



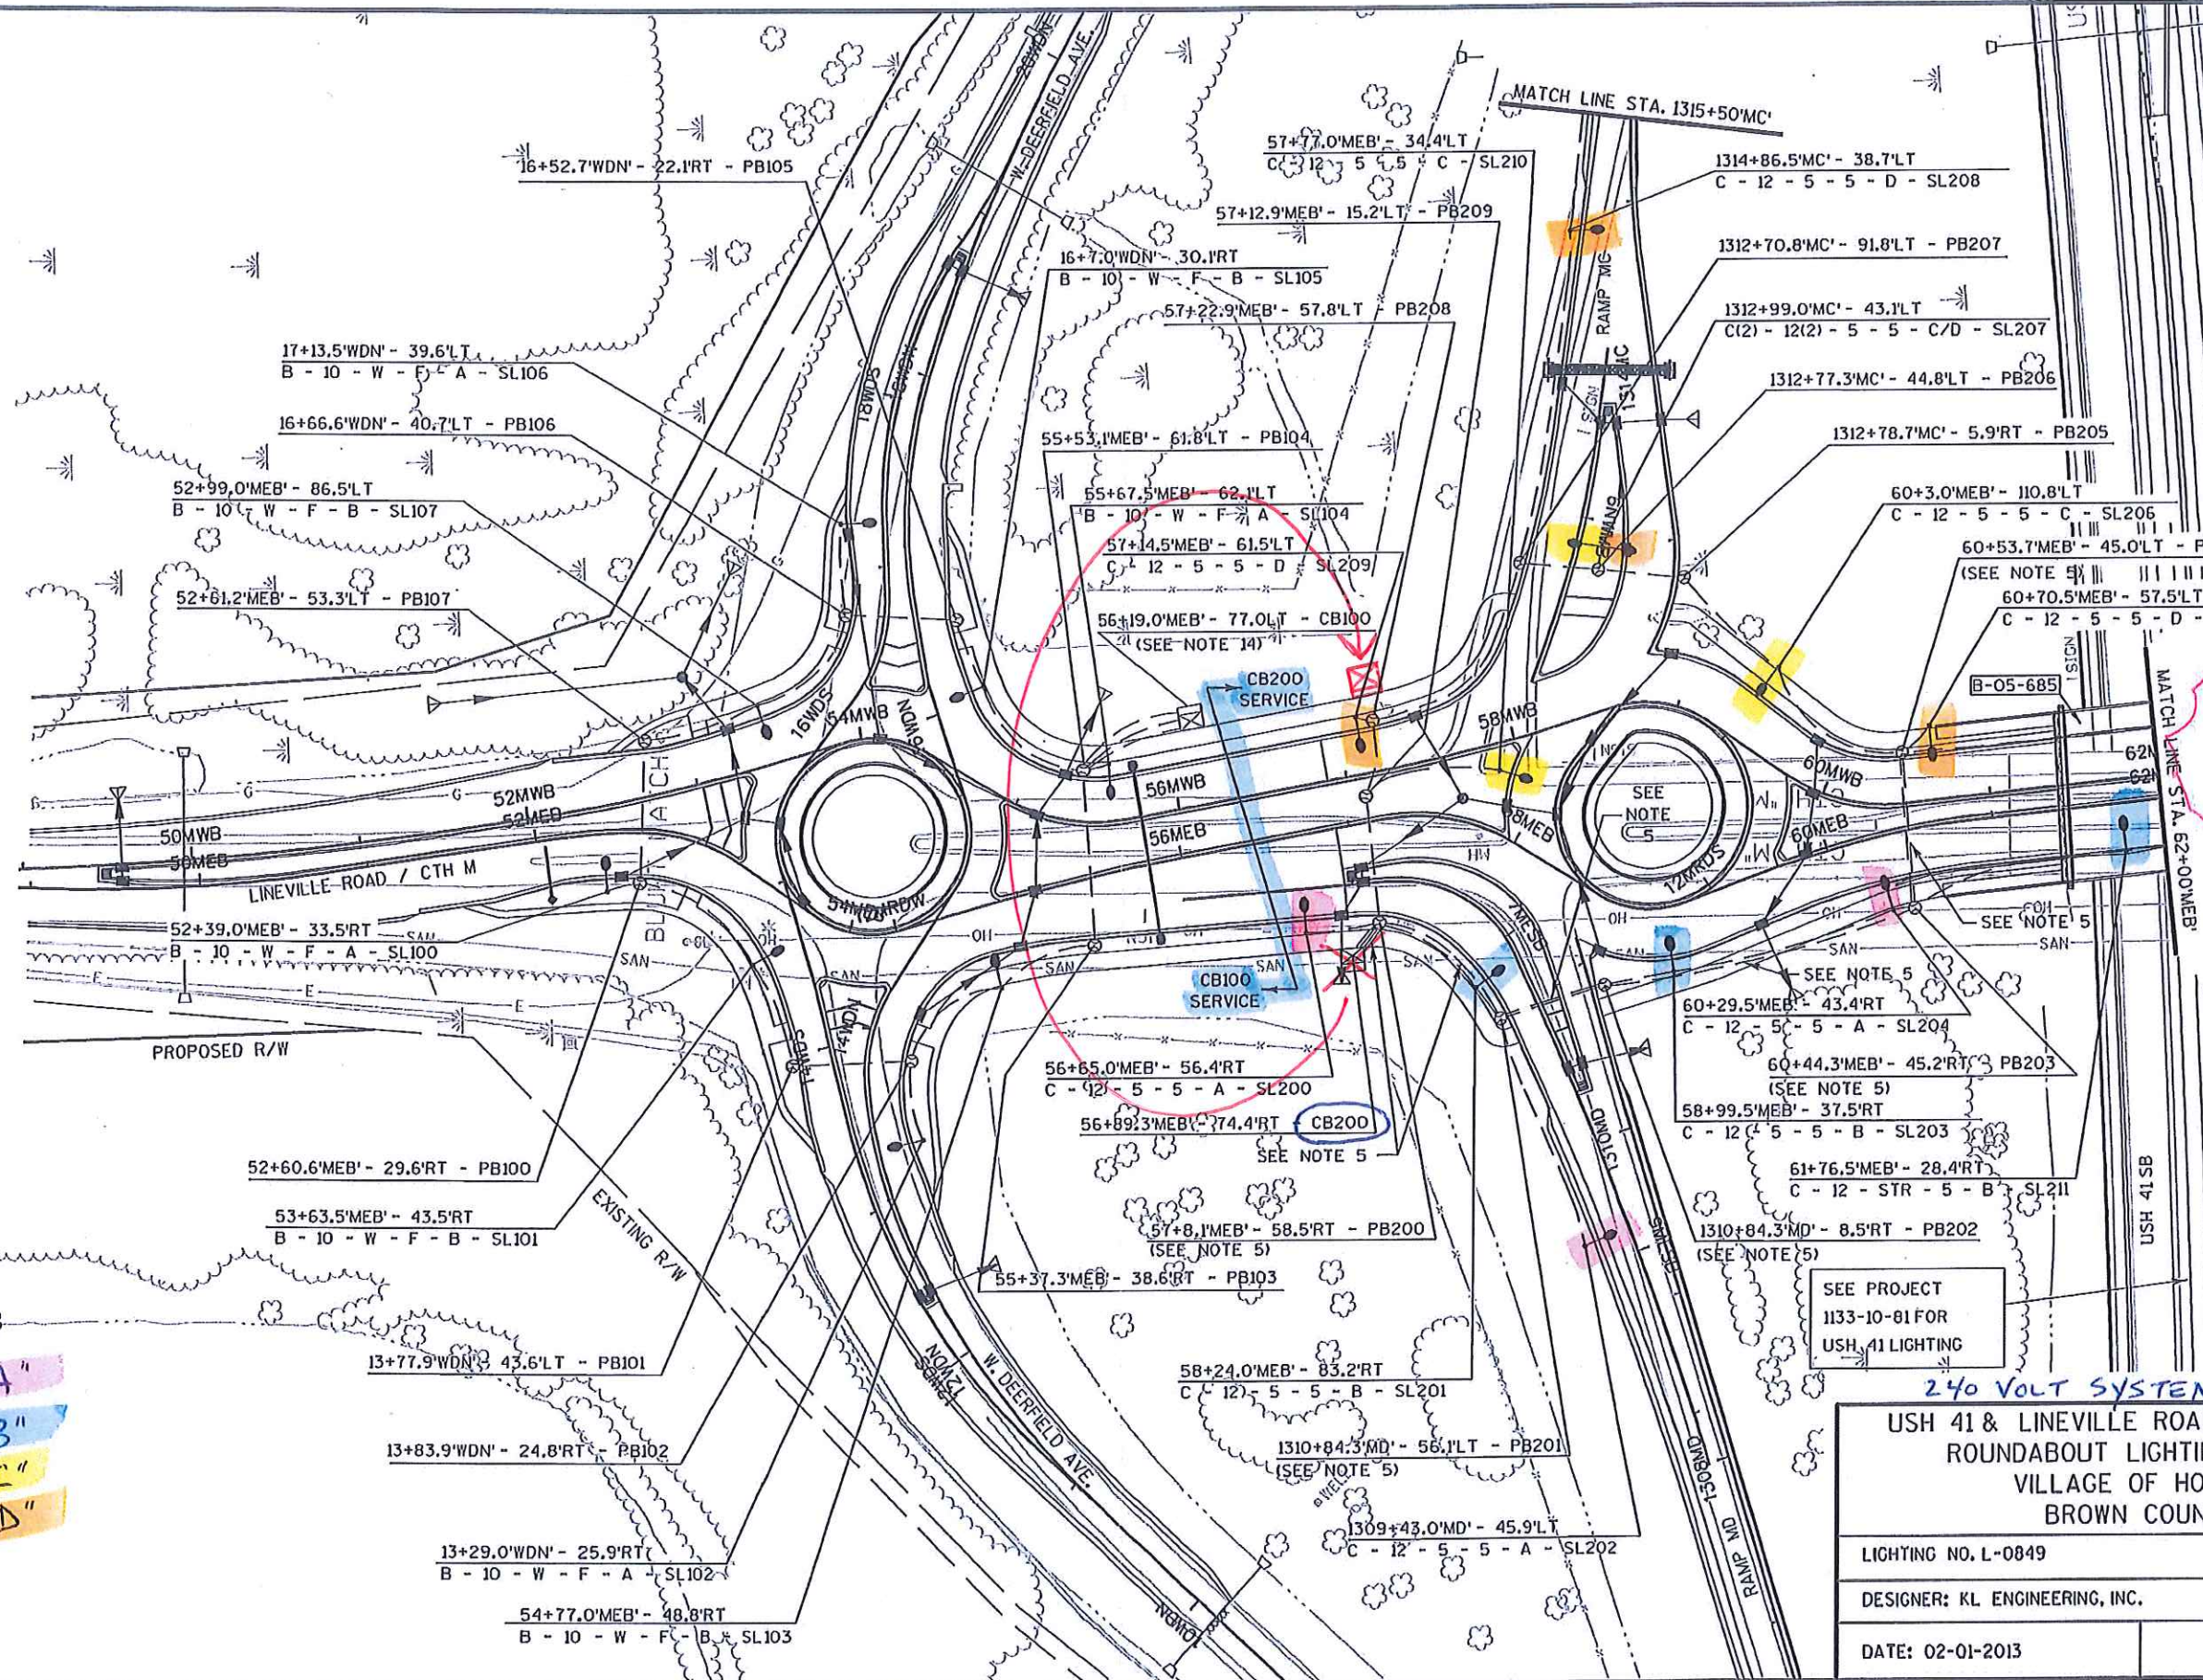

BLACK LIGHTING UNITS
LED "C" 250WATT

Circuit "A"
"B"
"C"
"D"

240 VOLT SYSTEM		SHEET 16 OF 26
USH 41 & LINEVILLE ROAD INTERCHANGE ROUNABOUT LIGHTING - 240V VILLAGE OF HOWARD BROWN COUNTY		
LIGHTING NO. L-0849		
DESIGNER: KL ENGINEERING, INC.		
DATE: 02-01-2013	SHEET 1 OF 3	

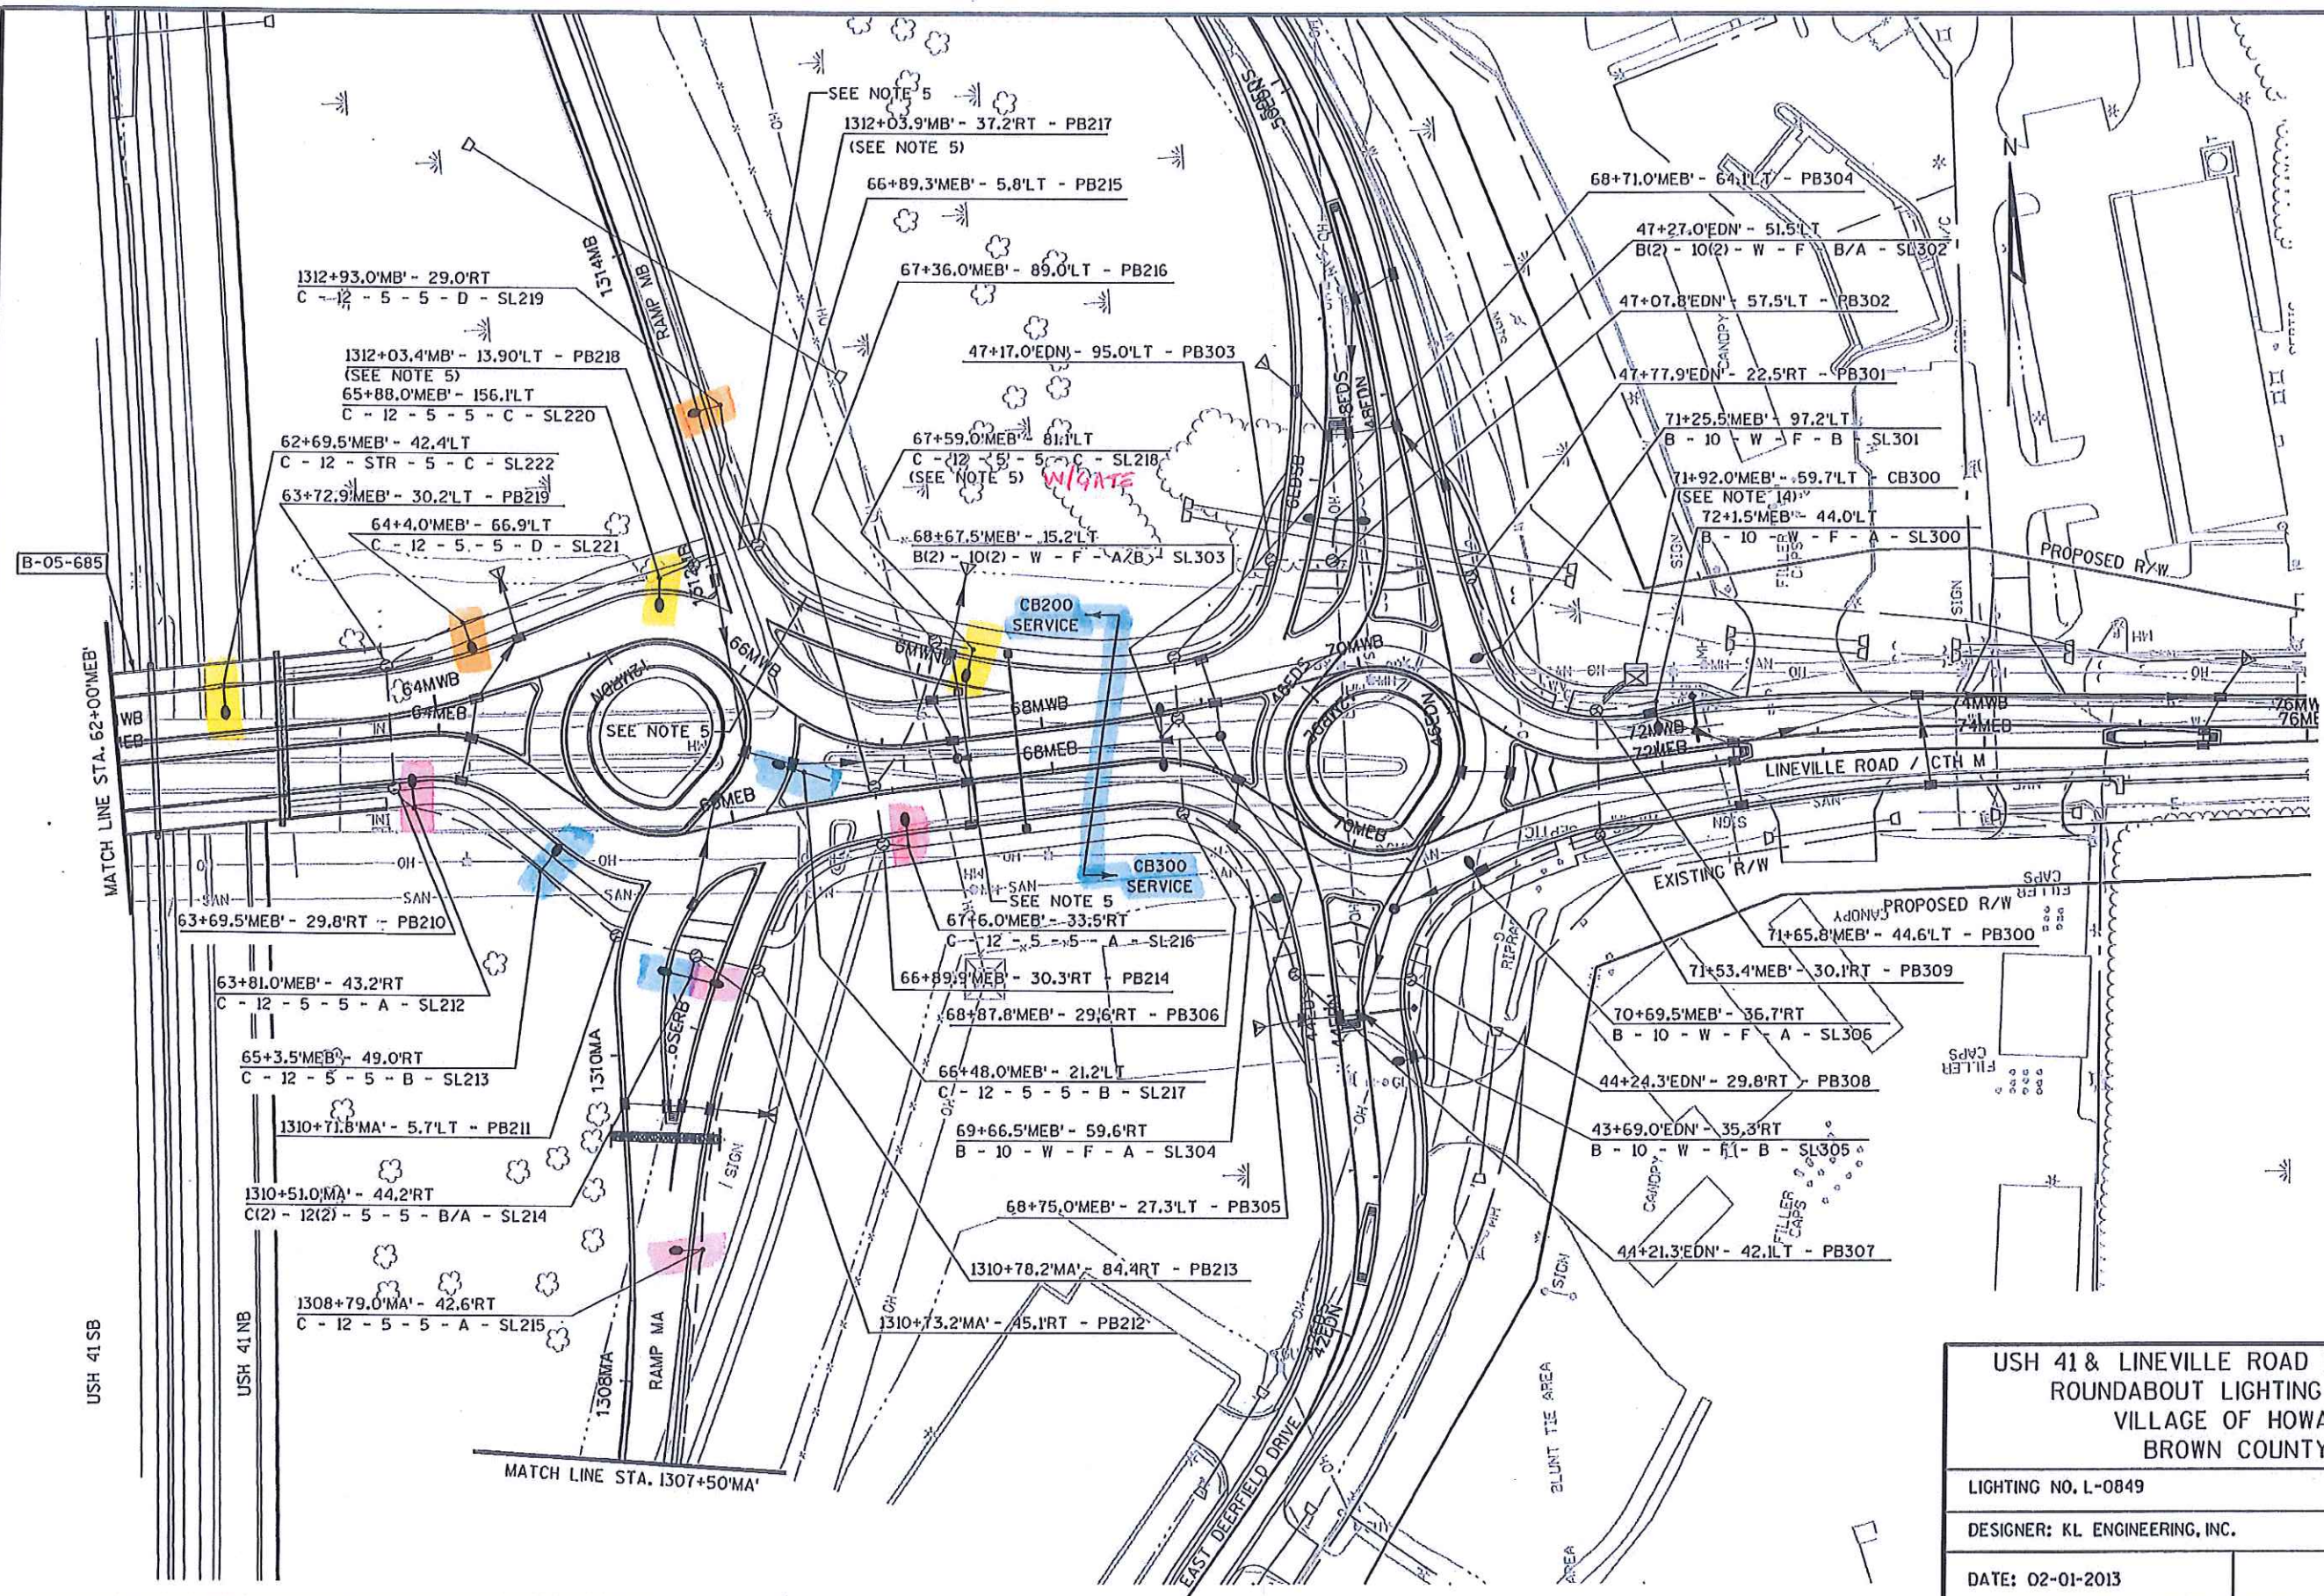

SHEET 18 OF 26

USH 41 & LINEVILLE ROAD INTERCHANGE
 ROUNDABOUT LIGHTING - 240V
 VILLAGE OF HOWARD
 BROWN COUNTY

LIGHTING NO. L-0849

DESIGNER: KL ENGINEERING, INC.

DATE: 02-01-2013

SHEET 2 OF 3

PROJECT NO: 1133-10-78

HWY: USH 41

COUNTY: BROWN

LIGHTING PLANS

SCALE, FEET 0 50 100

SHEET

E

FILE NAME : G:\WDOT\WNE30-0739\BROWN COUNTY - 02\1133-10-72 (NORTH SEGMENT MAINLINE & LINEVILLE INTERCHANGE)\DGN\SHEETS\1133-10-72\PLT\INBA\ELE\1\02\1133\018P.dgn

PLOT BY : KL Engineering



PLOT NAME :

PLOT SCALE :

WISDOT/CADDs SHEET 42

2

2

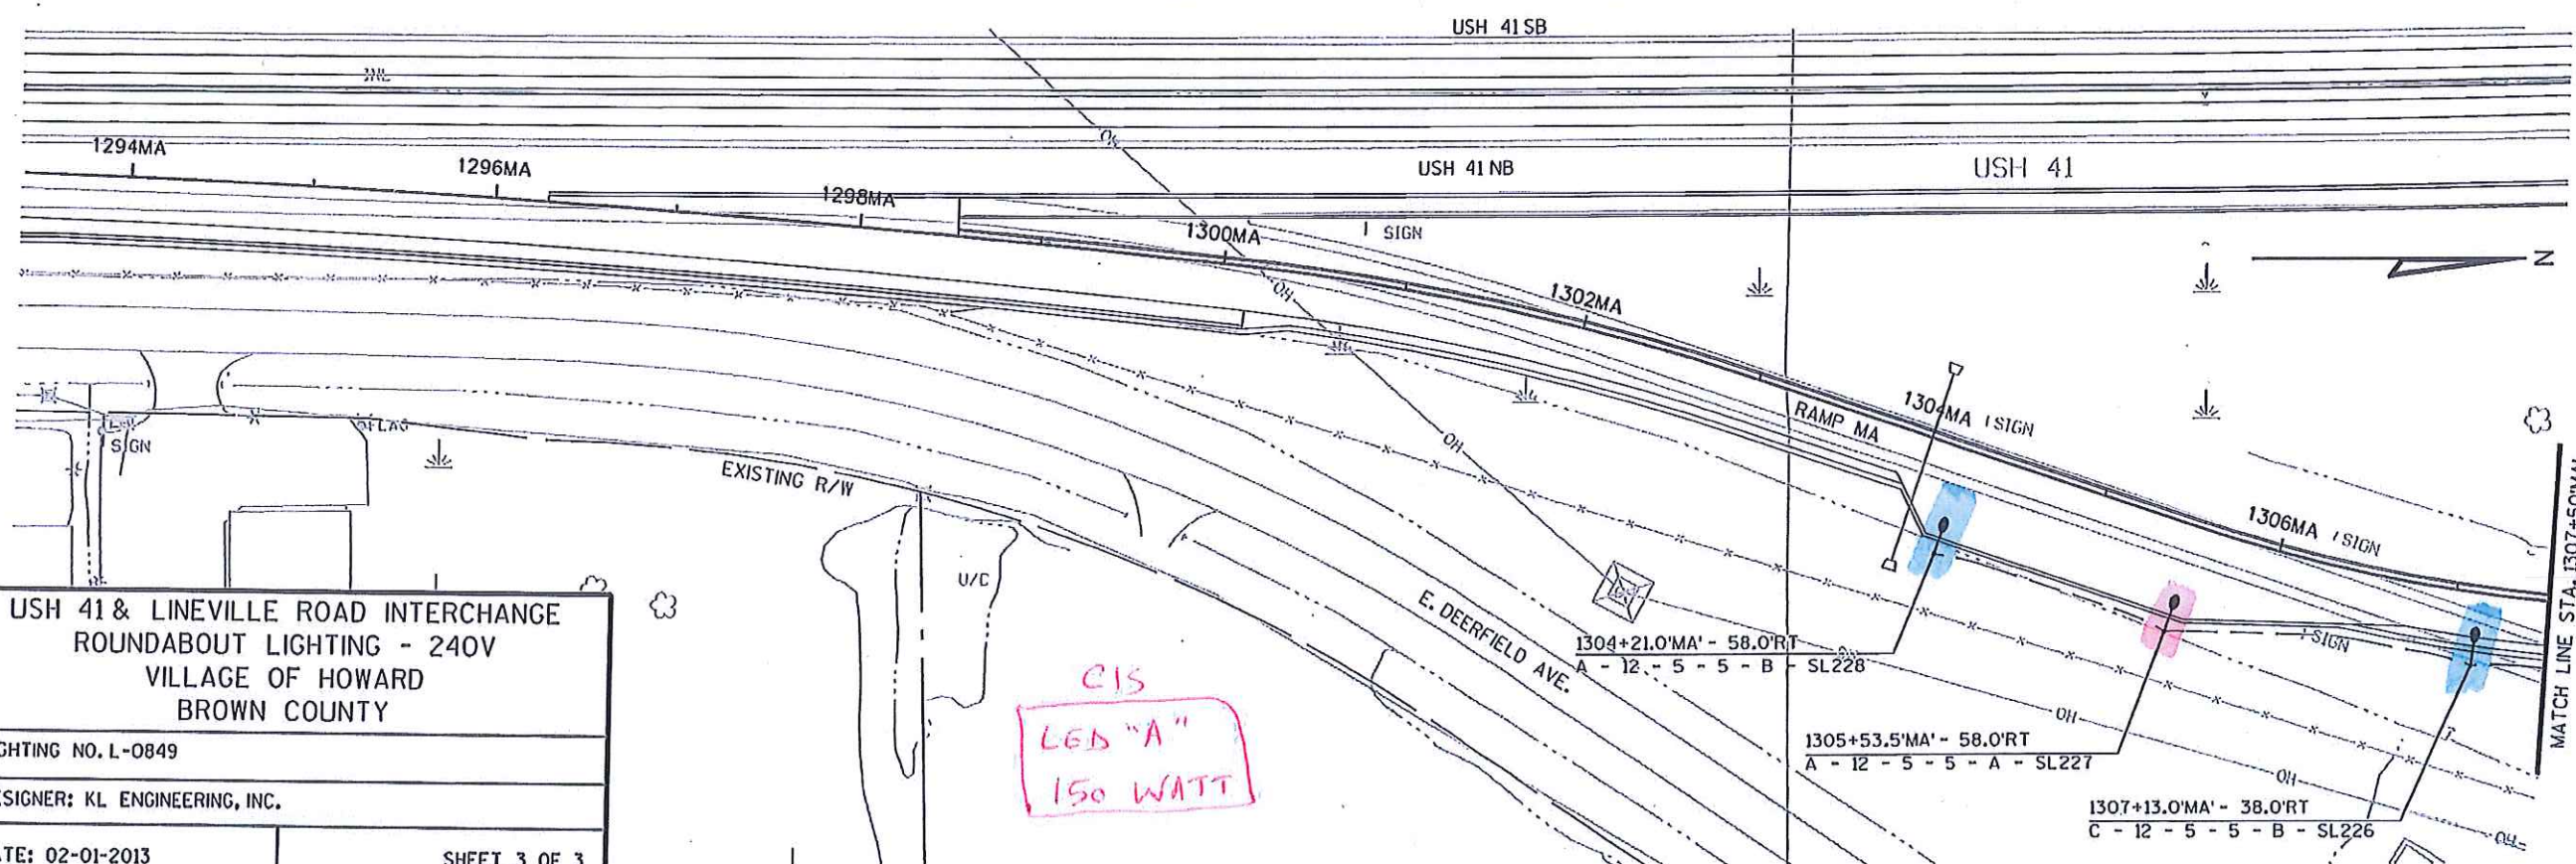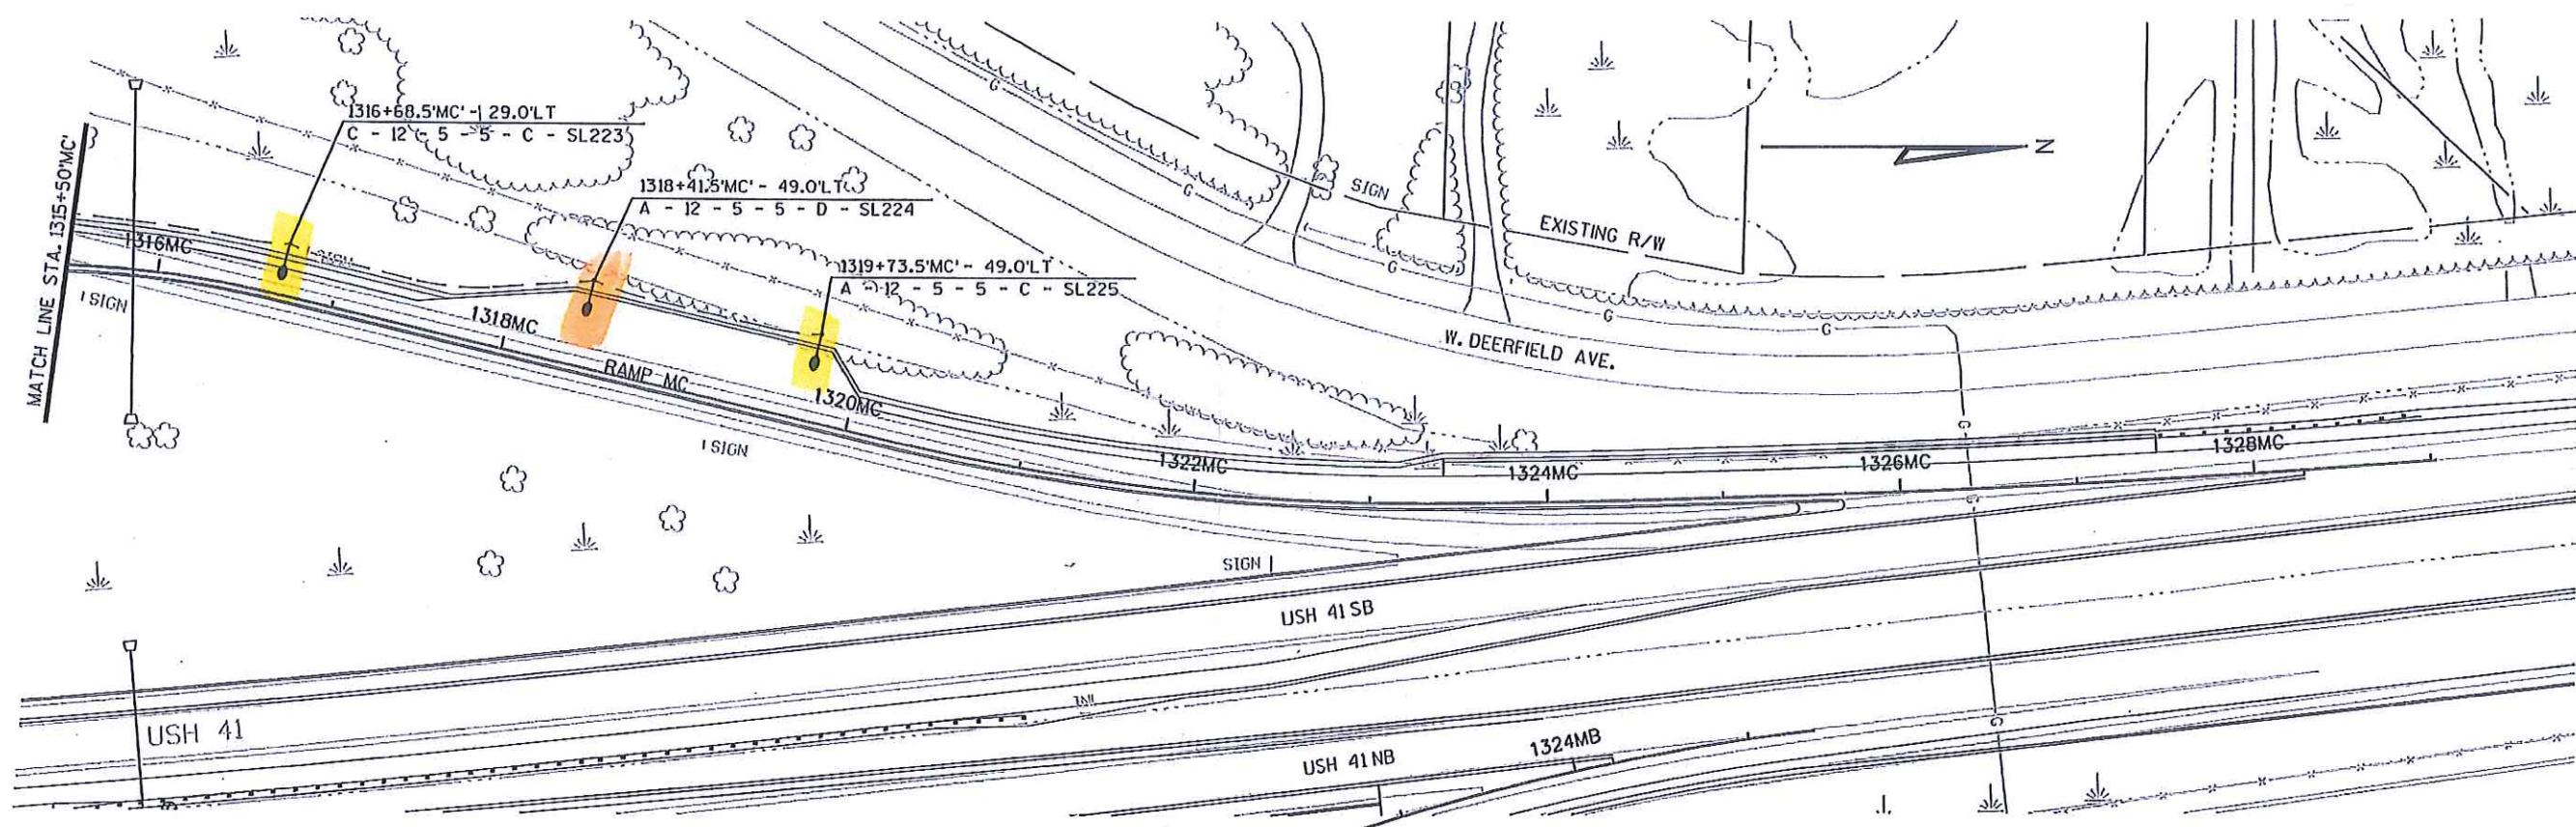

USH 41 & LINEVILLE ROAD INTERCHANGE
ROUNDAABOUT LIGHTING - 240V
VILLAGE OF HOWARD
BROWN COUNTY

LIGHTING NO. L-0849

DESIGNER: KL ENGINEERING, INC.

DATE: 02-01-2013

SHEET 3 OF 3

CIS
LED "A"
150 WATT

SHEET 20 OF 26

PROJECT NO: 1133-10-78

HWY: USH 41

COUNTY: BROWN

LIGHTING PLANS

SCALE, FEET 0 50 100

SHEET

E

FILE NAME: G:\WIDOT\WINE30-0739\BROWN COUNTY - 02\1133-10-72 (NORTH SEGMENT MAINLINE & LINEVILLE INTERCHANGE)\DGN\SHEETS\1133-10-72\KL\BATE\1102\B0311P.dgn

PLOT BY: KL Engineering

PLOT NAME:

PLOT SCALE:

WISDOT/CADDs SHEET 42