

LEGEND

LIGHTING CONTROL CABINET WITH METER BREAKER PEDESTAL	
2" CONDUIT, NON-METALLIC (unless otherwise noted)	
LIGHTING UNIT	
PULL BOX 24" X 42"	
UTILITY POLE	
ELECTRIC, UNDERGROUND	
ELECTRIC, OVERHEAD	

EXAMPLE (see individual label on each lighting unit)

III-LED A-12-5-A-4

LIGHT UNIT NUMBER IN CIRCUIT

CIRCUIT ID

BASE TYPE


MAST ARM LENGTH (in feet)

LAMP WATTAGE

DISTRIBUTION TYPE

240 VOLT SYSTEM

120/240 VOLT ELECTRIC SERVICE

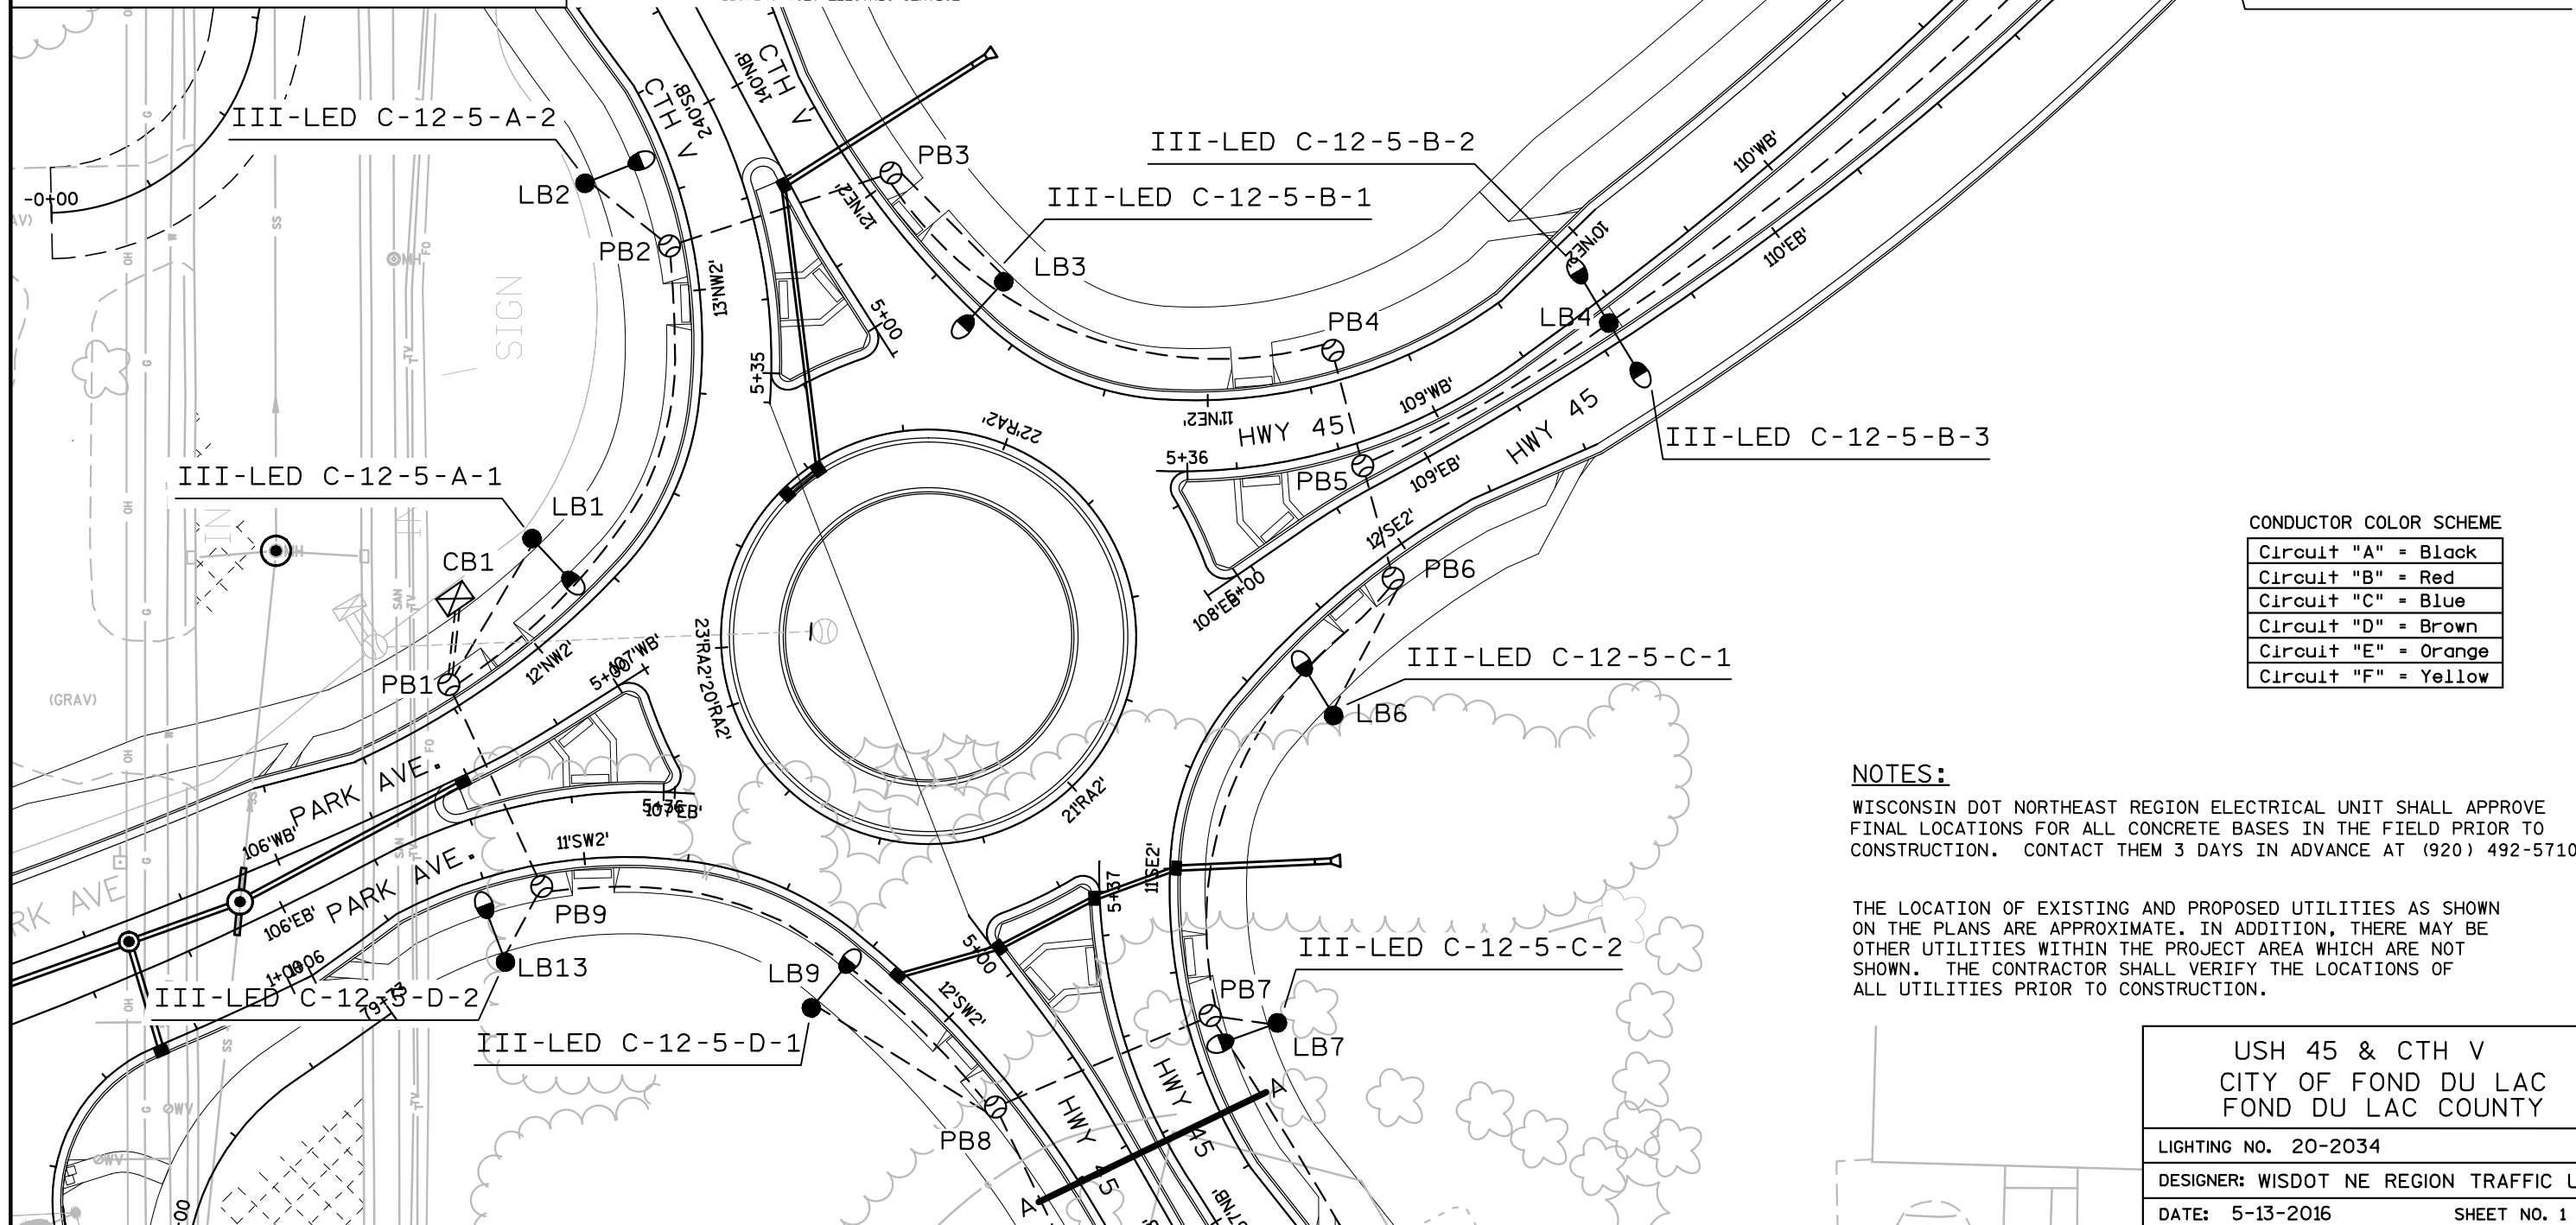

CONDUCTOR COLOR SCHEME

Circuit "A" = Black
Circuit "B" = Red
Circuit "C" = Blue
Circuit "D" = Brown
Circuit "E" = Orange
Circuit "F" = Yellow

NOTES:

WISCONSIN DOT NORTHEAST REGION ELECTRICAL UNIT SHALL APPROVE FINAL LOCATIONS FOR ALL CONCRETE BASES IN THE FIELD PRIOR TO CONSTRUCTION. CONTACT THEM 3 DAYS IN ADVANCE AT (920) 492-5710.

THE LOCATION OF EXISTING AND PROPOSED UTILITIES AS SHOWN ON THE PLANS ARE APPROXIMATE. IN ADDITION, THERE MAY BE OTHER UTILITIES WITHIN THE PROJECT AREA WHICH ARE NOT SHOWN. THE CONTRACTOR SHALL VERIFY THE LOCATIONS OF ALL UTILITIES PRIOR TO CONSTRUCTION.

USH 45 & CTH V
CITY OF FOND DU LAC
FOND DU LAC COUNTY

LIGHTING NO. 20-2034

DESIGNER: WISDOT NE REGION TRAFFIC UNIT

DATE: 5-13-2016

SHEET NO. 1 OF 2

PROJECT NO:1420-22-71


HWY:USH 45

COUNTY:FOND DU LAC


CONSTRUCTION DETAIL - ROUNDABOUT LIGHTING

SHEET

E

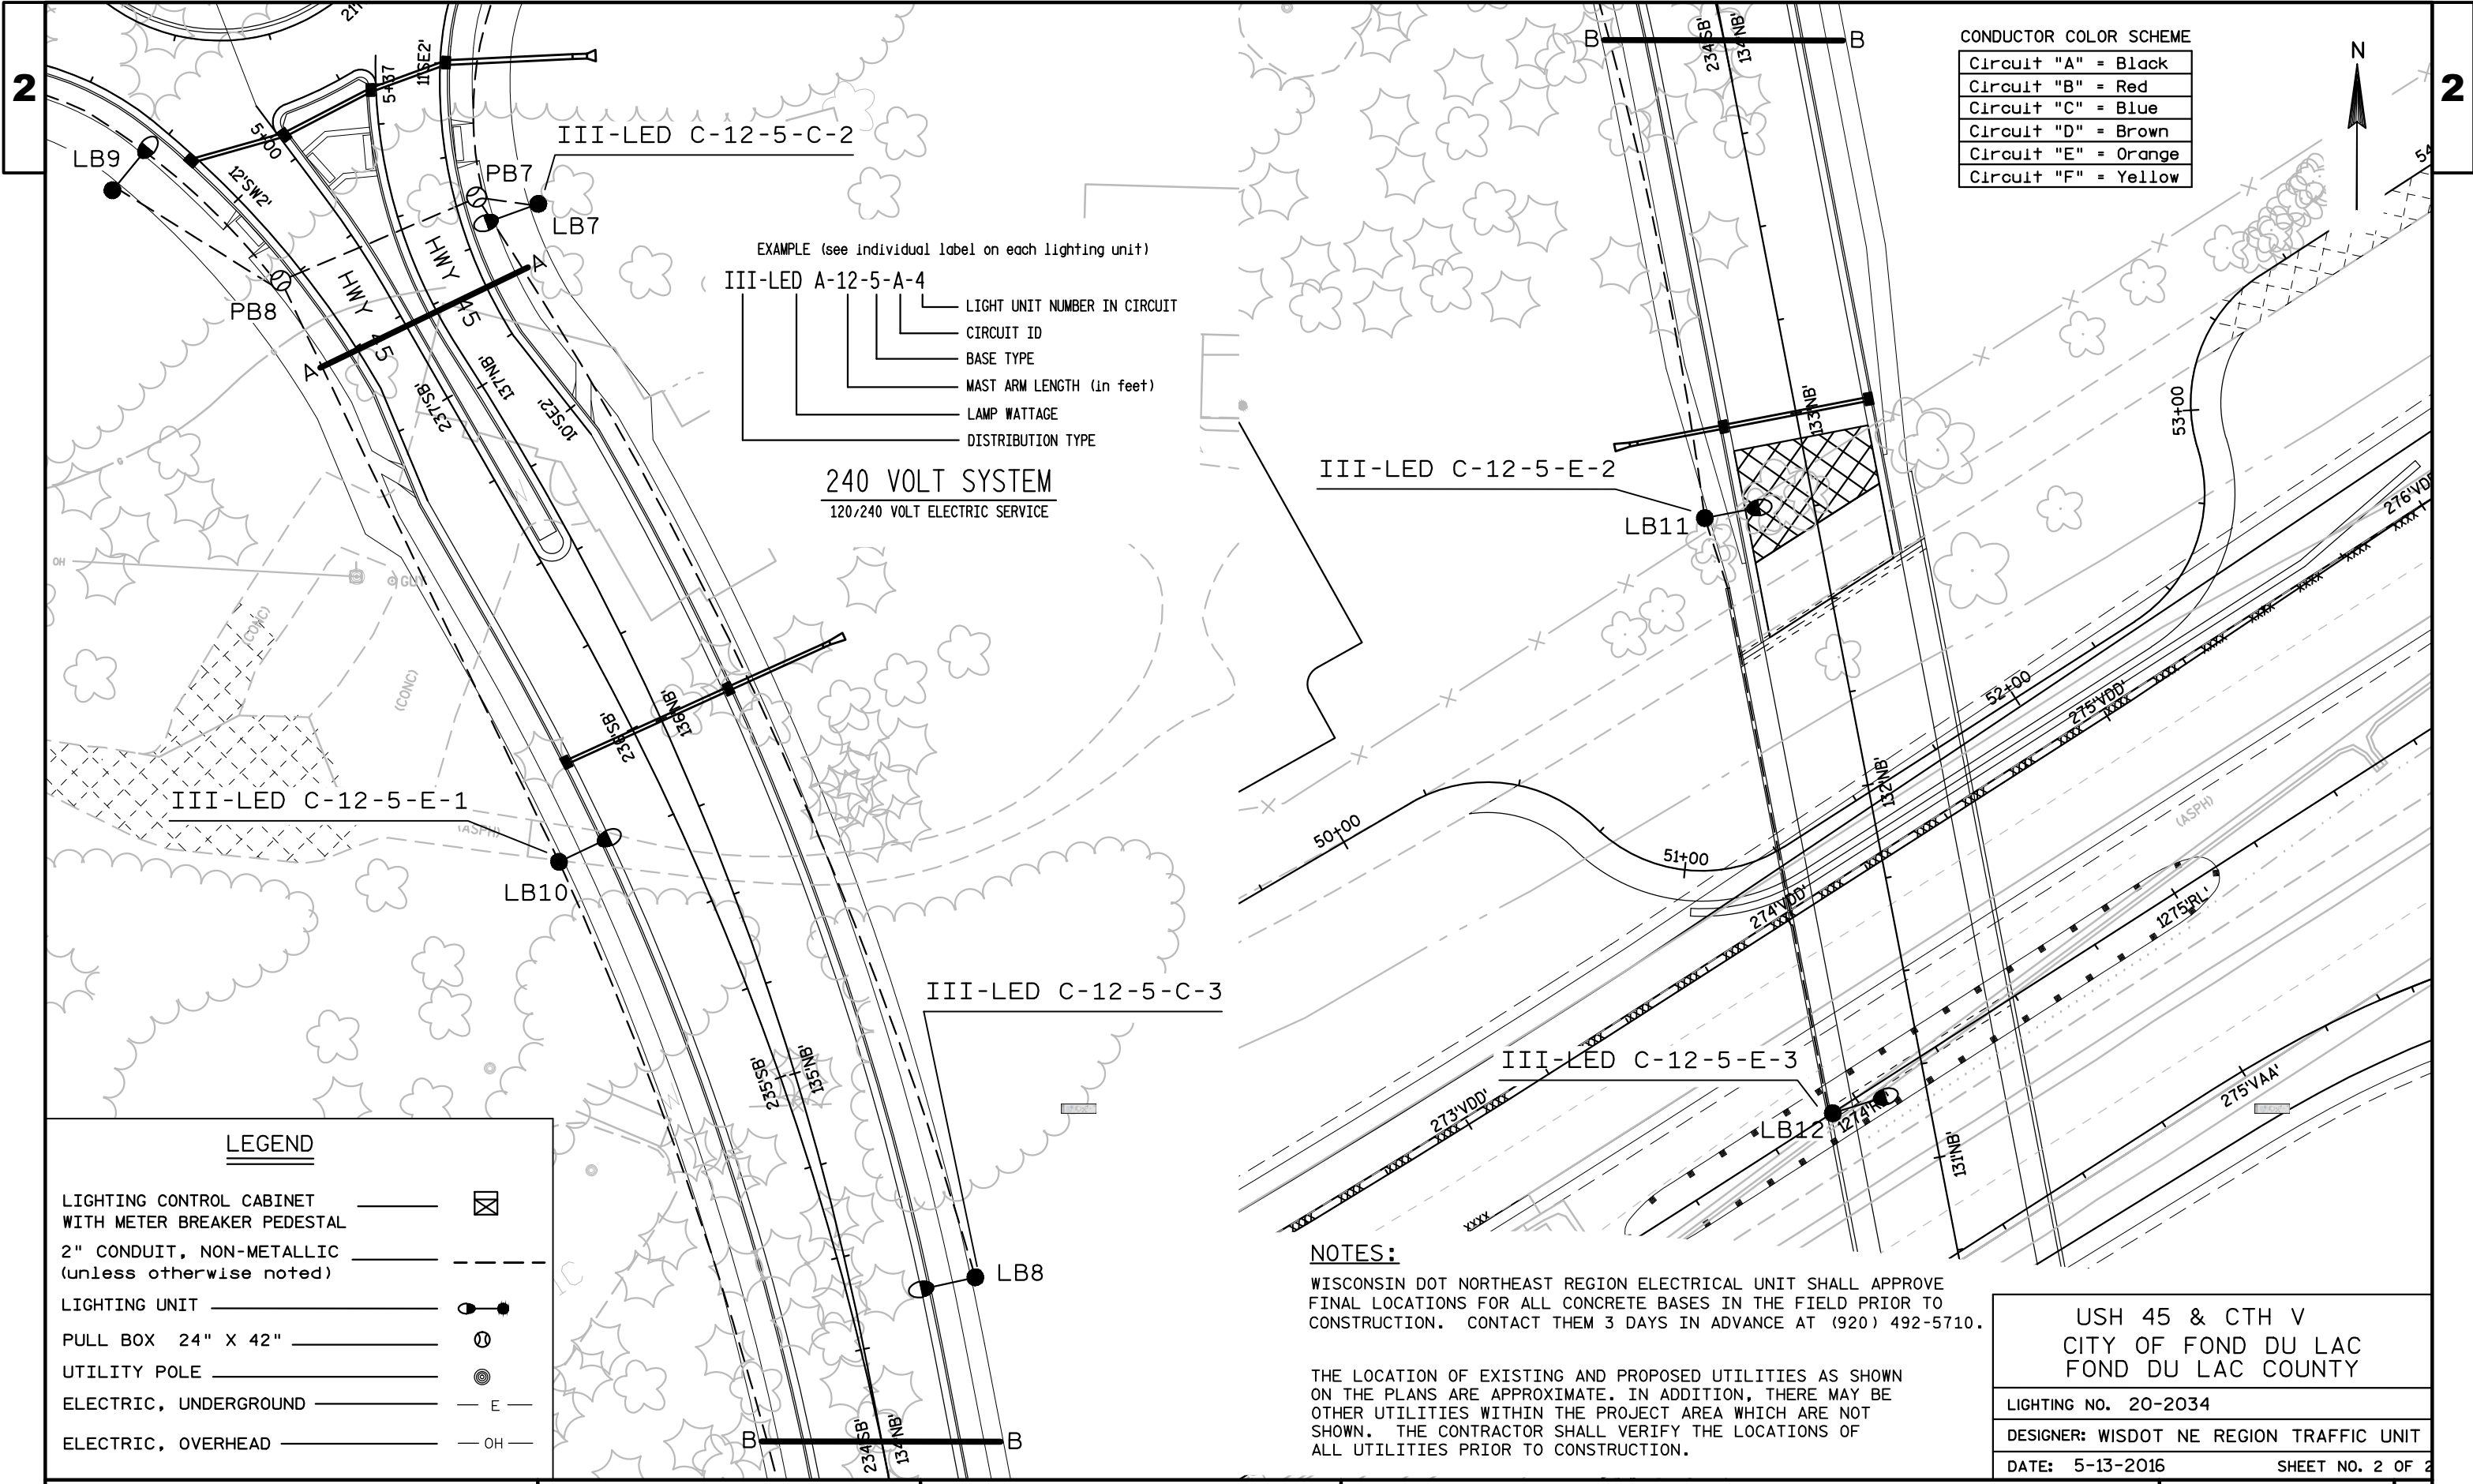

CONDUCTOR COLOR SCHEME	
Circuit "A"	= Black
Circuit "B"	= Red
Circuit "C"	= Blue
Circuit "D"	= Brown
Circuit "E"	= Orange
Circuit "F"	= Yellow

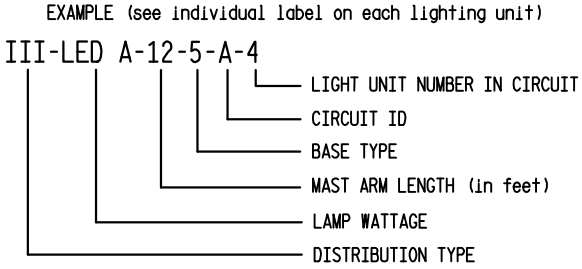

240 VOLT SYSTEM
120/240 VOLT ELECTRIC SERVICE

LEGEND

LIGHTING CONTROL CABINET WITH METER BREAKER PEDESTAL	
2" CONDUIT, NON-METALLIC (unless otherwise noted)	
LIGHTING UNIT	
PULL BOX 24" X 42"	
UTILITY POLE	
ELECTRIC, UNDERGROUND	
ELECTRIC, OVERHEAD	

NOTES:

WISCONSIN DOT NORTHEAST REGION ELECTRICAL UNIT SHALL APPROVE FINAL LOCATIONS FOR ALL CONCRETE BASES IN THE FIELD PRIOR TO CONSTRUCTION. CONTACT THEM 3 DAYS IN ADVANCE AT (920) 492-5710.

THE LOCATION OF EXISTING AND PROPOSED UTILITIES AS SHOWN ON THE PLANS ARE APPROXIMATE. IN ADDITION, THERE MAY BE OTHER UTILITIES WITHIN THE PROJECT AREA WHICH ARE NOT SHOWN. THE CONTRACTOR SHALL VERIFY THE LOCATIONS OF ALL UTILITIES PRIOR TO CONSTRUCTION.

USH 45 & CTH V
CITY OF FOND DU LAC
FOND DU LAC COUNTY

LIGHTING NO. 20-2034
DESIGNER: WISDOT NE REGION TRAFFIC UNIT
DATE: 5-13-2016
SHEET NO. 2 OF 2