

EXAMPLE (see individual label on each lighting unit)

III-LED A-12-5-A-4

LIGHT UNIT NUMBER IN CIRCUIT

CIRCUIT NUMBER

BASE TYPE

MAST ARM LENGTH (in feet)



LAMP WATTAGE

DISTRIBUTION TYPE

240 VOLT SYSTEM
120/240 VOLT ELECTRIC SERVICE

BREAKAWAY BASE NOTE:

NO TRANSFORMER BASE REQUIRED FOR LB7 & LB15.

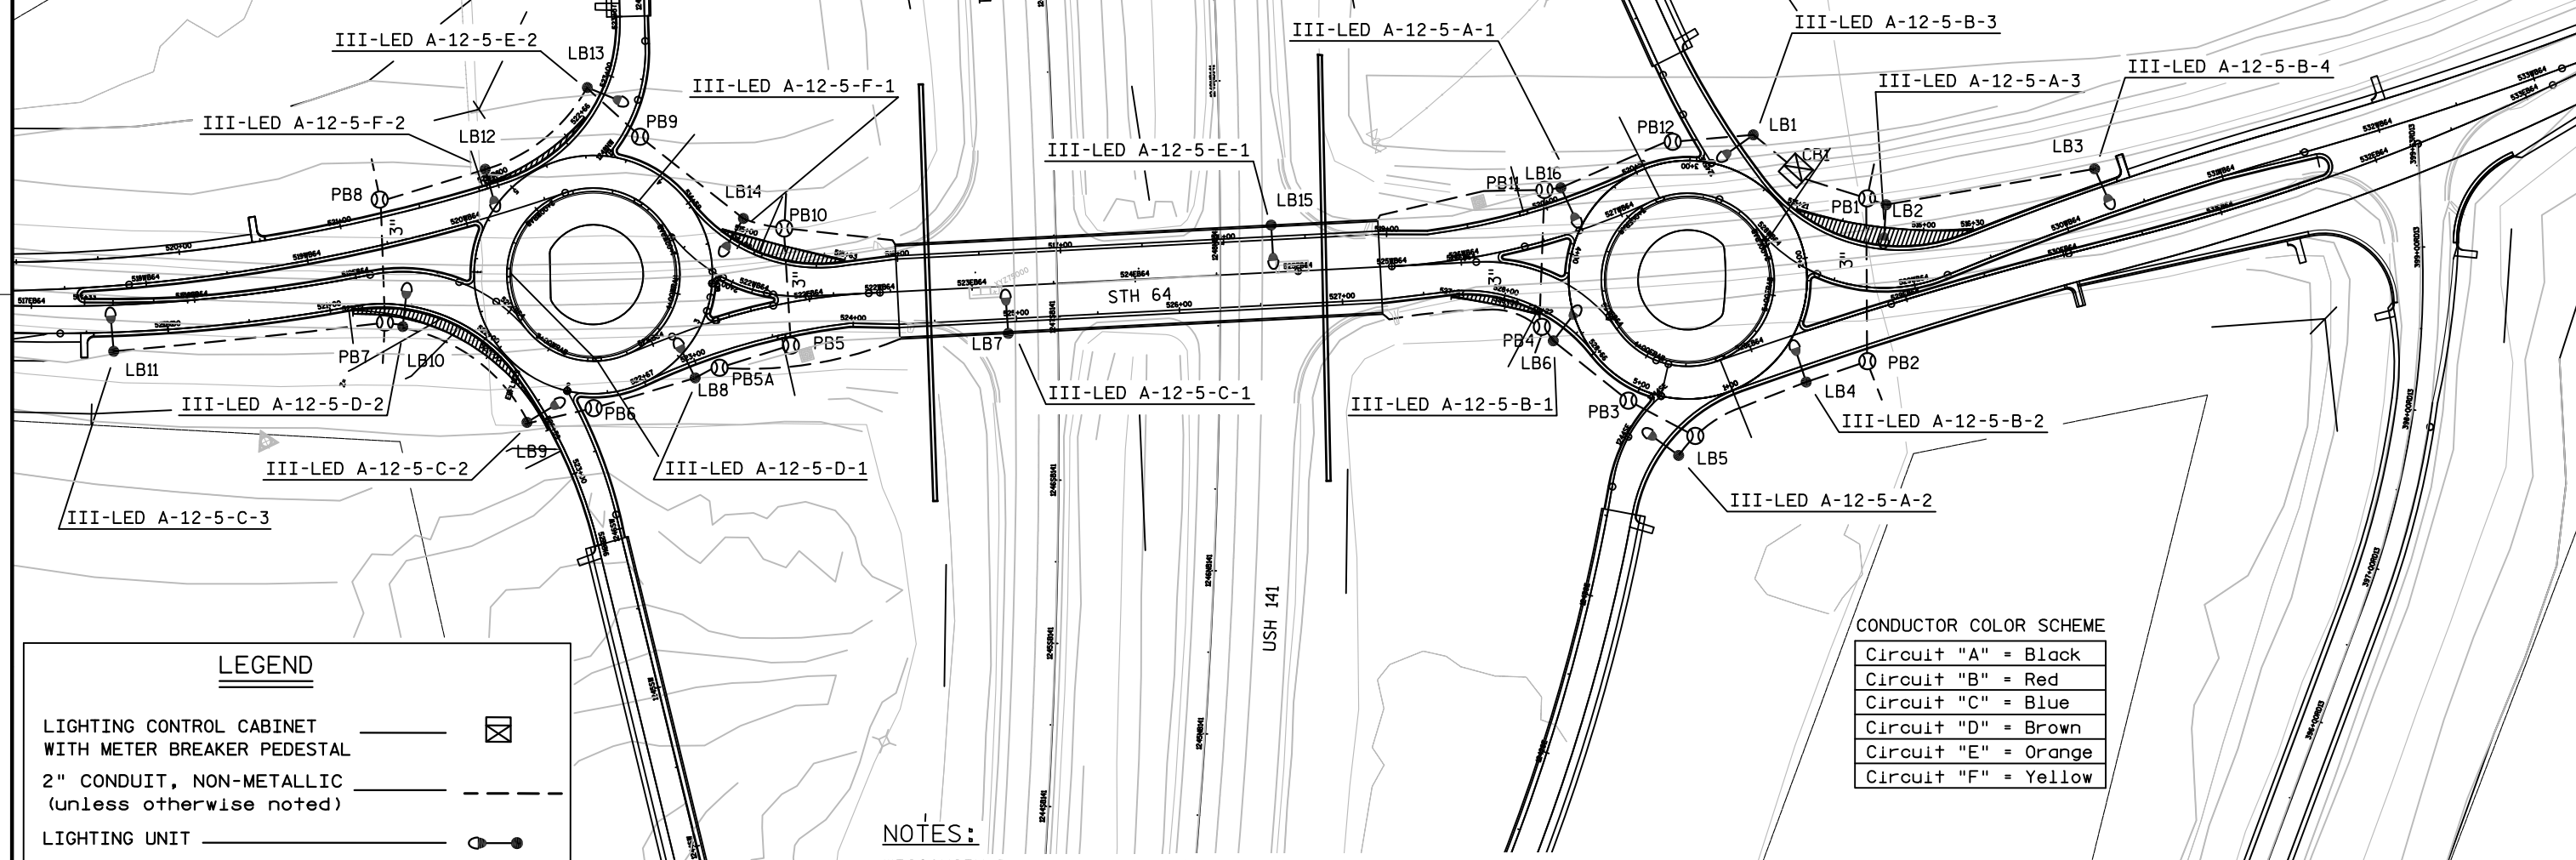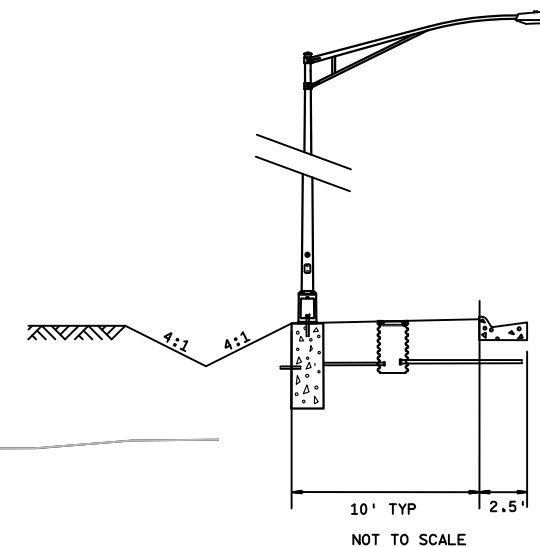

LEGEND

LIGHTING CONTROL CABINET WITH METER BREAKER PEDESTAL

2" CONDUIT, NON-METALLIC (unless otherwise noted)

LIGHTING UNIT

PULL BOX 24" X 42"

POWER POLE

SERVICE POLE

ELECTRIC, UNDERGROUND

ELECTRIC, OVERHEAD

NOTES:

WISCONSIN DOT NORTHEAST REGION ELECTRICAL UNIT SHALL APPROVE FINAL LOCATIONS FOR ALL CONCRETE BASES IN THE FIELD PRIOR TO CONSTRUCTION. CONTACT THEM 3 DAYS IN ADVANCE AT (920) 492-5710.

THE LOCATION OF EXISTING AND PROPOSED UTILITIES AS SHOWN ON THE PLANS ARE APPROXIMATE. IN ADDITION, THERE MAY BE OTHER UTILITIES WITHIN THE PROJECT AREA WHICH ARE NOT SHOWN. THE CONTRACTOR SHALL VERIFY THE LOCATIONS OF ALL UTILITIES PRIOR TO CONSTRUCTION.

CONDUCTOR COLOR SCHEME

Circuit "A" = Black
Circuit "B" = Red
Circuit "C" = Blue
Circuit "D" = Brown
Circuit "E" = Orange
Circuit "F" = Yellow

REVISION

Rev. No.	Remove Red Flashing Beacons, Build Interchange & Light Roundabouts			
	APPROVAL RECOMMENDED		APPROVED	
2	Date	By	Date	By
	9-23-13	RJS		
9-18-2007 USH 141 Left Turn Lanes Reconfigured; Removed 7 Median Side Luminaires.				

USH 141 & STH 64
TOWN OF BEAVER
MARINETTE COUNTY

LIGHTING NO. 649

DESIGNER: WISDOT NE REGION TRAFFIC UNIT

DATE: 9-23-2013

SHEET NO. 1 OF

PROJECT NO:1490-27-71

HWY: USH 141

COUNTY: MARINETTE

HIGHWAY LIGHTING L-649

SHEET

E

FILE NAME : \$\$....designfile....\$\$

PLOT DATE : \$\$...plottingdate...\$\$

PLOT BY : \$\$...plotuser...\$\$

PLOT NAME : L-649,rev2

PLOT SCALE : 100:1

WISDOT/CADDs SHEET 42