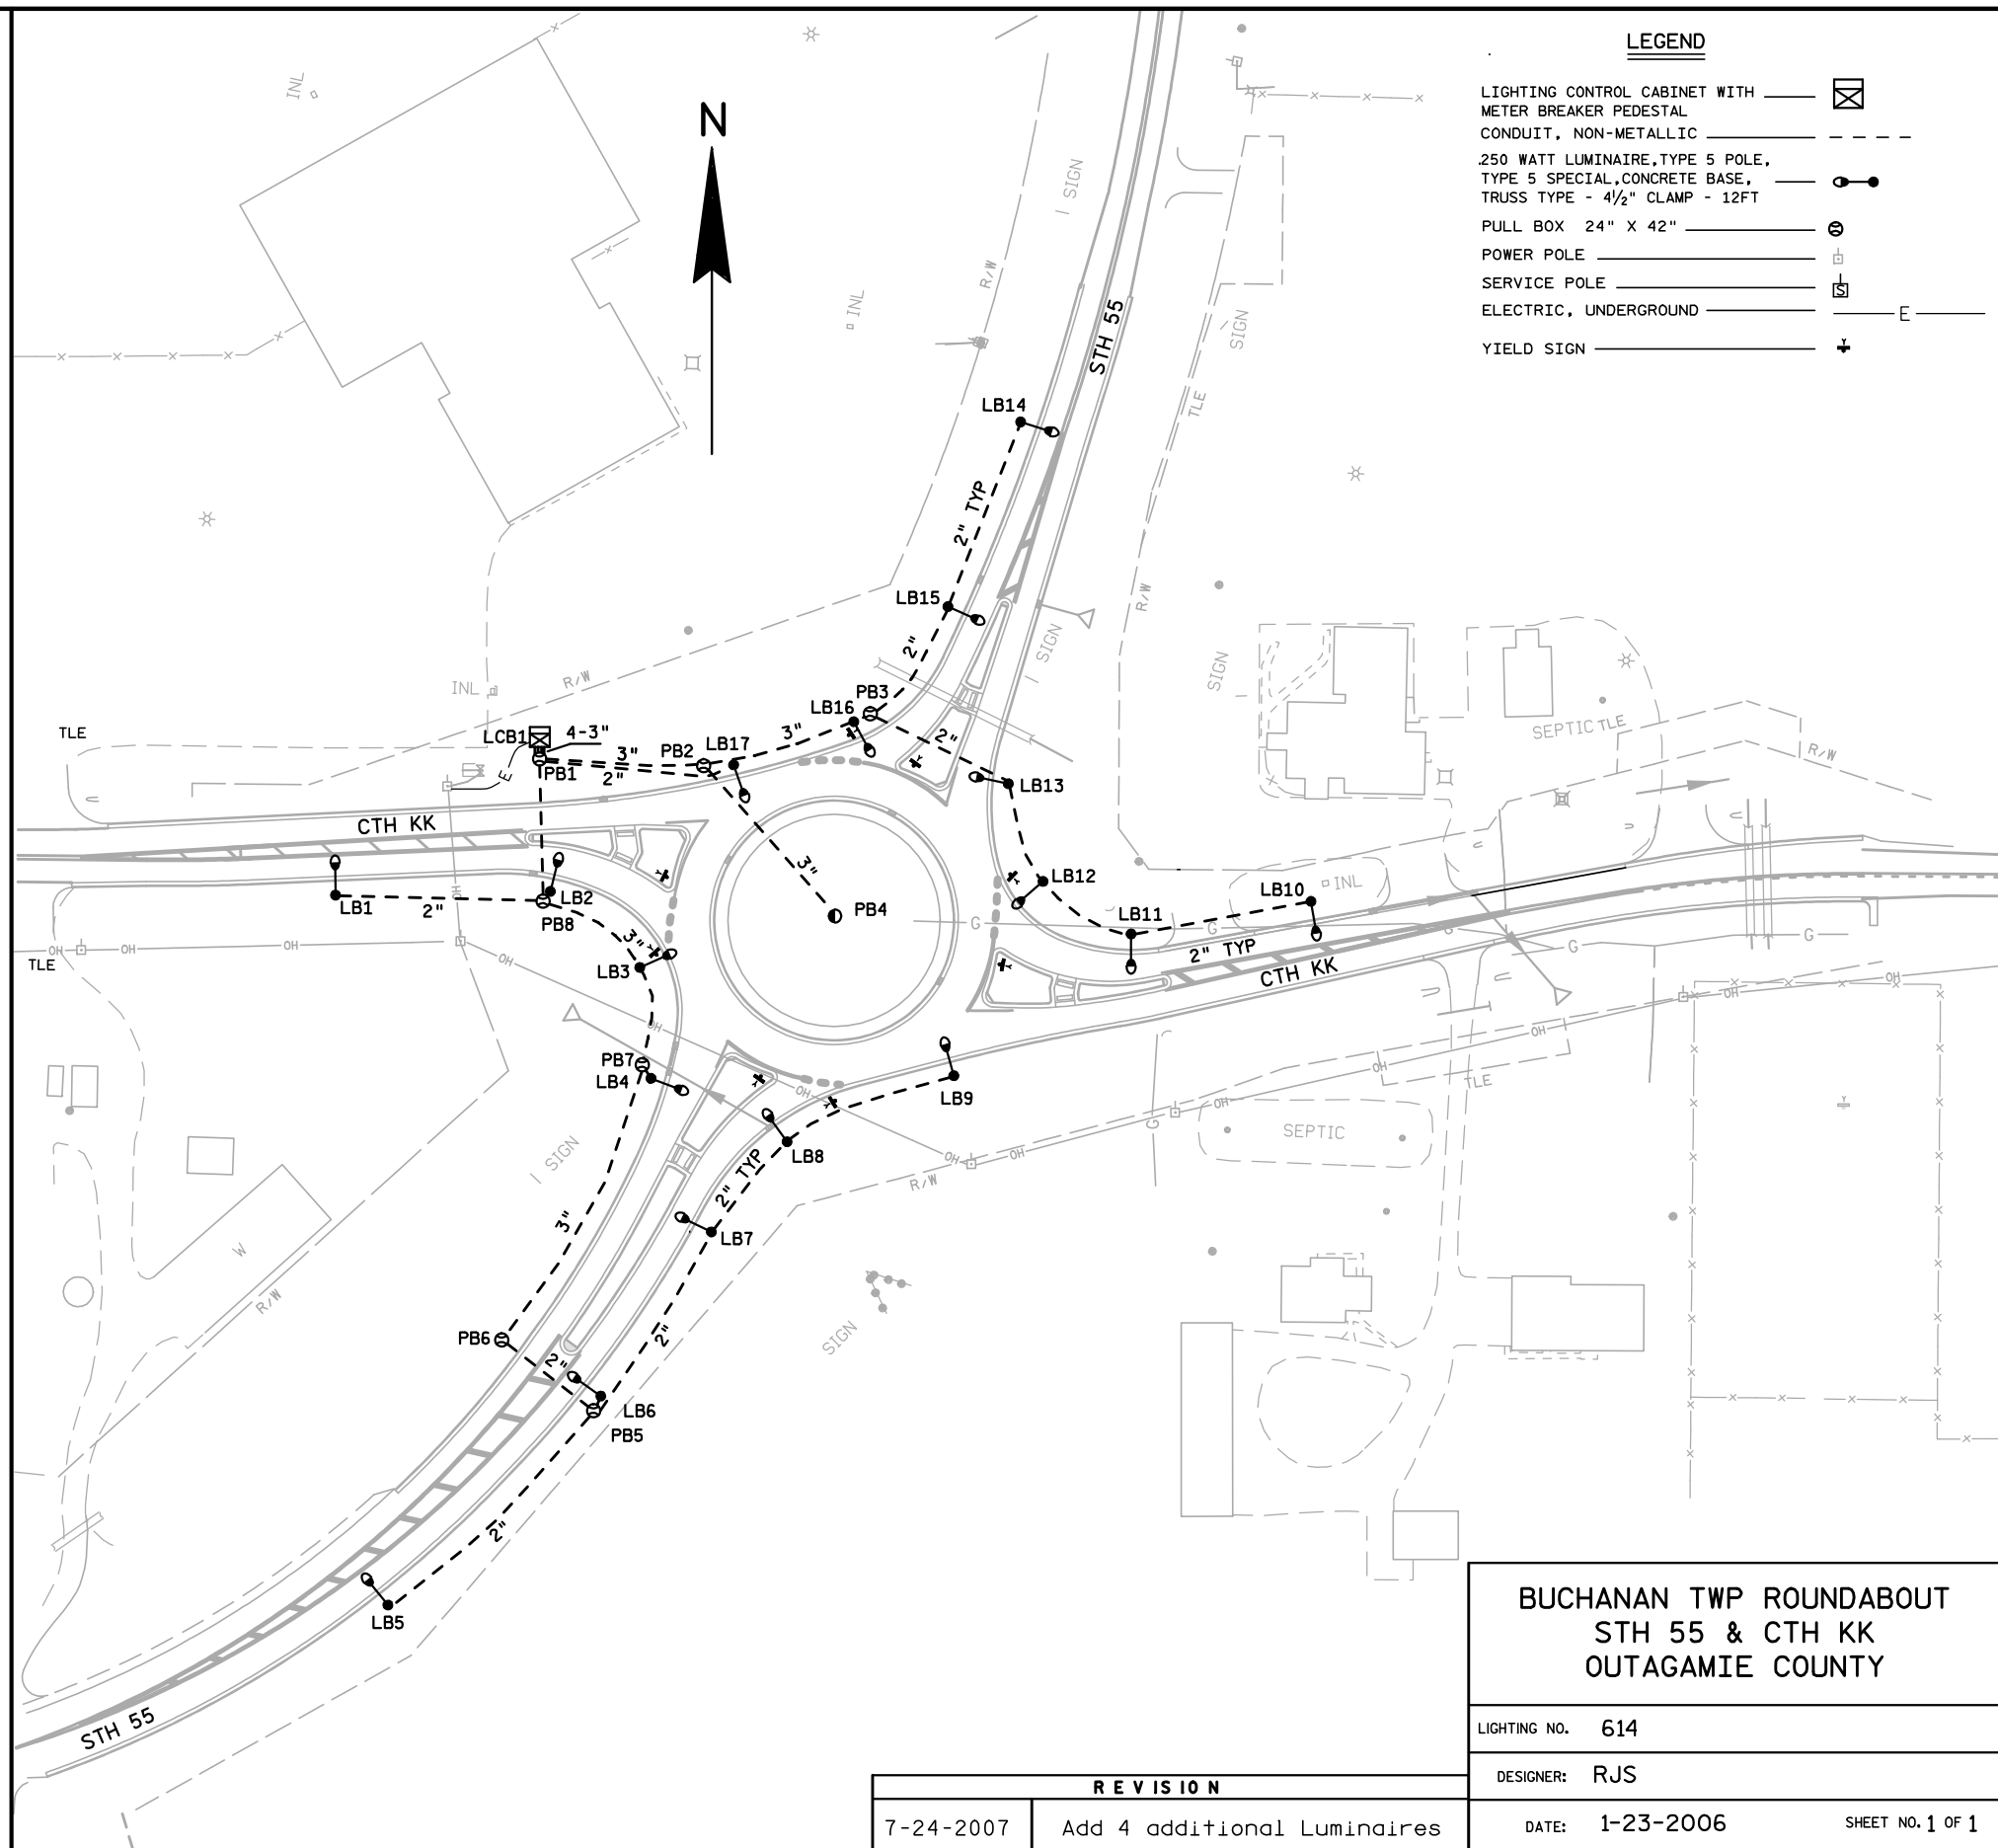
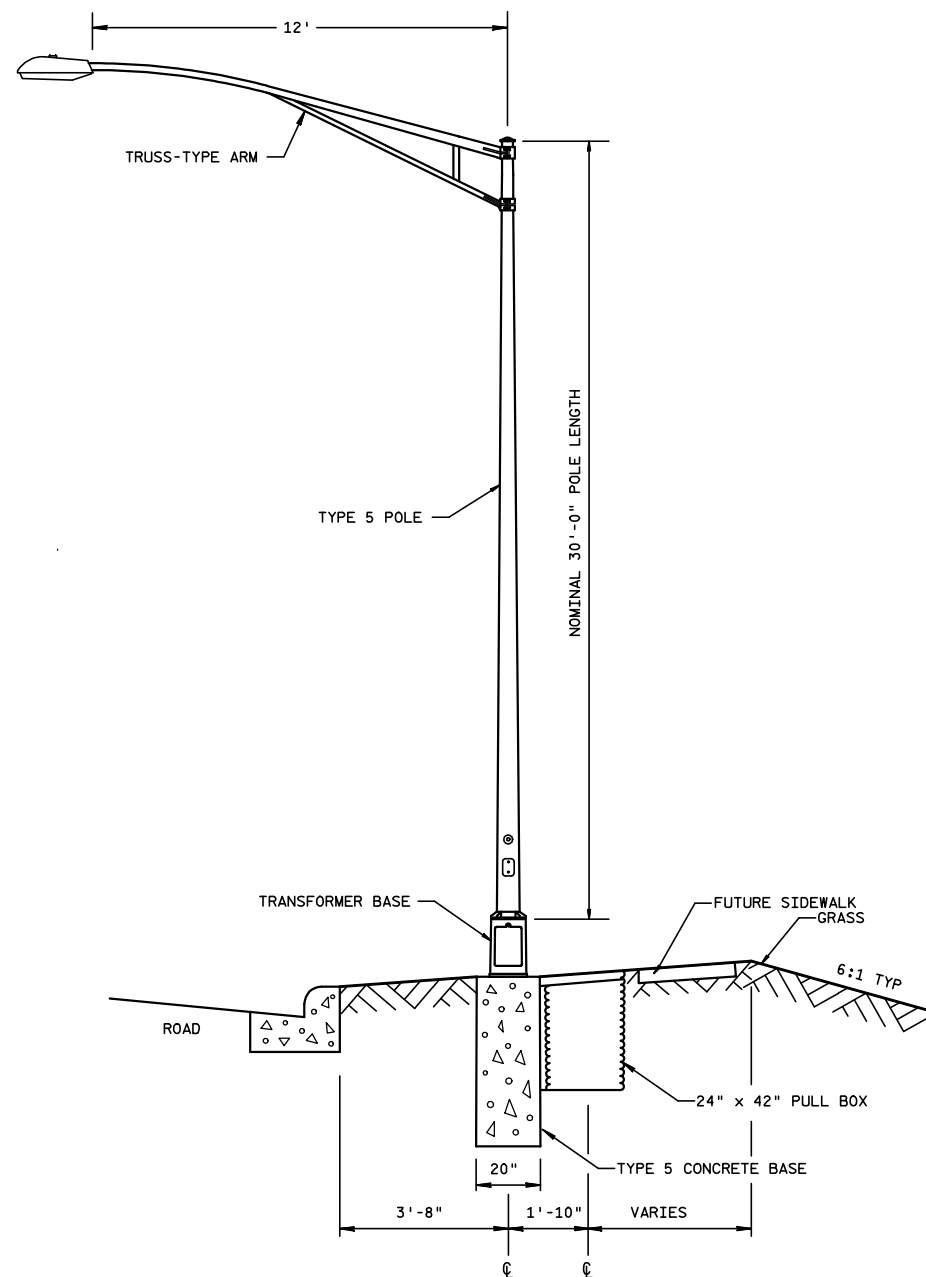


**LEGEND**

LIGHTING CONTROL CABINET WITH METER BREAKER PEDESTAL	
CONDUIT, NON-METALLIC	
250 WATT LUMINAIRE, TYPE 5 POLE, TYPE 5 SPECIAL, CONCRETE BASE, TRUSS TYPE - 4 1/2" CLAMP - 12FT	
PULL BOX 24" X 42"	
POWER POLE	
SERVICE POLE	
ELECTRIC, UNDERGROUND	
YIELD SIGN	

**BUCHANAN TWP ROUNDABOUT
STH 55 & CTH KK
OUTAGAMIE COUNTY**

LIGHTING NO. 614

DESIGNER: RJS

DATE: 1-23-2006

SHEET NO. 1 OF 1

REVISION

7-24-2007

Add 4 additional Luminaires

PROJECT NO: 0083-03-04

HWY: STH 55

COUNTY: CALUMET & OUTAGAMIE

ROUNDABOUT LIGHTING L-614

SHEET

E