


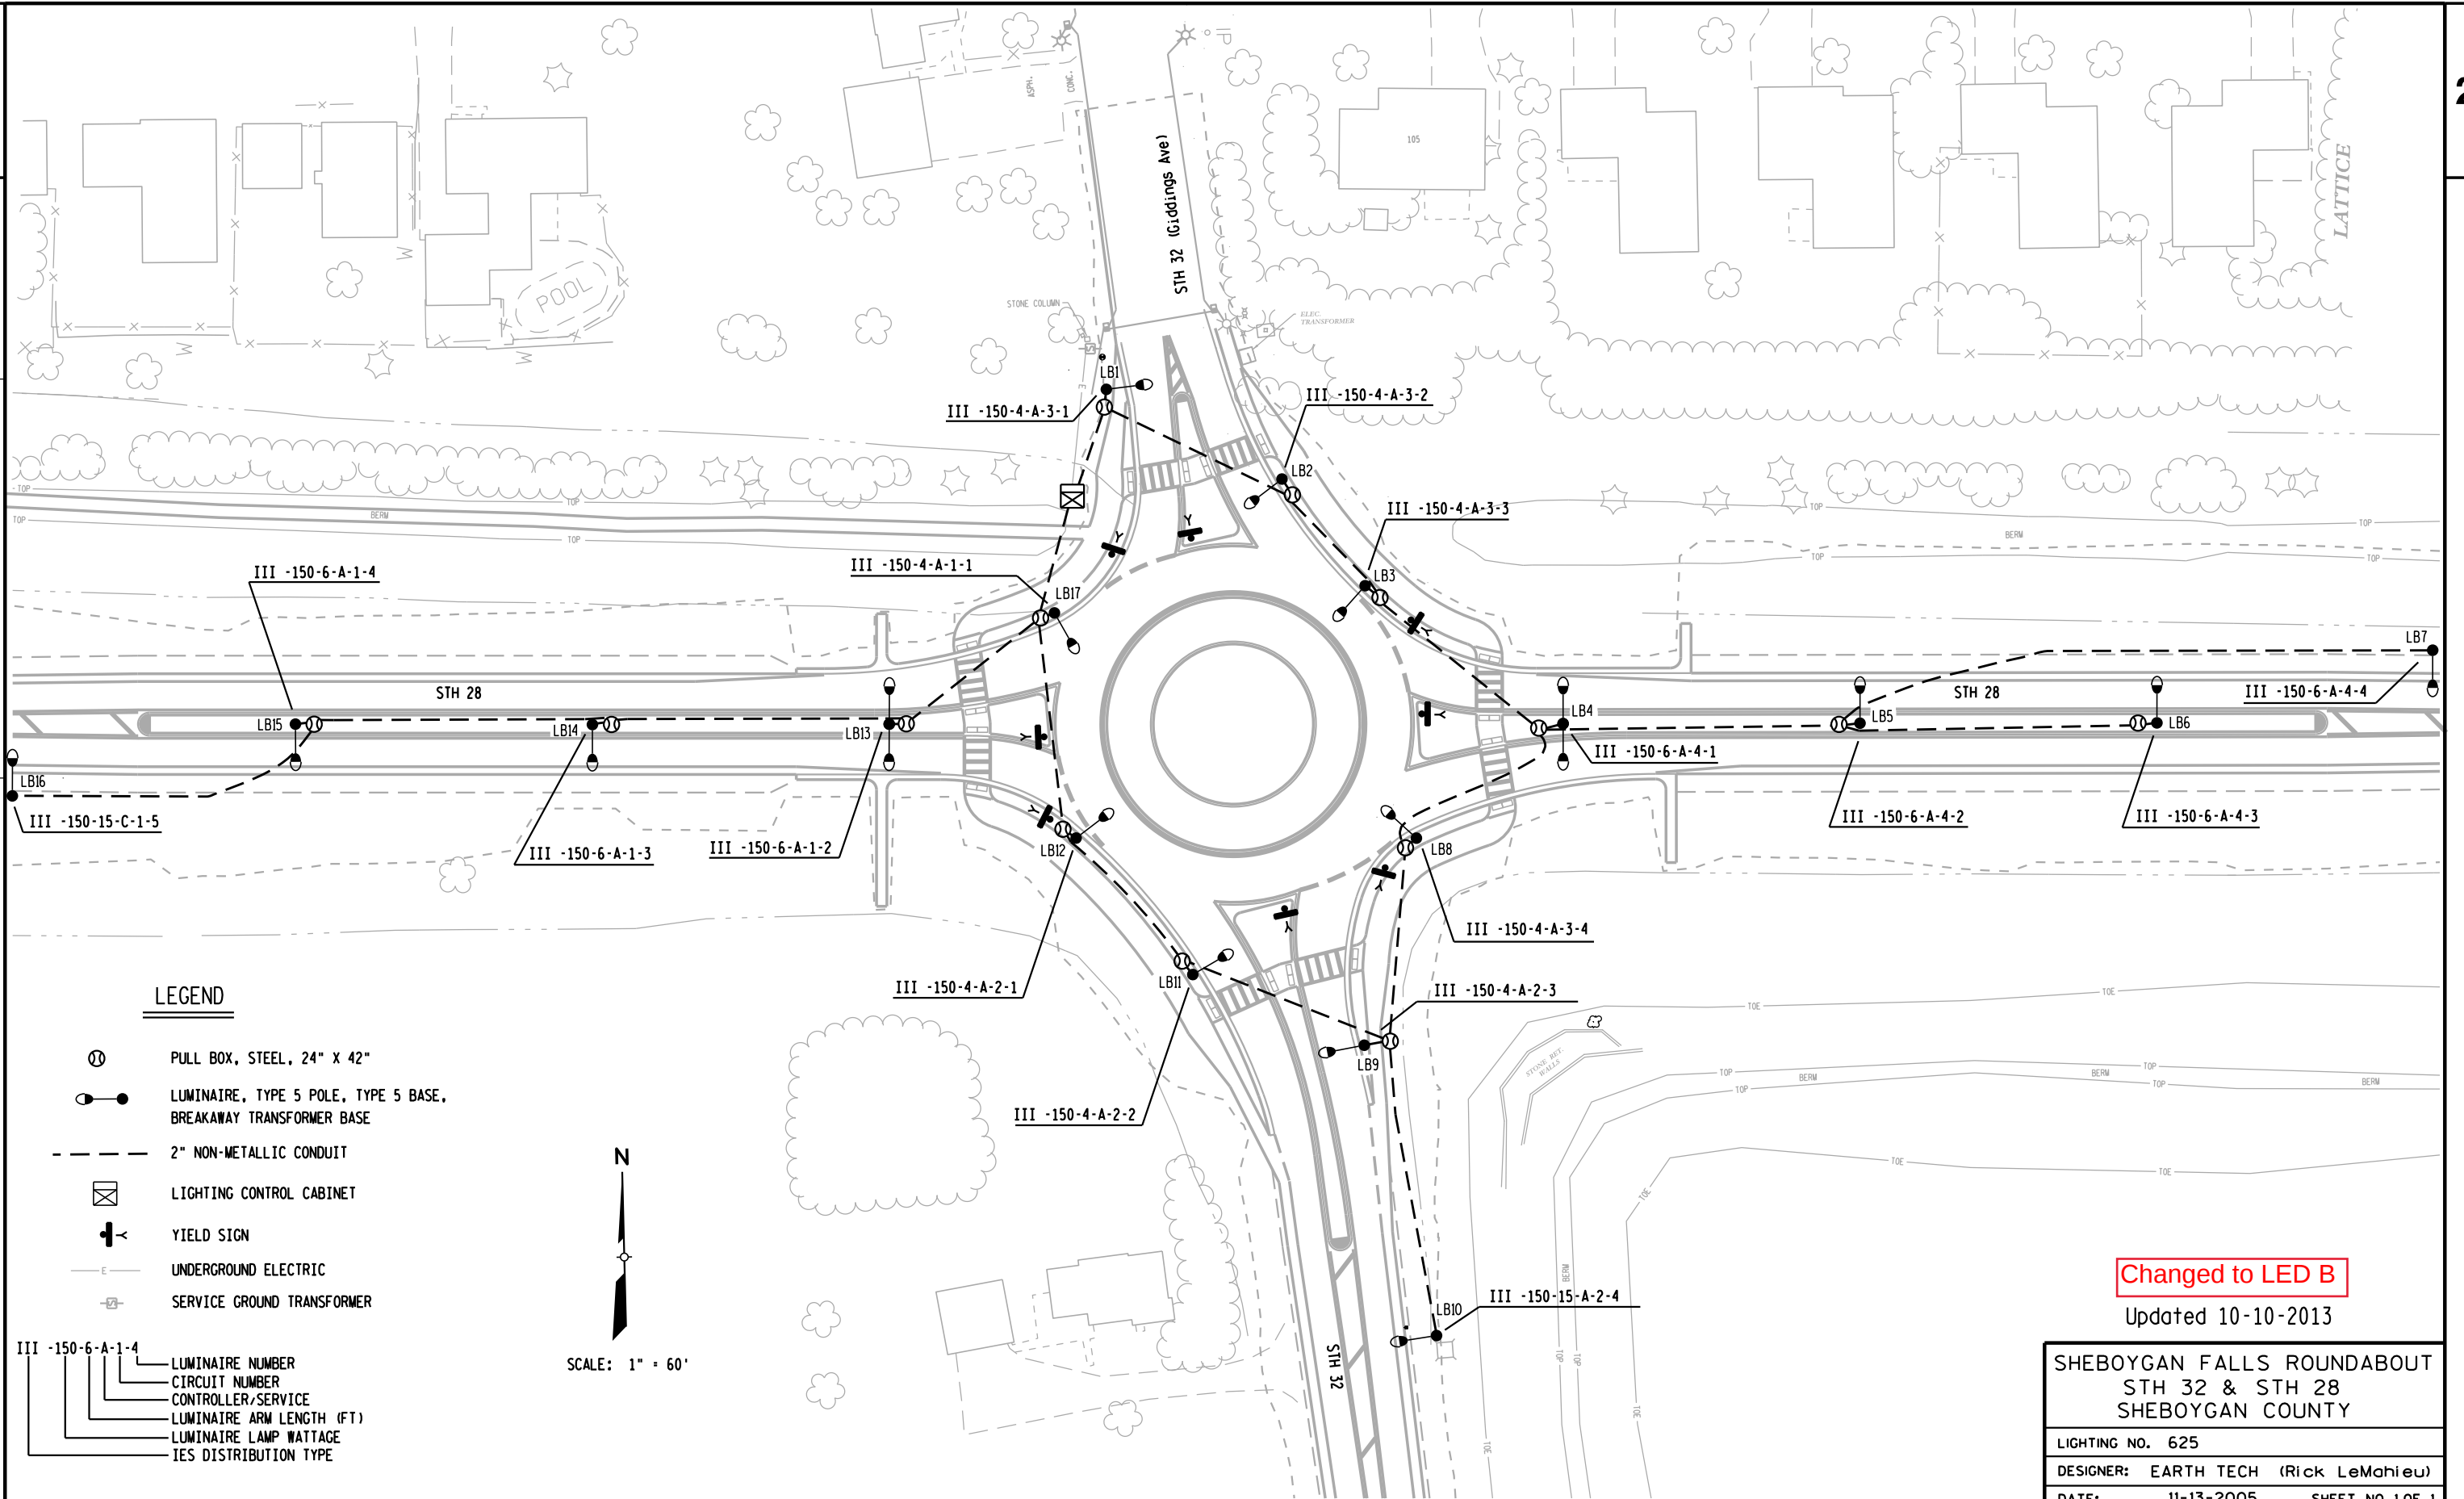

PROJECT NO: 4540-15-72

HWY: STH 32

COUNTY: SHEBOYGAN

SHEBOYGAN FALLS ROUNDABOUT LIGHTING L-625

SHEET

E

FILE NAME : F:\d3_traffic\L625.dgn

PLOT DATE : 10-OCT-2013 07:35

PLOT BY : dotc5s

PLOT NAME : L625.up

PLOT SCALE : 60:1

WISDOT/CADDs SHEET 42