


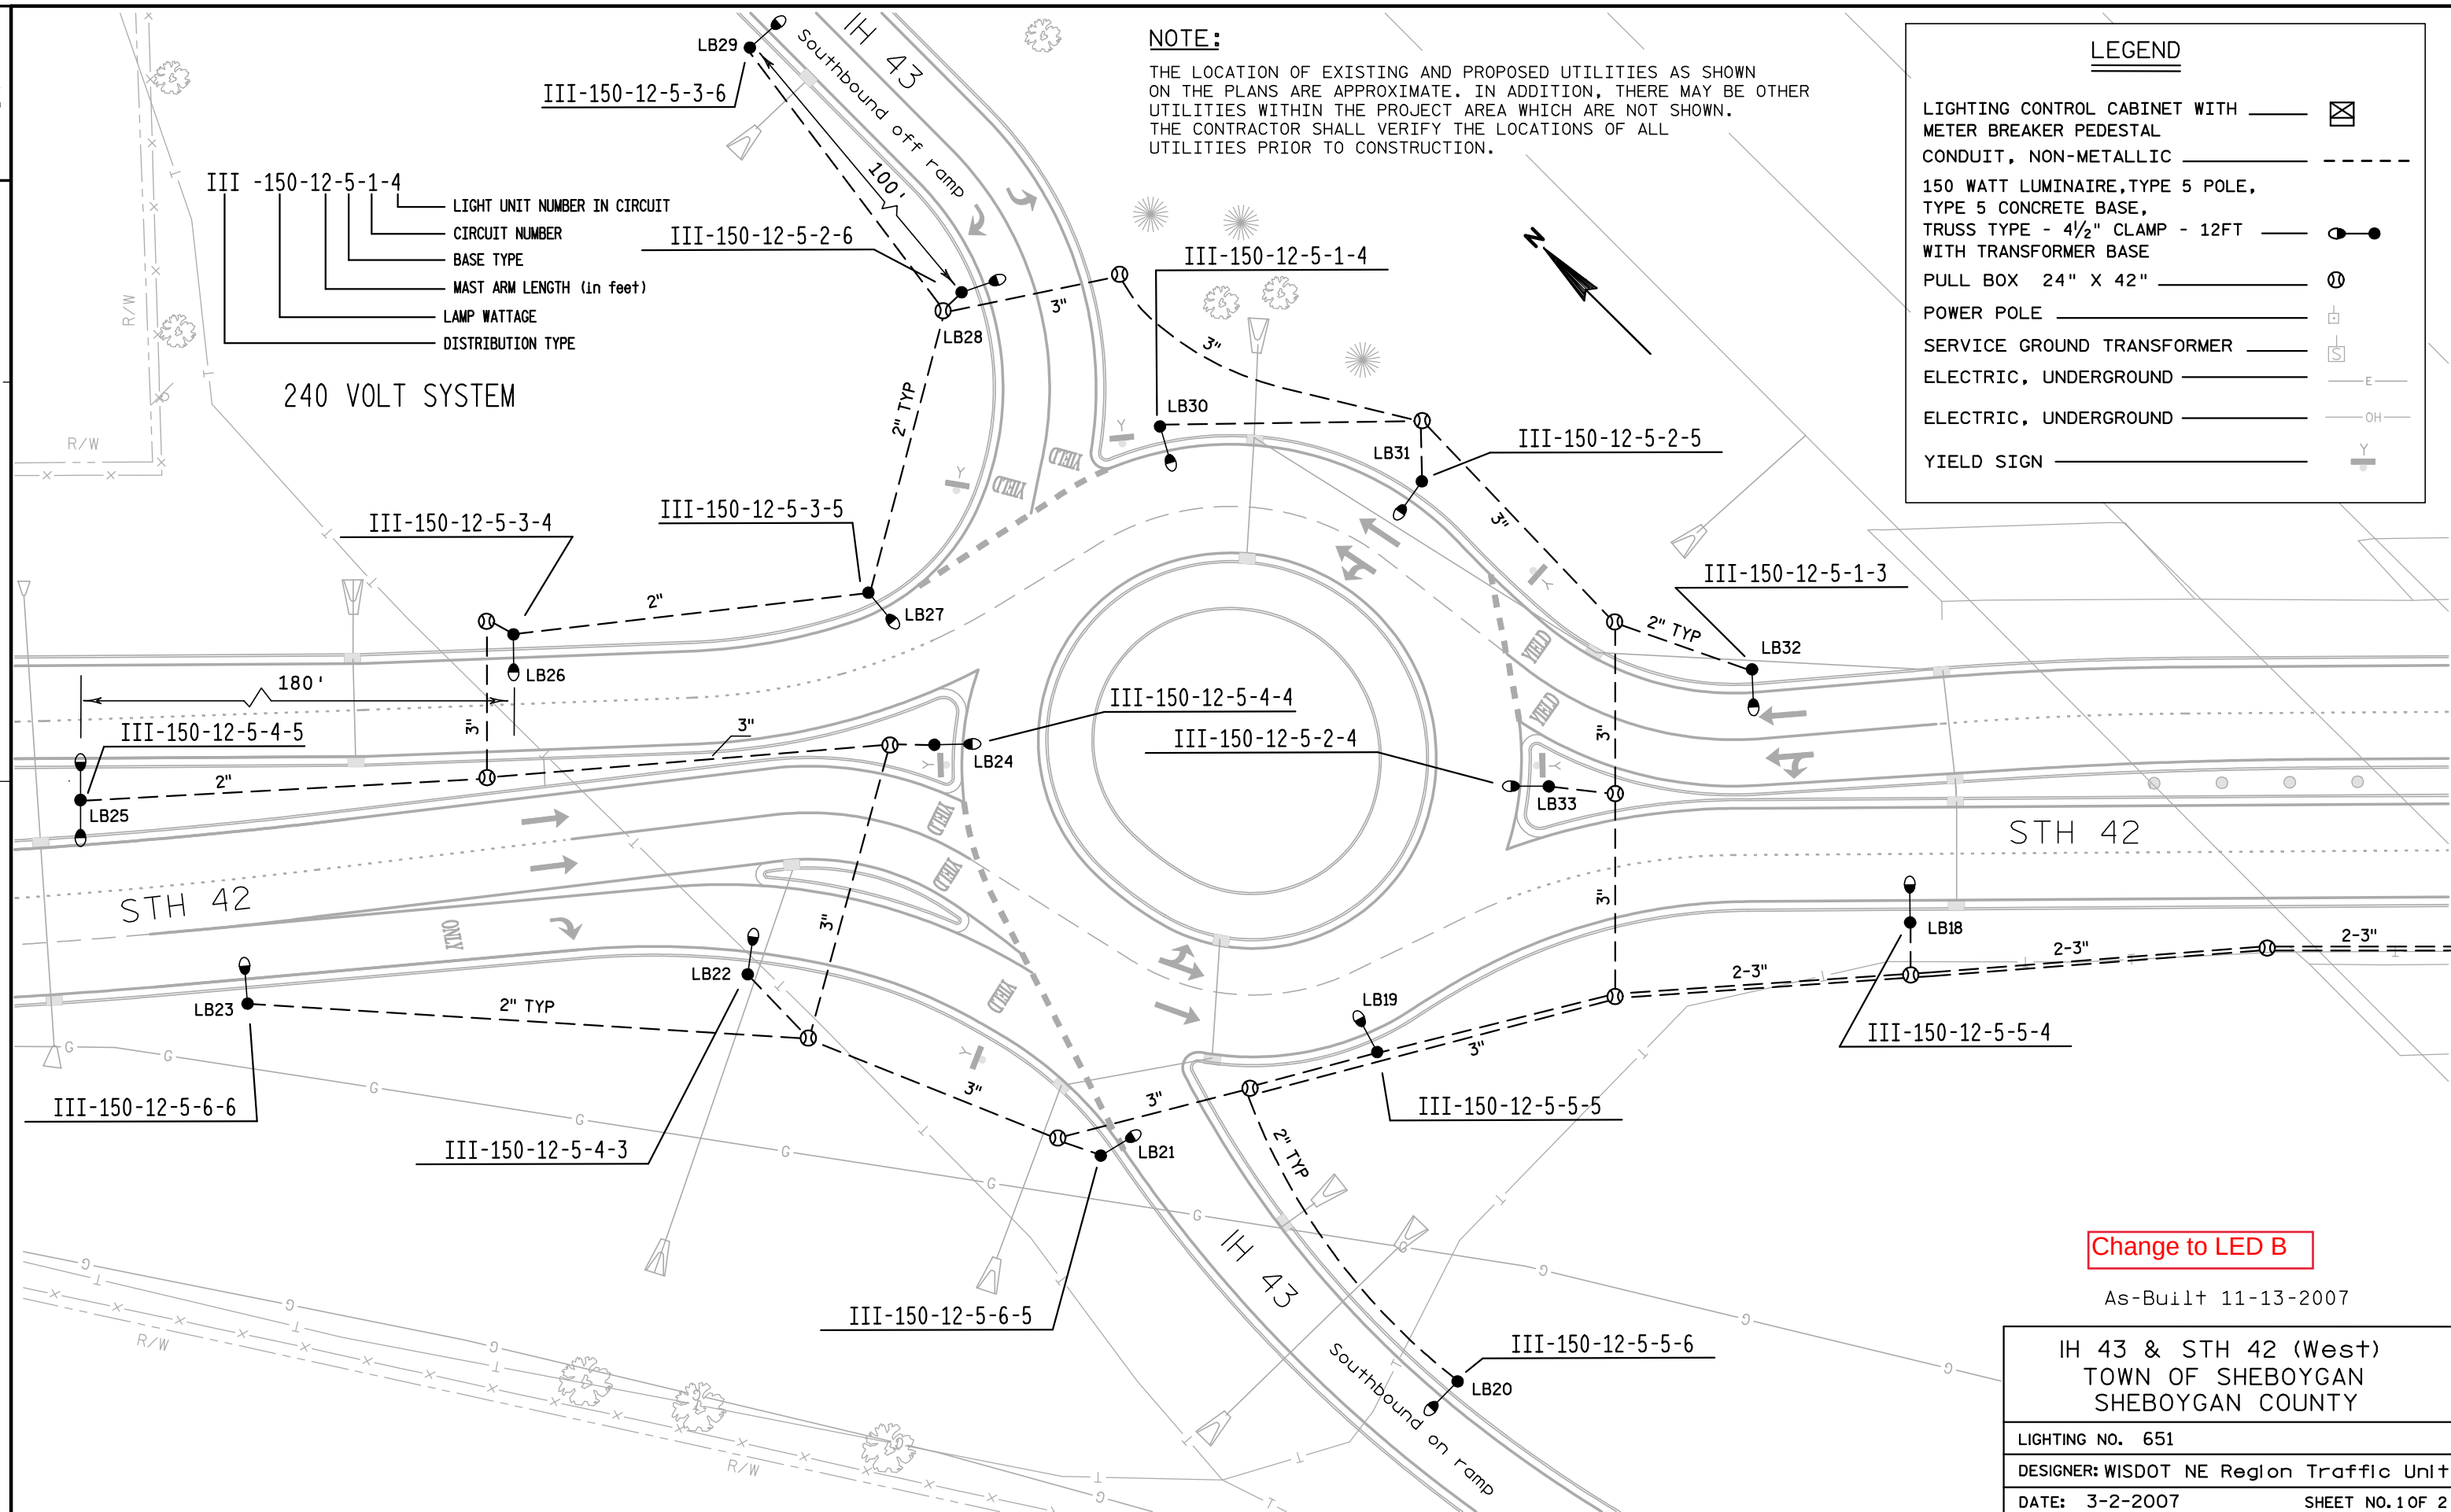


III -150-12-5-1-4
LIGHT UNIT NUMBER IN CIRCUIT
CIRCUIT NUMBER
BASE TYPE
MAST ARM LENGTH (In feet)
LAMP WATTAGE
DISTRIBUTION TYPE

240 VOLT SYSTEM

NOTE:

THE LOCATION OF EXISTING AND PROPOSED UTILITIES AS SHOWN ON THE PLANS ARE APPROXIMATE. IN ADDITION, THERE MAY BE OTHER UTILITIES WITHIN THE PROJECT AREA WHICH ARE NOT SHOWN. THE CONTRACTOR SHALL VERIFY THE LOCATIONS OF ALL UTILITIES PRIOR TO CONSTRUCTION.

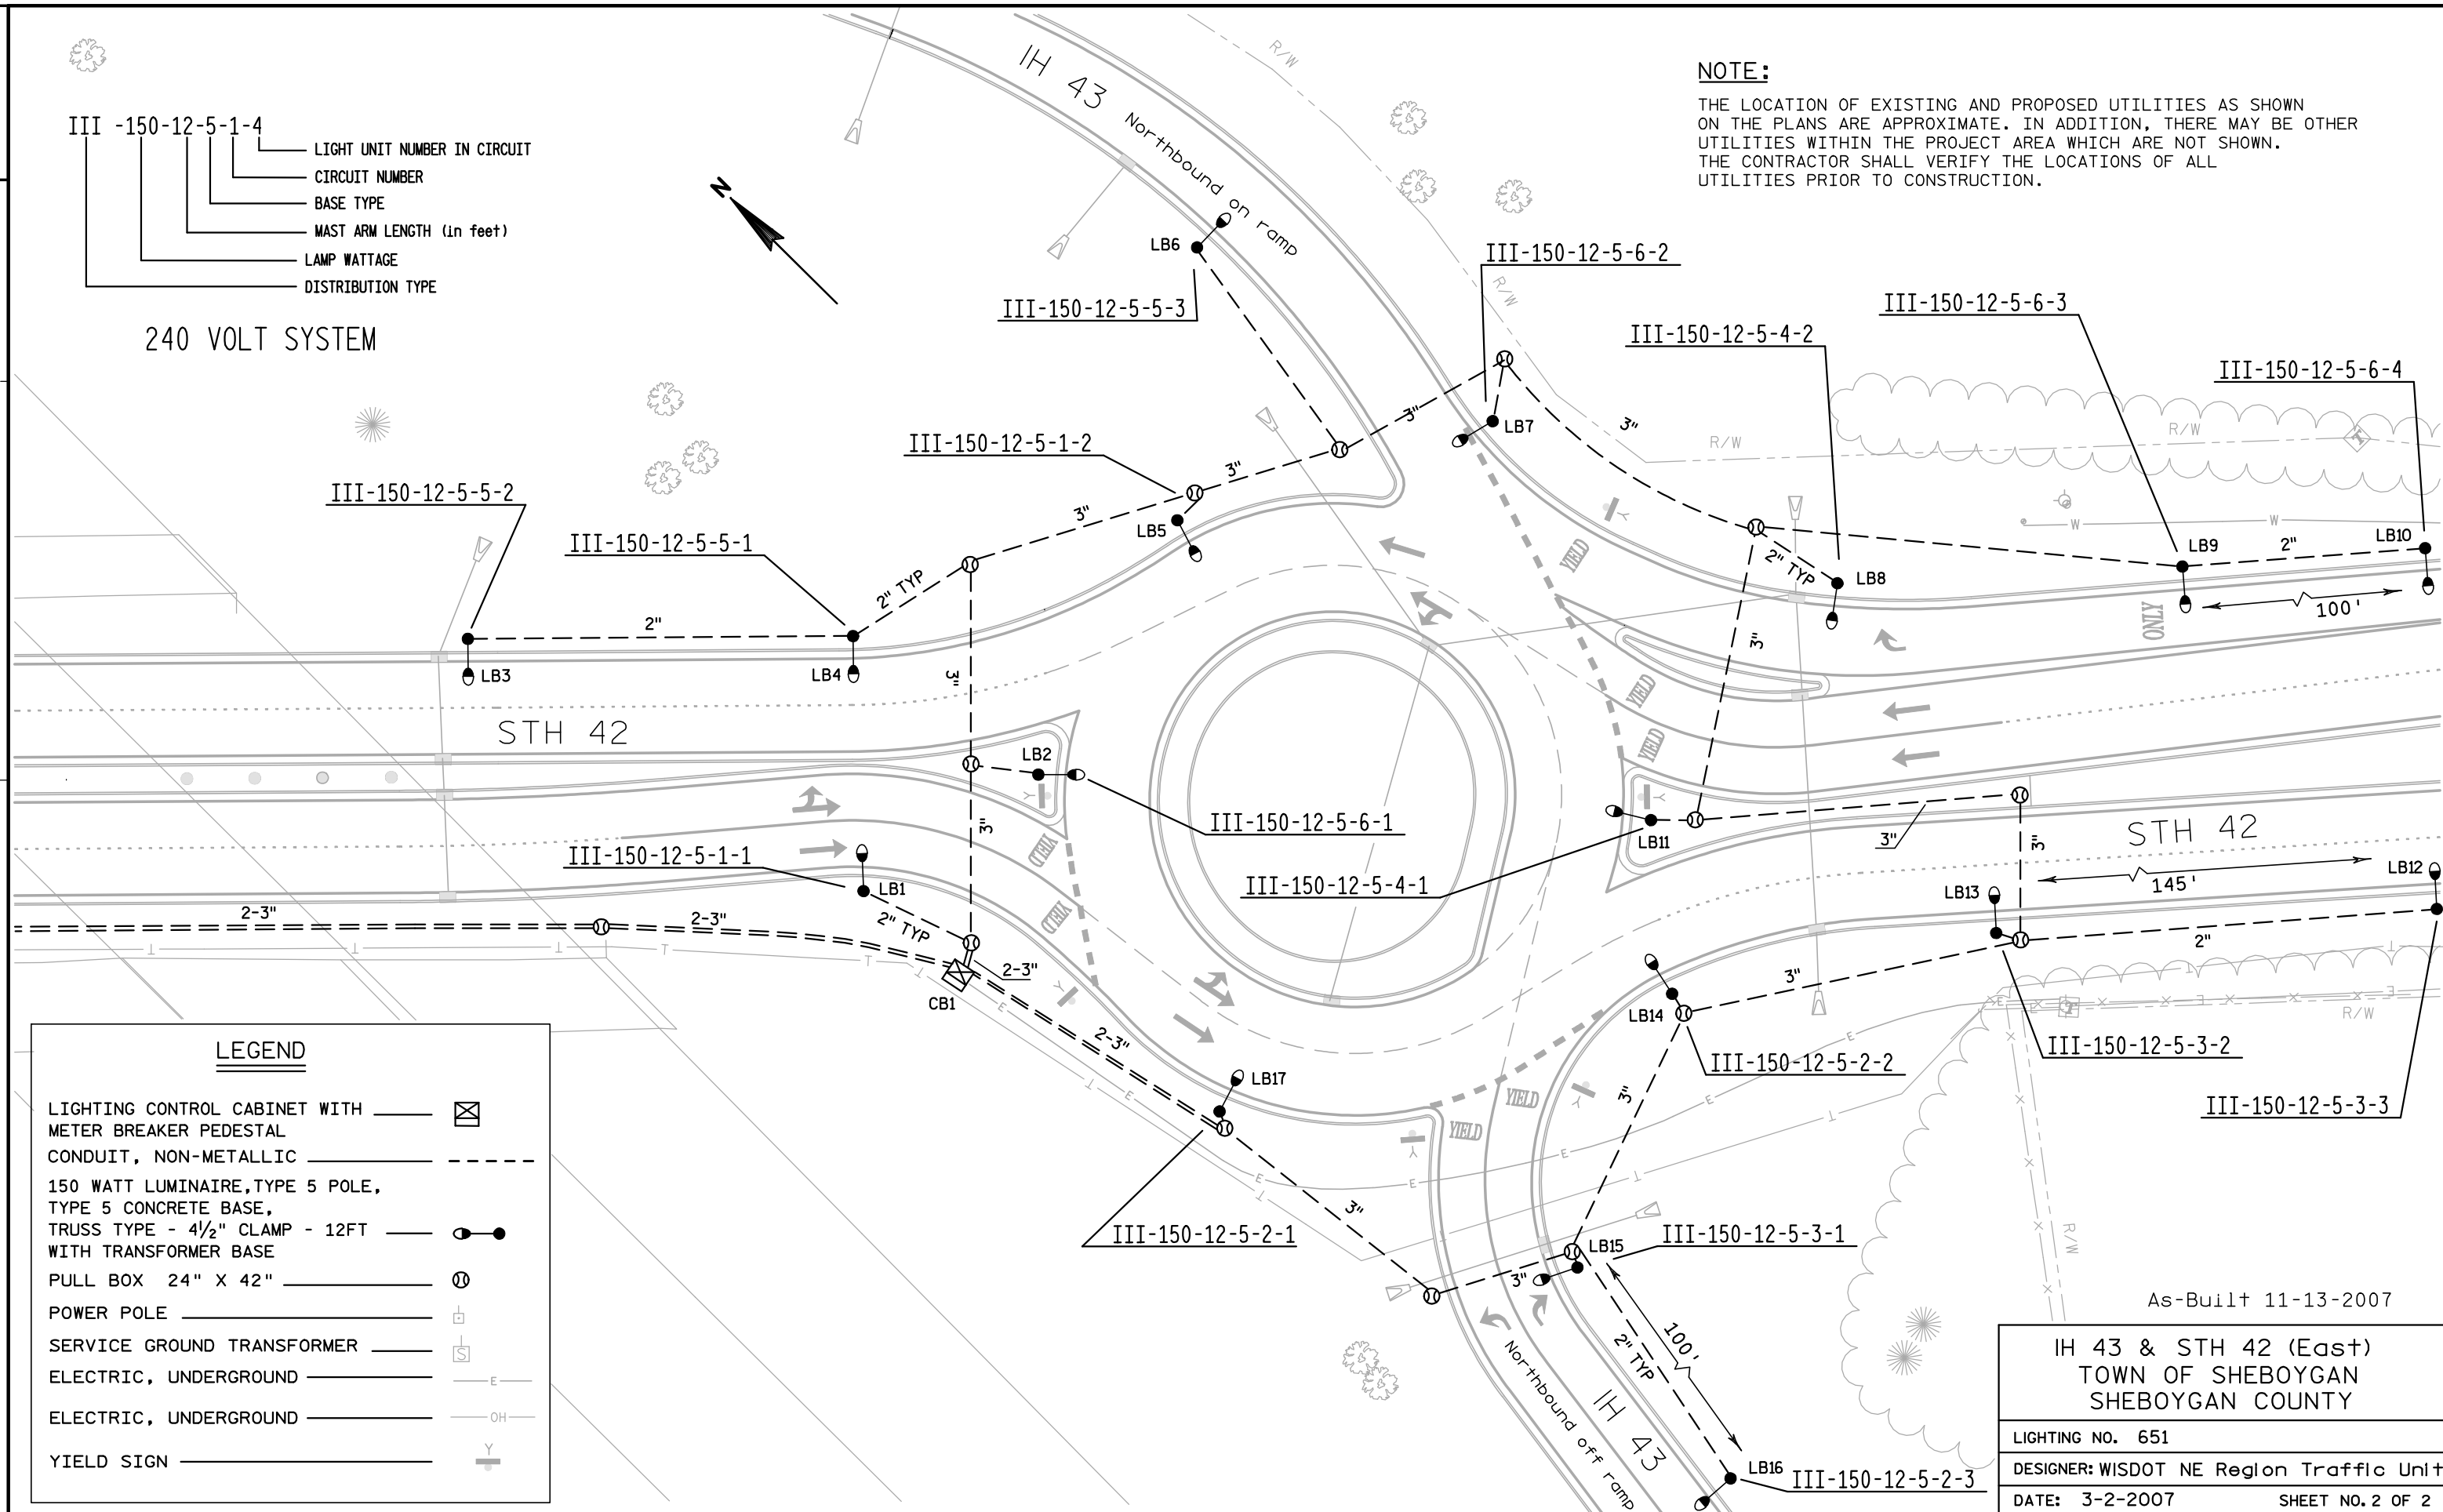

LEGEND

LIGHTING CONTROL CABINET WITH METER BREAKER PEDESTAL
CONDUIT, NON-METALLIC
150 WATT LUMINAIRE, TYPE 5 POLE, TYPE 5 CONCRETE BASE, TRUSS TYPE - 4 1/2\"/>

PROJECT NO: 0664-03-42

HWY: STH 42

COUNTY: SHEBOYGAN

CONSTRUCTION DETAIL - ROUNDABOUT LIGHTING L-651

SHEET

E

FILE NAME : F:\d3-traffic\NL651.dgn

PLOT DATE : 19-NOV-2007 10:00

PLOT BY : dotc5s

PLOT NAME : L651,east,ab

PLOT SCALE : 38.864128:1.000000

WISDOT/CADDs SHEET 42