
 
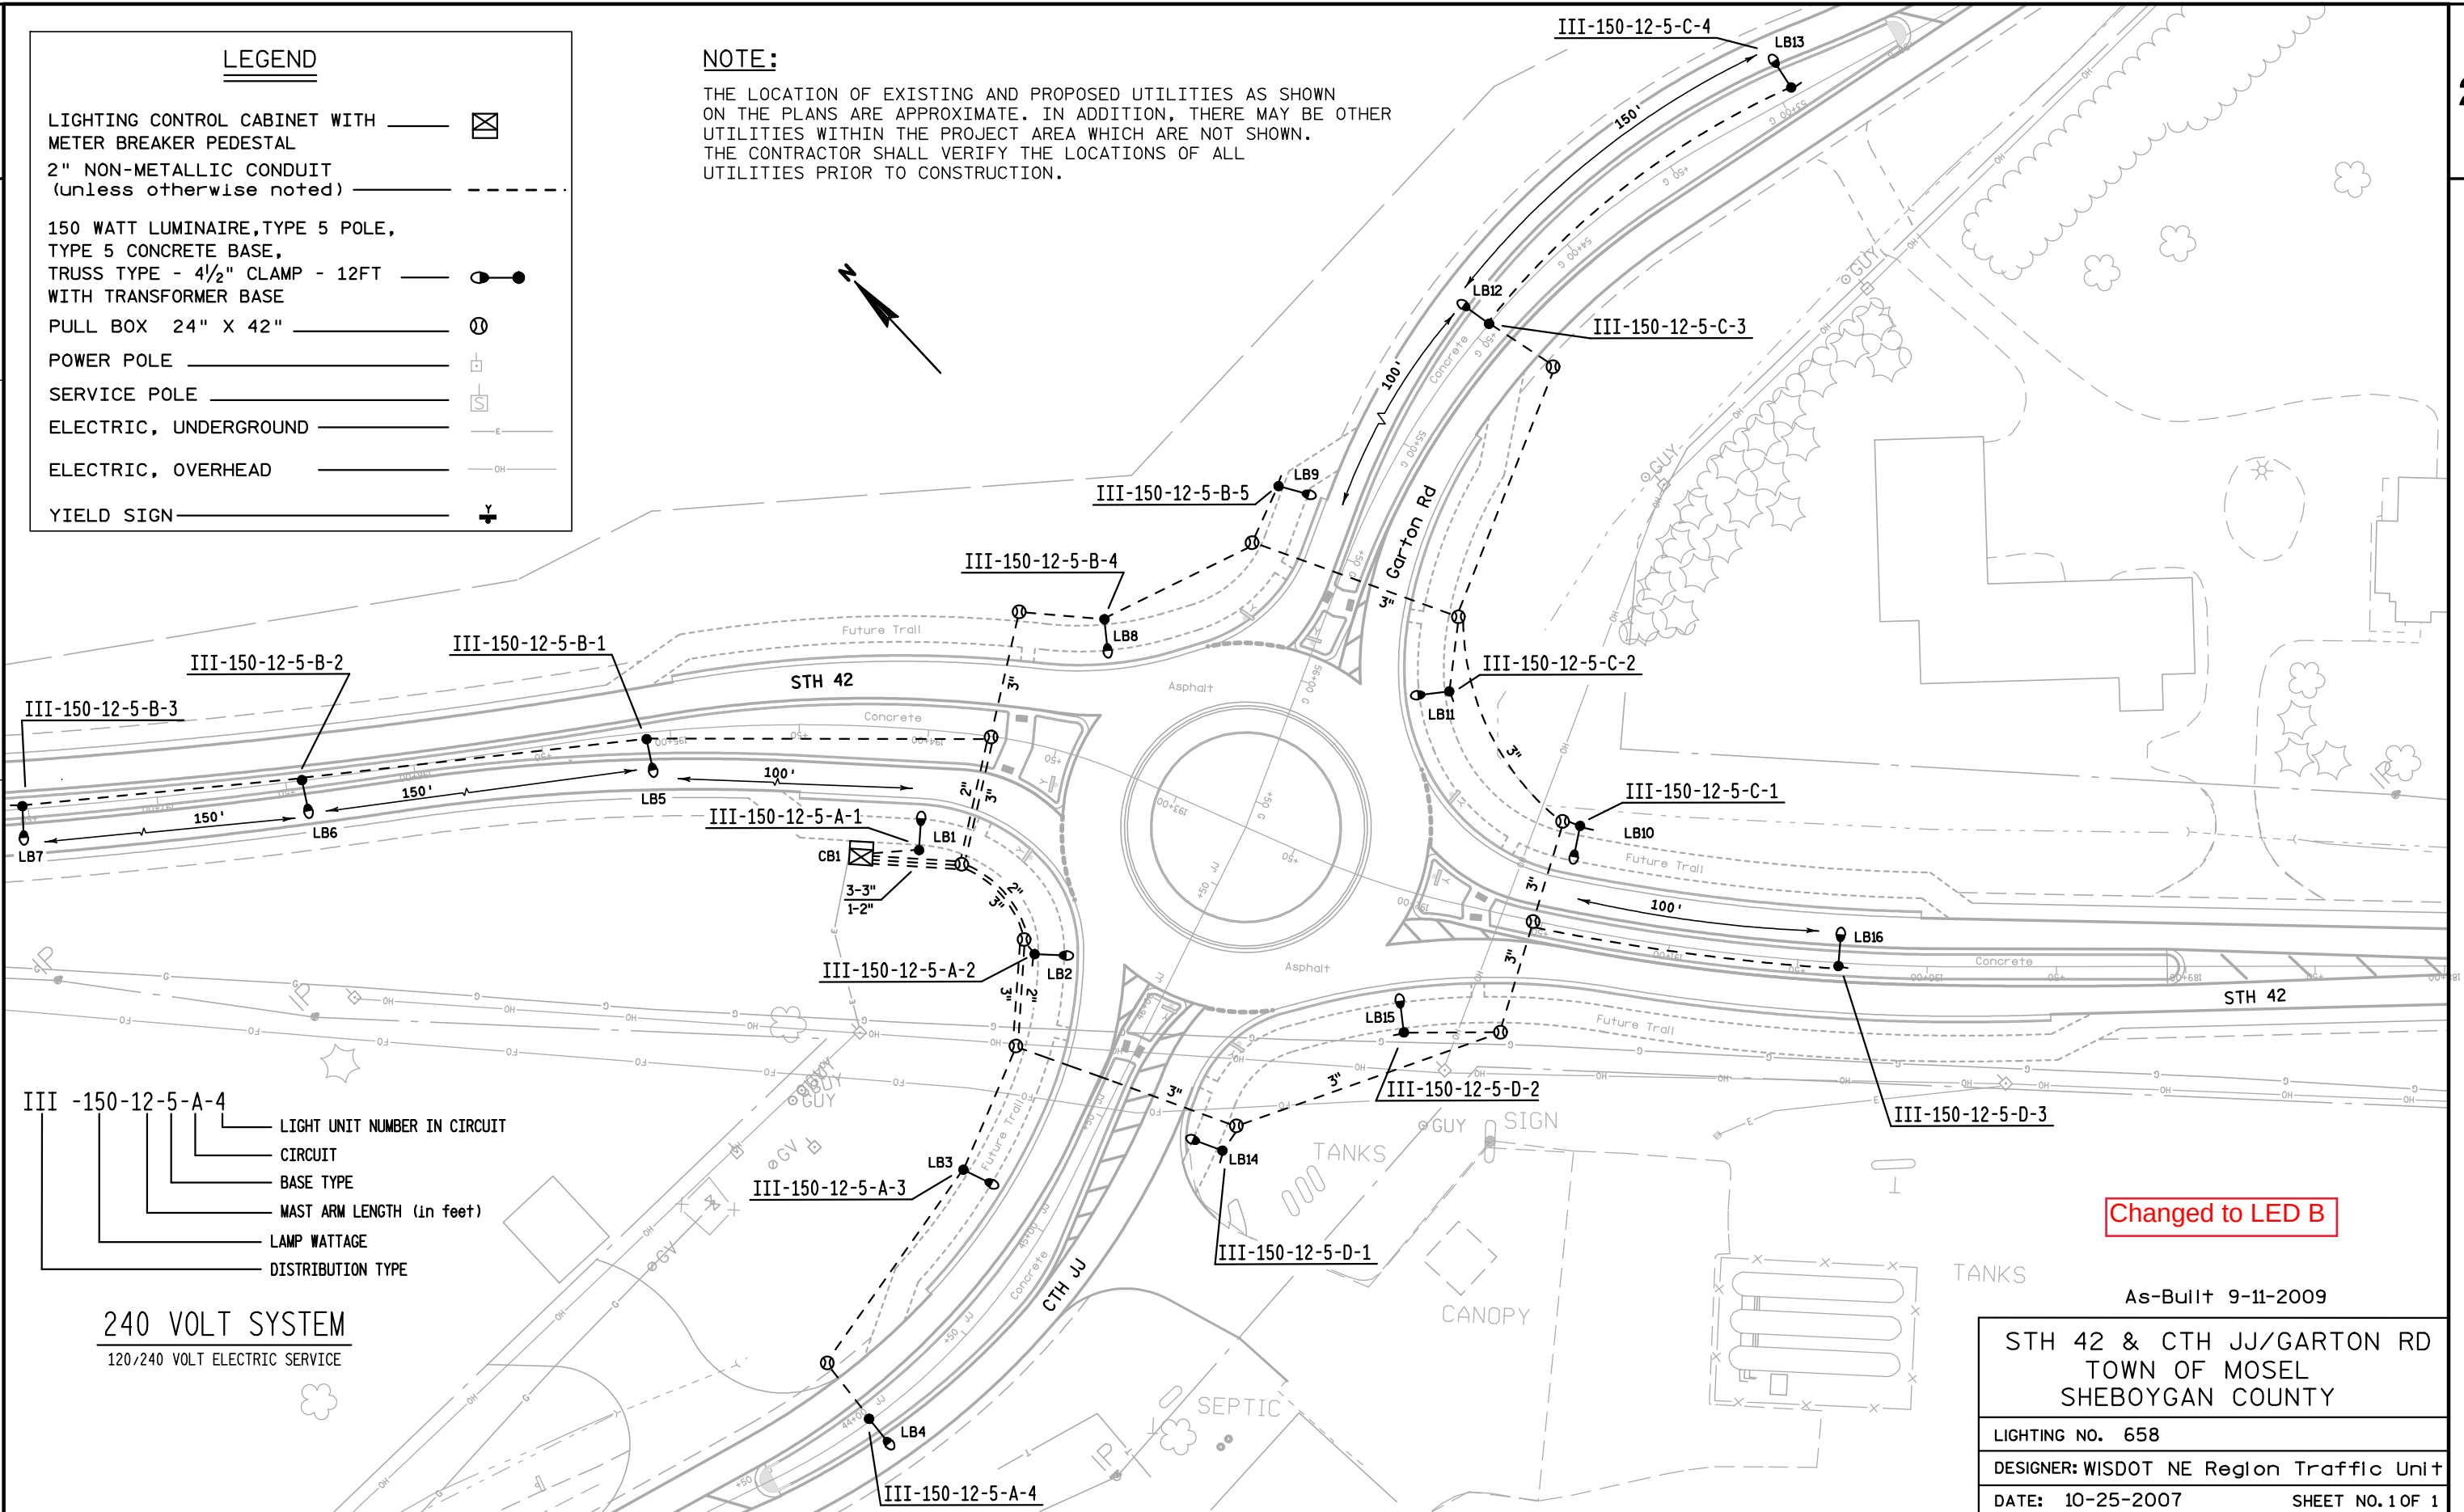


LEGEND

LIGHTING CONTROL CABINET WITH METER BREAKER PEDESTAL	
2" NON-METALLIC CONDUIT (unless otherwise noted)	
150 WATT LUMINAIRE, TYPE 5 POLE, TYPE 5 CONCRETE BASE, TRUSS TYPE - 4 1/2" CLAMP - 12FT WITH TRANSFORMER BASE	
PULL BOX 24" X 42"	
POWER POLE	
SERVICE POLE	
ELECTRIC, UNDERGROUND	
ELECTRIC, OVERHEAD	
YIELD SIGN	

NOTE:

THE LOCATION OF EXISTING AND PROPOSED UTILITIES AS SHOWN
ON THE PLANS ARE APPROXIMATE. IN ADDITION, THERE MAY BE OTHER
UTILITIES WITHIN THE PROJECT AREA WHICH ARE NOT SHOWN.
THE CONTRACTOR SHALL VERIFY THE LOCATIONS OF ALL
UTILITIES PRIOR TO CONSTRUCTION.

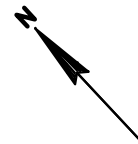

PROJECT NO: 1460-07-71

HWY: STH 42

COUNTY: SHEBOYGAN

CONSTRUCTION DETAIL - ROUNDABOUT LIGHTING DETAIL

SHEET

E

FILE NAME : F:\d3_traffic\1\658.dgn

PLOT DATE : 15-SEP-2009 13:38

PLOT BY : dotc5s

PLOT NAME : L658.ab

PLOT SCALE : 60.000000:1.000000

WISDOT/CADDs SHEET 42