



CONDUCTOR COLOR SCHEME

Circuit "A" =	Black
Circuit "B" =	Red
Circuit "C" =	Blue
Circuit "D" =	Brown
Circuit "E" =	Orange
Circuit "F" =	Yellow

NOTES:

WISCONSIN DOT NORTHEAST REGION ELECTRICAL UNIT SHALL APPROVE FINAL LOCATIONS FOR ALL CONCRETE BASES IN THE FIELD PRIOR TO CONSTRUCTION. CONTACT THEM 3 DAYS IN ADVANCE AT (920) 492-5710.

THE LOCATION OF EXISTING AND PROPOSED UTILITIES AS SHOWN ON THE PLANS ARE APPROXIMATE. IN ADDITION, THERE MAY BE OTHER UTILITIES WITHIN THE PROJECT AREA WHICH ARE NOT SHOWN. THE CONTRACTOR SHALL VERIFY THE LOCATIONS OF ALL UTILITIES PRIOR TO CONSTRUCTION.

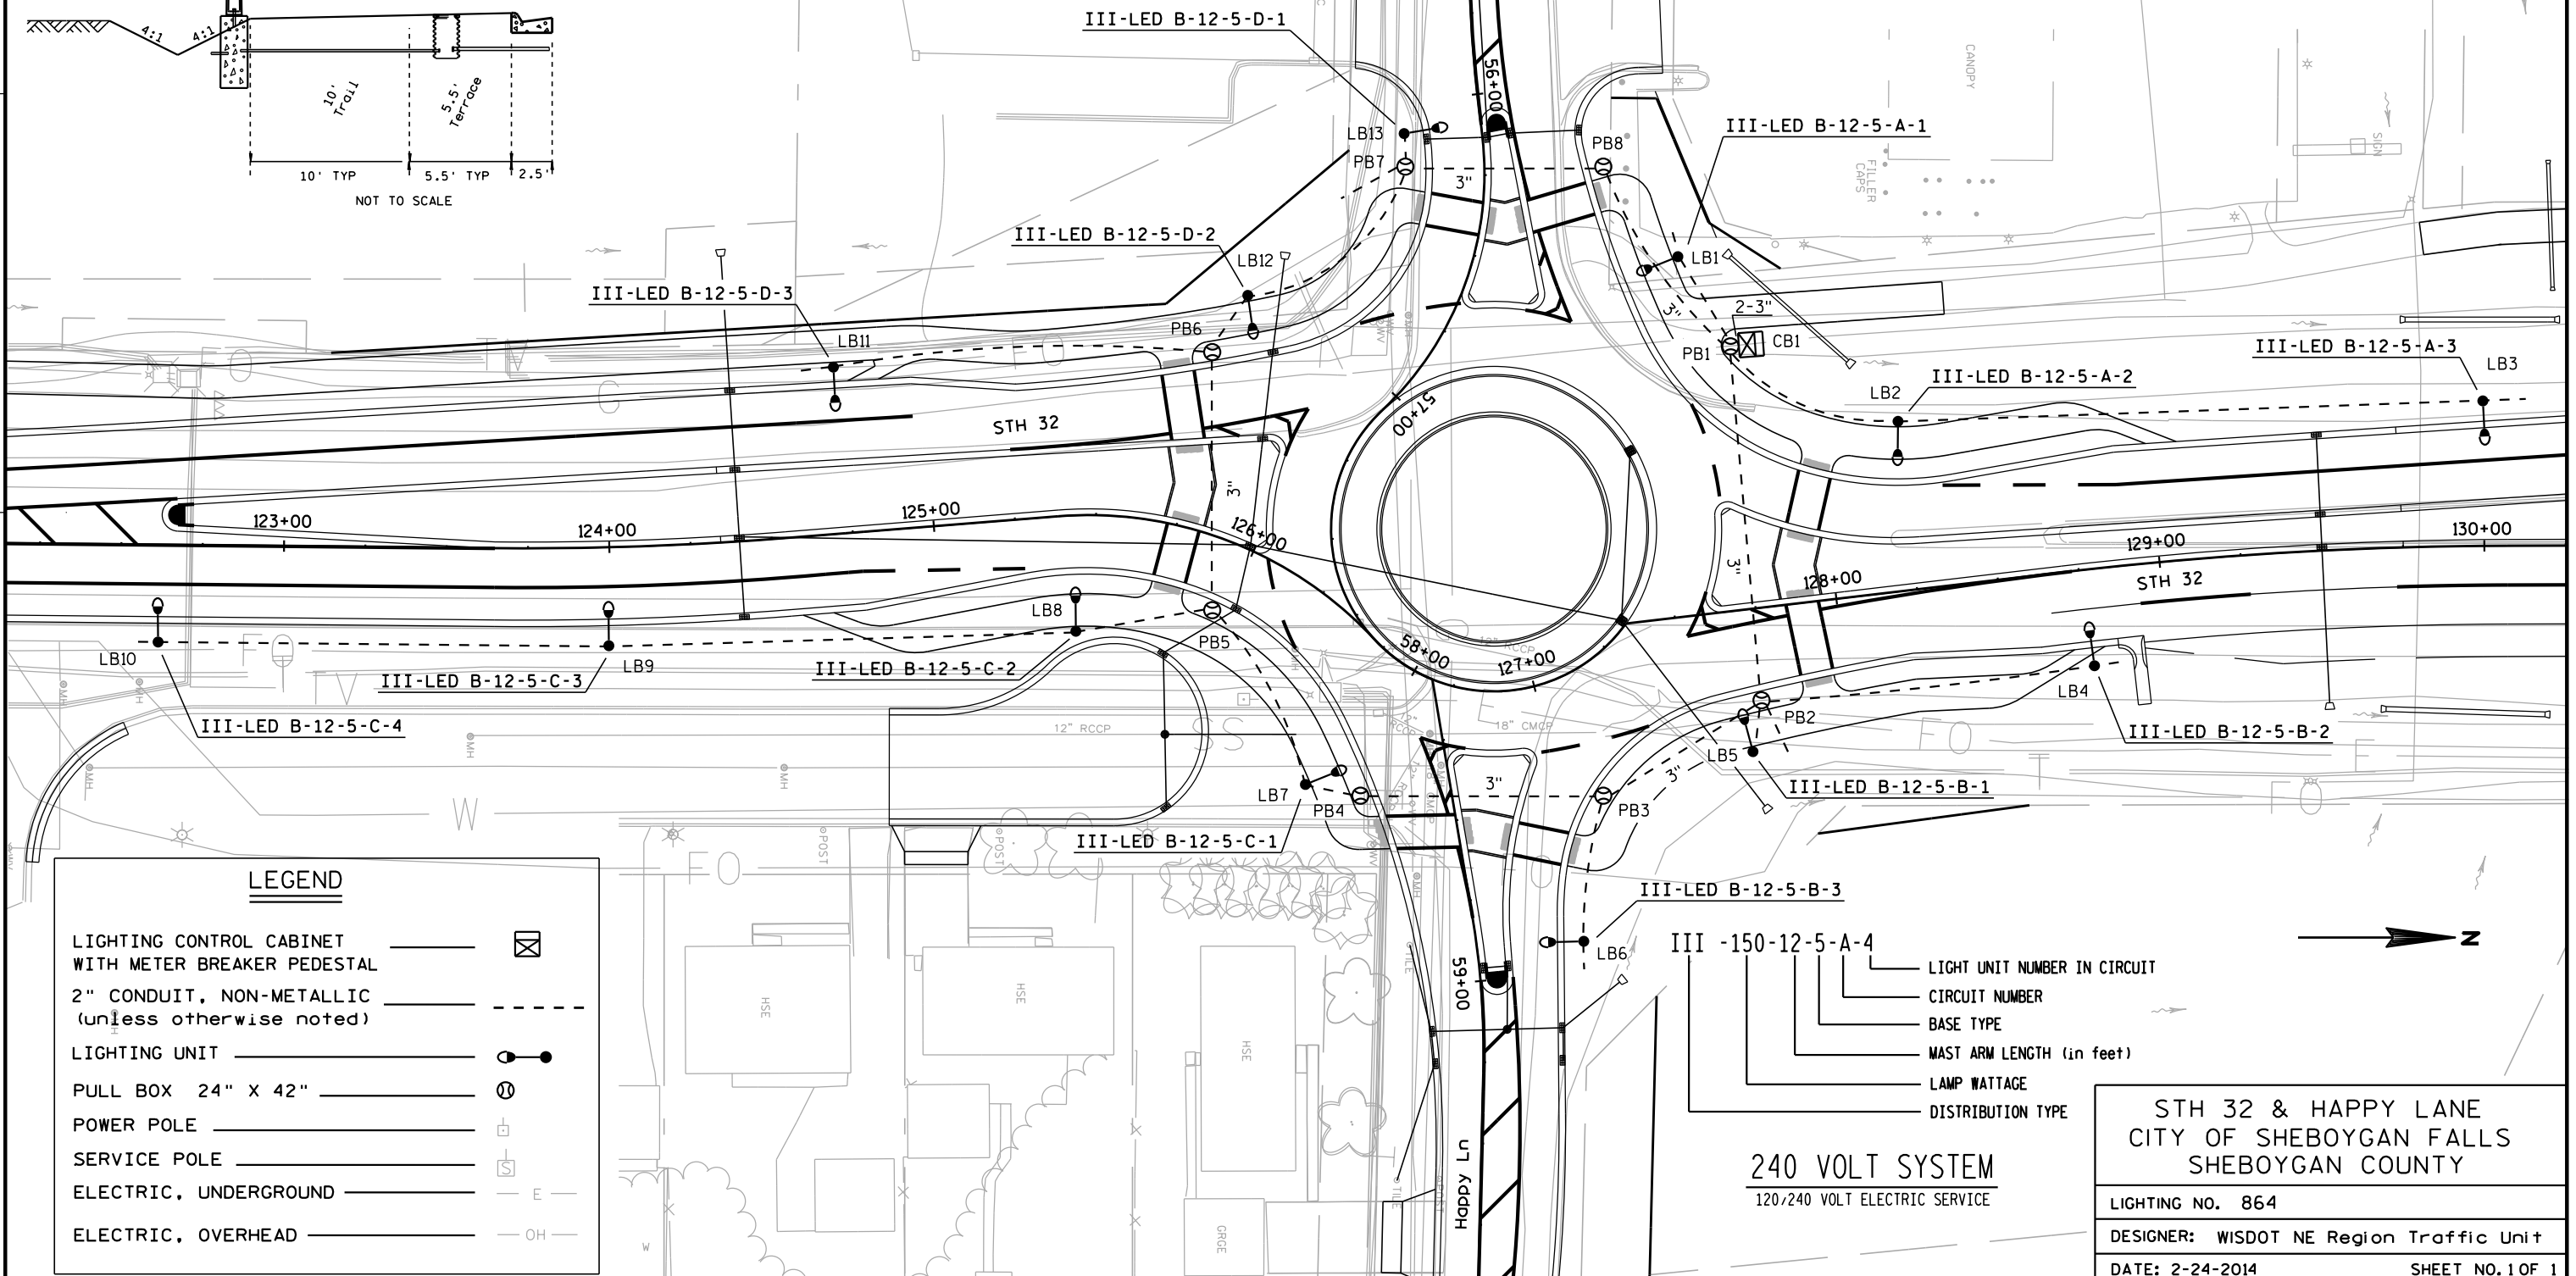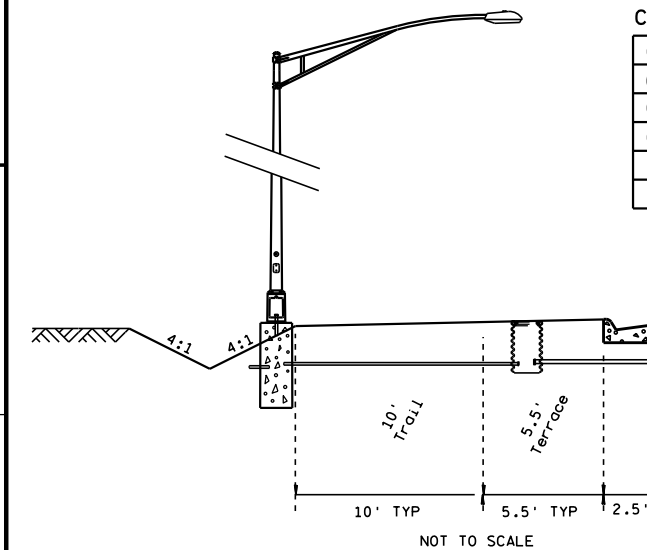

LEGEND

LIGHTING CONTROL CABINET WITH METER BREAKER PEDESTAL	
2" CONDUIT, NON-METALLIC (unless otherwise noted)	
LIGHTING UNIT	
PULL BOX 24" X 42"	
POWER POLE	
SERVICE POLE	
ELECTRIC, UNDERGROUND	
ELECTRIC, OVERHEAD	

240 VOLT SYSTEM

120/240 VOLT ELECTRIC SERVICE

LIGHT UNIT NUMBER IN CIRCUIT
CIRCUIT NUMBER
BASE TYPE
MAST ARM LENGTH (in feet)
LAMP WATTAGE
DISTRIBUTION TYPE

STH 32 & HAPPY LANE
CITY OF SHEBOYGAN FALLS
SHEBOYGAN COUNTY

LIGHTING NO. 864

DESIGNER: WISDOT NE Region Traffic Unit

DATE: 2-24-2014

SHEET NO. 1 OF 1

PROJECT NO: 4540-23-71

HWY: STH 32

COUNTY: SHEBOYGAN

CONSTRUCTION DETAIL - ROUNDABOUT LIGHTING

SHEET

E

FILE NAME : F:\d3-traffic\l864.dgn

PLOT DATE : 30-MAR-2015 07:18

PLOT BY : dotc5s

PLOT NAME : L864.const

PLOT SCALE : 50:1

WISDOT/CADDS SHEET 42