


NOTES:

1) PLACE CABINET BASE CB300 AS CLOSE TO THE END OF WALL R-70-13 AS THE WALL LEVELING PAD WILL ALLOW.

2) COORDINATE CONSTRUCTION OF LIGHT BASES WITH RETAINING WALL SOIL STABILIZATION STRAPS. PLACE RIGID FORMS FOR WALL BACKFILL IF REQUIRED.

SEE SHEETS 3 & 4 FOR
ADDITIONAL LIGHTING DETAILS
NO USH 41 LIGHTING INFORMATION
IS SHOWN ON THIS SHEET

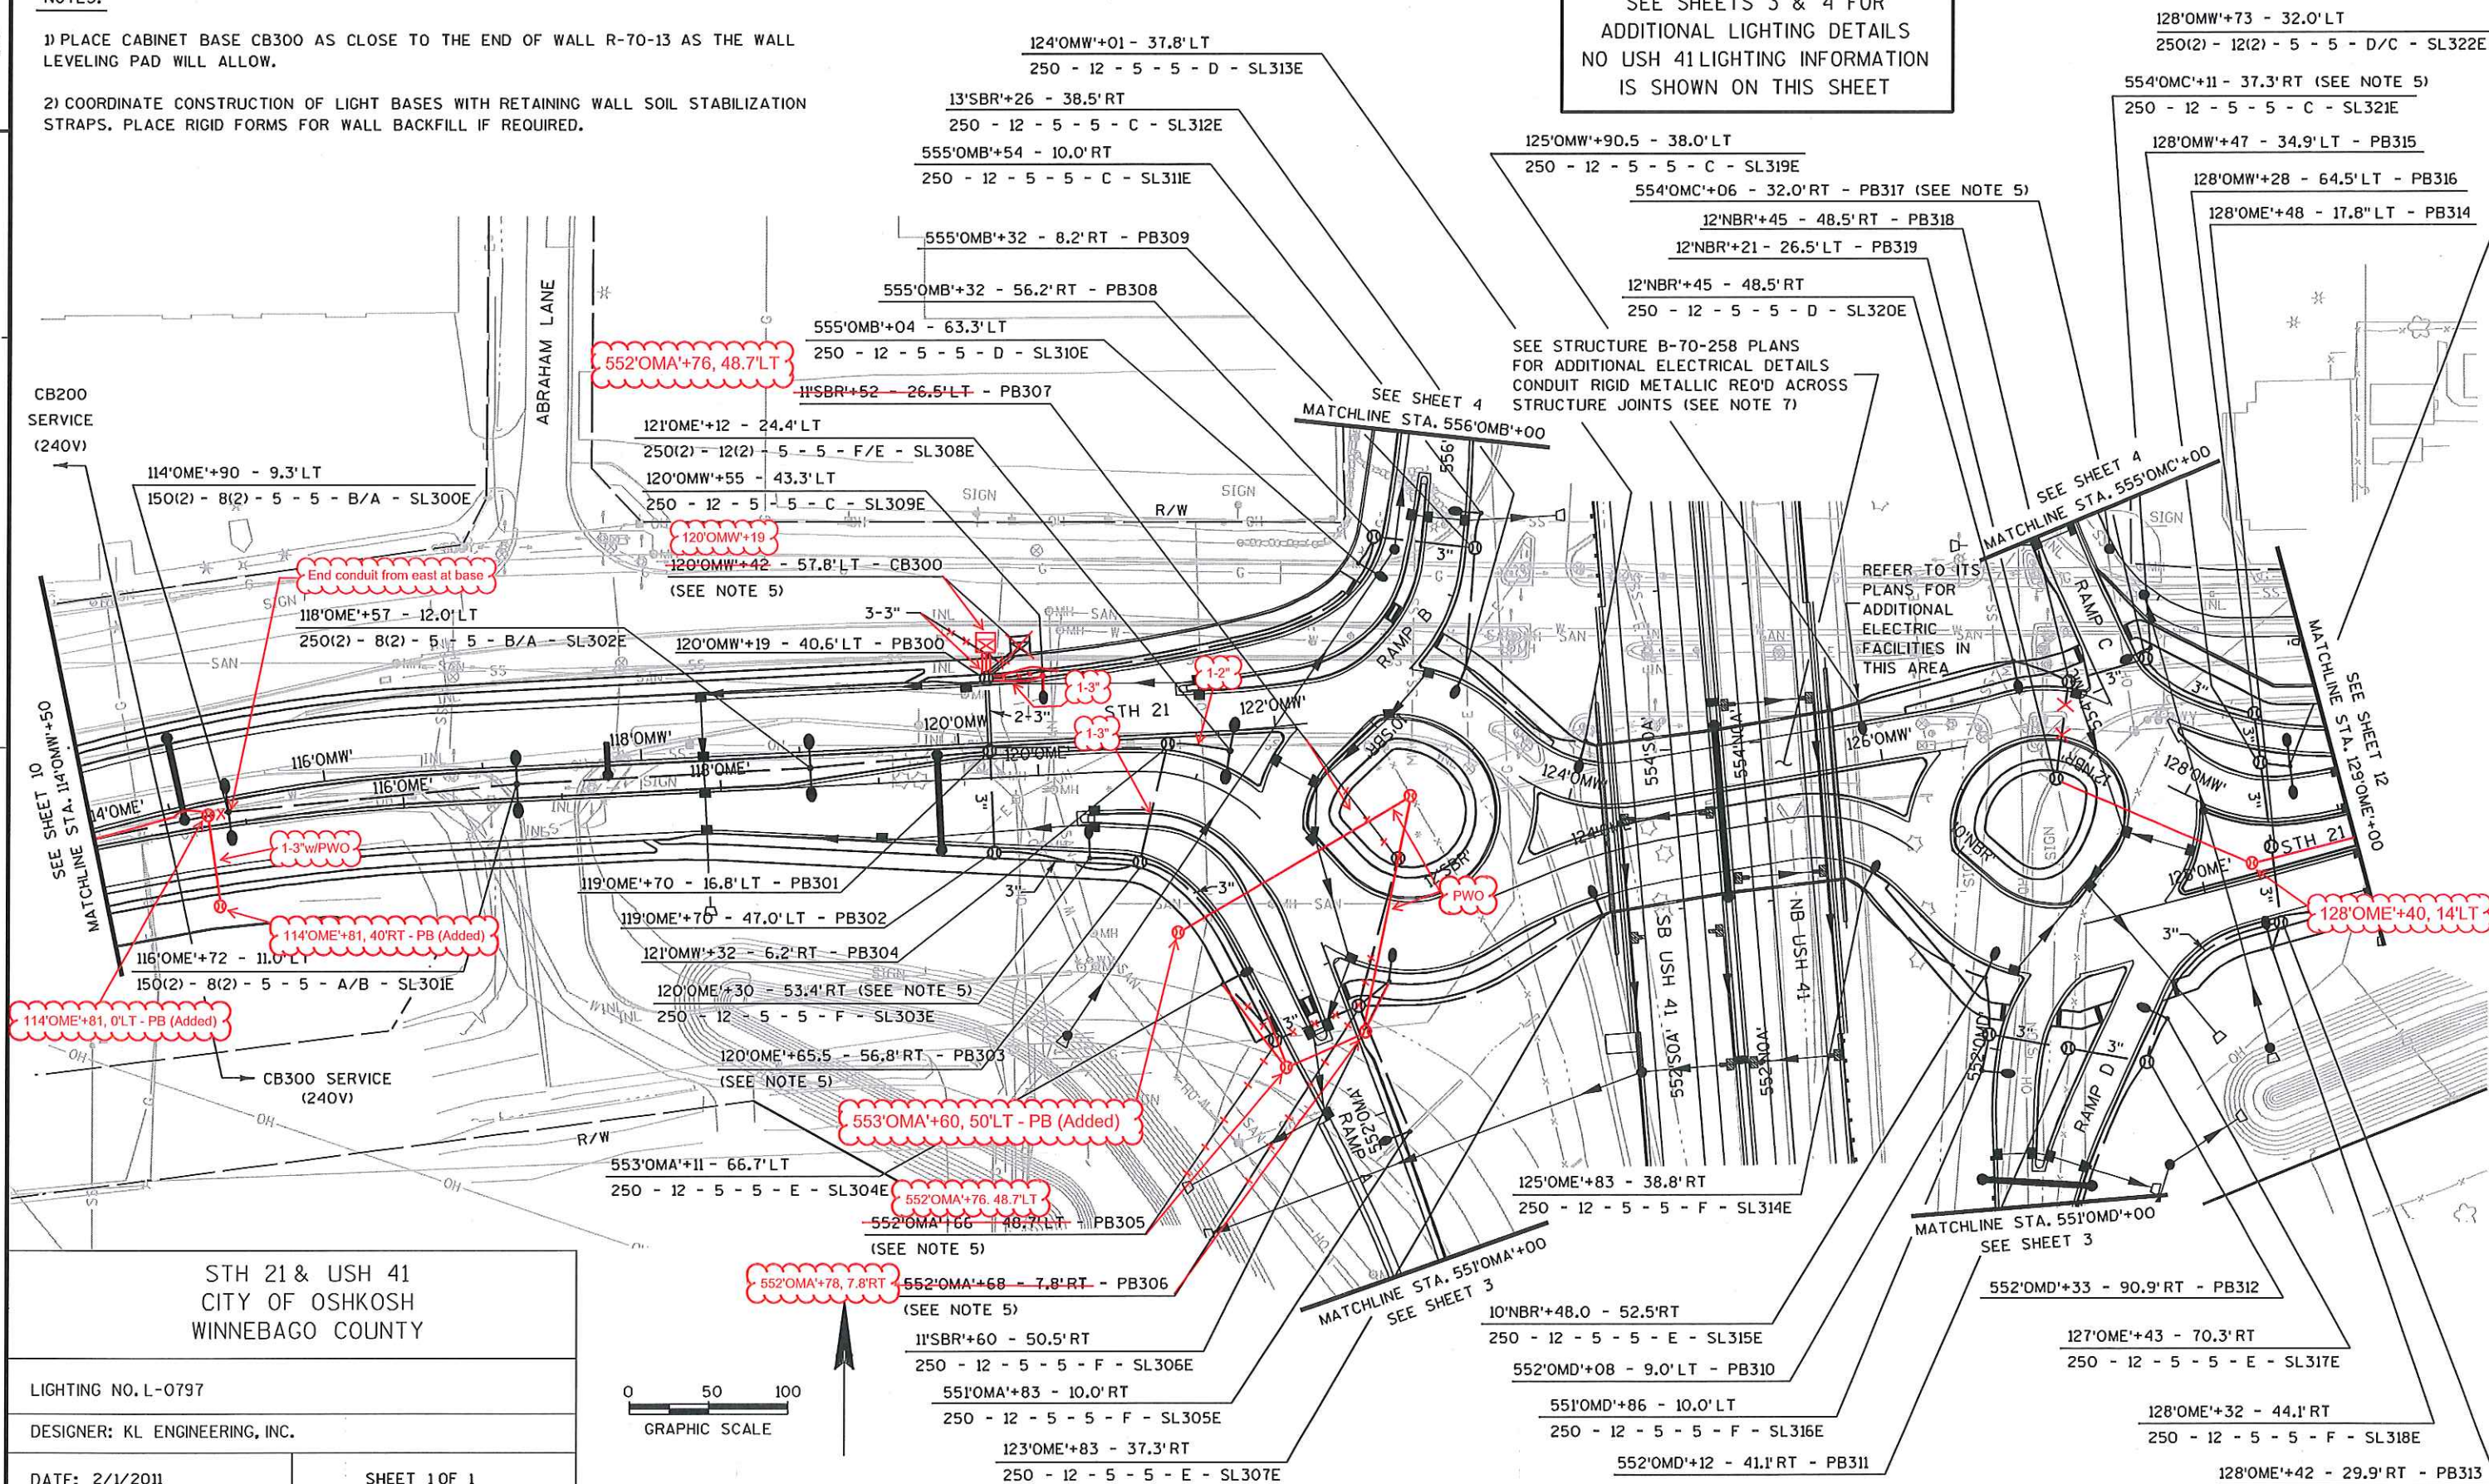

STH 21 & USH 41
CITY OF OSHKOSH
WINNEBAGO COUNTY

LIGHTING NO. L-0797

DESIGNER: KL ENGINEERING, INC.

DATE: 2/1/2011

SHEET 1 OF 1

PROJECT NO: 1120-11-75

HWY: USH 41


COUNTY: WINNEBAGO

LIGHTING - STH 21

SHEET

27

E

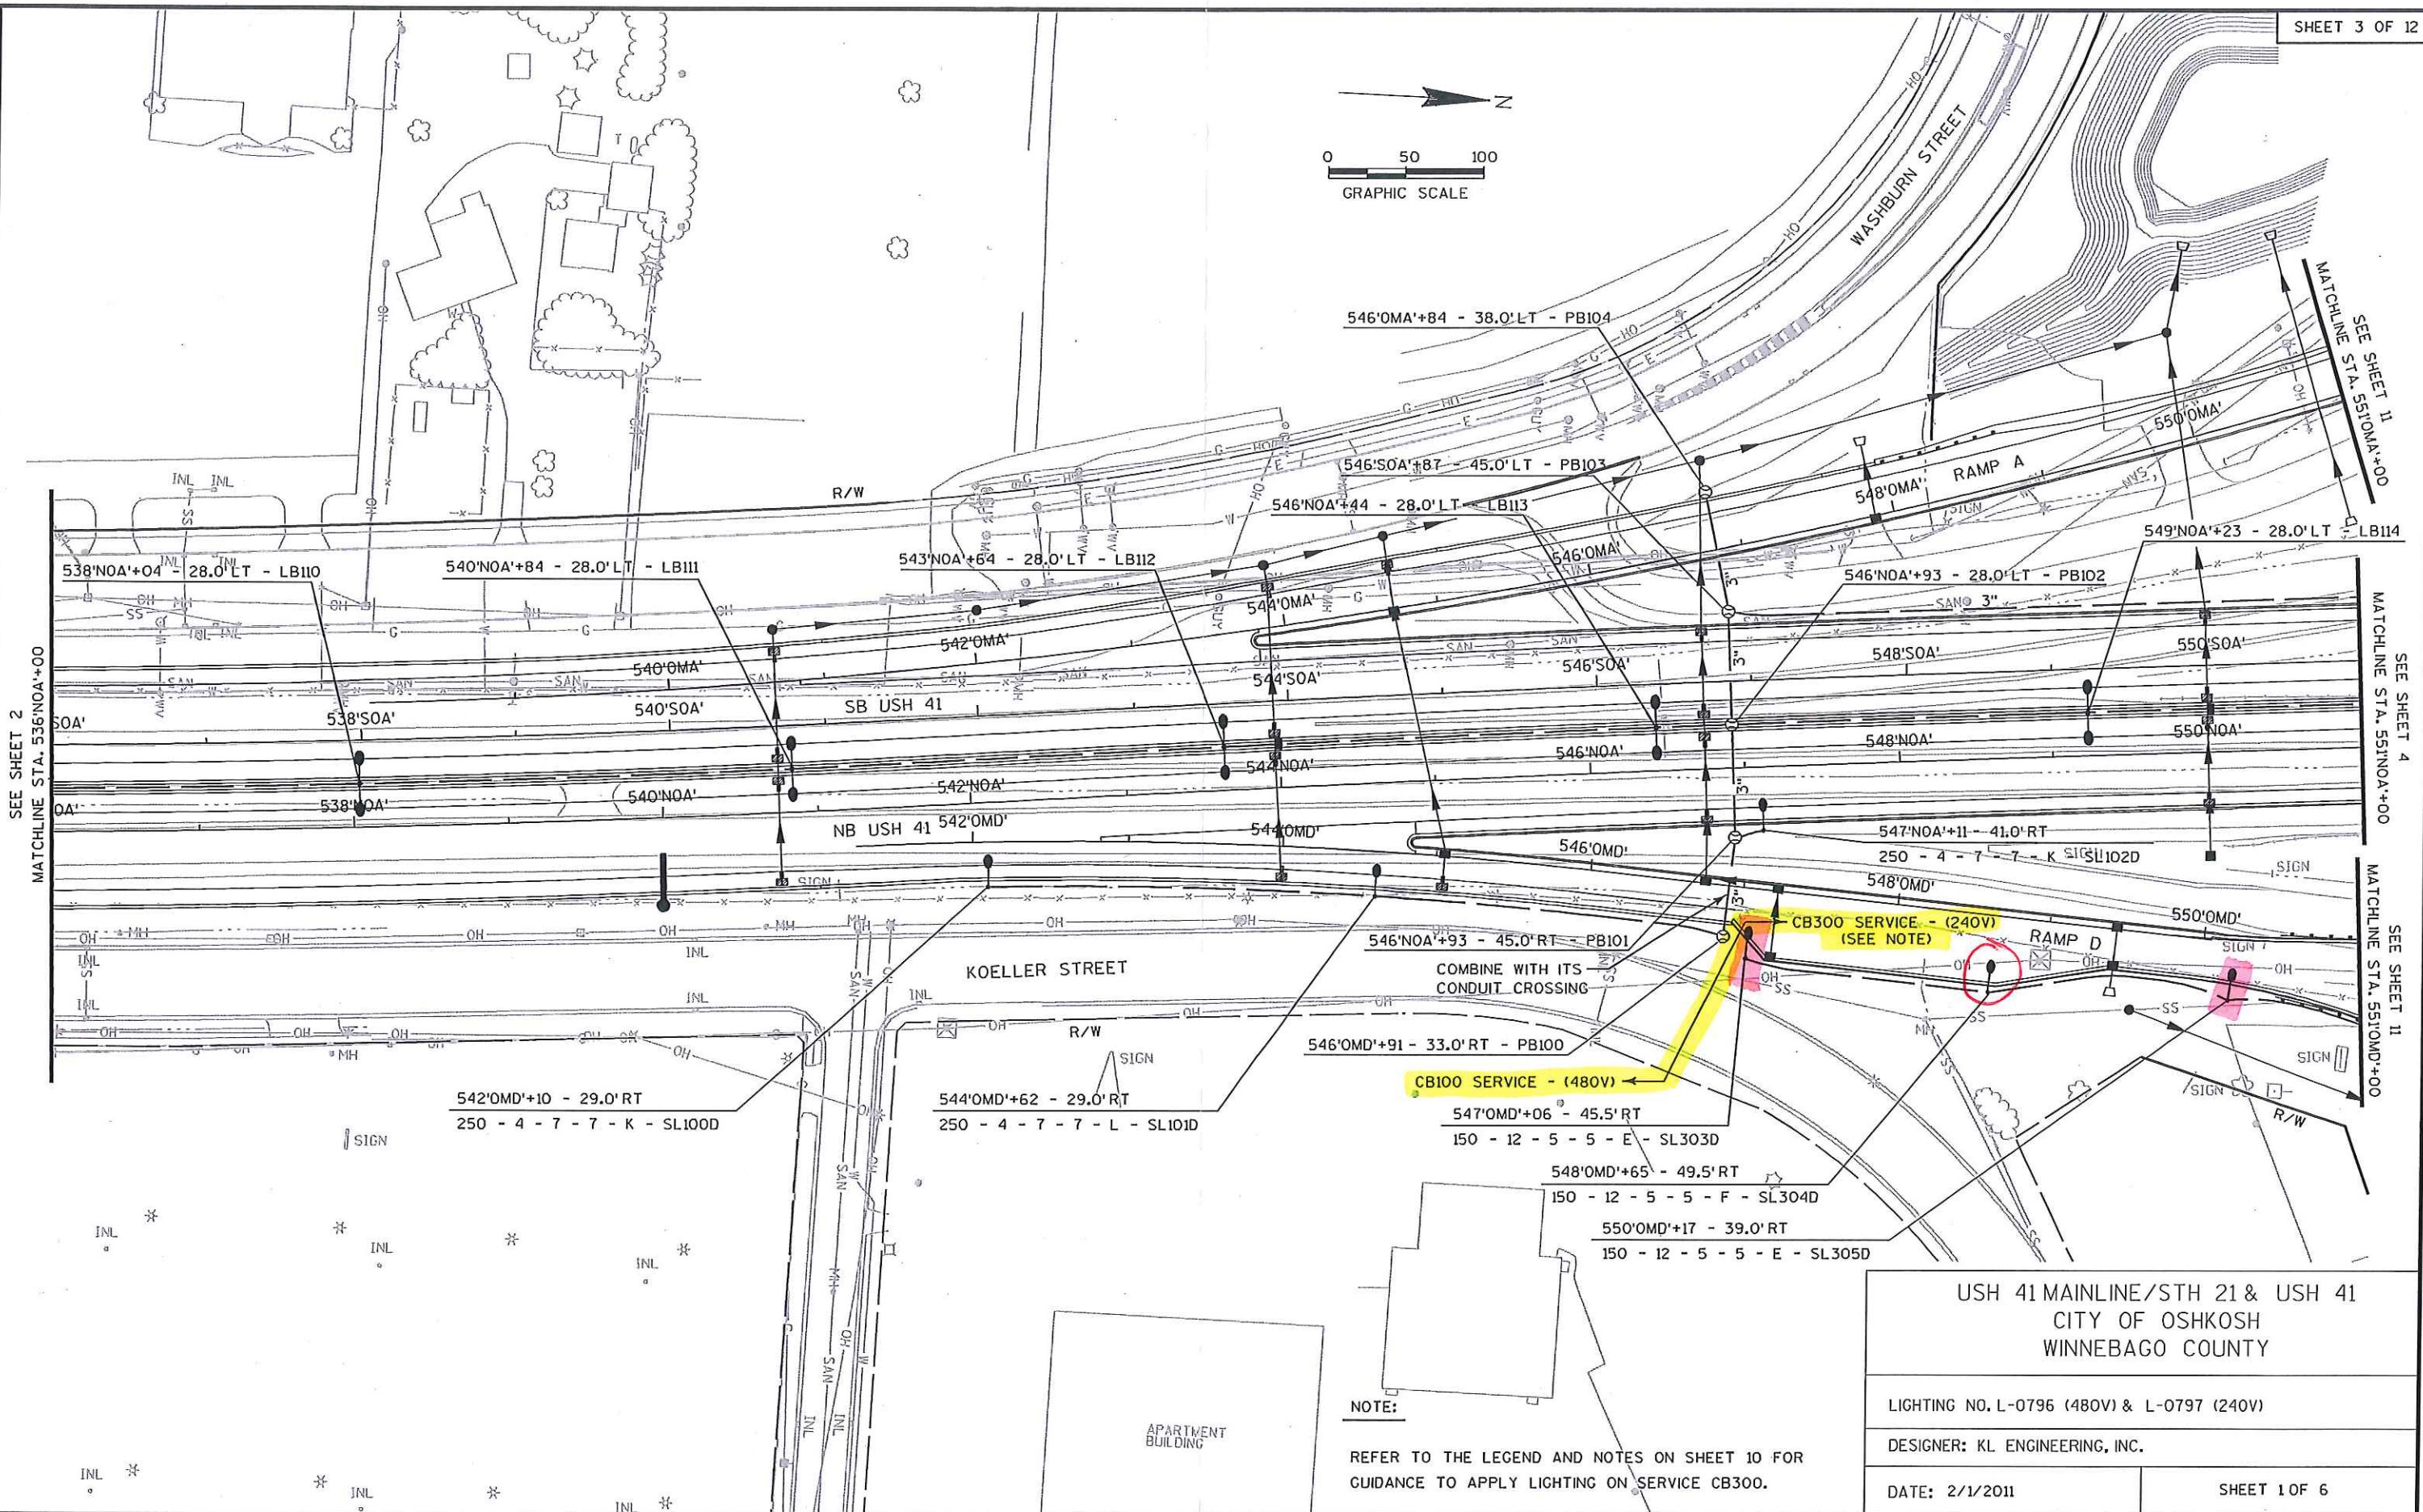

PROJECT NO: 1120-11-75

HWY: USH 41

COUNTY: WINNEBAGO

LIGHTING - USH 41 & RAMP D

SHEET 261 E

FILE NAME : g:\wdot\ne\wne30-0739\winnebago county - 01\1120-11-75 (ush 41 central)\dgn\plan sheets\023503-LP.dgn

PLOT DATE : 1/27/2011

PLOT BY : KL Engineering

PLOT NAME :

PLOT SCALE :

WISDOT/CADD SHEET 42