


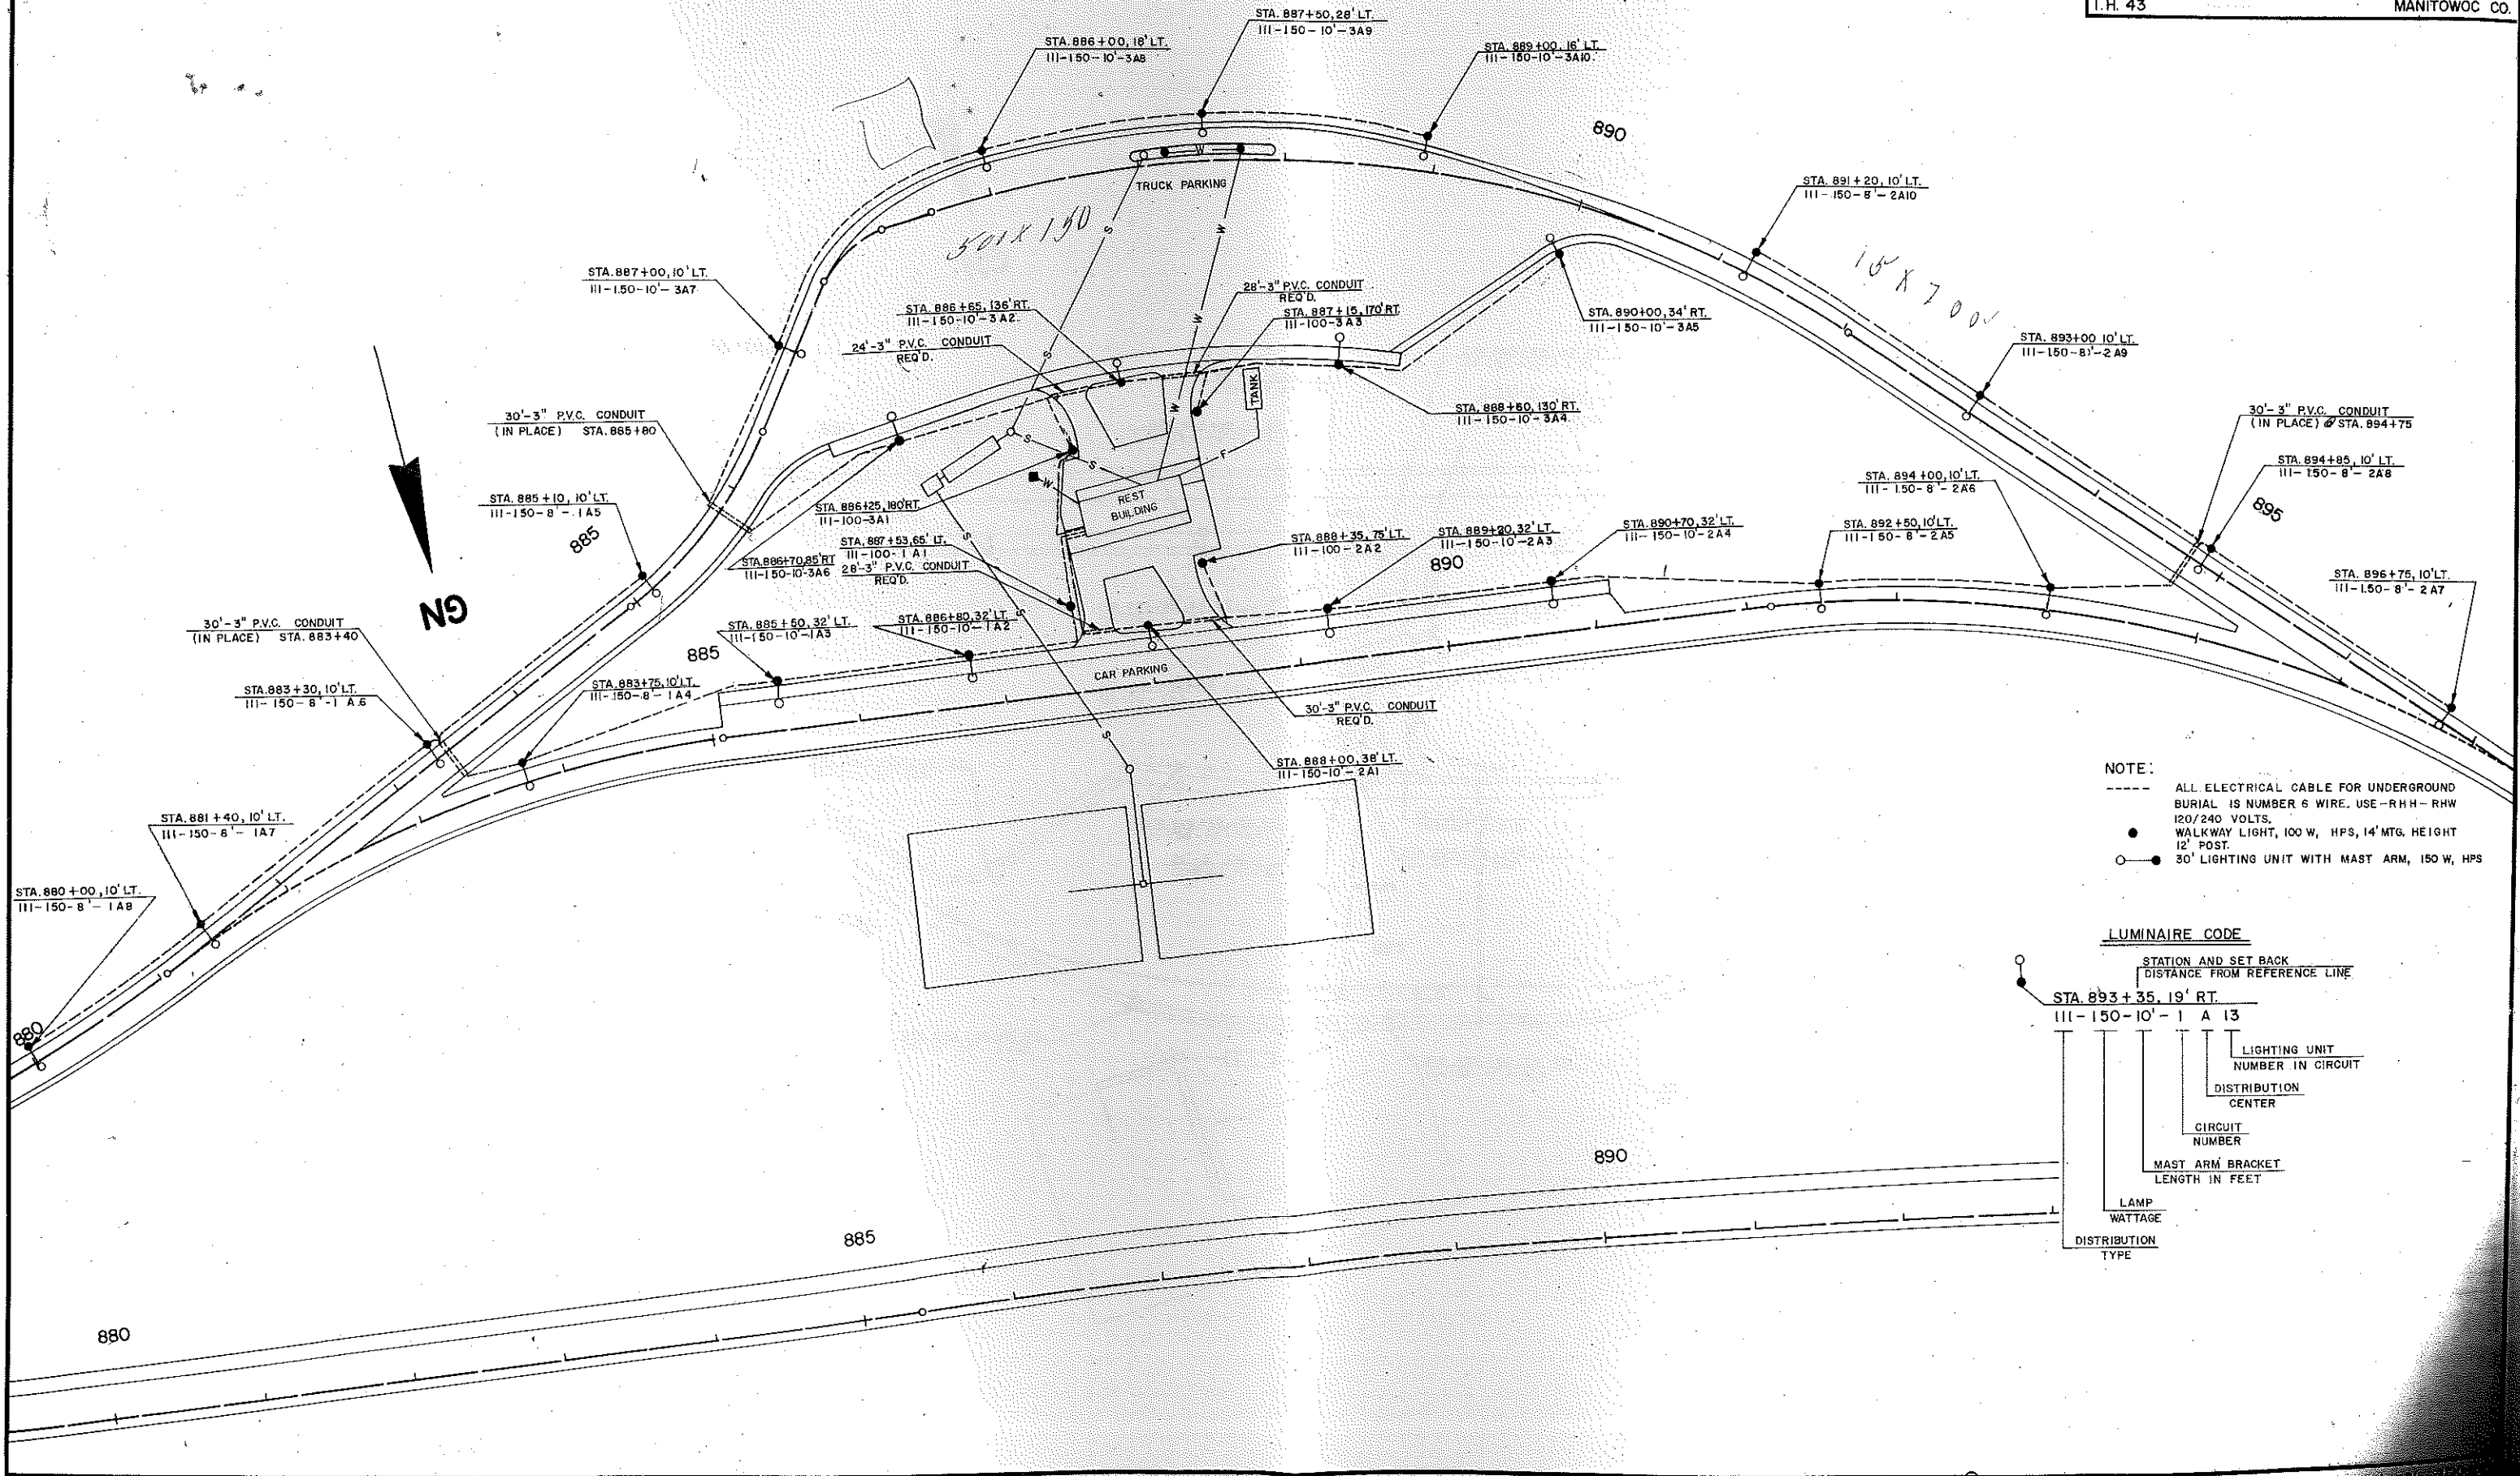

NOTE:
 --- ALL ELECTRICAL CABLE FOR UNDERGROUND BURIAL IS NUMBER 6 WIRE. USE -RHH-RHW 120/240 VOLTS, WALKWAY LIGHT, 100 W, HPS, 14' MTG. HEIGHT 12' POST.
 ● 30' LIGHTING UNIT WITH MAST ARM, 150 W, HPS

LUMINAIRE CODE

STATION AND SET BACK DISTANCE FROM REFERENCE LINE	STA. 893+35, 19' RT. III-150-10-1A13
LIGHTING UNIT NUMBER IN CIRCUIT	
DISTRIBUTION CENTER	
CIRCUIT NUMBER	
MAST ARM BRACKET LENGTH IN FEET	
LAMP WATTAGE	
DISTRIBUTION TYPE	