
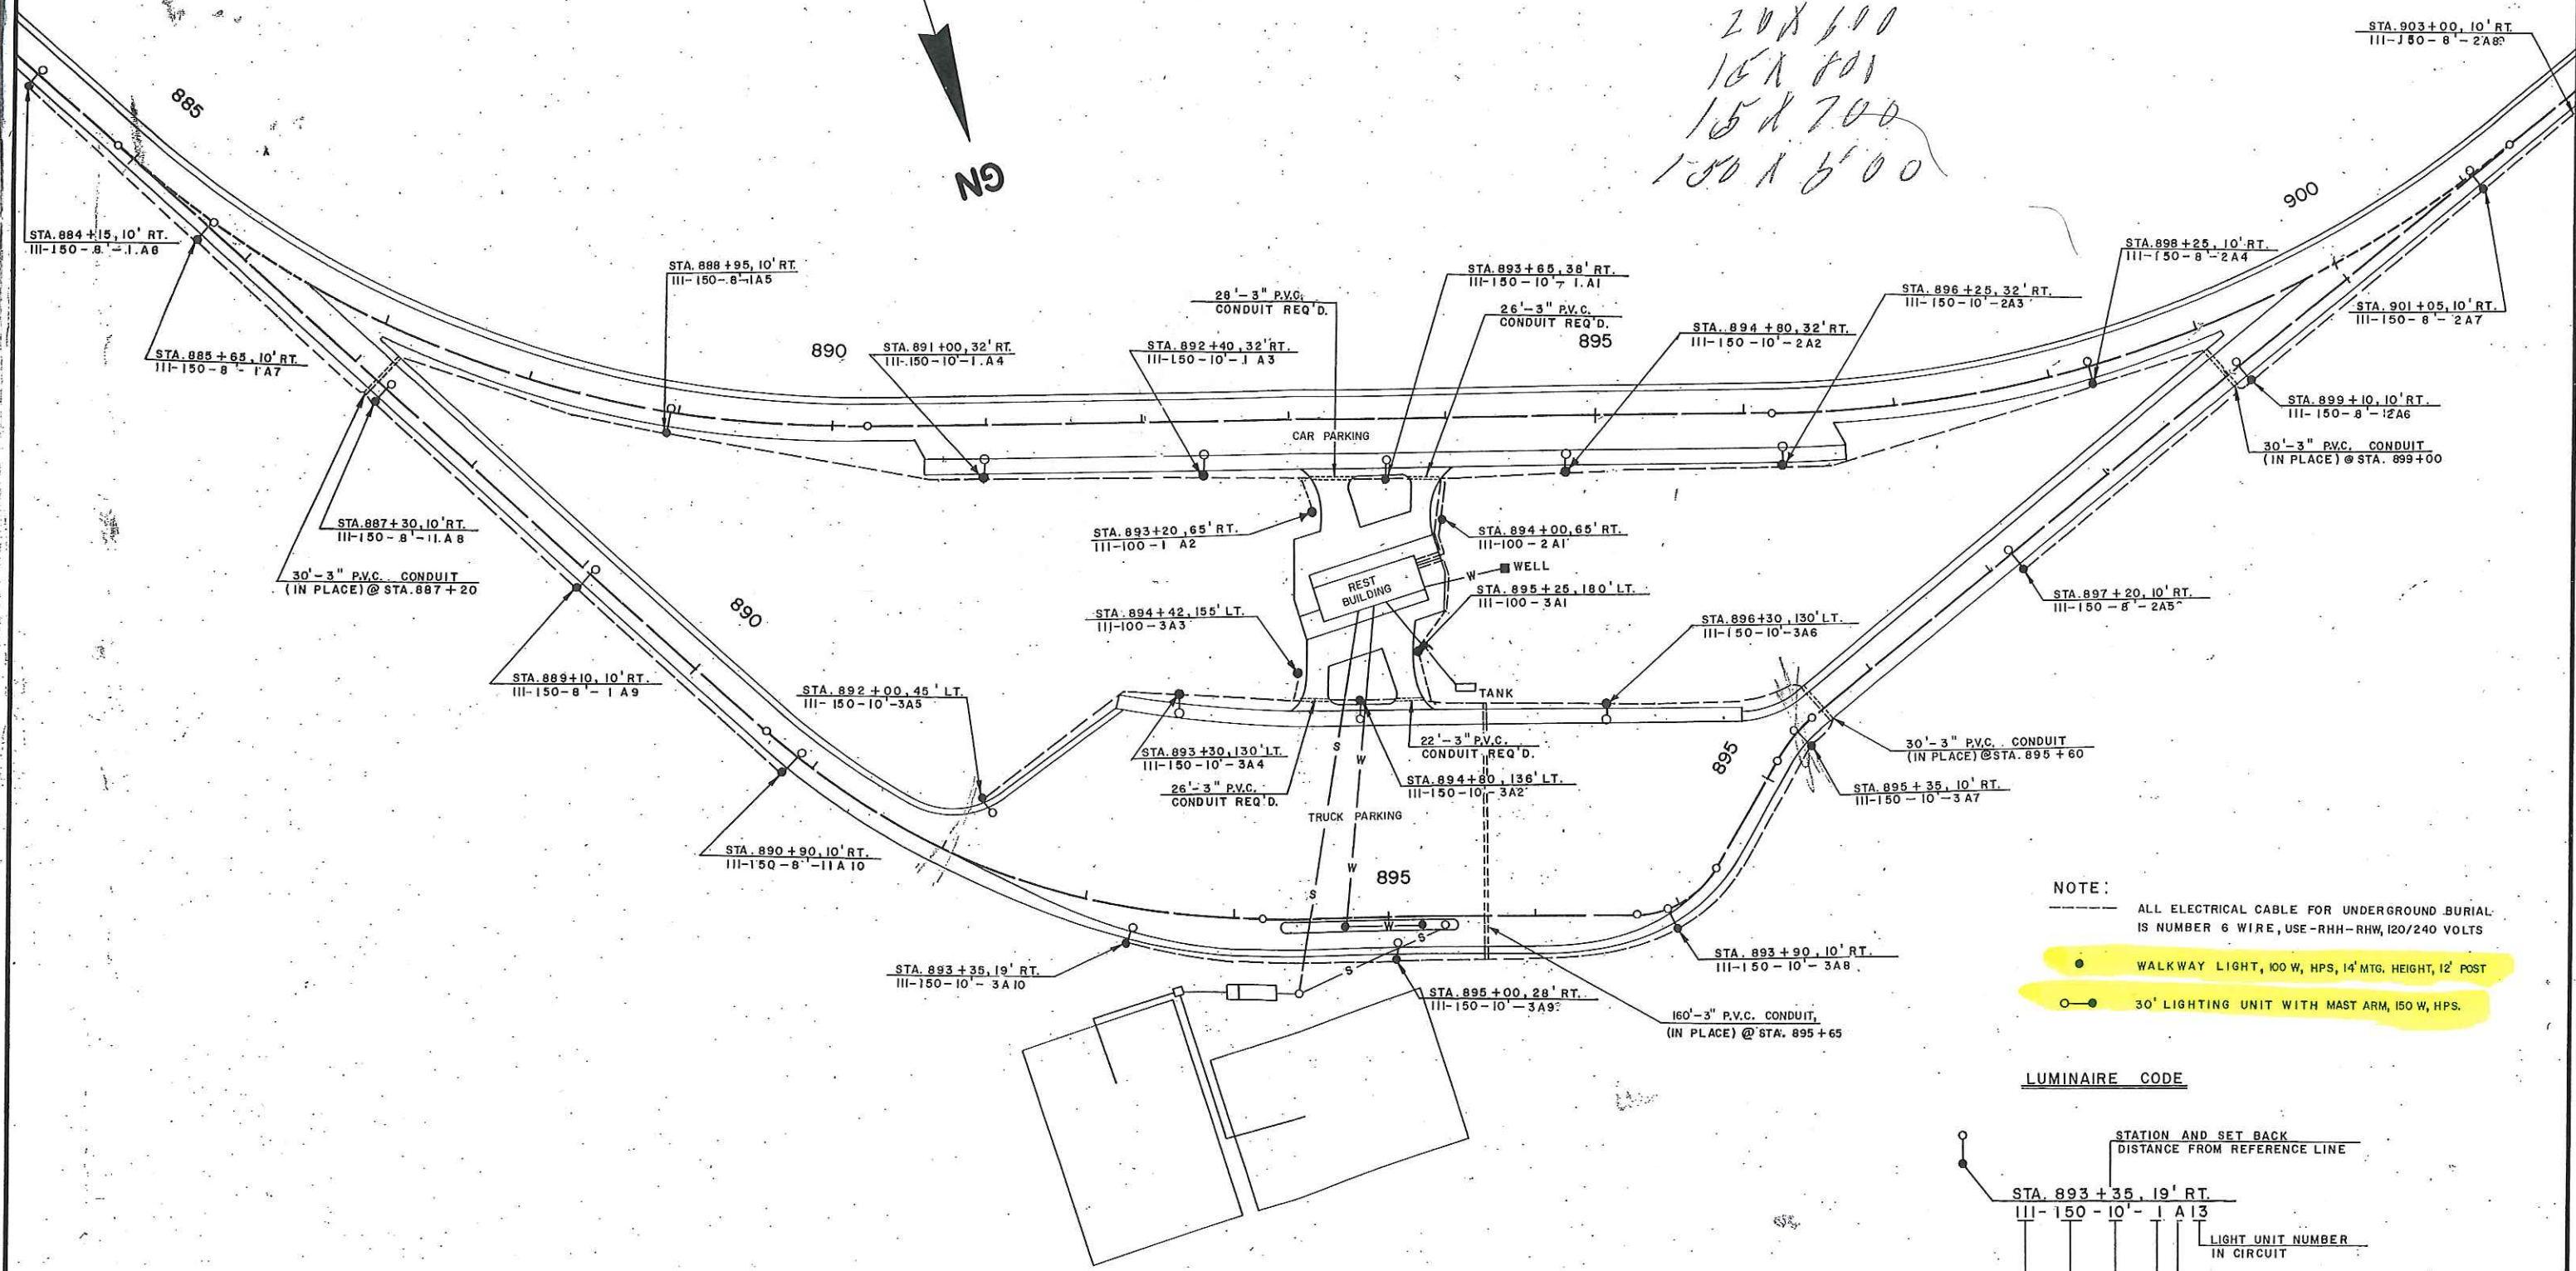


16' x 1301
 20' x 100
 15' x 801
 15' x 700
 100' x 5'00

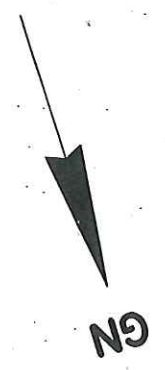

NOTE:

- ALL ELECTRICAL CABLE FOR UNDERGROUND BURIAL IS NUMBER 6 WIRE, USE RHH-RHW, 120/240 VOLTS
- WALKWAY LIGHT, 100 W, HPS, 14' MTG. HEIGHT, 12' POST
- 30' LIGHTING UNIT WITH MAST ARM, 150 W, HPS.

LUMINAIRE CODE

