


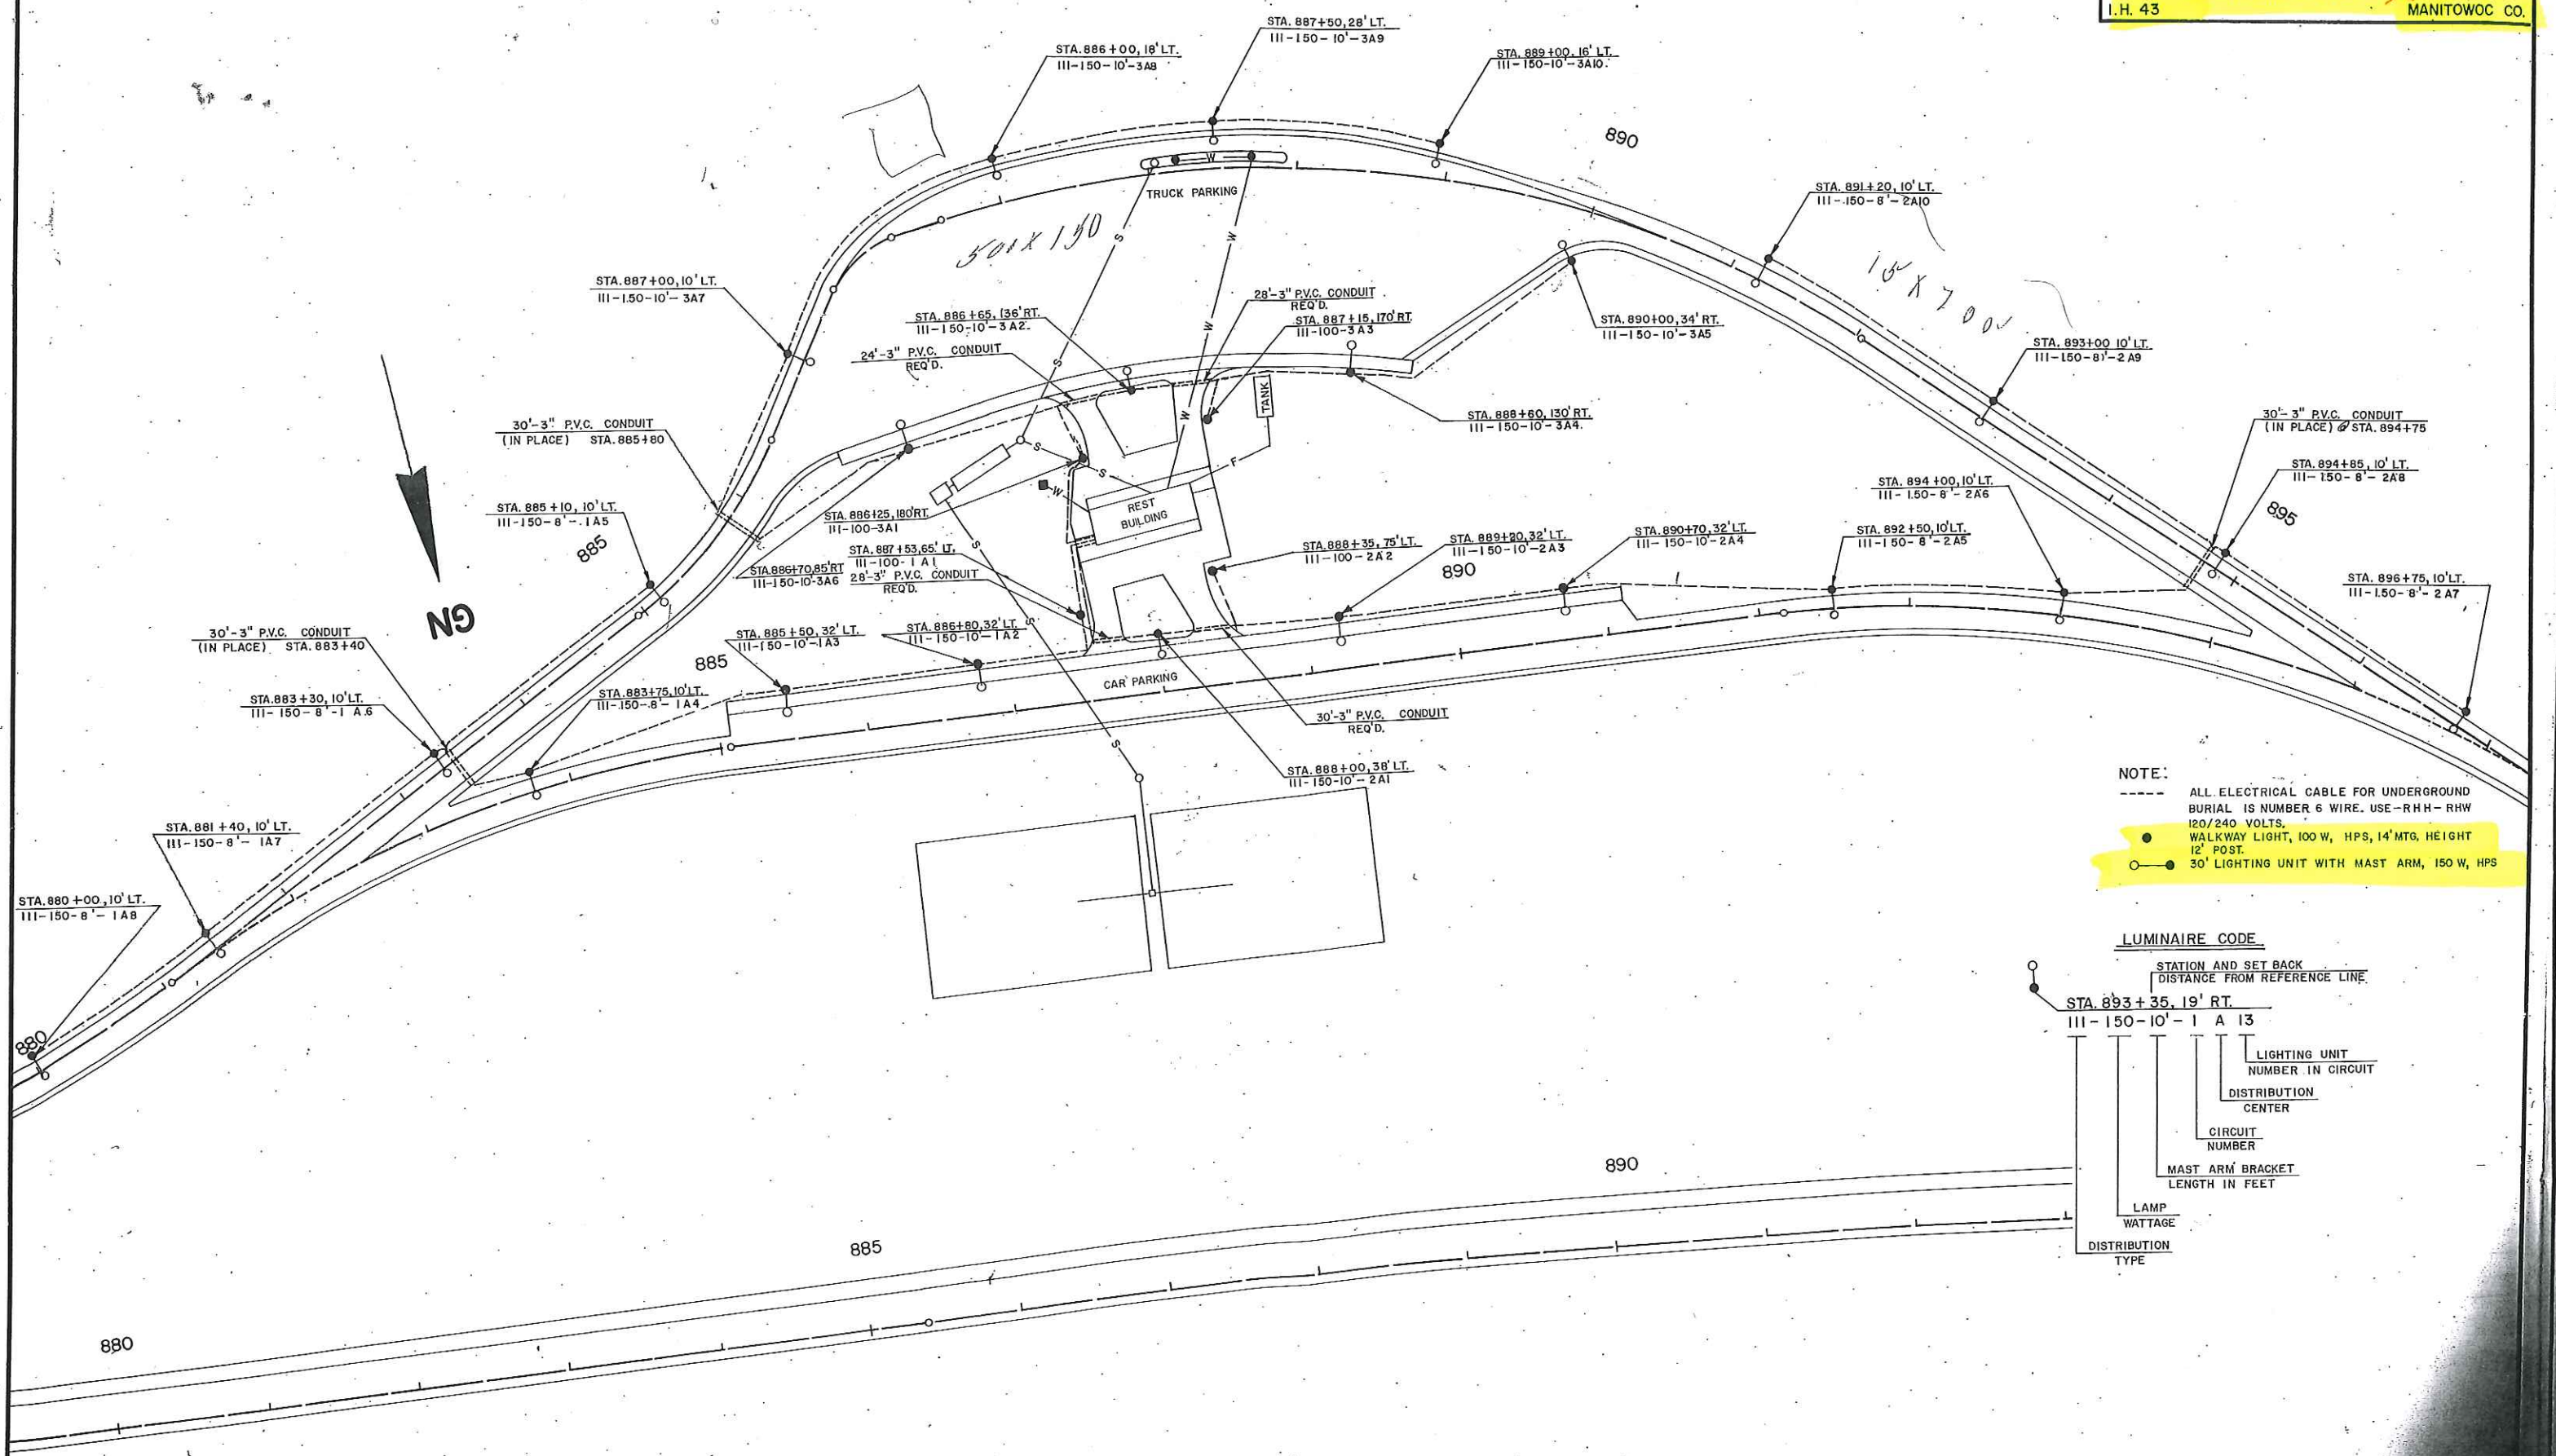

NOTE:

- ALL ELECTRICAL CABLE FOR UNDERGROUND BURIAL IS NUMBER 6 WIRE. USE -RHH- RHW 120/240 VOLTS.
- WALKWAY LIGHT, 100 W, HPS, 14' MTG. HEIGHT 12' POST.
- 30' LIGHTING UNIT WITH MAST ARM, 150 W, HPS

