
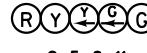
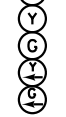


CONFIGURATION WITH HEAD NUMBERS				
3-V 	5-HL 	5-VL 	1-P 	EVP DETECTOR 
3, 6, 9, 12	2, 5, 8, 11	1, 4, 7, 10	13, 14, 15, 16 17, 18, 19, 20	

GENERAL NOTE

THE LOCATION OF EXISTING AND PROPOSED UTILITY INSTALLATIONS AS SHOWN ON THE PLANS ARE APPROXIMATE. THERE MAY BE OTHER UTILITY INSTALLATIONS WITHIN THE PROJECT AREA THAT ARE NOT SHOWN. THE CONTRACTOR SHALL VERIFY THE LOCATIONS OF ALL UTILITIES PRIOR TO CONSTRUCTION.

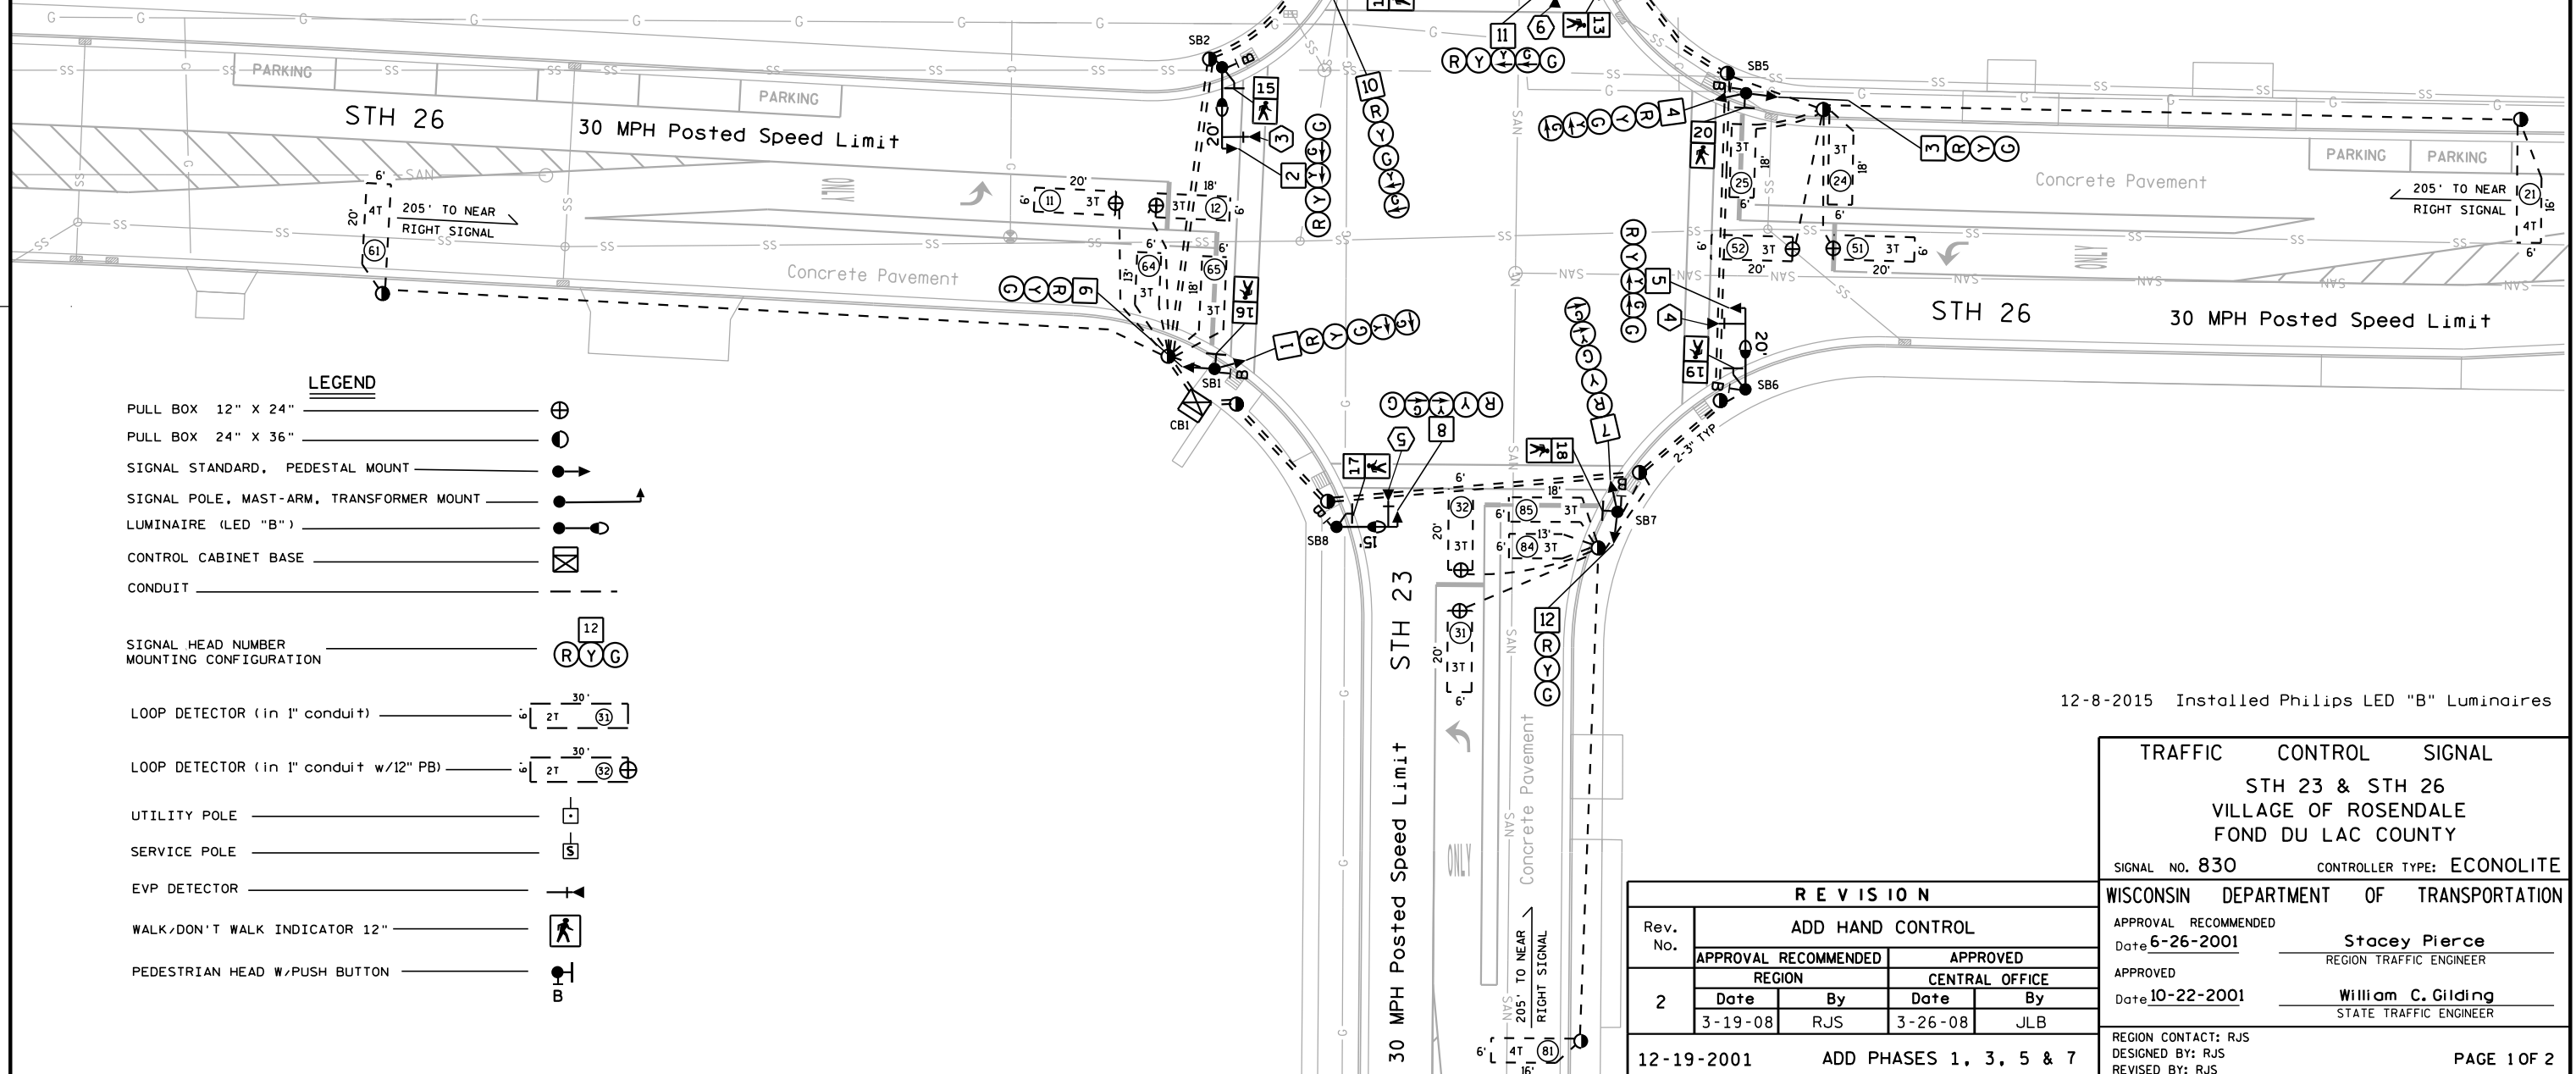

LEGEND

PULL BOX 12" X 24"		
PULL BOX 24" X 36"		
SIGNAL STANDARD, PEDESTAL MOUNT		
SIGNAL POLE, MAST-ARM, TRANSFORMER MOUNT		
LUMINAIRE (LED "B")		
CONTROL CABINET BASE		
CONDUIT		
SIGNAL HEAD NUMBER		
MOUNTING CONFIGURATION		
LOOP DETECTOR (in 1" conduit)		
LOOP DETECTOR (in 1" conduit w/12" PB)		
UTILITY POLE		
SERVICE POLE		
EVP DETECTOR		
WALK/DON'T WALK INDICATOR 12"		
PEDESTRIAN HEAD W/PUSH BUTTON		

12-8-2015 Installed Philips LED "B" Luminaires

TRAFFIC CONTROL SIGNAL
STH 23 & STH 26
VILLAGE OF ROSENDALE
FOND DU LAC COUNTY

SIGNAL NO. 830 CONTROLLER TYPE: ECONOLITE

WISCONSIN DEPARTMENT OF TRANSPORTATION

APPROVAL RECOMMENDED

Date 6-26-2001

APPROVED

Date 10-22-2001

REGION CONTACT: RJS

DESIGNED BY: RJS

REVISED BY: RJS

R E V I S I O N				
Rev. No.	ADD HAND CONTROL			
	APPROVAL RECOMMENDED		APPROVED	
2	REGION		CENTRAL OFFICE	
	Date	By	Date	By
	3-19-08	RJS	3-26-08	JLB

12-19-2001

ADD PHASES 1, 3, 5 & 7

PAGE 1 OF 2

PROJECT NO: 0083-03-01

HWY: STH 23

COUNTY: FOND DU LAC

TRAFFIC CONTROL SIGNAL S-830

SHEET 2

E

FILE NAME : F:\d3_traffic\1\S-830.dgn

PLOT DATE : 11-DEC-2015 14:00

PLOT BY : dotc5s

PLOT NAME : S-830.up

PLOT SCALE : 40:1

WISDOT/CADDs SHEET 42

