


LEGEND

- PULL BOX 12" X 24"
- PULL BOX 24" X 36"
- SIGNAL STANDARD, PEDESTAL MOUNT
- SIGNAL POLE, MAST-ARM, TRANSFORMER MOUNT
- LUMINAIRE (250W, unless otherwise noted)
- CONTROL CABINET BASE
- CONDUIT
- LOOP DETECTOR (In 1" Conduit)
- SIGNAL HEAD NUMBER MOUNTING CONFIGURATION

CONFIGURATION WITH HEAD NUMBERS		
3-V 	5-VL 	3-H
12, 14, 15 18, 20, 22	16, 19	13, 17, 21

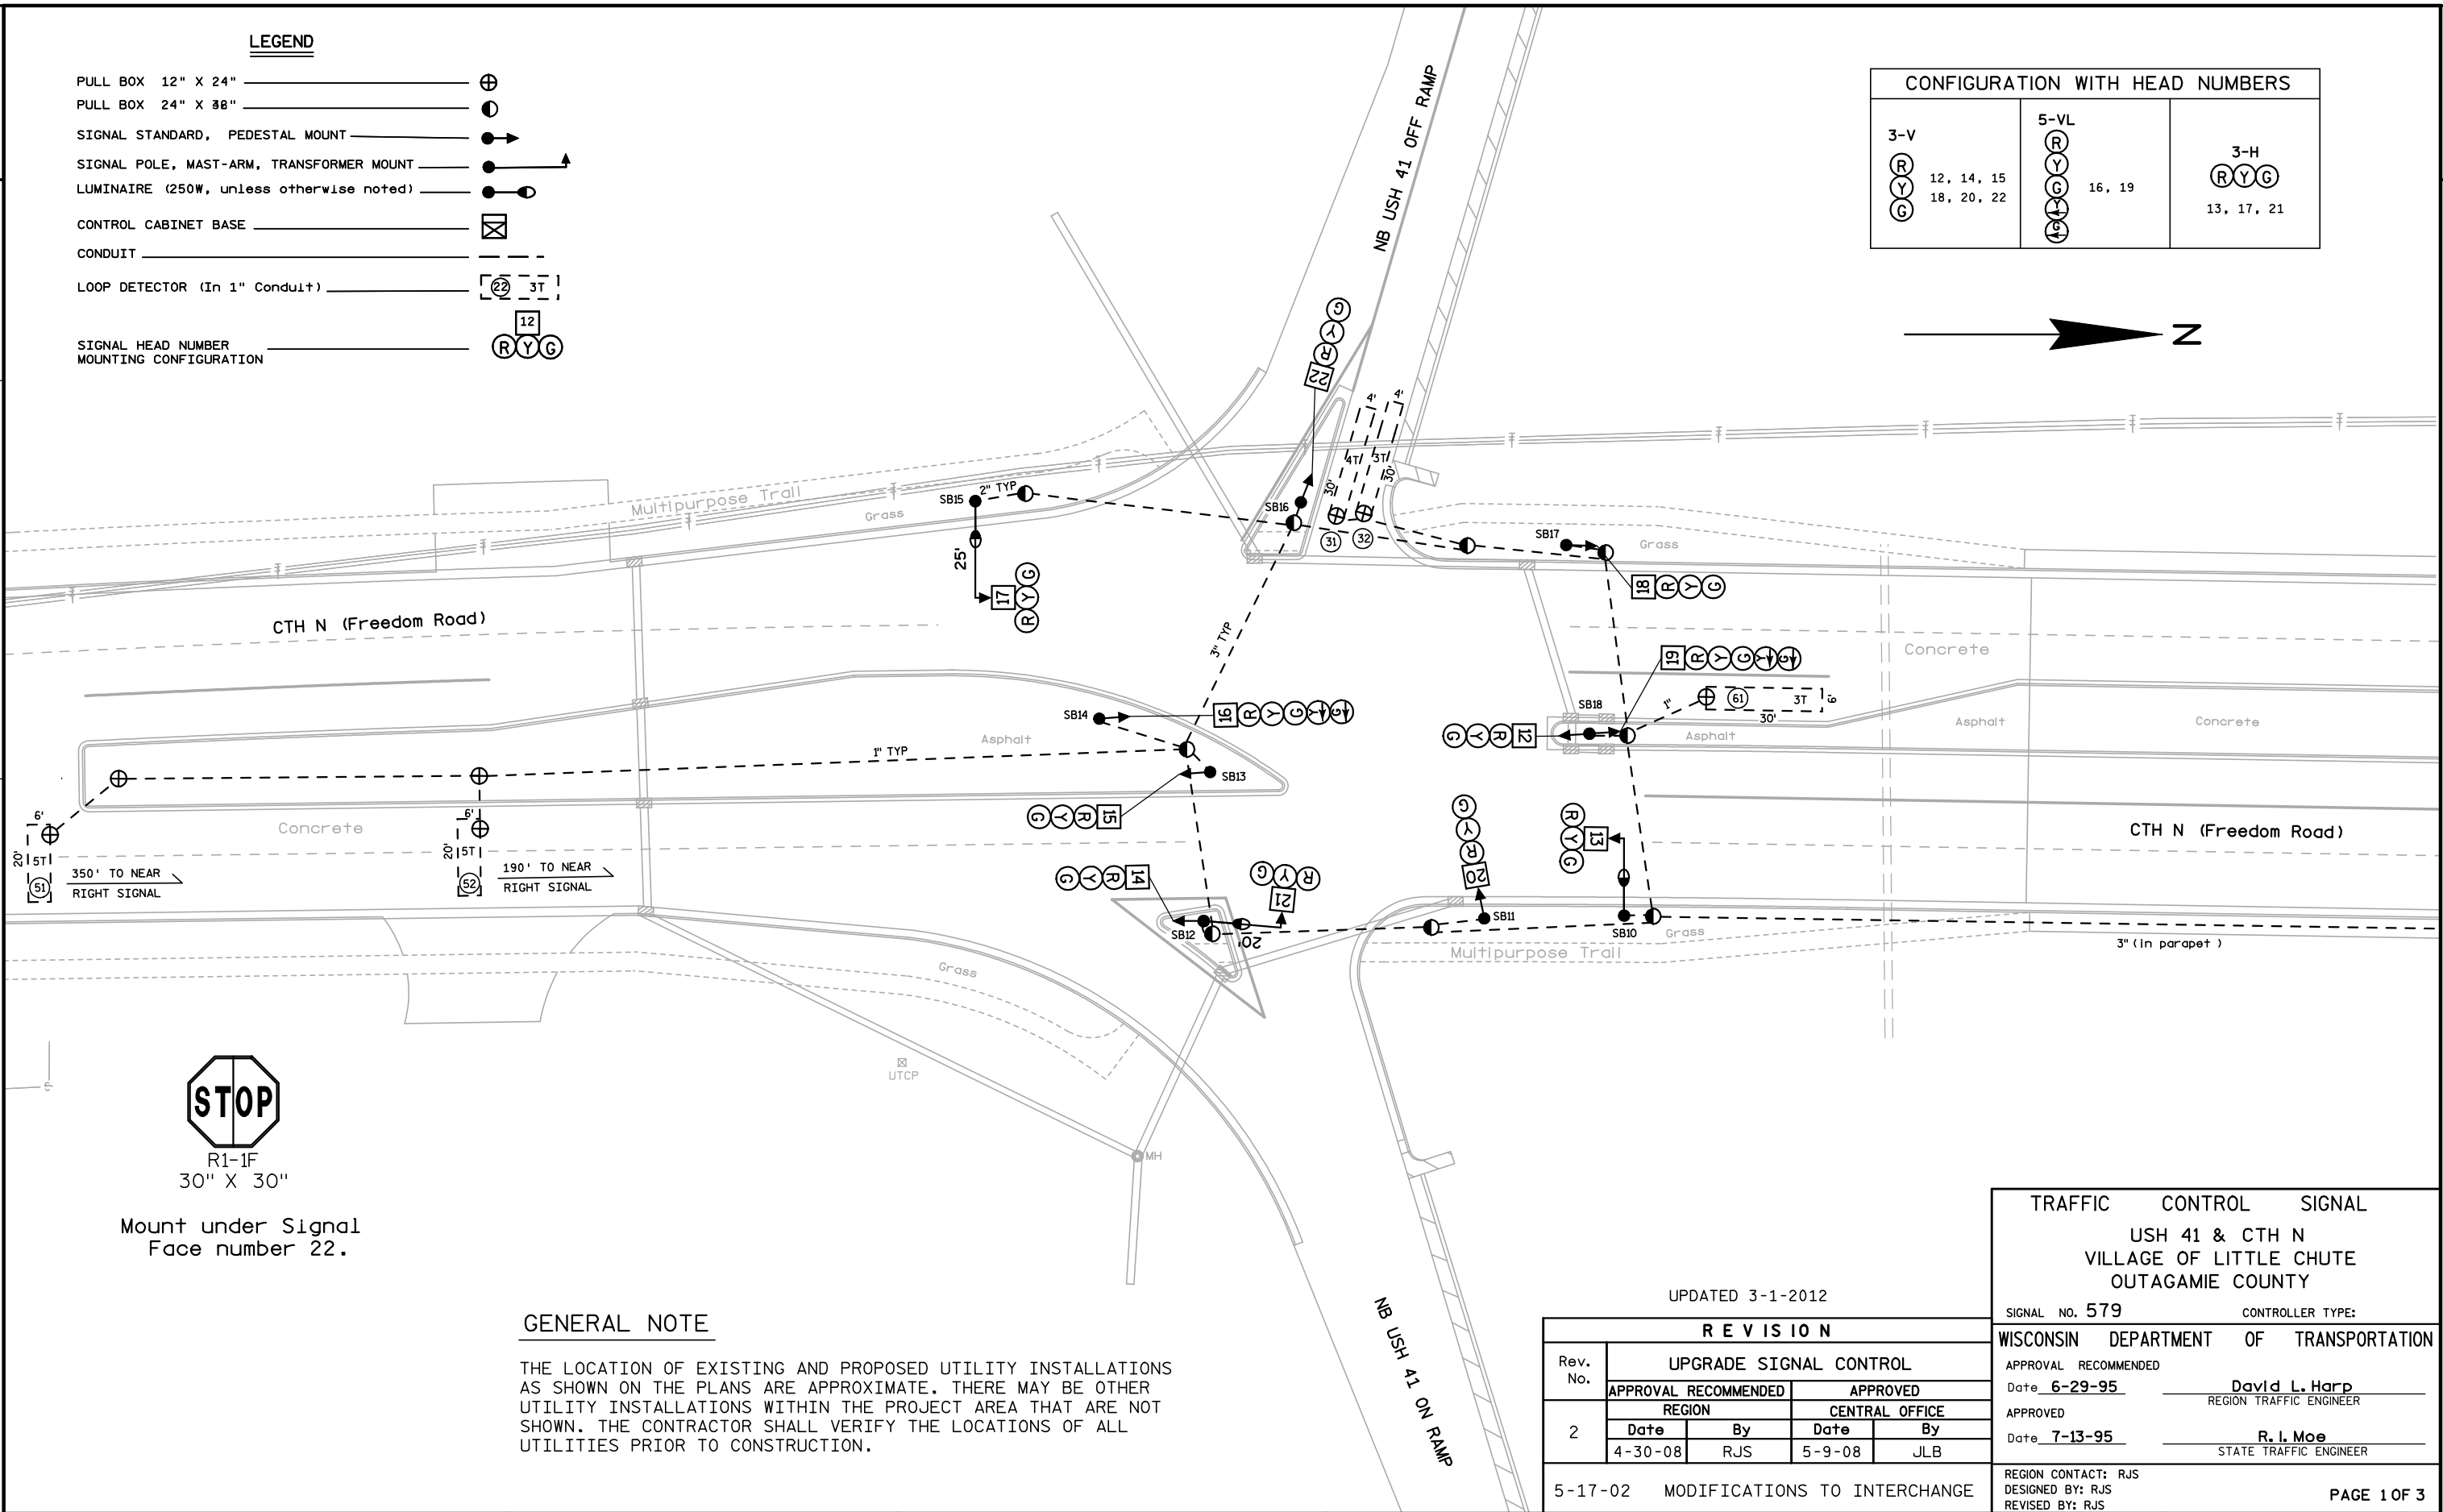

30" X 30"

Mount under Signal
Face number 22.

GENERAL NOTE

THE LOCATION OF EXISTING AND PROPOSED UTILITY INSTALLATIONS AS SHOWN ON THE PLANS ARE APPROXIMATE. THERE MAY BE OTHER UTILITY INSTALLATIONS WITHIN THE PROJECT AREA THAT ARE NOT SHOWN. THE CONTRACTOR SHALL VERIFY THE LOCATIONS OF ALL UTILITIES PRIOR TO CONSTRUCTION.


UPDATED 3-1-2012

REVISION			
Rev. No.	UPGRADE SIGNAL CONTROL		APPROVED
	APPROVAL RECOMMENDED	APPROVED	
2	REGION	CENTRAL OFFICE	By
	Date	Date	
	4-30-08	5-9-08	JLB
5-17-02 MODIFICATIONS TO INTERCHANGE			

TRAFFIC CONTROL SIGNAL	
USH 41 & CTH N VILLAGE OF LITTLE CHUTE OUTAGAMIE COUNTY	
SIGNAL NO. 579	CONTROLLER TYPE:
WISCONSIN DEPARTMENT OF TRANSPORTATION	
APPROVAL RECOMMENDED Date 6-29-95	David L. Harp REGION TRAFFIC ENGINEER
APPROVED Date 7-13-95	R. L. Moe STATE TRAFFIC ENGINEER
REGION CONTACT: RJS DESIGNED BY: RJS REVISED BY: RJS	PAGE 1 OF 3

CONFIGURATION WITH HEAD NUMBERS		
3-V	3-H	5-VL
R Y G 1, 3, 4 7, 9, 11	R Y G 2, 6, 10	R Y G Y G R 5, 8

LEGEND	
CONCRETE CABINET BASE	
PULL BOX 12" X 24"	
PULL BOX 24" X 36"	
SIGNAL STANDARD, PEDESTAL MOUNT	
SIGNAL POLE, MAST-ARM, TRANSFORMER MOUNT	
LUMINAIRE (250W, unless otherwise noted)	
CONTROL CABINET BASE	
CONDUIT	
LOOP DETECTOR (In 1" Conduit)	
SIGNAL HEAD NUMBER MOUNTING CONFIGURATION	
SERVICE POLE	
UTILITY POLE	
OVERHEAD LINES	
UNDERGROUND ELECTRIC	

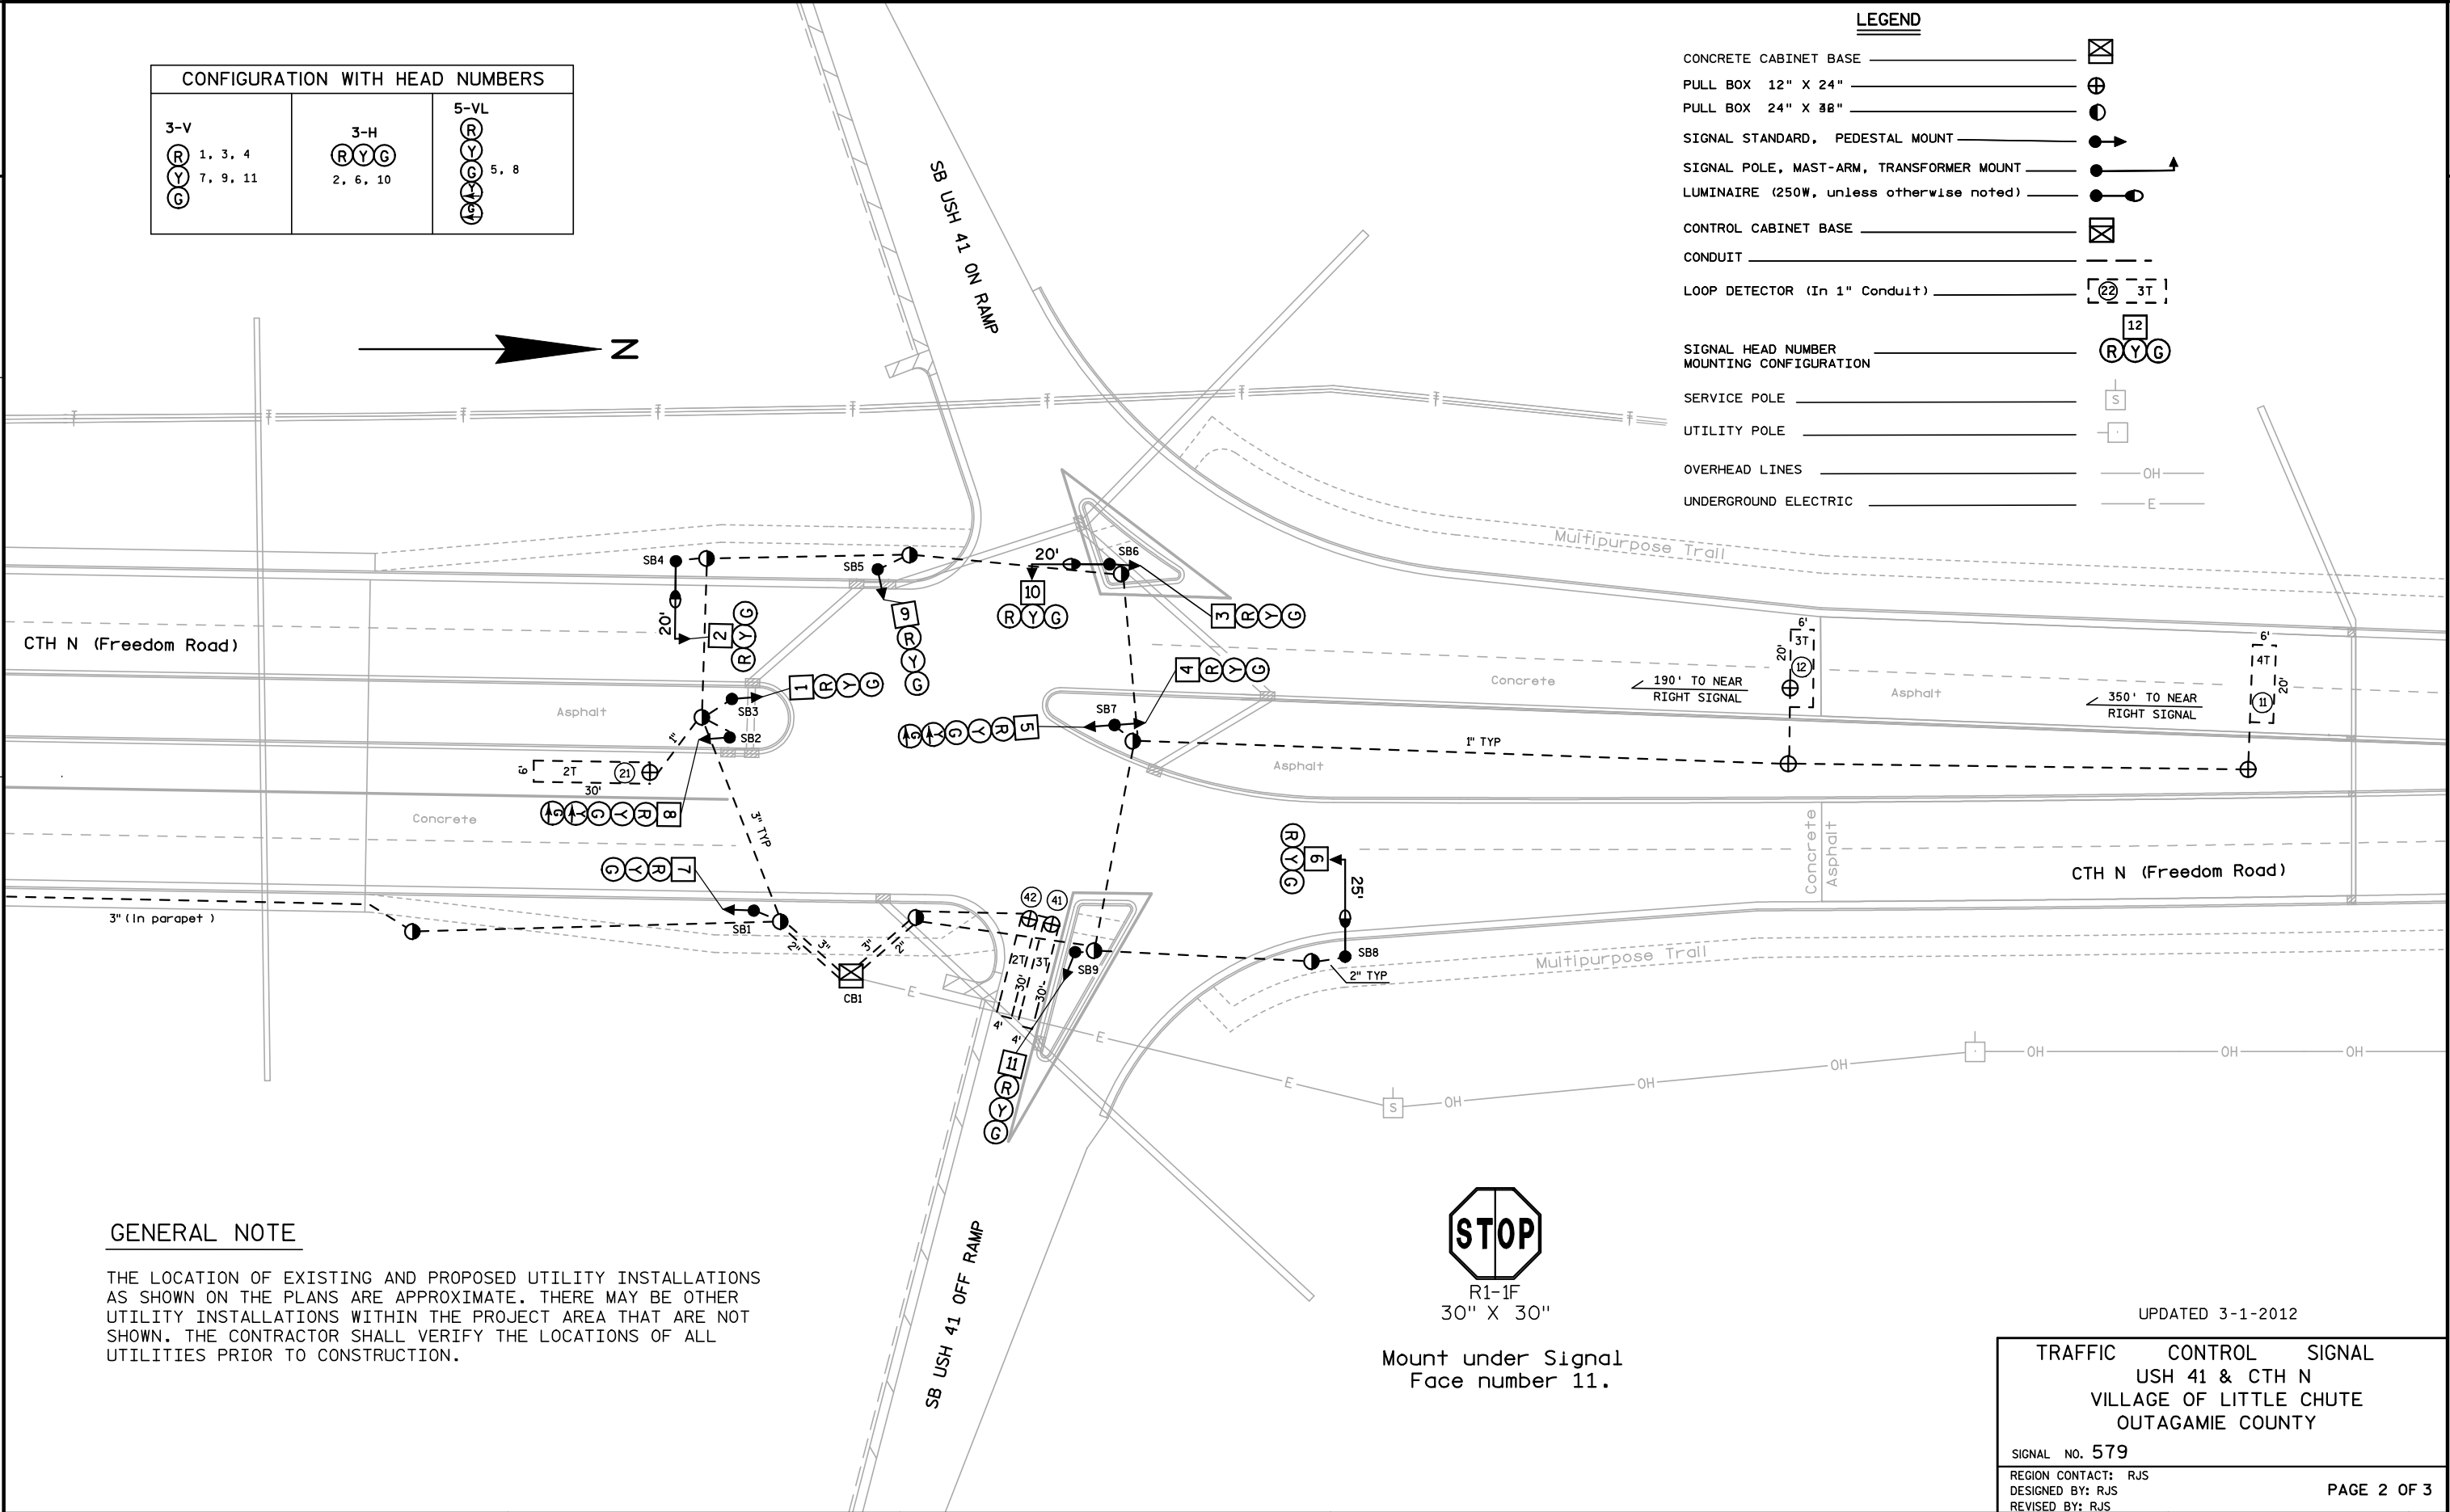

GENERAL NOTE

THE LOCATION OF EXISTING AND PROPOSED UTILITY INSTALLATIONS AS SHOWN ON THE PLANS ARE APPROXIMATE. THERE MAY BE OTHER UTILITY INSTALLATIONS WITHIN THE PROJECT AREA THAT ARE NOT SHOWN. THE CONTRACTOR SHALL VERIFY THE LOCATIONS OF ALL UTILITIES PRIOR TO CONSTRUCTION.



R1-1F
30" X 30"

Mount under Signal
Face number 11.

UPDATED 3-1-2012

TRAFFIC CONTROL SIGNAL	
USH 41 & CTH N	
VILLAGE OF LITTLE CHUTE	
OUTAGAMIE COUNTY	
SIGNAL NO. 579	
REGION CONTACT: RJS	PAGE 2 OF 3
DESIGNED BY: RJS	
REVISED BY: RJS	

