
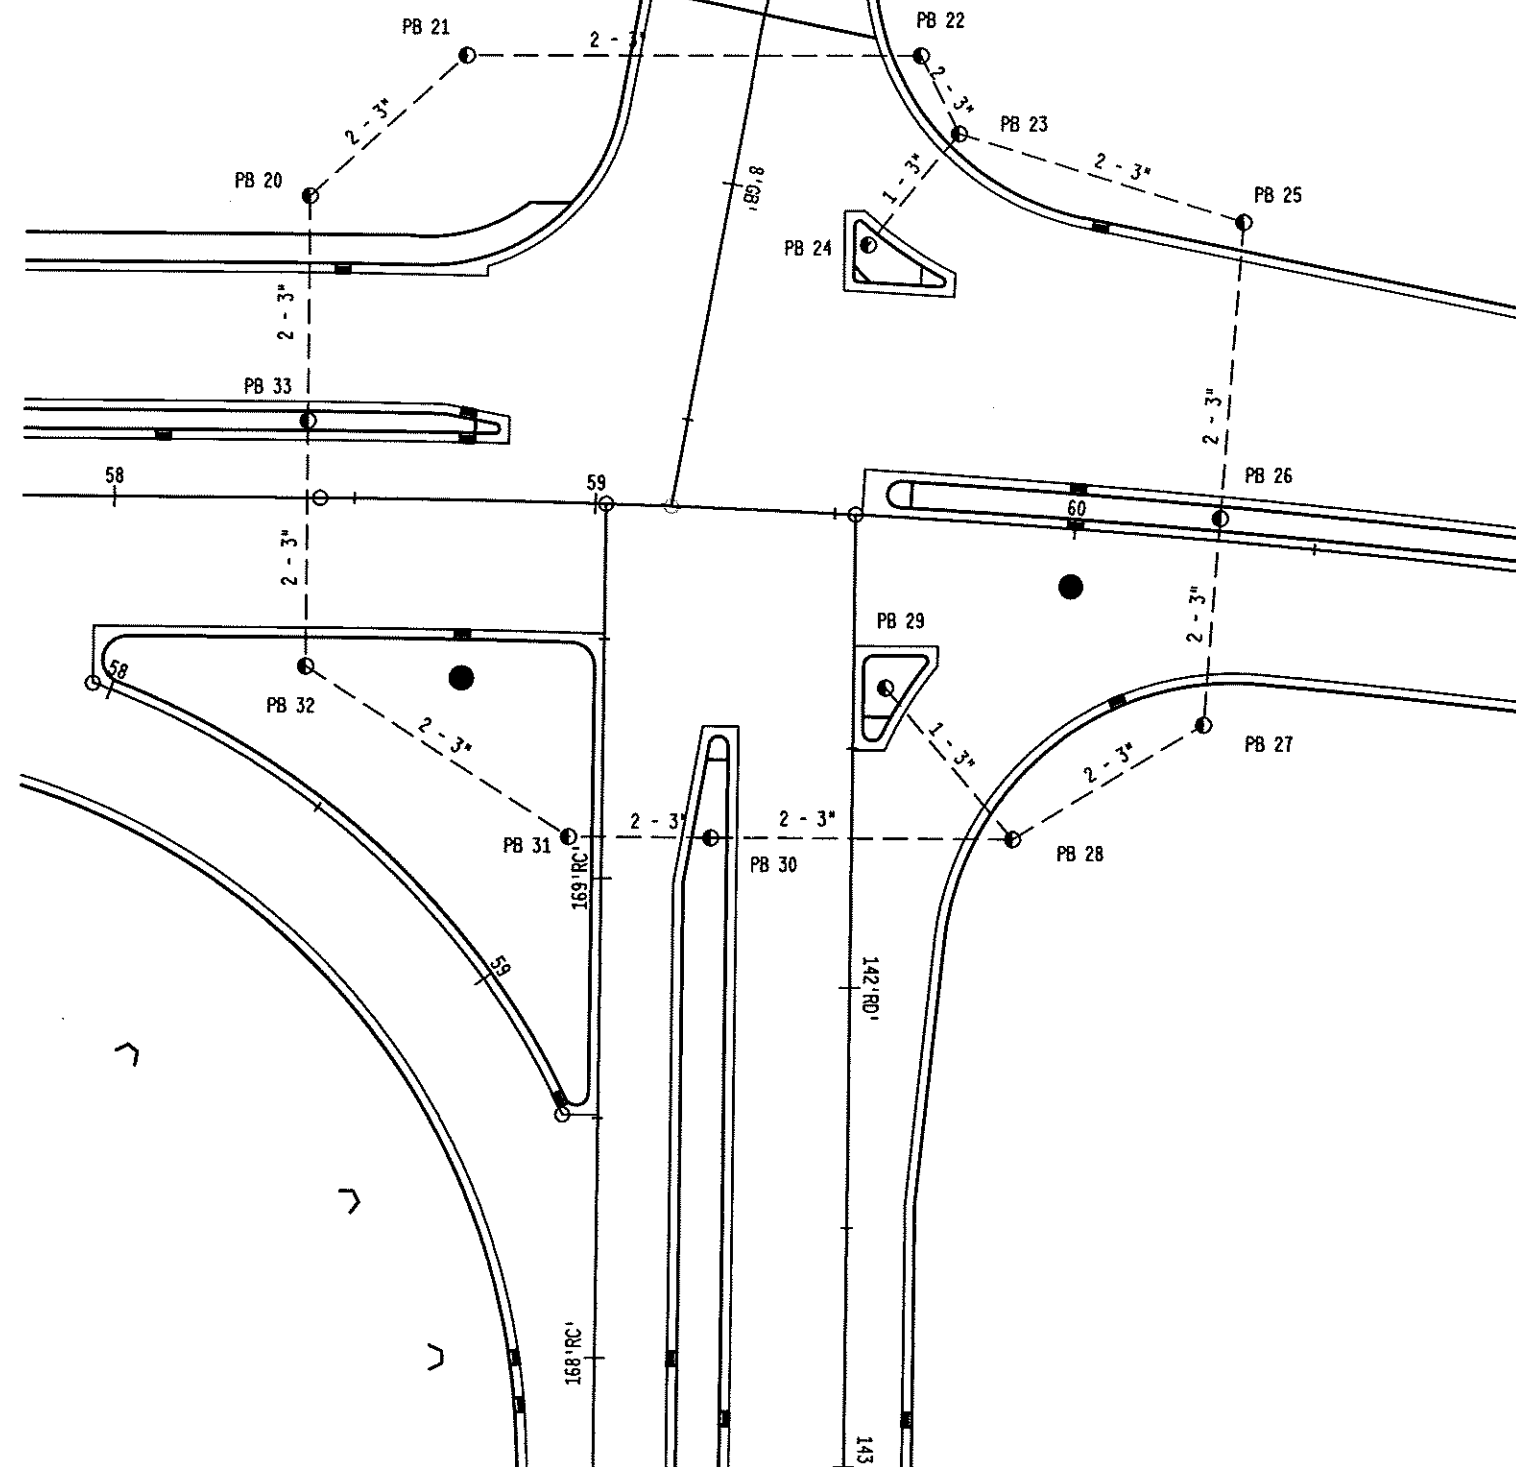


**BAY SETTLEMENT ROAD
INTERSECTION WITH
RAMP C, RAMP D AND UWGB ENTRANCE**

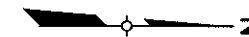

LEGEND

- PULL BOXES STEEL 24X42-INCH
 --- CONDUIT RIGID NONMETALLIC SCHEDULE 40 3-INCH

STH 54/57 & BAY SETTLEMENT RD
 (NORTH SIDE)
 CITY OF GREEN BAY
 BROWN COUNTY

UNDERGROUND NO. U-1013

DESIGNER: RICK LEMAHIEU

DATE: 9-14-2004

STATE PROJECT NUMBER: 1480-14-71

HWY: STH 54/STH57

COUNTY: BROWN

CONDUIT LAYOUT FOR FUTURE SIGNAL

SCALE, FEET 0 20 40

SHEET NO:

E

FILE NAME: C:\Documents and Settings\DJTJYM\Local Settings\Temporary Internet Files\DLK37\024001.sp2.DGN
 PLOT NAME: \$\$\$plotfile\$\$\$

PLOT DATE: 11-MAY-2005 08:44

PLOTTER NAME: \$\$\$plottername\$\$\$
 PEN TABLE: \$\$\$penstable\$\$\$

Originator: Earth Tech

PLOT SCALE: 40.000000:1.000000

WISDOT/CADDs SHEET 42