


LEGEND

PULL BOX 24" X 42"

3" NON METALLIC CONDUIT

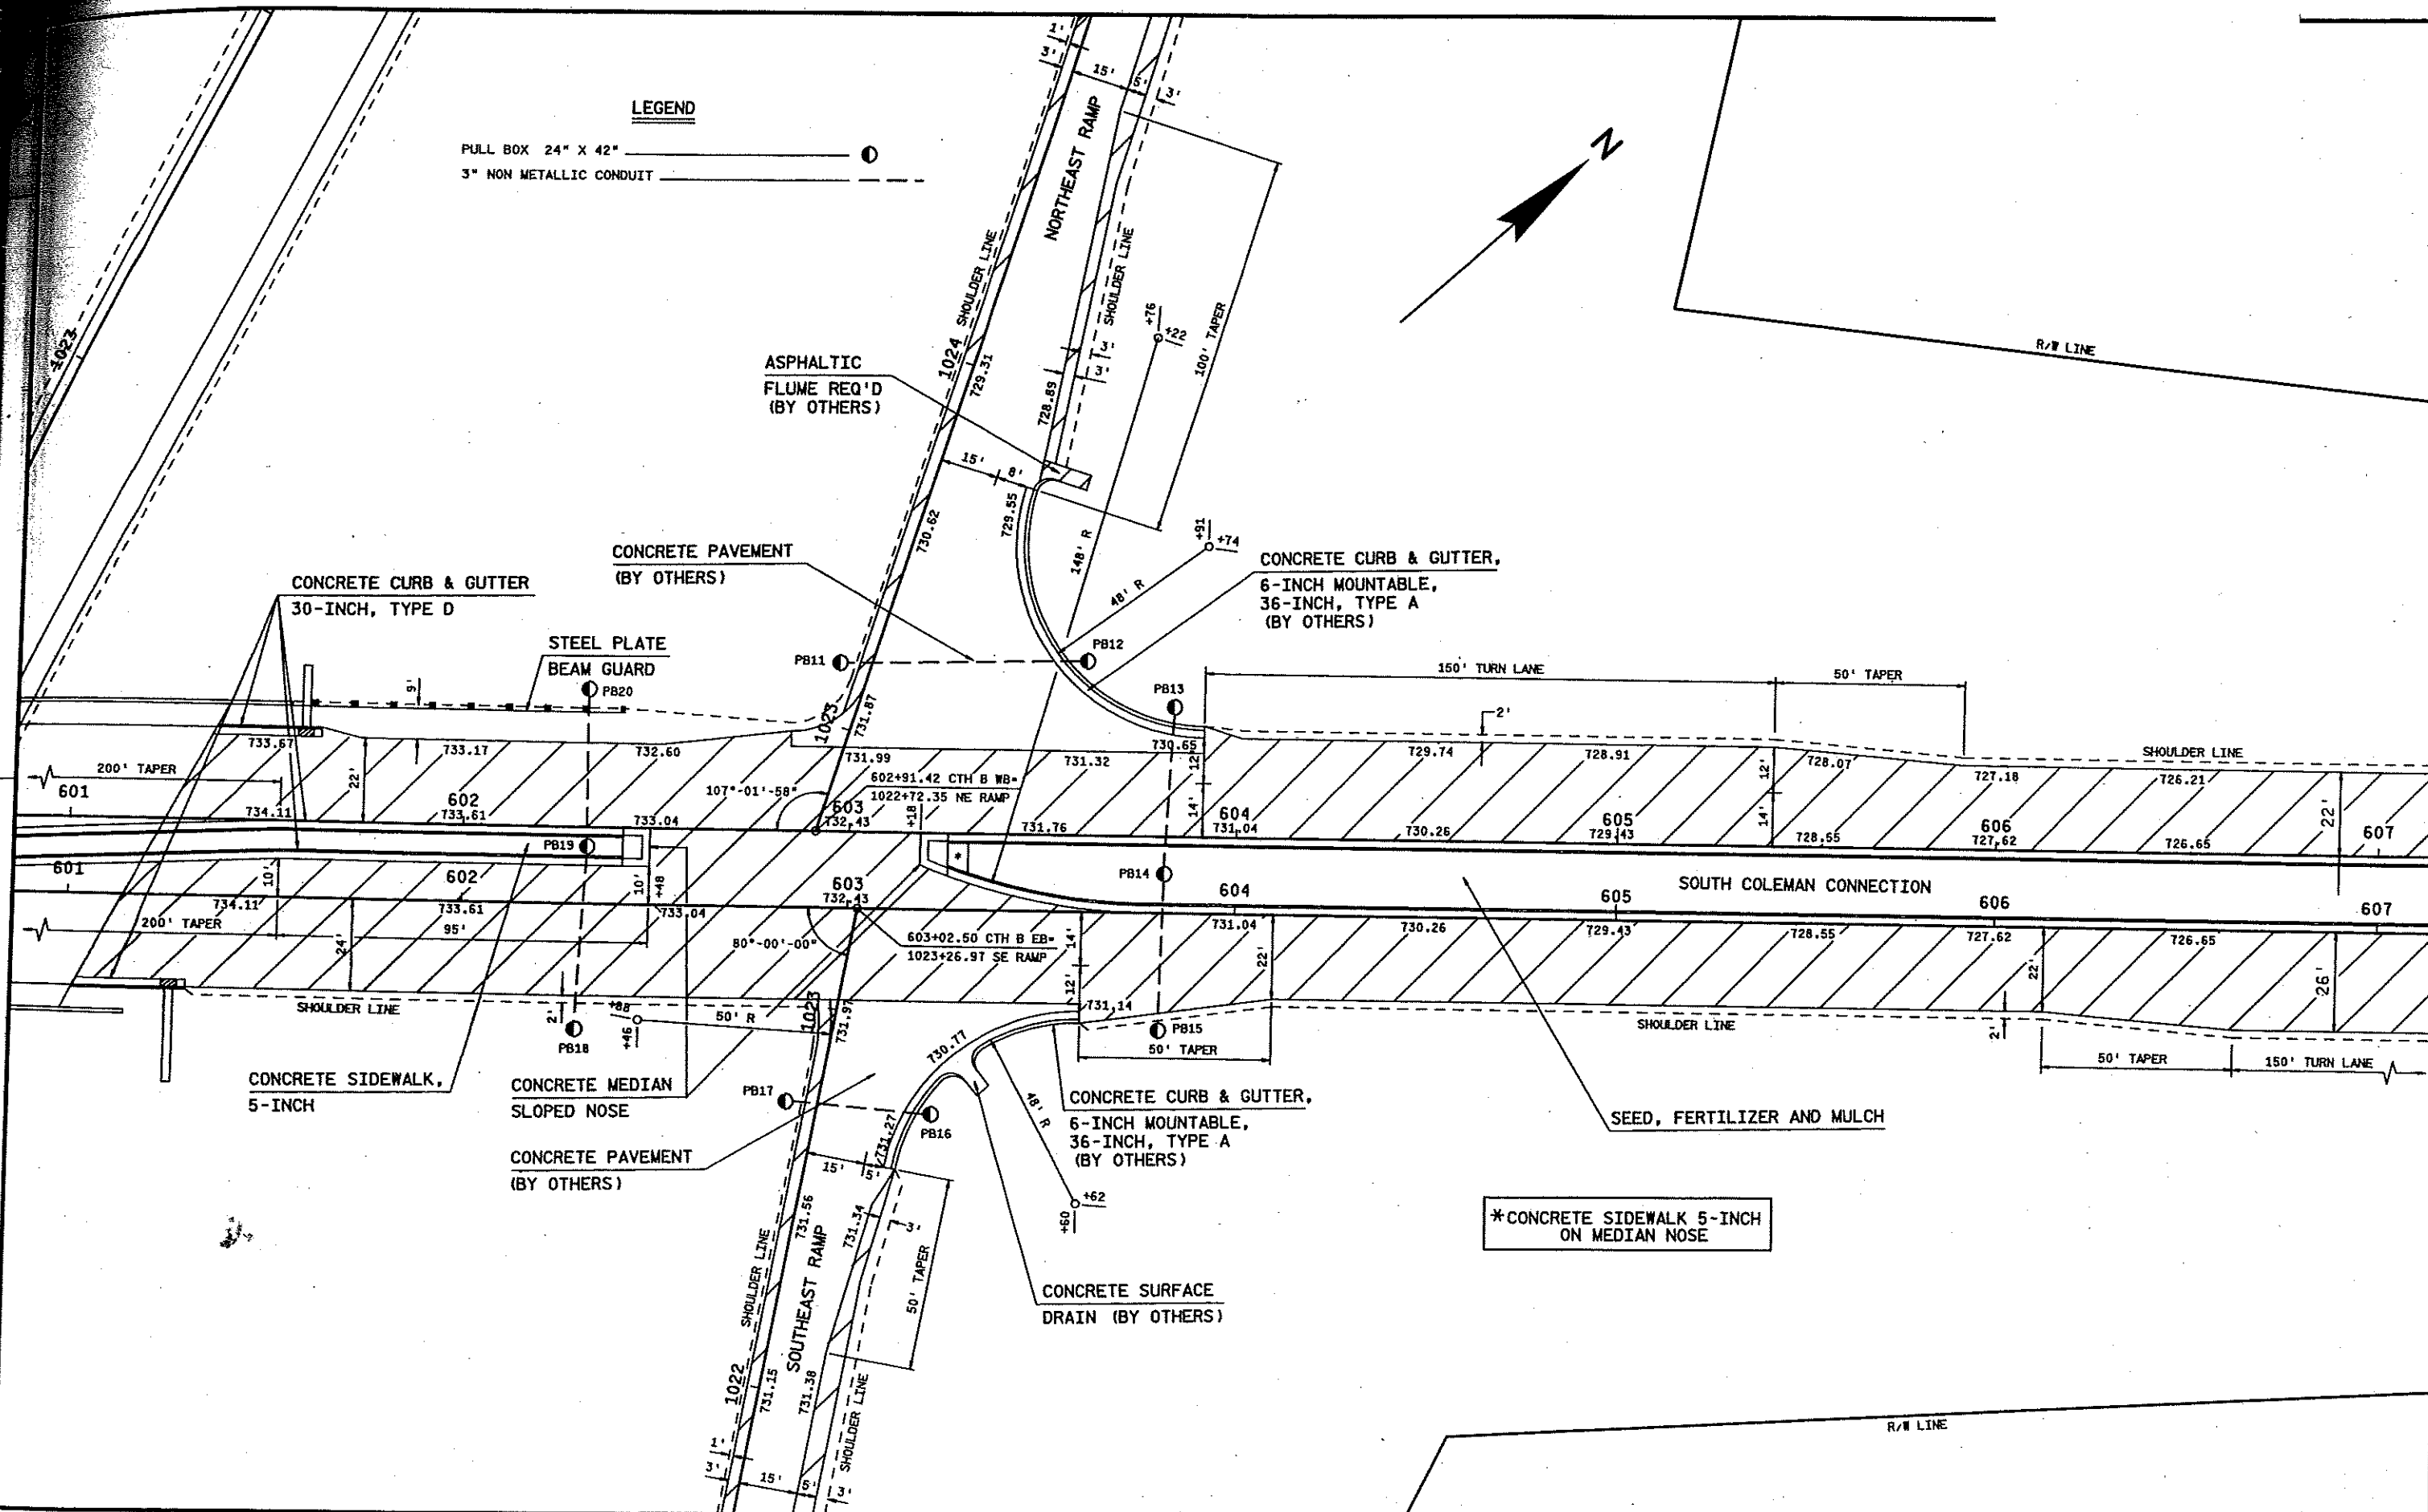

PROJECT NO: 1490-14-73

HWY: USH 141

COUNTY: MARINETTE

CONSTRUCTION DETAILS SOUTH COLEMAN CONNECTION

SHEET

27

E

FILE NAME : \\gre31fp1\FCSERVER\03_149014M\021105_1d.dgn

PLOT DATE : 29-SEP-2004 14:14

PLOT BY : DOTC35

PLOT NAME : 021105 1d

PLOT SCALE : 40.000000:1.000000

WISDOT/CADDs SHEET 42