


SECTION
PAVING
GRADES

EROSION
CONTROL

LIGHTING, ETC.
PUT MARKING
ON THE LAYOUT

LEVELS ON - 1.0, 3.0, 4.0, 5.0, 62.0, 63.0

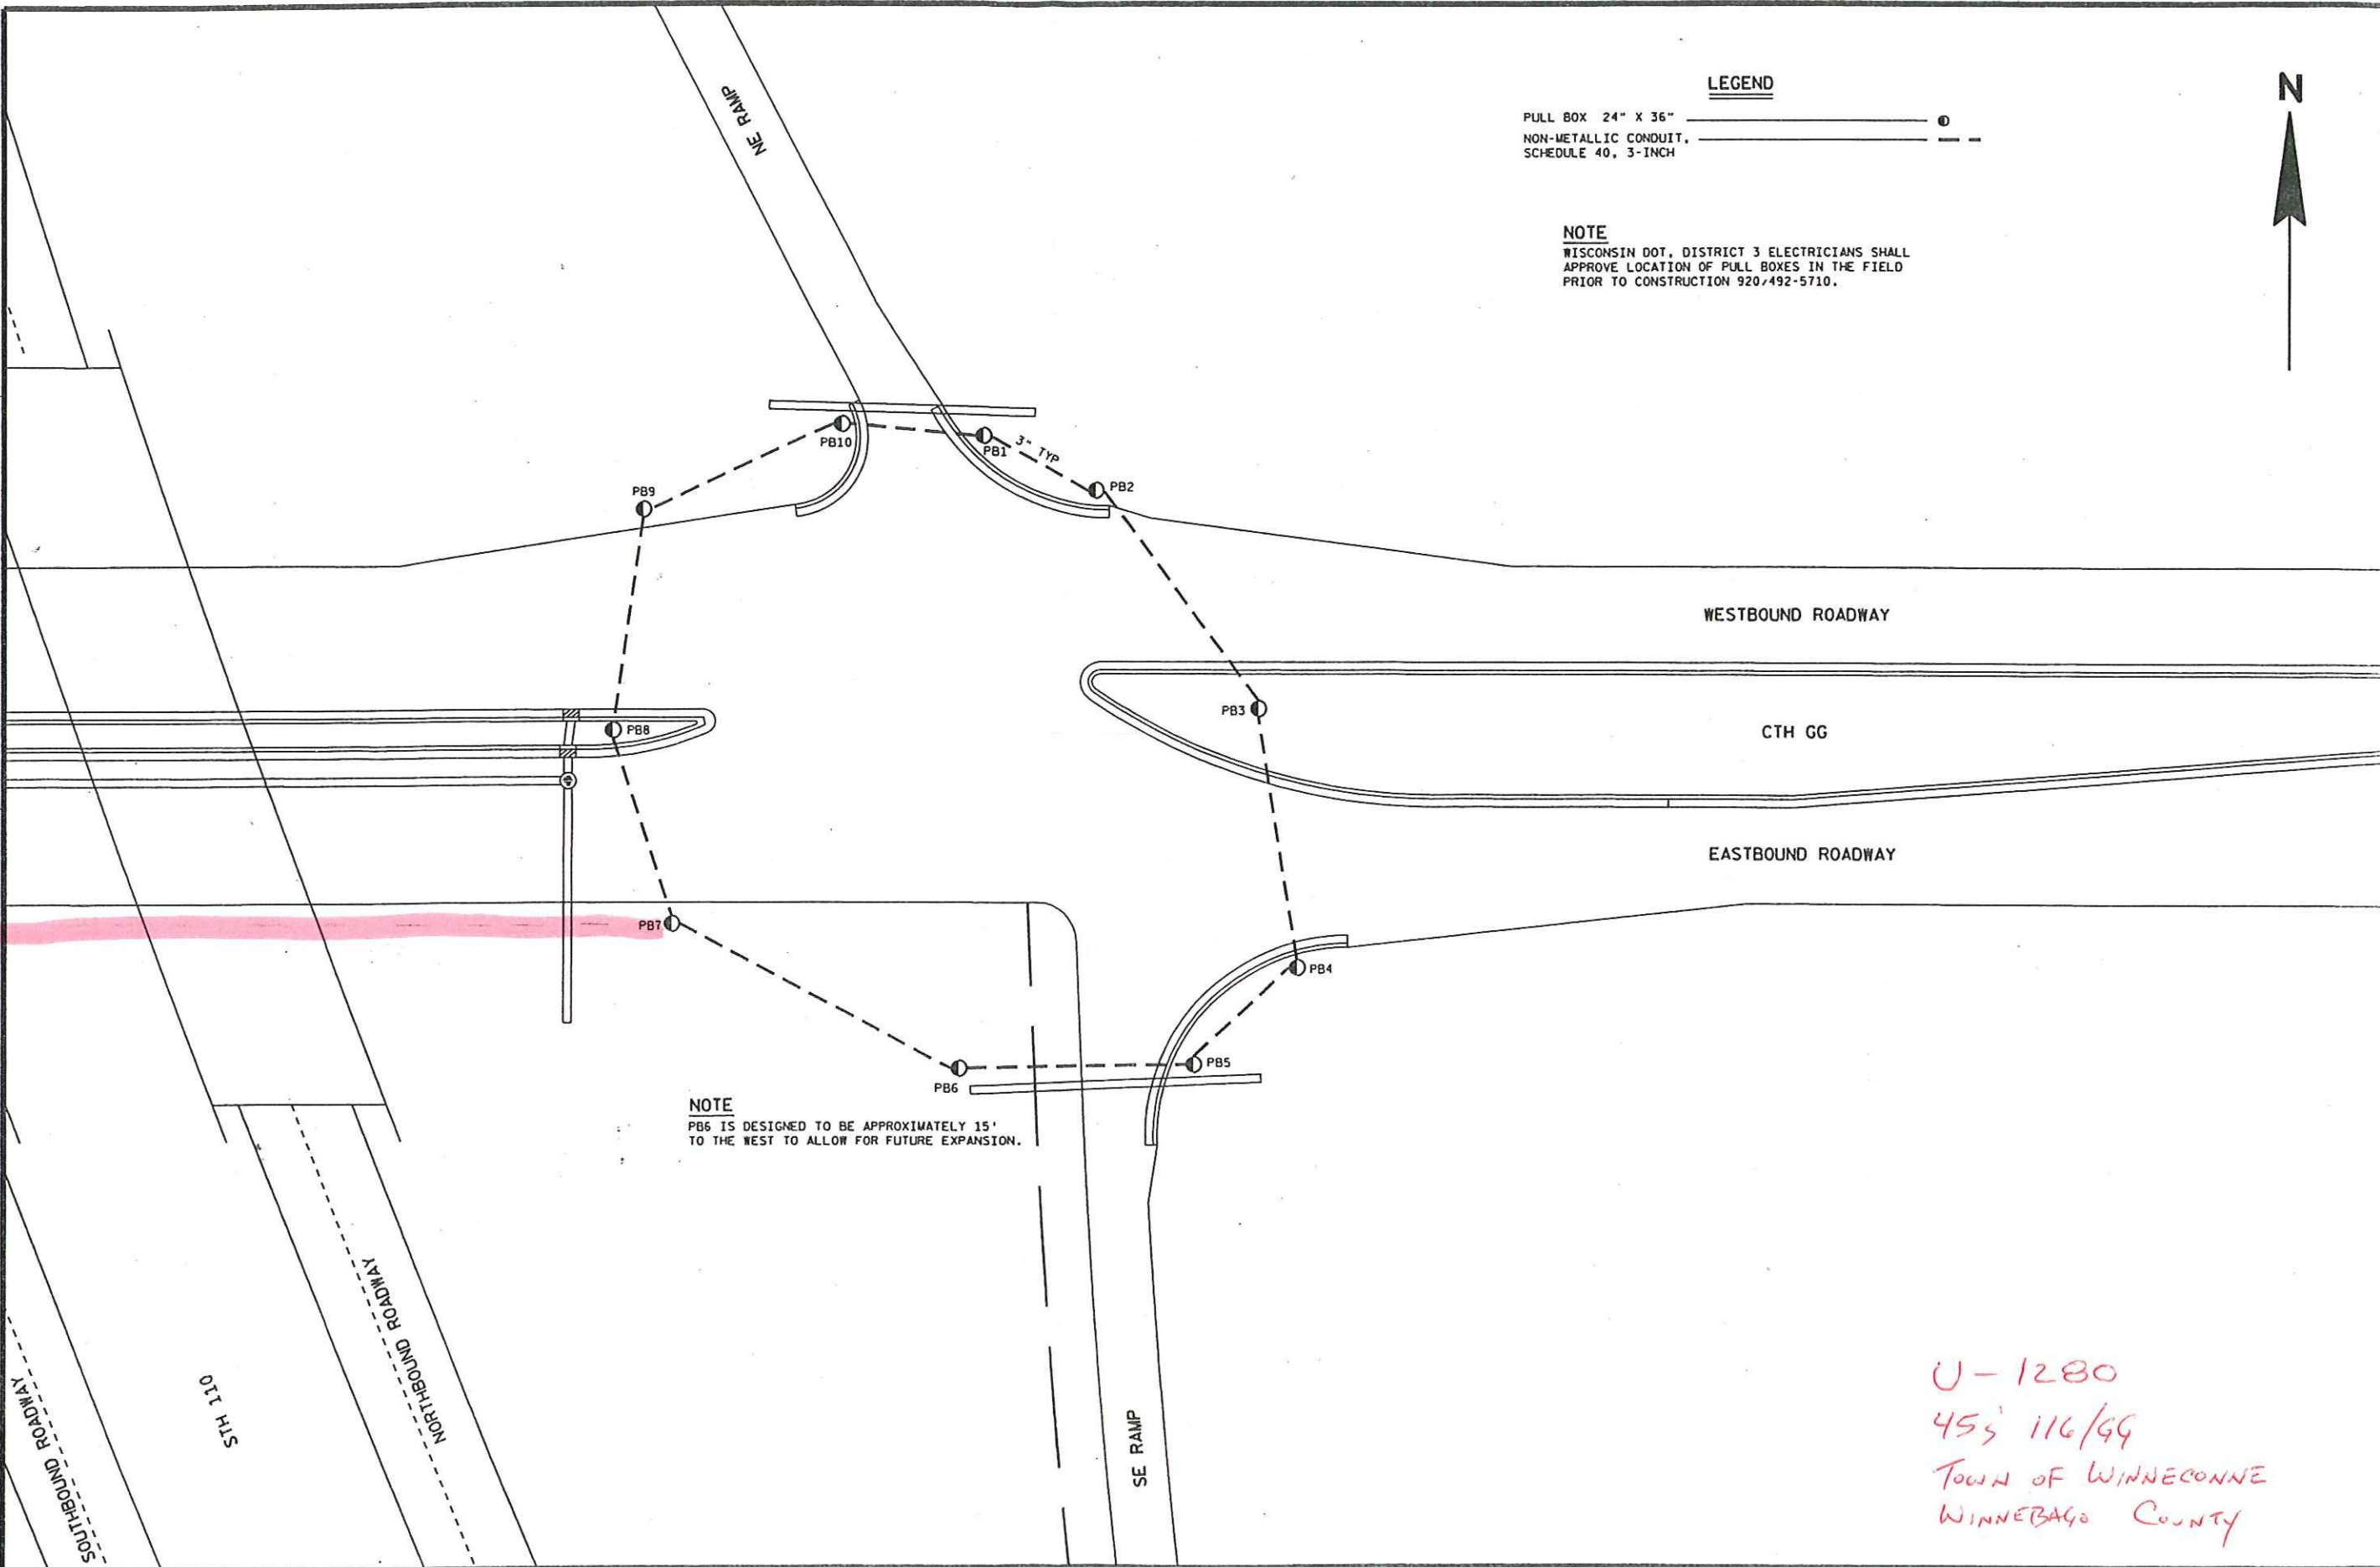

LEGEND
PULL BOX 24" X 36" — 0
NON-METALLIC CONDUIT, SCHEDULE 40, 3-INCH — —

NOTE
WISCONSIN DOT, DISTRICT 3 ELECTRICIANS SHALL APPROVE LOCATION OF PULL BOXES IN THE FIELD PRIOR TO CONSTRUCTION 920/492-5710.



U-1280
455' 116/49
TOWN OF WINNECONNE
WINNEBAGO COUNTY

LEGEND

PULL BOX 24" X 36" 
NON-METALLIC CONDUIT, SCHEDULE 40, 3-INCH 

NOTE

WISCONSIN DOT, DISTRICT 3 ELECTRICIANS SHALL APPROVE LOCATION OF PULL BOXES IN THE FIELD PRIOR TO CONSTRUCTION 920/492-5710.

N



NW RAMP

NOTE

PB11 IS DESIGNED TO BE APPROXIMATELY 15' TO THE EAST TO ALLOW FOR FUTURE EXPANSION.

WESTBOUND ROADWAY

STH 116

EASTBOUND ROADWAY

SOUTHBOUND ROADWAY

STH 110

NORTHBOUND ROADWAY

PB19

PB20

PB11

PB12

PB18

PB13

PB17

PB14

3" TYP

PB15

PB16

SW RAMP

T NO: 50

PROJECT NUMBER: 6200-05-77

HWY: STH 116

COUNTY: WINNEBAGO

TRAFFIC CONTROL SIGNAL

SCALE, FEET

0 20 40

SHEET NO: 51

E

SDOT/CADD SHEET

F:\d3_traffic\tsig165s.dgn

PLOT DATE: 12-JUN-2002 14:27

ORG DATE: 6/15/01

PLOT NAME: TSIG165S.I

Originator: DISTRICT 3 -- JO

PLOT SCALE: 40.121212:1.000000

WISDOT/CADD SHEET 42