

2


LEGEND

PULL BOX 12" X 24" 
PULL BOX 24" X 36" 
3" PVC NON-METALLIC CONDUIT
UNLESS OTHERWISE SPECIFIED 

N

2

LEVELS ON - 4, 5, 6, 63

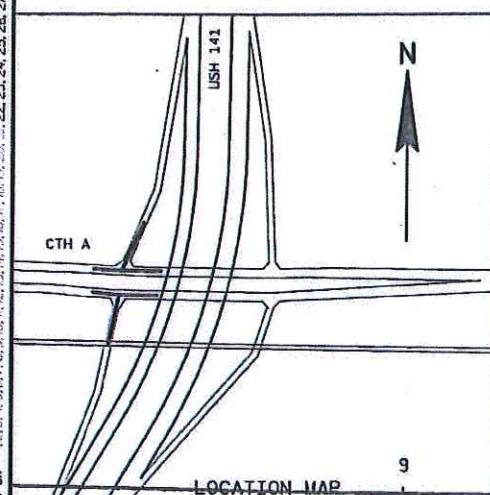

STATE PROJECT NUMBER: 1490-14-74

HWY: USH 141

COUNTY: OCONTO

CONSTRUCTION DETAIL

SCALE, FEET



SHEET NO: 24

E

FILE NAME : F:\D3_1490140\021101_ID.dgn

PLOT DATE : 30-SEP-2004 09:43

ORG DATE : 7-19-02

PLOT NAME : 021101a

Originator : DIST 3

PLOT SCALE : 40.000000:1.000000

WISDOT/CADDs SHEET 42

CONCRETE CURB & GUTTER
30 - INCH, TYPE D
(REVERSE GUTTER SLOPE)
(BY OTHERS)

SEED, FERTILIZE & MULCH
(BY OTHERS)

INLET
TYPE 8 - MS
(BY OTHERS)

CONCRETE CURB & GUTTER
36 - INCH, TYPE A

CONCRETE CURB & GUTTER
36 - INCH, TYPE A

CONCRETE CURB & GUTTER
30 - INCH, TYPE D
(BY OTHERS)

CONCRETE MEDIAN
NOSE, SLOPED
(BY OTHERS)

BEAM GUARD
(BY OTHERS)


ASPHALTIC FLUME

TRAFFIC ENFORCEMENT PAD
(SEE CONSTRUCTION DETAILS
& CROSS SECTIONS)
(BY OTHERS)

LEGEND


PULL BOX 12" X 24" 
 PULL BOX 24" X 36" 
 3" PVC NON-METALLIC CONDUIT
 UNLESS OTHERWISE SPECIFIED 

TRAFFIC ENFORCEMENT PAD
 (SEE CONSTRUCTION DETAILS
 & CROSS SECTIONS)

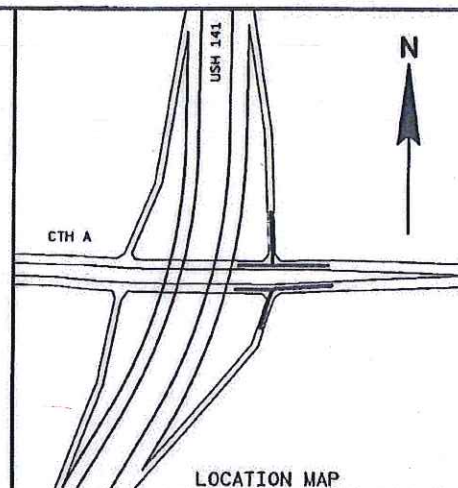

2

LEVELS ON - 1, 2, 3, 4, 5, 6, 7, 8, 9, 10, 11, 12, 13, 14, 15, 16, 17, 18, 19, 20, 21, 22, 23, 24, 25, 26, 27, 28, 29, 30, 31, 32, 33, 34, 35, 36, 37, 38, 39, 40, 41, 42, 43, 44, 45, 46, 47, 48, 49, 50, 51, 52, 53, 54, 55, 56, 57, 58, 59, 60, 61, 62, 63

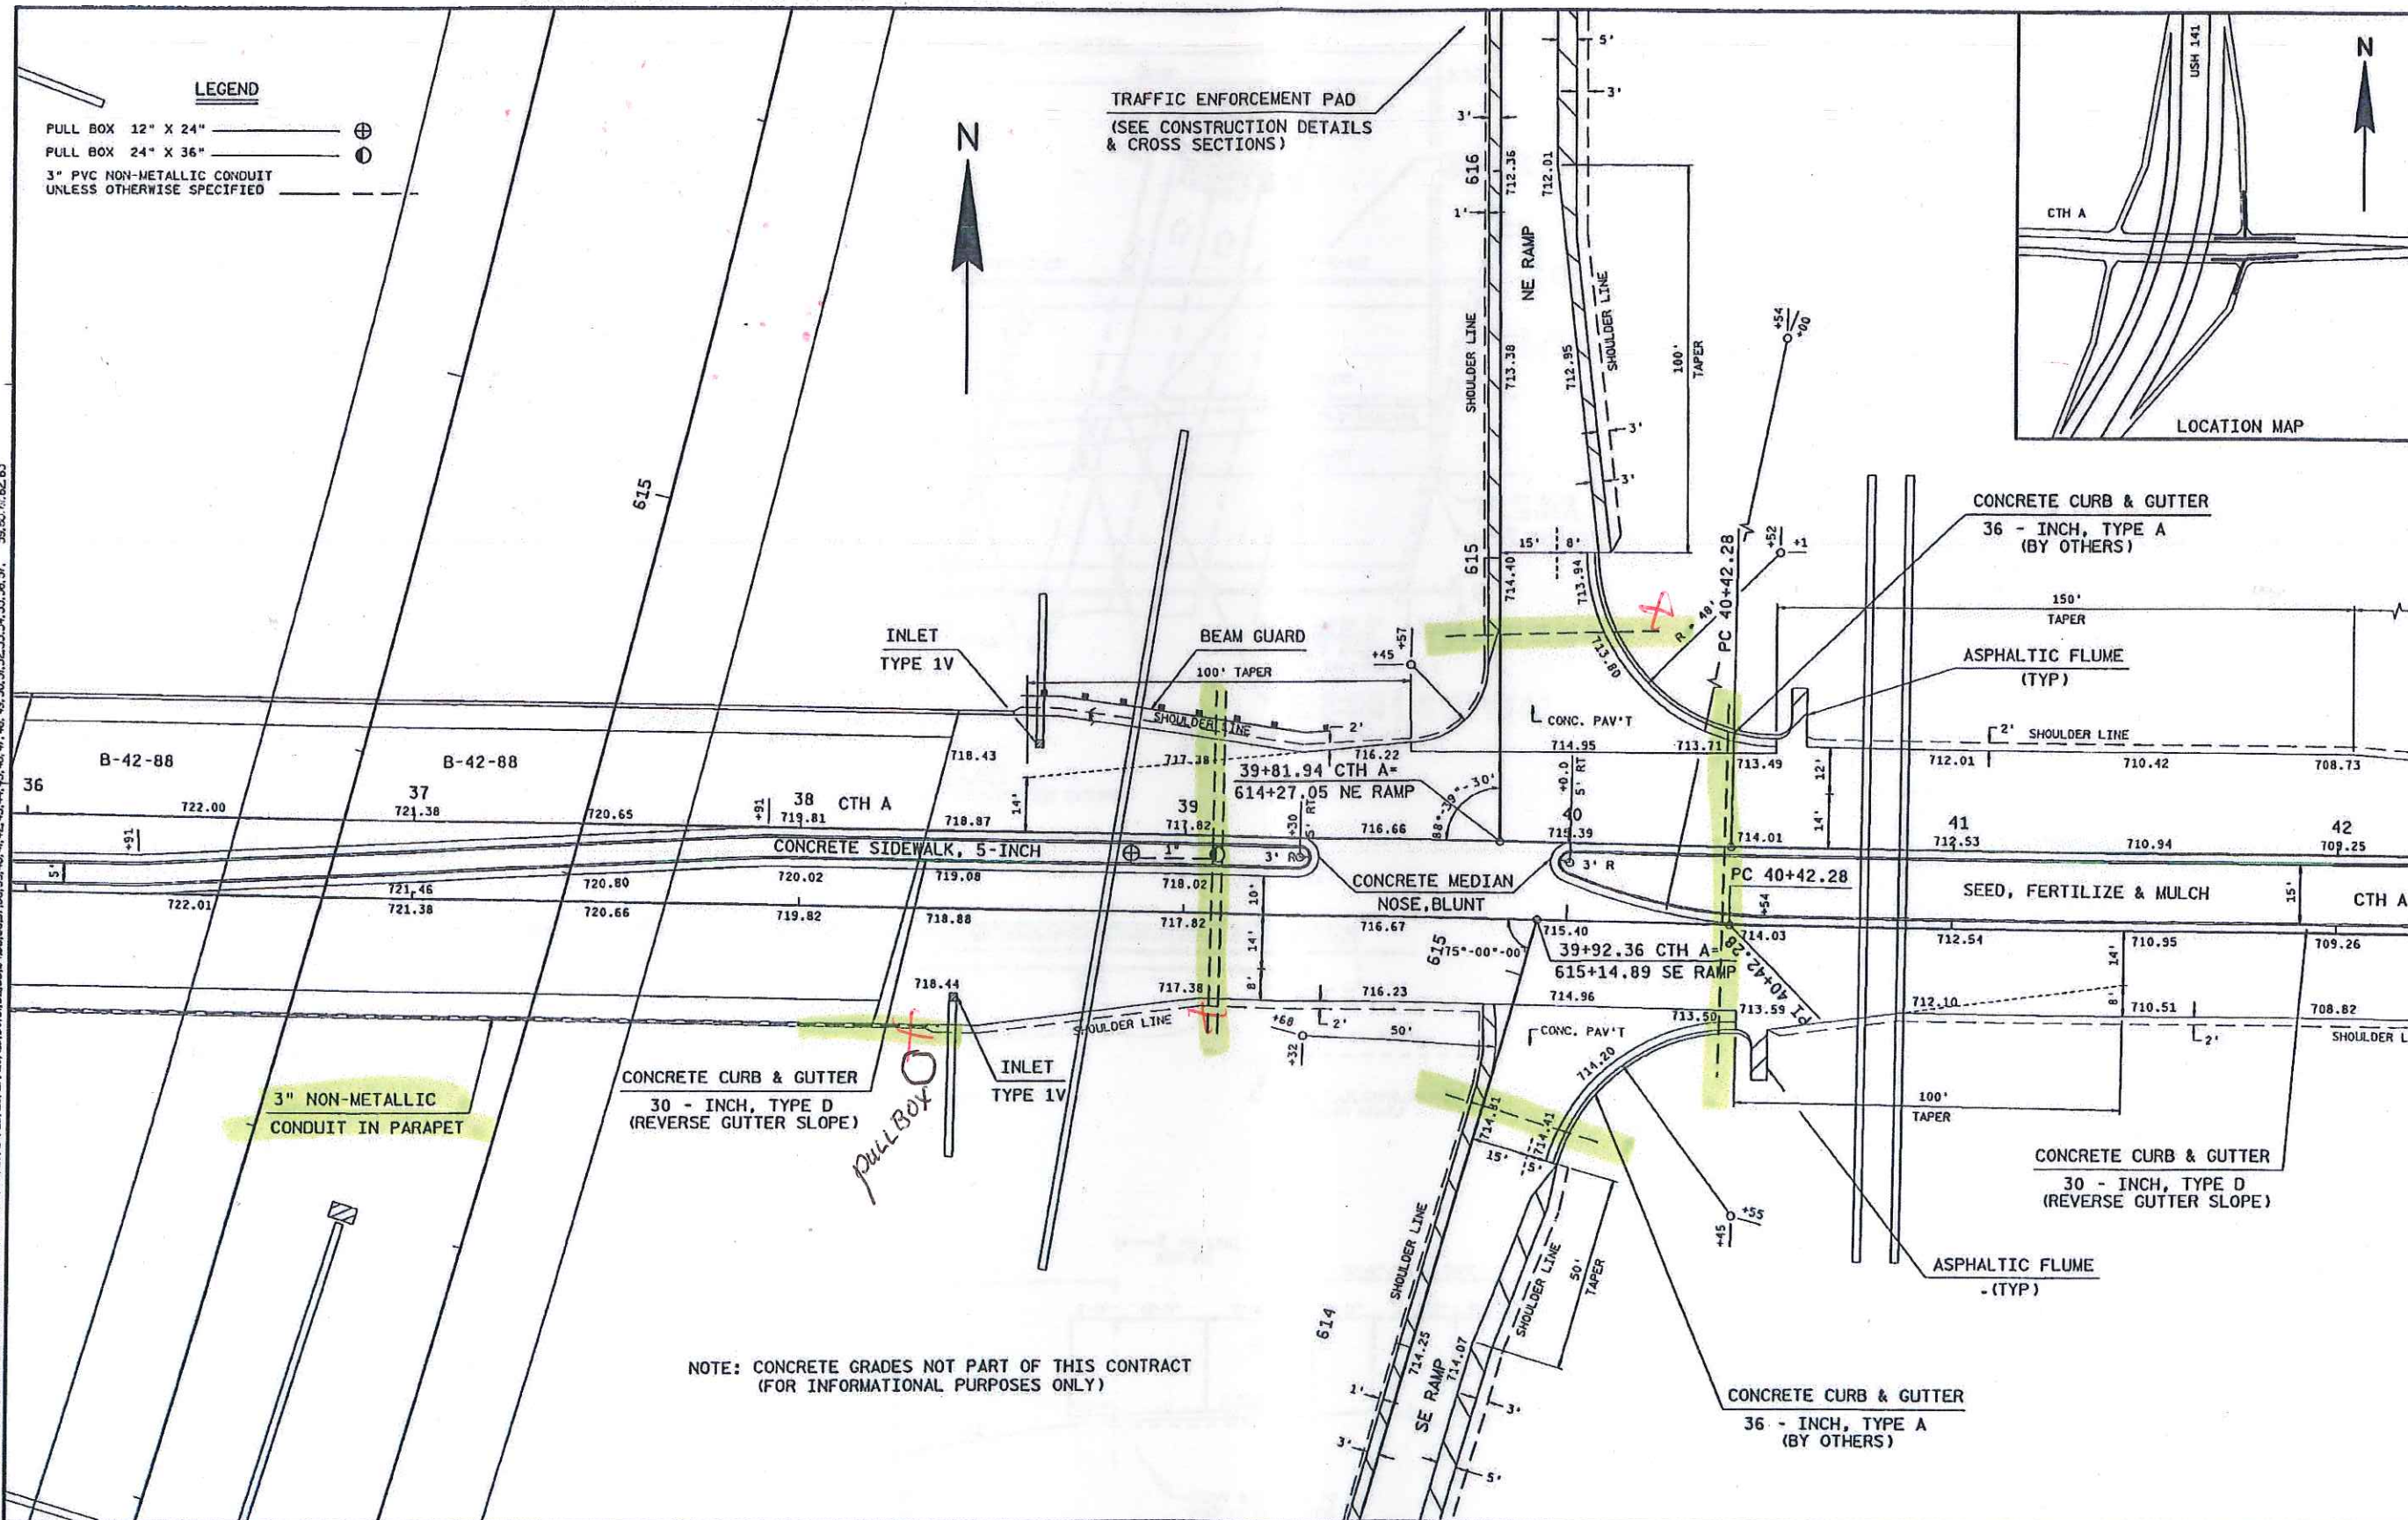


NOTE: CONCRETE GRADES NOT PART OF THIS CONTRACT
 (FOR INFORMATIONAL PURPOSES ONLY)

STATE PROJECT NUMBER: 1490-14-71

HWY: USH 141

COUNTY: OCONTO

CONSTRUCTION DETAIL

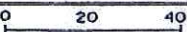SCALE, FEET 

SHEET NO: 28

E

FILE NAME: \\g-e31fp1\FCSERVER\N03_1490140\021102_1d.dgn

PLOT DATE: 11-SEP-2003 07:35

ORG DATE: 7-19-02

PLOT NAME: 021102 1da

Originator: DIST 3

PLOT SCALE: 40.121212:1.000000

WISDOT/CADDs SHEET 42