


LEVELS ON - 1, 2, 3, 4, 5, 6, 7, 8, 9, 10, 11, 12, 13, 14, 15, 16, 17, 18, 19, 20, 21, 22, 23, 24, 25, 26, 27, 28, 29, 30, 31, 32, 33, 34, 35, 36, 37, 38, 39, 40, 41, 42, 43, 44, 45, 46, 47, 48, 49, 50, 51, 52, 53, 54, 55, 56, 57, 58, 59, 60, 61, 62, 63

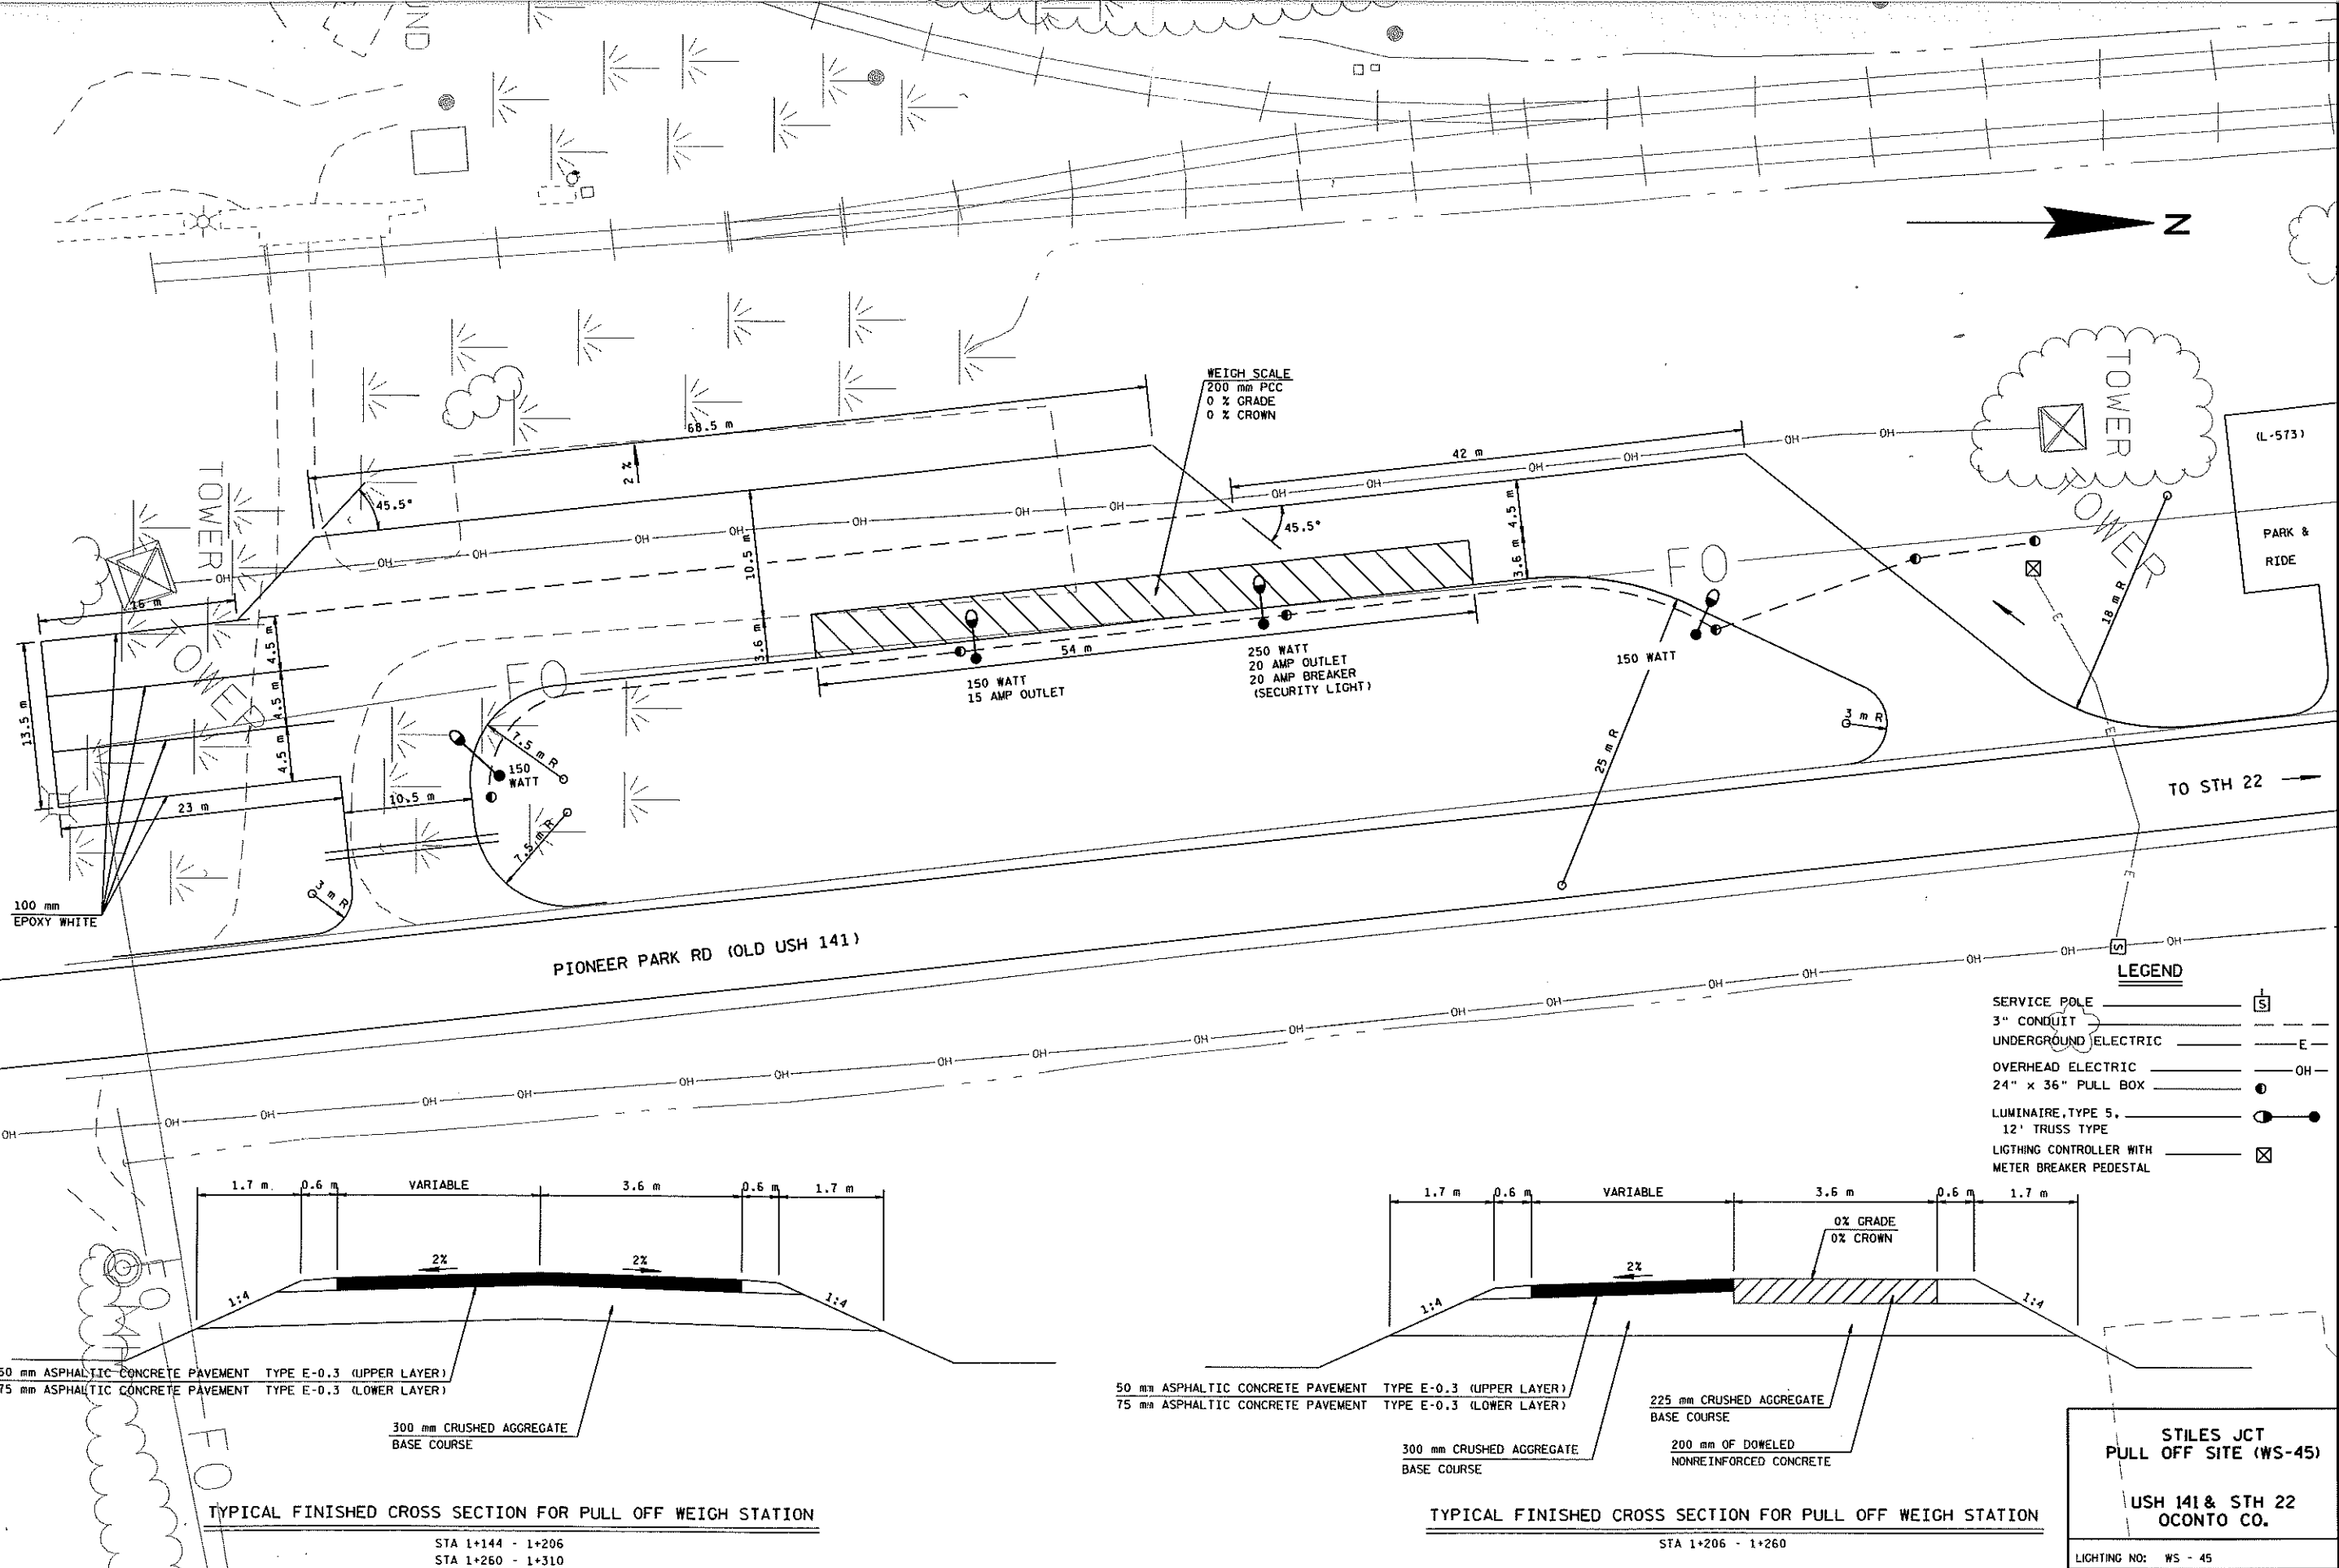

STATE PROJECT NO: 1490-10-74

HWY: USH 141

COUNTY: OCONTO

CONSTRUCTION DETAIL - PULL OFF SITE

SHEET NO: .

M

FILE NAME: F:\D3_149010\266.dgn

ORIGINATOR: DIST 3

PLOT NAME: osbi+1

REV. DATE:

PLOT SCALE: 12.665888:1.000000

PLOT DATE: 01-OCT-2002 08:32

WISDOT: MSHT20