



BENCH MARKS			
NO.	STATION	DESCRIPTION	ELEV.
1	0+22 RT	TOP OF No. W192 ON HYDR. FLANGE	659.79
2	3+38 RT	" " " " " " " "	658.32




LEGEND	
UNC. EXC.	UNCLASSIFIED EXCAVATION
F	FILL
SHG	SHRINKAGE
NON-R.C.S.P.	NON-REINF. CONC. SEWER PIPE
C.G.S.M.C.P.	CORR. GALV. SHEET METAL CULV. PIPE
C.S.W.	CONC. SIDEWALK
C.B.	CATCH BASIN
SAN. M.H.	SANITARY SEWER MANHOLE
STM. M.H.	STORM SEWER MANHOLE
W.C.O.	WATER CUT-OFF
P.E.	PRIVATE ENTRANCE
PO	POWER POLE
TP	TELEPHONE POLE
HY	HYDRANT
I.P.	IRON PIPE
	FACILITY TO BE REMOVED

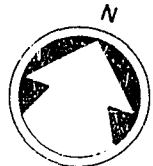


PRA. DISTRICT OFFICE	PROJECT	SHEET NUMBER	TOTAL SHEETS
WIS. SN	T-0387 (7)	4	24

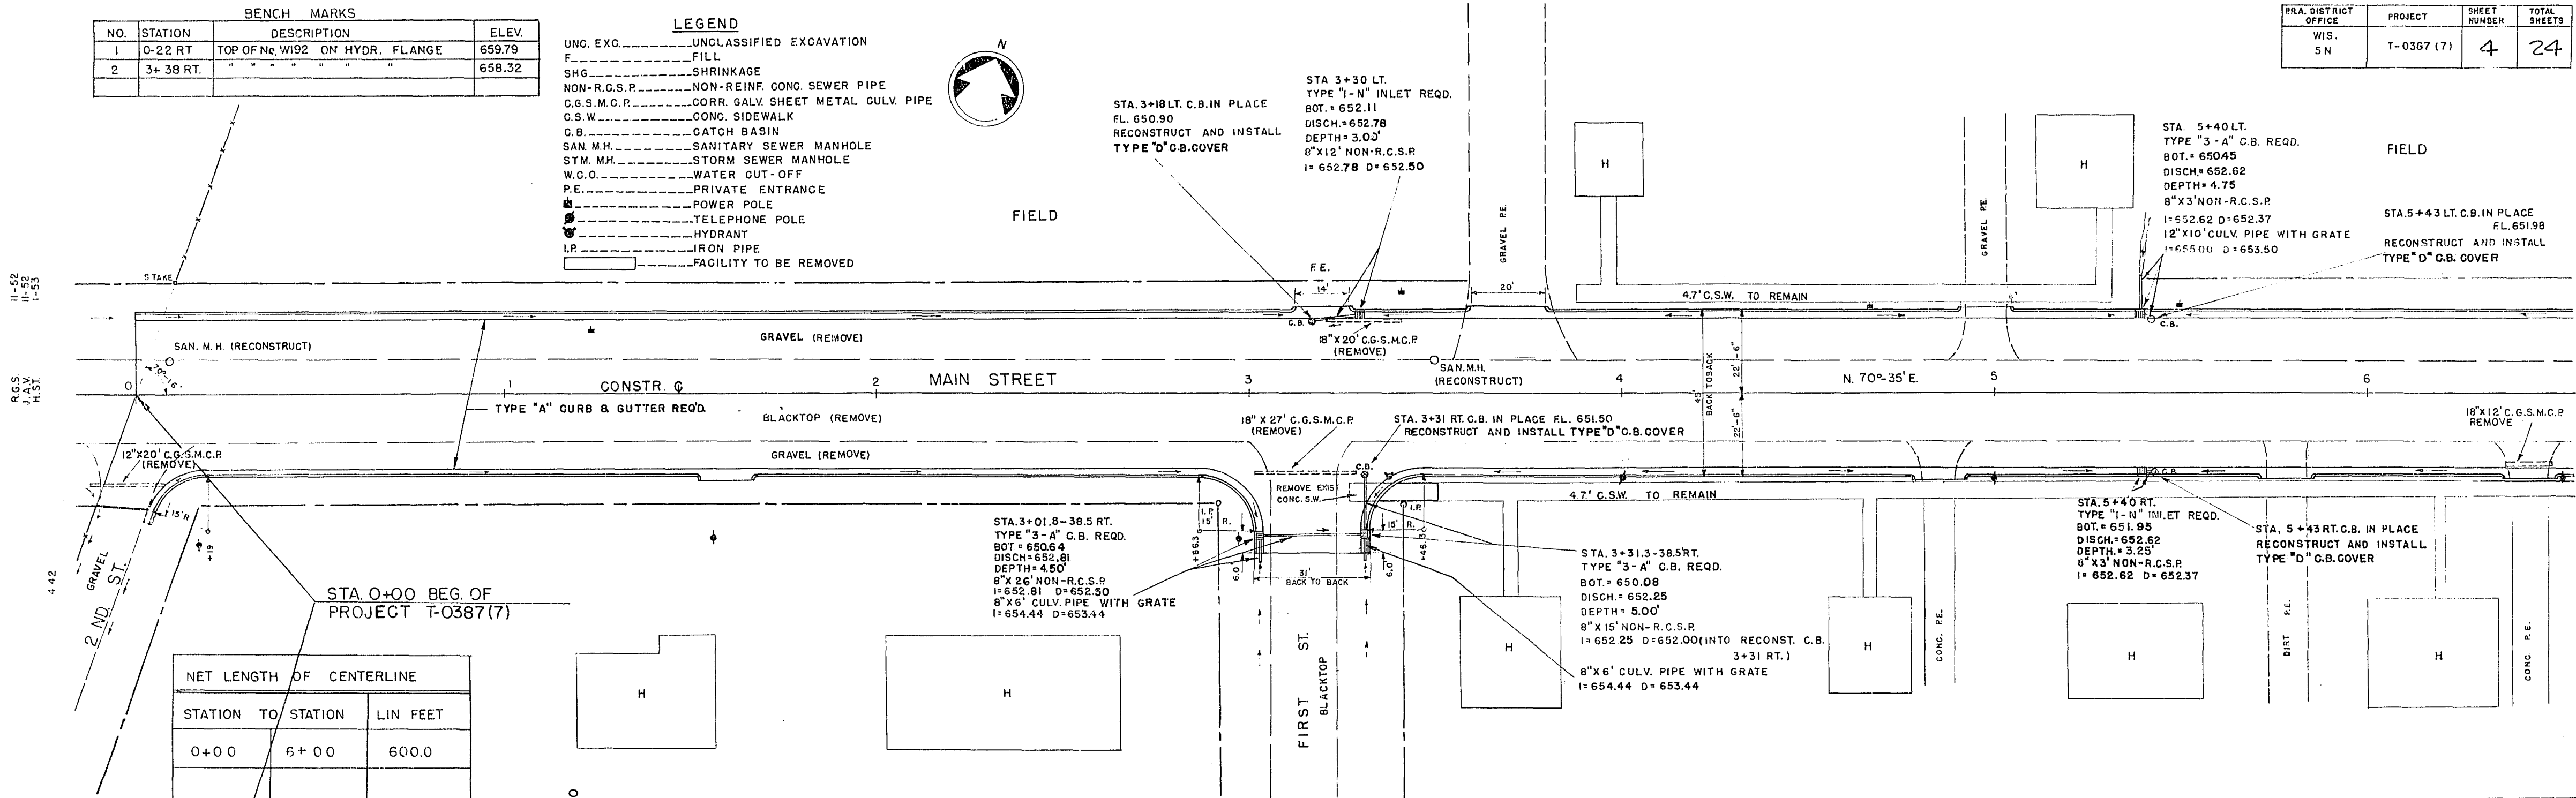

NET LENGTH OF CENTERLINE		
STATION TO STATION	LIN FEET	
0+00	6+00	600.0

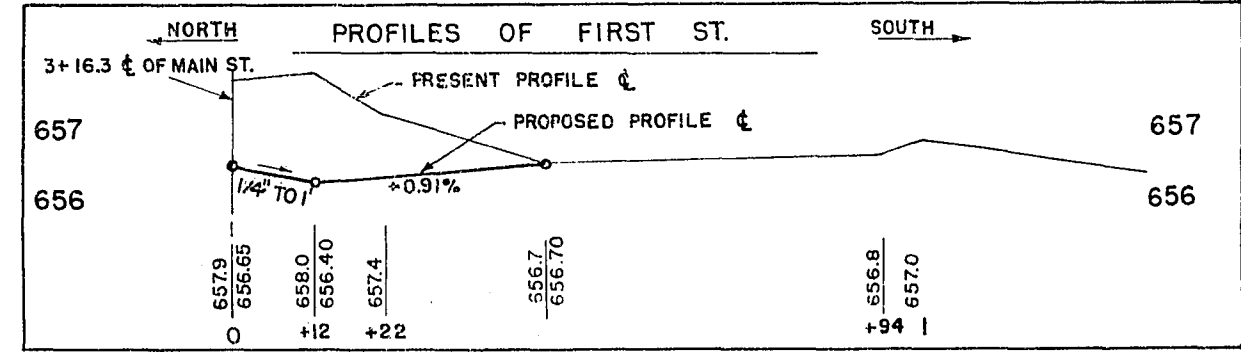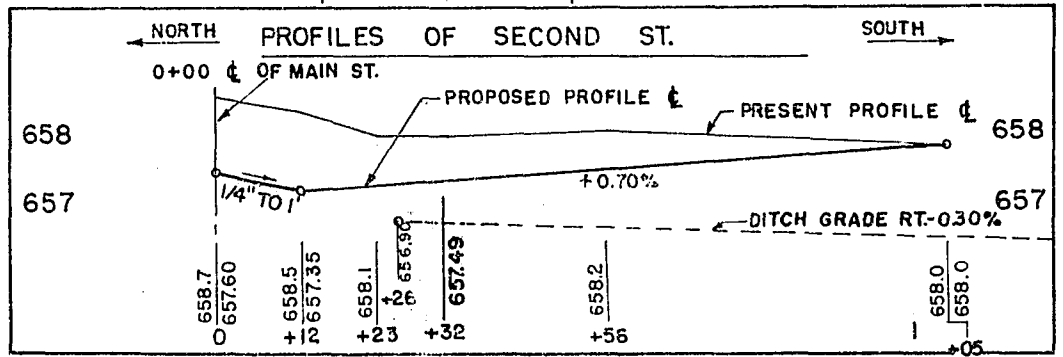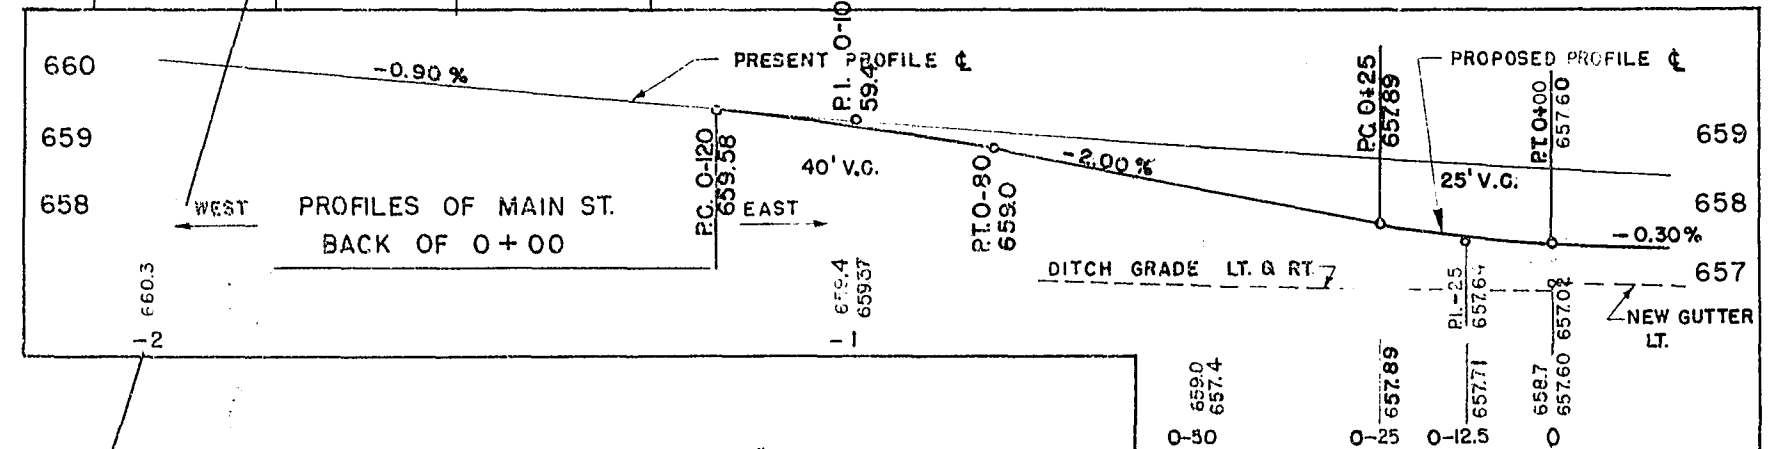


NOTE:
FOR YARDAGE AND
GENERAL NOTES
SEE FOLLOWING SHEET

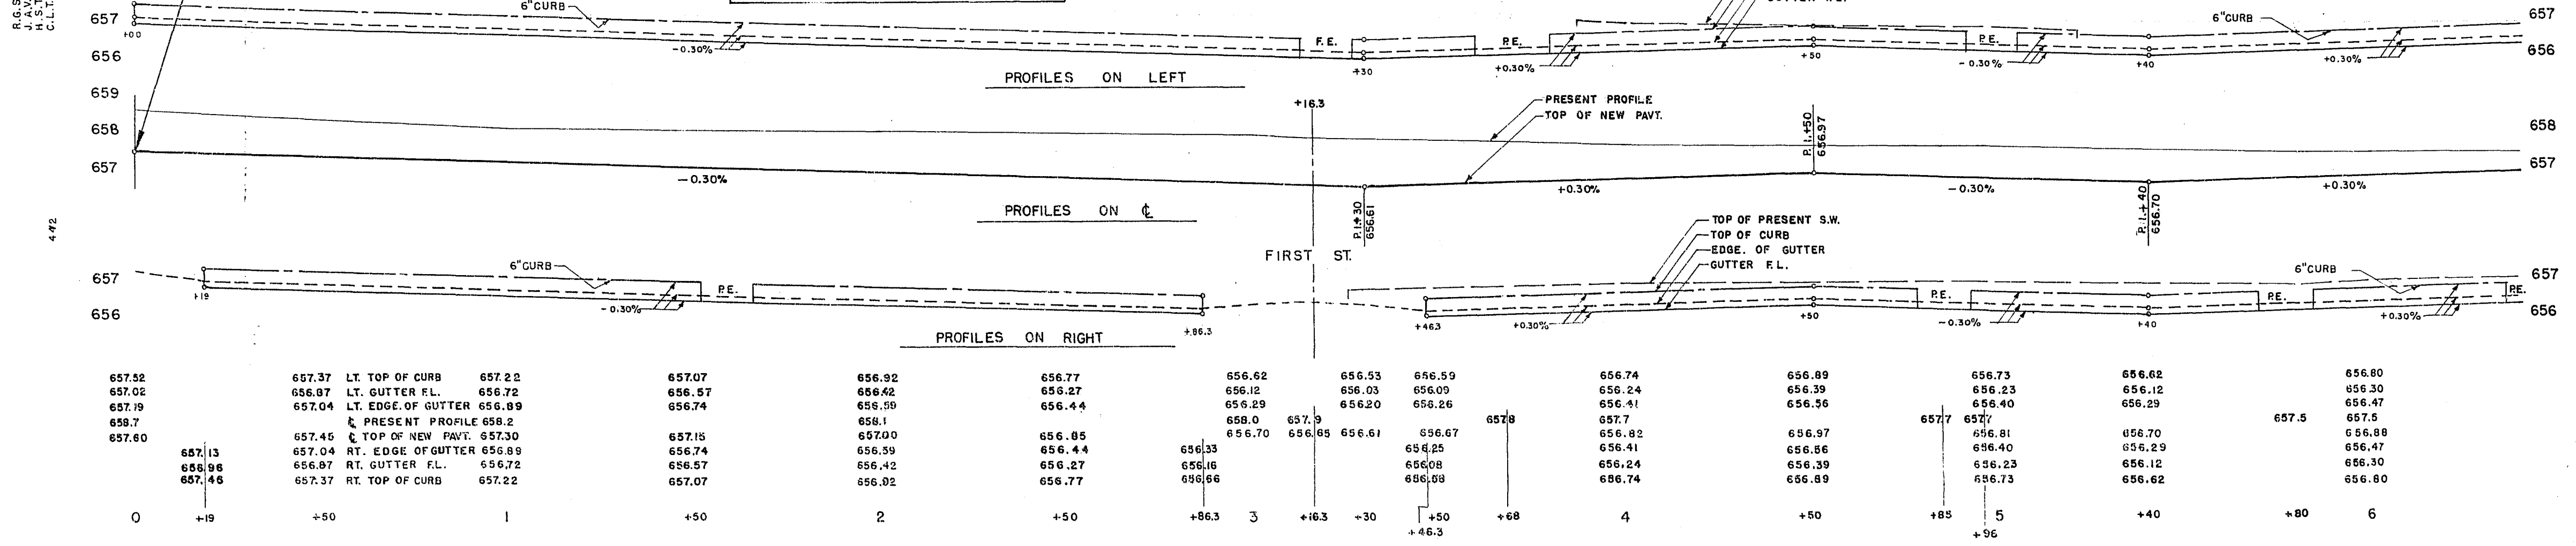

BENCH MARKS			
NO	STATION	DESCRIPTION	ELEV.
3	9+61 RT.	TOP OF NO. W- 92 ON HYDR. FLANGE	657.51
4	15+11 RT.	" " " " " " " "	656.50


P.R.A. DISTRICT OFFICE	PROJECT	SHEET NUMBER	TOTAL SHEETS
WIS. 5N	T-0387(7)	5	24

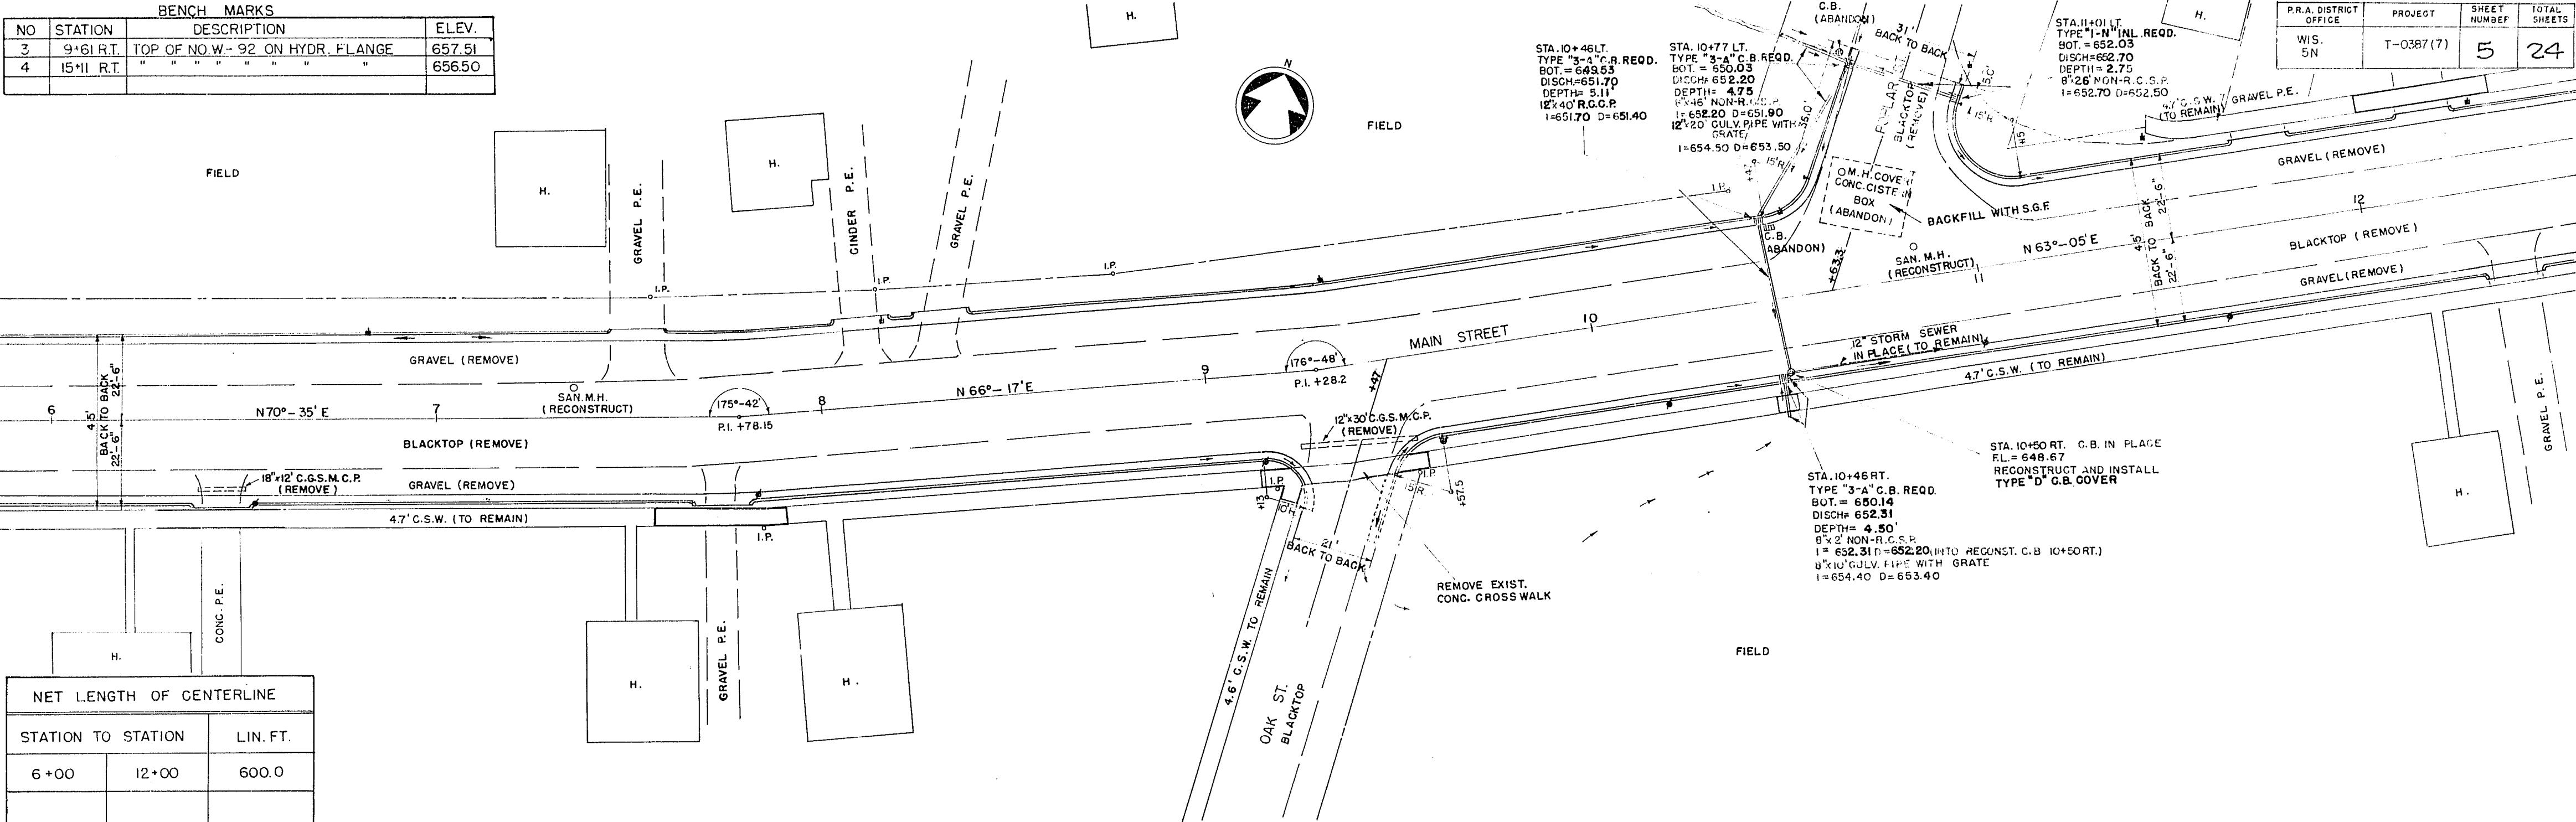



NET LENGTH OF CENTERLINE		
STATION TO STATION	LIN. FT.	
6+00	12+00	600.0

GENERAL NOTES

THE EXACT LOCATIONS AND LIMITS FOR NEW DRIVEWAYS AND SIDEWALKS SHALL BE DETERMINED BY ENGINEER IN FIELD.
THE CONTRACTOR SHALL RECONSTRUCT AND ADJUST COVERS ON ALL EXISTING VILLAGE OWNED SEWER MANHOLES, STORM AND SANITARY, TO FIT THE NEW CONSTRUCTION.
THE VILLAGE OF WRIGHTSTOWN SHALL ADJUST OR MOVE ALL VILLAGE OWNED FACILITIES TO FIT NEW CONSTRUCTION (HYDRANTS, WATER CUT-OFFS, LIGHT POLES, ETC.)
PRIVATE UTILITY COMPANIES SHALL ADJUST OR MOVE ALL COMPANY OWNED FACILITIES TO FIT NEW CONSTRUCTION (POLES, MANHOLES, GAS CUT-OFFS, ETC.)
ALL RADII ARE TO FRONT FACE OF CURB.
REPLACED SIDEWALK TO BE 5 FT. WIDE UNLESS OTHERWISE SPECIFIED
EXISTING CONC. PAV'T. REMOVED BETWEEN CURB LINES FOR SEWER X-OVERS
ETC. SHALL BE REPLACED WITH 7" CONC. BASE COURSE.

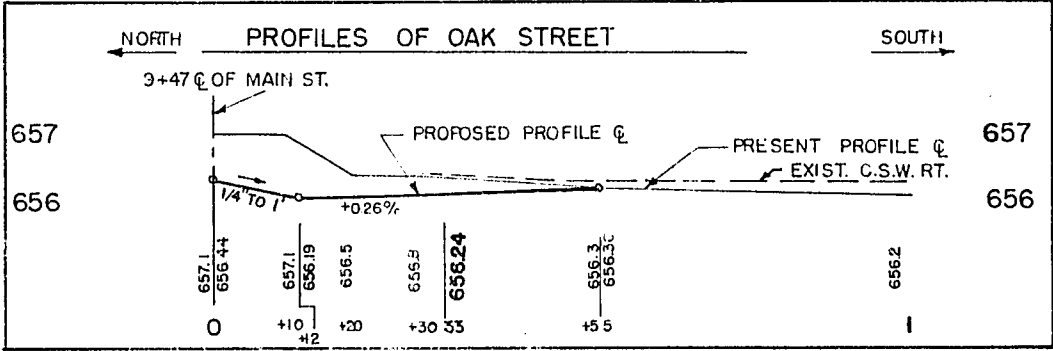


STA. 0+00 TO STA. 23+07.5
UNC. EXC. 7664 C.Y.
F. 261 C.Y.
WASTE 25%
7338 C.Y.

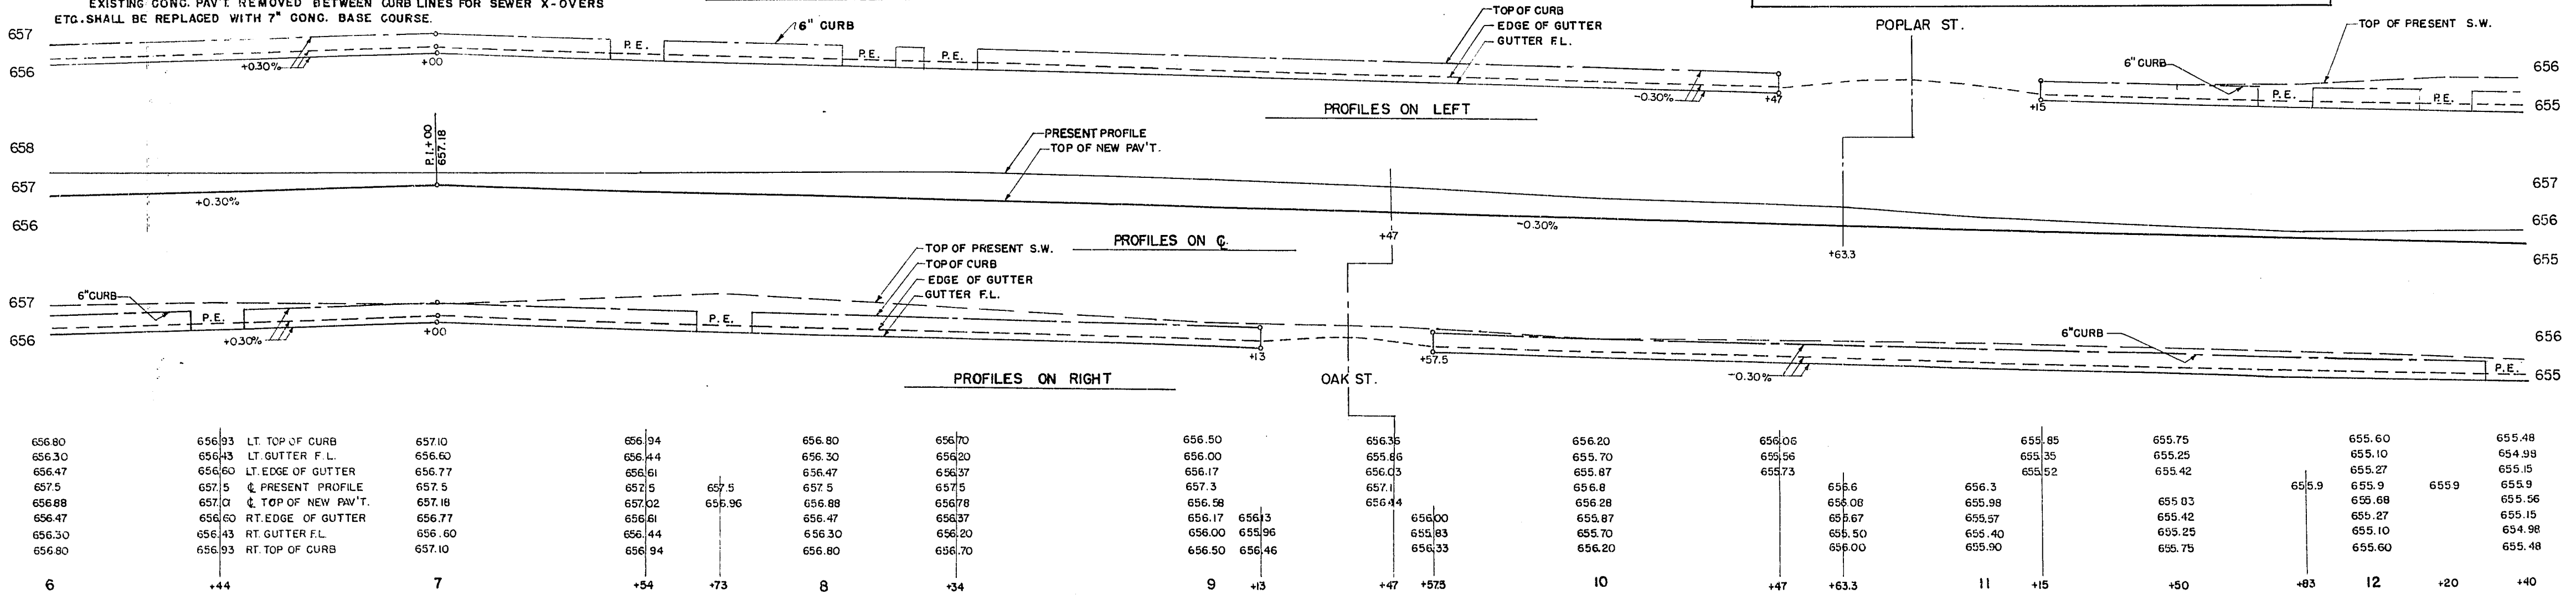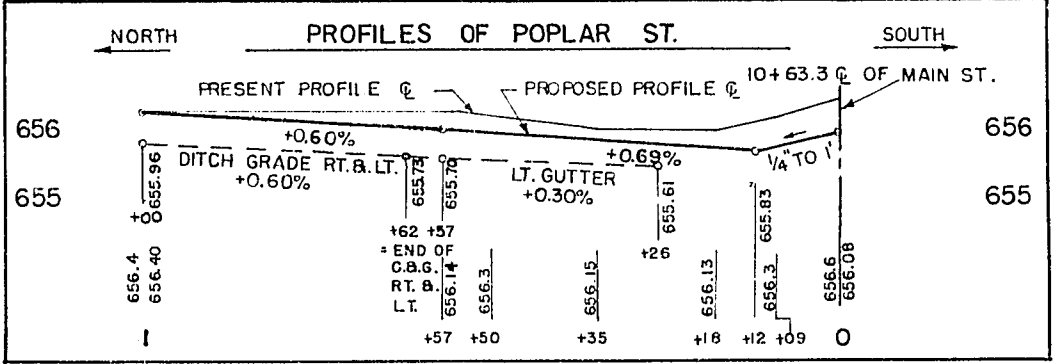


BENCH MARKS			
NO.	STATION	DESCRIPTION	ELEV.
4	15+11 RT	TOP OF NO. W-192 HYDR. FLG.	656.50
5	19+35 RT	" " " " " " " "	656.36

P.R.A. DISTRICT OFFICE	PROJECT	SHEET NUMBER	TOTAL SHEETS
WIS. 5N	T-0387(7)	6	24


11-52
12-52
1-53
R.G.S.
C.L.I.
442

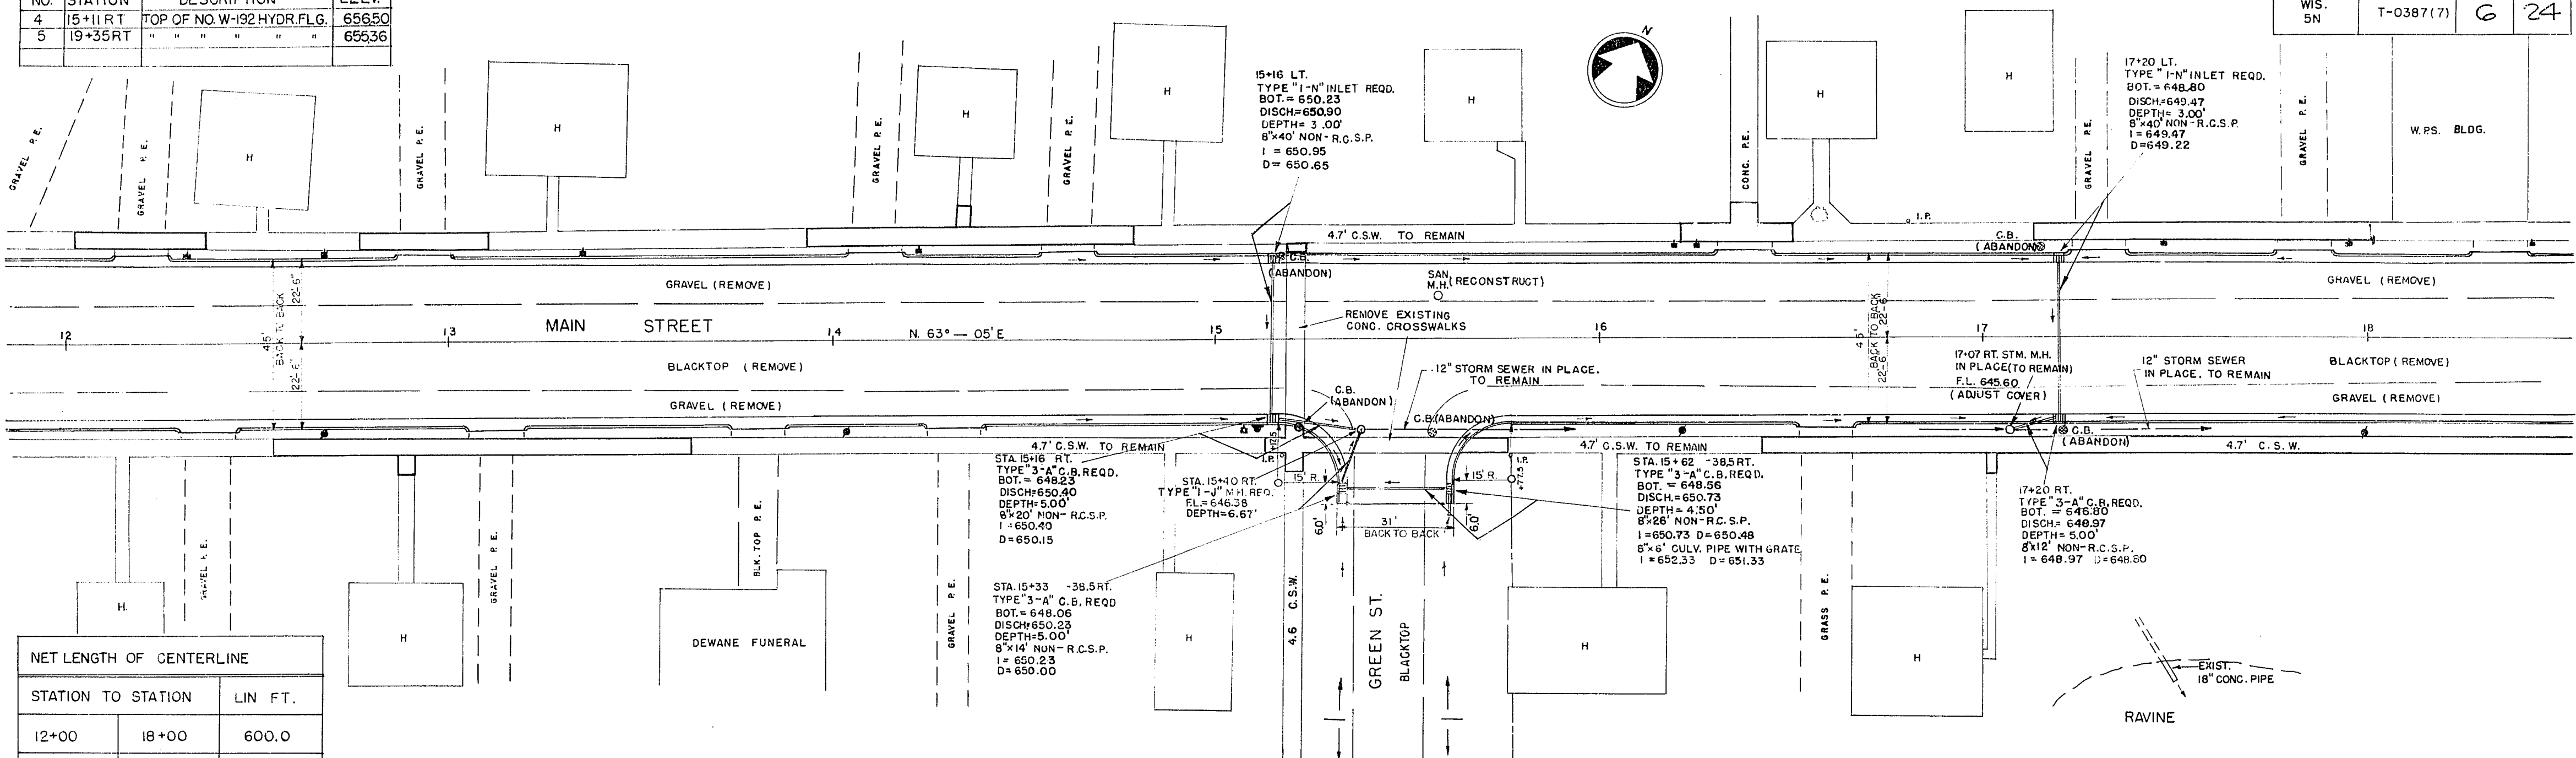

NET LENGTH OF CENTERLINE		
STATION TO STATION	LIN. FT.	
12+00	18+00	600.0

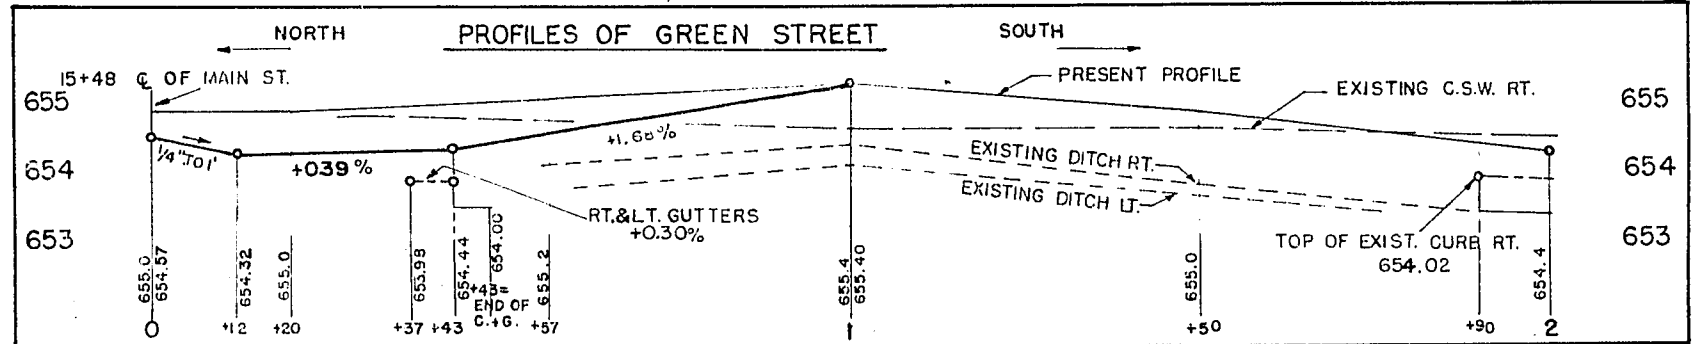


11-52
12-52
1-53
R.G.S.
C.L.I.
442

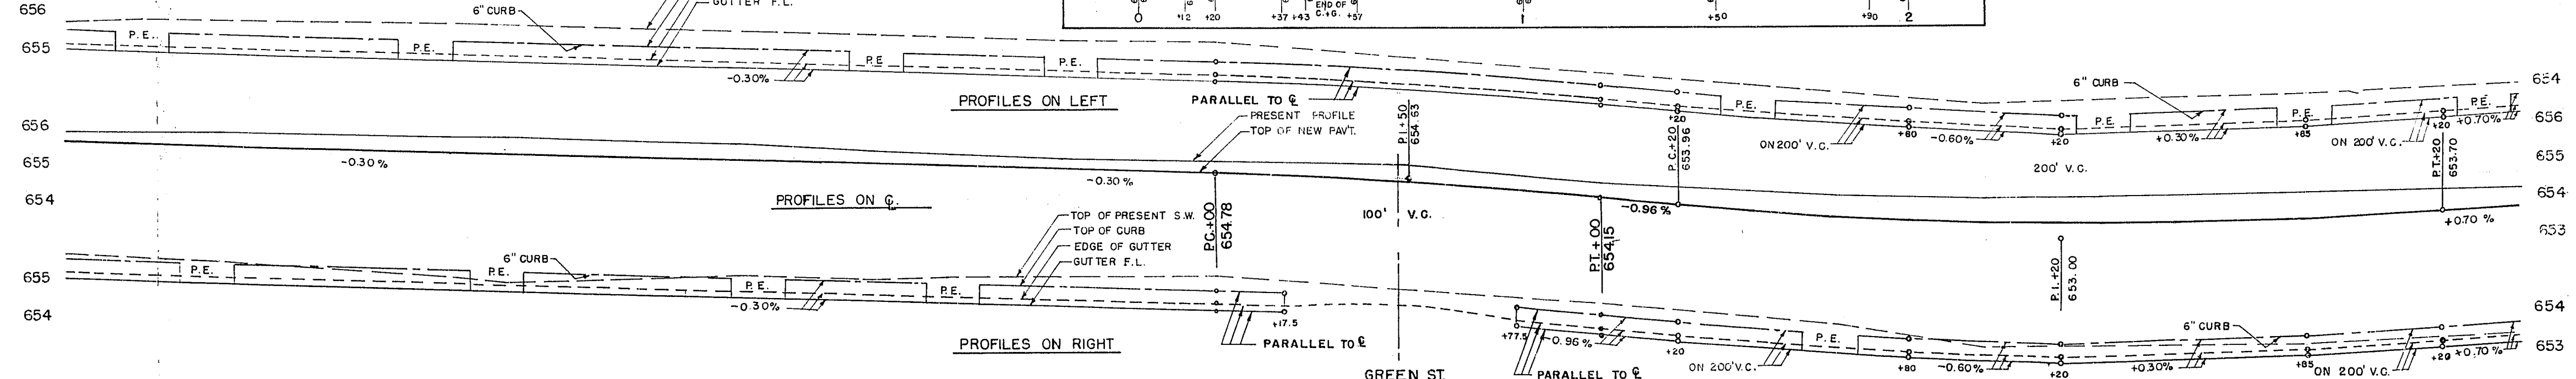



655.60	655.48	LT. TOP OF CURB	655.30	655.15	655.08	654.98	654.92	654.83	654.70	654.49	654.07	653.88	653.71	653.57	653.46	653.34	653.22	653.31	653.42	653.62						
655.10	654.98	LT. GUTTER F.L.	654.80	654.65	654.58	654.48	654.42	654.33	654.20	653.99	653.57	653.38	653.21	653.07	652.96	652.84	652.72	652.81	652.92	653.12						
655.27	655.15	LT. EDGE OF GUTTER	654.97	654.82	654.75	654.65	654.59	654.50	654.37	654.16	653.74	653.55	653.38	653.24	653.13	653.01	652.89	652.98	653.09	653.29						
655.9	655.9	C. PRESENT PROFILE	655.8	655.6	655.5	655.4	655.3	655.2	655.1	655.0	654.5	654.3	654.2	654.1	654.0	653.88	653.76	653.64	653.52	653.40						
655.68	655.56	Q. TOP OF NEW PAVT.	655.38	655.23	655.16	655.06	655.00	654.91	654.78	654.72	654.15	653.96	653.79	653.65	653.54	653.47	653.42	653.42	653.50	653.70						
655.27	655.15	RT. EDGE OF GUTTER	654.97	654.82	654.75	654.65	654.59	654.50	654.37	654.32	653.74	653.55	653.38	653.24	653.13	653.01	652.89	652.98	653.09	653.29						
655.10	654.98	RT. GUTTER F.L.	654.80	654.65	654.58	654.48	654.42	654.33	654.20	654.15	653.74	653.55	653.38	653.24	653.13	653.01	652.89	652.98	653.09	653.29						
655.60	655.48	RT. TOP OF CURB	655.30	655.15	655.08	654.98	654.92	654.83	654.70	654.65	654.07	653.88	653.71	653.57	653.46	653.34	653.22	653.31	653.42	653.62						
12	+20	+40	13	+15	+50	+75	14	+10	+30	+60	15	+17.5	+50	+77.5	16	+20	+38	+61	+80	17	+20	+30	+50	+85	18	+20

BENCH MARKS			
NO.	STATION	DESCRIPTION	ELEV.
5	19+35 RT.	TOP OF NO. W-192 HYDR. FLG.	655.36
6	22+50 LT.	" " " " " "	653.96

P.R.A. DISTRICT OFFICE	PROJECT	SHEET NUMBER	TOTAL SHEETS
WIS. 5N	T-0387(7)	7	24

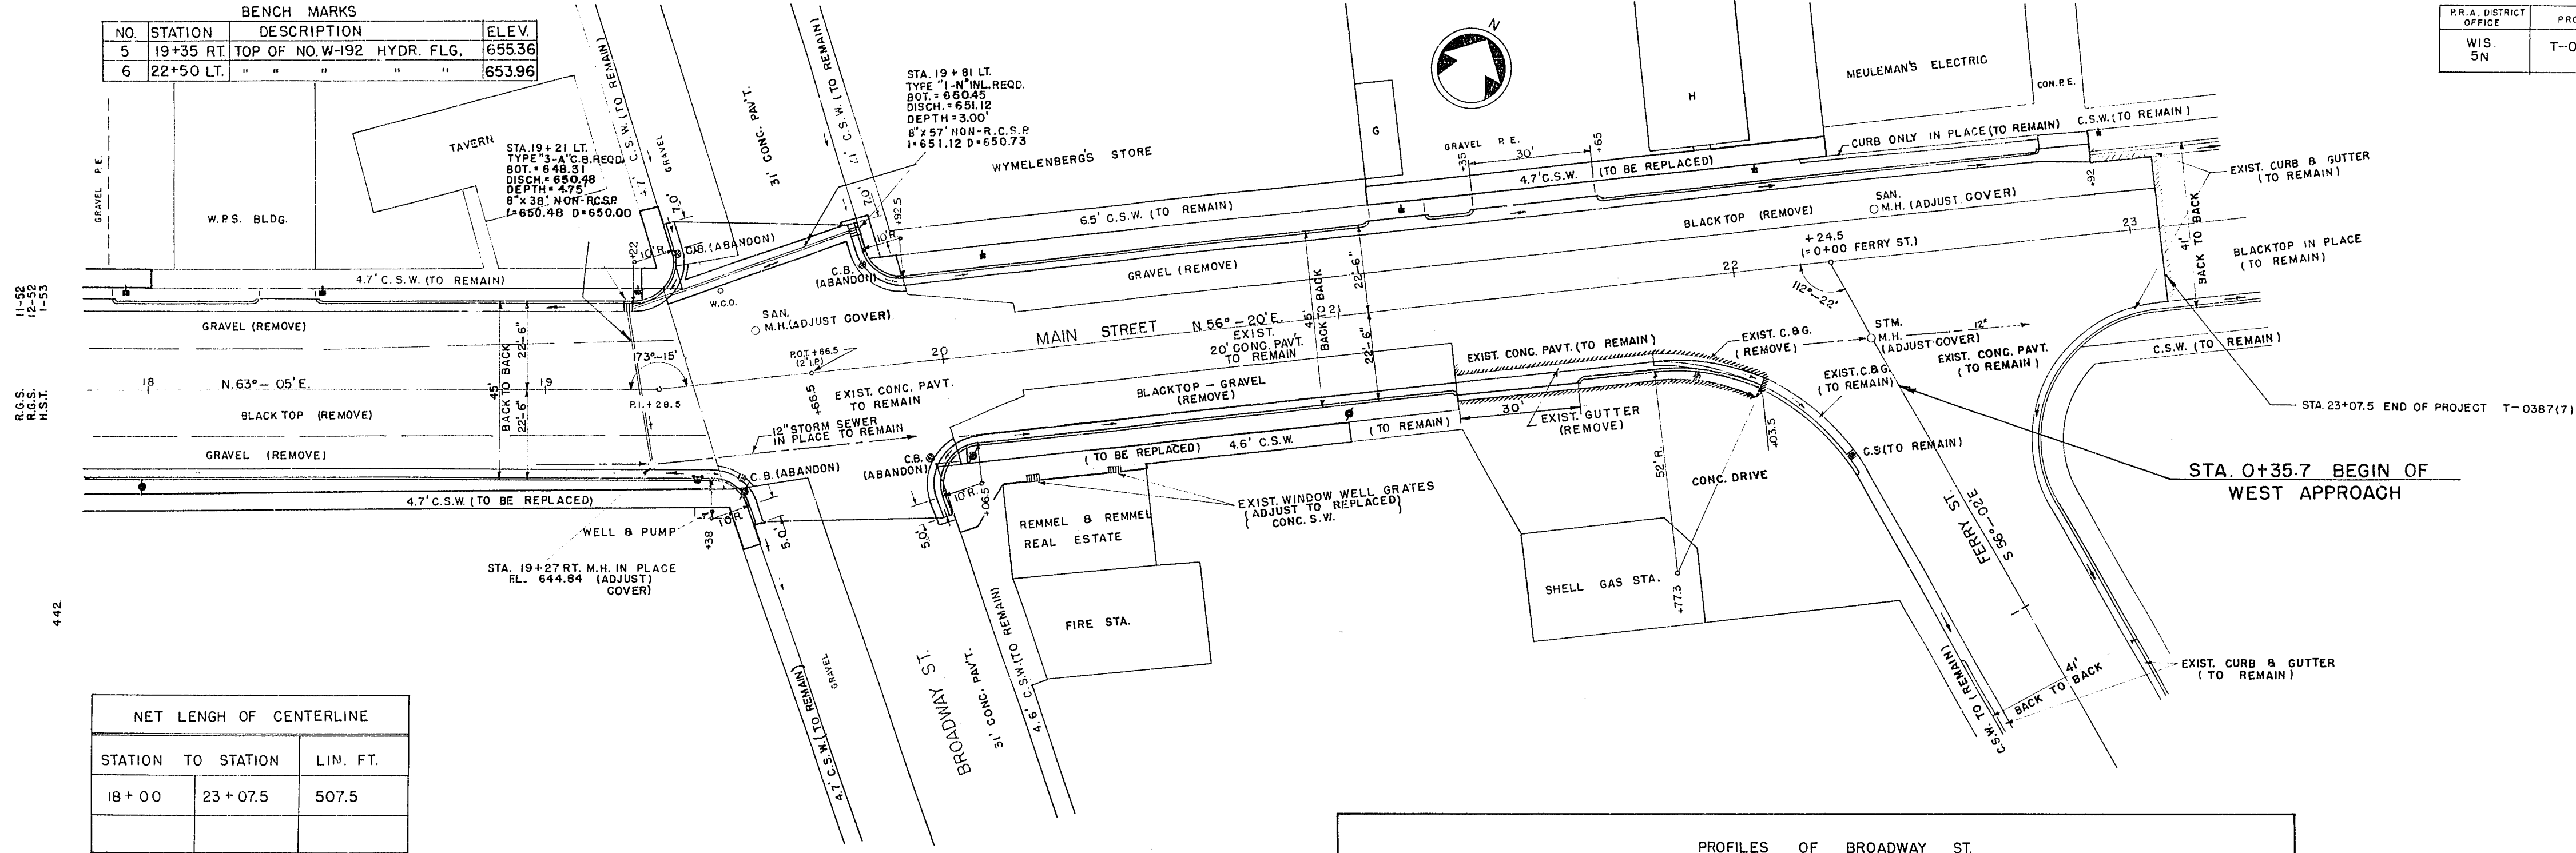

NET LENGH OF CENTERLINE		
STATION	TO STATION	LIN. FT.
18+00	23+07.5	507.5

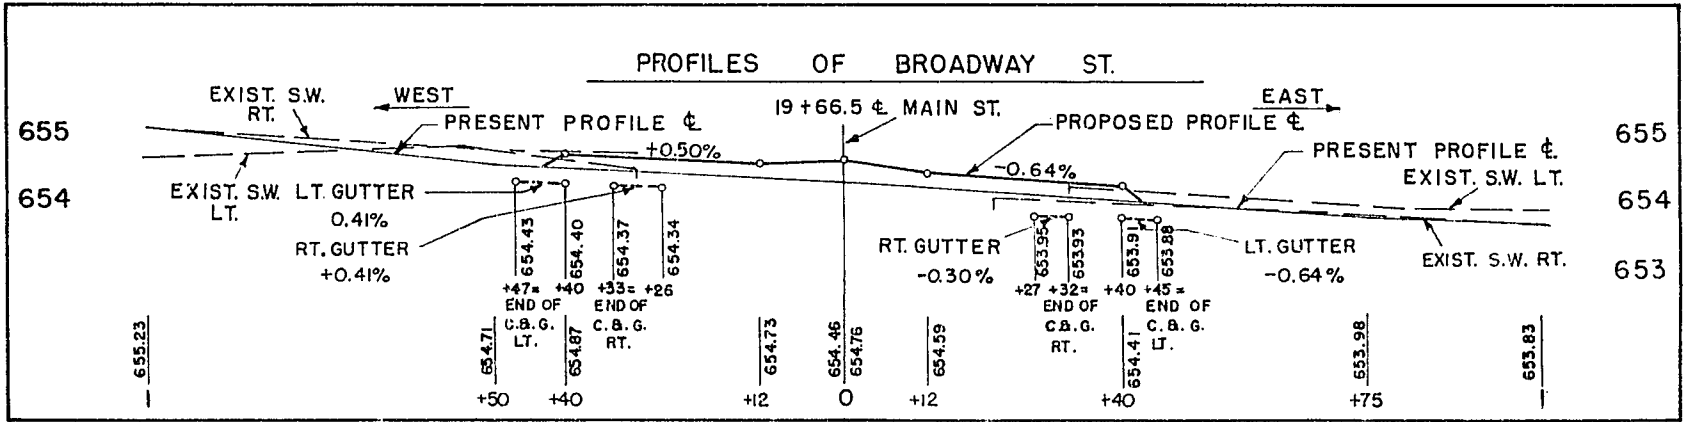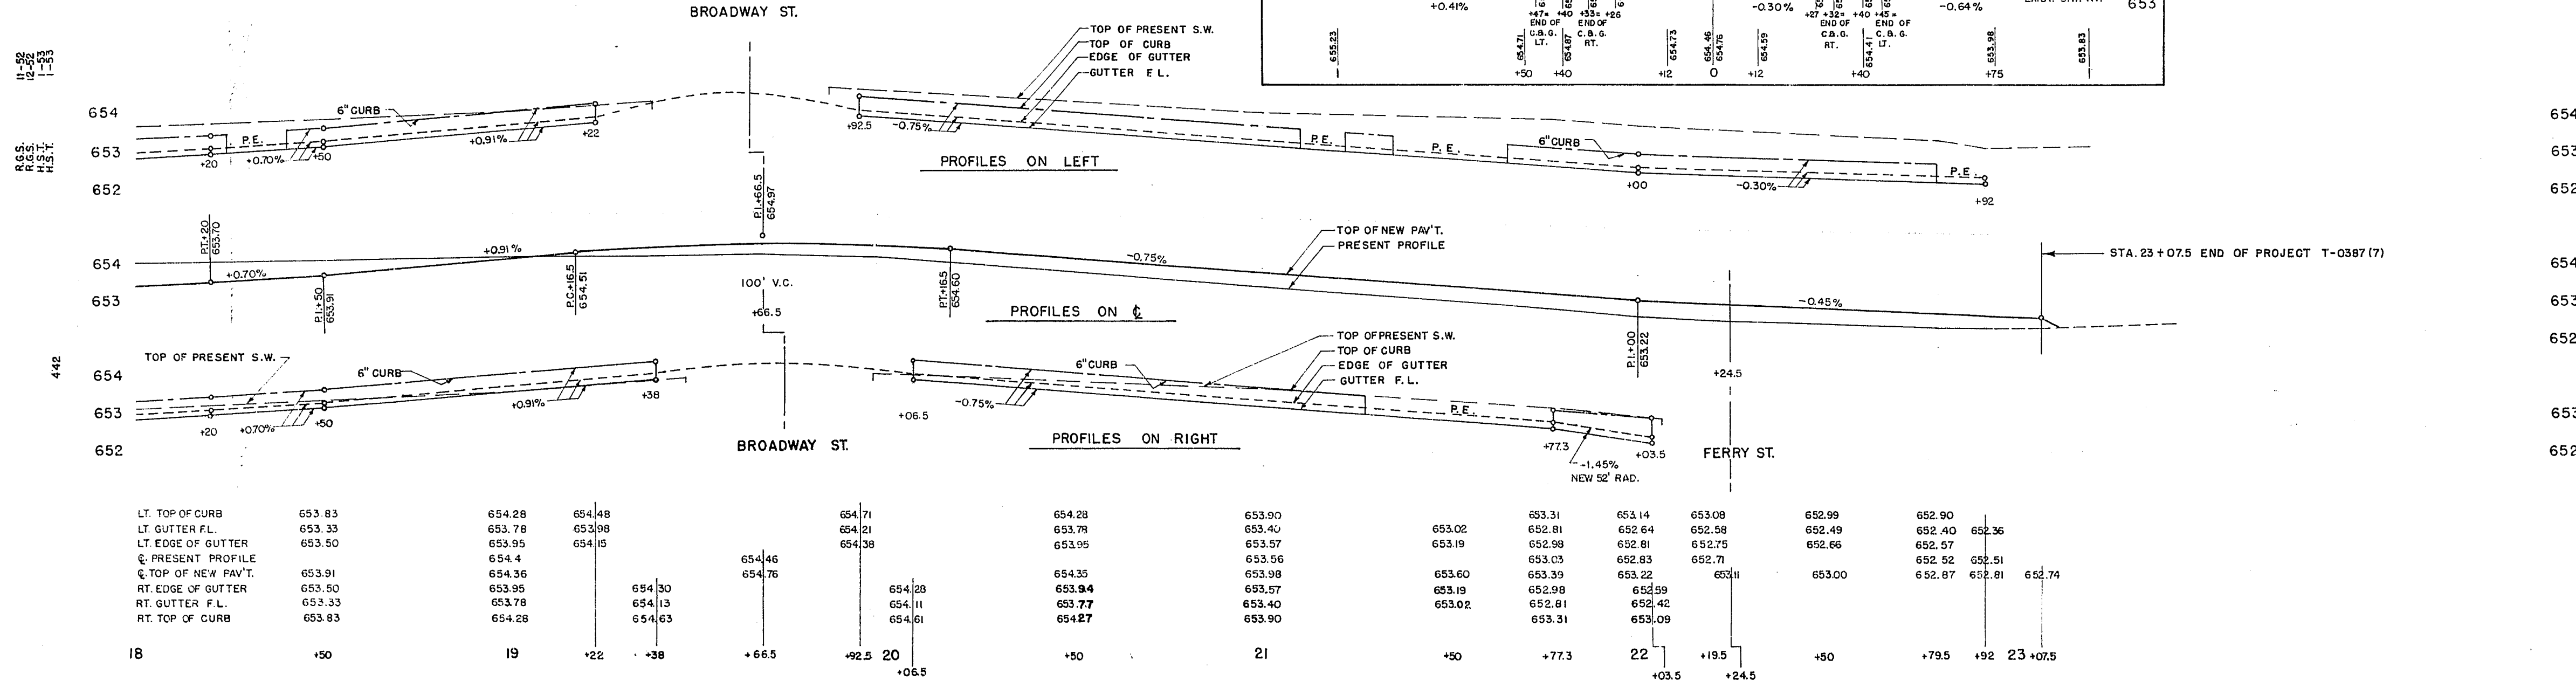

P. R. A. DISTRICT OFFICE	PROJECT	SHEET NUMBER	TOTAL SHEETS
WIS. 5 N	T-03R717)	8	24

