


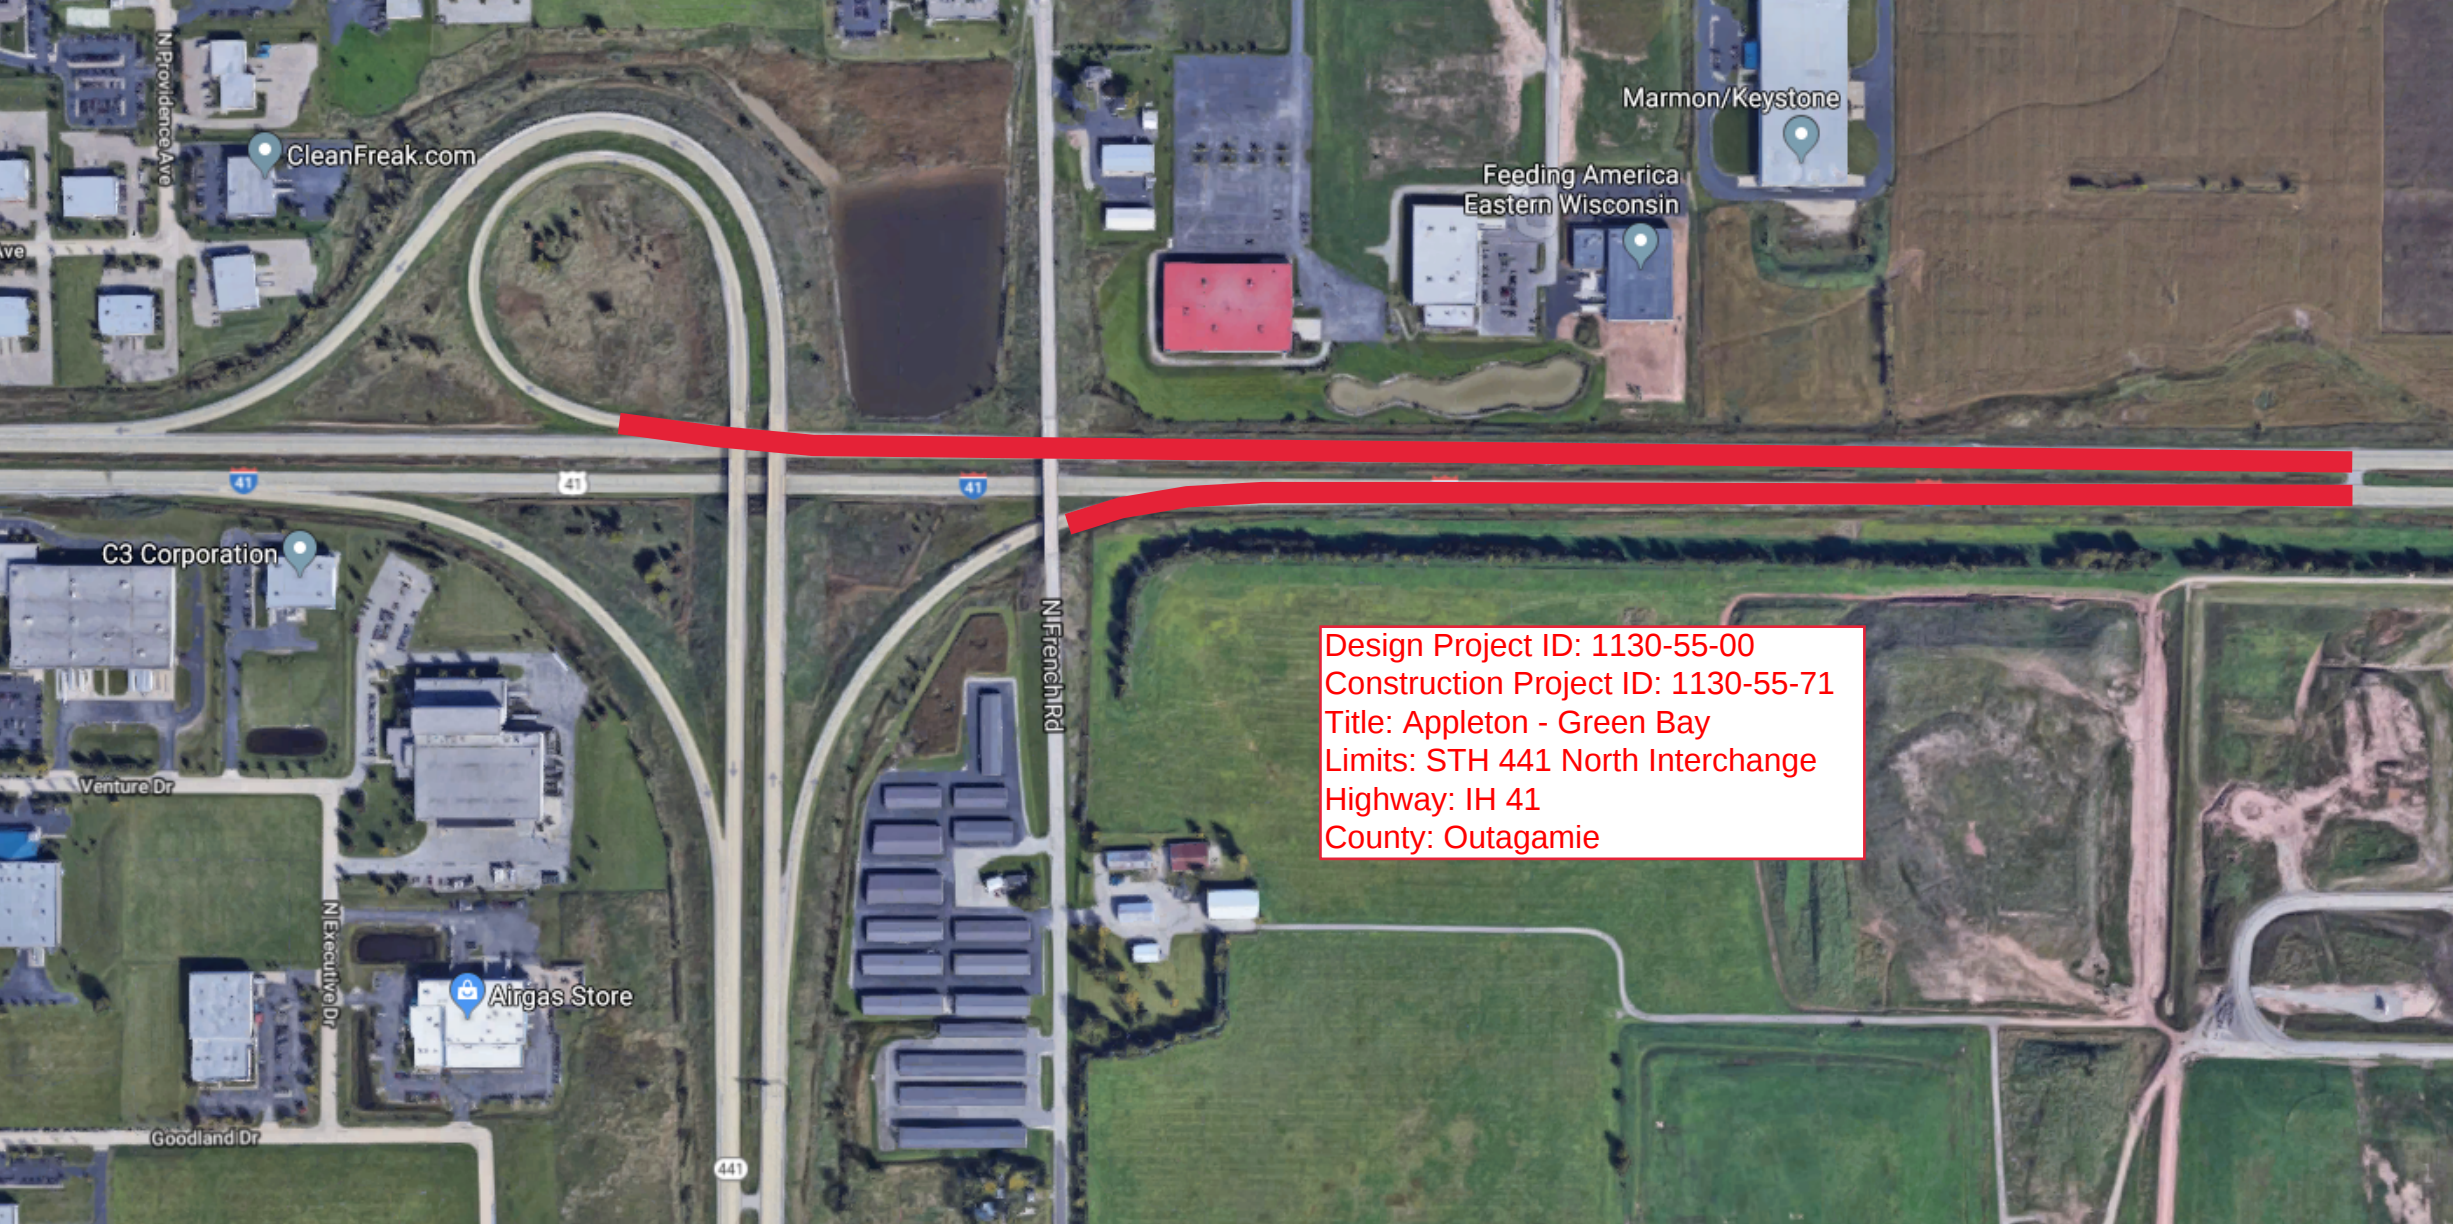

Design Project ID: 1130-55-00
Construction Project ID: 1130-55-71
Title: Appleton - Green Bay
Limits: STH 441 North Interchange
Highway: IH 41
County: Outagamie