


Conventional Signs and Abbreviations

STATE LINE	---	BUILDING	type
COUNTY LINE	---	IRON PIN	I.P.
TOWNSHIP AND RANGE LINES	---	POWER POLE	■
SECTION LINE	---	TELEPHONE POLE	■
QUARTER LINE	---	RAIL LINE	—+—
SIXTEENTH LINE	---	TRANSMISSION TOWER AND LINE	—X—
NEW CENTERLINE	—o—	UNDERGROUND CABLE MARKER	—o—
NEW R/W LINE	—o—	WELL	■
OLD R/W LINE	—o—	STONE MONUMENT	■
PROPERTY LINE	—o—	SEPTIC TANK	○
CORPORATE LIMITS	—o—		
SLOPE INTERCEPTS	—o—		
LOT, TIE AND OTHER MINOR DASHED LINES	---		
UNDERGROUND FACILITY (POWER, TELEPHONE, TELEGRAPH, GAS, ETC.)	---		
NO ACCESS (Acquisition)	---		
LIMITED HIGHWAY EASEMENT (Shading omitted on Aerial Half-tones)	---		
NO ACCESS (NOT BY ACQUISITION)	---		
ACCESS POINT	A.P.	SHED	S.
ACRES	AC.	SOUTHEAST	S.E.
AHEAD	AH.	SOUTHWEST	S.W.
AND OTHERS	ET. AL.	STATE TRUNK HIGHWAY	S.T.H.
BACK	BK.	STATION	STA.
BARN	B.	TANGENT	TAN.
CENTRAL ANGLE OR DELTA	Δ	TANGENT LENGTH OF CURVE	T.
CHANNEL CHANGE	CH. CH.	TOTAL	TOT.
COMPANY	CO.	TEMP.	TEMP.
CONCRETE	CONC.	TRANSIT LINE	TL
COUNTY	CO.	CURVE	CUR.
COUNTY TRUNK HIGHWAY	C.T.H.	DEPT. OF TRANSPORTATION	D.O.T.
DEED	(D)	DIST.	DIST.
DEGREE OF CURVE	D.	(DIST.)	(DIST.)
ESTATE	EST.	DOC.	DOC.
EXTERNAL DISTANCE	E.	EXCL.	EXCL.
GARAGE	G.	FR. RD.	FR. RD.
HOUSE	H.	L.L.	L.L.
INTERSECTION ANGLE	I.	L. CH.	L. CH.
LENGTH OF CURVE	L.	P.D.	P.D.
LAND CONTRACT	L.C.	RR.	RR.
LIMITED HIGHWAY EASEMENT	L.H.E.	RELOC.	RELOC.
MONUMENT	MON.	SEV.	SEV.
NORTHEAST	N.E.	S.C.	S.C.
NORTHWEST	N.W.		
POINT OF CURVATURE	P.C.		
POINT OF INTERSECTION	P.I.		
POINT OF TANGENCY	P.T.		
PROPERTY LINE	P.L.		
RADIUS	R.		
REFERENCE LINE	R.		
REMAINING	REM.		
RIGHT OF WAY	R/W		
ROAD	RD.		

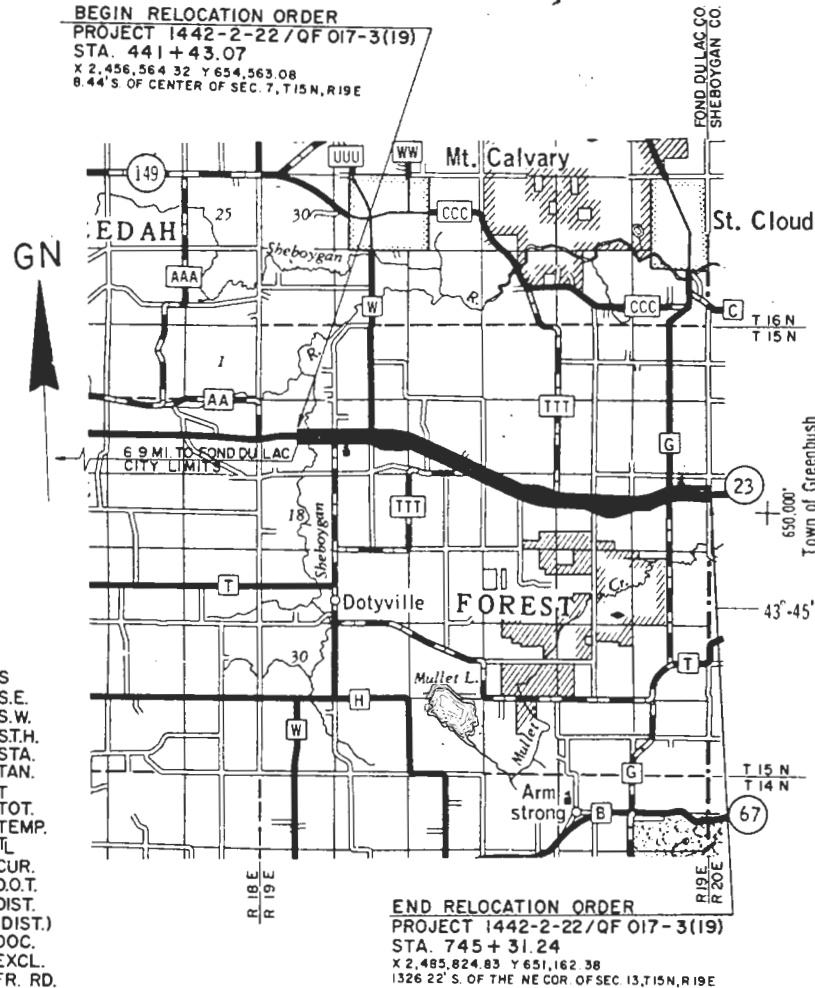

Layout
Scale 0 1 2 MI.


Total Net Length of Centerline 5.755 MI.

PARCEL NO.	SHEET NO.	OWNER
1	4.5	MARIE KRUEGER L.C. to GERALD O. SORENSON
2	4.9	DENNIS J. SCHULTZ
3	4.10 & 4.11	WILLIAM L. THACKRAY
4	4.2	DUANE R. PIEPER
5	4.2	ANTHONY F. KRAUS
6	4.2 & 4.3	ST. PAUL LUTHERAN CONGREGATION
7	4.3	CHARLES RHODES
8		
9		
10	4.3	RAYMOND A. SEIBEL
11	4.3	DARYL R. KUENZL
12	4.4	THOMAS M. FOY & FRANCIS D. FOY
13	4.4 & 4.5	ARTHUR L. BAGANZ
14	4.4 & 4.5	ARNOLD O. BAGANZ
15	4.5	REINHARD E. VETTER EST.
16	4.5	WILLIAM R. SCHMITZ
17	4.5	RONALD COHEN
18	4.5	FRANCIS R. SIPPEL
19	4.5	HAROLD O. SCHERER
20	4.6 & 4.7	KENNETH M. BOWE
21	4.6	HERMAN J. WIRTZ
22	4.6	LEO J. LOEHR
23	4.6	HARRY RHODES
24	4.7	HAROLD O. SCHERER
25	4.8	VALENTINE EPPLI & DANIEL G. BELZNER
26	4.8	KEITH R. FOSS
27	4.8	FRANCIS R. SIPPEL
28	4.8	ARLENE R. SOUTHARD
29	4.8	V. DEWITT MOORE
30	4.8	NORBERT L. POCH
31	4.9	LAWRENCE H. POCH
32	4.9	JEROME SCHAEFER
33	4.9	FRANK FLATH
34	4.10	NORBERT L. POCH
35	4.10	RAYMOND G. BIRSCHBACH
36	4.10	JOSEPH G. THEISEN
37	4.10	JAMES A. SCHNEIDER
38	4.10	JACK D. SMITH
39	4.11	JEROME W. SCHAEFER
40	4.11	ARNOLD BISSIGER
41	4.11	JOHN R. MANNEN, SR.
42	4.12	JOINT SCHOOL DISTRICT NO. 23
43	4.12	KRUPP AND SALM BUILDERS, INC.
44	4.12	ELDON C. ROSENTHAL
45	4.12	WILLIAM F. GUELL
46	4.6	ADELL H. BOWE
50	4.2	WIS. ELECTRIC POWER COMPANY
51	4.2 to 4.4, 4.7	WIS. POWER AND LIGHT COMPANY
52	4.5 & 4.10	WIS. POWER AND LIGHT COMPANY
53	4.3, 4.5 to 4.9	WIS. TELEPHONE COMPANY
54	4.12	GENERAL TELEPHONE COMPANY OF WISCONSIN

R/W PROJECT NUMBER 1442-2-22	SHEET NUMBER 4.0	TOTAL SHEETS 4.0
FEDERAL PROJECT NUMBER QF 017-3(19)		
PLAT OF RIGHT OF WAY REQUIRED FOR FOND DU LAC-EAST COUNTY LINE ROAD (C.T.H. "AA" - EAST COUNTY LINE)		
S.T.H. 23		FOND DU LAC COUNTY
CONSTRUCTION PROJECT NUMBER		

REVISION DATE	STATE OF WISCONSIN DEPARTMENT OF TRANSPORTATION DIVISION OF HIGHWAYS
NOV. 14, 1975	Correct
JAN. 16, 1976	Date 12-11-74 TR Koenig
APR. 9, 1976	Recommended for Approval
MAY 17, 1976	Date
OCT. 19, 1976	Approved
AUG. 22, 1977	11/25/75 B. J. J. J. J.
	Director, Division of Highways
	U.S. DEPARTMENT OF TRANSPORTATION FEDERAL HIGHWAY ADMINISTRATION REGION 5 WISCONSIN DIVISION
	Approved
	Date

REVISION DATE	STATE PROJECT NUMBER	SHEET NO
OCT 19, 1976 -	1442 - 2 - 22	4.1
AUG 22, 1977 -	QF 017 - 3 (19)	
FOND DU LAC - EAST COUNTY LINE ROAD (C.T.H. "AA" - EAST COUNTY LINE)		
S.T.H. 23		FOND DU LAC CO.
APPROX SCALE 2000 FT. 1000		DATE MAY 17, 1976

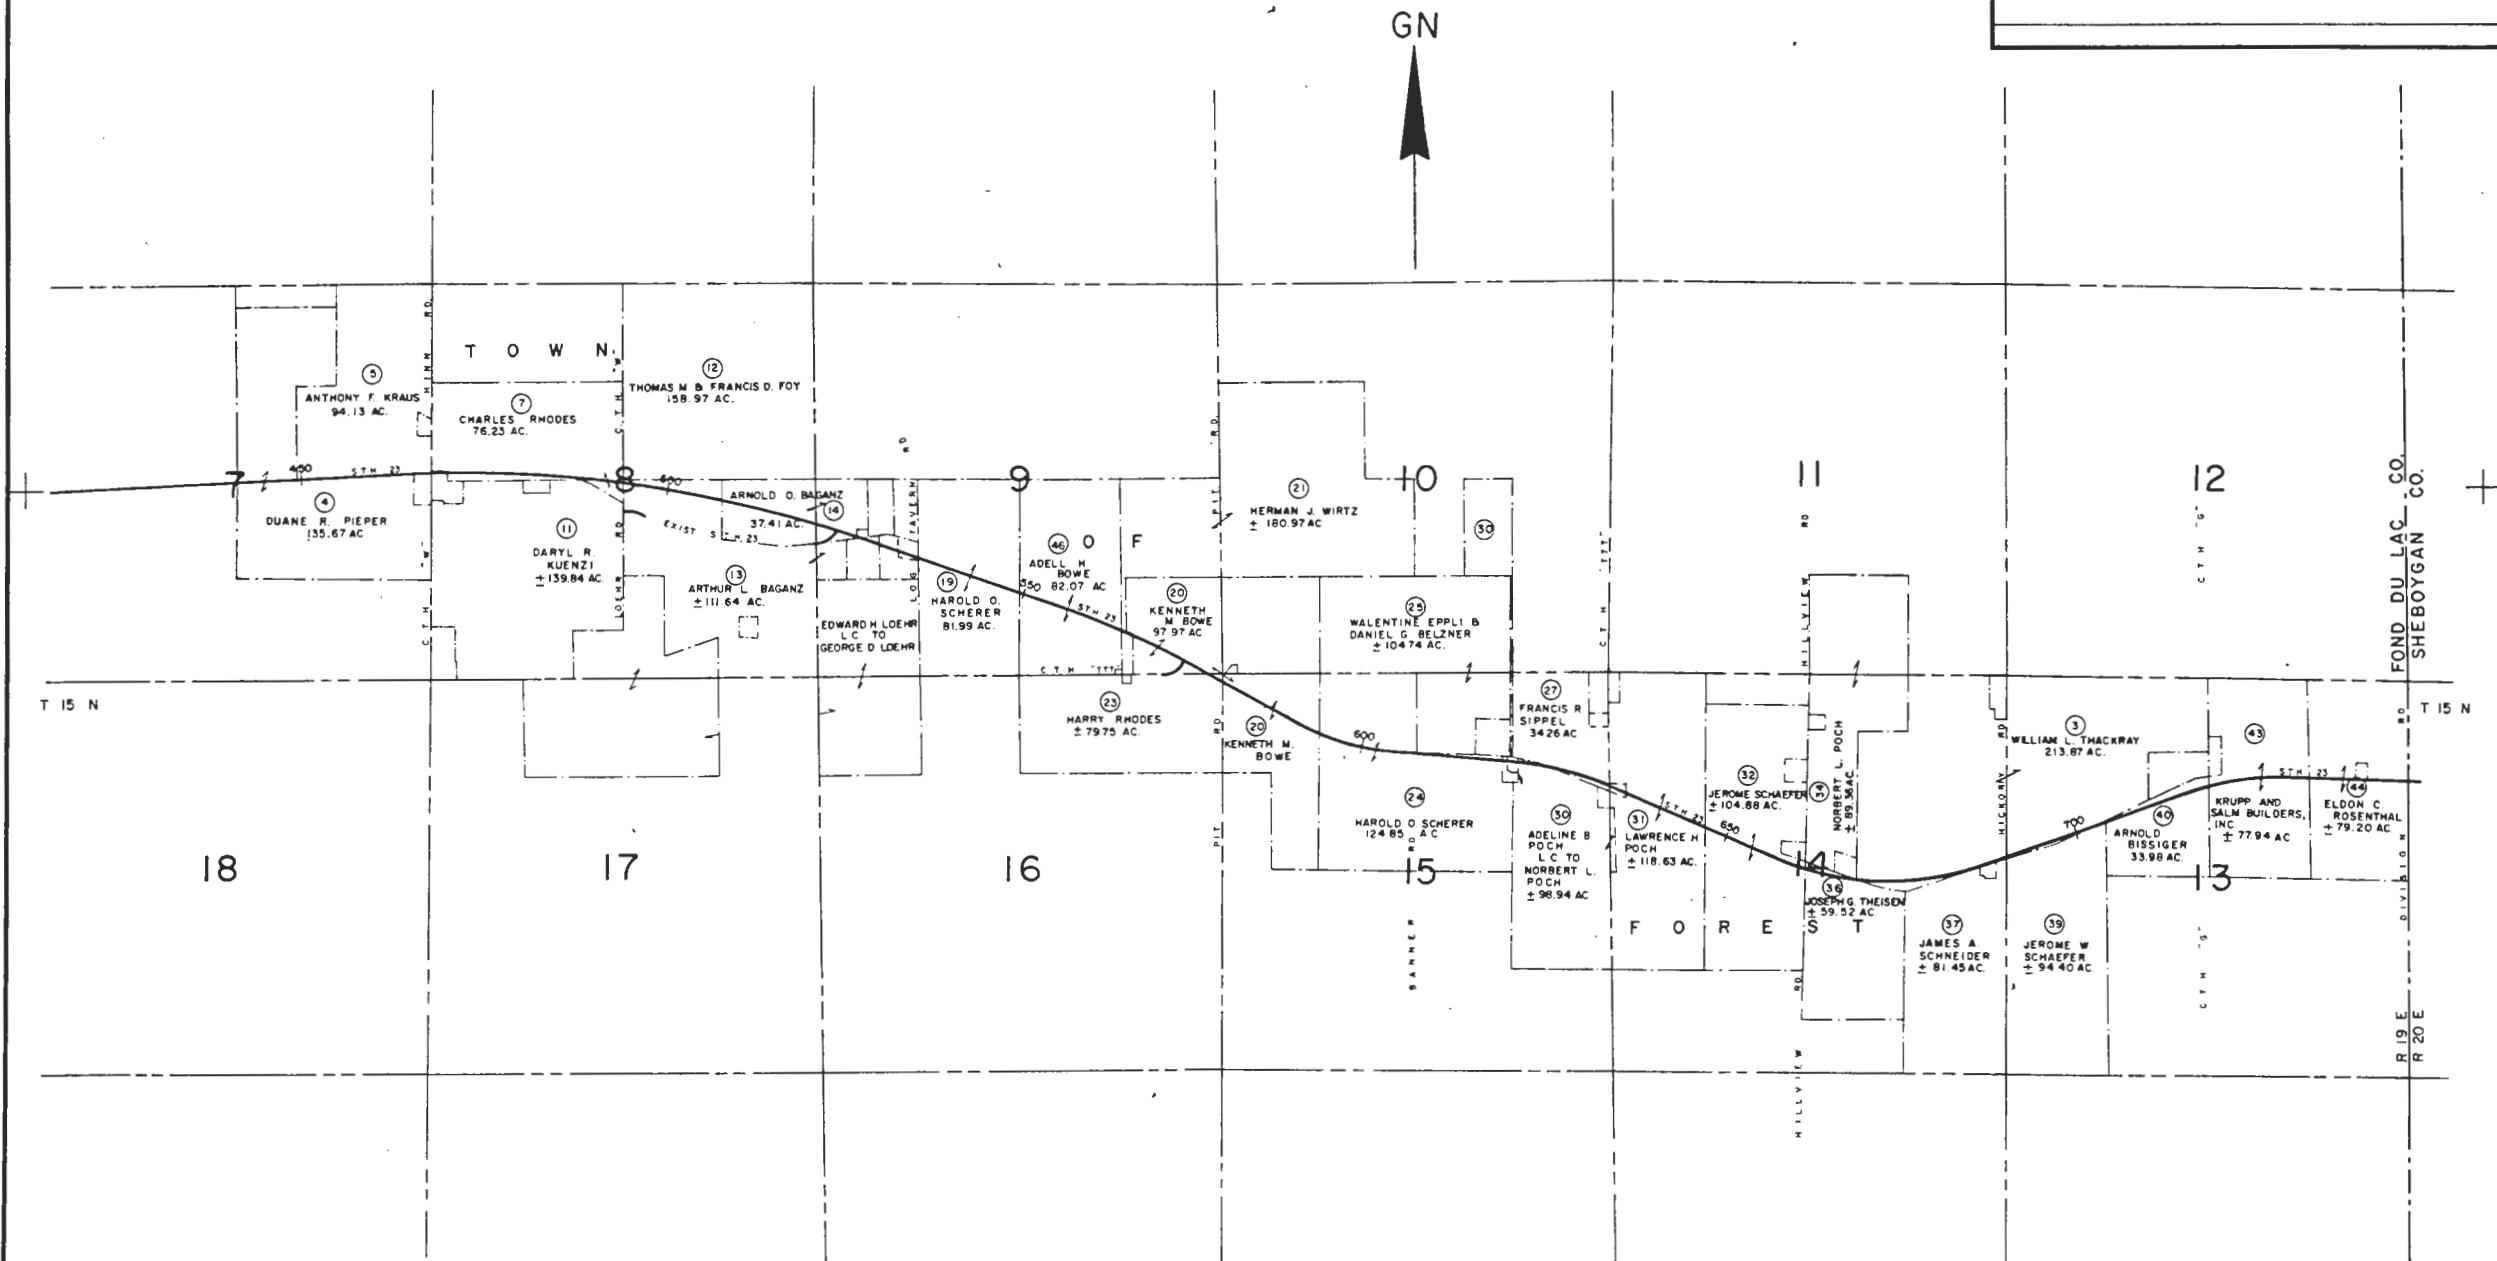


SCHEDULE OF LANDS AND INTERESTS REQUIRED

PARCEL NUMBER	OWNER	INTEREST REQUIRED	L.H.E. ACRES	ACRES REQUIRED			TOTAL REMAINING ACRES	OPERATIONS PROJECT I.D.
				NEW R/W	EXISTING R/W	TOTAL R/W		
4 (7)	DUANE R. PIEPER	FEE, ACC. RIGHTS		1.74	2.57	4.31	131.36	1442-2-22
5 (5)	ANTHONY F. KRAUS	FEE, ACC. RIGHTS	2.13	4.76	1.77	6.53	87.60	" "
50 (5)	WIS. ELECTRIC POWER CO.	UTILITY EASEMENT						" "
51 (5)	WIS. POWER AND LIGHT CO.	UTILITY EASEMENT						1442-2-40

* ACQUIRE IN THE NAME OF THE STATE

REVISION DATE	PROJECT I.D.	SHEET NUMBER	TOTAL SHEETS
OCT. 18, 1976	1442-2-22	4.2	
AUG. 22, 1977	FEDERAL PROJECT DESIGNATION		
	QF 017-3(19)		
PLAT OF RIGHT OF WAY REQUIRED			
S.T.H. 23 FOND DU LAC CO.			
SCALE 0 100 200 FT. DATE MAY 17, 1976			
Const. Project			

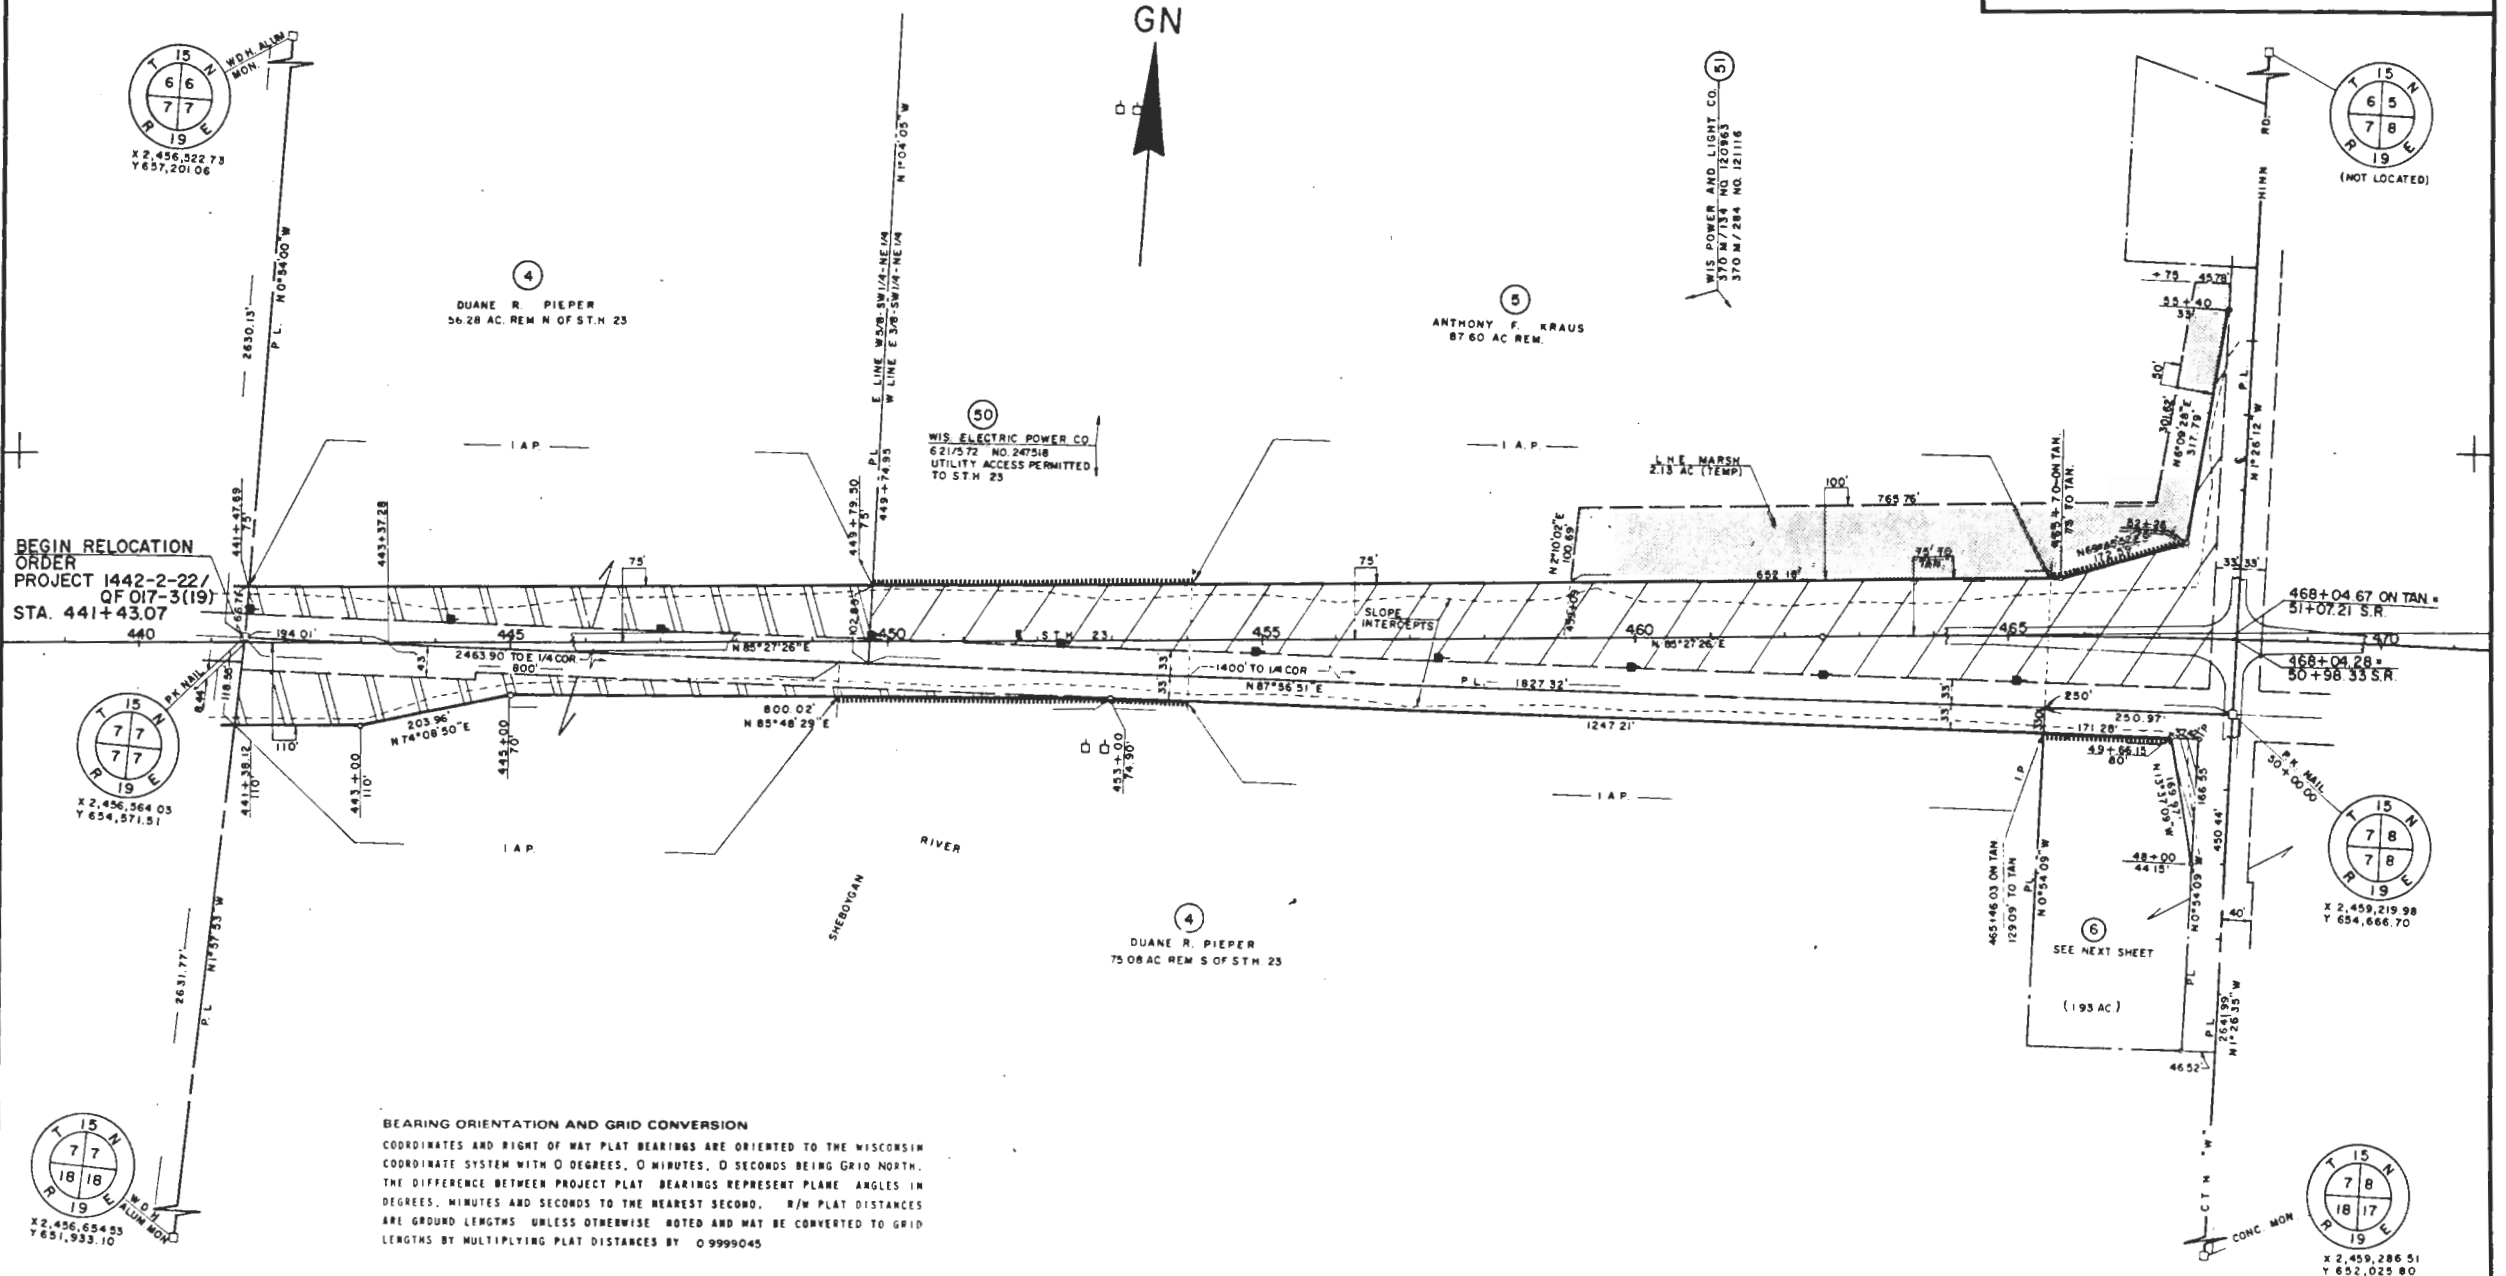


SCHEDULE OF LANDS AND INTERESTS REQUIRED

PARCEL NUMBER	OWNER	INTEREST REQUIRED	L.H.E. ACRES	ACRES REQUIRED			TOTAL REMAINING ACRES	OPERATIONS PROJECT I.D.
				NEW R/W	EXISTING R/W	TOTAL R/W		
6 (7)	ST. PAUL LUTHERAN CONGREGATION	FEE, ACC. RIGHTS		0.46	0.57	1.03	4.06	1442-2-22
7 (5)	CHARLES RHODES	FEE, ACC. RIGHTS	0.33	7.60	2.29	9.89	66.34	" "
8								" "
9 (6)								" "
10 (6)	RAYMOND A. SEIBEL	ACC. RIGHTS, FEE		0.00	0.27	0.27	1.14	" "
11 (6)	DARYL R. KUENZL	FEE, ACC. RIGHTS		0.09	2.38	2.47	137.37	" "
51 (5)	WIS. POWER AND LIGHT CO.	UTILITY EASEMENT						1442-2-40
53 (5)	WIS. TELEPHONE CO.	RELEASE OF RIGHTS						1442-2-42

* ACQUIRE IN THE NAME OF THE STATE

P.I. = 496+21.89
 X 2,462,025.40
 Y 654,996.97
 I = 202°11'00"
 Δ = 22°11'00"
 D = 0°20'
 T = 3369.69'
 L = 6654.98'
 E = 327.18'
 R = 17188.73'
 PC = 462+52.20
 PT = 529+07.18

REVISION DATE	PROJECT I.D.	SHEET NUMBER	TOTAL SHEETS
OCT. 19, 1976	1442-2-22	4.3	
AUG. 22, 1977	FEDERAL PROJECT DESIGNATION		
	QF 017-3(19)		
PLAT OF RIGHT OF WAY REQUIRED			
S.T.H. 23 FOND DU LAC CO.			
SCALE 1" = 100' DATE MAY 17, 1976			
Const. Project			

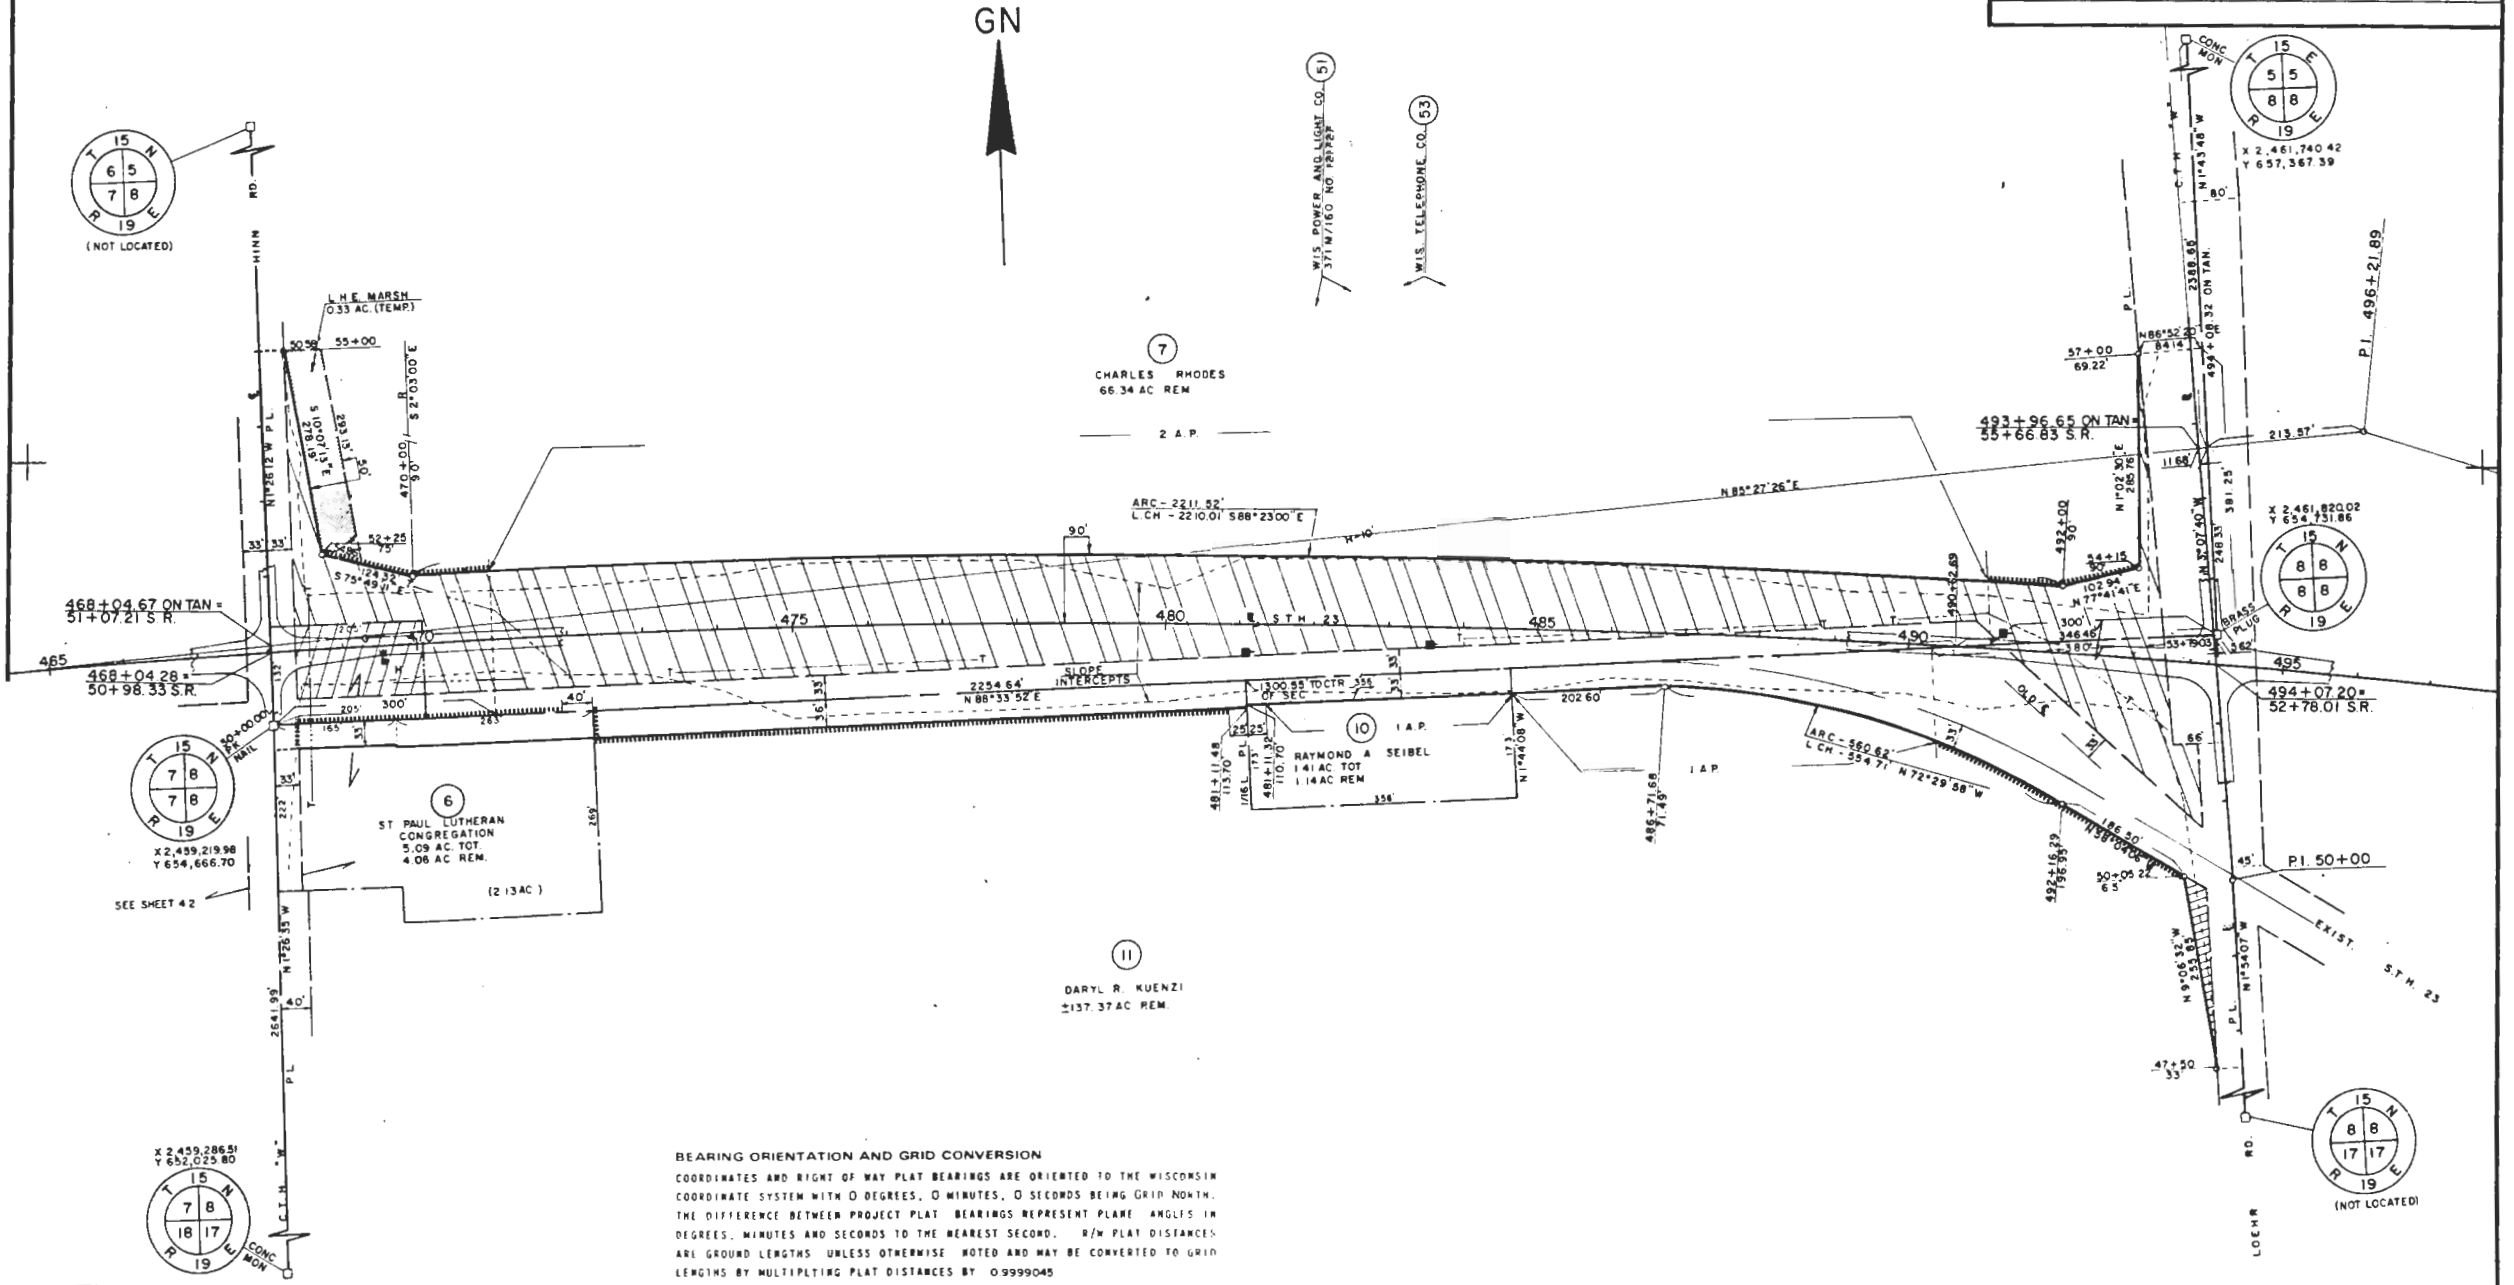


P.I. = 496+21.89
 X 2,462,025.40
 Y 654,996.97
 I = 202° 11' 00"
 Δ = 22° 11' 00"
 D = 0° 20'
 T = 3369.69'
 L = 6654.98'
 E = 327.18'
 R = 17188.73'
 P.C. = 462+52.20
 P.T. = 529+07.18

SCHEDULE OF LANDS AND INTERESTS REQUIRED

PARCEL NUMBER	OWNER	INTEREST REQUIRED	L.H.E. ACRES	ACRES REQUIRED			TOTAL REMAINING ACRES	OPERATIONS PROJECT I.D.
				NEW R/W	EXISTING R/W	TOTAL R/W		
12 ⁽⁶⁾	THOMAS M. FOY & FRANCIS D. FOY	FEE		0.76		0.76	158.21	1442-2-22
13 ⁽⁵⁾	ARTHUR L. BAGANZ	FEE, ACC. RIGHTS		6.72	0.60	7.32	104.32	" "
14 ⁽⁵⁾	ARNOLD O. BAGANZ	FEE, ACC. RIGHTS		9.67	0.35	10.02	27.39	" "
51 ⁽⁵⁾	WIS. POWER AND LIGHT CO.	UTILITY EASEMENT						1442-2-40

* ACQUIRE IN THE NAME OF THE STATE

REVISION DATE	PROJECT I.D.	SHEET NUMBER	TOTAL SHEETS
OCT. 19, 1976 AUG 22, 1977 N.C.	1442 - 2 - 22	4.4	
FEDERAL PROJECT DESIGNATION			
OF 017 - 3 (19)			
PLAT OF RIGHT OF WAY REQUIRED			
S.T.H. 23 FOND DU LAC CO.			
SCALE 1" = 100'			
DATE MAY 17, 1976			
Const. Project			

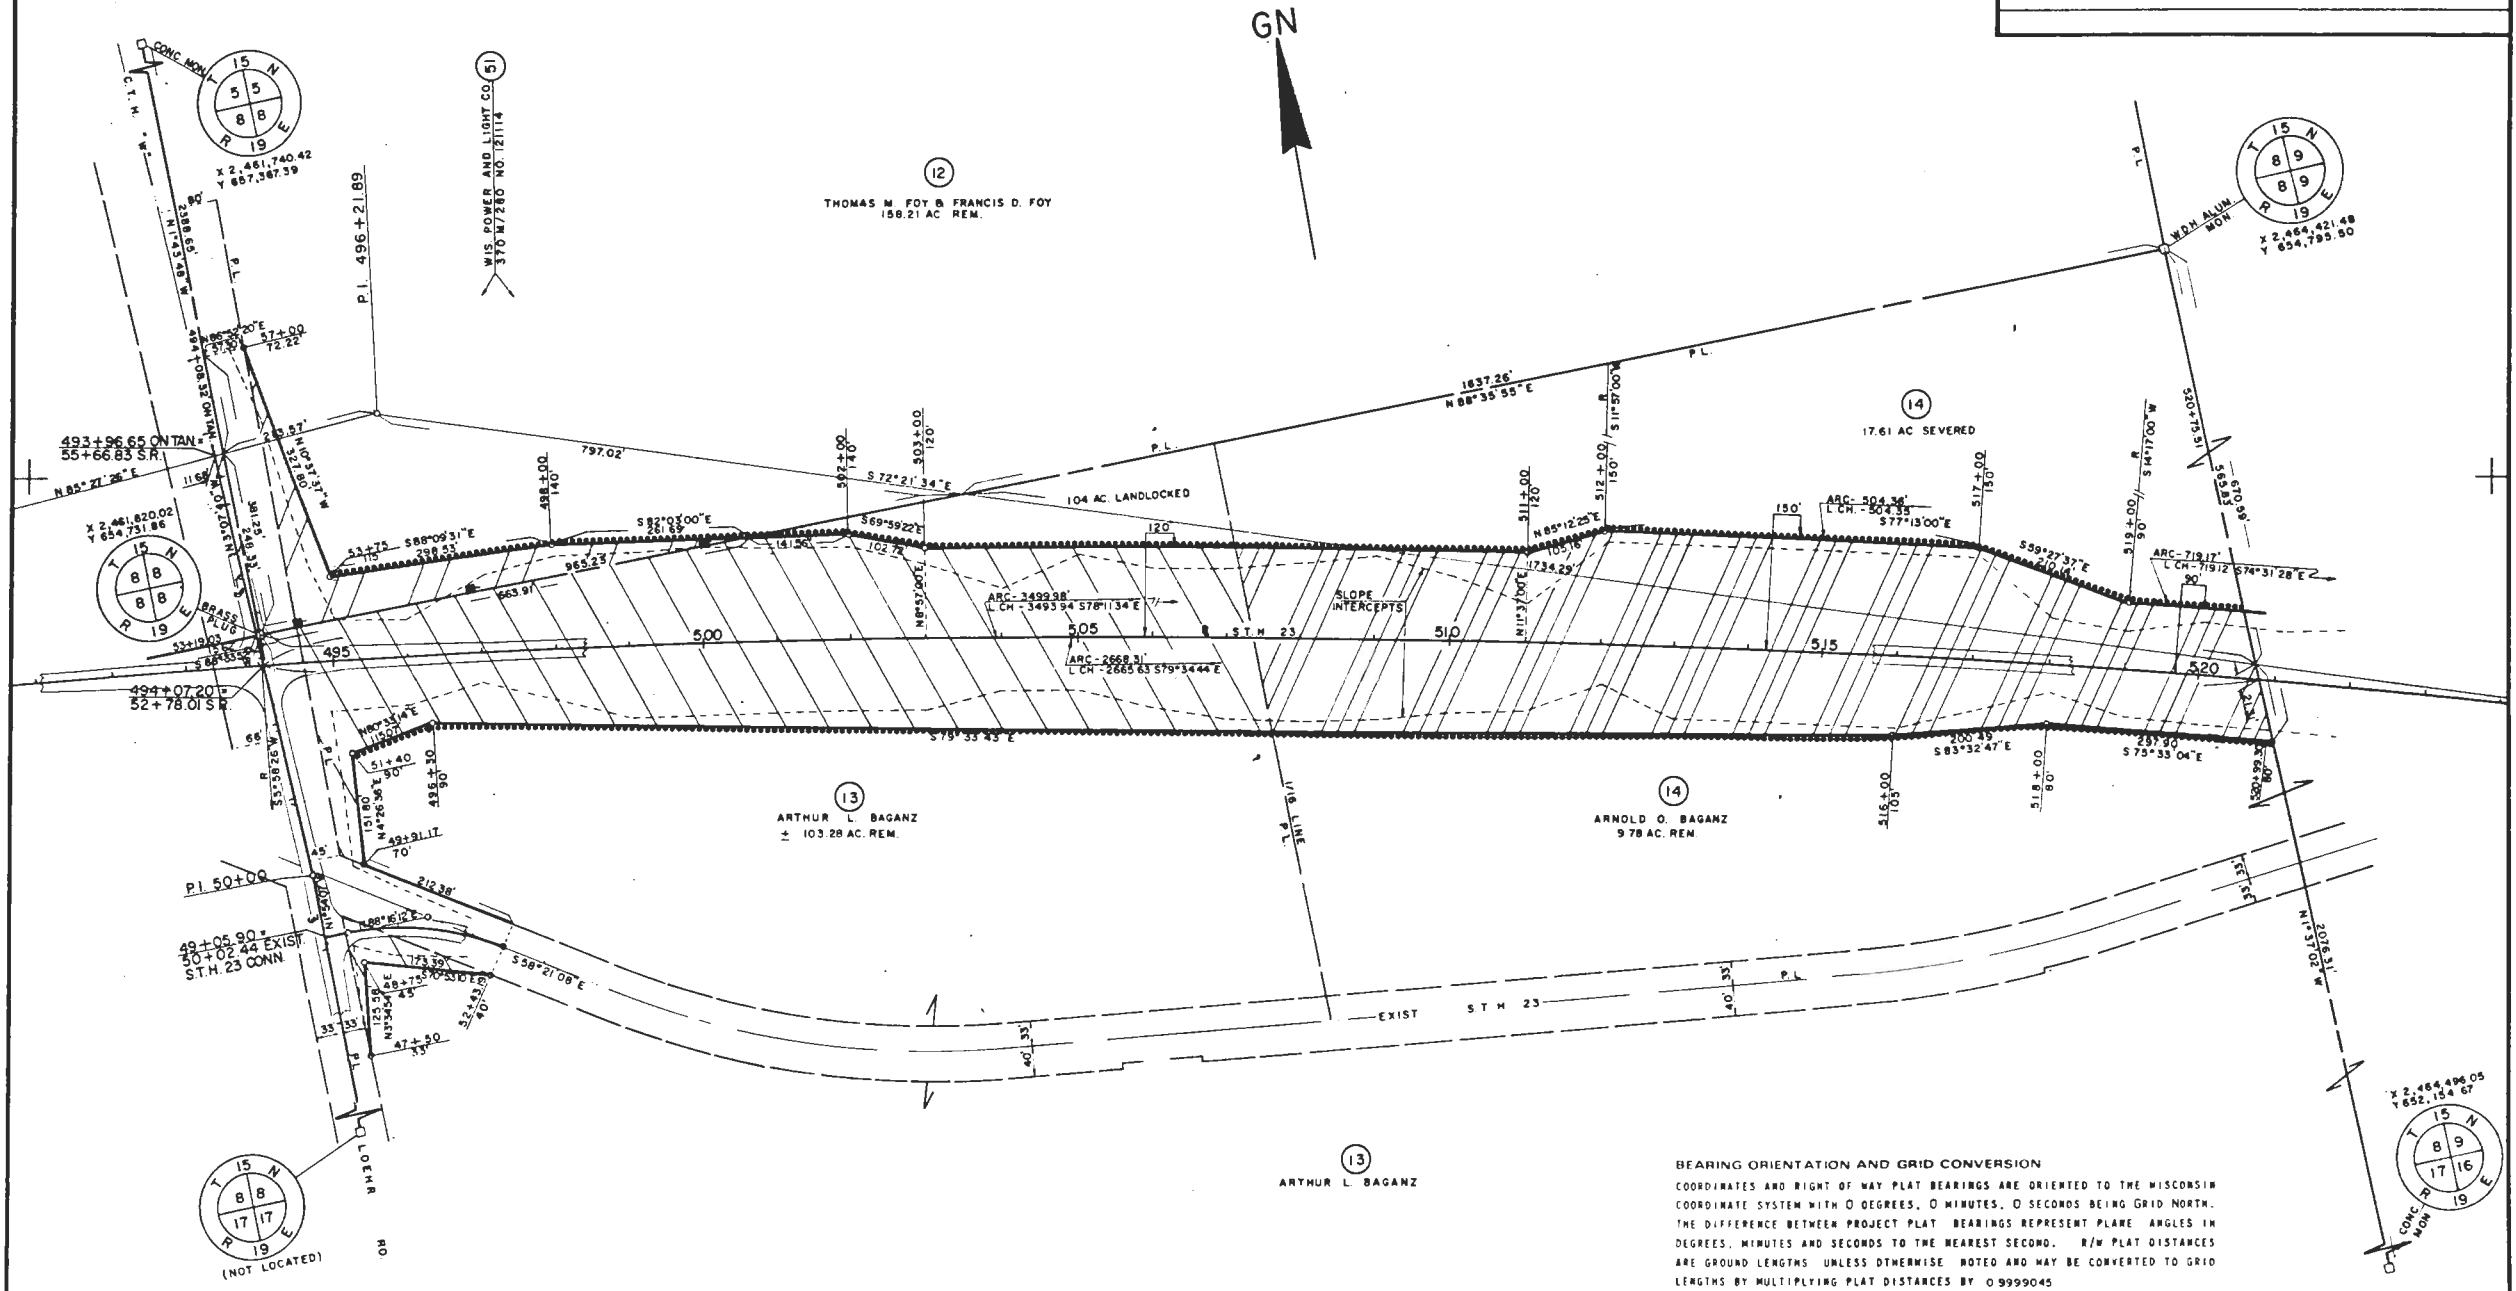

P.I. = 78+99.46
 X 2,464,656.80
 Y 653,983.08
 I = 113°23'44"
 Δ = 66°36'16"
 D = 28°00'
 T = 134.43'
 L = 237.87'
 E = 40.21'
 R = 204.63'
 P.C. = 77+65.03
 P.T. = 80+02.91


SCHEDULE OF LANDS AND INTERESTS REQUIRED

PARCEL NUMBER	OWNER	INTEREST REQUIRED	L.H.E. ACRES	ACRES REQUIRED			TOTAL REMAINING ACRES	OPERATIONS PROJECT I.D.
				NEW R/W	EXISTING R/W	TOTAL R/W		
15 (6)	REINHARD E. VETTER EST.	FEE, ACC. RIGHTS		0.03	0.25	0.28	5.77	1442-2-22
16 (5)	WILLIAM R. SCHMITZ	FEE, ACC. RIGHTS		0.17	0.49	0.66	5.35	" "
17 (5)	RONALD COHEN	FEE, ACC. RIGHTS		0.79	0.44	1.23	4.69	" "
18 (5)	FRANCIS R. SIPPEL	FEE, ACC. RIGHTS		2.08	0.30	2.38	2.87	" "
19 (5)	HAROLD O. SCHERER	FEE, ACC. RIGHTS		3.97	2.95	6.92	75.07	" "
1	MARIE KRUEGER L.C. TO GERALD O. SORENSON	FEE		0.88	0.33	1.21	0.00	" "
52 (5)	WIS. POWER AND LIGHT CO.	RELEASE OF RIGHTS						1442-2-41
53 (5)	WIS. TELEPHONE CO.	RELEASE OF RIGHTS						1442-2-42

* ACQUIRE IN THE NAME OF THE STATE

REVISION DATE	STATE PROJECT NUMBER	SHEET NO.
NOV. 14, 1975 N.C.	1442-2-22	4.5
JAN. 16, 1976 N.C.		
APR. 9, 1976 N.C.		
MAY 17, 1976 -		
OCT. 19, 1976 -		
AUG. 22, 1977 N.C.		

PLAT OF RIGHT OF WAY REQUIRED
 S.T.H. 23 FOND DU LAC CO.
 SCALE 200 Ft. DATE DEC. 11, 1974

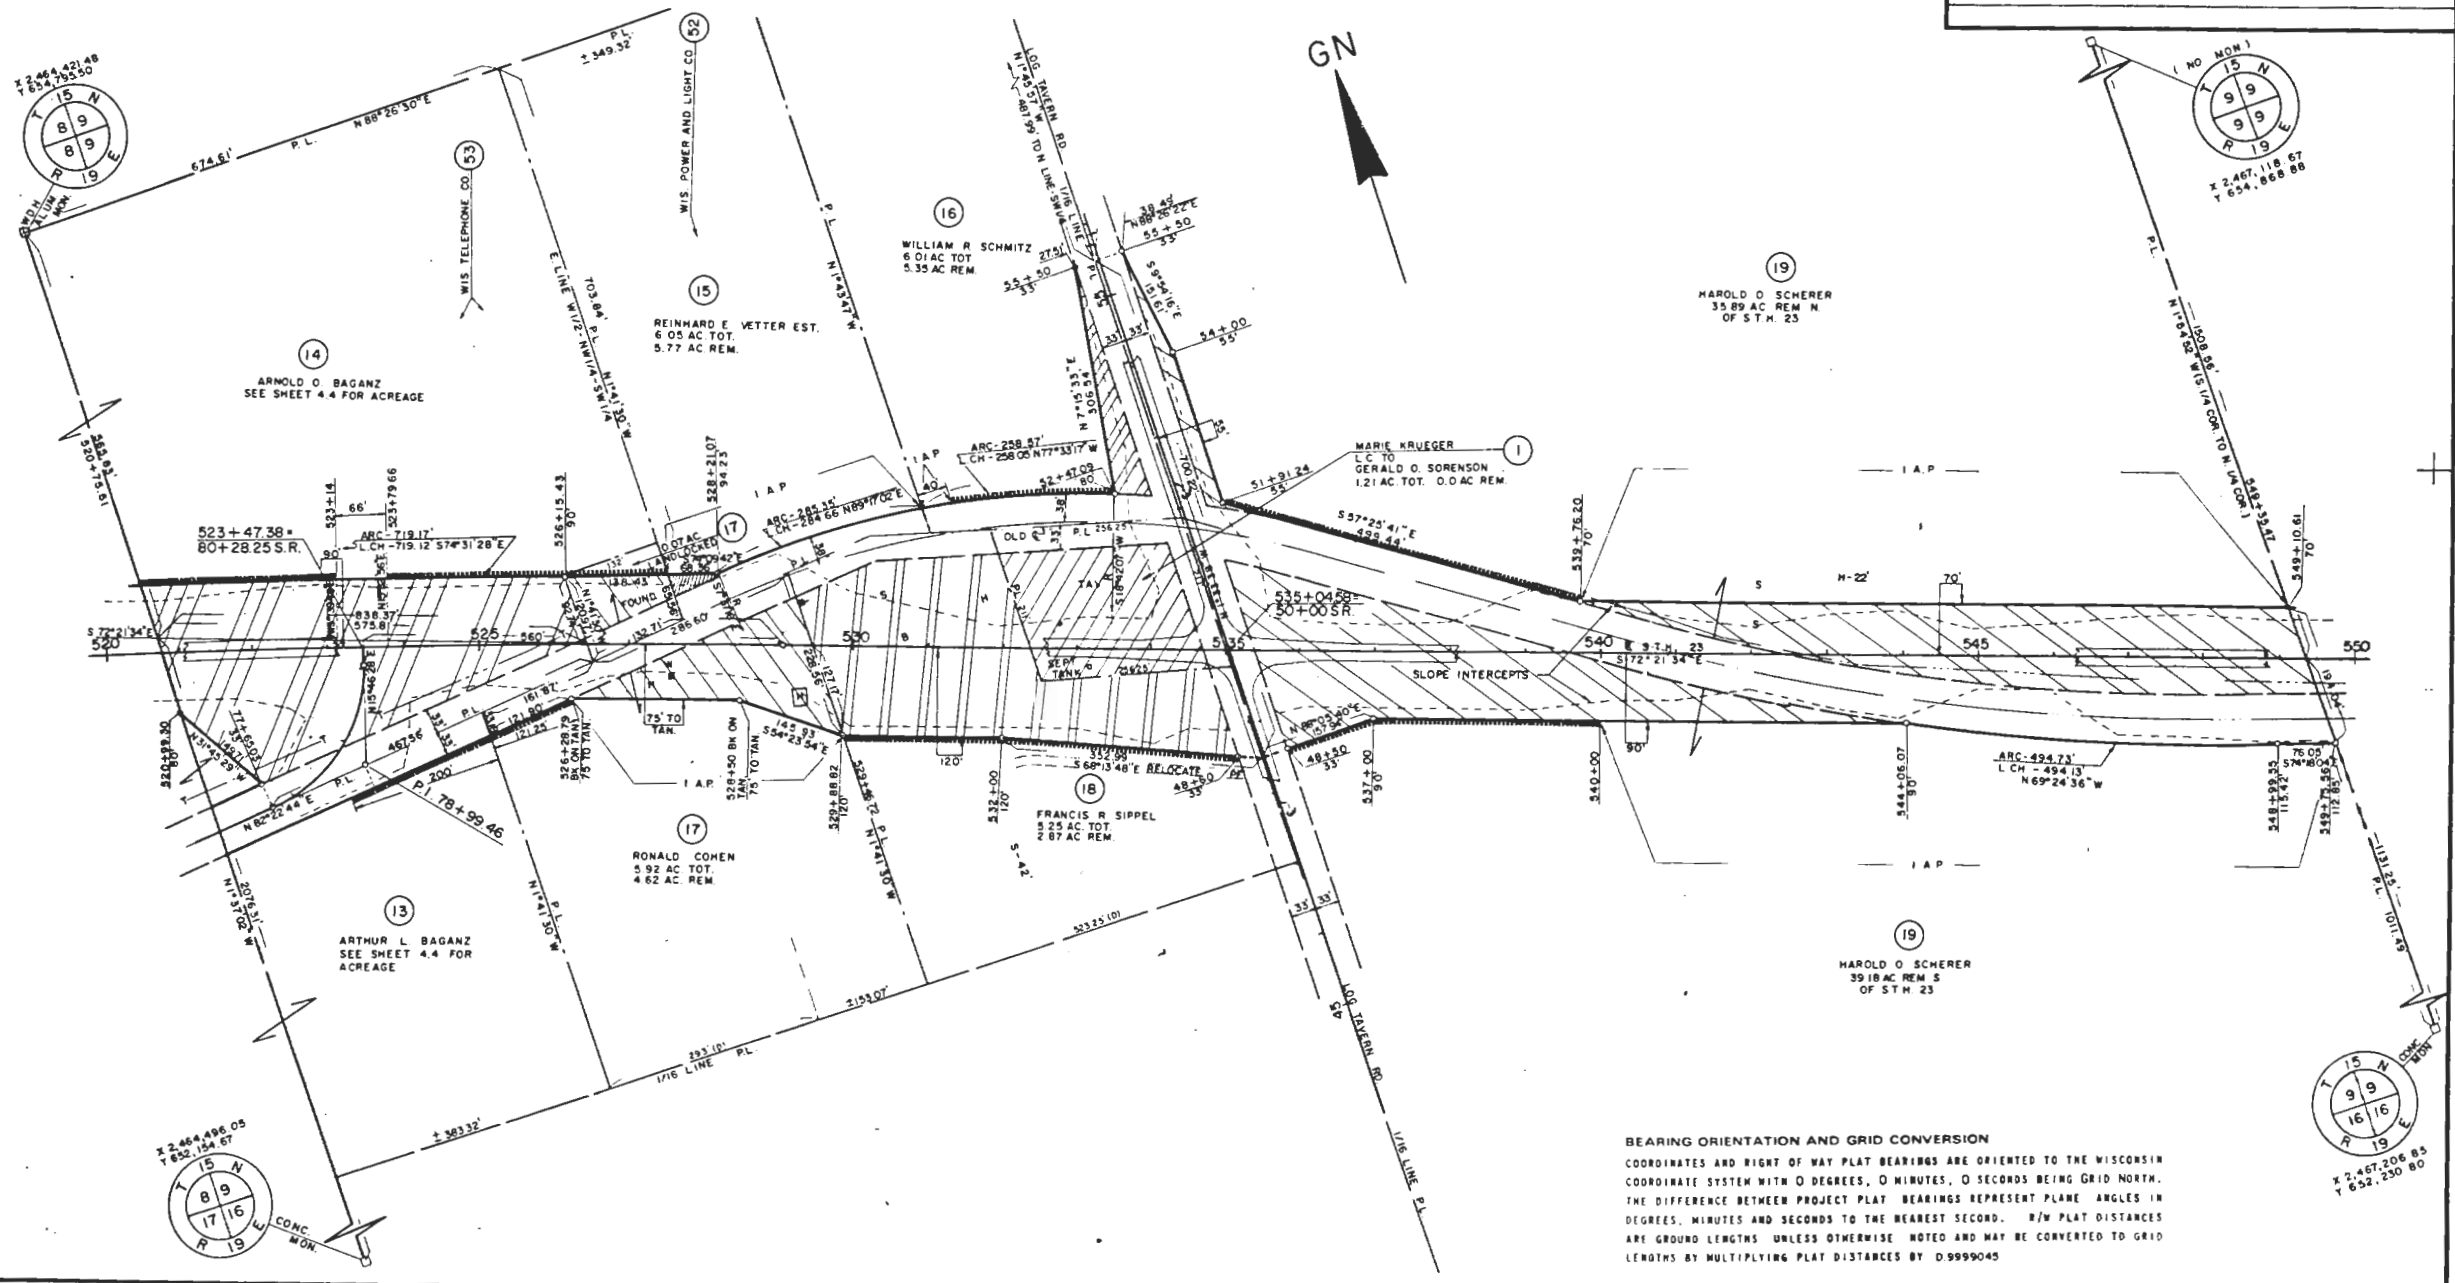

SCHEDULE OF LANDS AND INTERESTS REQUIRED


PARCEL NUMBER	OWNER	INTEREST REQUIRED	L.H.E. ACRES	ACRES REQUIRED			TOTAL REMAINING ACRES	OPERATIONS PROJECT ID
				NEW R/W	EXISTING R/W	TOTAL R/W		
20 (6)	KENNETH M. BOWE	FEE, ACC. RIGHTS, L.H.E.	4.51	8.23	4.25	12.48	85.49	1442-2-22
21 (5)	HERMAN J. WIRTZ	FEE, ACC. RIGHTS		0.09	0.05	0.14	180.83	"
22 (5)	LEO J. LOEHR	ACC. RIGHTS, FEE		0.00	0.14	0.14	1.86	"
23 (5)	HARRY RHODES	FEE, ACC. RIGHTS		0.80	1.11	1.91	77.94	"
46 (5)	ADELL H. BOWE	FEE, ACC. RIGHTS		3.03	2.31	5.34	76.73	"
53 (5)	WIS. TELEPHONE CO.	RELEASE OF RIGHTS						1442-2-42

* ACQUIRE IN THE NAME OF THE STATE

P.I. = 47+83.56
 X 2,469,354.32
 Y 652,289.81
 I = 149° 51' 17"
 Δ = 30° 08' 43"
 D = 20° 00'
 T = 77.15'
 L = 150.73'
 E = 10.21'
 R = 286.48'
 PC = 47+06.41
 PT = 48+57.13

P.I. = 564+64.45
 X 2,469,626.00
 Y 652,898.00
 I = 190° 38' 24"
 Δ = 10° 38' 24"
 D = 0° 45'
 T = 711.38'
 L = 1418.67'
 E = 33.05'
 R = 7639.48'
 PC = 557+53.07
 PT = 571+71.74

REVISION DATE	PROJECT I.D.	SHEET NUMBER	TOTAL SHEETS
OCT 19, 1976 AUG 22, 1977 N.C.	1442-2-22 FEDERAL PROJECT DESIGNATION QF 017-3(19)	4.6	
PLAT OF RIGHT OF WAY REQUIRED			
S.T.H. 23 FOND DU LAC CO.			
SCALE 1" = 200 FT.			
DATE MAY 17, 1976			
Const. Project			

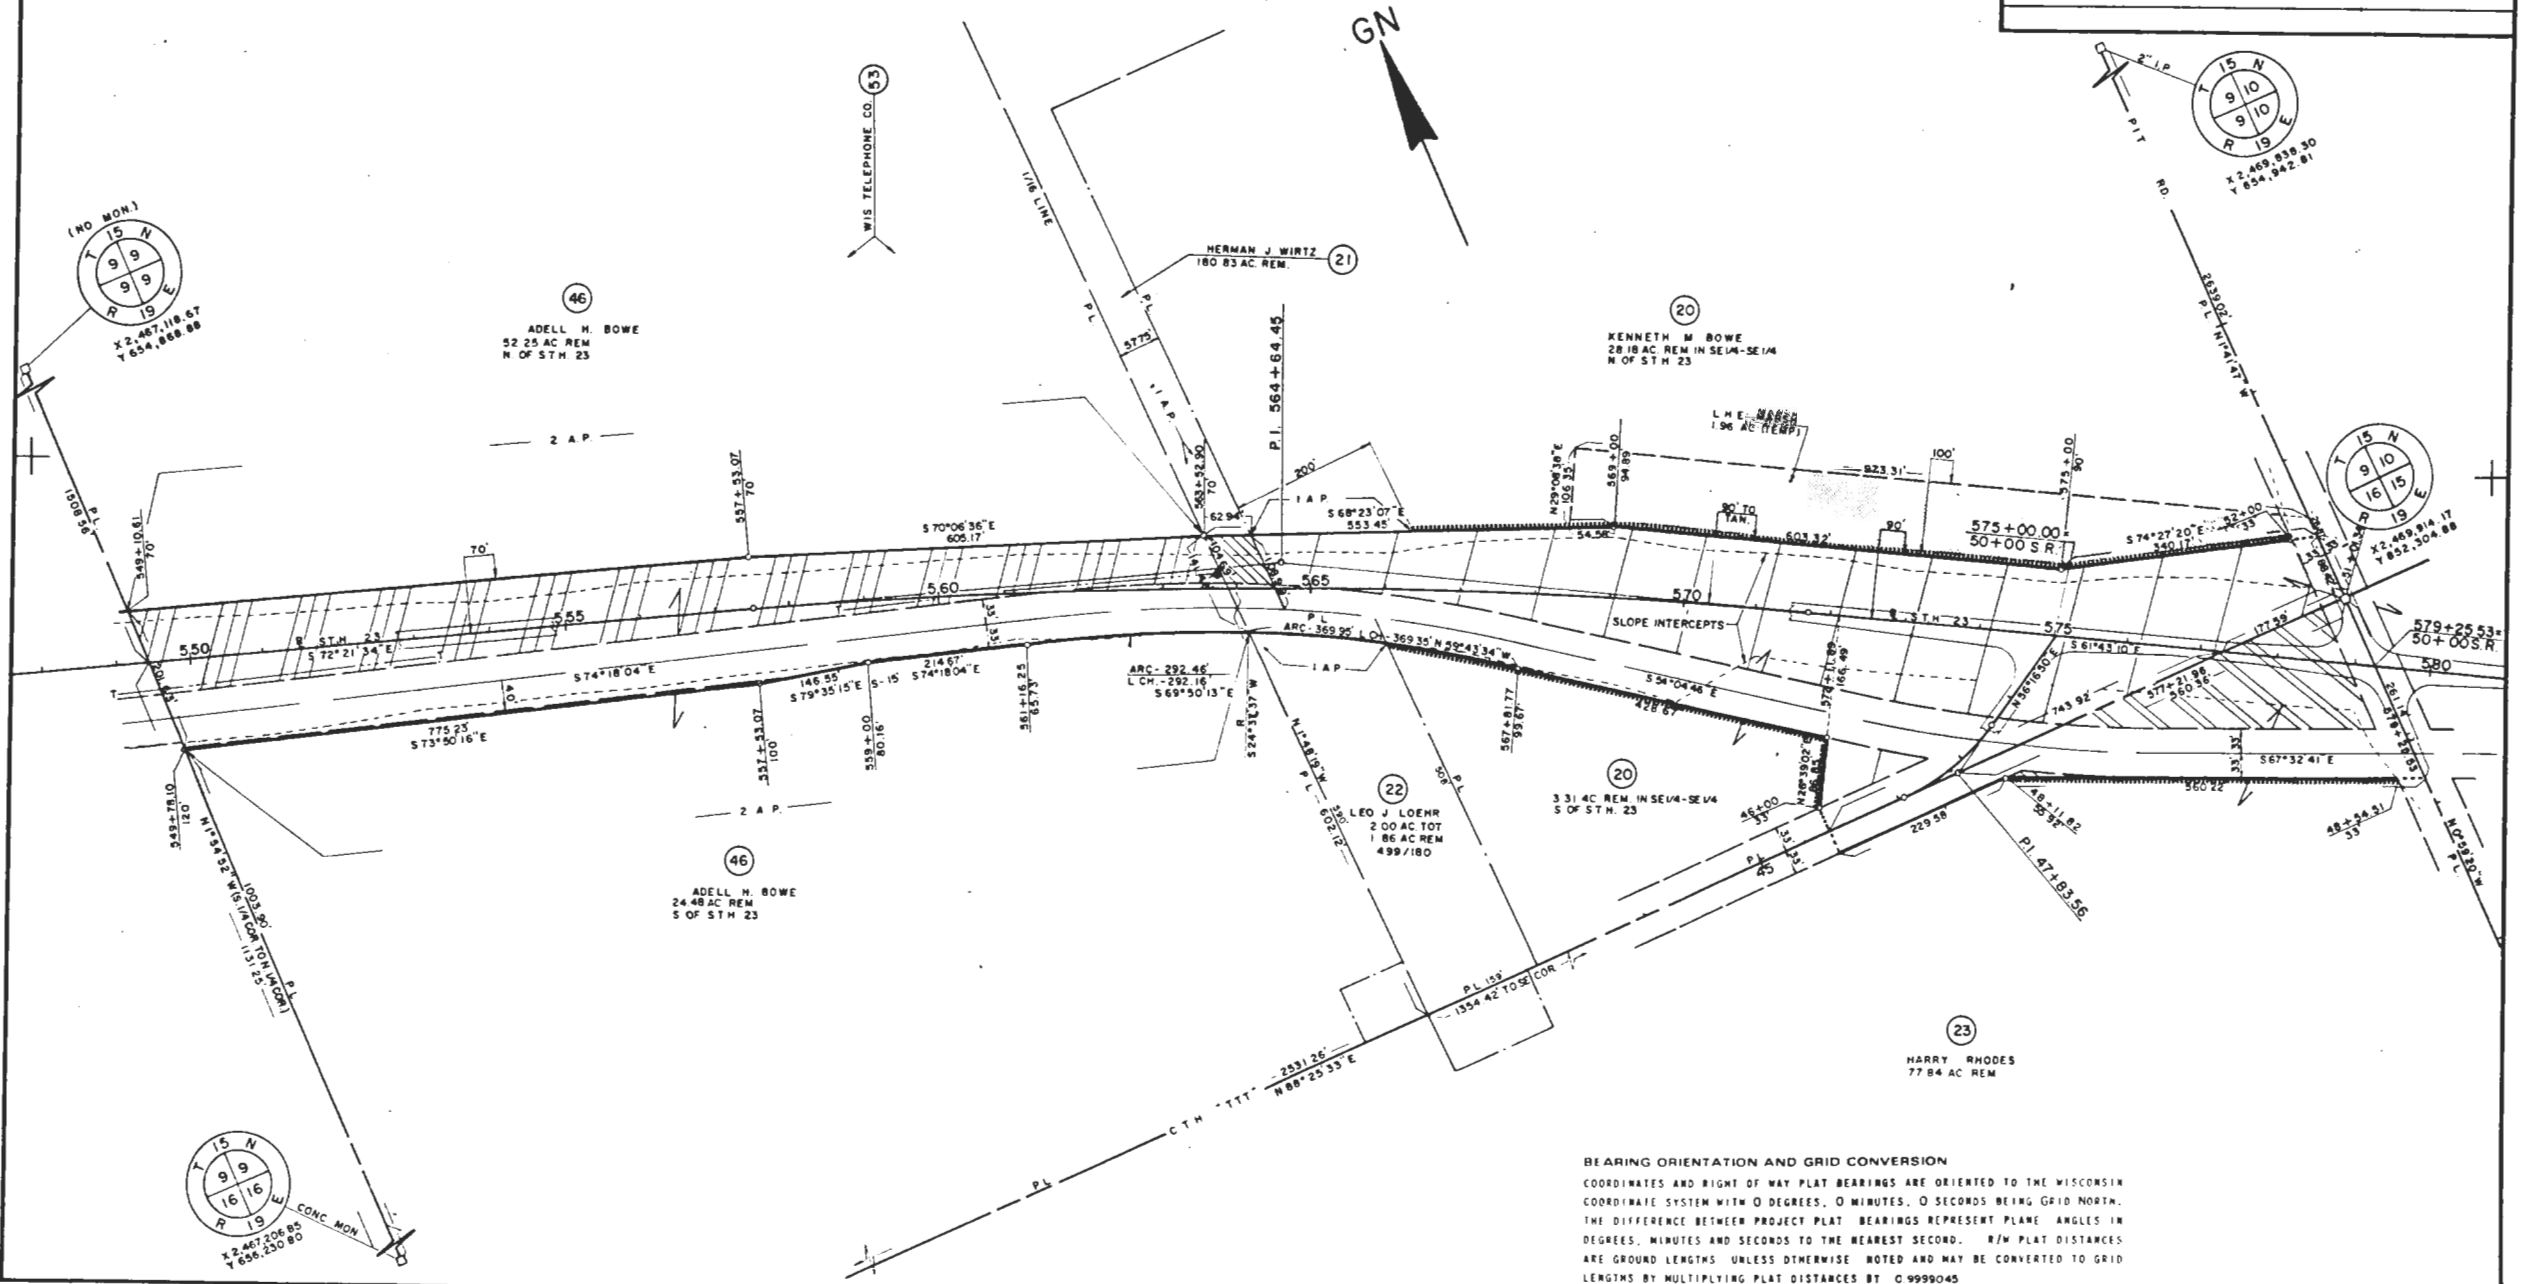


BEARING ORIENTATION AND GRID CONVERSION
 COORDINATES AND RIGHT OF WAY PLAT BEARINGS ARE ORIENTED TO THE WISCONSIN COORDINATE SYSTEM WITH 0 DEGREES, 0 MINUTES, 0 SECONDS BEING GRID NORTH. THE DIFFERENCE BETWEEN PROJECT PLAT BEARINGS REPRESENT PLANE ANGLES IN DEGREES, MINUTES AND SECONDS TO THE NEAREST SECOND. R/W PLAT DISTANCES ARE GROUND LENGTHS UNLESS OTHERWISE NOTED AND MAY BE CONVERTED TO GRID LENGTHS BY MULTIPLYING PLAT DISTANCES BY 0.9999045

PARCEL NUMBER	OWNER	* INTEREST REQUIRED	L & E ACRES	ACRES REQUIRED			TOTAL REMAINING ACRES	OPERATIONS PROJECT ID
				NEW R/W	EXISTING R/W	TOTAL R/W		
24 ⁽⁶⁾	HAROLD O SCHERER	FEE, ACC RIGHTS	0.08	5.25	3.69	8.94	115.91	1442-2-22
51 ⁽⁵⁾	WIS POWER AND LIGHT CO	UTILITY EASEMENT						1442-2-40
53 ⁽⁵⁾	WIS TELEPHONE CO	RELEASE OF RIGHTS						1442-2-42

* ACQUIRE IN THE NAME OF THE STATE

P.I. = 597+32.17
x 2,471, 507.00
Y 651, 348.00
I = 155° 03' 32"
Δ = 24° 56' 28"
D = 1° 30'
T = 844.75'
L = 1662.73'
E = 92.30'
R = 3819.72'
P.C. = 588 + 87.42
P.T. = 605 + 50.15

REVISION DATE		PROJECT I.D.		SHEET NUMBER	TOTAL SHEETS
OCT 19, 1976	-	1442 - 2 - 22			
AUG 22, 1977	N C	FEDERAL PROJECT DESIGNATION QF 017 - 3 (19)		4.7	
PLAT OF RIGHT OF WAY REQUIRED					
S.T.H. 23 FOND DU LAC CO.					
SCALE 0 100 200 ft.  DATE MAY 17, 1976					
Const. Project					

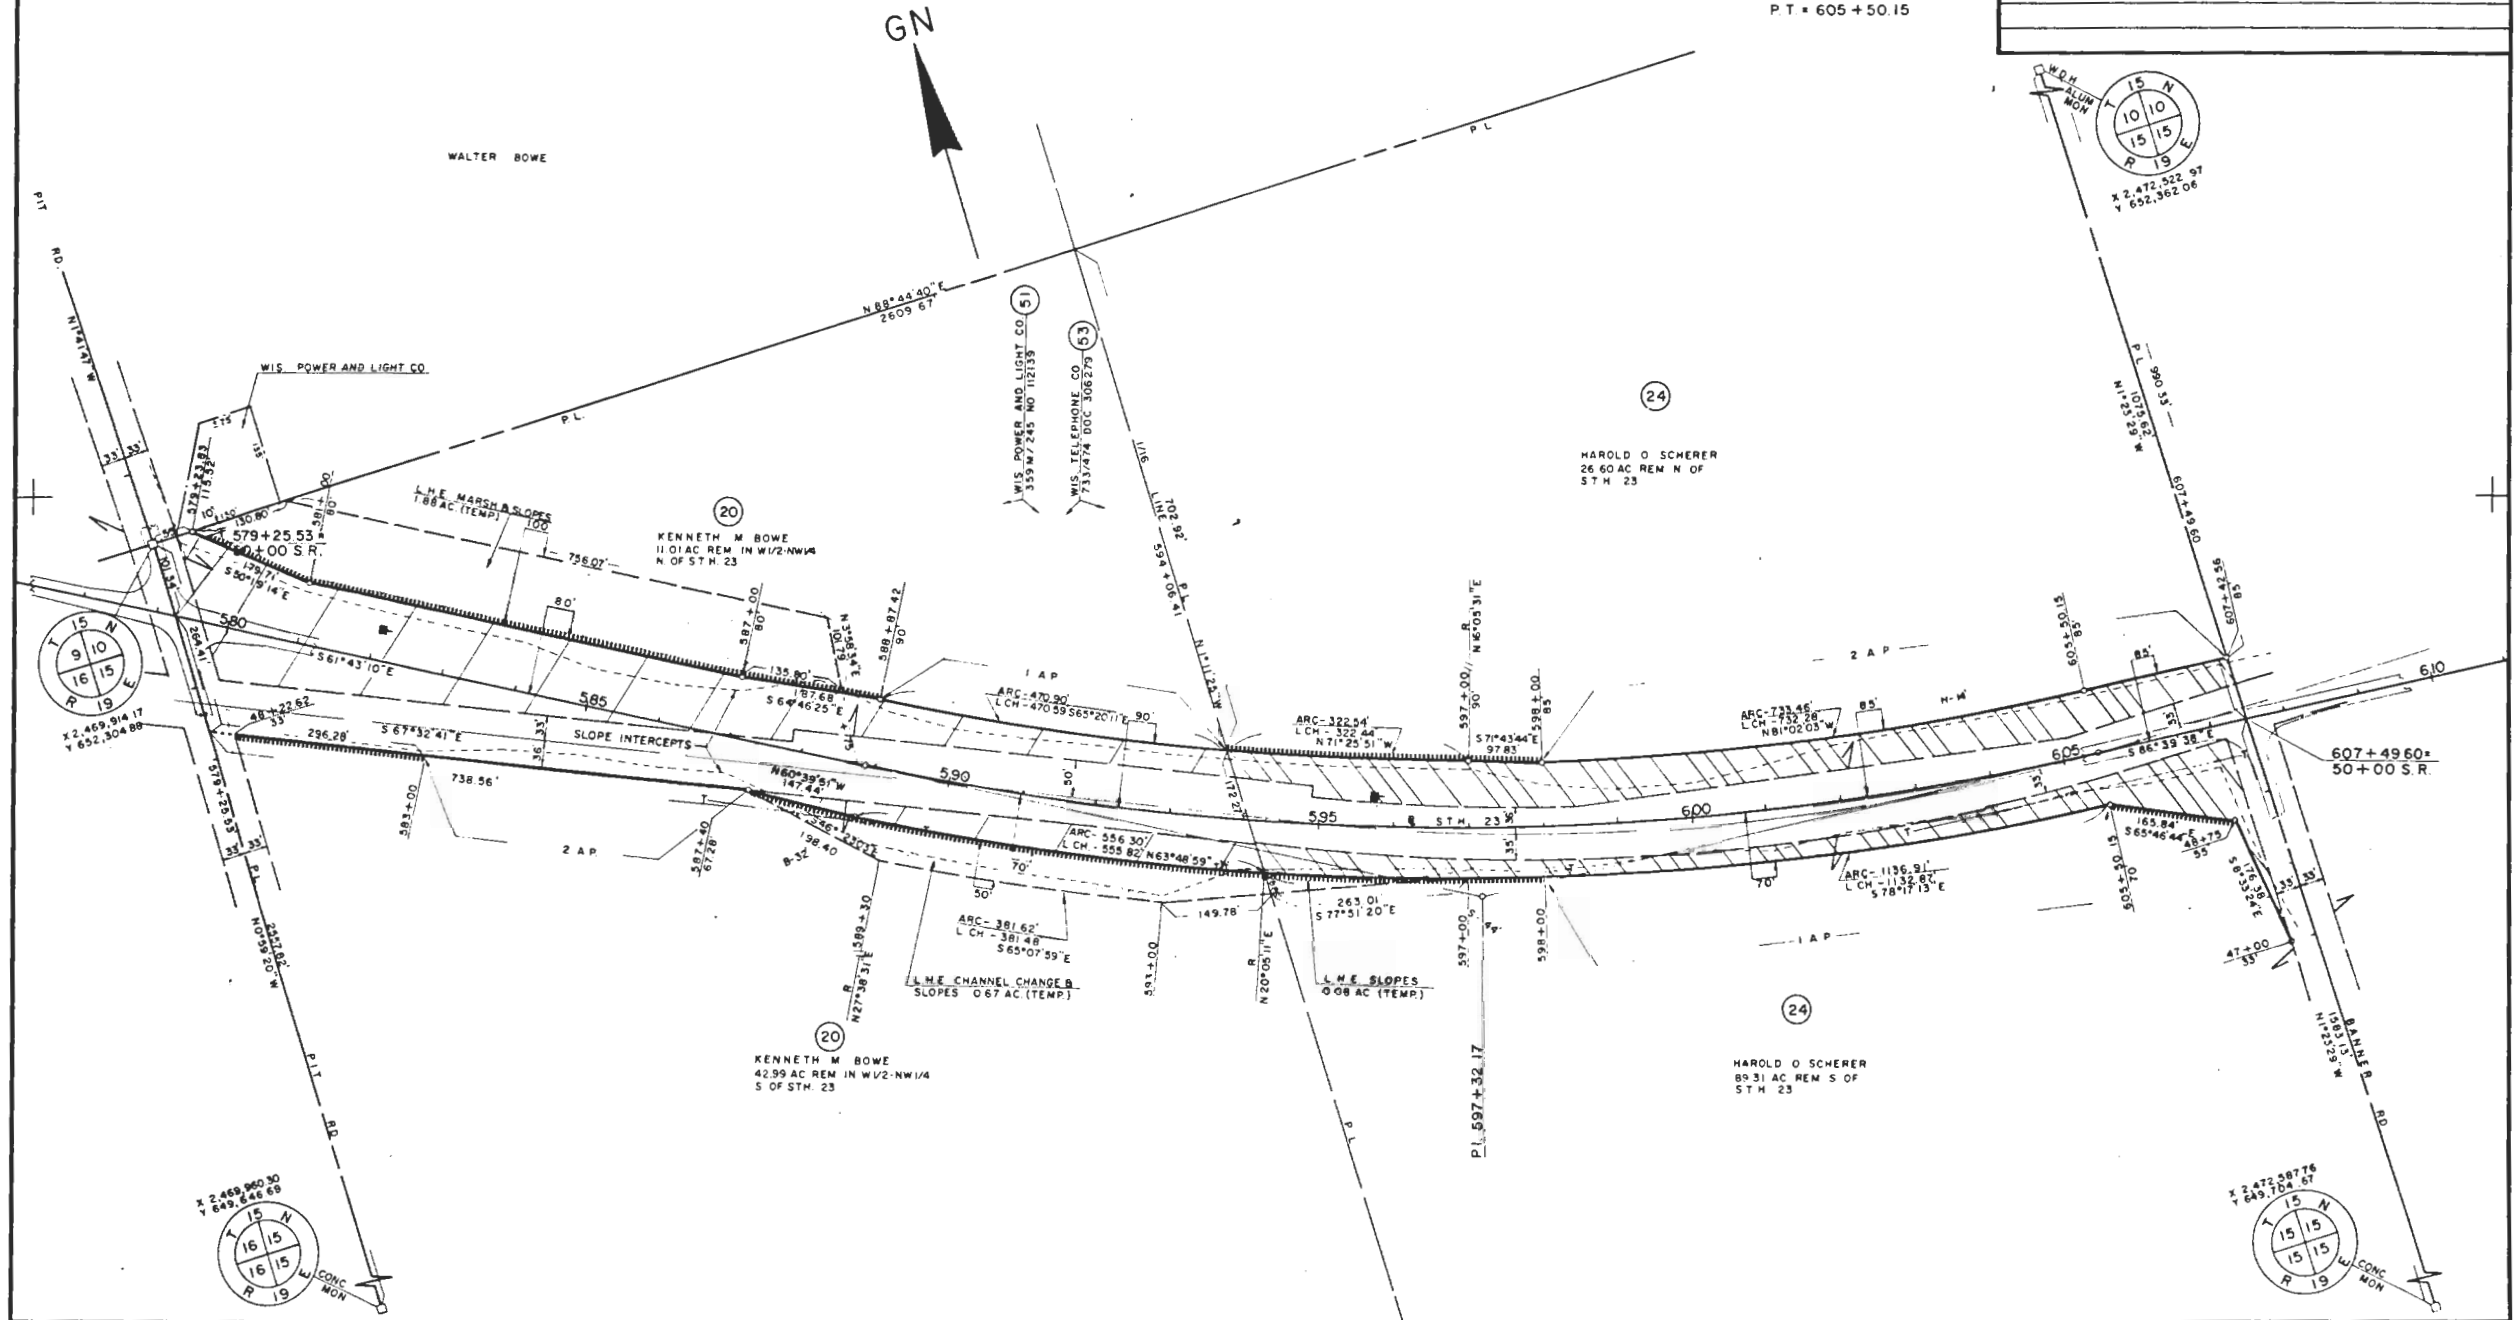


SCHEDULE OF LANDS AND INTERESTS REQUIRED

PARCEL NUMBER	OWNER	INTEREST REQUIRED	L.H.E. ACRES	ACRES REQUIRED			TOTAL REMAINING ACRES	OPERATIONS PROJECT I.D.
				NEW R/W	EXISTING R/W	TOTAL R/W		
25 ⁽⁶⁾	VALENTINE EPPLI & DANIEL G. BELZNER	FEE, ACC. RIGHTS		0.37	0.61	0.98	103.76	1442-2-22
26 ⁽⁶⁾	KEITH R. FOSS	FEE, ACC. RIGHTS		0.00	0.35	0.35	4.70	" "
27 ⁽⁵⁾	FRANCIS R. SIPPEL	FEE, ACC. RIGHTS, L.H.E.	0.07	2.04	1.23	3.27	30.99	" "
28 ⁽⁵⁾	ARLENE R. SOUTHARD	FEE, ACC. RIGHTS		0.13		0.13	0.69	" "
29 ⁽⁶⁾	V. DEWITT MOORE	FEE, ACC. RIGHTS		0.32		0.32	0.26	" "
30 ⁽⁵⁾	NORBERT L. POCH	FEE, ACC. RIGHTS		0.78	0.86	1.64	97.30	" "
53 ⁽⁵⁾	WIS. TELEPHONE CO.	RELEASE OF RIGHTS						1442-2-42

* ACQUIRE IN THE NAME OF THE STATE

P.I. = 627+09.79
 X 2,474,506.00
 Y 651,173.00
 T = 198°59'18"
 Δ = 18°59'18"
 D = 1°30'
 T = 638.80'
 L = 1265.88'
 E = 53.05'
 R = 3819.72'
 P.C. = 620+70.99
 P.T. = 633+36.87

REVISION DATE	PROJECT I.D.	SHEET NUMBER	TOTAL SHEETS
MAY 17, 1976	1442-2-22	4.8	
OCT 19, 1976	FEDERAL PROJECT DESIGNATION		
AUG 22, 1977 N.C.	QF 017-3(19)		
PLAT OF RIGHT OF WAY REQUIRED			
S.T.H. 23 FOND DU LAC CO.			
SCALE 1" = 200' DATE APR 9, 1976			
Const. Project			

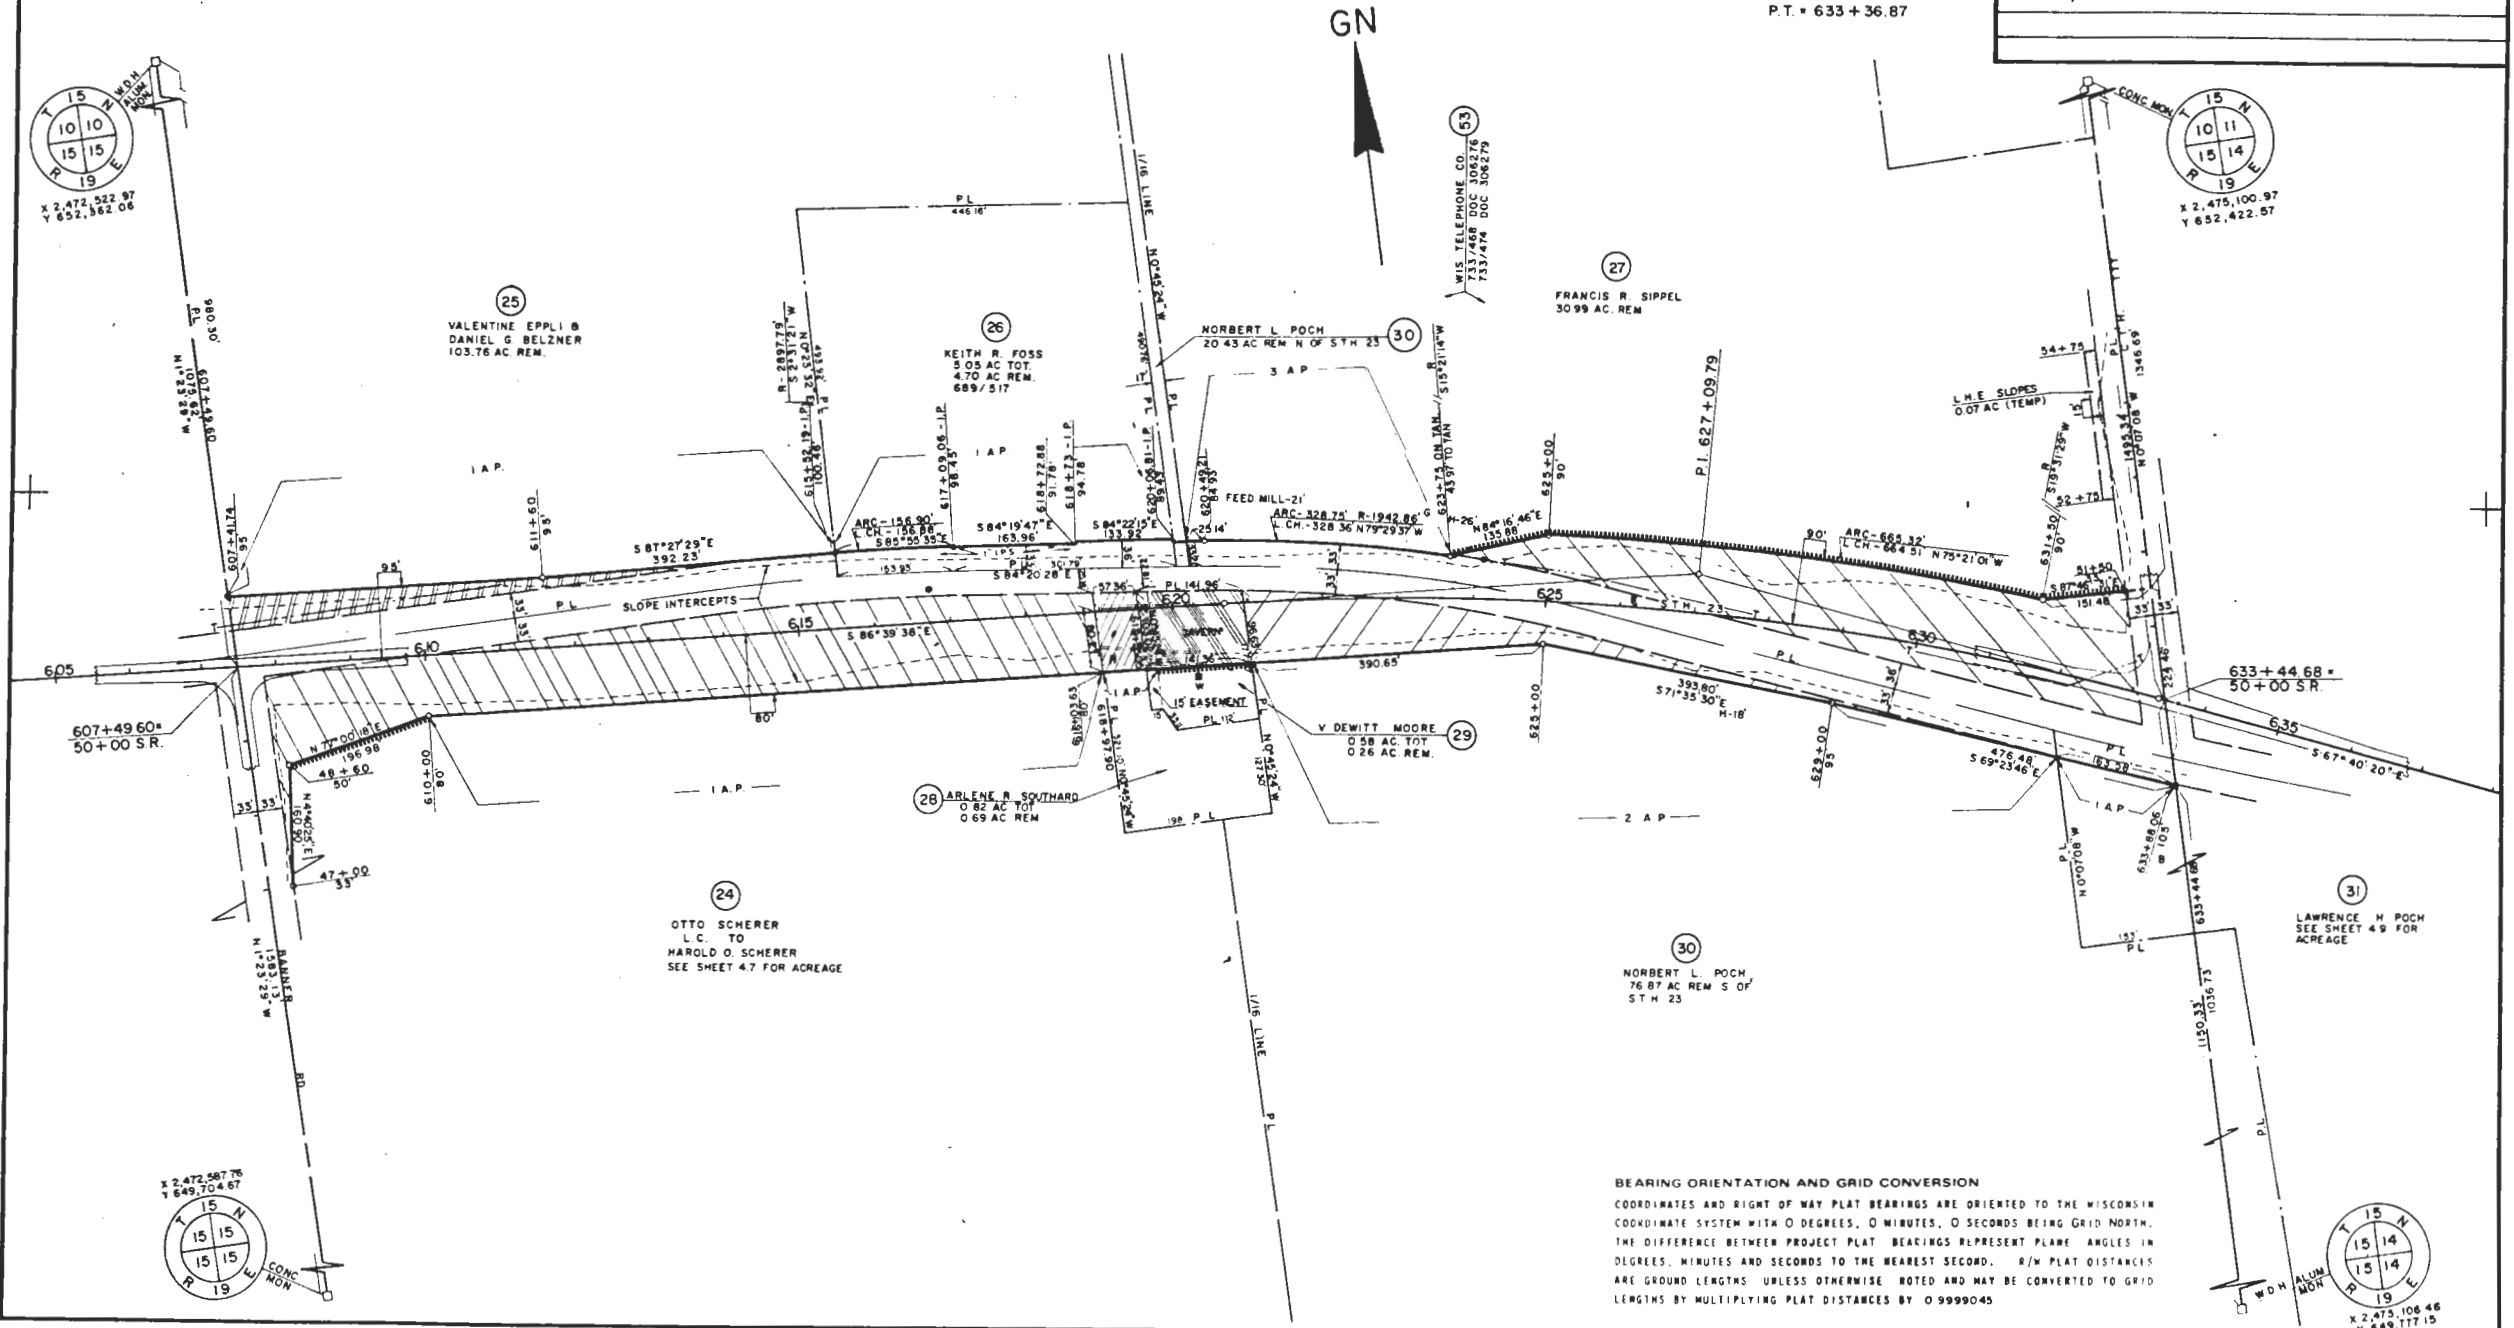

BEARING ORIENTATION AND GRID CONVERSION


COORDINATES AND RIGHT OF WAY PLAT BEARINGS ARE ORIENTED TO THE WISCONSIN COORDINATE SYSTEM WITH 0 DEGREES, 0 MINUTES, 0 SECONDS BEING GRID NORTH. THE DIFFERENCE BETWEEN PROJECT PLAT BEARINGS REPRESENT PLANE ANGLES IN DEGREES, MINUTES AND SECONDS TO THE NEAREST SECOND. R/W PLAT DISTANCES ARE GROUND LENGTHS UNLESS OTHERWISE NOTED AND MAY BE CONVERTED TO GRID LENGTHS BY MULTIPLYING PLAT DISTANCES BY 0.9999045

SCHEDULE OF LANDS AND INTERESTS REQUIRED

PARCEL NUMBER	OWNER	INTEREST REQUIRED	L.H.E. ACRES	ACRES REQUIRED			TOTAL REMAINING ACRES	OPERATIONS PROJECT I.D.
				NEW R/W	EXISTING R/W	TOTAL R/W		
2 (2)	DENNIS J. SCHULTZ	FEE		0.45		0.45	0.00	1442-2-22
31 (5)	LAWRENCE H. POCH	FEE, ACC RIGHTS		2.82	2.33	5.15	113.48	" "
32 (5)	JEROME SCHAEFER	FEE, ACC RIGHTS		4.36	2.07	6.43	98.45	" "
33 (5)	FRANK FLATH	FEE, ACC RIGHTS		0.00	0.41	0.41	1.30	" "
53 (5)	WIS TELEPHONE CO.	RELEASE OF RIGHTS						1442-2-42

* ACQUIRE IN THE NAME OF THE STATE

REVISION DATE	PROJECT I.D.	SHEET NUMBER	TOTAL SHEETS
JAN 15, 1976 N.C.	1442-2-22	4.9	
APR 9, 1976 N.C.	FEDERAL PROJECT DESIGNATION		
MAY 17, 1976 -	QF 017-3 (19)		
OCT 19, 1976 N.C.	PLAT OF RIGHT OF WAY REQUIRED		
AUG 22, 1977 N.C.	STH. 23 FOND DU LAC CO.		
	SCALE 0 100 200 FT.		
	DATE NOV 14, 1975		
	Const. Project		

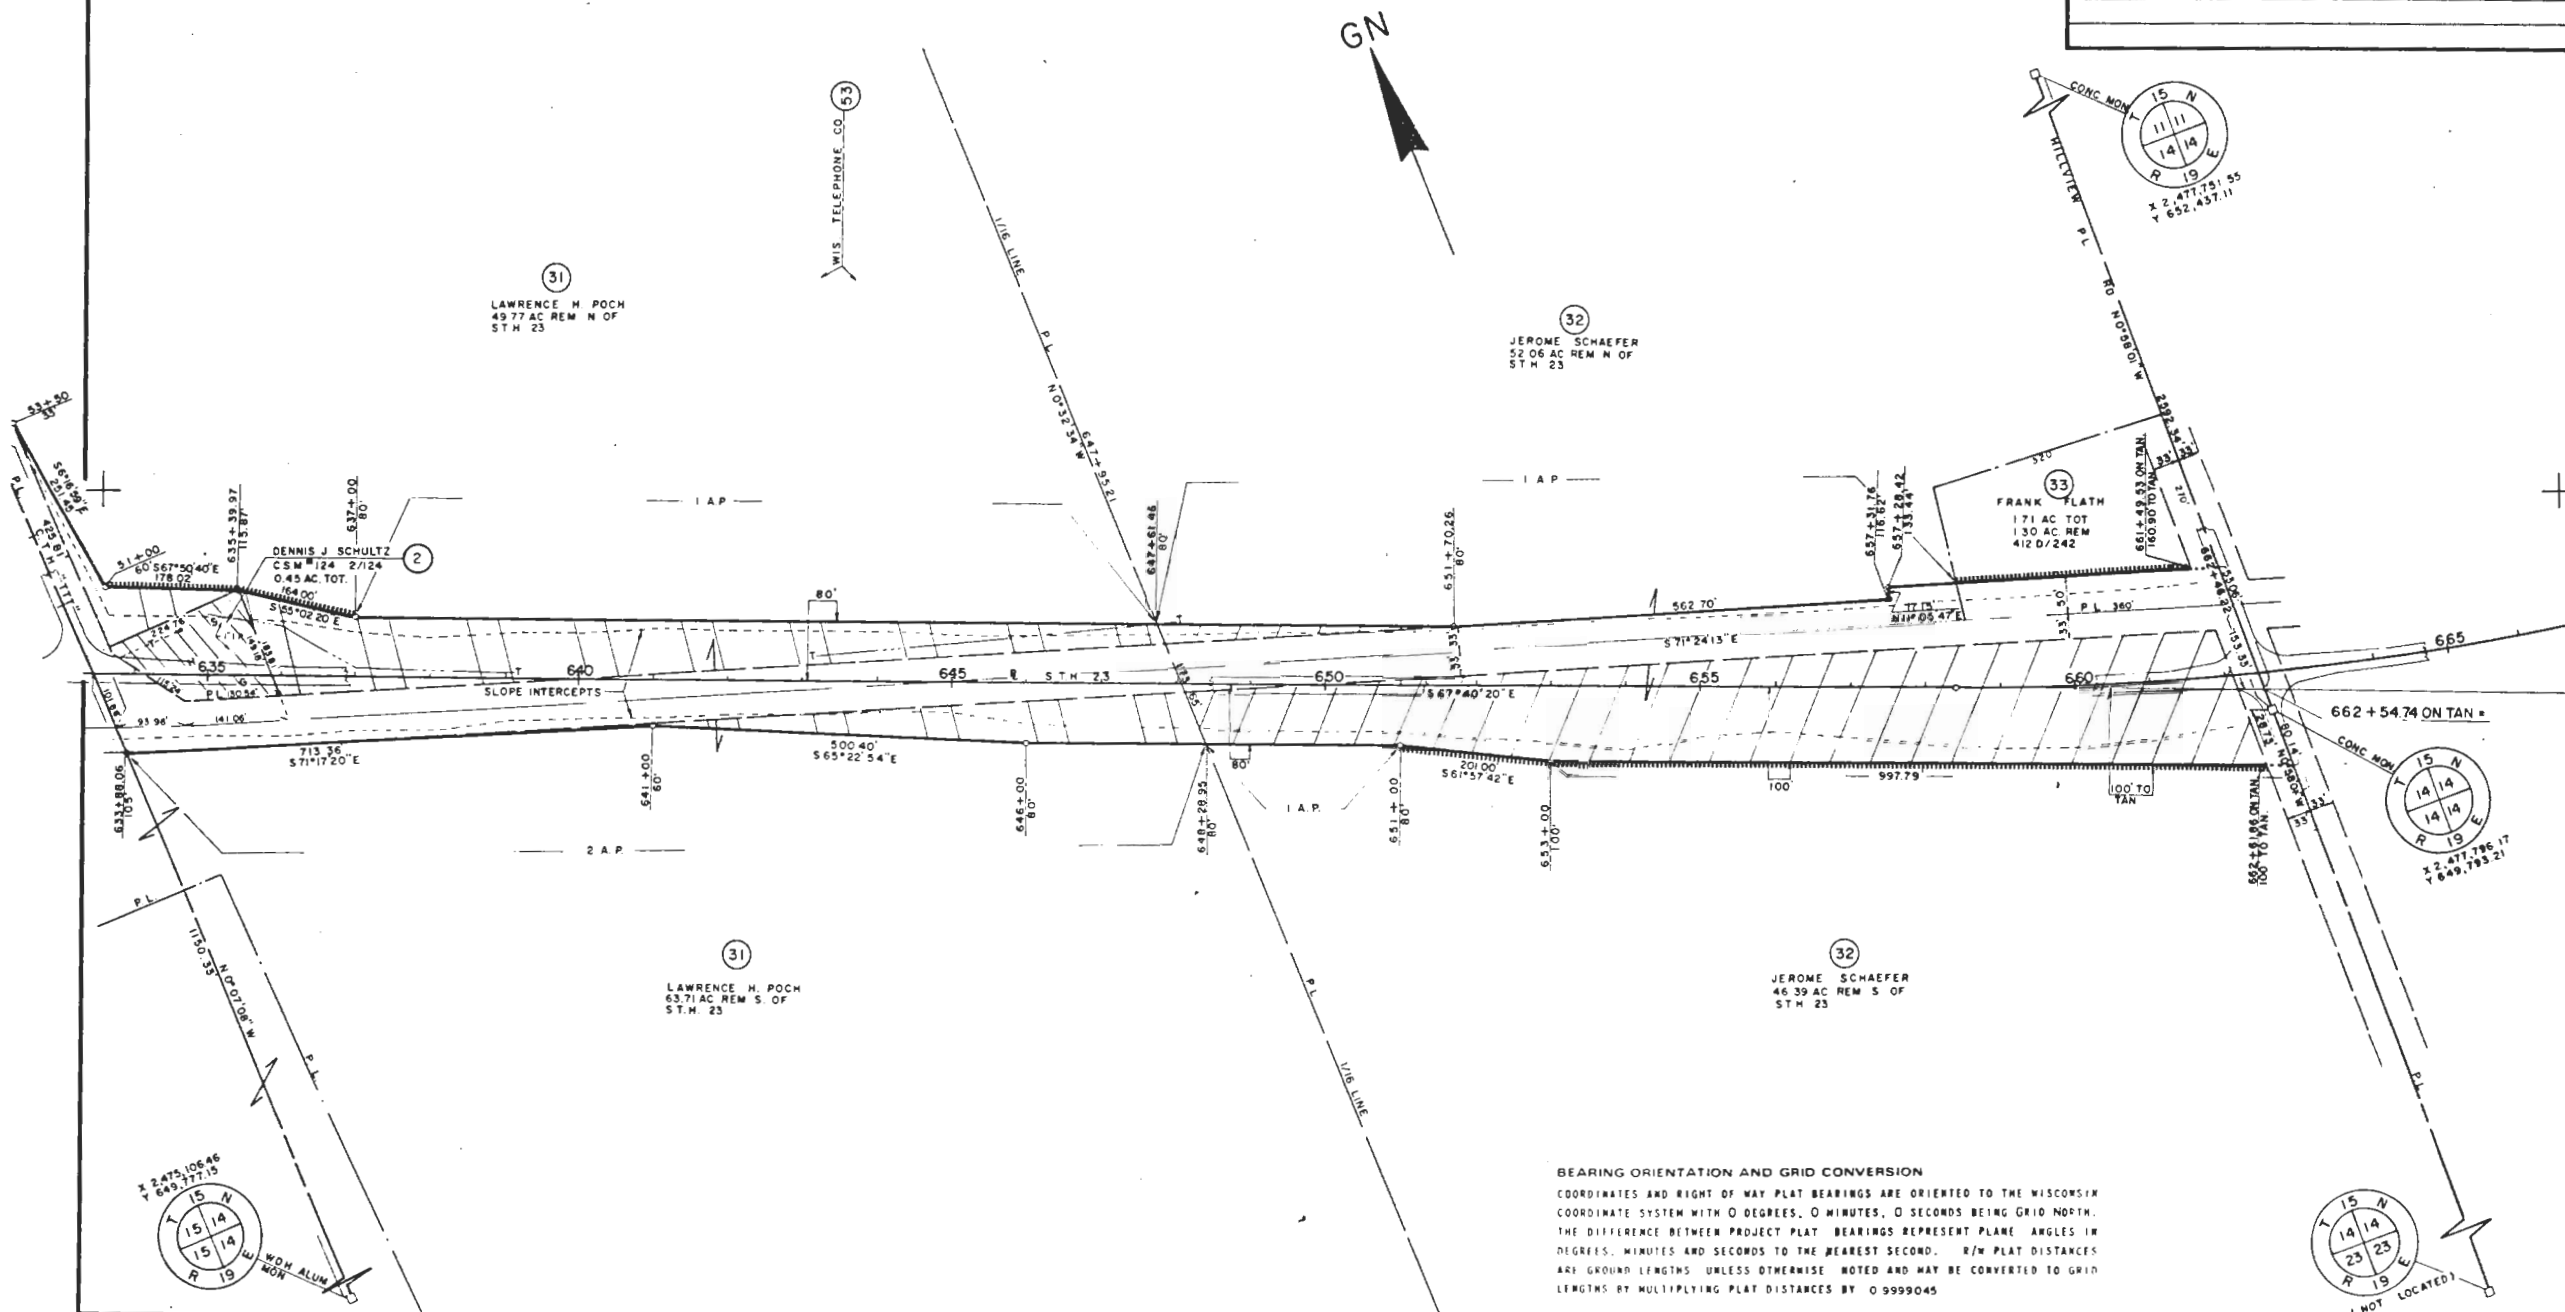


P.I. = 673+47.04
 x 2,478,806 00
 Y 649,407 00
 I = 136° 56' 43"
 Δ = 43° 03' 17"
 D = 1° 30'
 T = 1506.74'
 L = 2870.32'
 E = 286.44
 R = 3819.72'
 P.C. = 658+40.30
 P.T. = 687+10.62

SCHEDULE OF LANDS AND INTERESTS REQUIRED

PARCEL NUMBER	OWNER	* INTEREST REQUIRED	L & E ACRES	ACRES REQUIRED			TOTAL REMAINING ACRES	OPERATION PROJECT I.D.
				NEW R/W	EXISTING R/W	TOTAL R/W		
3 (5)	WILLIAM L. THACKRAY	FEE, ACC. RIGHTS, L&E	0.05	6.44	3.42	9.86'	204.01	1442-2-22
34 (5)	NORBERT L. POCH	FEE, ACC. RIGHTS		0.00	0.51	0.51	88.85	" "
35 (5)	RAYMOND G. BIRSCHBACH	FEE, ACC. RIGHTS		0.03	0.56	0.59	1.37	" "
36 (5)	JOSEPH G. THEISEN	FEE, ACC. RIGHTS		1.97	1.22	3.19	56.33	" "
37 (5)	JAMES A. SCHNEIDER	FEE, ACC. RIGHTS		1.90	1.69	3.59	77.86	" "
38 (6)	JACK D. SMITH	ACC. RIGHTS						" "
52 (5)	WIS. POWER AND LIGHT CO.	RELEASE OF RIGHTS						1442-2-4

* ACQUIRE IN THE NAME OF THE STATE

REVISION DATE		PROJECT I. D.	SHEET NUMBER	TOTAL SHEETS
APR 9, 1976	N.C.	1442 - 2 - 22		
MAY 17, 1976	-	FEDERAL PROJECT DESIGNATION	4.10	
OCT 19, 1978	-	QF 017 - 3 (19)		
AUG 22, 1977	N.C.	PLAT OF RIGHT OF WAY REQUIRED S.T.H. 23 FOND DU LAC CO. SCALE 0 100 200 Ft.  DATE JAN 16, 1976		
Const. Project				

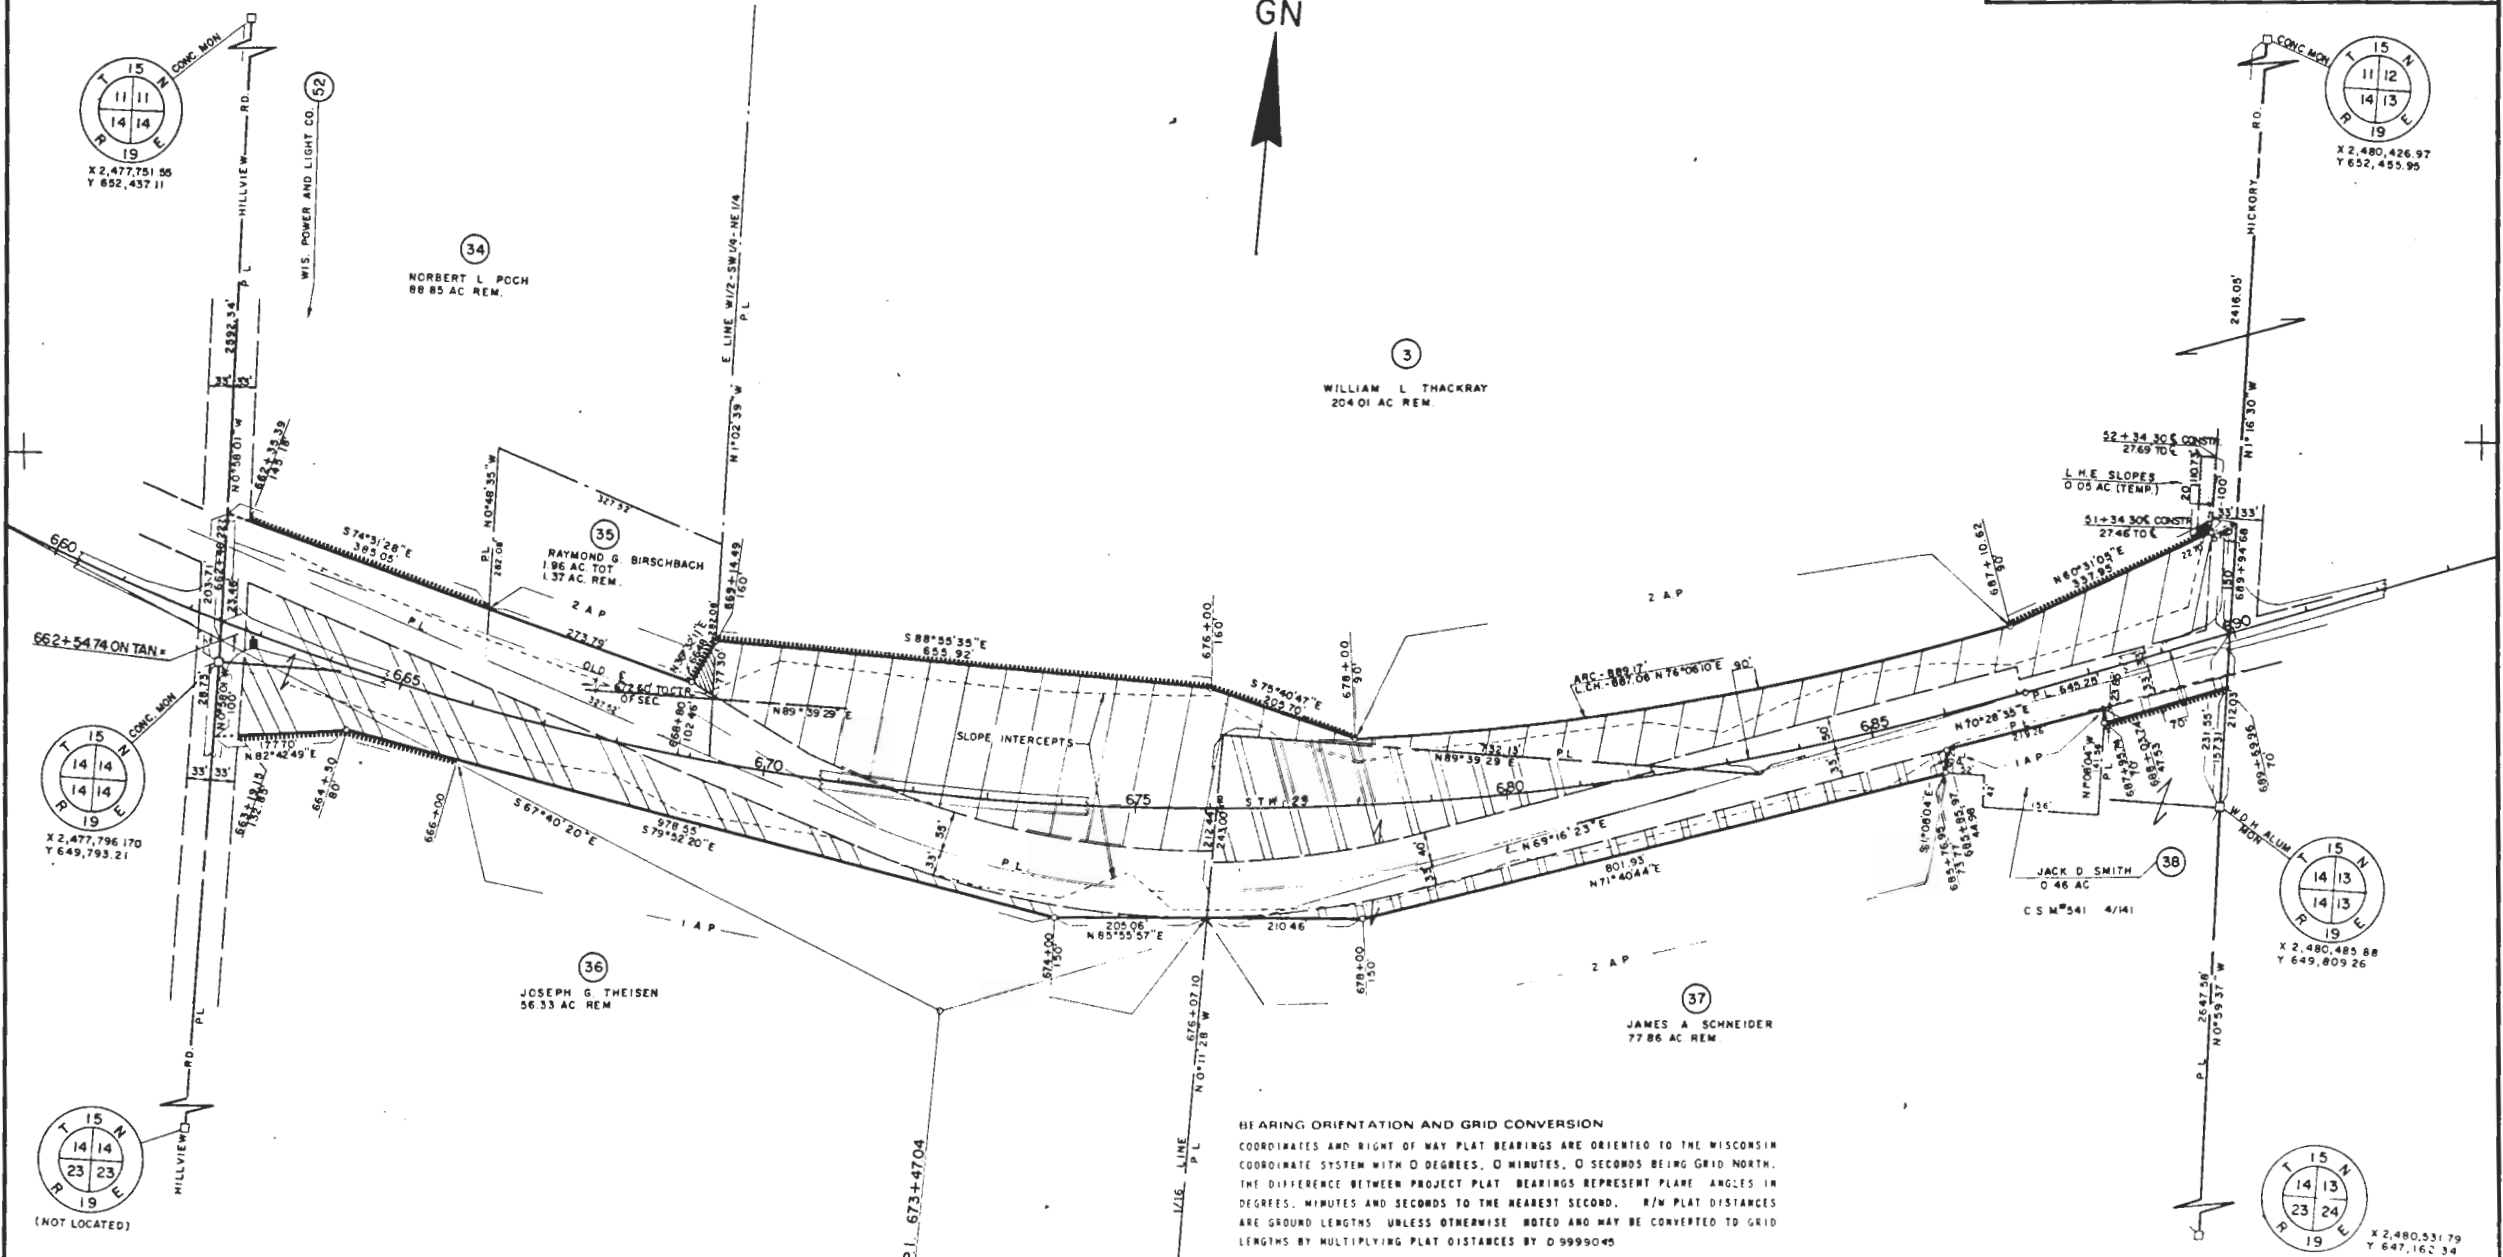


SCHEDULE OF LANDS AND INTERESTS REQUIRED

PARCEL NUMBER	OWNER	INTEREST REQUIRED	L & E ACRES	ACRES REQUIRED			TOTAL REMAINING ACRES	OPERATIONS PROJECT ID
				NEW R/W	EXISTING R/W	TOTAL R/W		
39 (5)	JEROME W SCHAEFER	FEE, ACC RIGHTS, L&E	0.55	0.88	1.09	1.97	92.43	1442-2-22
40 (5)	ARNOLD BISSIGER	FEE, ACC RIGHTS		5.16	1.83	6.99	26.99	" "
41 (5)	JOHN R. MANNEN, SR.	FEE, ACC RIGHTS		0.00	0.60	0.60	7.00	" "

* ACQUIRE IN THE NAME OF THE STATE

REVISION DATE	PROJECT I.D.	SHEET NUMBER	TOTAL SHEETS
SPR 9, 1976 N.C.	1442 - 2 - 22	4.11	
MAY 17, 1976 -	FEDERAL PROJECT DESIGNATION		
OCT 19, 1976 N.C.	QF 017-3(19)		
AUG 22, 1977 N.C.	PLAT OF RIGHT OF WAY REQUIRED		
	S.T.H. 23		
	FOND DU LAC CO.		
	SCALE		
	0 100 200 FT.		
	DATE JAN 16, 1976		
Const. Project			

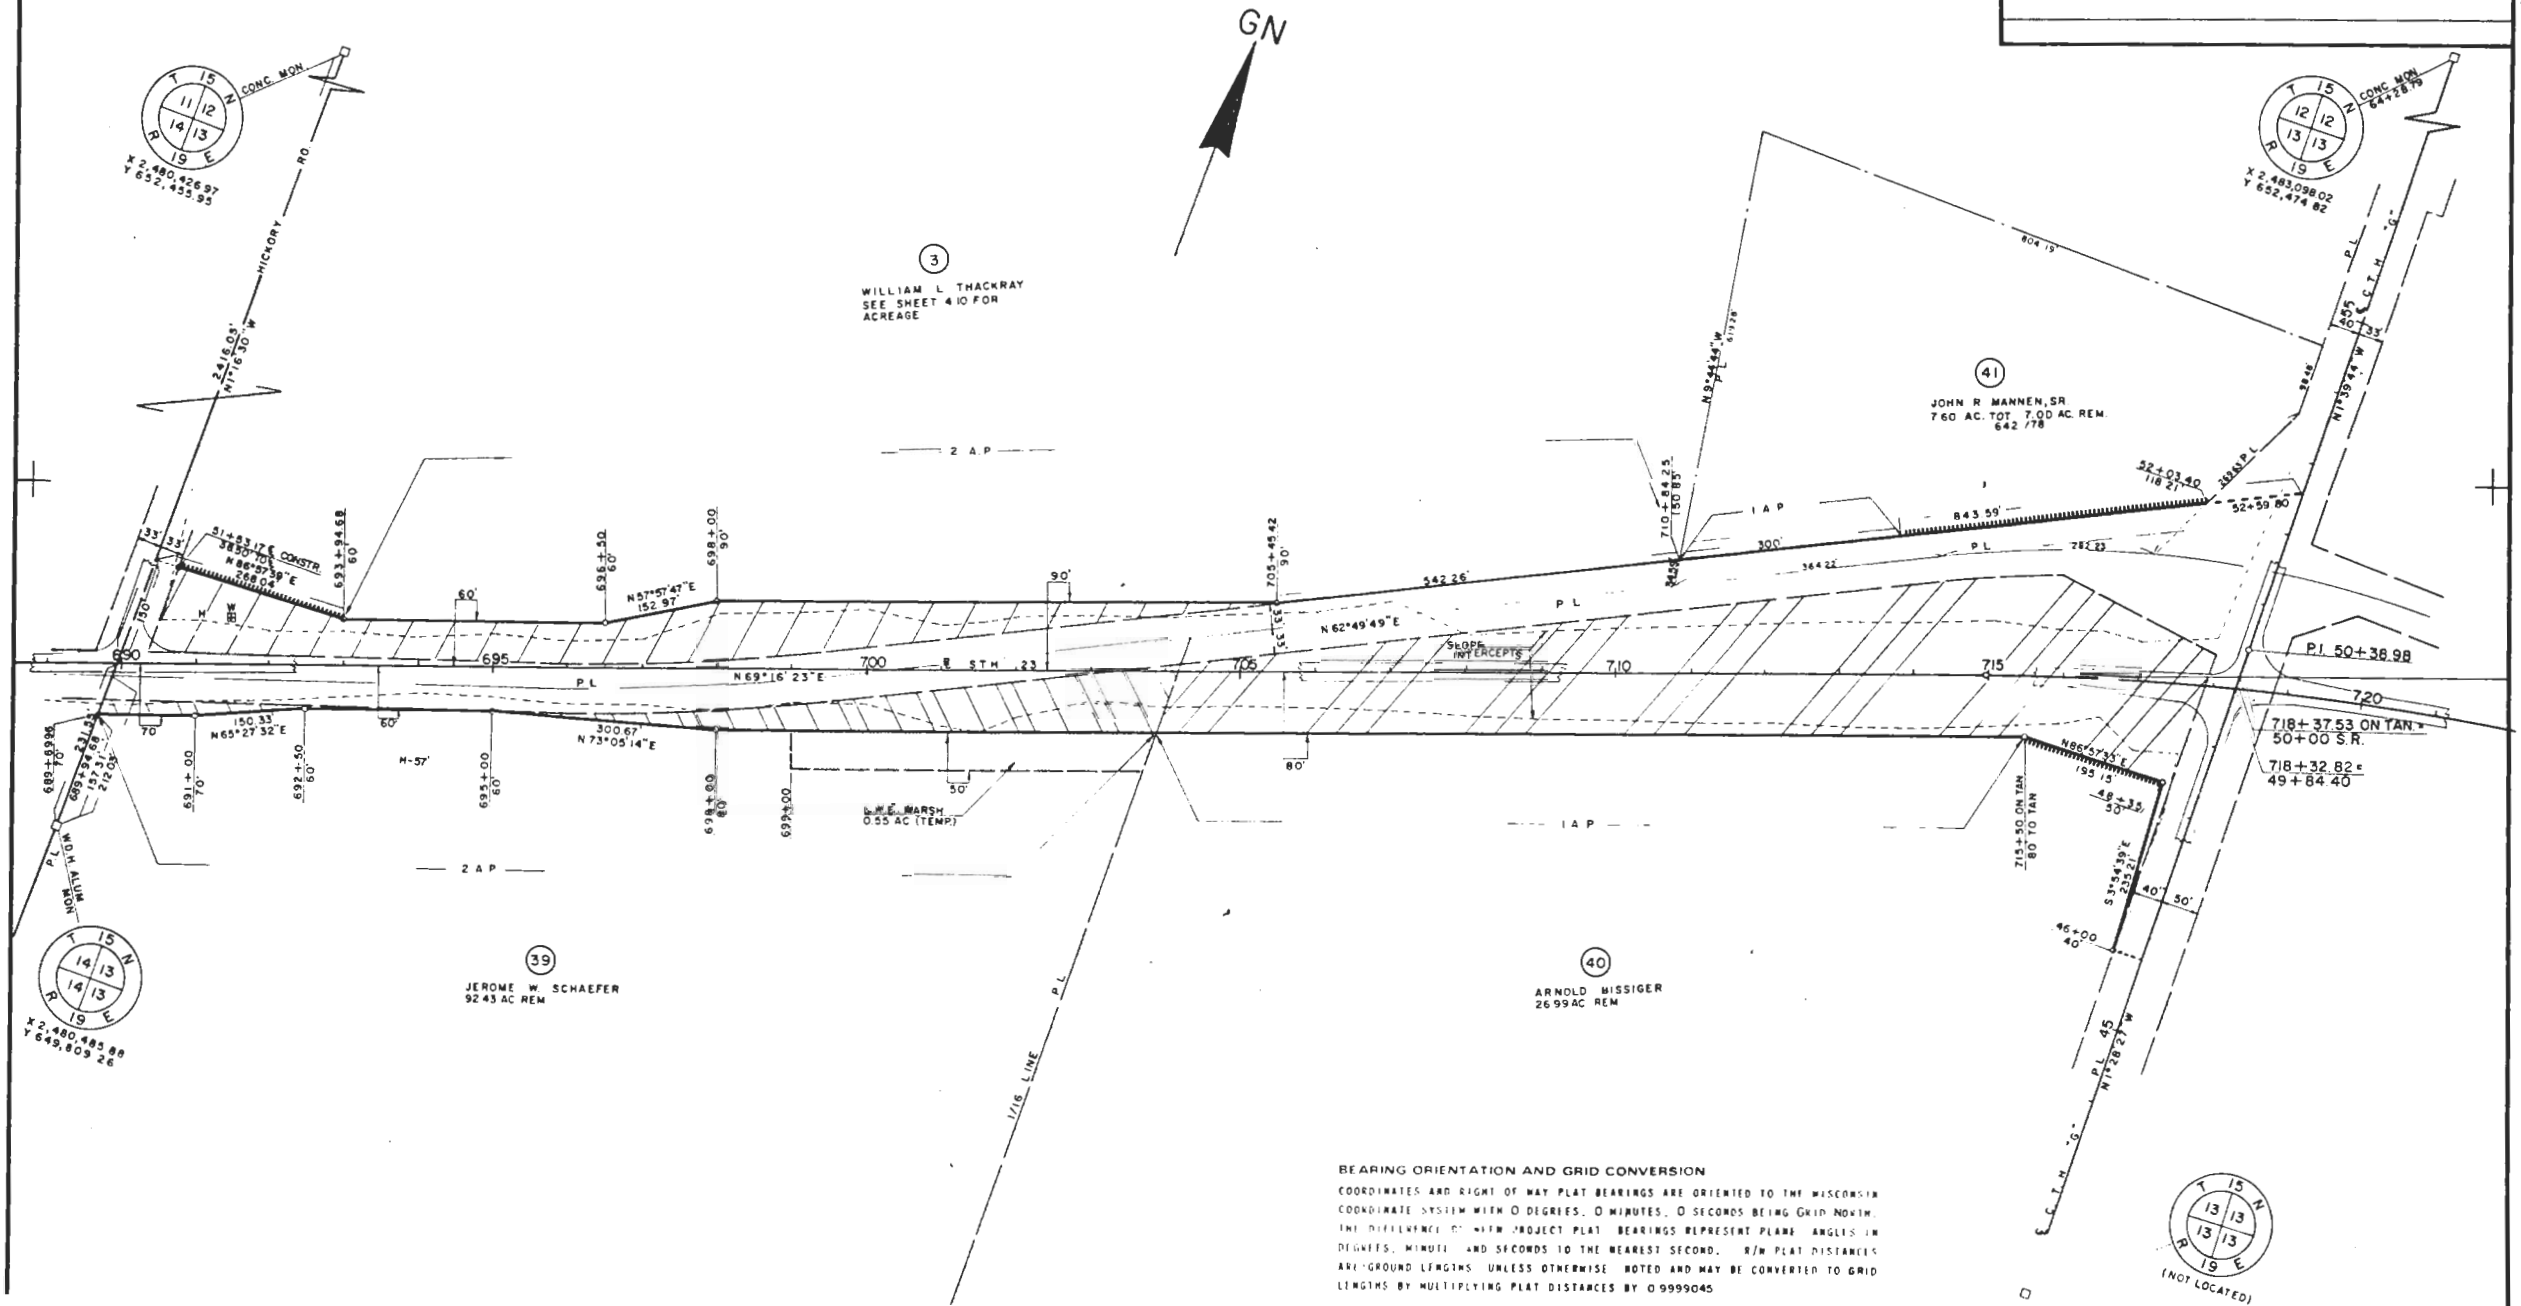

P.I. = 722+09.28
 X 2,483,485.99
 Y 651,178.32
 I = 201°07'04"
 Δ = 21°07'04"
 D = 1°30'
 T = 712.00'
 L = 1407.85'
 E = 65.79'
 R = 3819.72'
 P.C. = 714+97.28
 P.T. = 729+05.13

SCHEDULE OF LANDS AND INTERESTS REQUIRED

PARCEL NUMBER	OWNER	INTEREST REQUIRED	L.H.E. ACRES	ACRES REQUIRED			TOTAL REMAINING ACRES	OPERATIONS PROJECT I.D.
				NEW R/W	EXISTING R/W	TOTAL R/W		
42 (5)	JOINT SCHOOL DISTRICT NO. 23	FEE, ACC. RIGHTS		0.00	0.14	0.14	1.53	1442-2-22
43 (6)	KRUPP AND SALM BUILDERS, INC.	FEE, ACC. RIGHTS		4.36	2.52	6.88	71.06	" "
44 (6)	ELDON C. ROSENTHAL	FEE, ACC. RIGHTS		3.42	2.23	5.65	73.55	" "
45 (6)	WILLIAM F. GUELL	FEE, ACC. RIGHTS		0.11	0.12	0.23	0.57	" "
54 (5)	GENERAL TELEPHONE CO. OF WIS.	RELEASE OF RIGHTS						1442-2-43
* ACQUIRE IN THE NAME OF THE STATE								

REVISION DATE	PROJECT I.D.	SHEET NUMBER	TOTAL SHEETS
OCT 19, 1976	1442-2-22		
AUG 22, 1977 N.C.	FEDERAL PROJECT DESIGNATION QF 017-3(19)	4.12	
PLAT OF RIGHT OF WAY REQUIRED			
S.T.H. 23 FOND DU LAC CO.			
SCALE 1" = 200 FT.		DATE MAY 17, 1976	
Const. Project			

