



LOCATION SKETCH

SCALE 1"=1 MI.

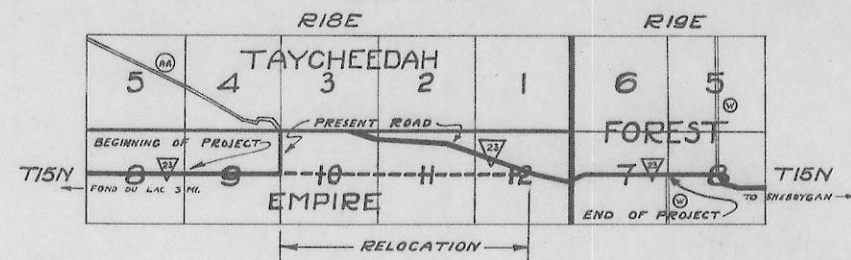

FED. ROAD DIST. NO.	STATE	FED. AID PROJ. NO.	SHEET NO.	TOTAL SHEETS
4	WISC.	427B	5	


DIVISION JOB NO. 2100

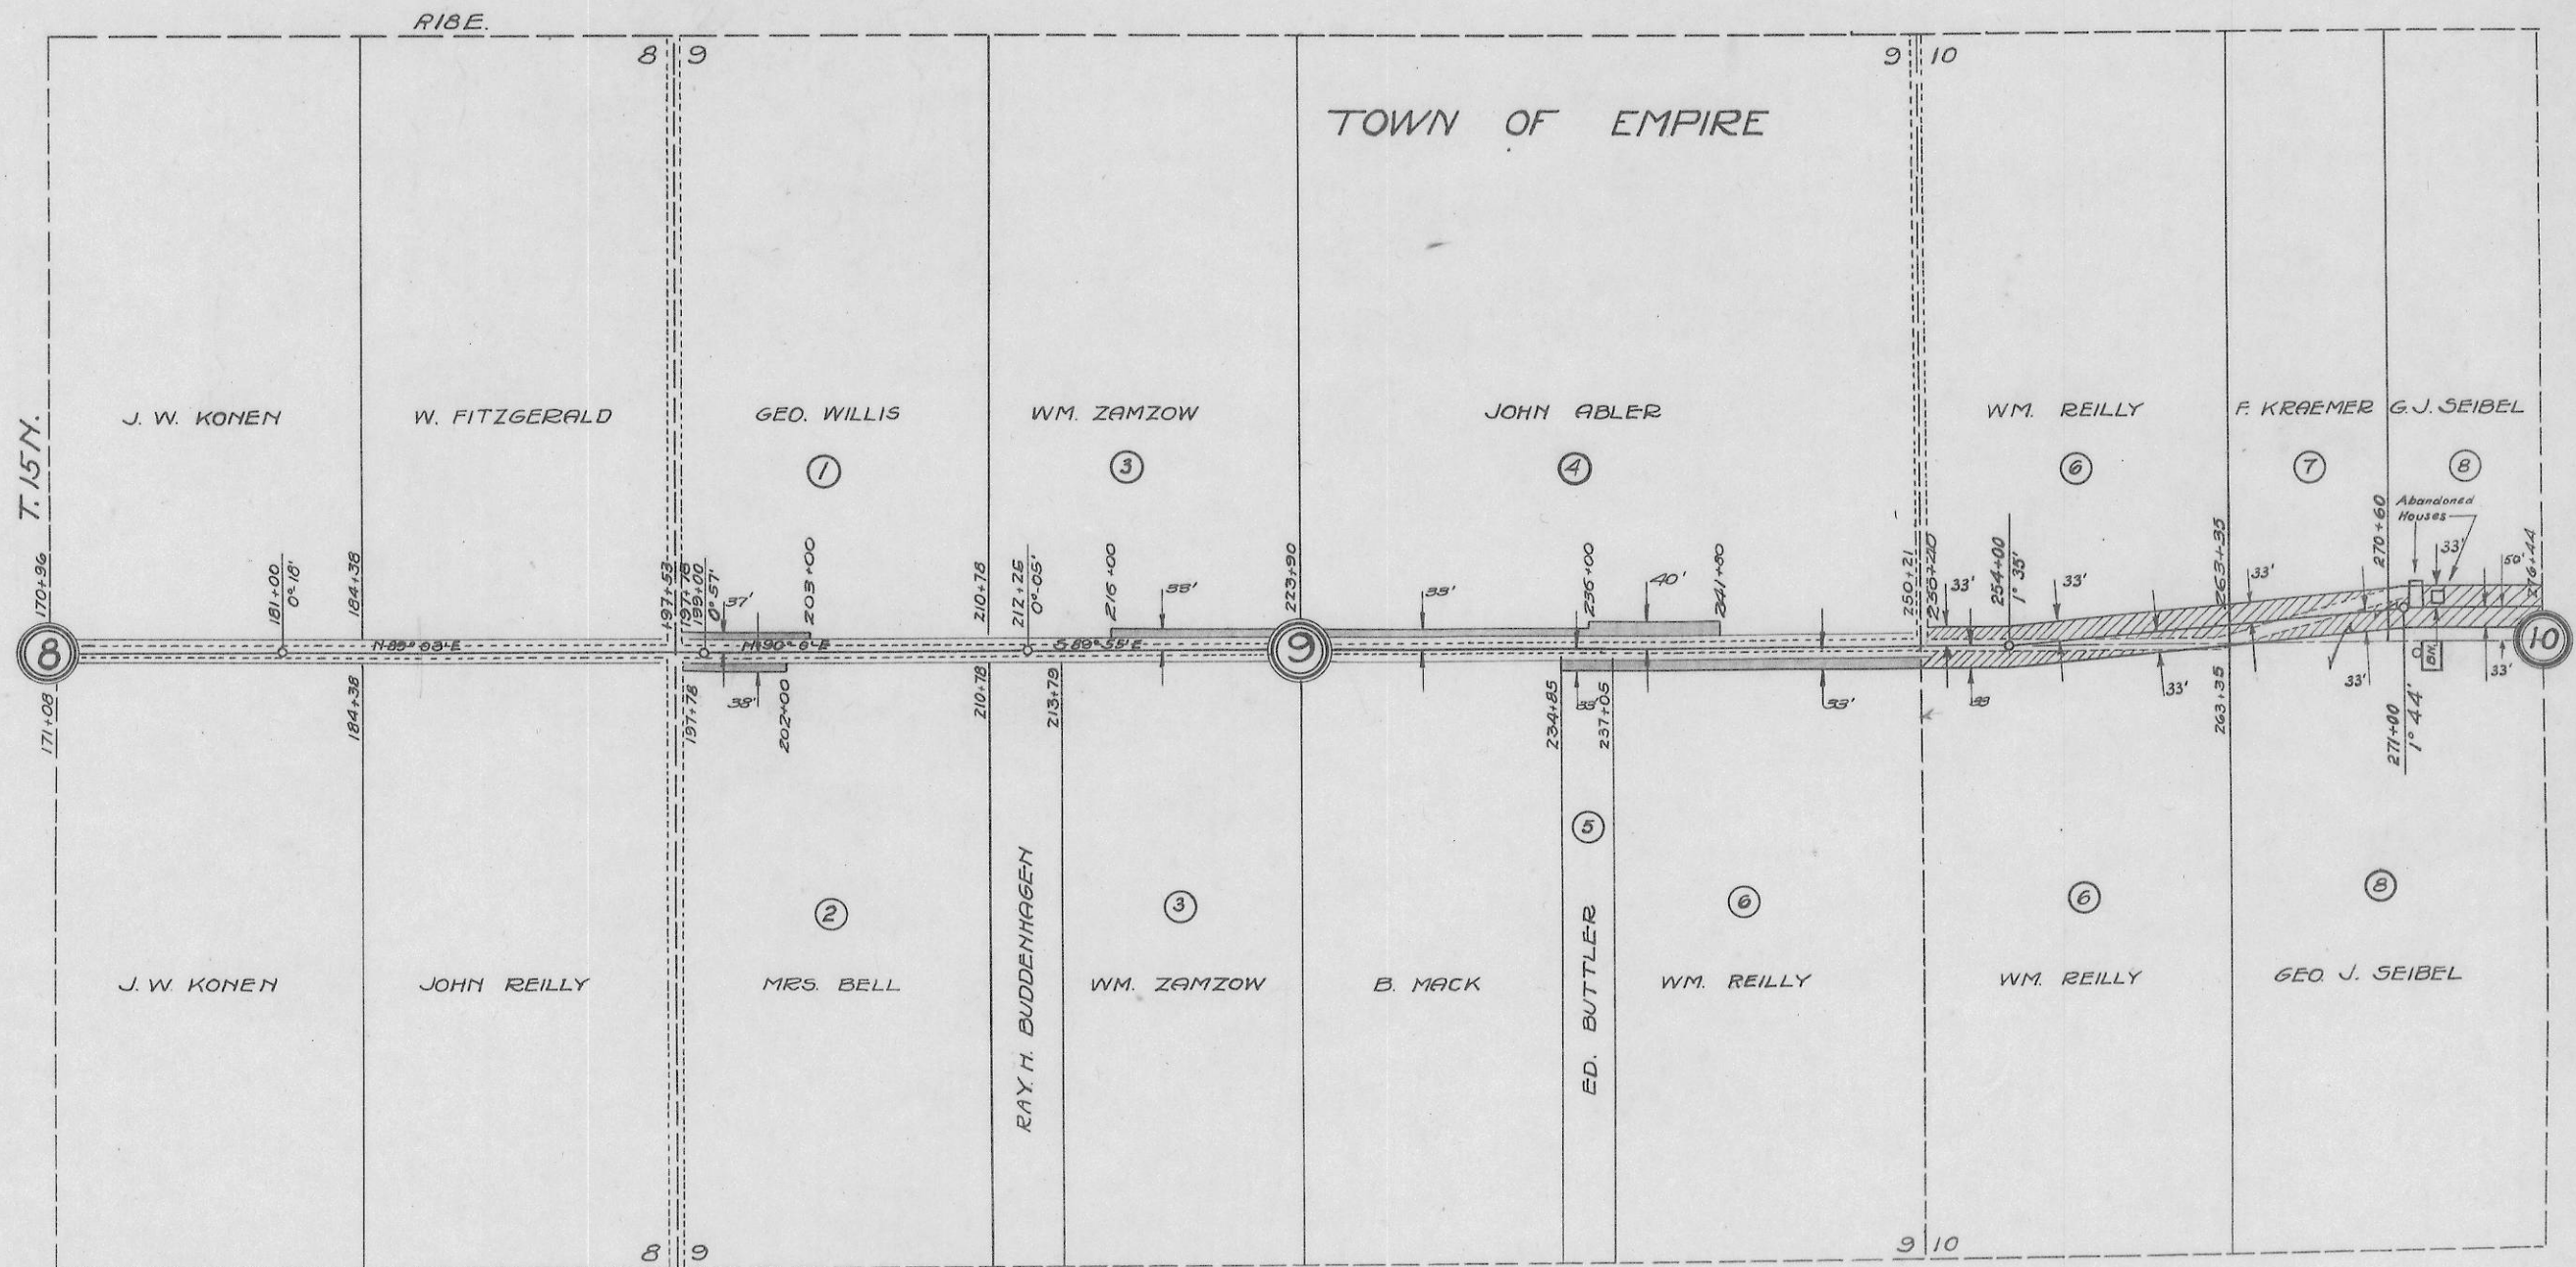

R.O.W. SCHEDULE			
NO.	OWNER	ACRES	LOCATION
1	GEO. WILLIS	0.15	NW 1/4 SEC. 9.
2	MRS. BELL	0.10	SW 1/4 SEC. 9.
3	WM. ZAMZOW	0.14	NW 1/4 SEC. 9.
4	JOHN ABLER	0.29	NE 1/4 SEC. 9.
5	ED. BUTLER	0.04	SE 1/4 SEC. 9.
6	WM. REILLY	0.65	SE 1/4 SEC. 9. AND NW & SW 1/4 SEC. 10.
7	F. KRAEMER	0.03	NW 1/4 SEC. 10.

- NEW RIGHT OF WAY TO BE ACQUIRED THRU RELOCATION.
- ADDITIONAL RIGHT OF WAY TO BE ACQUIRED ON PRESENT ROAD.

PLAT OF RIGHT OF WAY REQUIRED
FED AID PROJECT NO. 427B
FOND DU LAC SHEBOYGAN ROAD
ON STATE TRUNK HIGHWAY 23
FOND DU LAC COUNTY
SCALE 1"=400 FT.

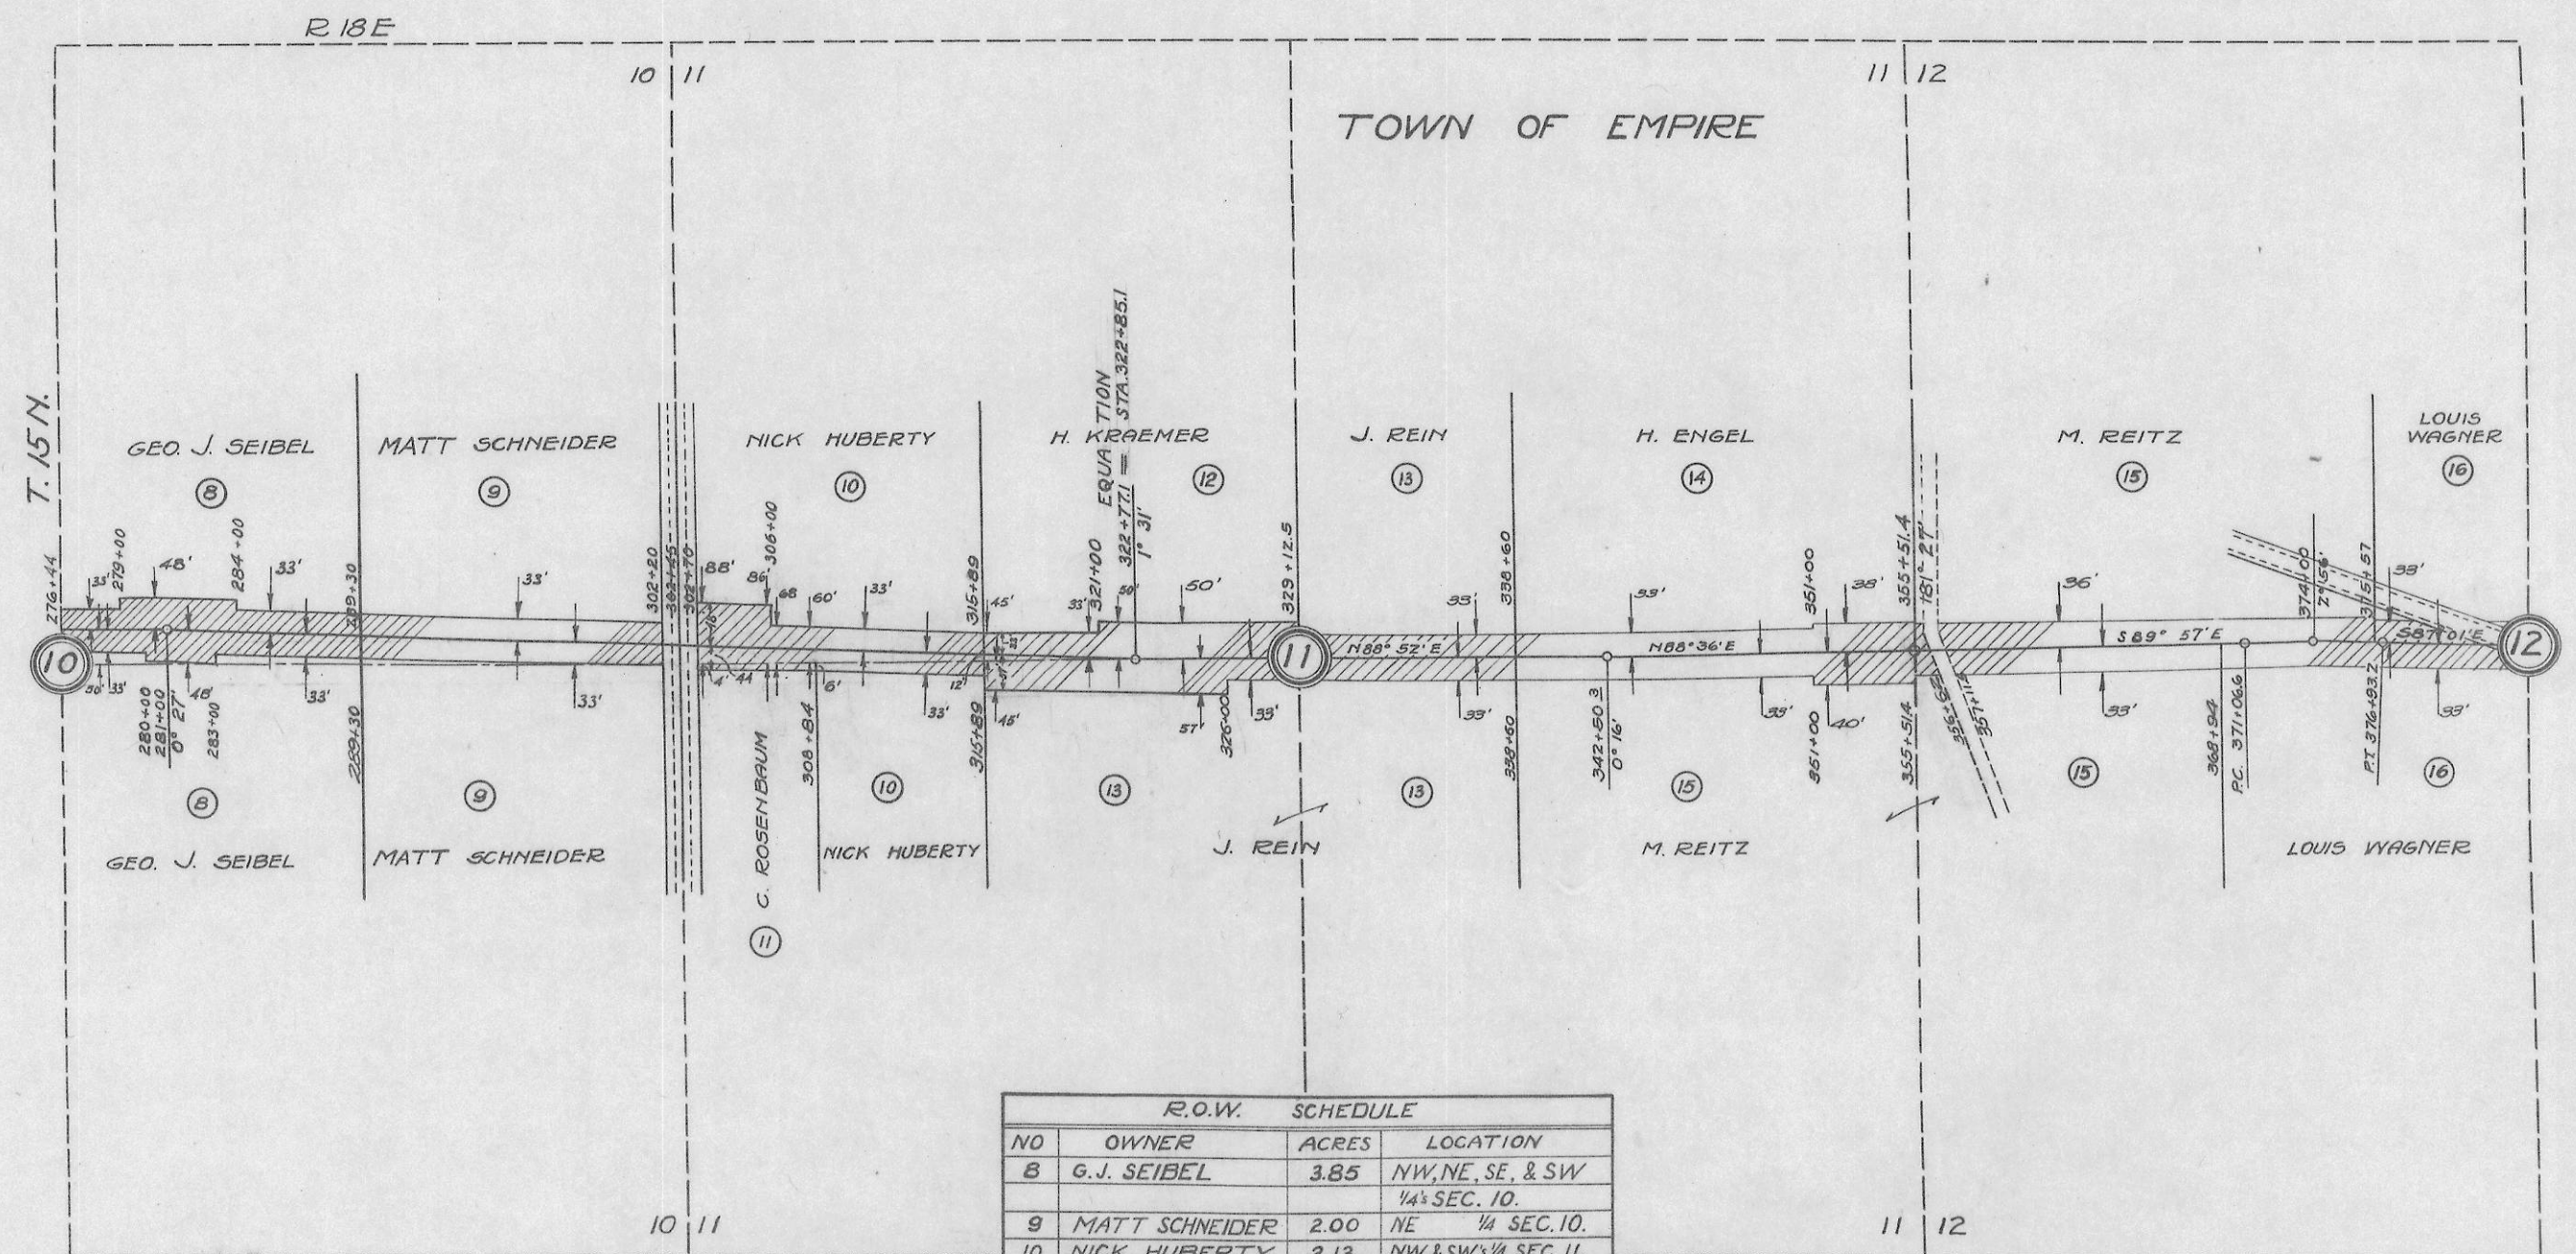


R.O.W. SCHEDULE			
NO	OWNER	ACRES	LOCATION
8	G. J. SEIBEL	3.85	NW, NE, SE, & SW 1/4 SEC. 10.
9	MATT SCHNEIDER	2.00	NE 1/4 SEC. 10.
10	NICK HUBERTY	2.13	NW & SW 1/4 SEC. 11.
11	C. ROSENBAUM	0.07	SW 1/4 SEC. 11.
12	H. KRAEMER	1.40	NW 1/4 SEC. 11.
13	J. REIN	2.80	NE, SE, & SW 1/4 SEC. 11.
14	H. ENGEL	1.30	NE 1/4 SEC. 11.
15	M. REITZ	4.03	SE 1/4 SEC. 11 AND NW & SW 1/4 SEC. 12.
16	LOUIS WAGNER	1.84	NW, NE, SE, & SW 1/4 SEC. 12.

NEW RIGHT OF WAY TO BE ACQUIRED THRU RELOCATION.

ADDITIONAL RIGHT OF WAY TO BE ACQUIRED ON PRESENT ROAD.

PLAT OF RIGHT OF WAY REQUIRED
 FED AID PROJECT NO. 427B
 FOND DU LAC - SHEBOYGAN ROAD
 ON STATE TRUNK HIGHWAY 23
 FOND DU LAC COUNTY
 SCALE 1" = 400' FT.

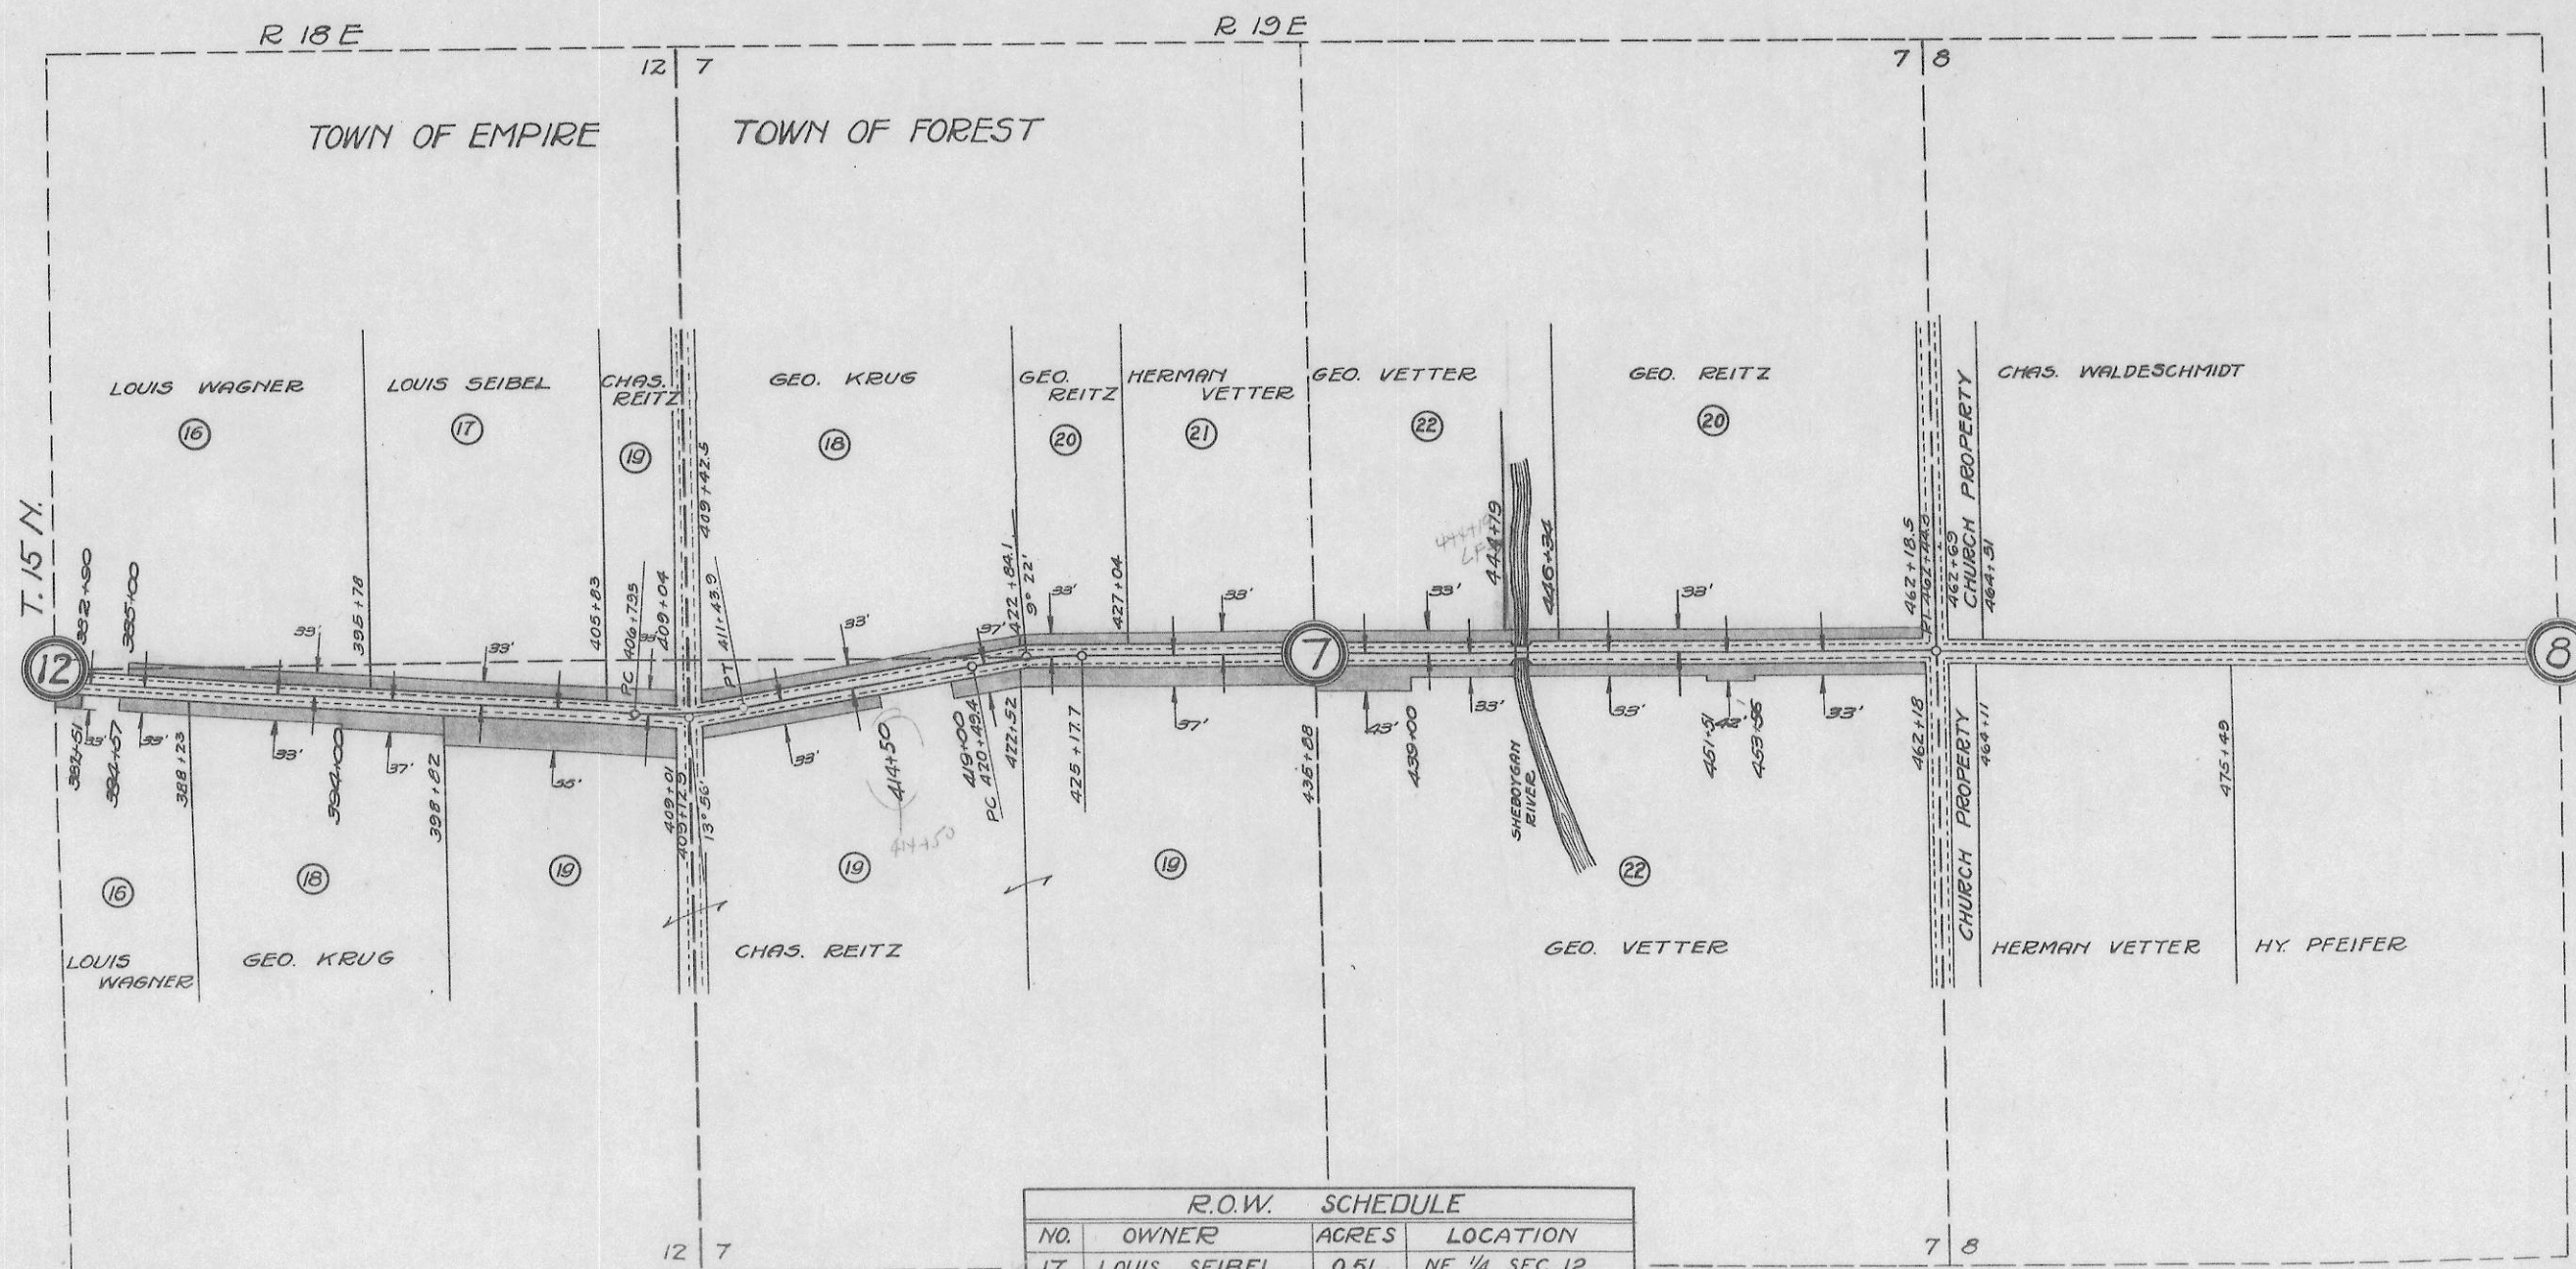

R.O.W. SCHEDULE			
NO.	OWNER	ACRES	LOCATION
17	LOUIS SEIBEL	0.51	NE 1/4 SEC. 12
18	GEO. KRUG	0.65	SE 1/4 SEC. 12.
19	CHAS. REITZ	1.31	NE & SE 1/4 SEC. 12.
20	GEO. REITZ	0.66	AND SW 1/4 SEC. 7.
21	HERMAN VETTER	0.22	NW & NE 1/4 SEC. 7.
22	GEO. VETTER	0.89	NW 1/4 SEC. 7.

NEW RIGHT OF WAY TO BE ACQUIRED THRU RELOCATION.
 ADDITIONAL RIGHT OF WAY TO BE ACQUIRED ON PRESENT ROAD.

PLAT OF RIGHT OF WAY REQUIRED
 FED AID PROJECT NO. 427B
 FOND DU LAC SHEBOYGAN ROAD
 ON STATE TRUNK HIGHWAY 23
 FOND DU LAC COUNTY
 SCALE 1" = 400 FT.