



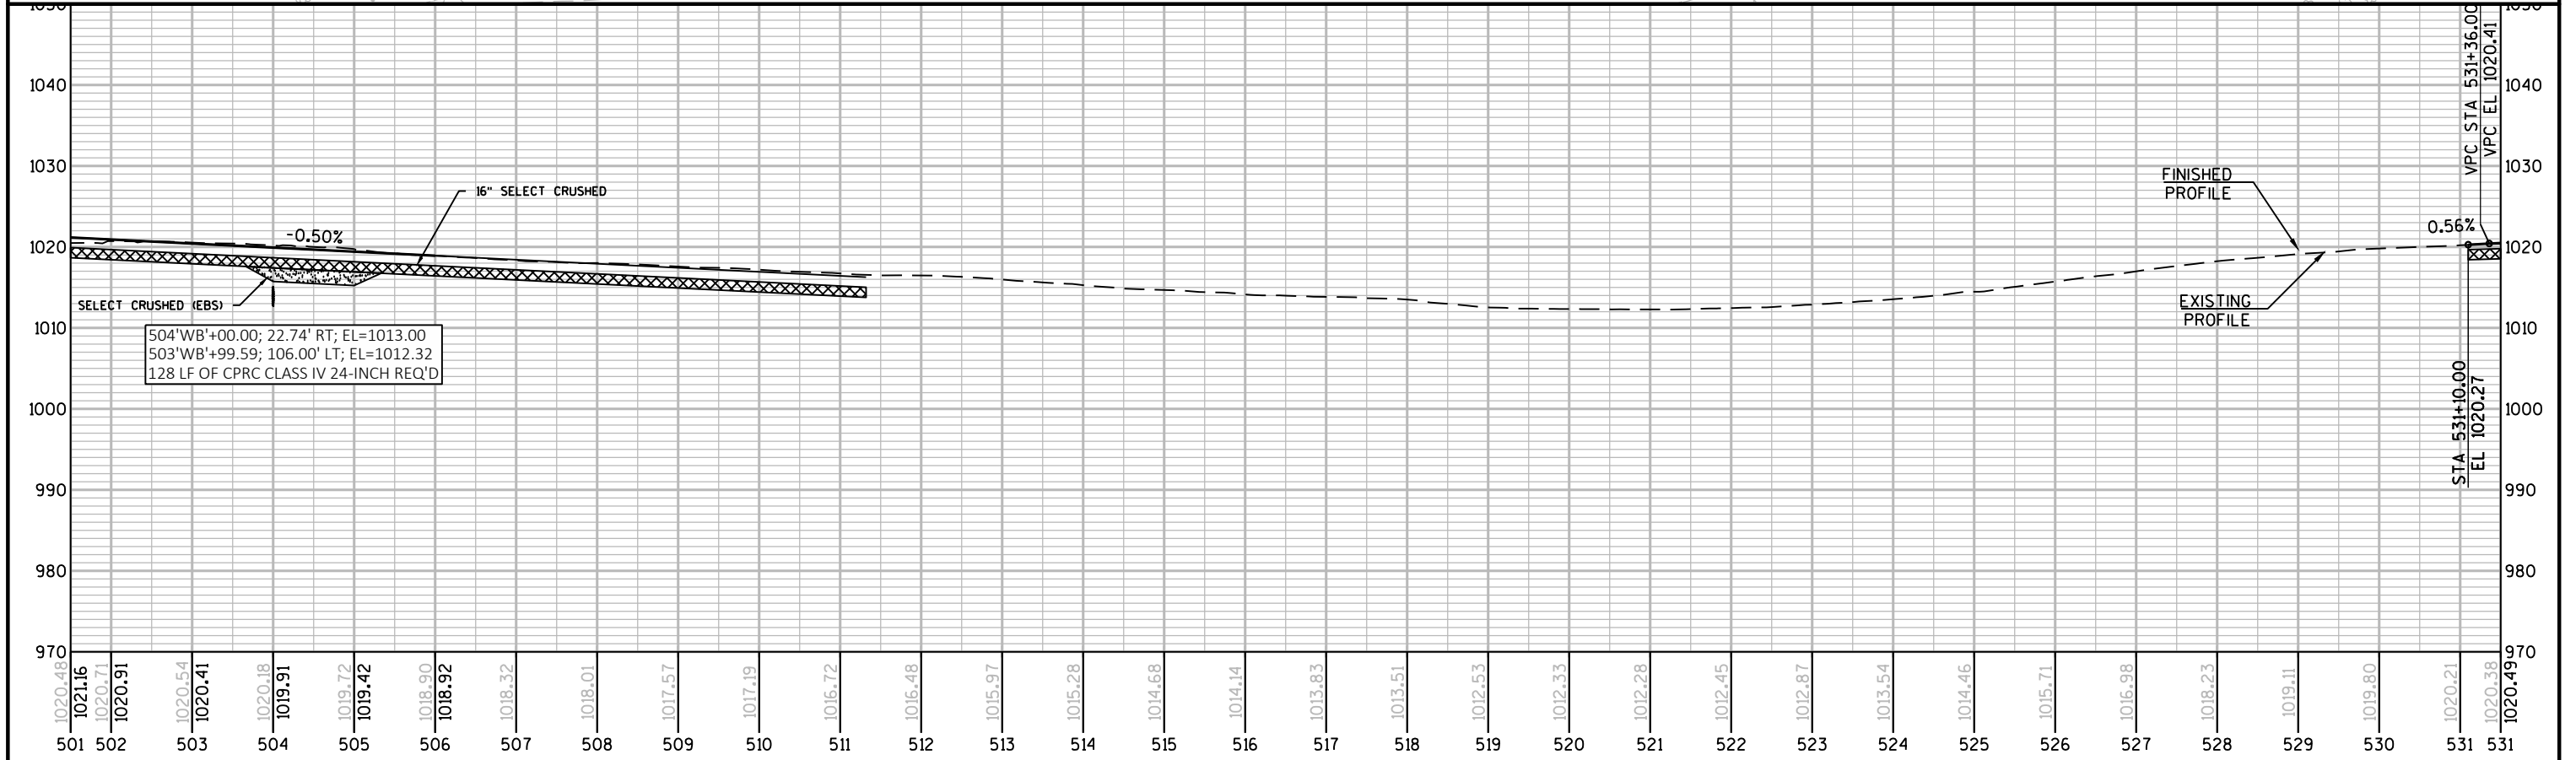
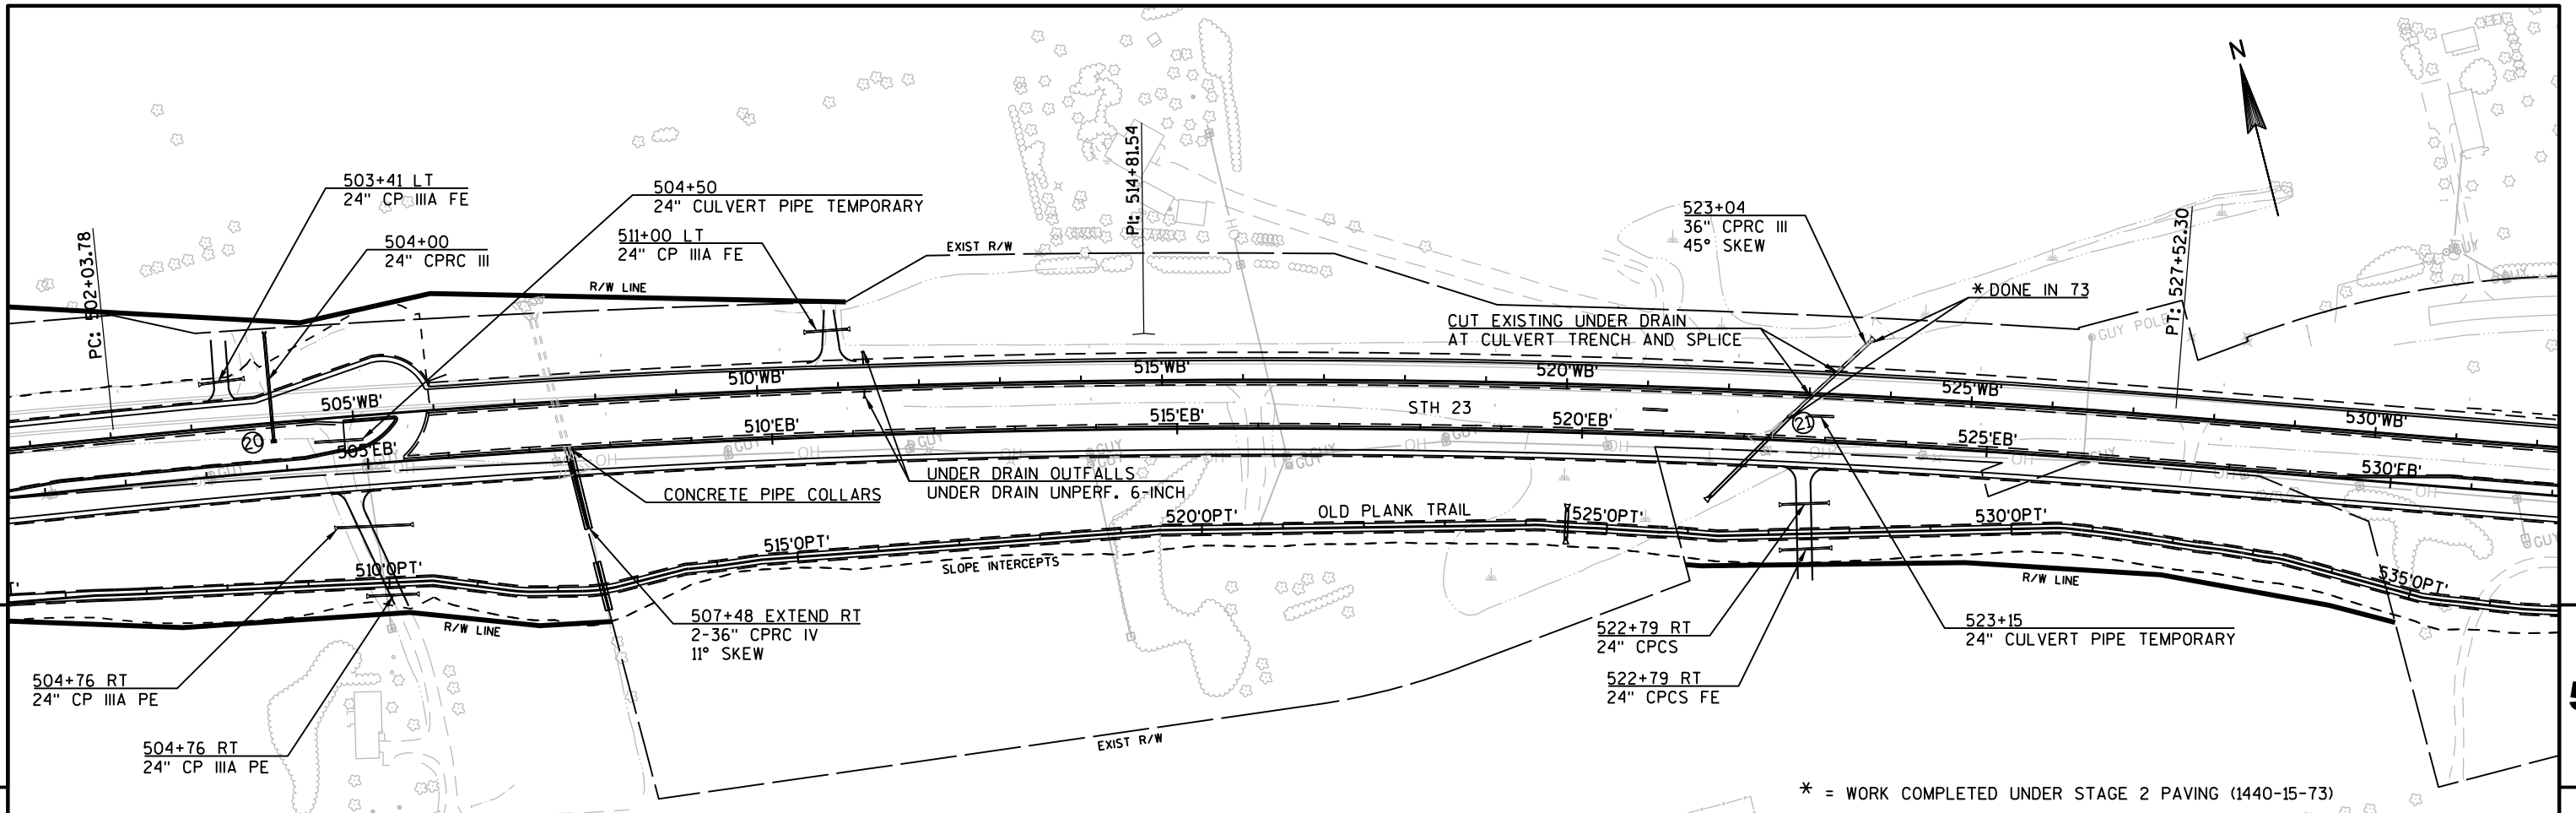
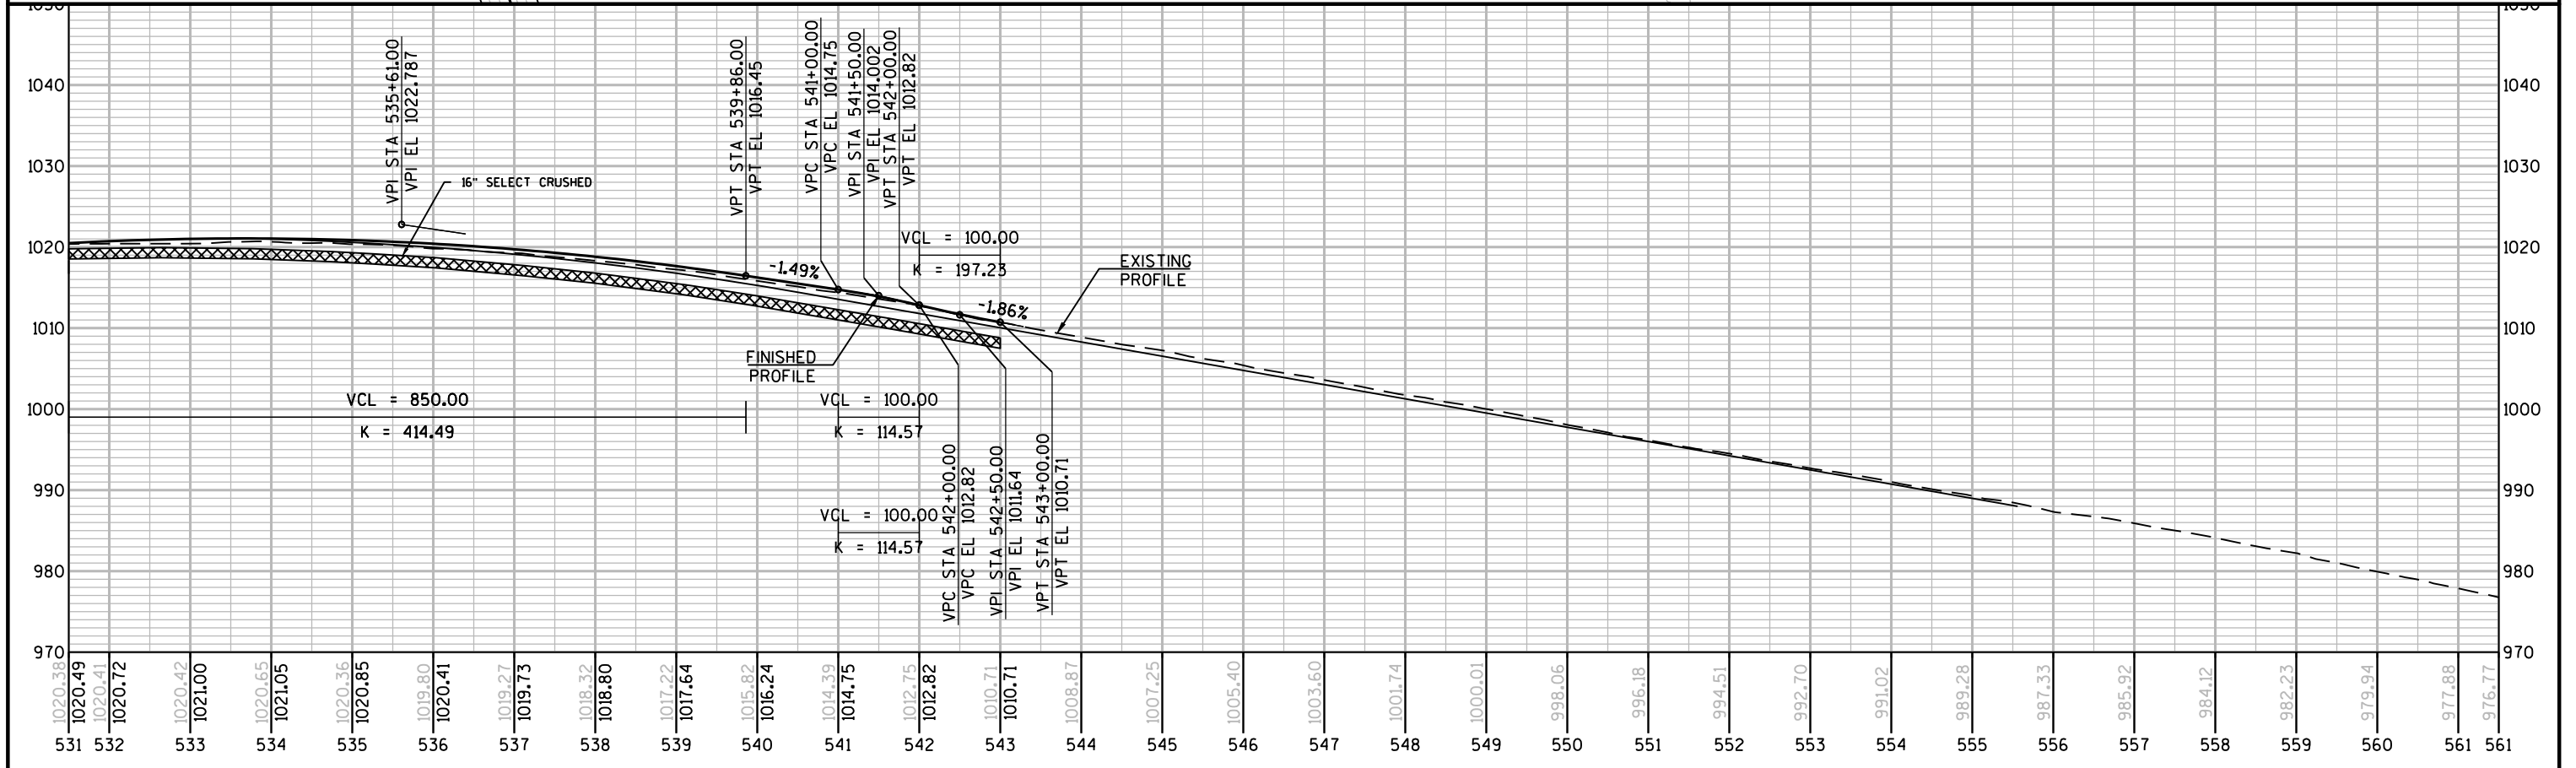


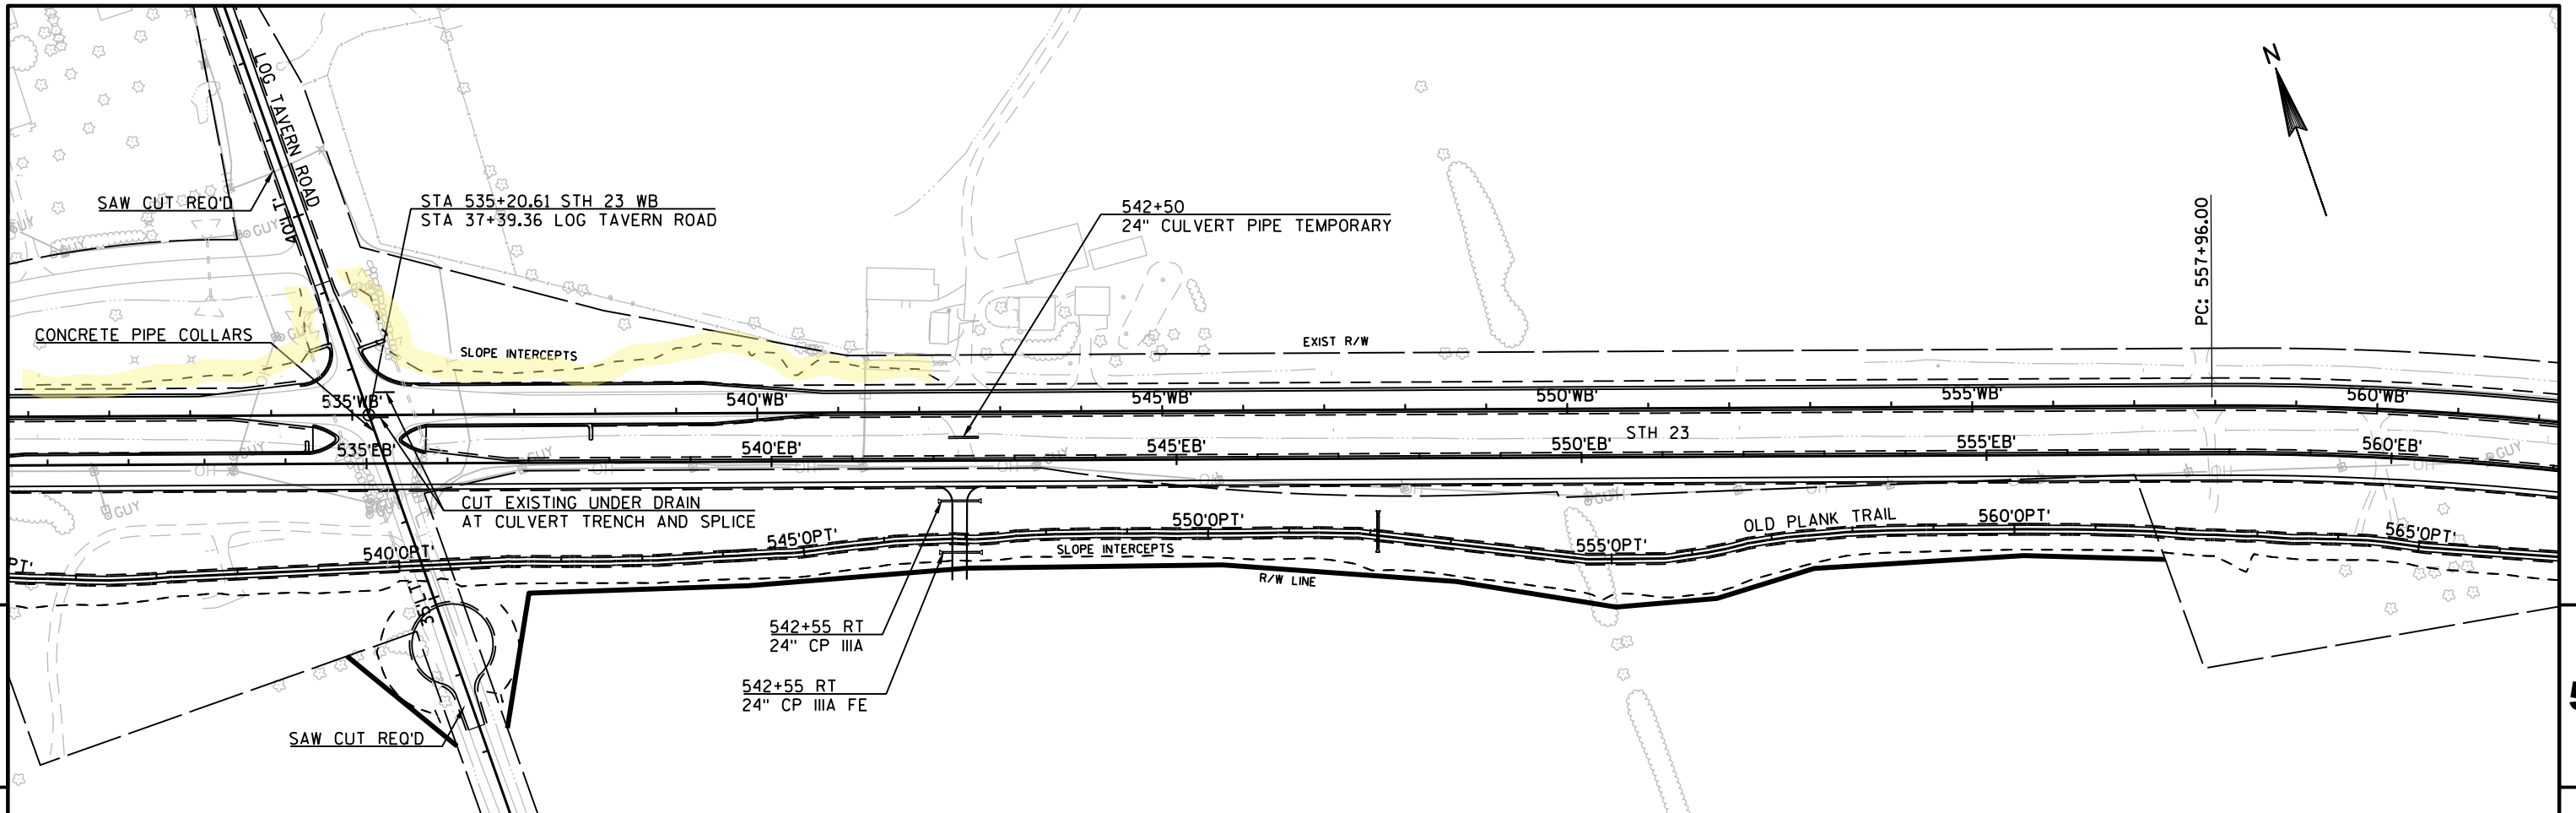

PROJECT NO:1440-15-72/73	HWY:STH 23	COUNTY:FOND DU LAC	PLAN AND PROFILE: WESTBOUND	SHEET	E
--------------------------	------------	--------------------	-----------------------------	-------	---

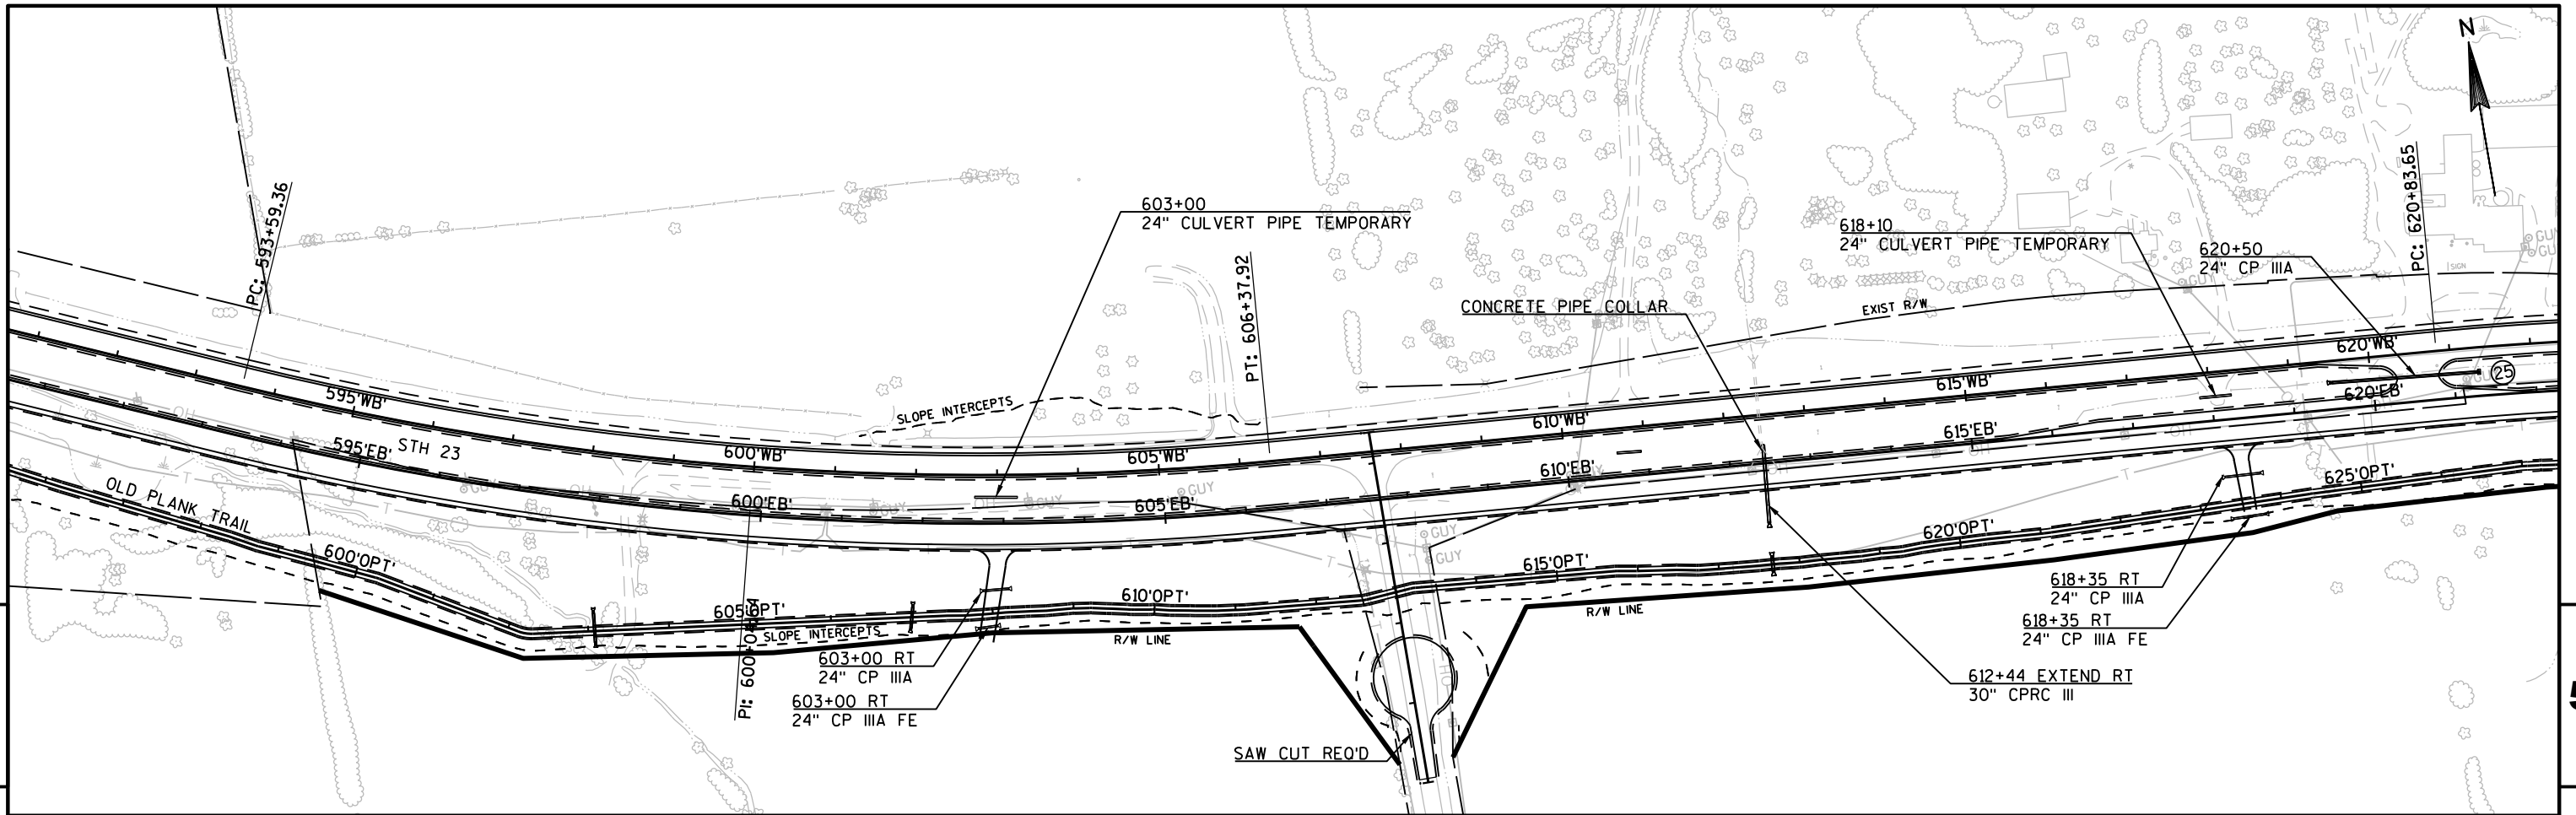

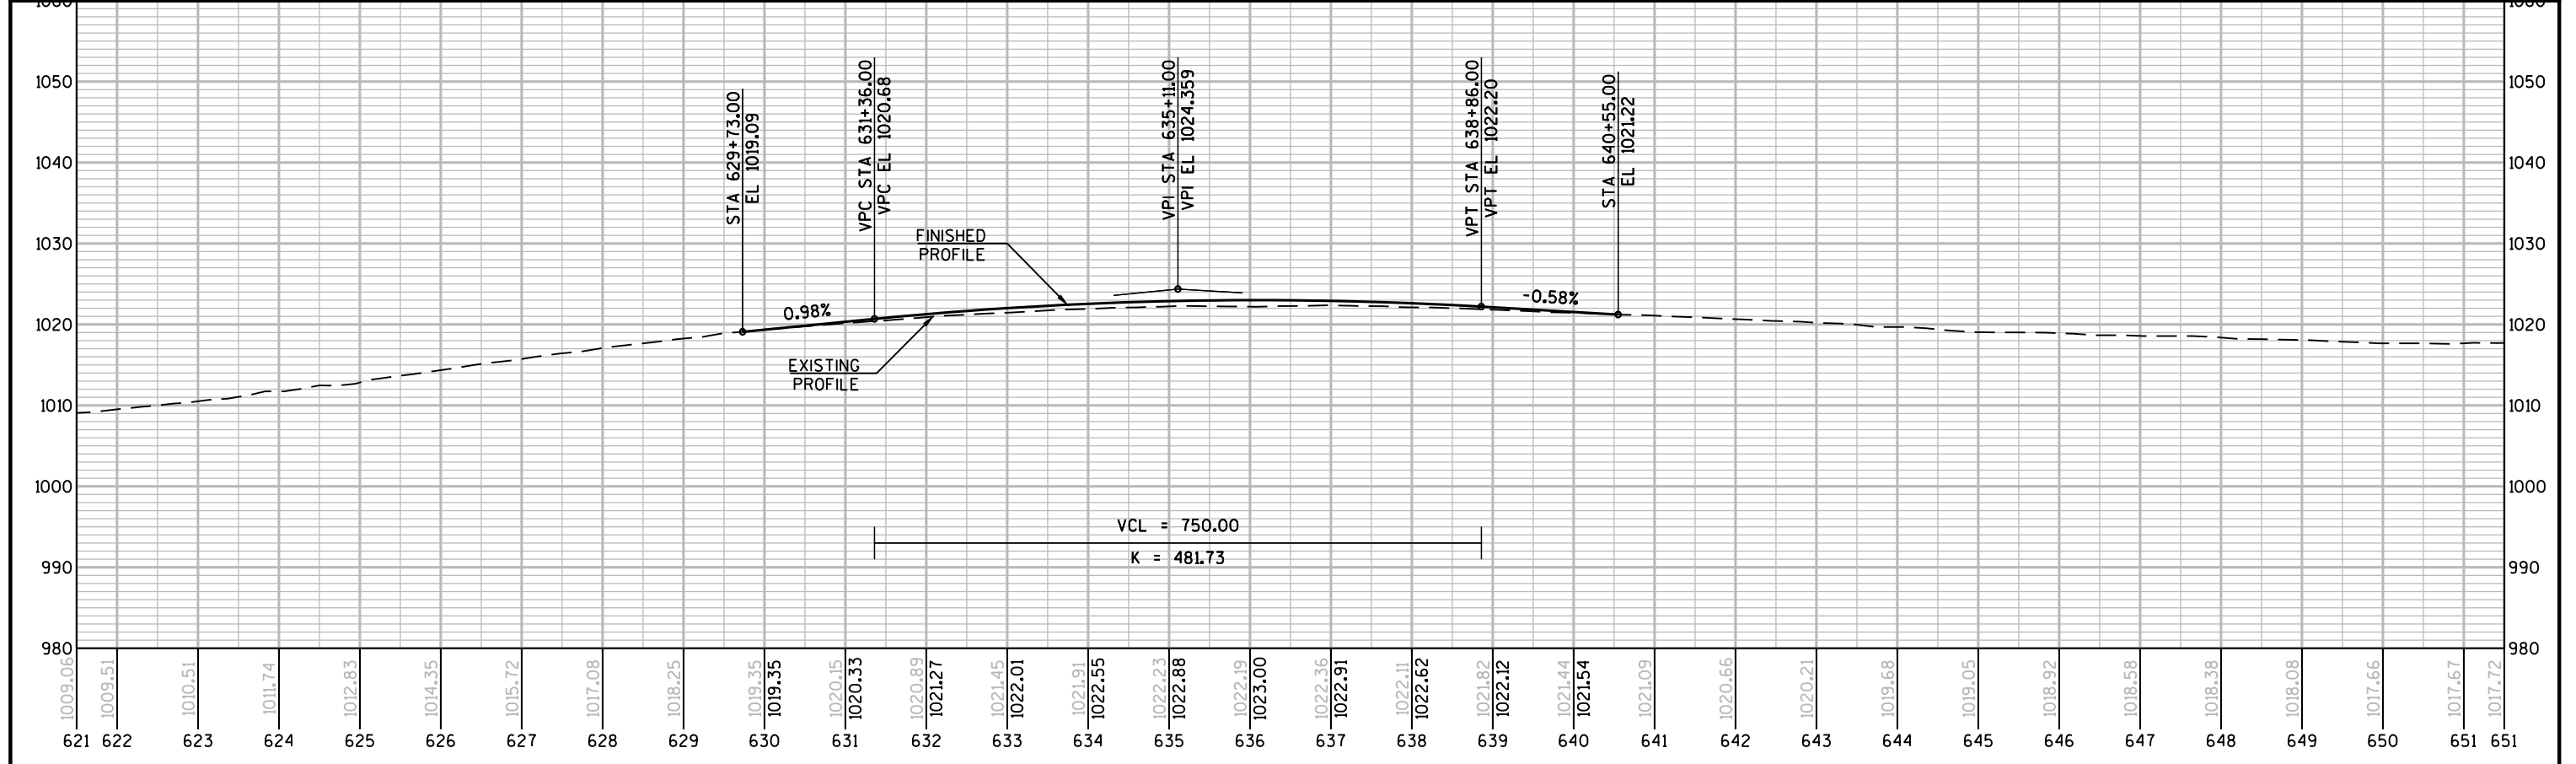

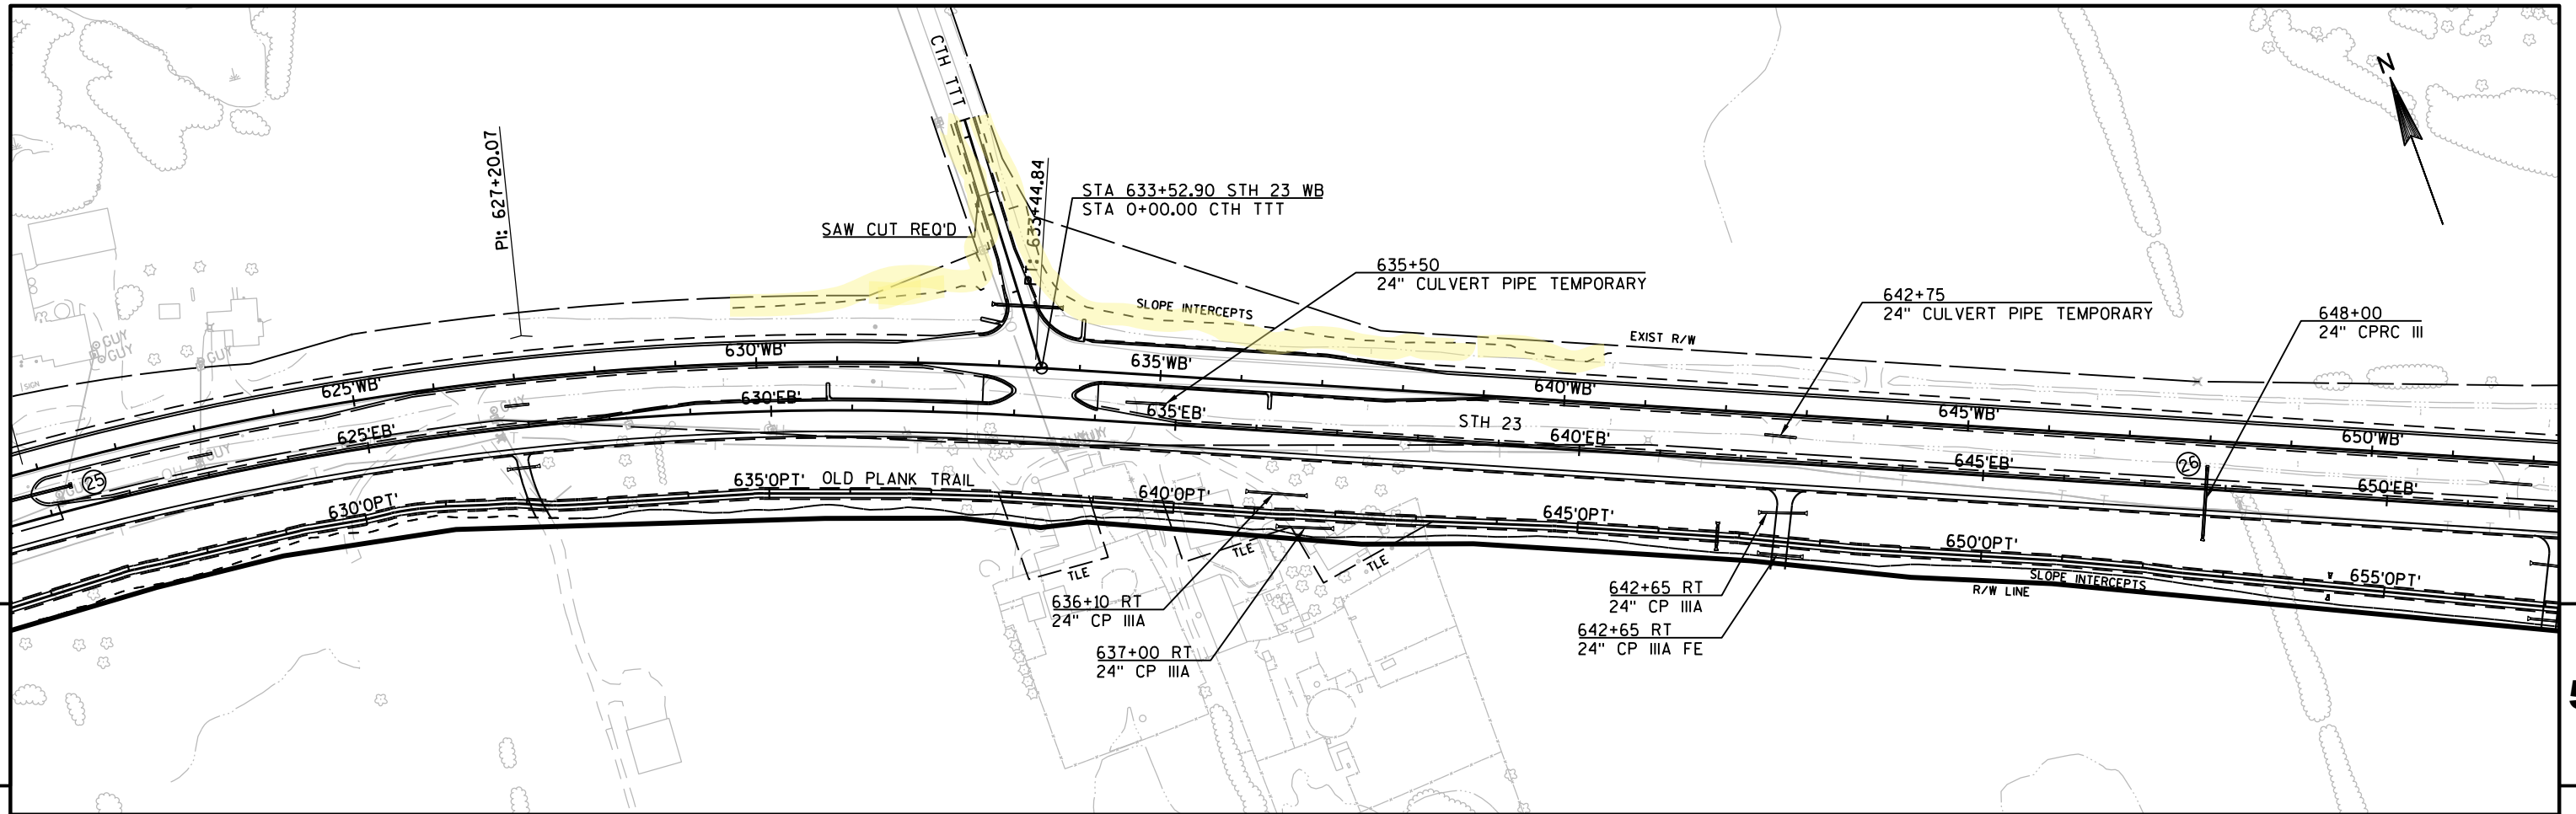

PROJECT NO:1440-15-72/73	HWY:STH 23	COUNTY:FOND DU LAC	PLAN AND PROFILE: WESTBOUND	SHEET	5
--------------------------	------------	--------------------	-----------------------------	-------	---

