




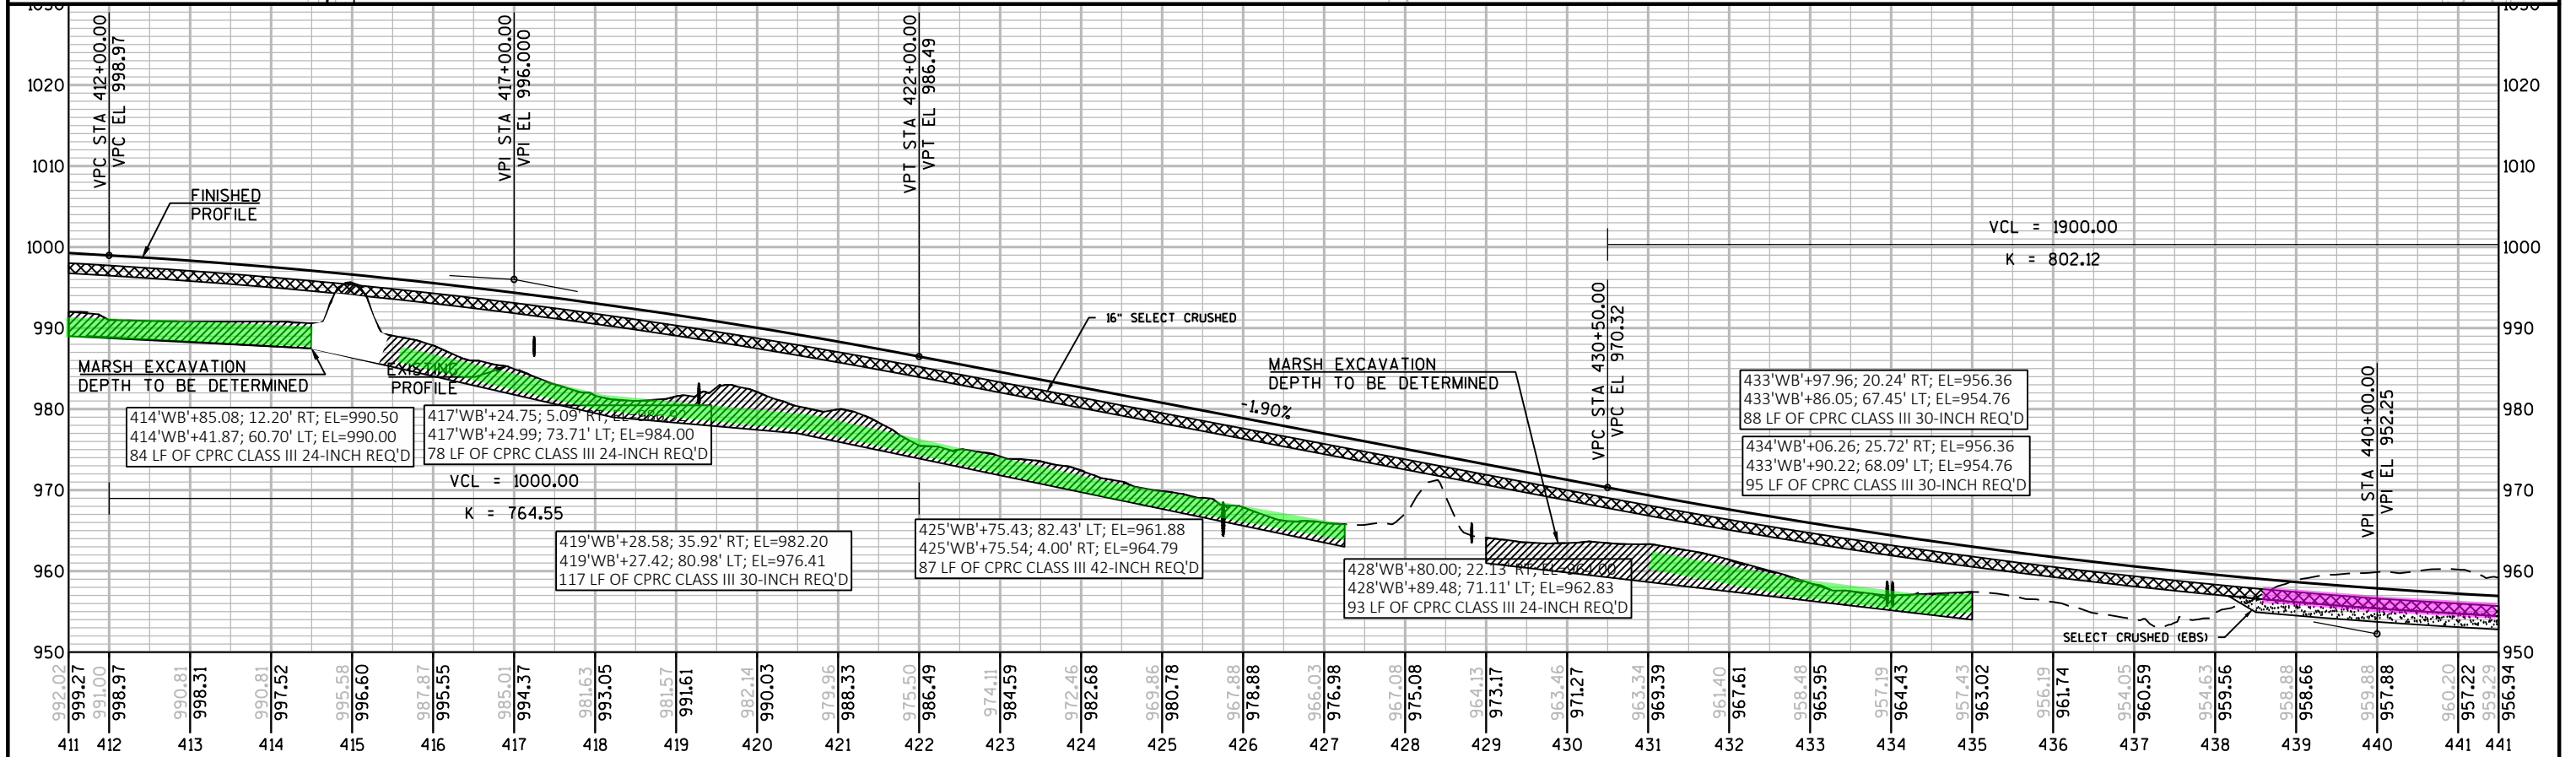
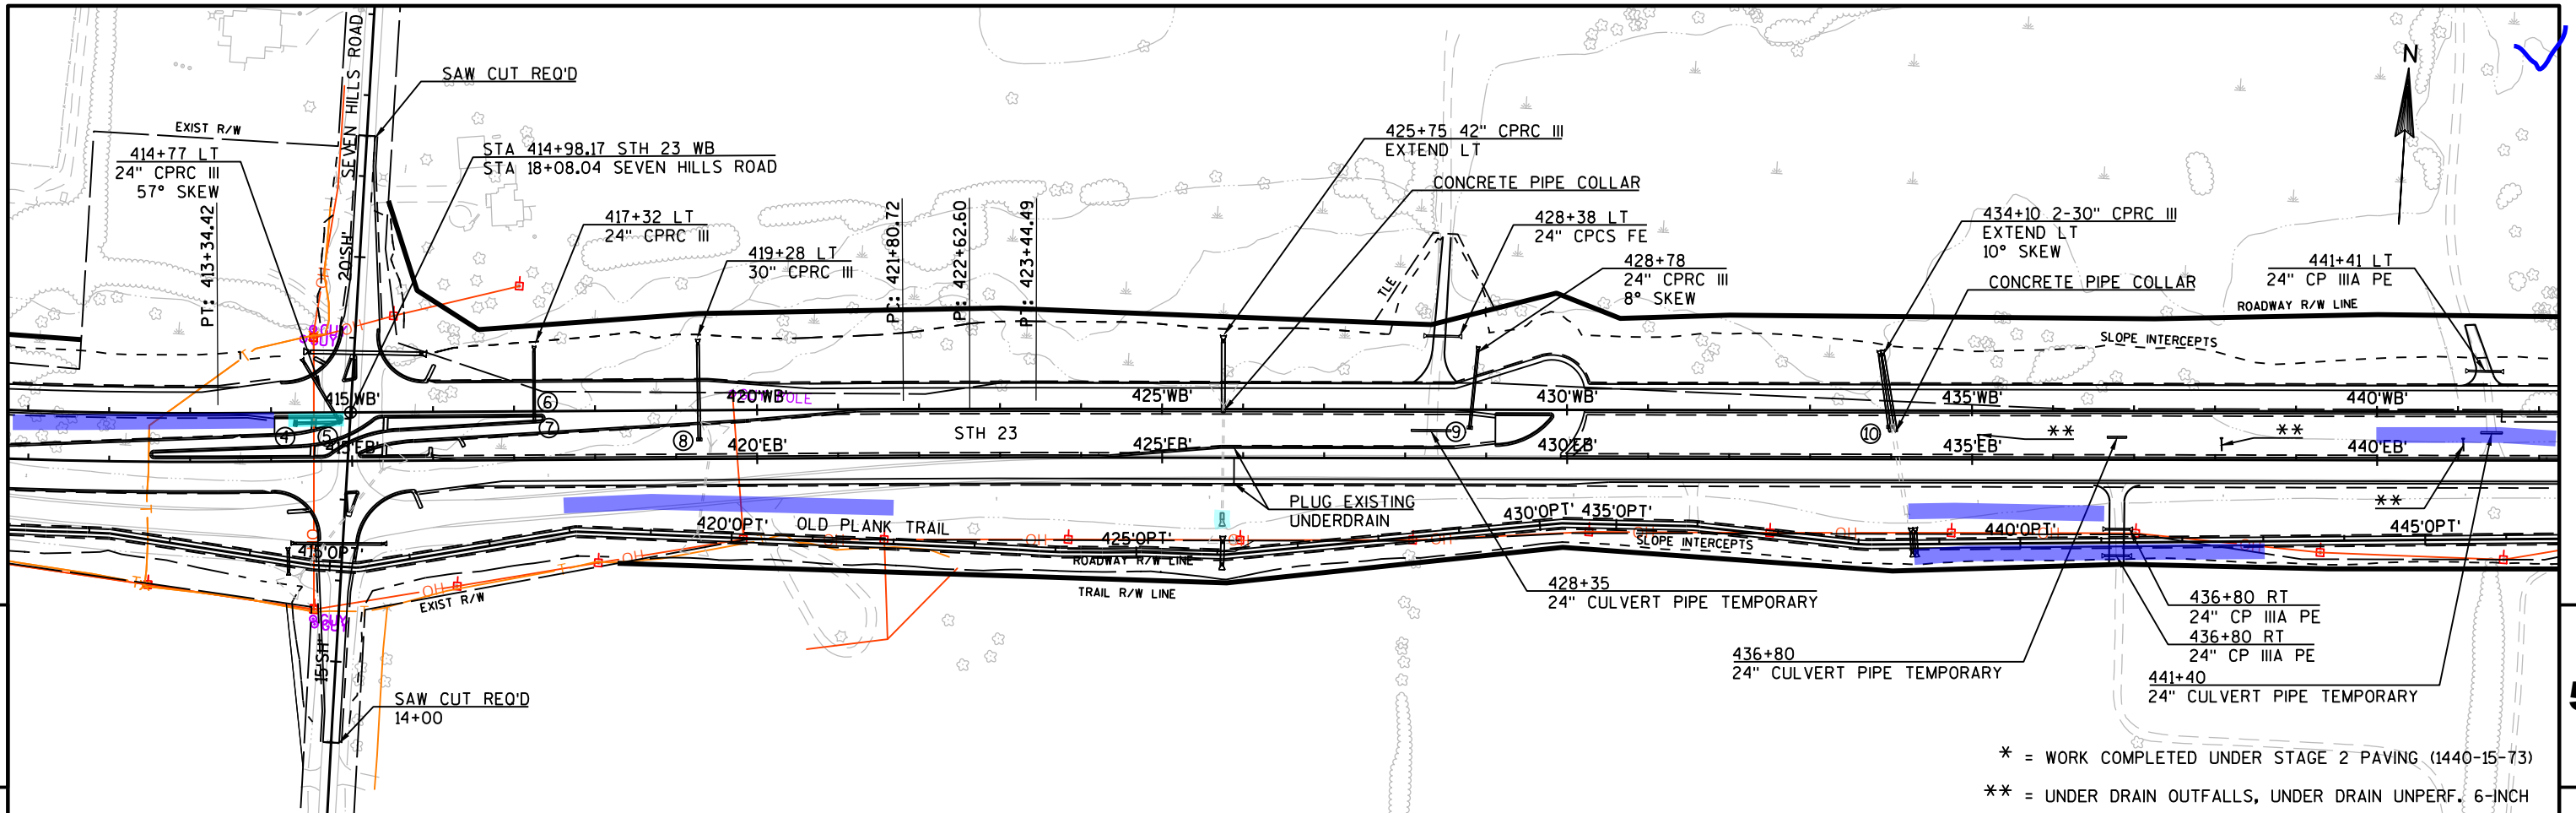
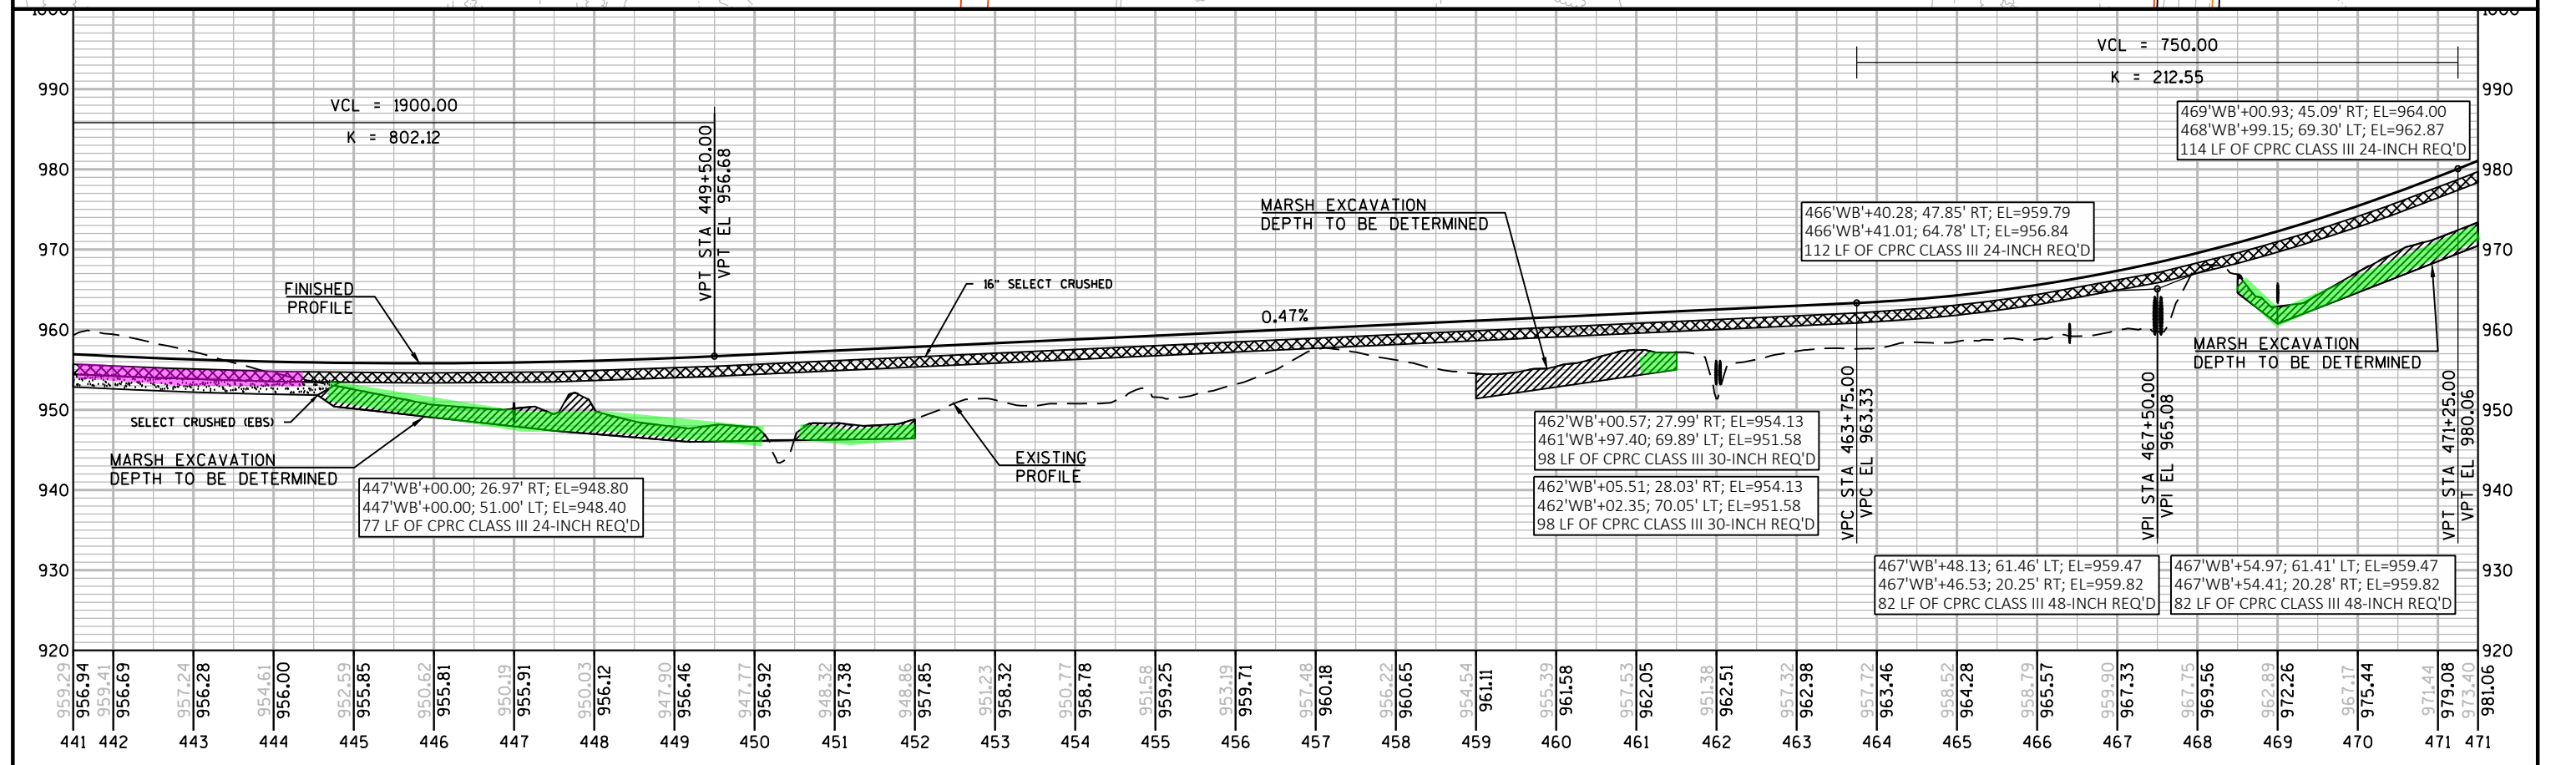
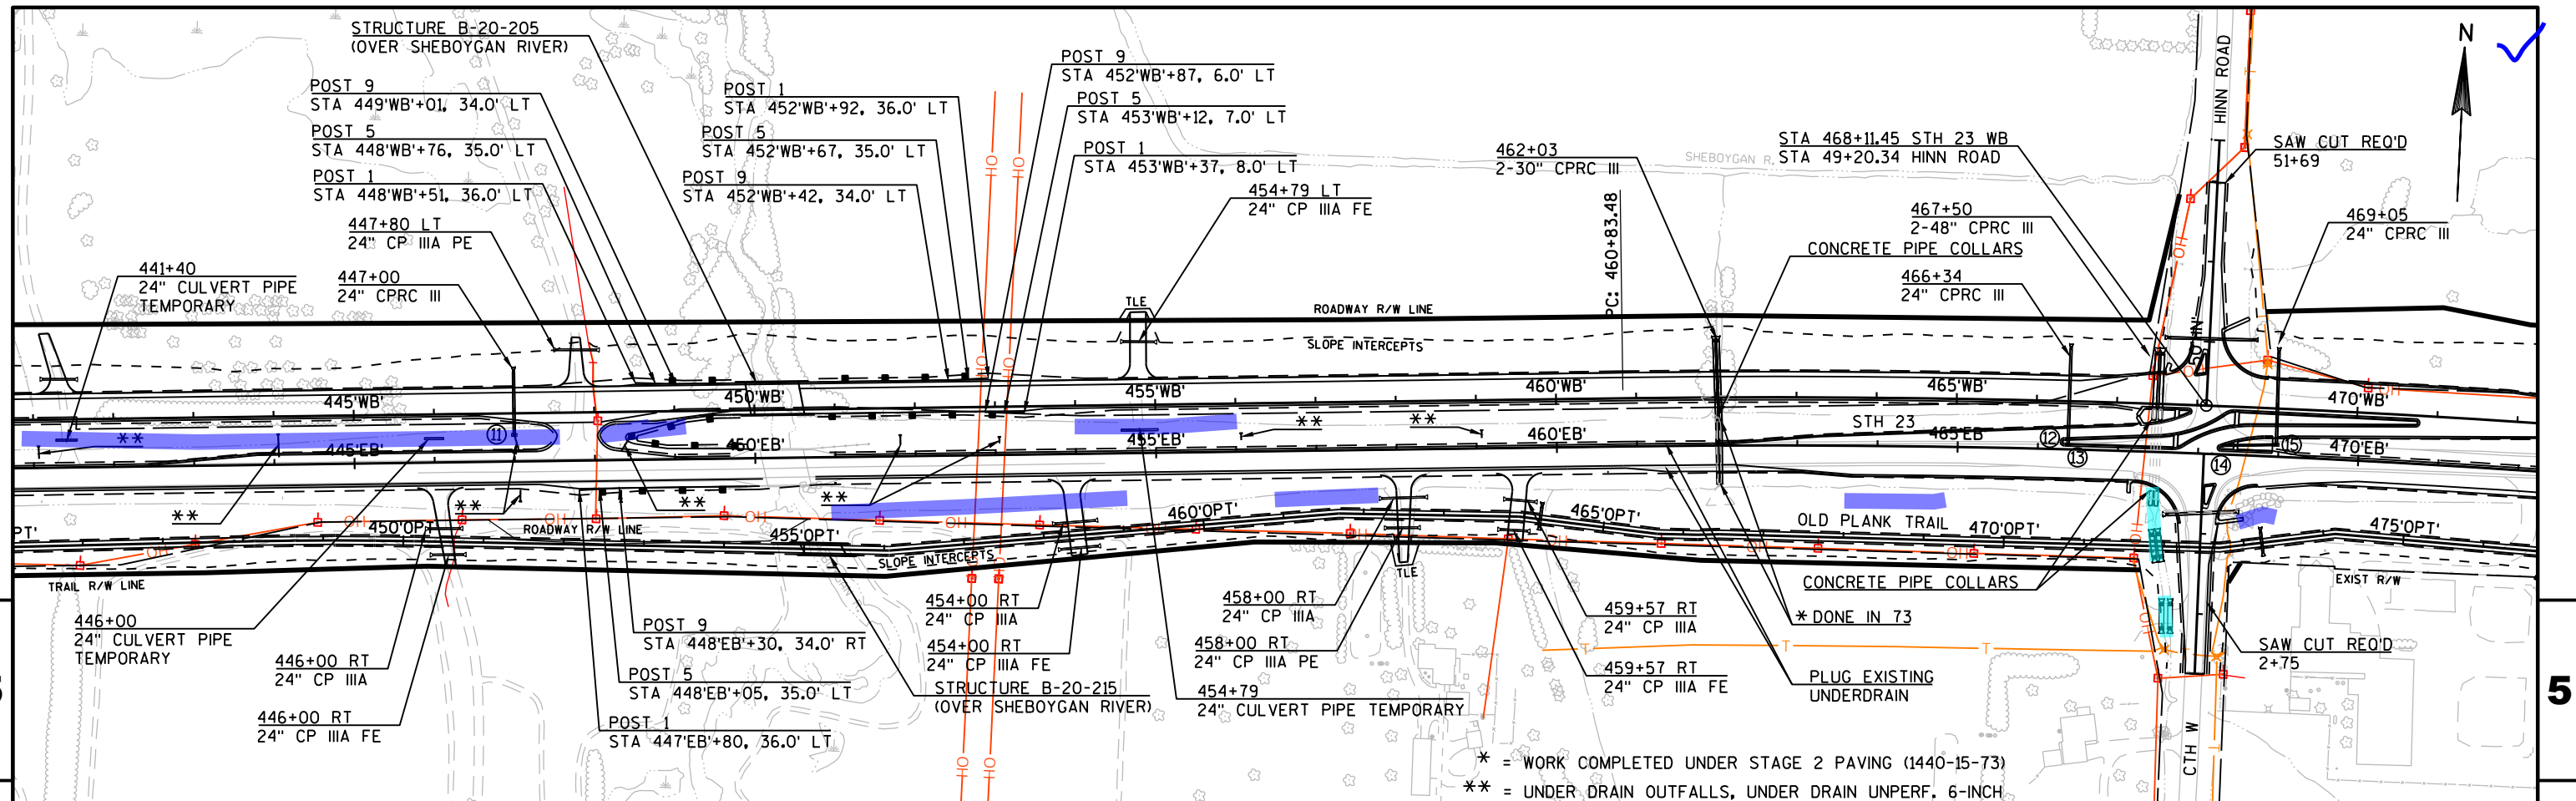
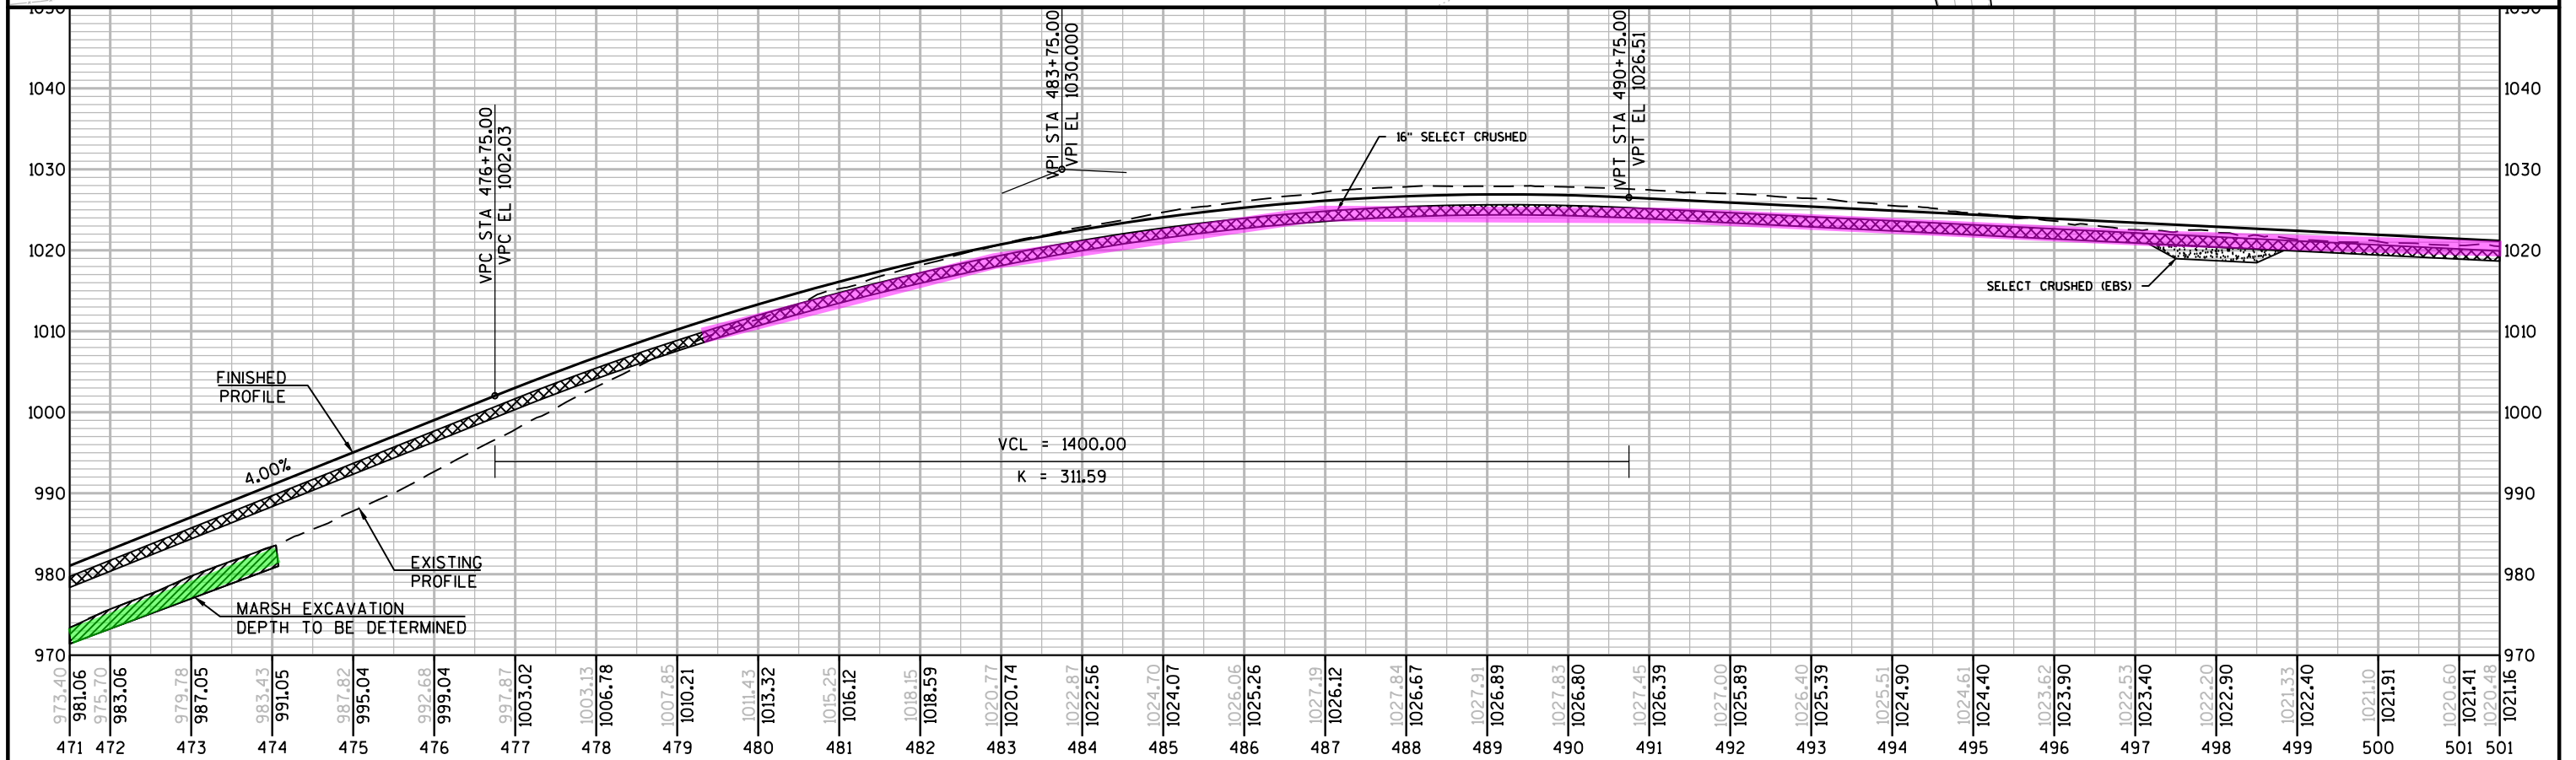


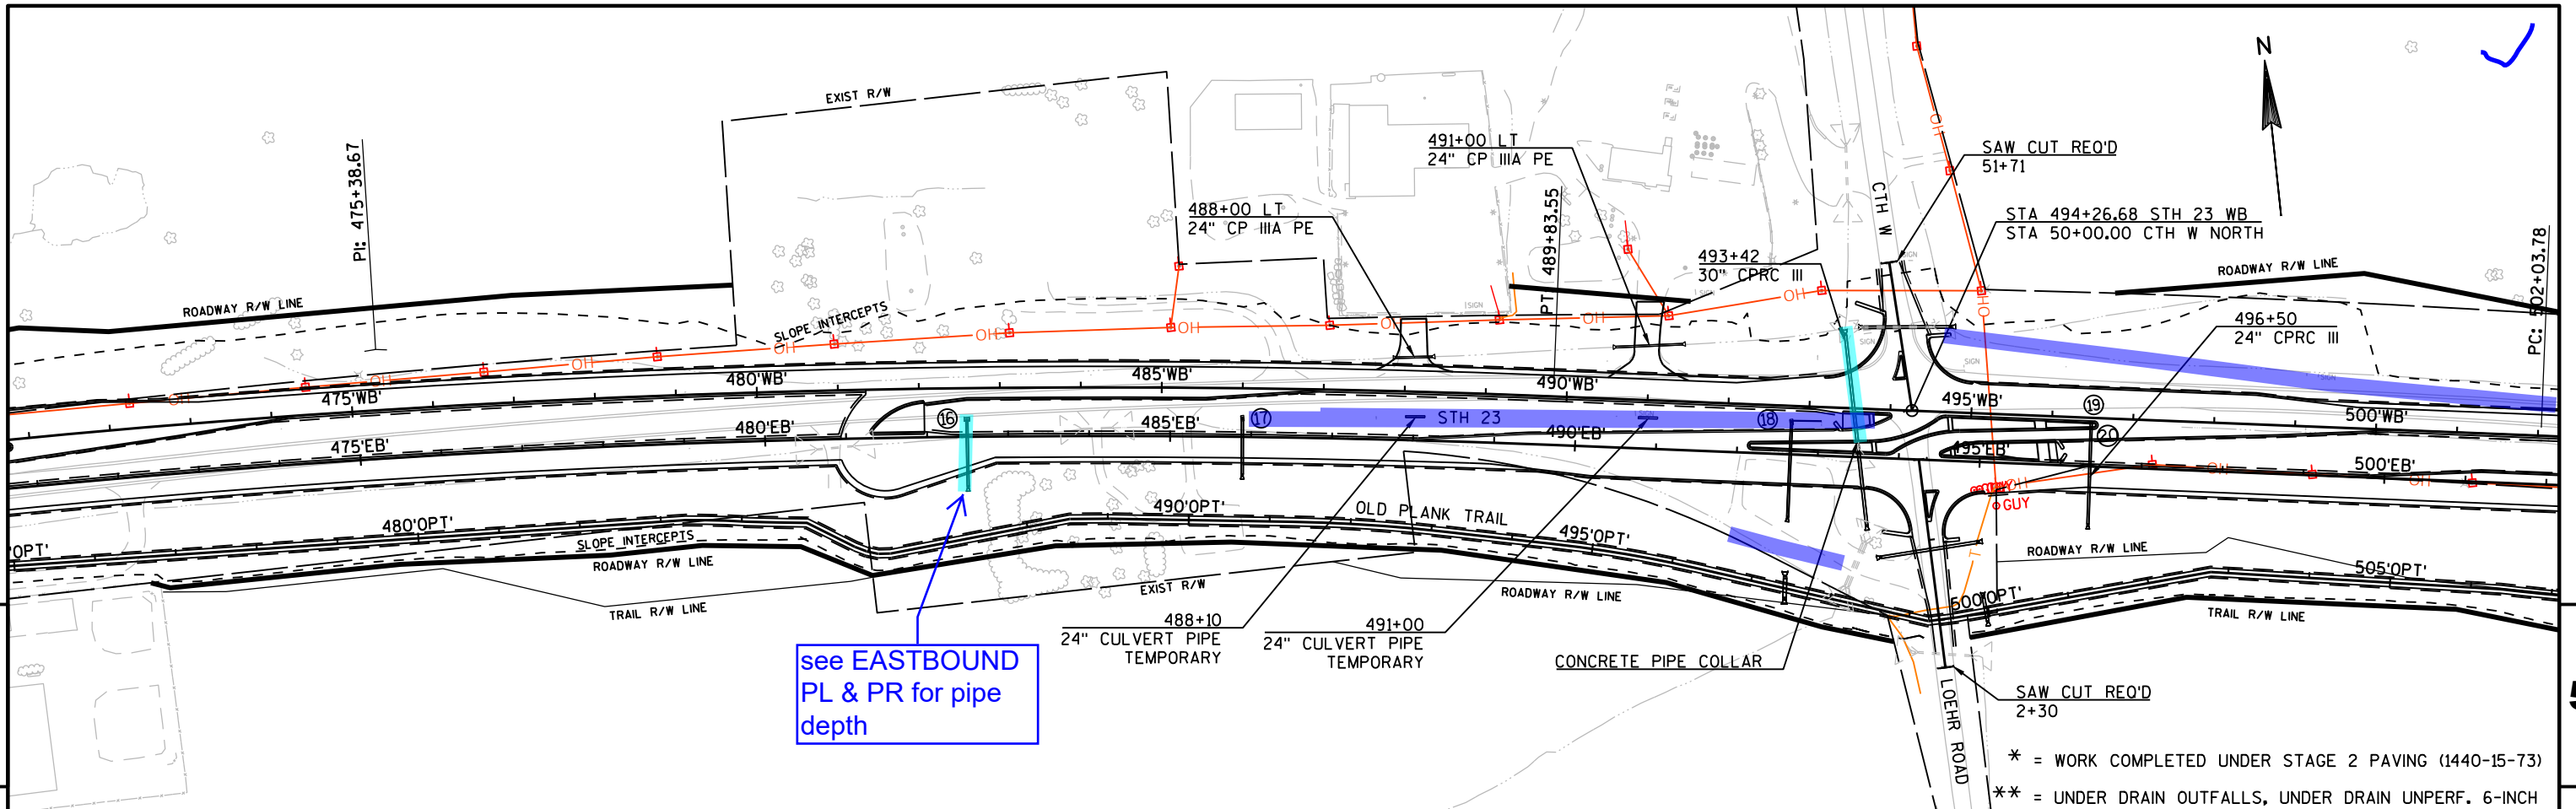


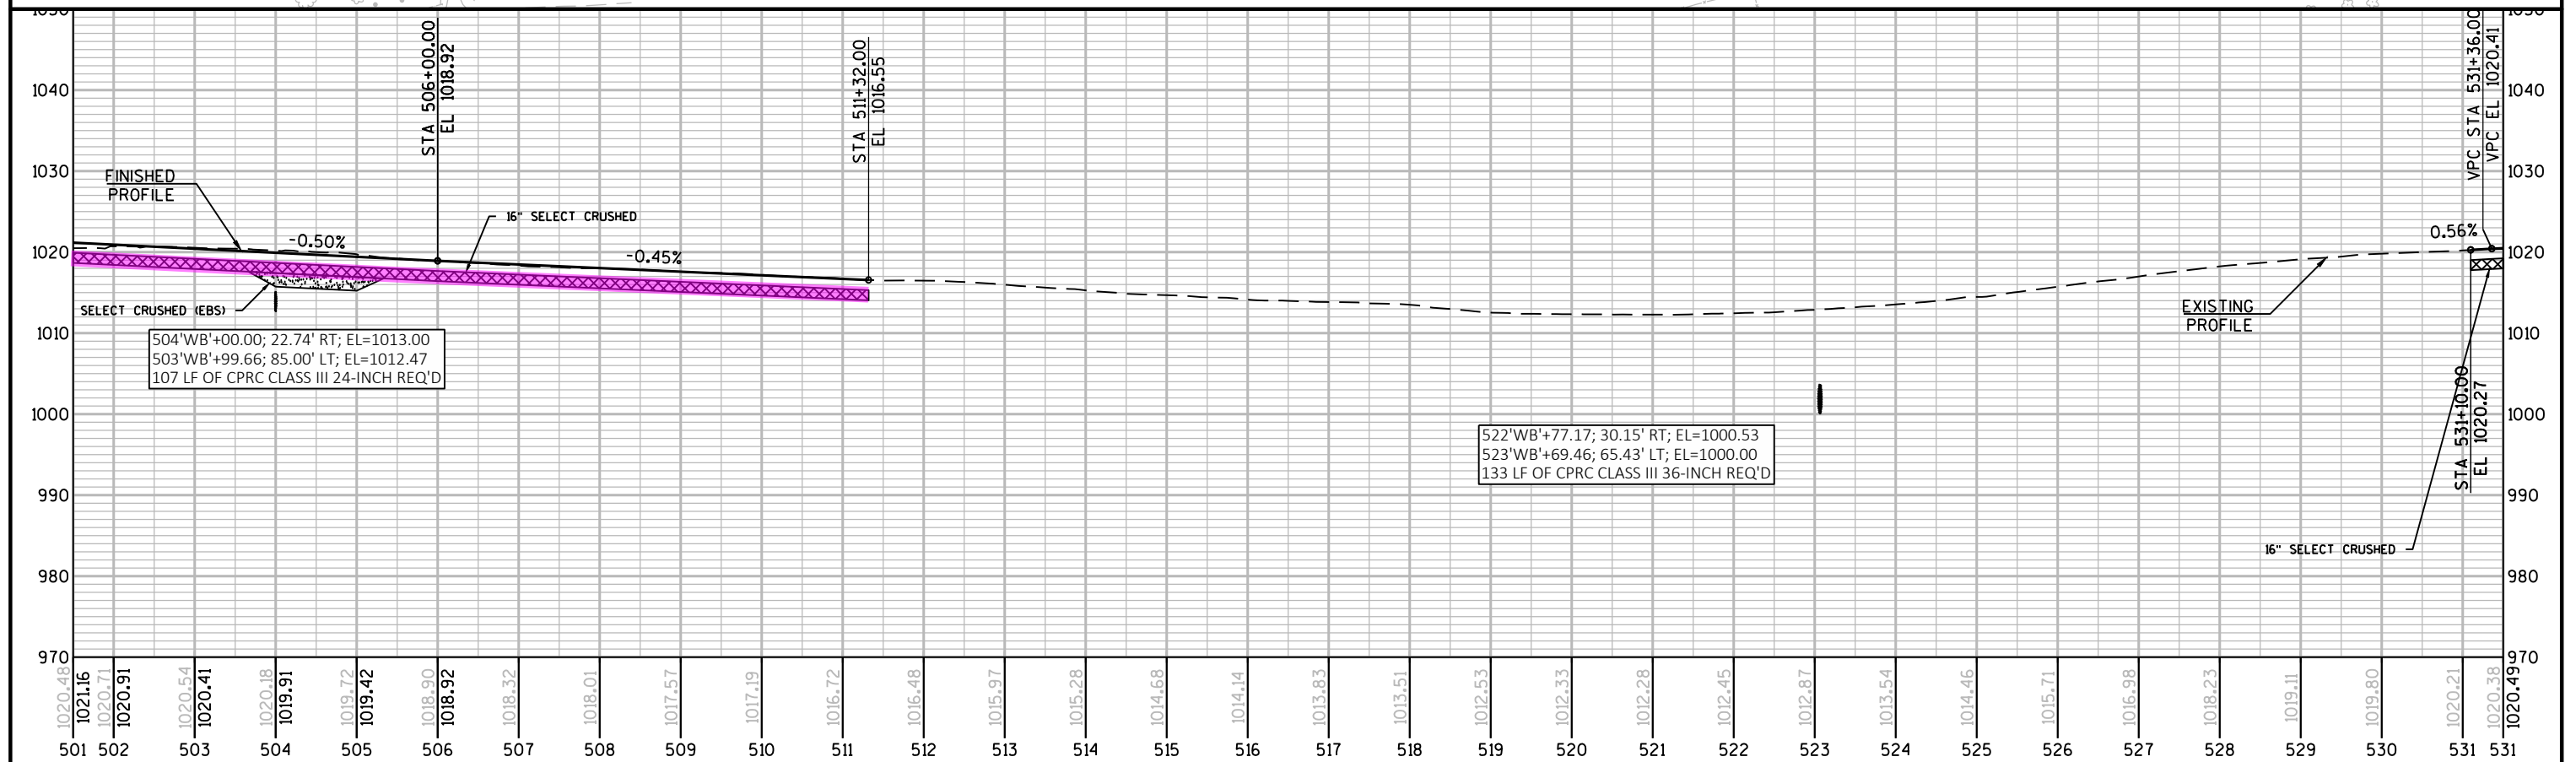

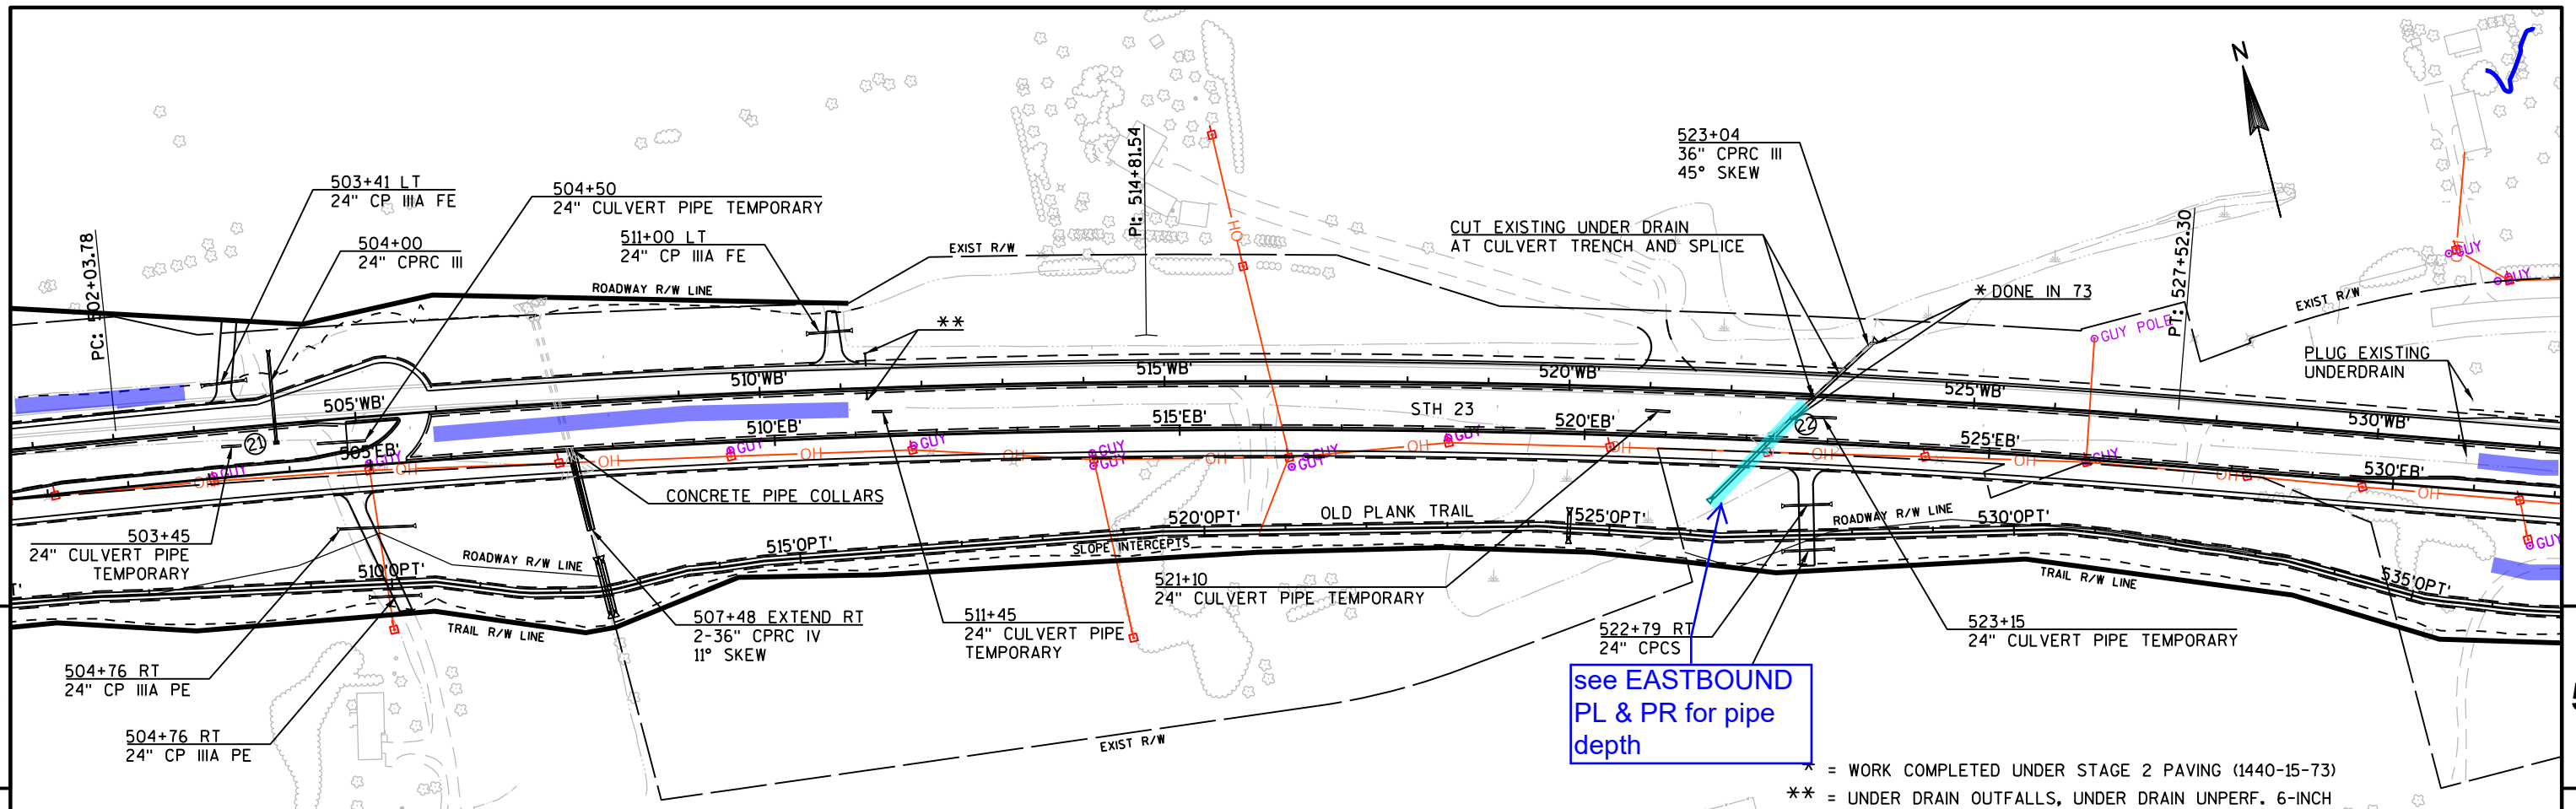

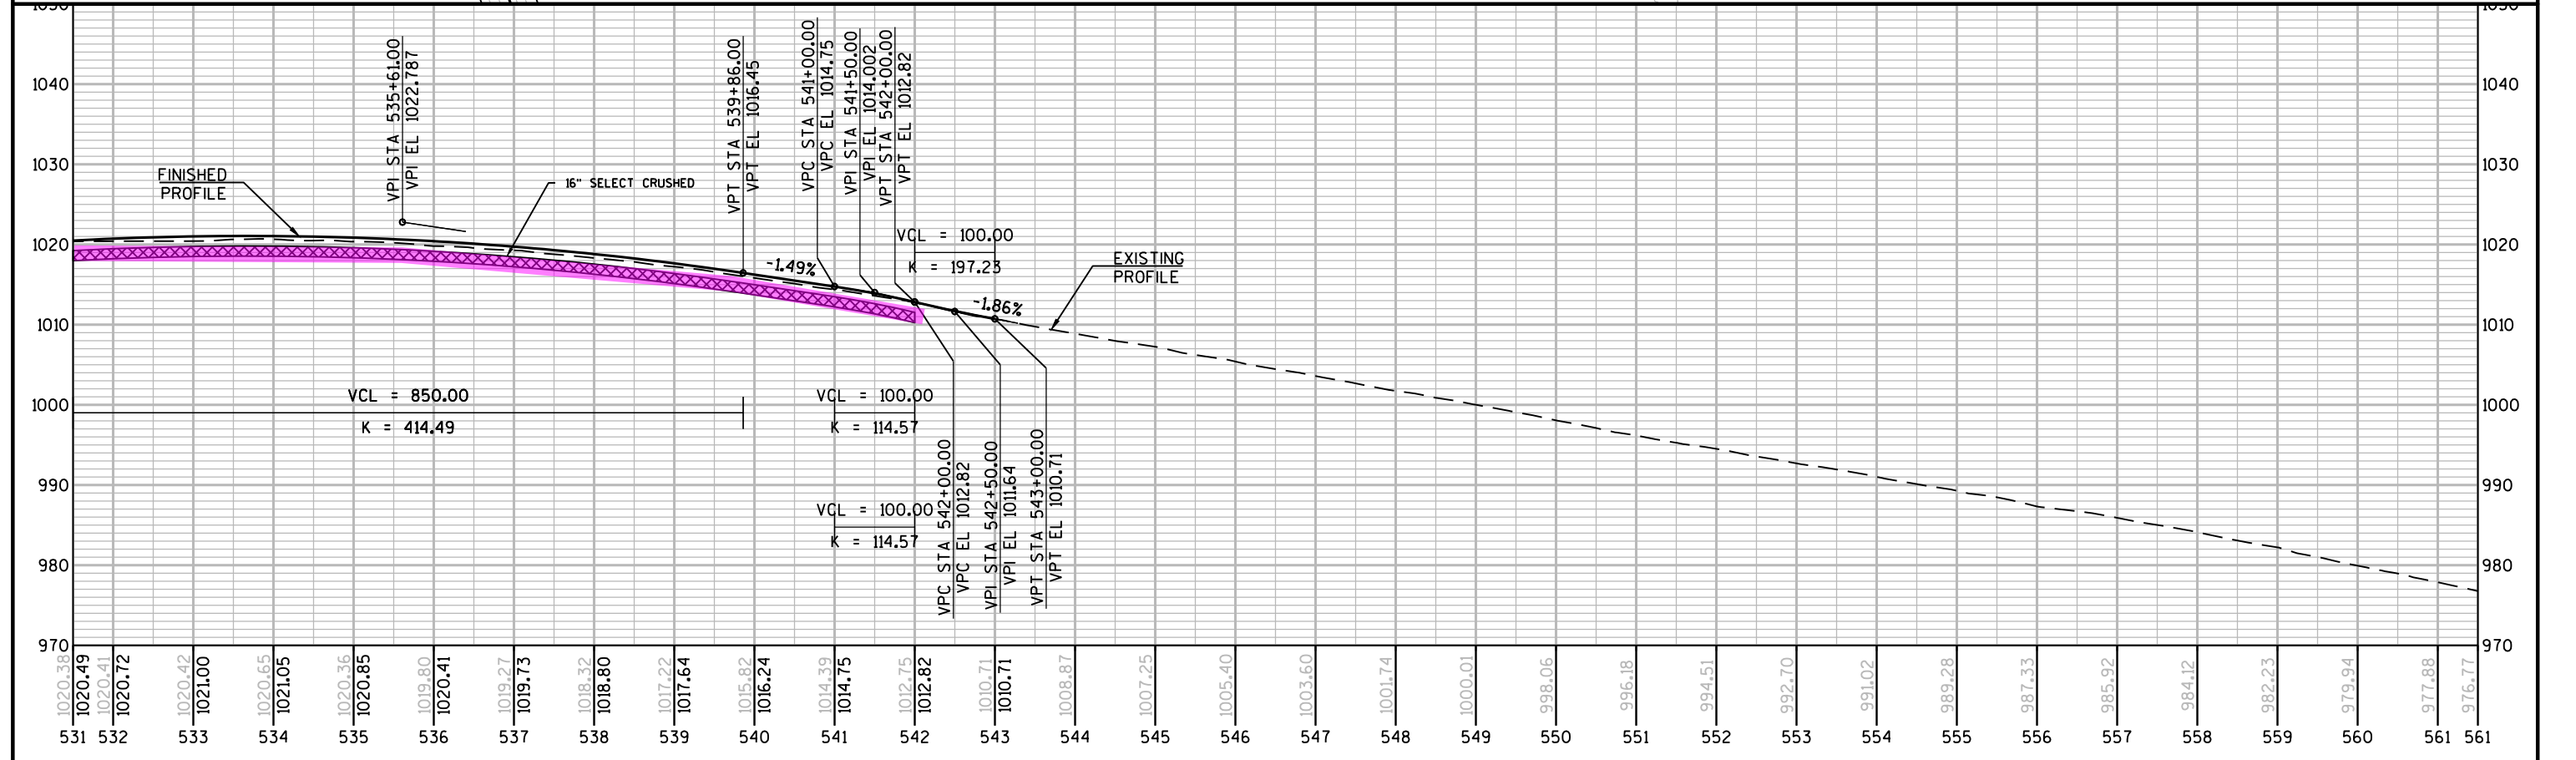


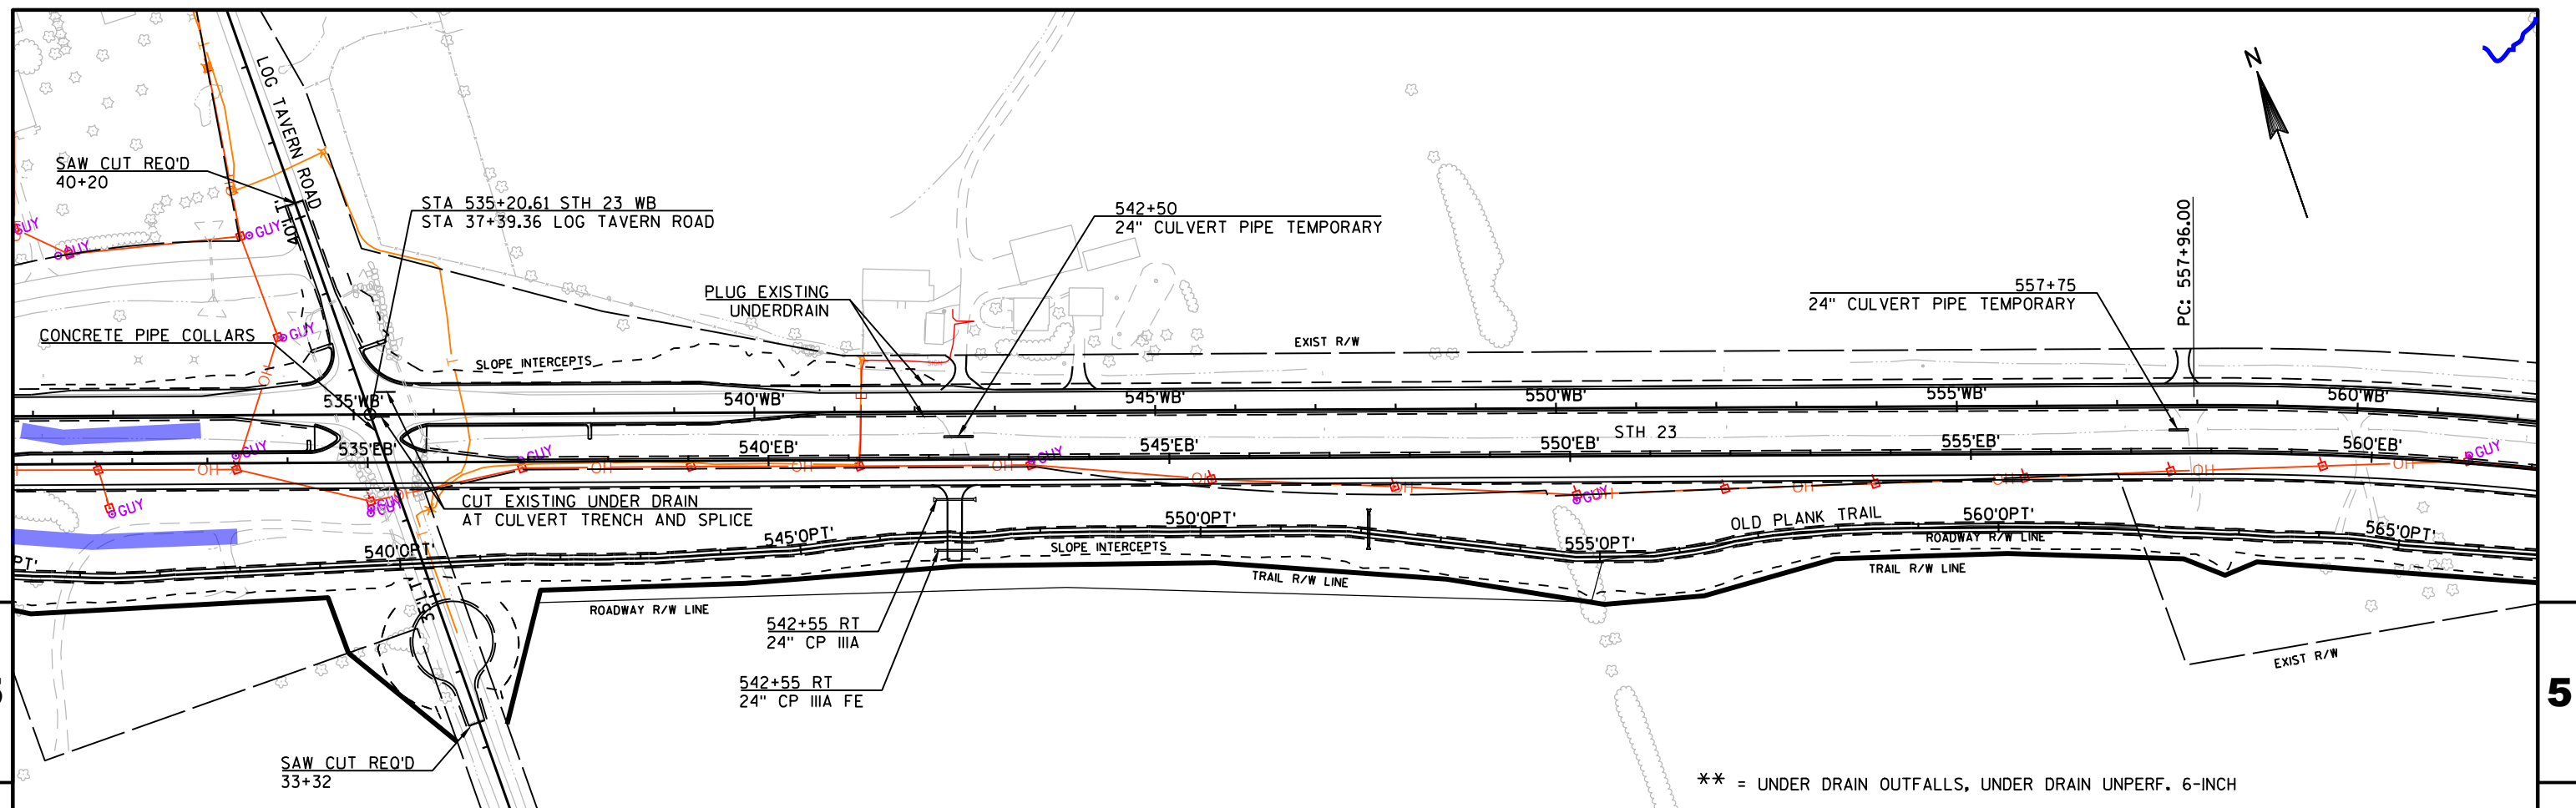


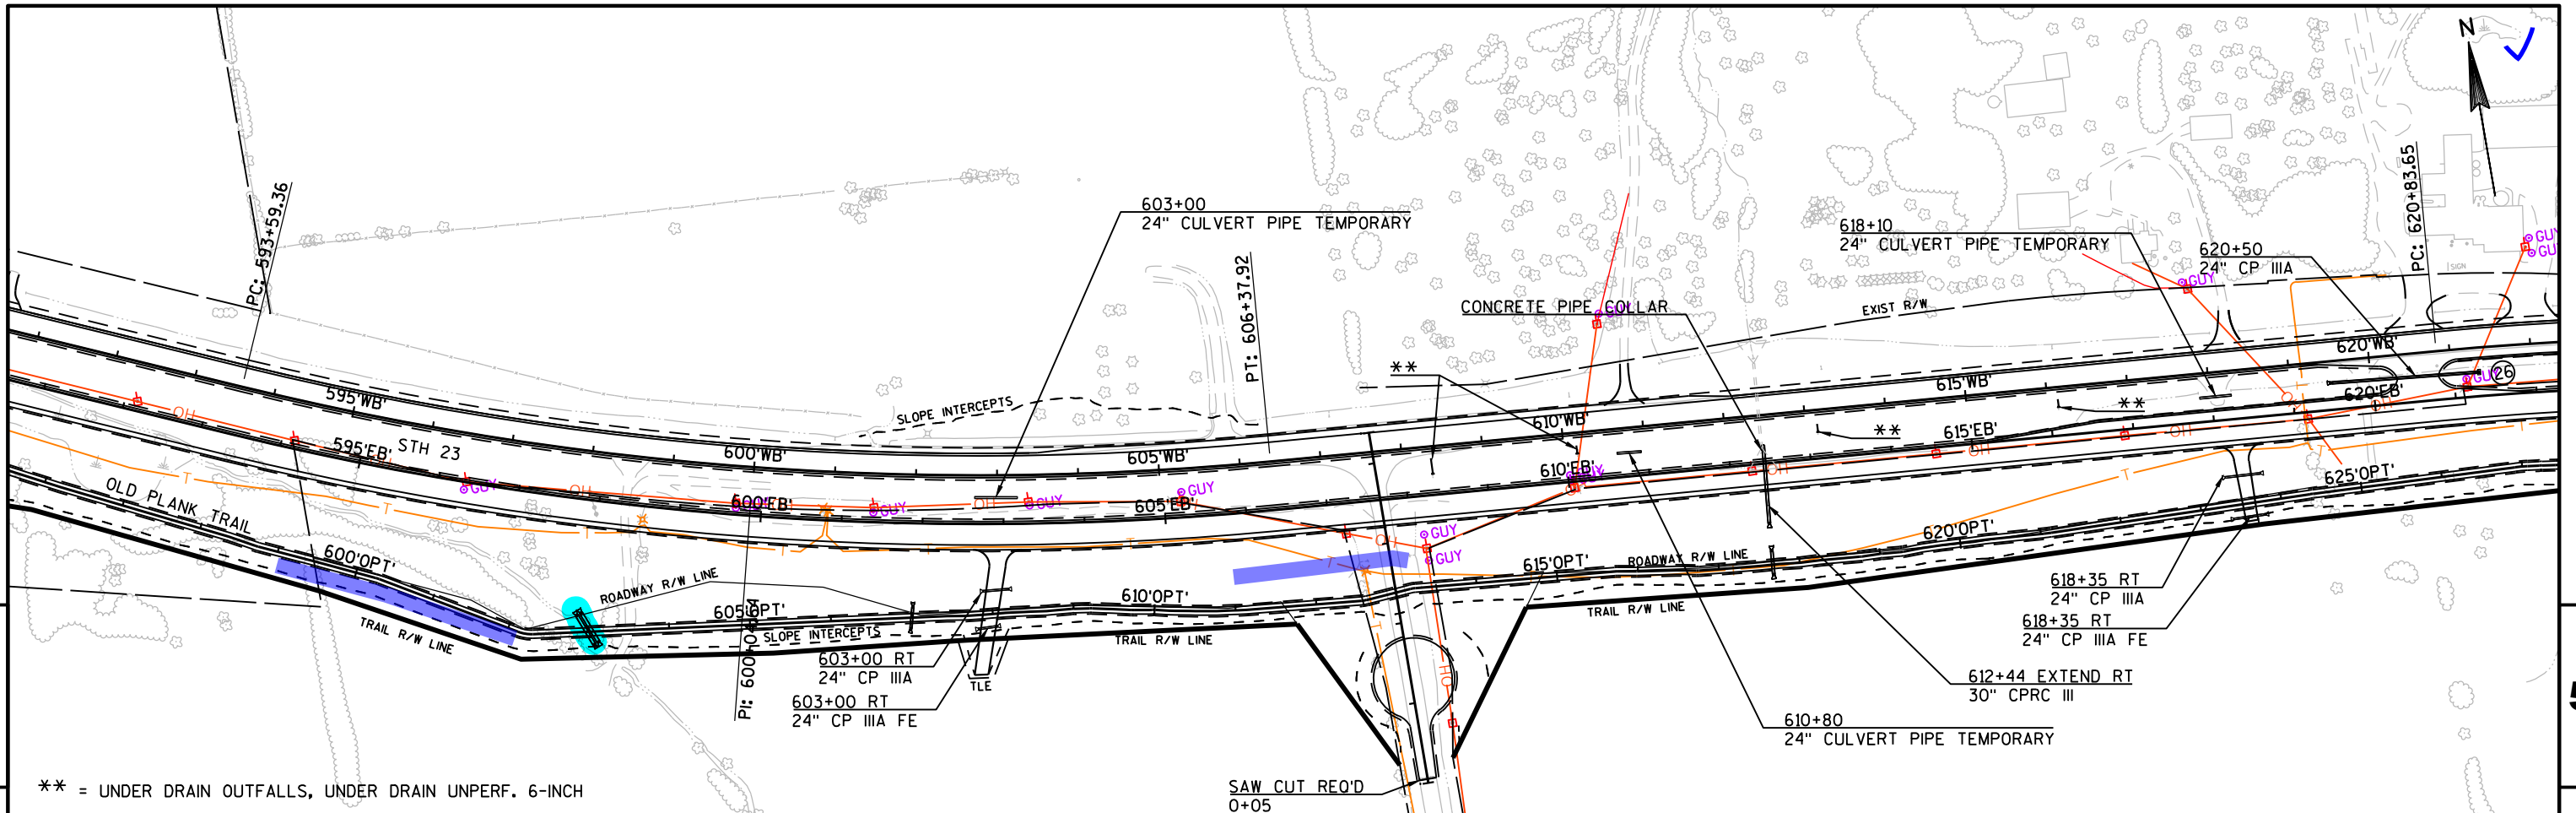


** = UNDER DRAIN OUTFALLS, UNDER DRAIN UNPERF. 6-INCH



SAW CUT REQ'D
0+05

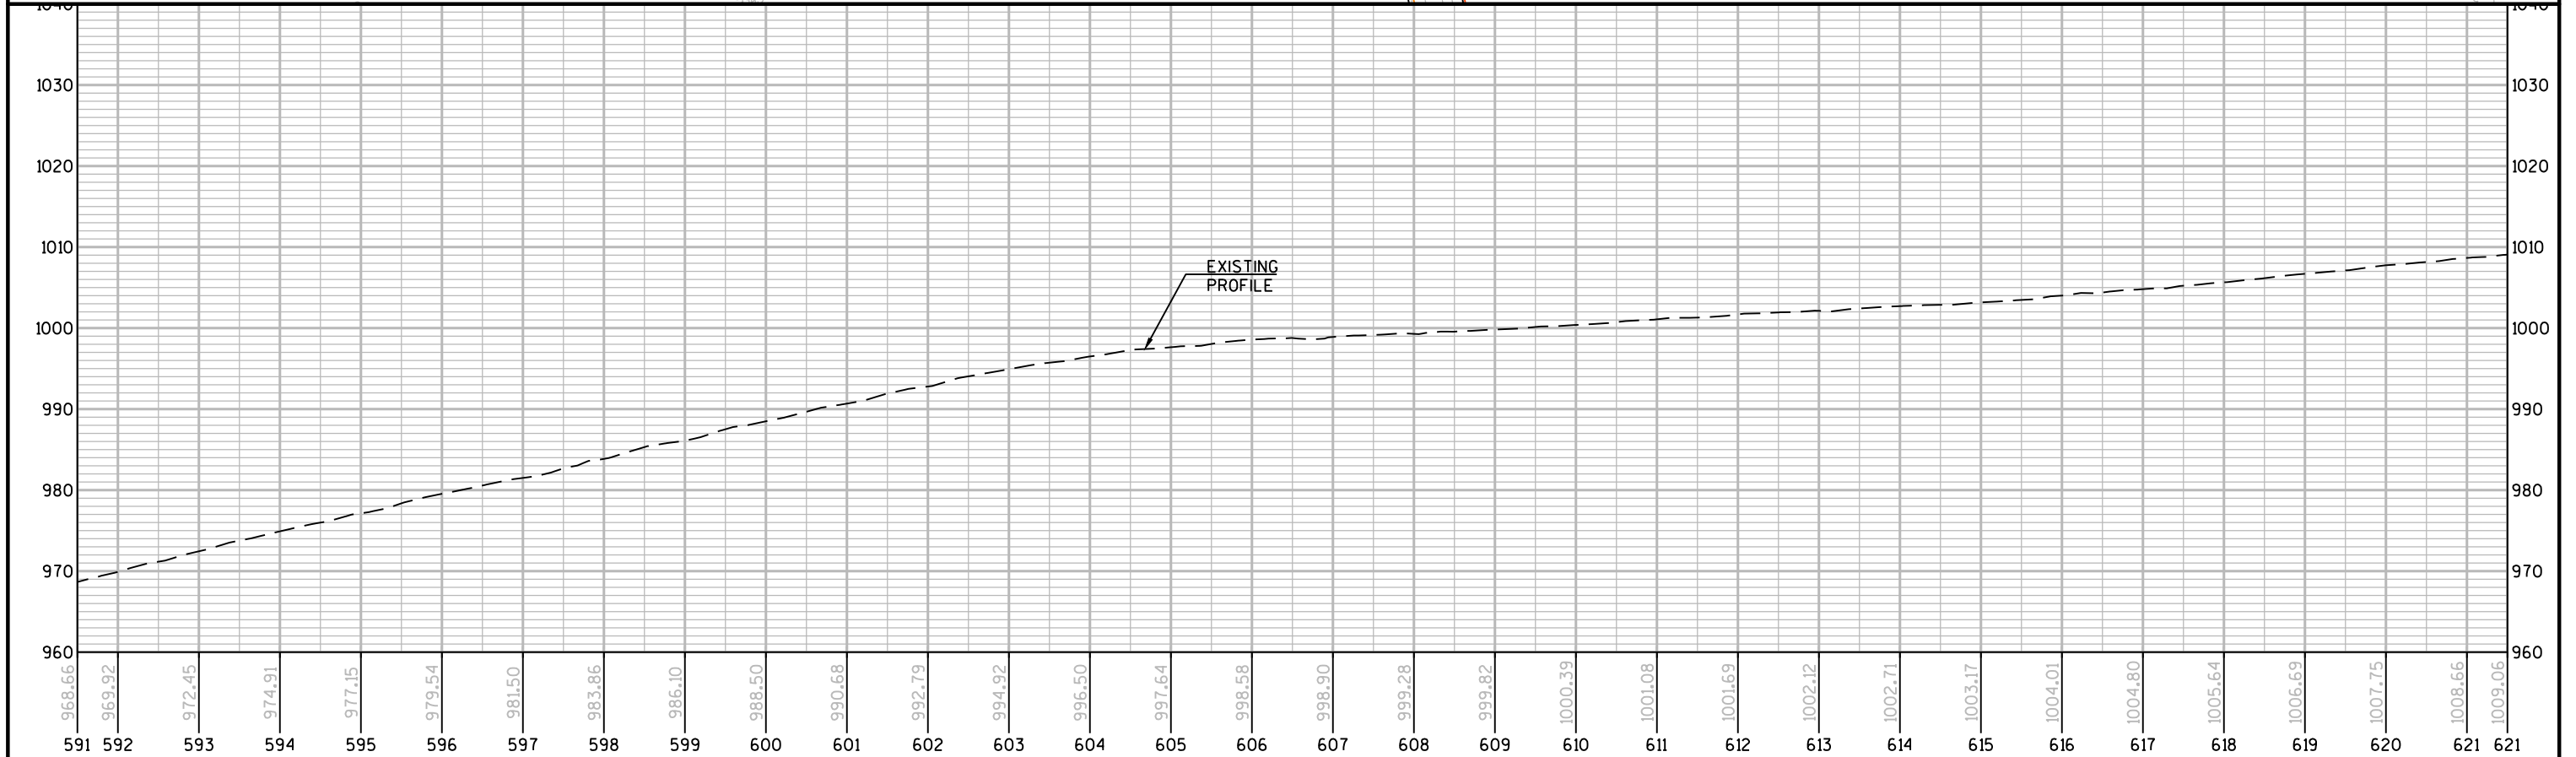



PROJECT NO:1440-15-72/73	HWY:STH 23	COUNTY:FOND DU LAC	PLAN AND PROFILE: WESTBOUND	SHEET	5
--------------------------	------------	--------------------	-----------------------------	-------	---

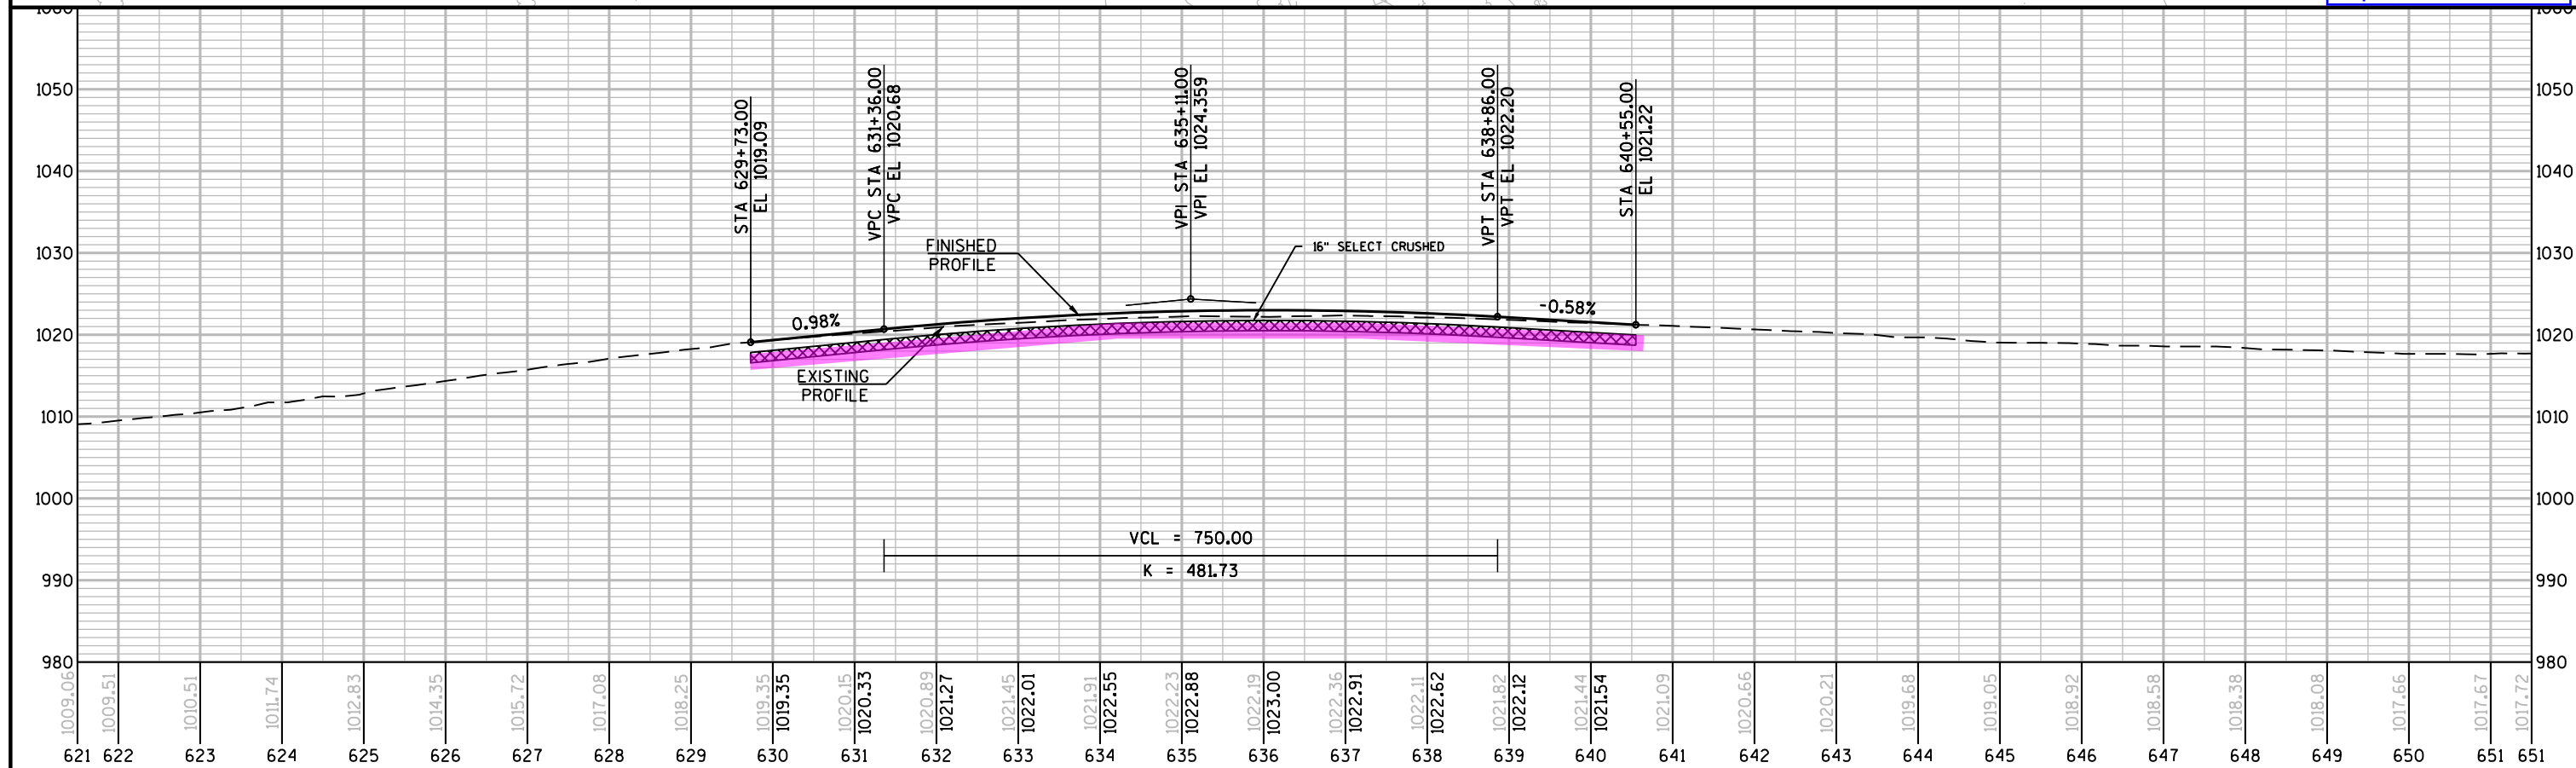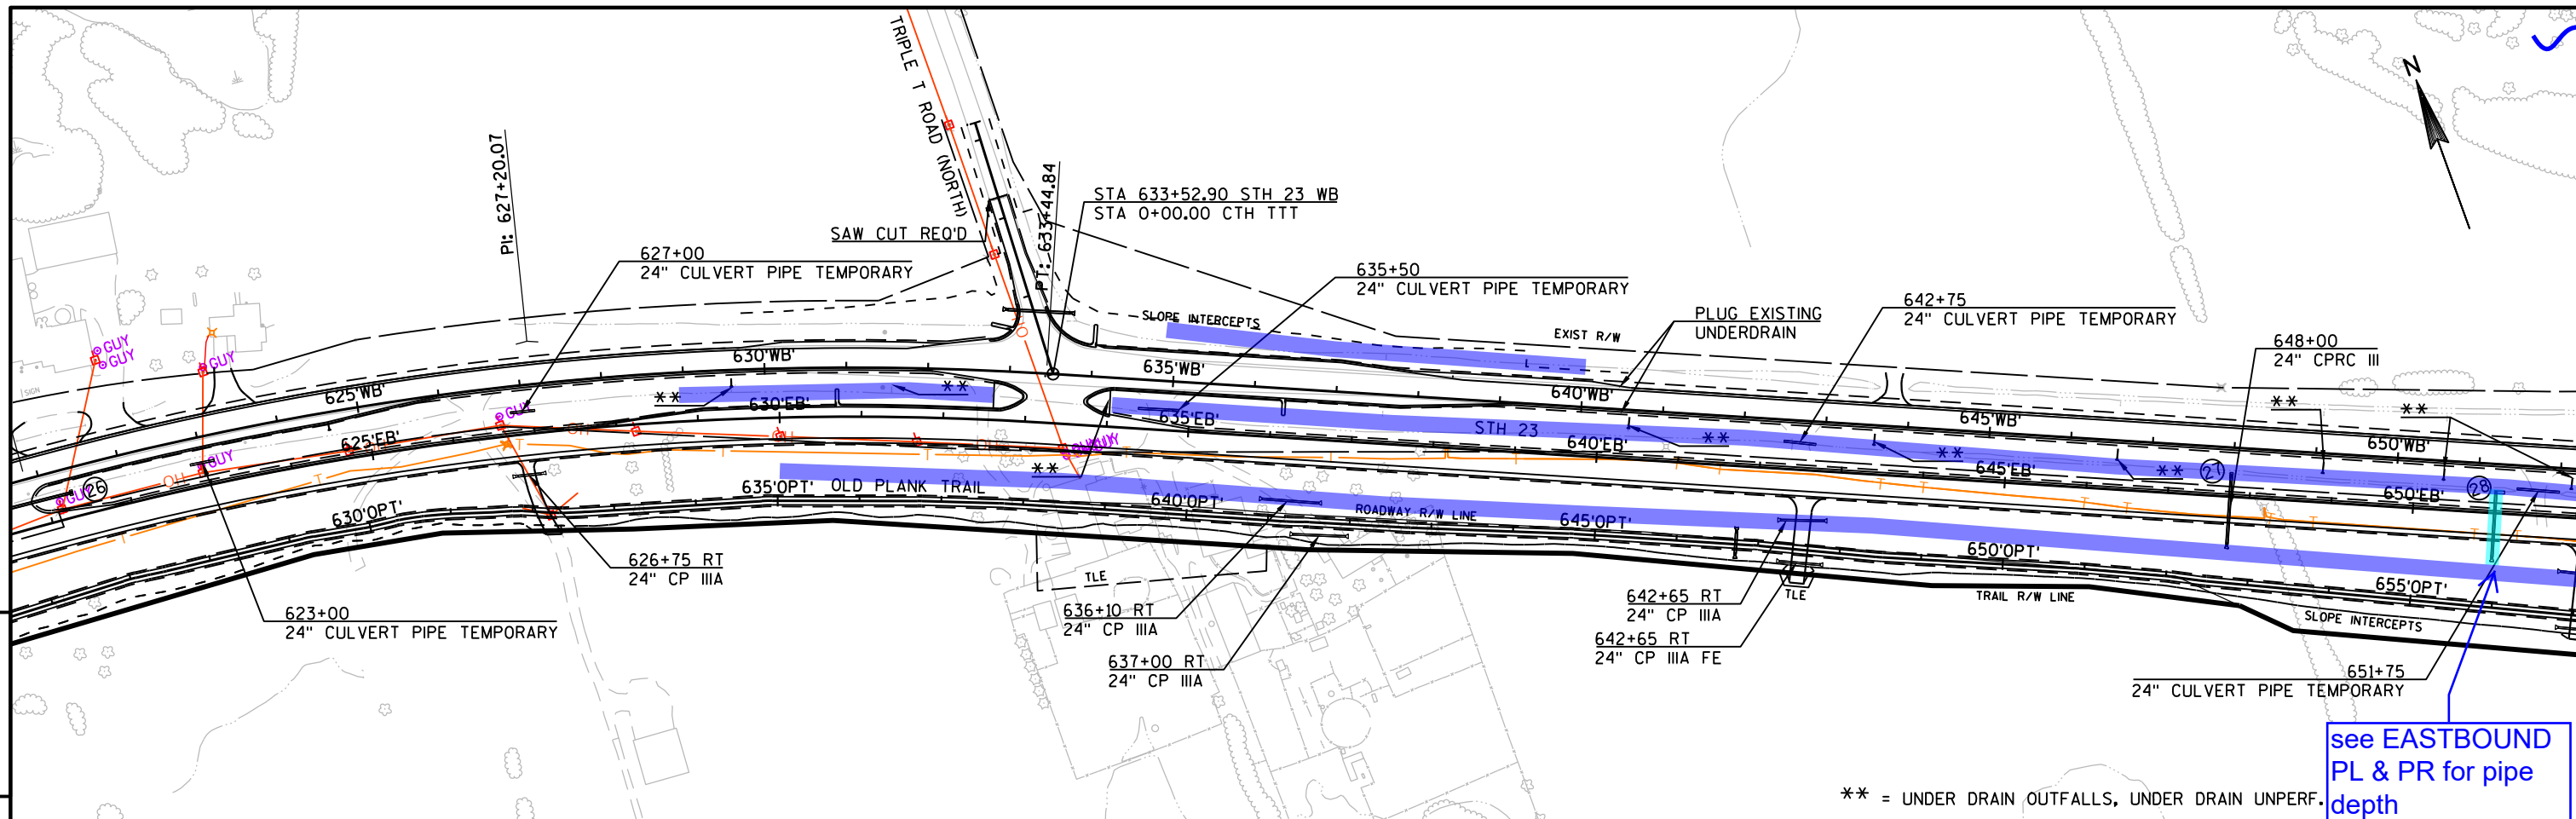

PROJECT NO:1440-15-72/73	HWY:STH 23	COUNTY:FOND DU LAC	PLAN AND PROFILE: WESTBOUND	SHEET	E
--------------------------	------------	--------------------	-----------------------------	-------	---

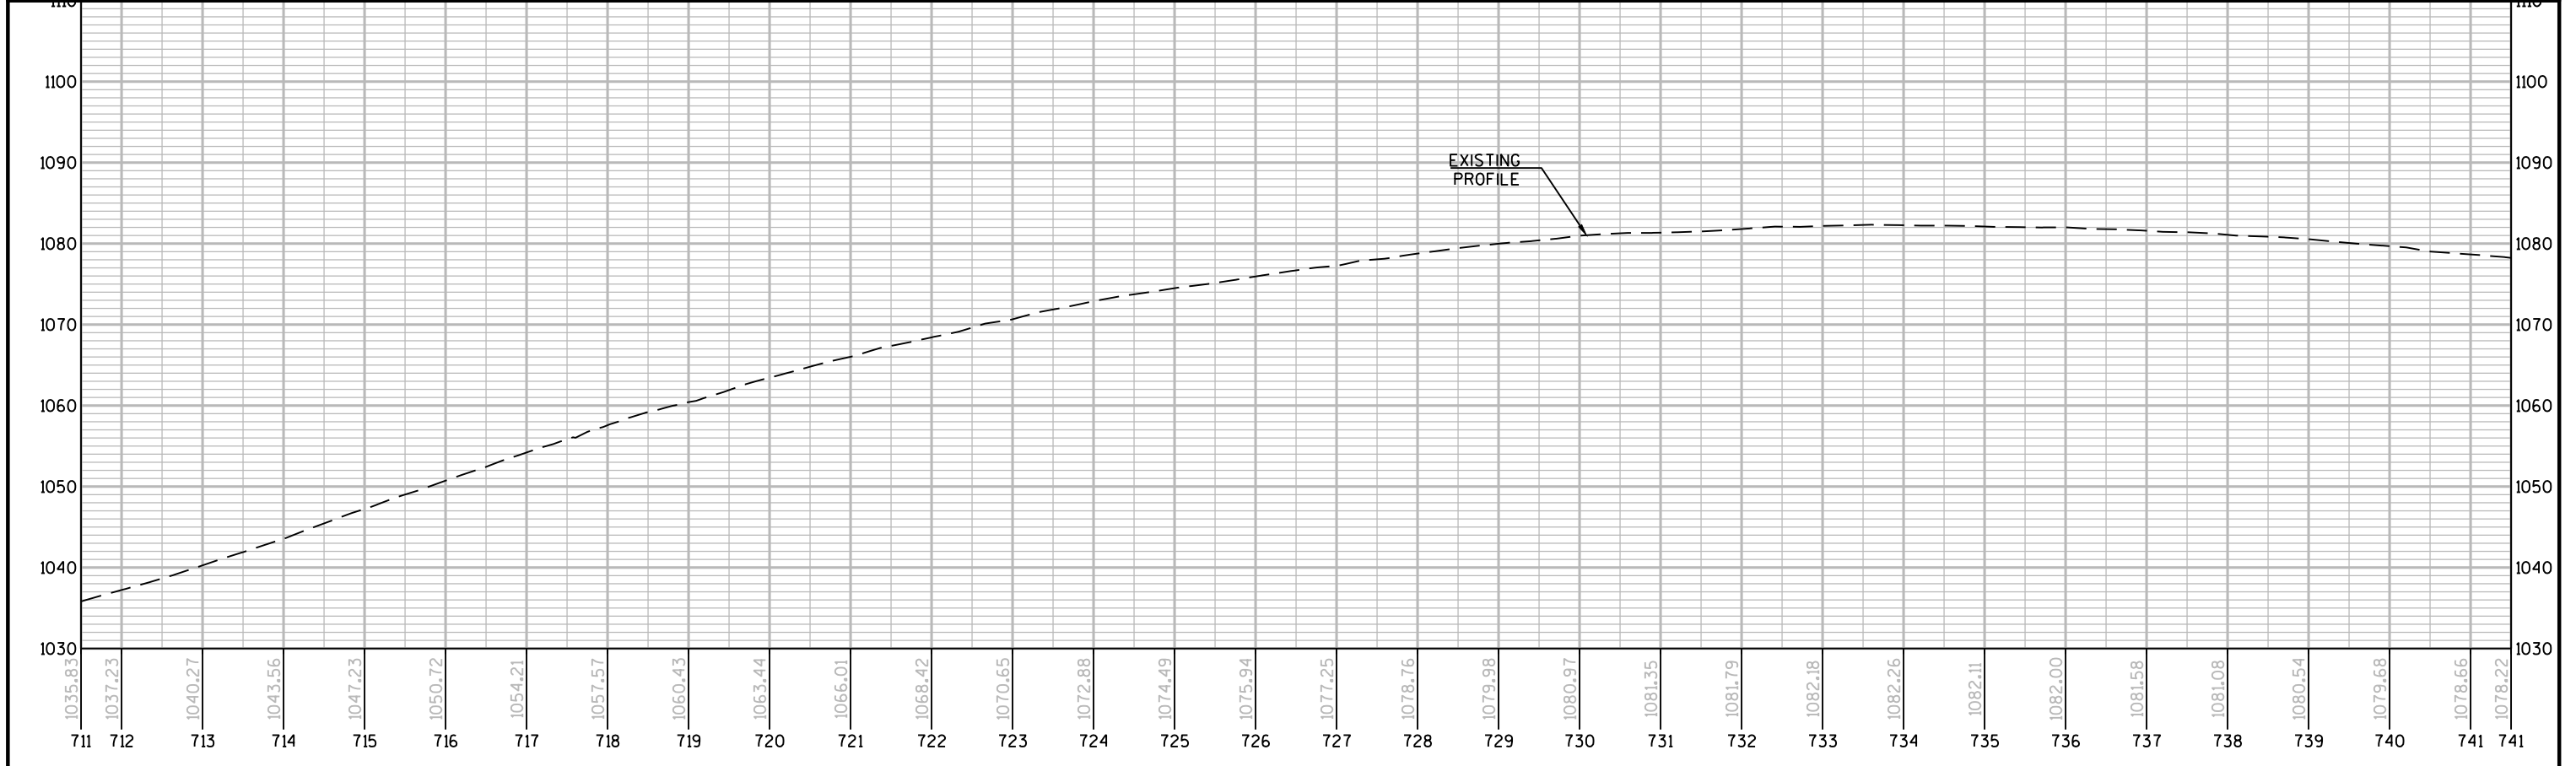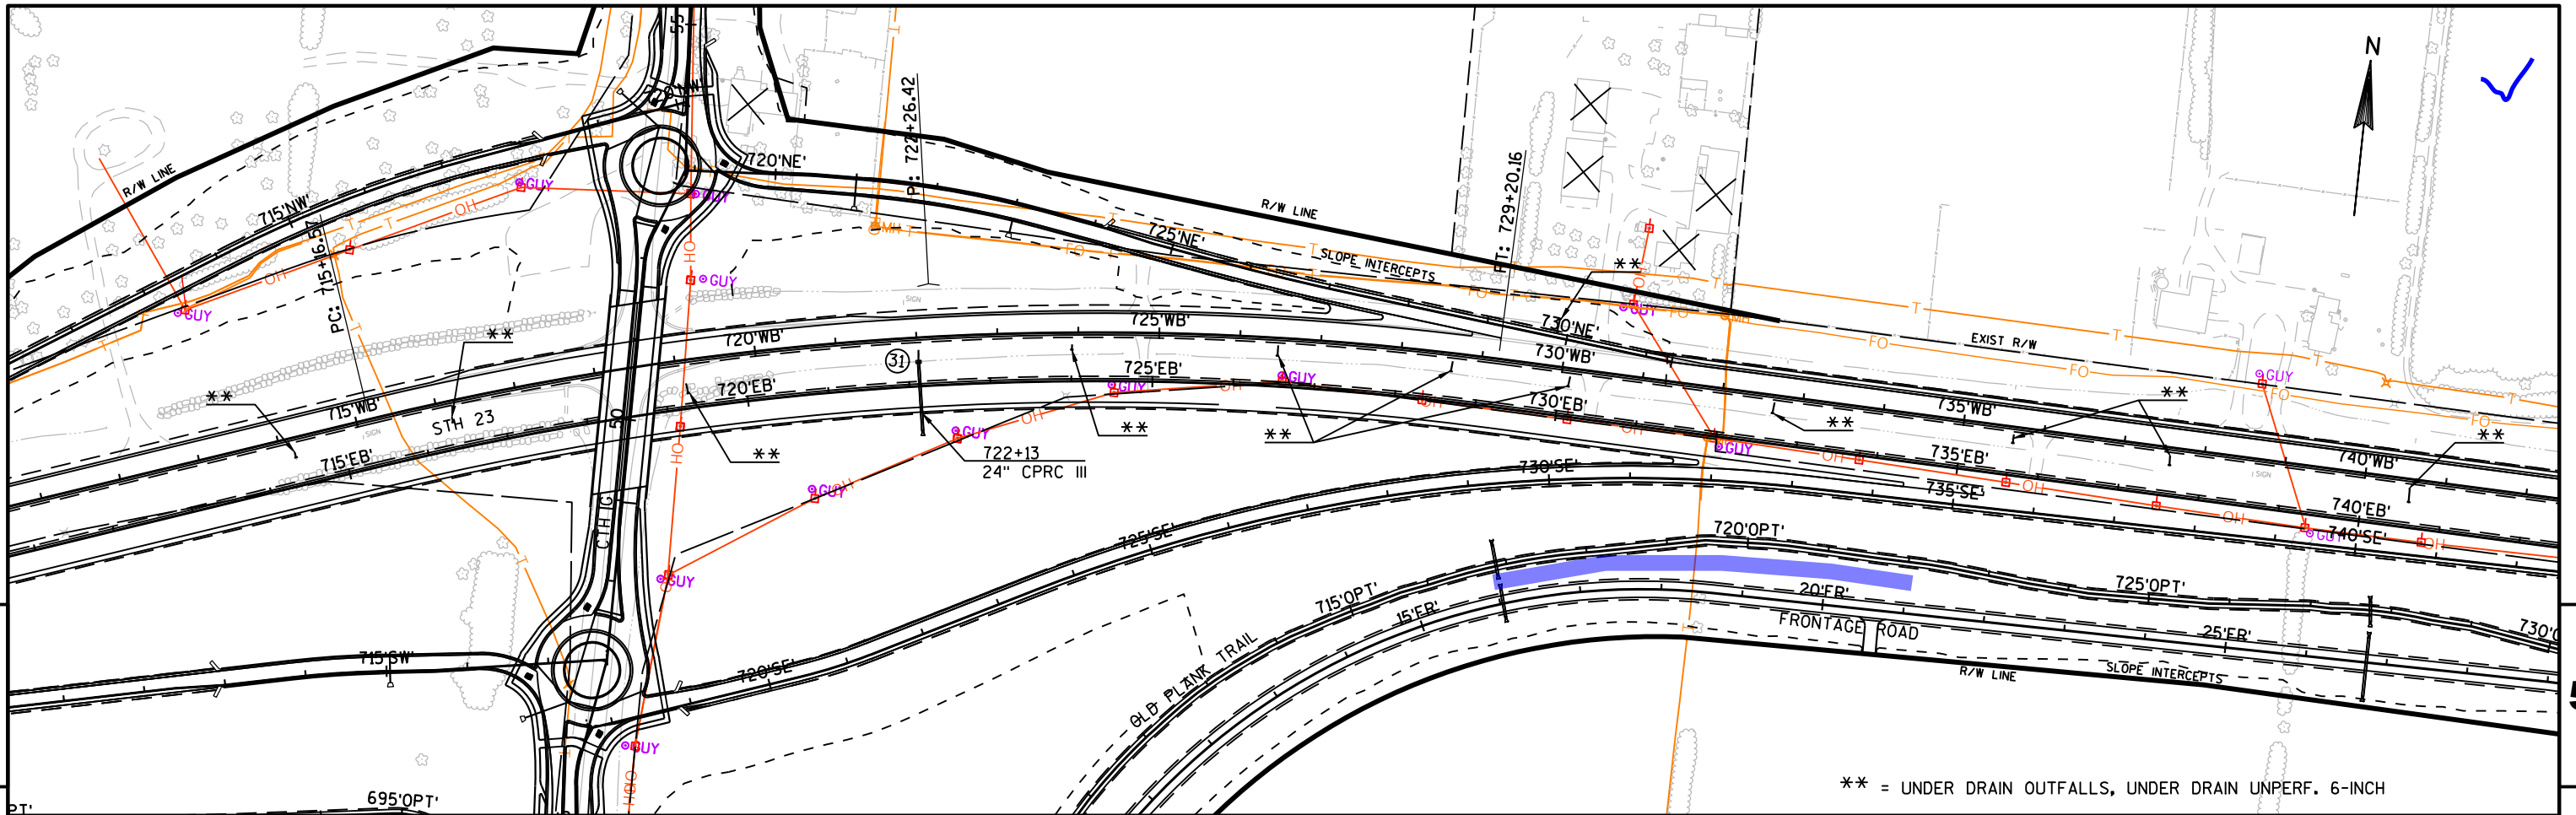

PROJECT NO:1440-15-72/73	HWY:STH 23	COUNTY:FOND DU LAC	PLAN AND PROFILE: WESTBOUND	SHEET	E
--------------------------	------------	--------------------	-----------------------------	-------	---

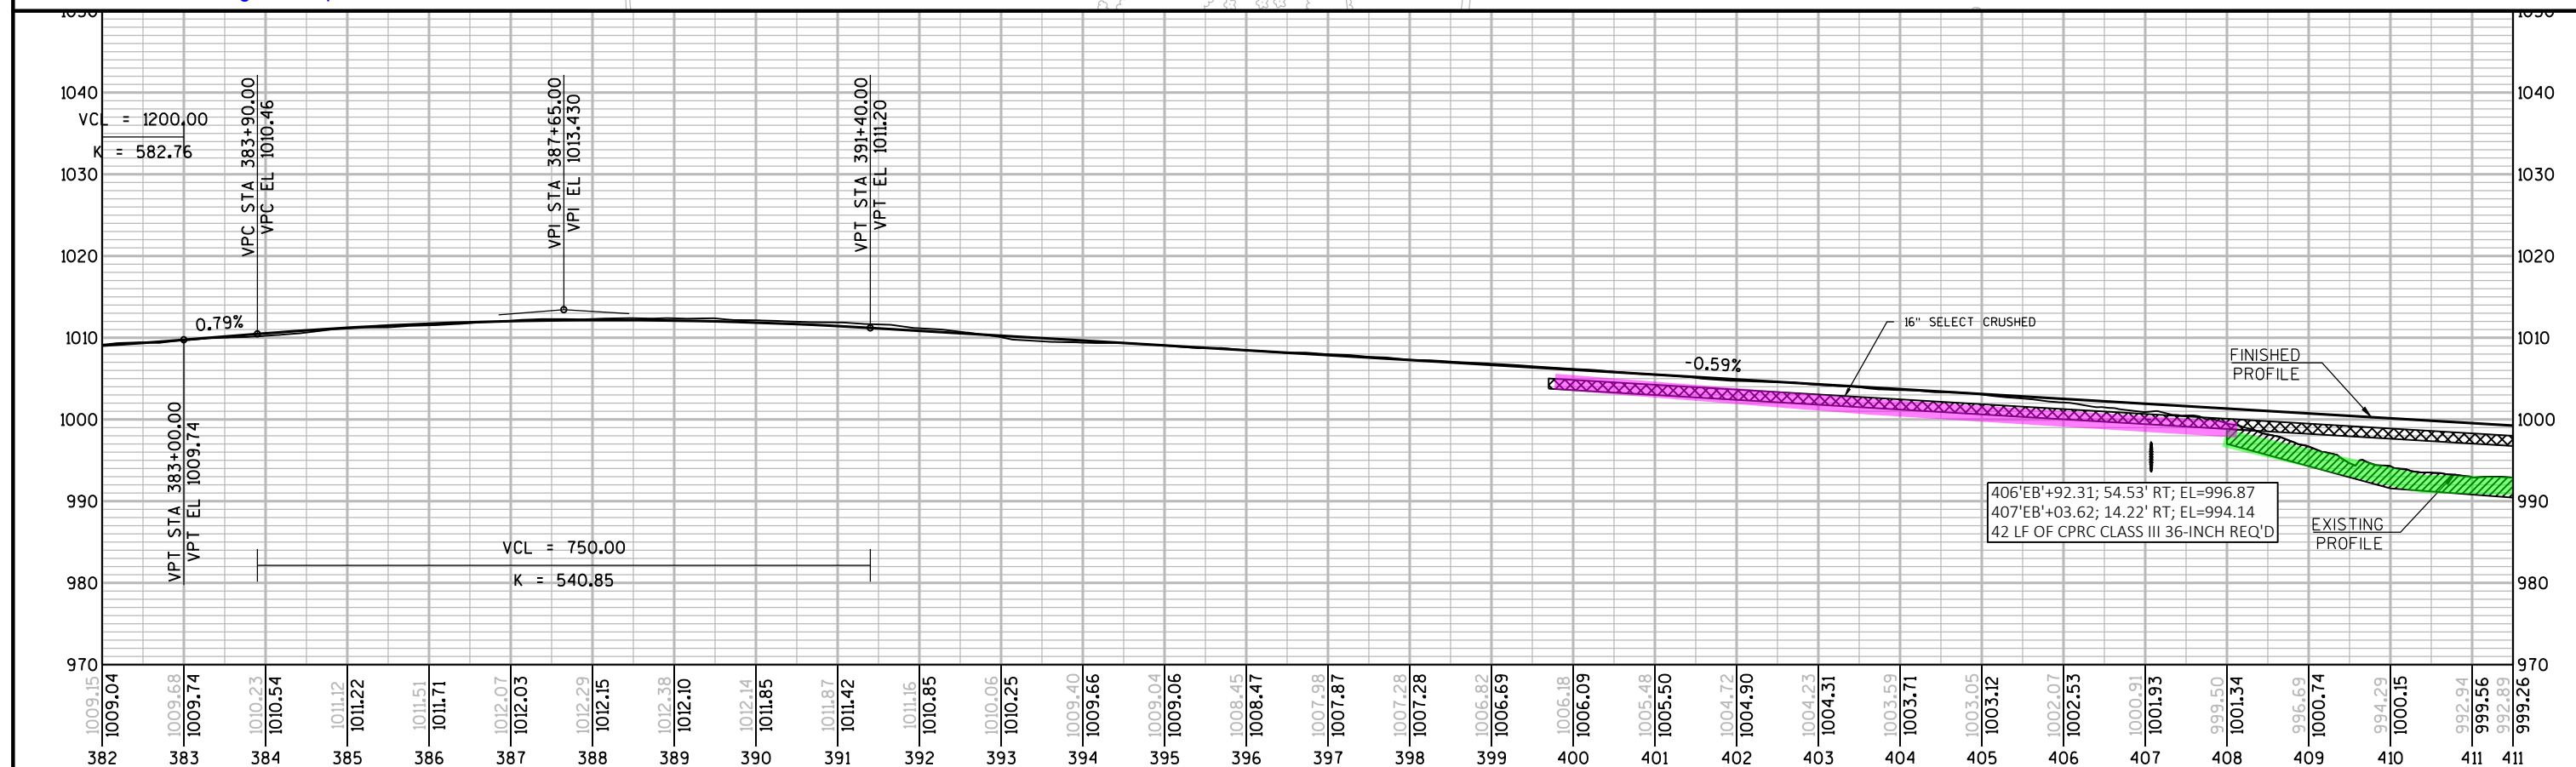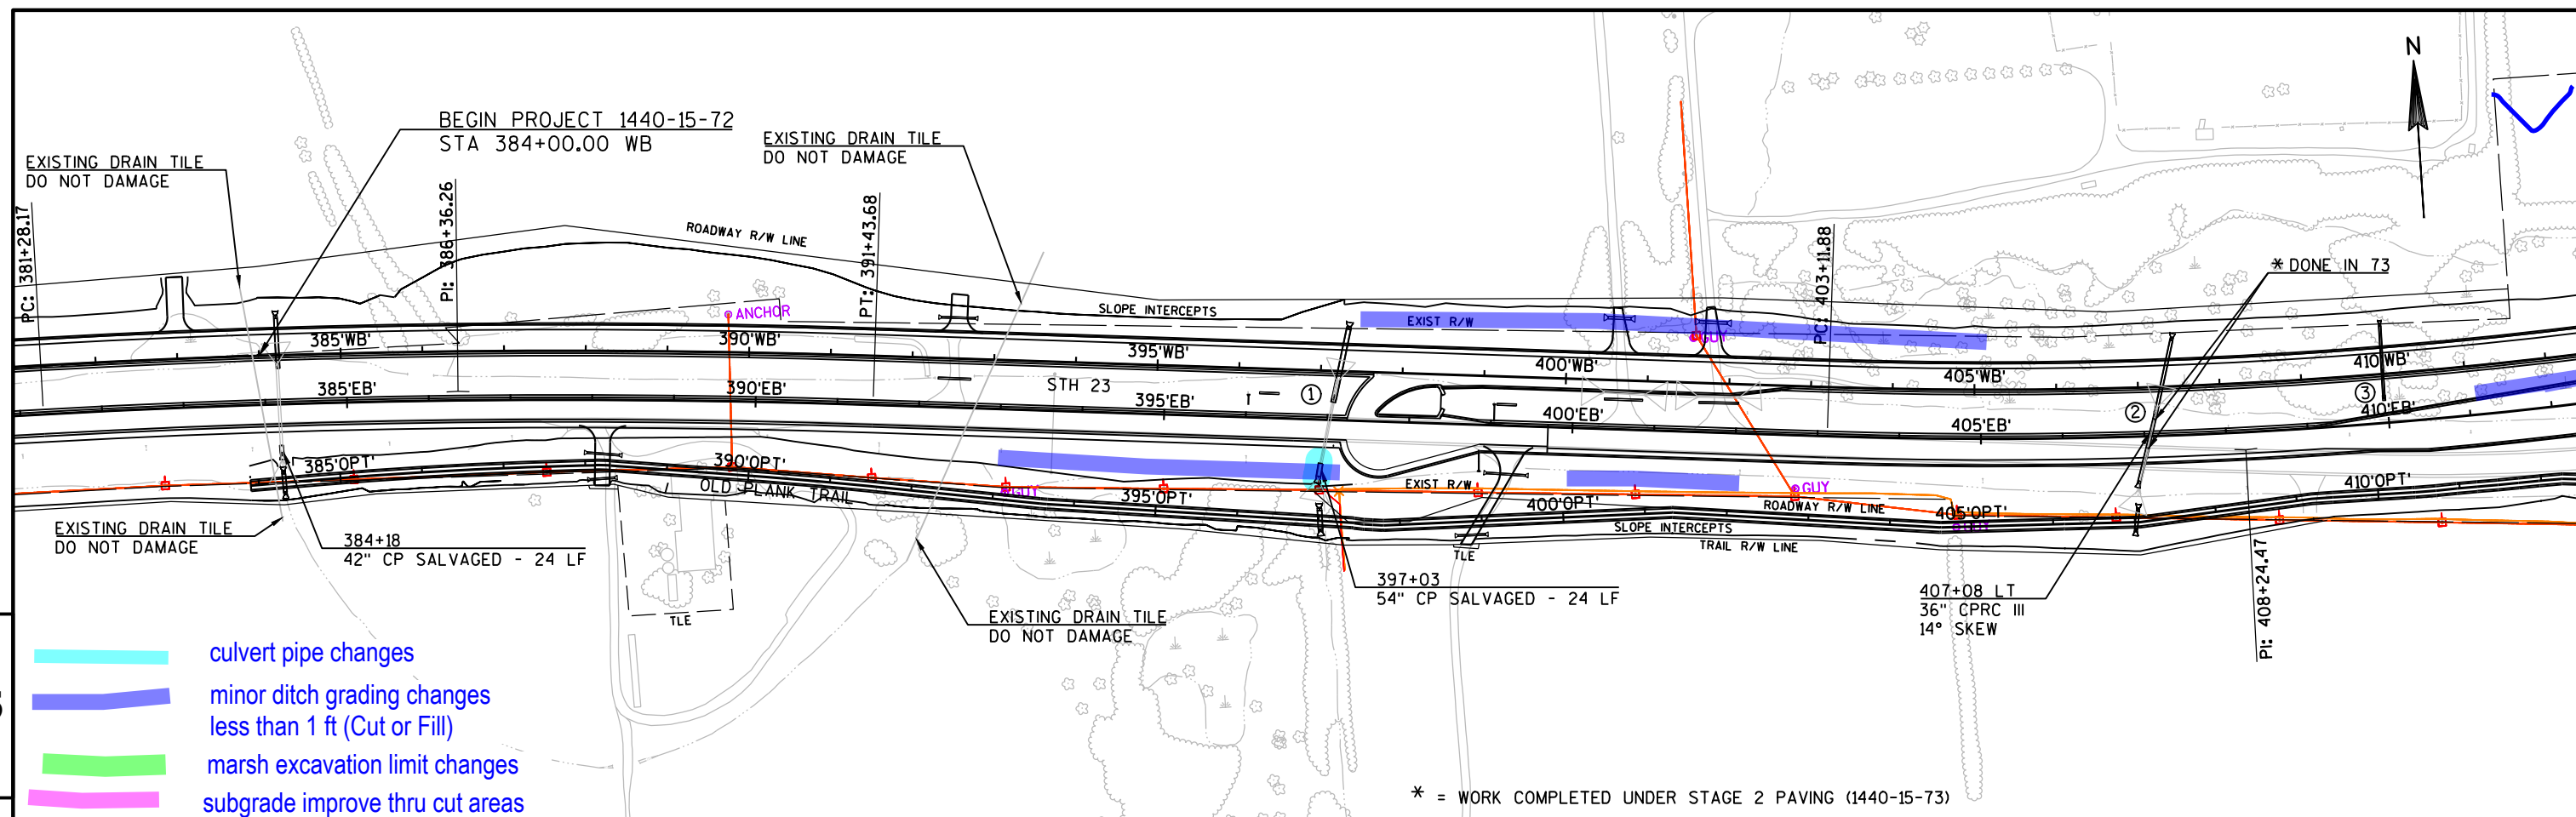

PROJECT NO:1440-15-72/73


HWY:STH 23

COUNTY:FOND DU LAC


PLAN AND PROFILE: EASTBOUND

SHEET



--	--


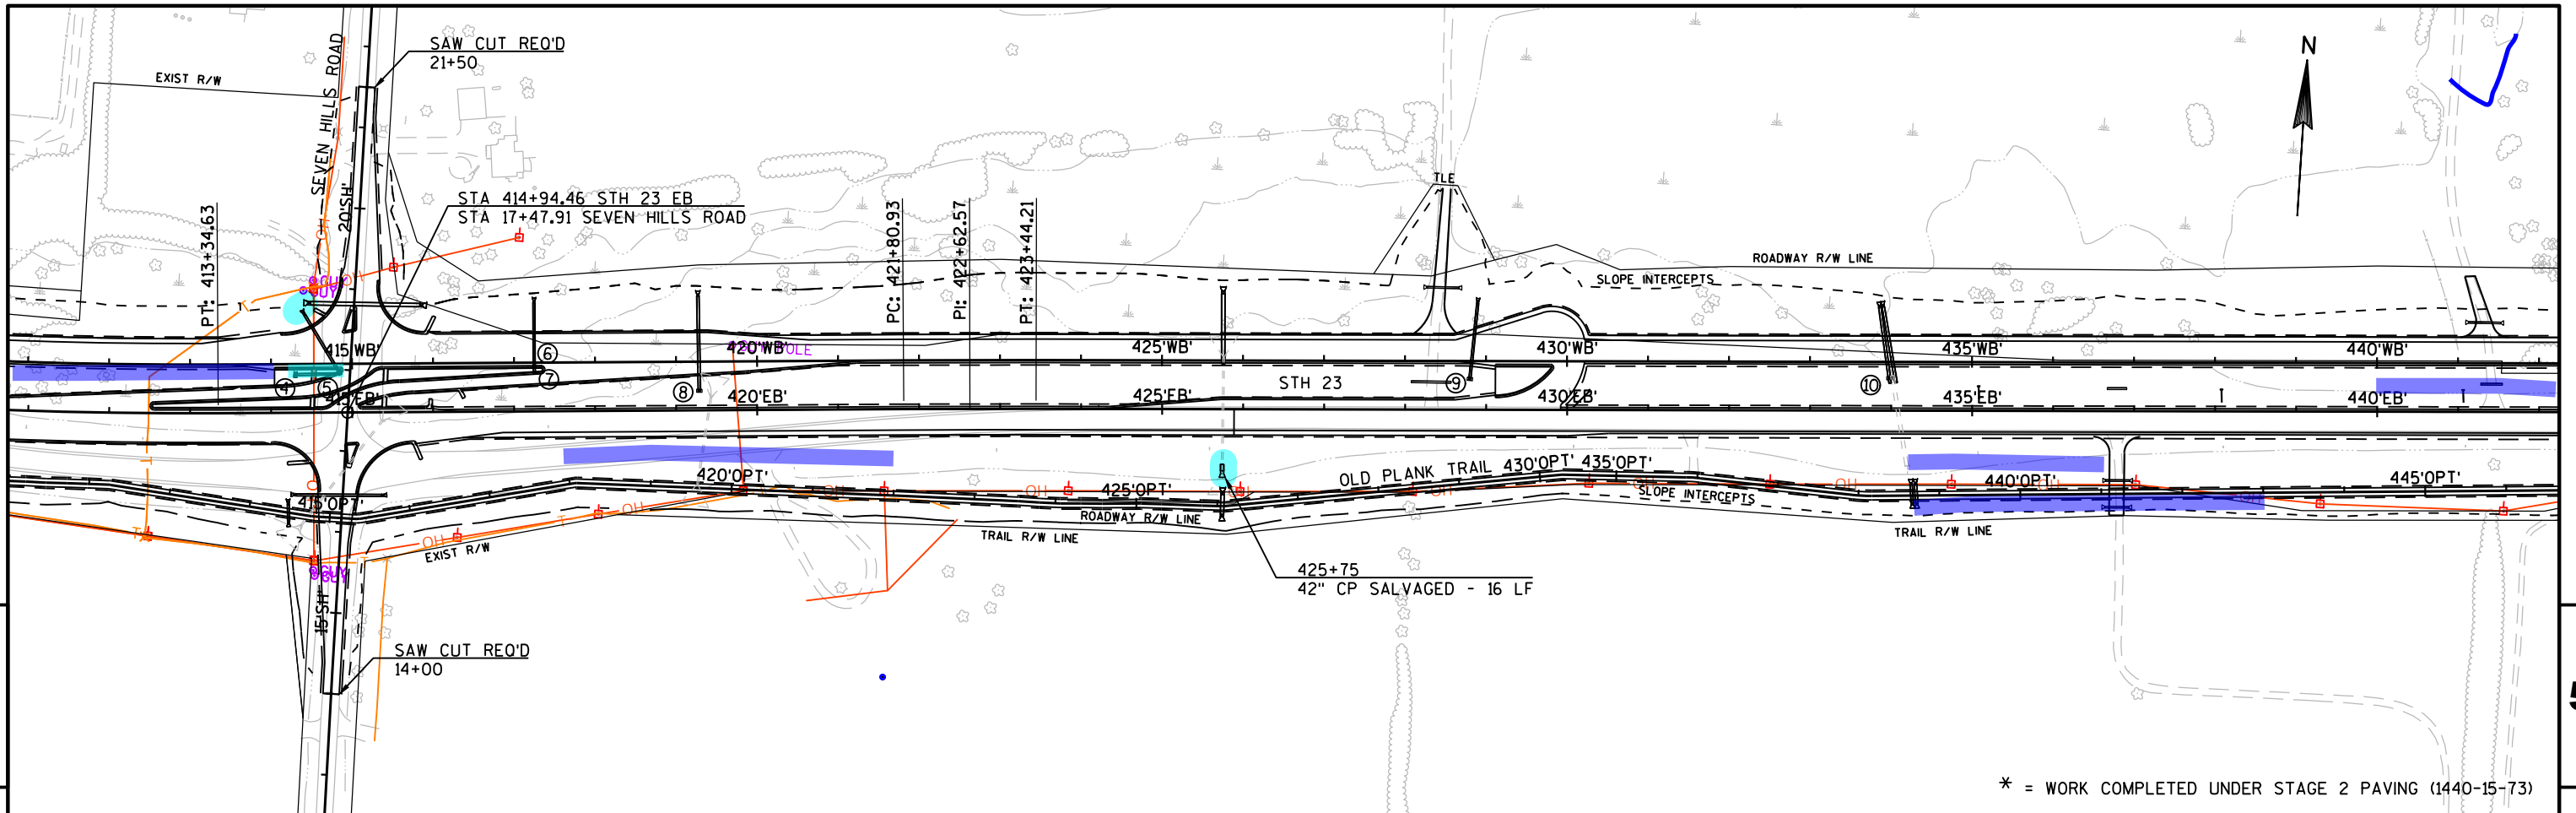




* = WORK COMPLETED UNDER STAGE 2 PAVING (1440-15-73)


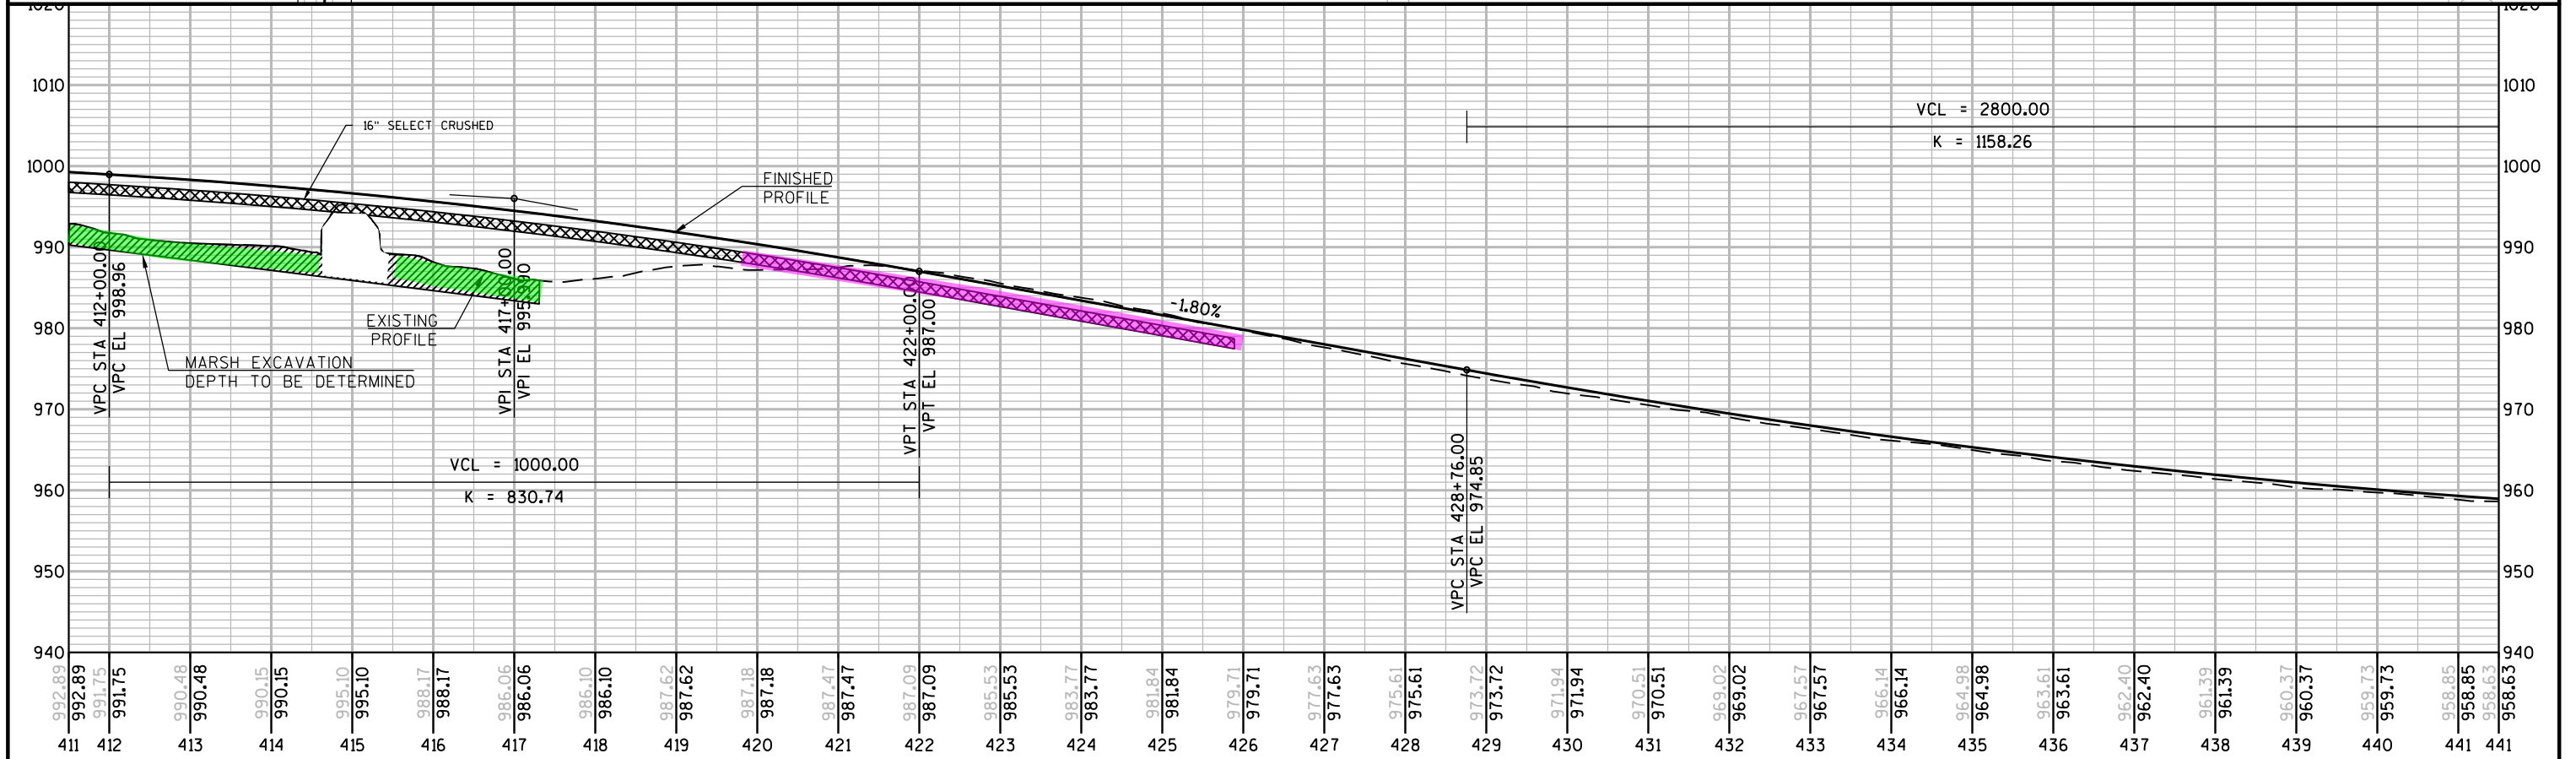




PROJECT NO:1440-15-72/73	HWY:STH 23	COUNTY:FOND DU LAC	PLAN AND PROFILE: EASTBOUND	SHEET	E
--------------------------	------------	--------------------	-----------------------------	-------	---

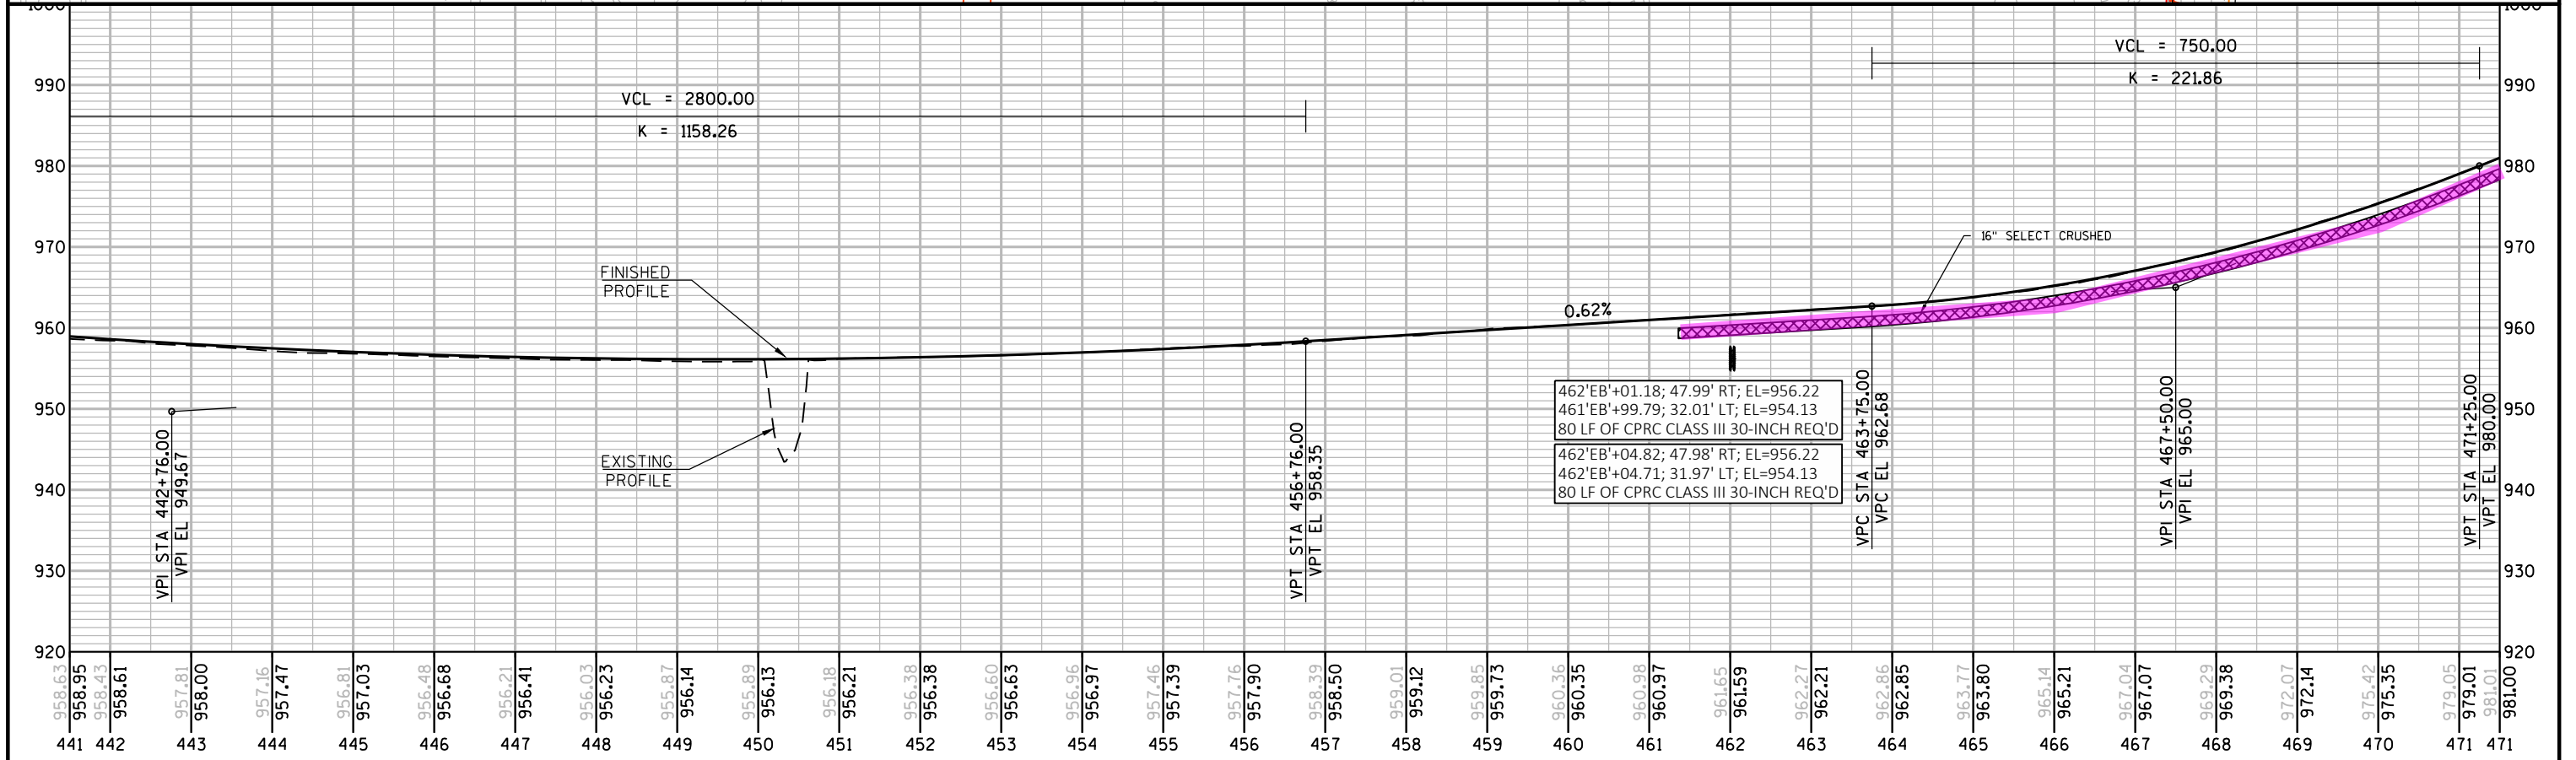
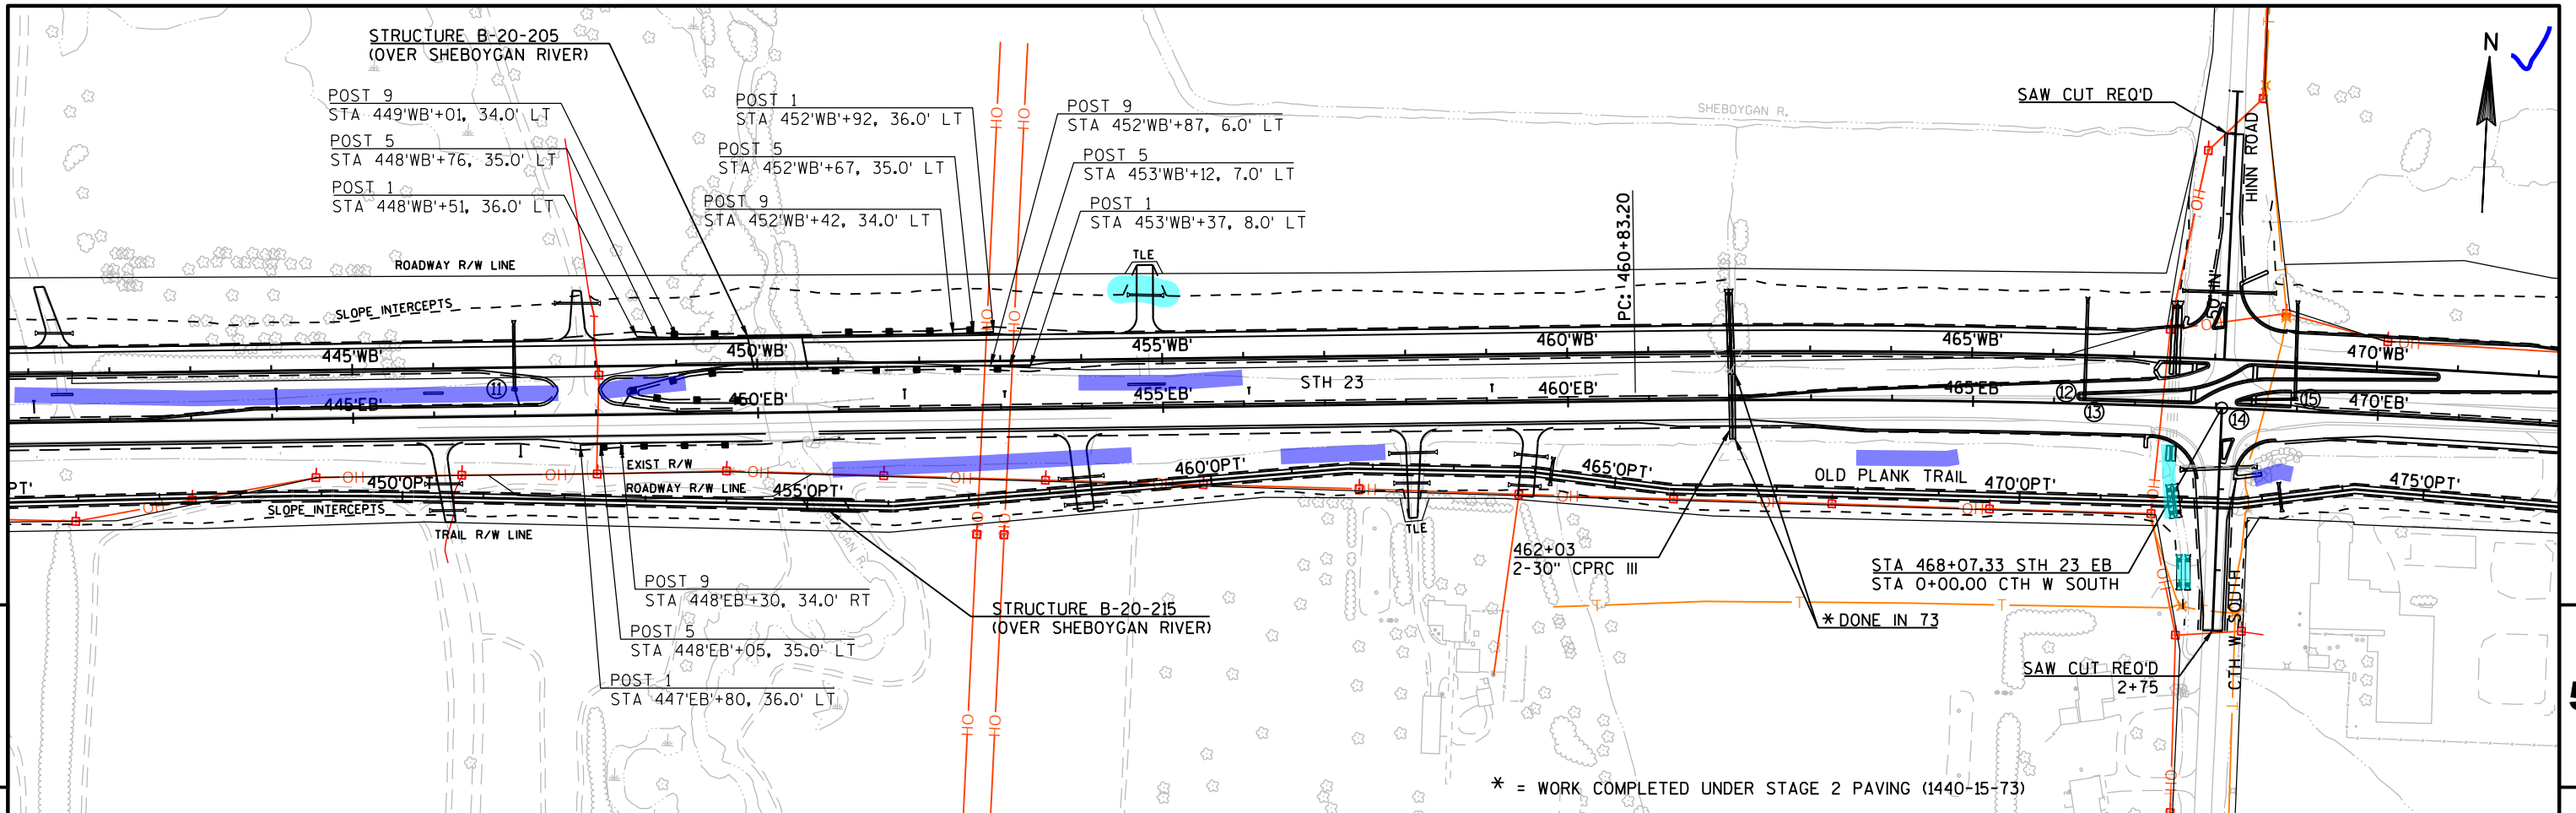


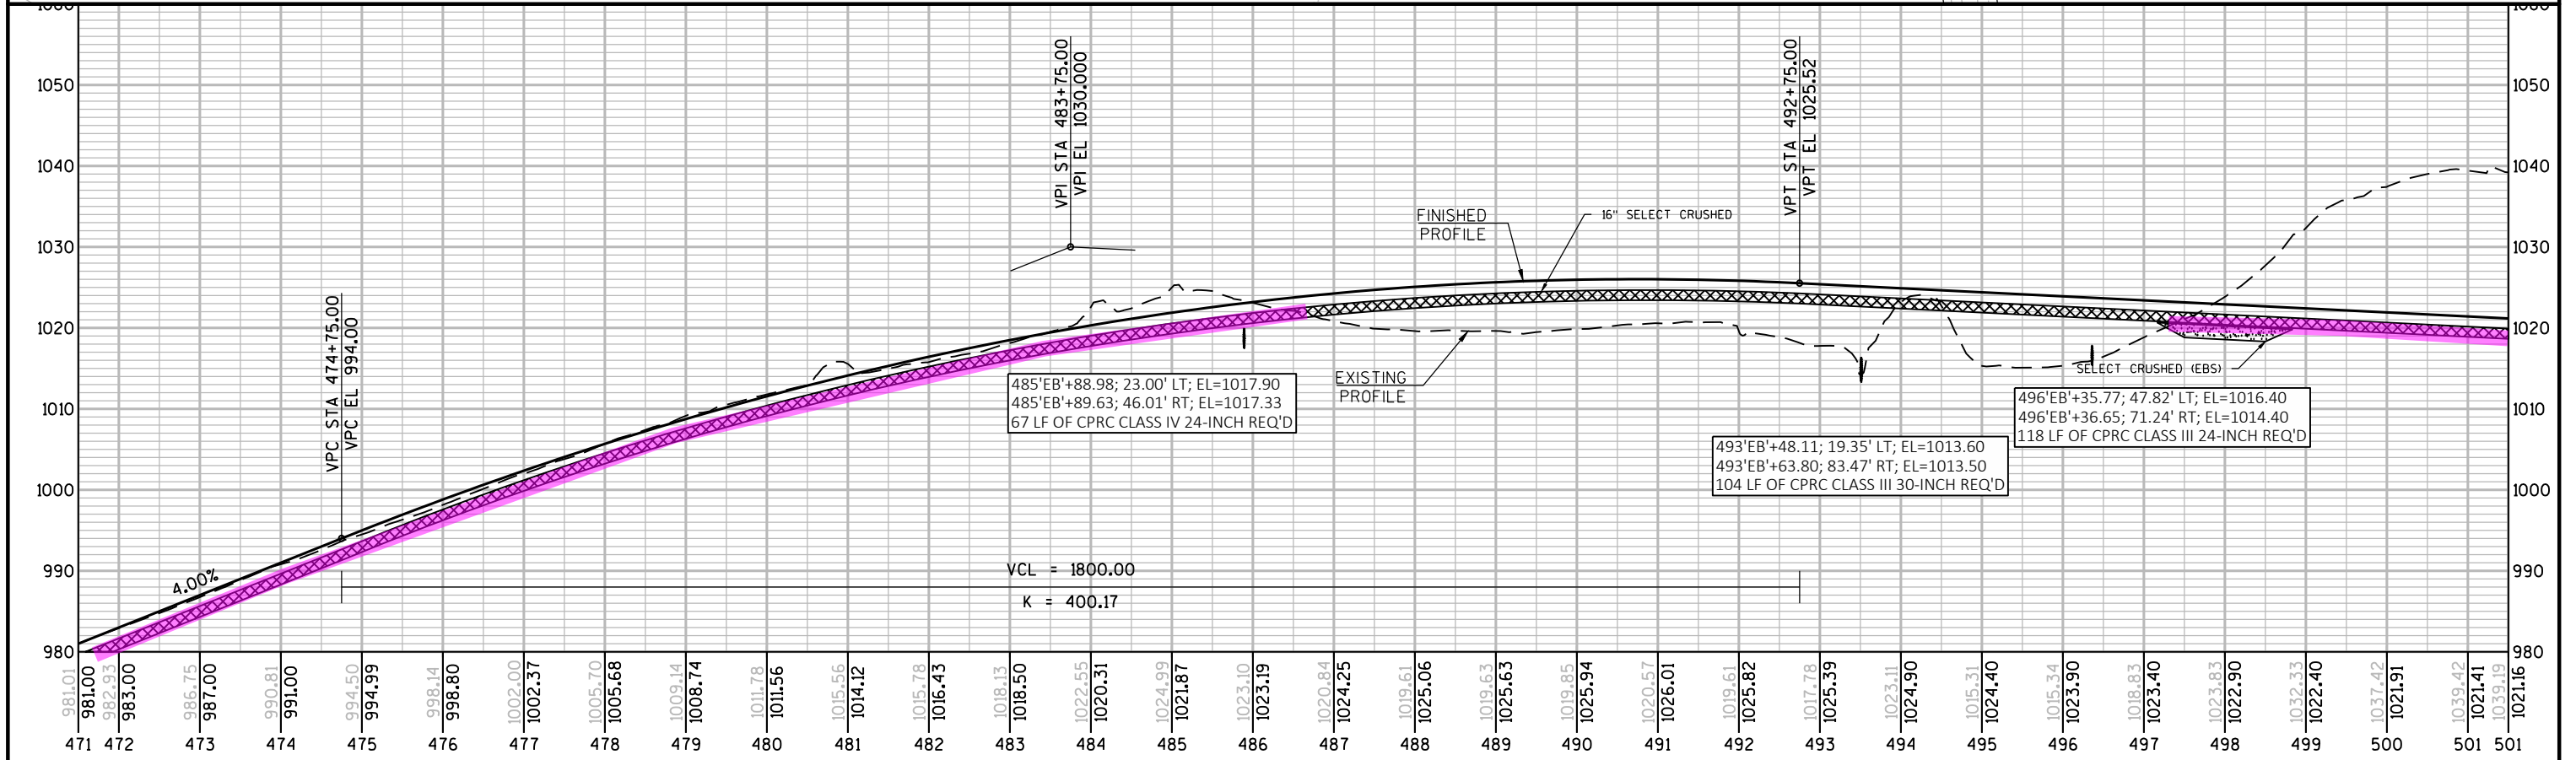
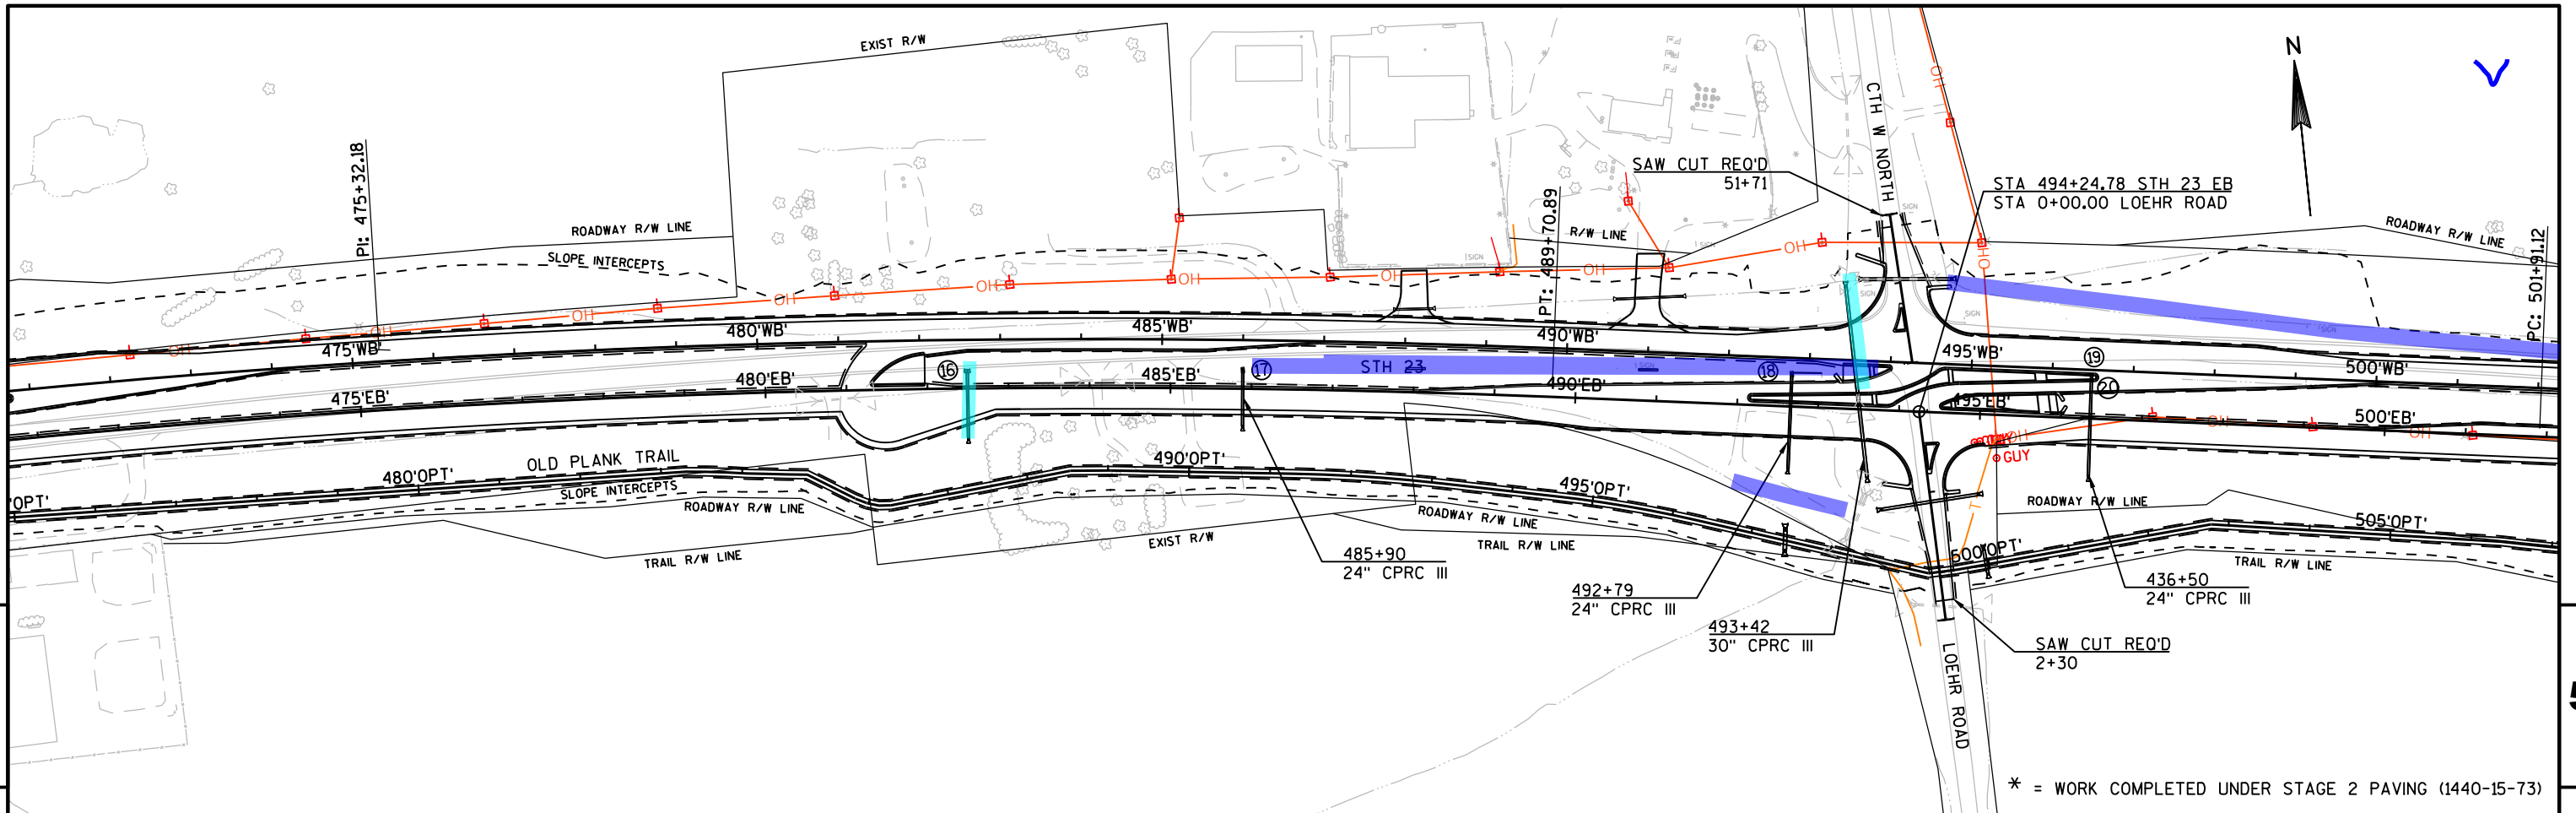


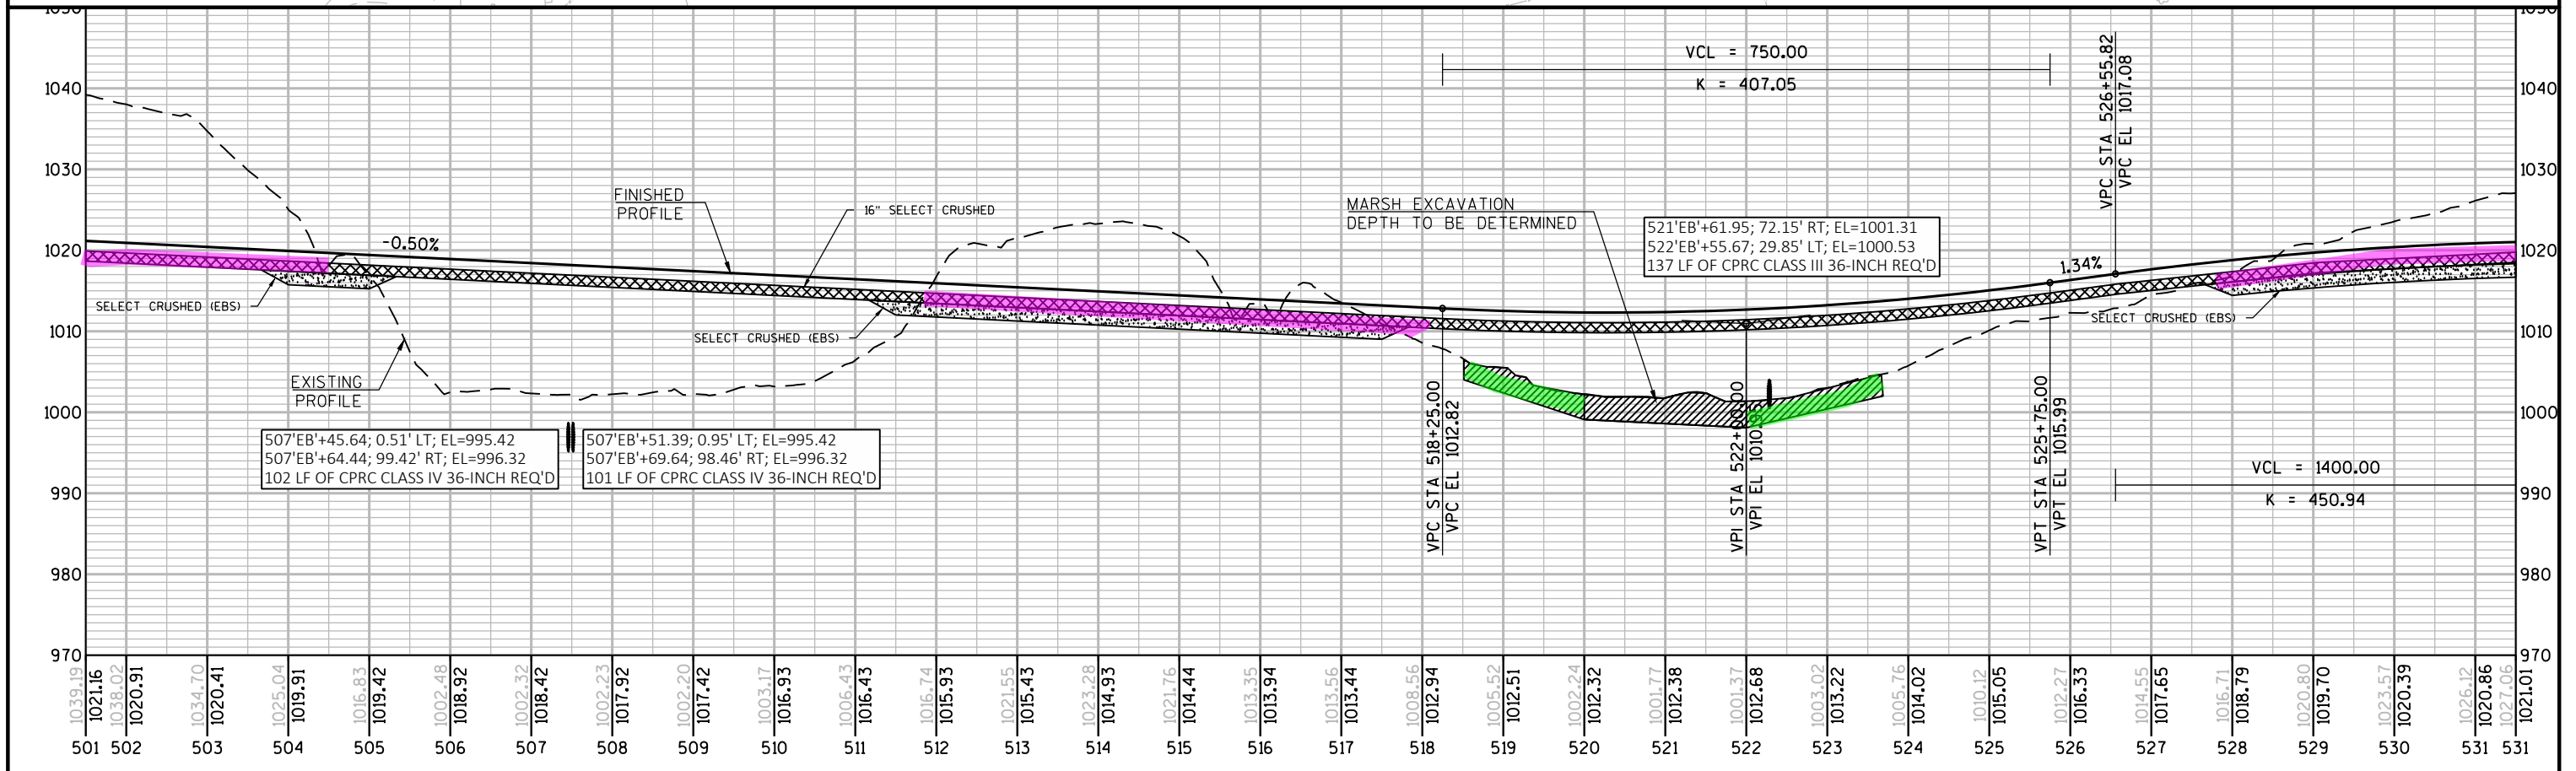
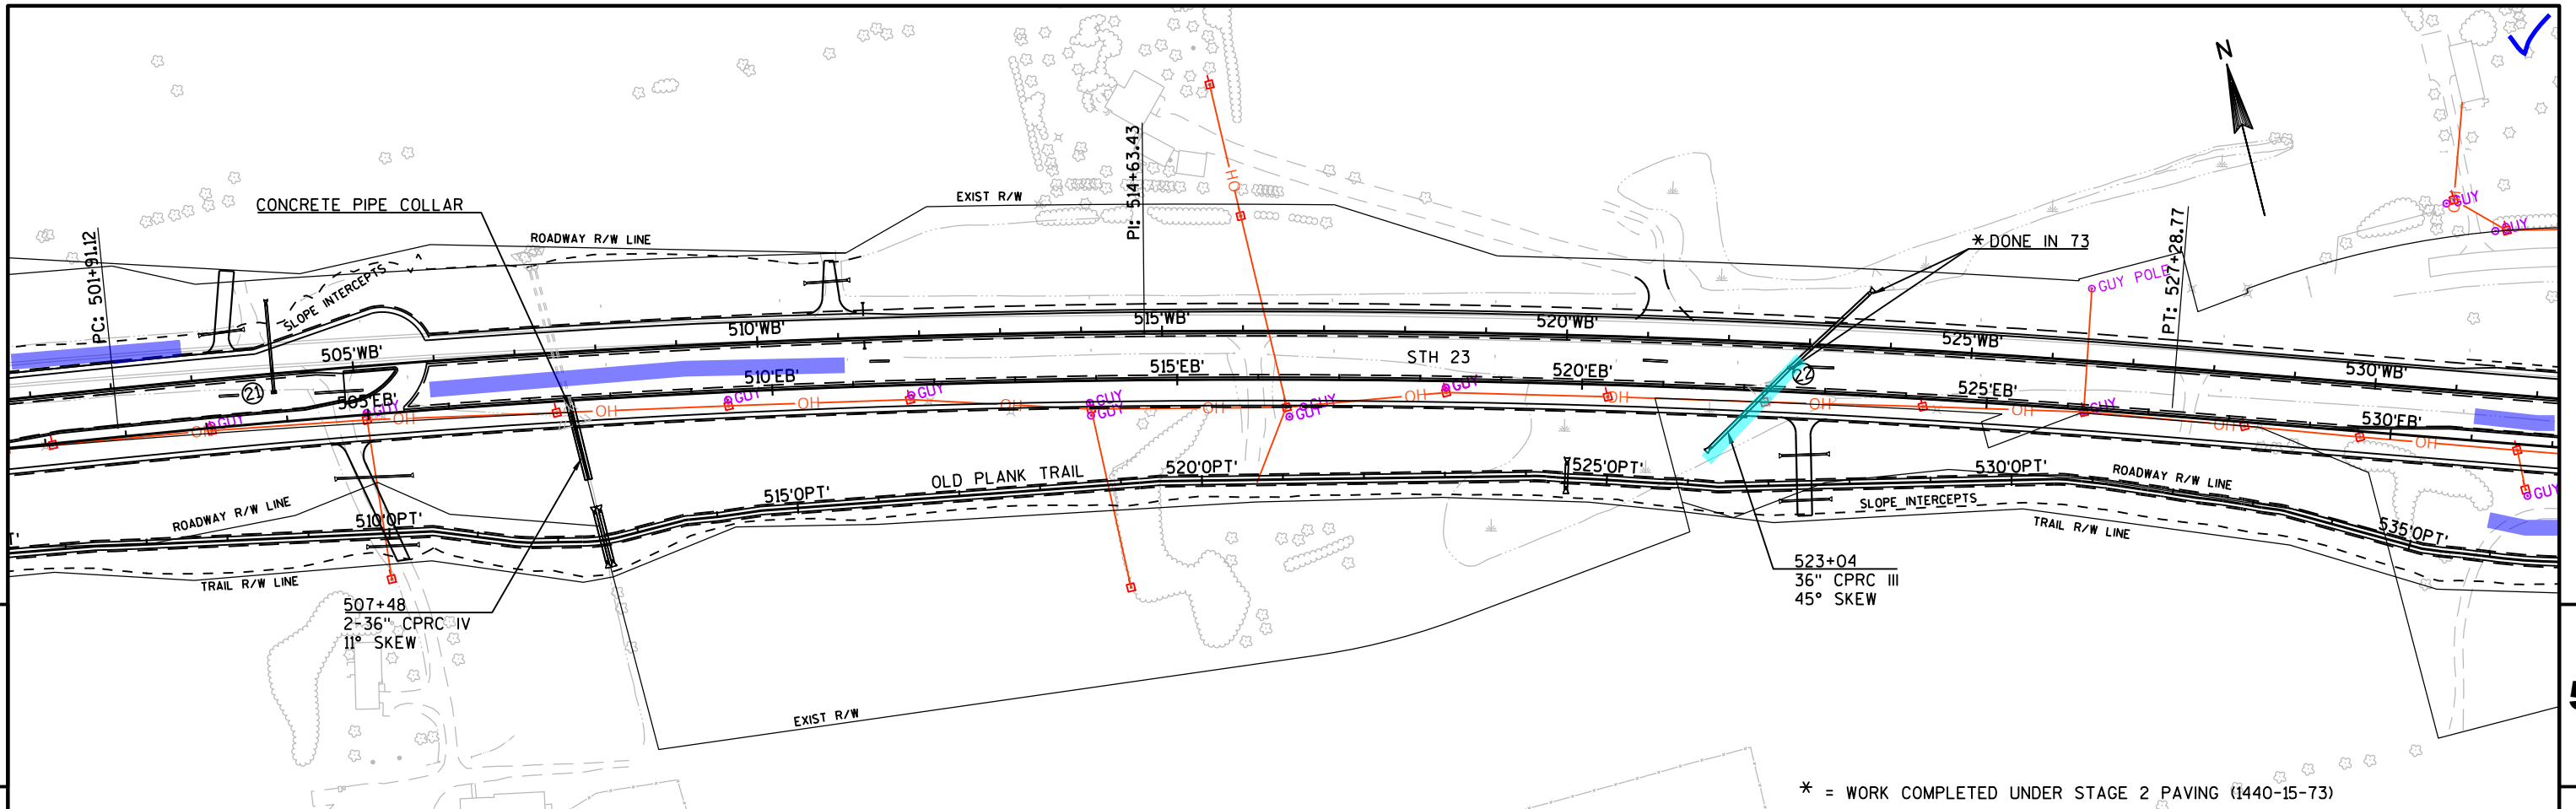


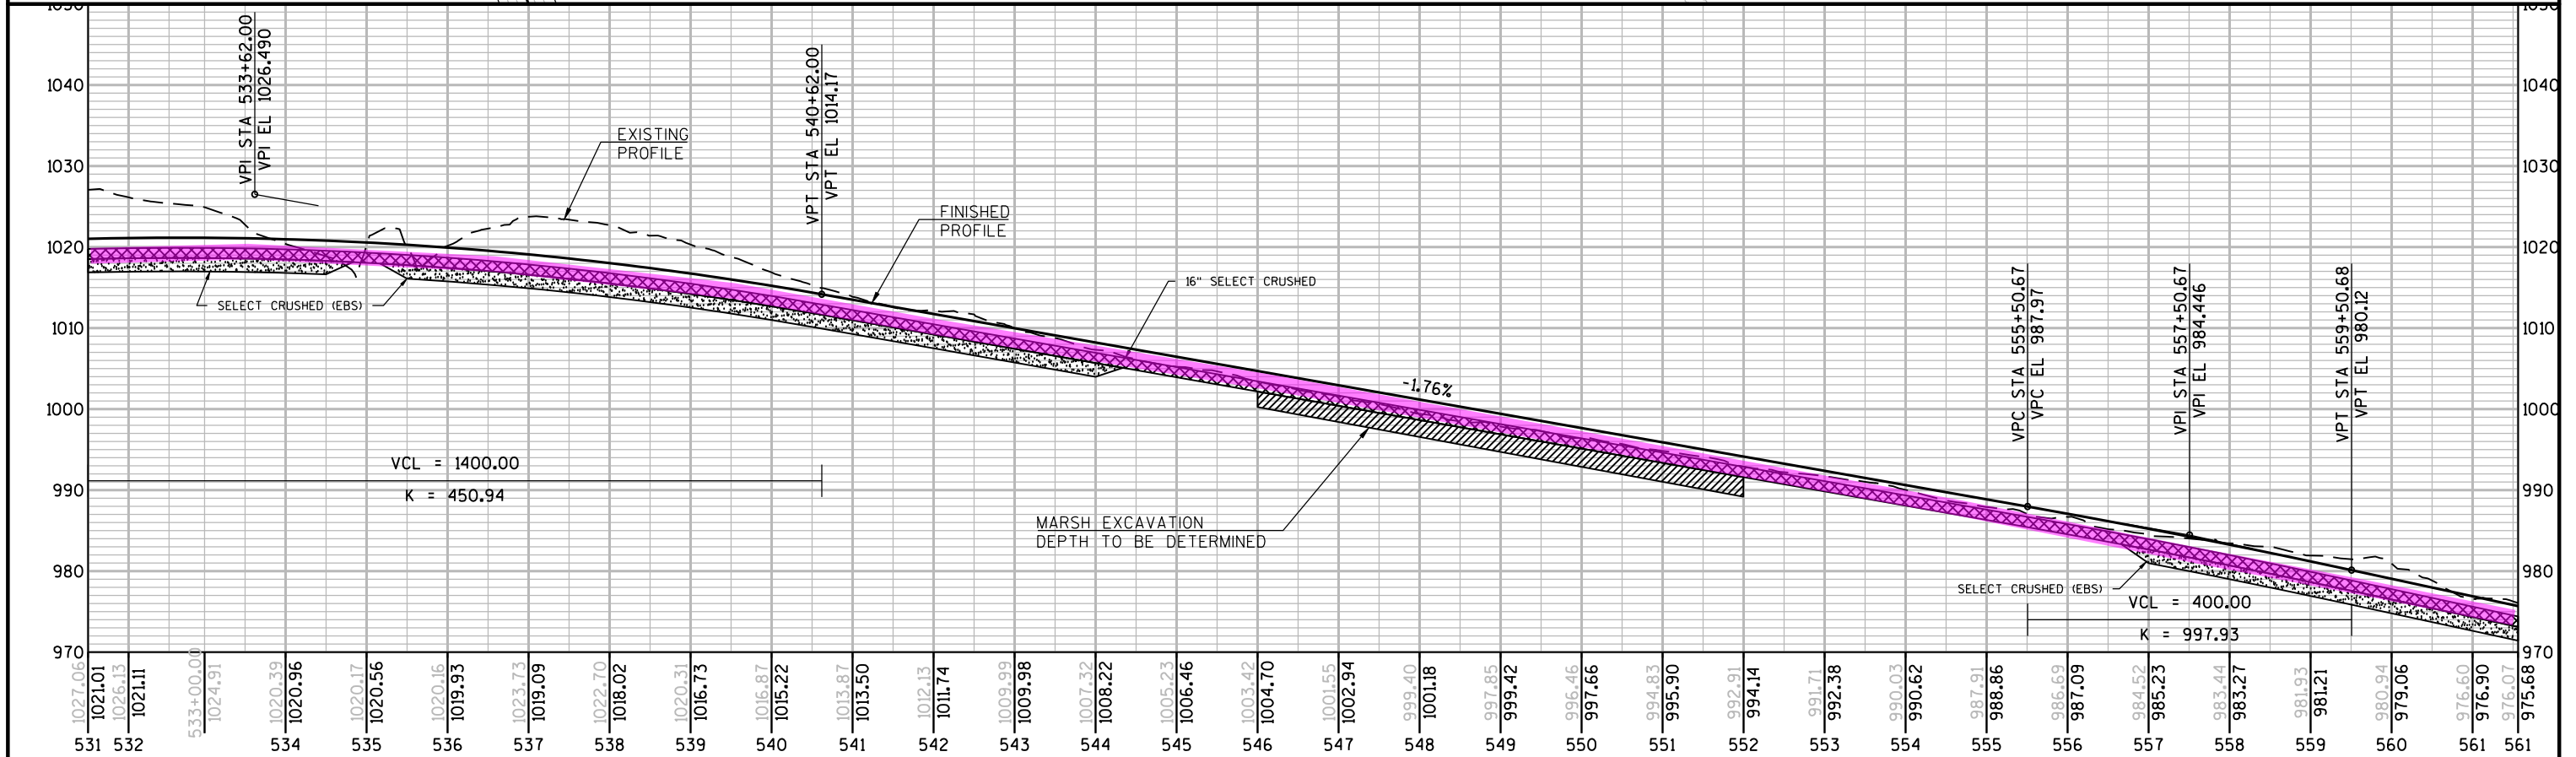
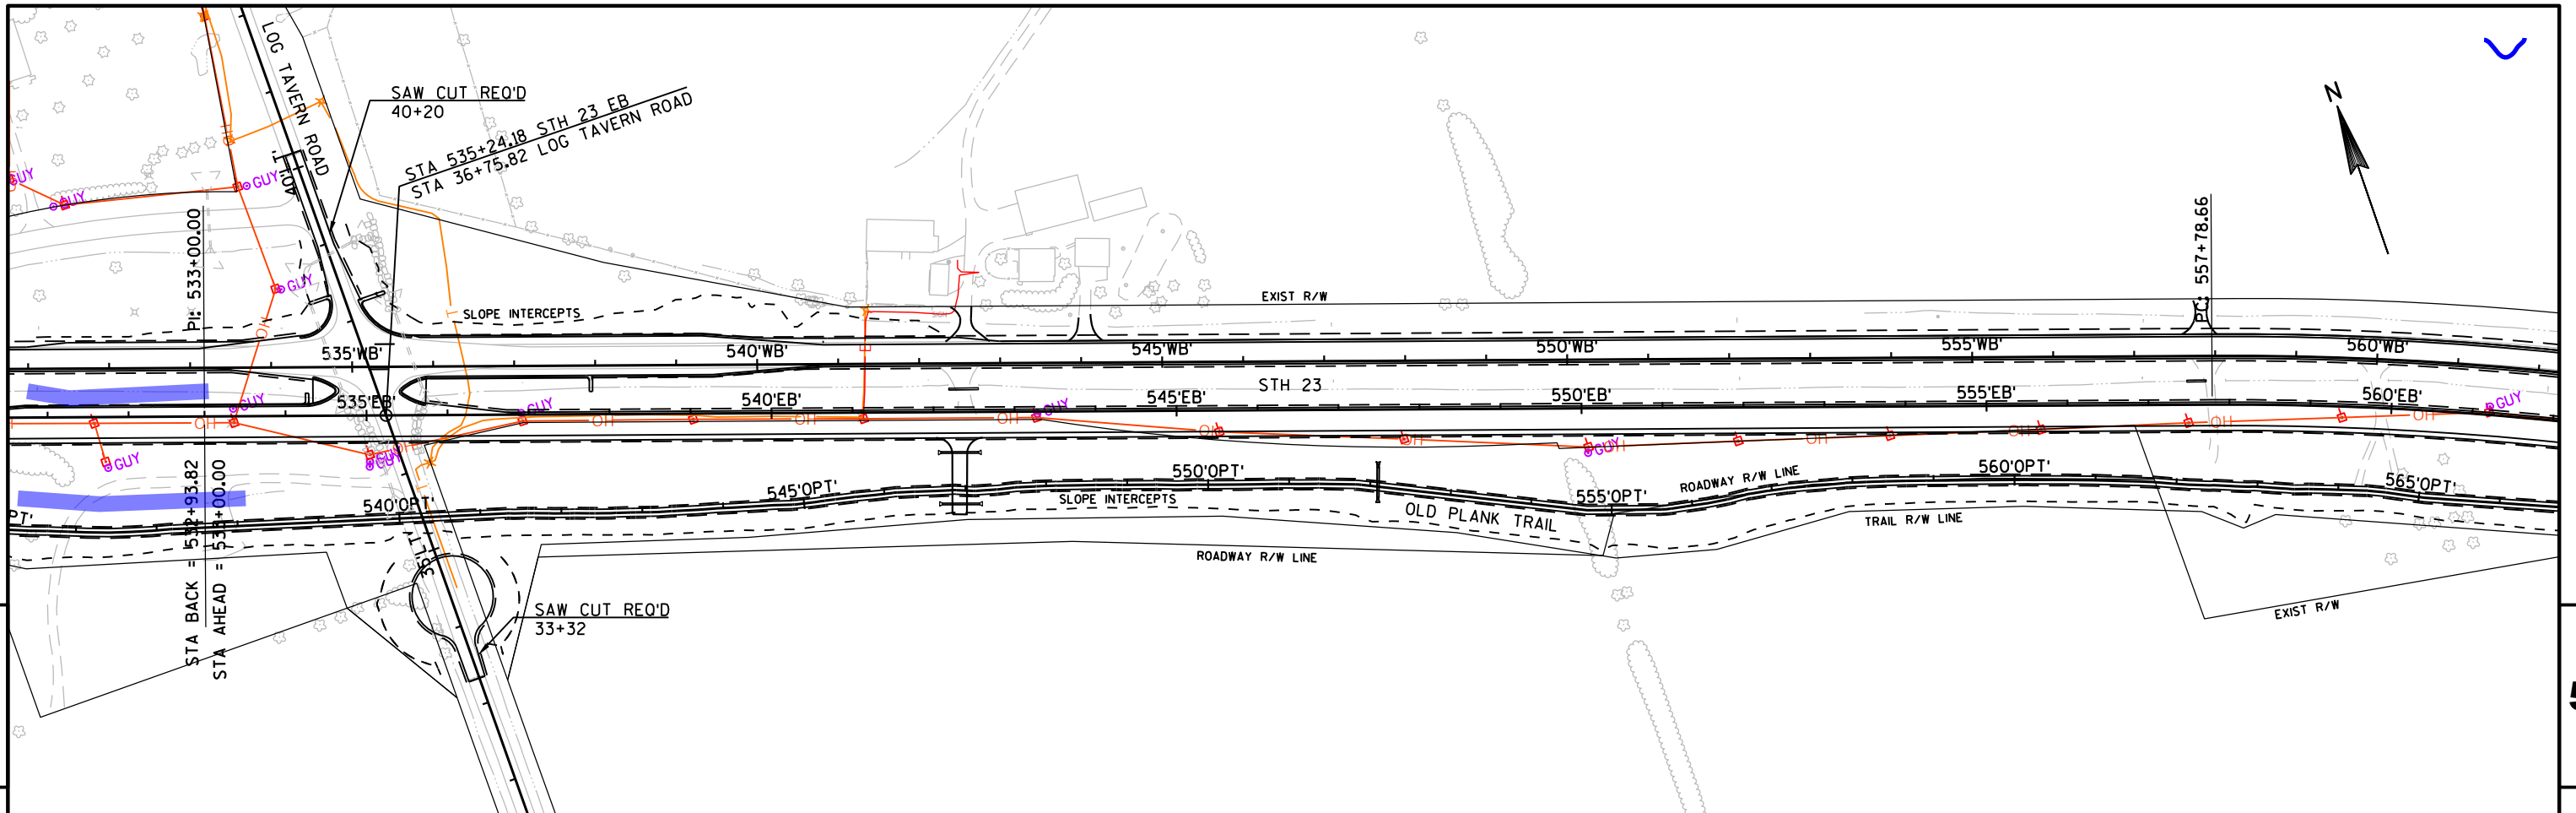


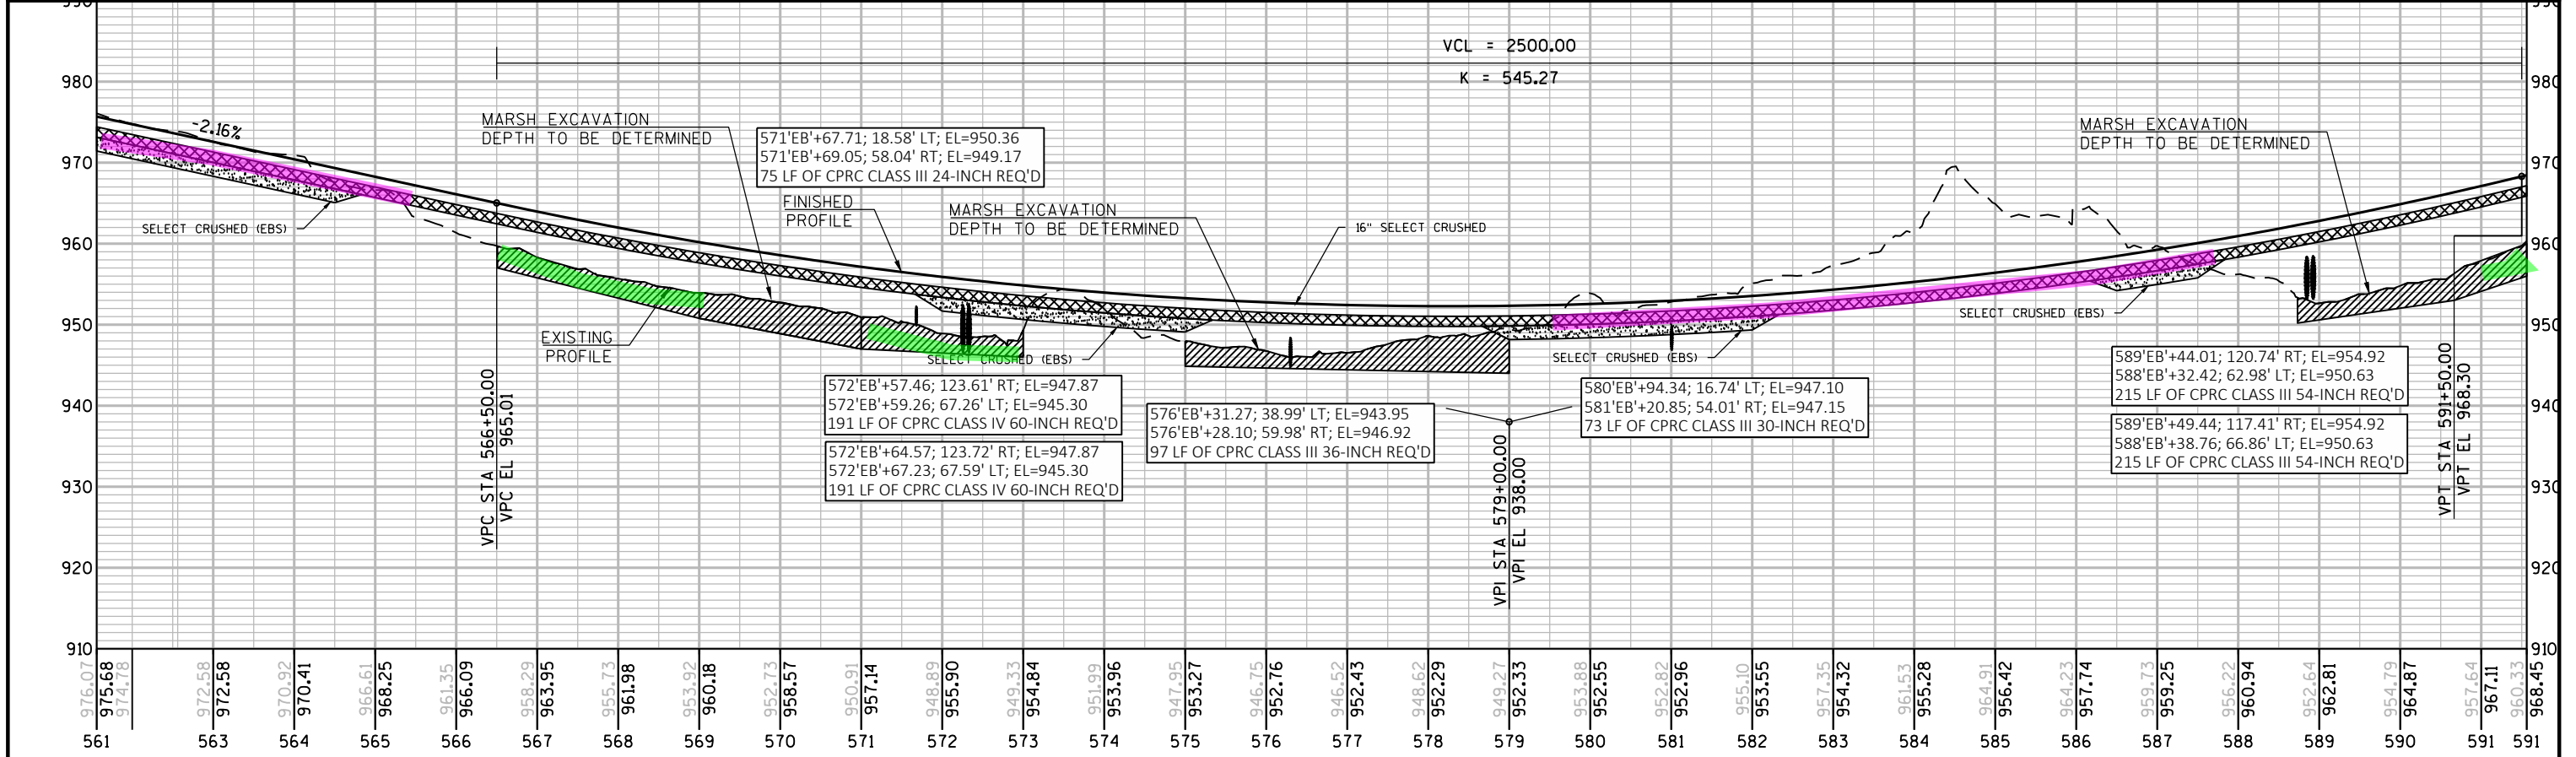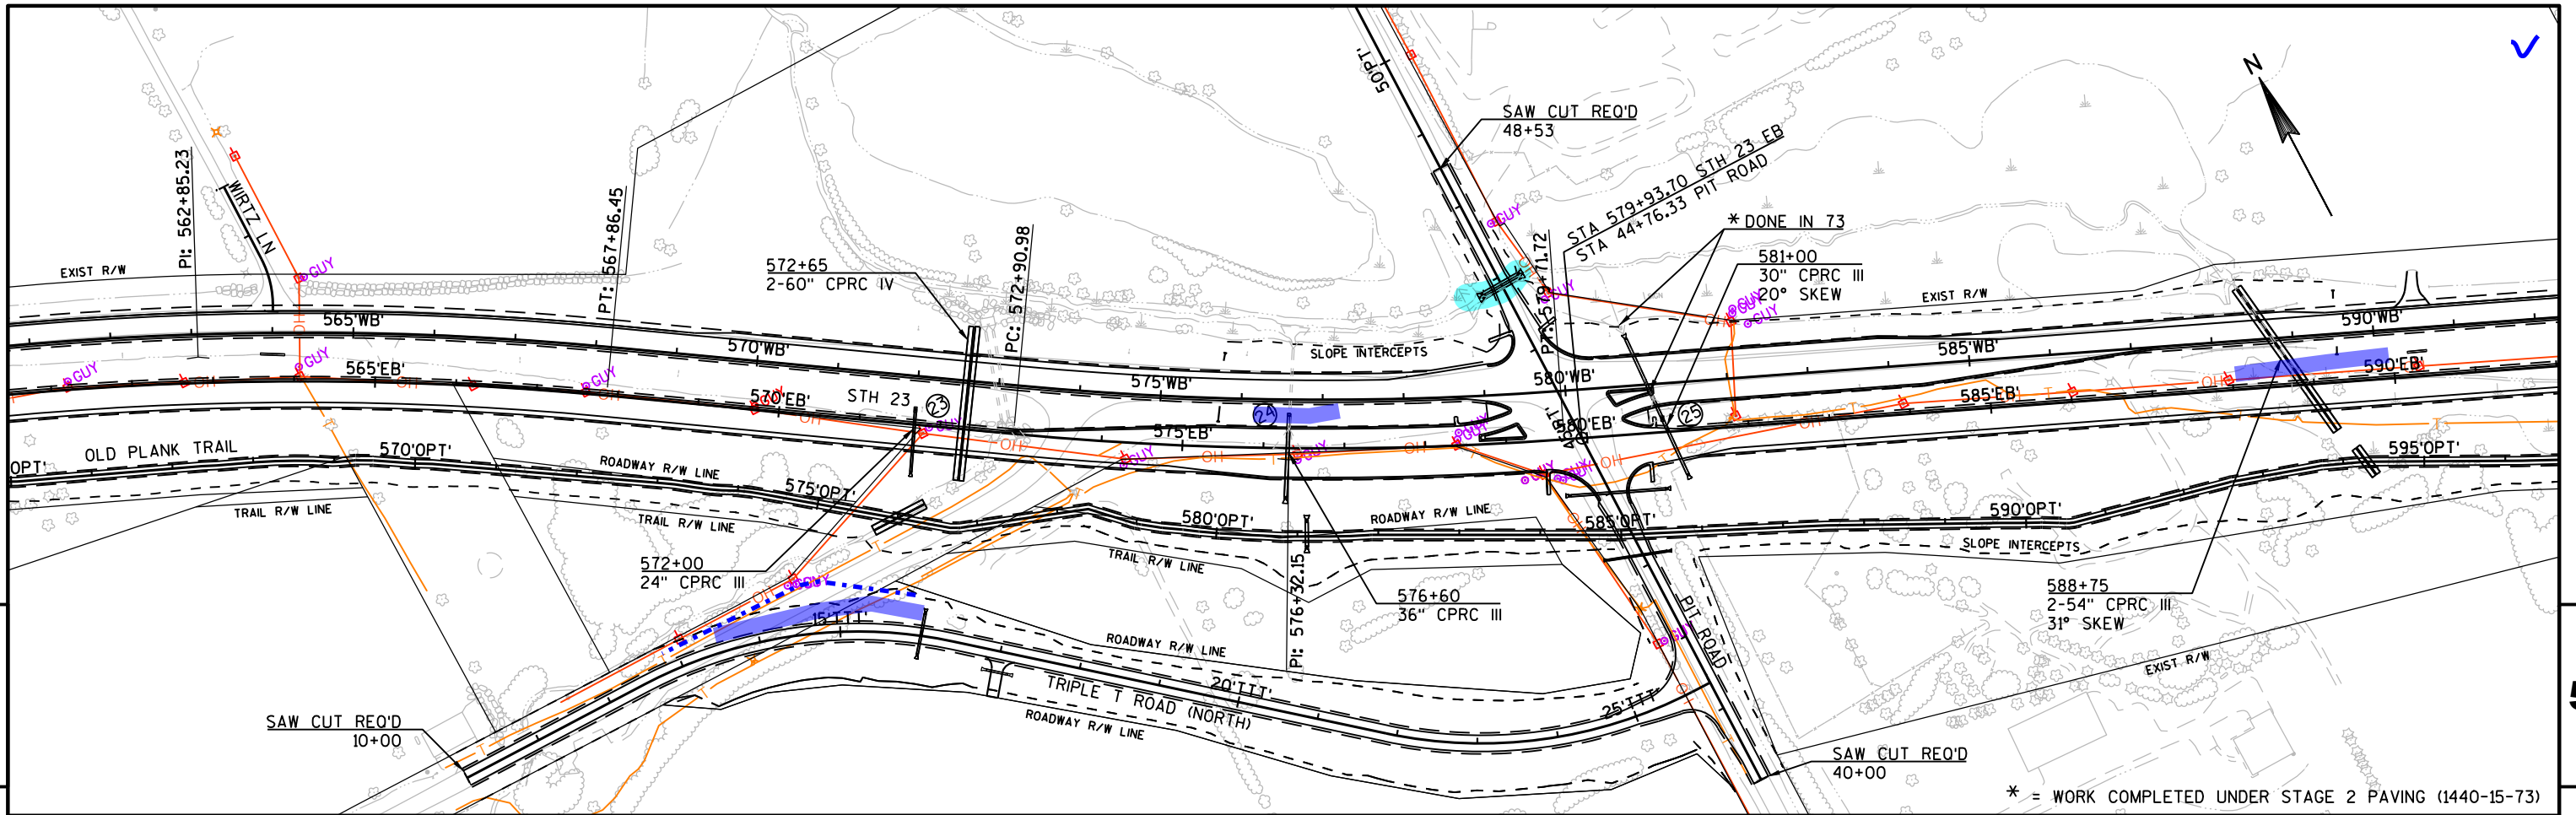

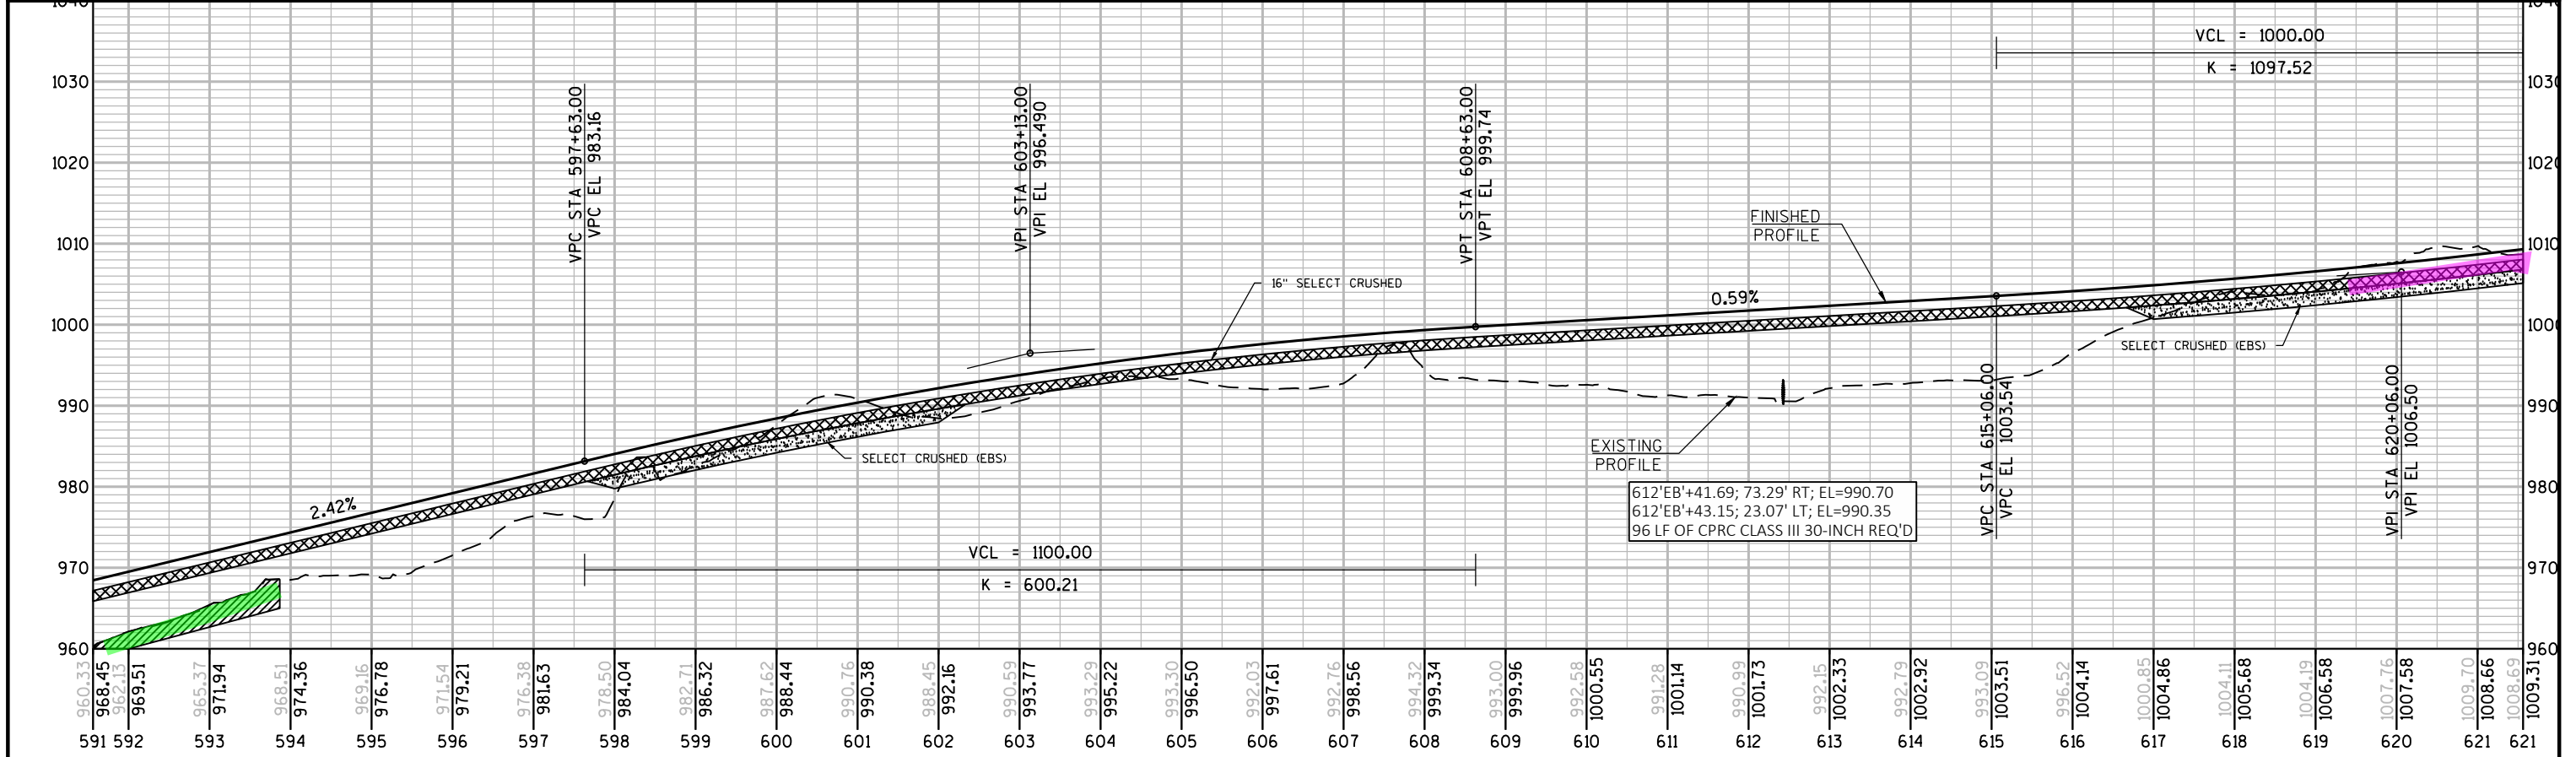
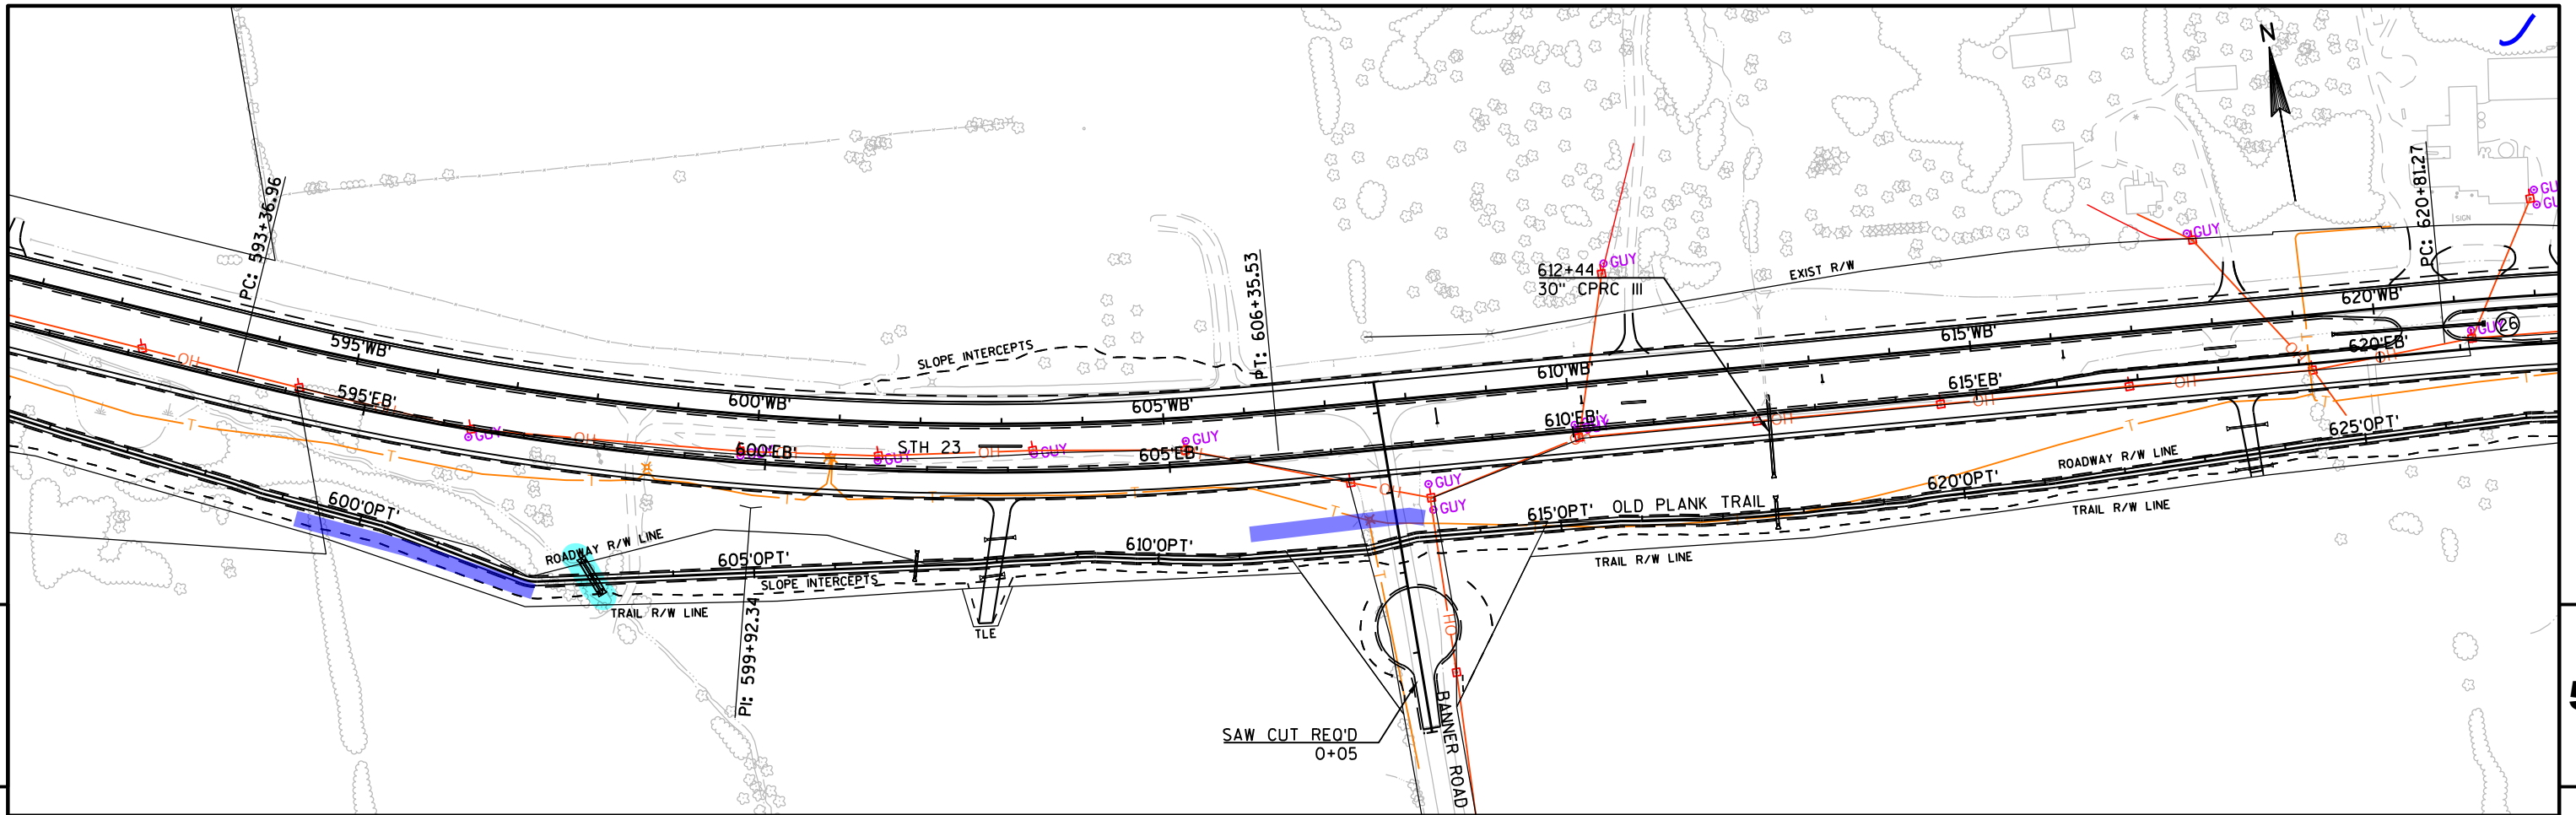


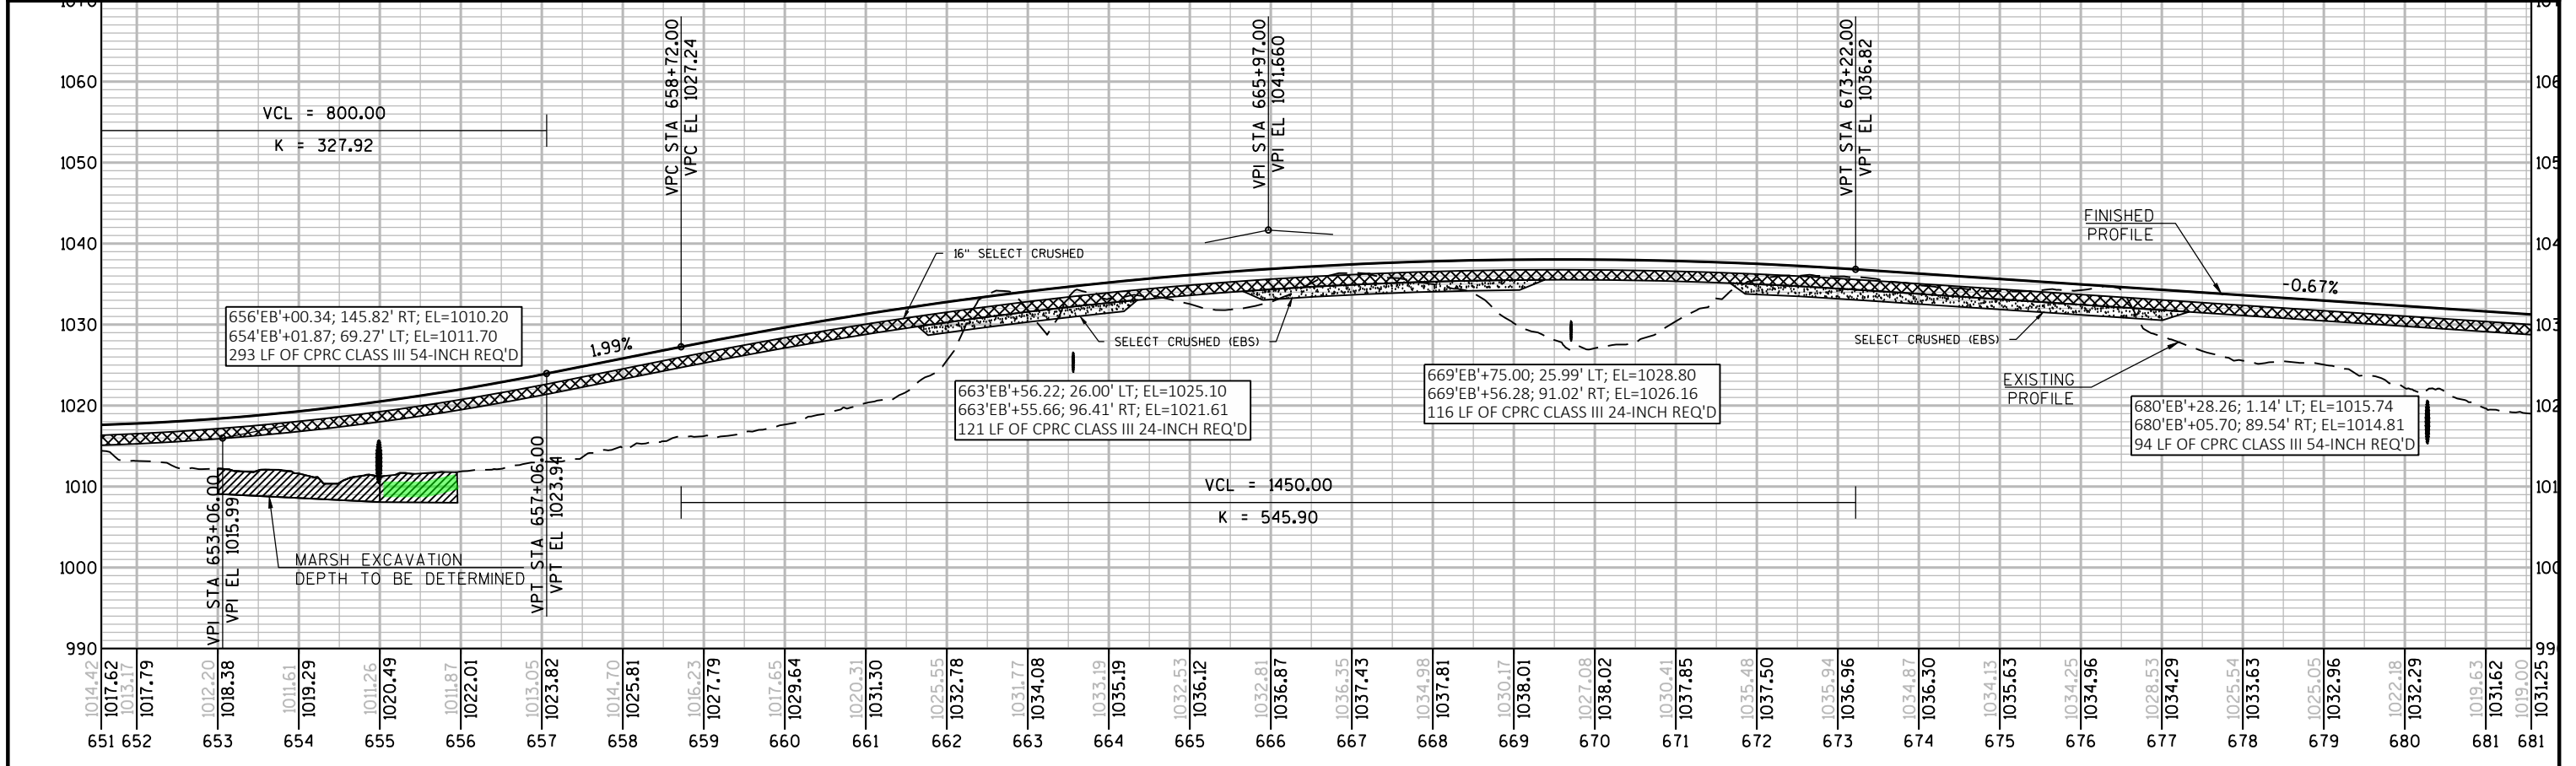
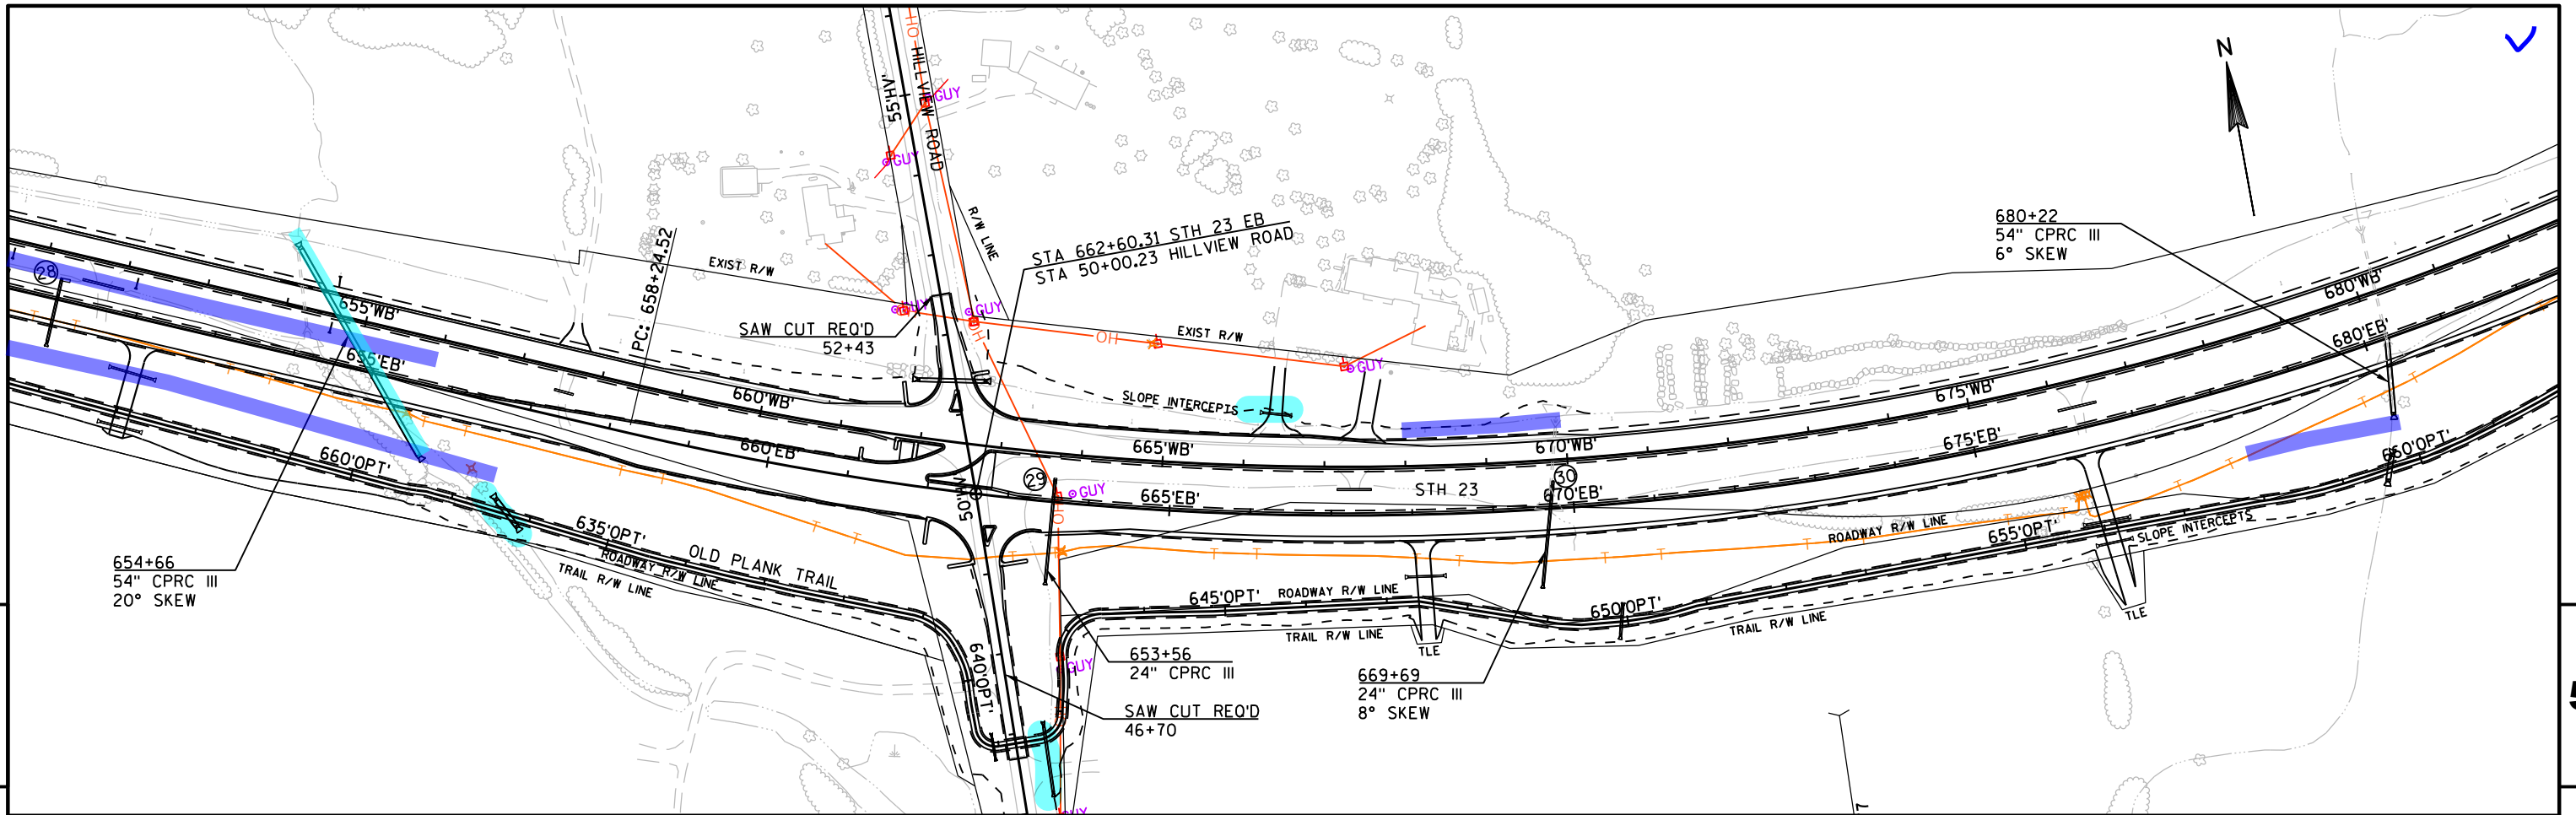


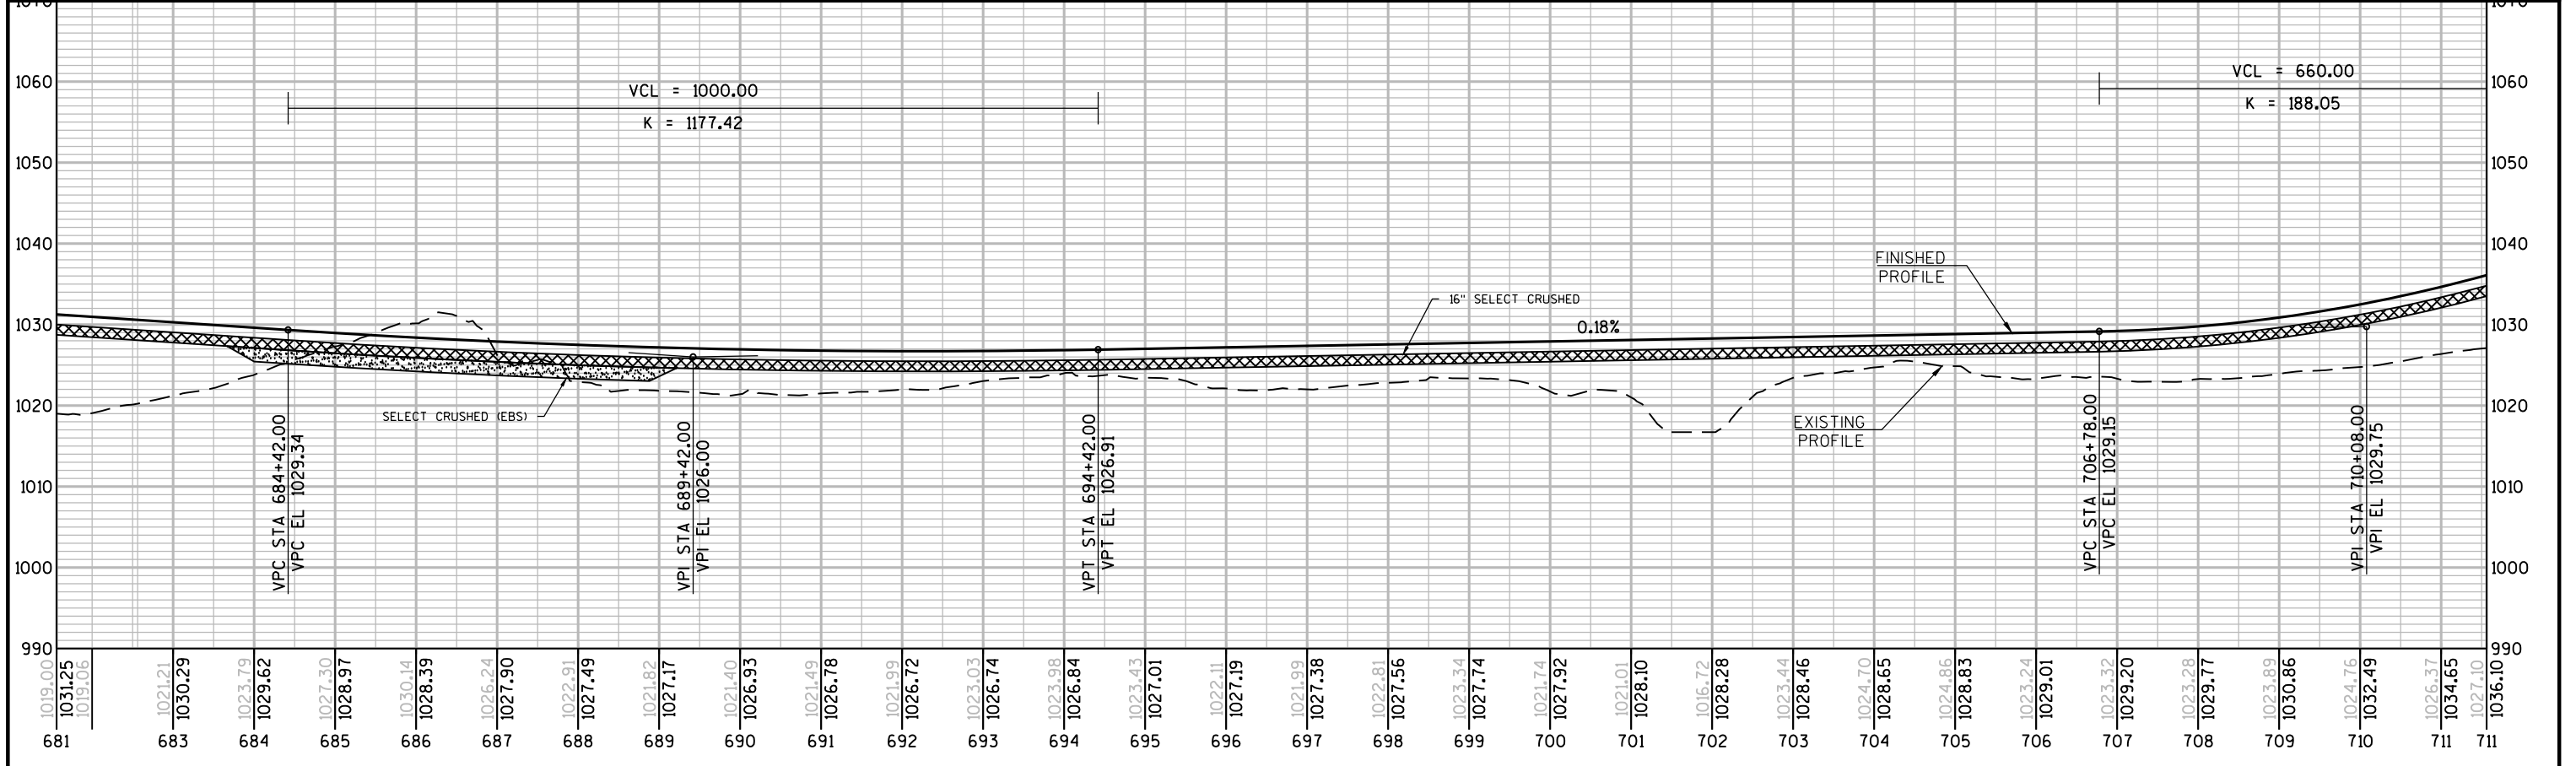
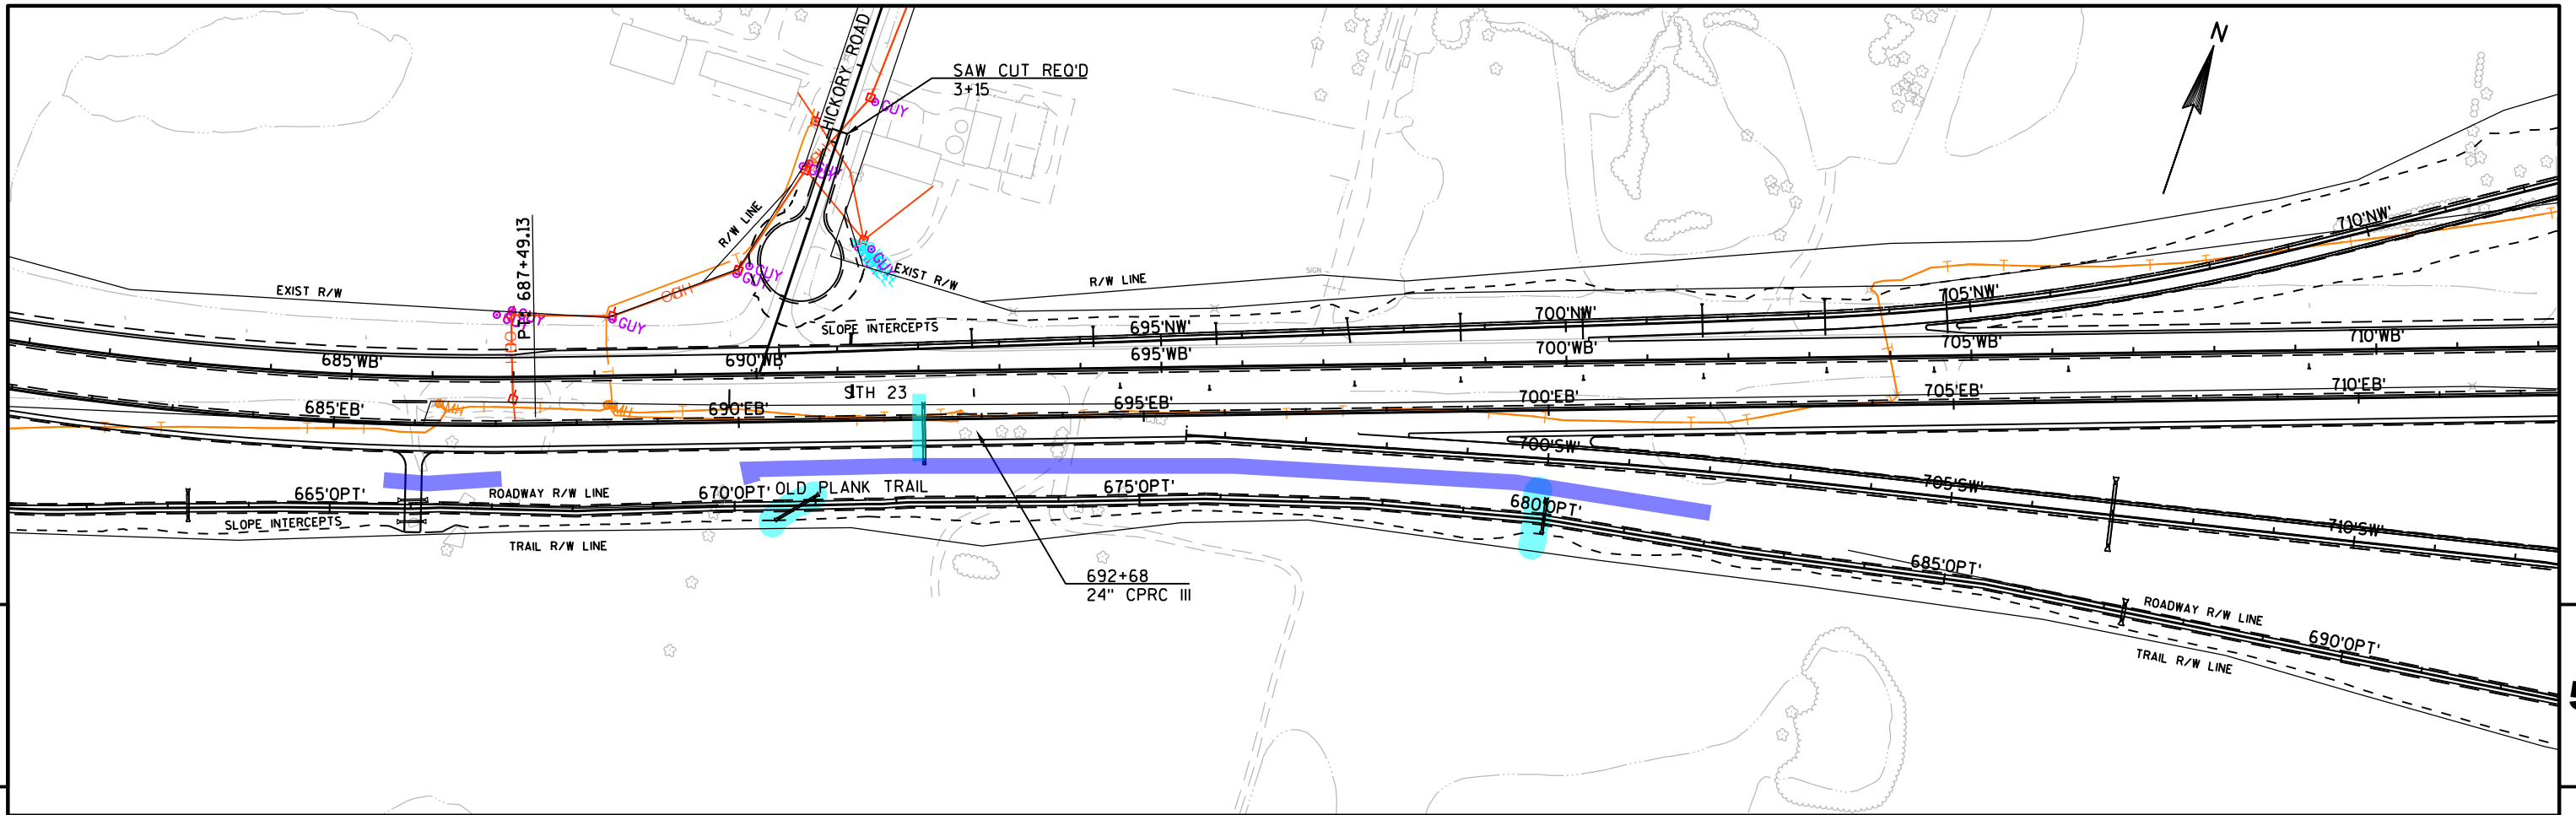


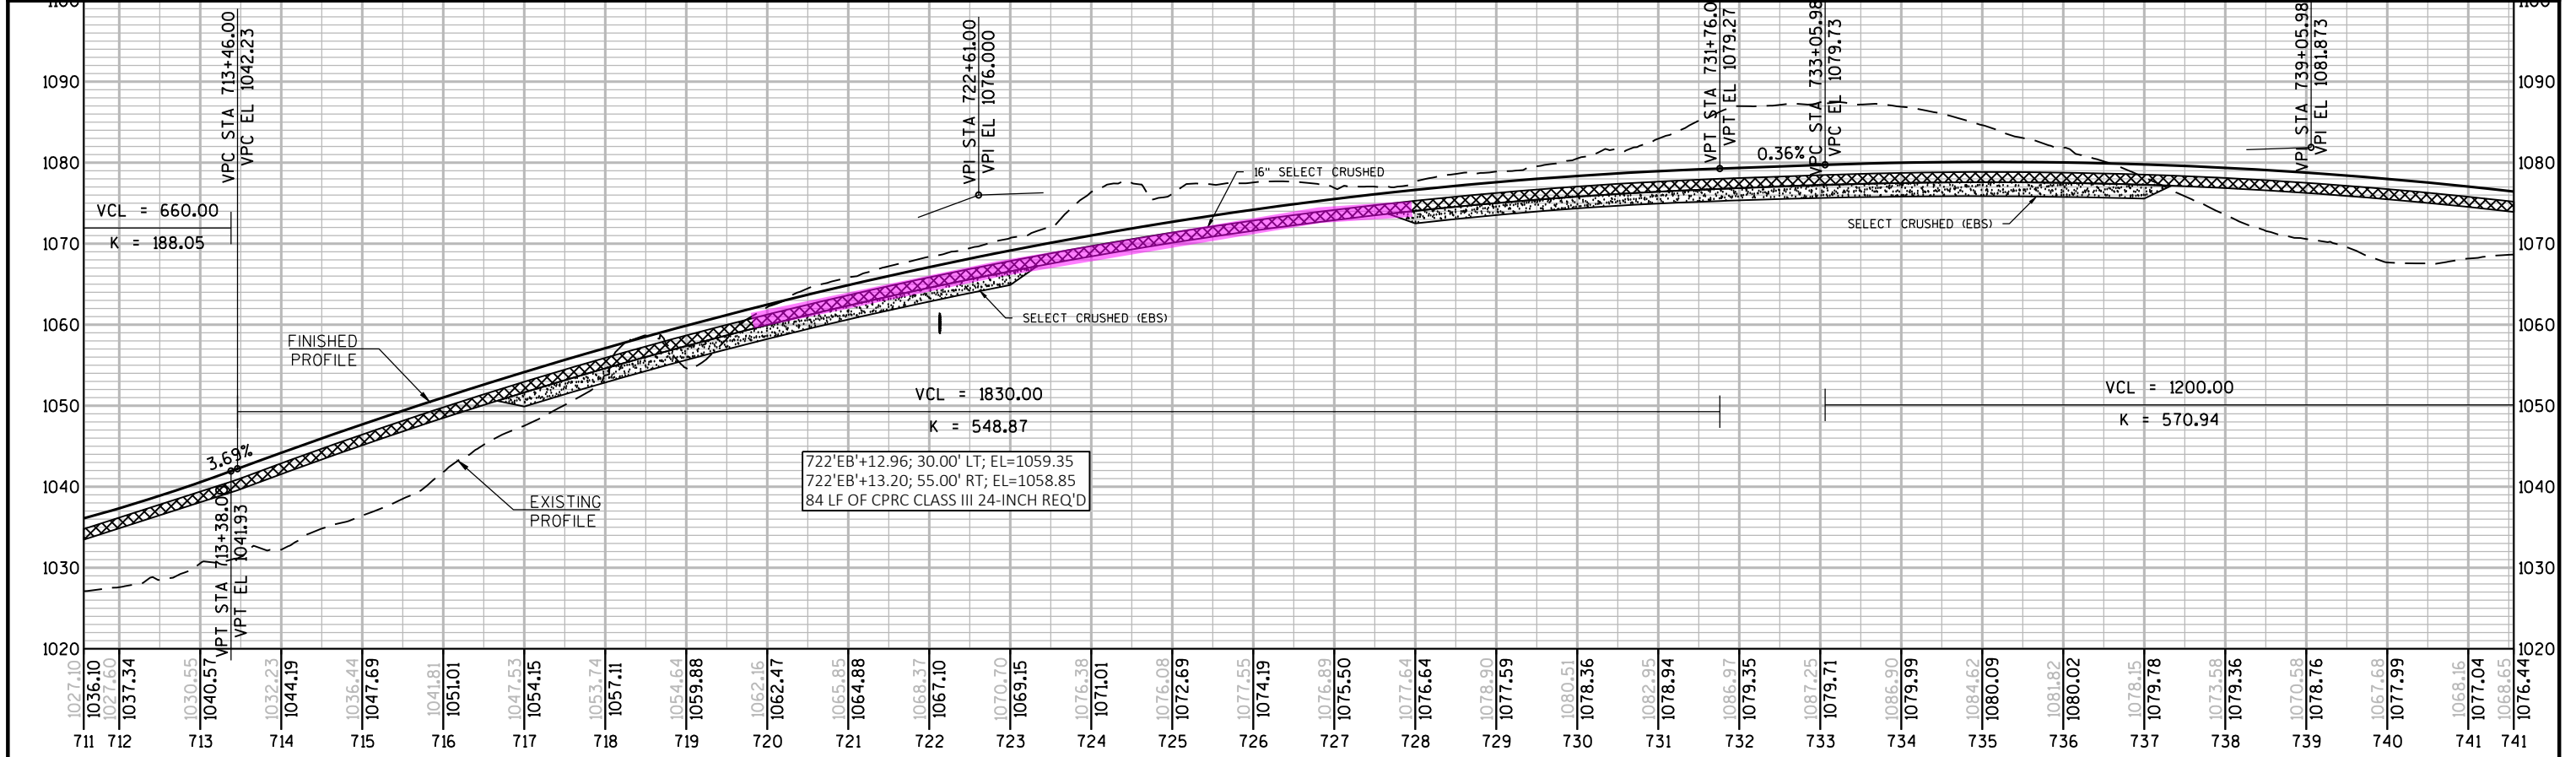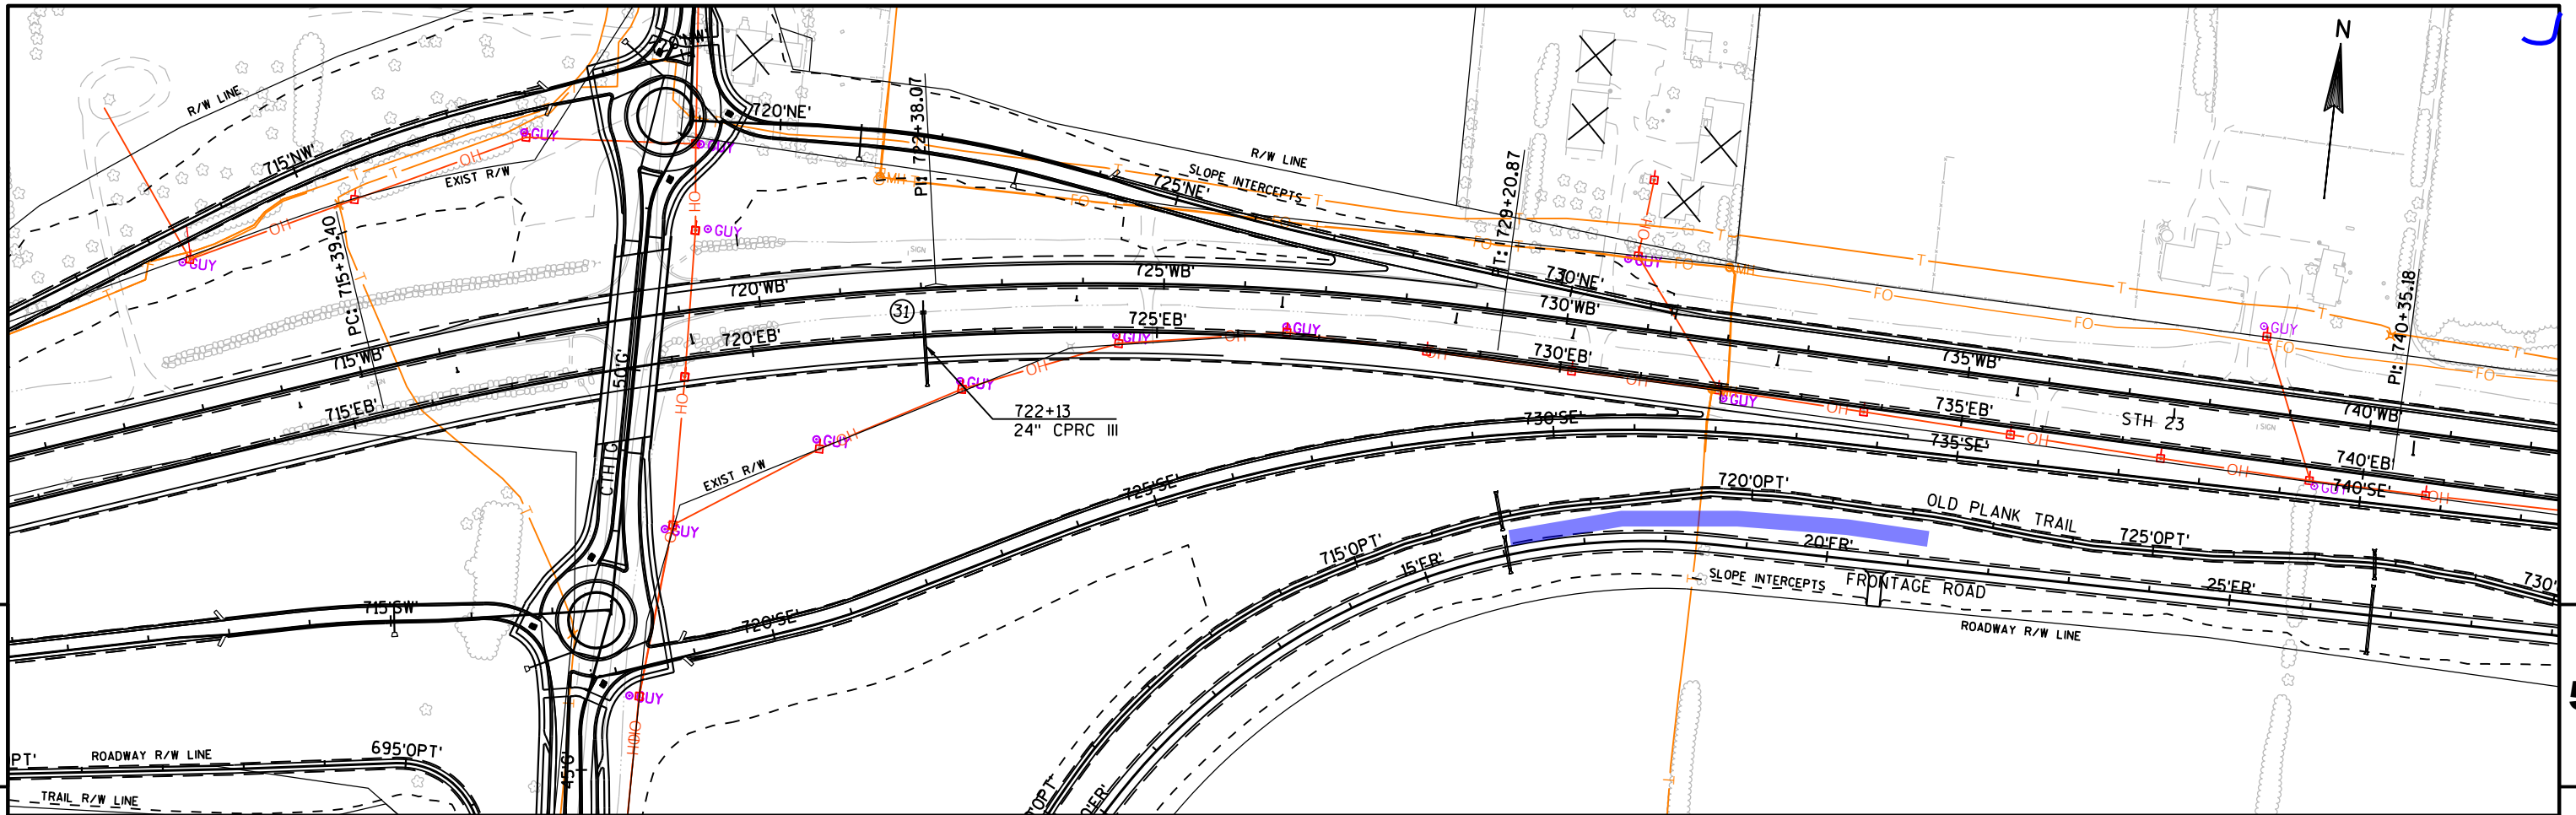



PROJECT NO:1440-15-72/73	HWY:STH 23	COUNTY:FOND DU LAC	PLAN AND PROFILE: EASTBOUND	SHEET	E
--------------------------	------------	--------------------	-----------------------------	-------	---

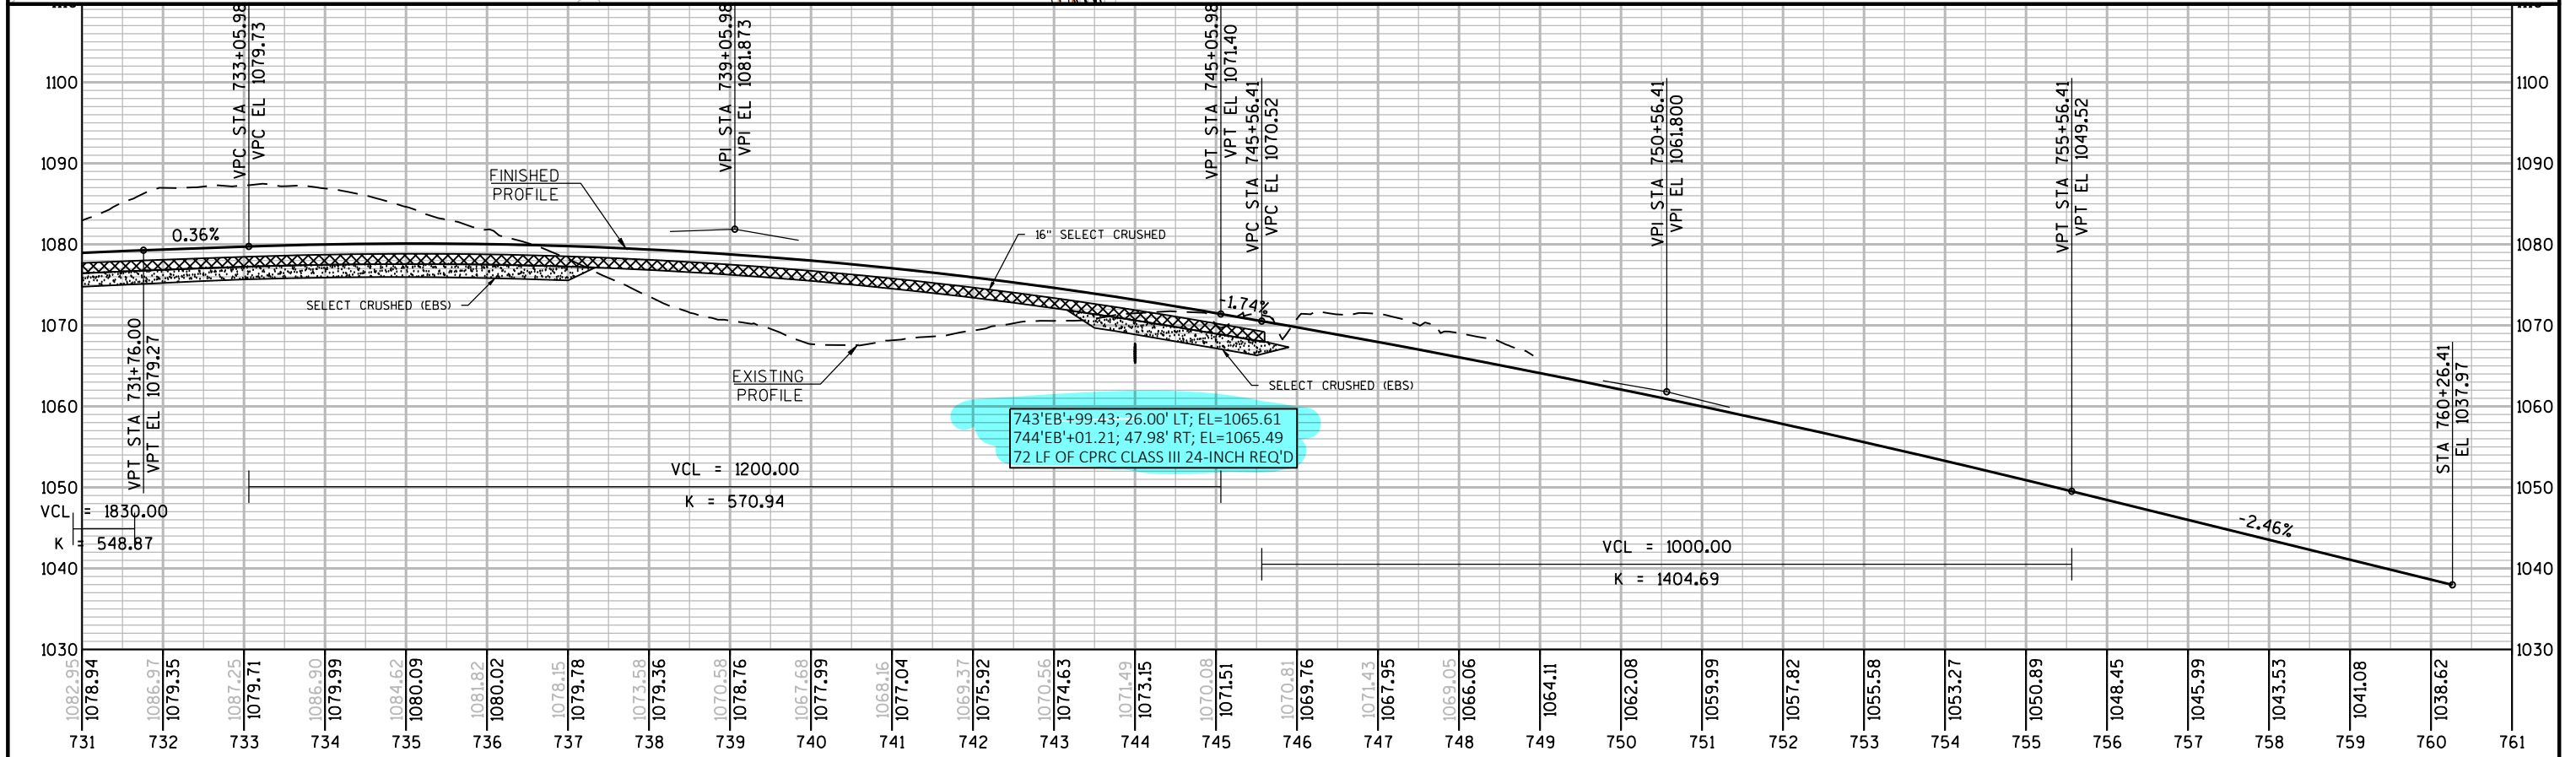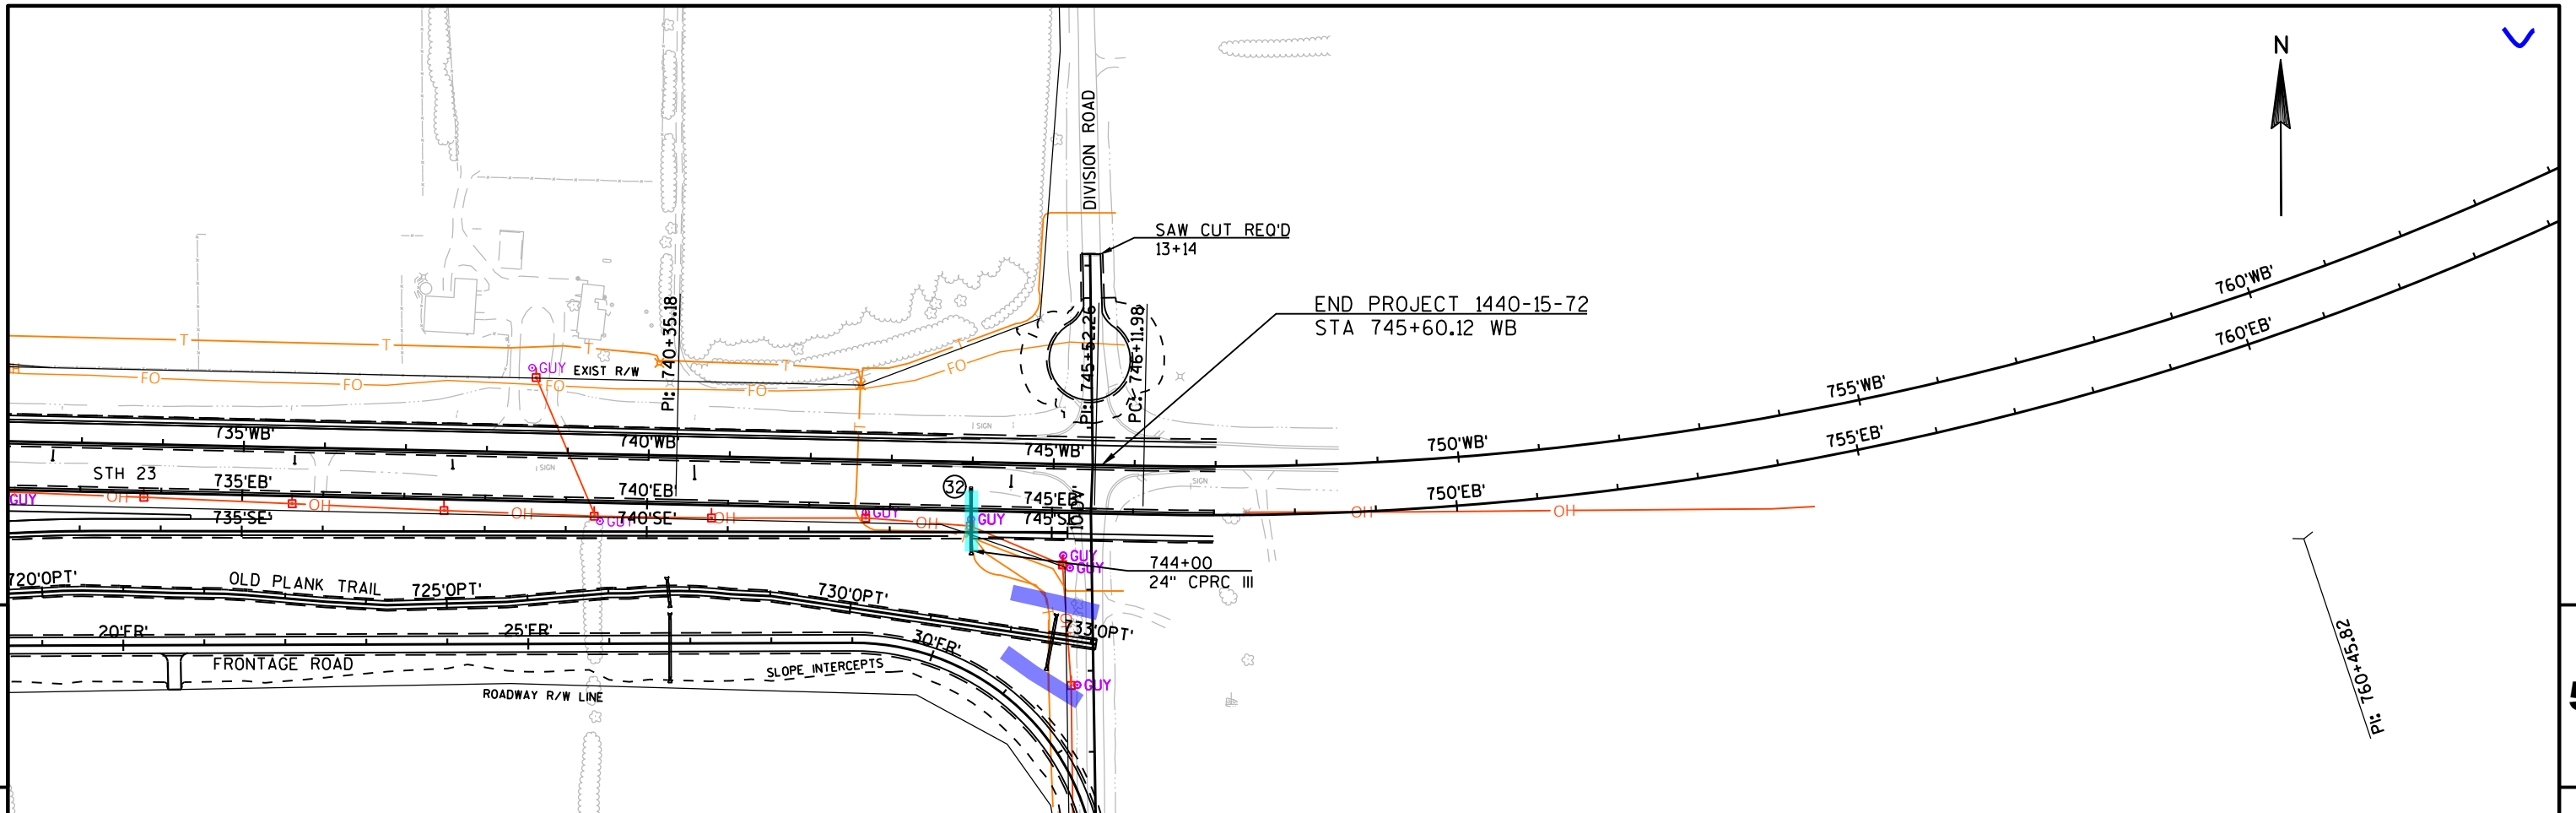

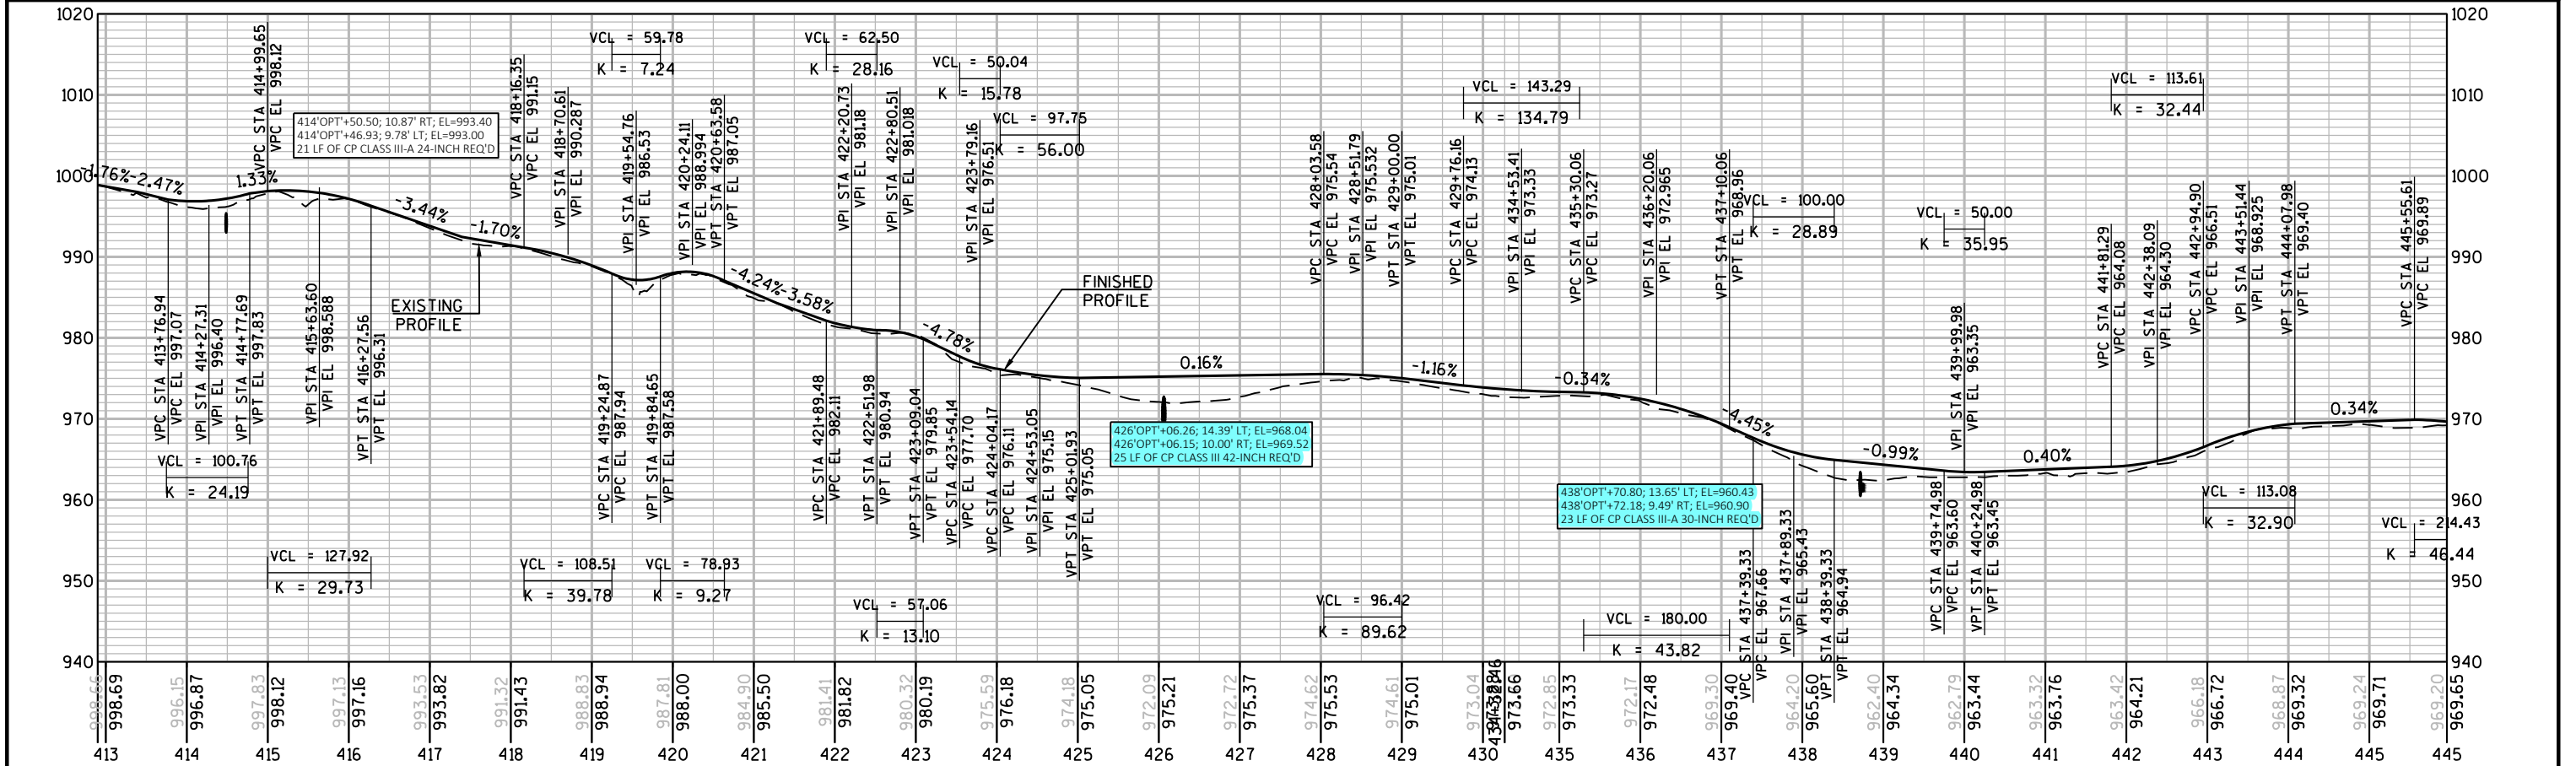
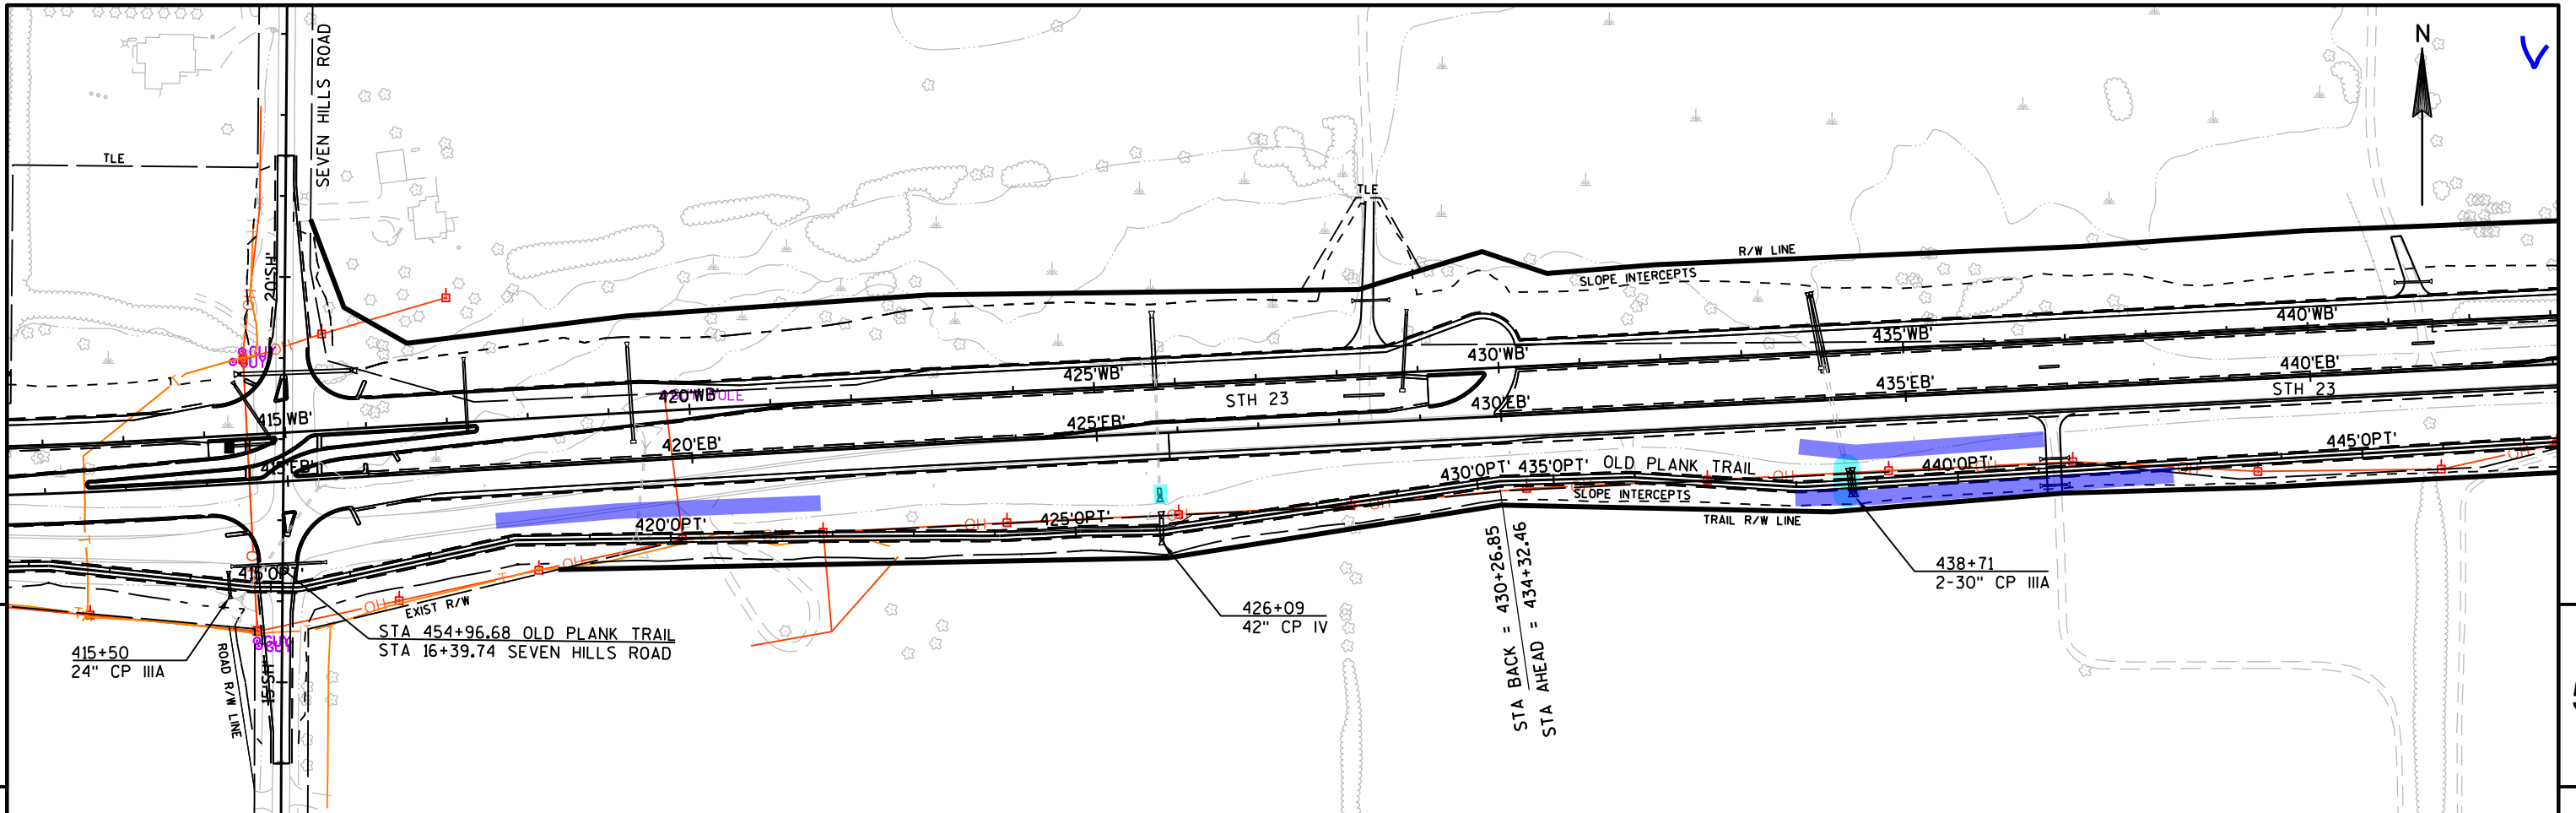


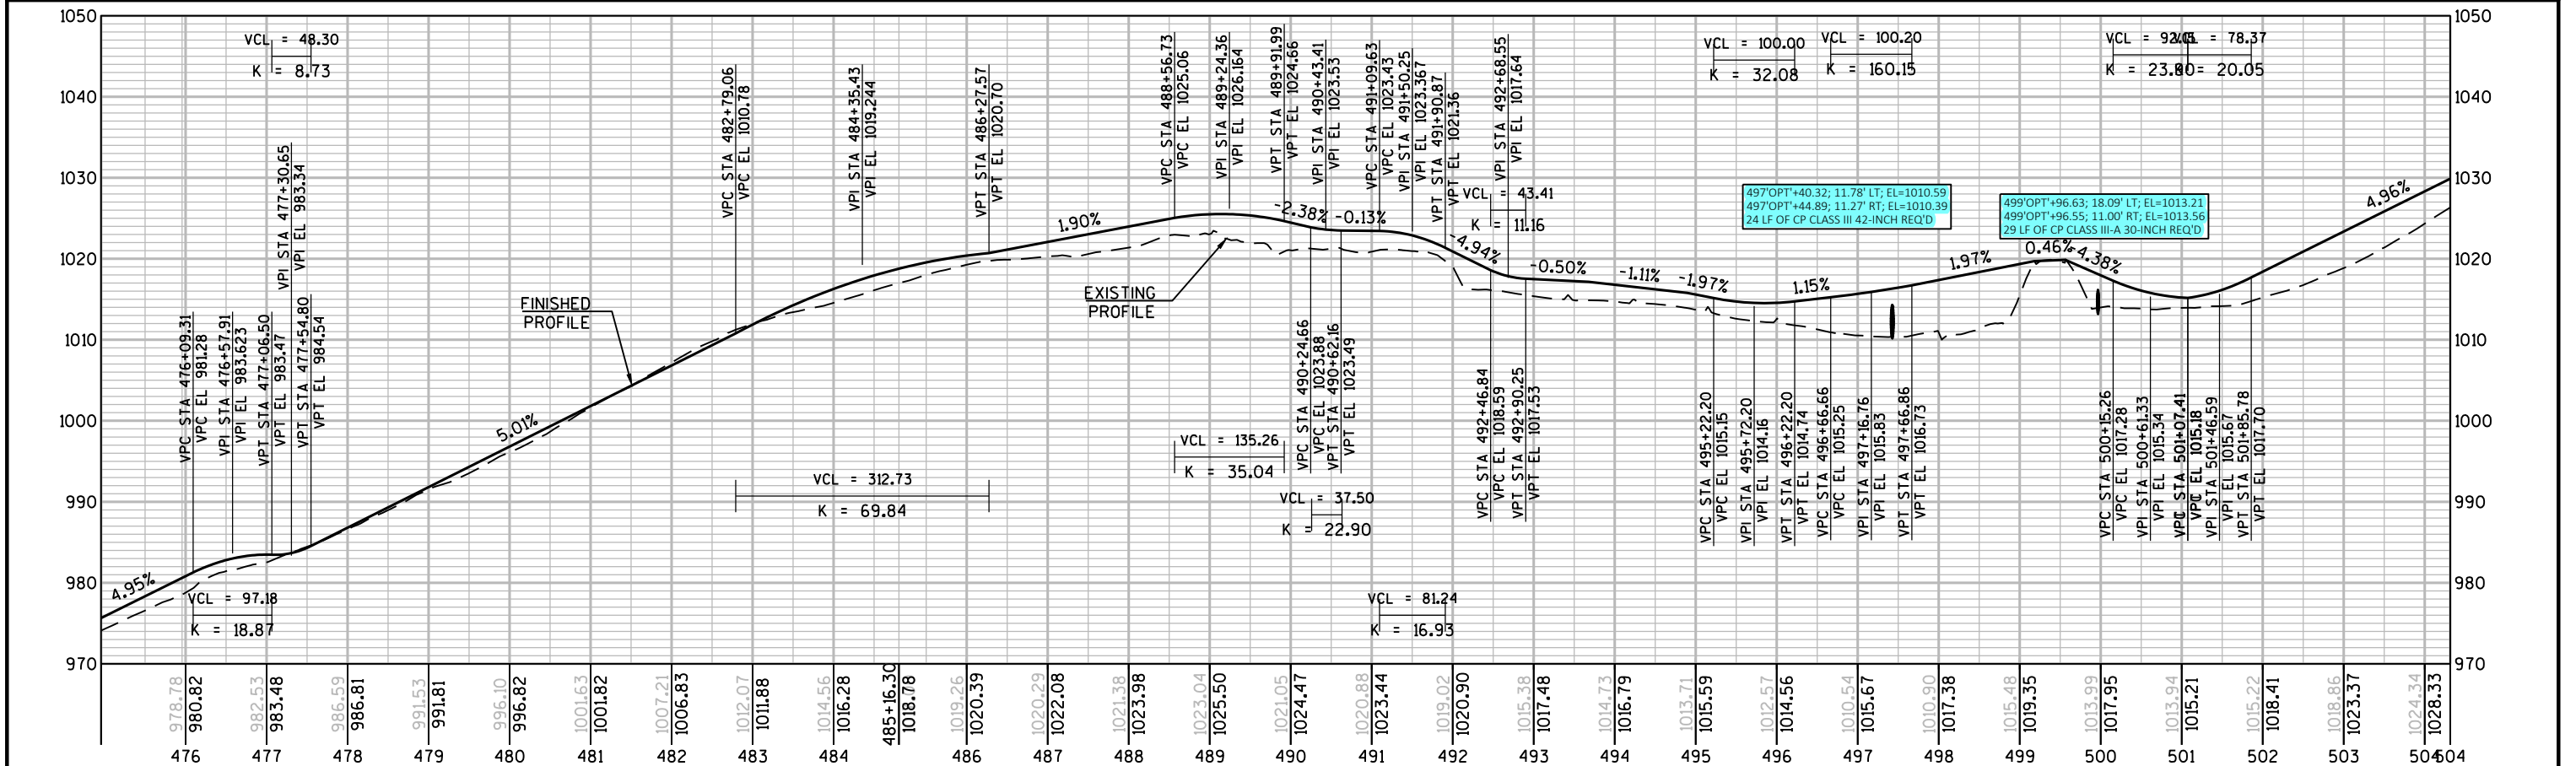
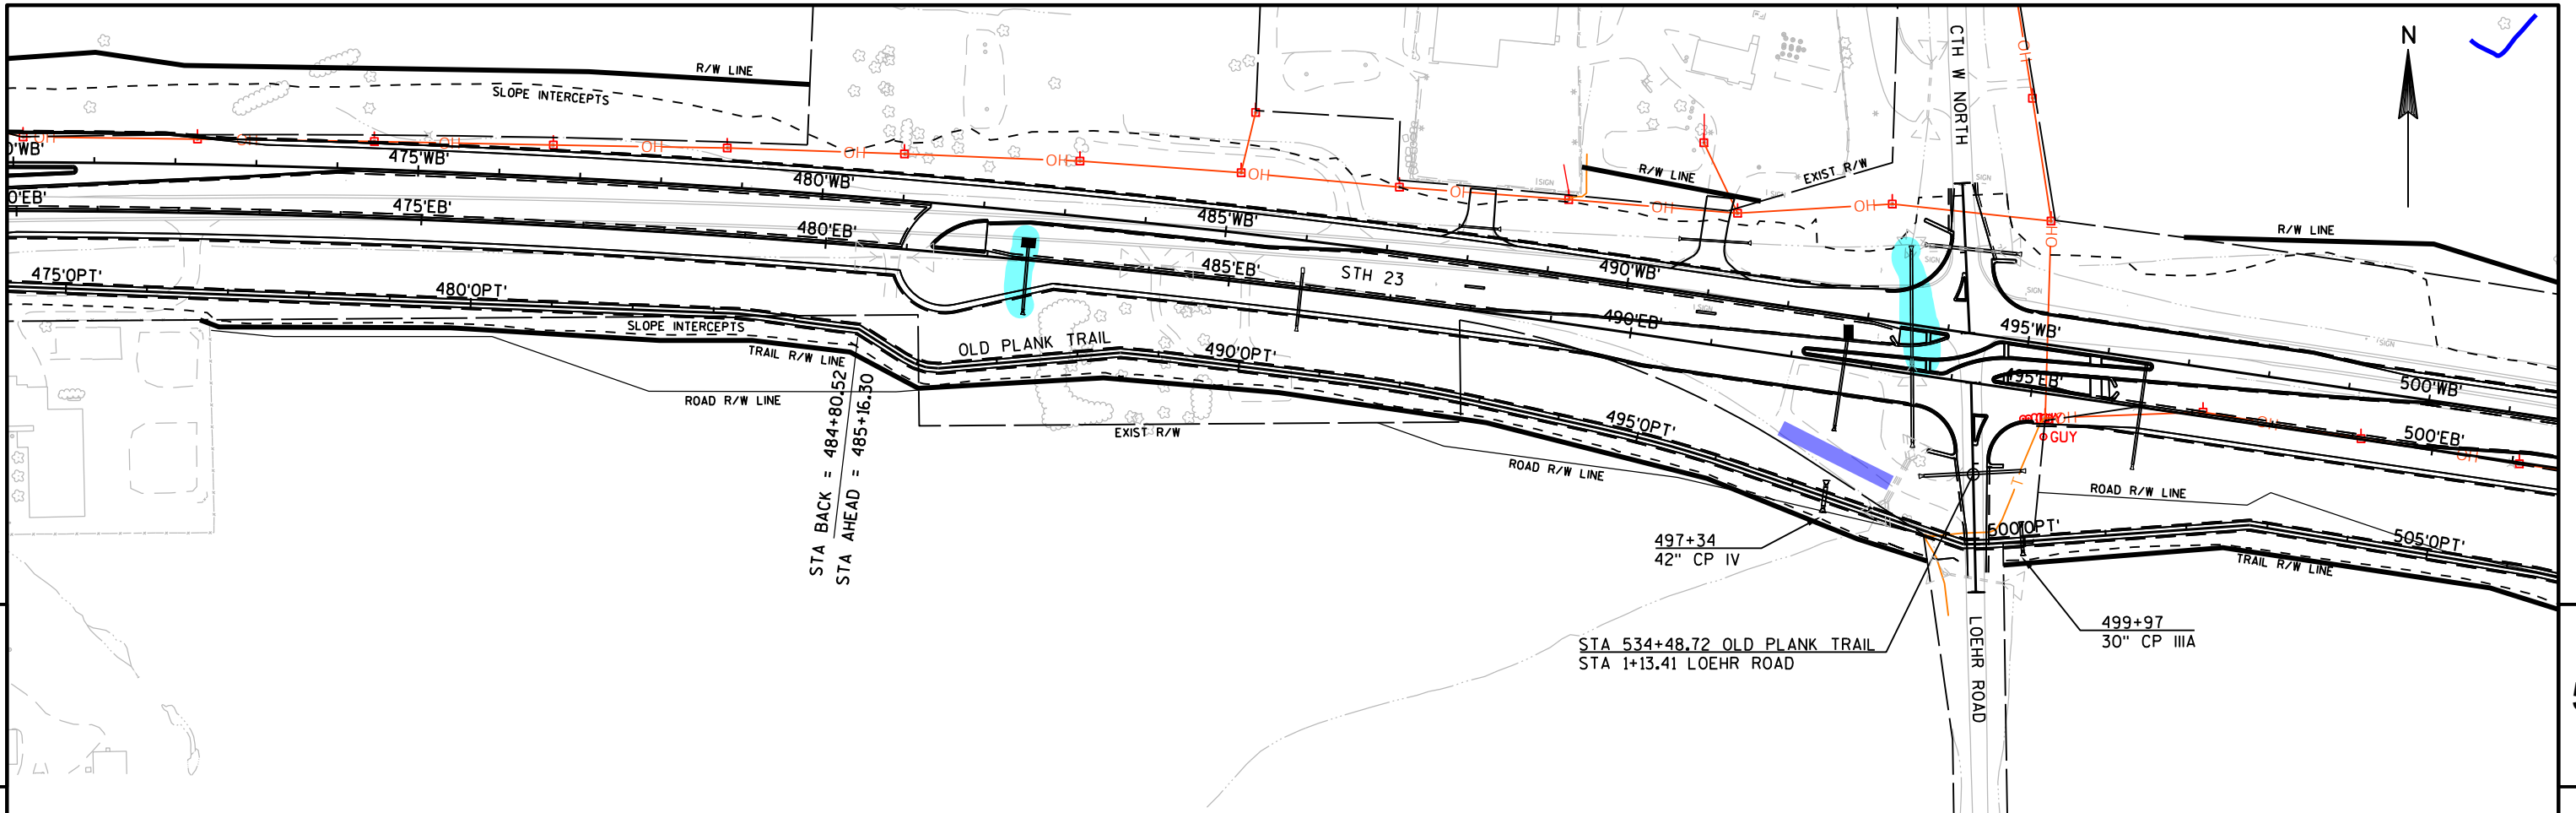


PROJECT NO:	1440-15-72/73	HWY:	STH 23	COUNTY:	FOND DU LAC	PLAN AND PROFILE:	OLD PLANK TRAIL	SHEET	E
-------------	---------------	------	--------	---------	-------------	-------------------	-----------------	-------	---

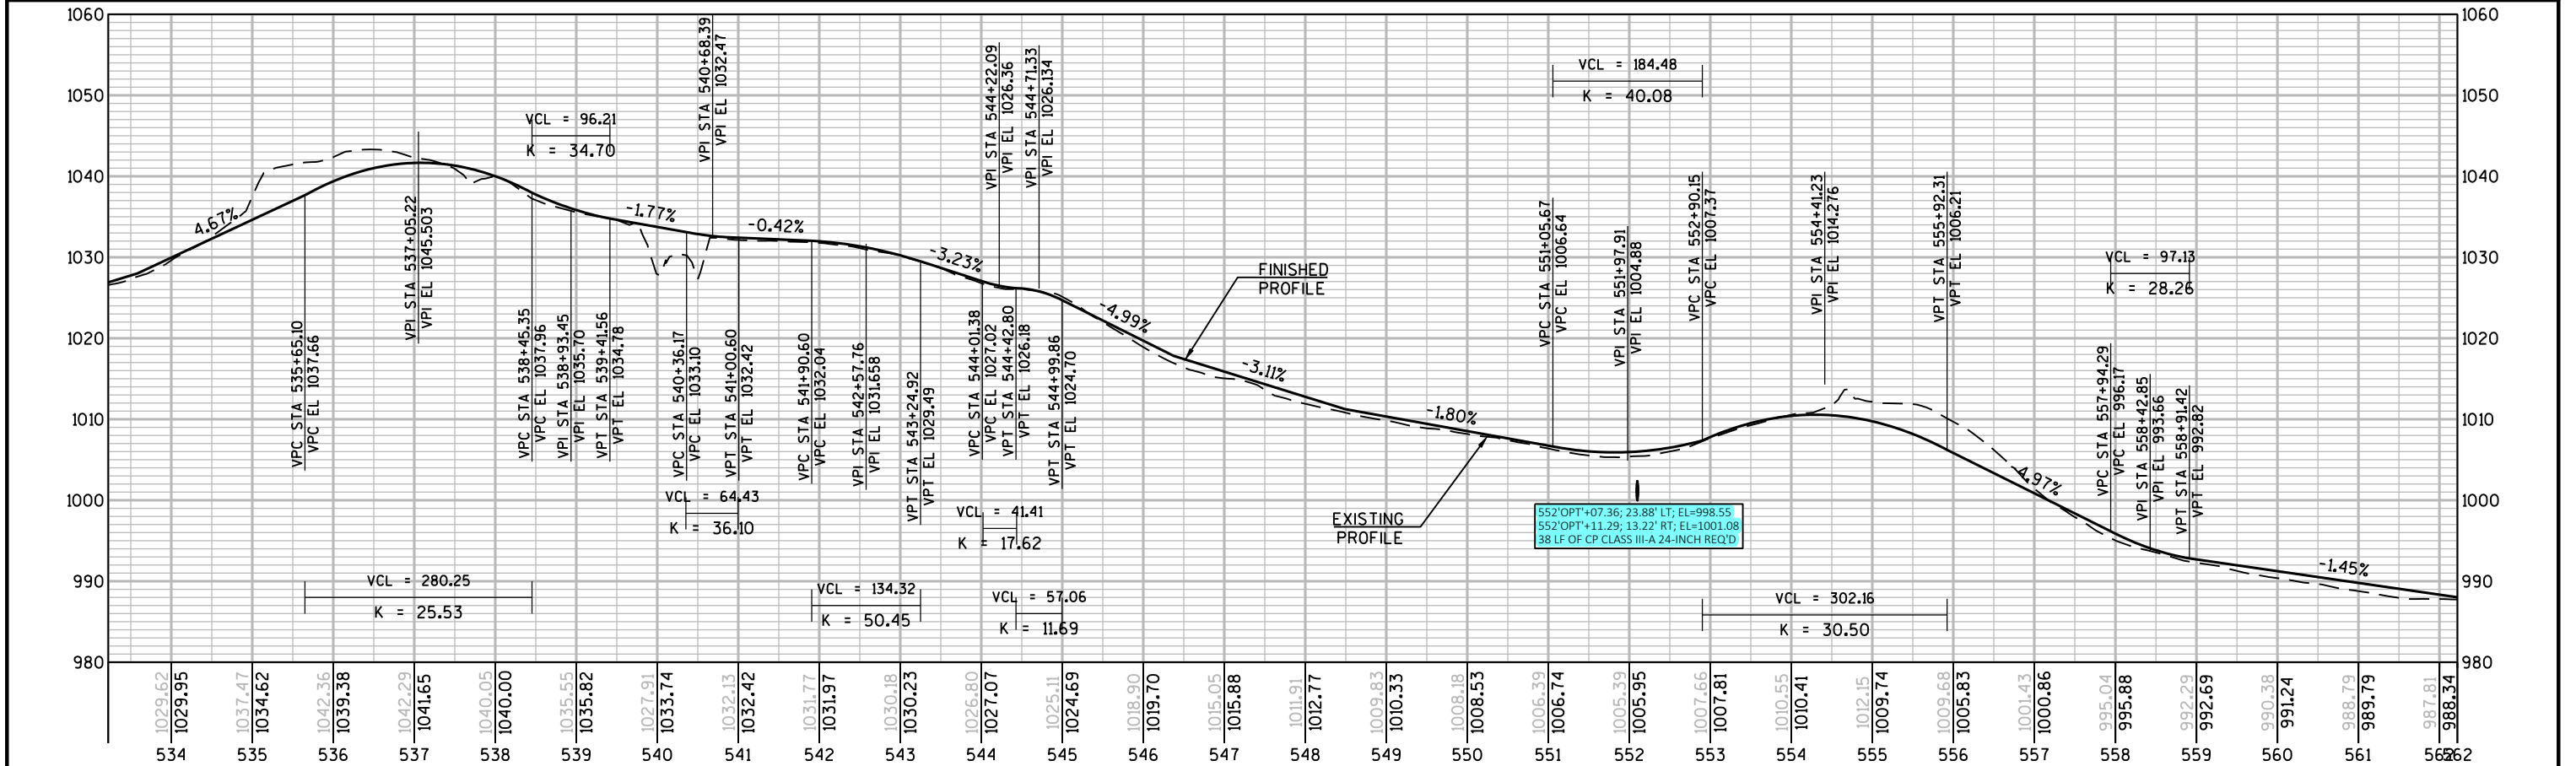
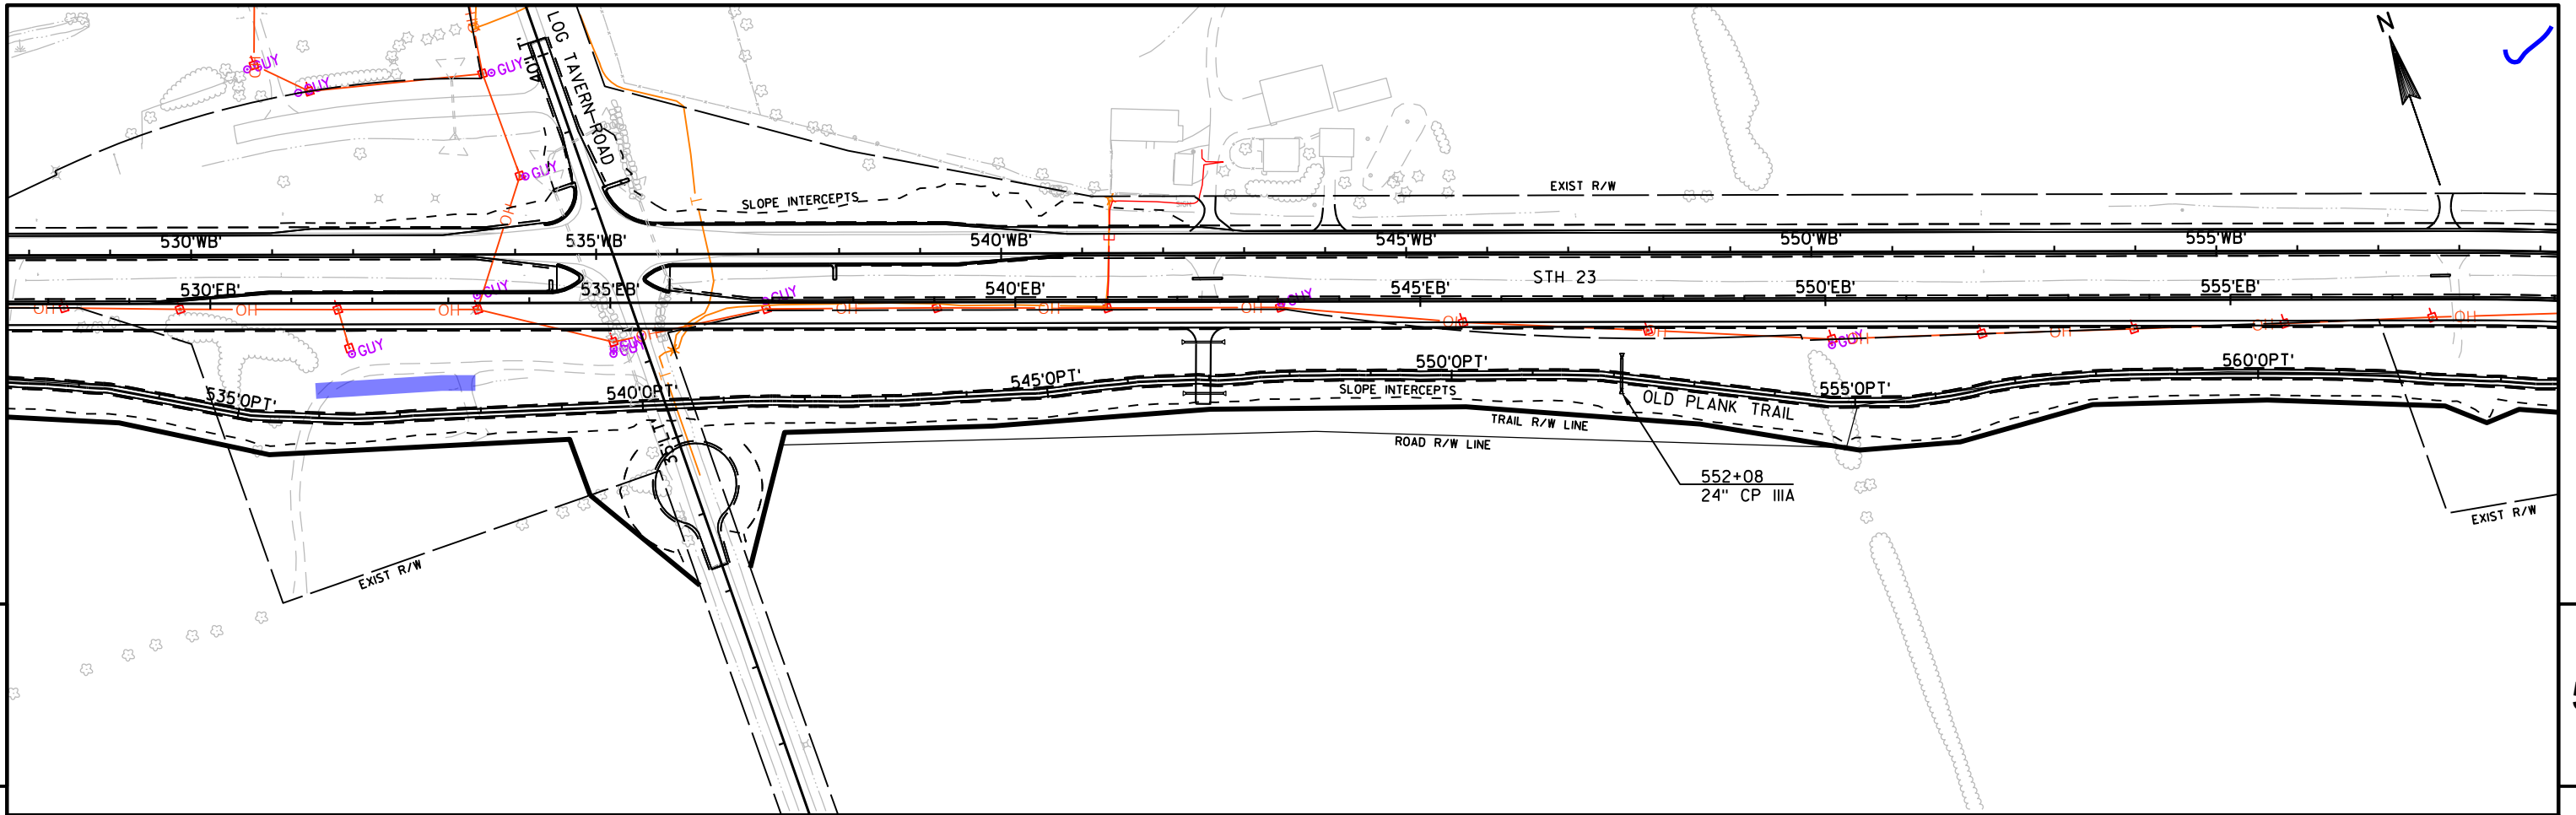


PROJECT NO: 1440-15-72/73	HWY: STH 23	COUNTY: FOND DU LAC	PLAN AND PROFILE: OLD PLANK TRAIL	SHEET	E
---------------------------	-------------	---------------------	-----------------------------------	-------	---

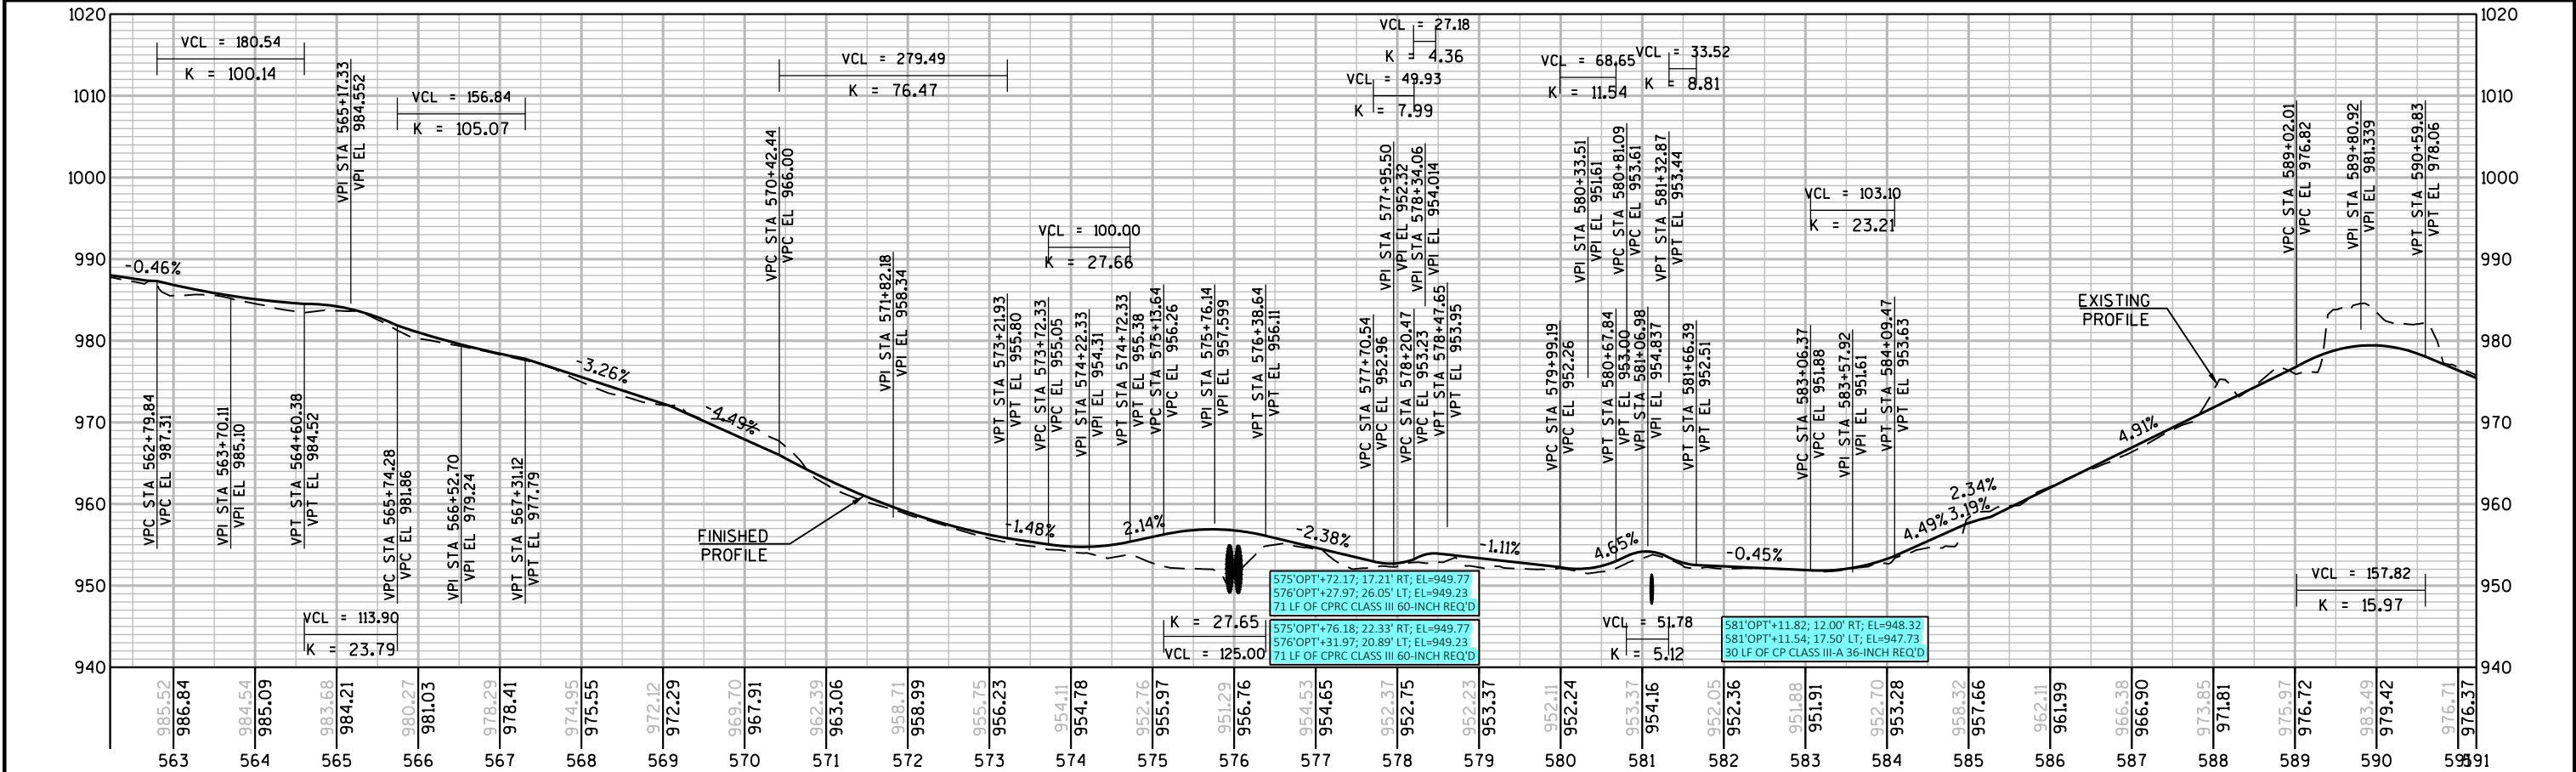
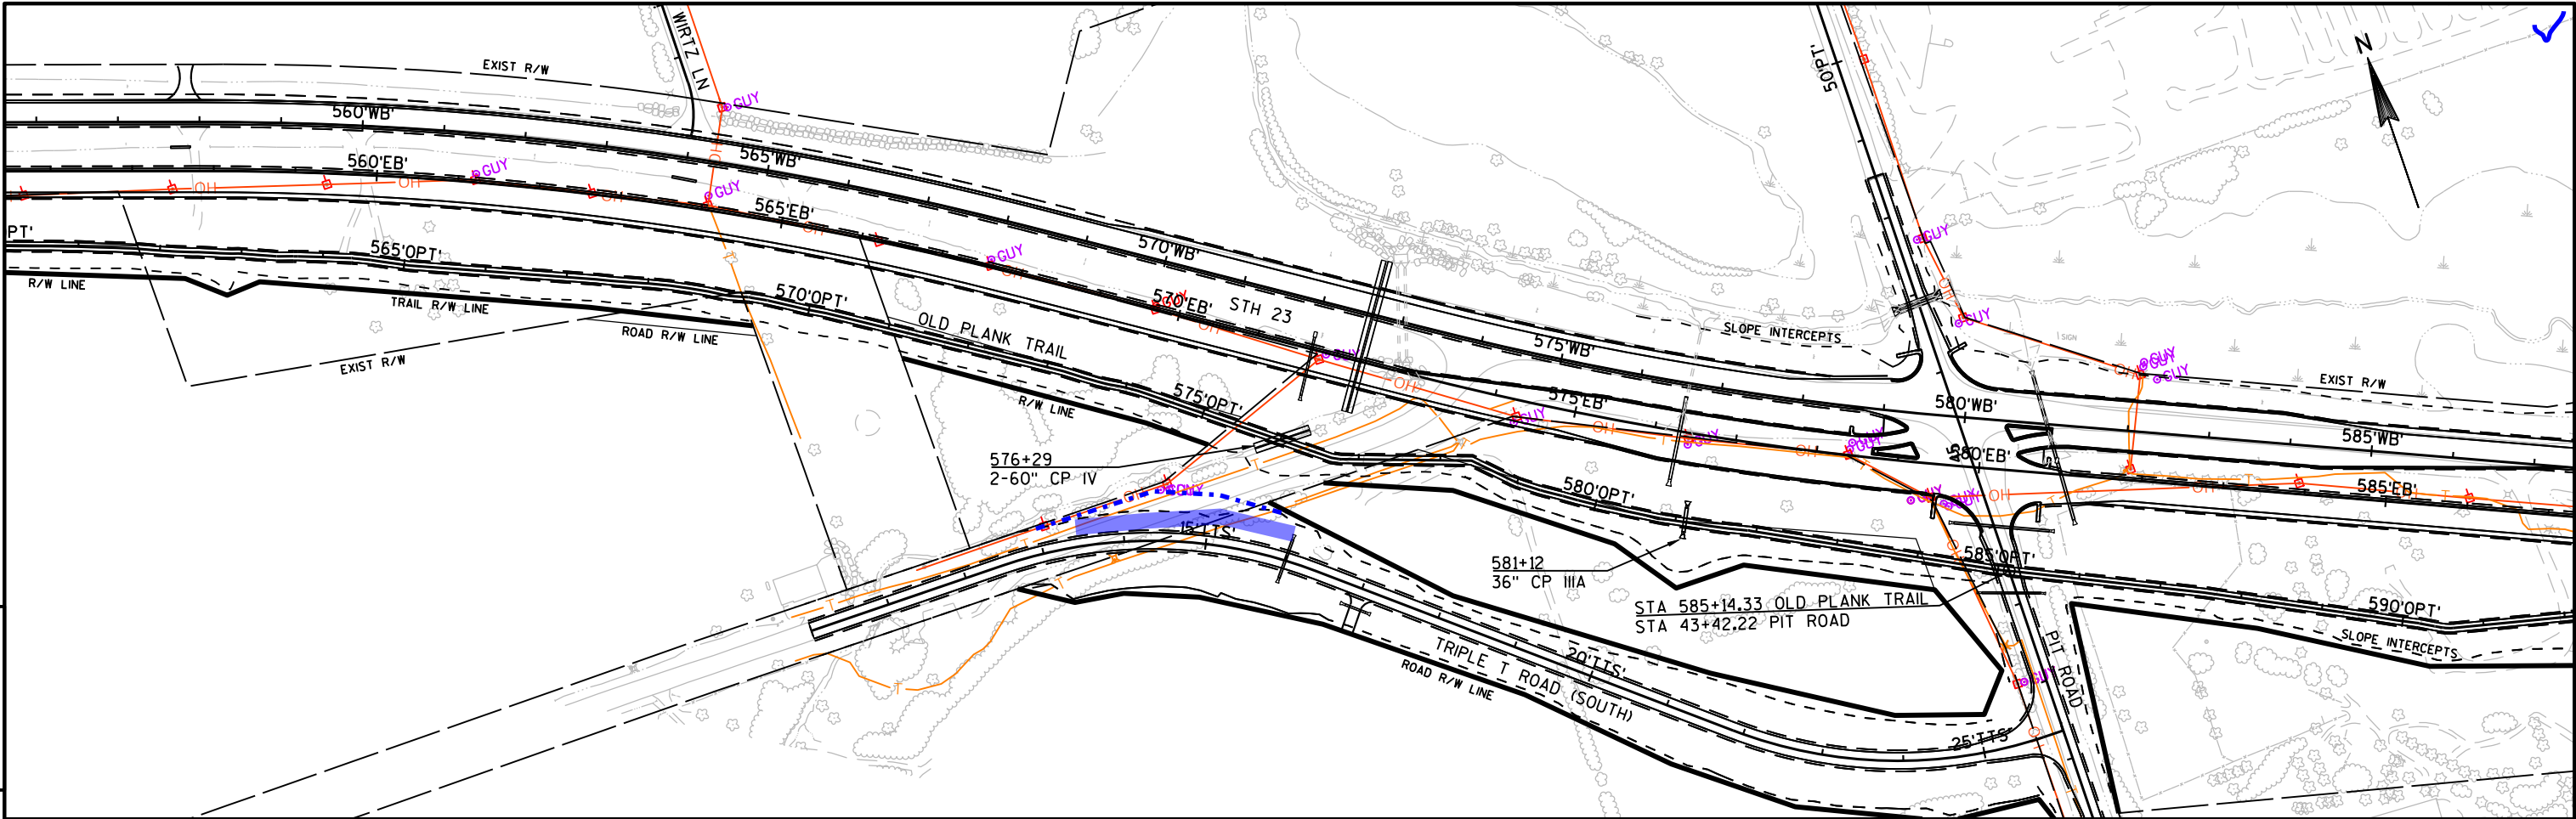


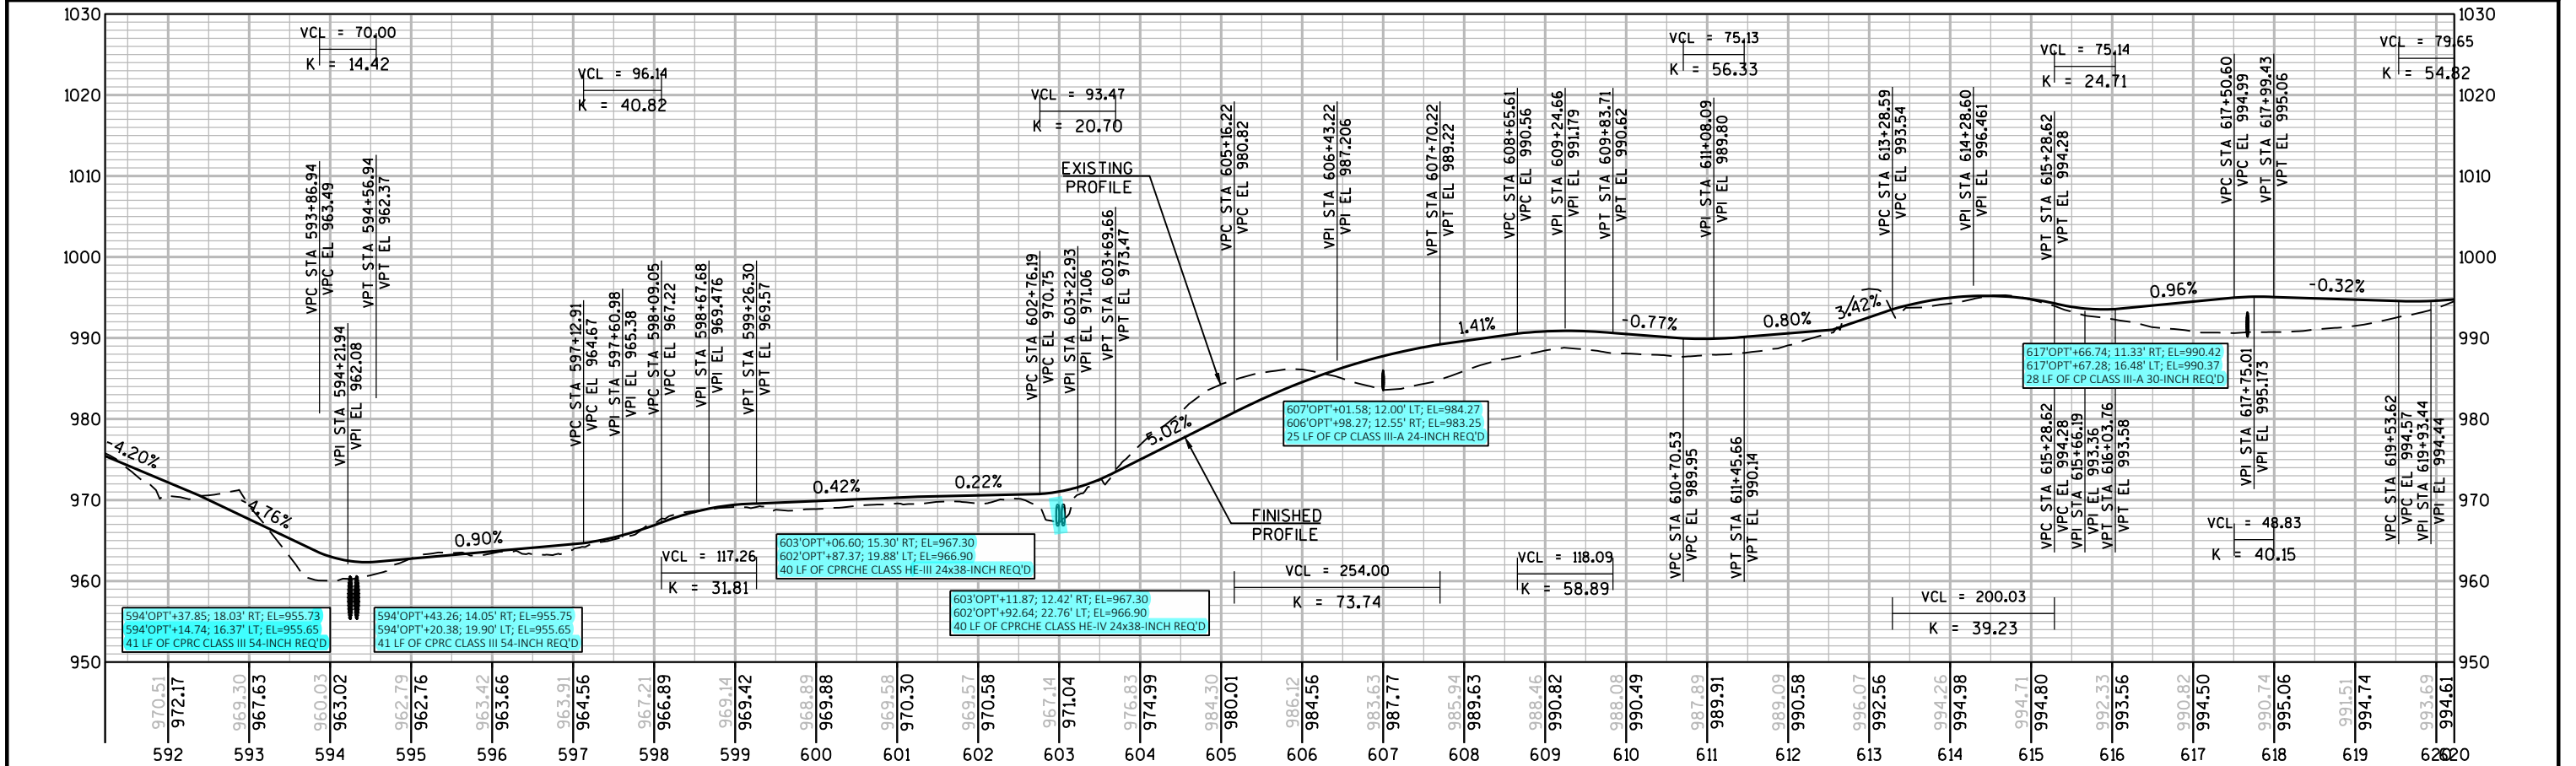
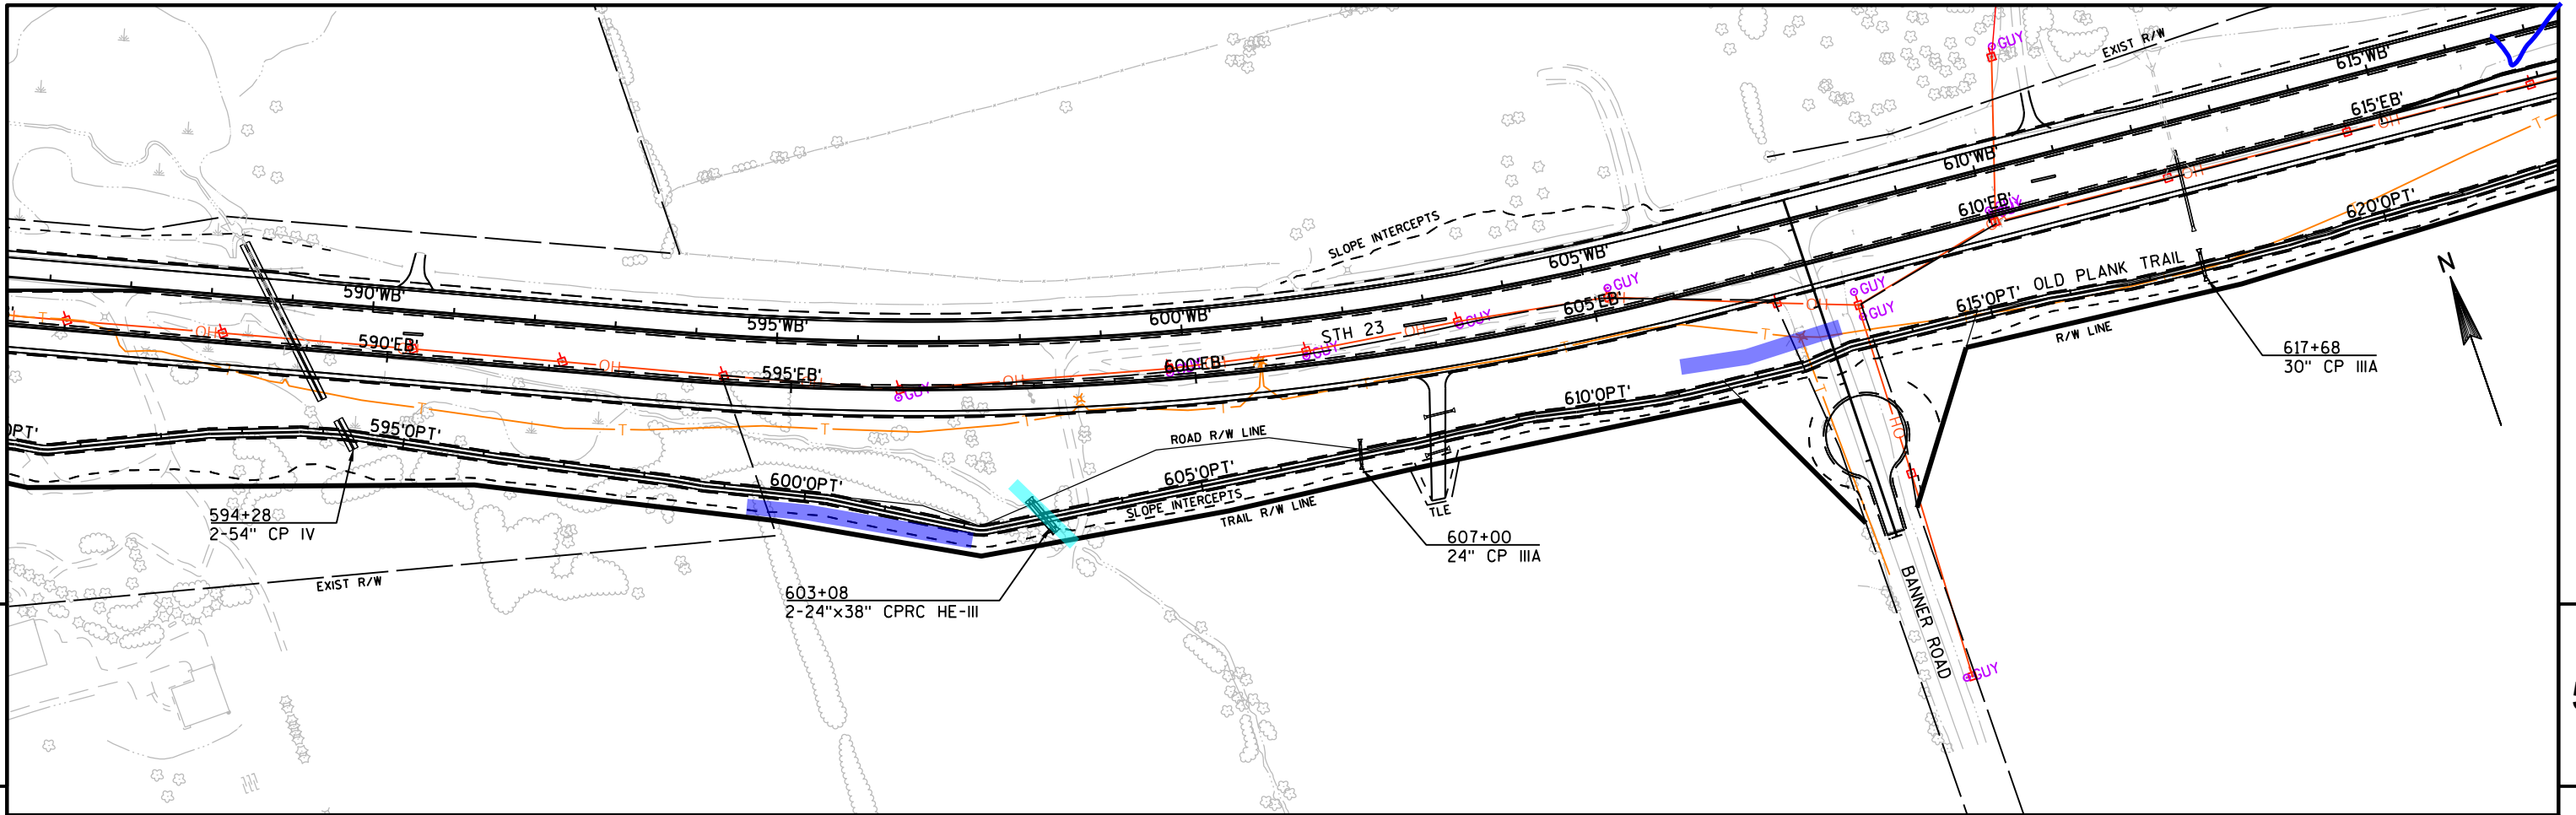


PROJECT NO:	1440-15-72/73	HWY:	STH 23	COUNTY:	FOND DU LAC	PLAN AND PROFILE:	OLD PLANK TRAIL	SHEET	5
-------------	---------------	------	--------	---------	-------------	-------------------	-----------------	-------	---

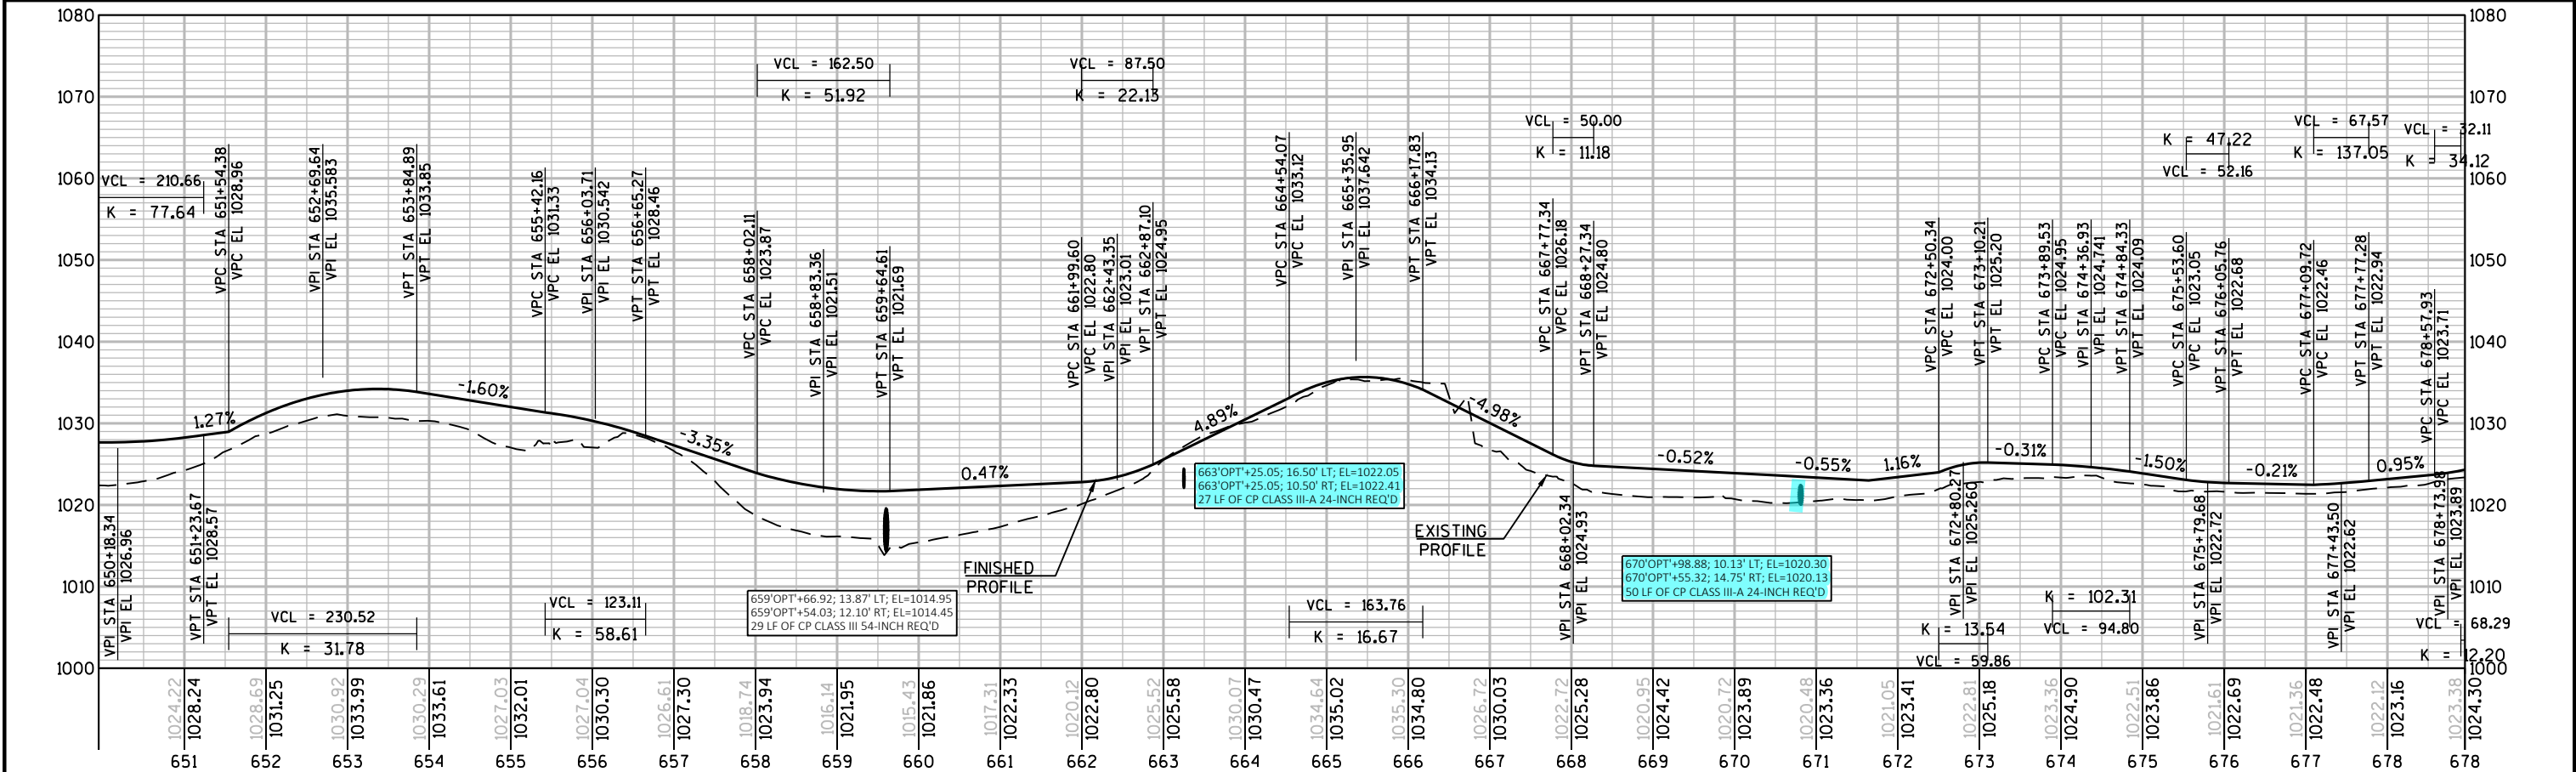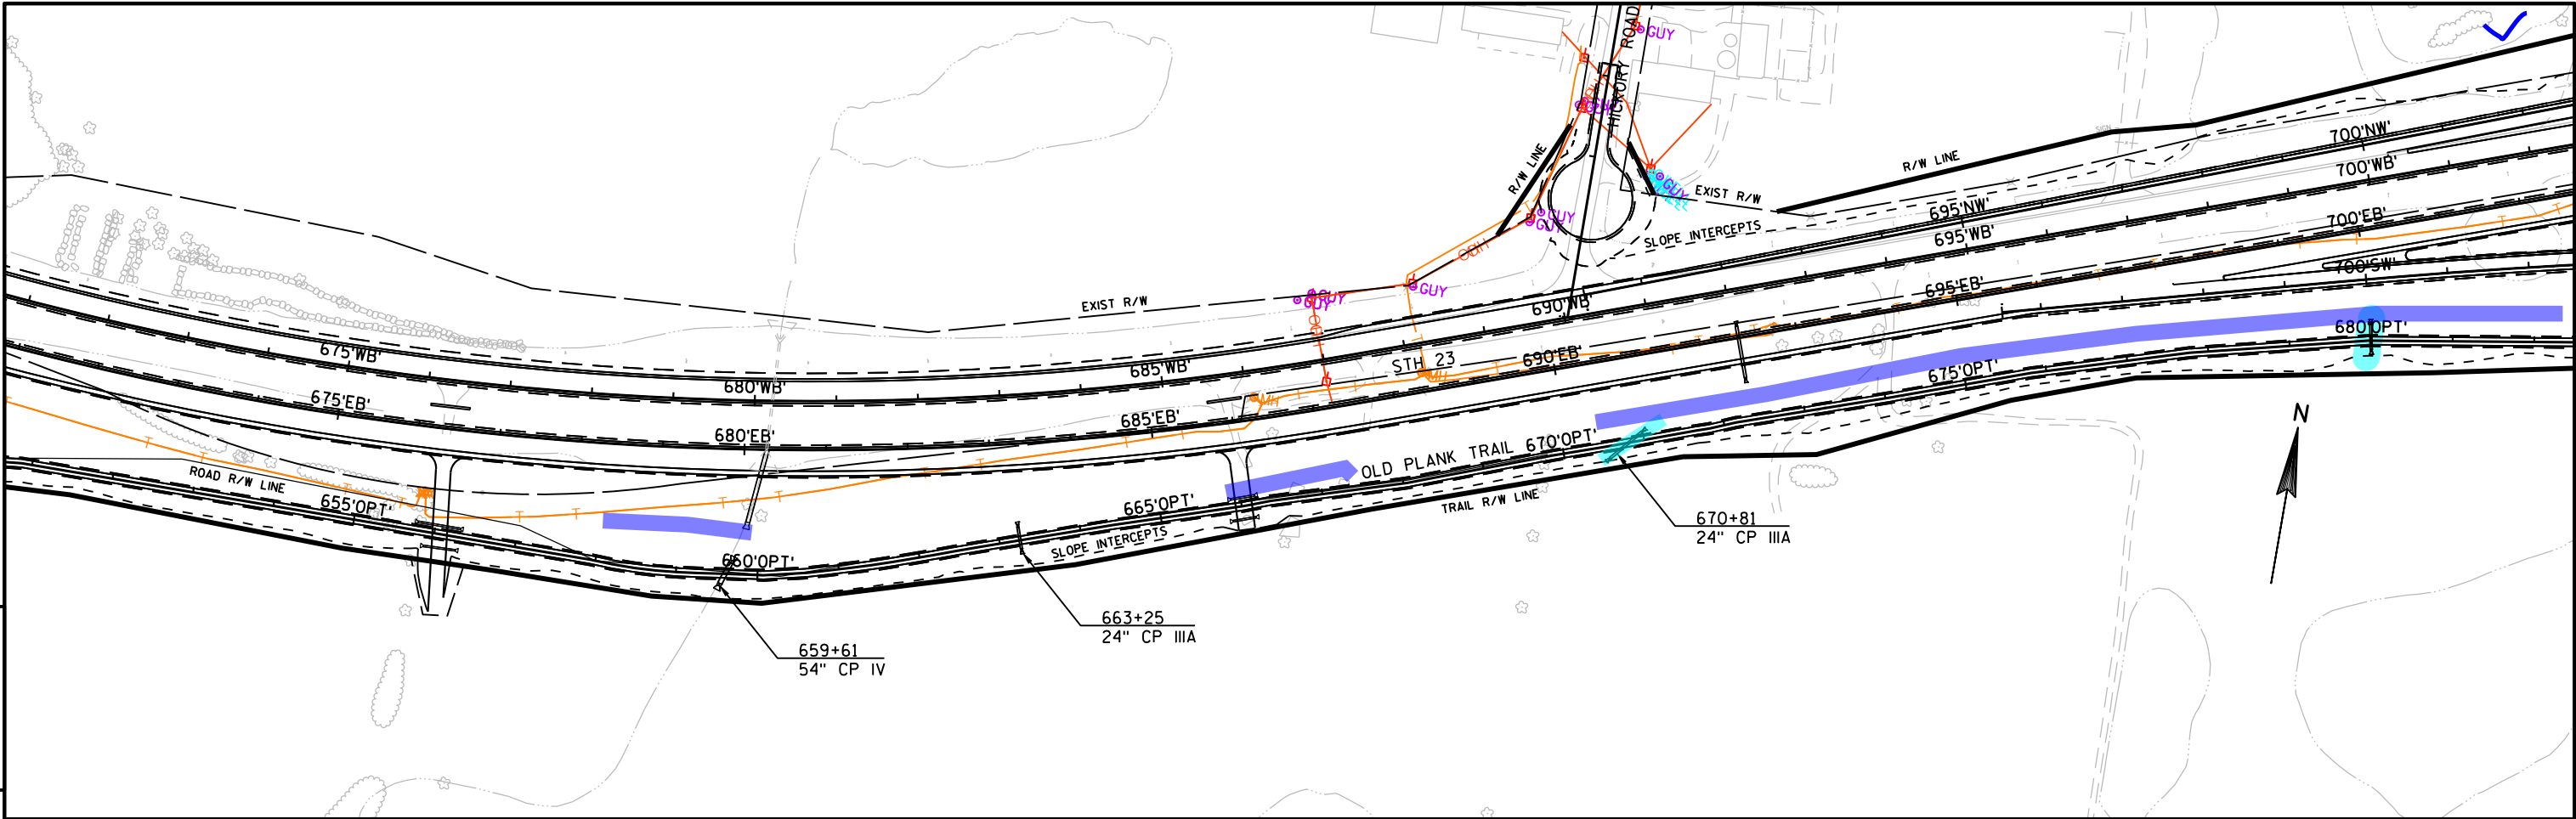

PROJECT NO:	1440-15-72/73	HWY:	STH 23	COUNTY:	FOND DU LAC	PLAN AND PROFILE:	OLD PLANK TRAIL	SHEET	5
-------------	---------------	------	--------	---------	-------------	-------------------	-----------------	-------	---

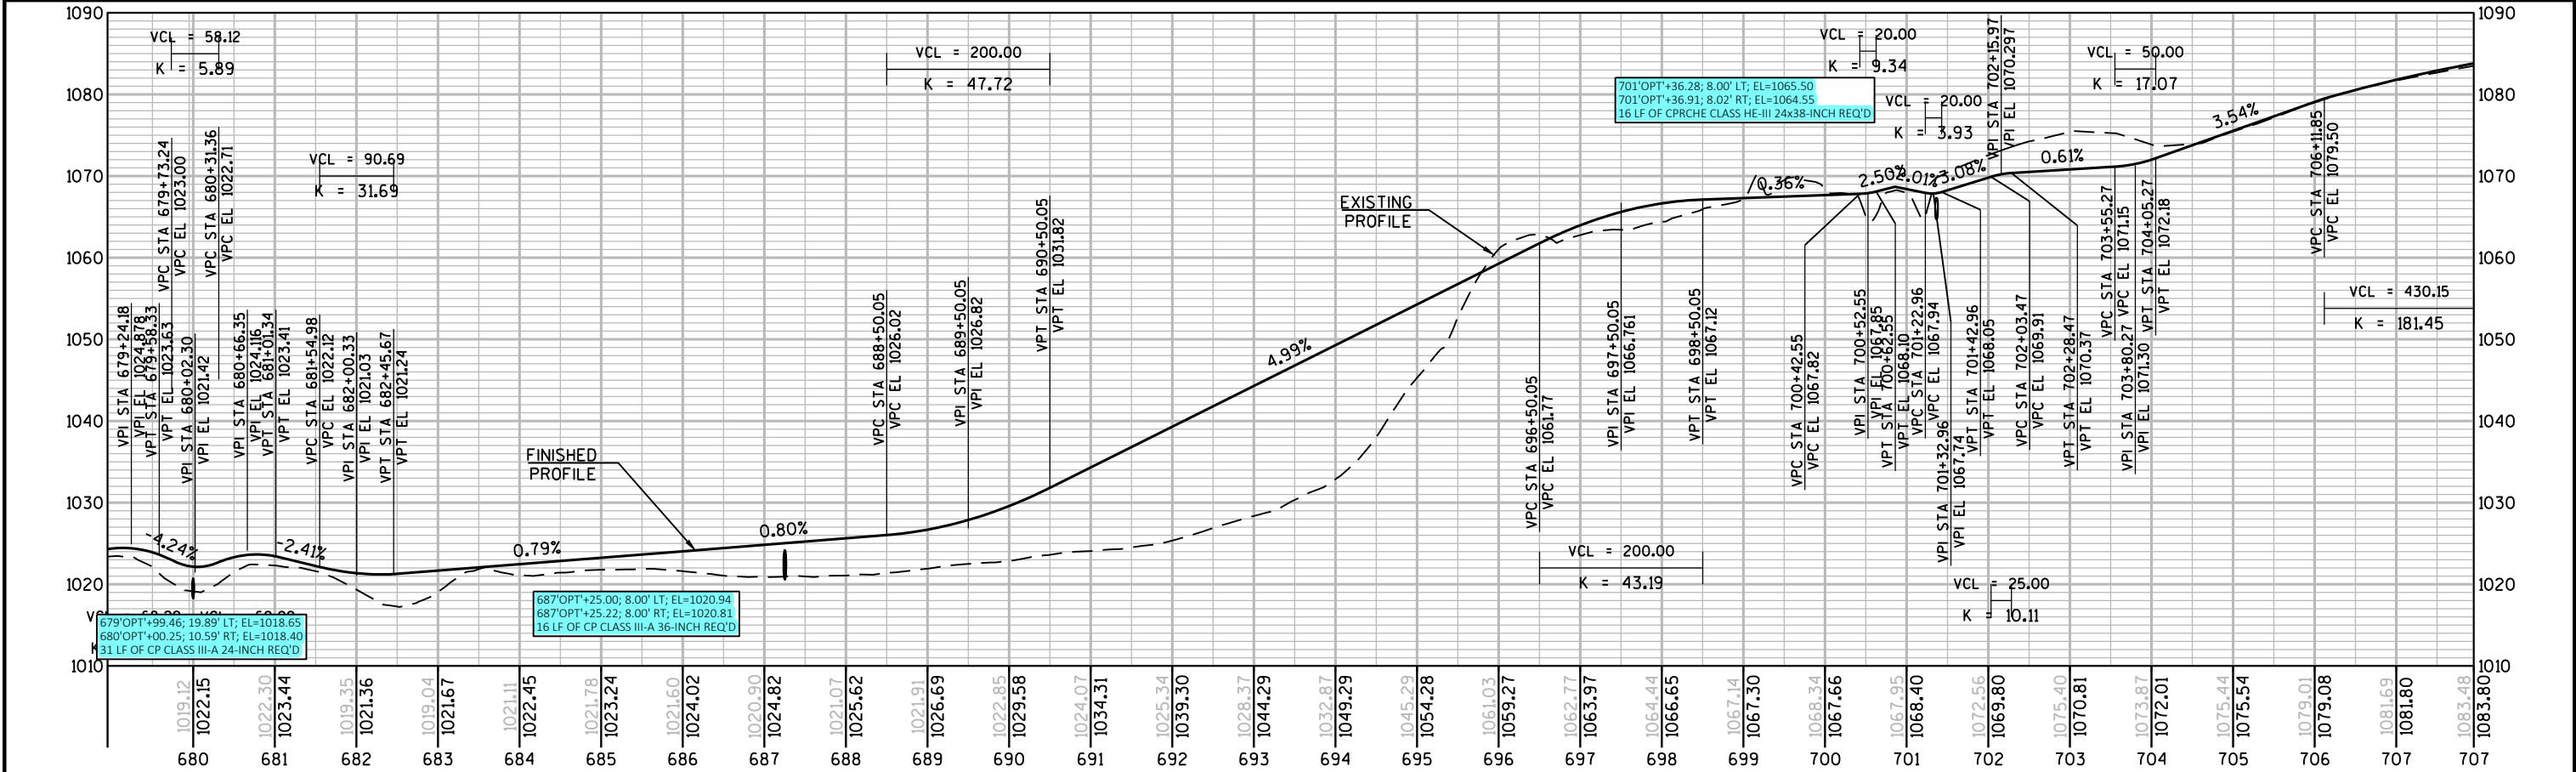
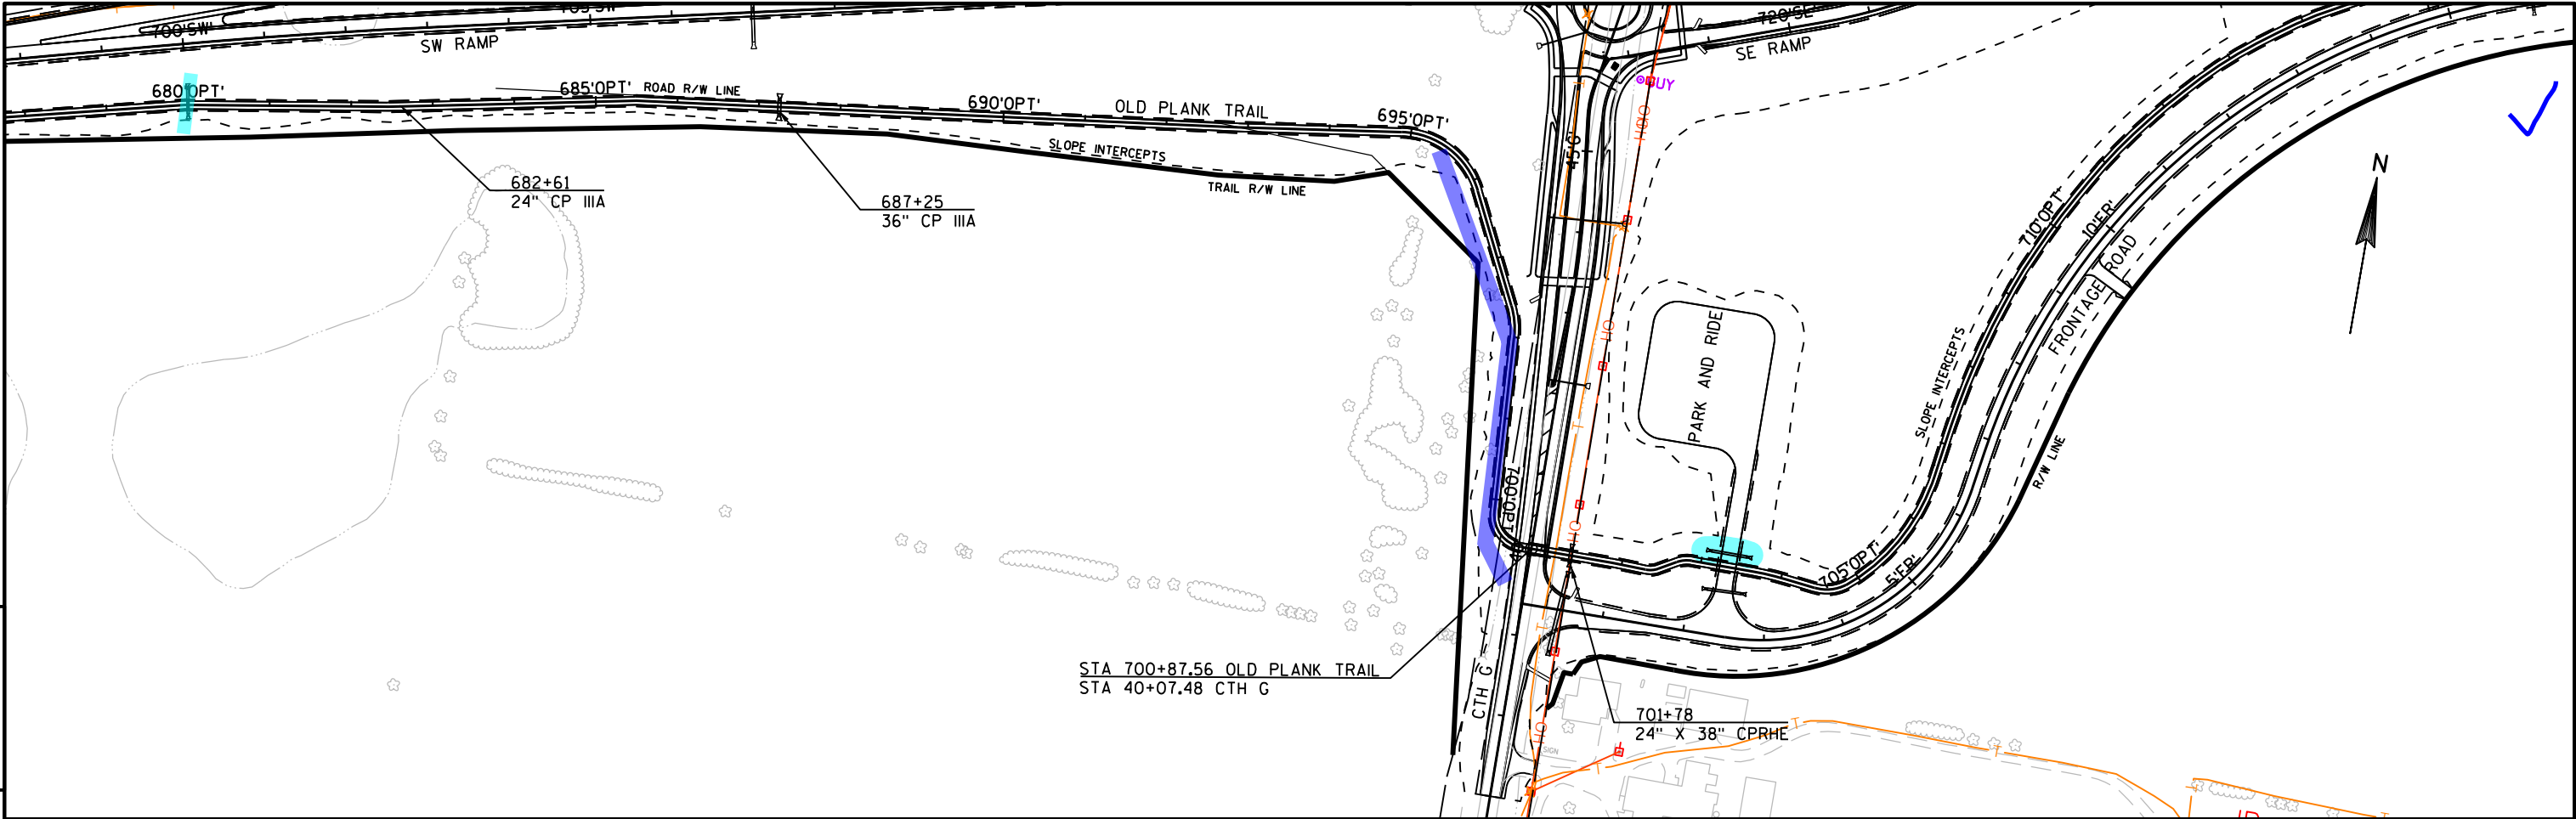


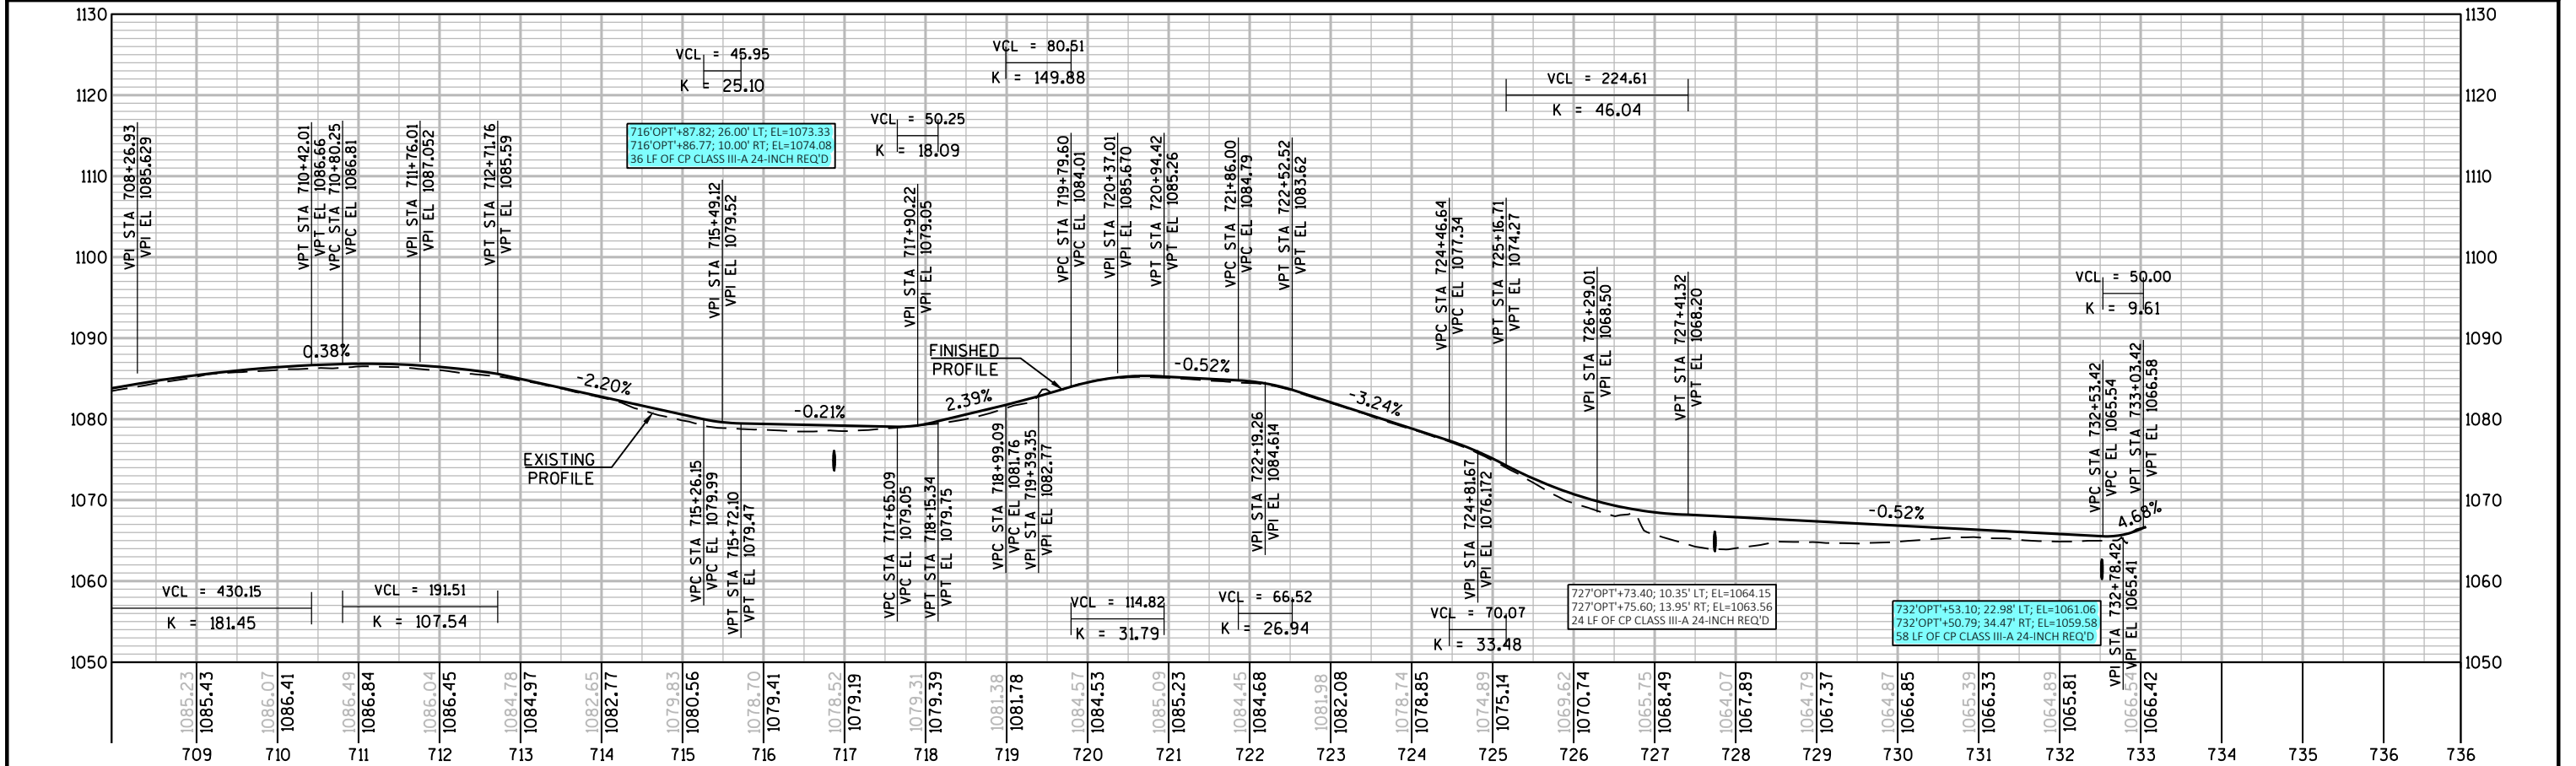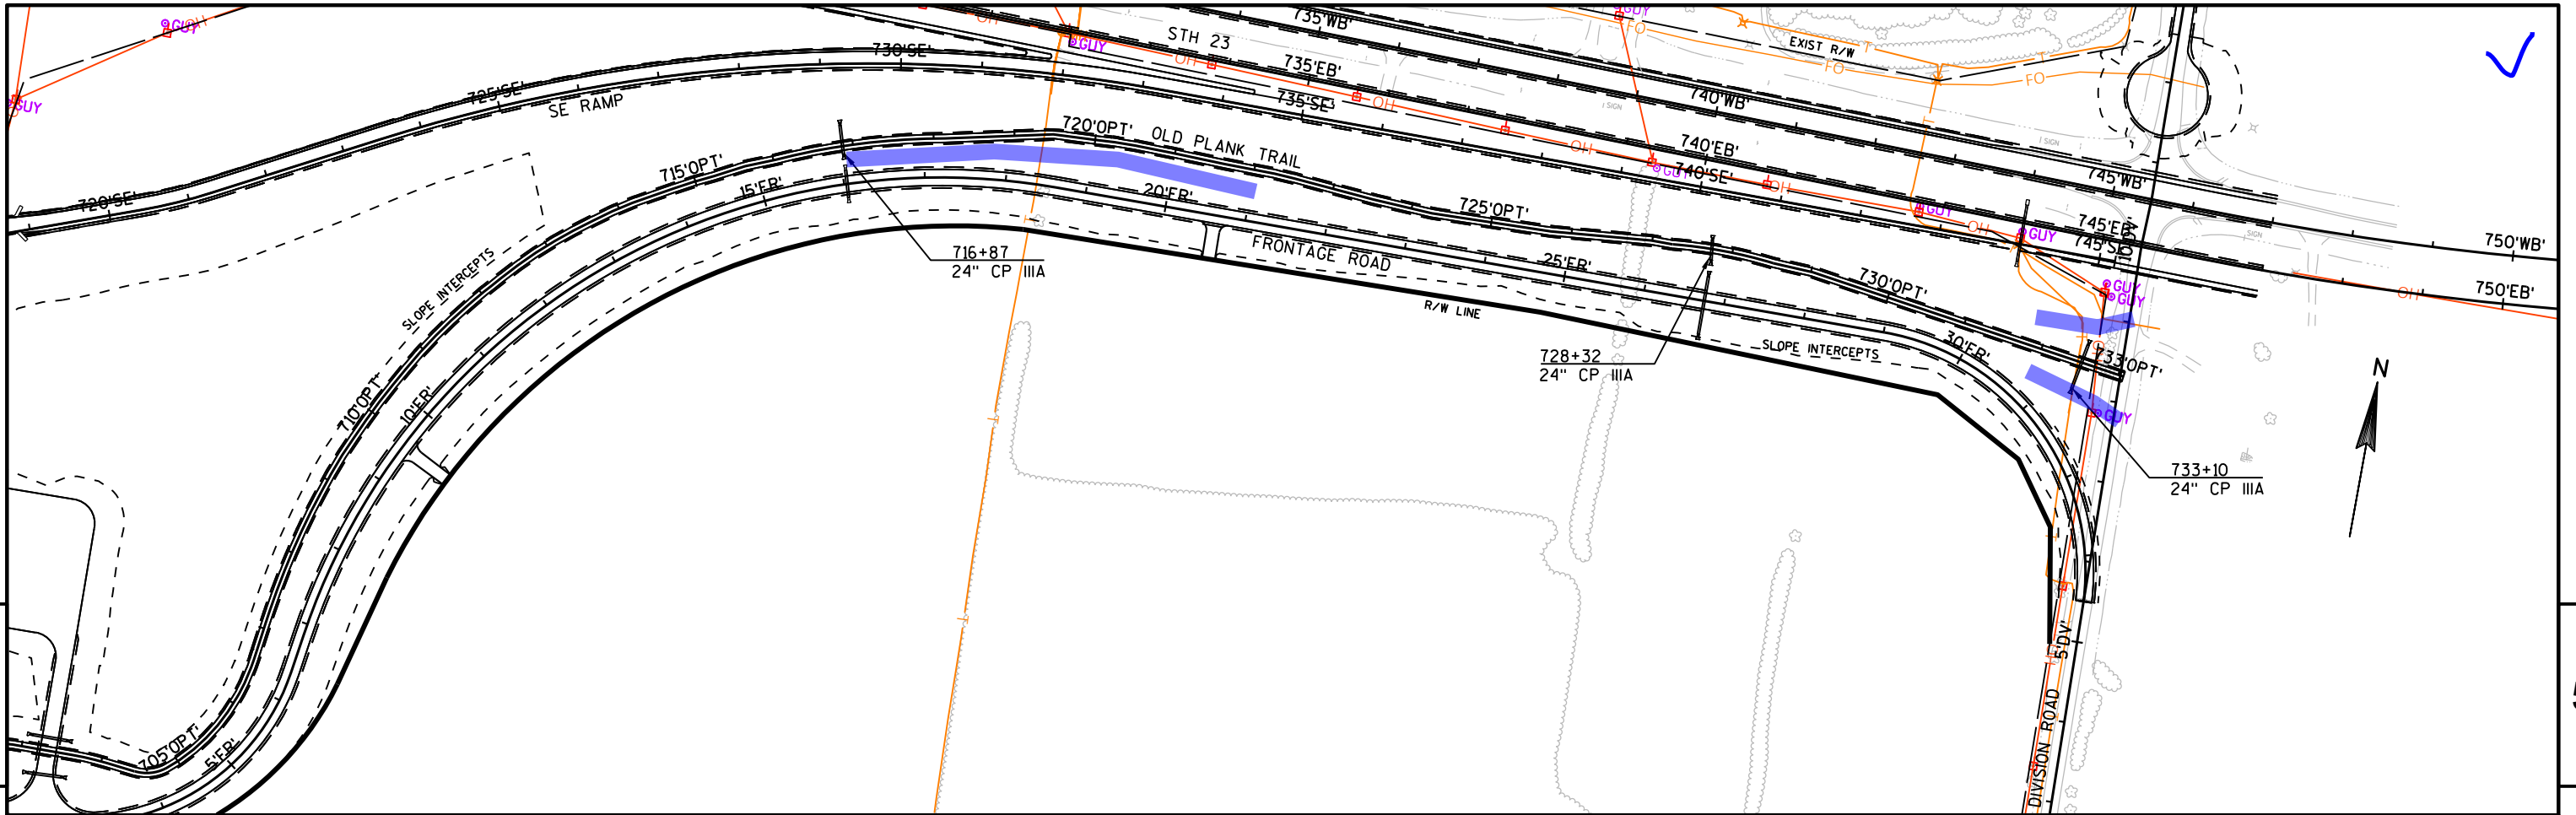

PROJECT NO:	1440-15-72/73	HWY:	STH 23	COUNTY:	FOND DU LAC	PLAN AND PROFILE:	OLD PLANK TRAIL	SHEET	5
-------------	---------------	------	--------	---------	-------------	-------------------	-----------------	-------	---

5

5

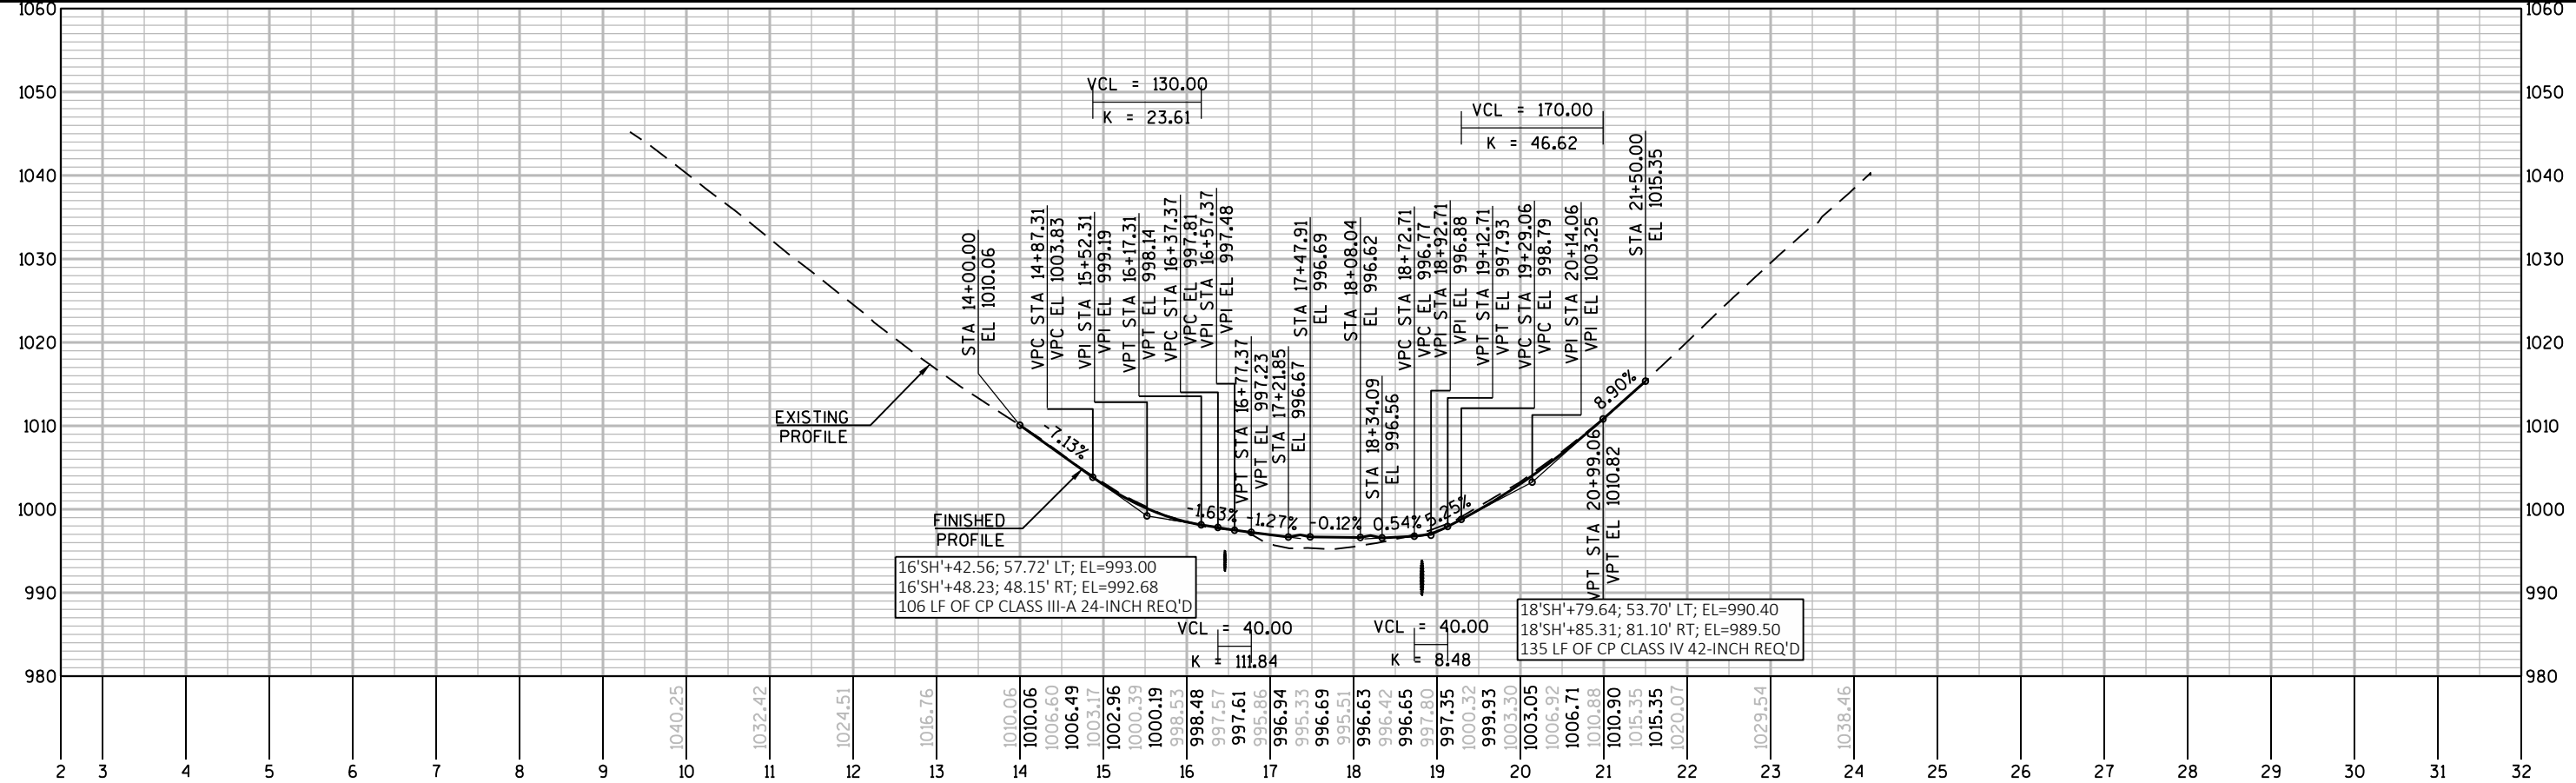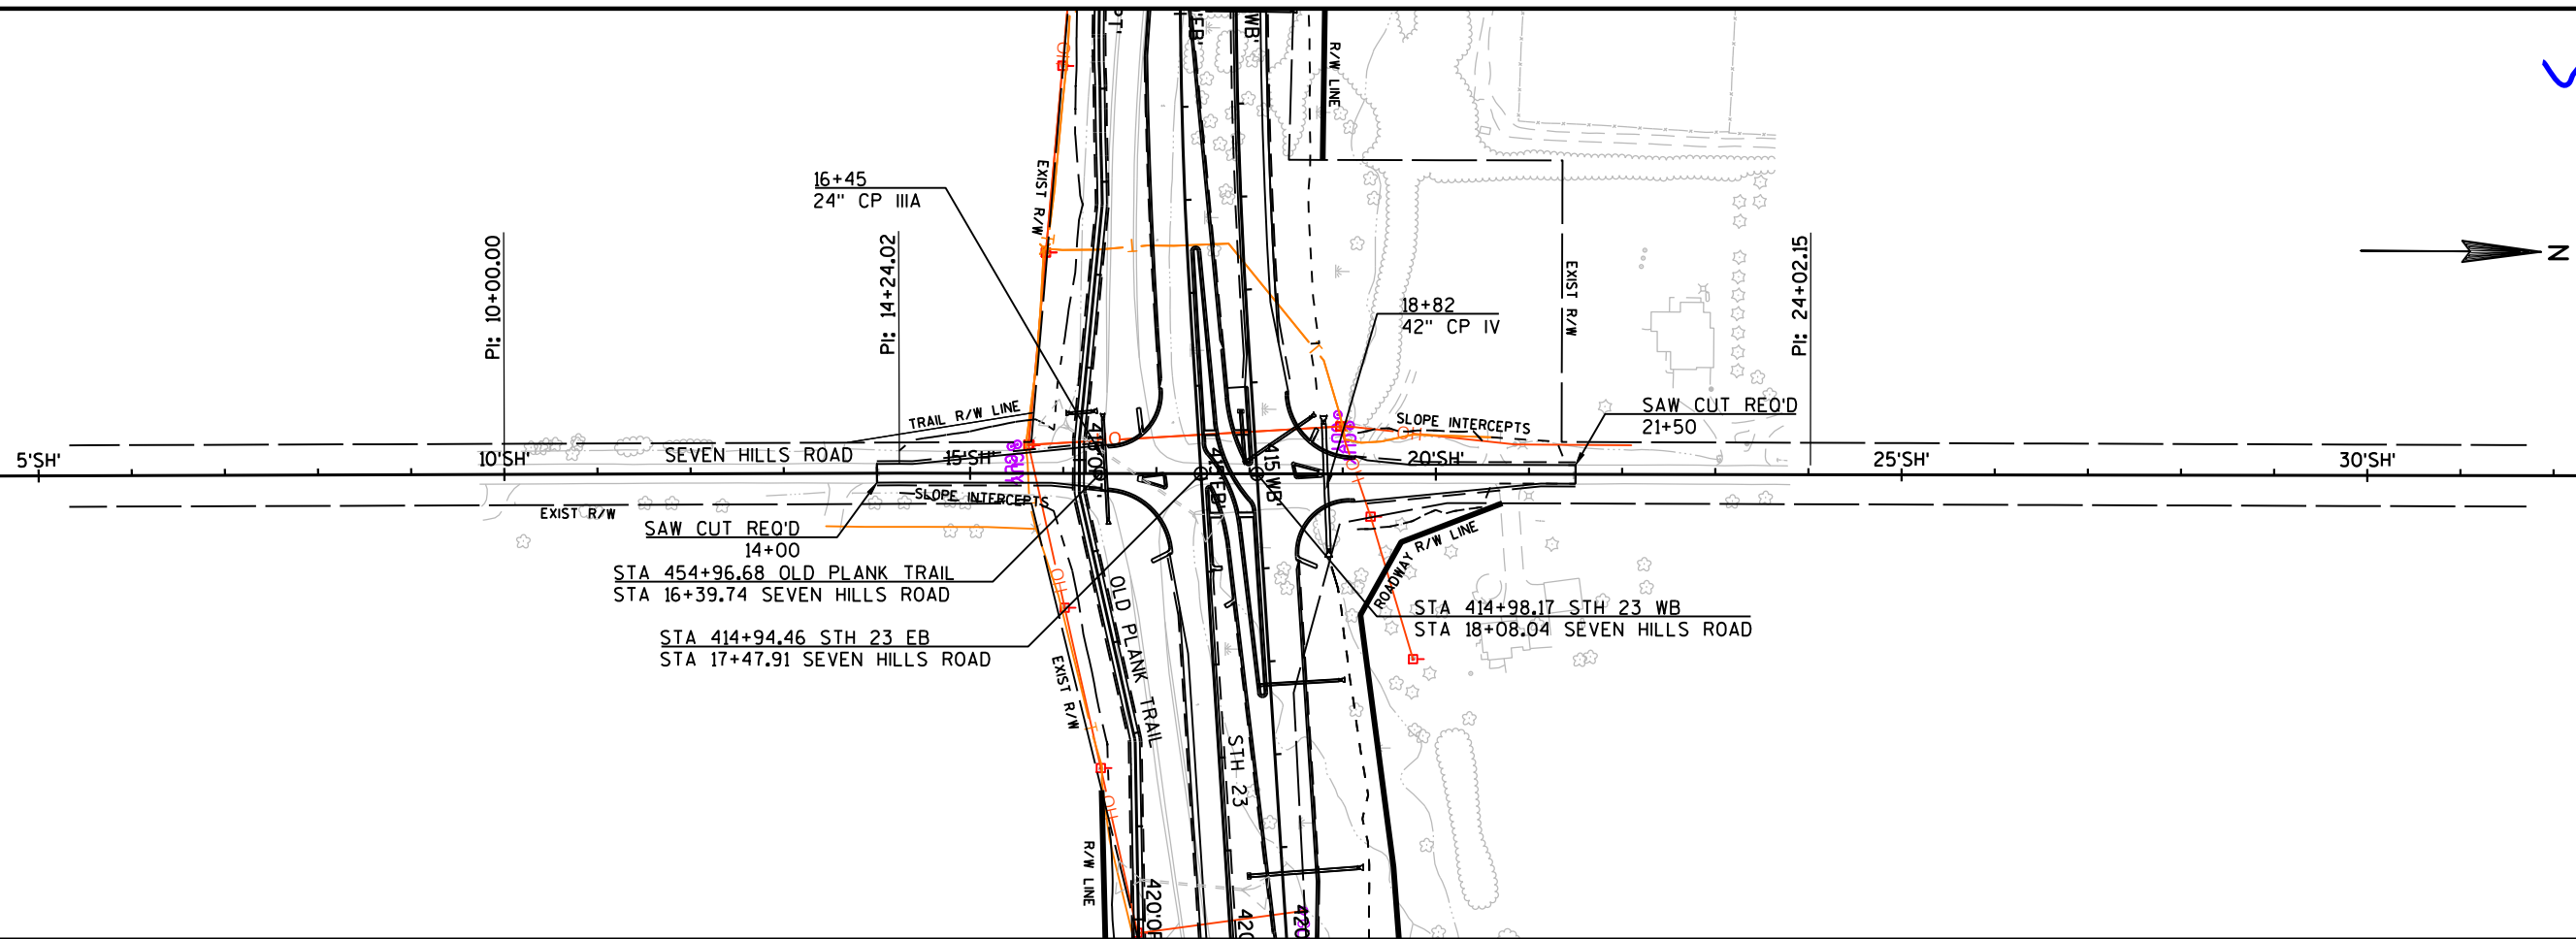

PROJECT NO:1440-15-72/73



HWY:STH 23

COUNTY:FOND DU LAC


PLAN AND PROFILE: SEVEN HILLS ROAD

SHEET


E

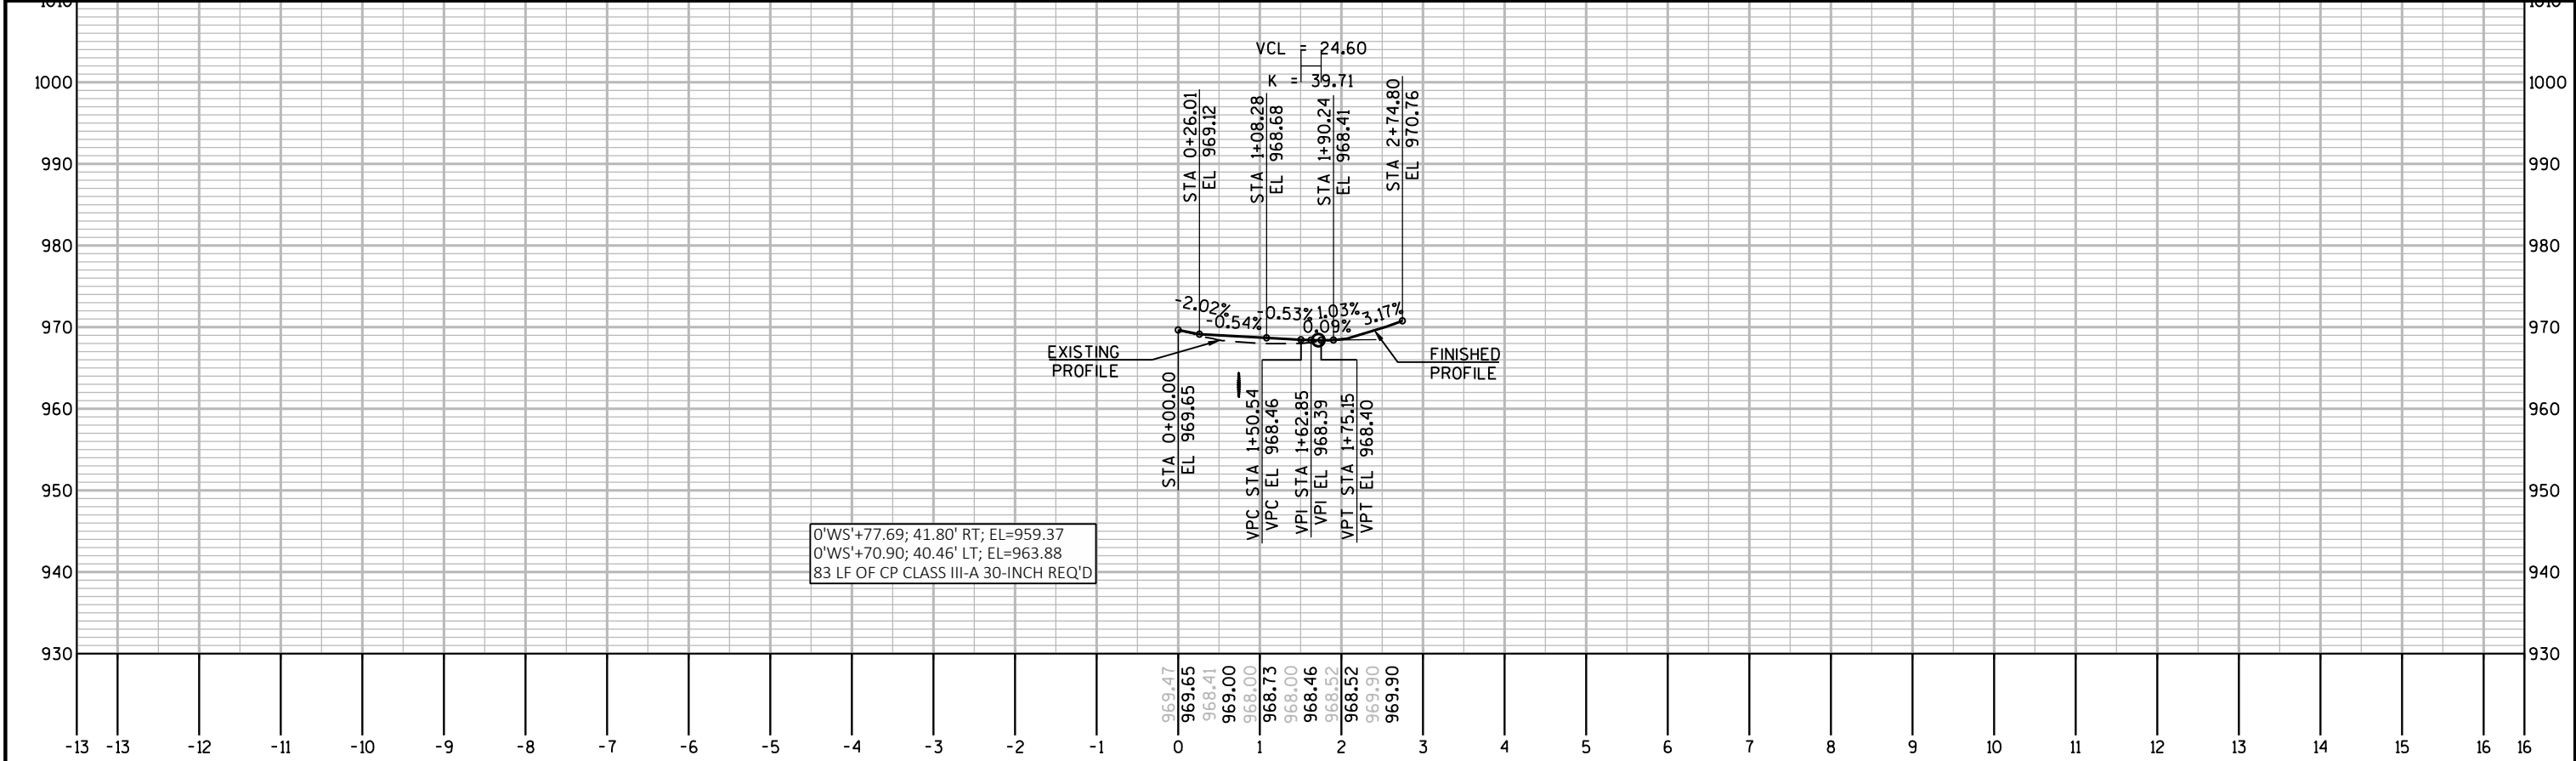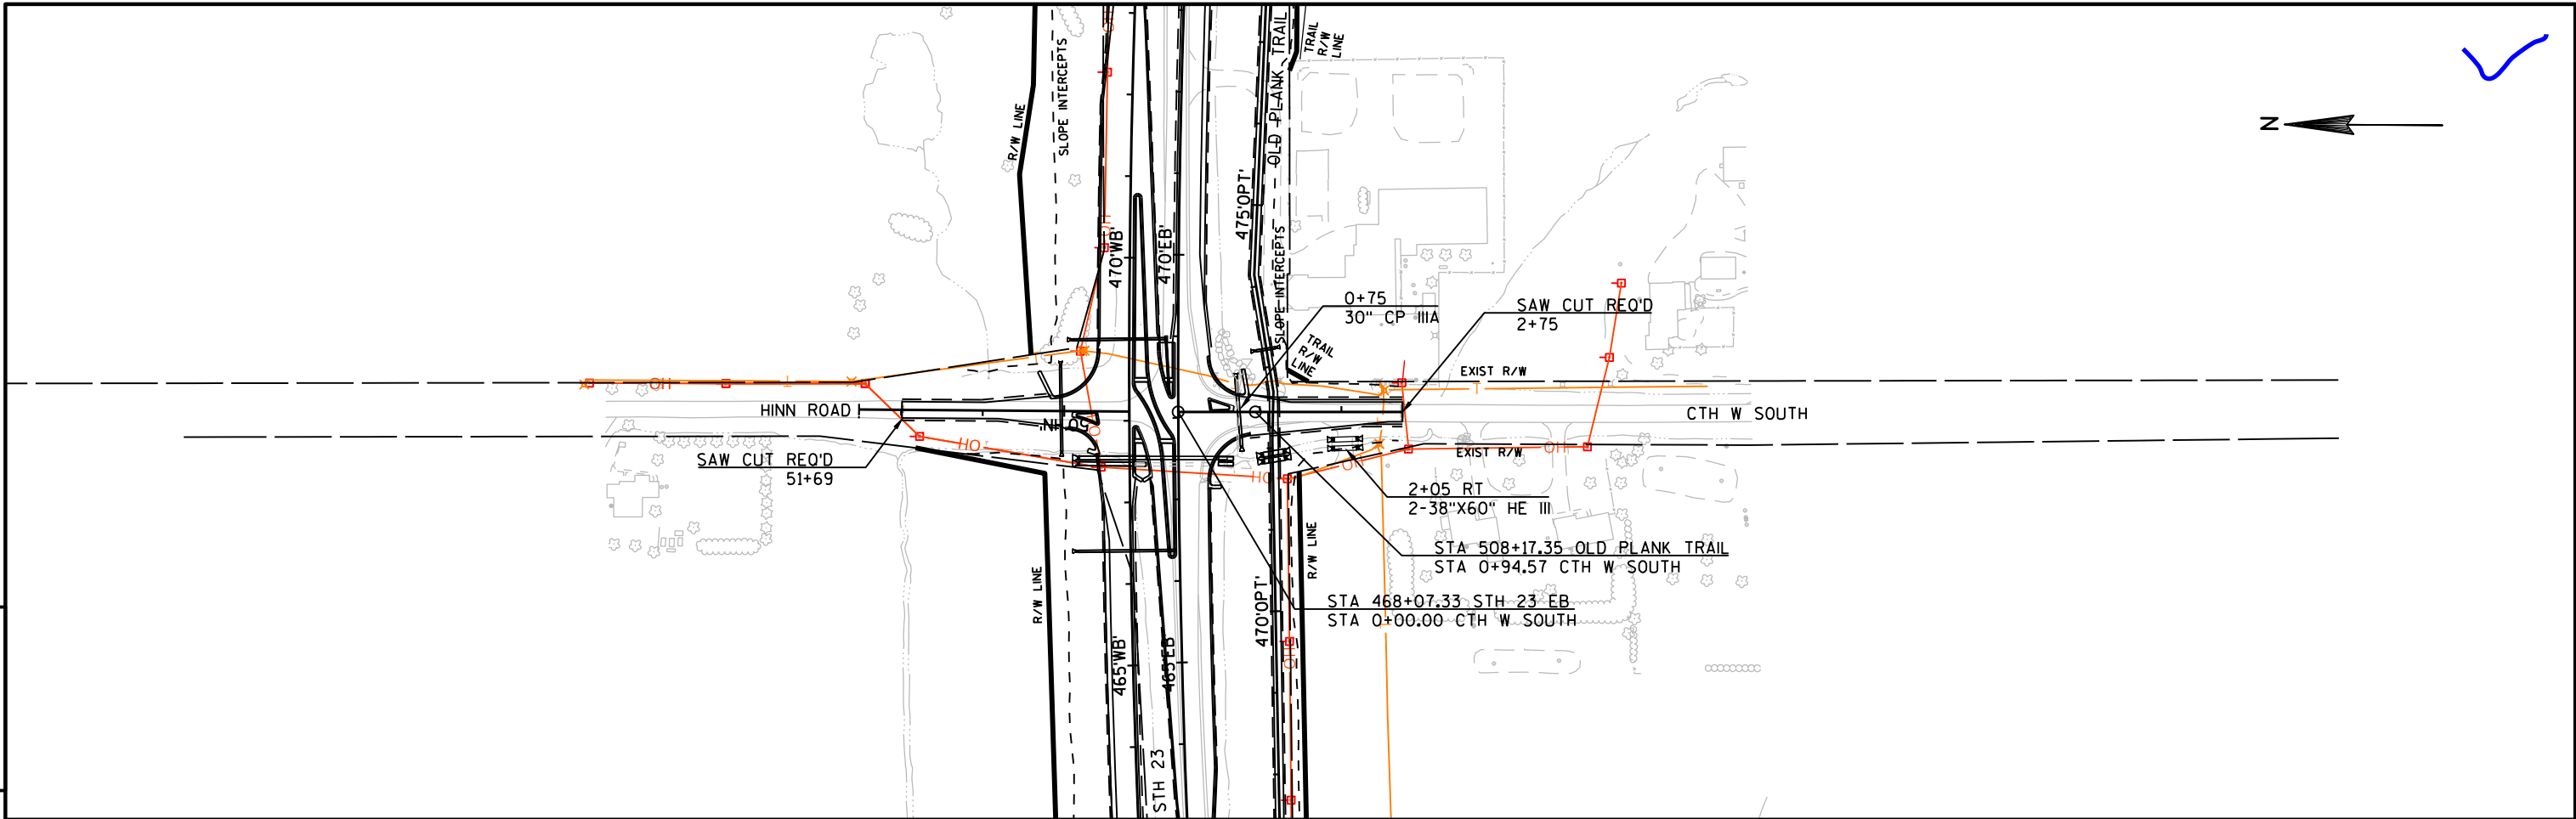

5

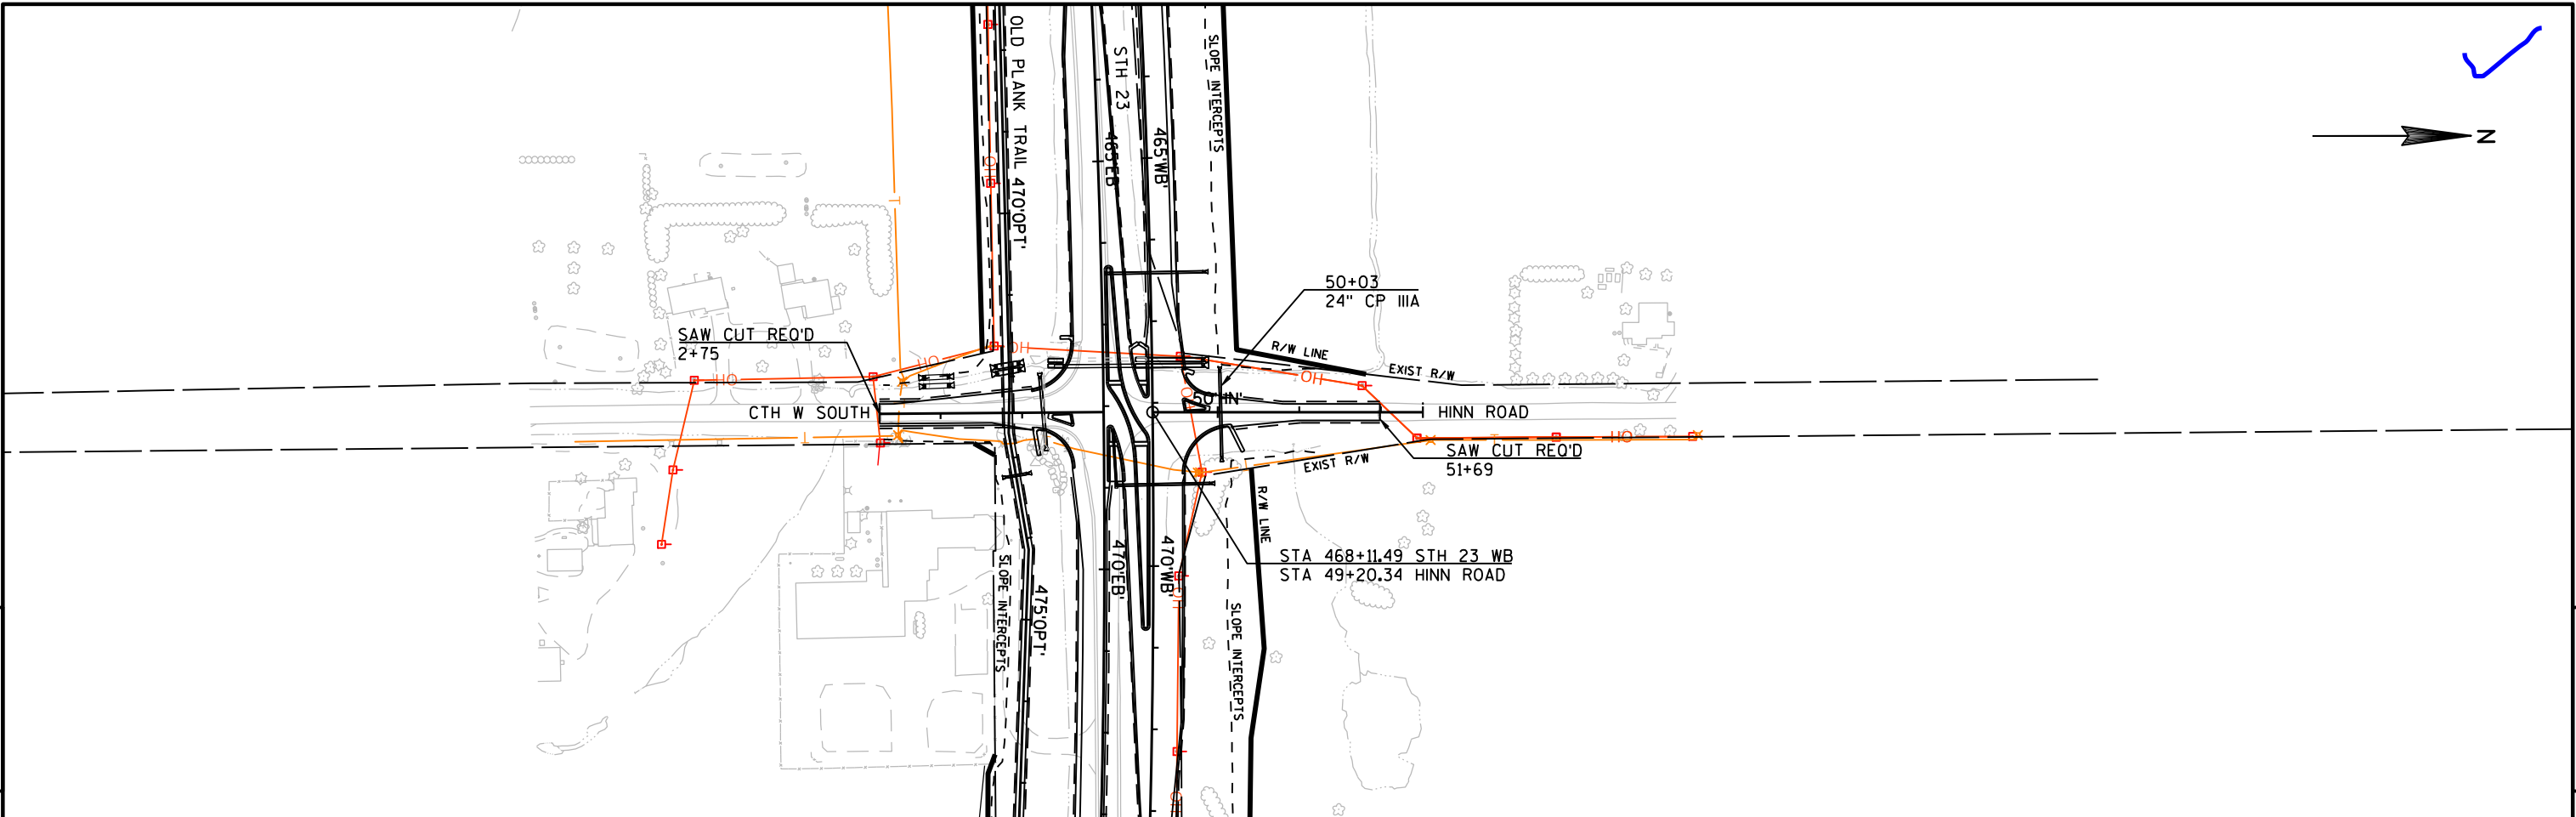


5

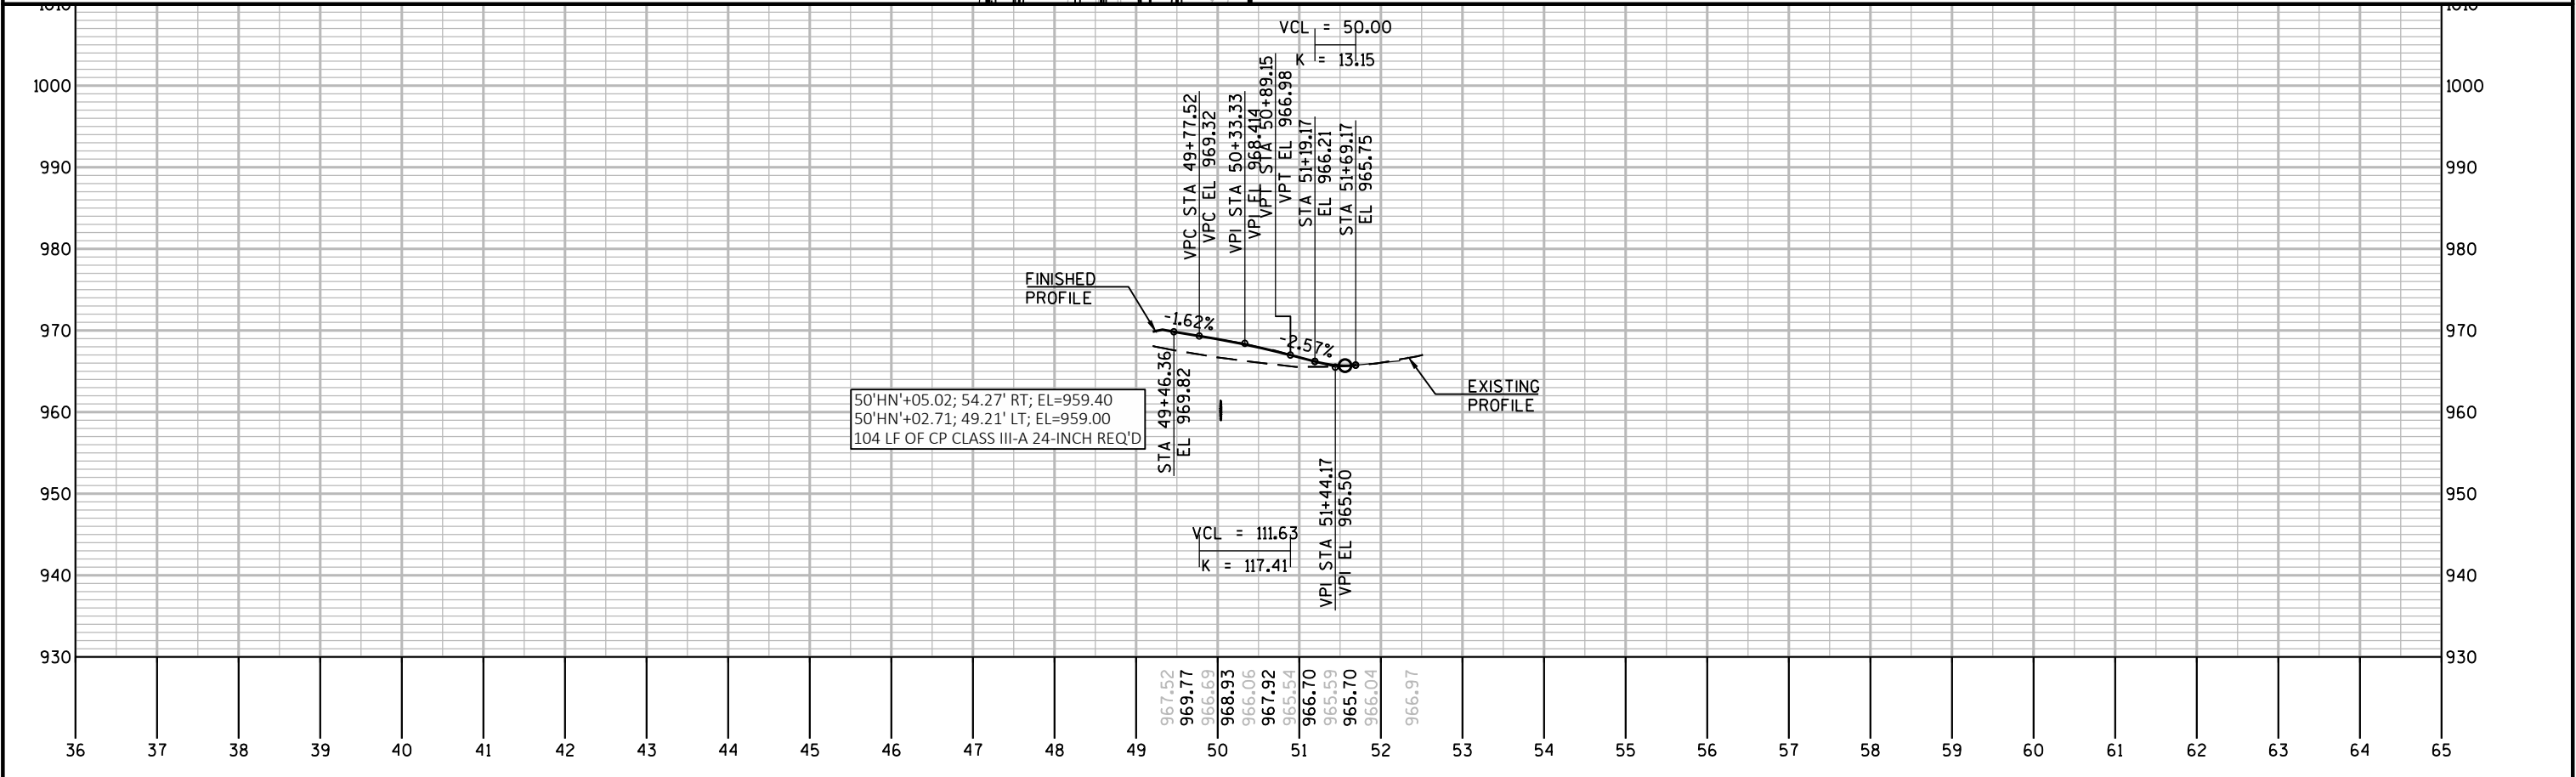


5


minor ditch grading
changes less than 1 ft

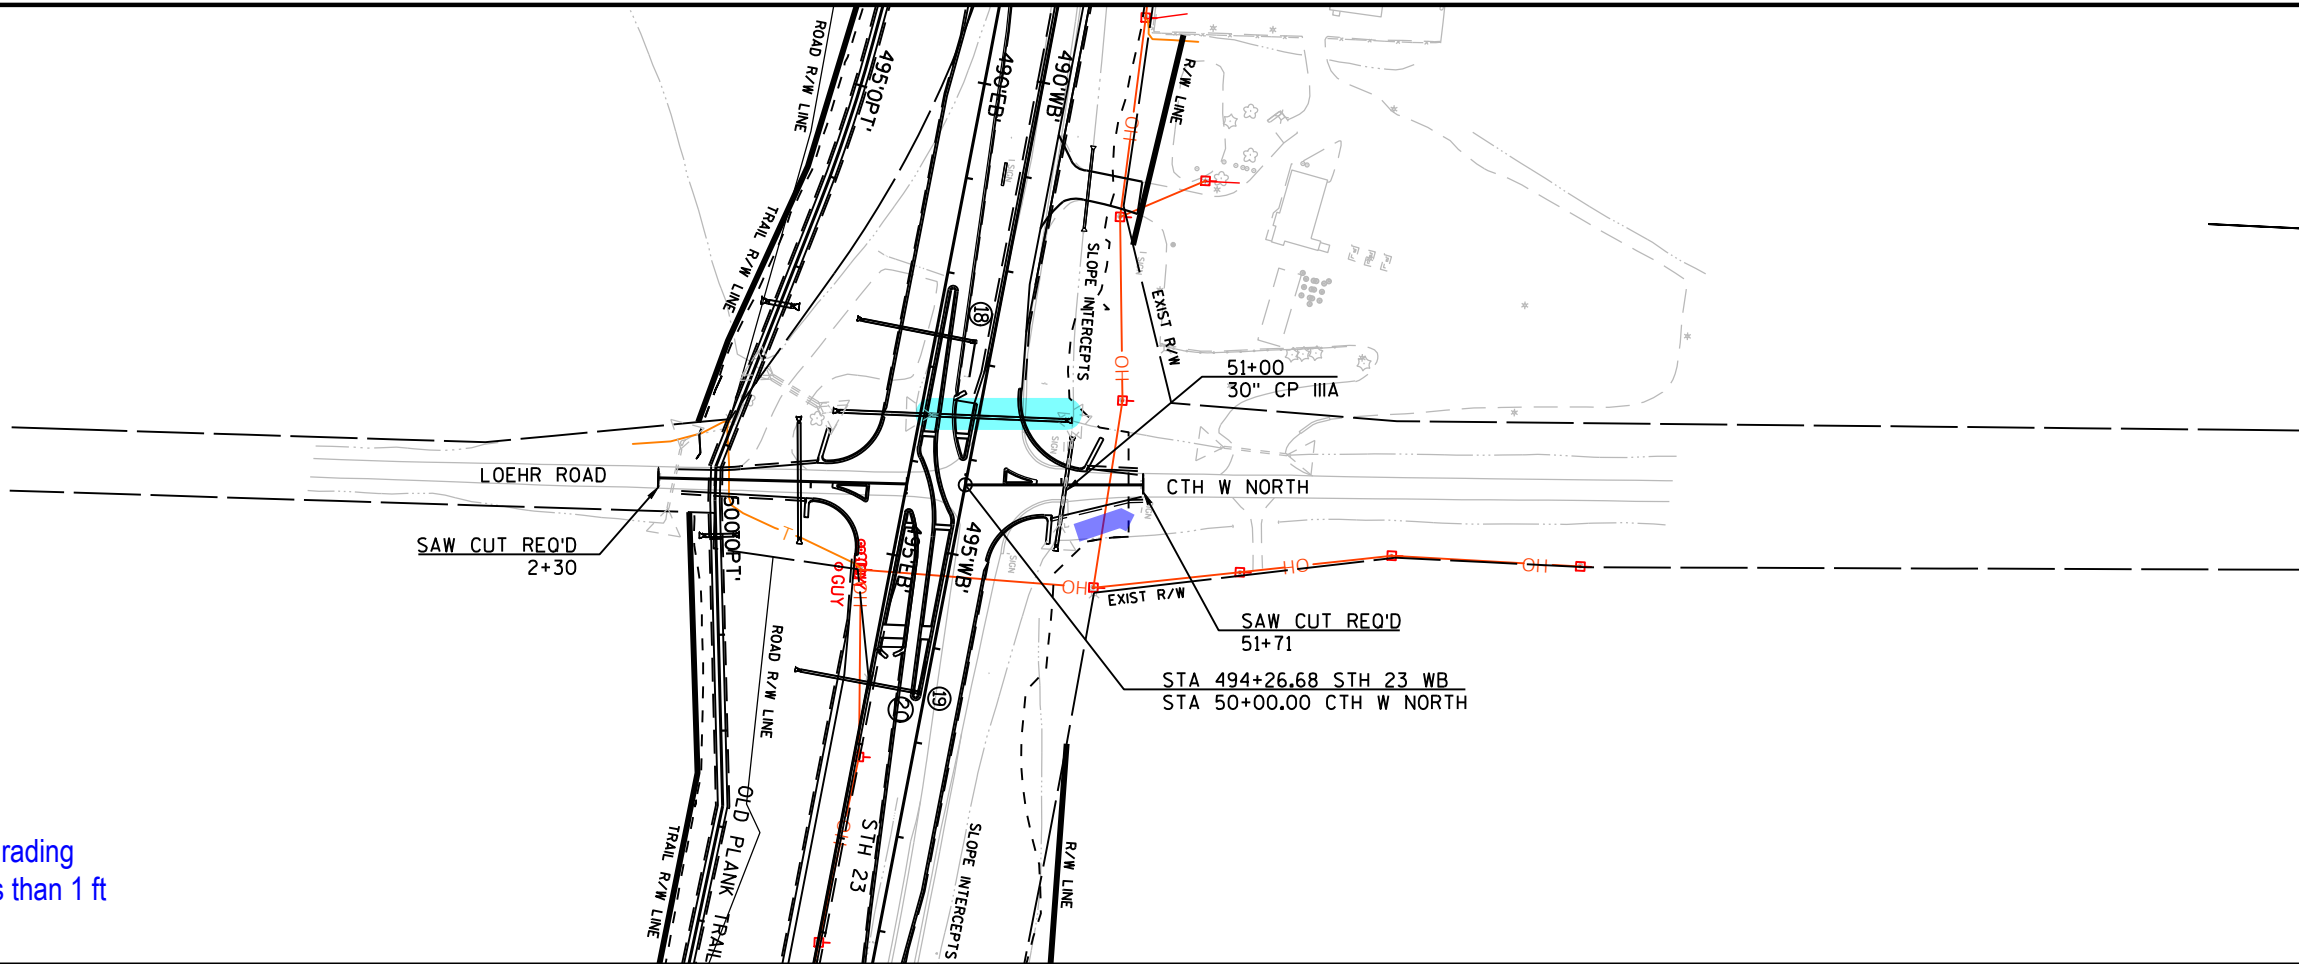


5

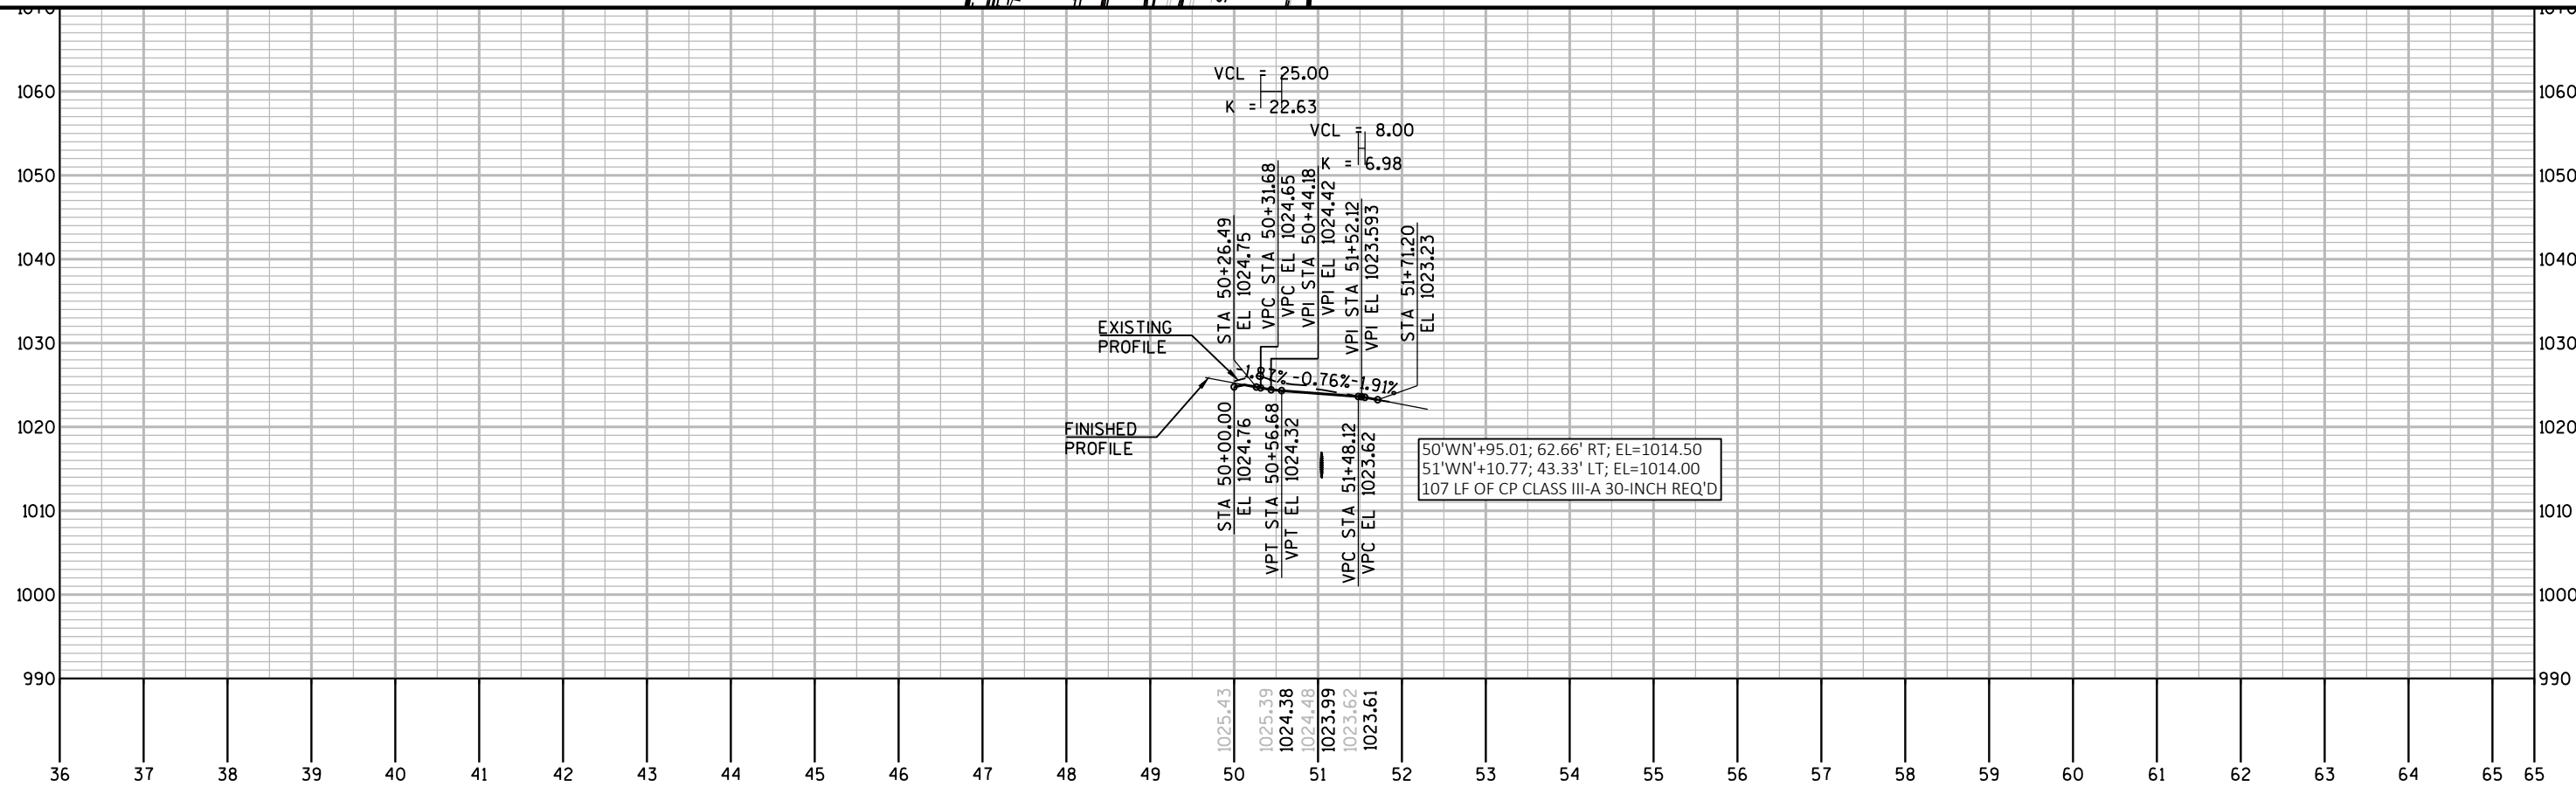



5


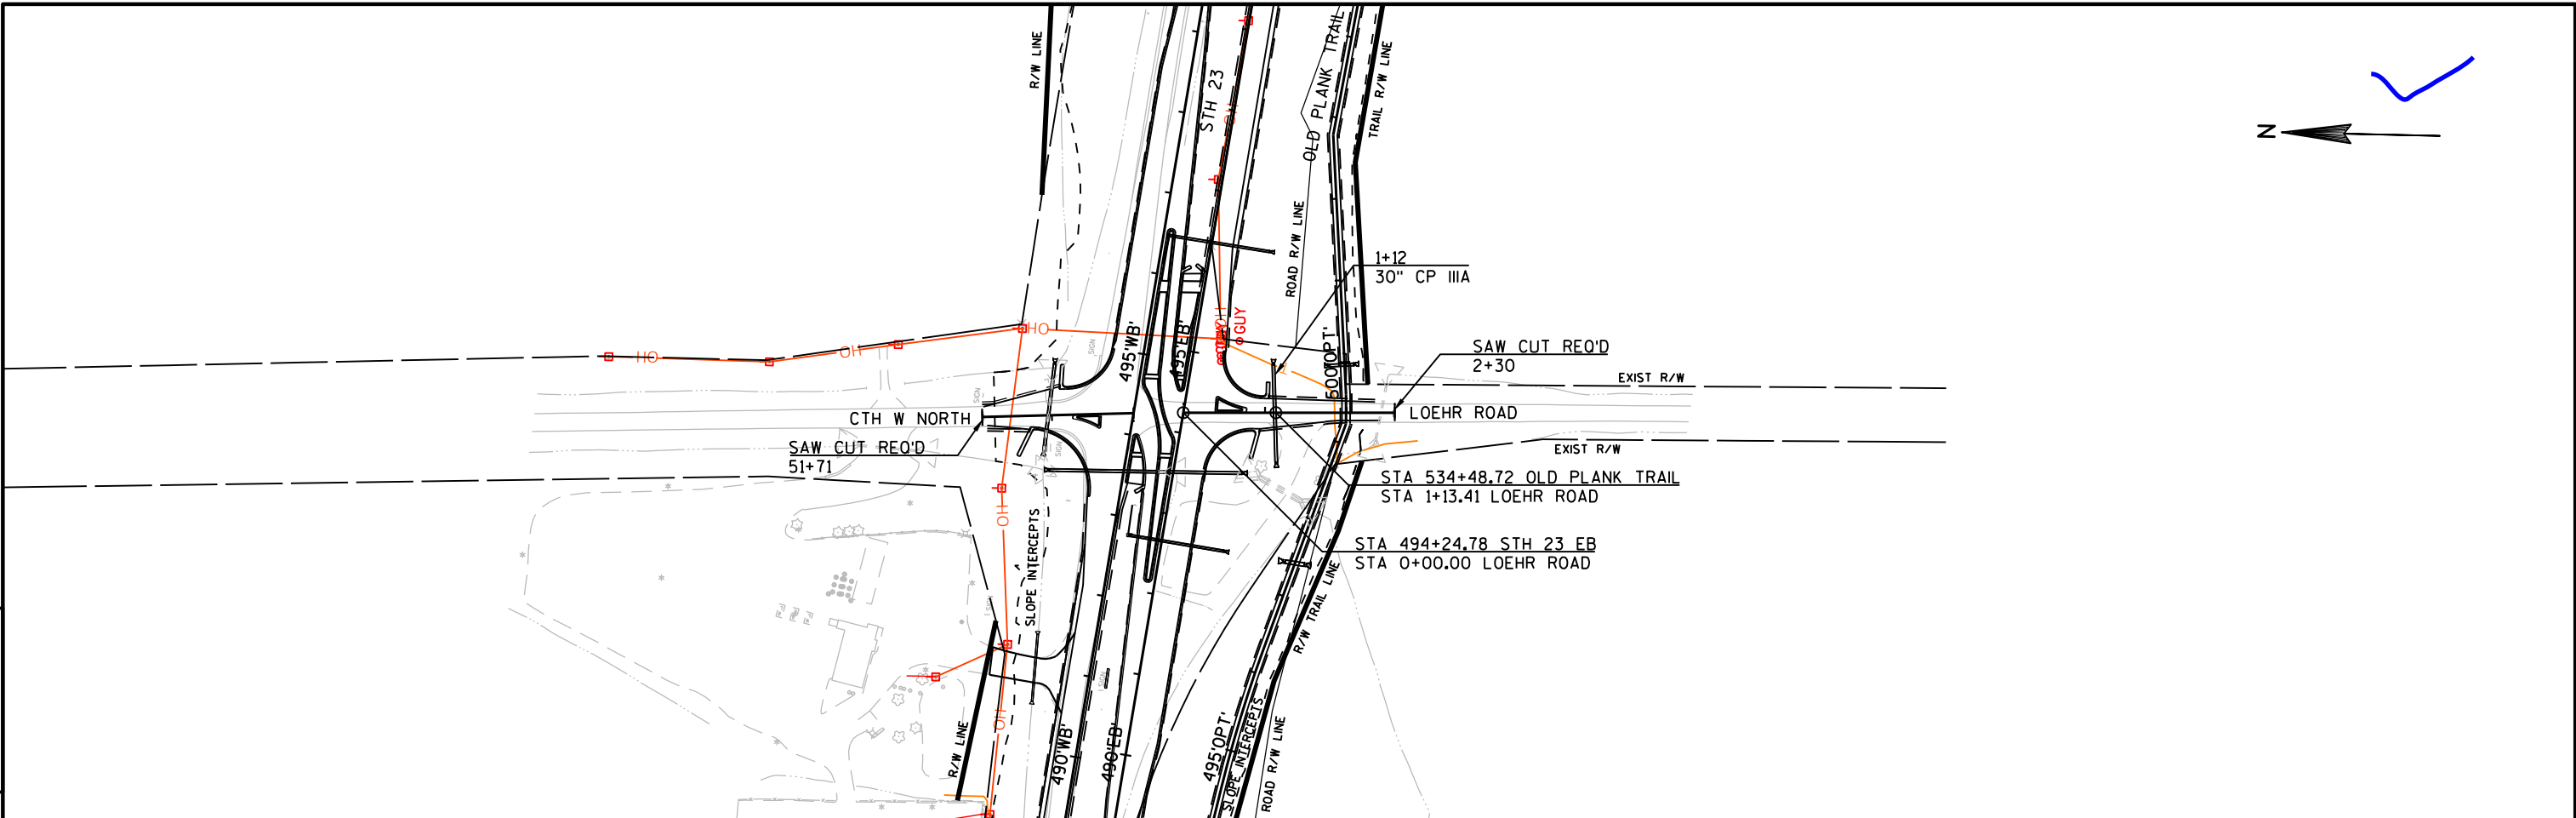


5

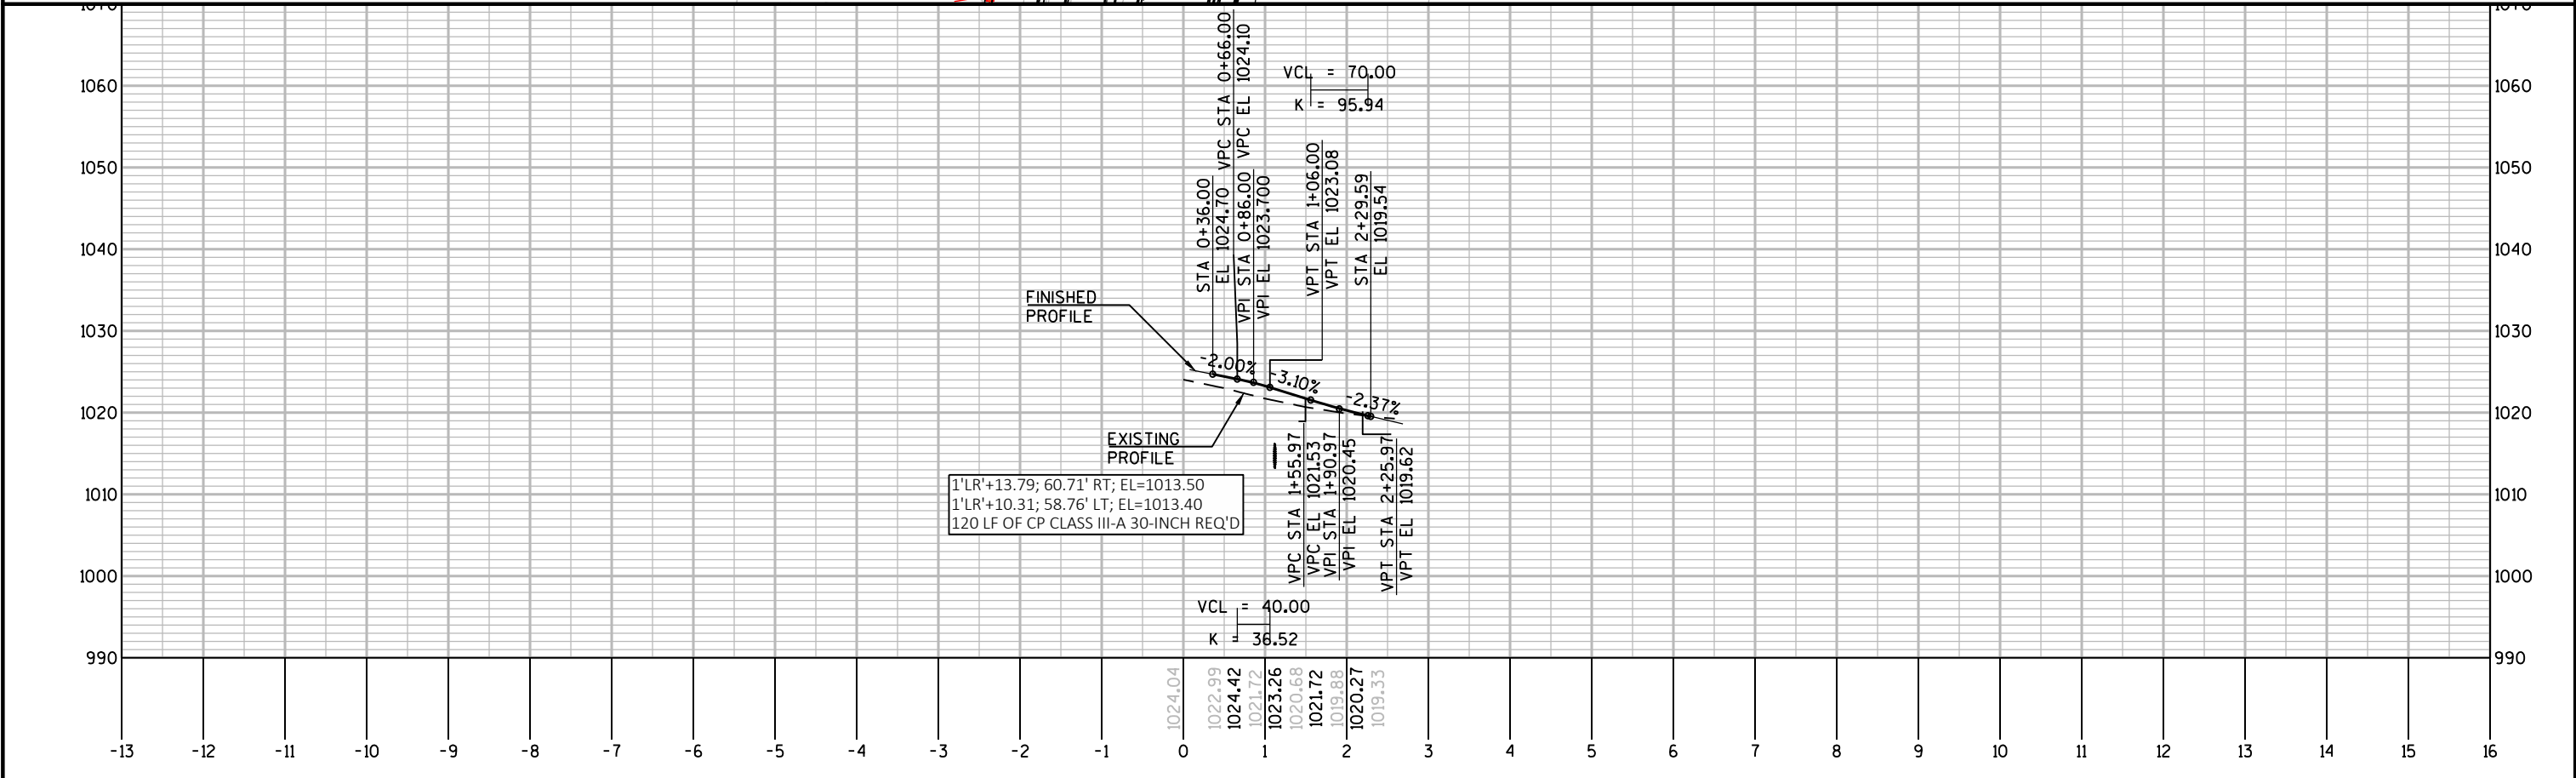



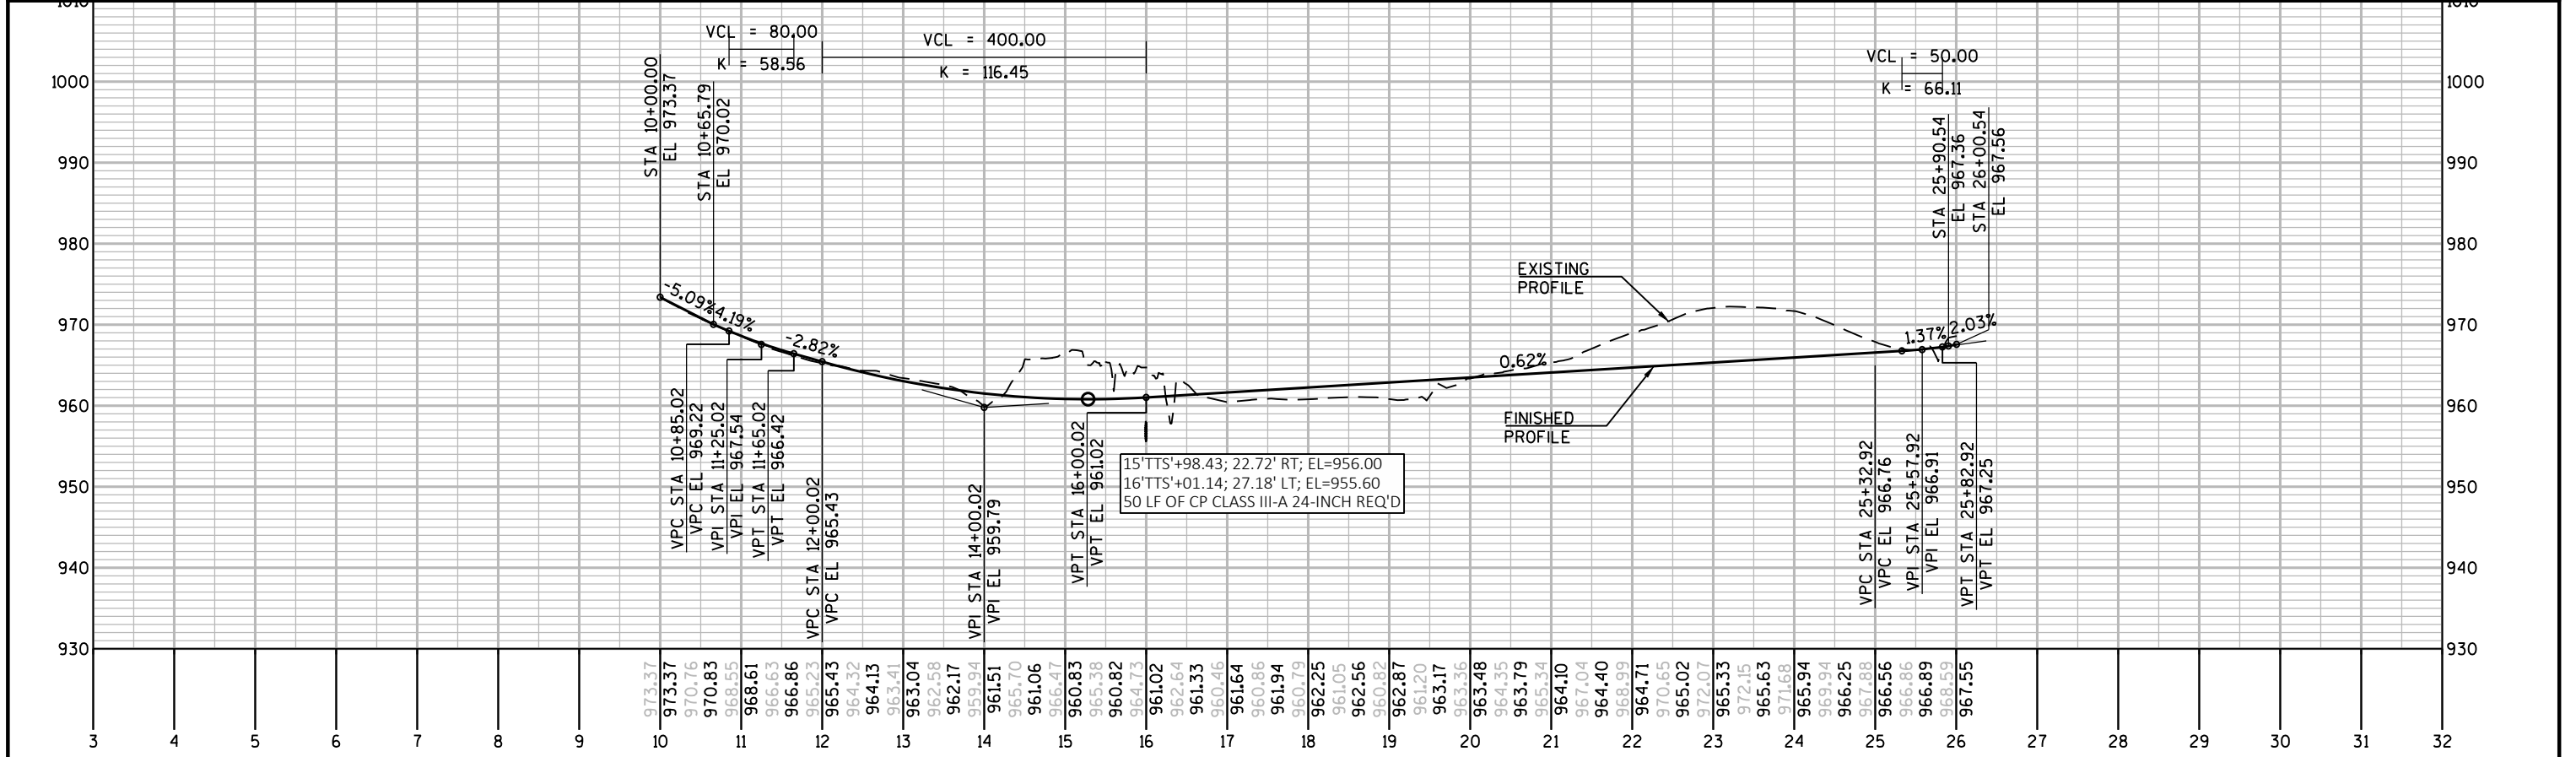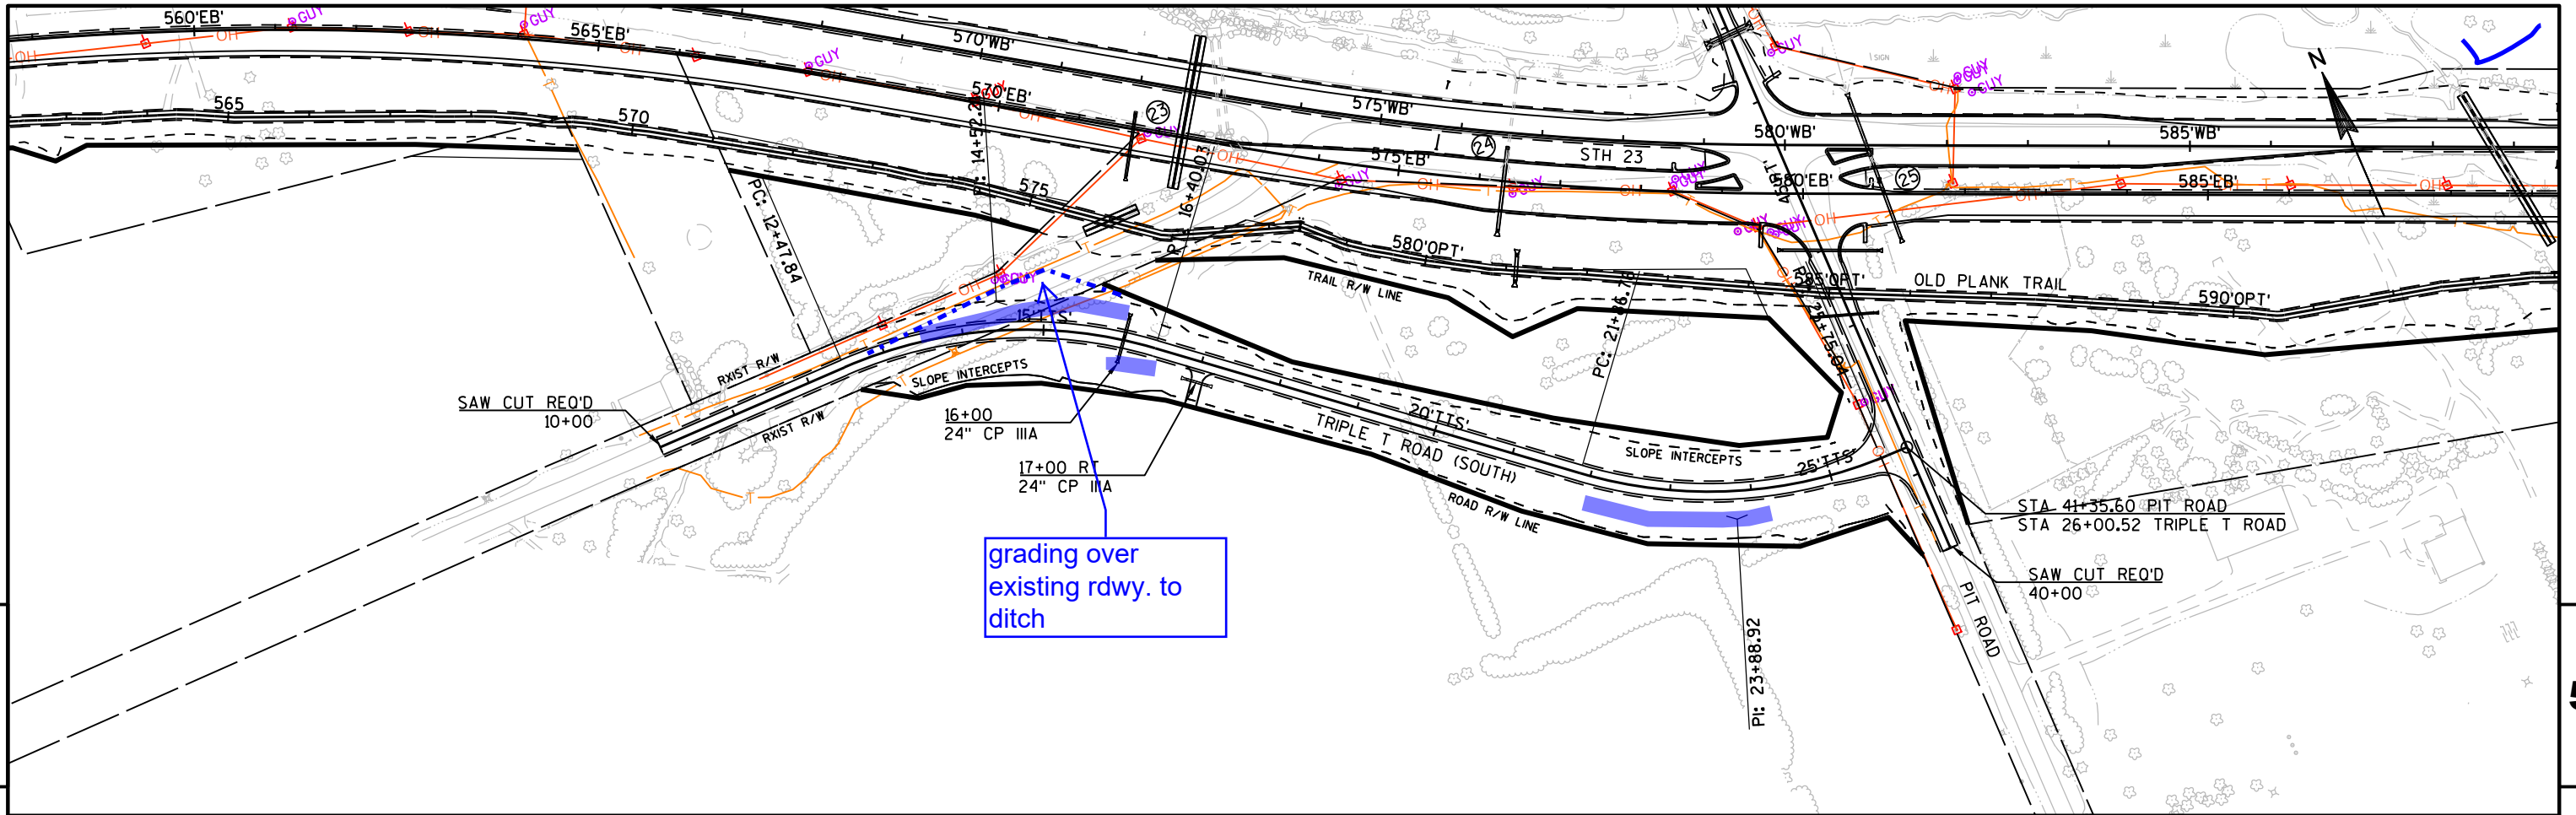

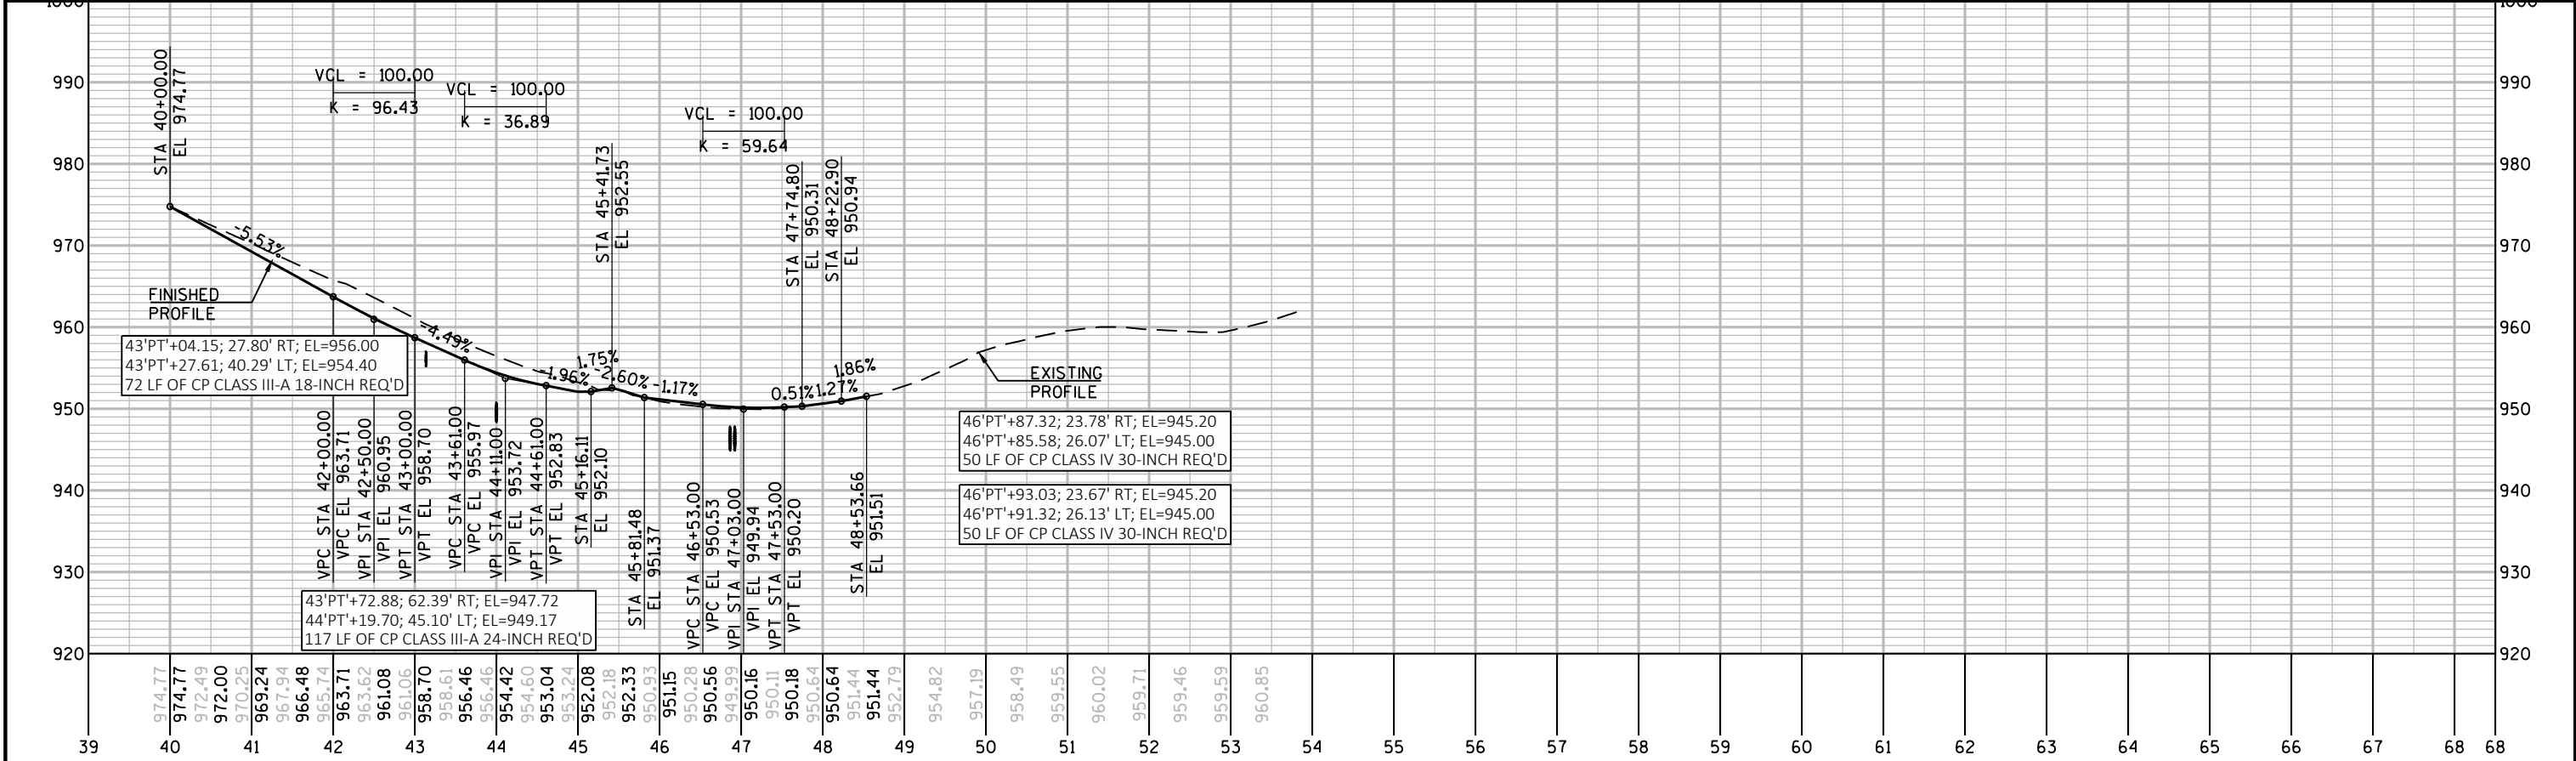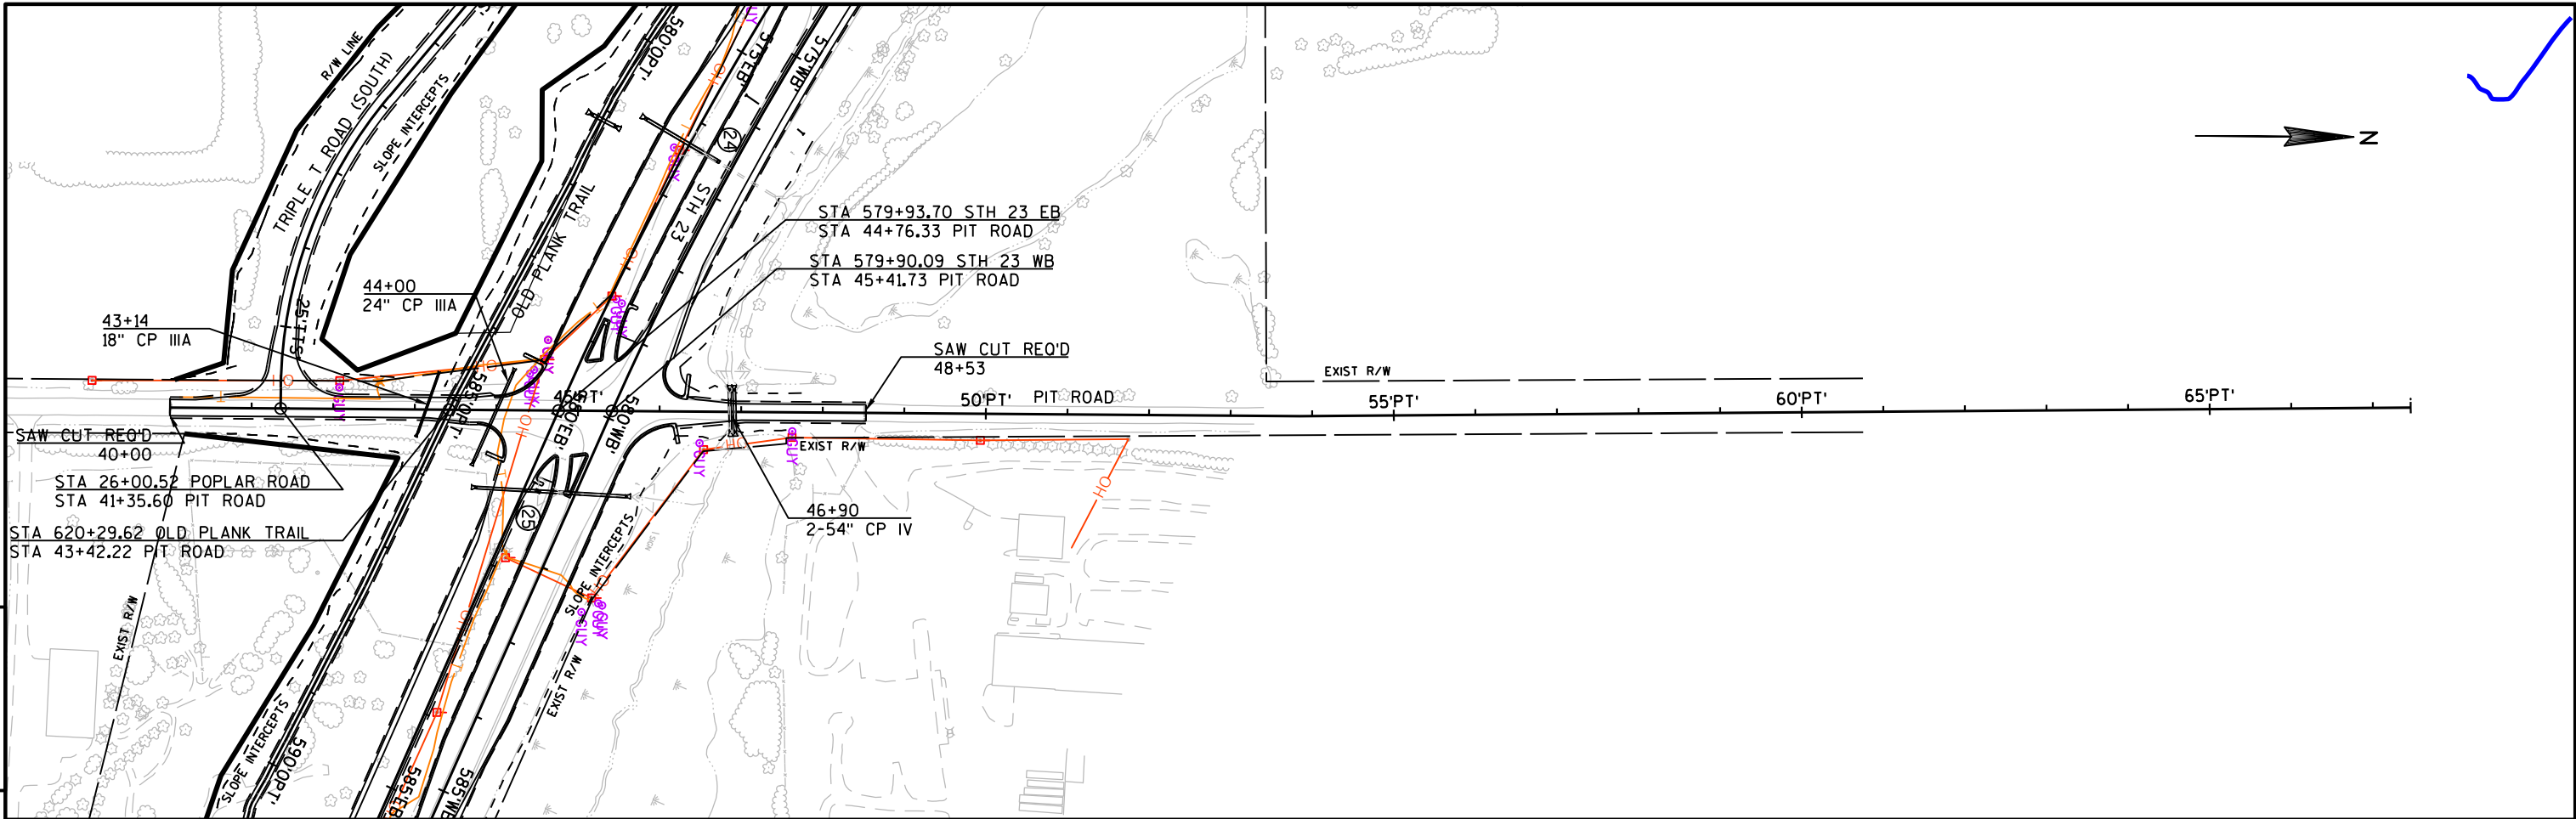




5



5

minor ditch grading
changes less than 1 ft


minor grading

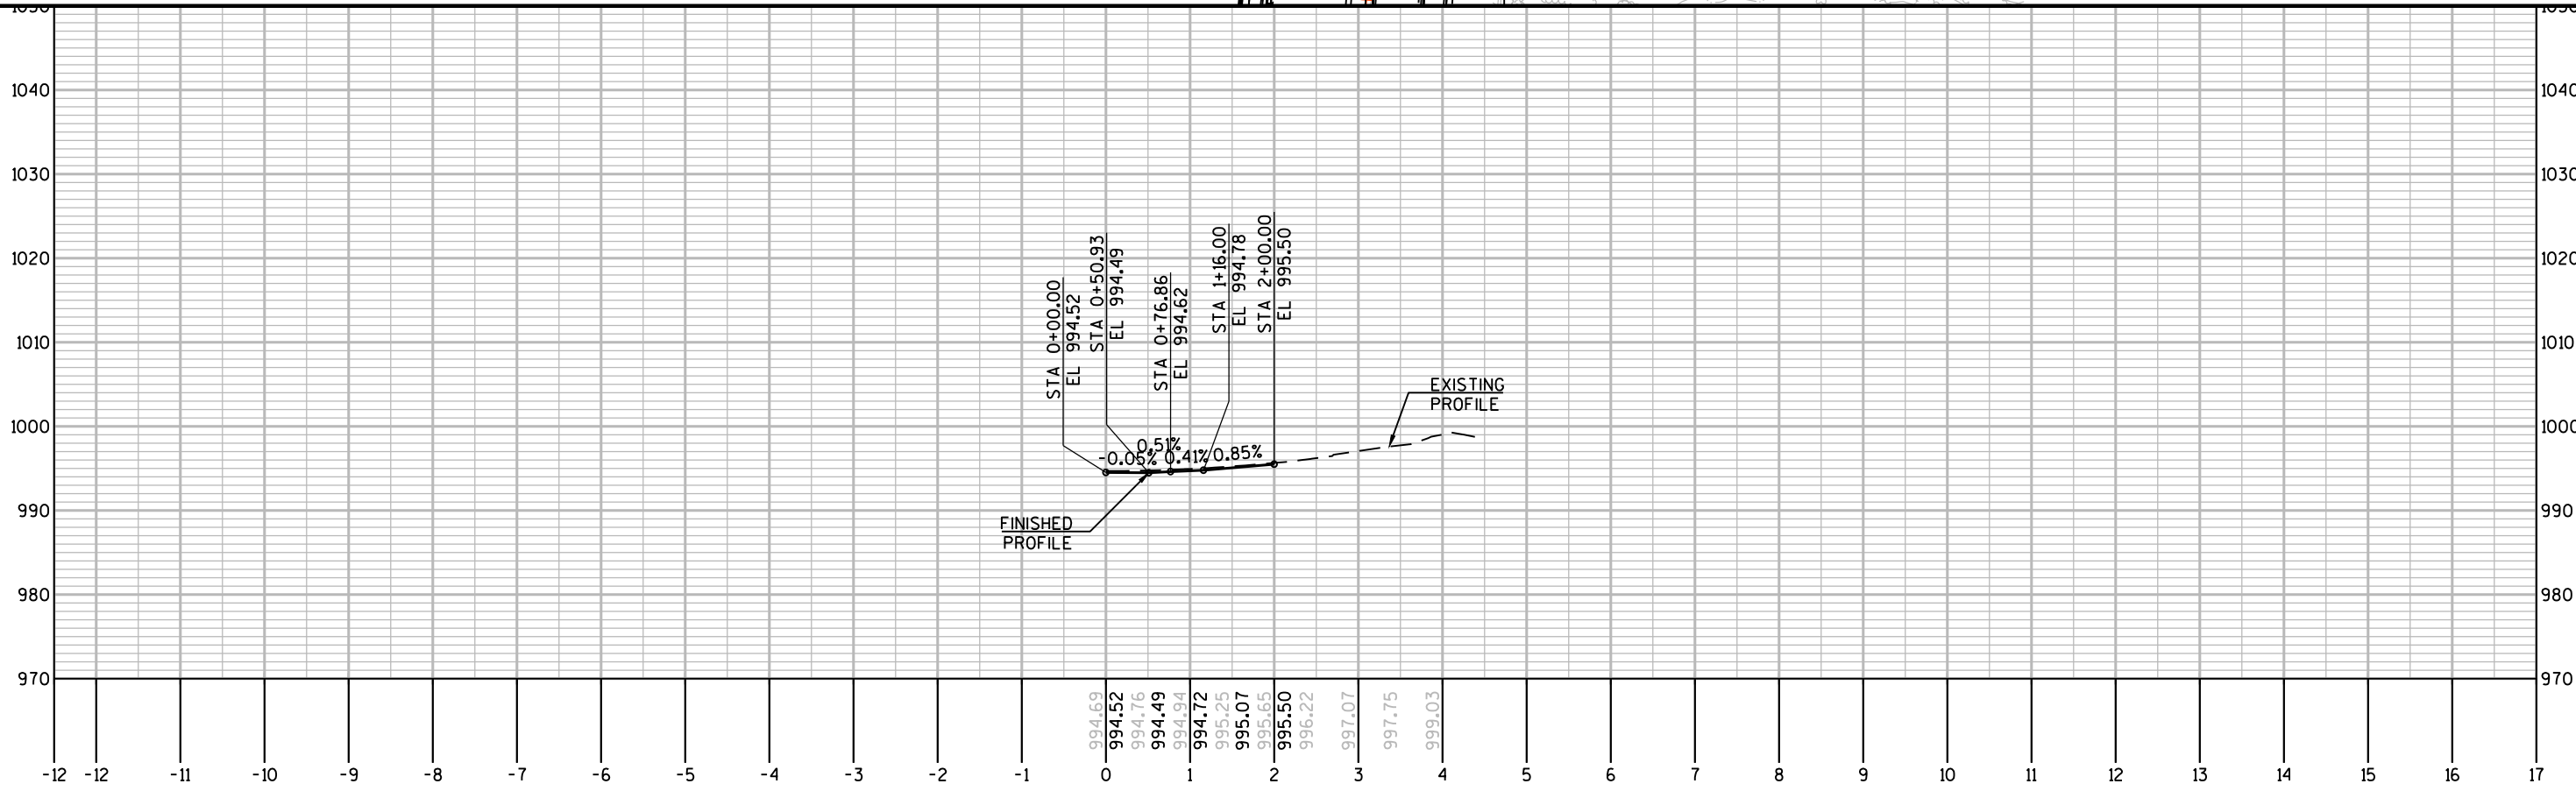

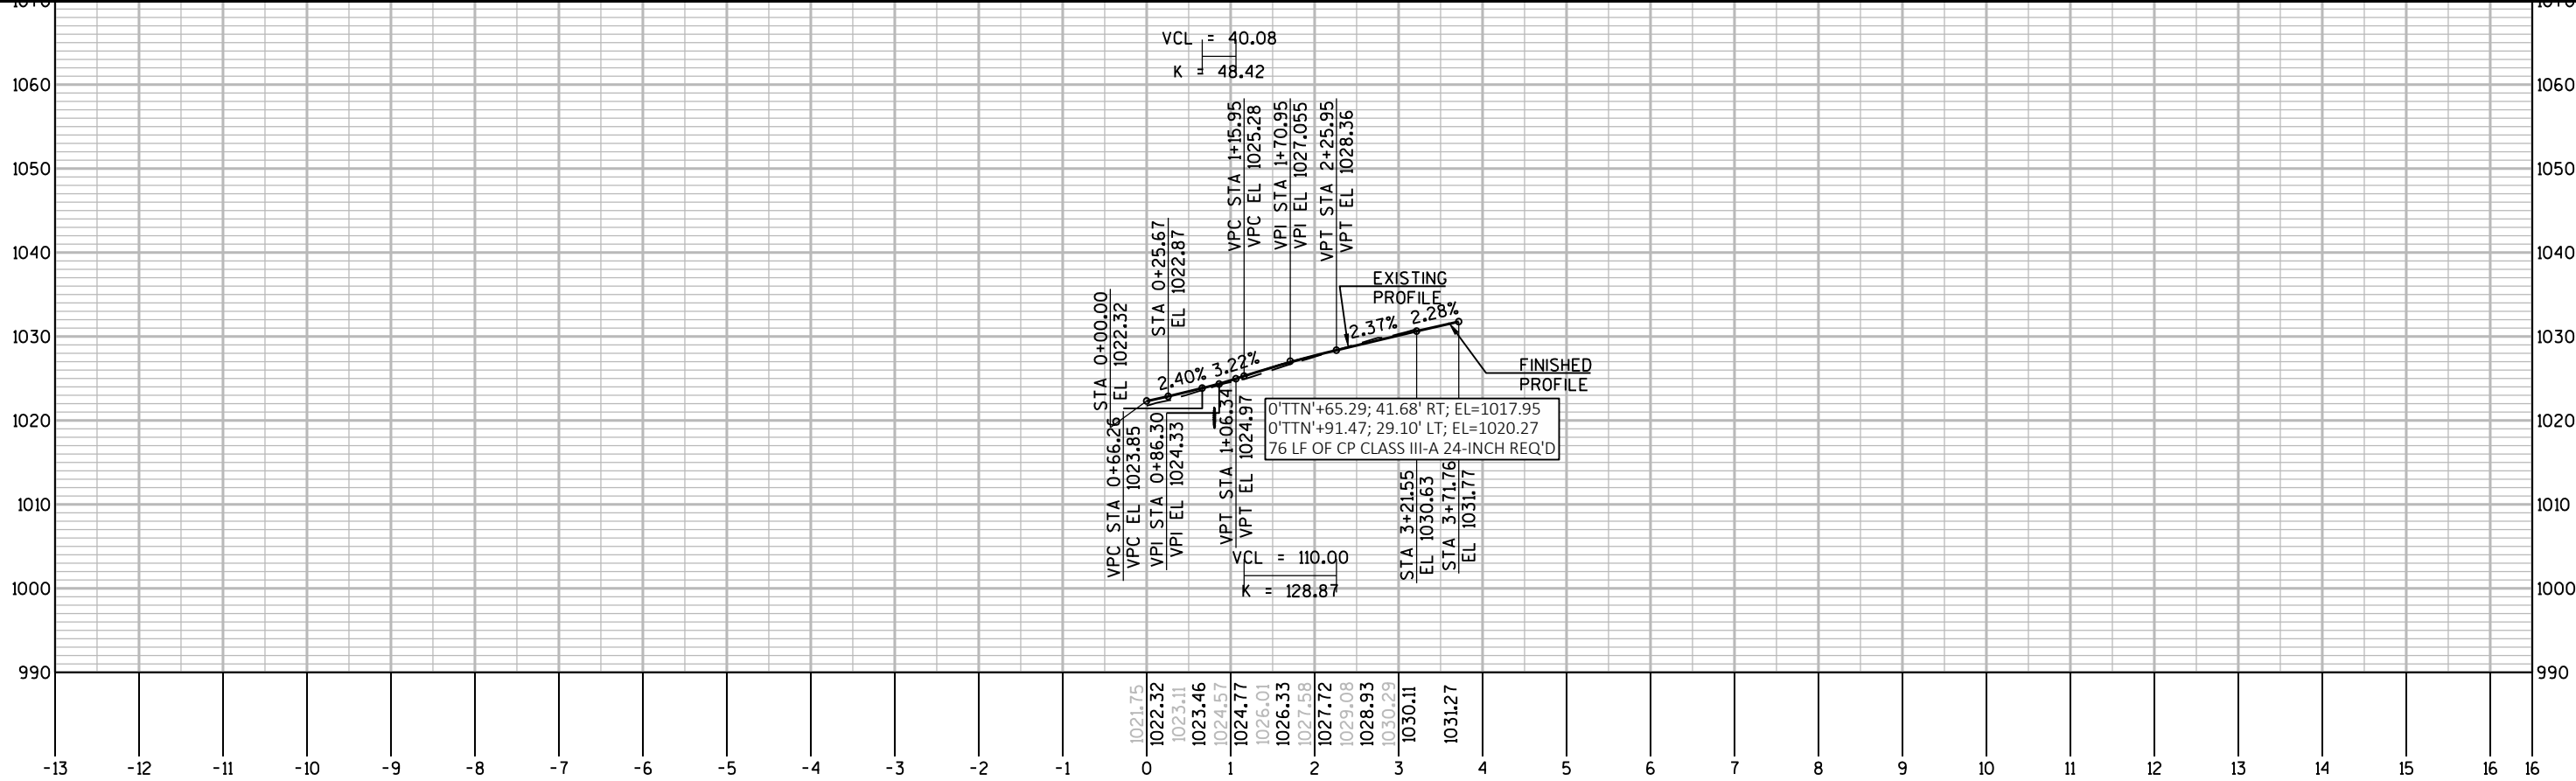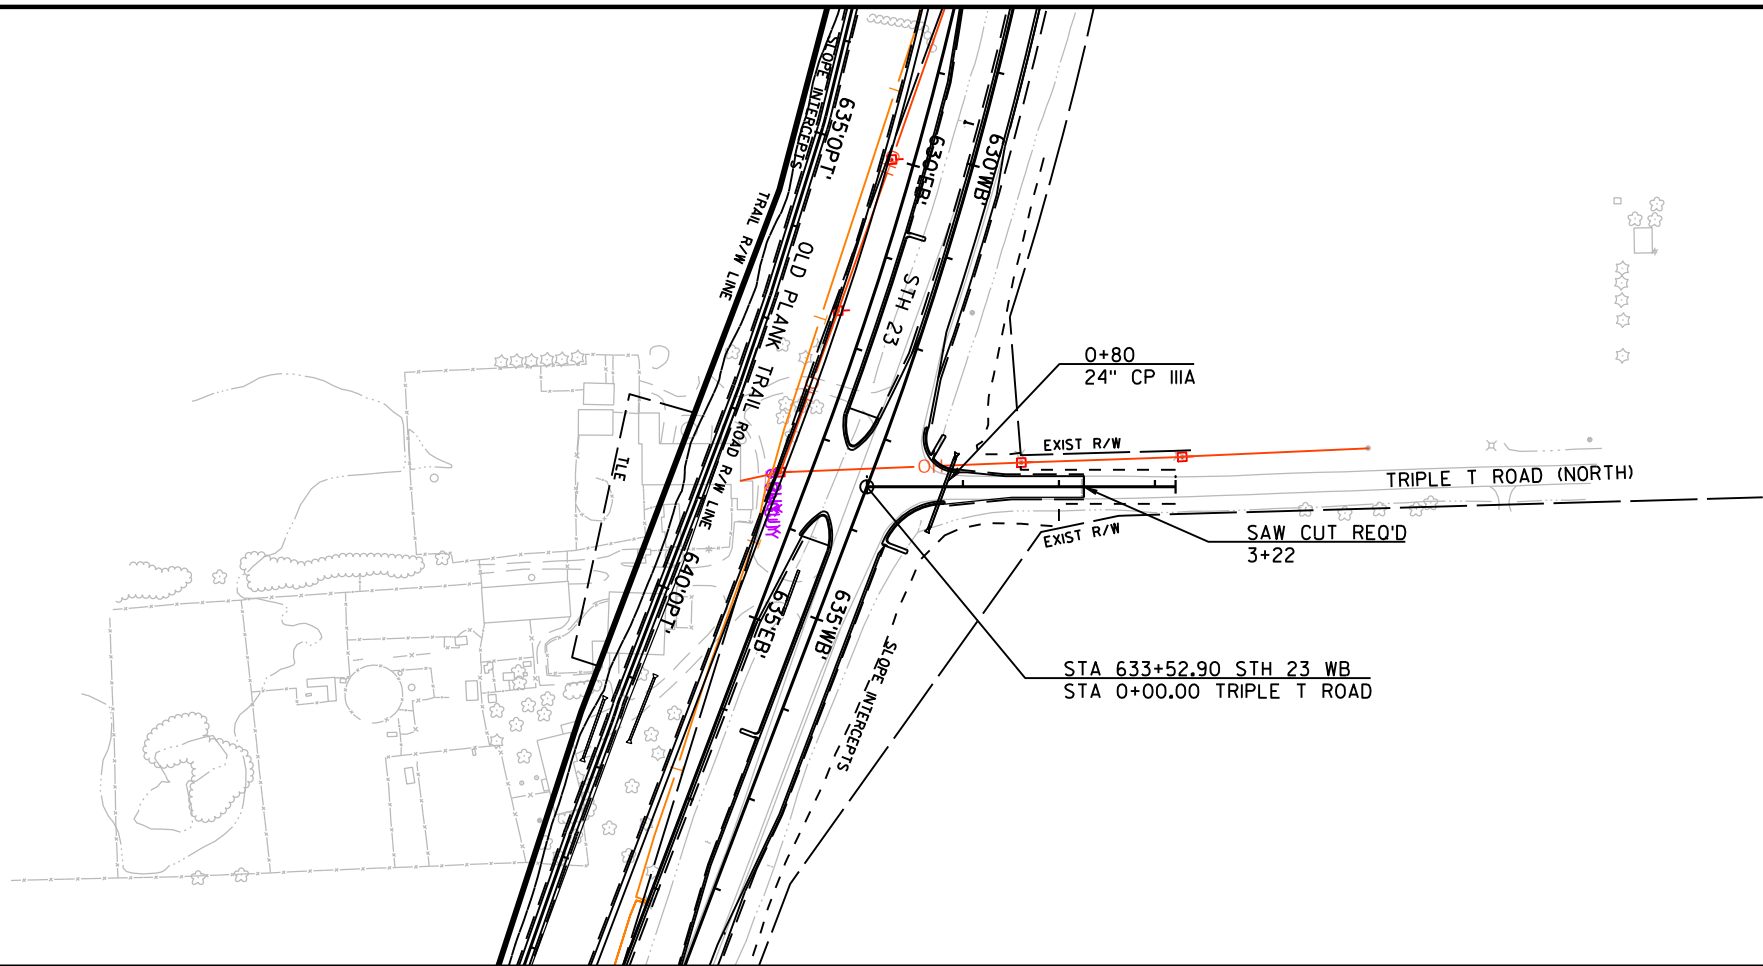


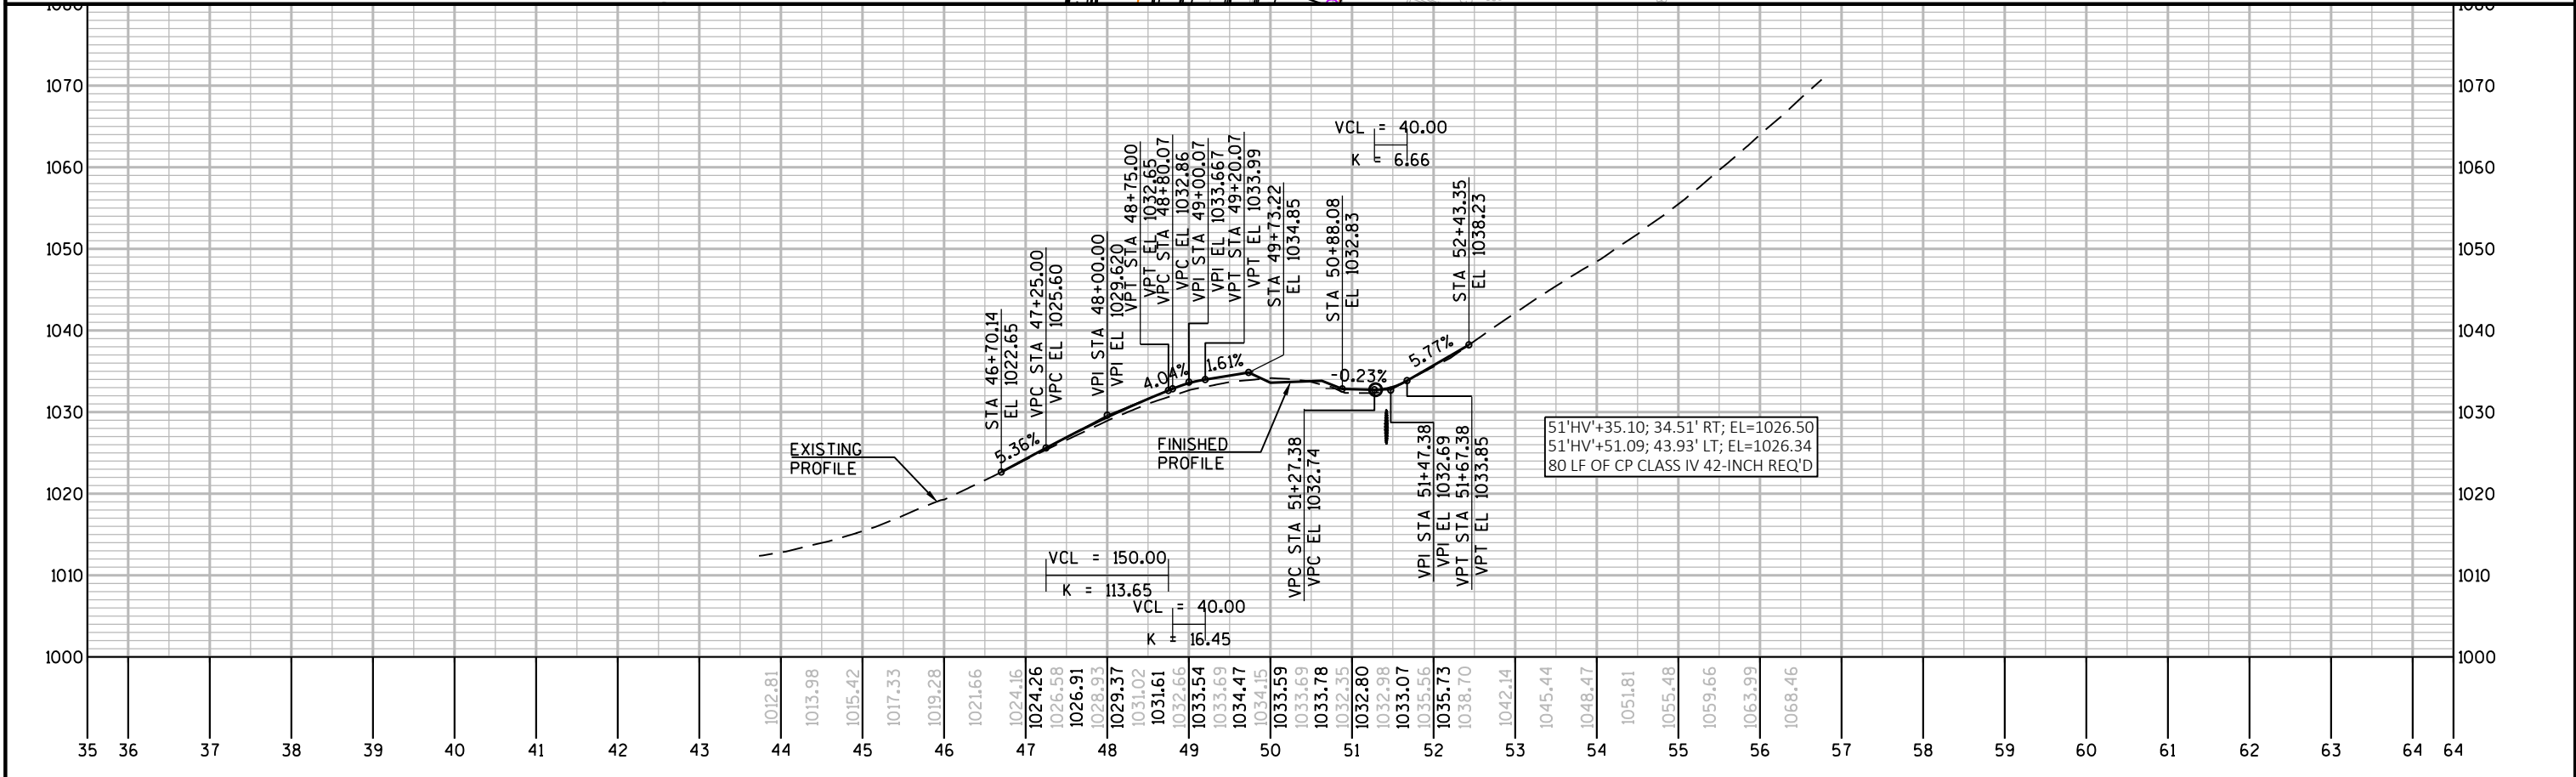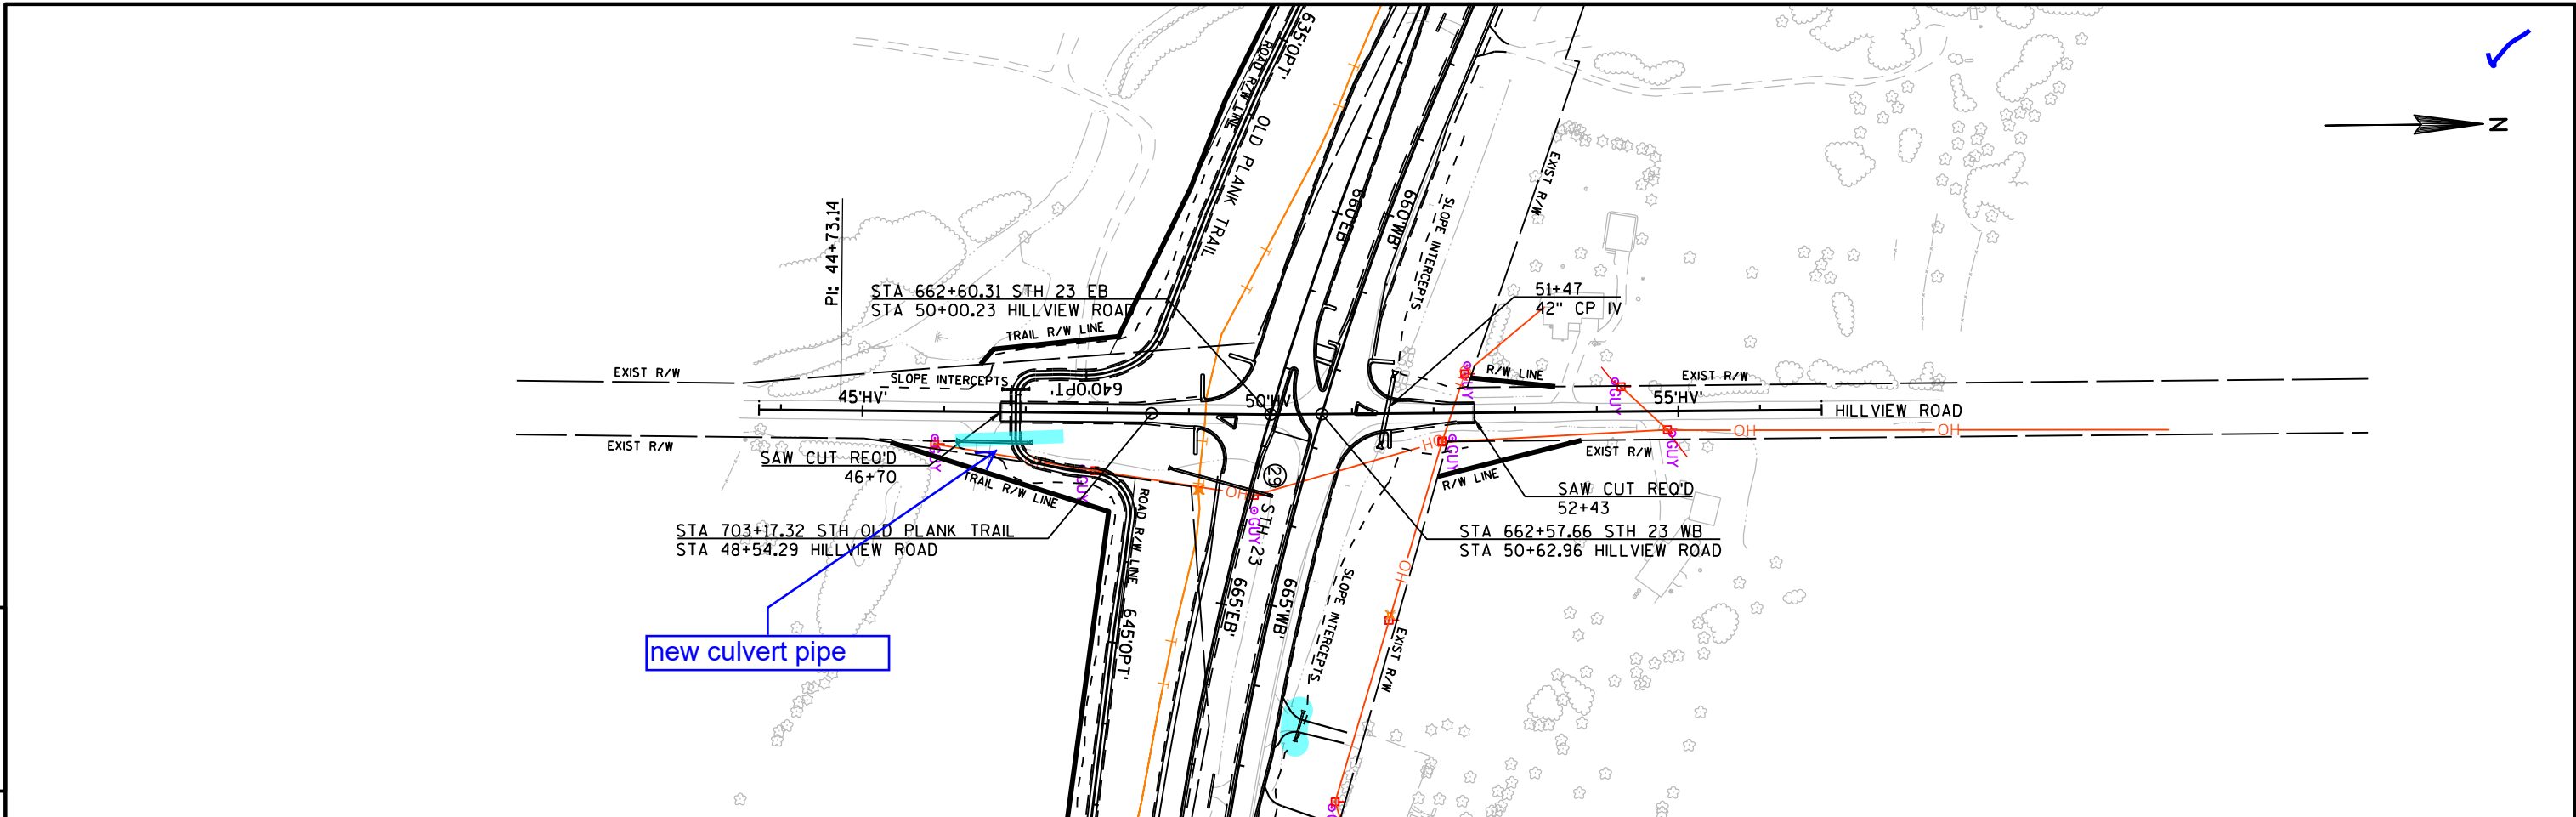


5

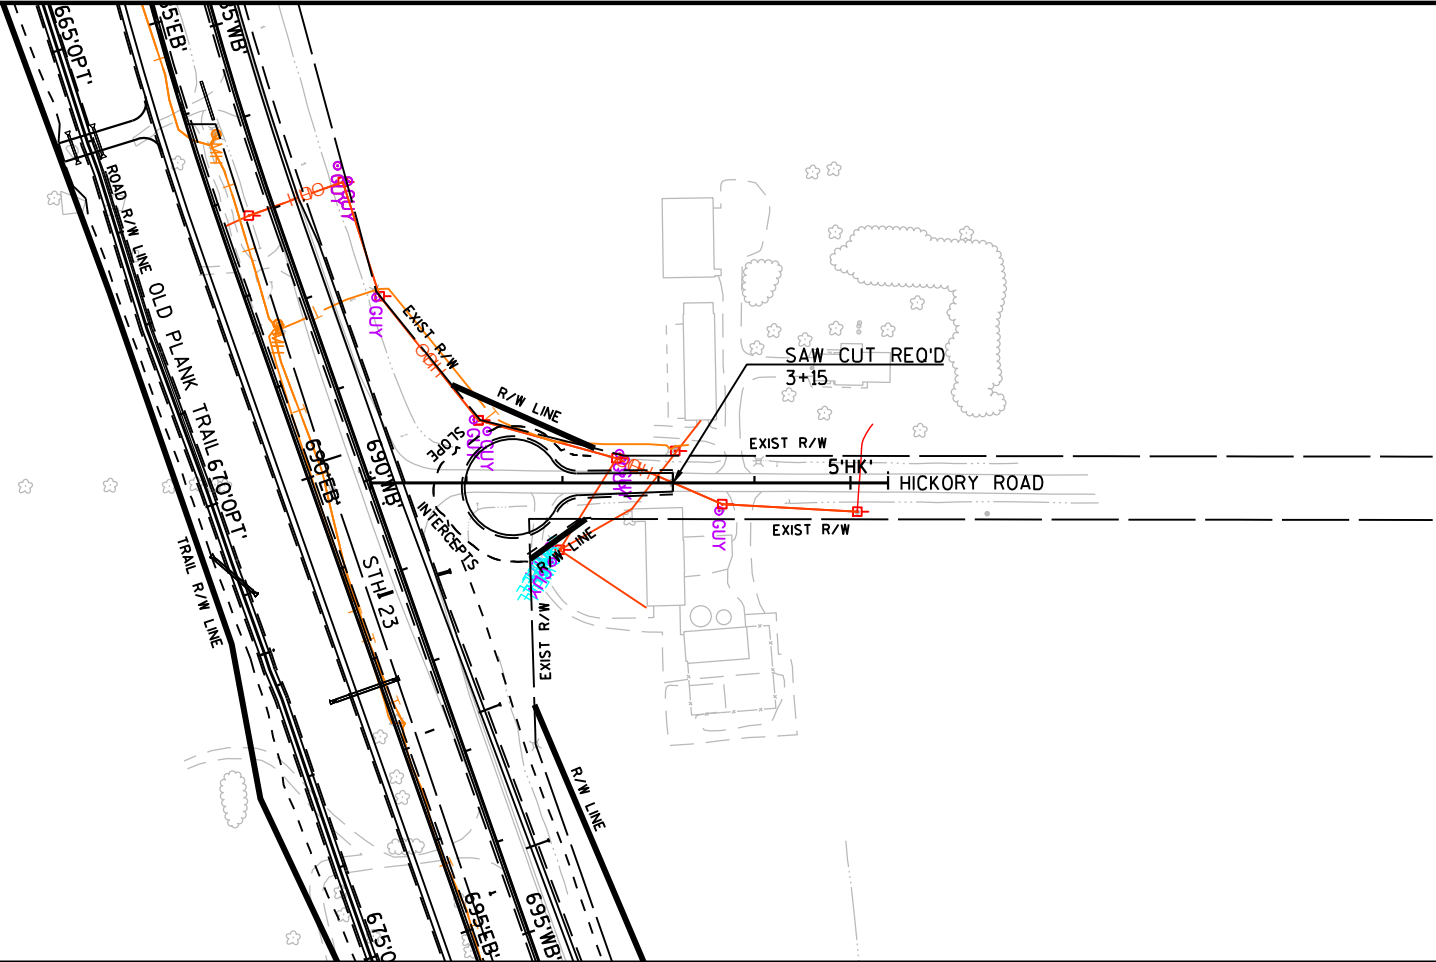


5

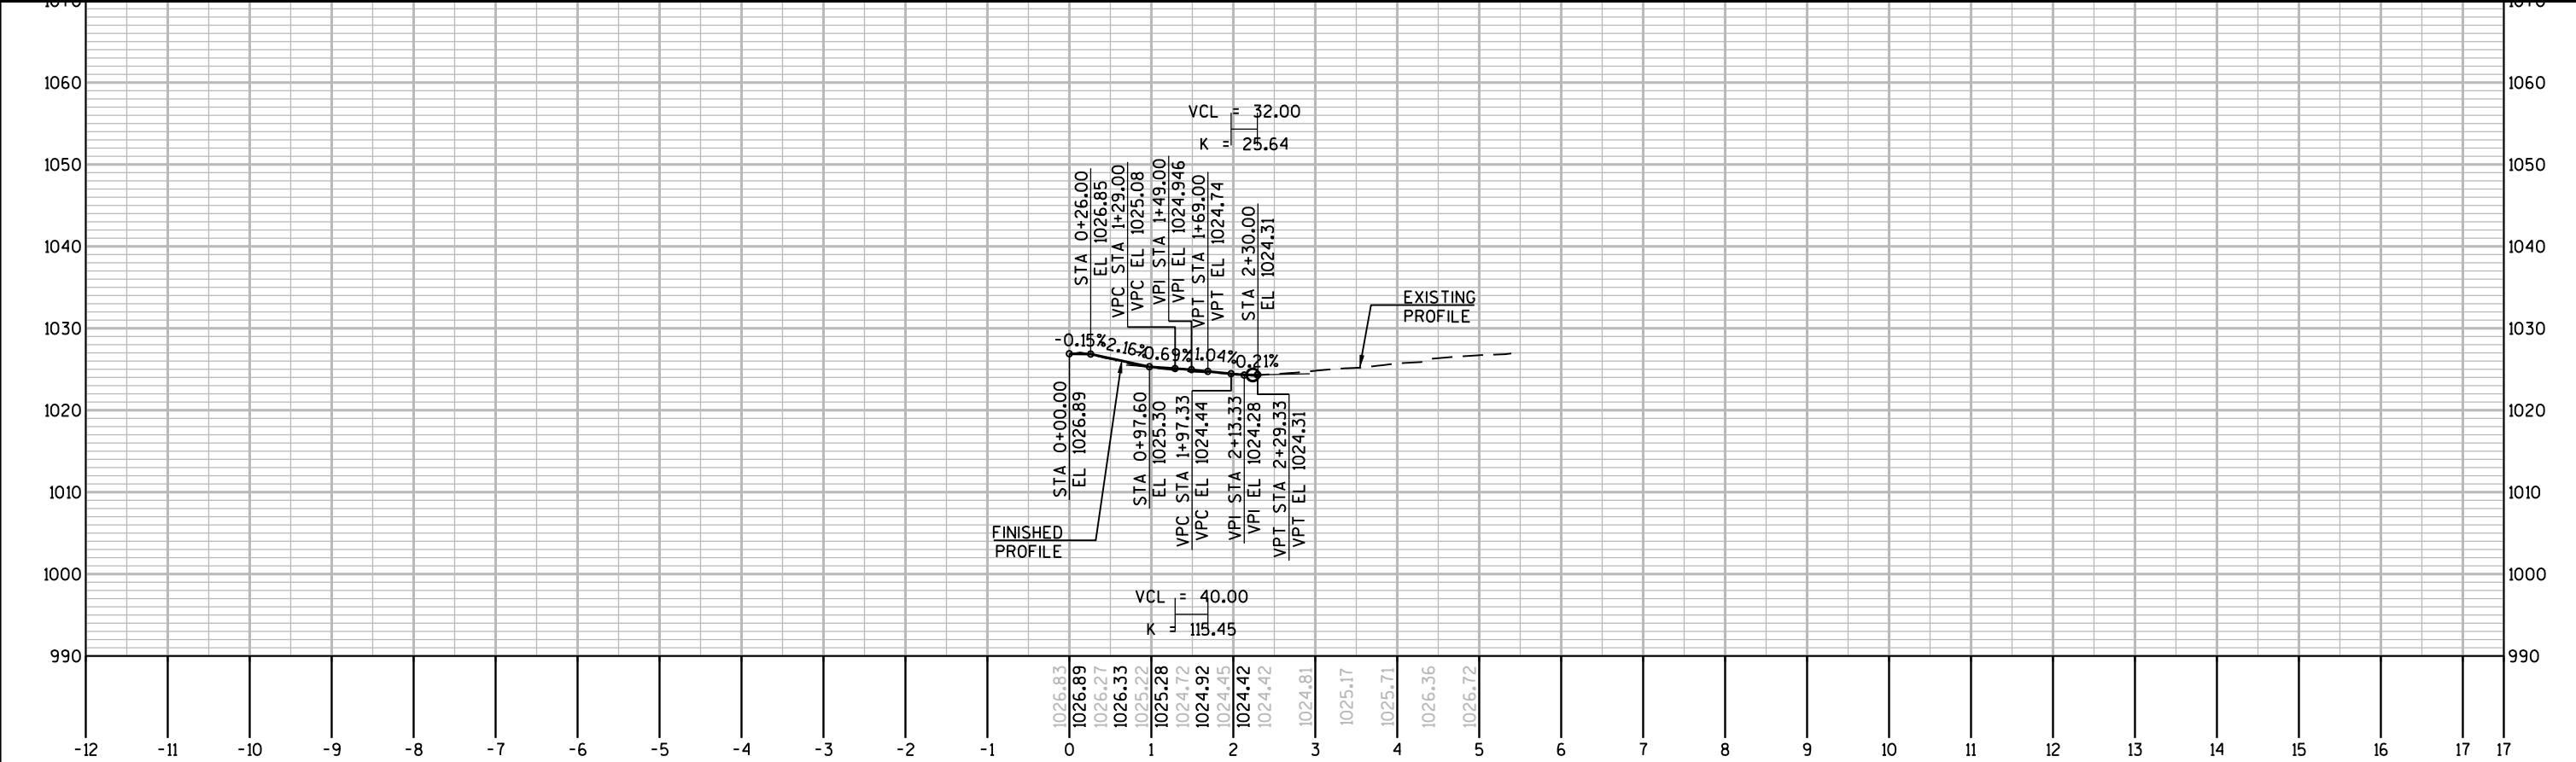



5


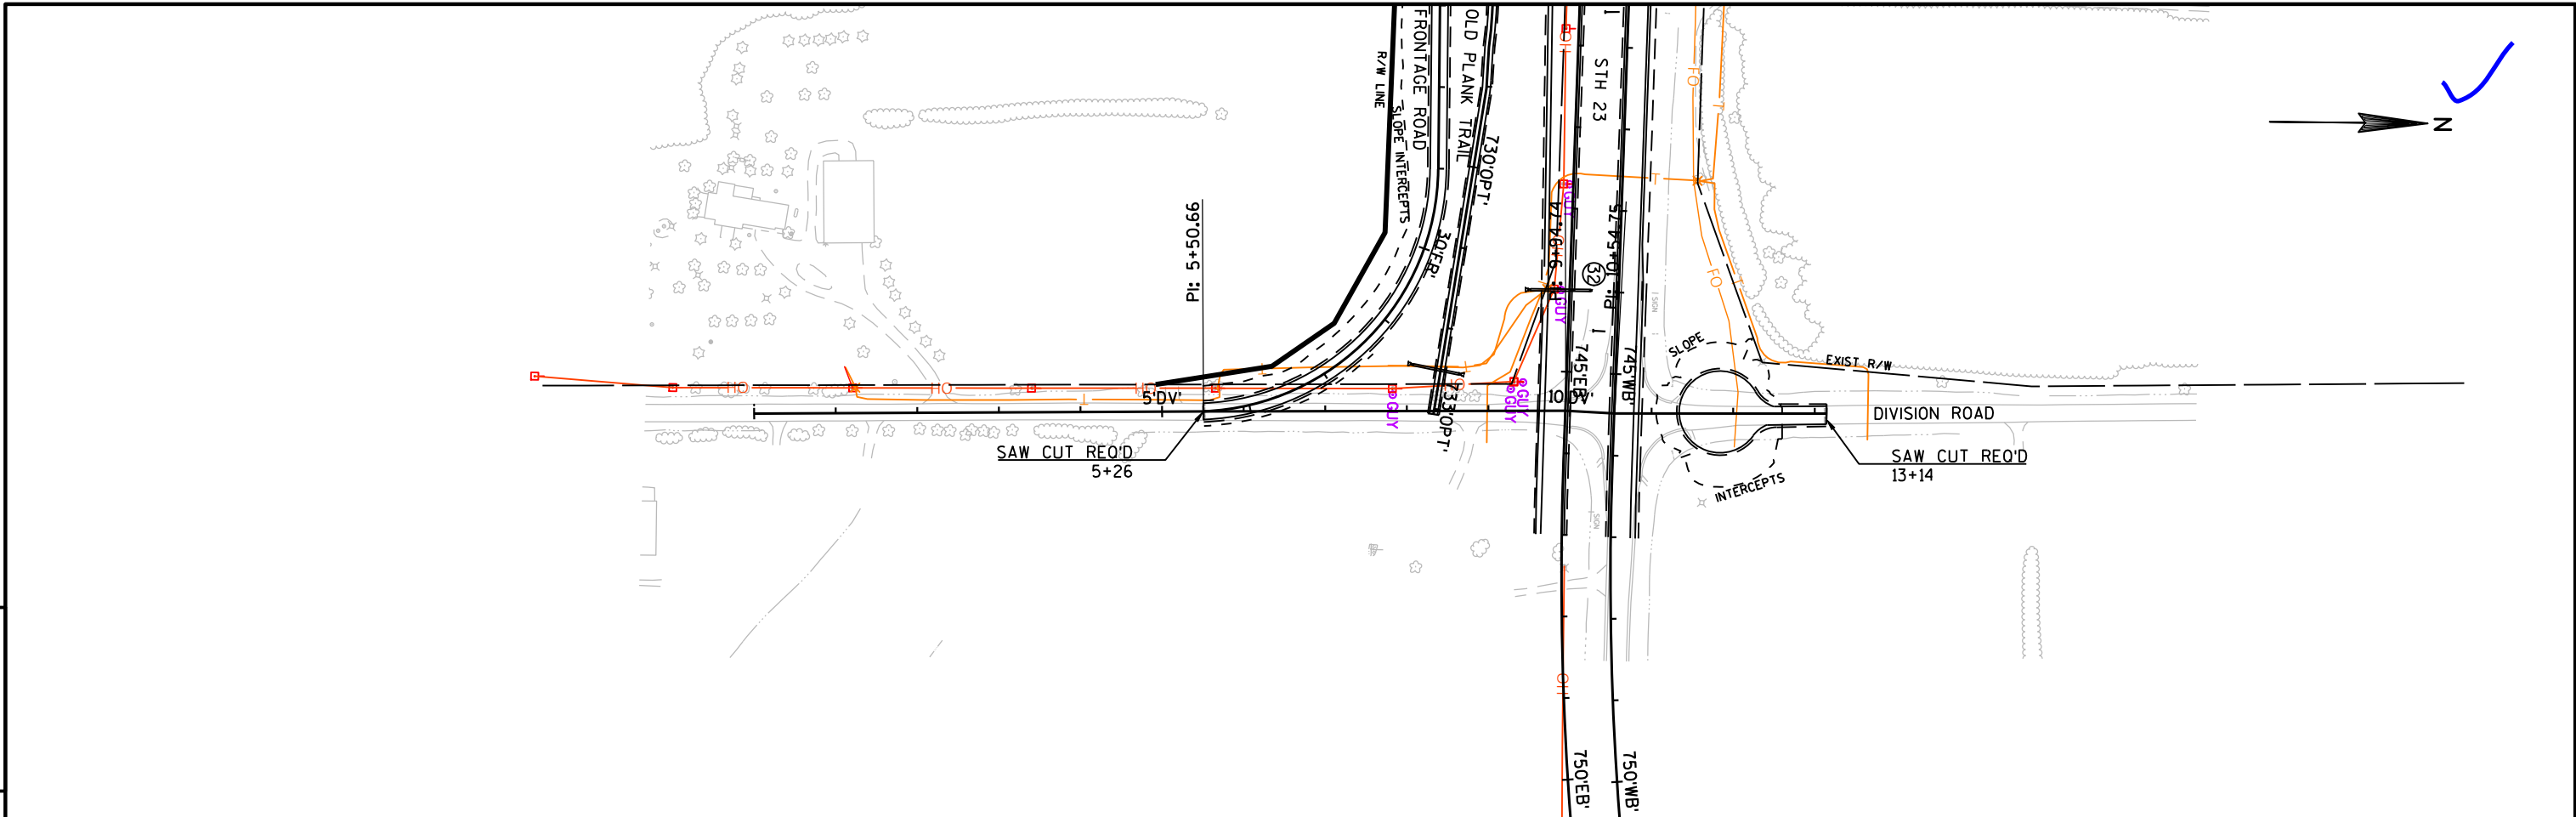



5

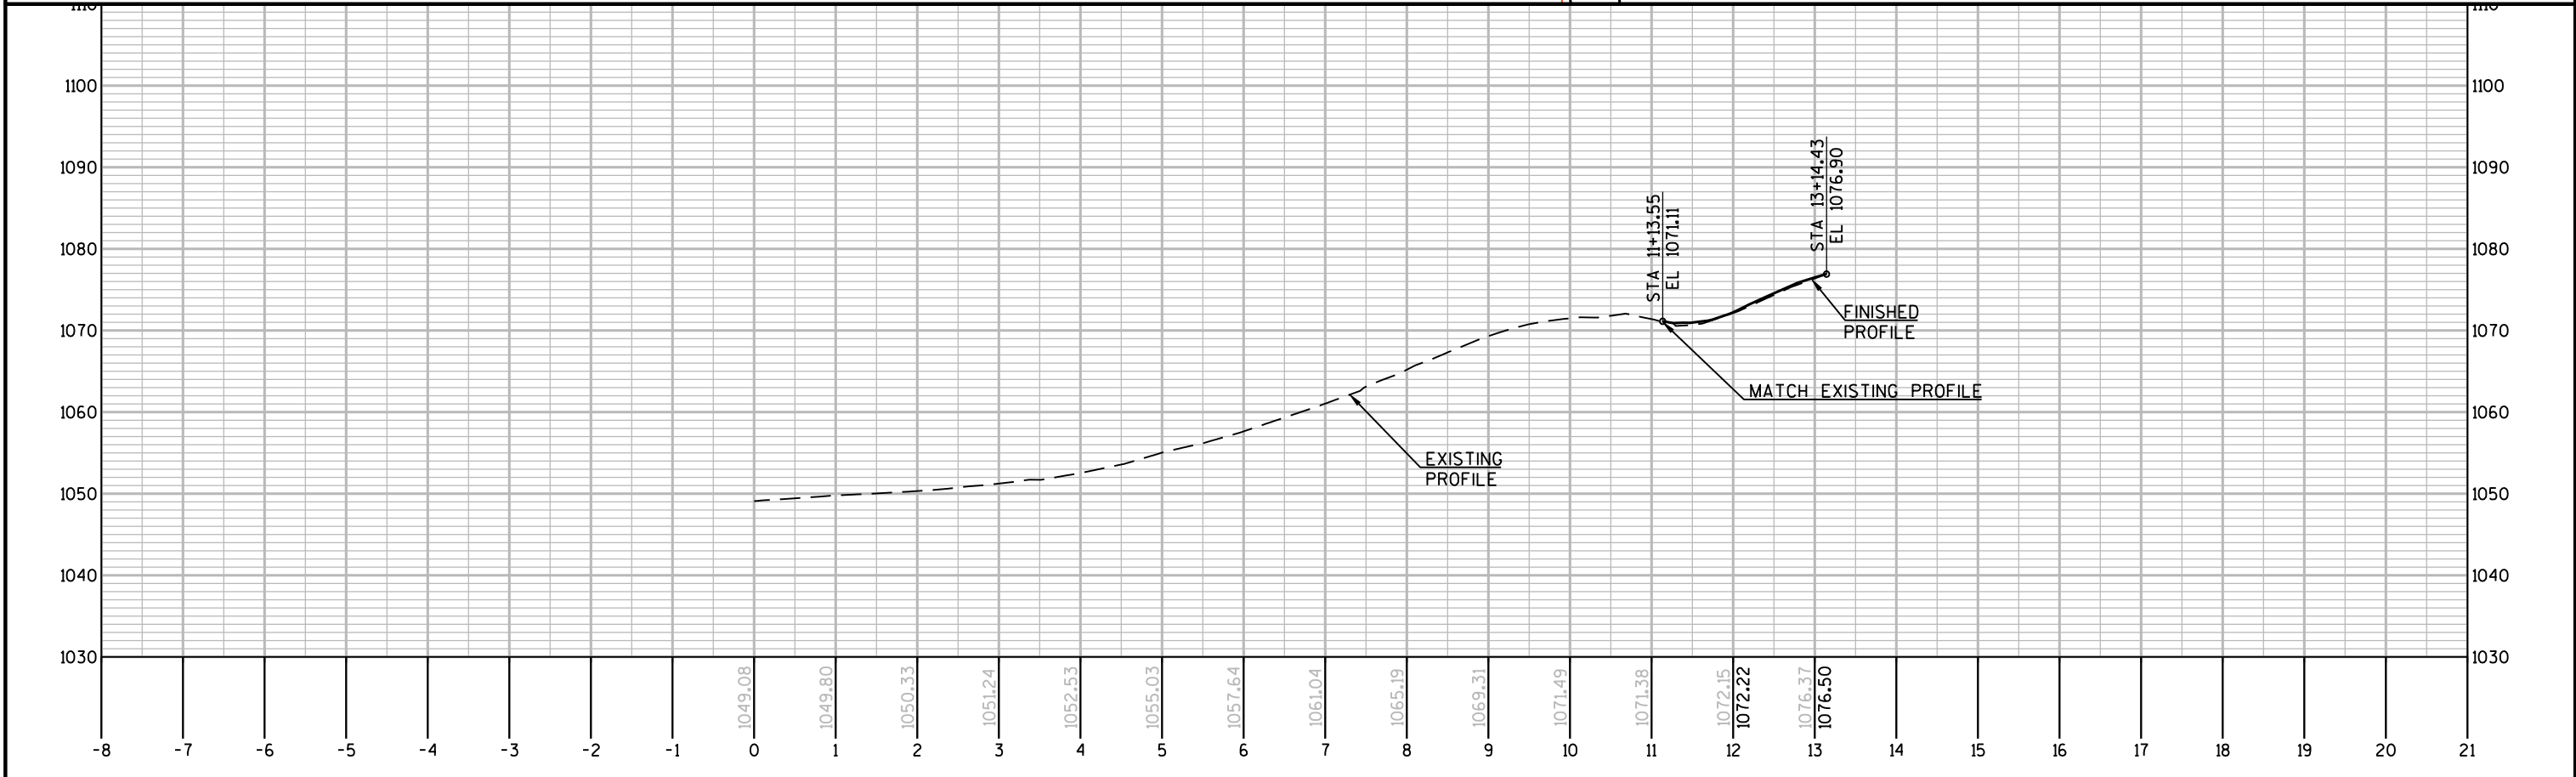


PROJECT NO:1440-15-72/73	HWY:STH 23	COUNTY:FOND DU LAC	PLAN AND PROFILE: DIVISION ROAD	SHEET	E
--------------------------	------------	--------------------	---------------------------------	-------	---

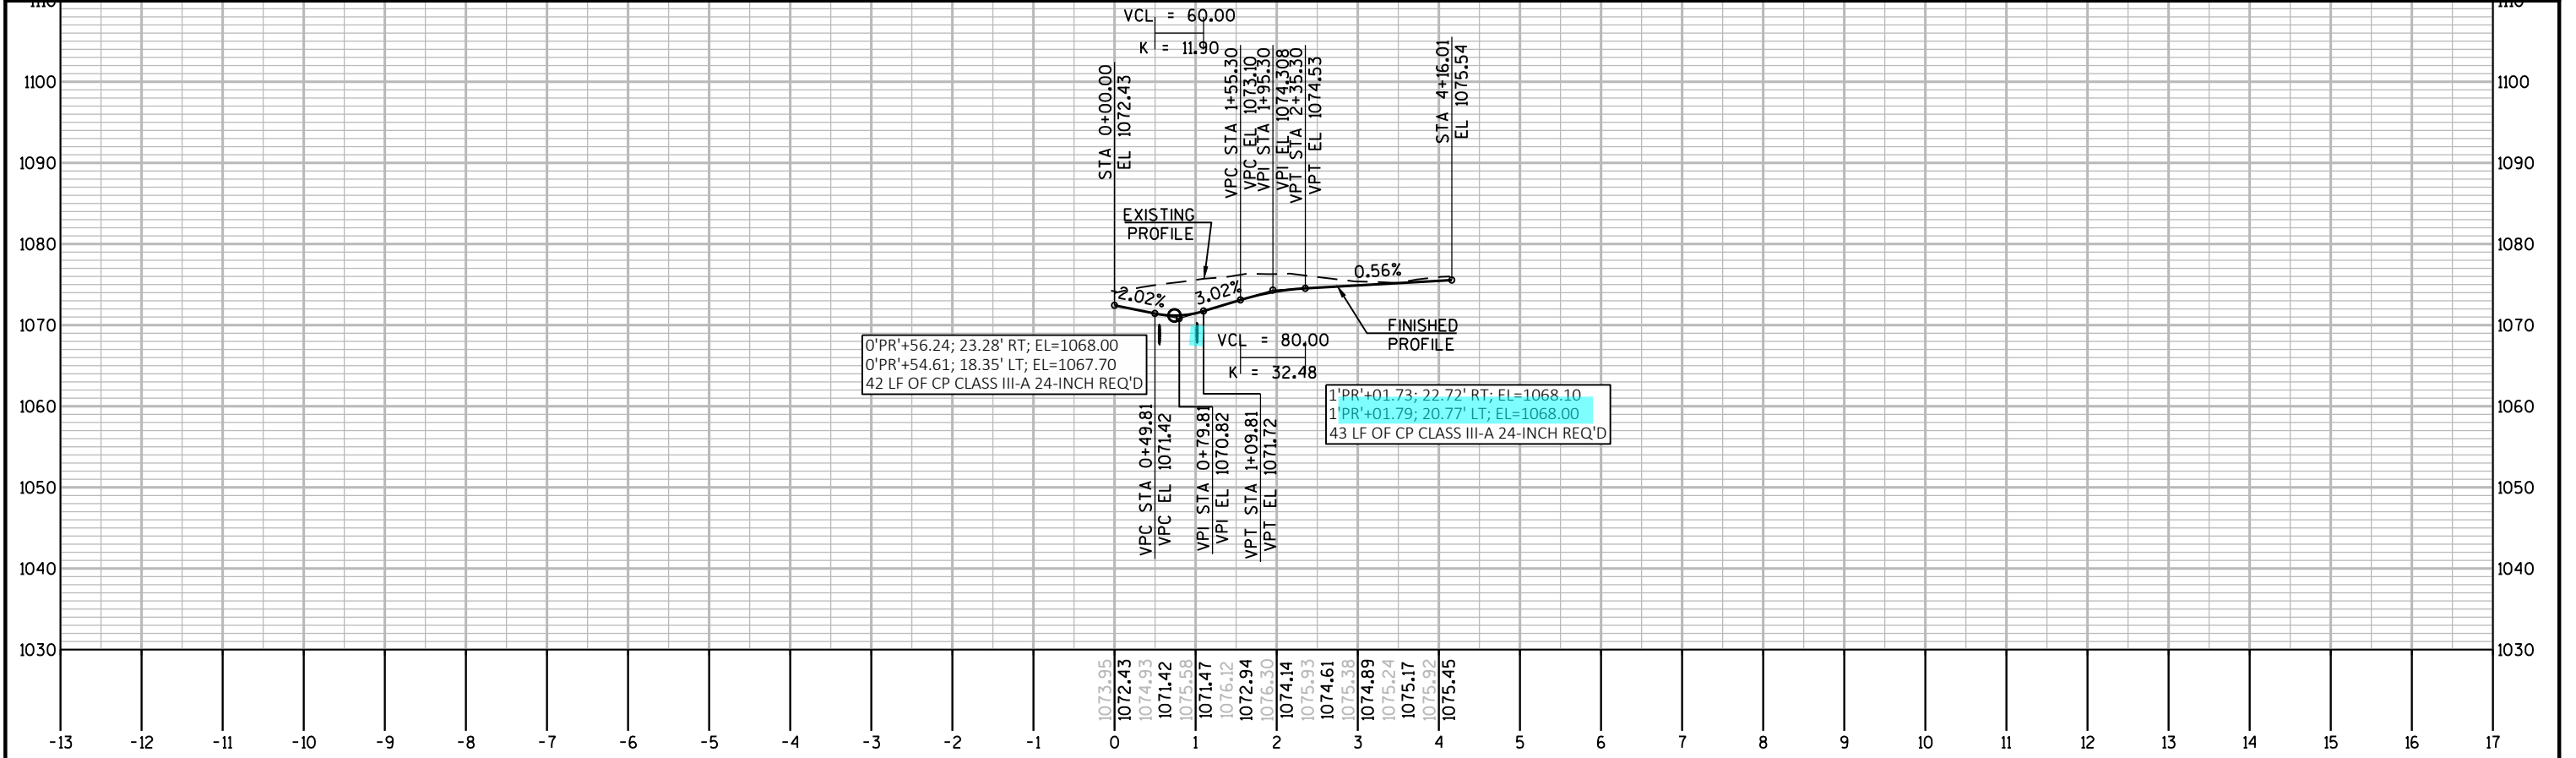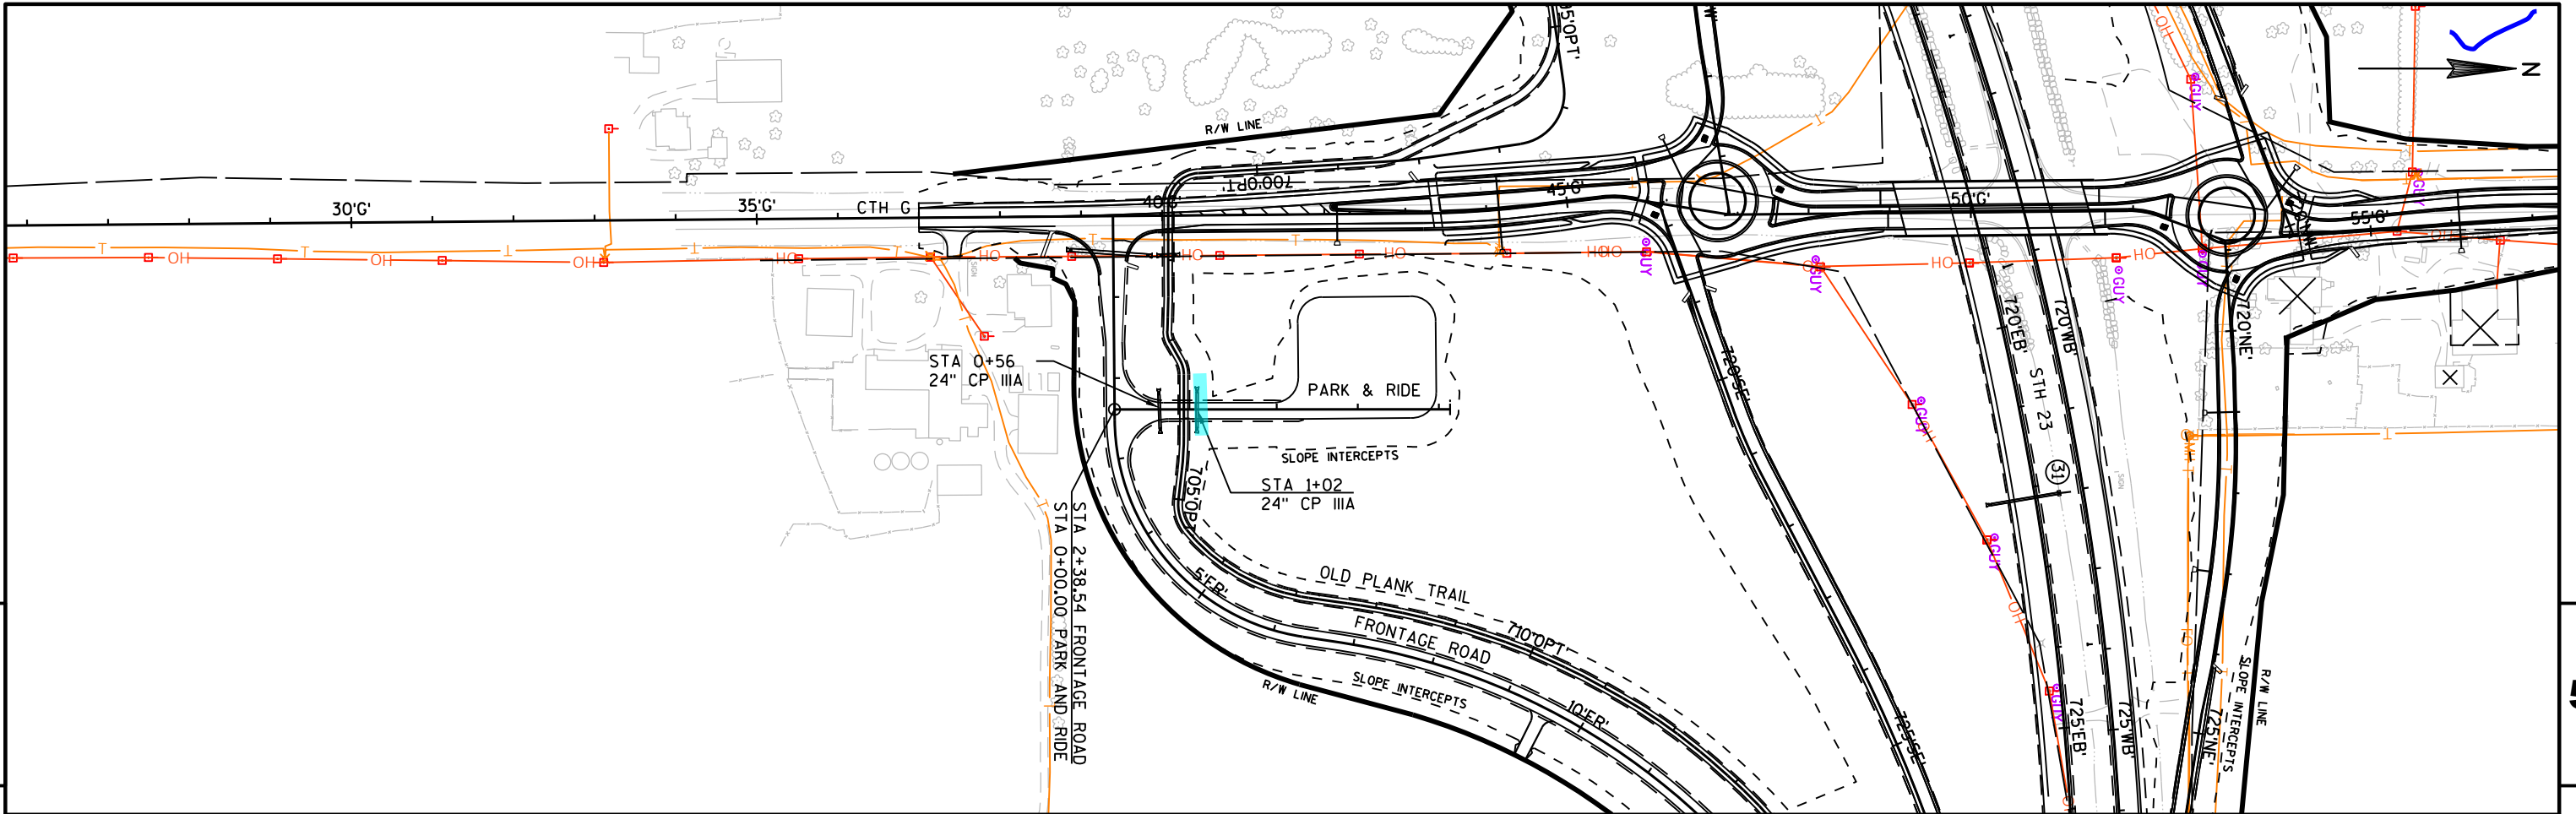


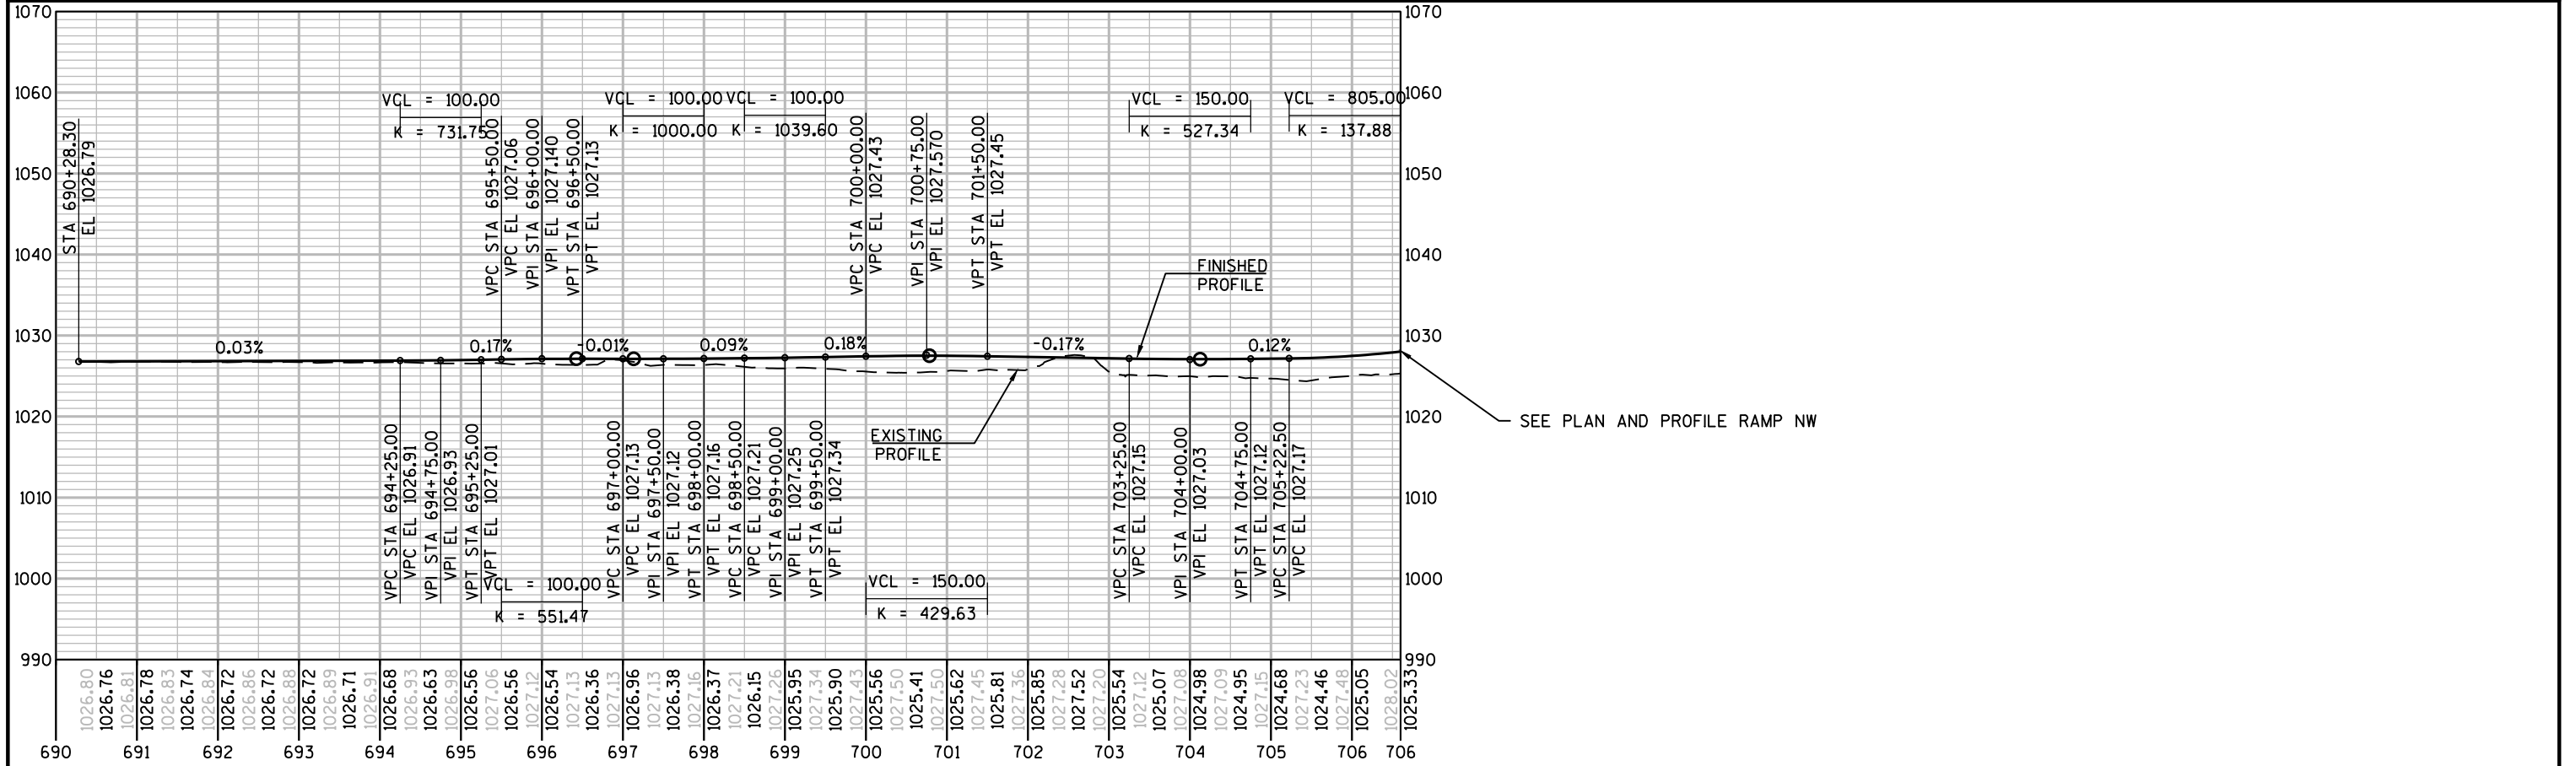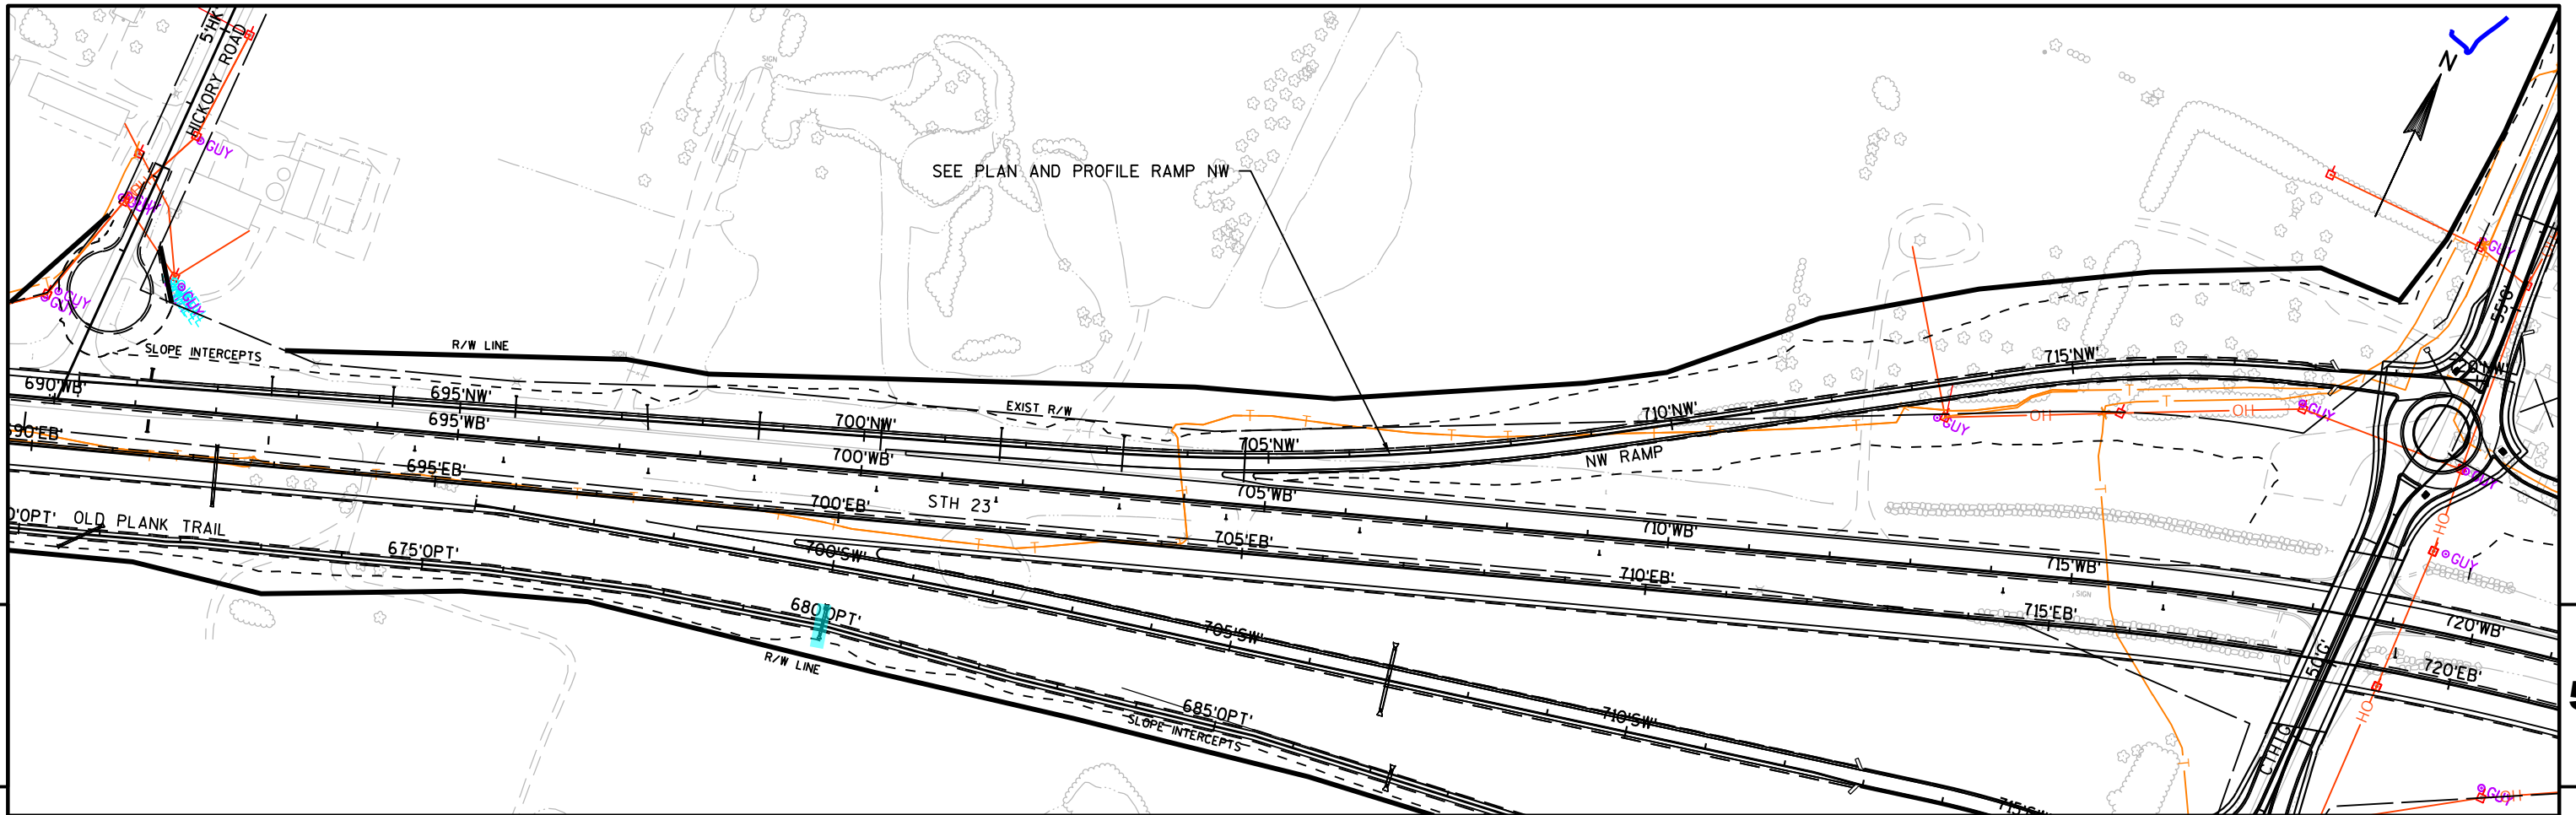

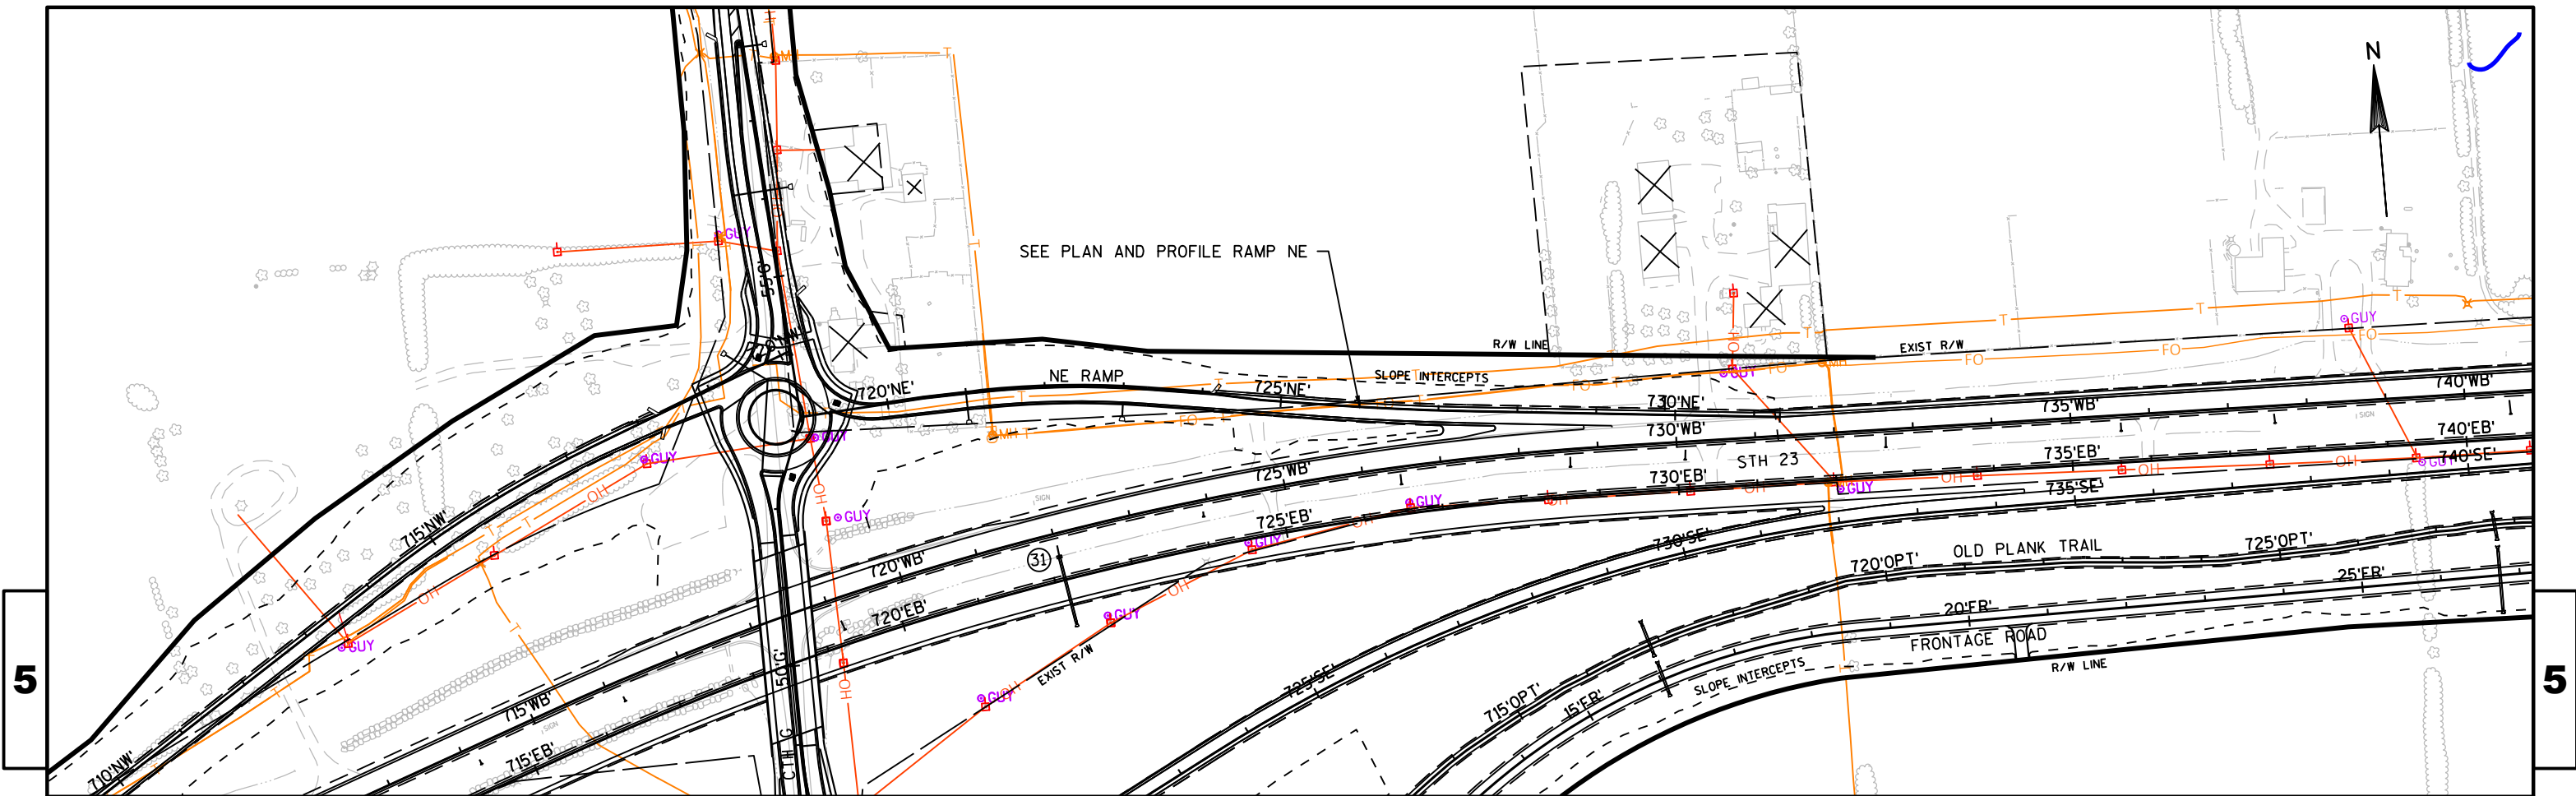


SEE PLAN AND PROFILE RAMP NE

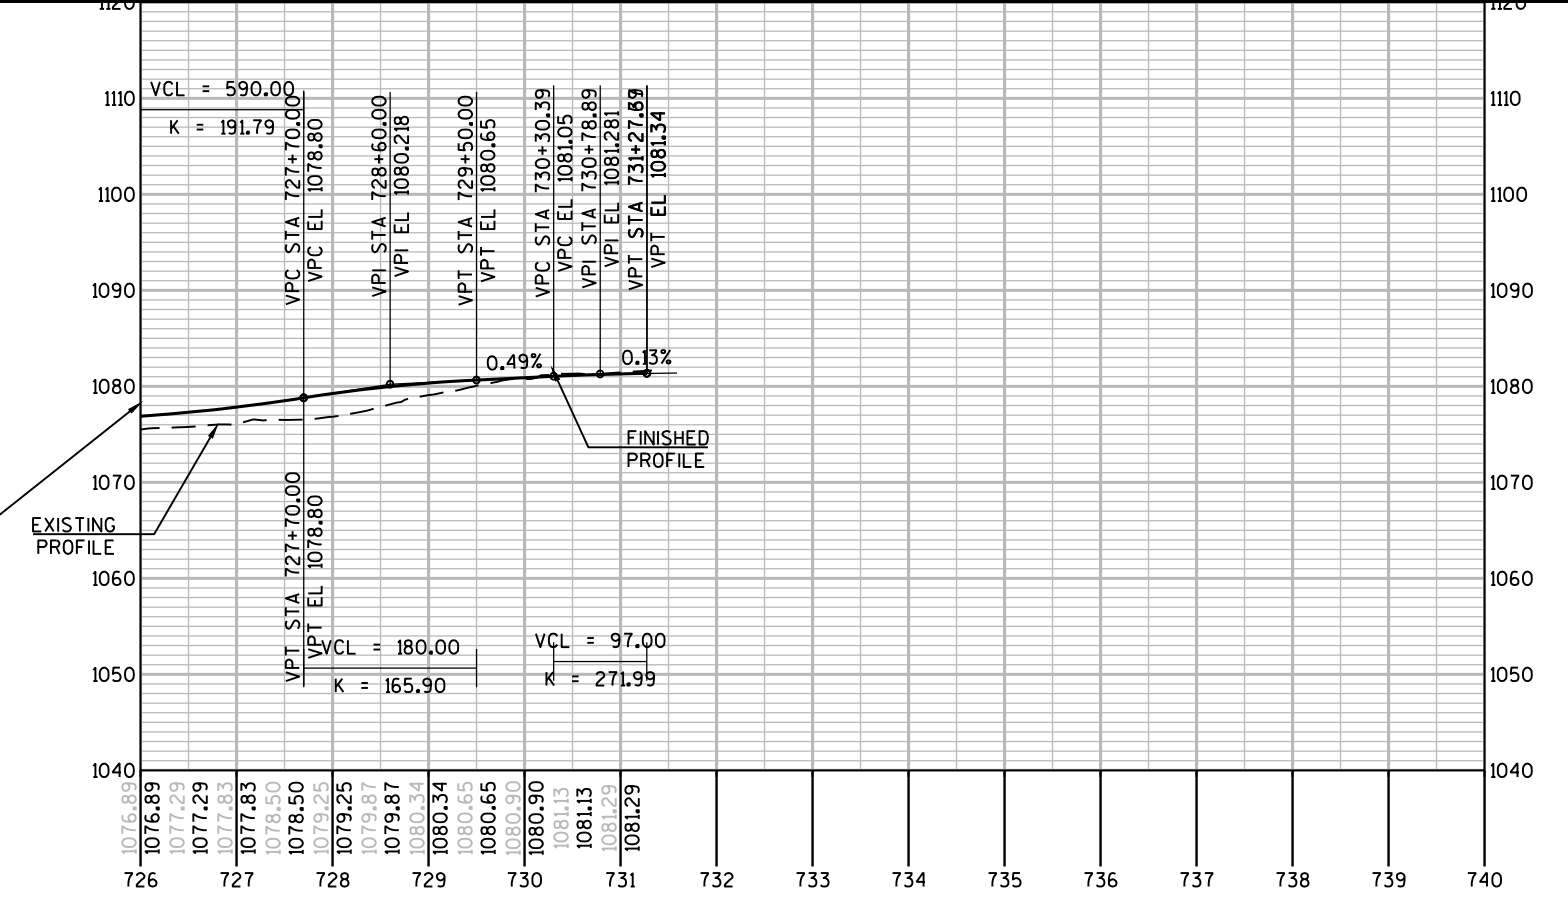

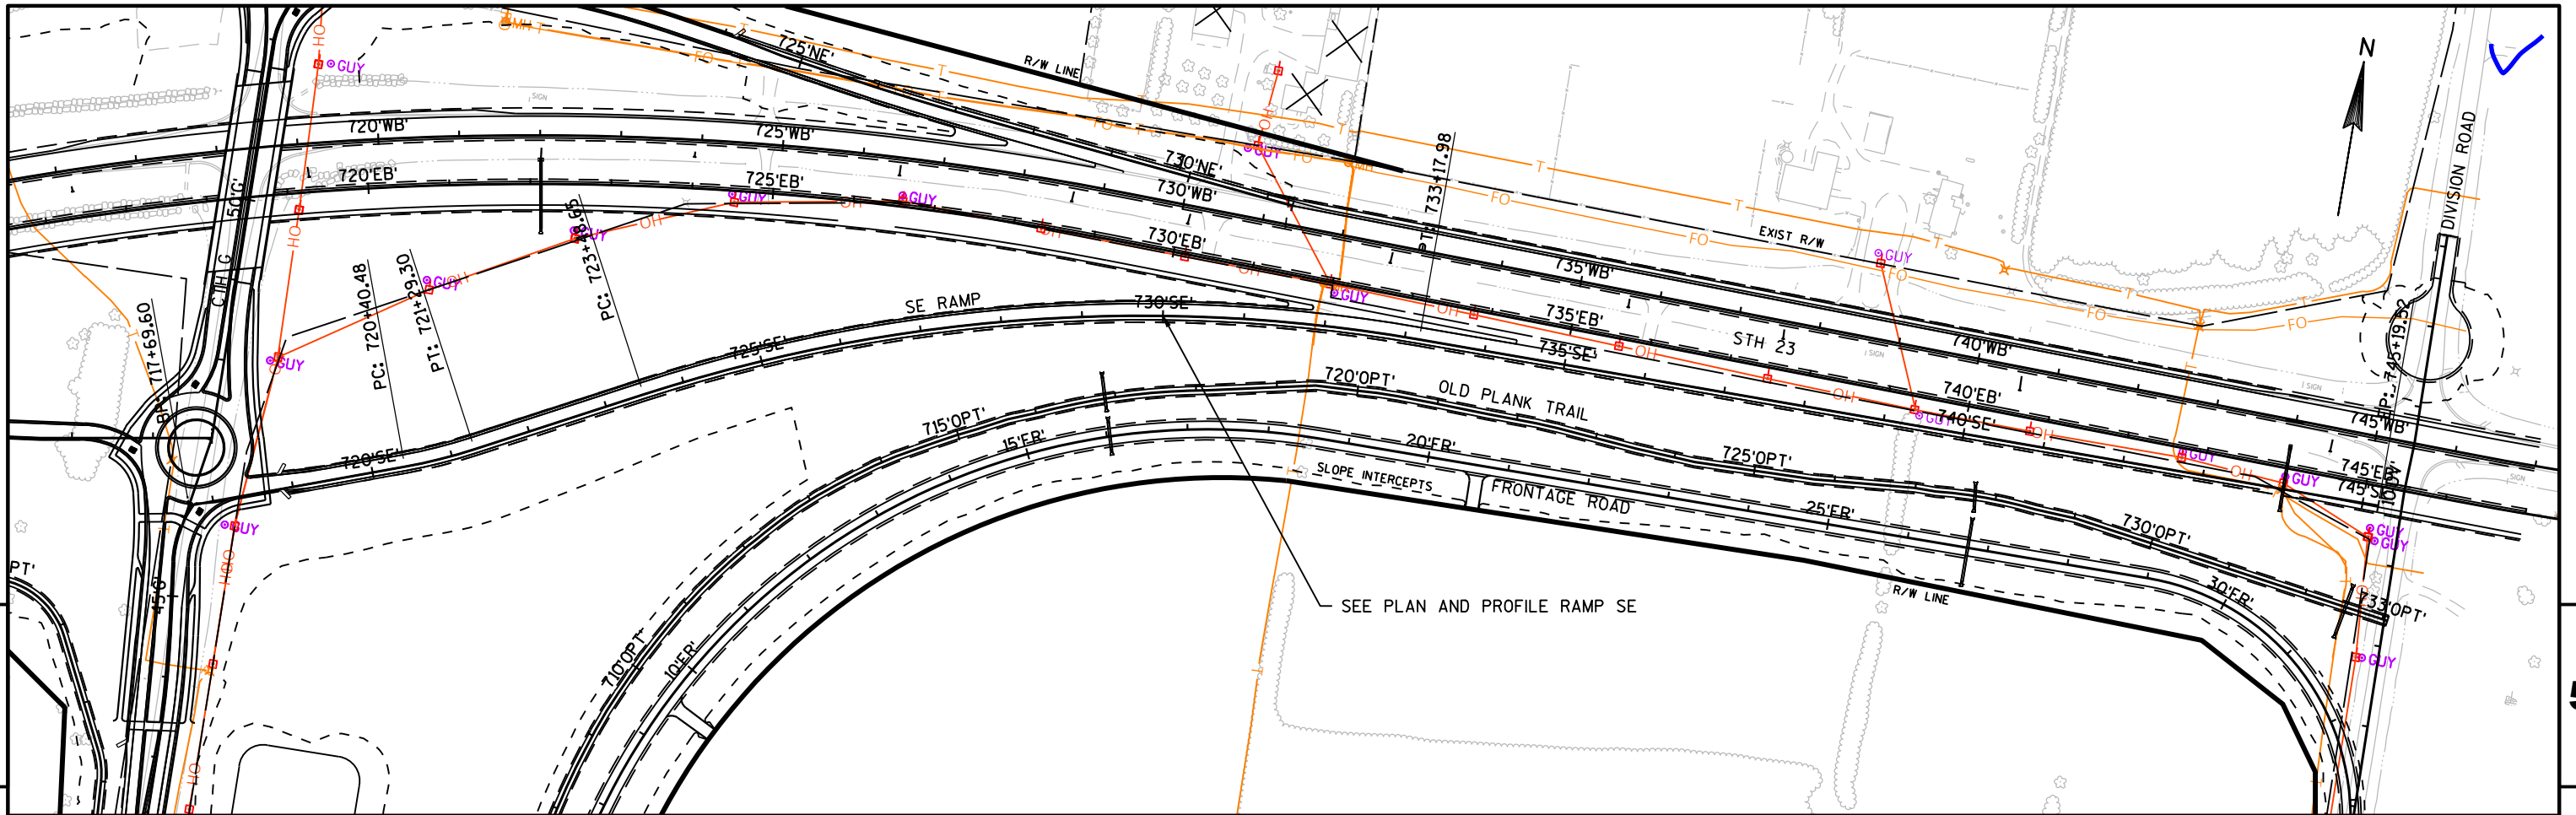

SEE PLAN AND PROFILE RAMP SE

SEE PLAN AND PROFILE RAMP SE

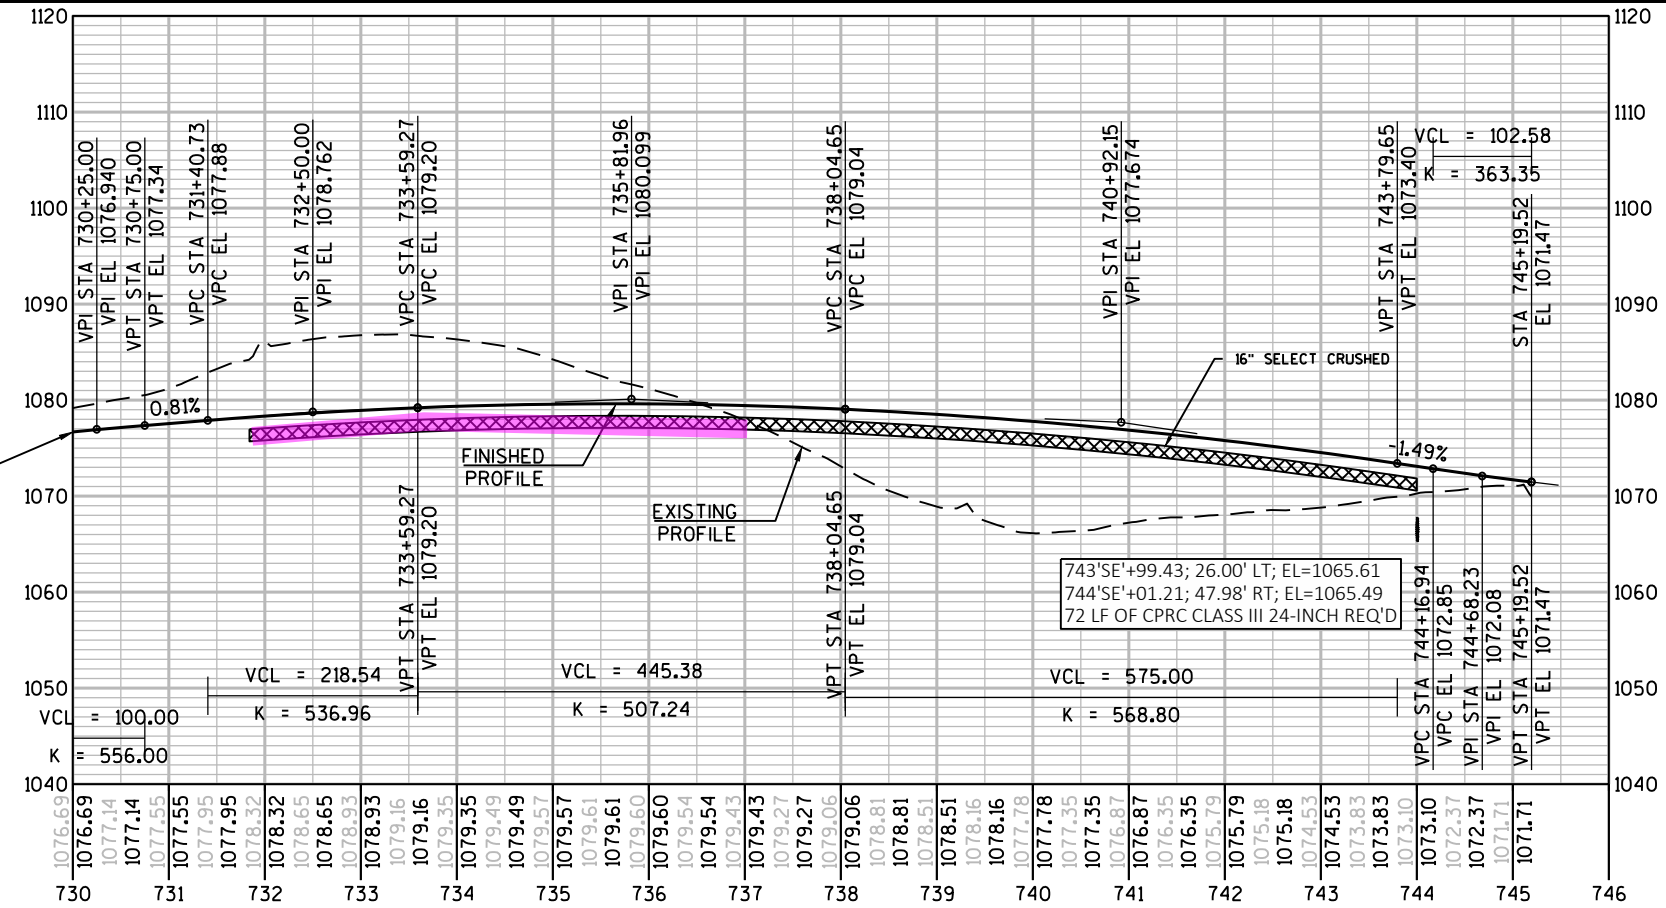

subgrade improve thru cut areas

