






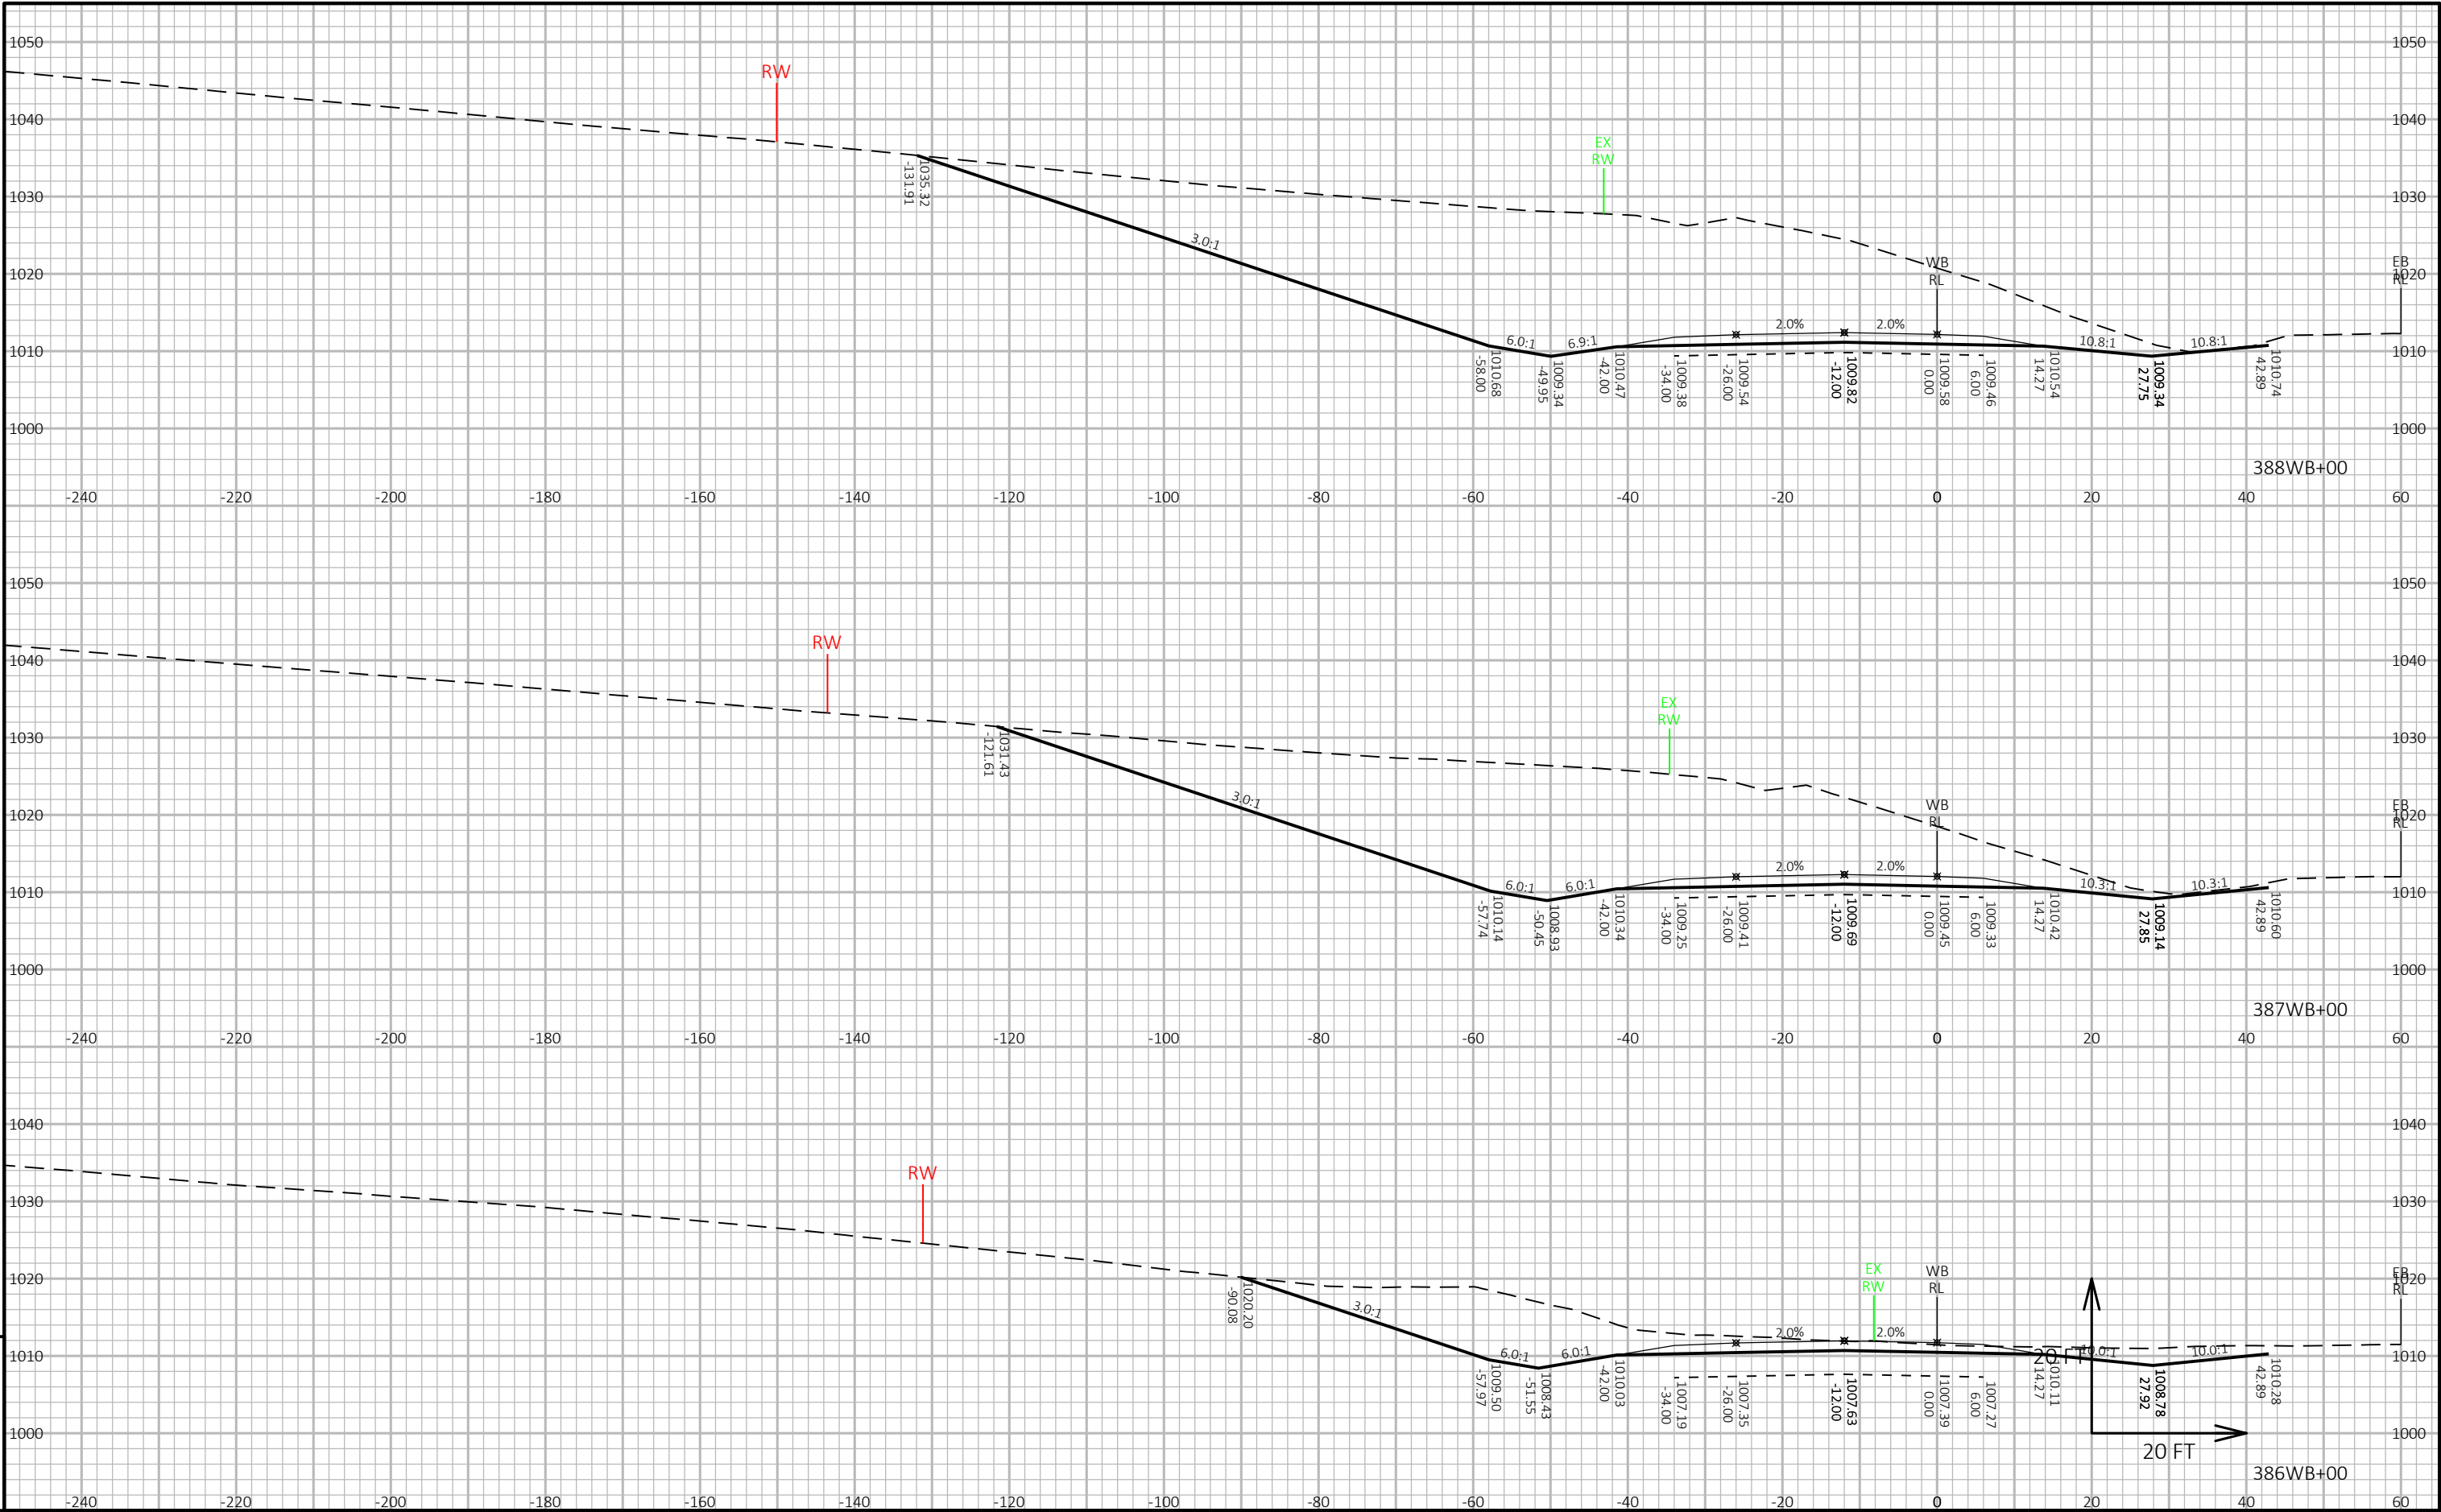


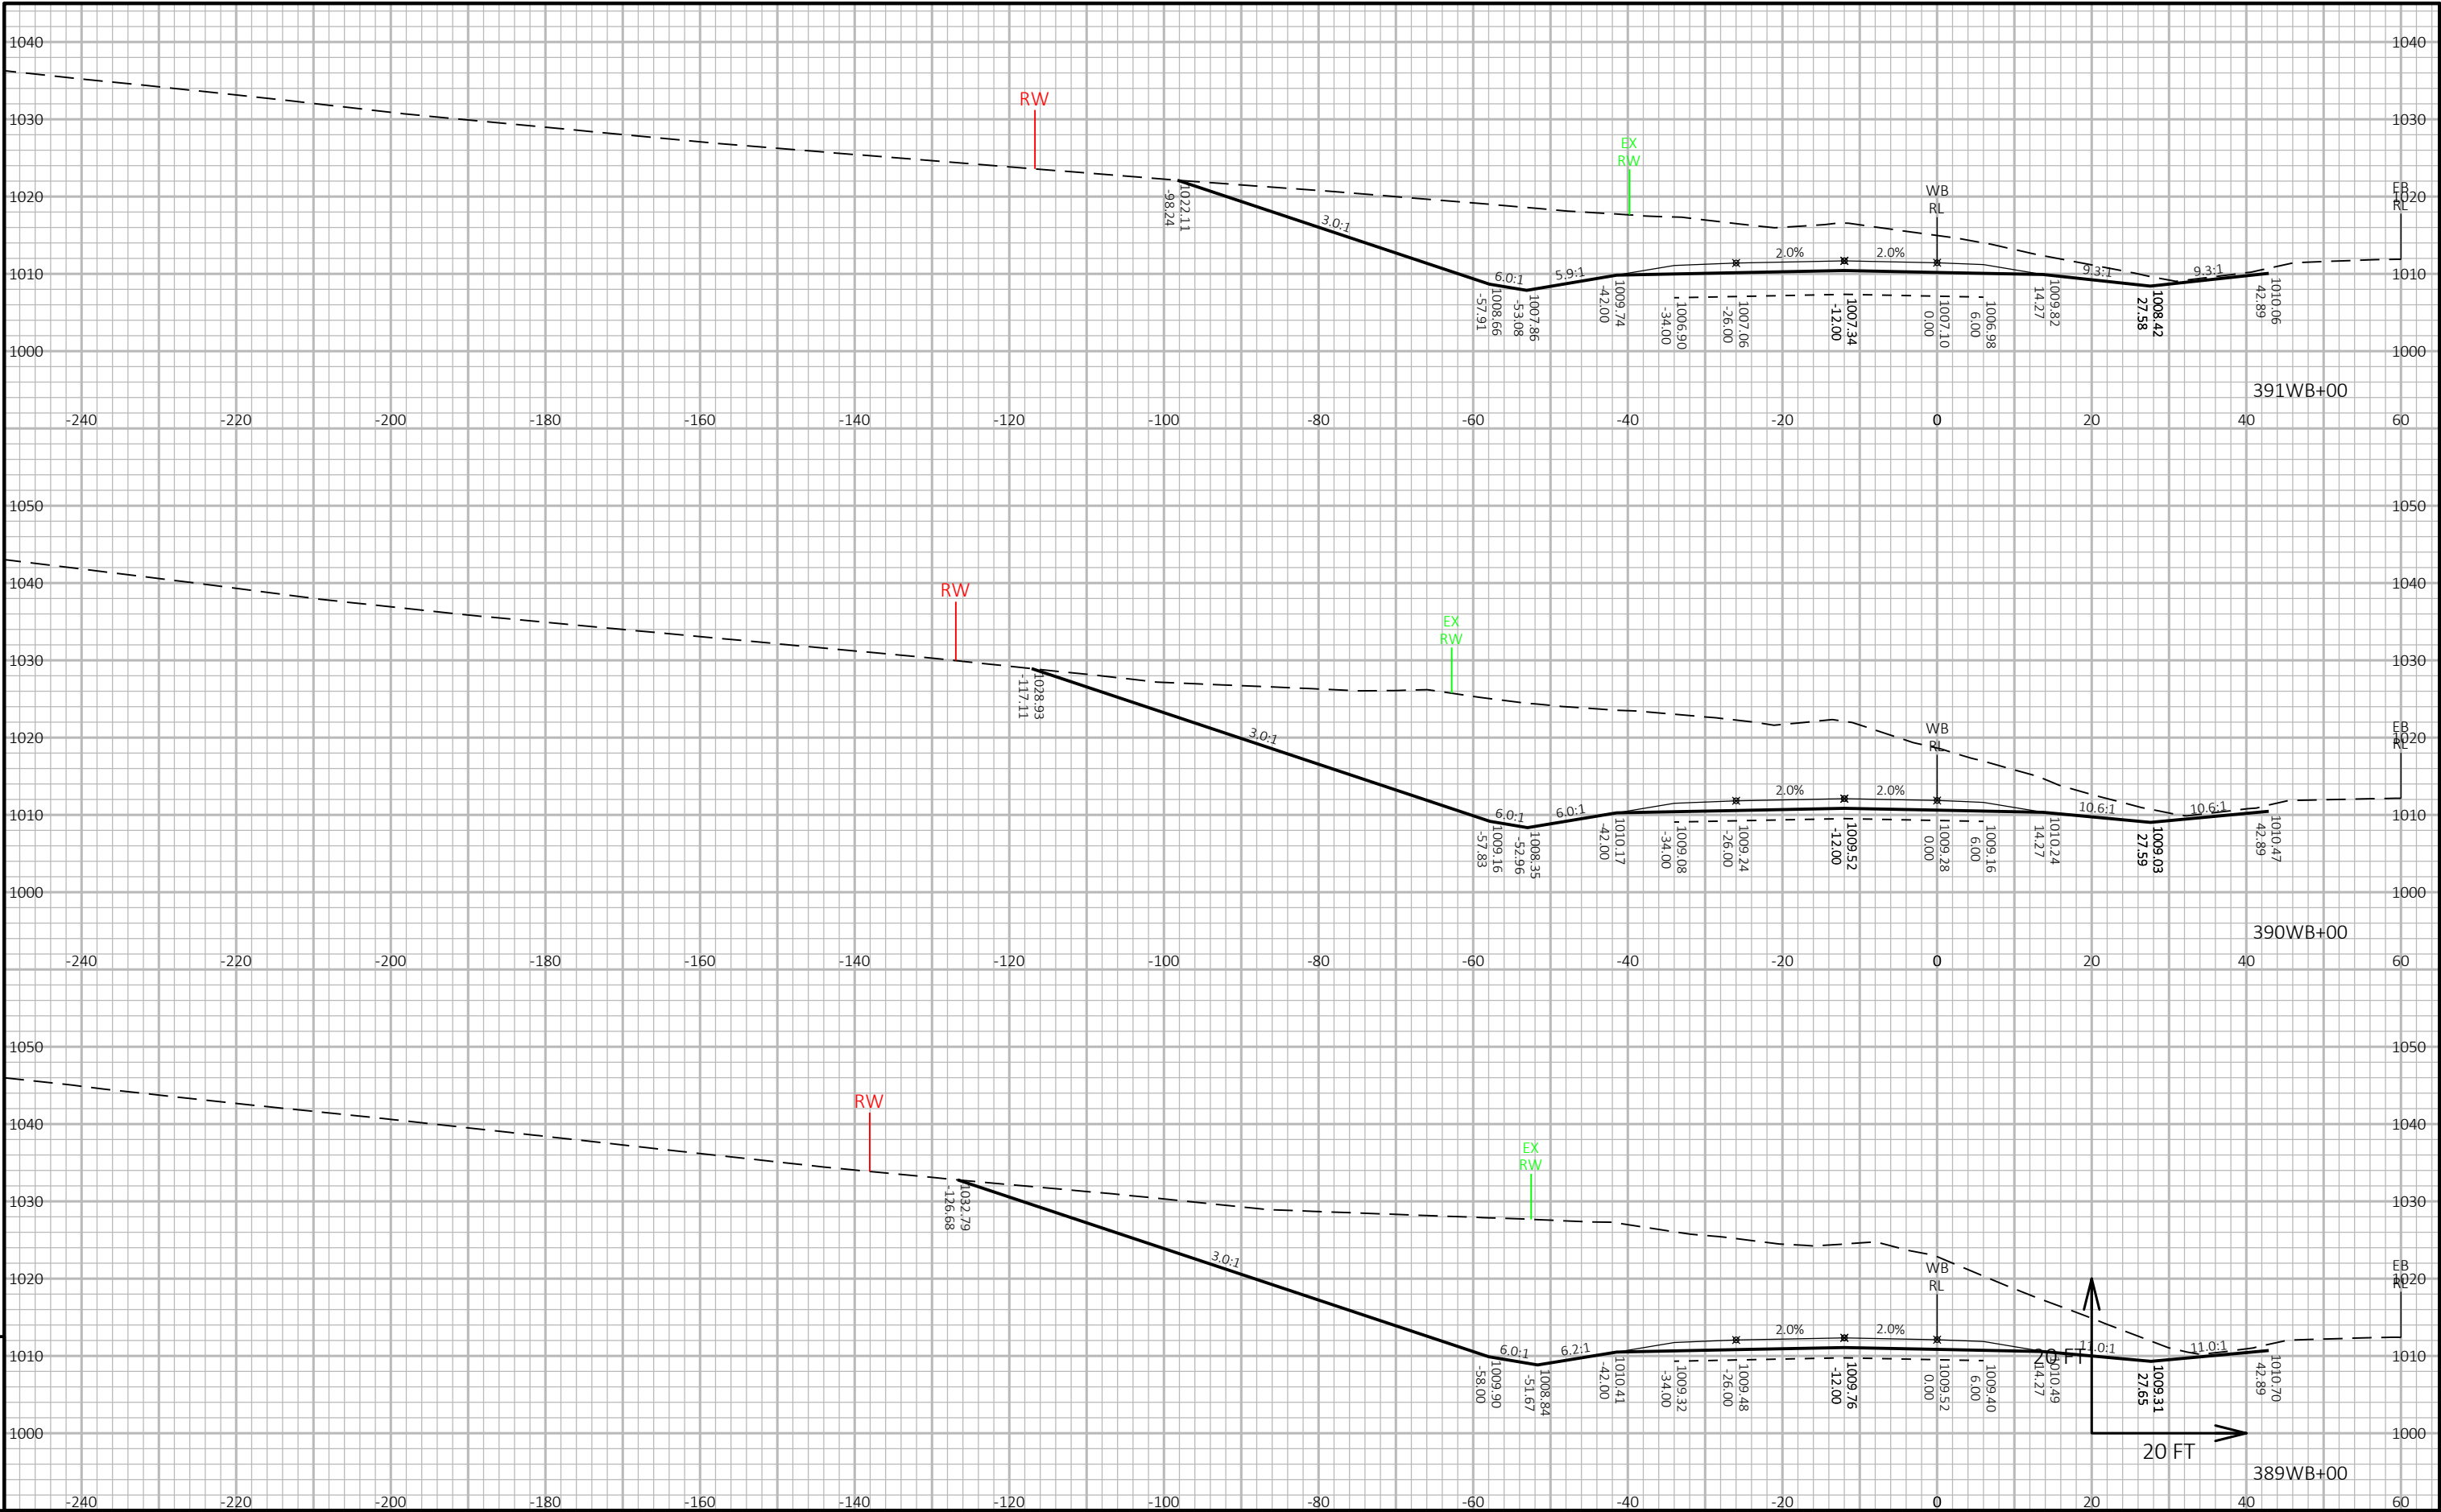


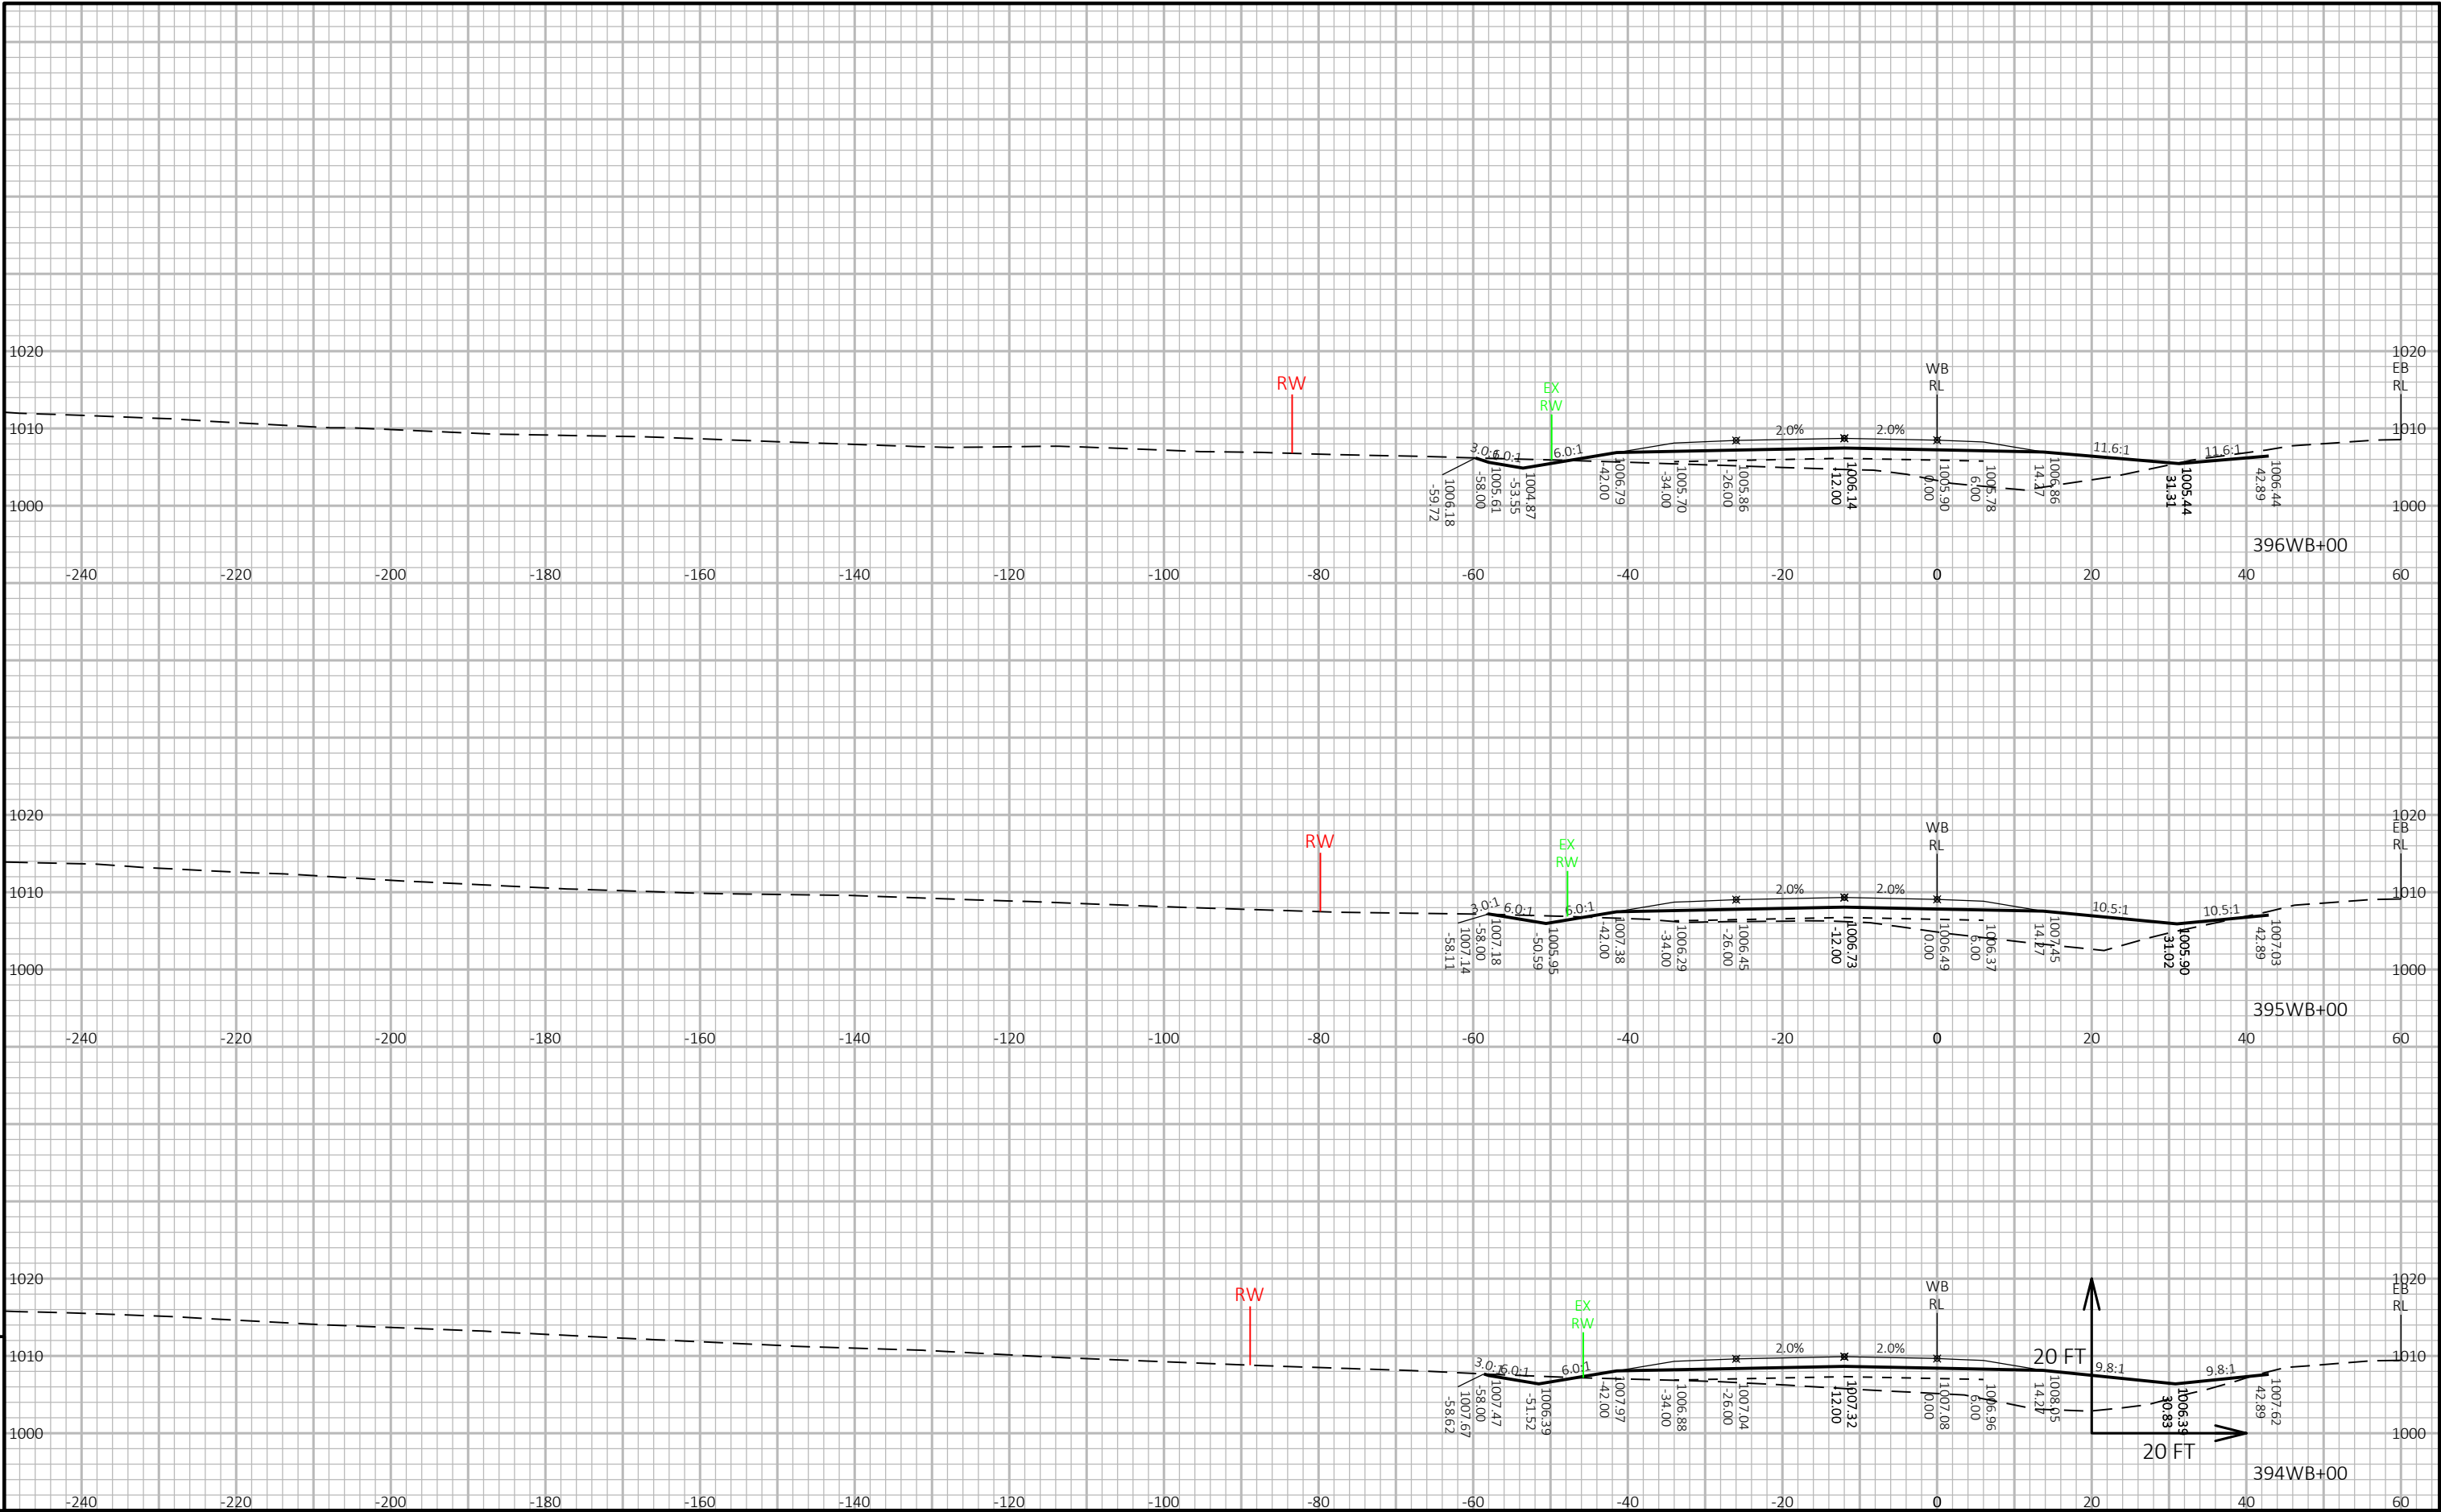


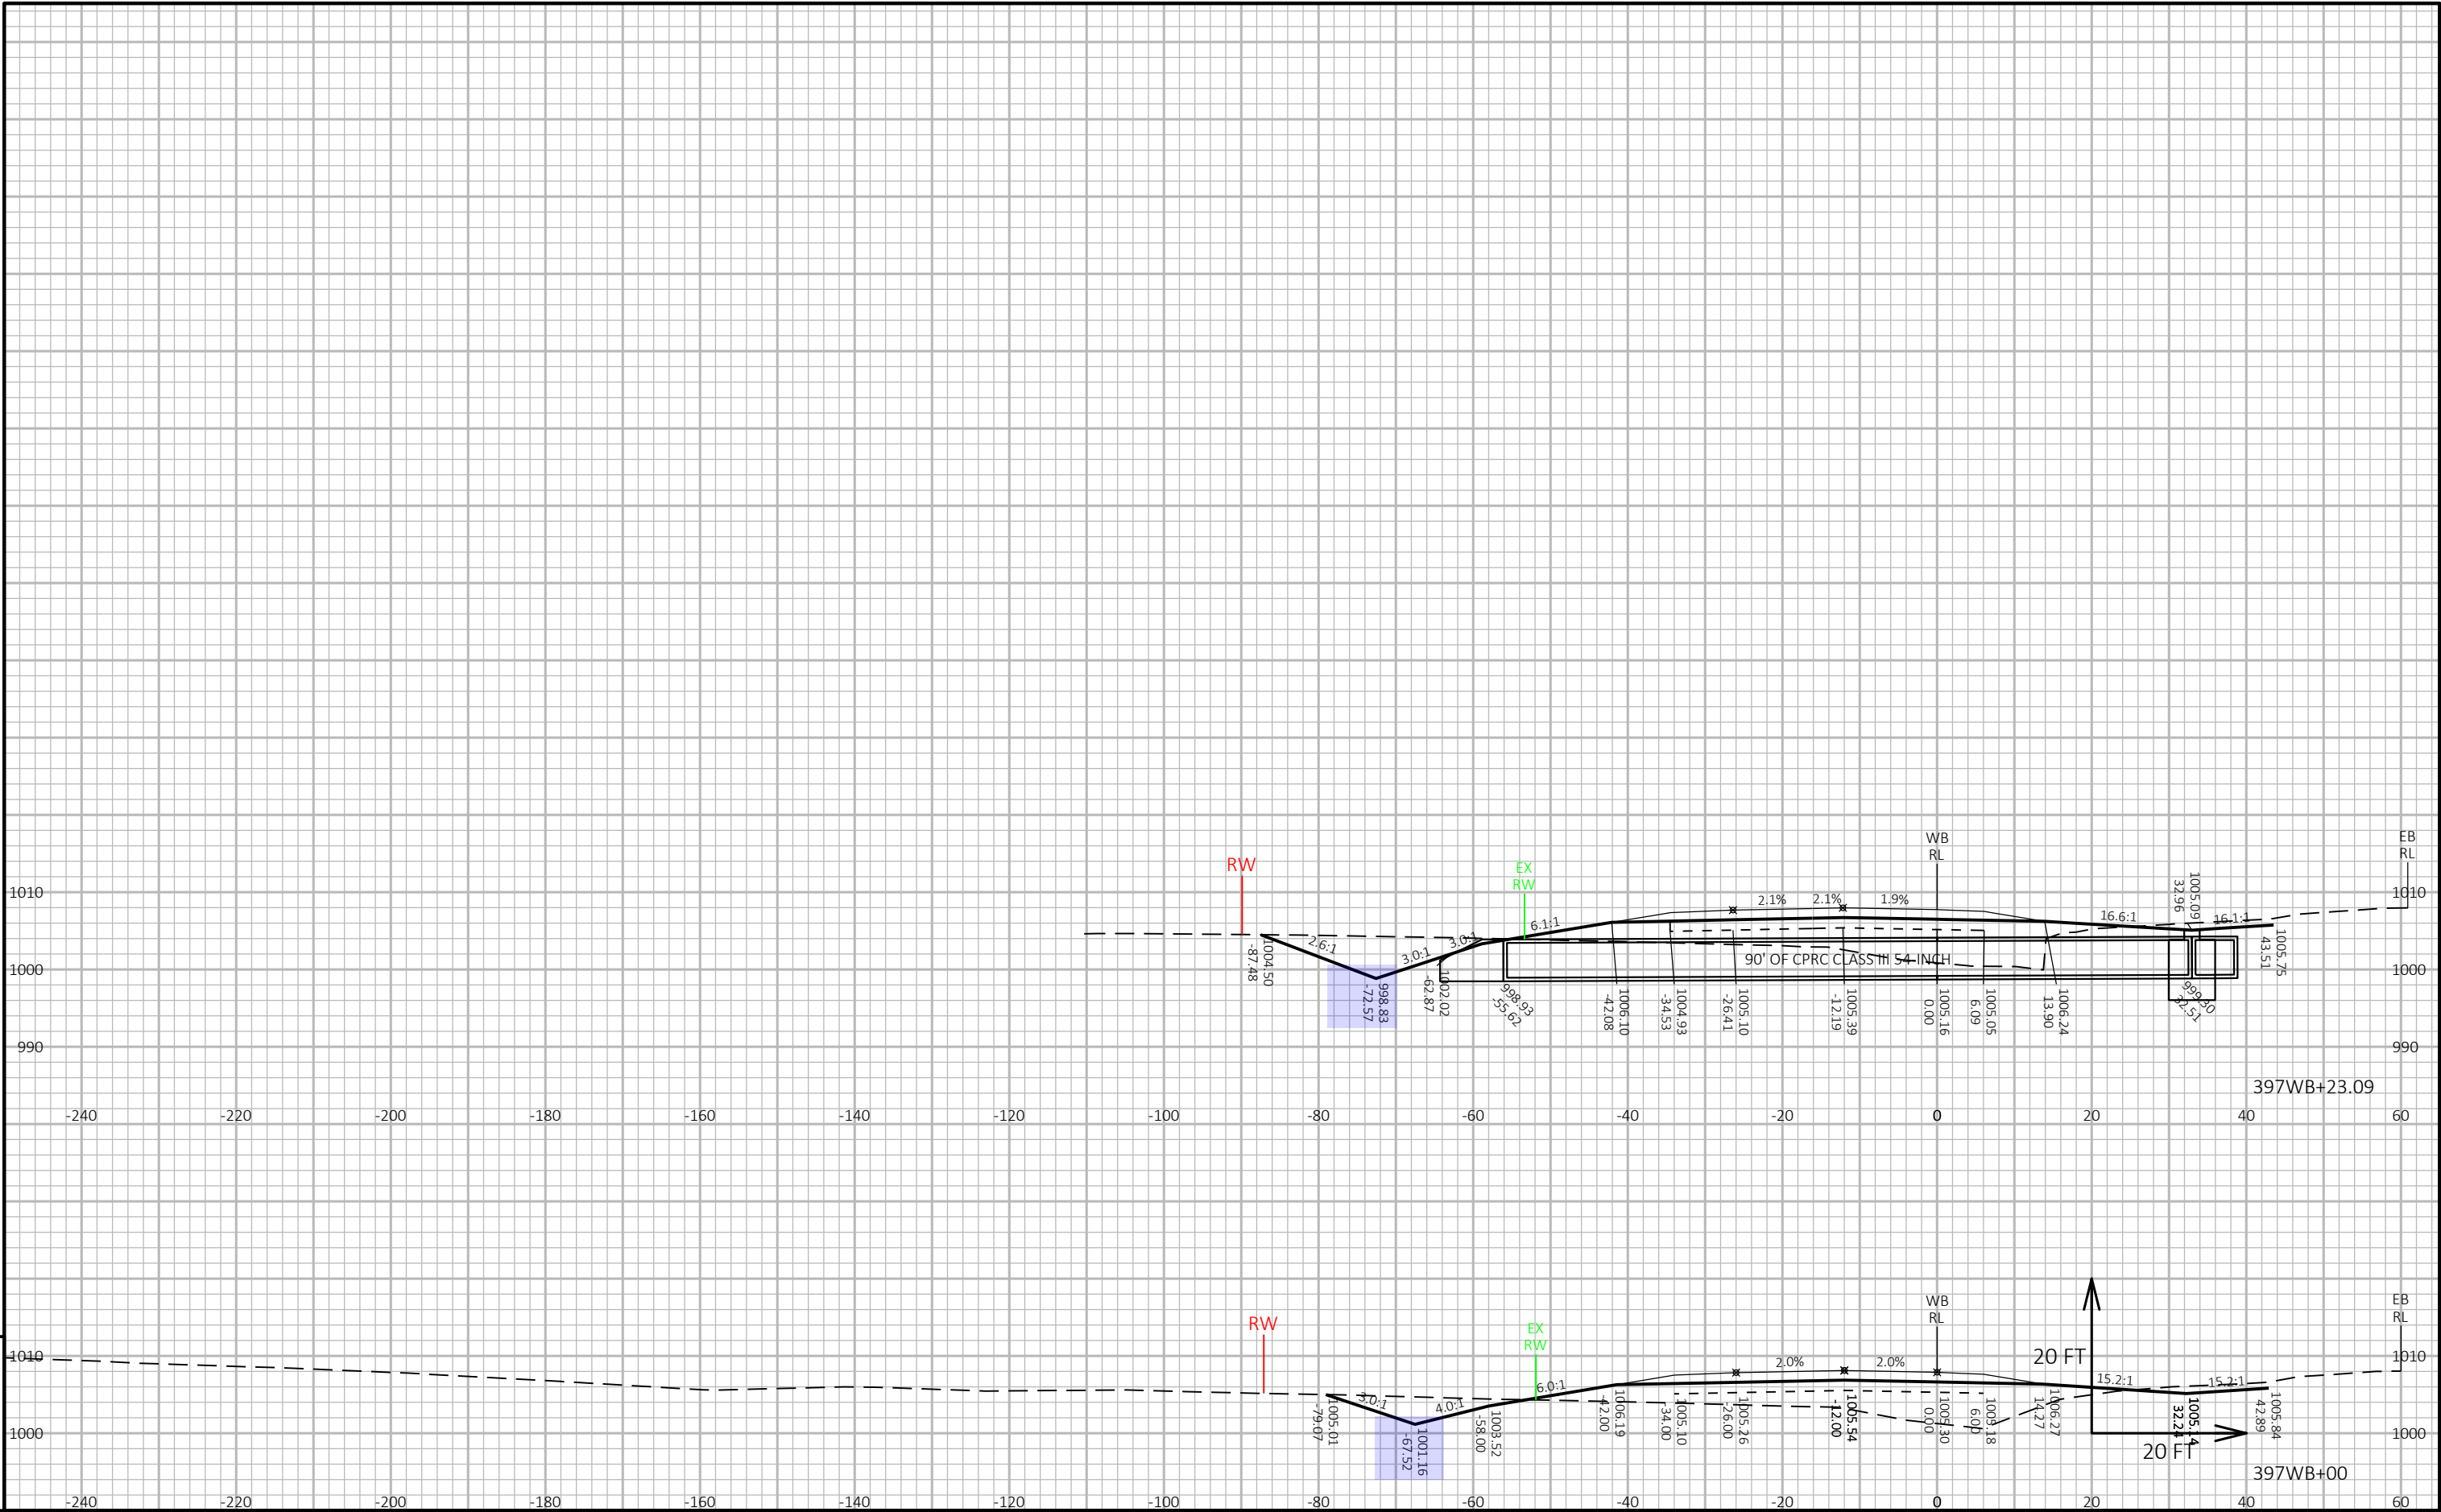

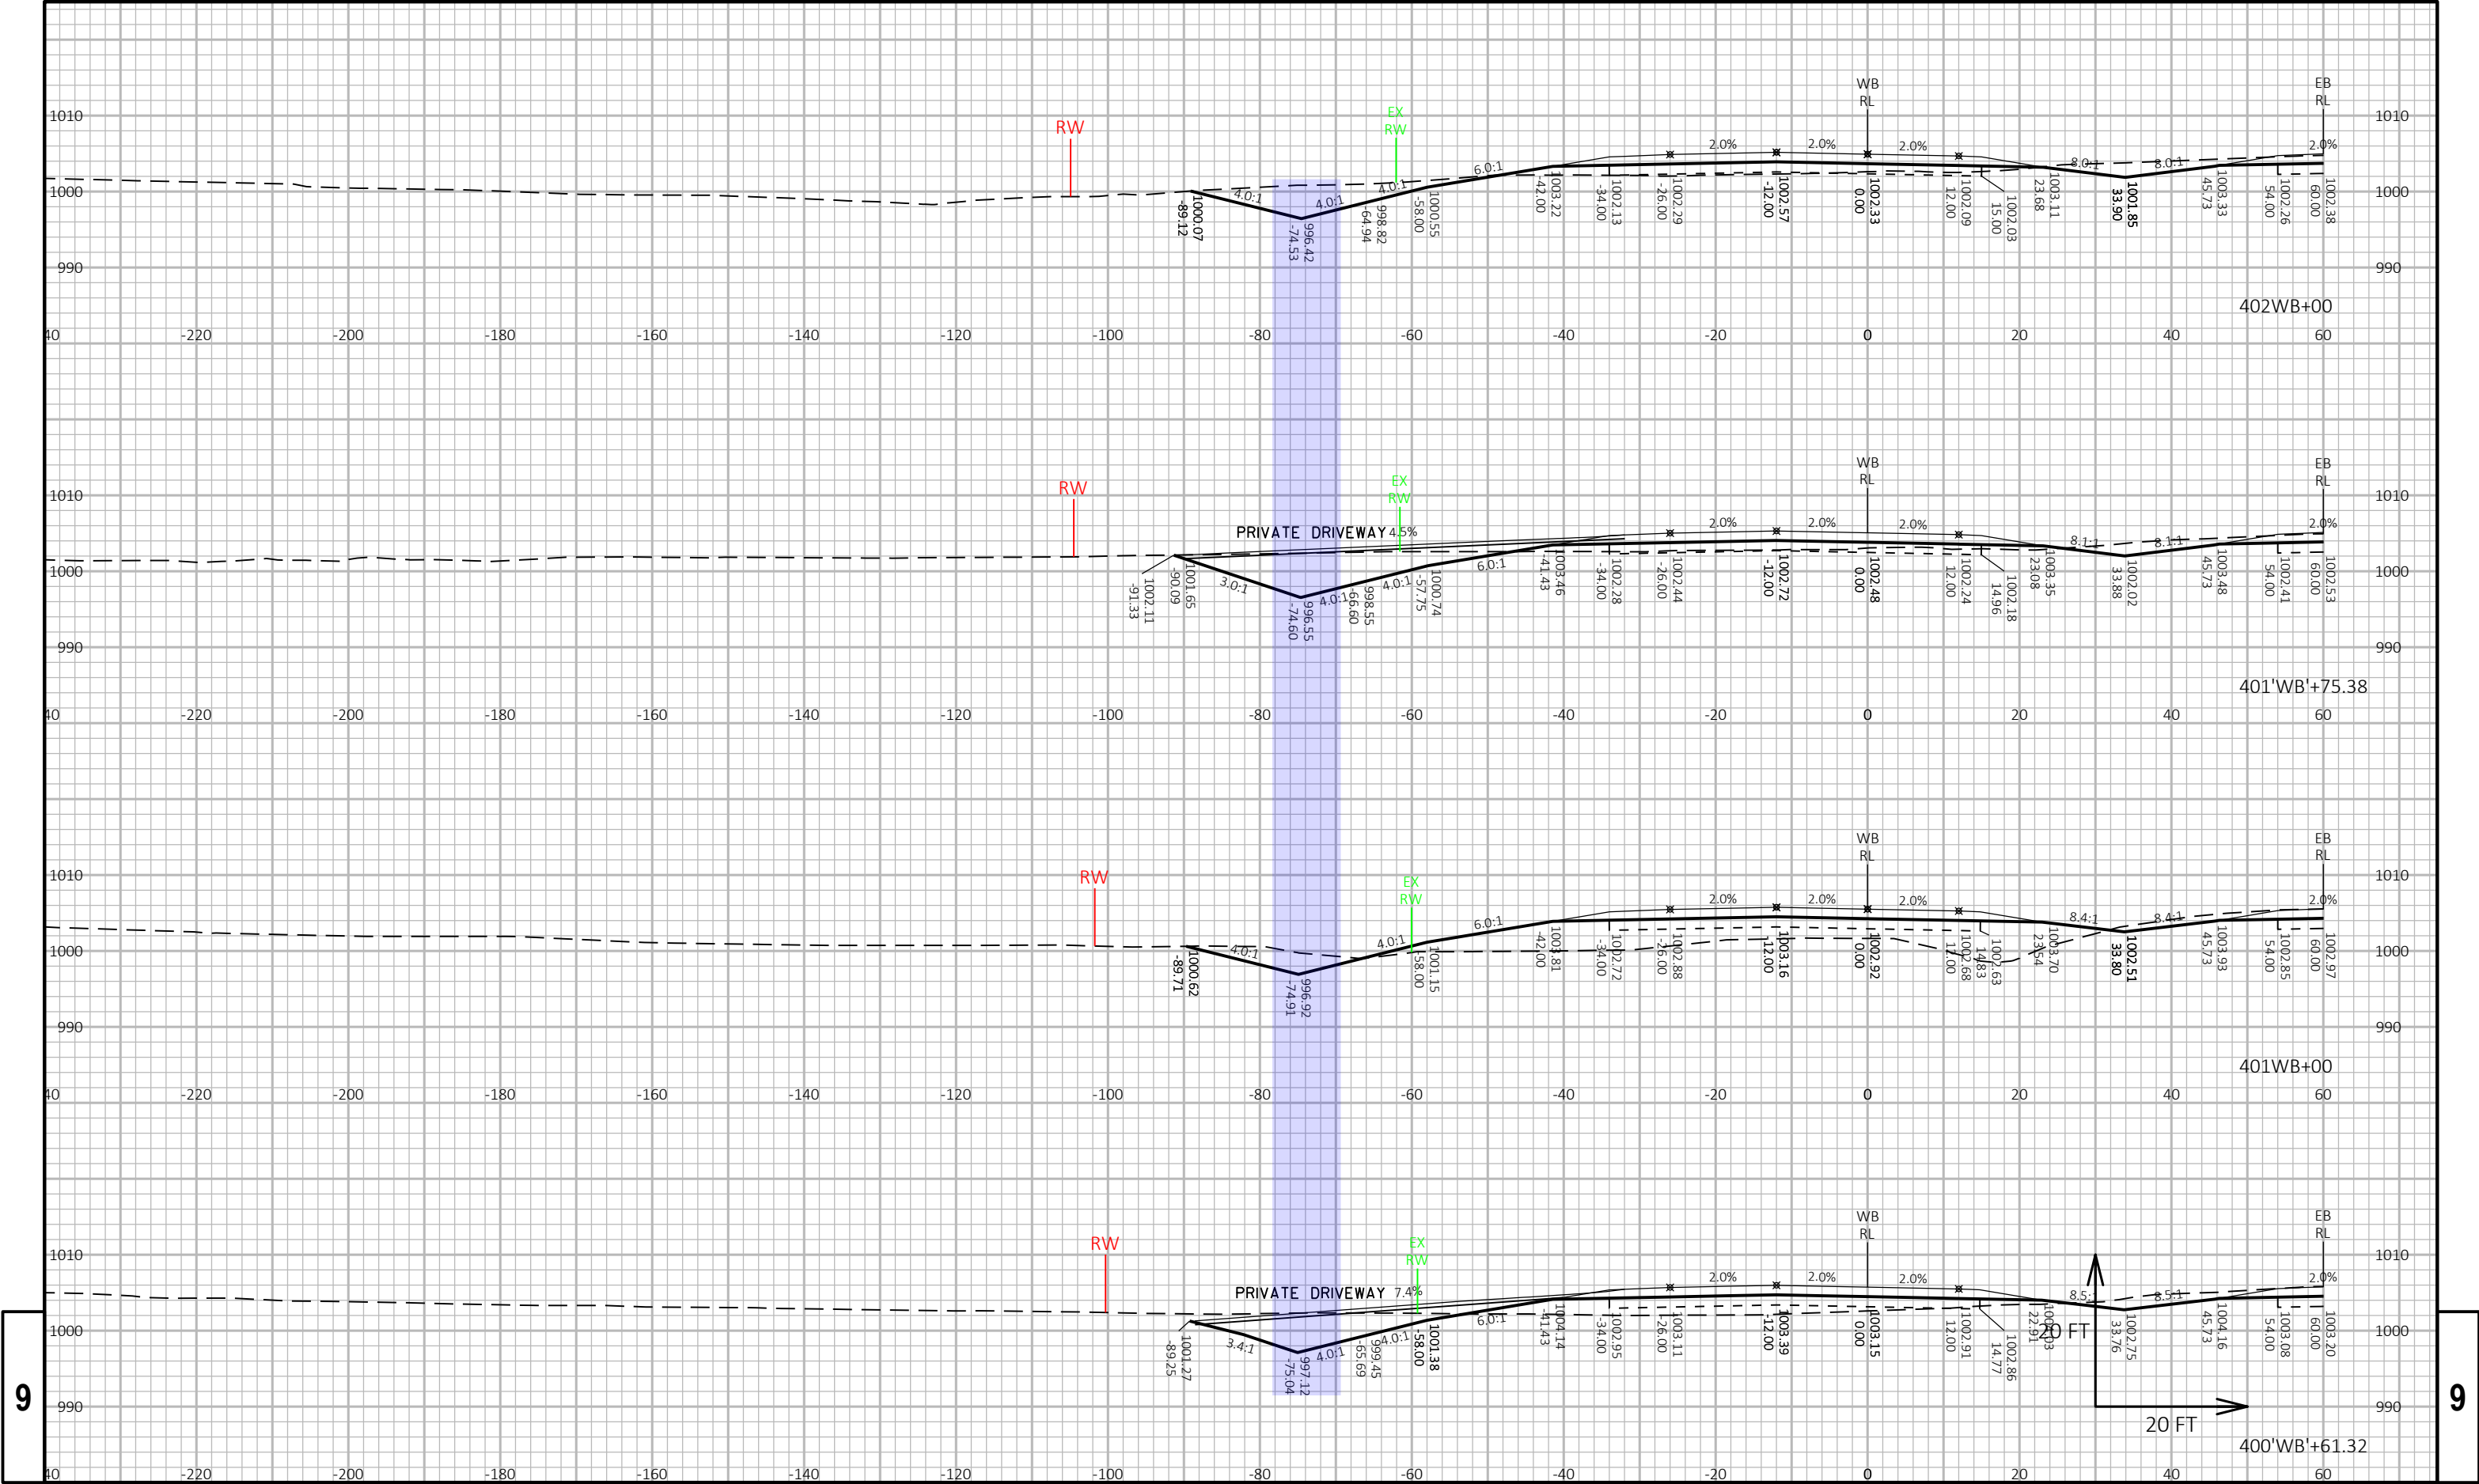

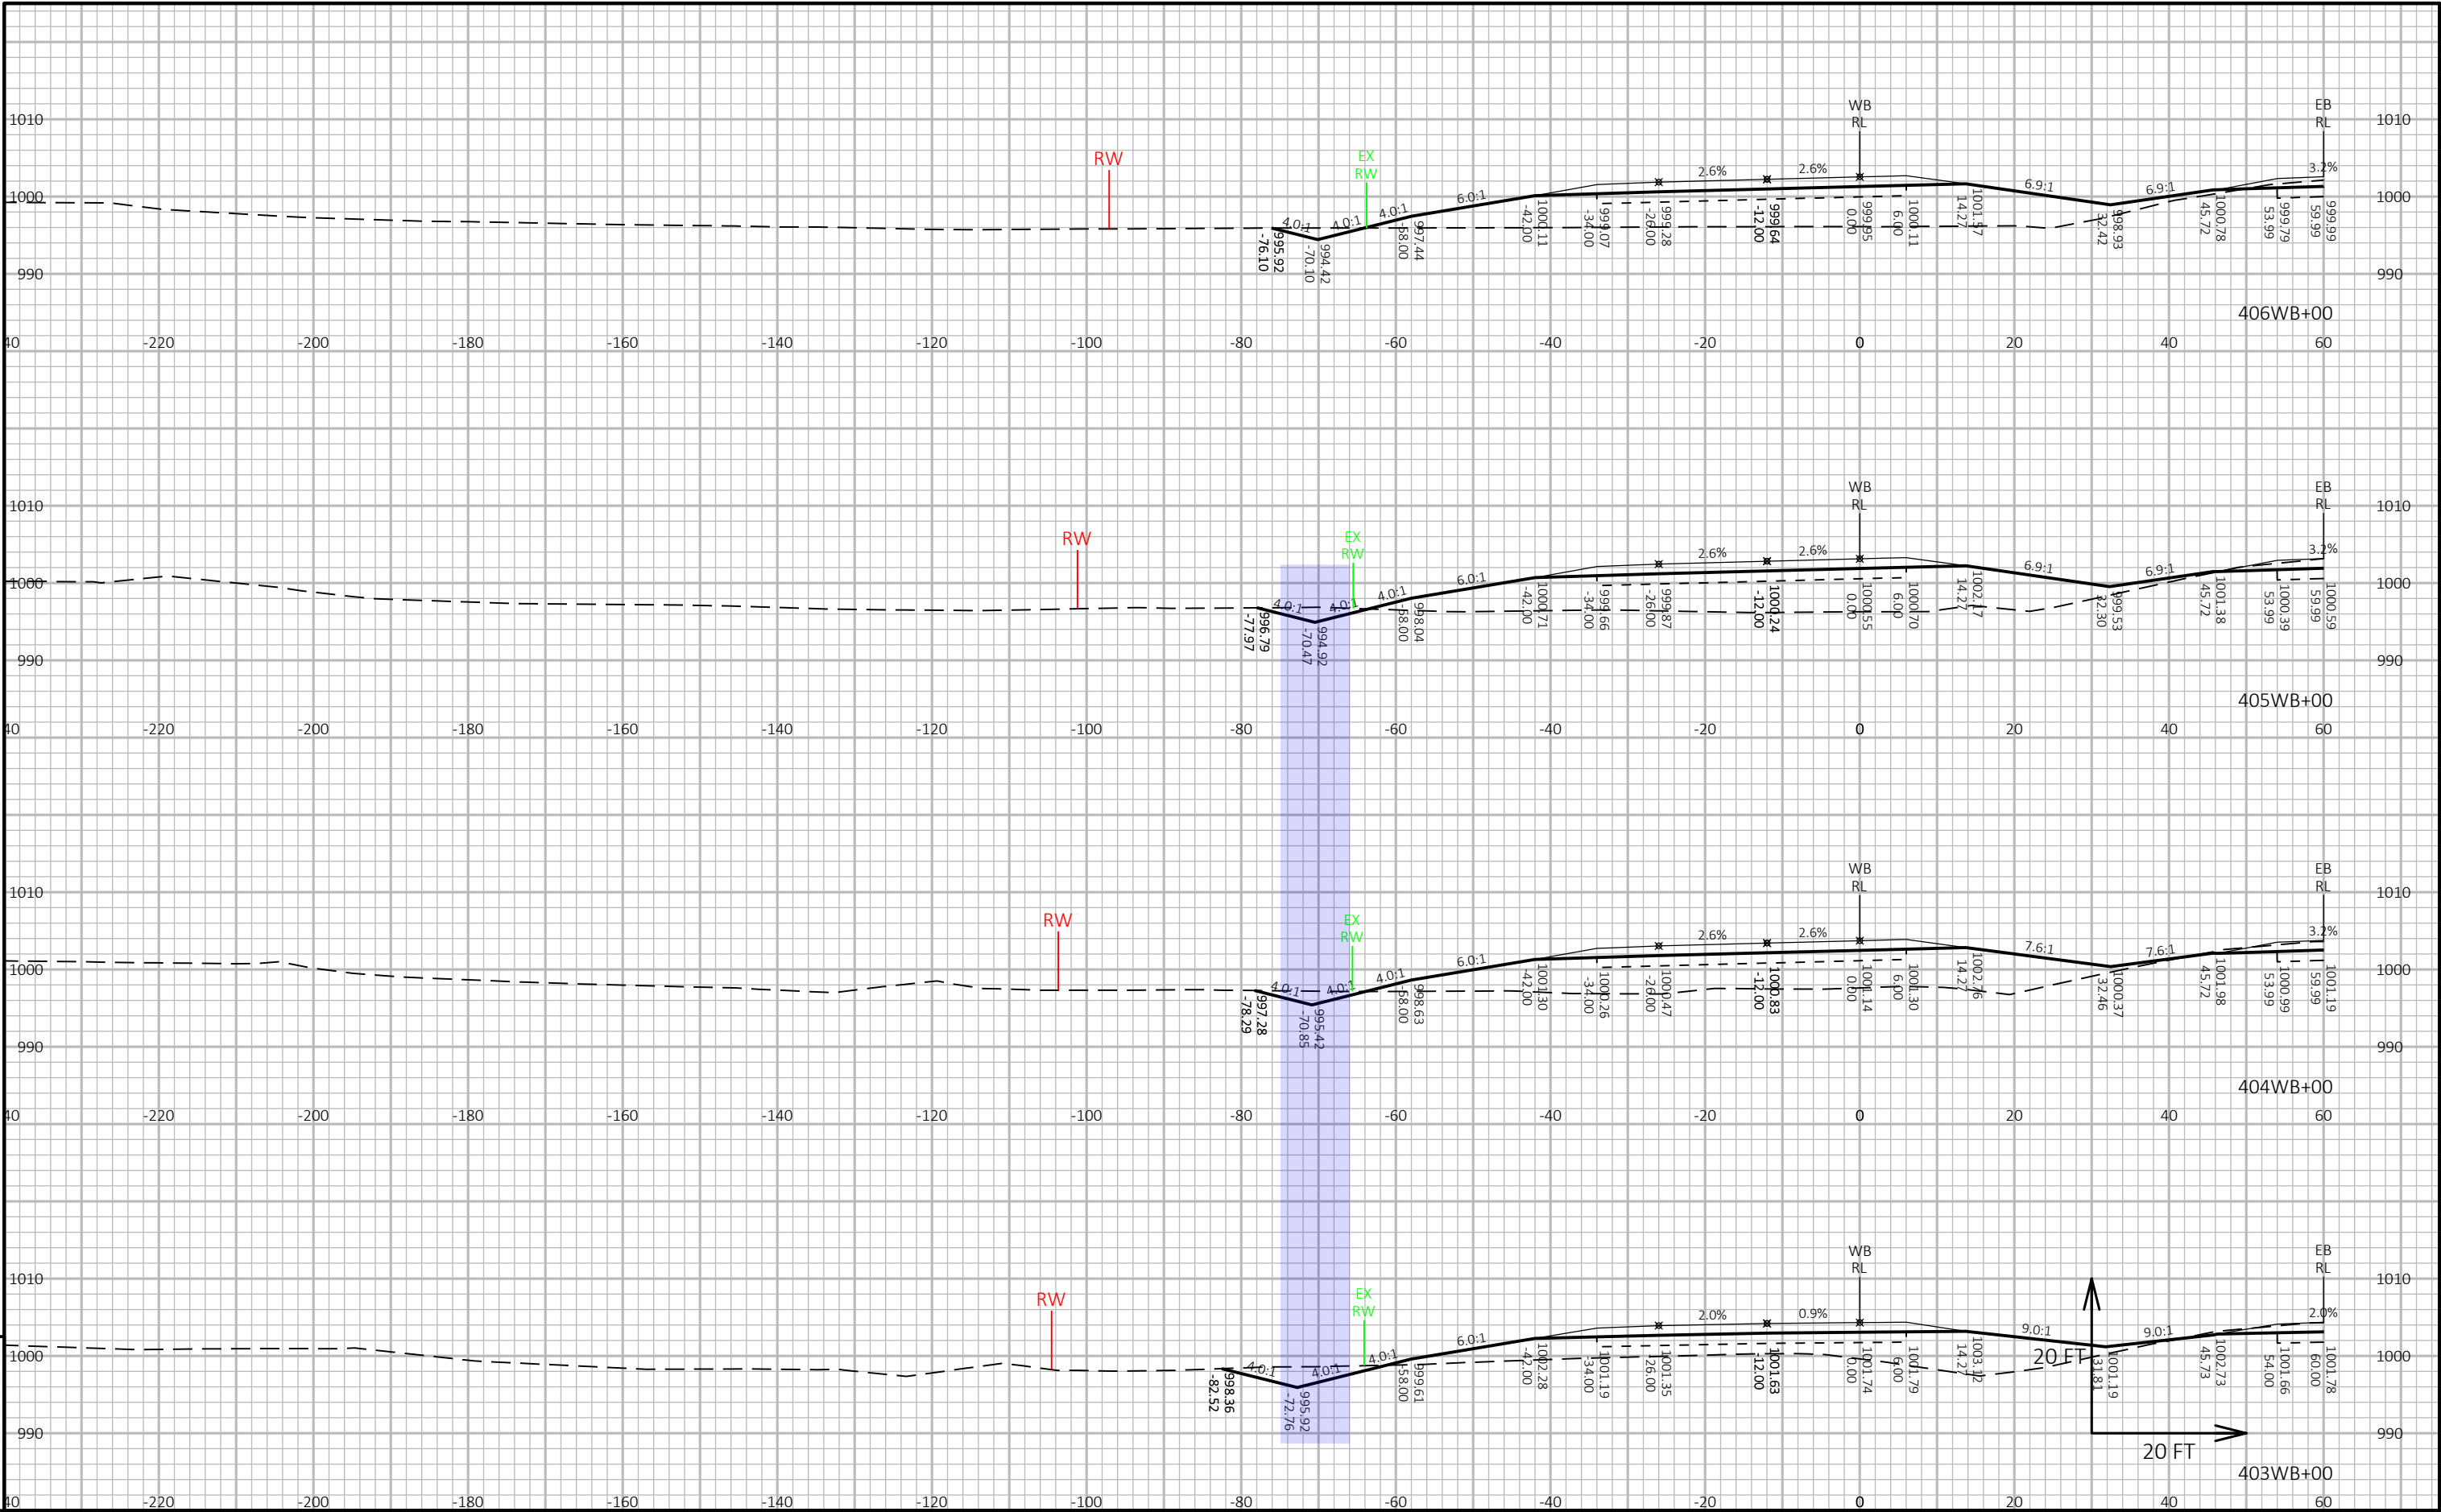

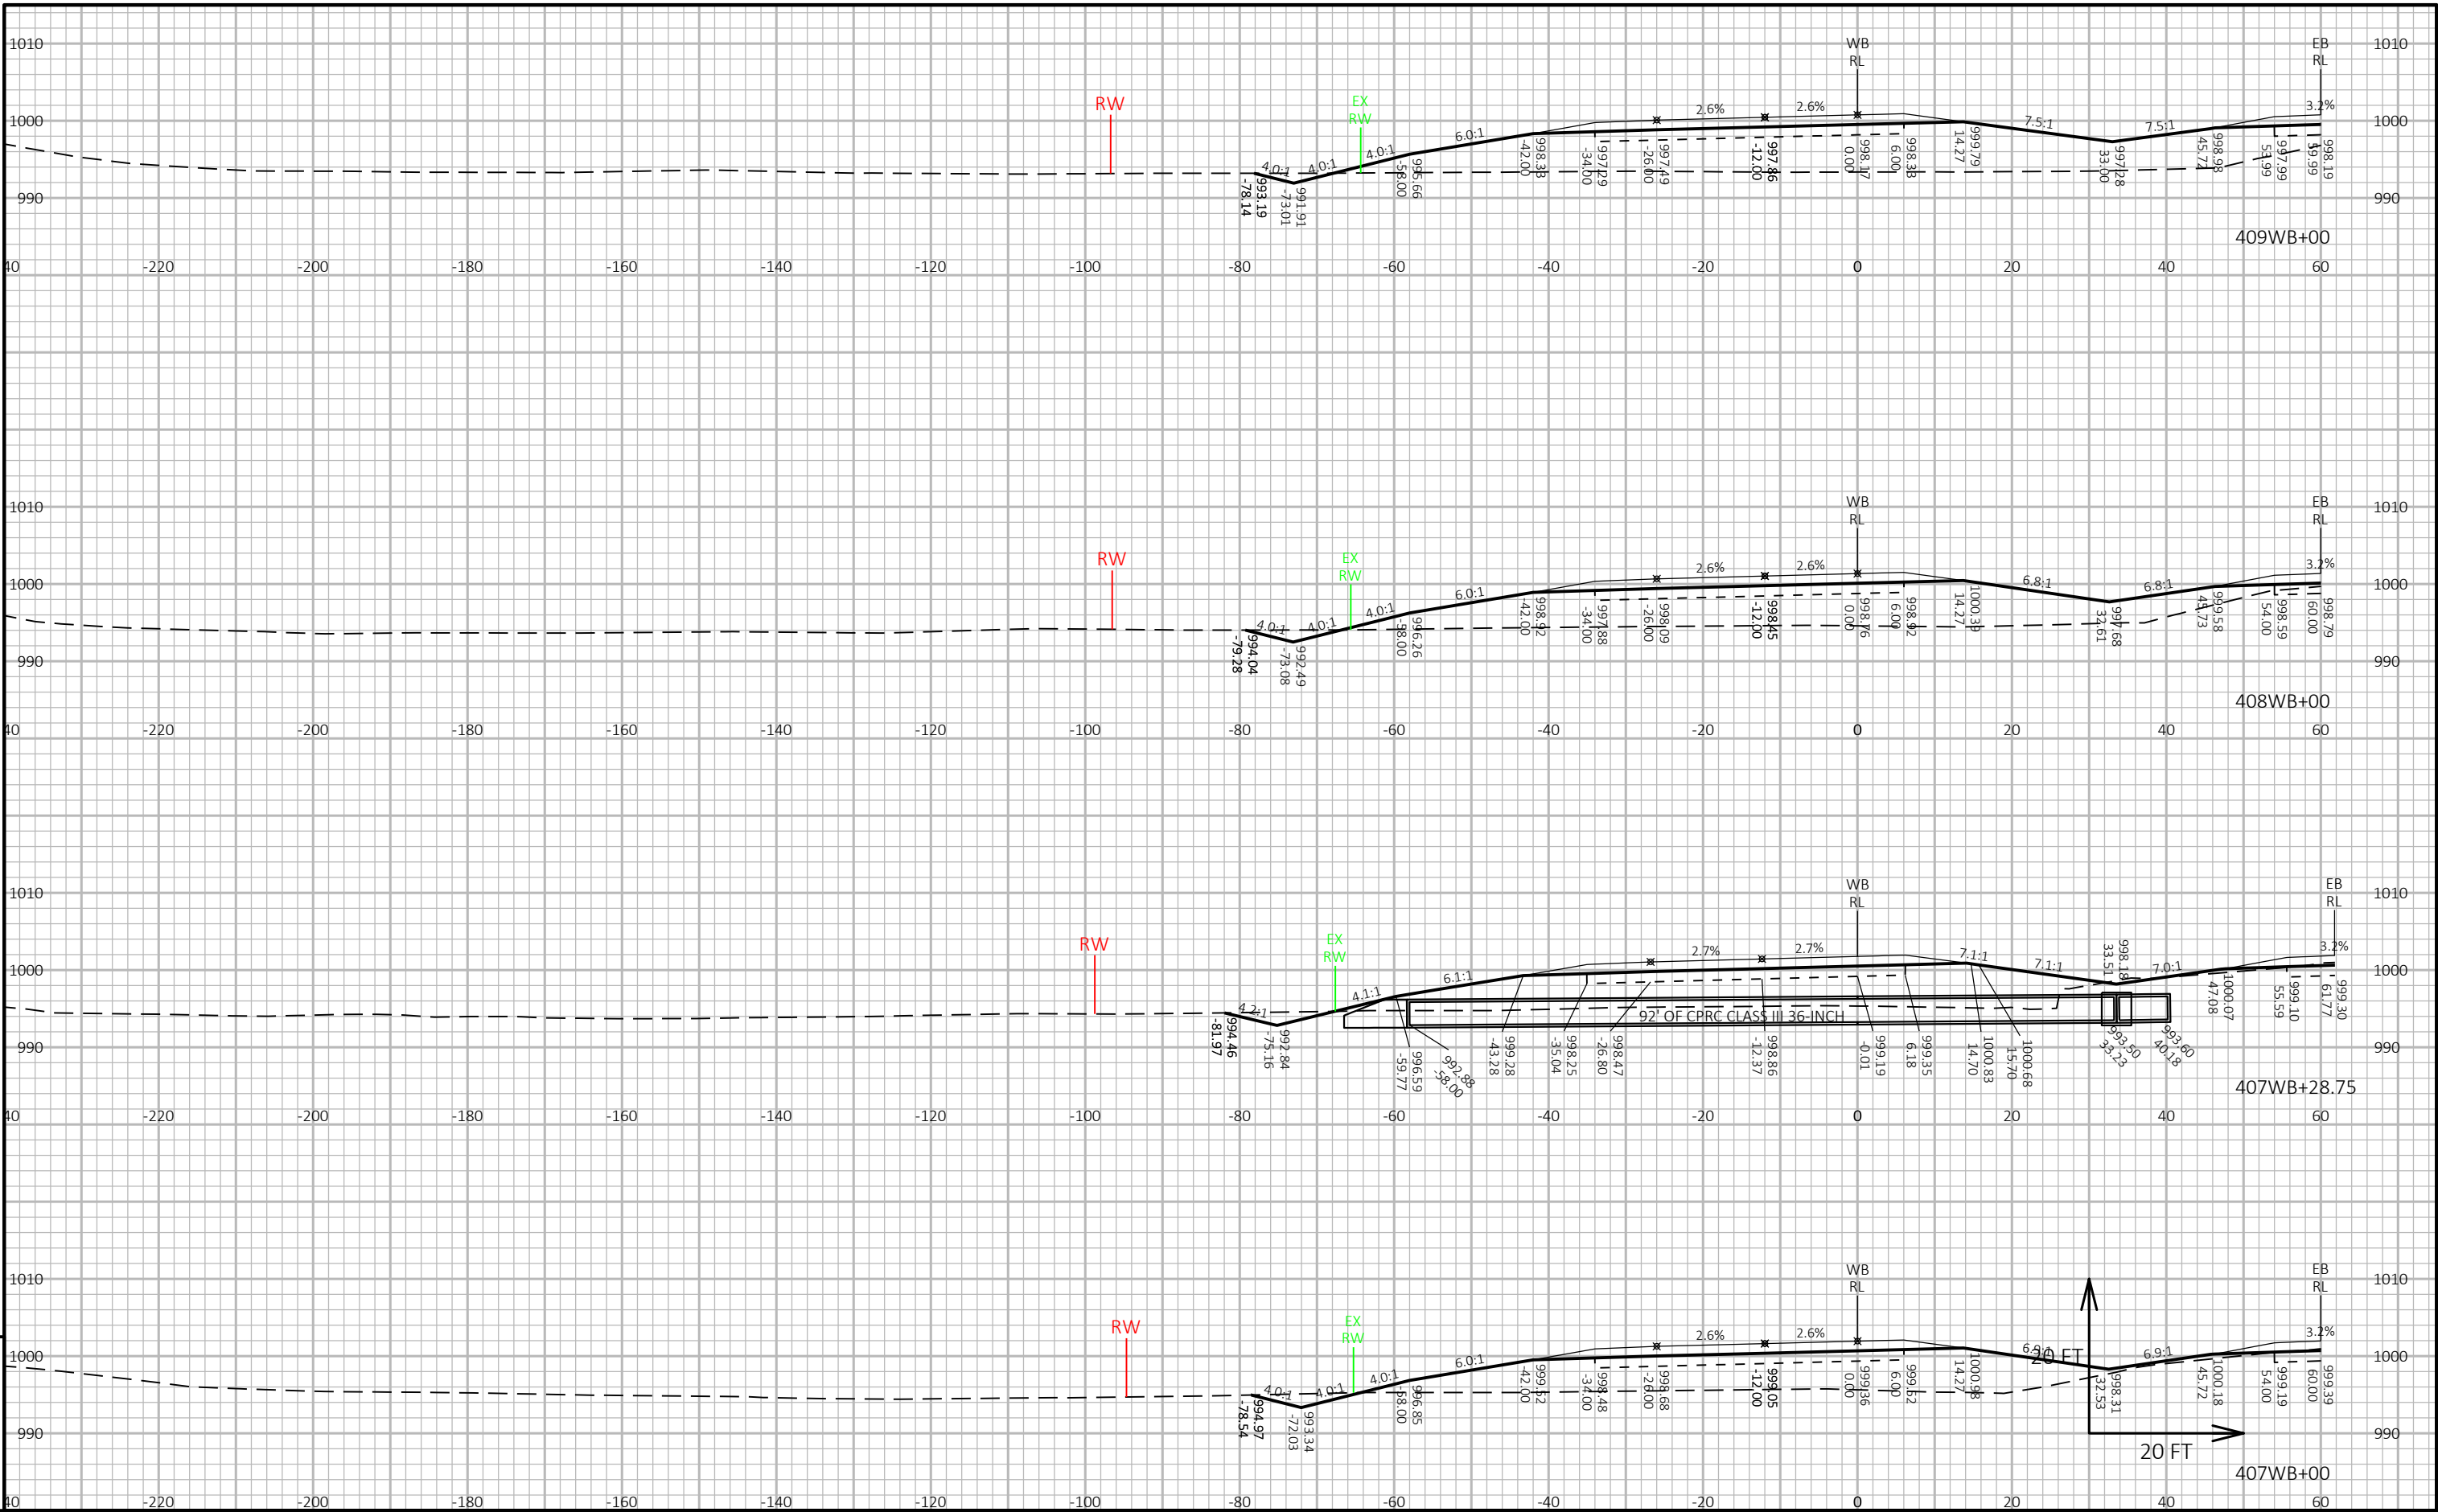

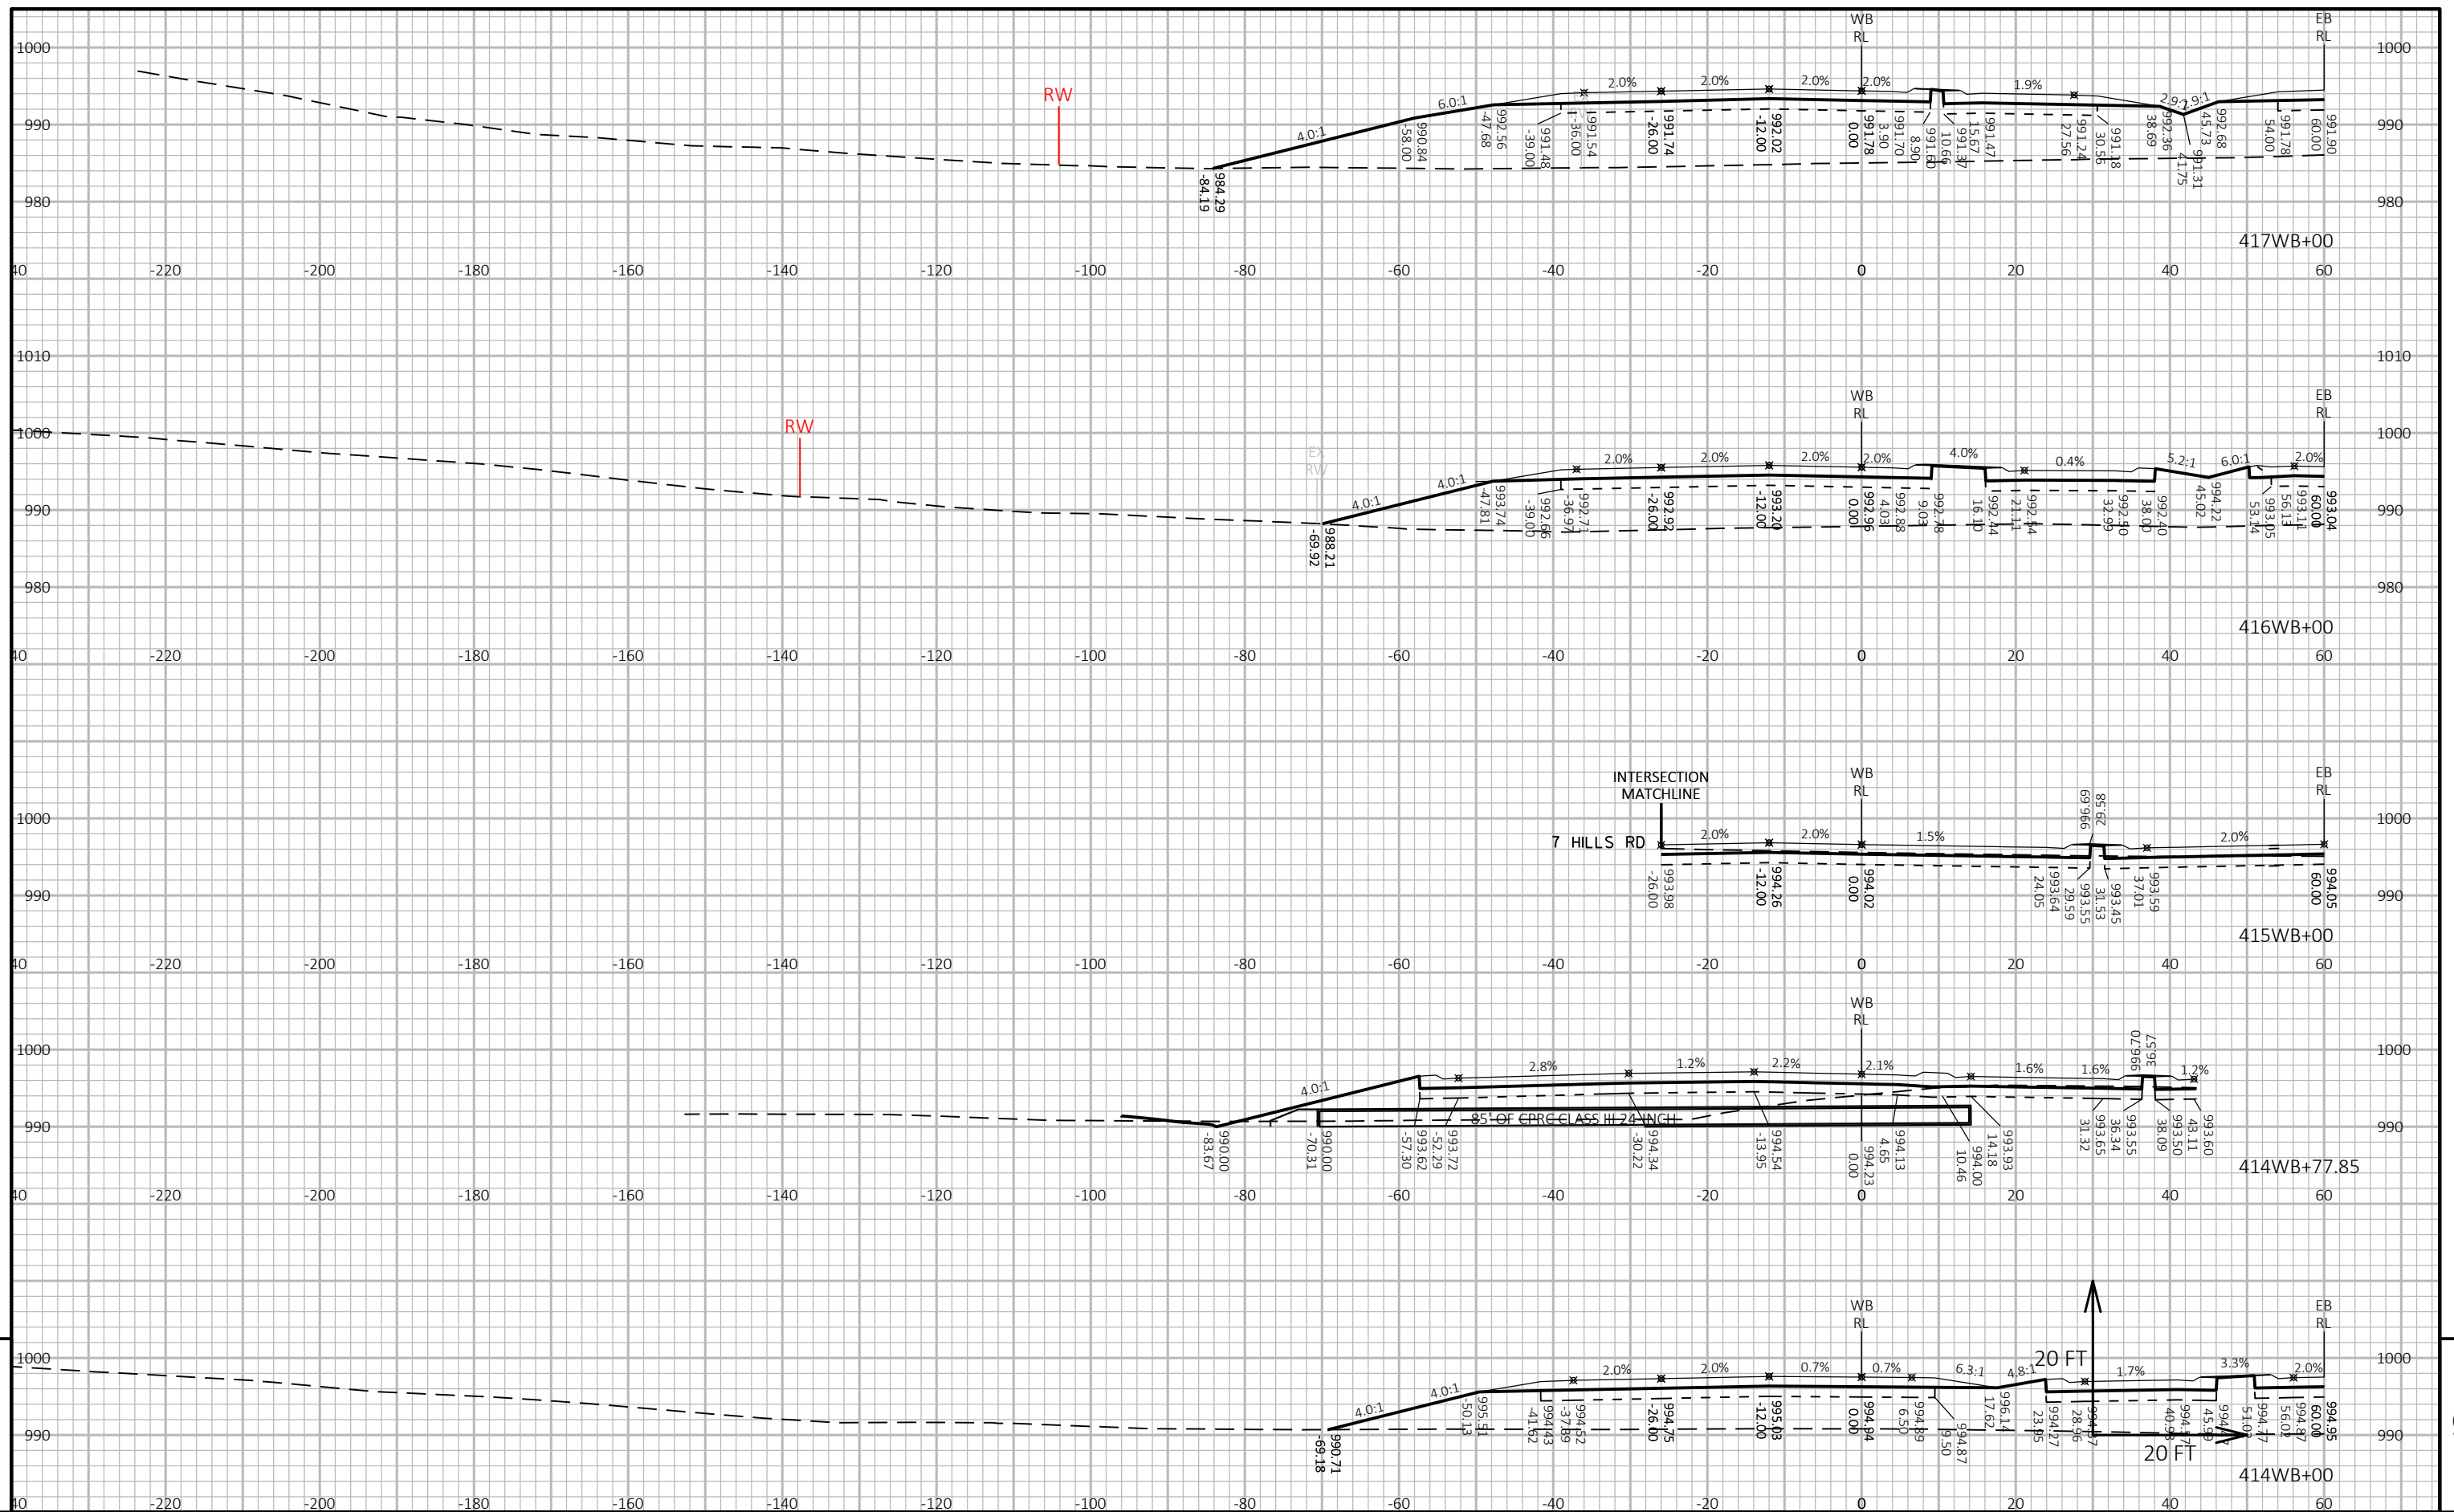

PROJECT NO:	1440-15-72/73
-------------	---------------

HWY: STH 23

COUNTY: FOND DU LAC

CROSS SECTIONS: STH 23-WESTBOUND (WB)

SHEET

1

FILE NAME : N:\PDS\C3D\14401501\SHEETSPLAN\CROSSSECTIONS\14401573\14401573_WB_B.DWG
LAYOUT NAME - 14401573-090212-xs


PLOT DATE : 6/3/2019 8:46 AM




PLOT BY : VICKMAN, GARRETT T

PLOT NAME :


PLOT SCALE : 1 IN:20 FT HORZ. / 1 IN:20 FT VERT.


WISDOT/CADDS SHEET 49

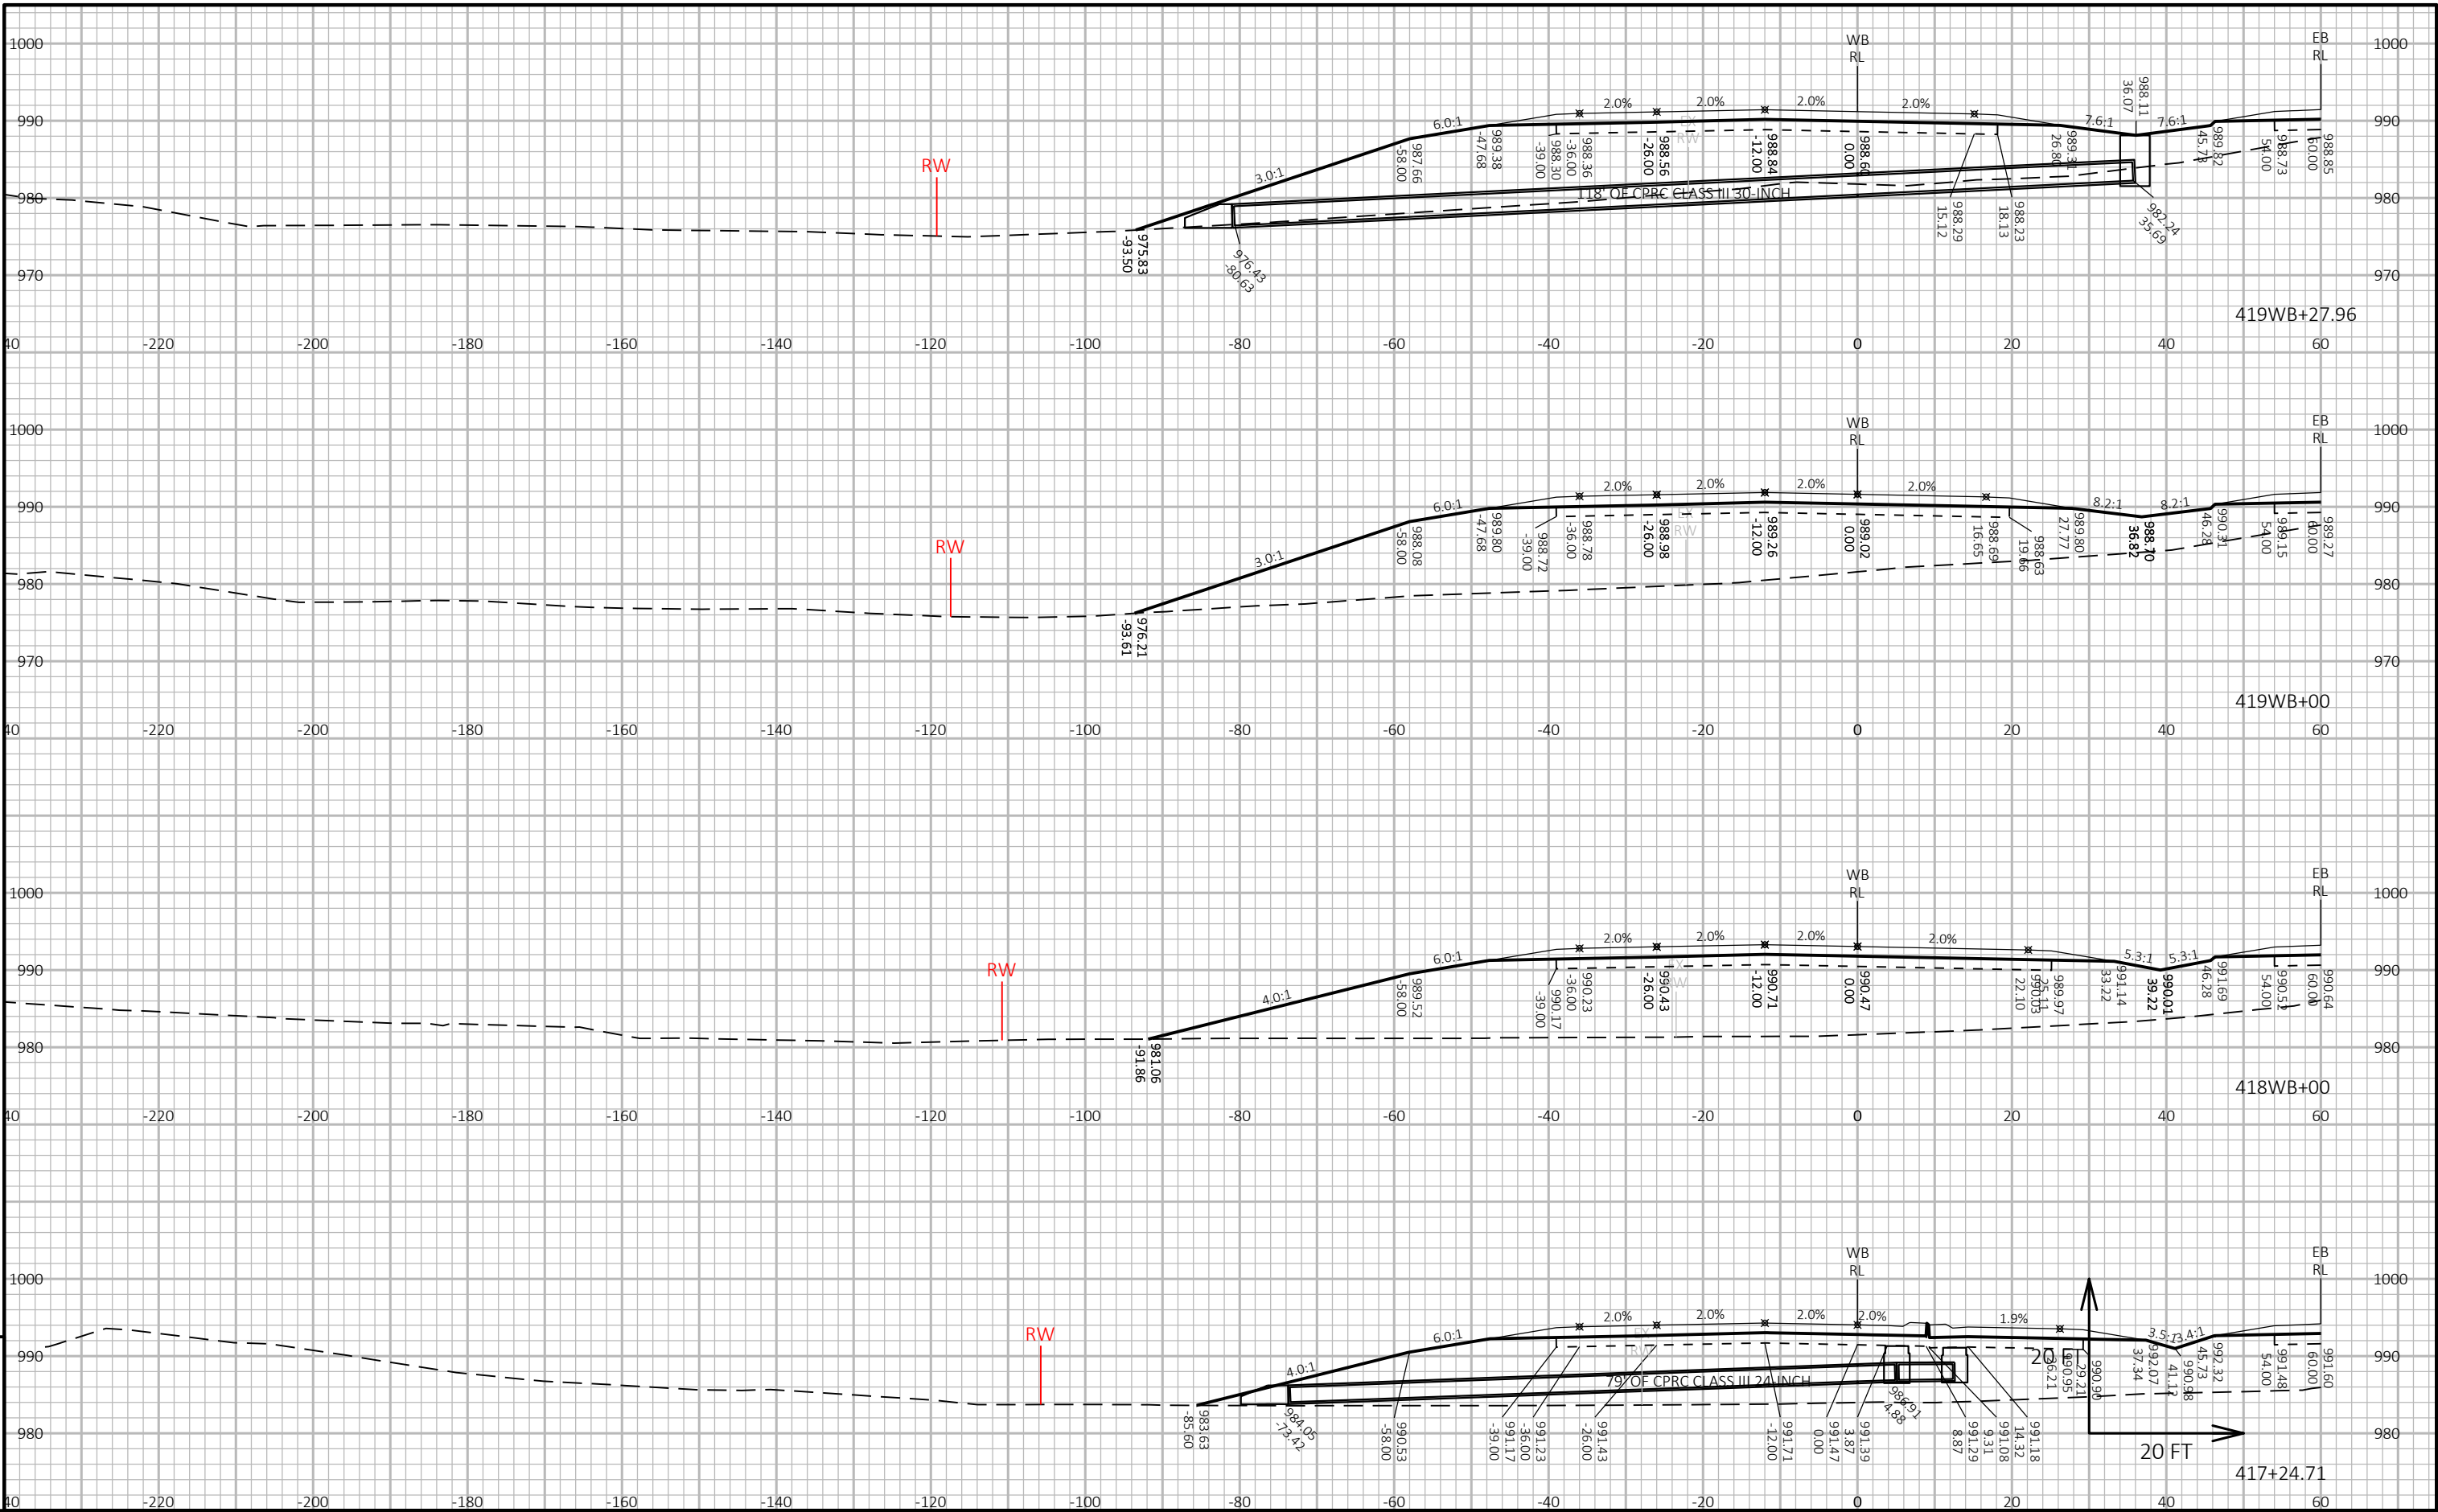


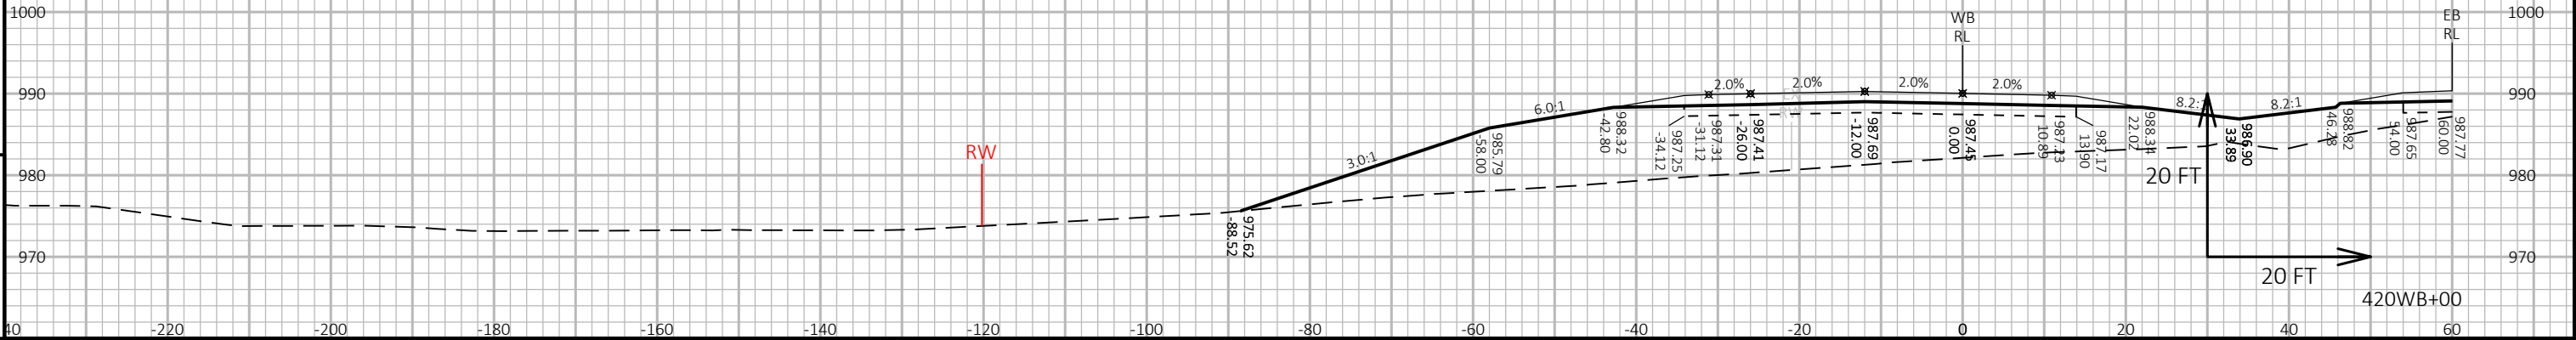
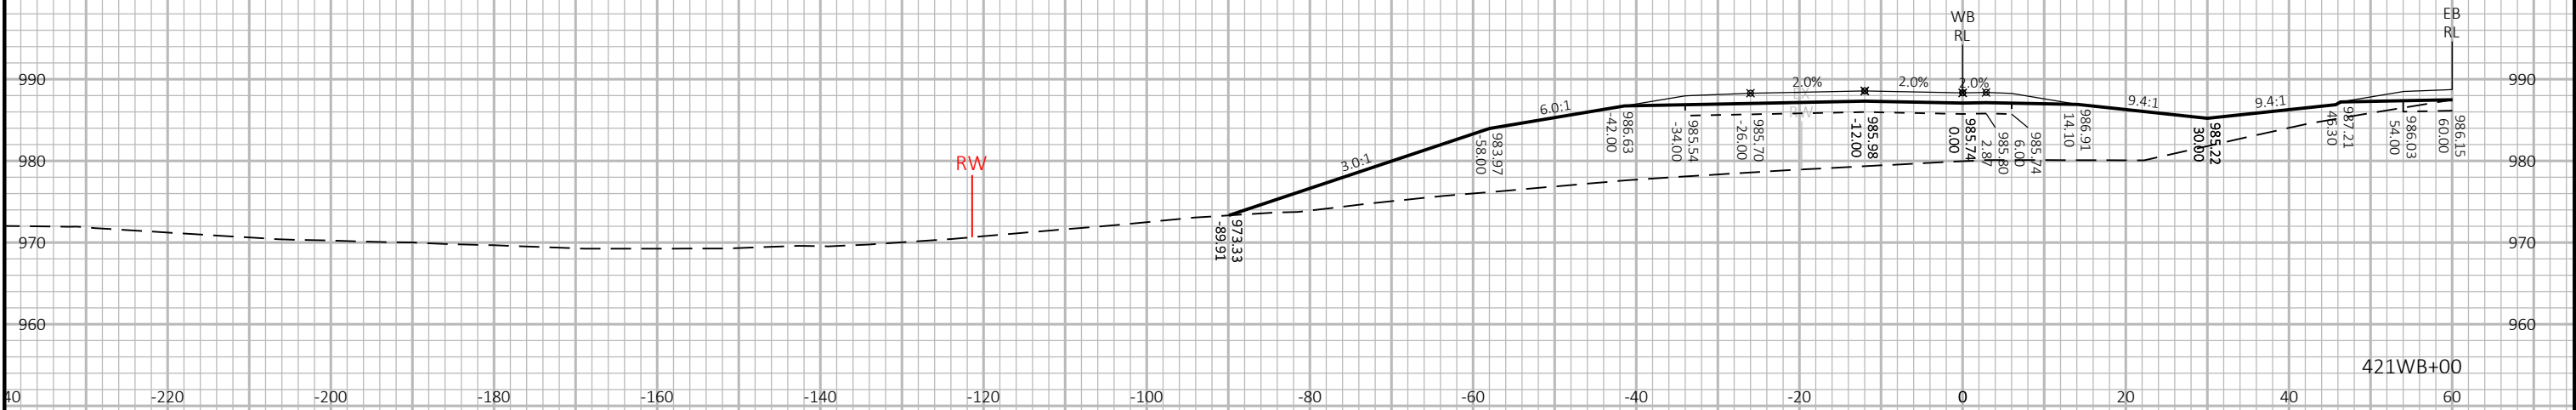
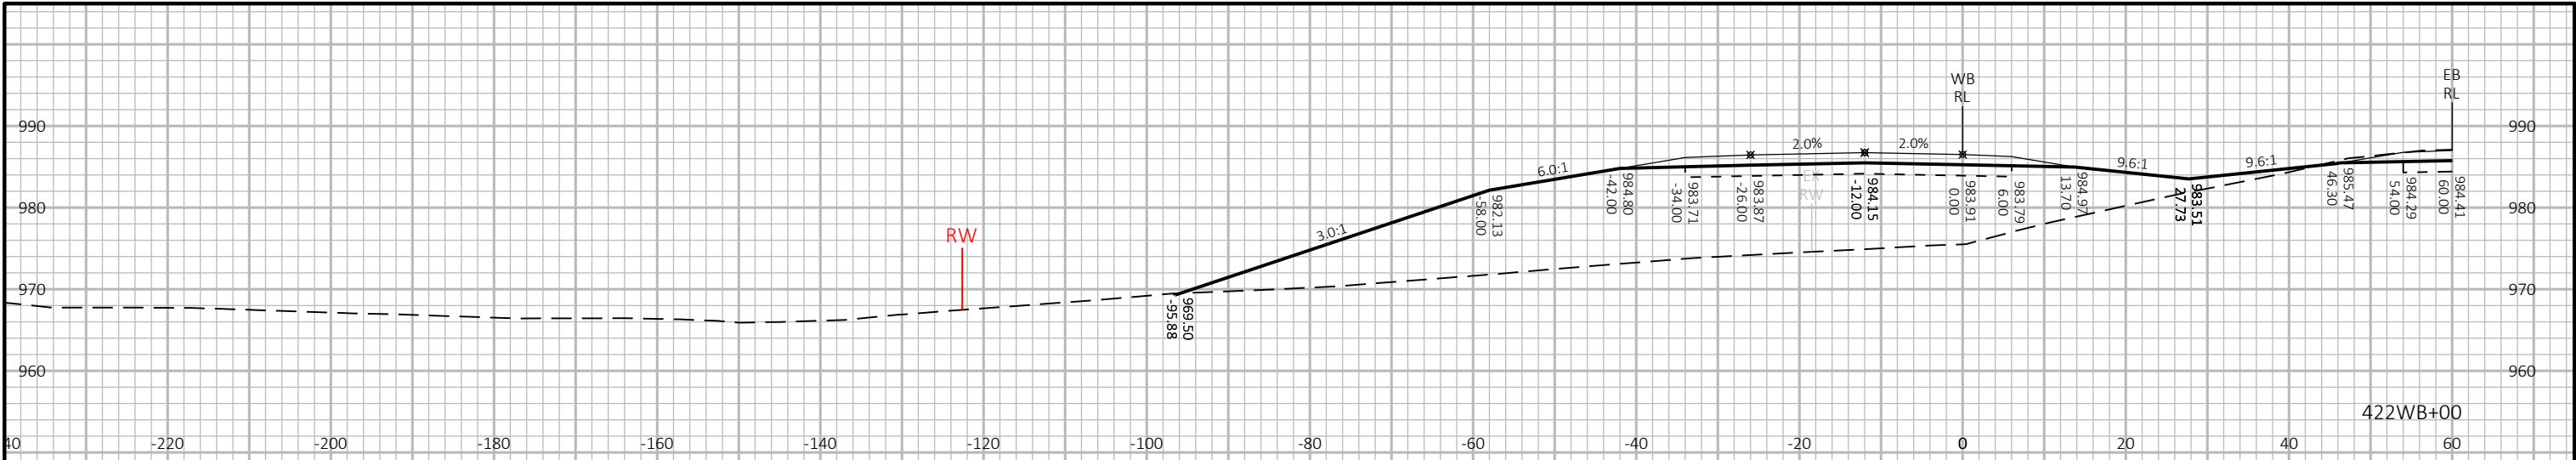


PROJECT NO: 1440-15-72/73	HWY: STH 23	COUNTY: FOND DU LAC	CROSS SECTIONS: STH 23-WESTBOUND (WB)	SHEET 9
---------------------------	-------------	---------------------	---------------------------------------	---------

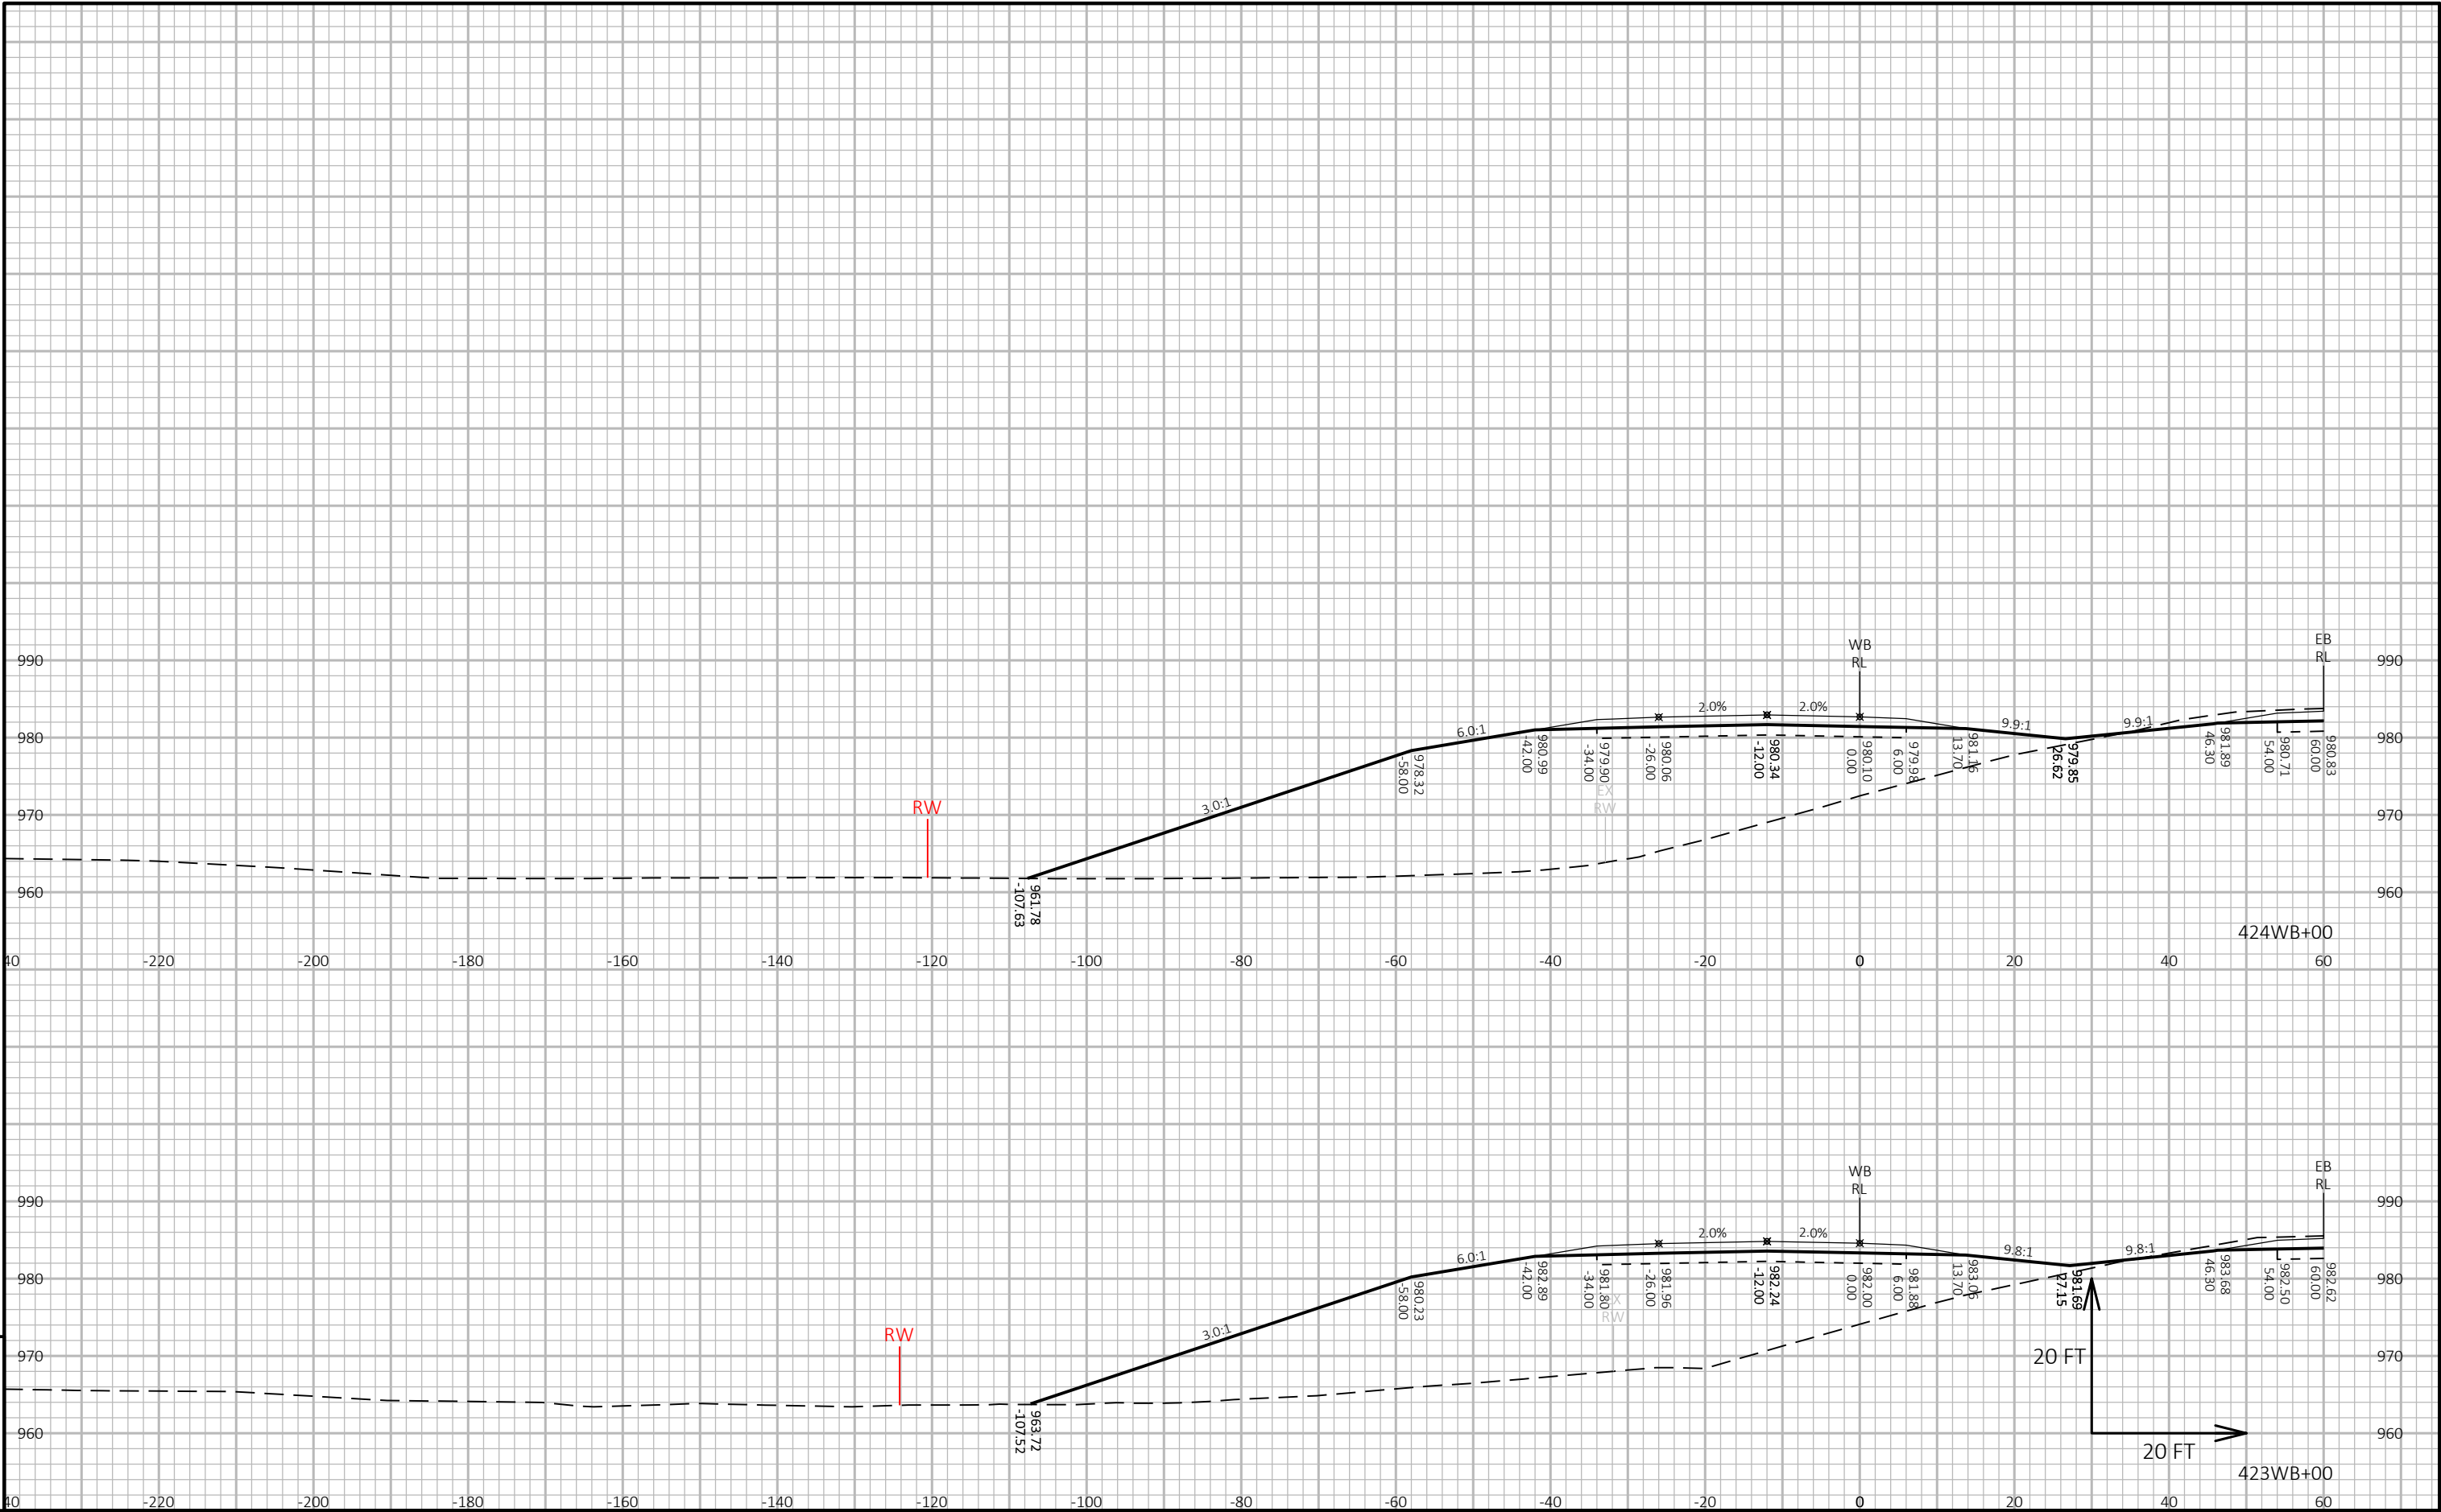


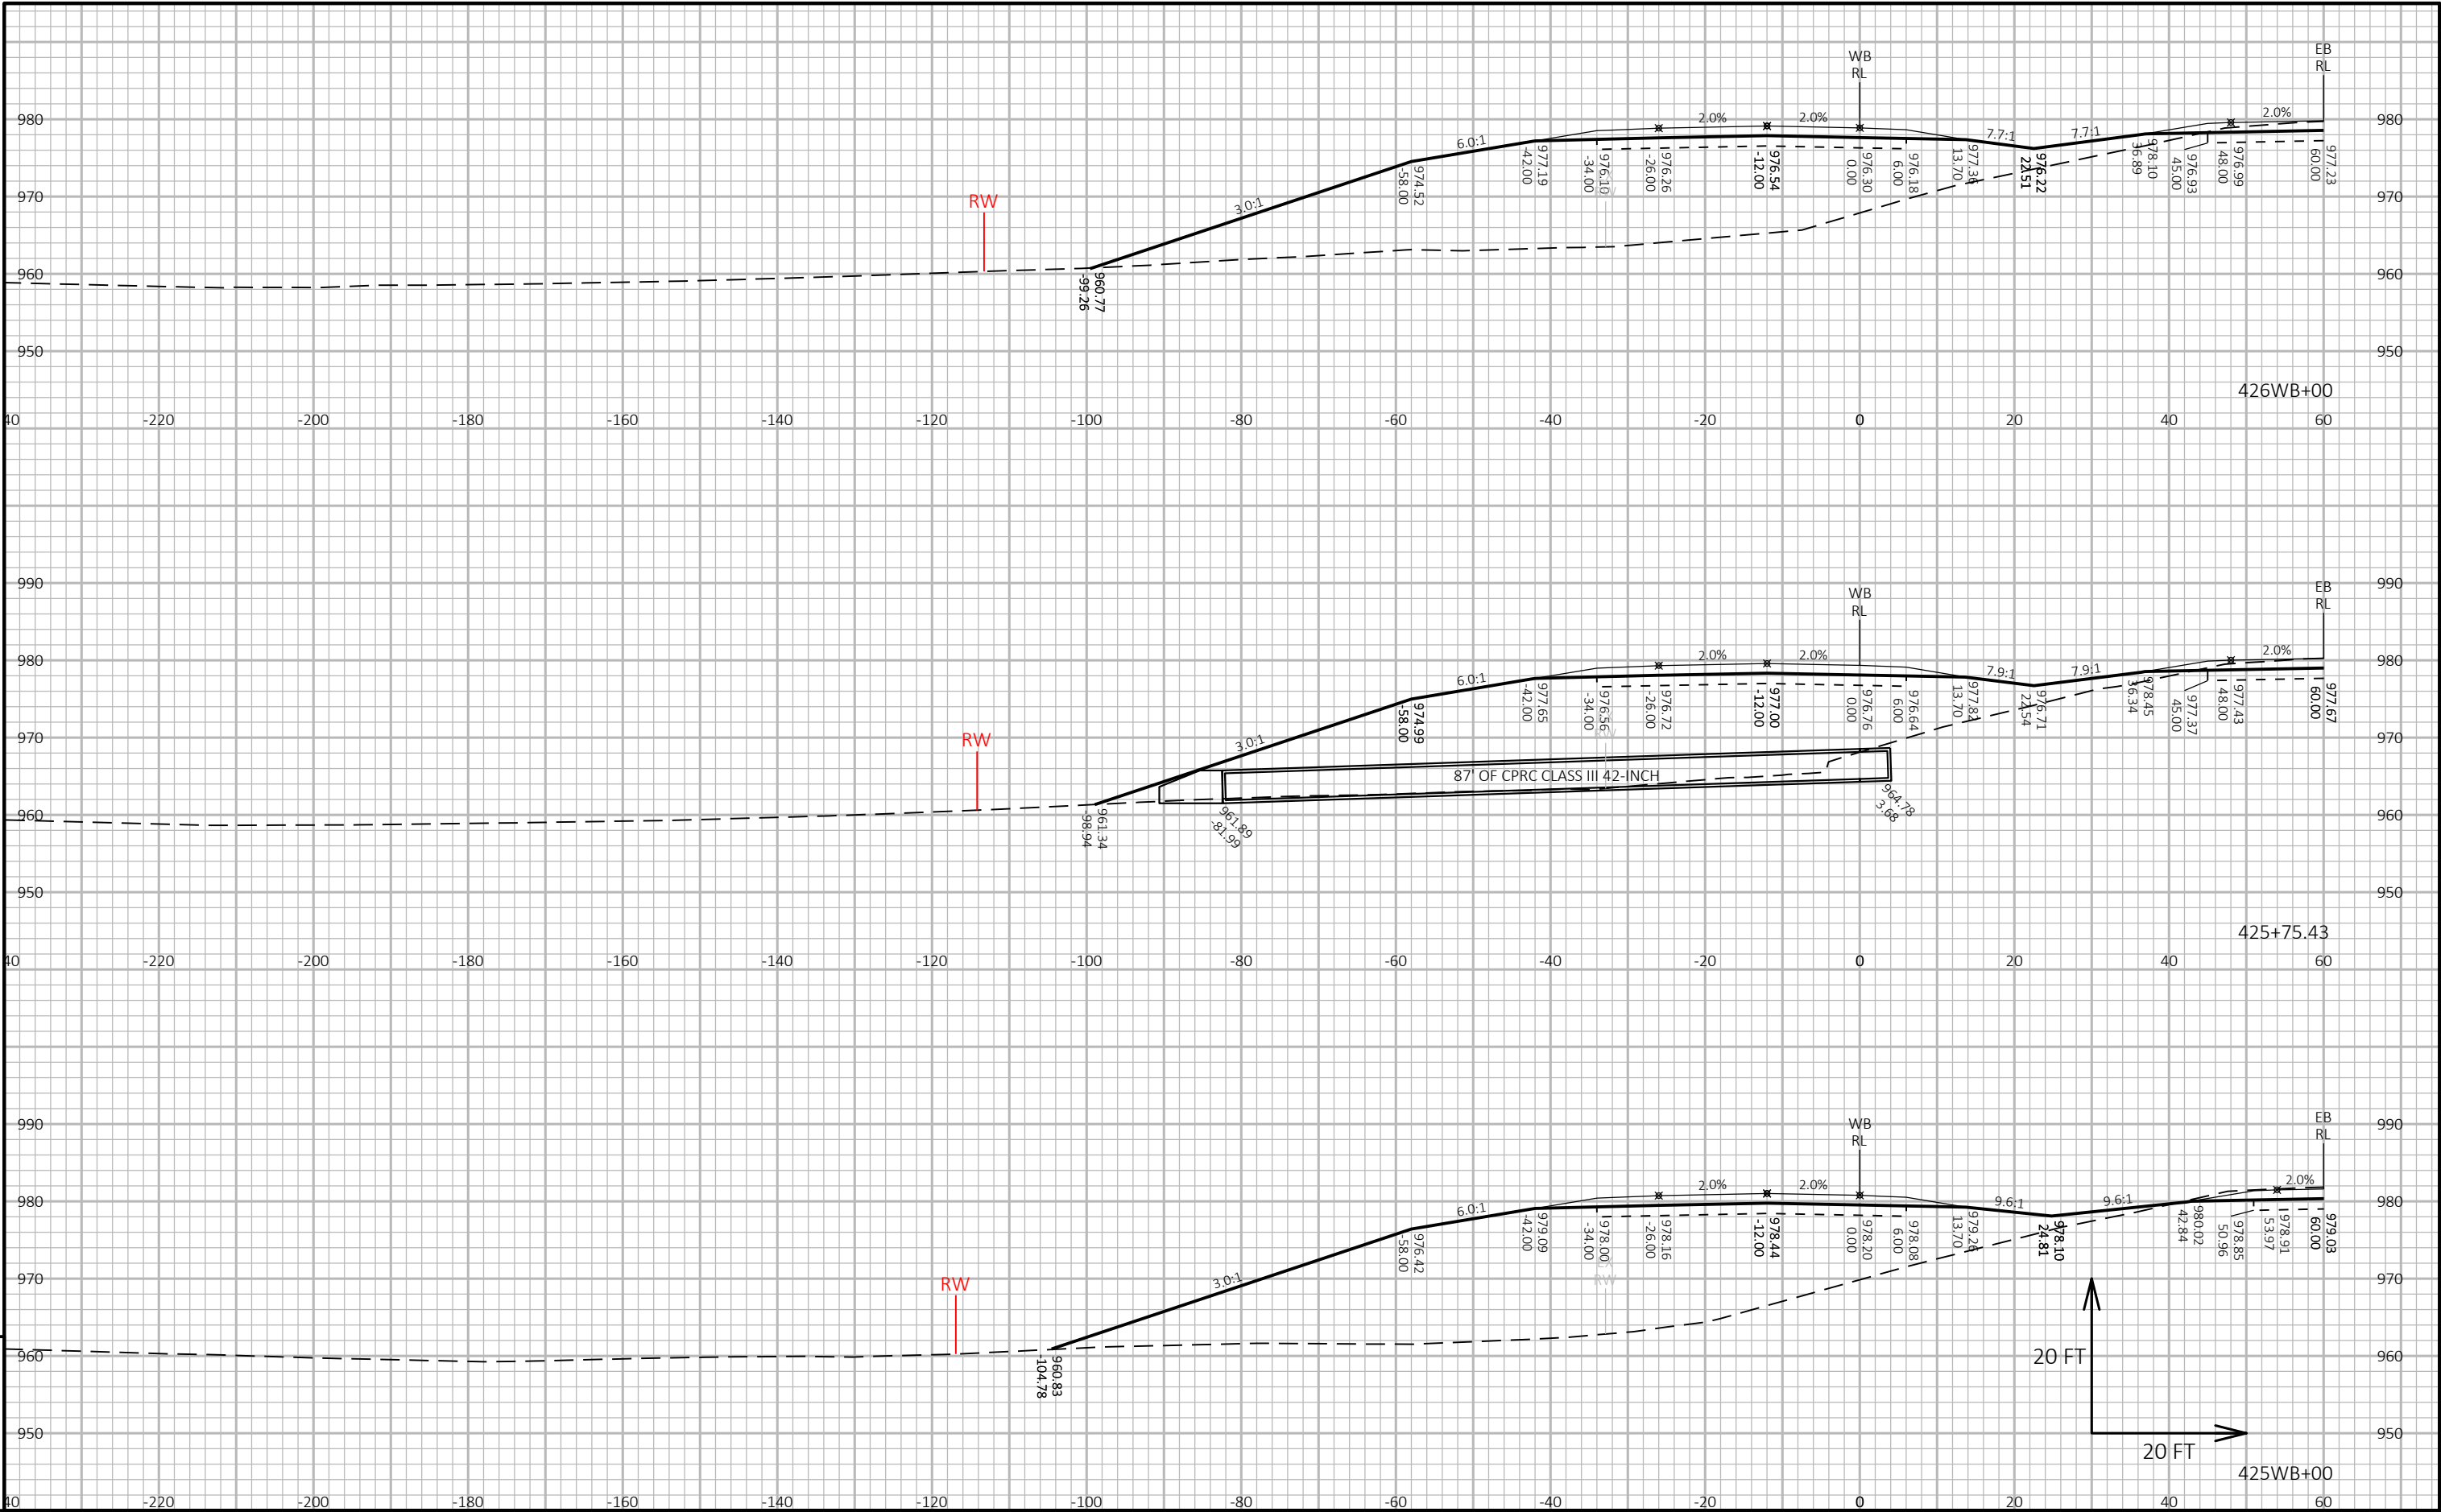


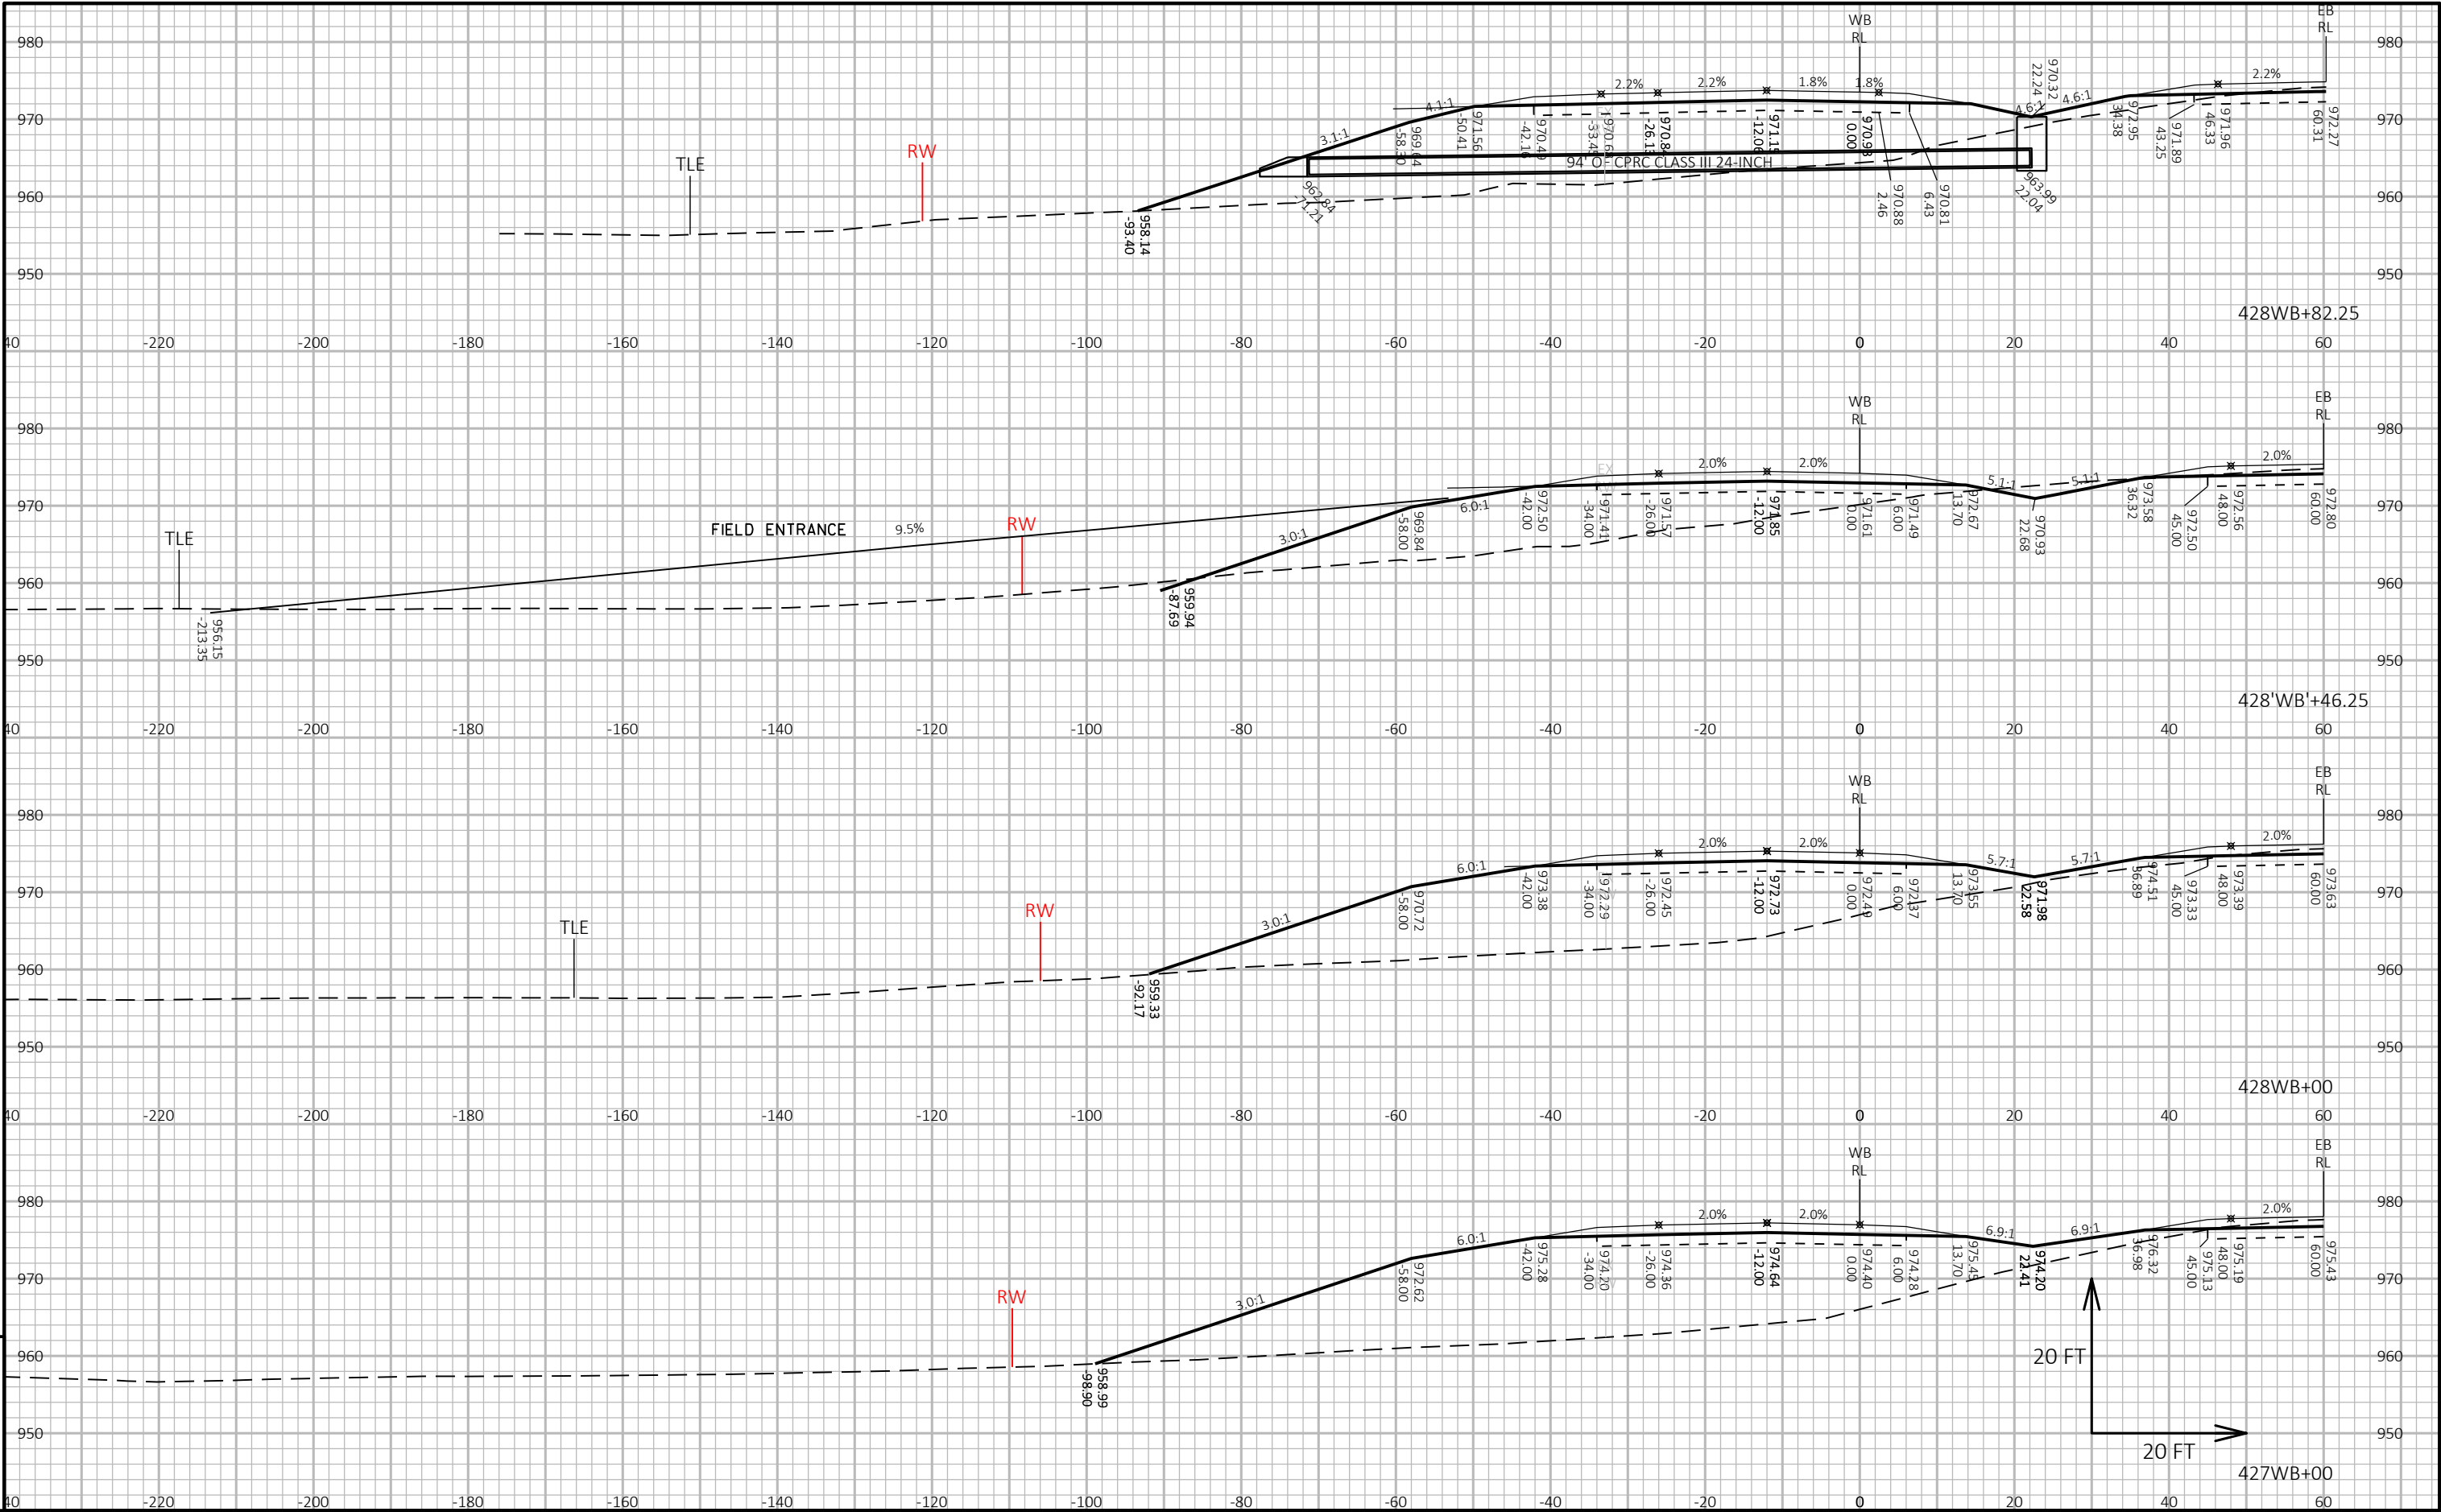

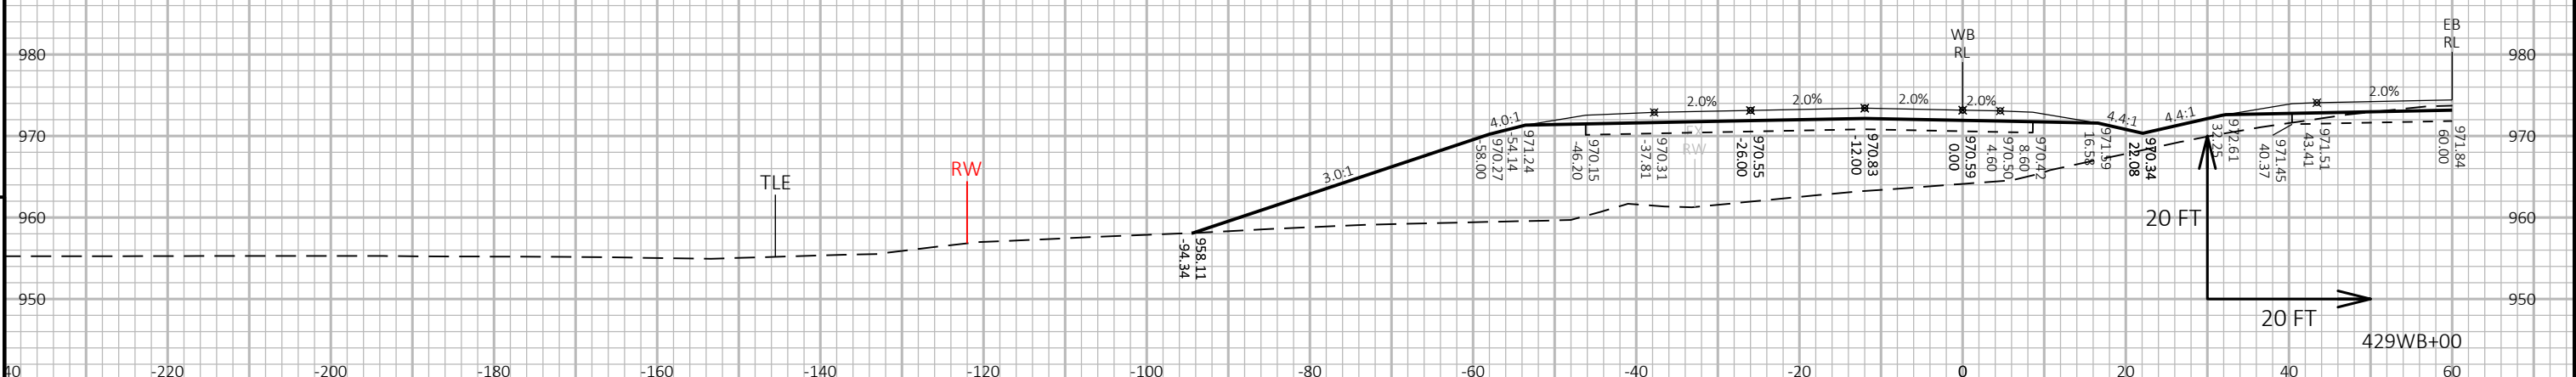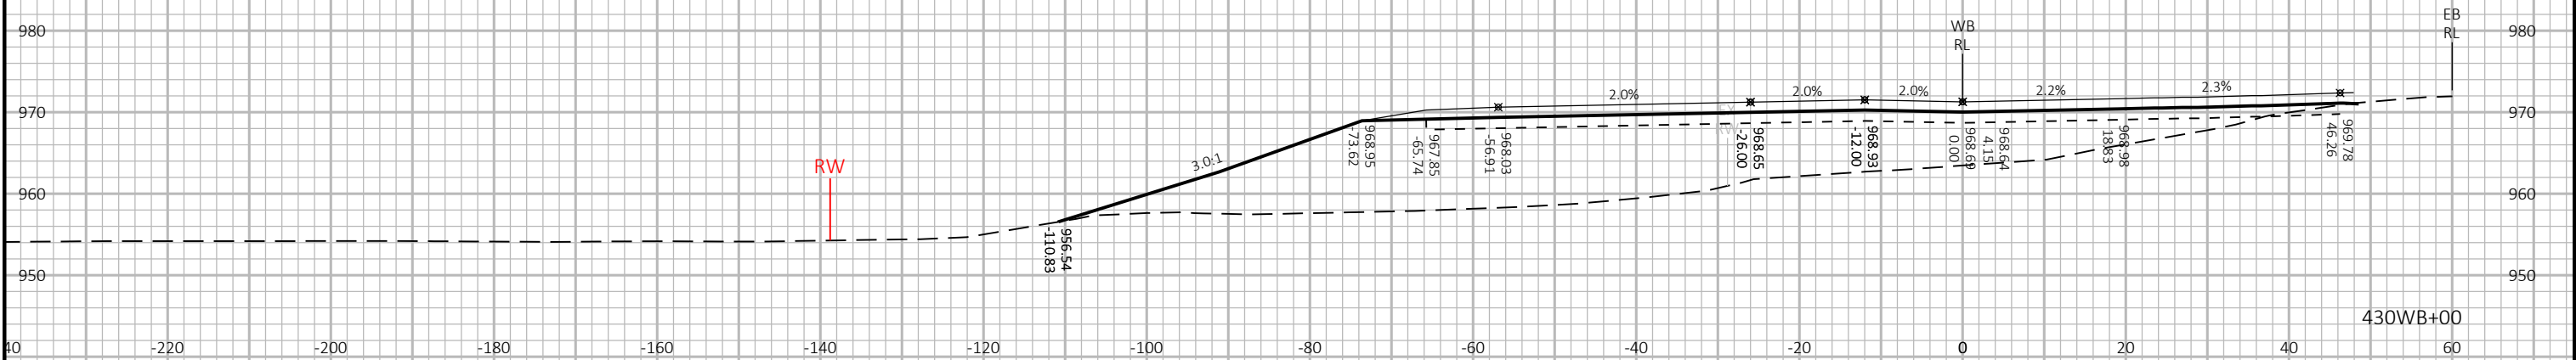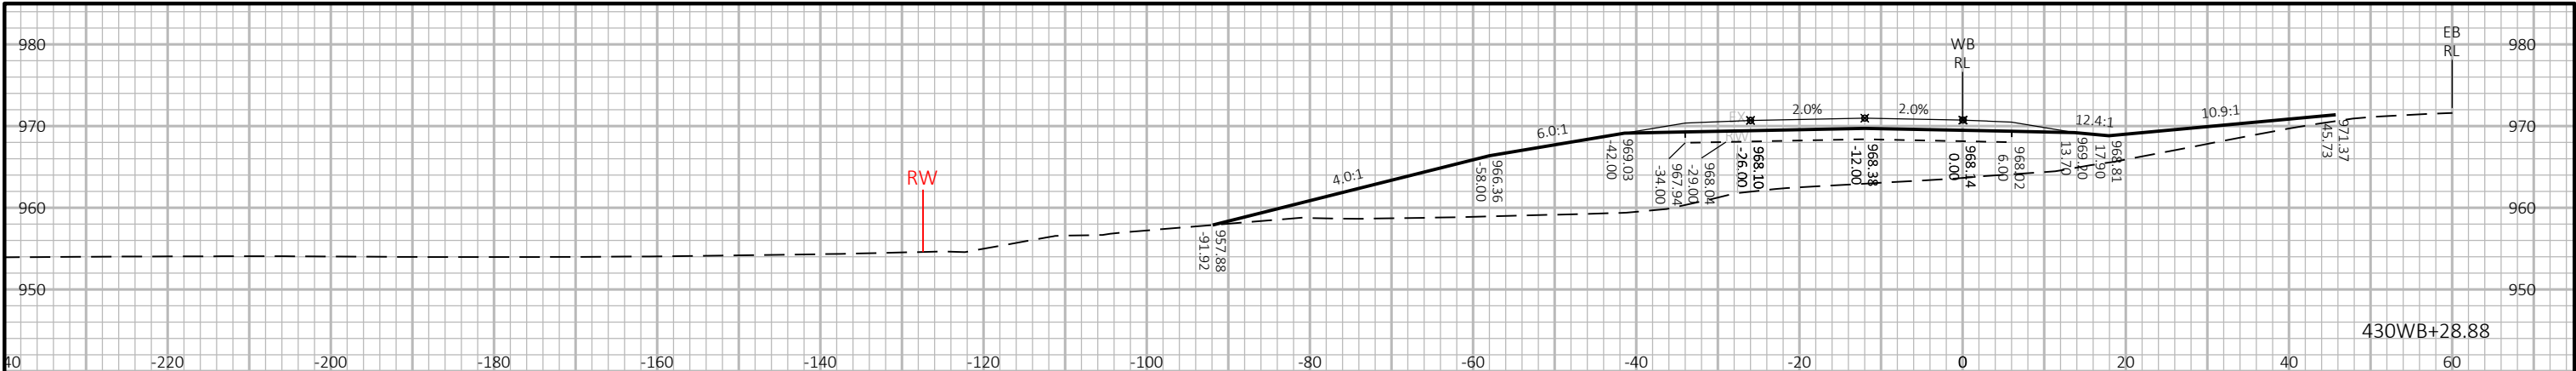


PROJECT NO:	1440-15-72/73	HWY:	STH 23	COUNTY:	FOND DU LAC	CROSS SECTIONS:	STH 23-WESTBOUND (WB)	SHEET	E
-------------	---------------	------	--------	---------	-------------	-----------------	-----------------------	-------	---

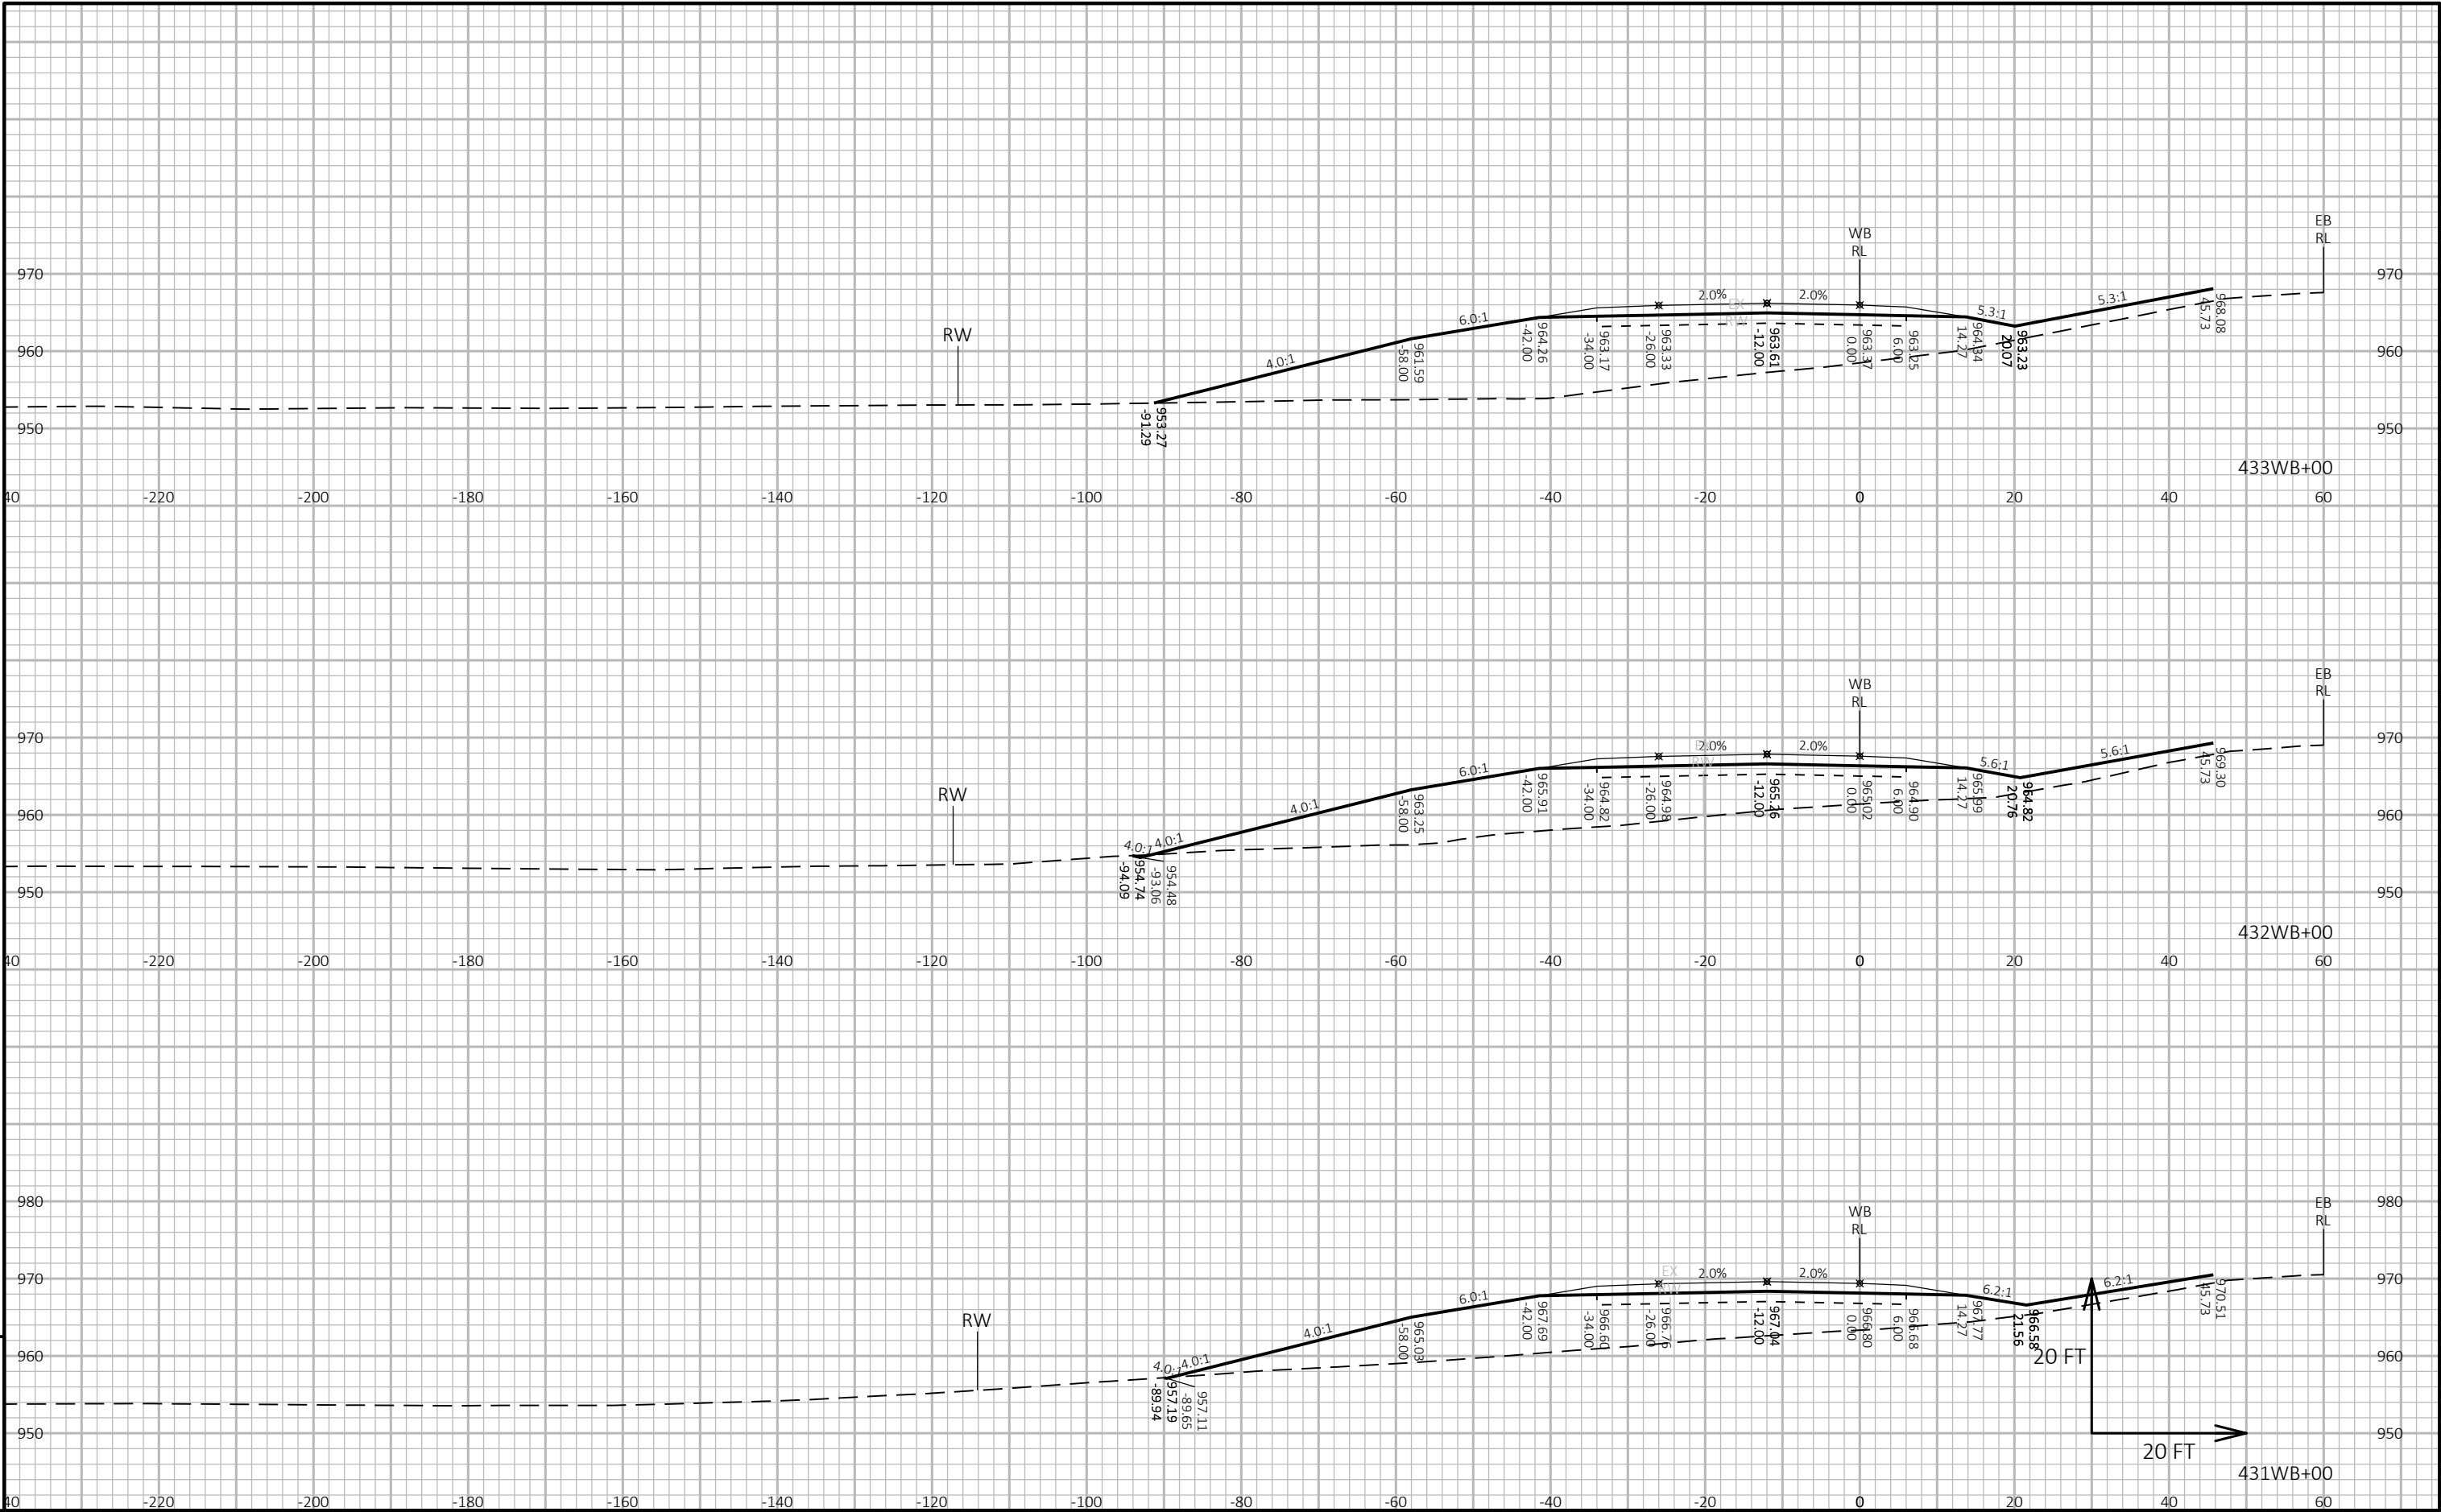


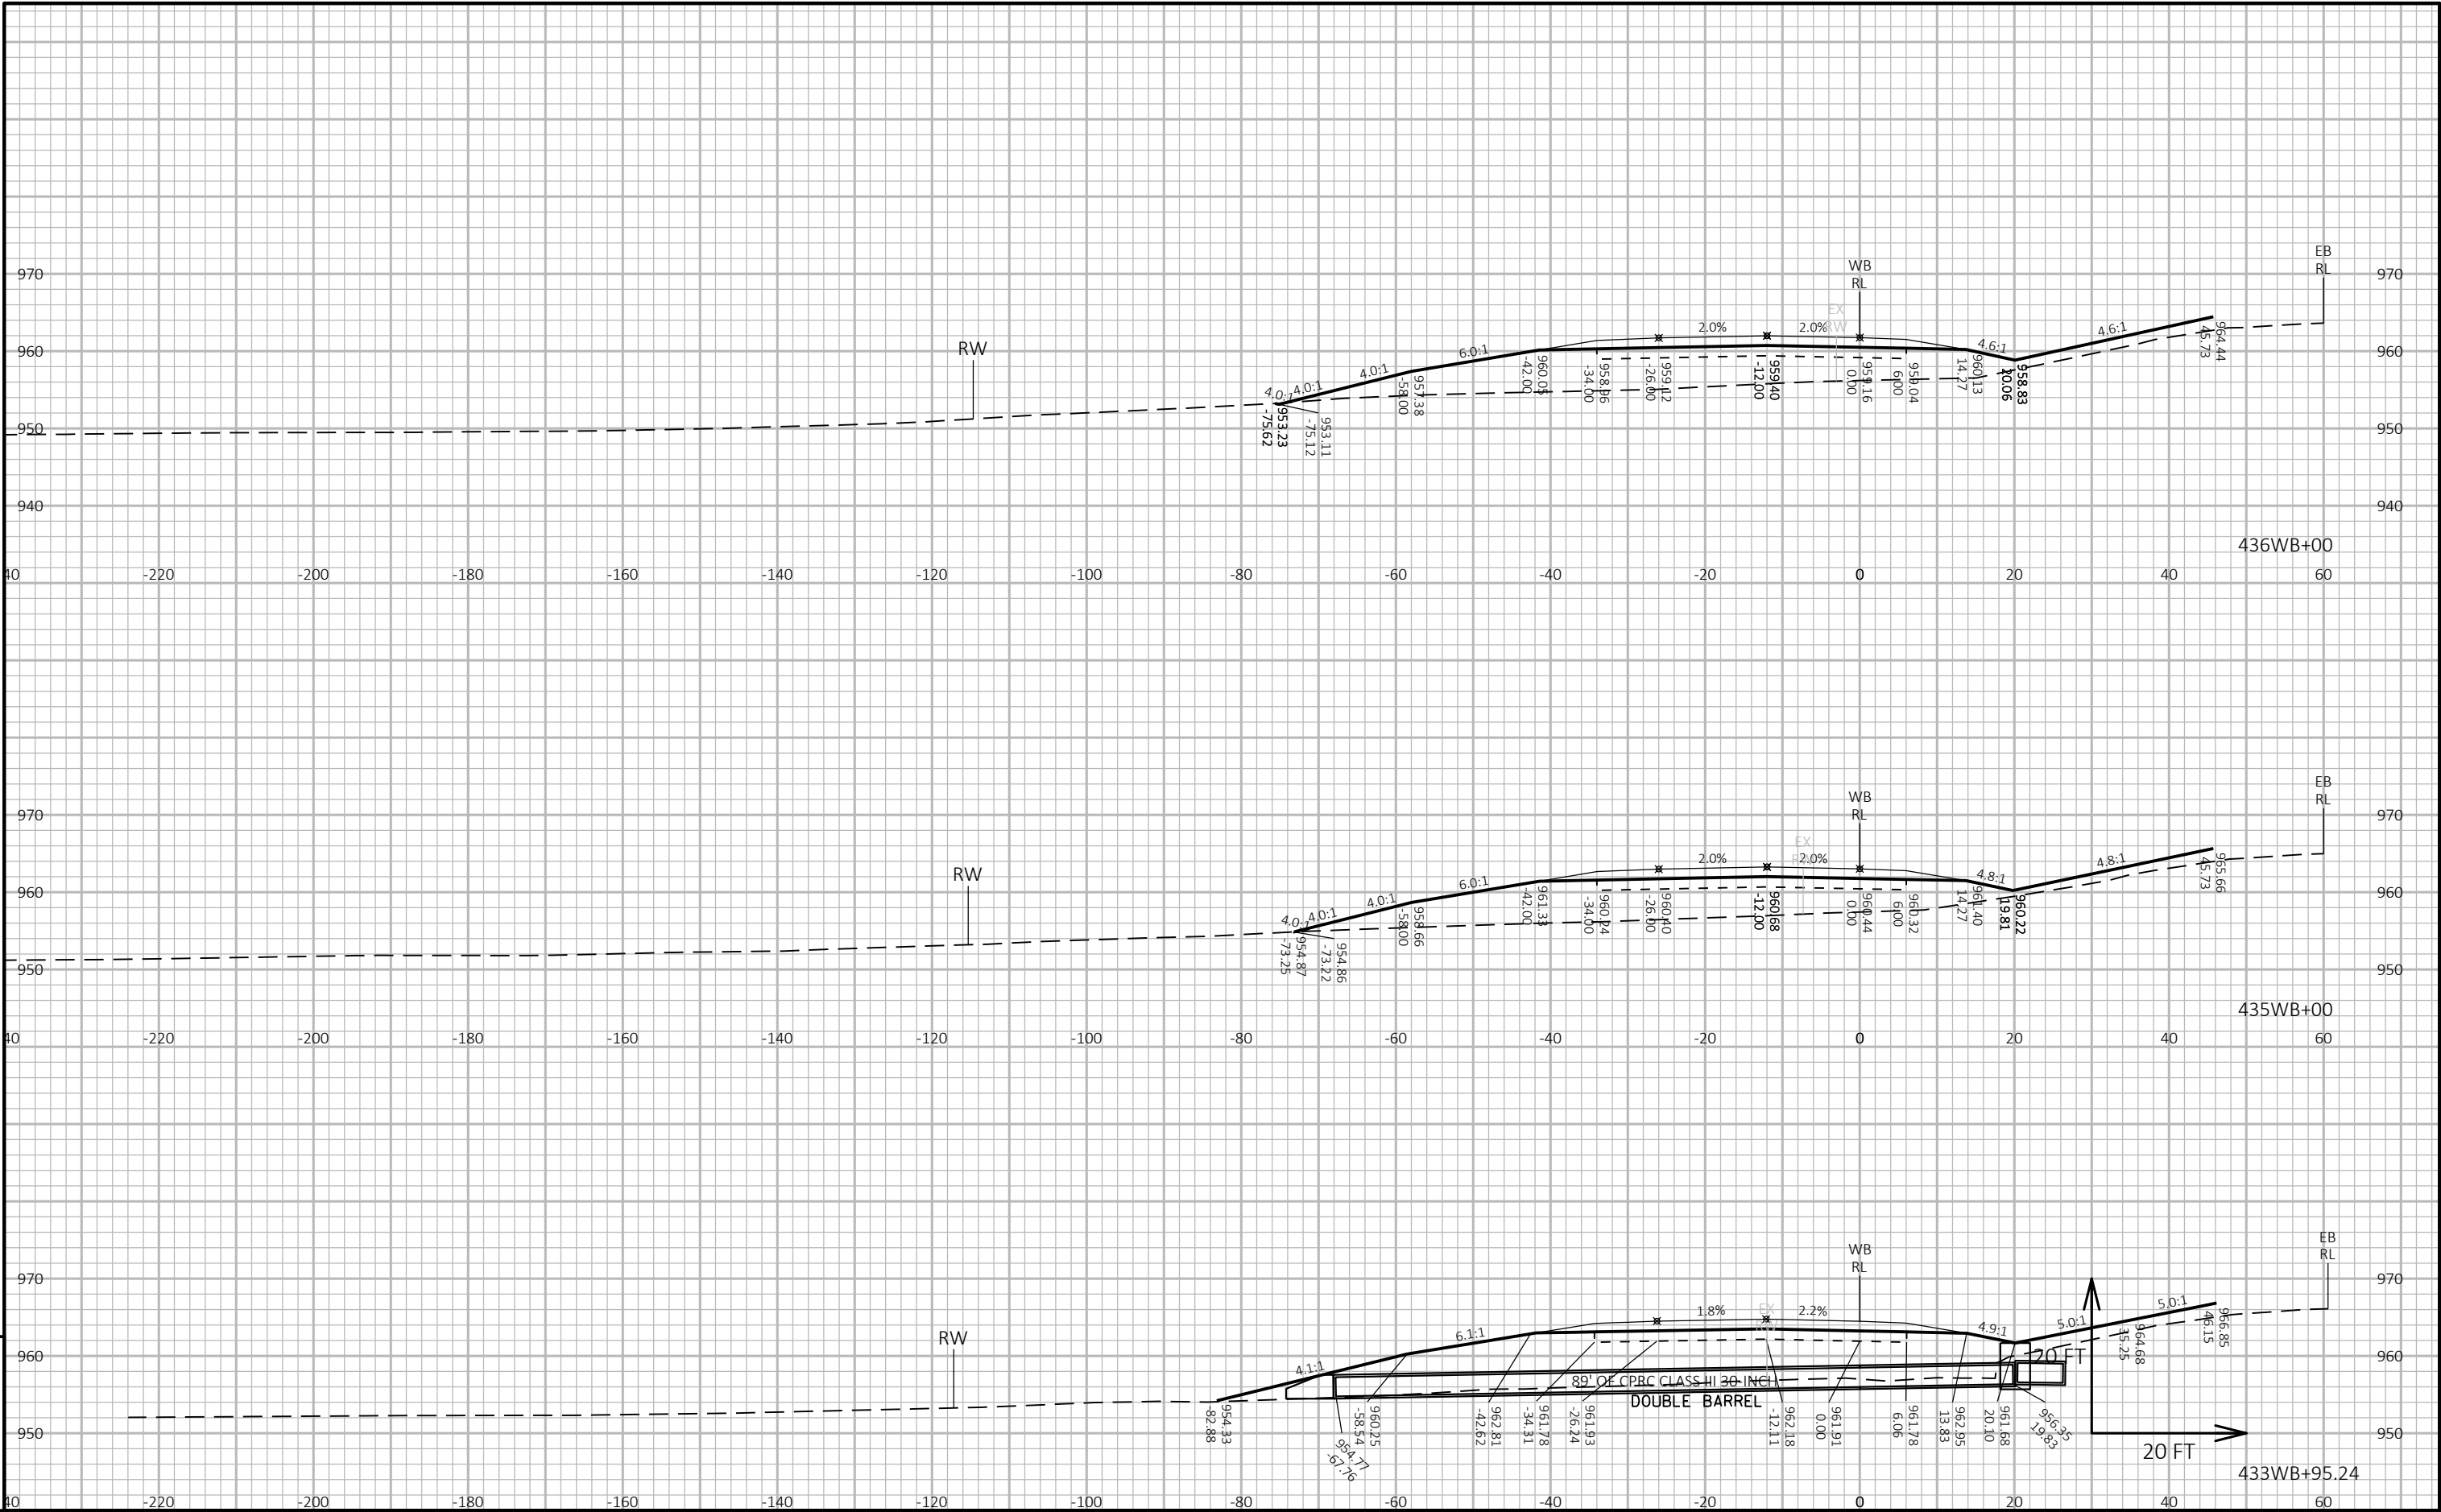


PROJECT NO: 1440-15-72/73	HWY: STH 23	COUNTY: FOND DU LAC	CROSS SECTIONS: STH 23-WESTBOUND (WB)	SHEET	E
---------------------------	-------------	---------------------	---------------------------------------	-------	---

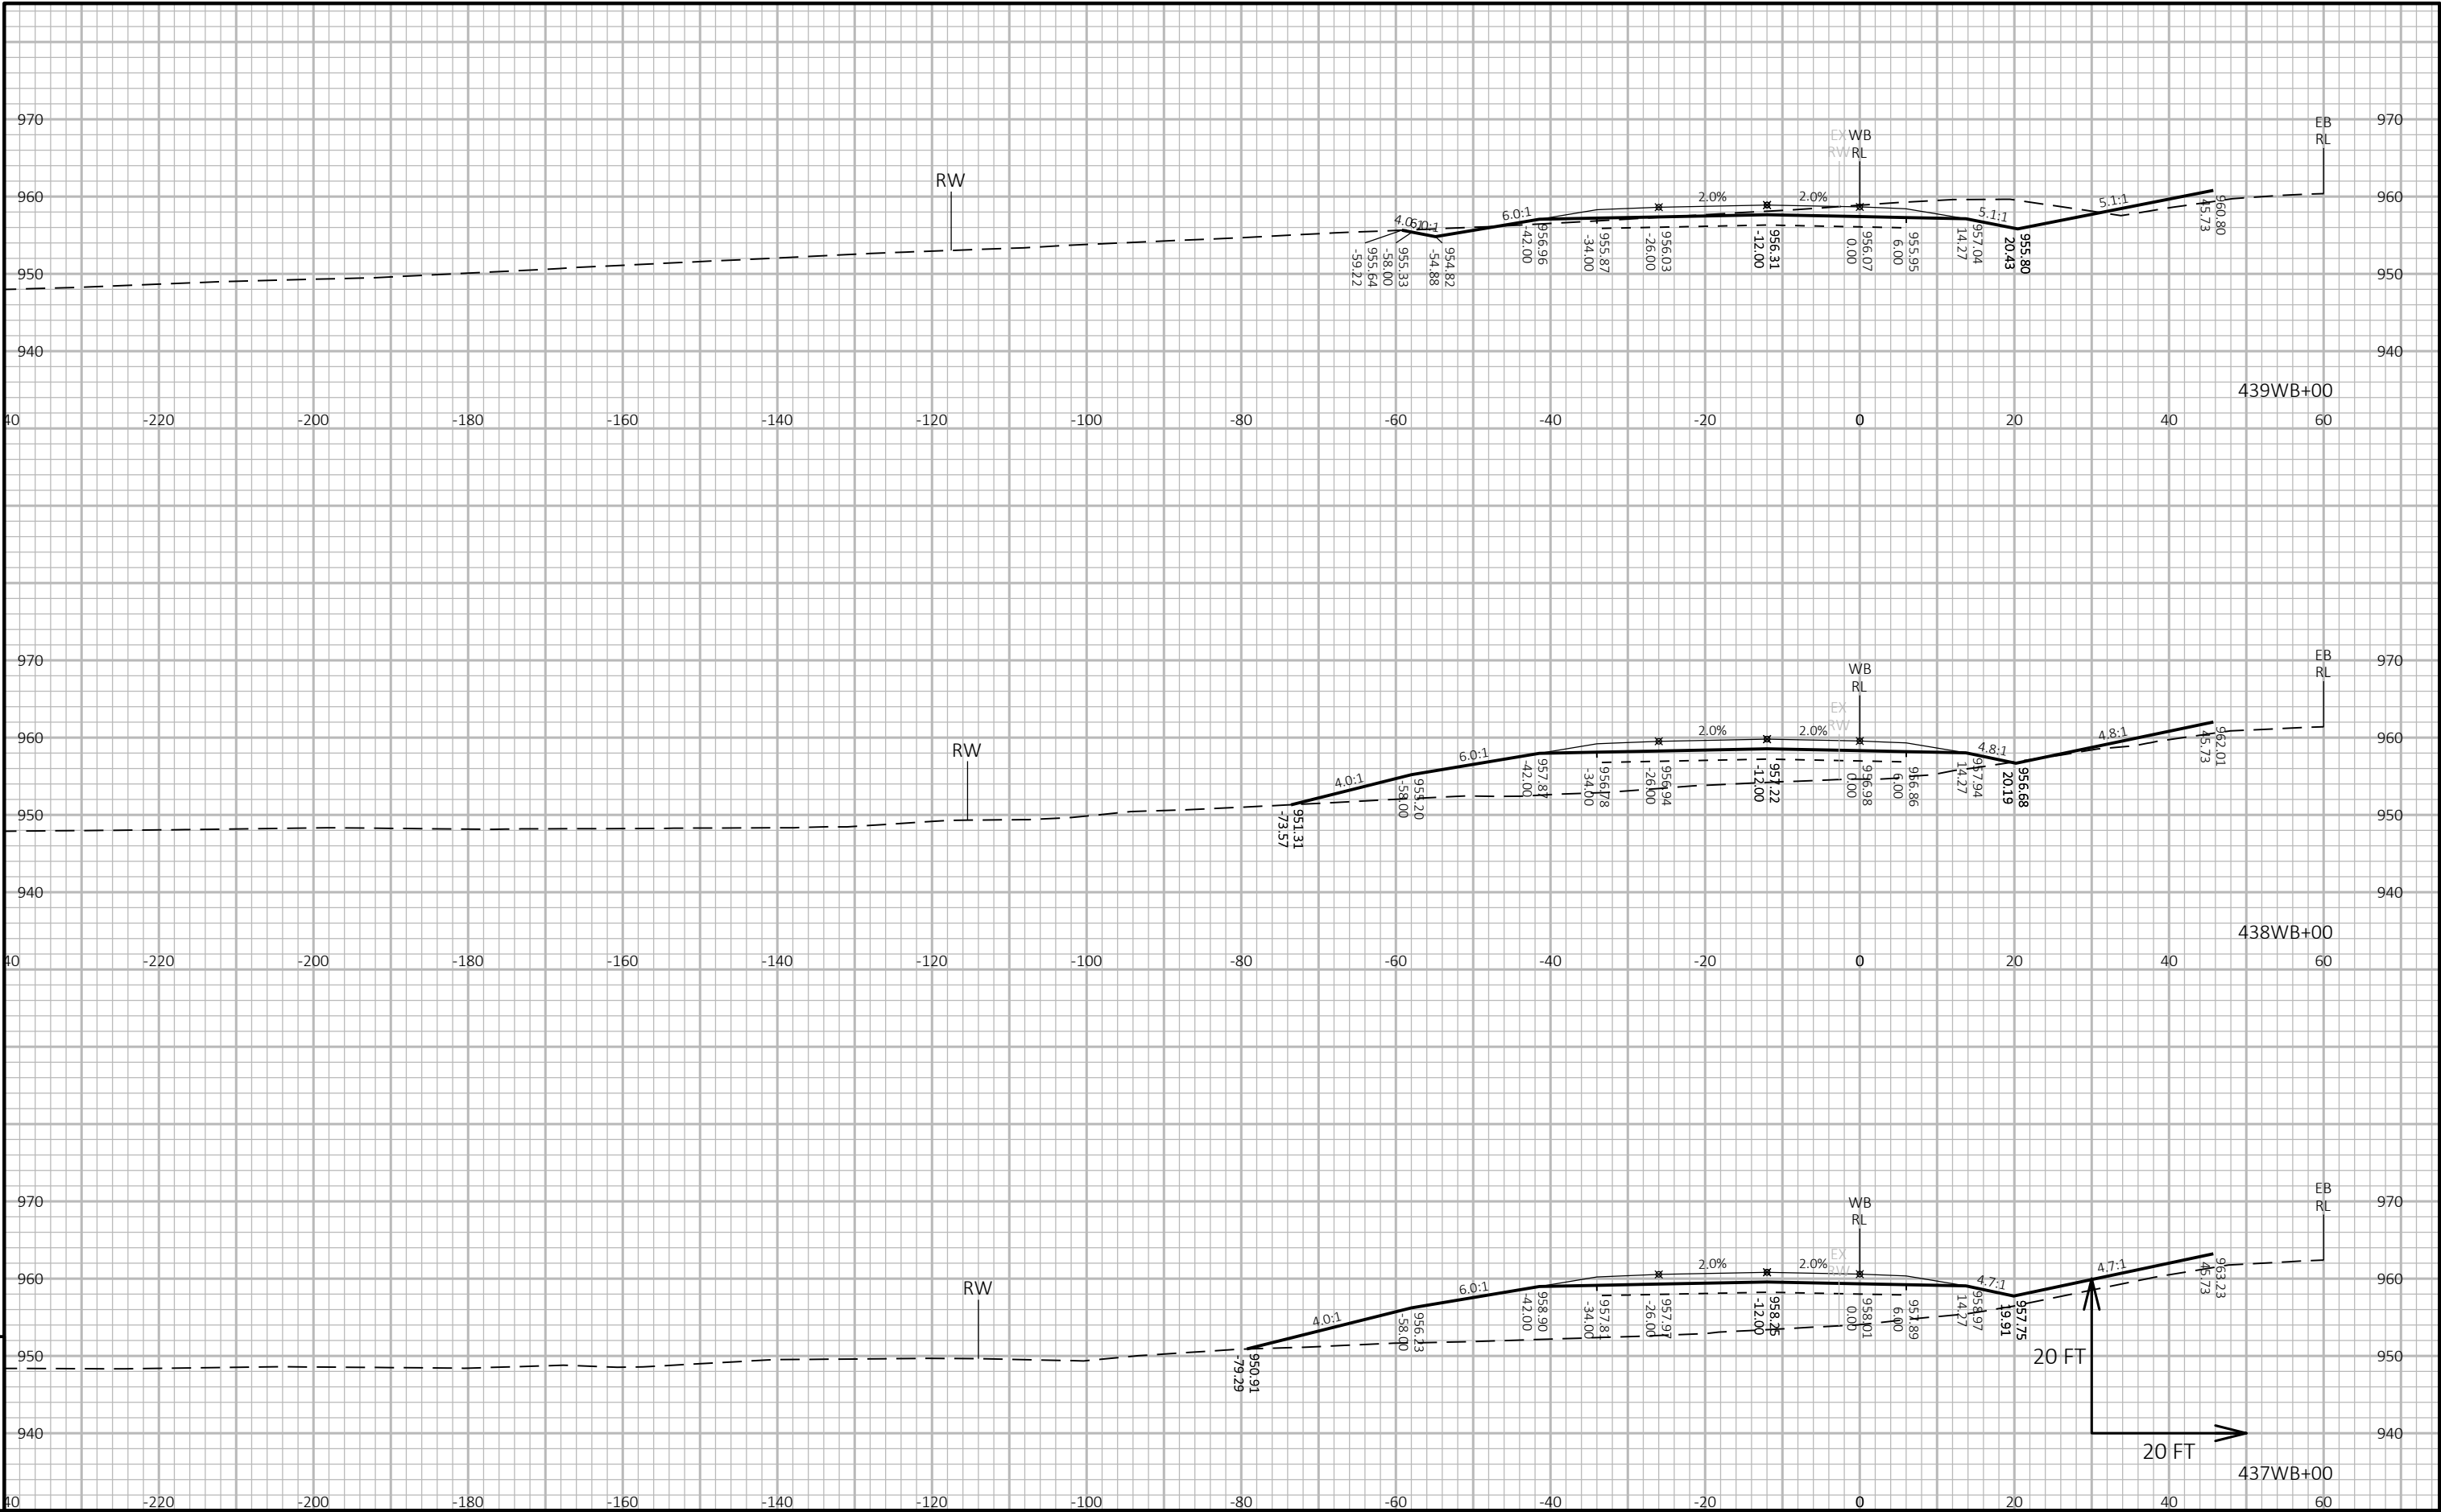

PROJECT NO: 1440-15-72/73	HWY: STH 23	COUNTY: FOND DU LAC	CROSS SECTIONS: STH 23-WESTBOUND (WB)	SHEET	E
---------------------------	-------------	---------------------	---------------------------------------	-------	---

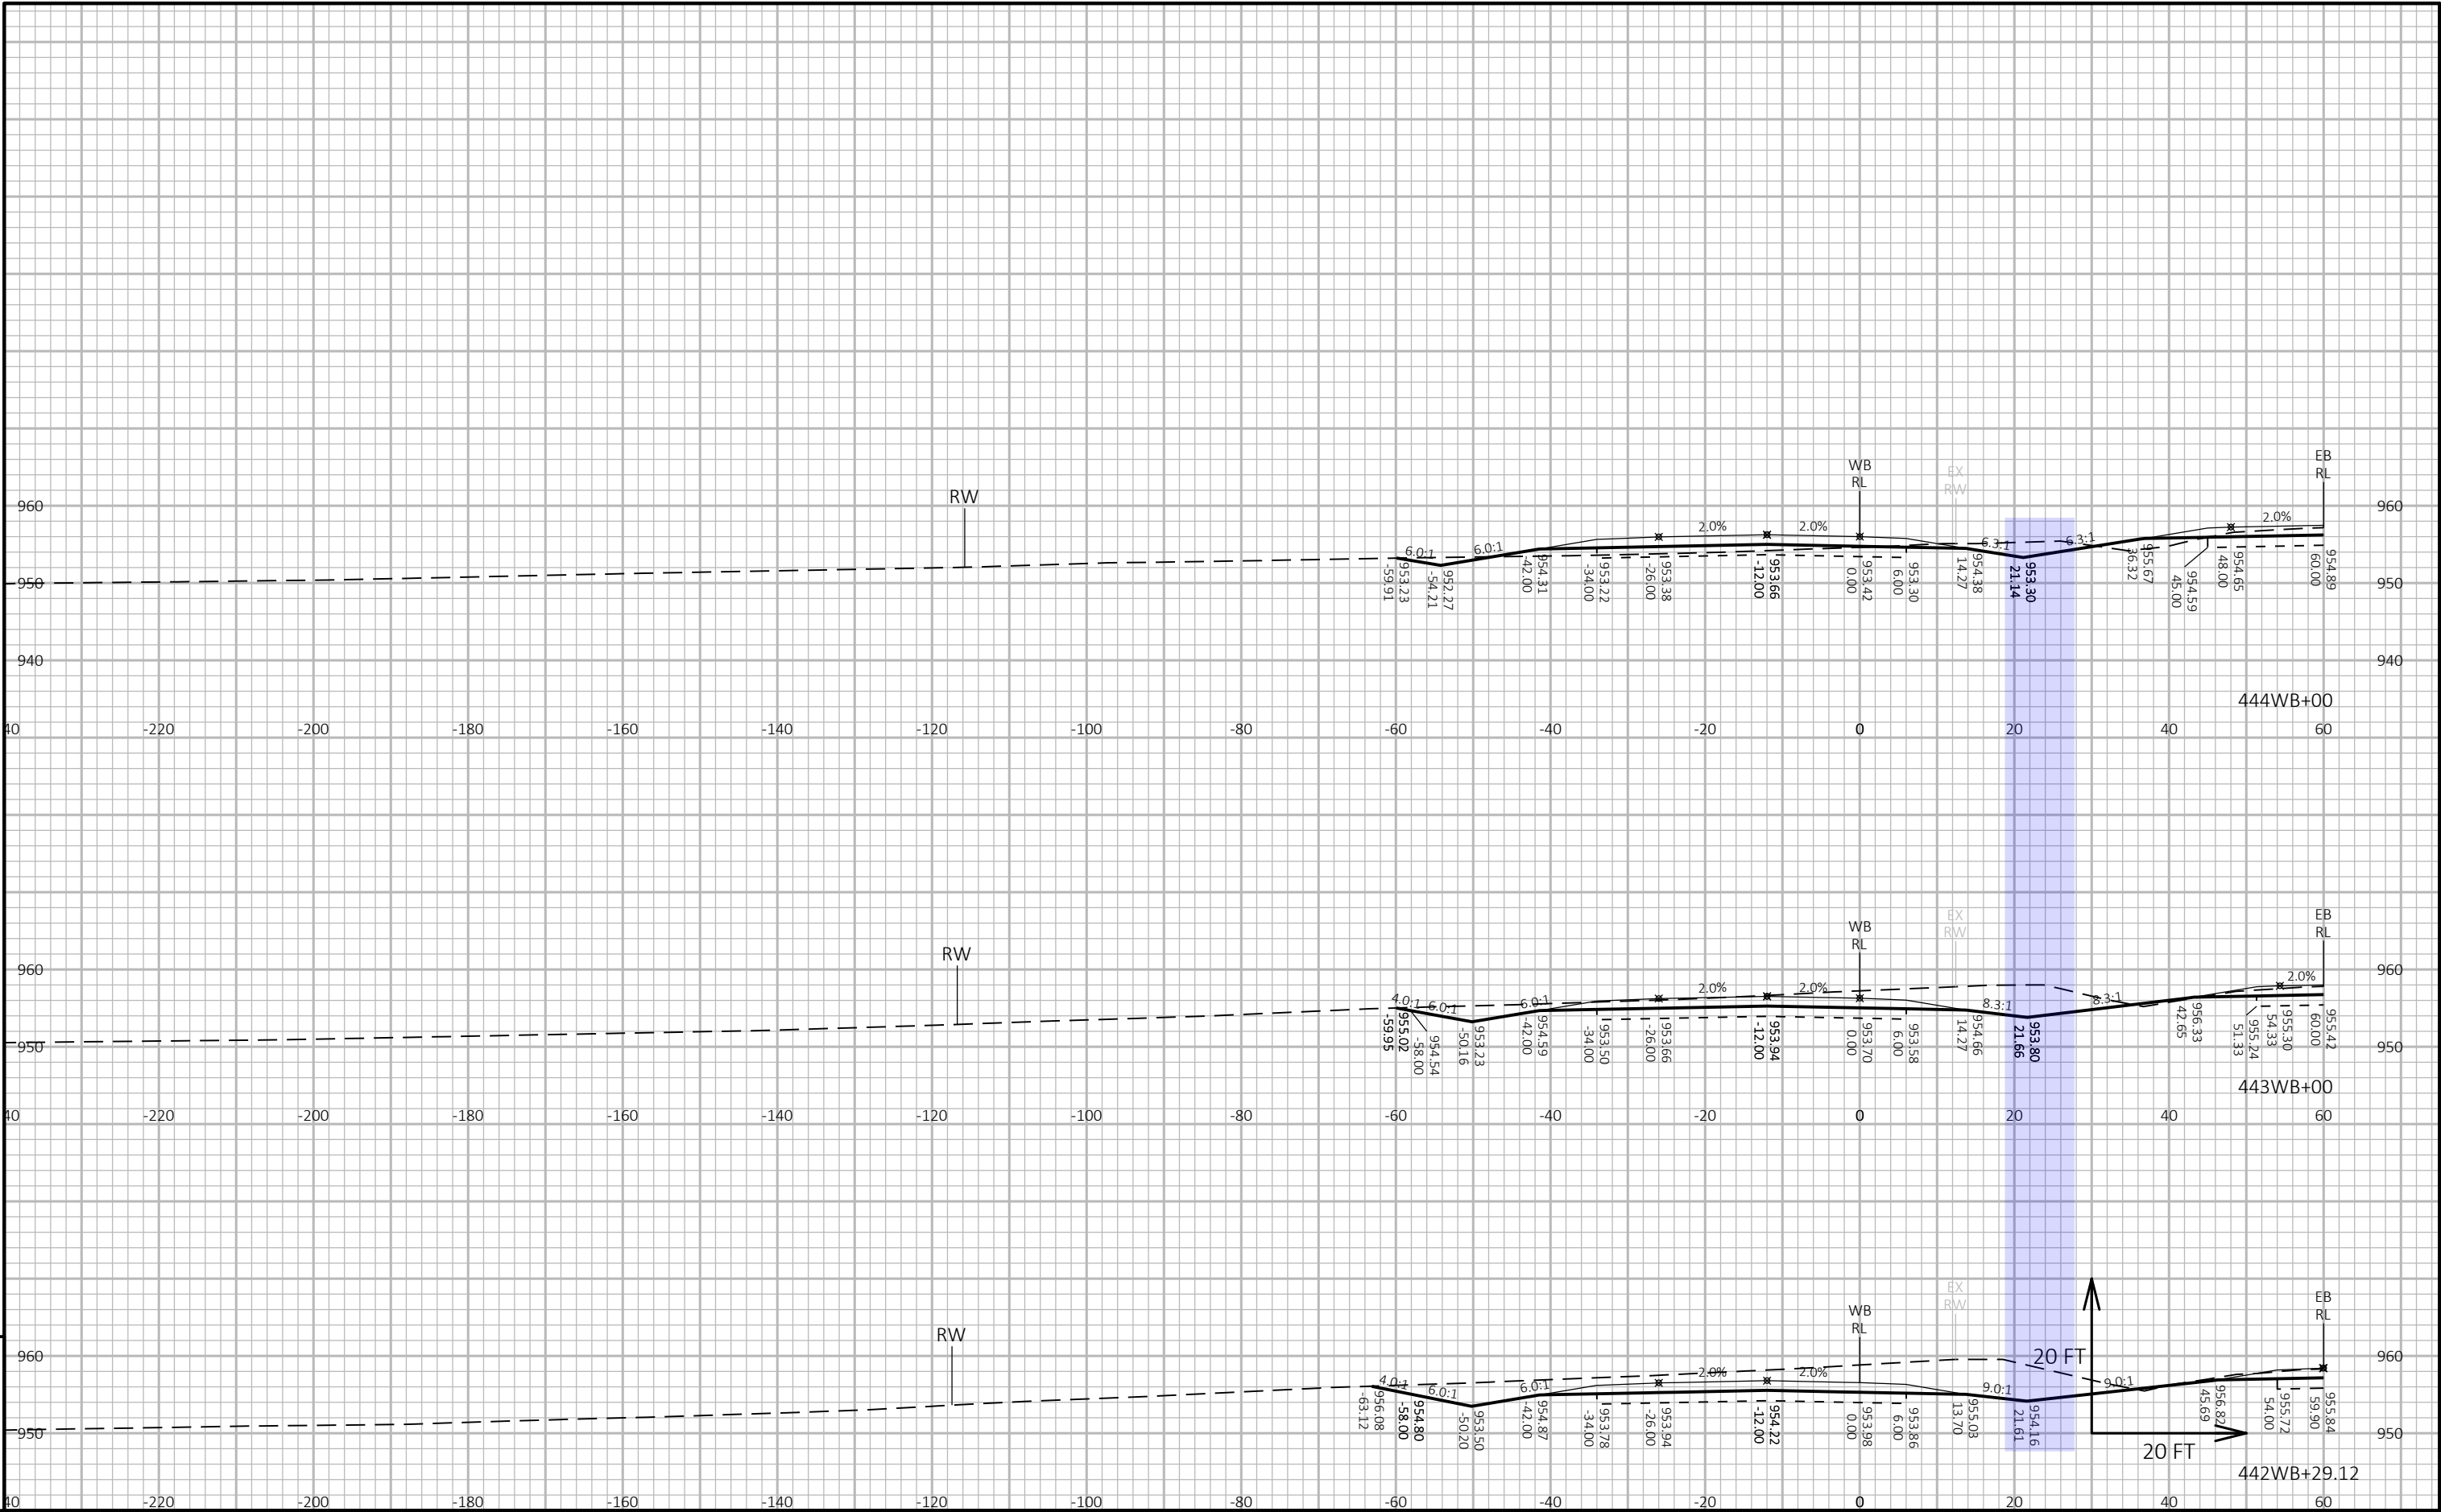


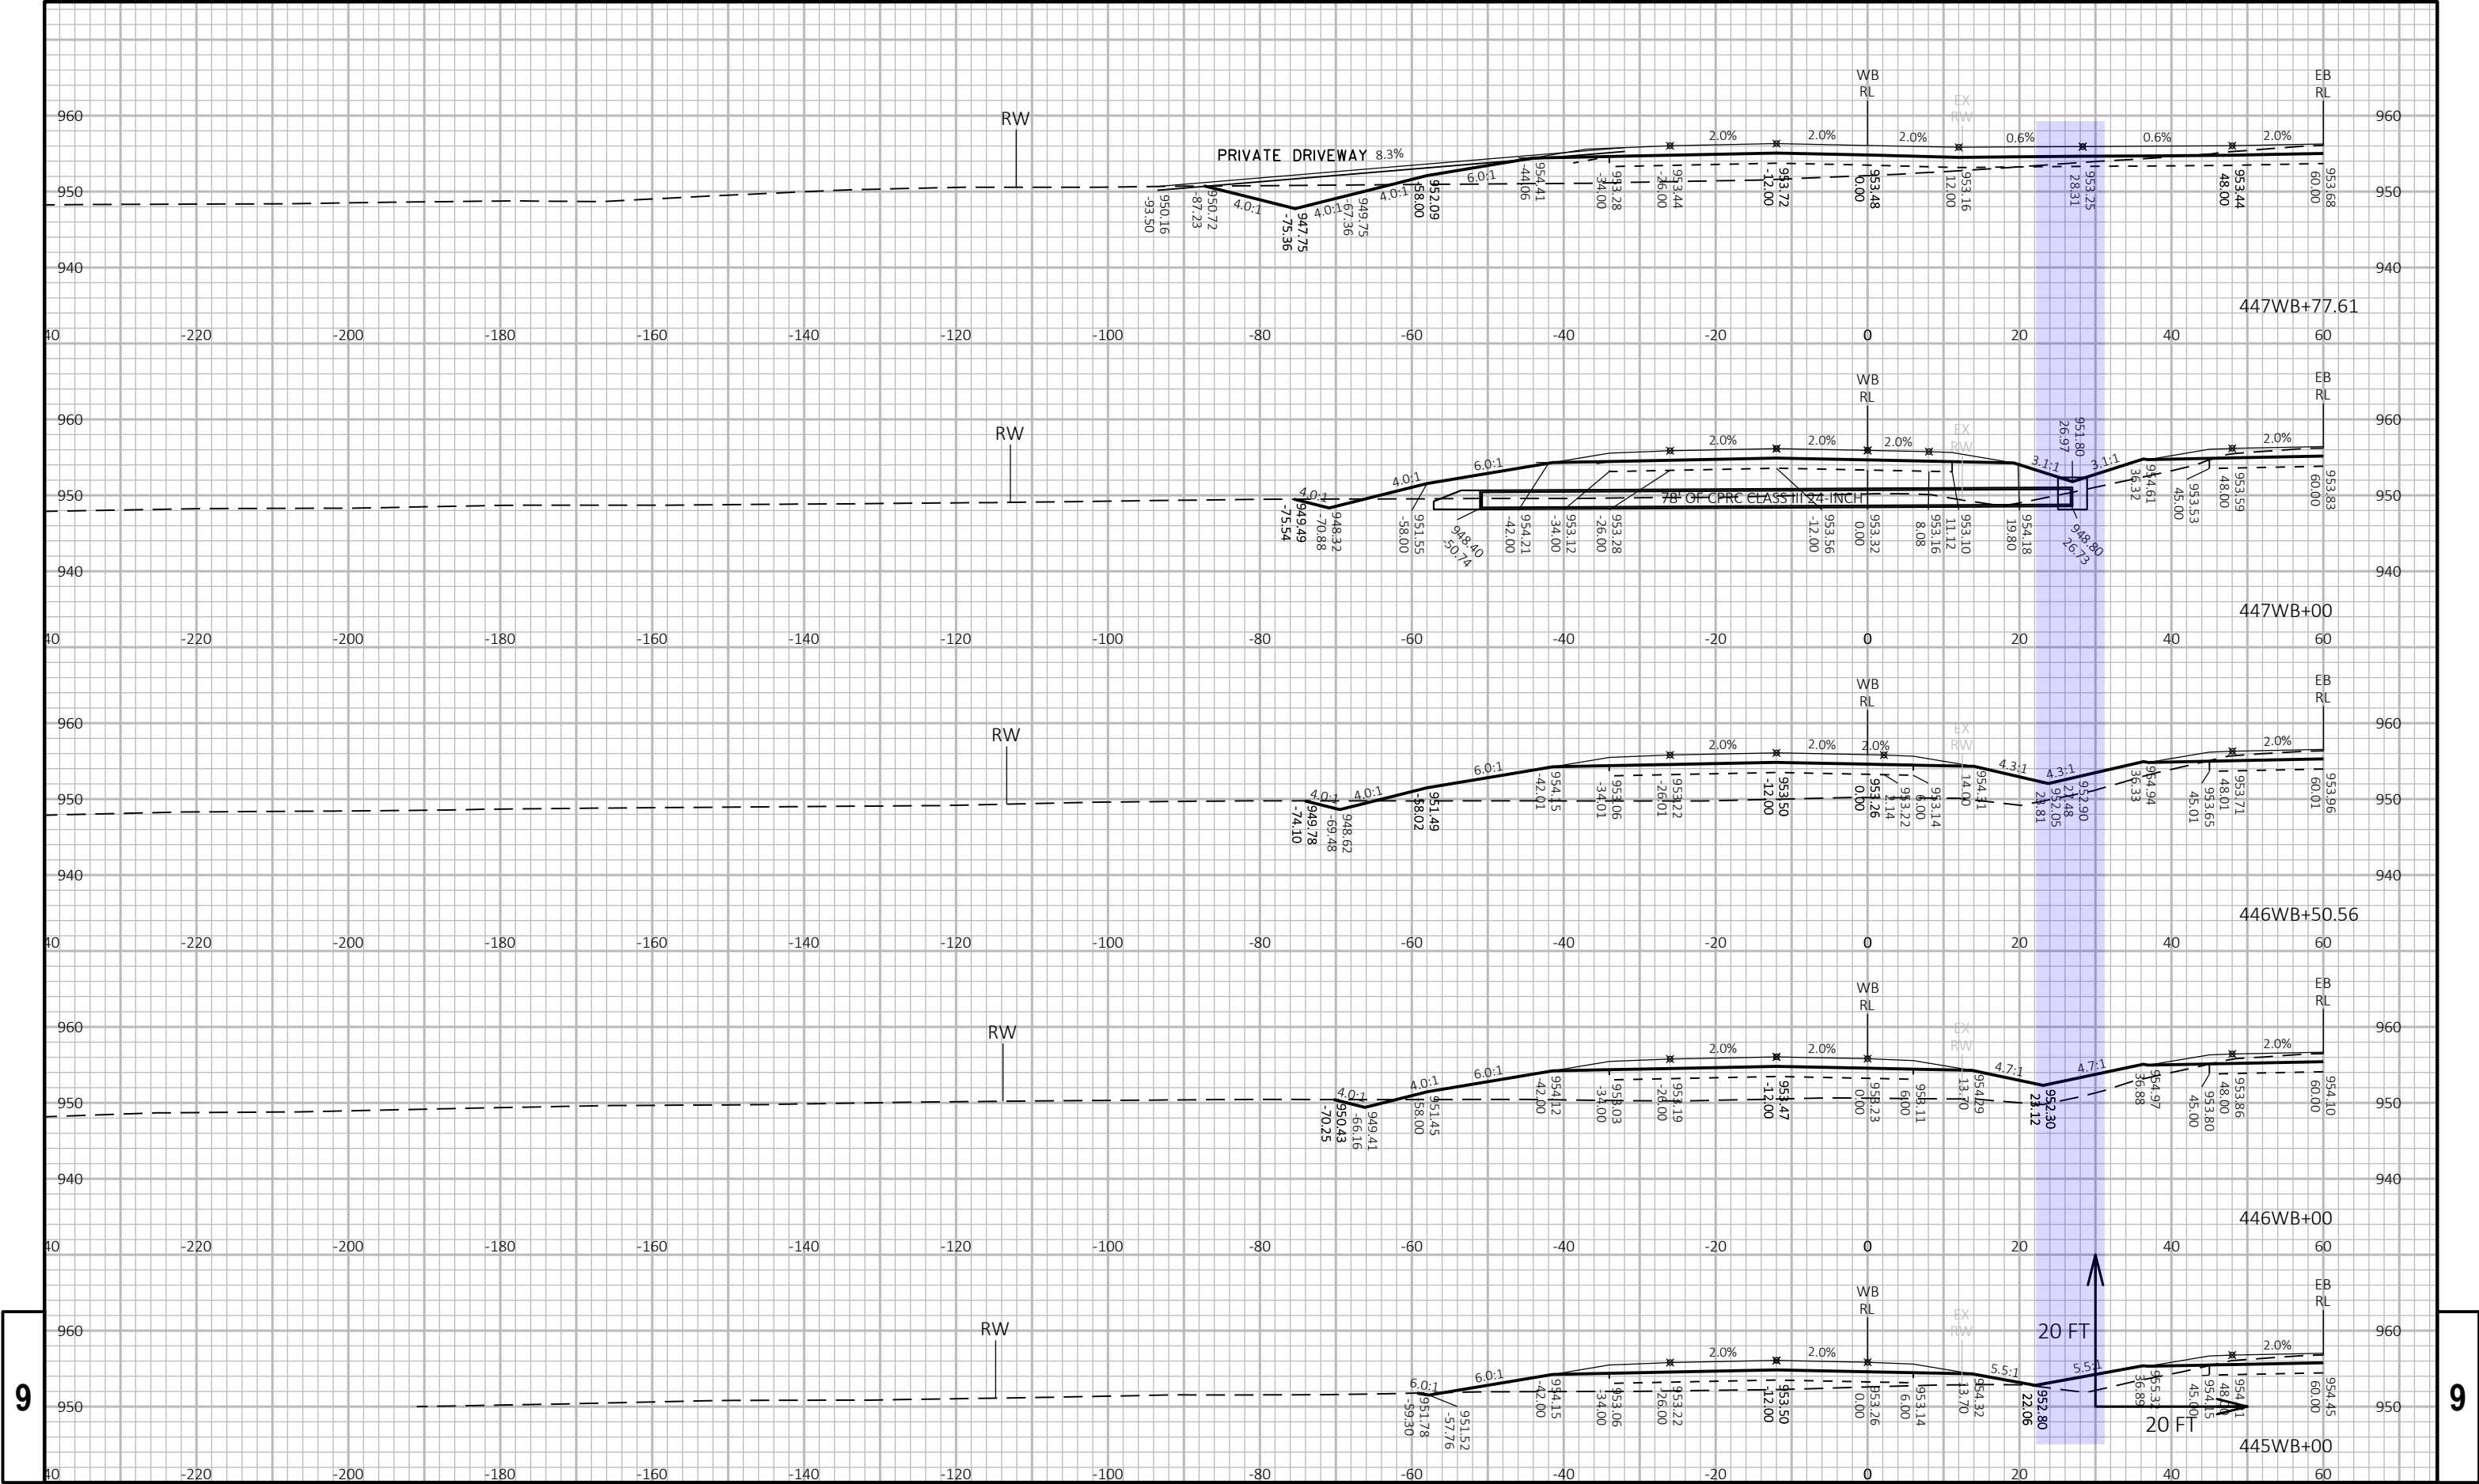

9

9


PROJECT NO: 1440-15-72/73	HWY: STH 23	COUNTY: FOND DU LAC	CROSS SECTIONS: STH 23-WESTBOUND (WB)	SHEET E
---------------------------	-------------	---------------------	---------------------------------------	---------

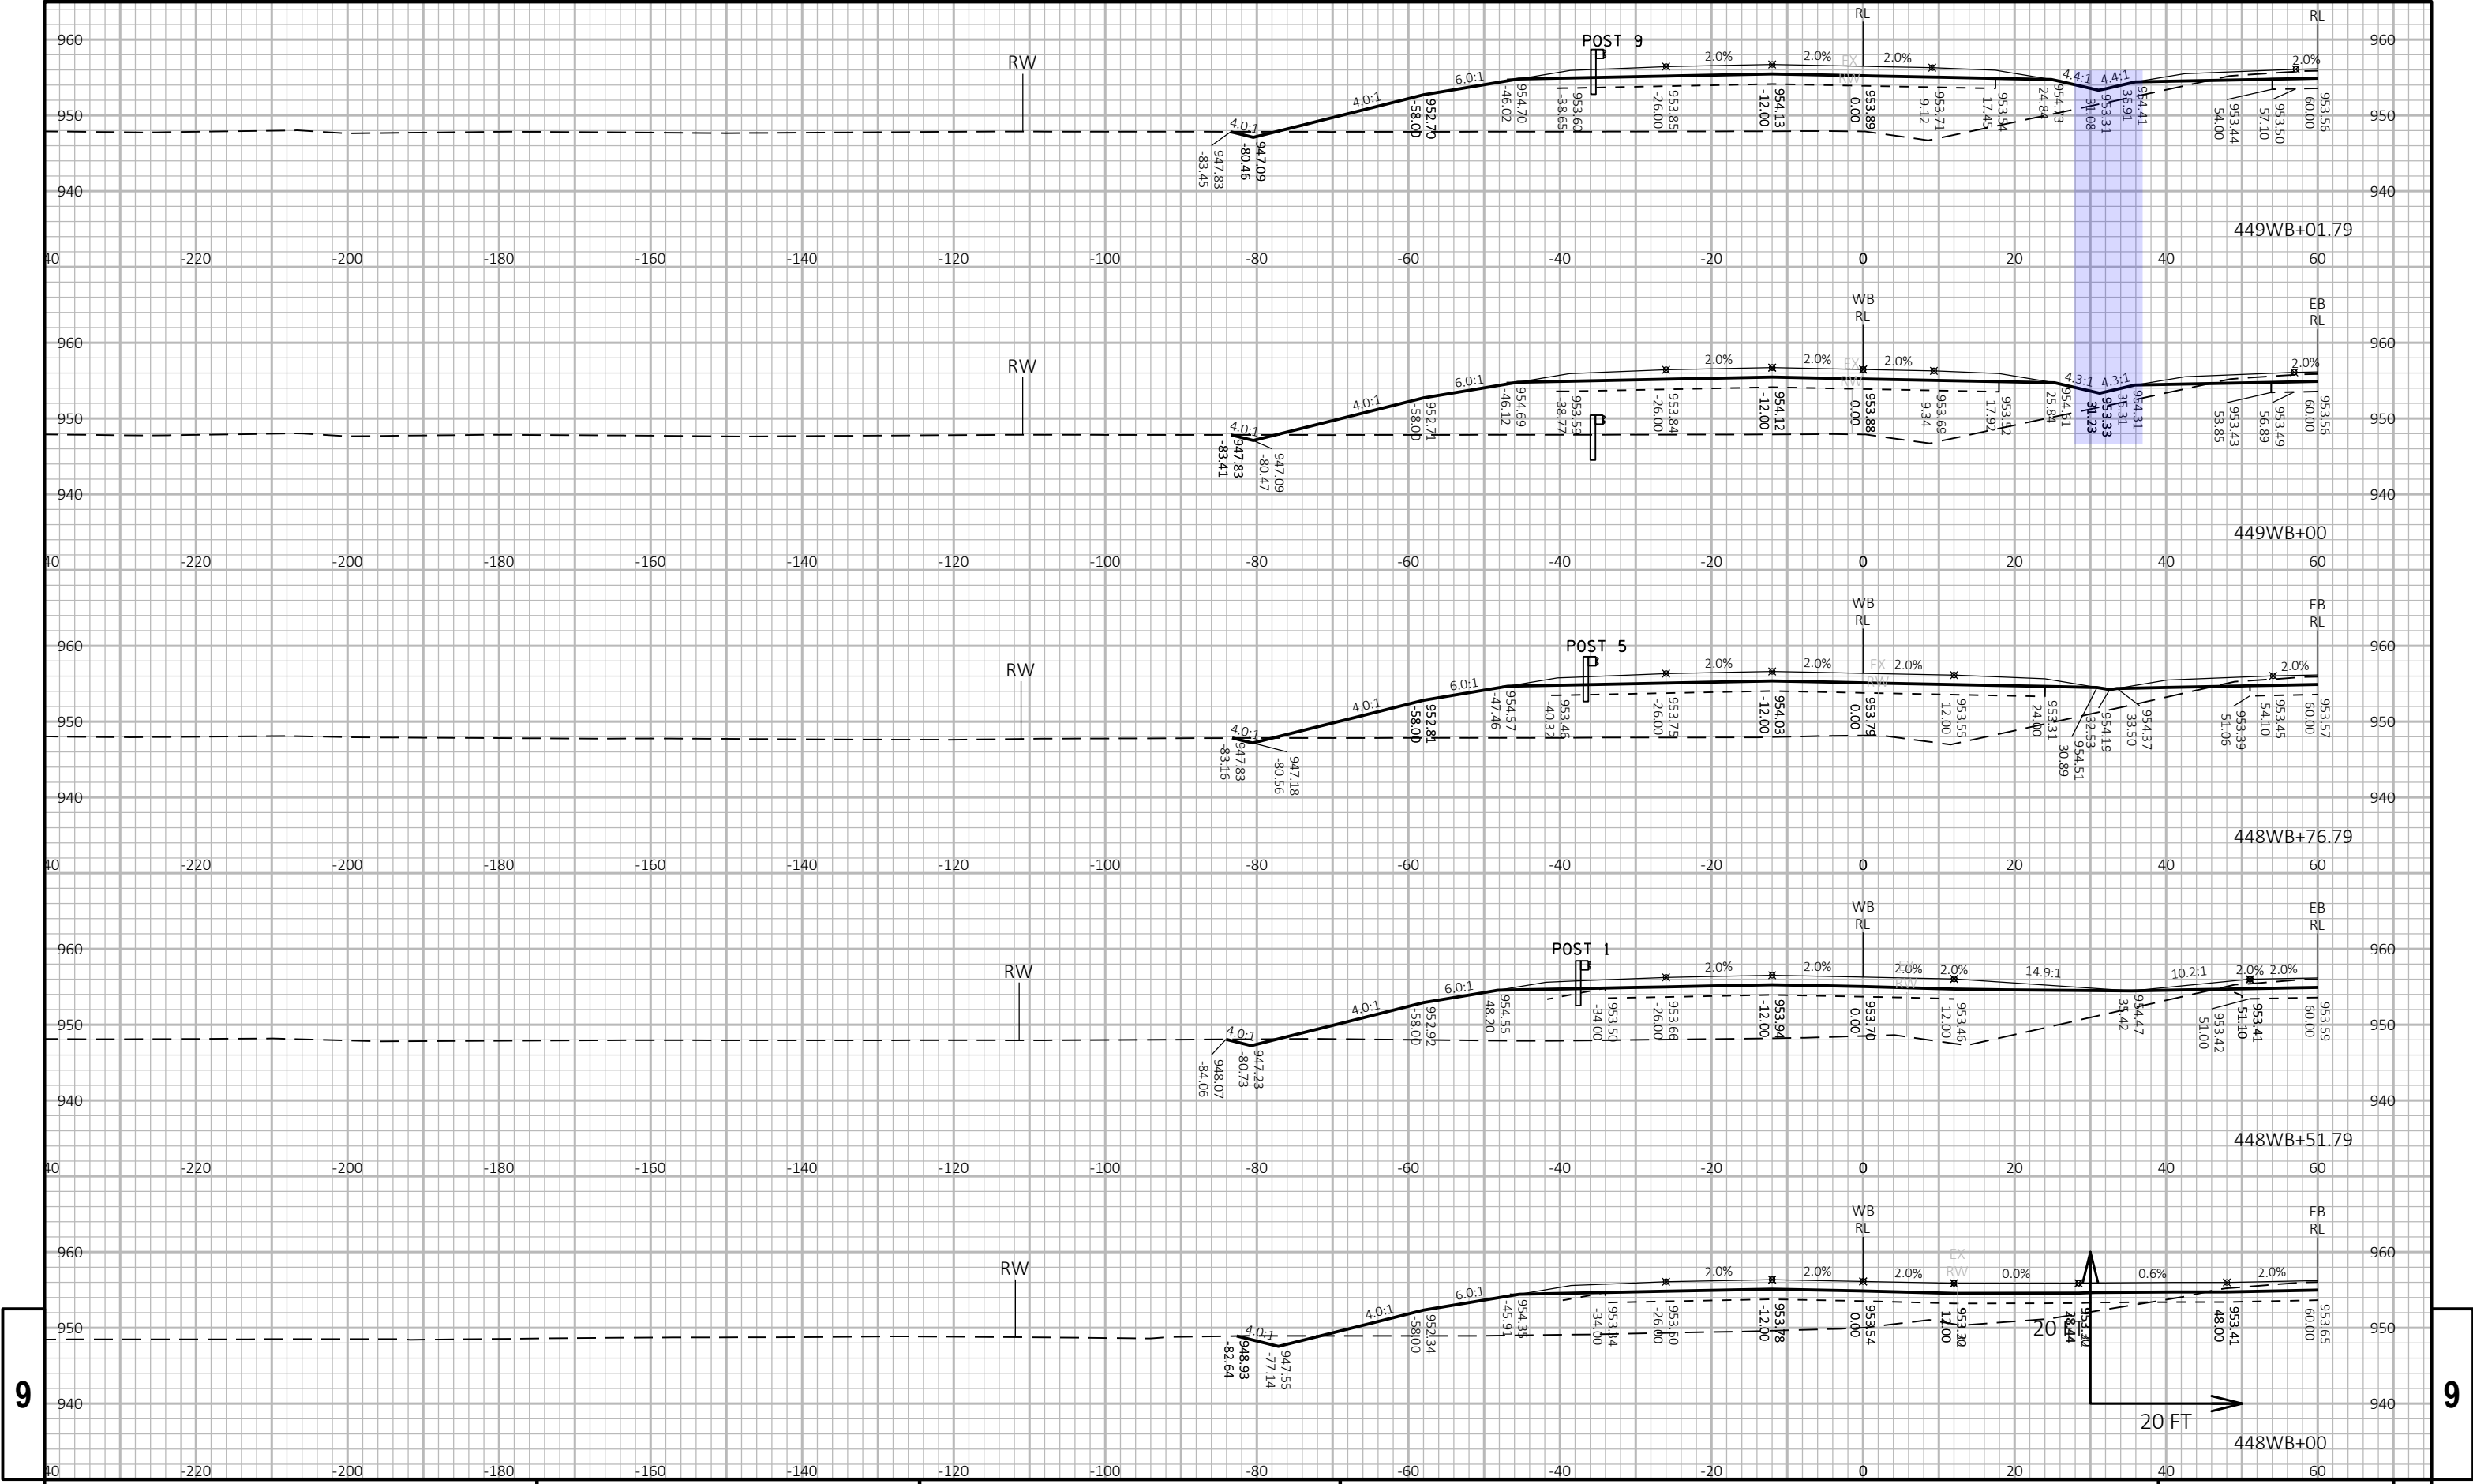


9

9

PROJECT NO: 1440-15-72/73	HWY: STH 23	COUNTY: FOND DU LAC	CROSS SECTIONS: STH 23-WESTBOUND (WB)	SHEET	E
---------------------------	-------------	---------------------	---------------------------------------	-------	---

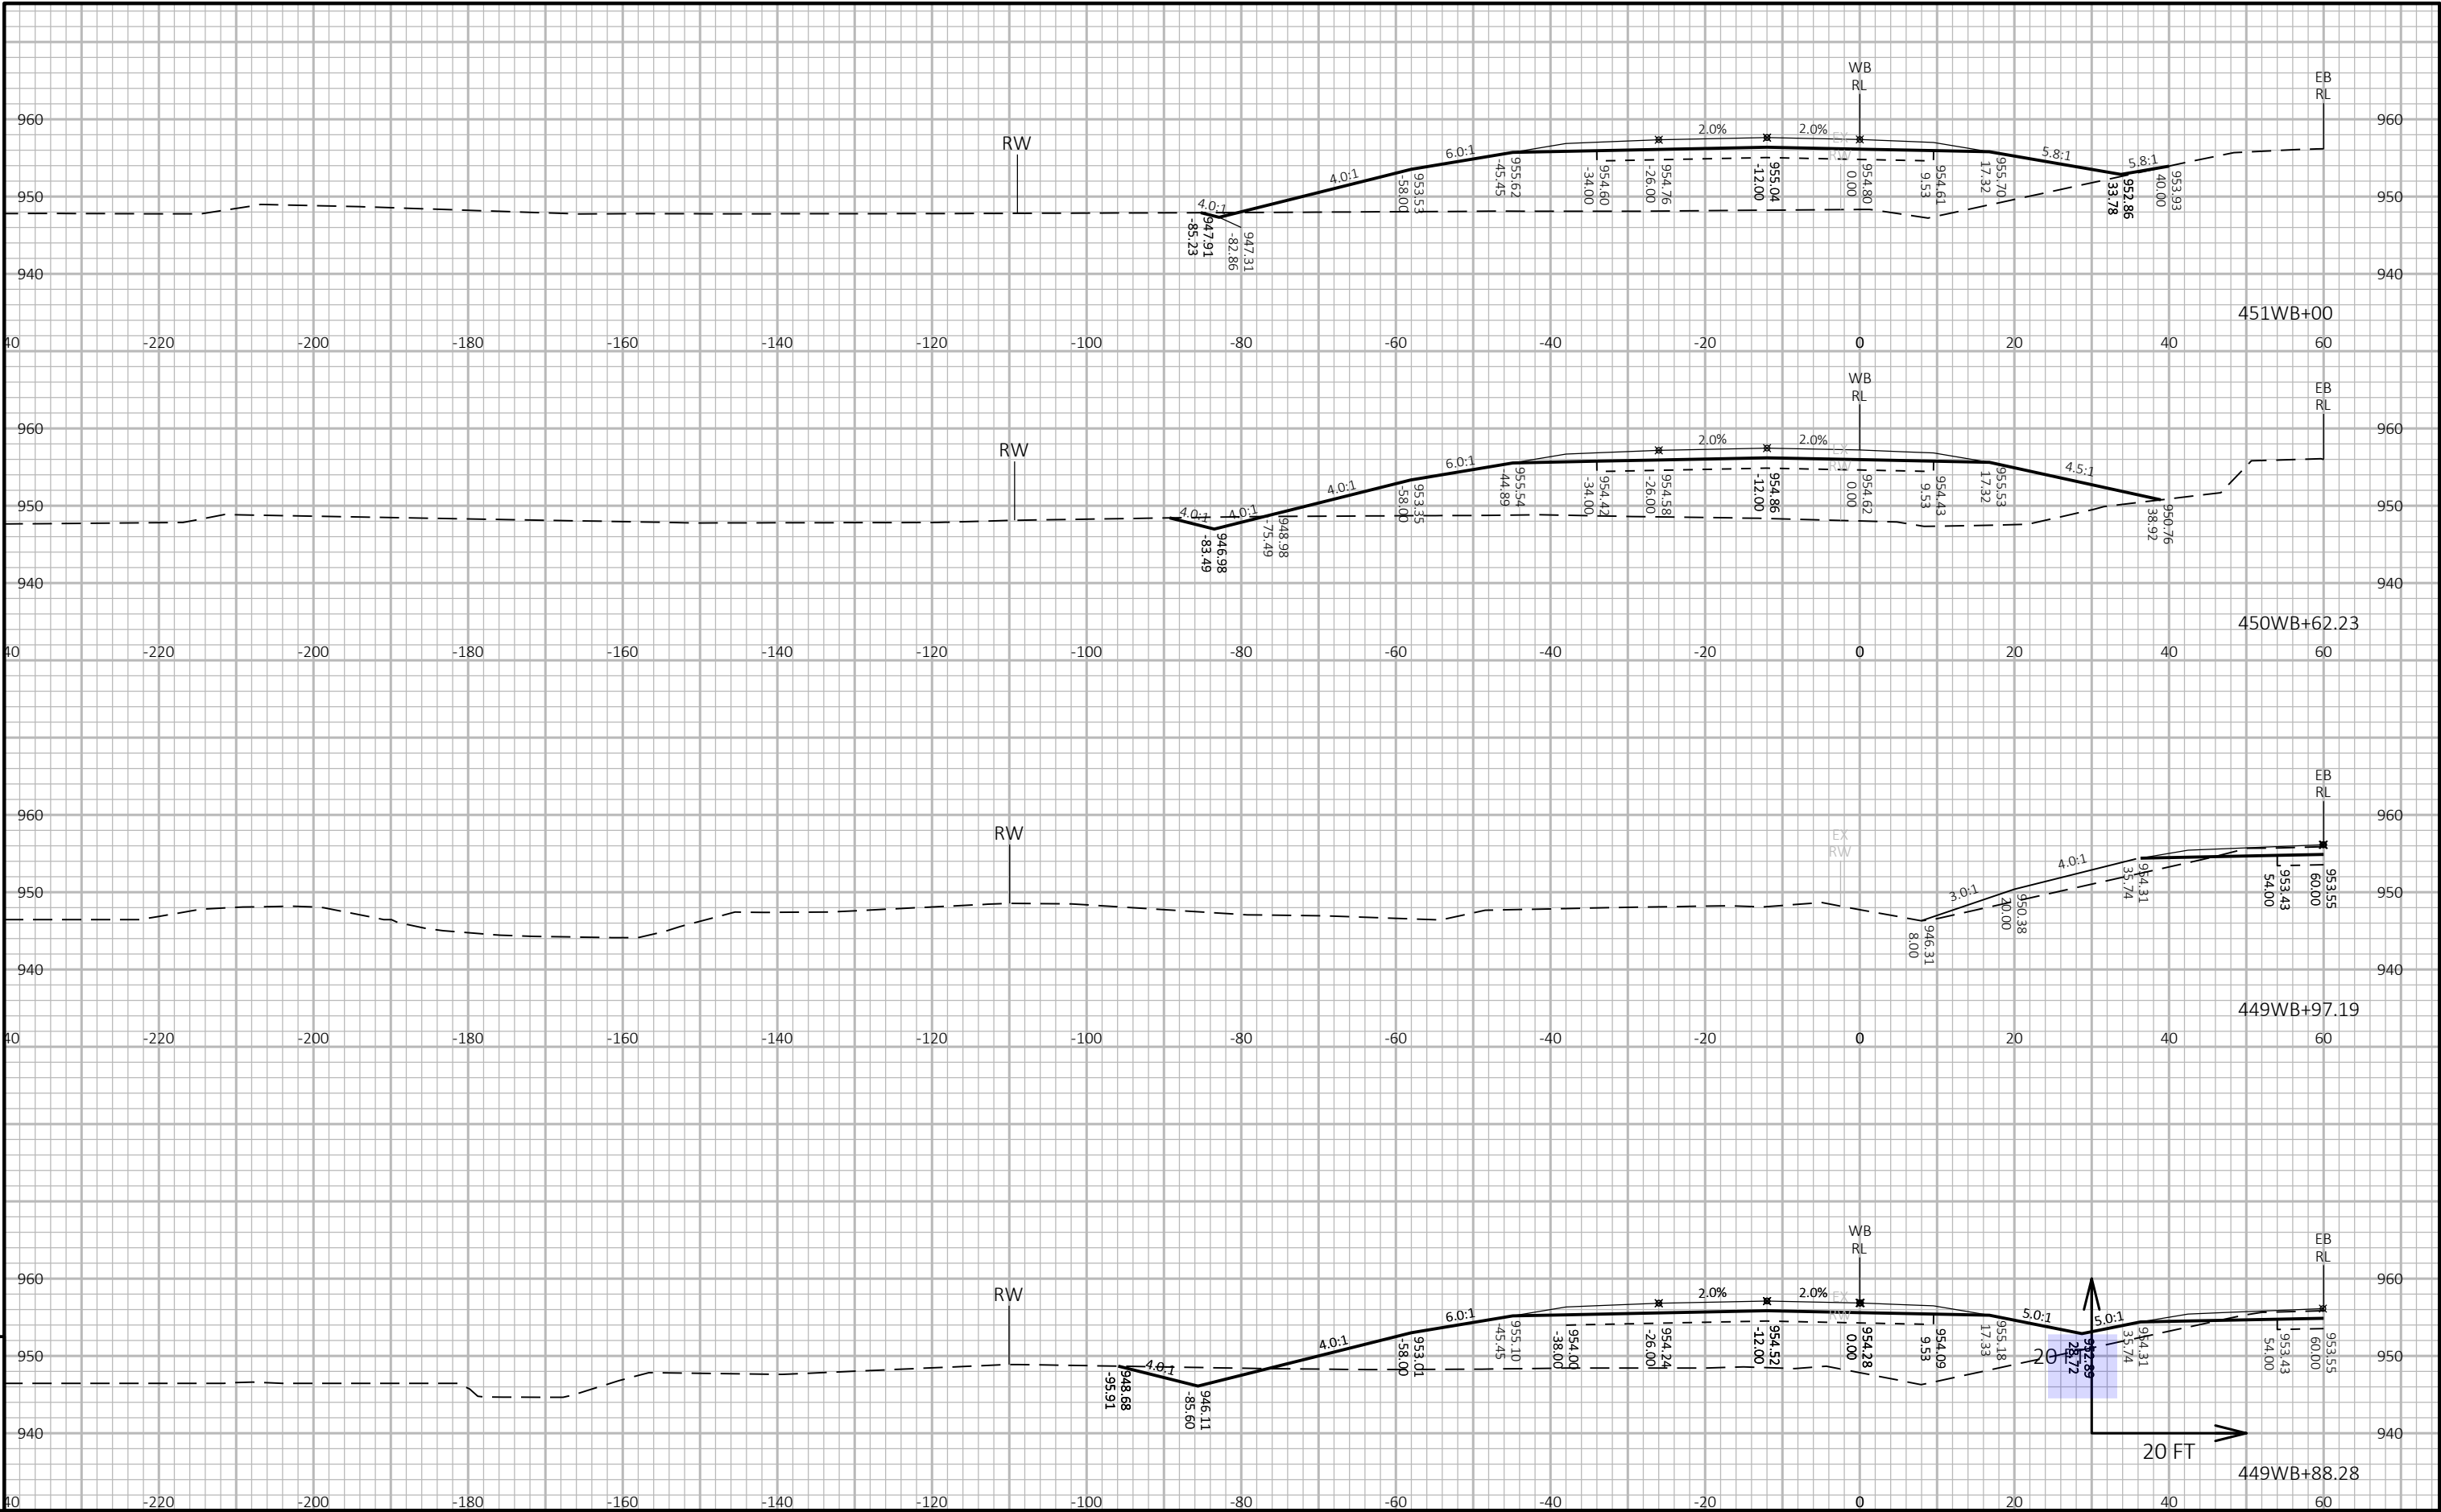


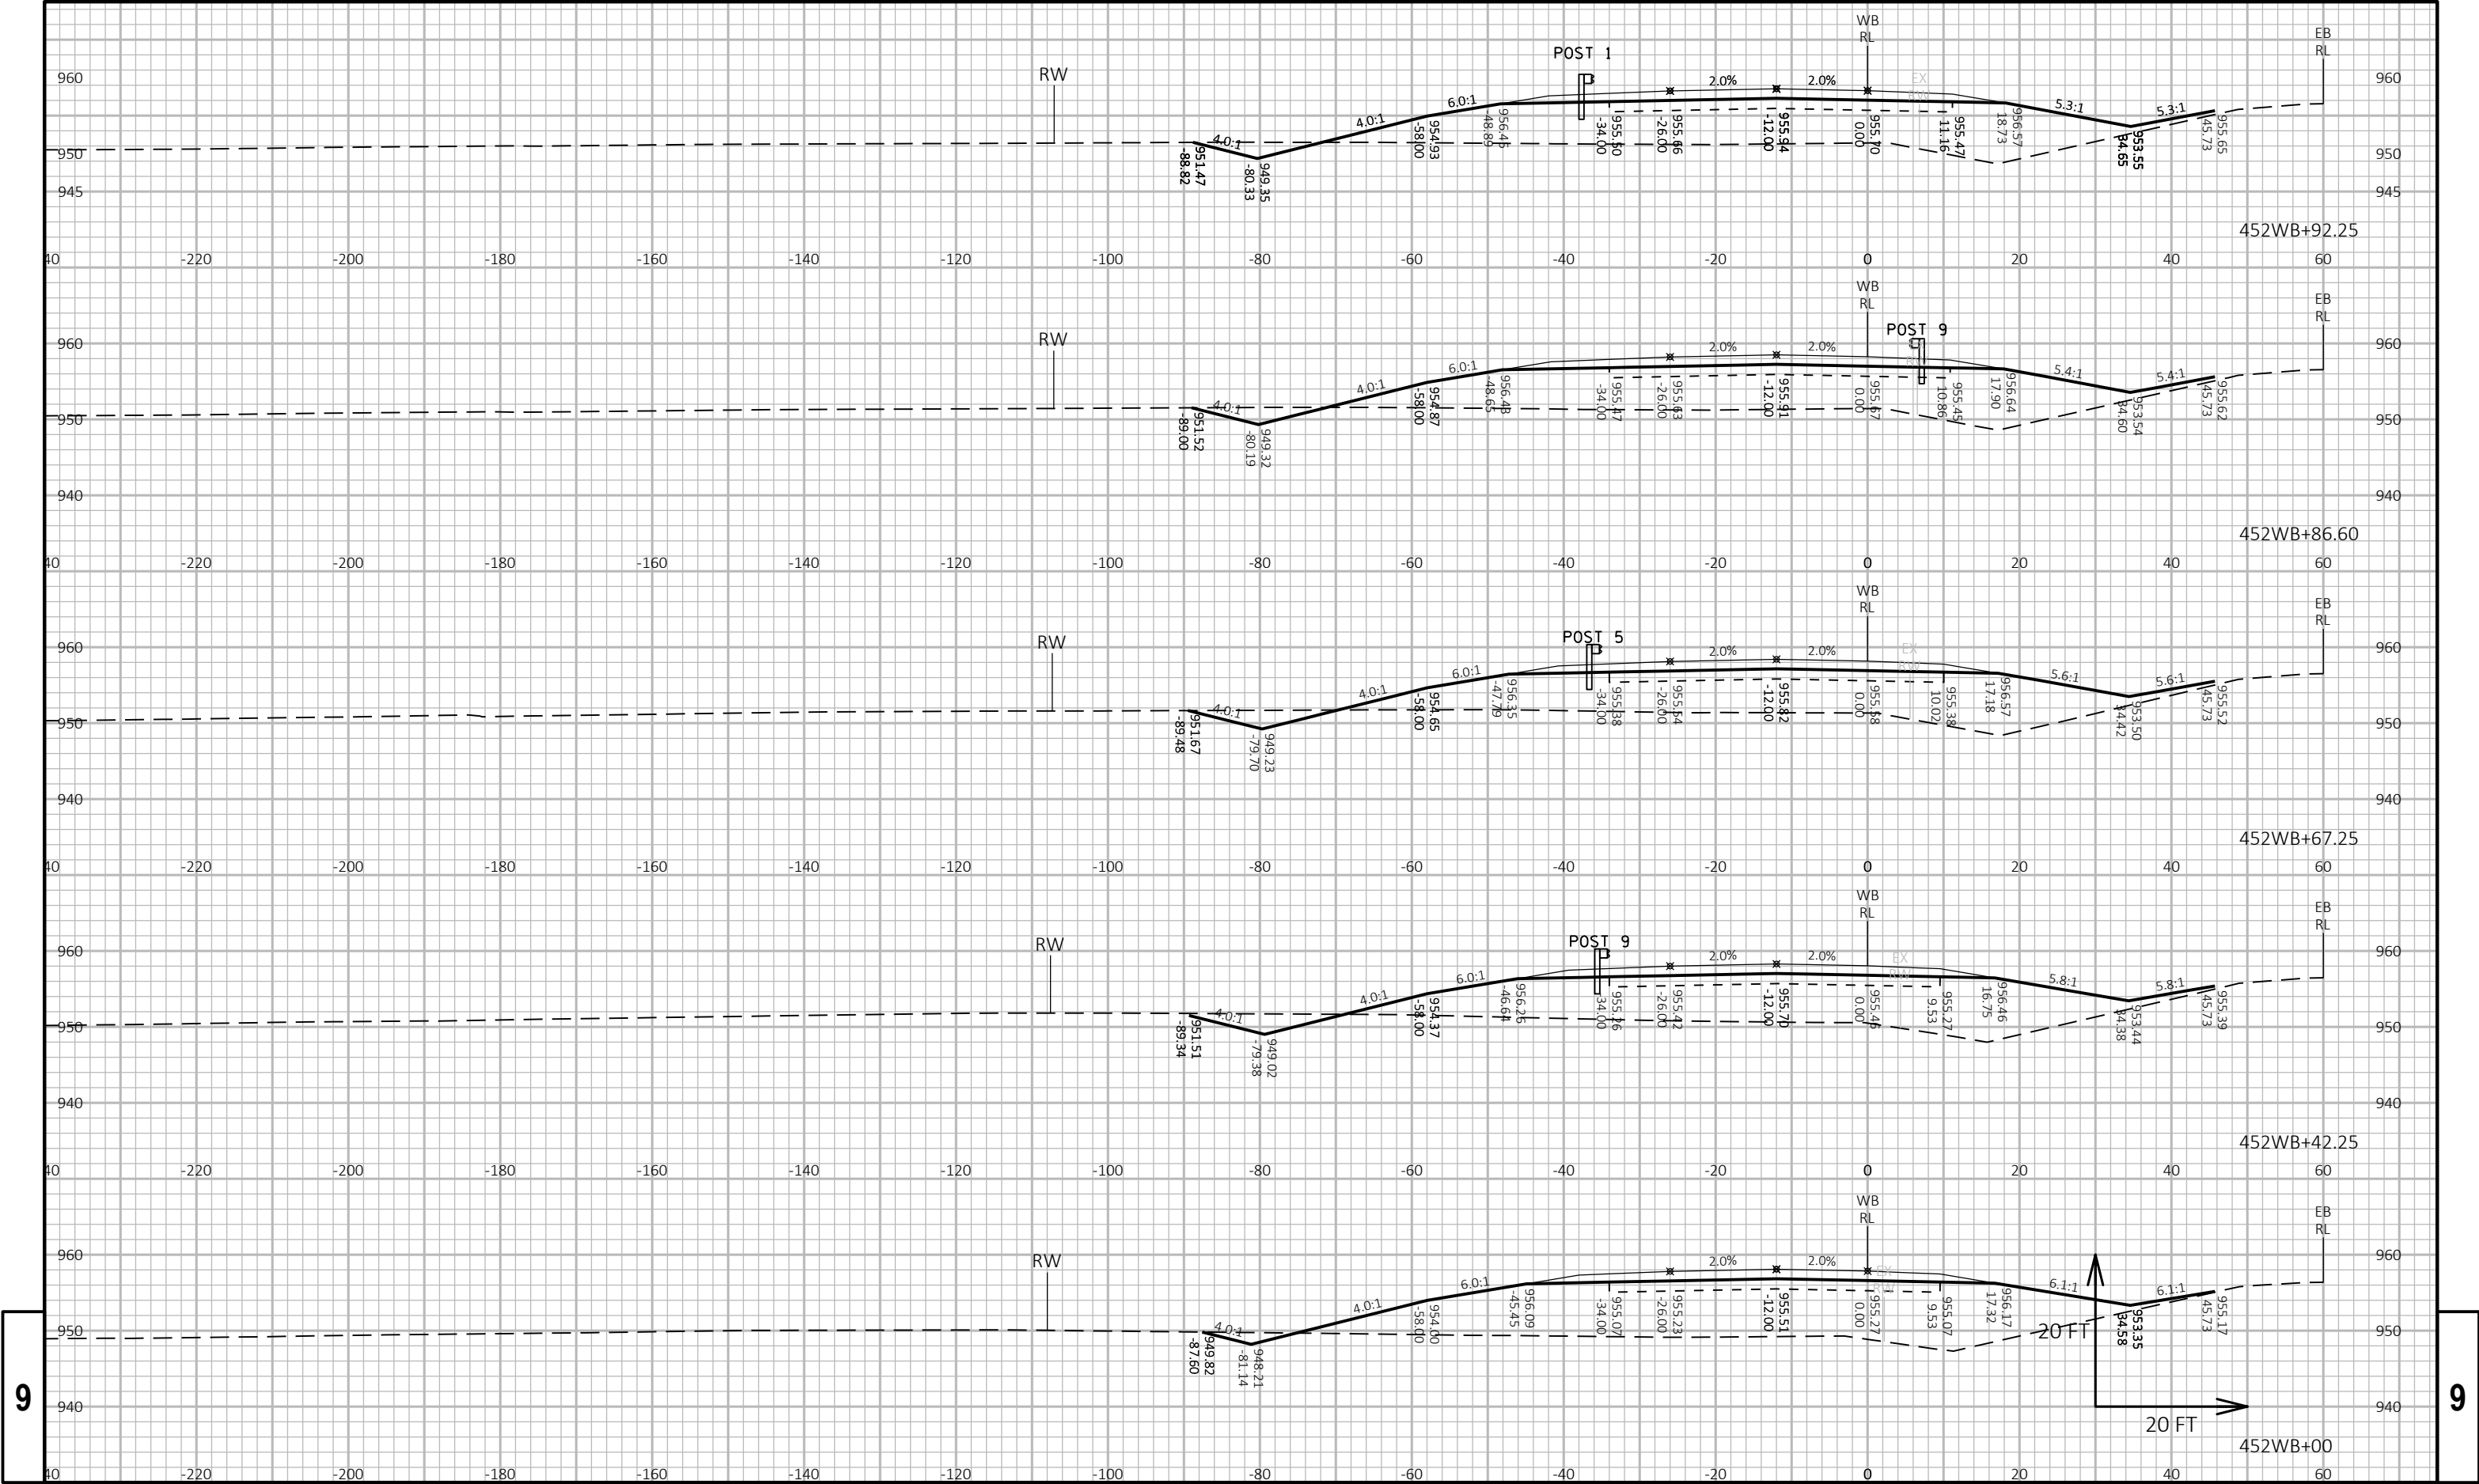



9


9

PROJECT NO: 1440-15-72/73	HWY: STH 23	COUNTY: FOND DU LAC	CROSS SECTIONS: STH 23-WESTBOUND (WB)	SHEET	E
---------------------------	-------------	---------------------	---------------------------------------	-------	---

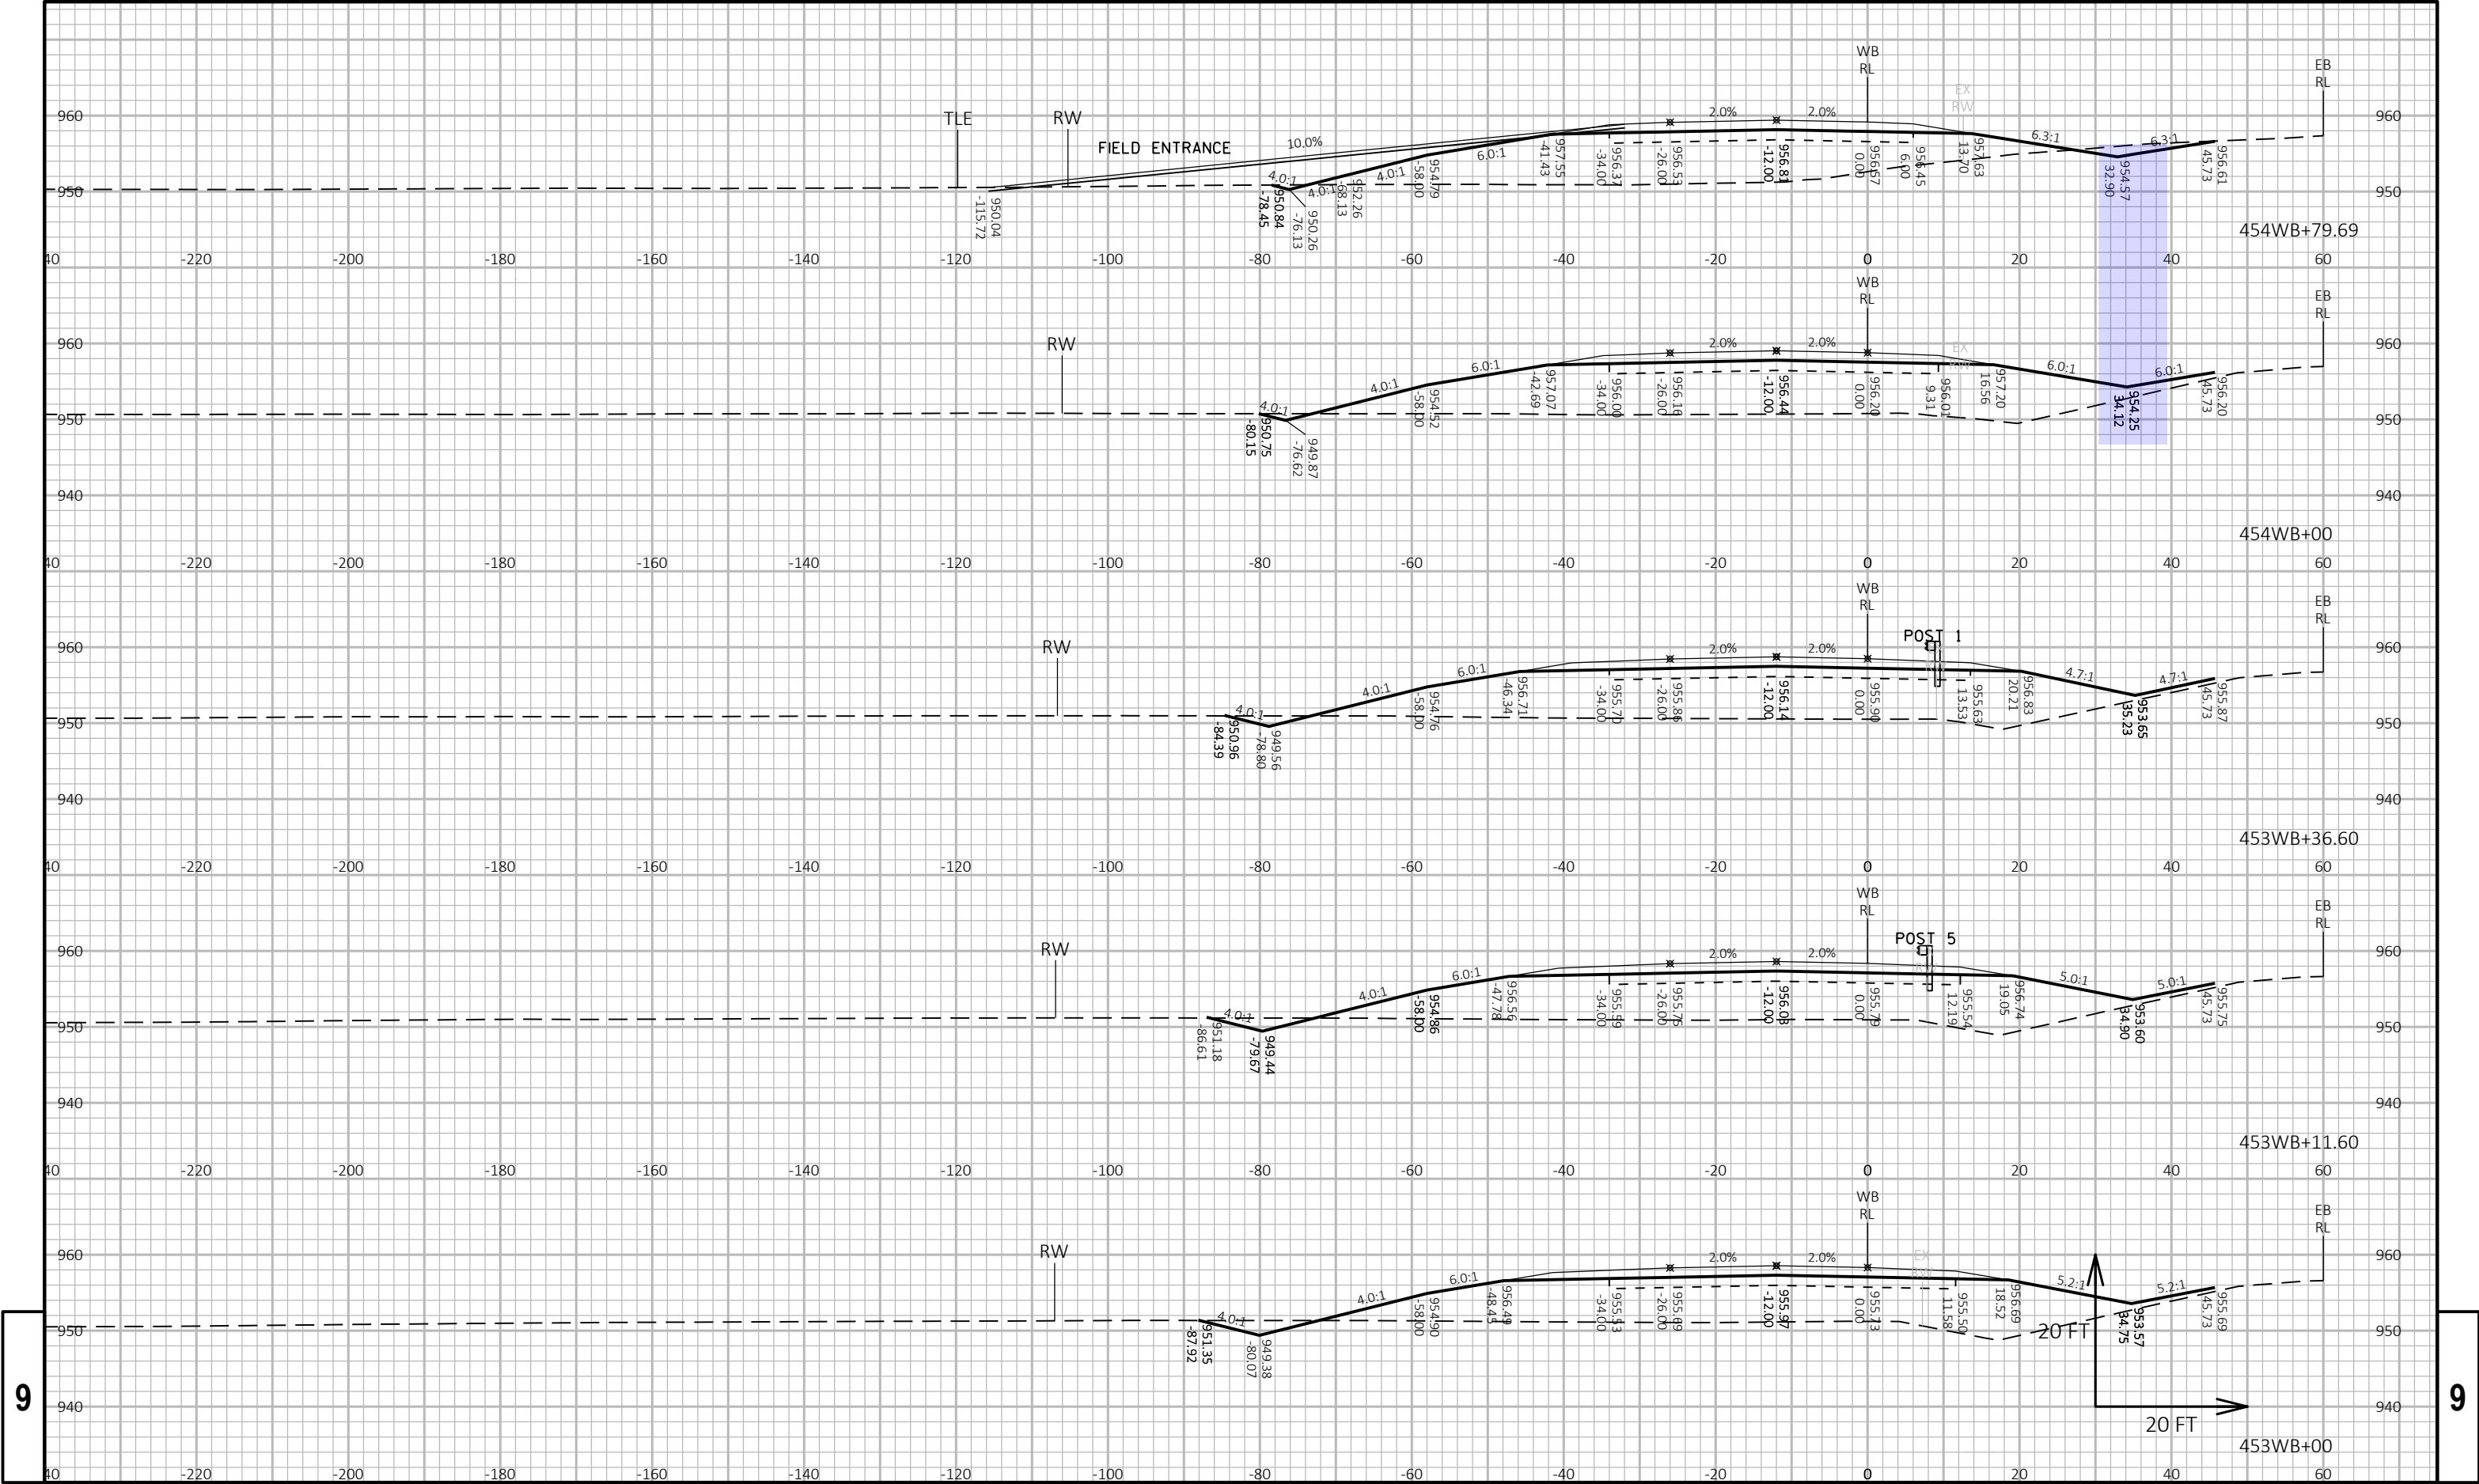

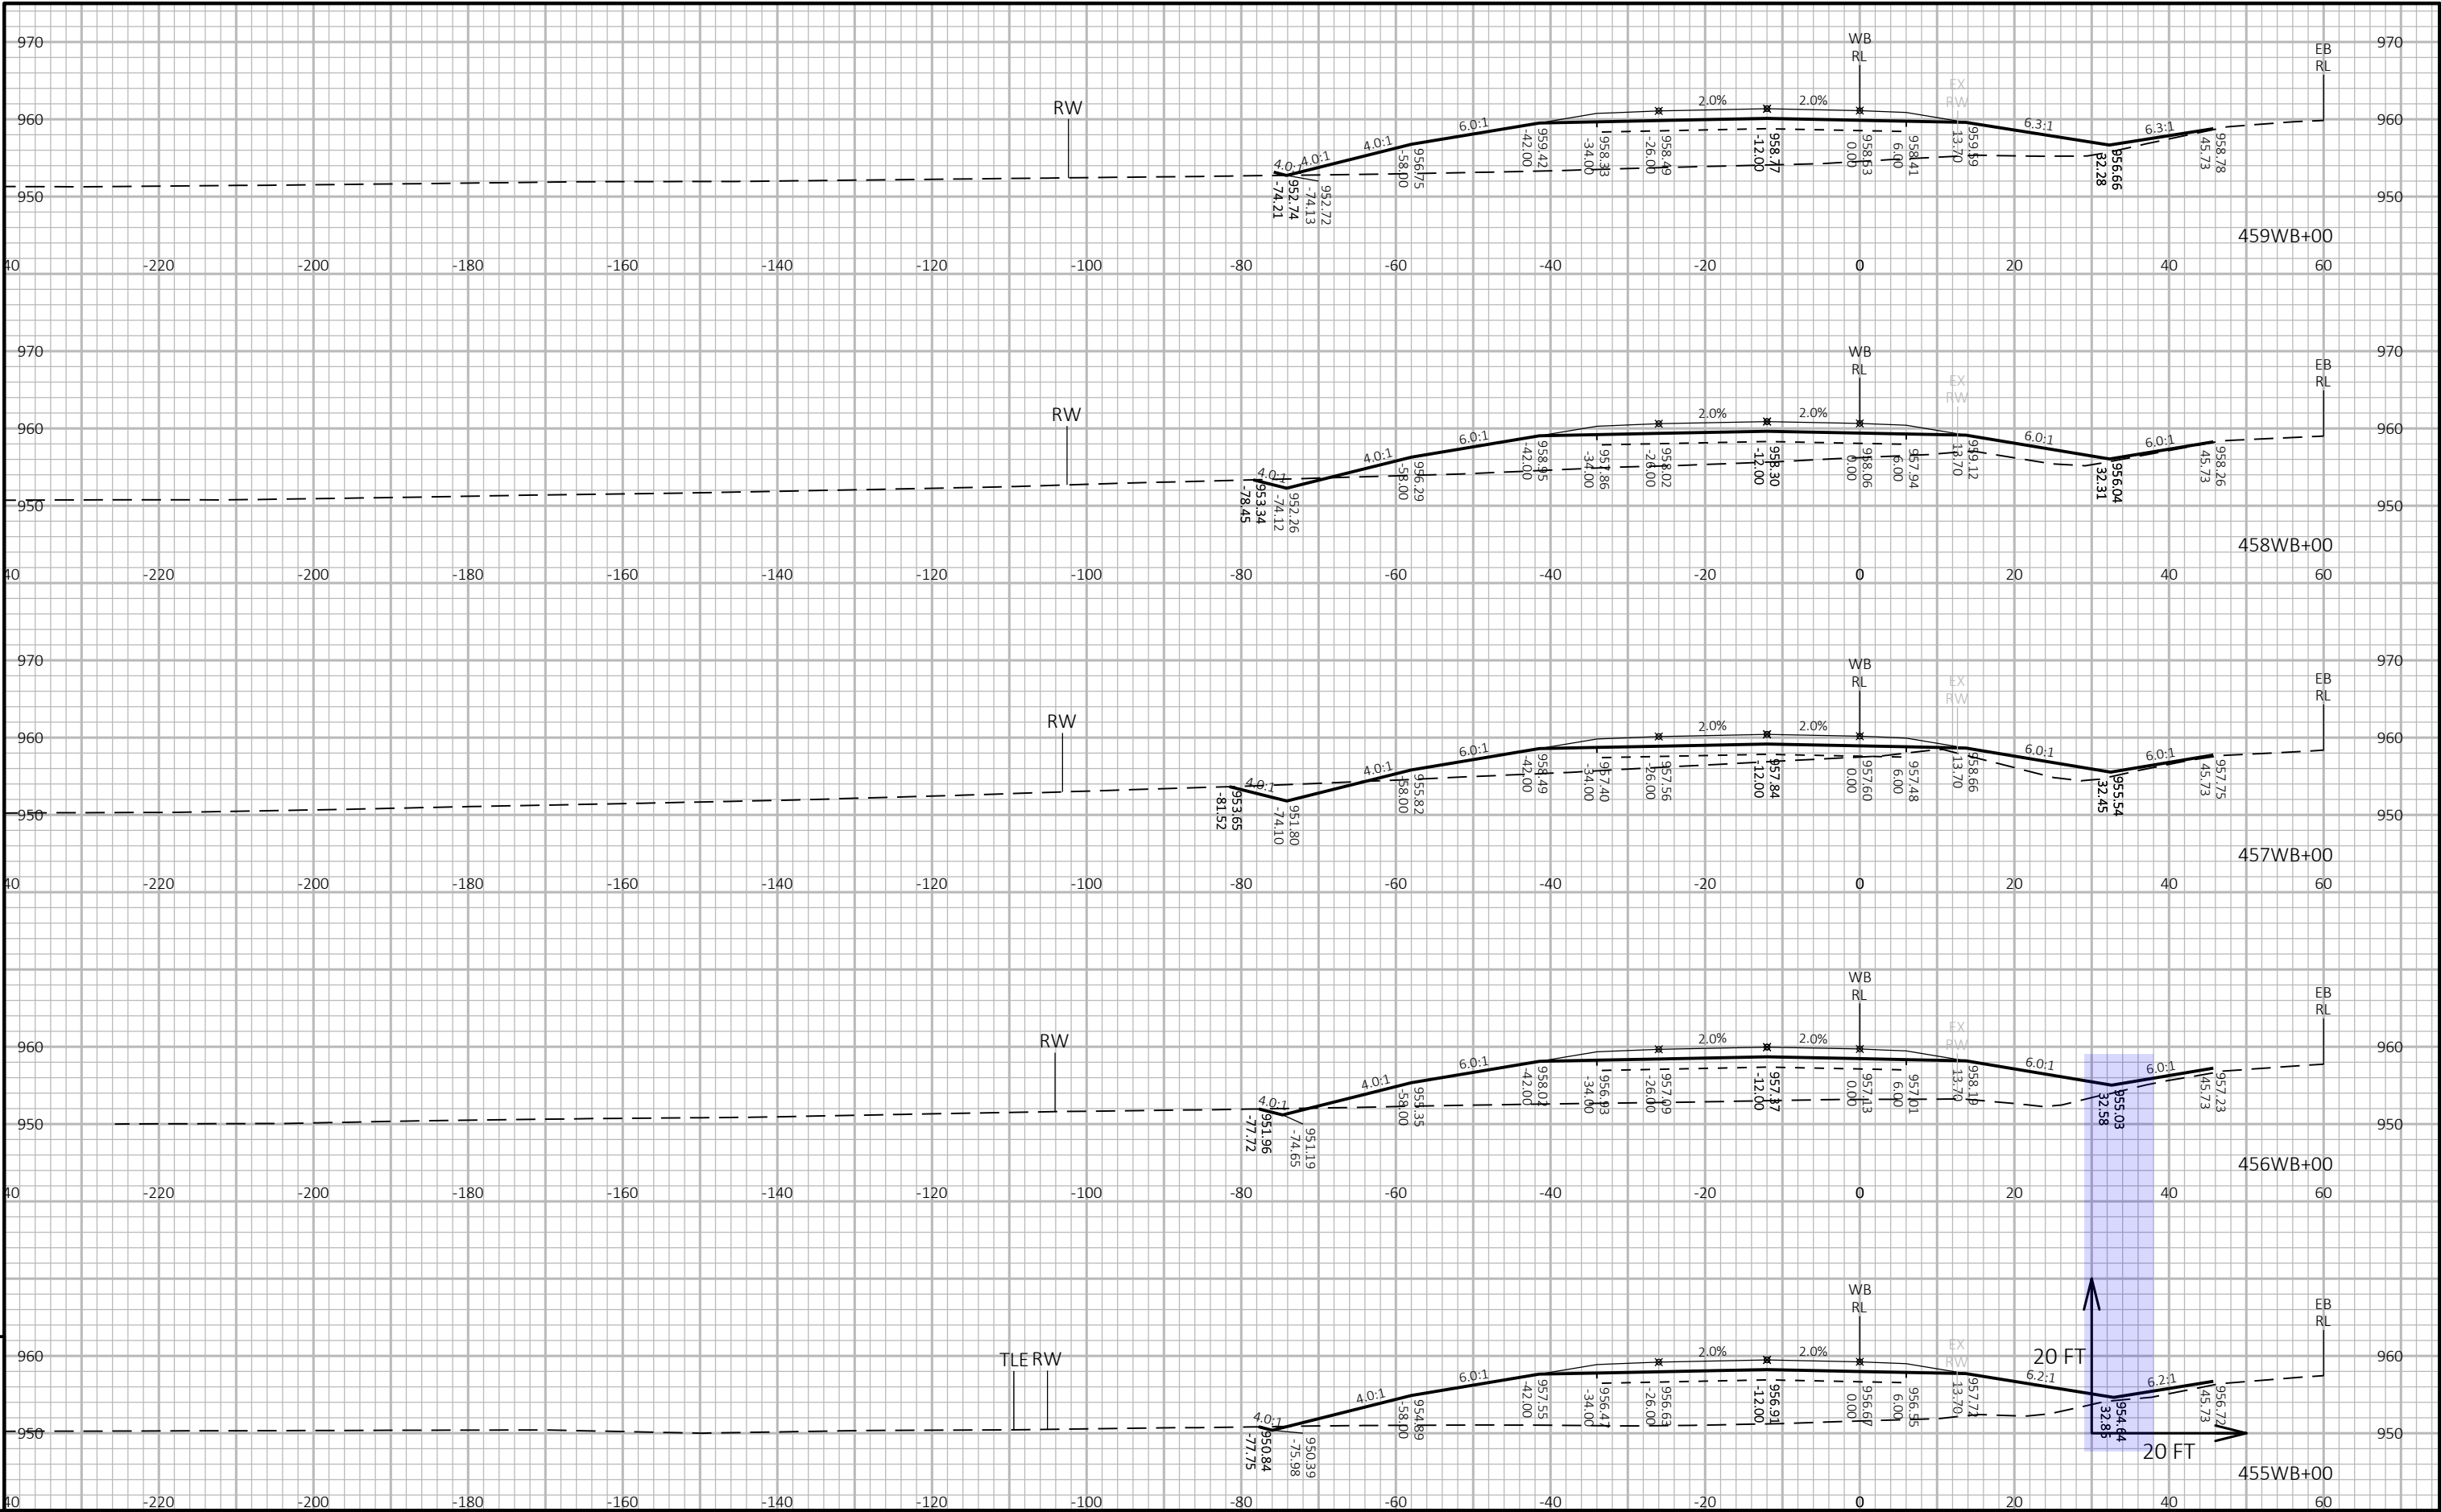

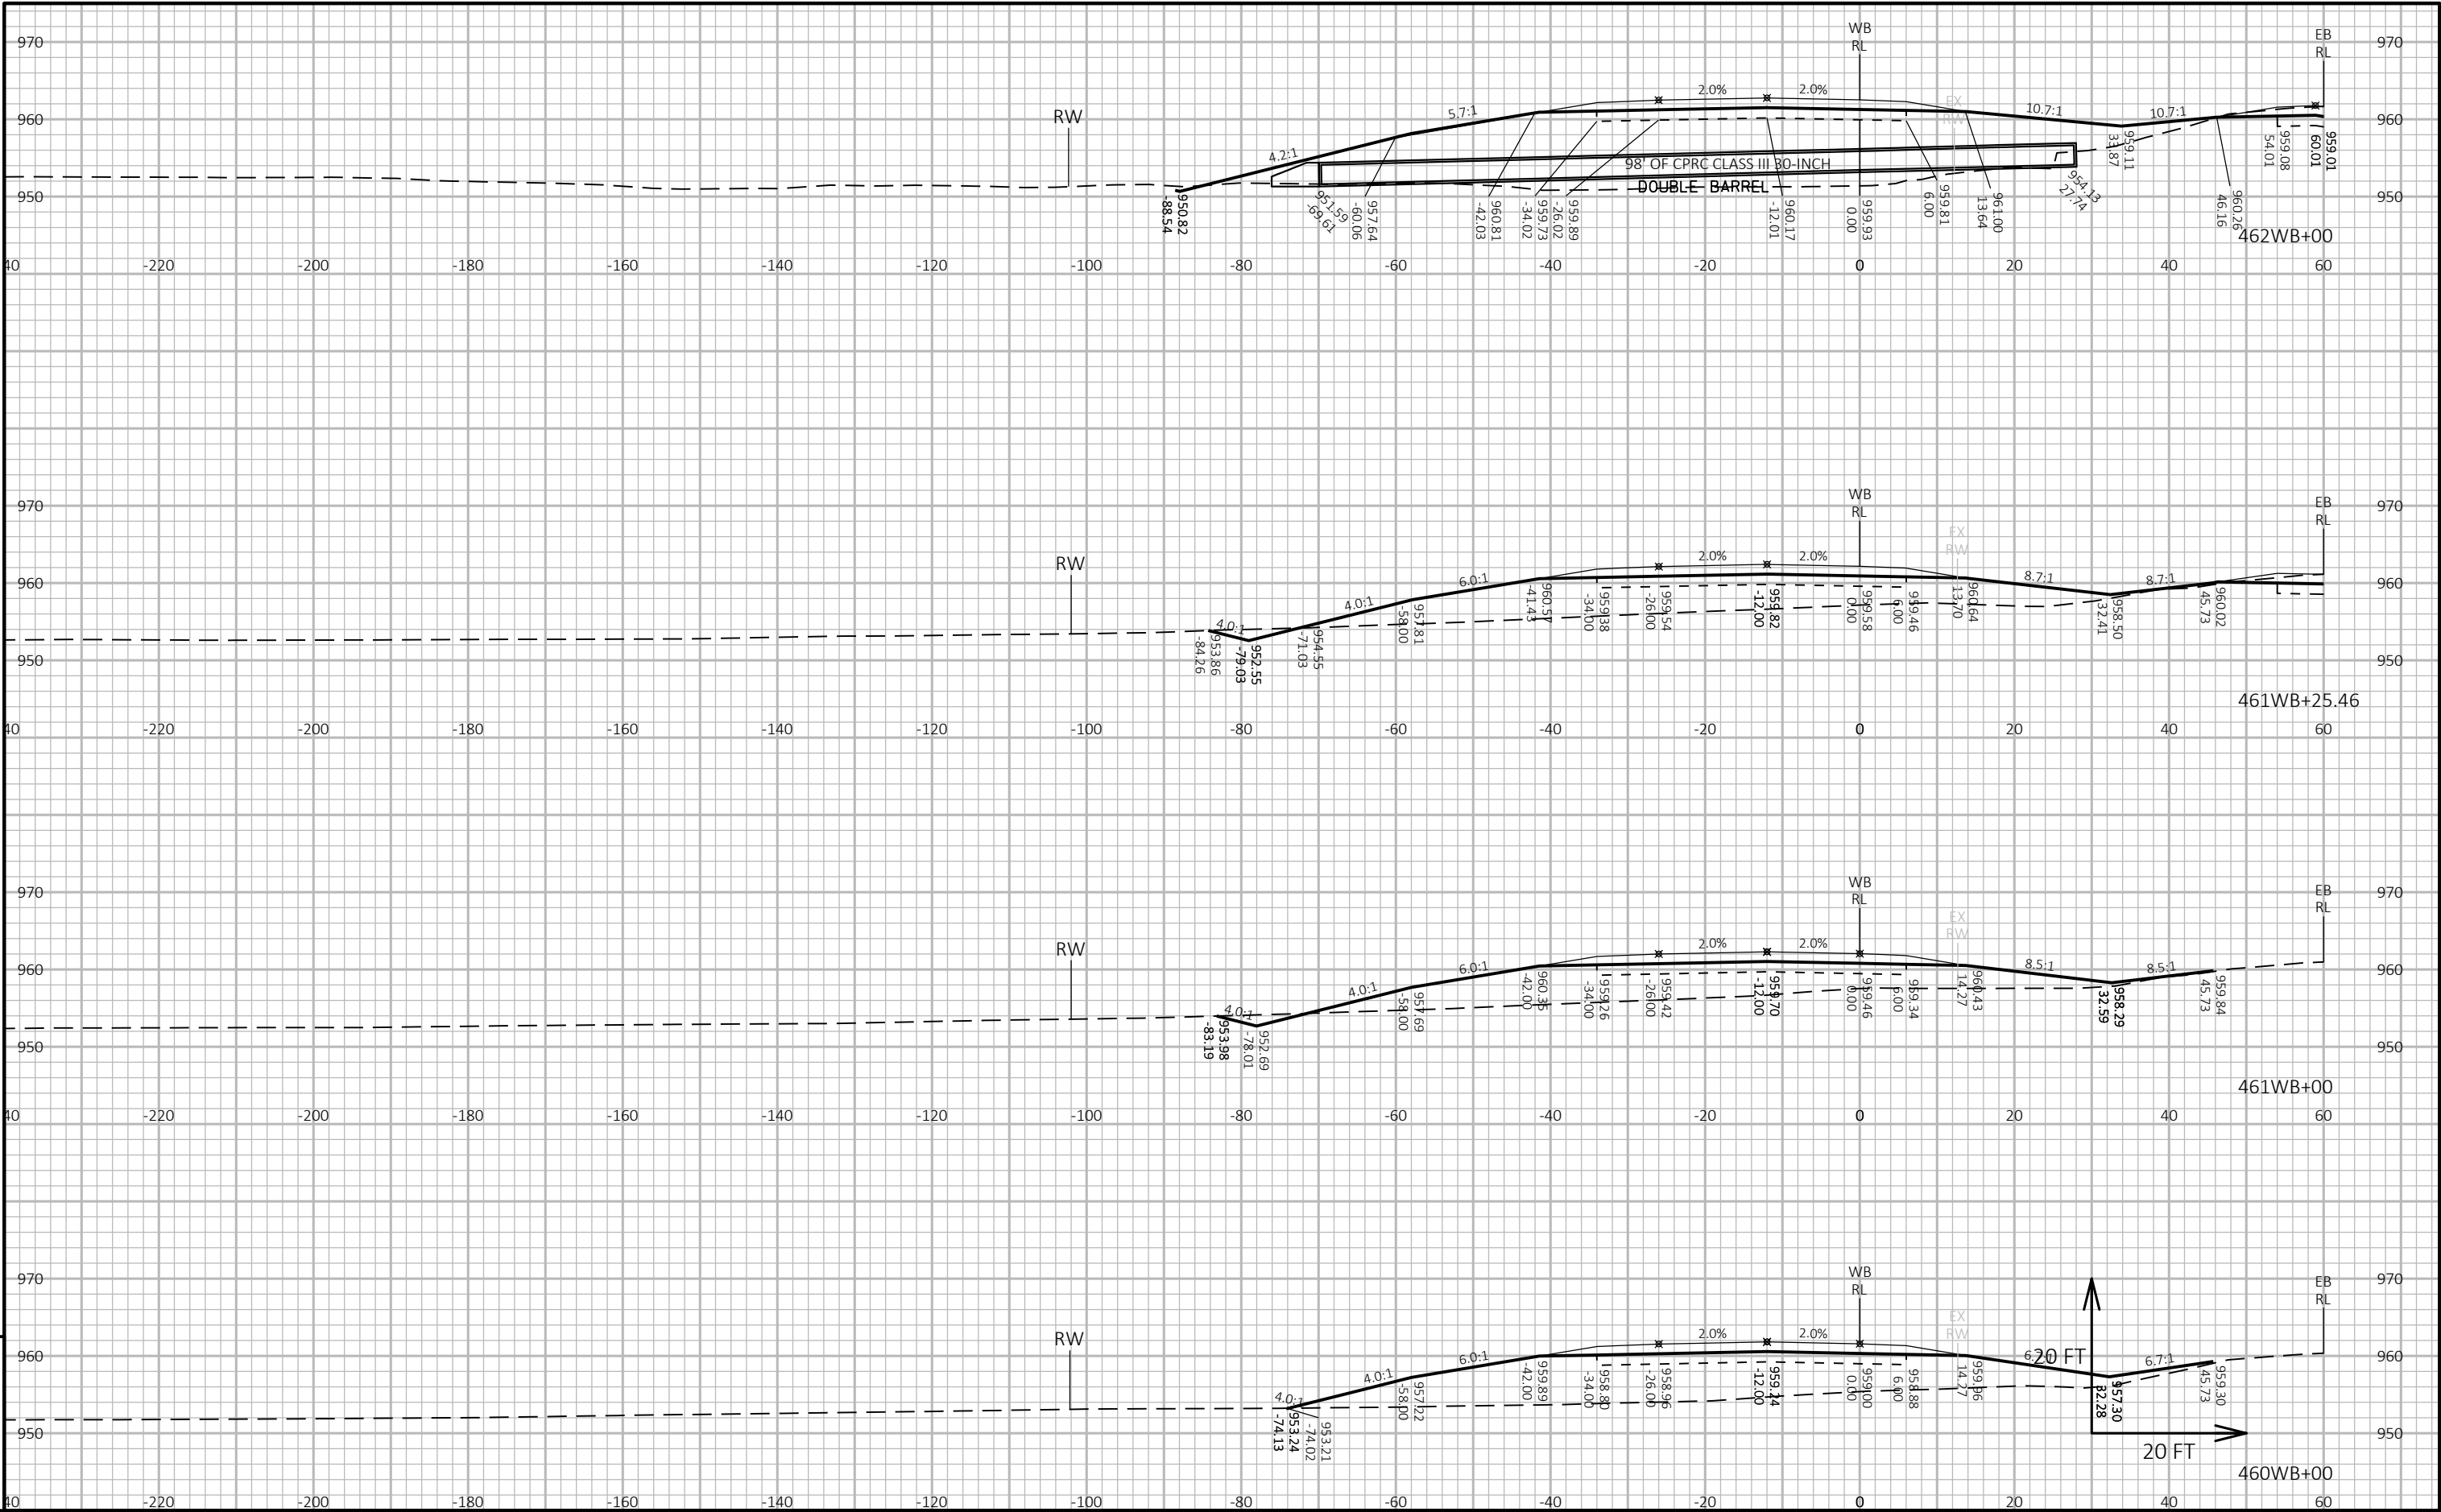


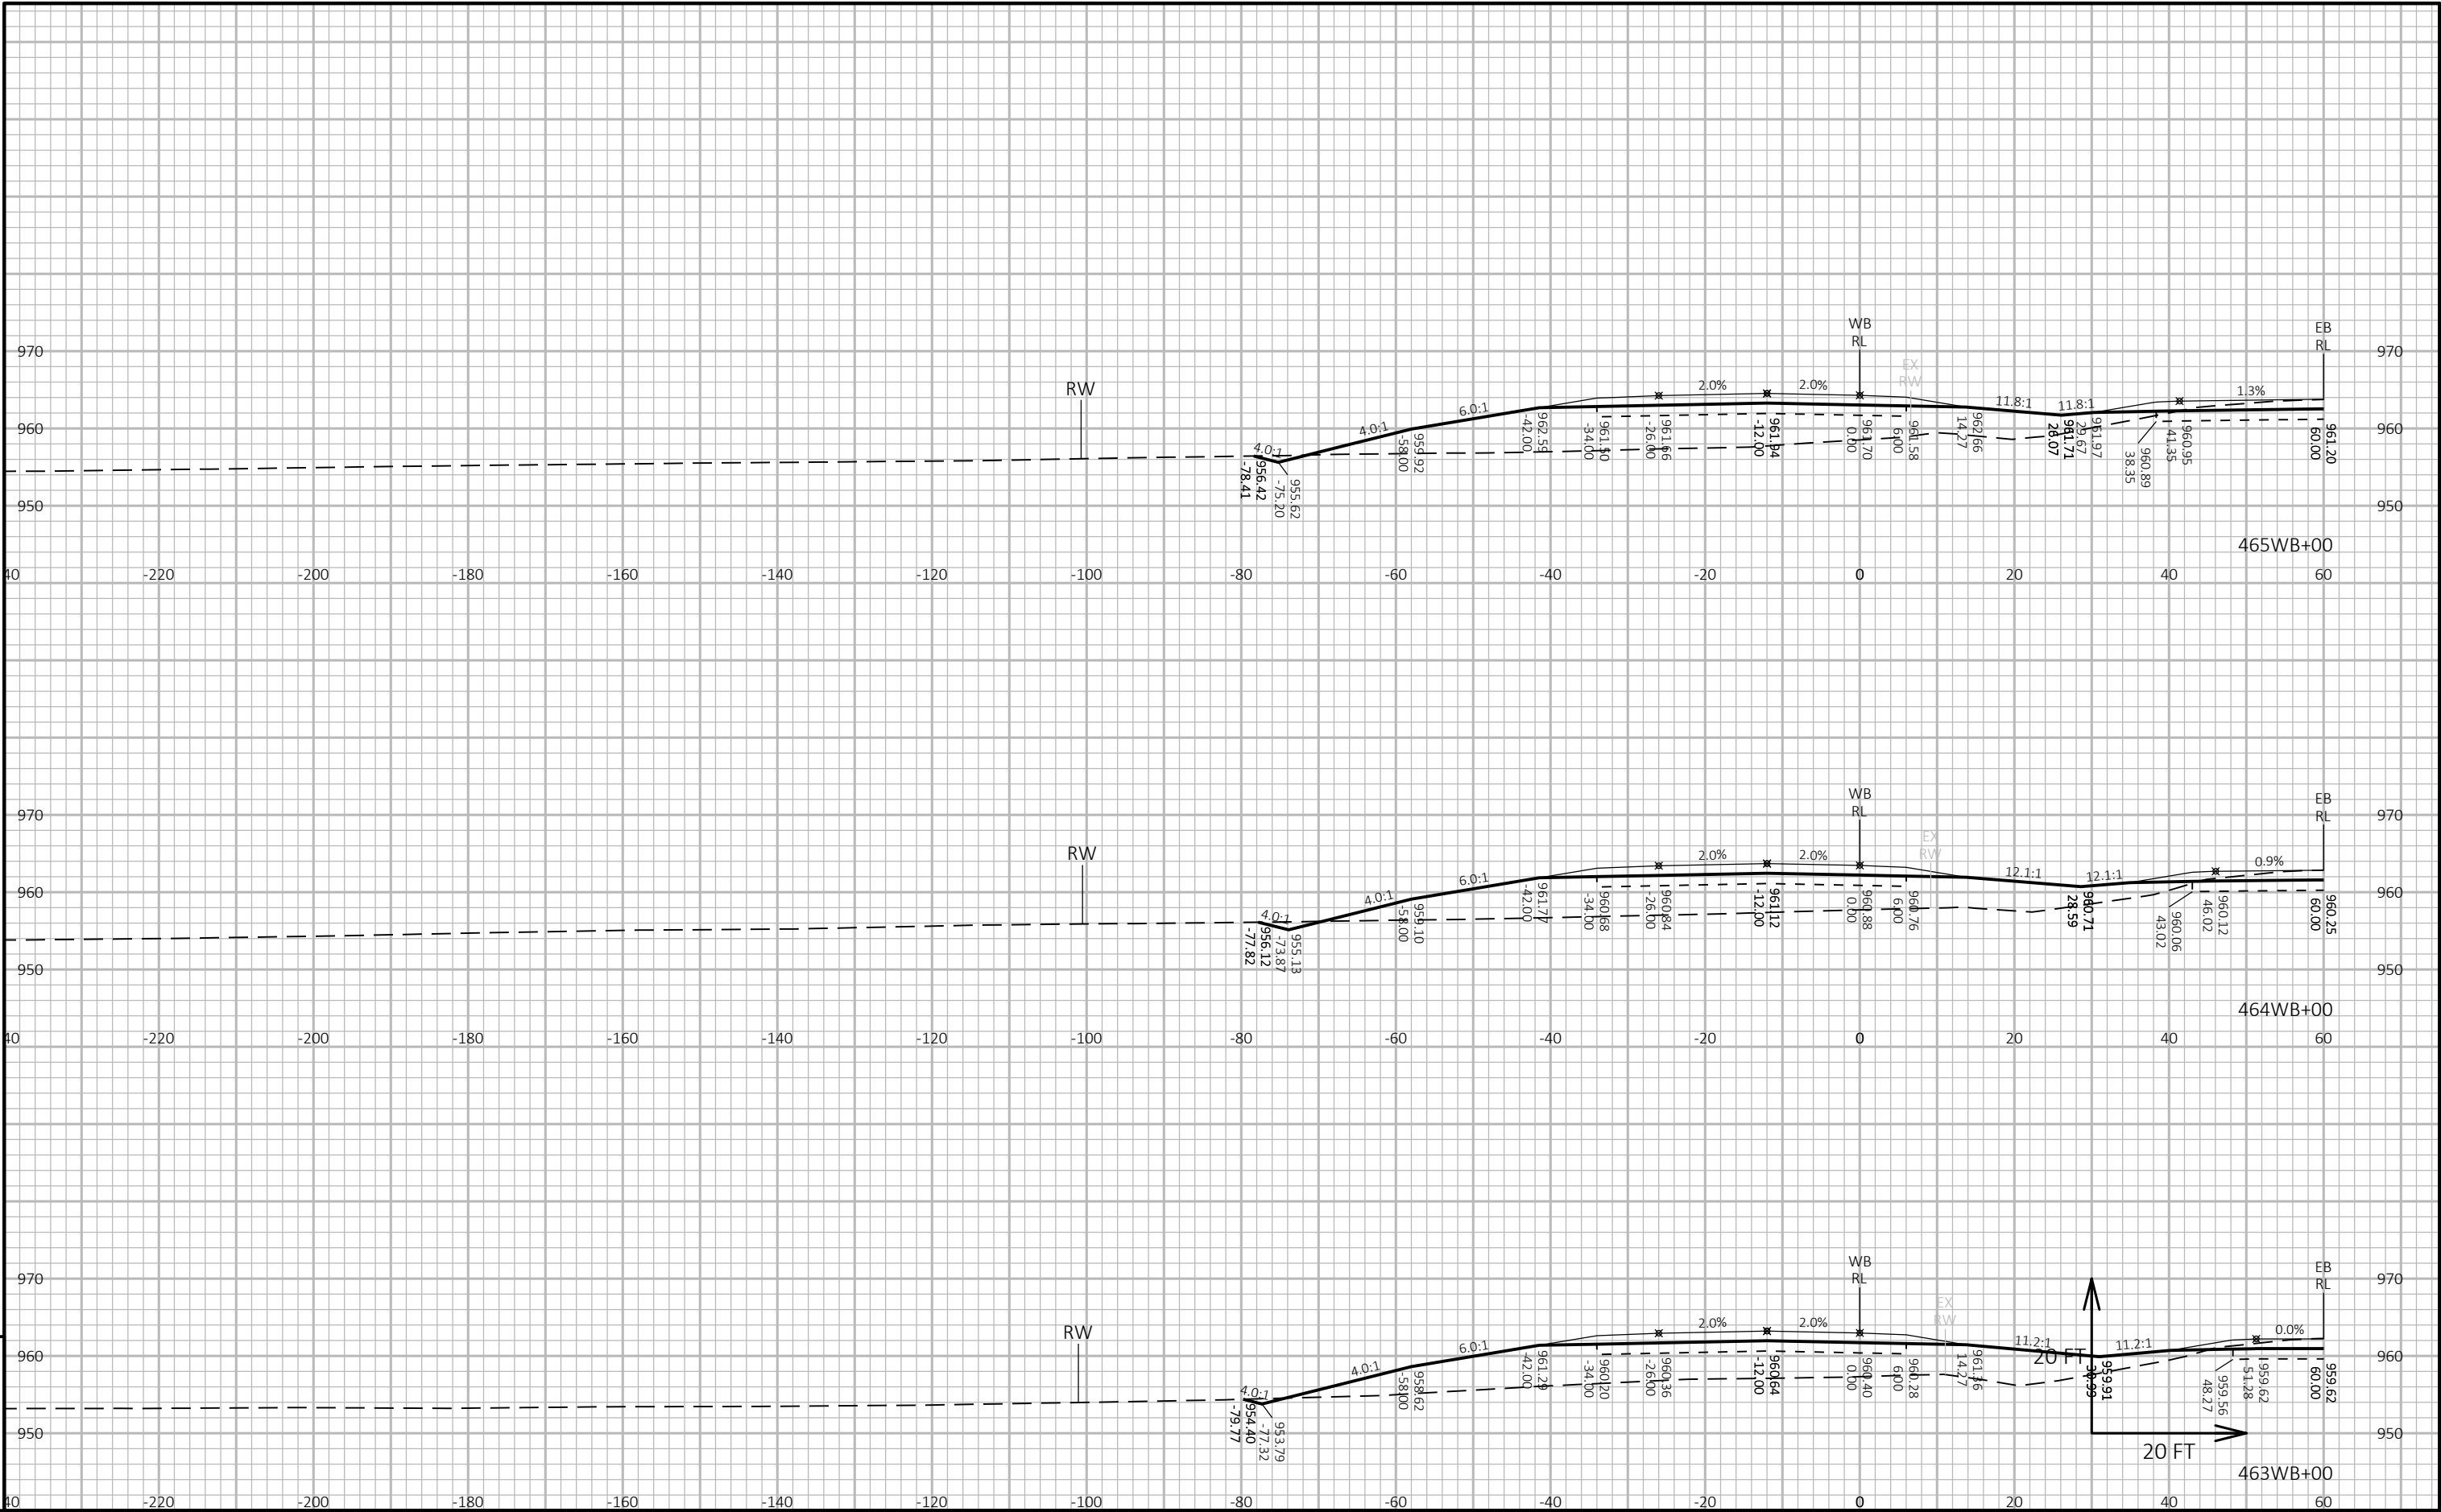



9


9

PROJECT NO: 1440-15-72/73	HWY: STH 23	COUNTY: FOND DU LAC	CROSS SECTIONS: STH 23-WESTBOUND (WB)	SHEET	E
---------------------------	-------------	---------------------	---------------------------------------	-------	---

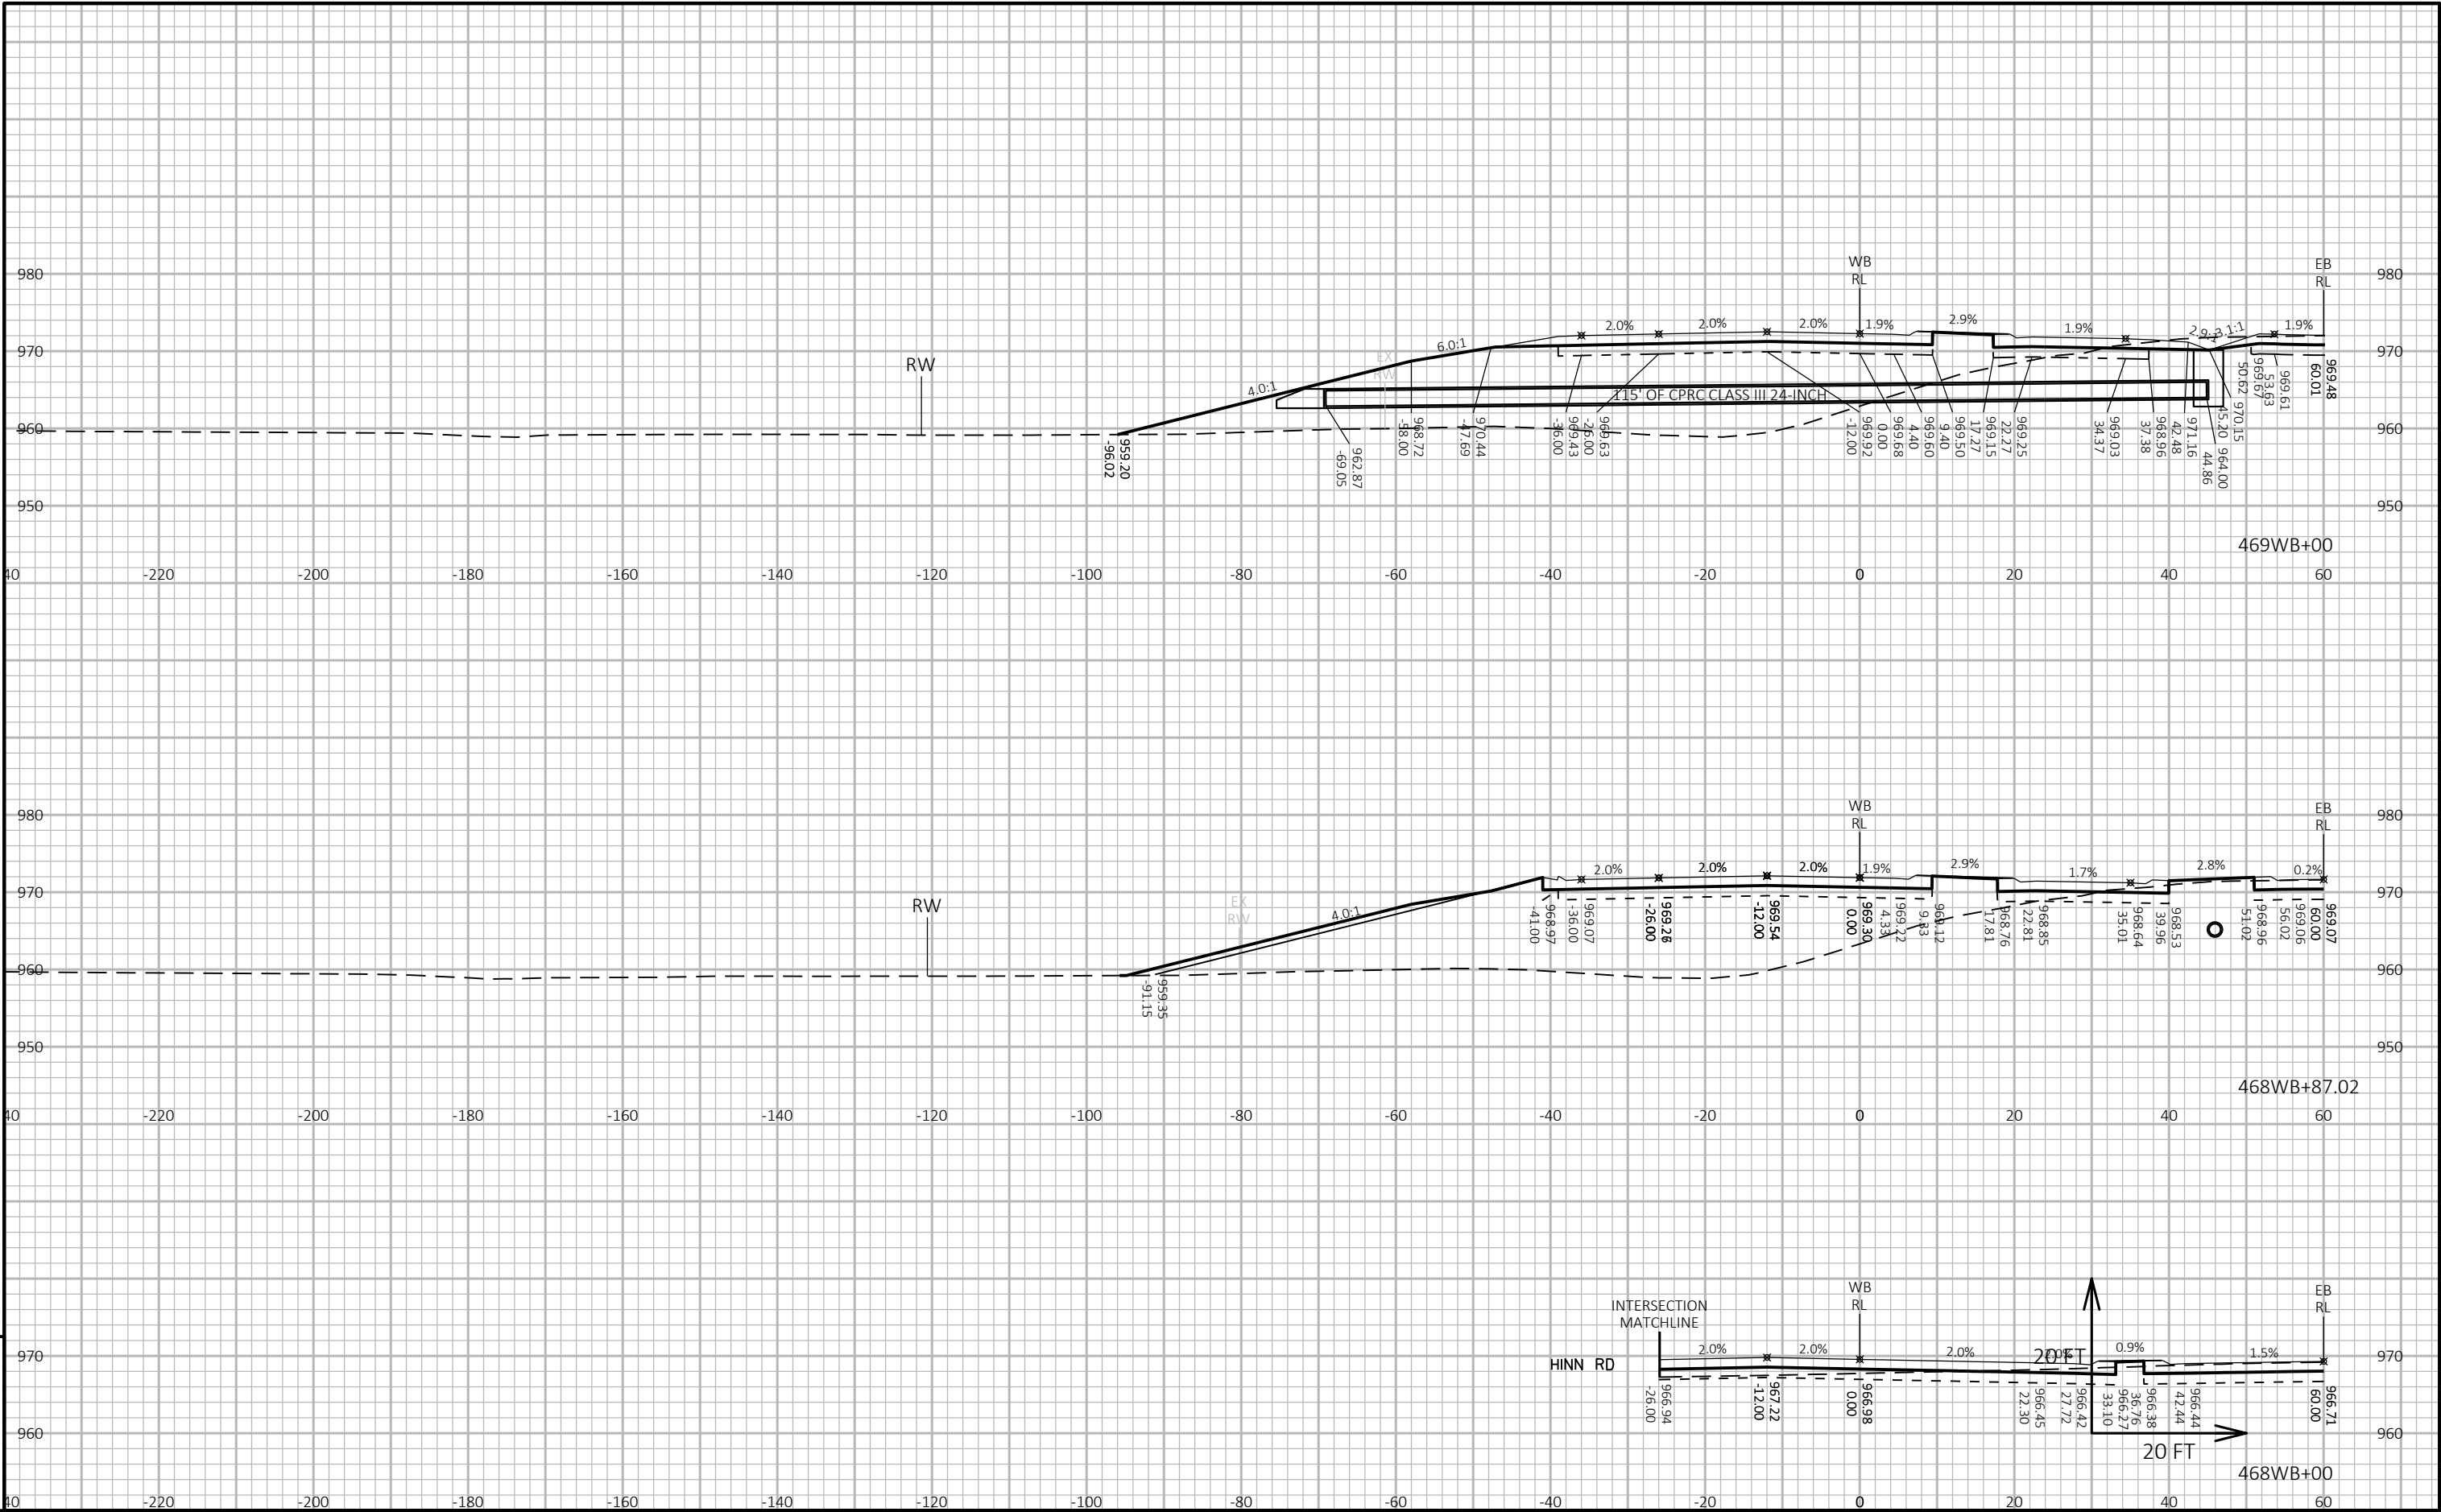


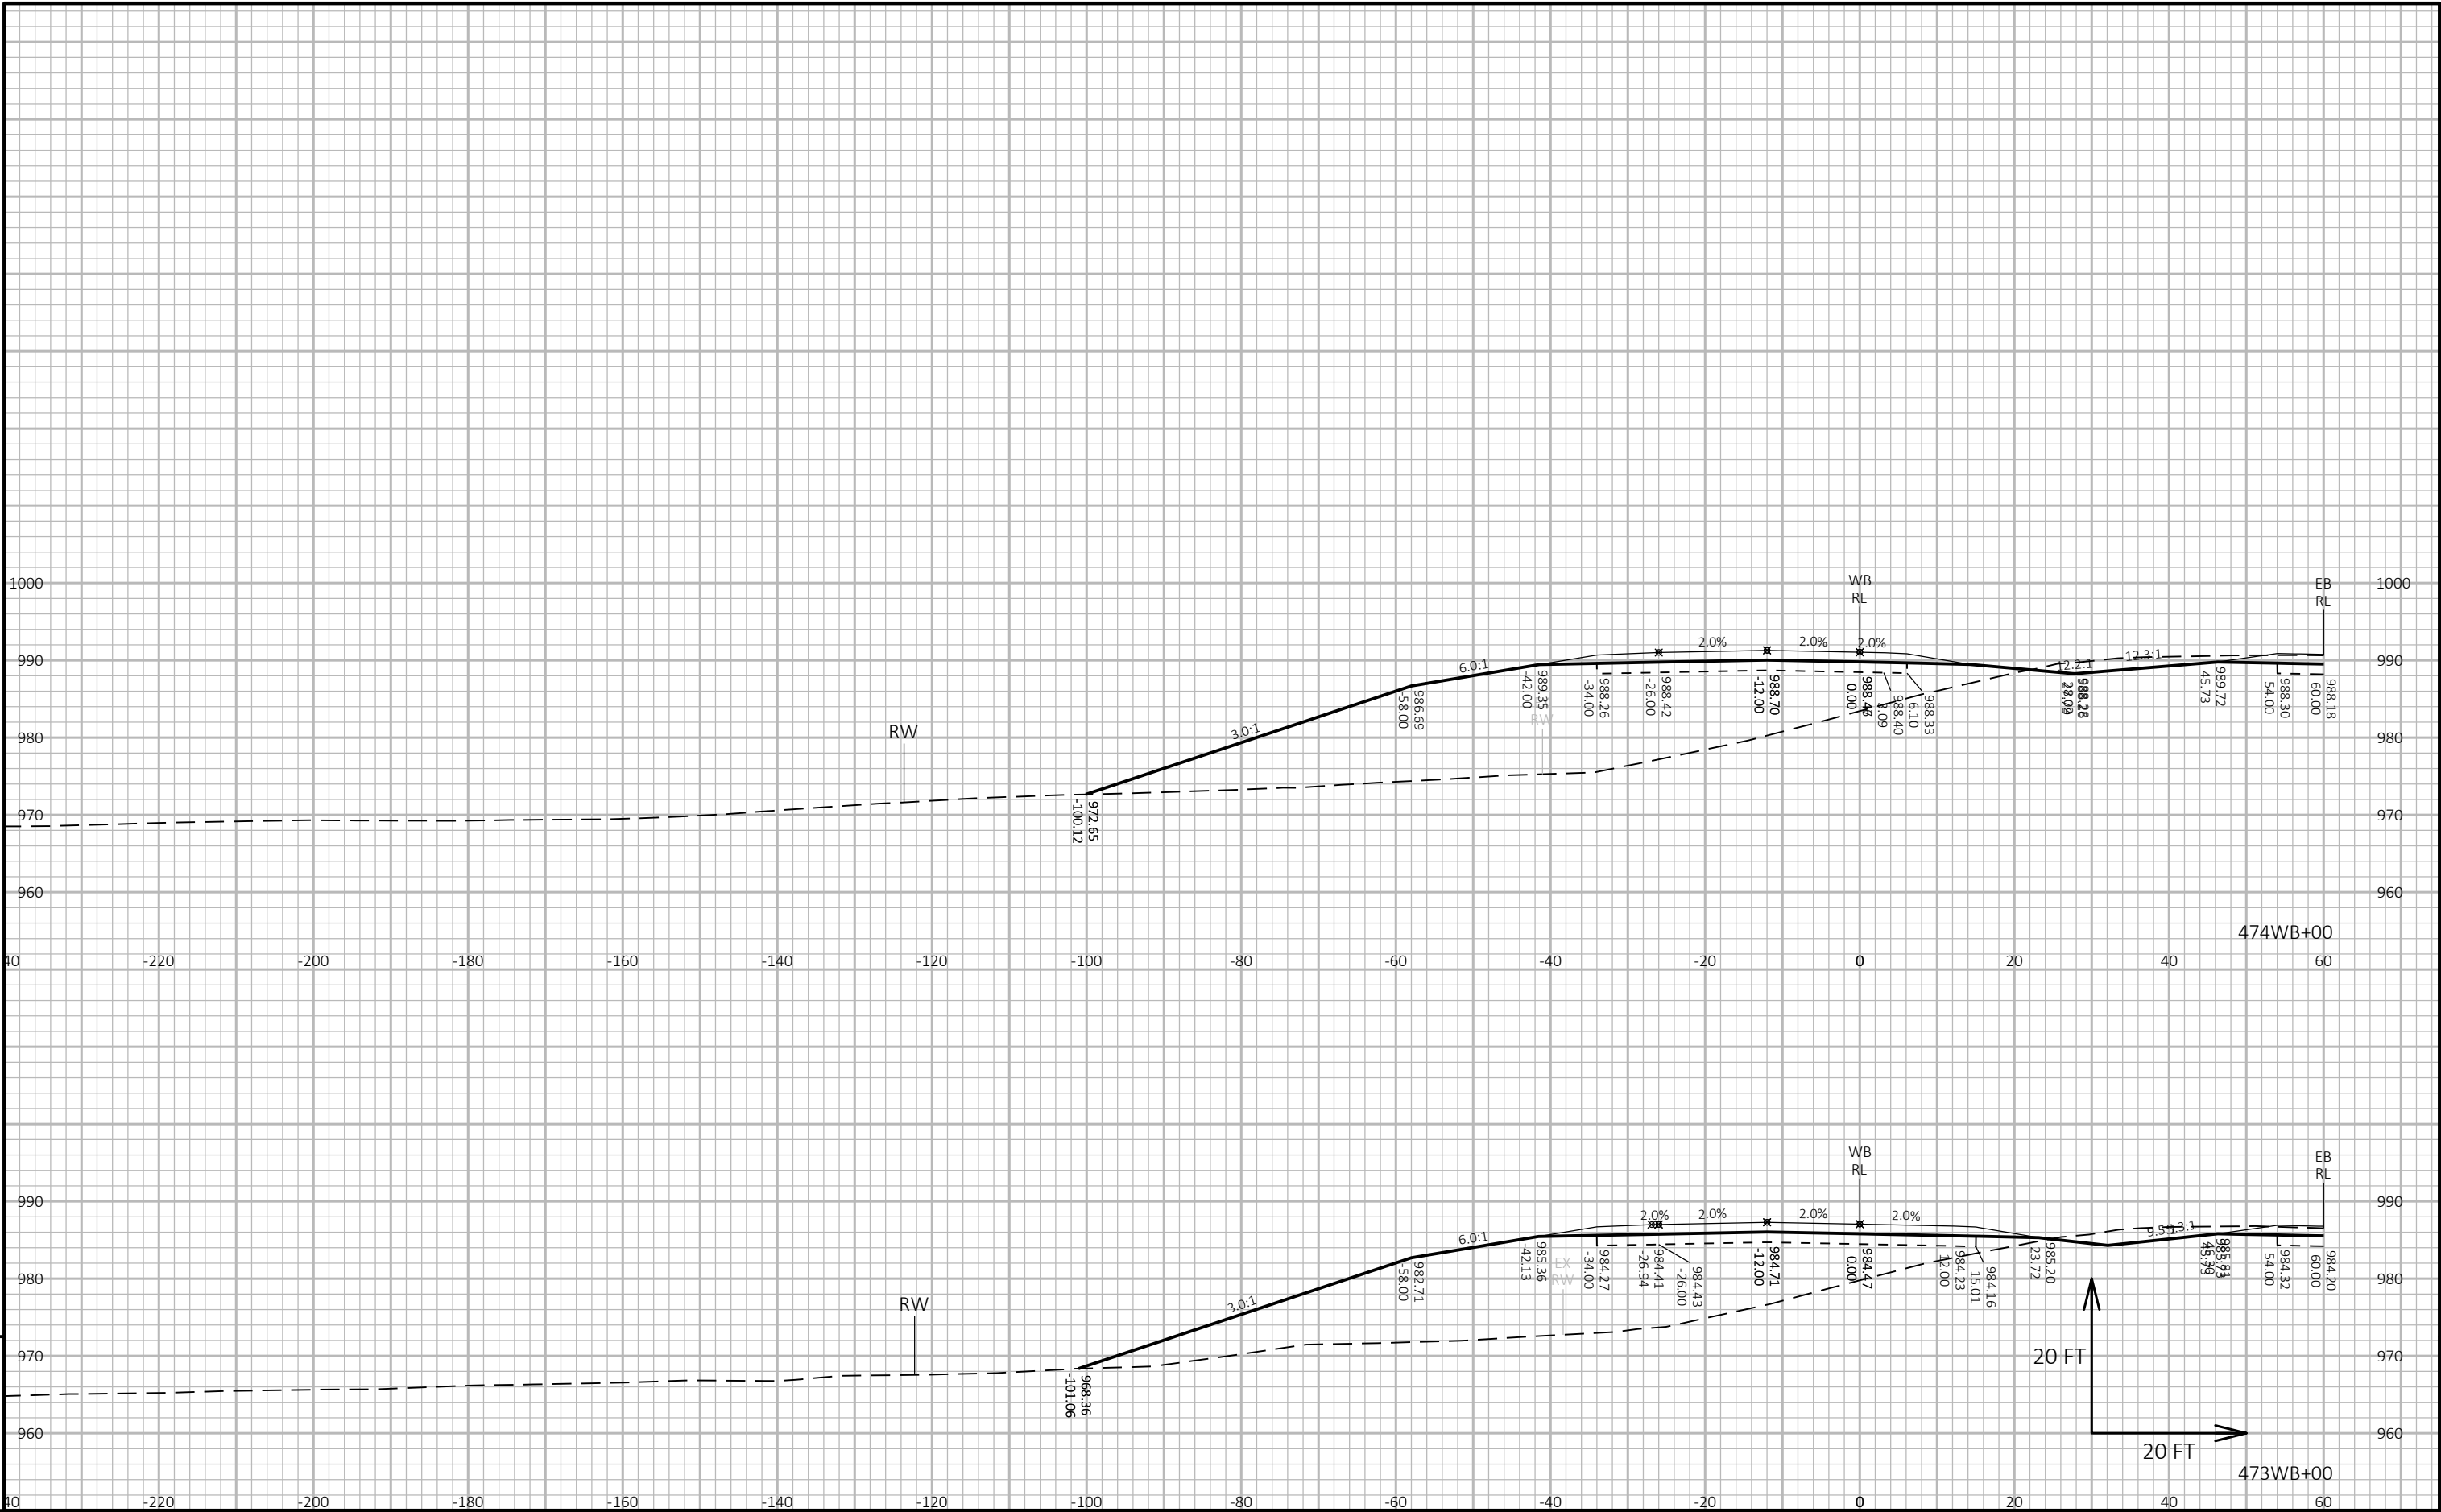

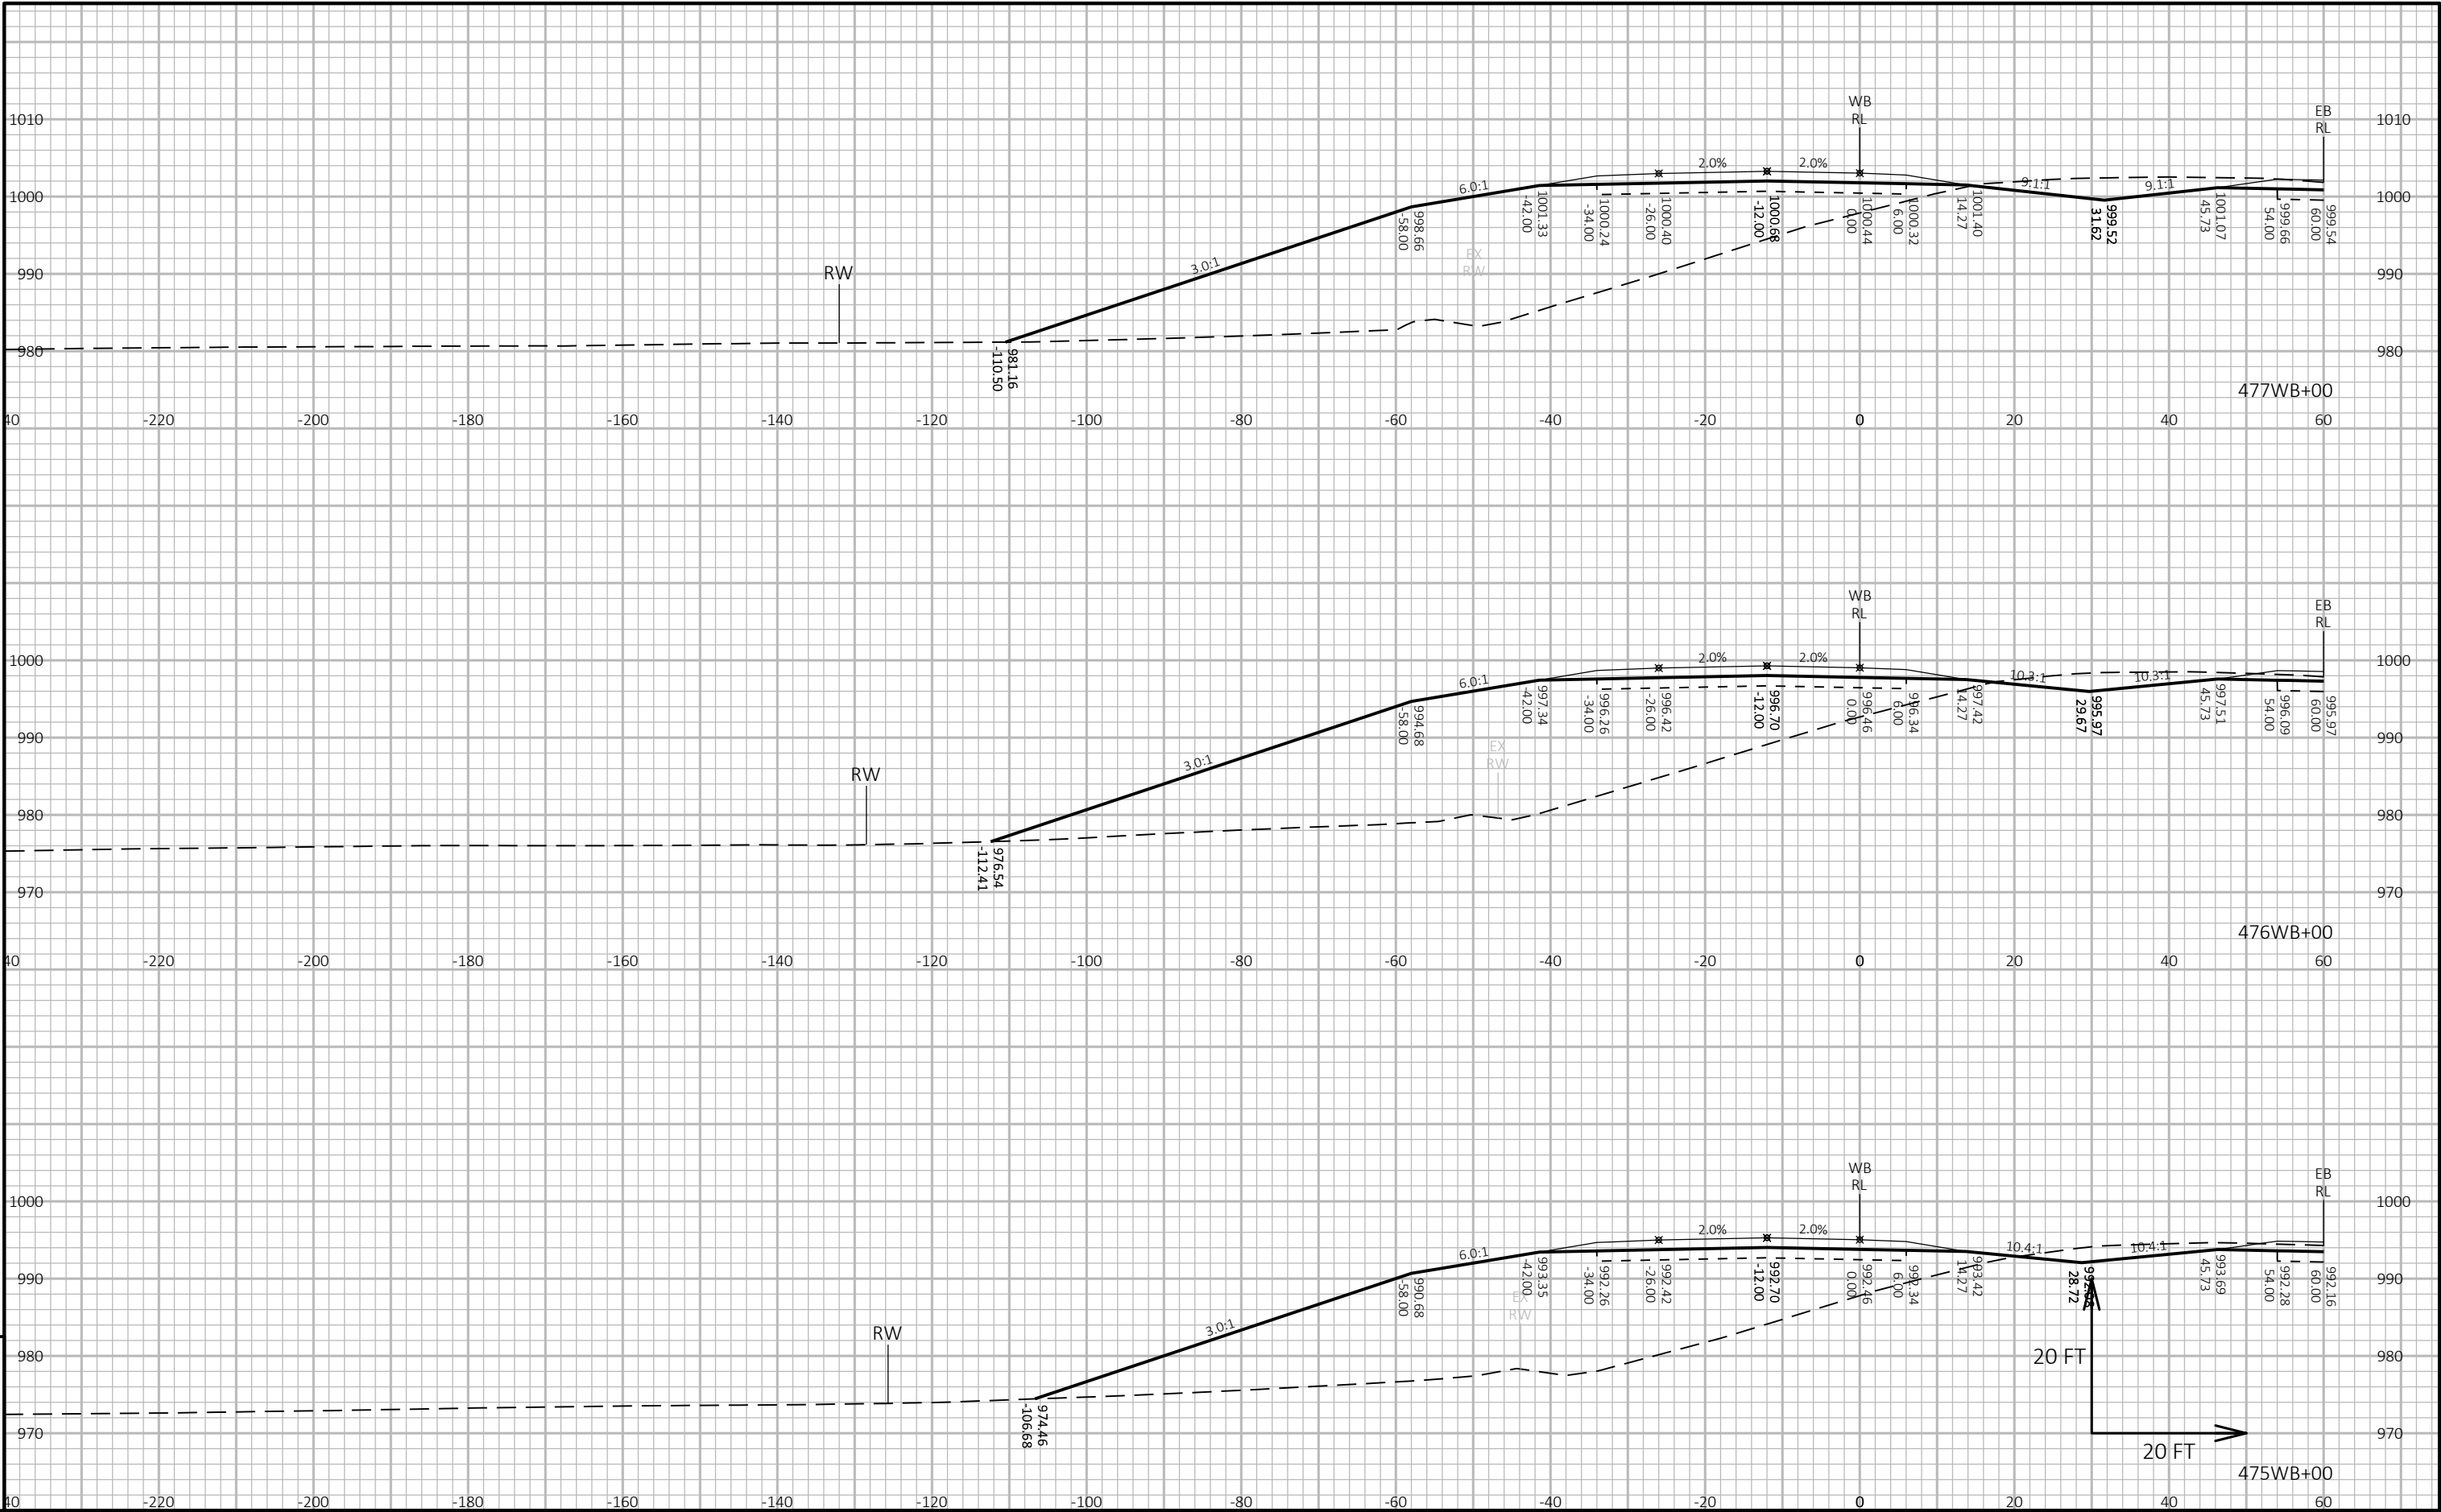

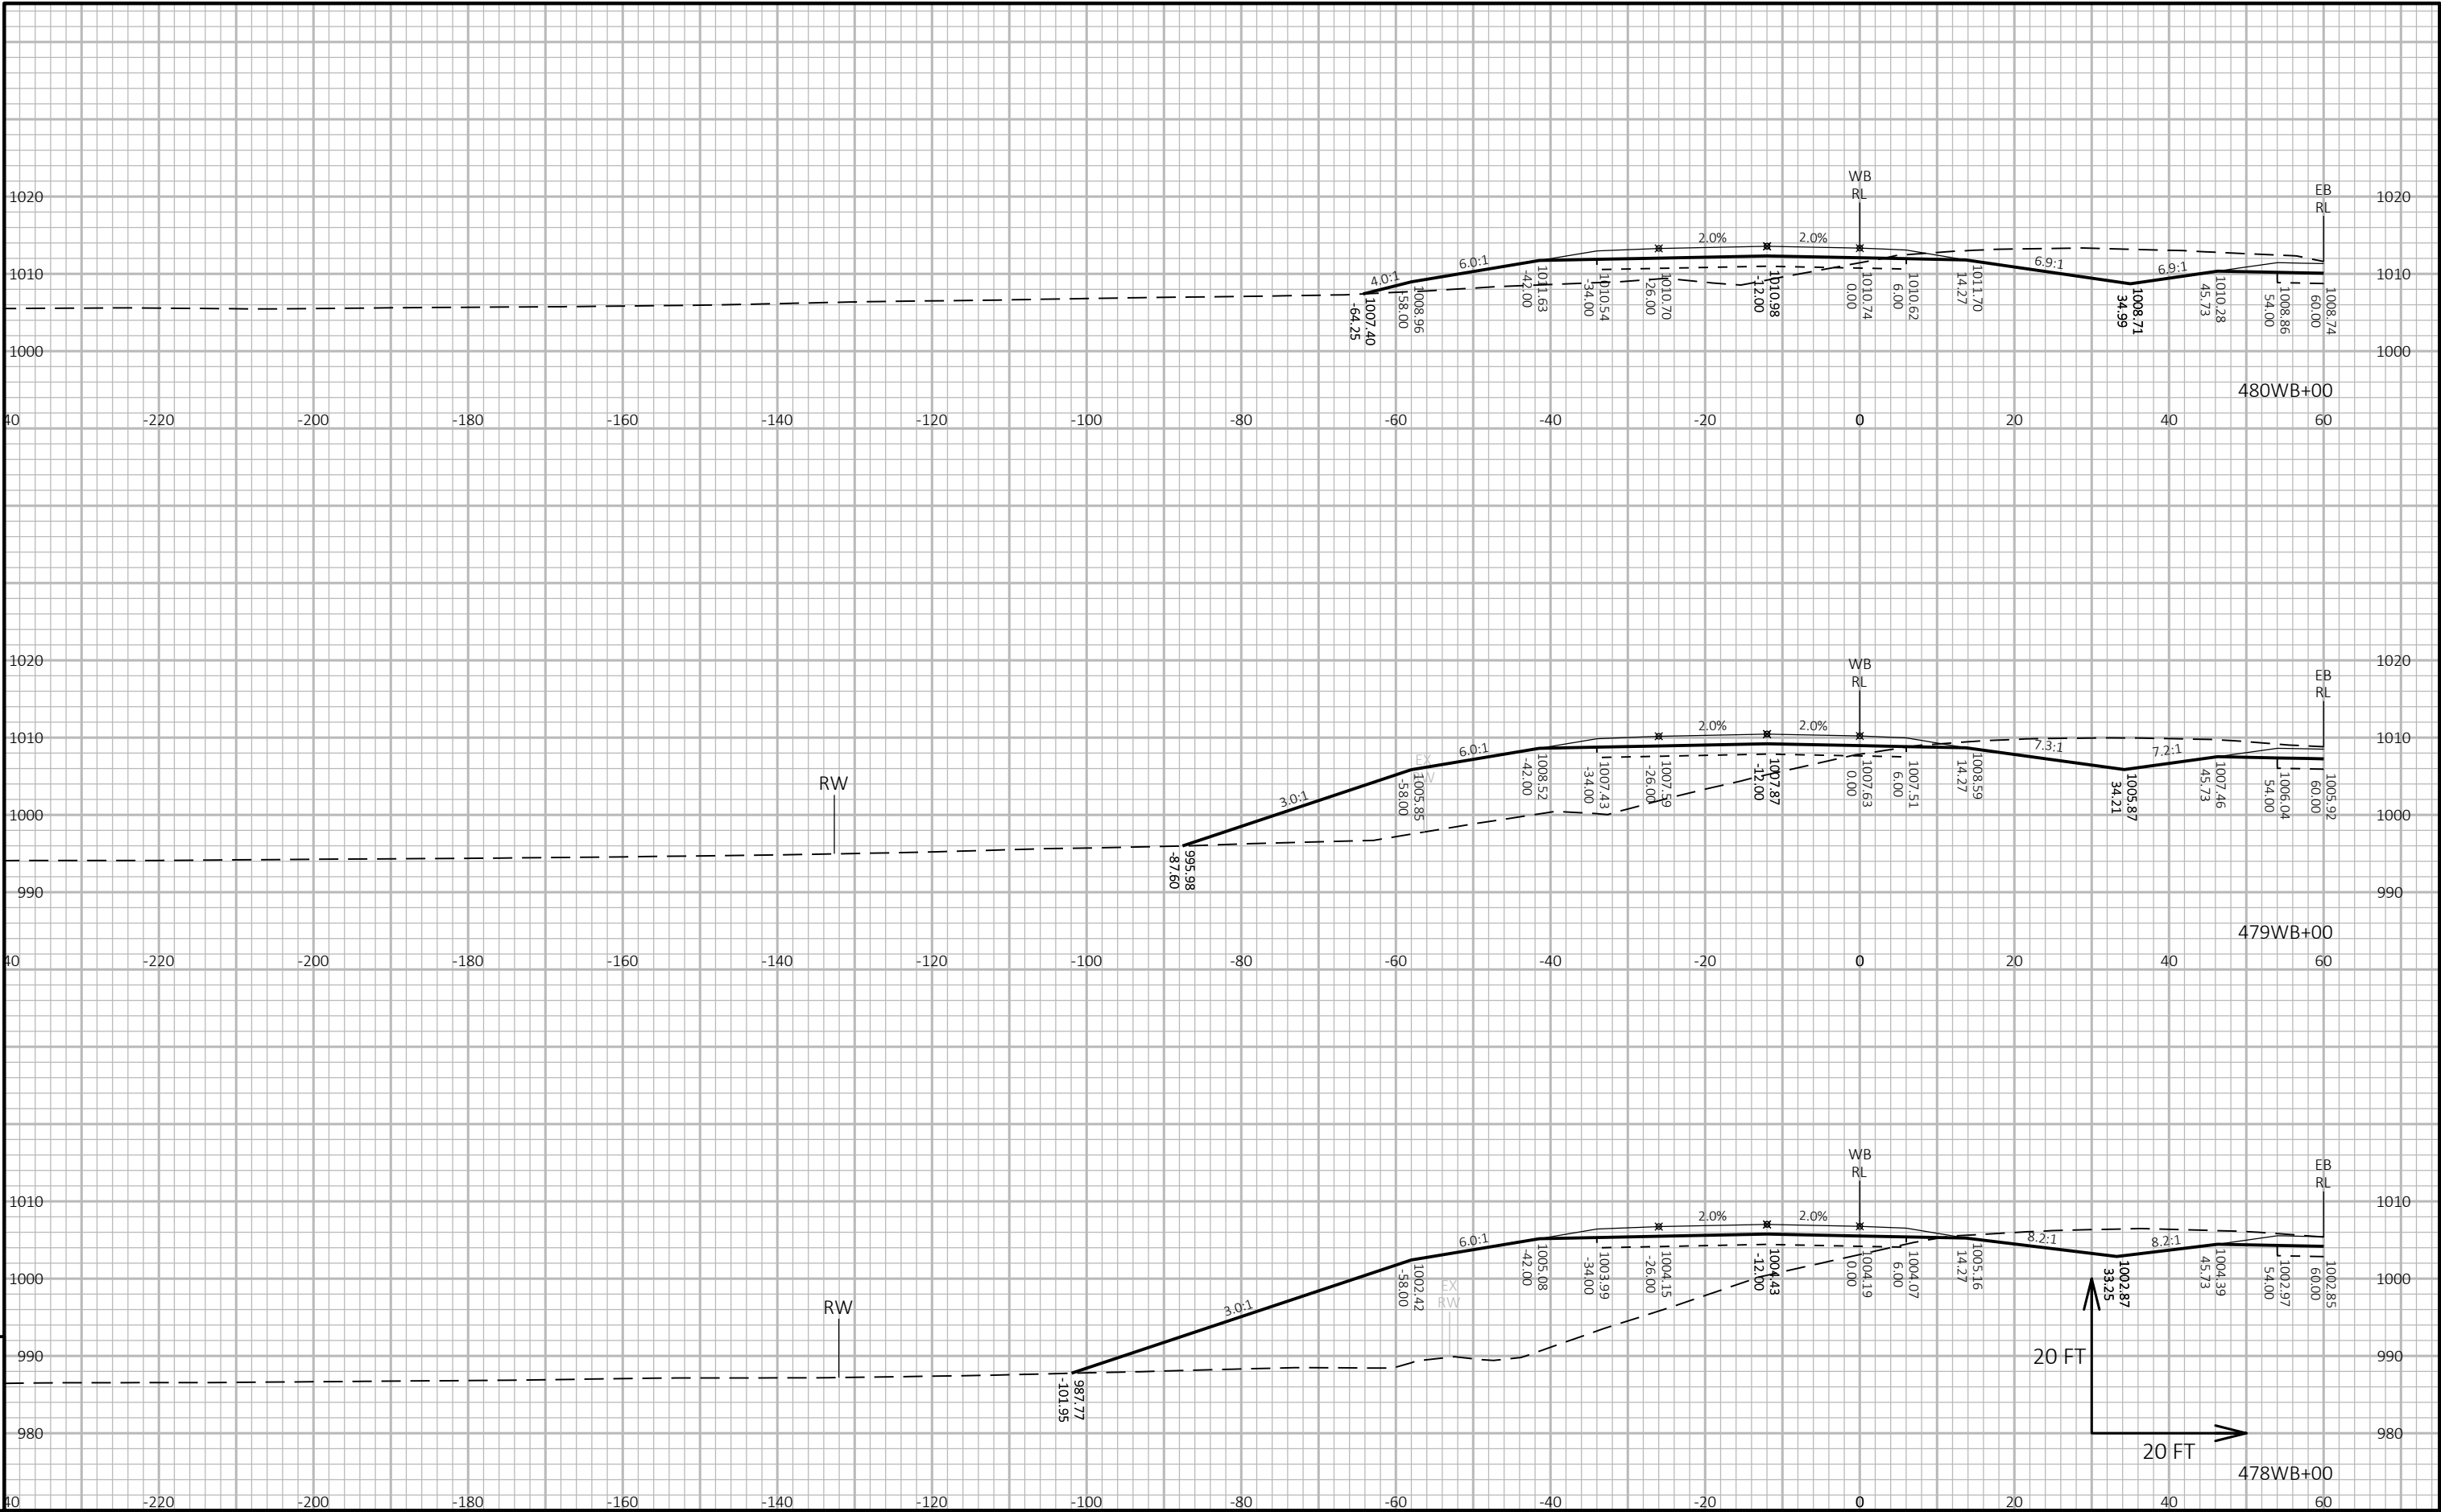



9

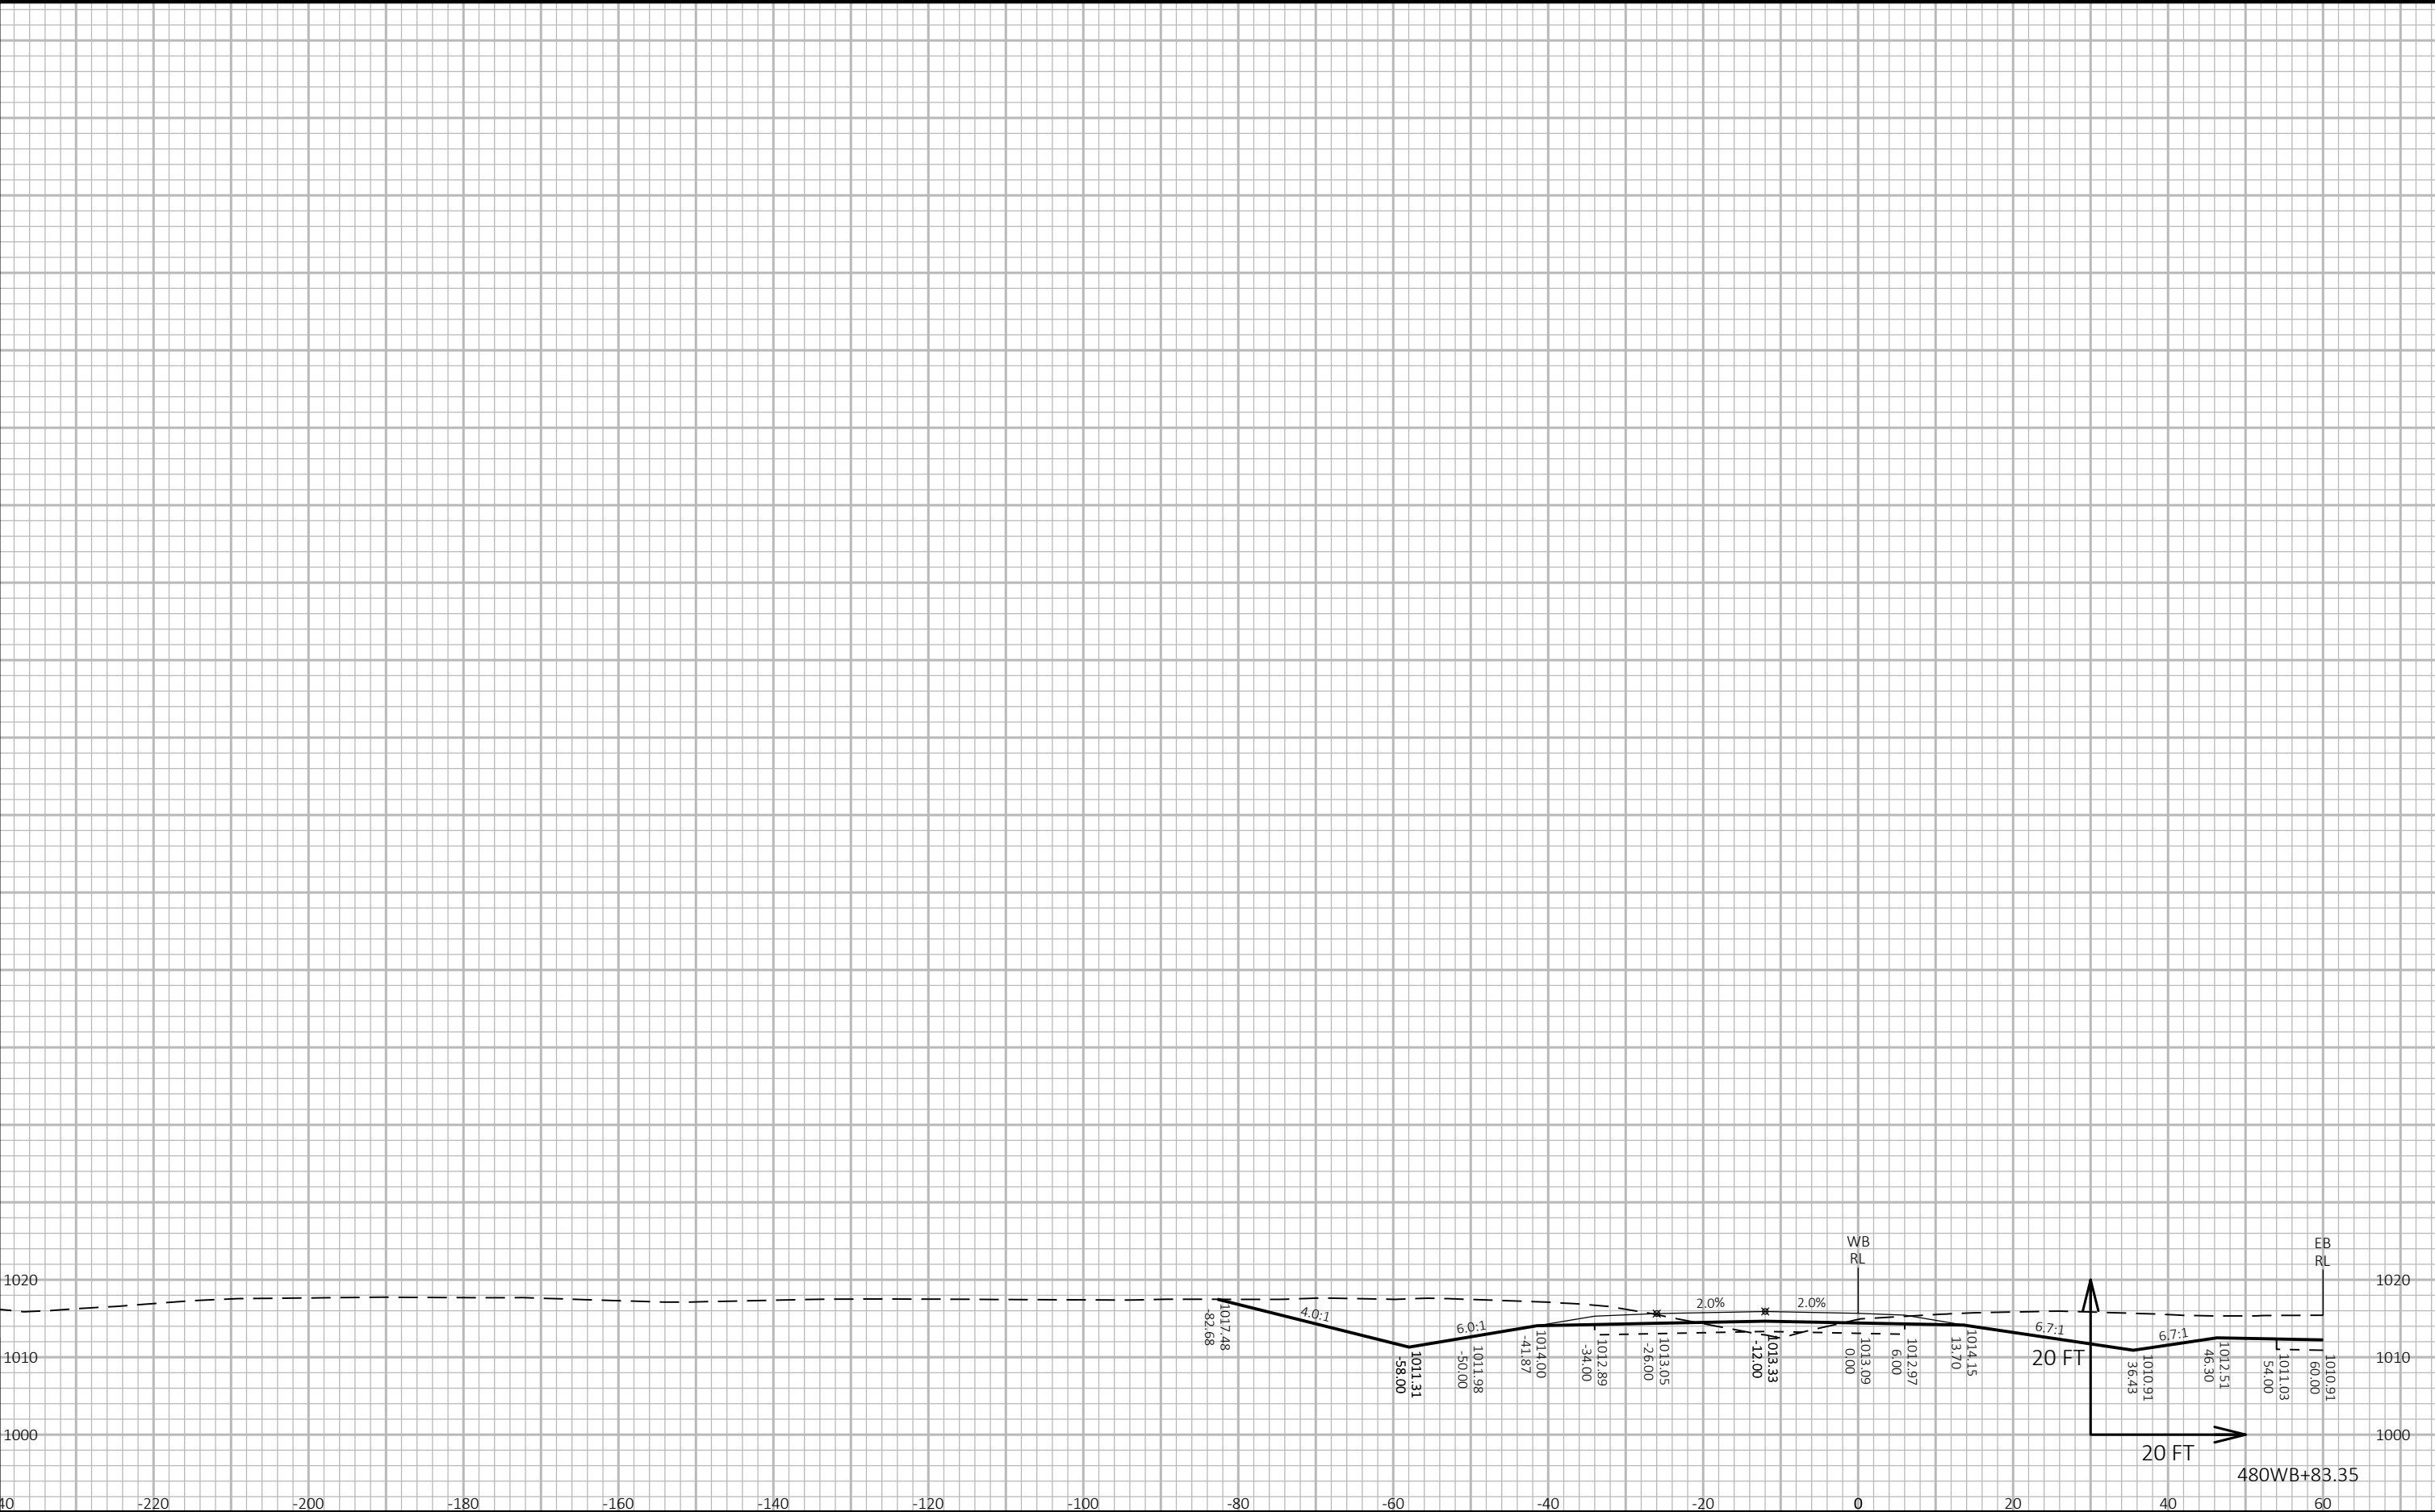



9


PROJECT NO: 1440-15-72/73	HWY: STH 23	COUNTY: FOND DU LAC	CROSS SECTIONS: STH 23-WESTBOUND (WB)	SHEET E
---------------------------	-------------	---------------------	---------------------------------------	---------

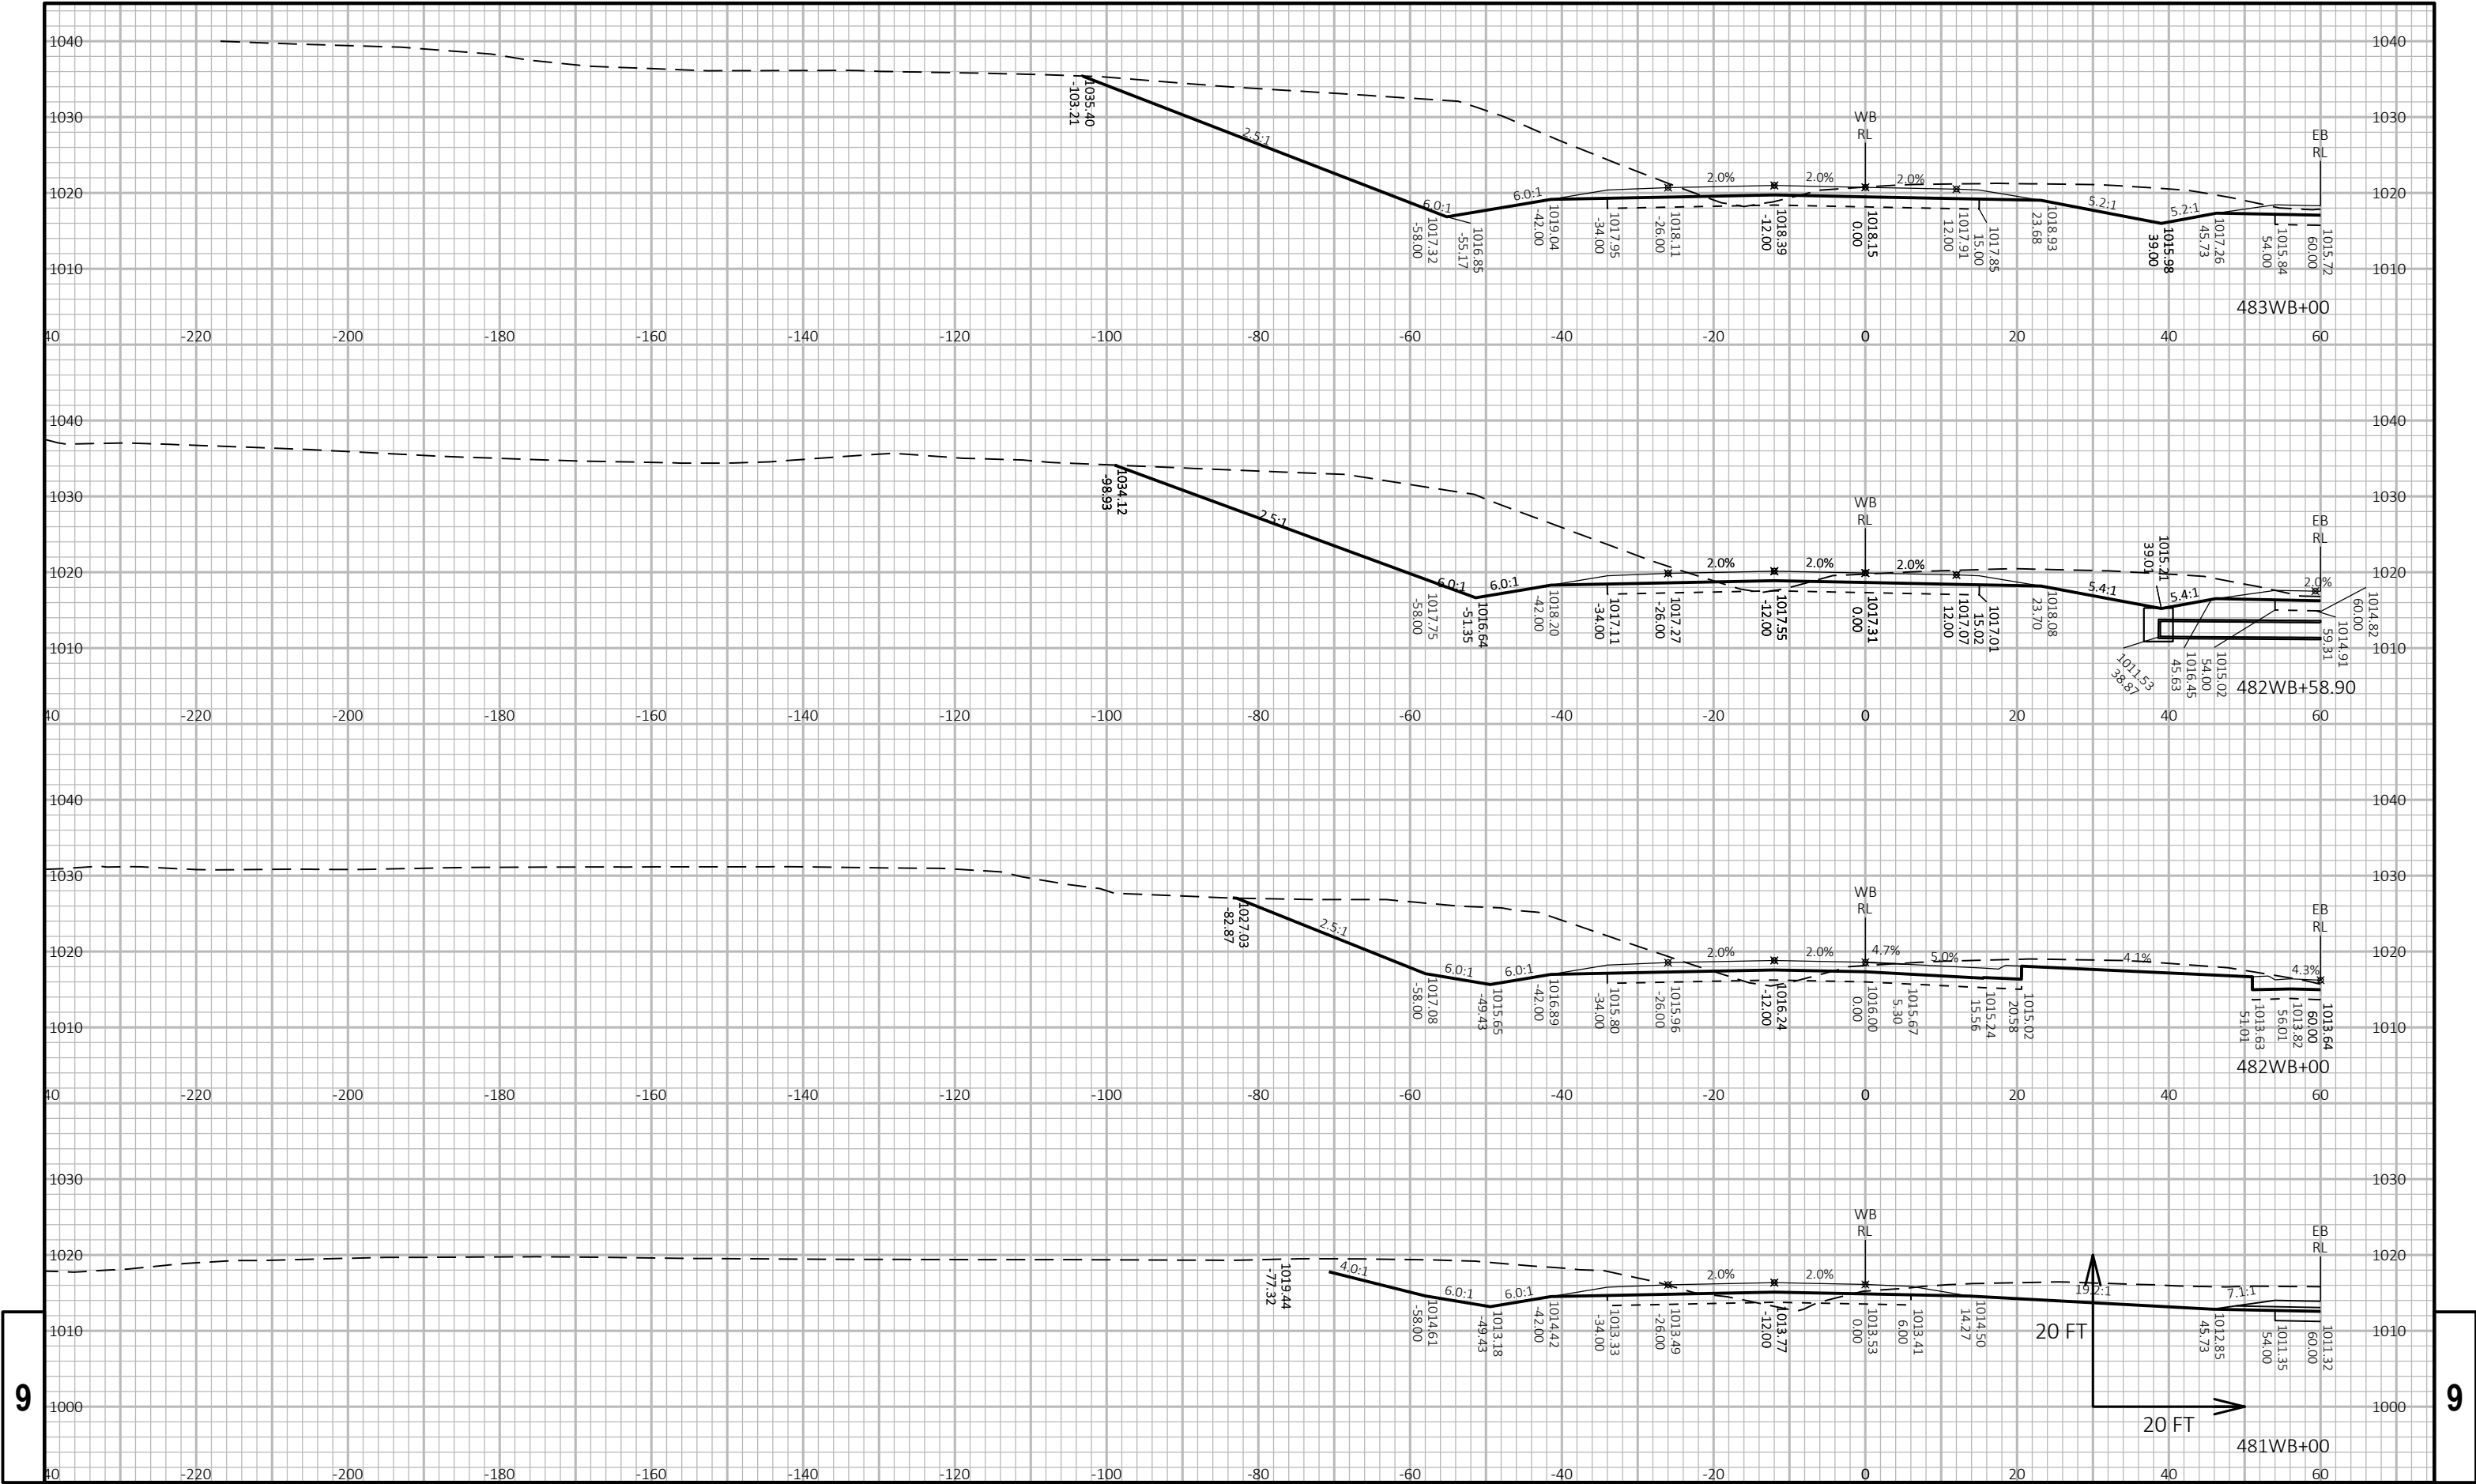


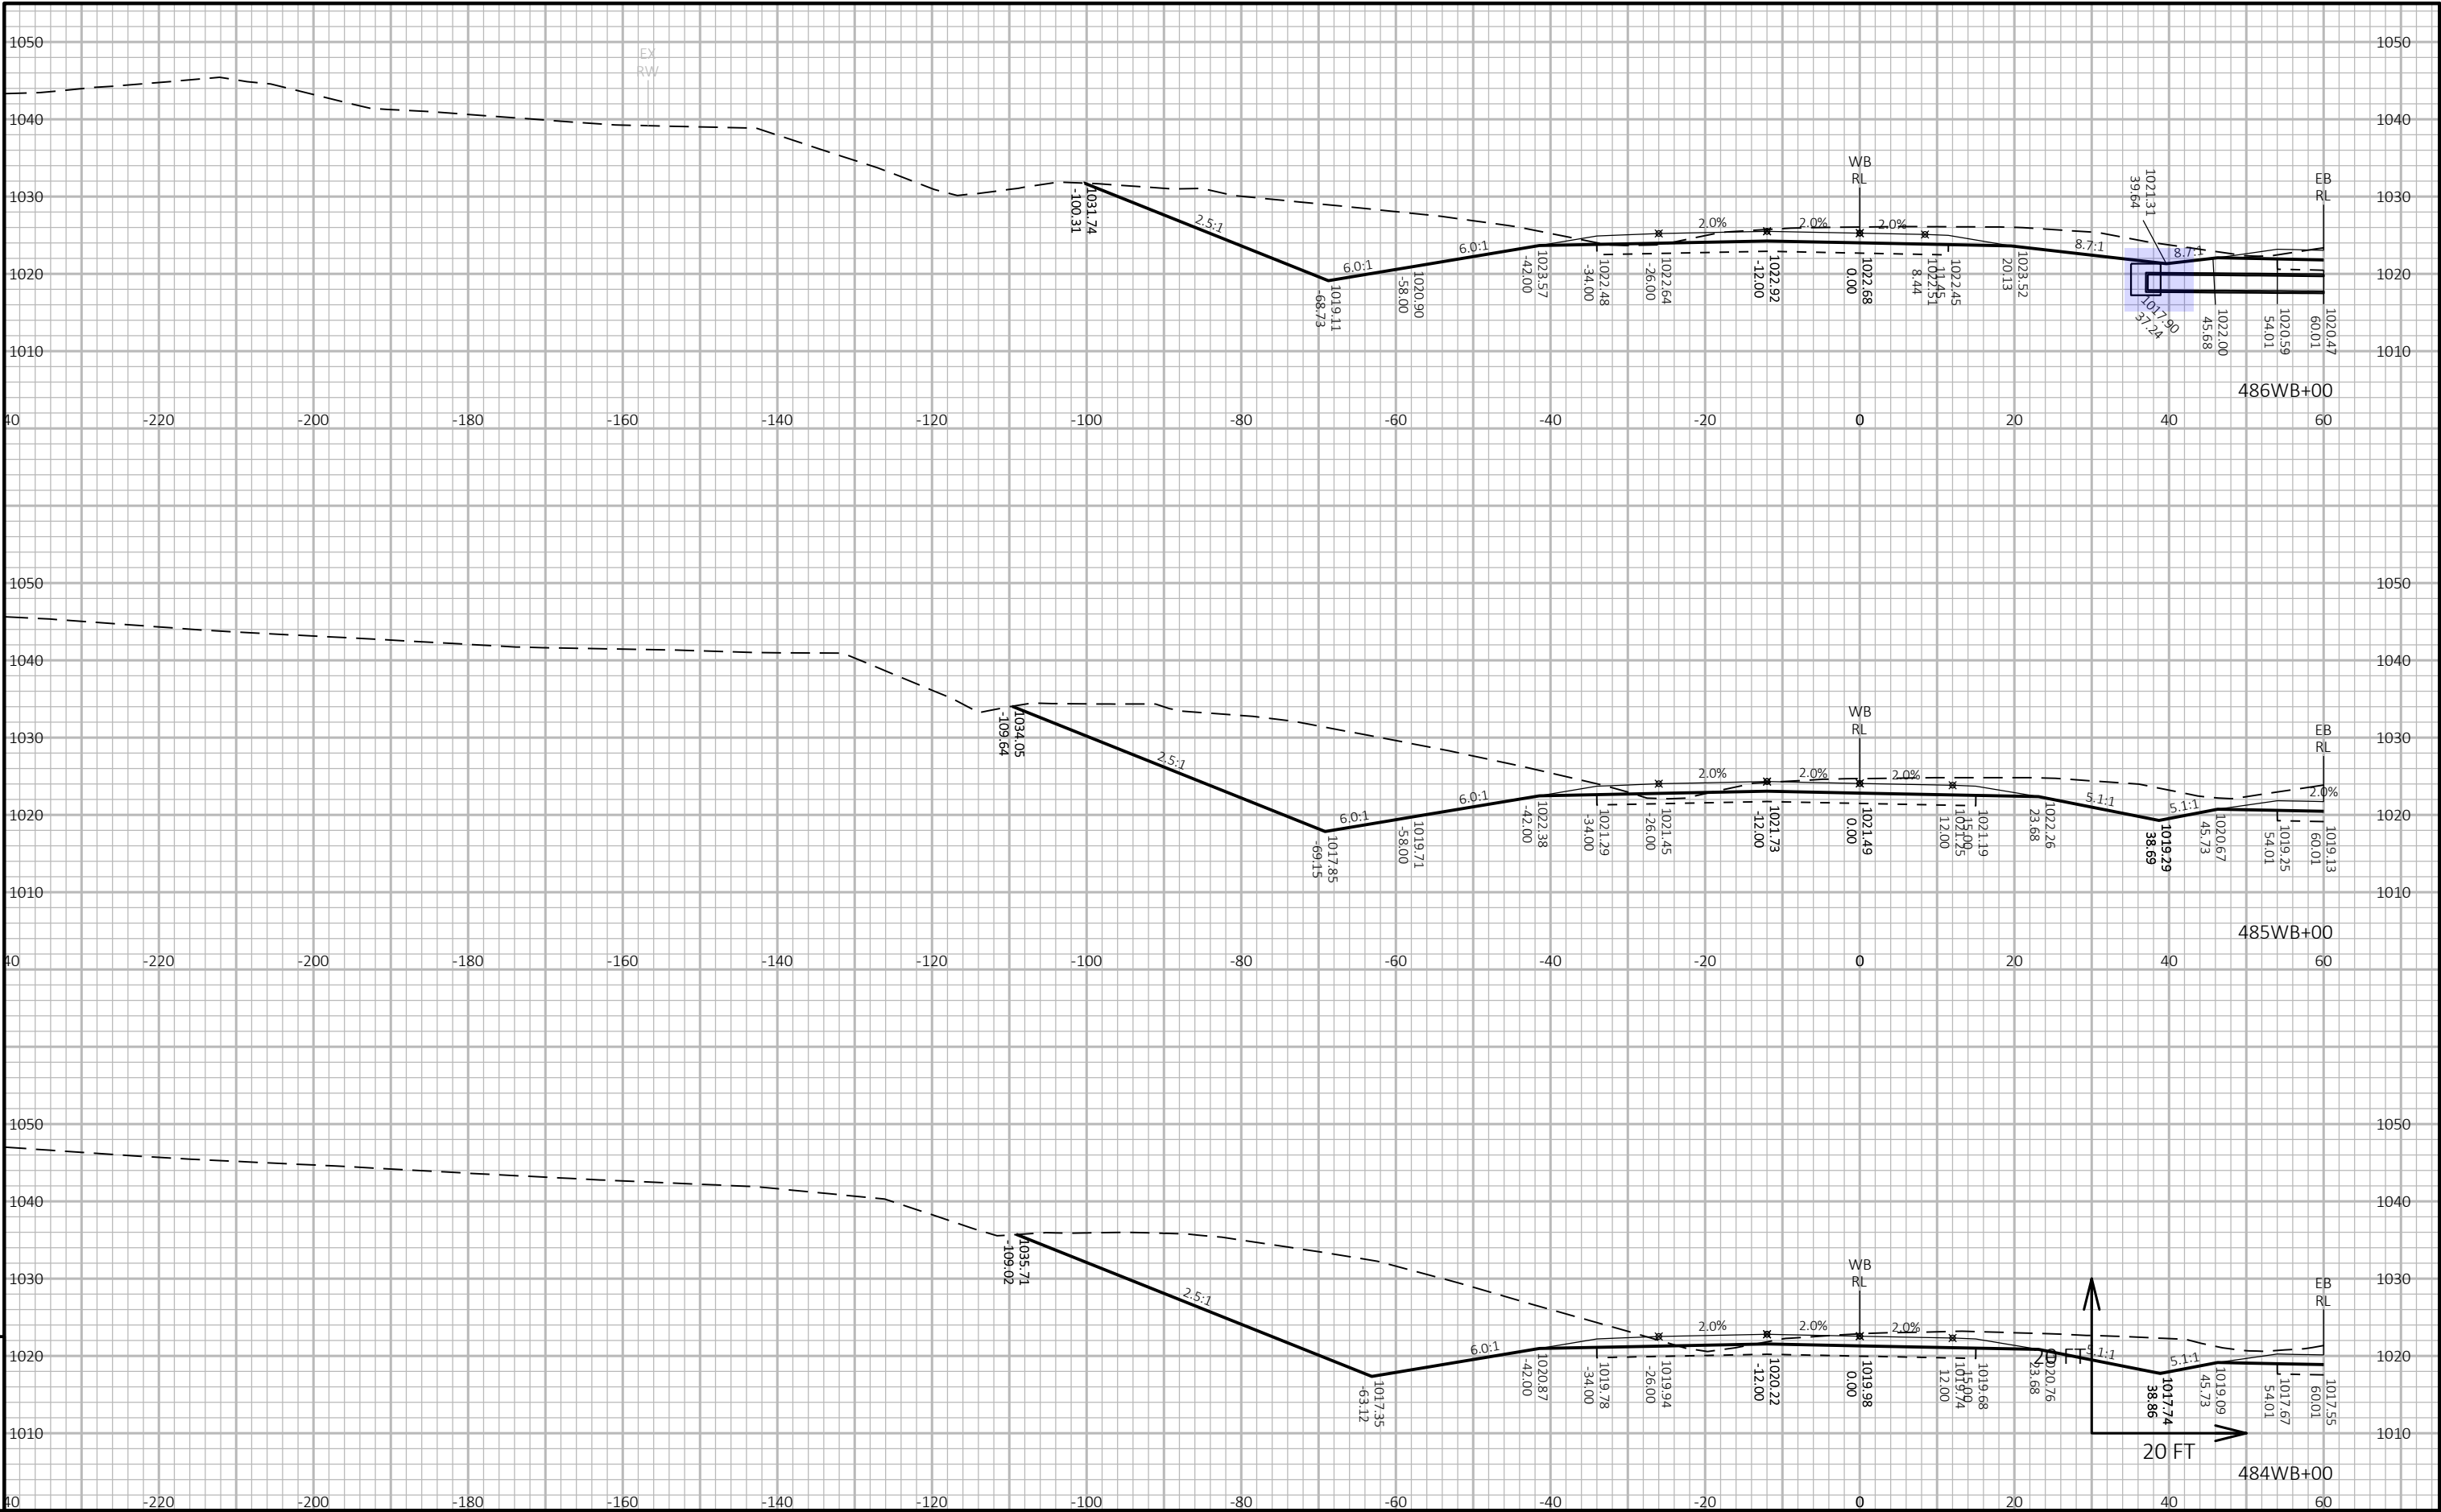


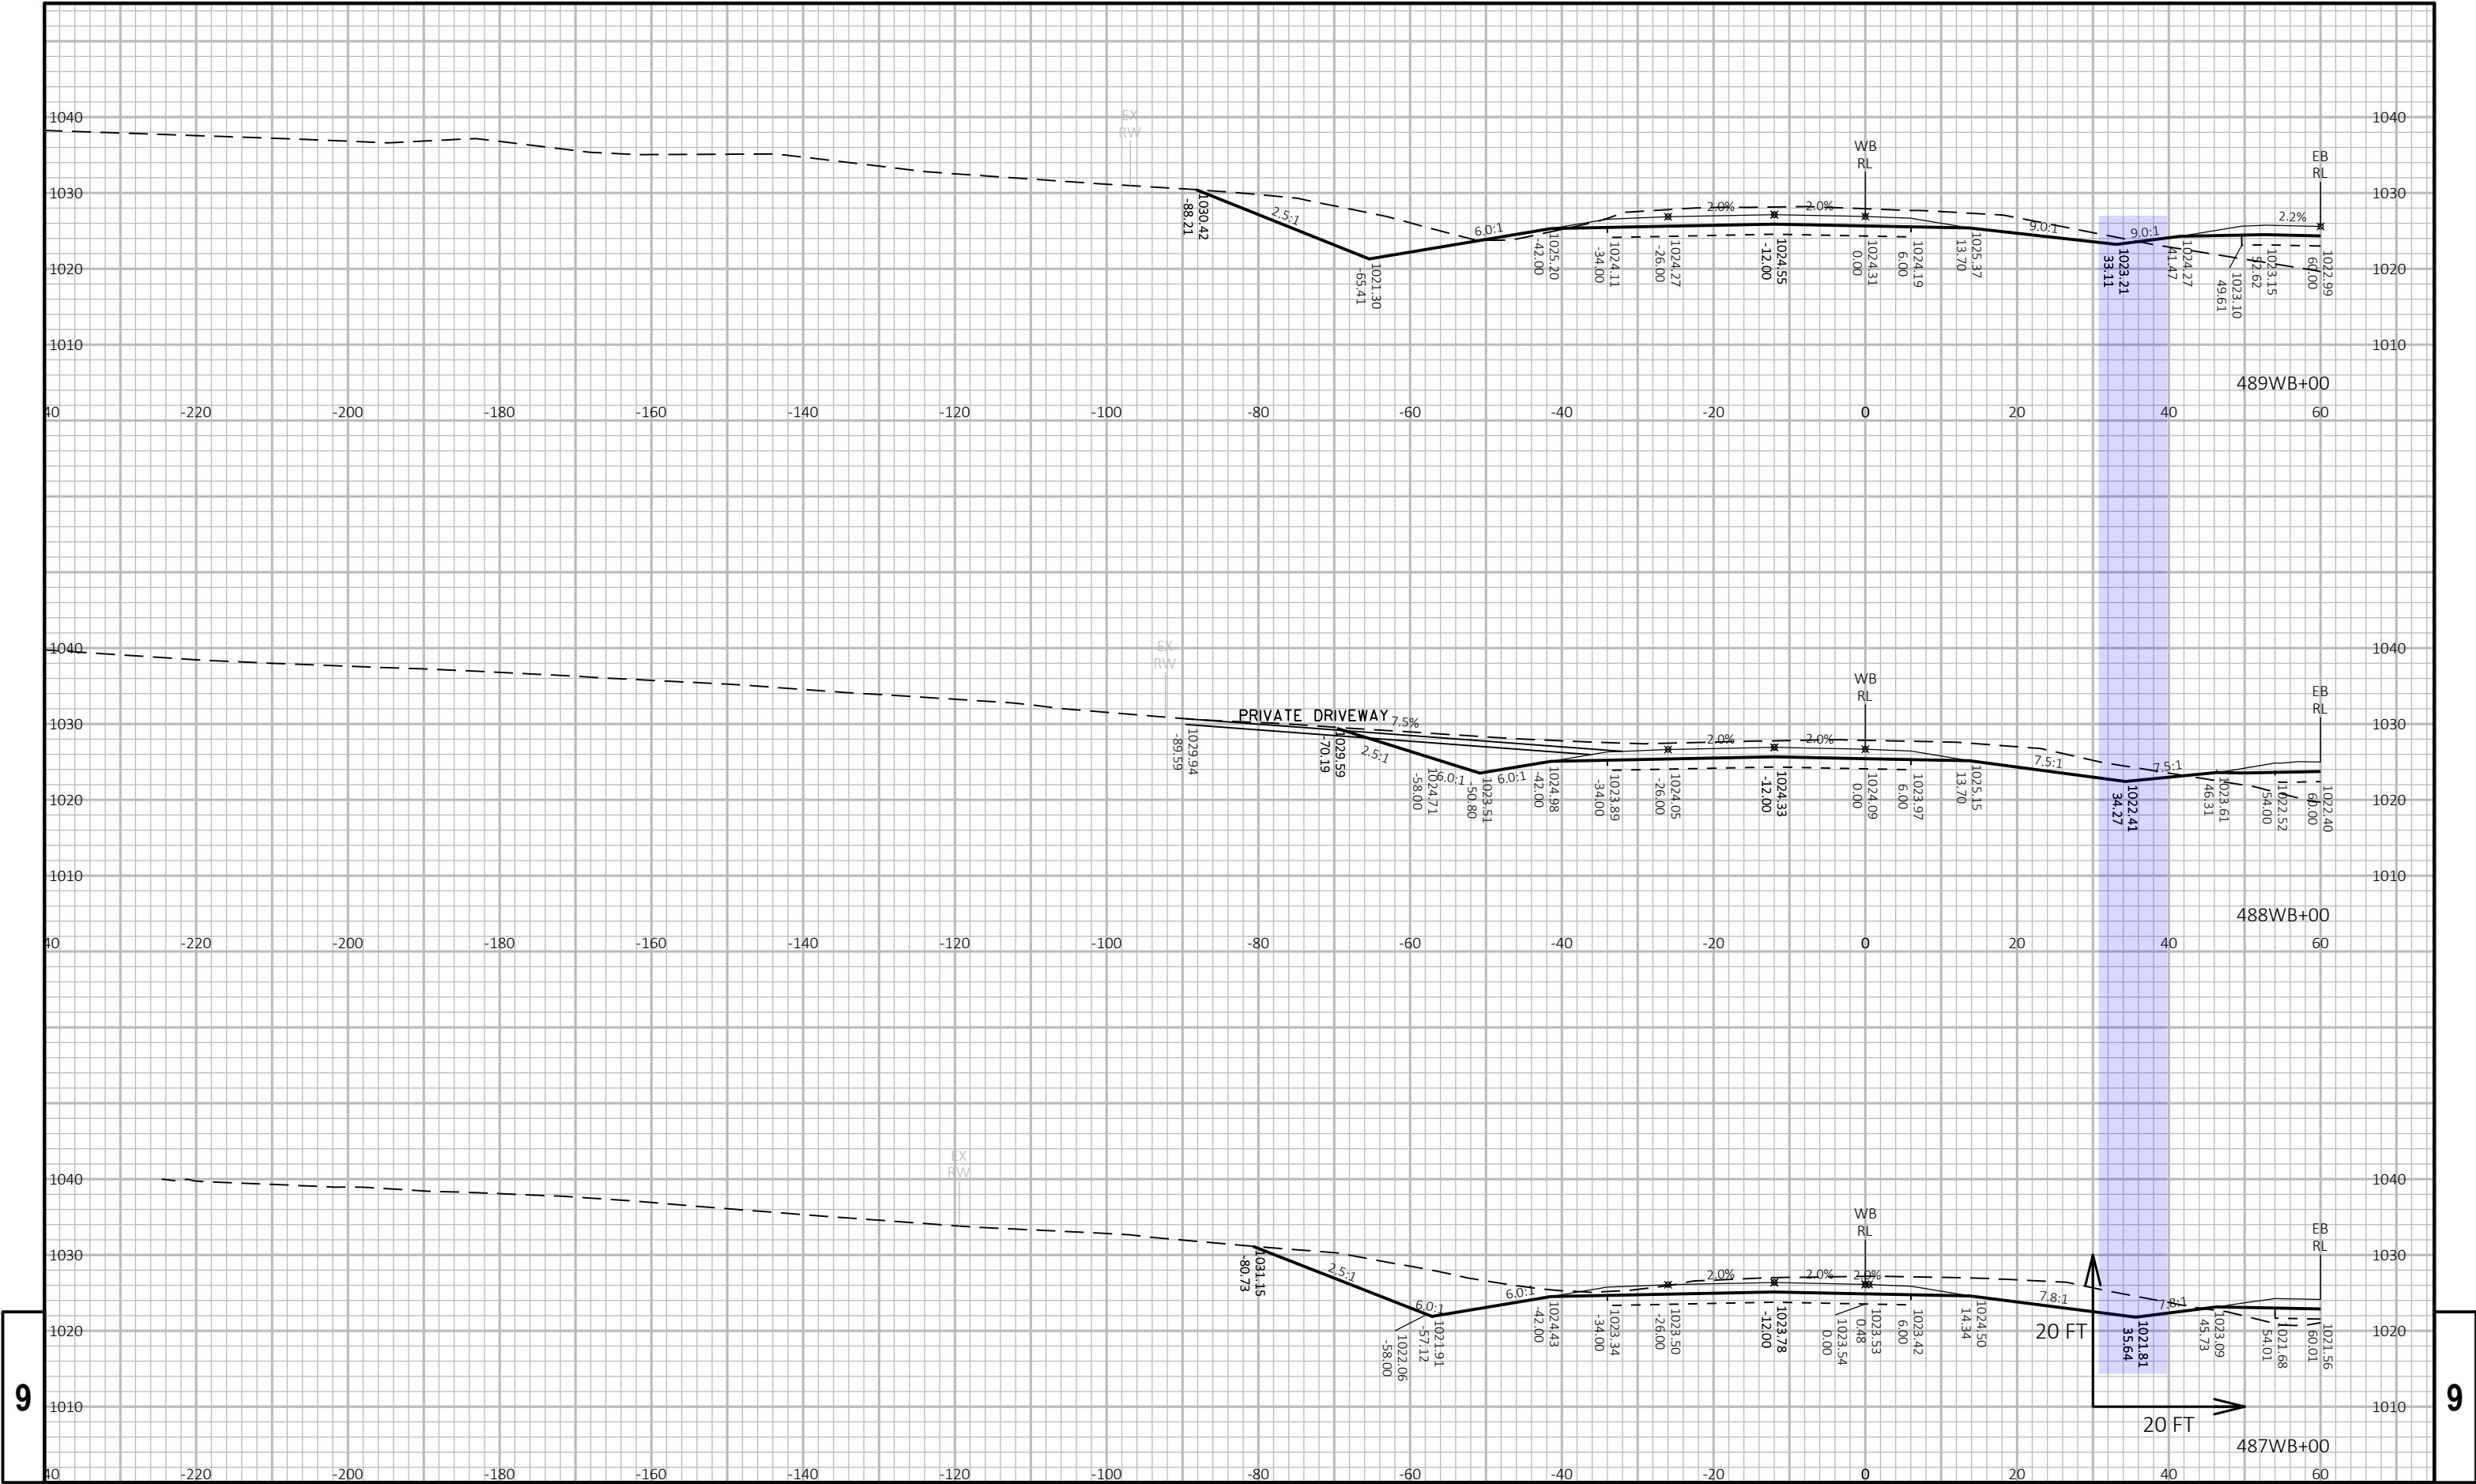


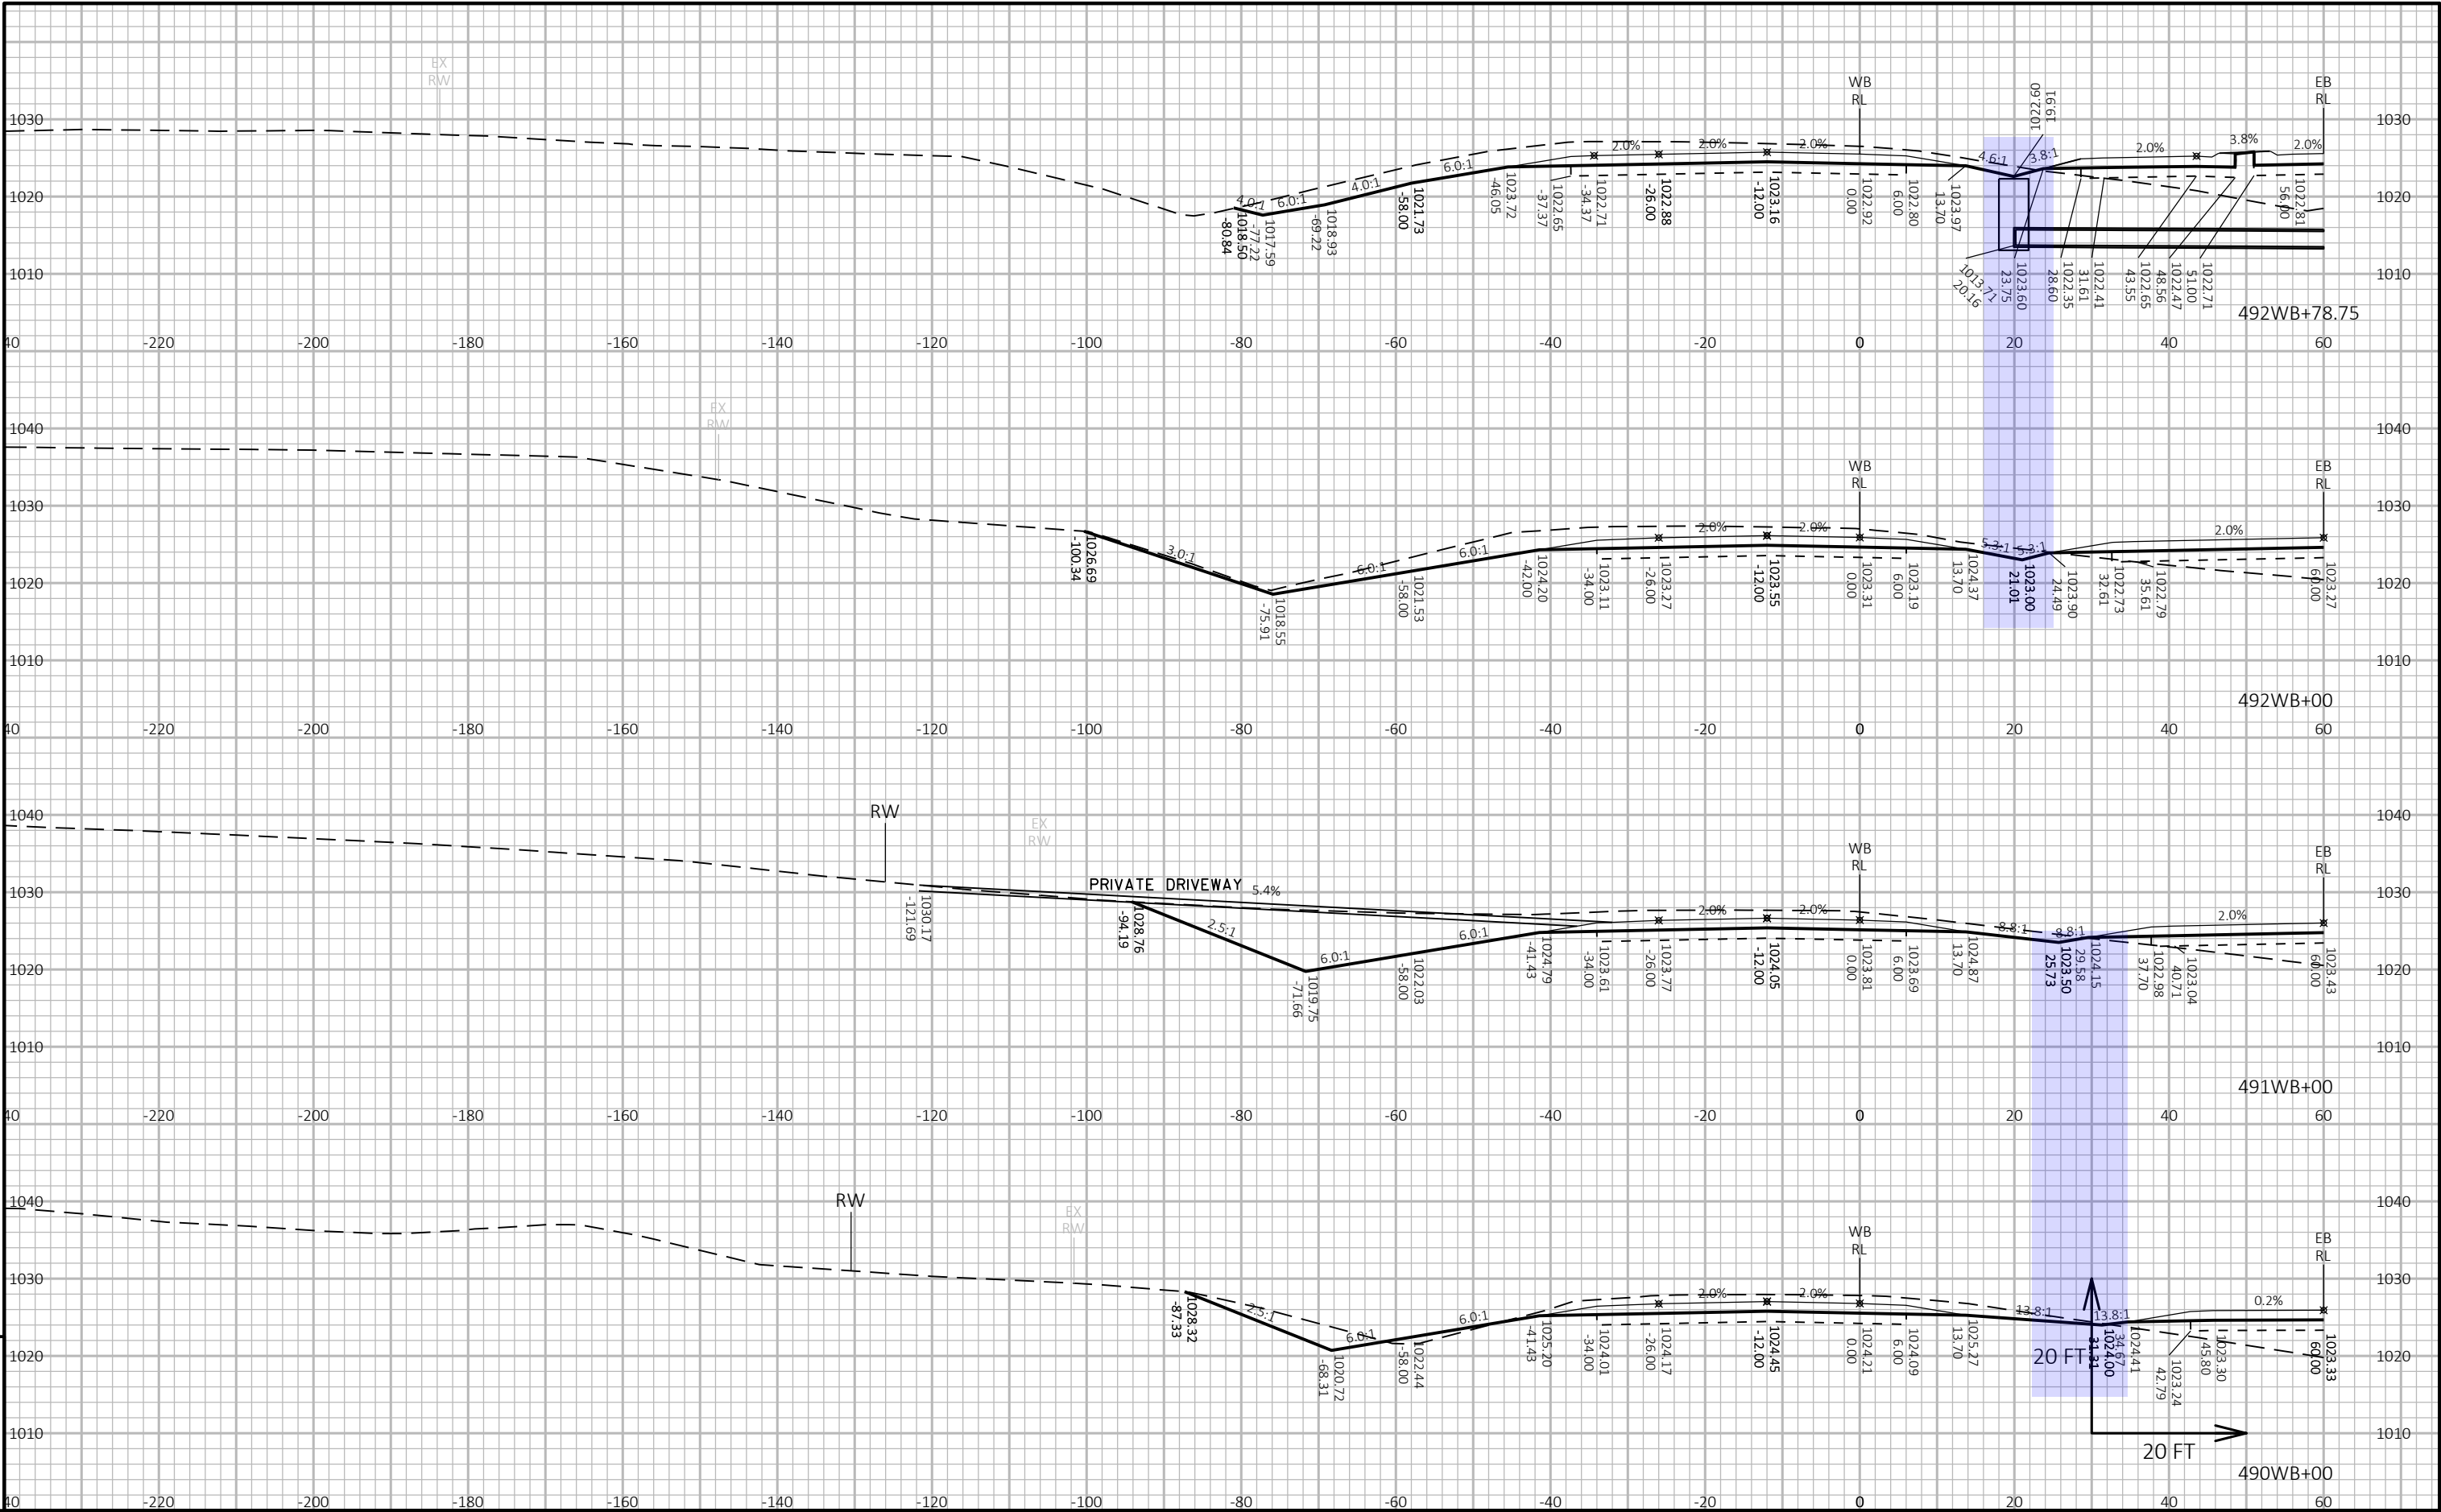


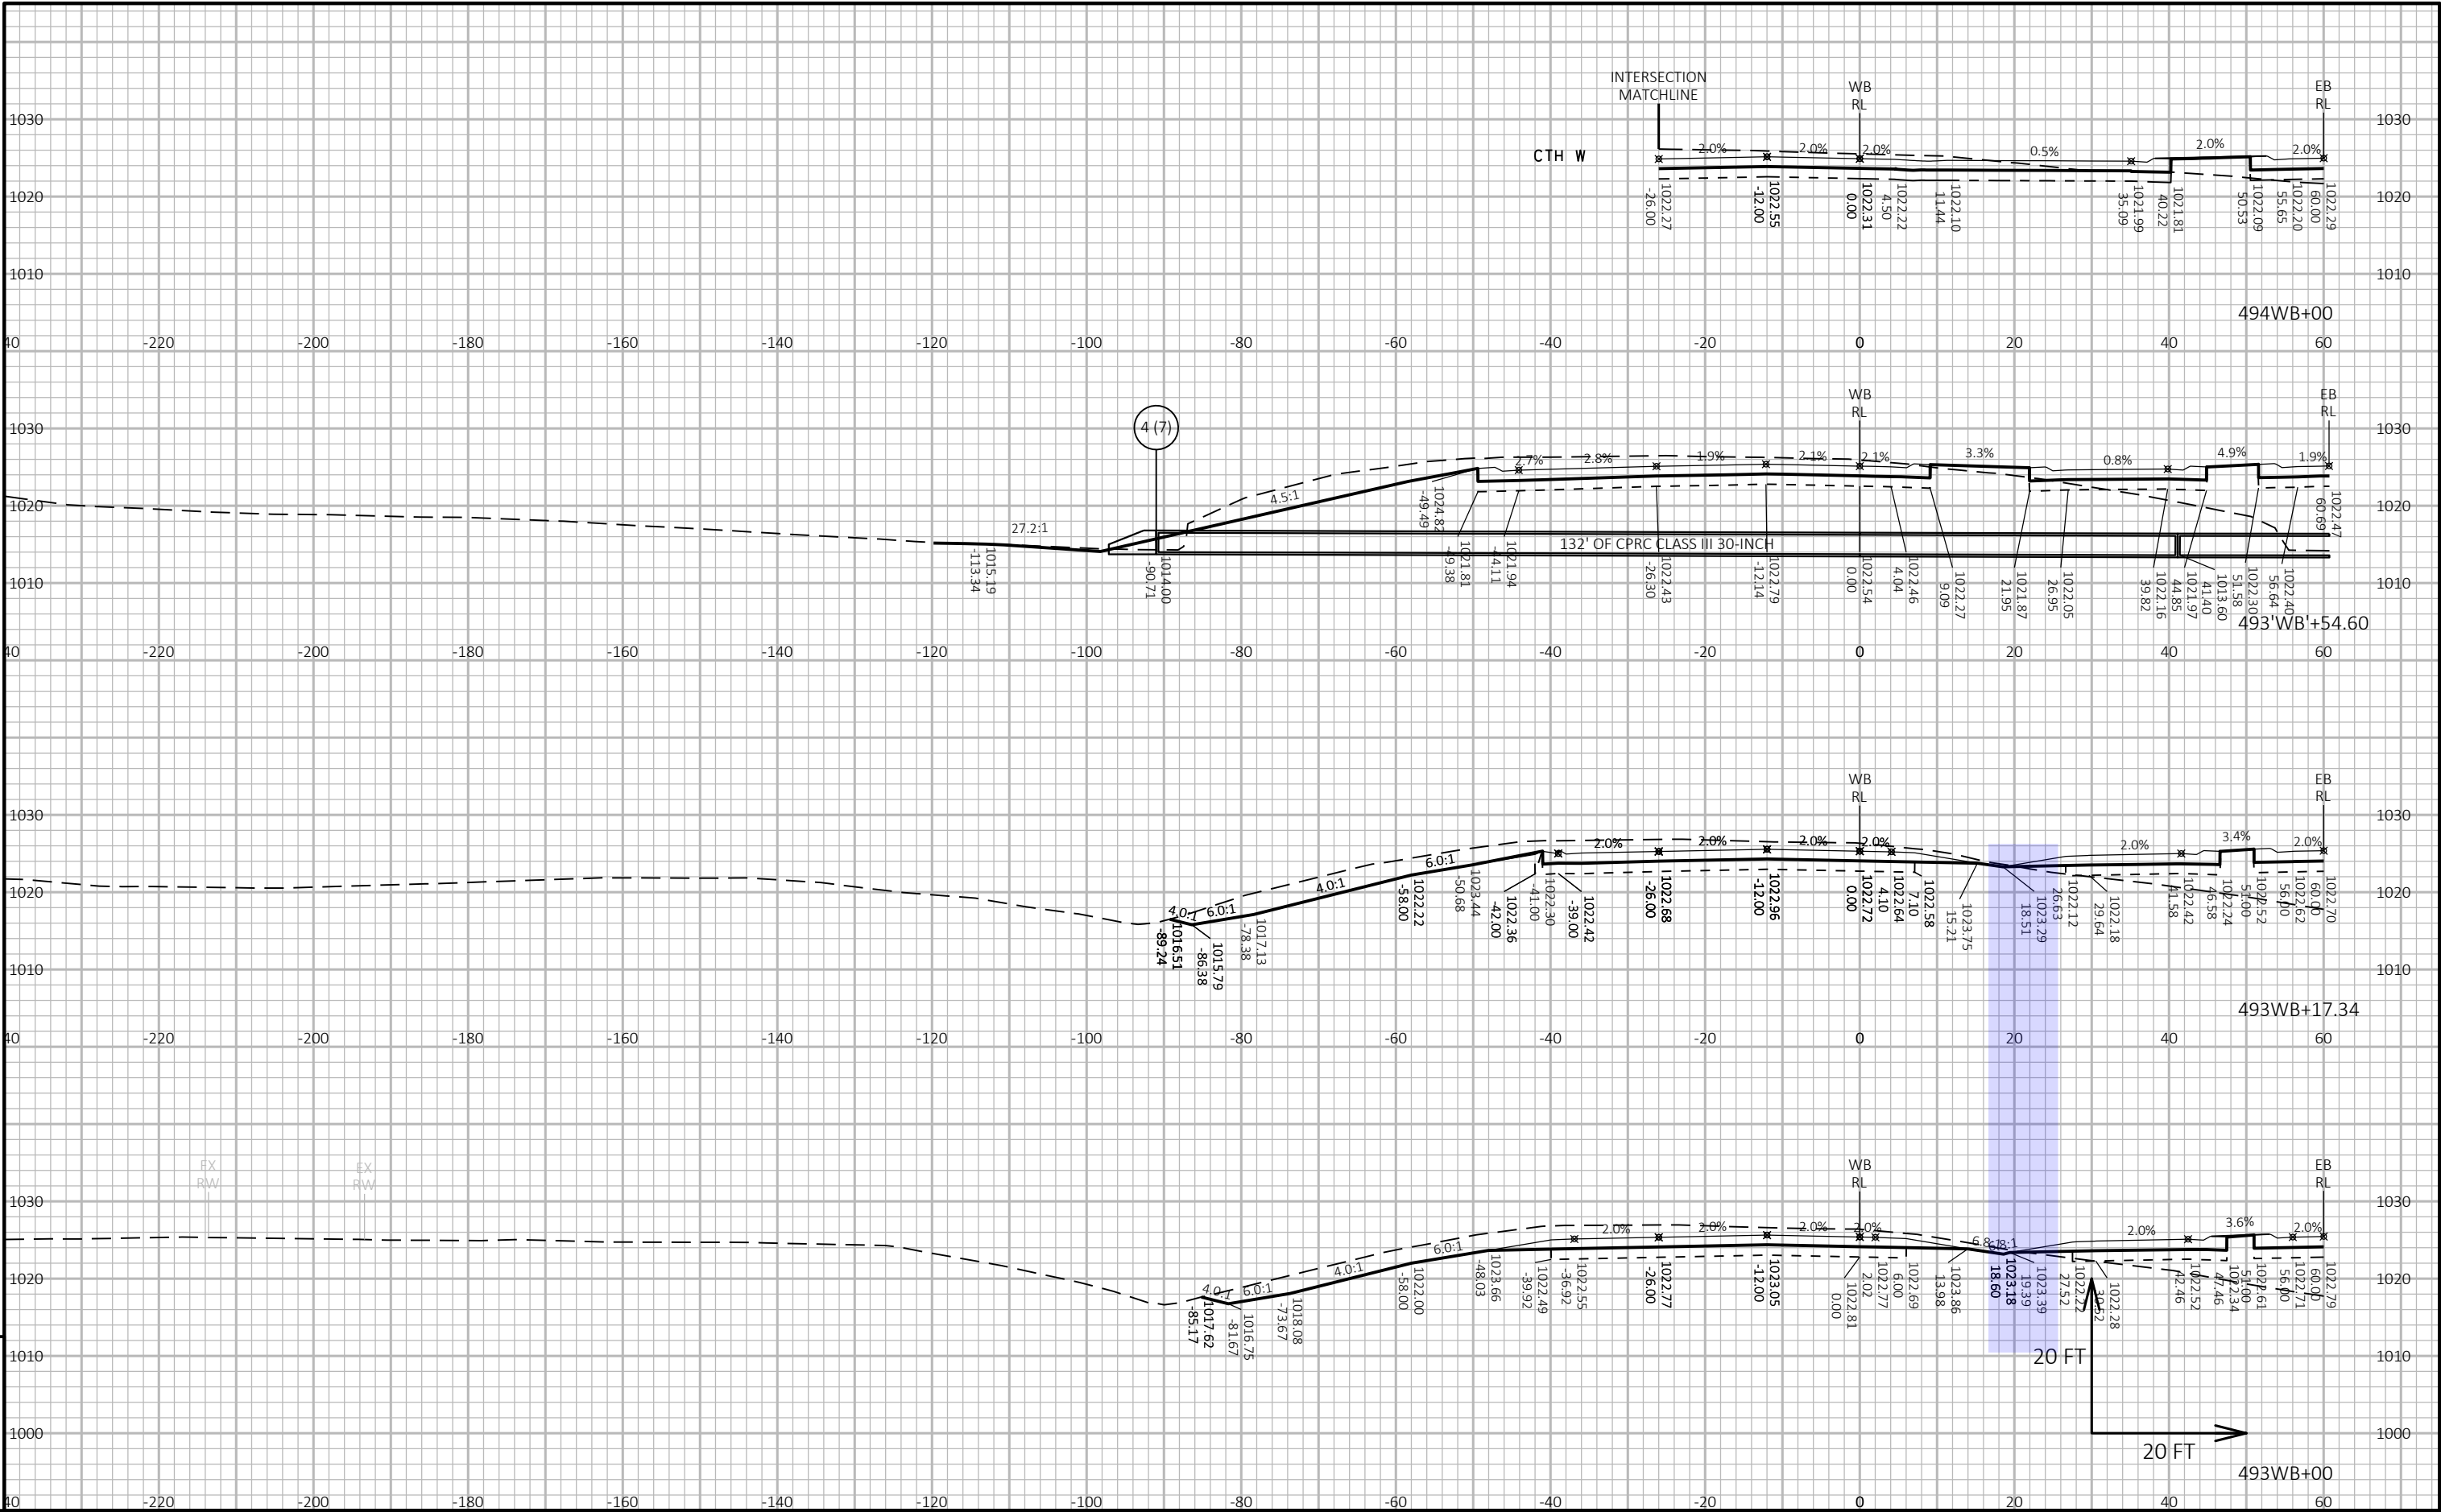


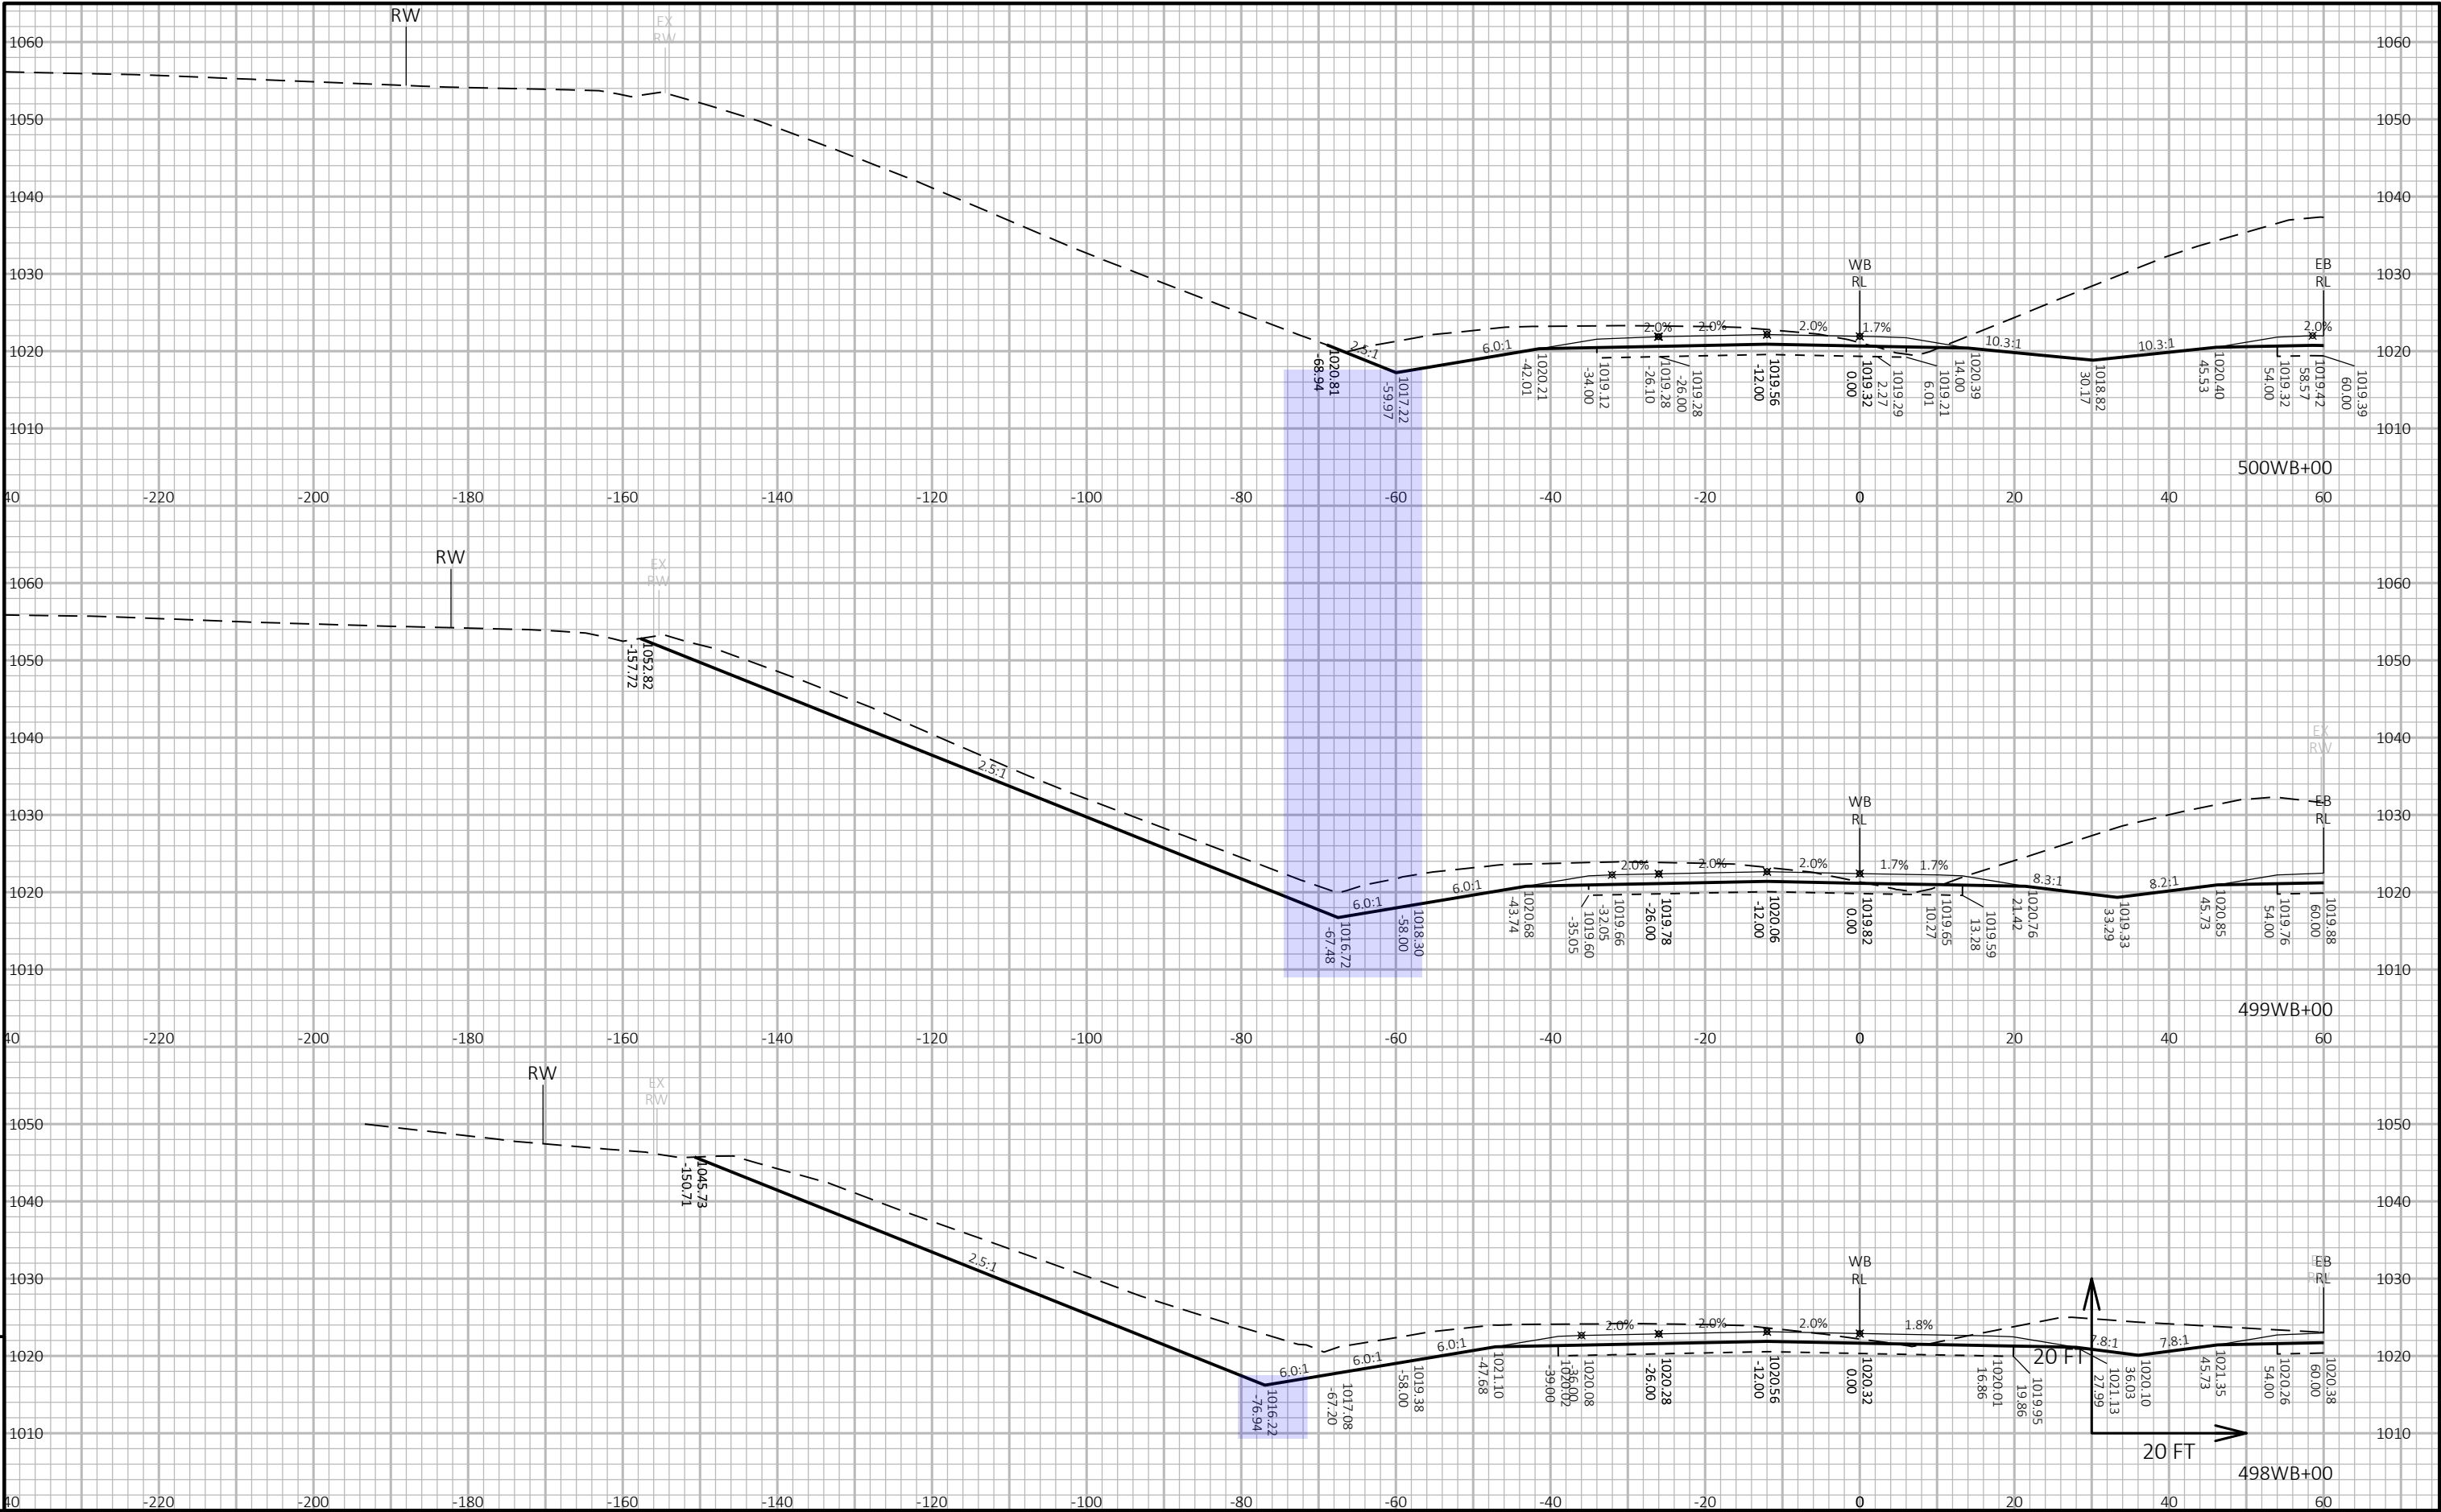

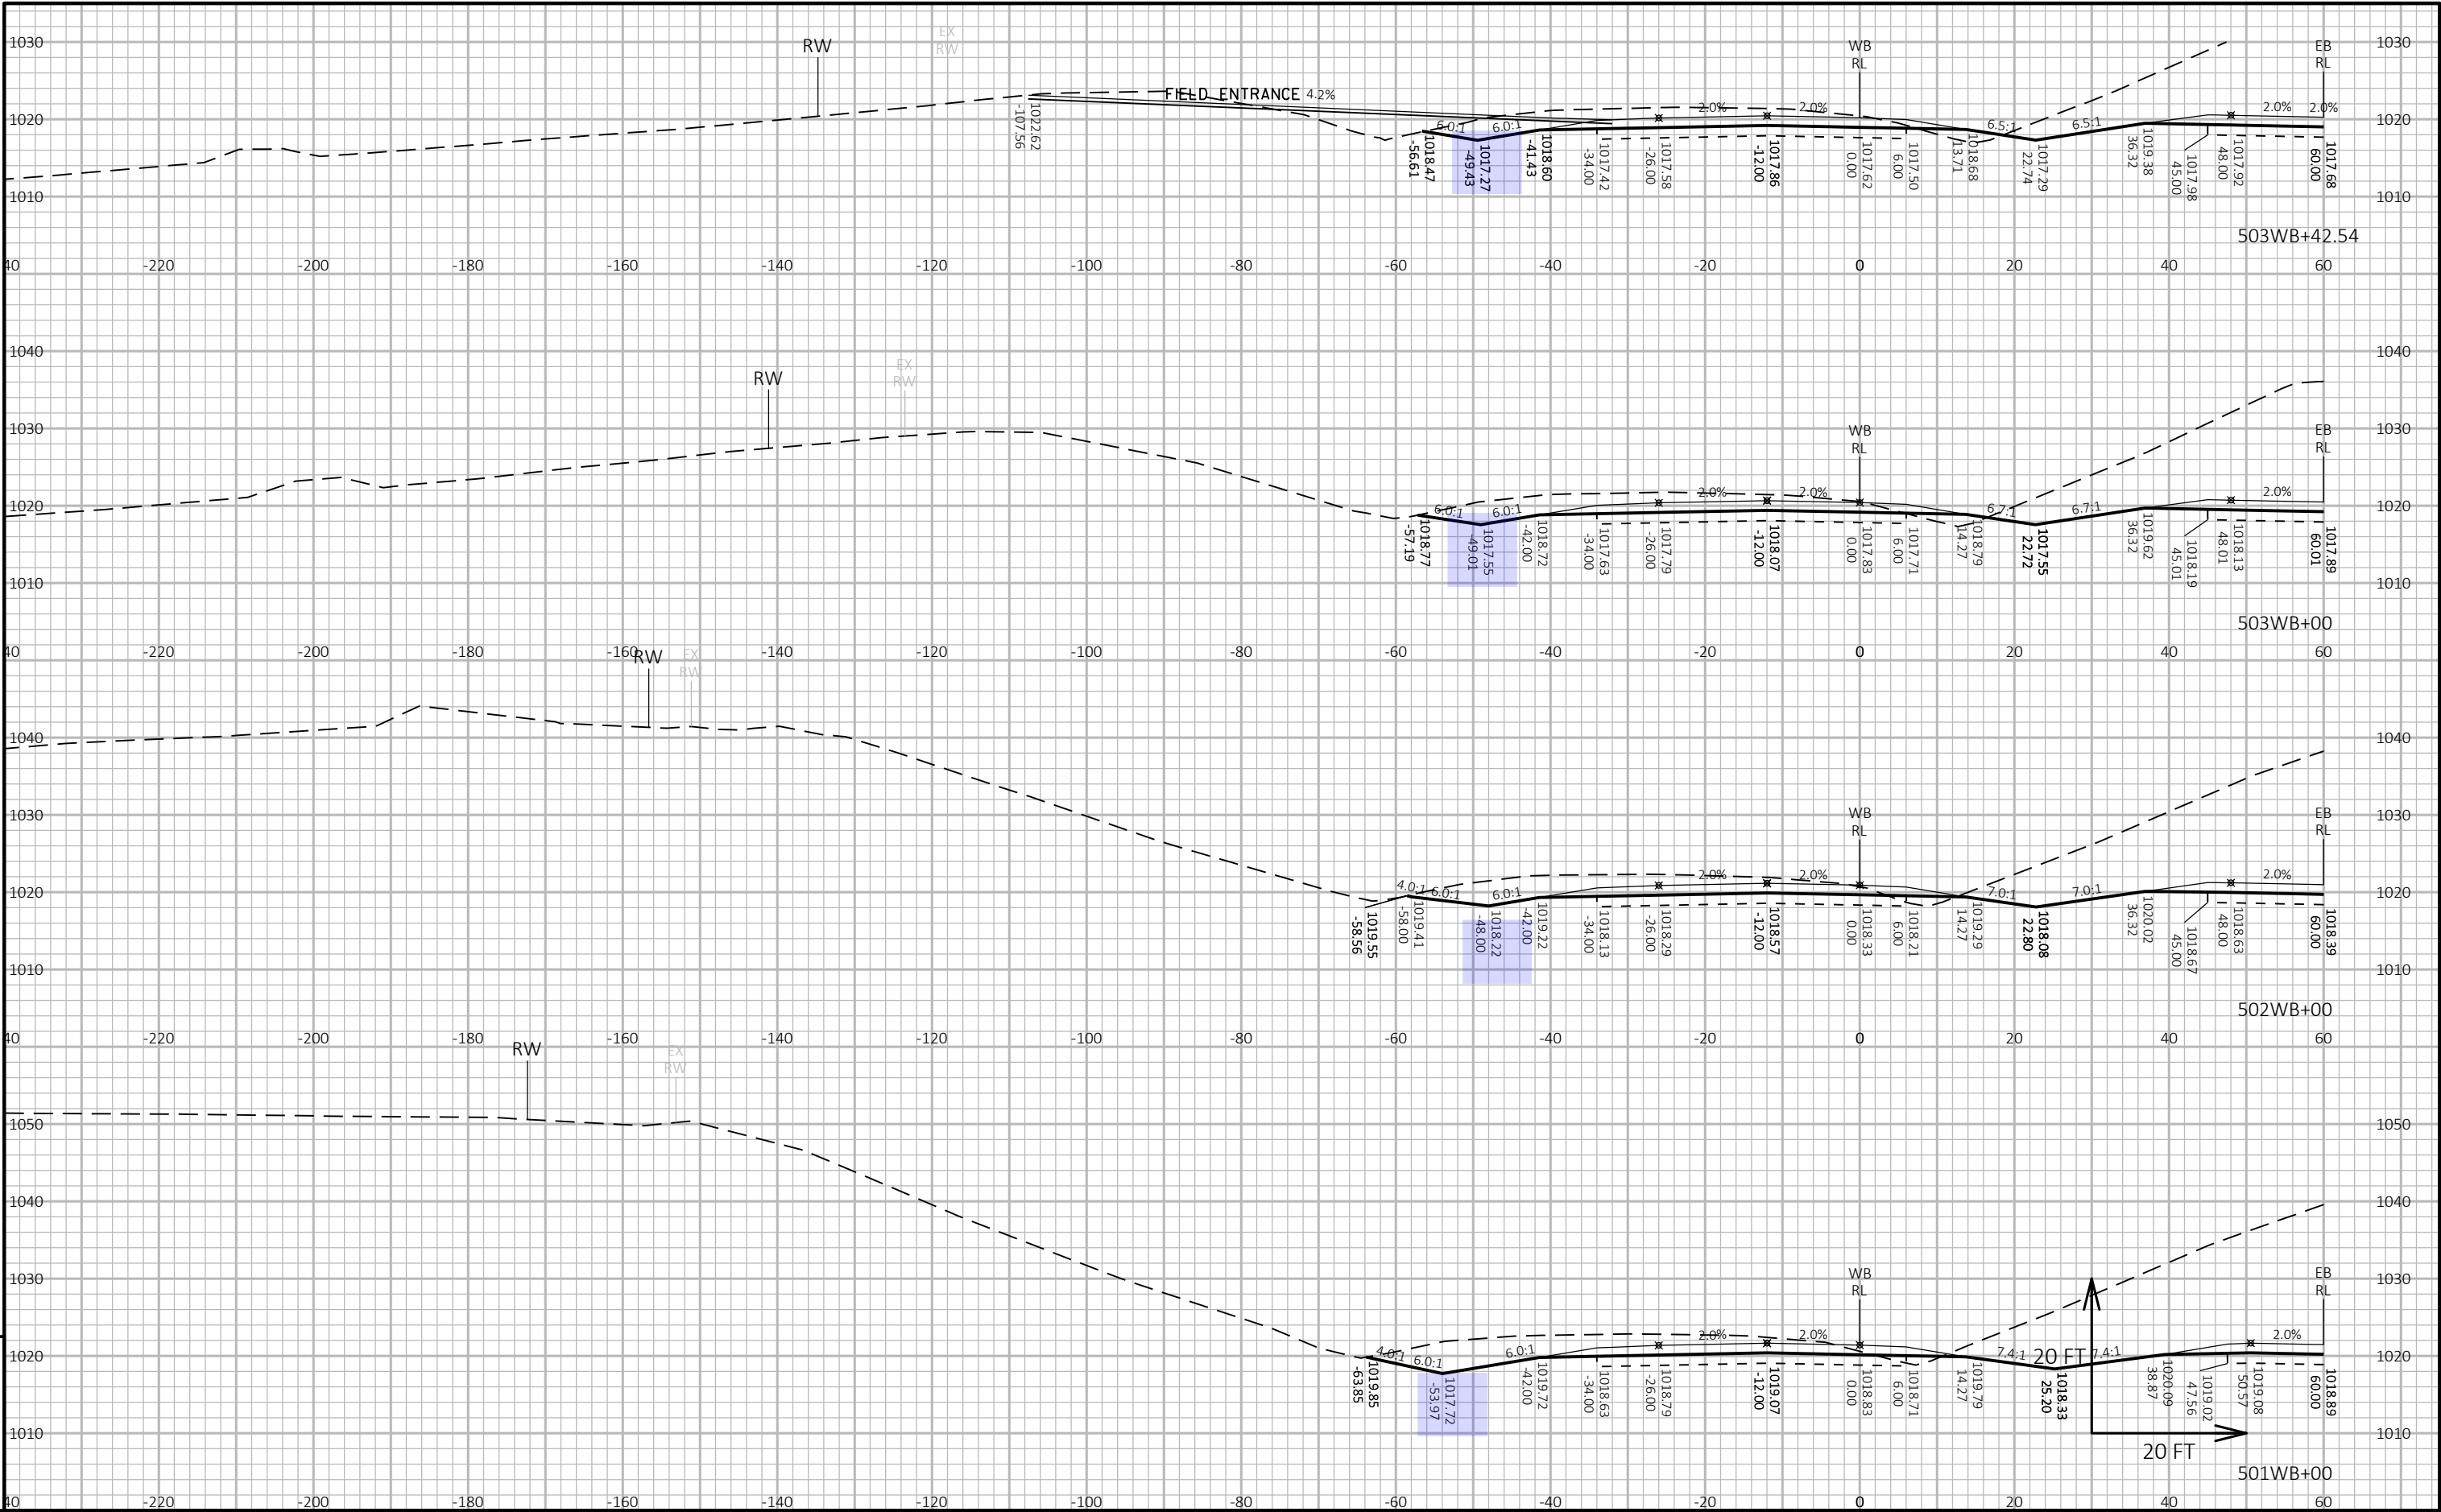


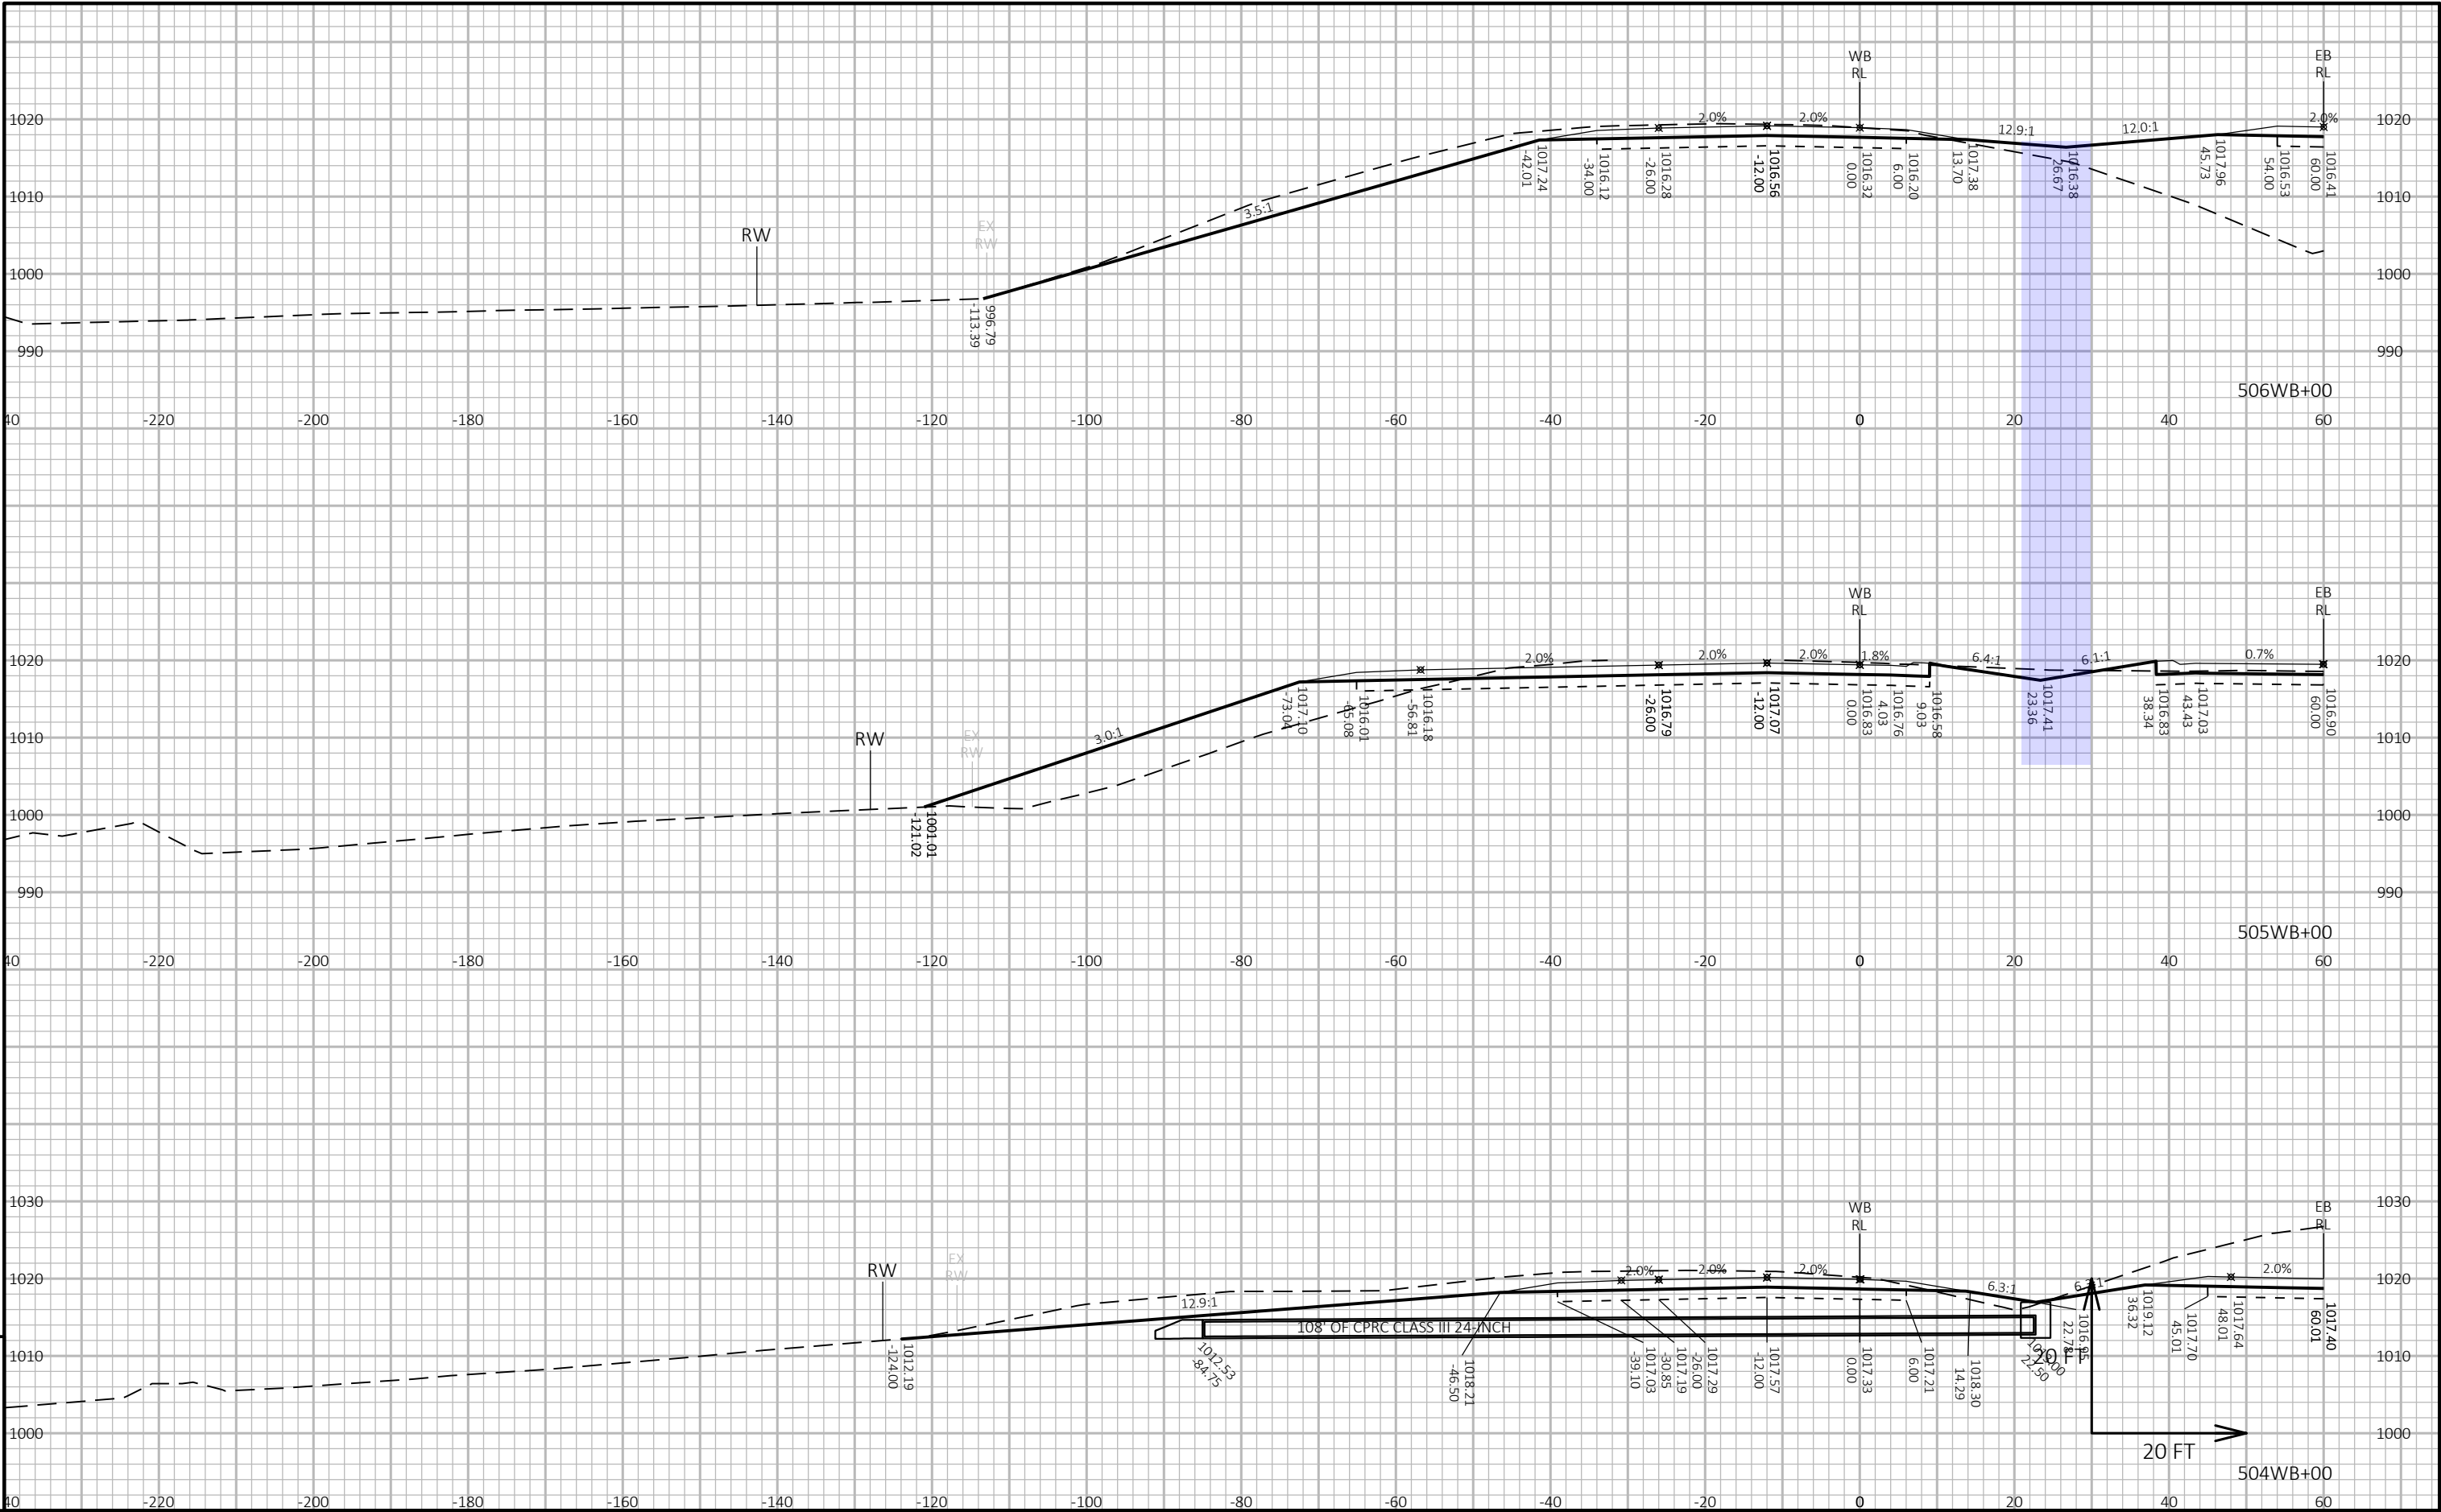


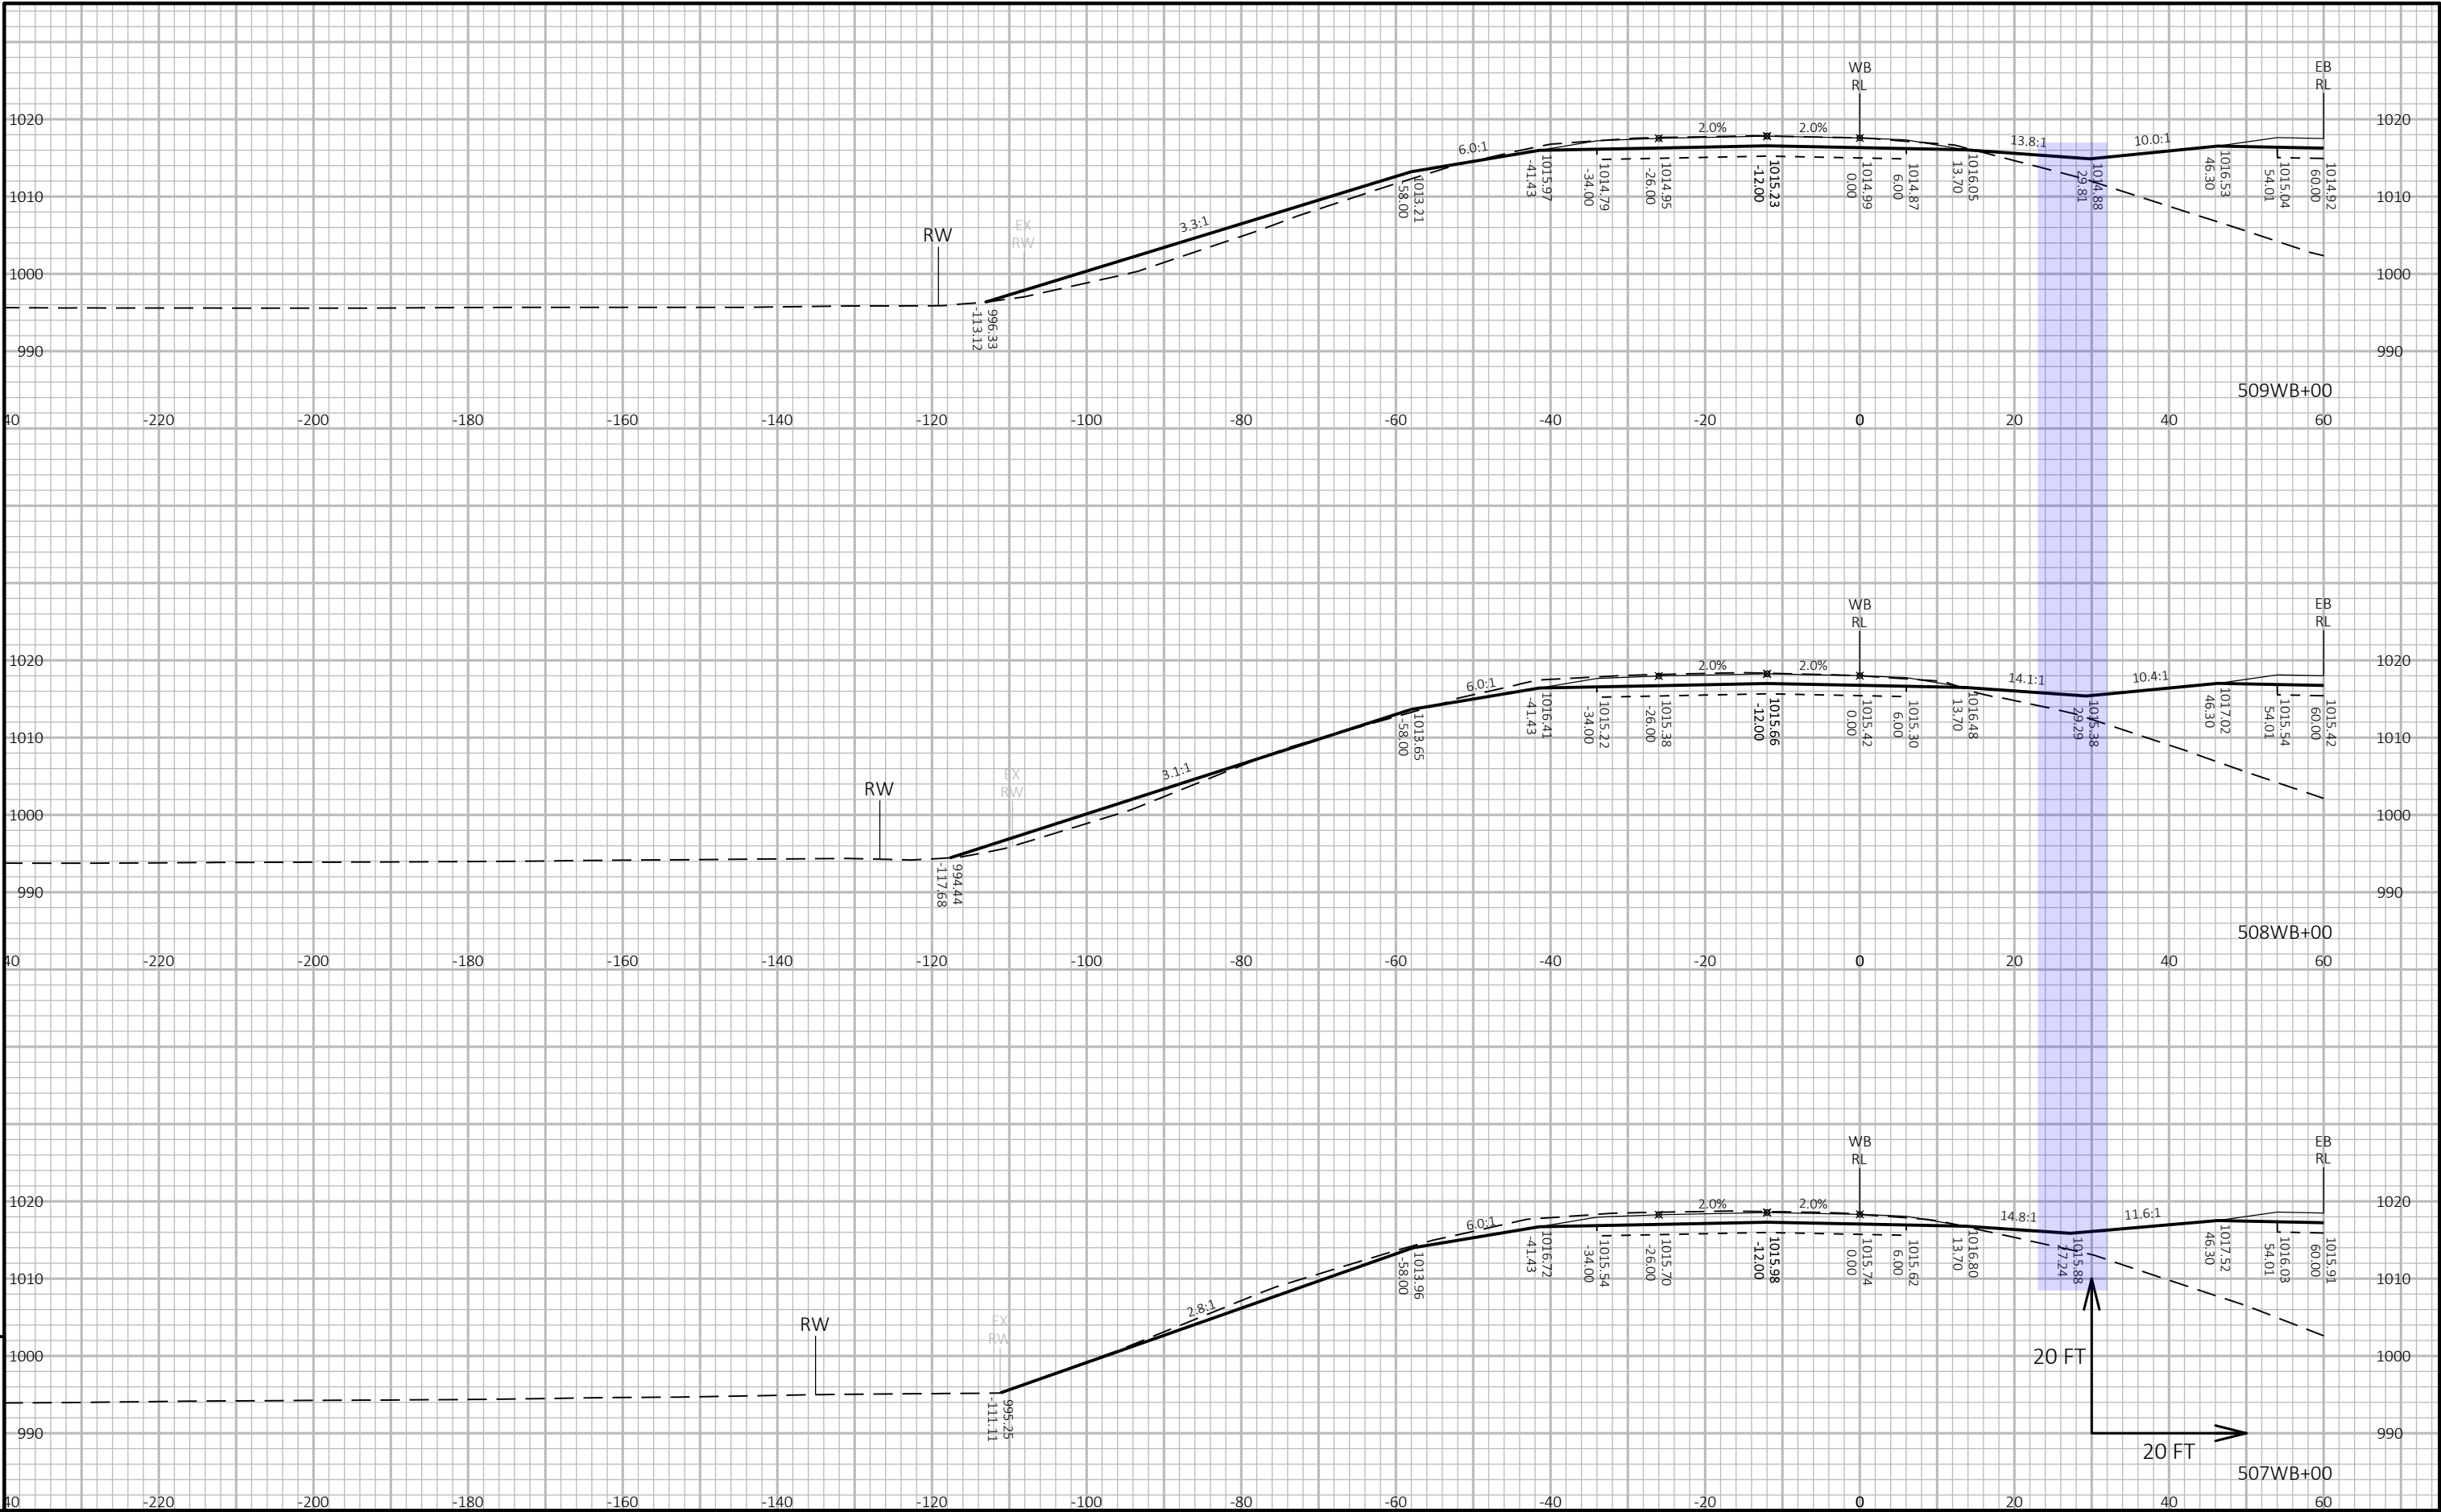


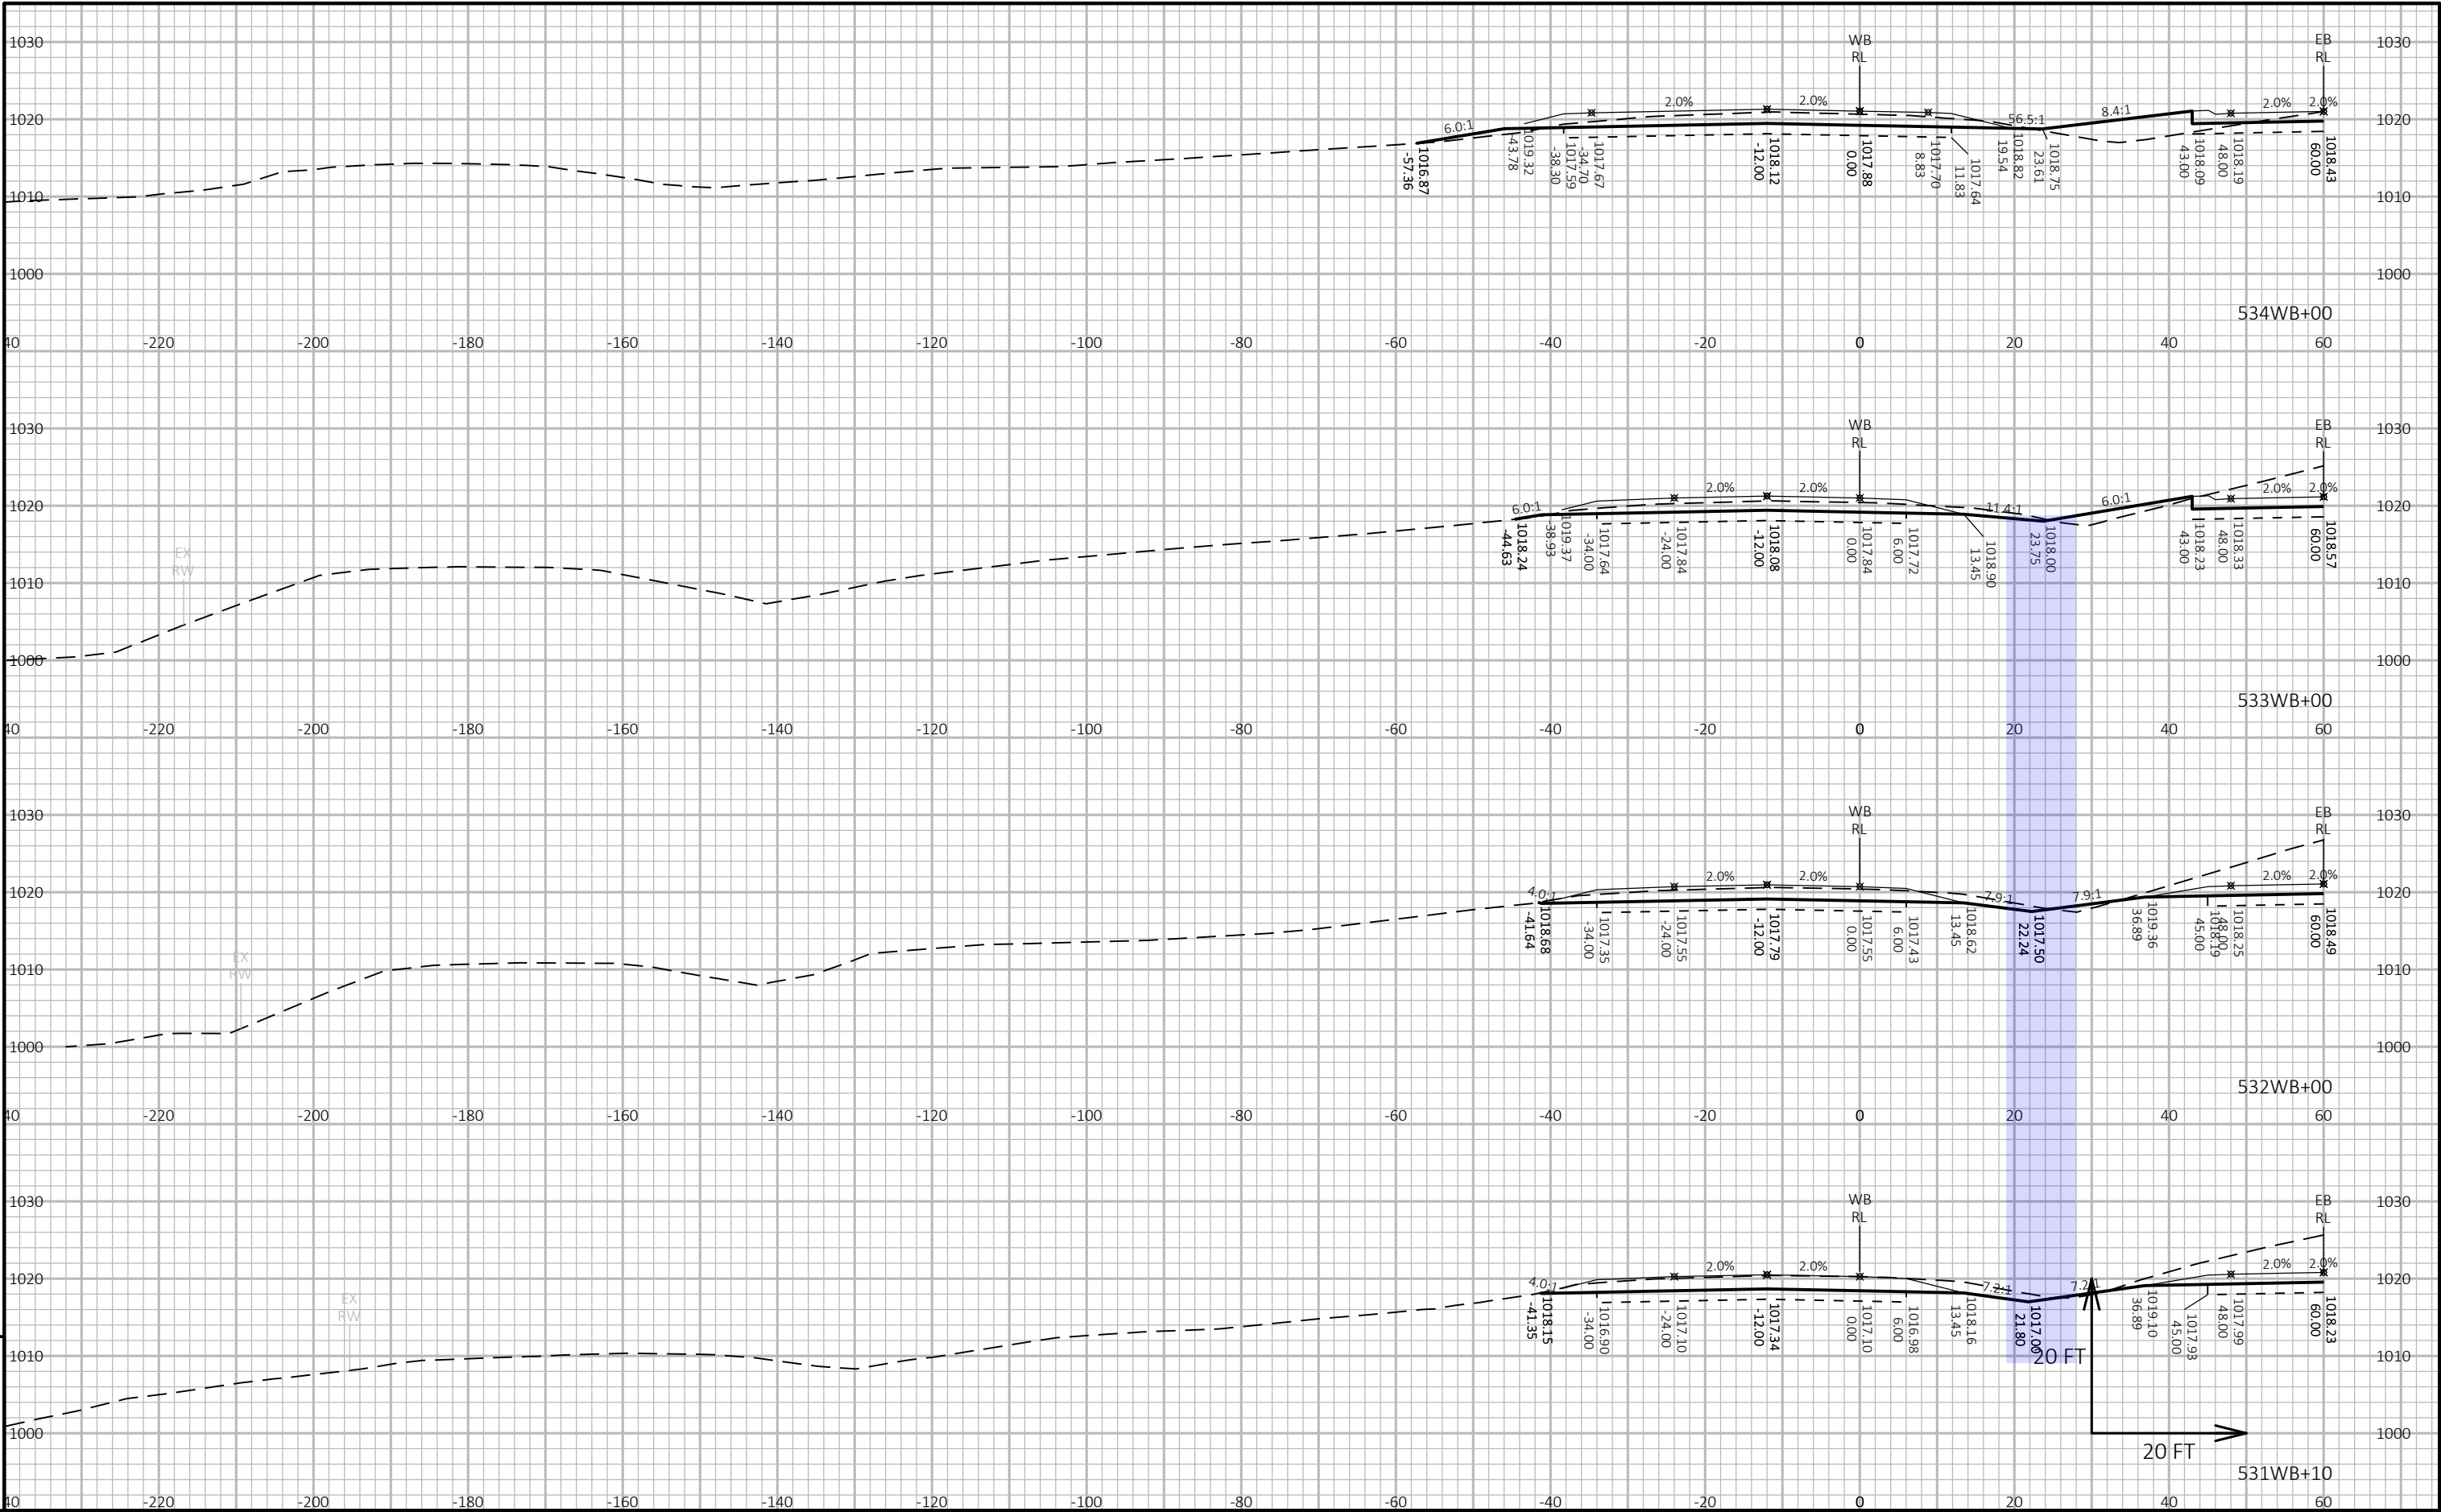

PROJECT NO:	1440-15-72/73	HWY:	STH 23	COUNTY:	FOND DU LAC	CROSS SECTIONS:	STH 23-WESTBOUND (WB)	SHEET	E
-------------	---------------	------	--------	---------	-------------	-----------------	-----------------------	-------	---

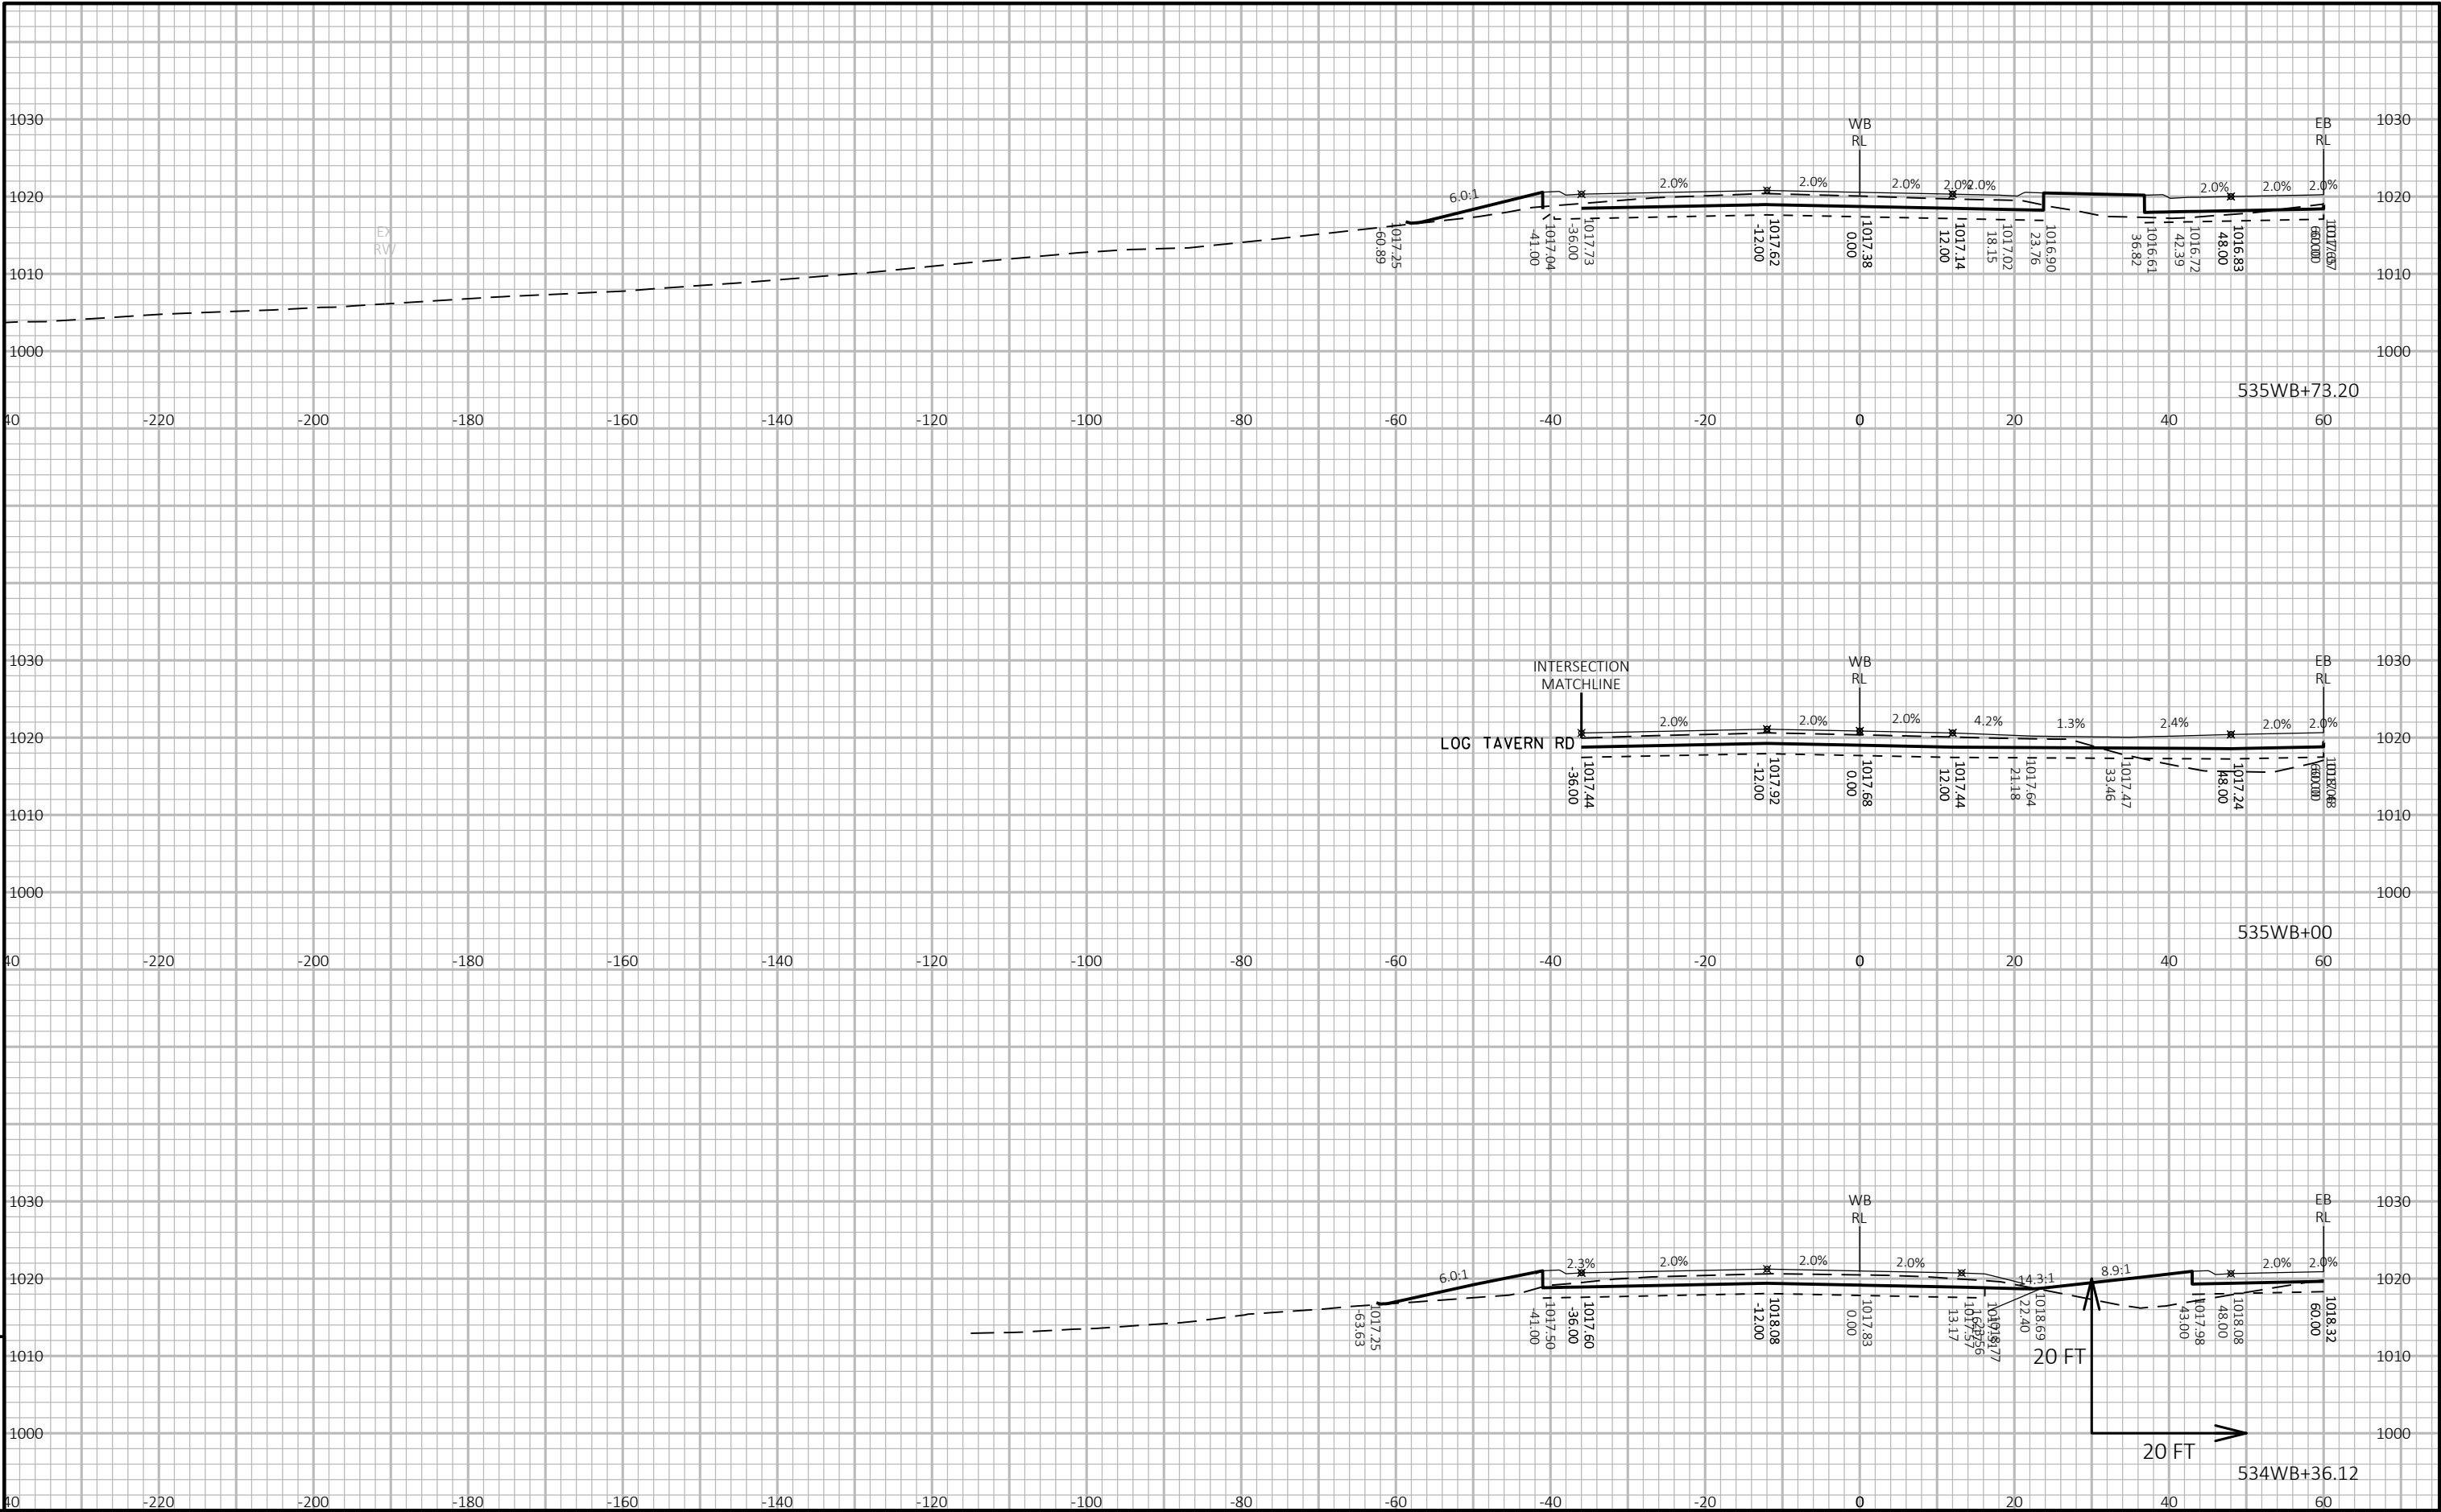

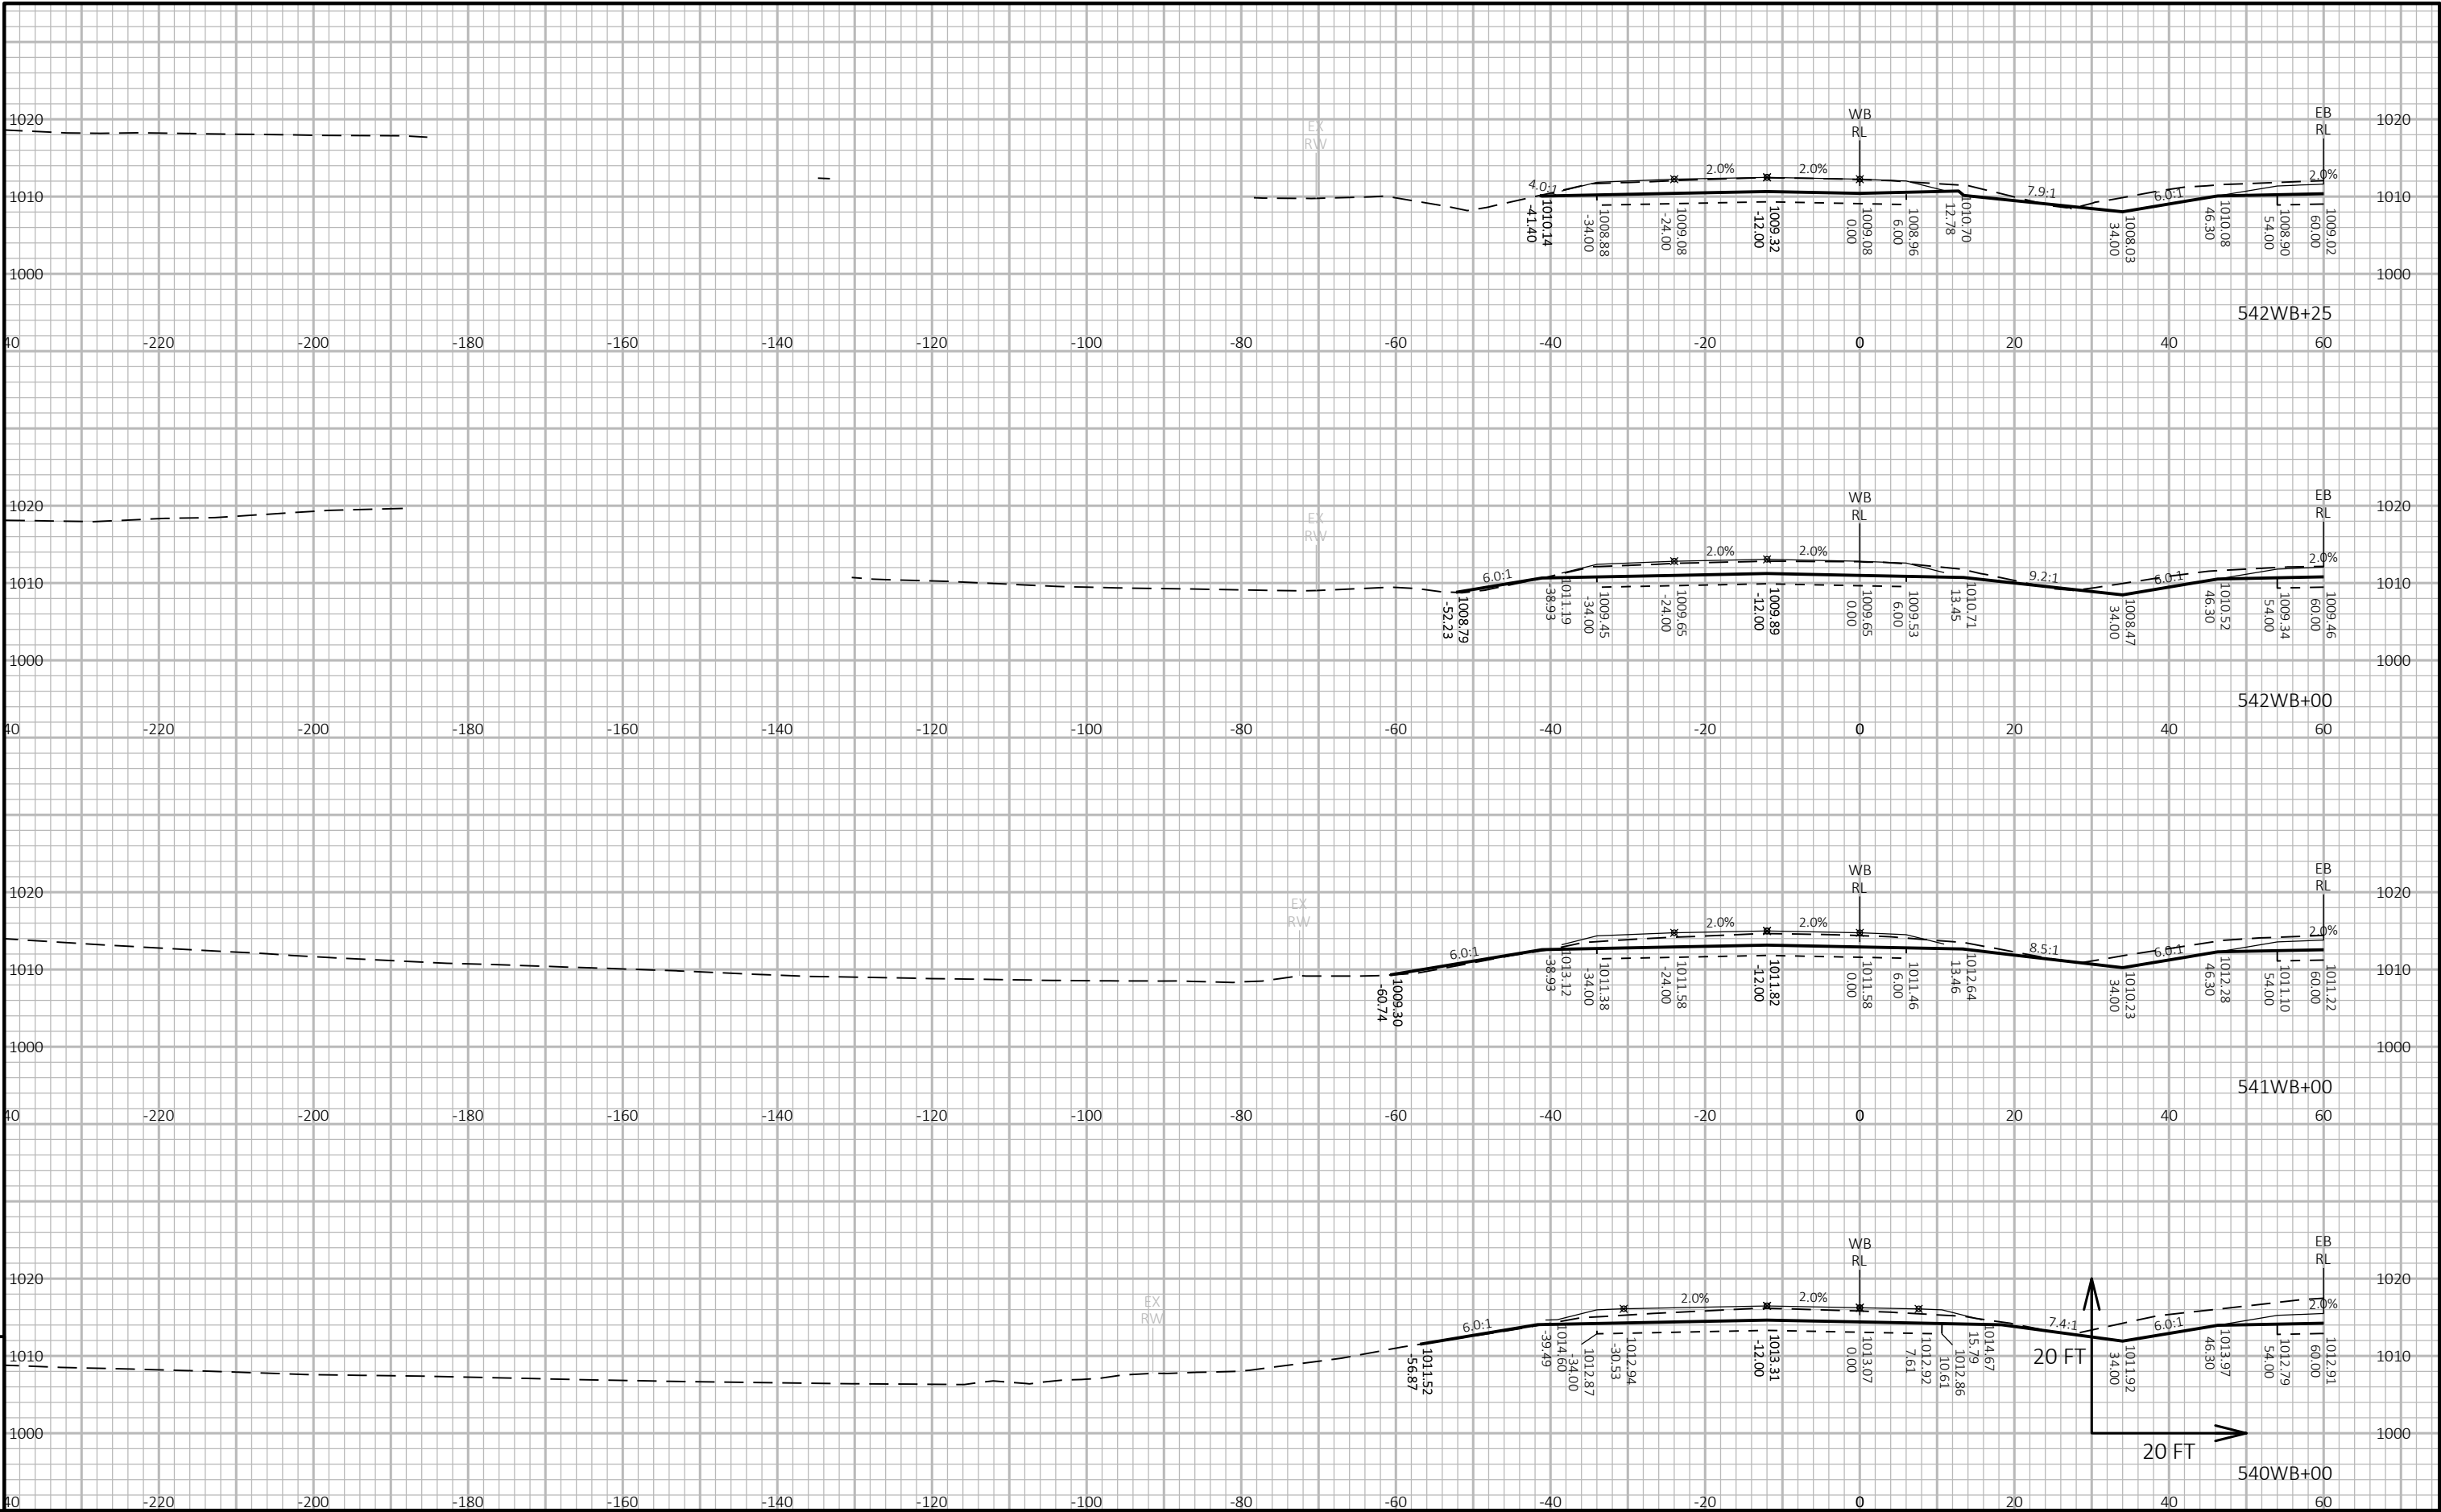


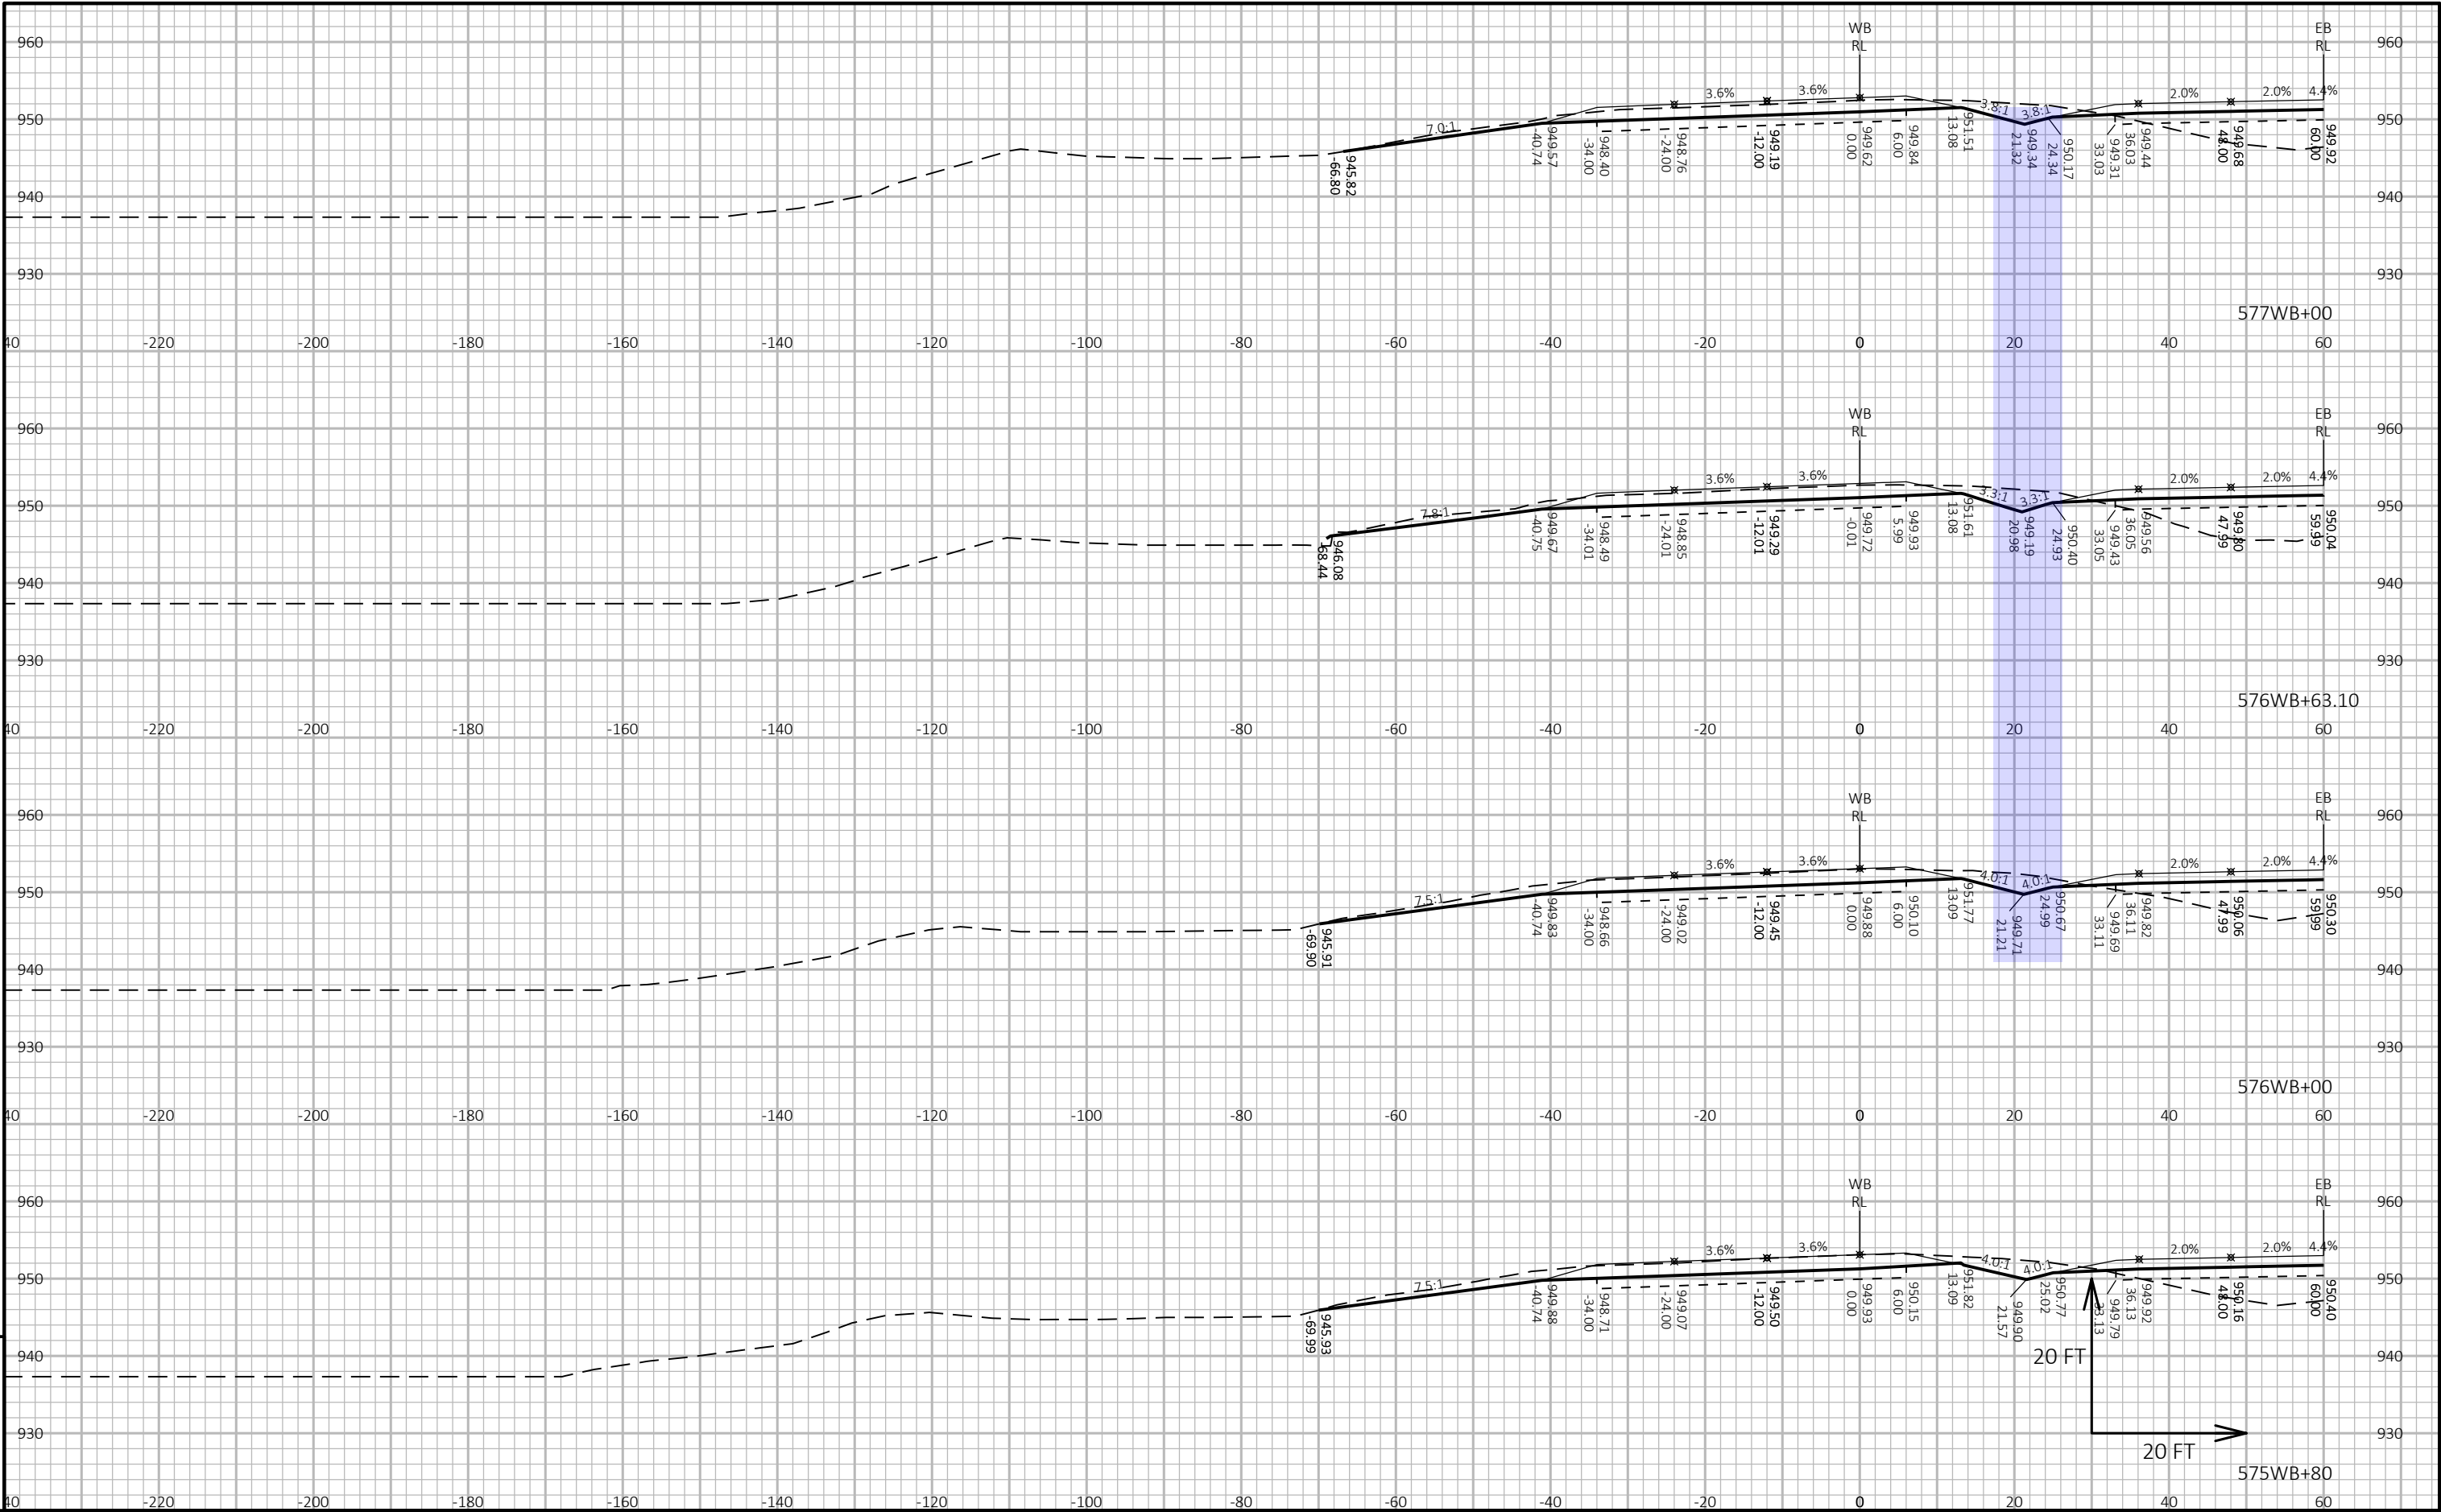


9


9


PROJECT NO: 1440-15-72/73	HWY: STH 23	COUNTY: FOND DU LAC	CROSS SECTIONS: STH 23-WESTBOUND (WB)	SHEET E
---------------------------	-------------	---------------------	---------------------------------------	---------

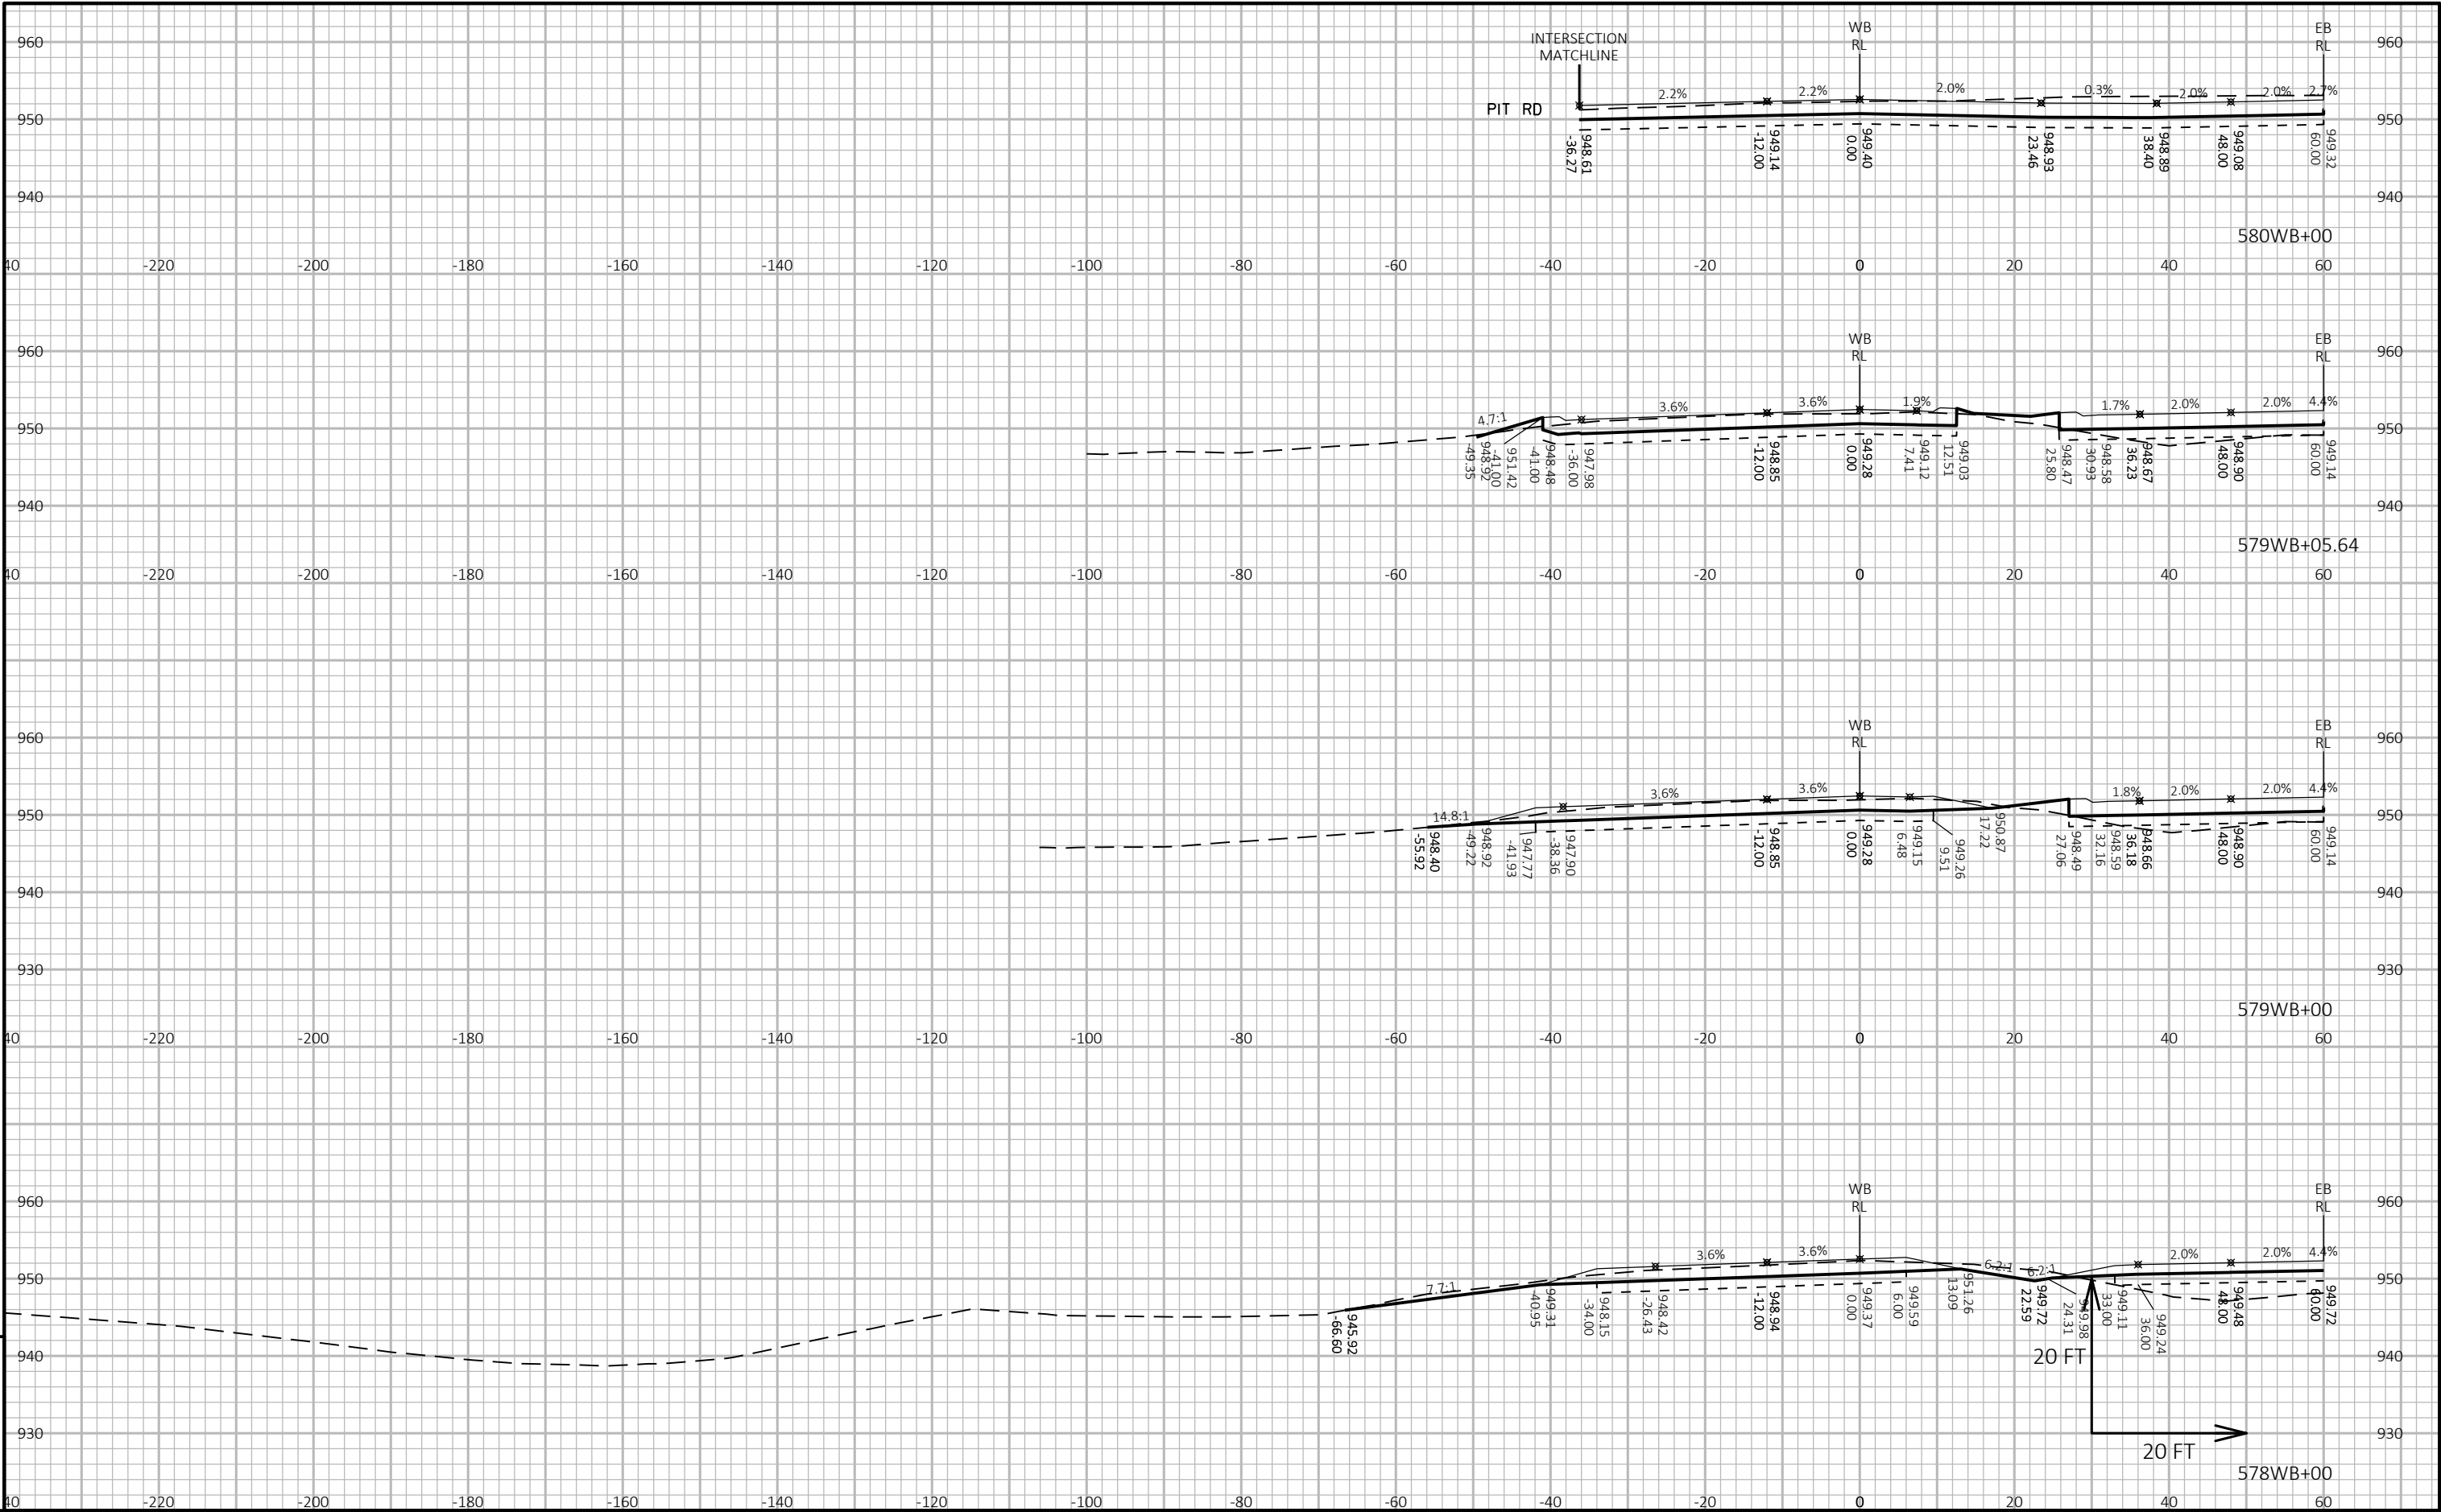

PROJECT NO: 1440-15-72/73	HWY: STH 23	COUNTY: FOND DU LAC	CROSS SECTIONS: STH 23-WESTBOUND (WB)	SHEET	E
---------------------------	-------------	---------------------	---------------------------------------	-------	---

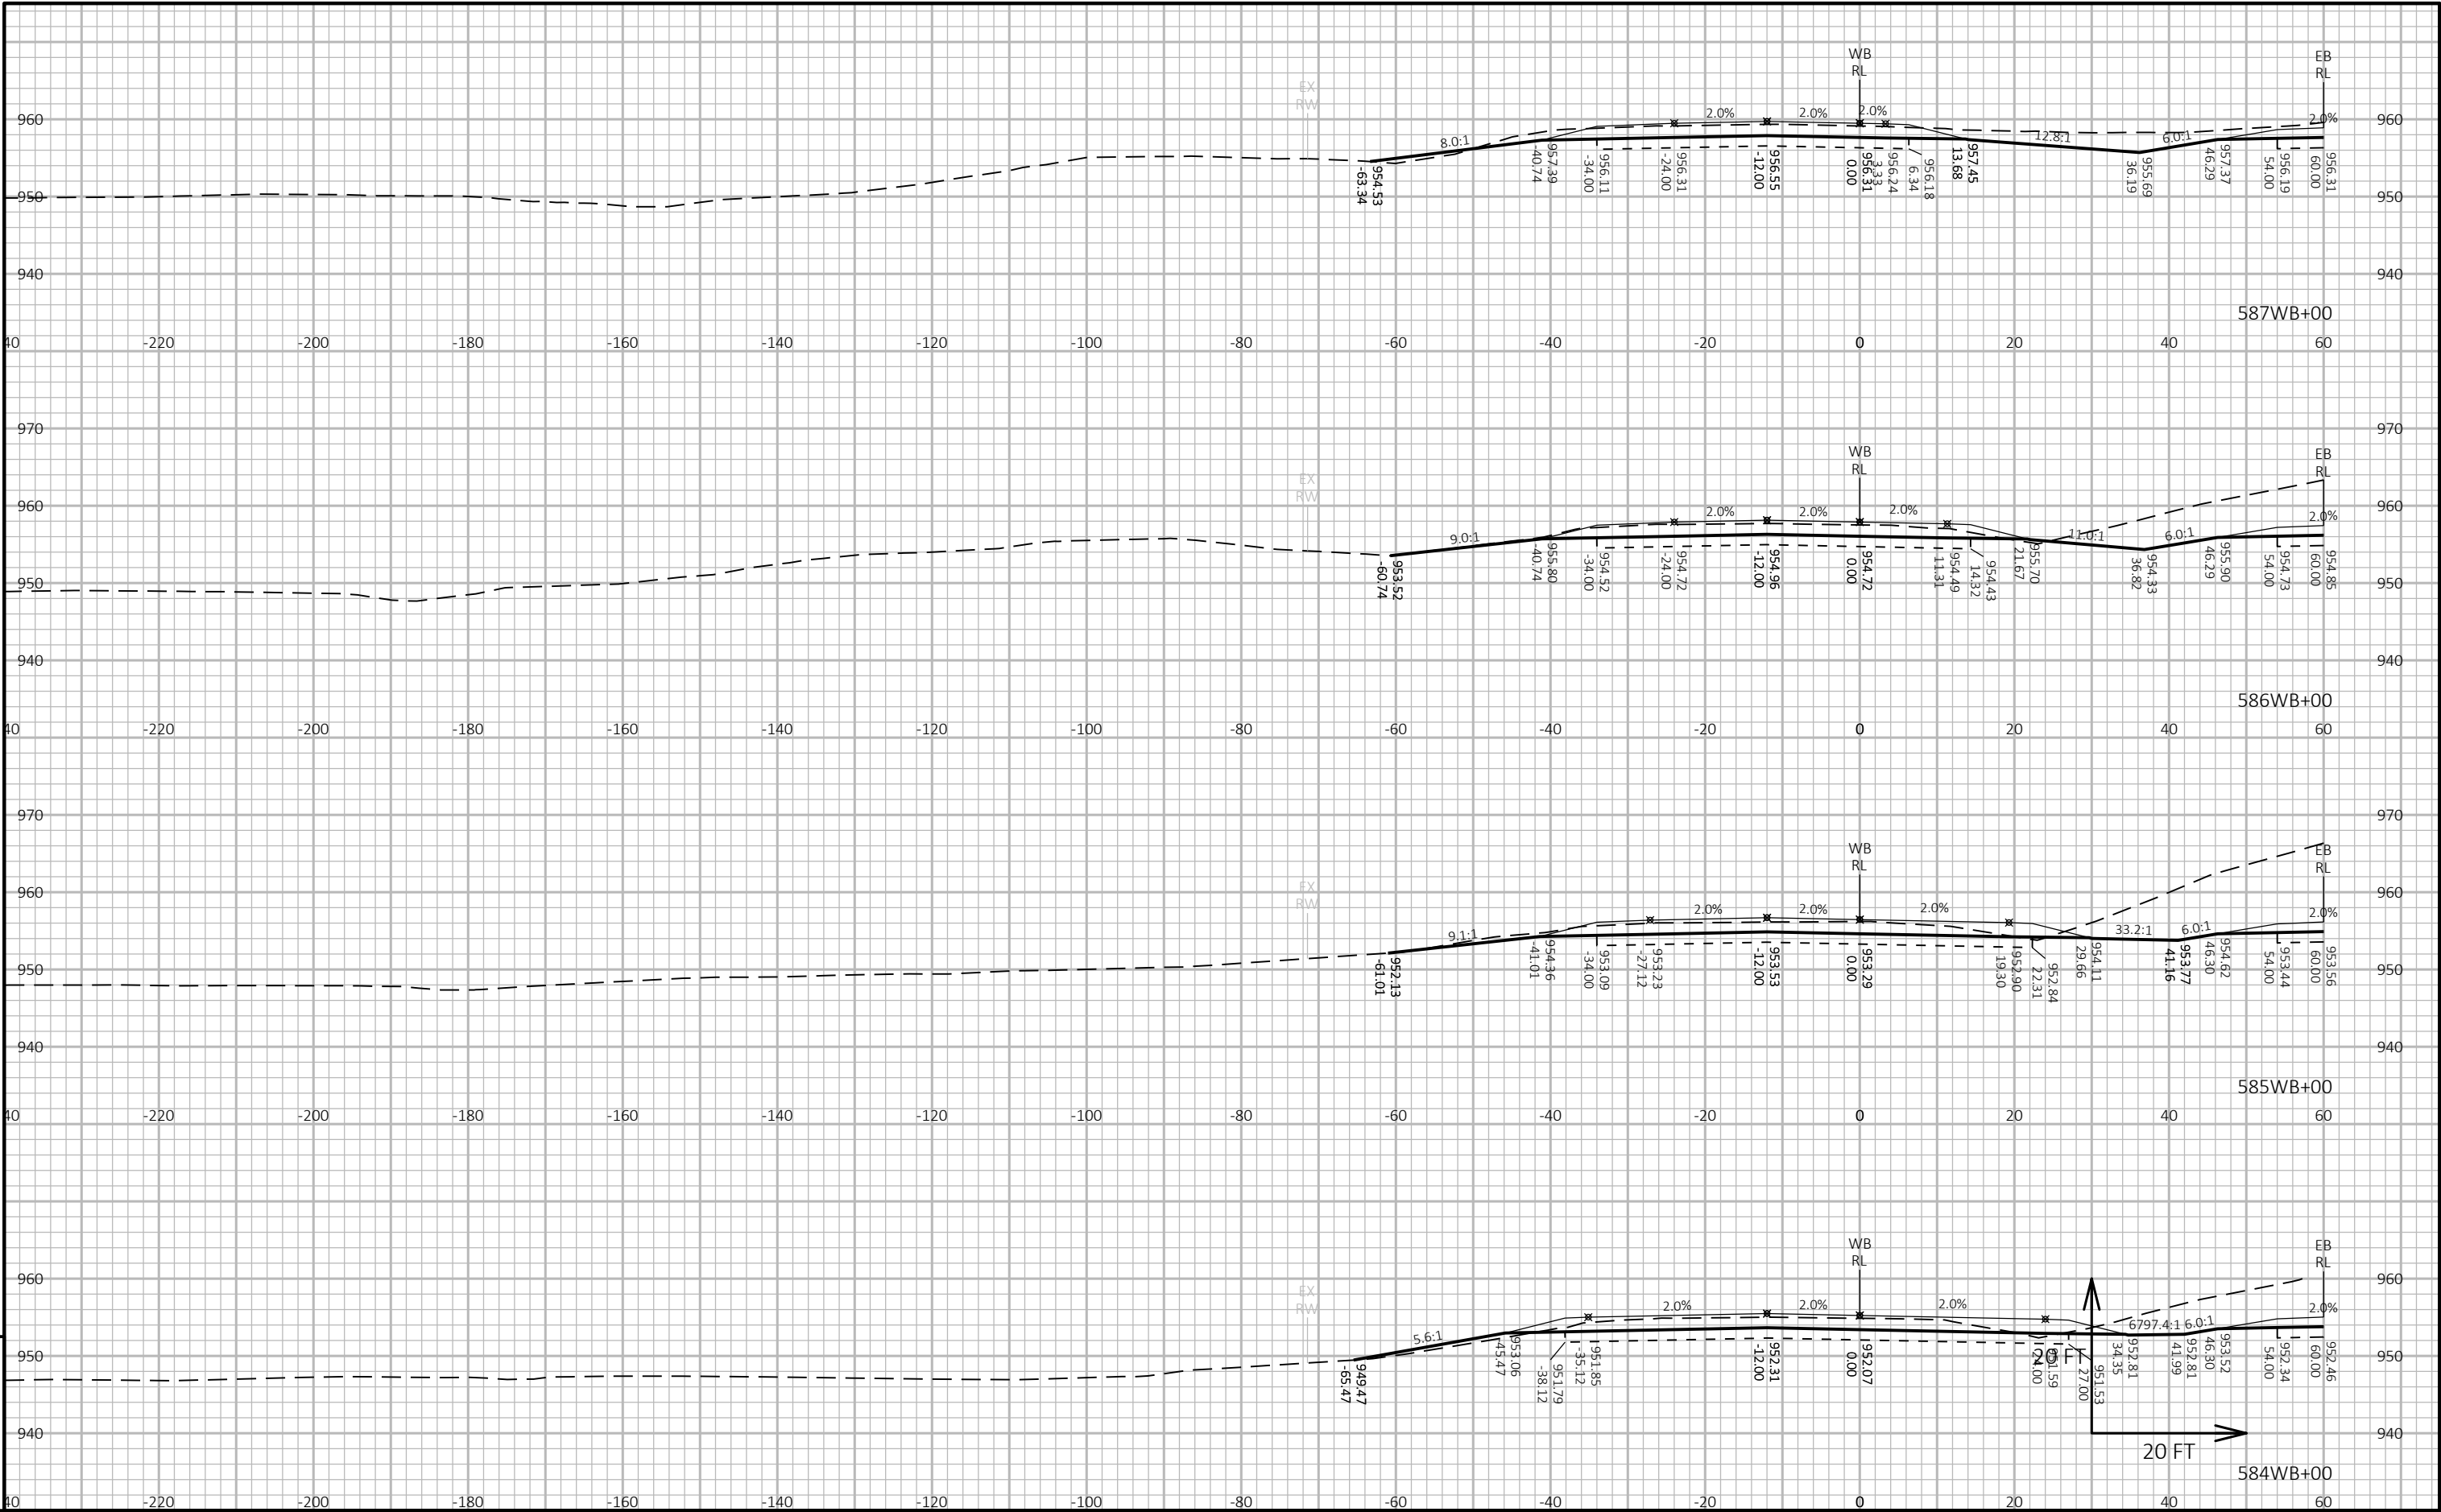

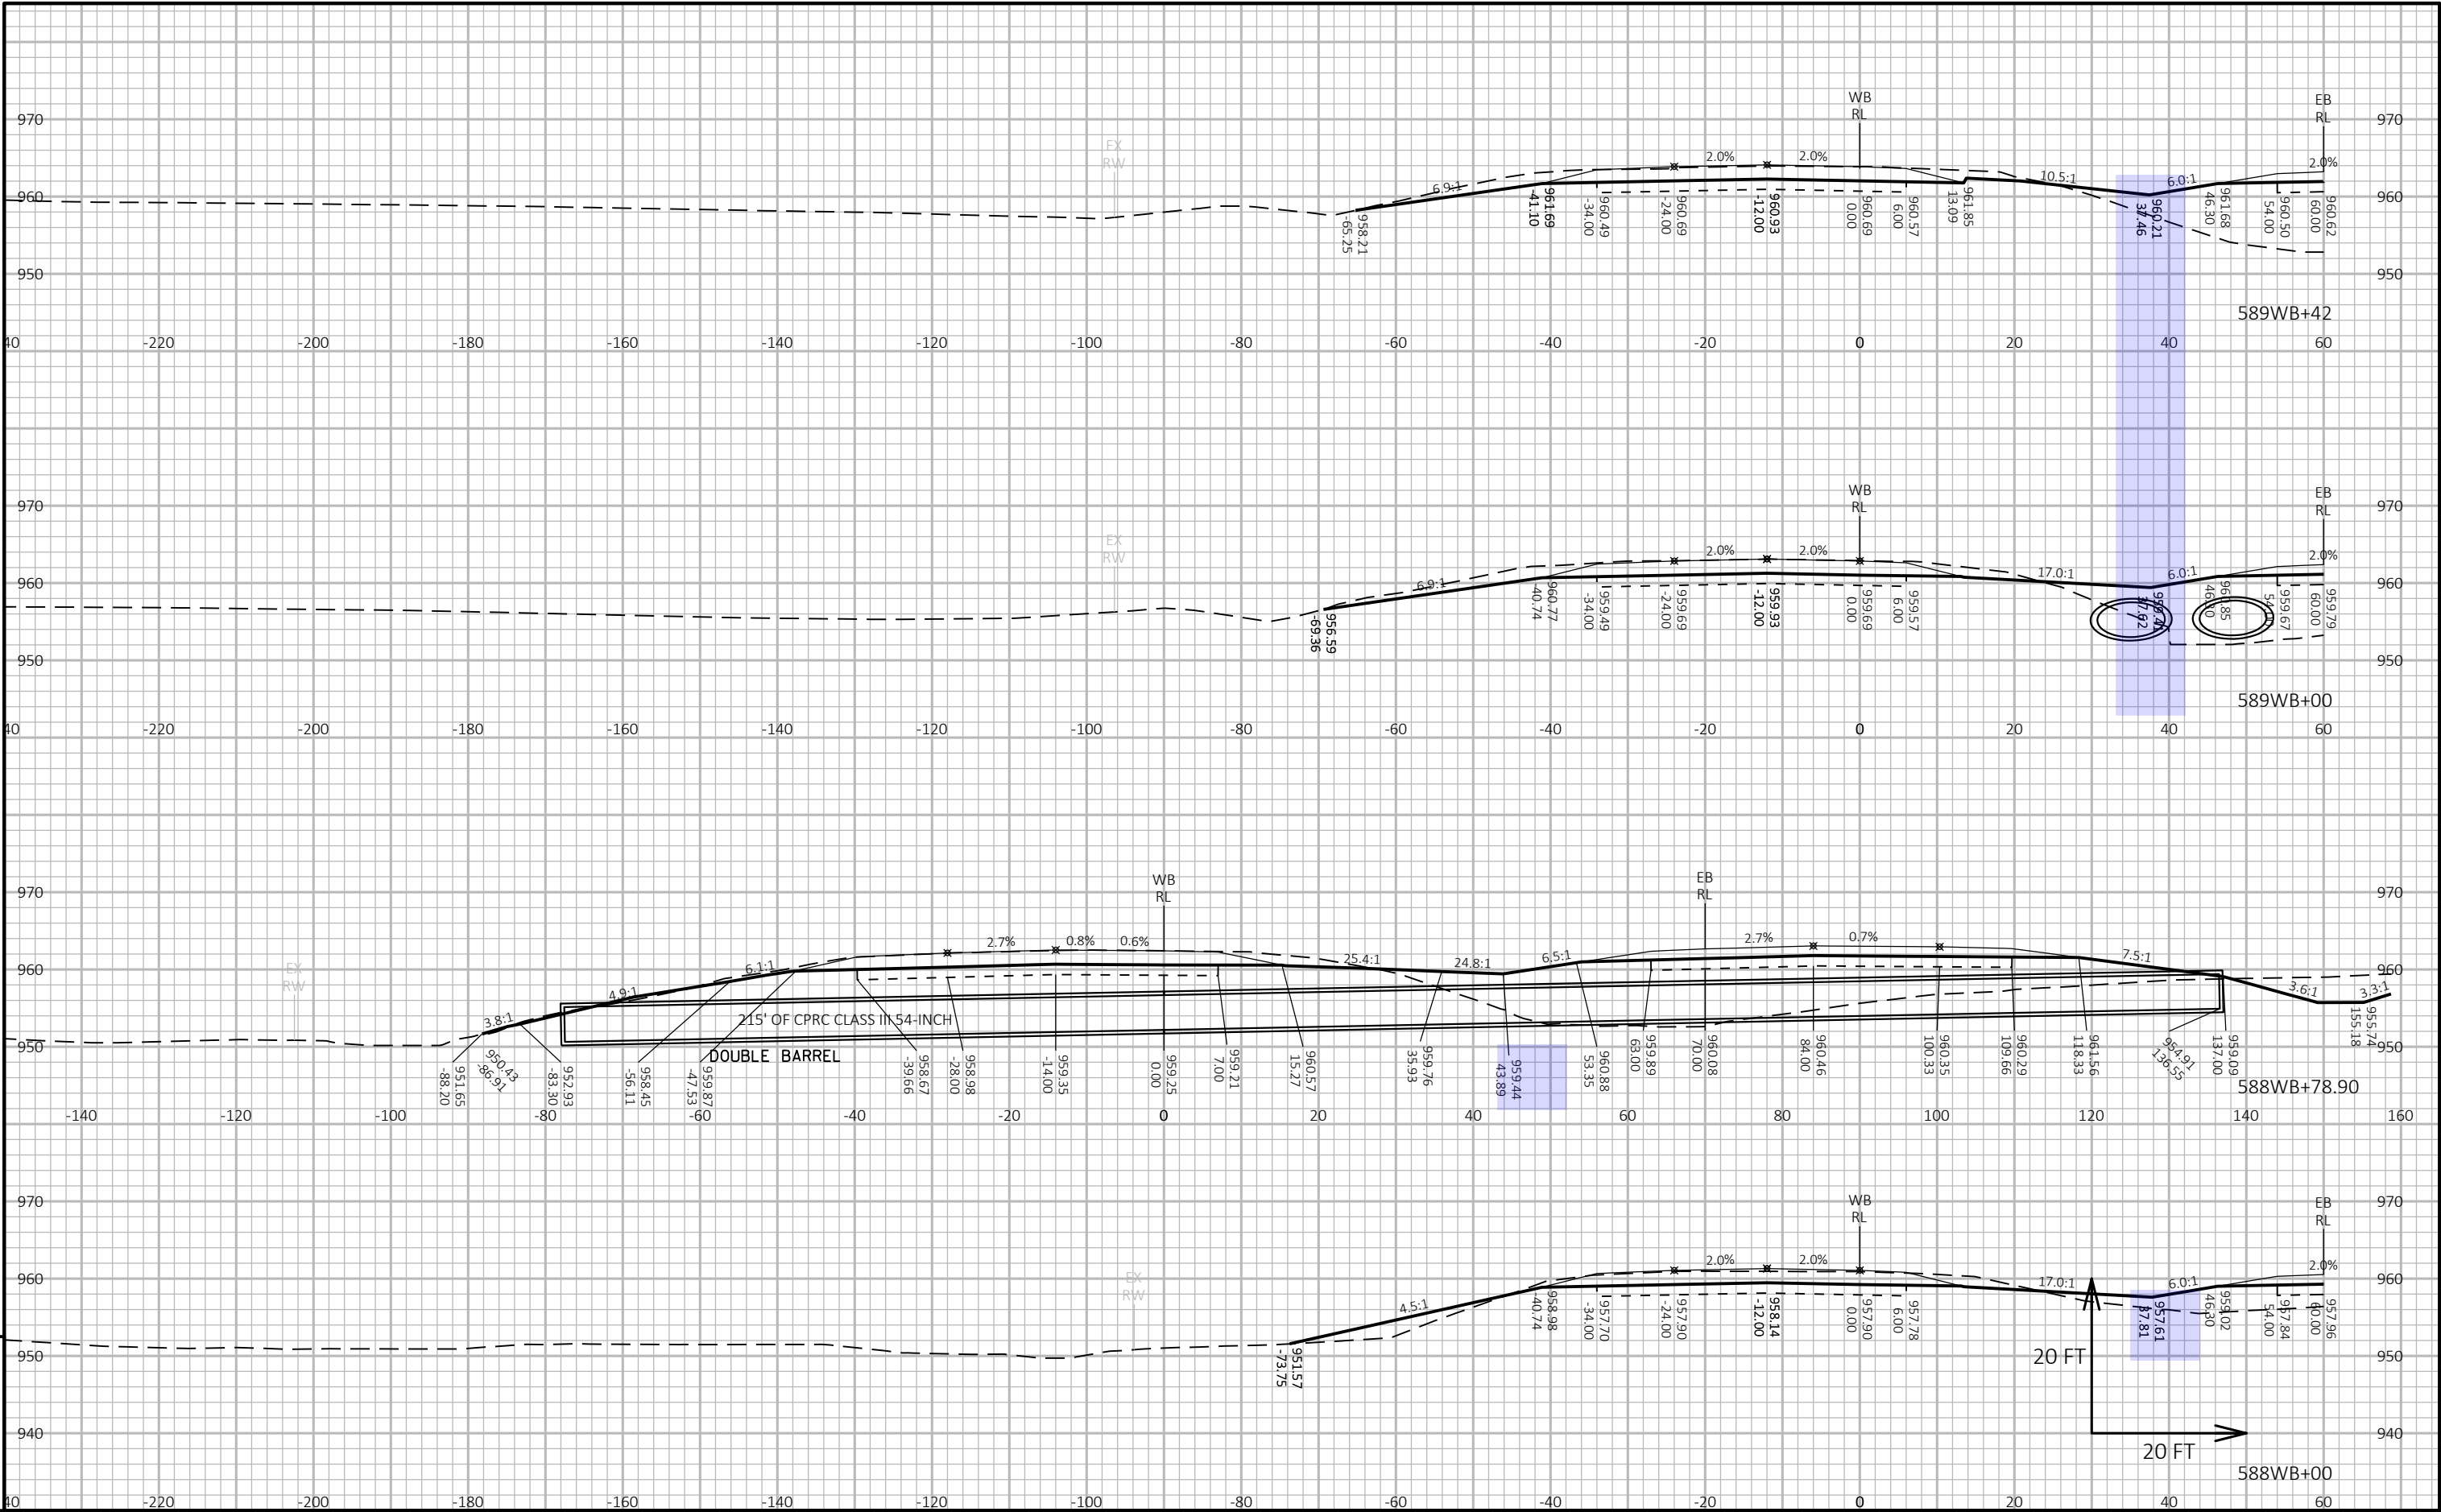


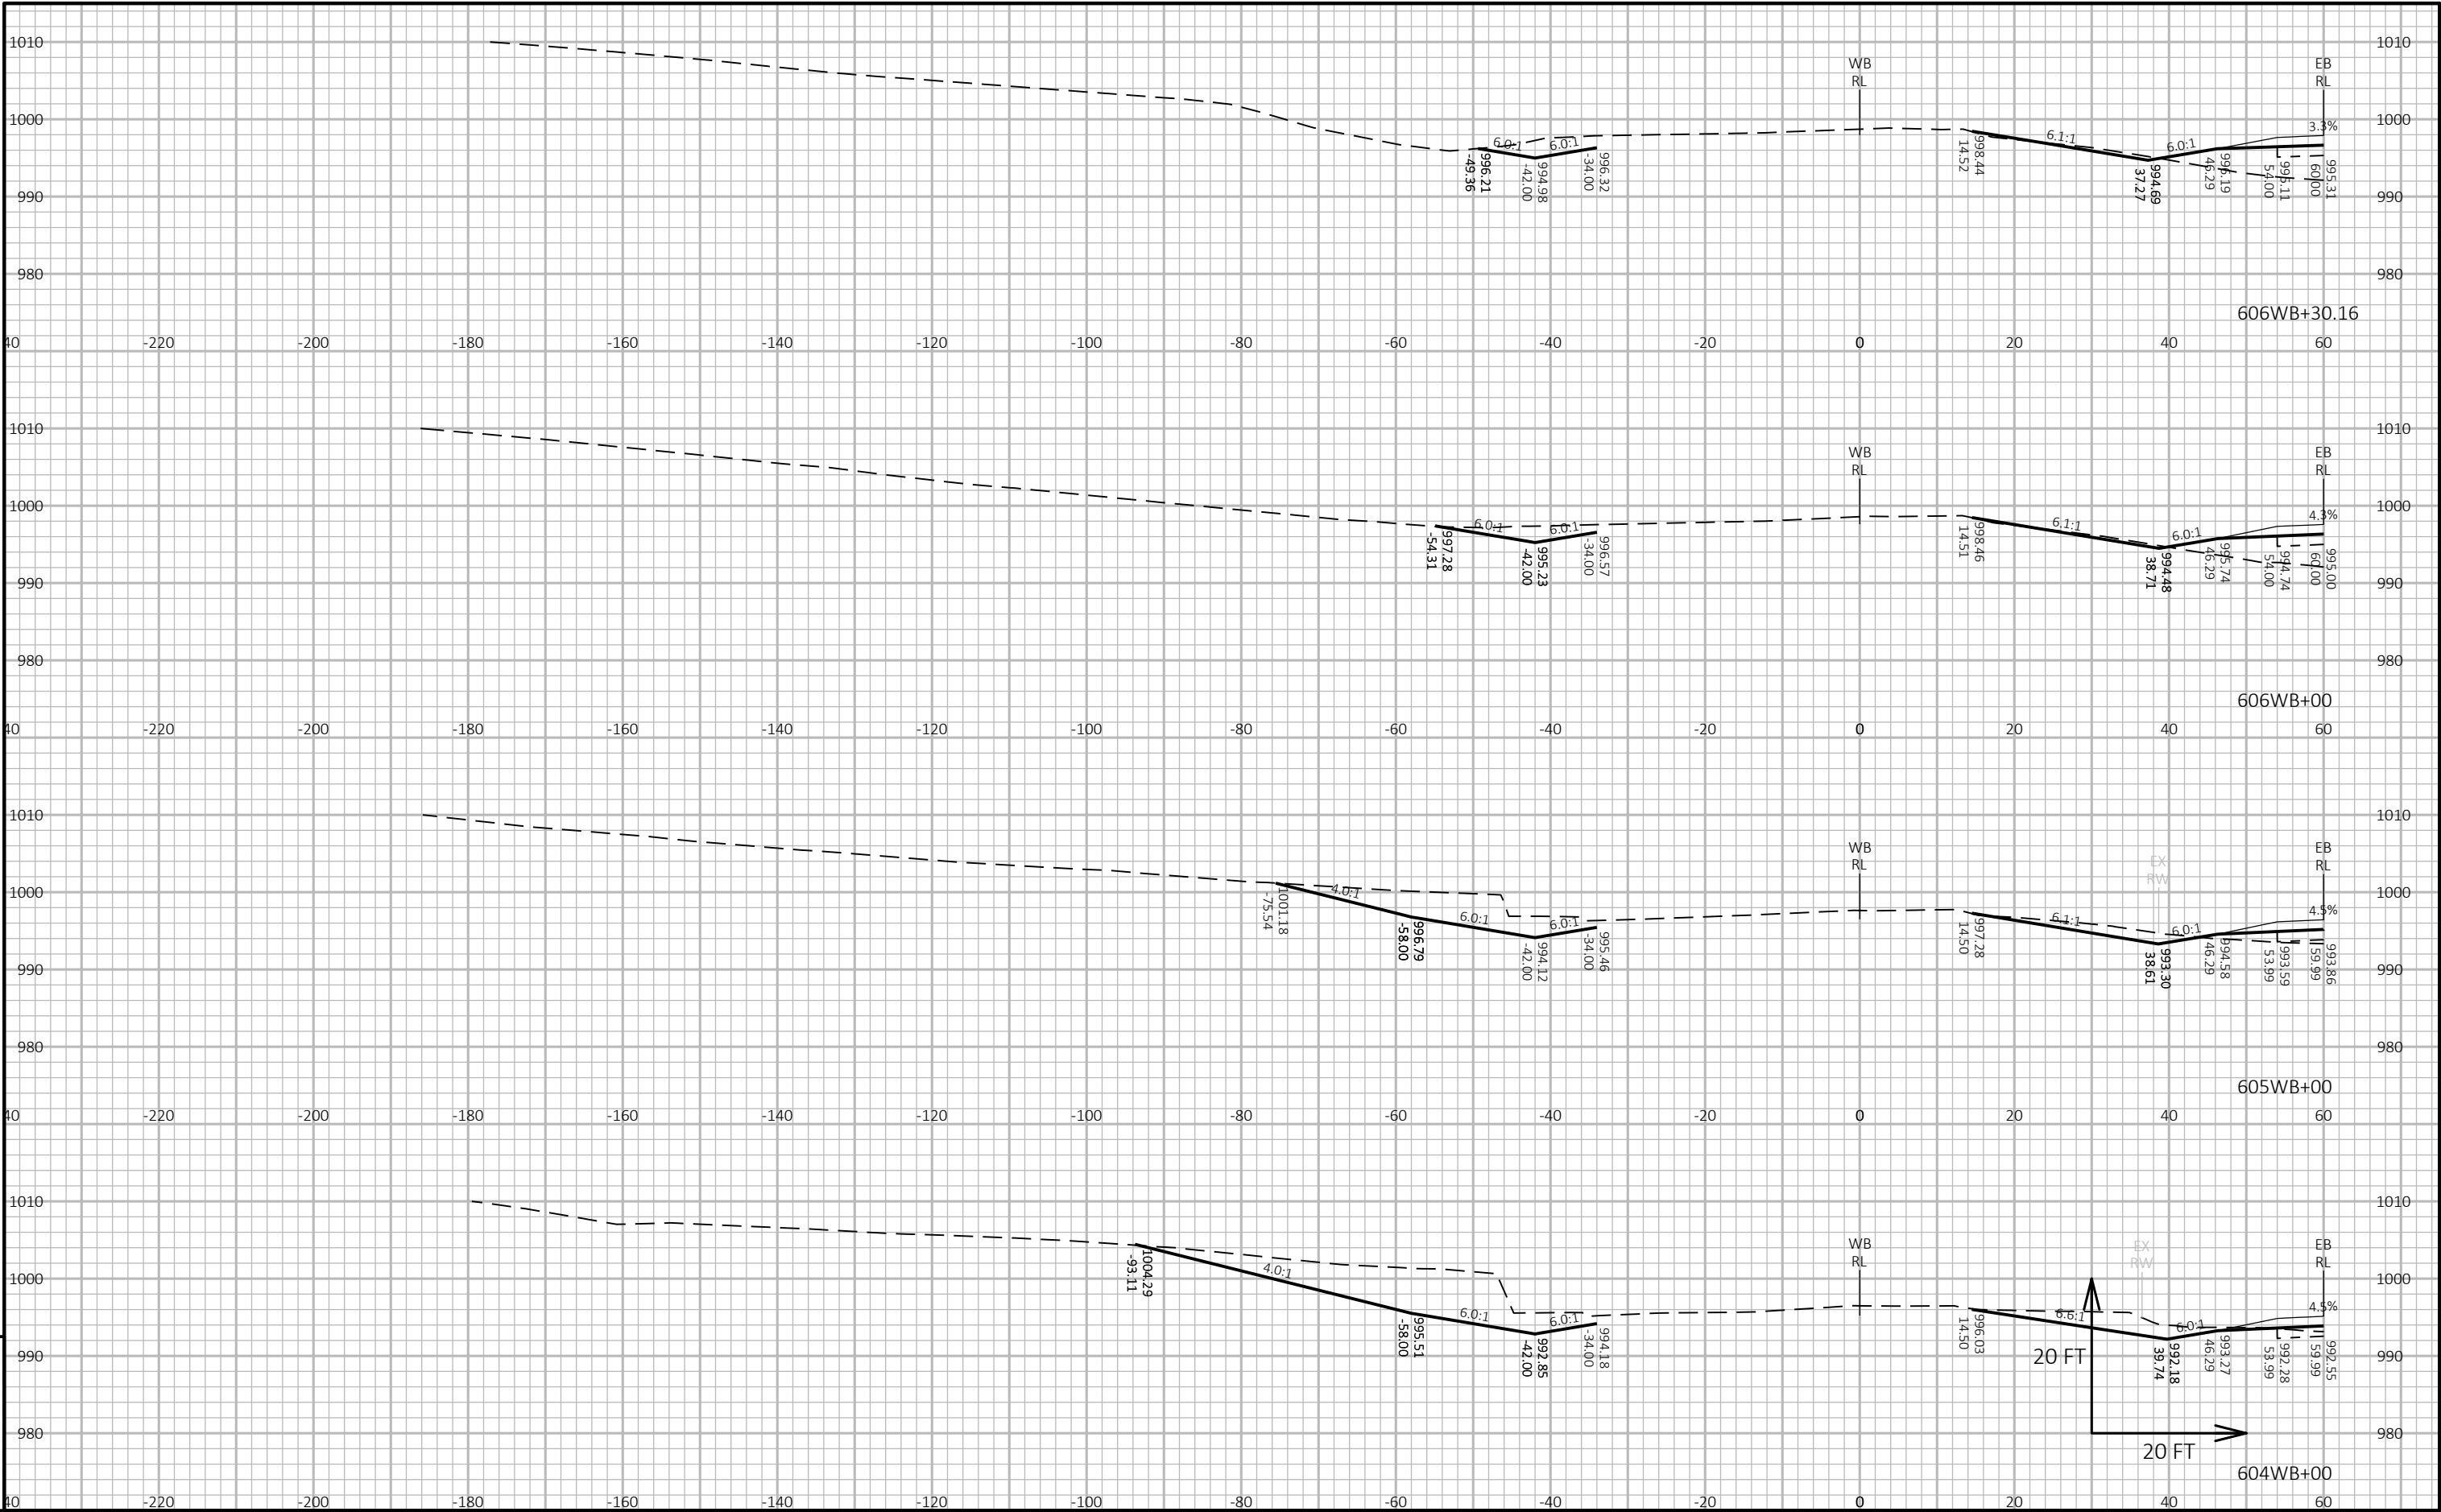


9

9

PROJECT NO: 1440-15-72/73	HWY: STH 23	COUNTY: FOND DU LAC	CROSS SECTIONS: STH 23-WESTBOUND (WB)	SHEET	E
---------------------------	-------------	---------------------	---------------------------------------	-------	---

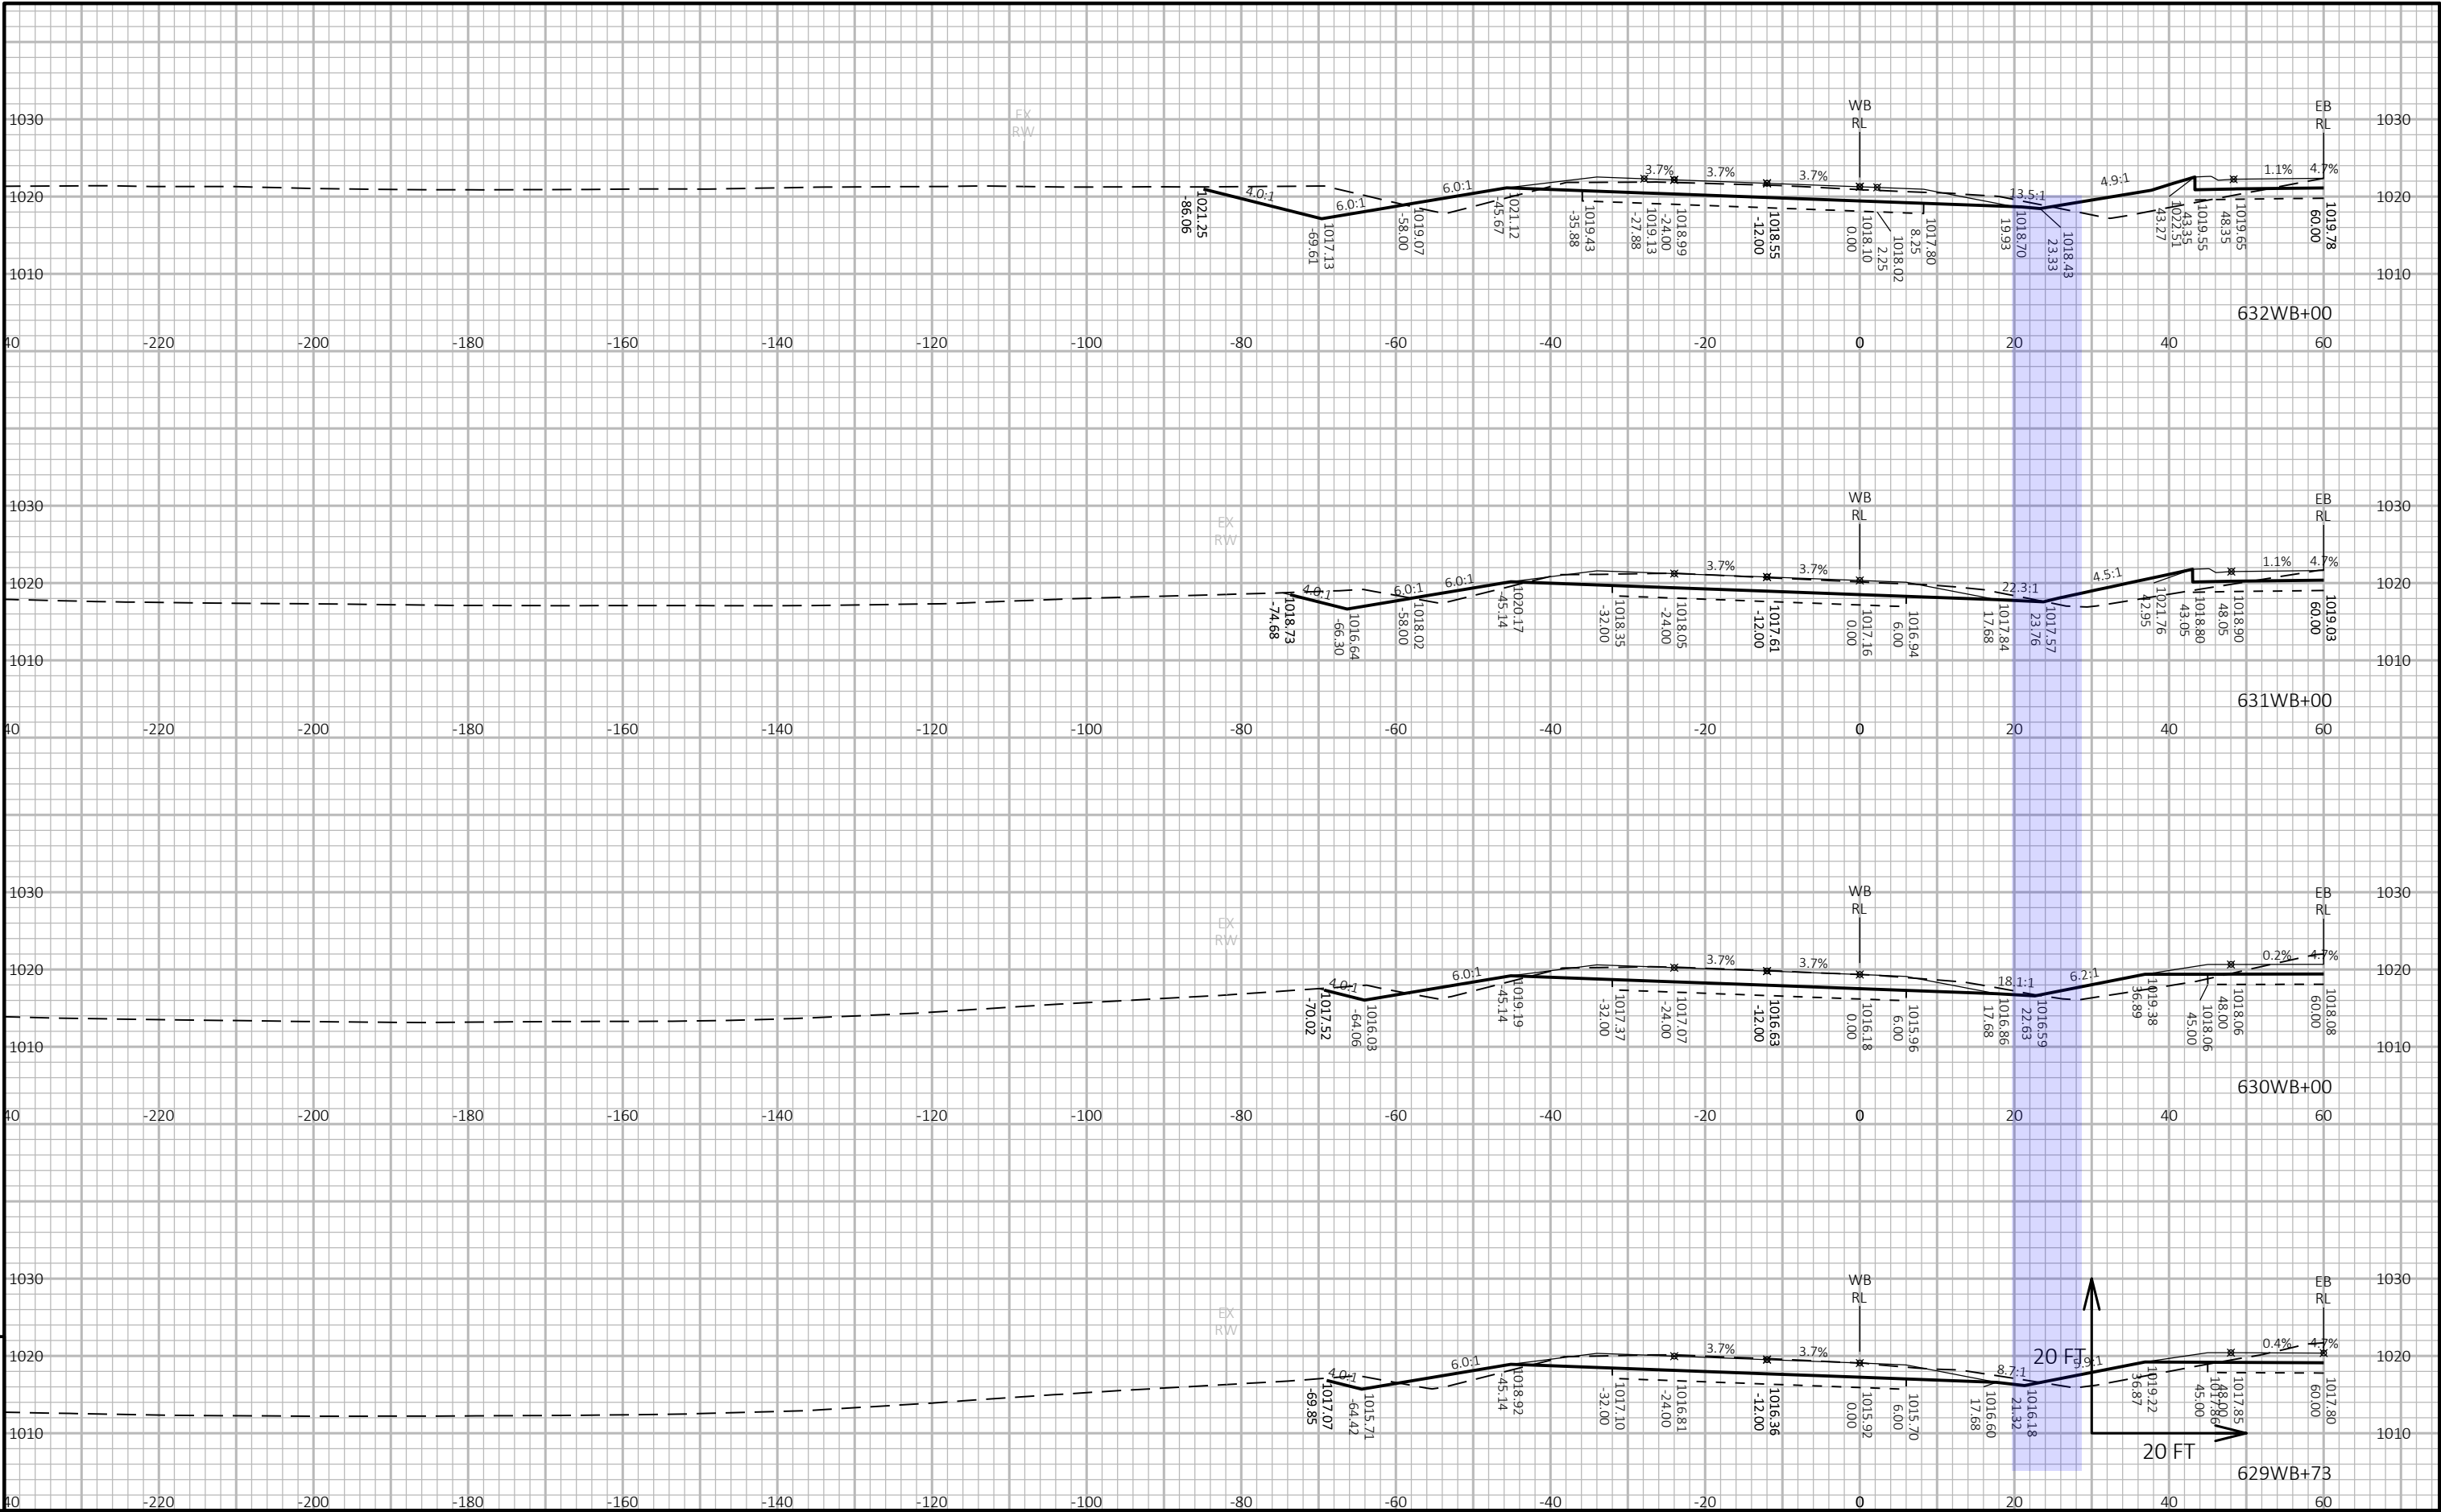


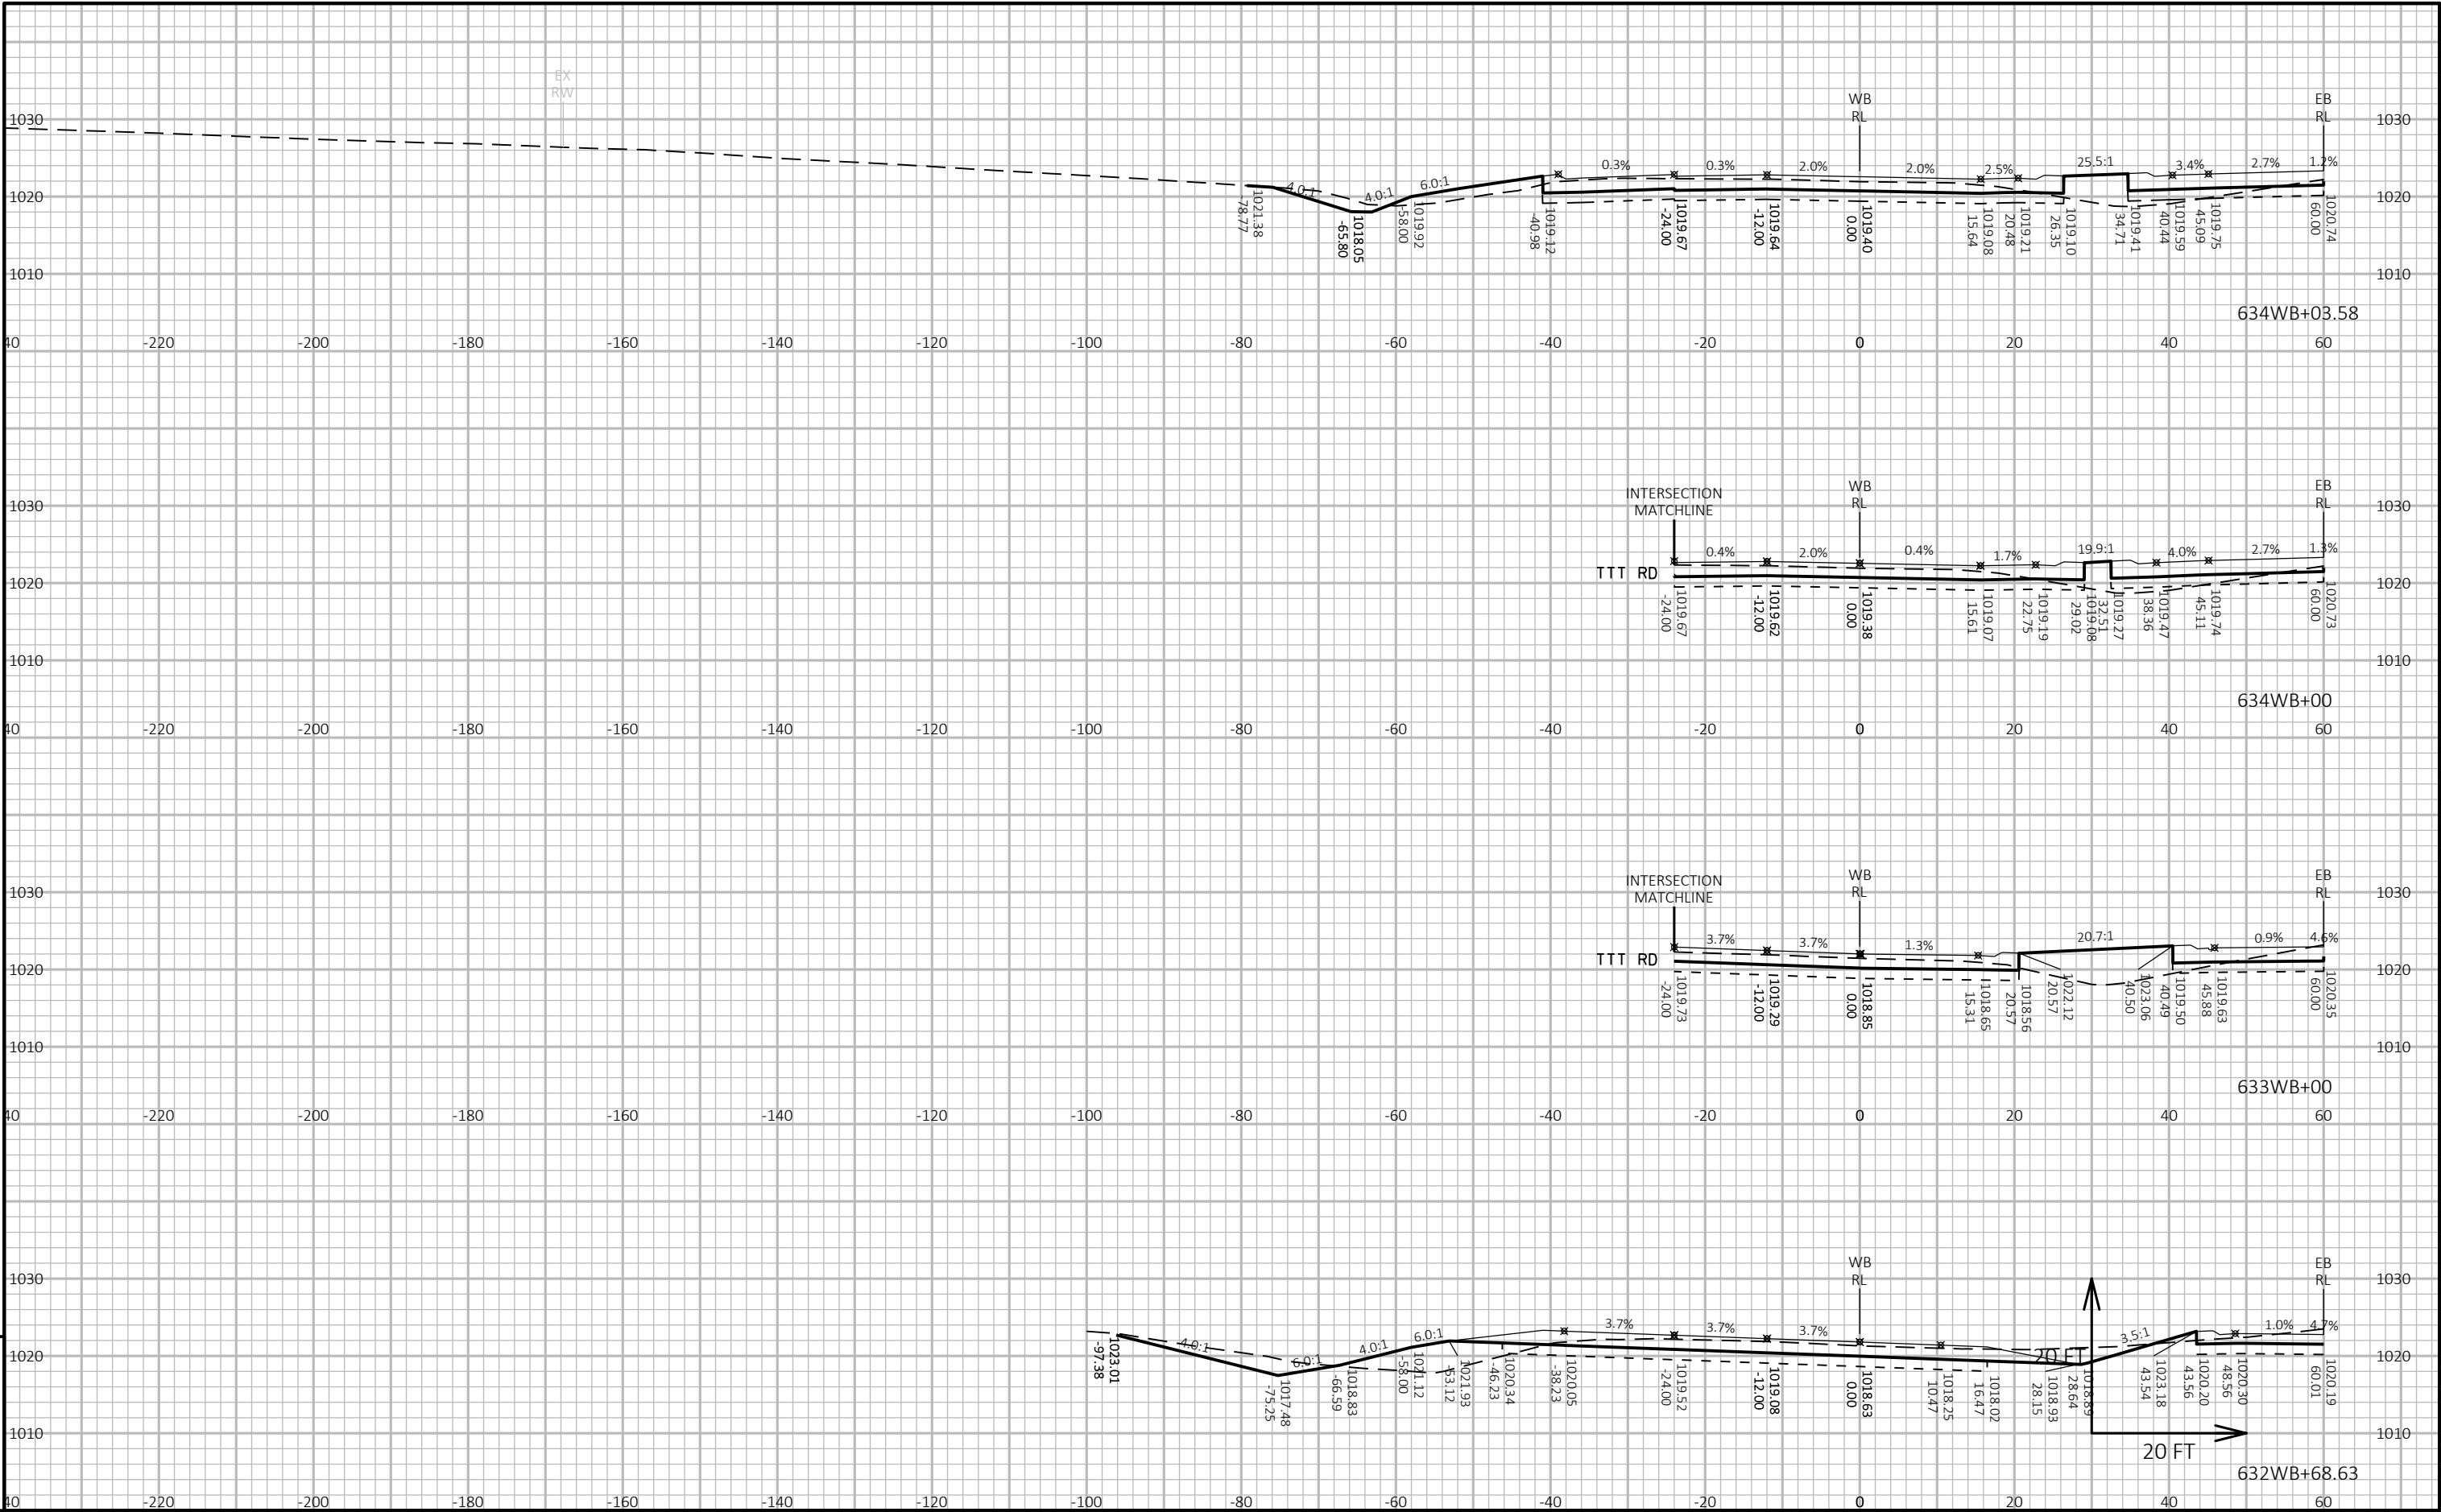


9

9

PROJECT NO: 1440-15-72/73	HWY: STH 23	COUNTY: FOND DU LAC	CROSS SECTIONS: STH 23-WESTBOUND (WB)	SHEET E
---------------------------	-------------	---------------------	---------------------------------------	---------

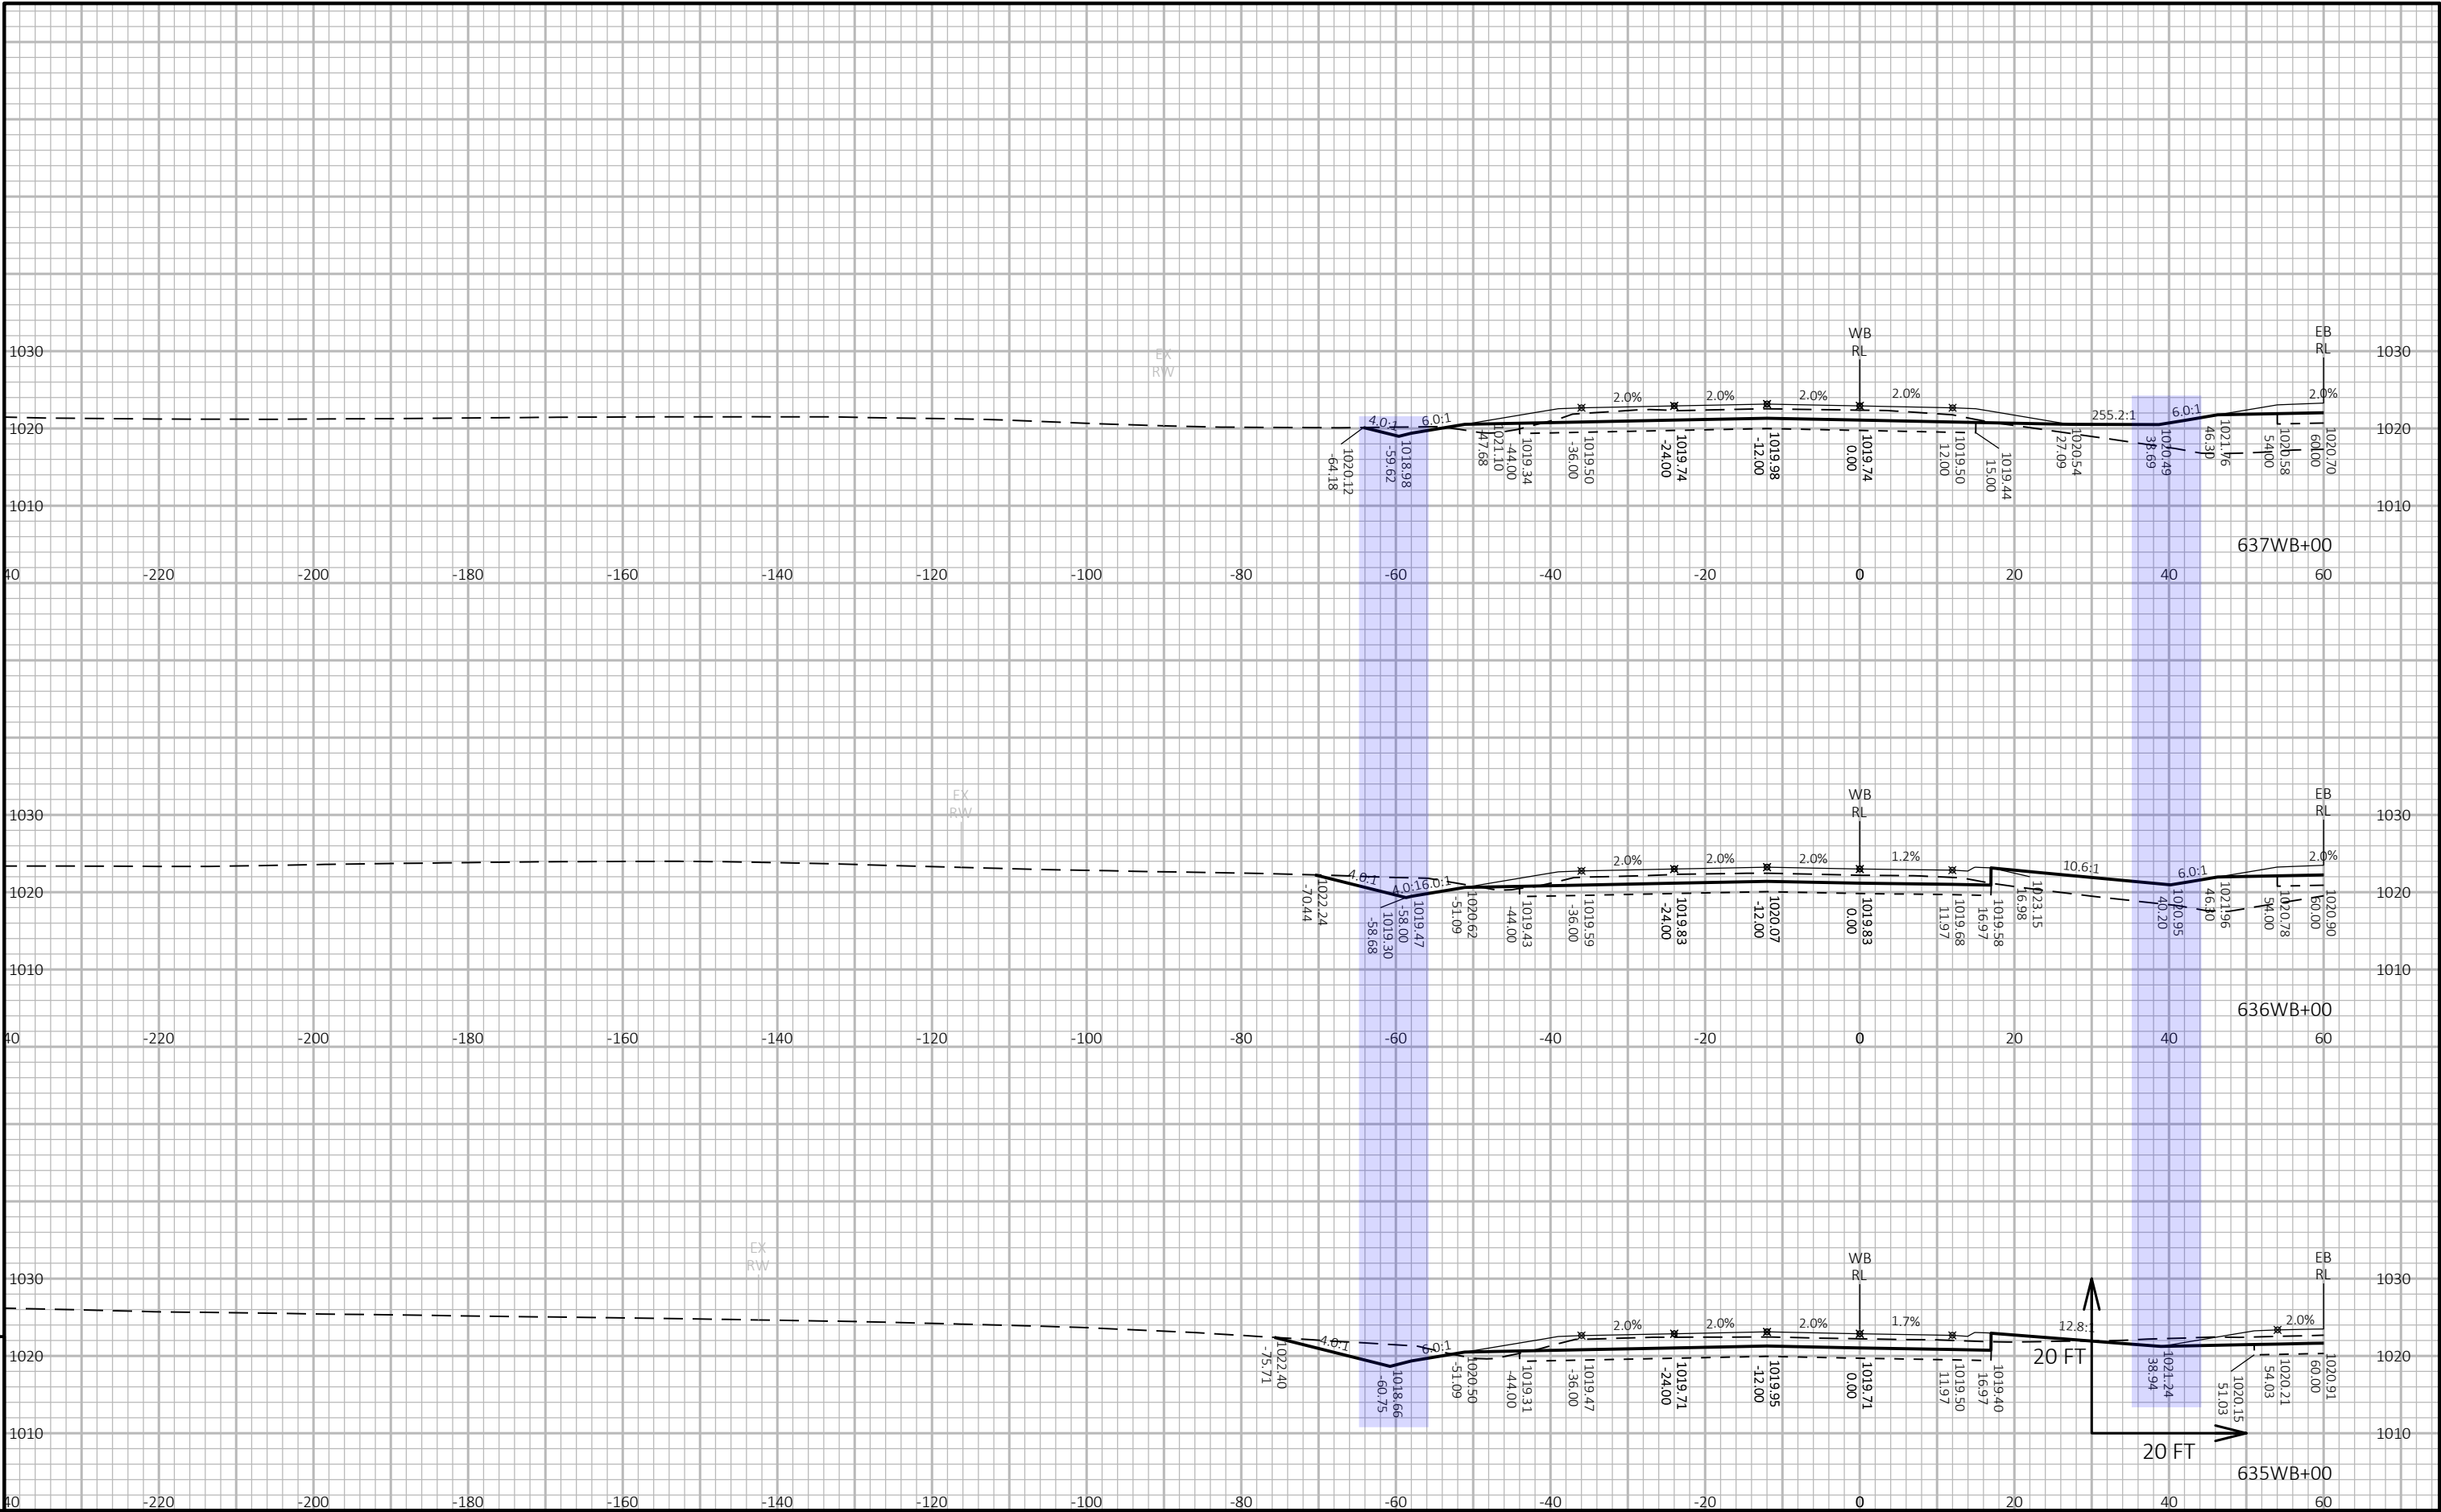


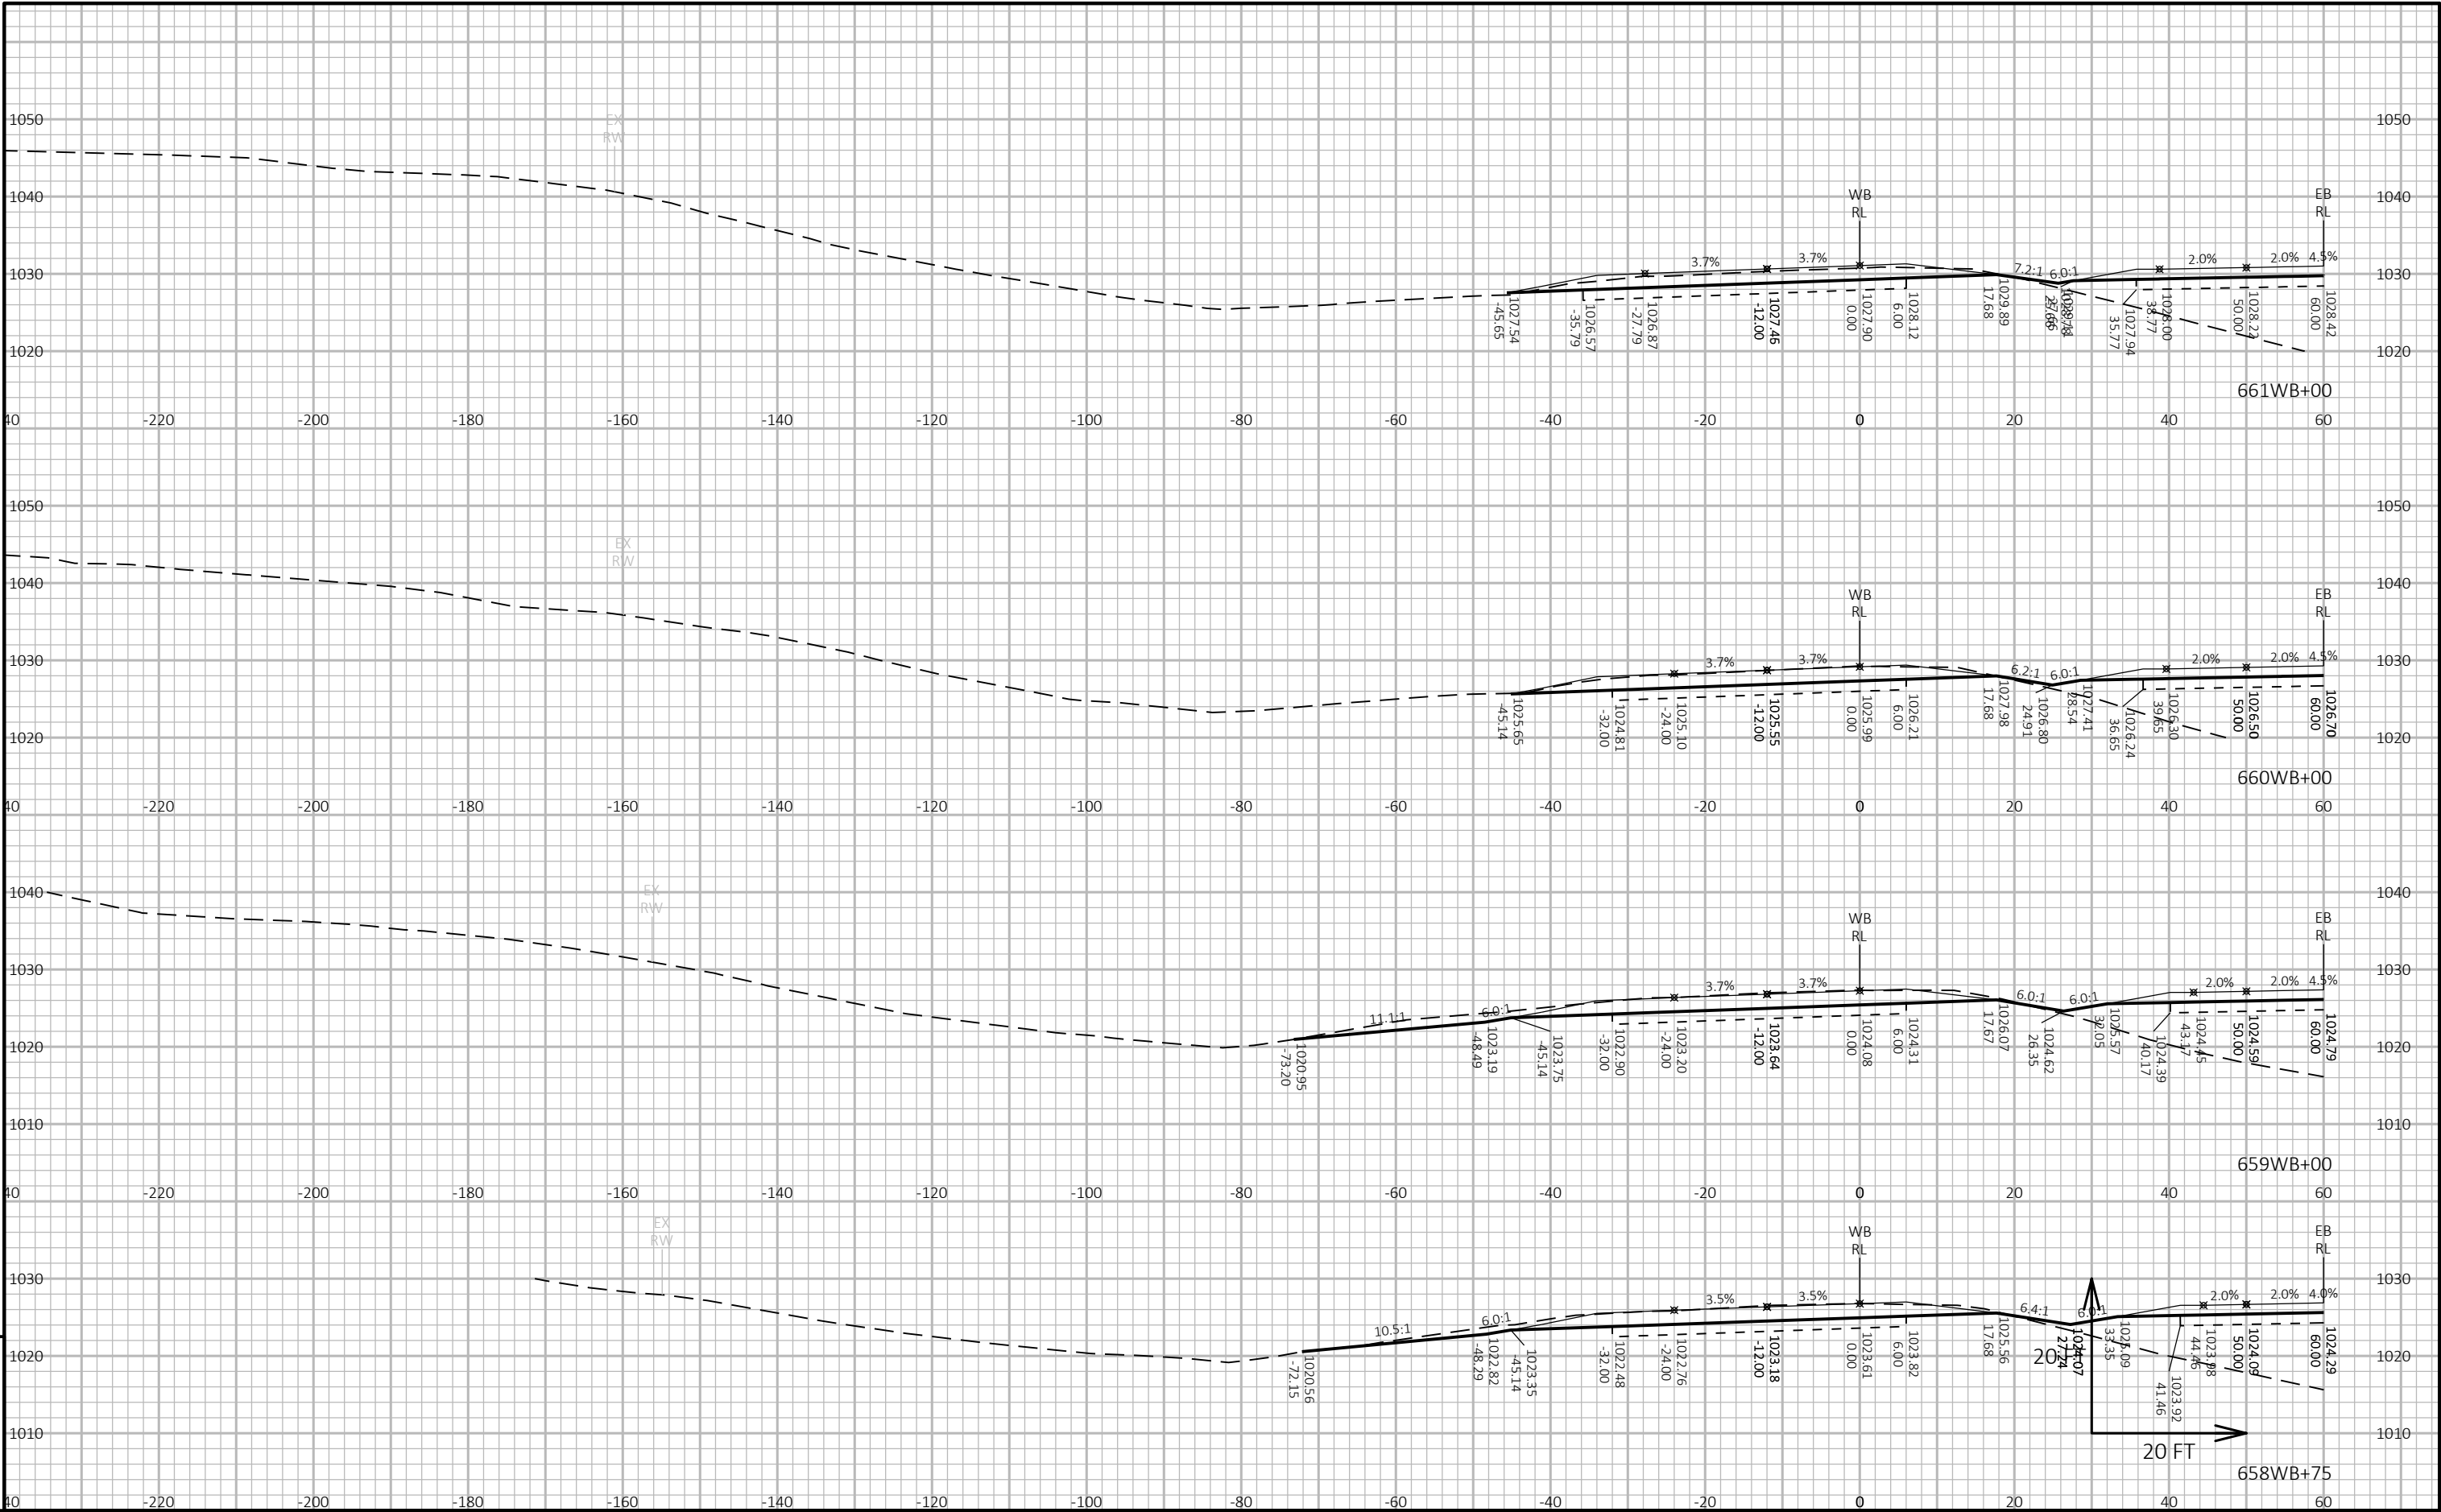

9

9

PROJECT NO: 1440-15-72/73	HWY: STH 23	COUNTY: FOND DU LAC	CROSS SECTIONS: STH 23-WESTBOUND (WB)	SHEET E
---------------------------	-------------	---------------------	---------------------------------------	---------

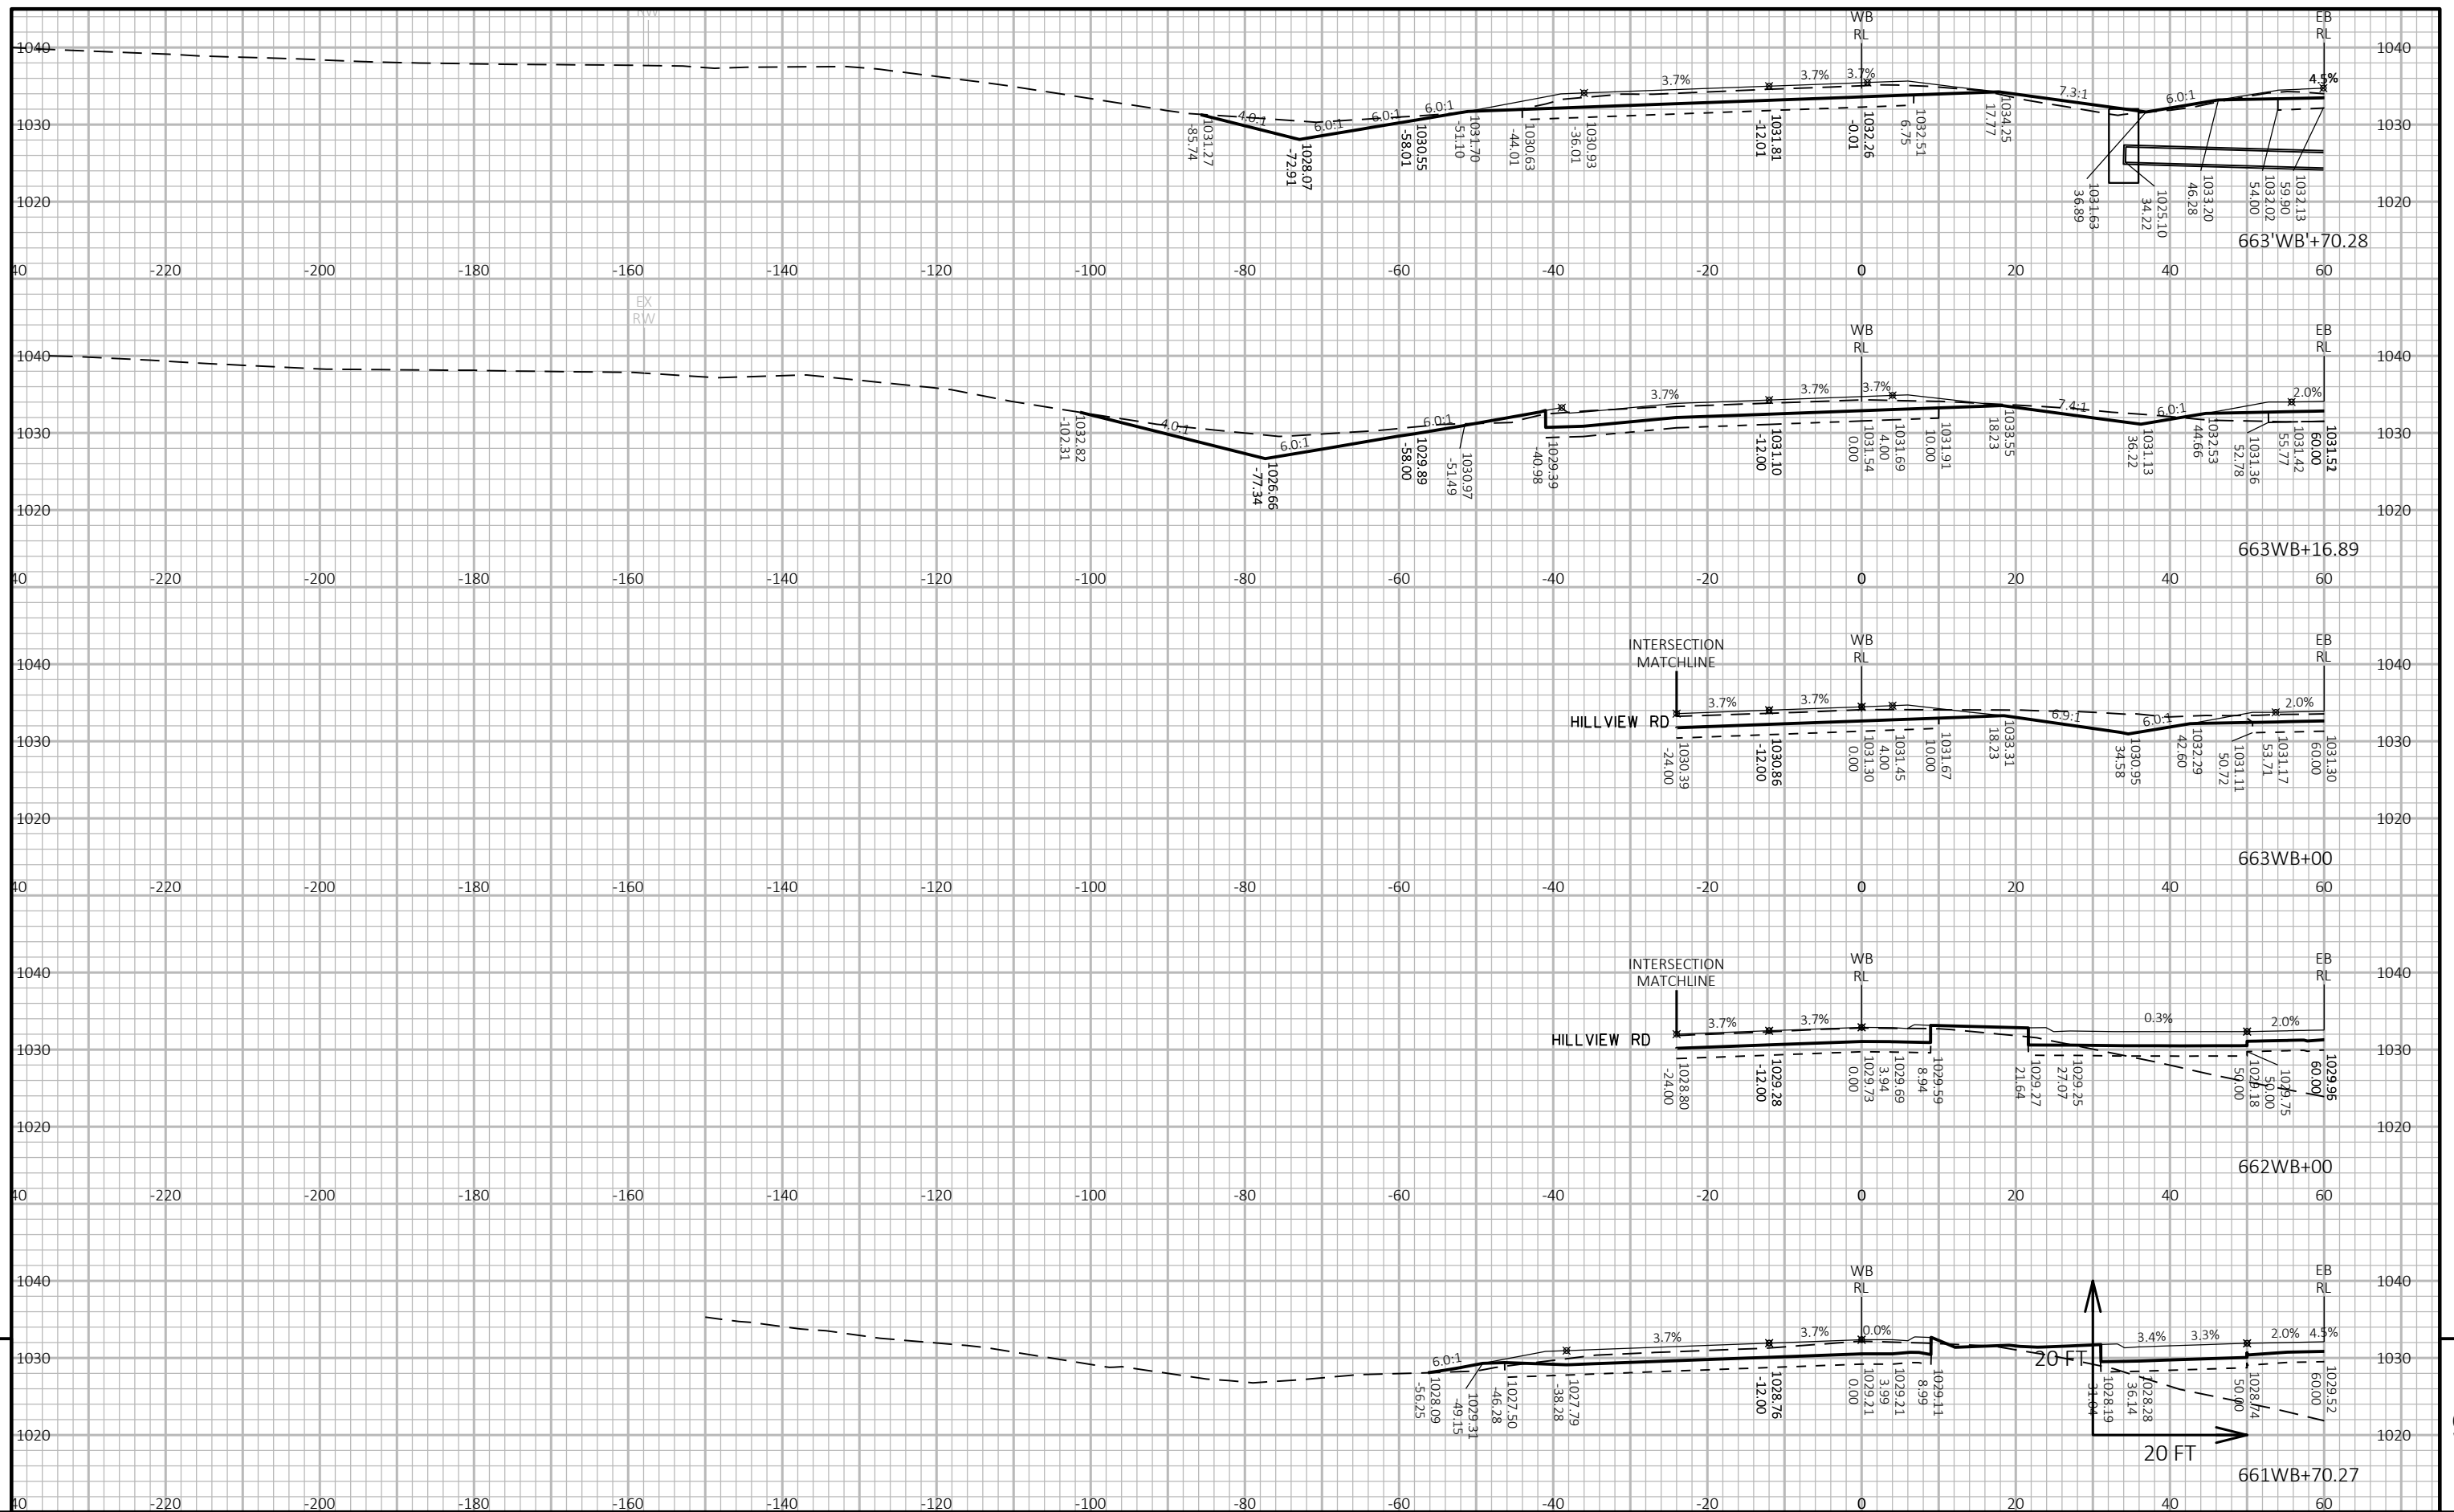

PROJECT NO:	1440-15-72/73
-------------	---------------

HWY: STH 23

COUNTY: FOND DU LAC

CROSS SECTIONS: STH 23-WESTBOUND (WB)

SHEET

1

FILE NAME : N:\PDS\C3D\14401501\SHEETSPLAN\CROSSSECTIONS\14401573\14401573_WB_H.DWG
LAYOUT NAME - 14401573-090265-xs

PLOT DATE : 6/12/2019 7:54 AM

PLOT BY : VICKMAN, GARRETT T

PLOT NAME :

PLOT SCALE : 1 IN:20 FT HORZ. / 1 IN:20 FT VERT.

WISDOT/CADDS SHEET 49

