




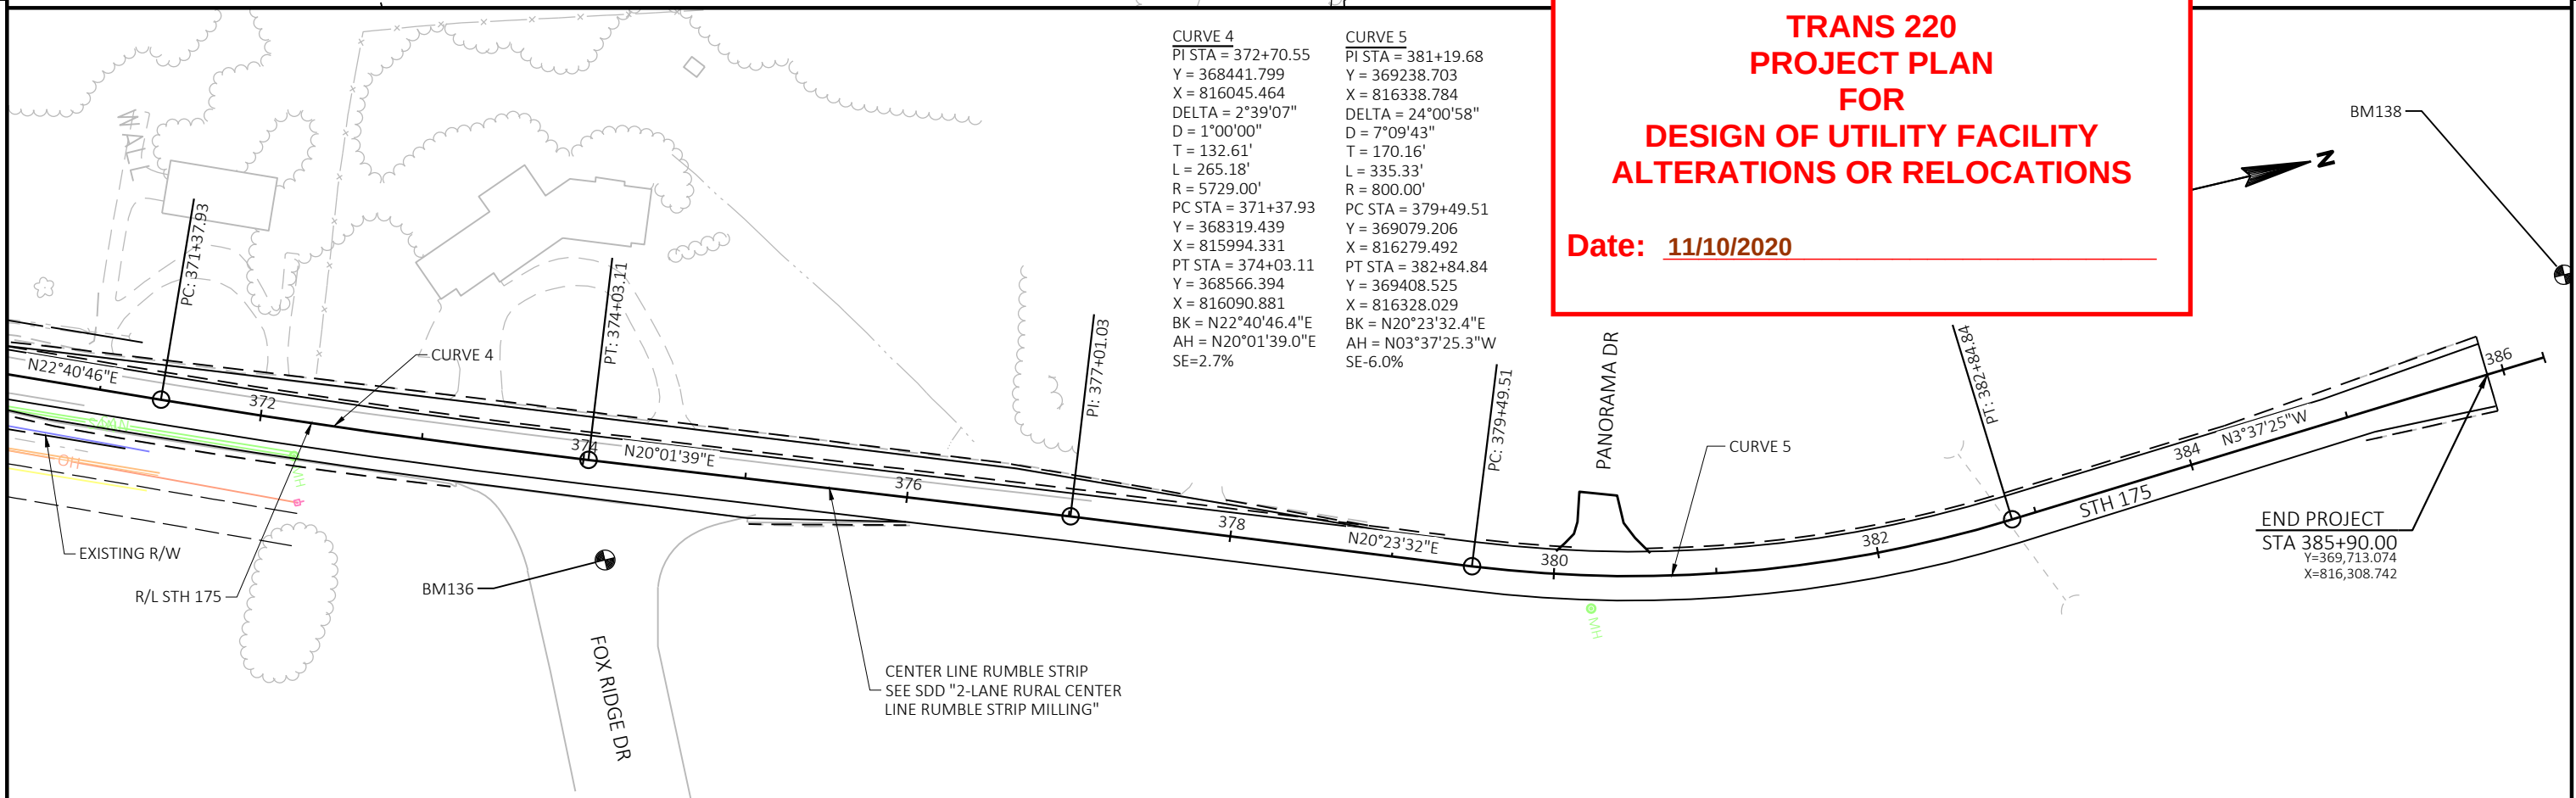

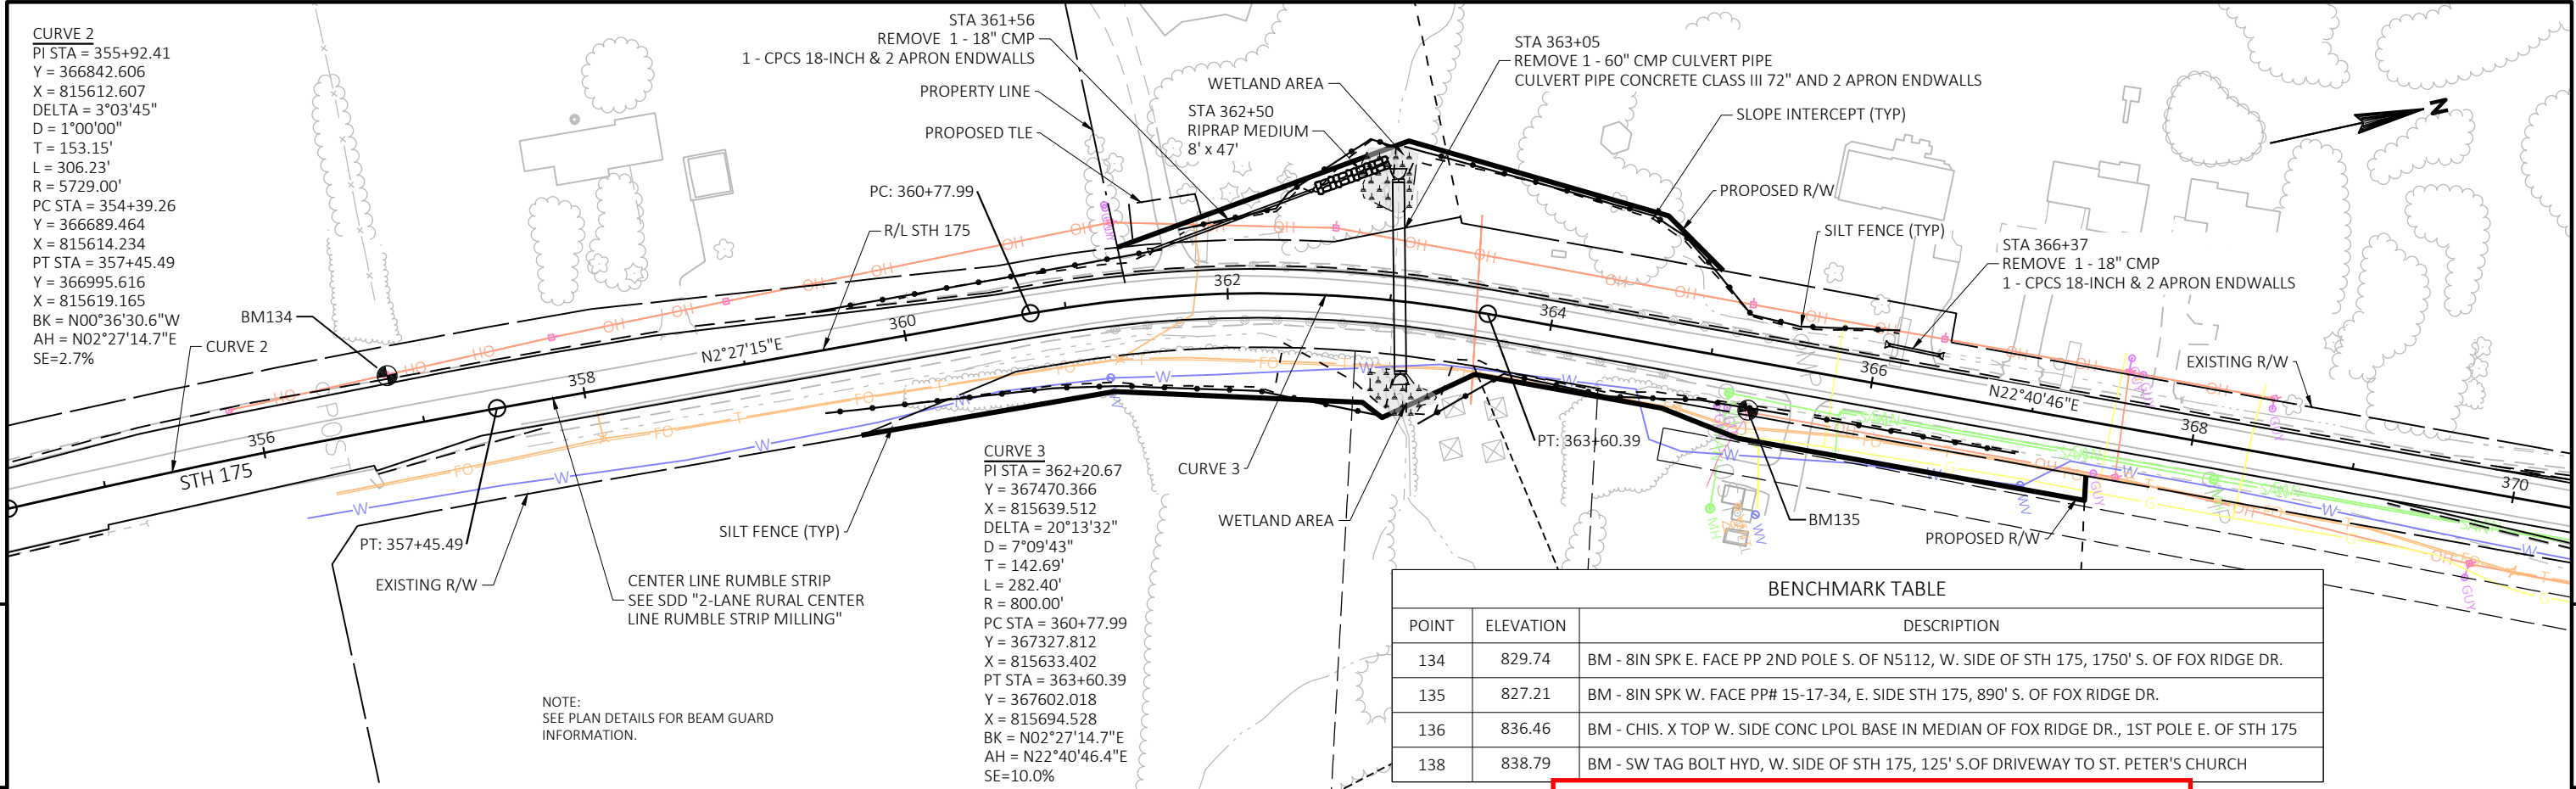

PROJECT NO: 3360-16-60	HWY: STH 175	COUNTY: FOND DU LAC	CROSS SECTIONS: STH 175	SHEET 9
------------------------	--------------	---------------------	-------------------------	---------

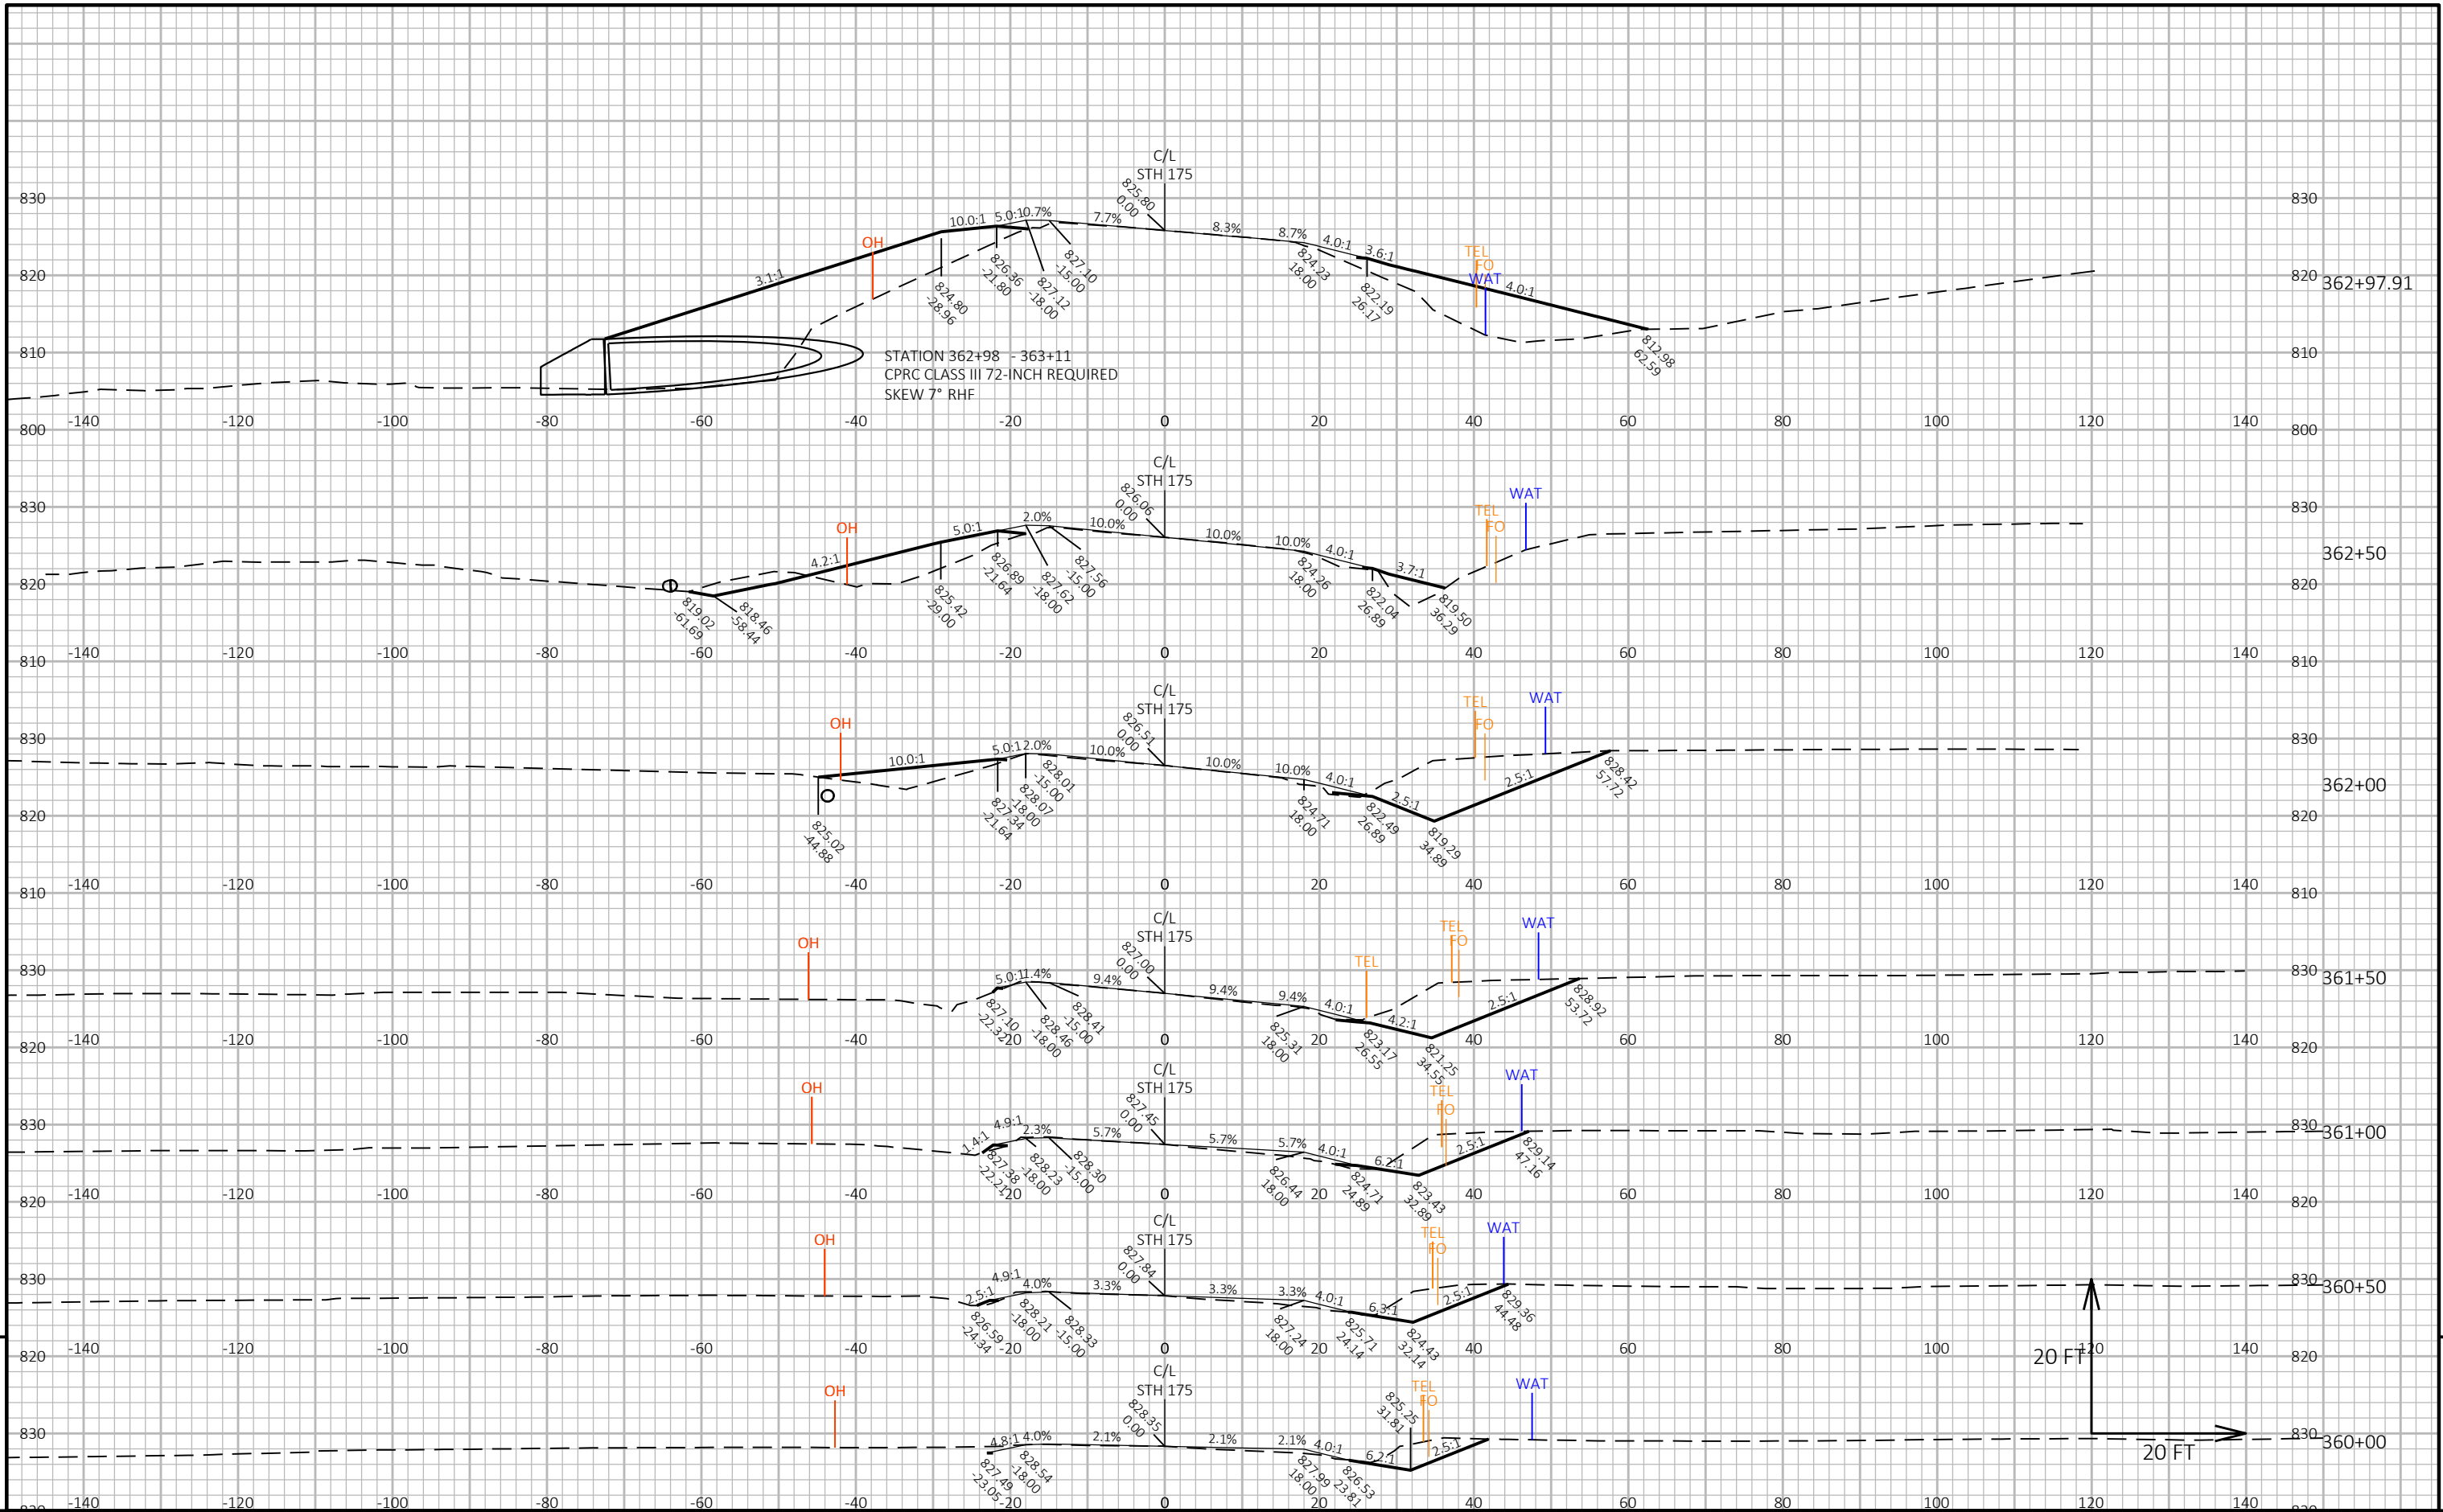