

PROJECT ID:  
4337-23-71

COUNTY:  
MANITOWOC

WITH: N/A

ORDER OF SHEETS

|             |   |                              |
|-------------|---|------------------------------|
| Section No. | 1 | Title                        |
| Section No. | 2 | Typical Sections and Details |
| Section No. | 3 | Estimate of Quantities       |
| Section No. | 3 | Miscellaneous Quantities     |
| Section No. | 4 | Right of Way Plat            |
| Section No. | 5 | Plan and Profile             |
| Section No. | 6 | Standard Detail Drawings     |
| Section No. | 7 | Sign Plates                  |
| Section No. | 8 | Structure Plans              |
| Section No. | 9 | Computer Earthwork Data      |
| Section No. | 9 | Cross Sections               |

TOTAL SHEETS =



DESIGN DESIGNATION


|              |   |
|--------------|---|
| A.A.D.T.     | = |
| A.A.D.T.     | = |
| D.H.V.       | = |
| D.D.         | = |
| T.           | = |
| DESIGN SPEED | = |
| ESALS        | = |

CONVENTIONAL SYMBOLS

|                                |  |
|--------------------------------|--|
| PLAN                           |  |
| CORPORATE LIMITS               |  |
| PROPERTY LINE                  |  |
| LOT LINE                       |  |
| LIMITED HIGHWAY EASEMENT       |  |
| EXISTING RIGHT OF WAY          |  |
| PROPOSED OR NEW R/W LINE       |  |
| SLOPE INTERCEPT                |  |
| REFERENCE LINE                 |  |
| EXISTING CULVERT               |  |
| PROPOSED CULVERT (Box or Pipe) |  |
| COMBUSTIBLE FLUIDS             |  |
| MARSH AREA                     |  |
| WOODED OR SHRUB AREA           |  |

|                                             |  |
|---------------------------------------------|--|
| PROFILE                                     |  |
| GRADE LINE                                  |  |
| ORIGINAL GROUND                             |  |
| MARSH OR ROCK PROFILE (To be noted as such) |  |
| SPECIAL DITCH                               |  |
| GRADE ELEVATION                             |  |
| CULVERT (Profile View)                      |  |
| UTILITIES                                   |  |
| ELECTRIC                                    |  |
| FIBER OPTIC                                 |  |
| GAS                                         |  |
| SANITARY SEWER                              |  |
| STORM SEWER                                 |  |
| TELEPHONE                                   |  |
| WATER                                       |  |
| UTILITY PEDESTAL                            |  |
| POWER POLE                                  |  |
| TELEPHONE POLE                              |  |

BEGIN PROJECT  
STA 82+00.00  
Y=323,306.077  
X=219.676.056

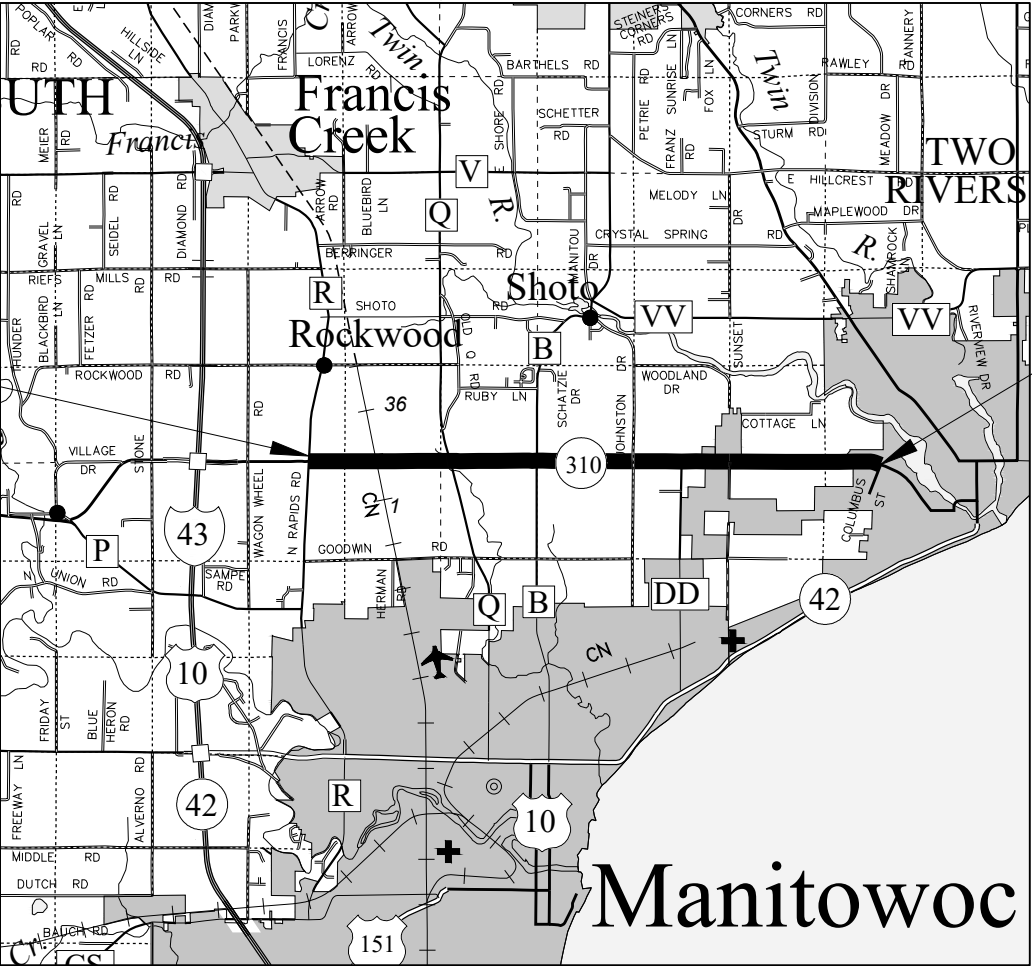

LAYOUT  
SCALE 0 2 MI

TOTAL NET LENGTH OF CENTERLINE = 5.929 MI

HORIZONTAL POSITIONS SHOWN ON THIS PLAN ARE WISCONSIN COORDINATE REFERENCE SYSTEM (WISCRS), MANITOWOC COUNTY NAD83 ( 2011 ), IN U.S. SURVEY FEET. POSITIONS SHOWN ARE GRID COORDINATES, GRID BEARINGS, AND GRID DISTANCES. GRID DISTANCES ARE THE SAME AS GROUND DISTANCES. ELEVATIONS ARE REFERENCED TO NAVD 88 ( 2012 ). GPS DERIVED ELEVATIONS ARE BASED ON GEOID 12A.

STATE OF WISCONSIN  
DEPARTMENT OF TRANSPORTATION  
PLAN OF PROPOSED IMPROVEMENT  
IH 43 - TWO RIVERS  
CTH R - COLUMBUS STREET  
STH 310  
MANITOWOC COUNTY

STATE PROJECT NUMBER  
4337-23-71

| STATE PROJECT | FEDERAL PROJECT |          |
|---------------|-----------------|----------|
|               | PROJECT         | CONTRACT |
| 4337-23-71    |                 |          |
|               |                 |          |
|               |                 |          |
|               |                 |          |

TRANS 220  
PROJECT PLAN  
FOR  
DESIGN OF UTILITY FACILITY  
ALTERATIONS OR RELOCATIONS  
Date: 11/16/2022

END PROJECT  
STA 405+26.69  
Y=323.112.664  
X=251,956.396



| STATE OF WISCONSIN<br>DEPARTMENT OF TRANSPORTATION |               |
|----------------------------------------------------|---------------|
| PREPARED BY                                        |               |
| Surveyor                                           | NE REGION     |
| Designer                                           | M. COHEN      |
| Project Manager                                    | B. HAEN       |
| Regional Examiner                                  |               |
| Regional Supervisor                                | D. SEGERSTROM |
| APPROVED FOR THE DEPARTMENT                        |               |
| DATE:                                              | (Signature)   |

GENERAL NOTES

THE LOCATIONS OF EXISTING UTILITY FACILITIES AS SHOWN ON THE PLANS ARE APPROXIMATE. THERE MAY BE OTHER UTILITY FACILITIES WITHIN THE PROJECT AREA THAT ARE NOT SHOWN.

THE EXACT CONSTRUCTION LIMITS AND LOCATIONS OF ALL ENTRANCES SHALL BE DETERMINED BY THE ENGINEER IN THE FIELD.

ORDER OF SECTION 2 DETAIL SHEETS

- GENERAL NOTES
- TYPICAL SECTIONS
- CONSTRUCTION DETAILS
- PLAN DETAILS
- TRAFFIC CONTROL
- DETOUR PLAN
- ALIGNMENT PLAN

DNR LIASION

WISCONSIN DEPARTMENT OF NATURAL RESOURCES  
MATT SCHAEVE  
2984 SHAWANO AVE  
GREEN BAY, WI 54313  
(920) 366-1544  
matthew.schaeve@wisconsin.gov

MANITOWOC COUNTY HIGHWAY COMMISSIONER

GREG GROTEGUT  
3500 STATE RD 310  
MANITOWOC, WI 54220-9659  
(920) 683-4353  
greggrotegut@co.manitowoc.wi.us

NE REGION SURVEY COORDINATOR

CORMAC MCINNIS, PLS  
944 VANDERPERREN WAY  
GREEN BAY, WI 54304  
(920) 492-5638  
cormac.mcinnis@dot.wi.gov

NE REGION DESIGN PROJECT MANAGER

BRIAN HAEN  
944 VANDERPERREN WAY  
GREEN BAY, WI 54304  
(920) 366-4788  
brian.haen@dot.wi.gov

COMMUNICATIONS

COMPANY NAME  
CONTACT NAME  
ADDRESS  
CITY, STATE, ZIP  
PHONE:  
EMAIL:

RUNOFF COEFFICIENT TABLE

|                         | HYDROLOGIC SOIL GROUP |     |          |                       |     |          |                       |     |          |                       |     |          |
|-------------------------|-----------------------|-----|----------|-----------------------|-----|----------|-----------------------|-----|----------|-----------------------|-----|----------|
|                         | A                     |     |          | B                     |     |          | C                     |     |          | D                     |     |          |
|                         | SLOPE RANGE (PERCENT) |     |          | SLOPE RANGE (PERCENT) |     |          | SLOPE RANGE (PERCENT) |     |          | SLOPE RANGE (PERCENT) |     |          |
| LAND USE:               | 0-2                   | 2-6 | 6 & OVER | 0-2                   | 2-6 | 6 & OVER | 0-2                   | 2-6 | 6 & OVER | 0-2                   | 2-6 | 6 & OVER |
| ROW CROPS               | .08                   | .16 | .22      | .12                   | .20 | .27      | .15                   | .24 | .33      | .19                   | .28 | .38      |
|                         | .22                   | .30 | .38      | .26                   | .34 | .44      | .30                   | .37 | .50      | .34                   | .41 | .56      |
| MEDIAN STRIP-<br>TURF   | .19                   | .20 | .24      | .19                   | .22 | .26      | .20                   | .23 | .30      | .20                   | .25 | .30      |
|                         | .24                   | .26 | .30      | .25                   | .28 | .33      | .26                   | .30 | .37      | .27                   | .32 | .40      |
| SIDE SLOPE-<br>TURF     |                       |     | .25      |                       |     | .27      |                       |     | .28      |                       |     | .30      |
|                         |                       |     | .32      |                       |     | .34      |                       |     | .36      |                       |     | .38      |
| PAVEMENT:               |                       |     |          |                       |     |          |                       |     |          |                       |     |          |
| ASPHALT                 | .70 - .95             |     |          |                       |     |          |                       |     |          |                       |     |          |
| CONCRETE                | .80 - .95             |     |          |                       |     |          |                       |     |          |                       |     |          |
| BRICK                   | .70 - .80             |     |          |                       |     |          |                       |     |          |                       |     |          |
| DRIVES, WALKS           | .75 - .85             |     |          |                       |     |          |                       |     |          |                       |     |          |
| ROOFS                   | .75 - .95             |     |          |                       |     |          |                       |     |          |                       |     |          |
| GRAVEL ROADS, SHOULDERS | .40 - .60             |     |          |                       |     |          |                       |     |          |                       |     |          |

TOTAL PROJECT AREA = \_\_\_\_\_ ACRES  
TOTAL AREA EXPECTED TO BE DISTURBED BY CONSTRUCTION ACTIVITIES = \_\_\_\_\_ ACRES


DIGGERSHOTLINE

Dial 811 or (800)242-8511

www.DiggersHotline.com




|                        |              |                   |                  |       |   |
|------------------------|--------------|-------------------|------------------|-------|---|
| PROJECT NO: 4337-23-71 | HWY: STH 310 | COUNTY: MANITOWOC | PROJECT OVERVIEW | SHEET | E |
|------------------------|--------------|-------------------|------------------|-------|---|

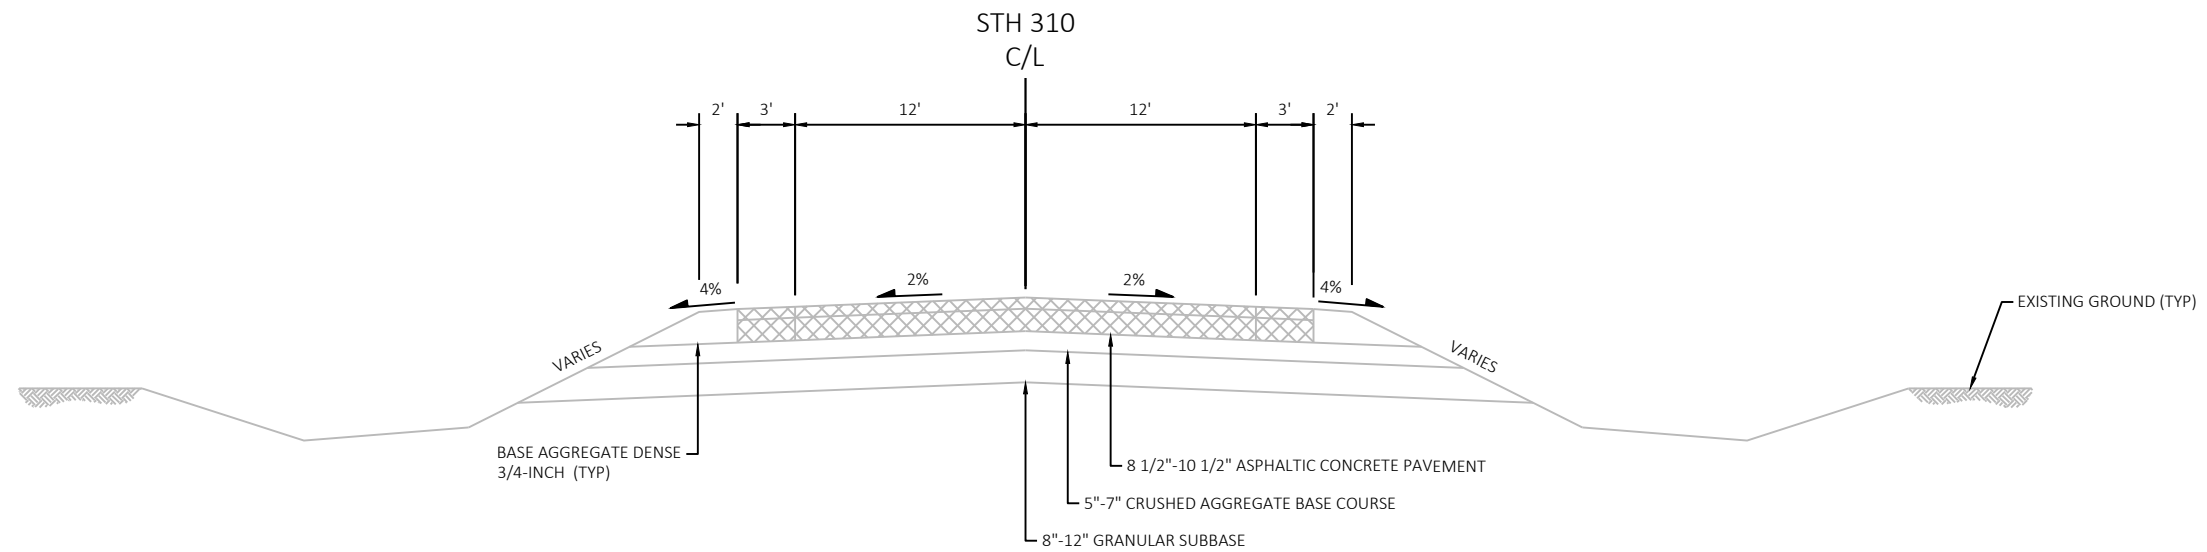


EXISTING TYPICAL SECTION STH 310

STA 96+35.52 TO STA 160+53.89  
STA 174+45.00 TO STA 208+20.65  
STA 220+79.53 TO STA 405+26.69

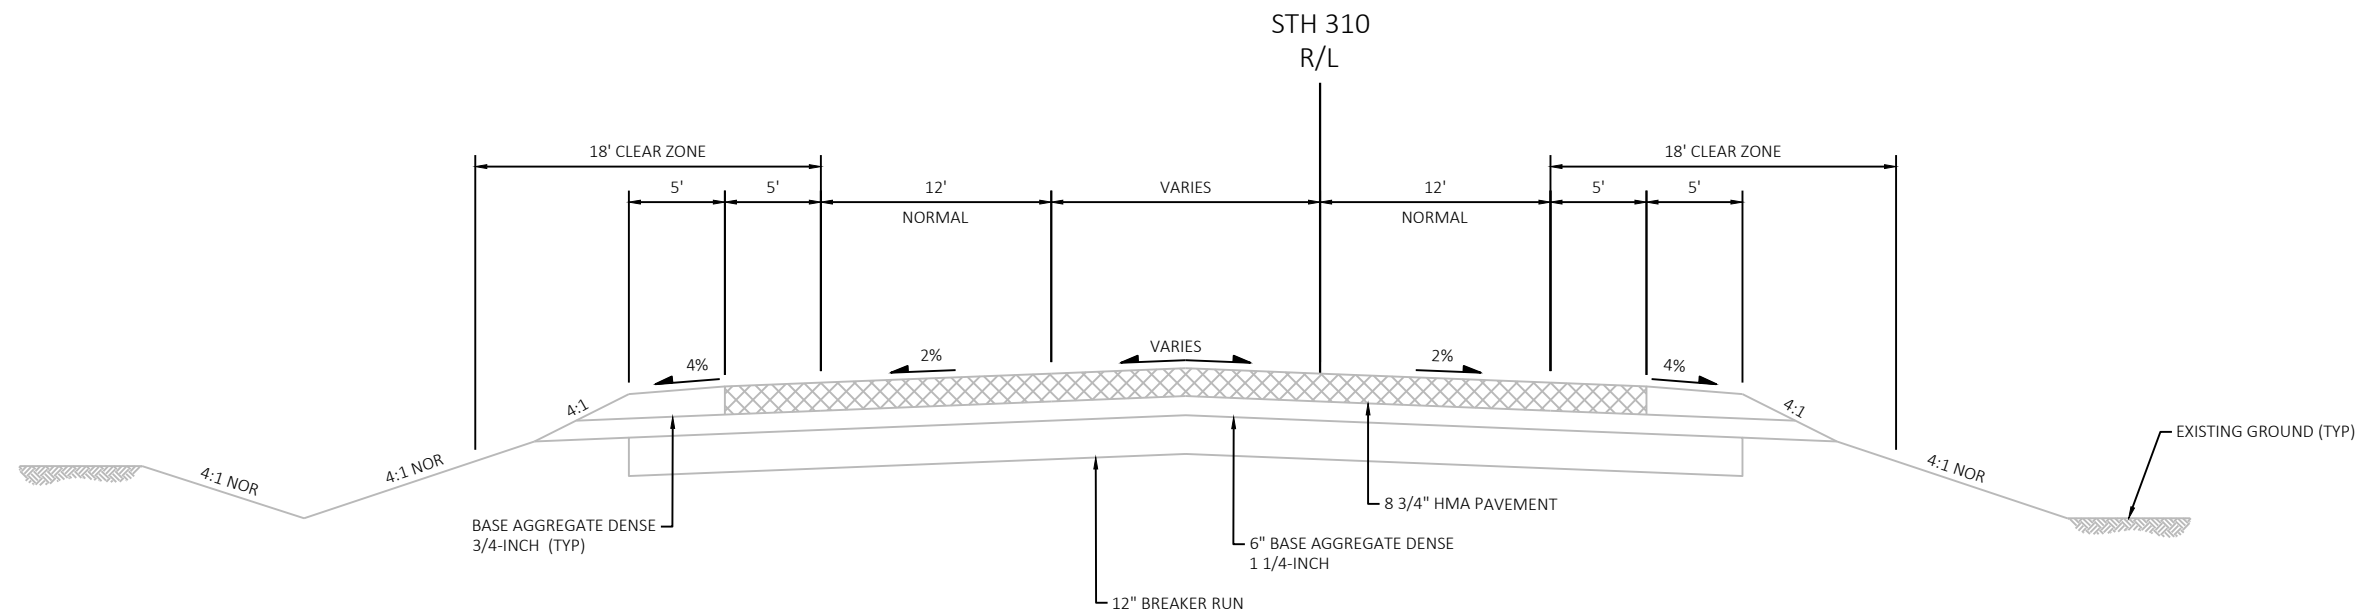


EXISTING TYPICAL SECTION STH 310


STA 82+00.00 TO STA 82+83.95

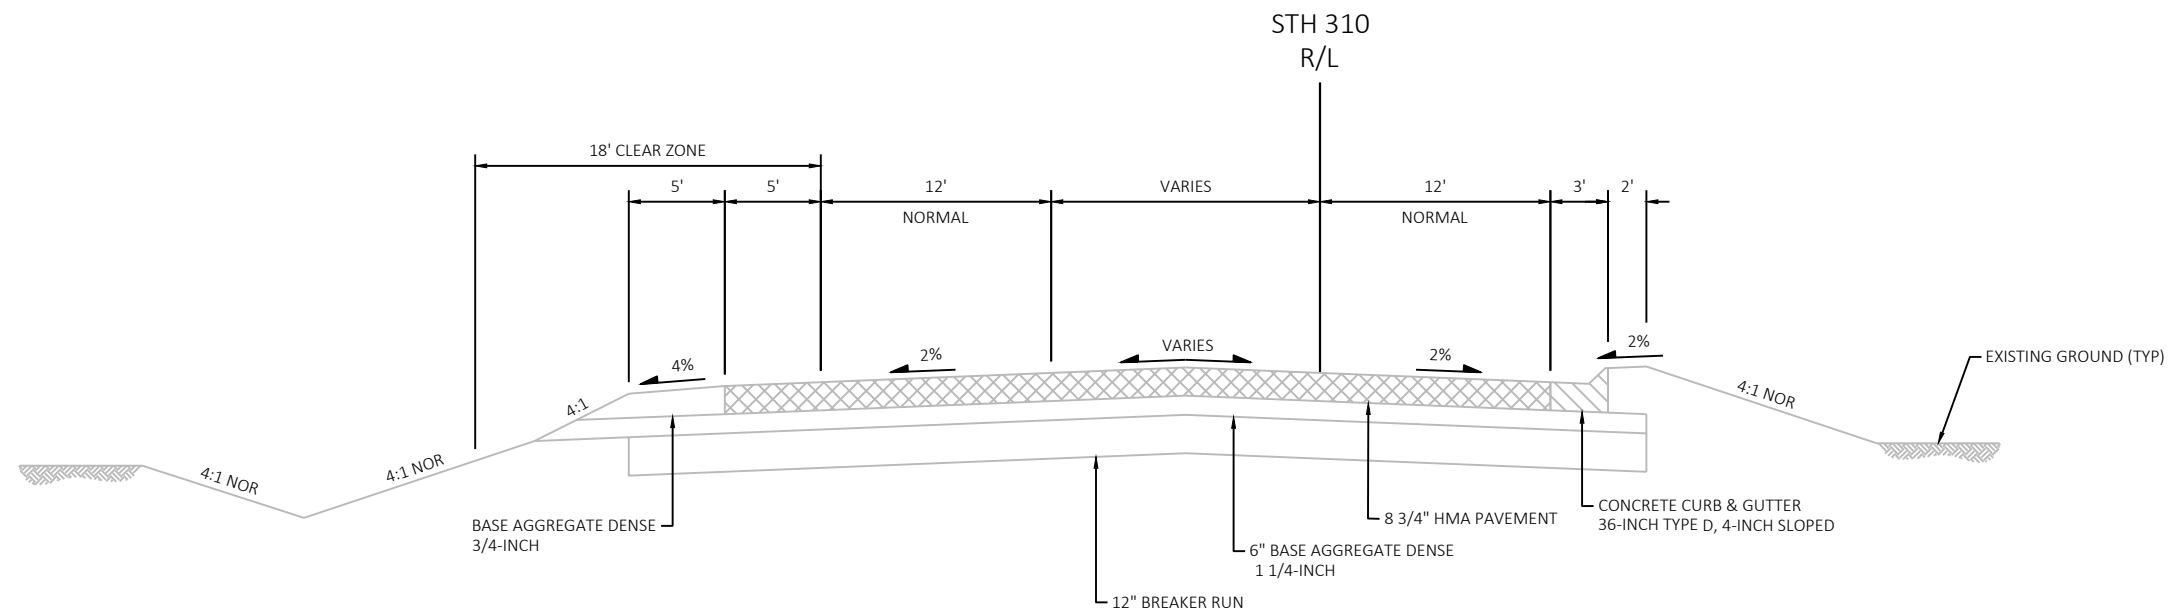

EXISTING TYPICAL SECTION STH 310  
STA 82+83.95 TO STA 86+09.12

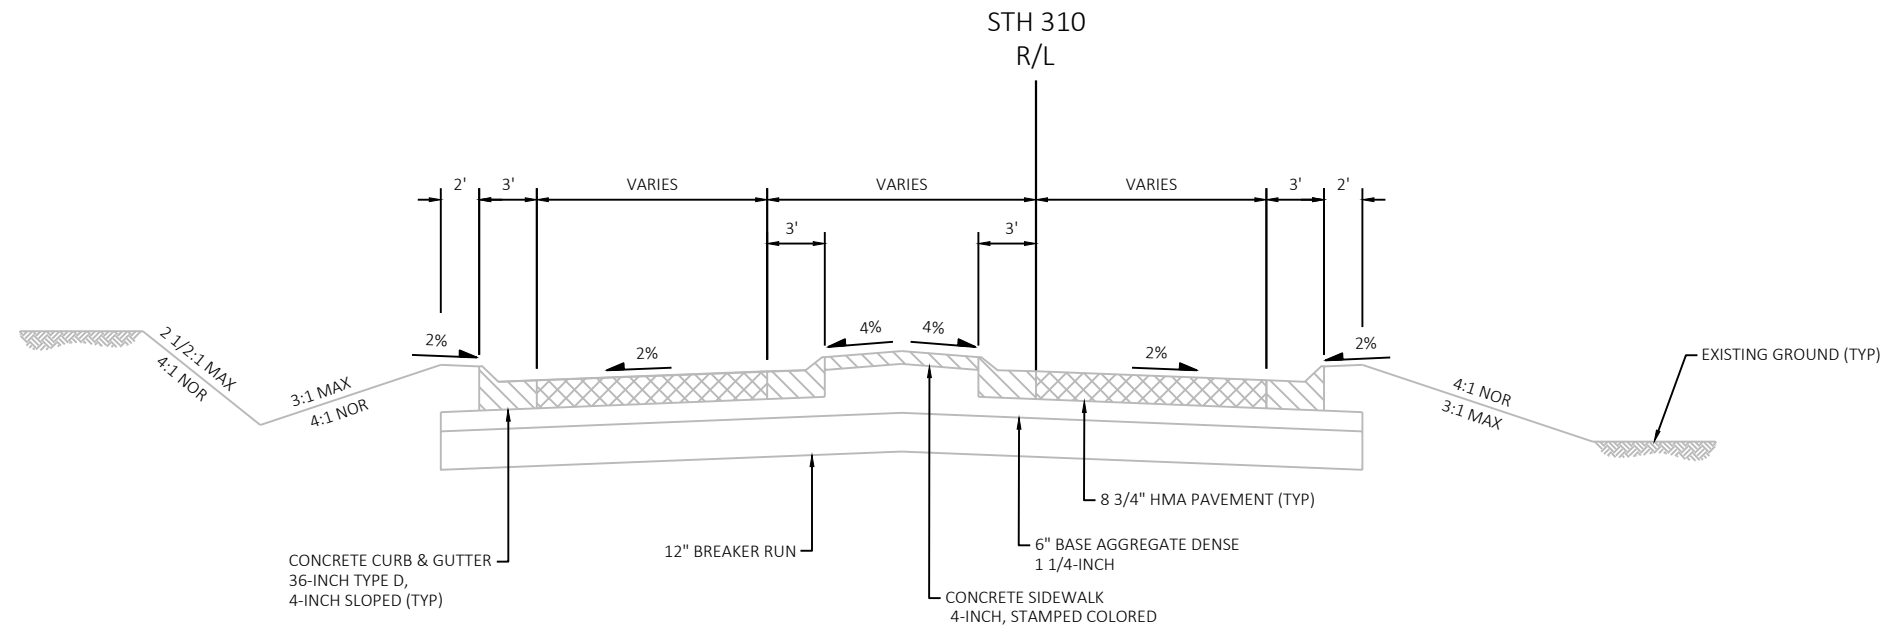


EXISTING TYPICAL SECTION STH 310  
STA 86+09.12 TO STA 87+40.29

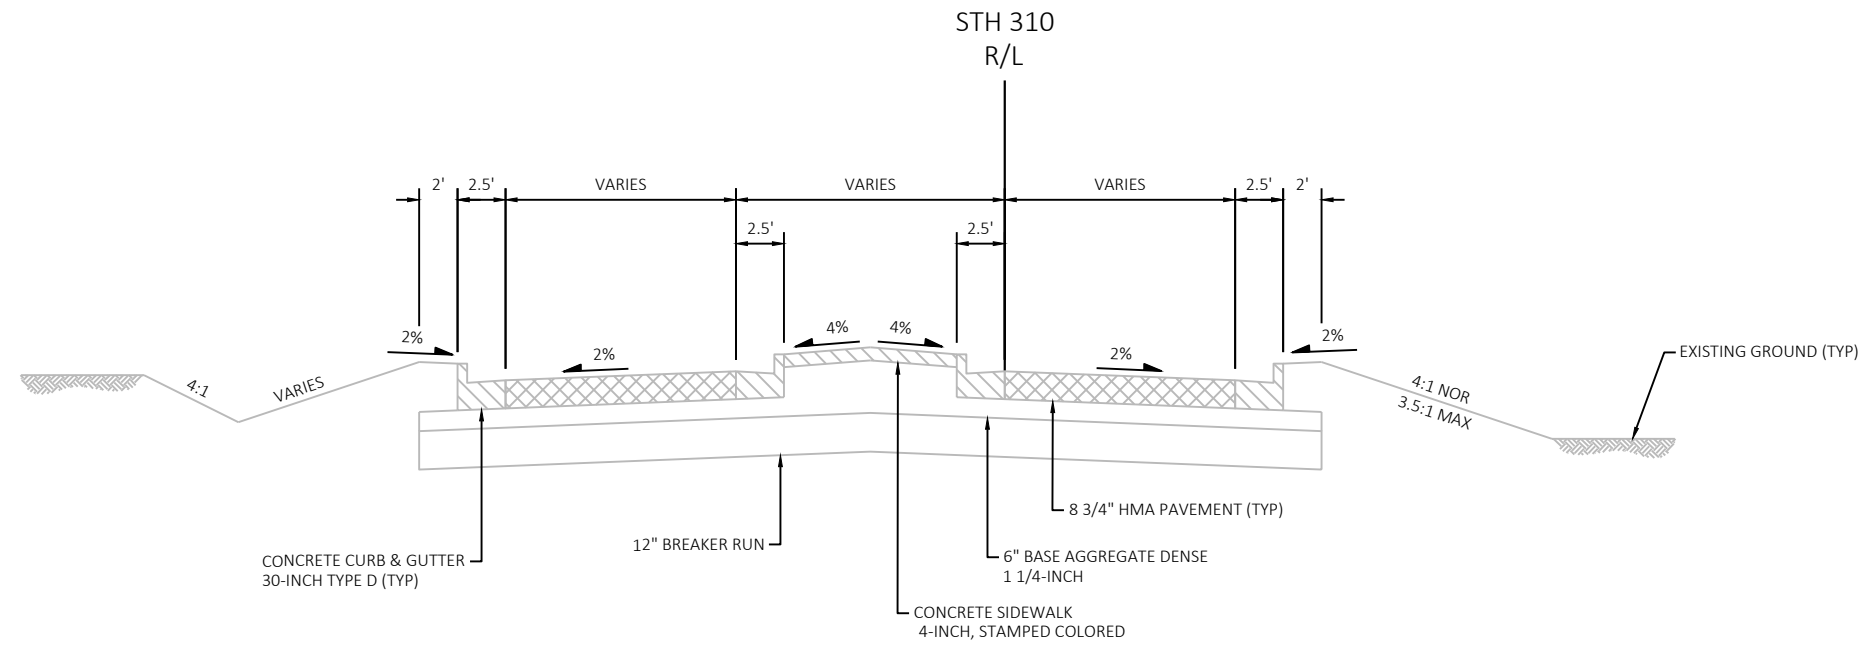


EXISTING TYPICAL SECTION STH 310

STA 87+40.29 TO STA 89+10.29  
STA 90+33.81 TO STA 92+13.31

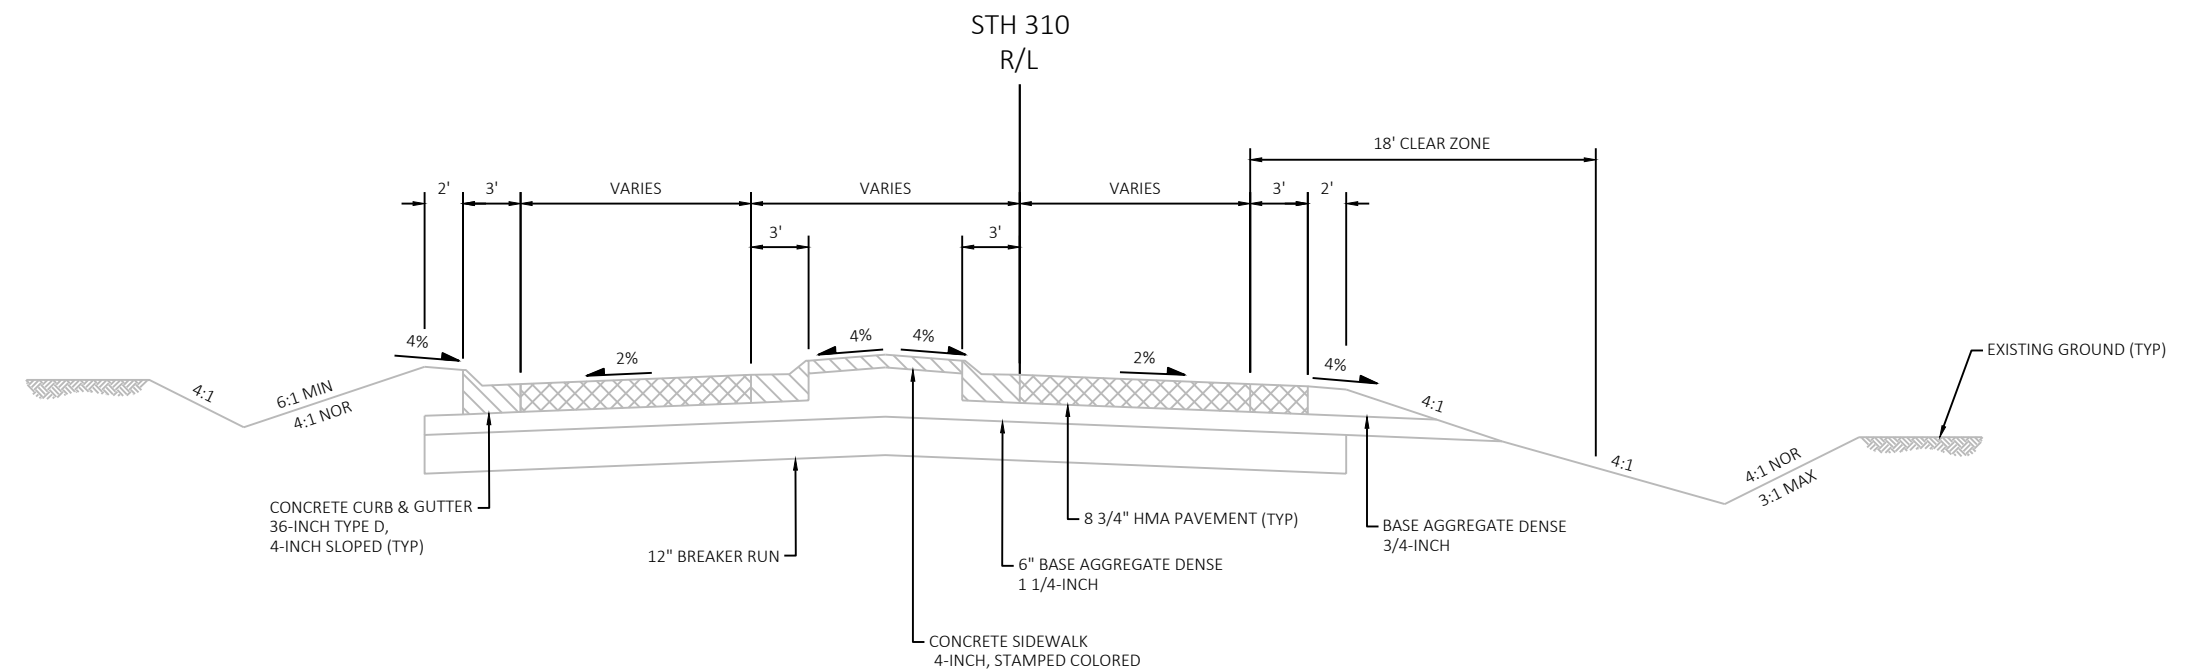


EXISTING TYPICAL SECTION STH 310


STA 92+13.31 TO STA 93+46.40

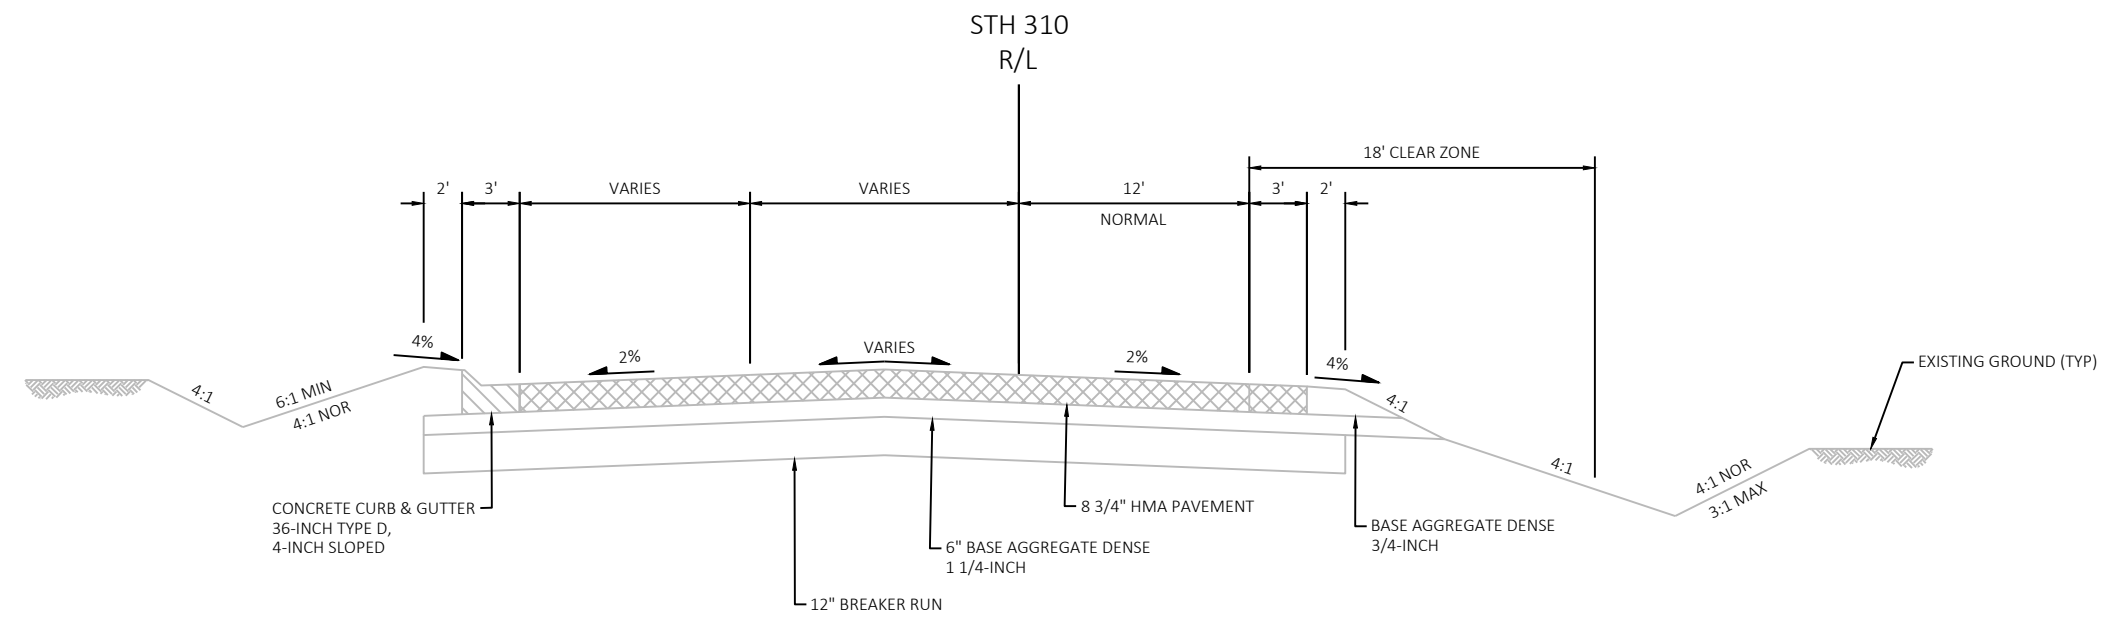


EXISTING TYPICAL SECTION STH 310  
STA 93+46.40 TO STA 96+35.52

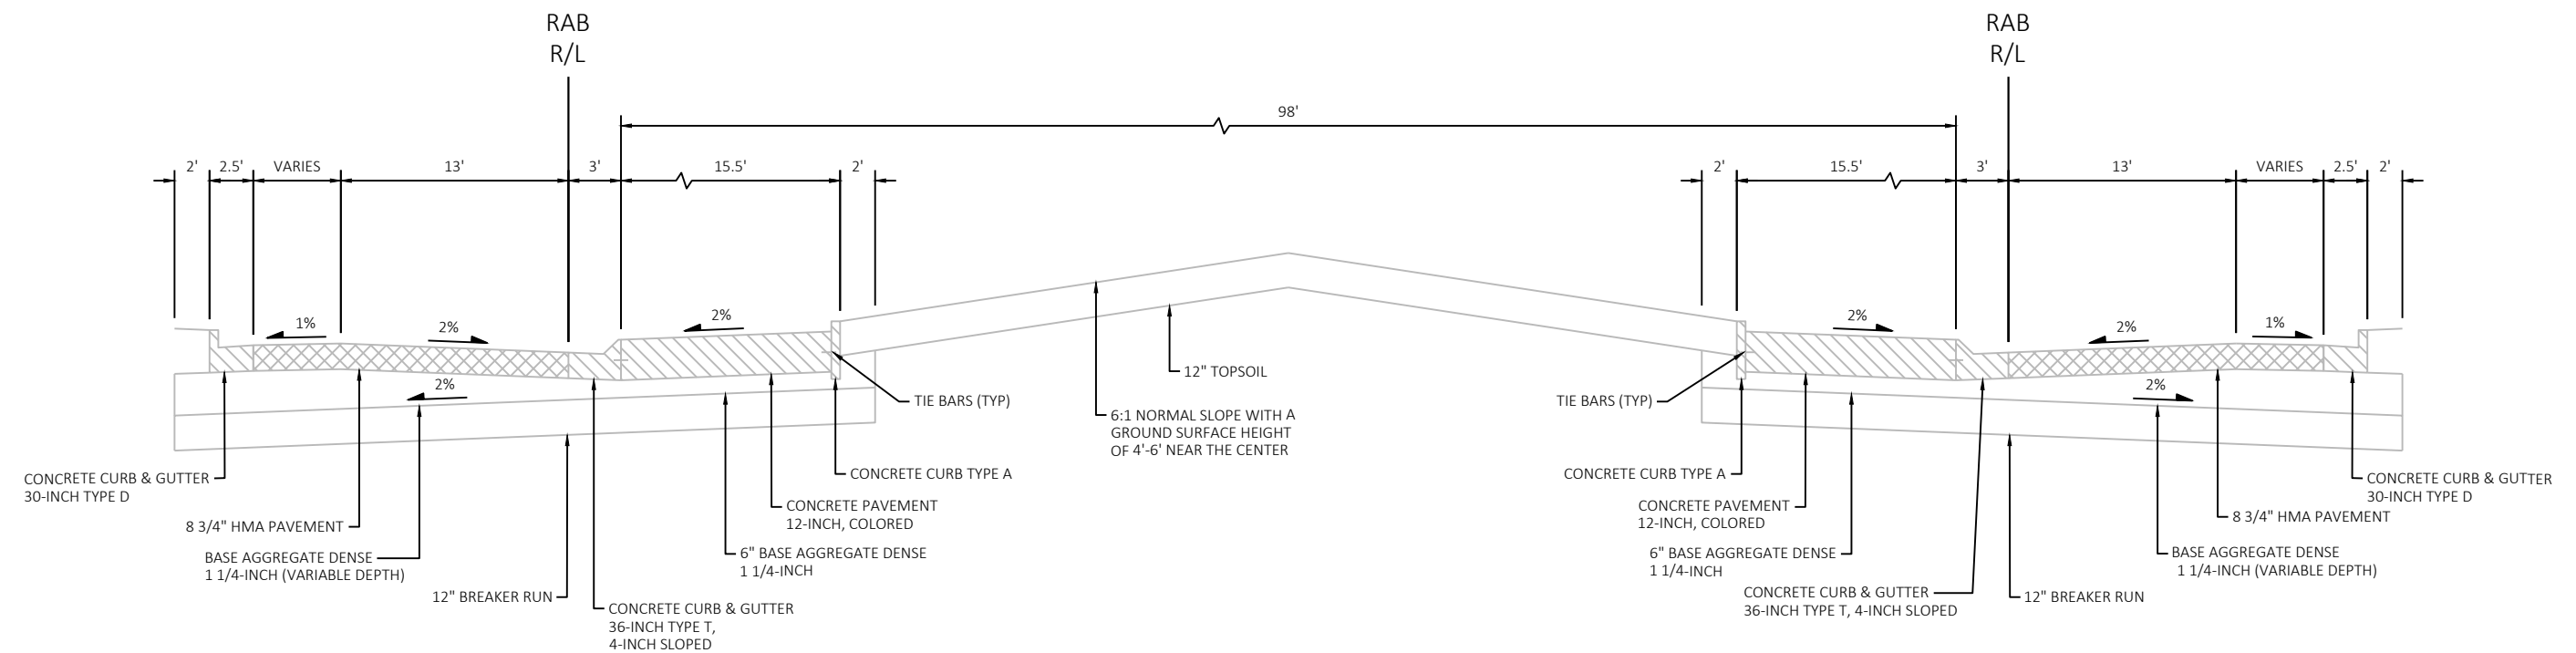


EXISTING TYPICAL SECTION STH 310/CTH R  
ROUNDABOUT DETAIL

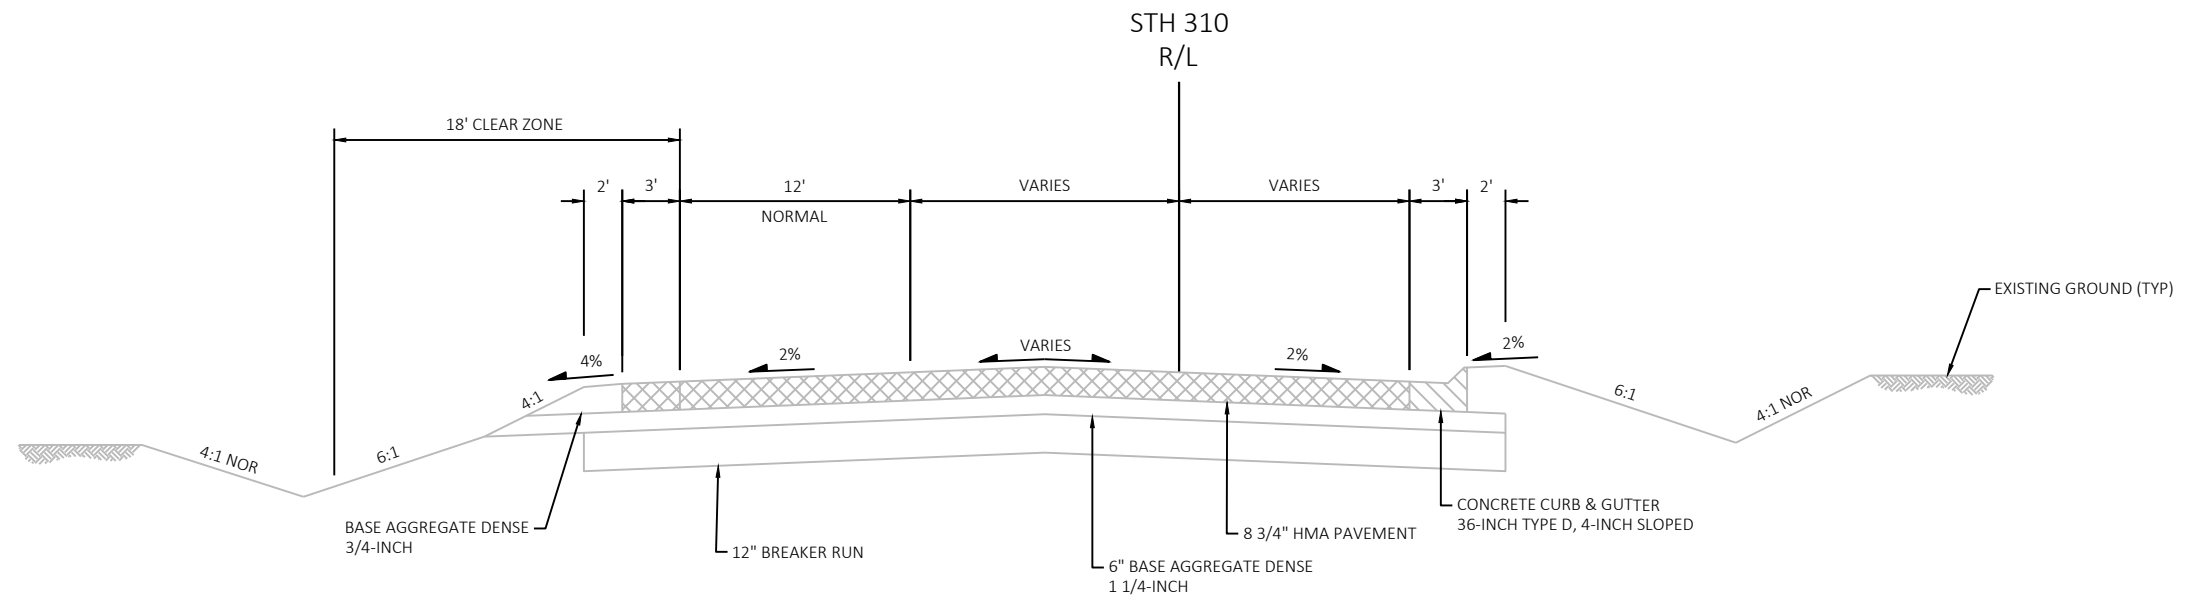


EXISTING TYPICAL SECTION STH 310  
STA 160+53.89 TO STA 163+77.92

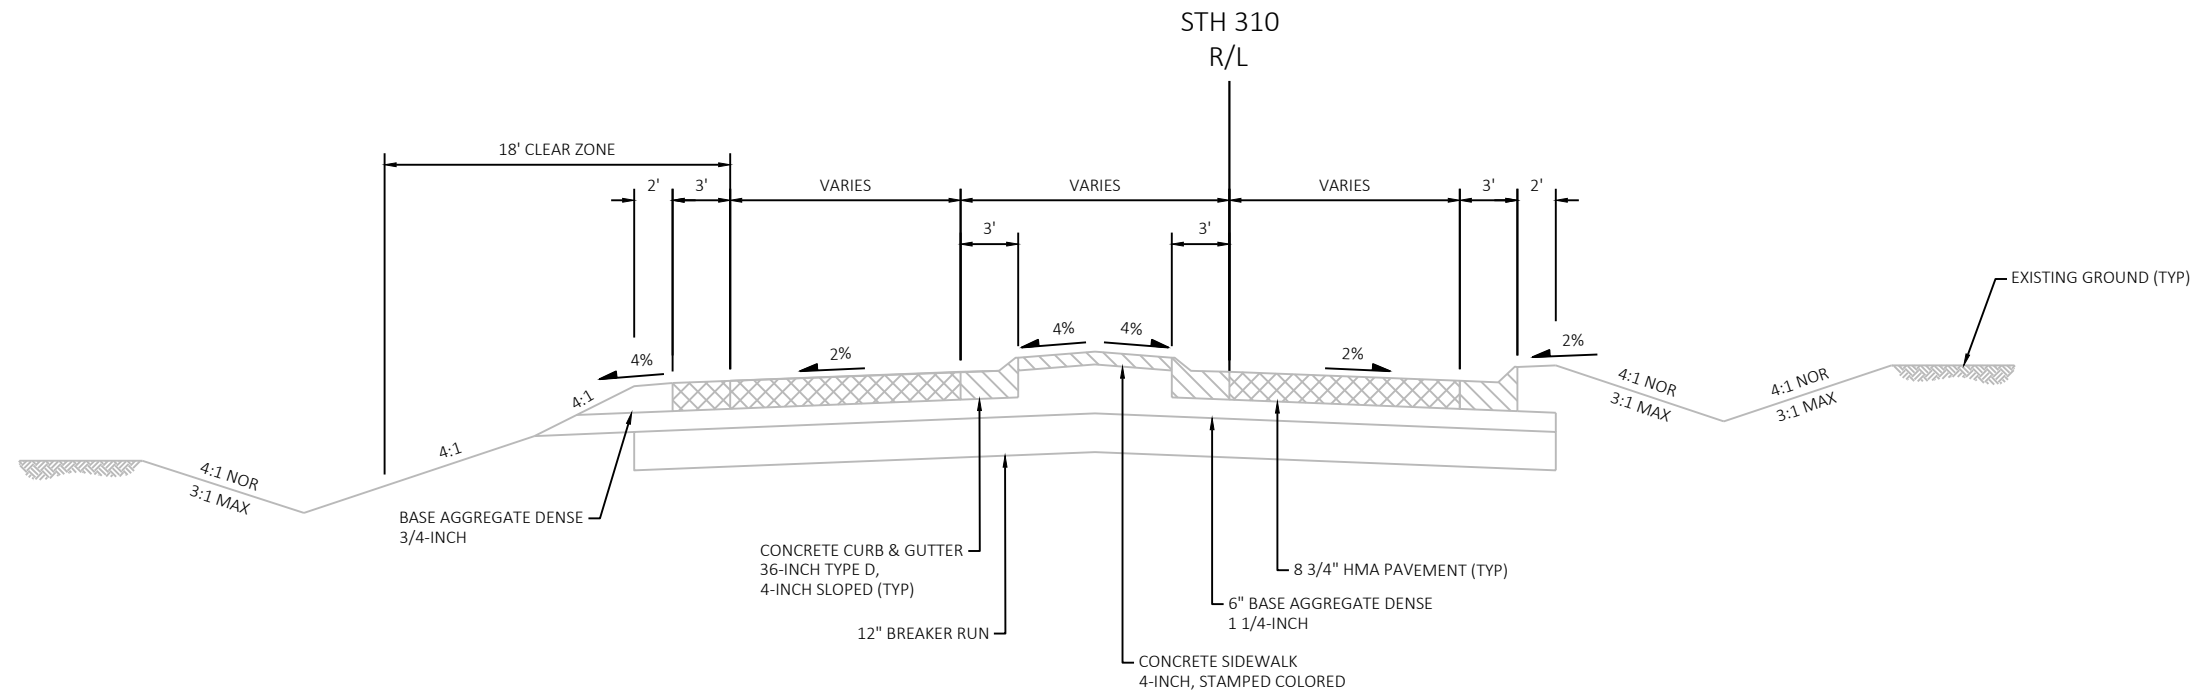


EXISTING TYPICAL SECTION STH 310  
STA 163+77.92 TO STA 165+05.24

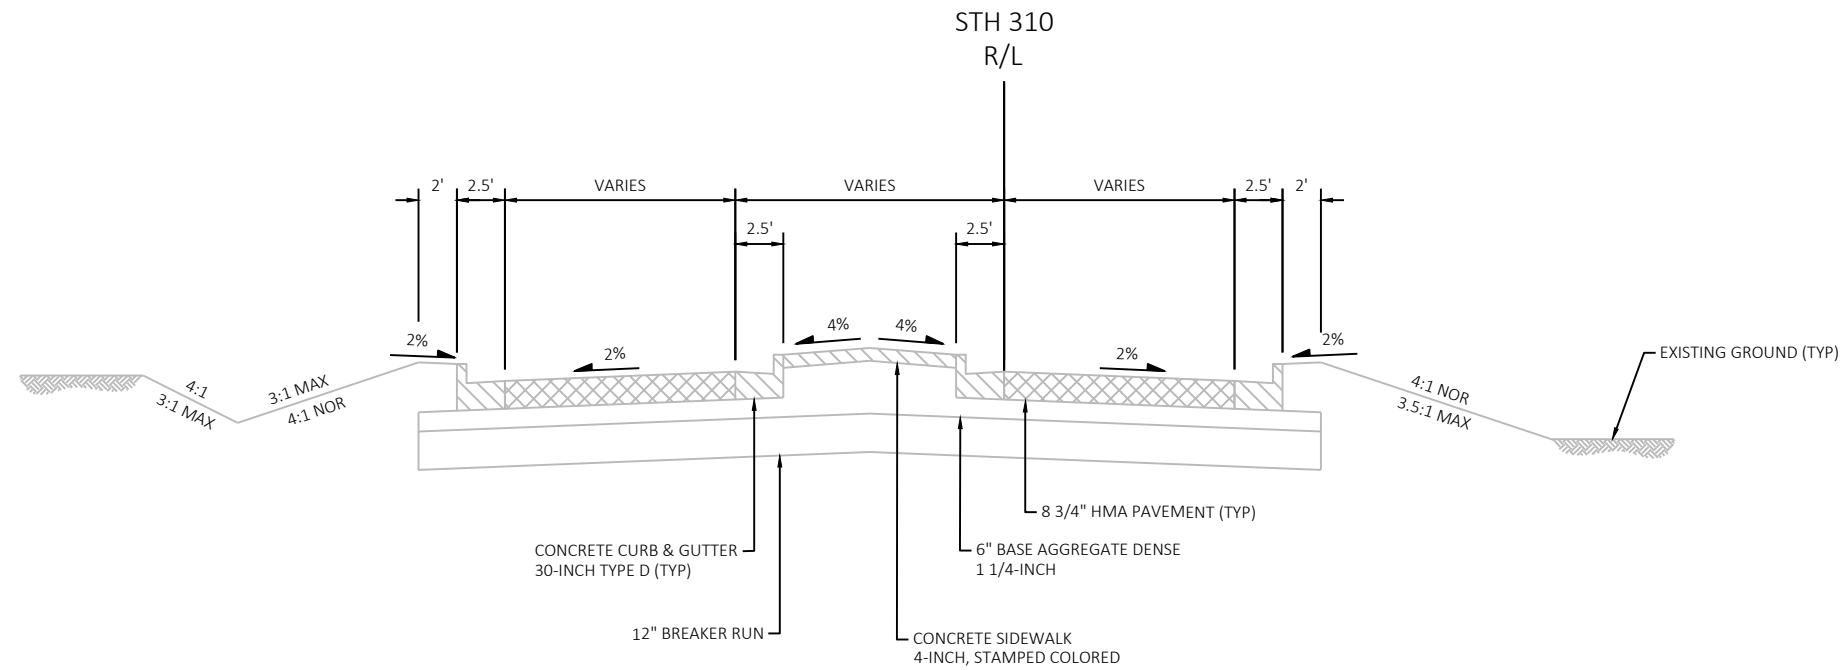


EXISTING TYPICAL SECTION STH 310  
STA 165+05.24 TO STA 166+52.97

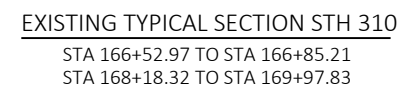


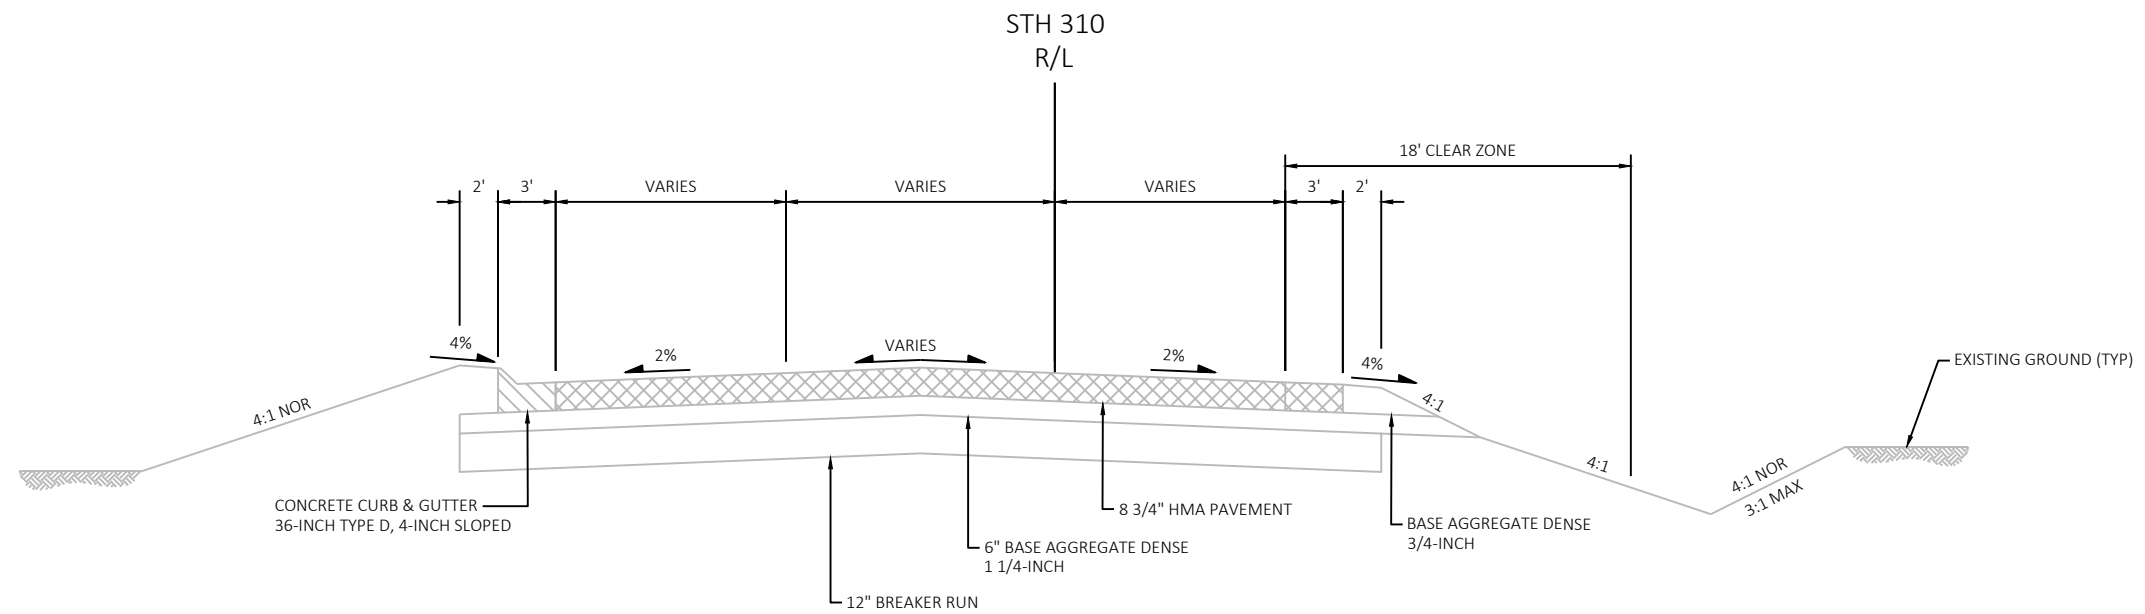


EXISTING TYPICAL SECTION STH 310  
STA 171+18.32 TO STA 174+45.00

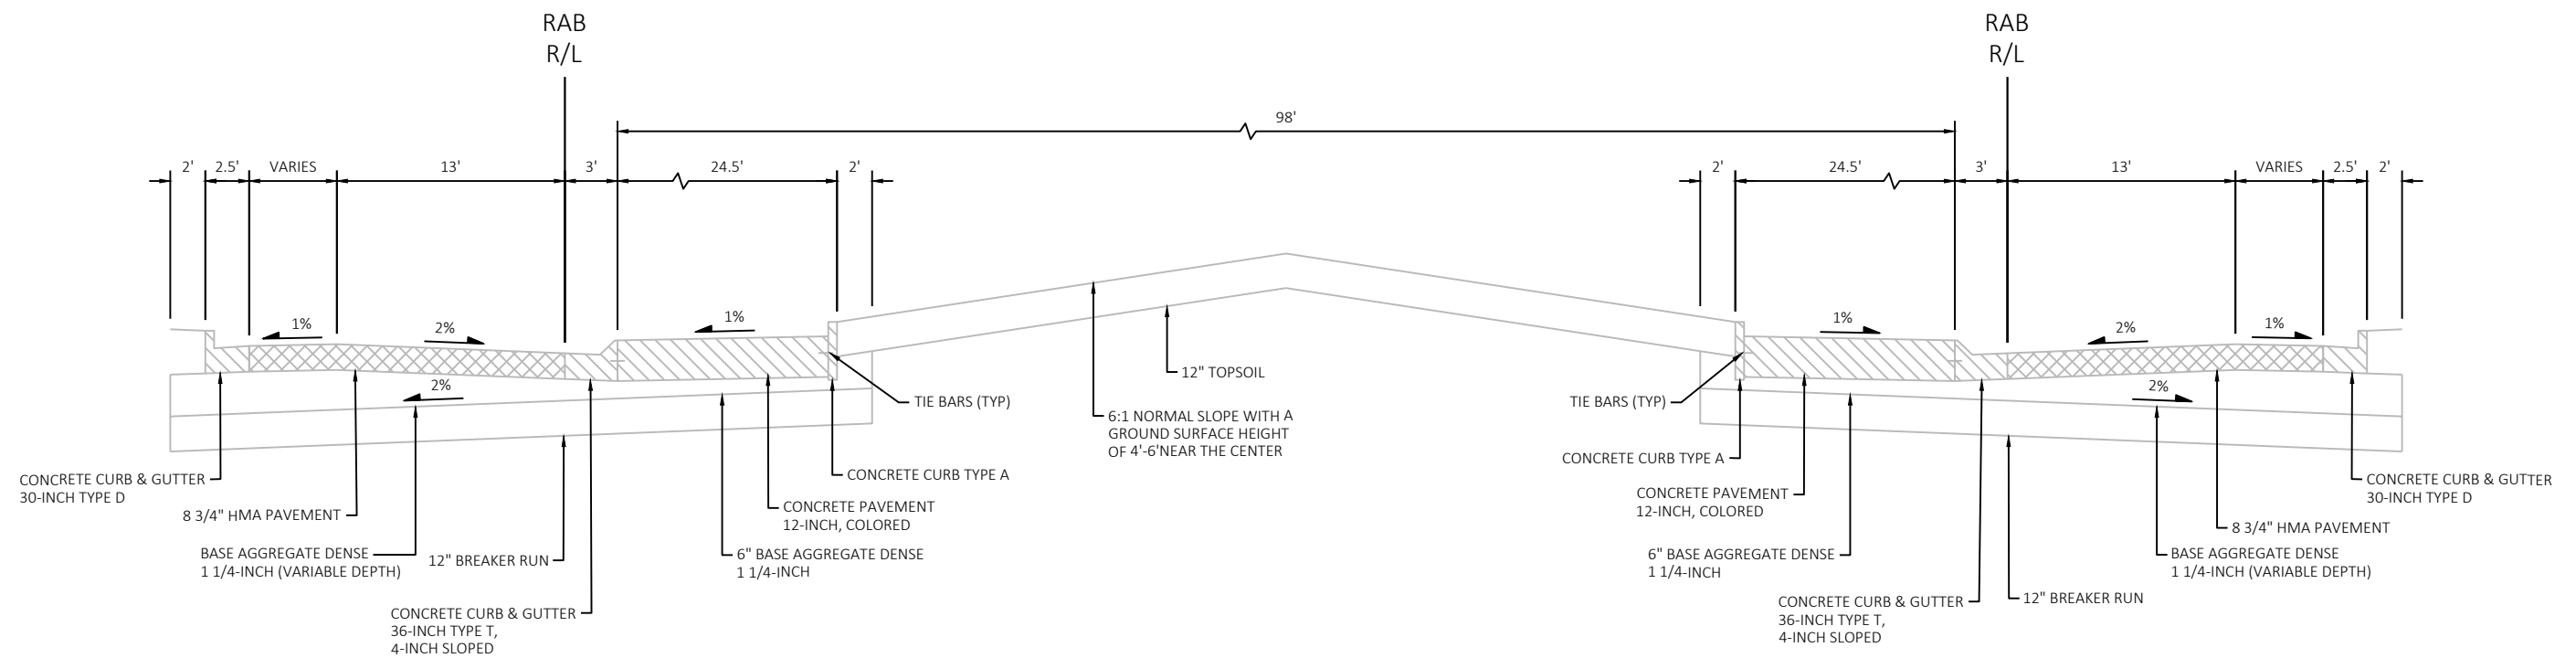


EXISTING TYPICAL SECTION STH 310/CTH Q  
ROUNDABOUT DETAIL

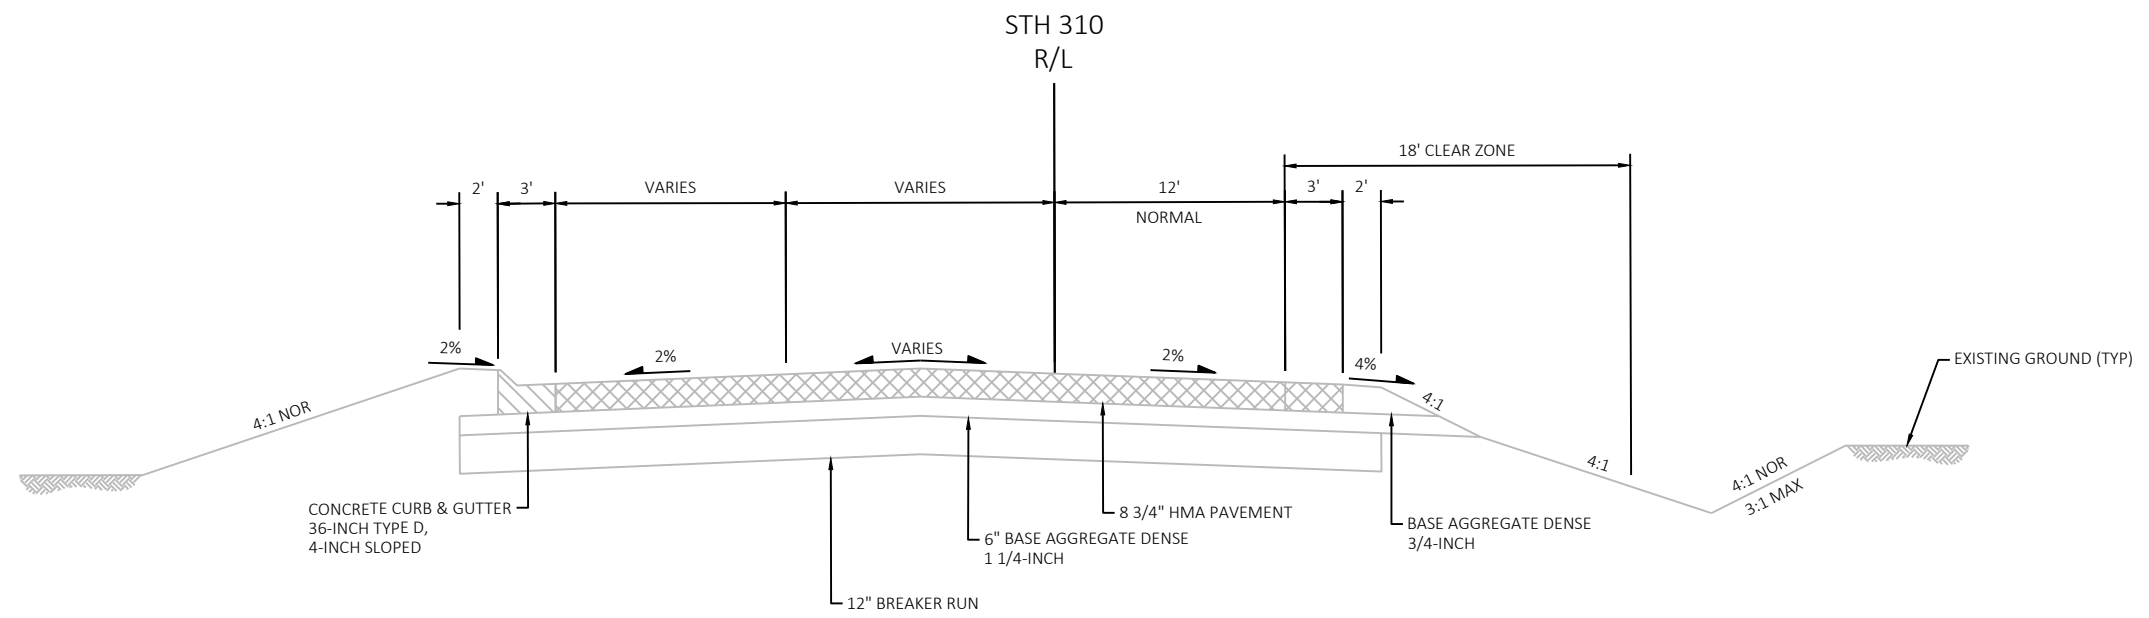


EXISTING TYPICAL SECTION STH 310  
STA 208+20.65 TO STA 209+05.49

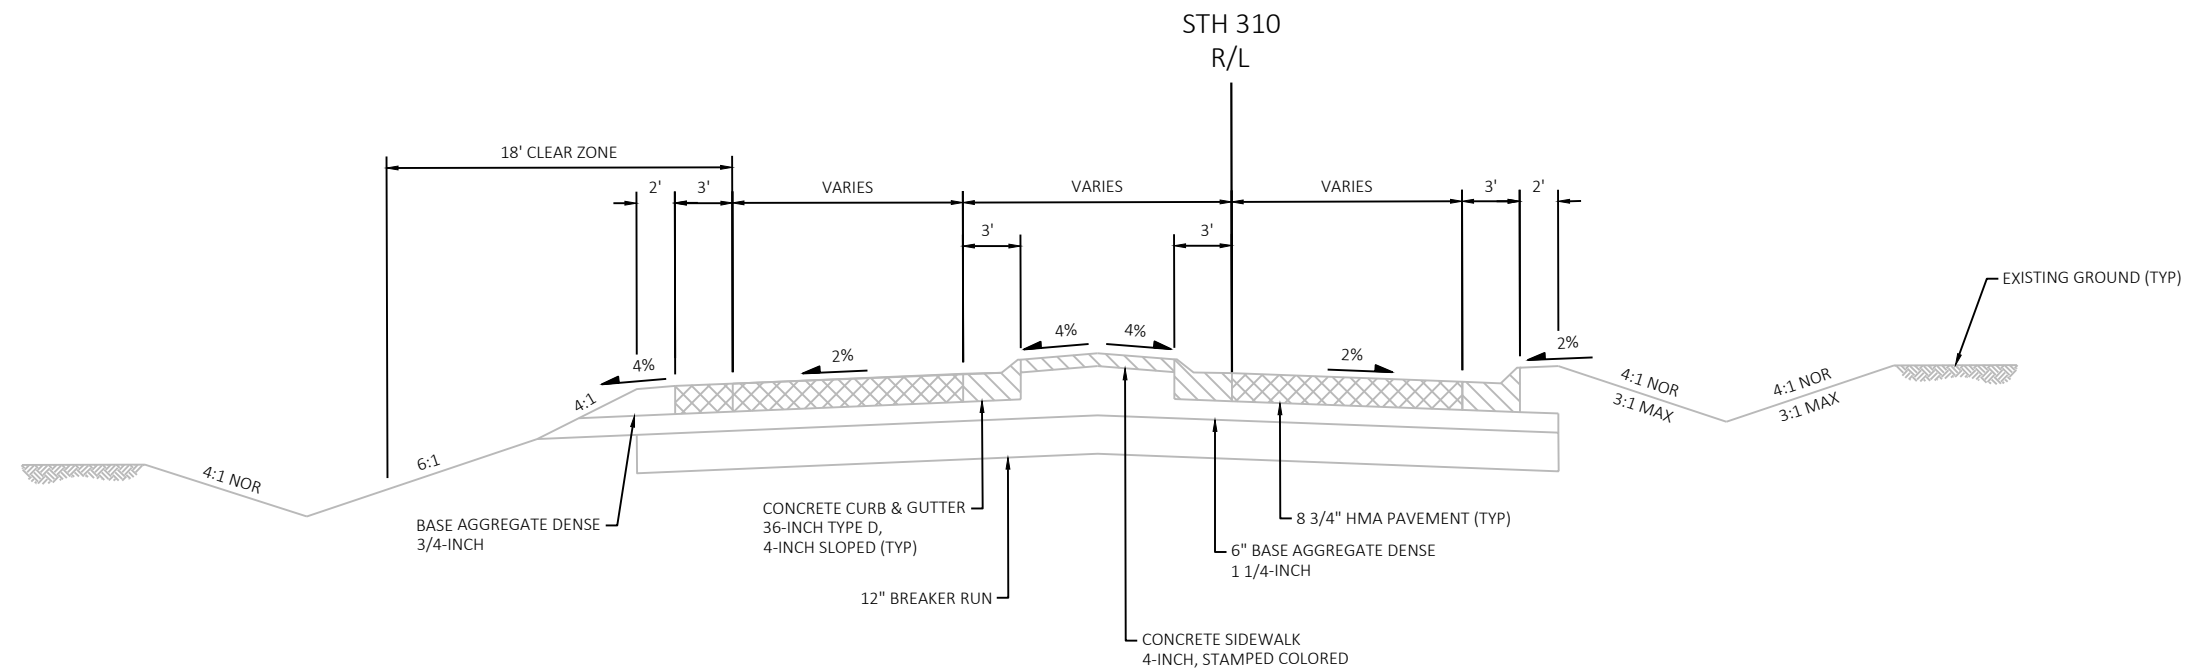


EXISTING TYPICAL SECTION STH 310  
STA 209+05.49 TO STA 209+91.03

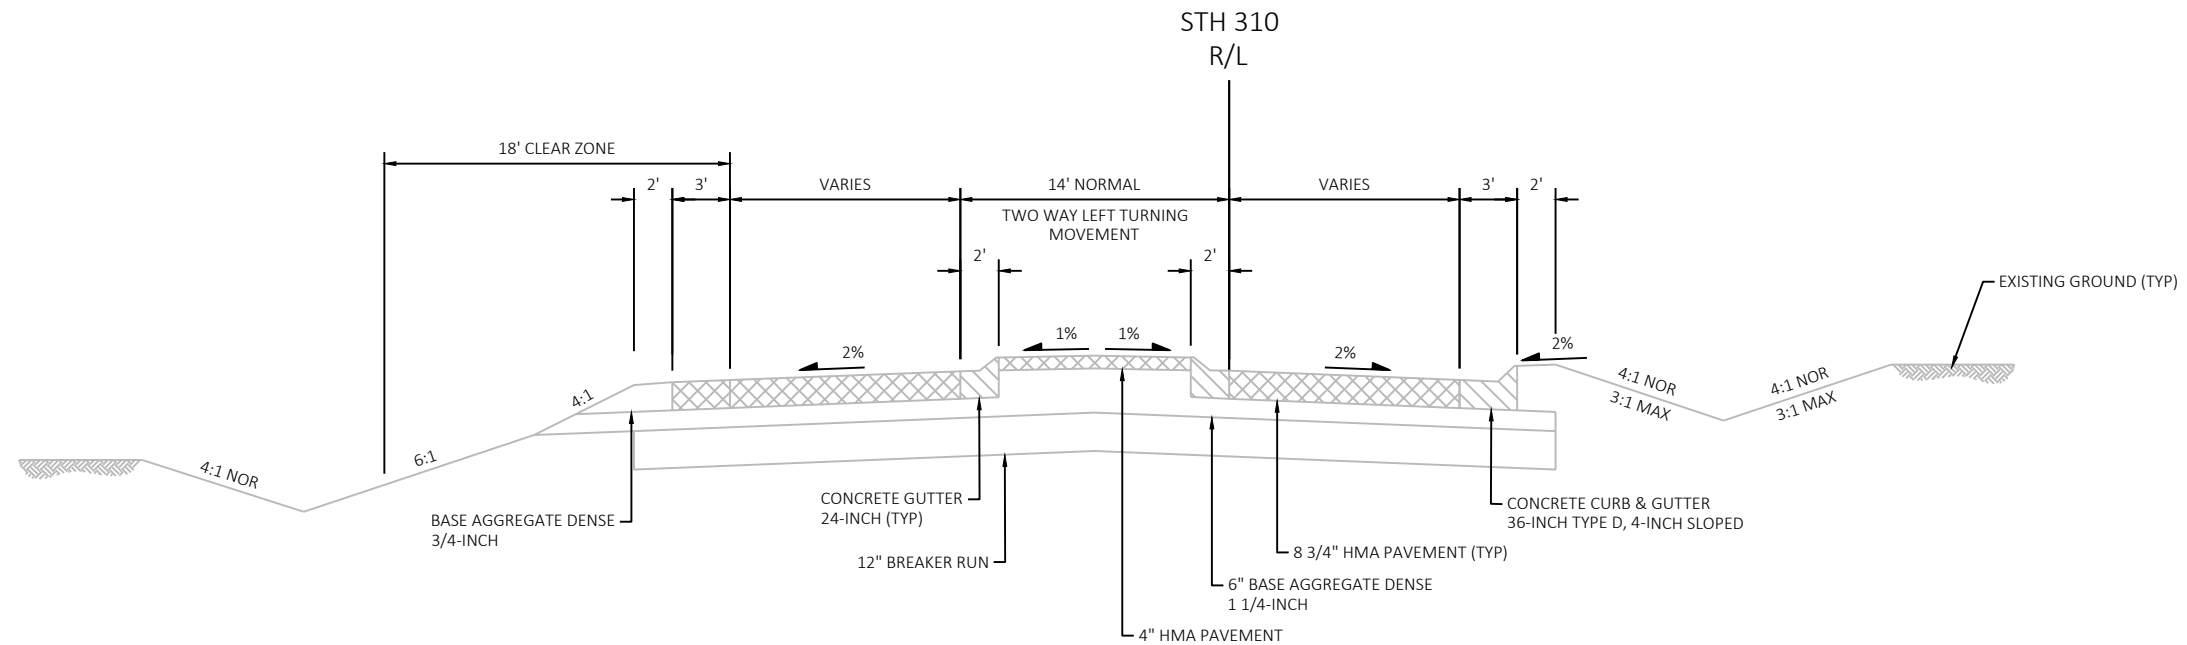


EXISTING TYPICAL SECTION STH 310  
STA 209+91.03 TO STA 211+30.49

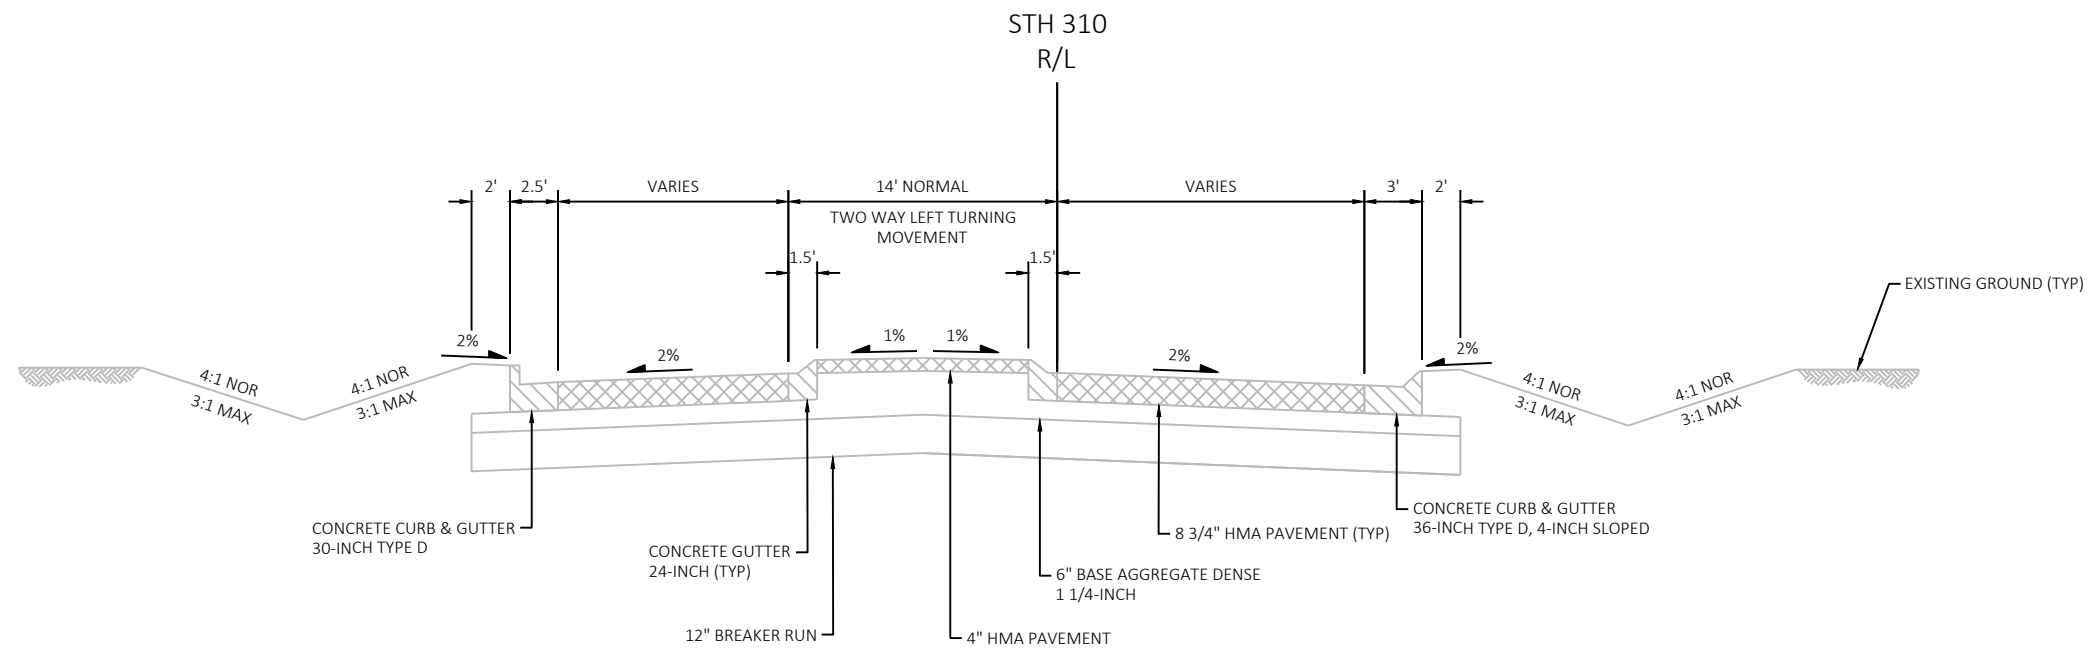


EXISTING TYPICAL SECTION STH 310  
STA 211+30.49 TO STA 212+79.60

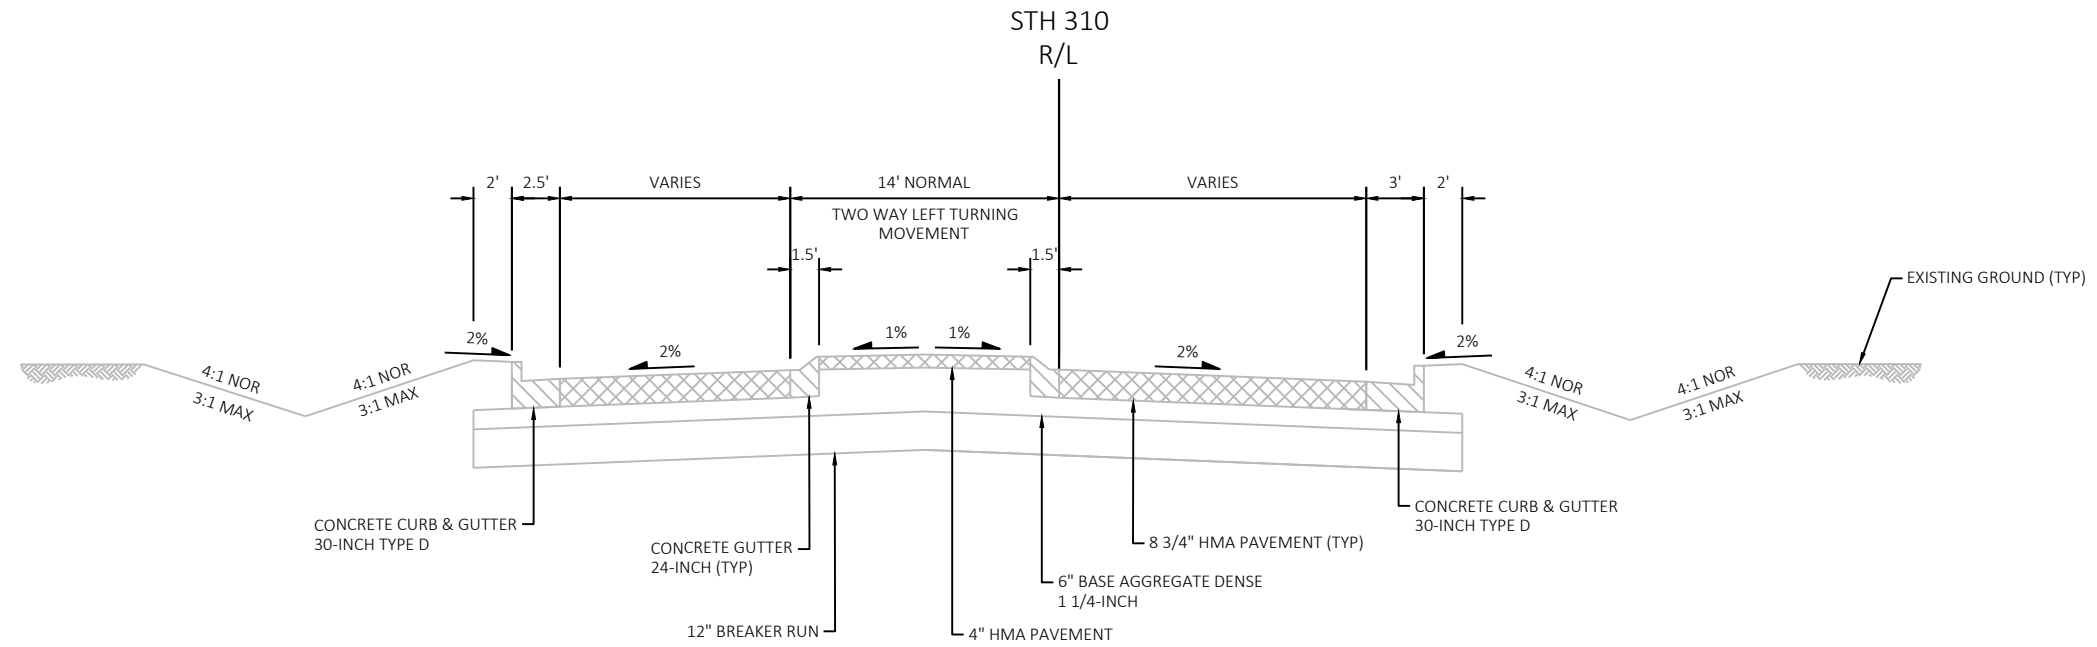


EXISTING TYPICAL SECTION STH 310  
STA 212+79.60 TO STA 214+01.19

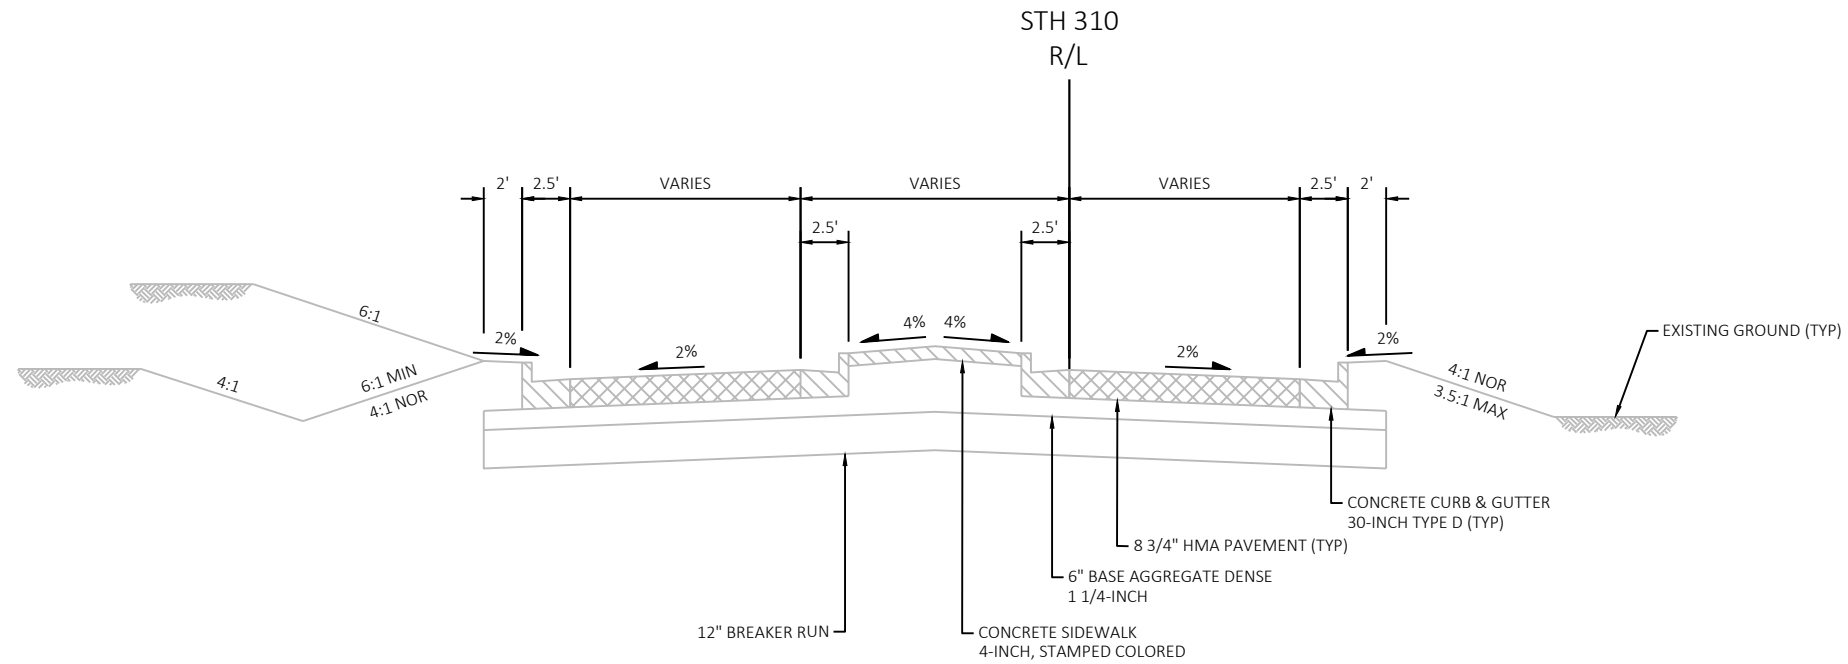


EXISTING TYPICAL SECTION STH 310  
STA 214+01.19 TO STA 214+49.60  
STA 215+82.97 TO STA 217+52.97

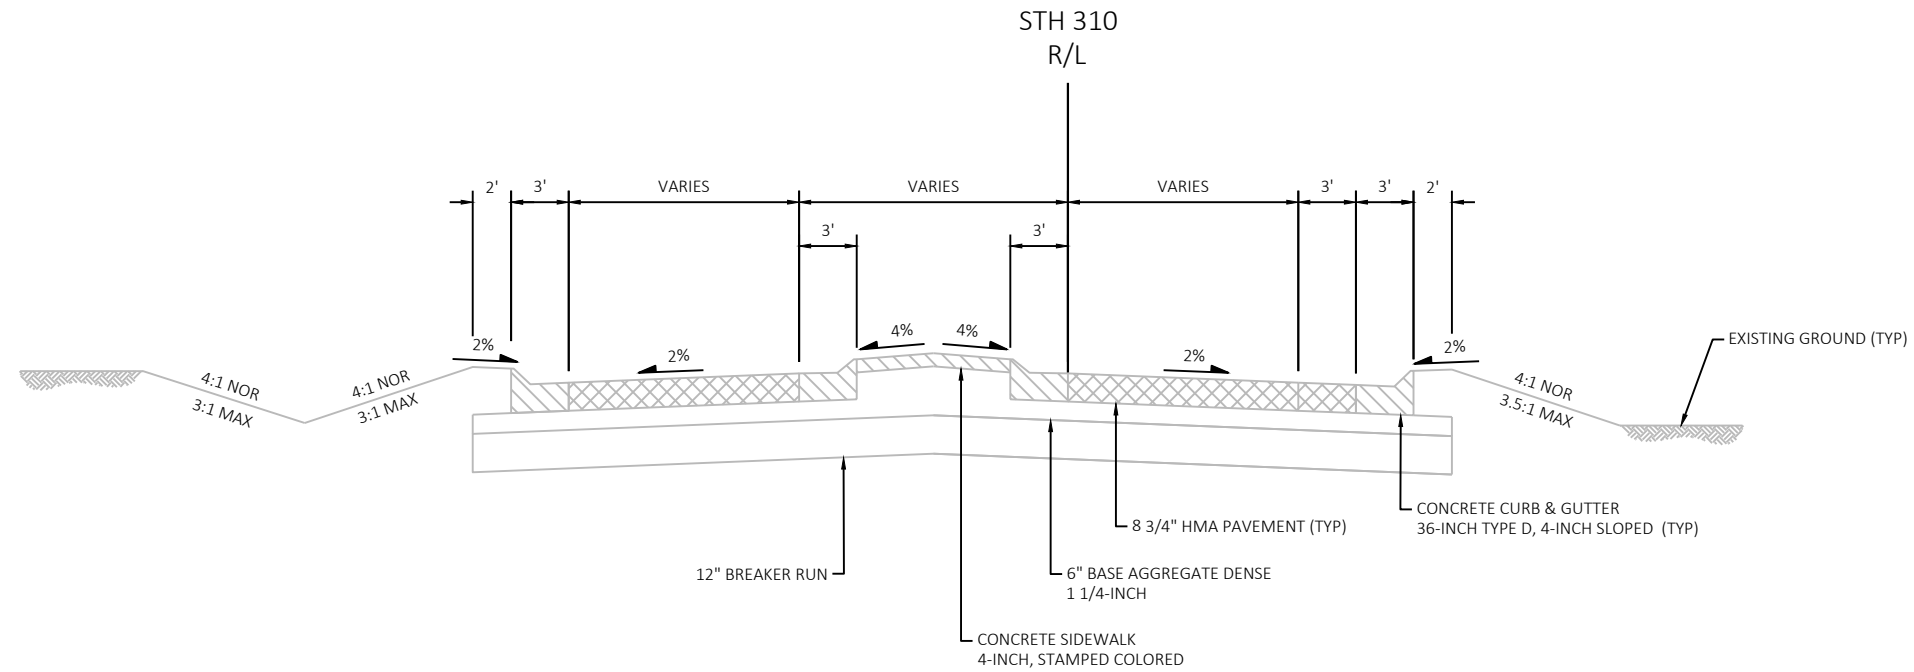


EXISTING TYPICAL SECTION STH 310  
STA 217+52.97 TO STA 218+40.67

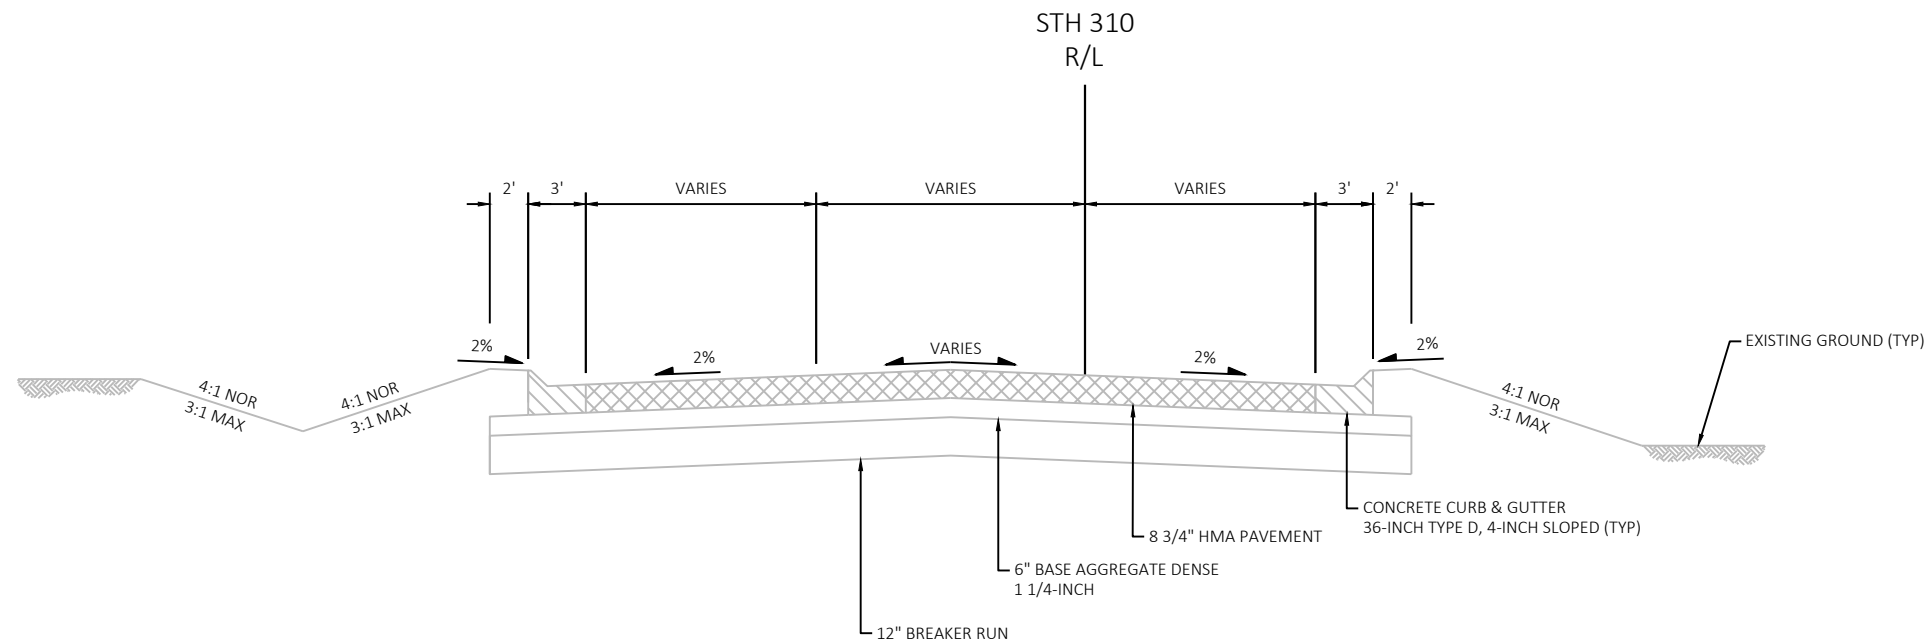


EXISTING TYPICAL SECTION STH 310  
STA 218+40.67 TO STA 219+91.40

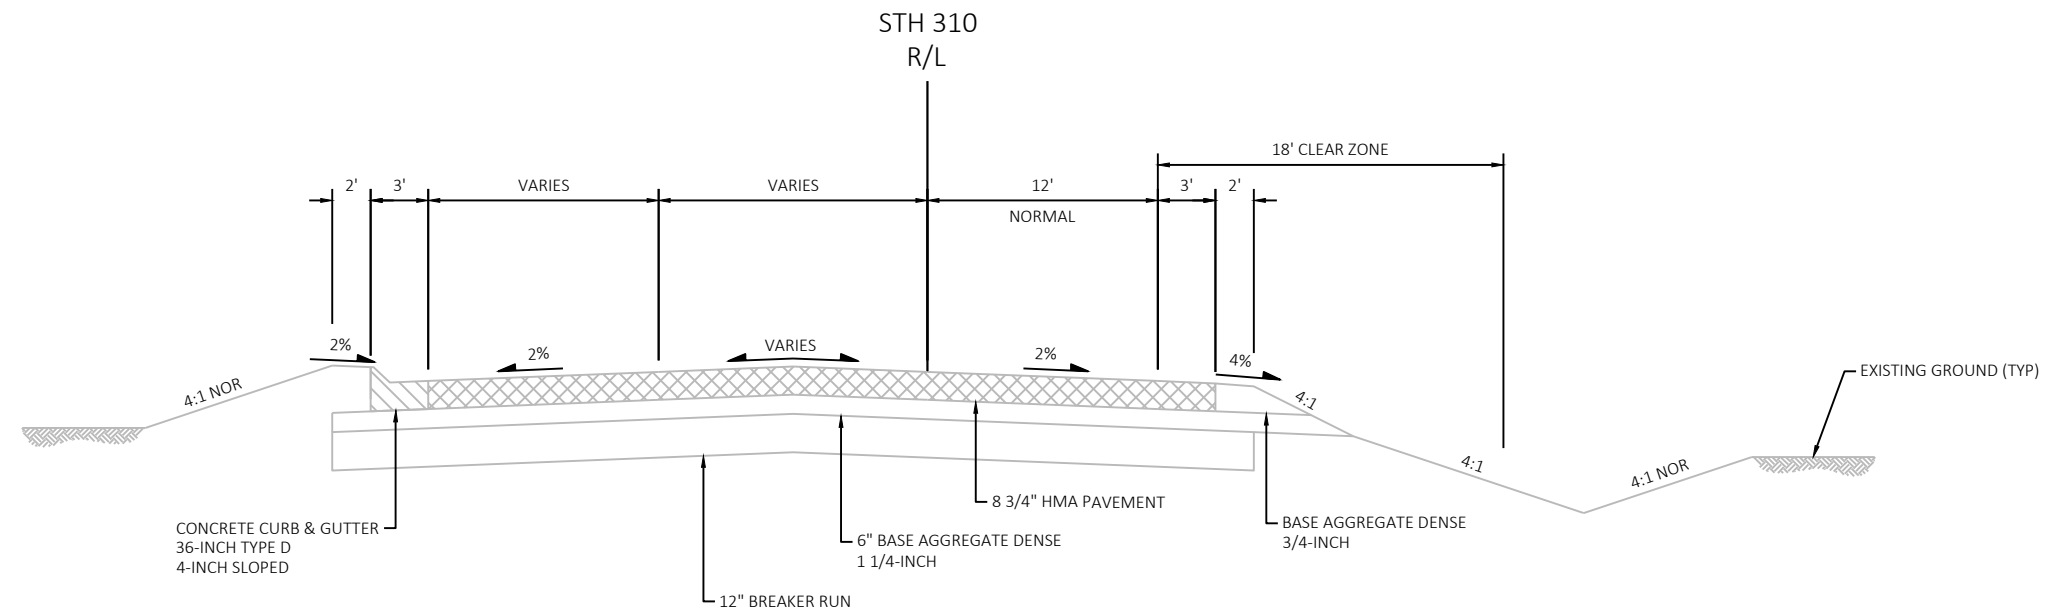

EXISTING TYPICAL SECTION STH 310  
STA 219+91.40 TO STA 220+79.53 STH 310 EASTBOUND CONSTRUCTION R/L

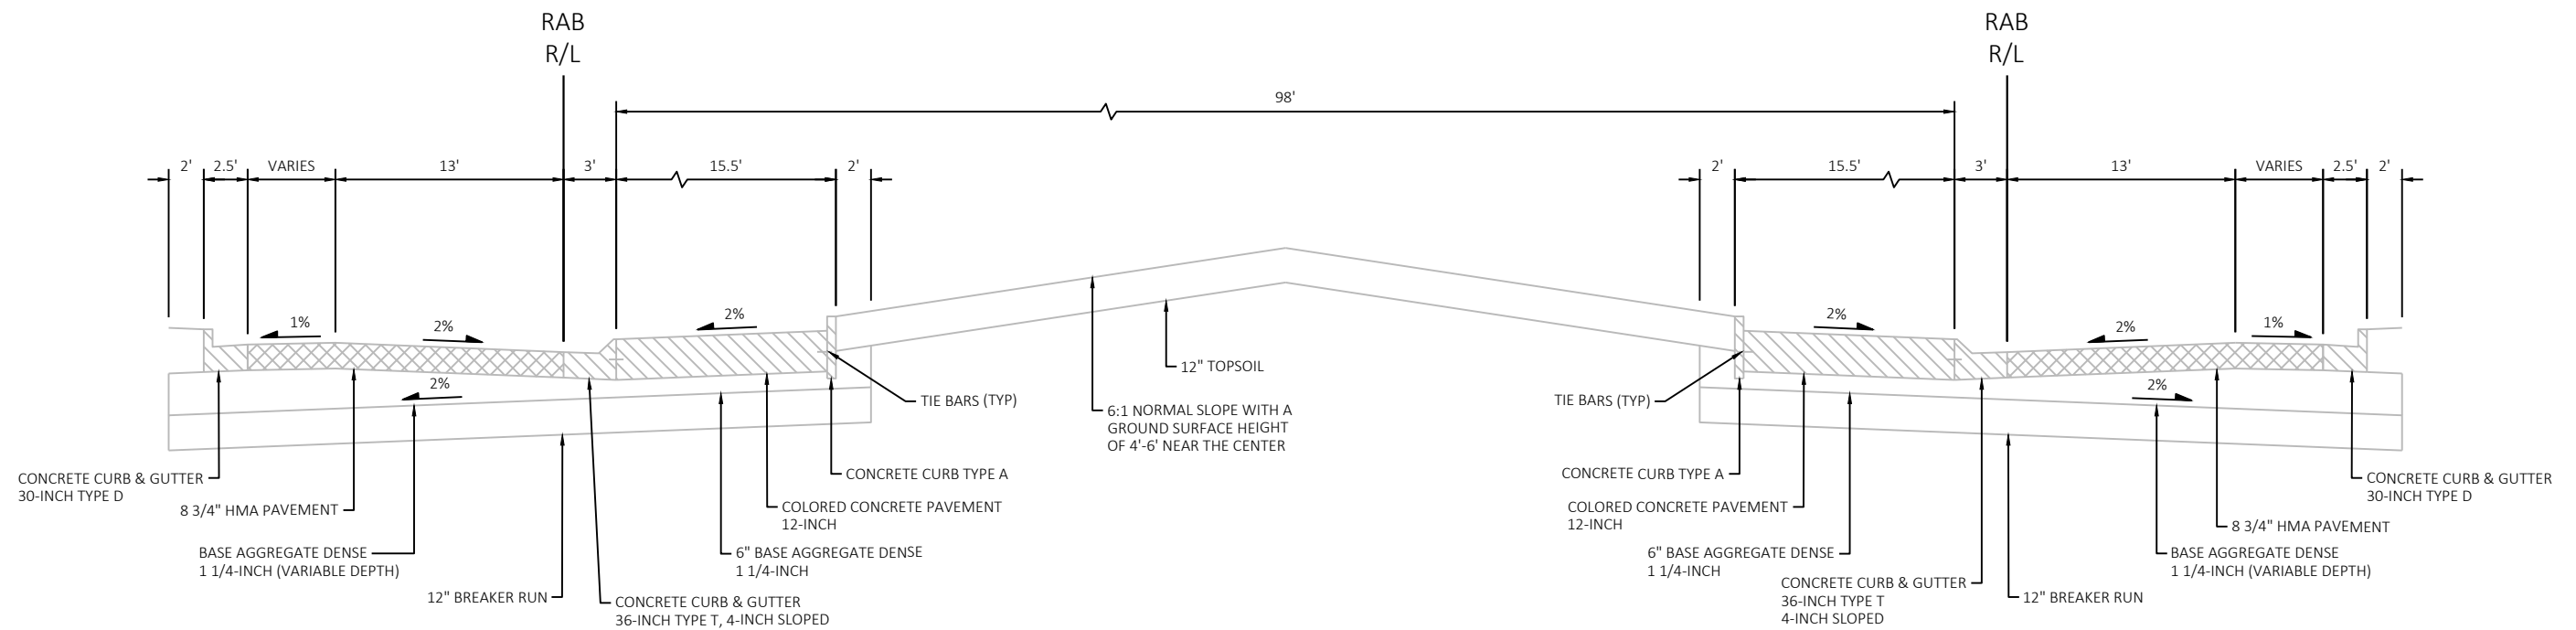


EXISTING TYPICAL SECTION STH 310/CTH B  
ROUNDABOUT DETAIL

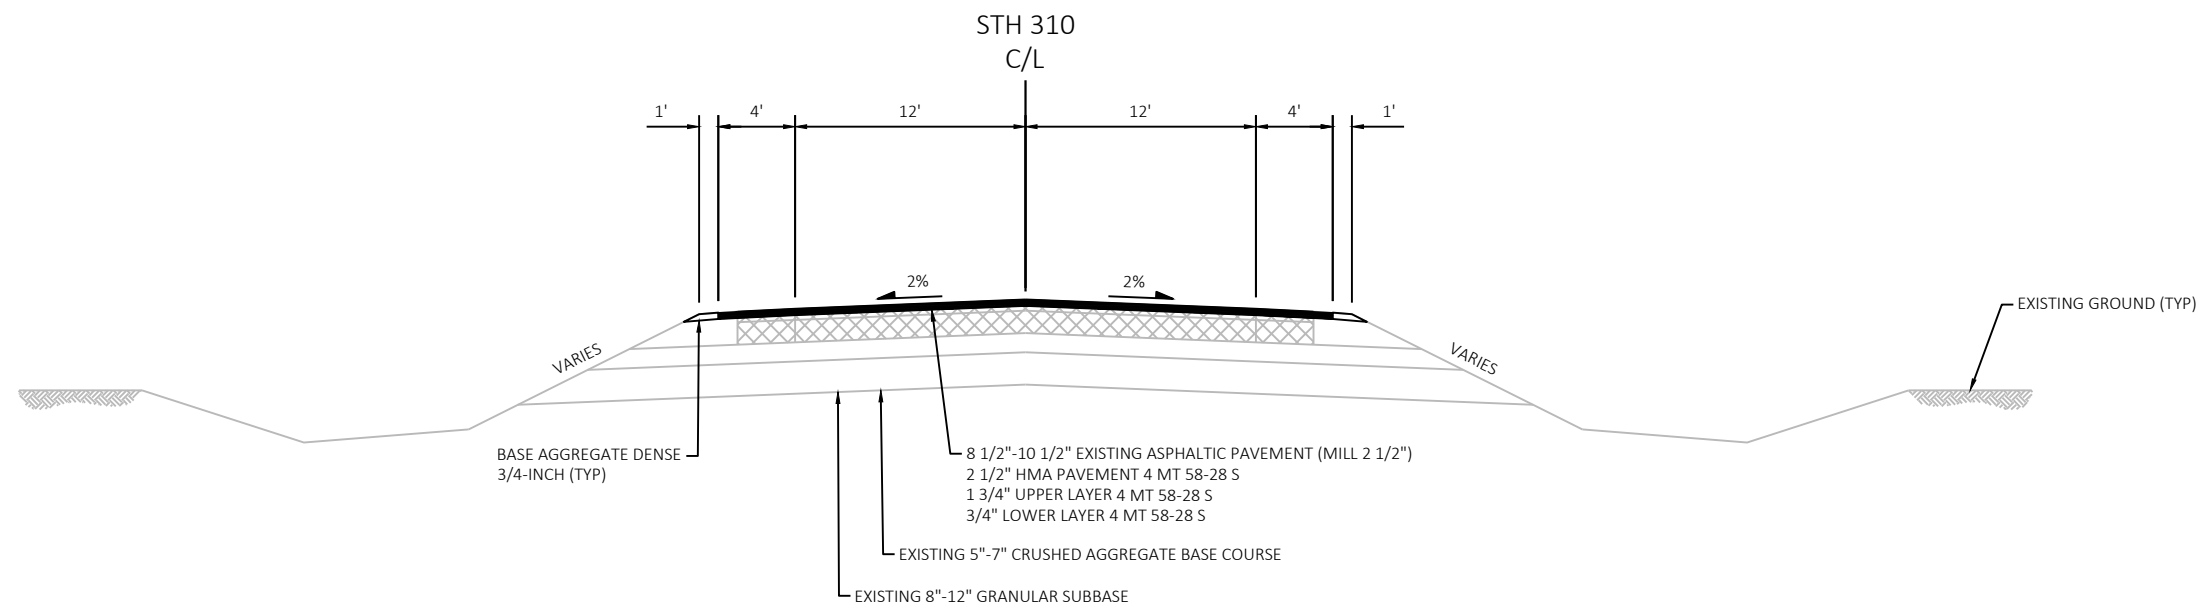



FINISHED TYPICAL SECTION STH 310


STA 96+35.52 TO STA 160+53.89  
STA 174+45.00 TO STA 208+20.65  
STA 220+79.53 TO STA 405+26.69

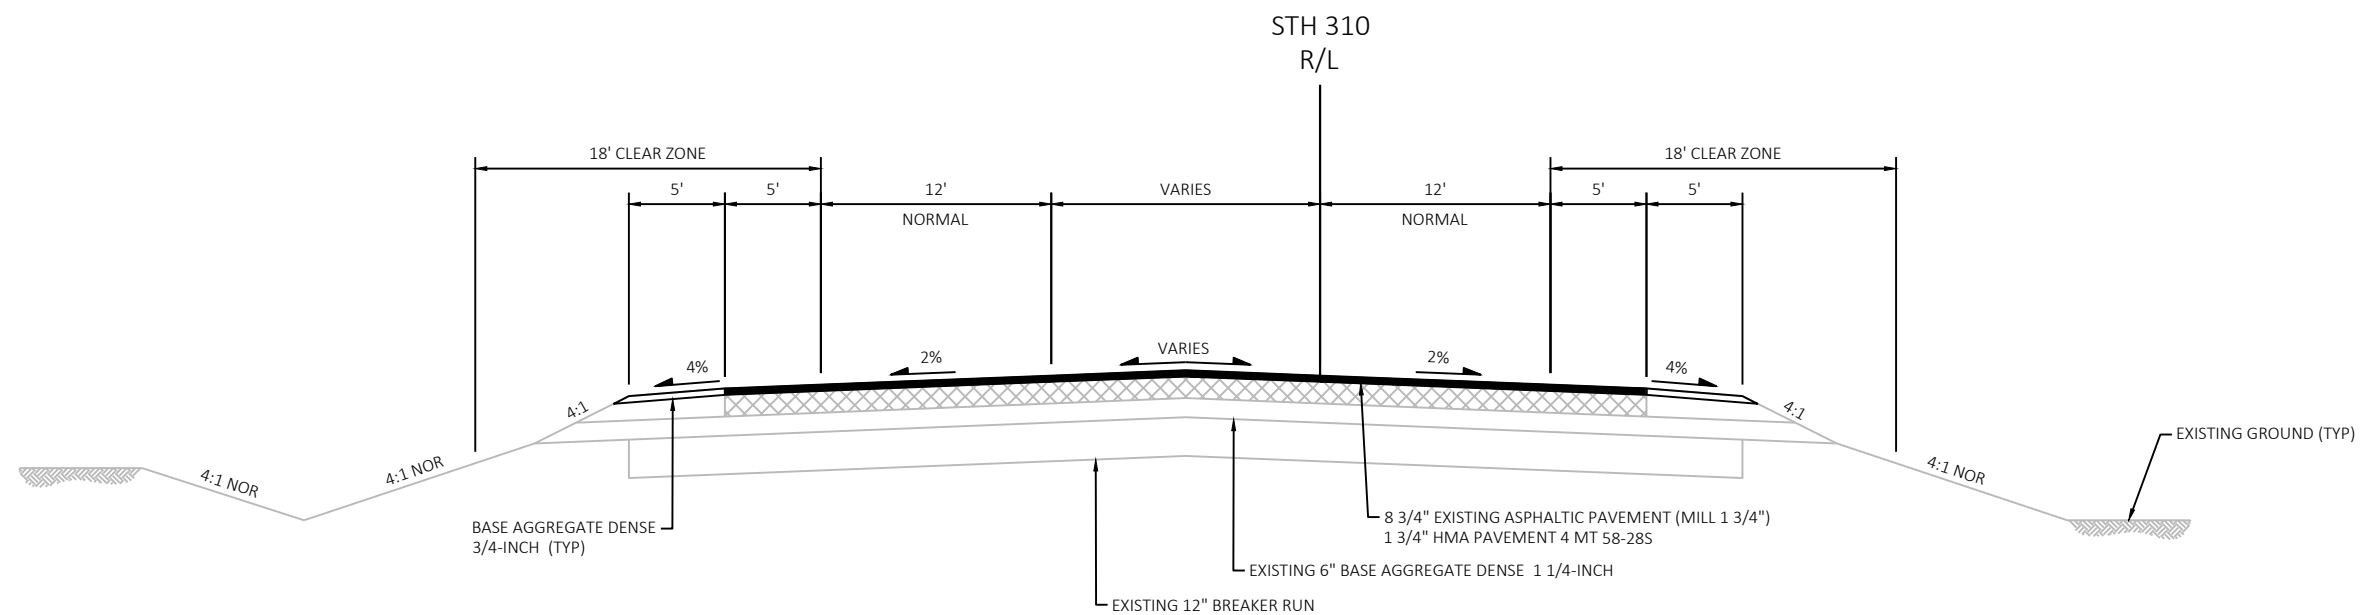

FINISHED TYPICAL SECTION STH 310


STA 82+00.00 TO STA 82+83.95

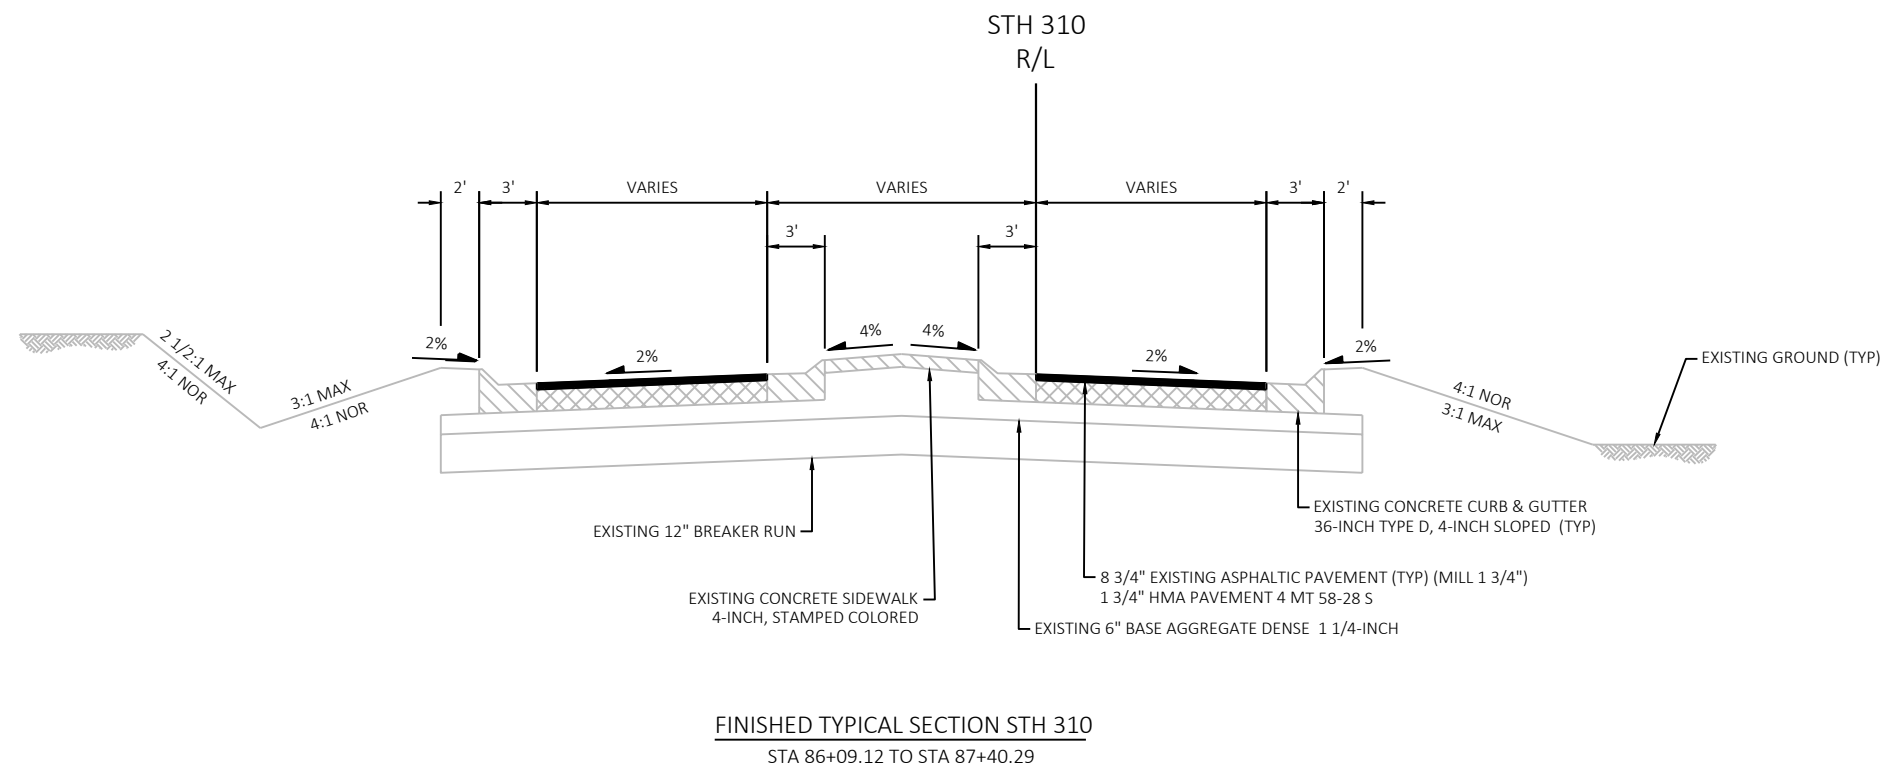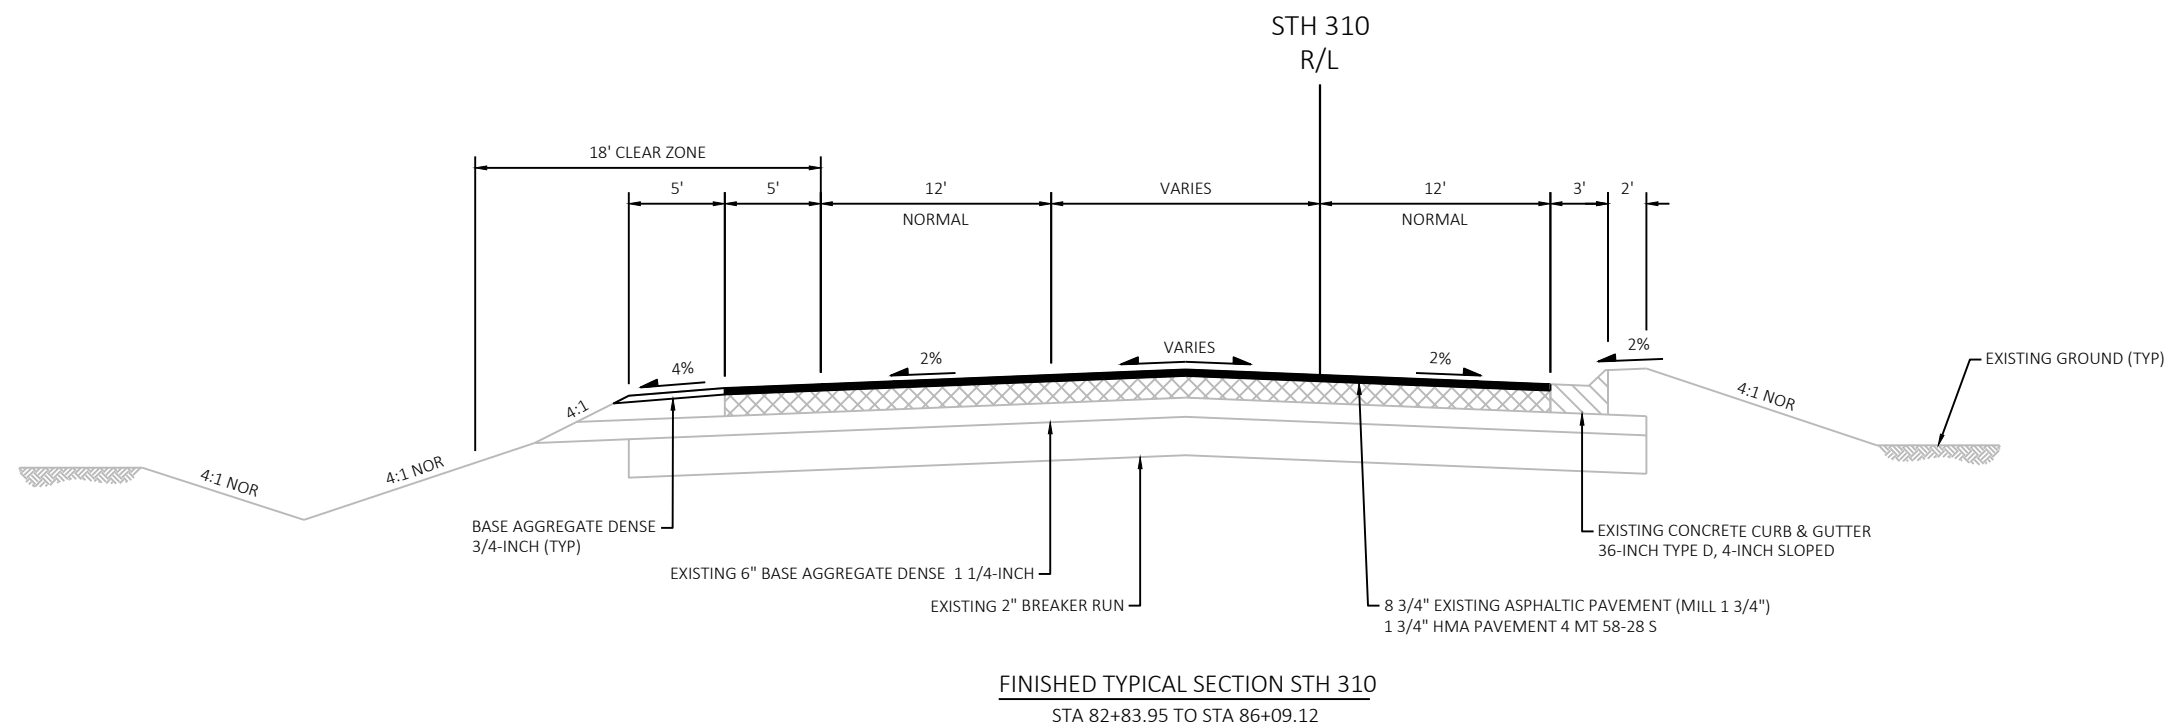

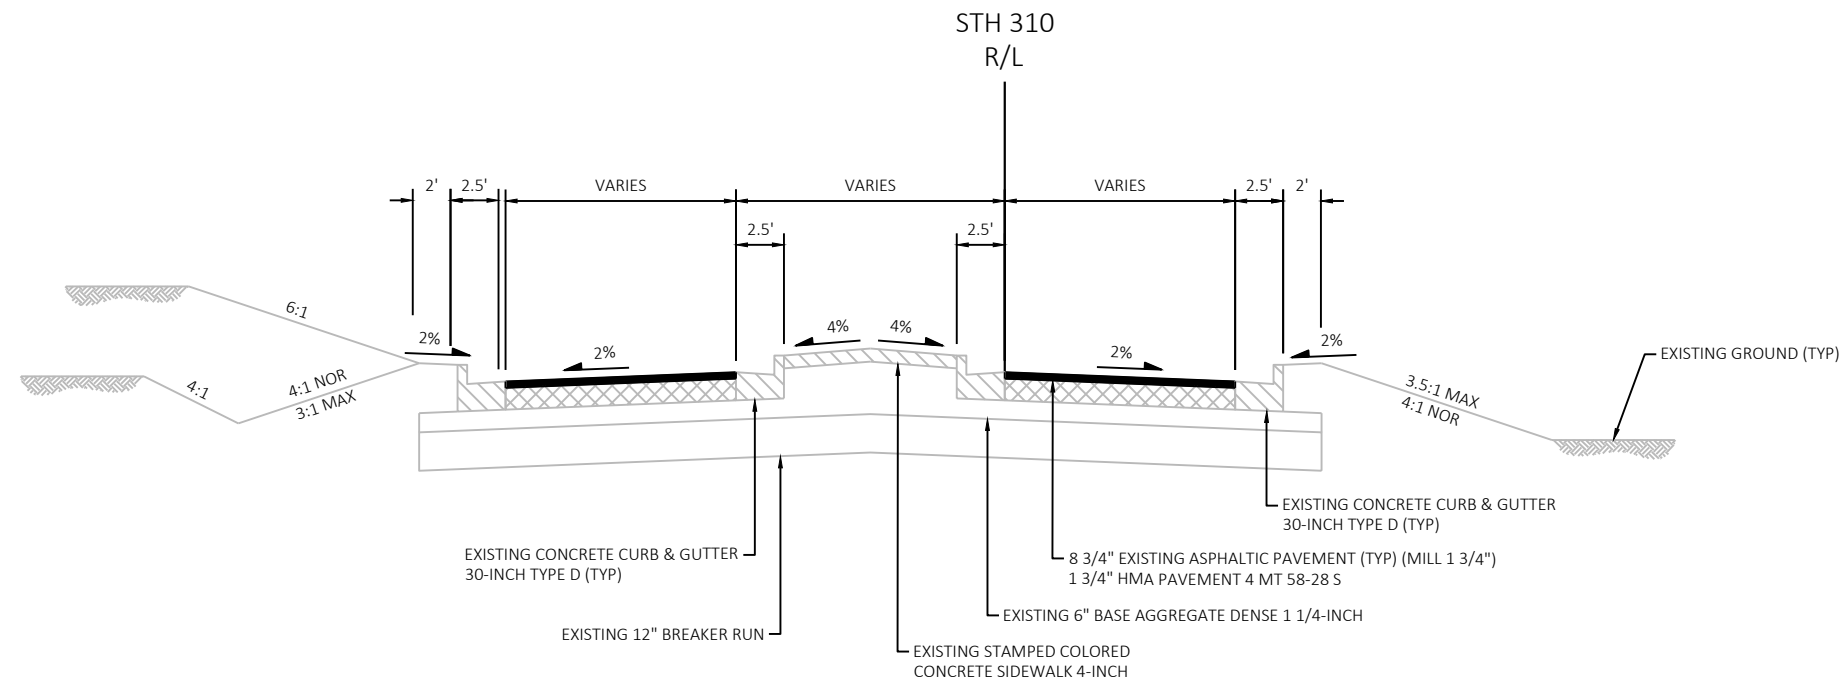


**FINISHED TYPICAL SECTION STH 310**

STA 87+40.29 TO STA 89+10.29  
STA 90+33.81 TO STA 92+13.31

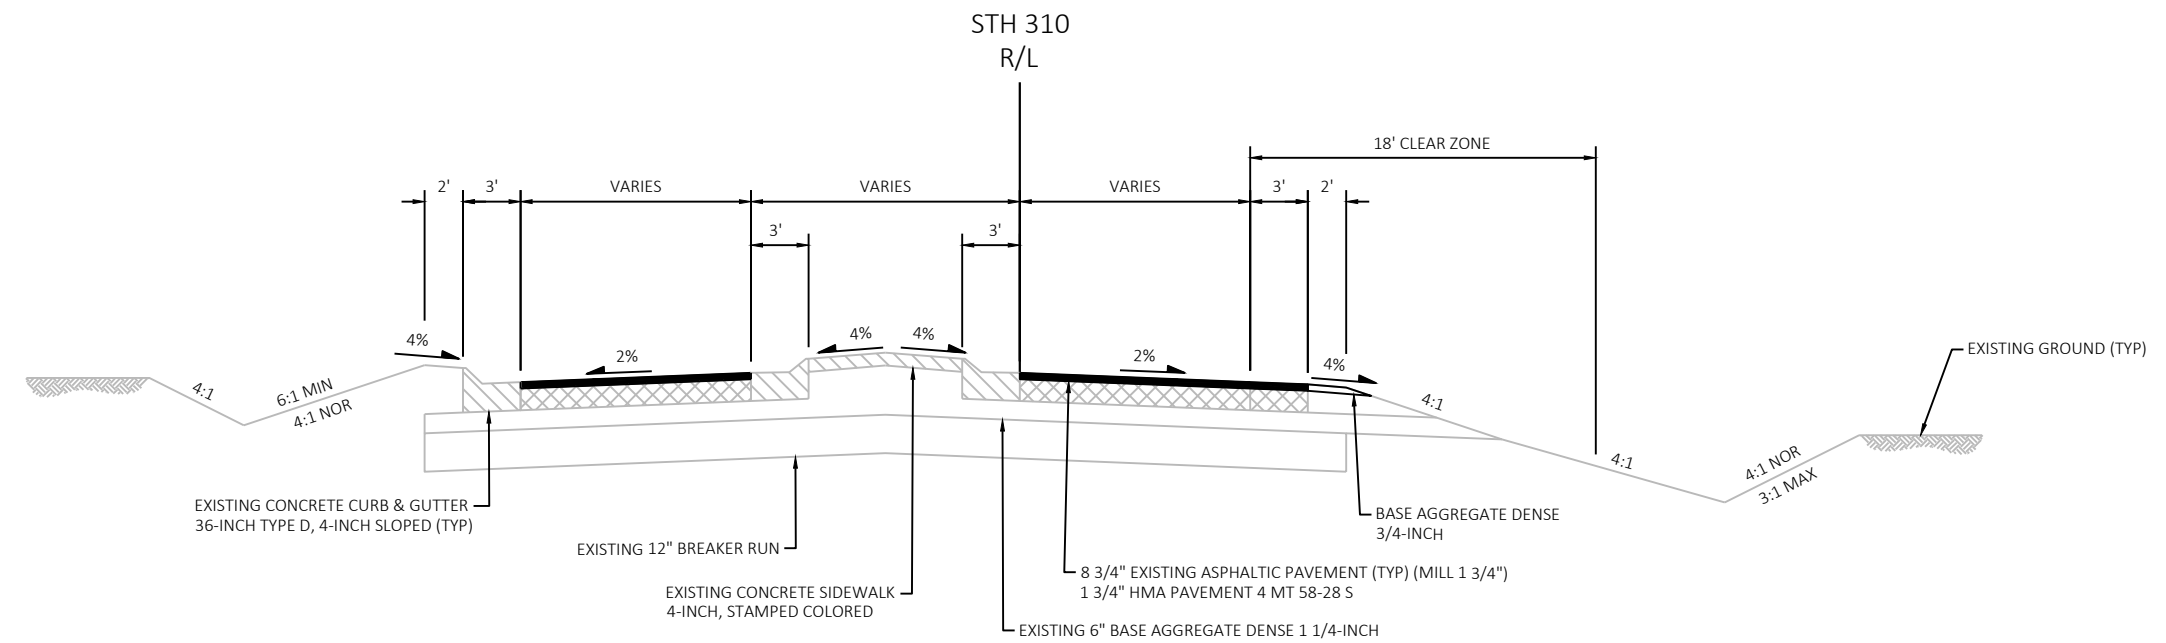


**FINISHED TYPICAL SECTION STH 310**


STA 92+13.31 TO STA 93+46.40

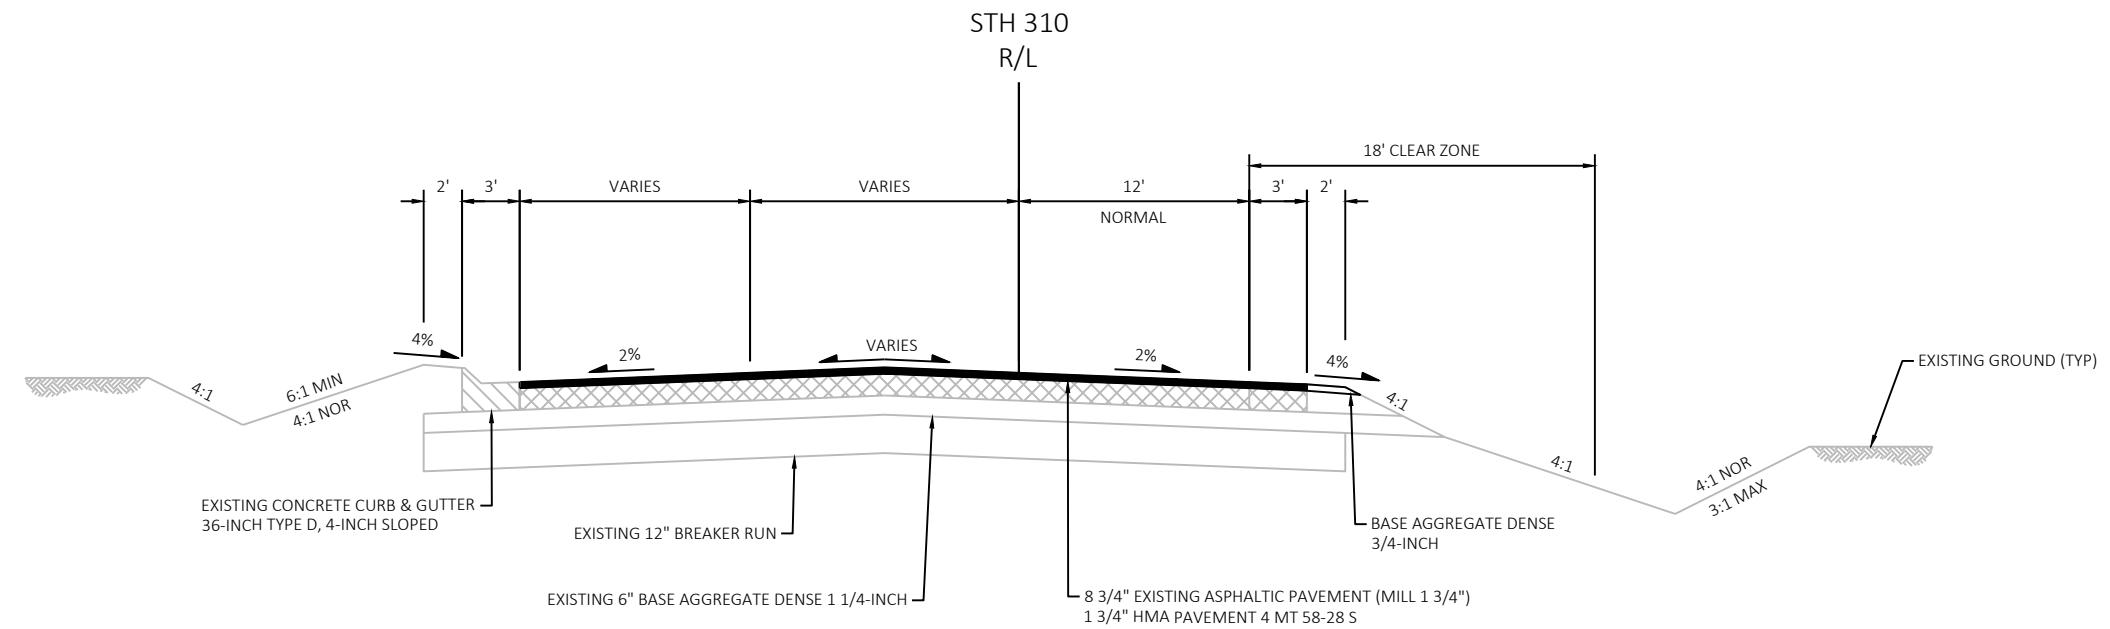


FINISHED TYPICAL SECTION STH 310  
STA 93+46.40 TO STA 96+35.52

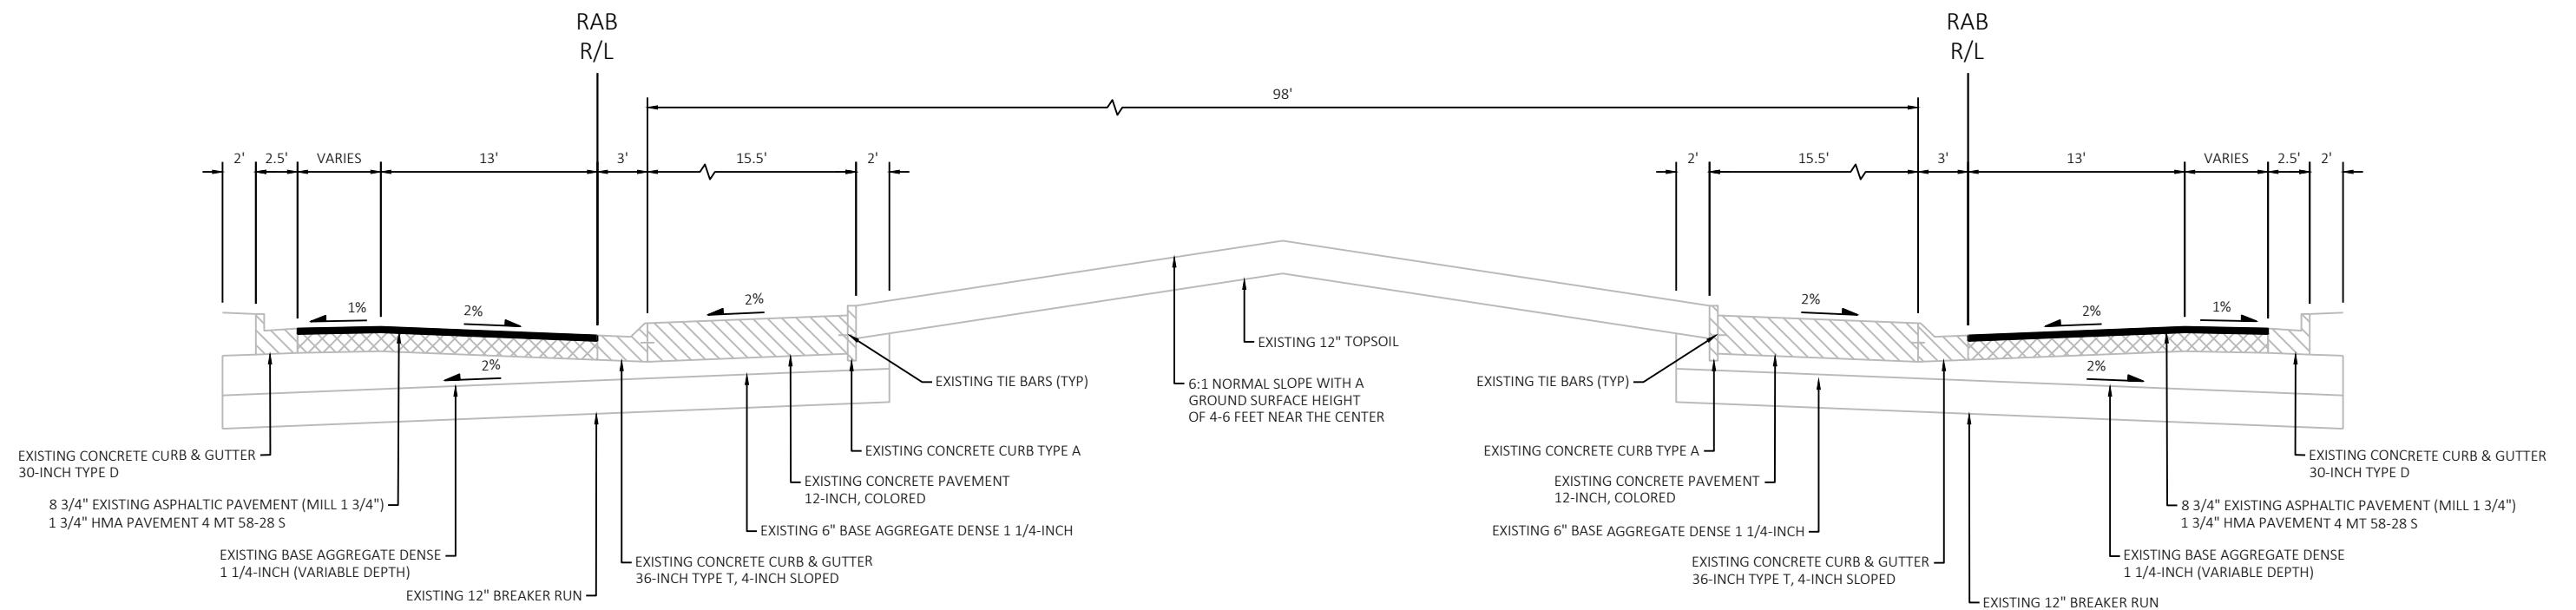


FINISHED TYPICAL SECTION STH 310/CTH R  
ROUNDABOUT DETAIL

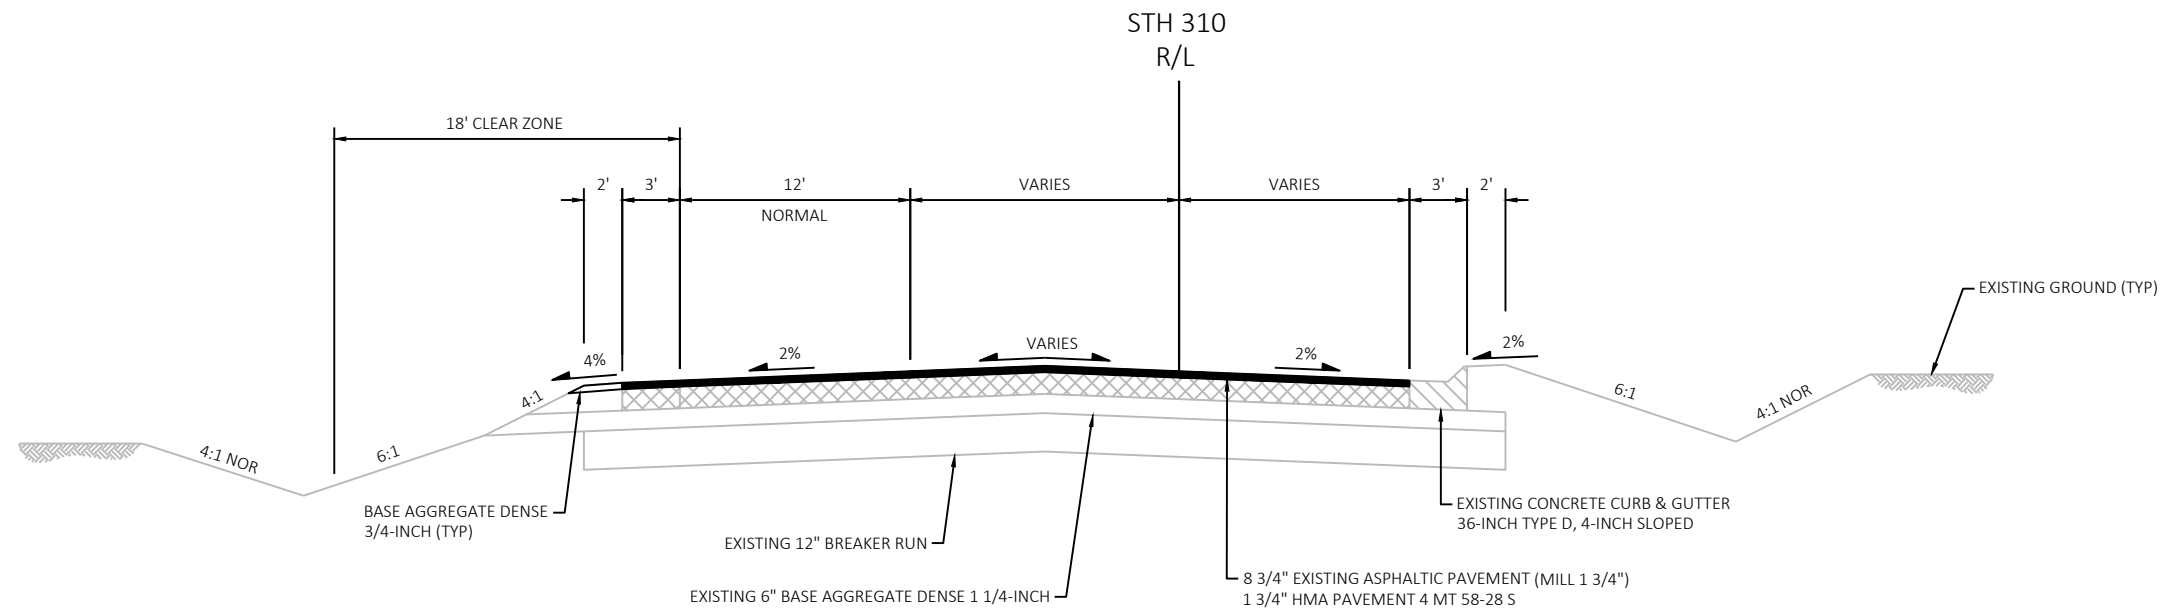


FINISHED TYPICAL SECTION STH 310  
STA 160+53.89 TO STA 163+77.92

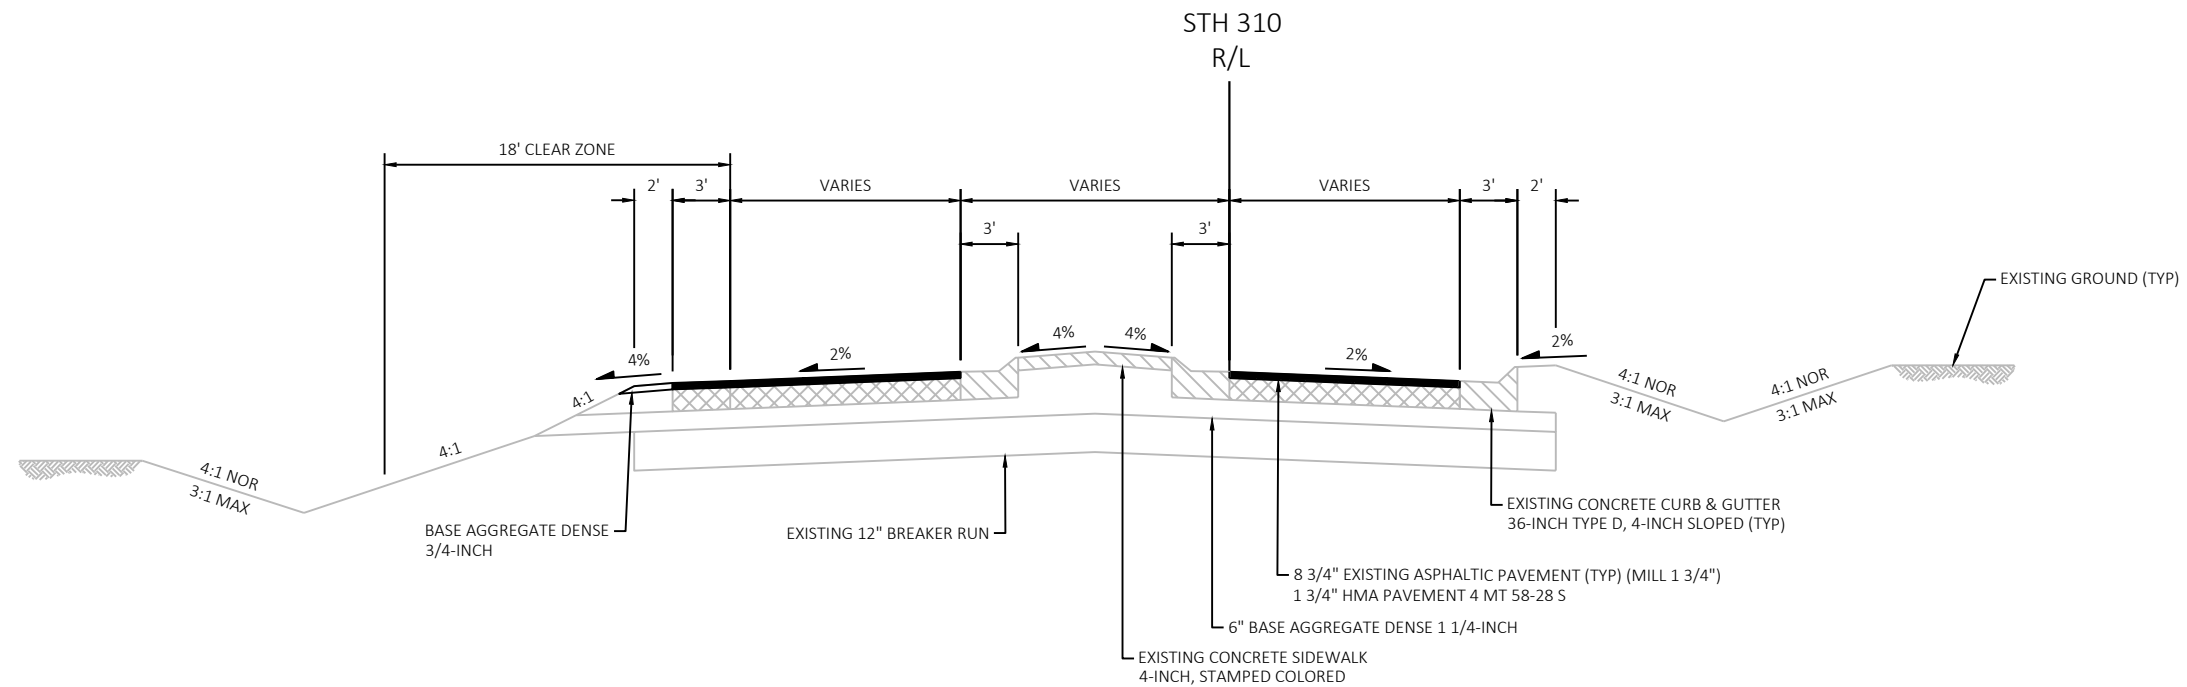


FINISHED TYPICAL SECTION STH 310  
STA 163+77.92 TO STA 165+05.24

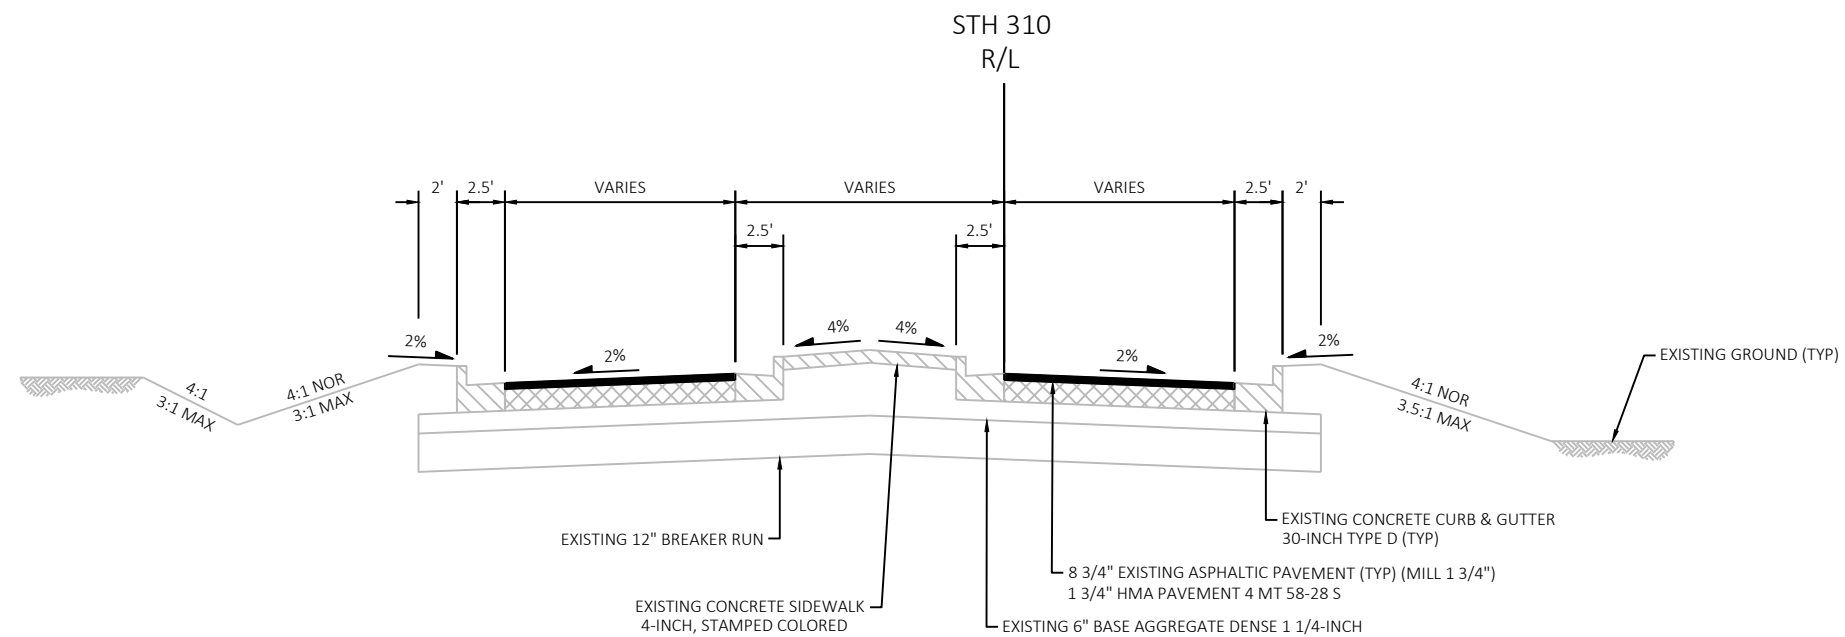


FINISHED TYPICAL SECTION STH 310  
STA 165+05.24 TO STA 166+52.97

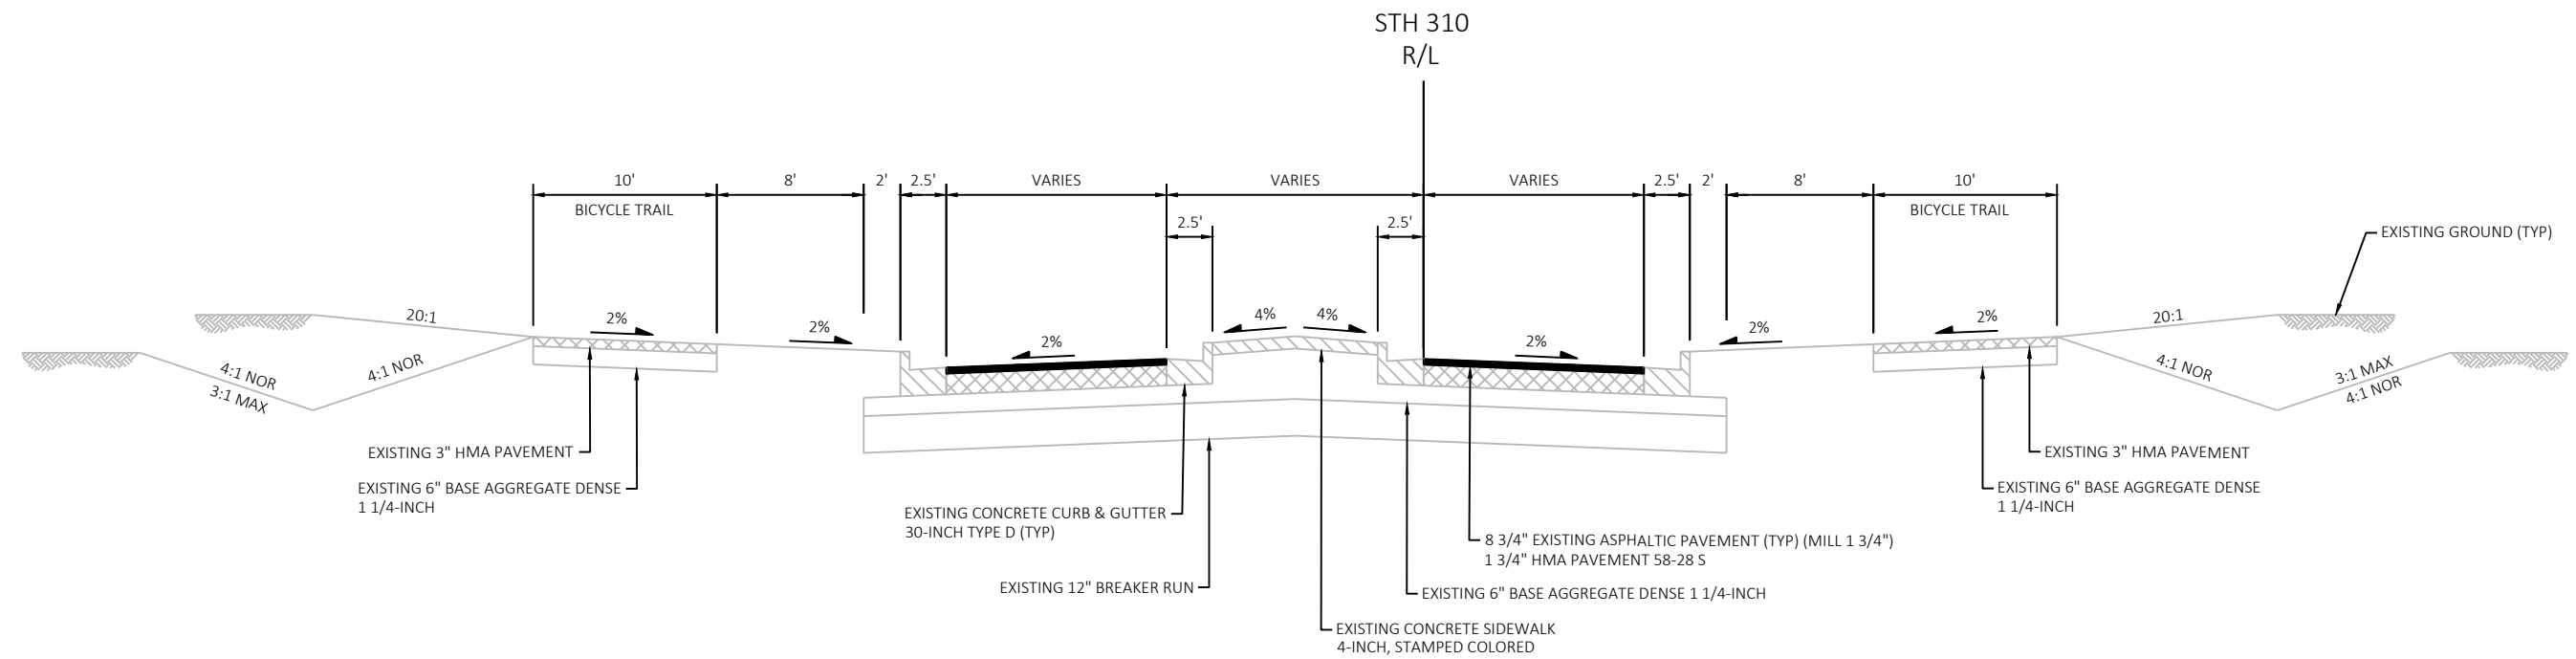
**FINISHED TYPICAL SECTION STH 310**

STA 166+52.97 TO STA 166+85.21  
STA 168+18.32 TO STA 169+97.83

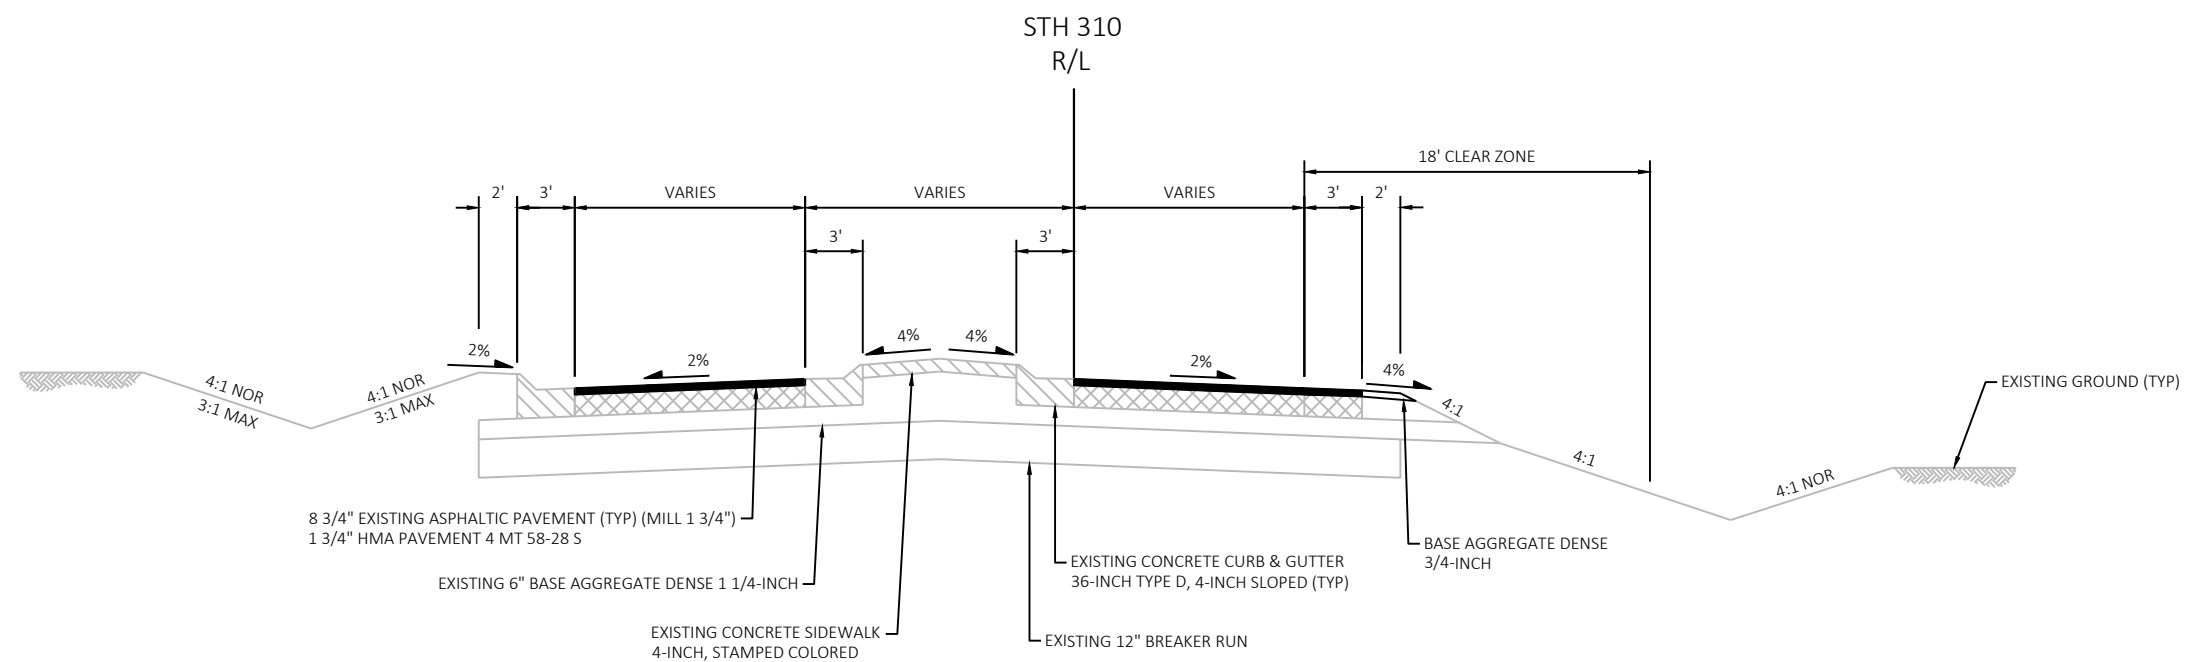
**FINISHED TYPICAL SECTION STH 310**

STA 169+97.83 TO STA 171+17.32

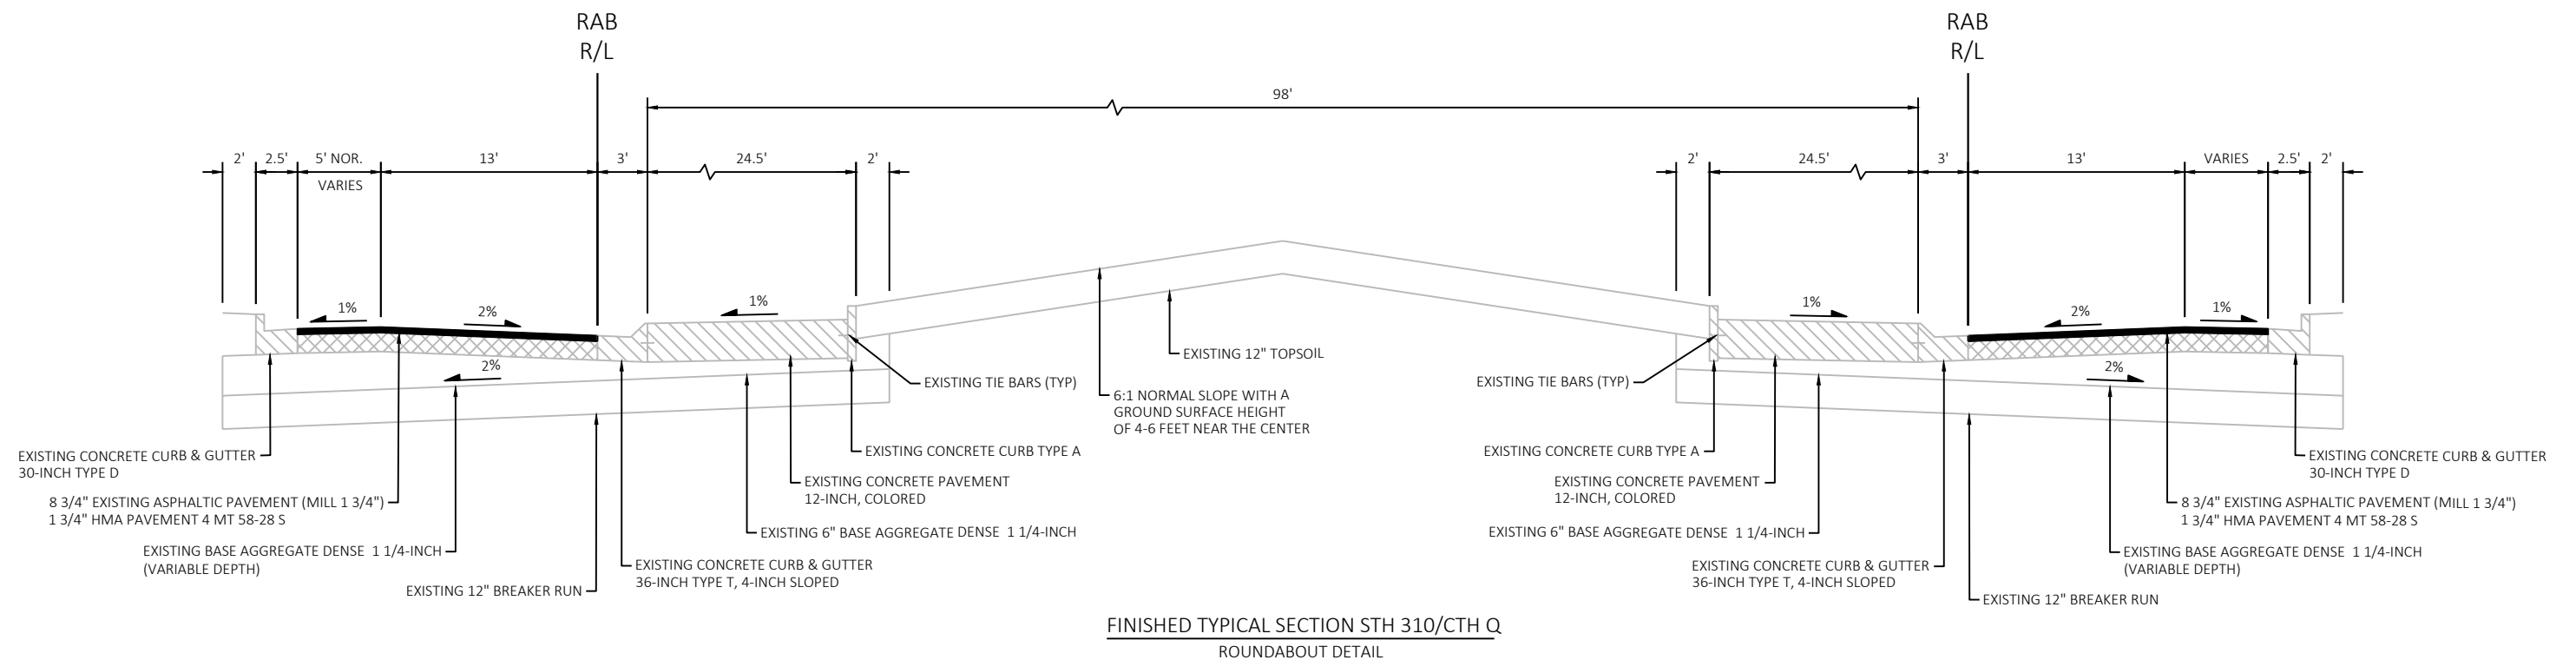


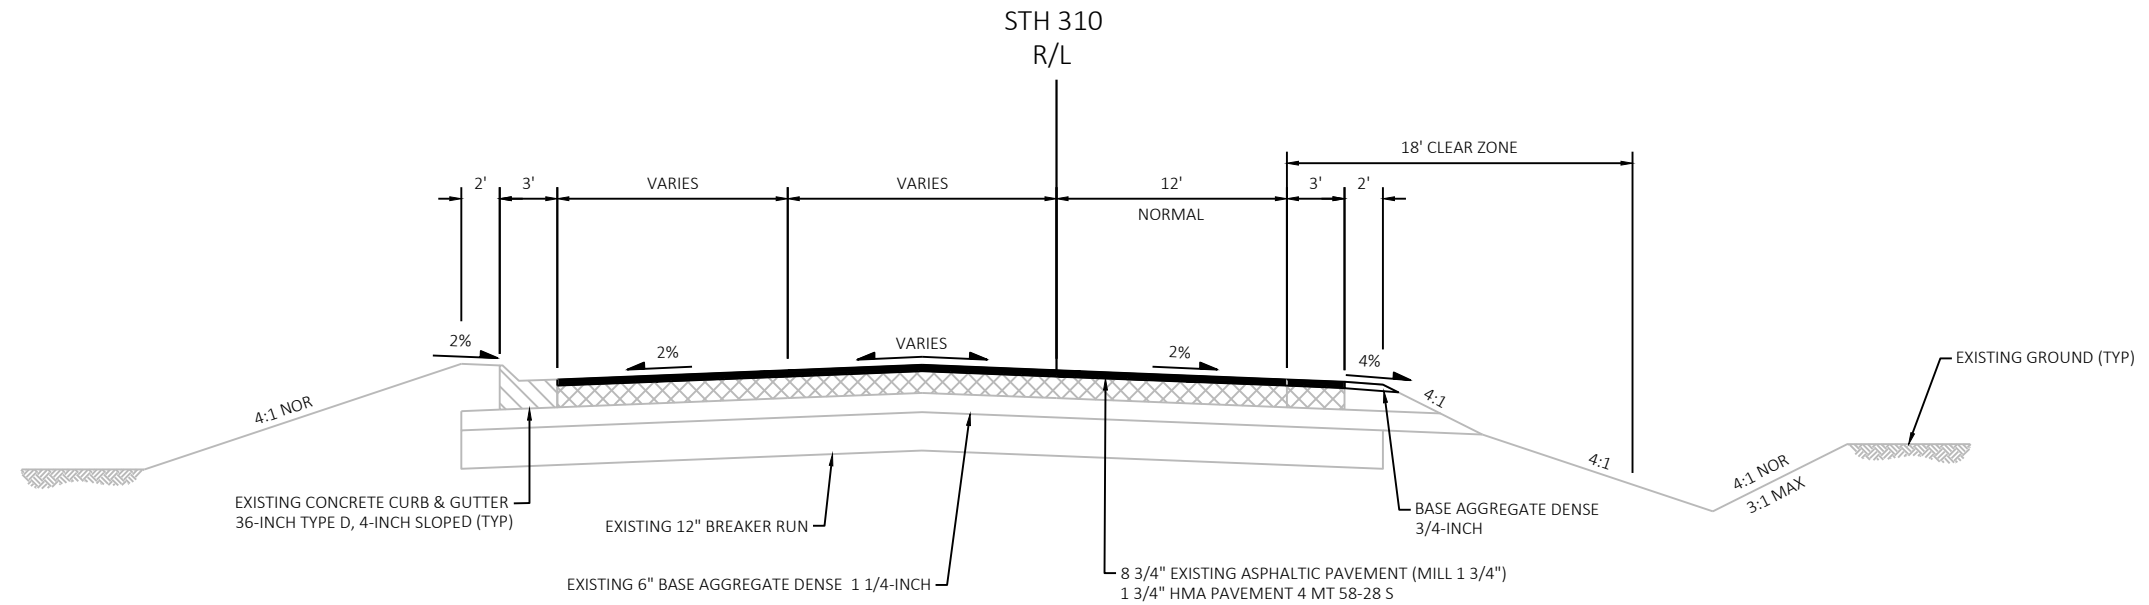


FINISHED TYPICAL SECTION STH 310  
STA 208+20.65 TO STA 209+05.49

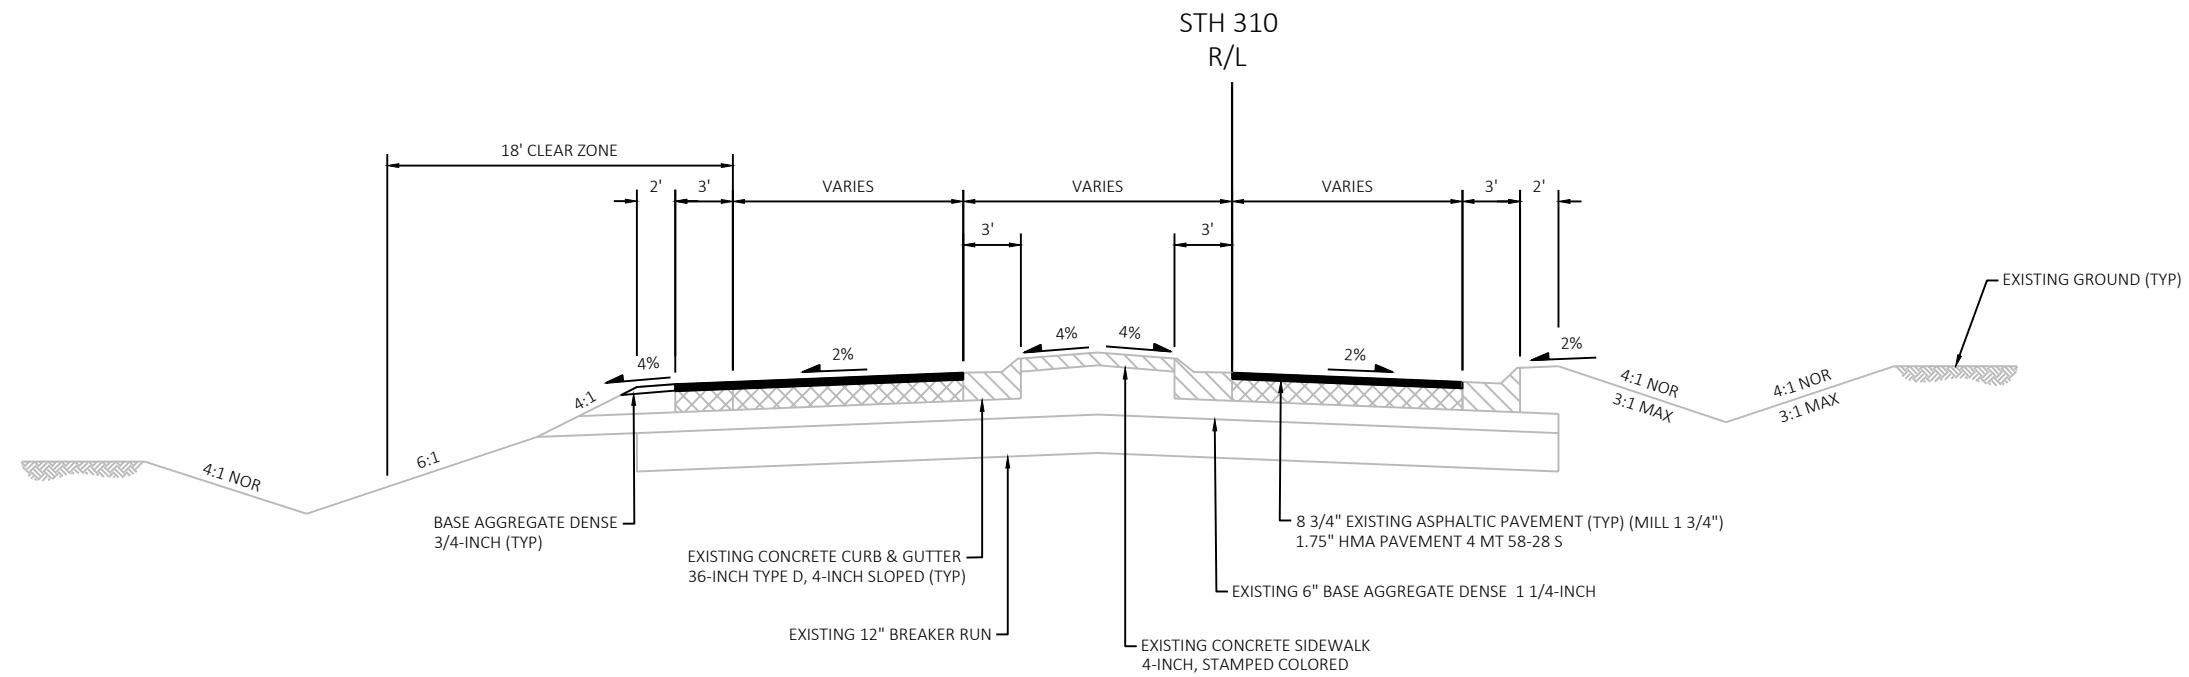


FINISHED TYPICAL SECTION STH 310  
STA 209+05.49 TO STA 209+91.03

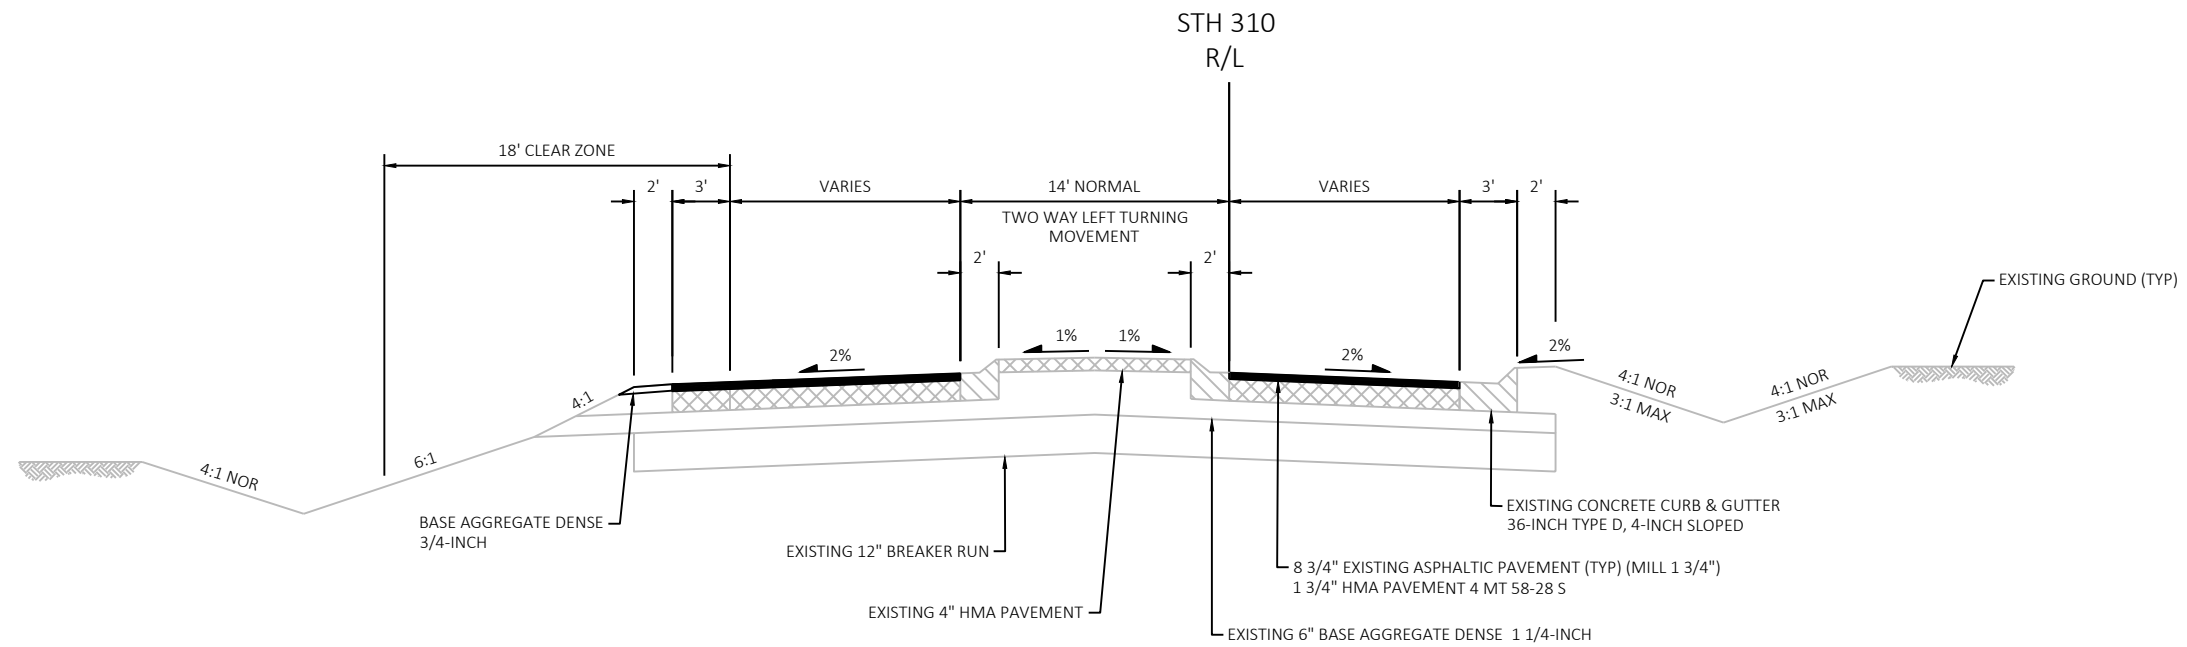


FINISHED TYPICAL SECTION STH 310  
STA 209+91.03 TO STA 211+30.49

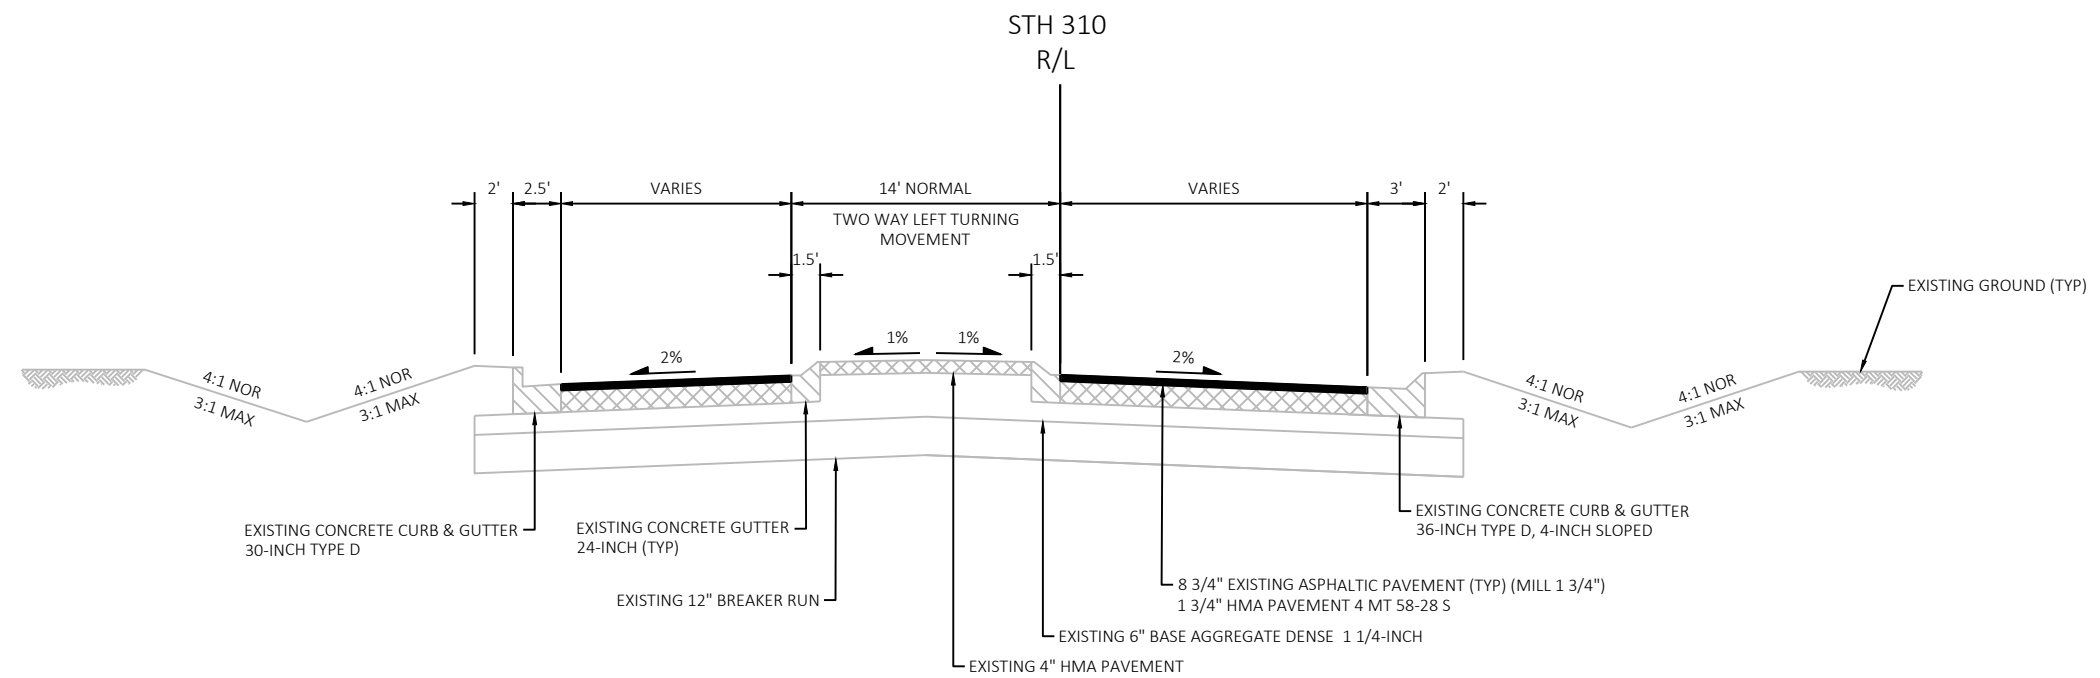


FINISHED TYPICAL SECTION STH 310  
STA 211+30.49 TO STA 212+79.60

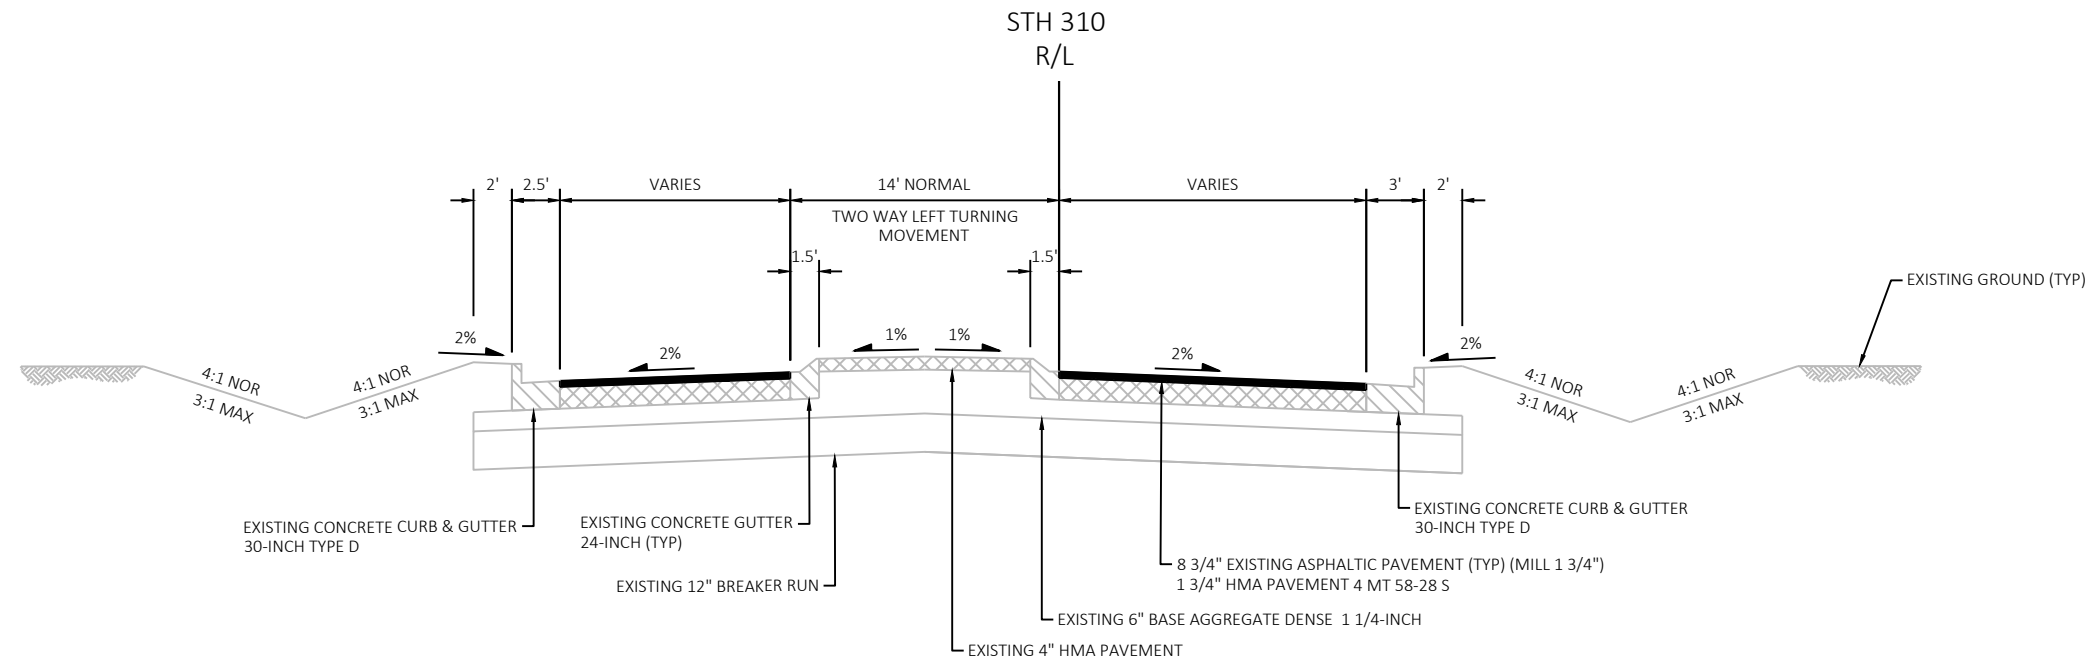


FINISHED TYPICAL SECTION STH 310  
STA 212+79.60 TO STA 214+01.19

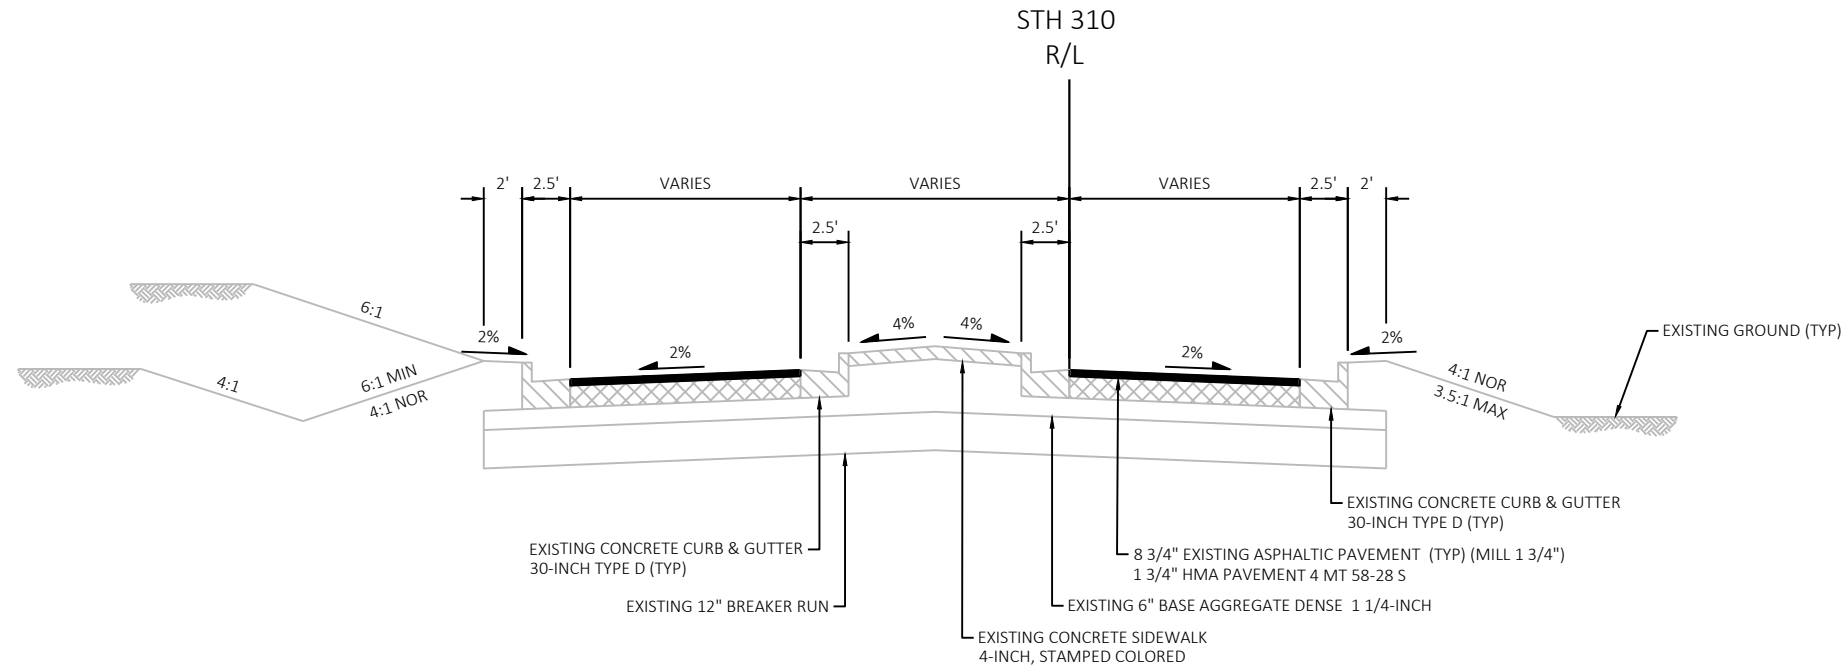


FINISHED TYPICAL SECTION STH 310  
STA 214+01.19 TO STA 214+49.60  
STA 215+82.97 TO STA 217+52.97

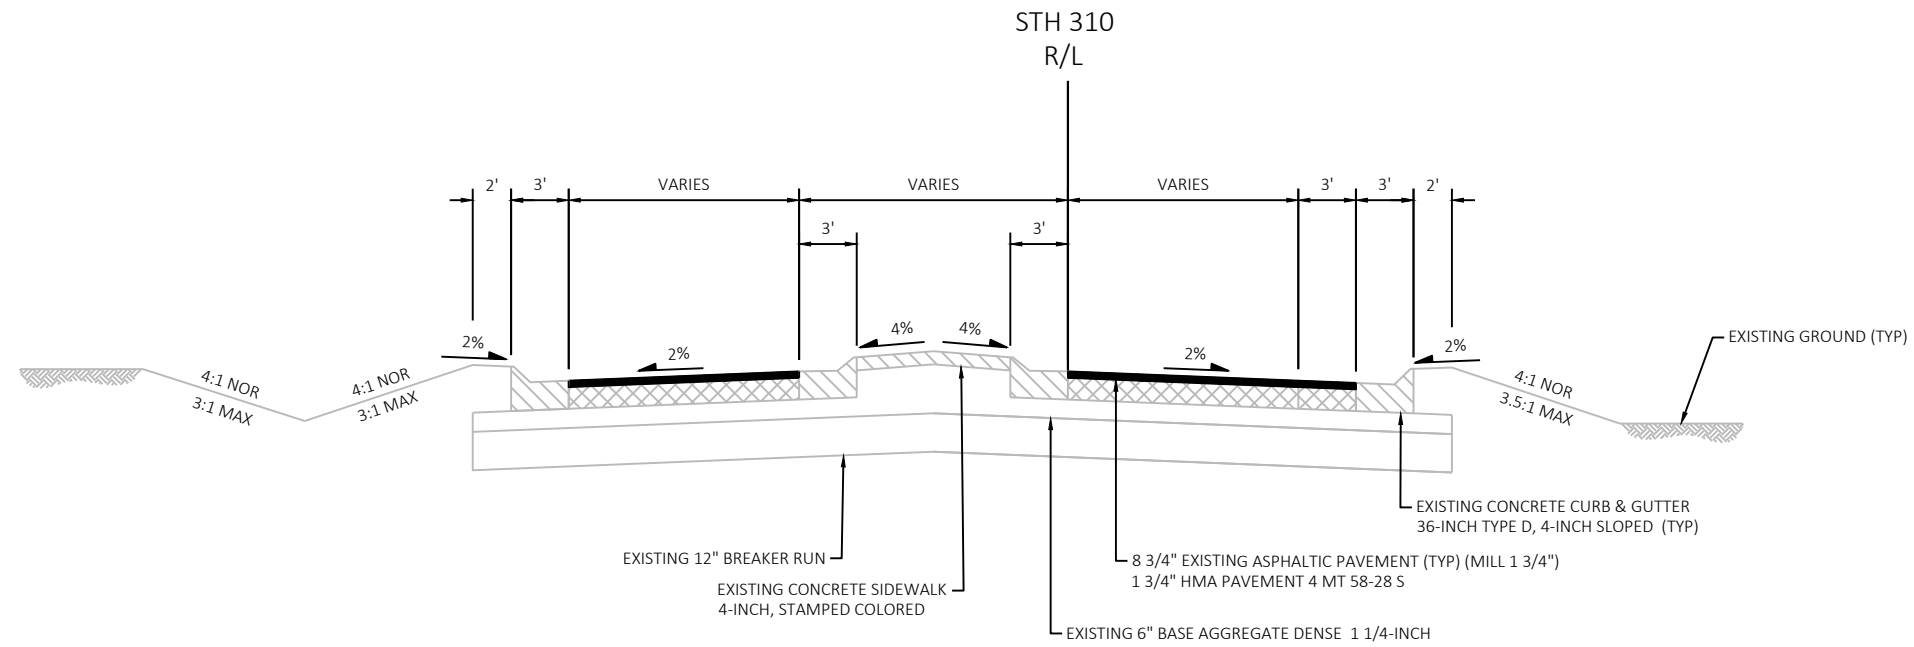


FINISHED TYPICAL SECTION STH 310  
STA 217+52.97 TO STA 218+40.67

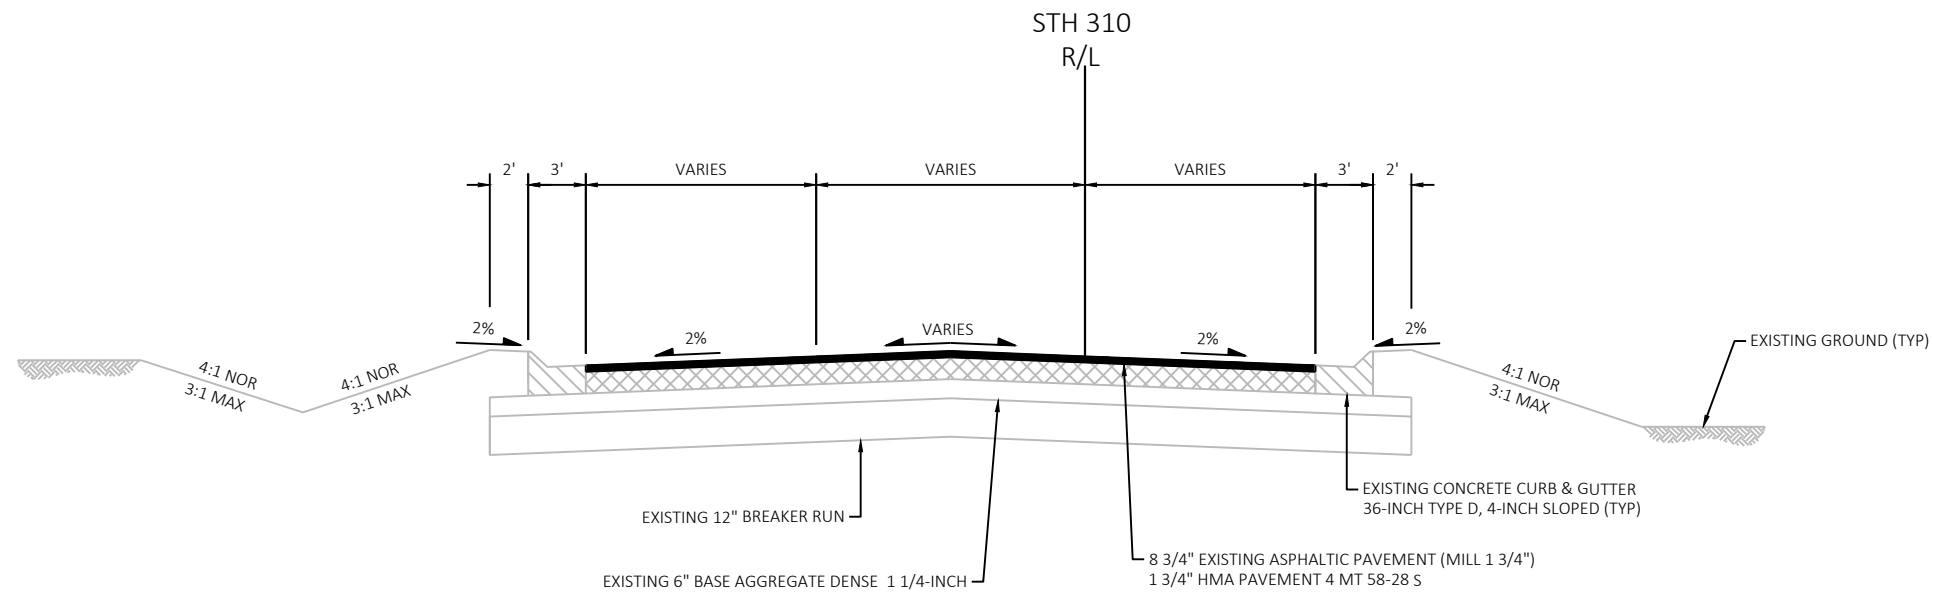


FINISHED TYPICAL SECTION STH 310  
STA 218+40.67 TO STA 219+91.40

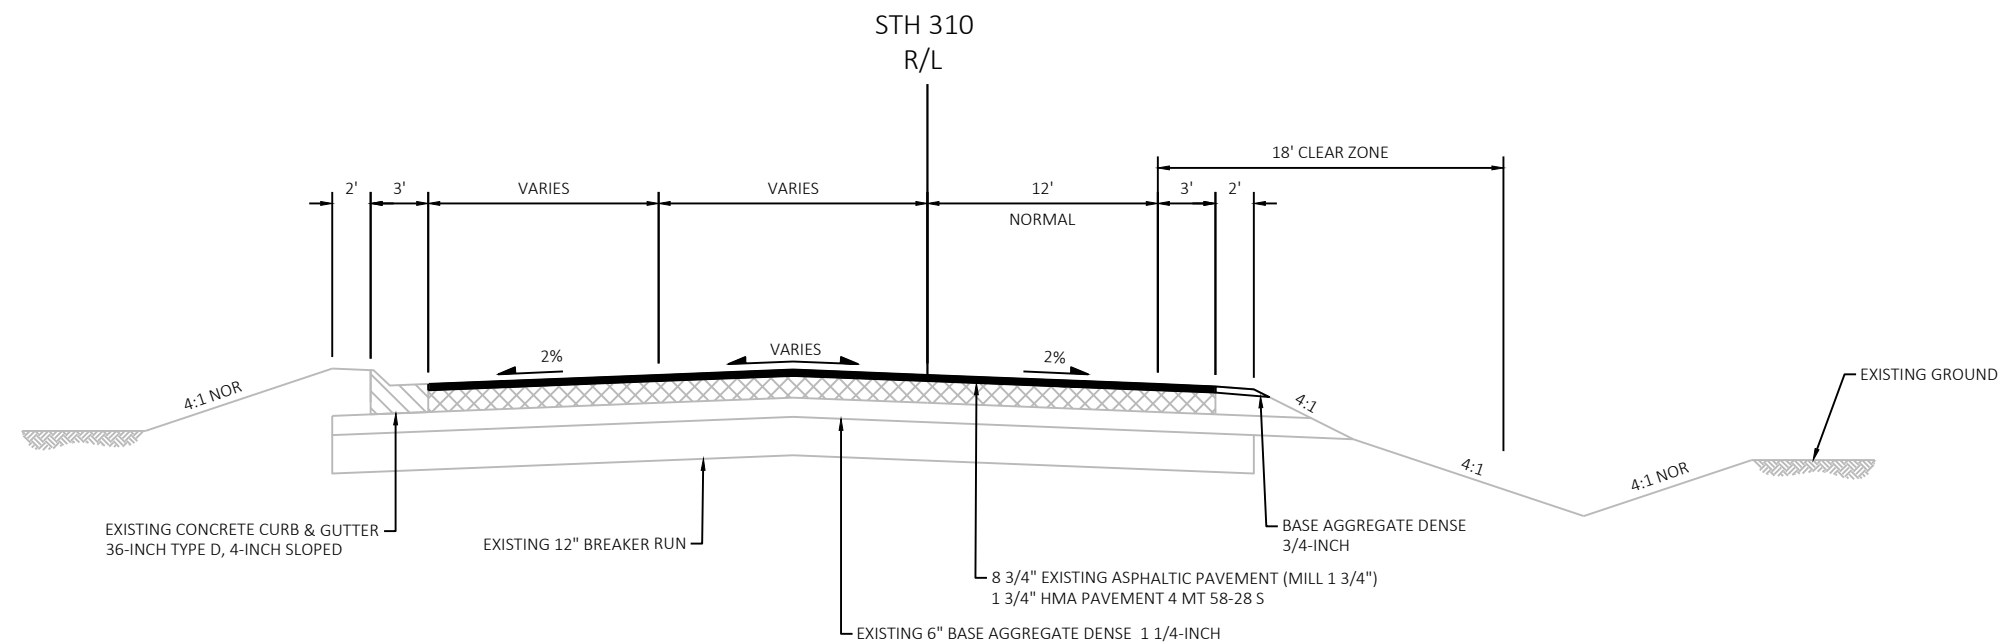

FINISHED TYPICAL SECTION STH 310  
STA 219+91.40 TO STA 220+79.53

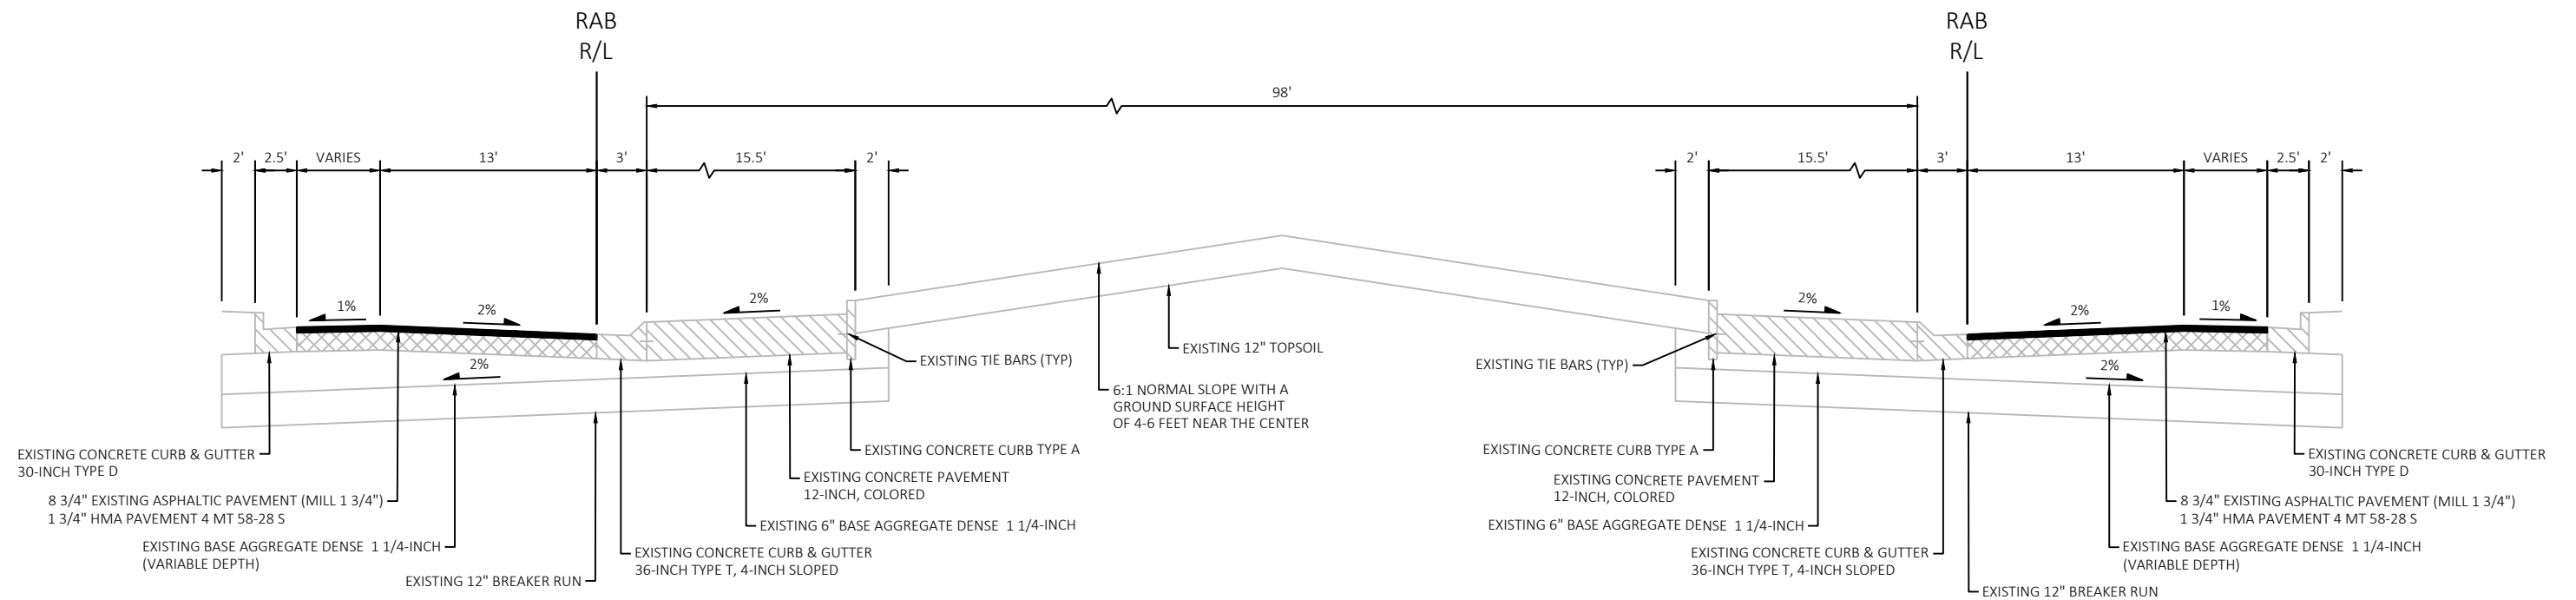

FINISHED TYPICAL SECTION STH 310/CTH B  
ROUNDABOUT DETAIL

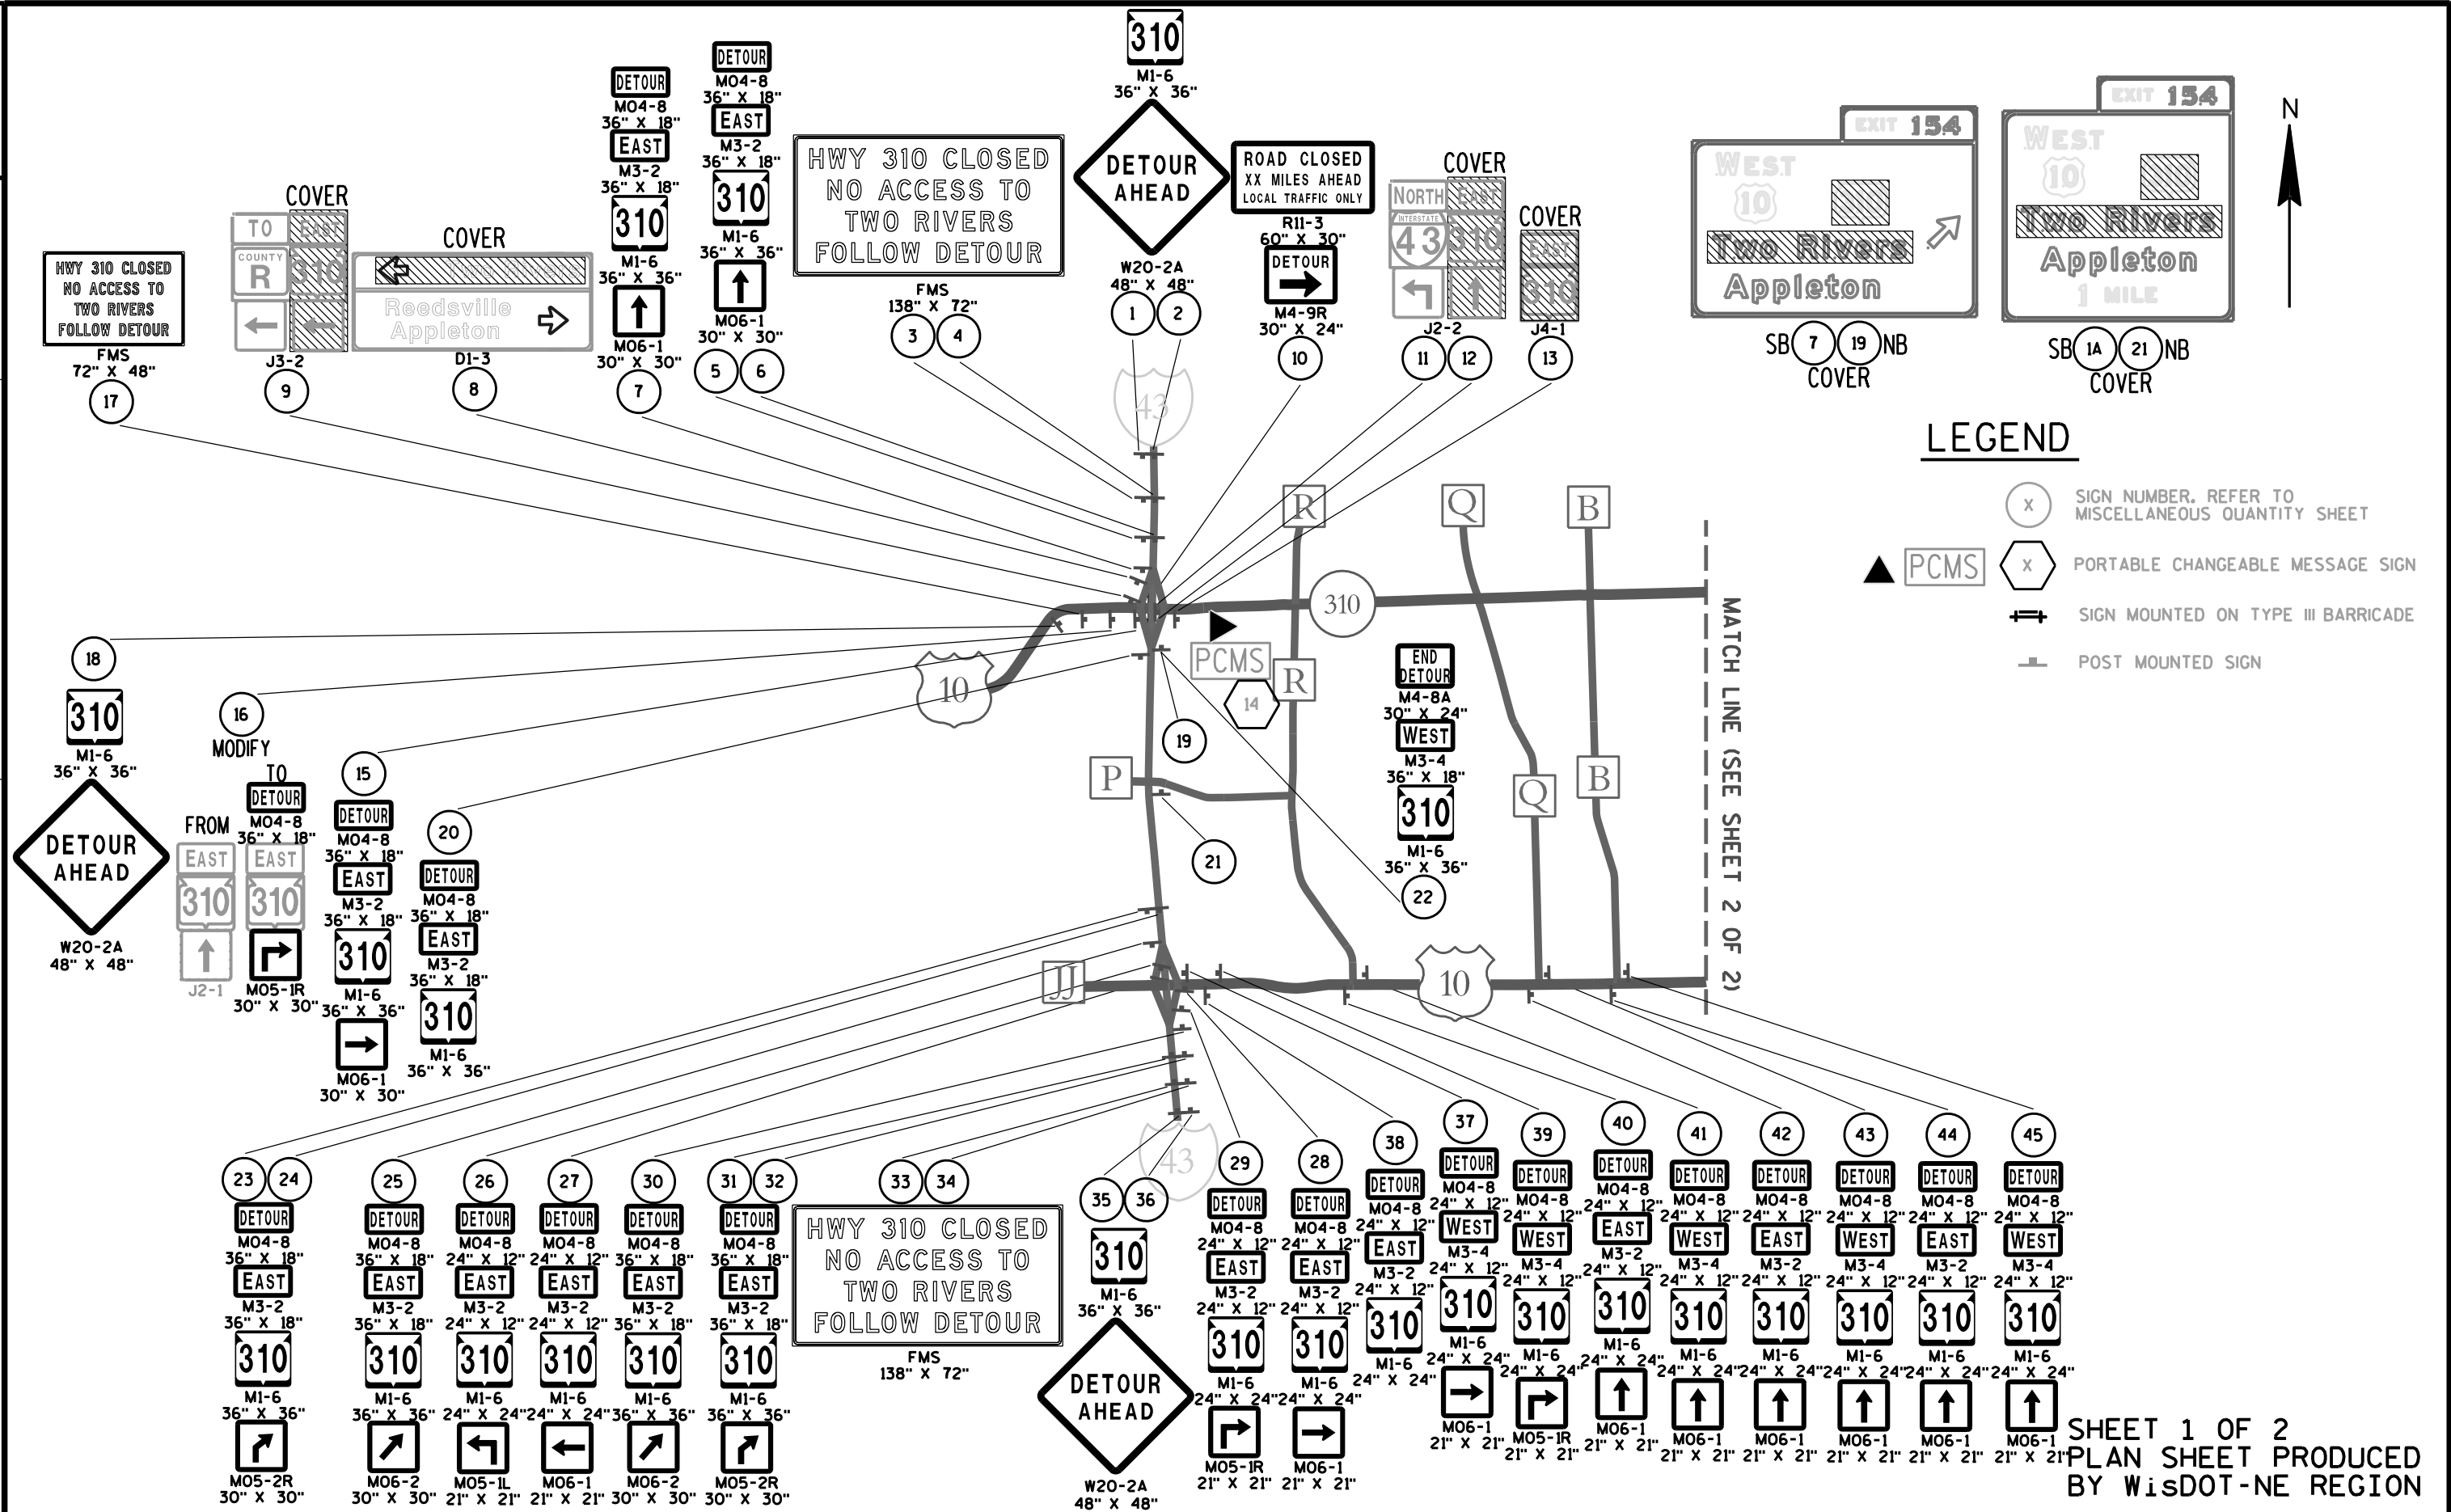



|   |                                                       |
|---|-------------------------------------------------------|
|                                                                                      | SIGN NUMBER. REFER TO<br>MISCELLANEOUS QUANTITY SHEET |
|   |                                                       |
|                                                                                      | PORTABLE CHANGEABLE MESSAGE SIGN                      |
|                                                                                      | SIGN MOUNTED ON TYPE III BARRICADE                    |
|                                                                                      | POST MOUNTED SIGN                                     |

**E**

REMOVING ASPHALTIC SURFACE BUTT JOINTS

| CATEGORY | APROXIMATE STATION | INTERSECTION | 204.0115<br>REMOVING ASPHALTIC<br>SURFACE<br>BUTT JOINTS*<br>SY | REMARKS        |
|----------|--------------------|--------------|-----------------------------------------------------------------|----------------|
| 1000     | 91+01              | CTH R        | 6                                                               | NORTH LIMITS   |
|          | 89+34              | CTH R        | 7                                                               | SOUTH LIMITS   |
|          | 166+37             | CTH Q        | 7                                                               | NORTH LIMITS   |
|          | 169+25             | CTH Q        | 8                                                               | SOUTH LIMITS   |
|          | 216+34             | CTH B        | 7                                                               | NORTH LIMITS   |
|          | 214+98             | CTH B        | 8                                                               | SOUTH LIMITS   |
|          | 268+25             | JOHNSTON DR  | 6                                                               | NORTH LIMITS   |
|          | 268+32             | JOHNSTON DR  | 7                                                               | SOUTH LIMITS   |
|          | 294+84             | MIRRO DR     | 7                                                               | SOUTH LIMITS   |
|          | 321+24             | WOODLAND DR  | 7                                                               | SOUTH LIMITS   |
|          | 405+27             | COLUMBUS ST  | 8                                                               | PROJECT LIMITS |

PROJECT 4337-23-71 TOTAL 78  
\* AREA 2' WIDE FROM JOINT EDGE

REMOVING ASPHALTIC SURFACE MILLING

| CATEGORY | STATION | TO | STATION | OFFSET | 204.0120<br>REMOVING<br>ASPHALTIC<br>SURFACE<br>MILLING<br>SY | REMARKS               |
|----------|---------|----|---------|--------|---------------------------------------------------------------|-----------------------|
| 1000     | 82+00   | -  | 96+35   | LT/RT  | 9900                                                          | CTH R RAB, MILL 1.75" |
|          | 96+35   | -  | 160+51  | LT/RT  | 23765                                                         | MILL 2.5"             |
|          | 160+51  | -  | 174+45  | LT/RT  | 9025                                                          | CTH Q RAB, MILL 1.75" |
|          | 174+45  | -  | 208+18  | LT/RT  | 11396                                                         | MILL 2.5"             |
|          | 208+18  | -  | 220+86  | LT/RT  | 9109                                                          | CTH B RAB, MILL 1.75" |
|          | 220+86  | -  | 405+27  | LT/RT  | 65720                                                         | MILL 2.5"             |

PROJECT 4337-23-71 TOTAL 128,915

REMOVING CURB & GUTTER

| CATEGORY | APPROXIMATE STATION | OFFSET | LOCATION  | 204.0150<br>REMOVING<br>CURB & GUTTER<br>LF | REMARKS                          |
|----------|---------------------|--------|-----------|---------------------------------------------|----------------------------------|
| 1000     | 89+87               | LT     | CTH R RAB | 10                                          | INLET RECONSTRUCT                |
|          | 89+95               | LT     | CTH R RAB | 10                                          | INLET RECONSTRUCT                |
|          | 89+55               | RT     | CTH R RAB | 10                                          | INLET RECONSTRUCT                |
|          | 89+66               | RT     | CTH R RAB | 10                                          | INLET RECONSTRUCT                |
|          | 167+10              | LT     | CTH Q RAB | 10                                          | INLET RECONSTRUCT                |
|          | 167+28              | LT     | CTH Q RAB | 10                                          | INLET RECONSTRUCT                |
|          | 167+43              | LT     | CTH Q RAB | 10                                          | INLET RECONSTRUCT                |
|          | 167+58              | LT     | CTH Q RAB | 10                                          | INLET RECONSTRUCT                |
|          | 168+03              | LT     | CTH Q RAB | 20                                          | CENTER CIRCLE INLET RECONSTRUCTS |
|          | 215+17              | LT     | CTH B RAB | 10                                          | INLET RECONSTRUCT                |
|          | 215+33              | LT     | CTH B RAB | 10                                          | INLET RECONSTRUCT                |
|          | 215+39              | LT     | CTH B RAB | 10                                          | INLET RECONSTRUCT                |
|          | 215+71              | LT     | CTH B RAB | 20                                          | CENTER CIRCLE INLET RECONSTRUCTS |
|          | PROJECT             | LT/RT  | STH 310   | 25                                          | UNDISTRIBUTED                    |

PROJECT 4337-23-71 TOTAL 175

REMOVING CONCRETE SIDEWALK

| CATEGORY | APPROXIMATE STATION | OFFSET | LOCATION  | 204.0155<br>REMOVING CONCRETE<br>SIDEWALK<br>SY | REMARKS               |
|----------|---------------------|--------|-----------|-------------------------------------------------|-----------------------|
| 1000     | 89+87               | LT     | CTH R RAB | 2                                               | COLORED/STAMPED ISAND |
|          | 89+95               | LT     | CTH R RAB | 2                                               | COLORED/STAMPED ISAND |
|          | 89+55               | RT     | CTH R RAB | 2                                               | COLORED/STAMPED ISAND |
|          | 89+66               | RT     | CTH R RAB | 2                                               | COLORED/STAMPED ISAND |
|          | 167+28              | LT     | CTH Q RAB | 2                                               | COLORED/STAMPED ISAND |
|          | 167+43              | LT     | CTH Q RAB | 2                                               | COLORED/STAMPED ISAND |
|          | 215+33              | LT     | CTH B RAB | 2                                               | COLORED/STAMPED ISAND |
|          | 215+39              | LT     | CTH B RAB | 2                                               | COLORED/STAMPED ISAND |
|          | PROJECT             | LT/RT  | STH 310   | 4                                               | UNDISTRIBUTED         |

PROJECT 4337-23-71 TOTAL 20

PREPARATION FOUNDATION FOR ASPHALTIC PAVEMENT

| CATEGORY | STATION    | TO | STATION | LOCATION | 211.0100<br>PREPARE FOUNDATION<br>FOR ASPHALTIC<br>PAVING (PROJECT)<br>LS | REMARKS |
|----------|------------|----|---------|----------|---------------------------------------------------------------------------|---------|
| 1000     | 4337-23-71 |    |         | PROJECT  | 1                                                                         |         |

PROJECT 4337-23-71 TOTAL 1

FINISHING ROADWAY (PROJECT) 4337-23-71

| CATEGORY | STATION    | TO | STATION | LOCATION | 213.0100<br>FINISHING ROADWAY<br>(PROJECT)<br>EACH | REMARKS |
|----------|------------|----|---------|----------|----------------------------------------------------|---------|
| 1000     | 4337-23-71 |    |         | PROJECT  | 1                                                  |         |

PROJECT 4337-23-71 TOTAL 1

BASE AGGREGATE DENSE

| CATEGORY | STATION | TO | STATION | OFFSET | LOCATION          | 305.0110<br>BASE AGGREGATE<br>DENSE<br>3/4-INCH<br>TON | REMARKS     |
|----------|---------|----|---------|--------|-------------------|--------------------------------------------------------|-------------|
| 1000     | 82+00   | -  | 96+35   | LT/RT  | STH 310/CTH R RAB | 101                                                    | SHOULDERING |
|          | 96+35   | -  | 160+51  | LT/RT  | STH 310           | 330                                                    | SHOULDERING |
|          | 160+51  | -  | 174+45  | LT/RT  | STH 310/CTH Q RAB | 64                                                     | SHOULDERING |
|          | 174+45  | -  | 208+18  | LT/RT  | STH 310           | 171                                                    | SHOULDERING |
|          | 208+18  | -  | 220+86  | LT/RT  | STH 310/CTH B RAB | 63                                                     | SHOULDERING |
|          | 220+86  | -  | 405+27  | LT/RT  | STH 310           | 935                                                    | SHOULDERING |

PROJECT 4337-23-71 TOTAL 1,665

\* AVERAGE DEPTH COMPUTED IS 2-INCHES

DRILLED TIE BARS

| CATEGORY | APPROXIMATE STATION | OFFSET | LOCATION  | 416.0610<br>DRILLED<br>TIE BARS<br>EACH | REMARKS       |
|----------|---------------------|--------|-----------|-----------------------------------------|---------------|
| 1000     | 89+87               | LT     | CTH R RAB | 4                                       | CURB & GUTTER |
|          | 89+95               | LT     | CTH R RAB | 4                                       | CURB & GUTTER |
|          | 89+55               | RT     | CTH R RAB | 4                                       | CURB & GUTTER |
|          | 89+66               | RT     | CTH R RAB | 4                                       | CURB & GUTTER |
|          | 167+10              | LT     | CTH Q RAB | 4                                       | CURB & GUTTER |
|          | 167+28              | LT     | CTH Q RAB | 4                                       | CURB & GUTTER |
|          | 167+43              | LT     | CTH Q RAB | 4                                       | CURB & GUTTER |
|          | 167+58              | LT     | CTH Q RAB | 4                                       | CURB & GUTTER |
|          | 168+03              | LT     | CTH Q RAB | 4                                       | CURB & GUTTER |
|          | 215+17              | LT     | CTH B RAB | 4                                       | CURB & GUTTER |
|          | 215+33              | LT     | CTH B RAB | 4                                       | CURB & GUTTER |
|          | 215+39              | LT     | CTH B RAB | 4                                       | CURB & GUTTER |
|          | 215+71              | LT     | CTH B RAB | 4                                       | CURB & GUTTER |
|          | PROJECT             | LT/RT  | STH 310   | 8                                       | UNDISTRIBUTED |

PROJECT 4337-23-71 TOTAL 60

TACK COAT

| CATEGORY | STATION | TO | STATION | LOCATION          | 455.0605<br>TACK<br>COAT<br>GAL | REMARKS |
|----------|---------|----|---------|-------------------|---------------------------------|---------|
| 1000     | 82+00   | -  | 96+35   | STH 310/CTH R RAB | 693                             | 1 COAT  |
|          | 96+35   | -  | 160+51  | STH 310           | 3327                            | 2 COATS |
|          | 160+51  | -  | 174+45  | STH 310/CTH Q RAB | 632                             | 1 COAT  |
|          | 174+45  | -  | 208+18  | STH 310           | 1595                            | 2 COATS |
|          | 208+18  | -  | 220+86  | STH 310/CTH B RAB | 638                             | 1 COAT  |
|          | 220+86  | -  | 405+27  | STH 310           | 9201                            | 2 COATS |

PROJECT 4337-23-71 TOTAL 16,086

CONCRETE CURB & GUTTER

| CATEGORY | APPROXIMATE STATION | OFFSET | LOCATION  | 601.0411<br>CONCRETE CURB & GUTTER<br>30-INCH TYPE D<br>LF | 601.0580<br>CONCRETE CURB & GUTTER<br>4-INCH SLOPED 36-INCH TYPE R<br>LF | REMARKS                          |
|----------|---------------------|--------|-----------|------------------------------------------------------------|--------------------------------------------------------------------------|----------------------------------|
| 1000     | 89+87               | LT     | CTH R RAB | 10                                                         | -                                                                        | INLET RECONSTRUCT                |
|          | 89+95               | LT     | CTH R RAB | 10                                                         | -                                                                        | INLET RECONSTRUCT                |
|          | 89+55               | RT     | CTH R RAB | 10                                                         | -                                                                        | INLET RECONSTRUCT                |
|          | 89+66               | RT     | CTH R RAB | 10                                                         | -                                                                        | INLET RECONSTRUCT                |
|          | 167+10              | LT     | CTH Q RAB | 10                                                         | -                                                                        | INLET RECONSTRUCT                |
|          | 167+28              | LT     | CTH Q RAB | 10                                                         | -                                                                        | INLET RECONSTRUCT                |
|          | 167+43              | LT     | CTH Q RAB | 10                                                         | -                                                                        | INLET RECONSTRUCT                |
|          | 167+58              | LT     | CTH Q RAB | 10                                                         | -                                                                        | INLET RECONSTRUCT                |
|          | 168+03              | LT     | CTH Q RAB | -                                                          | 20                                                                       | CENTER CIRCLE INLET RECONSTRUCTS |
|          | 215+17              | LT     | CTH B RAB | 10                                                         | -                                                                        | INLET RECONSTRUCT                |
|          | 215+33              | LT     | CTH B RAB | 10                                                         | -                                                                        | INLET RECONSTRUCT                |
|          | 215+39              | LT     | CTH B RAB | 10                                                         | -                                                                        | INLET RECONSTRUCT                |
|          | 215+71              | LT     | CTH B RAB | -                                                          | 20                                                                       | CENTER CIRCLE INLET RECONSTRUCTS |
|          | PROJECT             | LT/RT  | STH 310   | 25                                                         | -                                                                        | UNDISTRIBUTED                    |

PROJECT 4337-23-71 TOTAL 135 40

HMA PAVEMENT

| CATEGORY | STATION | TO | STATION | LOCATION          | 460.6224<br>HMA PAVEMENT<br>4 MT 58-28 S<br>TON | SPV.0180.01<br>COLD-IN-PLACE<br>RECYCLING (CIR)<br>ASPHALT PAVEMENT<br>SY | REMARKS                       |
|----------|---------|----|---------|-------------------|-------------------------------------------------|---------------------------------------------------------------------------|-------------------------------|
| 1000     | 82+00   | -  | 96+35   | STH 310/CTH R RAB | 1052                                            | -                                                                         | MILL 1.75", PAVE 1.75"        |
|          | 96+35   | -  | 160+51  | STH 310           | 3505                                            | 23765                                                                     | MILL 2.5", CIR 4", PAVE 2.75" |
|          | 160+51  | -  | 174+45  | STH 310/CTH Q RAB | 959                                             | -                                                                         | MILL 1.75", PAVE 1.75"        |
|          | 174+45  | -  | 208+18  | STH 310           | 1681                                            | 11396                                                                     | MILL 2.5", CIR 4", PAVE 2.75" |
|          | 208+18  | -  | 220+86  | STH 310/CTH B RAB | 968                                             | -                                                                         | MILL 1.75", PAVE 1.75"        |
|          | 220+86  | -  | 405+27  | STH 310           | 9694                                            | 65720                                                                     | MILL 2.5", CIR 4", PAVE 2.75" |

PROJECT 4337-23-71 TOTAL 17,859 100,881

RUMBLE STRIPS

| CATEGORY | STATION | TO | STATION | LOCATION | 465.0475<br>ASPHALTIC CENTERLINE<br>RUMBLE STRIPS<br>2-LANE RURAL<br>LF | REMARKS |
|----------|---------|----|---------|----------|-------------------------------------------------------------------------|---------|
| 1000     | 96+35   | -  | 160+51  | STH 310  | 5,515                                                                   |         |
|          | 174+45  | -  | 208+18  | STH 310  | 3,166                                                                   |         |
|          | 220+86  | -  | 405+27  | STH 310  | 16,888                                                                  |         |

PROJECT 4337-23-71 TOTAL 25,569

CONCRETE SIDEWALK/TRUCK APRON

| CATEGORY                 | APPROXIMATE STATION | OFFSET | LOCATION  | 405.0100<br>COLORING CONCRETE<br>WISDOT RED<br>CY | 405.1000<br>STAMPING COLORED<br>CONCRETE<br>CY | 416.0512<br>CONCRETE TRUCK<br>APRON 12-INCH<br>SY | 602.0410<br>CONCRETE SIDEWALK<br>5-INCH<br>SF | REMARKS               |
|--------------------------|---------------------|--------|-----------|---------------------------------------------------|------------------------------------------------|---------------------------------------------------|-----------------------------------------------|-----------------------|
| 1000                     | 89+87               | LT     | CTH R RAB | 0.3                                               | 0.3                                            | -                                                 | 20                                            | COLORED/STAMPED ISAND |
|                          | 89+95               | LT     | CTH R RAB | 0.3                                               | 0.3                                            | -                                                 | 20                                            | COLORED/STAMPED ISAND |
|                          | 89+55               | RT     | CTH R RAB | 0.3                                               | 0.3                                            | -                                                 | 20                                            | COLORED/STAMPED ISAND |
|                          | 89+66               | RT     | CTH R RAB | 0.3                                               | 0.3                                            | -                                                 | 20                                            | COLORED/STAMPED ISAND |
|                          | 167+28              | LT     | CTH Q RAB | 0.3                                               | 0.3                                            | -                                                 | 20                                            | COLORED/STAMPED ISAND |
|                          | 167+43              | LT     | CTH Q RAB | 0.3                                               | 0.3                                            | -                                                 | 20                                            | COLORED/STAMPED ISAND |
|                          | 167+50              | LT/RT  | CTH Q RAB | 107                                               | -                                              | 321                                               | -                                             | TRUCK APRONS          |
|                          | 215+33              | LT     | CTH B RAB | 0.3                                               | 0.3                                            | -                                                 | 20                                            | COLORED/STAMPED ISAND |
|                          | 215+39              | LT     | CTH B RAB | 0.3                                               | 0.3                                            | -                                                 | 20                                            | COLORED/STAMPED ISAND |
| PROJECT 4337-23-71 TOTAL |                     |        |           | 110                                               | 3                                              | 321                                               | 180                                           | UNDISTRUBUTED         |

CULVERTS

| CATEGORY                 | STATION | OFFSET | LOCATION  | 203.0100<br>REMOVING SMALL<br>PIPE CULVERTS<br>EACH | 520.8700<br>CLEANING<br>CULVERT PIPES<br>EACH | 520.9700.S<br>CULVERT PIPE<br>LINERS (SIZE) 01. 48-INCH<br>LF | 525.0324<br>APRON ENDWALLS FOR<br>CULVERT PIPE ALUMINUM<br>24-INCH<br>EACH | REMARKS |
|--------------------------|---------|--------|-----------|-----------------------------------------------------|-----------------------------------------------|---------------------------------------------------------------|----------------------------------------------------------------------------|---------|
| 1000                     | 88+47   | RT     | CTH R RAB | -                                                   | 1                                             | -                                                             | -                                                                          |         |
|                          | 90+20   | RT     | CTH R RAB | -                                                   | 1                                             | -                                                             | -                                                                          |         |
|                          | 93+35   | RT     | CTH R RAB | -                                                   | 1                                             | -                                                             | -                                                                          |         |
|                          | 171+11  | RT     | CTH Q RAB | 1                                                   | -                                             | -                                                             | 1                                                                          |         |
|                          | 335+88  | LT/RT  | STH 310   | -                                                   | 1                                             | 64                                                            | -                                                                          |         |
| PROJECT 4337-23-71 TOTAL |         |        |           | 1                                                   | 4                                             | 64                                                            | 1                                                                          |         |

RECONSTRUCTING INLETS

| CATEGORY                 | APPROXIMATE STATION | OFFSET | LOCATION  | 611.0430<br>RECONSTRUCTING<br>INLETS<br>EACH | REMARKS                          |
|--------------------------|---------------------|--------|-----------|----------------------------------------------|----------------------------------|
| 1000                     | 89+87               | LT     | CTH R RAB | 1                                            |                                  |
|                          | 89+95               | LT     | CTH R RAB | 1                                            |                                  |
|                          | 89+55               | RT     | CTH R RAB | 1                                            |                                  |
|                          | 89+66               | RT     | CTH R RAB | 1                                            |                                  |
|                          | 167+10              | LT     | CTH Q RAB | 1                                            |                                  |
|                          | 167+28              | LT     | CTH Q RAB | 1                                            |                                  |
|                          | 167+43              | LT     | CTH Q RAB | 1                                            |                                  |
|                          | 167+58              | LT     | CTH Q RAB | 1                                            |                                  |
|                          | 168+03              | LT     | CTH Q RAB | 2                                            | CENTER CIRCLE INLET RECONSTRUCTS |
|                          | 215+17              | LT     | CTH B RAB | 1                                            |                                  |
|                          | 215+33              | LT     | CTH B RAB | 1                                            |                                  |
|                          | 215+39              | LT     | CTH B RAB | 1                                            |                                  |
|                          | 215+71              | LT     | CTH B RAB | 2                                            | CENTER CIRCLE INLET RECONSTRUCTS |
| PROJECT 4337-23-71 TOTAL |                     |        |           | 15                                           |                                  |

MAINTENANCE AND REPAIR OF HAUL ROADS (PROJECT) 4337-23-71

| CATEGORY                 | LOCATION | 618.0100<br>EACH | REMARKS |
|--------------------------|----------|------------------|---------|
| 1000                     | PROJECT  | 1                |         |
| PROJECT 4337-23-71 TOTAL |          | 1                |         |

MOBILIZATION

| CATEGORY                 | STATION TO STATION | LOCATION | 619.1000<br>MOBILIZATION<br>EACH | REMARKS |
|--------------------------|--------------------|----------|----------------------------------|---------|
| 1000                     | 4337-23-71         | PROJECT  | 1                                |         |
| PROJECT 4337-23-71 TOTAL |                    |          | 1                                |         |

WATER

| CATEGORY                 | STATION TO STATION | LOCATION | 624.0100<br>WATER<br>MGAL | REMARKS      |
|--------------------------|--------------------|----------|---------------------------|--------------|
| 1000                     | 4337-23-71         | PROJECT  | 5                         | DUST CONTROL |
|                          | 4337-23-71         | PROJECT  | 17                        | COMPACTION   |
| PROJECT 4337-23-71 TOTAL |                    |          | 22                        |              |

TRAFFIC CONTROL PCMS

|                          |      | 643.1050<br>TRAFFIC CONTROL<br>SIGNS PCMS |      | REMARKS |
|--------------------------|------|-------------------------------------------|------|---------|
| STATION                  | DAYS | EACH                                      | DAYS |         |
| PROJECT                  | 7    | 8                                         | 56   |         |
| PROJECT 4337-23-71 TOTAL |      |                                           | 56   |         |

TRAFFIC CONTROL SUMMARY

|                          |      | 643.0300<br>TRAFFIC CONTROL<br>DRUMS |       | 643.0420<br>TRAFFIC CONTROL<br>BARRICADES<br>TYPE III |       | 643.0715<br>TRAFFIC CONTROL<br>WARNING LIGHTS<br>TYPE C |       | 643.0900<br>TRAFFIC CONTROL<br>SIGNS |       | REMARKS |
|--------------------------|------|--------------------------------------|-------|-------------------------------------------------------|-------|---------------------------------------------------------|-------|--------------------------------------|-------|---------|
| STATION                  | DAYS | EACH                                 | DAYS  | EACH                                                  | DAYS  | EACH                                                    | DAYS  | EACH                                 | DAYS  |         |
| PROJECT                  | 75   | 40                                   | 3,000 | 75                                                    | 5,625 | 75                                                      | 5,625 | 75                                   | 5,625 |         |
| PROJECT 4337-23-71 TOTAL |      |                                      | 3,000 |                                                       | 5,625 |                                                         | 5,625 |                                      | 5,625 |         |

EROSION CONTROL

| CATEGORY                 | APROXIMATE<br>STATION | OFFSET | 628.7010<br>INLET PROTECTION<br>TYPE B<br>EACH | 628.7015<br>INLET PROTECTION<br>TYPE C<br>EACH | REMARKS   |
|--------------------------|-----------------------|--------|------------------------------------------------|------------------------------------------------|-----------|
| 1000                     | 88+28                 | LT     | -                                              | 1                                              | CTH R RAB |
|                          | 88+30                 | LT     | -                                              | 1                                              | CTH R RAB |
|                          | 89+87                 | LT     | -                                              | 1                                              | CTH R RAB |
|                          | 89+95                 | LT     | -                                              | 1                                              | CTH R RAB |
|                          | 89+55                 | RT     | -                                              | 1                                              | CTH R RAB |
|                          | 89+66                 | RT     | -                                              | 1                                              | CTH R RAB |
|                          | 90+25                 | LT     | 1                                              | -                                              | CTH R RAB |
|                          | 90+27                 | LT     | 1                                              | -                                              | CTH R RAB |
|                          | 93+41                 | LT     | -                                              | 1                                              | CTH R RAB |
|                          | 93+42                 | LT     | -                                              | 1                                              | CTH R RAB |
|                          | 166+13                | LT     | -                                              | 1                                              | CTH Q RAB |
|                          | 166+21                | LT     | -                                              | 1                                              | CTH Q RAB |
|                          | 167+10                | LT     | -                                              | 1                                              | CTH Q RAB |
|                          | 167+28                | LT     | -                                              | 1                                              | CTH Q RAB |
|                          | 167+43                | LT     | -                                              | 1                                              | CTH Q RAB |
|                          | 167+58                | LT     | -                                              | 1                                              | CTH Q RAB |
|                          | 168+17                | RT     | -                                              | 1                                              | CTH Q RAB |
|                          | 168+18                | RT     | -                                              | 1                                              | CTH Q RAB |
|                          | 168+01                | LT     | 1                                              | -                                              | CTH Q RAB |
|                          | 168+03                | LT     | 1                                              | -                                              | CTH Q RAB |
|                          | 171+15                | LT     | -                                              | 2                                              | CTH Q RAB |
|                          | 213+54                | LT     | -                                              | 1                                              | CTH B RAB |
|                          | 213+55                | LT     | 1                                              | -                                              | CTH B RAB |
|                          | 213+56                | LT     | 1                                              | -                                              | CTH B RAB |
|                          | 214+98                | RT     | -                                              | 1                                              | CTH B RAB |
|                          | 215+06                | RT     | -                                              | 1                                              | CTH B RAB |
|                          | 215+17                | LT     | -                                              | 1                                              | CTH B RAB |
|                          | 215+33                | LT     | -                                              | 1                                              | CTH B RAB |
|                          | 215+39                | LT     | -                                              | 1                                              | CTH B RAB |
|                          | 215+70                | LT     | 1                                              | -                                              | CTH B RAB |
|                          | 215+72                | LT     | 1                                              | -                                              | CTH B RAB |
|                          | 218+39                | LT     | -                                              | 2                                              | CTH B RAB |
| PROJECT 4337-23-71 TOTAL |                       |        | 8                                              | 26                                             |           |

PAVEMENT MARKING EPOXY 4-INCH

| CATEGORY                 | STATION TO STATION | LOCATION | 646.1020<br>MARKING LINE<br>EPOXY 4-INCH |             | 649.0120<br>TEMPORARY MARKING<br>LINE EPOXY<br>4-INCH<br><br>LF | REMARKS |
|--------------------------|--------------------|----------|------------------------------------------|-------------|-----------------------------------------------------------------|---------|
|                          |                    |          | YELLOW<br>LF                             | WHITE<br>LF |                                                                 |         |
| 1000                     | PROJECT            | STH 310  | 38,515                                   | 71,938      | 63,500                                                          |         |
| SUB-TOTALS               |                    |          | 38,515                                   | 71,938      |                                                                 |         |
| PROJECT 4337-23-71 TOTAL |                    |          | 110,453                                  |             | 63,500                                                          |         |

PAVEMENT MARKING EPOXY 8-INCH

| CATEGORY                 | STATION TO STATION | LOCATION | 646.3020<br>MARKING LINE<br>EPOXY 8-INCH<br><br>SOLID<br>WHITE<br>LF | REMARKS |
|--------------------------|--------------------|----------|----------------------------------------------------------------------|---------|
|                          |                    |          | LF                                                                   |         |
| 1000                     | PROJECT            | STH 310  | 1,232                                                                |         |
| SUB-TOTALS               |                    |          | 1,232                                                                |         |
| PROJECT 4337-23-71 TOTAL |                    |          | 1,232                                                                |         |

PAVEMENT MARKING STOP LINE EPOXY 18-INCH

| CATEGORY                 | APROXIMATE<br>STATION | LOCATION | 646.6120<br>MARKING STOP LINE<br>EPOXY<br>18-INCH<br>LF | REMARKS |
|--------------------------|-----------------------|----------|---------------------------------------------------------|---------|
|                          |                       |          | LF                                                      |         |
| 1000                     | PROJECT               | STH 310  | 120                                                     |         |
| PROJECT 4337-23-71 TOTAL |                       |          | 120                                                     |         |

PAVEMENT MARKING

| CATEGORY                 | STATION TO STATION | LOCATION | 646.6320<br>MARKING DOTTED EXTENSION<br>EPOXY 18-INCH<br>WHITE<br>LF | 646.5320<br>MARKING RAILROAD<br>CROSSING EPOXY<br><br>EACH | 646.8220<br>MARKING ISLAND<br>NOSE EPOXY<br>YELLOW<br>EACH | 646.7120<br>MARKING DIAGONAL<br>EPOXY 12-INCH<br>YELLOW<br>LF | REMARKS |
|--------------------------|--------------------|----------|----------------------------------------------------------------------|------------------------------------------------------------|------------------------------------------------------------|---------------------------------------------------------------|---------|
|                          |                    |          | LF                                                                   |                                                            |                                                            | LF                                                            |         |
| 1000                     | PROJECT            | STH 310  | 235                                                                  | 2                                                          | 24                                                         | 840                                                           |         |
| PROJECT 4337-23-71 TOTAL |                    |          | 235                                                                  | 2                                                          | 24                                                         | 840                                                           |         |

LOCATING NO-PASSING ZONES

| CATEGORY                 | STATION | TO         | STATION | LOCATION | 648.0100<br>LOCATING NO-PASSING<br>ZONES<br>MI | REMARKS |
|--------------------------|---------|------------|---------|----------|------------------------------------------------|---------|
| 1000                     |         | 4337-23-71 |         | PROJECT  | 5.0                                            |         |
| PROJECT 4337-23-71 TOTAL |         |            |         |          | 5.0                                            |         |

CONSTRUCTION STAKING

| CATEGORY                 | STATION | TO         | STATION | LOCATION | 650.8000<br>CONSTRUCTION STAKING<br>RESURFACING REFERENCE<br>LF | 650.9910<br>CONSTRUCTION STAKING<br>SUPPLEMENTAL CONTROL (PROJECT)<br>LS | REMARKS |
|--------------------------|---------|------------|---------|----------|-----------------------------------------------------------------|--------------------------------------------------------------------------|---------|
| 1000                     |         | 4337-23-71 |         | PROJECT  | 33307                                                           | 1                                                                        |         |
| PROJECT 4337-23-71 TOTAL |         |            |         |          | 33307                                                           | 1                                                                        |         |

SAWING PAVEMENT SUMMARY

| CATEGORY                 | APPROXIMATE<br>STATION | OFFSET | LOCATION  | 690.0150<br>SAWING<br>ASPHALT<br>LF | 690.0250<br>SAWING<br>CONCRETE<br>LF | REMARKS                          |
|--------------------------|------------------------|--------|-----------|-------------------------------------|--------------------------------------|----------------------------------|
| 1000                     | 89+87                  | LT     | CTH R RAB | 14                                  | 19                                   | INLET RECONSTRUCT                |
|                          | 89+95                  | LT     | CTH R RAB | 14                                  | 19                                   | INLET RECONSTRUCT                |
|                          | 89+55                  | RT     | CTH R RAB | 14                                  | 19                                   | INLET RECONSTRUCT                |
|                          | 89+66                  | RT     | CTH R RAB | 14                                  | 19                                   | INLET RECONSTRUCT                |
|                          | 167+10                 | LT     | CTH Q RAB | 14                                  | 5                                    | INLET RECONSTRUCT                |
|                          | 167+28                 | LT     | CTH Q RAB | 14                                  | 19                                   | INLET RECONSTRUCT                |
|                          | 167+43                 | LT     | CTH Q RAB | 14                                  | 19                                   | INLET RECONSTRUCT                |
|                          | 167+58                 | LT     | CTH Q RAB | 14                                  | 5                                    | INLET RECONSTRUCT                |
|                          | 168+03                 | LT     | CTH Q RAB | 24                                  | 5                                    | CENTER CIRCLE INLET RECONSTRUCTS |
|                          | 215+17                 | LT     | CTH B RAB | 14                                  | 5                                    | INLET RECONSTRUCT                |
|                          | 215+33                 | LT     | CTH B RAB | 14                                  | 19                                   | INLET RECONSTRUCT                |
|                          | 215+39                 | LT     | CTH B RAB | 14                                  | 19                                   | INLET RECONSTRUCT                |
|                          | 215+71                 | LT     | CTH B RAB | 24                                  | 5                                    | CENTER CIRCLE INLET RECONSTRUCTS |
|                          | PROJECT                | LT/RT  | STH 310   | 24                                  | 13                                   | UNDISTRIBUTED                    |
| PROJECT 4337-23-71 TOTAL |                        |        |           | 226                                 | 190                                  |                                  |

TRAFFIC CONTROL DETOUR SIGN SUMMARY

| SIGN NO.       | LOCATION                                                                                | SIGN CODE | SIZE W X H | NUMBER IN SERVICE | APPROX. SERVICE PERIOD 12 DAYS | 643.0900 SIGNS DAYS | 643.0420 BARRICADES TYPE III DAY | 643.0705 WARNING LIGHTS TYPE A DAY | 643.1000 SIGNS FIXED MESSAGE SF | 643.1050 SIGNS PORTABLE CHANGEABLE MESSAGE DAYS | NO. OF CYCLES | 643.0910 COVERING TYPE I SIGNS EACH | 643.0920 COVERING TYPE II SIGNS EACH | REMARKS                                   |
|----------------|-----------------------------------------------------------------------------------------|-----------|------------|-------------------|--------------------------------|---------------------|----------------------------------|------------------------------------|---------------------------------|-------------------------------------------------|---------------|-------------------------------------|--------------------------------------|-------------------------------------------|
| 1              | I-43 SB, N. OF STH 310, PLACE 1/2 MILE N. OF STH 310 EXIT ON RIGHT SHOULDER             | M 1-6     | 36"X36"    | 1                 | 12                             | 12                  |                                  |                                    |                                 |                                                 |               |                                     |                                      | 310                                       |
|                | "                                                                                       | W 20-2A   | 48"X48"    | 1                 | 12                             | 12                  |                                  |                                    |                                 |                                                 |               |                                     |                                      |                                           |
| 1A             | I-43 SB, N. OF STH 310, COVER EXISTING TYPE I SIGN AS SHOWN                             |           |            |                   |                                |                     |                                  |                                    |                                 |                                                 | 1             | 1                                   |                                      | COVER "310-TWO RIVERS"                    |
| 2              | I-43 SB, N. OF STH 310, PLACE 1/2 MILE N. OF STH 310 EXIT IN MEDIAN                     | M 1-6     | 36"X36"    | 1                 | 12                             | 12                  |                                  |                                    |                                 |                                                 |               |                                     |                                      | 310                                       |
|                | "                                                                                       | W 20-2A   | 48"X48"    | 1                 | 12                             | 12                  |                                  |                                    |                                 |                                                 |               |                                     |                                      |                                           |
| 3              | I-43 SB, N. OF STH 310, PLACE 2000' N. OF STH 310 EXIT ON RIGHT SHOULDER                | FMS       | 138"X72"   | 1                 |                                |                     |                                  |                                    | 69                              |                                                 |               |                                     |                                      | SEE SIGN DETAIL SHEET                     |
| 4              | I-43 SB, N. OF STH 310, PLACE 2000' N. OF STH 310 EXIT IN MEDIAN                        | FMS       | 138"X72"   | 1                 |                                |                     |                                  |                                    | 69                              |                                                 |               |                                     |                                      | SEE SIGN DETAIL SHEET                     |
| 5              | I-43 SB, N. OF STH 310, PLACE 1000' N. OF STH 310 EXIT ON RIGHT SHOULDER                | MO 4-8    | 36"X18"    | 1                 | 12                             | 12                  |                                  |                                    |                                 |                                                 |               |                                     |                                      |                                           |
|                | "                                                                                       | M 3-2     | 36"X18"    | 1                 | 12                             | 12                  |                                  |                                    |                                 |                                                 |               |                                     |                                      |                                           |
|                | "                                                                                       | M 1-6     | 36"X36"    | 1                 | 12                             | 12                  |                                  |                                    |                                 |                                                 |               |                                     |                                      | 310                                       |
|                | "                                                                                       | MO 6-1    | 30"X30"    | 1                 | 12                             | 12                  |                                  |                                    |                                 |                                                 |               |                                     |                                      | AHEAD                                     |
| 6              | I-43 SB, N. OF STH 310, PLACE 1000' N. OF STH 310 EXIT IN MEDIAN                        | MO 4-8    | 36"X18"    | 1                 | 12                             | 12                  |                                  |                                    |                                 |                                                 |               |                                     |                                      |                                           |
|                | "                                                                                       | M 3-2     | 36"X18"    | 1                 | 12                             | 12                  |                                  |                                    |                                 |                                                 |               |                                     |                                      |                                           |
|                | "                                                                                       | M 1-6     | 36"X36"    | 1                 | 12                             | 12                  |                                  |                                    |                                 |                                                 |               |                                     |                                      | 310                                       |
|                | "                                                                                       | MO 6-1    | 30"X30"    | 1                 | 12                             | 12                  |                                  |                                    |                                 |                                                 |               |                                     |                                      | AHEAD                                     |
| 7              | I-43 SB, N. OF STH 310, PLACE LEFT OF EXISTING TYPE I SIGN AT EXIT RAMP                 | MO 4-8    | 36"X18"    | 1                 | 12                             | 12                  |                                  |                                    |                                 |                                                 | 1             | 1                                   |                                      | COVER "310-TWO RIVERS"                    |
|                | "                                                                                       | M 3-2     | 36"X18"    | 1                 | 12                             | 12                  |                                  |                                    |                                 |                                                 |               |                                     |                                      |                                           |
|                | "                                                                                       | M 1-6     | 36"X36"    | 1                 | 12                             | 12                  |                                  |                                    |                                 |                                                 |               |                                     |                                      | 310                                       |
|                | "                                                                                       | MO 6-1    | 30"X30"    | 1                 | 12                             | 12                  |                                  |                                    |                                 |                                                 |               |                                     |                                      | AHEAD                                     |
| 8              | I-43 SB OFF-RAMP TO STH 310, COVER EXISTING D1-3 SIGN AS SHOWN                          |           |            |                   |                                |                     |                                  |                                    |                                 |                                                 | 1             |                                     | 1                                    | COVER "TWO RIVERS"                        |
| 9              | I-43 SB OFF-RAMP TO STH 310, COVER EXISTING J3-2 SIGN AS SHOWN                          |           |            |                   |                                |                     |                                  |                                    |                                 |                                                 | 1             |                                     | 1                                    | COVER "EAST 310 LT"                       |
| 10             | STH 310, AT I-43 SB RAMP, PLACE ON RIGHT SHOULDER IN SE QUADRANT OF INTERSECTION        | R 11-3    | 60"X30"    | 1                 | 12                             | 12                  | 12                               | 24                                 |                                 |                                                 |               |                                     |                                      | XX MILES AHEAD, WILL CHANGE AS WORK MOVES |
|                | "                                                                                       | M 4-9R    | 30"X24"    | 1                 | 12                             | 12                  |                                  |                                    |                                 |                                                 |               |                                     |                                      |                                           |
| 11             | STH 310, BETWEEN I-43 RAMPS, COVER EXISTING J2-2 SIGN AS SHOWN IN MEDIAN                |           |            |                   |                                |                     |                                  |                                    |                                 |                                                 | 1             |                                     | 1                                    | COVER "EAST 310 AHEAD"                    |
| 12             | STH 310, BETWEEN I-43 RAMPS, COVER EXISTING J2-2 SIGN AS SHOWN ON RIGHT SHOULDER        |           |            |                   |                                |                     |                                  |                                    |                                 |                                                 | 1             |                                     | 1                                    | COVER "EAST 310 AHEAD"                    |
| 13             | STH 310, E. OF I-43, COVER EXISTING J4-1 SIGN AS SHOWN                                  |           |            |                   |                                |                     |                                  |                                    |                                 |                                                 | 1             |                                     | 1                                    | COVER ENTIRE SIGN                         |
| 14             | STH 310, E. OF I-43, PLACE ON RIGHT SHOULDER, FIELD DETERMINE LOCATION                  | PCMS      |            | 1                 |                                |                     |                                  |                                    |                                 | 7                                               |               |                                     |                                      | PLACE IN ADVANCE OF CLOSURE               |
| 15             | US 10, AT I-43 SB RAMP, PLACE ON RIGHT SHOULDER AT RIGHT TURN LANE TO 43 SB RAMP        | MO 4-8    | 36"X18"    | 1                 | 12                             | 12                  |                                  |                                    |                                 |                                                 |               |                                     |                                      |                                           |
|                | "                                                                                       | M 3-2     | 36"X18"    | 1                 | 12                             | 12                  |                                  |                                    |                                 |                                                 |               |                                     |                                      |                                           |
|                | "                                                                                       | M 1-6     | 36"X36"    | 1                 | 12                             | 12                  |                                  |                                    |                                 |                                                 |               |                                     |                                      | 310                                       |
|                | "                                                                                       | MO 6-1    | 30"X30"    | 1                 | 12                             | 12                  |                                  |                                    |                                 |                                                 |               |                                     |                                      | RIGHT                                     |
| 16             | US 10, W. OF I-43 SB RAMP, MODIFY EXISTING J2-2 SIGN AS SHOWN                           | MO 4-8    | 36"X18"    | 1                 | 12                             | 12                  |                                  |                                    |                                 |                                                 |               |                                     |                                      |                                           |
|                | "                                                                                       | MO 5-1R   | 30"X30"    | 1                 | 12                             | 12                  |                                  |                                    |                                 |                                                 |               |                                     |                                      |                                           |
| 17             | US 10, W. OF I-43 SB RAMP, PLACE 2000' W. OF I-43 SB RAMP INTERSECTION                  | FMS       | 72"X48"    | 1                 |                                |                     |                                  |                                    | 24                              |                                                 |               |                                     |                                      | SEE SIGN DETAIL SHEET                     |
| 18             | US 10, W. OF I-43 SB RAMP, PLACE 3000' W. OF I-43 SB RAMP INTERSECTION                  | M 1-6     | 36"X36"    | 1                 | 12                             | 12                  |                                  |                                    |                                 |                                                 |               |                                     |                                      | 310                                       |
|                | "                                                                                       | W 20-2A   | 48"X48"    | 1                 | 12                             | 12                  |                                  |                                    |                                 |                                                 |               |                                     |                                      |                                           |
| 19             | I-43 NB, AT STH 310 EXIT, COVER EXISTING TYPE I SIGN AS SHOWN                           |           |            |                   |                                |                     |                                  |                                    |                                 |                                                 | 1             | 1                                   |                                      | COVER "310 - TWO RIVERS"                  |
| 20             | I-43 SB, S. OF STH 310, PLACE RIGHT OF EXISTING J4-2 SIGN                               | MO 4-8    | 36"X18"    | 1                 | 12                             | 12                  |                                  |                                    |                                 |                                                 |               |                                     |                                      |                                           |
|                | "                                                                                       | M 3-2     | 36"X18"    | 1                 | 12                             | 12                  |                                  |                                    |                                 |                                                 |               |                                     |                                      |                                           |
|                | "                                                                                       | M 1-6     | 36"X36"    | 1                 | 12                             | 12                  |                                  |                                    |                                 |                                                 |               |                                     |                                      | 310                                       |
| 21             | I-43 NB, S. OF STH 310, COVER EXISTING TYPE I SIGN AS SHOWN                             |           |            |                   |                                |                     |                                  |                                    |                                 |                                                 | 1             | 1                                   |                                      | COVER "310 - TWO RIVERS"                  |
| 22             | I-43 NB, AT STH 310 EXIT, PLACE LEFT OF EXISTING TYPE I SIGN                            | M 4-8A    | 30"X24"    | 1                 | 12                             | 12                  |                                  |                                    |                                 |                                                 |               |                                     |                                      |                                           |
|                | "                                                                                       | M 3-4     | 36"X18"    | 1                 | 12                             | 12                  |                                  |                                    |                                 |                                                 |               |                                     |                                      |                                           |
|                | "                                                                                       | M 1-6     | 36"X36"    | 1                 | 12                             | 12                  |                                  |                                    |                                 |                                                 |               |                                     |                                      | 310                                       |
| 23             | I-43 SB, N. OF US 10/STH 42 EXIT, PLACE 1000' N. OF US 10/STH 42 EXIT ON RIGHT SHOULDER | MO 4-8    | 36"X18"    | 1                 | 12                             | 12                  |                                  |                                    |                                 |                                                 |               |                                     |                                      |                                           |
|                | "                                                                                       | M 3-2     | 36"X18"    | 1                 | 12                             | 12                  |                                  |                                    |                                 |                                                 |               |                                     |                                      |                                           |
|                | "                                                                                       | M 1-6     | 36"X36"    | 1                 | 12                             | 12                  |                                  |                                    |                                 |                                                 |               |                                     |                                      | 310                                       |
|                | "                                                                                       | MO 5-2R   | 30"X30"    | 1                 | 12                             | 12                  |                                  |                                    |                                 |                                                 |               |                                     |                                      |                                           |
| PAGE SUBTOTALS |                                                                                         |           |            | 40                |                                | 432                 | 12                               | 24                                 | 162.0                           | 7                                               |               | 4                                   | 5                                    |                                           |

PLAN SHEET PRODUCED  
BY WisDOT - NE REGION

TRAFFIC CONTROL DETOUR SIGN SUMMARY

| SIGN NO.       | LOCATION                                                                                               | SIGN CODE | SIZE W X H | NUMBER IN SERVICE | APPROX. SERVICE PERIOD 12 DAYS | 643.0900 SIGNS DAYS | 643.0420 BARRICADES TYPE III DAY | 643.0705 WARNING LIGHTS TYPE A DAY | 643.1000 SIGNS FIXED MESSAGE SF | 643.1050 SIGNS PORTABLE CHANGEABLE MESSAGE DAYS | NO. OF CYCLES | 643.0910 COVERING TYPE I SIGNS EACH | 643.0920 COVERING TYPE II SIGNS EACH | REMARKS                |
|----------------|---|-----------|------------|-------------------|--------------------------------|---------------------|----------------------------------|------------------------------------|---------------------------------|-------------------------------------------------|---------------|-------------------------------------|--------------------------------------|------------------------|
| 24             | I-43 SB, N. OF US 10/STH 42 EXIT, PLACE 1000' N. OF US 10/STH 42 EXIT IN MEDIAN                        | MO 4-8    | 36"X18"    | 1                 | 12                             | 12                  |                                  |                                    |                                 |                                                 |               |                                     |                                      |                        |
|                | "   | M 3-2     | 36"X18"    | 1                 | 12                             | 12                  |                                  |                                    |                                 |                                                 |               |                                     |                                      |                        |
|                | "   | M 1-6     | 36"X36"    | 1                 | 12                             | 12                  |                                  |                                    |                                 |                                                 |               |                                     |                                      | 310                    |
|                | "   | MO 5-2R   | 30"X30"    | 1                 | 12                             | 12                  |                                  |                                    |                                 |                                                 |               |                                     |                                      |                        |
| 25             | I-43 SB, AT US 10/STH 42 EXIT, PLACE LEFT OF EXISTING TYPE I SIGN AT US 10/STH 42 EXIT                 | MO 4-8    | 36"X18"    | 1                 | 12                             | 12                  |                                  |                                    |                                 |                                                 |               |                                     |                                      |                        |
|                | "   | M 3-2     | 36"X18"    | 1                 | 12                             | 12                  |                                  |                                    |                                 |                                                 |               |                                     |                                      |                        |
|                | "   | M 1-6     | 36"X36"    | 1                 | 12                             | 12                  |                                  |                                    |                                 |                                                 |               |                                     |                                      | 310                    |
|                | "   | MO 6-2    | 30"X30"    | 1                 | 12                             | 12                  |                                  |                                    |                                 |                                                 |               |                                     |                                      | TILT RIGHT             |
| 26             | I-43 SB OFF-RAMP TO US 10/STH 42, PLACE 500' PRIOR TO RAMP INTERSECTION ON LEFT SHOULDER               | MO 4-8    | 24"X12"    | 1                 | 12                             | 12                  |                                  |                                    |                                 |                                                 |               |                                     |                                      |                        |
|                | "   | M 3-2     | 24"X12"    | 1                 | 12                             | 12                  |                                  |                                    |                                 |                                                 |               |                                     |                                      |                        |
|                | "   | M 1-6     | 24"X24"    | 1                 | 12                             | 12                  |                                  |                                    |                                 |                                                 |               |                                     |                                      | 310                    |
|                | "   | MO 5-1L   | 21"X21"    | 1                 | 12                             | 12                  |                                  |                                    |                                 |                                                 |               |                                     |                                      |                        |
| 27             | I-43 SB OFF-RAMP TO US 10/STH 42, PLACE LEFT OF EXISTING HOSPITAL J-ASSEMBLY AT RAMP INTERSECTION      | MO 4-8    | 24"X12"    | 1                 | 12                             | 12                  |                                  |                                    |                                 |                                                 |               |                                     |                                      |                        |
|                | "   | M 3-2     | 24"X12"    | 1                 | 12                             | 12                  |                                  |                                    |                                 |                                                 |               |                                     |                                      |                        |
|                | "   | M 1-6     | 24"X24"    | 1                 | 12                             | 12                  |                                  |                                    |                                 |                                                 |               |                                     |                                      | 310                    |
|                | "   | MO 6-1    | 21"X21"    | 1                 | 12                             | 12                  |                                  |                                    |                                 |                                                 |               |                                     |                                      | LEFT                   |
| 28             | I-43 NB OFF-RAMP TO US 10/STH 42, PLACE RIGHT OF EXISTING R1-1 SIGN AT RAMP INTERSECTION               | MO 4-8    | 24"X12"    | 1                 | 12                             | 12                  |                                  |                                    |                                 |                                                 |               |                                     |                                      |                        |
|                | "   | M 3-2     | 24"X12"    | 1                 | 12                             | 12                  |                                  |                                    |                                 |                                                 |               |                                     |                                      |                        |
|                | "   | M 1-6     | 24"X24"    | 1                 | 12                             | 12                  |                                  |                                    |                                 |                                                 |               |                                     |                                      | 310                    |
|                | "   | MO 6-1    | 21"X21"    | 1                 | 12                             | 12                  |                                  |                                    |                                 |                                                 |               |                                     |                                      | RIGHT                  |
| 29             | I-43 NB OFF-RAMP TO US 10/STH 42, PLACE 500' PRIOR TO RAMP INTERSECTION ON RIGHT SHOULDER              | MO 4-8    | 24"X12"    | 1                 | 12                             | 12                  |                                  |                                    |                                 |                                                 |               |                                     |                                      |                        |
|                | "   | M 3-2     | 24"X12"    | 1                 | 12                             | 12                  |                                  |                                    |                                 |                                                 |               |                                     |                                      |                        |
|                | "   | M 1-6     | 24"X24"    | 1                 | 12                             | 12                  |                                  |                                    |                                 |                                                 |               |                                     |                                      | 310                    |
|                | "   | MO 5-1R   | 21"X21"    | 1                 | 12                             | 12                  |                                  |                                    |                                 |                                                 |               |                                     |                                      |                        |
| 30             | I-43 NB, AT US 10/STH 42 EXIT, PLACE LEFT OF EXISTING TYPE I SIGN AT EXIT                              | MO 4-8    | 36"X18"    | 1                 | 12                             | 12                  |                                  |                                    |                                 |                                                 |               |                                     |                                      |                        |
|                | "   | M 3-2     | 36"X18"    | 1                 | 12                             | 12                  |                                  |                                    |                                 |                                                 |               |                                     |                                      |                        |
|                | "   | M 1-6     | 36"X36"    | 1                 | 12                             | 12                  |                                  |                                    |                                 |                                                 |               |                                     |                                      | 310                    |
|                | "   | MO 6-2    | 30"X30"    | 1                 | 12                             | 12                  |                                  |                                    |                                 |                                                 |               |                                     |                                      | TILT RIGHT             |
| 31             | I-43 NB, S. OF US 10/STH 42 EXIT, PLACE 1000' S. OF EXIT RAMP IN MEDIAN                                | MO 4-8    | 36"X18"    | 1                 | 12                             | 12                  |                                  |                                    |                                 |                                                 |               |                                     |                                      |                        |
|                | "   | M 3-2     | 36"X18"    | 1                 | 12                             | 12                  |                                  |                                    |                                 |                                                 |               |                                     |                                      |                        |
|                | "   | M 1-6     | 36"X36"    | 1                 | 12                             | 12                  |                                  |                                    |                                 |                                                 |               |                                     |                                      | 310                    |
|                | "   | MO 5-2R   | 30"X30"    | 1                 | 12                             | 12                  |                                  |                                    |                                 |                                                 |               |                                     |                                      |                        |
| 32             | I-43 NB, S. OF US 10/STH 42 EXIT, PLACE 1000' S. OF EXIT RAMP ON RIGHT SHOULDER                        | MO 4-8    | 36"X18"    | 1                 | 12                             | 12                  |                                  |                                    |                                 |                                                 |               |                                     |                                      |                        |
|                | "   | M 3-2     | 36"X18"    | 1                 | 12                             | 12                  |                                  |                                    |                                 |                                                 |               |                                     |                                      |                        |
|                | "   | M 1-6     | 36"X36"    | 1                 | 12                             | 12                  |                                  |                                    |                                 |                                                 |               |                                     |                                      | 310                    |
|                | "   | MO 5-2R   | 30"X30"    | 1                 | 12                             | 12                  |                                  |                                    |                                 |                                                 |               |                                     |                                      |                        |
| 33             | I-43 NB, S. OF US 10/STH 42 EXIT, PLACE 2000' S. OF EXIT RAMP IN MEDIAN                                | FMS       | 138"X72"   | 1                 |                                |                     |                                  |                                    | 69                              |                                                 |               |                                     |                                      | SEE SIGN DETAIL DETAIL |
| 34             | I-43 NB, S. OF US 10/STH 42 EXIT, PLACE 2000' S. OF EXIT RAMP ON RIGHT SHOULDER                        | FMS       | 138"X72"   | 1                 |                                |                     |                                  |                                    | 69                              |                                                 |               |                                     |                                      | SEE SIGN DETAIL DETAIL |
| 35             | I-43 NB, S. OF US 10/STH 42 EXIT, PLACE 1/2 MILE S. OF EXIT RAMP IN MEDIAN                             | M 1-6     | 36"X36"    | 1                 | 12                             | 12                  |                                  |                                    |                                 |                                                 |               |                                     |                                      | 310                    |
|                | "   | W 20-2A   | 48"X48"    | 1                 | 12                             | 12                  |                                  |                                    |                                 |                                                 |               |                                     |                                      |                        |
| 36             | I-43 NB, S. OF US 10/STH 42 EXIT, PLACE 1/2 MILE S. OF EXIT RAMP ON RIGHT SHOULDER                     | M 1-6     | 36"X36"    | 1                 | 12                             | 12                  |                                  |                                    |                                 |                                                 |               |                                     |                                      | 310                    |
|                | "   | W 20-2A   | 48"X48"    | 1                 | 12                             | 12                  |                                  |                                    |                                 |                                                 |               |                                     |                                      |                        |
| 37             | US 10/STH 42, AT I-43 NB RAMP, PLACE ON RIGHT SHOULDER AT RIGHT TURN LANE AT I-43 NB RAMP INTERSECTION | MO 4-8    | 24"X12"    | 1                 | 12                             | 12                  |                                  |                                    |                                 |                                                 |               |                                     |                                      |                        |
|                | "   | M 3-4     | 24"X12"    | 1                 | 12                             | 12                  |                                  |                                    |                                 |                                                 |               |                                     |                                      |                        |
|                | "   | M 1-6     | 24"X24"    | 1                 | 12                             | 12                  |                                  |                                    |                                 |                                                 |               |                                     |                                      | 310                    |
|                | "   | MO 6-1    | 21"X21"    | 1                 | 12                             | 12                  |                                  |                                    |                                 |                                                 |               |                                     |                                      | RIGHT                  |
| PAGE SUBTOTALS |   |           |            | 46                |                                | 528                 | 0                                | 0                                  | 138.0                           | 0                                               |               | 0                                   | 0                                    |                        |

PLAN SHEET PRODUCED  
BY WisDOT - NE REGION

TRAFFIC CONTROL DETOUR SIGN SUMMARY

| SIGN NO.       | LOCATION                                                                        | SIGN CODE | SIZE W X H | NUMBER IN SERVICE | APPROX. SERVICE PERIOD 12 DAYS | 643.0900 SIGNS DAYS | 643.0420 BARRICADES TYPE III DAY | 643.0705 WARNING LIGHTS TYPE A DAY | 643.1000 SIGNS FIXED MESSAGE SF | 643.1050 SIGNS PORTABLE CHANGEABLE MESSAGE DAYS | NO. OF CYCLES | 643.0910 COVERING TYPE I SIGNS EACH | 643.0920 COVERING TYPE II SIGNS EACH | REMARKS    |
|----------------|---------------------------------------------------------------------------------|-----------|------------|-------------------|--------------------------------|---------------------|----------------------------------|------------------------------------|---------------------------------|-------------------------------------------------|---------------|-------------------------------------|--------------------------------------|------------|
| 38             | US 10/STH 42, E. OF I-43, PLACE RIGHT OF EXISTING J4-2 SIGN                     | MO 4-8    | 24"x12"    | 1                 | 12                             | 12                  |                                  |                                    |                                 |                                                 |               |                                     |                                      |            |
|                | "                                                                               | M 3-2     | 24"x12"    | 1                 | 12                             | 12                  |                                  |                                    |                                 |                                                 |               |                                     |                                      |            |
|                | "                                                                               | M 1-6     | 24"x24"    | 1                 | 12                             | 12                  |                                  |                                    |                                 |                                                 |               |                                     |                                      | 310        |
| 39             | US 10/STH 42, E. OF I-43 NB RAMP, PLACE 500' E. OF I-43 NB RAMP INTERSECTION    | MO 4-8    | 24"x12"    | 1                 | 12                             | 12                  |                                  |                                    |                                 |                                                 |               |                                     |                                      |            |
|                | "                                                                               | M 3-4     | 24"x12"    | 1                 | 12                             | 12                  |                                  |                                    |                                 |                                                 |               |                                     |                                      |            |
|                | "                                                                               | M 1-6     | 24"x24"    | 1                 | 12                             | 12                  |                                  |                                    |                                 |                                                 |               |                                     |                                      | 310        |
|                | "                                                                               | MO 5-1R   | 21"x21"    | 1                 | 12                             | 12                  |                                  |                                    |                                 |                                                 |               |                                     |                                      |            |
| 40             | US 10/STH 42, W. OF CTH R, PLACE 150' W. OF CTH R INTERSECTION                  | MO 4-8    | 24"x12"    | 1                 | 12                             | 12                  |                                  |                                    |                                 |                                                 |               |                                     |                                      |            |
|                | "                                                                               | M 3-2     | 24"x12"    | 1                 | 12                             | 12                  |                                  |                                    |                                 |                                                 |               |                                     |                                      |            |
|                | "                                                                               | M 1-6     | 24"x24"    | 1                 | 12                             | 12                  |                                  |                                    |                                 |                                                 |               |                                     |                                      | 310        |
|                | "                                                                               | MO 6-1    | 21"x21"    | 1                 | 12                             | 12                  |                                  |                                    |                                 |                                                 |               |                                     |                                      | AHEAD      |
| 41             | US 10/STH 42, E. OF CTH R, PLACE 150' E. OF CTH R INTERSECTION                  | MO 4-8    | 24"x12"    | 1                 | 12                             | 12                  |                                  |                                    |                                 |                                                 |               |                                     |                                      |            |
|                | "                                                                               | M 3-4     | 24"x12"    | 1                 | 12                             | 12                  |                                  |                                    |                                 |                                                 |               |                                     |                                      |            |
|                | "                                                                               | M 1-6     | 24"x24"    | 1                 | 12                             | 12                  |                                  |                                    |                                 |                                                 |               |                                     |                                      | 310        |
|                | "                                                                               | MO 6-1    | 21"x21"    | 1                 | 12                             | 12                  |                                  |                                    |                                 |                                                 |               |                                     |                                      | AHEAD      |
| 42             | US 10/STH 42, W. OF CTH Q, PLACE 150' W. OF CTH Q INTERSECTION                  | MO 4-8    | 24"x12"    | 1                 | 12                             | 12                  |                                  |                                    |                                 |                                                 |               |                                     |                                      |            |
|                | "                                                                               | M 3-2     | 24"x12"    | 1                 | 12                             | 12                  |                                  |                                    |                                 |                                                 |               |                                     |                                      |            |
|                | "                                                                               | M 1-6     | 24"x24"    | 1                 | 12                             | 12                  |                                  |                                    |                                 |                                                 |               |                                     |                                      | 310        |
|                | "                                                                               | MO 6-1    | 21"x21"    | 1                 | 12                             | 12                  |                                  |                                    |                                 |                                                 |               |                                     |                                      | AHEAD      |
| 43             | US 10/STH 42, E. OF CTH Q, PLACE 150' E. OF CTH Q INTERSECTION                  | MO 4-8    | 24"x12"    | 1                 | 12                             | 12                  |                                  |                                    |                                 |                                                 |               |                                     |                                      |            |
|                | "                                                                               | M 3-4     | 24"x12"    | 1                 | 12                             | 12                  |                                  |                                    |                                 |                                                 |               |                                     |                                      |            |
|                | "                                                                               | M 1-6     | 24"x24"    | 1                 | 12                             | 12                  |                                  |                                    |                                 |                                                 |               |                                     |                                      | 310        |
|                | "                                                                               | MO 6-1    | 21"x21"    | 1                 | 12                             | 12                  |                                  |                                    |                                 |                                                 |               |                                     |                                      | AHEAD      |
| 44             | US 10/STH 42, W. OF CTH B, PLACE 150' W. OF CTH B INTERSECTION                  | MO 4-8    | 24"x12"    | 1                 | 12                             | 12                  |                                  |                                    |                                 |                                                 |               |                                     |                                      |            |
|                | "                                                                               | M 3-2     | 24"x12"    | 1                 | 12                             | 12                  |                                  |                                    |                                 |                                                 |               |                                     |                                      |            |
|                | "                                                                               | M 1-6     | 24"x24"    | 1                 | 12                             | 12                  |                                  |                                    |                                 |                                                 |               |                                     |                                      | 310        |
|                | "                                                                               | MO 6-1    | 21"x21"    | 1                 | 12                             | 12                  |                                  |                                    |                                 |                                                 |               |                                     |                                      | AHEAD      |
| 45             | US 10/STH 42, E. OF CTH B, PLACE 150' E. OF CTH B INTERSECTION                  | MO 4-8    | 24"x12"    | 1                 | 12                             | 12                  |                                  |                                    |                                 |                                                 |               |                                     |                                      |            |
|                | "                                                                               | M 3-4     | 24"x12"    | 1                 | 12                             | 12                  |                                  |                                    |                                 |                                                 |               |                                     |                                      |            |
|                | "                                                                               | M 1-6     | 24"x24"    | 1                 | 12                             | 12                  |                                  |                                    |                                 |                                                 |               |                                     |                                      | 310        |
|                | "                                                                               | MO 6-1    | 21"x21"    | 1                 | 12                             | 12                  |                                  |                                    |                                 |                                                 |               |                                     |                                      | AHEAD      |
| 46             | STH 42, W. OF MARITIME RAB, PLACE 150' W. OF MARITIME RAB INTERSECTION          | MO 4-8    | 24"x12"    | 1                 | 12                             | 12                  |                                  |                                    |                                 |                                                 |               |                                     |                                      |            |
|                | "                                                                               | M 3-2     | 24"x12"    | 1                 | 12                             | 12                  |                                  |                                    |                                 |                                                 |               |                                     |                                      |            |
|                | "                                                                               | M 1-6     | 24"x24"    | 1                 | 12                             | 12                  |                                  |                                    |                                 |                                                 |               |                                     |                                      | 310        |
|                | "                                                                               | MO 6-1    | 21"x21"    | 1                 | 12                             | 12                  |                                  |                                    |                                 |                                                 |               |                                     |                                      | LEFT       |
| 47             | STH 42, AT MARITIME RAB, PLACE IN WEST LEG SPLITTER ISLAND AT RAB INTERSECTION  | MO 4-8    | 24"x12"    | 1                 | 12                             | 12                  |                                  |                                    |                                 |                                                 |               |                                     |                                      |            |
|                | "                                                                               | M 3-4     | 24"x12"    | 1                 | 12                             | 12                  |                                  |                                    |                                 |                                                 |               |                                     |                                      |            |
|                | "                                                                               | M 1-6     | 24"x24"    | 1                 | 12                             | 12                  |                                  |                                    |                                 |                                                 |               |                                     |                                      | 310        |
|                | "                                                                               | MO 6-2    | 21"x21"    | 1                 | 12                             | 12                  |                                  |                                    |                                 |                                                 |               |                                     |                                      | TILT RIGHT |
| 48             | STH 42, AT MARITIME RAB, PLACE IN NORTH LEG SPLITTER ISLAND AT RAB INTERSECTION | MO 4-8    | 24"x12"    | 1                 | 12                             | 12                  |                                  |                                    |                                 |                                                 |               |                                     |                                      |            |
|                | "                                                                               | M 3-2     | 24"x12"    | 1                 | 12                             | 12                  |                                  |                                    |                                 |                                                 |               |                                     |                                      |            |
|                | "                                                                               | M 1-6     | 24"x24"    | 1                 | 12                             | 12                  |                                  |                                    |                                 |                                                 |               |                                     |                                      | 310        |
|                | "                                                                               | MO 6-2    | 21"x21"    | 1                 | 12                             | 12                  |                                  |                                    |                                 |                                                 |               |                                     |                                      | TILT RIGHT |
| PAGE SUBTOTALS |                                                                                 |           |            | 43                |                                | 516                 | 0                                | 0                                  | 0.0                             | 0                                               |               | 0                                   | 0                                    |            |

PLAN SHEET PRODUCED  
BY WisDOT - NE REGION

TRAFFIC CONTROL DETOUR SIGN SUMMARY

| SIGN NO.       | LOCATION                                                                          | SIGN CODE | SIZE W X H | NUMBER IN SERVICE | APPROX. SERVICE PERIOD 12 DAYS | 643.0900 SIGNS DAYS | 643.0420 BARRICADES TYPE III DAY | 643.0705 WARNING LIGHTS TYPE A DAY | 643.1000 SIGNS FIXED MESSAGE SF | 643.1050 SIGNS PORTABLE CHANGEABLE MESSAGE DAYS | NO. OF CYCLES | 643.0910 COVERING TYPE I SIGNS EACH | 643.0920 COVERING TYPE II SIGNS EACH | REMARKS                                   |
|----------------|-----------------------------------------------------------------------------------|-----------|------------|-------------------|--------------------------------|---------------------|----------------------------------|------------------------------------|---------------------------------|-------------------------------------------------|---------------|-------------------------------------|--------------------------------------|-------------------------------------------|
| 49             | STH 42, N. OF MARITIME RAB, PLACE 150' N. OF MARITIME RAB INTERSECTION            | MO 4-8    | 24"x12"    | 1                 | 12                             | 12                  |                                  |                                    |                                 |                                                 |               |                                     |                                      |                                           |
|                | "                                                                                 | M 3-4     | 24"x12"    | 1                 | 12                             | 12                  |                                  |                                    |                                 |                                                 |               |                                     |                                      |                                           |
|                | "                                                                                 | M 1-6     | 24"x24"    | 1                 | 12                             | 12                  |                                  |                                    |                                 |                                                 |               |                                     |                                      | 310                                       |
|                | "                                                                                 | MO 6-1    | 21"x21"    | 1                 | 12                             | 12                  |                                  |                                    |                                 |                                                 |               |                                     |                                      | RIGHT                                     |
| 50             | STH 42, W. OF CTH DD, PLACE 150' W. OF CTH DD INTERSECTION                        | MO 4-8    | 24"x12"    | 1                 | 12                             | 12                  |                                  |                                    |                                 |                                                 |               |                                     |                                      |                                           |
|                | "                                                                                 | M 3-2     | 24"x12"    | 1                 | 12                             | 12                  |                                  |                                    |                                 |                                                 |               |                                     |                                      |                                           |
|                | "                                                                                 | M 1-6     | 24"x24"    | 1                 | 12                             | 12                  |                                  |                                    |                                 |                                                 |               |                                     |                                      | 310                                       |
|                | "                                                                                 | MO 6-1    | 21"x21"    | 1                 | 12                             | 12                  |                                  |                                    |                                 |                                                 |               |                                     |                                      | AHEAD                                     |
| 51             | STH 42, E. OF CTH DD, PLACE 150' E. OF CTH DD INTERSECTION                        | MO 4-8    | 24"x12"    | 1                 | 12                             | 12                  |                                  |                                    |                                 |                                                 |               |                                     |                                      |                                           |
|                | "                                                                                 | M 3-4     | 24"x12"    | 1                 | 12                             | 12                  |                                  |                                    |                                 |                                                 |               |                                     |                                      |                                           |
|                | "                                                                                 | M 1-6     | 24"x24"    | 1                 | 12                             | 12                  |                                  |                                    |                                 |                                                 |               |                                     |                                      | 310                                       |
|                | "                                                                                 | MO 6-1    | 21"x21"    | 1                 | 12                             | 12                  |                                  |                                    |                                 |                                                 |               |                                     |                                      | AHEAD                                     |
| 52             | STH 42, S. OF STH 310, MODIFY EXISITNG J1-1 SIGN AS SHOWN                         | M 4-8A    | 24"x18"    | 1                 | 12                             | 12                  |                                  |                                    |                                 |                                                 |               |                                     |                                      |                                           |
| 53             | STH 42, S. OF STH 310, PLACE 250' S. OF STH 310 INTERSECTION                      | MO 4-8    | 24"x12"    | 1                 | 12                             | 12                  |                                  |                                    |                                 |                                                 |               |                                     |                                      |                                           |
|                | "                                                                                 | M 3-4     | 24"x12"    | 1                 | 12                             | 12                  |                                  |                                    |                                 |                                                 |               |                                     |                                      |                                           |
|                | "                                                                                 | M 1-6     | 24"x24"    | 1                 | 12                             | 12                  |                                  |                                    |                                 |                                                 |               |                                     |                                      | 310                                       |
| 54             | STH 42, S. OF STH 310, COVER EXISTING J2-1 SIGN AS SHOWN                          |           |            |                   |                                |                     |                                  |                                    |                                 |                                                 | 1             |                                     | 1                                    | COVER ENTIRE SIGN                         |
| 55             | STH 42, S. OF STH 310, COVER EXISTING J3-1 SIGN AS SHOWN                          |           |            |                   |                                |                     |                                  |                                    |                                 |                                                 | 1             |                                     | 1                                    | COVER ENTIRE SIGN                         |
| 56             | STH 310, AT STH 42, PLACE ON RIGHT SHOULDER IN NW QUADRANT OF INTERSECTION        | R 11-3    | 60"x30"    | 1                 | 12                             | 12                  | 12                               | 24                                 |                                 |                                                 |               |                                     |                                      | XX MILES AHEAD, WILL CHANGE AS WORK MOVES |
|                | "                                                                                 | MO 4-9L   | 30"x24"    | 1                 | 12                             | 12                  |                                  |                                    |                                 |                                                 |               |                                     |                                      |                                           |
| 57             | STH 310, W. OF STH 42, PLACE ON RIGHT SHOULDER, FIELD DETERMINE LOCATION          | PCMS      |            | 1                 |                                |                     |                                  |                                    |                                 | 7                                               |               |                                     |                                      | PLACE IN ADVANCE OF CLOSURE               |
| 58             | STH 310, AT CTH DD, PLACE ON RIGHT SHOULDER IN NW QUADRANT OF CTH DD INTERSECTION | R 11-3    | 60"x30"    | 1                 | 12                             | 12                  | 12                               | 24                                 |                                 |                                                 |               |                                     |                                      | XX MILES AHEAD, WILL CHANGE AS WORK MOVES |
| 59             | STH 42, N. OF STH 310, MODIFY EXISTING J3-1 SIGN AS SHOWN                         | MO 4-8    | 24"x12"    | 1                 | 12                             | 12                  |                                  |                                    |                                 |                                                 |               |                                     |                                      |                                           |
|                | "                                                                                 | MO 6-1    | 21"x21"    | 1                 | 12                             | 12                  |                                  |                                    |                                 |                                                 |               |                                     |                                      | AHEAD                                     |
| 60             | STH 42, N. OF STH 310, MODIFY EXISTING J2-1 SIGN AS SHOWN                         | MO 6-1    | 21"x21"    | 1                 | 12                             | 12                  |                                  |                                    |                                 |                                                 |               |                                     |                                      | AHEAD                                     |
| 61             | STH 42, N. OF STH 310, PLACE 1000' N. OF STH 310 INTERSECTION                     | FMS       | 48"x36"    | 1                 |                                |                     |                                  |                                    | 12                              |                                                 |               |                                     |                                      | SEE SIGN DETAIL SHEET                     |
| 62             | STH 42, N. OF STH 310, PLACE 1500' N. OF STH 310 INTERSECTION                     | M 1-6     | 24"x24"    | 1                 | 12                             | 12                  |                                  |                                    |                                 |                                                 |               |                                     |                                      | 310                                       |
|                | "                                                                                 | W 20-2A   | 48"x48"    | 1                 | 12                             | 12                  |                                  |                                    |                                 |                                                 |               |                                     |                                      |                                           |
| PAGE SUBTOTALS |                                                                                   |           |            | 26                |                                | 288                 | 24                               | 48                                 | 12                              | 7                                               |               | 0                                   | 2                                    |                                           |
| DETOUR TOTALS  |                                                                                   |           |            | 155               |                                | 1,764               | 36                               | 72                                 | 312                             | 14                                              |               | 4                                   | 7                                    |                                           |

PLAN SHEET PRODUCED  
BY WisDOT - NE REGION





|                        |              |                   |                       |       |   |
|------------------------|--------------|-------------------|-----------------------|-------|---|
| PROJECT NO: 4337-23-71 | HWY: STH 310 | COUNTY: MANITOWOC | PLAN SHEETS - STH 310 | SHEET | E |
|------------------------|--------------|-------------------|-----------------------|-------|---|





|                        |              |                   |                       |       |   |
|------------------------|--------------|-------------------|-----------------------|-------|---|
| PROJECT NO: 4337-23-71 | HWY: STH 310 | COUNTY: MANITOWOC | PLAN SHEETS - STH 310 | SHEET | E |
|------------------------|--------------|-------------------|-----------------------|-------|---|





|                        |              |                   |                       |       |   |
|------------------------|--------------|-------------------|-----------------------|-------|---|
| PROJECT NO: 4337-23-71 | HWY: STH 310 | COUNTY: MANITOWOC | PLAN SHEETS - STH 310 | SHEET | E |
|------------------------|--------------|-------------------|-----------------------|-------|---|



2

2

MATCH LINE 261+00

MATCH LINE 276+00

MATCH LINE 276+00

MATCH LINE 291+00

|                        |              |                   |                       |       |   |
|------------------------|--------------|-------------------|-----------------------|-------|---|
| PROJECT NO: 4337-23-71 | HWY: STH 310 | COUNTY: MANITOWOC | PLAN SHEETS - STH 310 | SHEET | E |
|------------------------|--------------|-------------------|-----------------------|-------|---|



2


2

|                        |              |                   |                       |       |   |
|------------------------|--------------|-------------------|-----------------------|-------|---|
| PROJECT NO: 4337-23-71 | HWY: STH 310 | COUNTY: MANITOWOC | PLAN SHEETS - STH 310 | SHEET | E |
|------------------------|--------------|-------------------|-----------------------|-------|---|







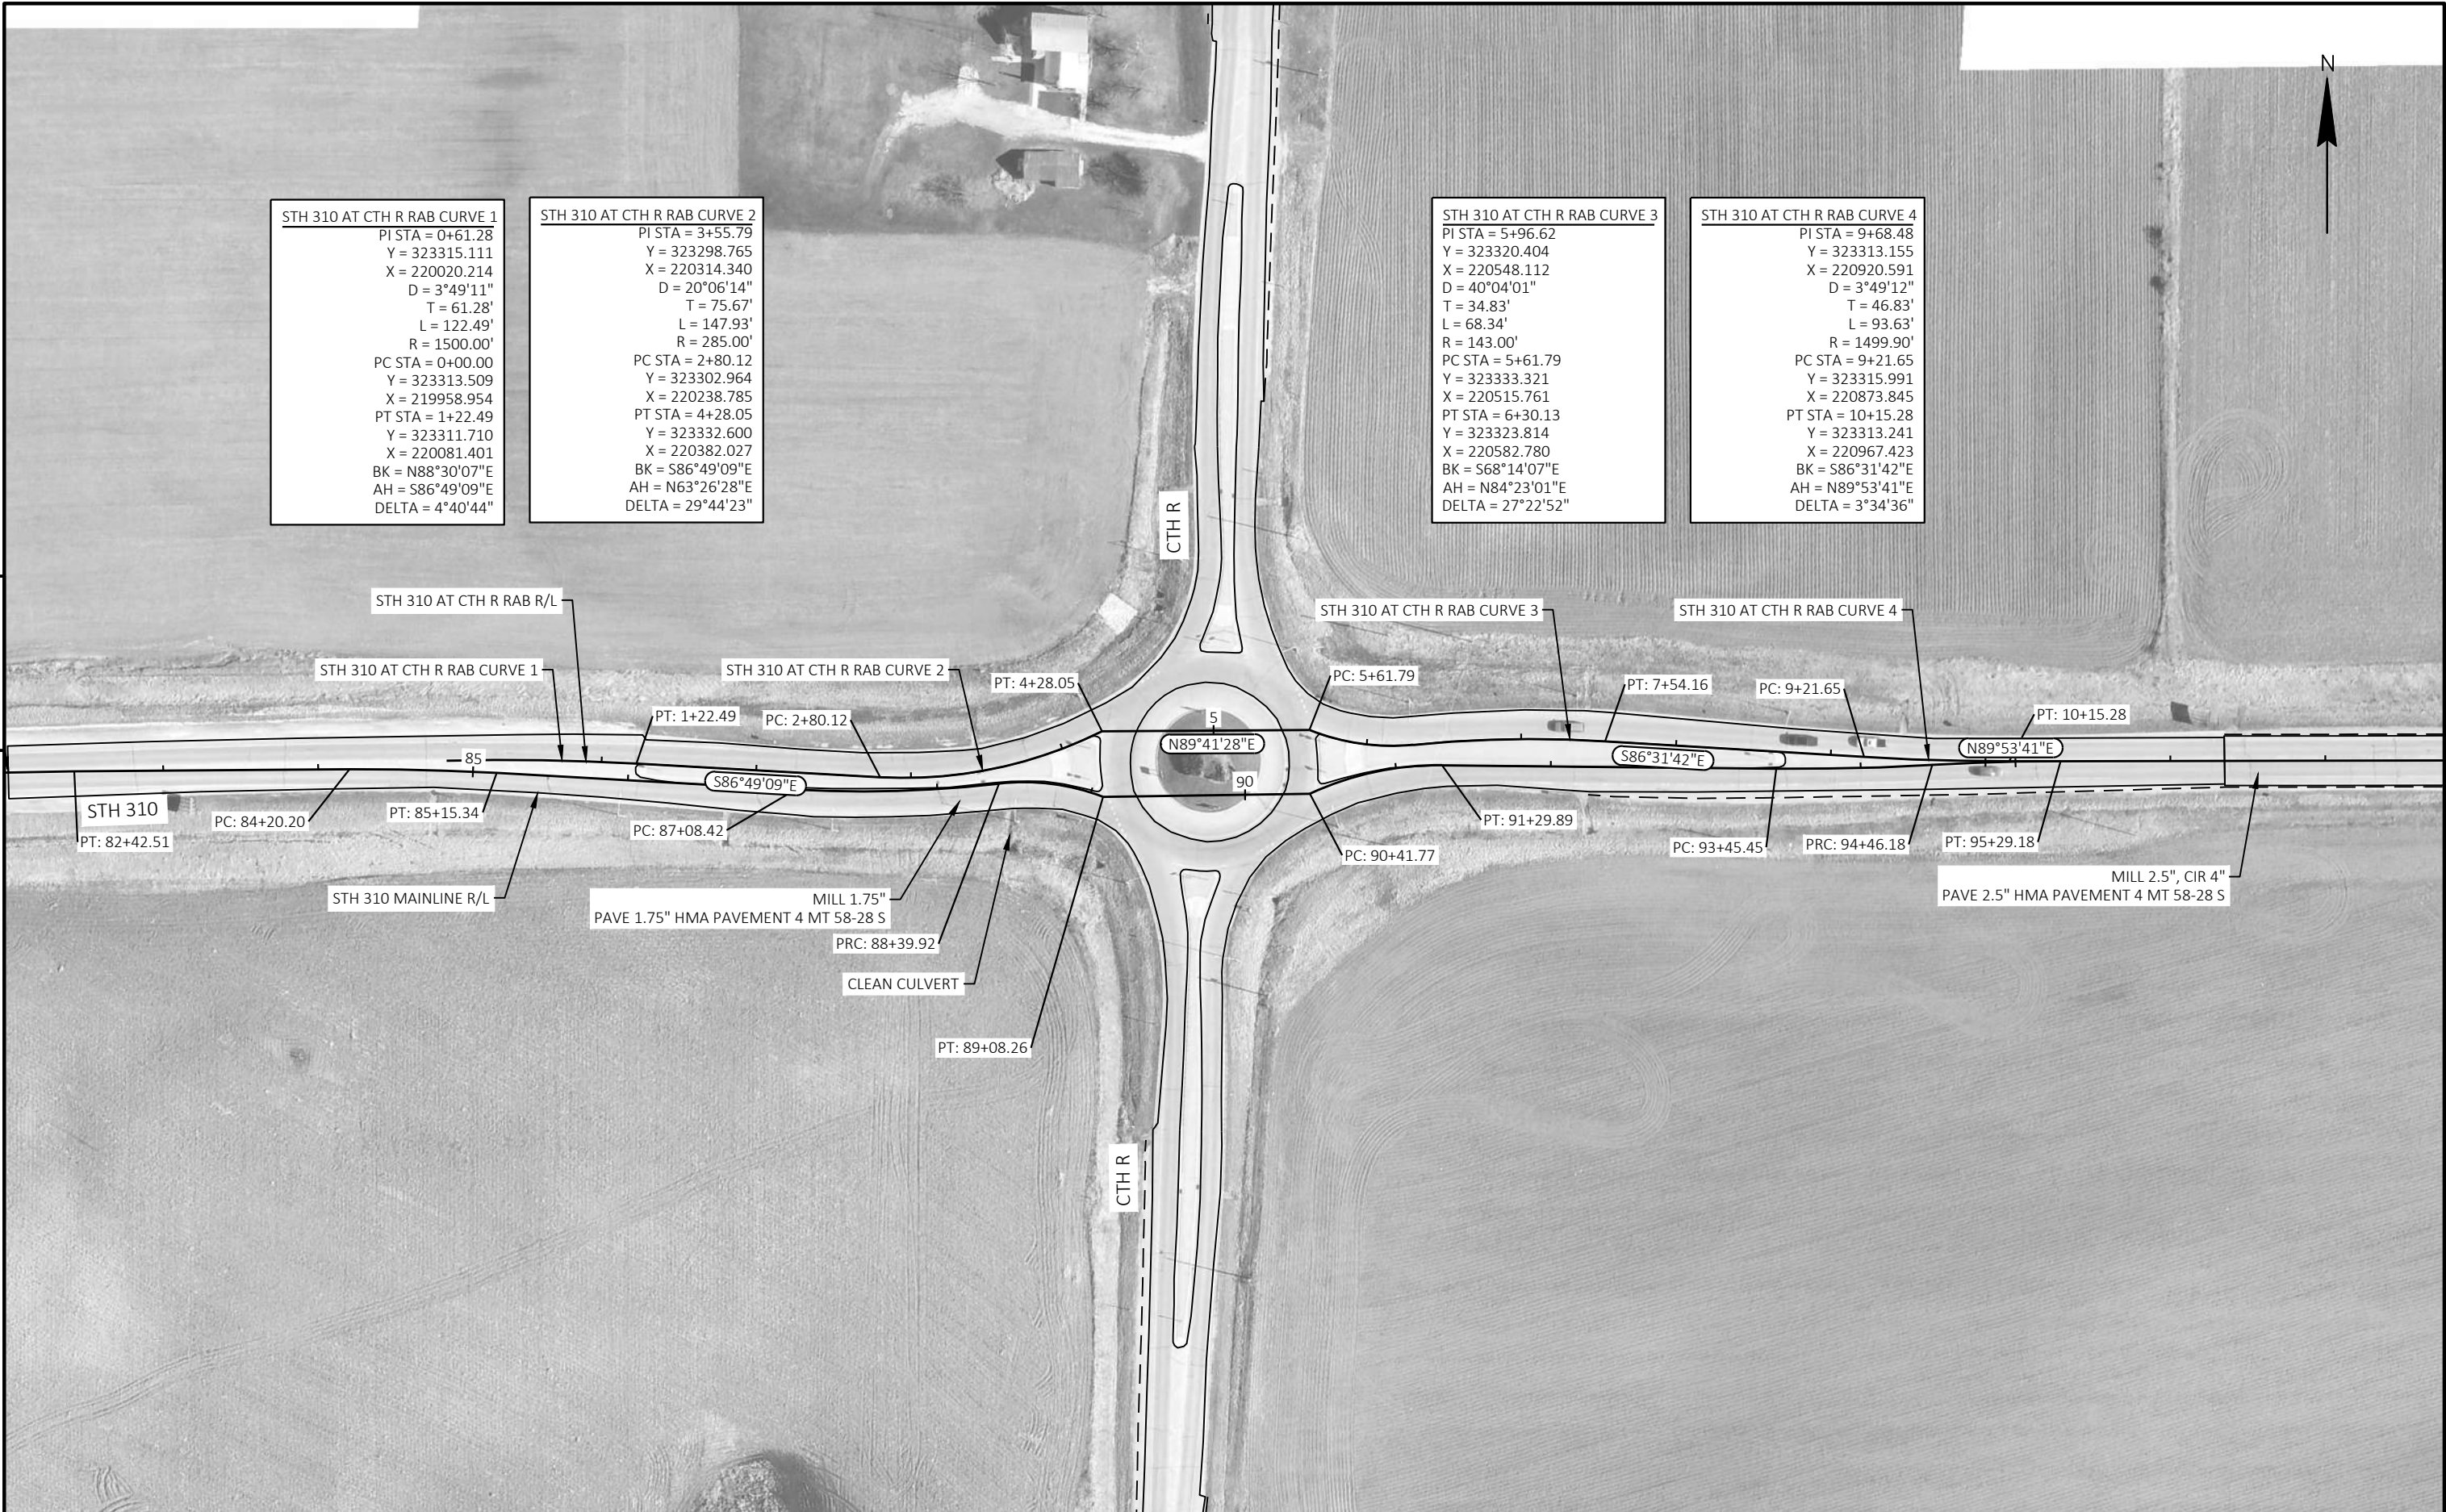


STH 310 AT CTH R RAB CURVE 1  
PI STA = 0+61.28  
Y = 323315.111  
X = 220020.214  
D = 3°49'11"  
T = 61.28'  
L = 122.49'  
R = 1500.00'  
PC STA = 0+00.00  
Y = 323313.509  
X = 219958.954  
PT STA = 1+22.49  
Y = 323311.710  
X = 220081.401  
BK = N88°30'07"E  
AH = S86°49'09"E  
DELTA = 4°40'44"

STH 310 AT CTH R RAB CURVE 2  
PI STA = 3+55.79  
Y = 323298.765  
X = 220314.340  
D = 20°06'14"  
T = 75.67'  
L = 147.93'  
R = 285.00'  
PC STA = 2+80.12  
Y = 323302.964  
X = 220238.785  
PT STA = 4+28.05  
Y = 323332.600  
X = 220382.027  
BK = S86°49'09"E  
AH = N63°26'28"E  
DELTA = 29°44'23"

STH 310 AT CTH R RAB CURVE 3  
PI STA = 5+96.62  
Y = 323320.404  
X = 220548.112  
D = 40°04'01"  
T = 34.83'  
L = 68.34'  
R = 143.00'  
PC STA = 5+61.79  
Y = 323333.321  
X = 220515.761  
PT STA = 6+30.13  
Y = 323323.814  
X = 220582.780  
BK = S68°14'07"E  
AH = N84°23'01"E  
DELTA = 27°22'52"

STH 310 AT CTH R RAB CURVE 4  
PI STA = 9+68.48  
Y = 323313.155  
X = 220920.591  
D = 3°49'12"  
T = 46.83'  
L = 93.63'  
R = 1499.90'  
PC STA = 9+21.65  
Y = 323315.991  
X = 220873.845  
PT STA = 10+15.28  
Y = 323313.241  
X = 220967.423  
BK = S86°31'42"E  
AH = N89°53'41"E  
DELTA = 3°34'36"

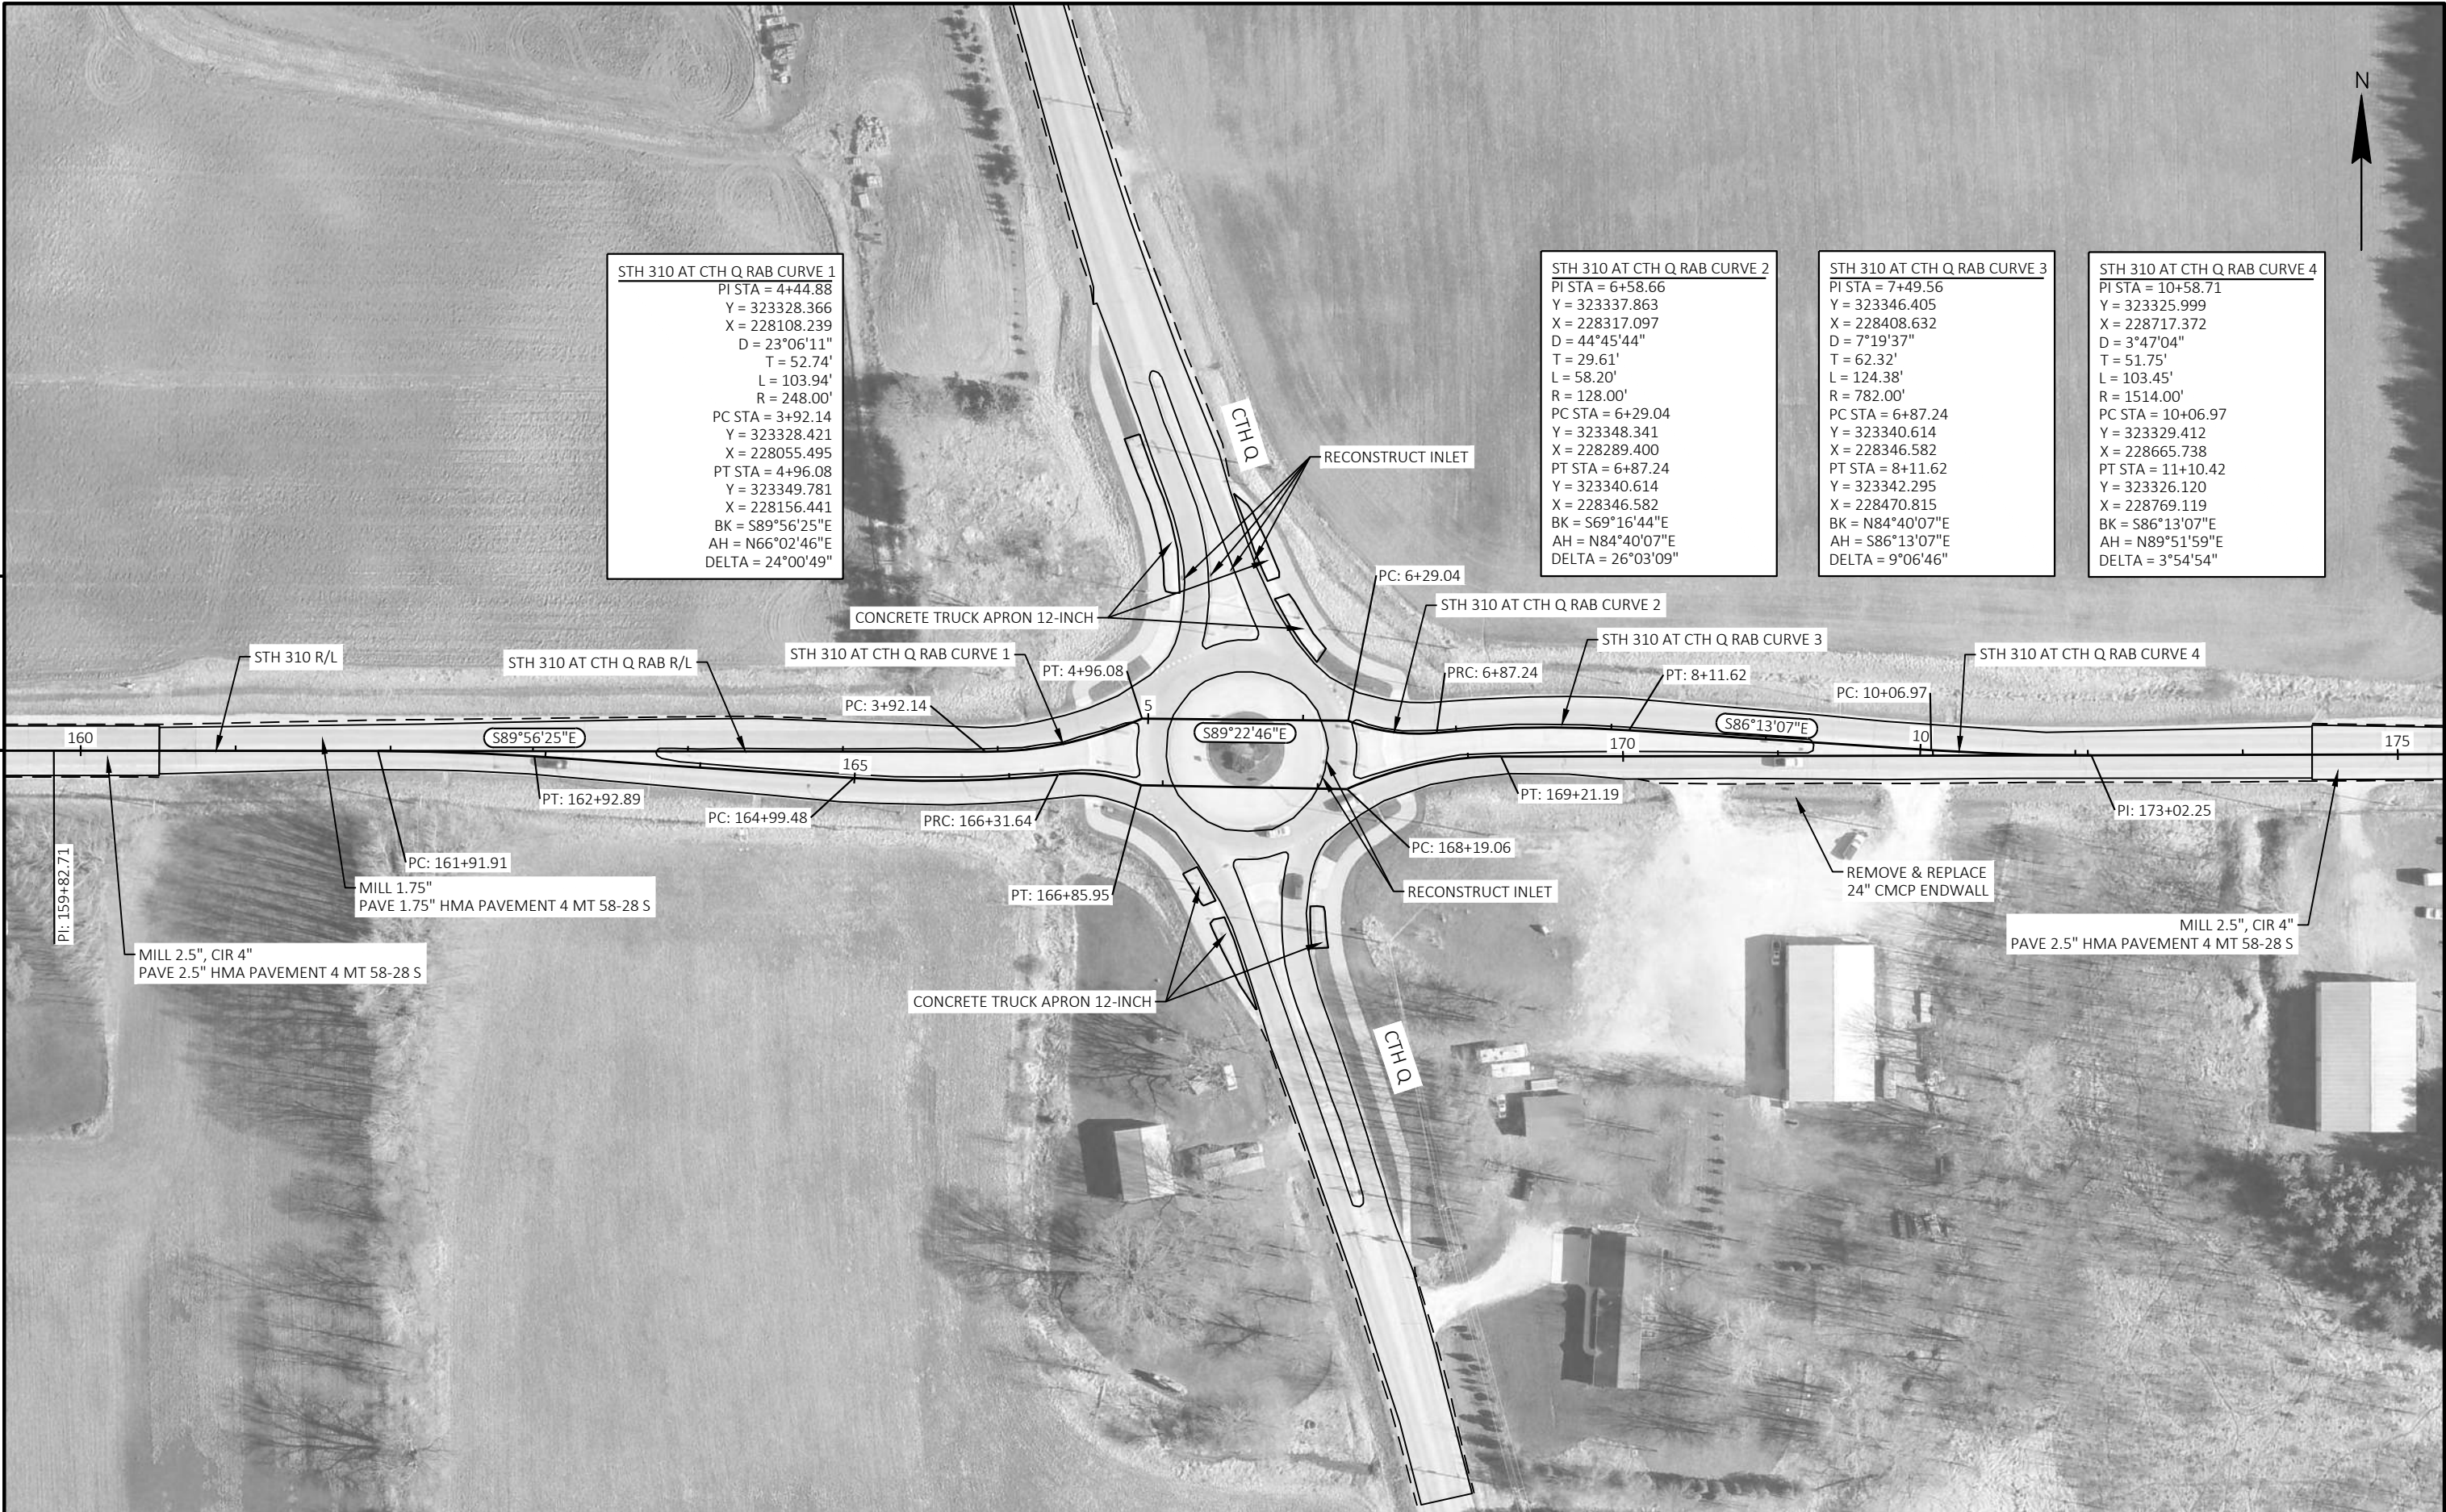



STH 310 AT CTH Q RAB CURVE 1  
PI STA = 4+44.88  
Y = 323328.366  
X = 228108.239  
D = 23°06'11"  
T = 52.74'  
L = 103.94'  
R = 248.00'  
PC STA = 3+92.14  
Y = 323328.421  
X = 228055.495  
PT STA = 4+96.08  
Y = 323349.781  
X = 228156.441  
BK = S89°56'25"E  
AH = N66°02'46"E  
DELTA = 24°00'49"

STH 310 AT CTH Q RAB CURVE 2  
PI STA = 6+58.66  
Y = 323337.863  
X = 228317.097  
D = 44°45'44"  
T = 29.61'  
L = 58.20'  
R = 128.00'  
PC STA = 6+29.04  
Y = 323348.341  
X = 228289.400  
PT STA = 6+87.24  
Y = 323340.614  
X = 228346.582  
BK = S69°16'44"E  
AH = N84°40'07"E  
DELTA = 26°03'09"


STH 310 AT CTH Q RAB CURVE 3  
PI STA = 7+49.56  
Y = 323346.405  
X = 228408.632  
D = 7°19'37"  
T = 62.32'  
L = 124.38'  
R = 782.00'  
PC STA = 6+87.24  
Y = 323340.614  
X = 228346.582  
PT STA = 8+11.62  
Y = 323342.295  
X = 228470.815  
BK = N84°40'07"E  
AH = S86°13'07"E  
DELTA = 9°06'46"

STH 310 AT CTH Q RAB CURVE 4  
PI STA = 10+58.71  
Y = 323325.999  
X = 228717.372  
D = 3°47'04"  
T = 51.75'  
L = 103.45'  
R = 1514.00'  
PC STA = 10+06.97  
Y = 323329.412  
X = 228665.738  
PT STA = 11+10.42  
Y = 323326.120  
X = 228769.119  
BK = S86°13'07"E  
AH = N89°51'59"E  
DELTA = 3°54'54"

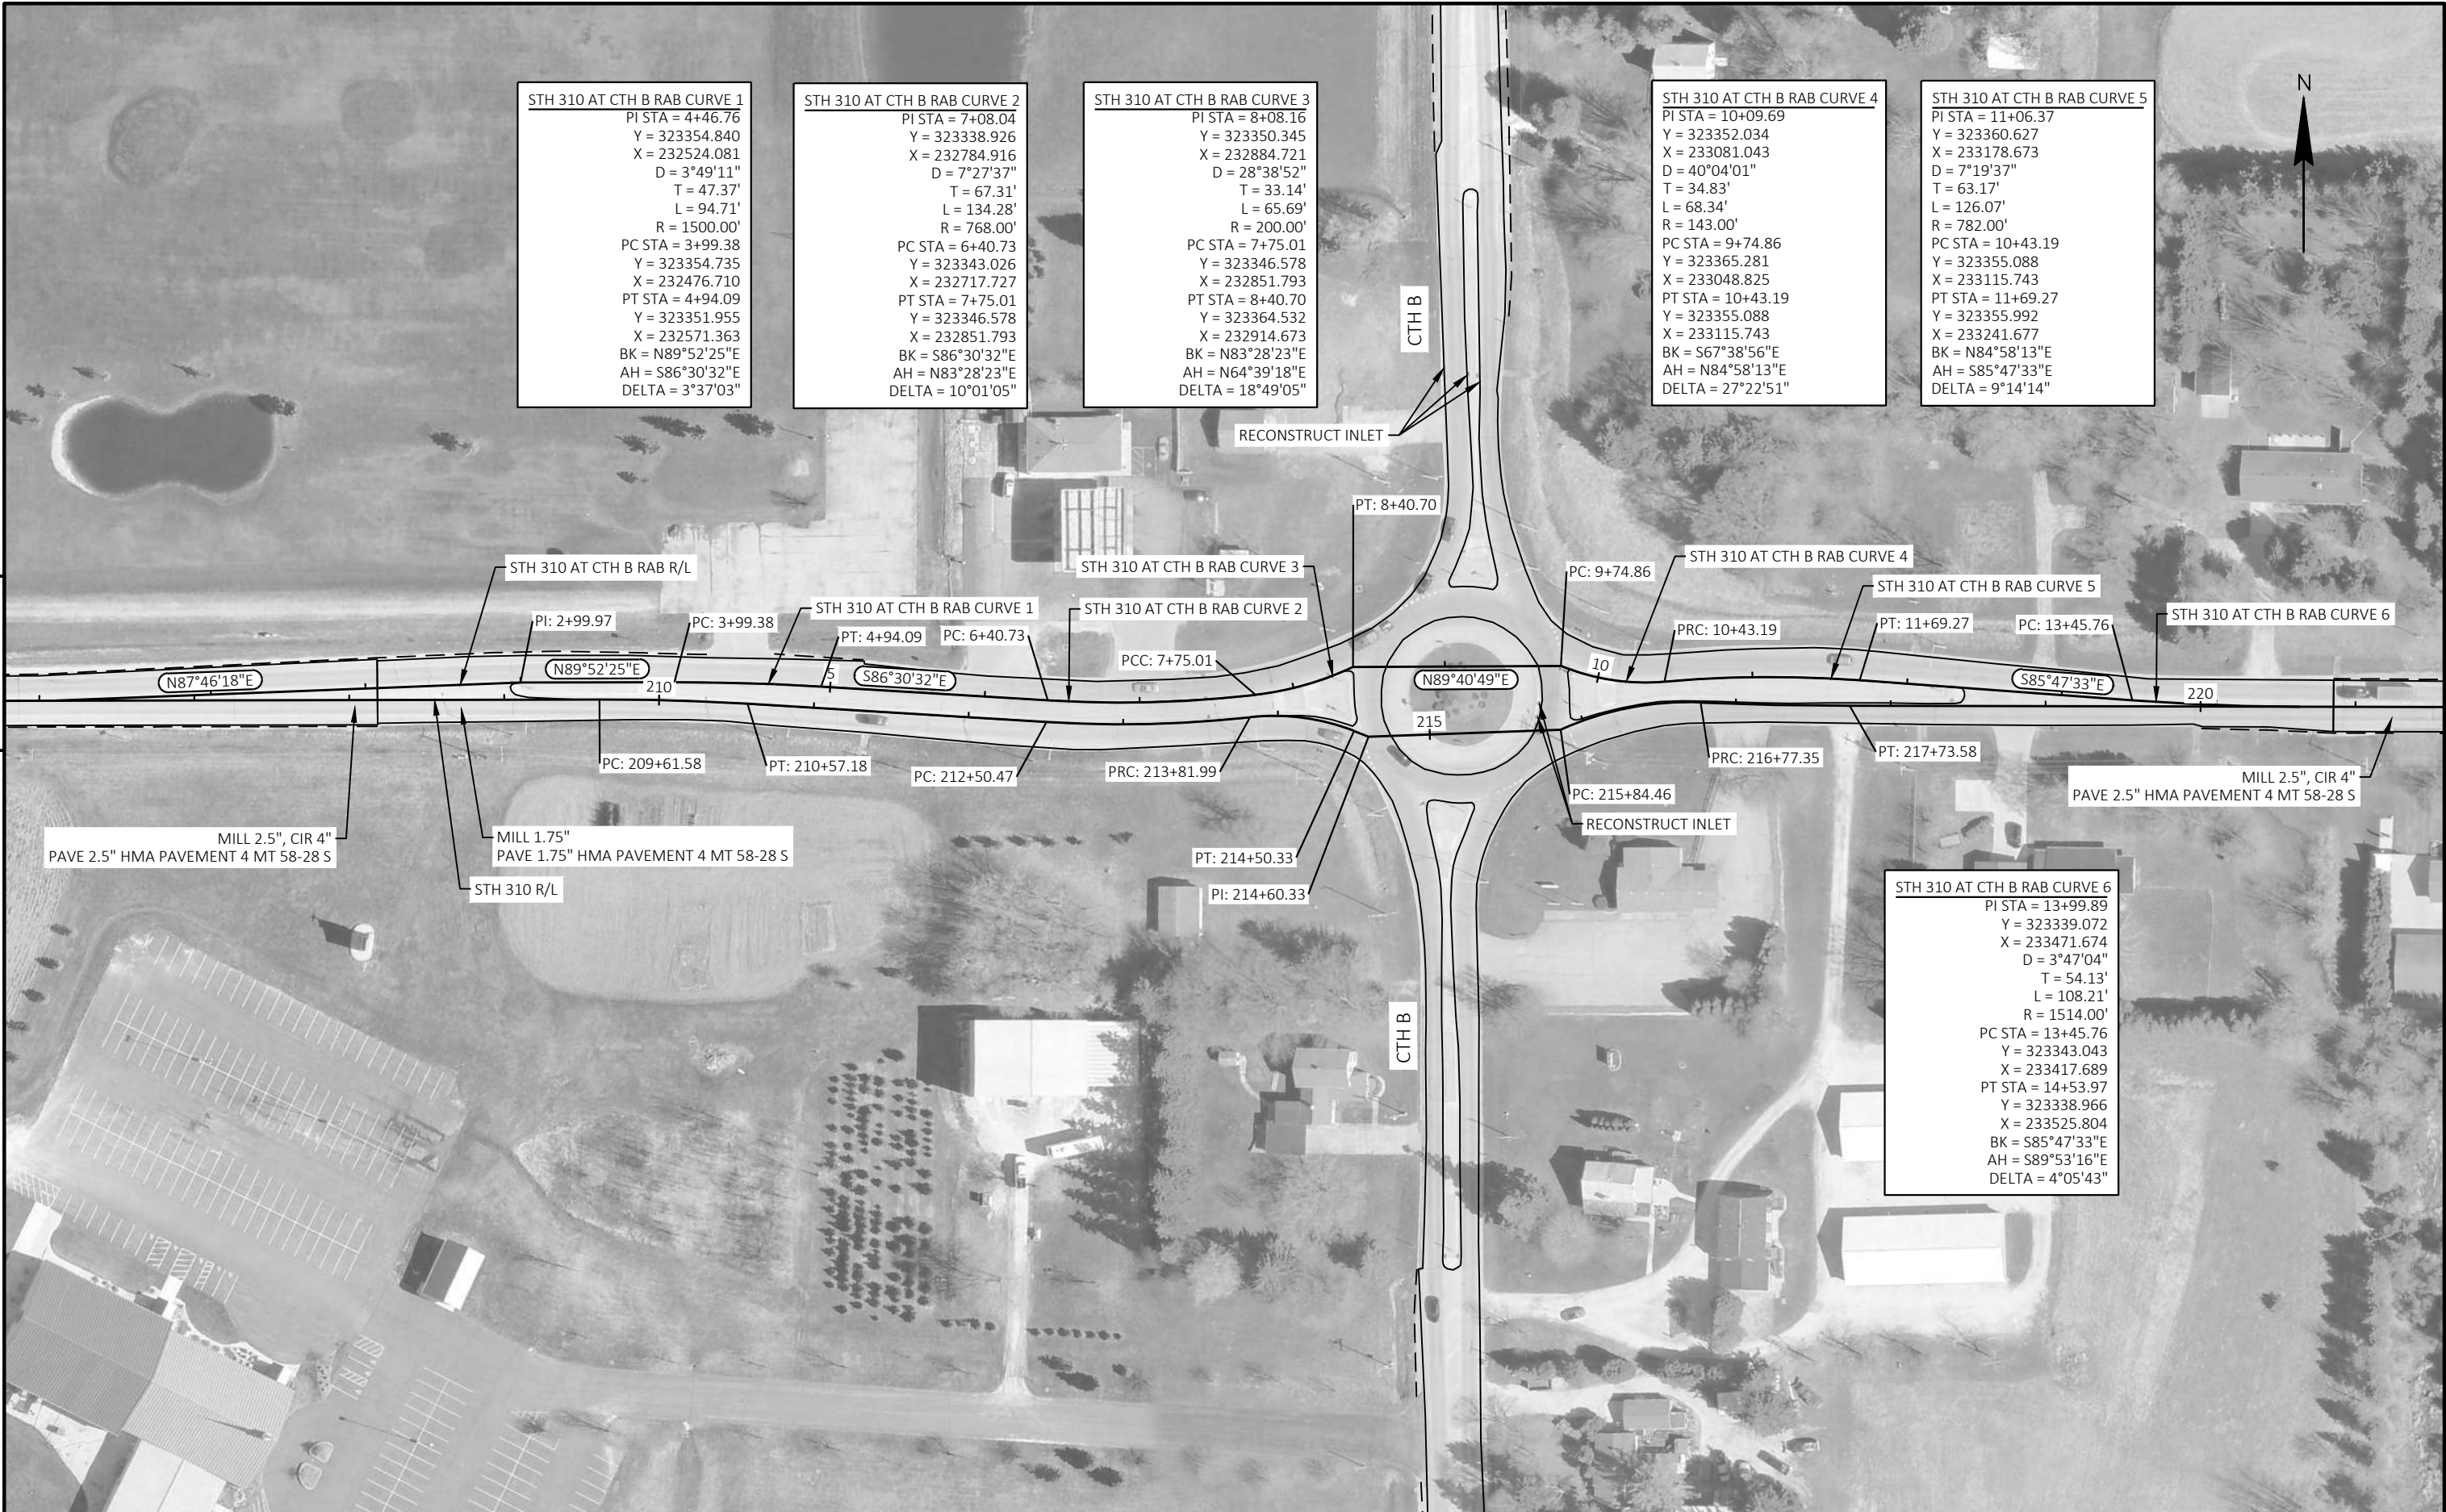

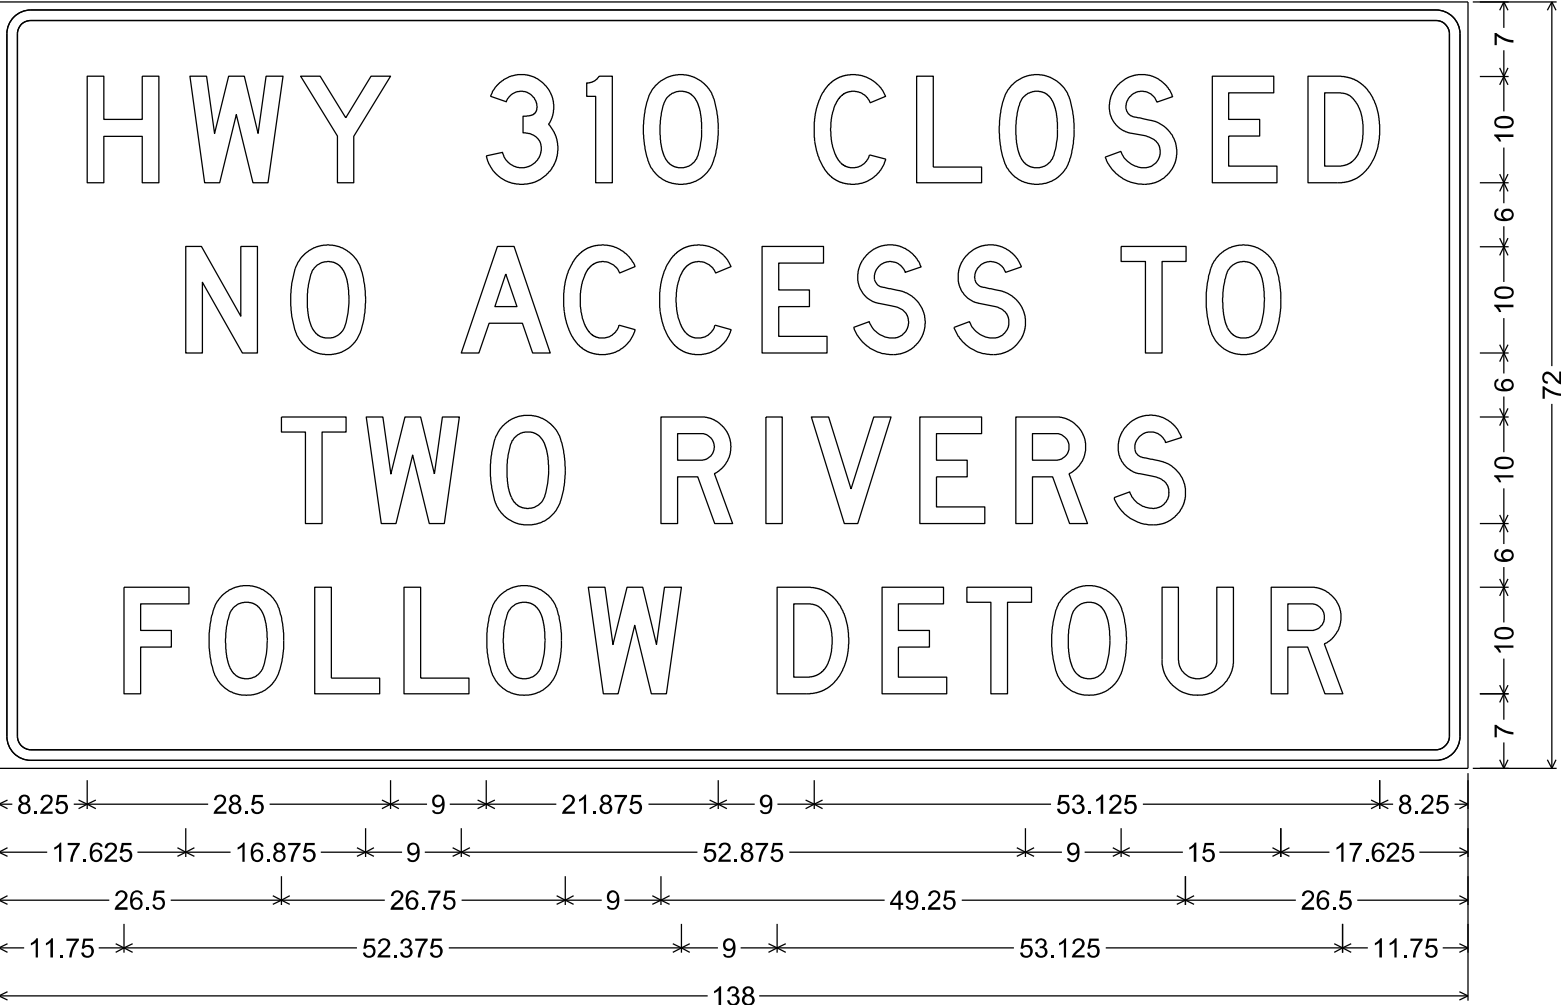


3.000" Radius, 1.000" Border, 0.750" Indent

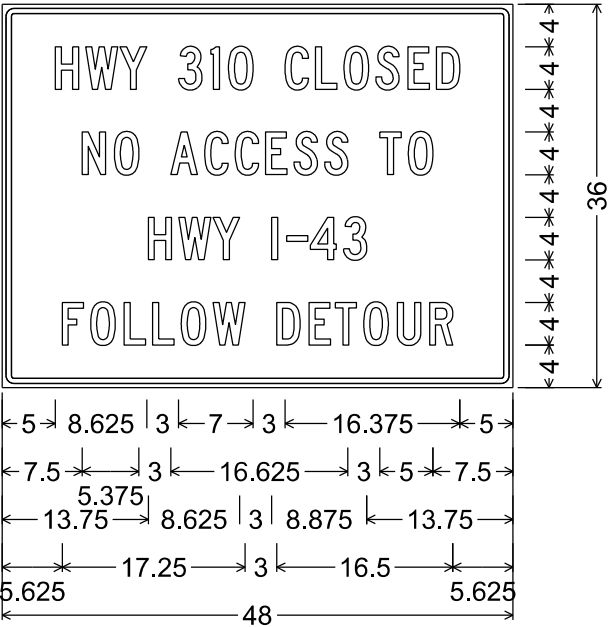

1.125" Radius, 0.500" Border, 0.375" Indent  
"HWY", C; "310", C; "CLOSED", C; "NO", C; "ACCESS",  
C; "TO", C; "HWY", C; "I-43", C; "FOLLOW", C; "DETOUR", C;

NOTES

- 1. All Signs Type II - Type F Reflective
- 2. Color:
  - Background - Orange
  - Message - Black
- 3. Message Series - D except as noted

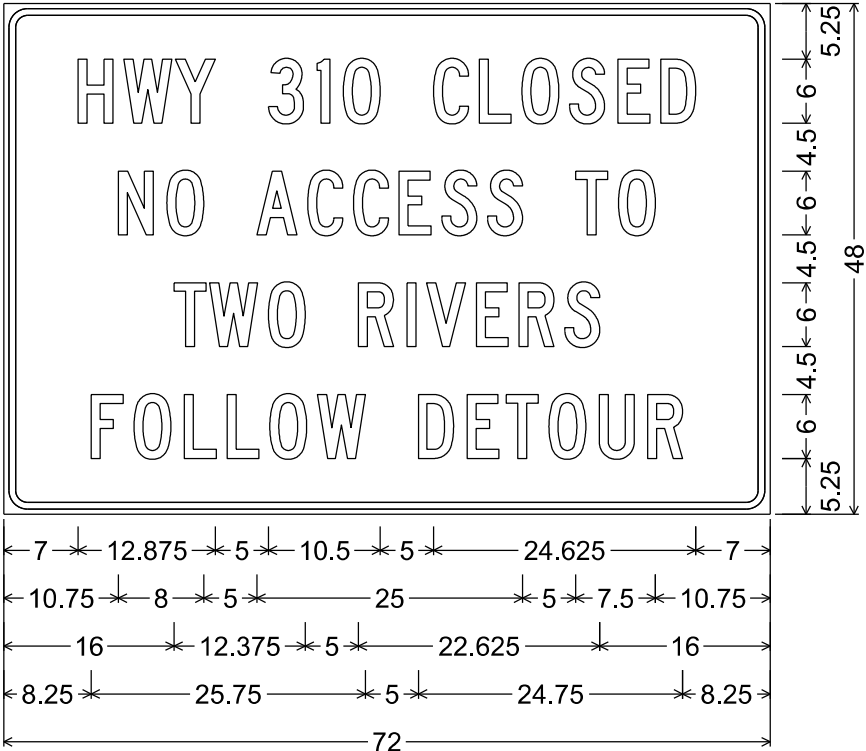

2.250" Radius, 0.625" Border, 0.500" Indent  
"HWY", C; "310", C; "CLOSED", C; "NO", C;  
"ACCESS", C; "TO", C; "TWO", C; "RIVERS", C;  
"FOLLOW", C; "DETOUR", C;