

PROJECT ID: 5952-03-73


COUNTY: IOWA

WITH: N/A

ORDER OF SHEETS

|             |   |                              |
|-------------|---|------------------------------|
| Section No. | 1 | Title                        |
| Section No. | 2 | Typical Sections and Details |
| Section No. | 3 | Estimate of Quantities       |
| Section No. | 3 | Miscellaneous Quantities     |
| Section No. | 4 | Right of Way Plat            |
| Section No. | 5 | Plan and Profile             |
| Section No. | 6 | Standard Detail Drawings     |
| Section No. | 7 | Sign Plates                  |
| Section No. | 8 | Structure Plans              |
| Section No. | 9 | Computer Earthwork Data      |
| Section No. | 9 | Cross Sections               |

TOTAL SHEETS =

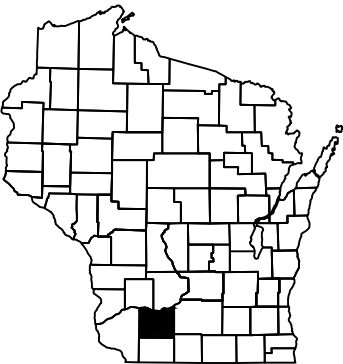

DESIGN DESIGNATION

|              |      |   |         |
|--------------|------|---|---------|
| A.A.D.T.     | 2022 | = | 2,000   |
| A.A.D.T.     | 2042 | = | 2,290   |
| D.H.V.       |      | = | 280     |
| D.D.         |      | = | 60/40   |
| T.           |      | = | 7.7%    |
| DESIGN SPEED |      | = | 55 MPH  |
| ESALS        |      | = | 300,000 |

CONVENTIONAL SYMBOLS

|                                |  |
|--------------------------------|--|
| PLAN                           |  |
| CORPORATE LIMITS               |  |
| PROPERTY LINE                  |  |
| LOT LINE                       |  |
| LIMITED HIGHWAY EASEMENT       |  |
| EXISTING RIGHT OF WAY          |  |
| PROPOSED OR NEW R/W LINE       |  |
| SLOPE INTERCEPT                |  |
| REFERENCE LINE                 |  |
| EXISTING CULVERT               |  |
| PROPOSED CULVERT (Box or Pipe) |  |
| COMBUSTIBLE FLUIDS             |  |
| MARSH AREA                     |  |
| WOODED OR SHRUB AREA           |  |

|                                             |  |
|---------------------------------------------|--|
| PROFILE                                     |  |
| GRADE LINE                                  |  |
| ORIGINAL GROUND                             |  |
| MARSH OR ROCK PROFILE (To be noted as such) |  |
| SPECIAL DITCH                               |  |
| GRADE ELEVATION                             |  |
| CULVERT (Profile View)                      |  |
| UTILITIES                                   |  |
| ELECTRIC                                    |  |
| FIBER OPTIC                                 |  |
| GAS                                         |  |
| SANITARY SEWER                              |  |
| STORM SEWER                                 |  |
| TELEPHONE                                   |  |
| WATER                                       |  |
| UTILITY PEDESTAL                            |  |
| POWER POLE                                  |  |
| TELEPHONE POLE                              |  |

STATE OF WISCONSIN  
DEPARTMENT OF TRANSPORTATION

PLAN OF PROPOSED IMPROVEMENT


EDMUND-MINERAL POINT

N LIMITS V LINDEN TO FAIR STREET

STH 39

IOWA COUNTY

|                      |
|----------------------|
| STATE PROJECT NUMBER |
| 5952-03-73           |

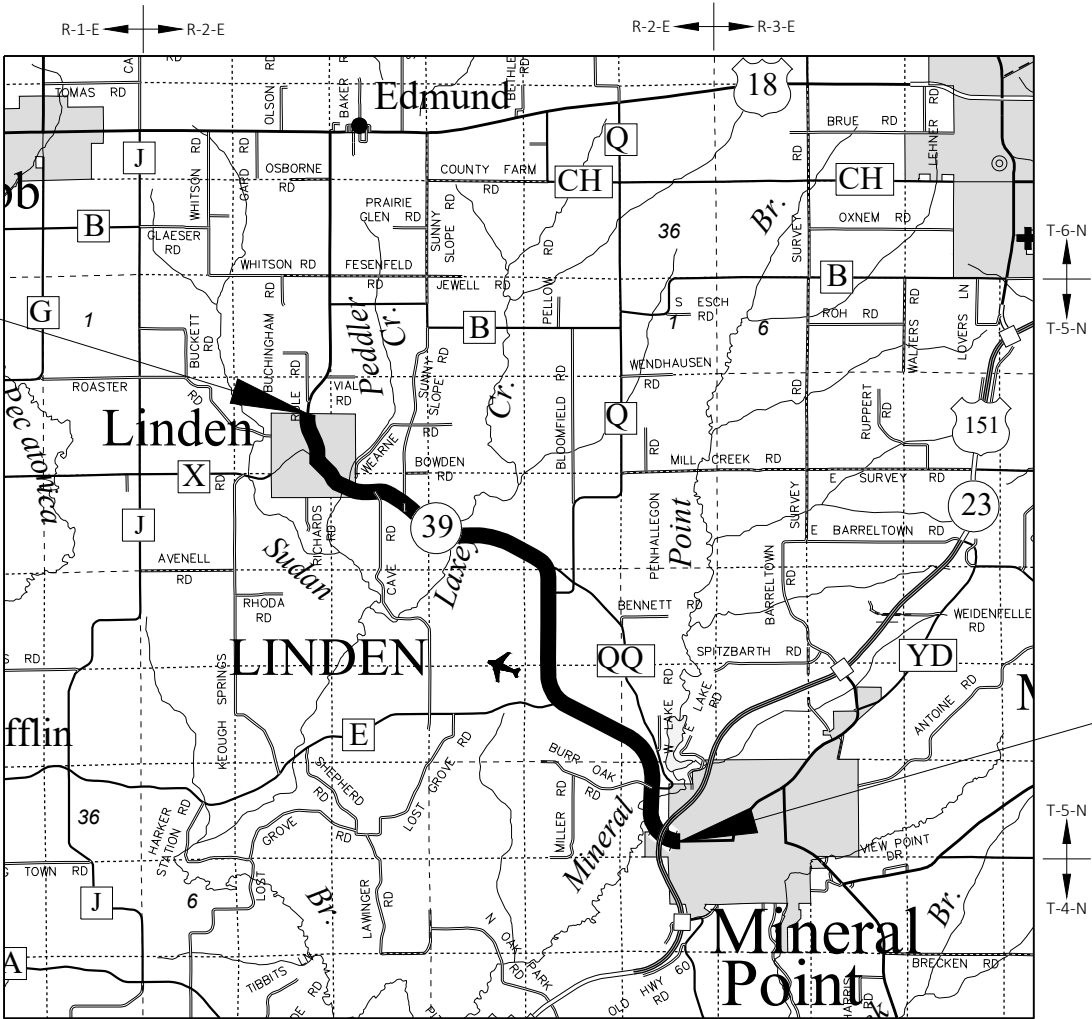

BEGIN PROJECT  
STA 194+65.95  
Y=139,920.134  
X=340,455.179

END PROJECT  
STA 541+01.72  
Y=117,358.165  
X=360,214.562

LAYOUT  
SCALE 0 2.0 MI

TOTAL NET LENGTH OF CENTERLINE = 6.920 MI

HORIZONTAL POSITIONS SHOWN ON THIS PLAN ARE WISCONSIN COORDINATE REFERENCE SYSTEM (WISCRS), IOWA COUNTY, NAD83 ( 2011 ), IN U.S. SURVEY FEET. POSITIONS SHOWN ARE GRID COORDINATES, GRID BEARINGS, AND GRID DISTANCES. GRID DISTANCES ARE THE SAME AS GROUND DISTANCES. ELEVATIONS ARE REFERENCED TO NAVD 88 ( 2012 ). GPS DERIVED ELEVATIONS ARE BASED ON GEOID 12A.

| STATE PROJECT | FEDERAL PROJECT |          |
|---------------|-----------------|----------|
|               | PROJECT         | CONTRACT |
| 5952-03-73    |                 |          |
|               |                 |          |
|               |                 |          |
|               |                 |          |

TRANS 220  
PROJECT PLAN  
FOR  
DESIGN OF UTILITY FACILITY  
ALTERATIONS OR RELOCATIONS

Date: Submittal #1: 05/10/2021

STATE OF WISCONSIN  
DEPARTMENT OF TRANSPORTATION

|                     |                   |
|---------------------|-------------------|
| PREPARED BY         |                   |
| Surveyor            | NE REGION         |
| Designer            | K. SLEZAK         |
| Project Manager     | T. VERHAGEN       |
| Regional Examiner   | REGIONAL EXAMINER |
| Regional Supervisor | C. DEGRAVE        |

APPROVED FOR THE DEPARTMENT  
DATE: (Signature)

E

GENERAL NOTES

THE LOCATIONS OF EXISTING UTILITY FACILITIES AS SHOWN ON THE PLANS ARE APPROXIMATE. THERE MAY BE OTHER UTILITY FACILITIES WITHIN THE PROJECT AREA THAT ARE NOT SHOWN.

THE EXACT CONSTRUCTION LIMITS AND LOCATIONS OF ALL ENTRANCES SHALL BE DETERMINED BY THE ENGINEER IN THE FIELD.

ORDER OF SECTION 2 DETAIL SHEETS

- GENERAL NOTES
- TYPICAL SECTIONS
- CONSTRUCTION DETAILS
- PLAN DETAILS
- TRAFFIC CONTROL
- DETOUR PLAN
- ALIGNMENT PLAN

DNR LIAISON

ANDY BARTA  
3911 FISH HATCHERY ROAD  
FITCHBURG, WI 53711  
(608) 235-2955  
andrew.barta@wisconsin.gov

IOWA COUNTY HIGHWAY COMMISSIONER

CRAIG HARDY  
1215 BEQUETTE ST  
DODGEVILLE, WI 53533  
(608) 935-3381  
craig.hardy@iowacounty.org

NE REGION SURVEY COORDINATOR

CORMAC MCINNIS, RLS  
944 VANDERPERREN WAY  
GREEN BAY, WI 54304  
(920) 492-5638  
cormac.mcinnis@dot.wi.gov

WISDOT PROJECT MANAGER

TIMOTHY VERHAGEN, PE  
944 VANDERPERREN WAY  
GREEN BAY, WI 54304  
(920) 362-1267  
timothy.verhagen@dot.wi.gov

UTILITIES CONTACTS

COMMUNICATIONS

TONY MARCINIAK  
ATC MANAGEMENT,  
INC-ELECTRICITY-TRANSMISSION  
W234 N2000 RIDGEVIEW PARKWAY  
COURT  
(262)506-6814  
AMARICINIAK@ATCLLC.COM

MICHAEL BROLIN  
ALLIANT ENERGY - ELECTRICITY  
4902 NORTH BILTMORE LN  
MADISON, WI 53713  
(608) 458-4871  
MICHAELBROLIN@ALLIANTENERGY.COM

MICHAEL BROLIN  
ALLIANT ENERGY - GAS/PETROLEUM  
4902 NORTH BILTMORE LN  
MADISON, WI 53713  
(608) 458-4871  
MICHAELBROLIN@ALLIANTENERGY.COM

RUSS RYAN  
FRONTIER COMMUNICATIONS OF WI LLC -  
COMMUNICATION LINE  
107 PLEASANTVIEW DR  
PLYMOUTH, WI 53073  
(920) 583-3275  
RUSSELL.W.RYAN@FTR.COM

COMMUNICATIONS

KEVIN ZICKERT  
CENTURYLINK - COMMUNICATION LINE  
224 INDUSTRIAL DR  
NORTH PRAIRIE, WI 53153  
(262) 392-5200  
KEVIN.ZICKERT@CENTURYLINK.COM

RANDY KITELINGER  
LINDEN MUNICIPAL WATER UTILITY -  
WATER  
(608)623-2800  
RKITELINGER@VILLAGEOFLINDEN.COM

RYAN KOWALSKI  
MINERAL POINT MUN WATER UTILITY -  
WATER  
137 HIGH ST  
P.O. BOX 269  
MINERAL POINT, WI 53565  
(608) 574-7960  
MPWWTF@CITYOFMINERALPOINT.COM

ANDREW HEIGL  
ASTREA-COMMUNICATION LINE  
105 KENT STREET  
P.O. BOX 190  
IRON MOUNTAN, MI 49801  
(906) 224-7536  
ANDY.HEIGL@ASTREACONNECT.COM

RUNOFF COEFFICIENT TABLE

|                         | HYDROLOGIC SOIL GROUP |     |          |                       |     |           |                       |     |          |                       |     |          |
|-------------------------|-----------------------|-----|----------|-----------------------|-----|-----------|-----------------------|-----|----------|-----------------------|-----|----------|
|                         | A                     |     |          | B                     |     |           | C                     |     |          | D                     |     |          |
|                         | SLOPE RANGE (PERCENT) |     |          | SLOPE RANGE (PERCENT) |     |           | SLOPE RANGE (PERCENT) |     |          | SLOPE RANGE (PERCENT) |     |          |
| LAND USE:               | 0-2                   | 2-6 | 6 & OVER | 0-2                   | 2-6 | 6 & OVER  | 0-2                   | 2-6 | 6 & OVER | 0-2                   | 2-6 | 6 & OVER |
| ROW CROPS               | .08                   | .16 | .22      | .12                   | .20 | .27       | .15                   | .24 | .33      | .19                   | .28 | .38      |
|                         | .22                   | .30 | .38      | .26                   | .34 | .44       | .30                   | .37 | .50      | .34                   | .41 | .56      |
| MEDIAN STRIP-<br>TURF   | .19                   | .20 | .24      | .19                   | .22 | .26       | .20                   | .23 | .30      | .20                   | .25 | .30      |
|                         | .24                   | .26 | .30      | .25                   | .28 | .33       | .26                   | .30 | .37      | .27                   | .32 | .40      |
| SIDE SLOPE-<br>TURF     |                       |     | .25      |                       |     | .27       |                       |     | .28      |                       |     | .30      |
|                         |                       |     | .32      |                       |     | .34       |                       |     | .36      |                       |     | .38      |
| PAVEMENT:               |                       |     |          |                       |     |           |                       |     |          |                       |     |          |
| ASPHALT                 |                       |     |          |                       |     | .70 - .95 |                       |     |          |                       |     |          |
| CONCRETE                |                       |     |          |                       |     | .80 - .95 |                       |     |          |                       |     |          |
| BRICK                   |                       |     |          |                       |     | .70 - .80 |                       |     |          |                       |     |          |
| DRIVES, WALKS           |                       |     |          |                       |     | .75 - .85 |                       |     |          |                       |     |          |
| ROOFS                   |                       |     |          |                       |     | .75 - .95 |                       |     |          |                       |     |          |
| GRAVEL ROADS, SHOULDERS |                       |     |          |                       |     | .40 - .60 |                       |     |          |                       |     |          |

TOTAL PROJECT AREA = \_\_\_\_\_ ACRES  
TOTAL AREA EXPECTED TO BE DISTURBED BY CONSTRUCTION ACTIVITIES = \_\_\_\_\_ ACRES



Dial 811 or (800)242-8511  
www.DiggersHotline.com

EMERGENCY CONTACT NUMBERS FOR WISCONSIN POWER AND LIGHT COMPANY

ELECTRIC 24 HOUR EMERGENCY SERVICE: 1-800-862-6261  
GAS 24 HOUR EMERGENCY SERVICE: 1-800-862-6263

EMERGENCY CONTACT NUMBERS FOR WISCONSIN PUBLIC SERVICE


ELECTRIC 24 HOUR EMERGENCY SERVICE: 1-800-450-7240  
GAS 24 HOUR EMERGENCY SERVICE: 1-800-450-7280

EMERGENCY CONTACT NUMBERS FOR WE ENERGIES


ELECTRIC 24 HOUR EMERGENCY SERVICE: 1-800-662-4797  
GAS 24 HOUR EMERGENCY SERVICE: 1-800-261-5325




|                        |             |              |                  |       |   |
|------------------------|-------------|--------------|------------------|-------|---|
| PROJECT NO: 5952-03-73 | HWY: STH 39 | COUNTY: IOWA | PROJECT OVERVIEW | SHEET | E |
|------------------------|-------------|--------------|------------------|-------|---|

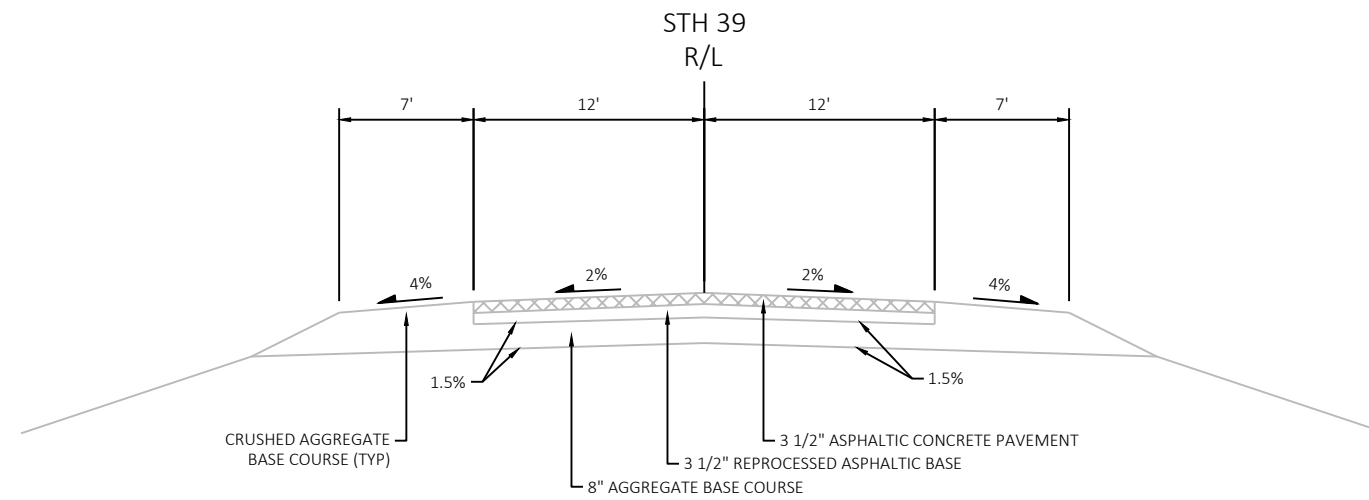


TYPICAL EXISTING SECTION STH 39  
STA 237+72.56 TO STA 541+01.72

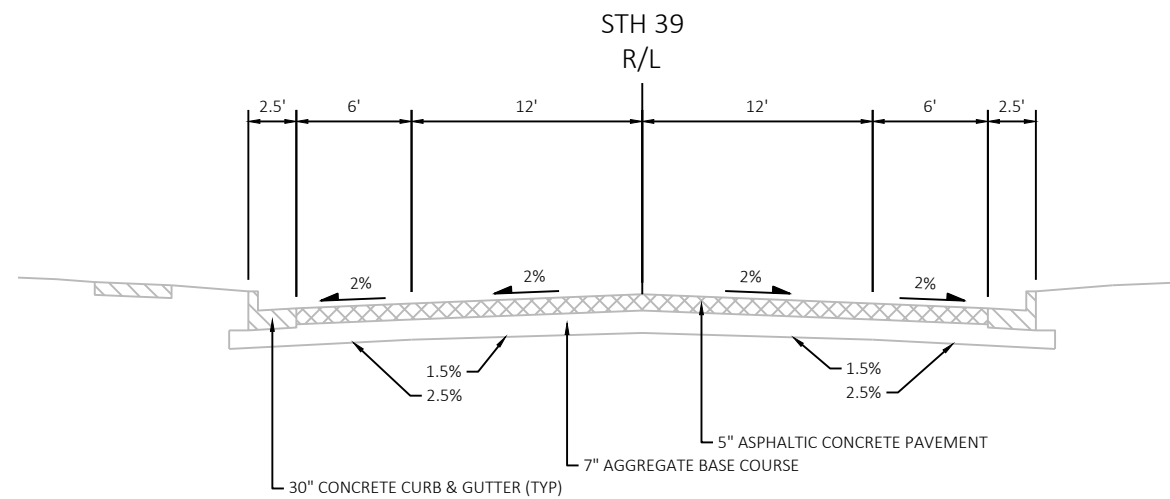


TYPICAL EXISTING SECTION STH 39  
STA 194+65.95 TO STA 212+55.63  
STA 222+69.48 TO STA 225+19.83

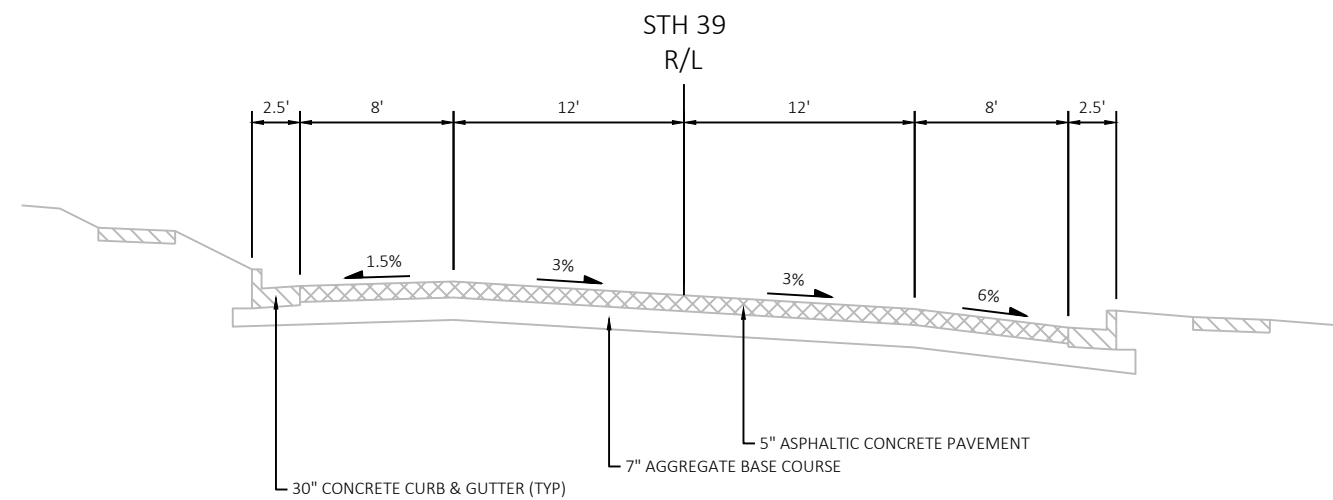


TYPICAL EXISTING SECTION STH 39  
STA 212+55.63 TO STA 222+69.47

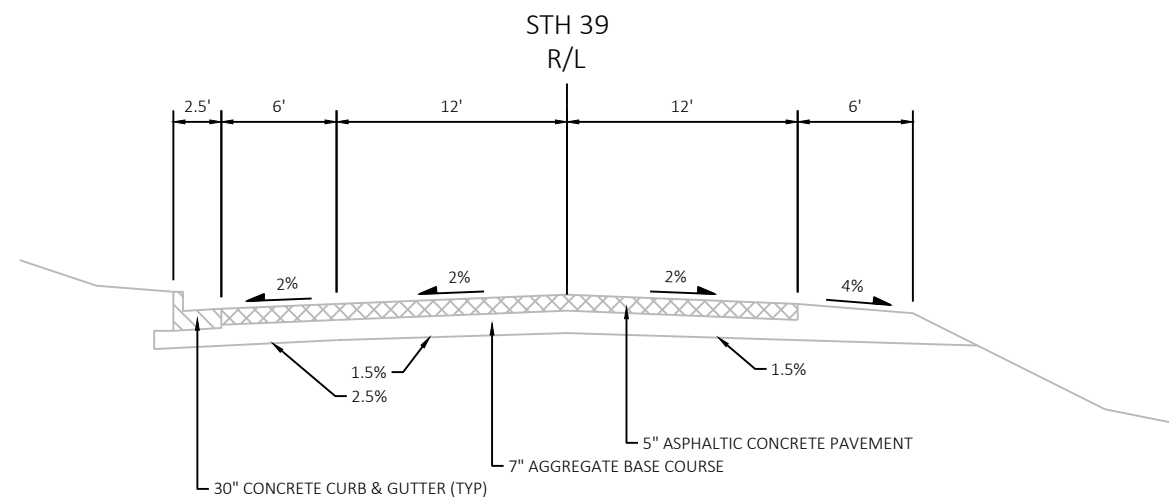

TYPICAL EXISTING SECTION STH 39  
STA 225+19.84 TO STA 237+72.55

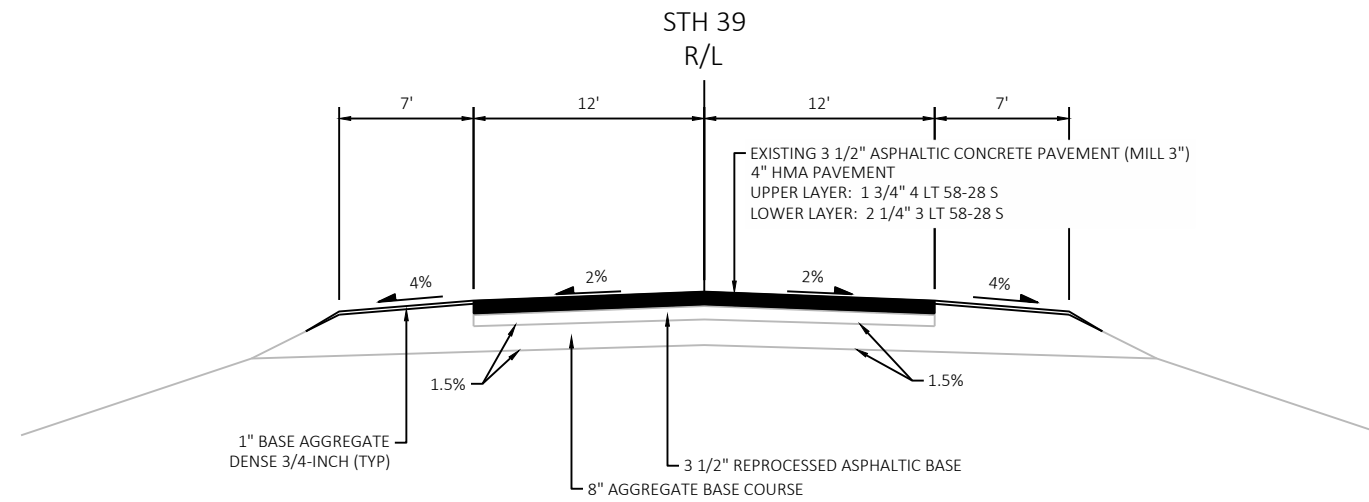


TYPICAL FINISHED SECTION STH 39  
STA 237+72.56 TO STA 541+01.72

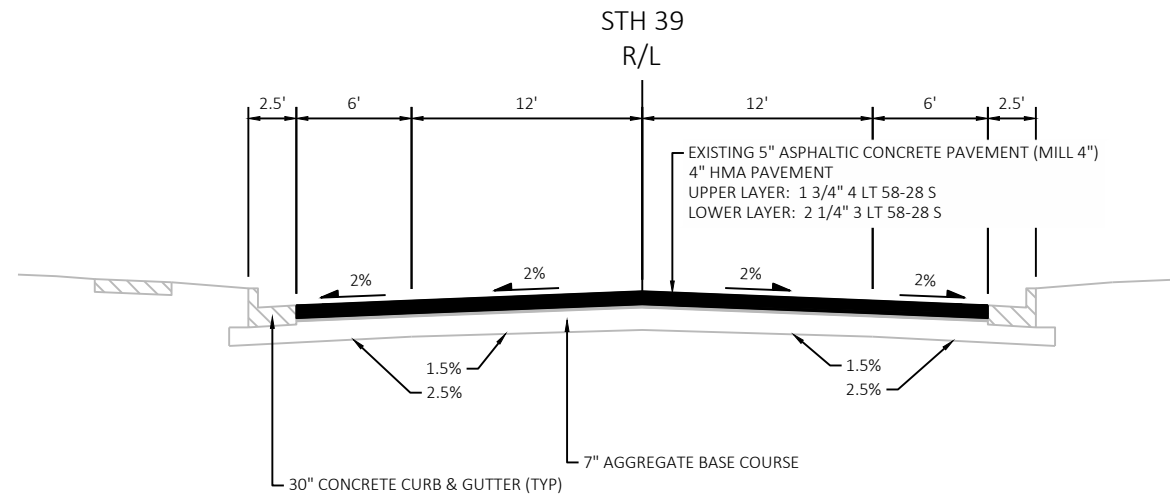


TYPICAL FINISHED SECTION STH 39  
STA 194+65.95 TO STA 212+55.63  
STA 222+69.48 TO STA 225+19.83




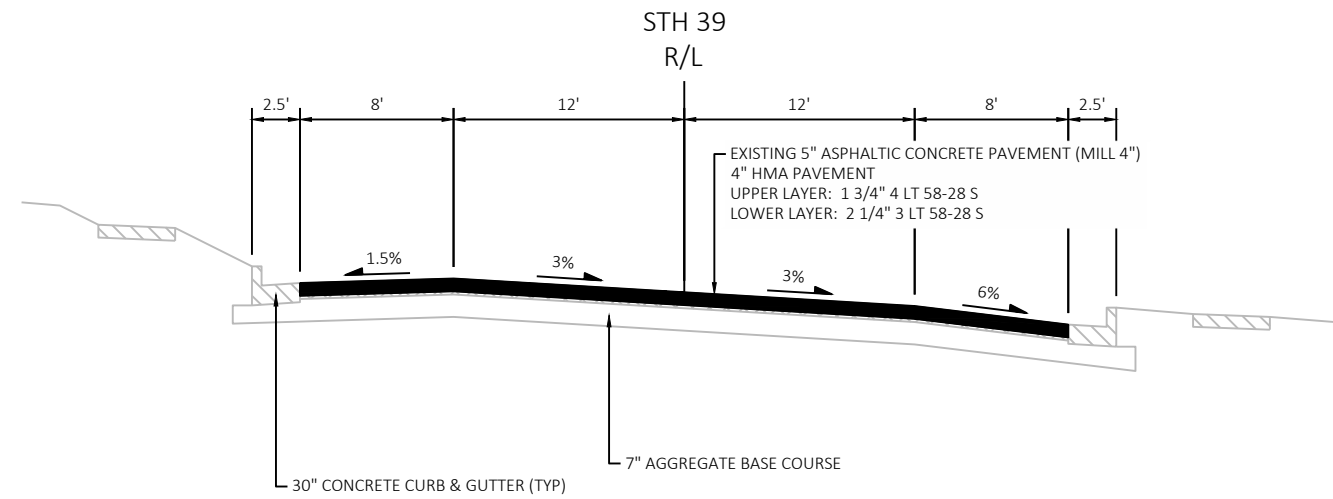


TYPICAL FINISHED SECTION STH 39  
STA 212+55.63 TO STA 222+69.47

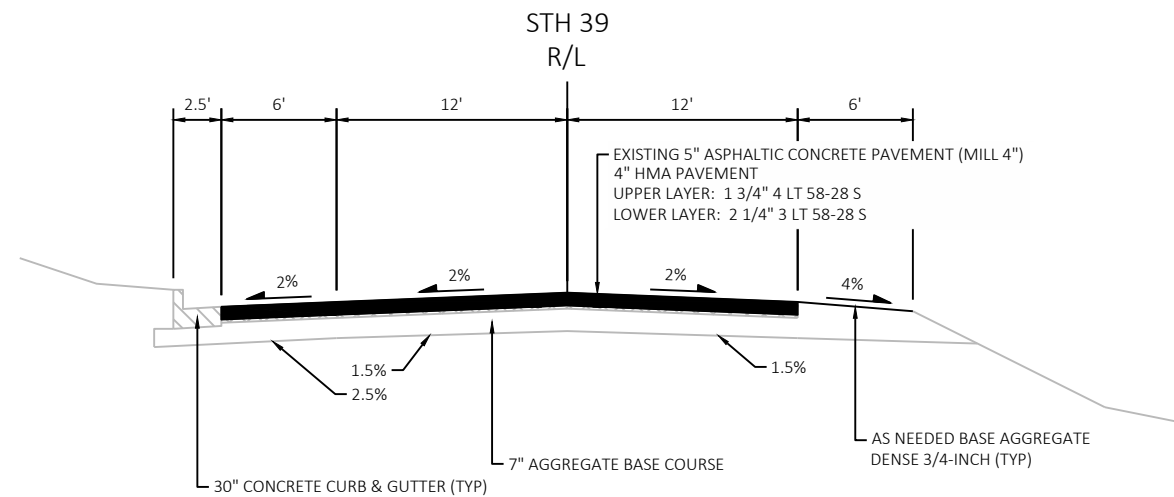



TYPICAL FINISHED SECTION STH 39  
STA 225+19.84 TO STA 237+72.55

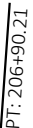





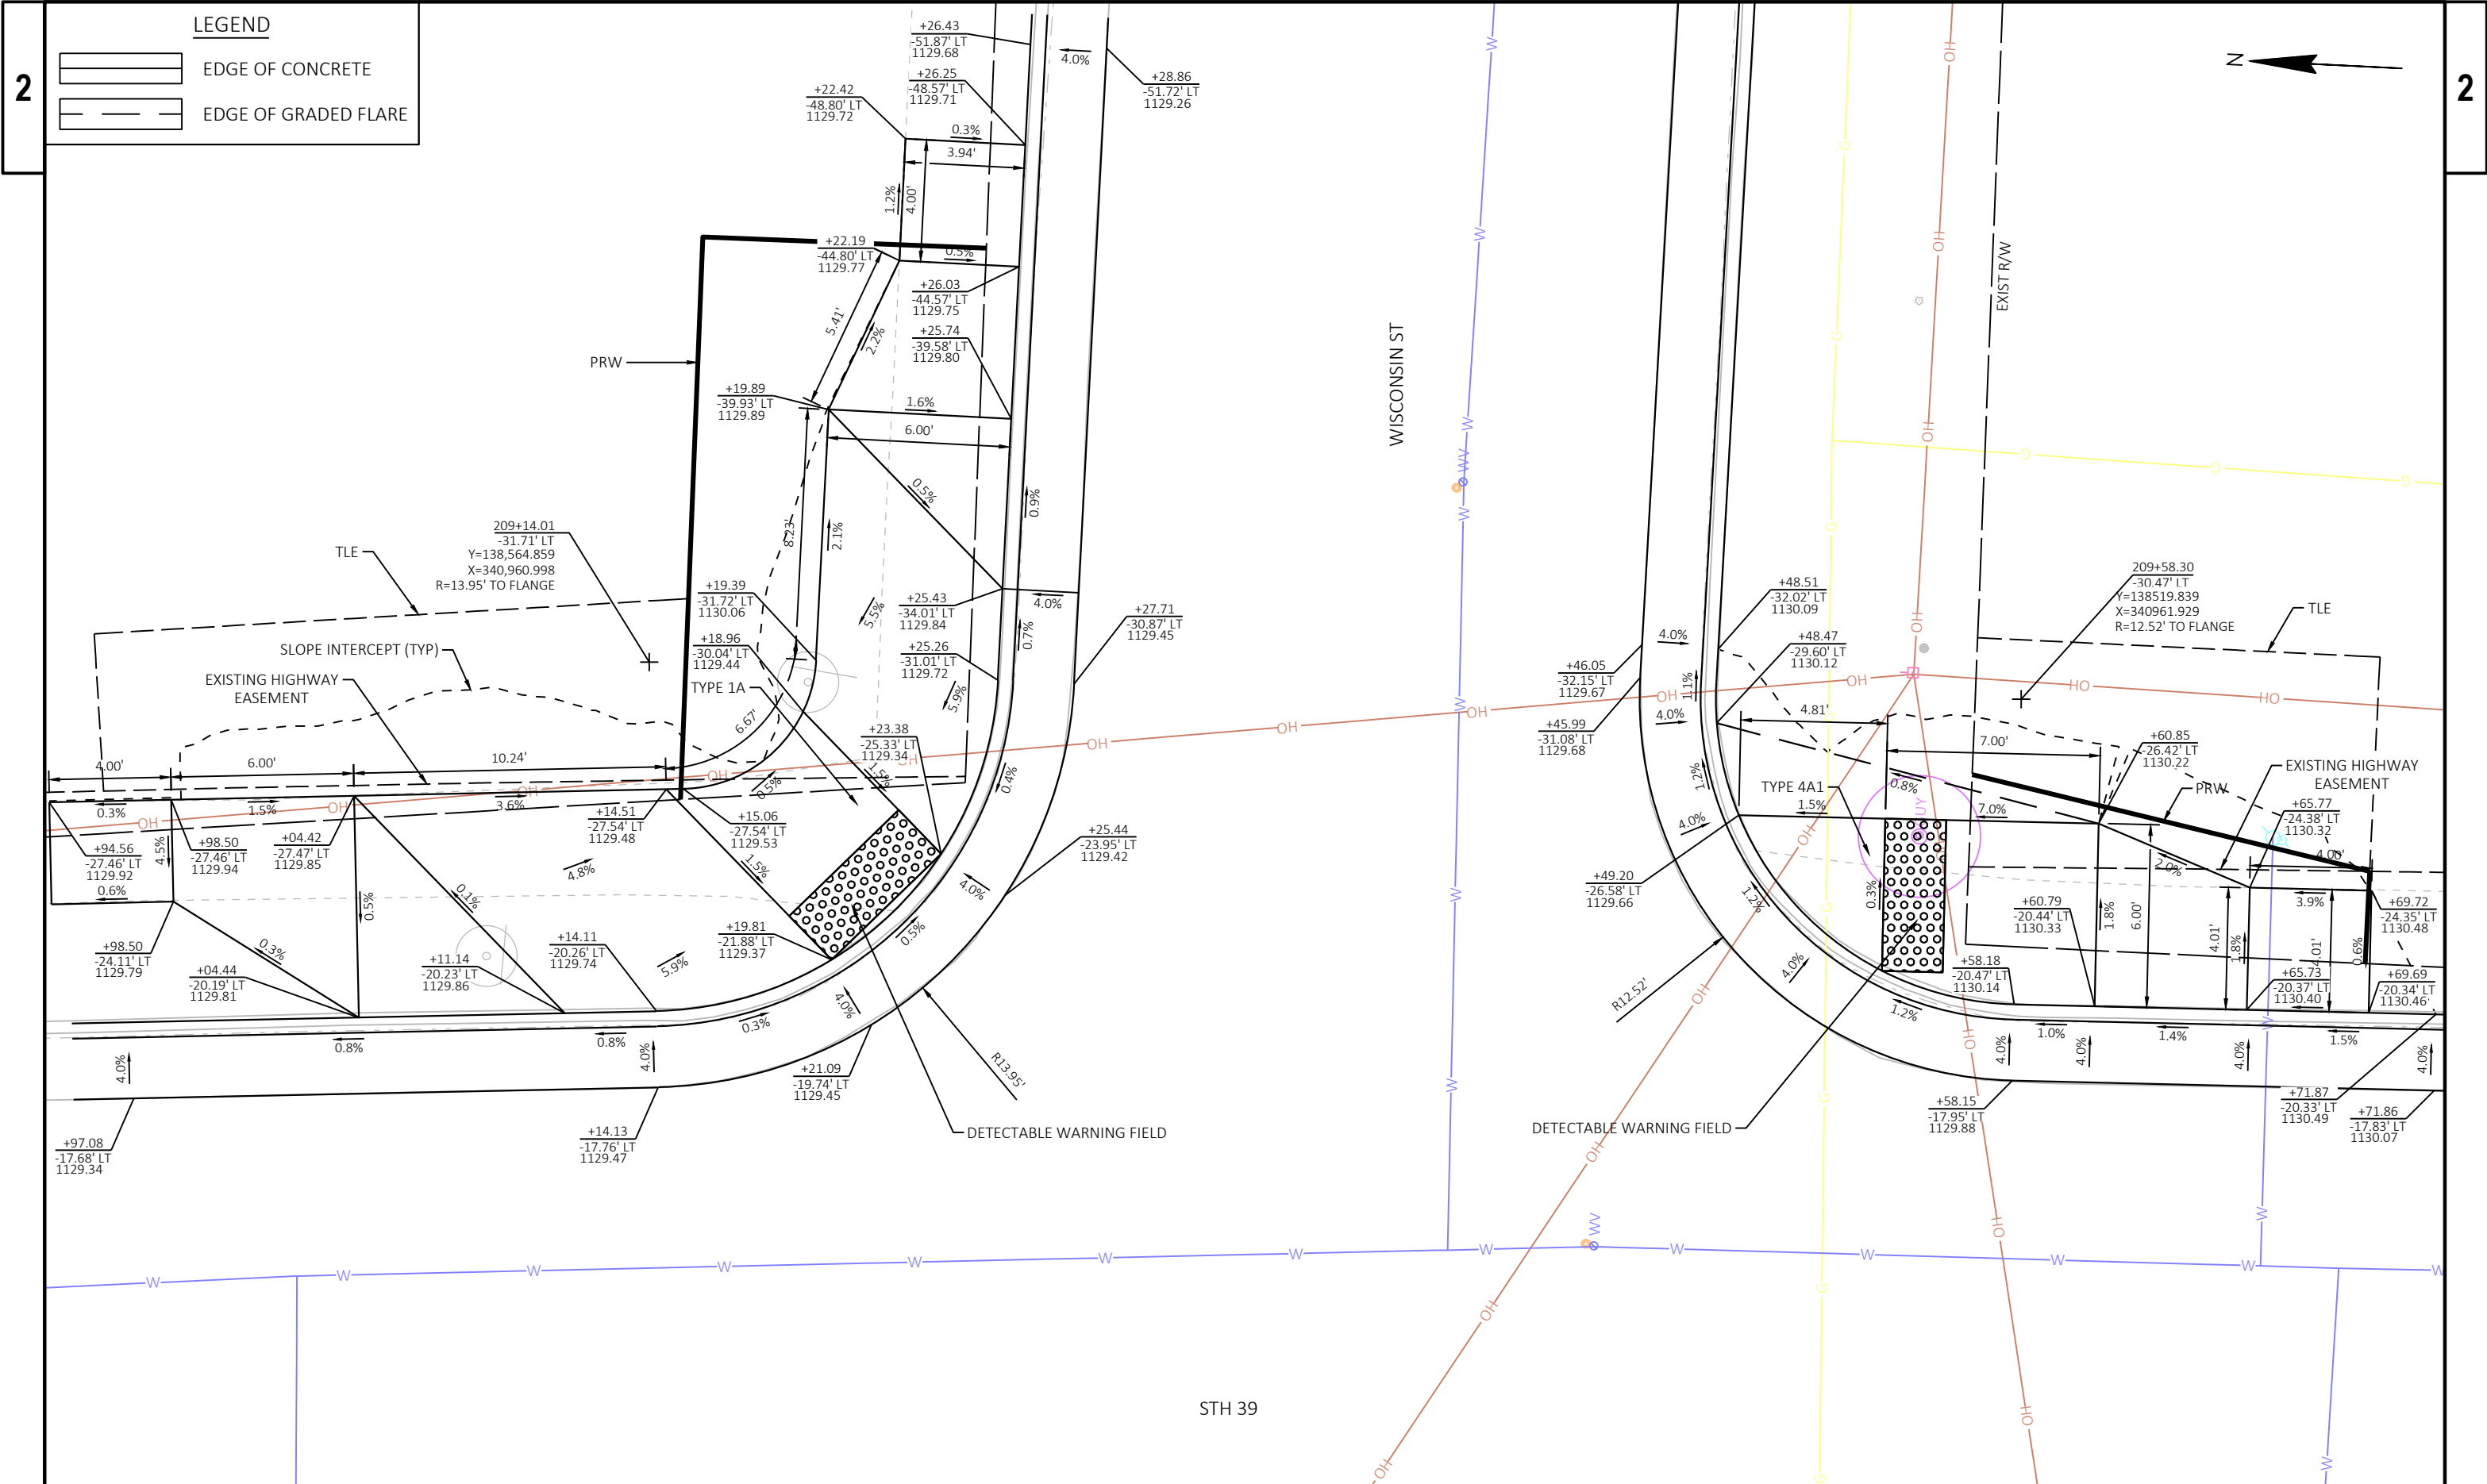


## LEGEND
  
|                                                                                   |                      |
|-----------------------------------------------------------------------------------|----------------------|
|  | EDGE OF CONCRETE     |
|  | EDGE OF GRADED FLARE |

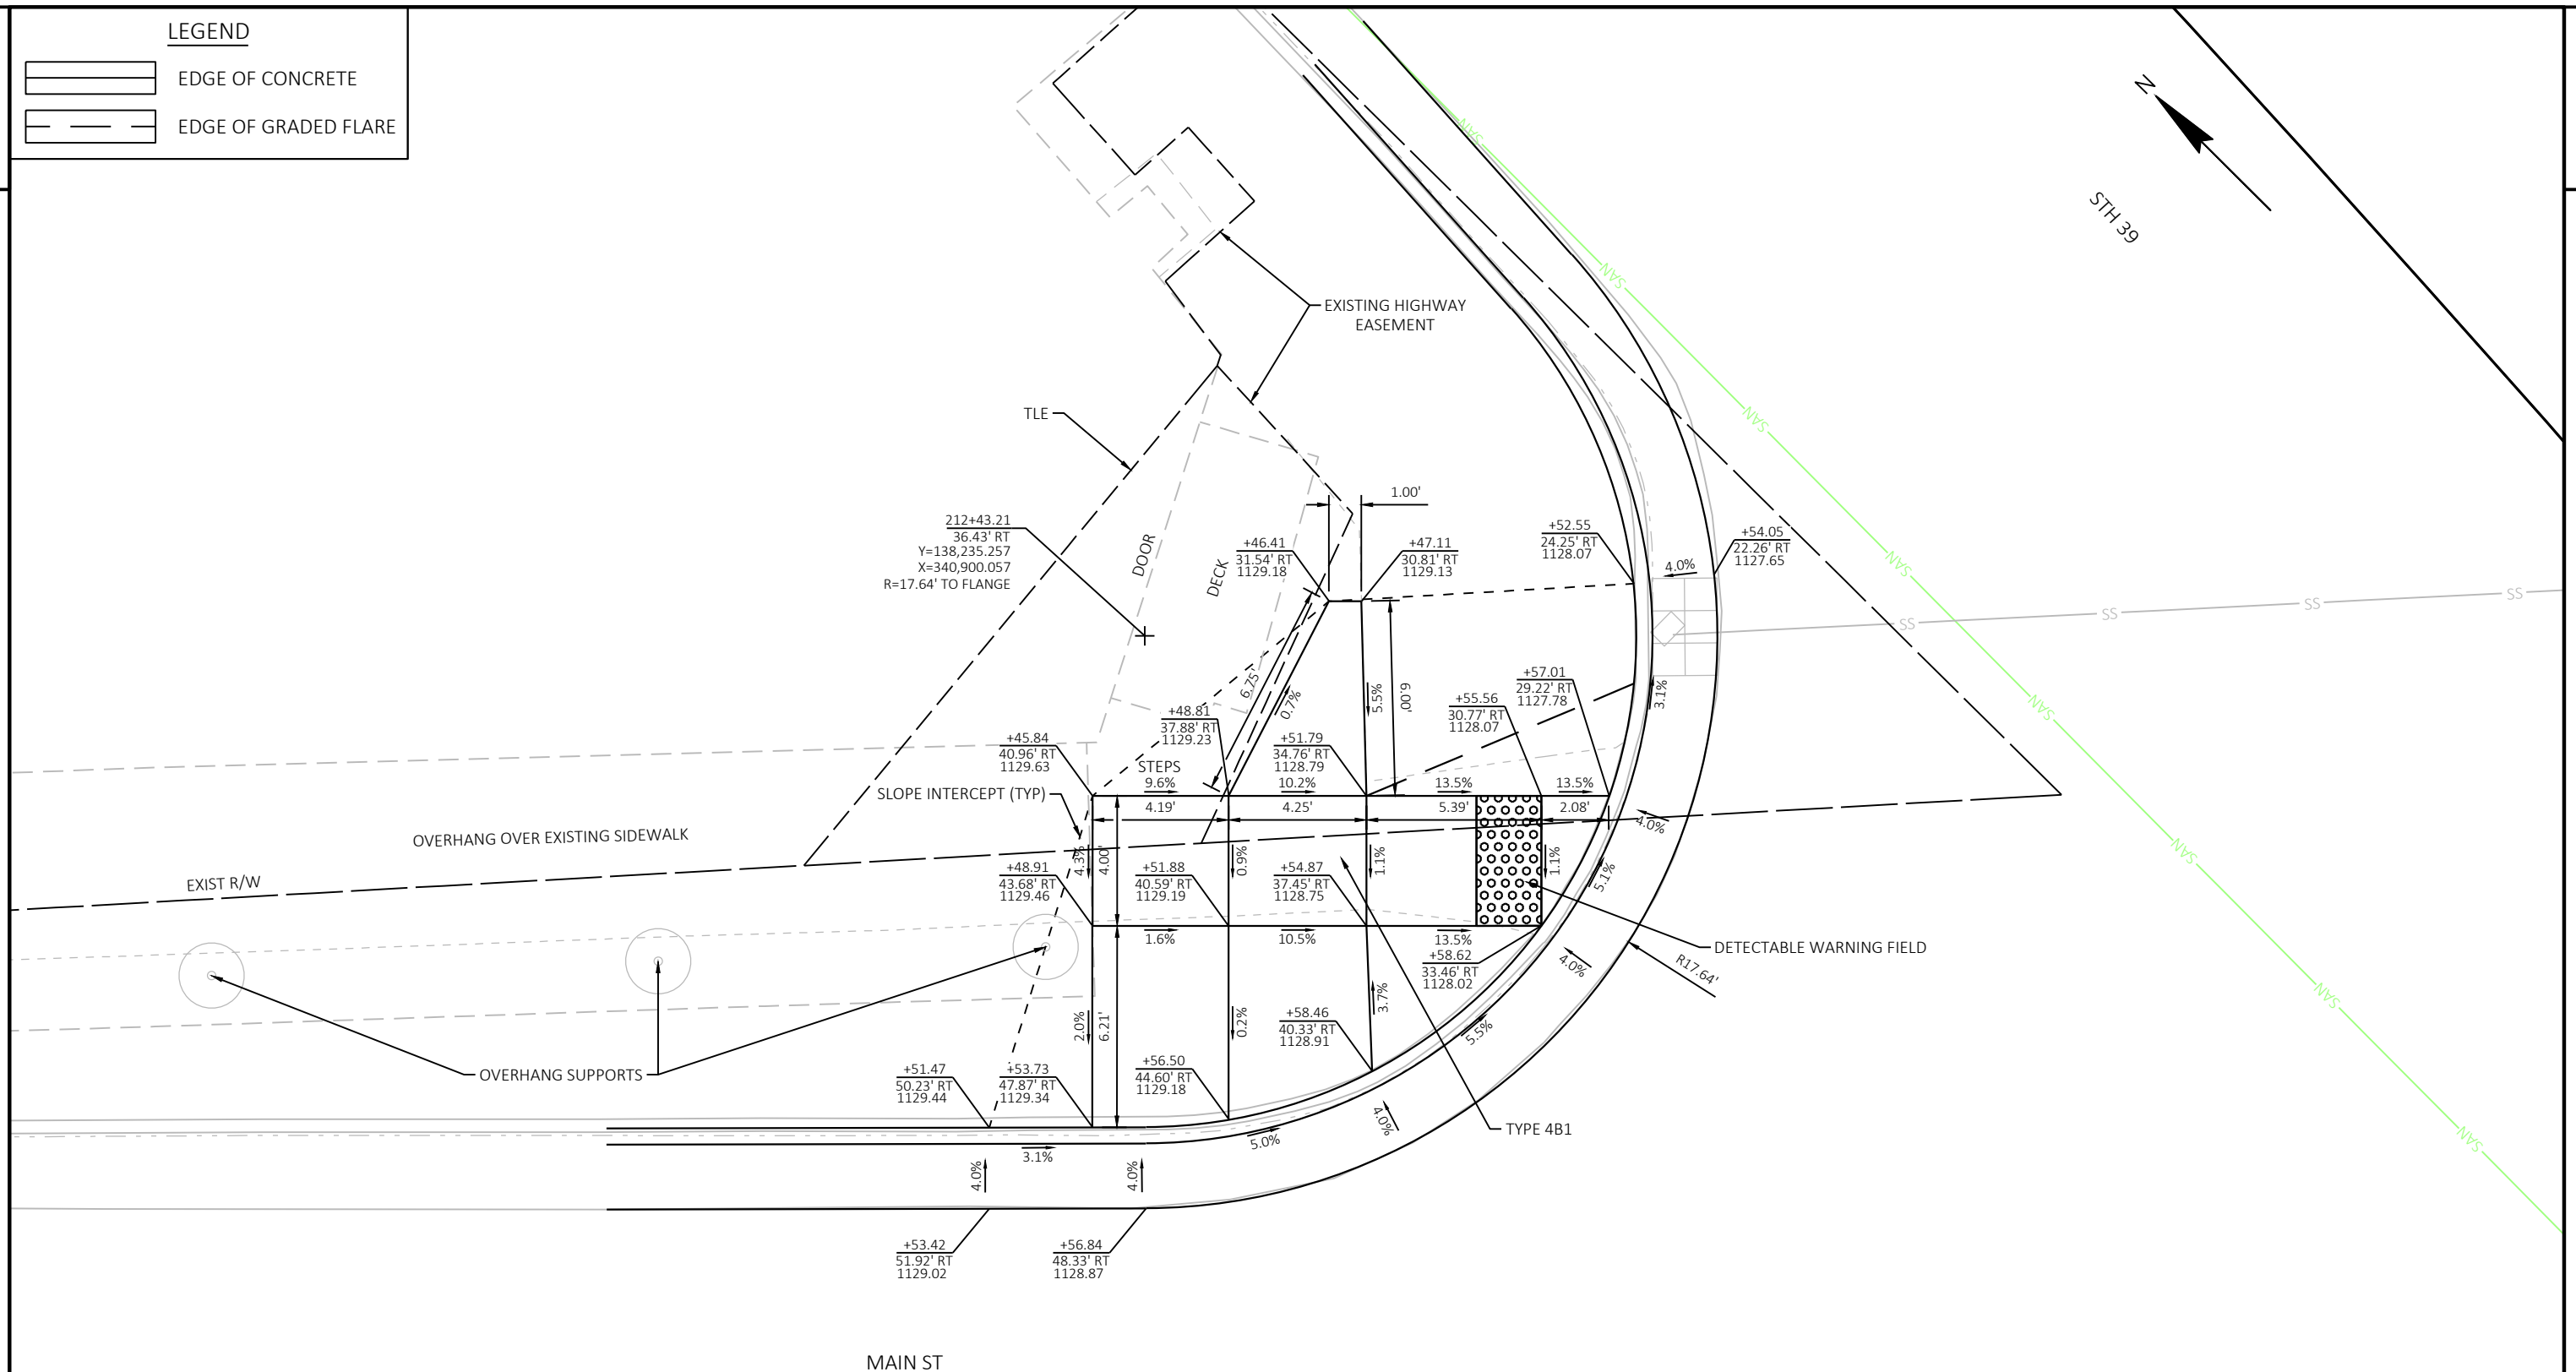

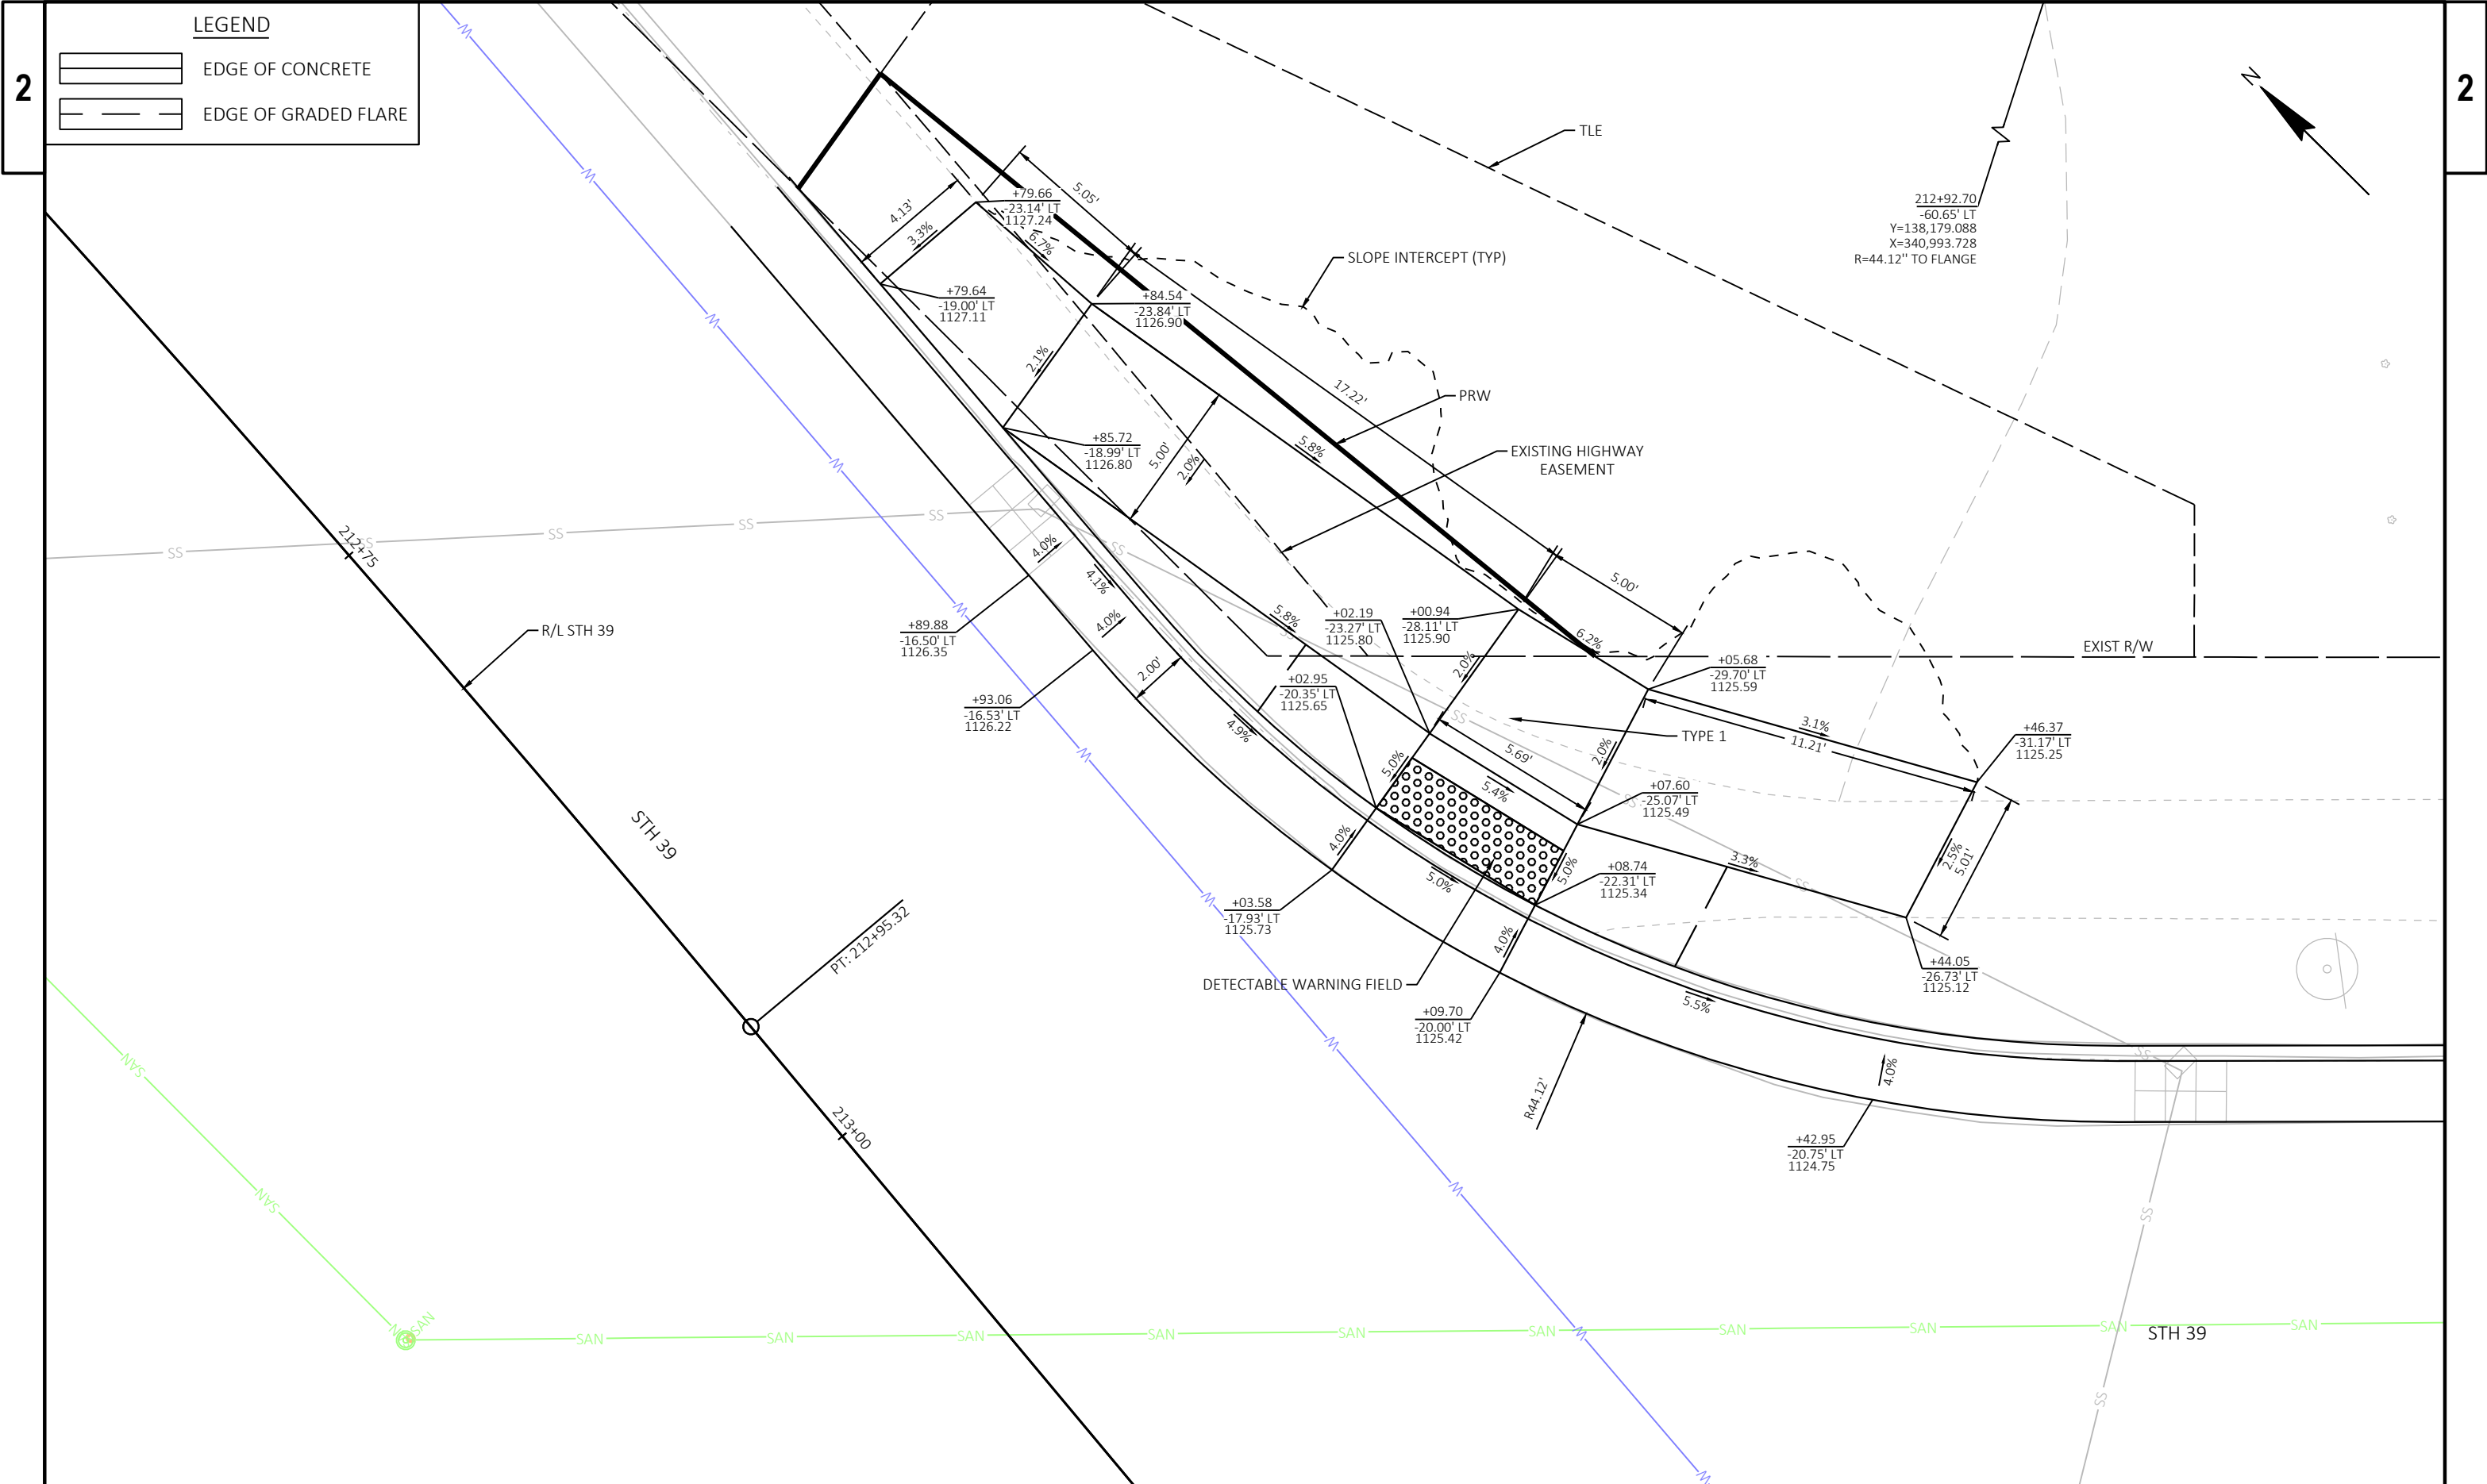


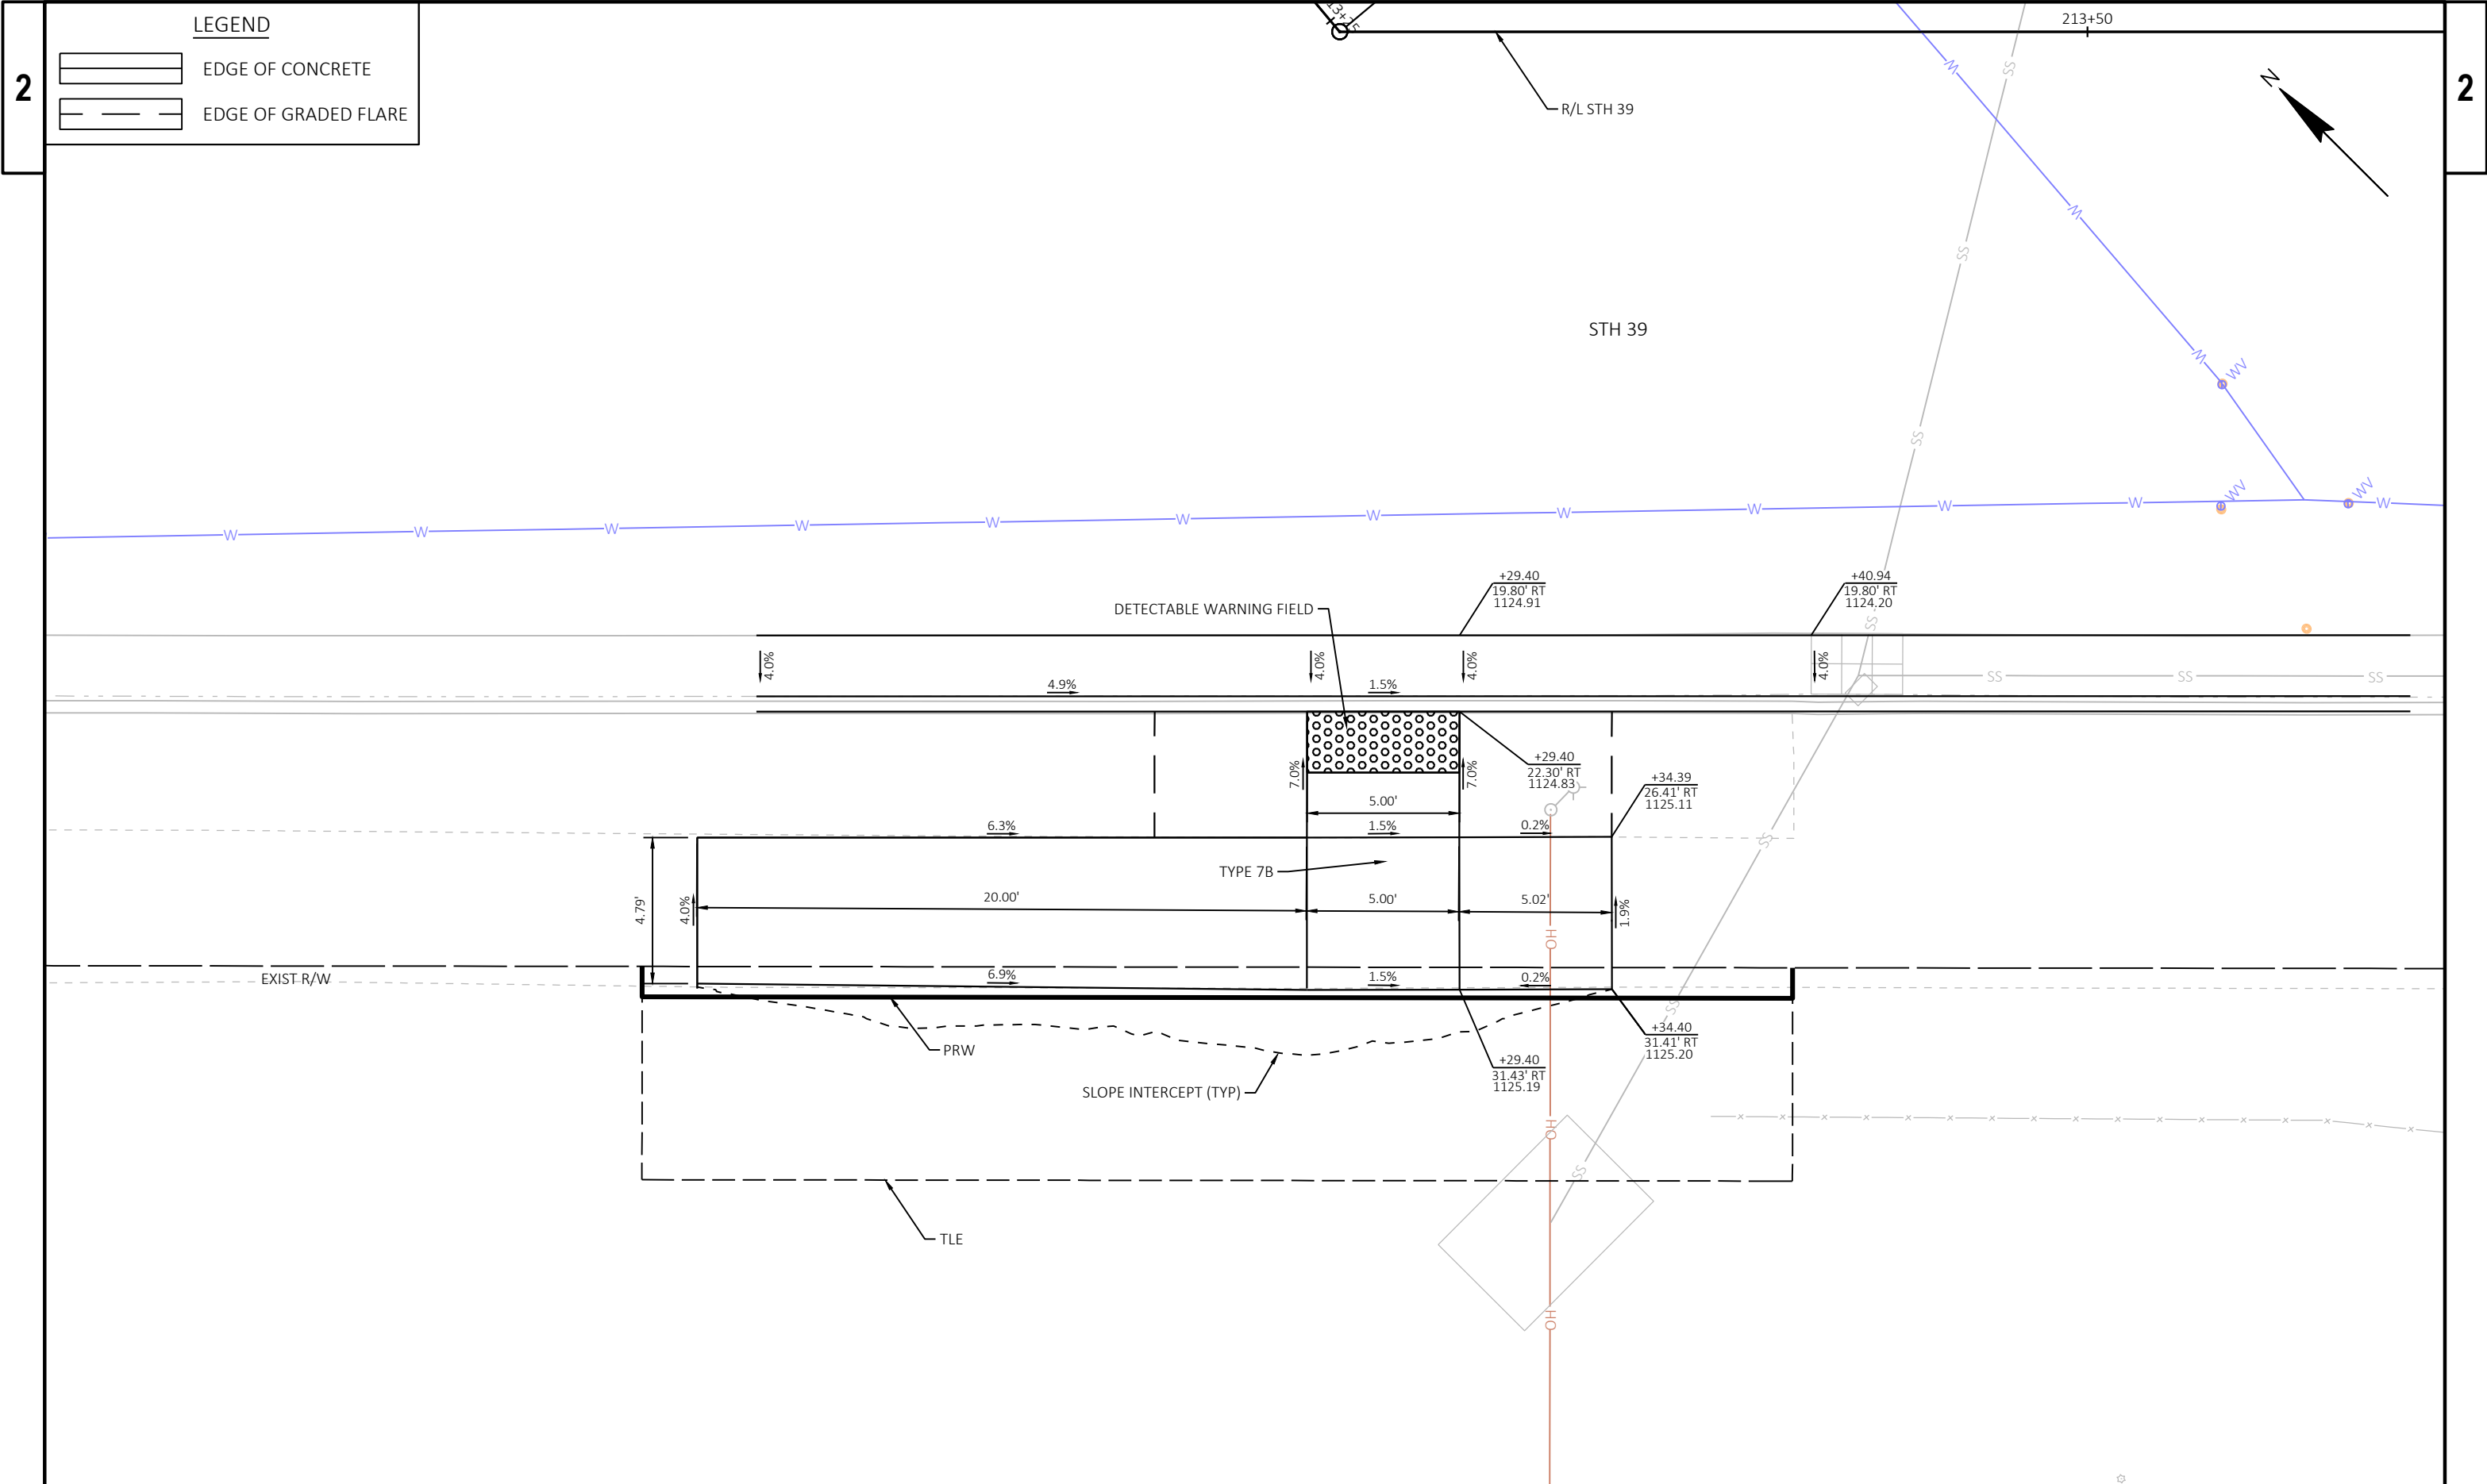


**LEGEND**

EDGE OF CONCRETE

EDGE OF GRADED FLARE

EDGE OF GRADED FLARE

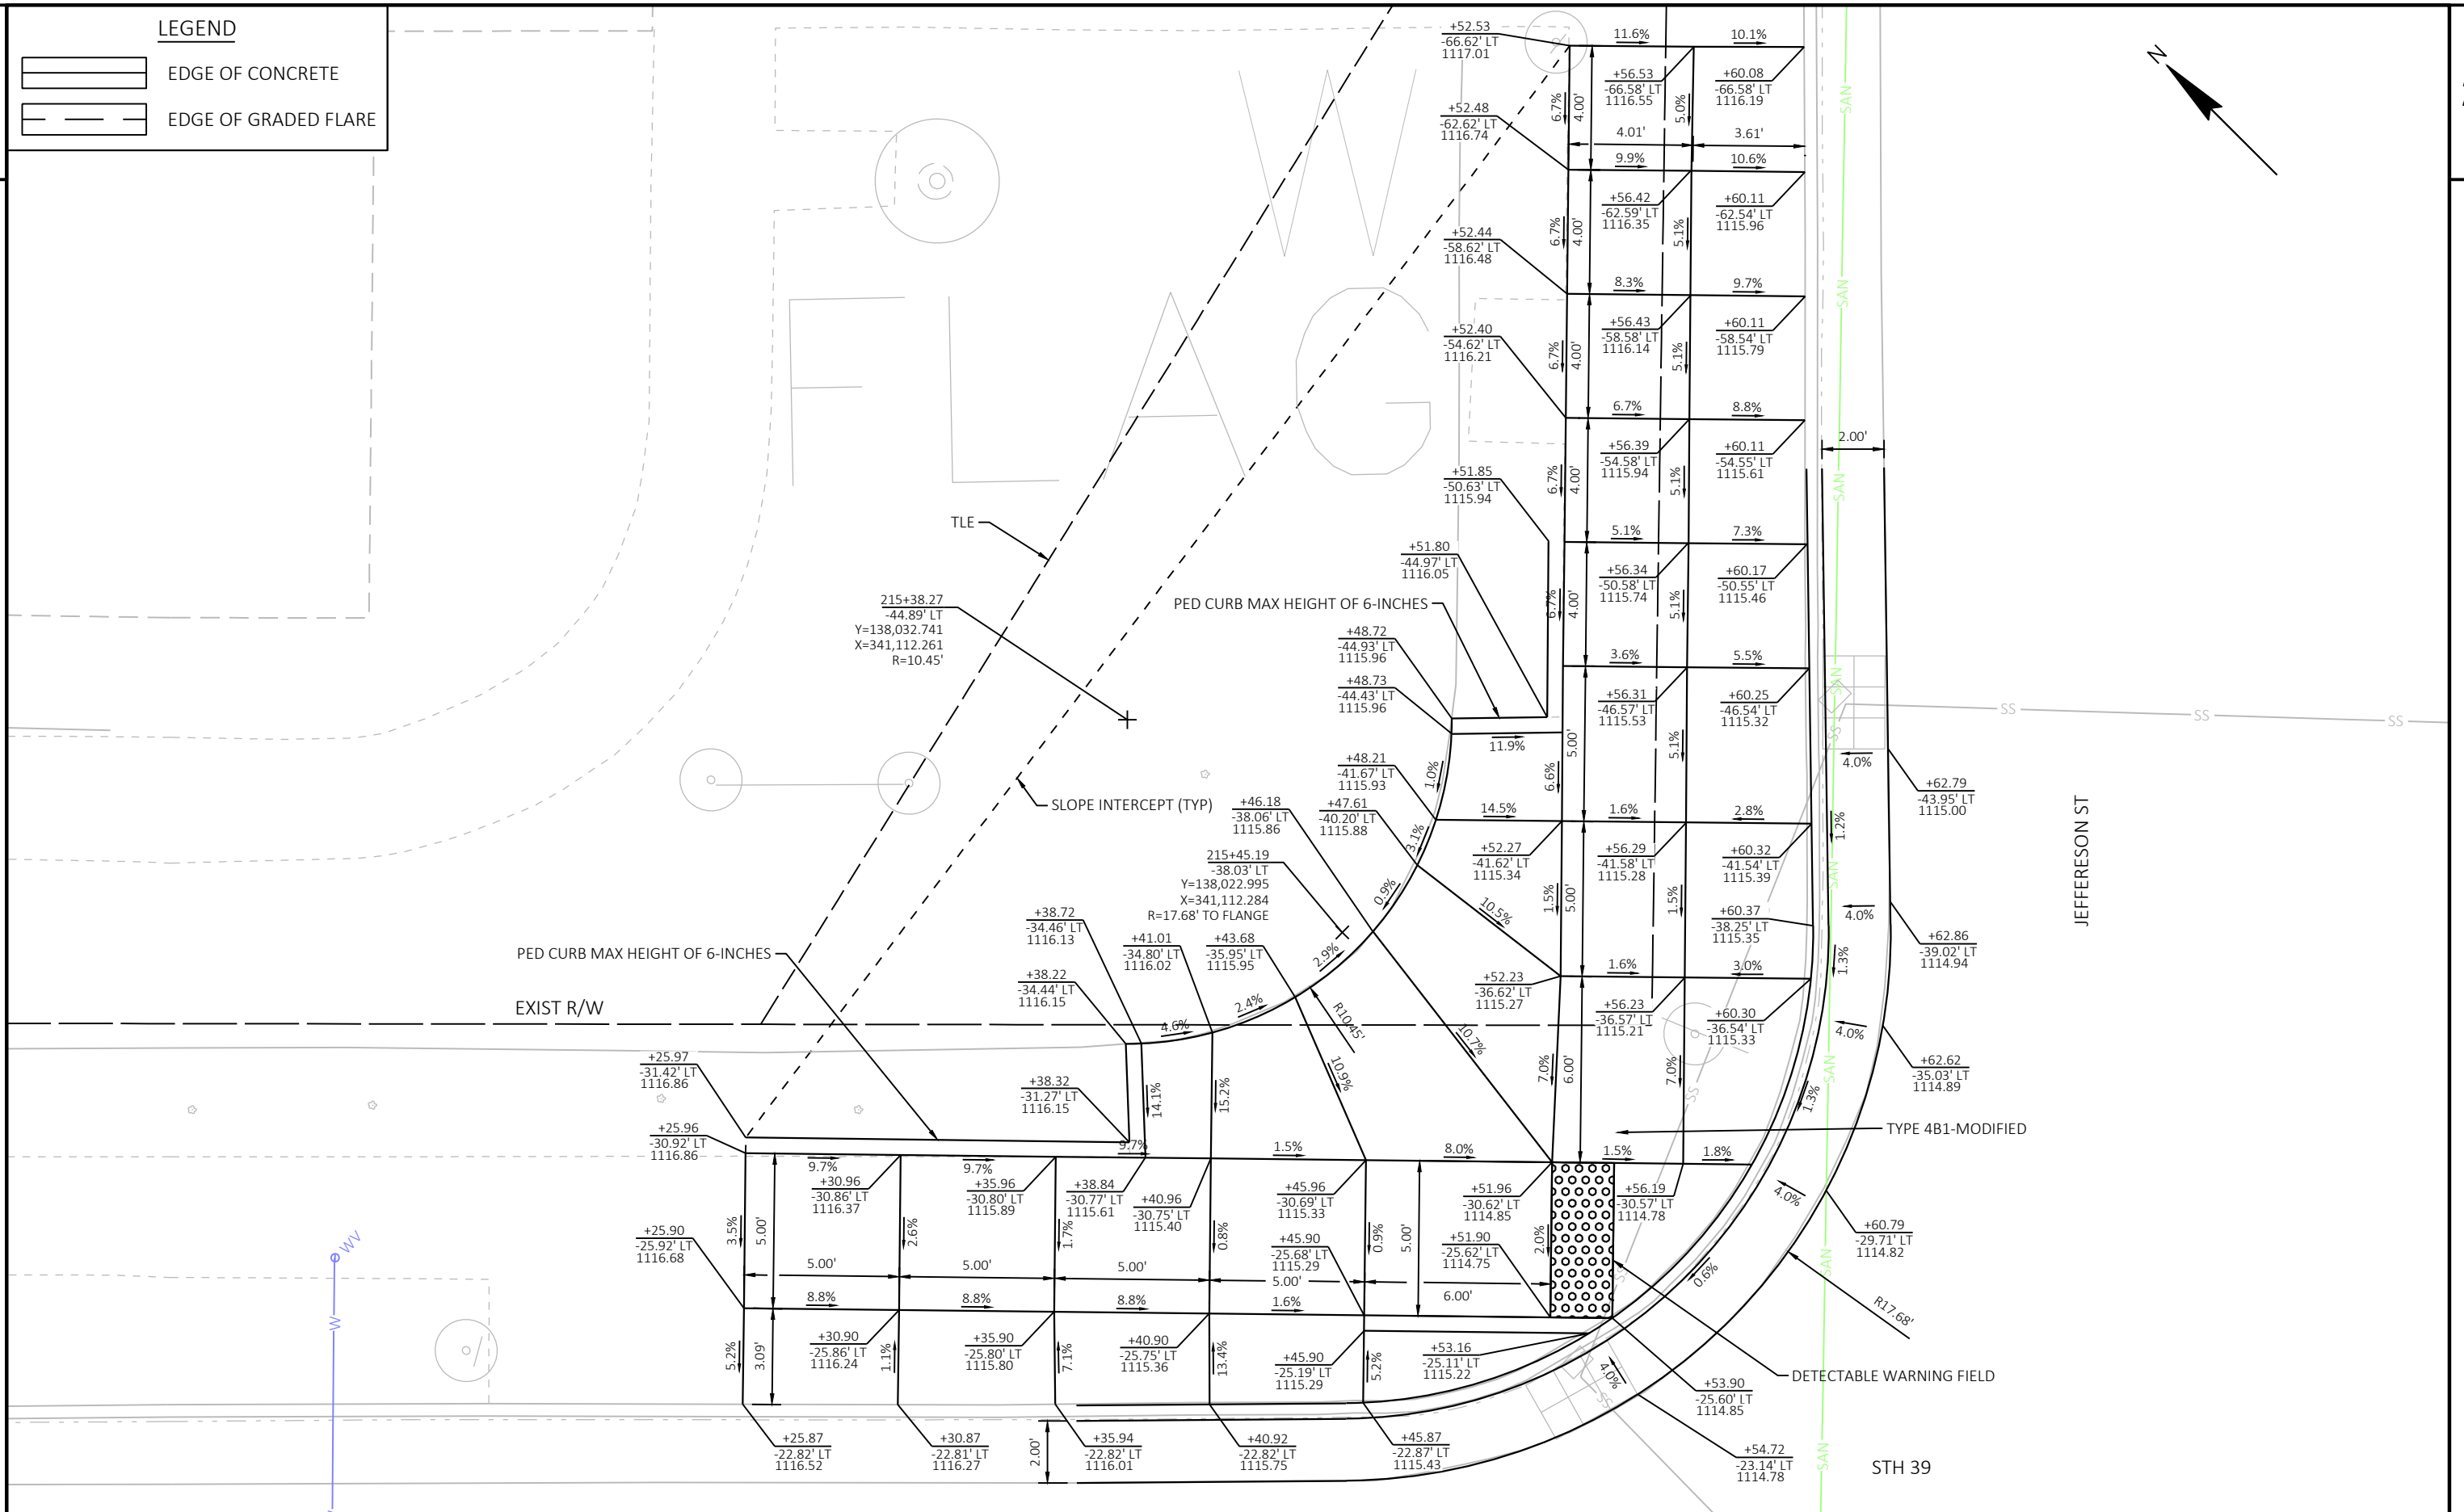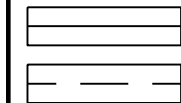


—





## LEGEND

|                                                                                   |                      |
|-----------------------------------------------------------------------------------|----------------------|
|  | EDGE OF CONCRETE     |
|  | EDGE OF GRADED FLARE |

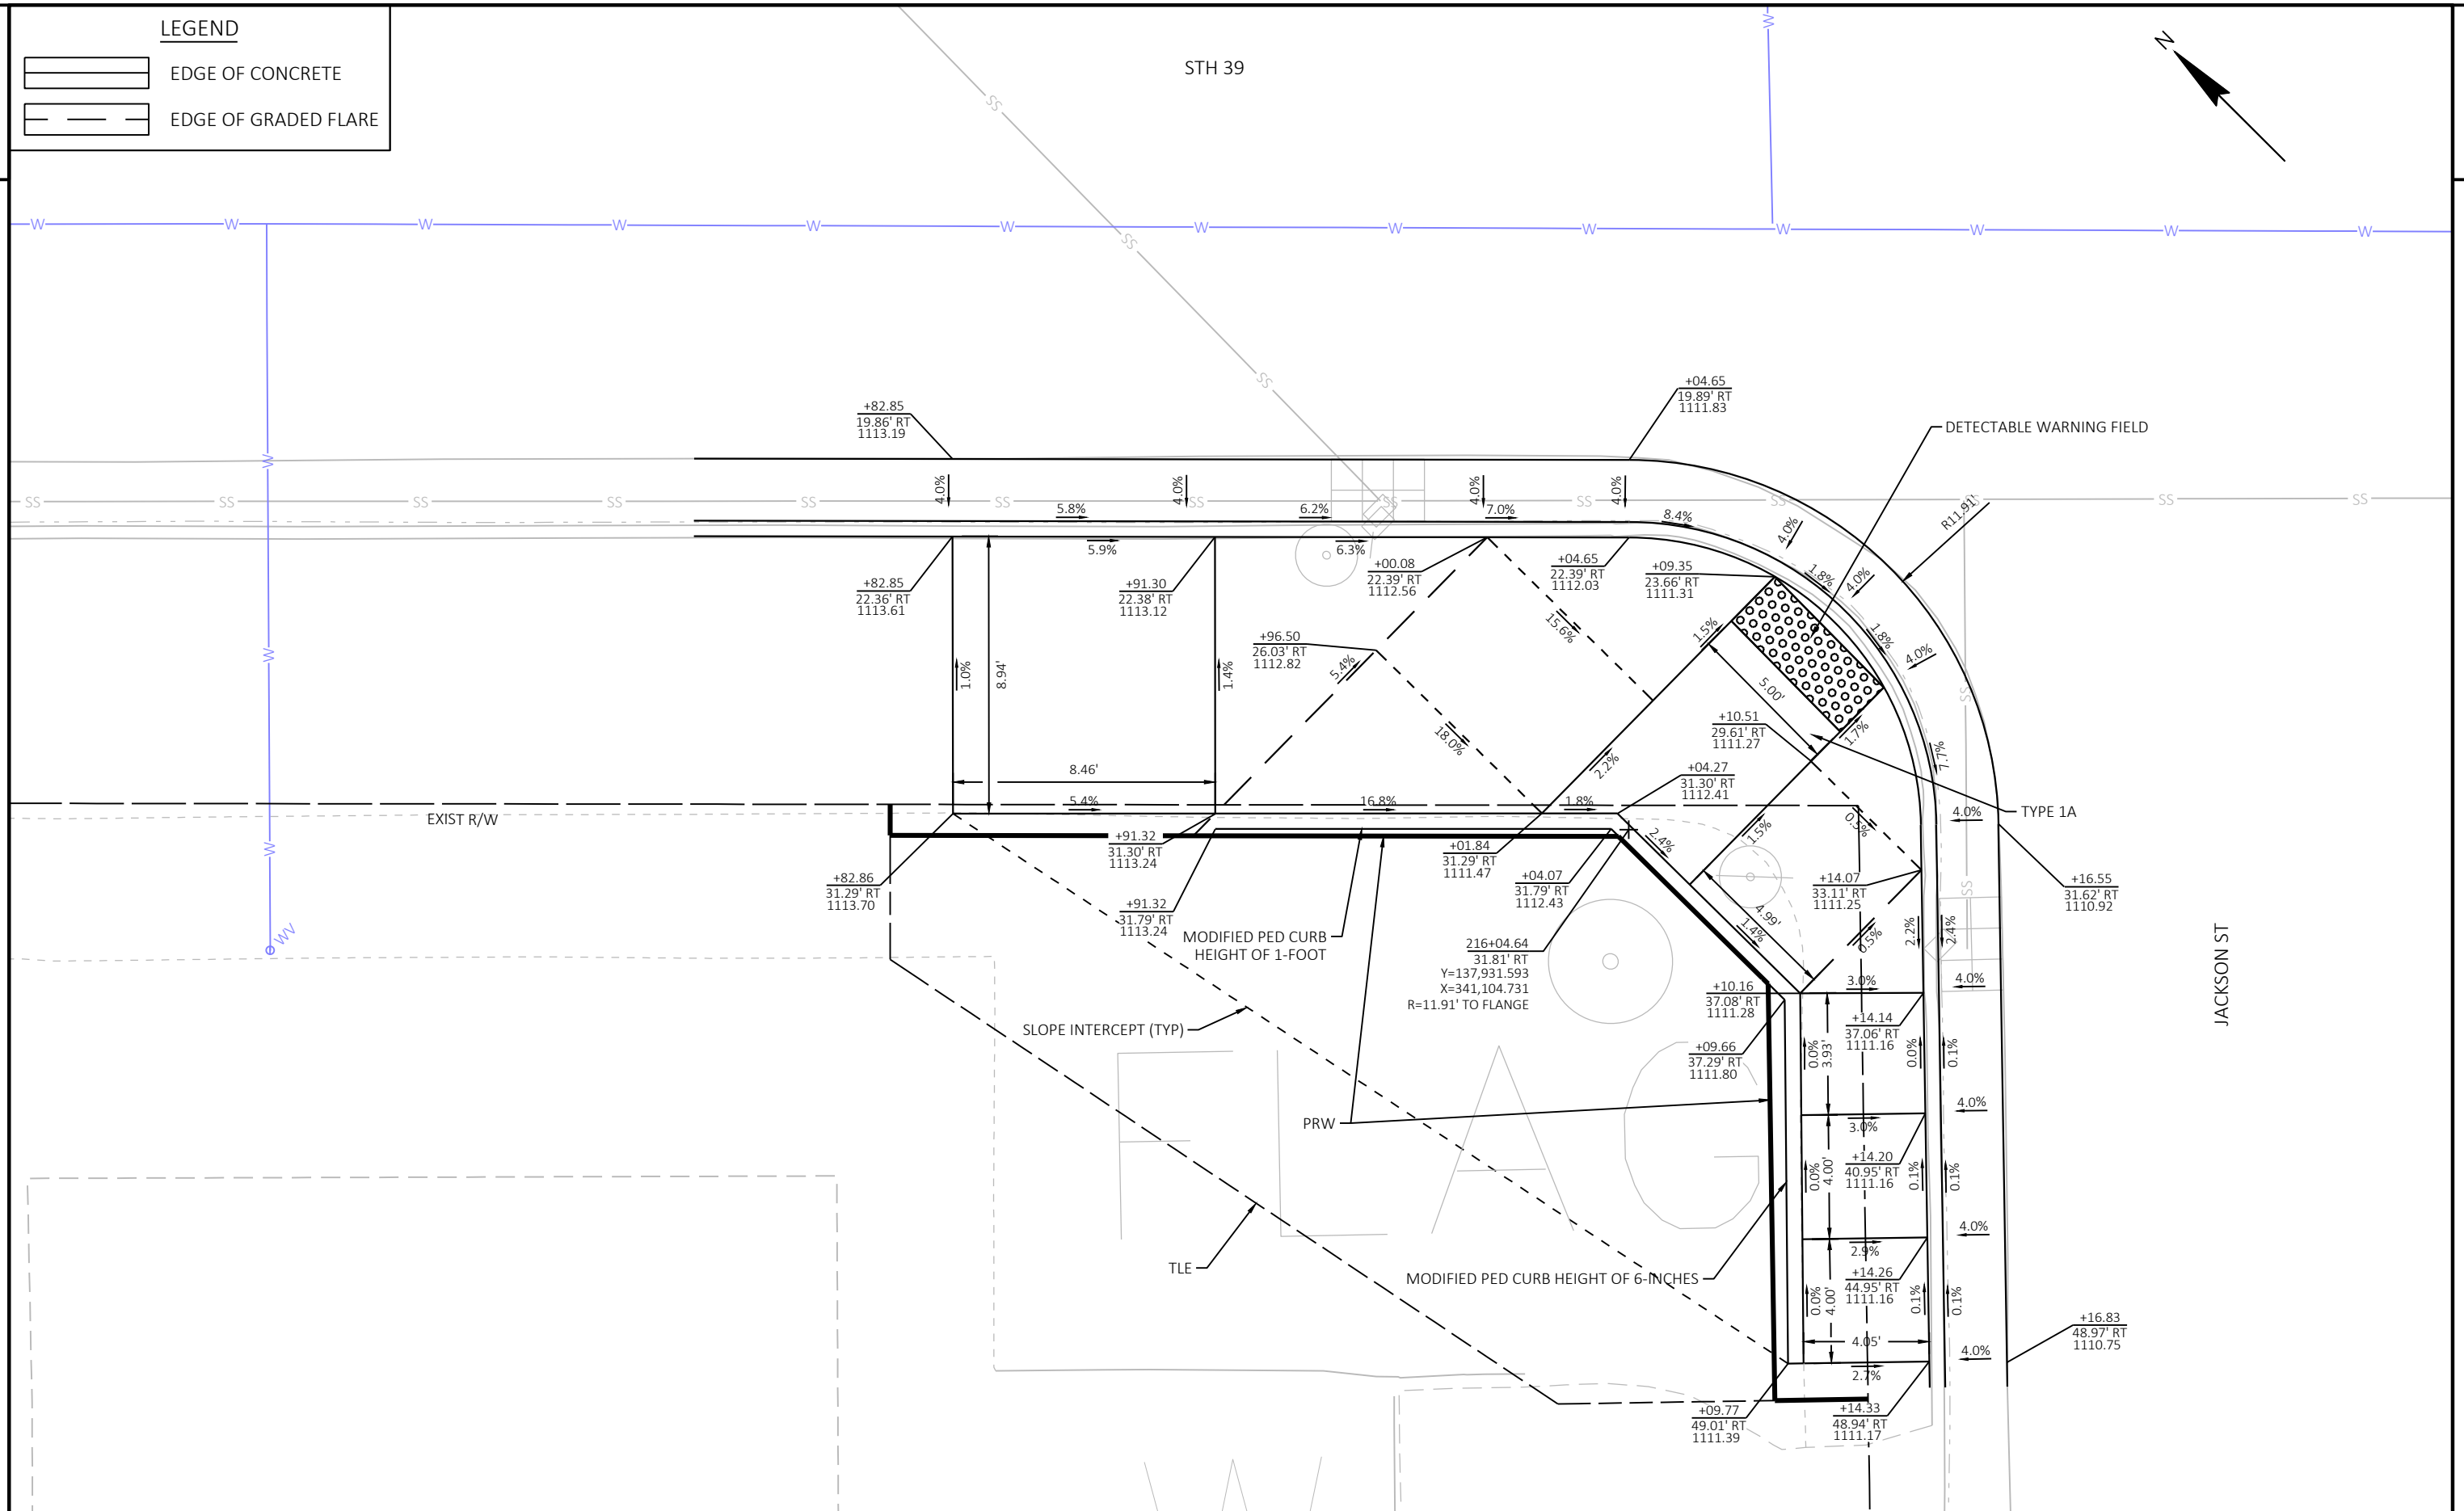

PROJECT NO: 5952-03-73


HWY: STH 39

COUNTY: IOWA


PLAN DETAILS - CURB RAMPS

SHEET

E

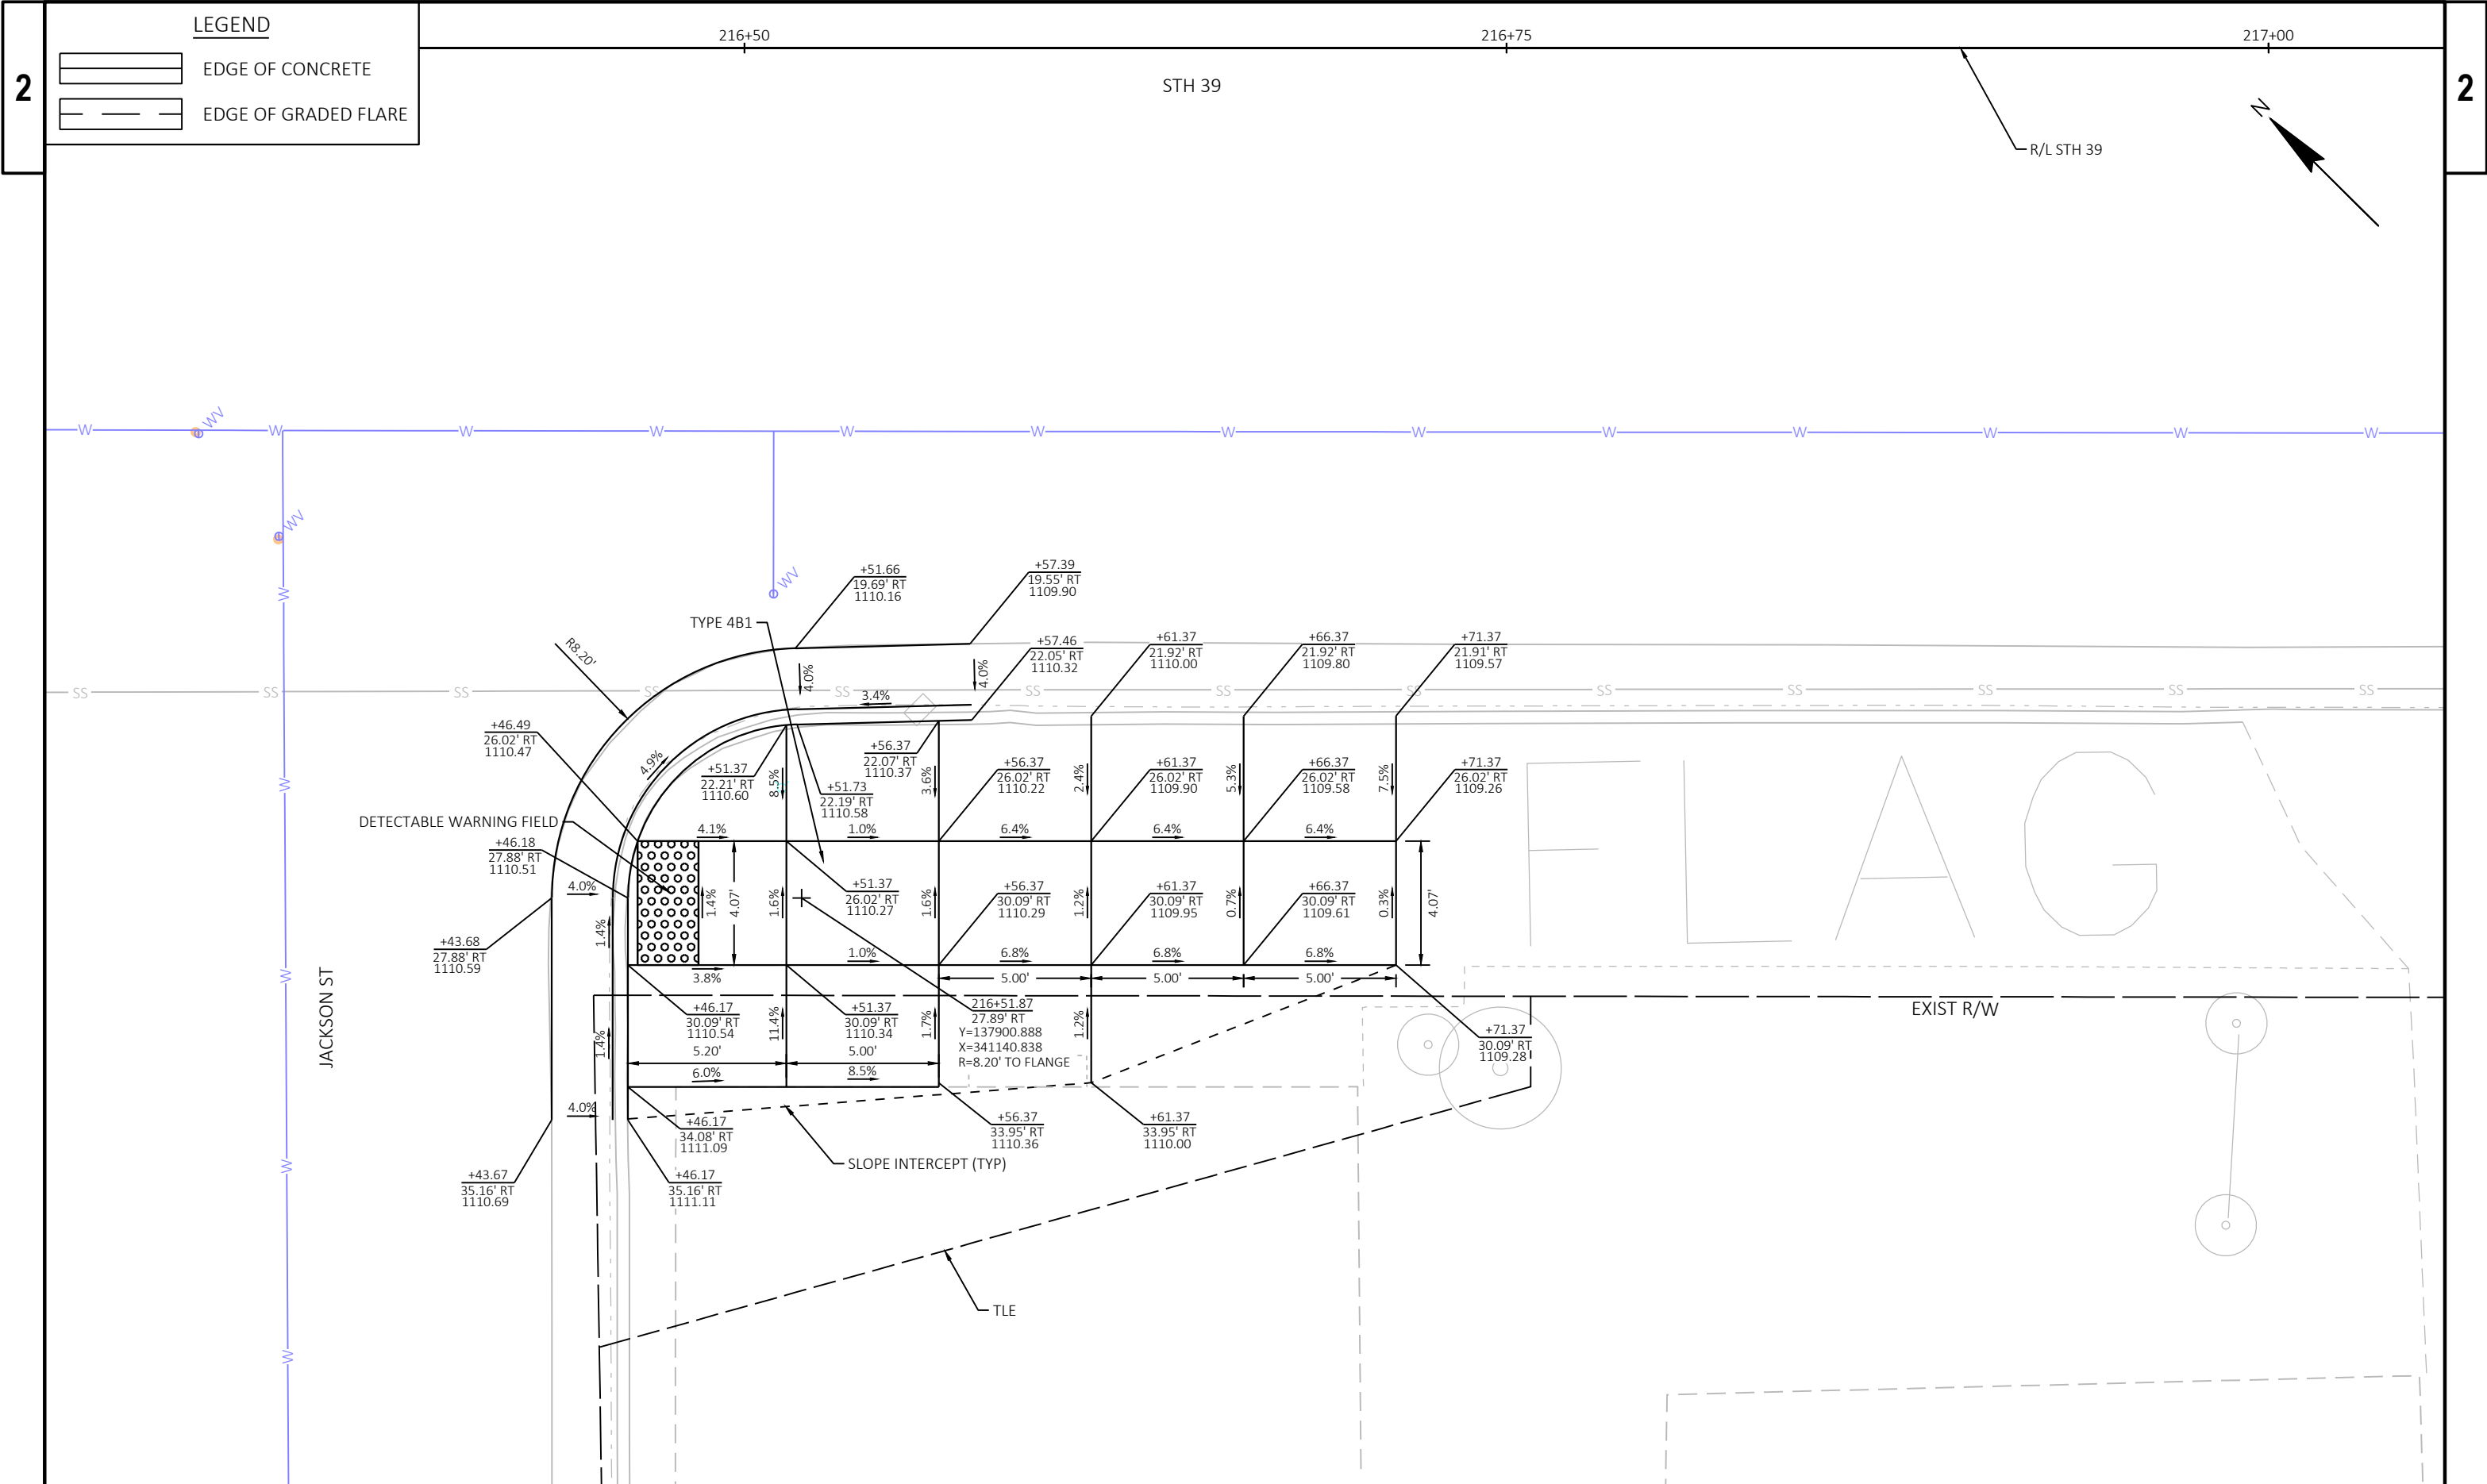




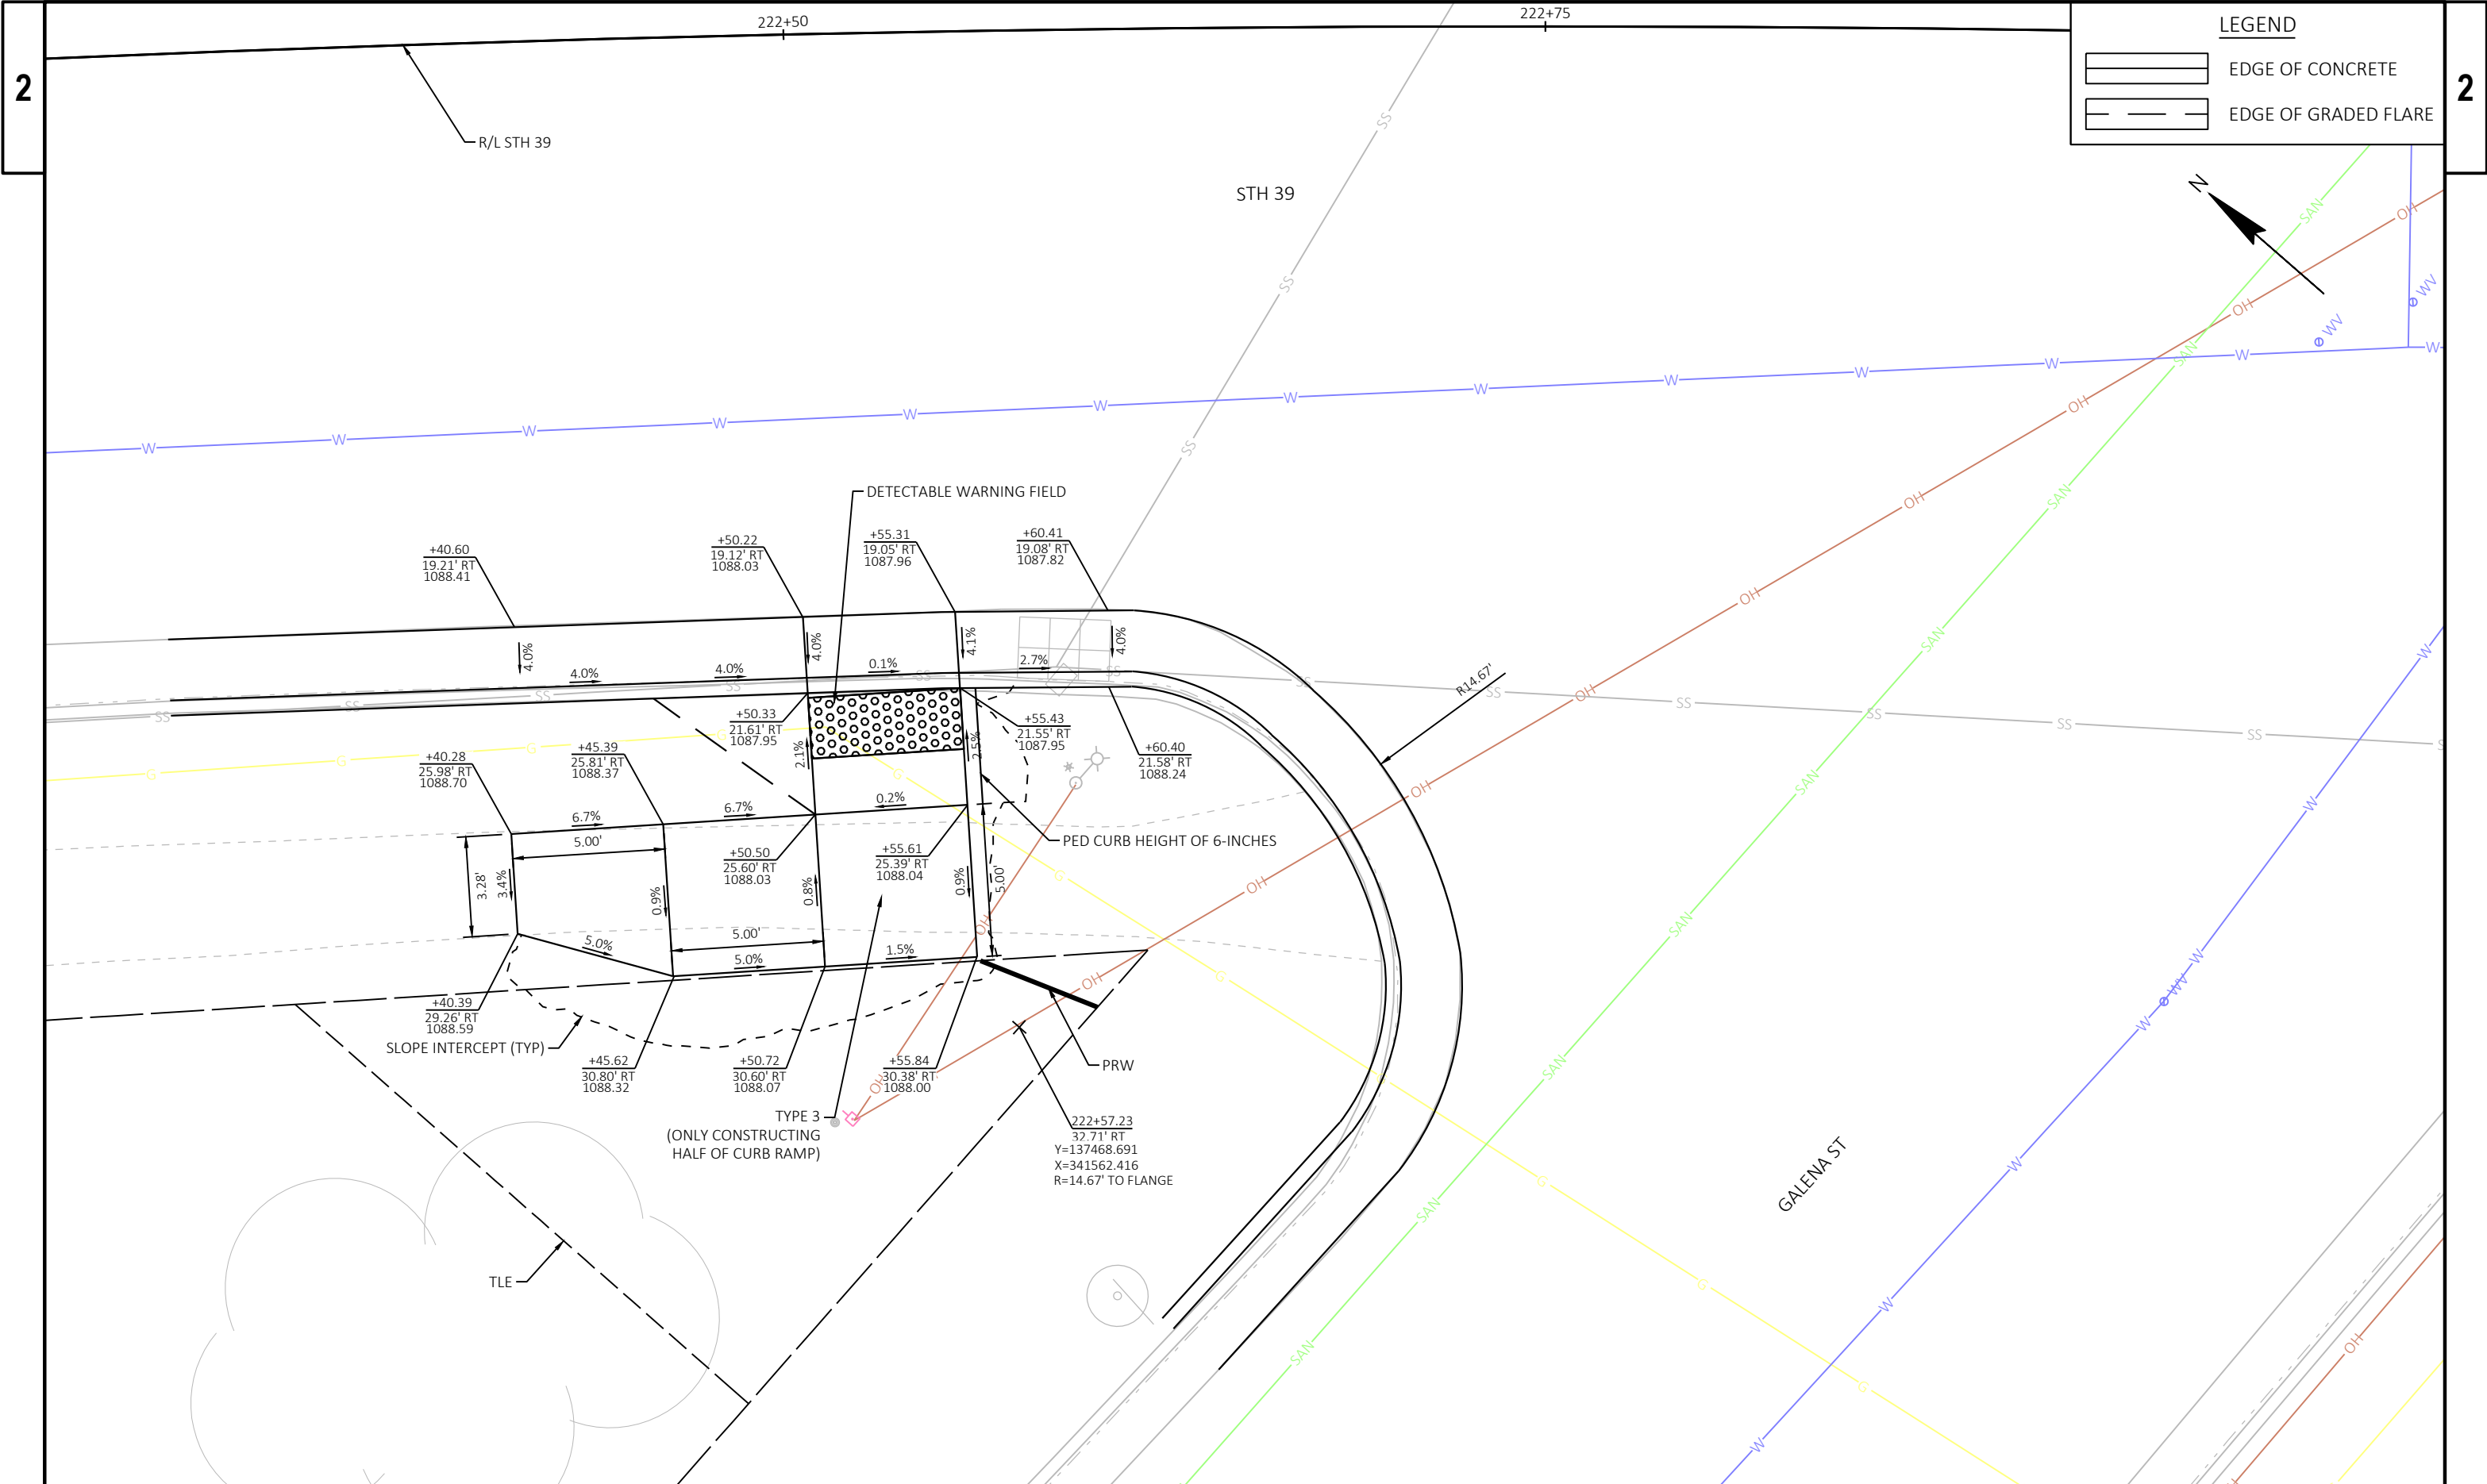


**LEGEND**

|  |                      |
|--|----------------------|
|  | EDGE OF CONCRETE     |
|  | EDGE OF GRADED FLARE |




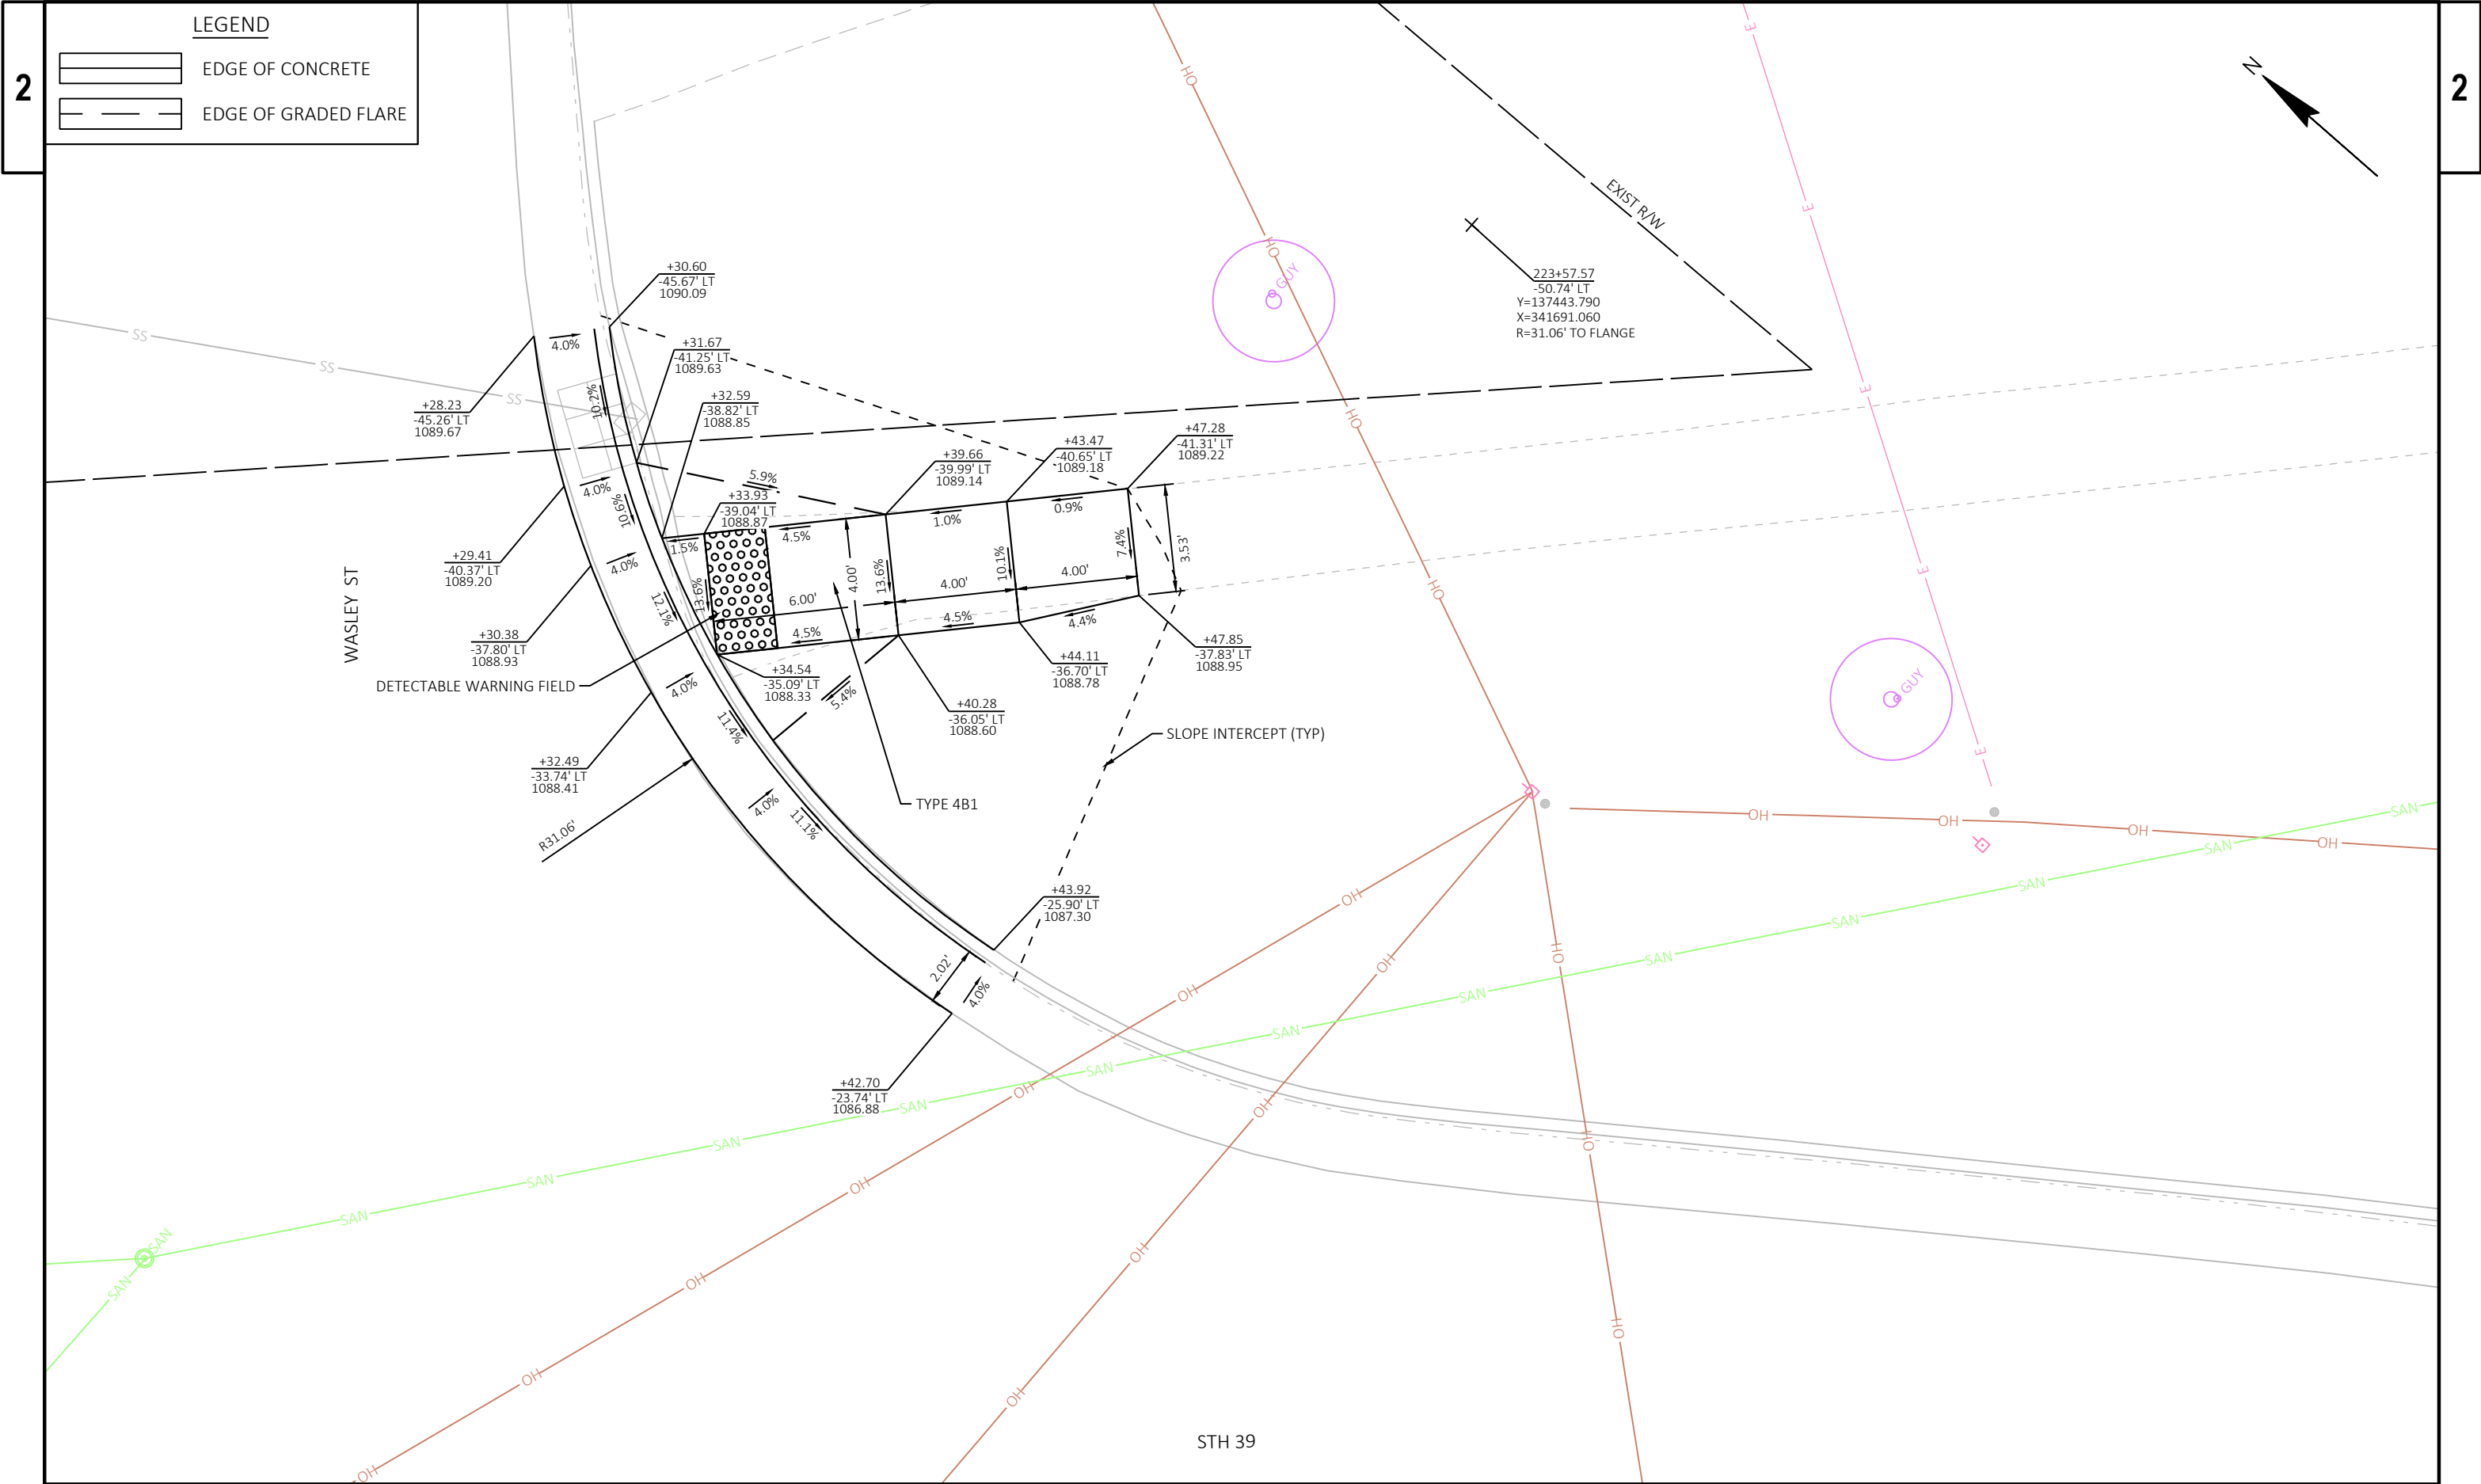


|                        |             |              |                           |       |   |
|------------------------|-------------|--------------|---------------------------|-------|---|
| PROJECT NO: 5952-03-73 | HWY: STH 39 | COUNTY: IOWA | PLAN DETAILS - CURB RAMPS | SHEET | E |
|------------------------|-------------|--------------|---------------------------|-------|---|

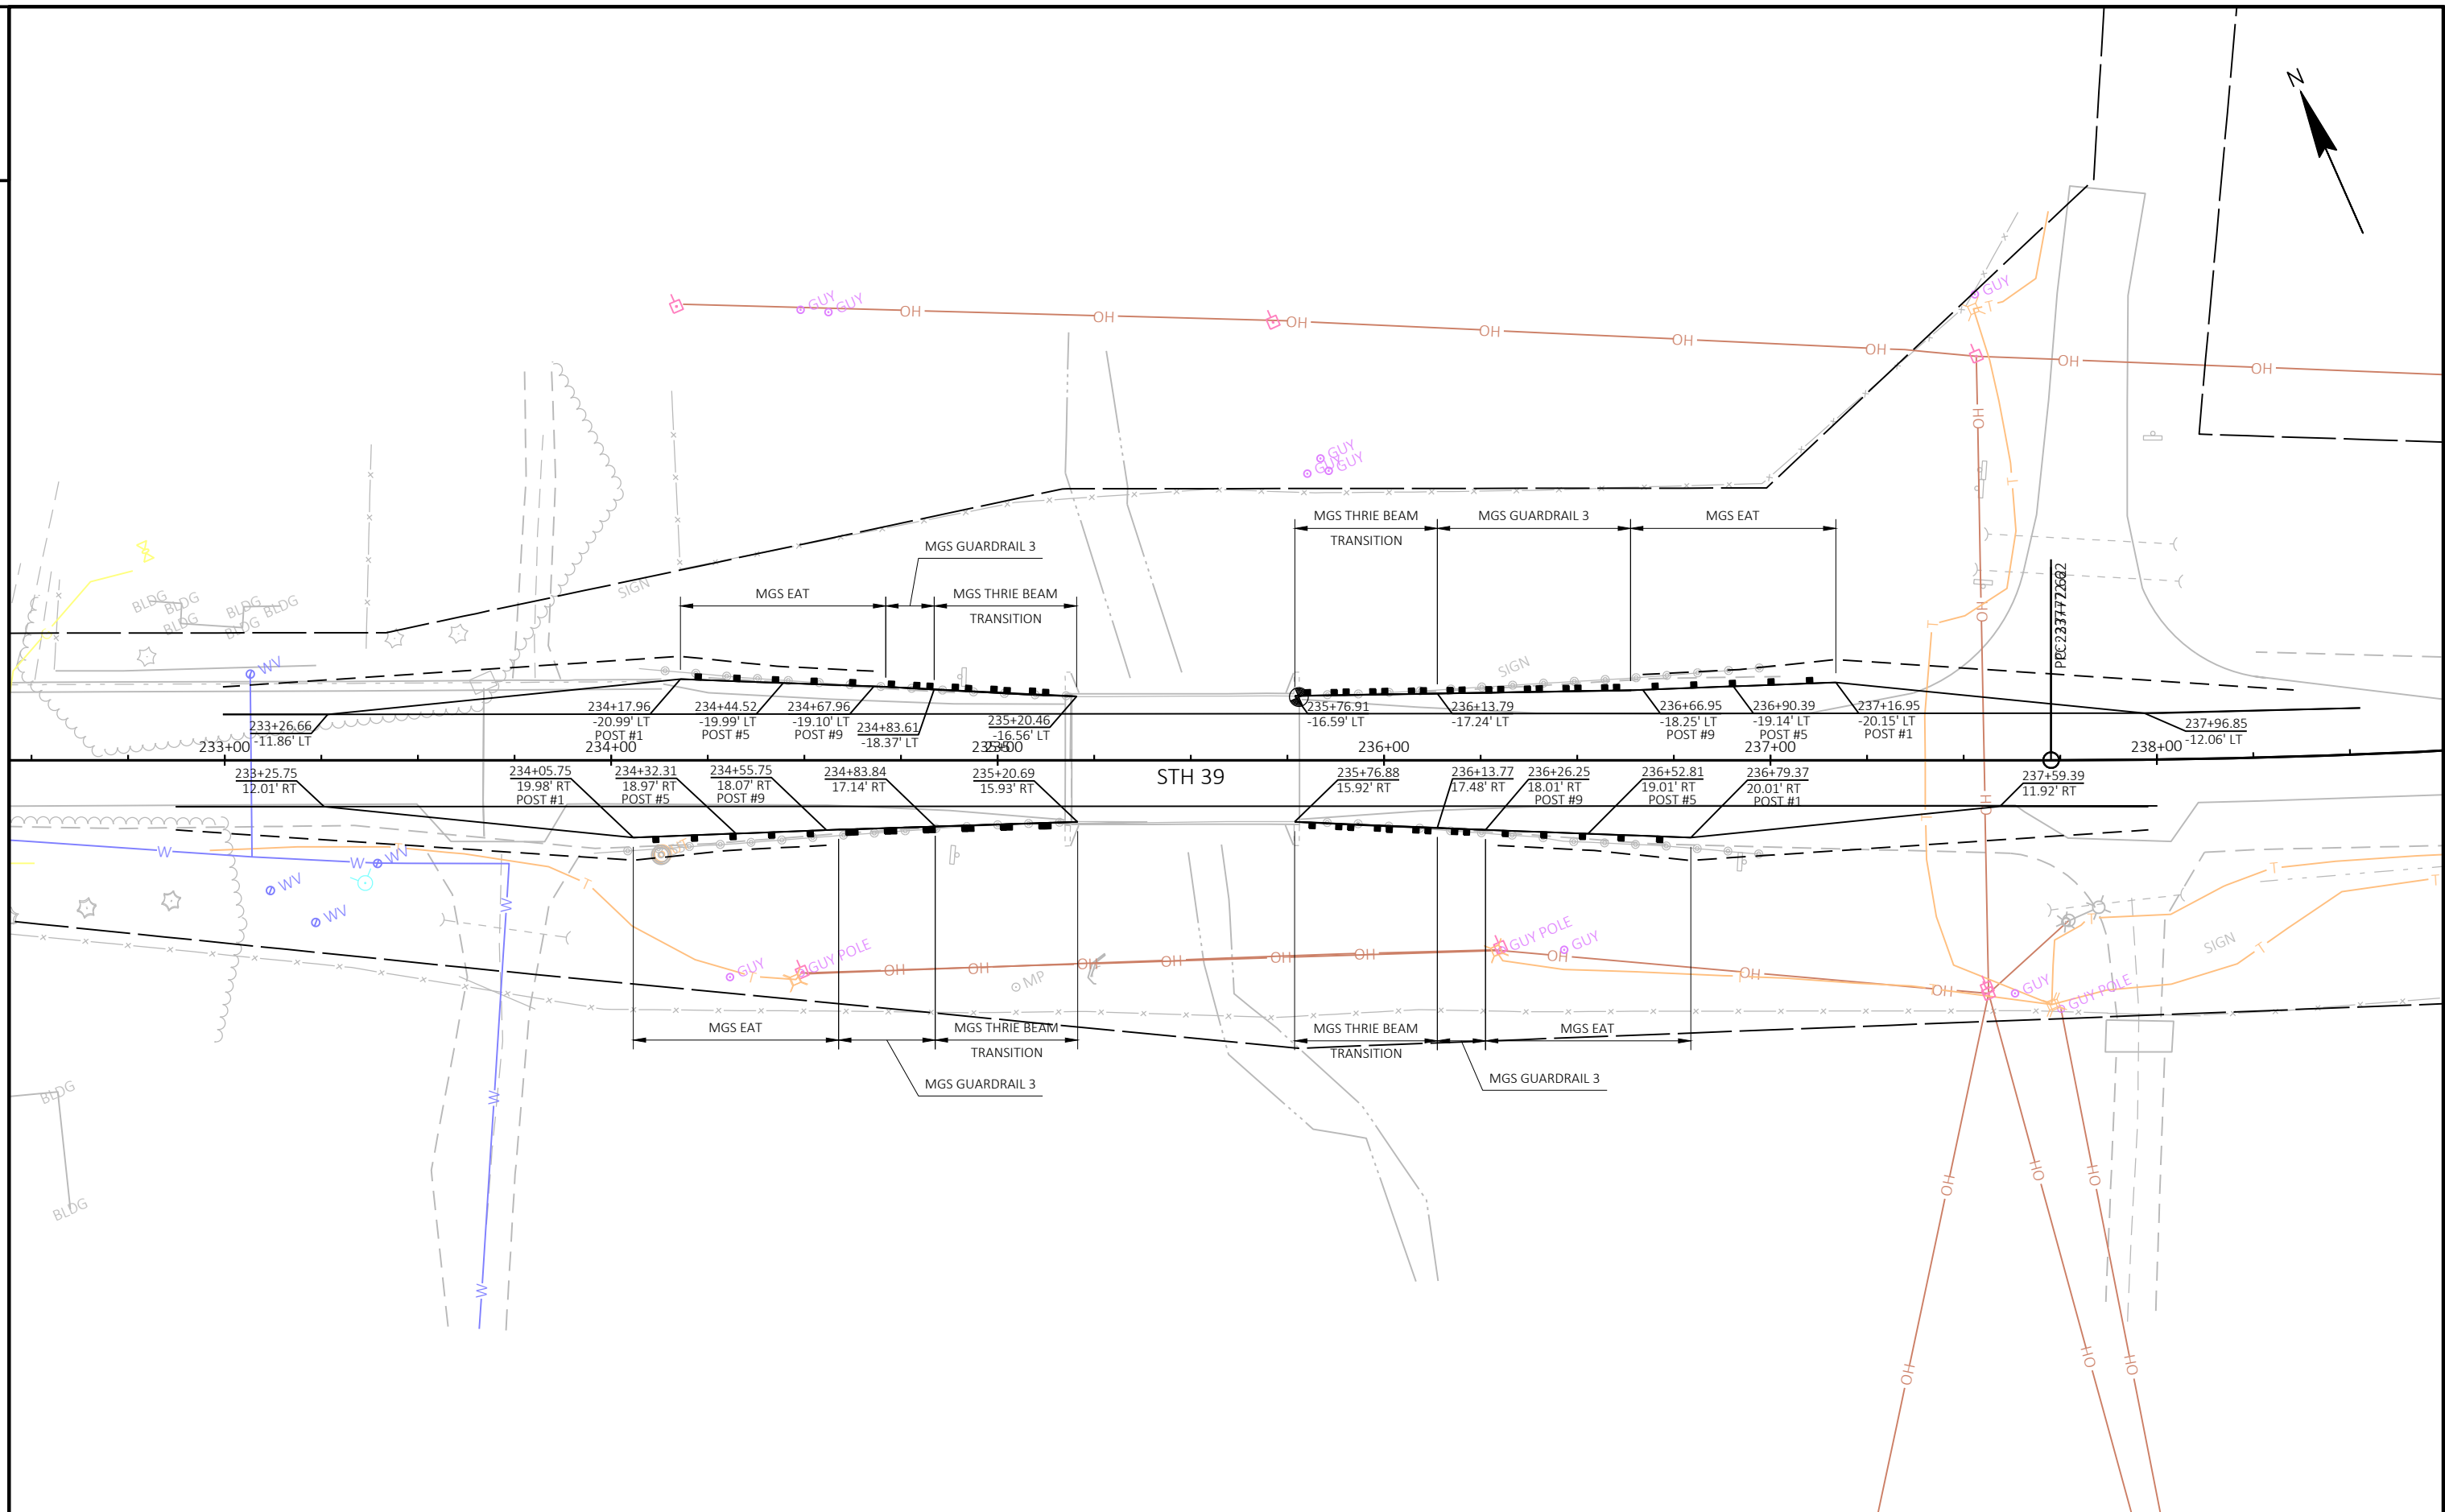


|                        |             |              |                           |       |   |
|------------------------|-------------|--------------|---------------------------|-------|---|
| PROJECT NO: 5952-03-73 | HWY: STH 39 | COUNTY: IOWA | PLAN DETAILS - BEAM GUARD | SHEET | E |
|------------------------|-------------|--------------|---------------------------|-------|---|

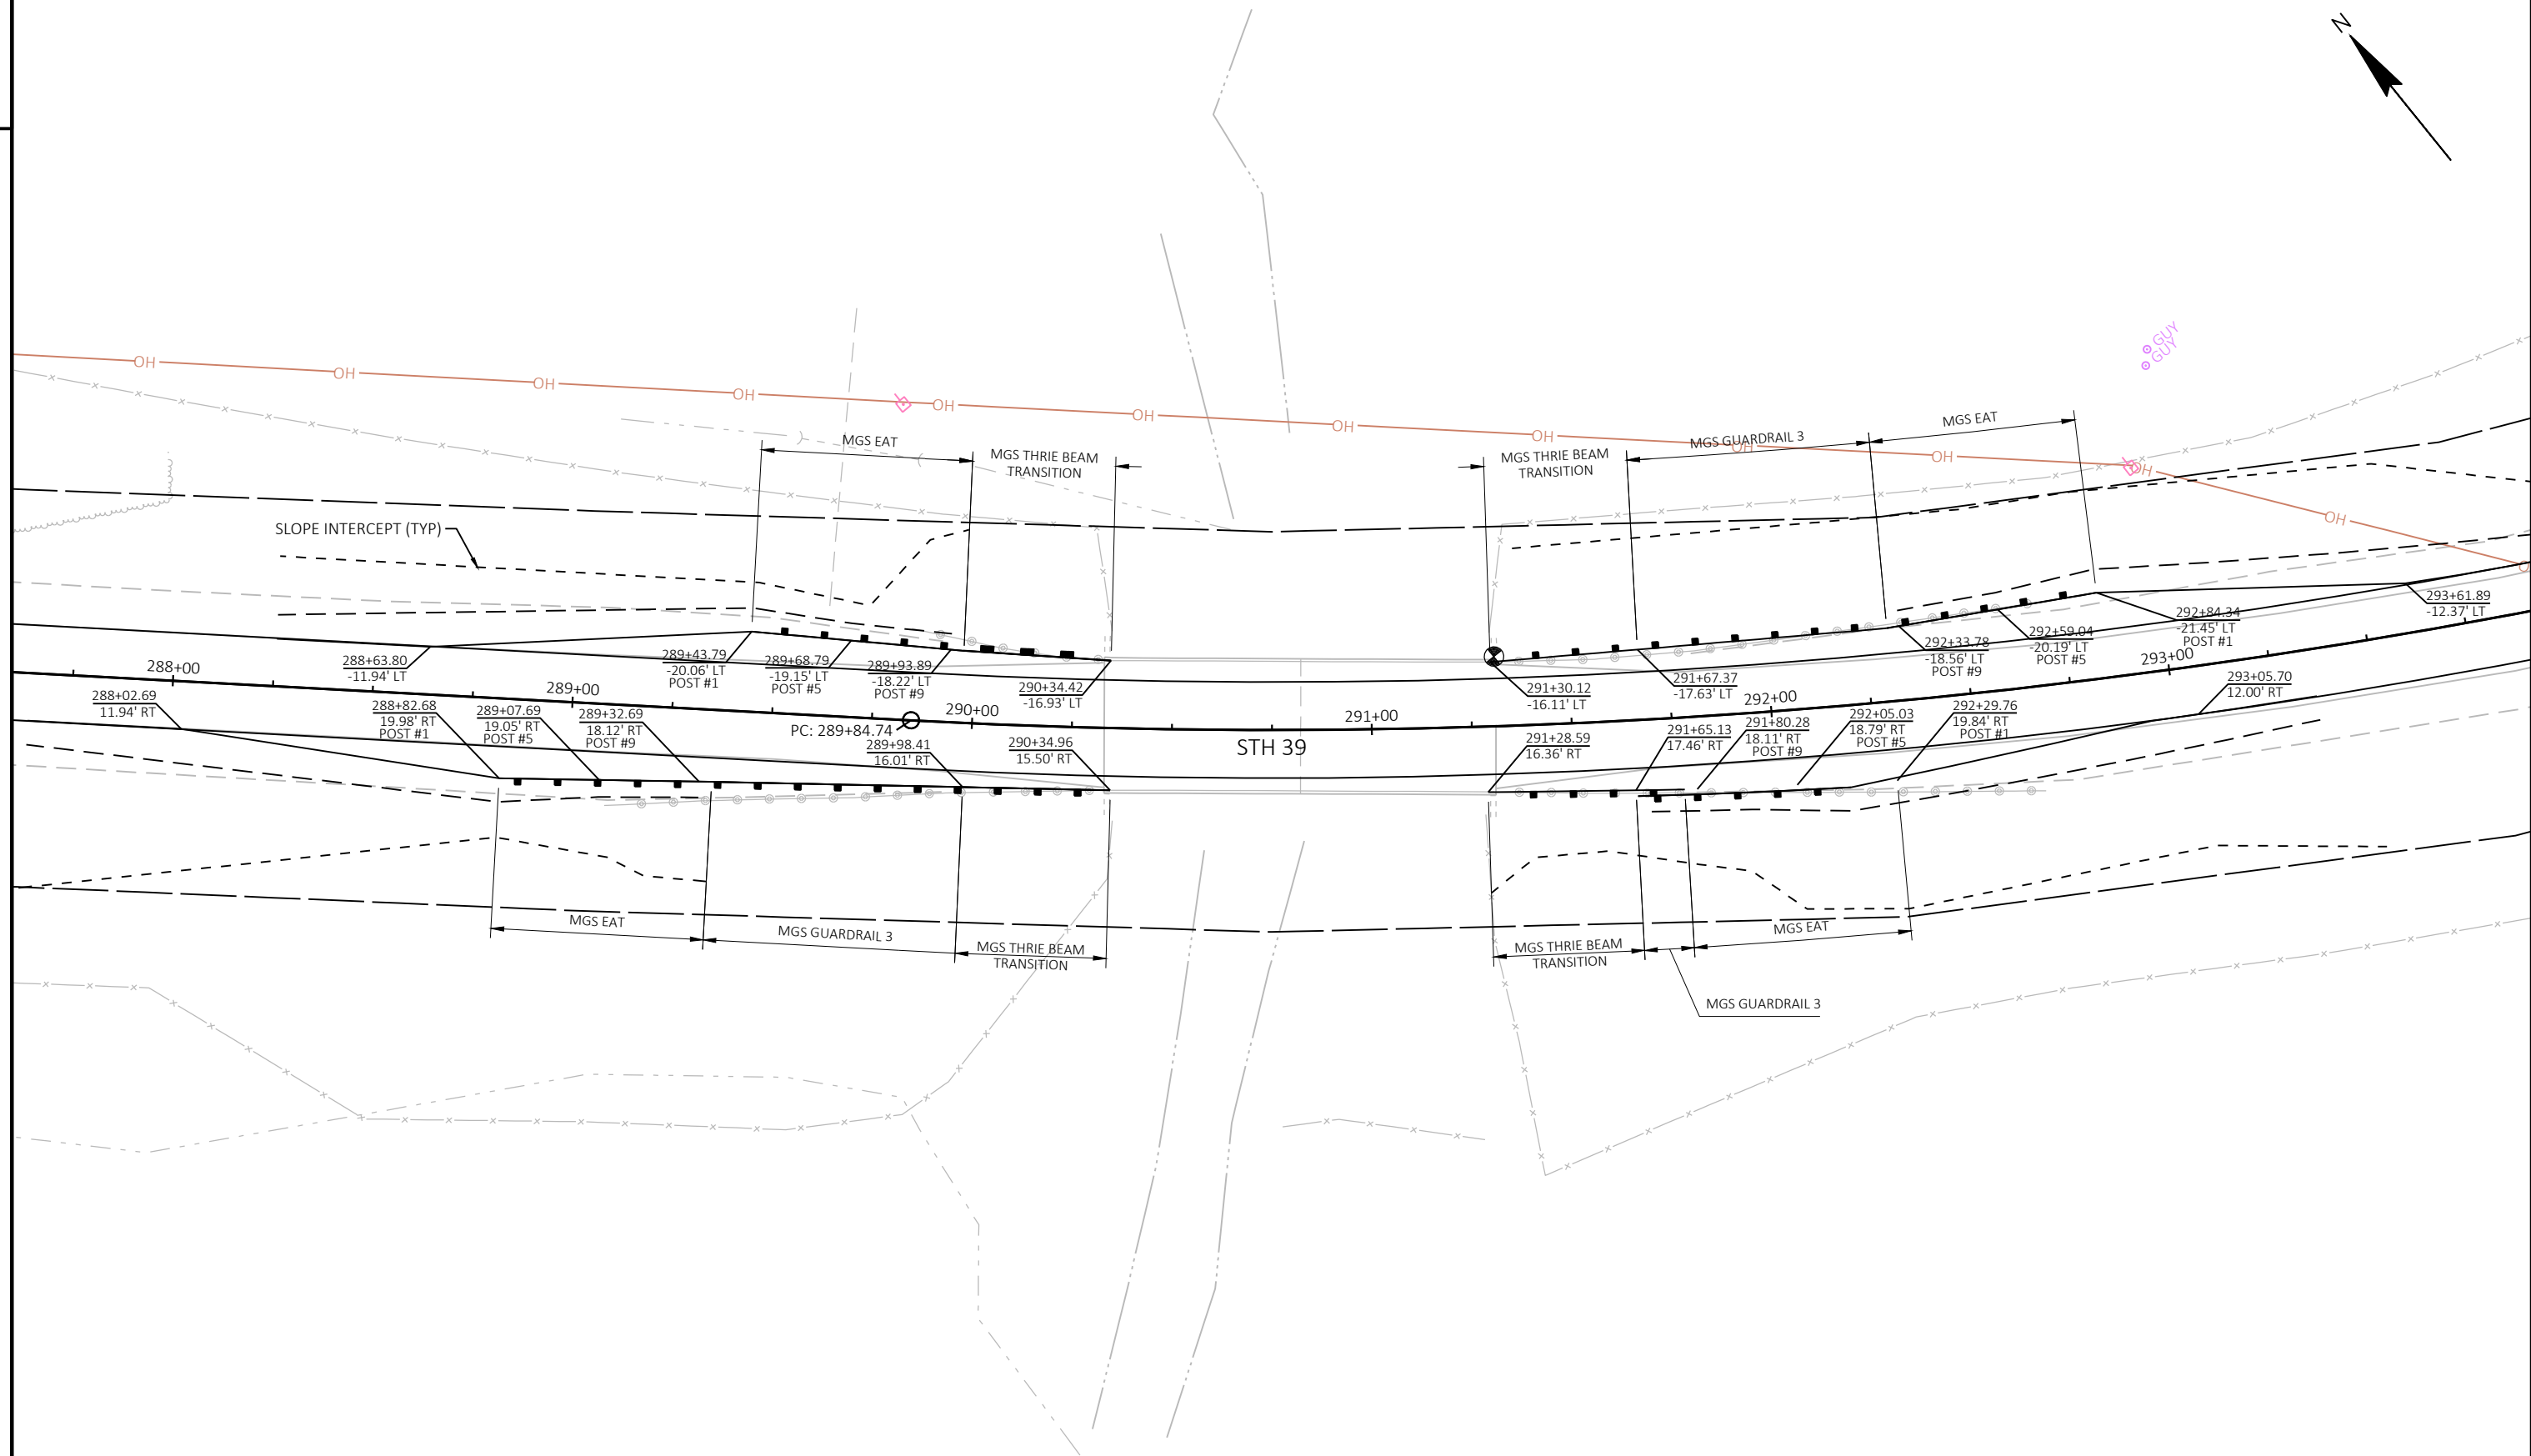

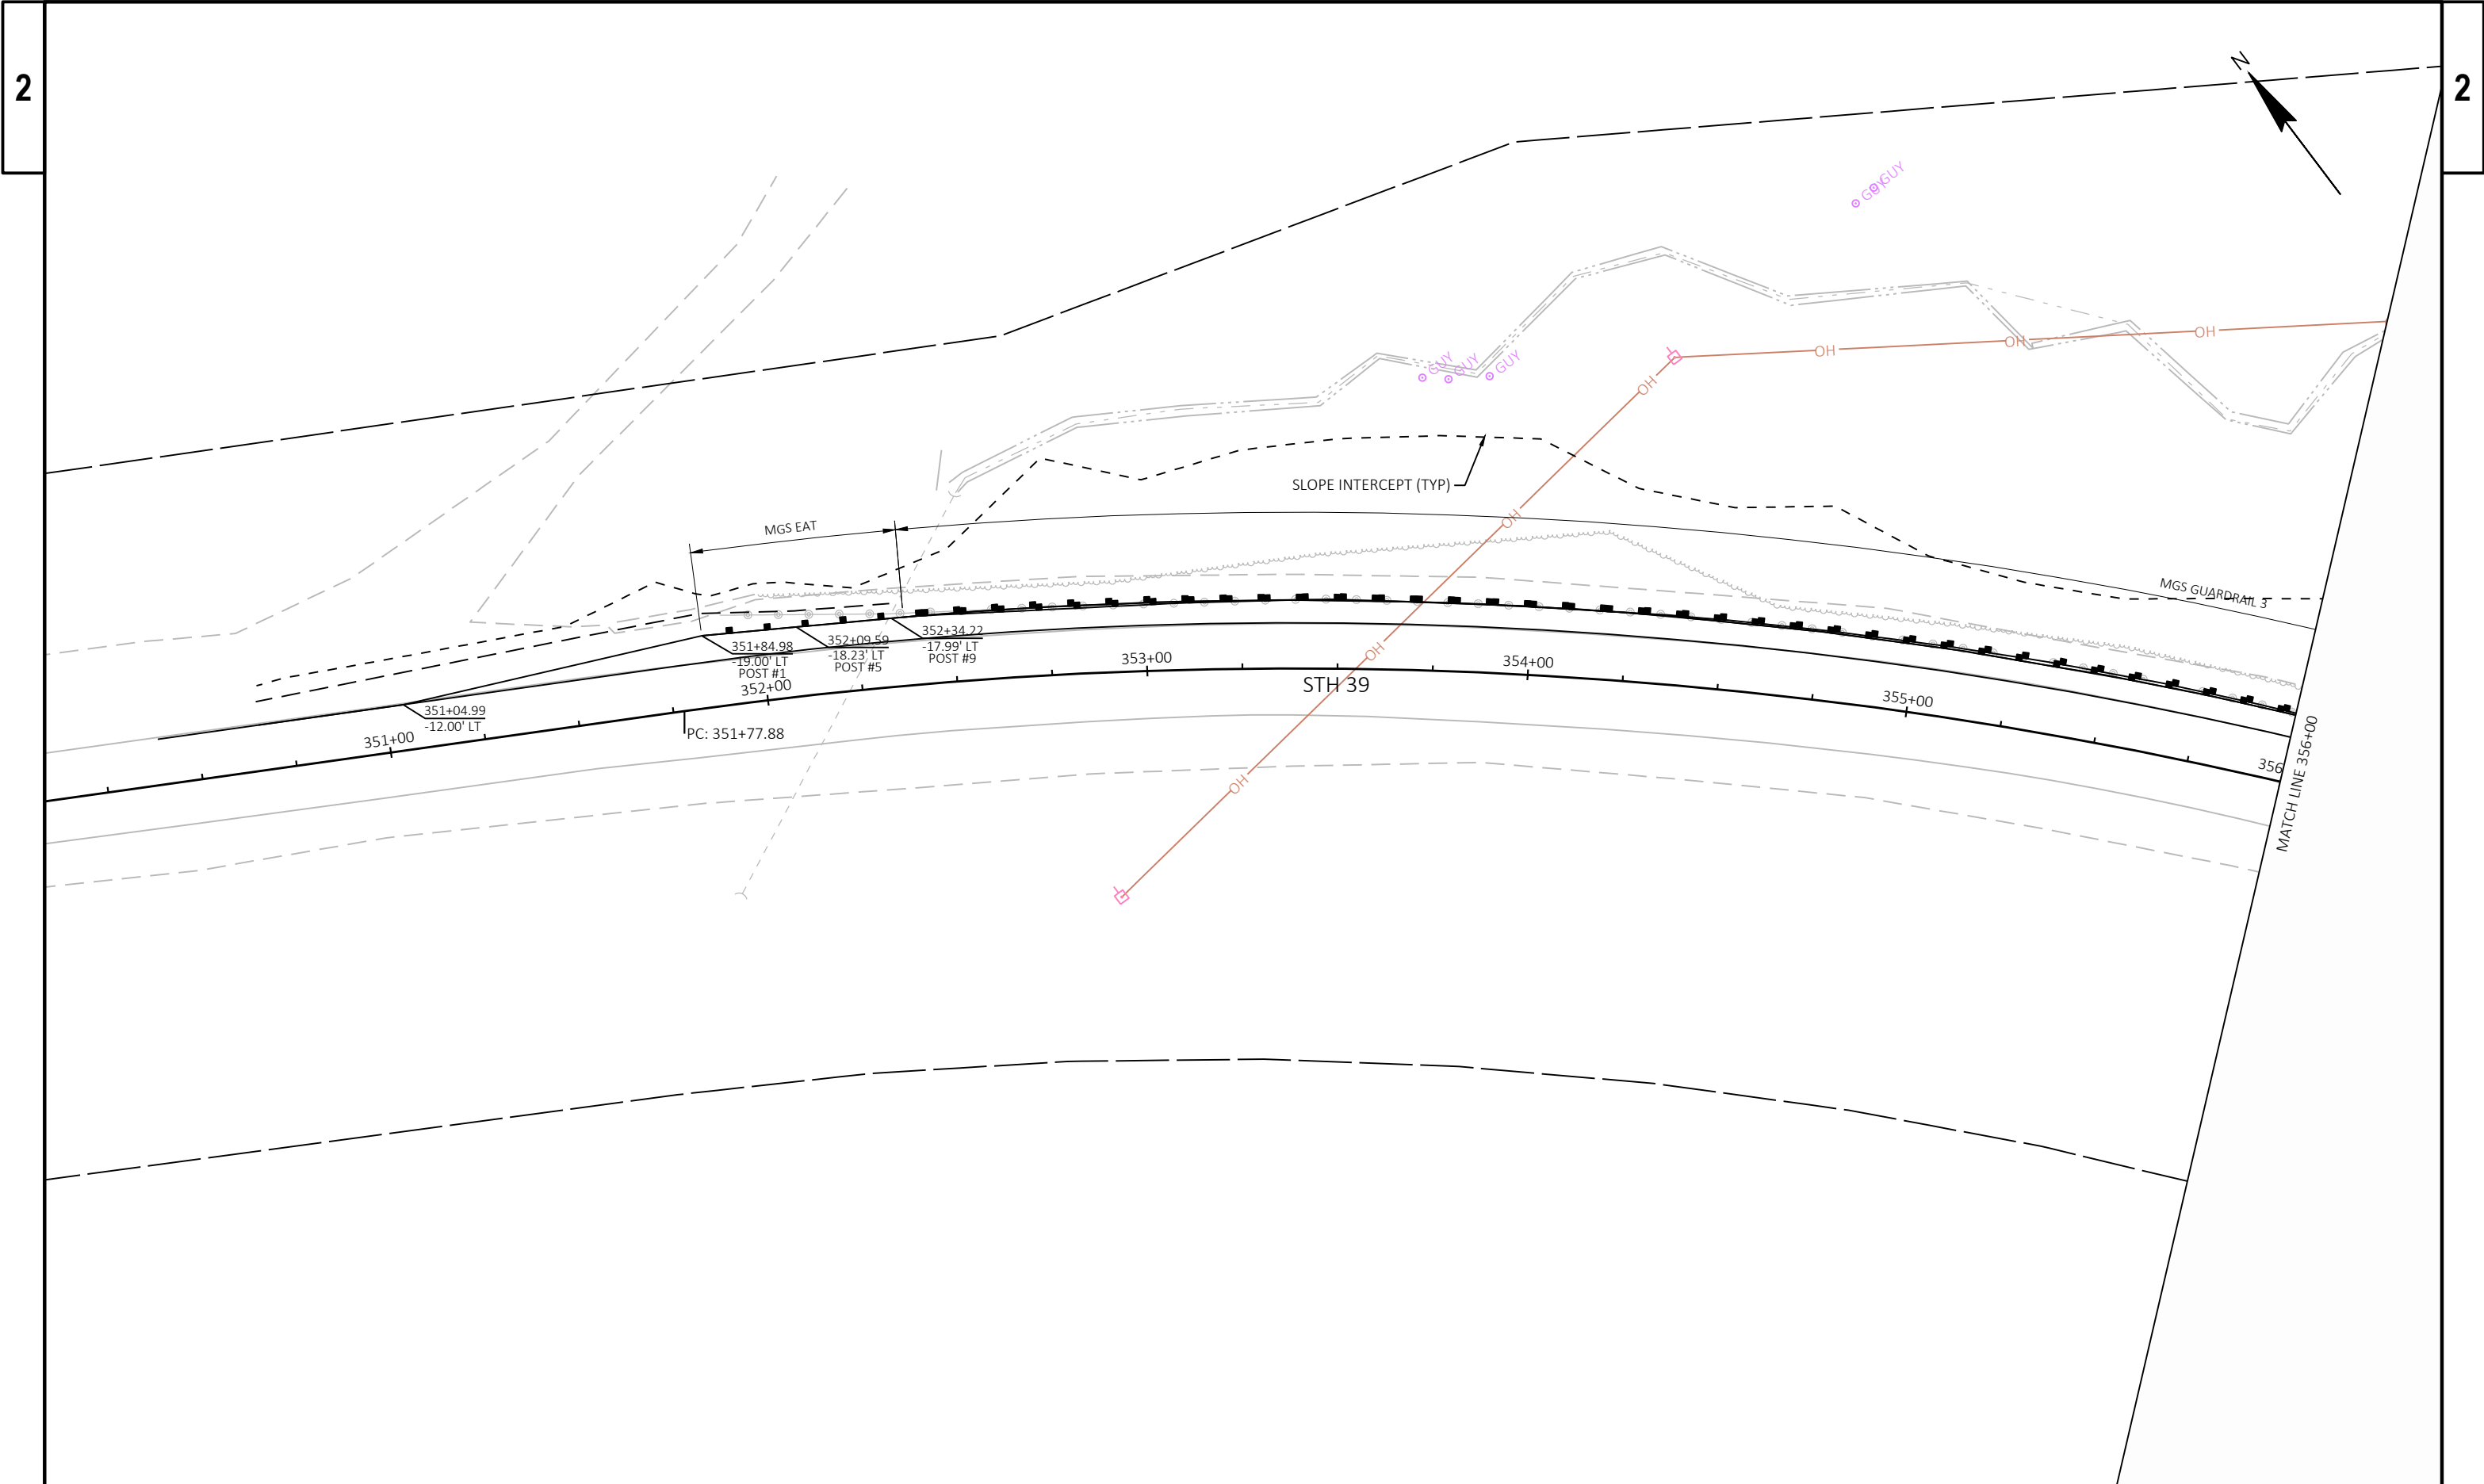


|                        |             |              |                           |       |   |
|------------------------|-------------|--------------|---------------------------|-------|---|
| PROJECT NO: 5952-03-73 | HWY: STH 39 | COUNTY: IOWA | PLAN DETAILS - BEAM GUARD | SHEET | E |
|------------------------|-------------|--------------|---------------------------|-------|---|




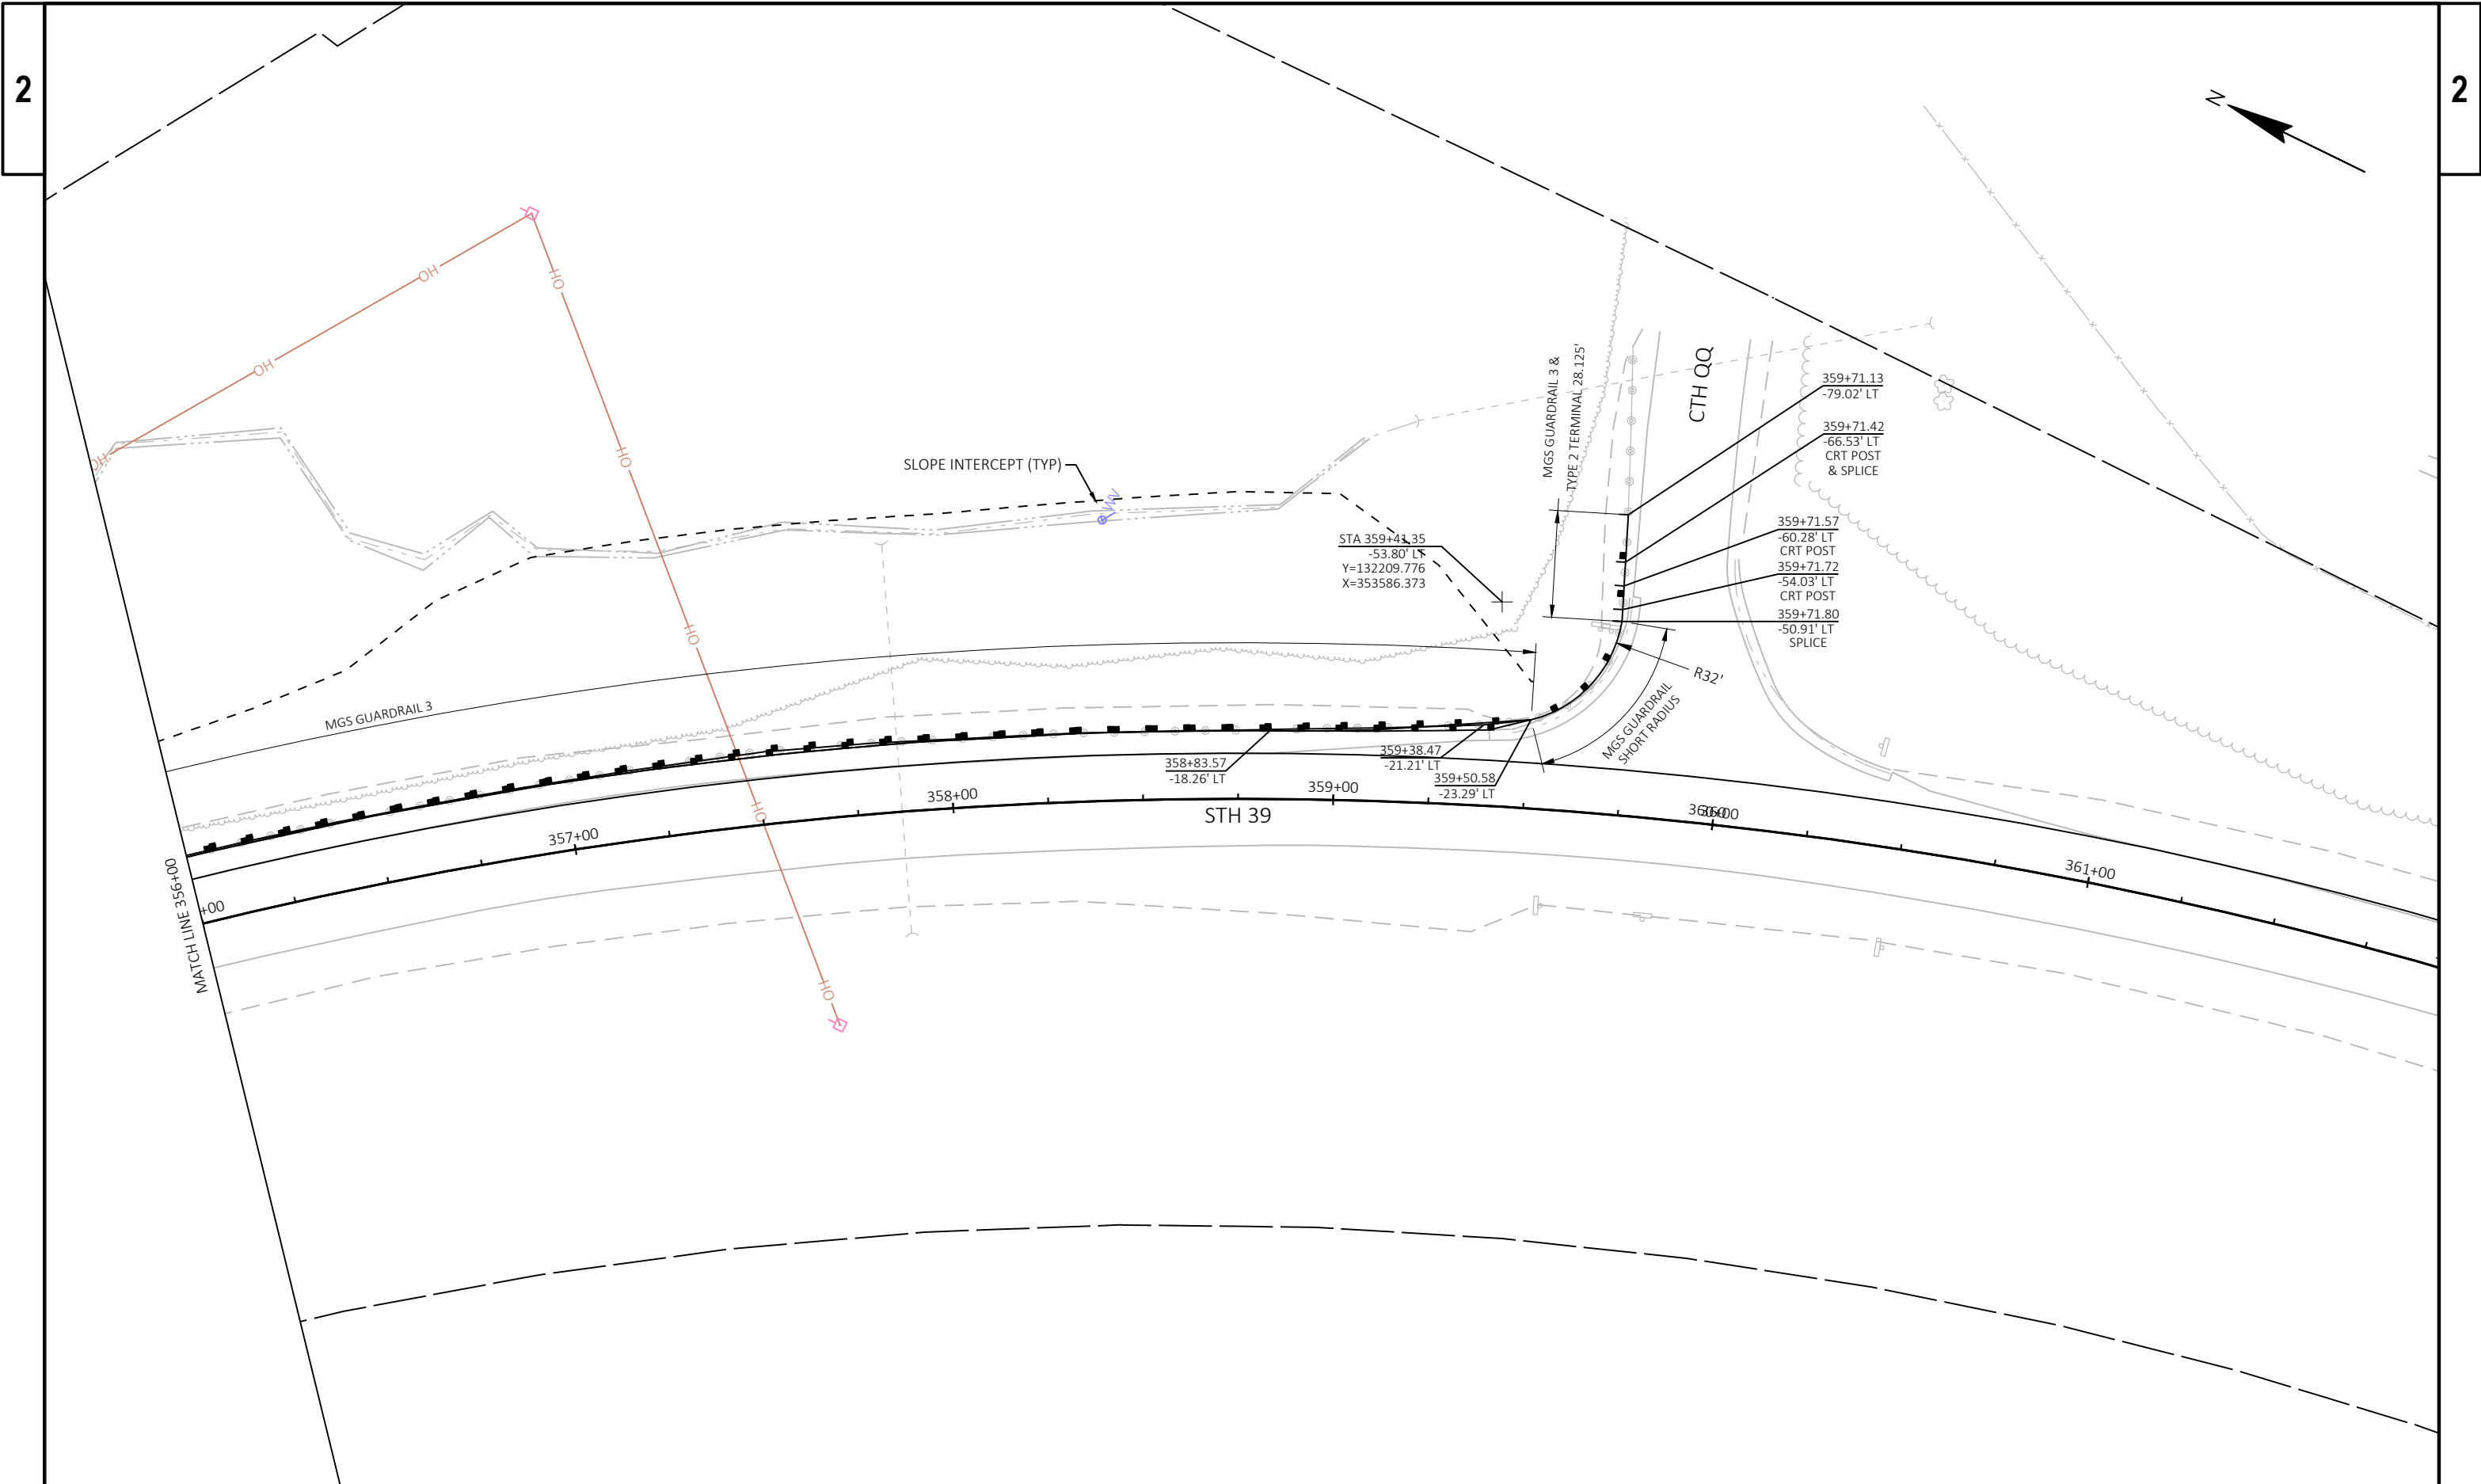




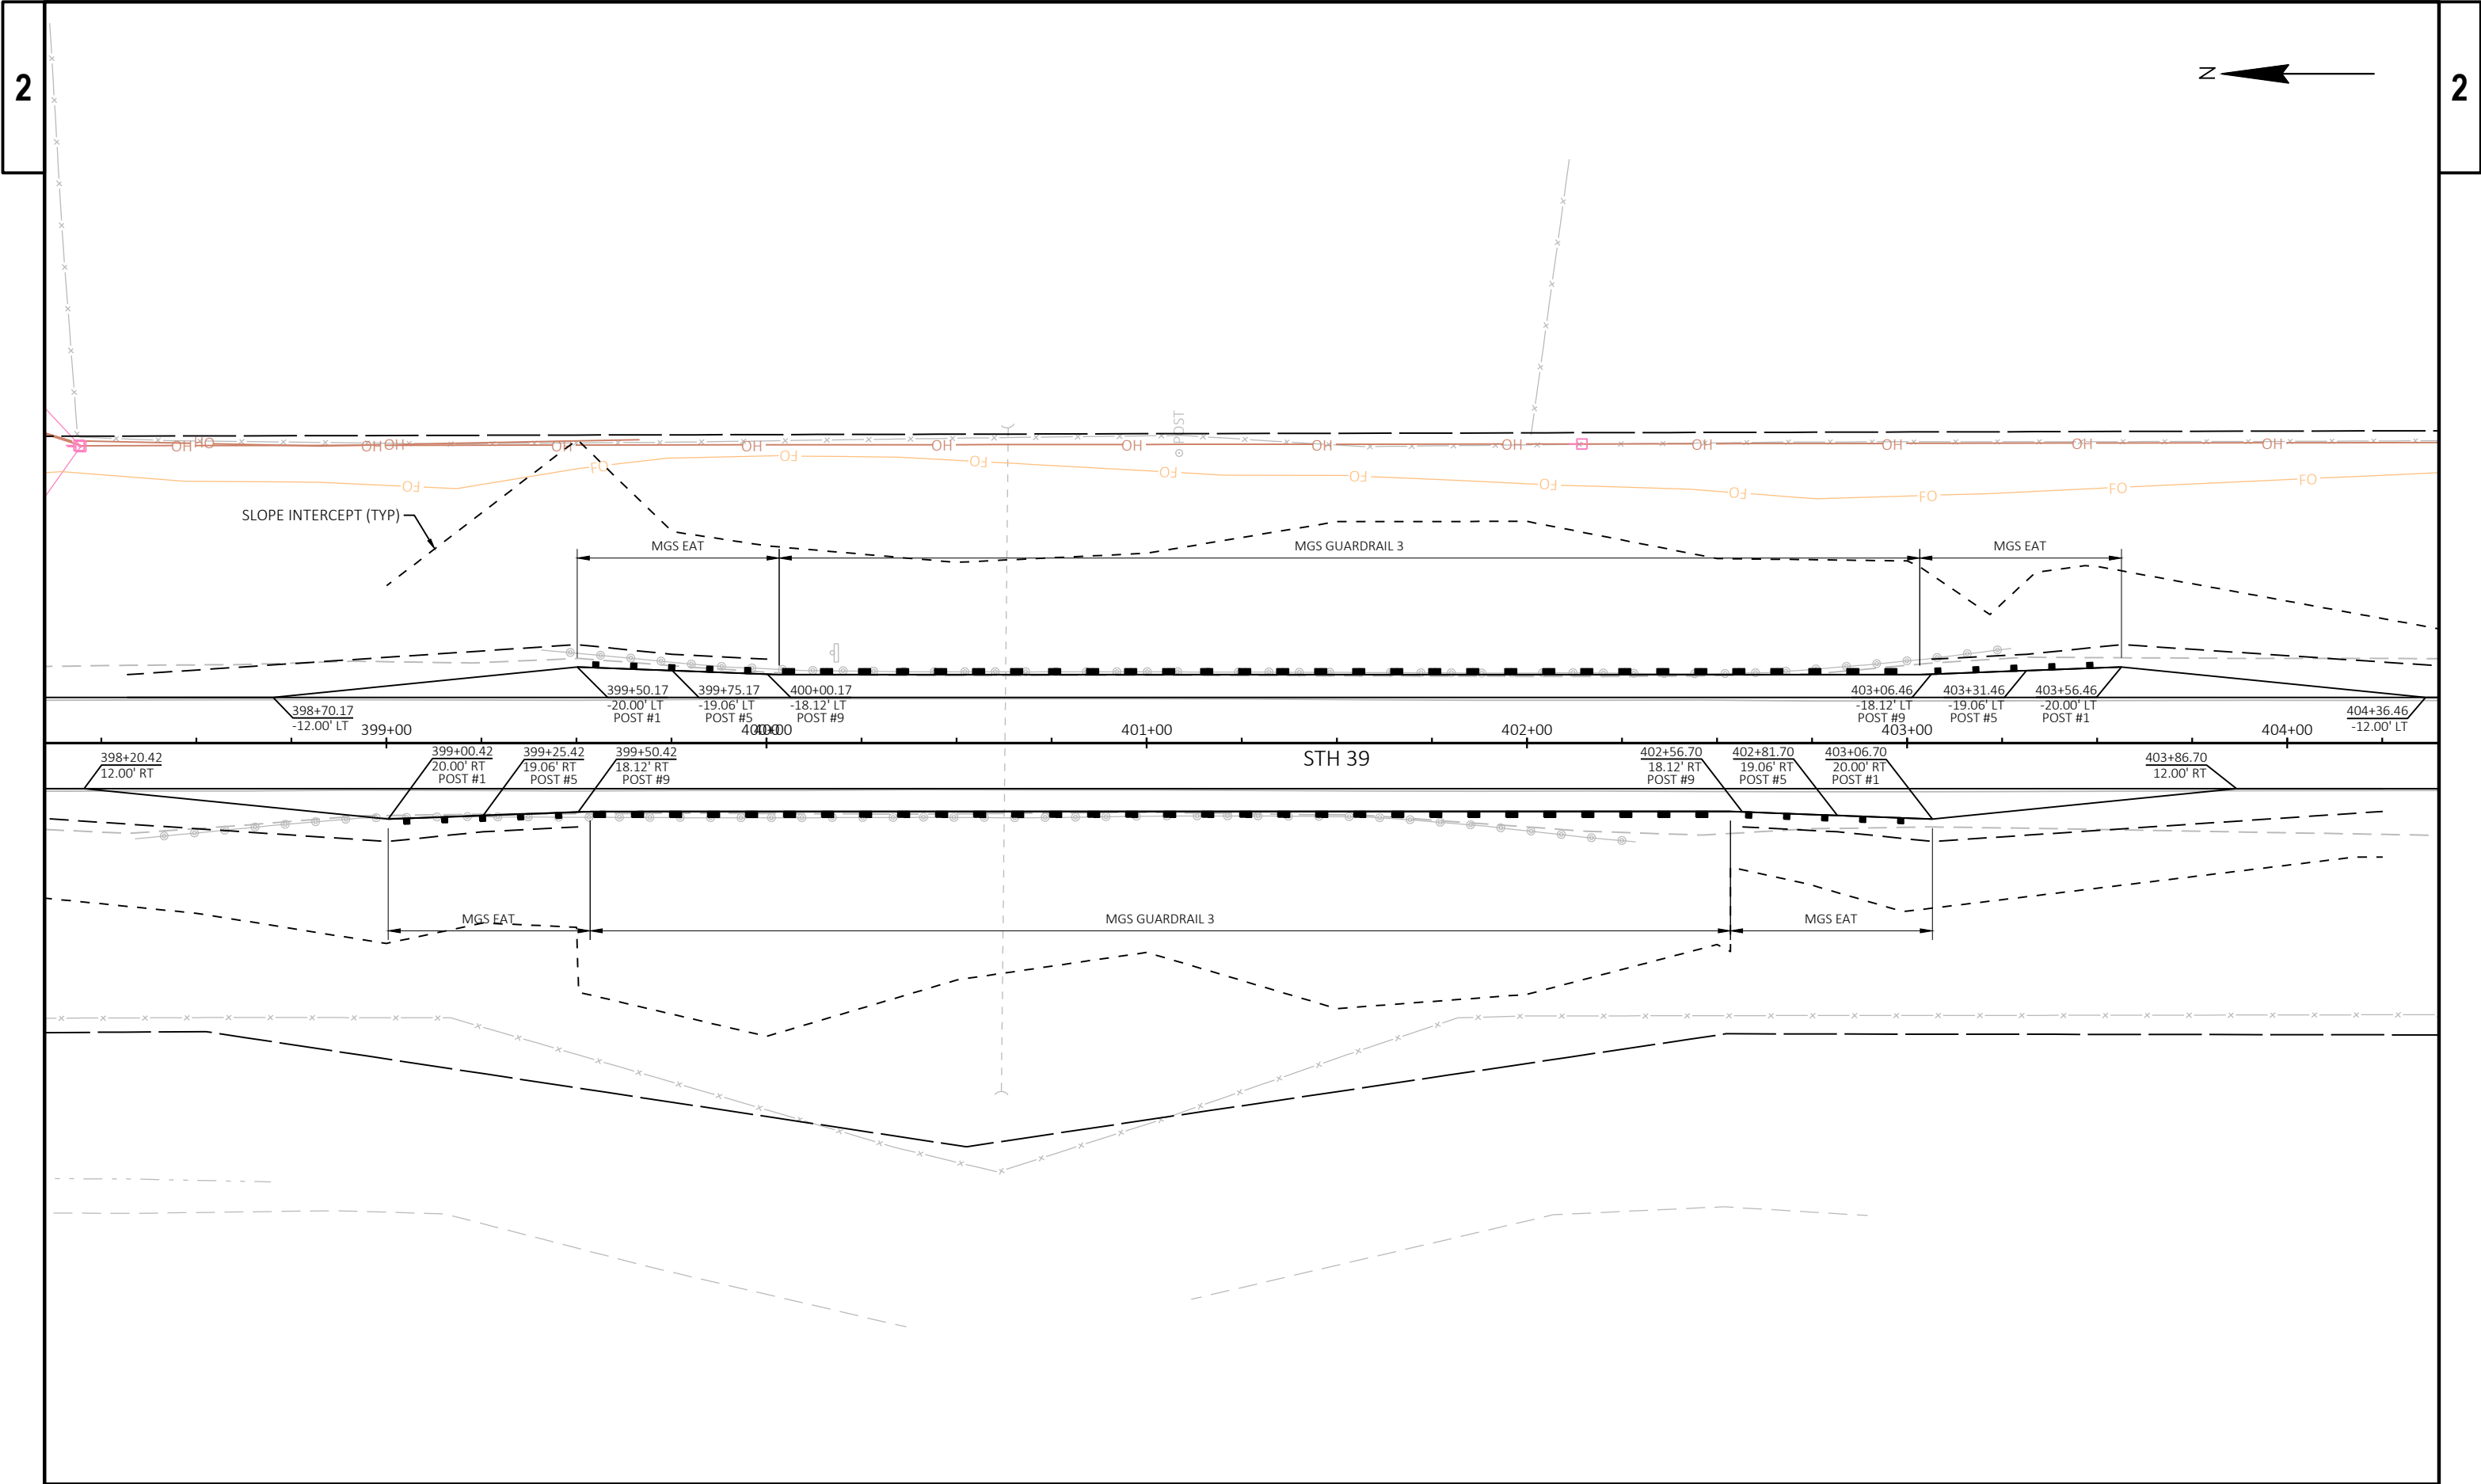




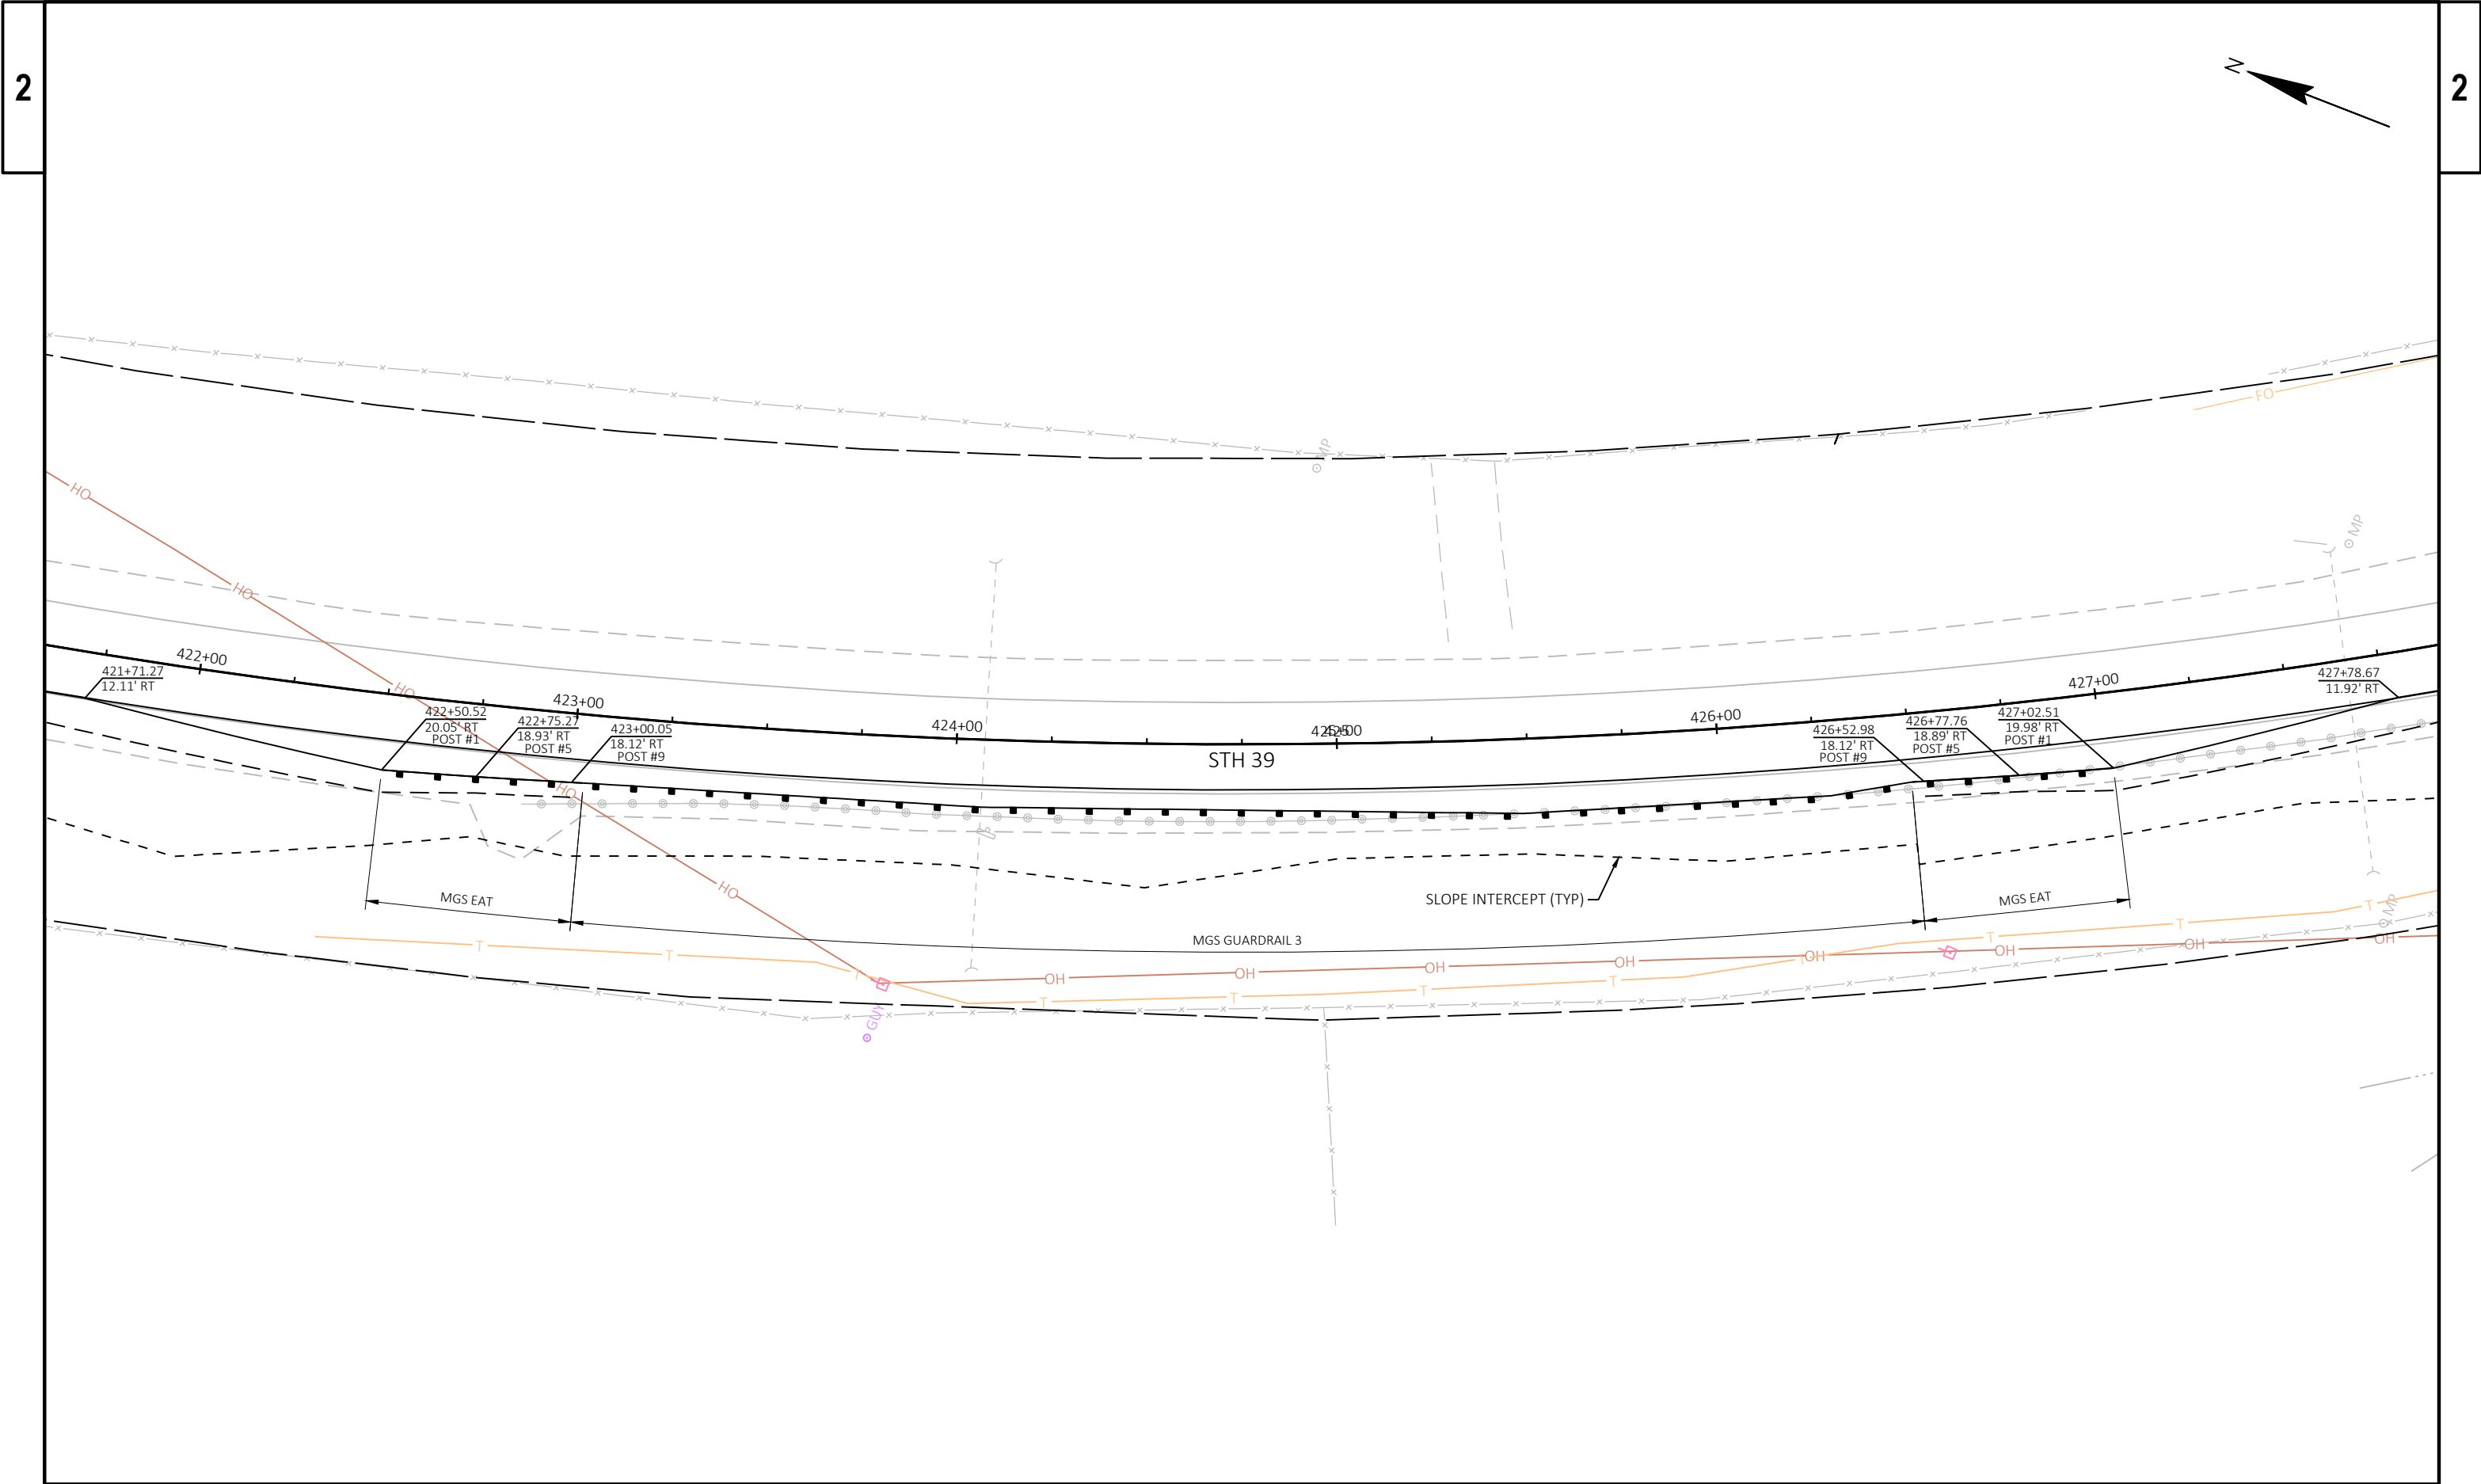



|                        |             |              |                           |       |   |
|------------------------|-------------|--------------|---------------------------|-------|---|
| PROJECT NO: 5952-03-73 | HWY: STH 39 | COUNTY: IOWA | PLAN DETAILS - BEAM GUARD | SHEET | E |
|------------------------|-------------|--------------|---------------------------|-------|---|

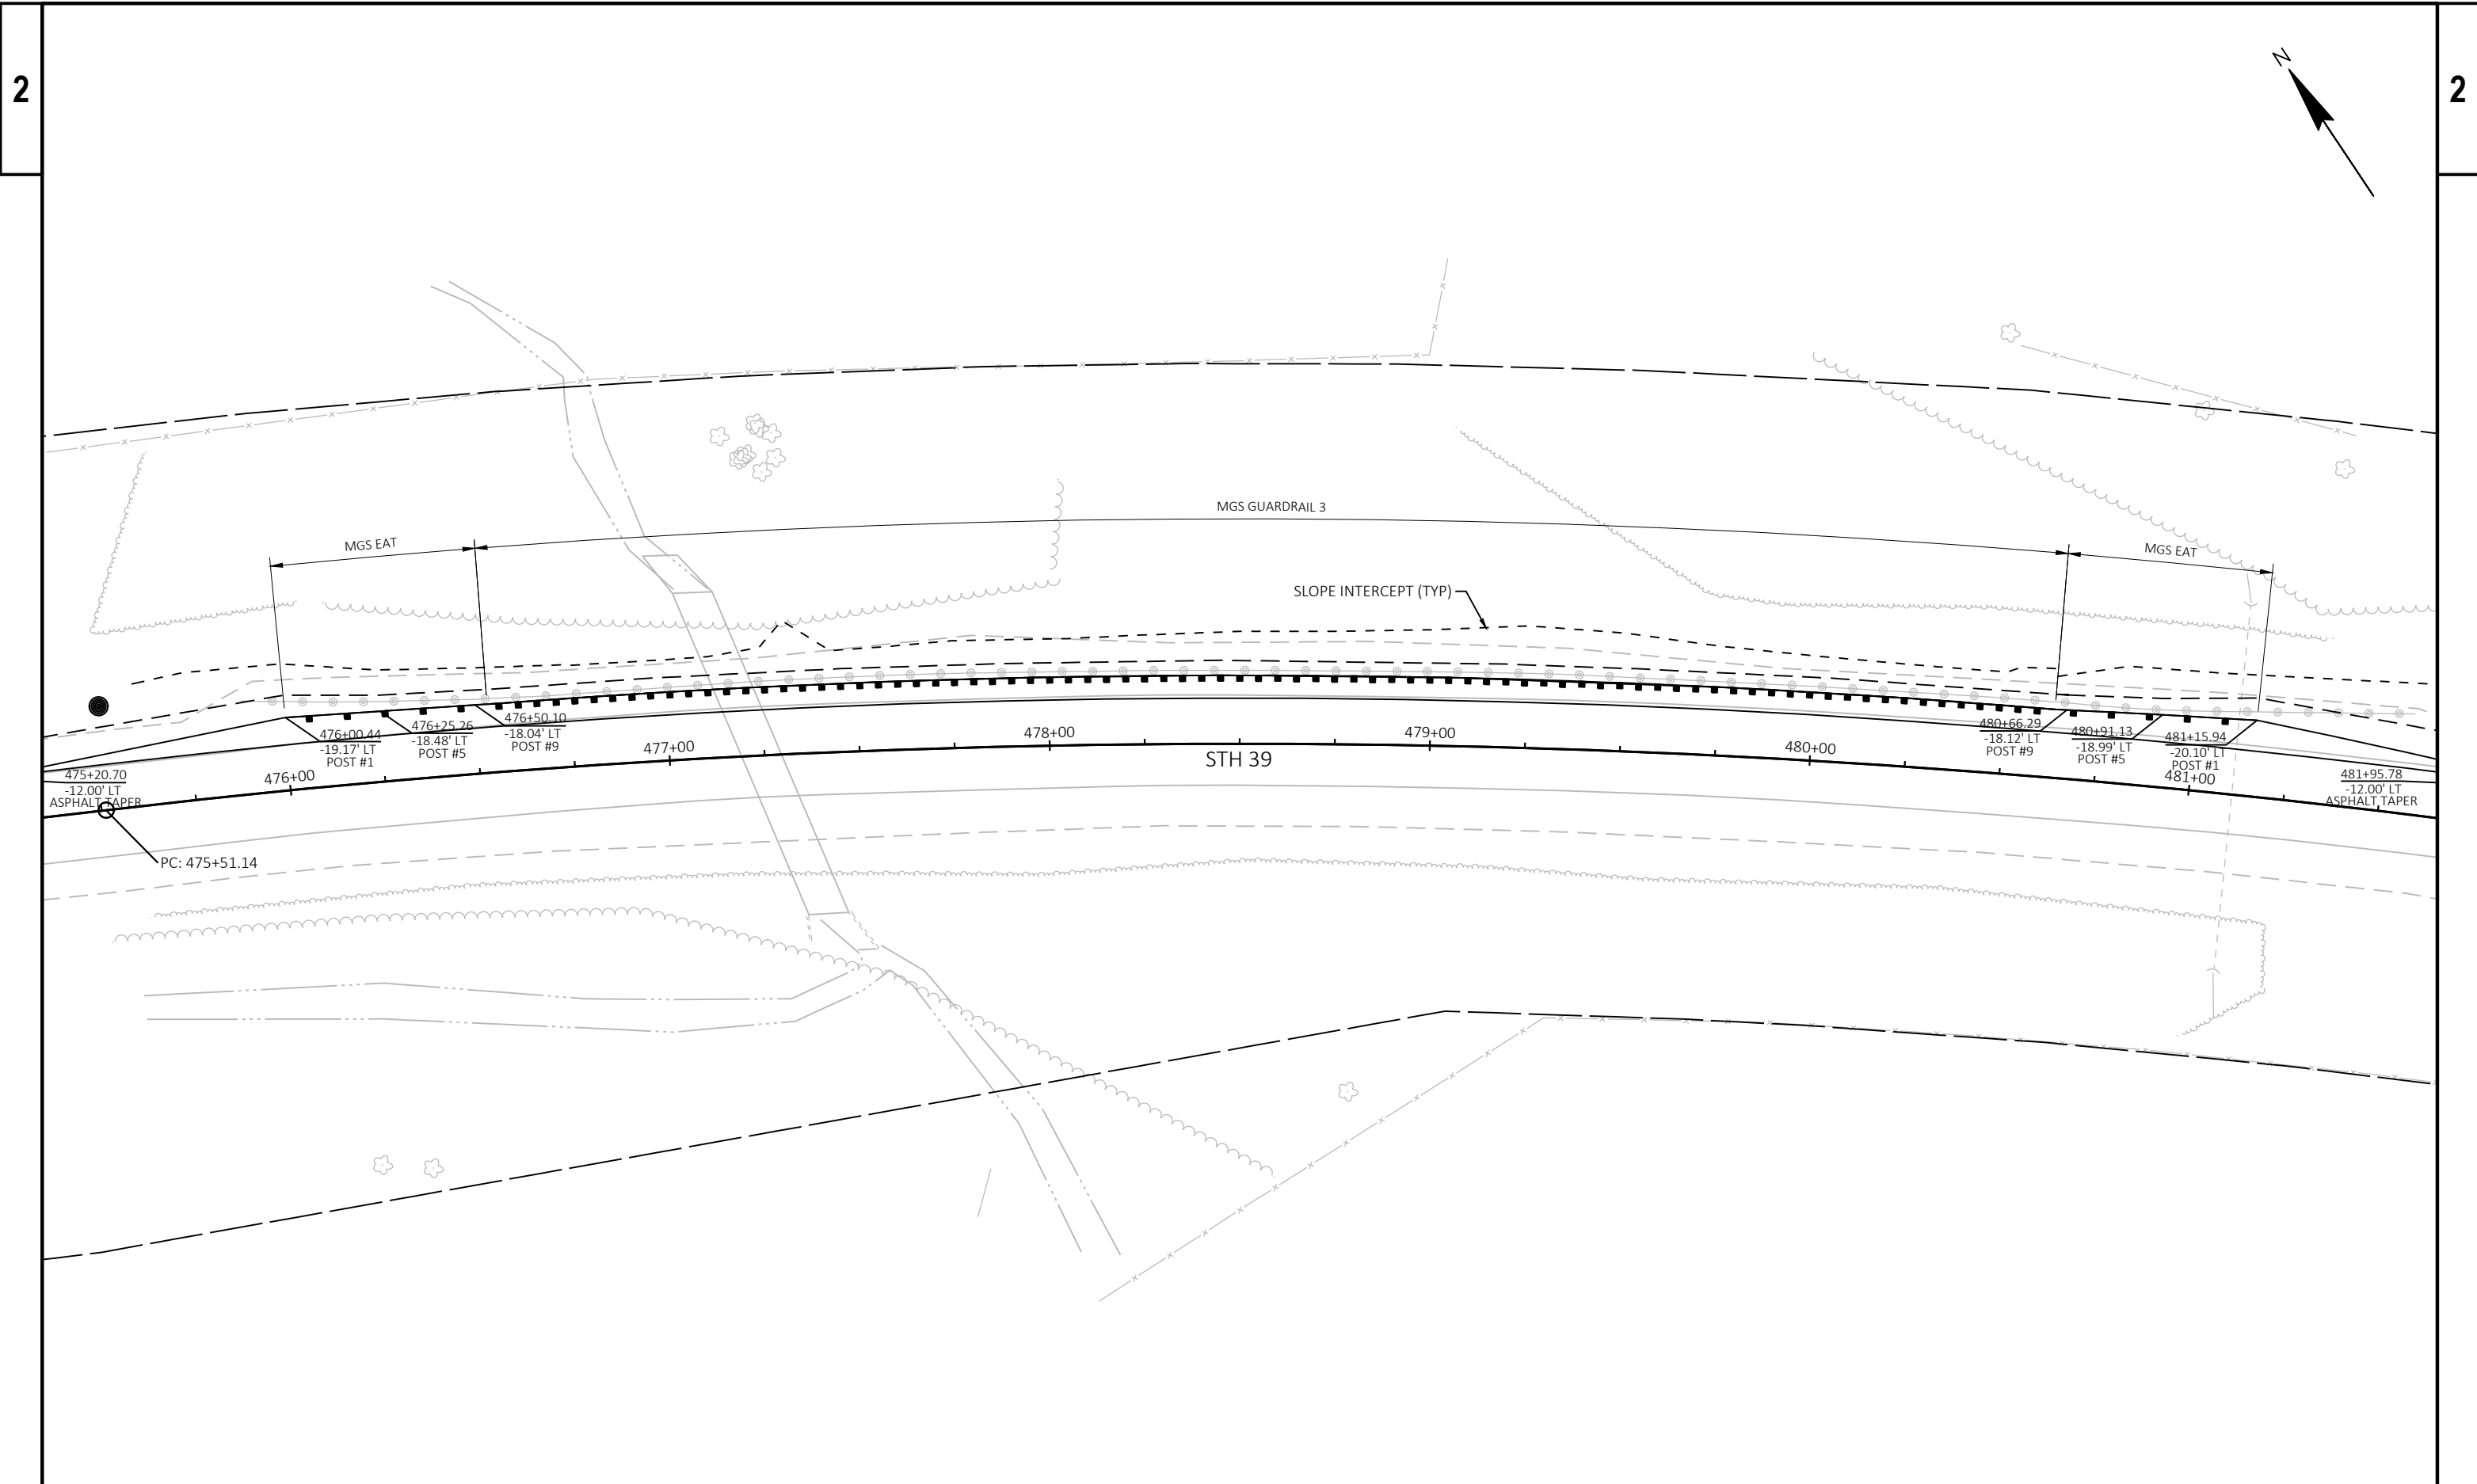


|                        |             |              |                           |       |   |
|------------------------|-------------|--------------|---------------------------|-------|---|
| PROJECT NO: 5952-03-73 | HWY: STH 39 | COUNTY: IOWA | PLAN DETAILS - BEAM GUARD | SHEET | E |
|------------------------|-------------|--------------|---------------------------|-------|---|

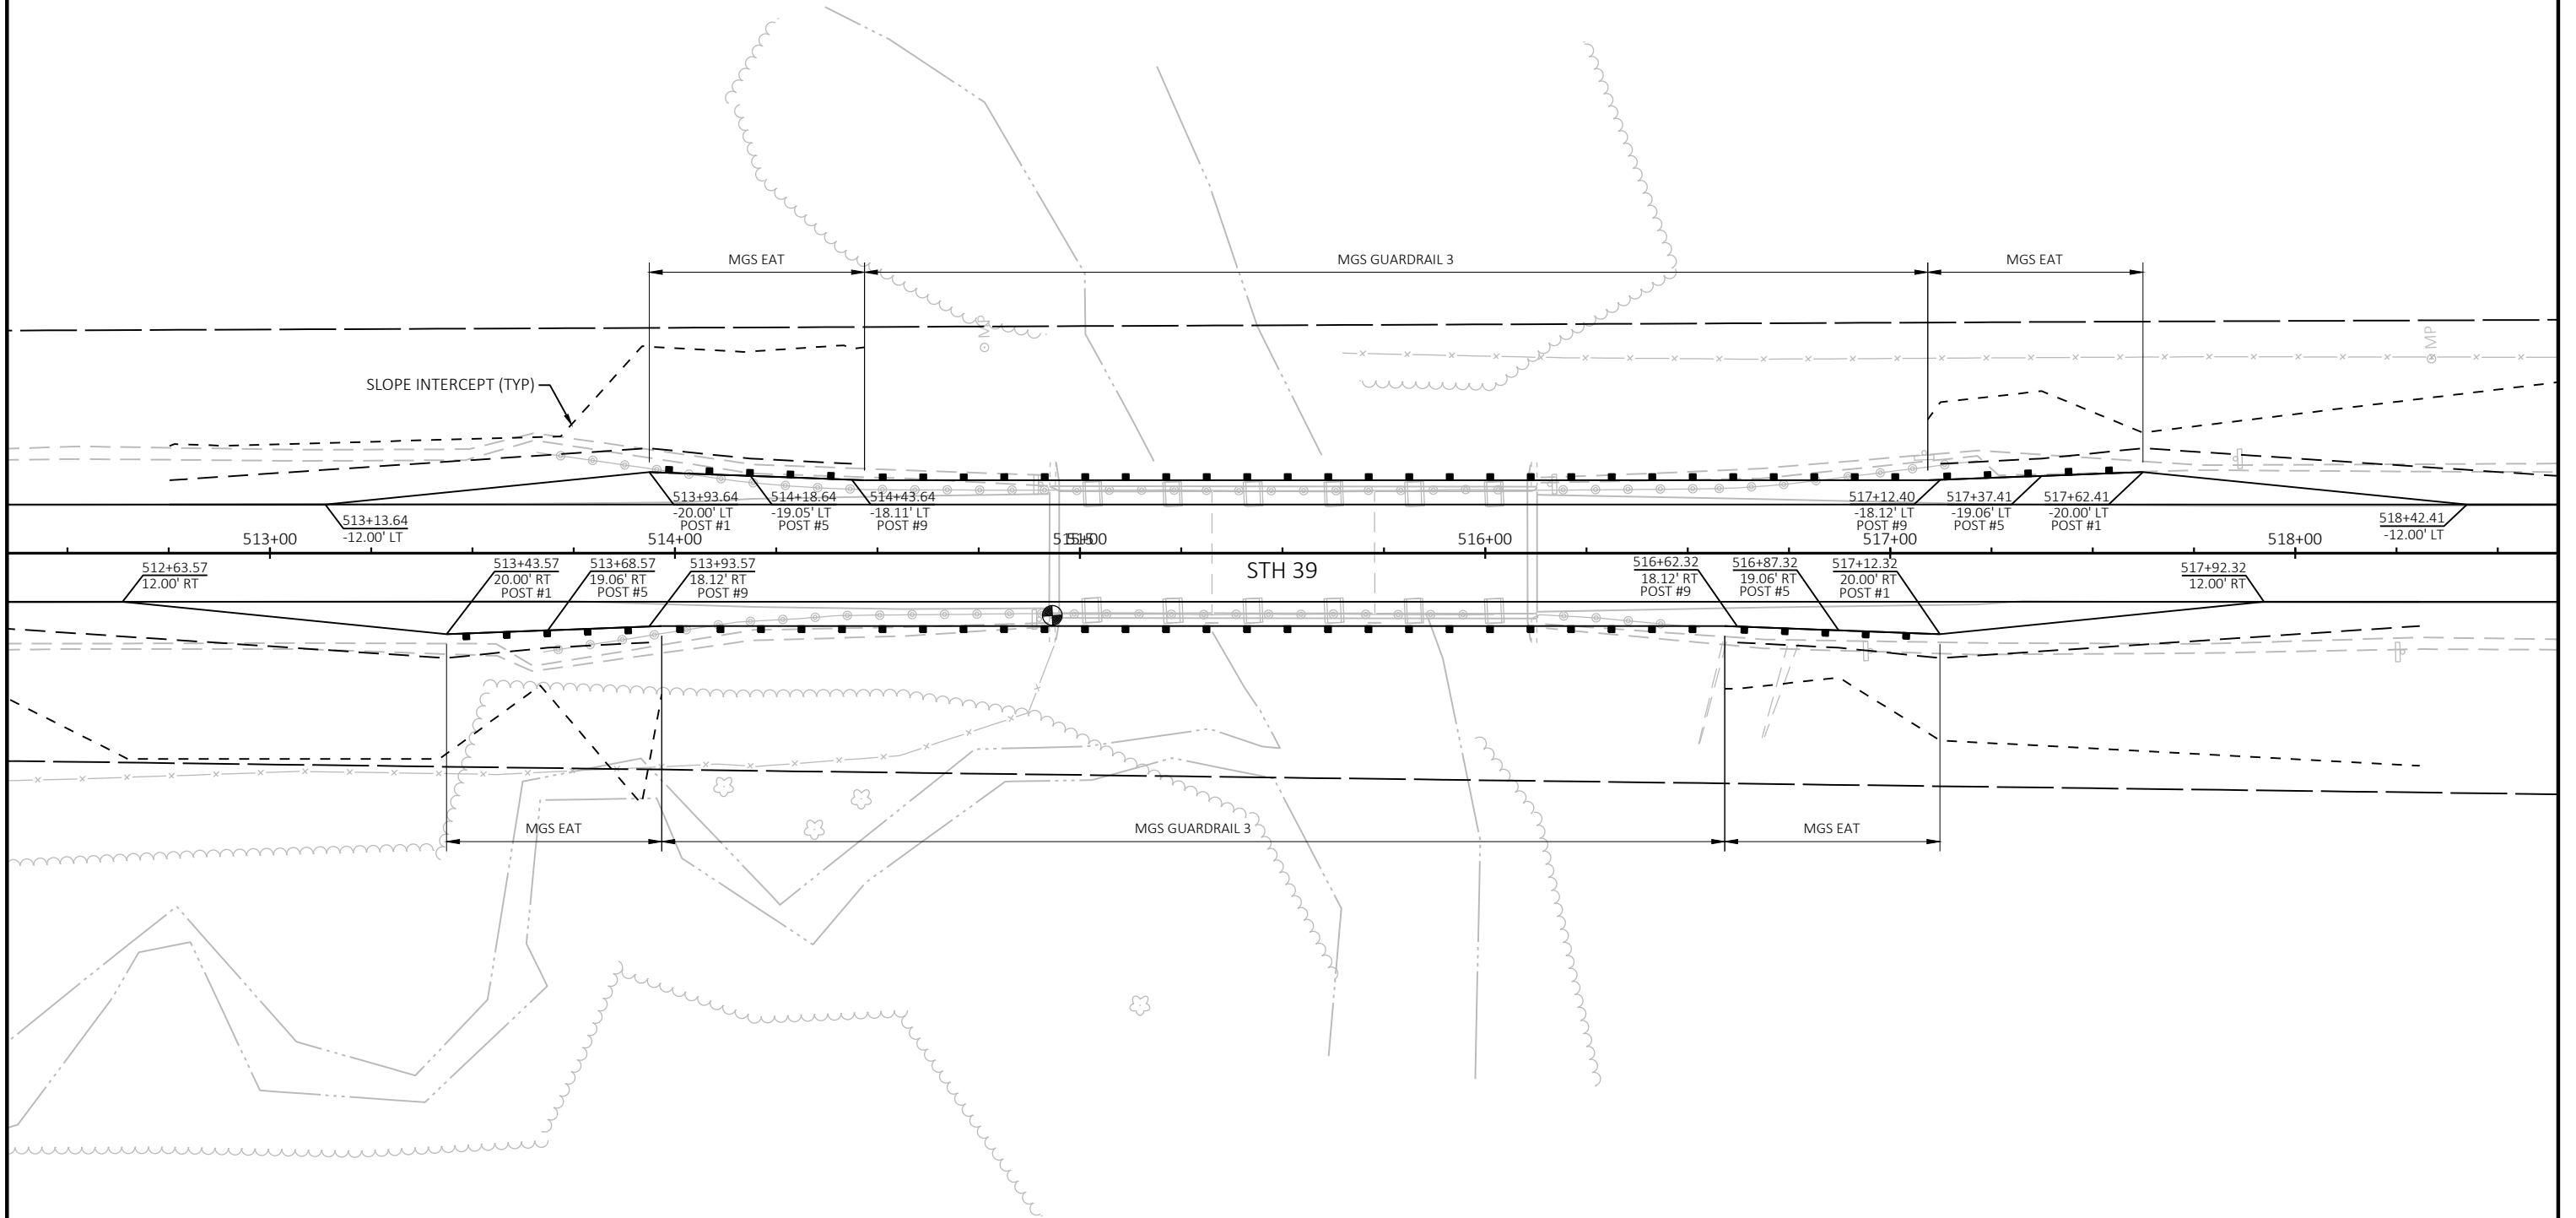

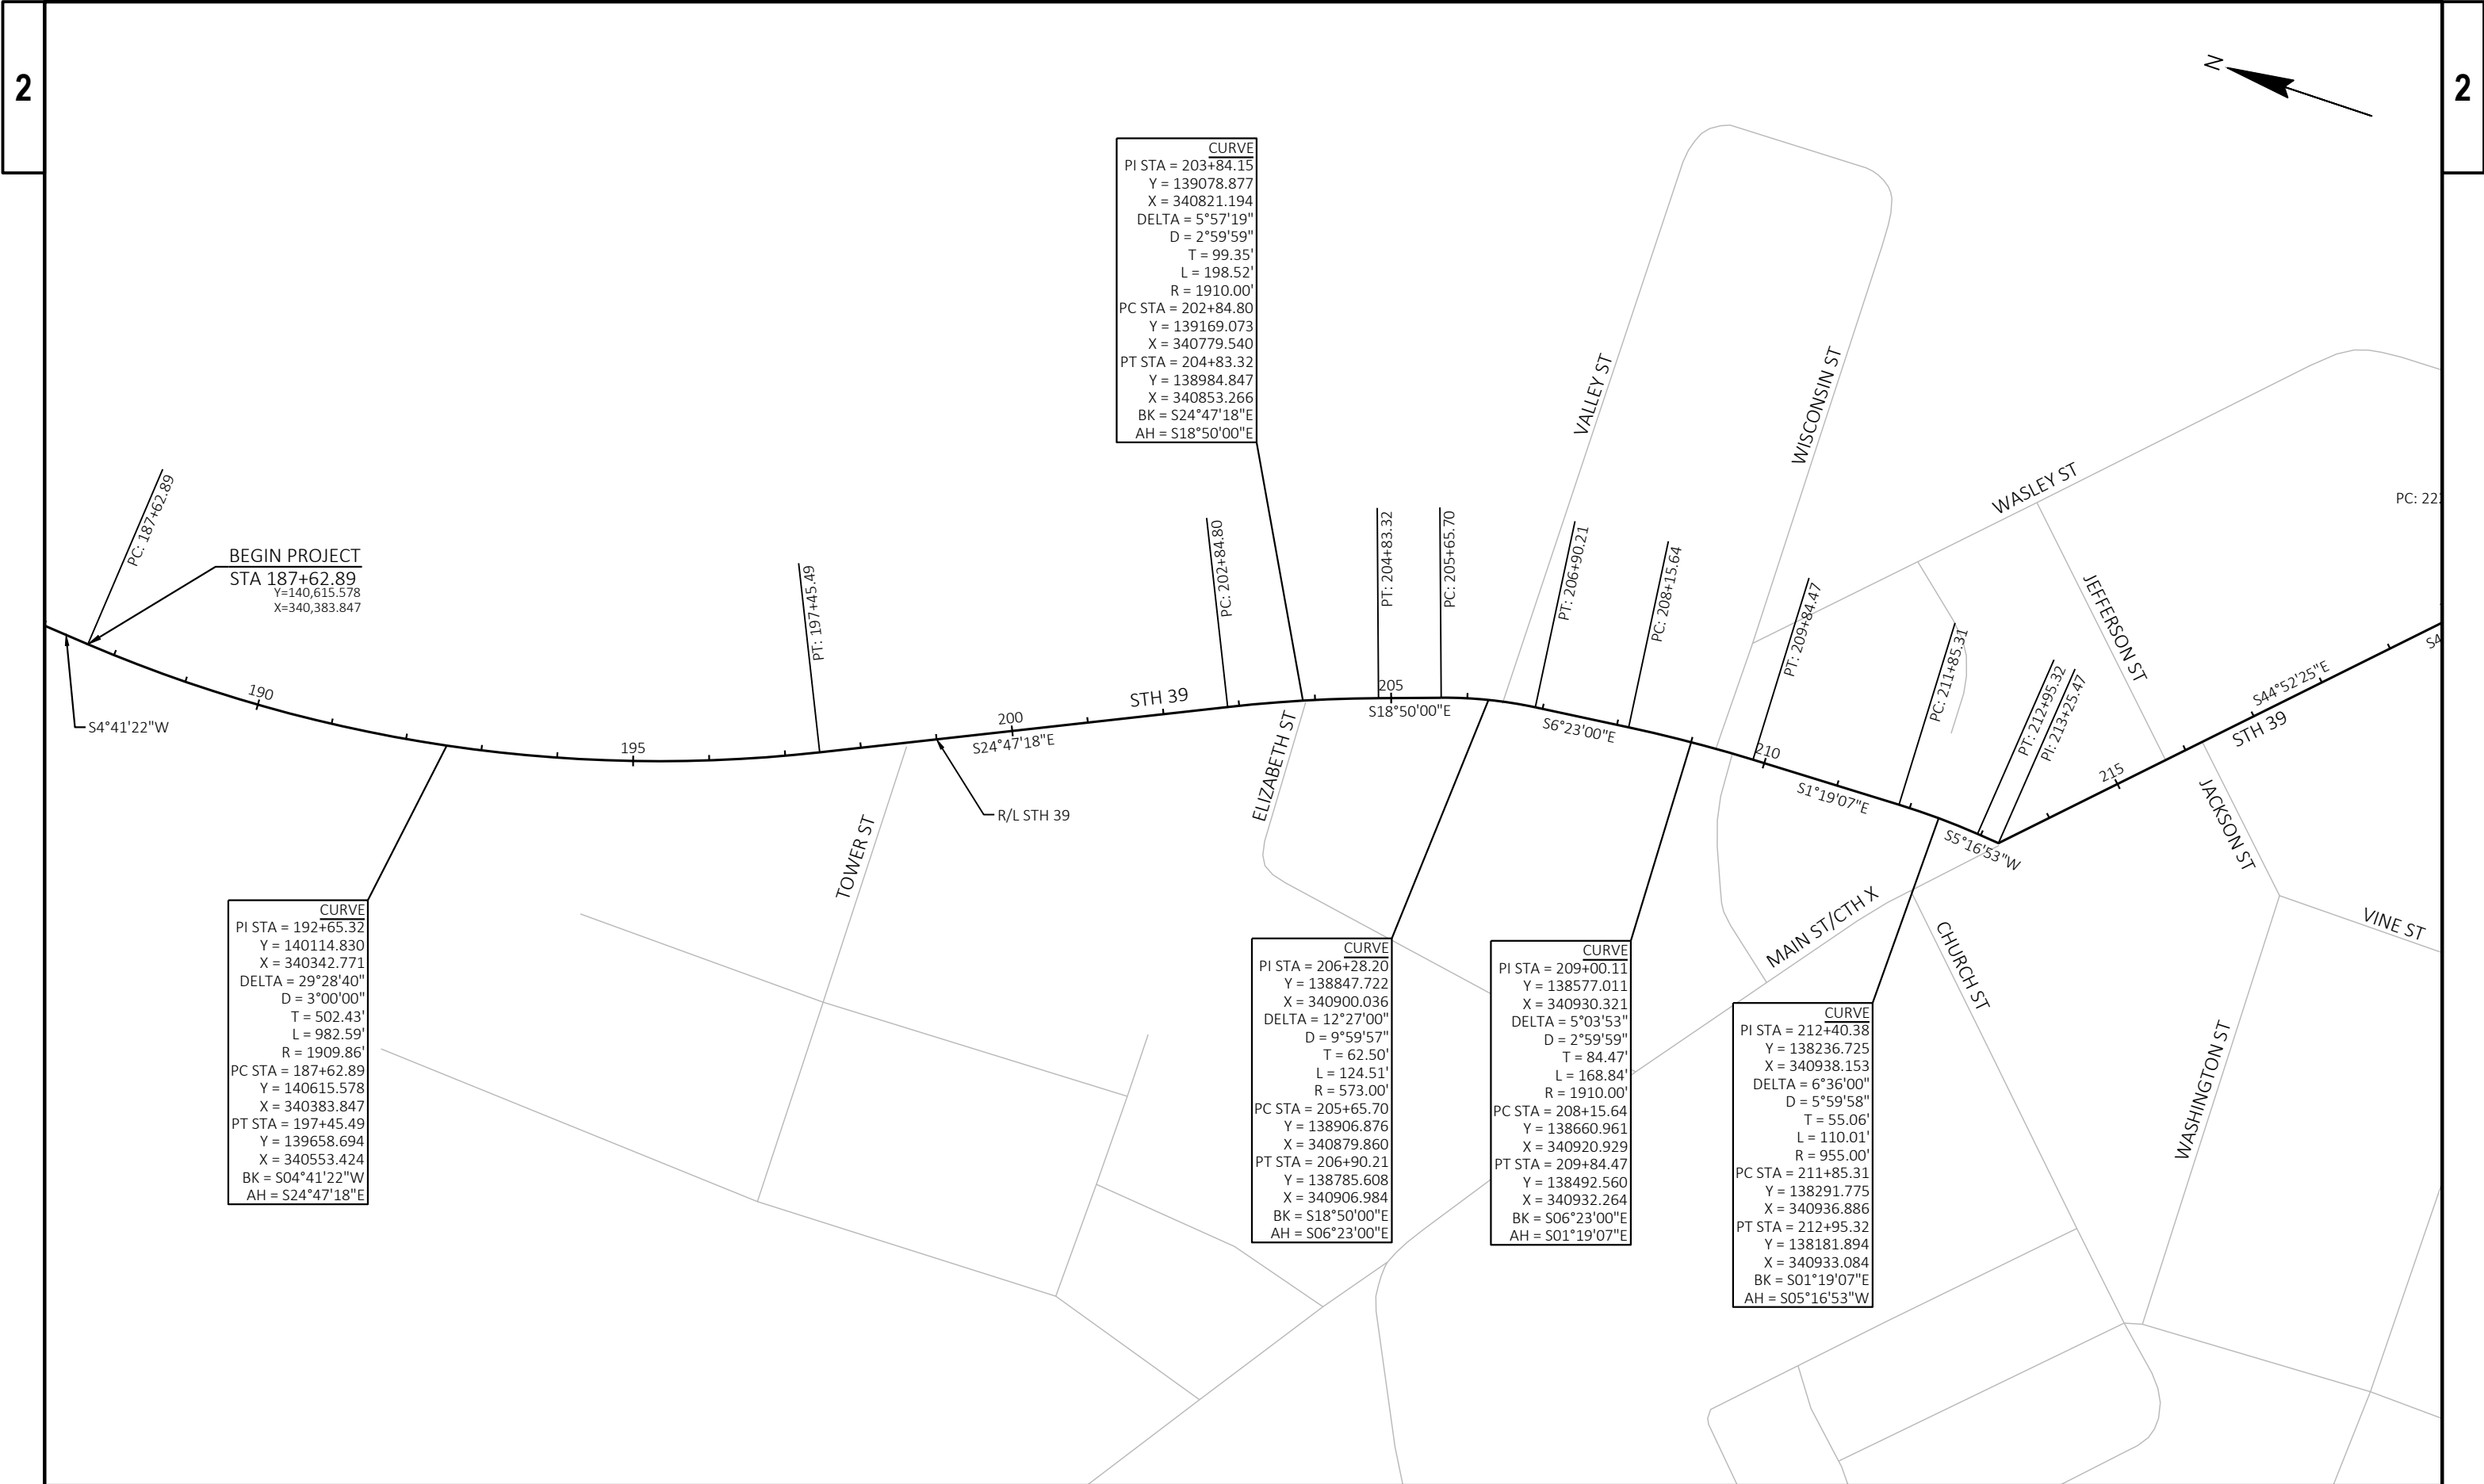

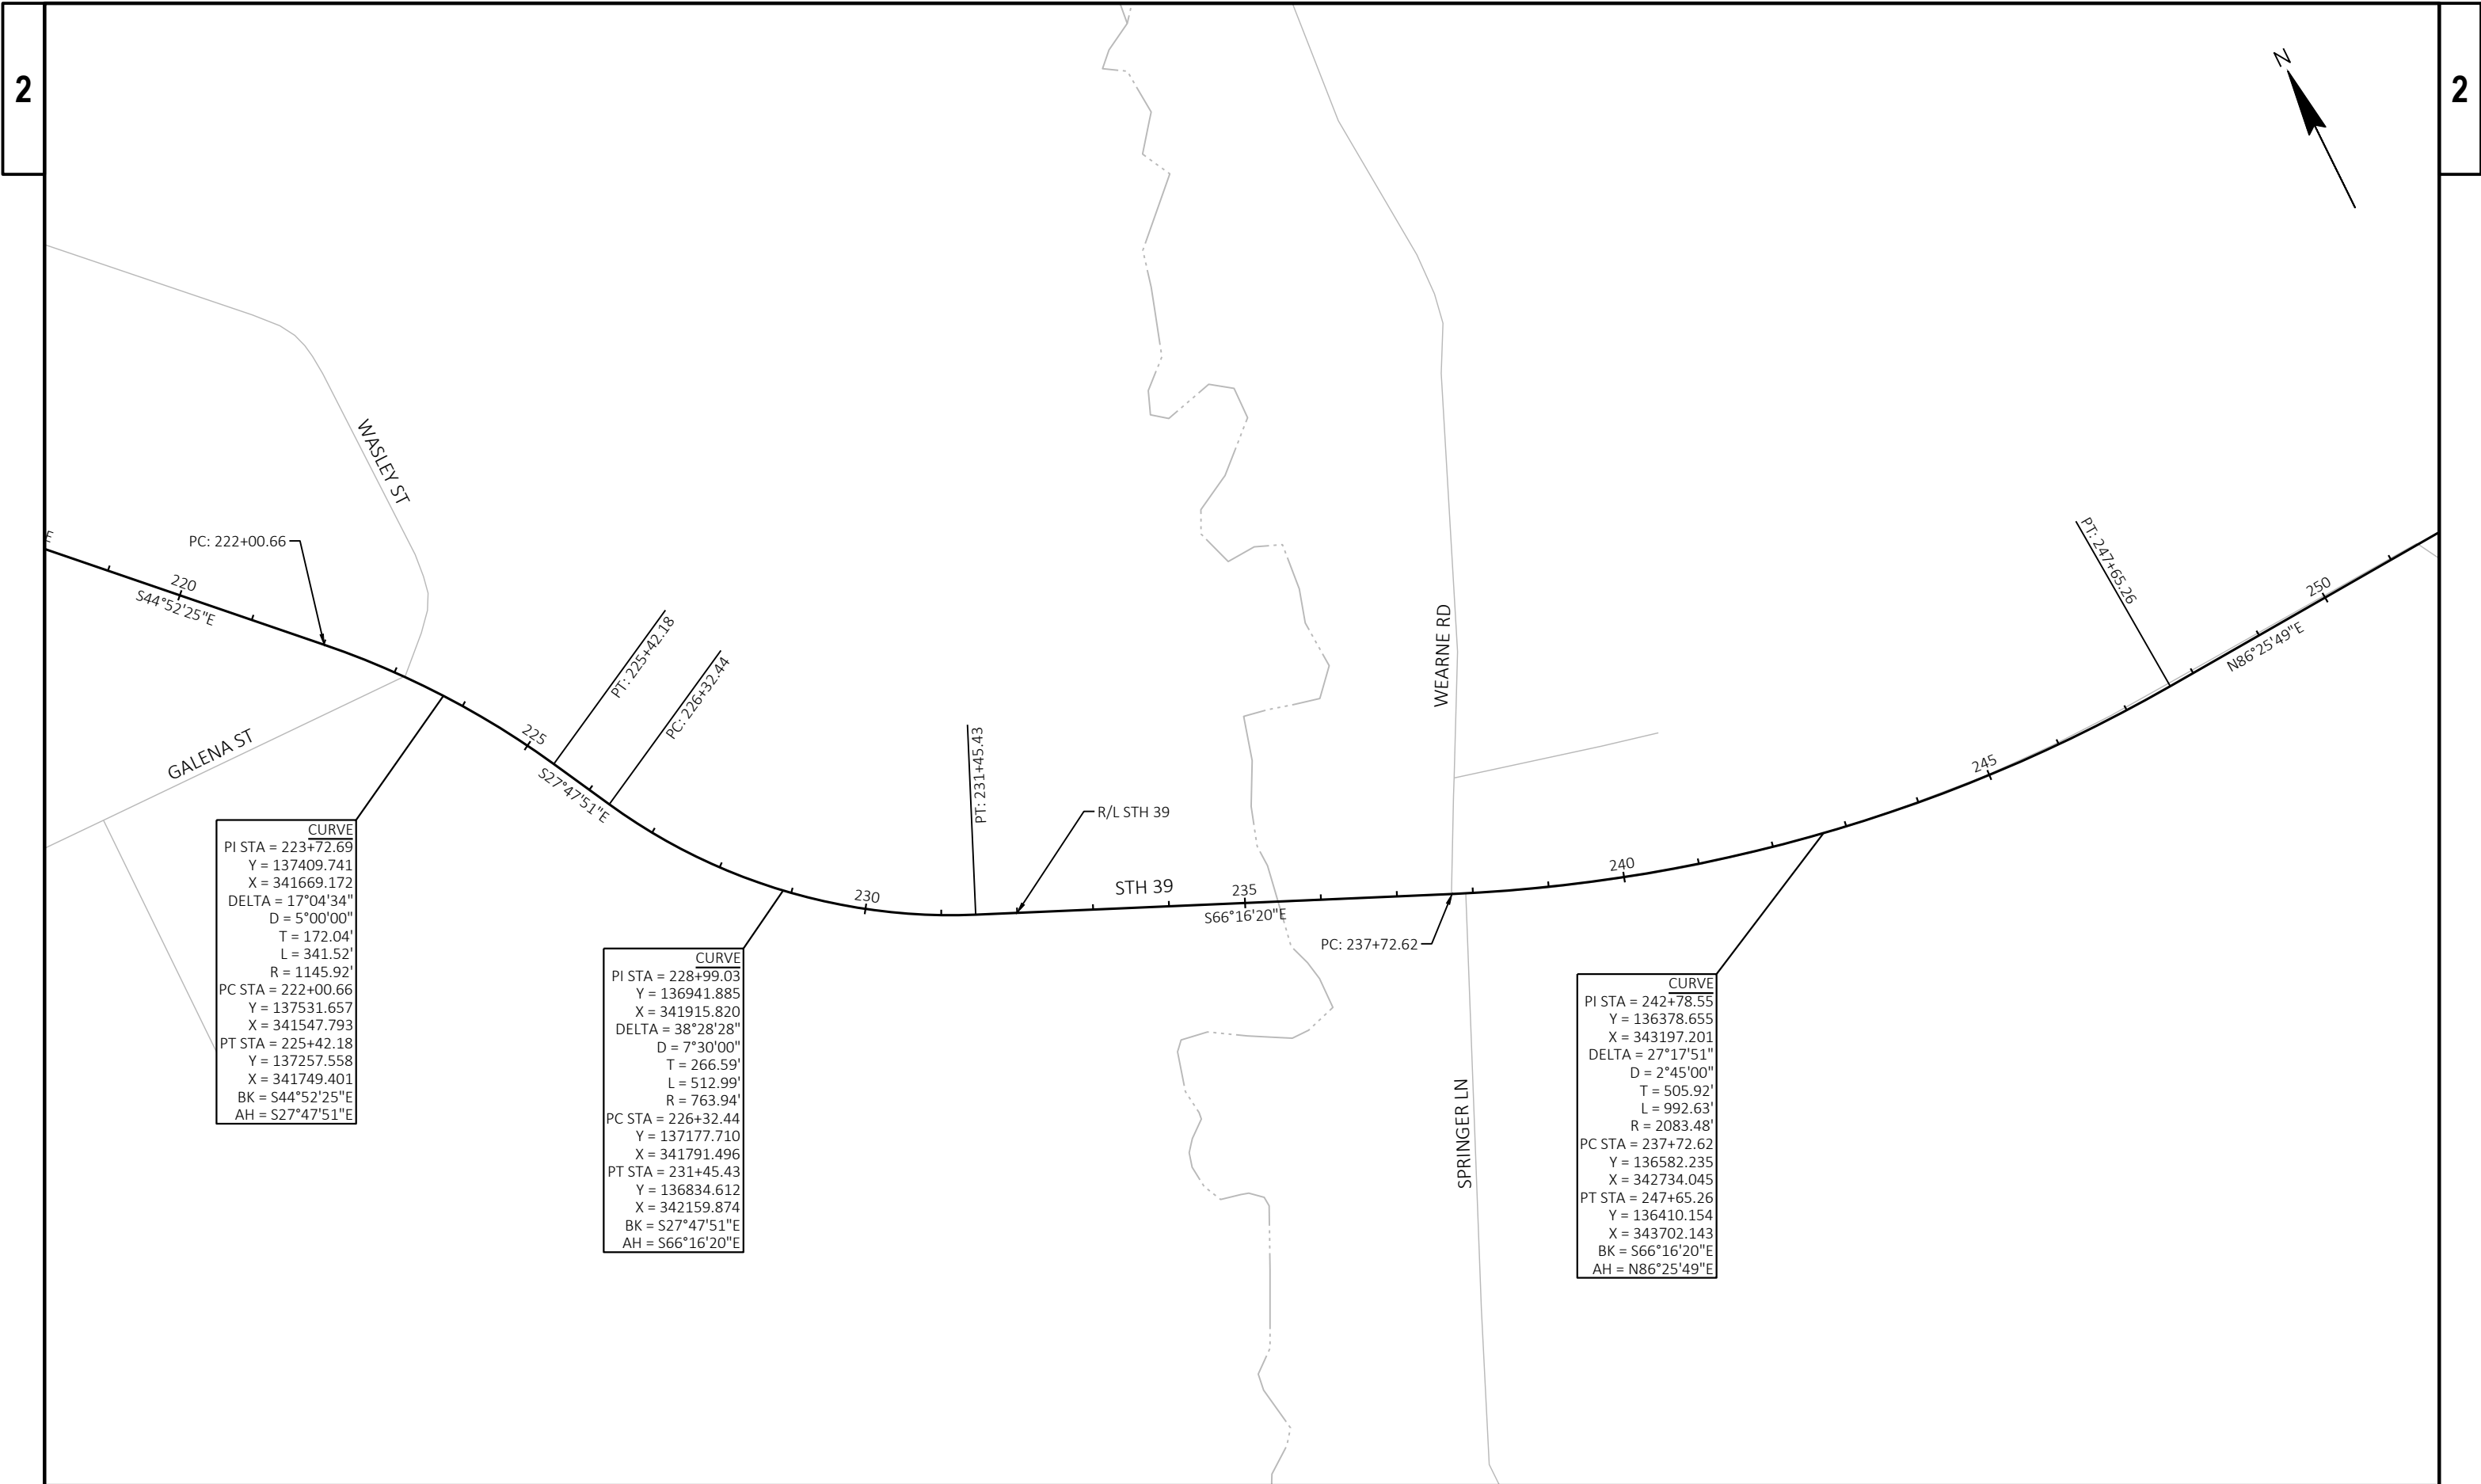


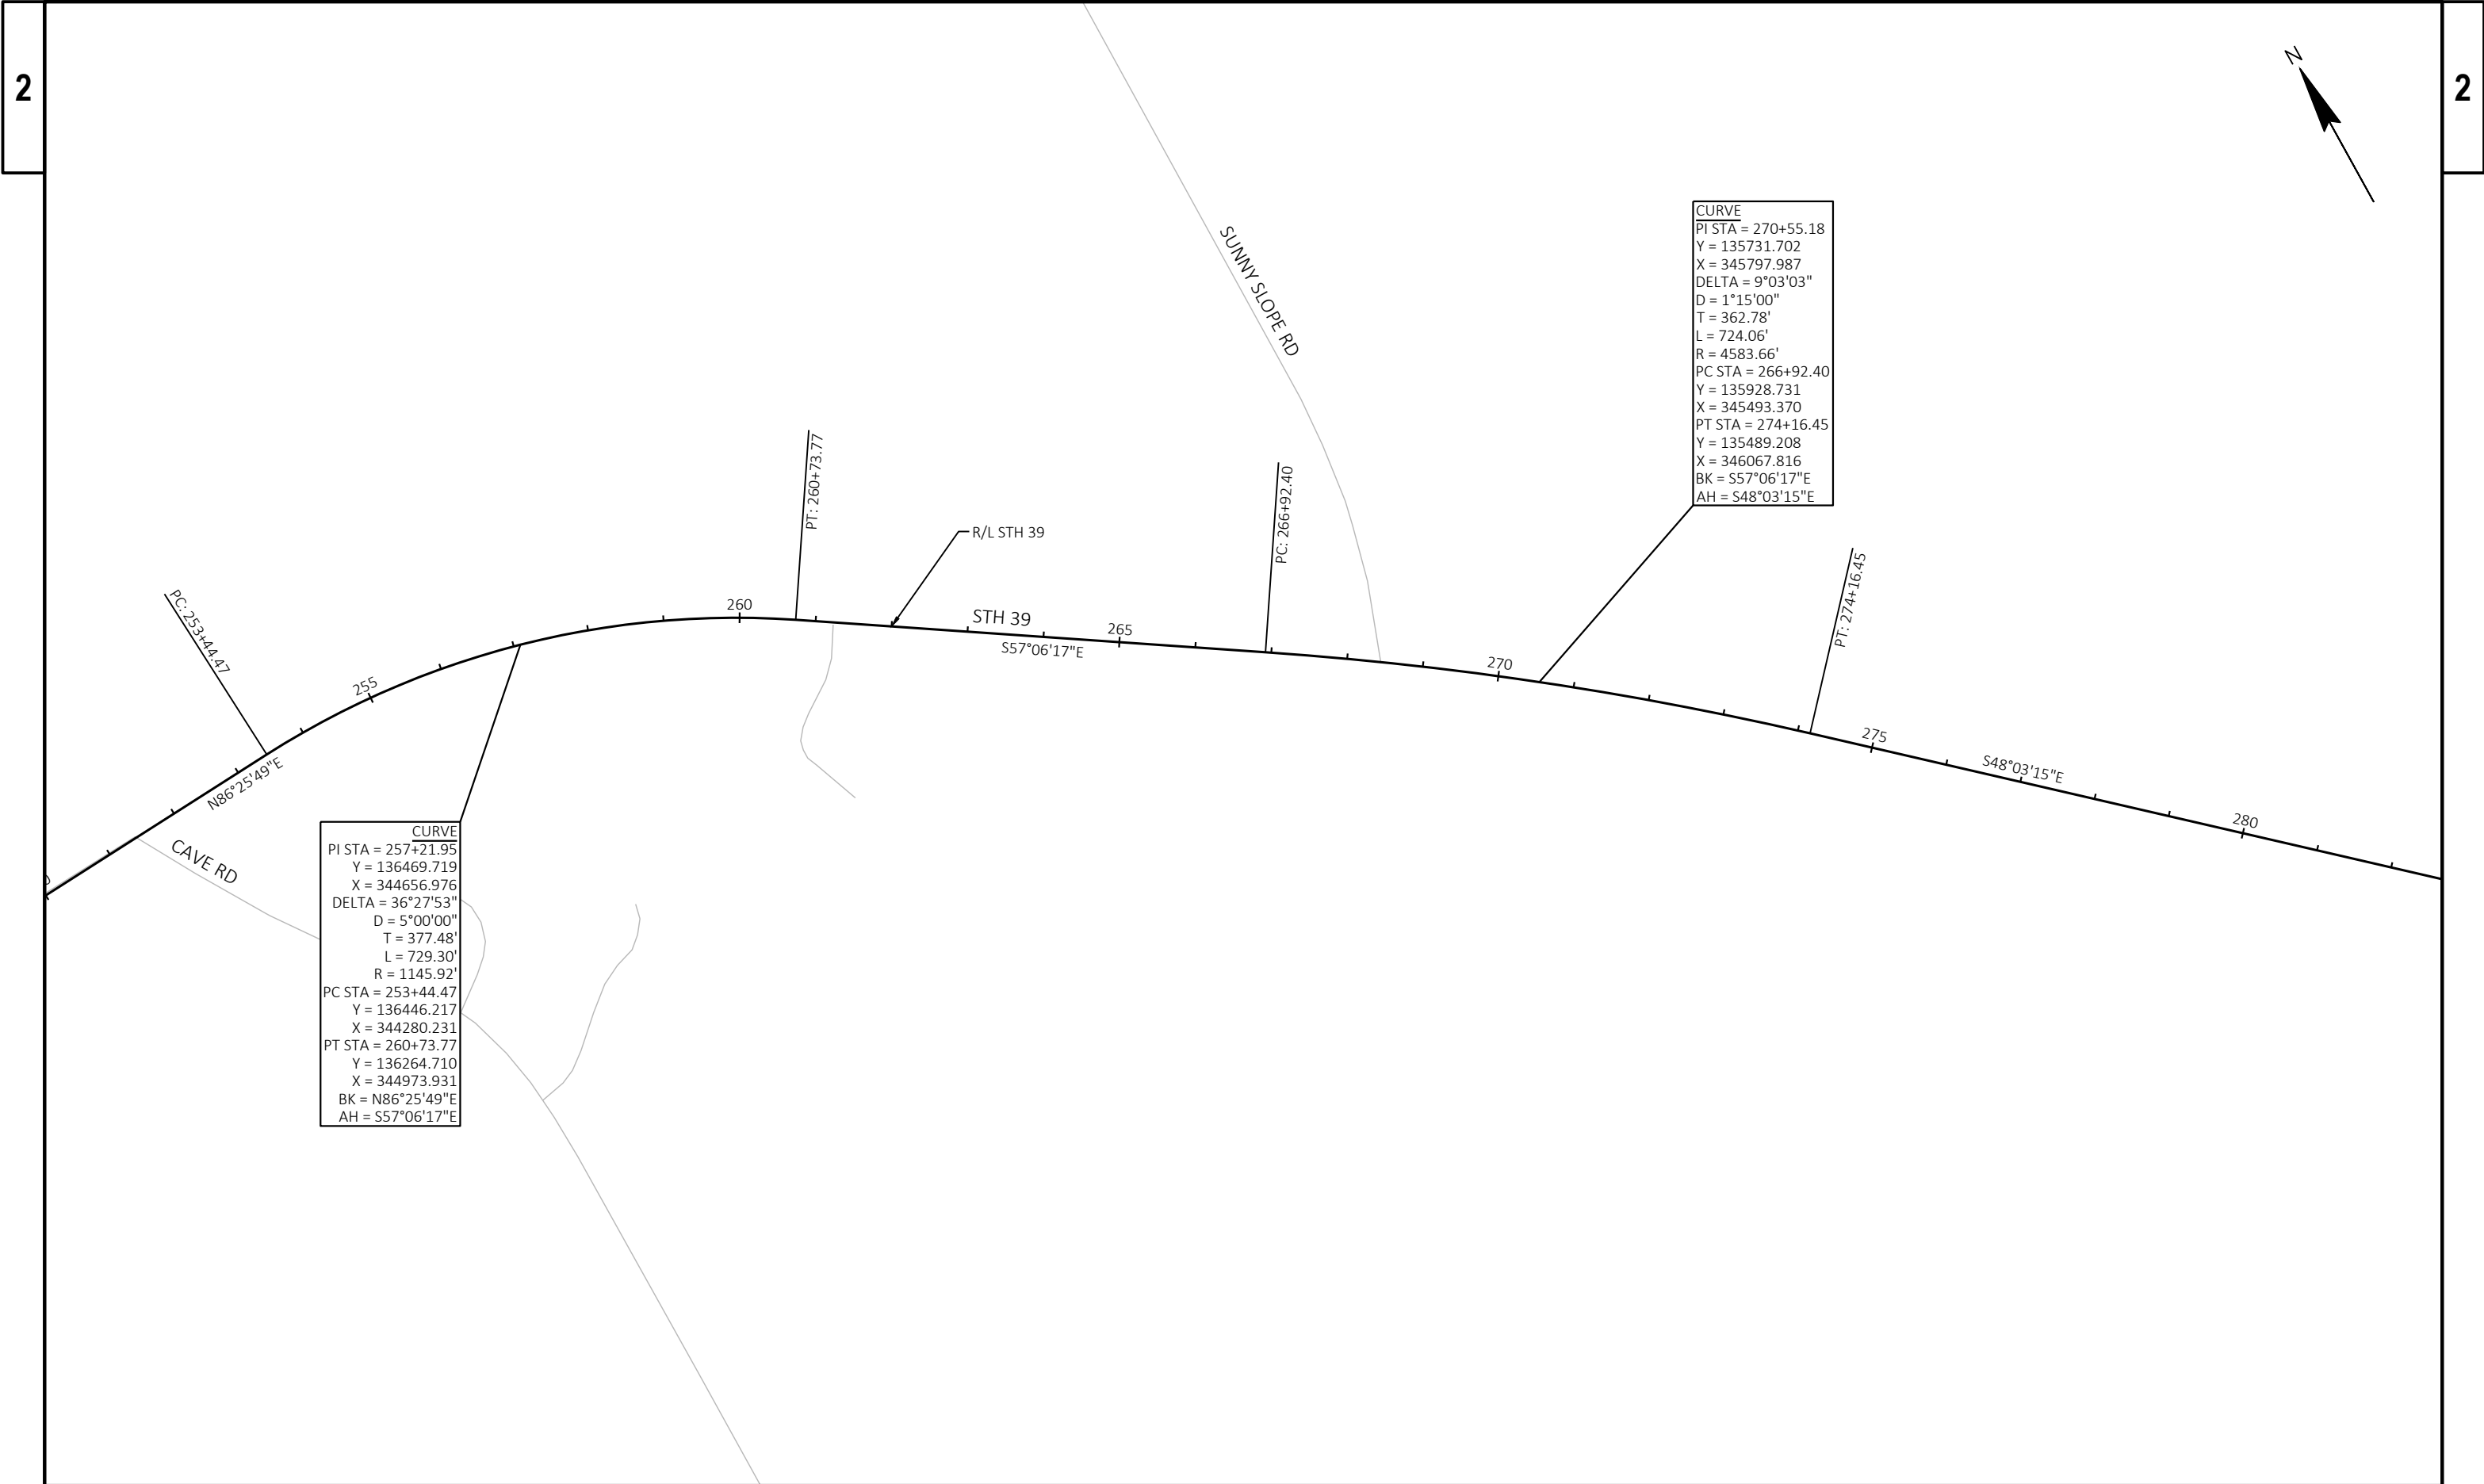


CURVE  
PI STA = 257+21.95  
Y = 136469.719  
X = 344656.976  
DELTA = 36°27'53"  
D = 5°00'00"  
T = 377.48'  
L = 729.30'  
R = 1145.92'  
PC STA = 253+44.47  
Y = 136446.217  
X = 344280.231  
PT STA = 260+73.77  
Y = 136264.710  
X = 344973.931  
BK = N86°25'49"E  
AH = S57°06'17"E

CURVE  
PI STA = 270+55.18  
Y = 135731.702  
X = 345797.987  
DELTA = 9°03'03"  
D = 1°15'00"  
T = 362.78'  
L = 724.06'  
R = 4583.66'  
PC STA = 266+92.40  
Y = 135928.731  
X = 345493.370  
PT STA = 274+16.45  
Y = 135489.208  
X = 346067.816  
BK = S57°06'17"E  
AH = S48°03'15"E




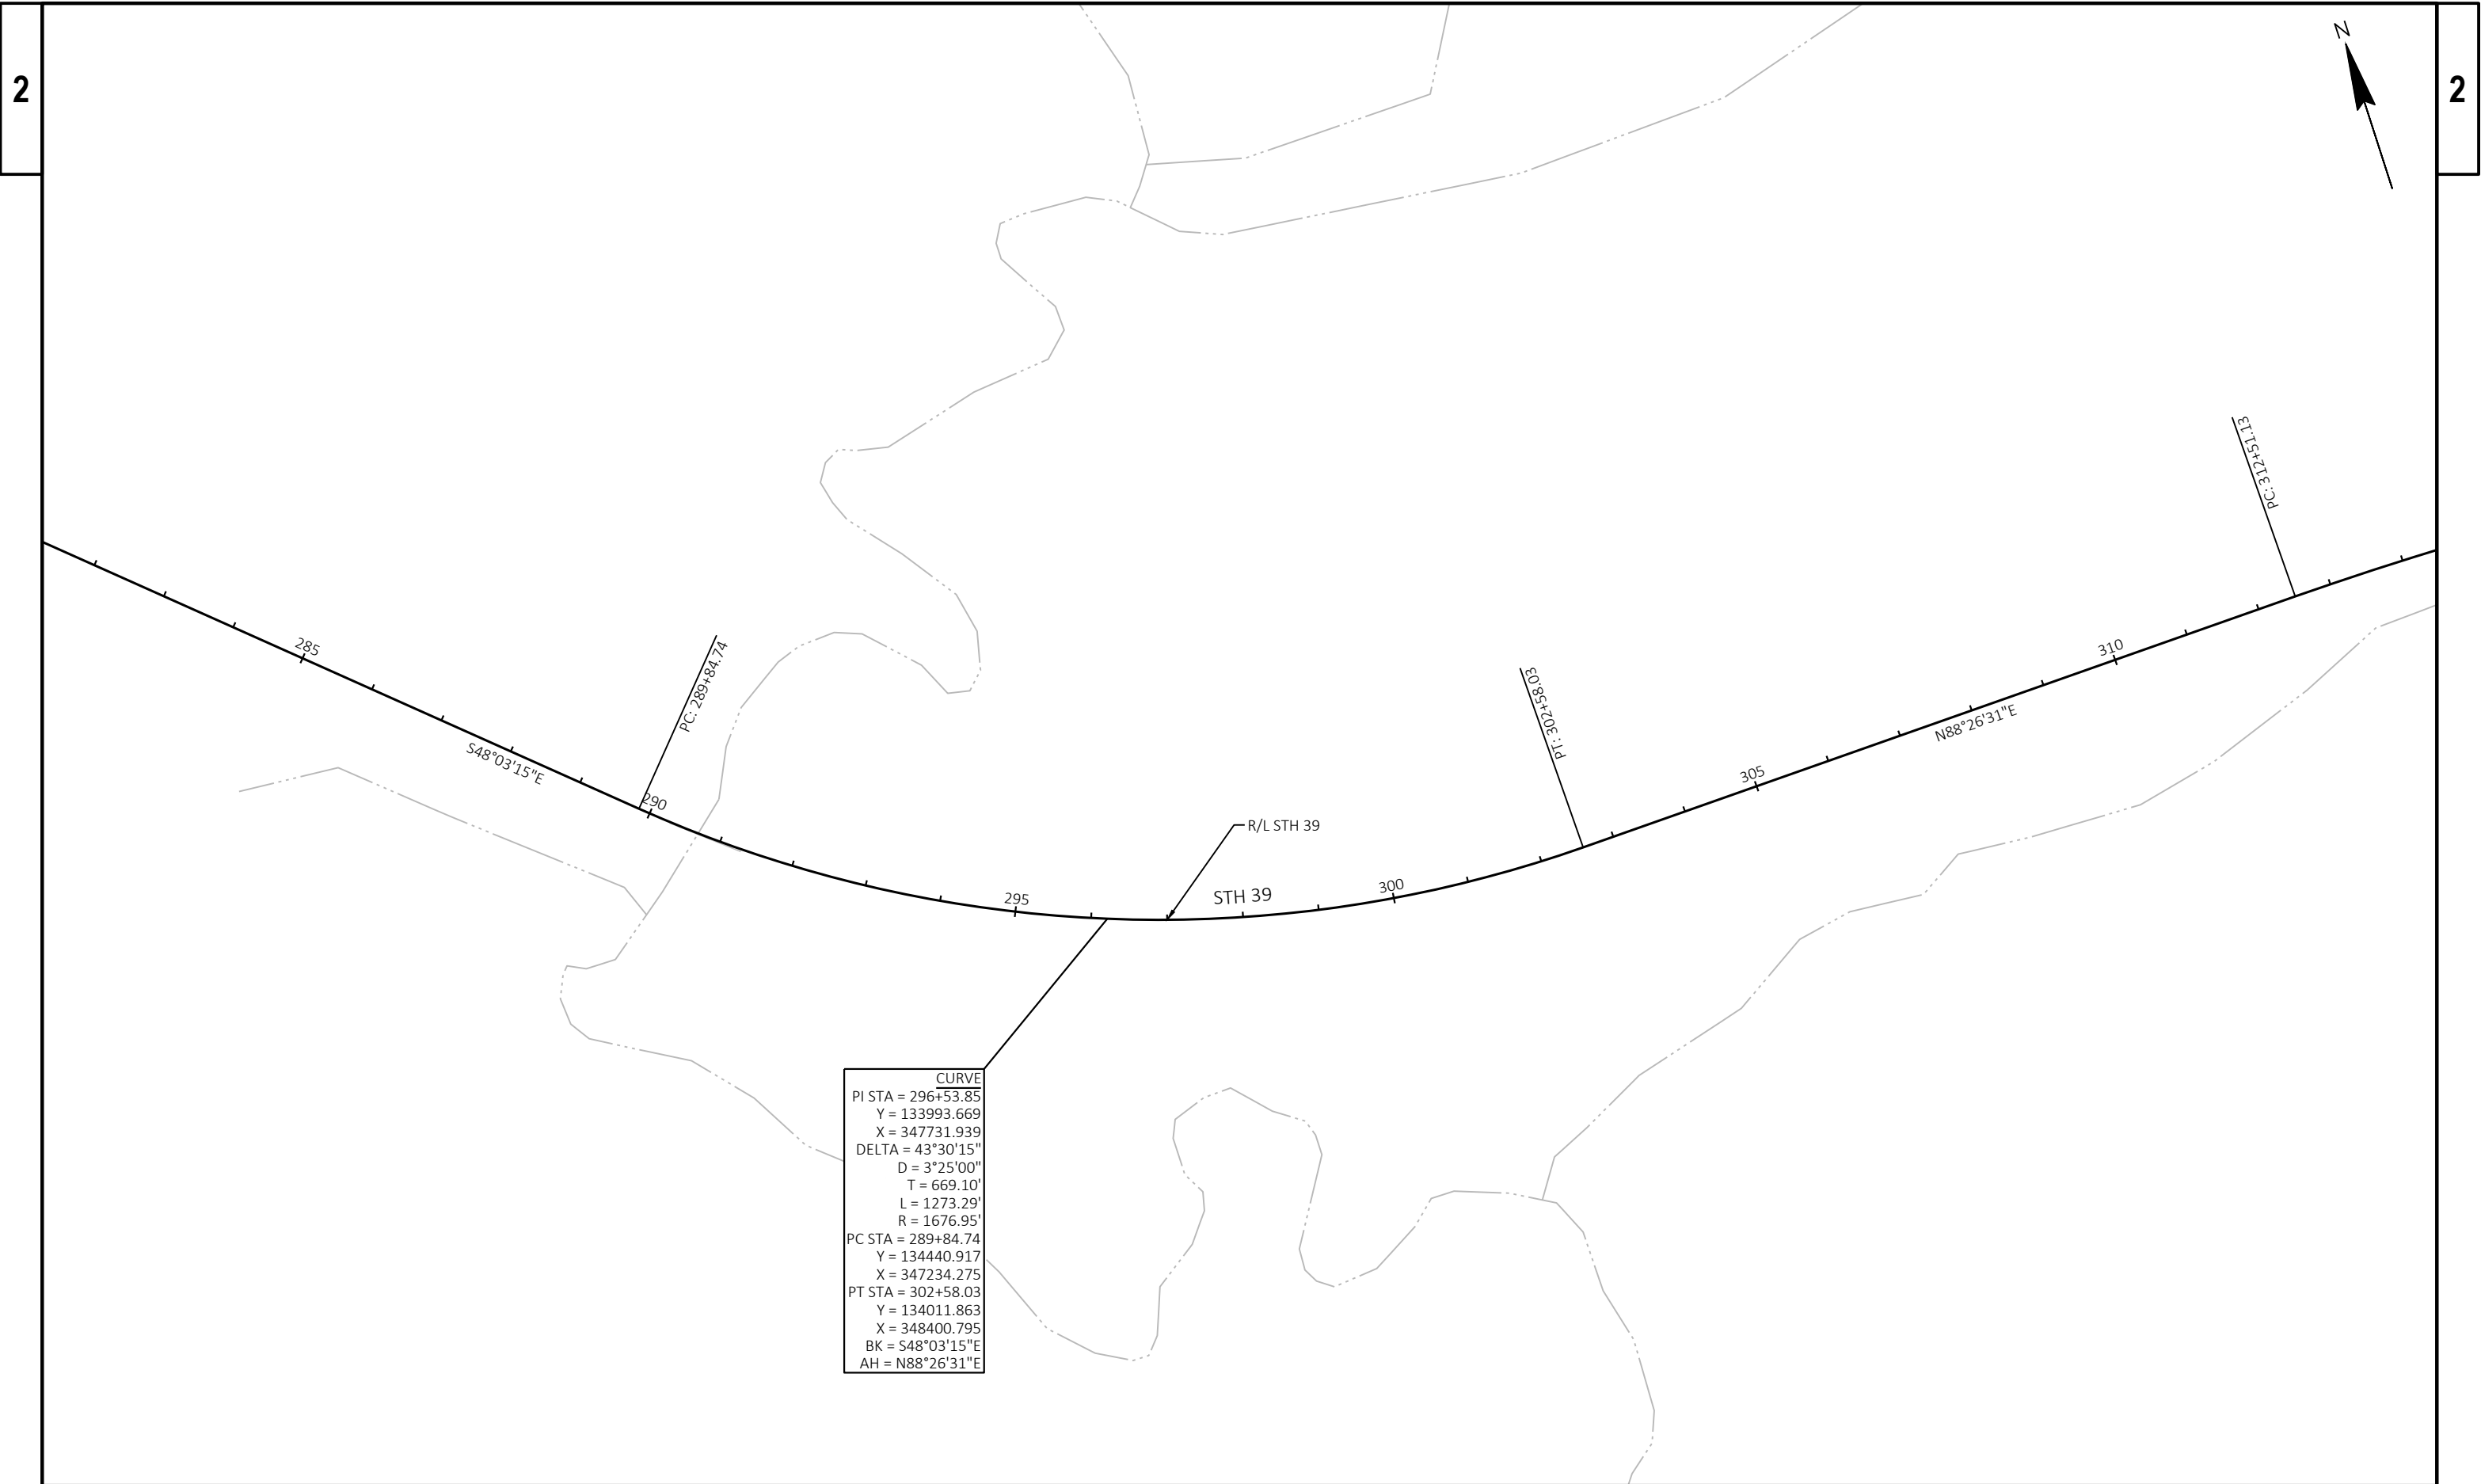


|                        |             |              |                  |       |   |
|------------------------|-------------|--------------|------------------|-------|---|
| PROJECT NO: 5952-03-73 | HWY: STH 39 | COUNTY: IOWA | ALIGNMENT DETAIL | SHEET | E |
|------------------------|-------------|--------------|------------------|-------|---|

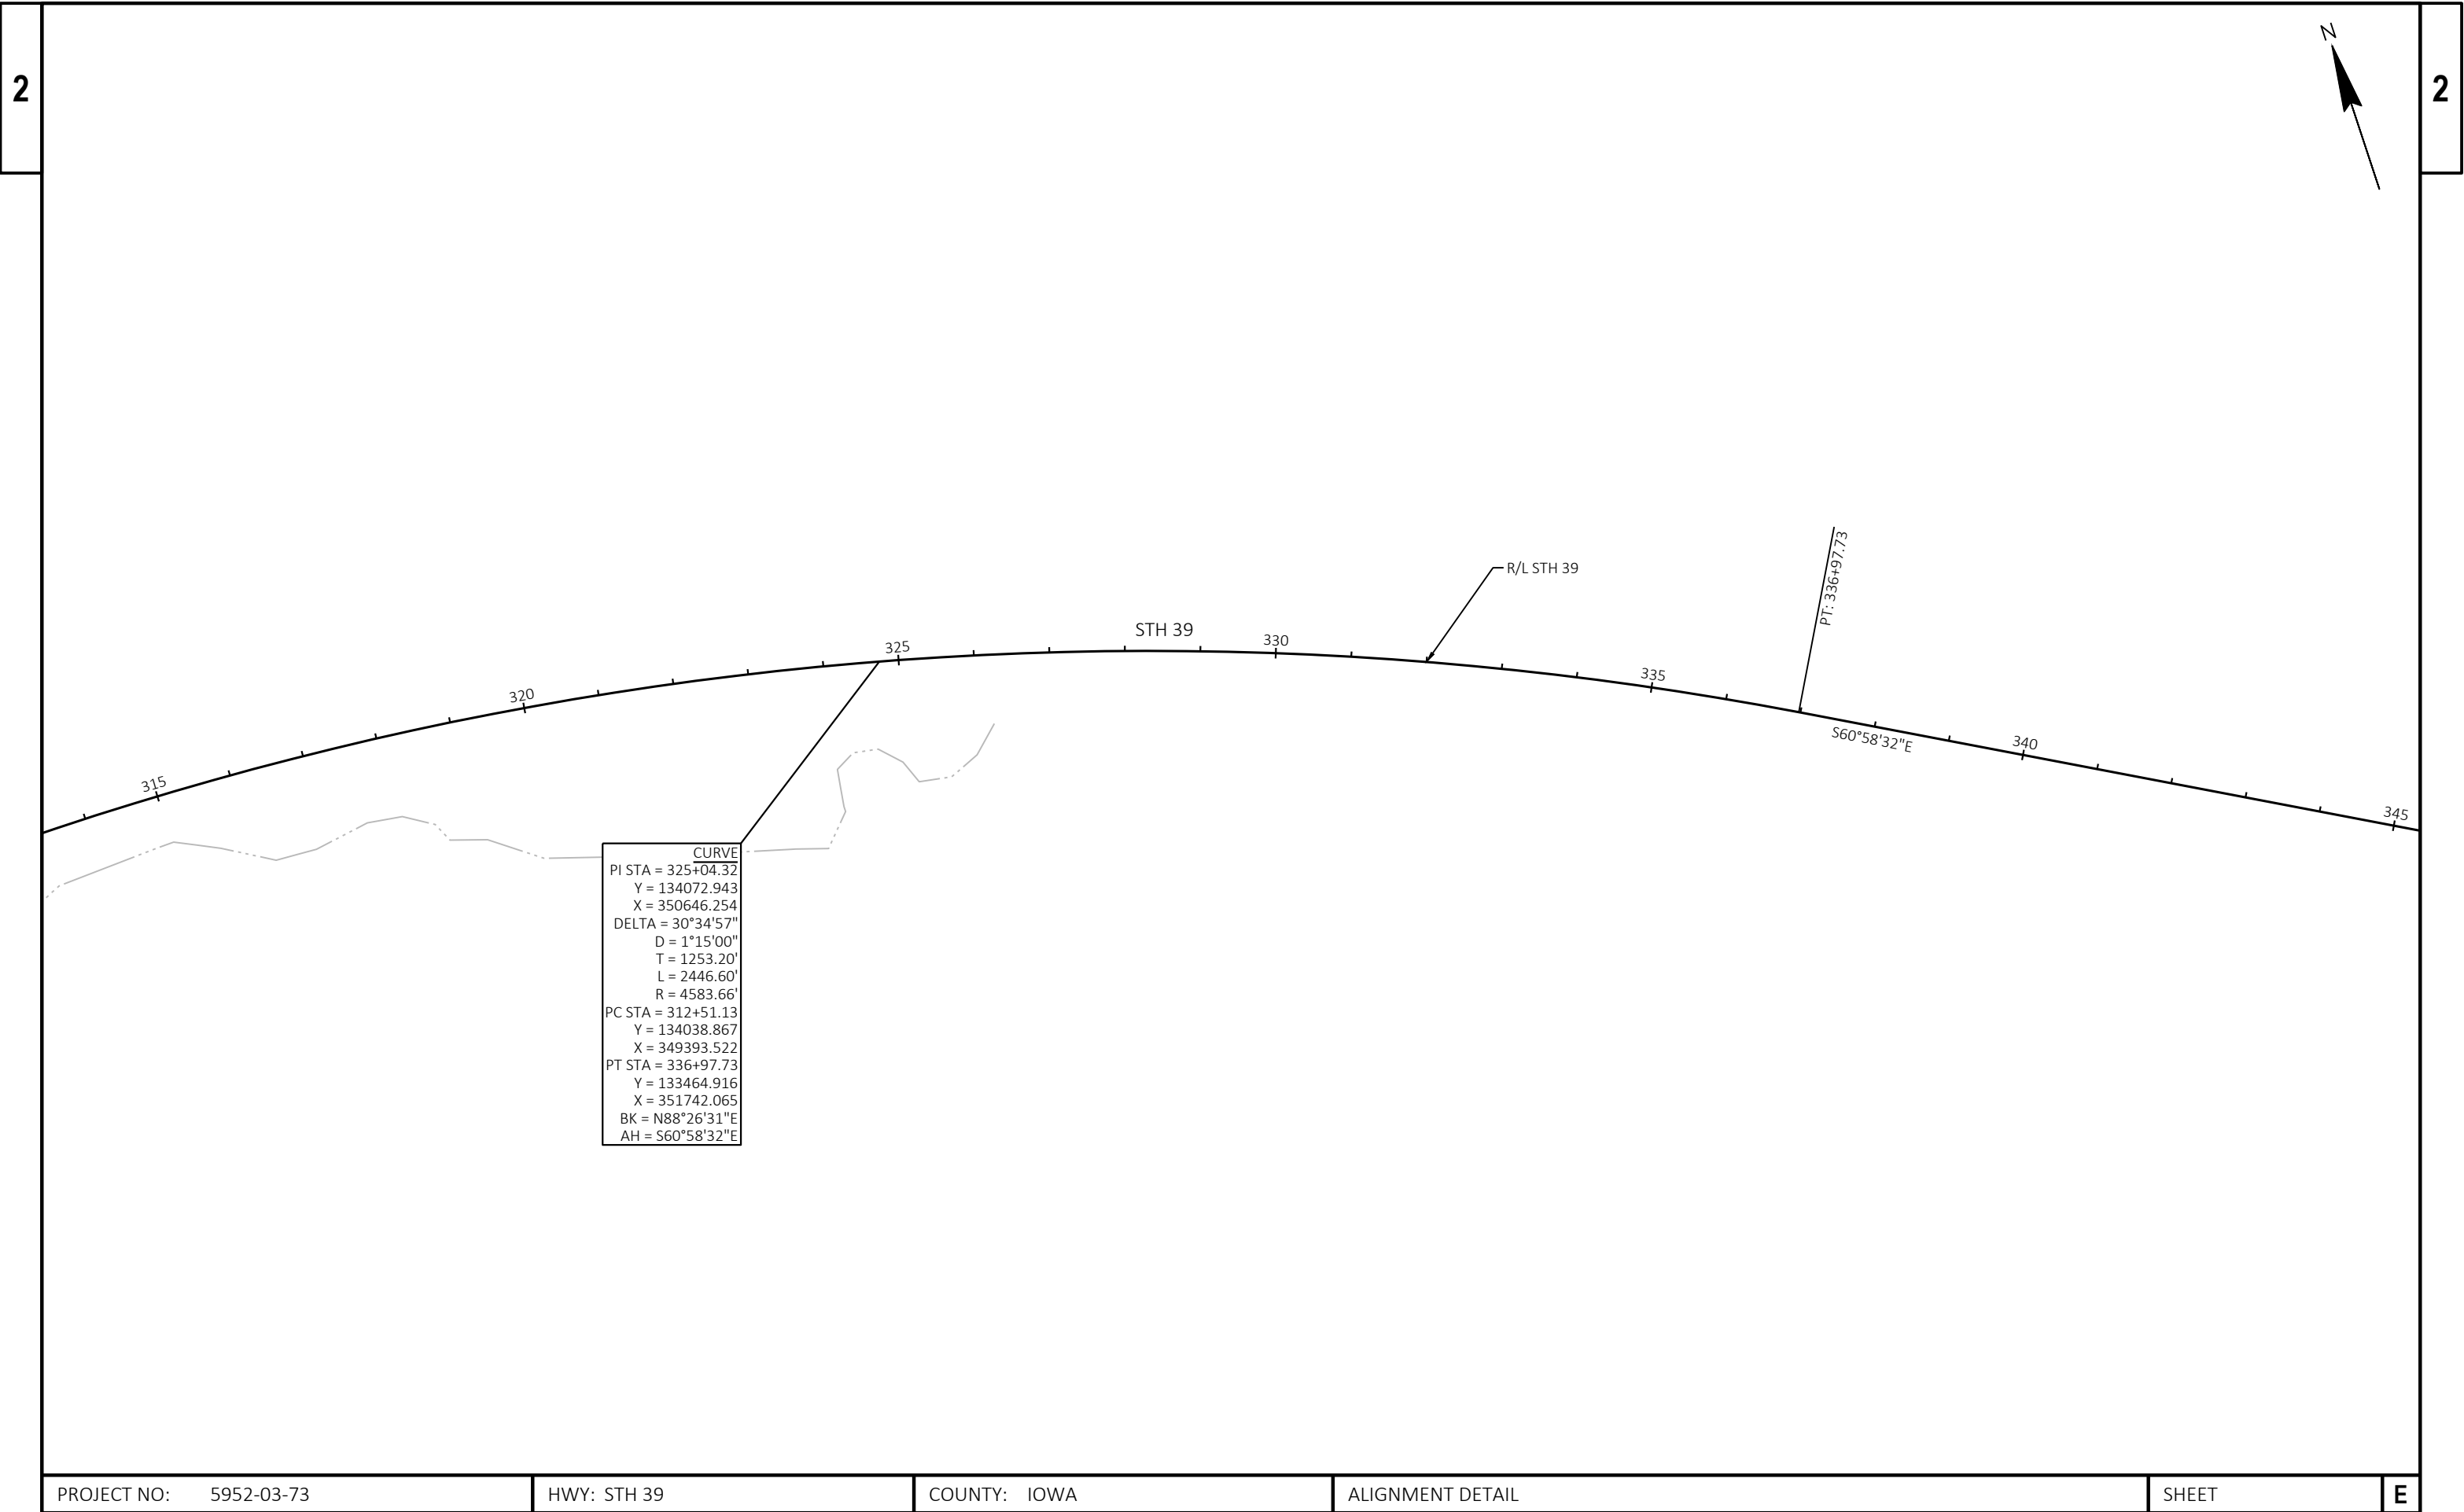






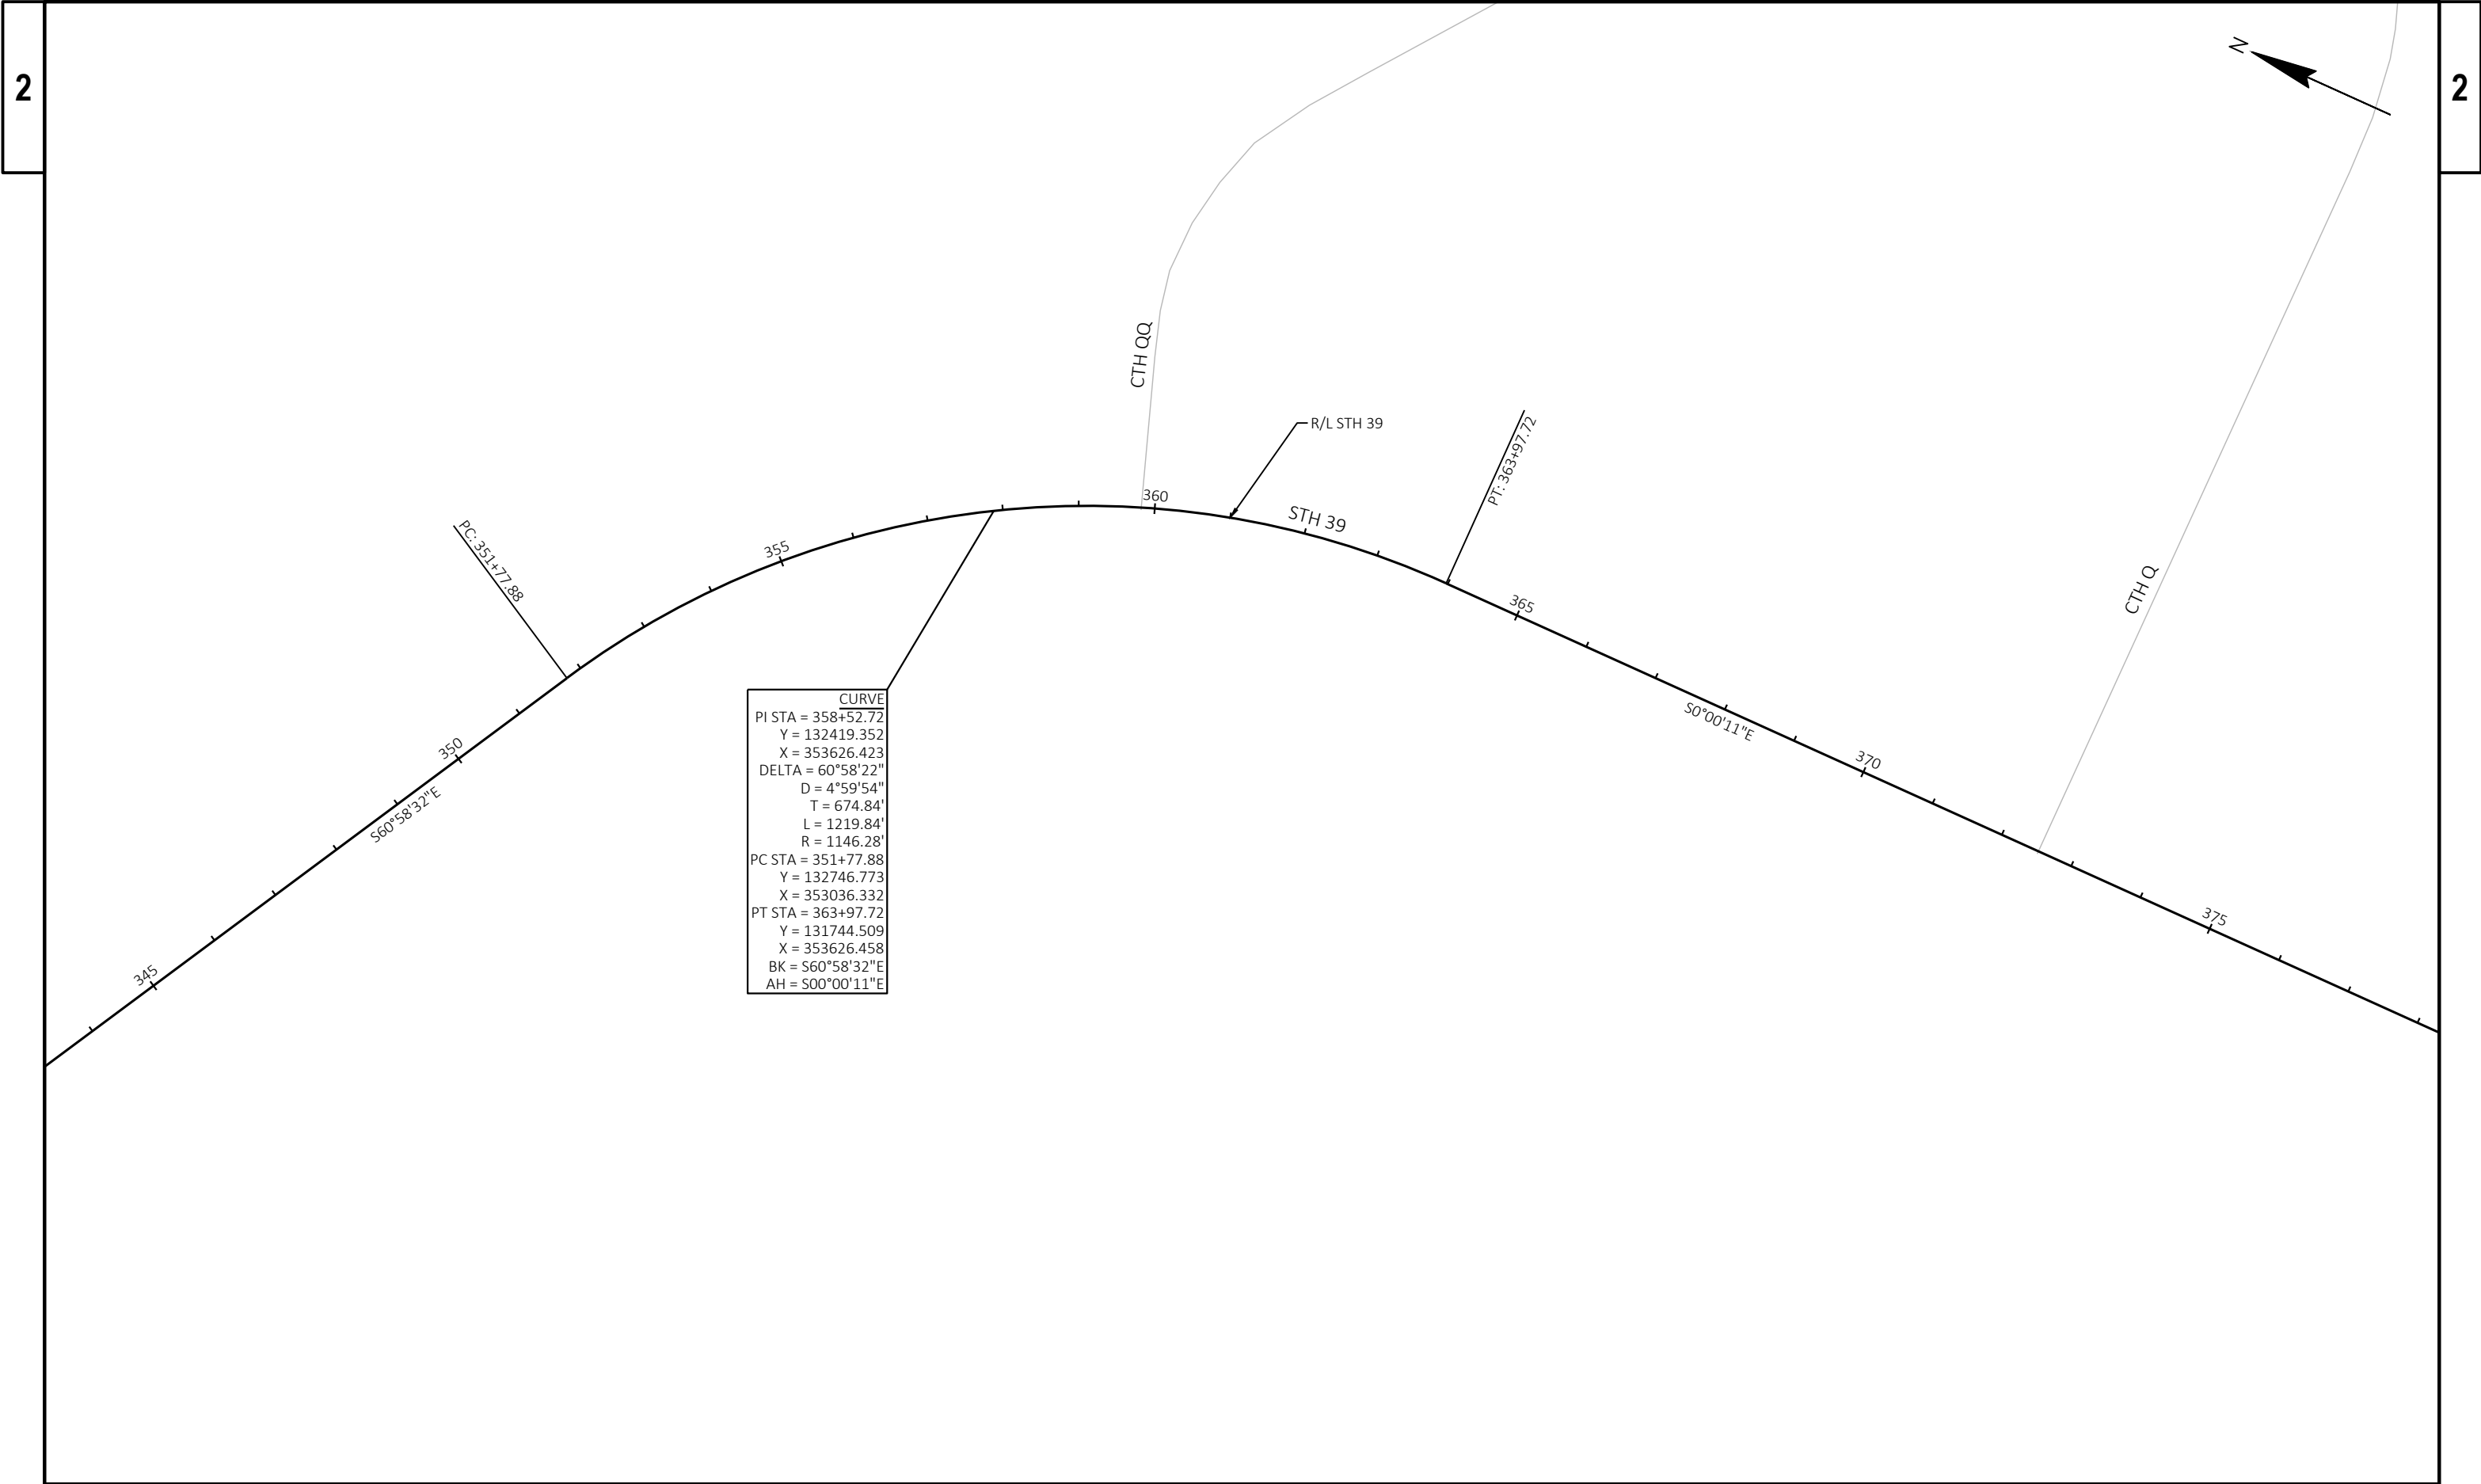

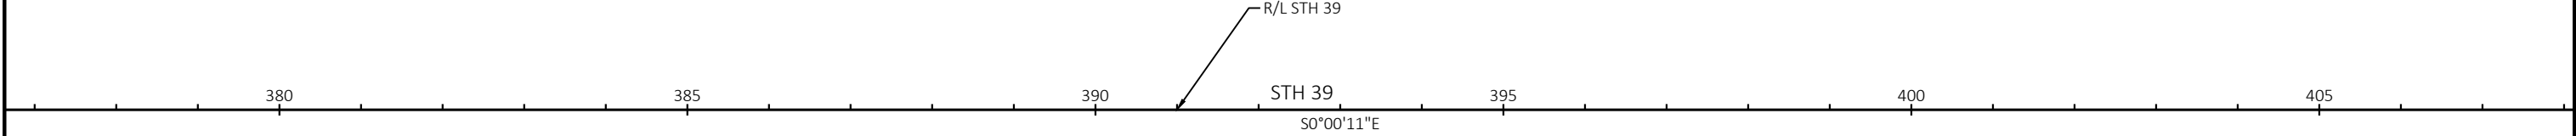


|                        |             |              |                  |       |   |
|------------------------|-------------|--------------|------------------|-------|---|
| PROJECT NO: 5952-03-73 | HWY: STH 39 | COUNTY: IOWA | ALIGNMENT DETAIL | SHEET | E |
|------------------------|-------------|--------------|------------------|-------|---|

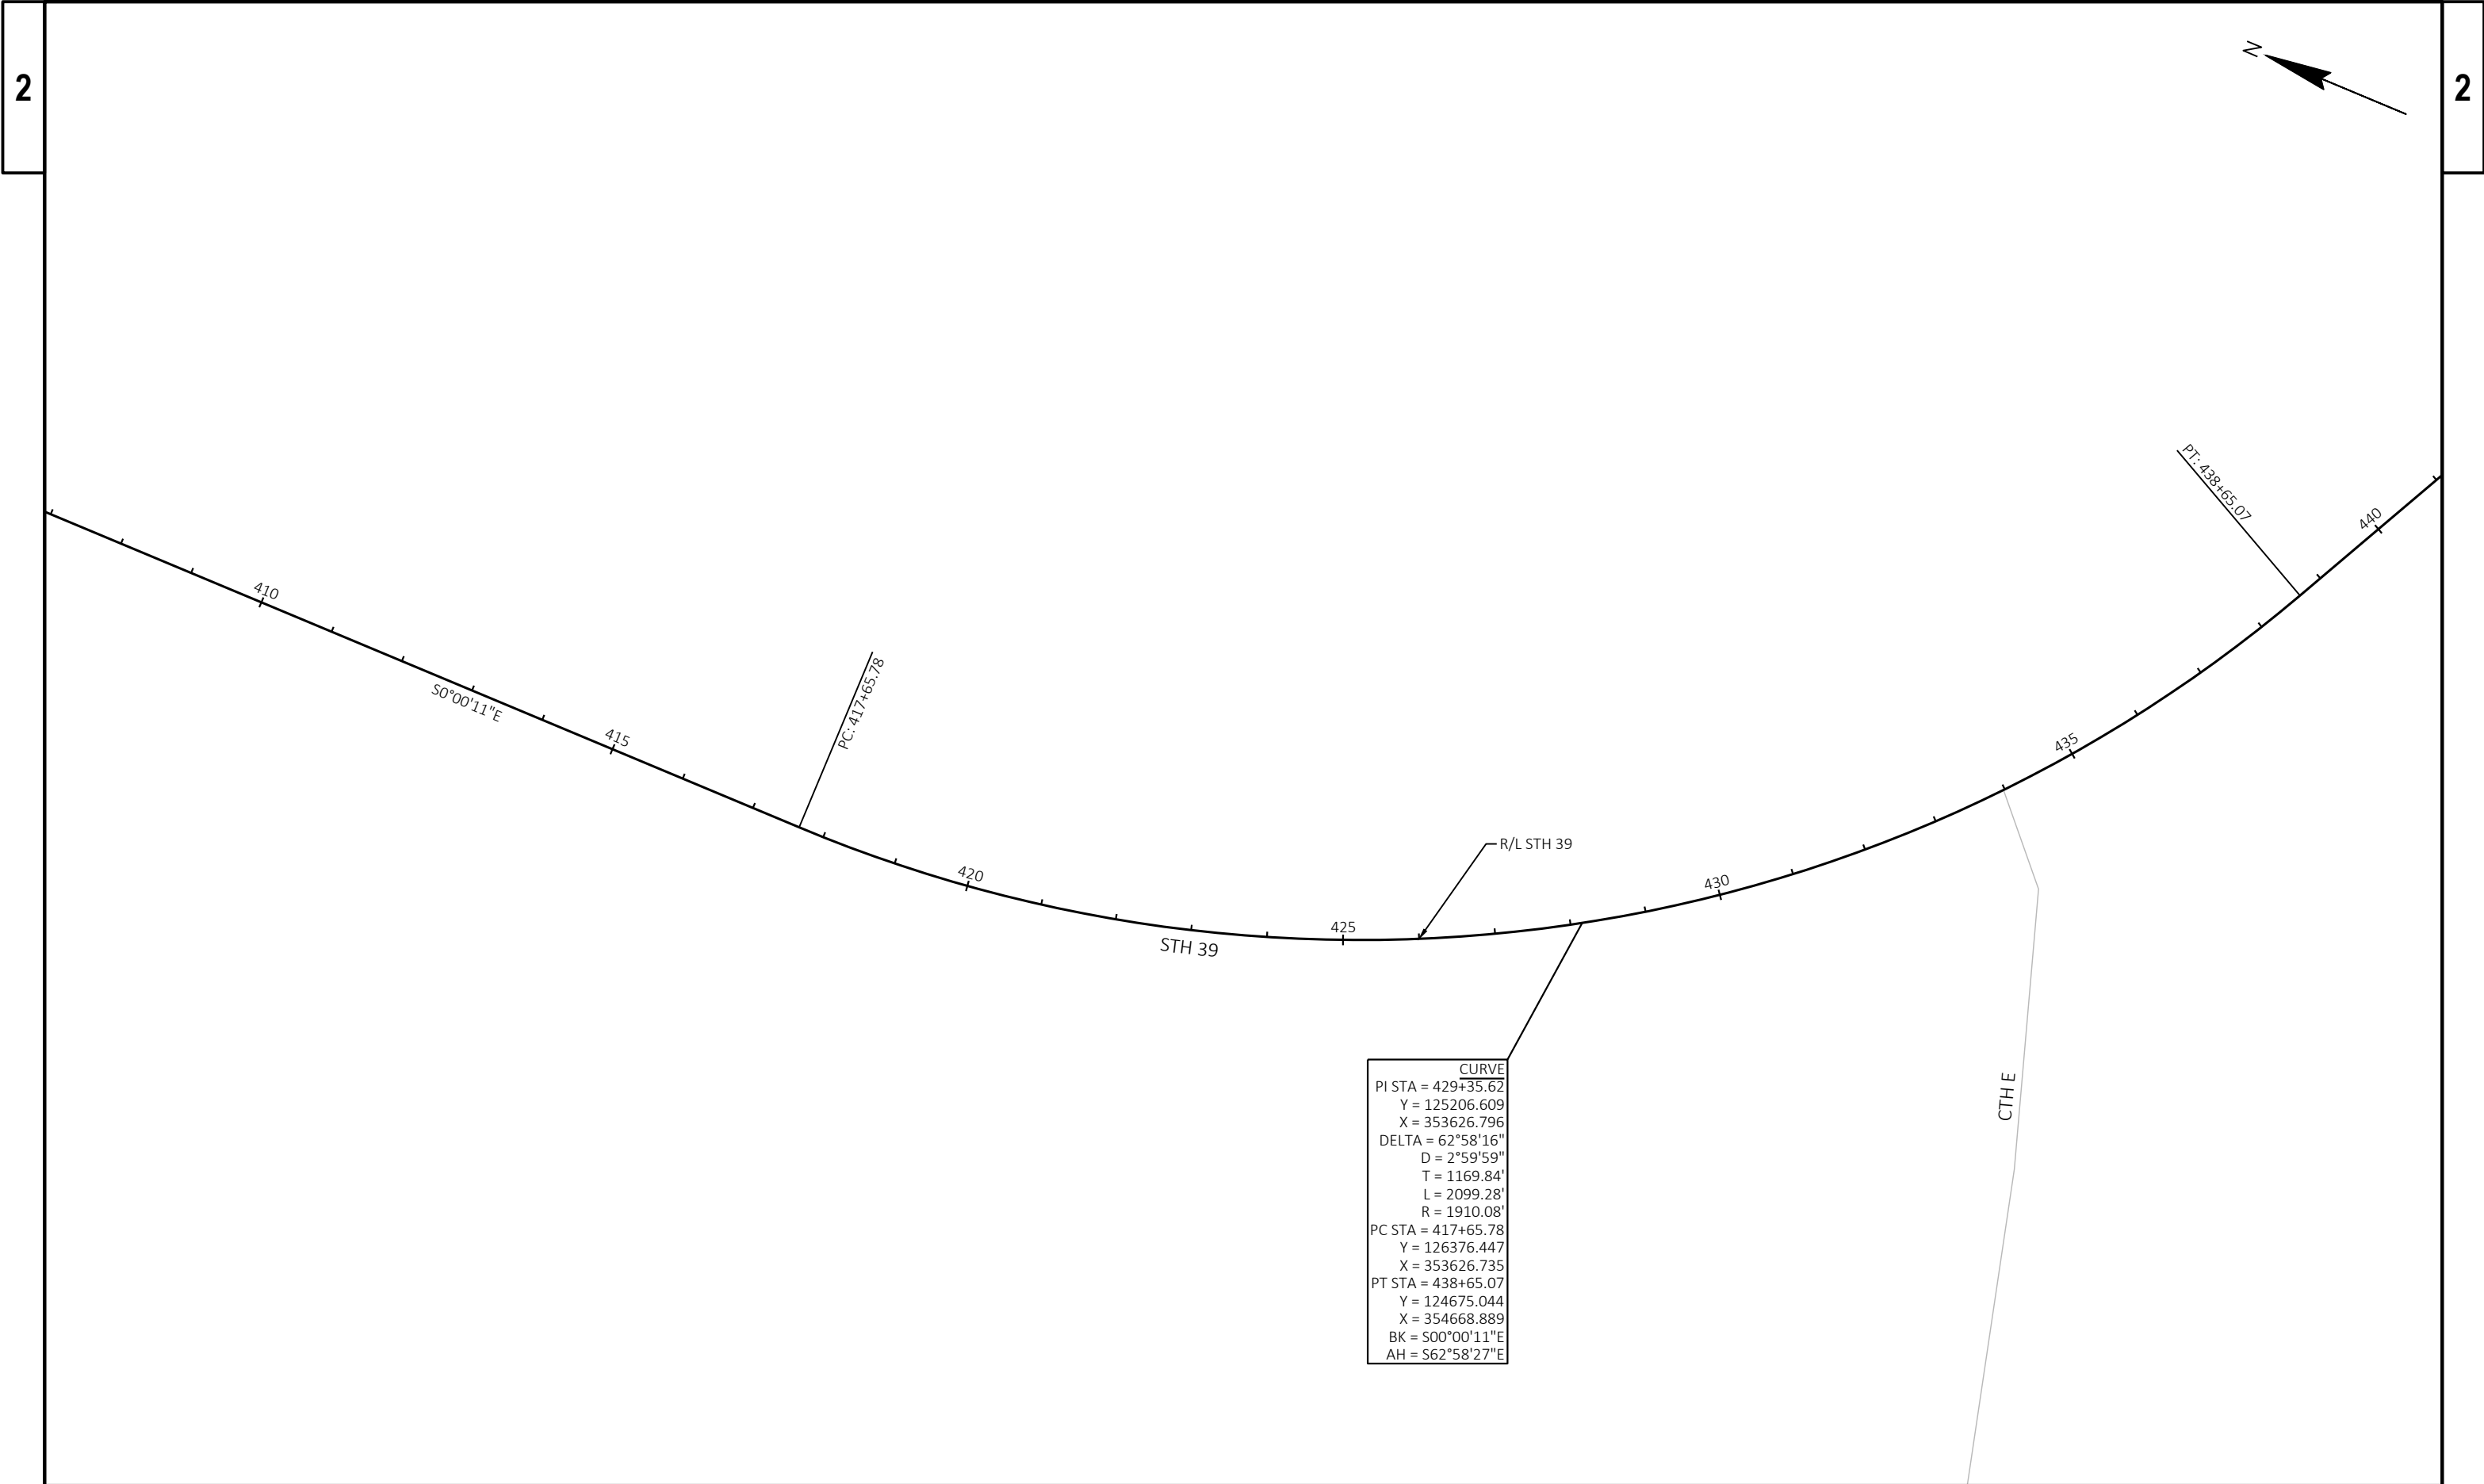

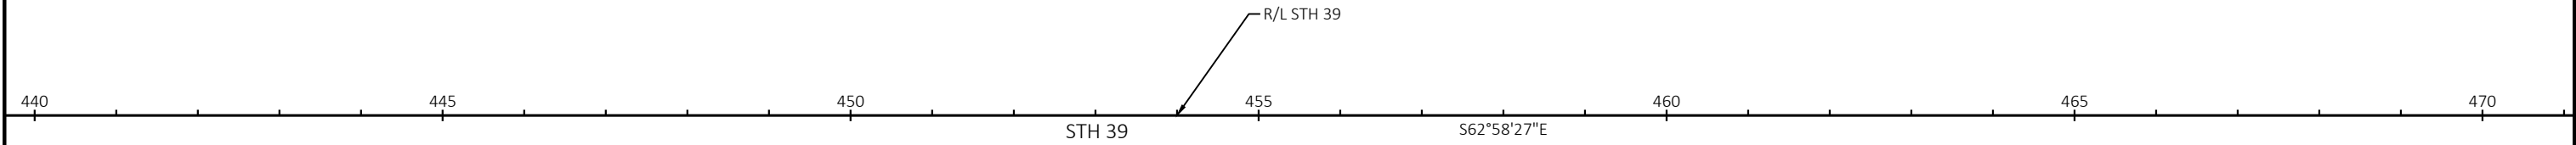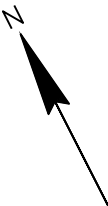


|                        |             |              |                  |       |   |
|------------------------|-------------|--------------|------------------|-------|---|
| PROJECT NO: 5952-03-73 | HWY: STH 39 | COUNTY: IOWA | ALIGNMENT DETAIL | SHEET | E |
|------------------------|-------------|--------------|------------------|-------|---|

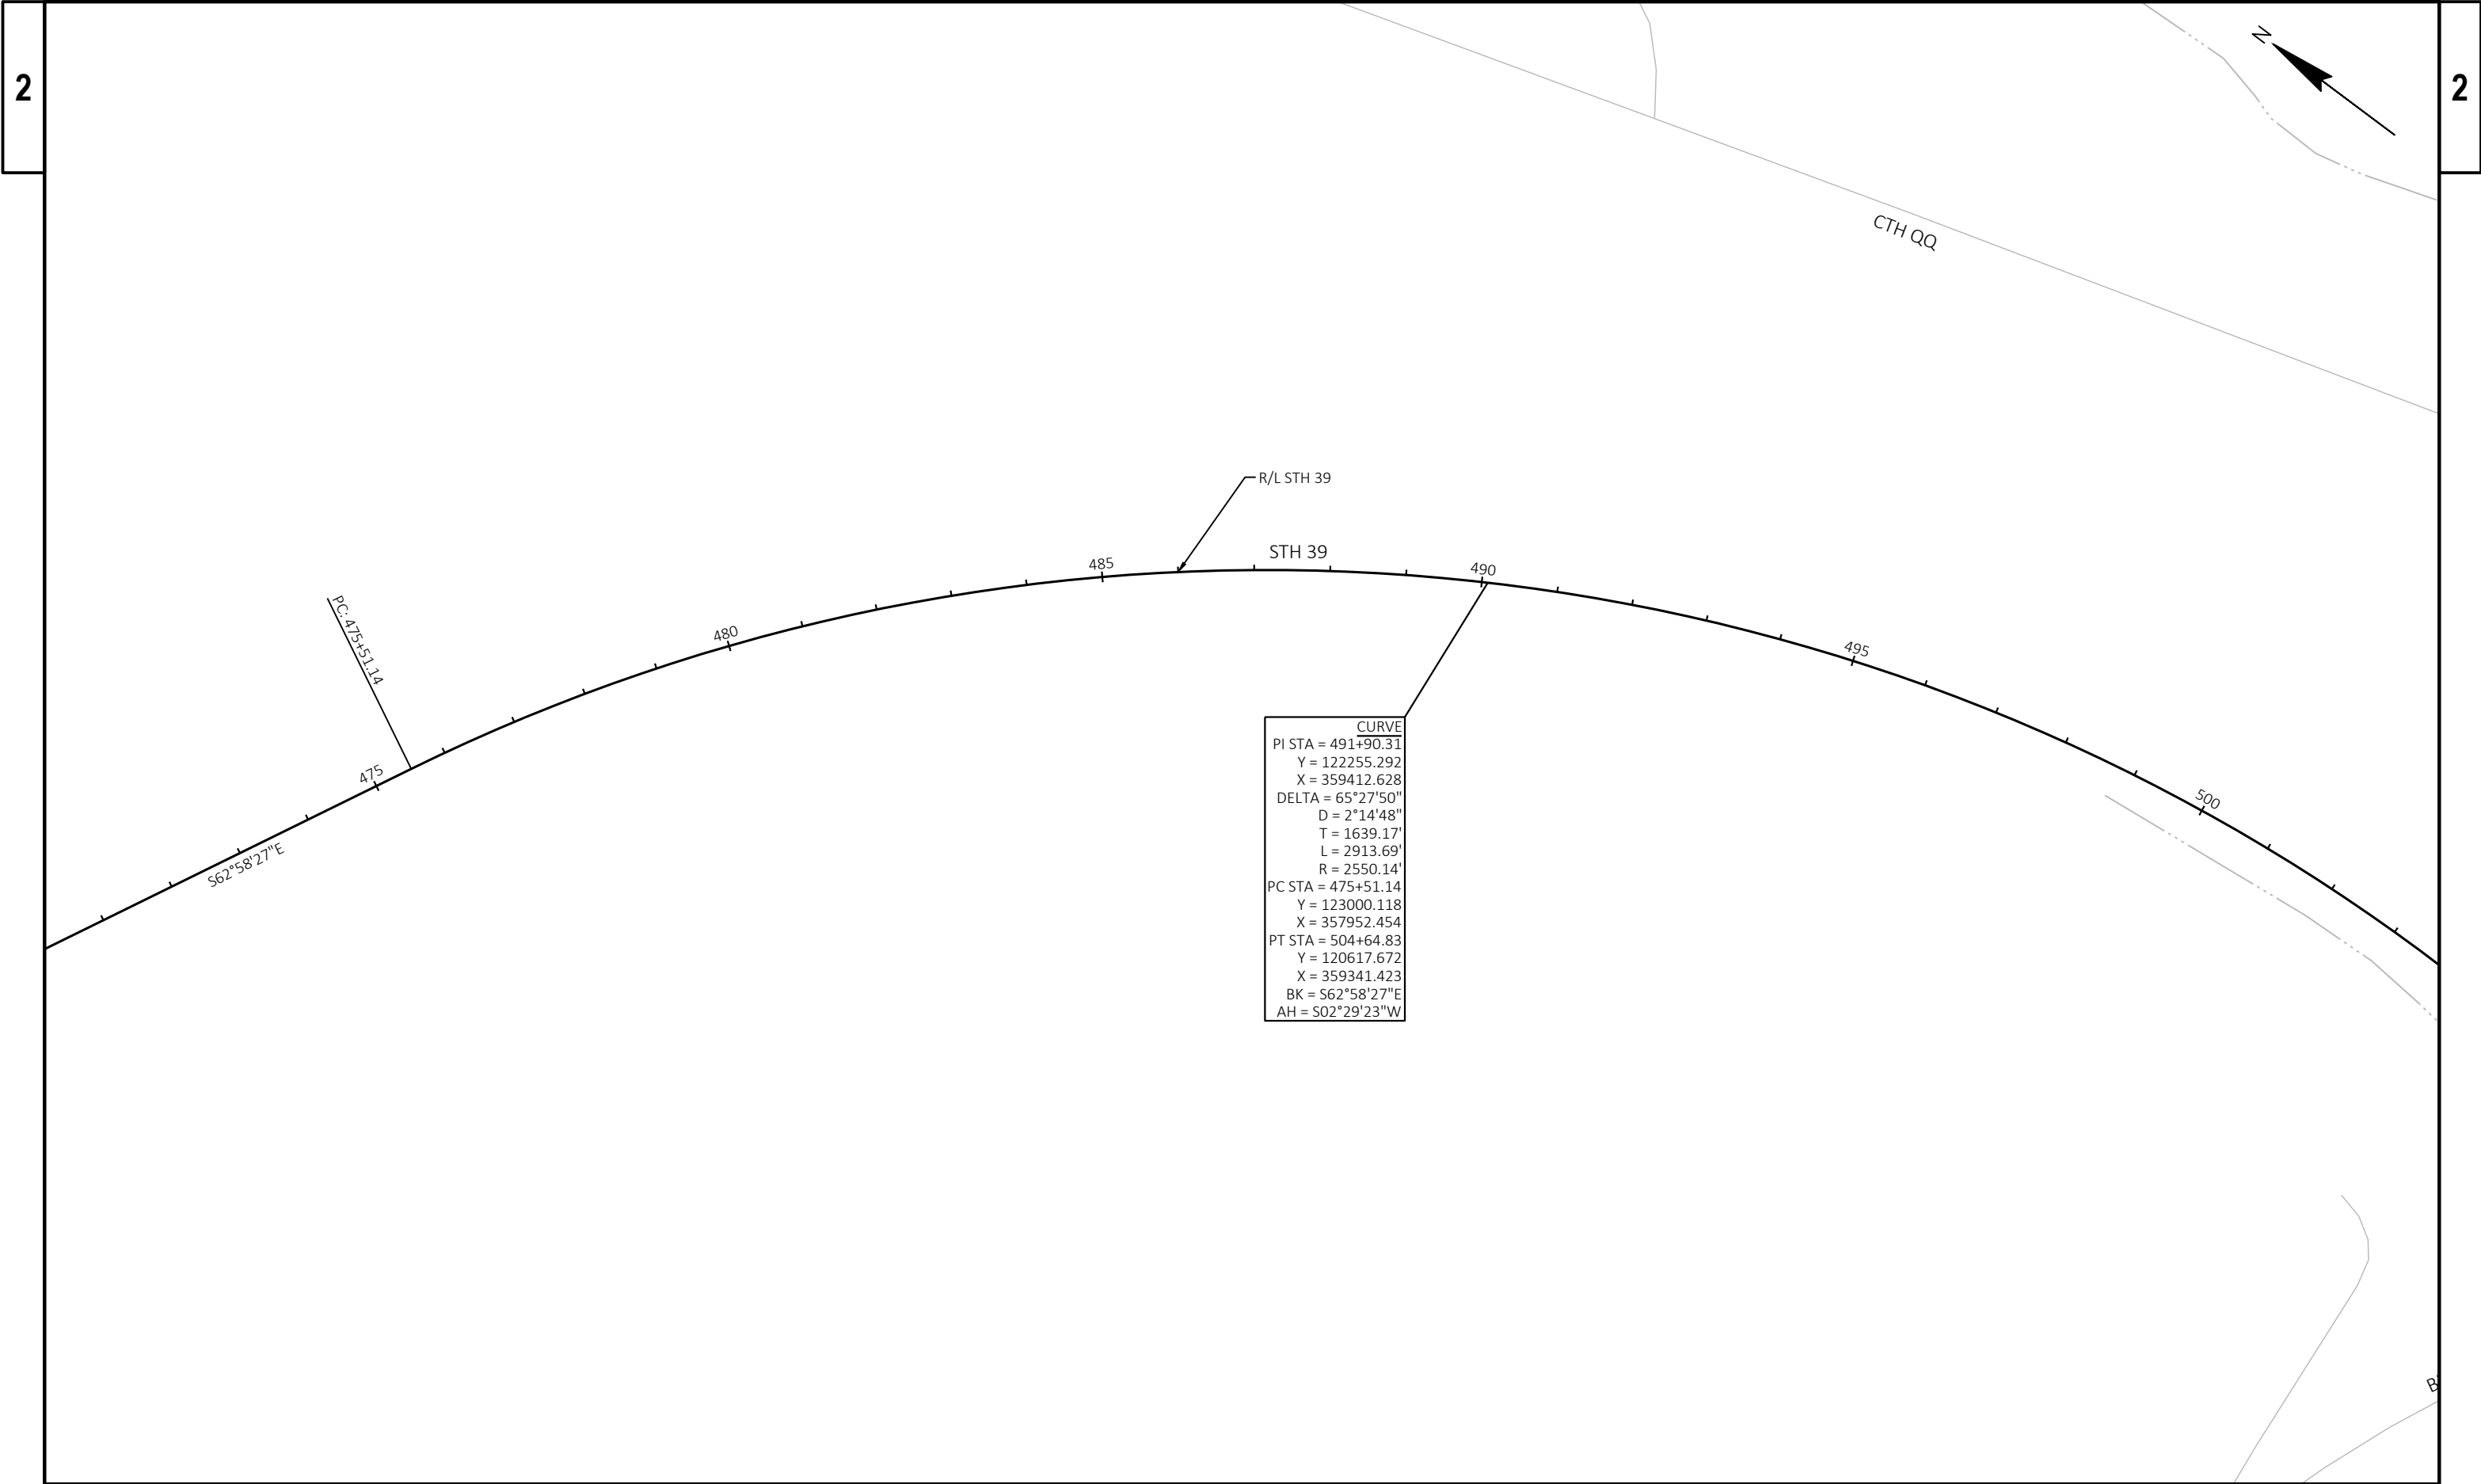






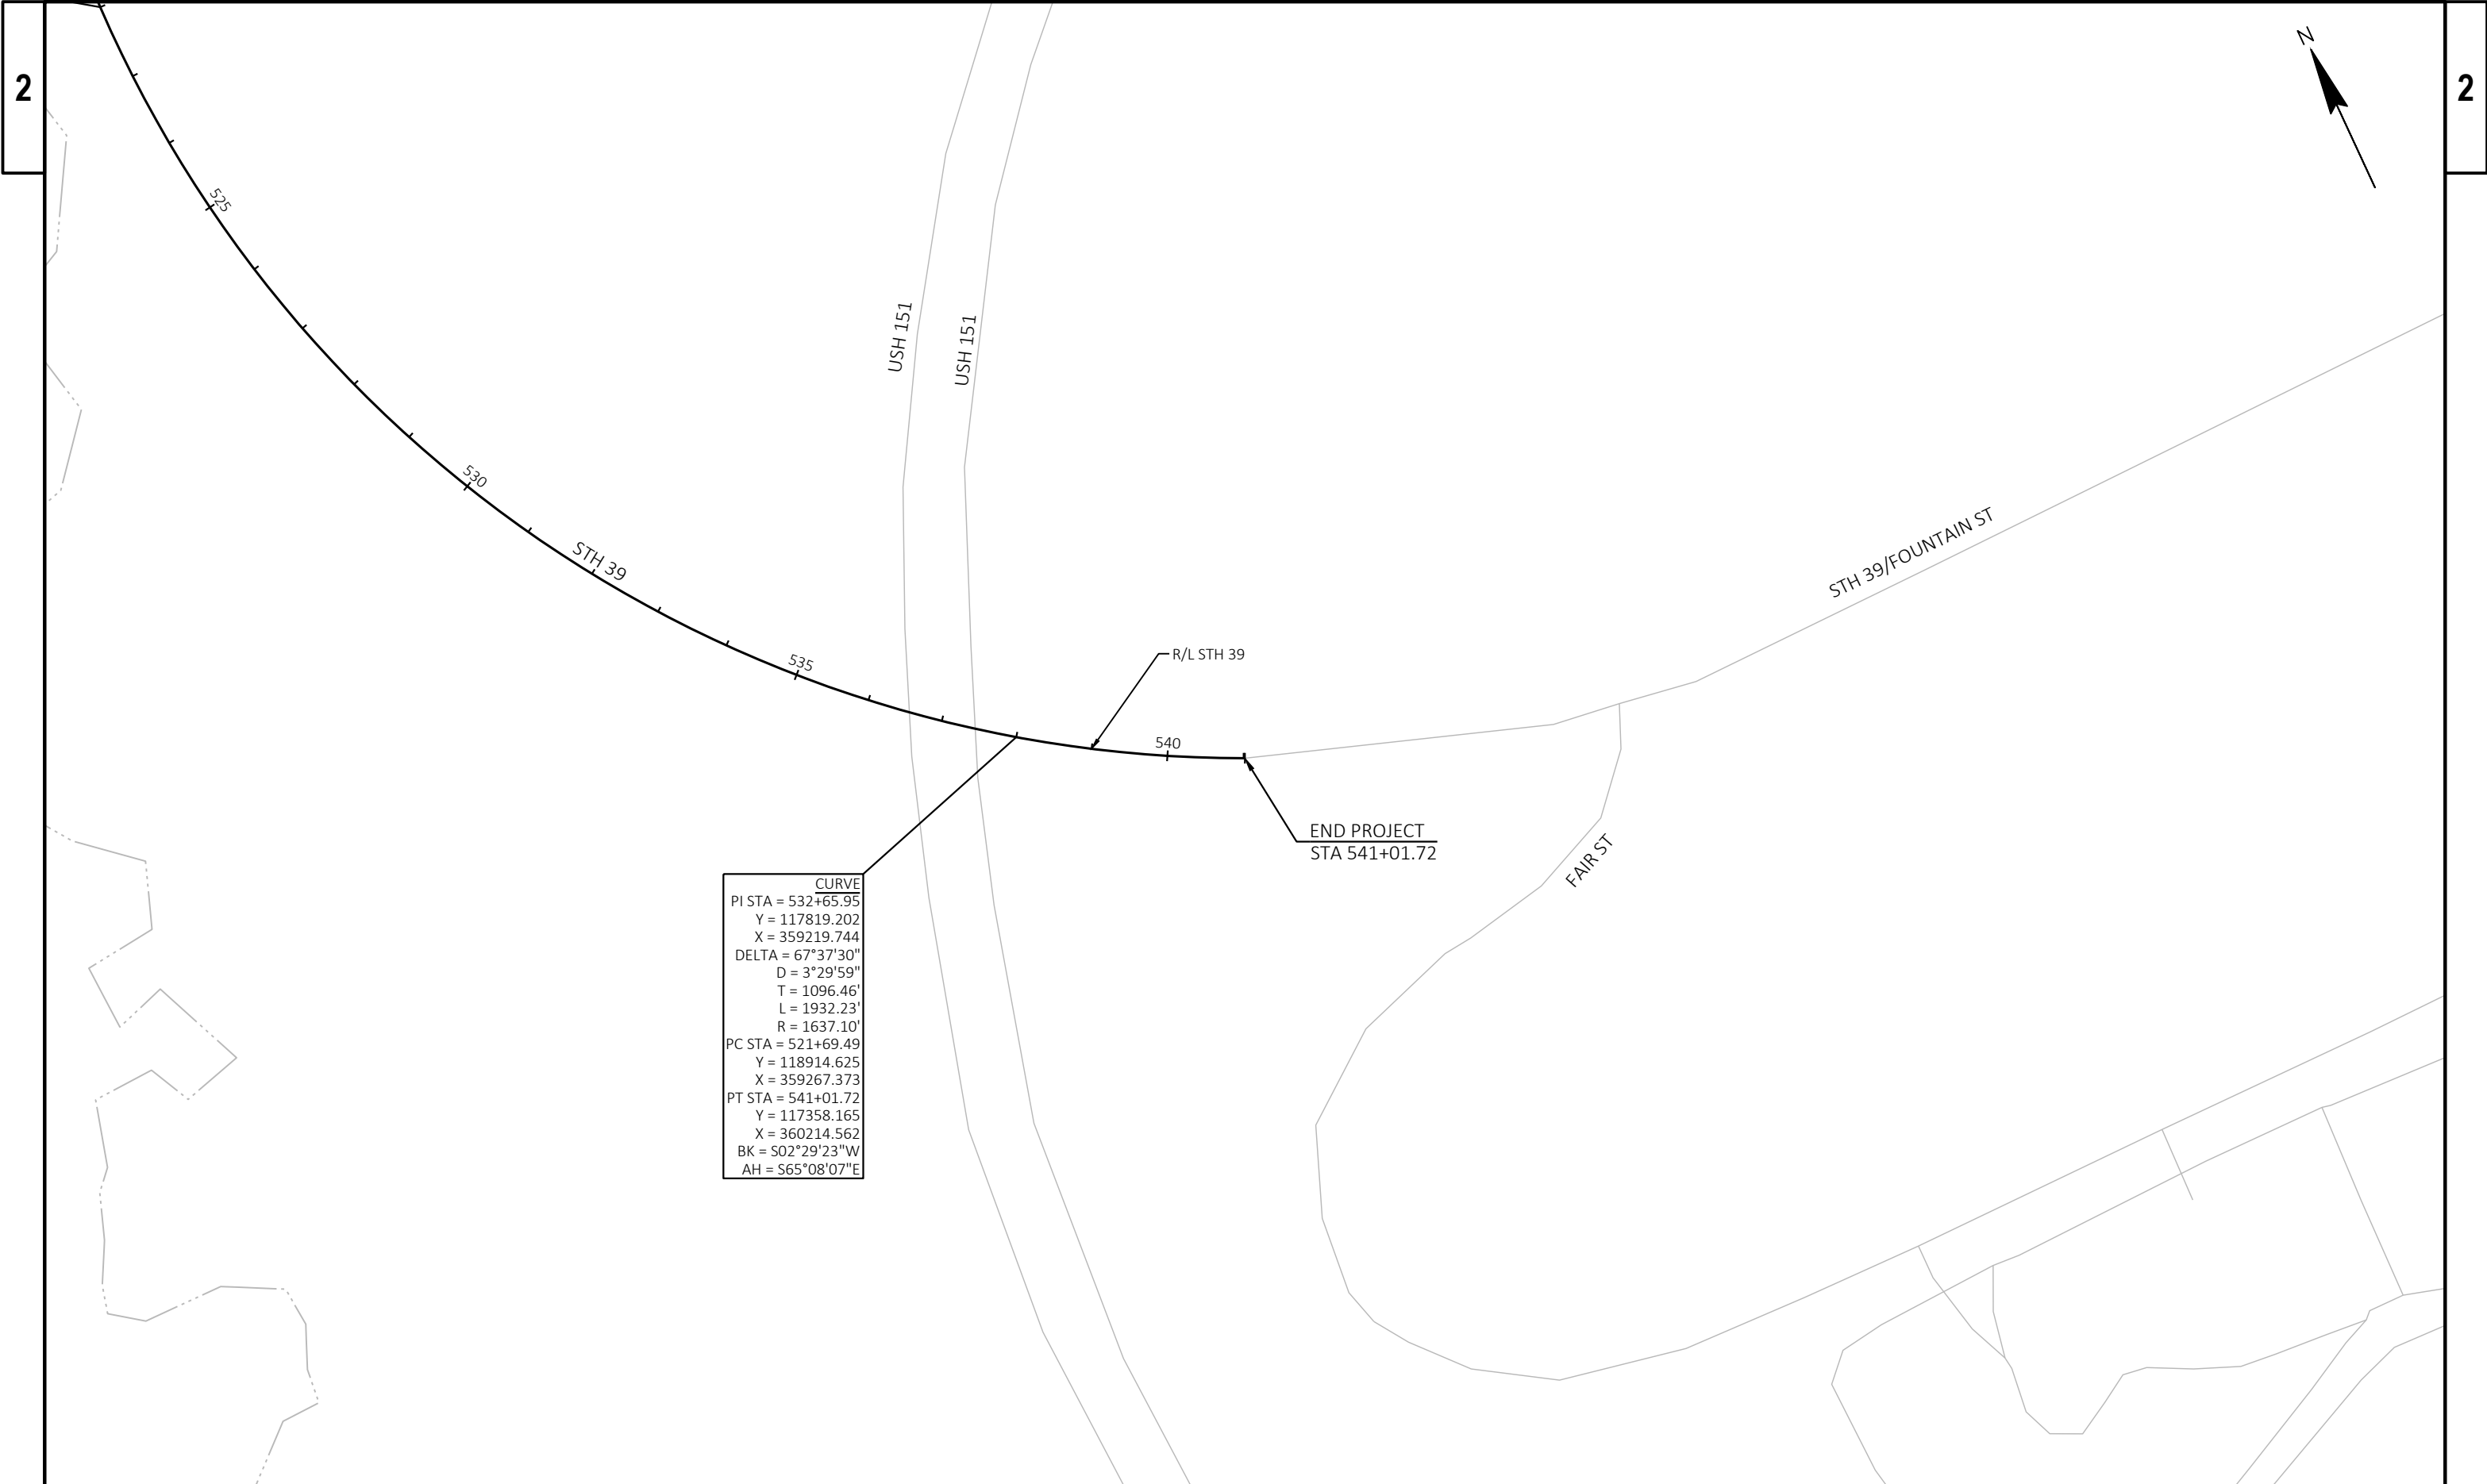


2

2



| CURVE              |  |
|--------------------|--|
| PI STA = 532+65.95 |  |
| Y = 117819.202     |  |
| X = 359219.744     |  |
| DELTA = 67°37'30"  |  |
| D = 3°29'59"       |  |
| T = 1096.46'       |  |
| L = 1932.23'       |  |
| R = 1637.10'       |  |
| PC STA = 521+69.49 |  |
| Y = 118914.625     |  |
| X = 359267.373     |  |
| PT STA = 541+01.72 |  |
| Y = 117358.165     |  |
| X = 360214.562     |  |
| BK = S02°29'23"W   |  |
| AH = S65°08'07"E   |  |

|                        |             |              |                  |       |   |
|------------------------|-------------|--------------|------------------|-------|---|
| PROJECT NO: 5952-03-73 | HWY: STH 39 | COUNTY: IOWA | ALIGNMENT DETAIL | SHEET | E |
|------------------------|-------------|--------------|------------------|-------|---|

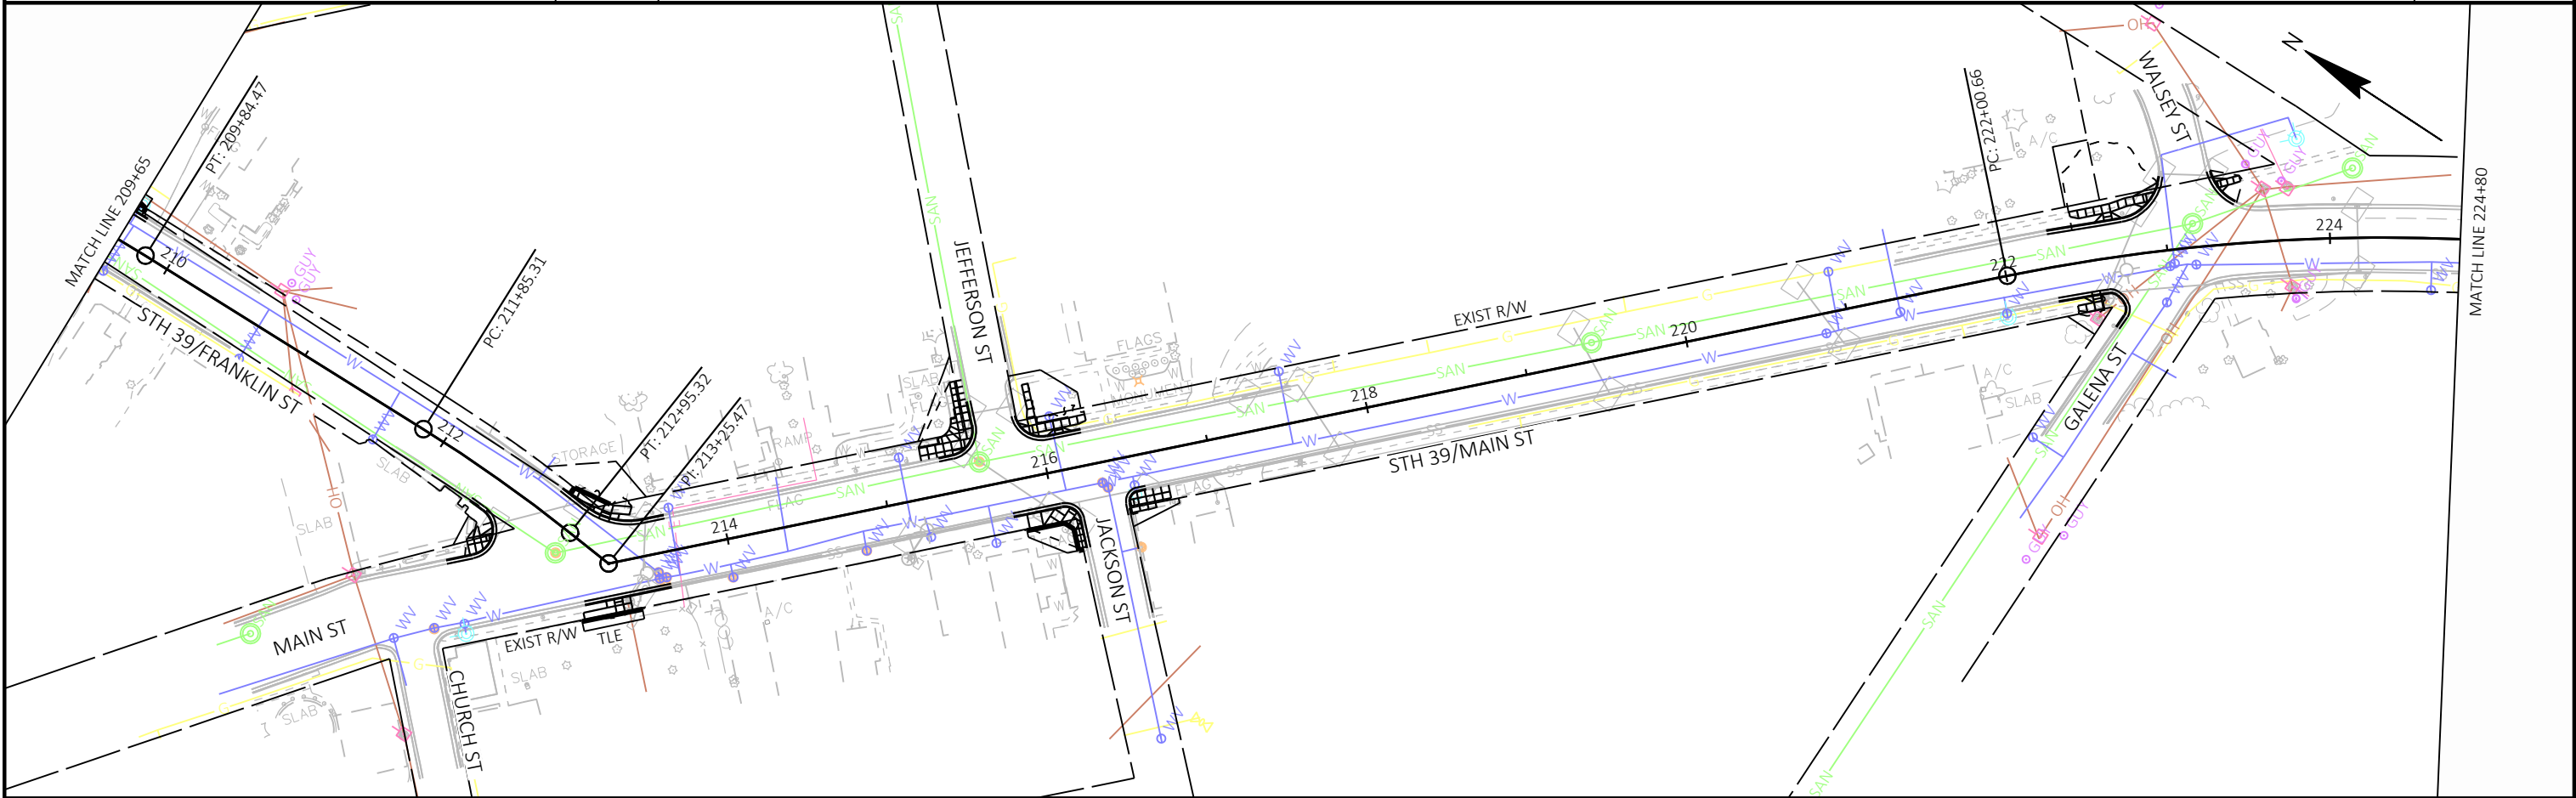
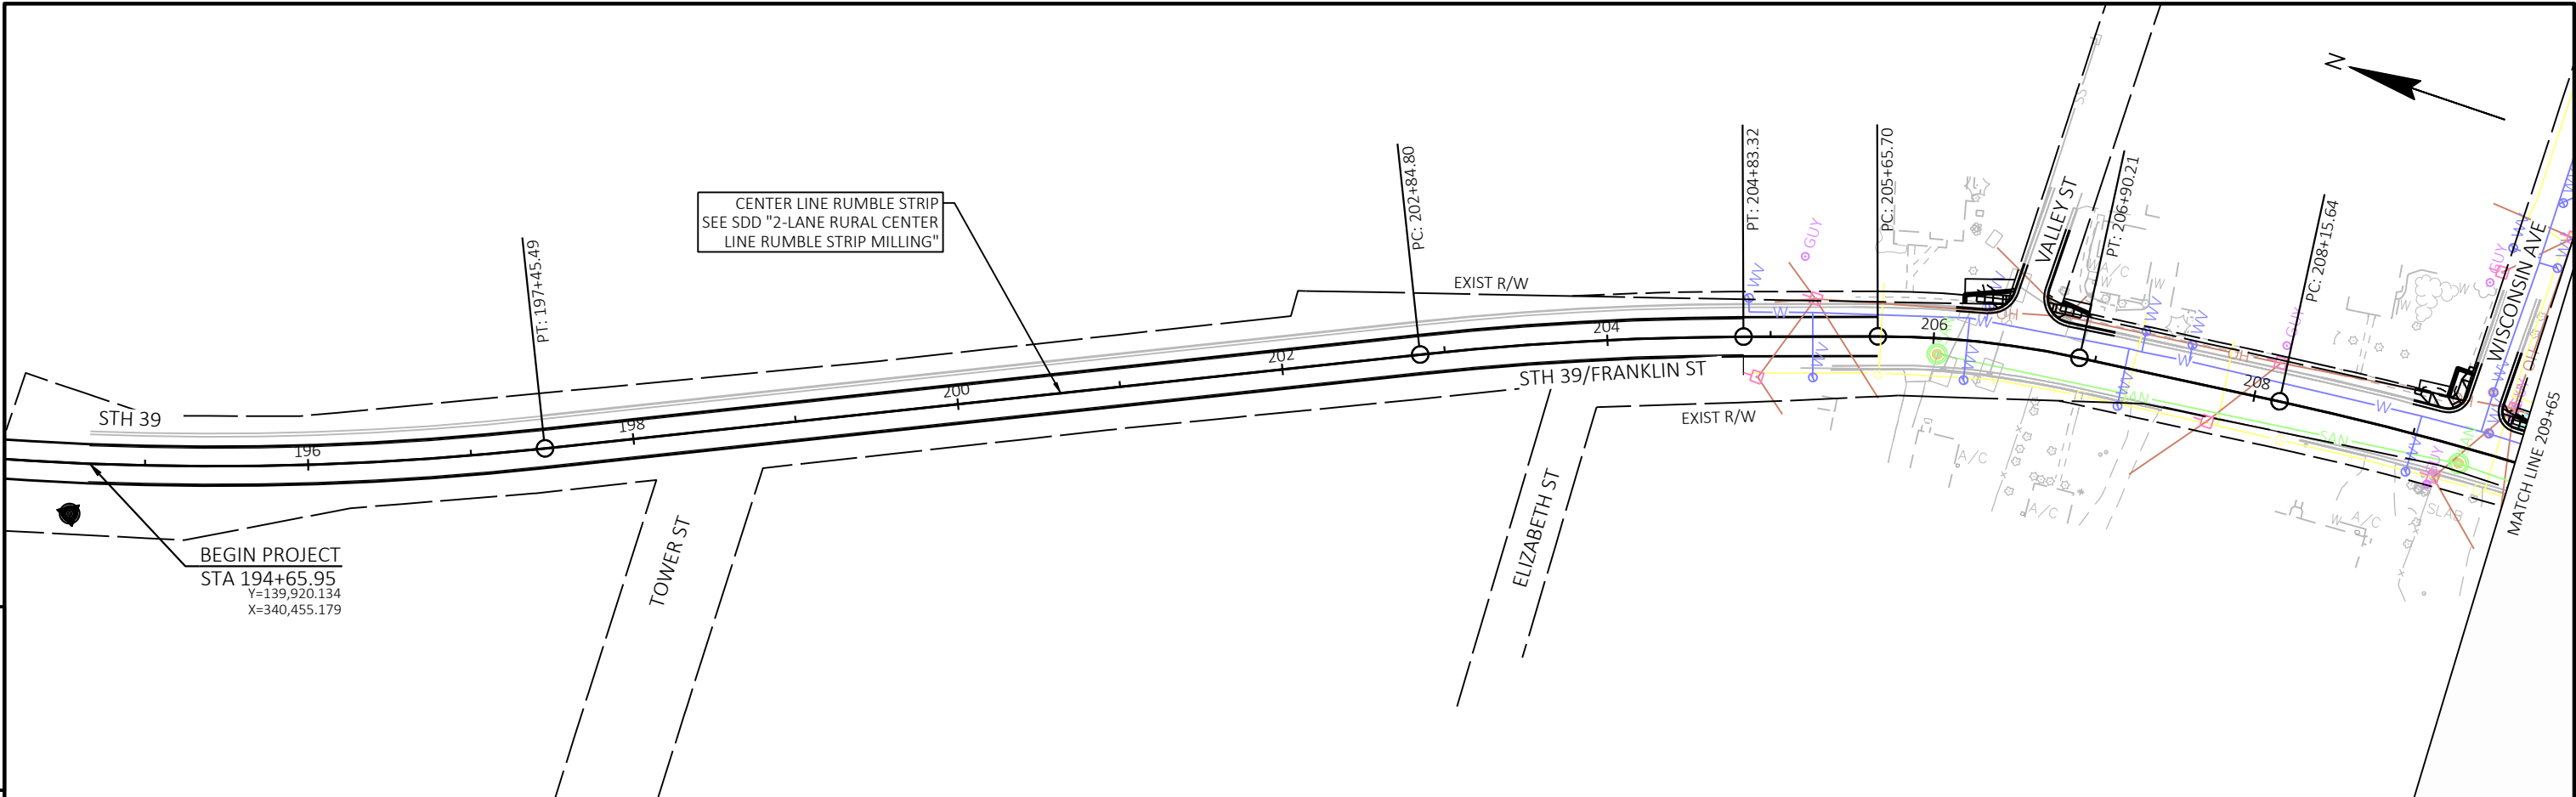


|                        |             |              |      |       |   |
|------------------------|-------------|--------------|------|-------|---|
| PROJECT NO: 5952-03-73 | HWY: STH 39 | COUNTY: IOWA | PLAN | SHEET | E |
|------------------------|-------------|--------------|------|-------|---|





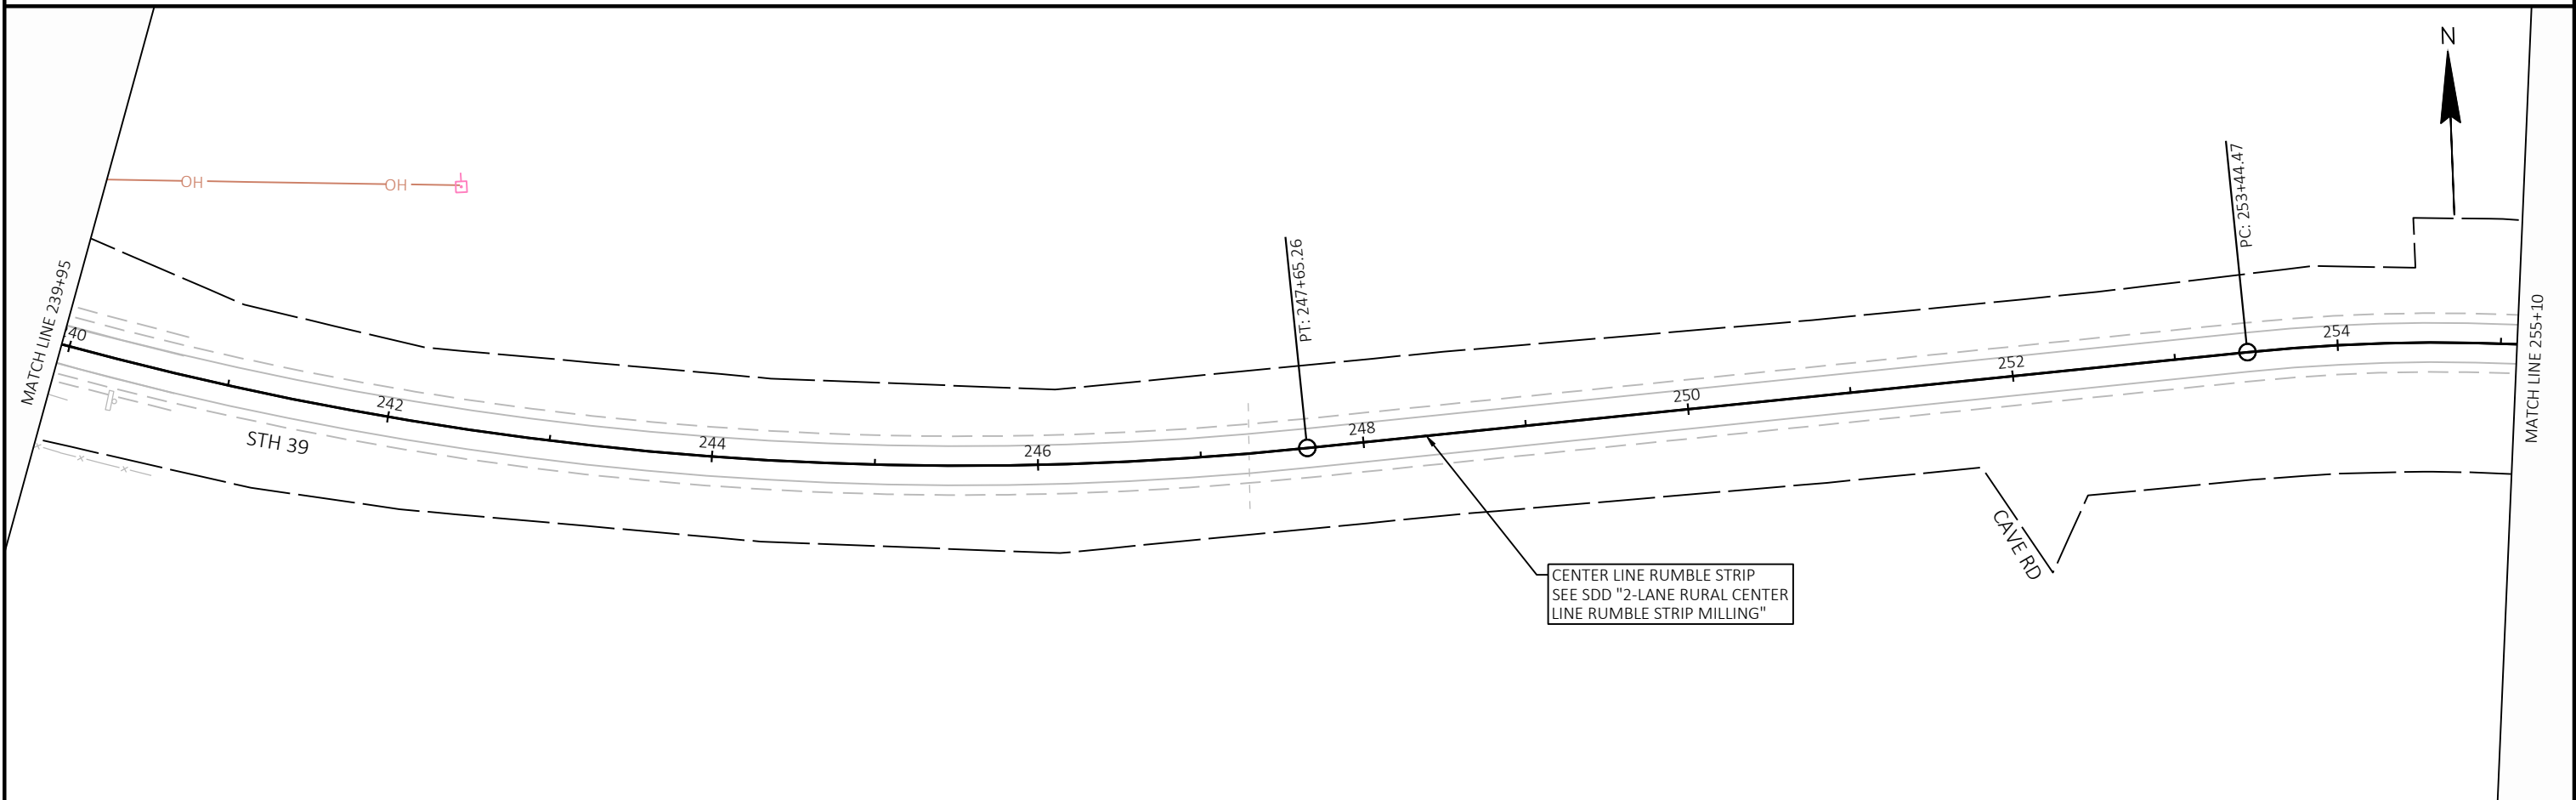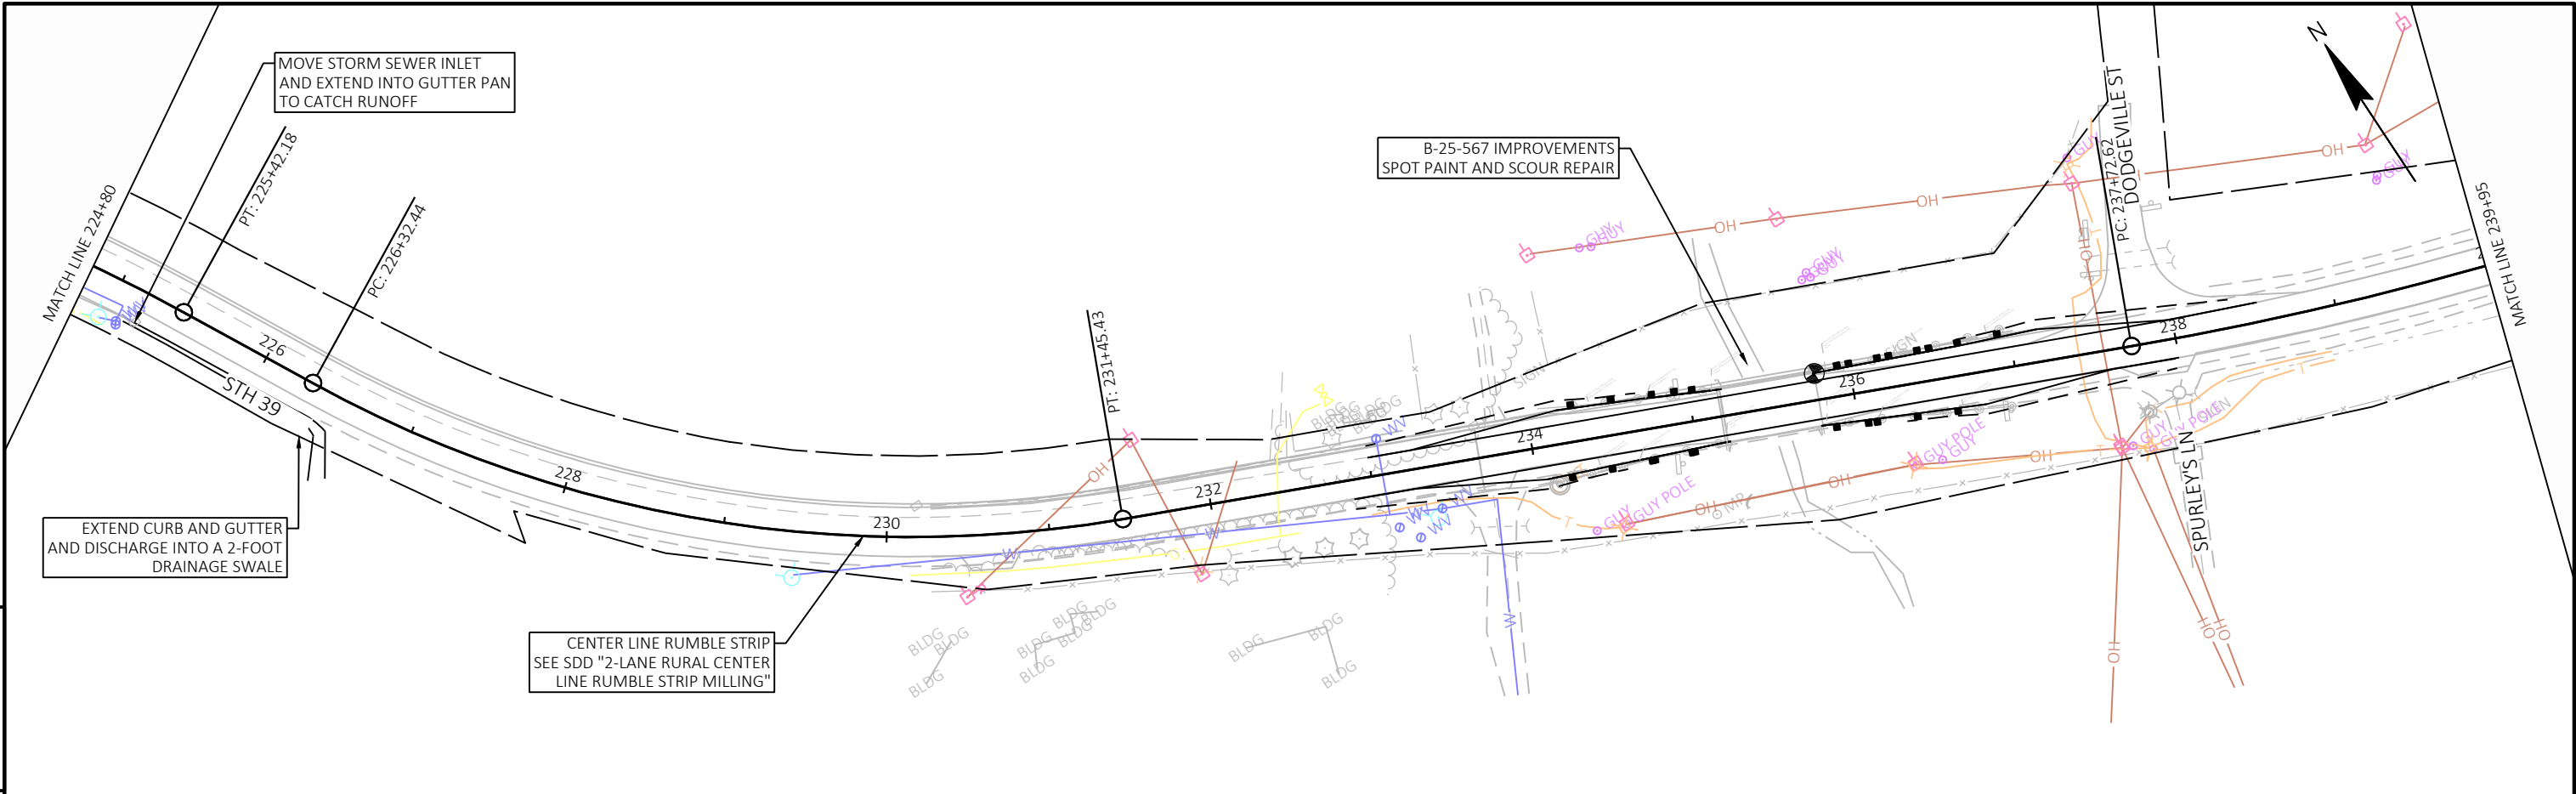



|                        |             |              |      |       |   |
|------------------------|-------------|--------------|------|-------|---|
| PROJECT NO: 5952-03-73 | HWY: STH 39 | COUNTY: IOWA | PLAN | SHEET | E |
|------------------------|-------------|--------------|------|-------|---|

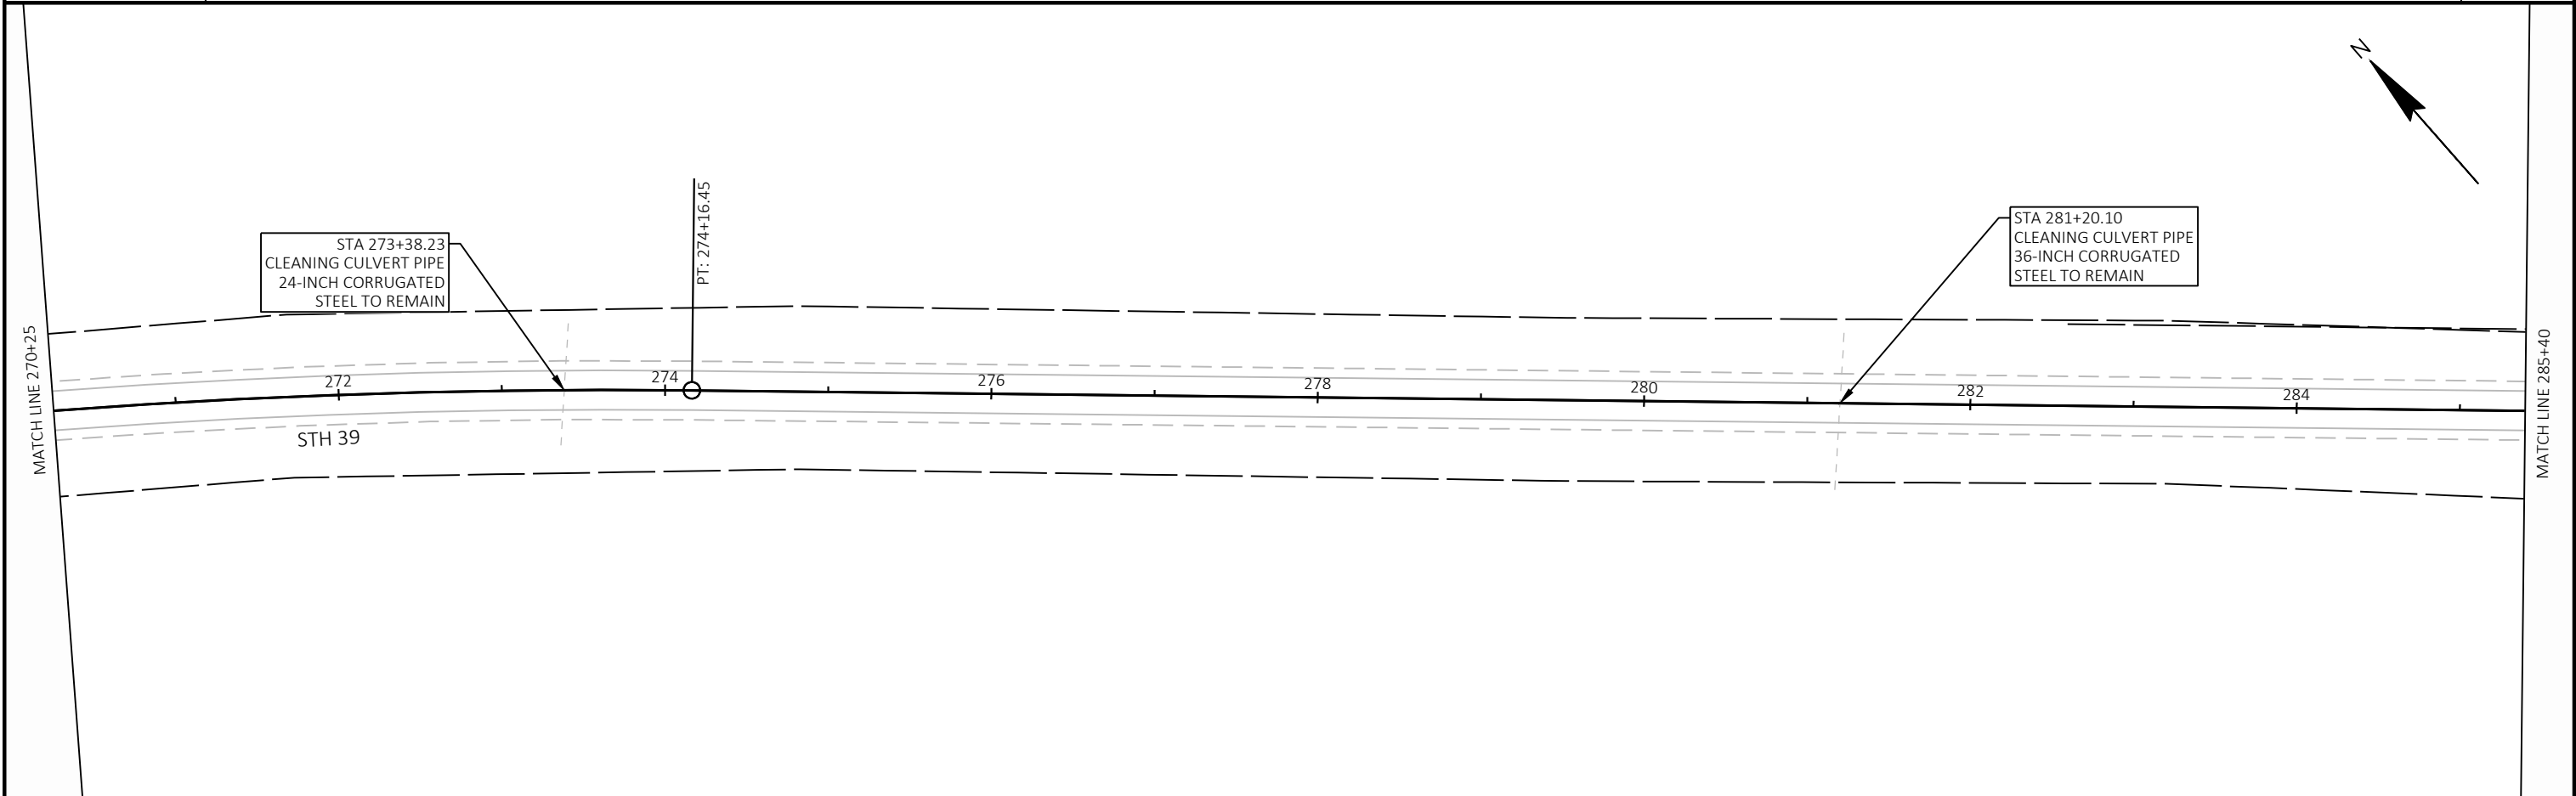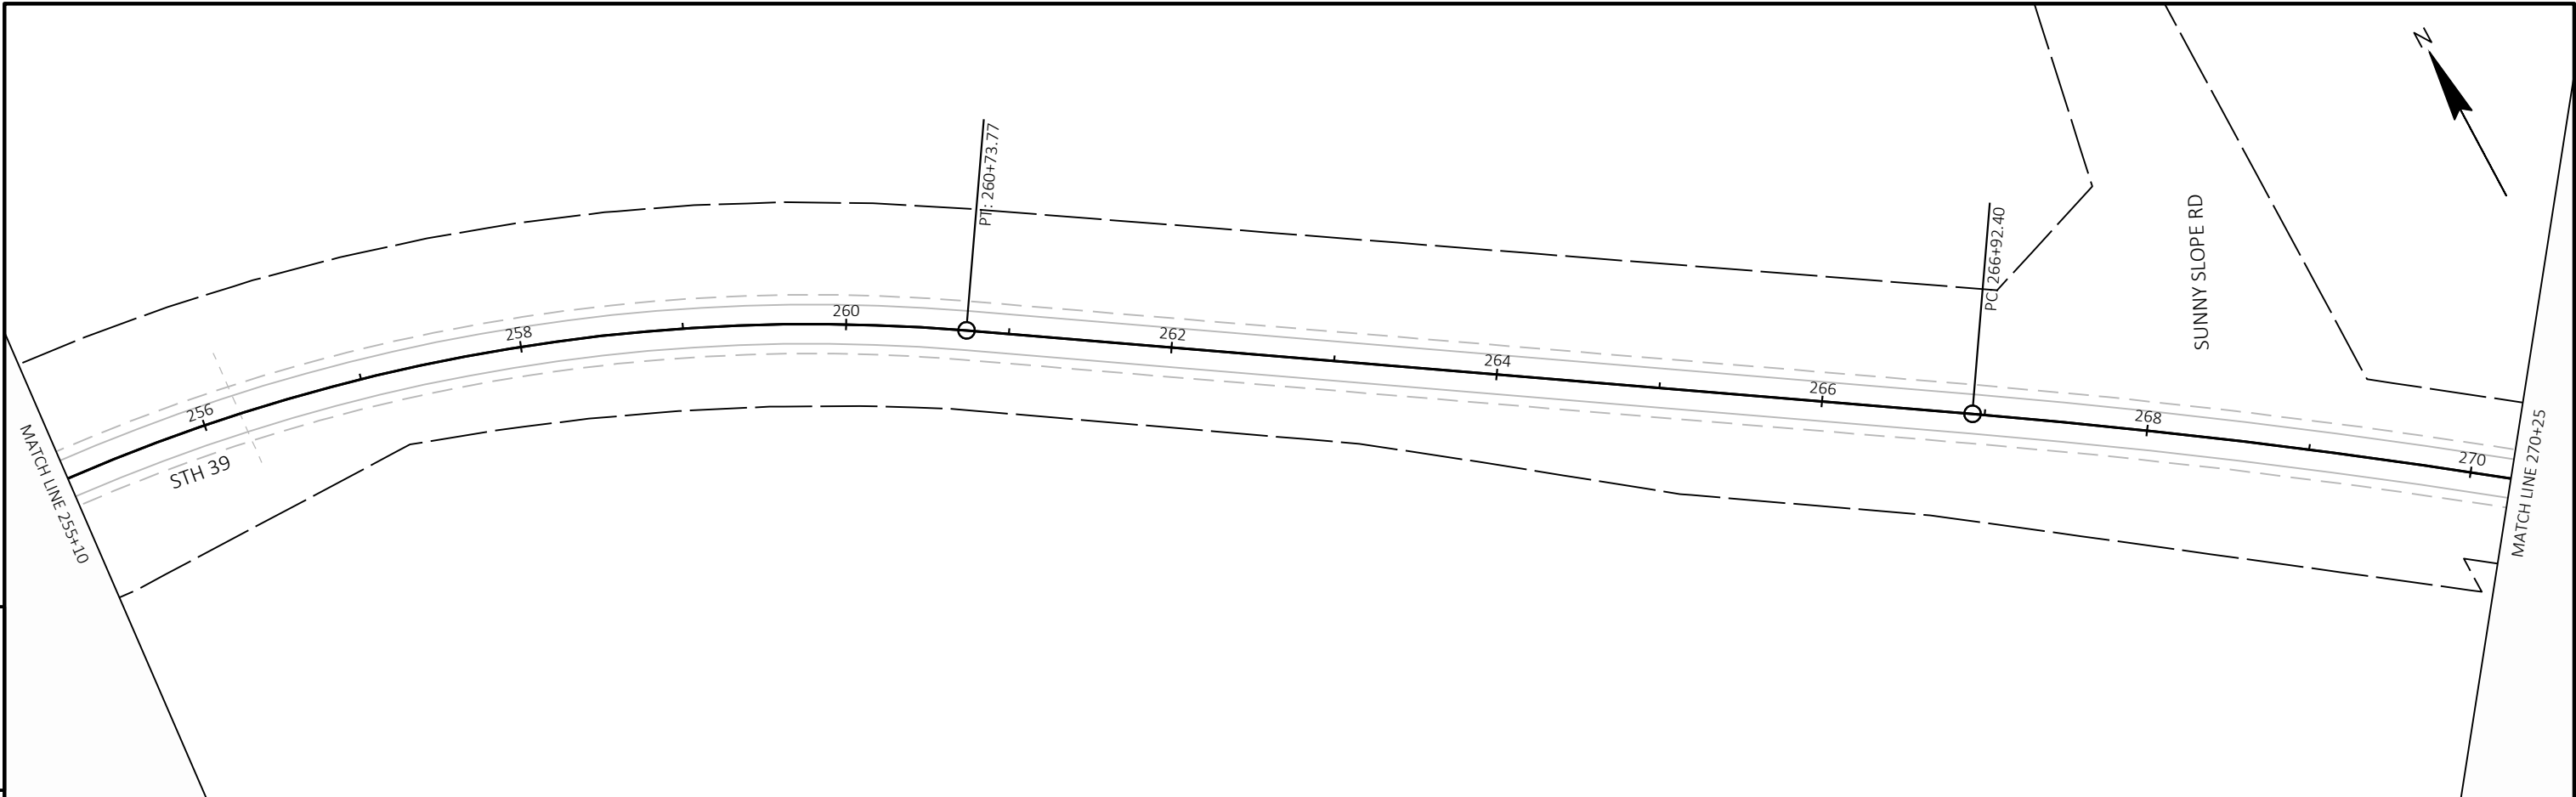



|                        |             |              |      |       |   |
|------------------------|-------------|--------------|------|-------|---|
| PROJECT NO: 5952-03-73 | HWY: STH 39 | COUNTY: IOWA | PLAN | SHEET | E |
|------------------------|-------------|--------------|------|-------|---|

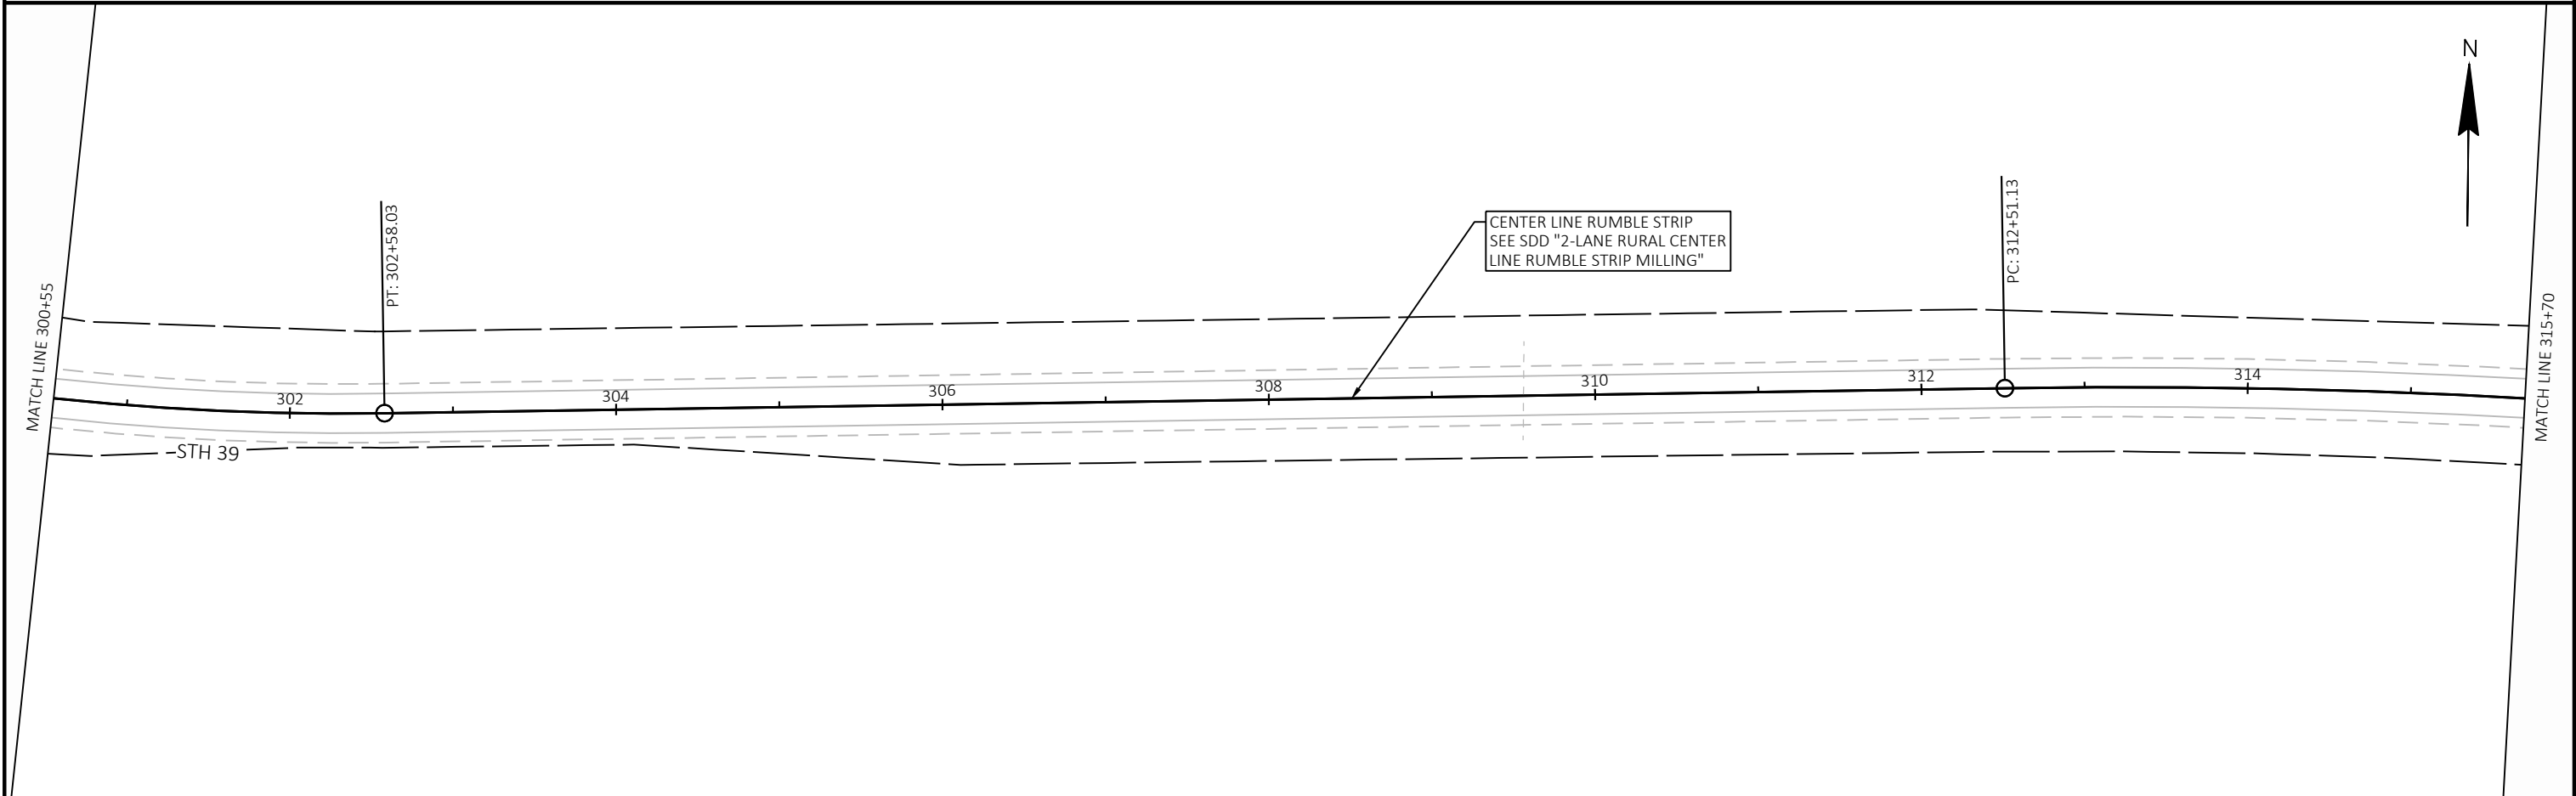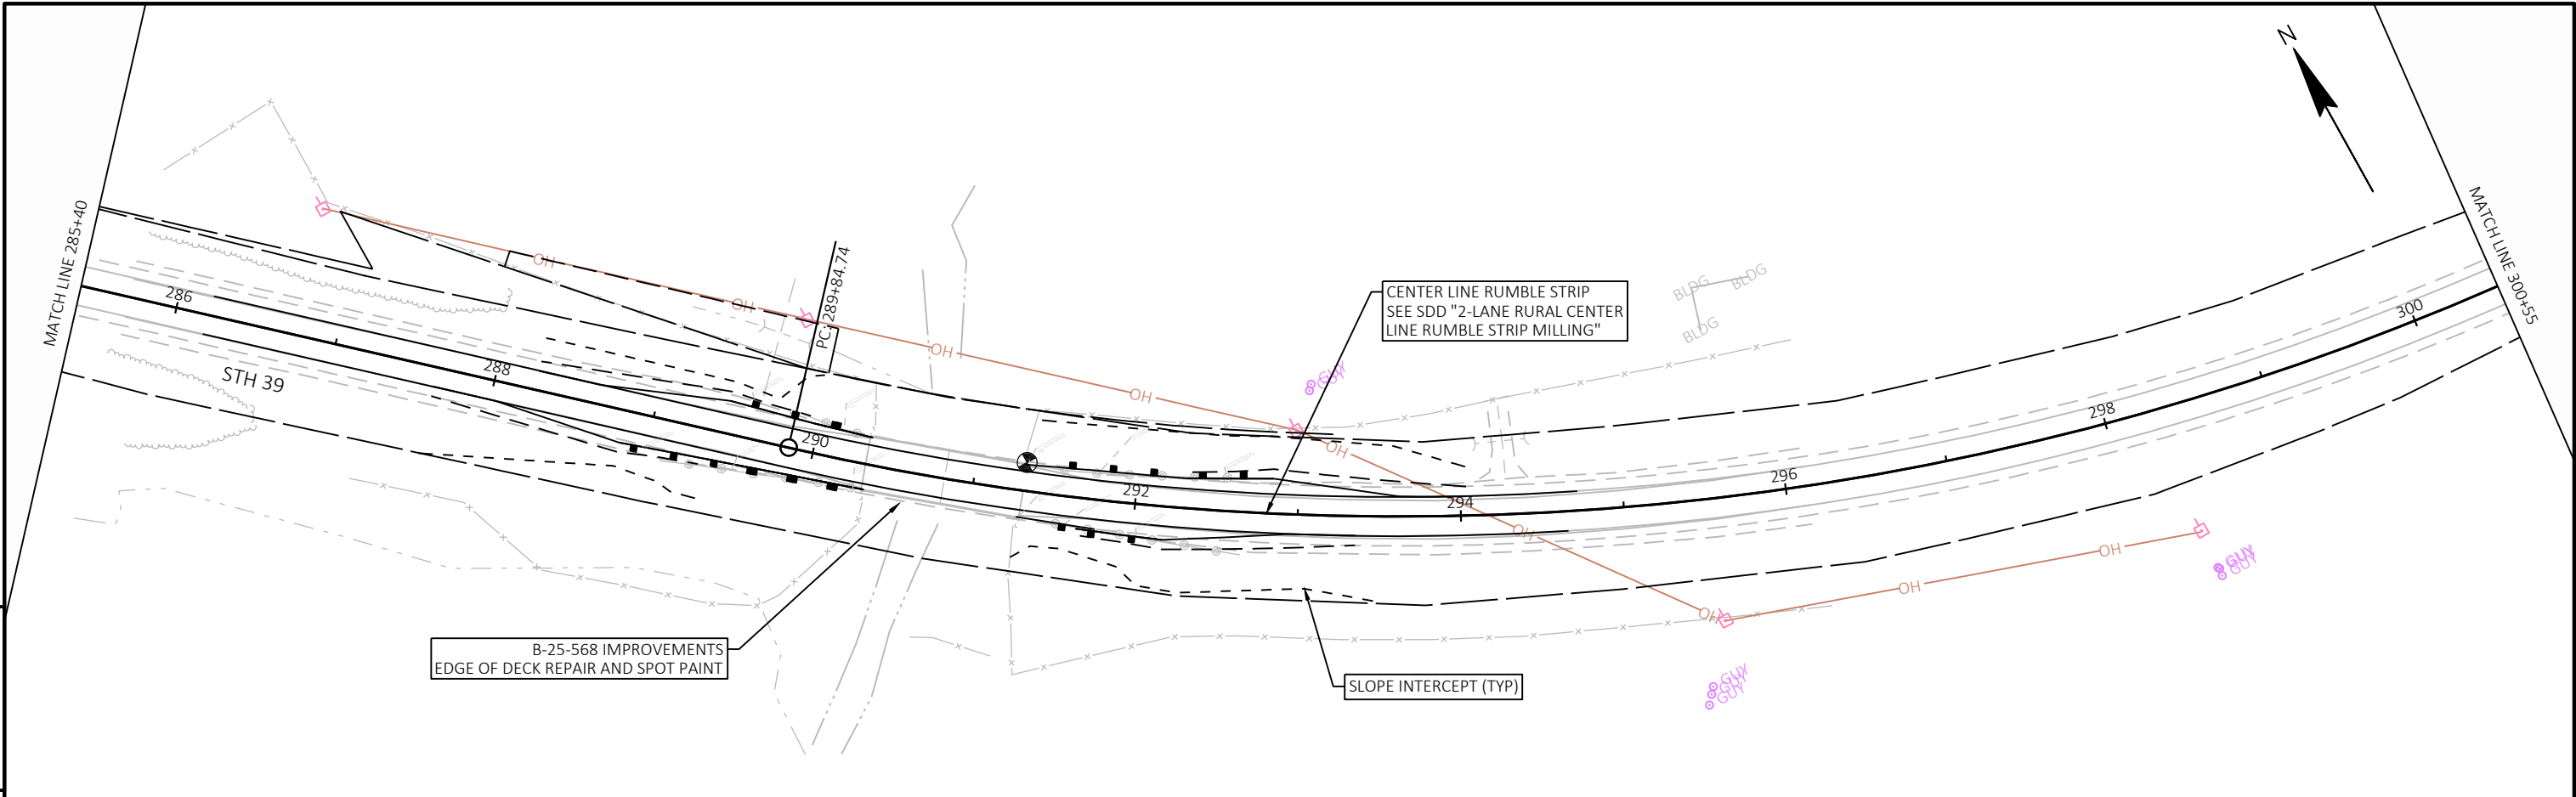

|                        |             |              |      |       |   |
|------------------------|-------------|--------------|------|-------|---|
| PROJECT NO: 5952-03-73 | HWY: STH 39 | COUNTY: IOWA | PLAN | SHEET | E |
|------------------------|-------------|--------------|------|-------|---|

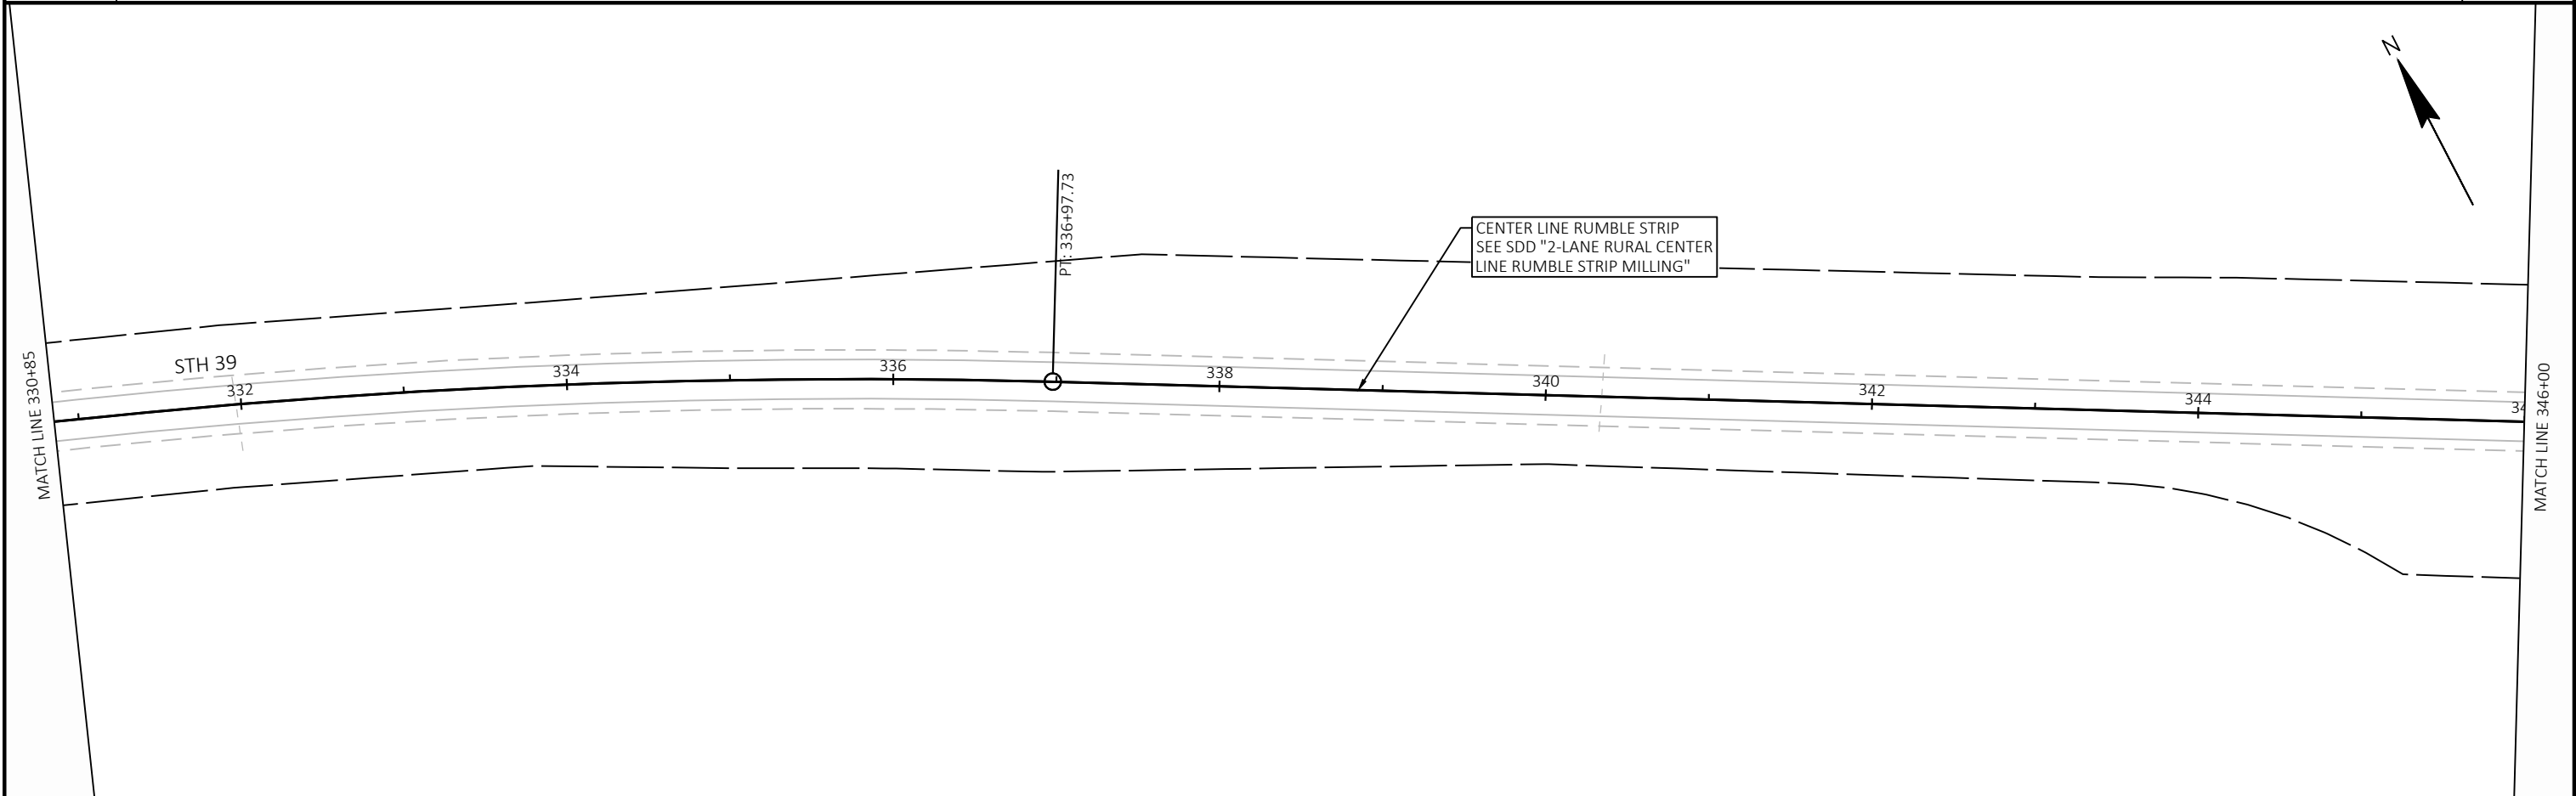
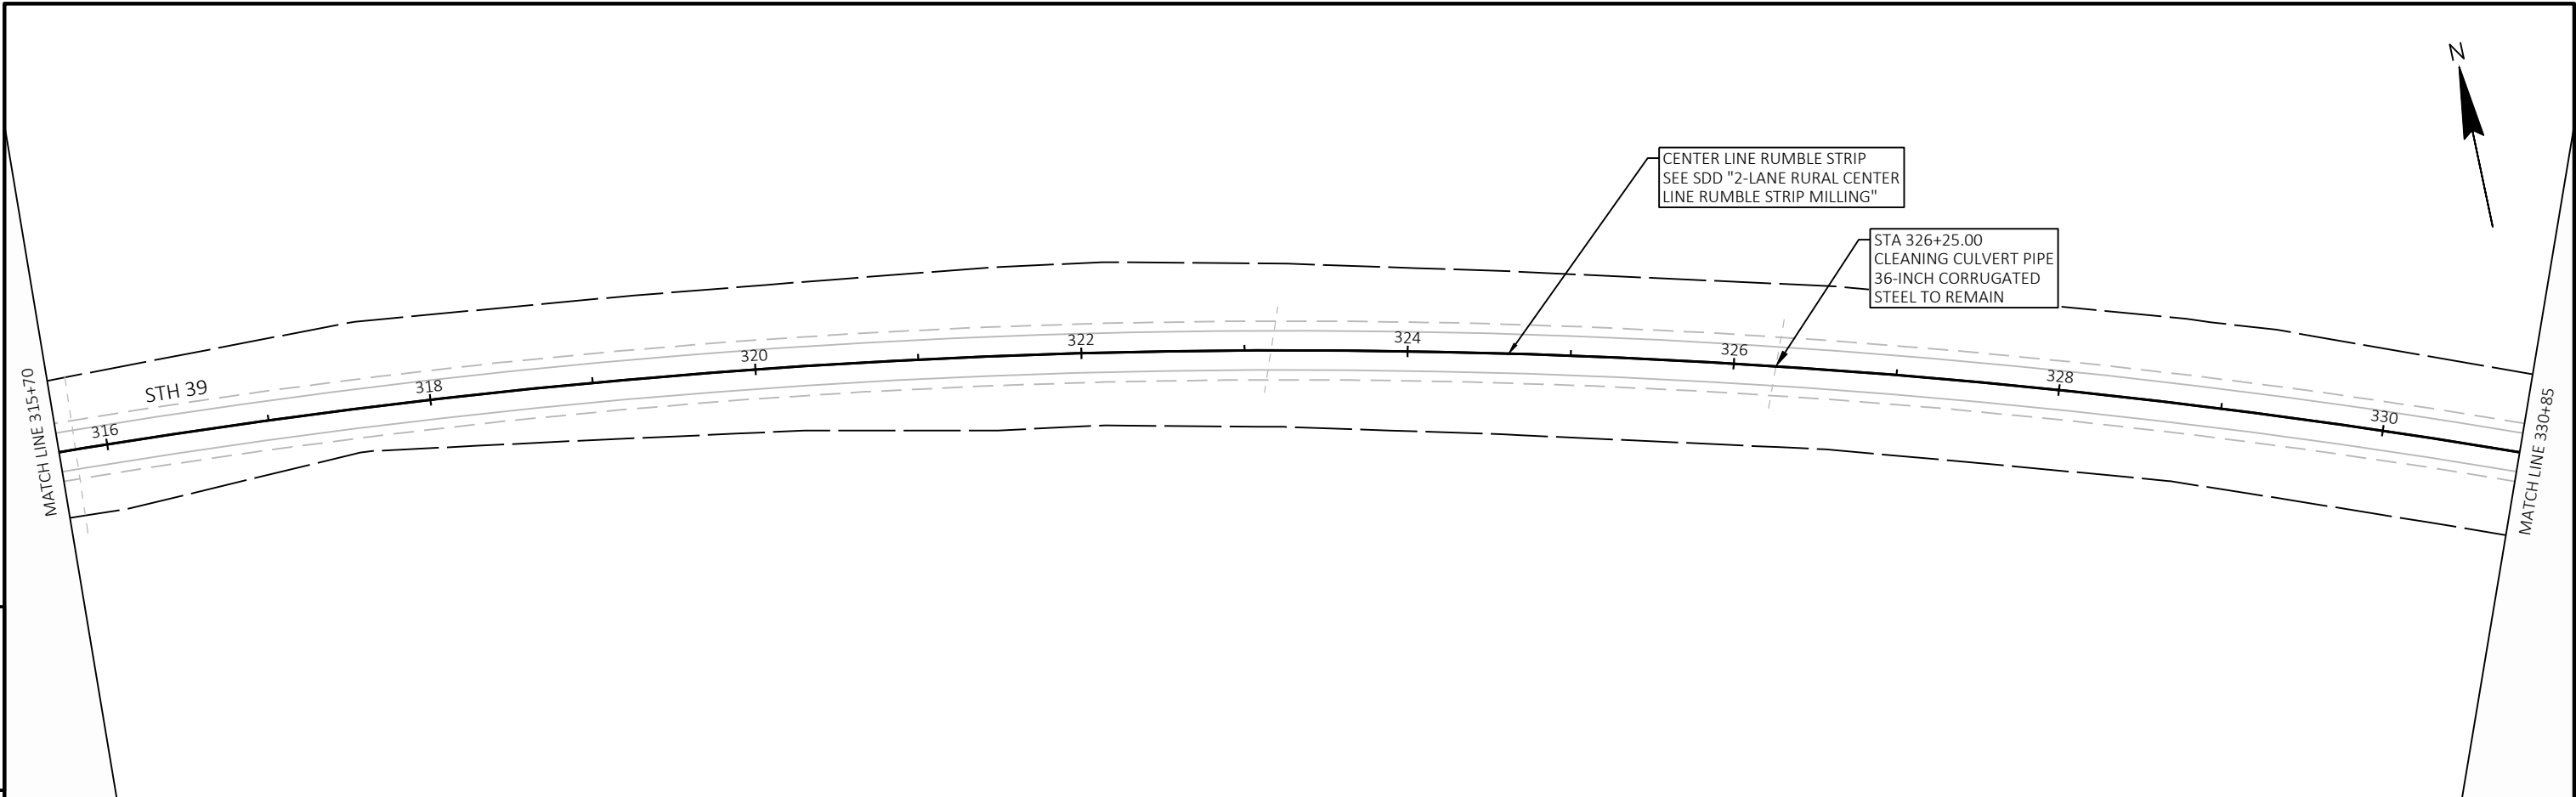


|                        |             |              |      |       |   |
|------------------------|-------------|--------------|------|-------|---|
| PROJECT NO: 5952-03-73 | HWY: STH 39 | COUNTY: IOWA | PLAN | SHEET | E |
|------------------------|-------------|--------------|------|-------|---|

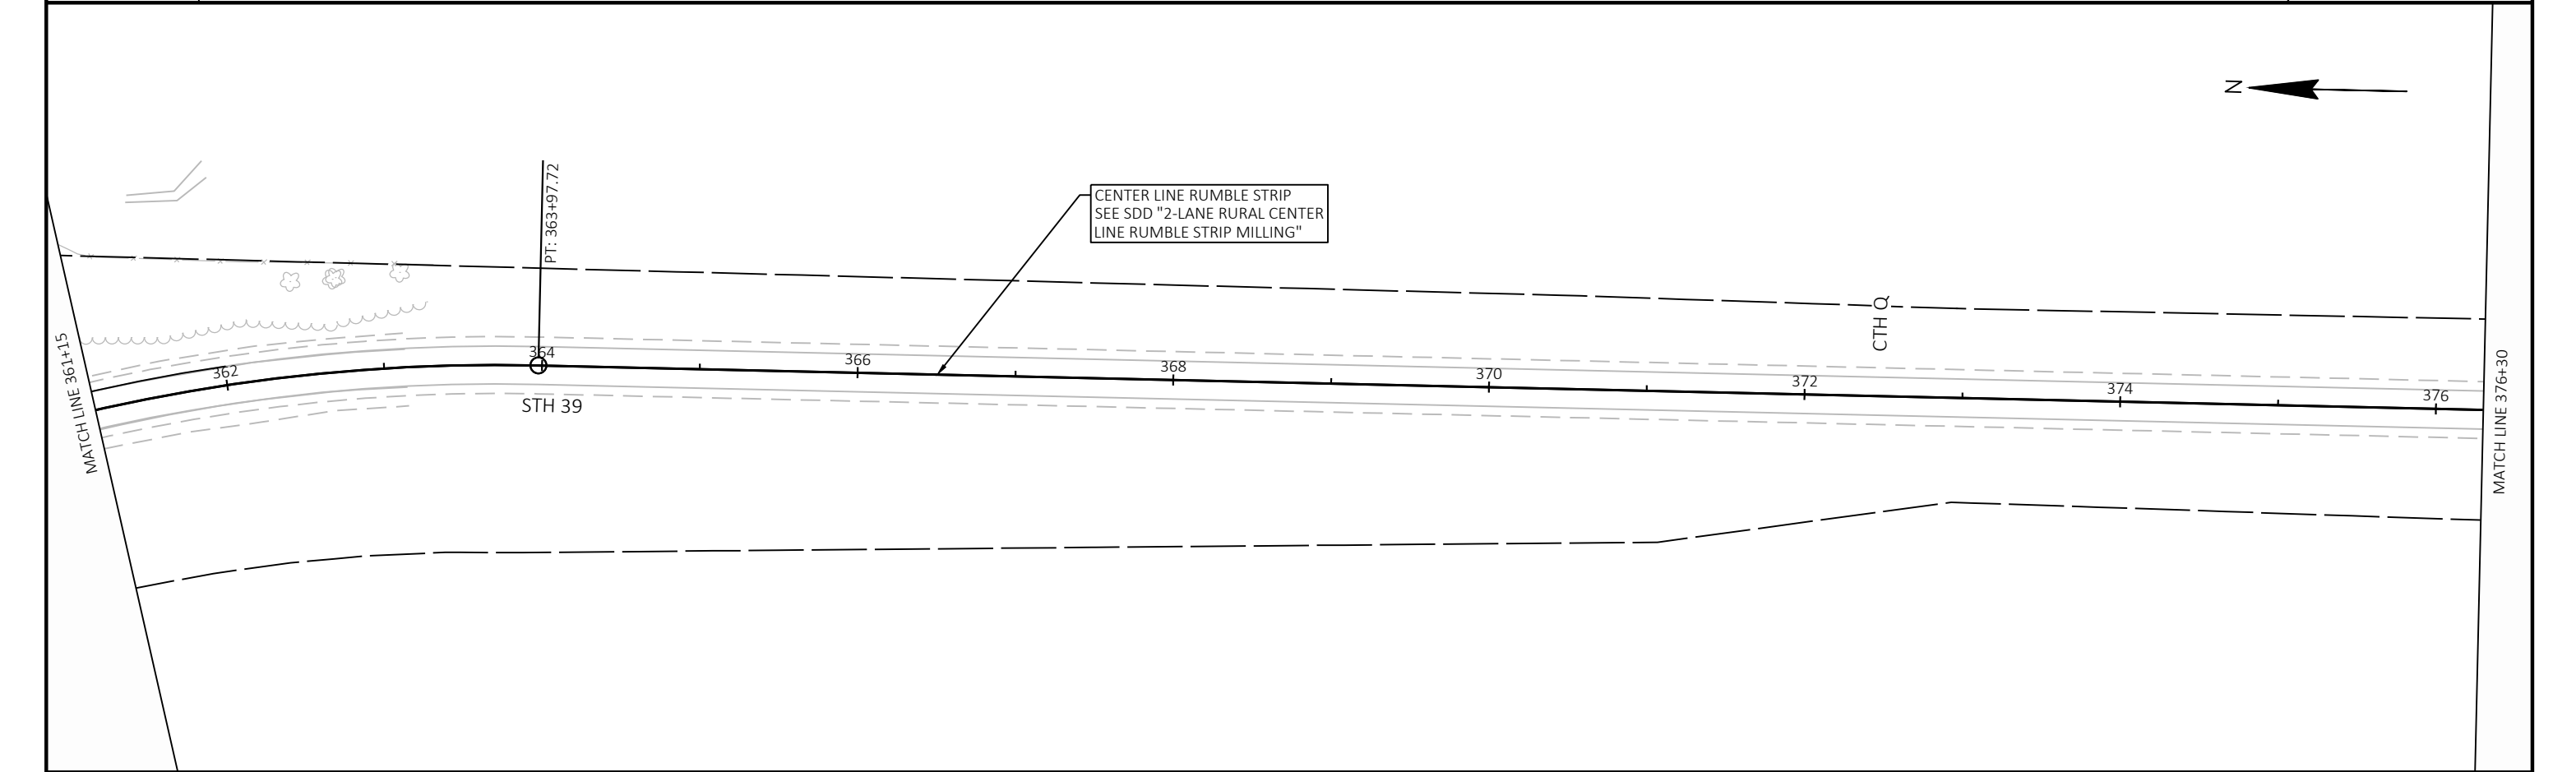
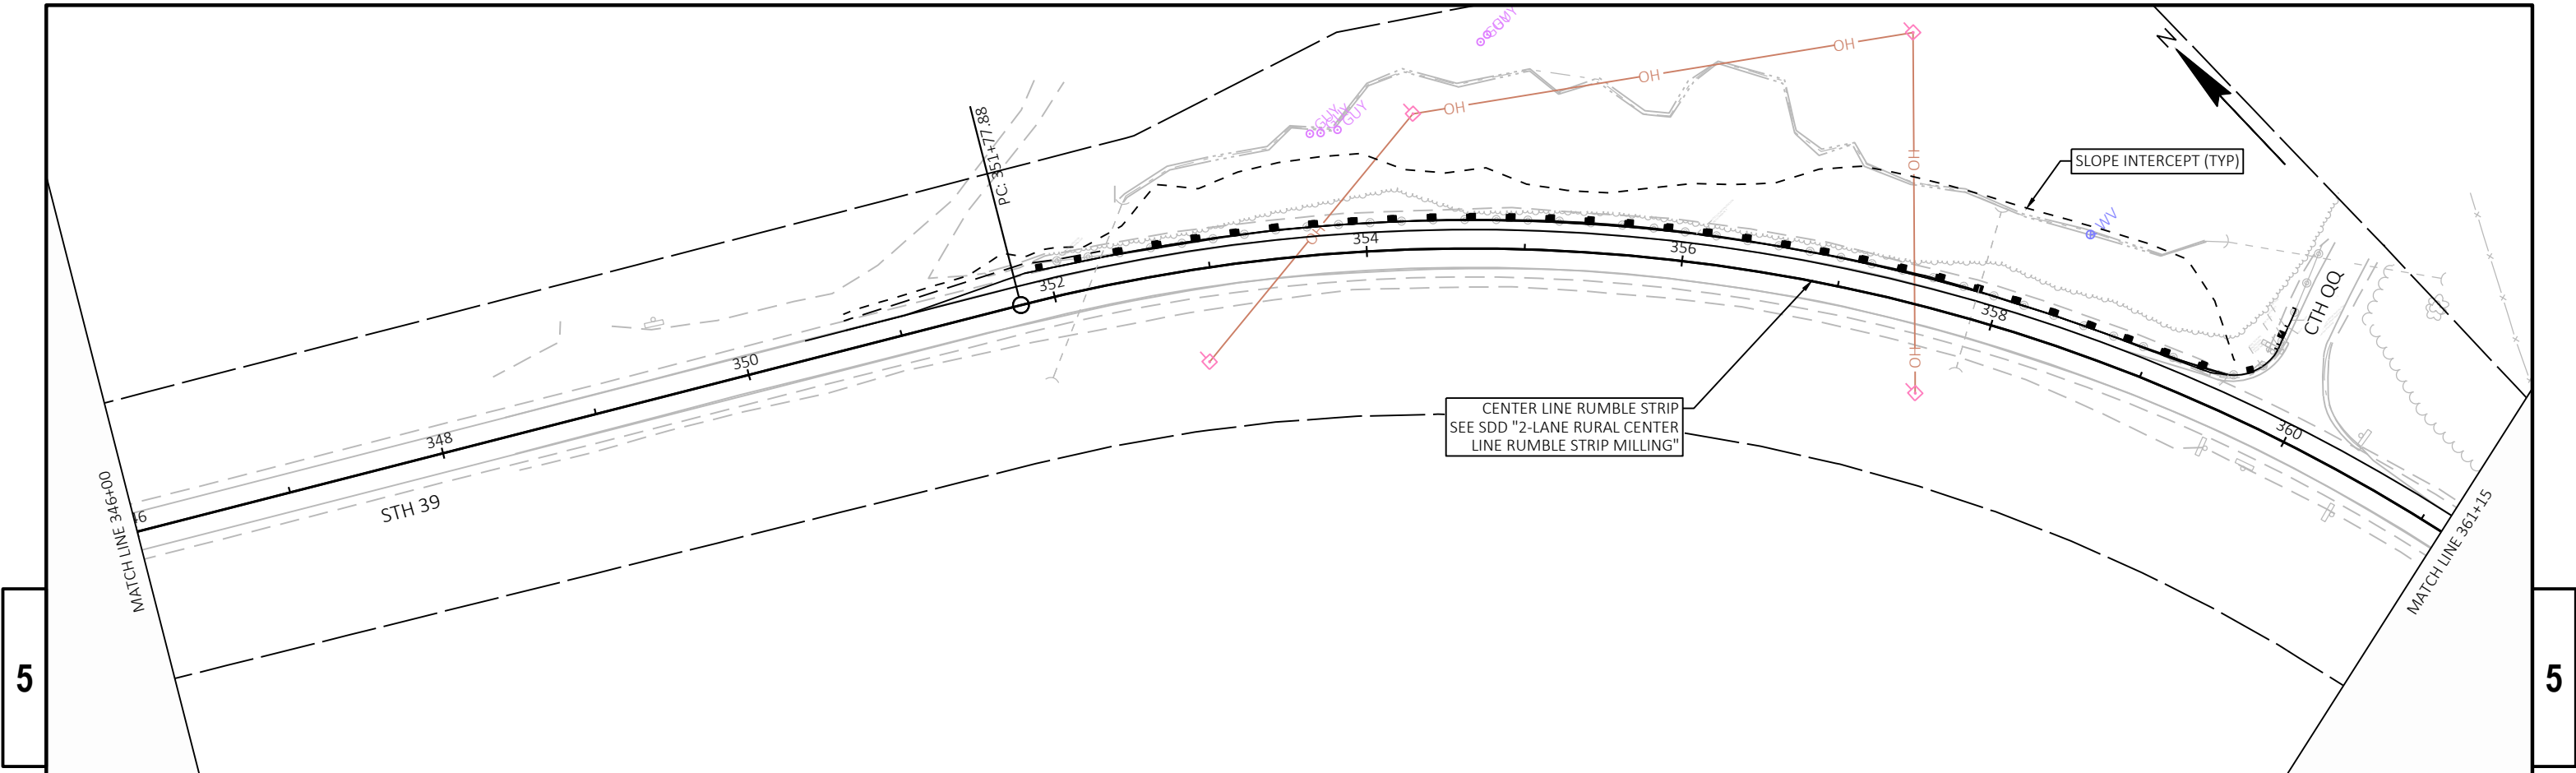








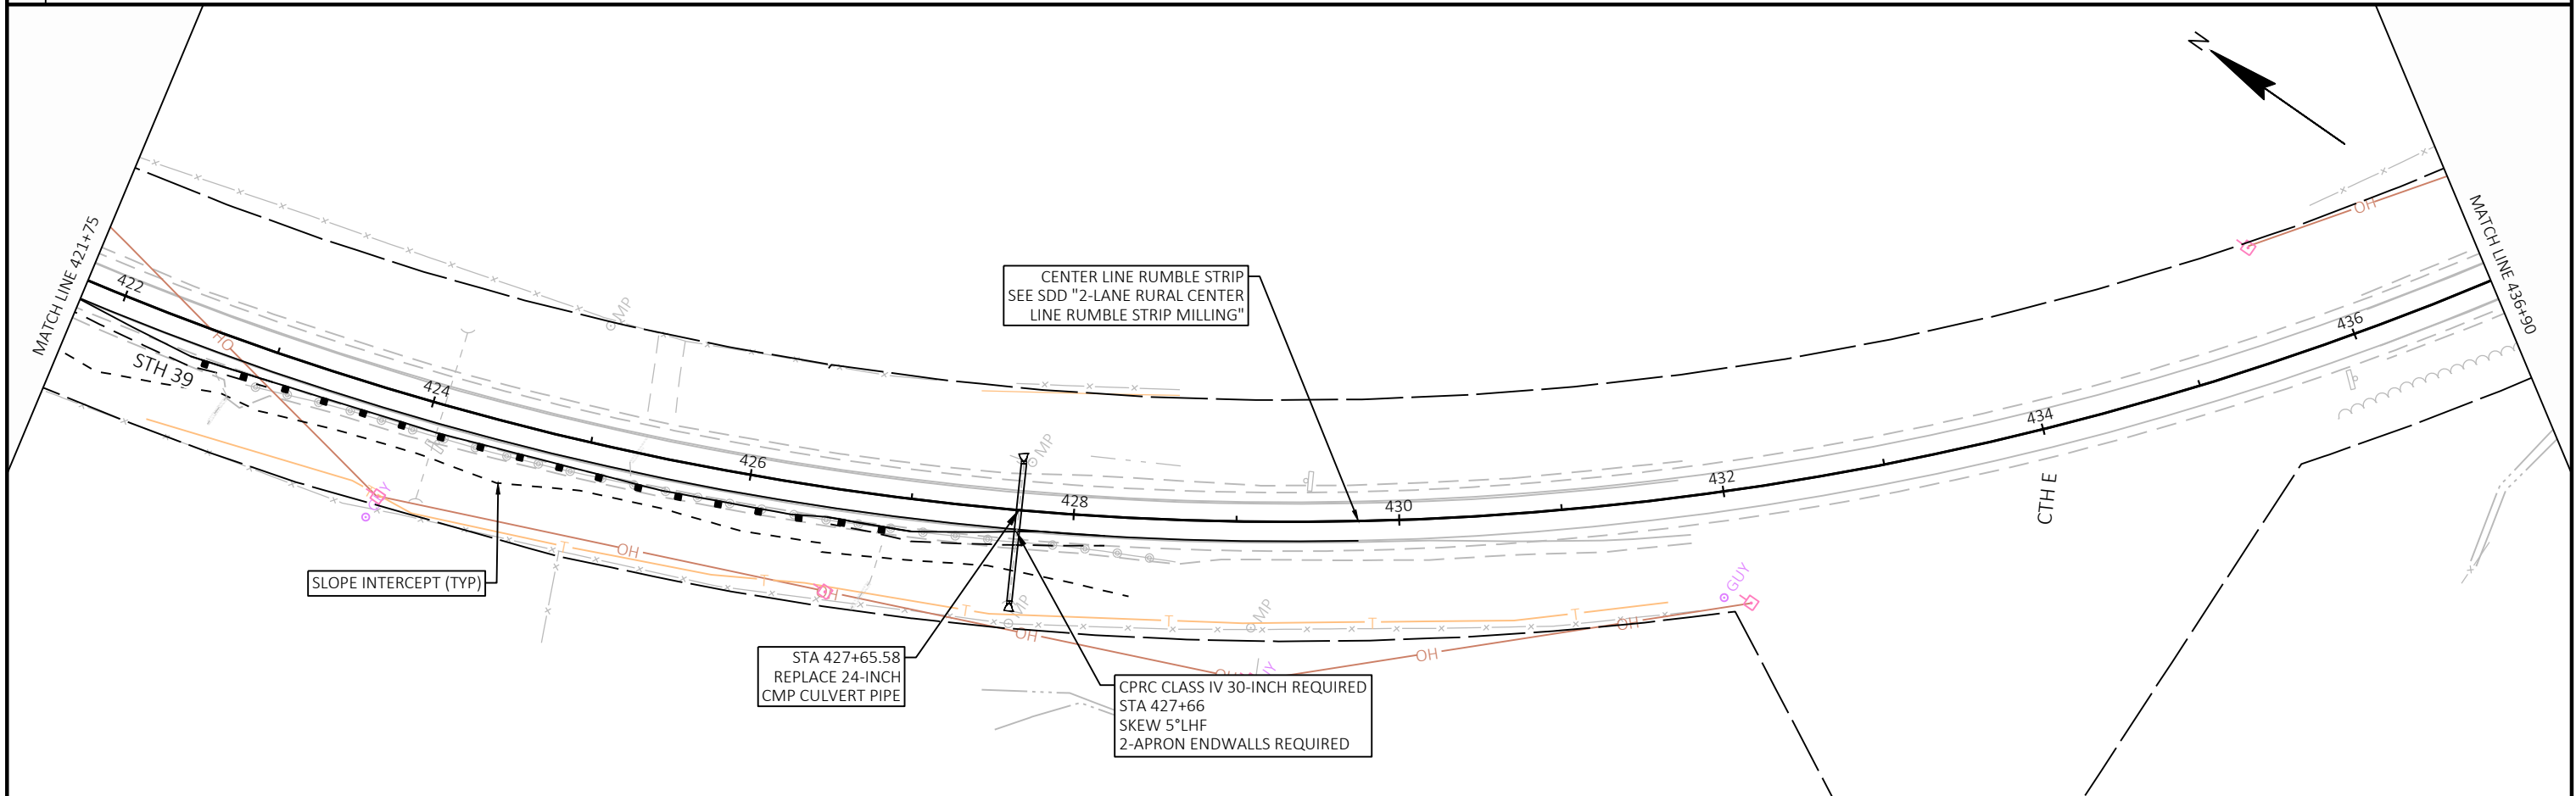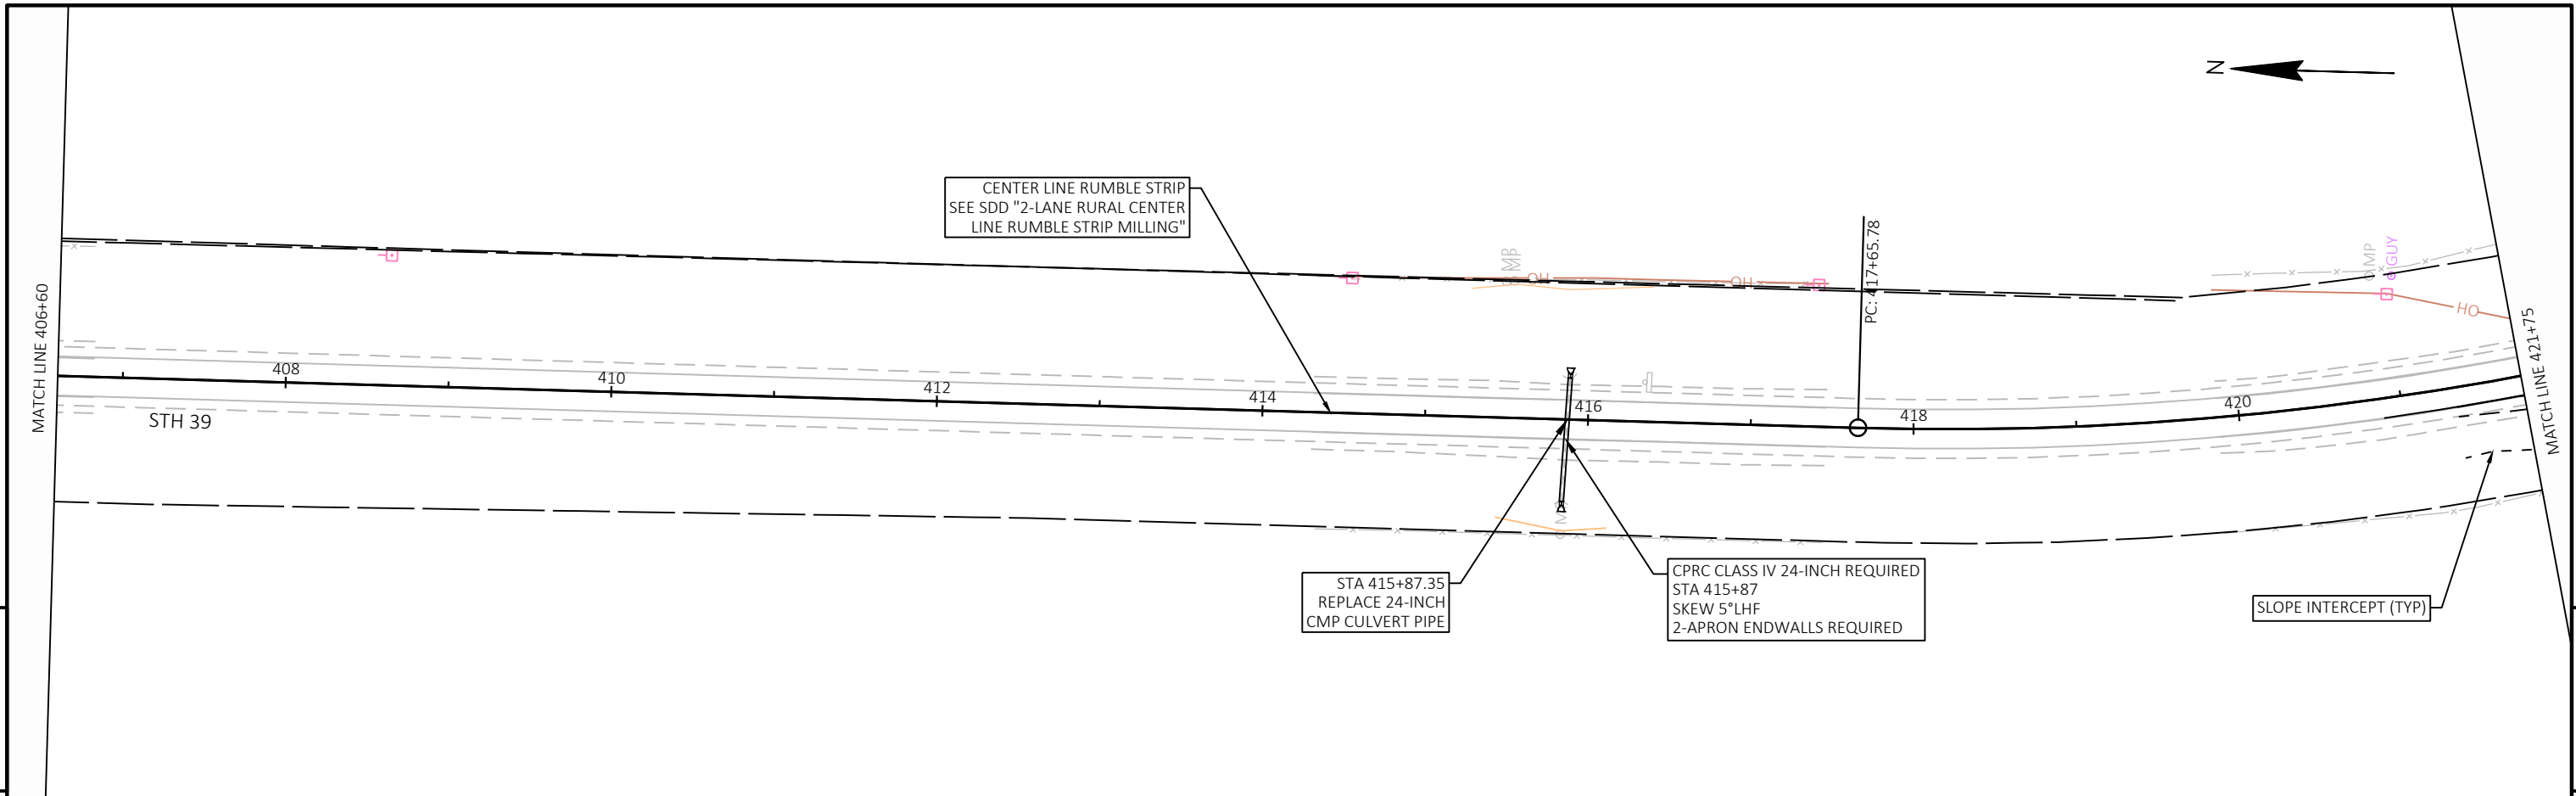



|                        |             |              |      |       |   |
|------------------------|-------------|--------------|------|-------|---|
| PROJECT NO: 5952-03-73 | HWY: STH 39 | COUNTY: IOWA | PLAN | SHEET | E |
|------------------------|-------------|--------------|------|-------|---|

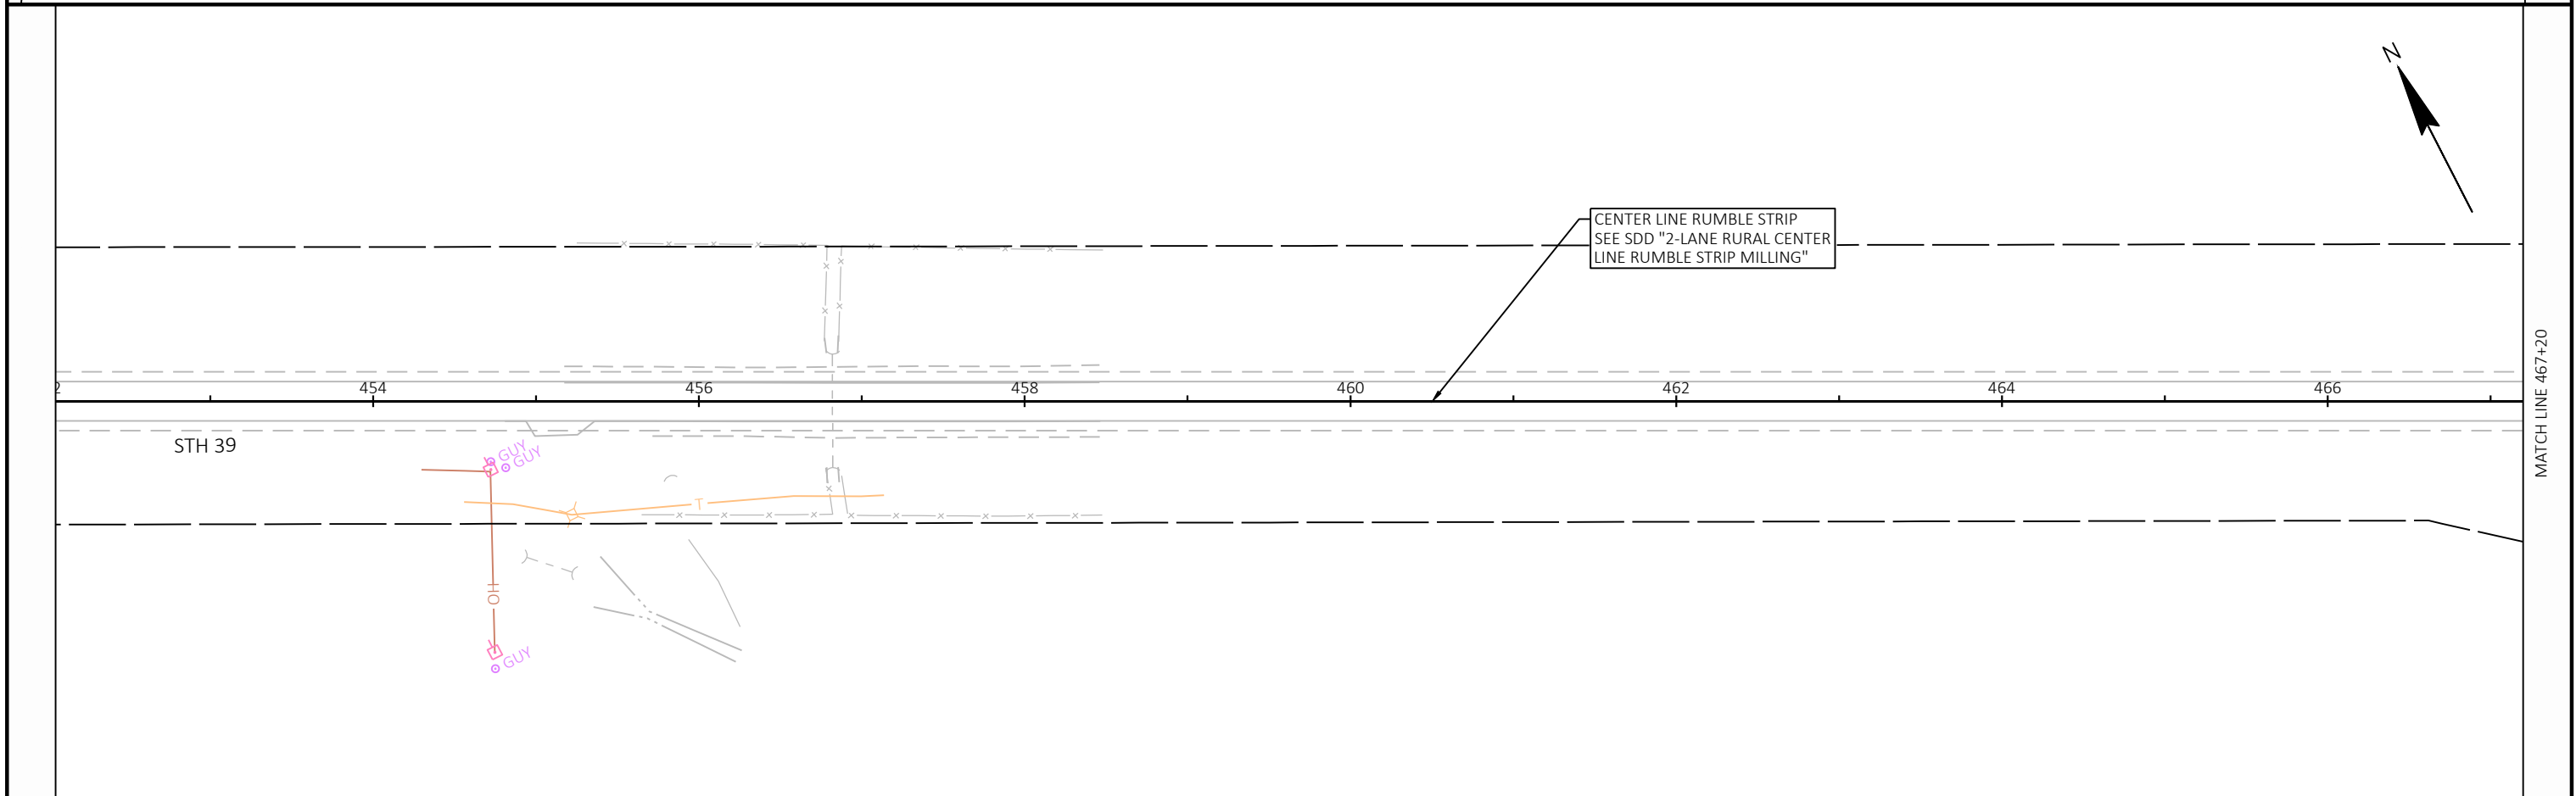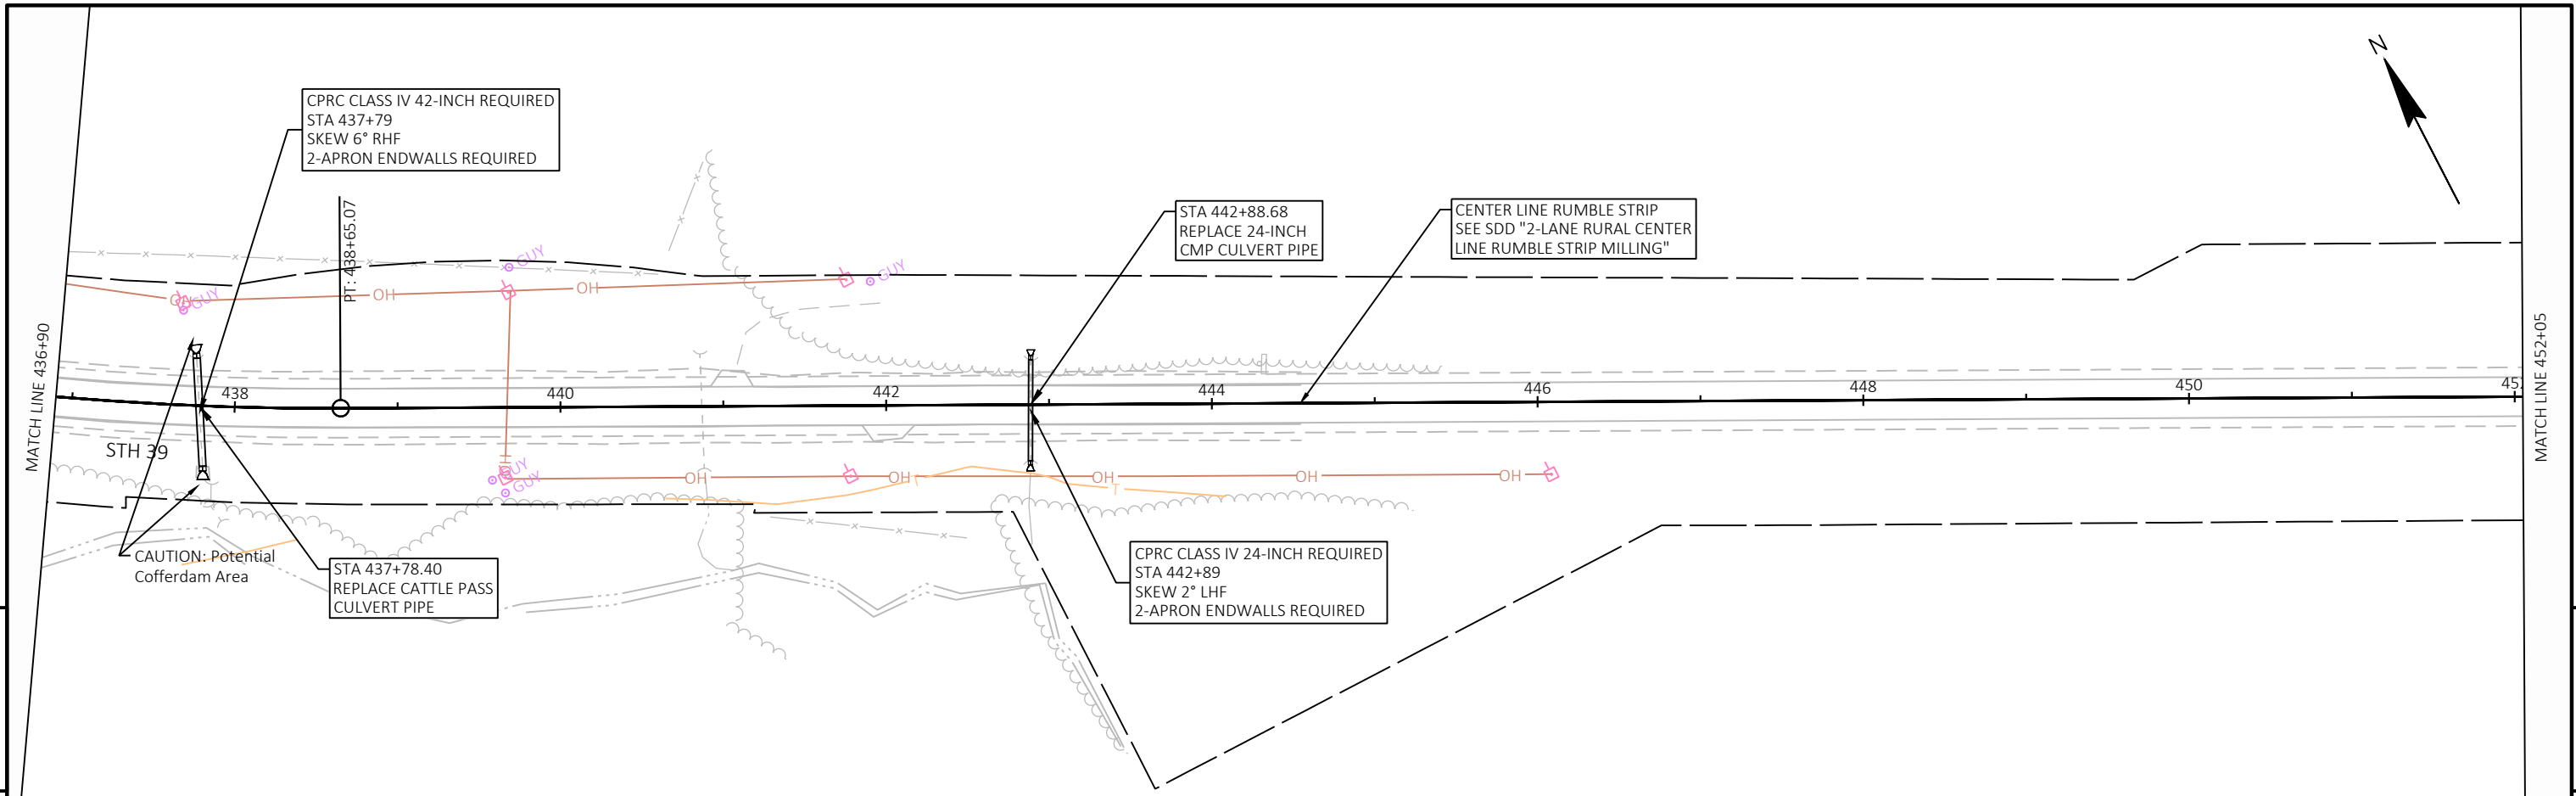




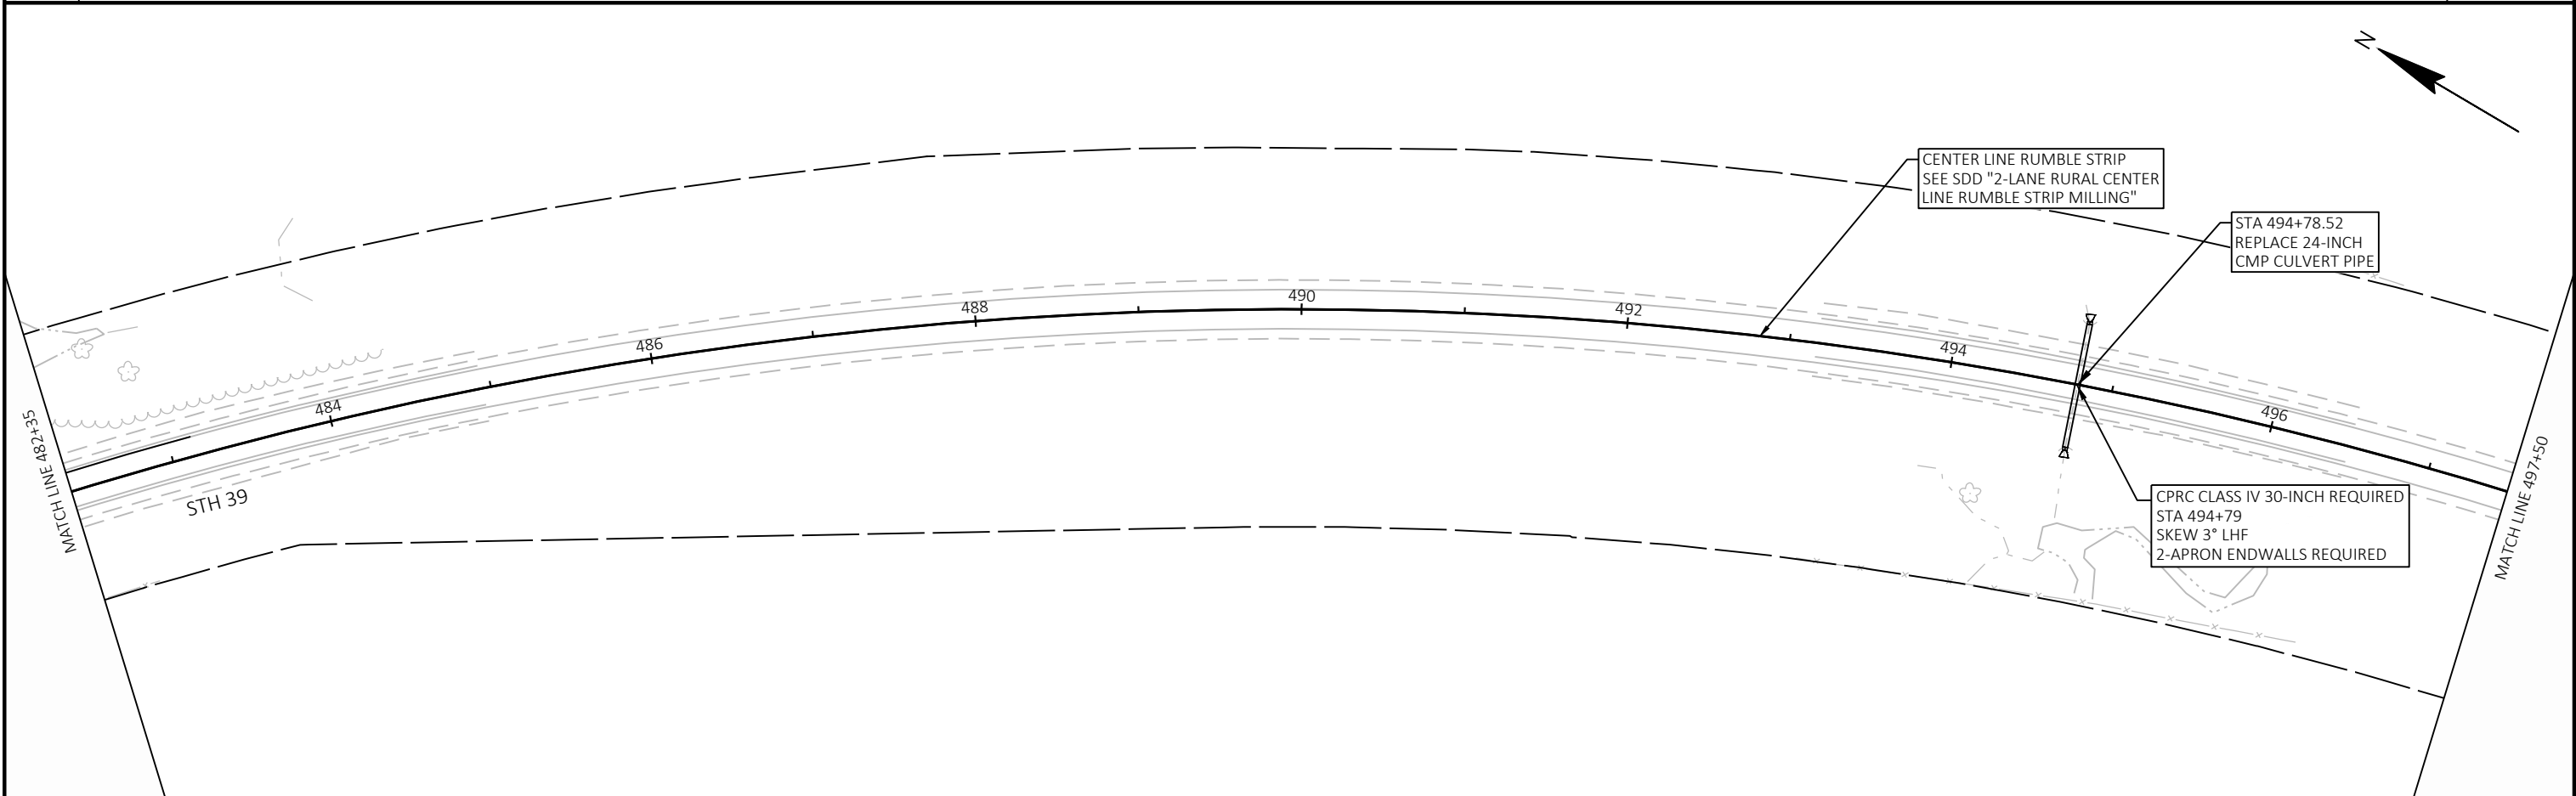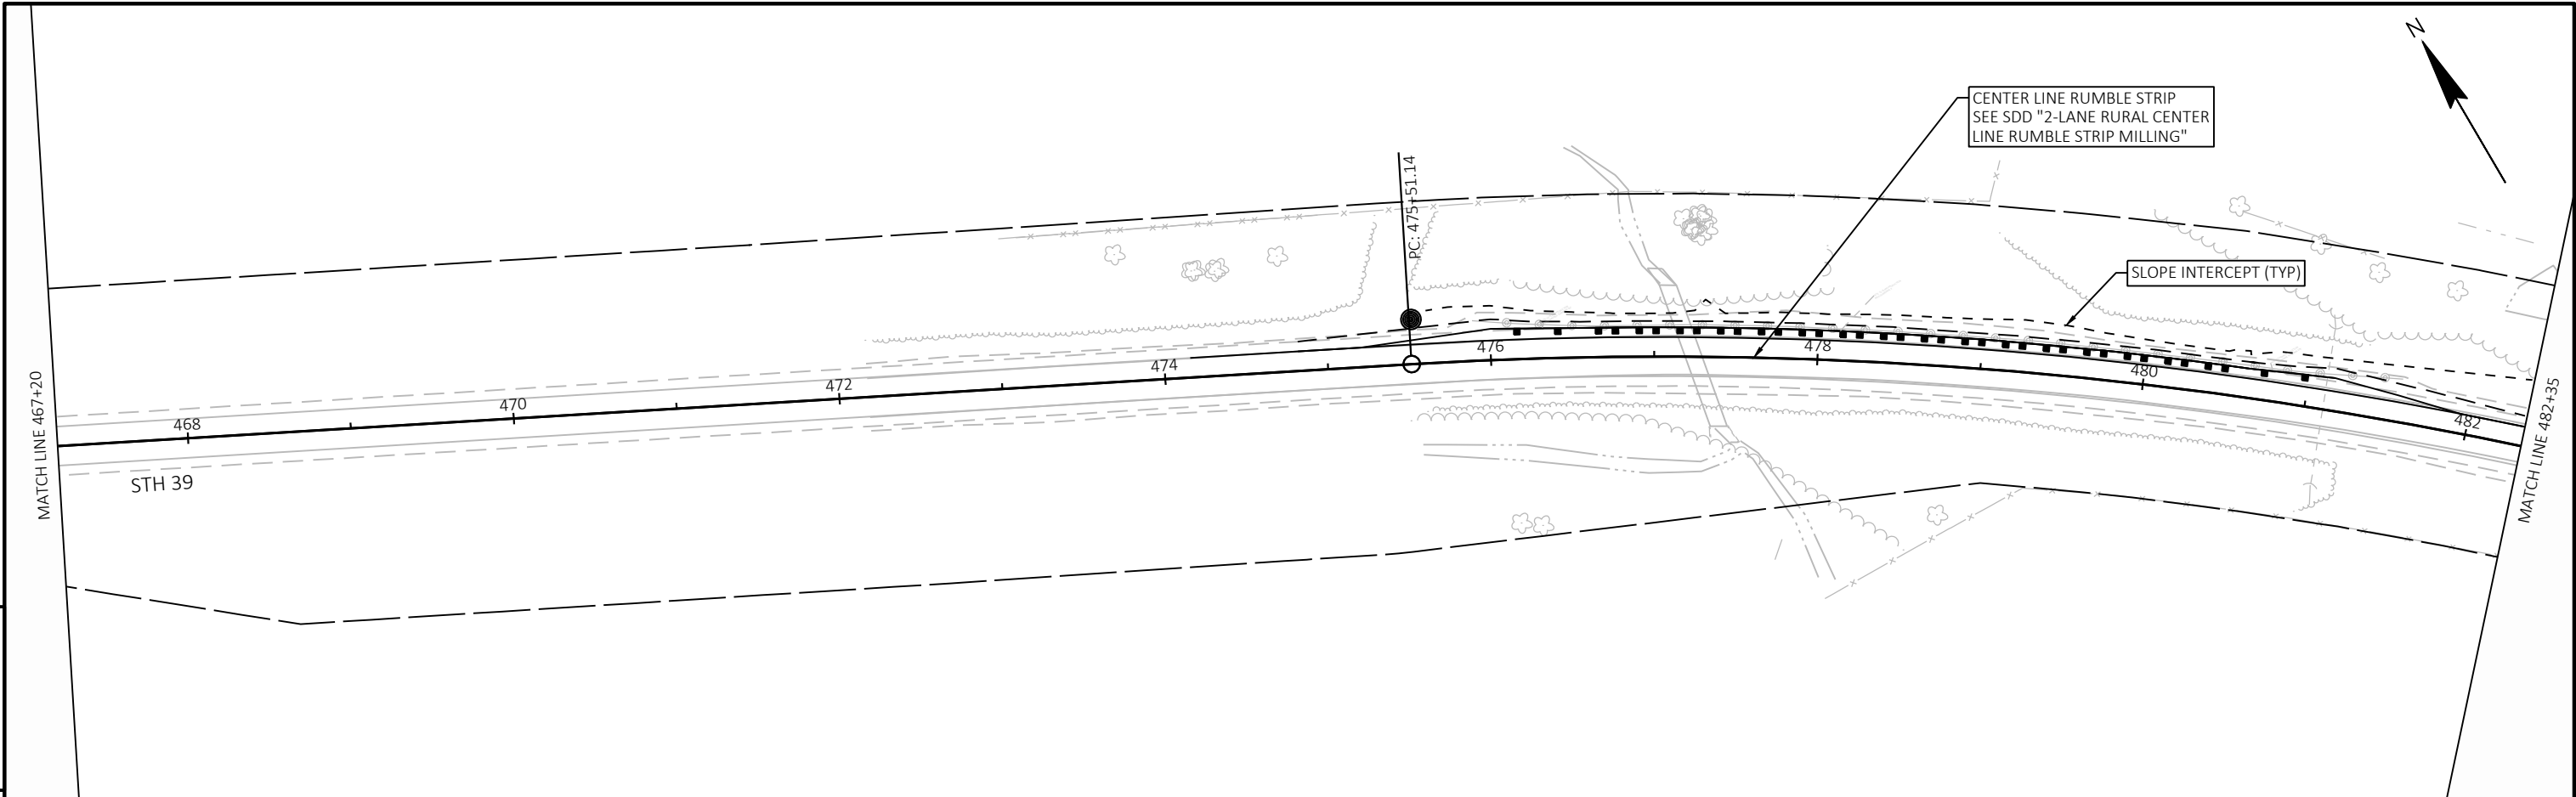



|                        |             |              |      |       |   |
|------------------------|-------------|--------------|------|-------|---|
| PROJECT NO: 5952-03-73 | HWY: STH 39 | COUNTY: IOWA | PLAN | SHEET | E |
|------------------------|-------------|--------------|------|-------|---|

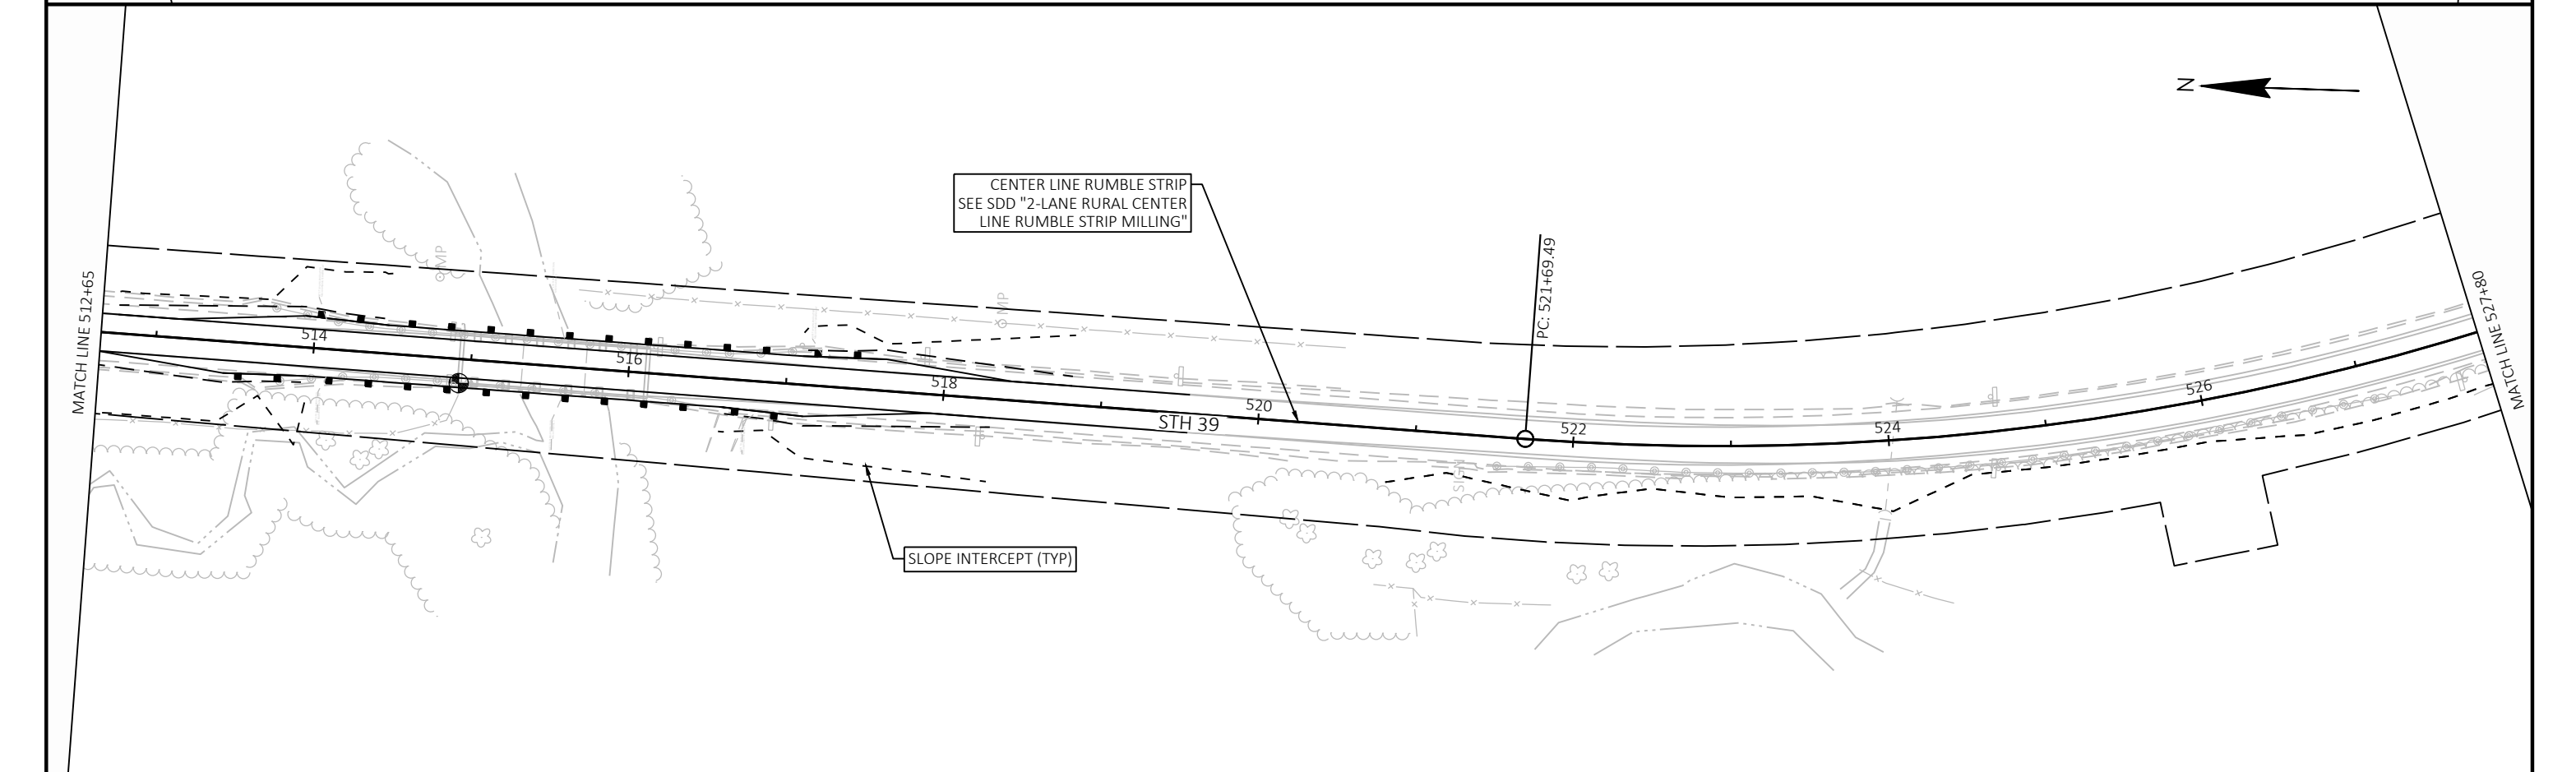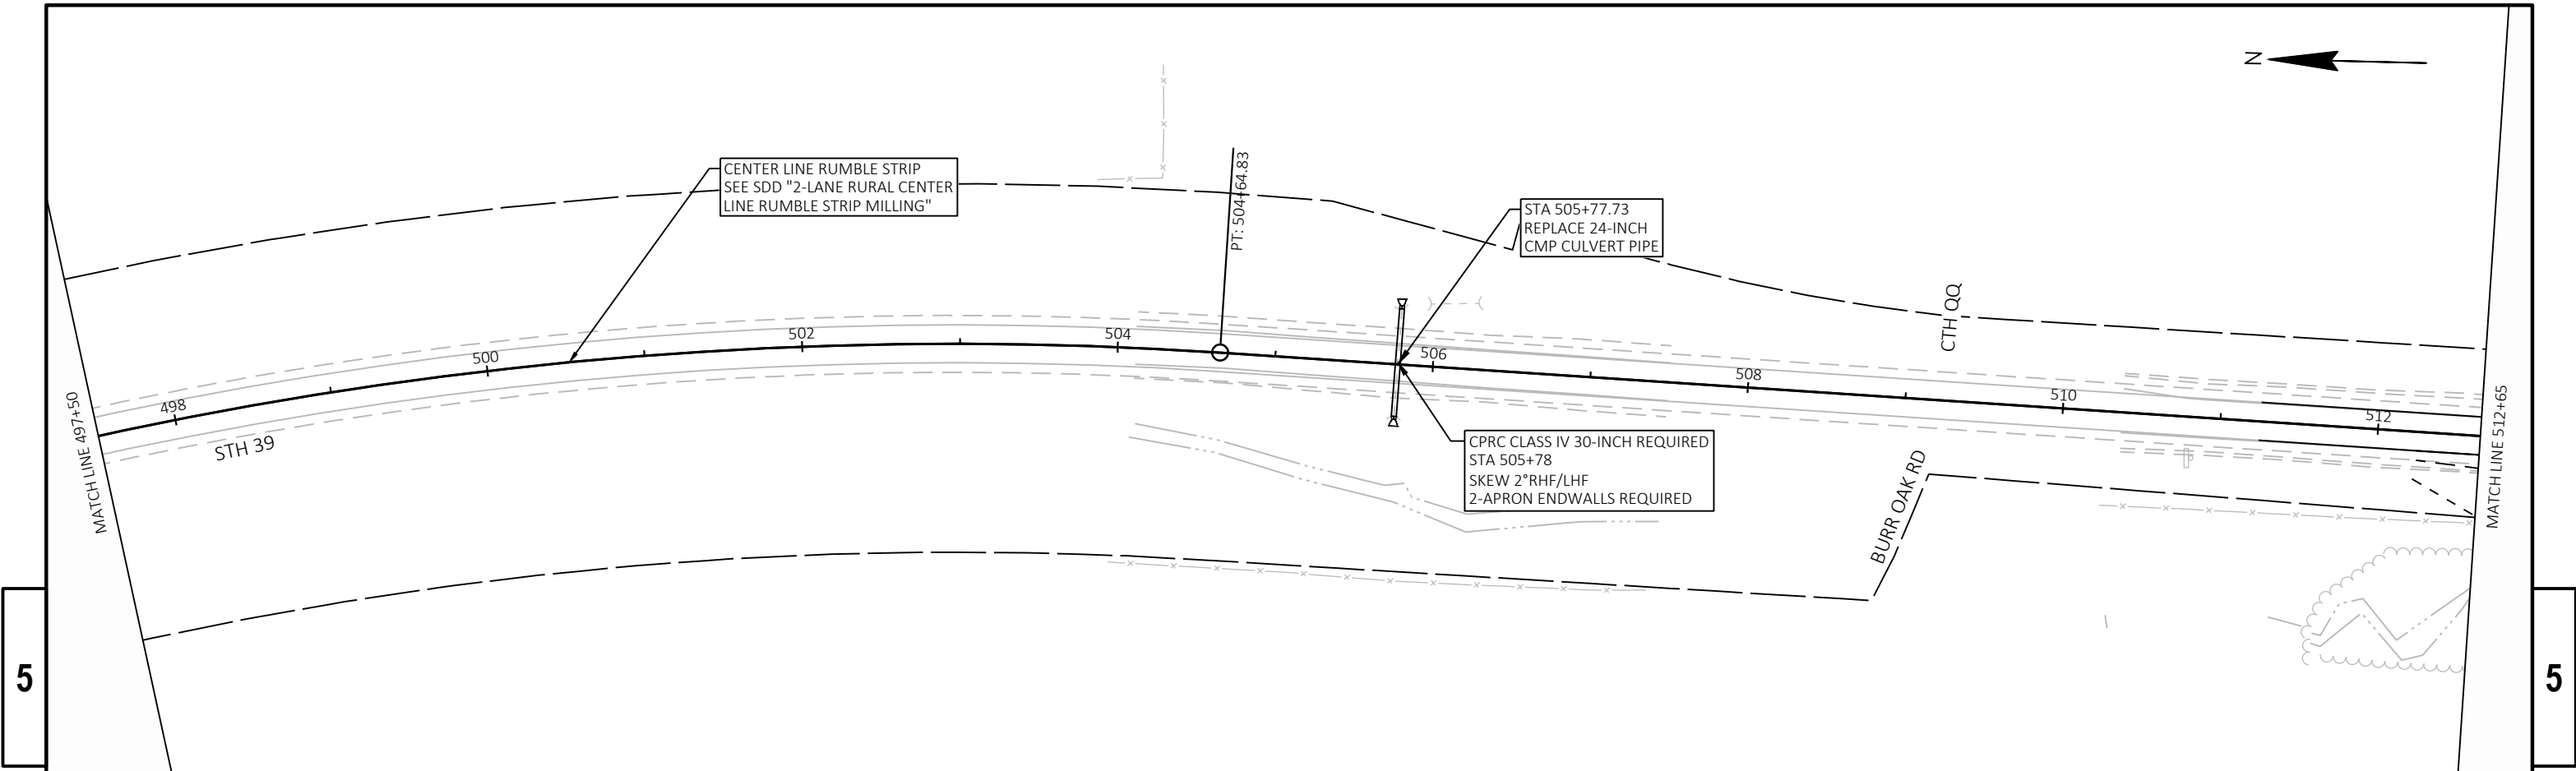

|                        |             |              |      |       |   |
|------------------------|-------------|--------------|------|-------|---|
| PROJECT NO: 5952-03-73 | HWY: STH 39 | COUNTY: IOWA | PLAN | SHEET | E |
|------------------------|-------------|--------------|------|-------|---|

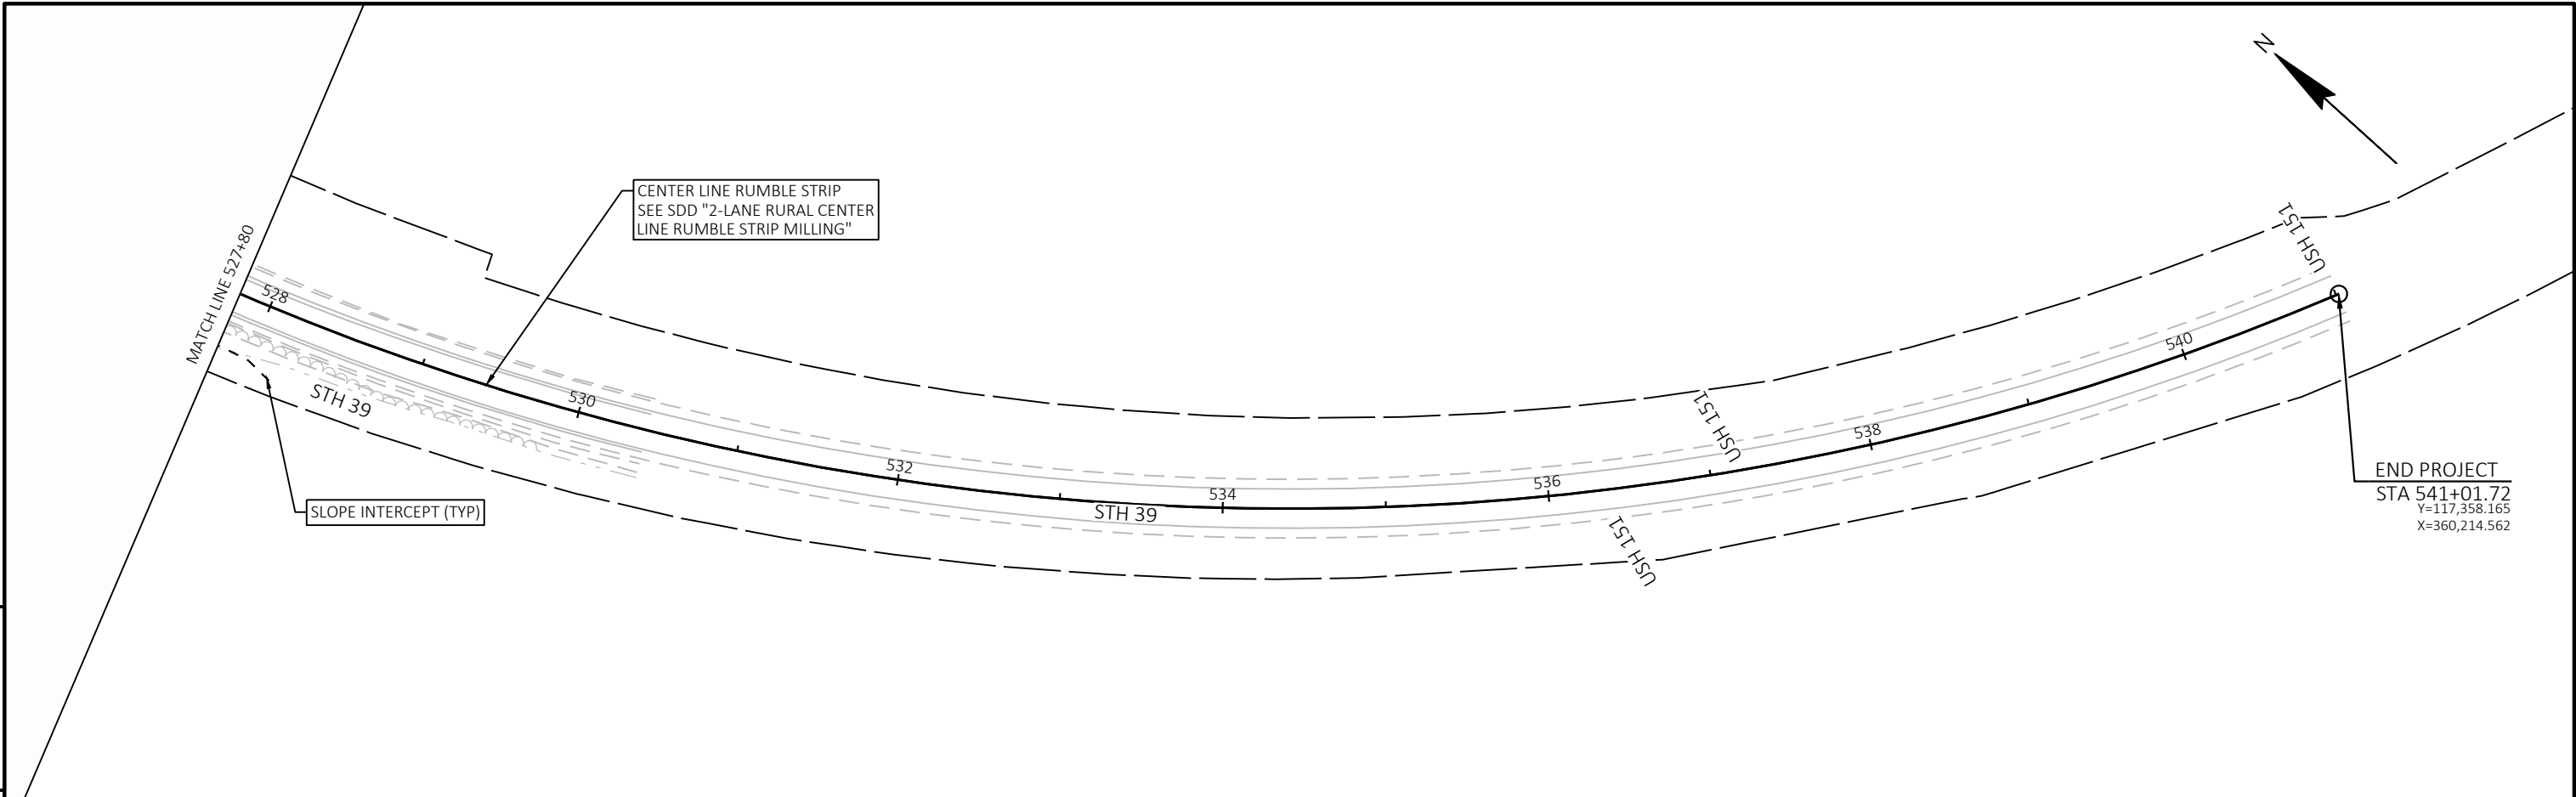

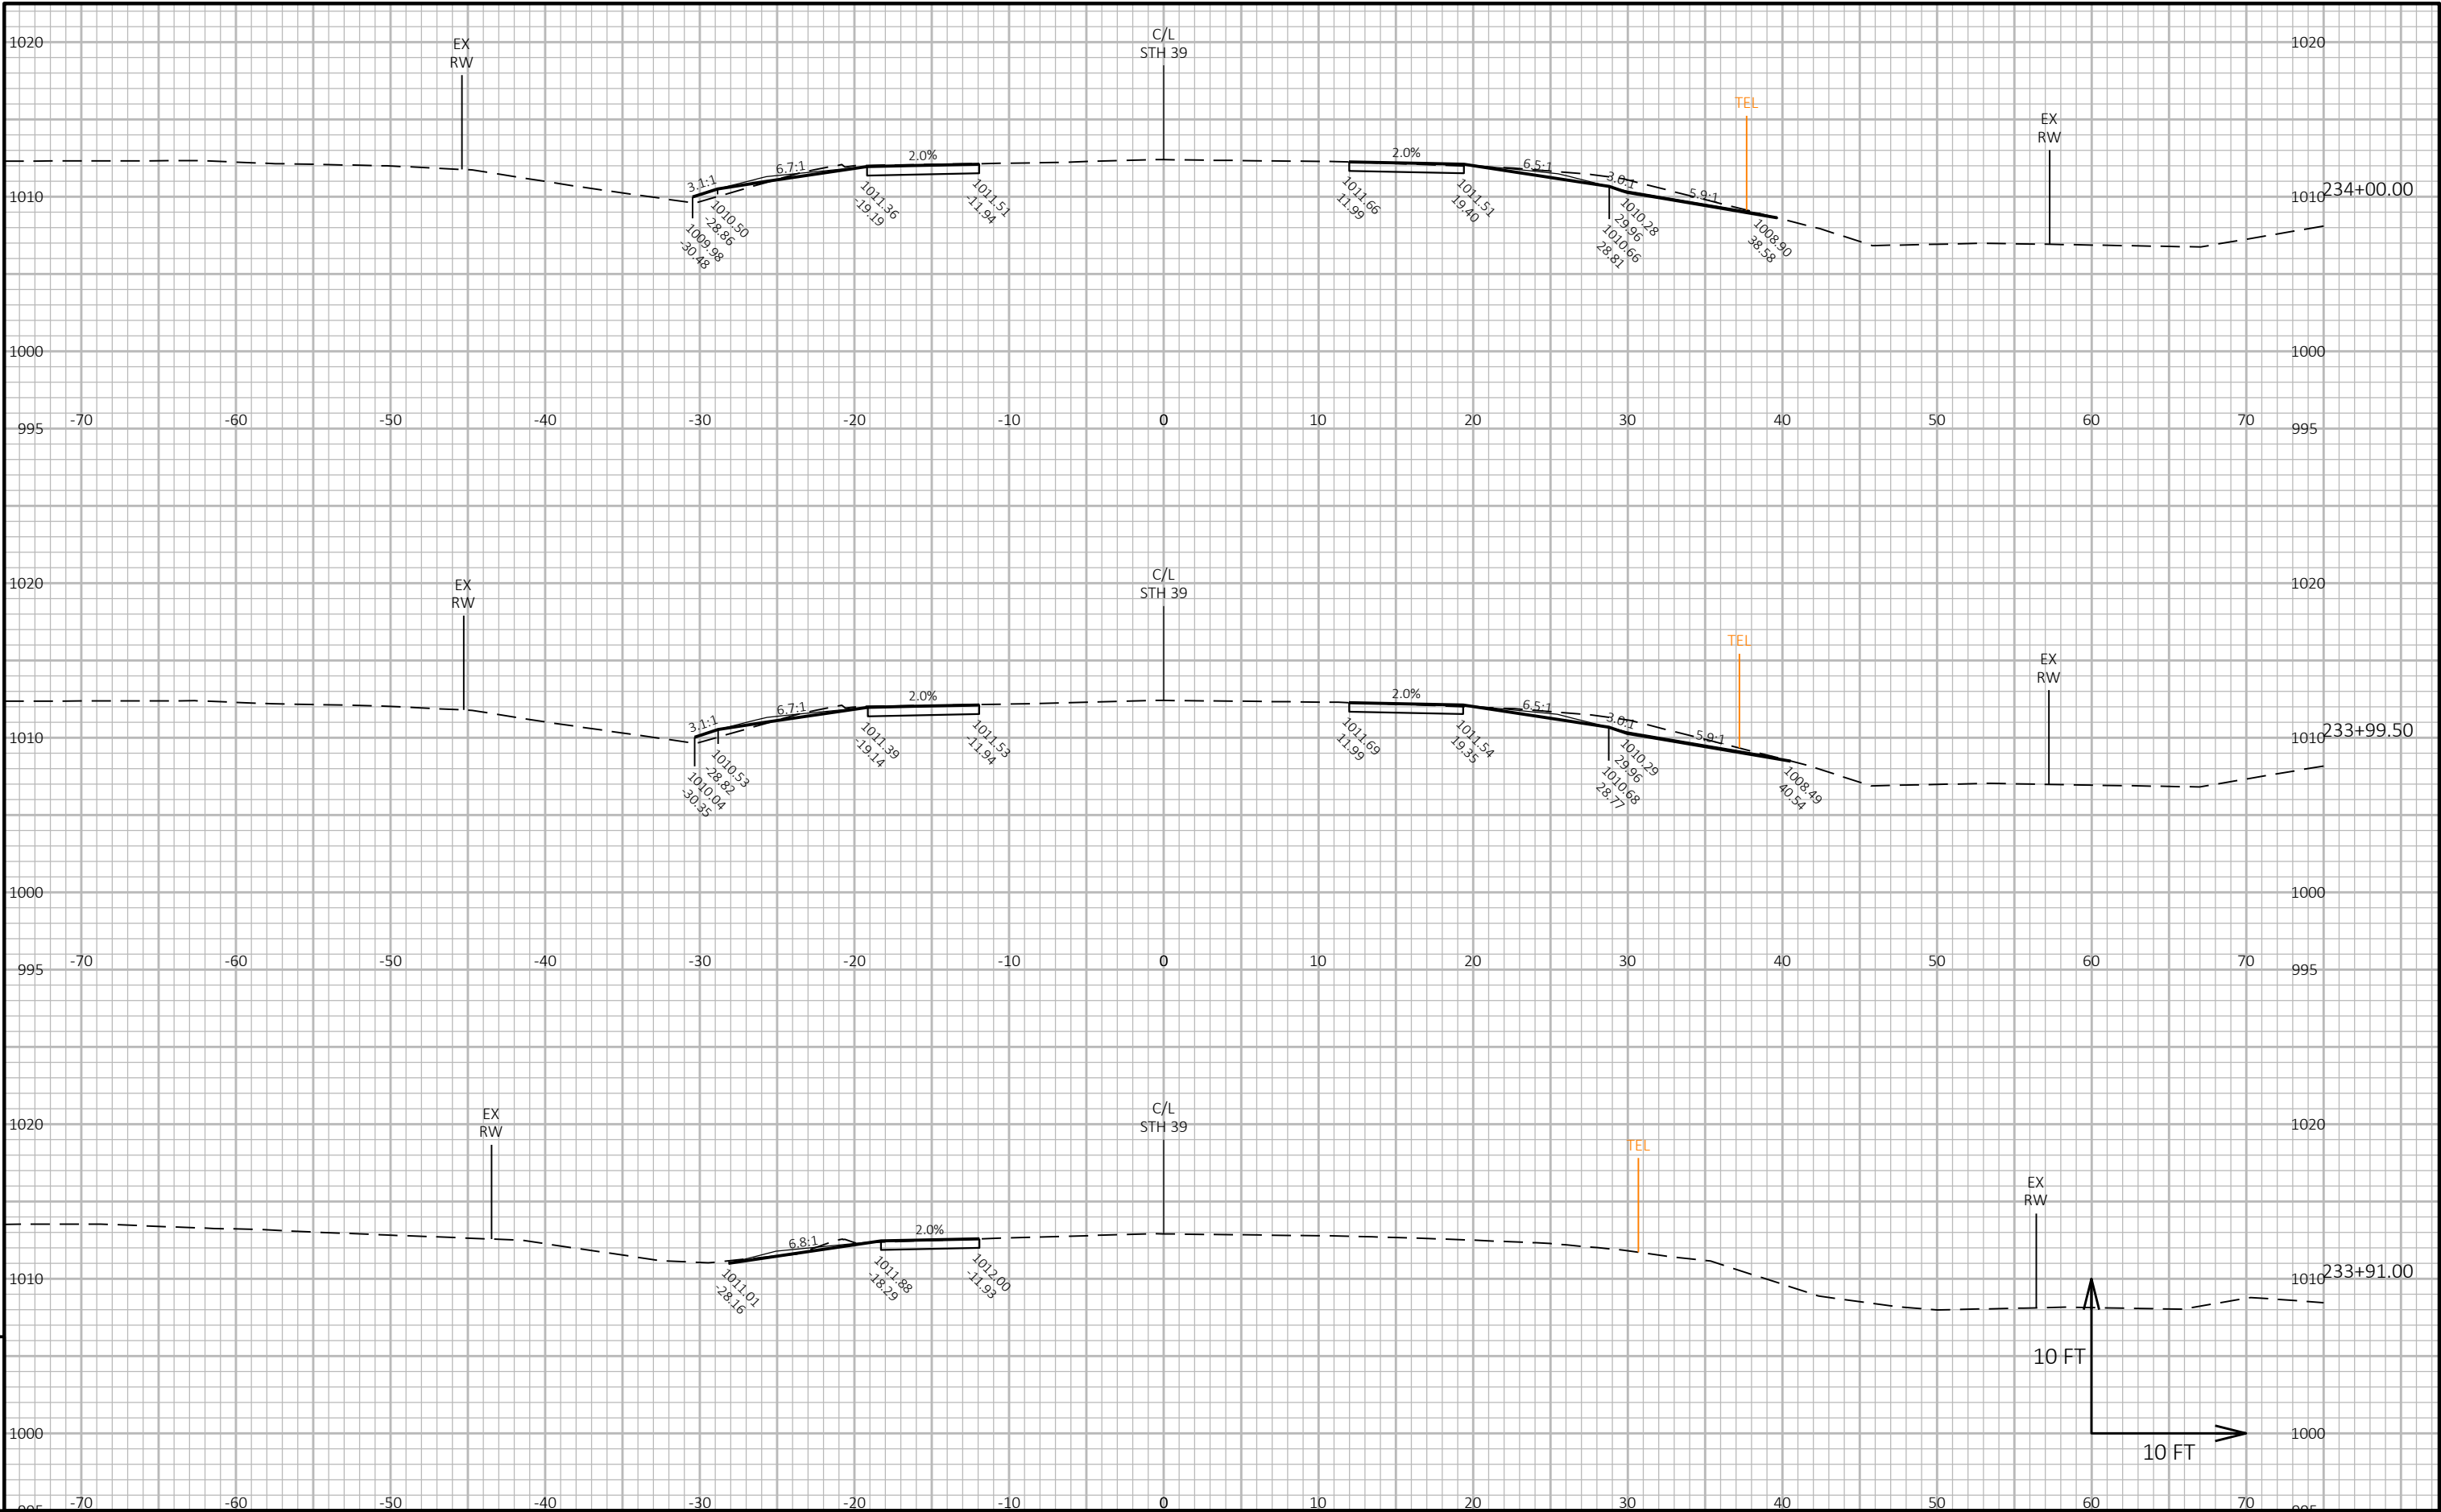

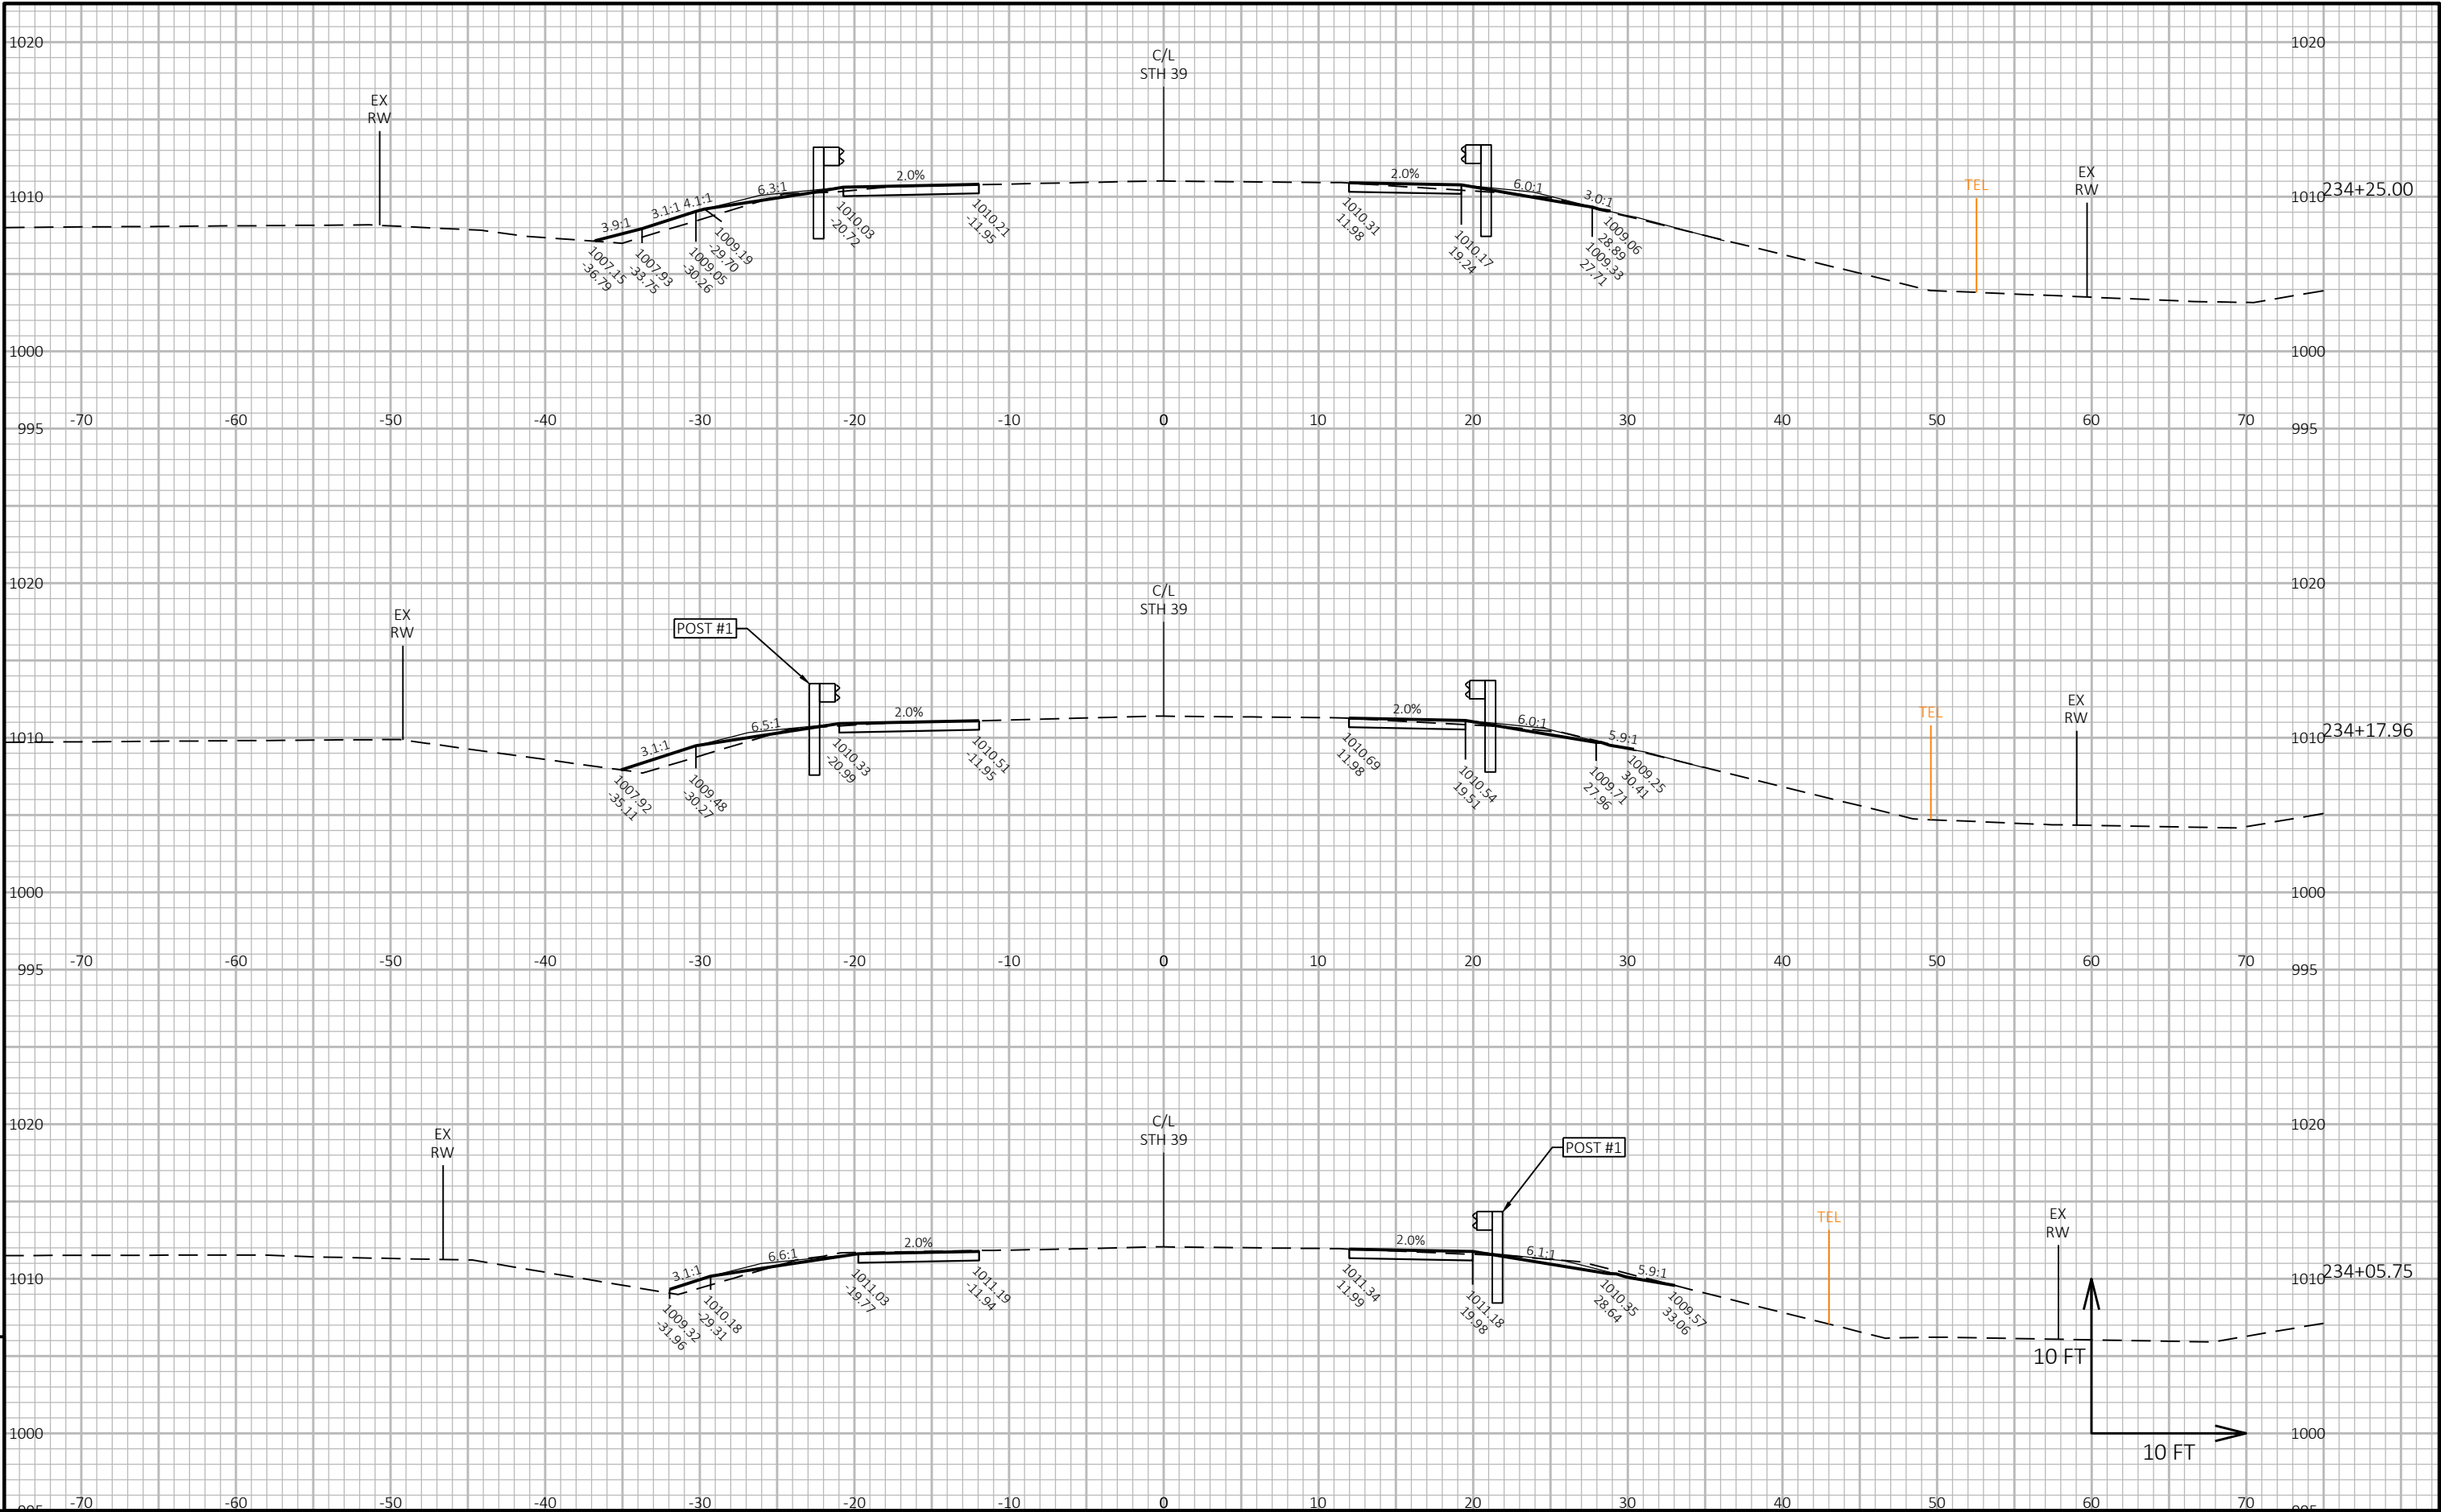

9


9

|                        |             |              |                        |       |   |
|------------------------|-------------|--------------|------------------------|-------|---|
| PROJECT NO: 5952-03-73 | HWY: STH 39 | COUNTY: IOWA | CROSS SECTIONS: STH 39 | SHEET | E |
|------------------------|-------------|--------------|------------------------|-------|---|







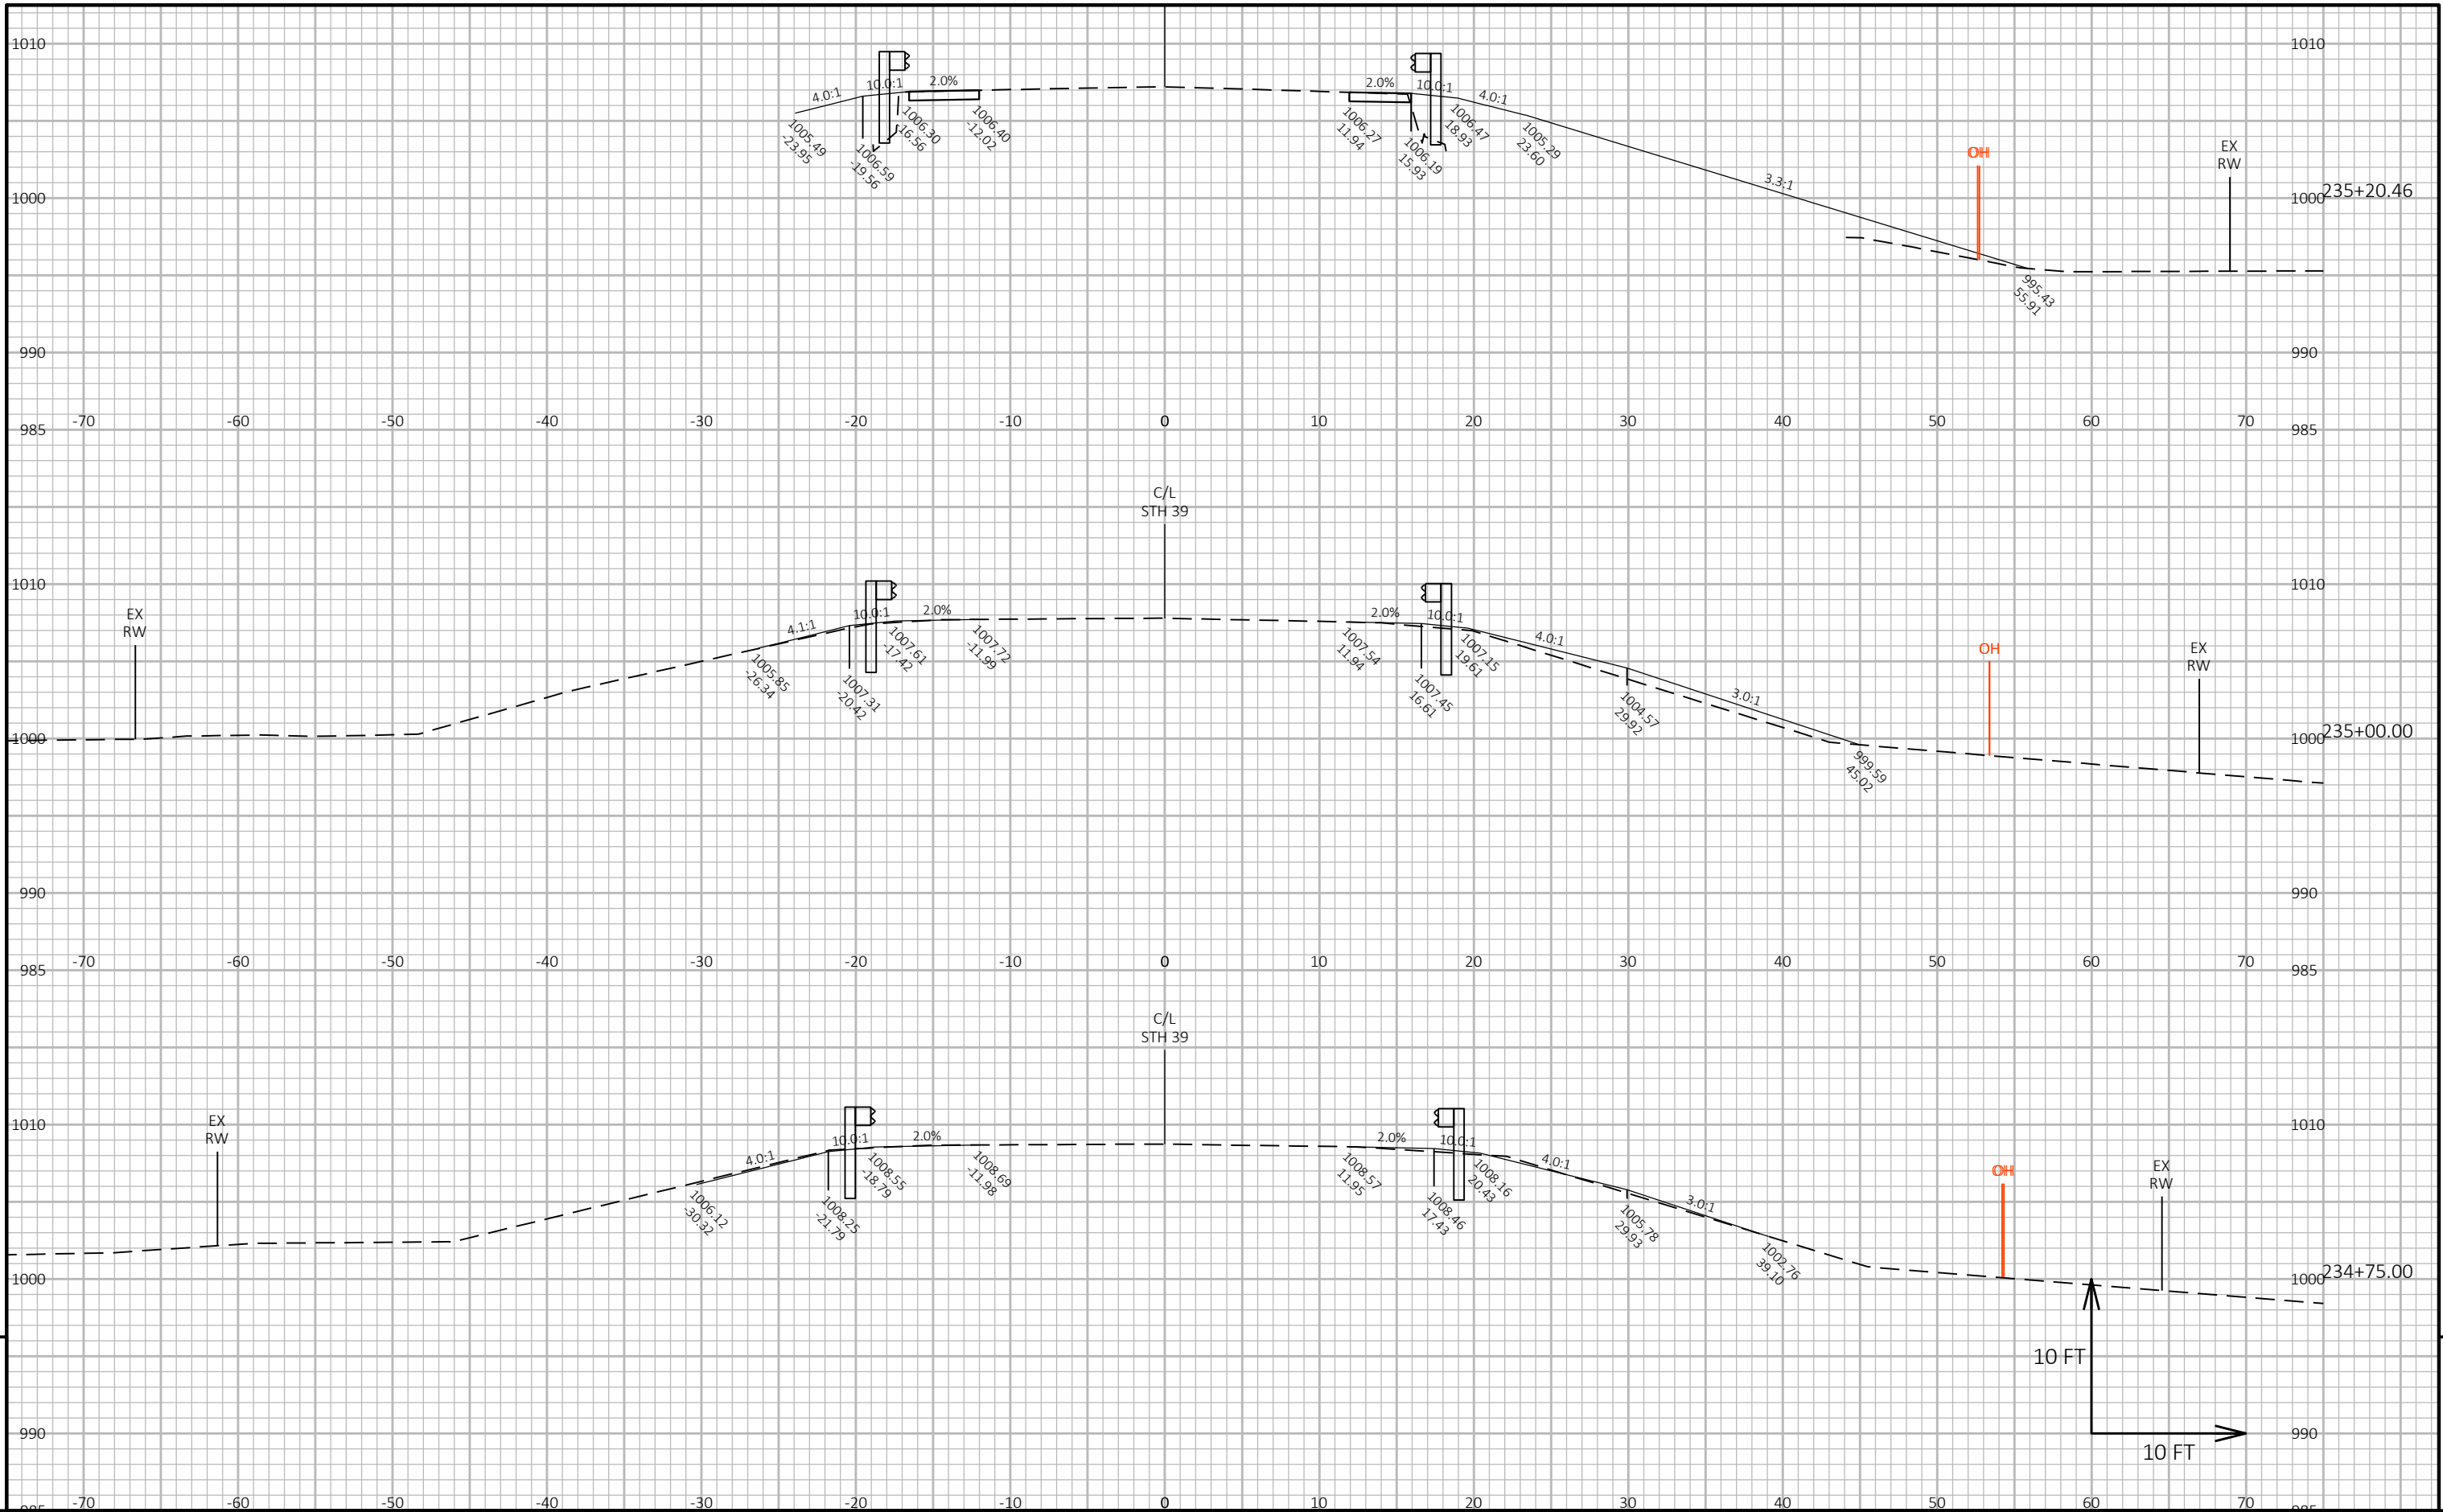



9

9


|                        |             |              |                        |         |
|------------------------|-------------|--------------|------------------------|---------|
| PROJECT NO: 5952-03-73 | HWY: STH 39 | COUNTY: IOWA | CROSS SECTIONS: STH 39 | SHEET E |
|------------------------|-------------|--------------|------------------------|---------|



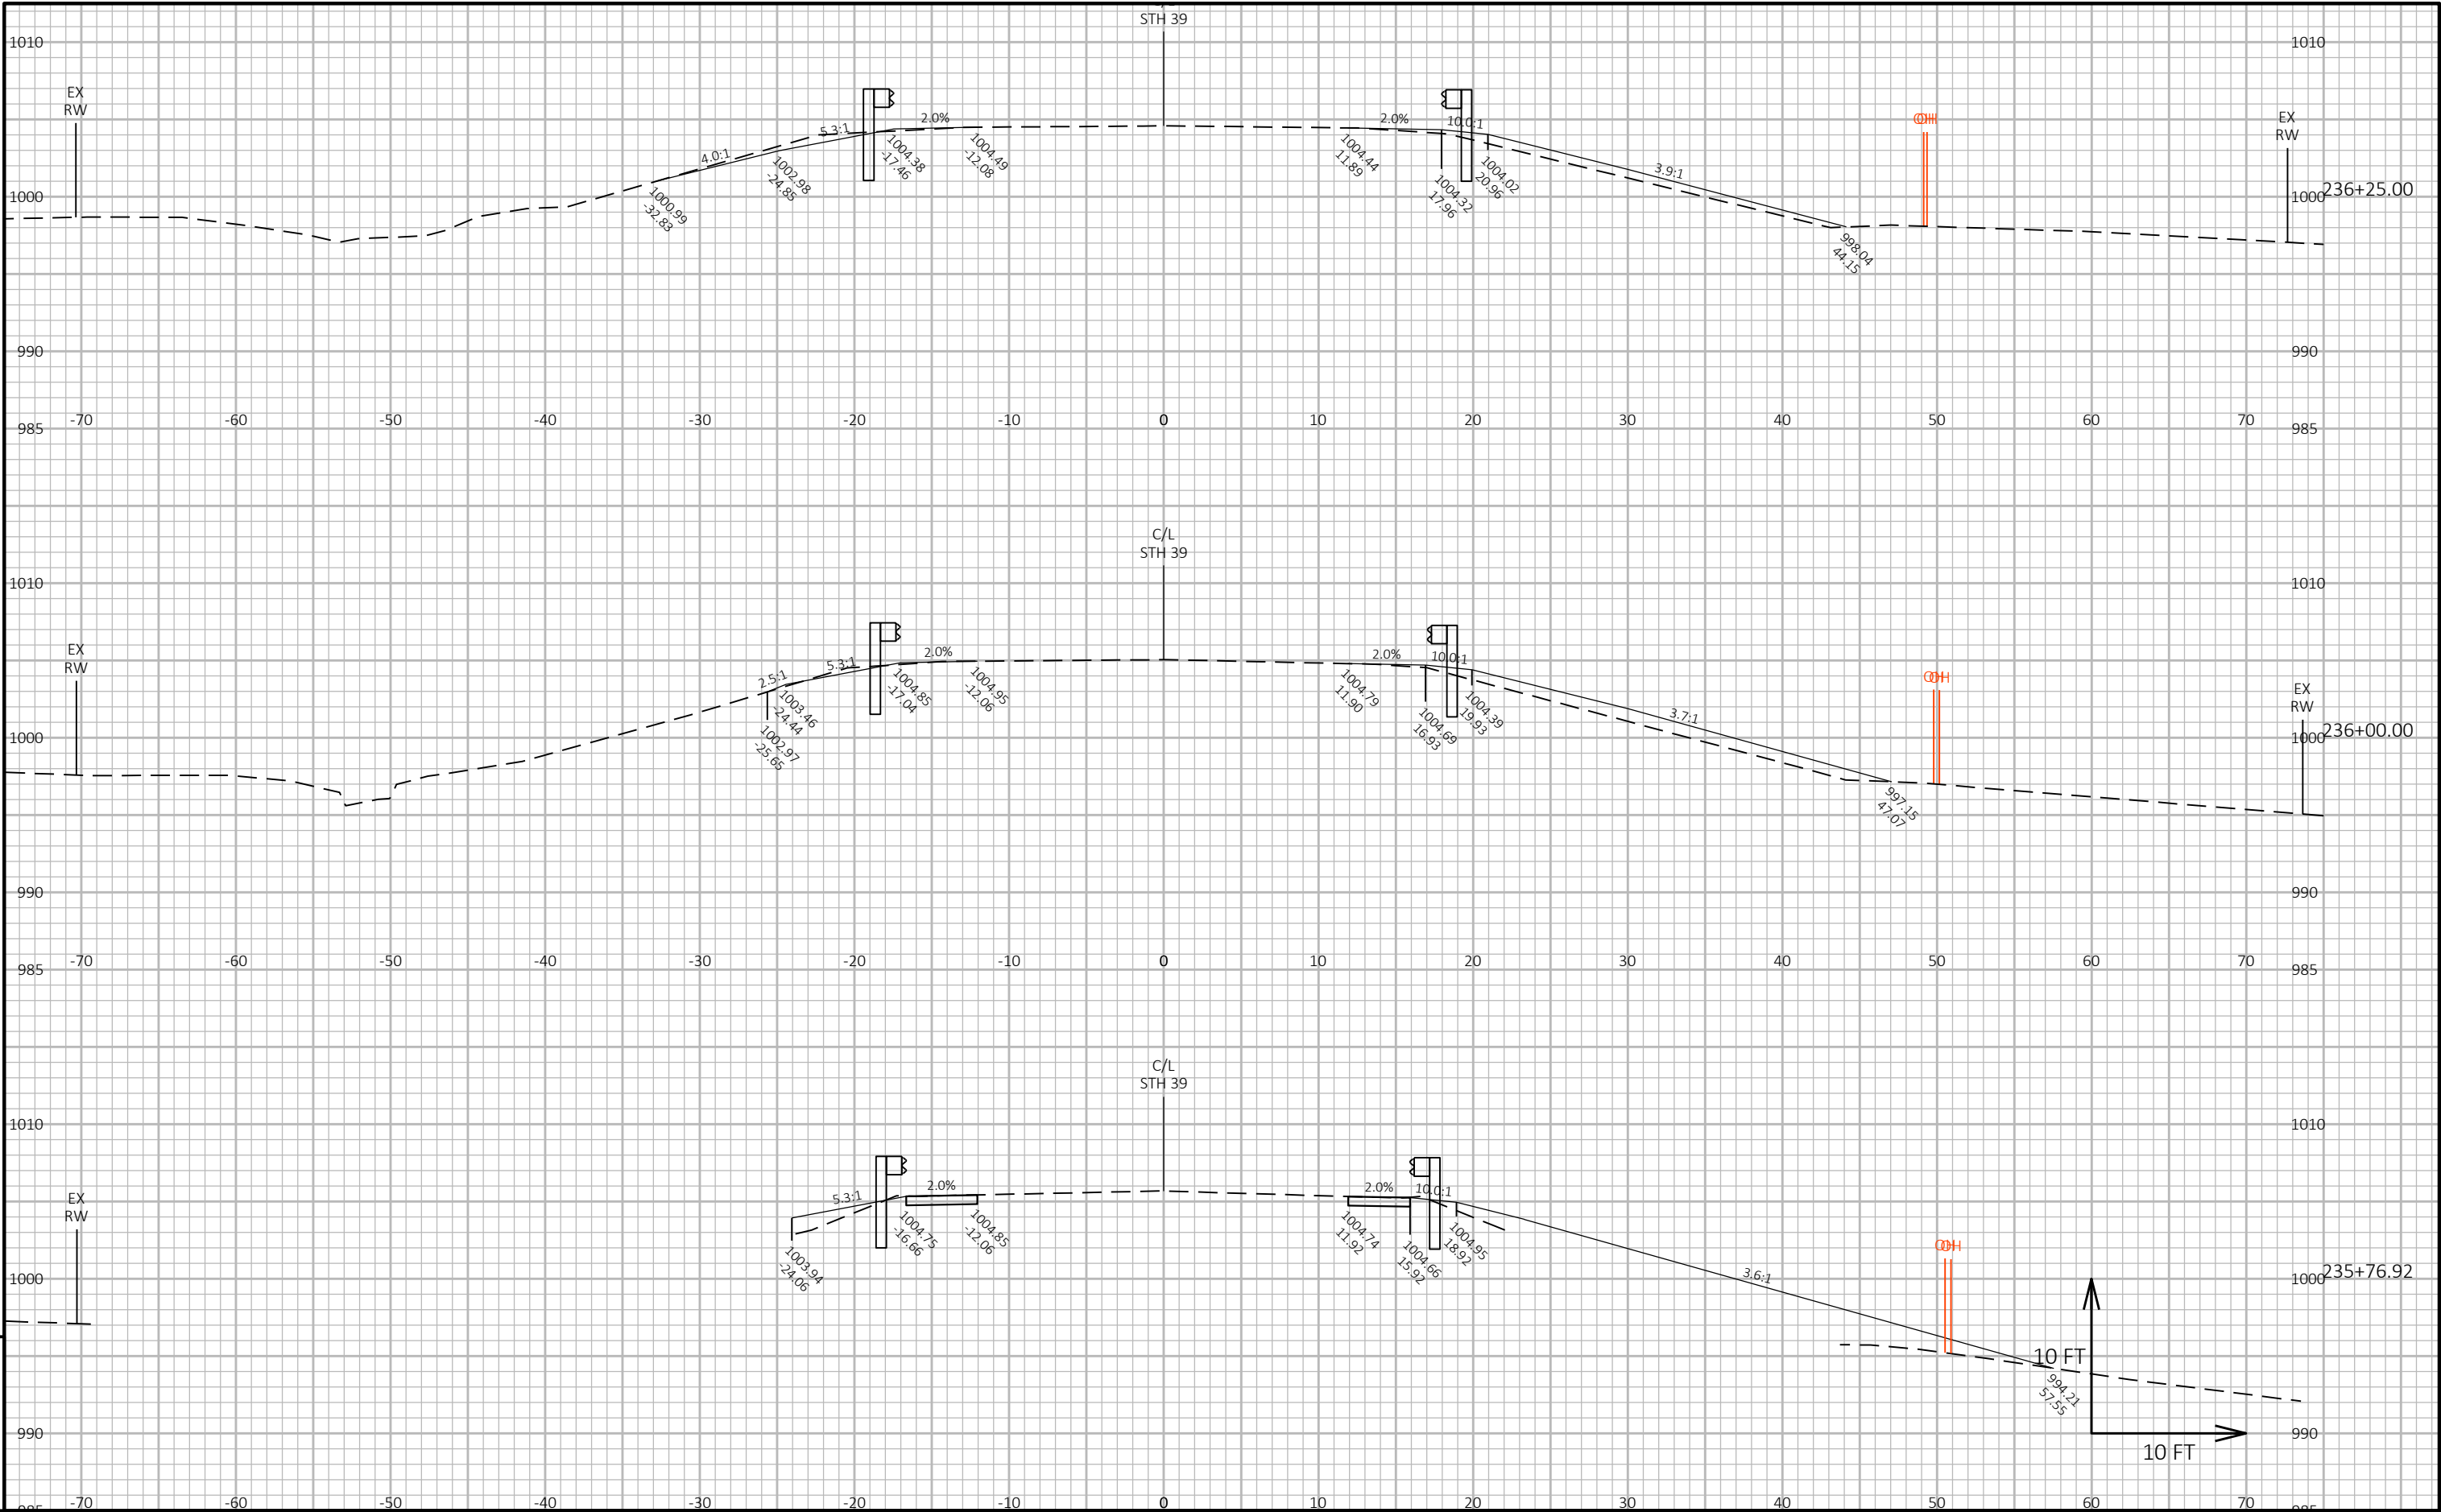

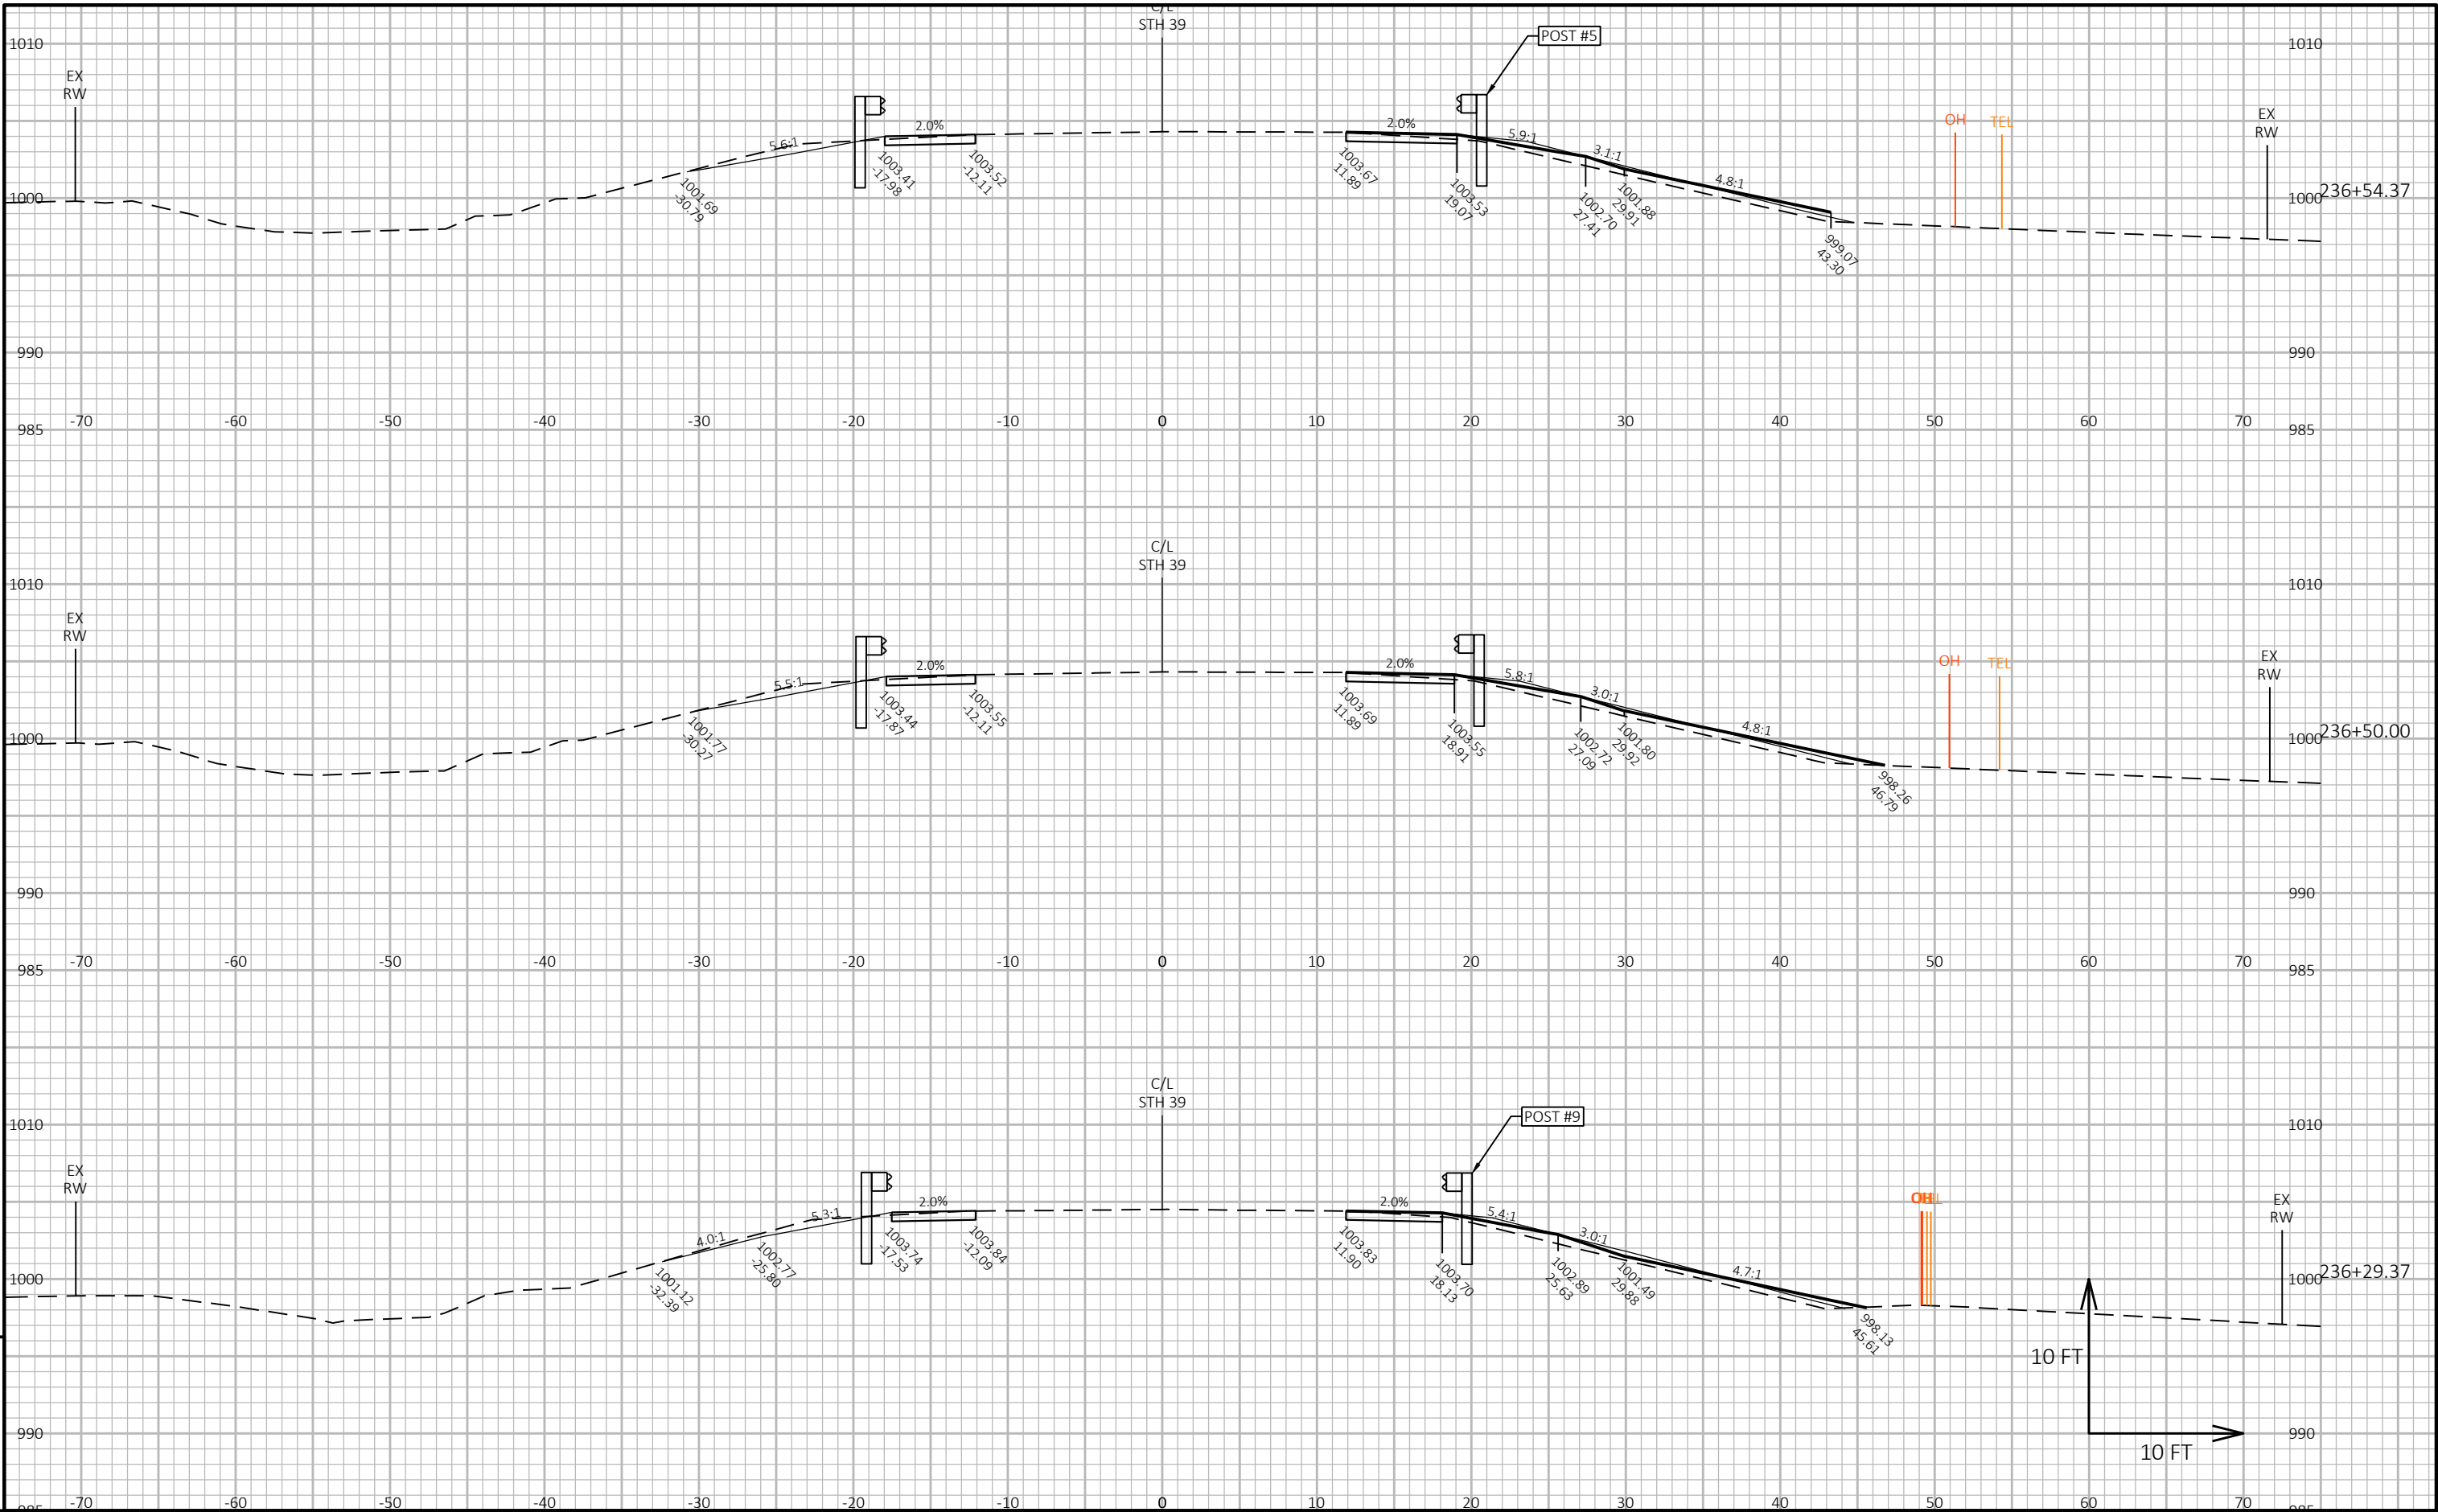


|                        |             |              |                        |         |
|------------------------|-------------|--------------|------------------------|---------|
| PROJECT NO: 5952-03-73 | HWY: STH 39 | COUNTY: IOWA | CROSS SECTIONS: STH 39 | SHEET E |
|------------------------|-------------|--------------|------------------------|---------|

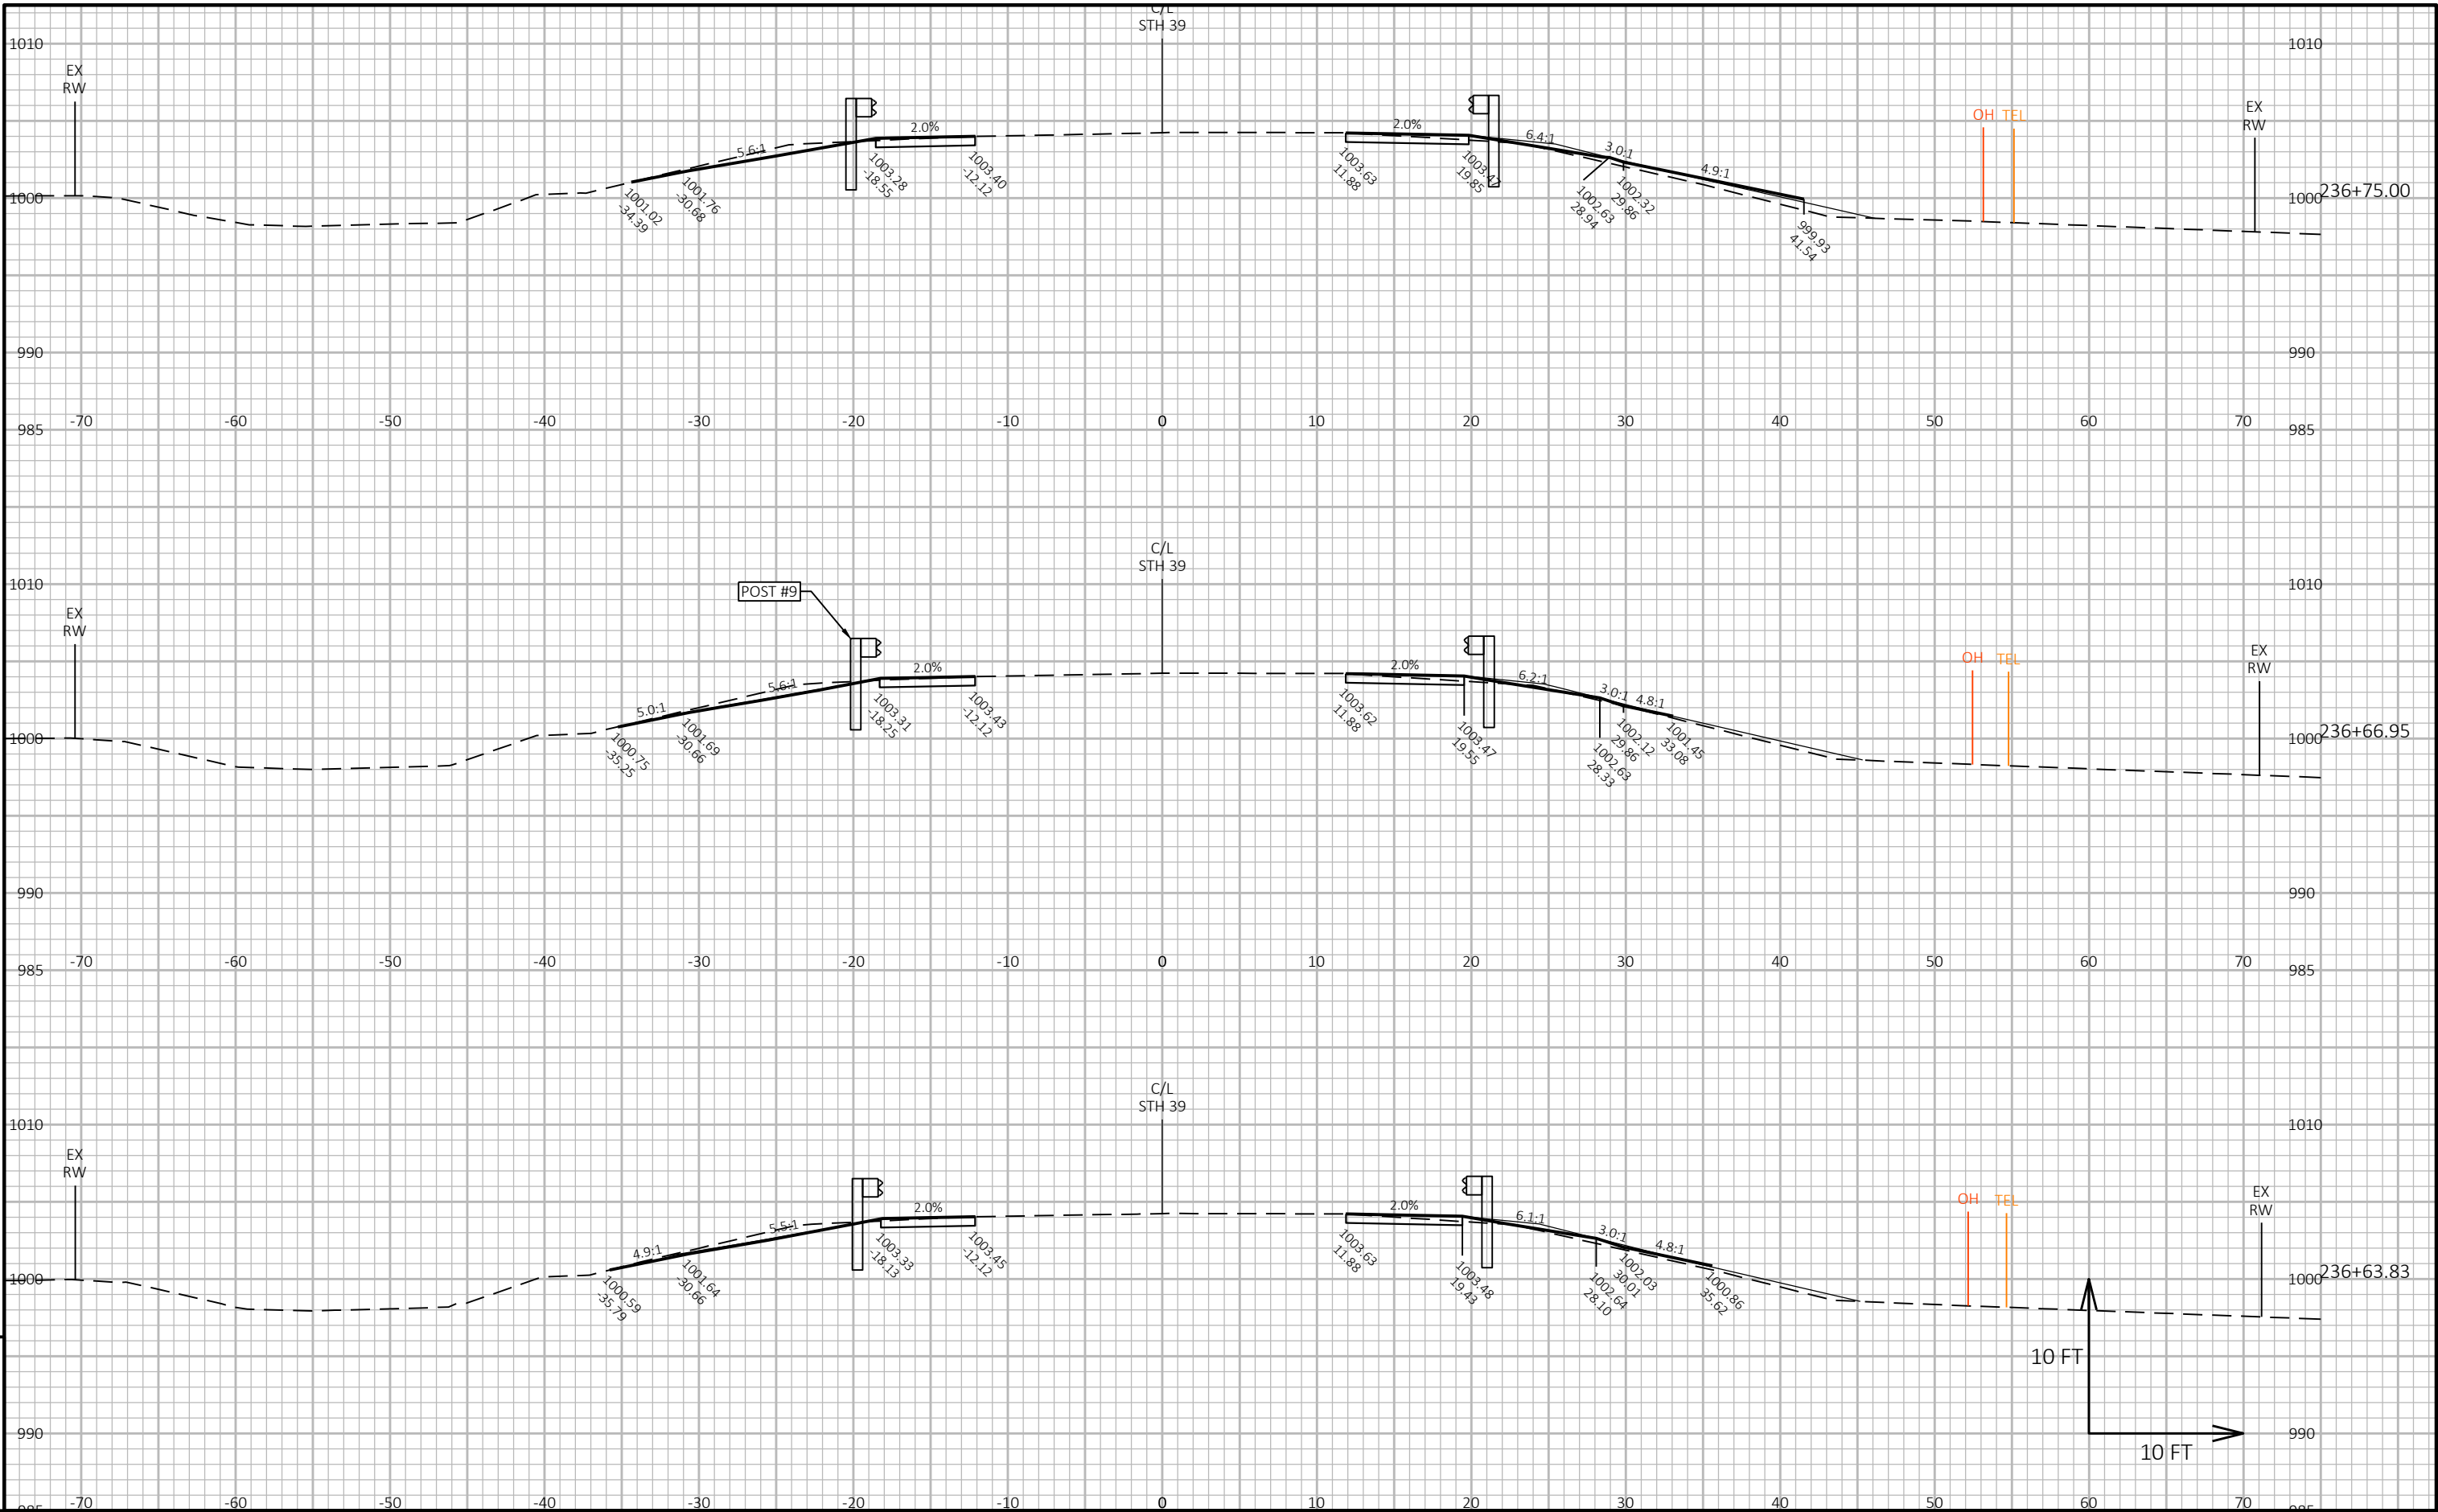


9

9


|                        |             |              |                        |         |
|------------------------|-------------|--------------|------------------------|---------|
| PROJECT NO: 5952-03-73 | HWY: STH 39 | COUNTY: IOWA | CROSS SECTIONS: STH 39 | SHEET E |
|------------------------|-------------|--------------|------------------------|---------|

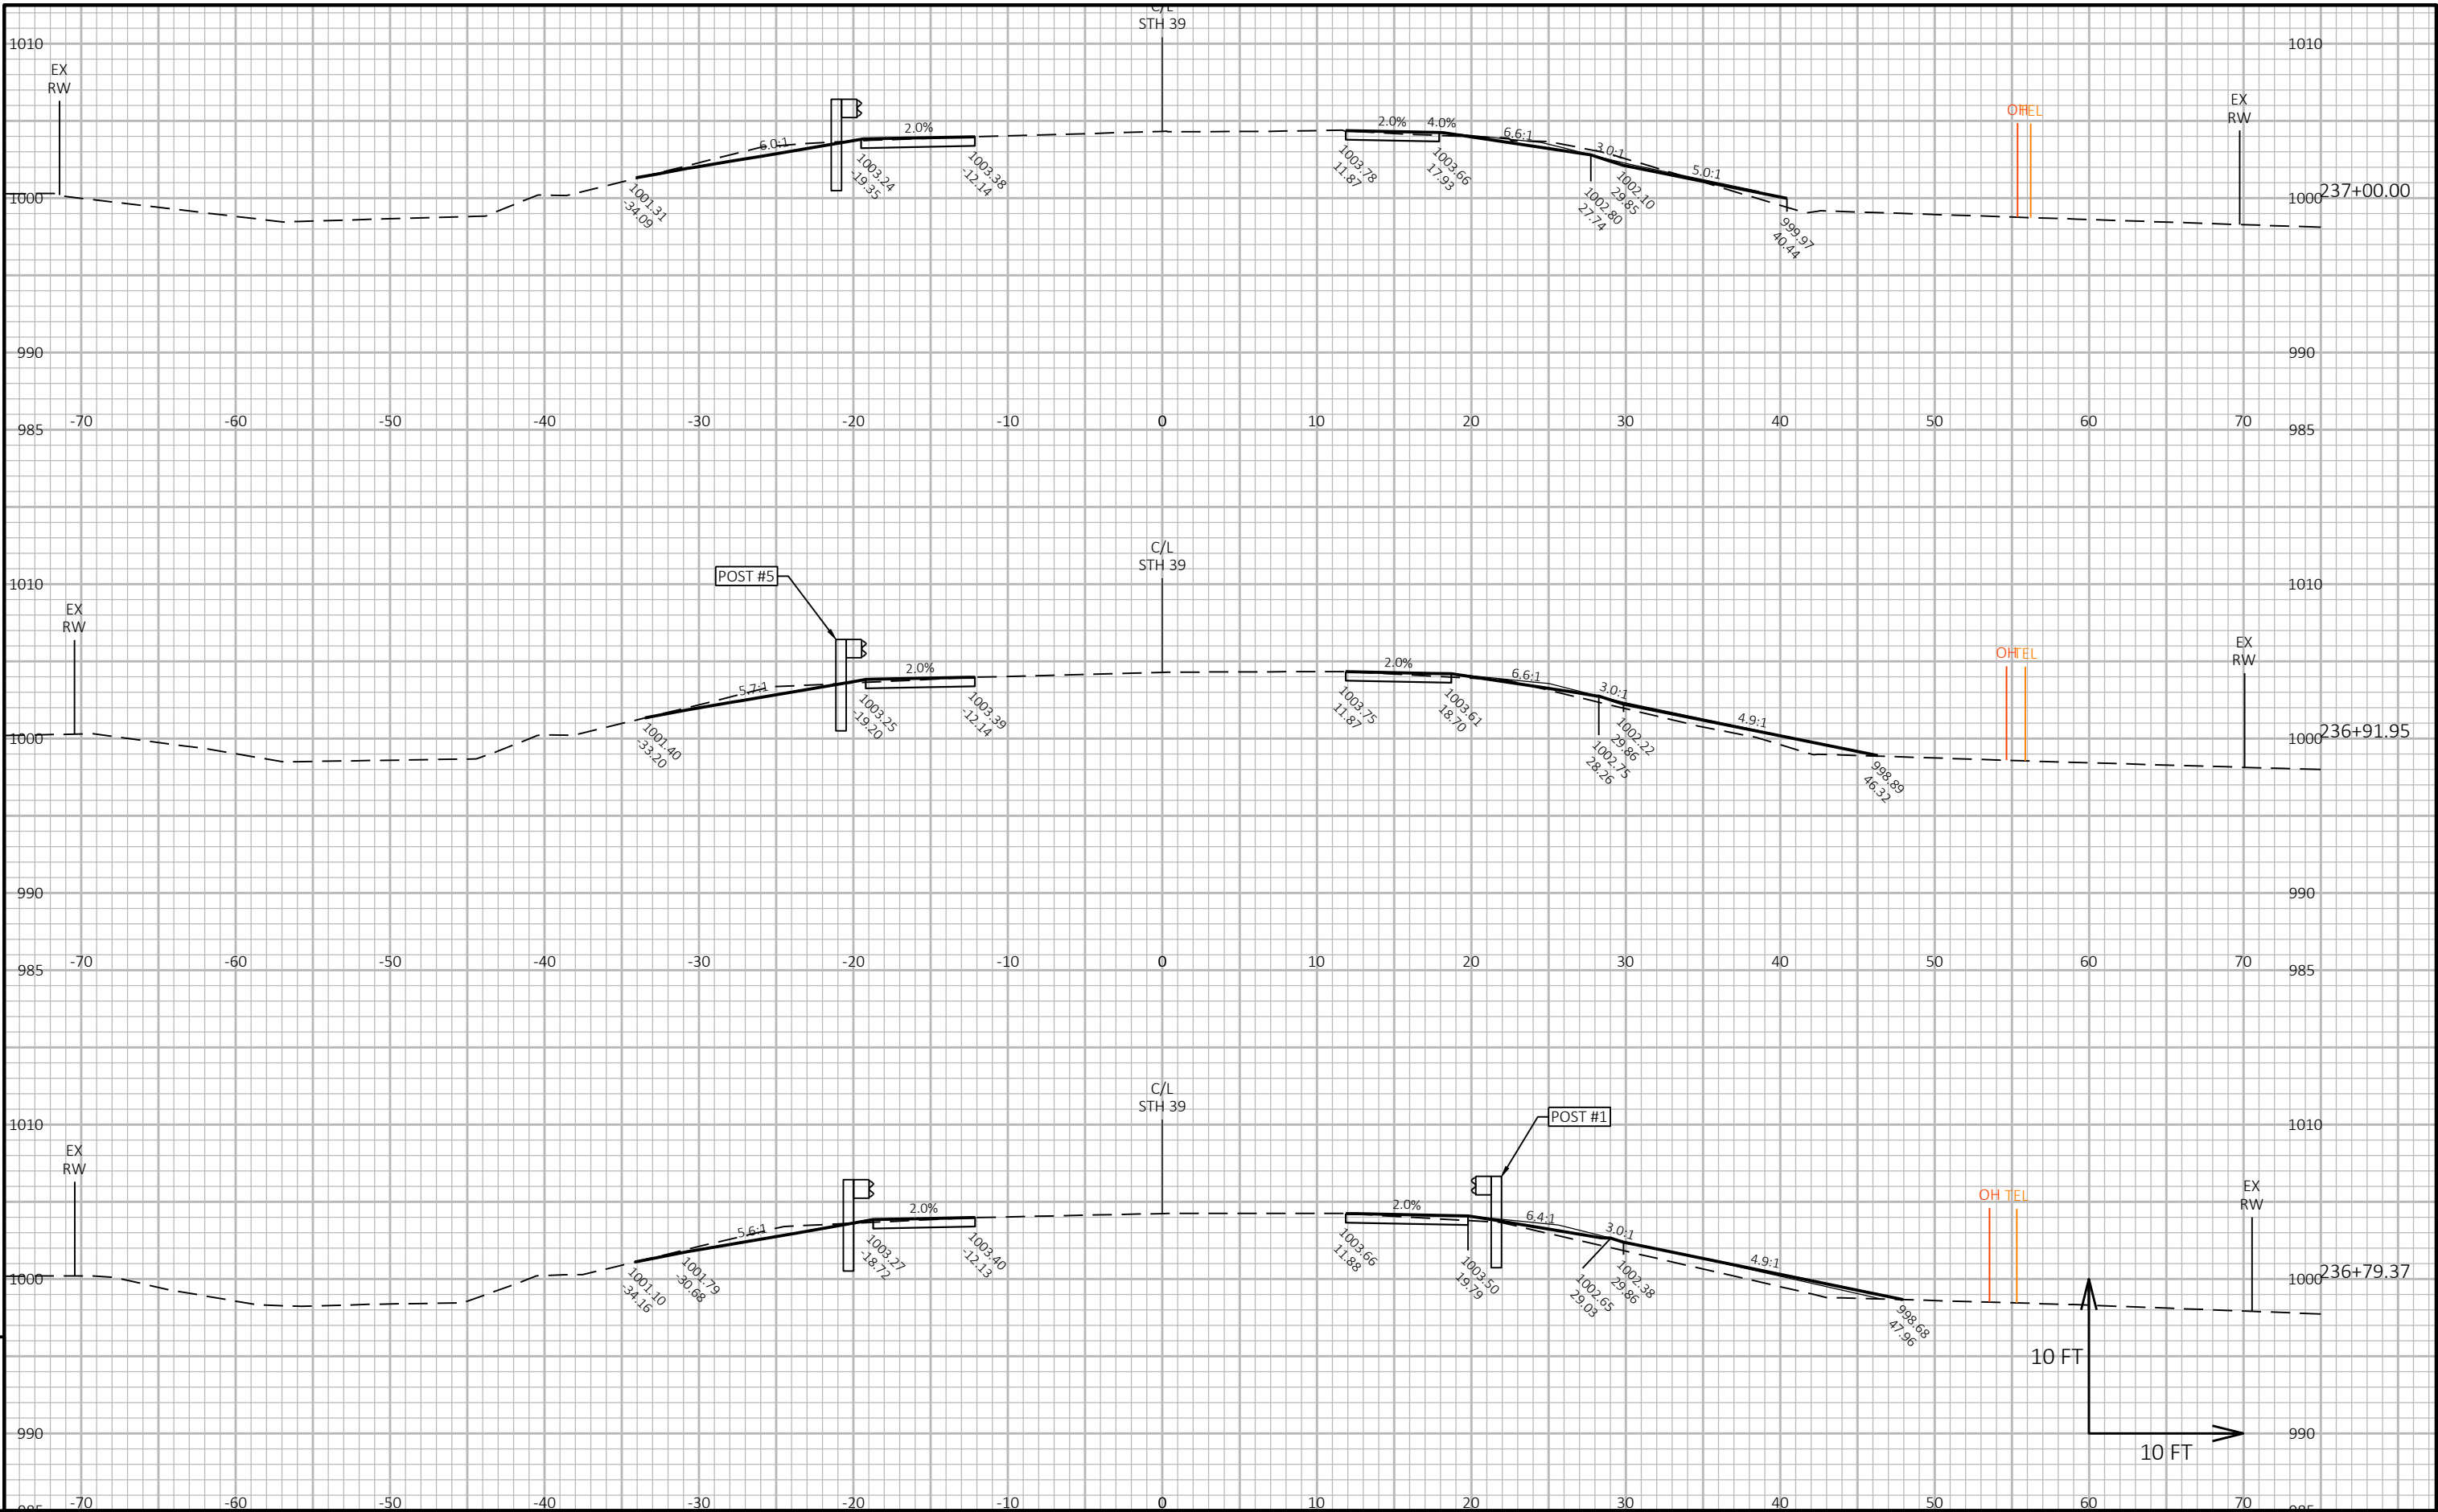

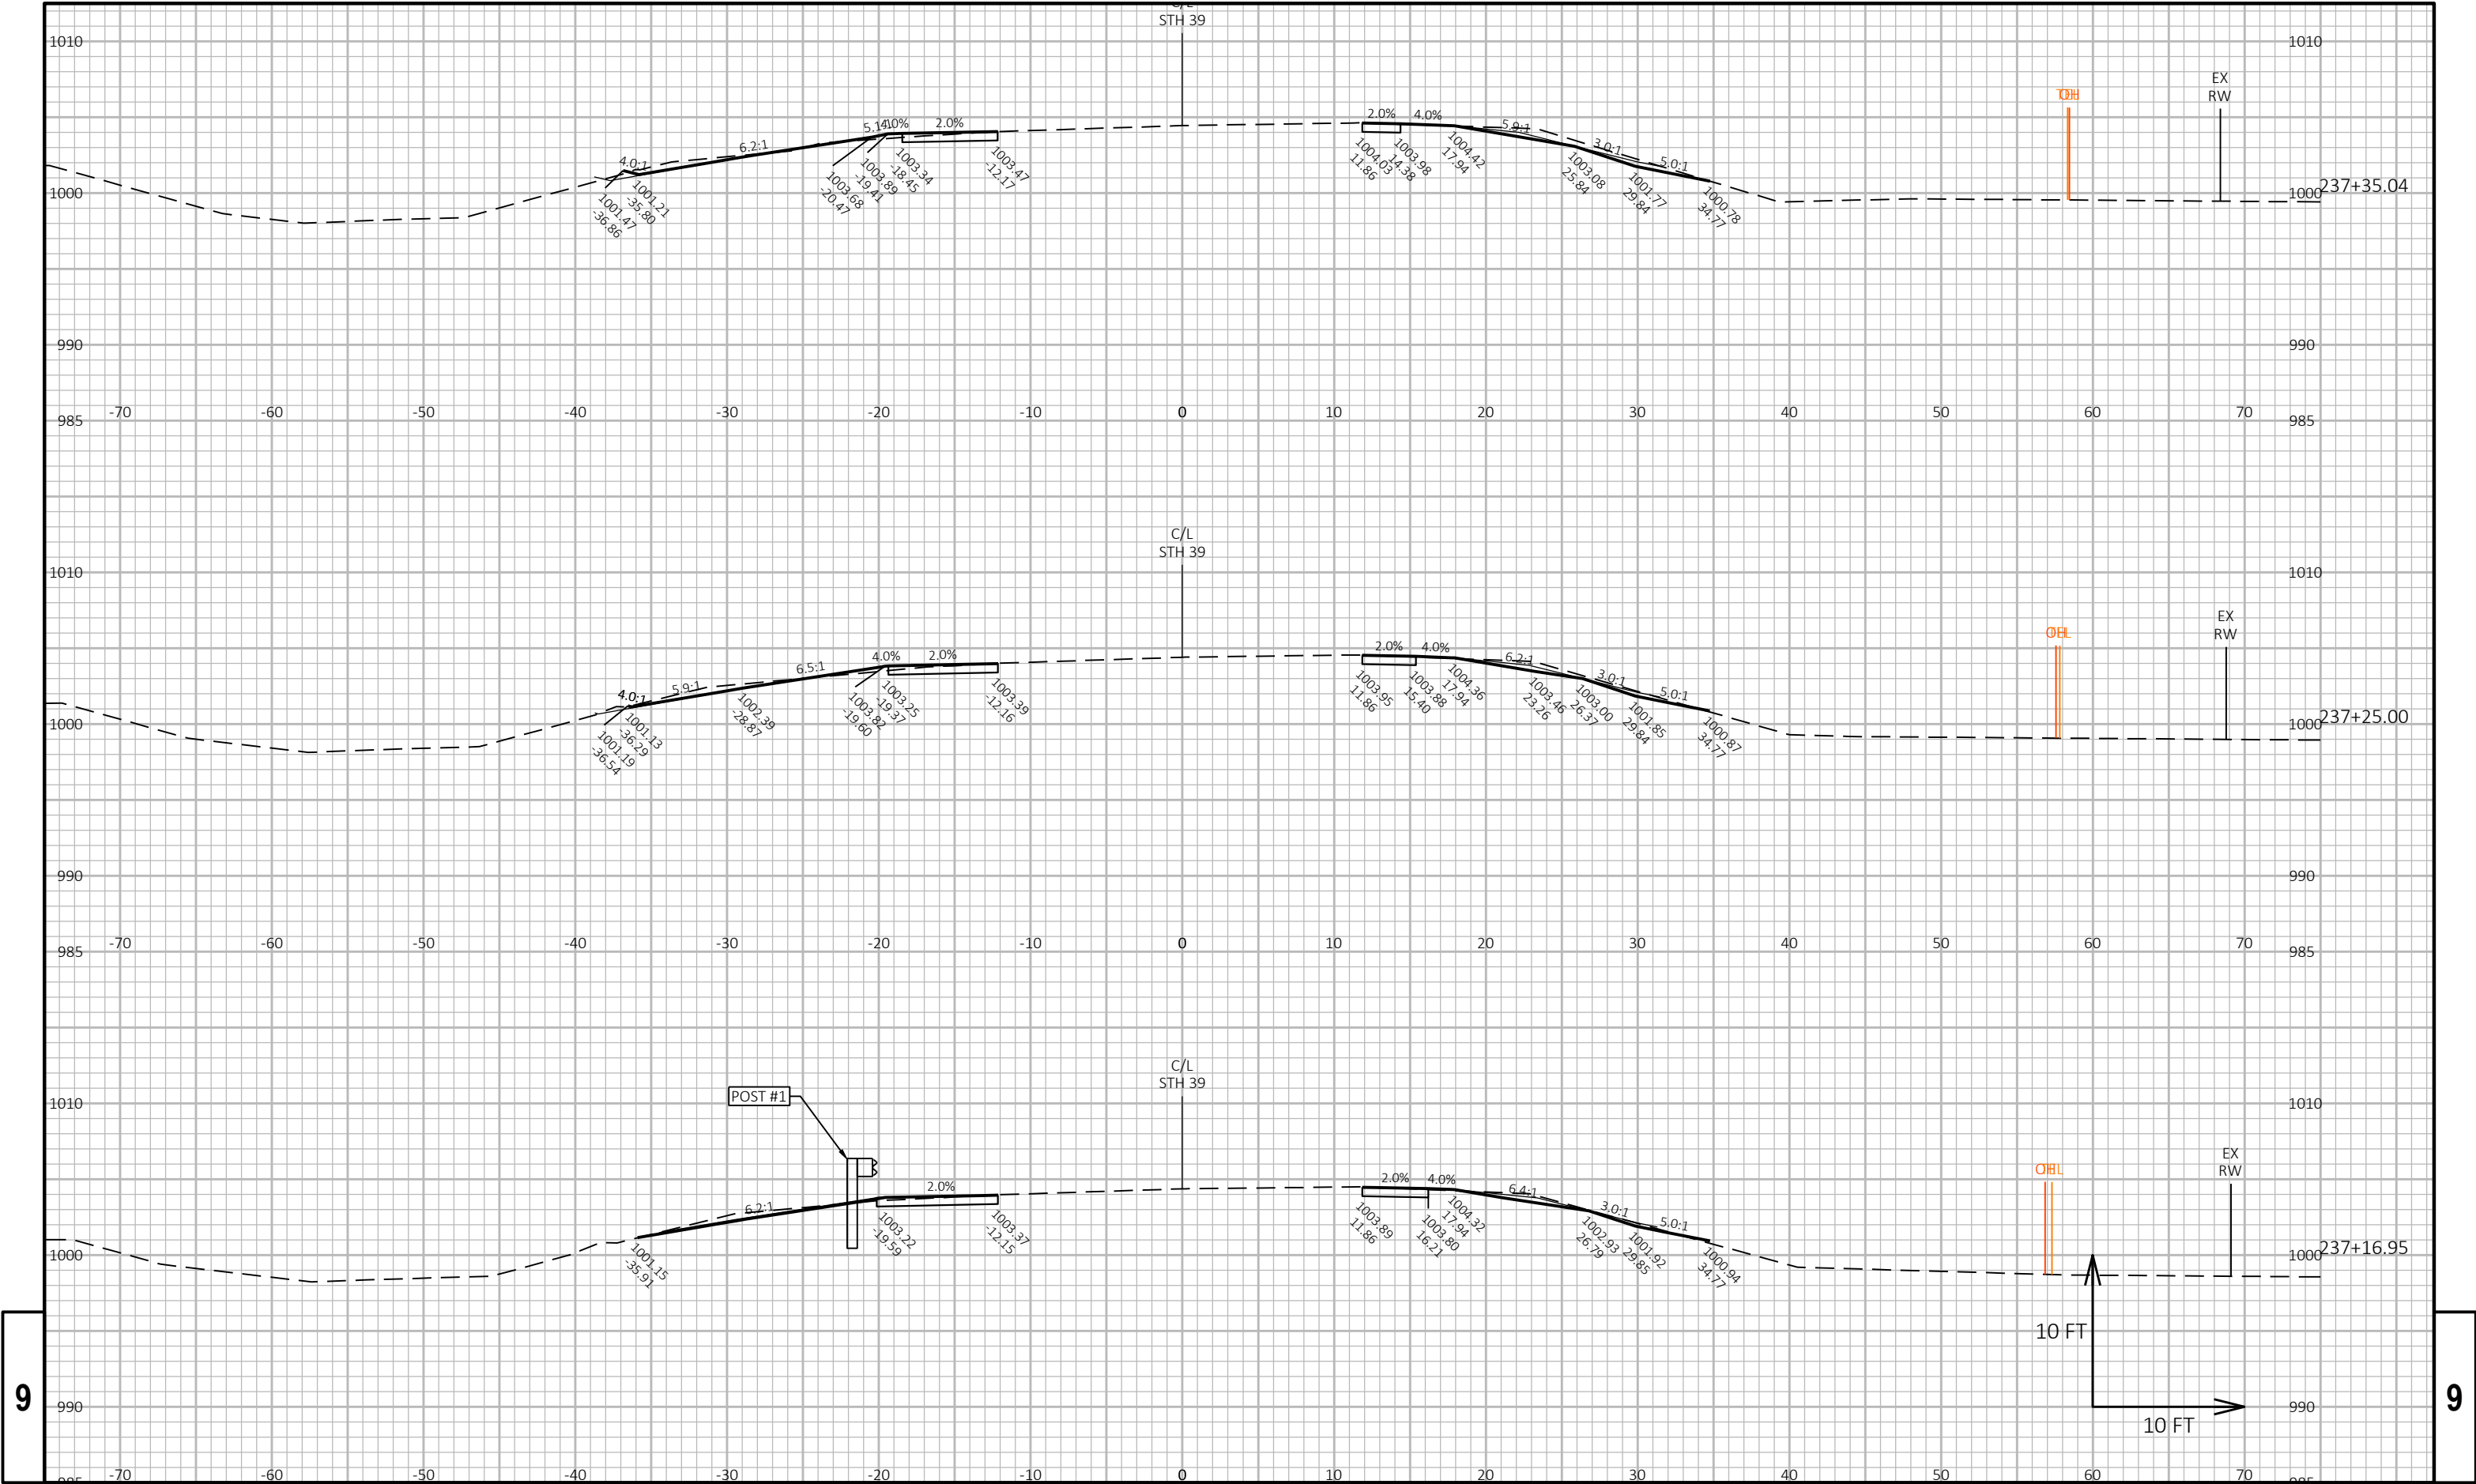



9

9

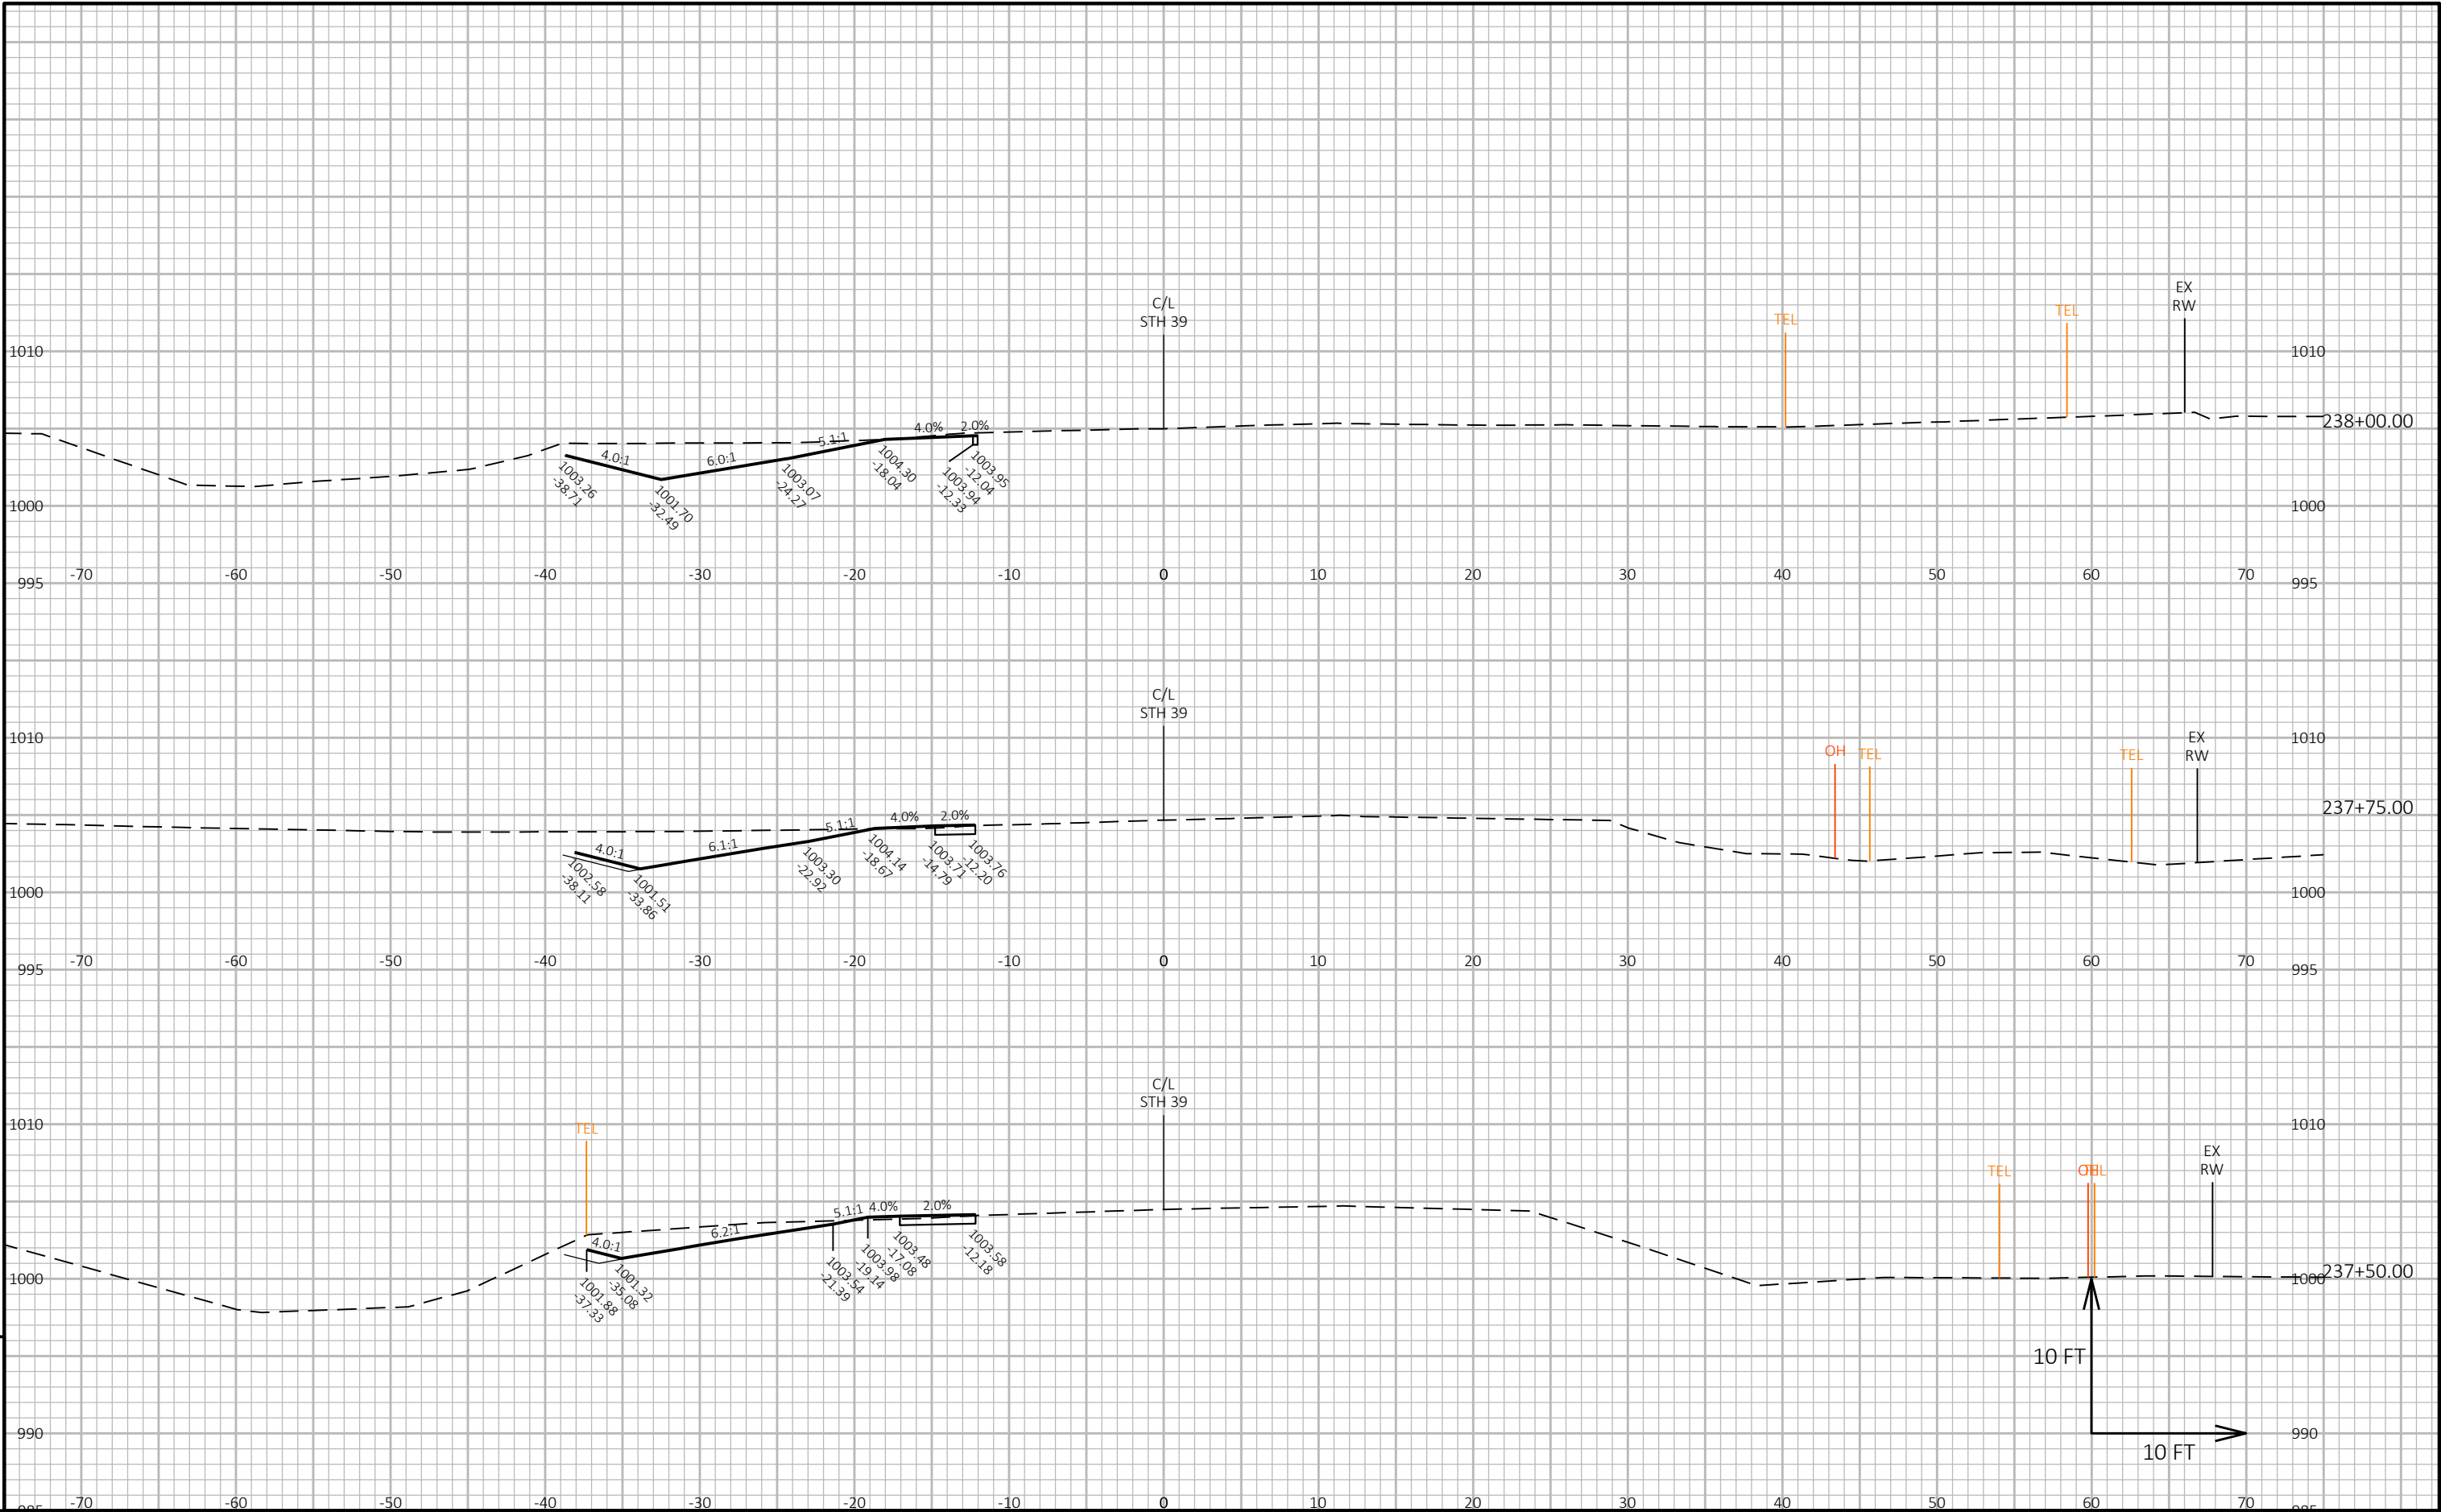





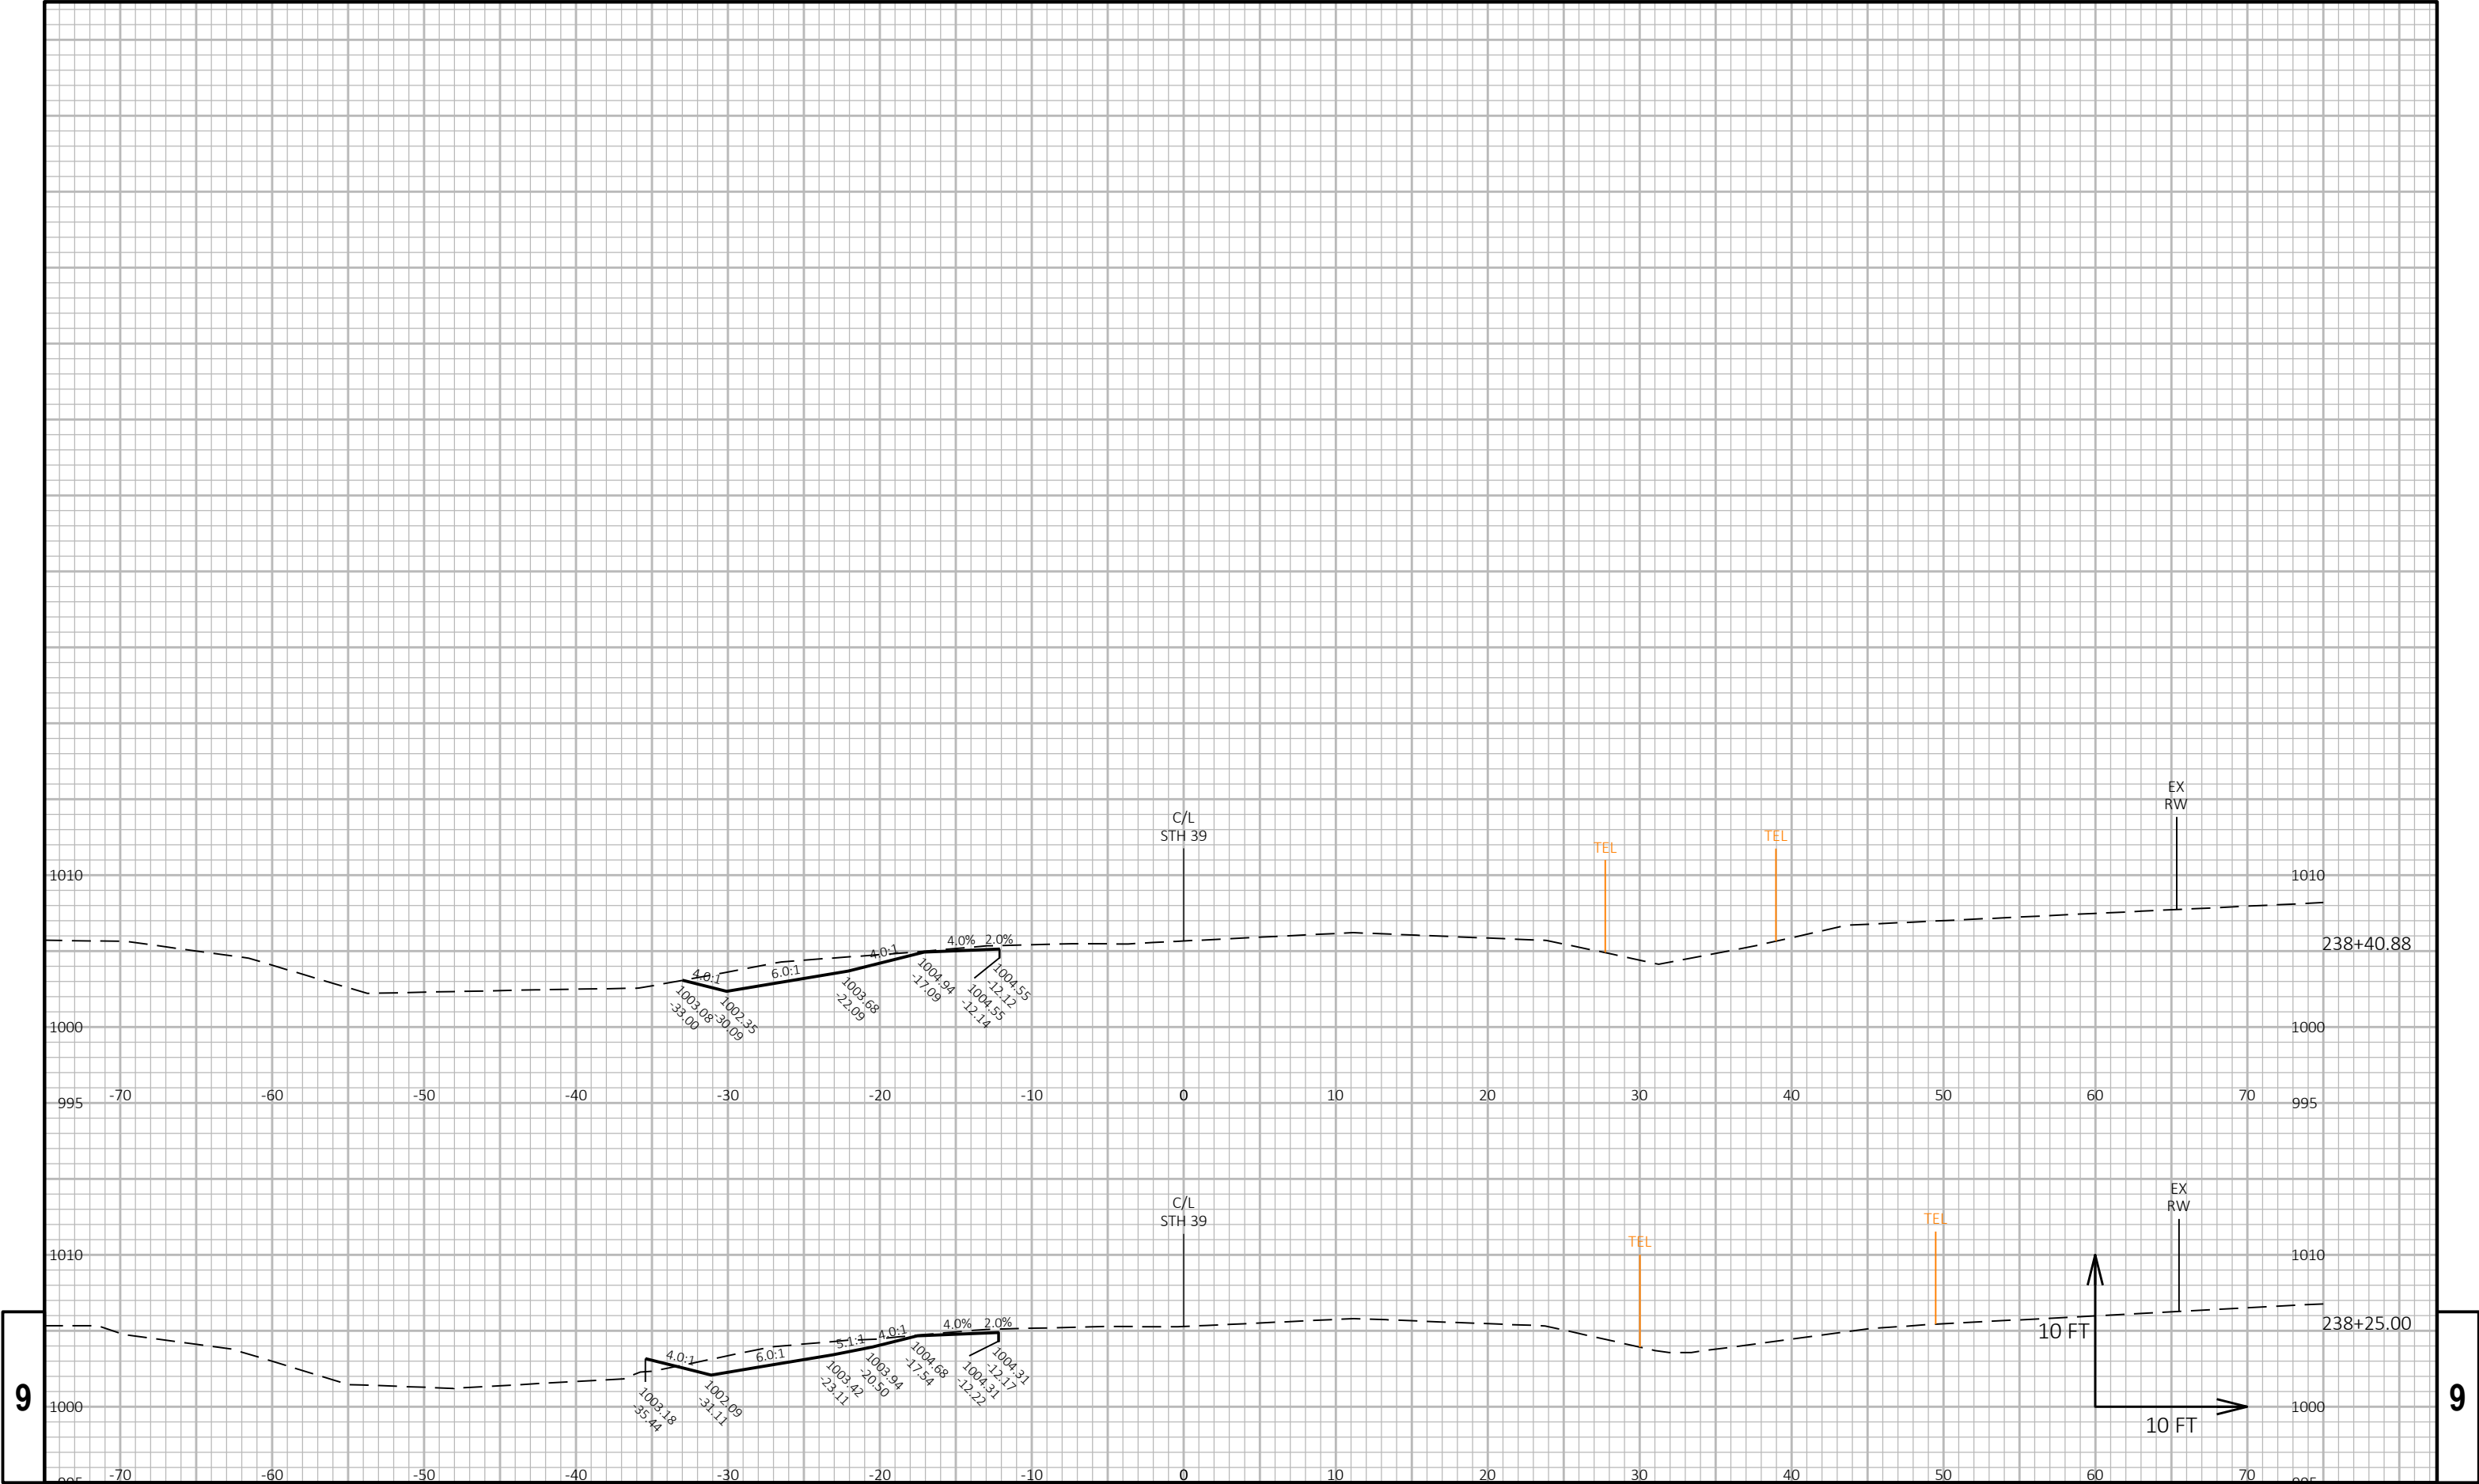


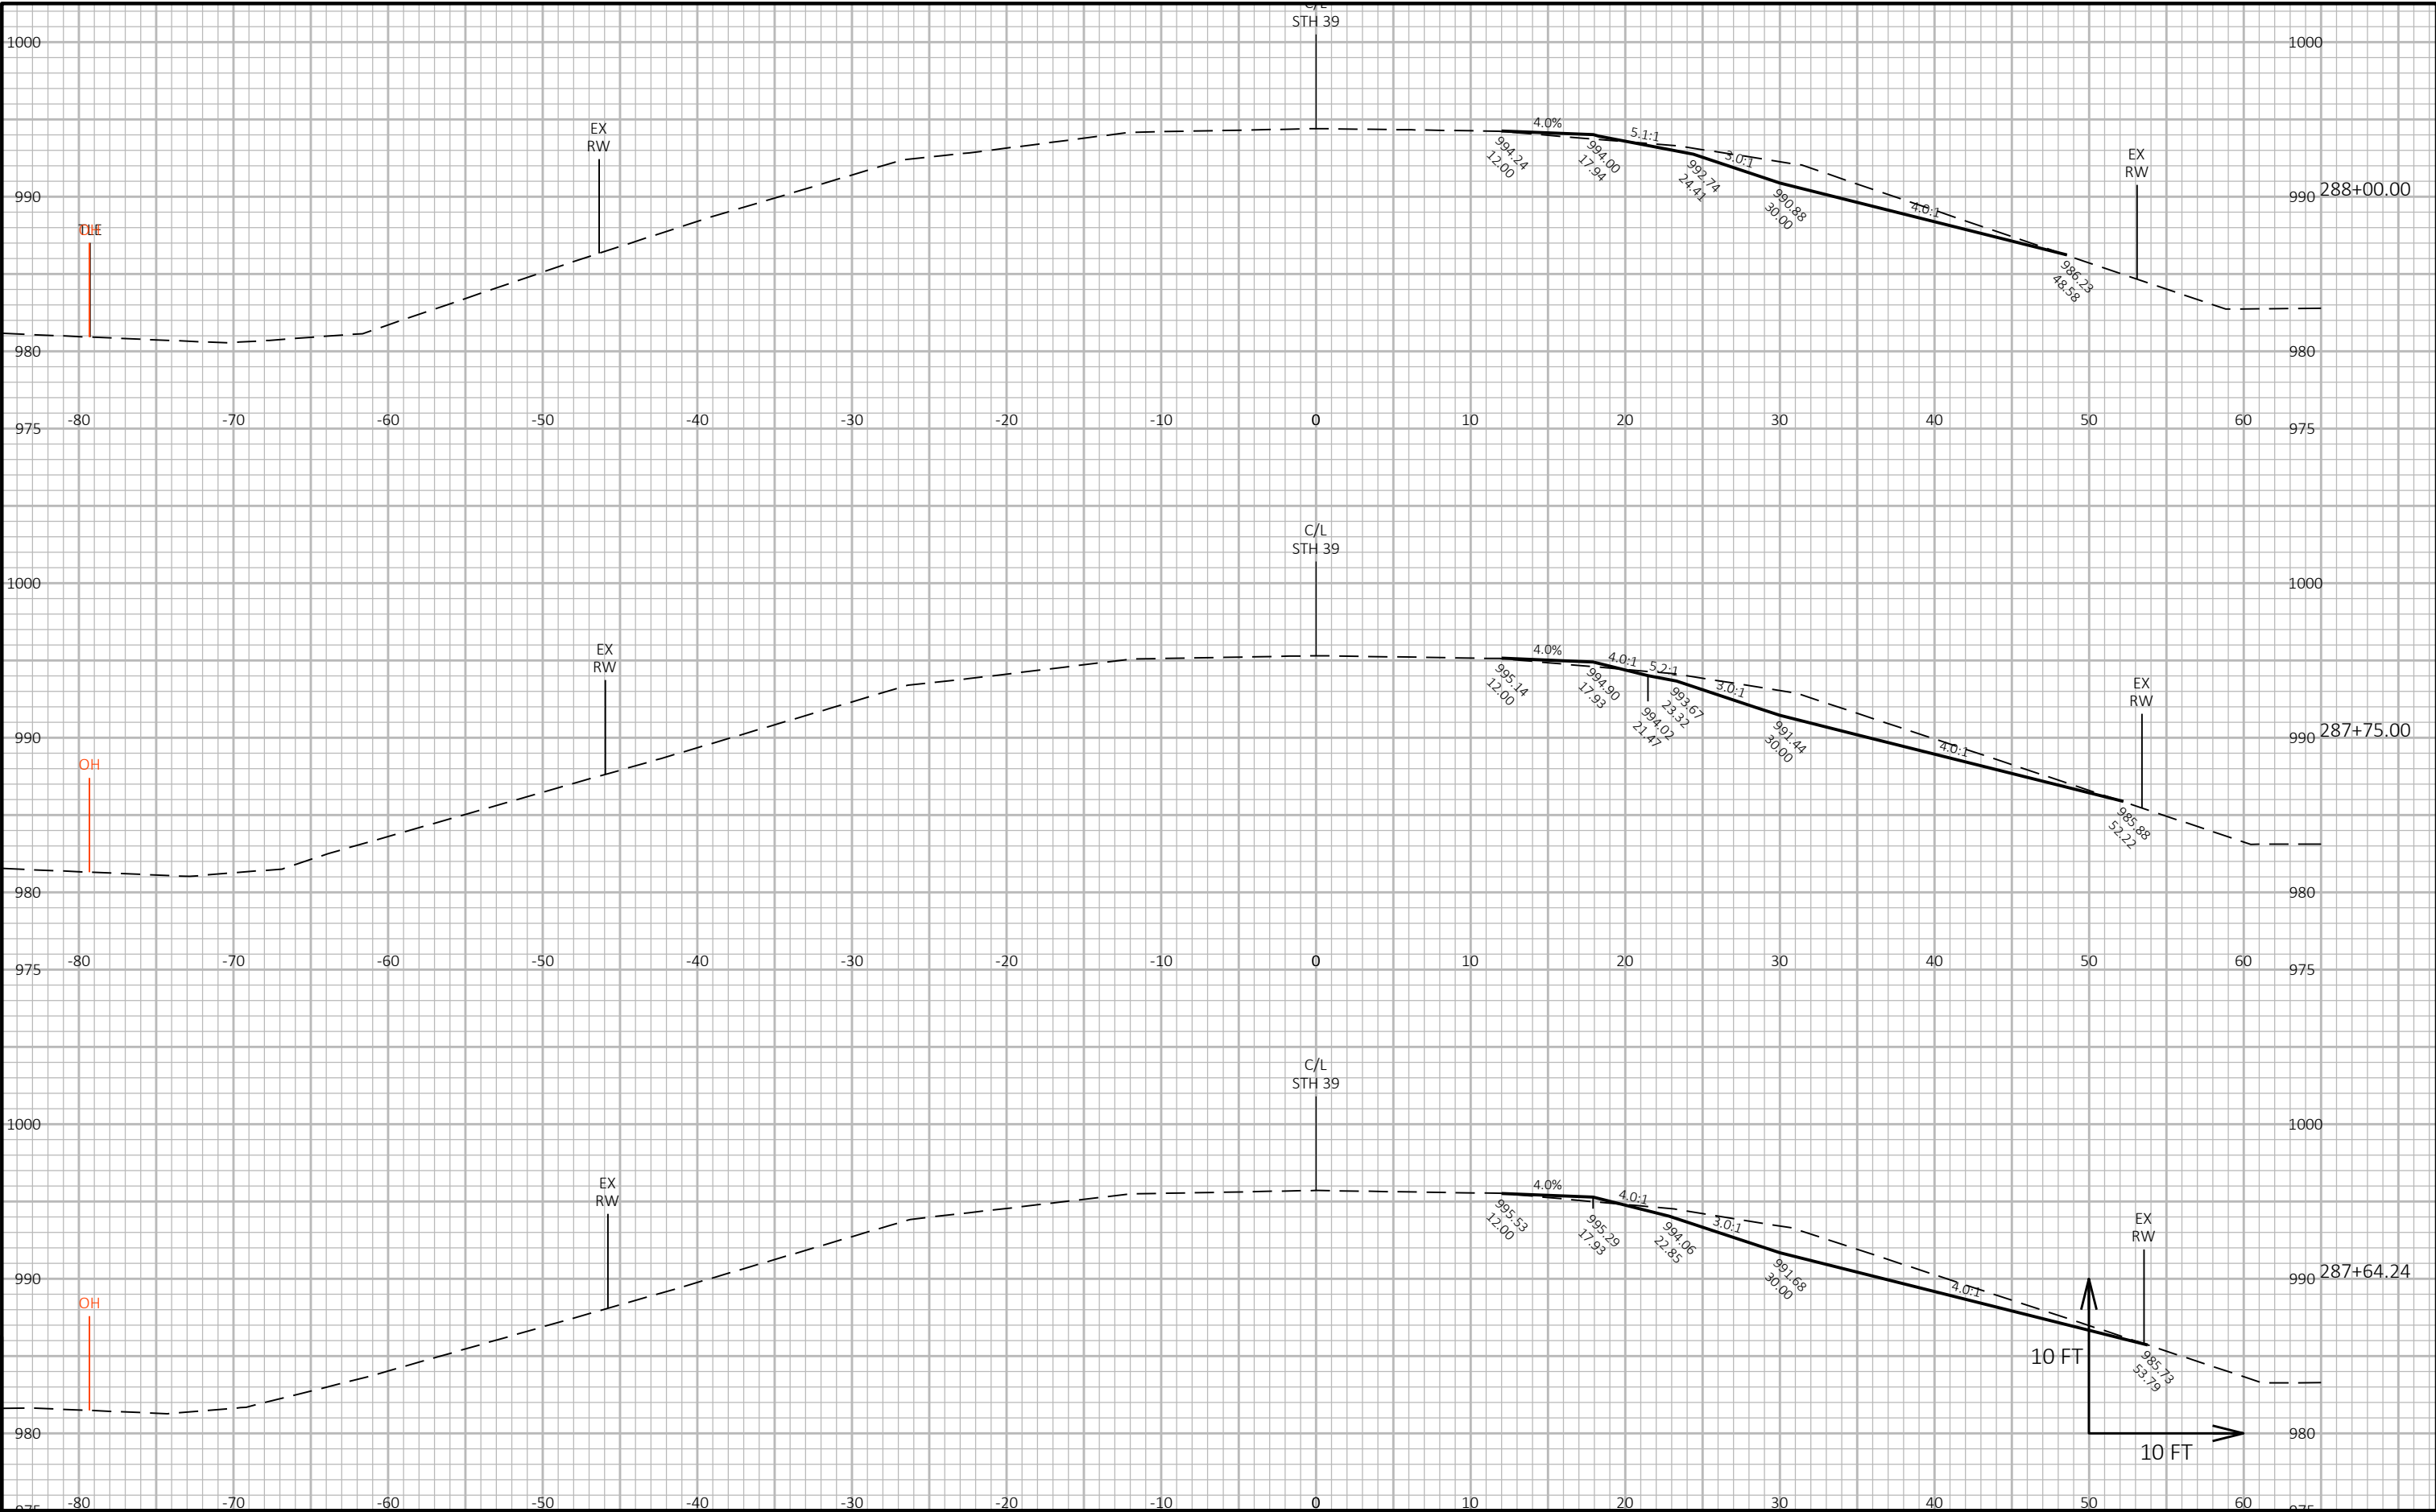





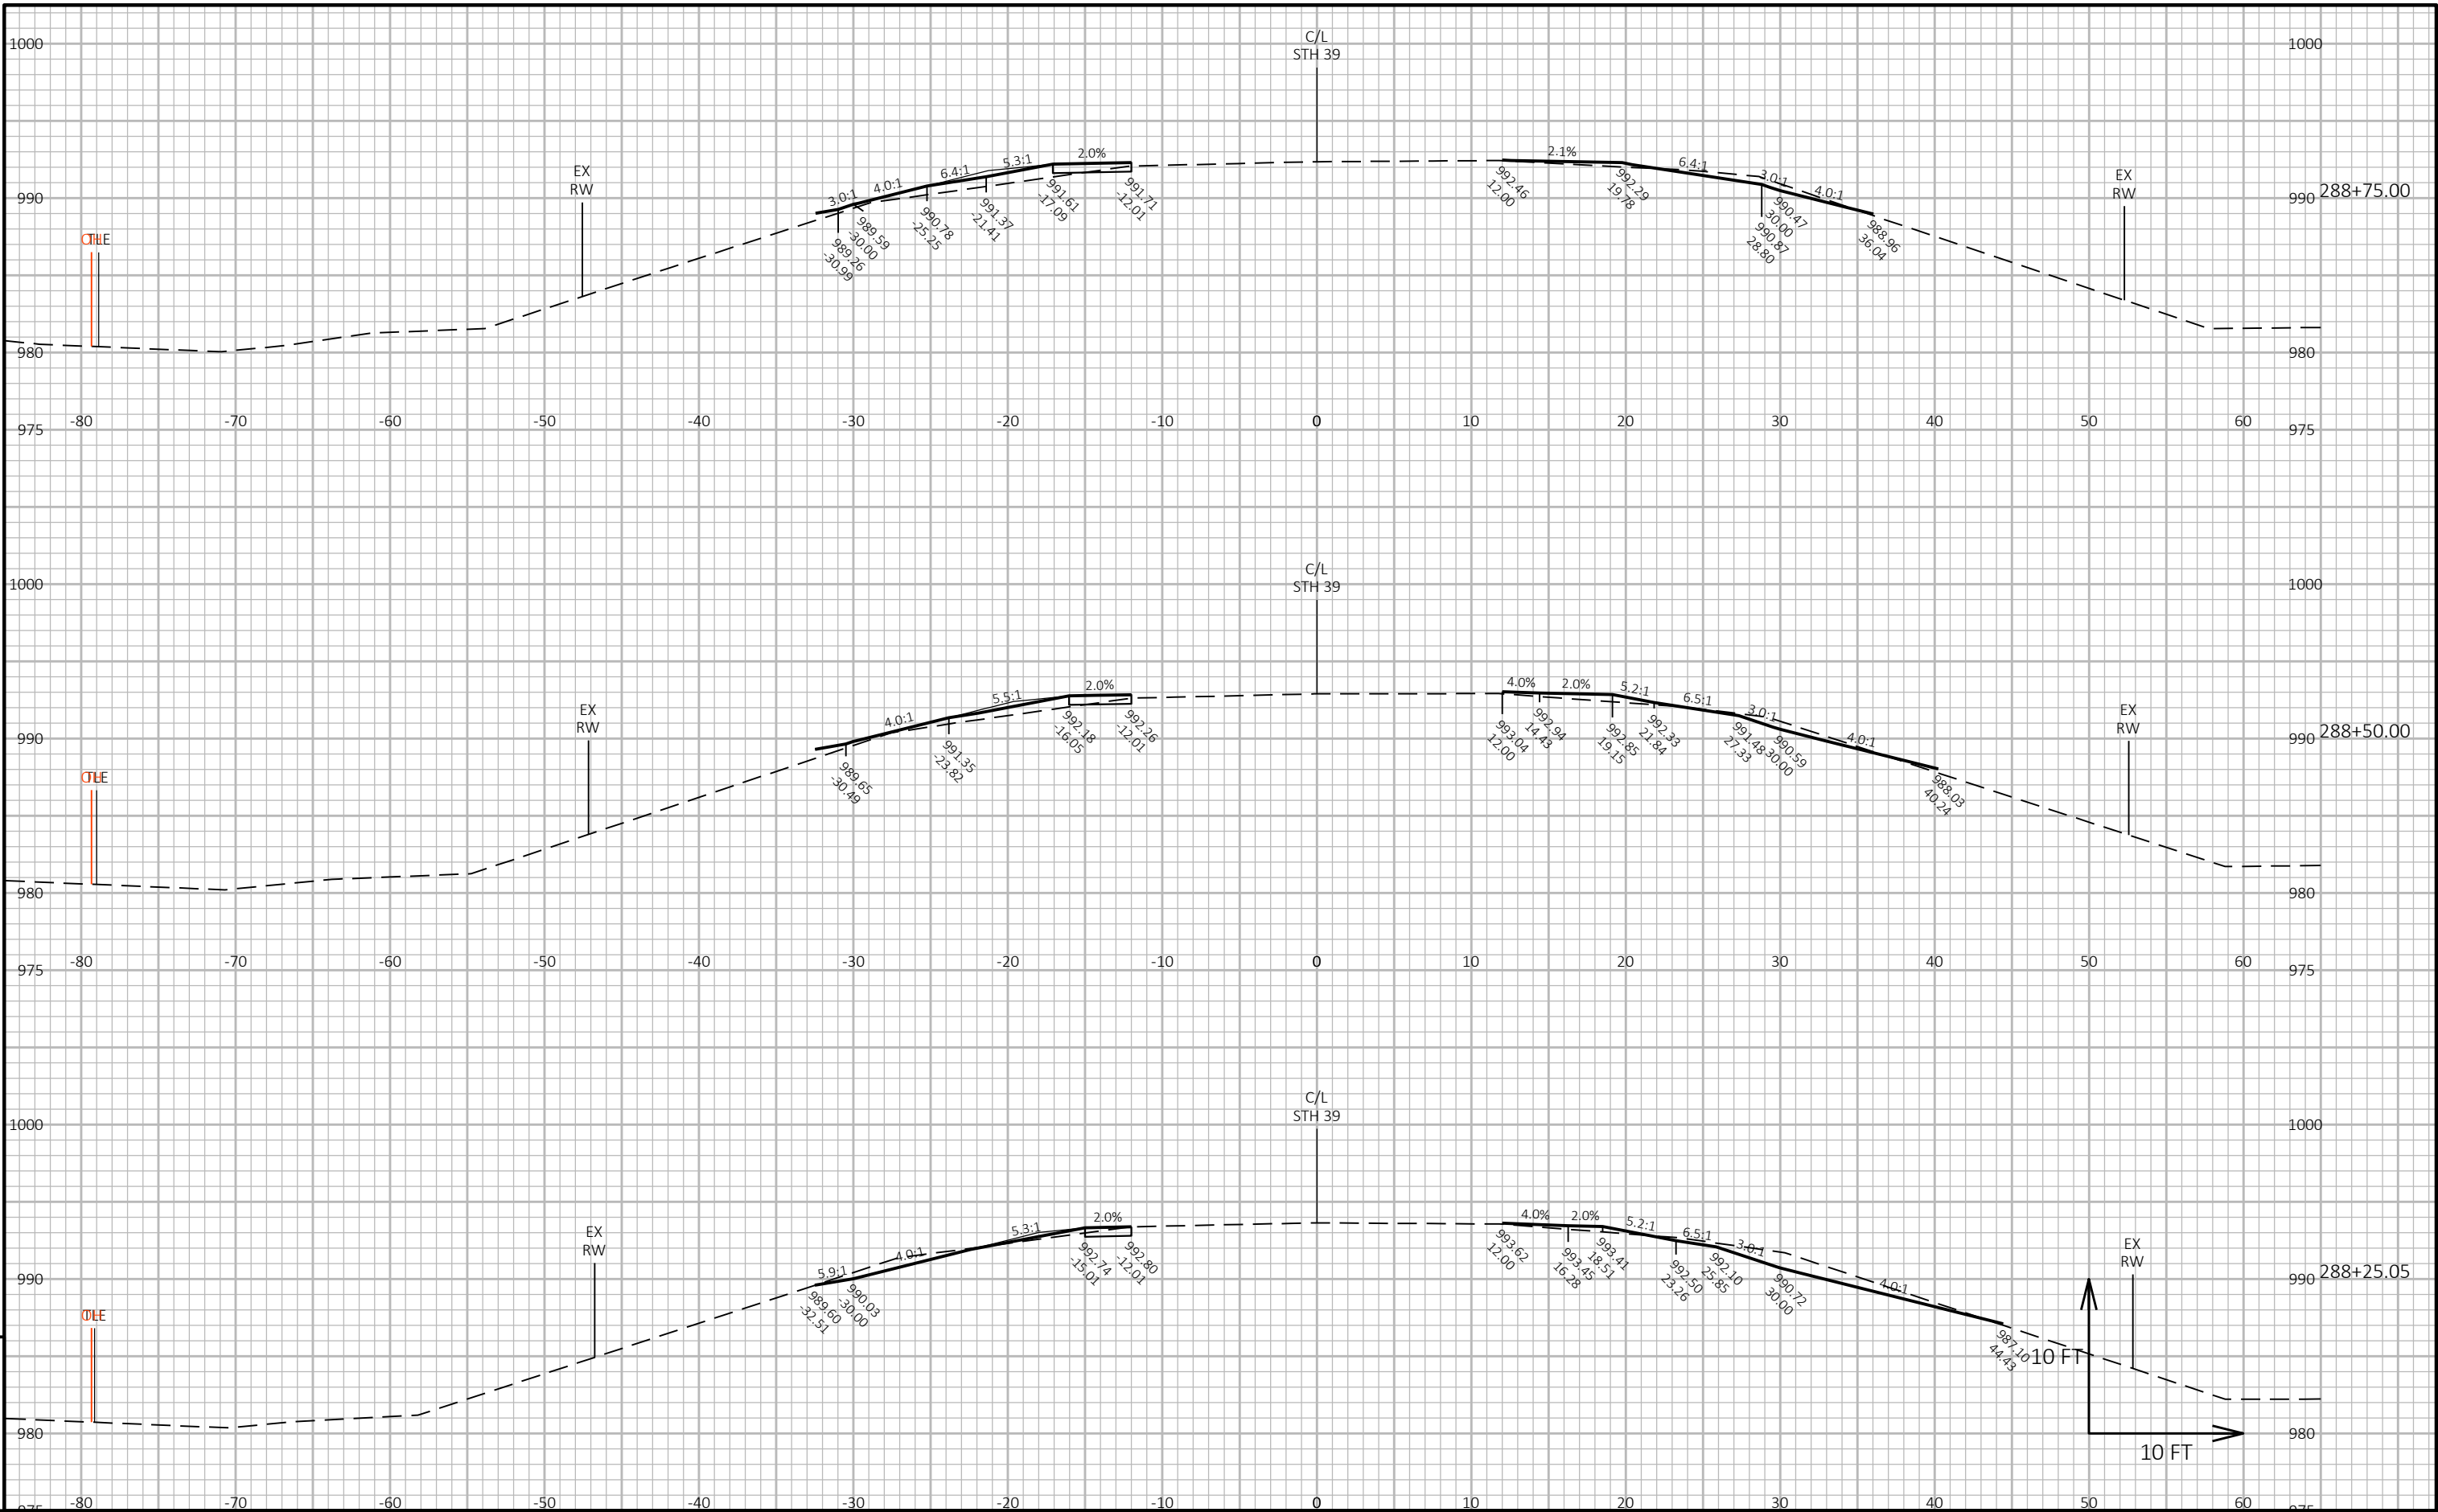

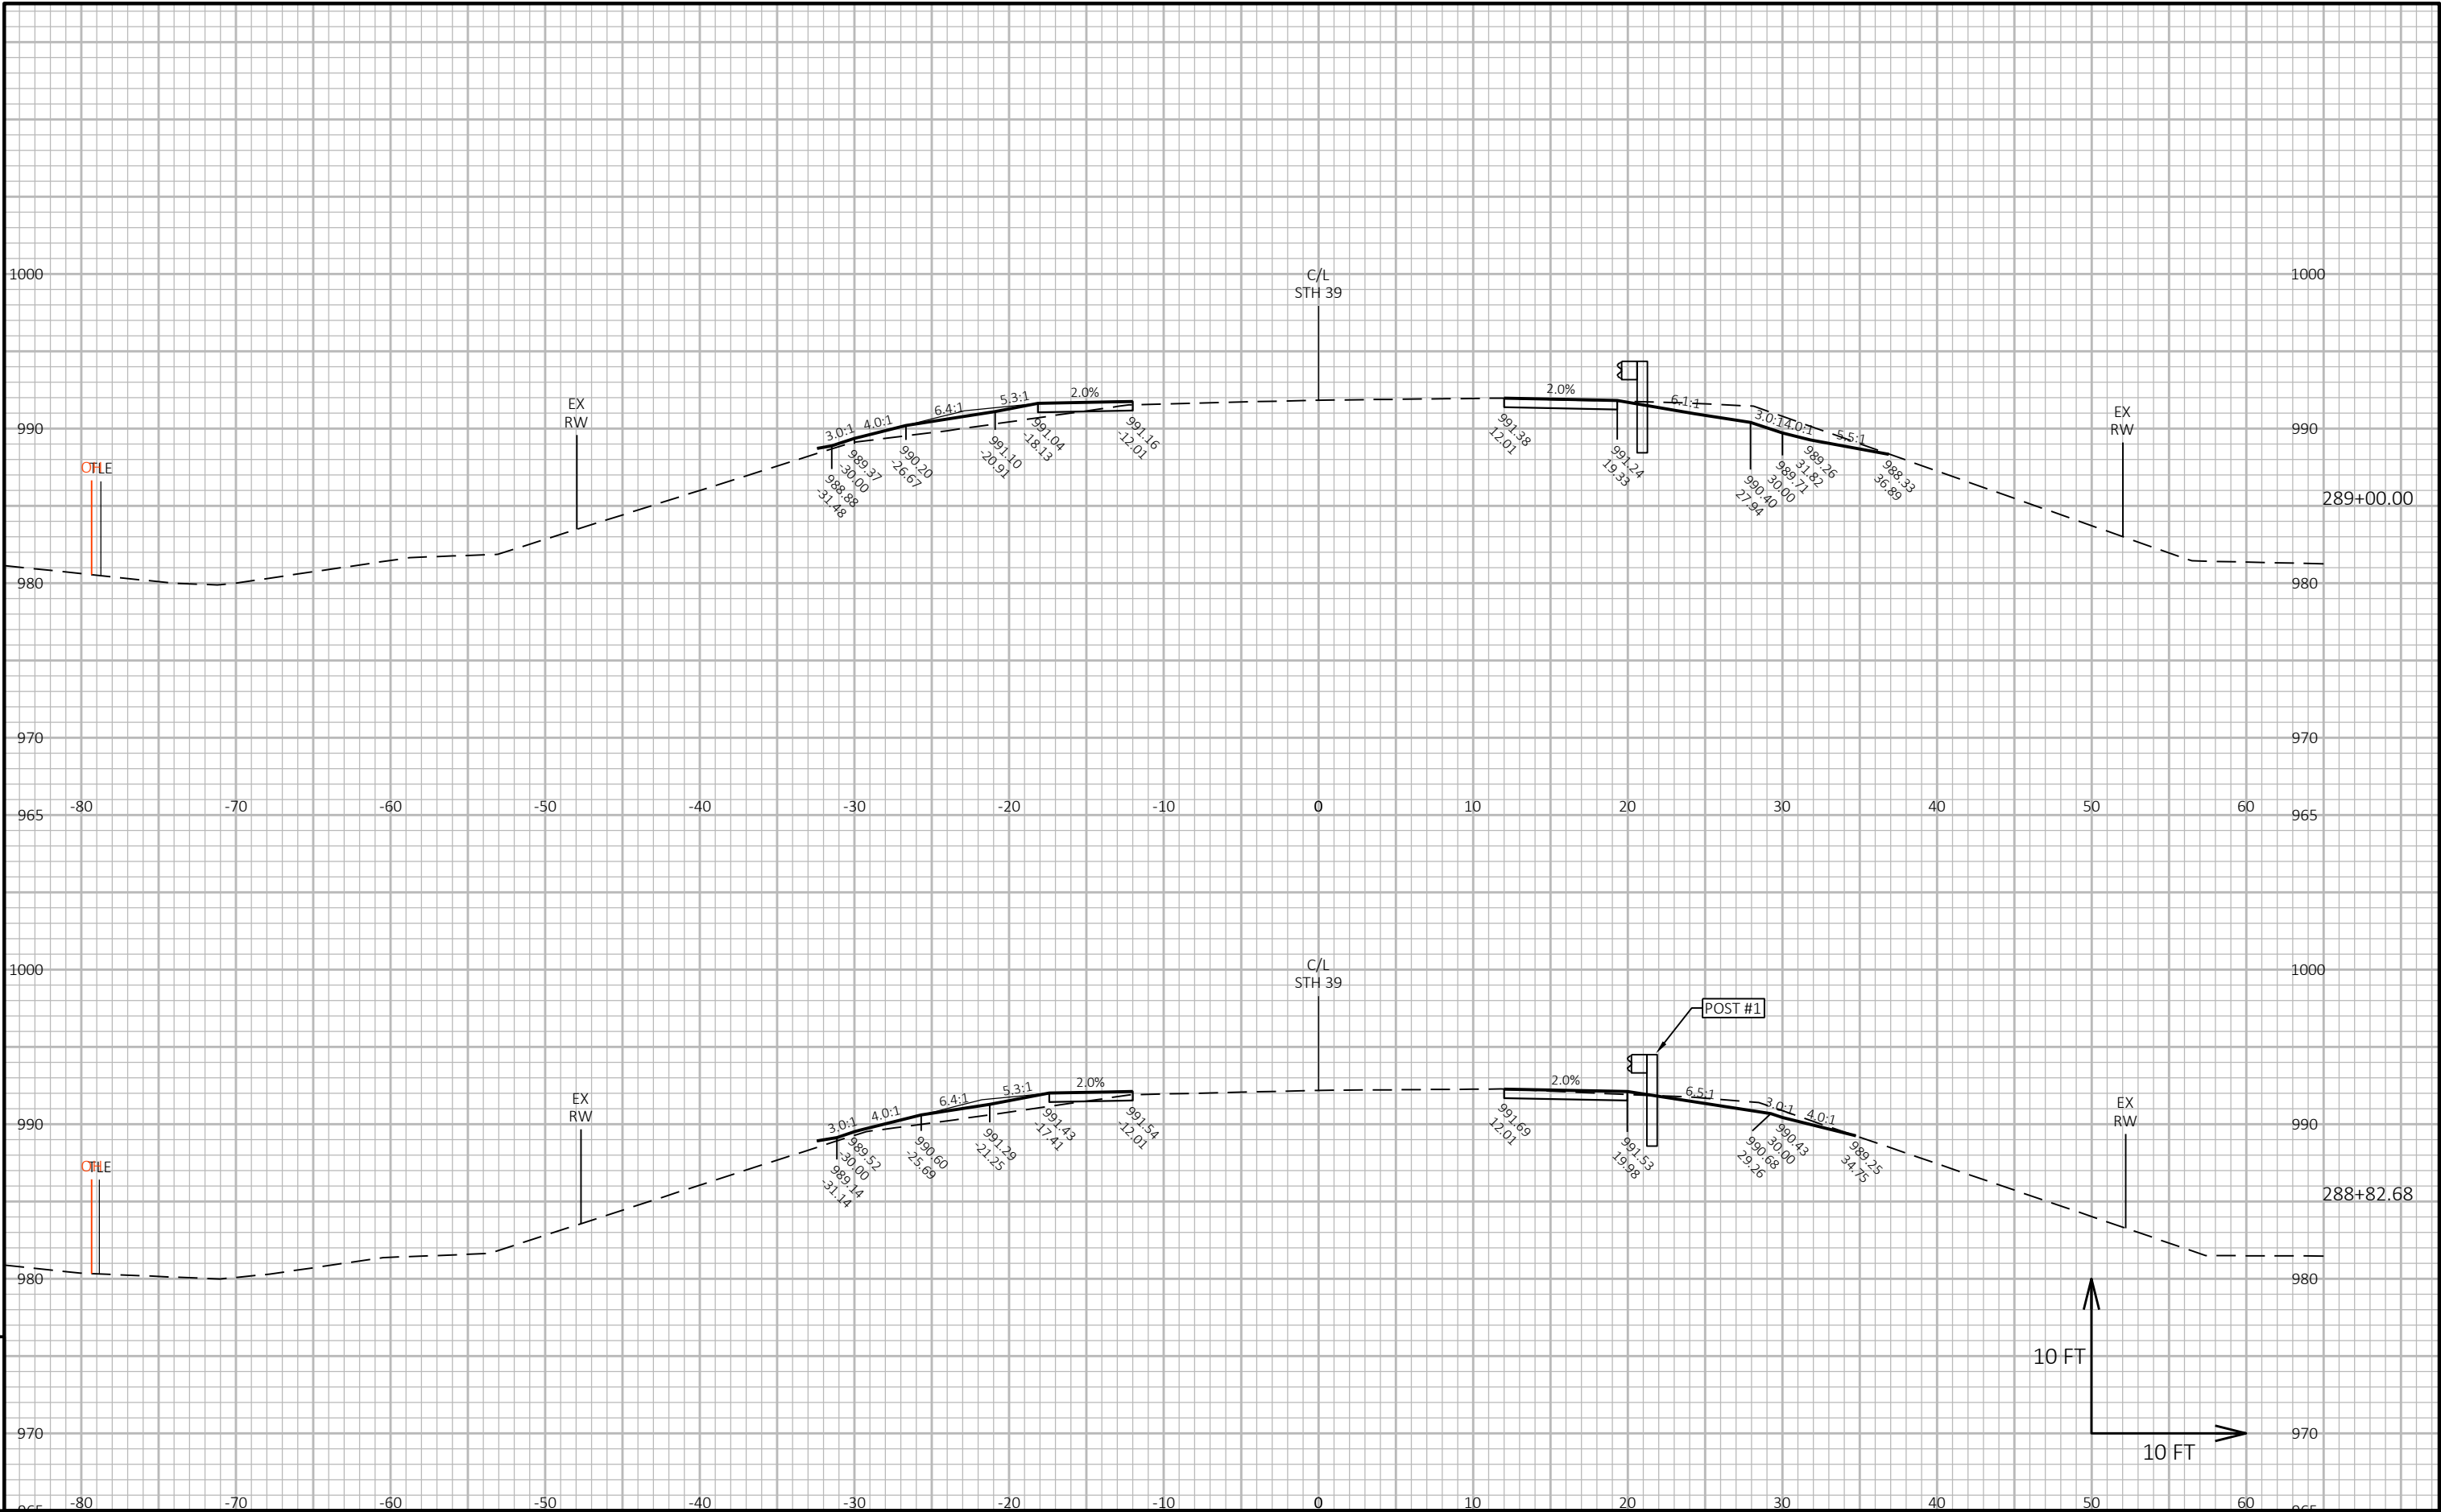


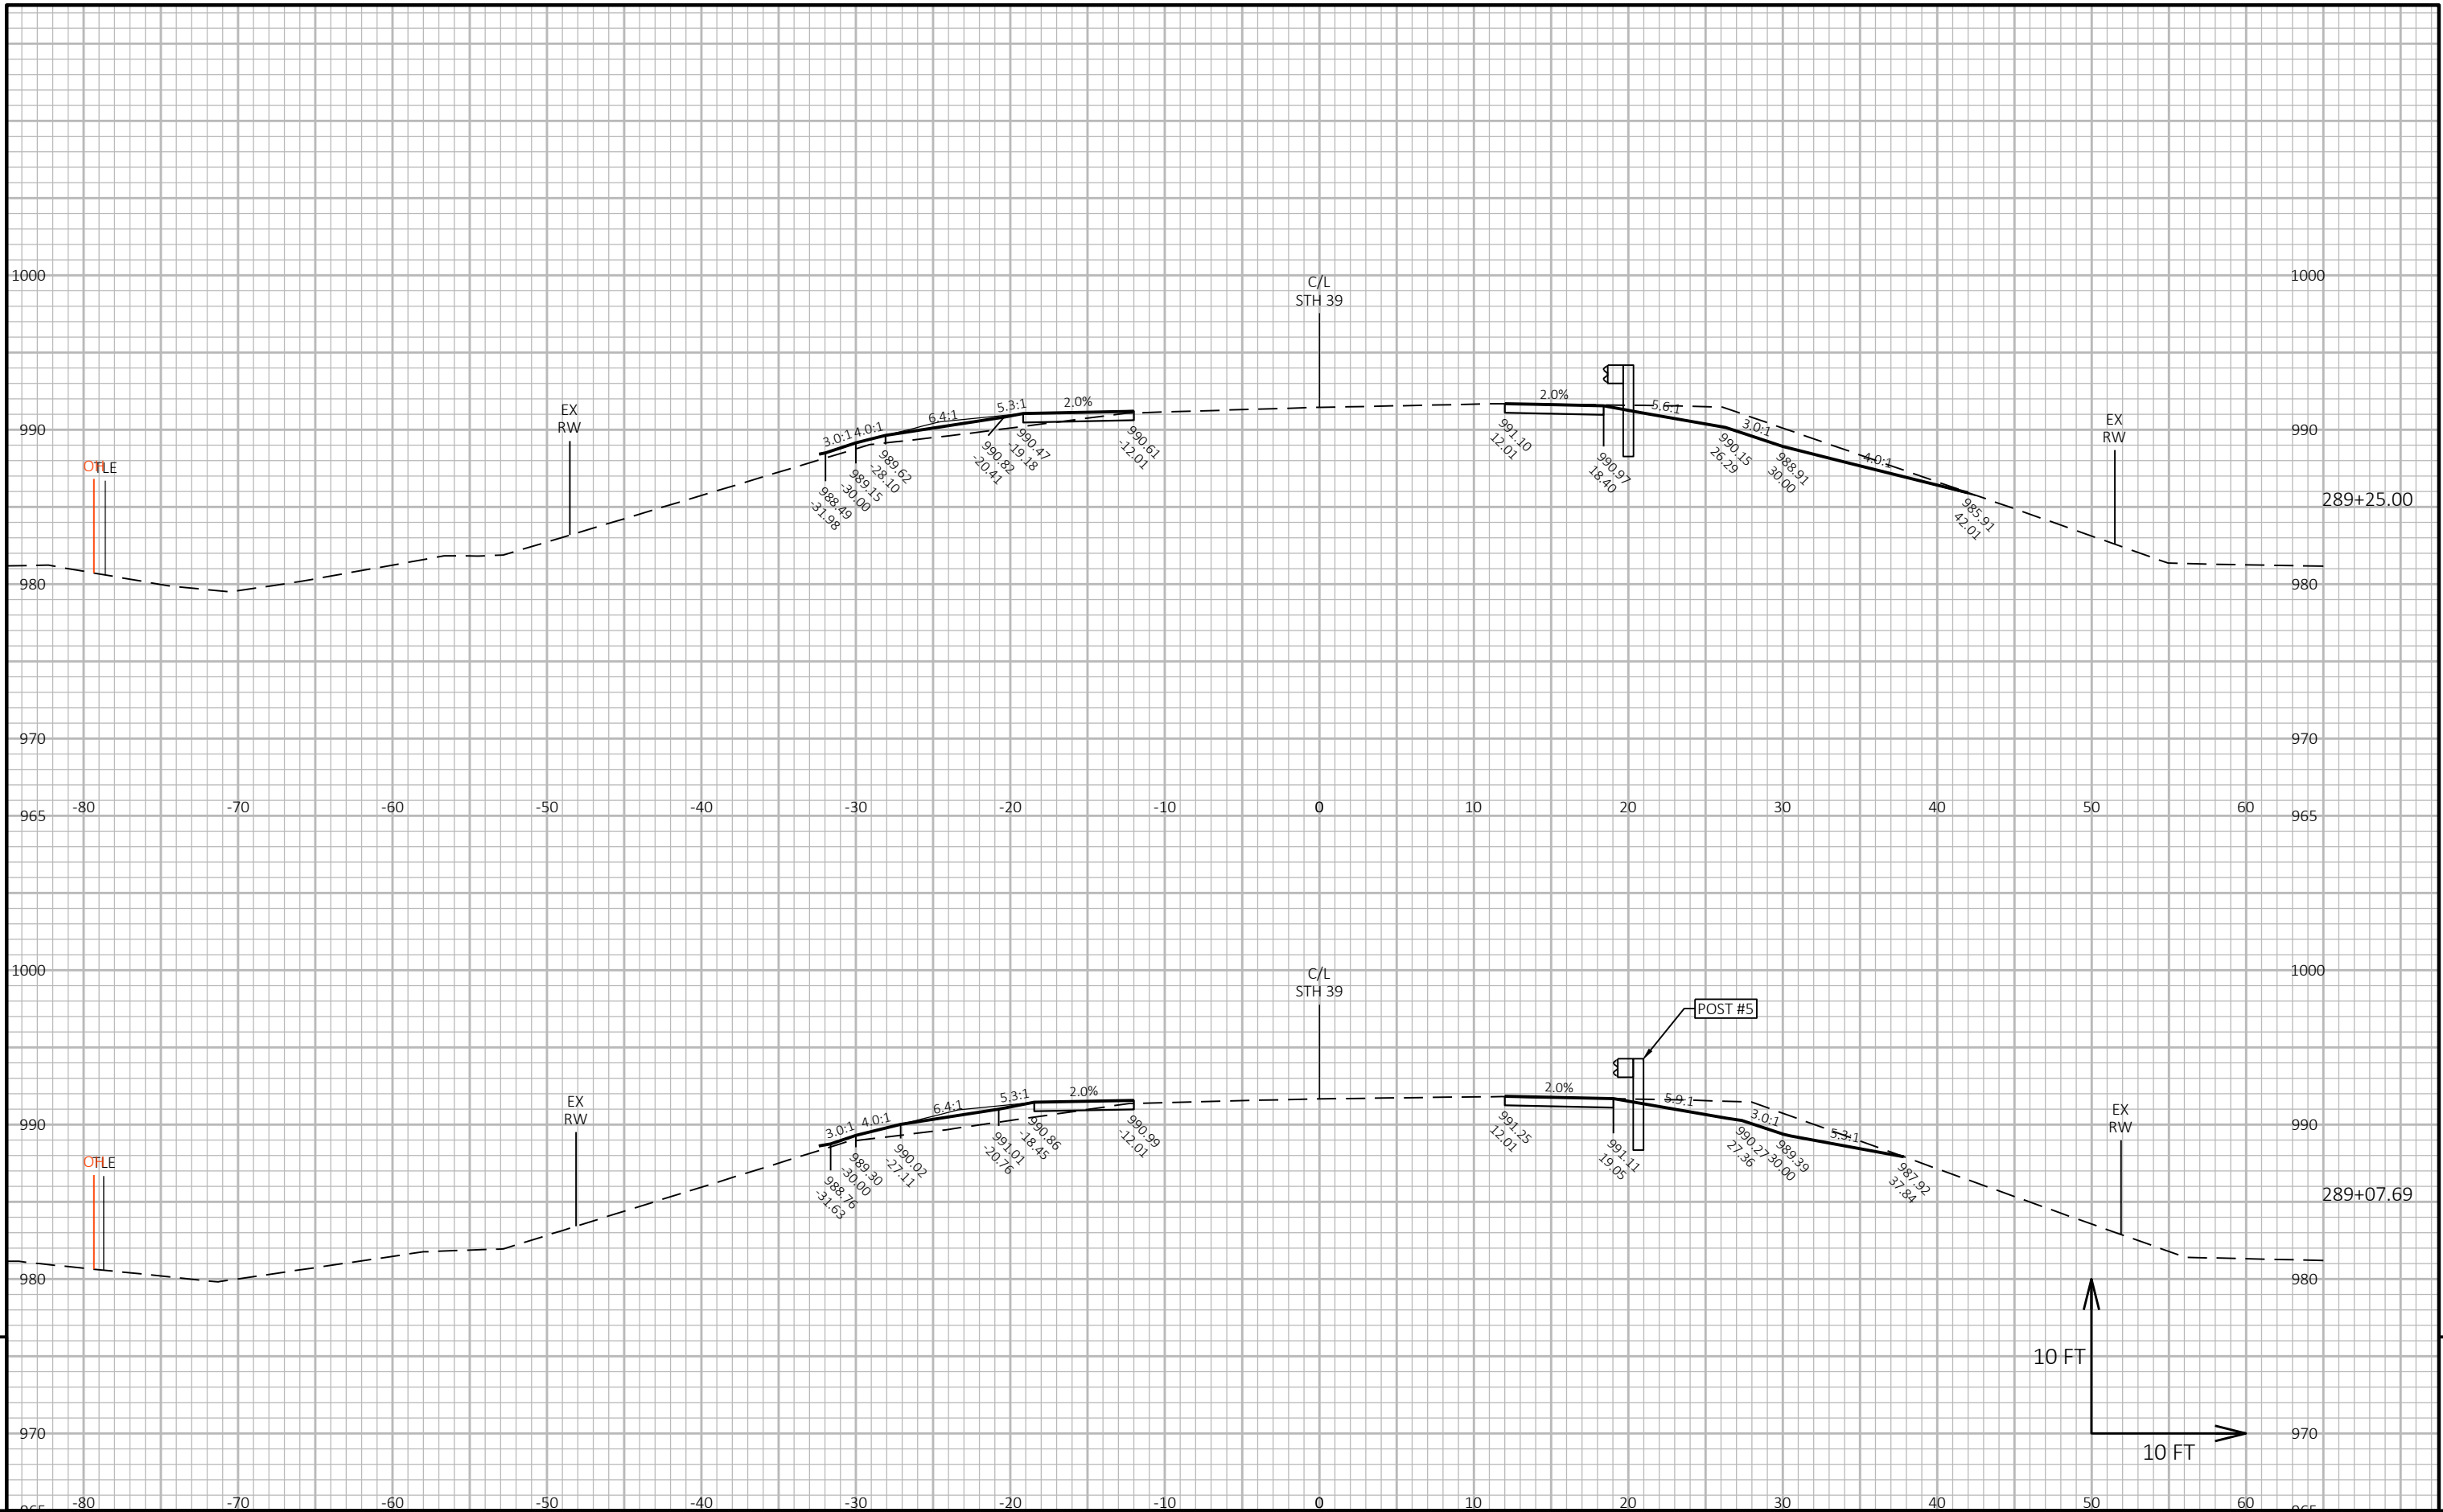

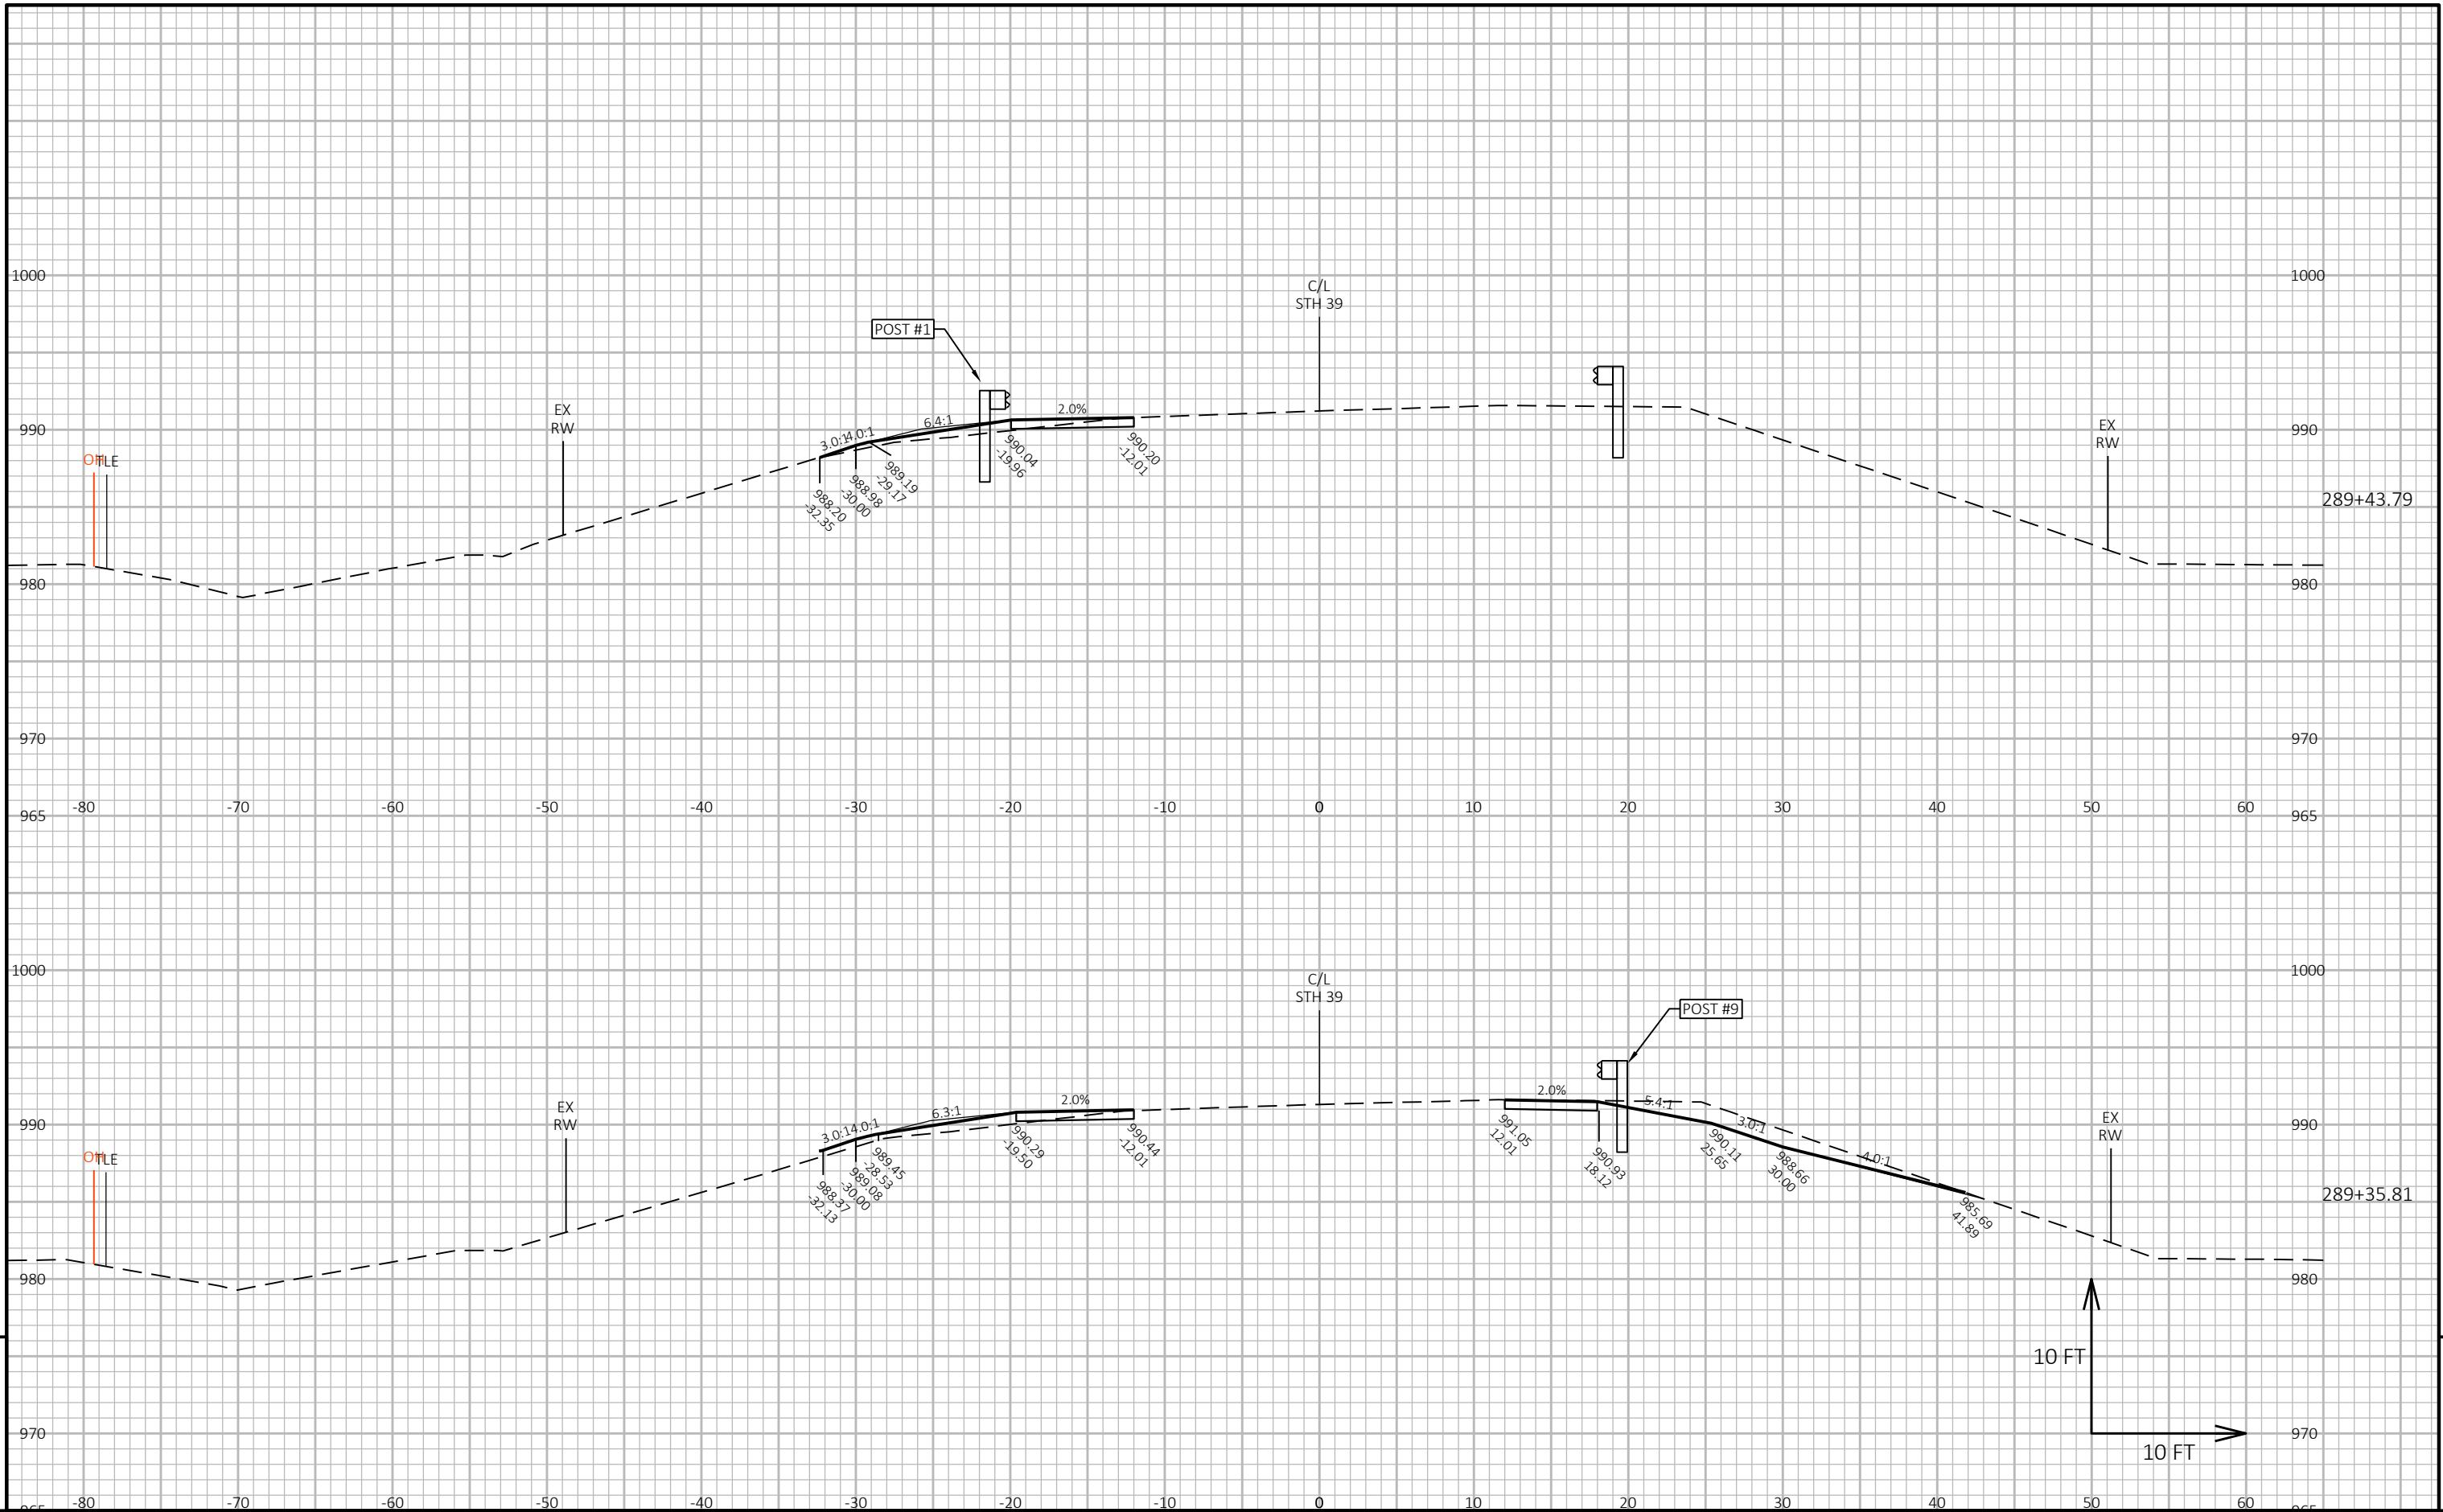


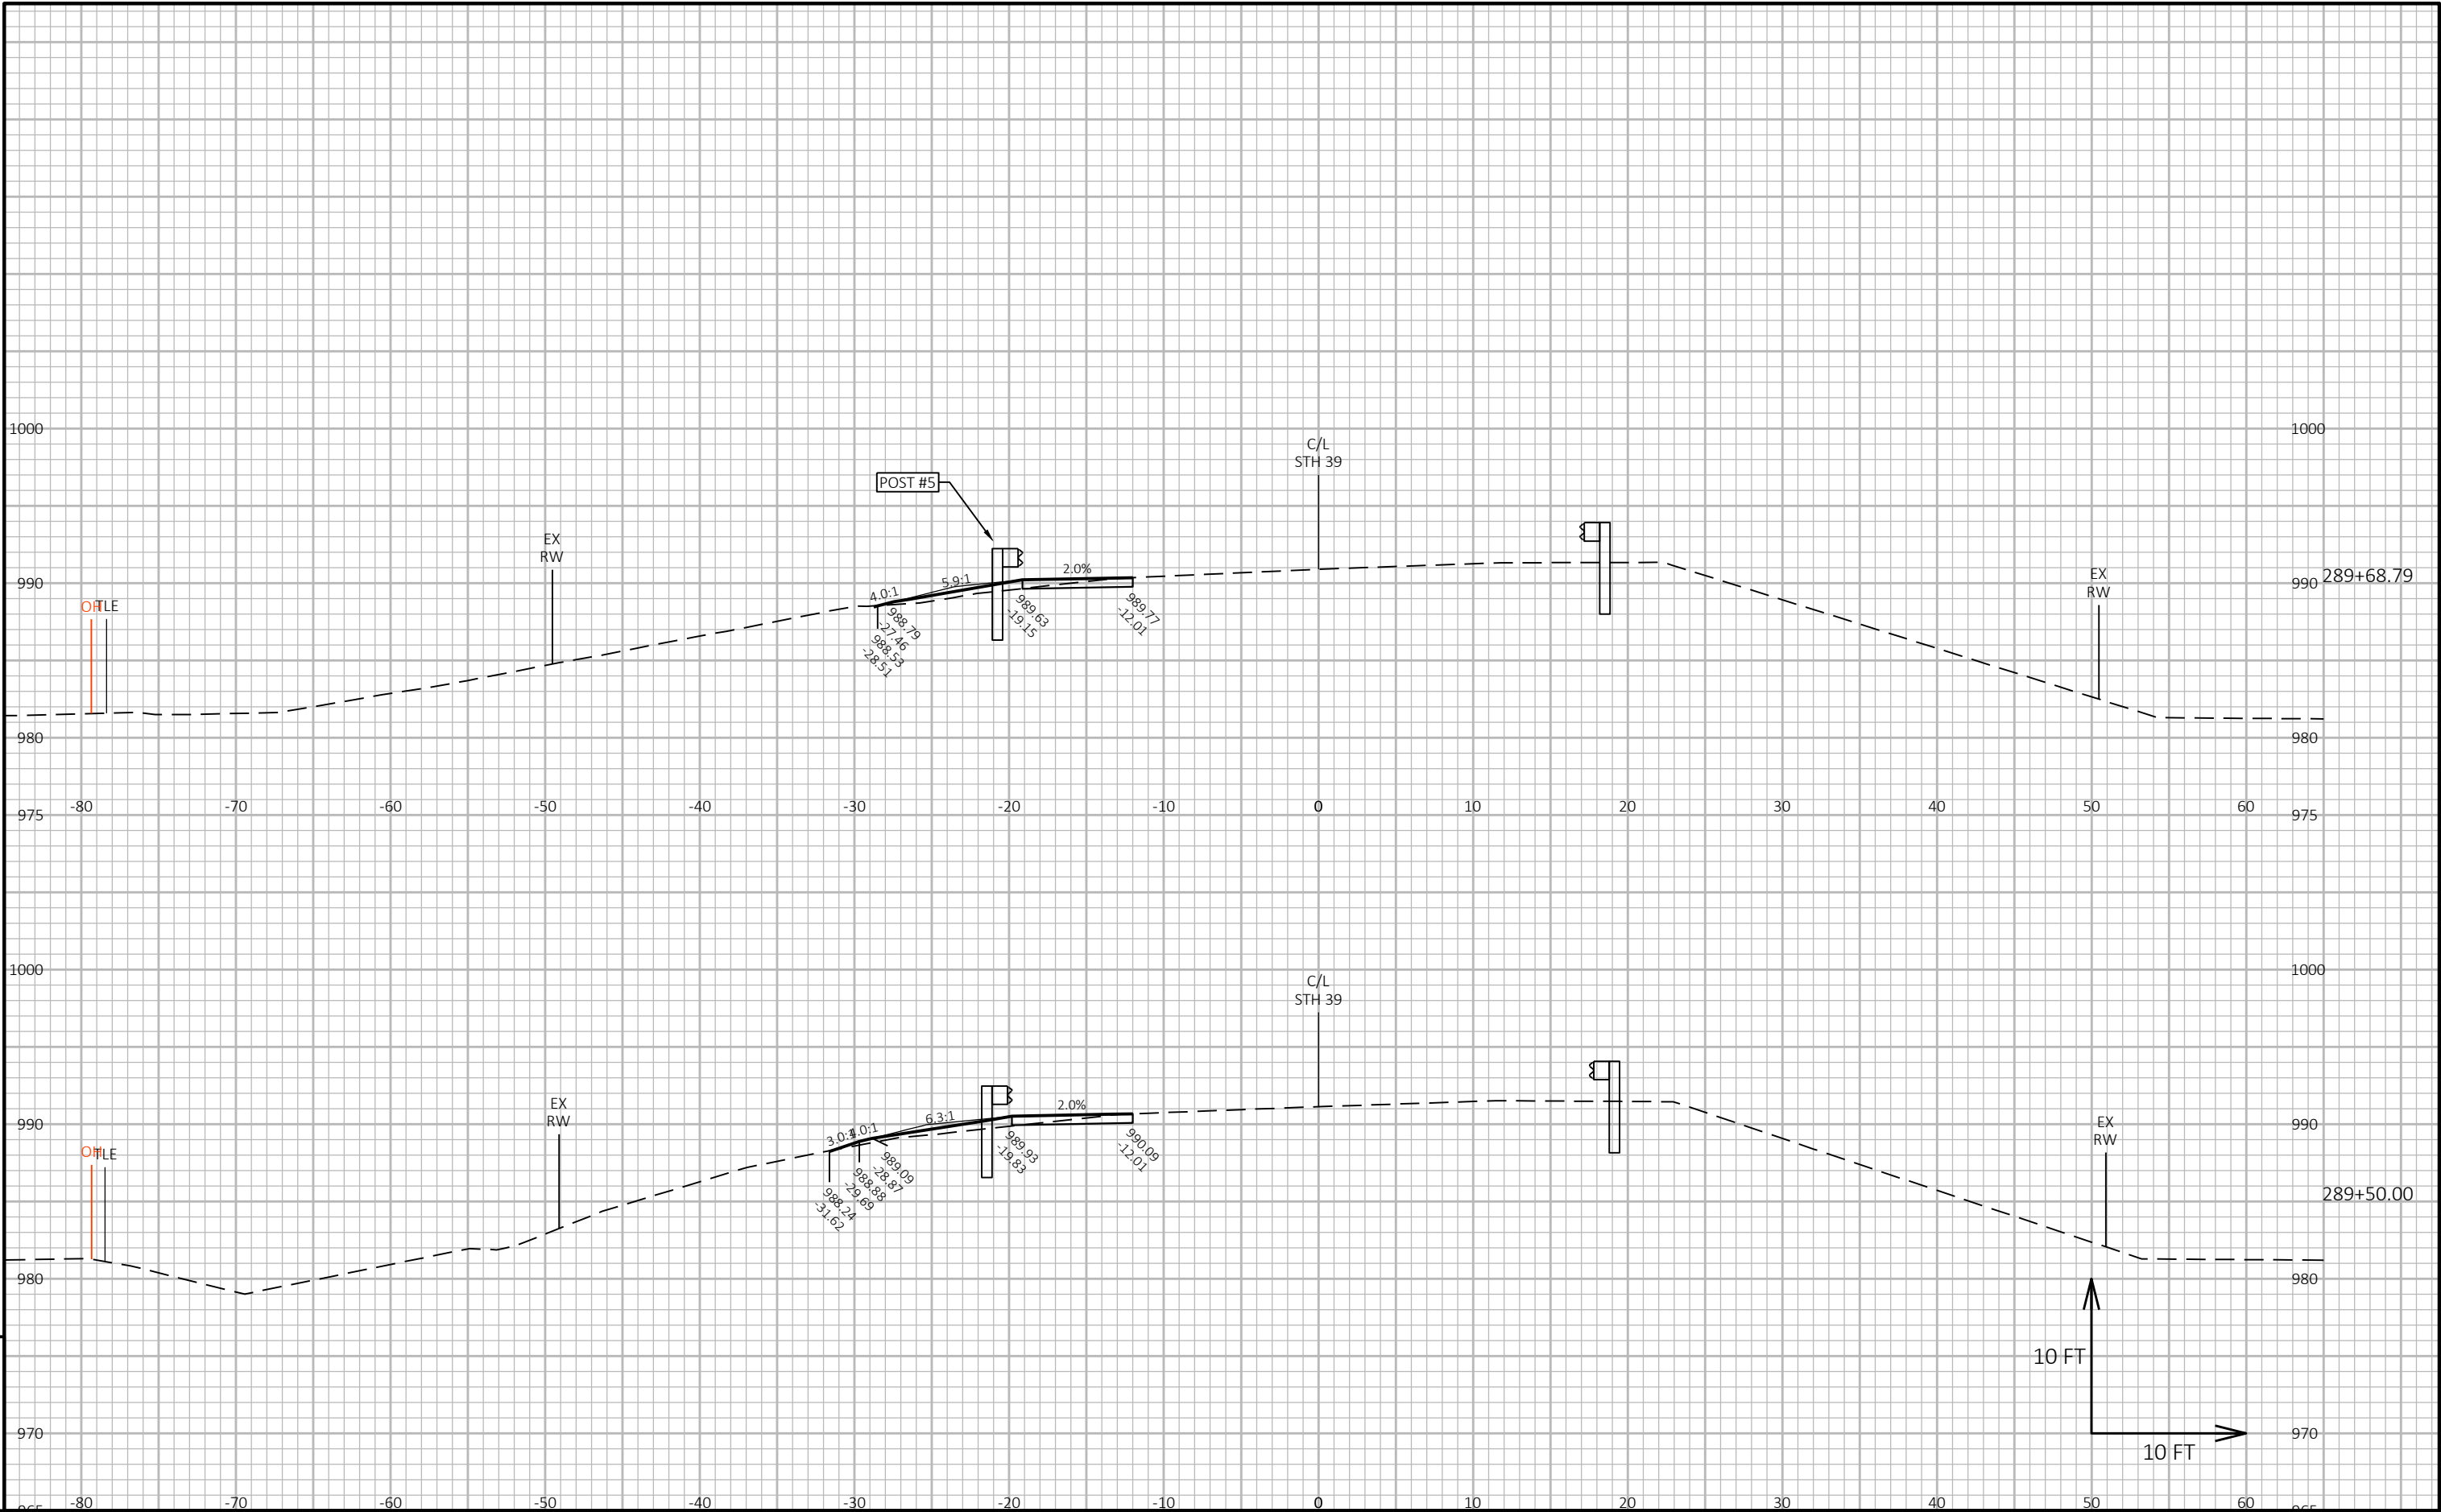

|                        |             |              |                        |       |   |
|------------------------|-------------|--------------|------------------------|-------|---|
| PROJECT NO: 5952-03-73 | HWY: STH 39 | COUNTY: IOWA | CROSS SECTIONS: STH 39 | SHEET | E |
|------------------------|-------------|--------------|------------------------|-------|---|

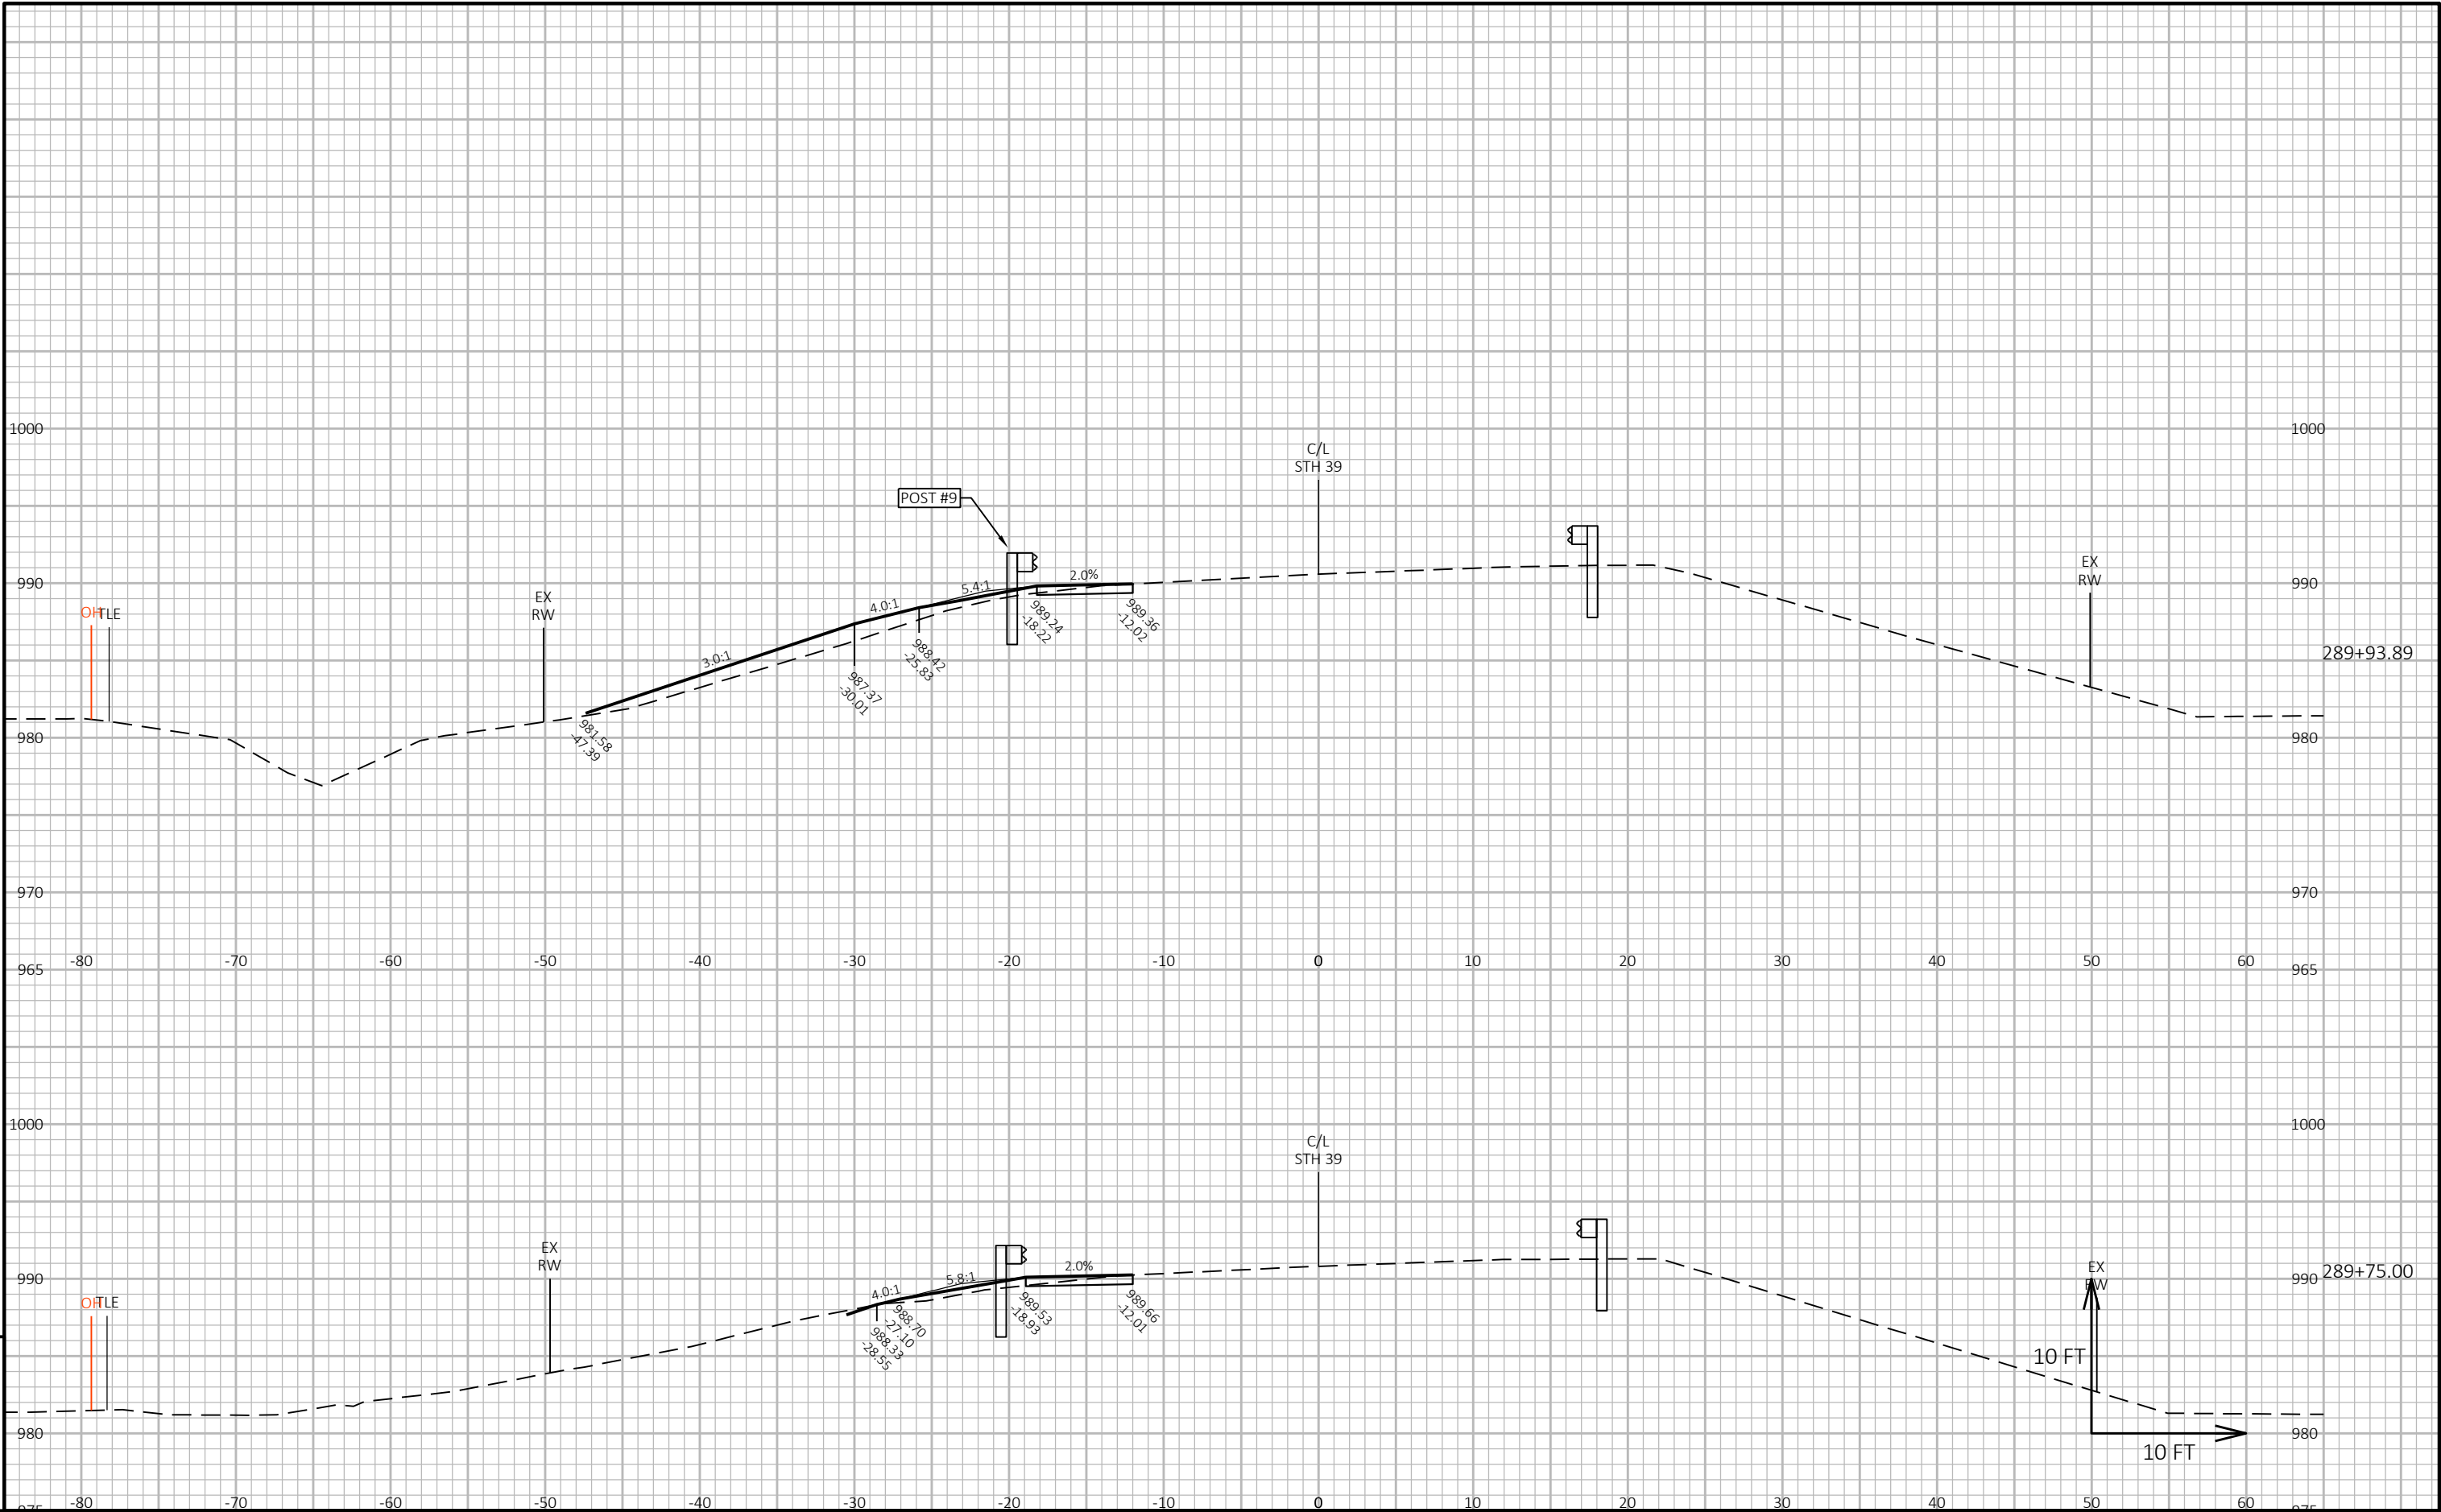




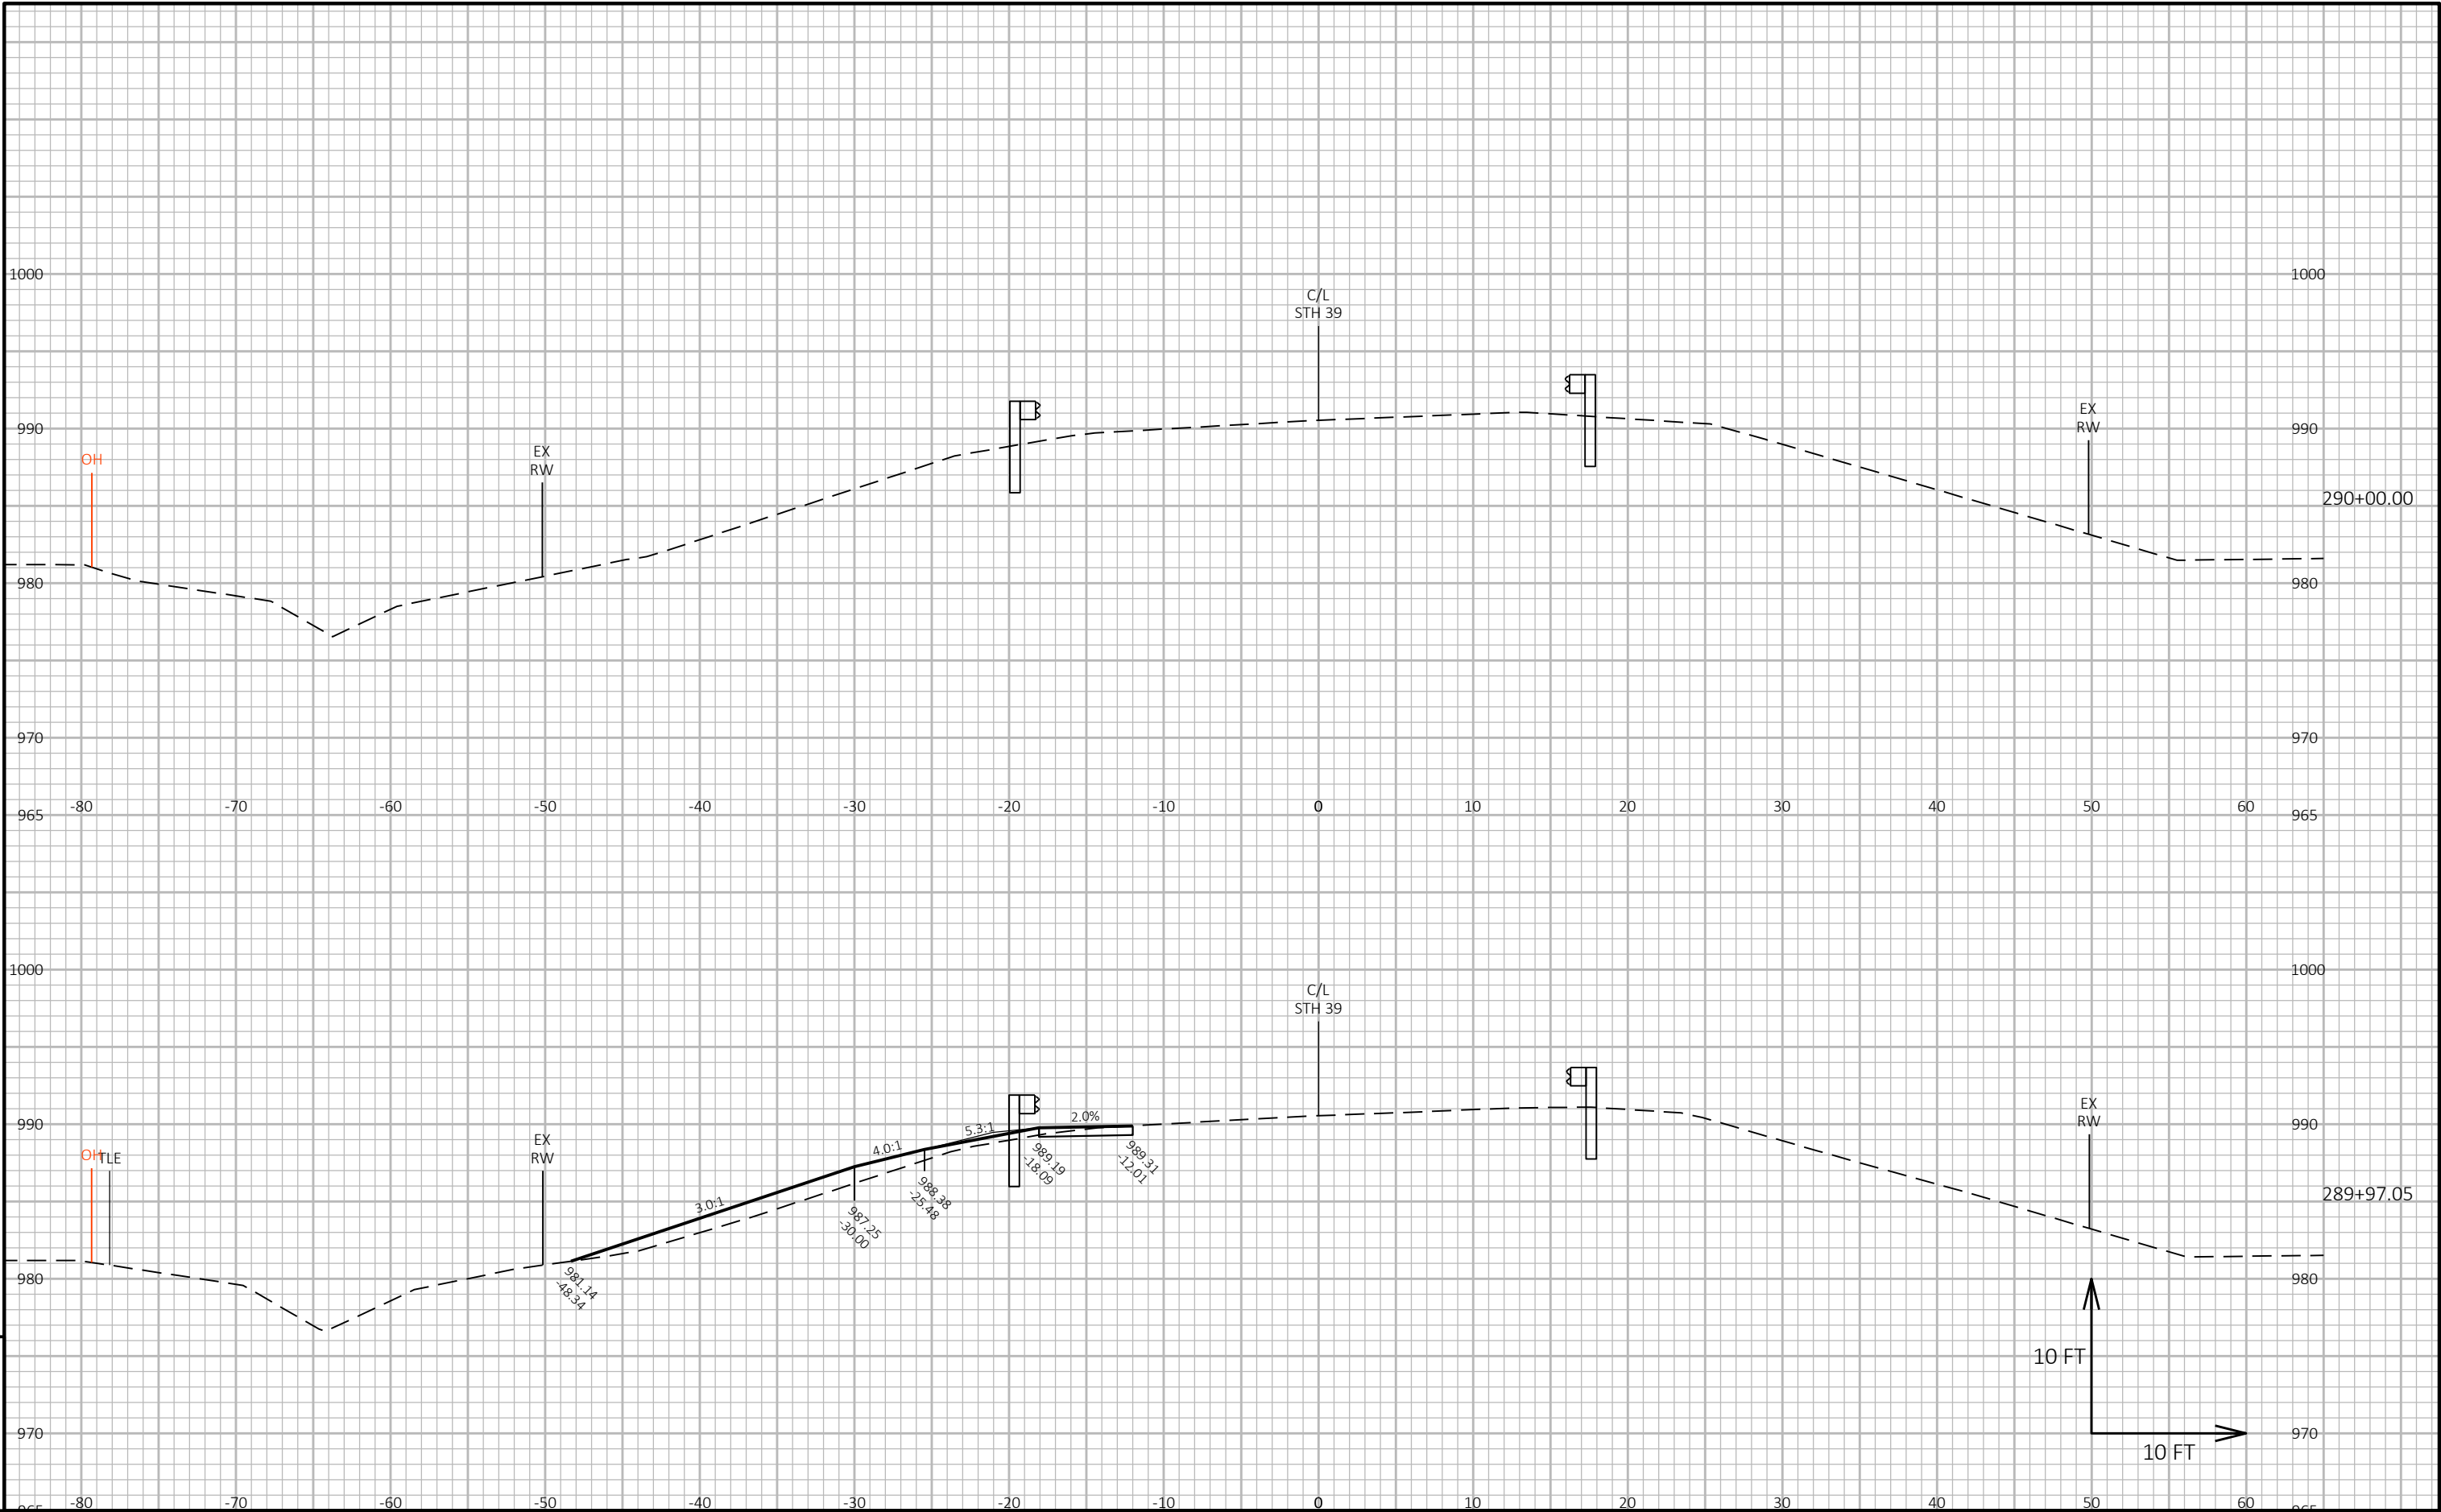

9

9


|                        |             |              |                        |       |   |
|------------------------|-------------|--------------|------------------------|-------|---|
| PROJECT NO: 5952-03-73 | HWY: STH 39 | COUNTY: IOWA | CROSS SECTIONS: STH 39 | SHEET | E |
|------------------------|-------------|--------------|------------------------|-------|---|

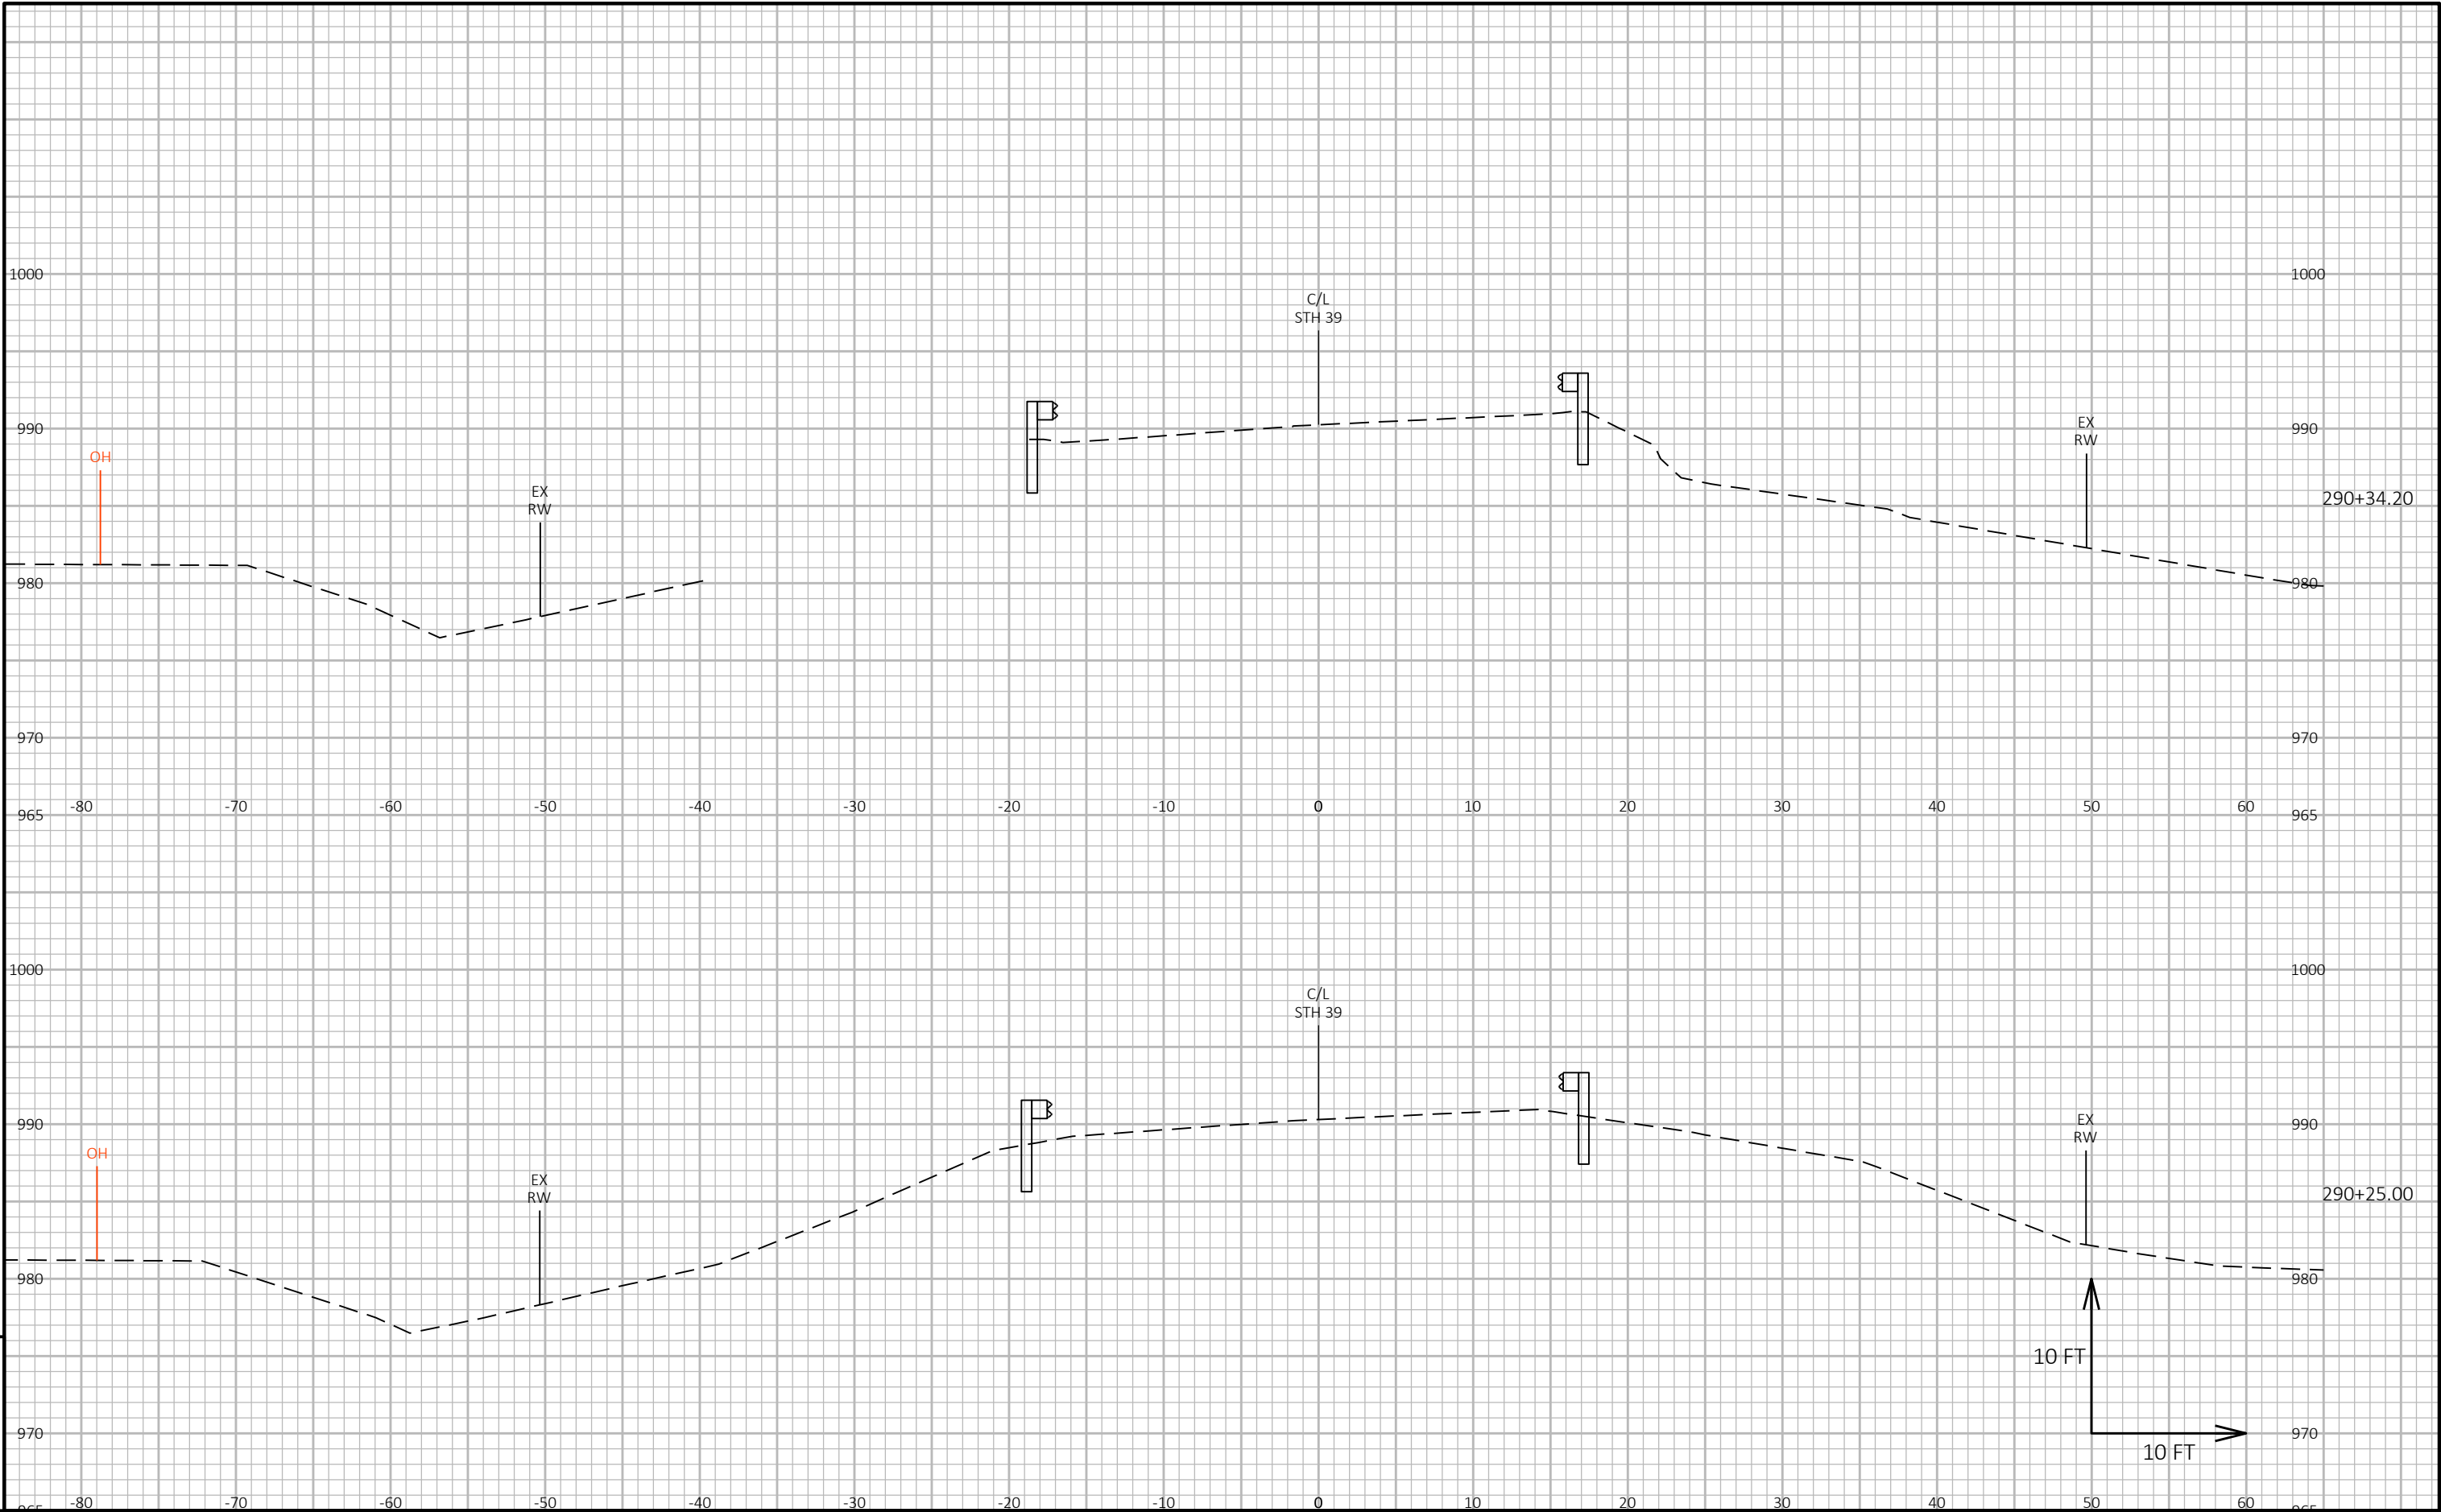


9

9




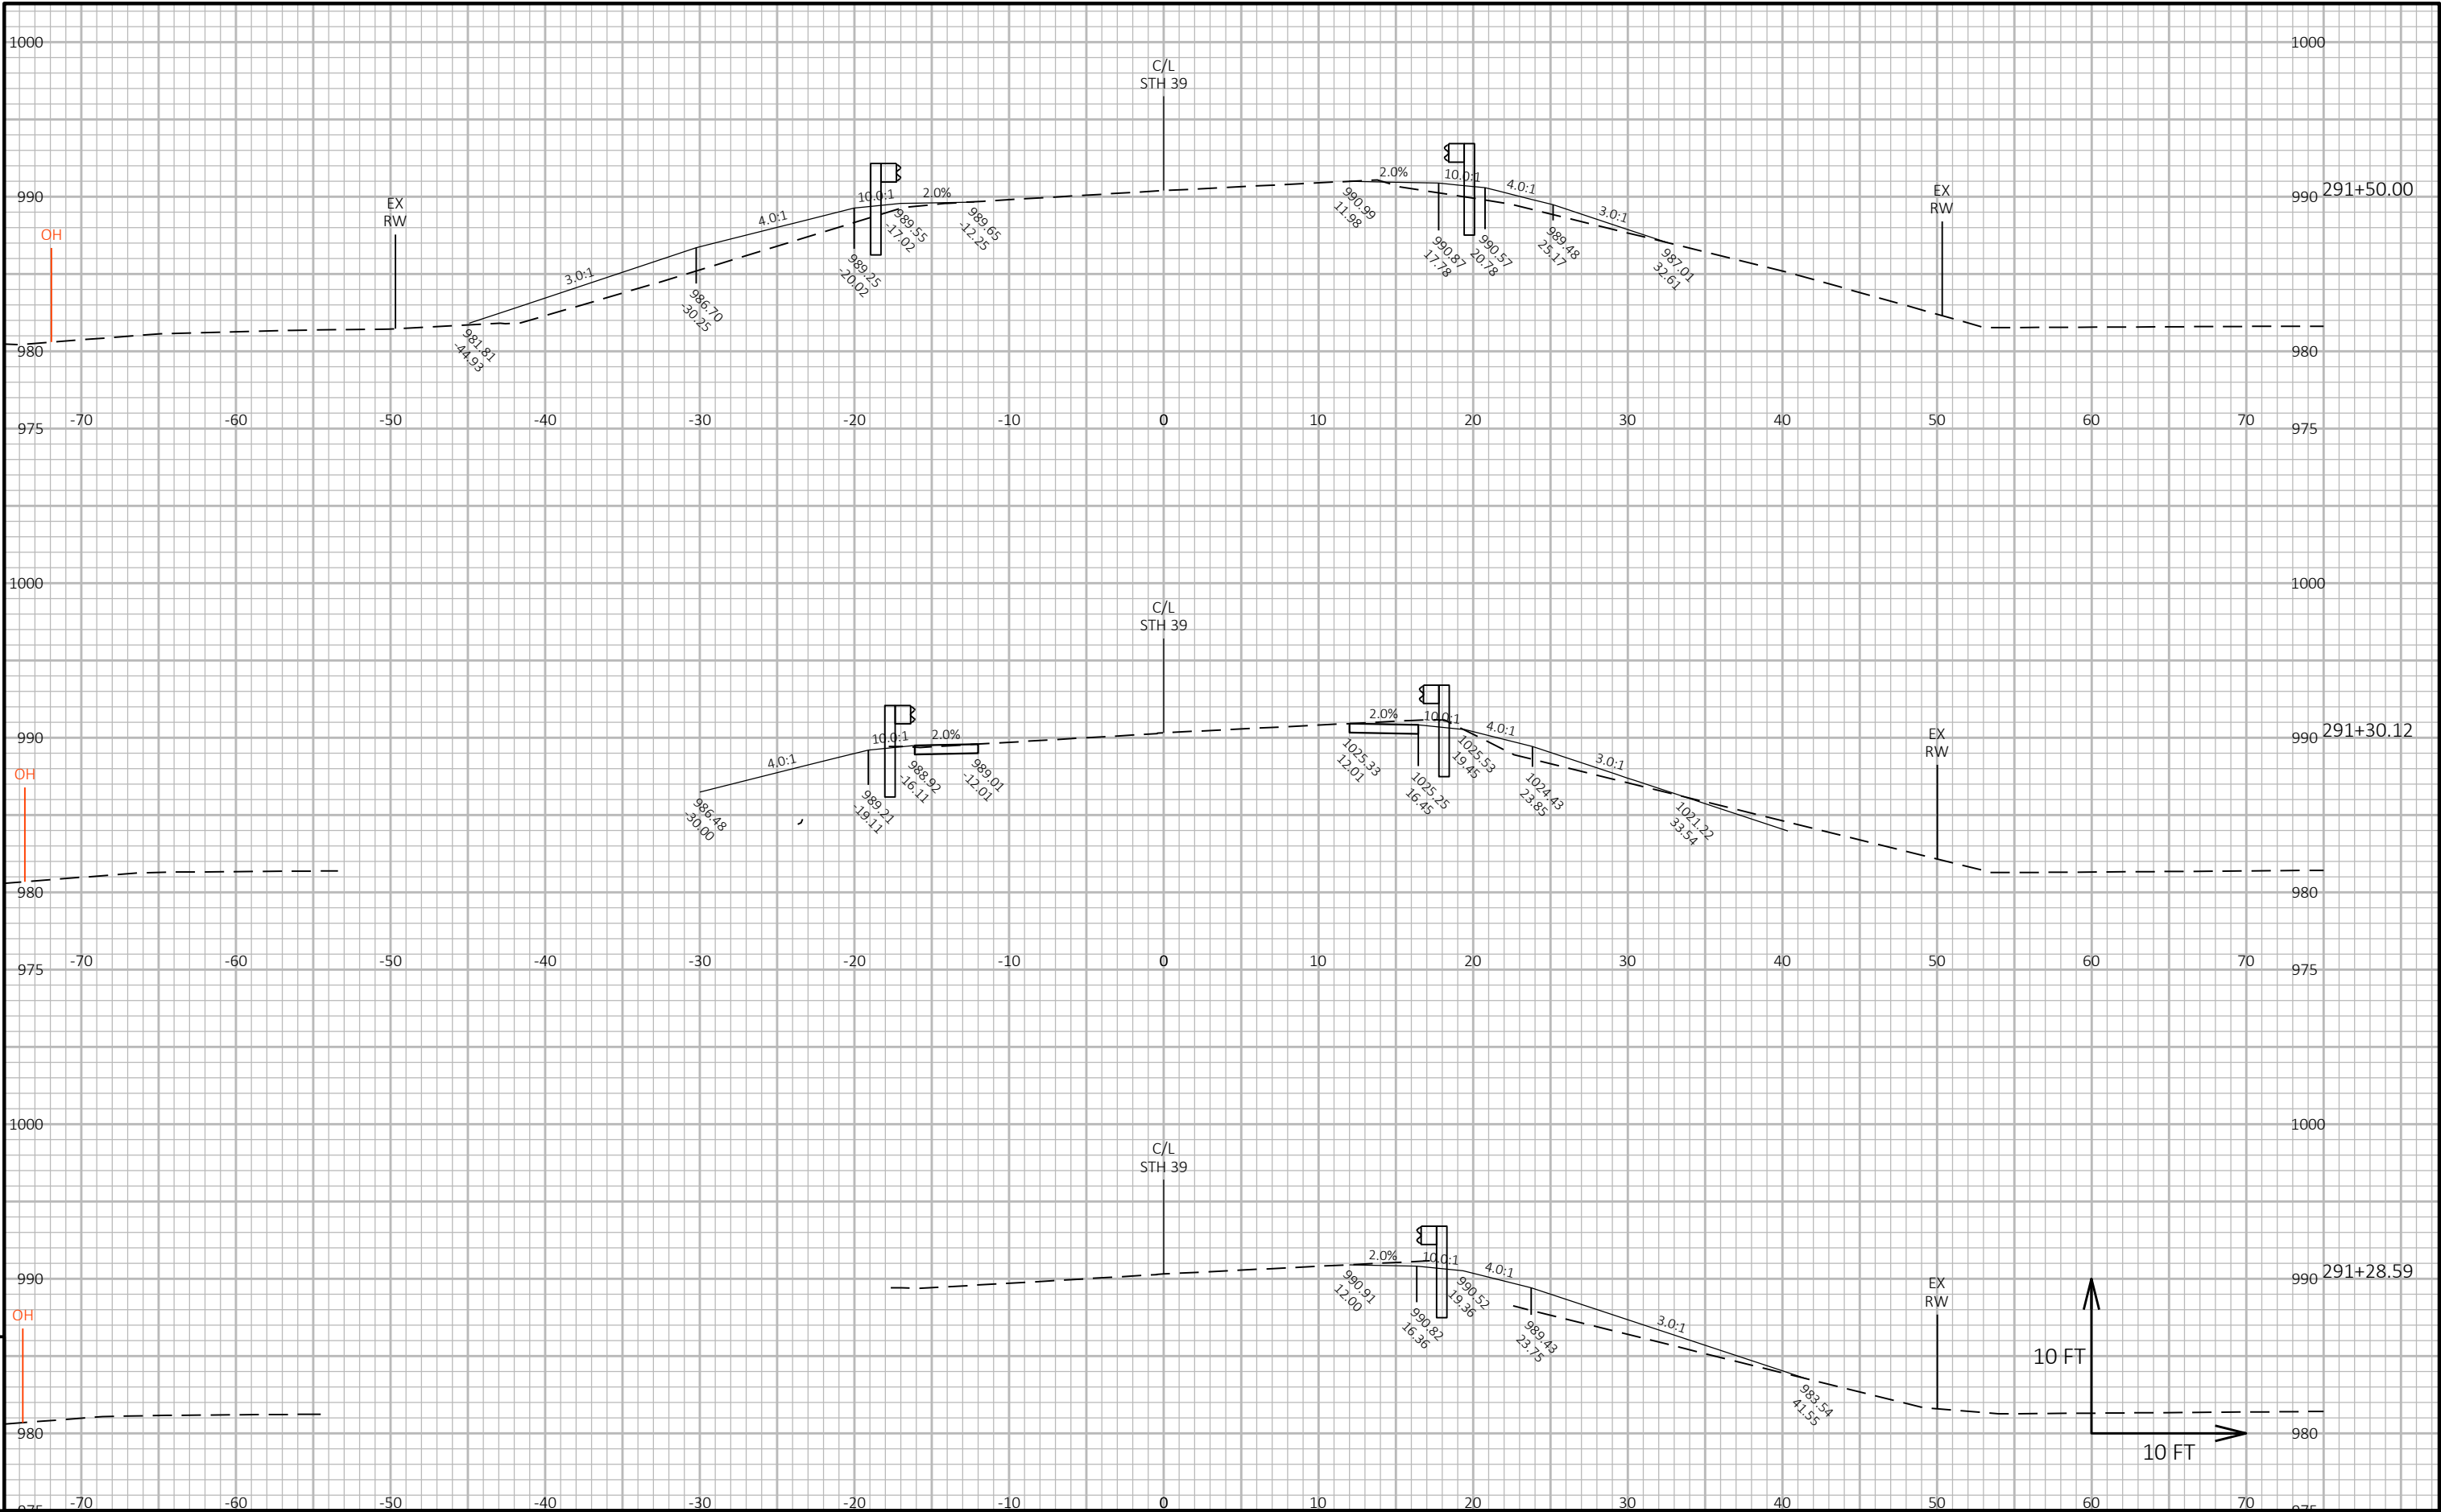




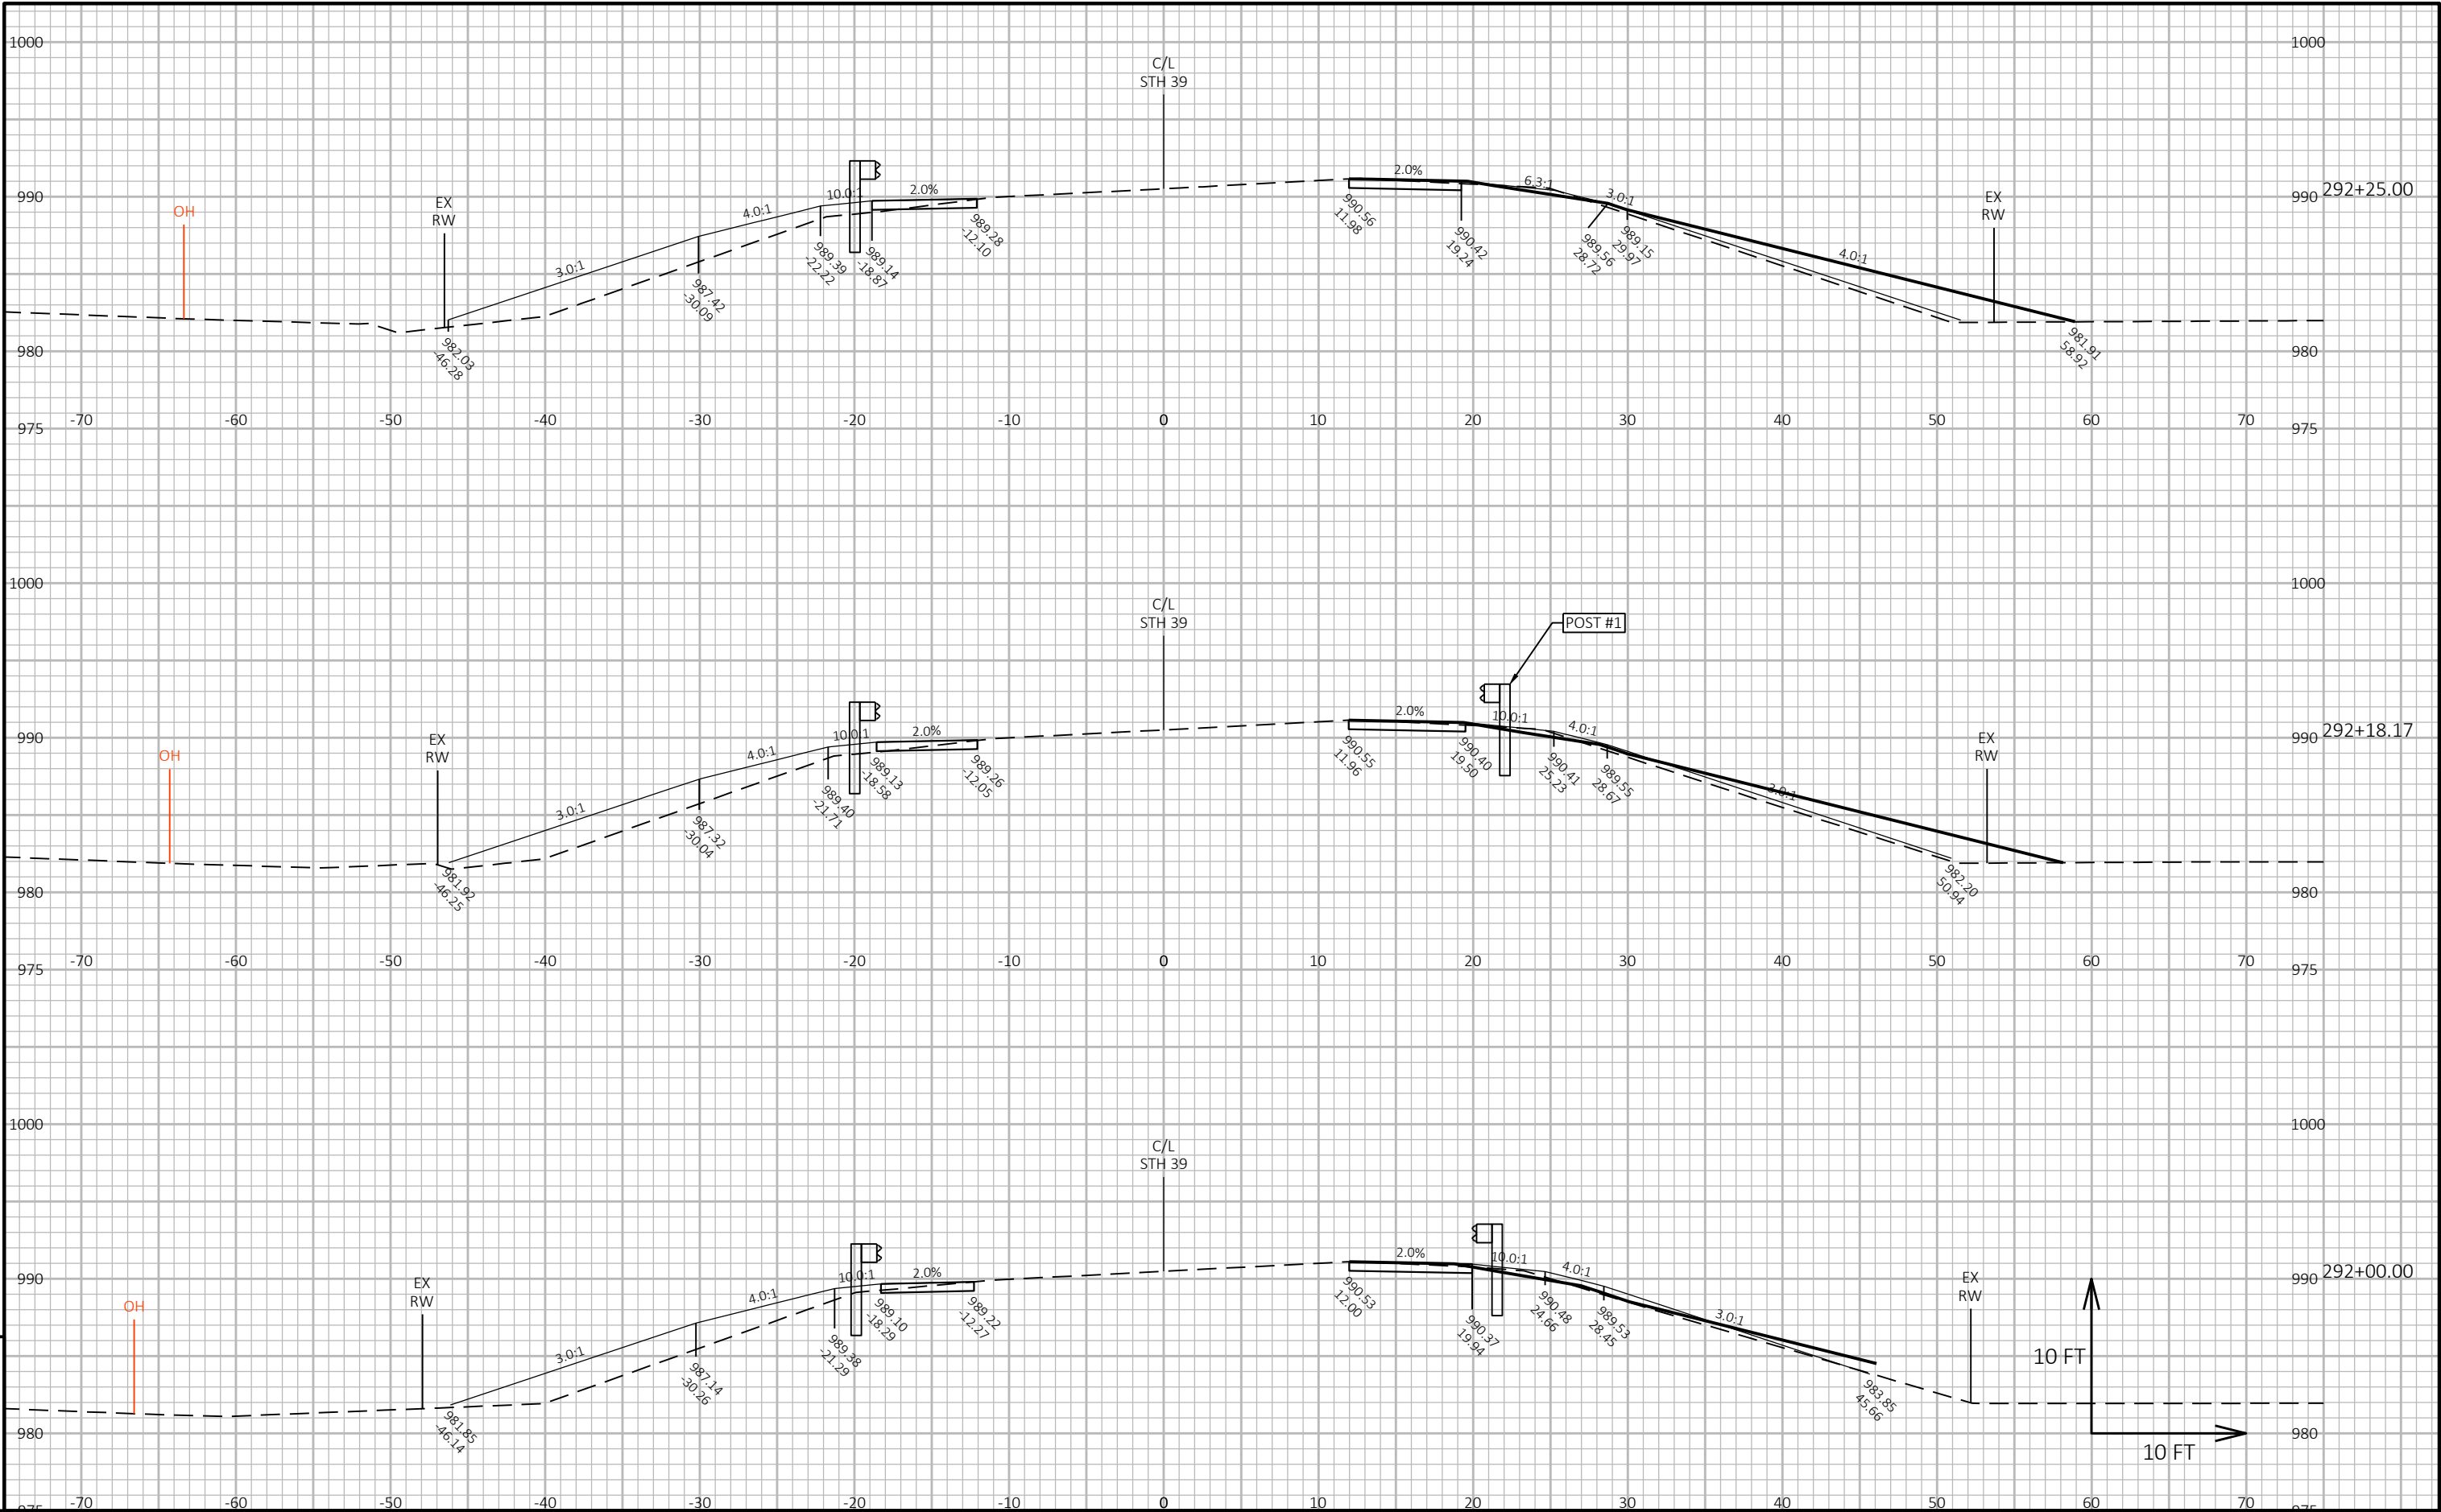





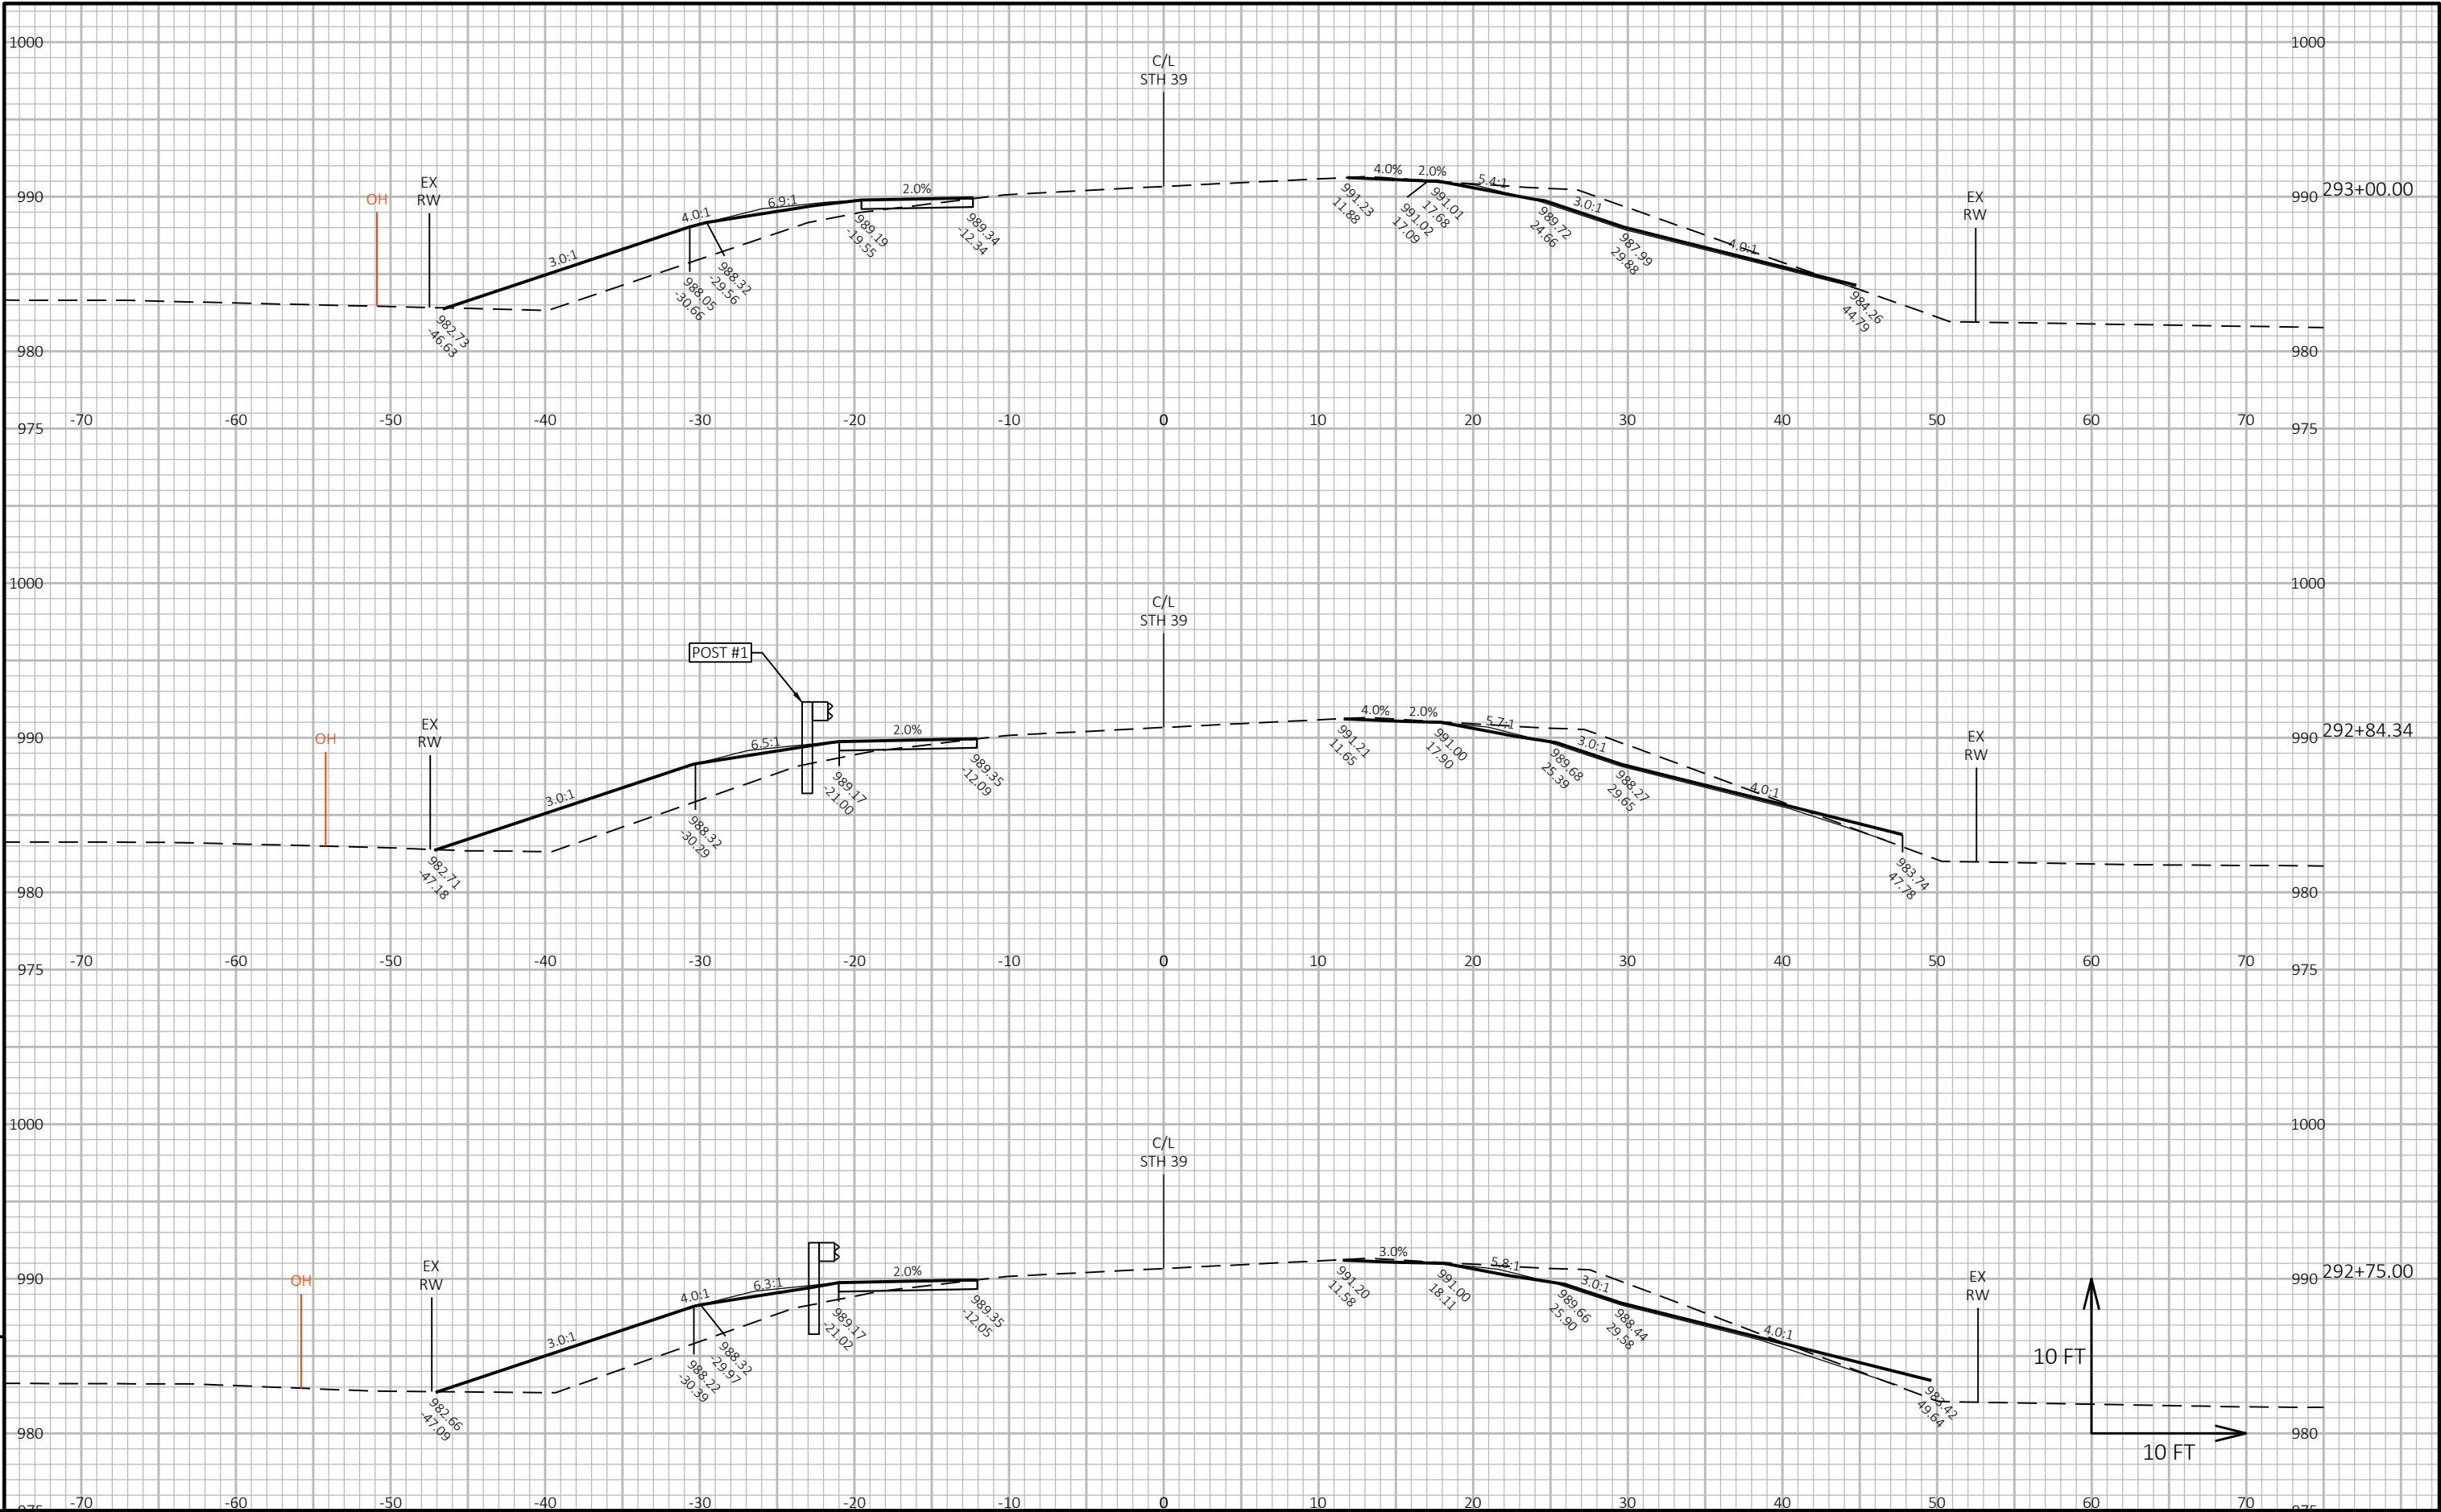

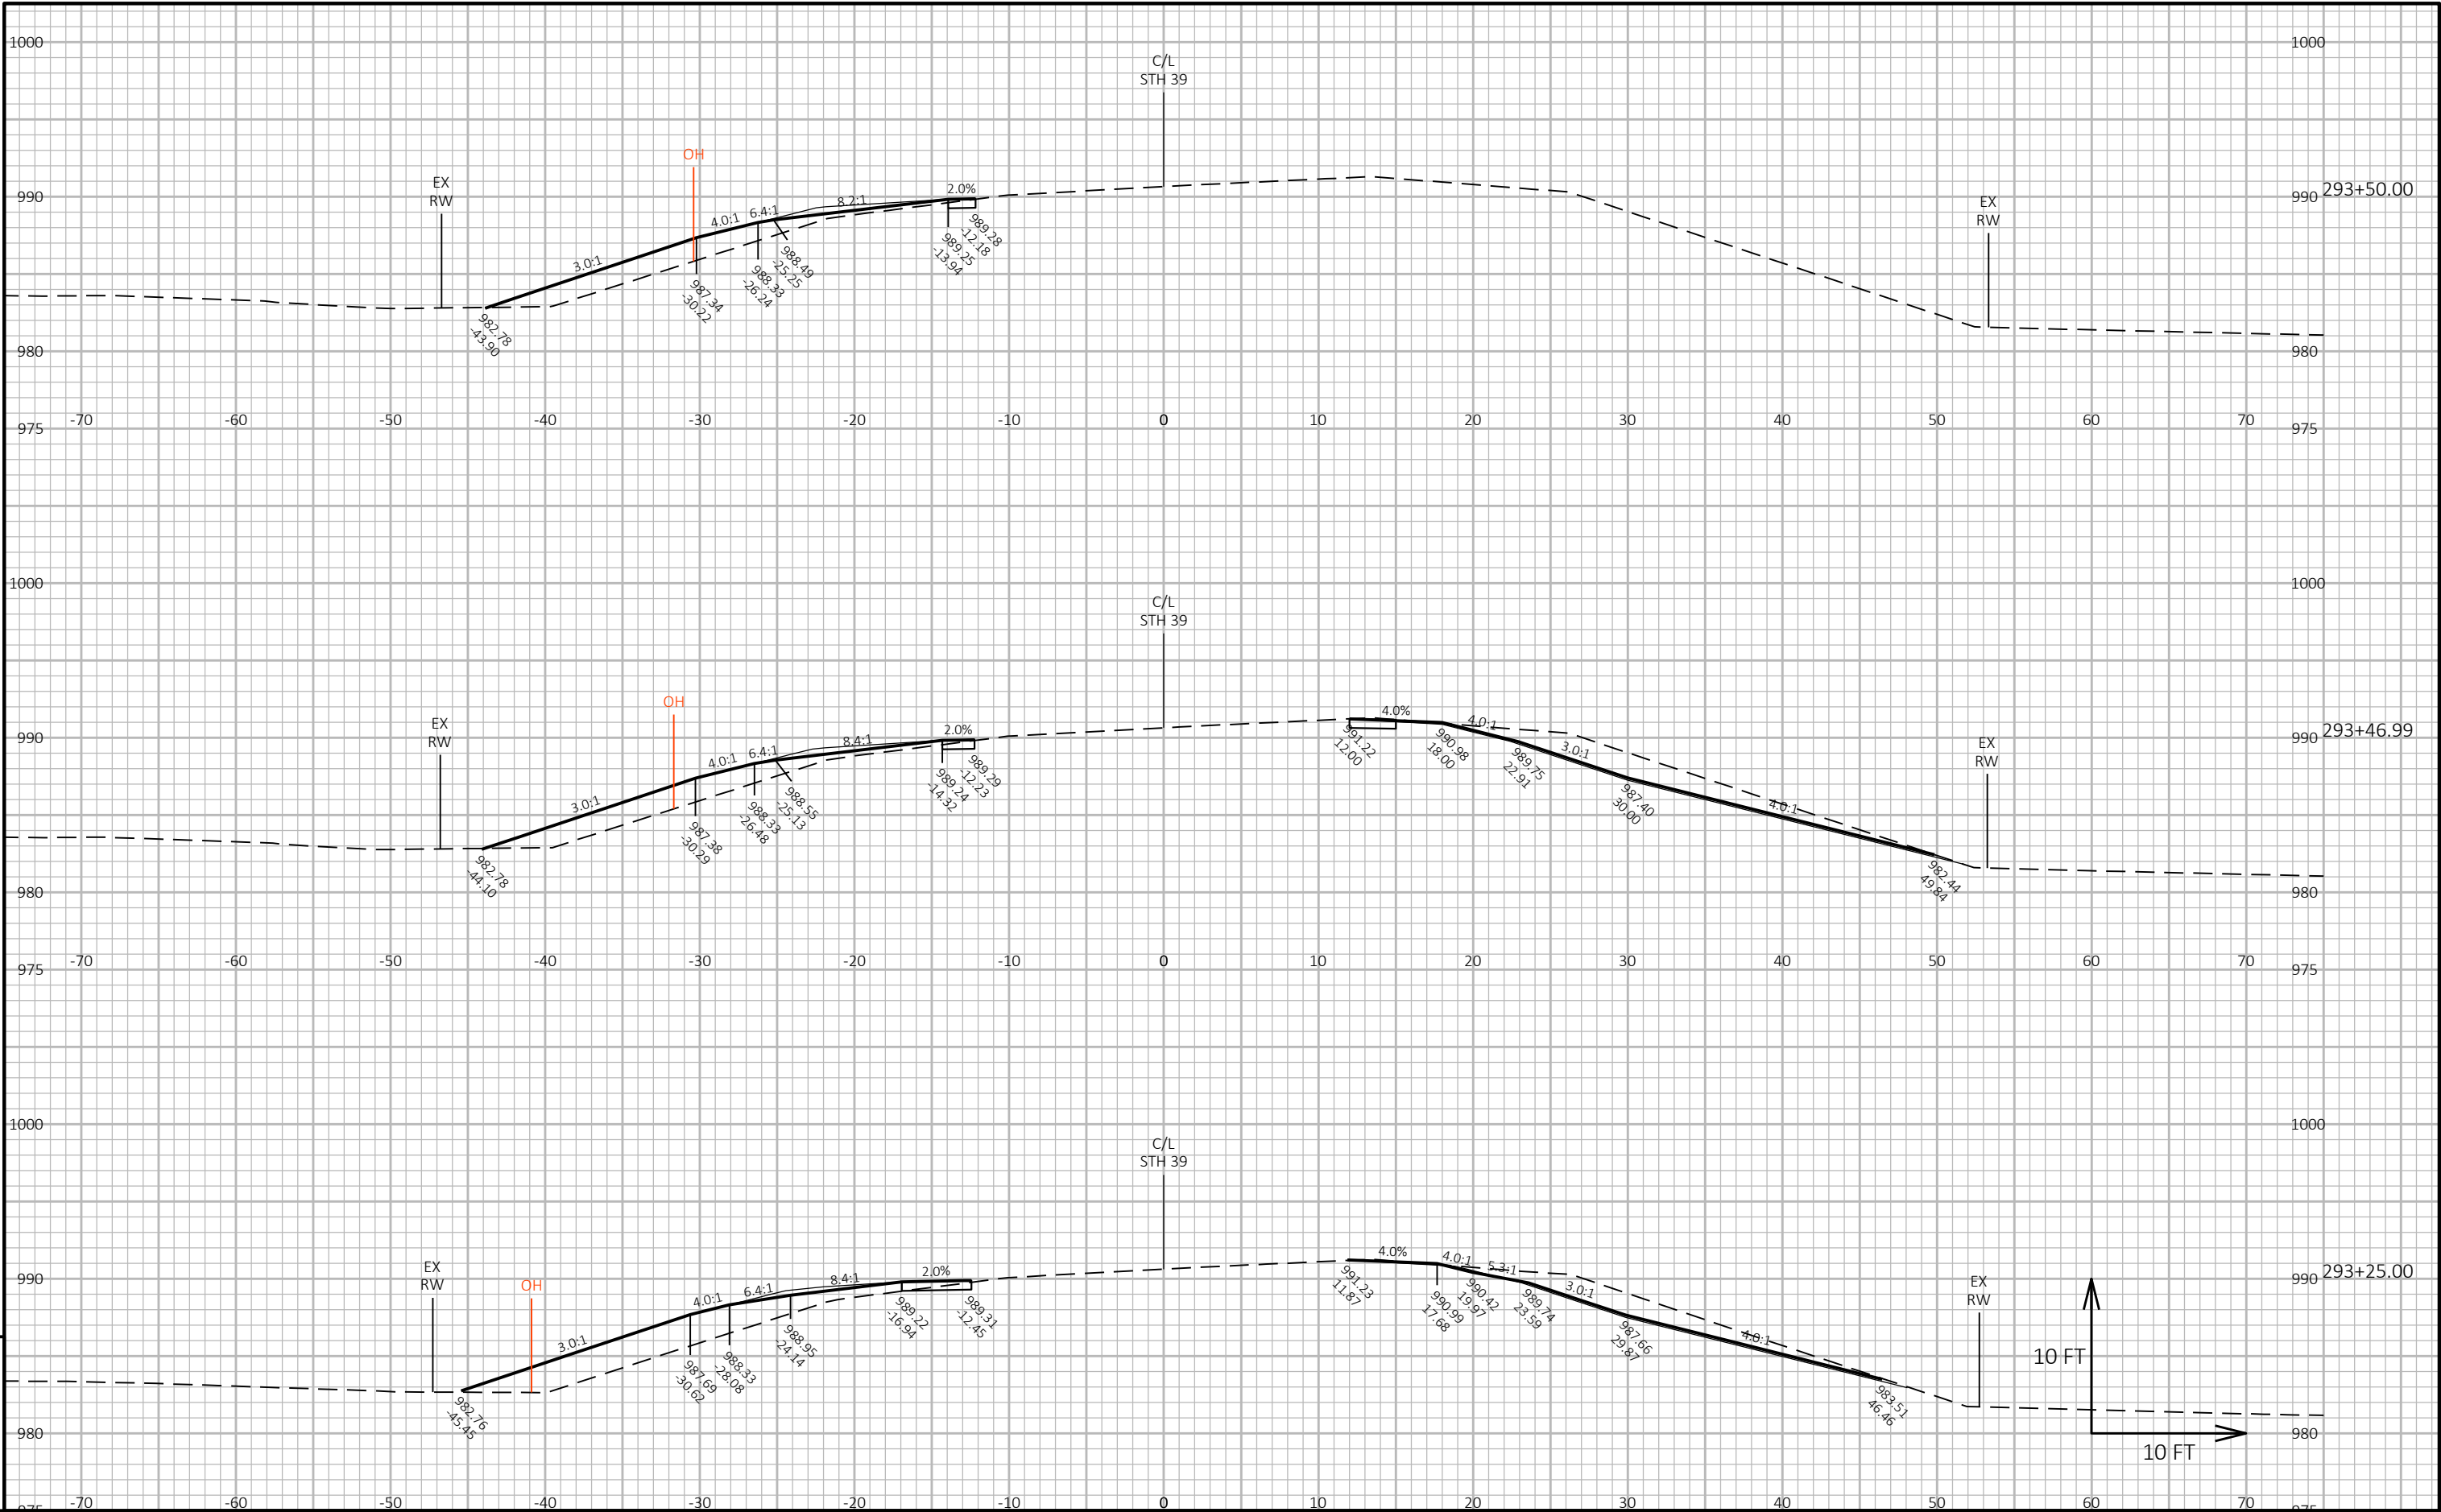



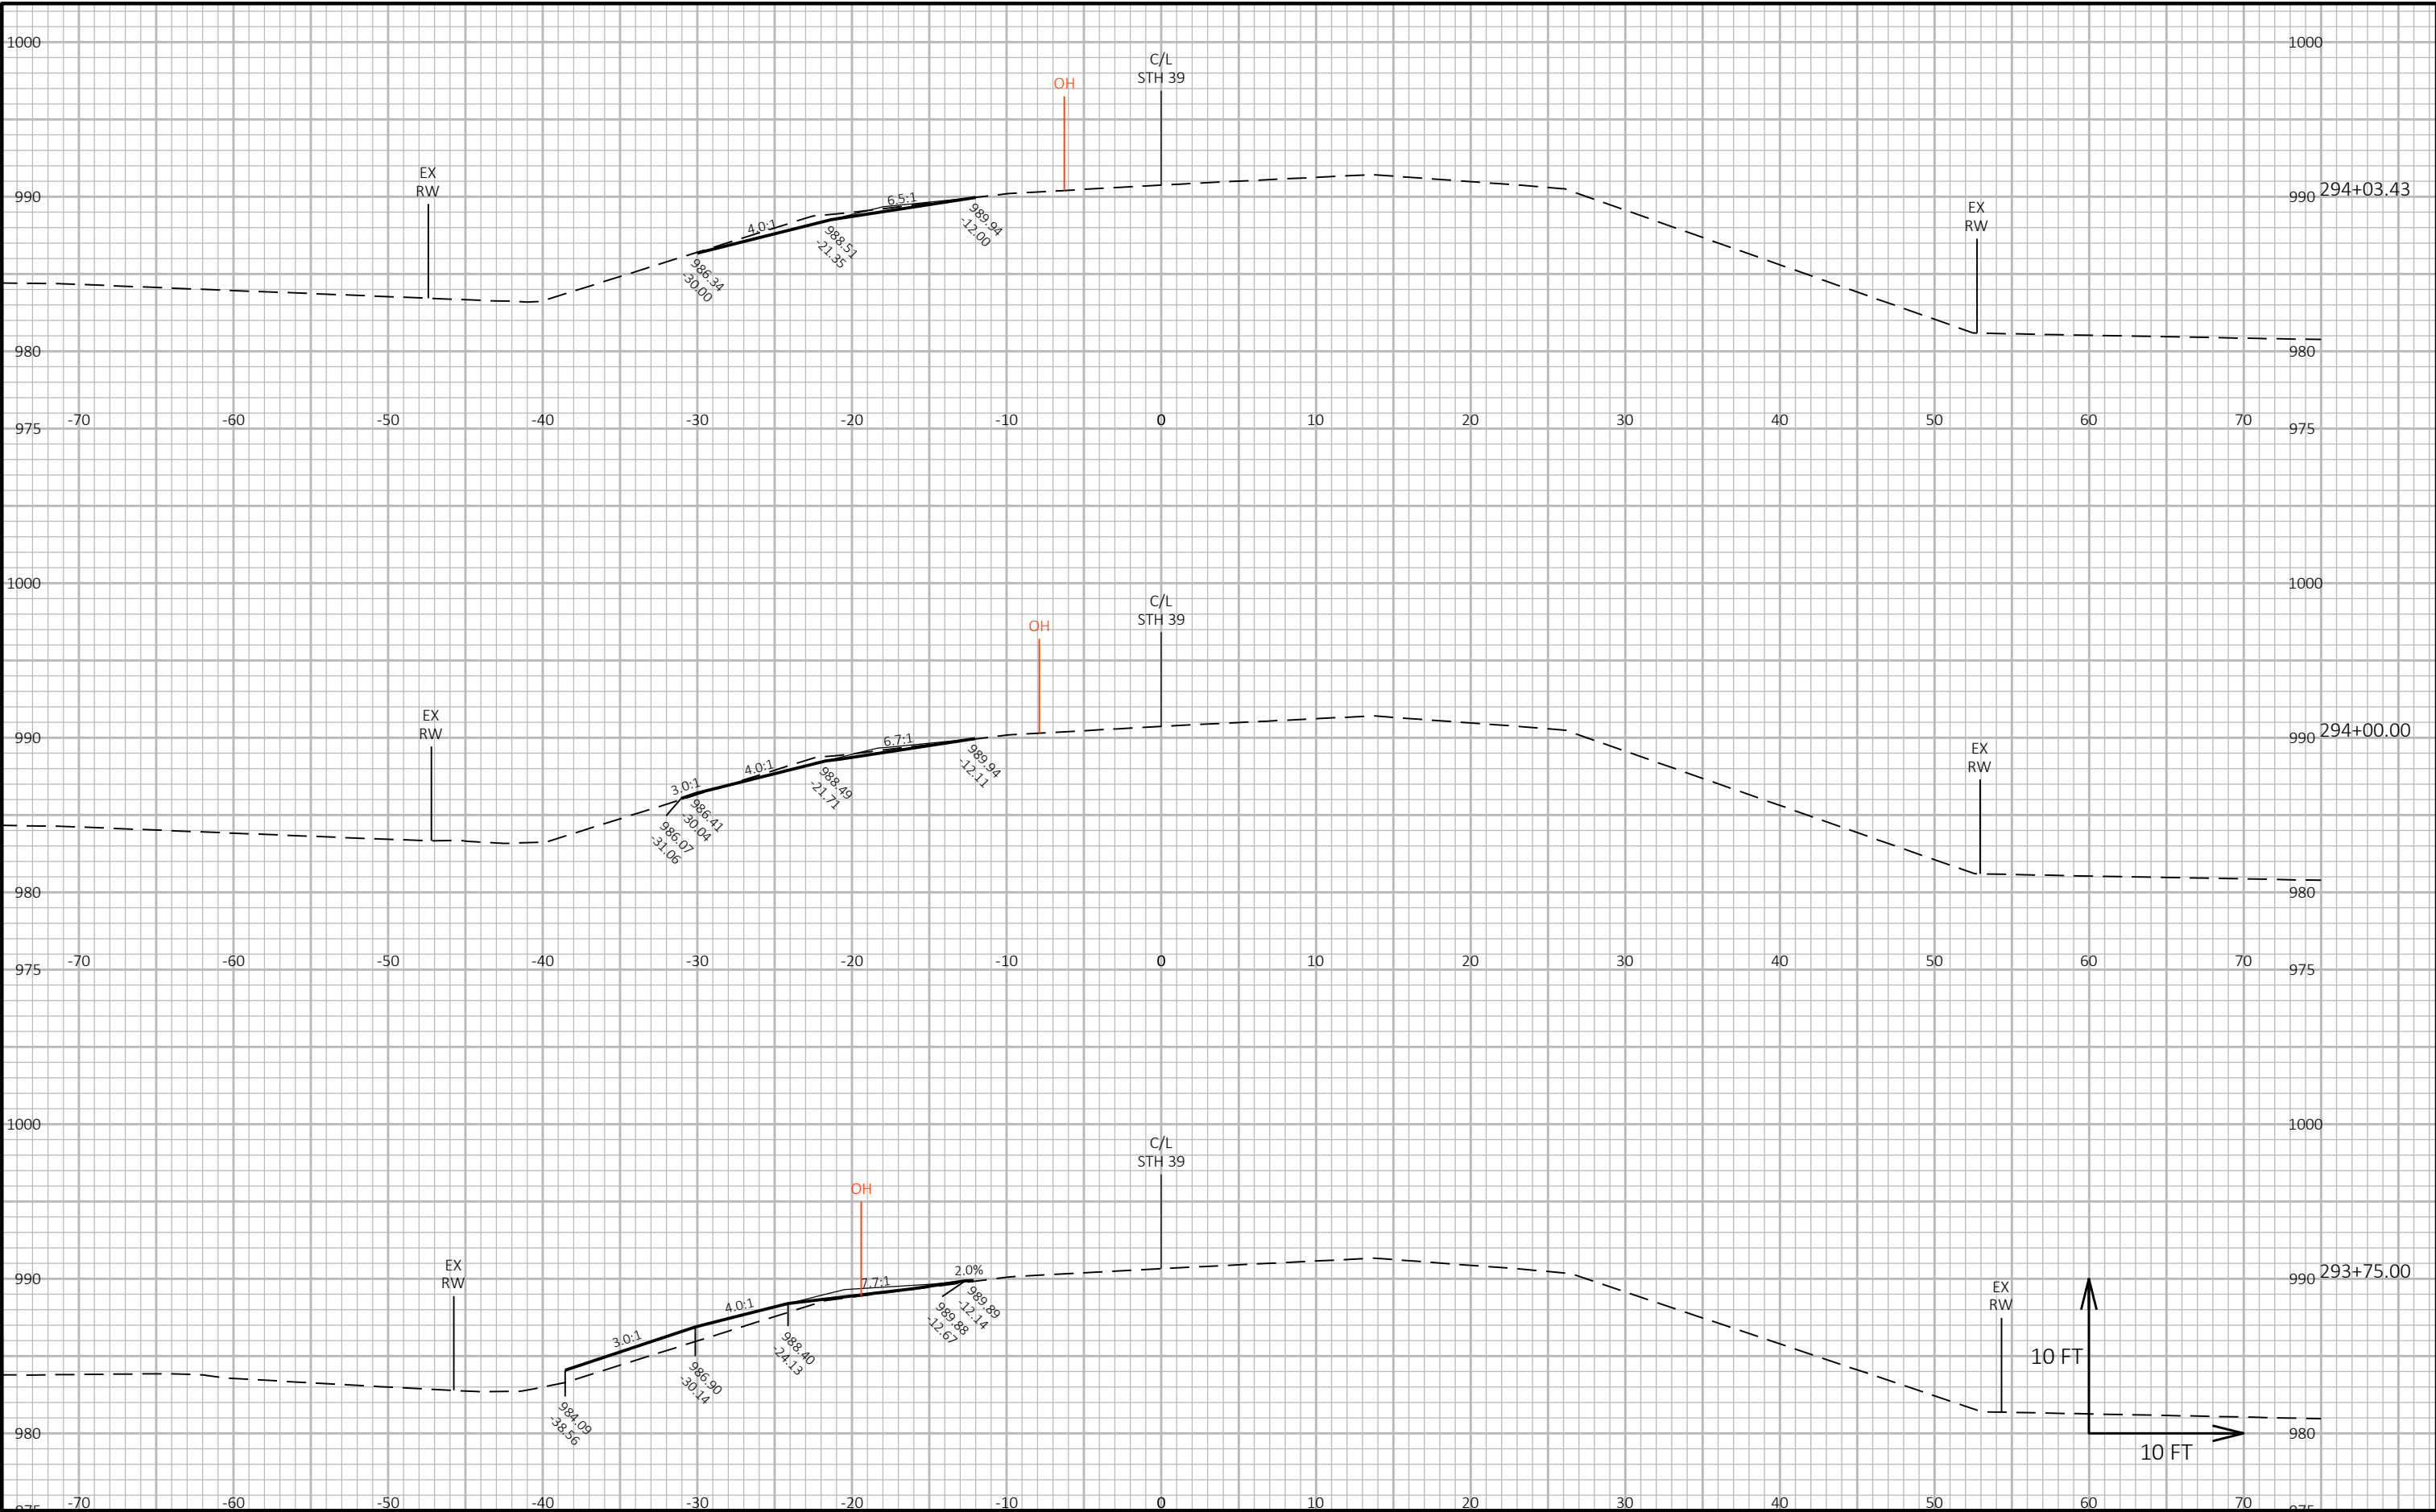

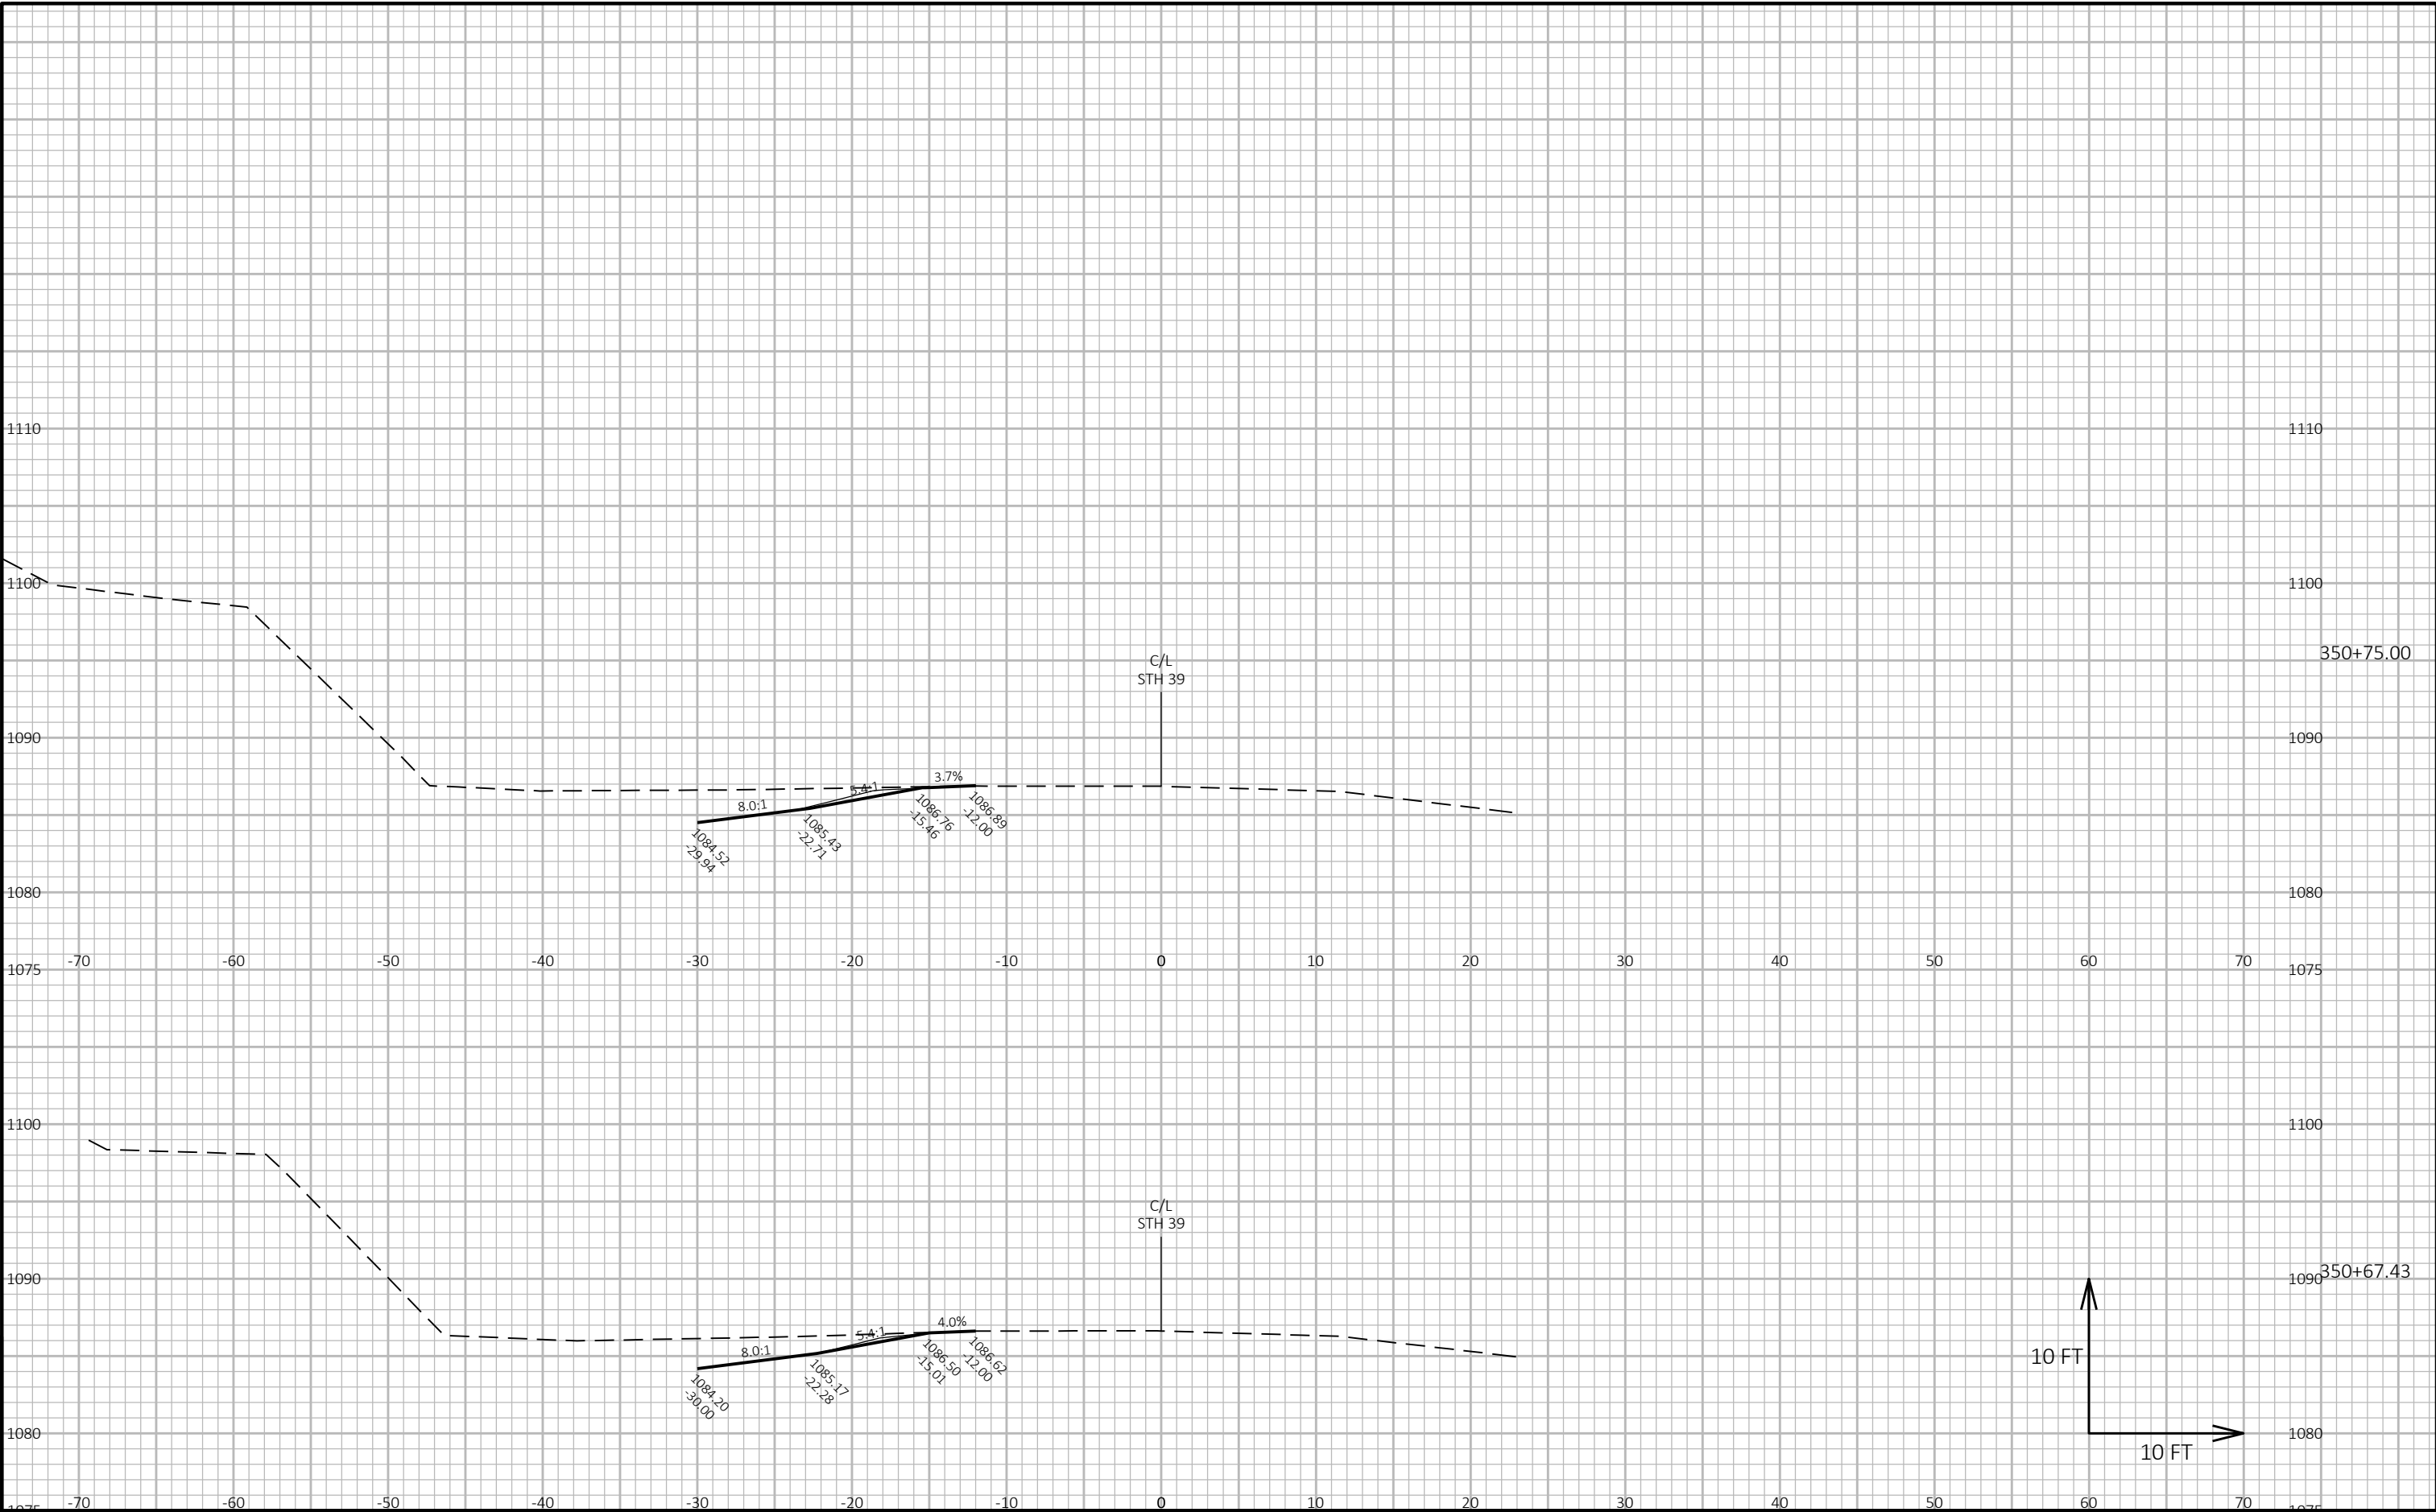


9

9

|                        |             |              |                        |       |   |
|------------------------|-------------|--------------|------------------------|-------|---|
| PROJECT NO: 5952-03-73 | HWY: STH 39 | COUNTY: IOWA | CROSS SECTIONS: STH 39 | SHEET | E |
|------------------------|-------------|--------------|------------------------|-------|---|




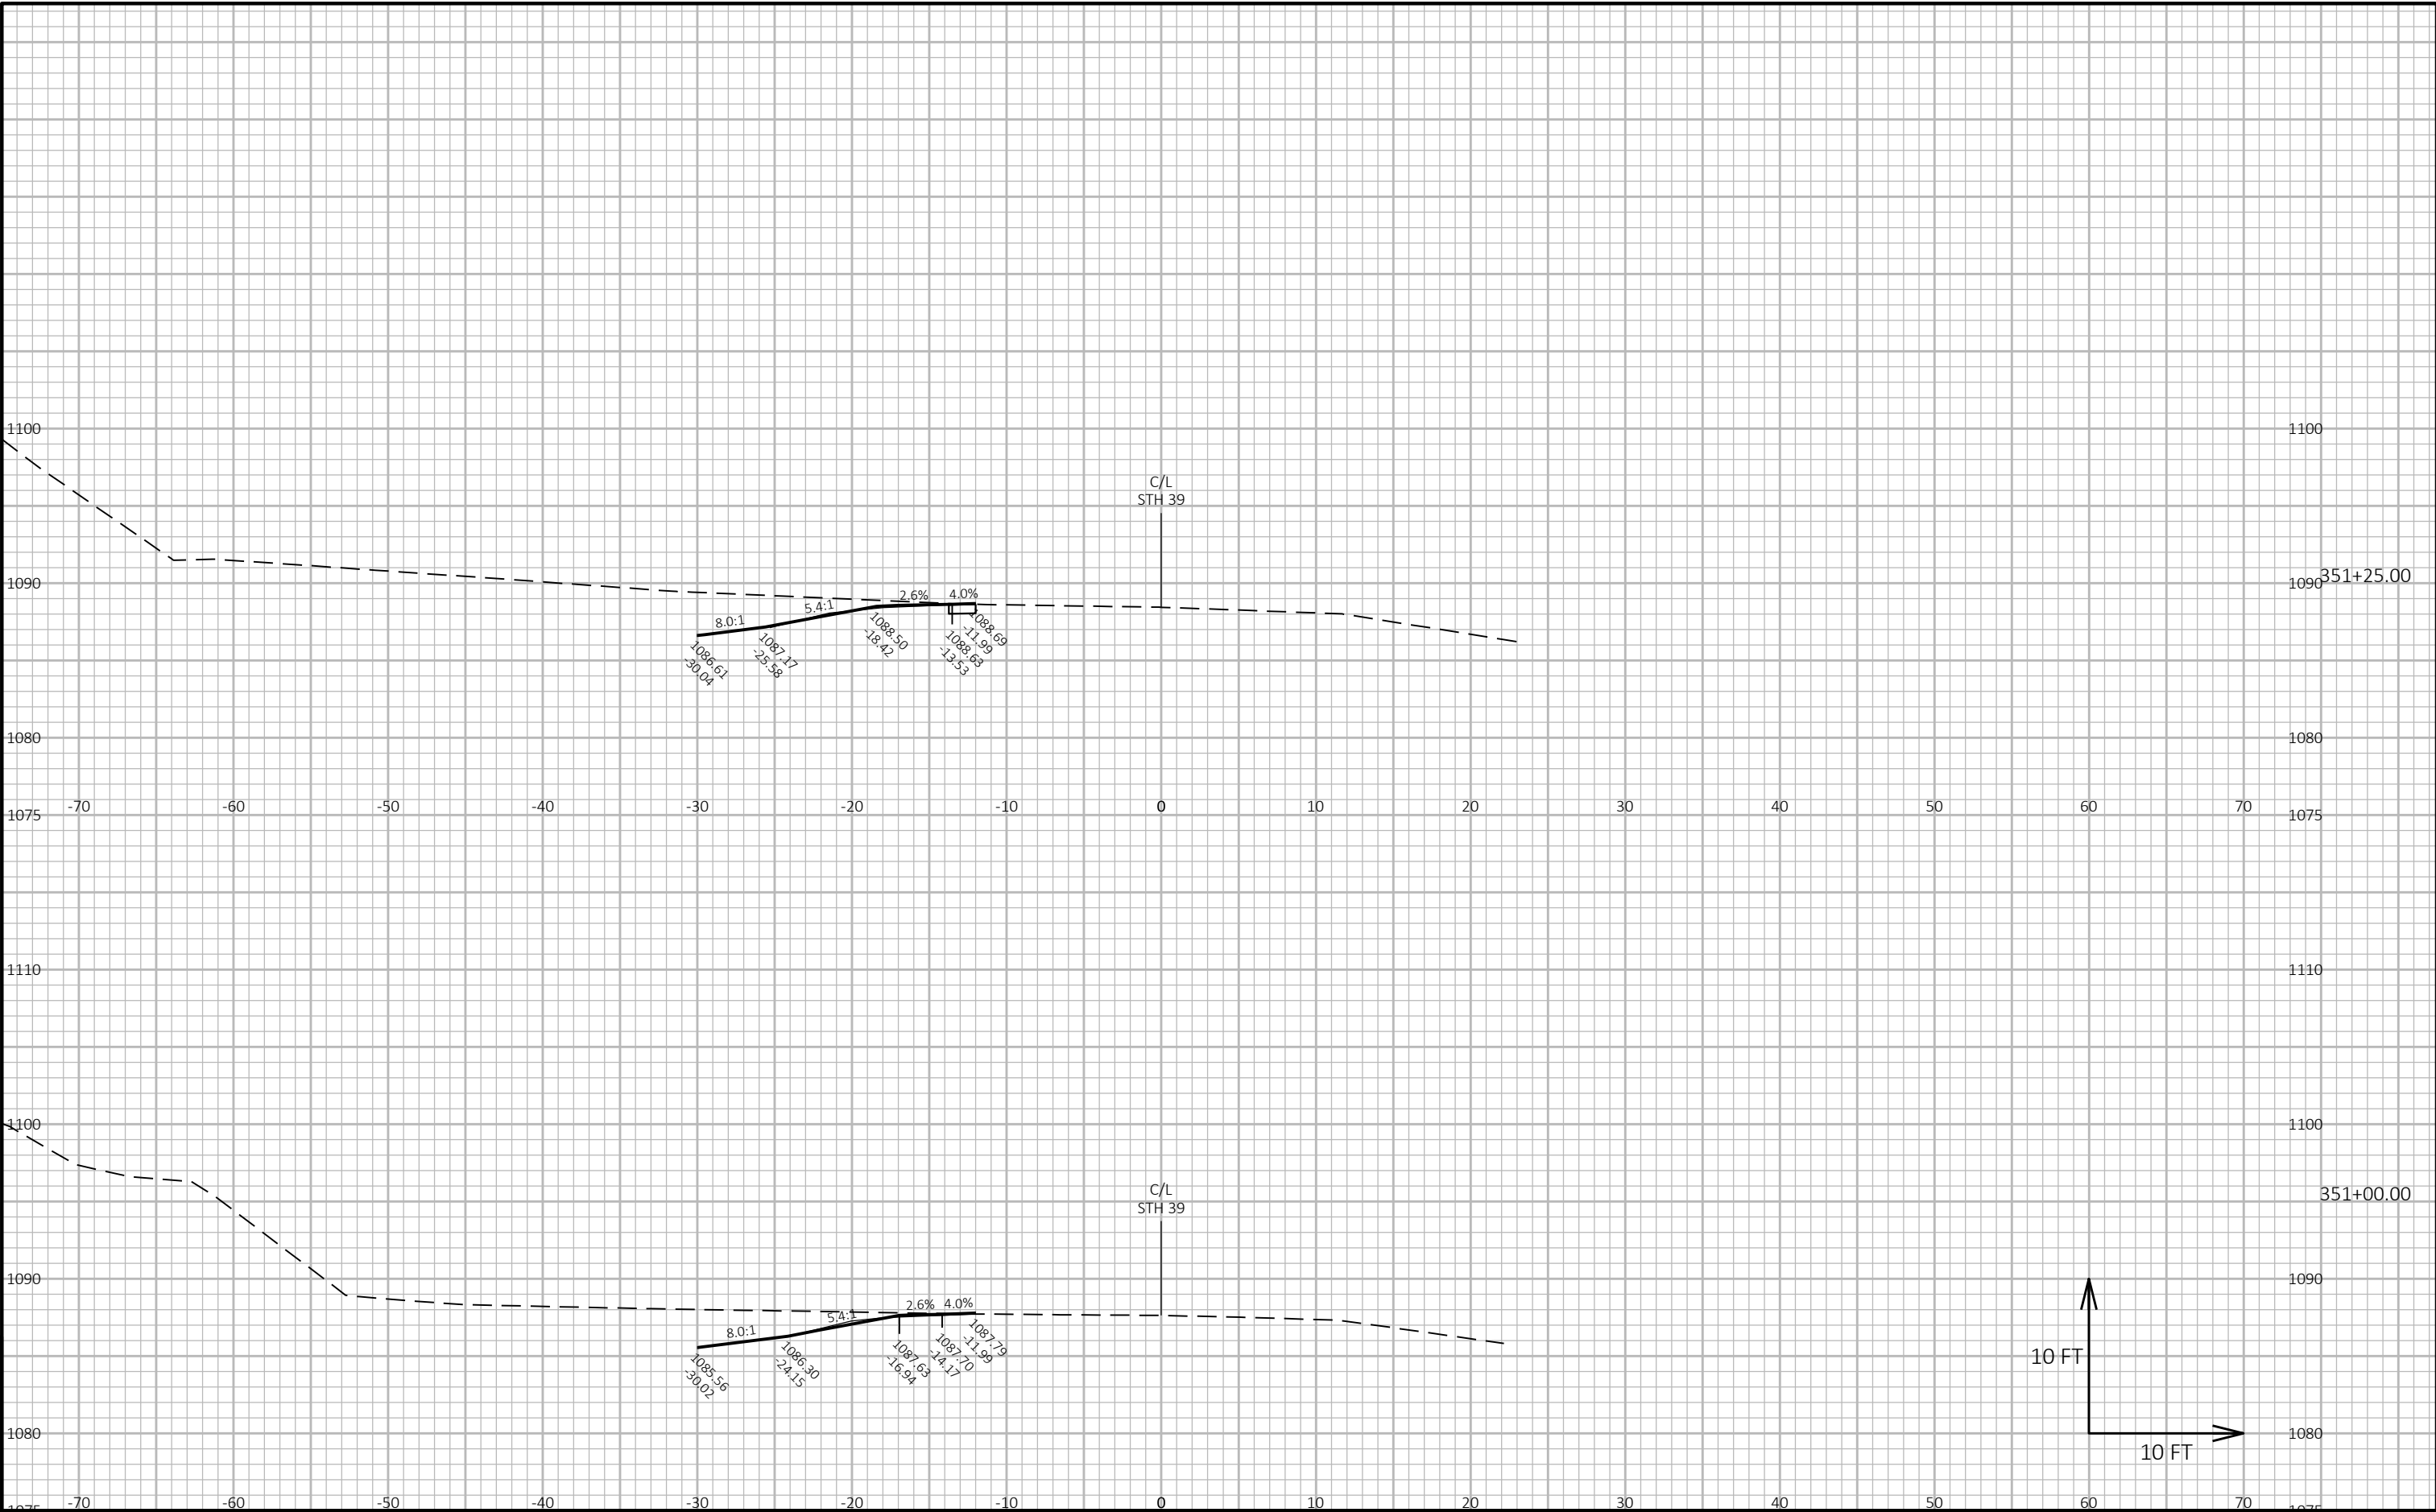

9


9

|                        |             |              |                        |       |   |
|------------------------|-------------|--------------|------------------------|-------|---|
| PROJECT NO: 5952-03-73 | HWY: STH 39 | COUNTY: IOWA | CROSS SECTIONS: STH 39 | SHEET | E |
|------------------------|-------------|--------------|------------------------|-------|---|

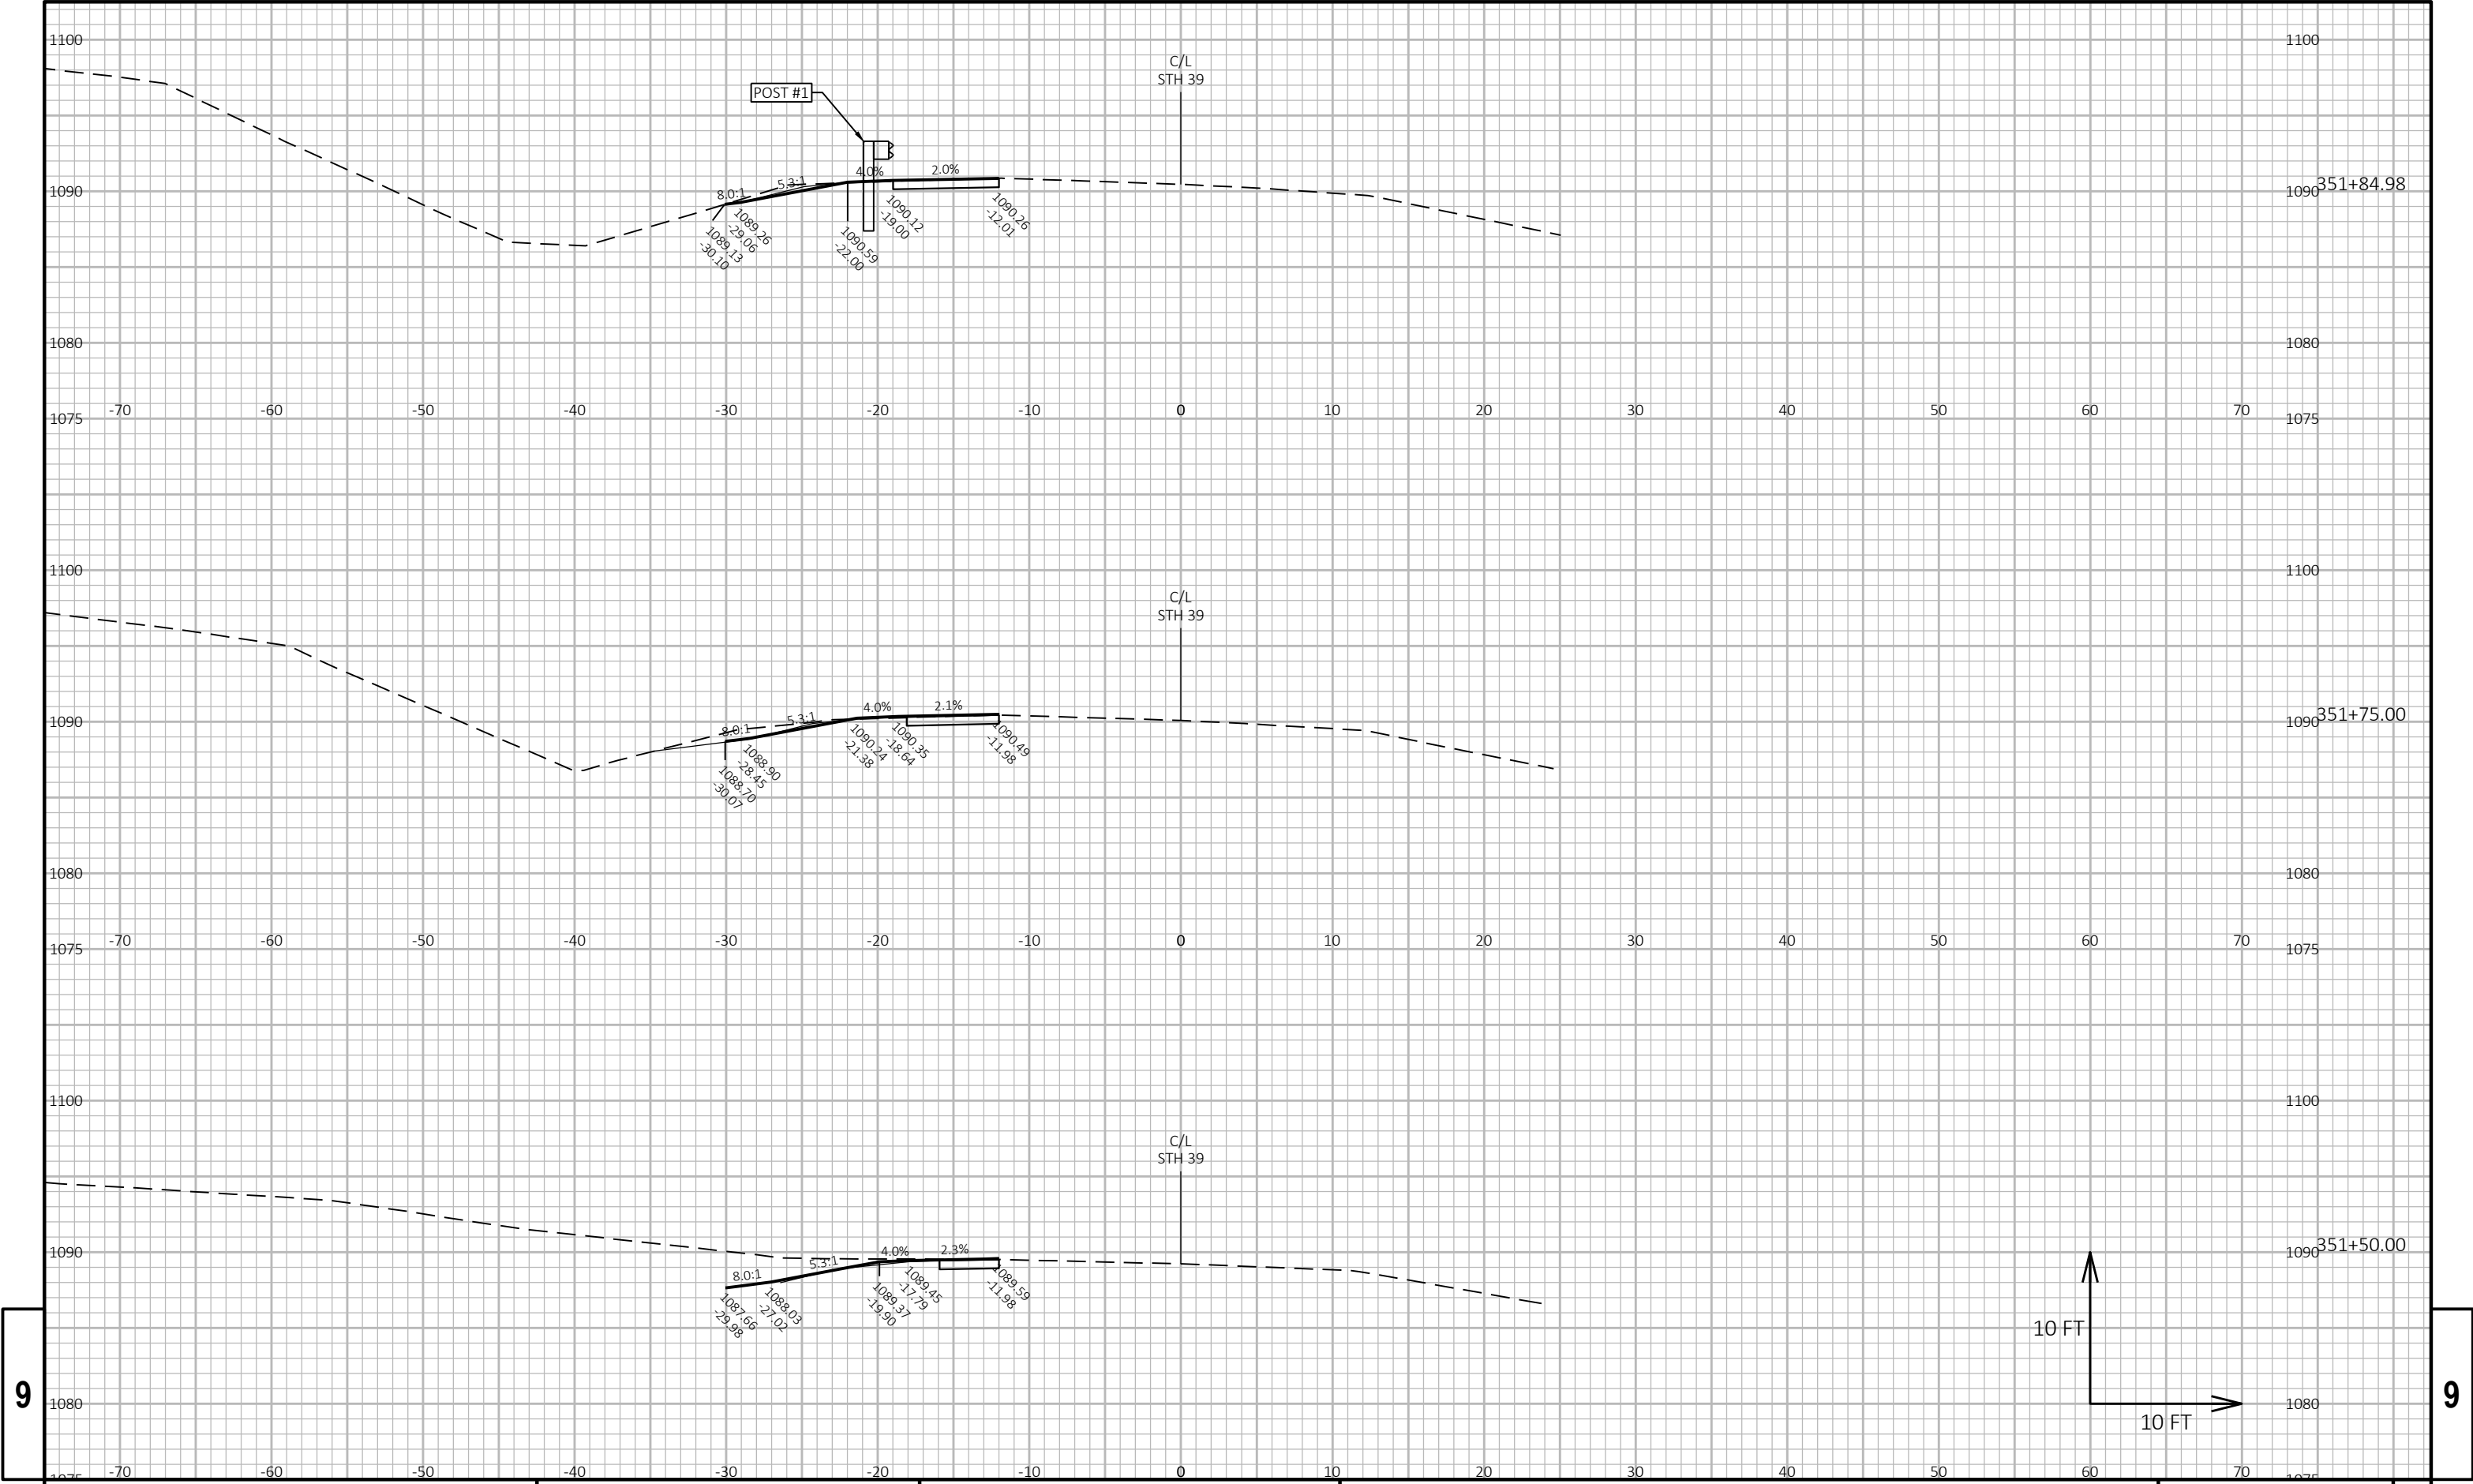


9


9

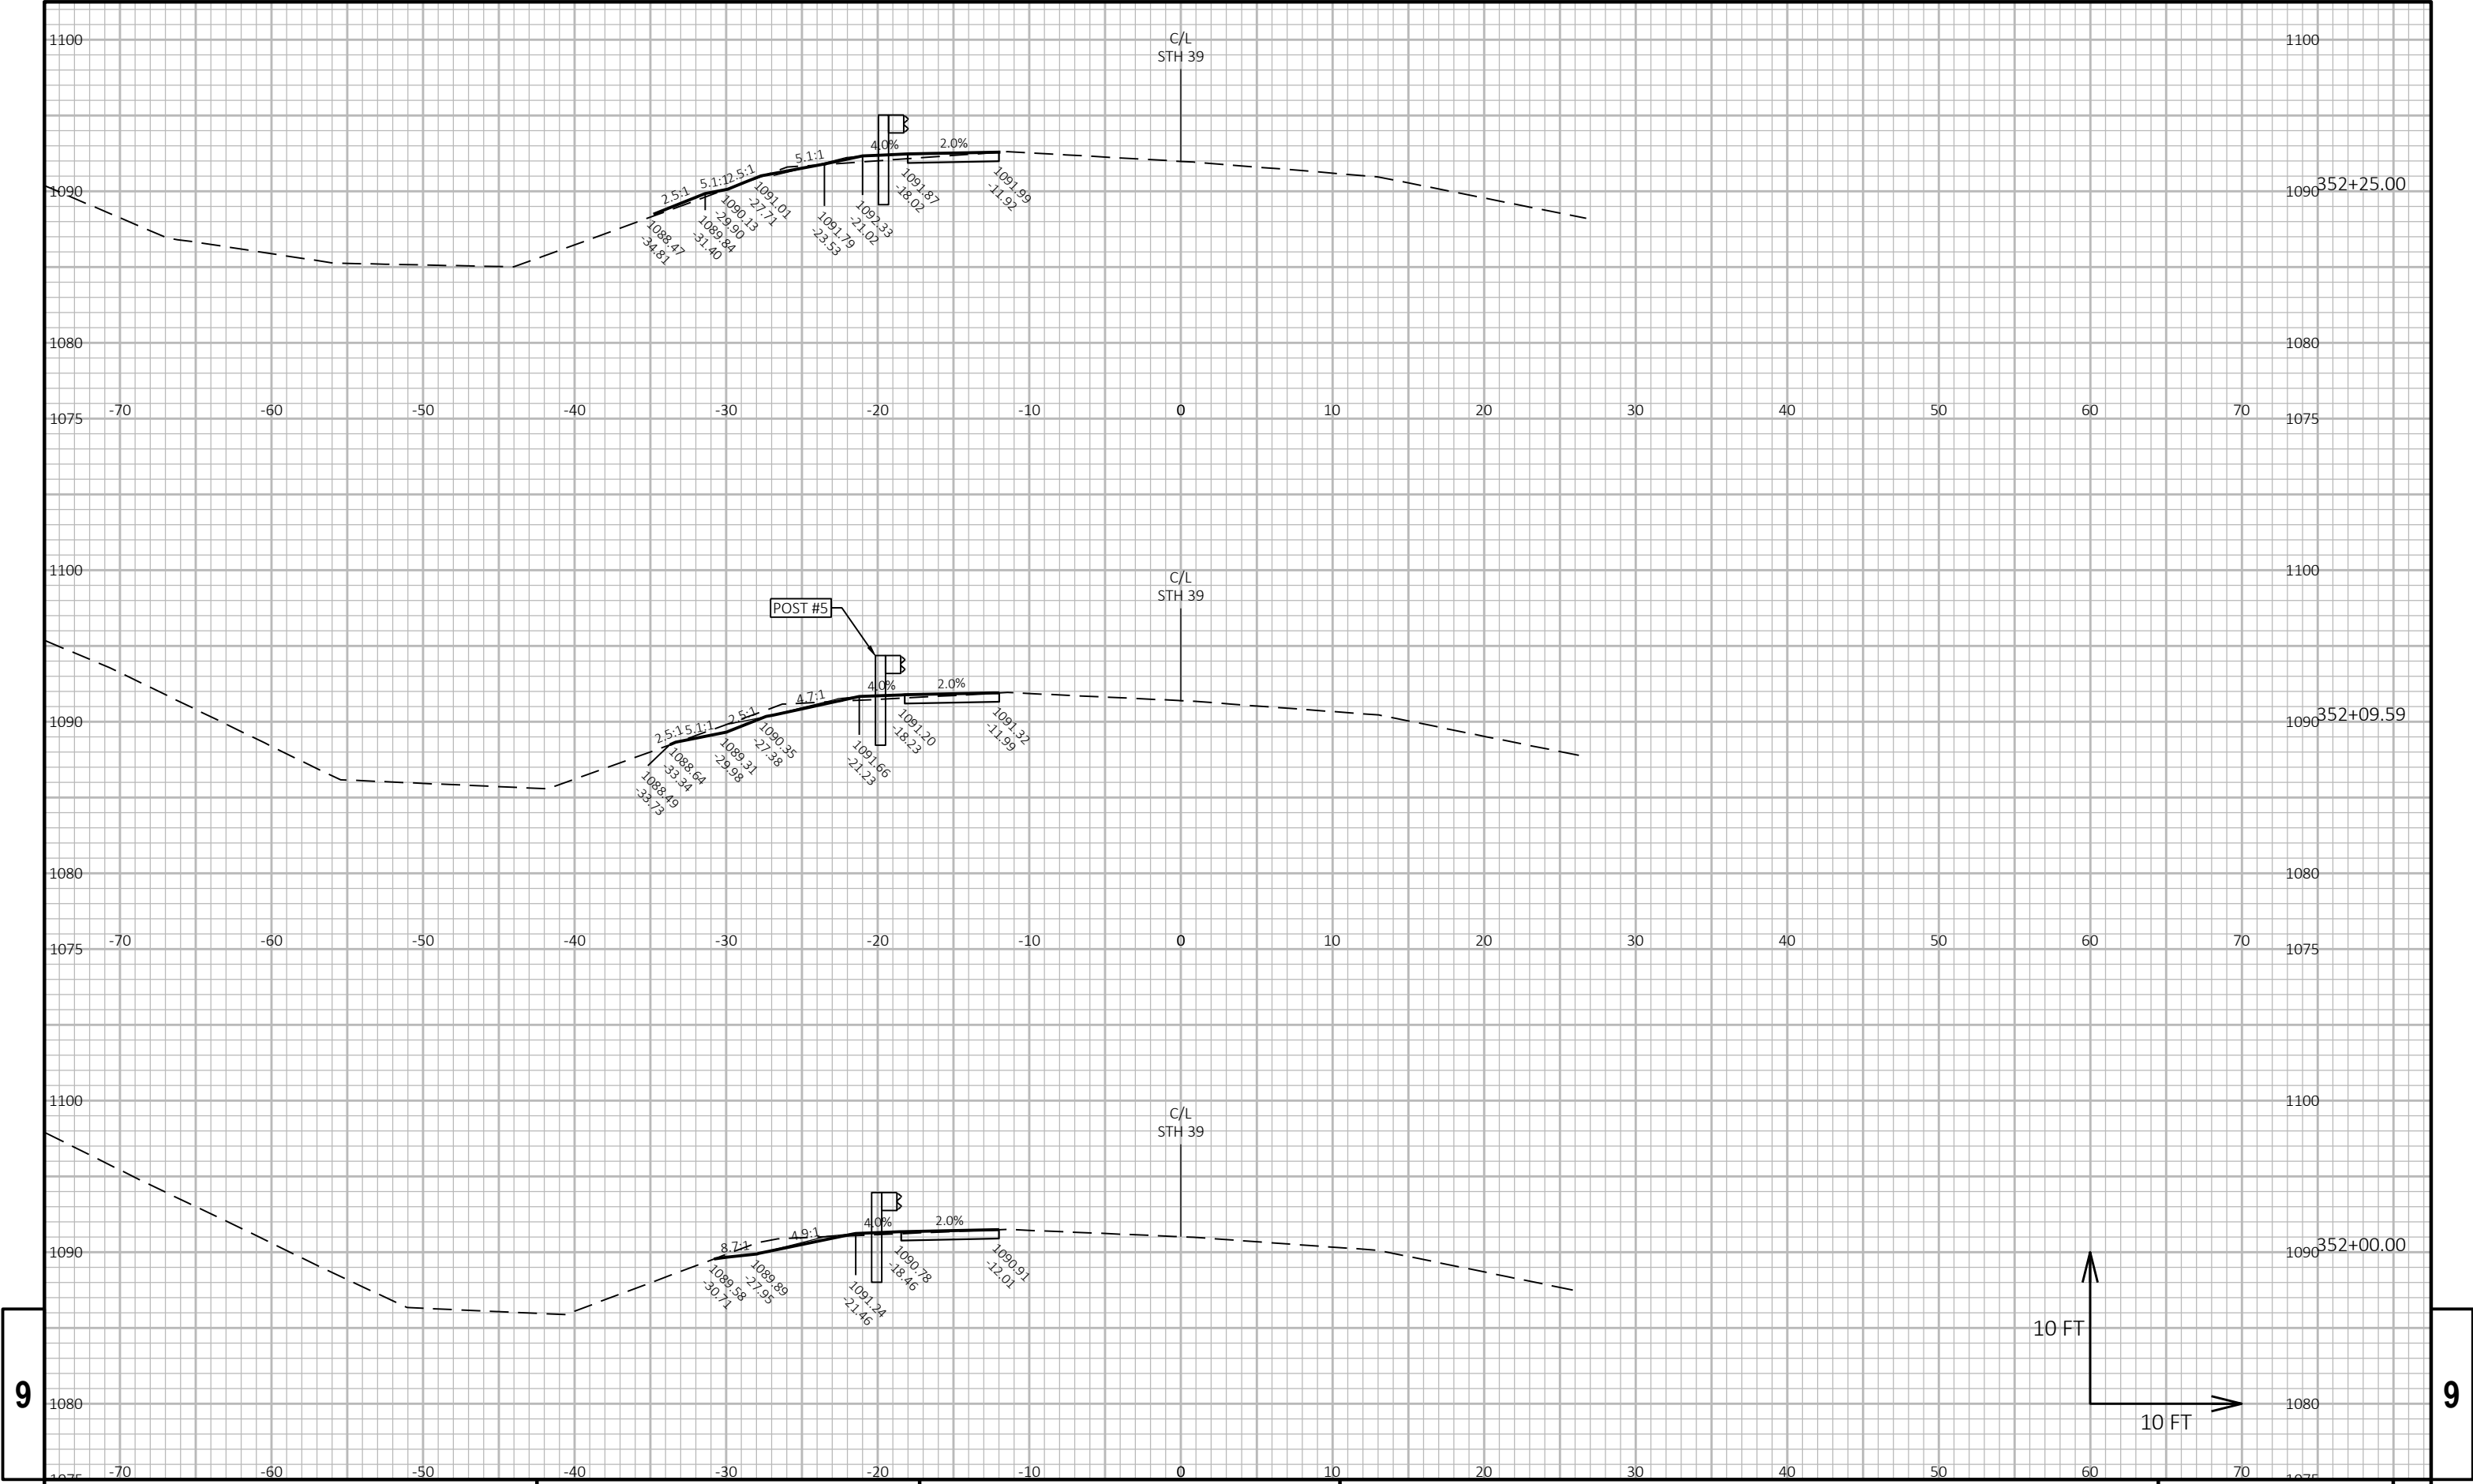

9


9

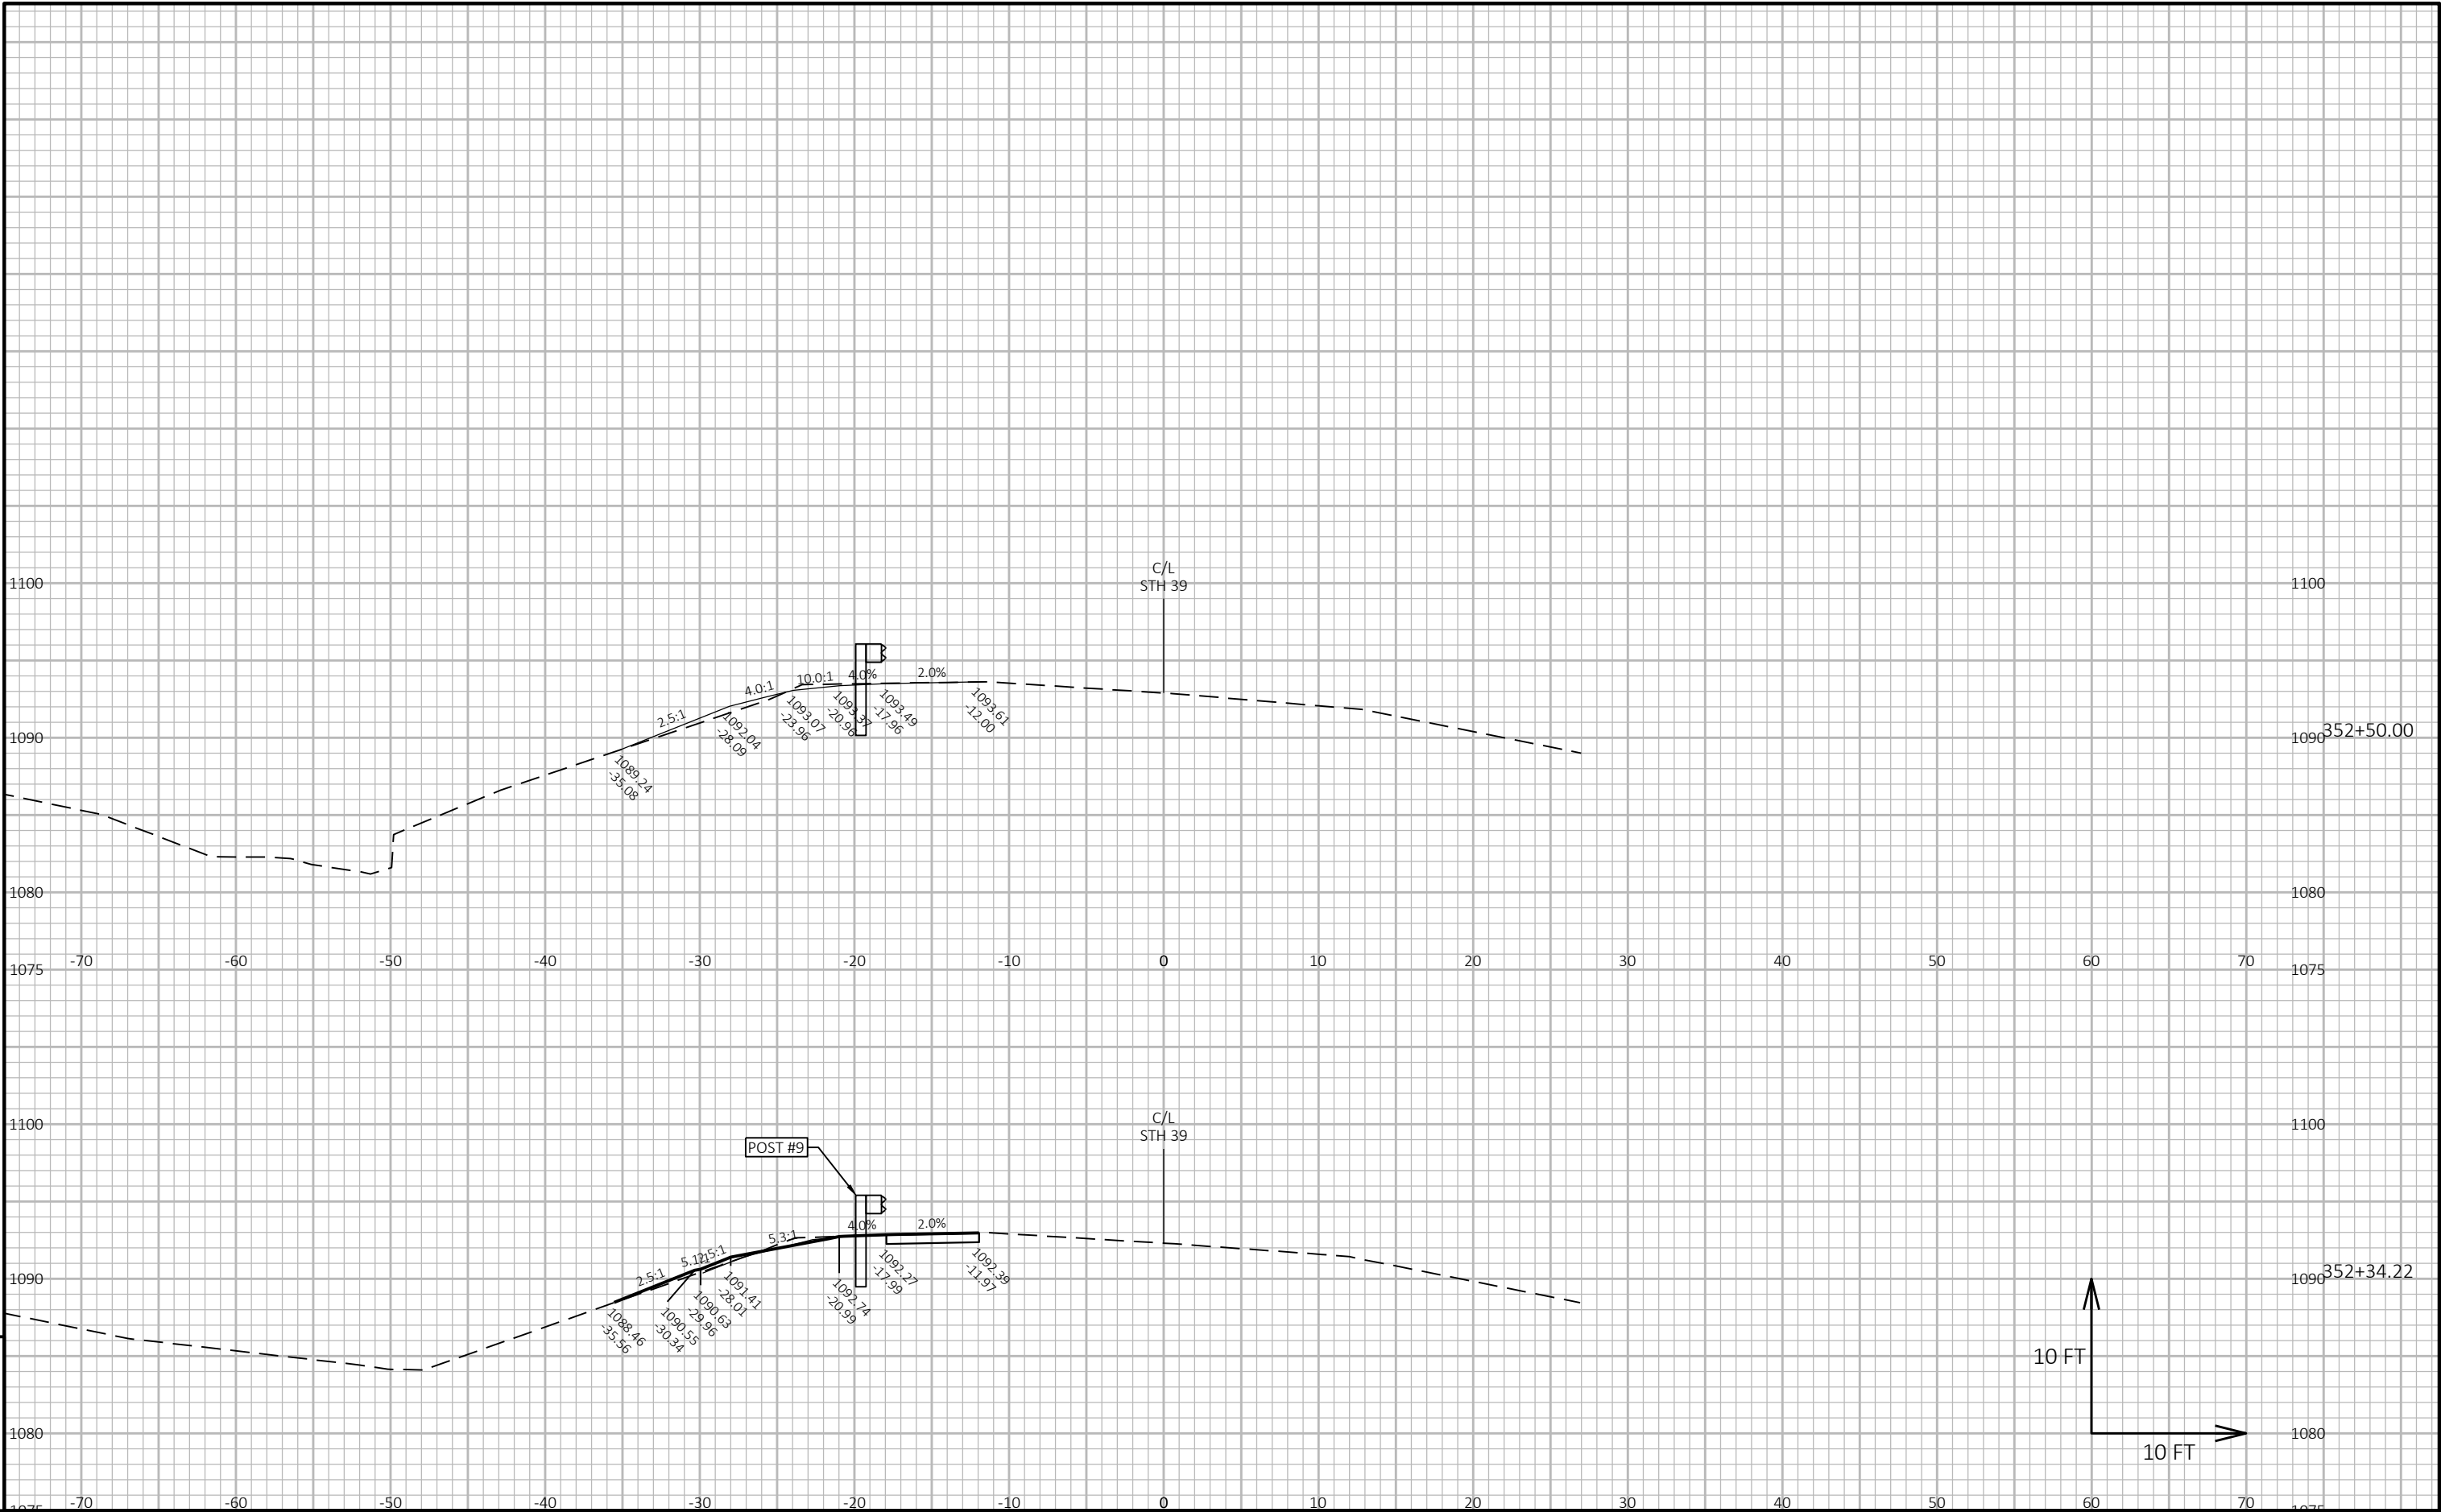

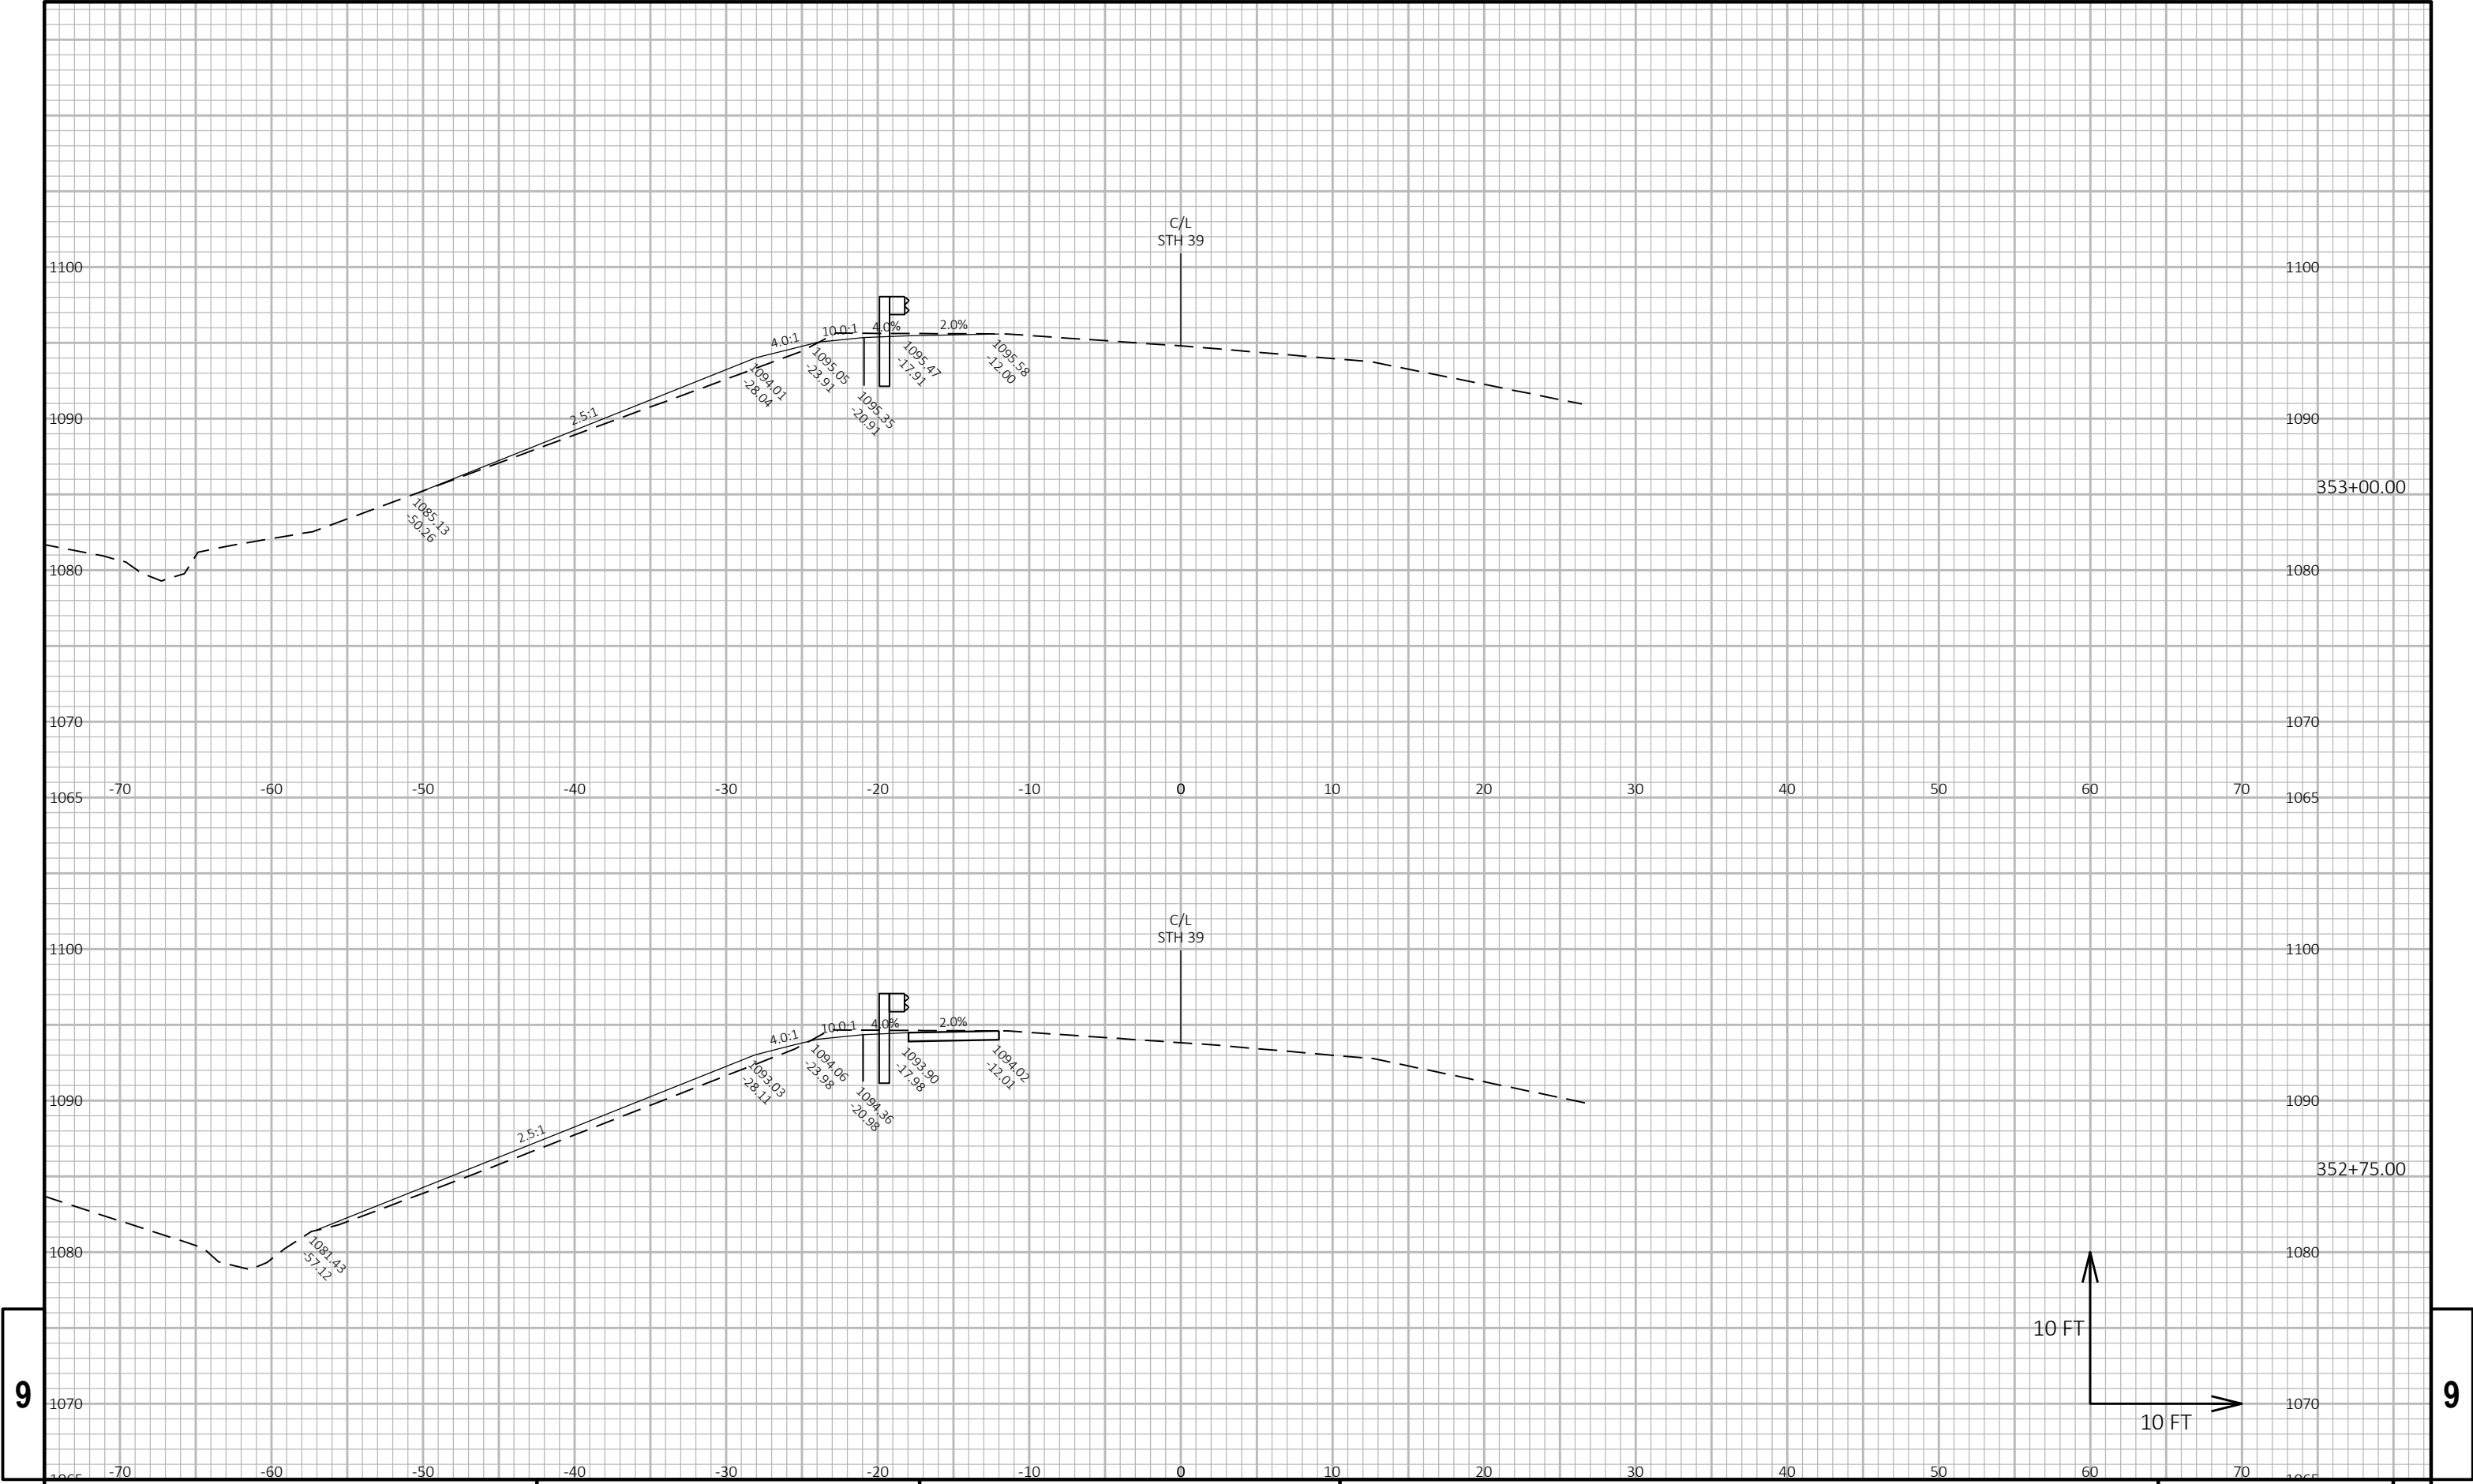

9


9

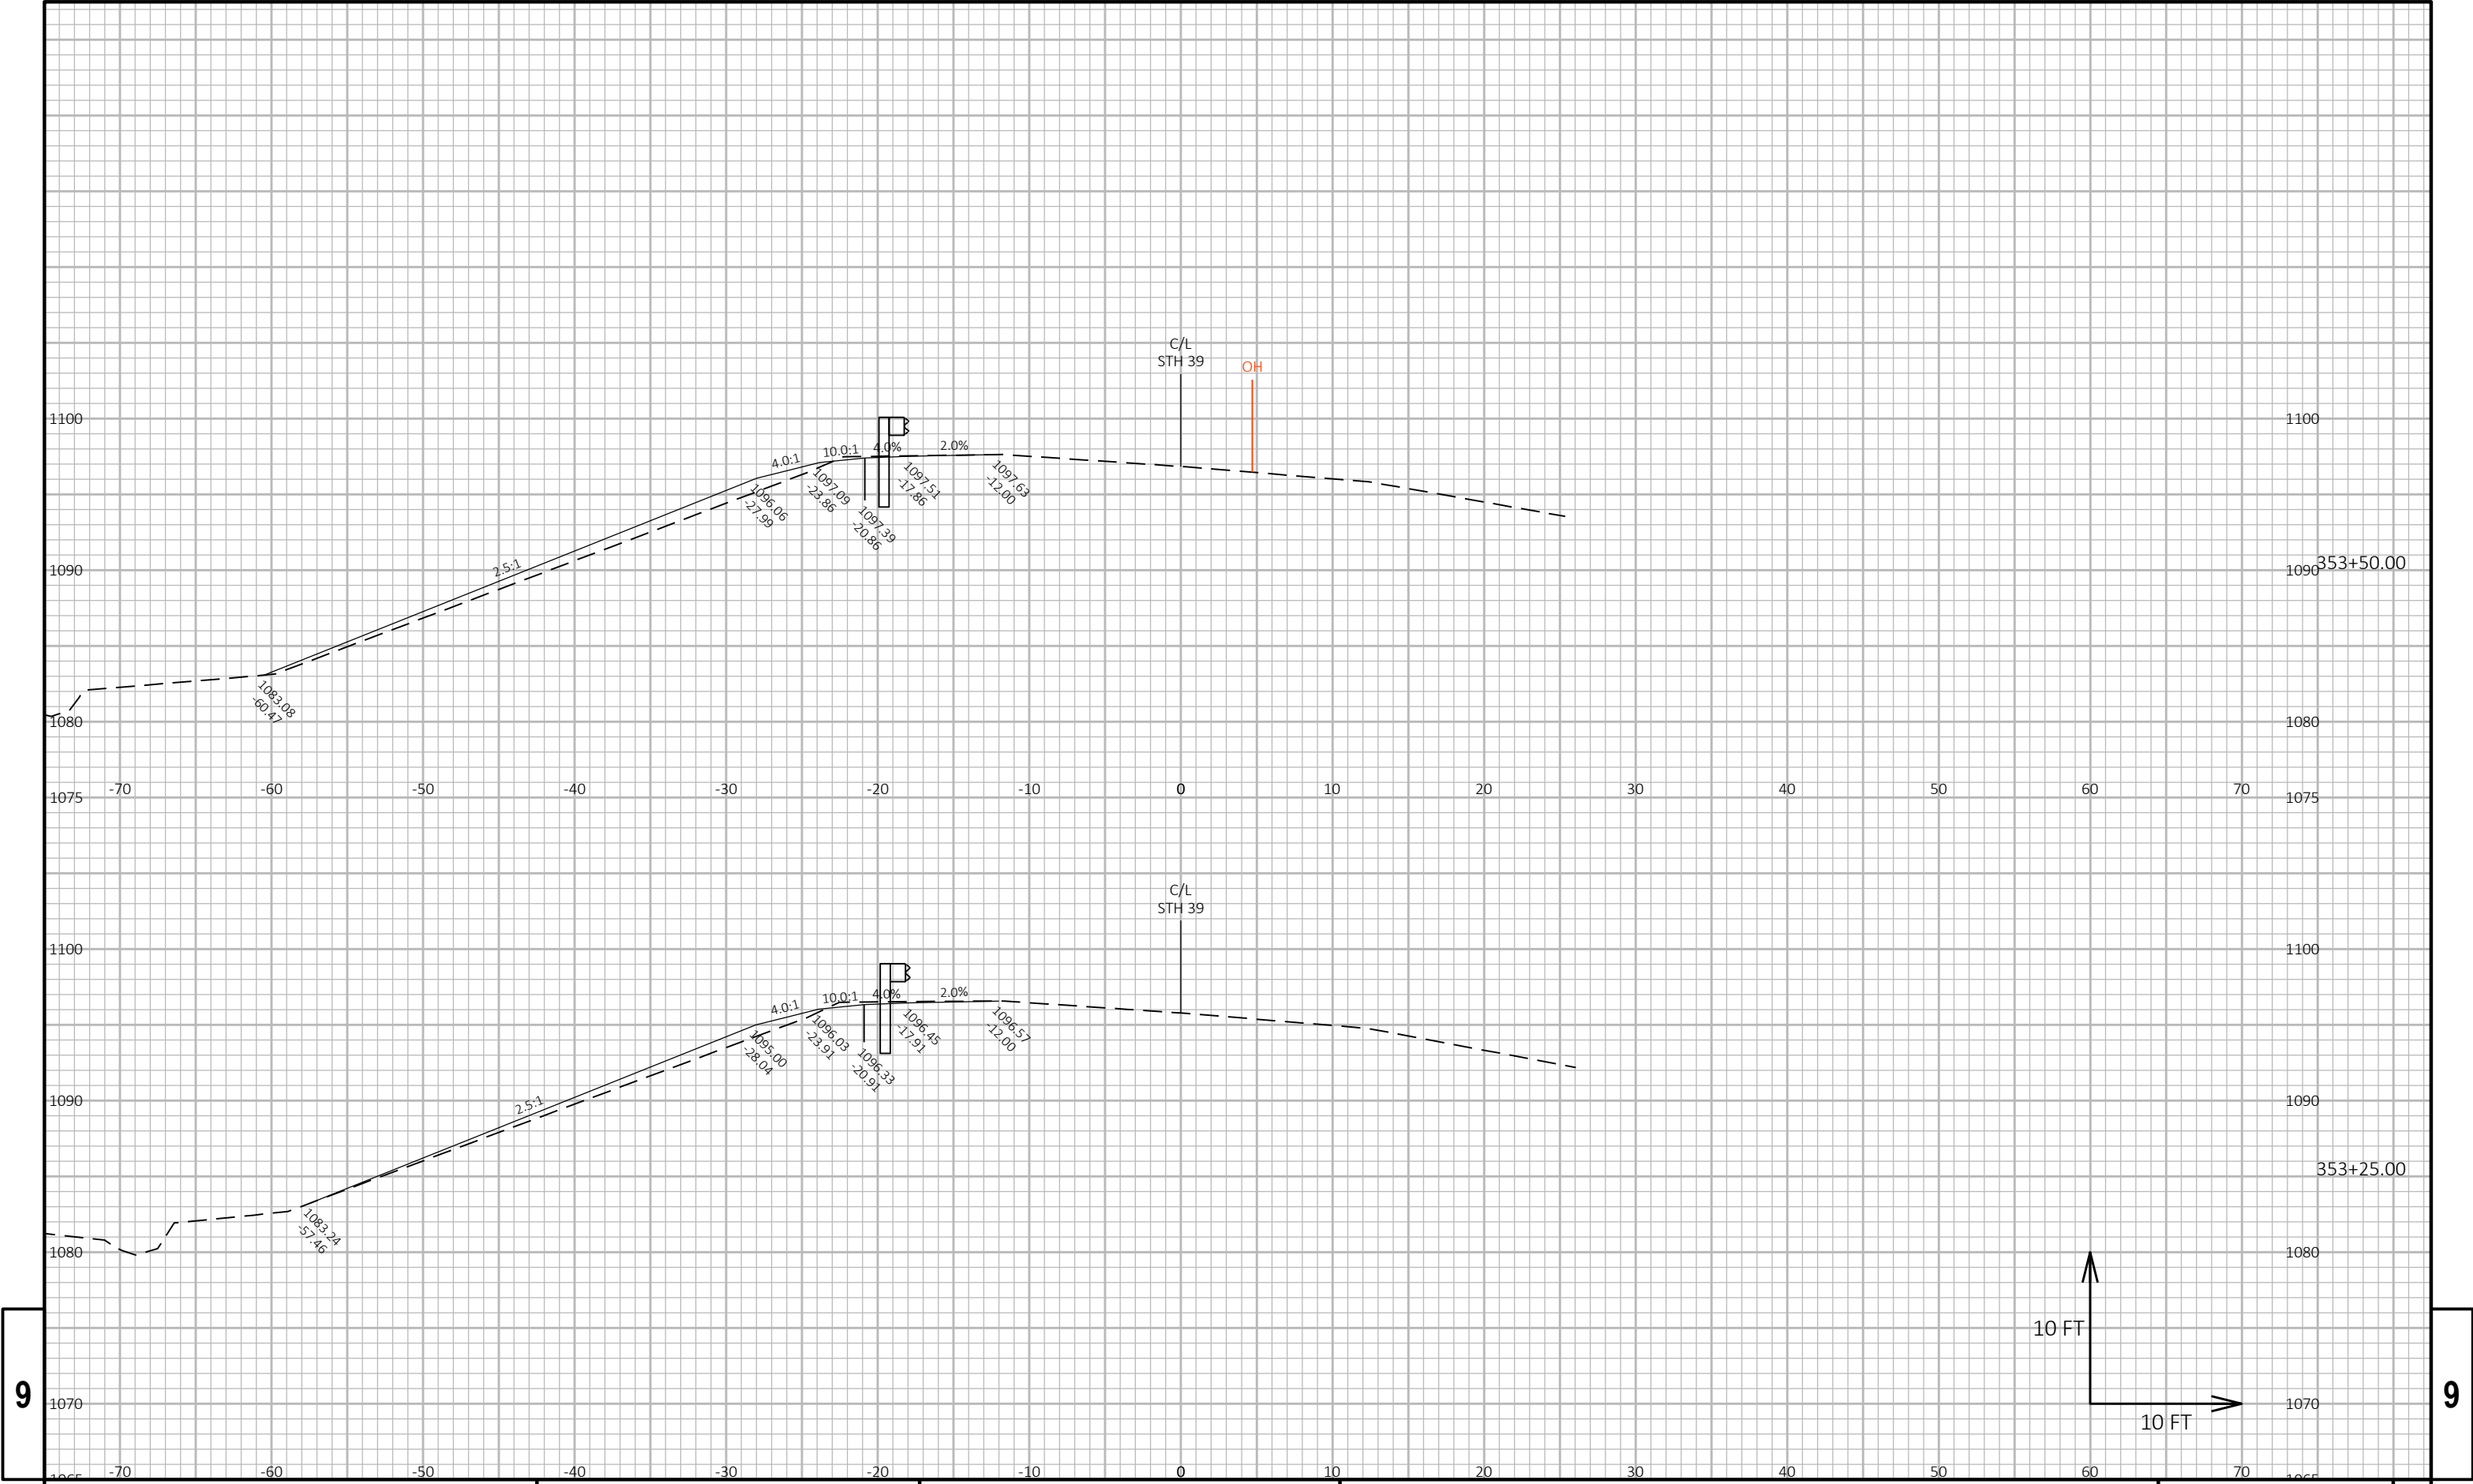

9


9




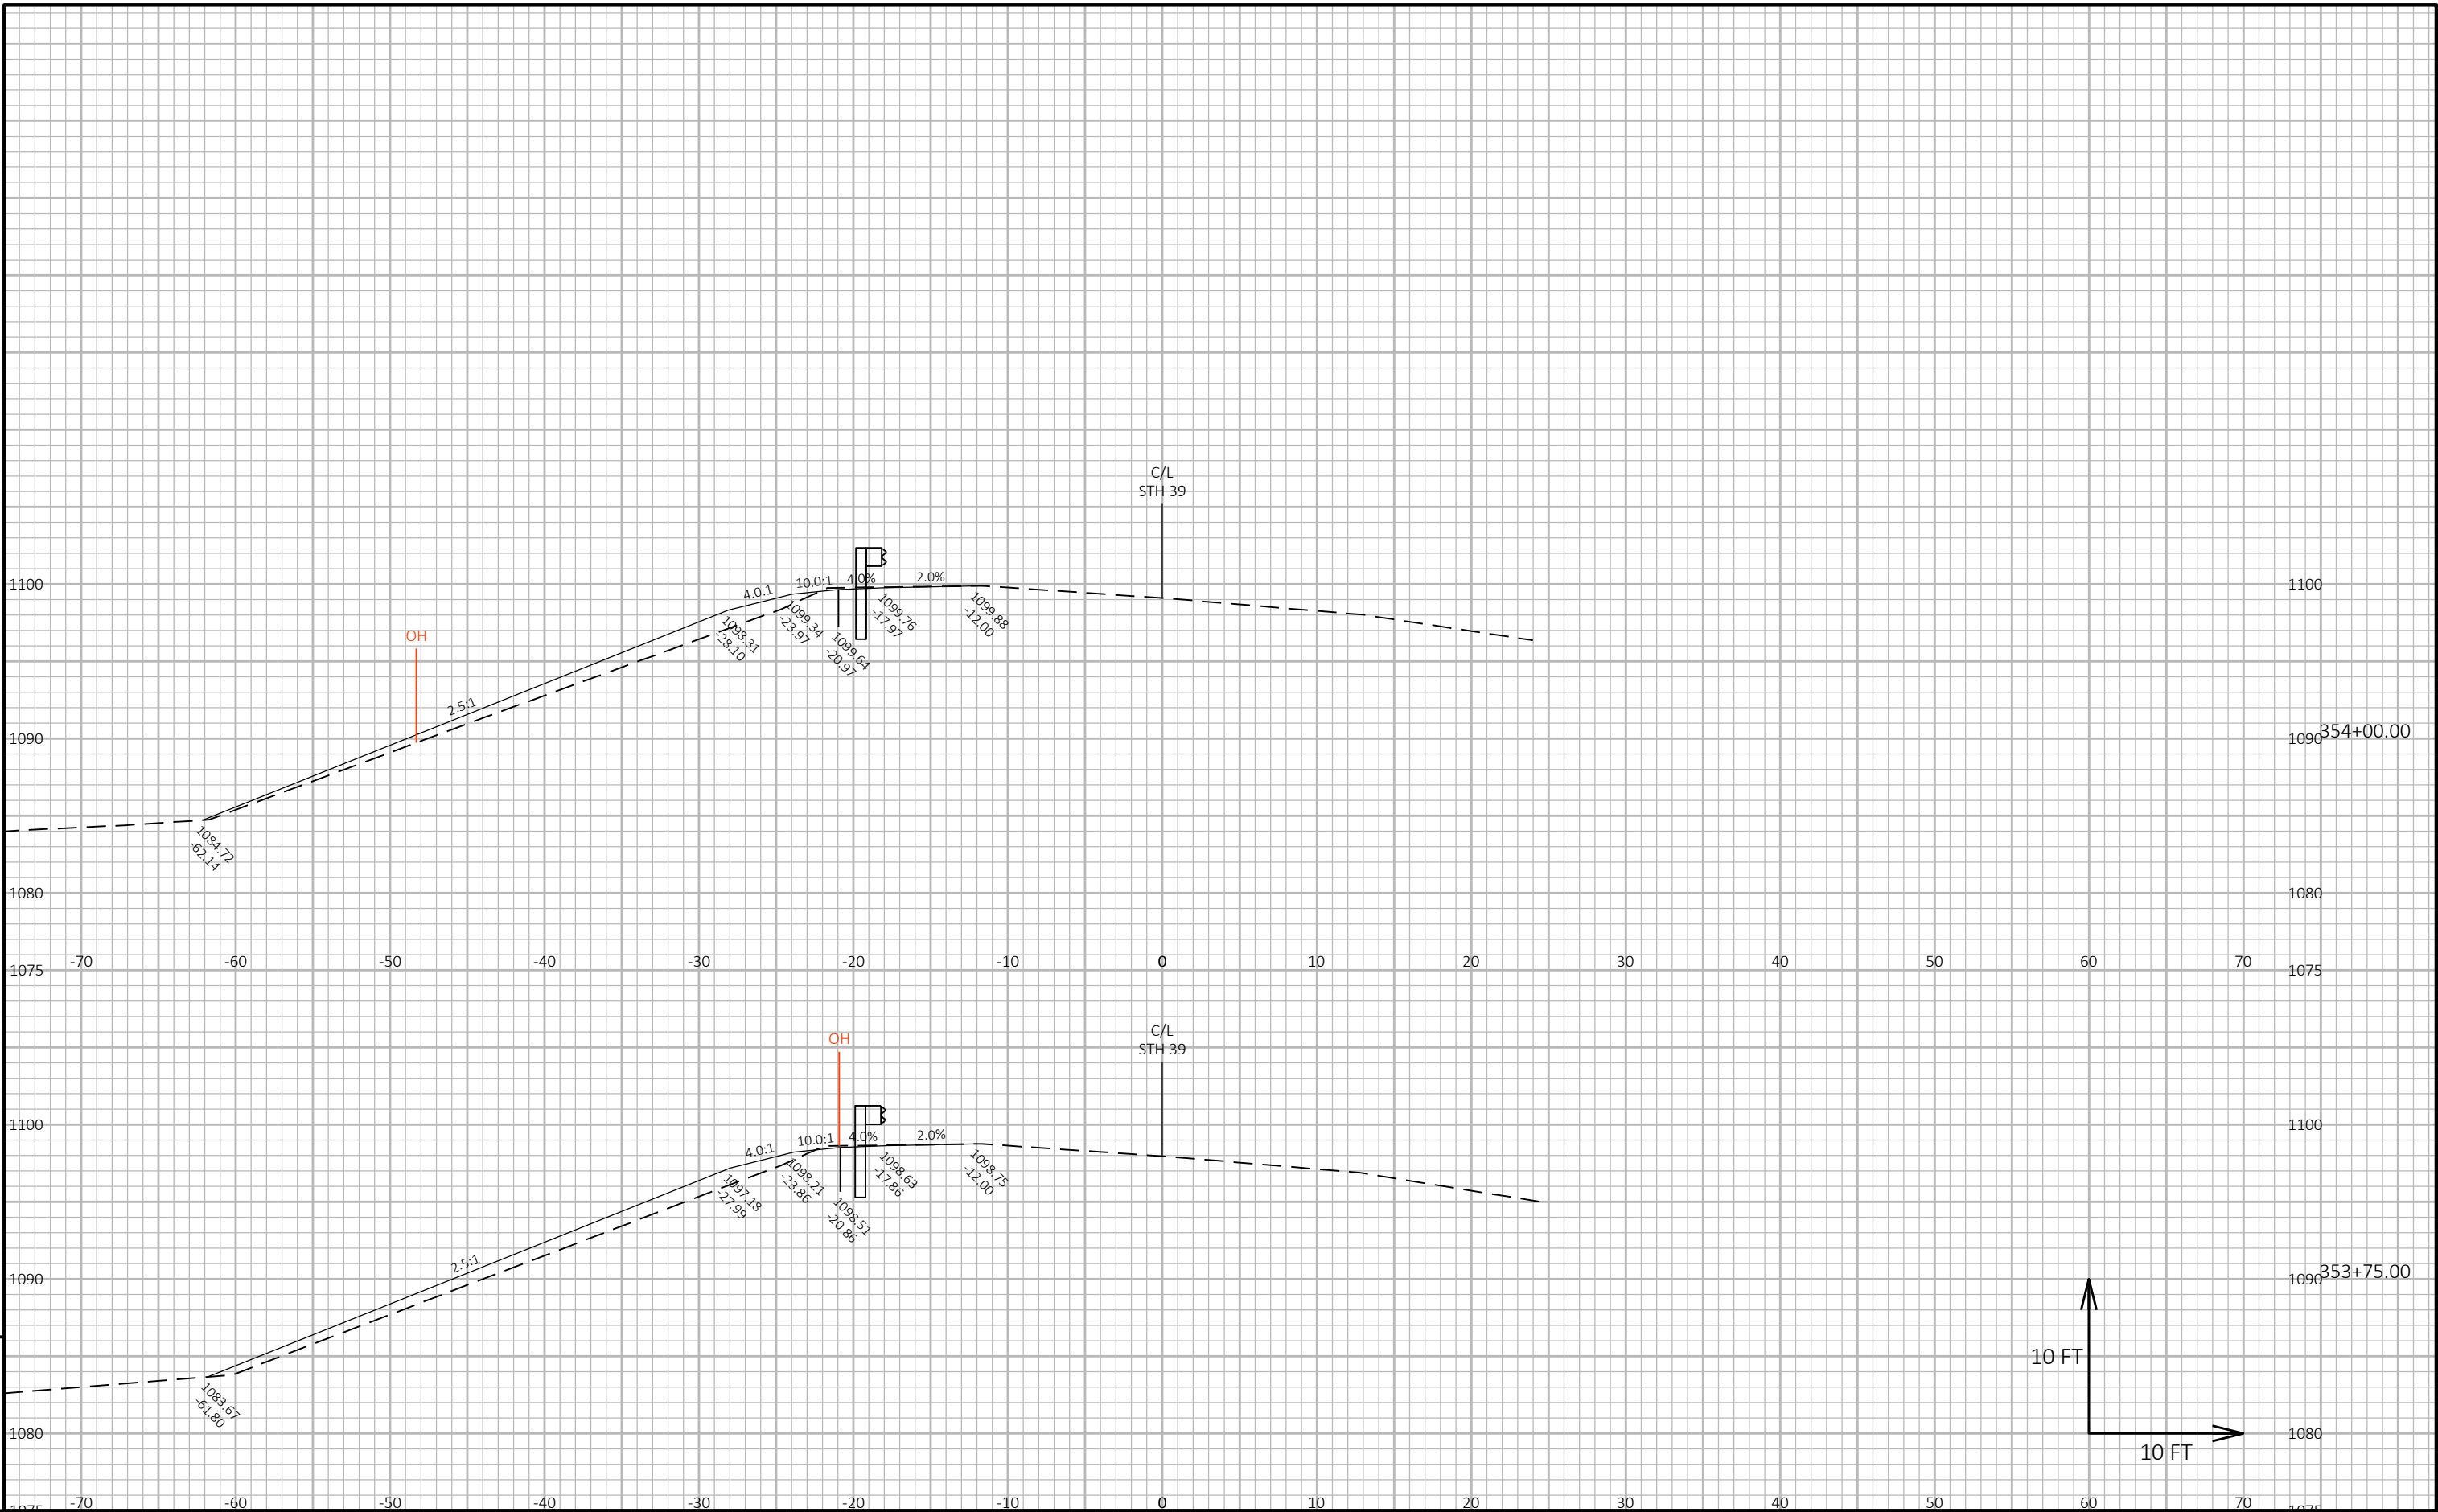





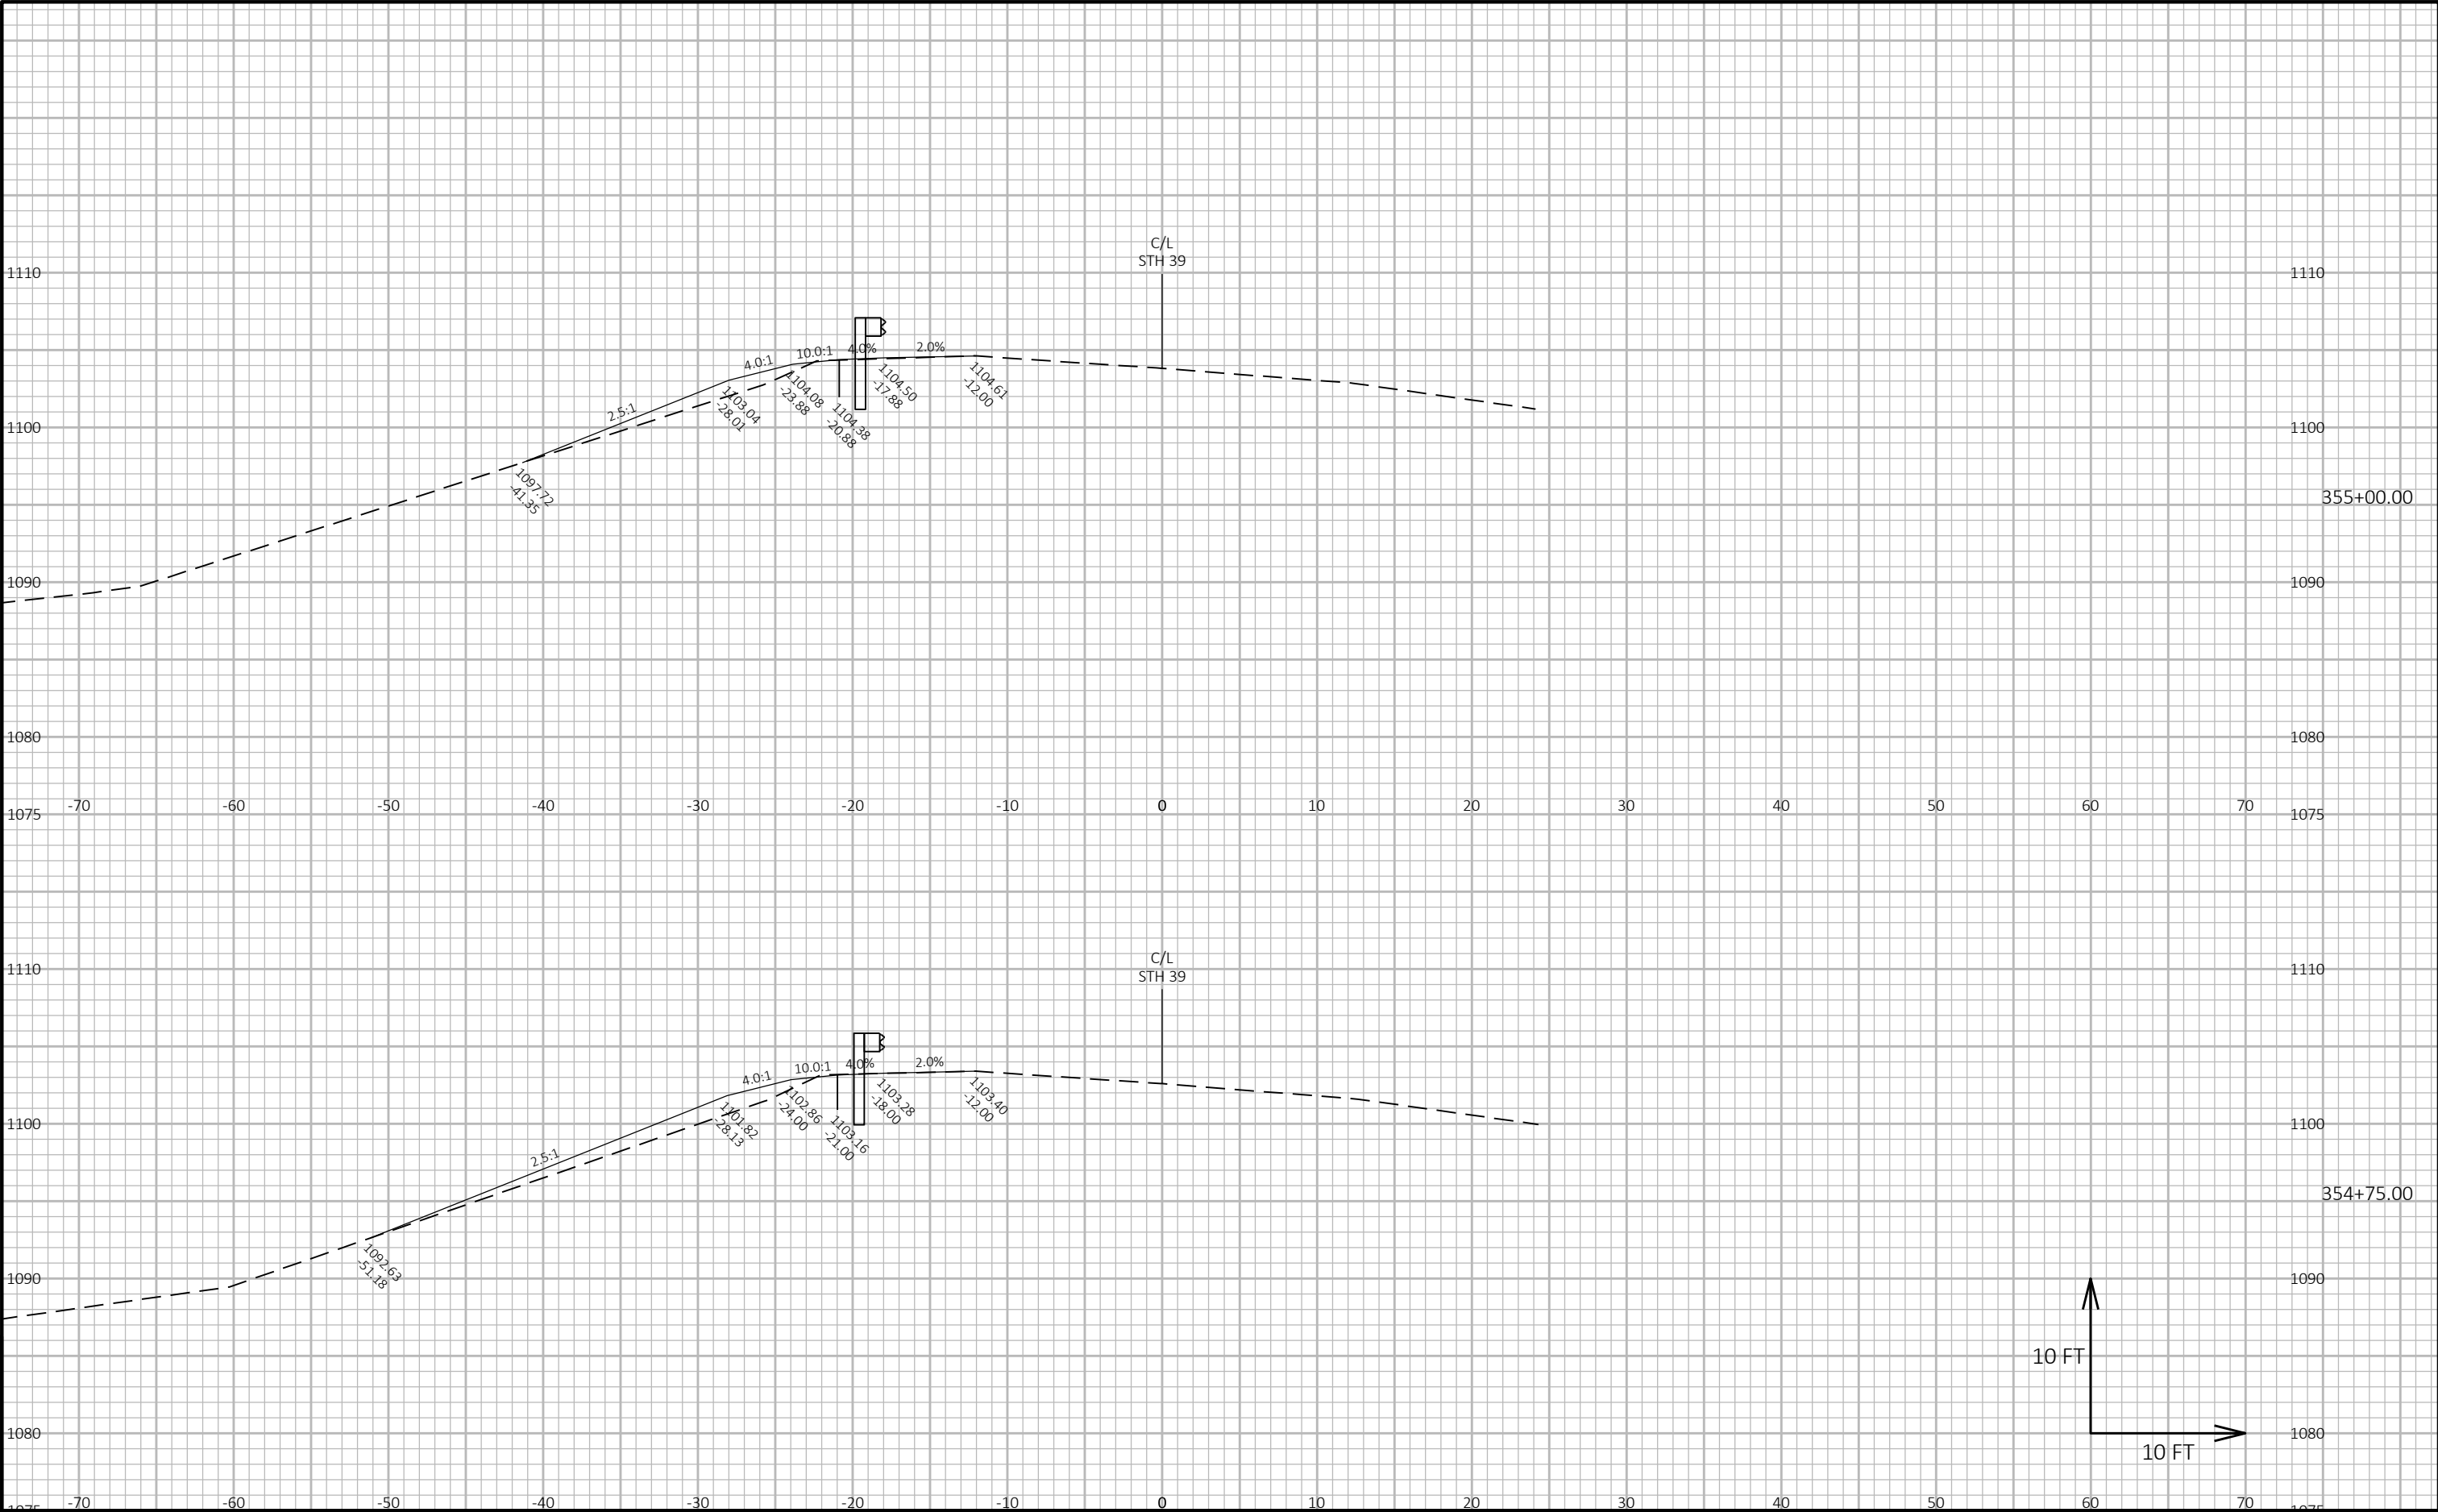


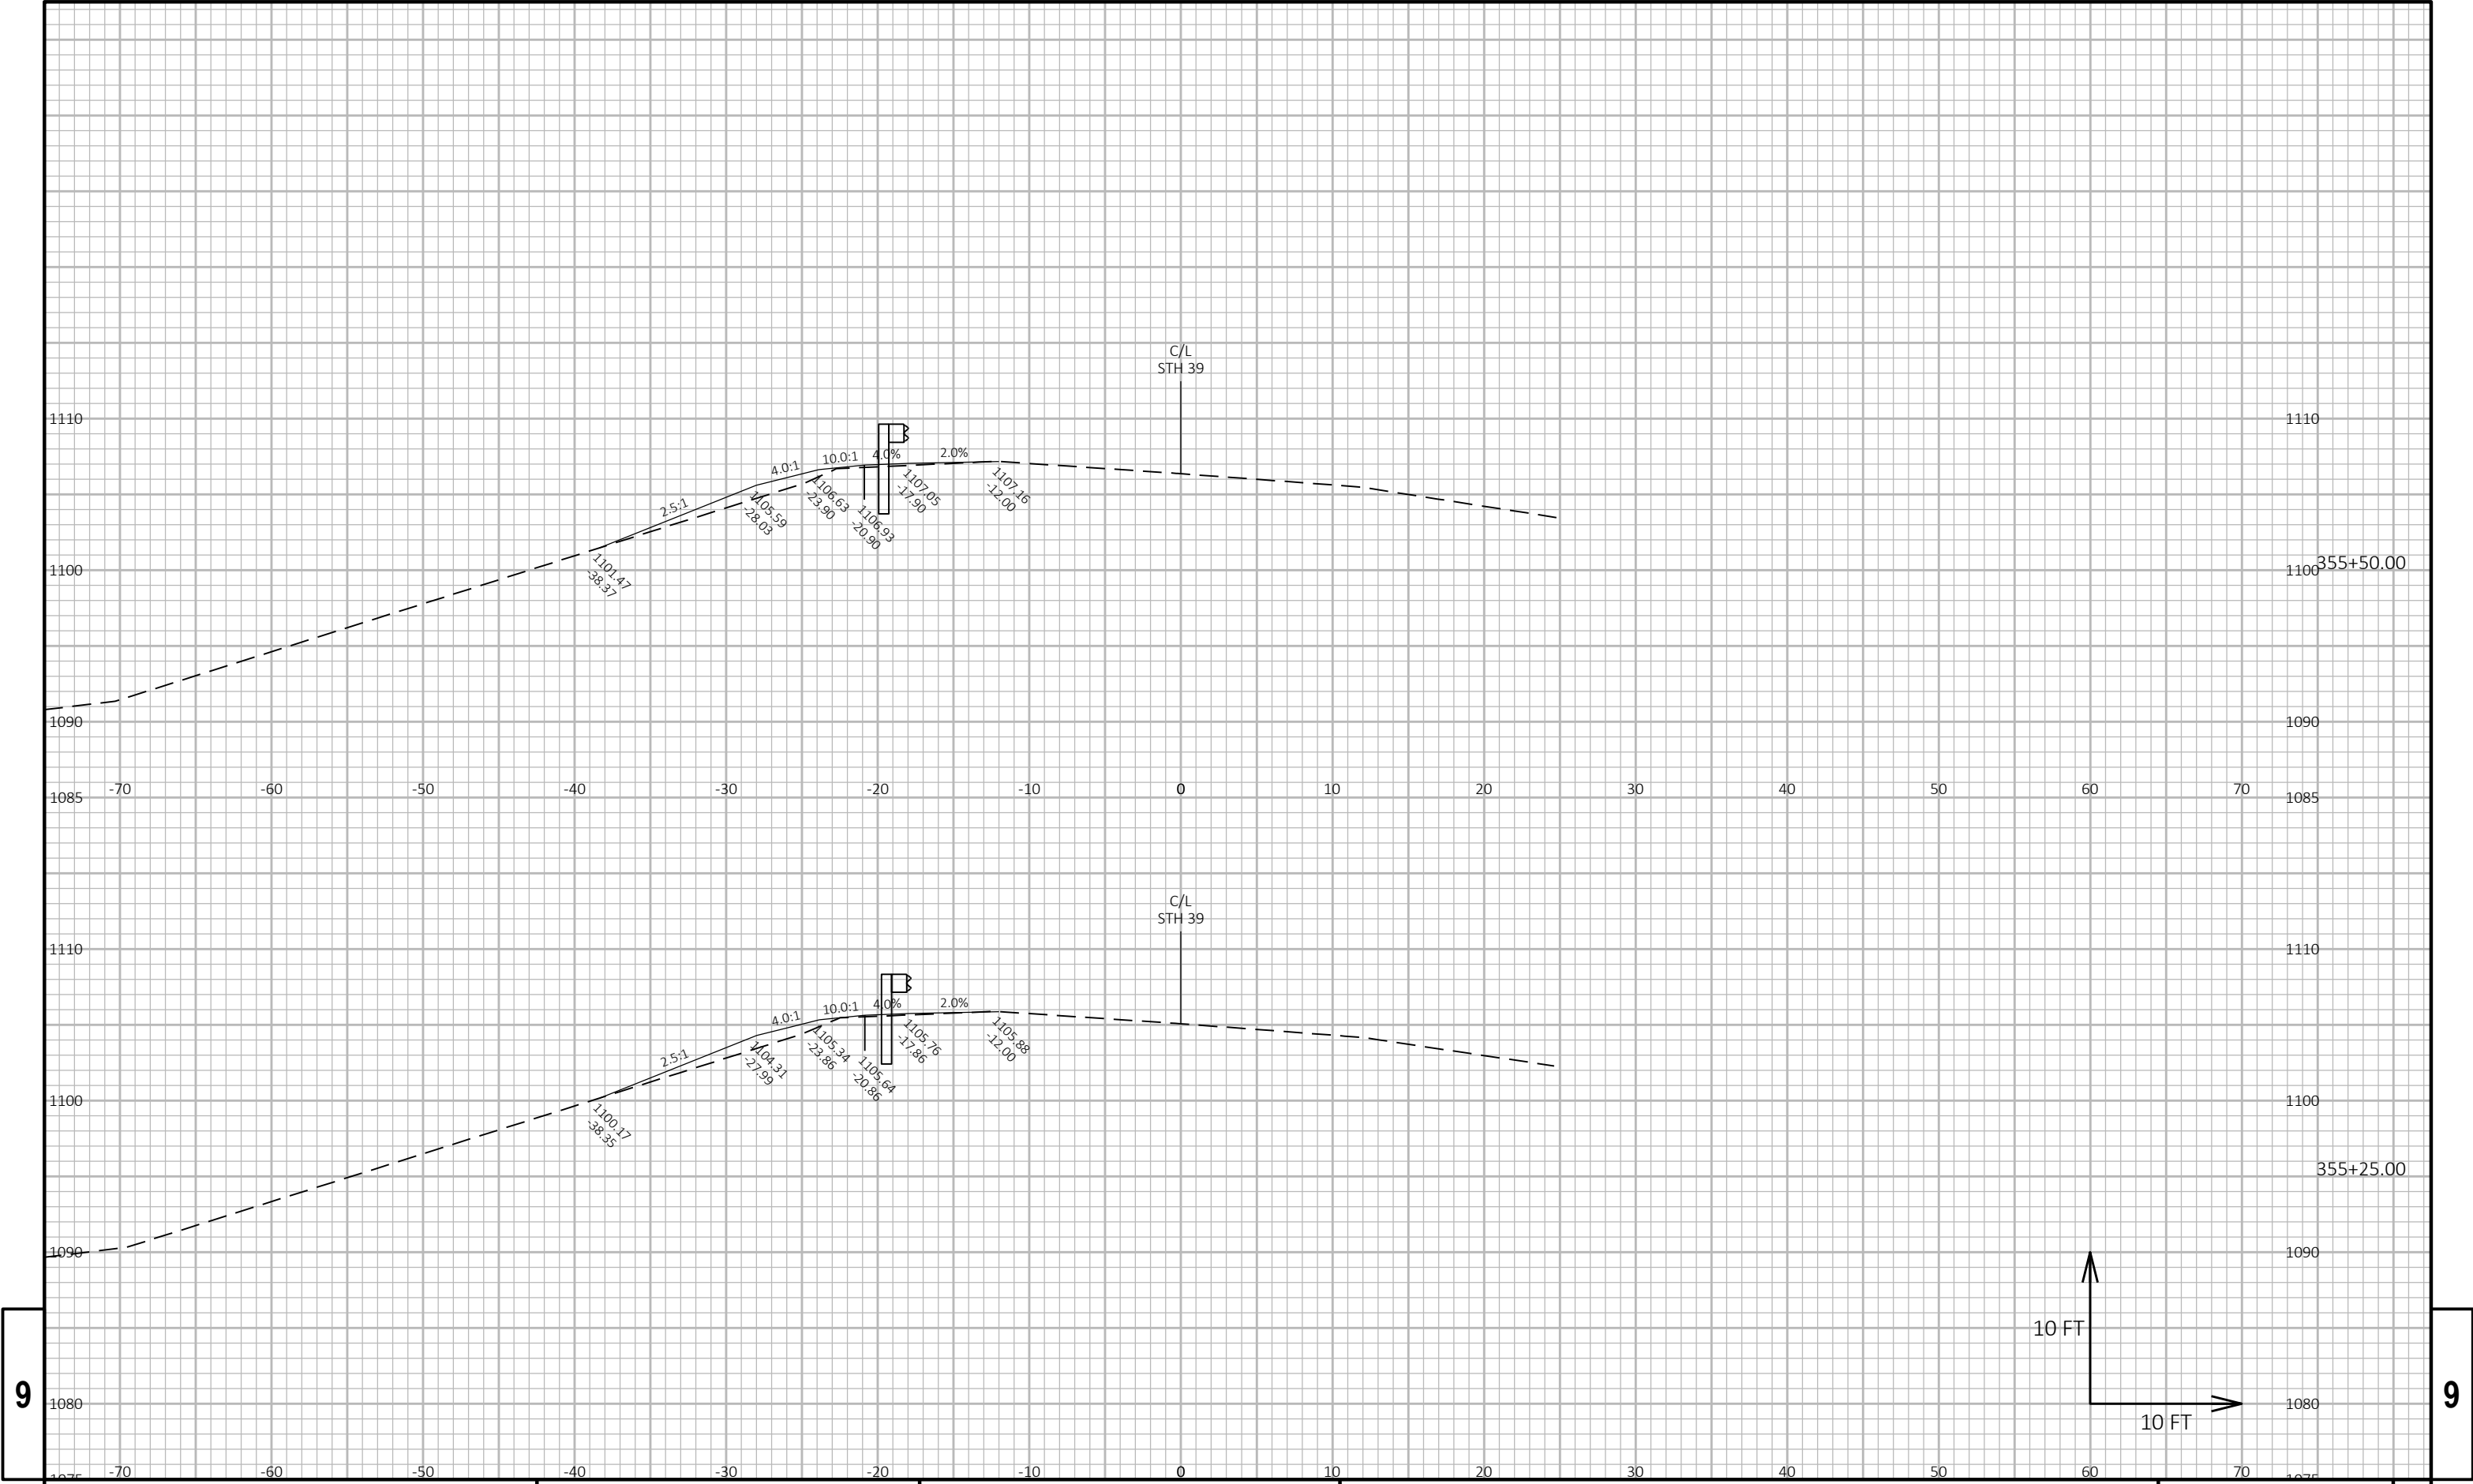

9


9

|                        |             |              |                        |         |
|------------------------|-------------|--------------|------------------------|---------|
| PROJECT NO: 5952-03-73 | HWY: STH 39 | COUNTY: IOWA | CROSS SECTIONS: STH 39 | SHEET E |
|------------------------|-------------|--------------|------------------------|---------|

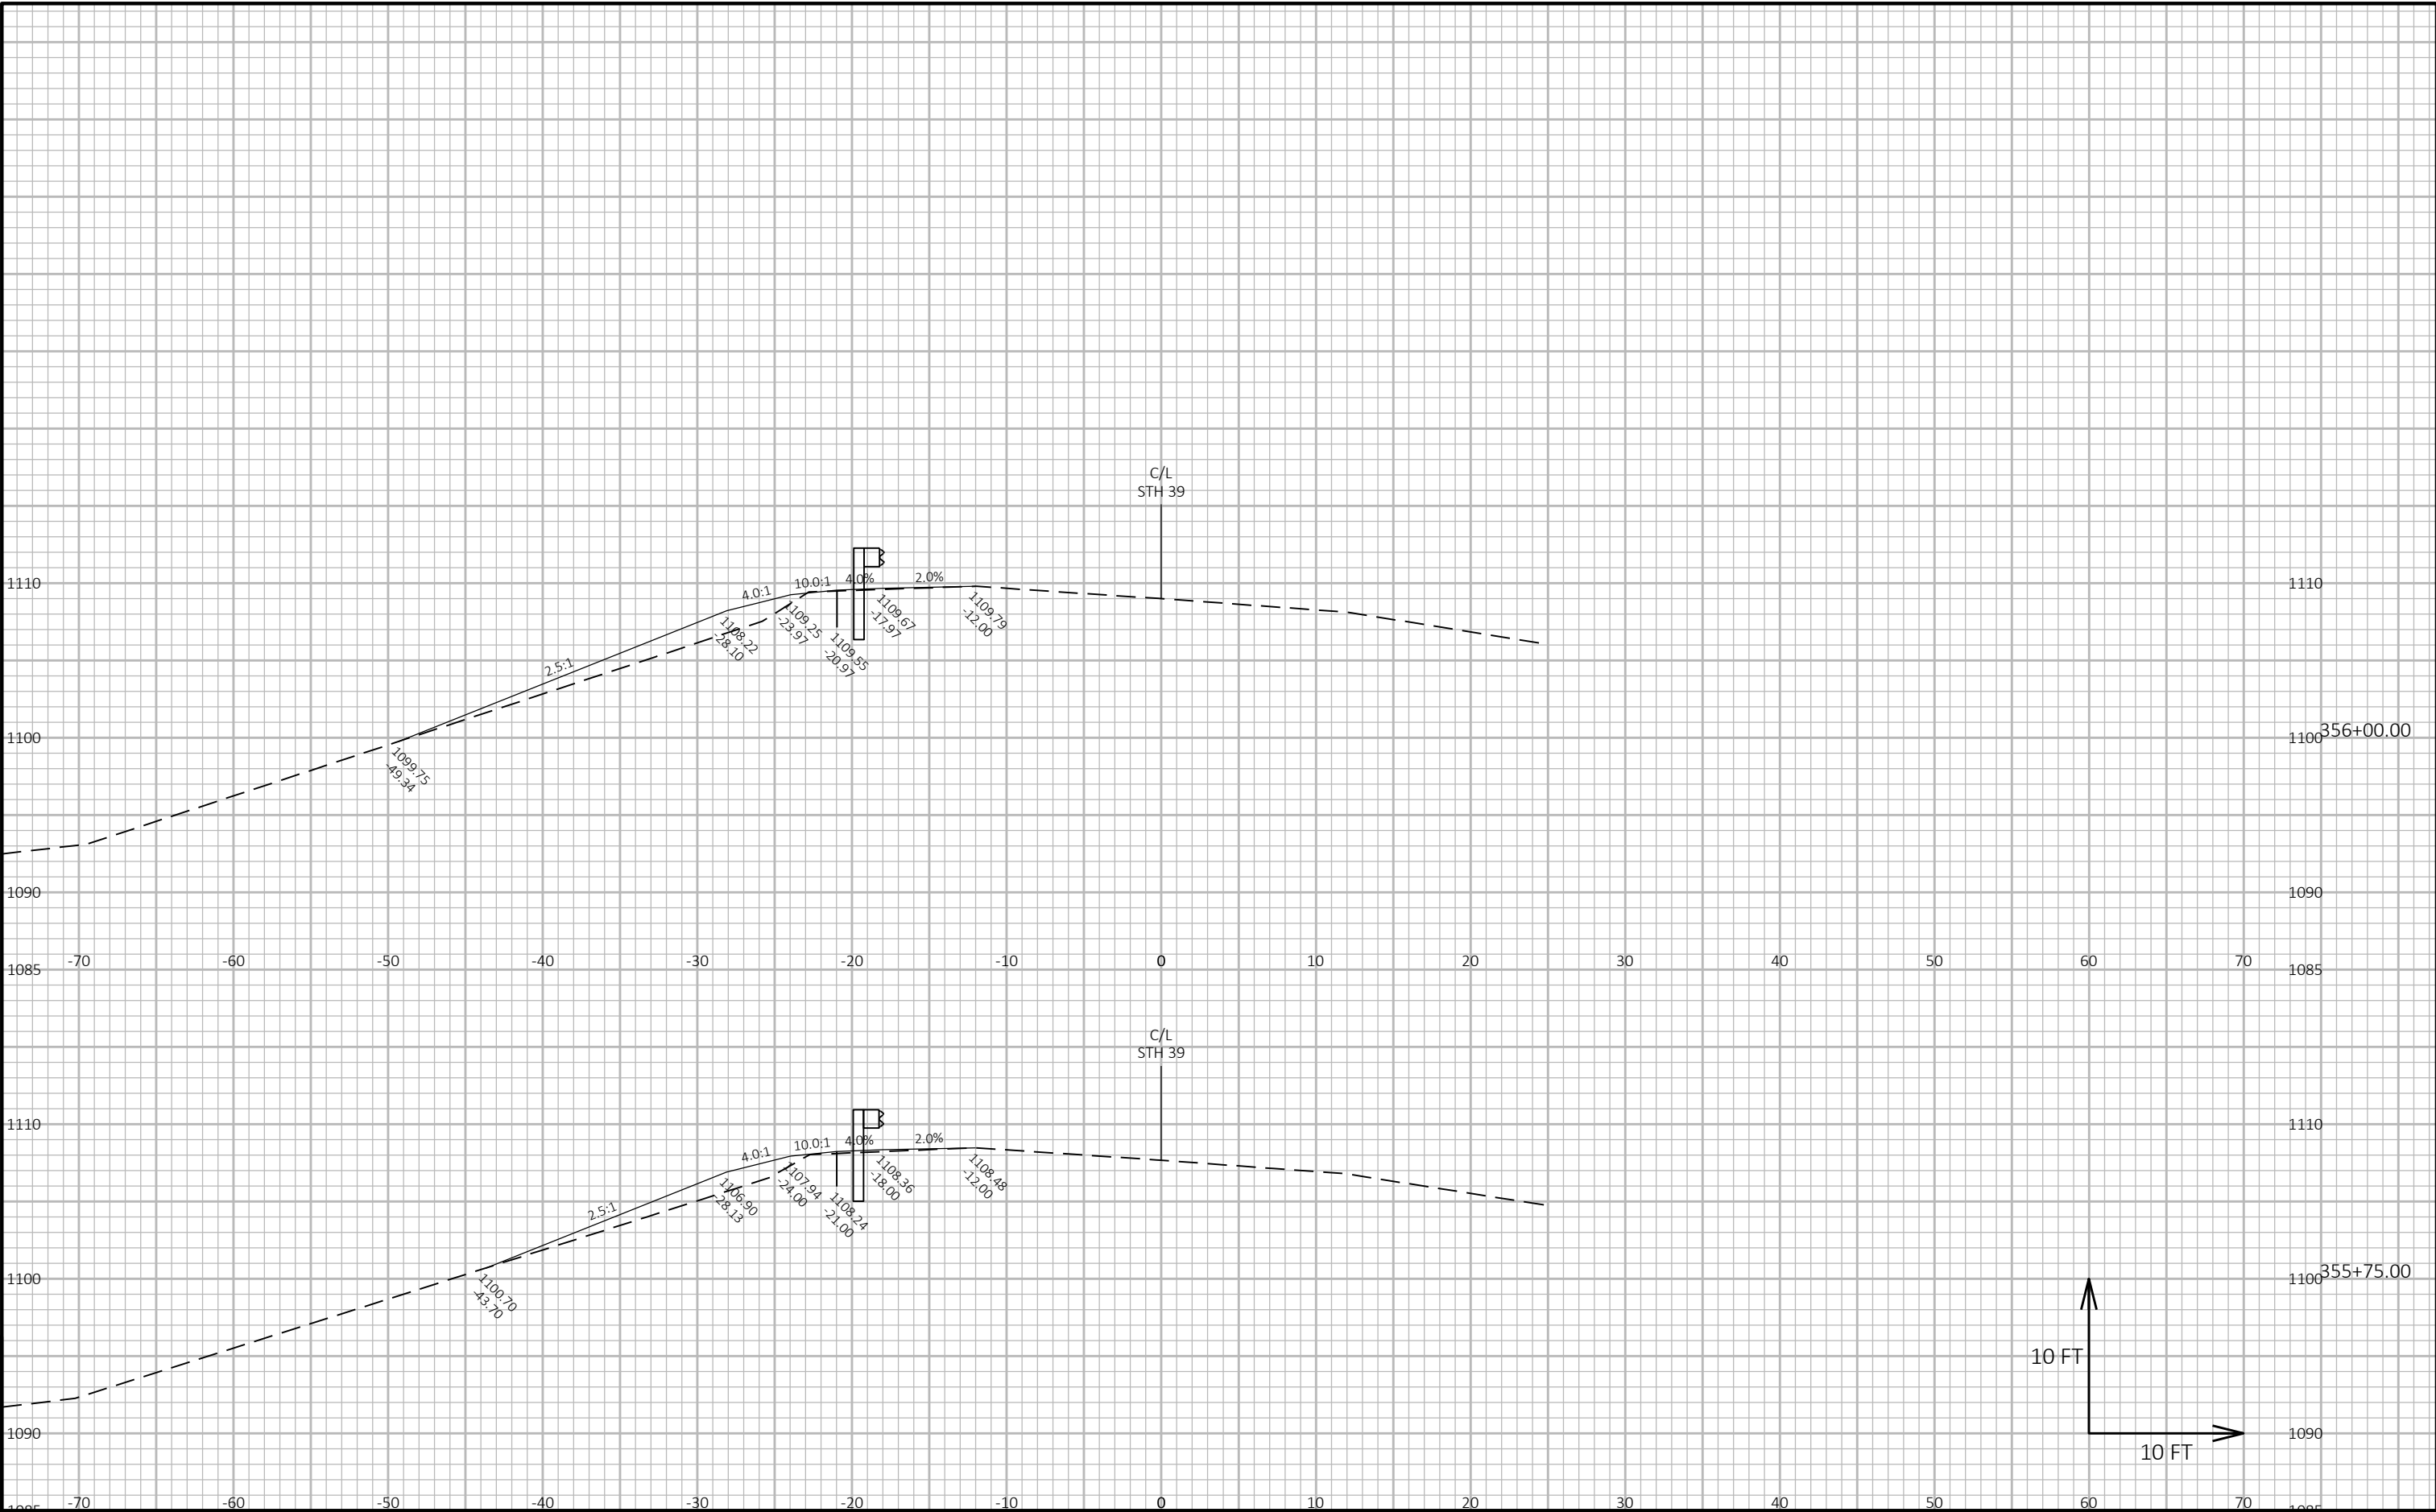


9

9

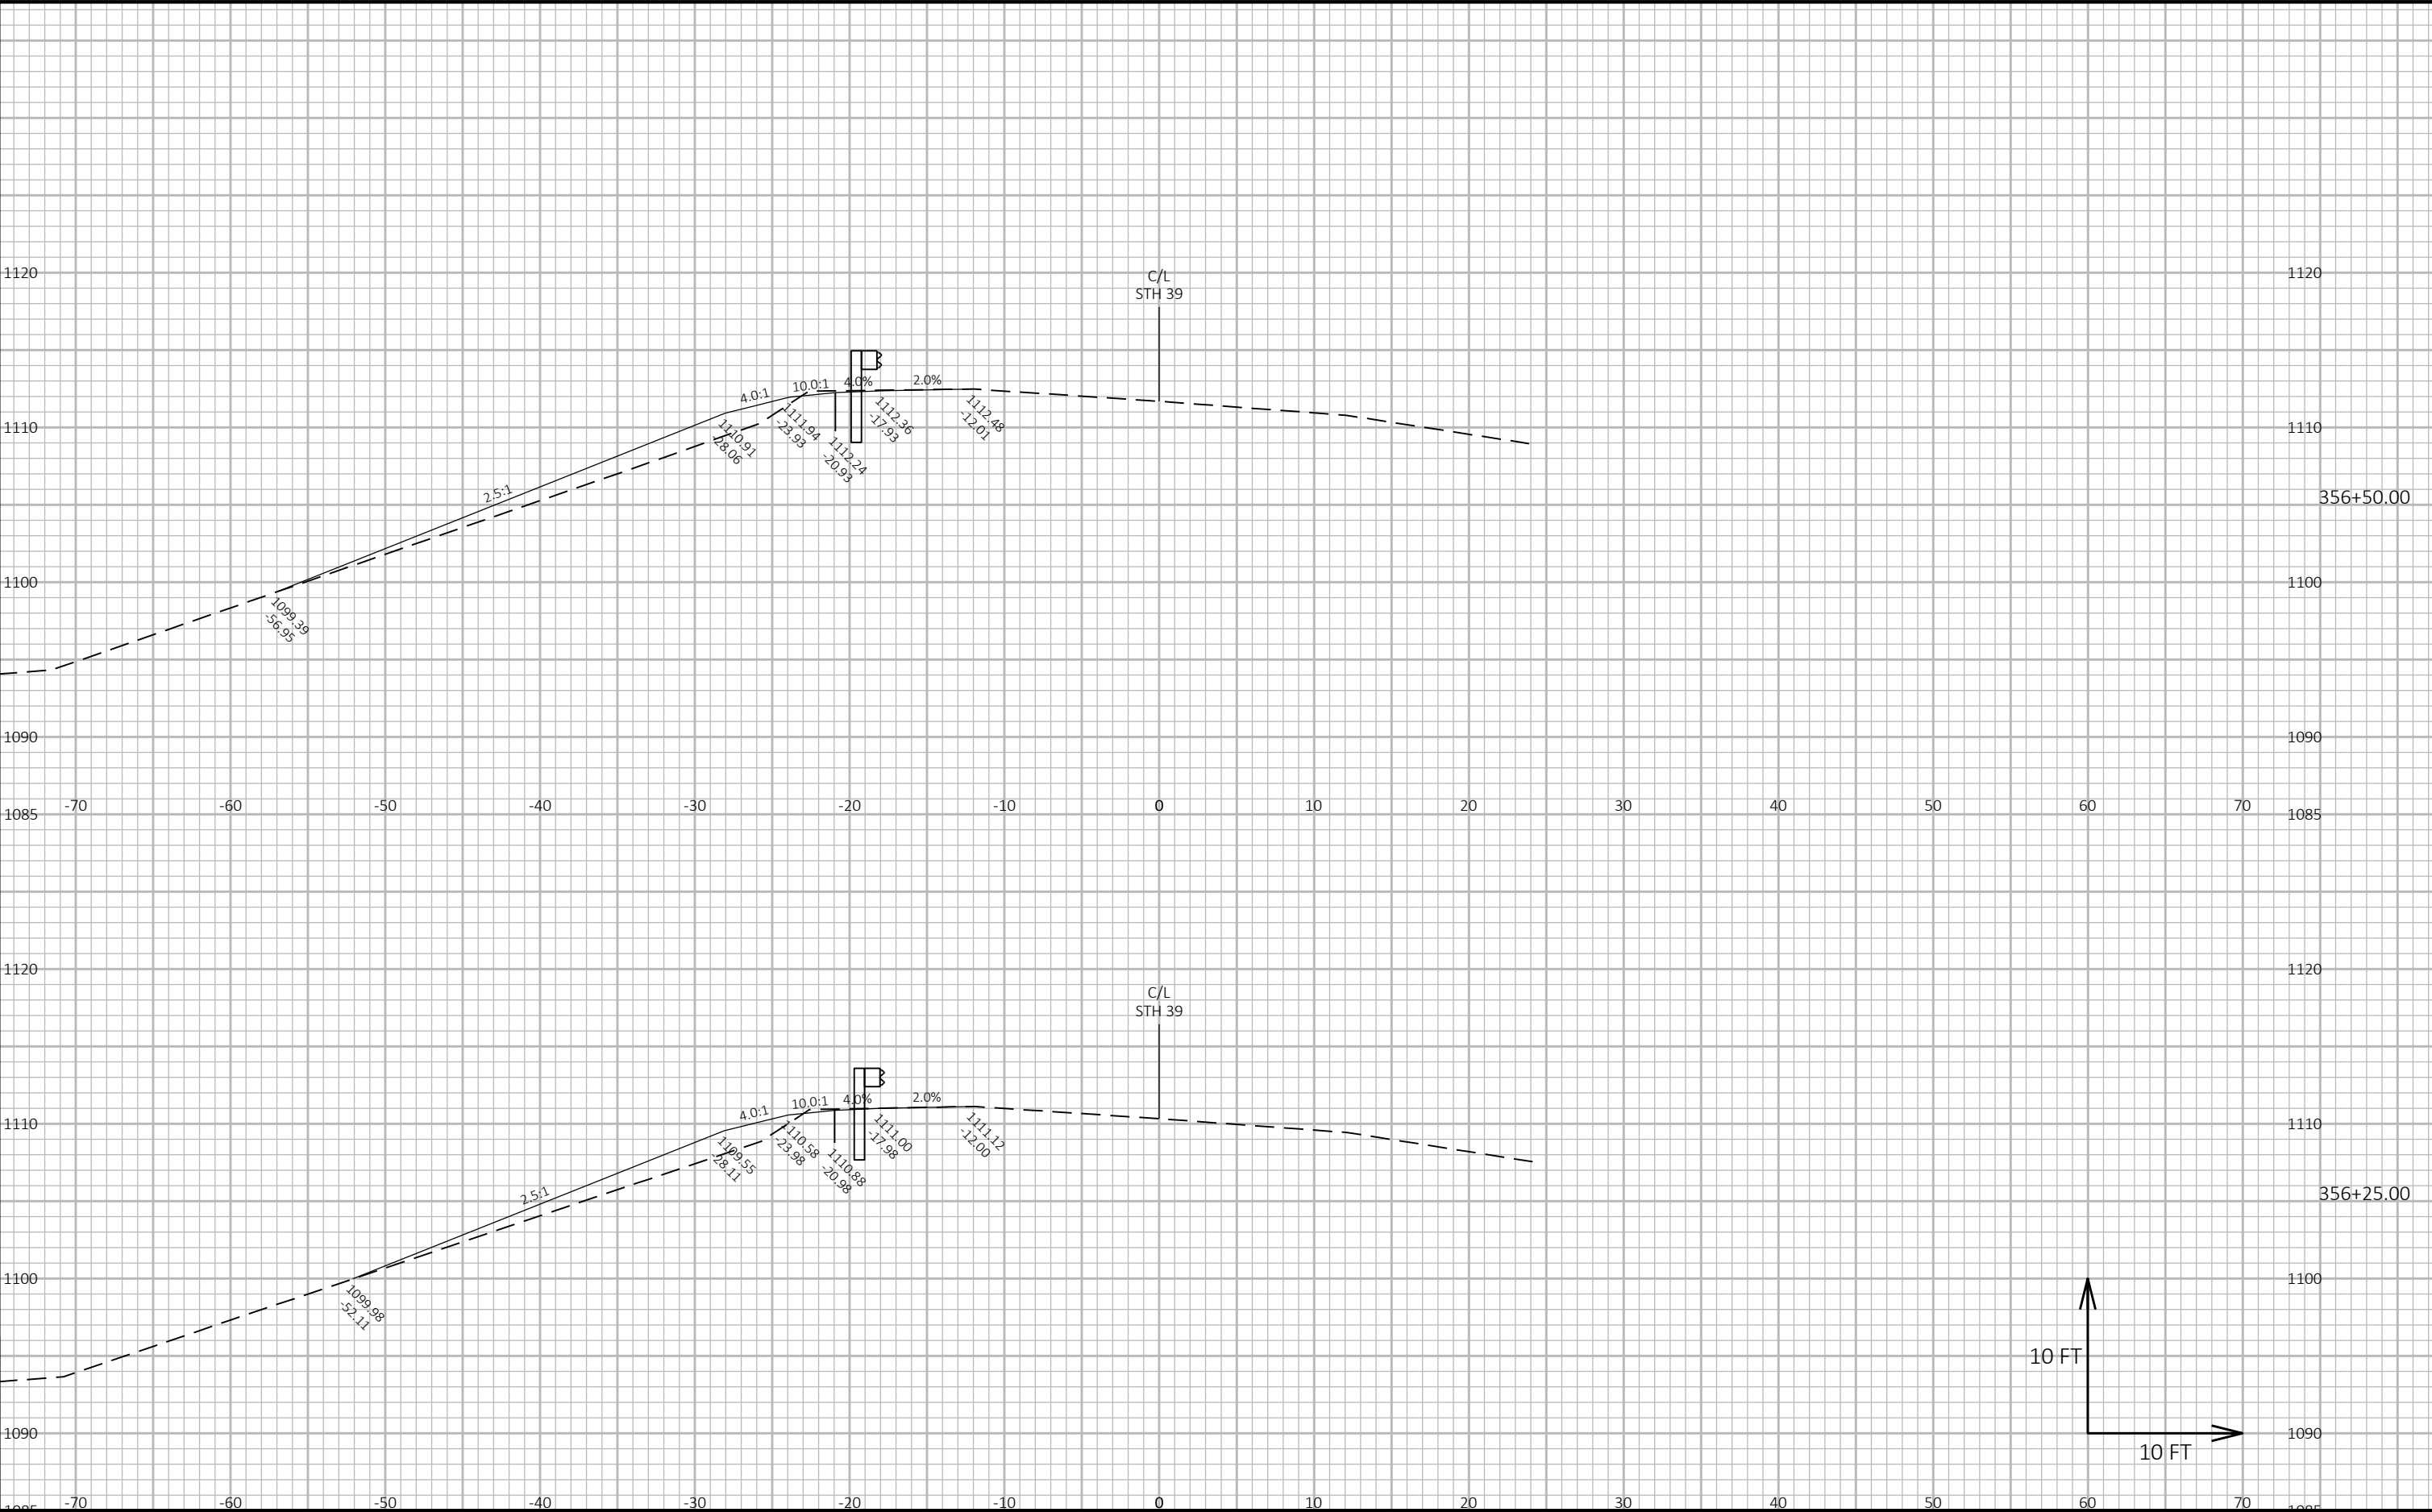

9

9

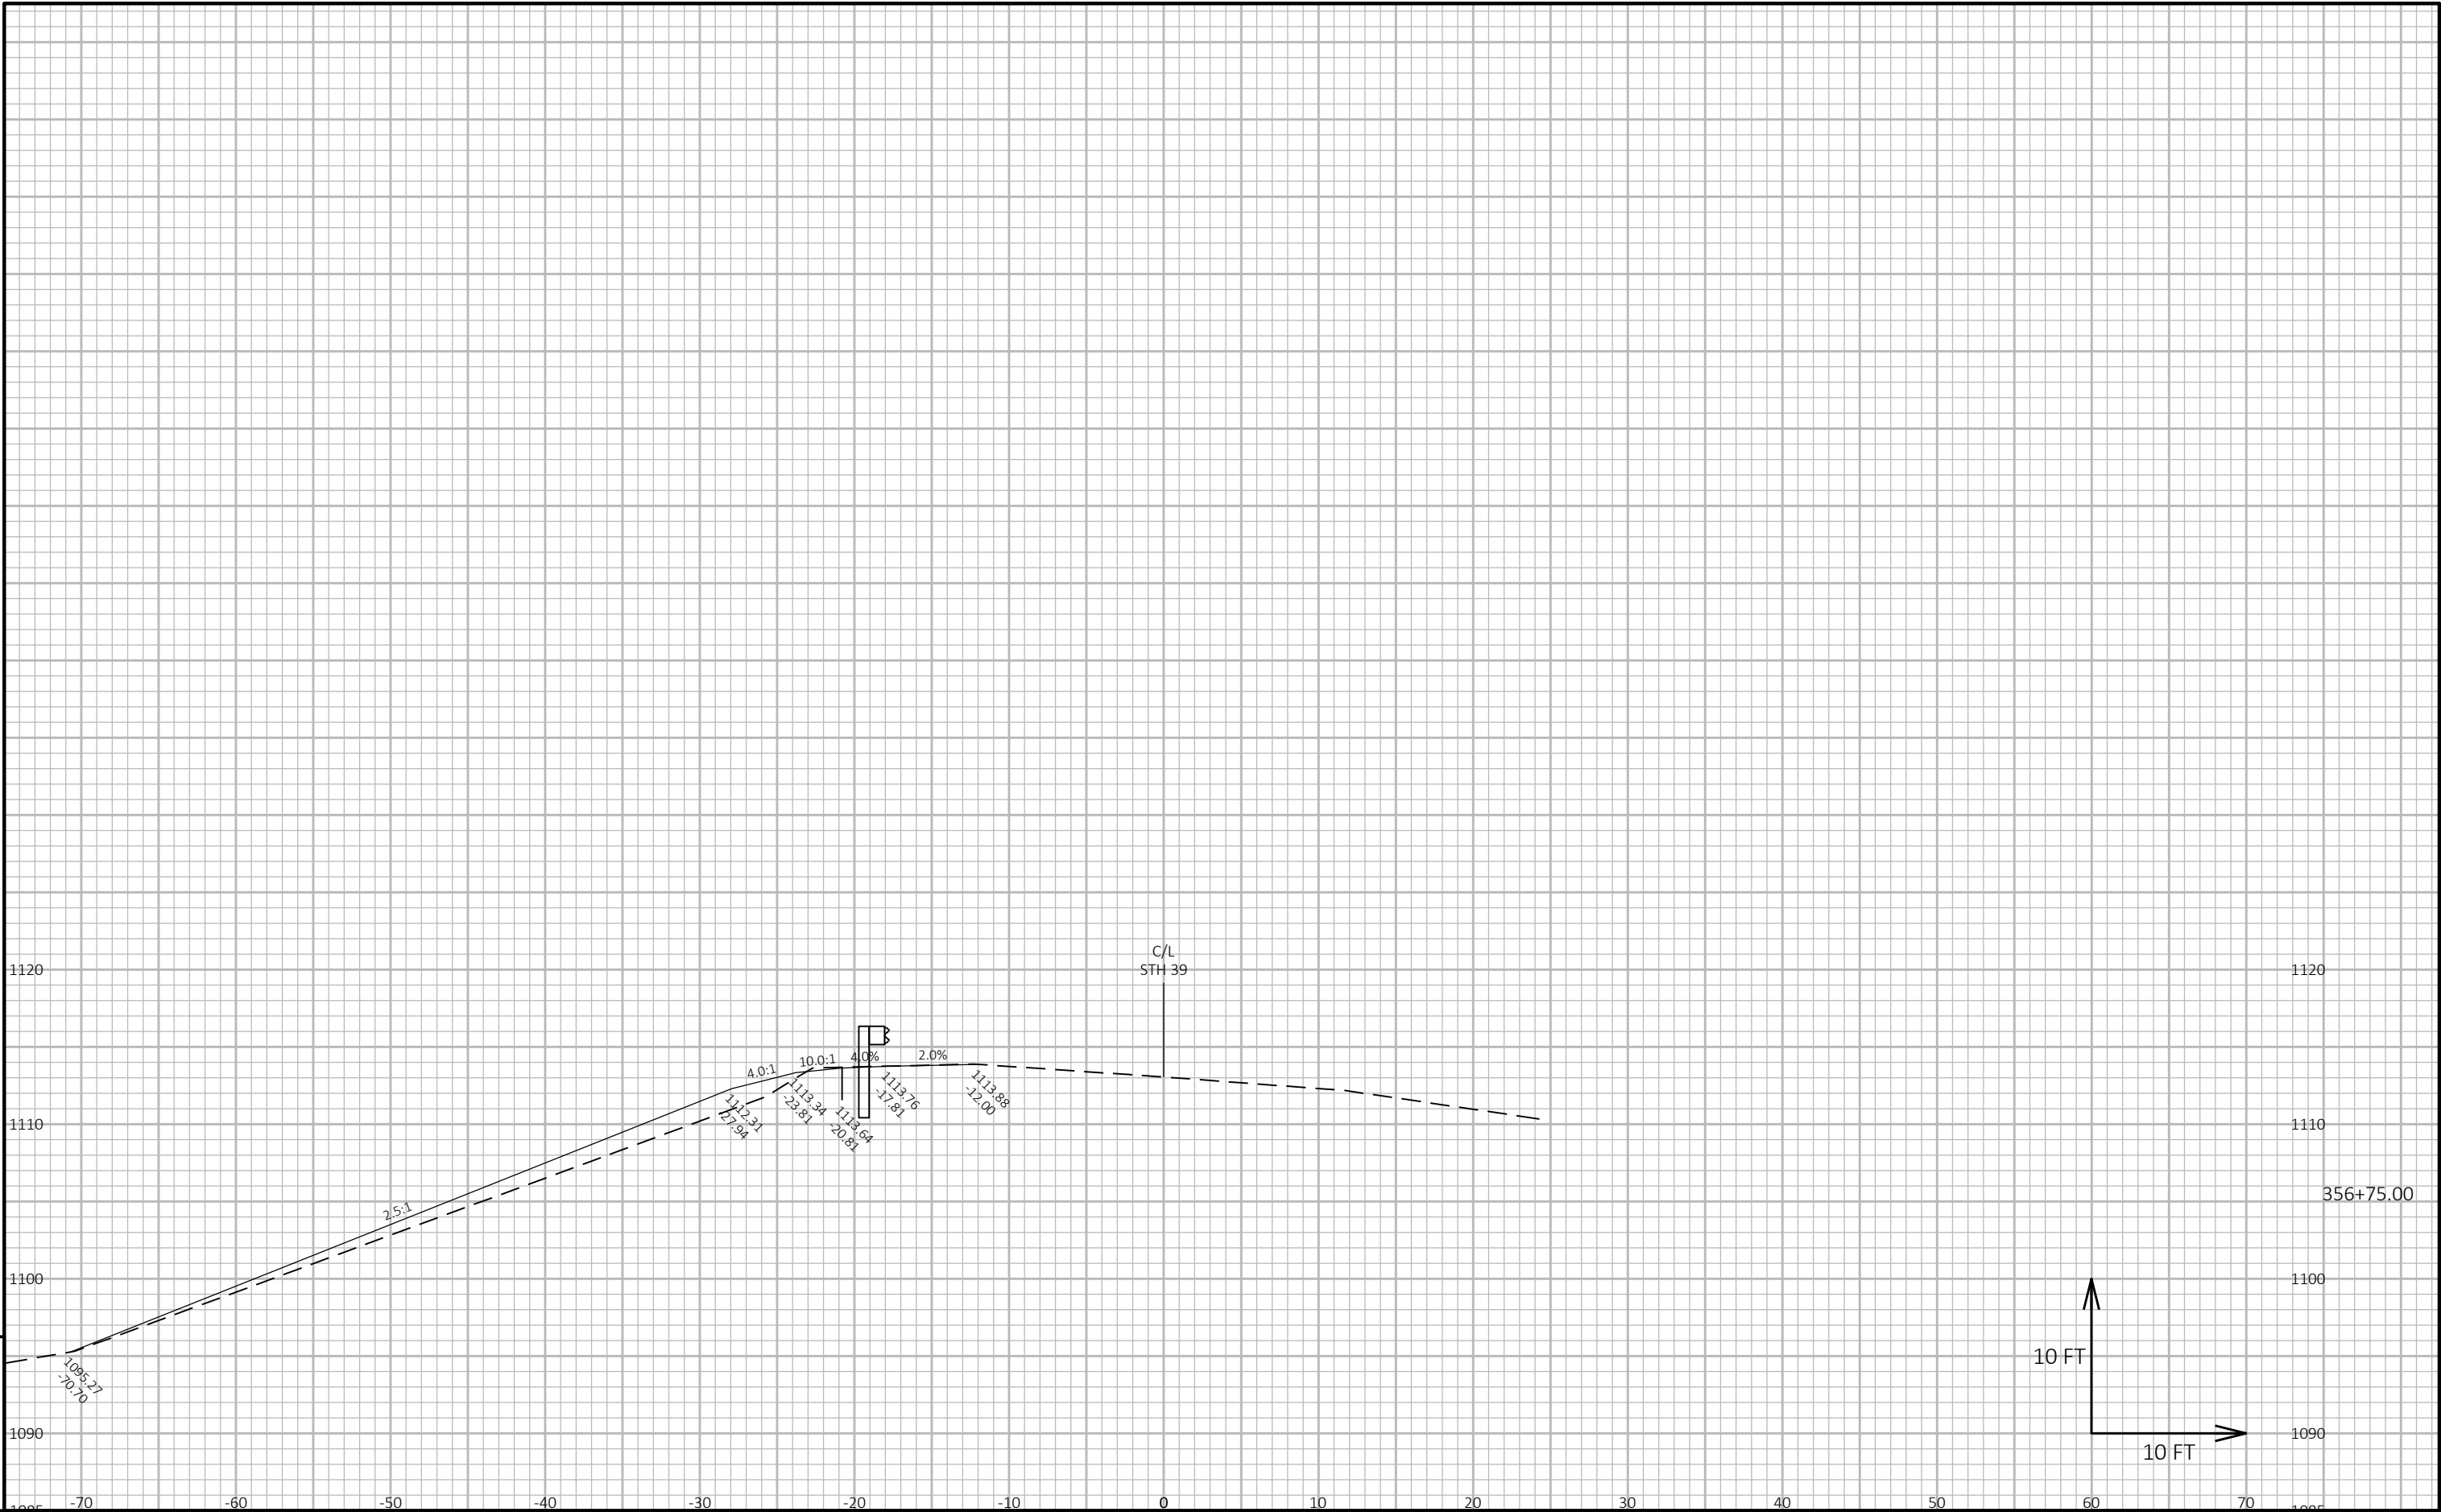


9


9

|                        |             |              |                        |       |   |
|------------------------|-------------|--------------|------------------------|-------|---|
| PROJECT NO: 5952-03-73 | HWY: STH 39 | COUNTY: IOWA | CROSS SECTIONS: STH 39 | SHEET | E |
|------------------------|-------------|--------------|------------------------|-------|---|








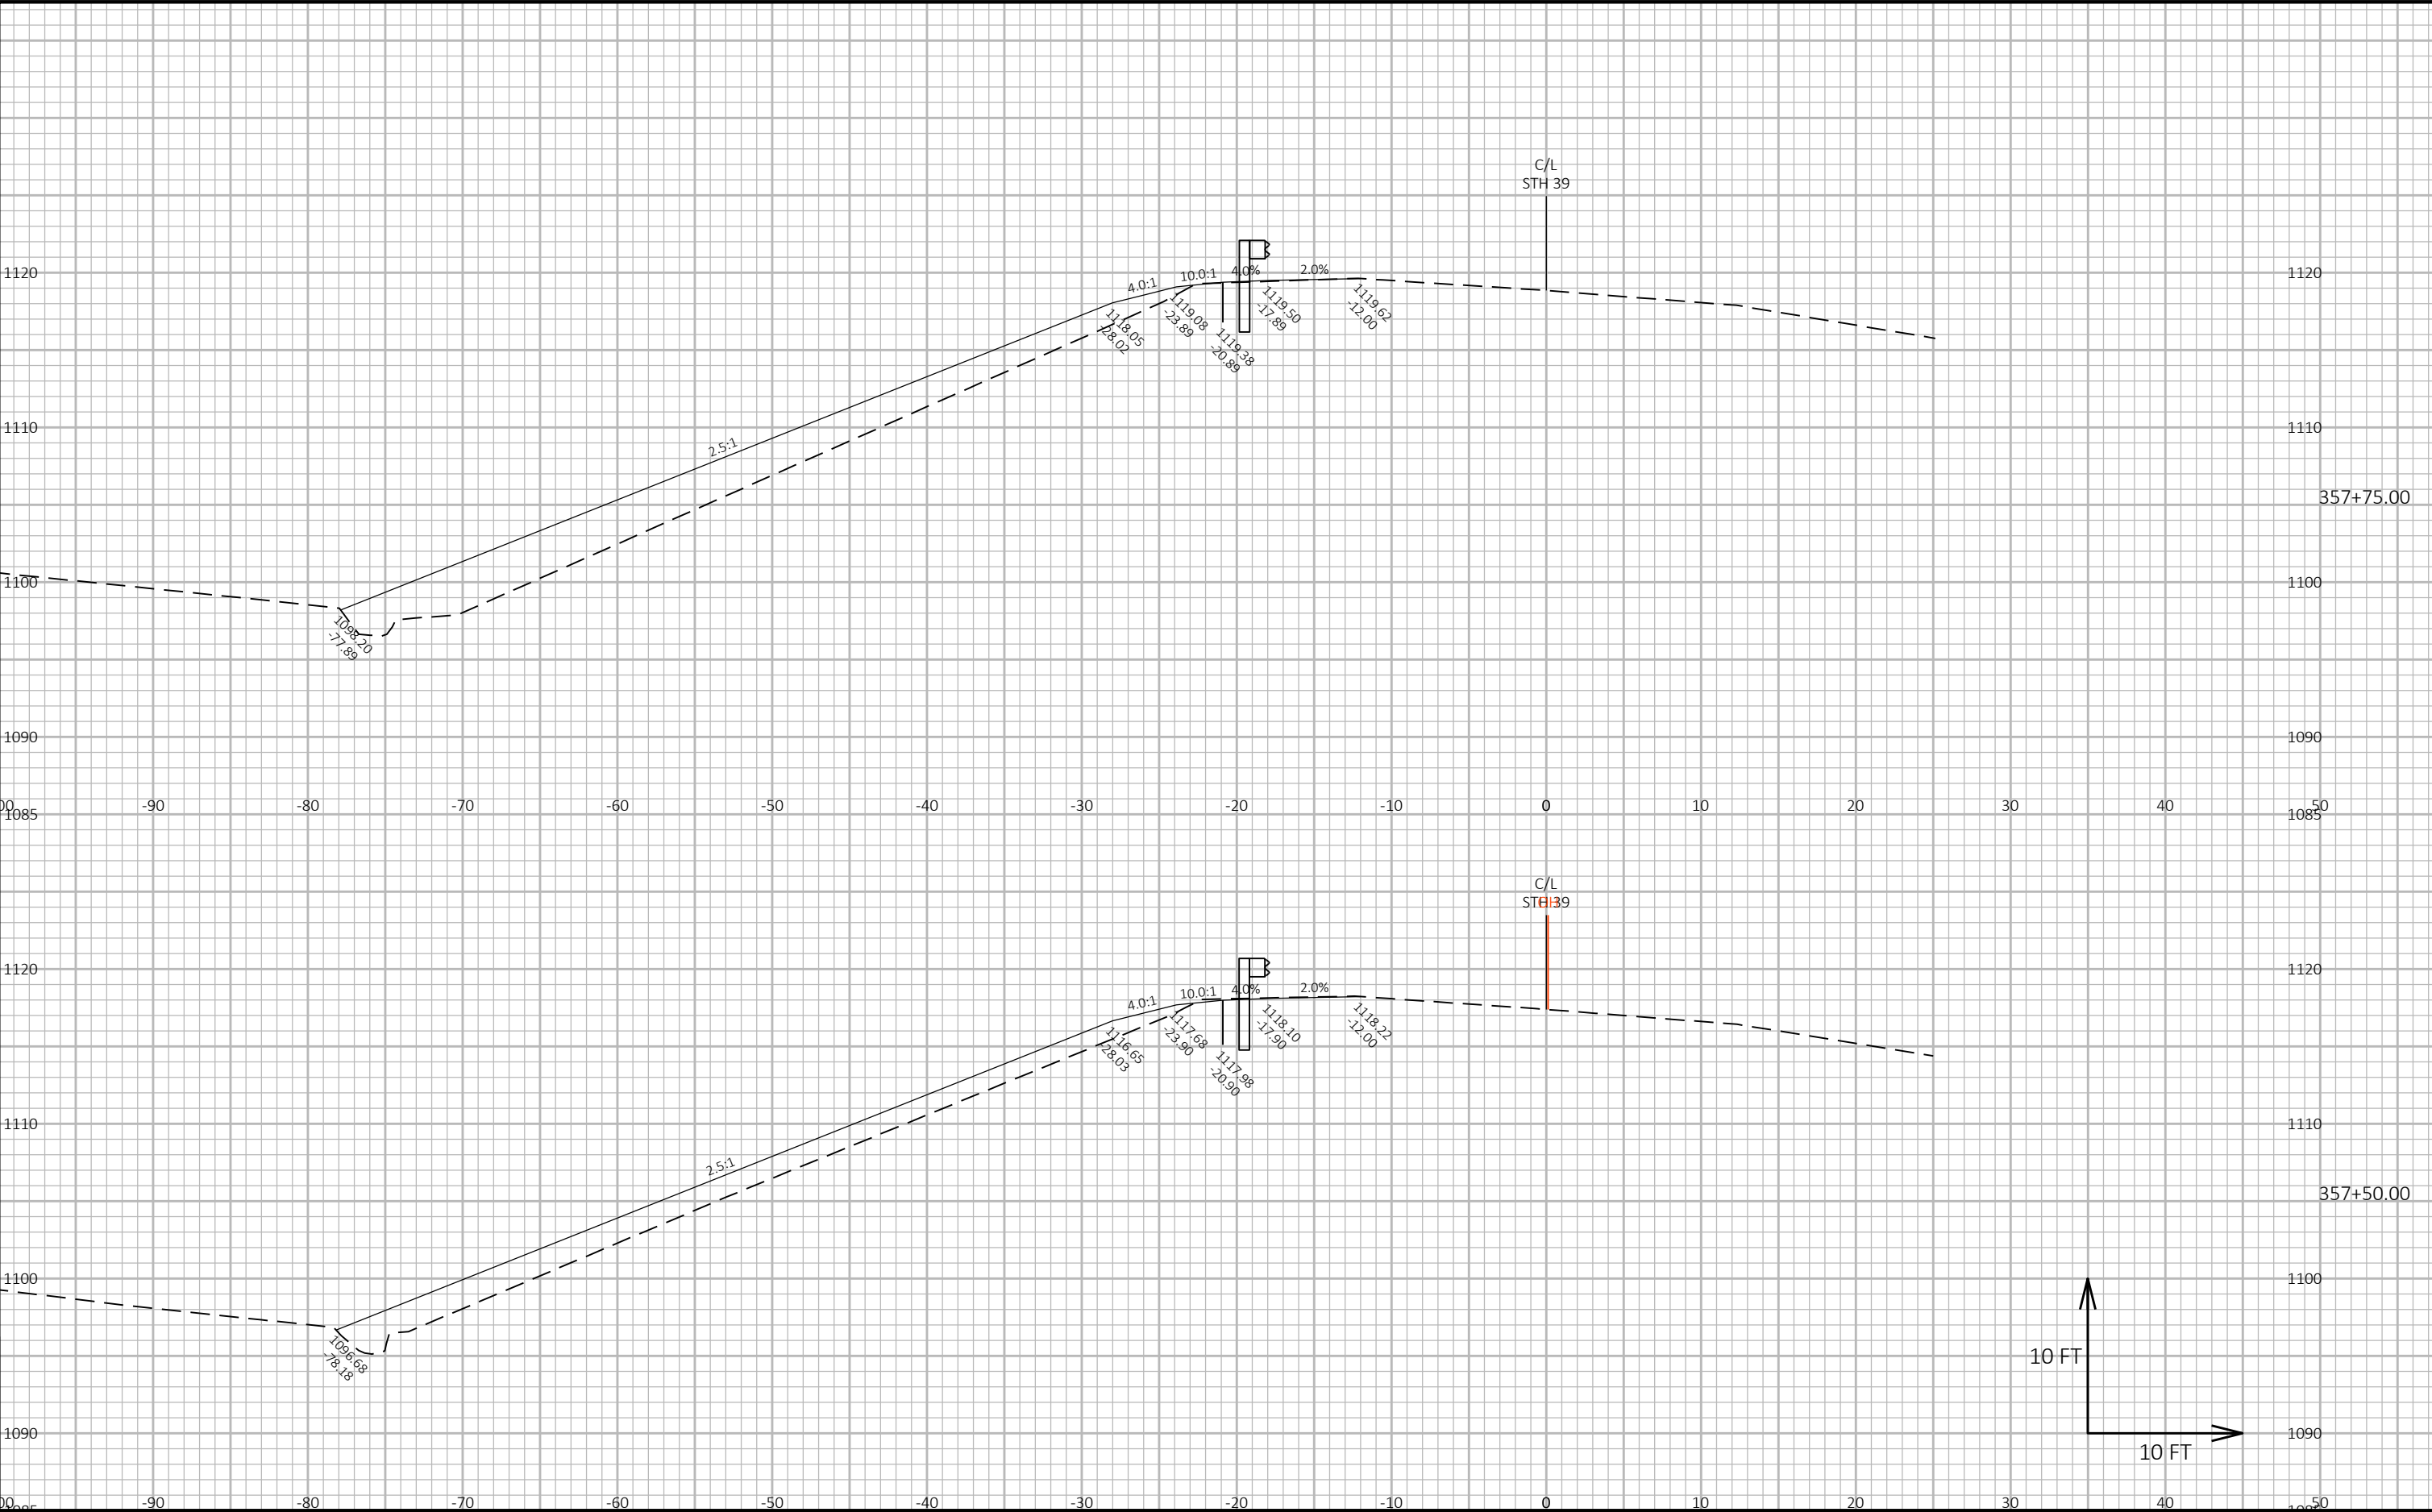

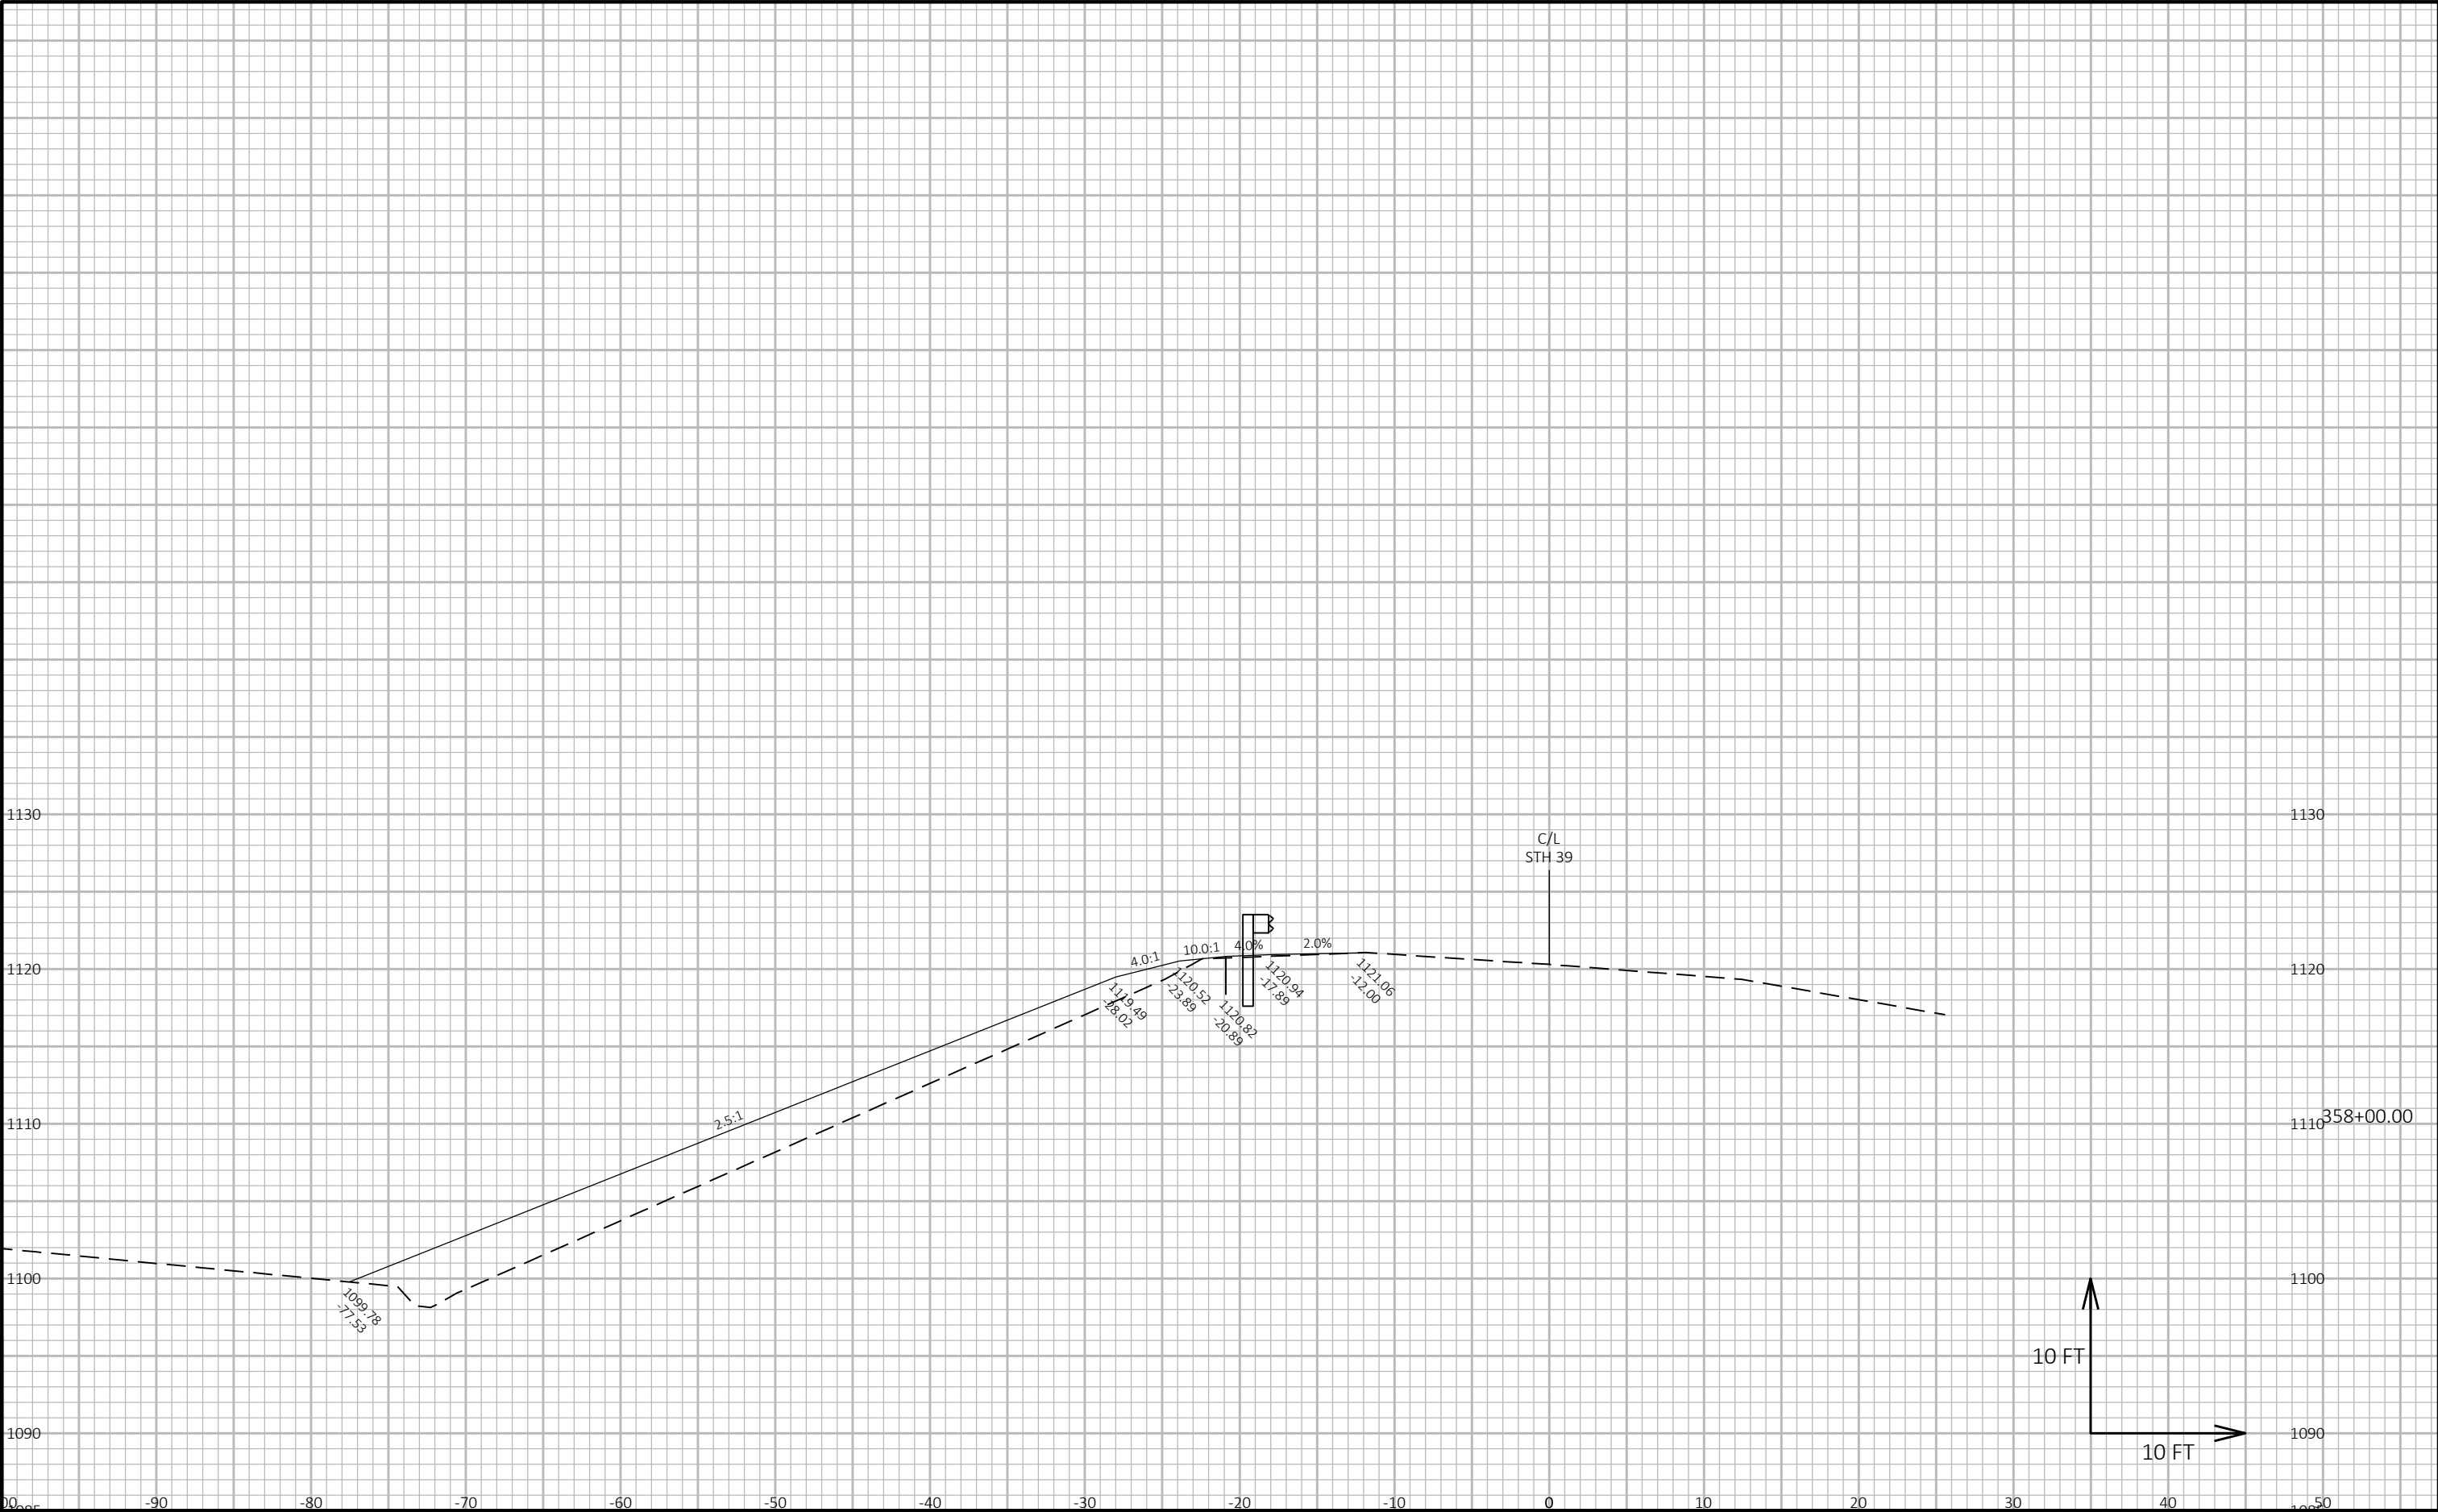





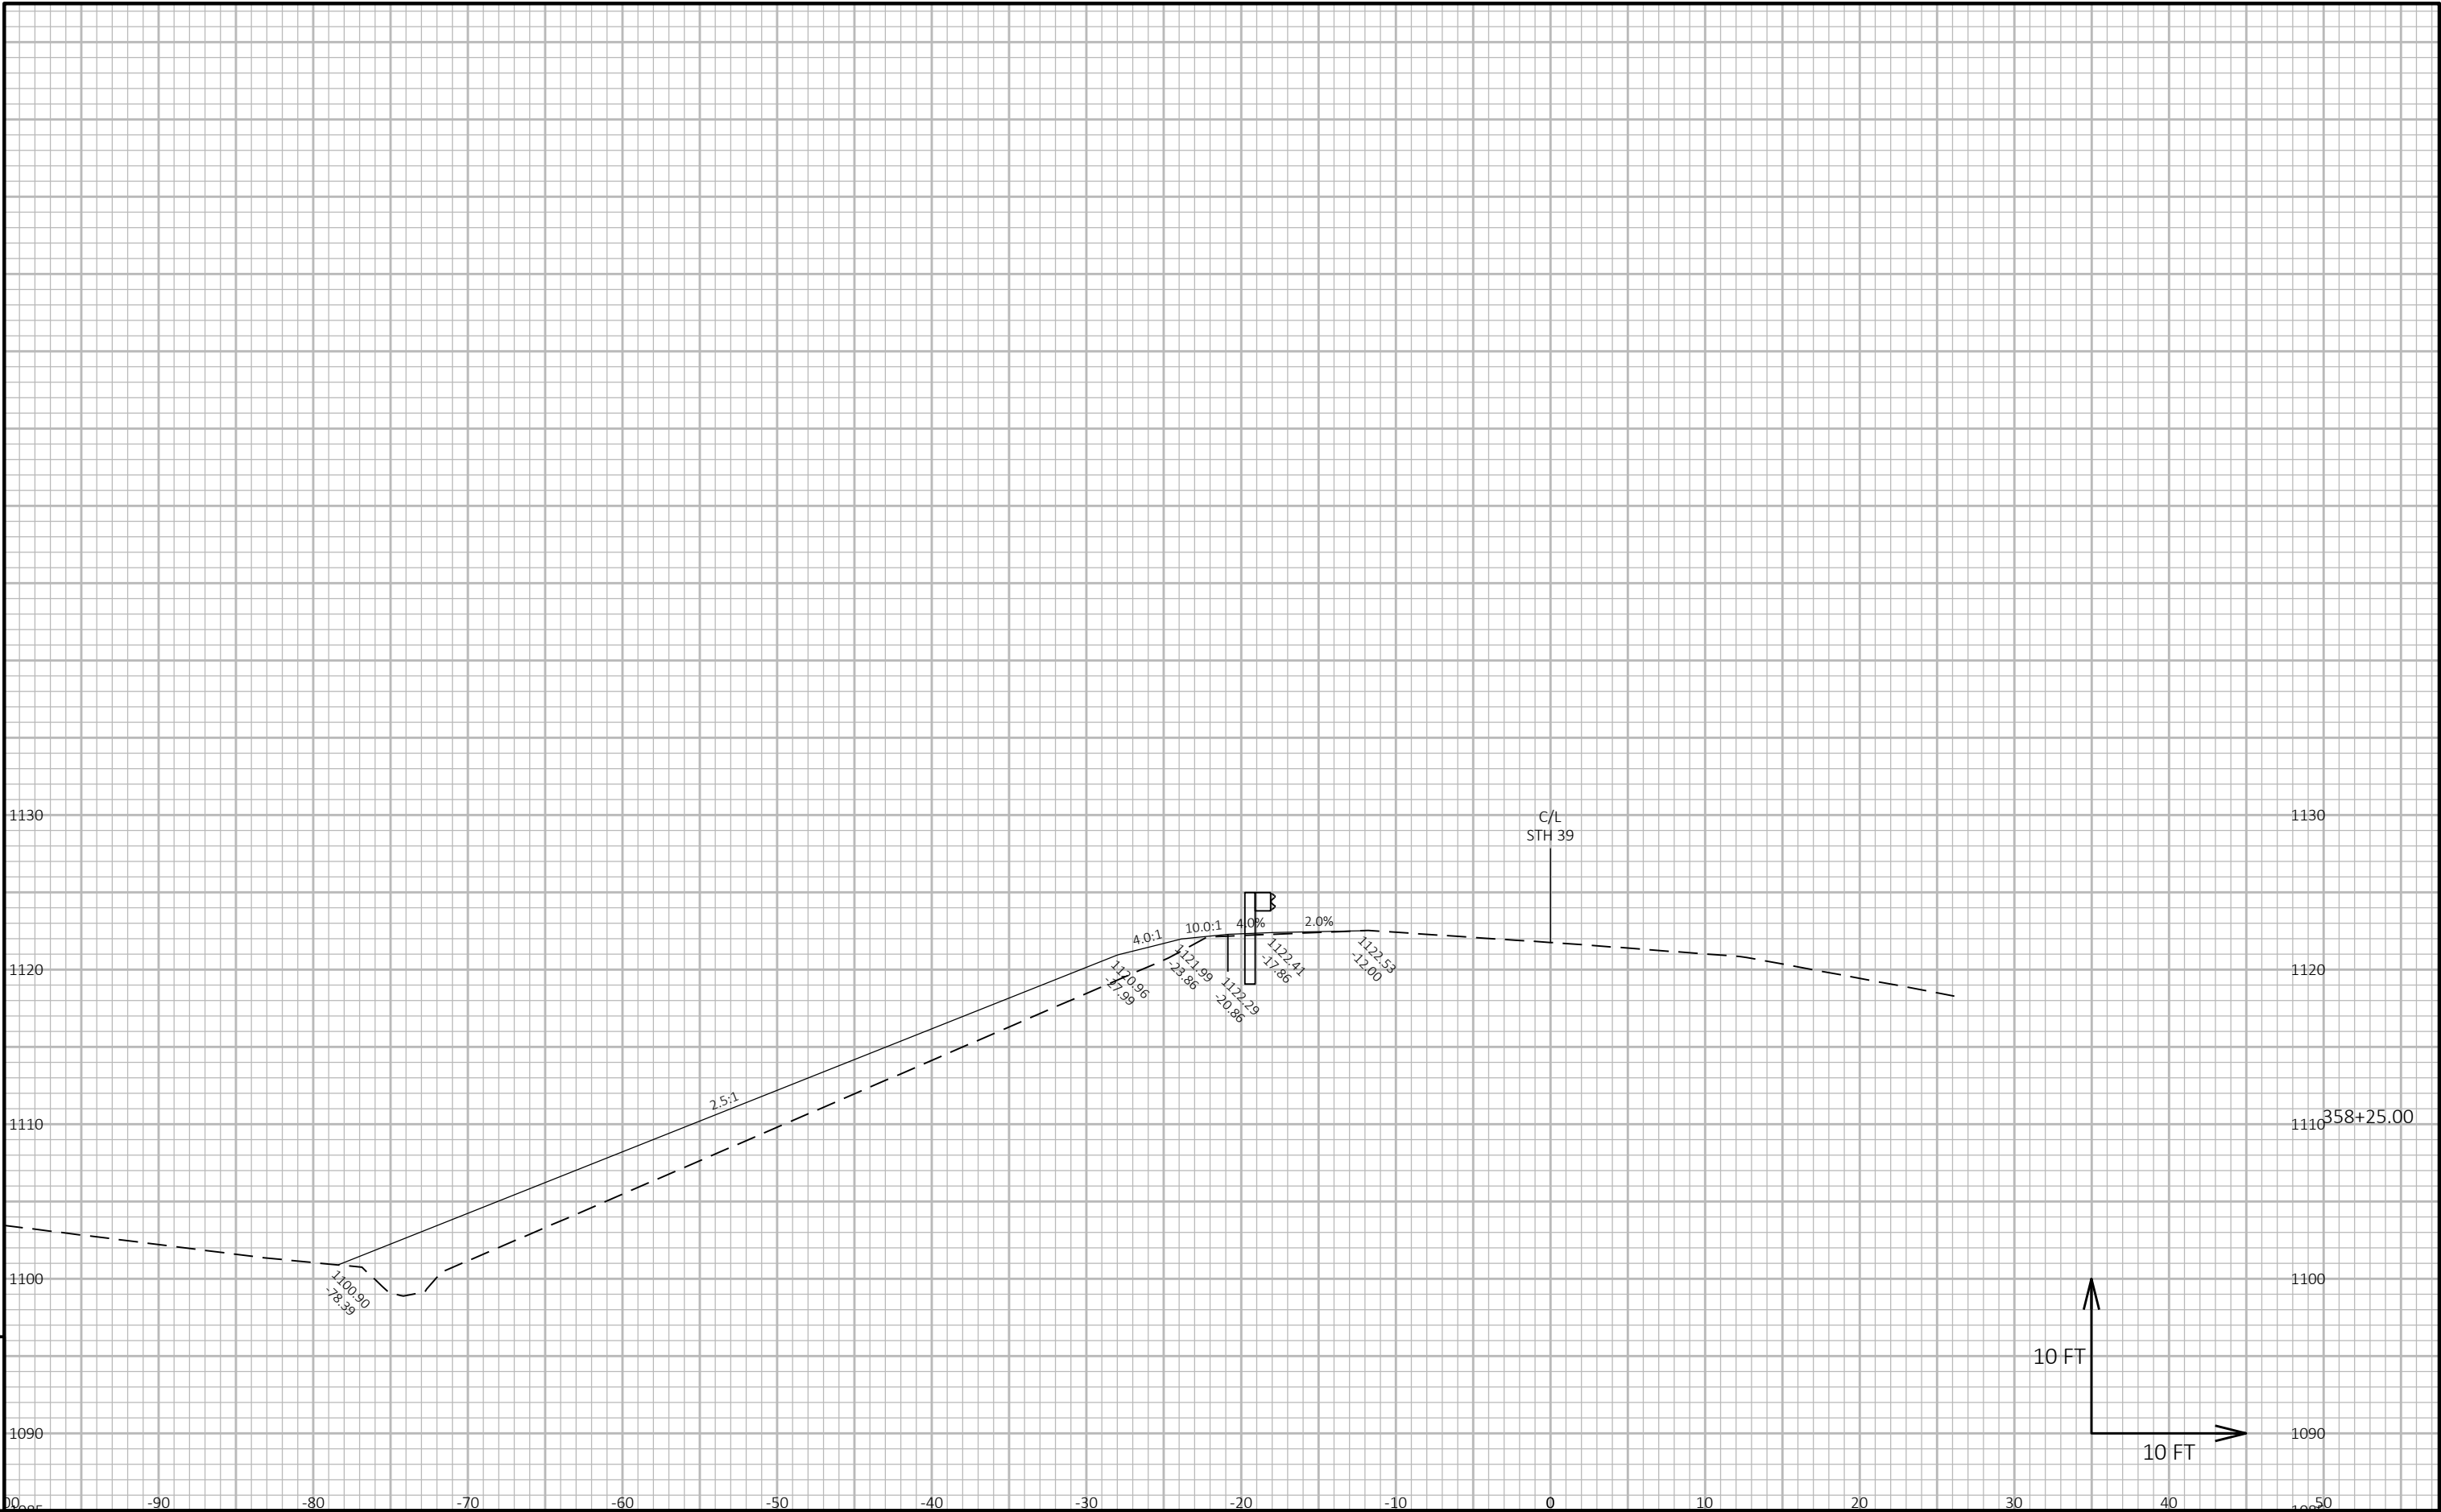


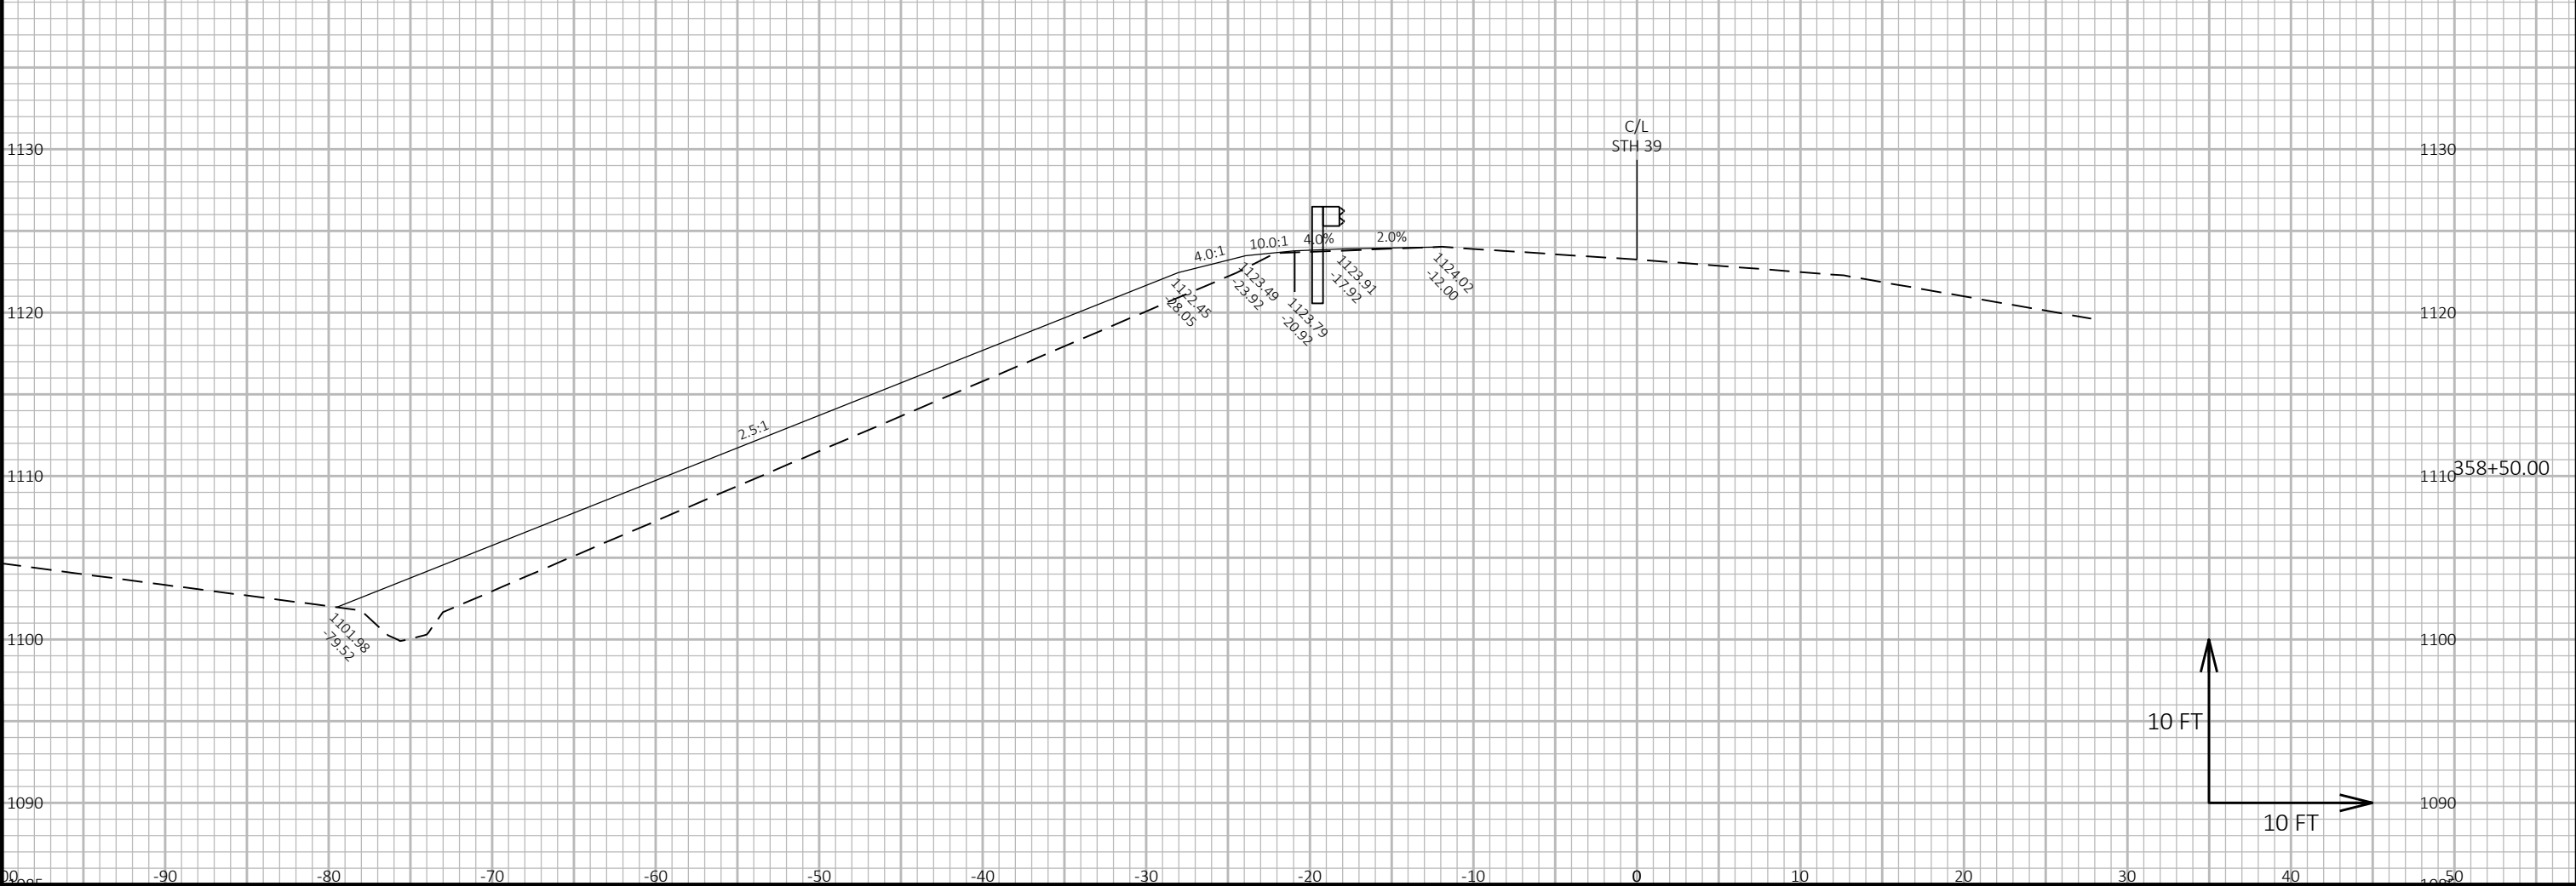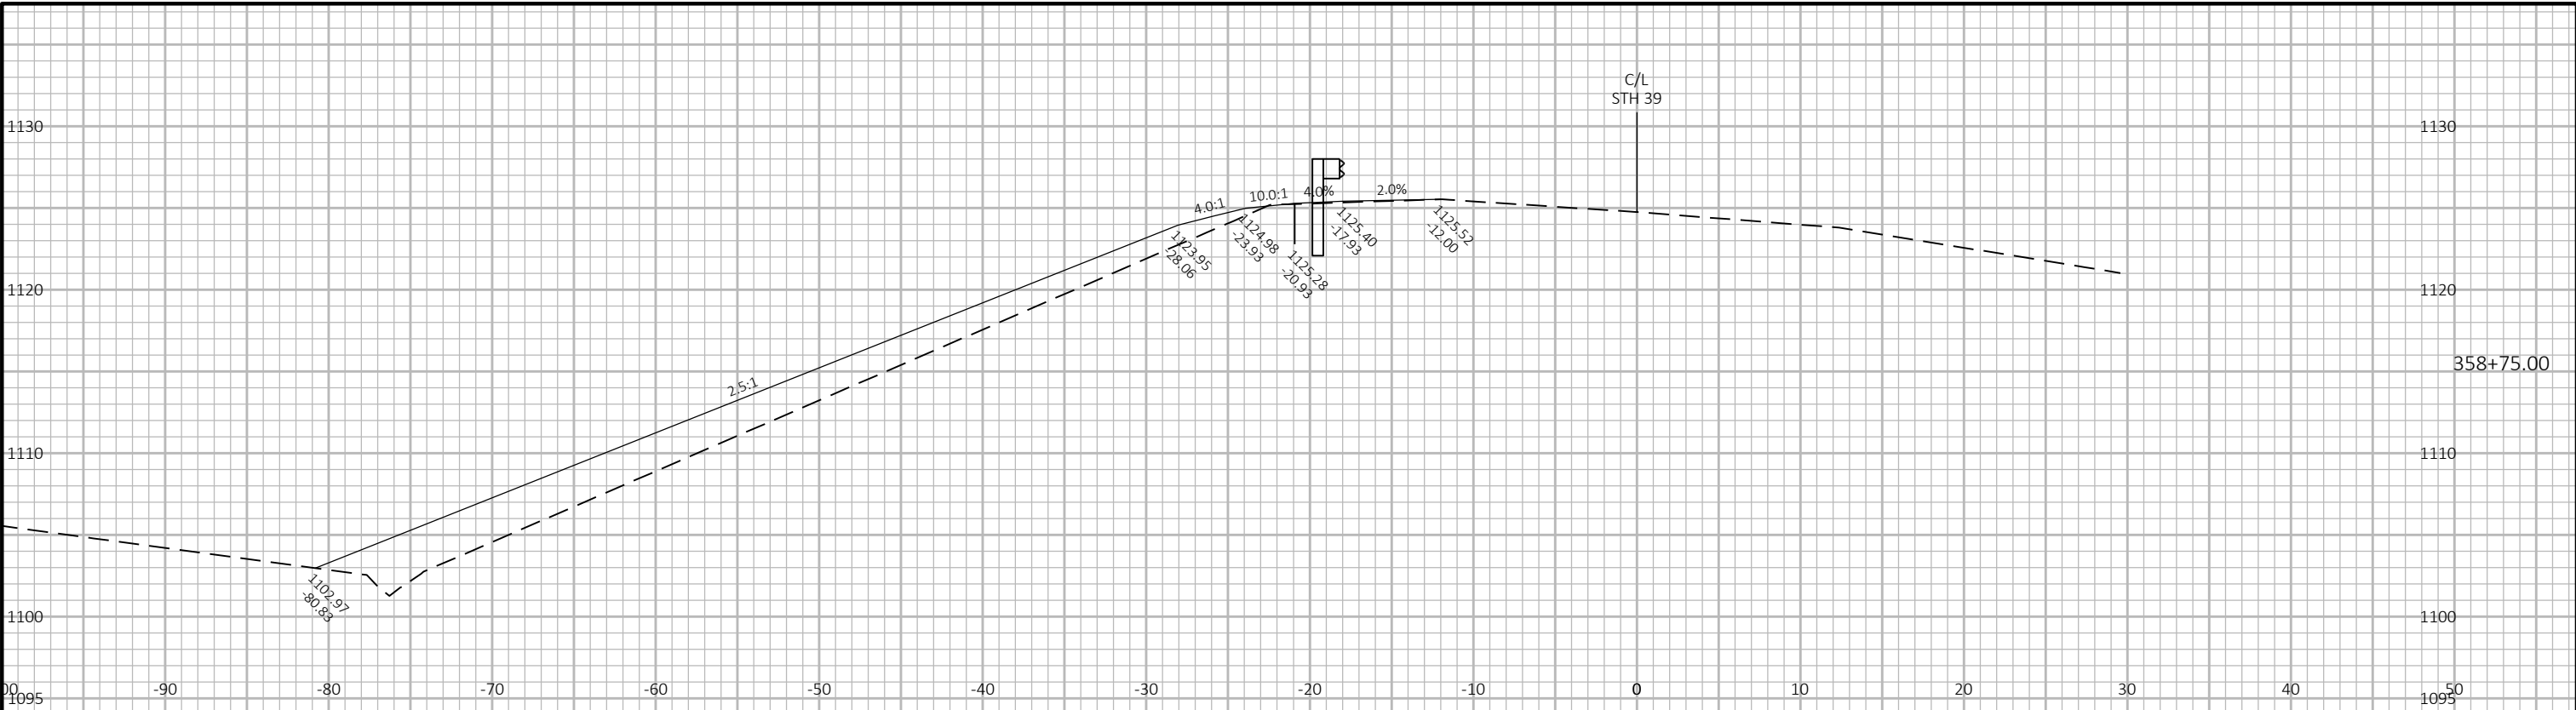


|                        |             |              |                        |         |
|------------------------|-------------|--------------|------------------------|---------|
| PROJECT NO: 5952-03-73 | HWY: STH 39 | COUNTY: IOWA | CROSS SECTIONS: STH 39 | SHEET E |
|------------------------|-------------|--------------|------------------------|---------|

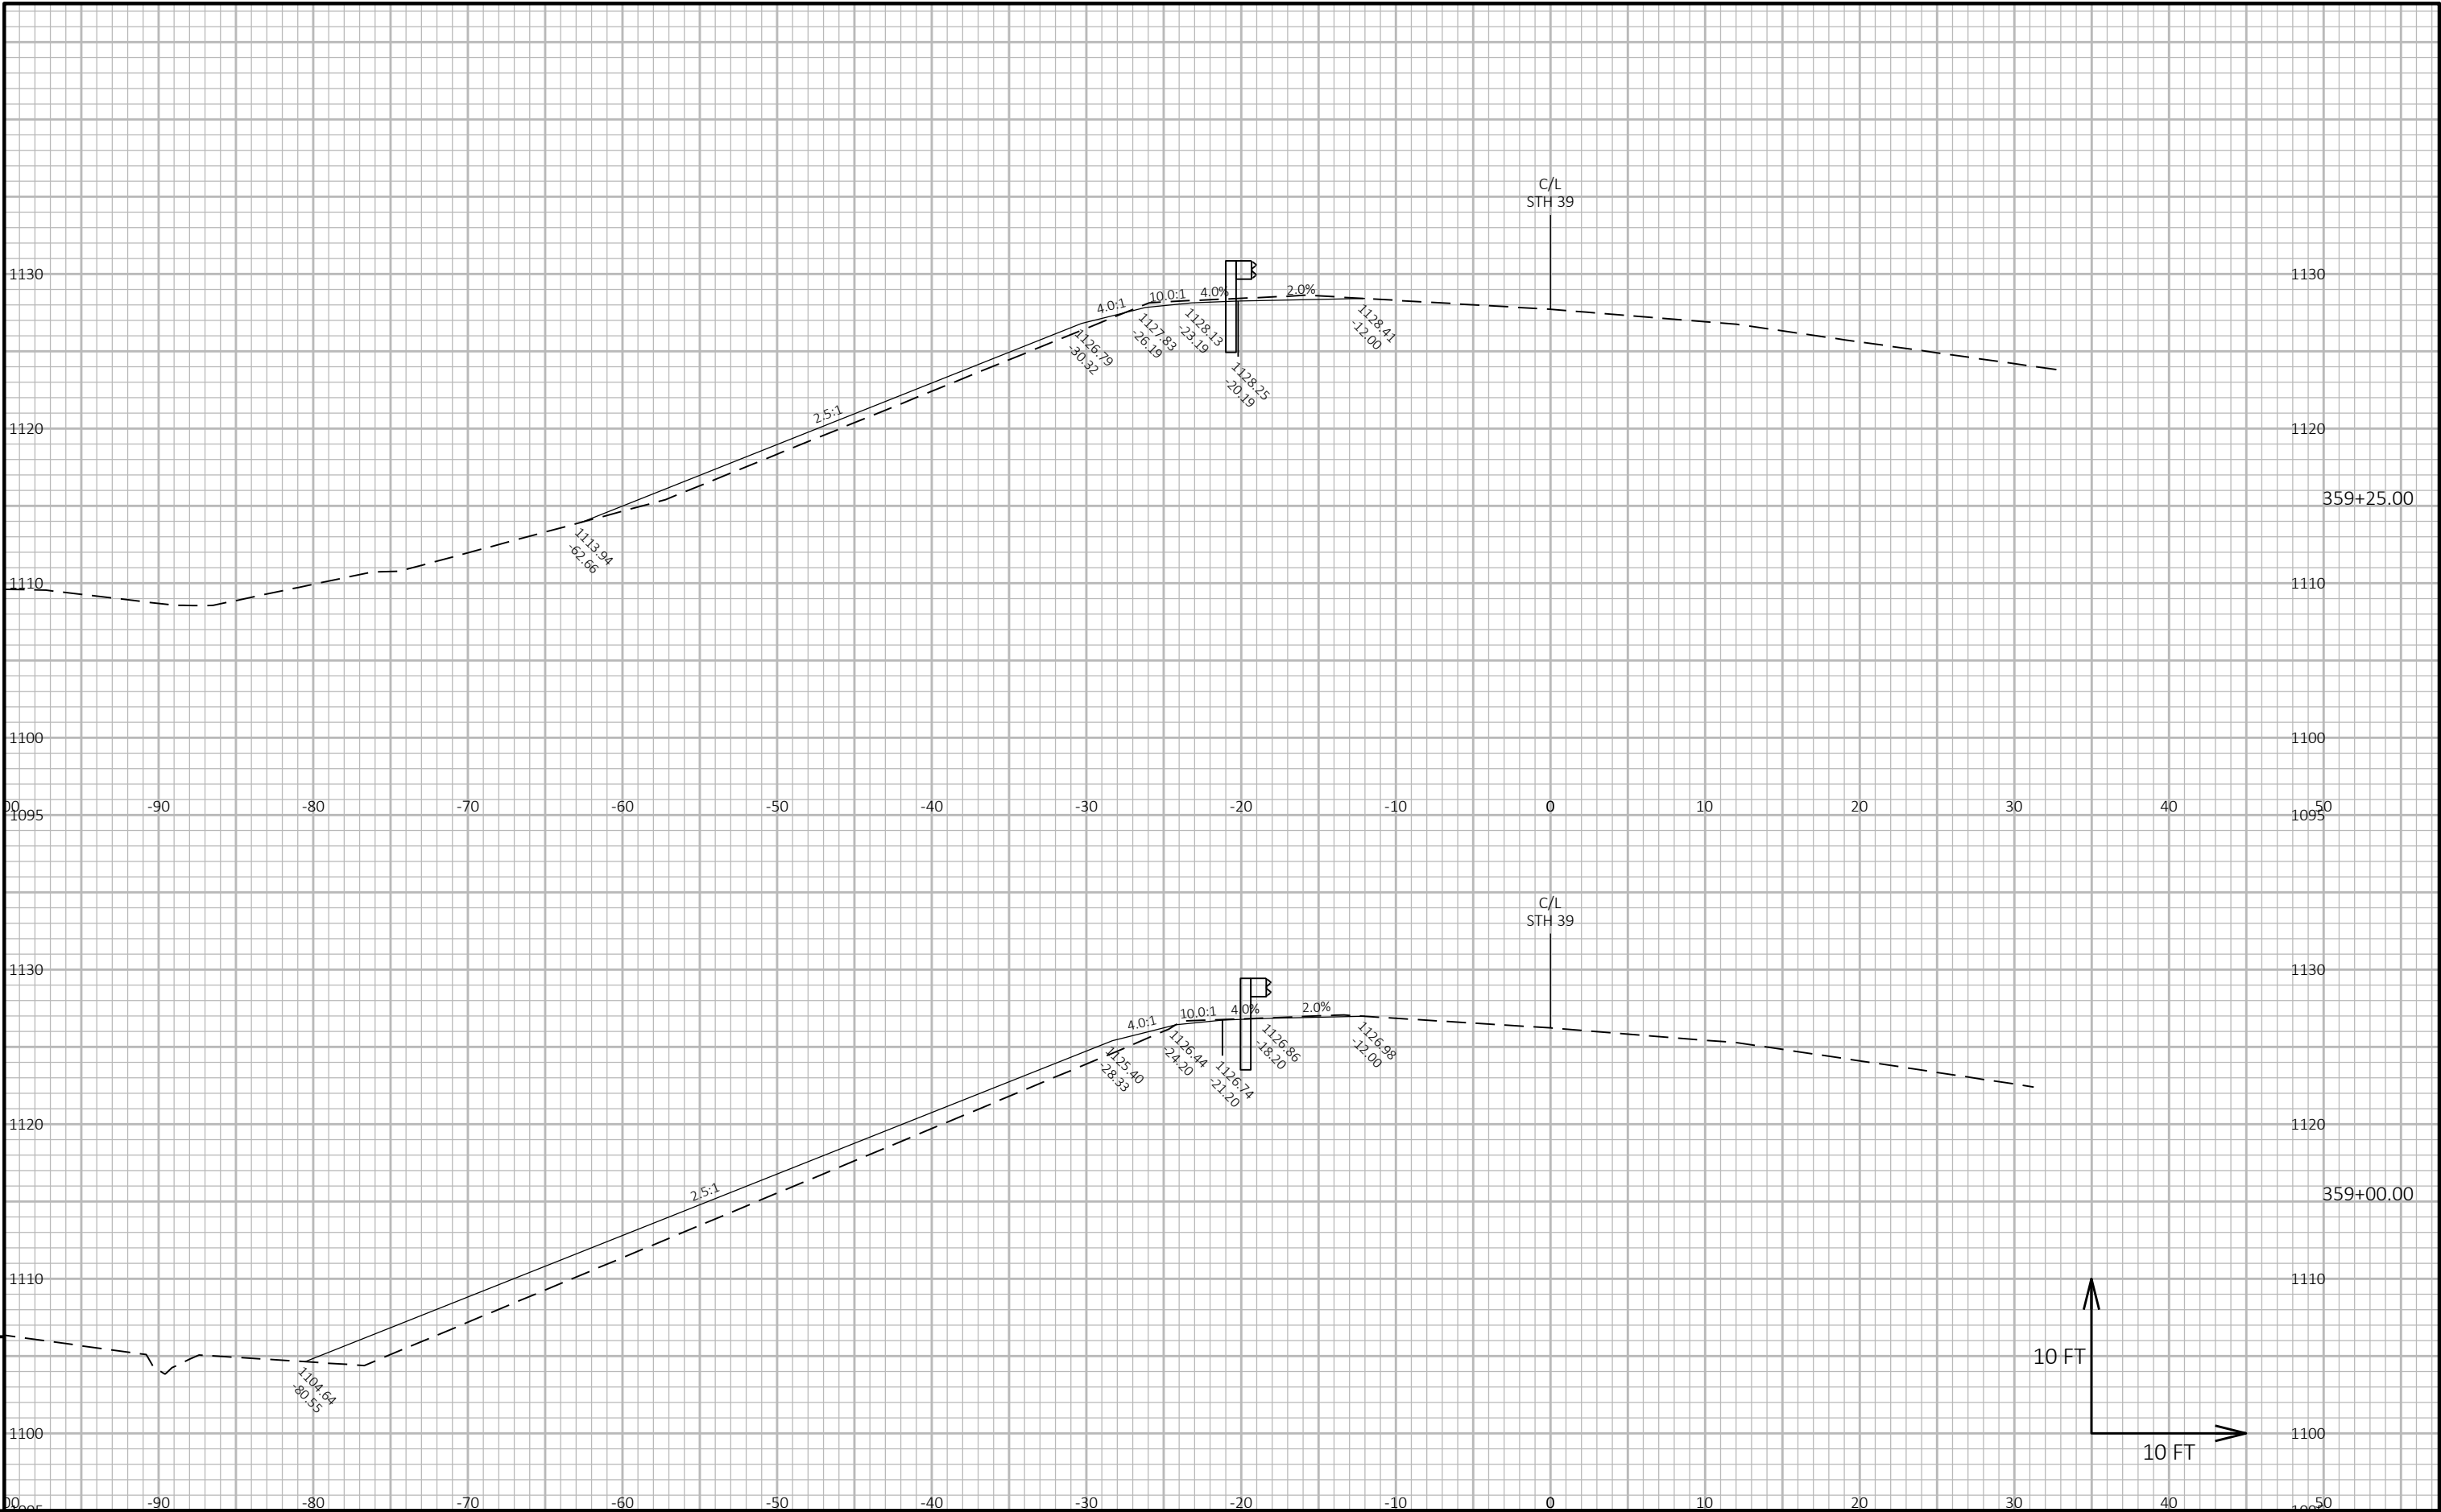


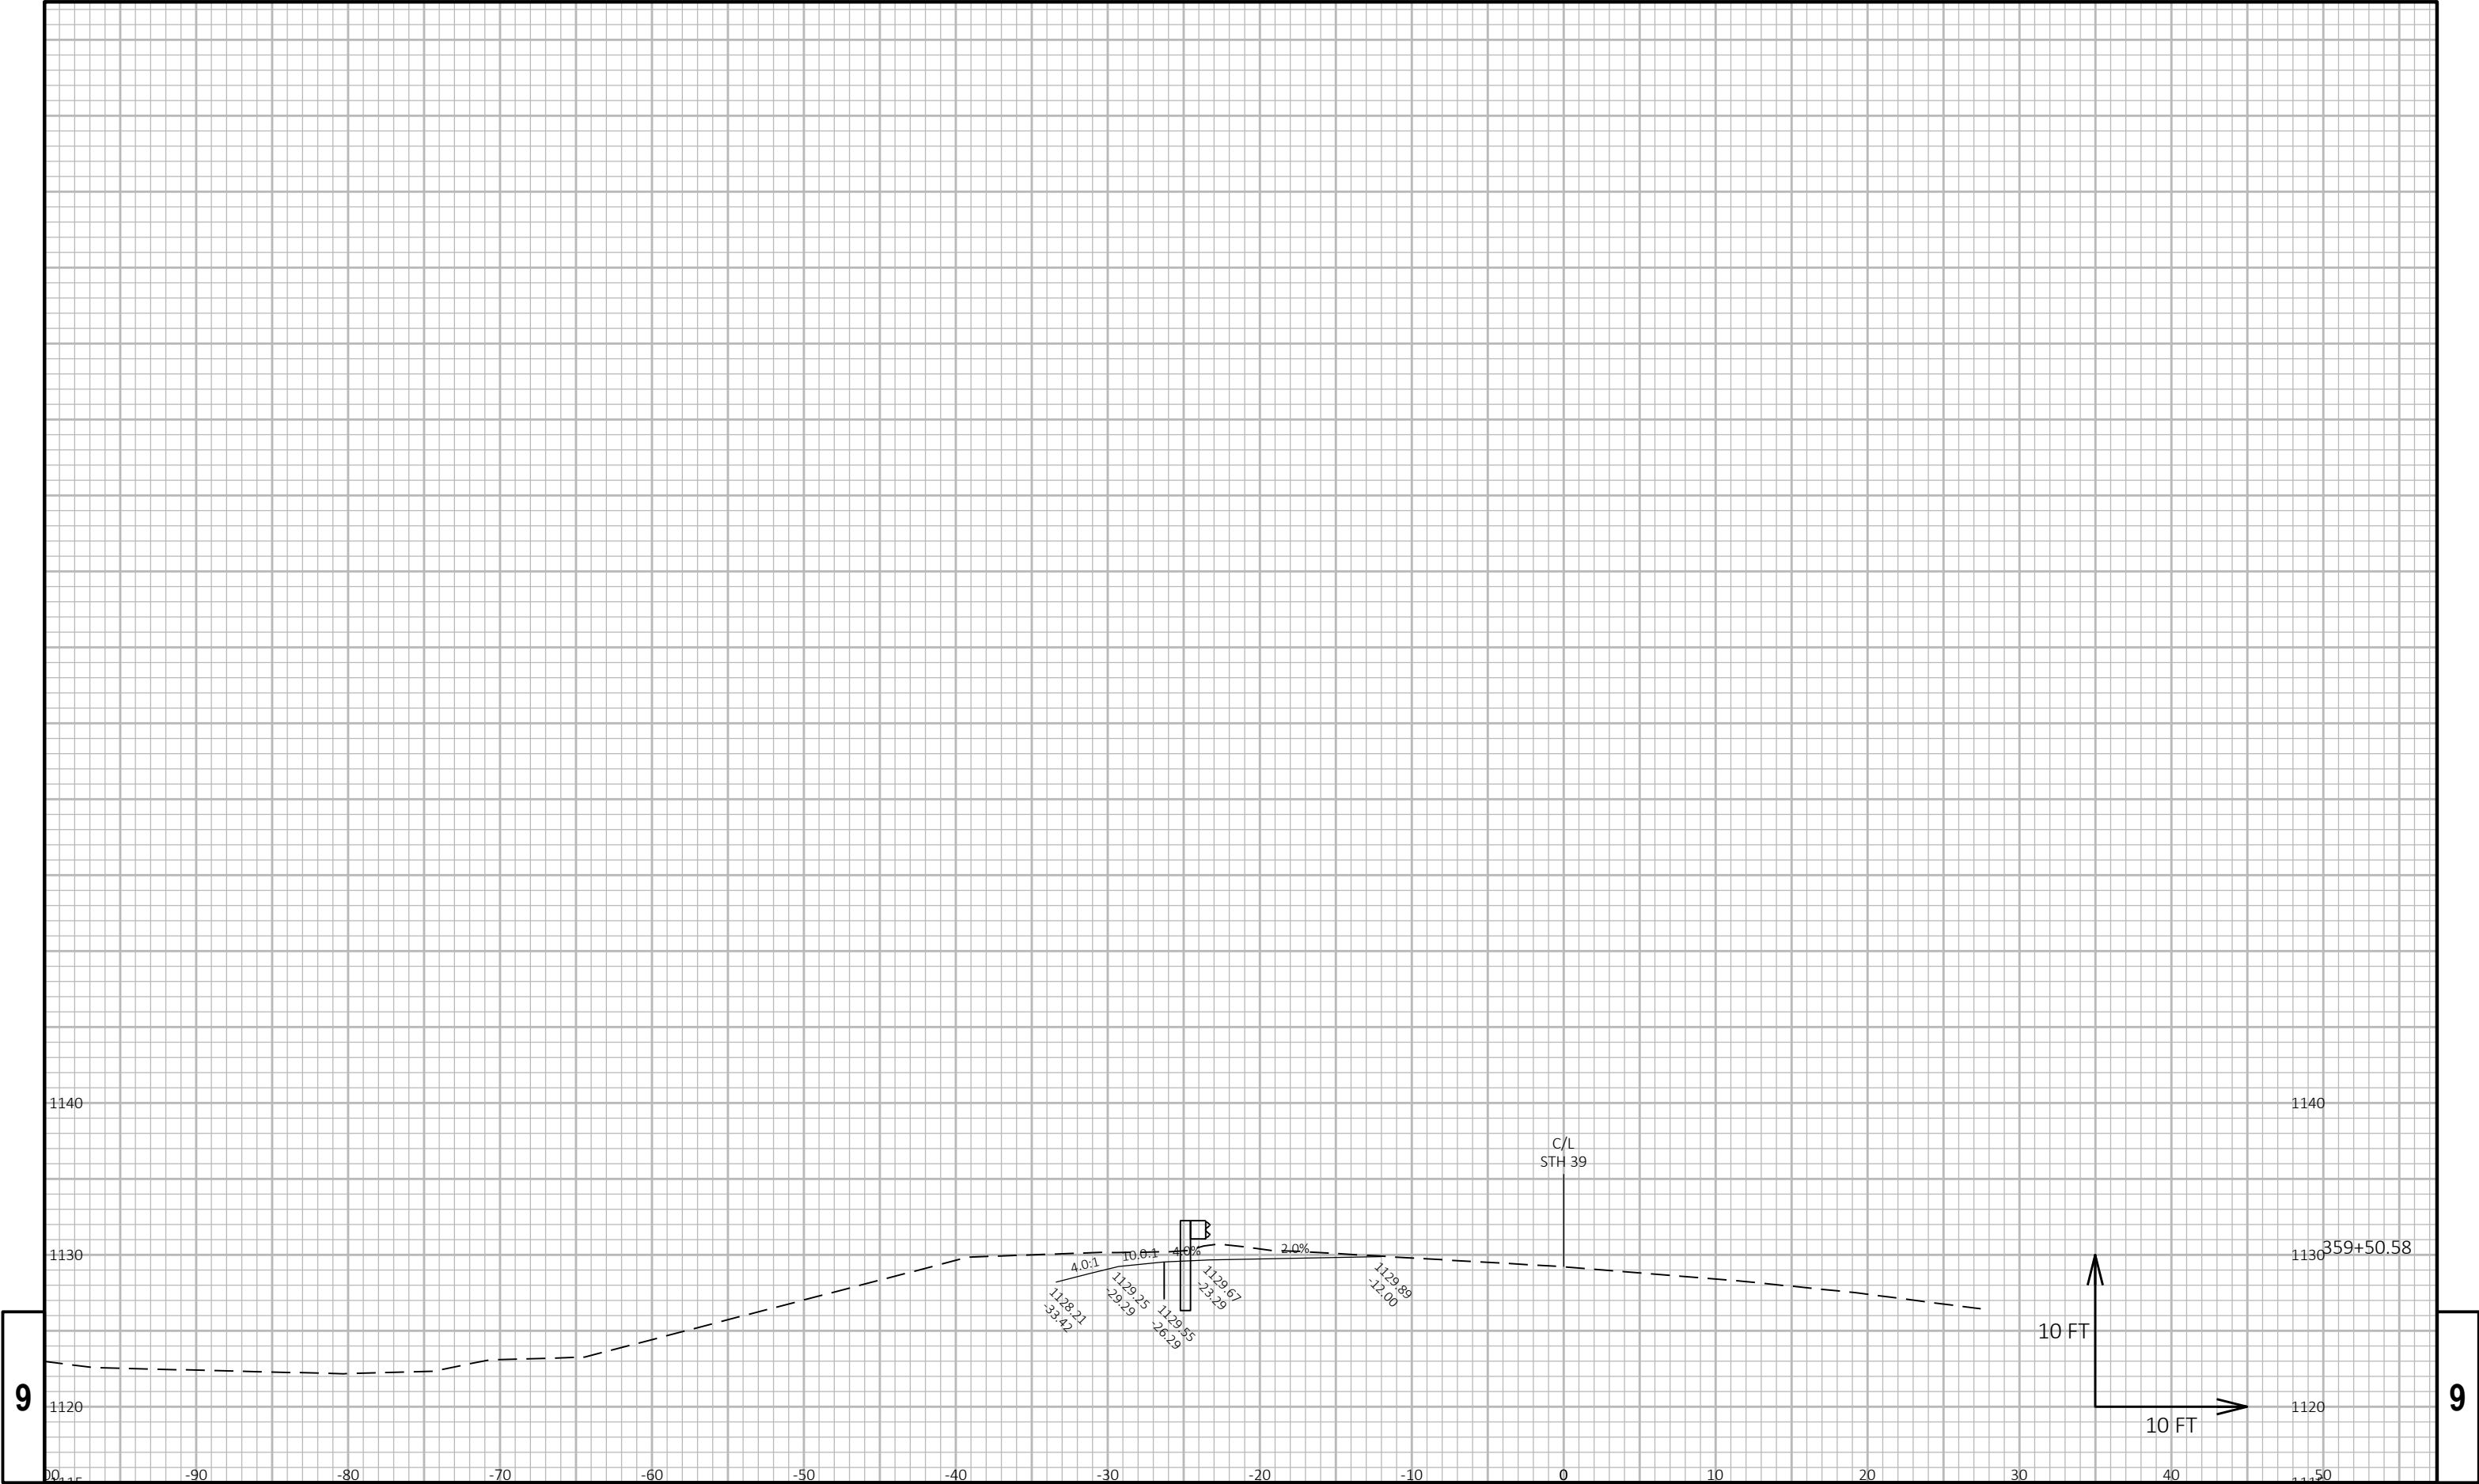


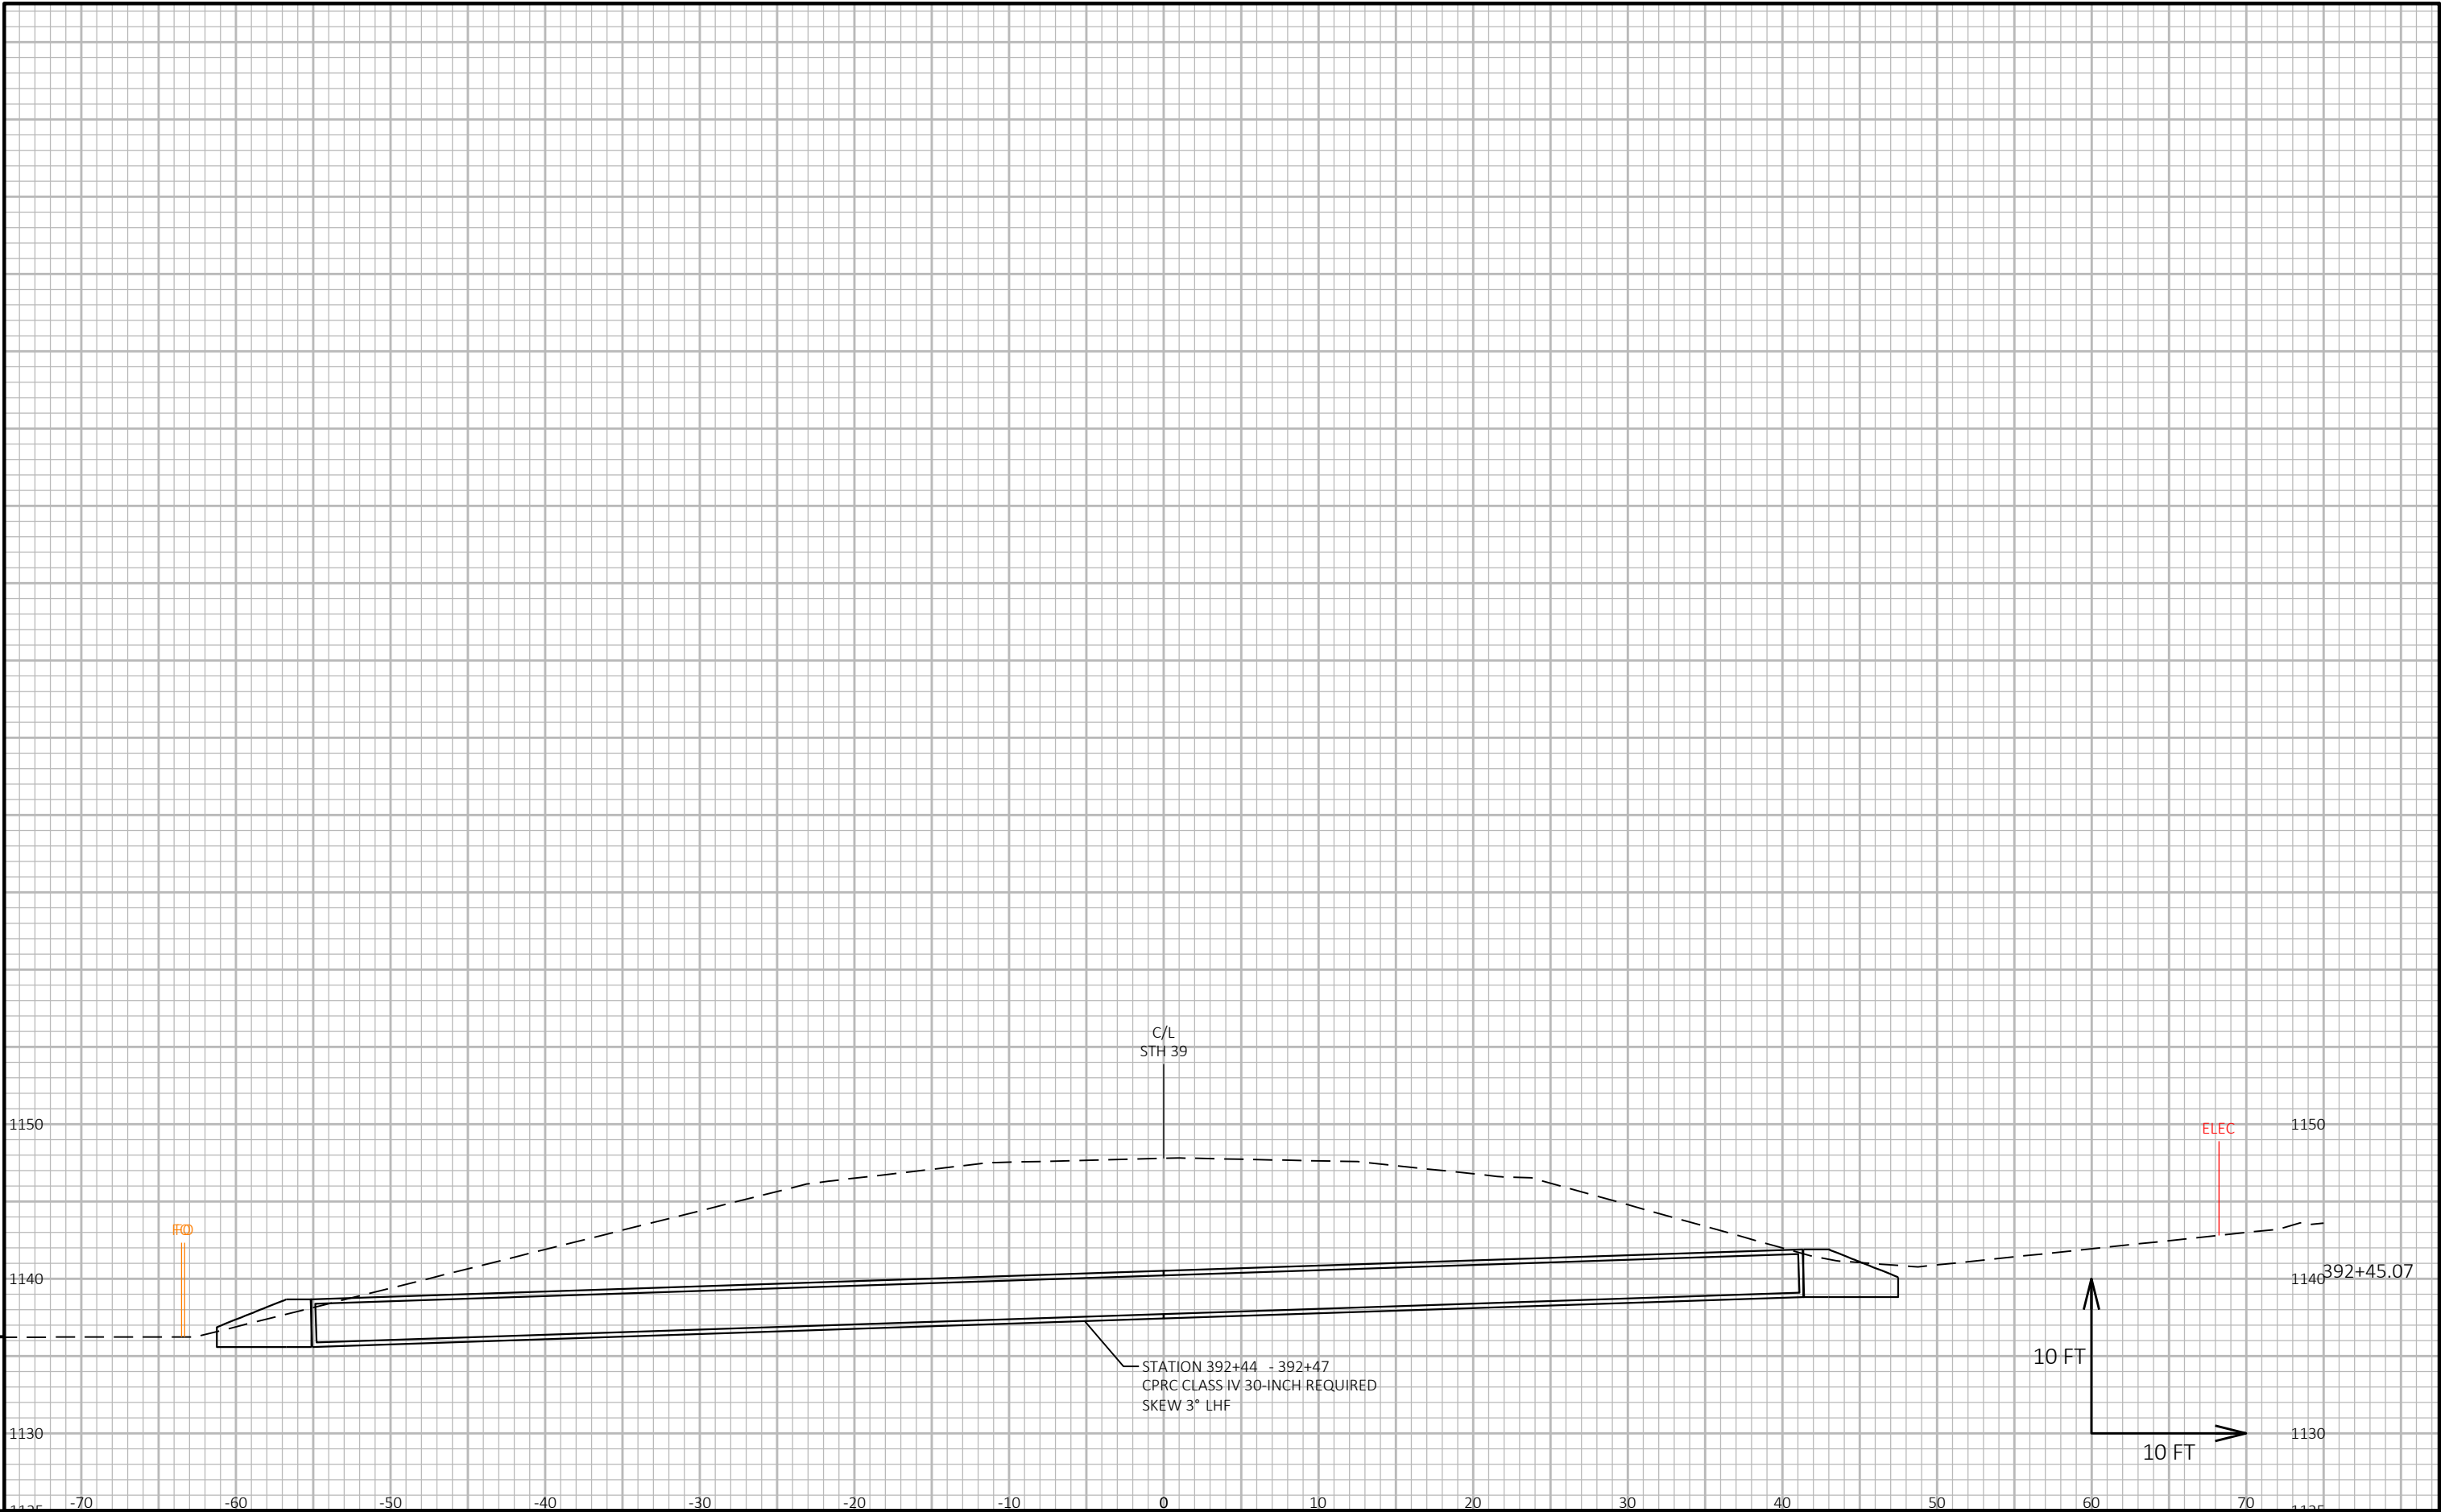

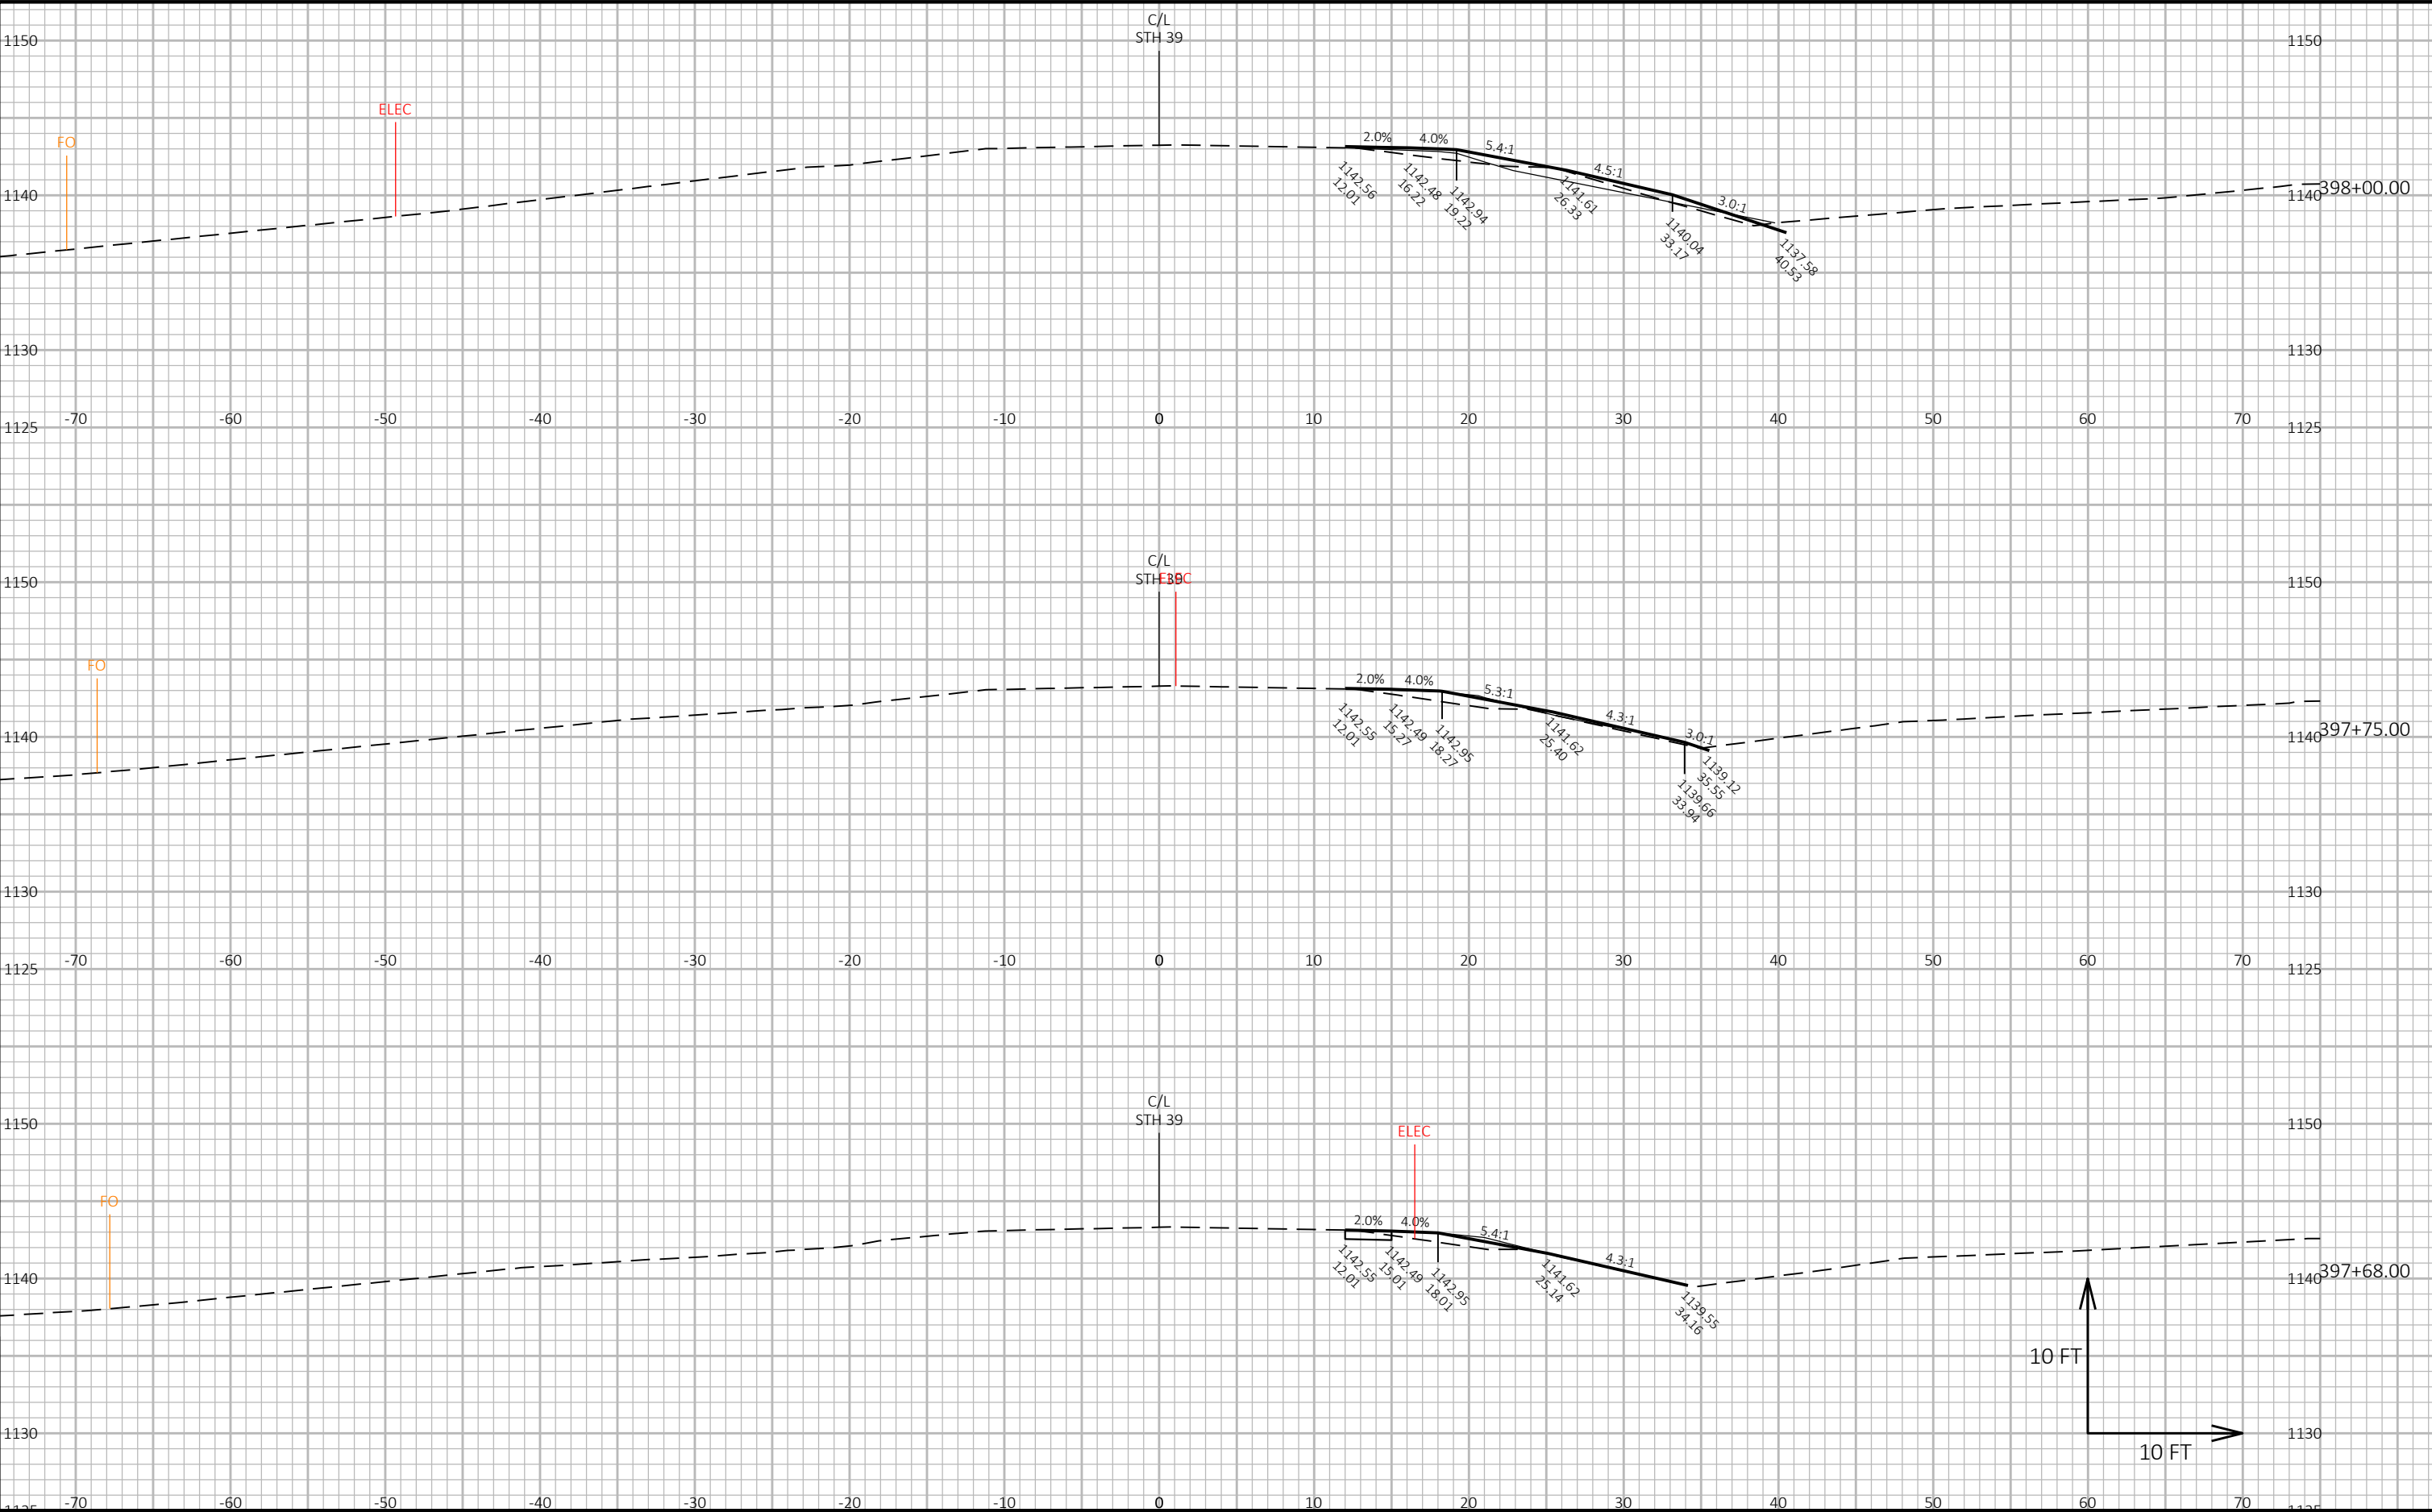





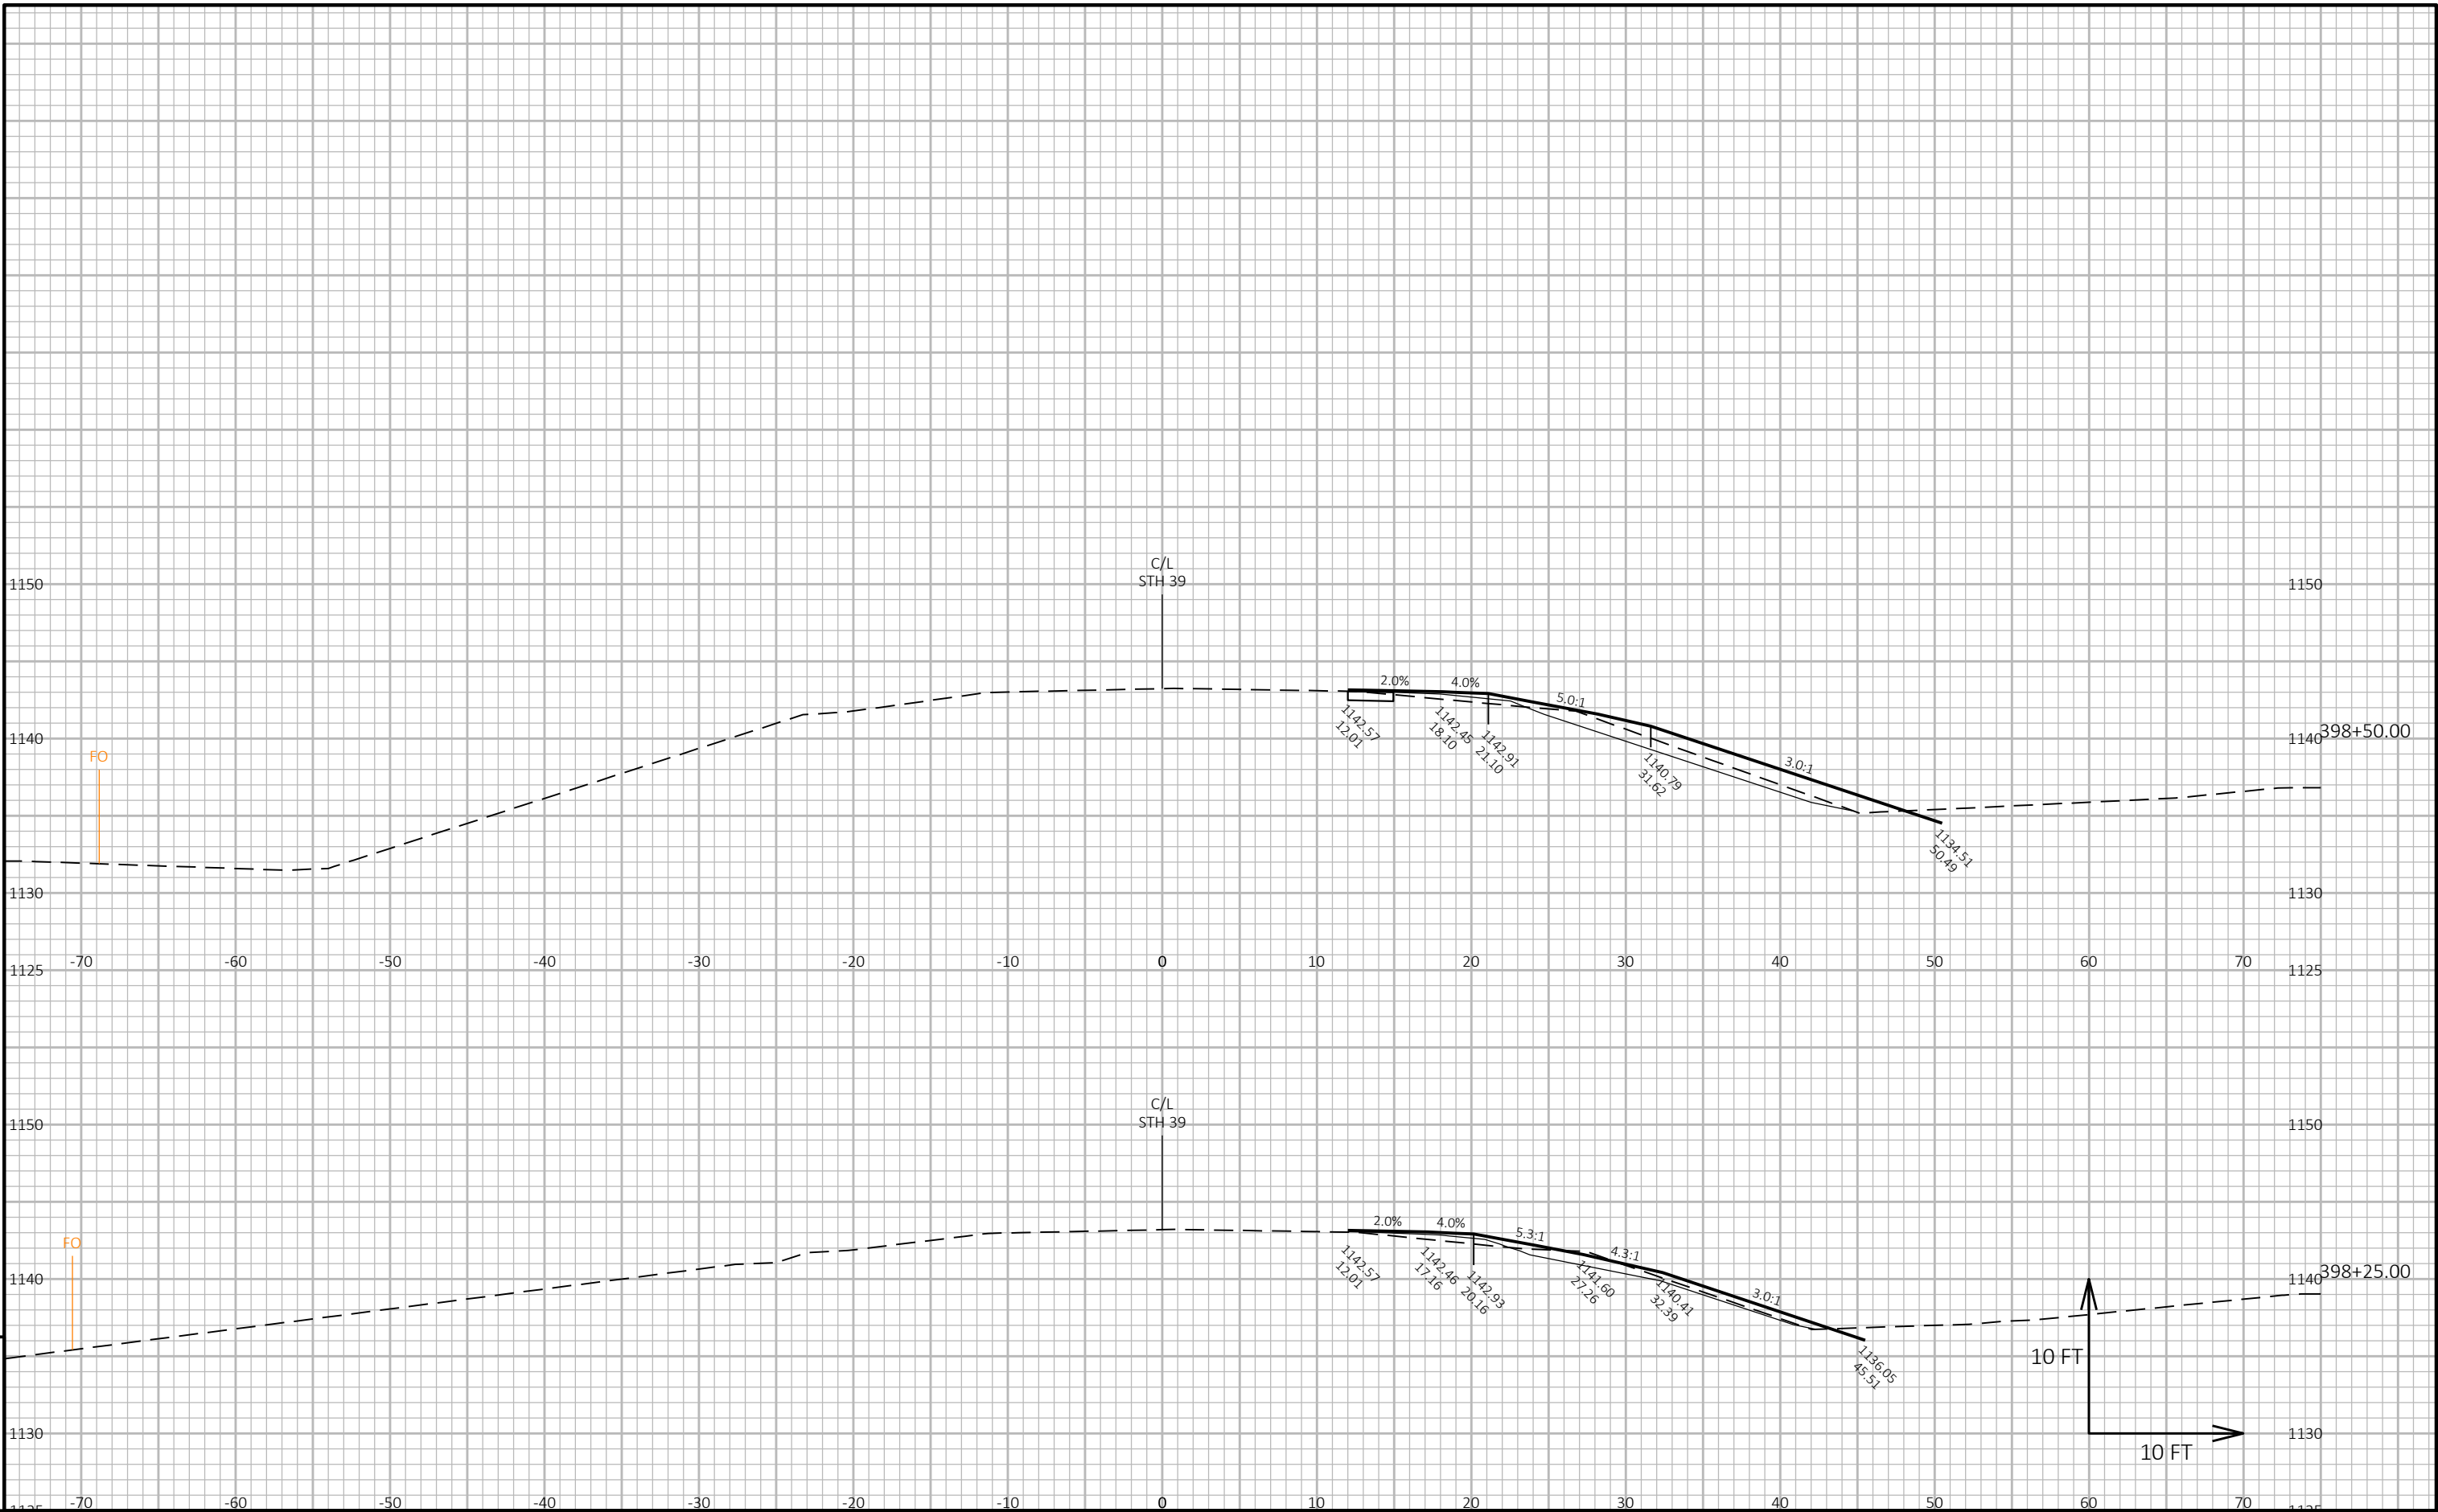


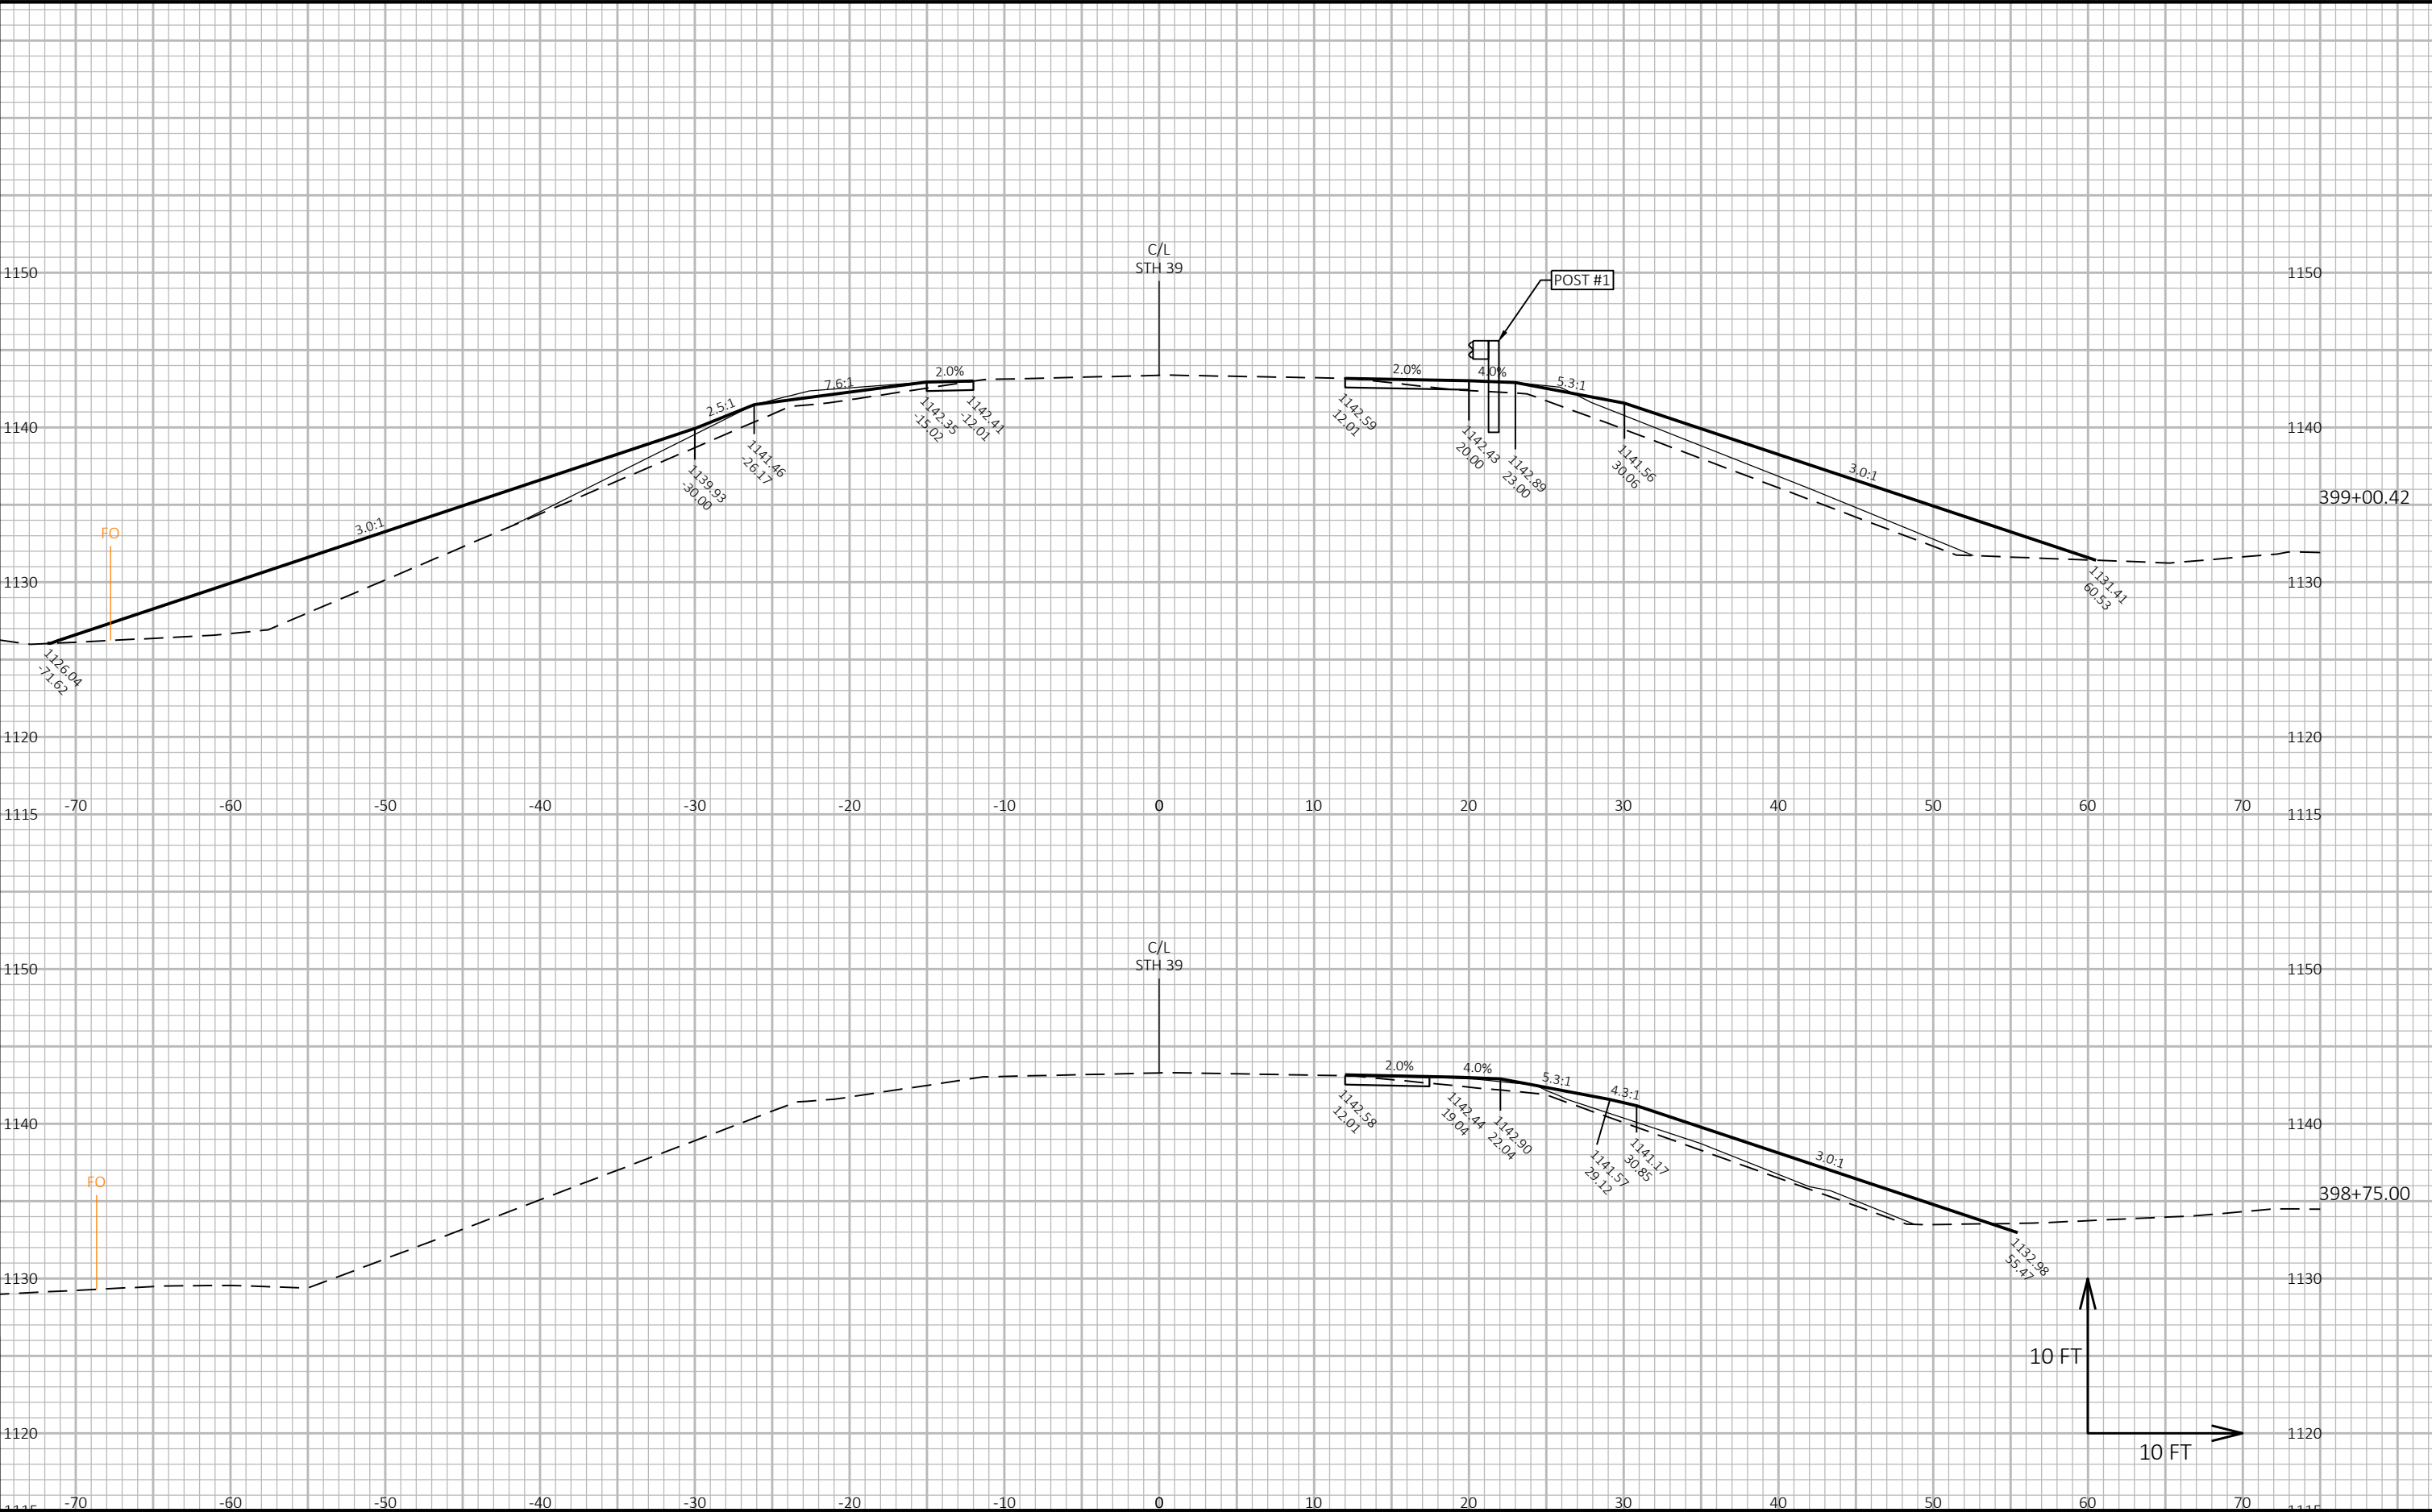




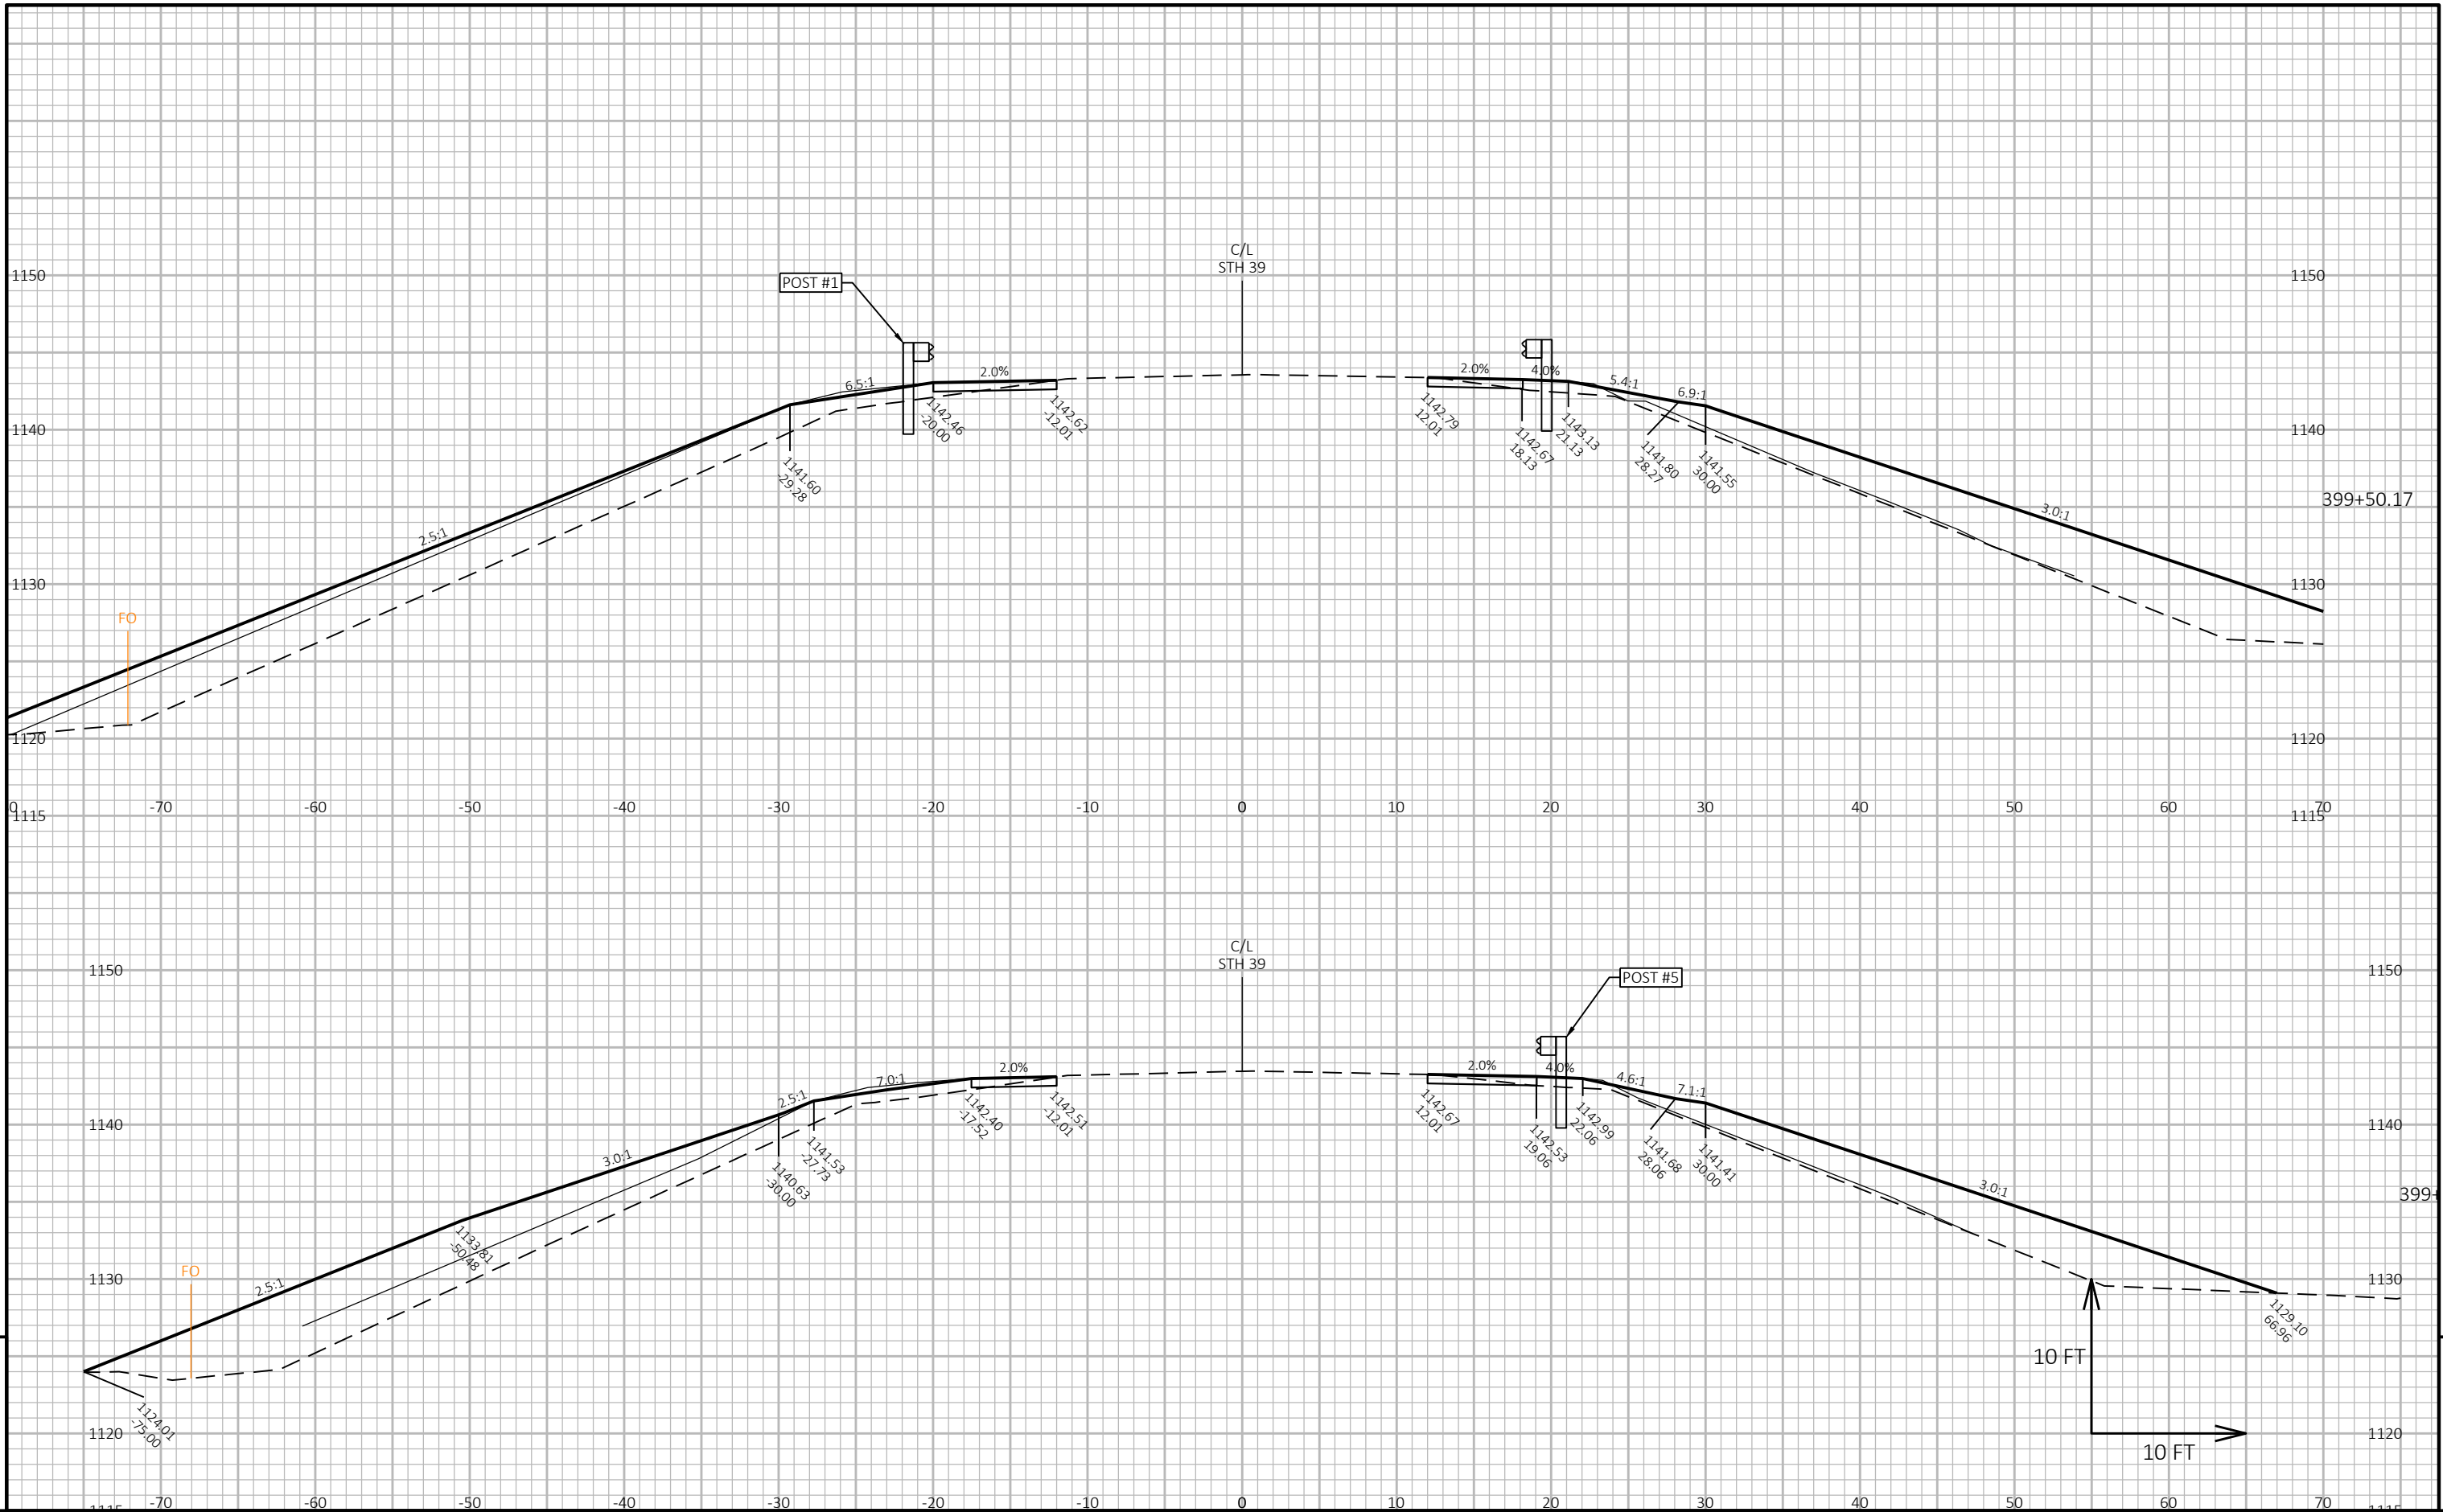

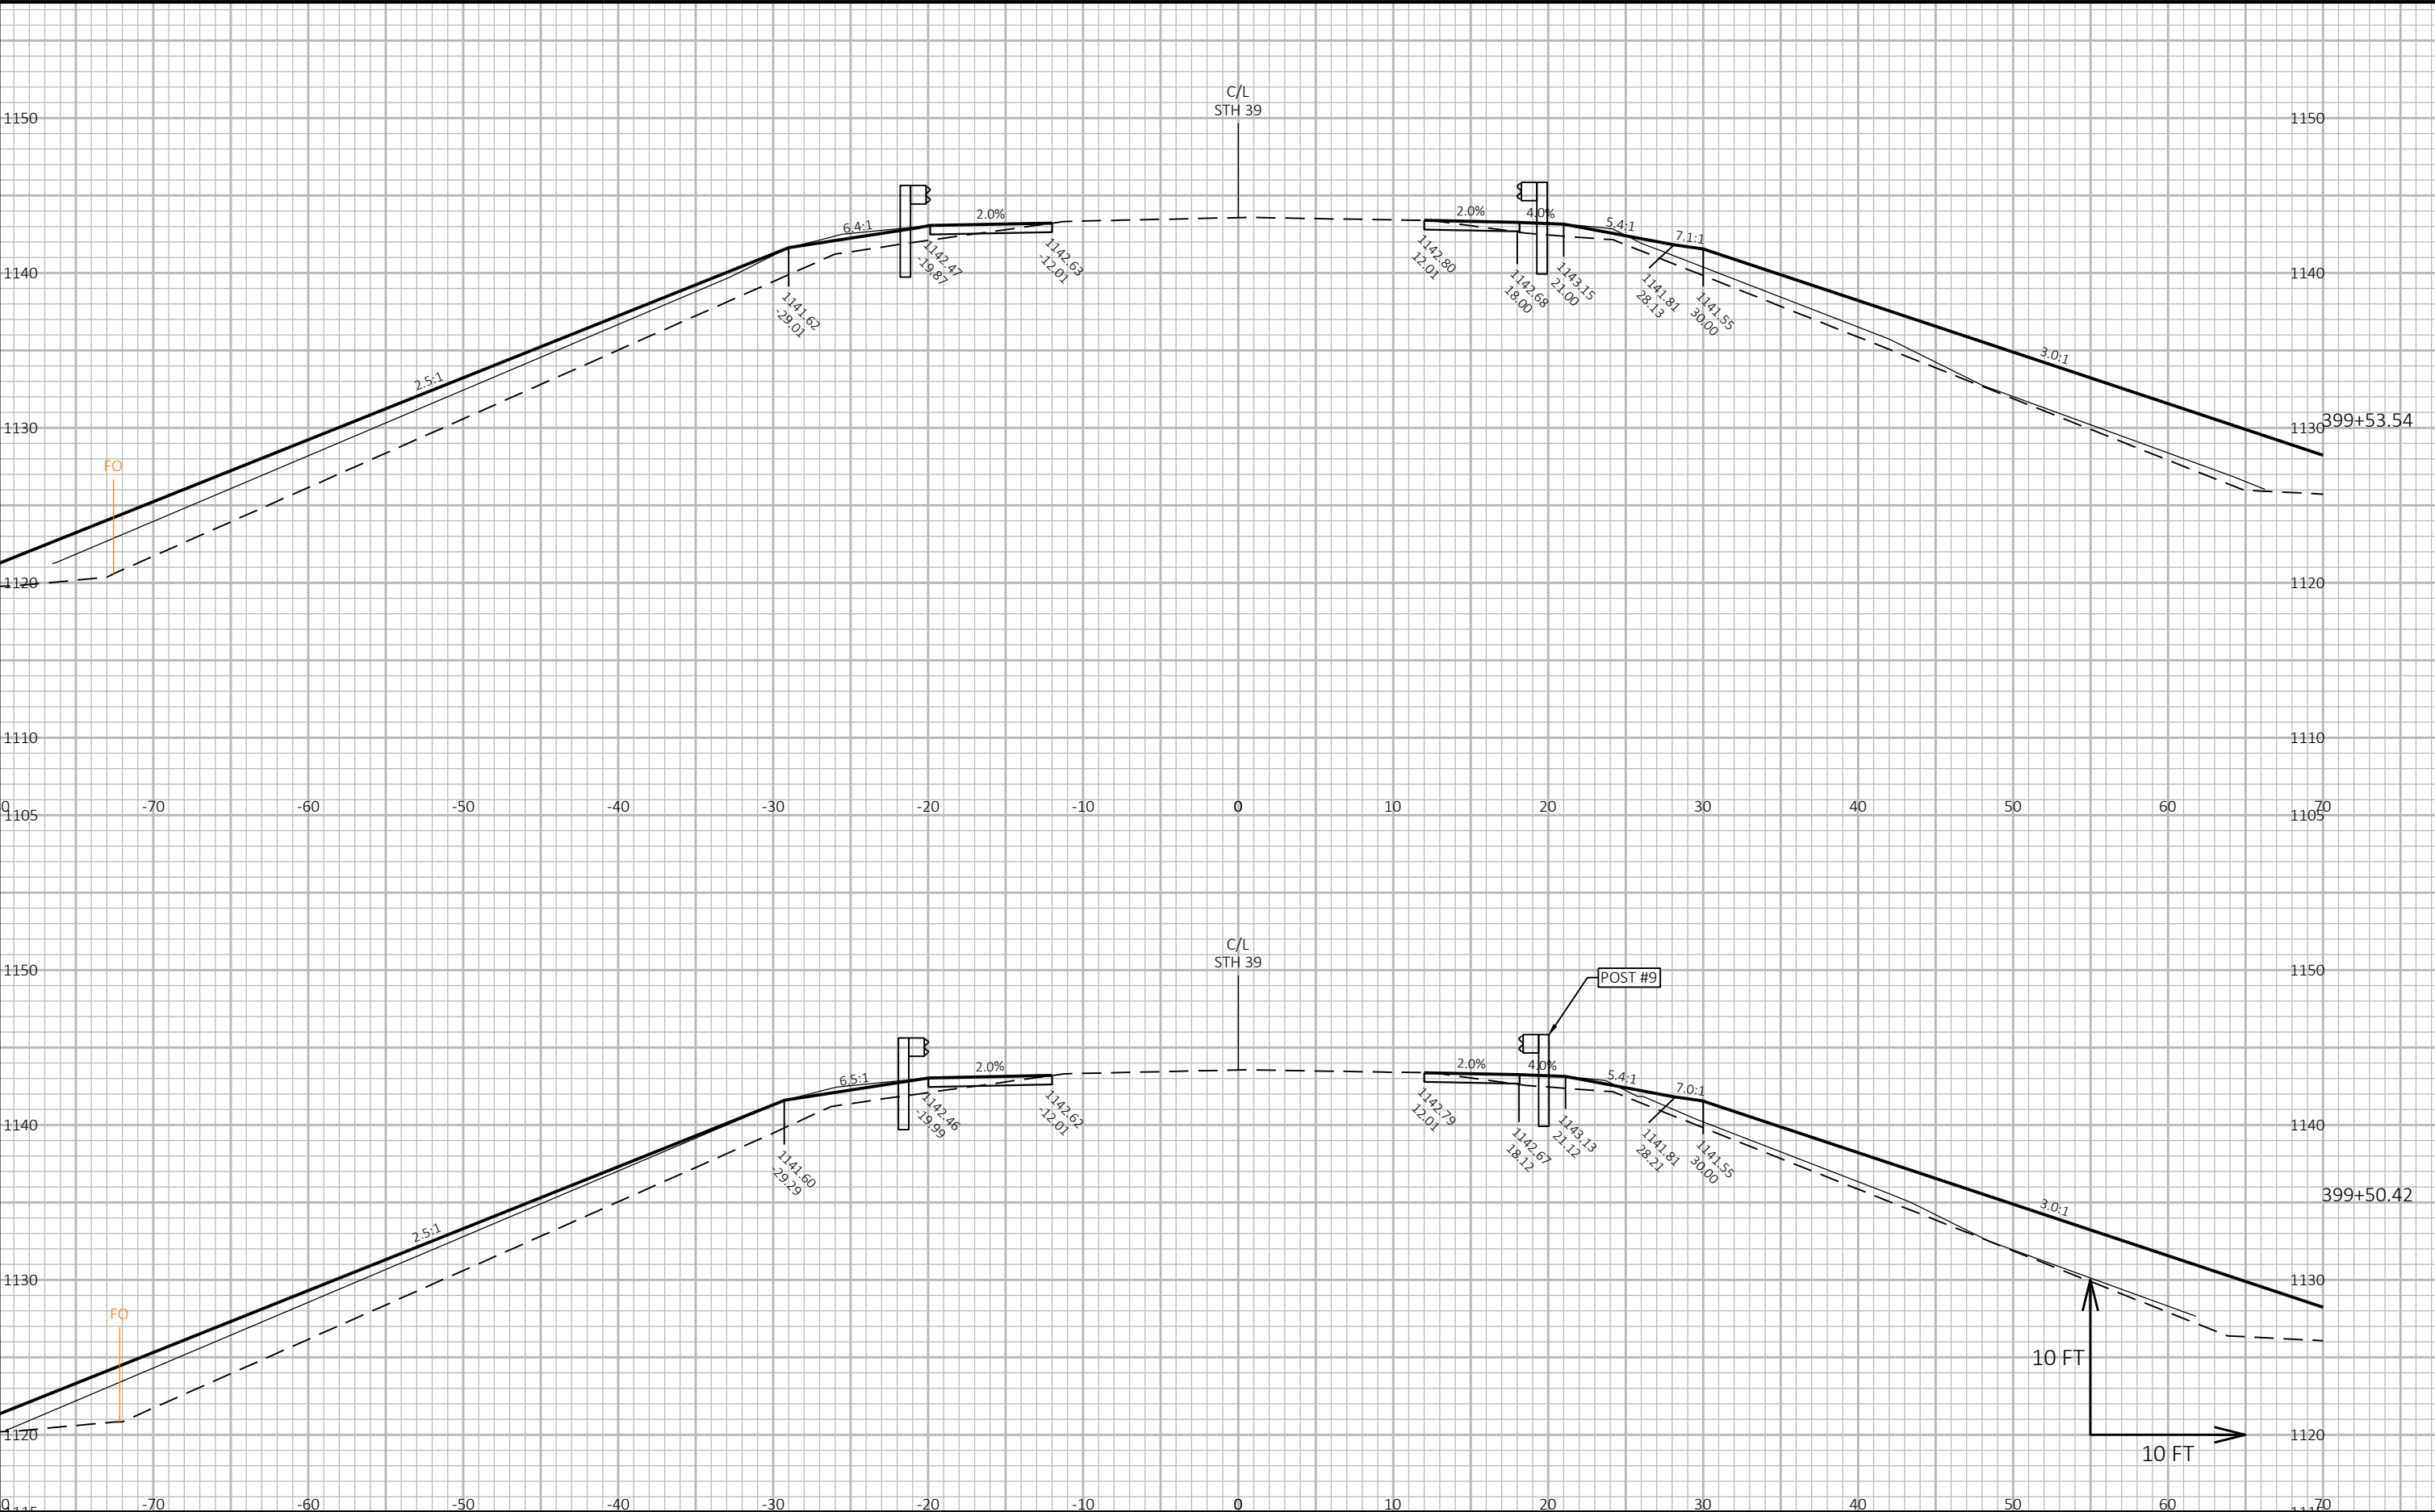

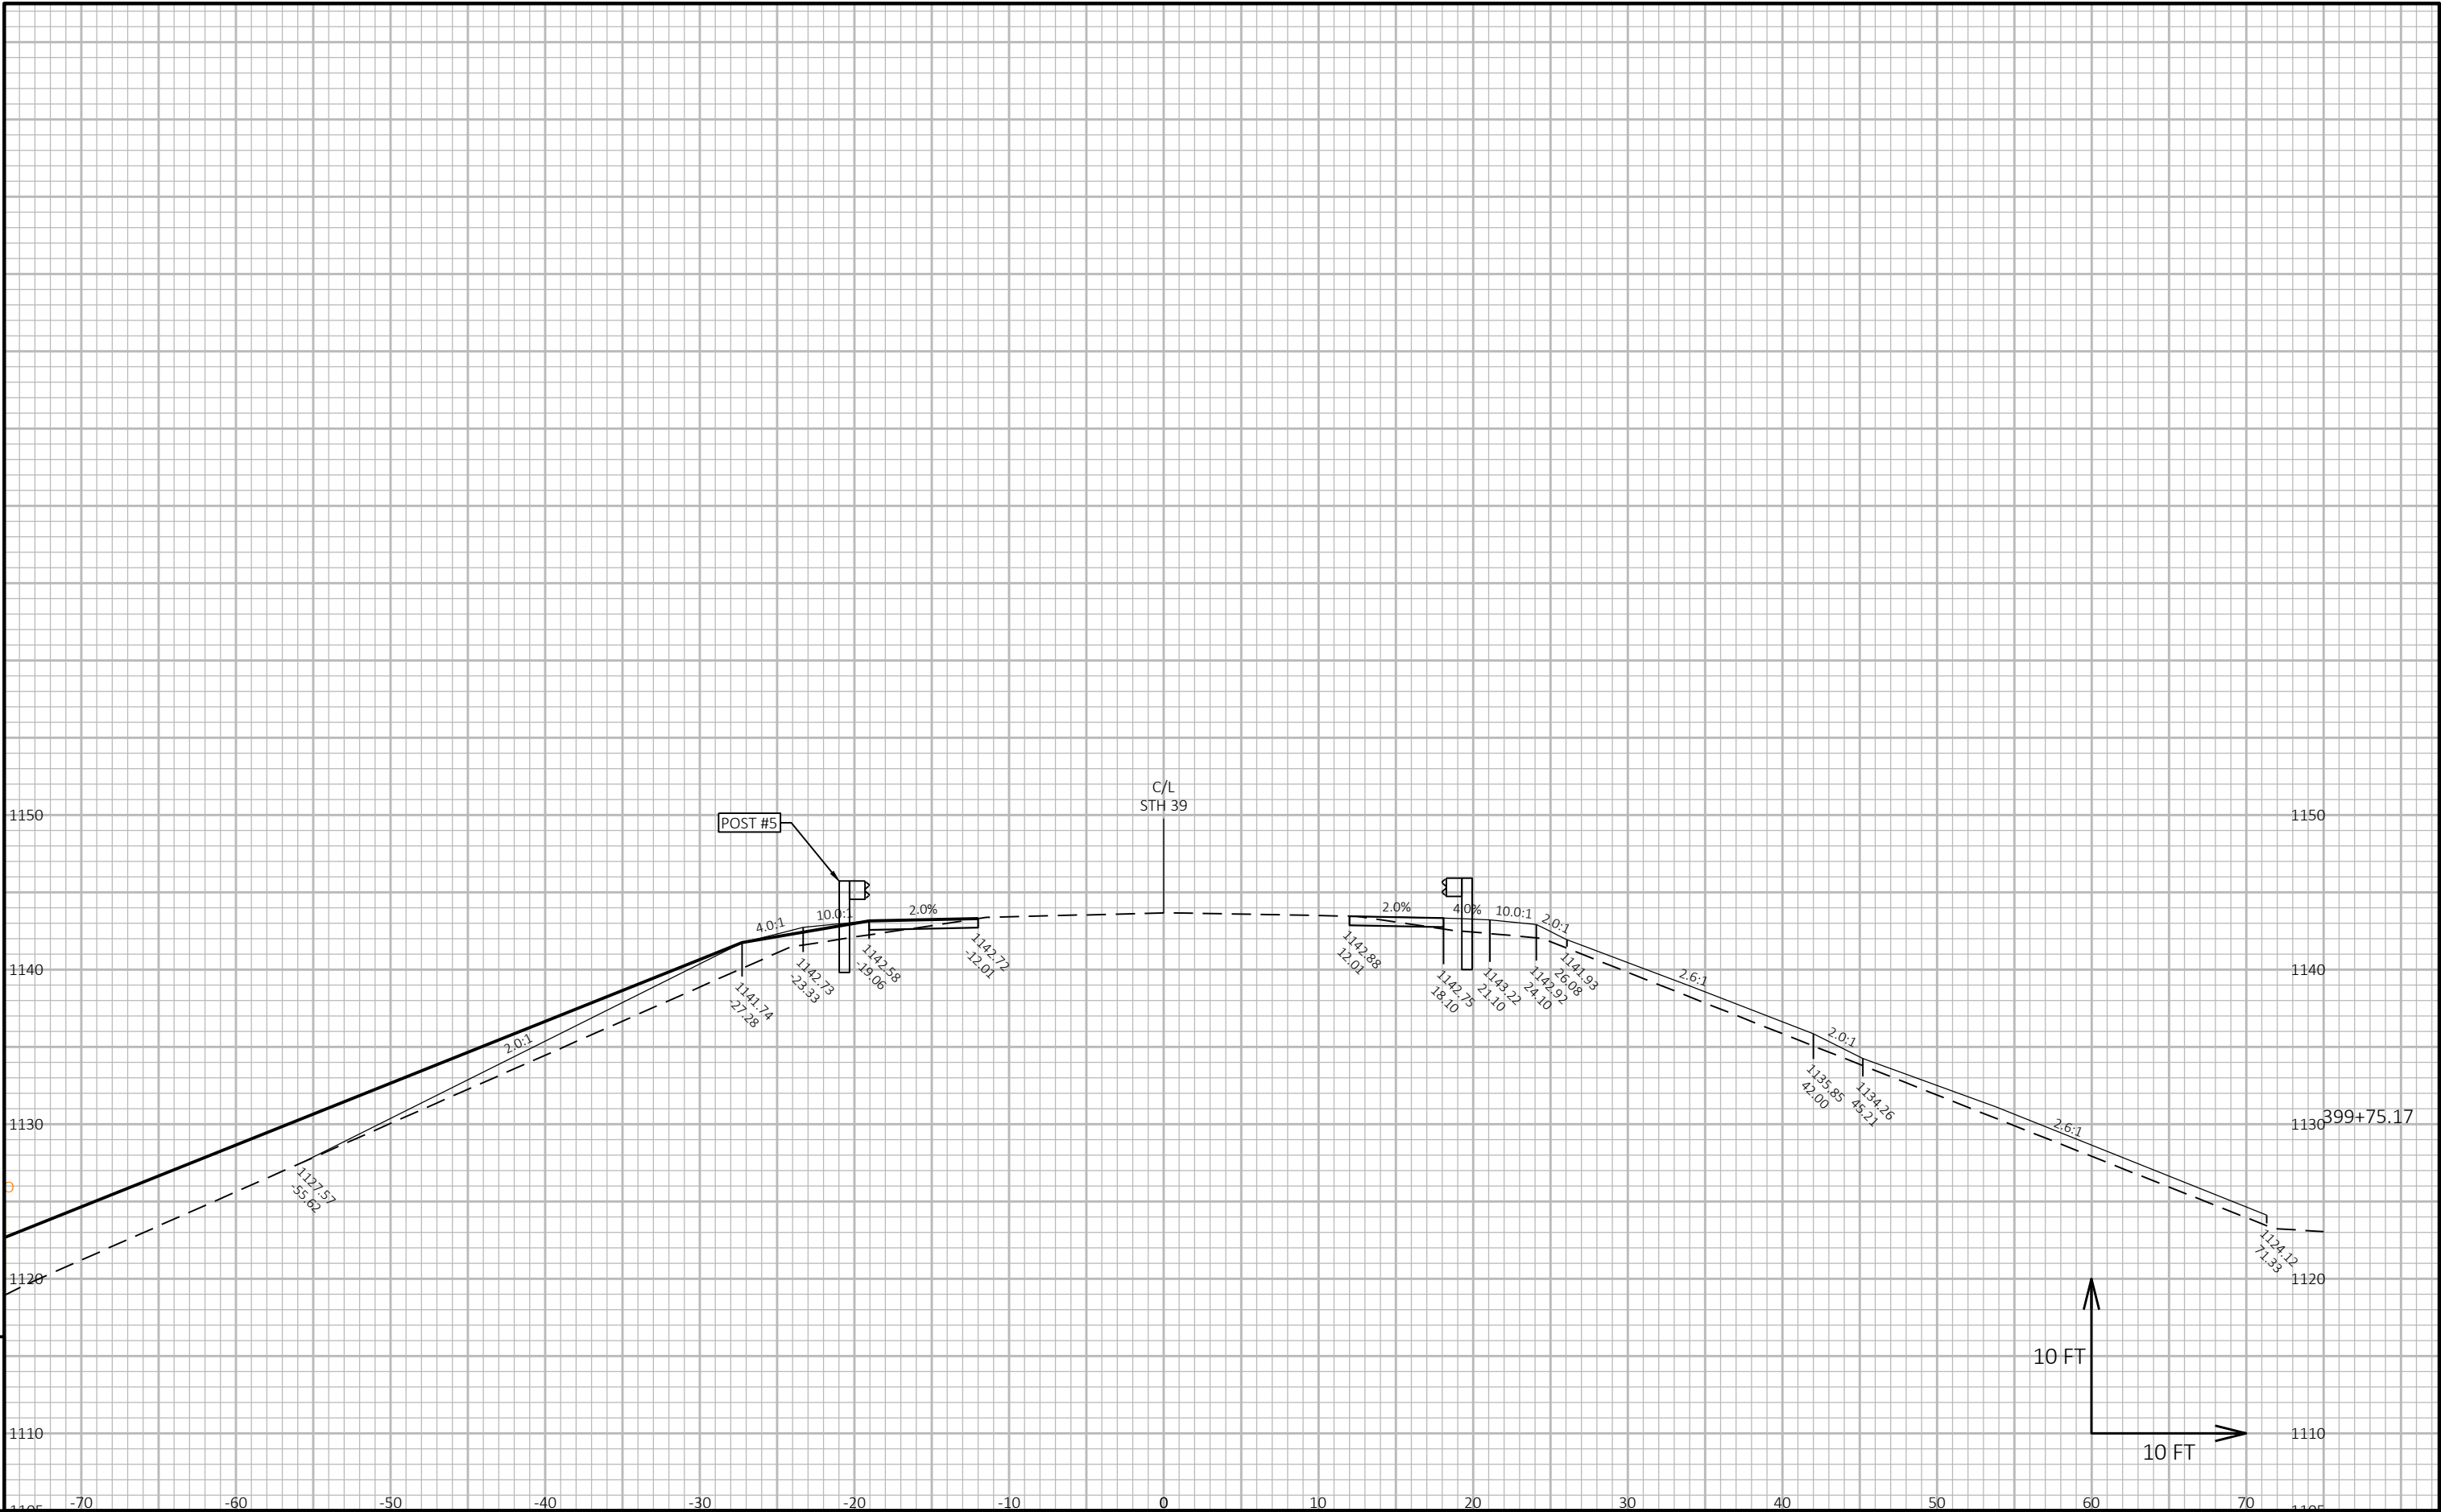


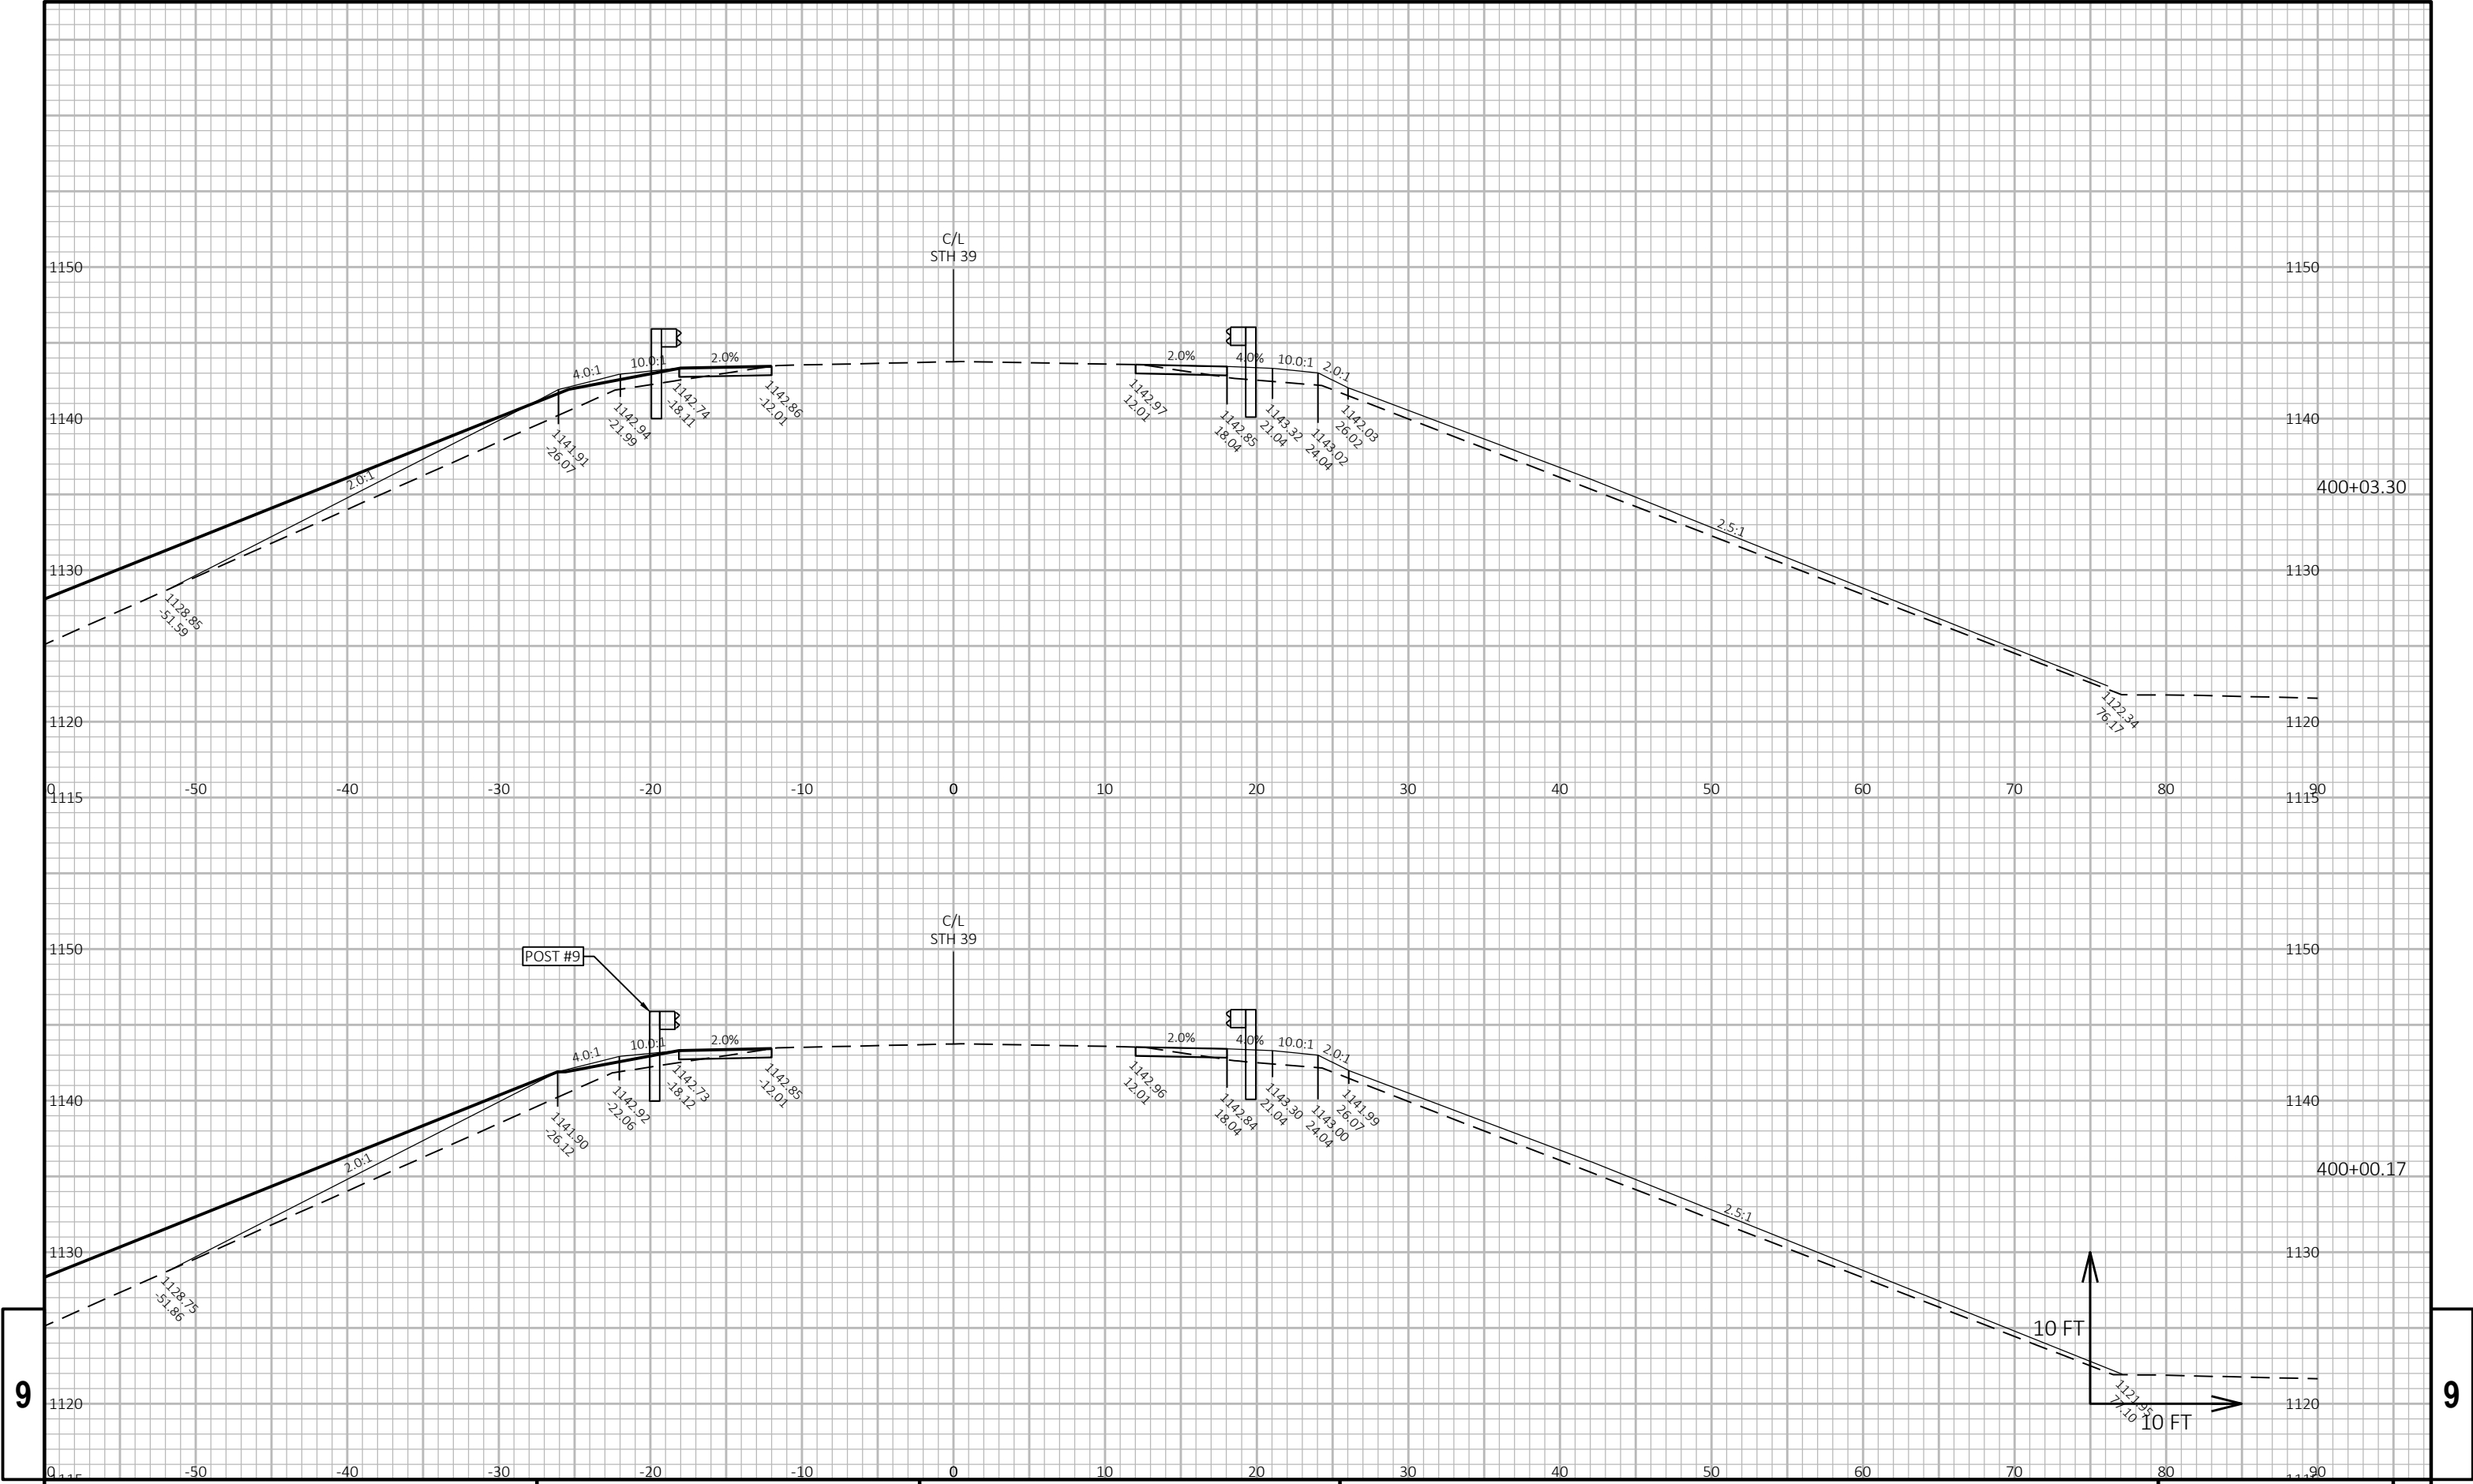


9


9


|                        |             |              |                        |         |
|------------------------|-------------|--------------|------------------------|---------|
| PROJECT NO: 5952-03-73 | HWY: STH 39 | COUNTY: IOWA | CROSS SECTIONS: STH 39 | SHEET E |
|------------------------|-------------|--------------|------------------------|---------|

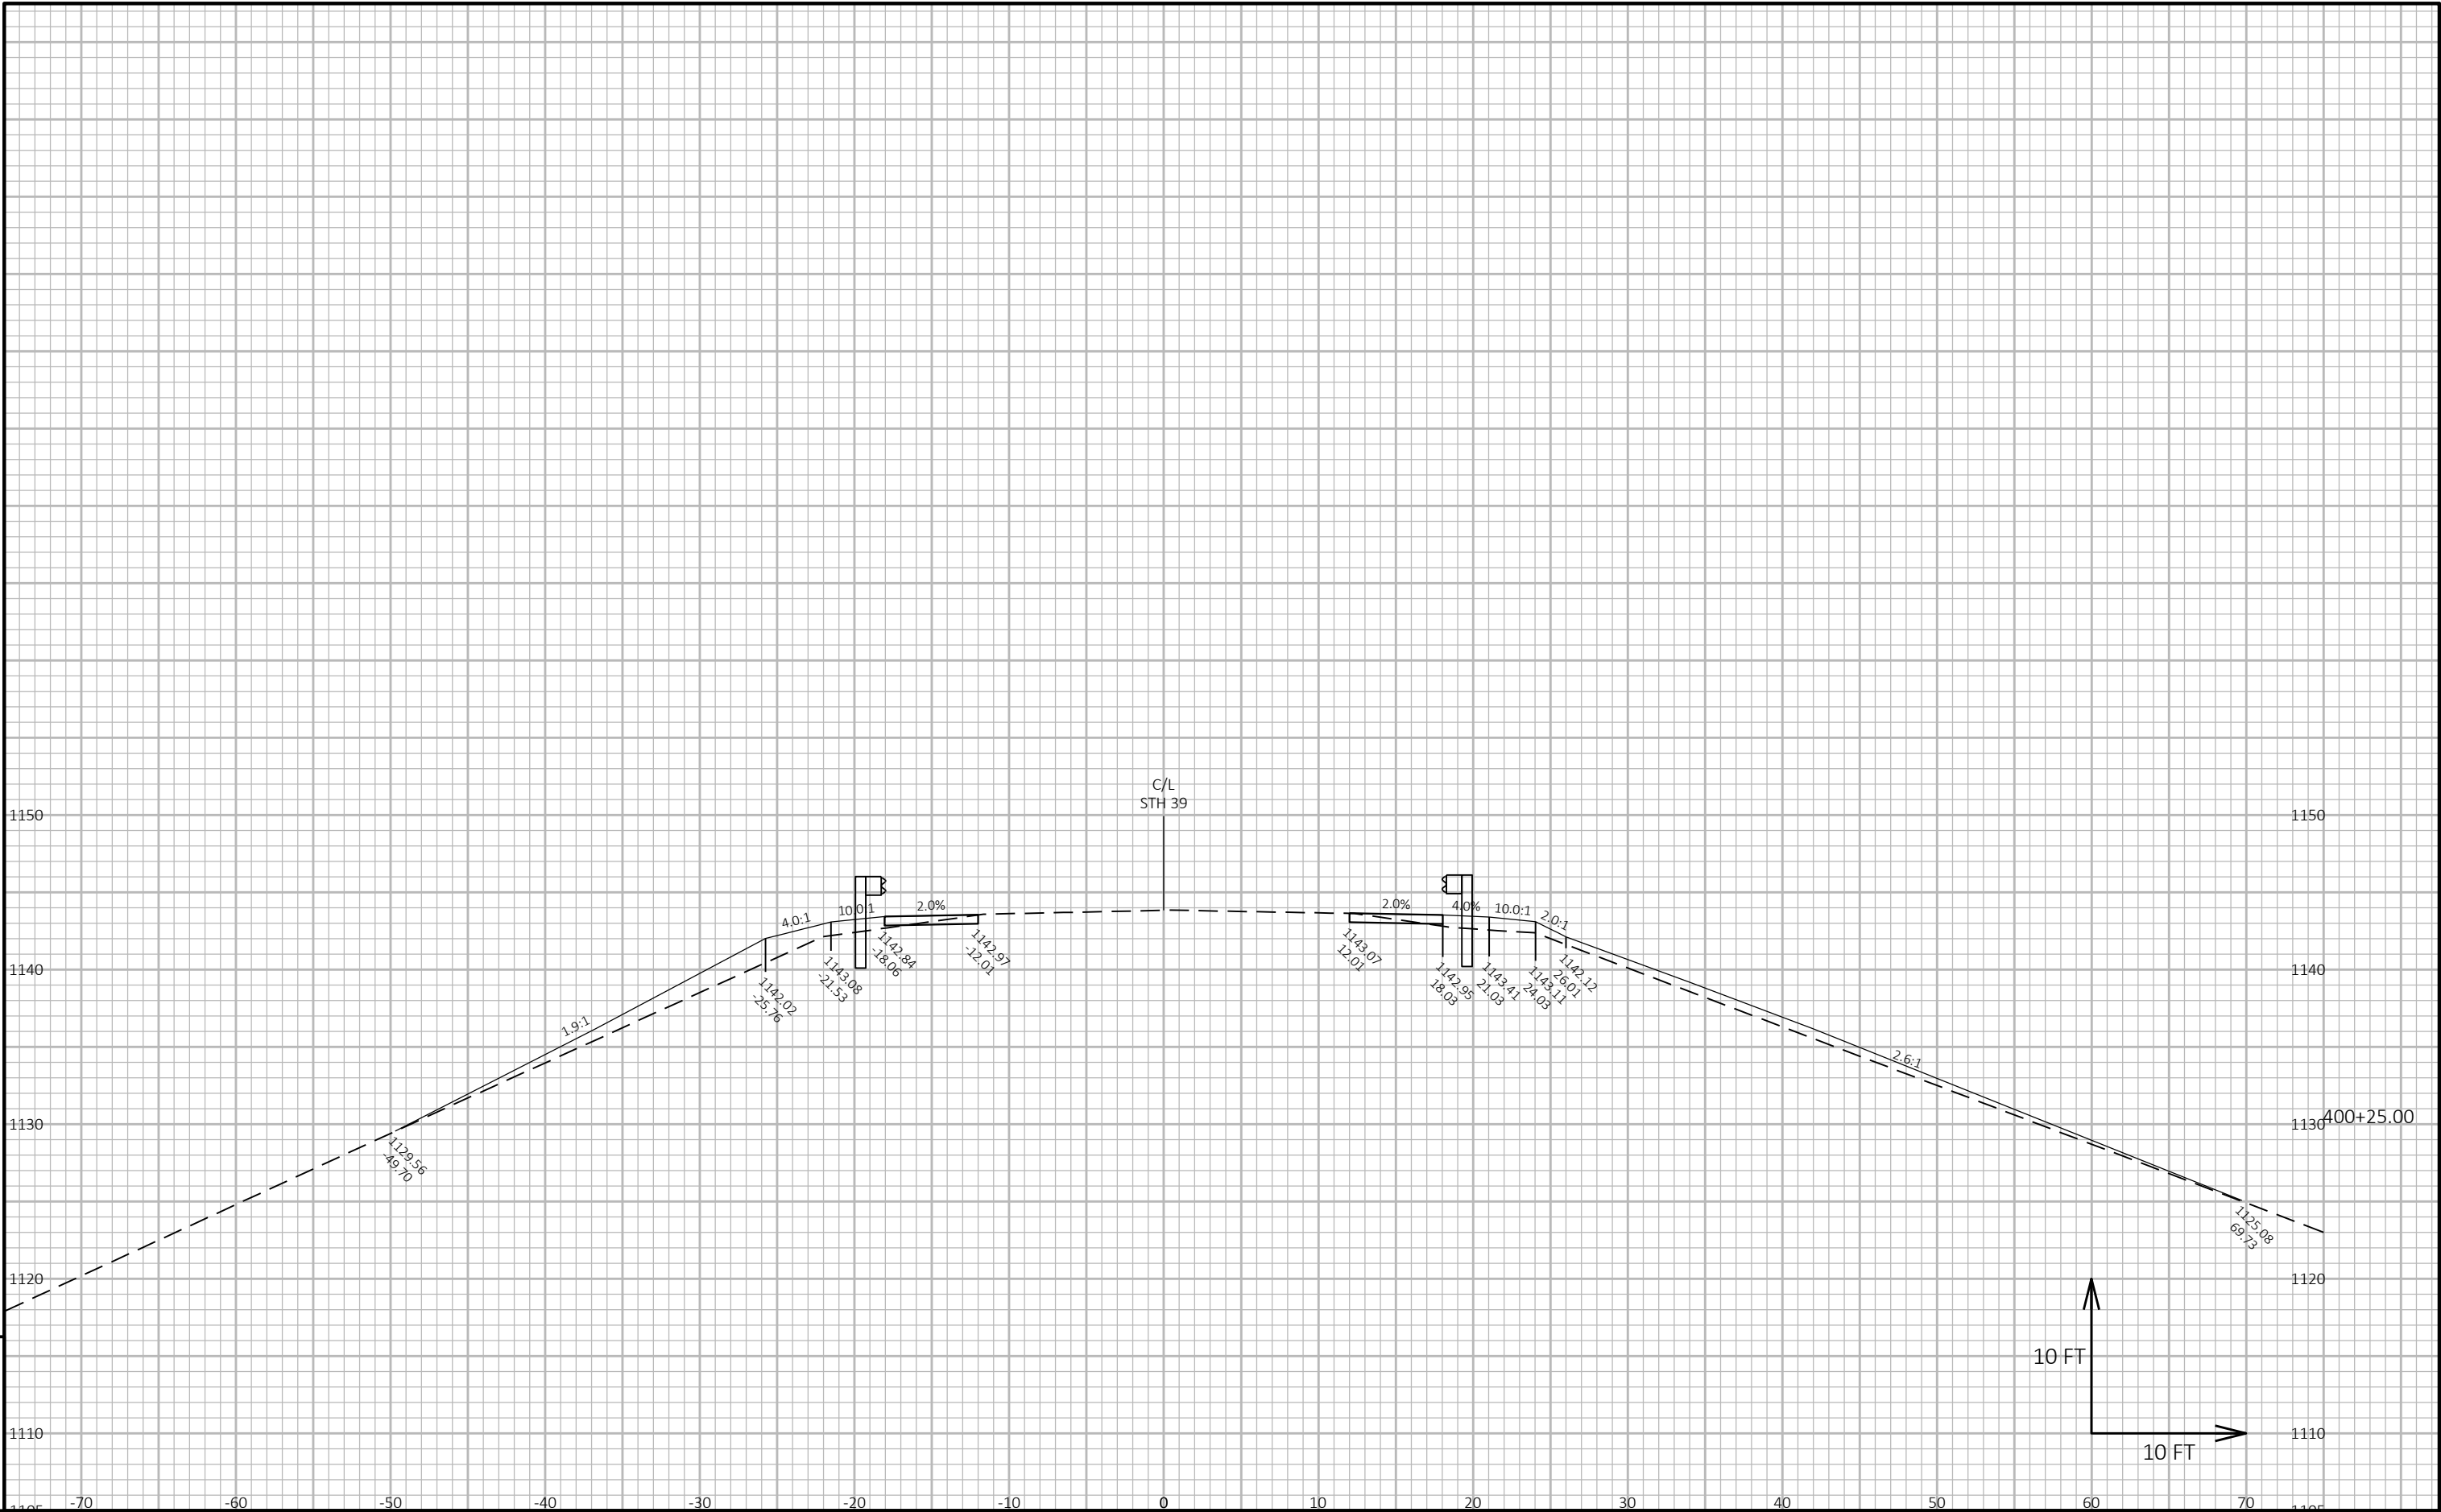

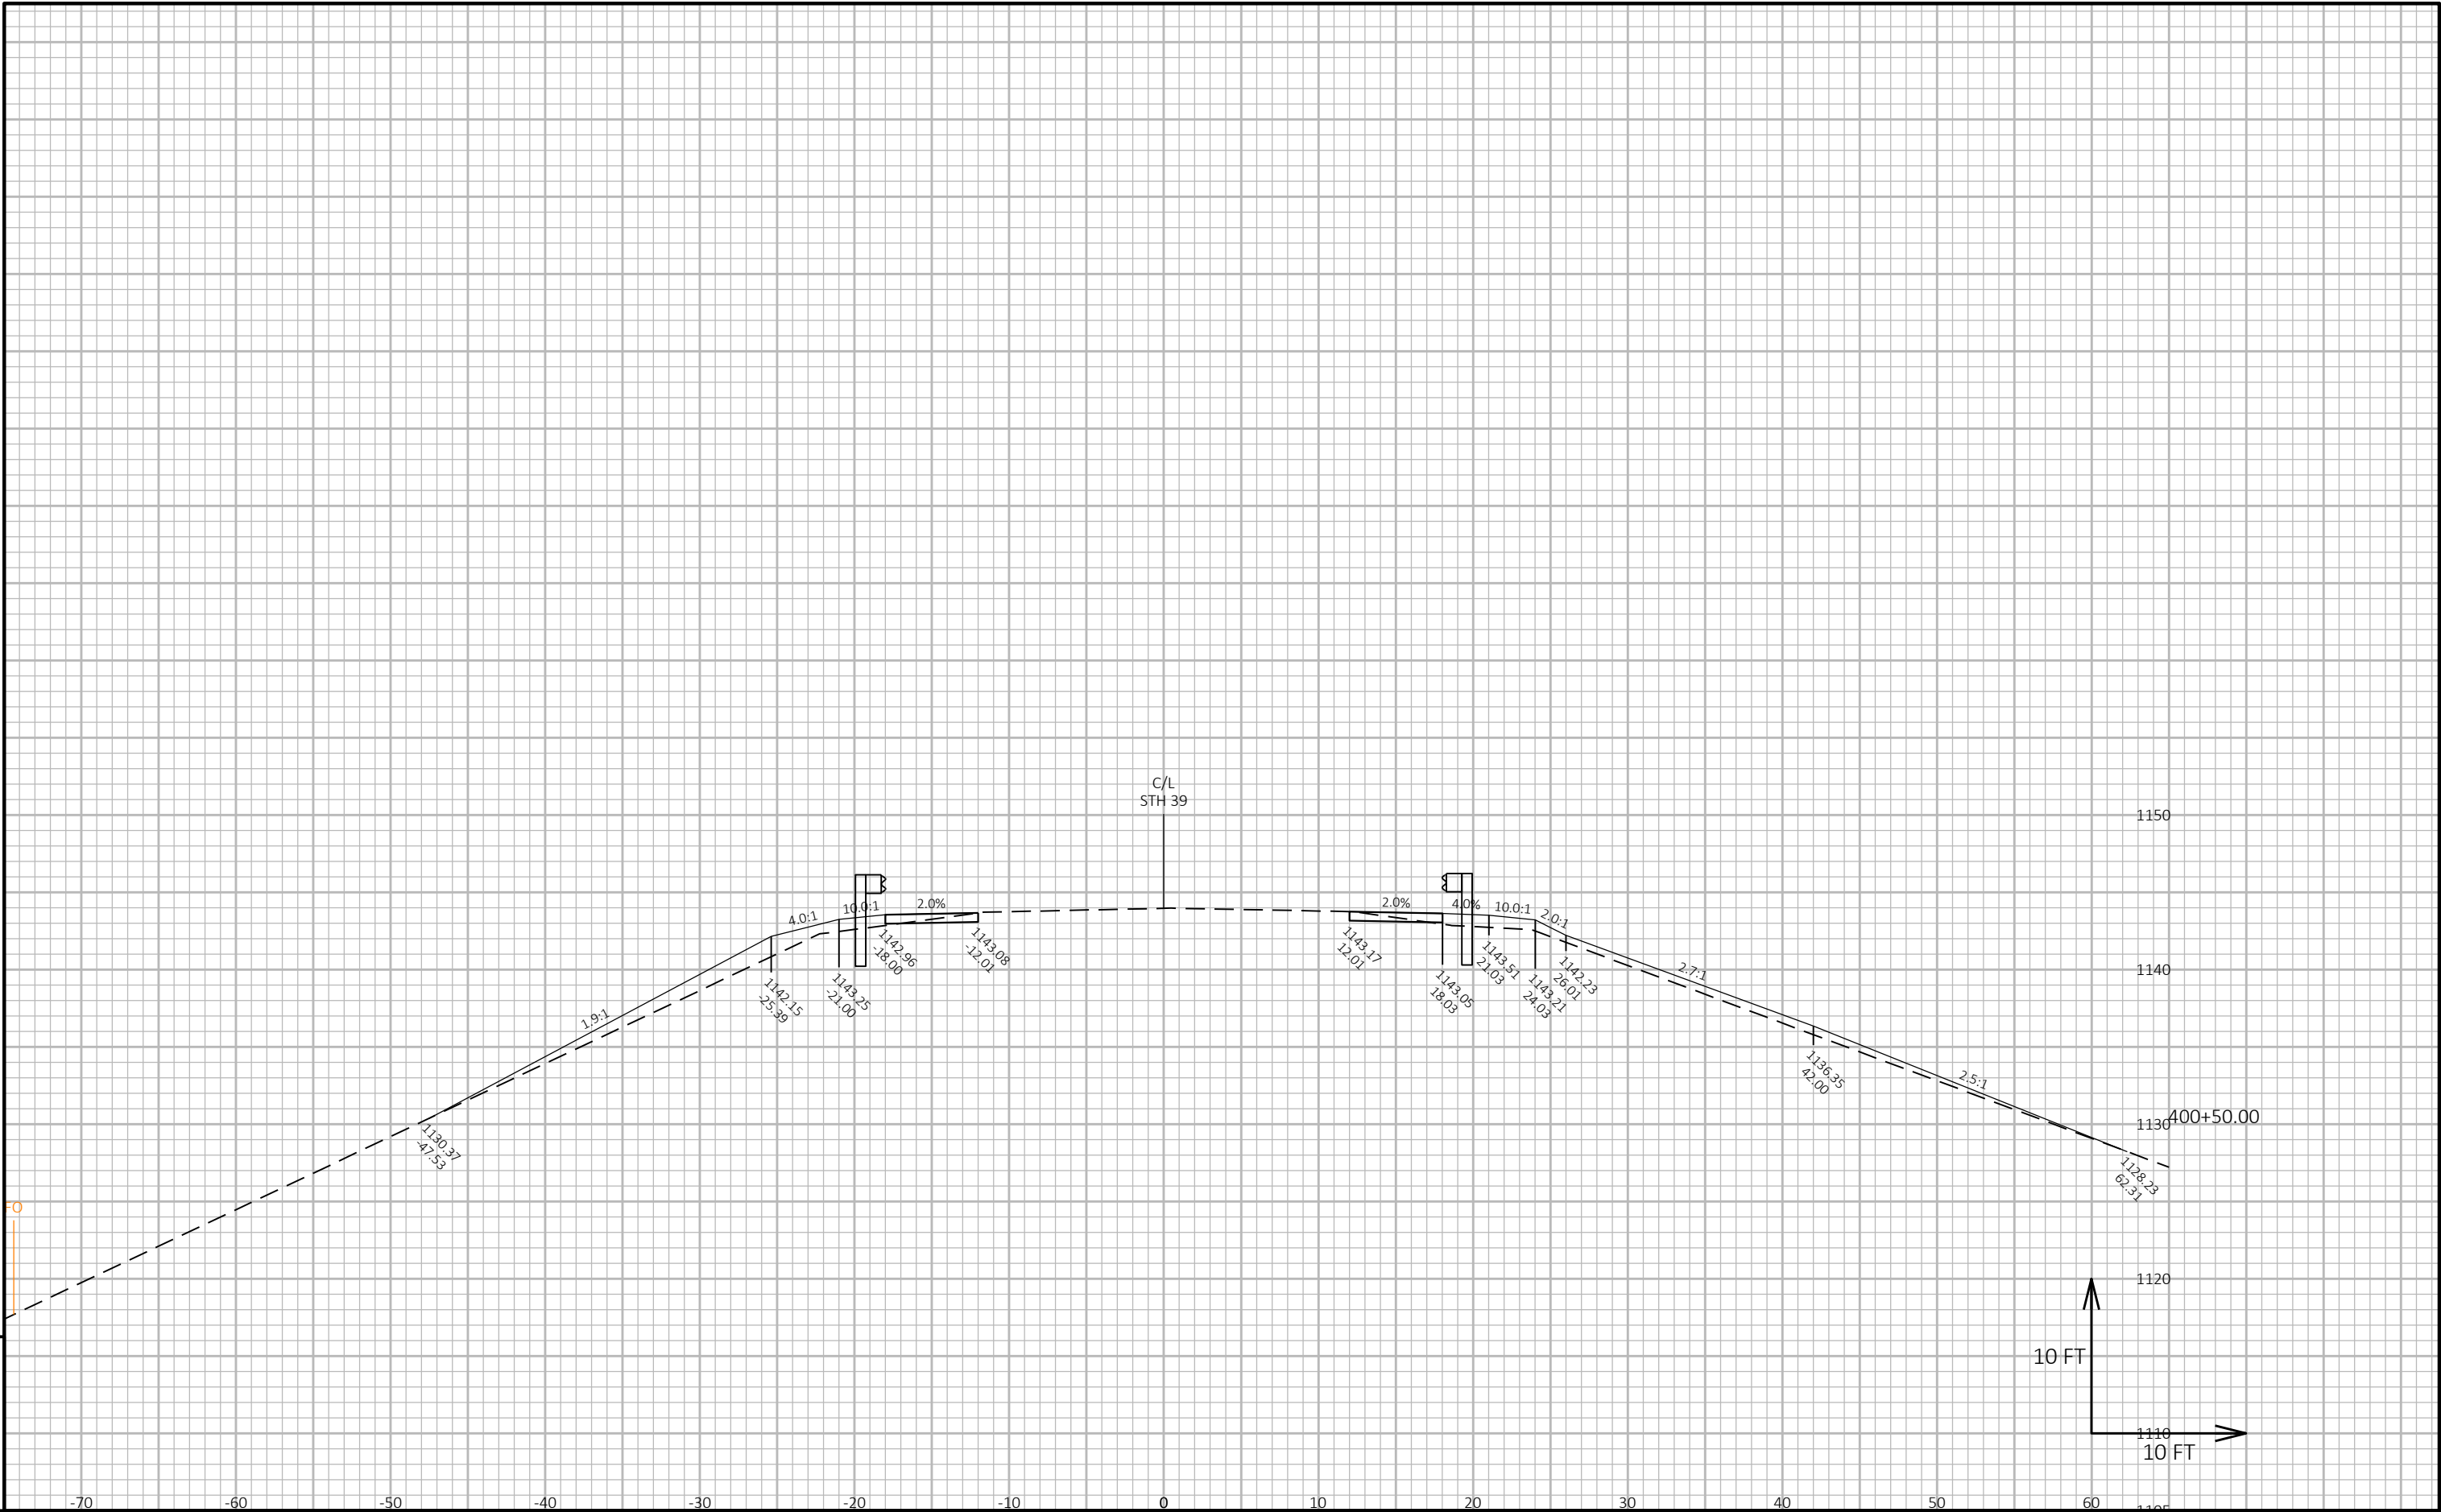





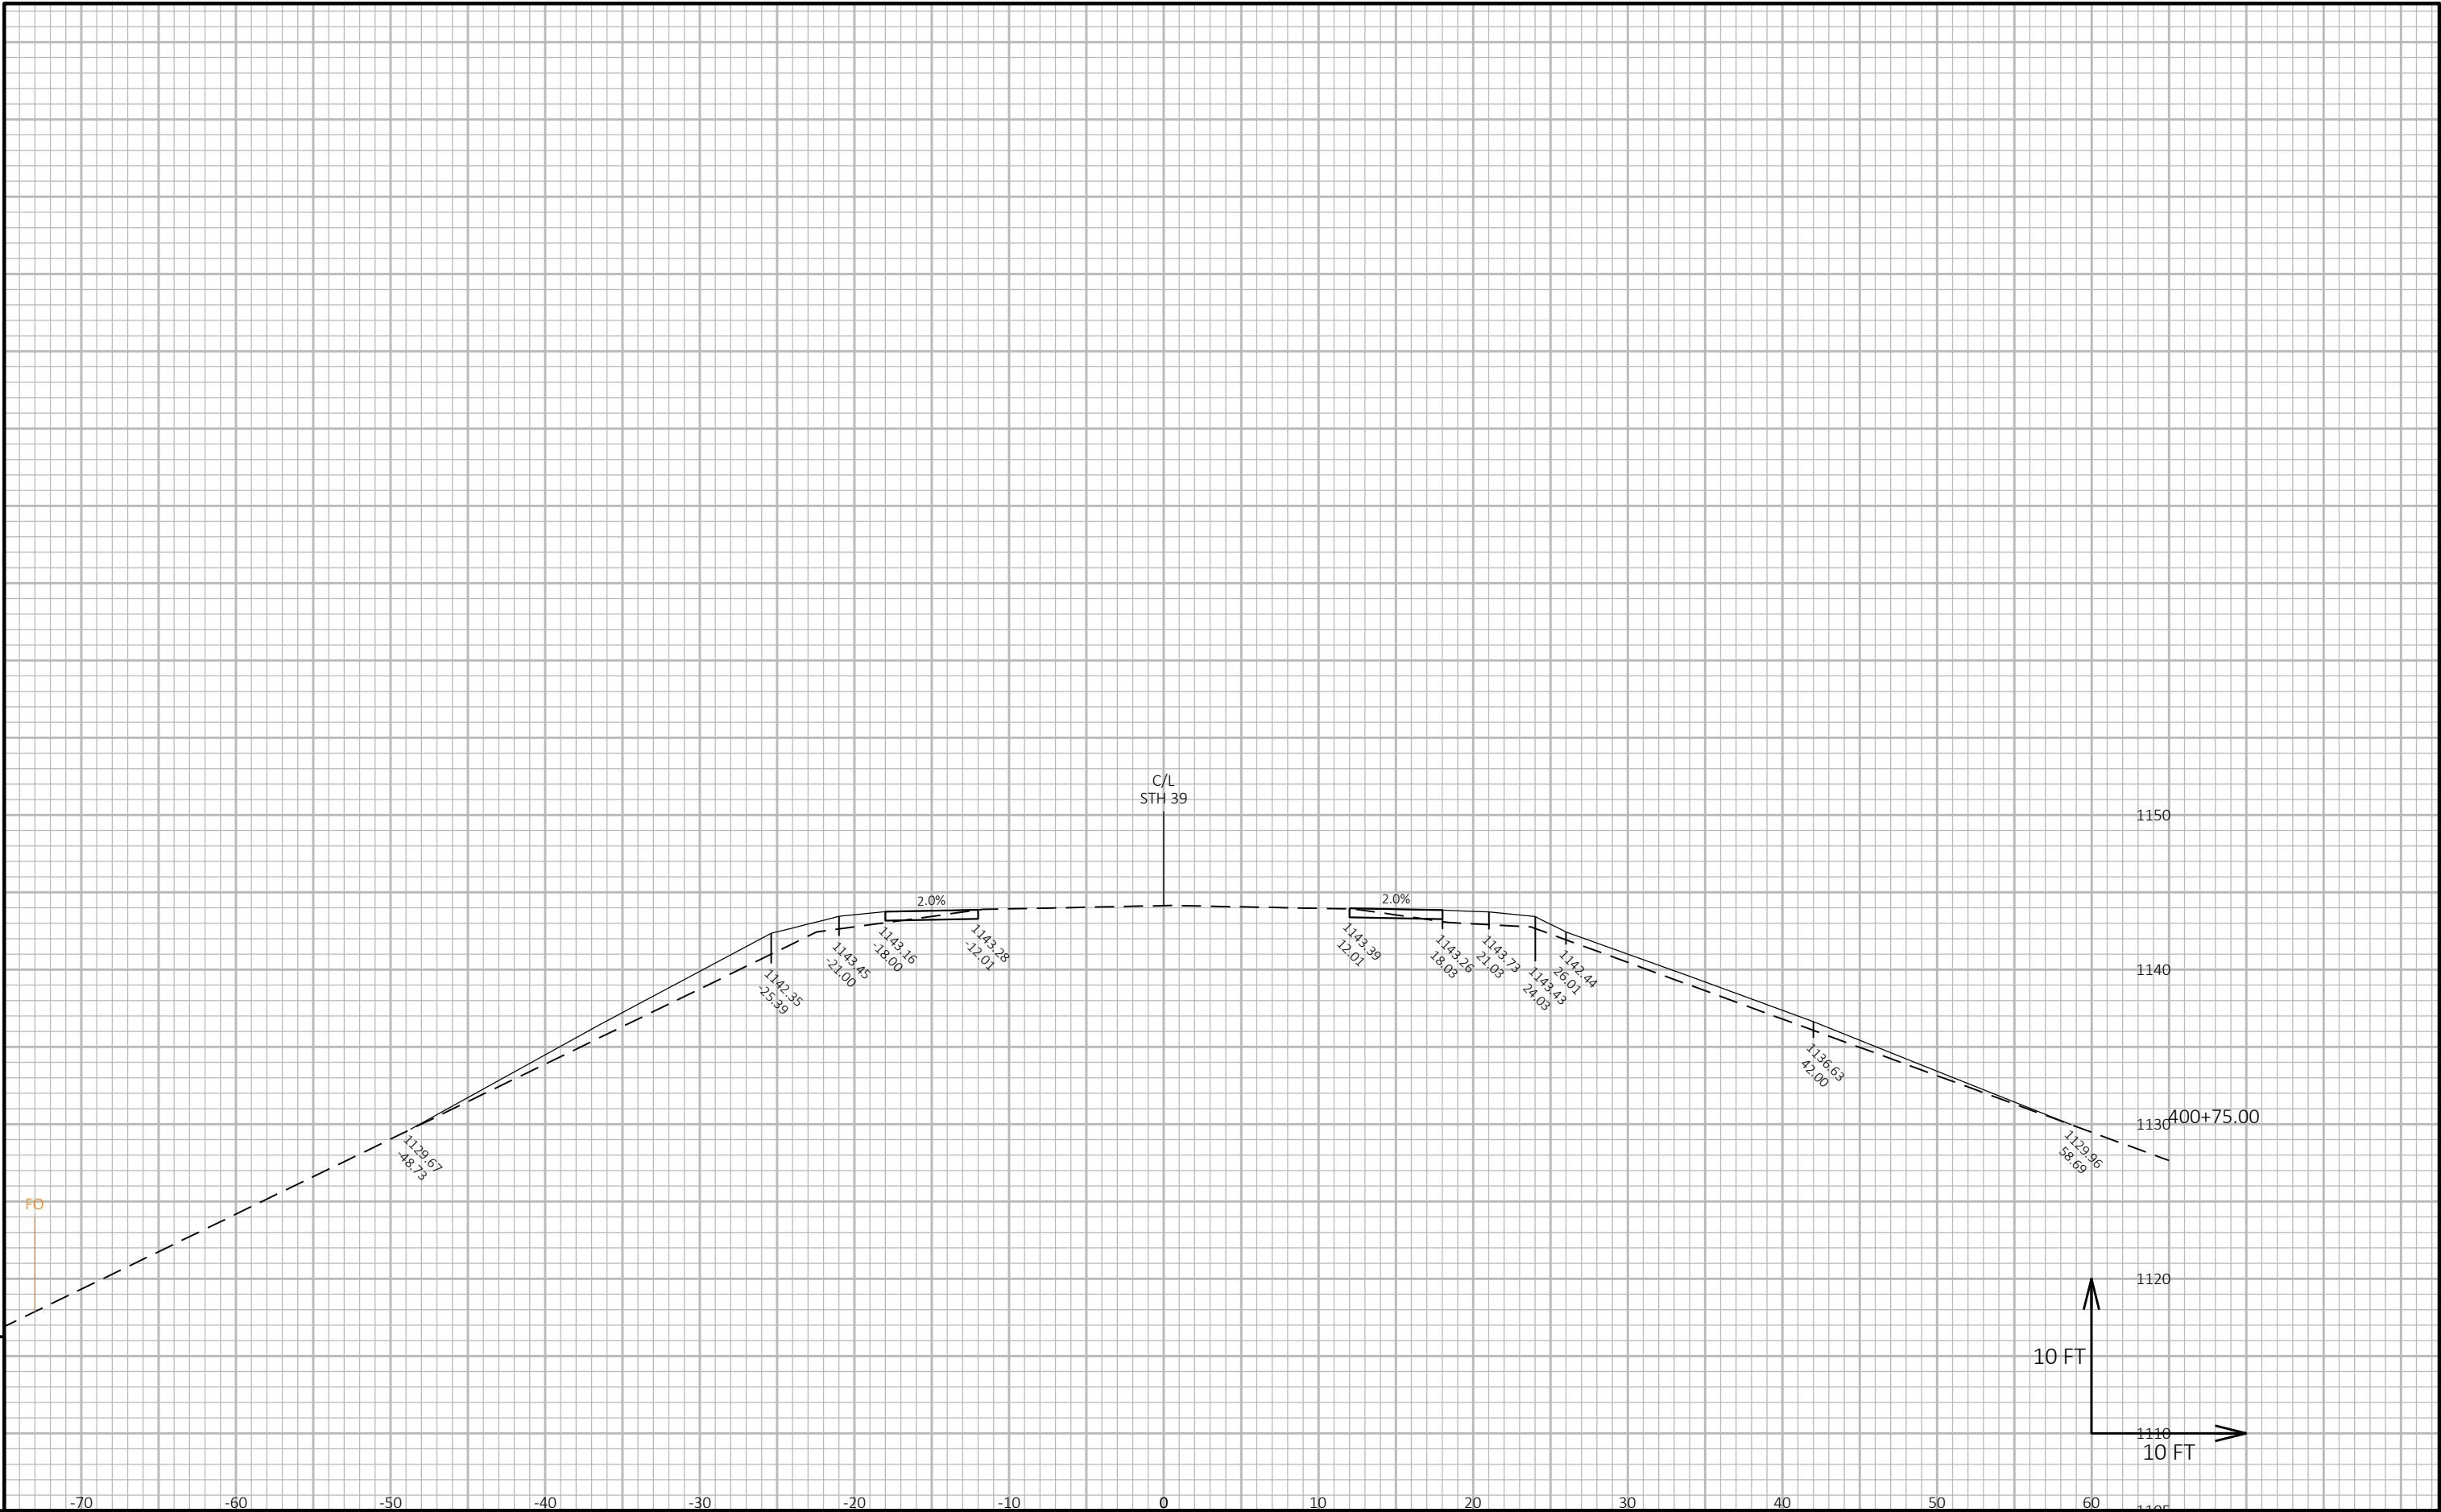


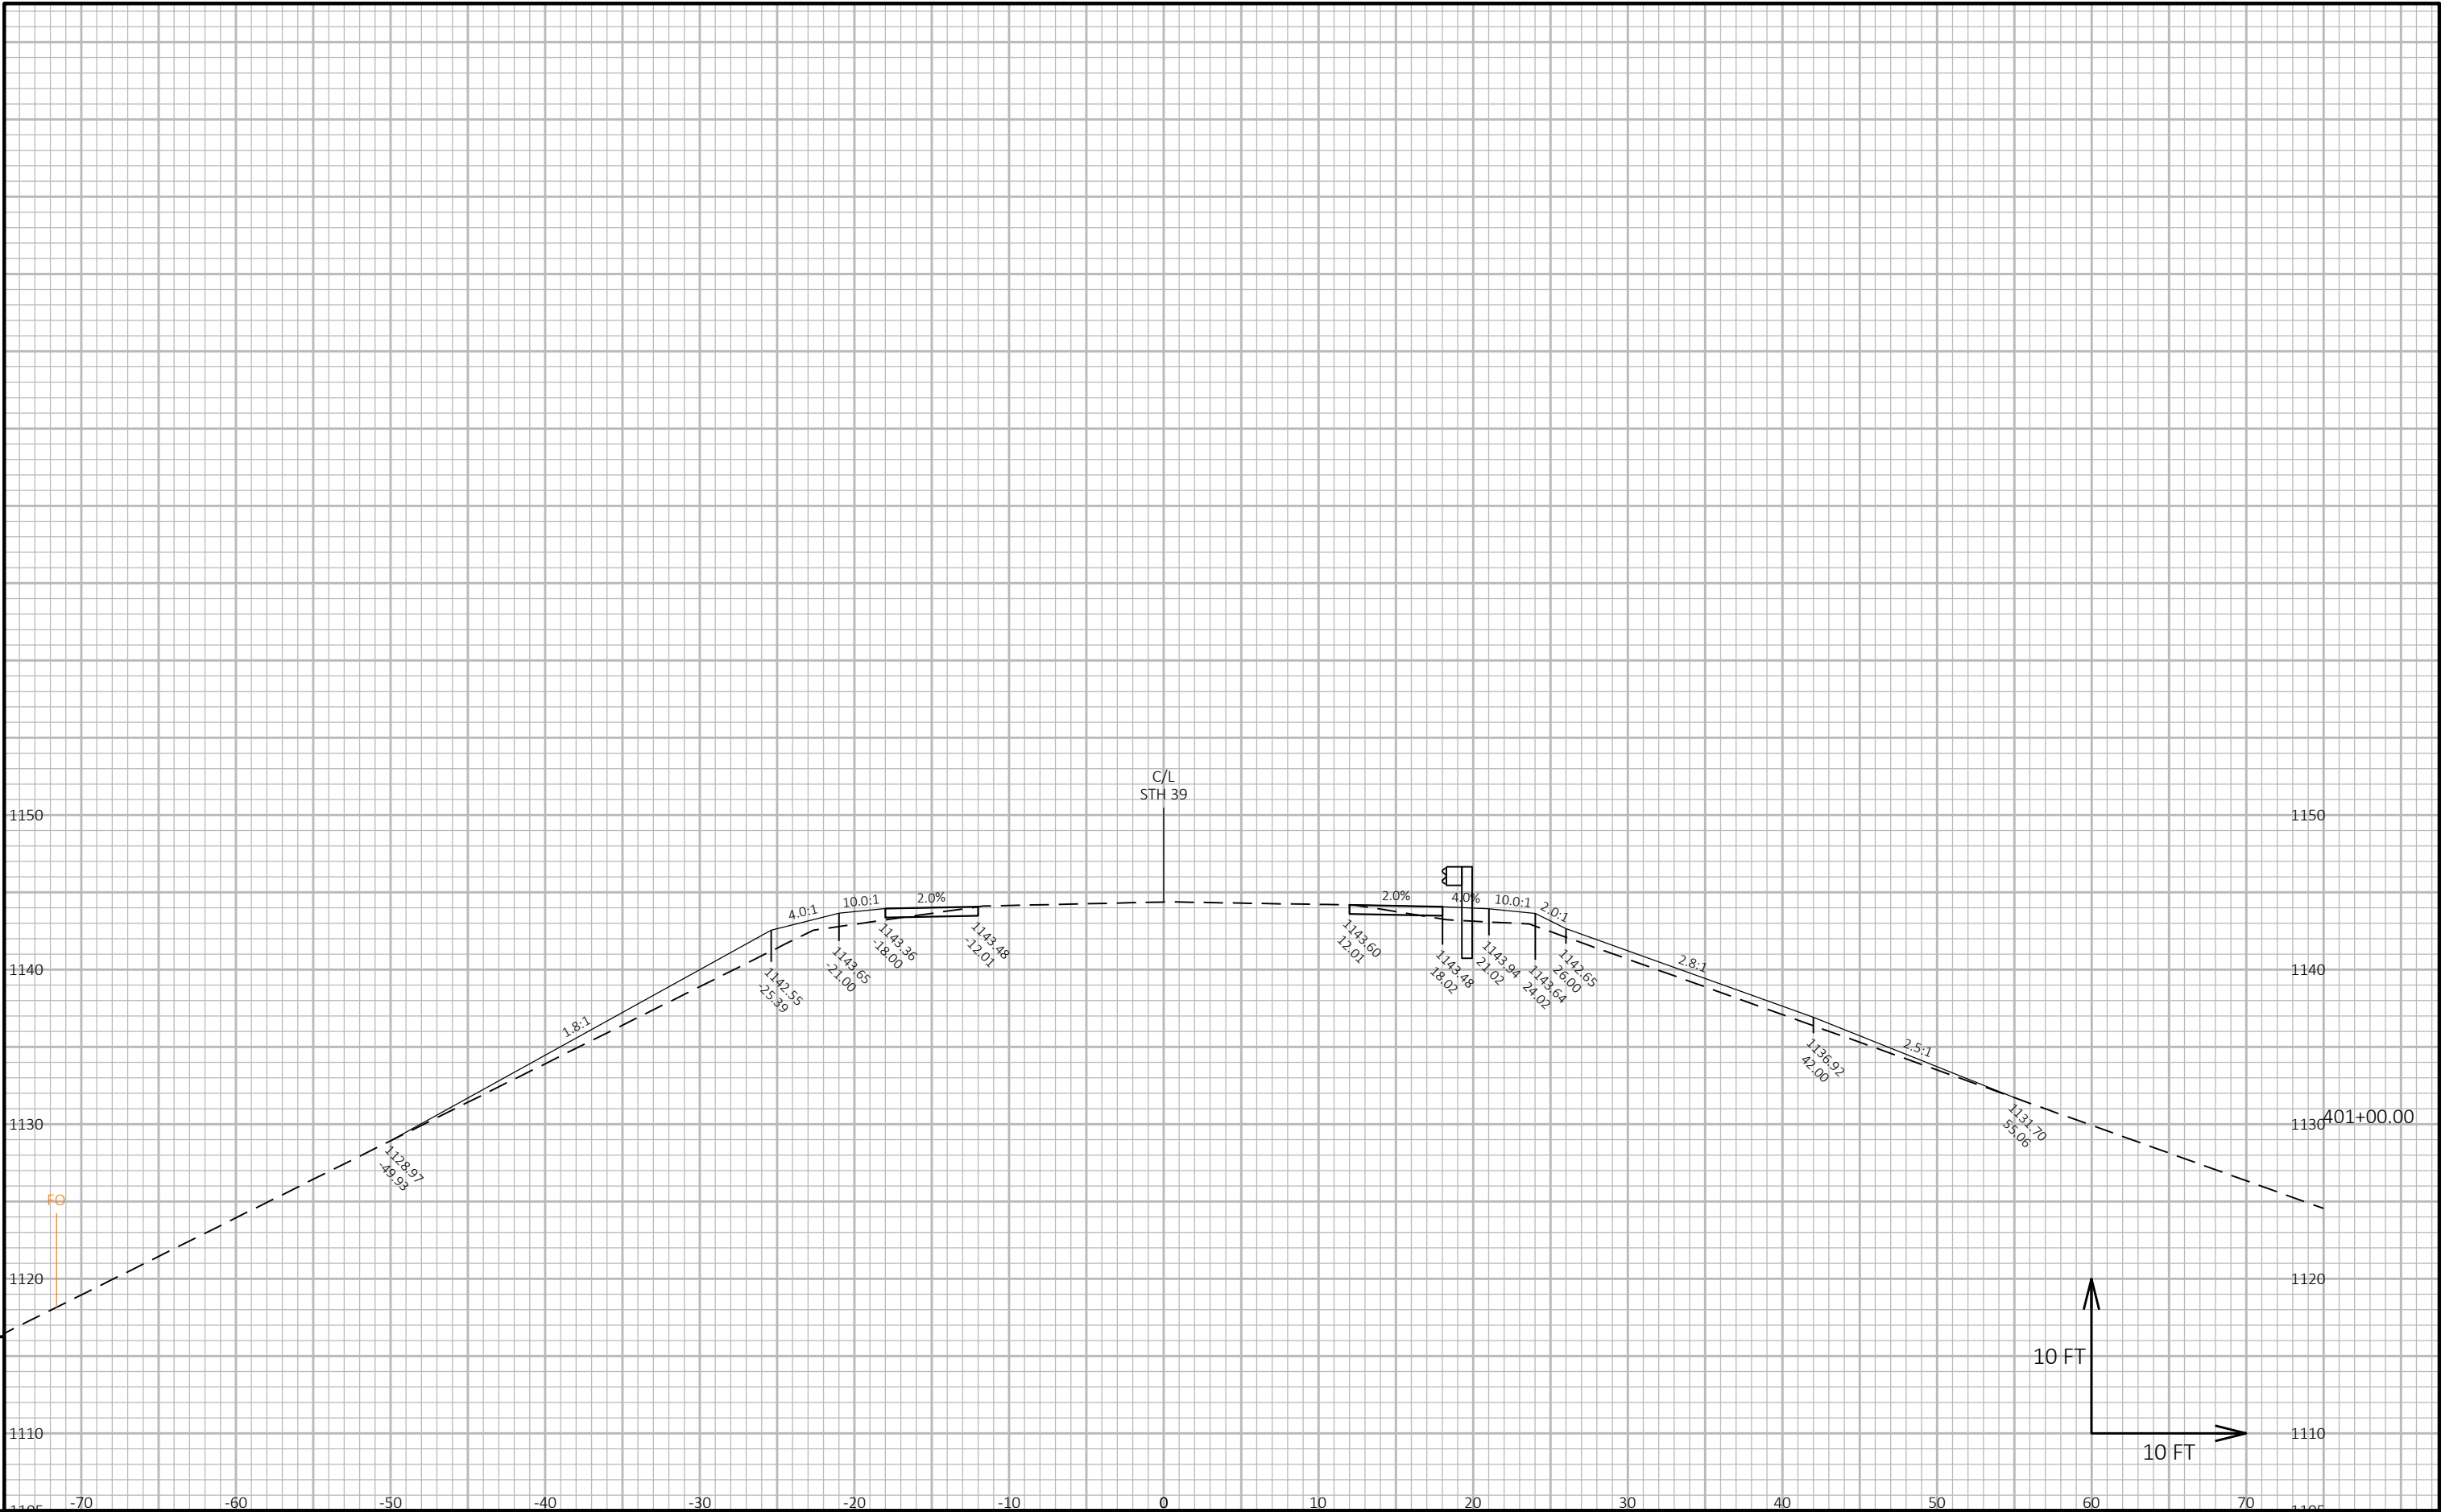





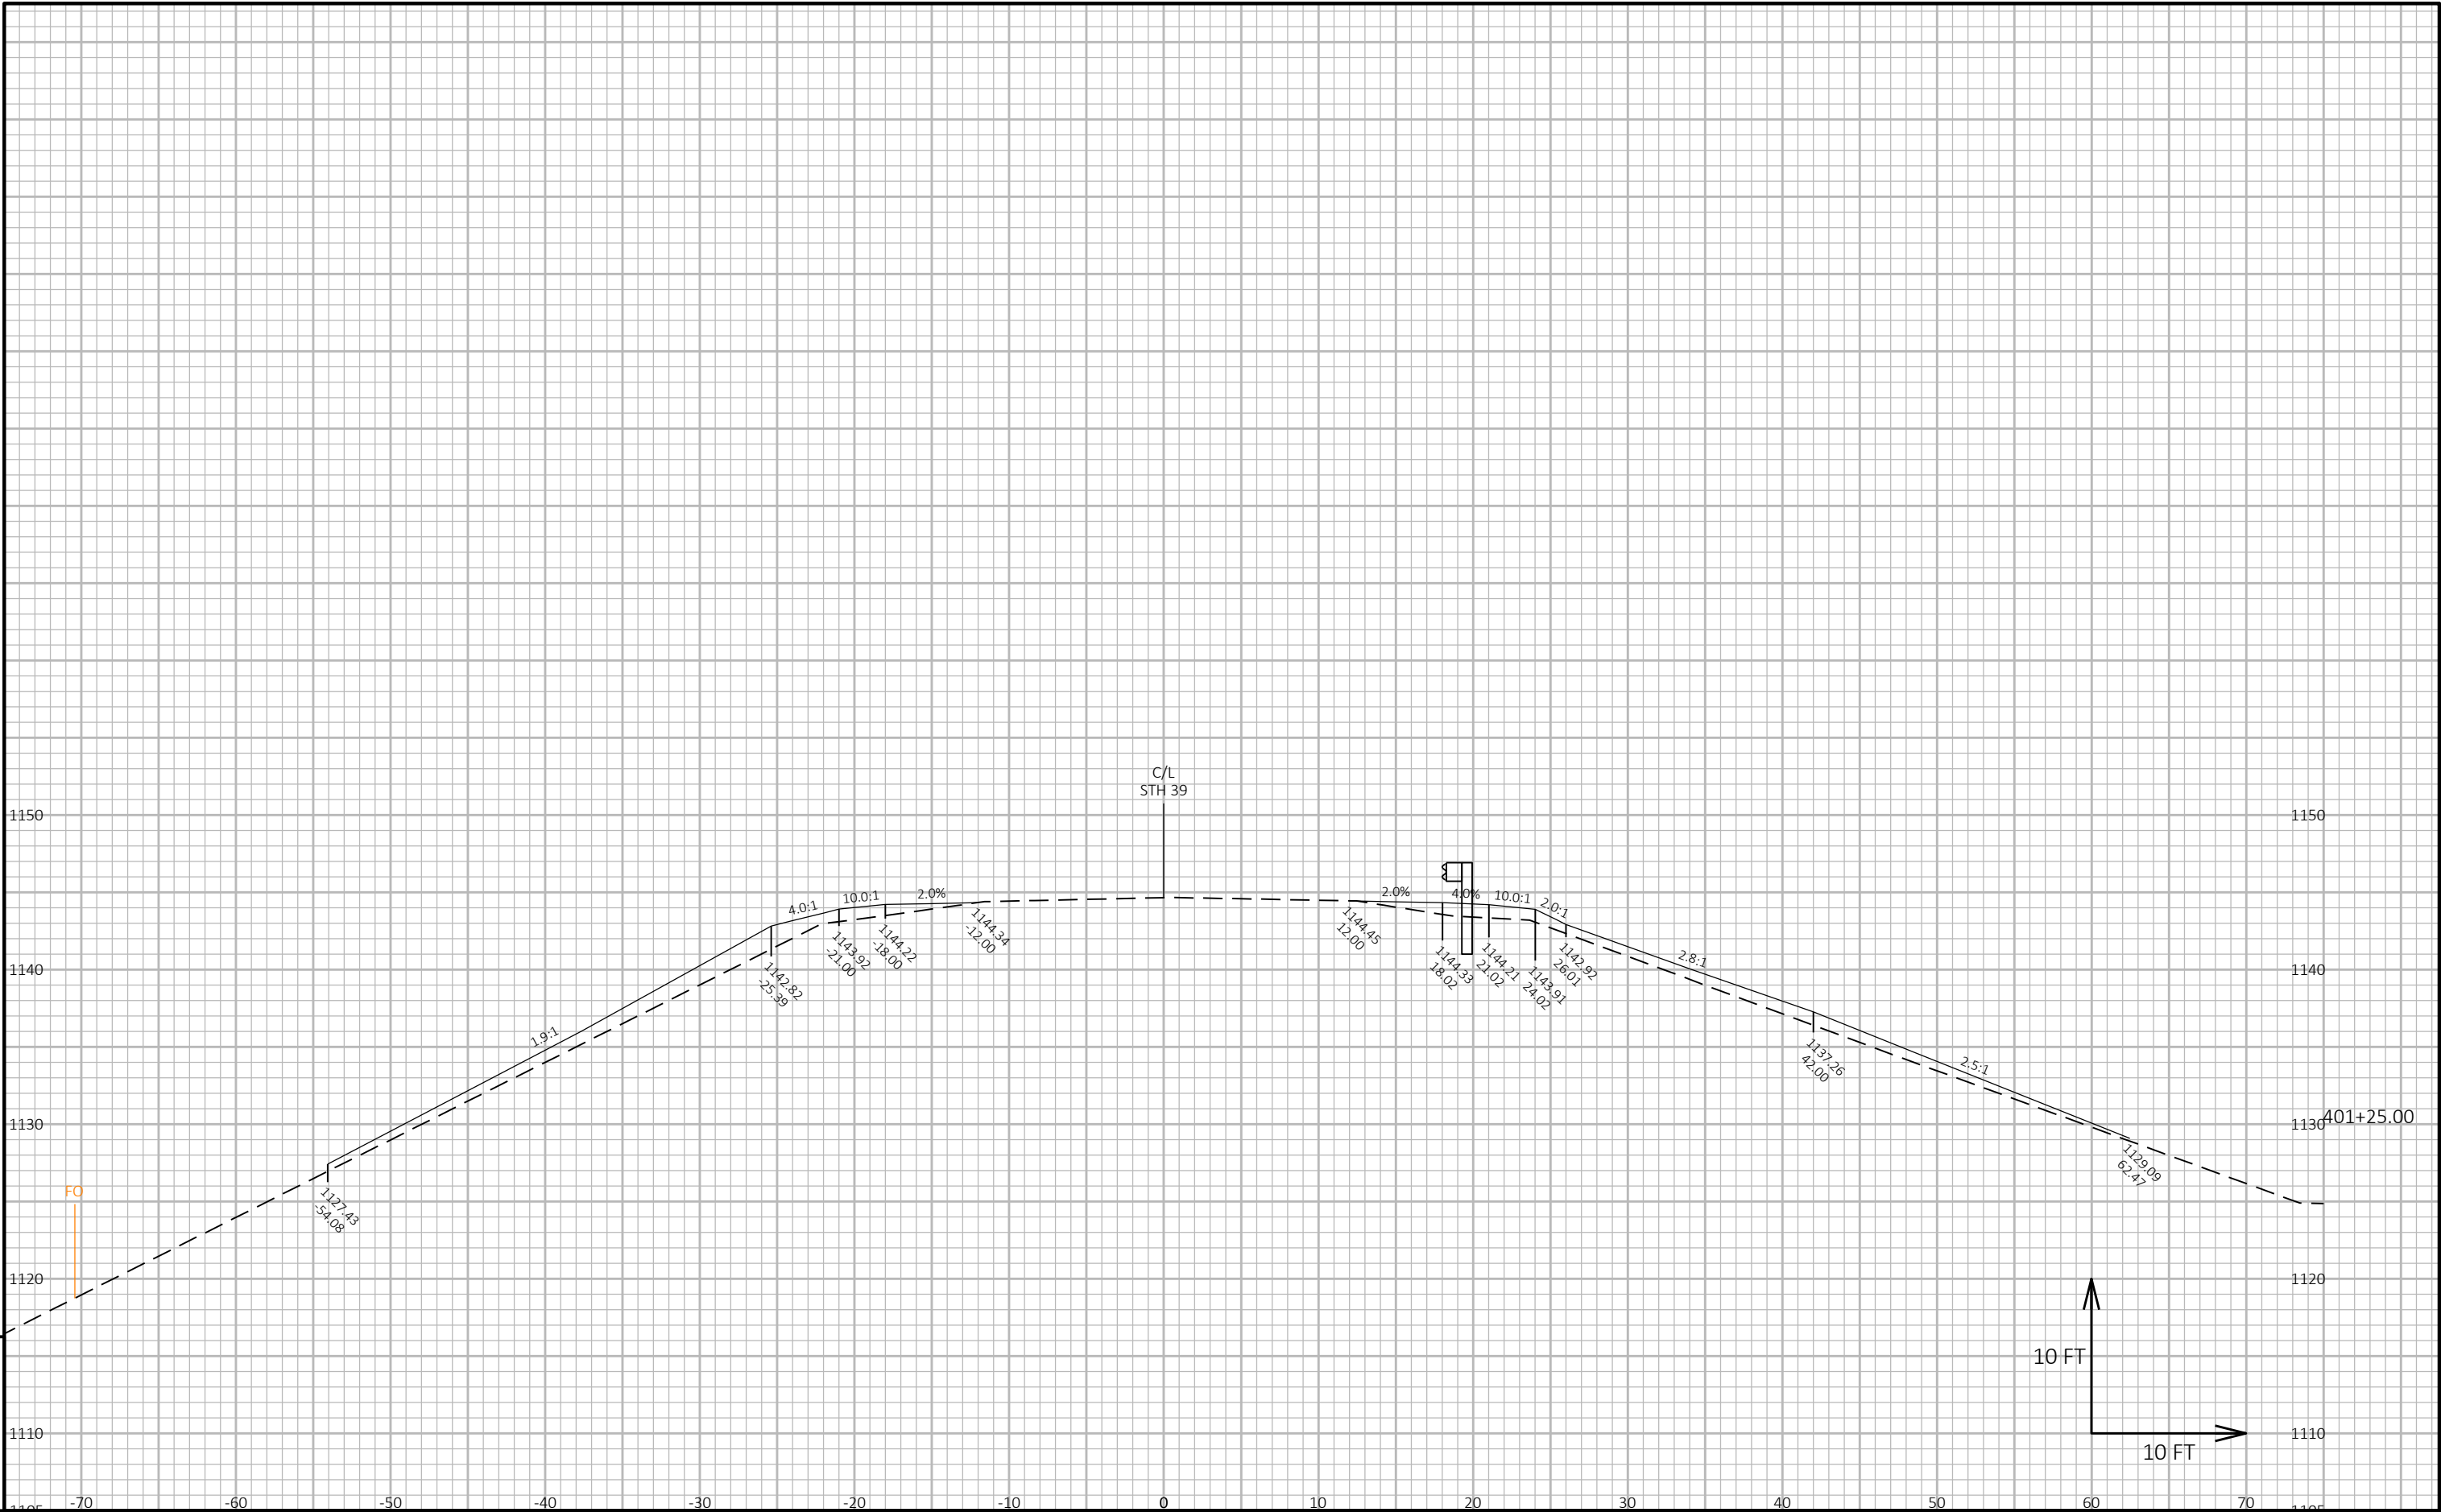

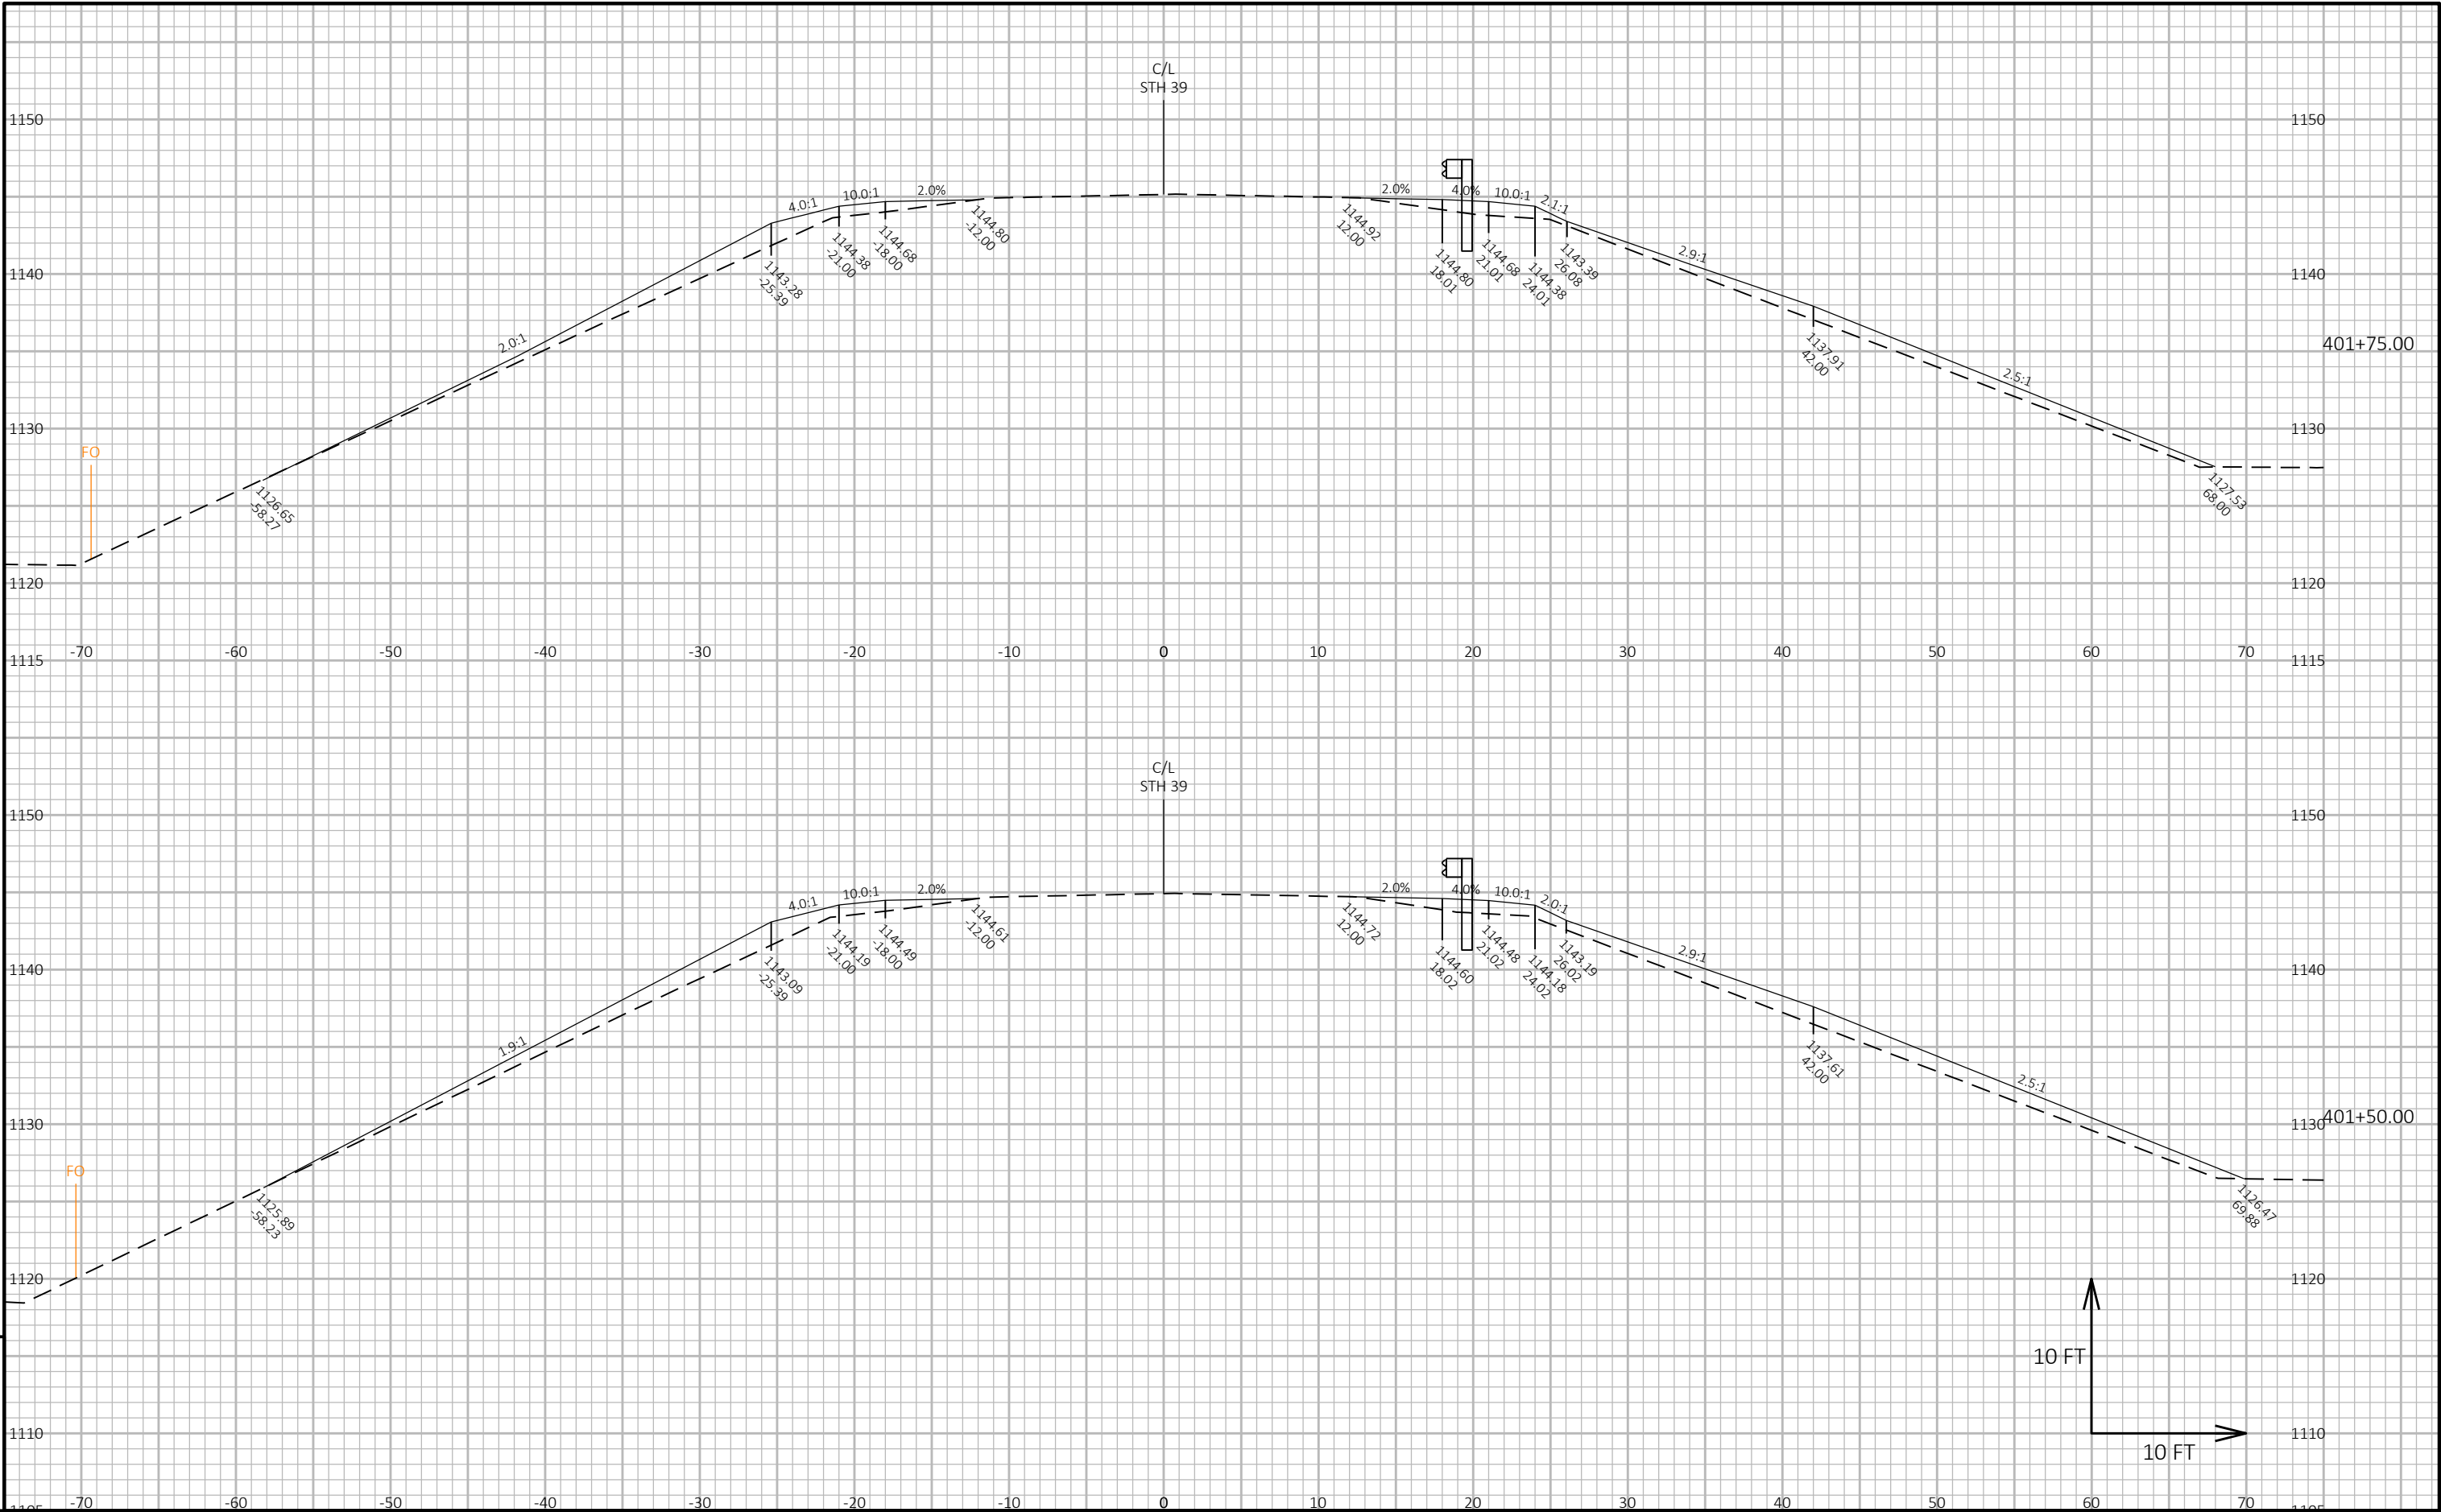

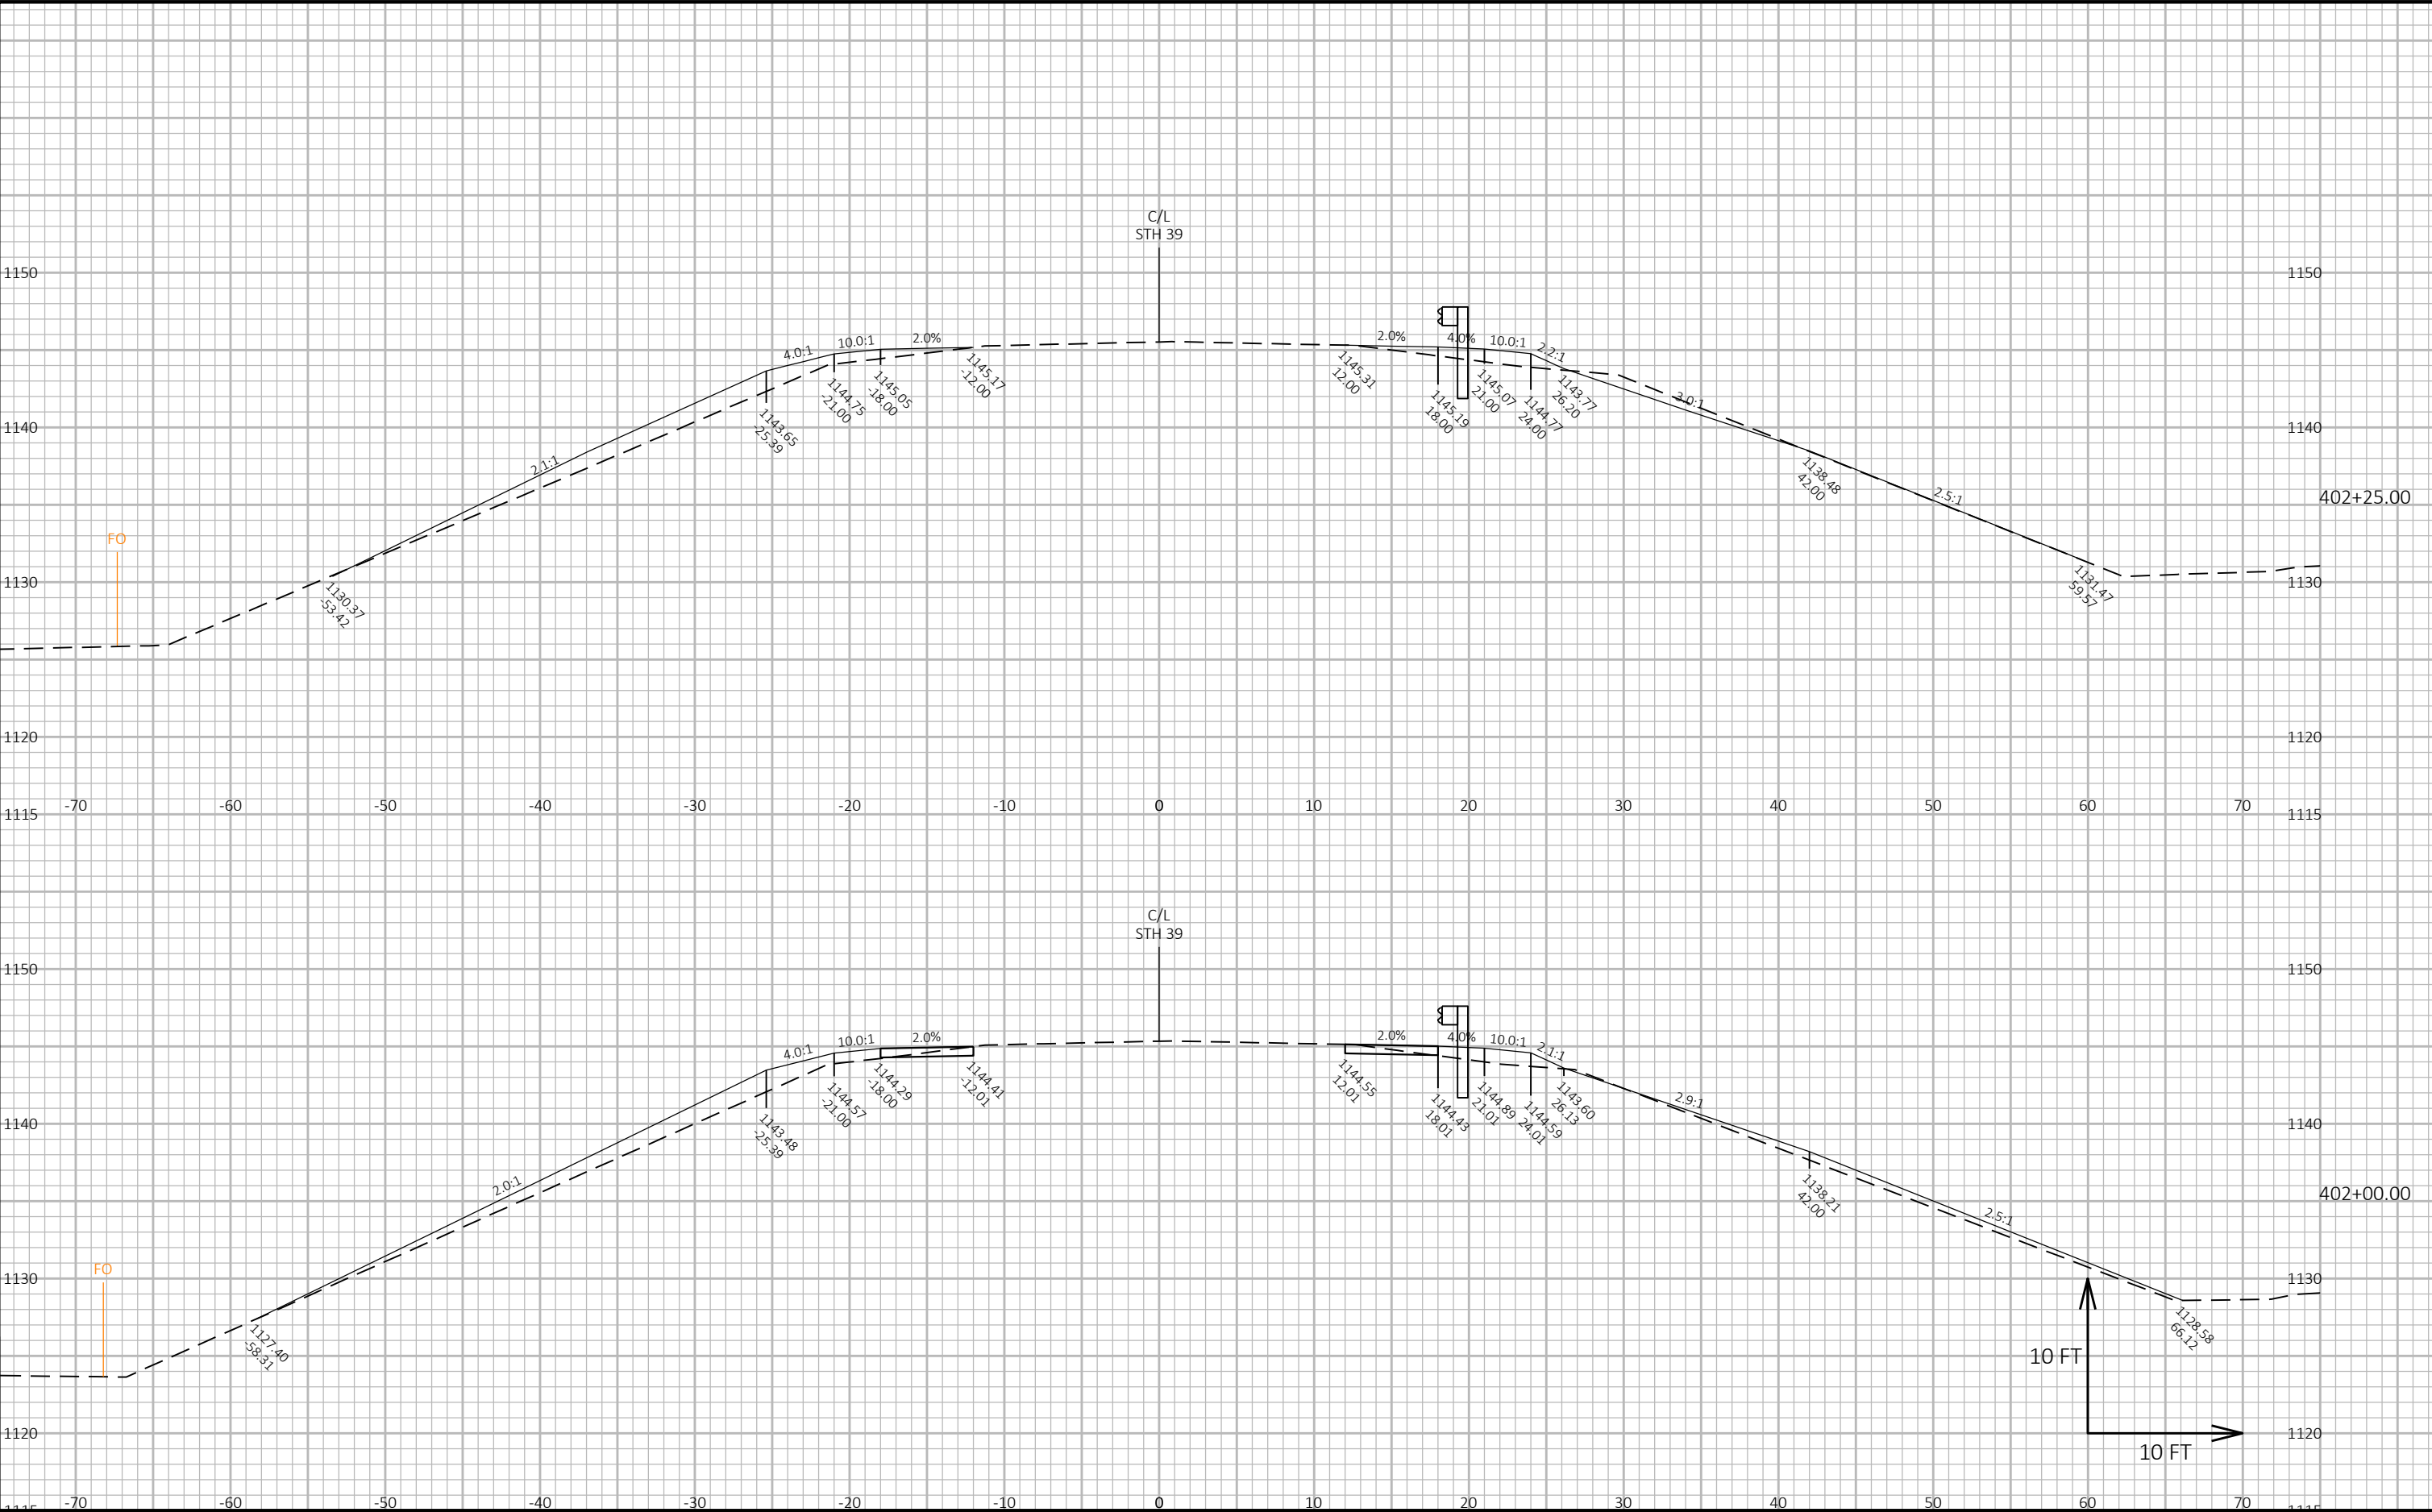


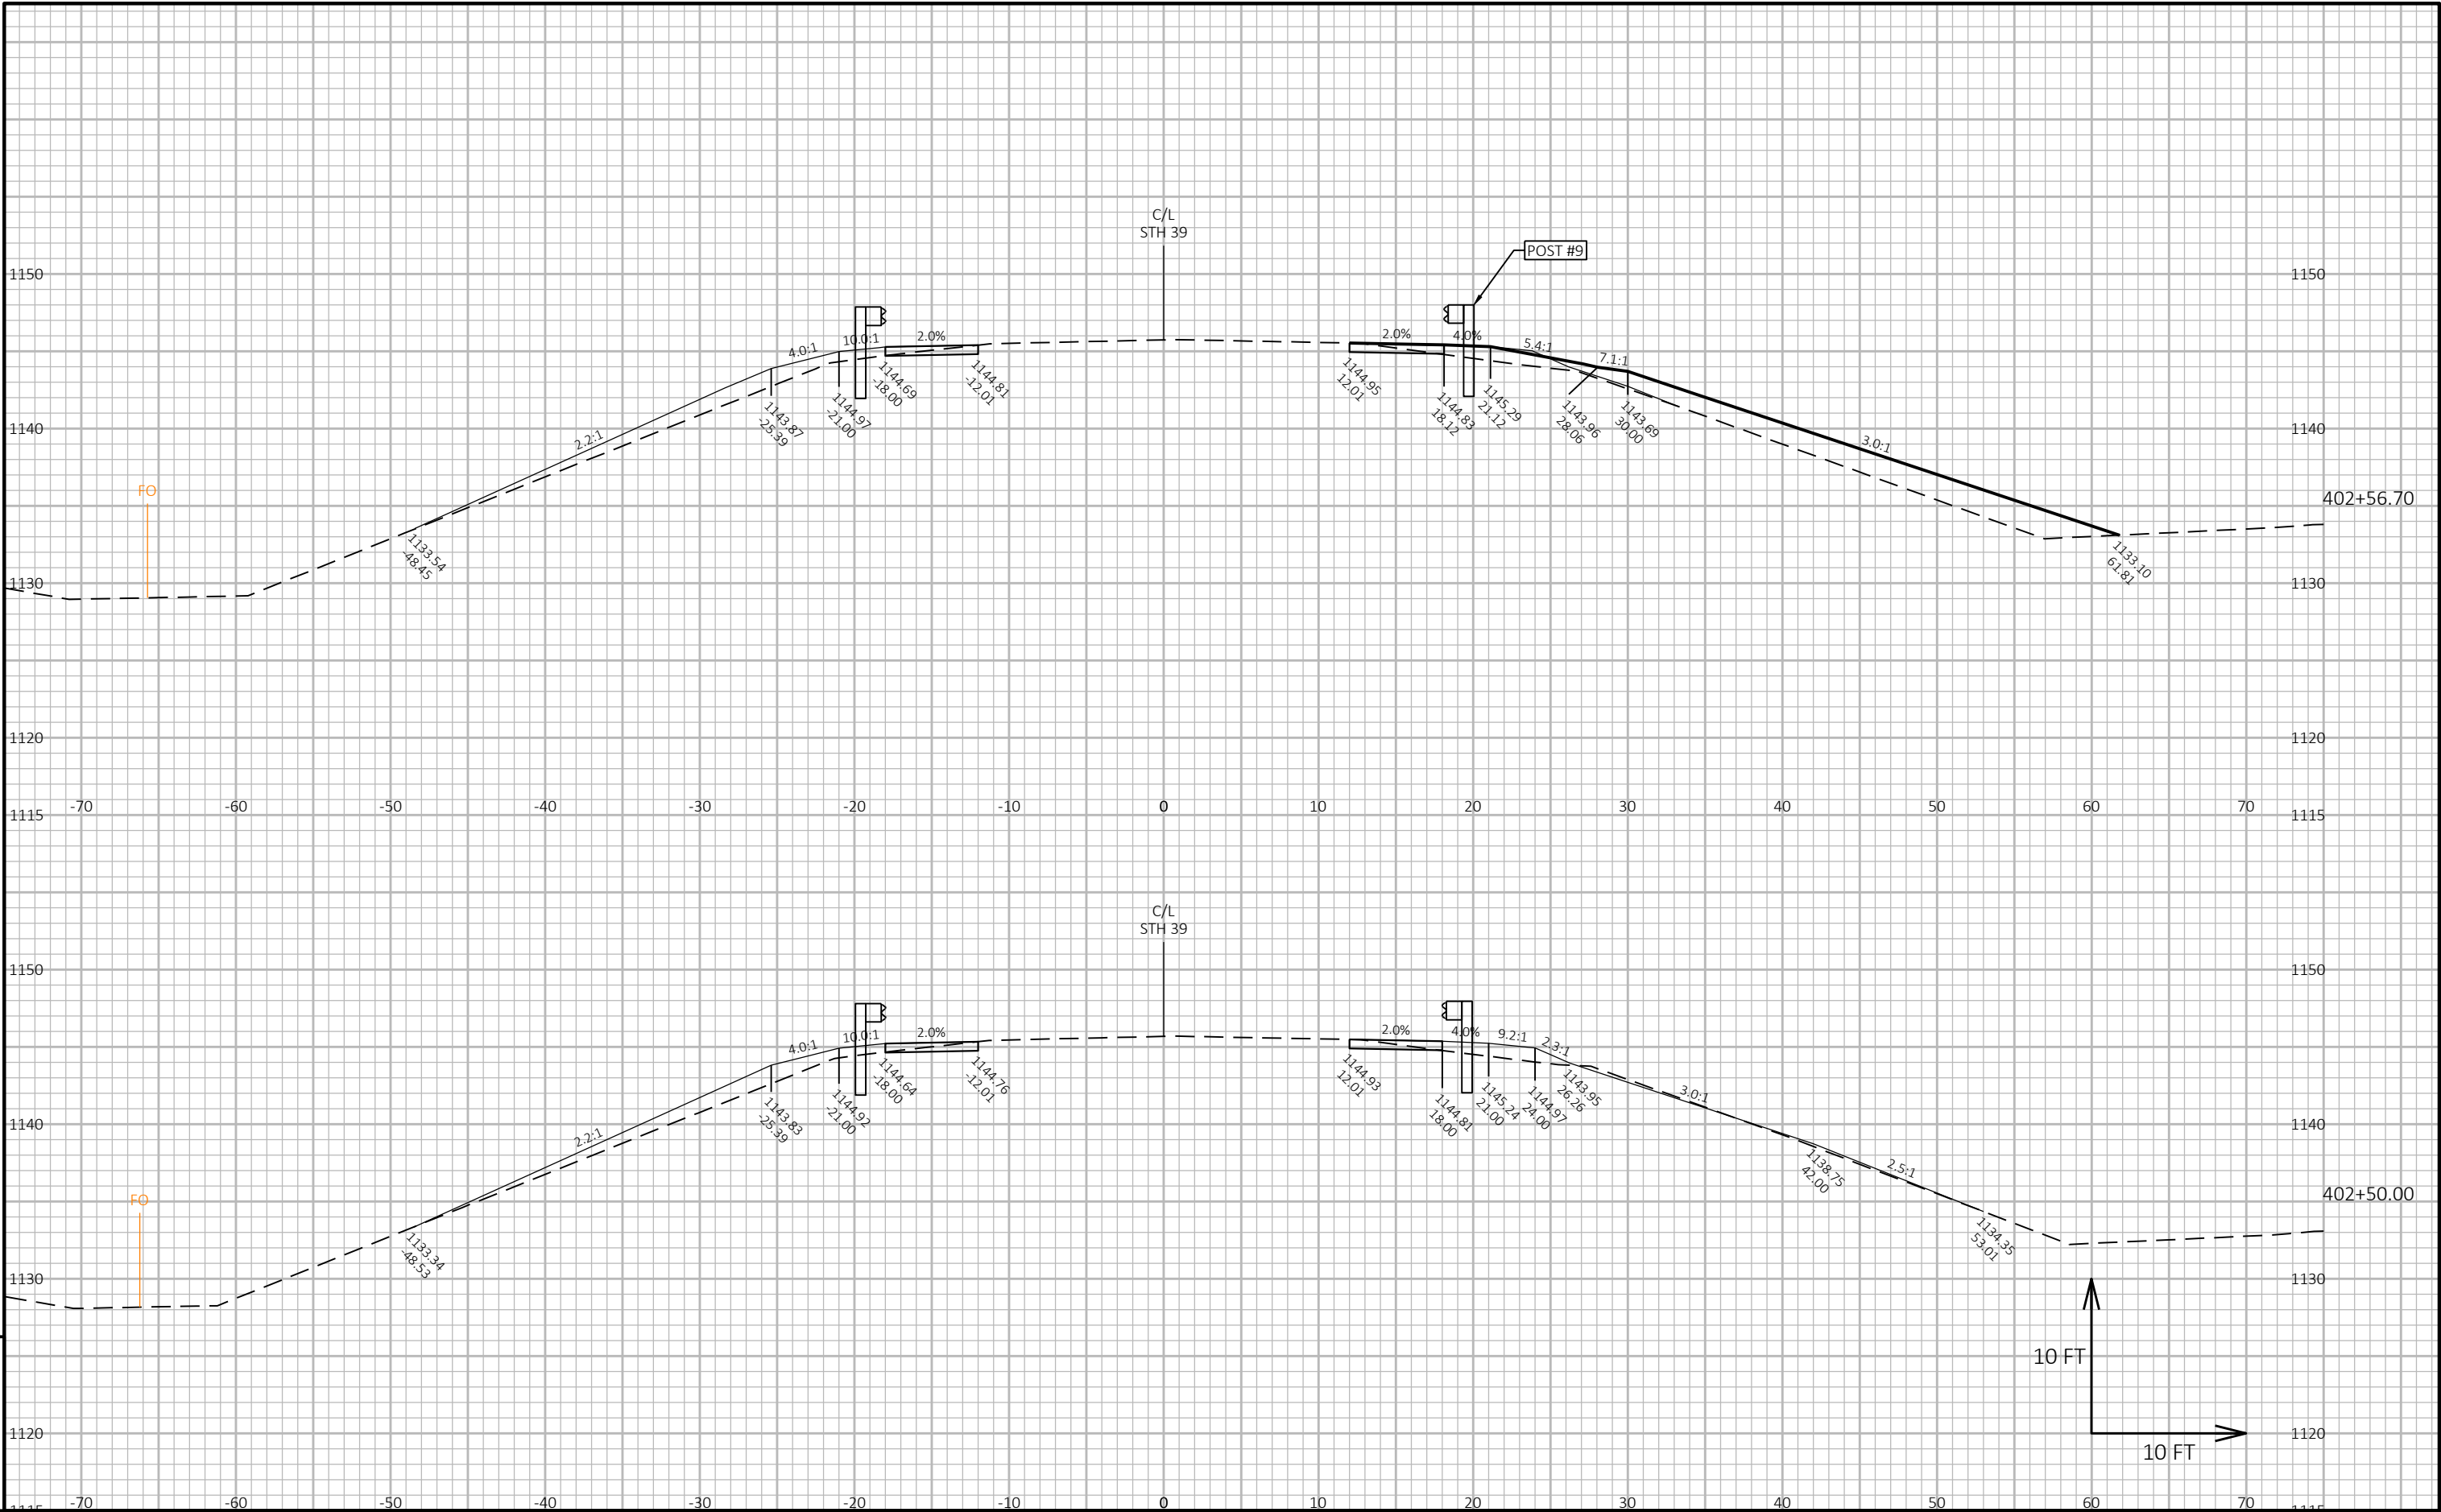

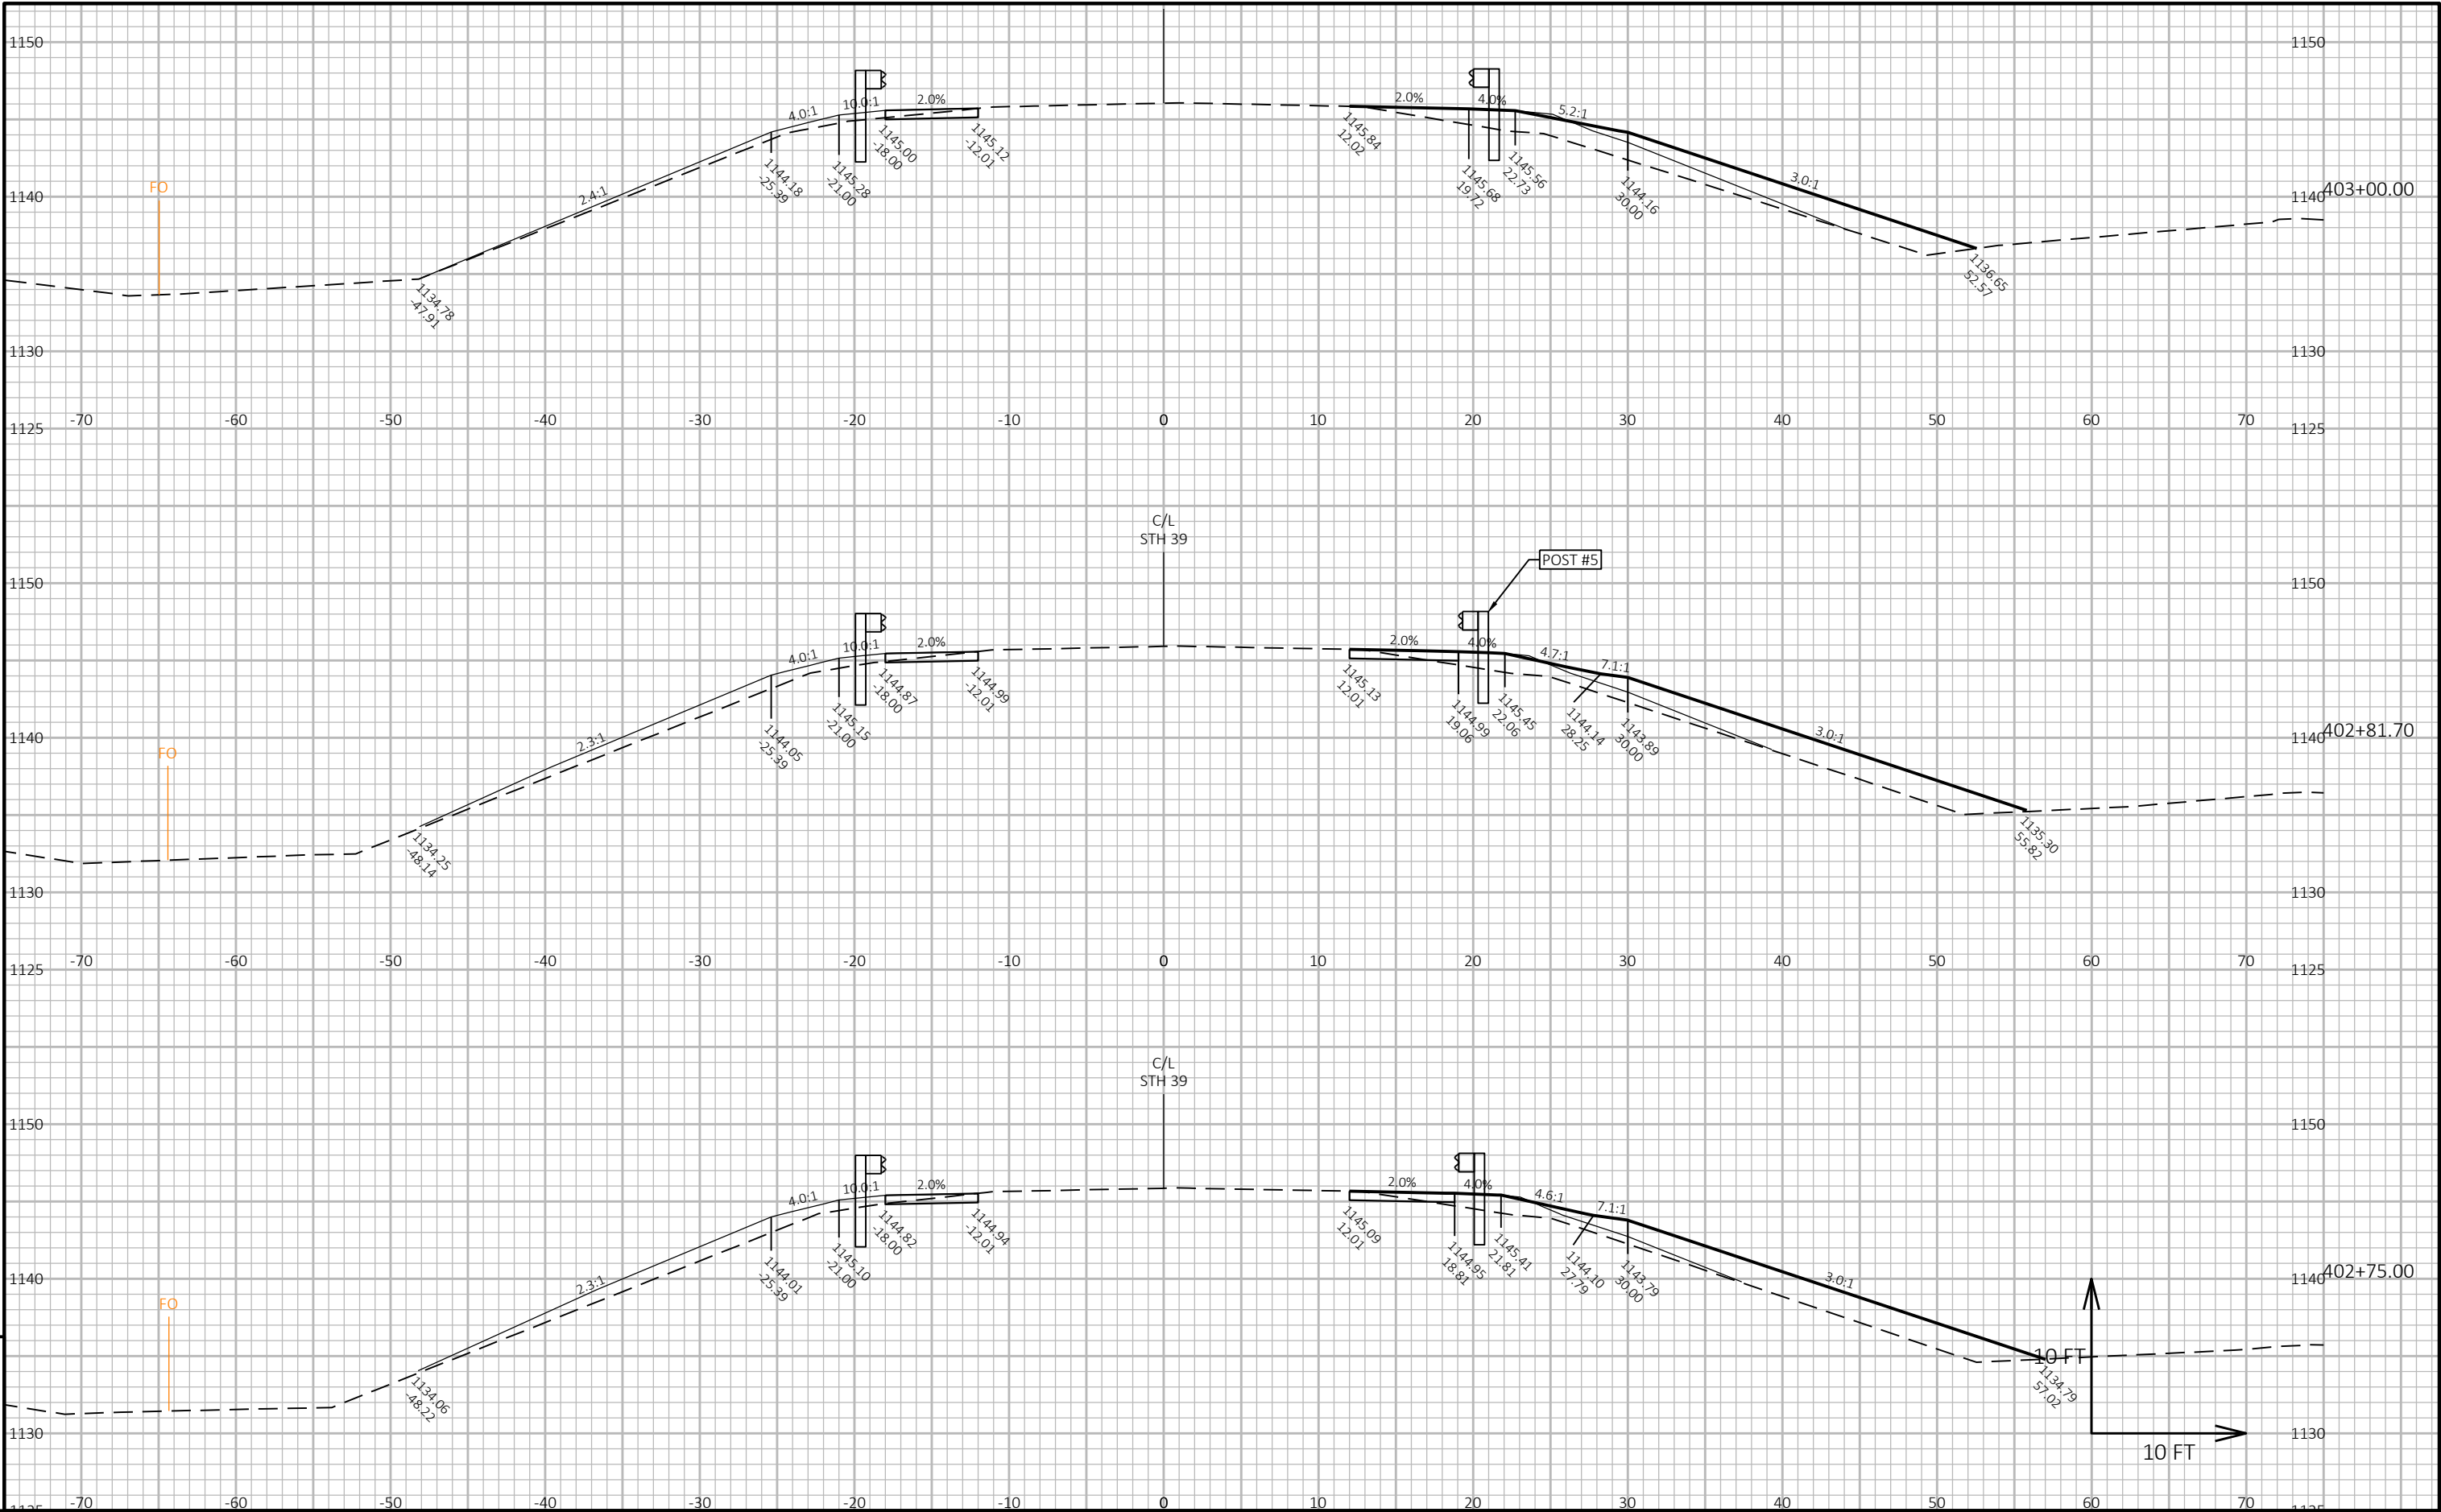






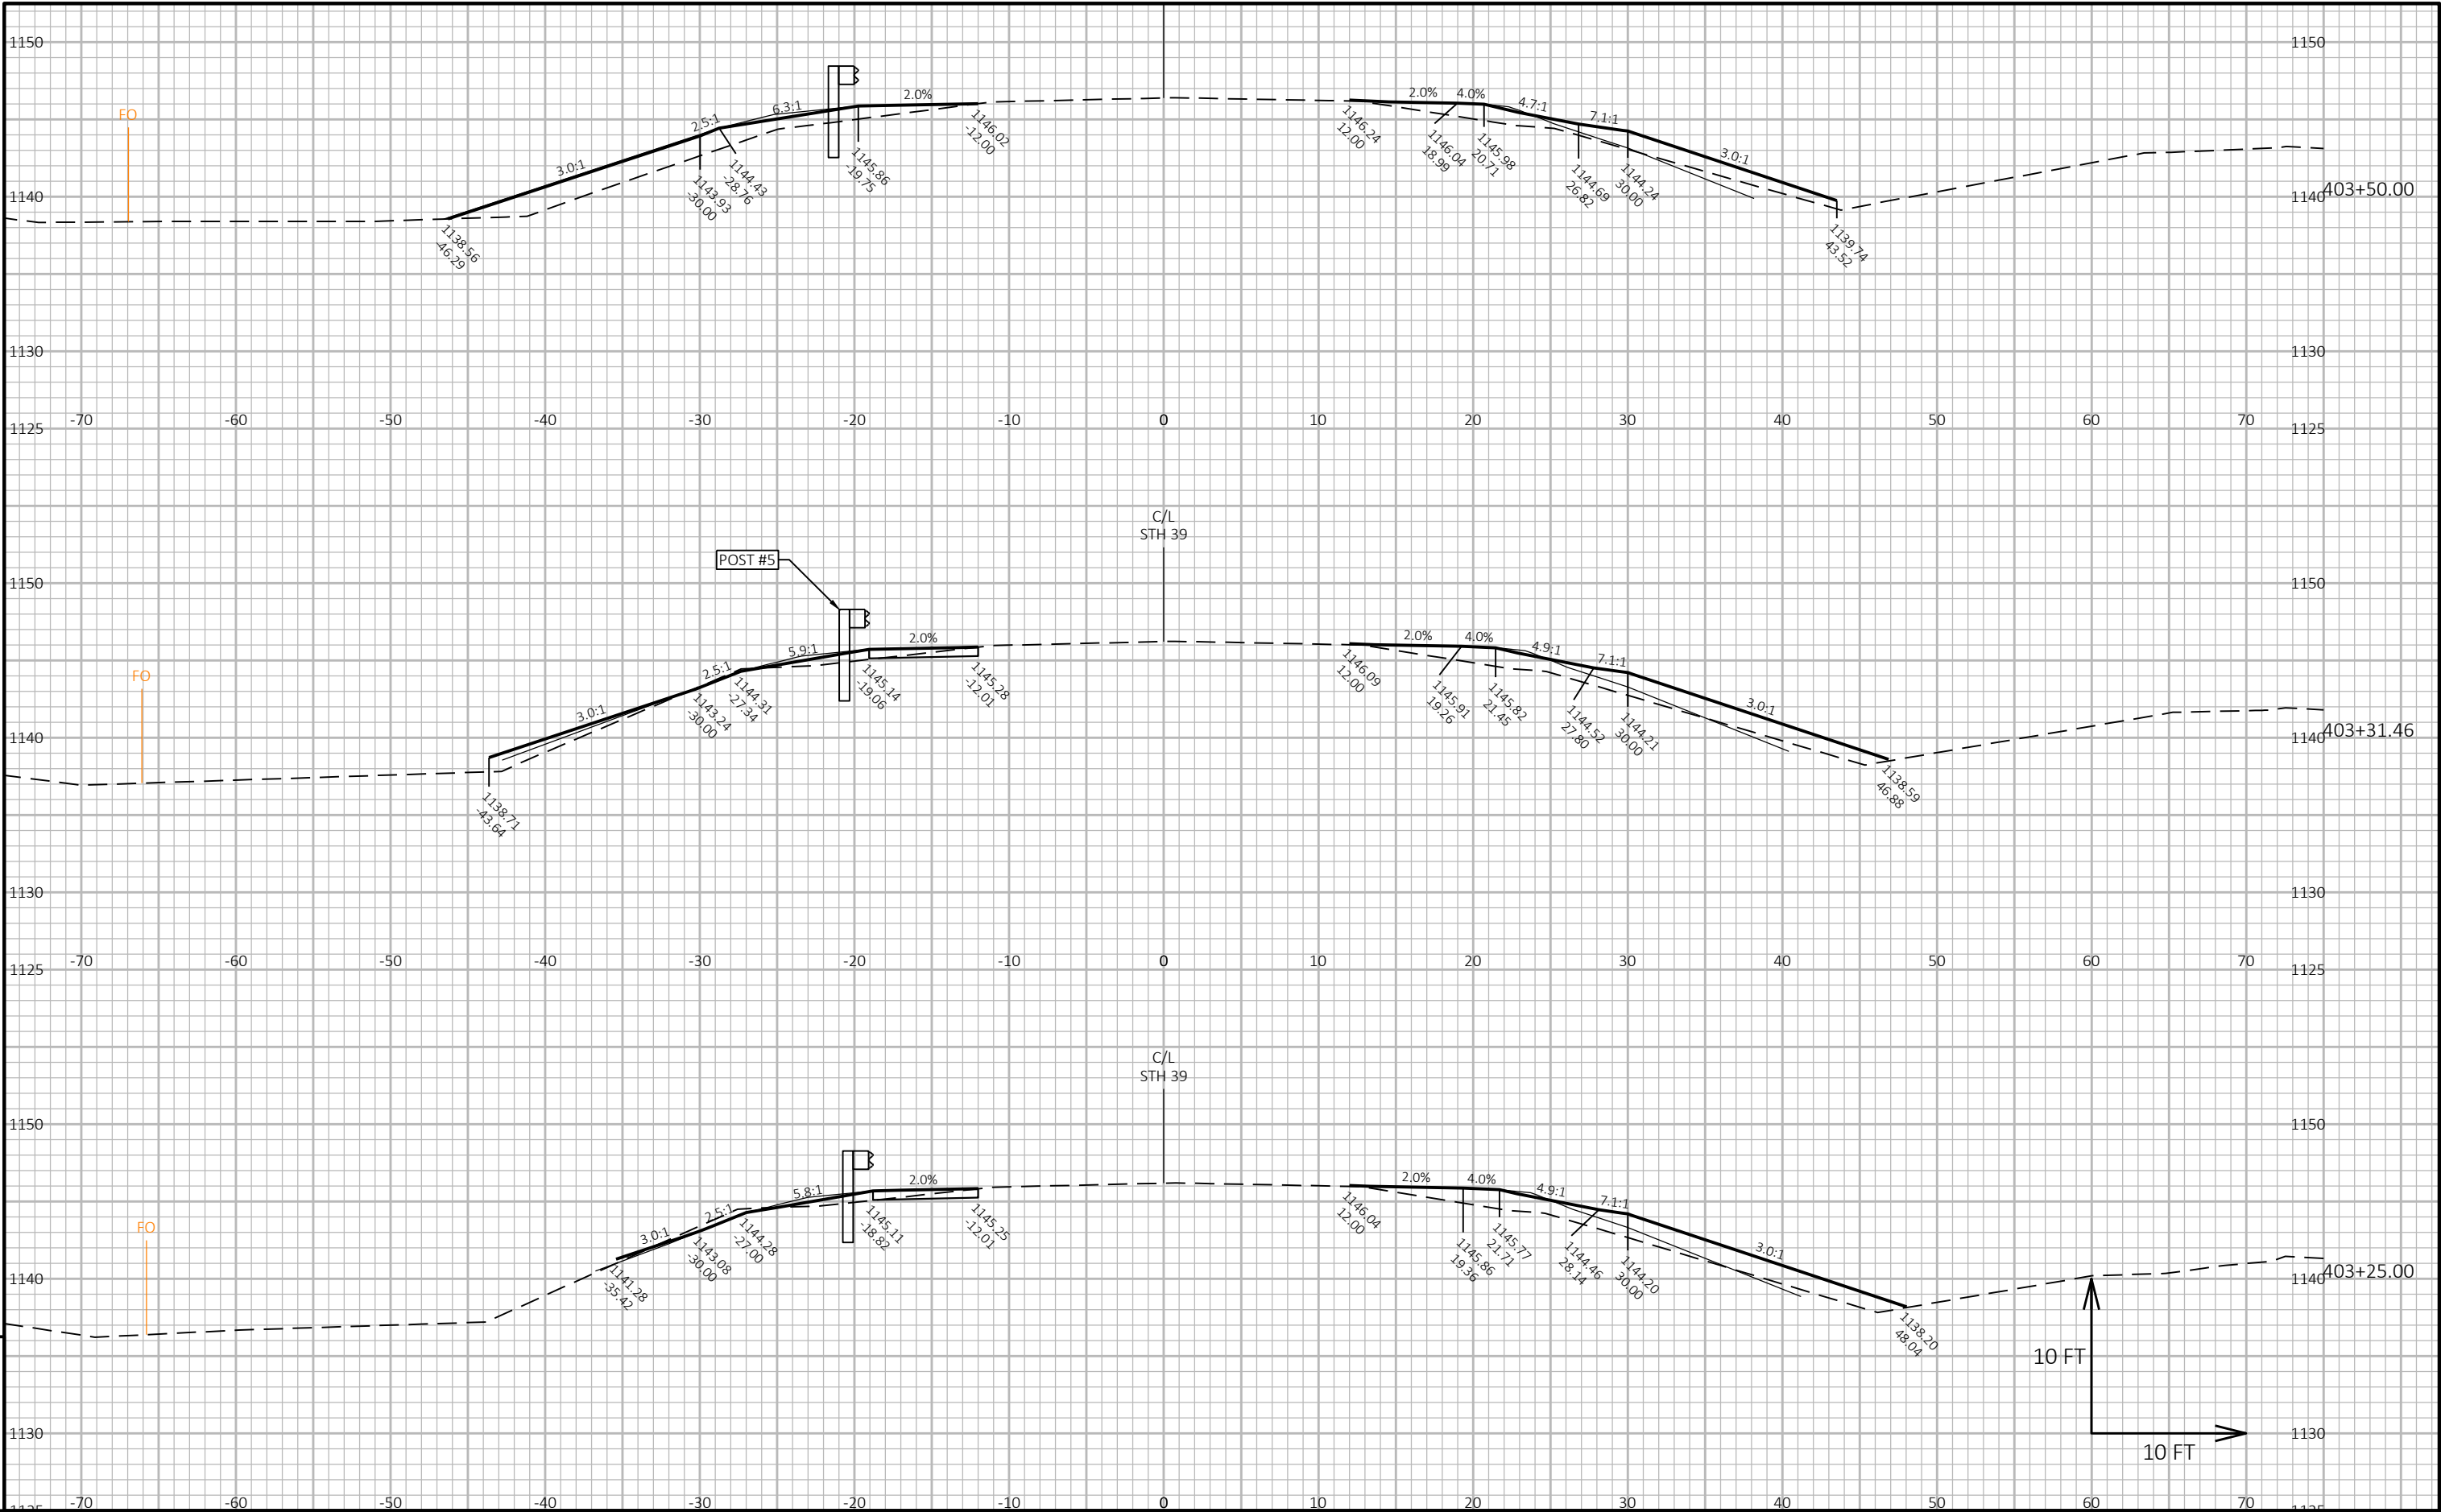



9


9

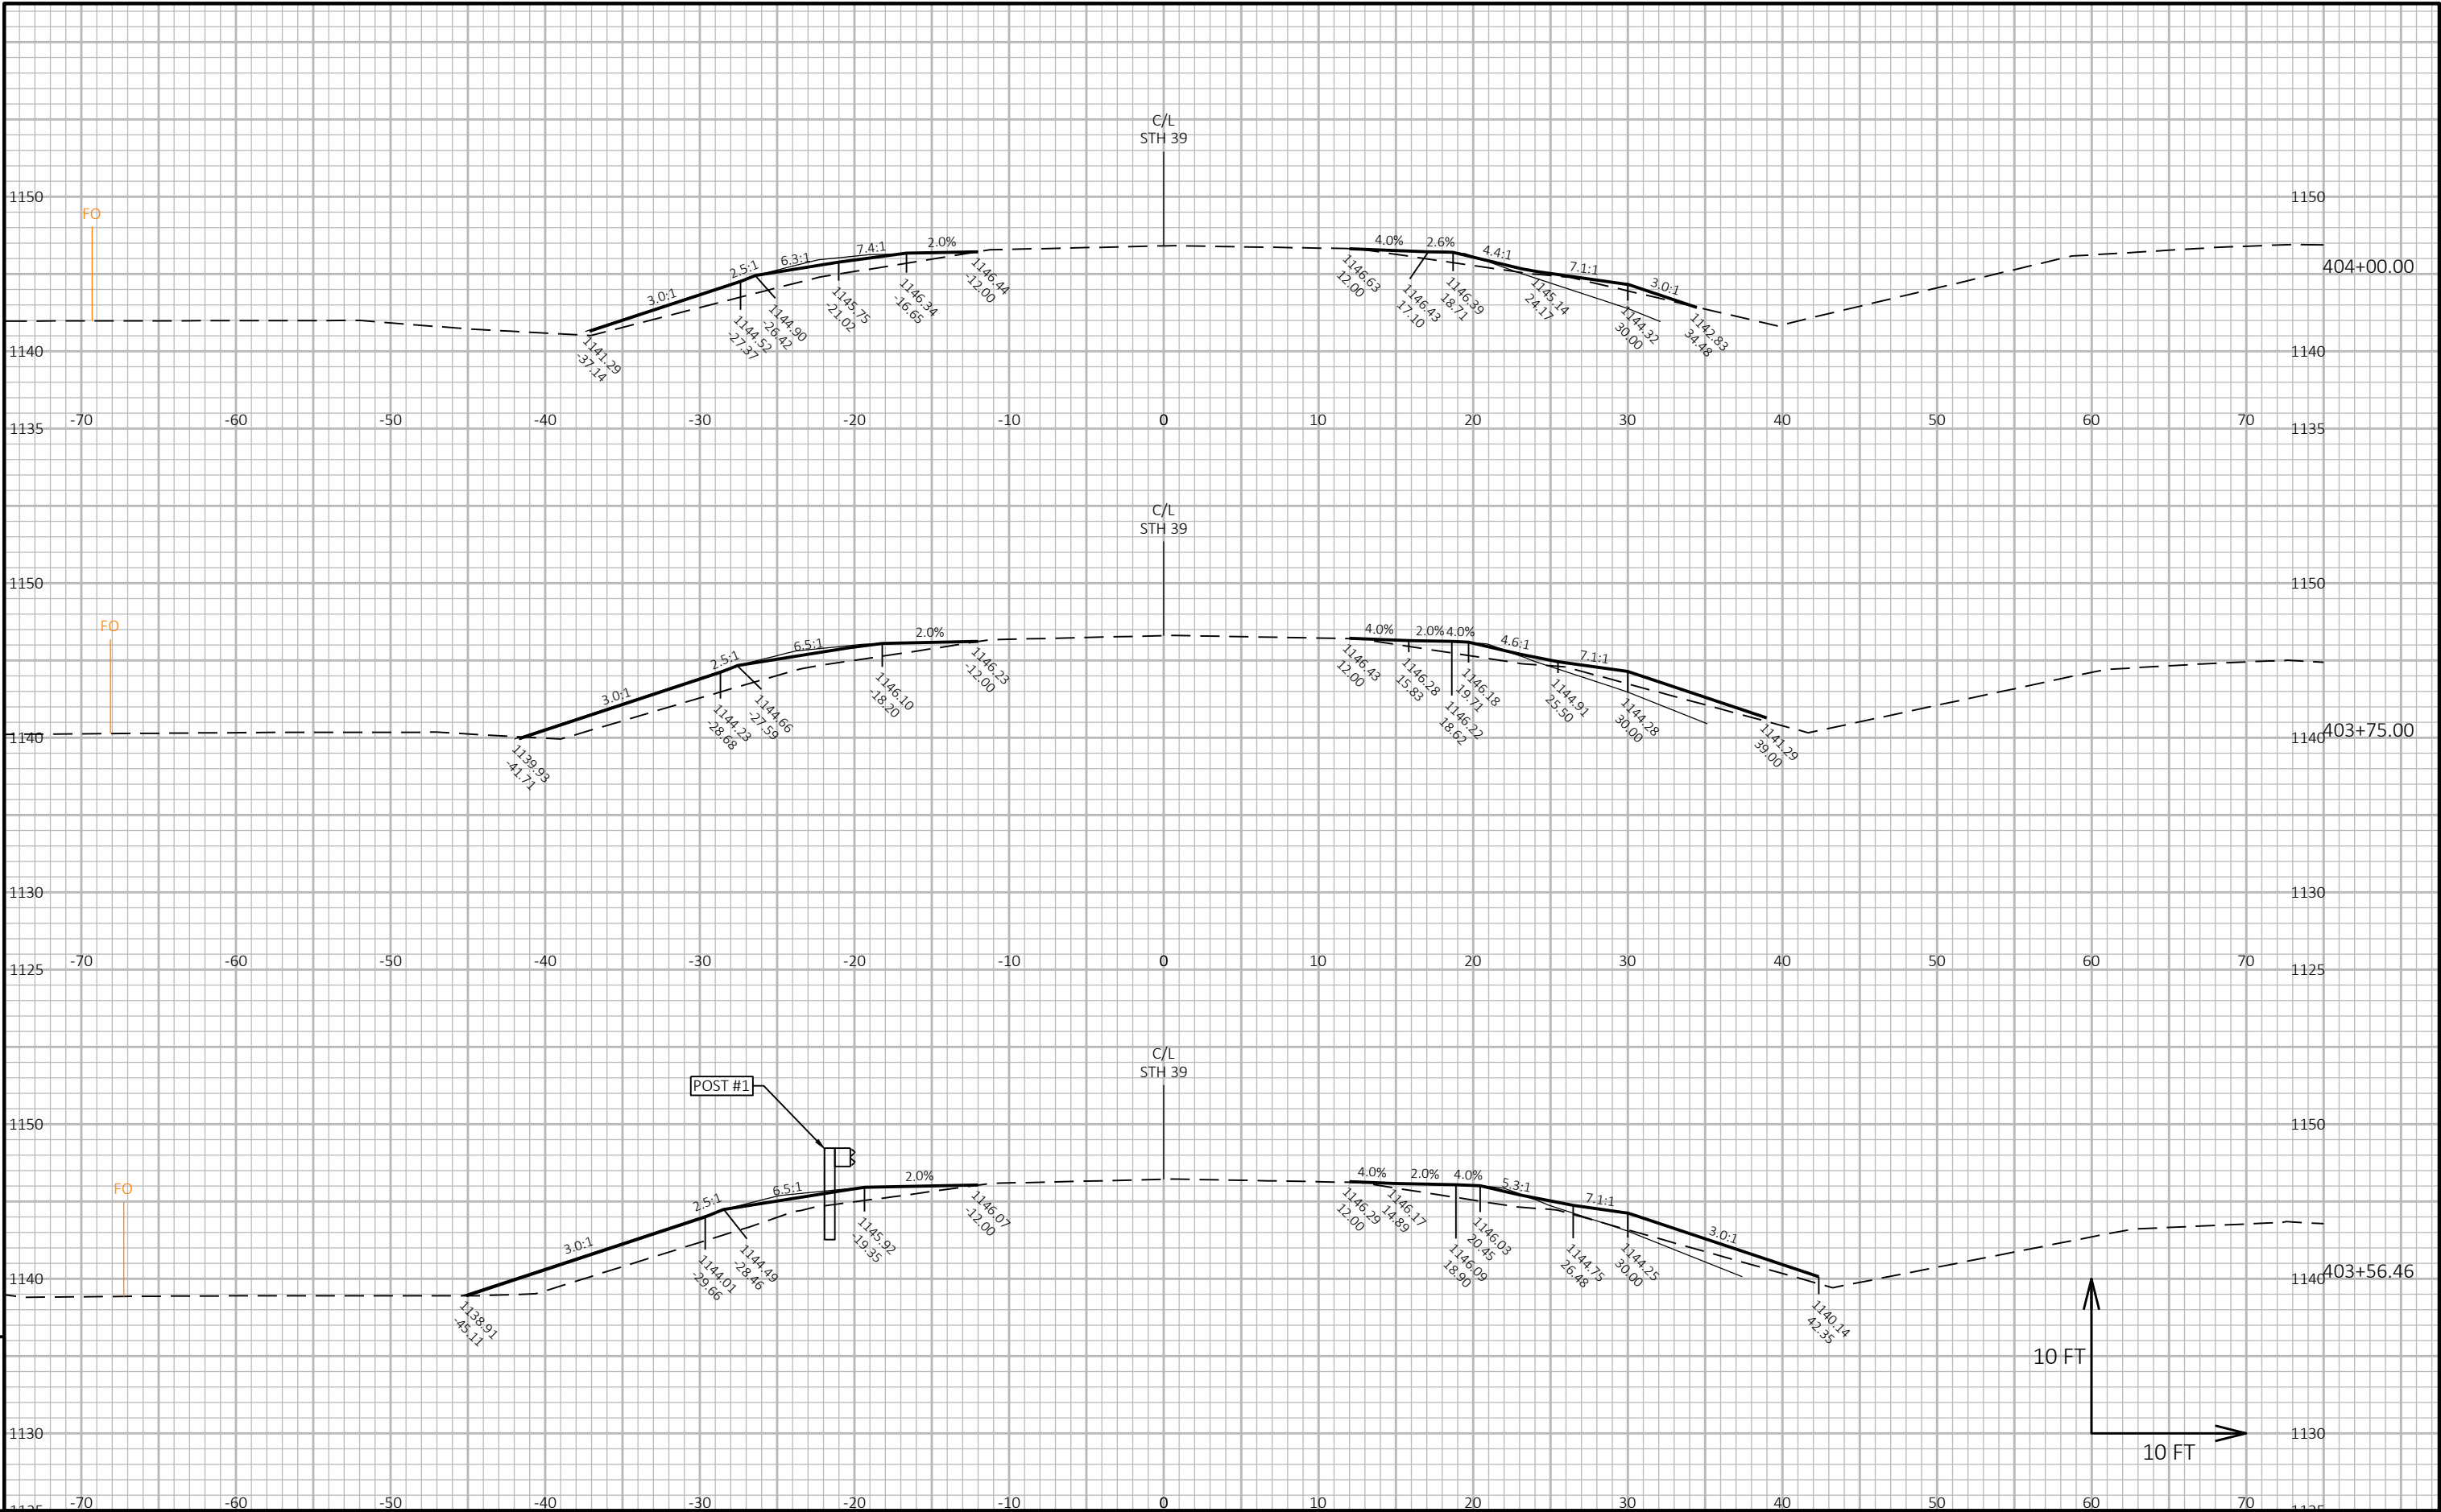



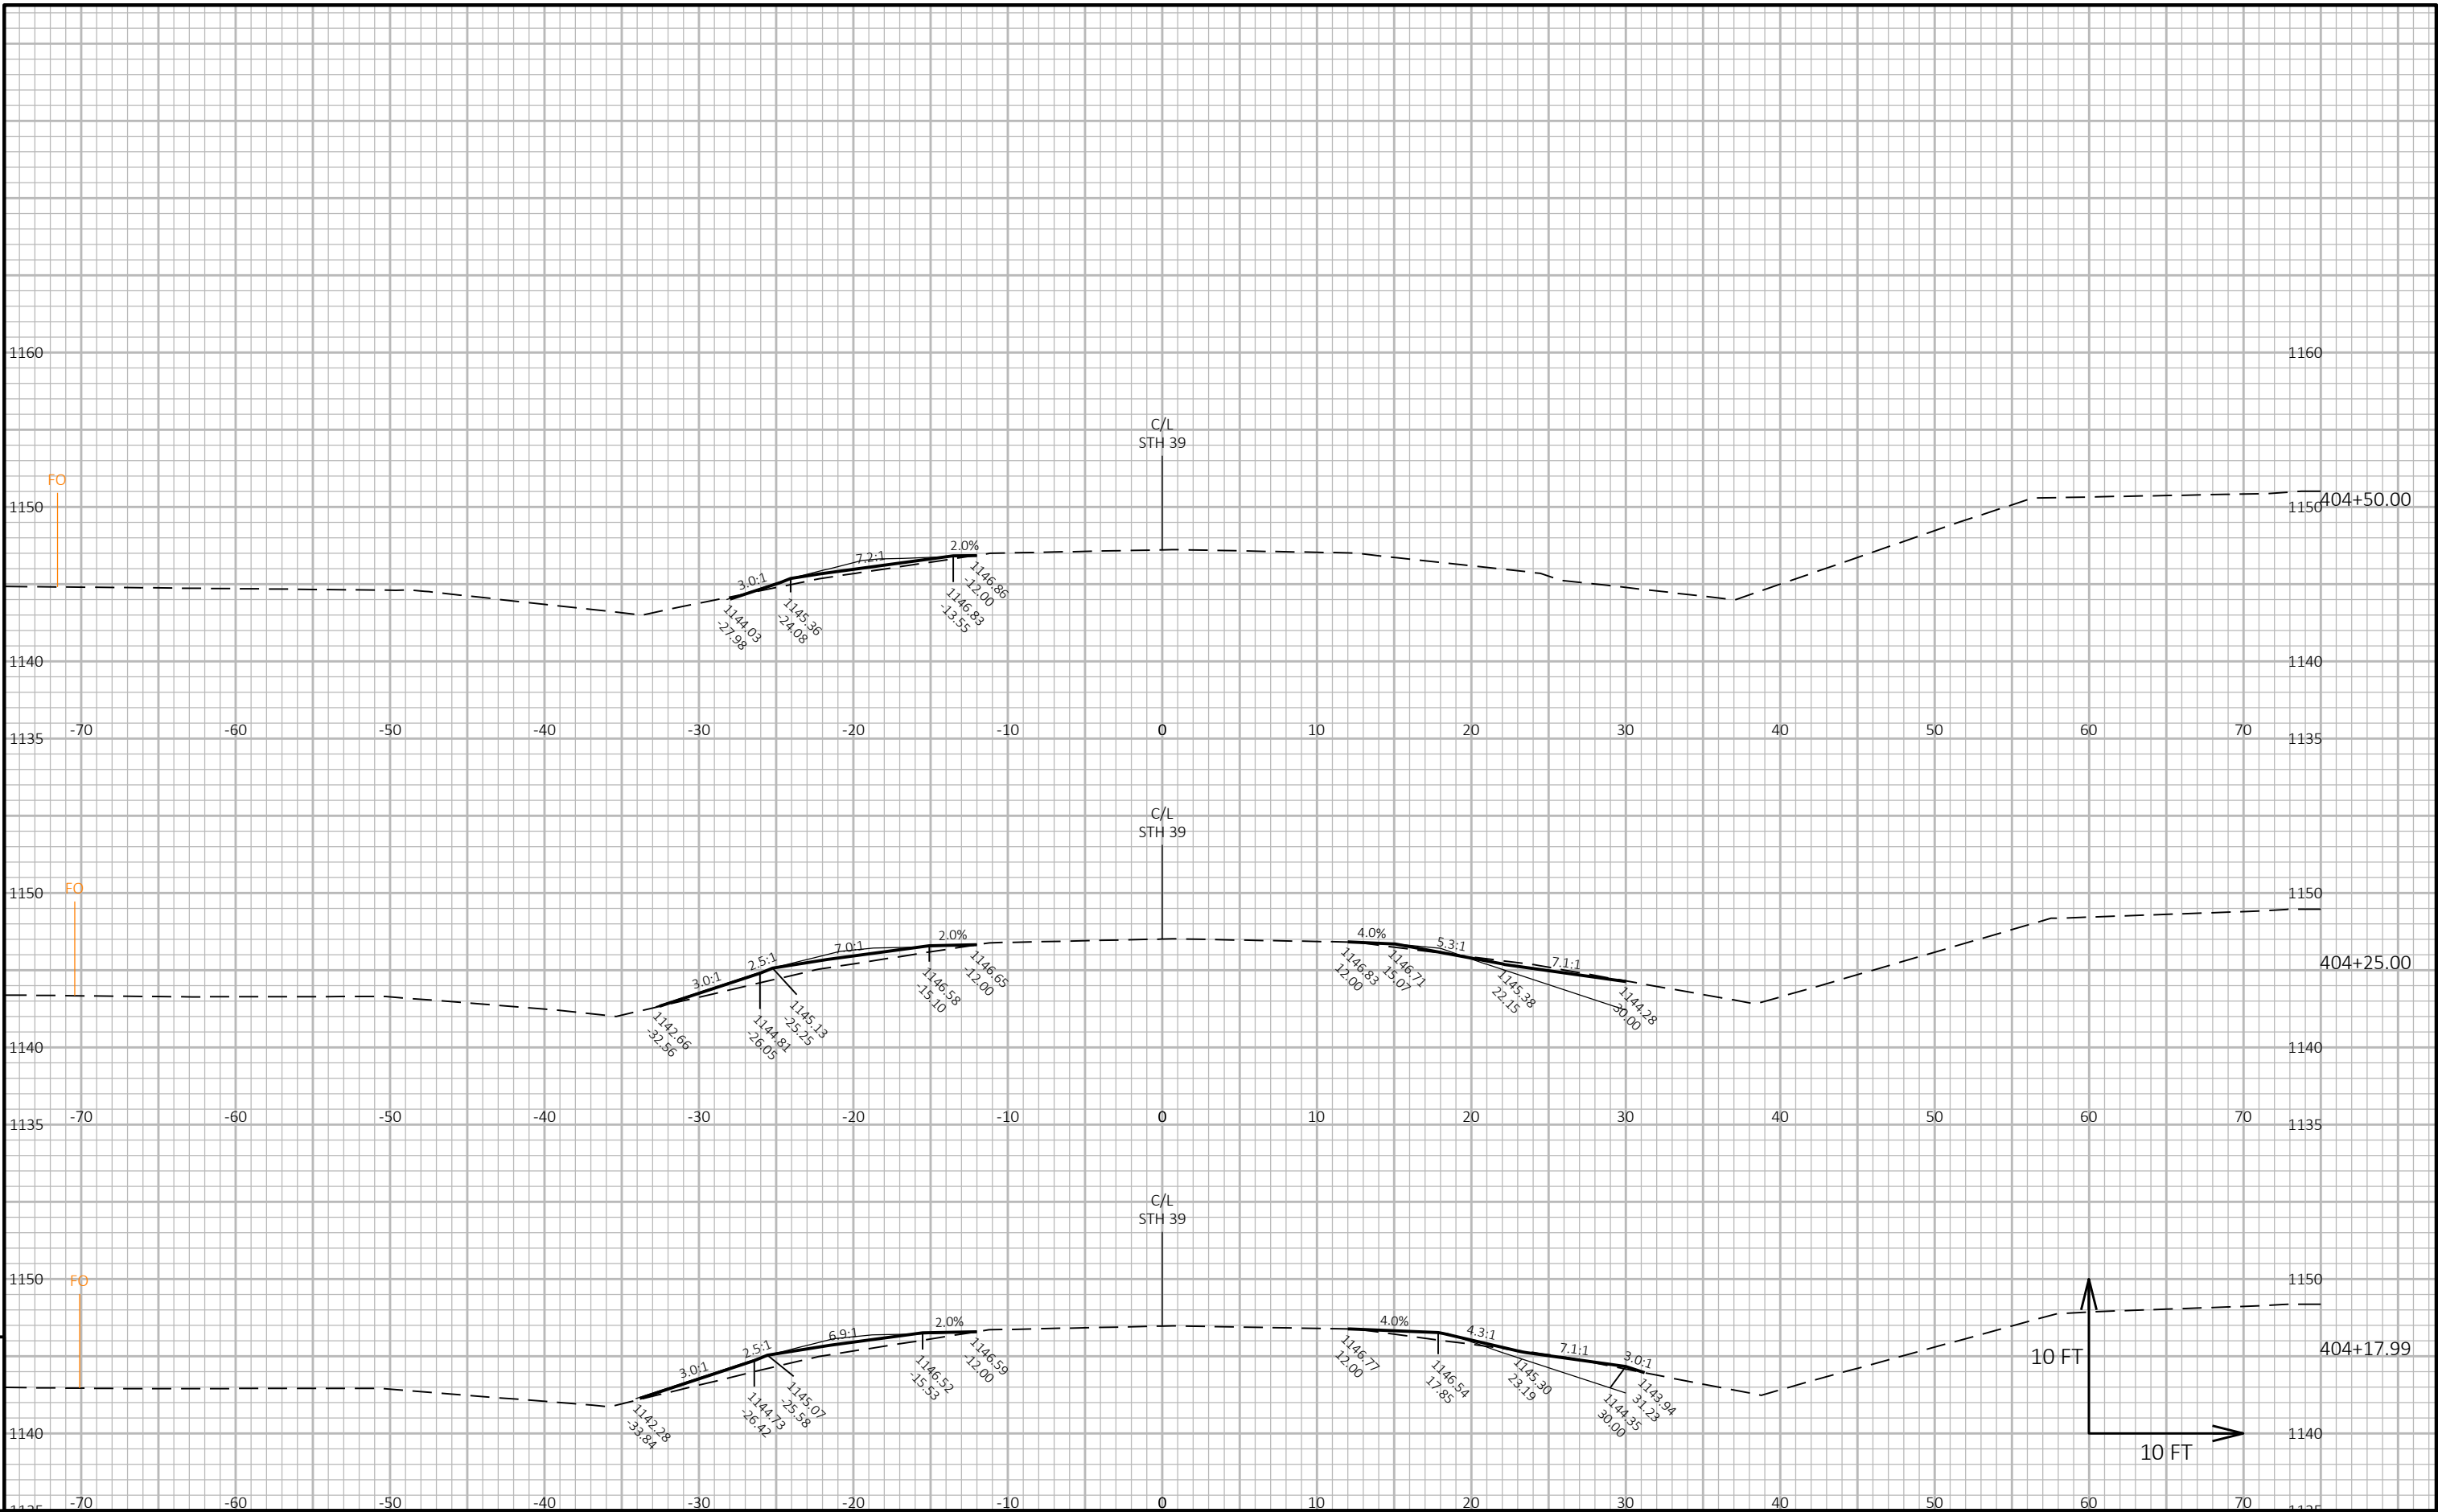


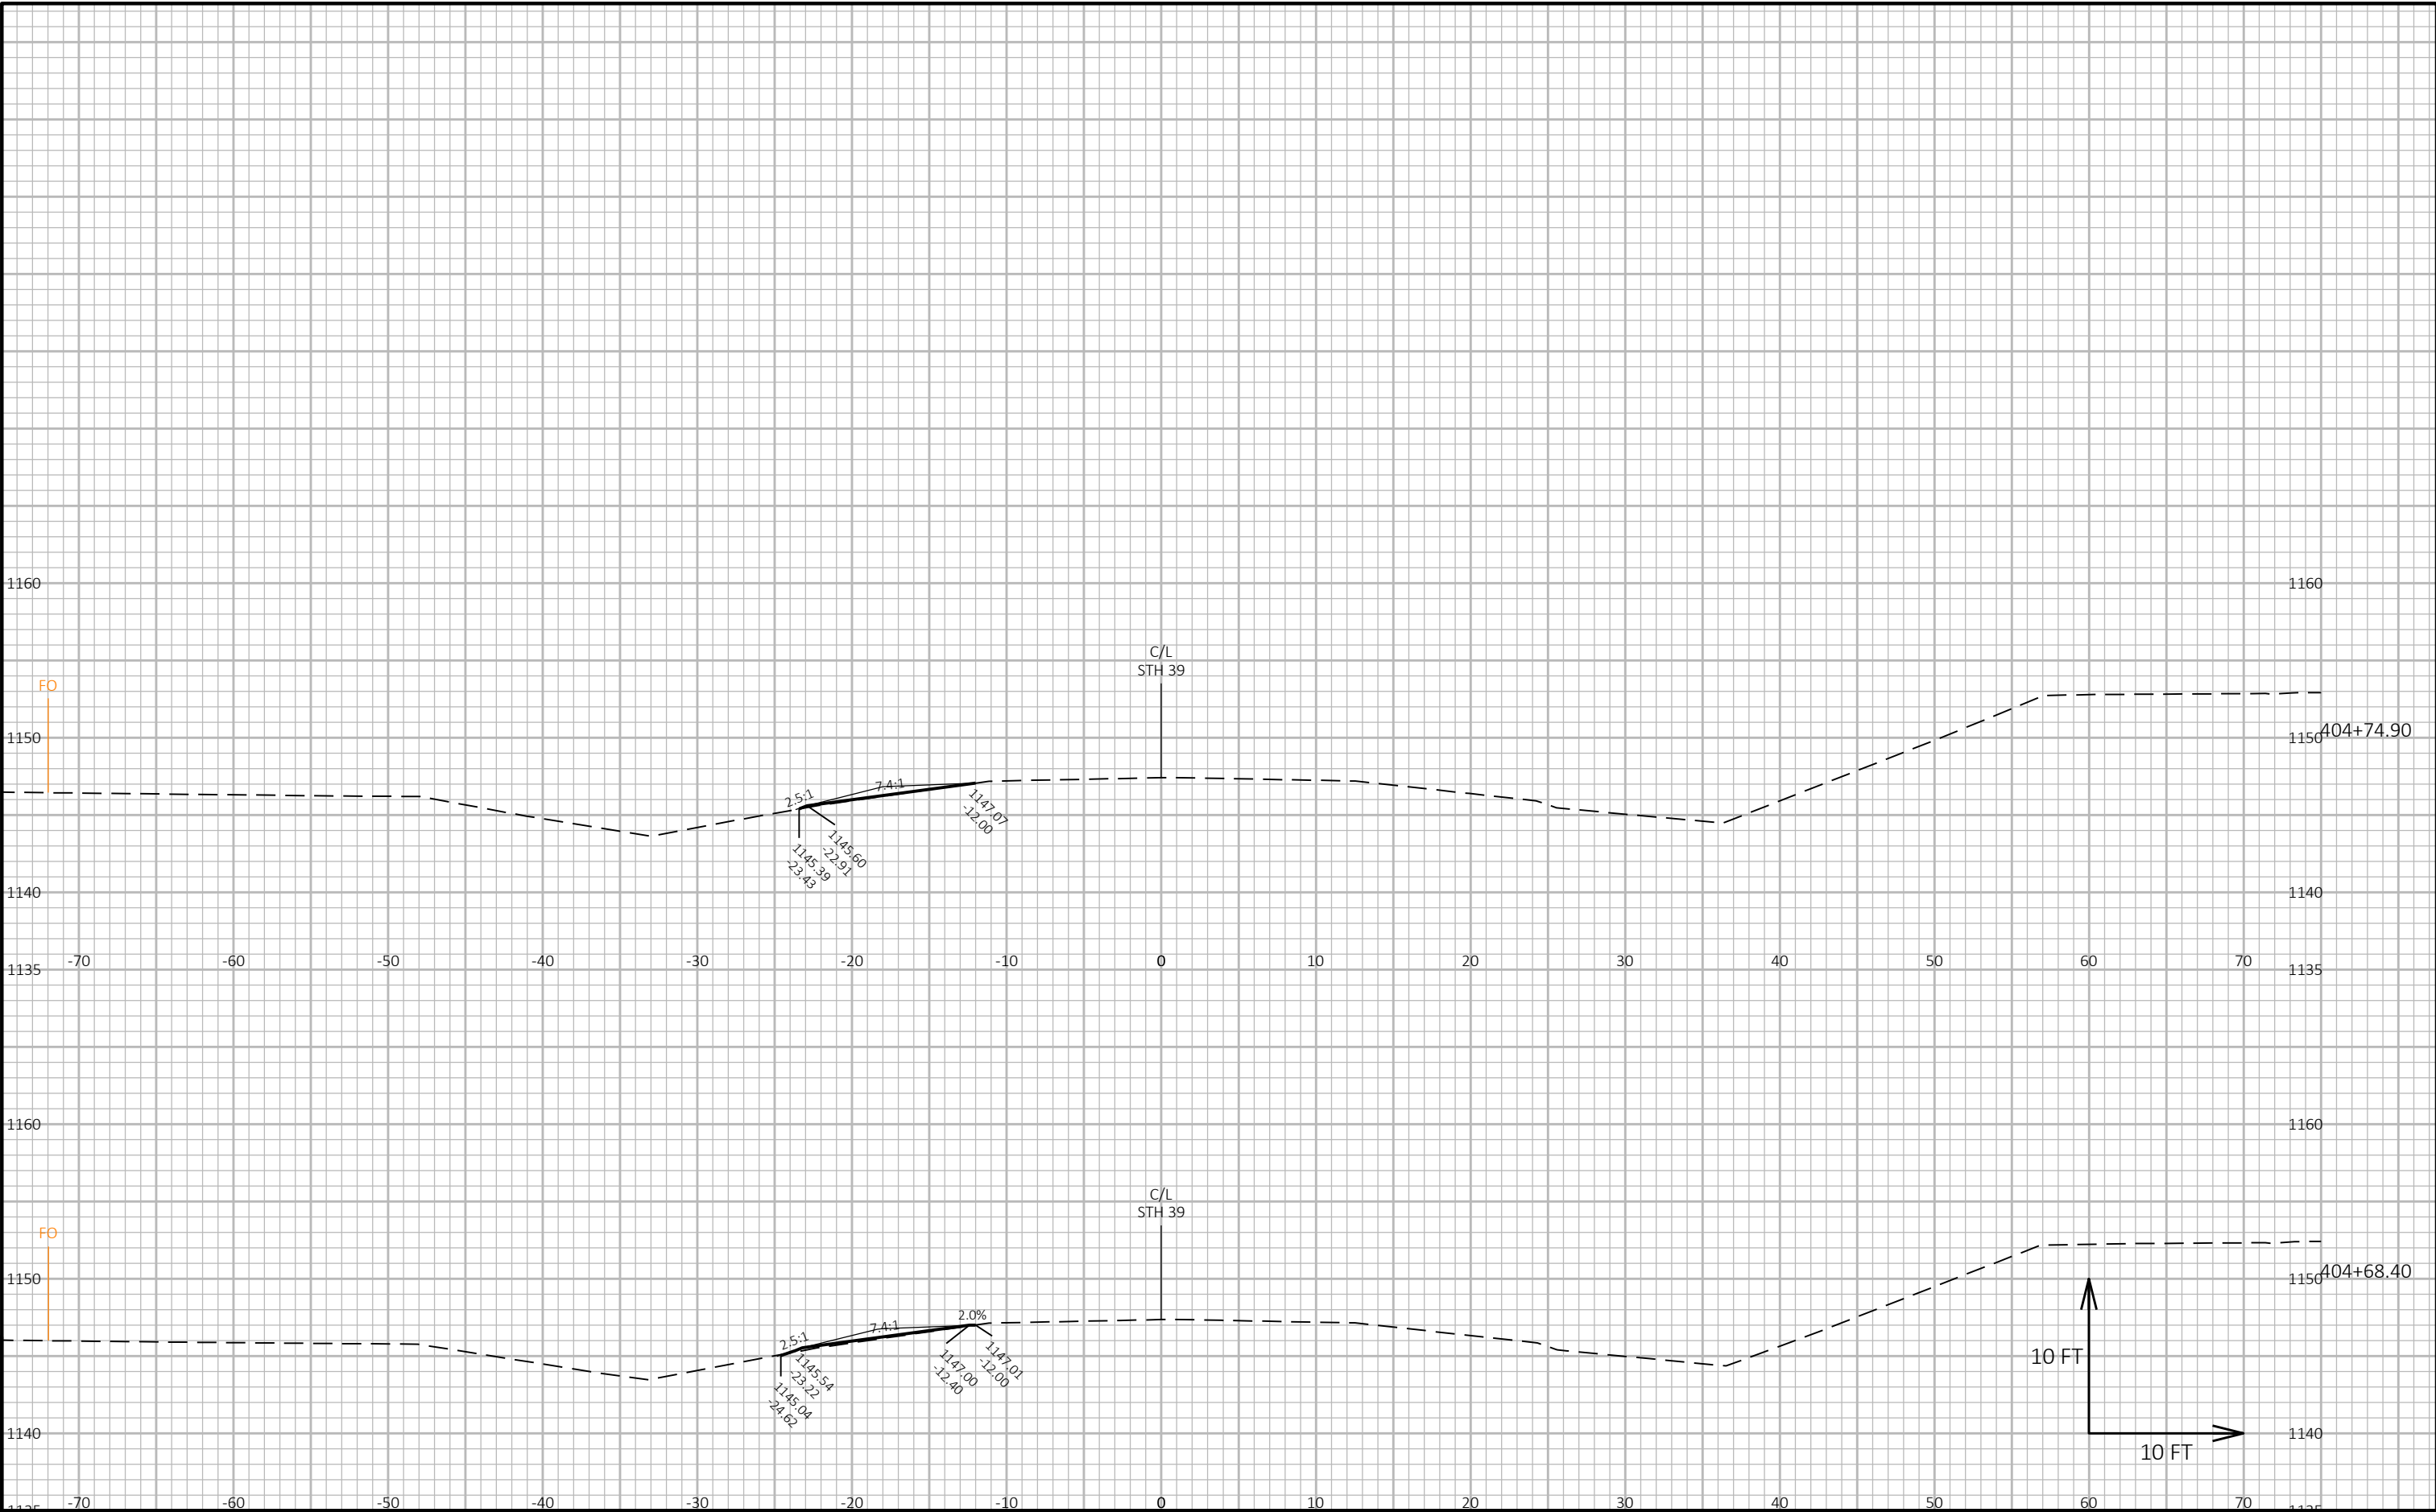

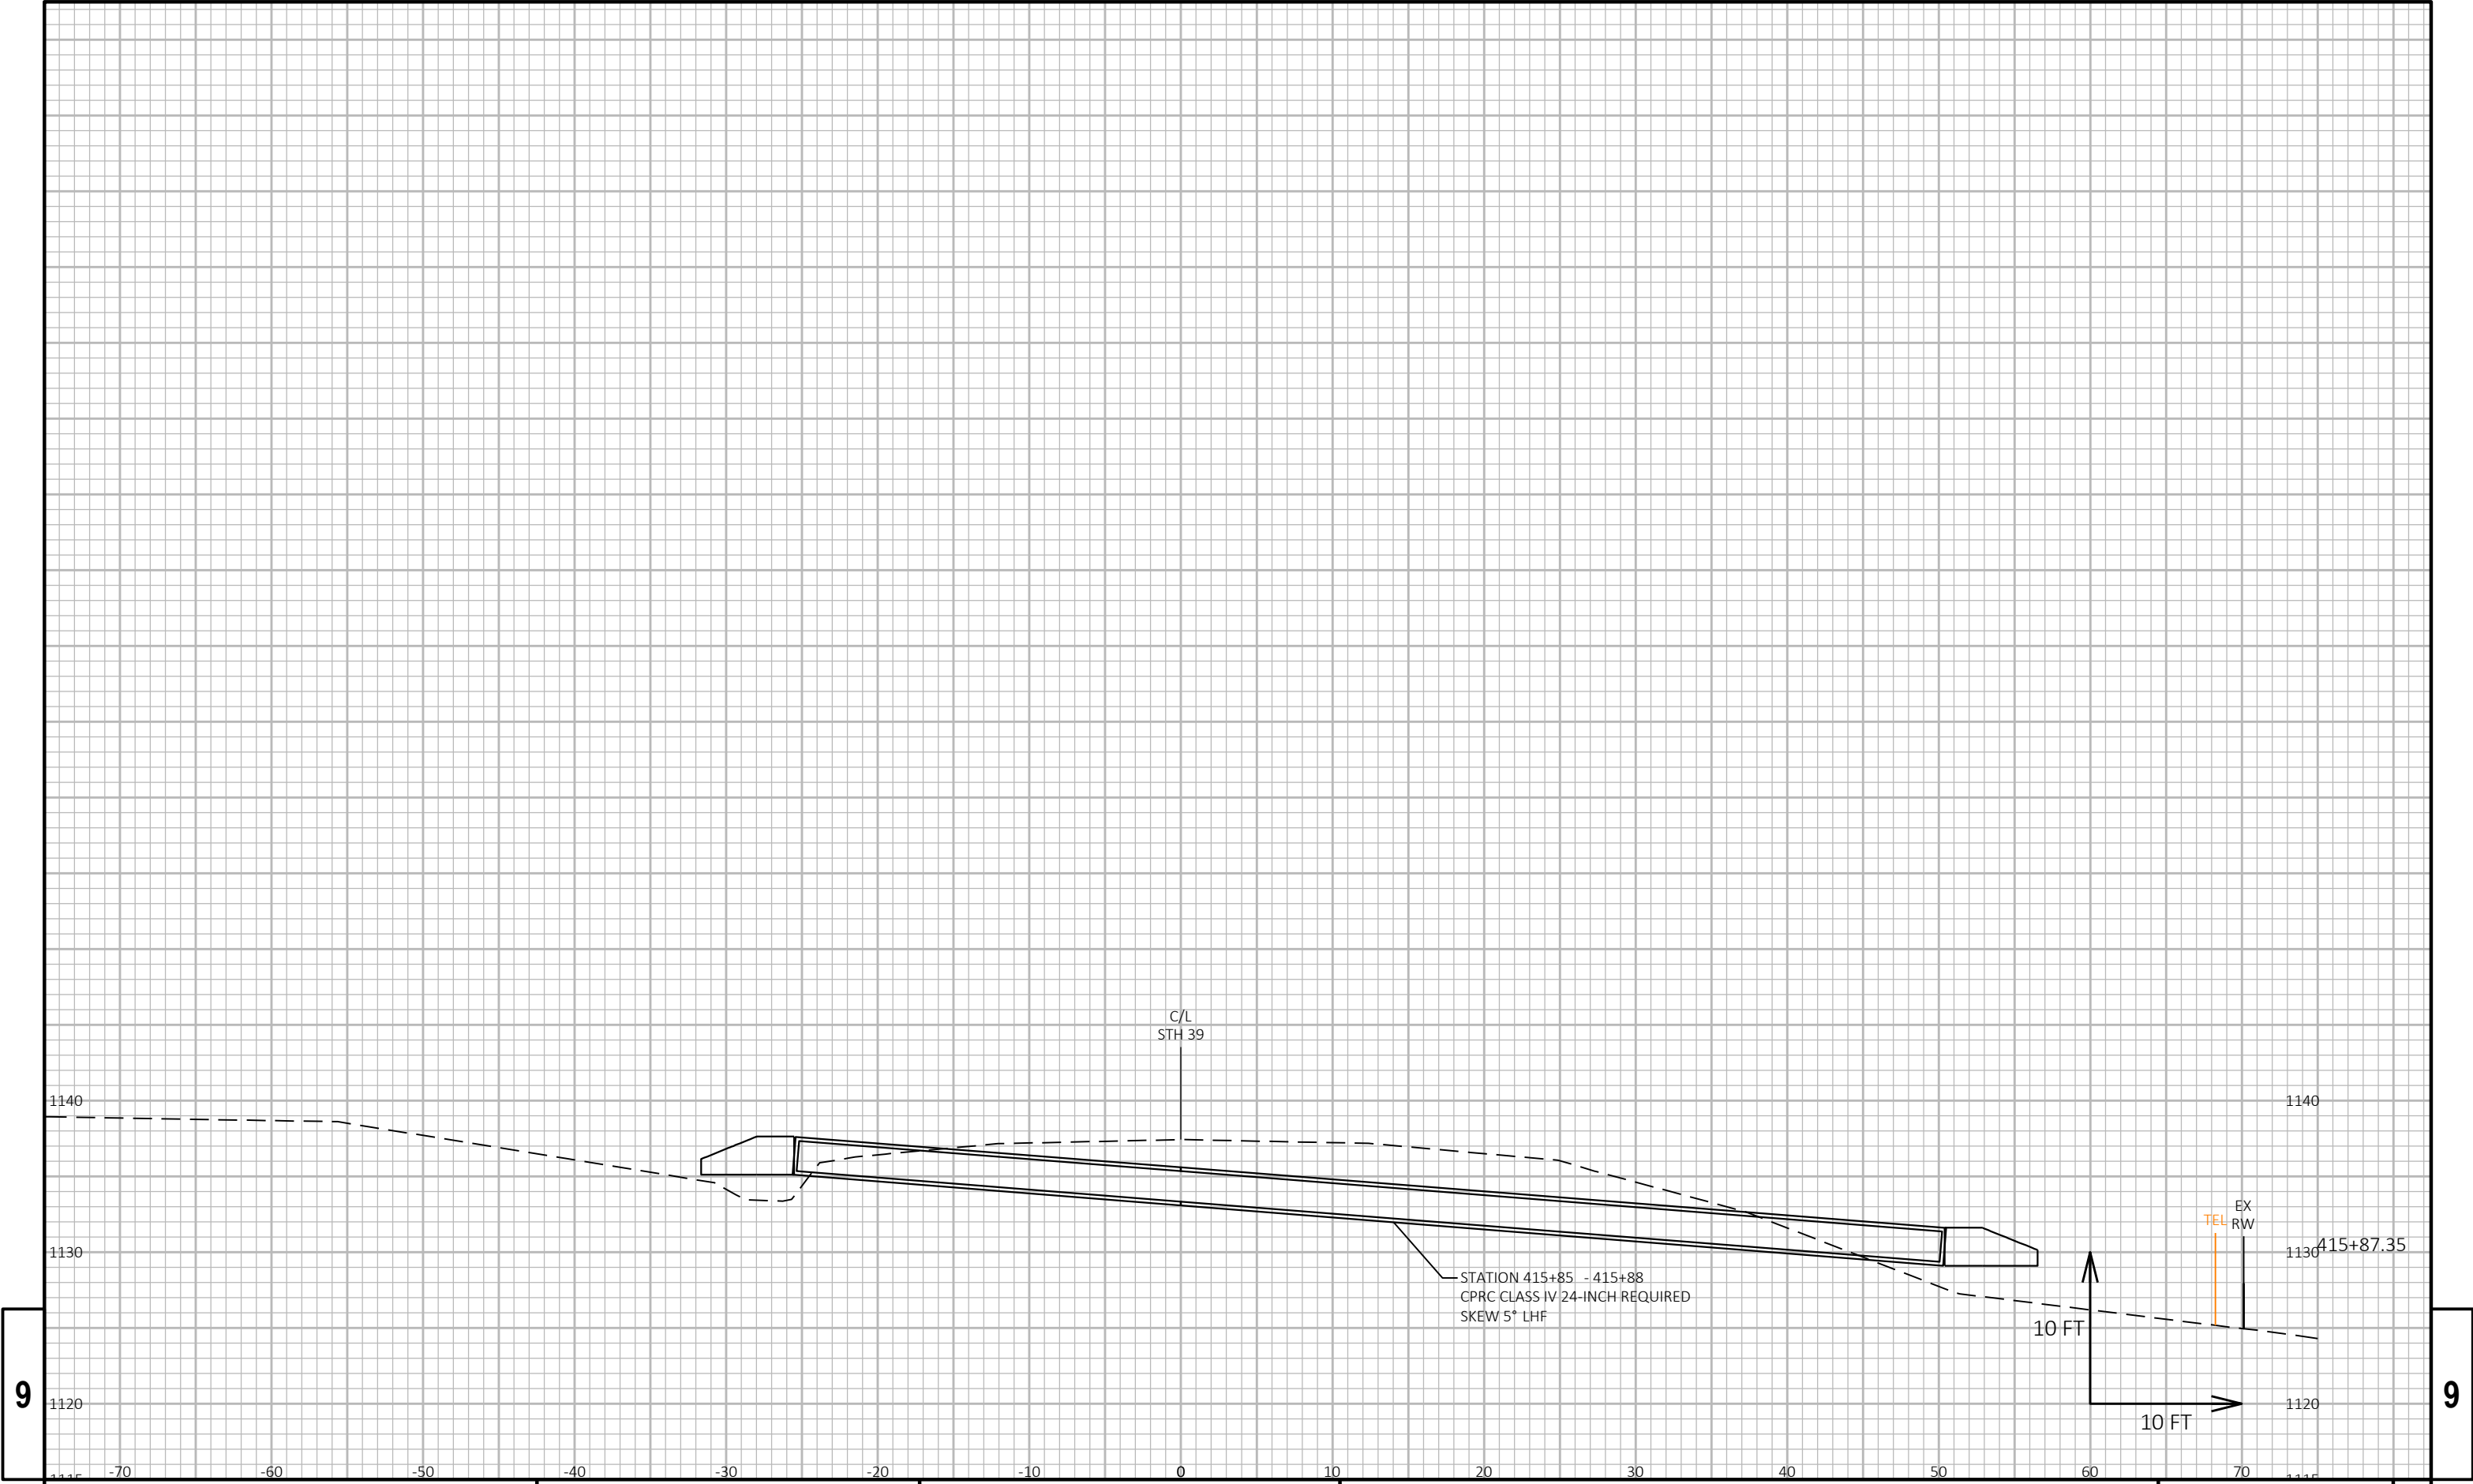


9


9

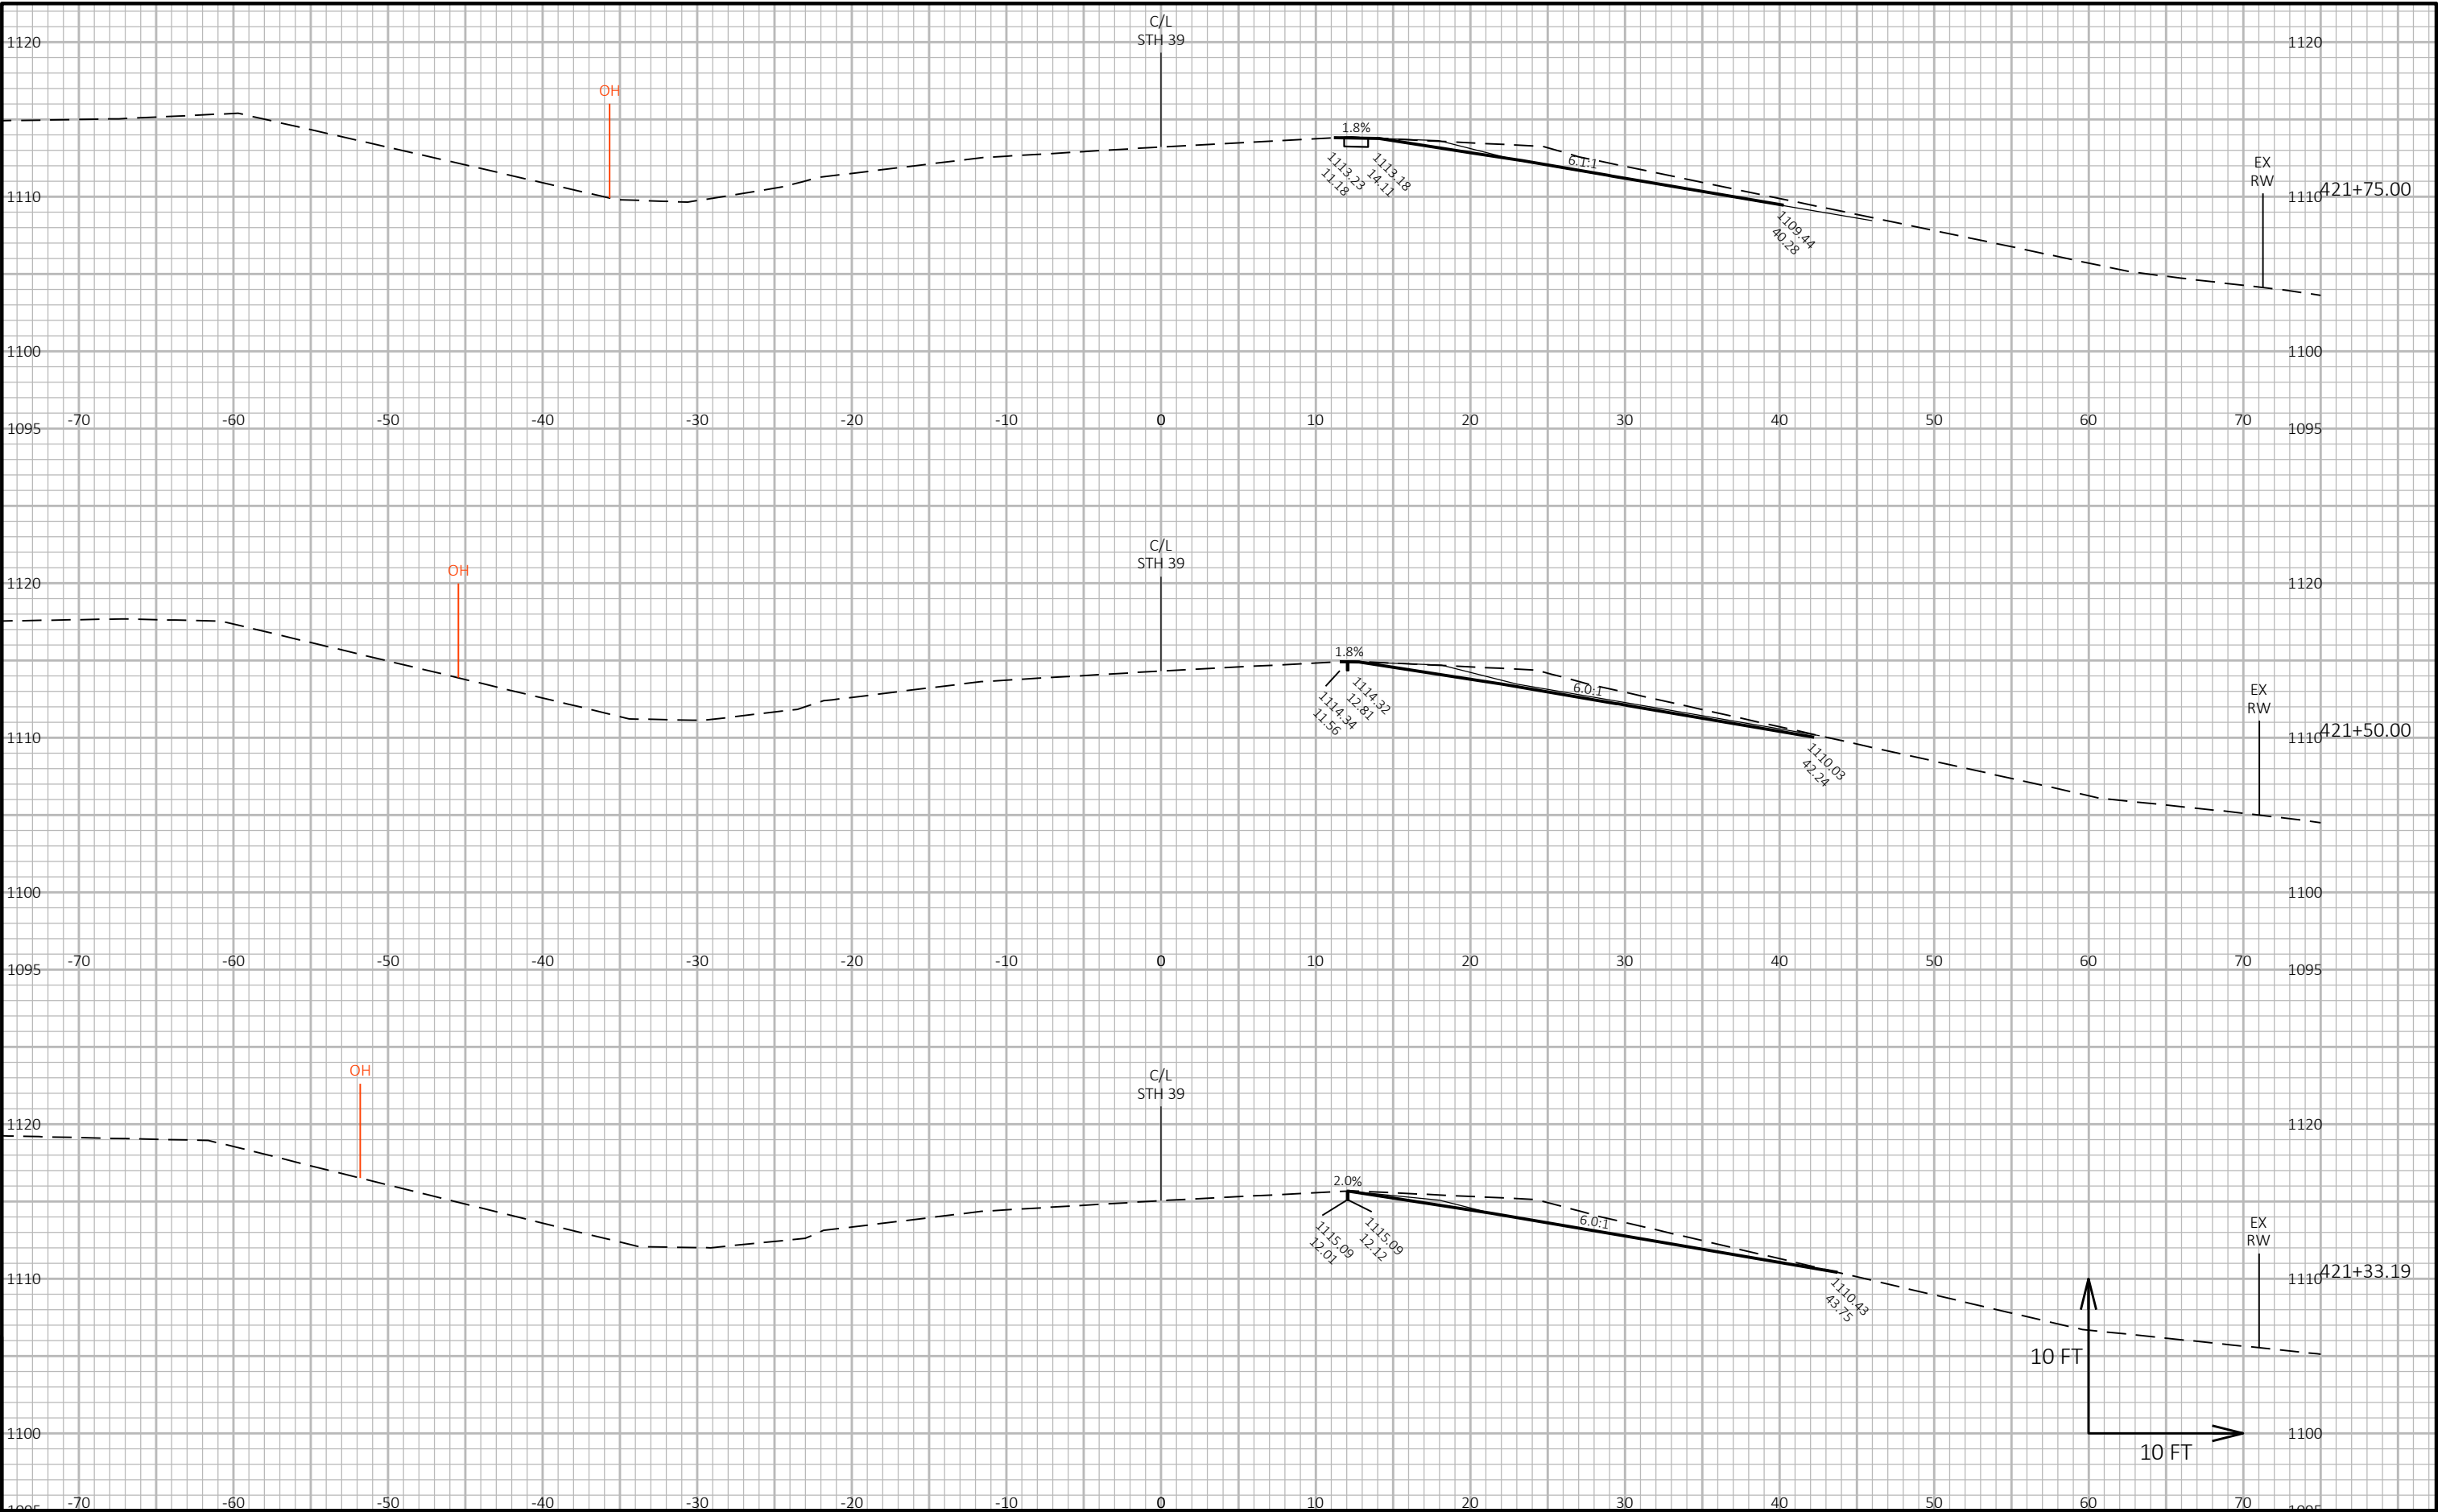

9

9

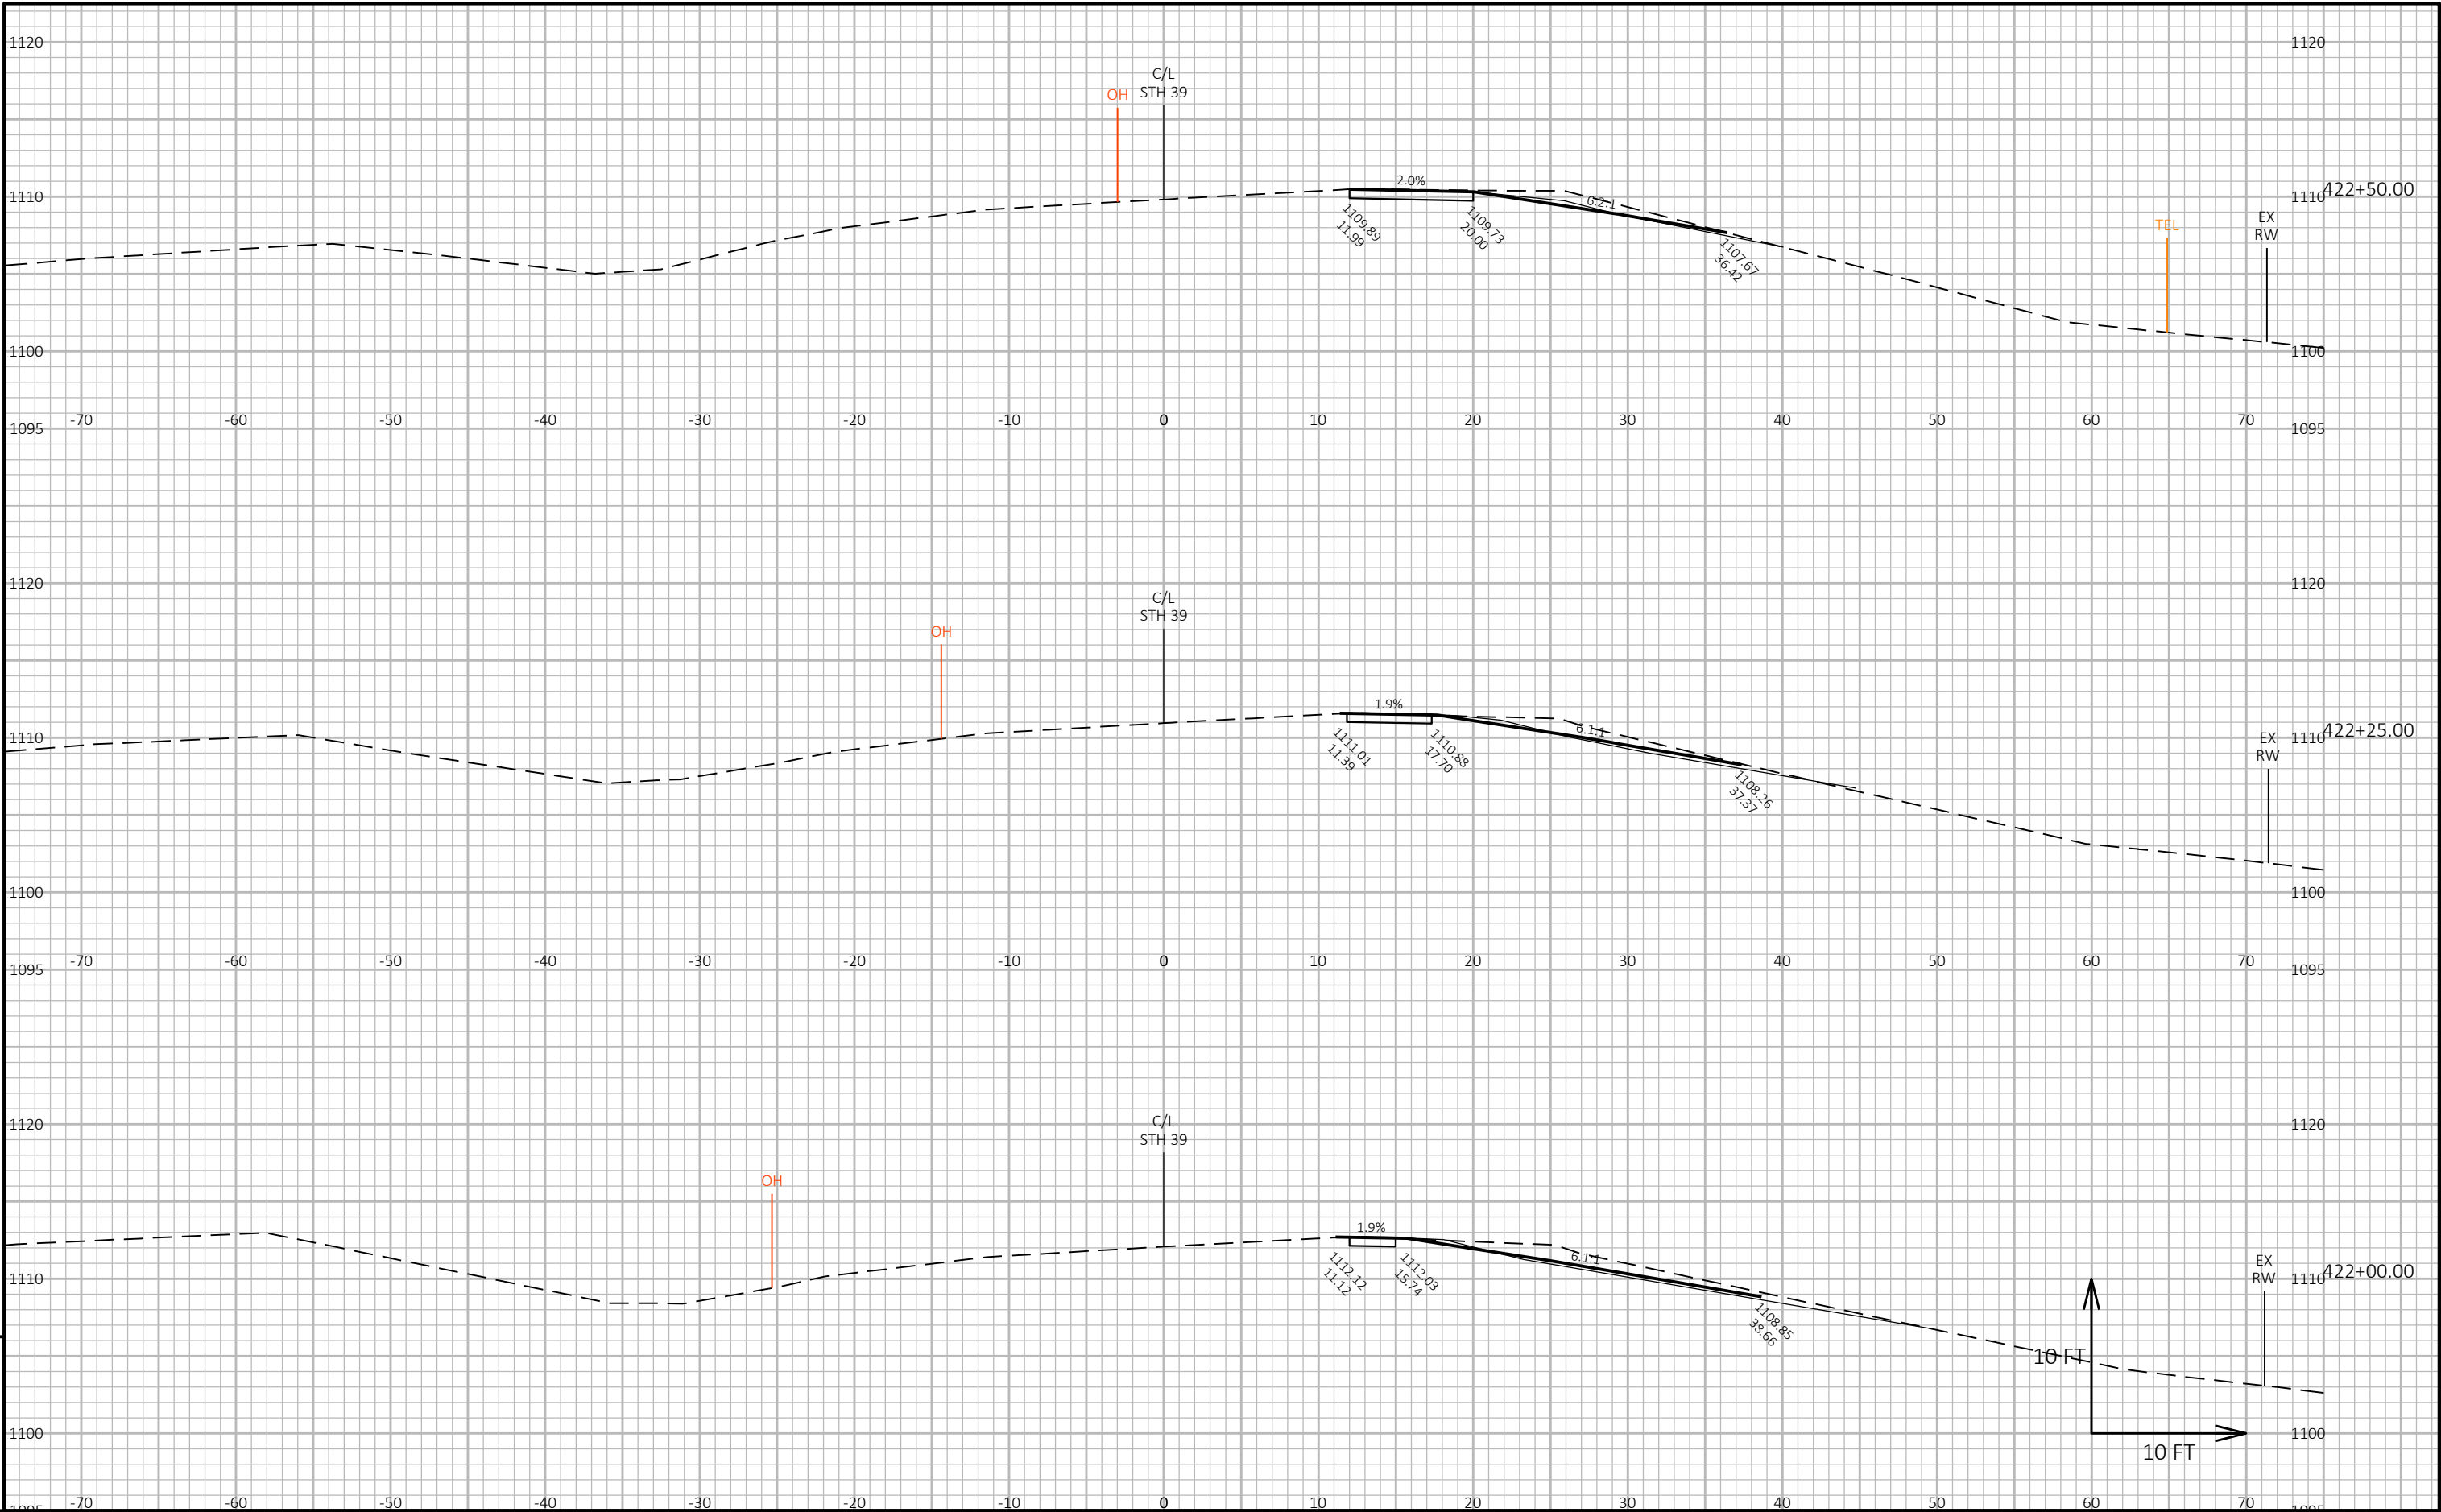

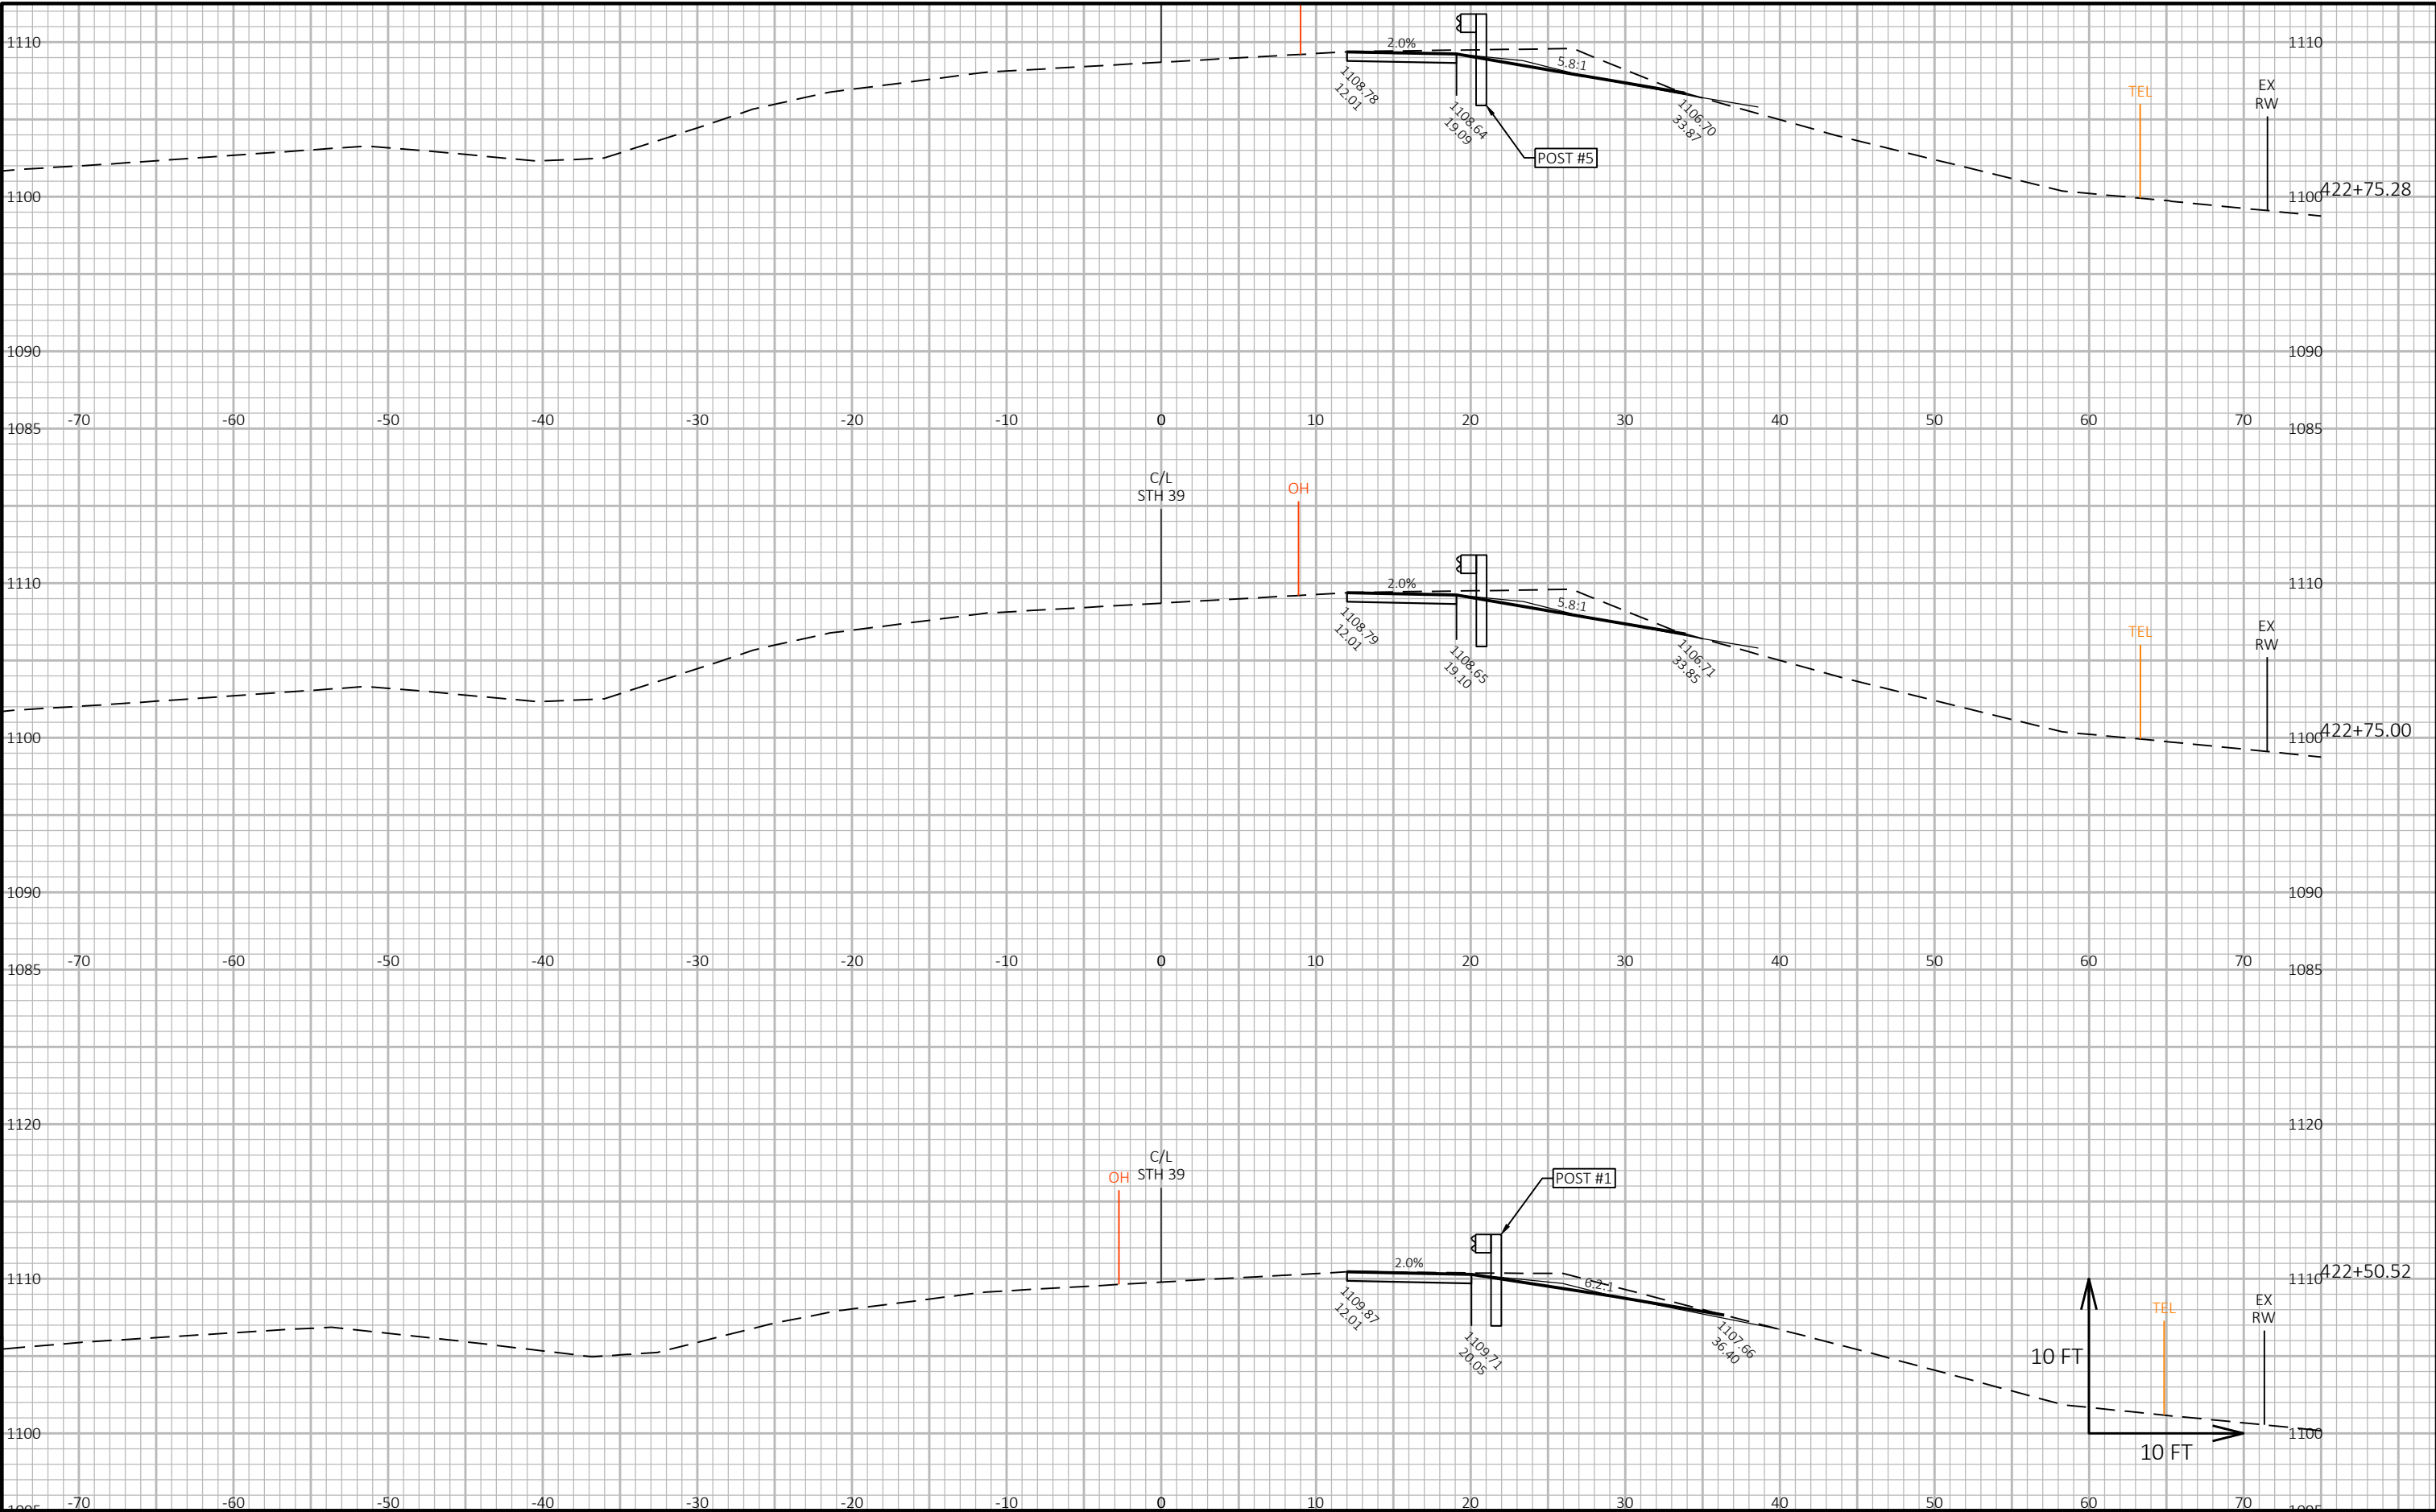



9

9


|                        |             |              |                        |         |
|------------------------|-------------|--------------|------------------------|---------|
| PROJECT NO: 5952-03-73 | HWY: STH 39 | COUNTY: IOWA | CROSS SECTIONS: STH 39 | SHEET E |
|------------------------|-------------|--------------|------------------------|---------|



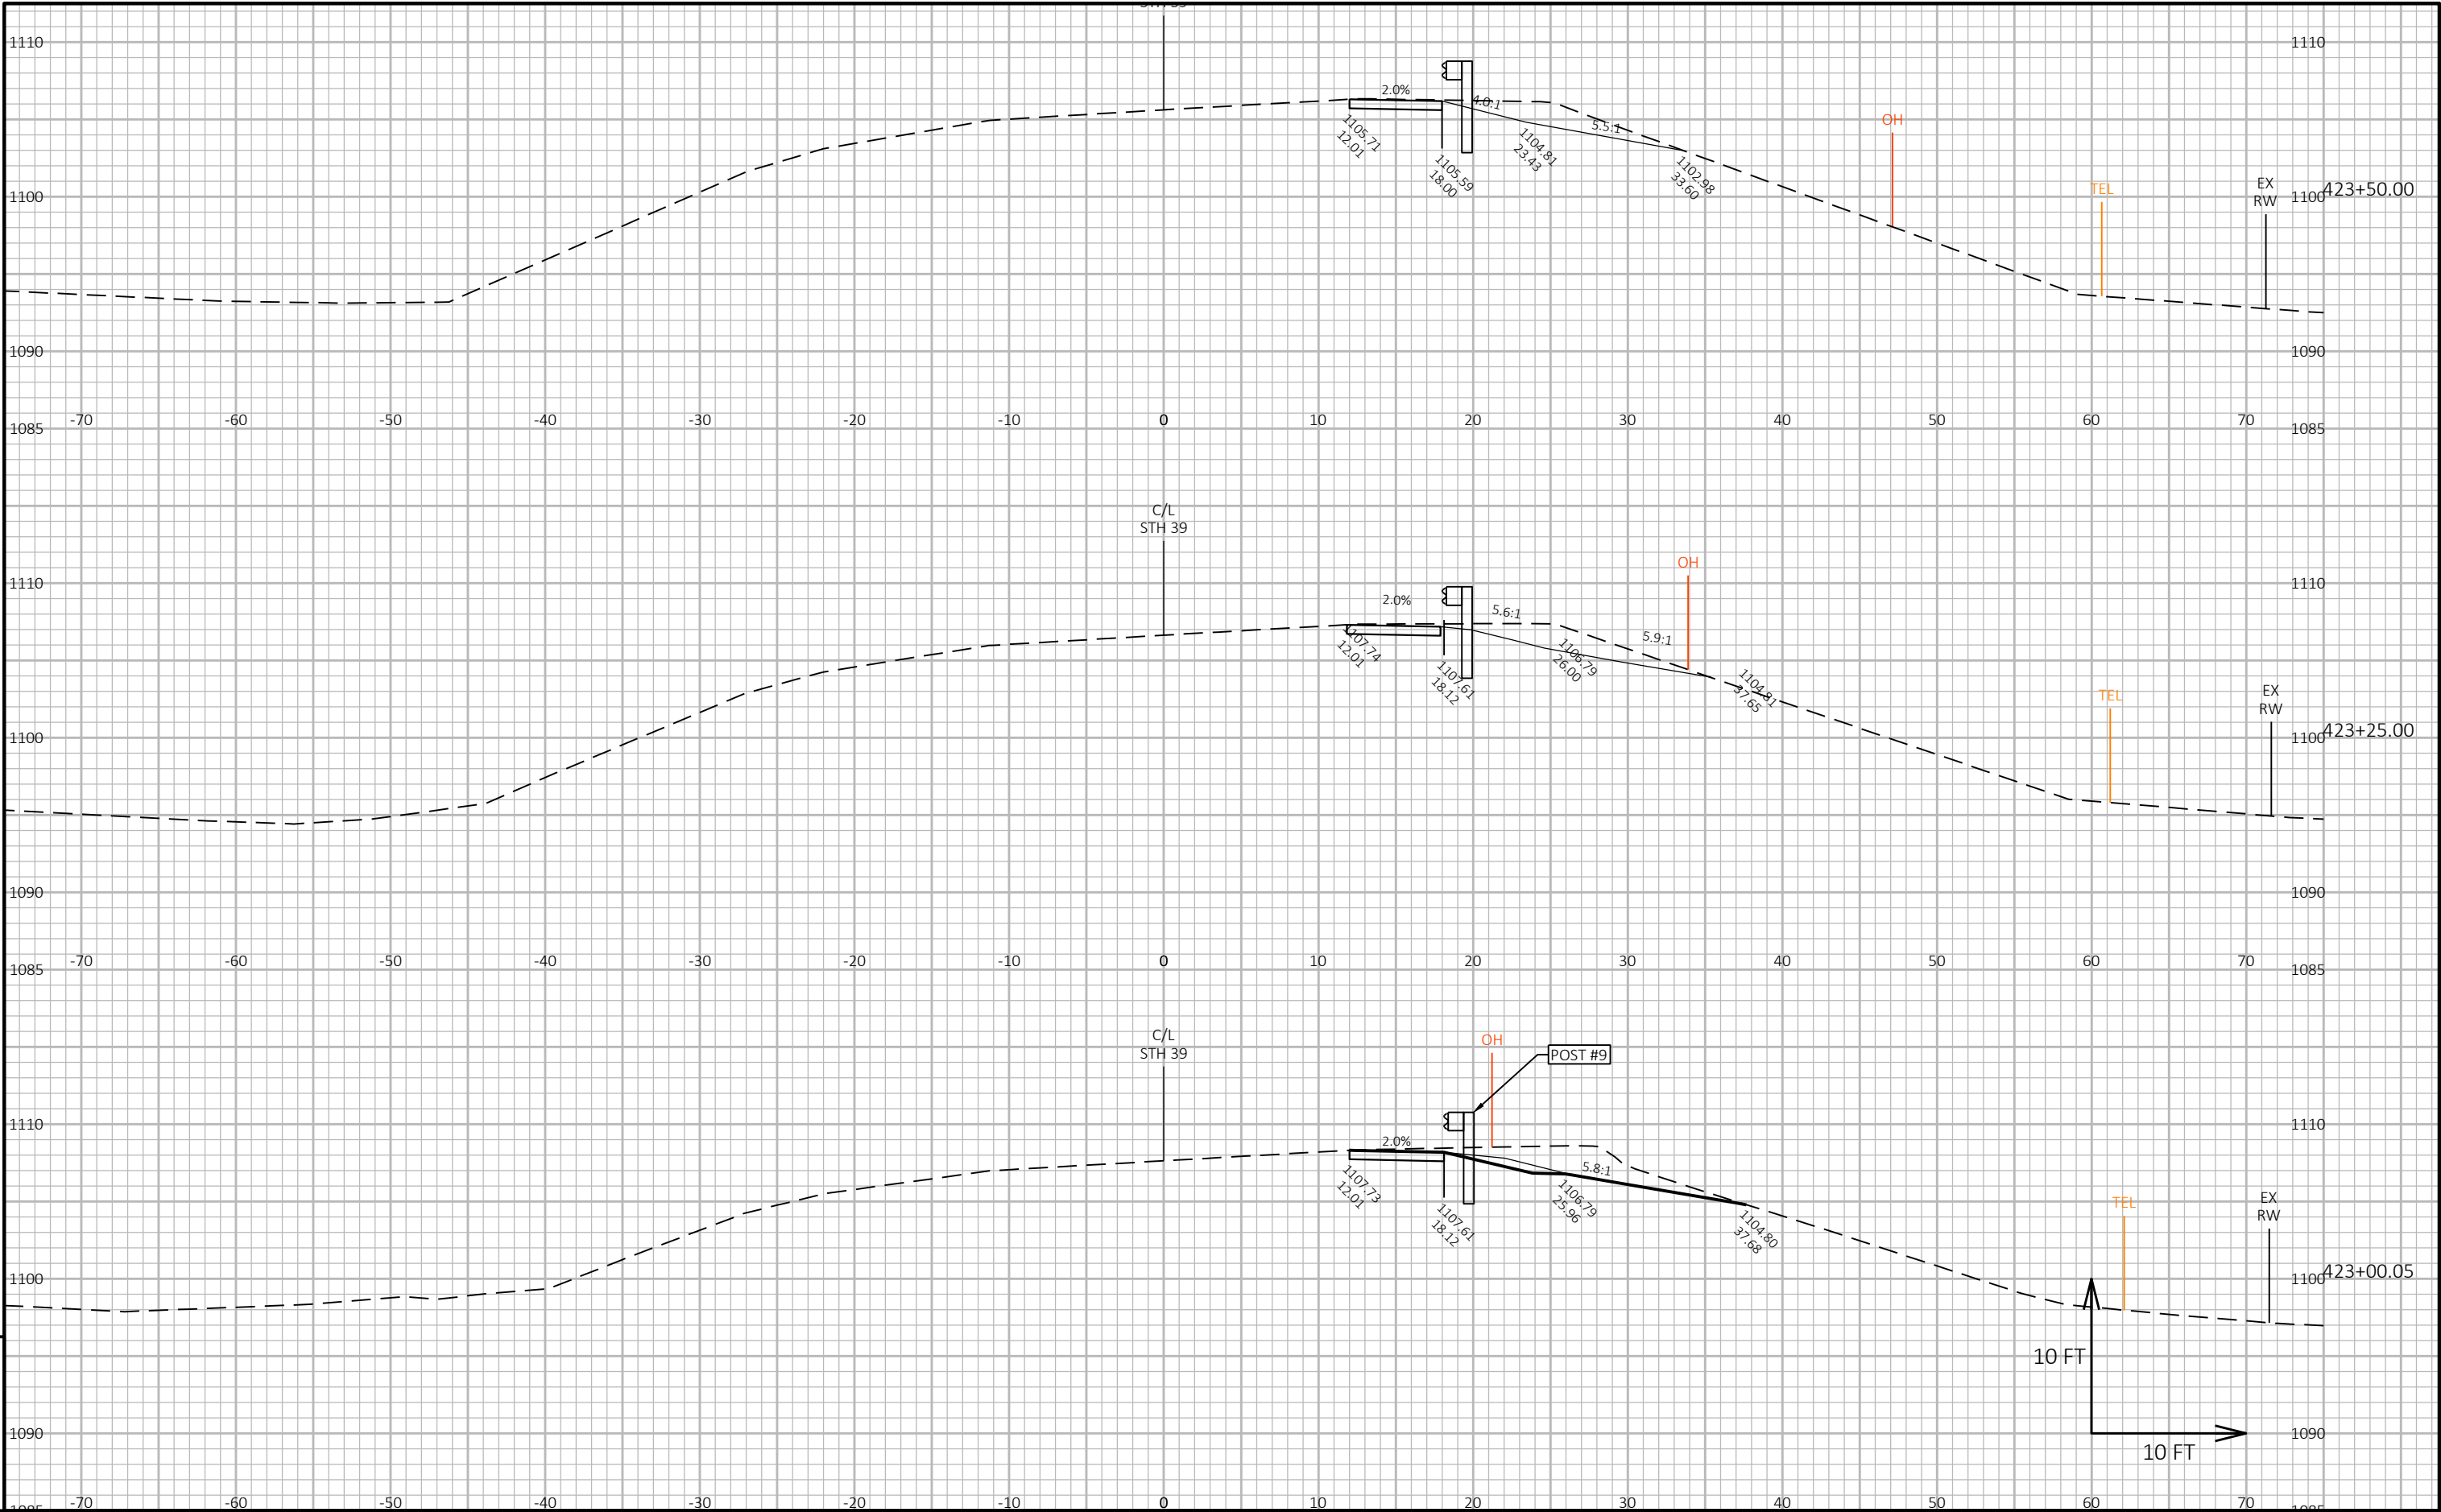

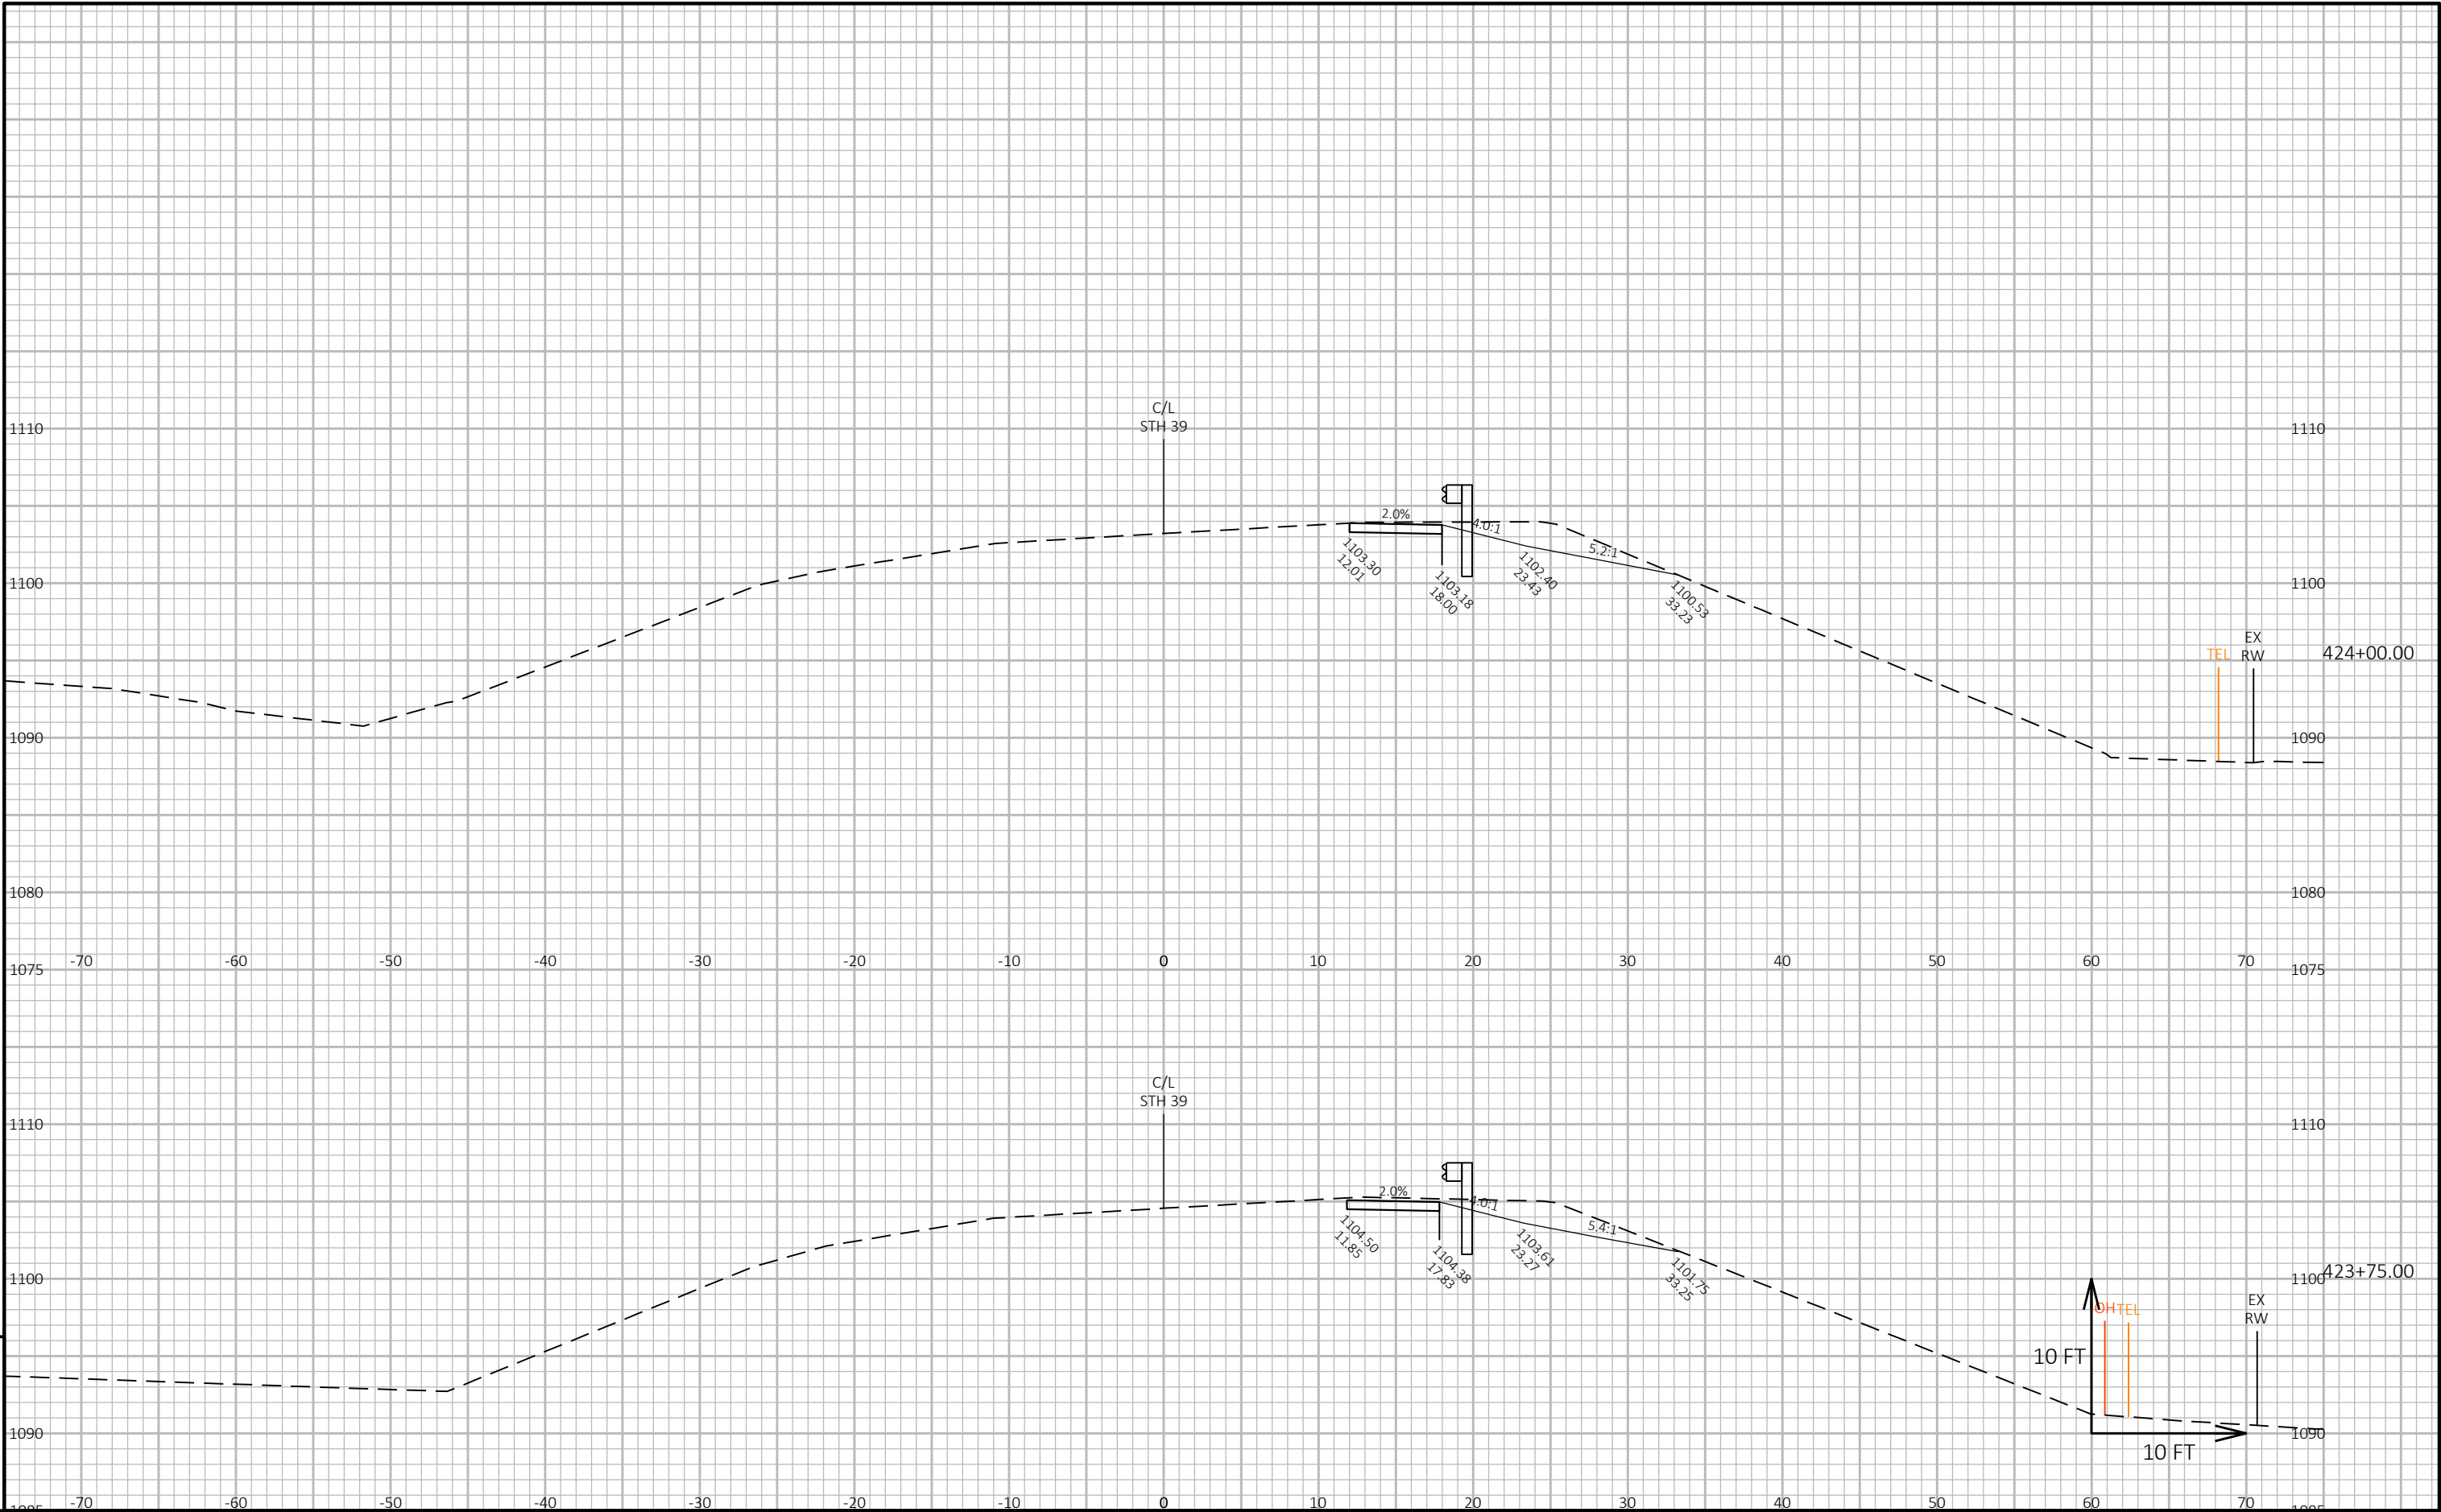





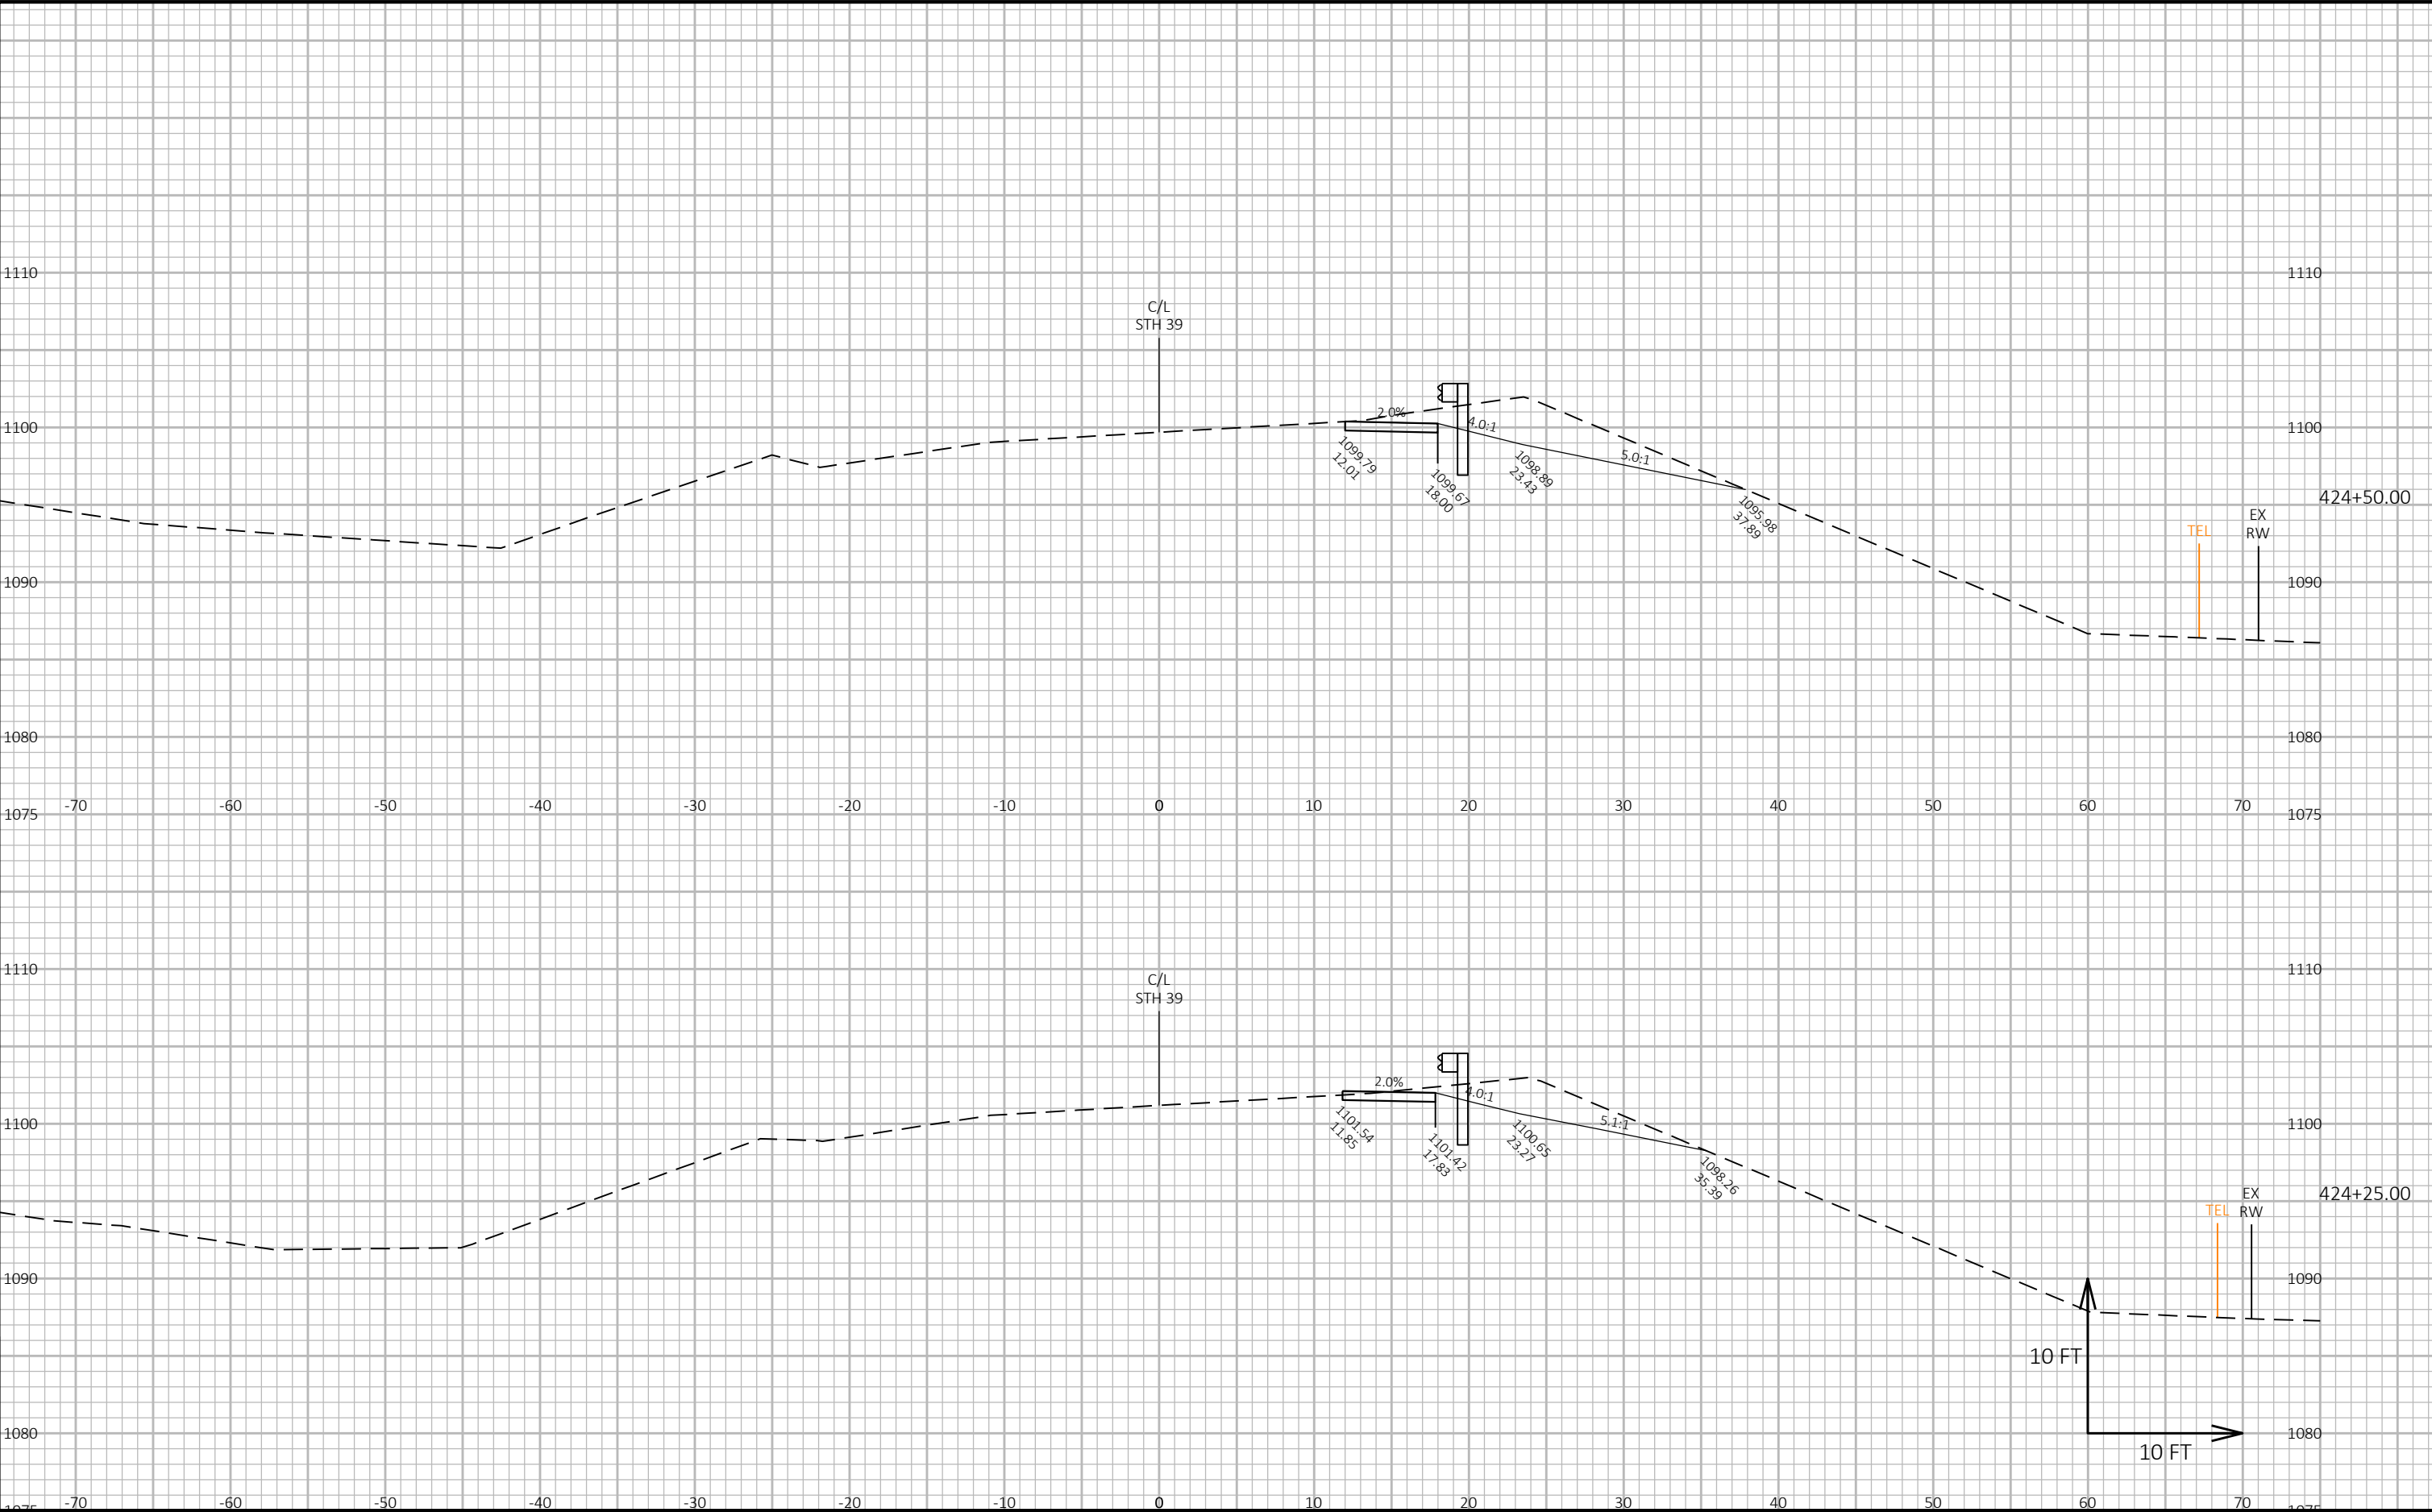

9


9

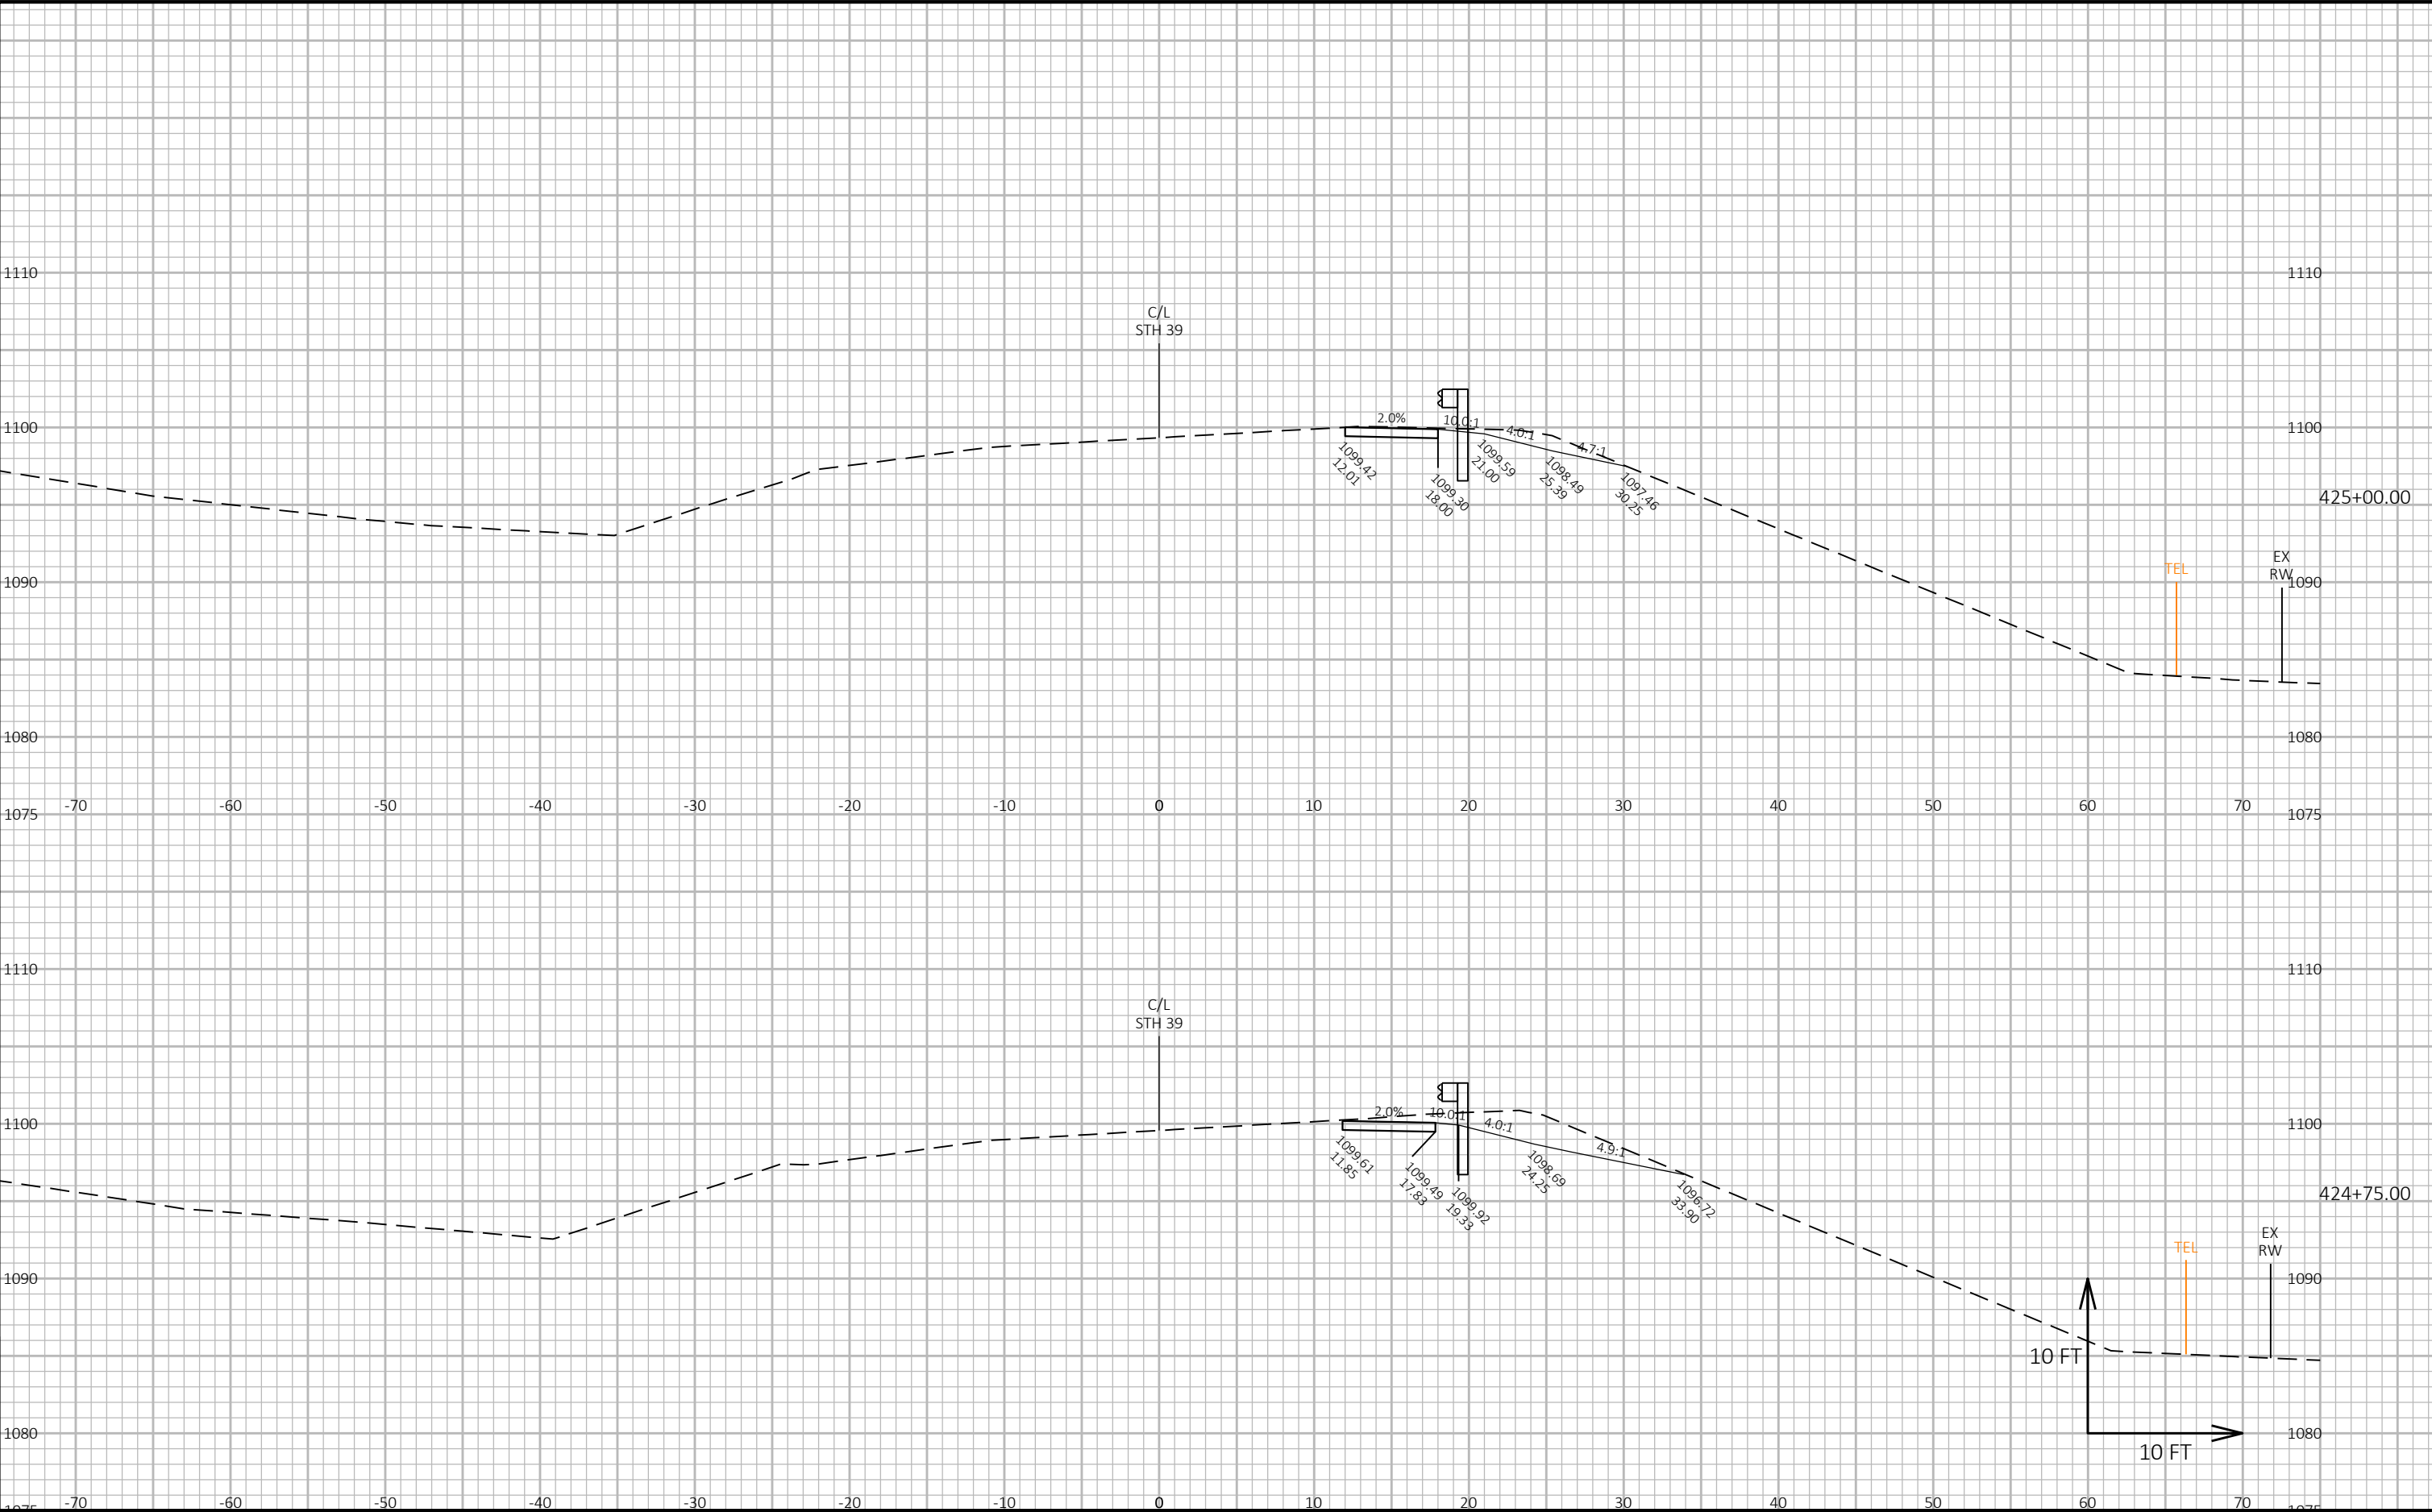


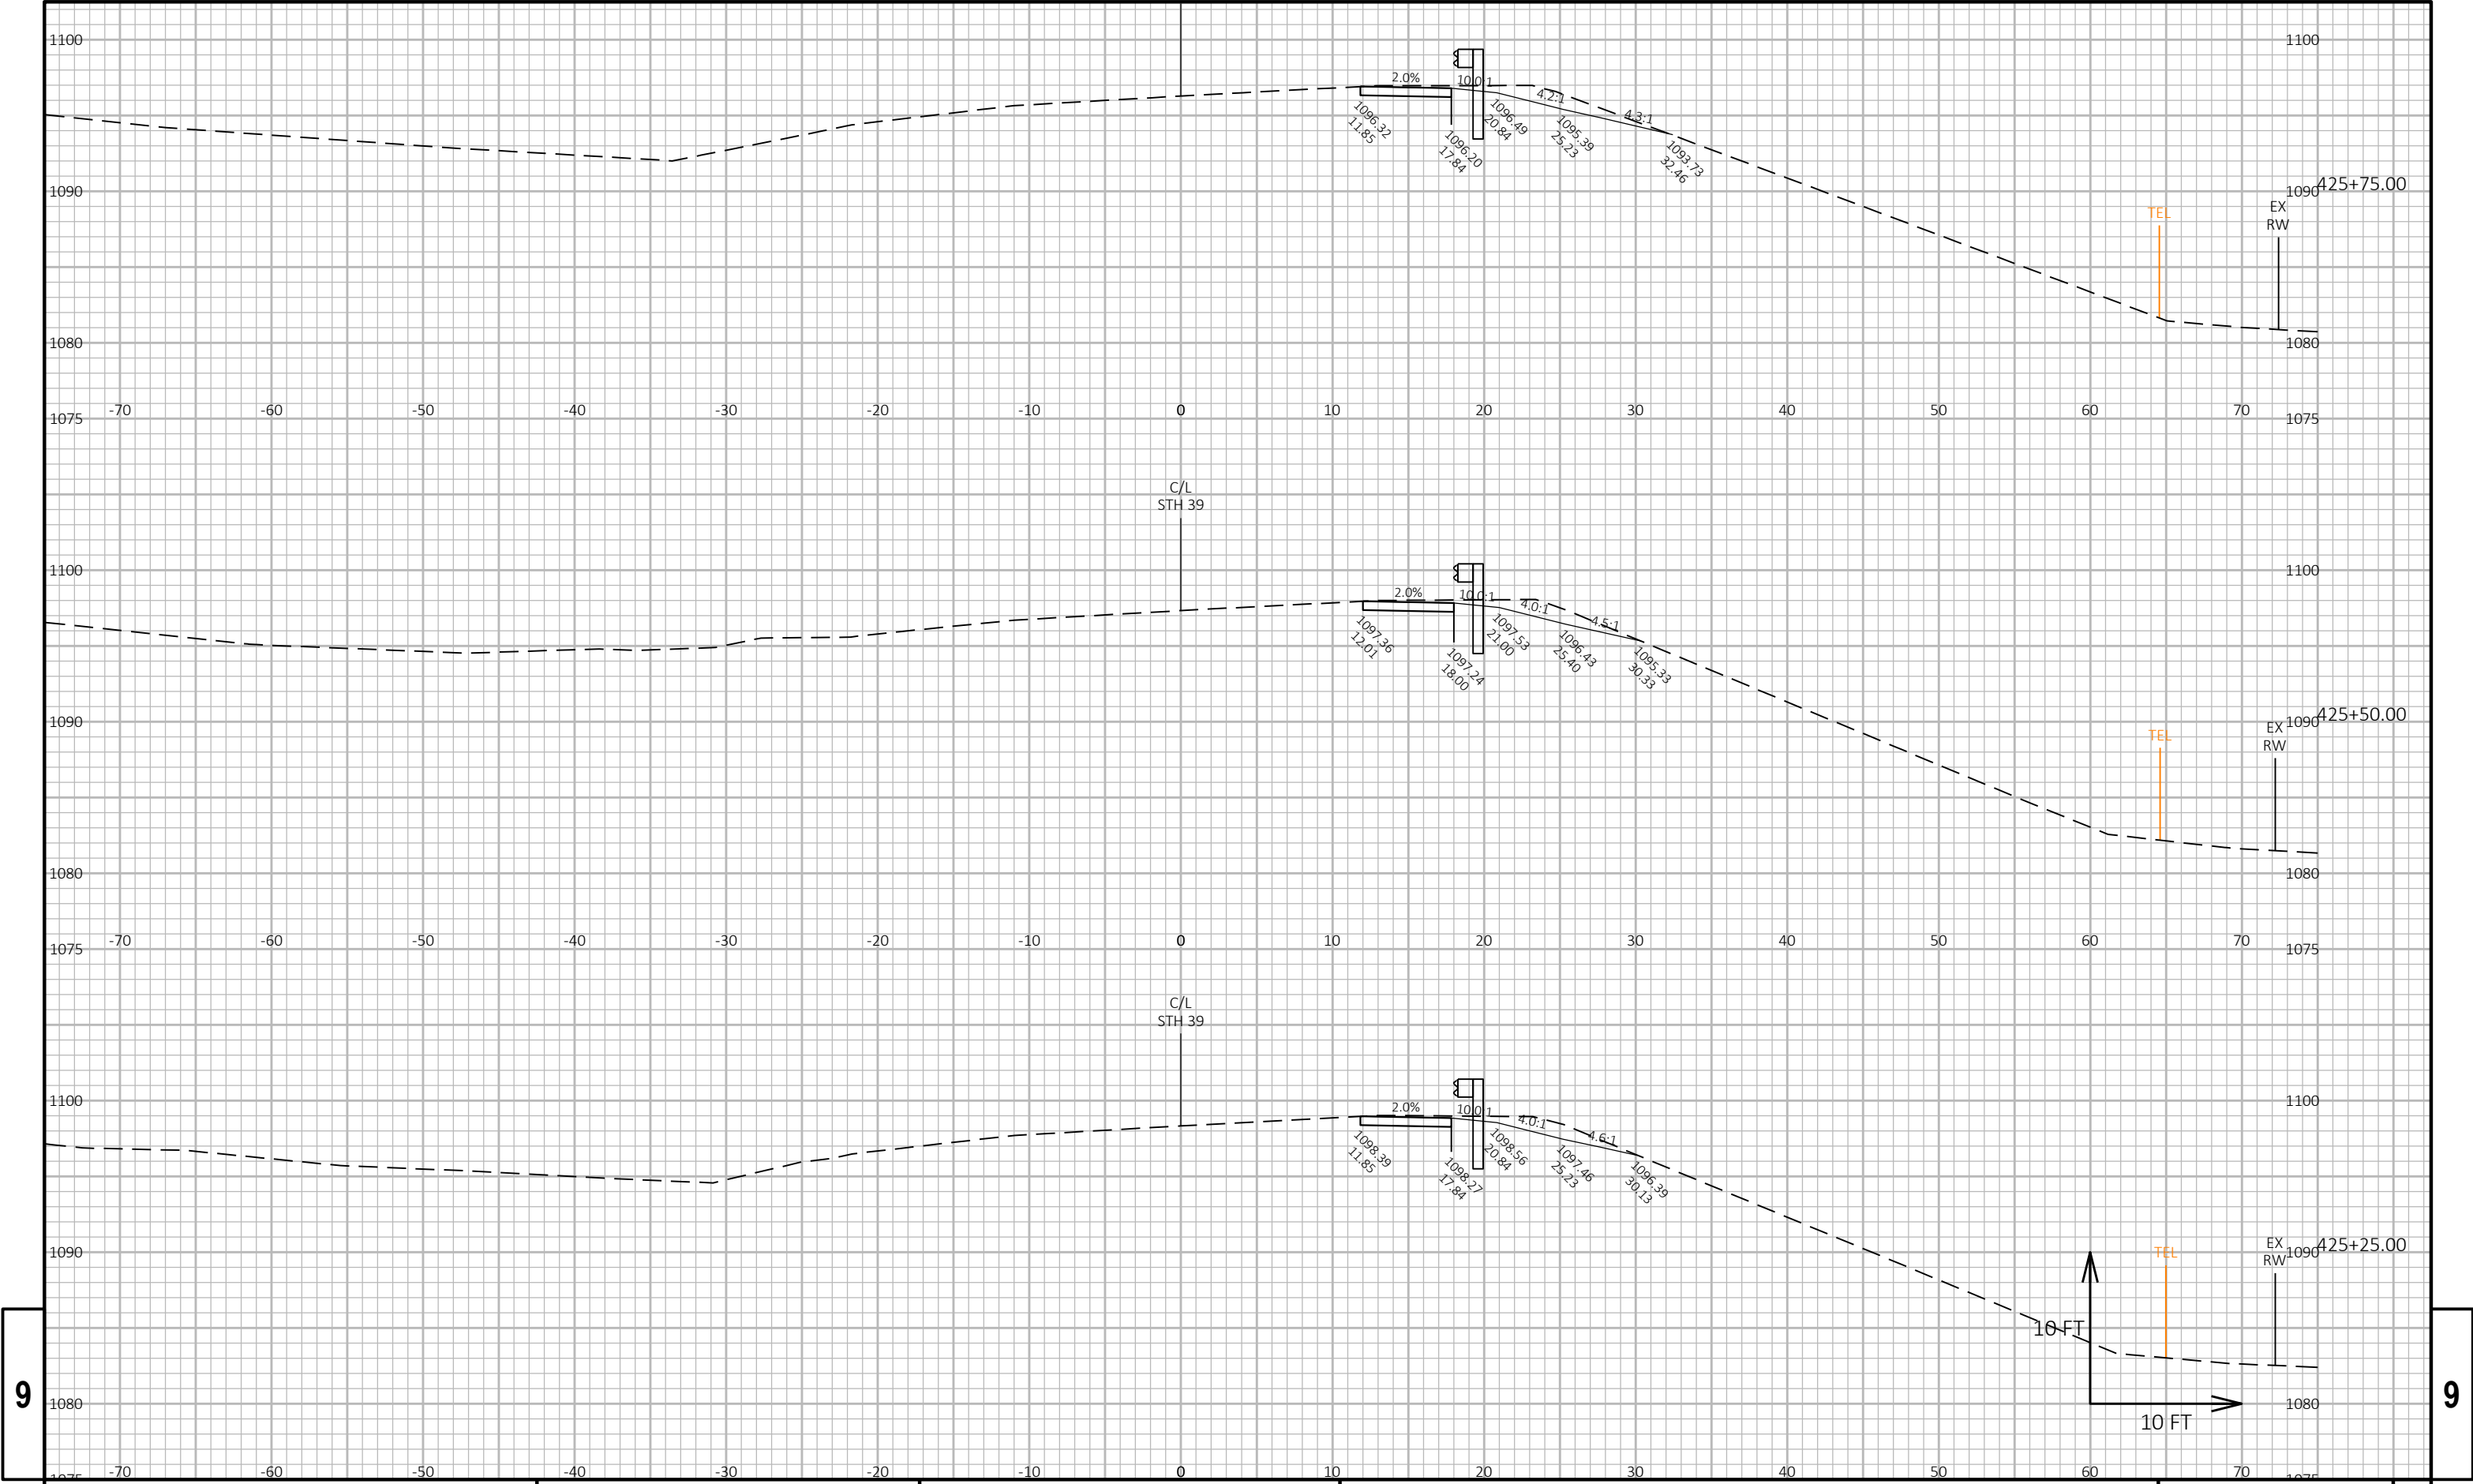


9


9

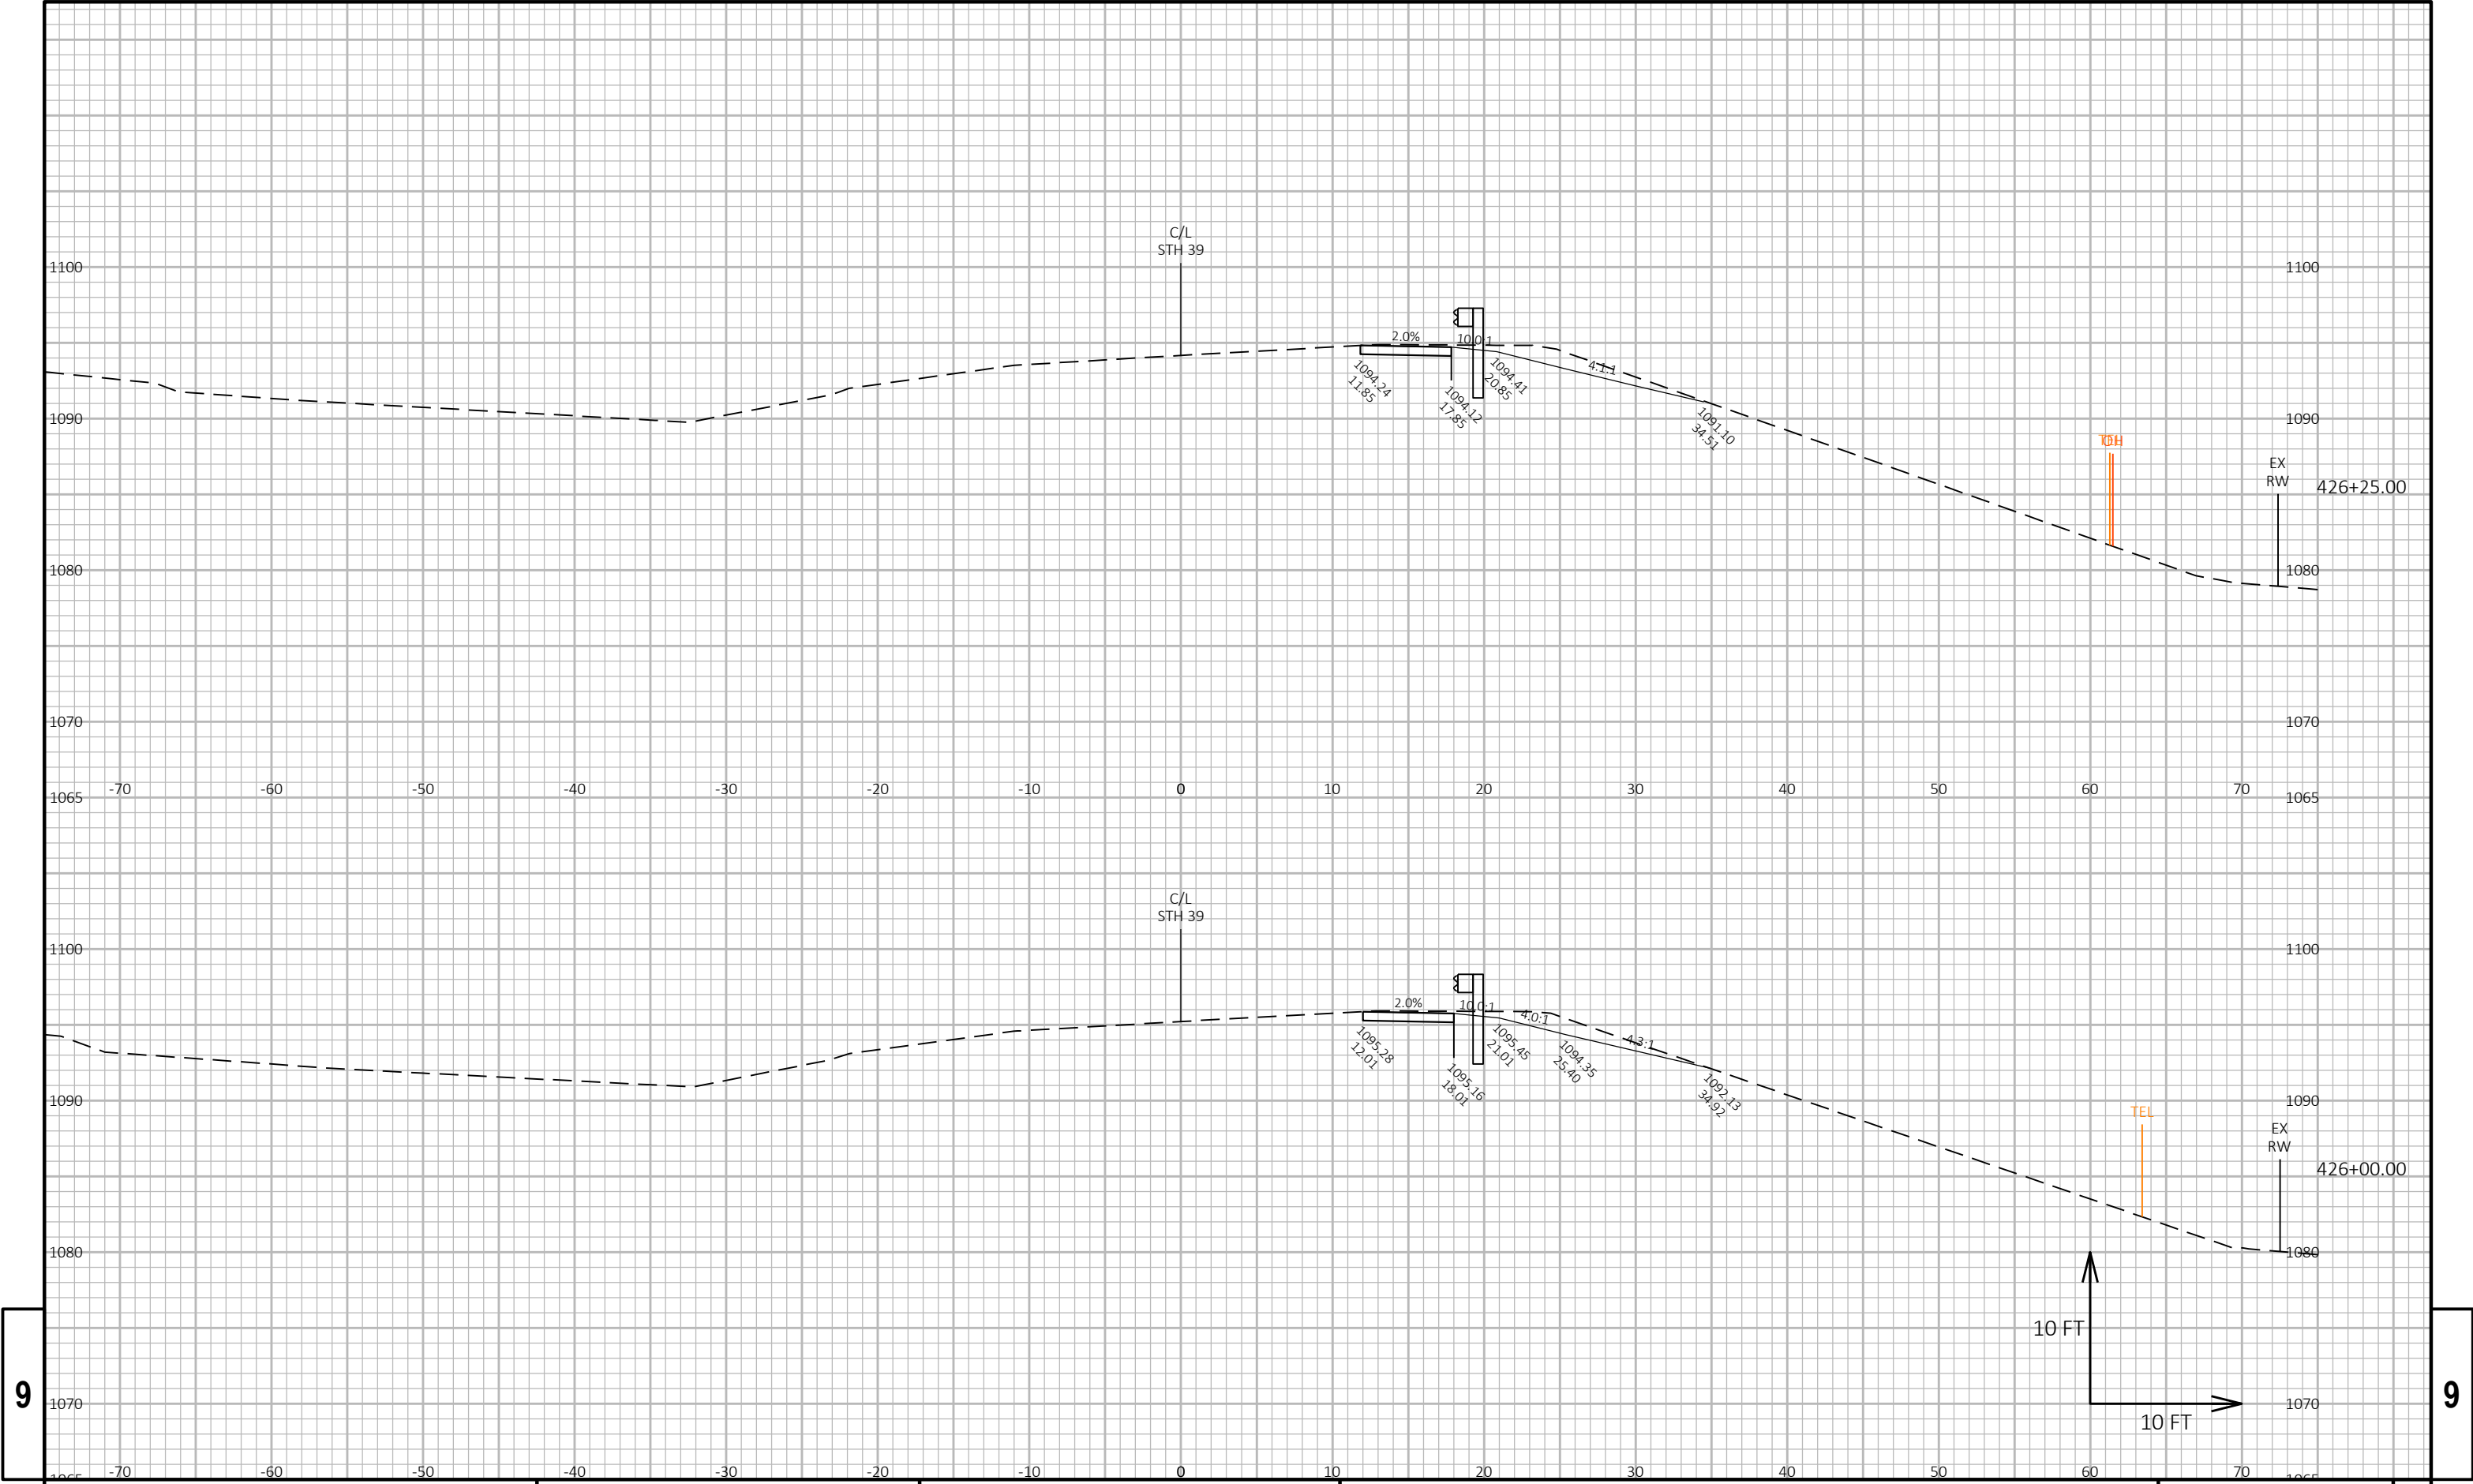


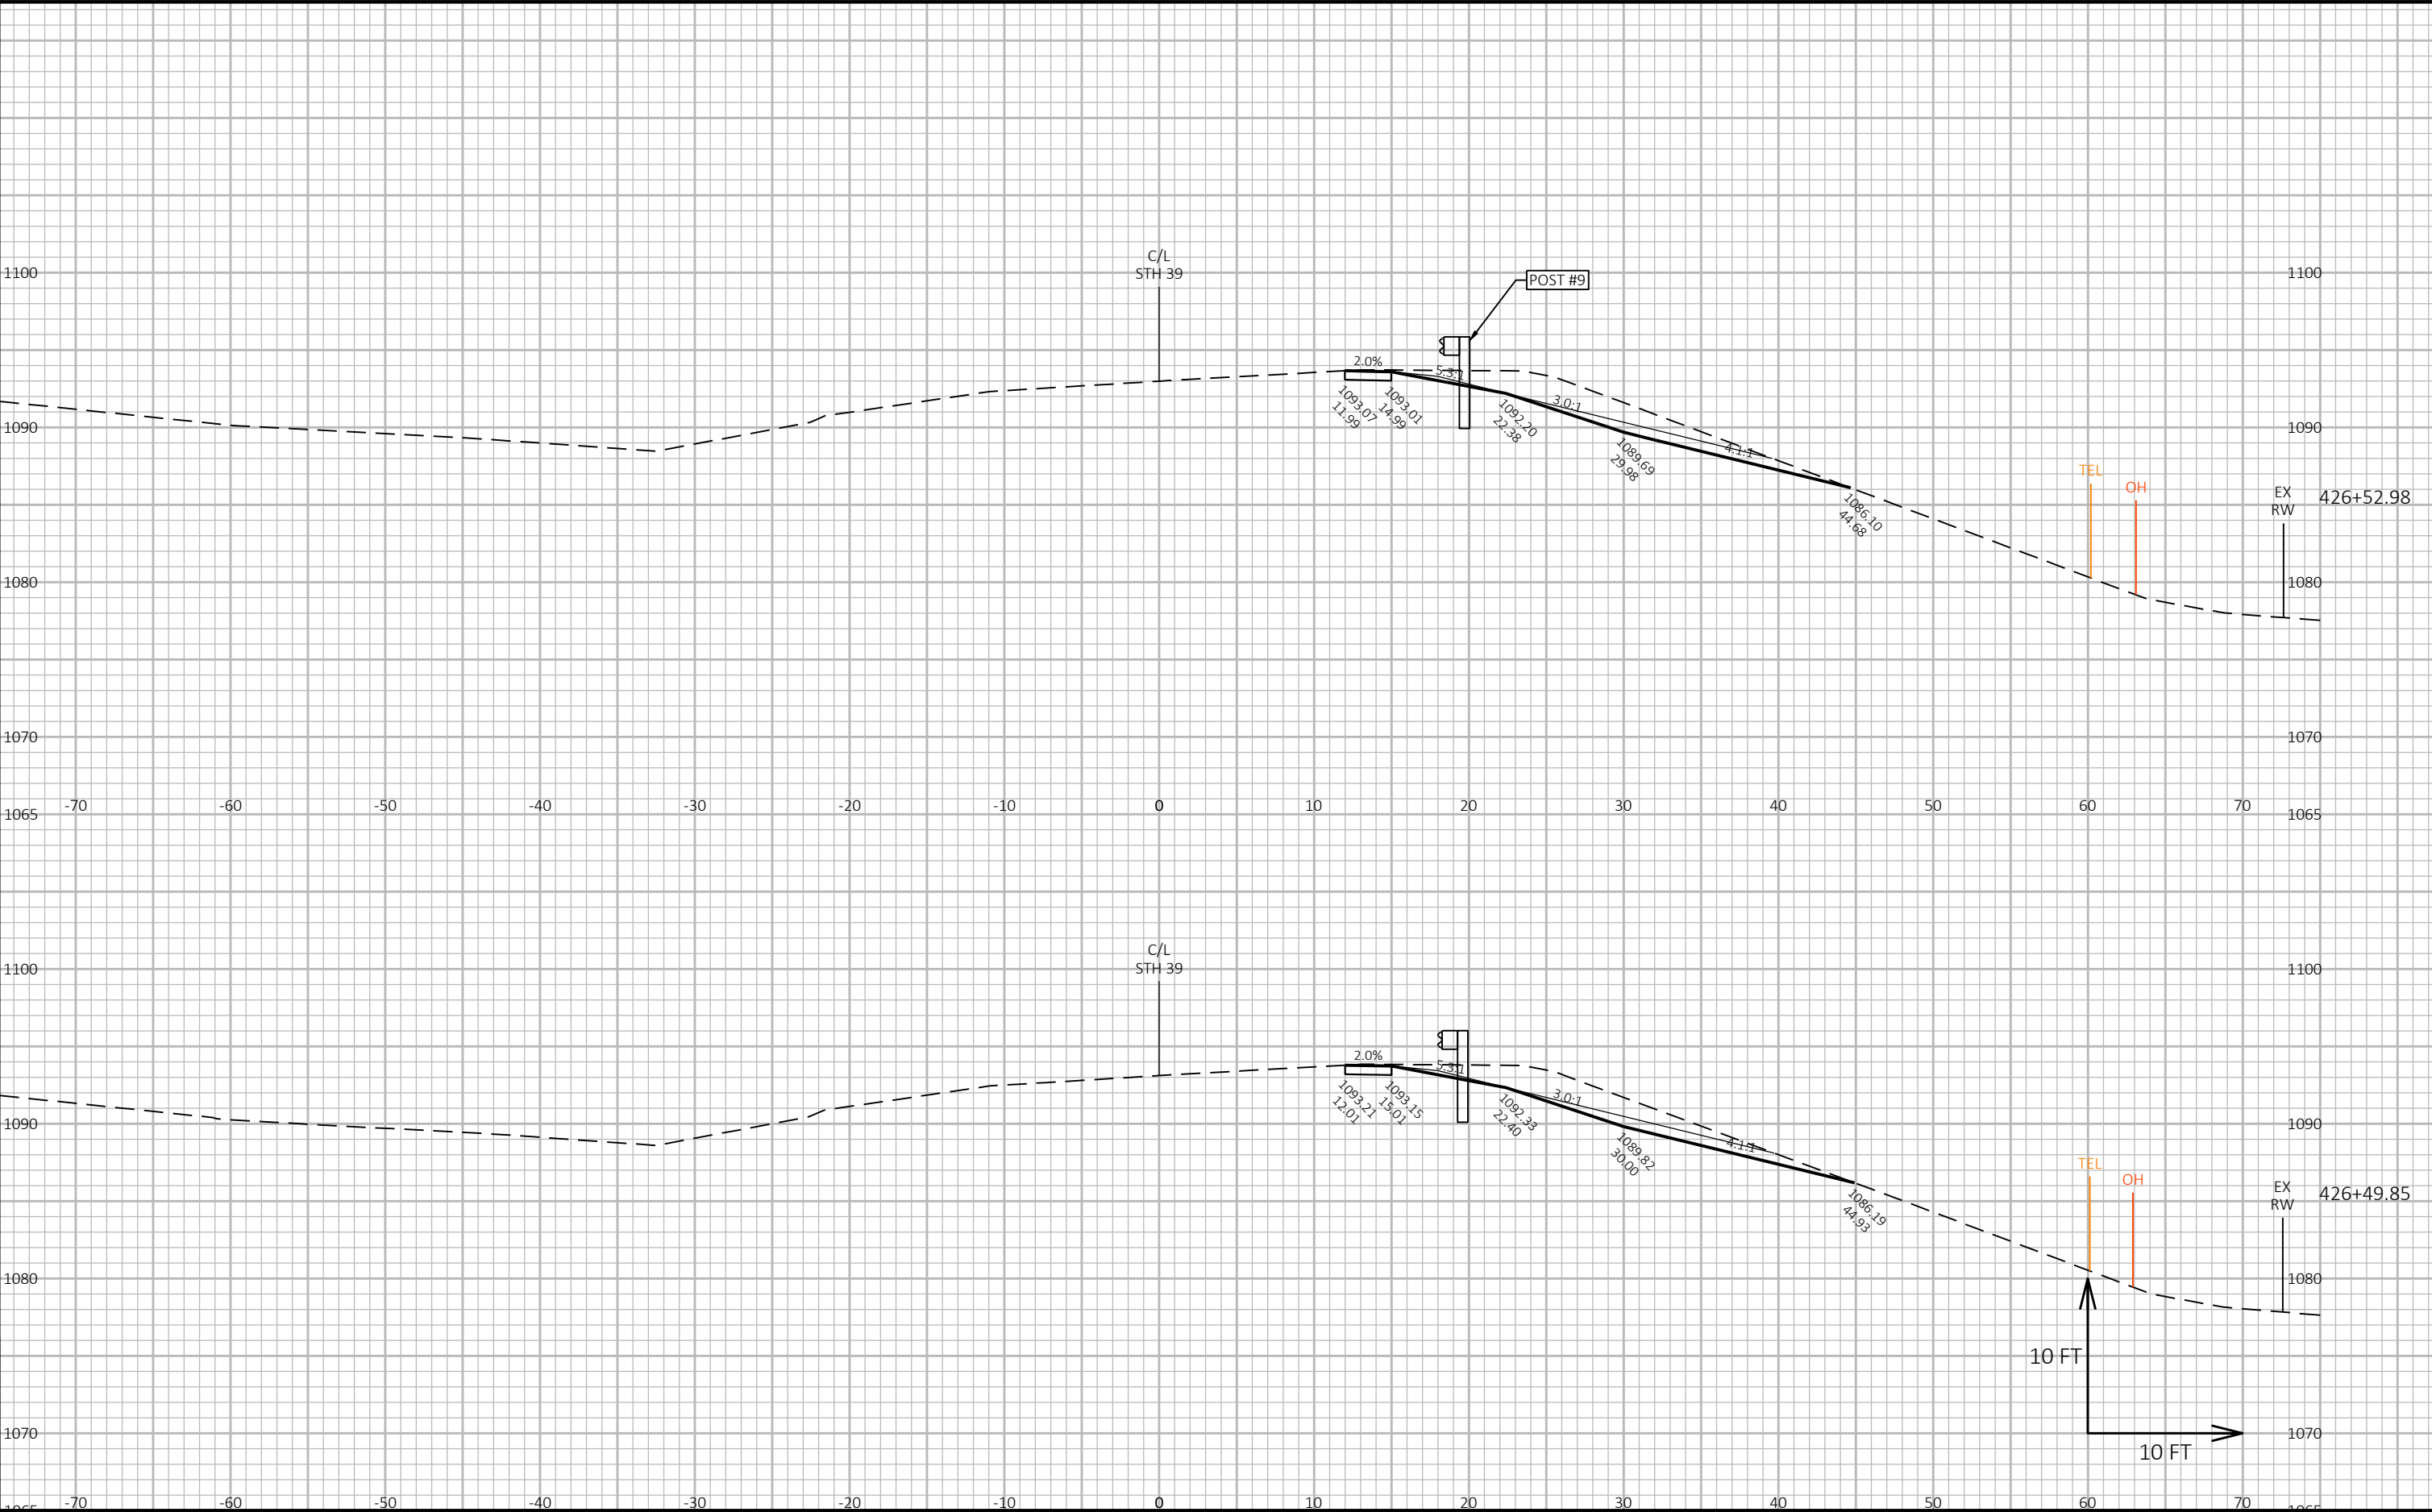

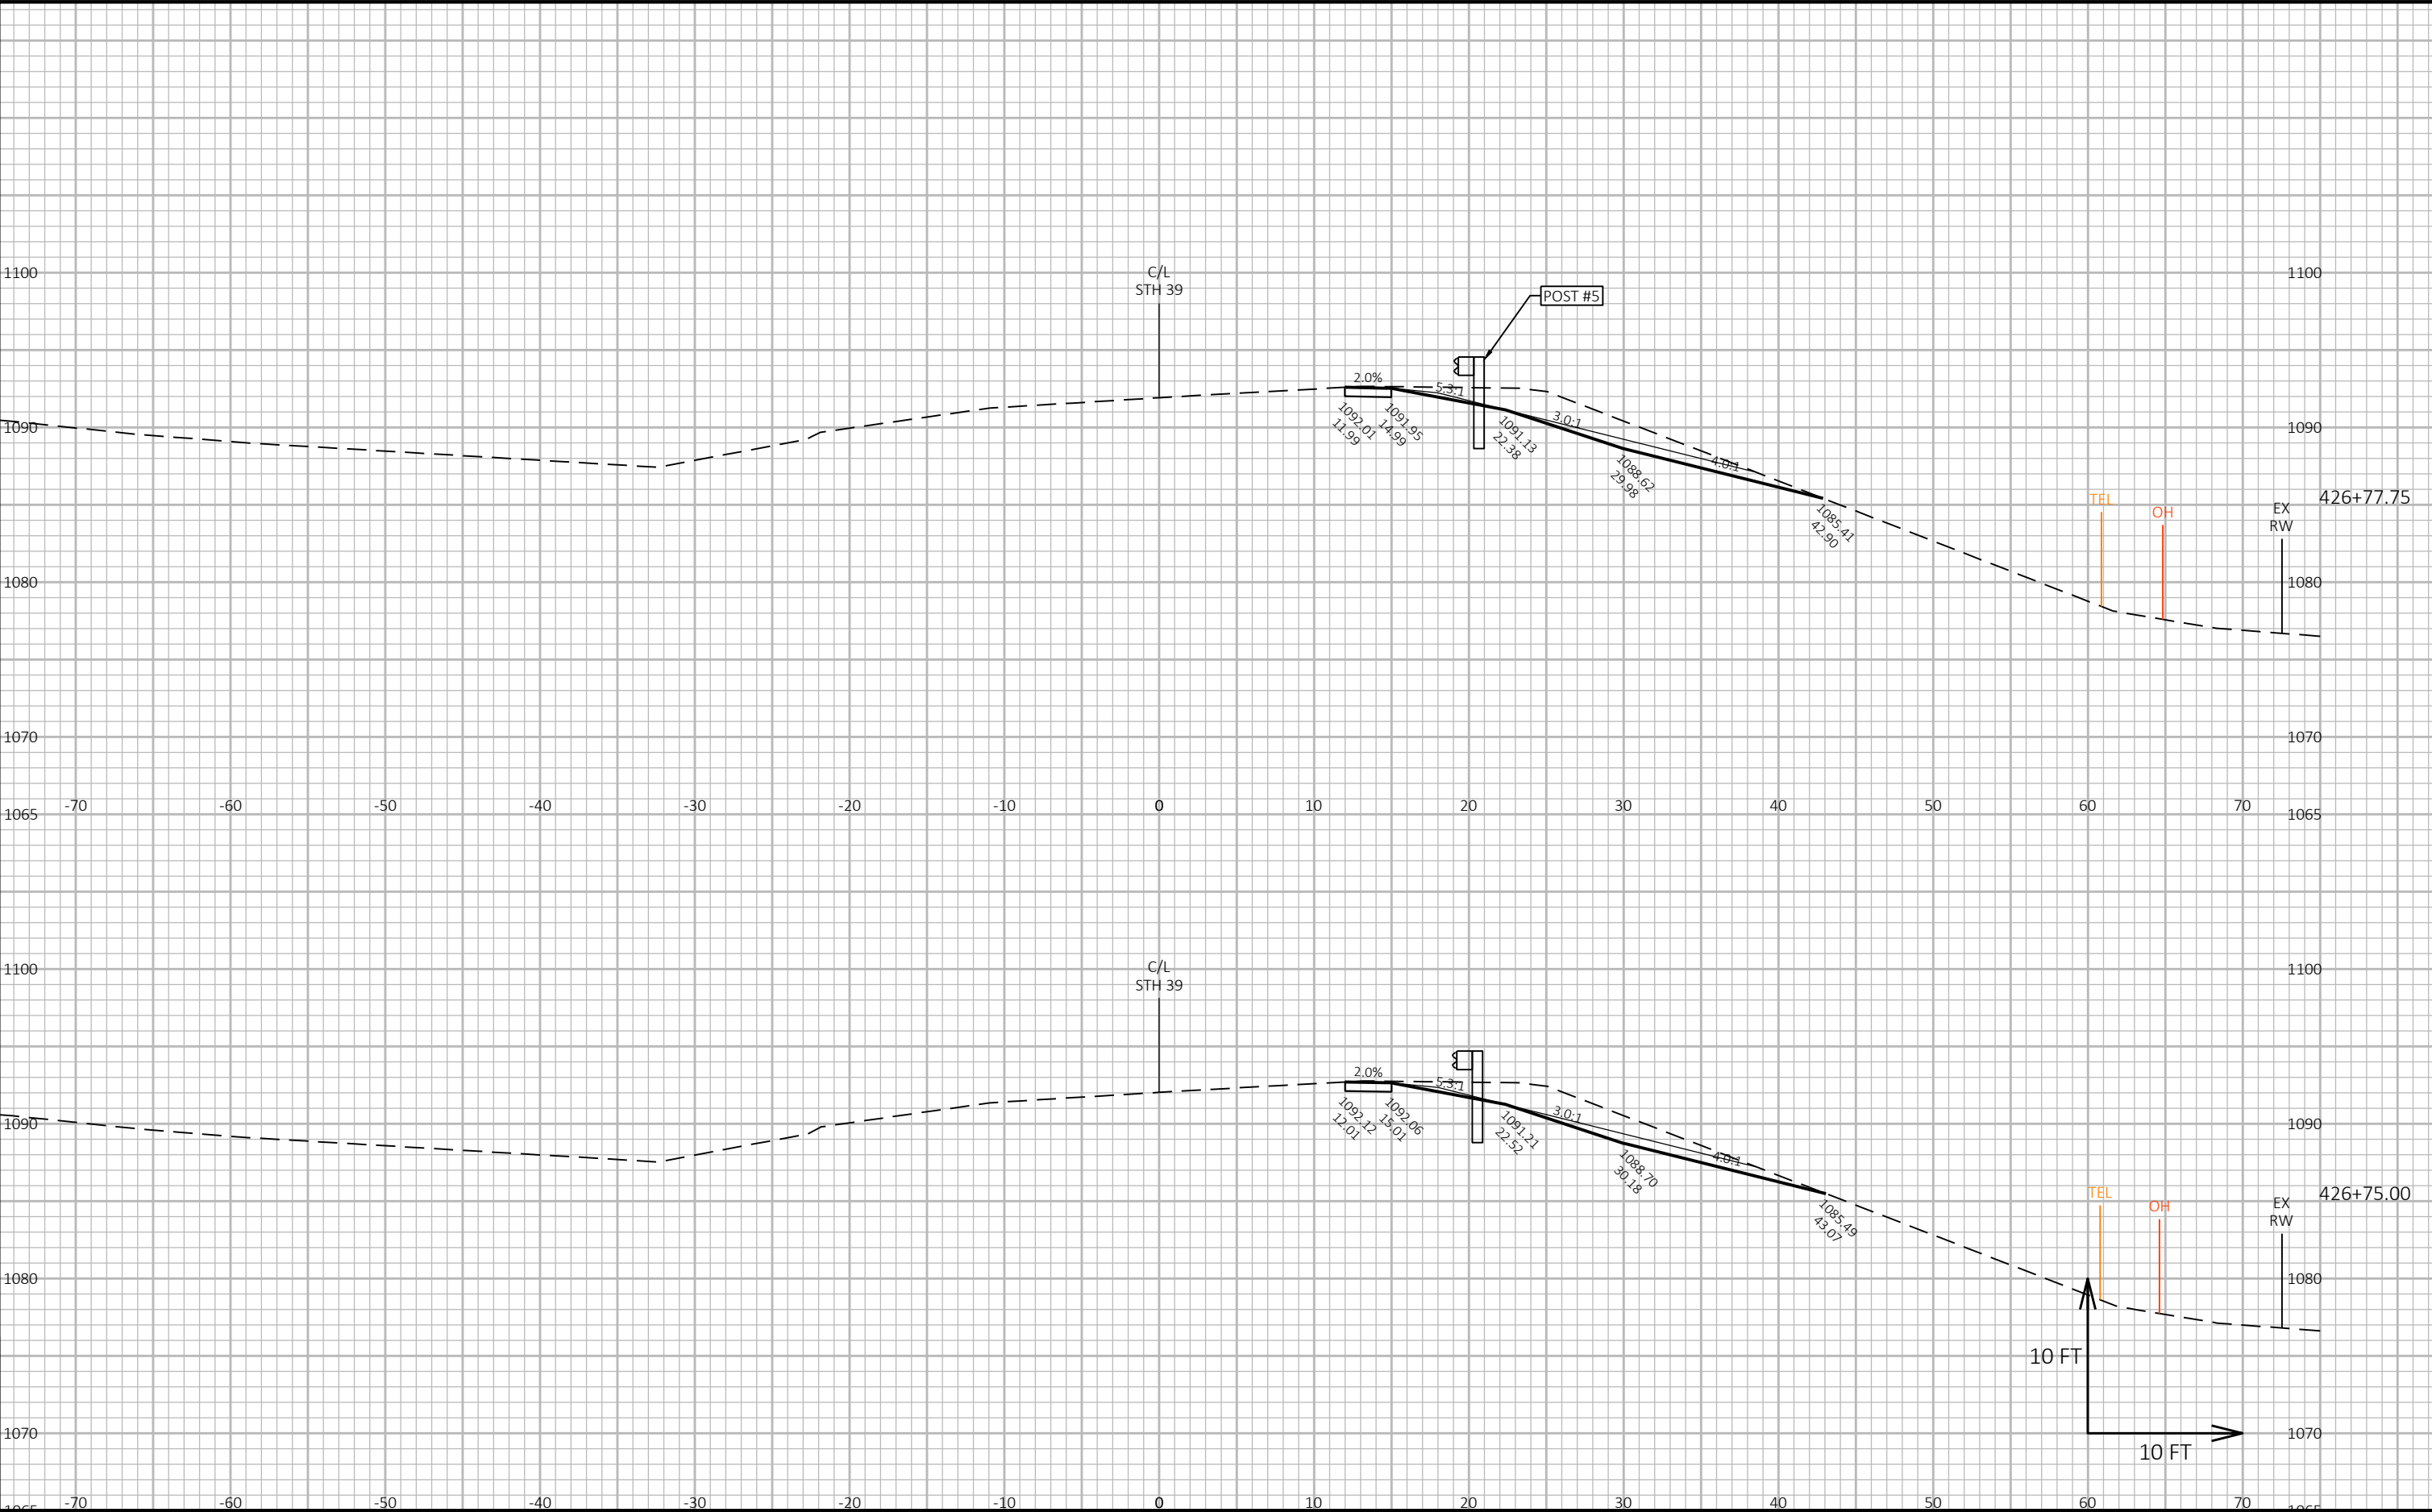





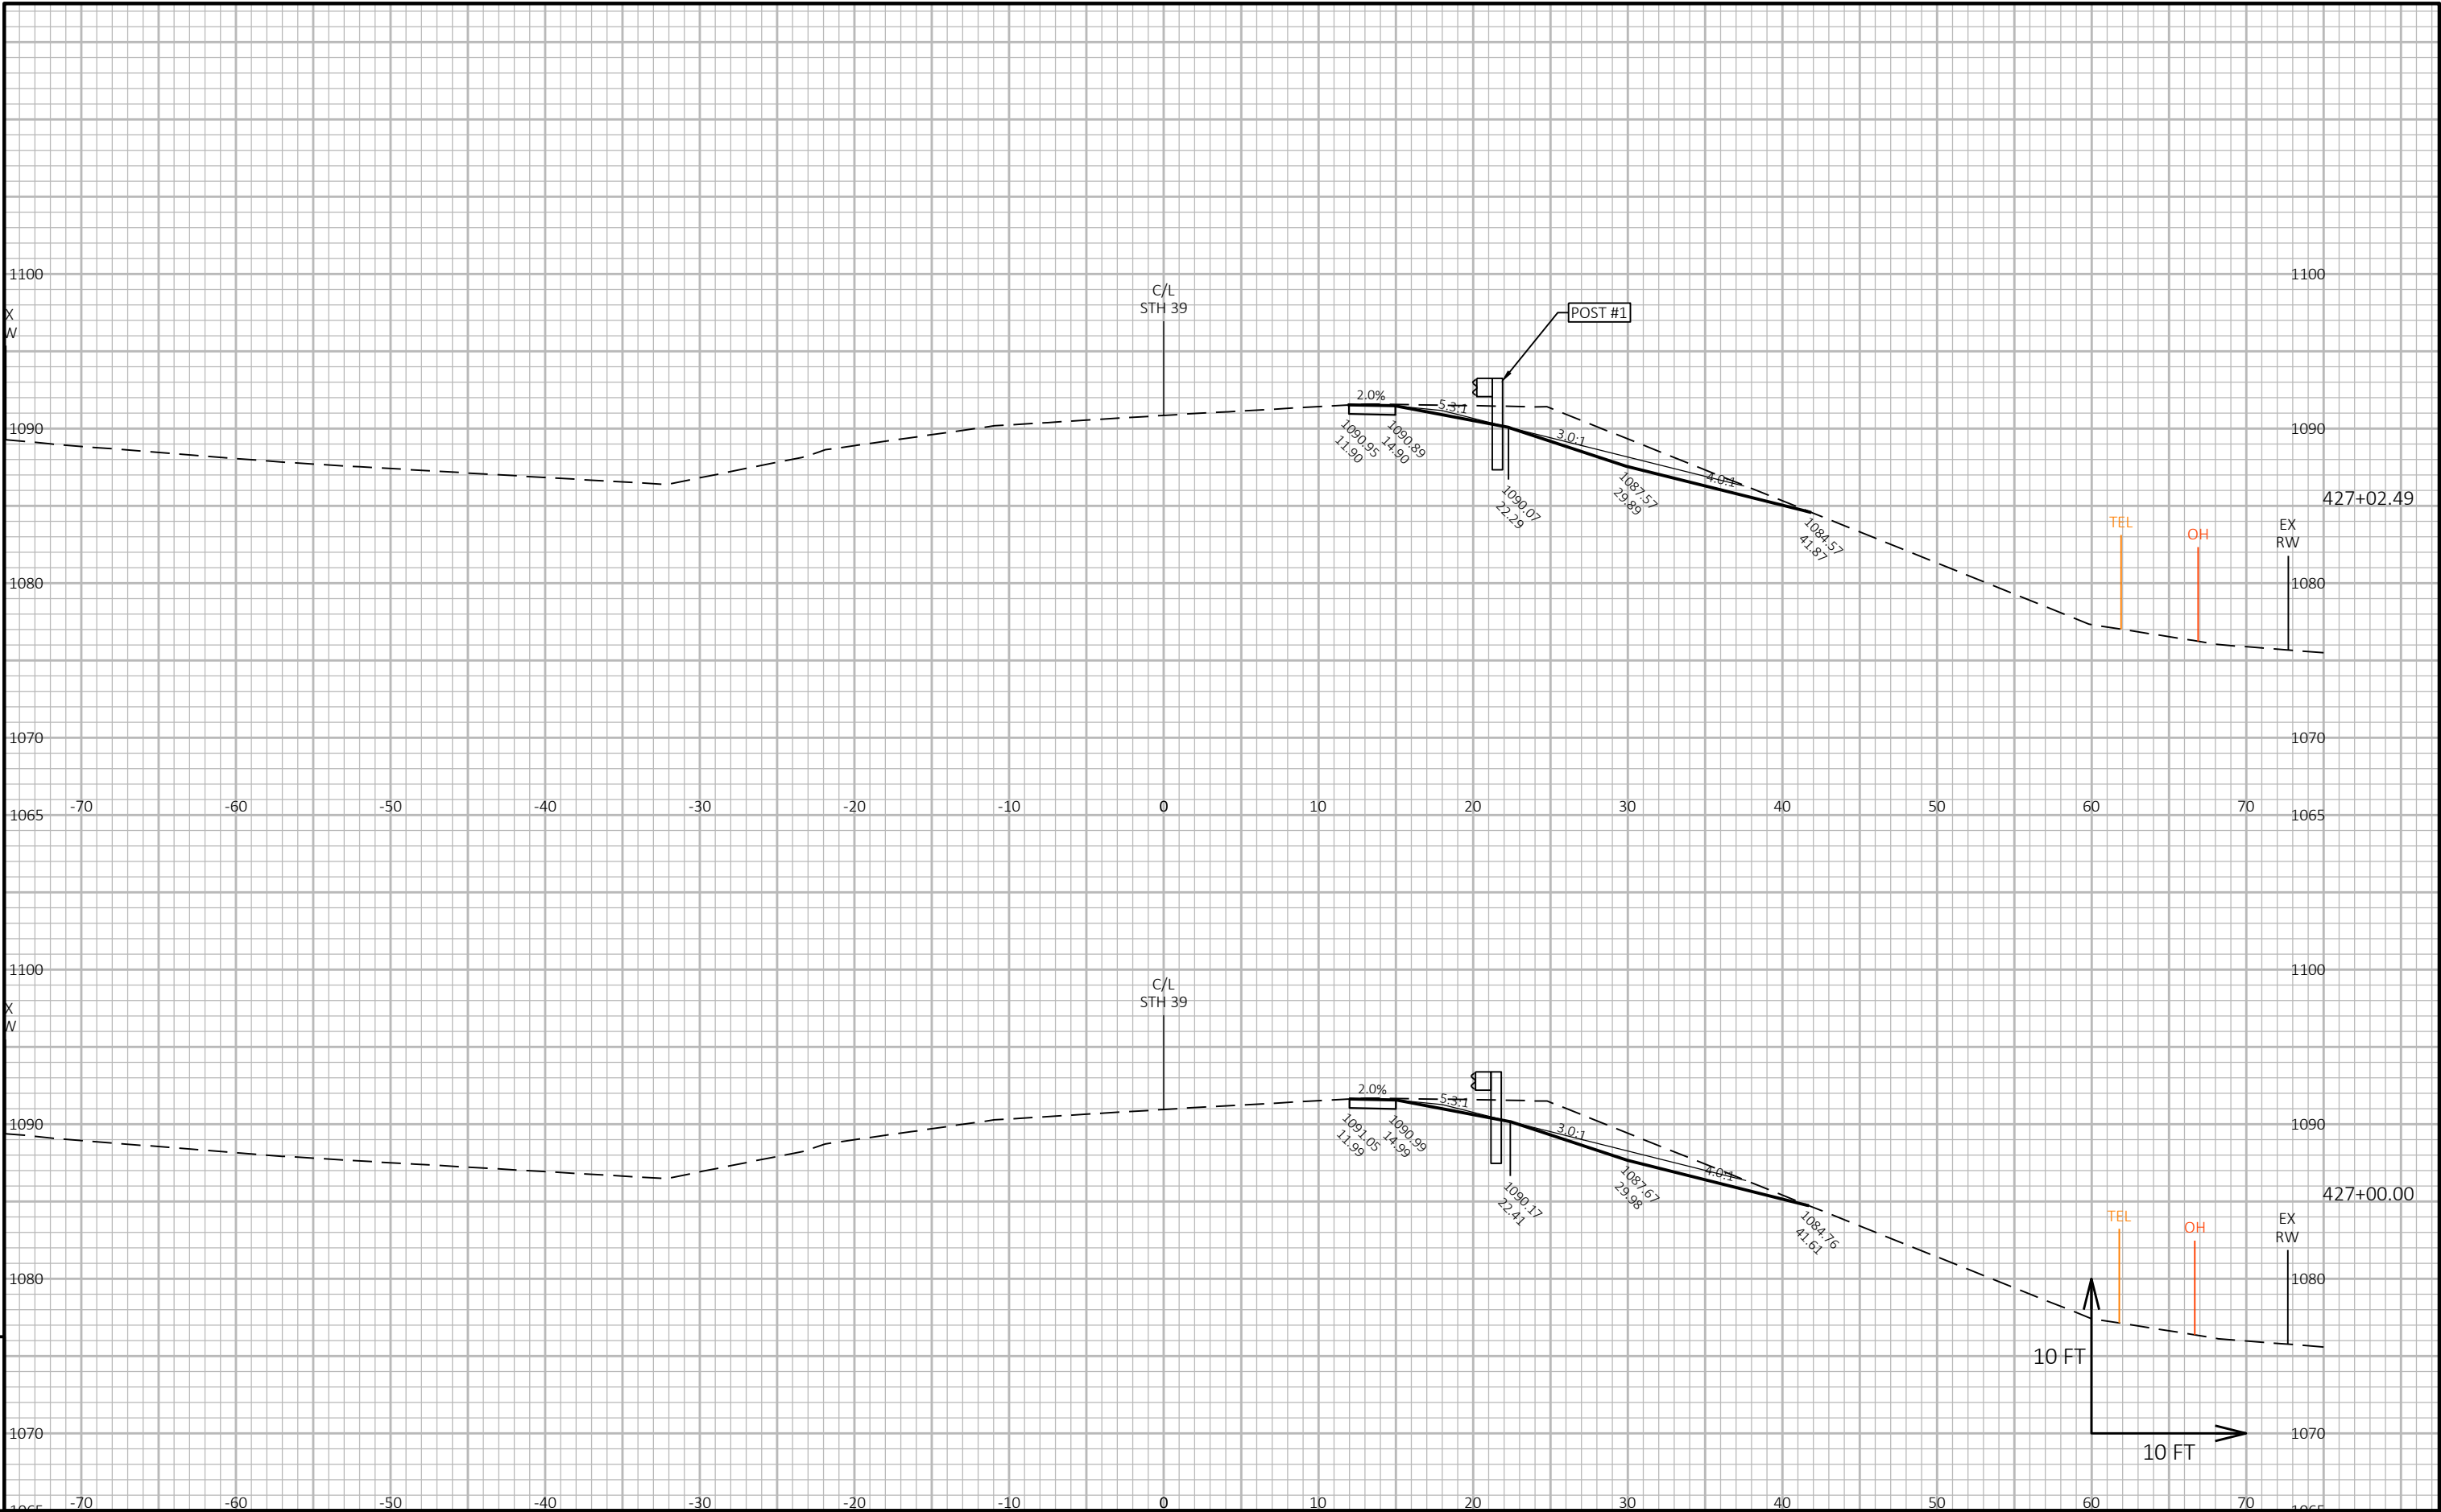


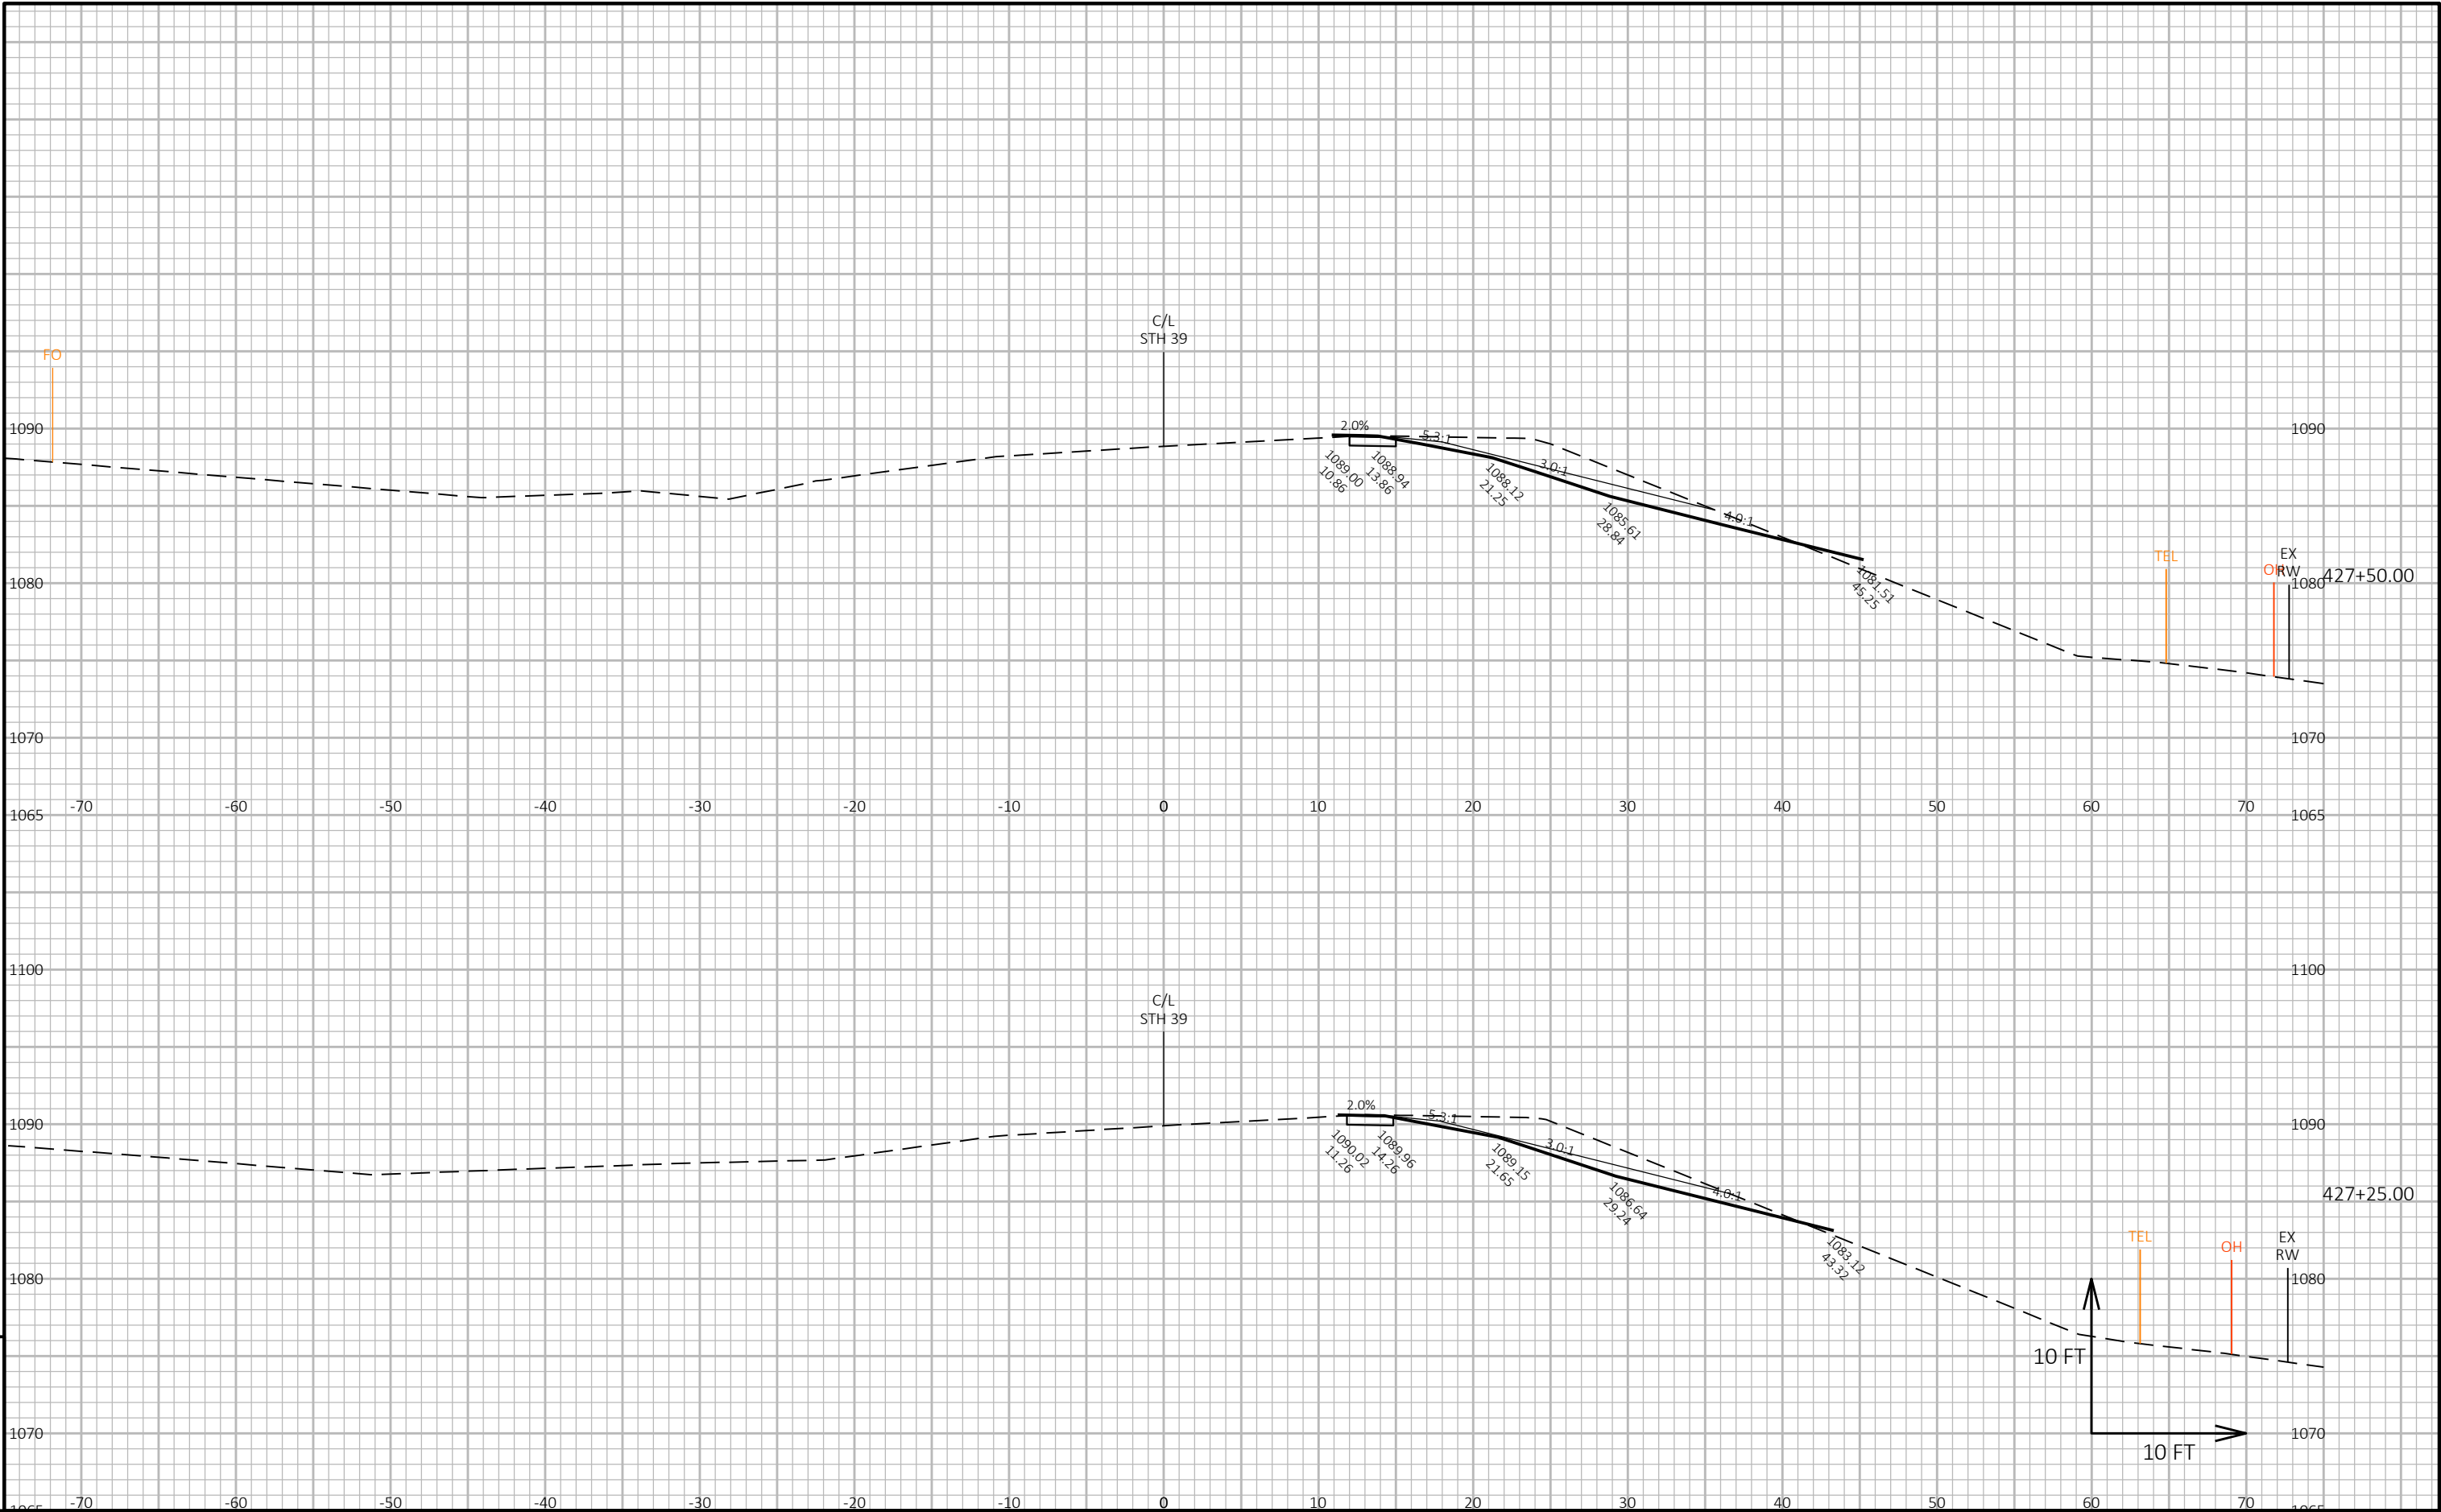





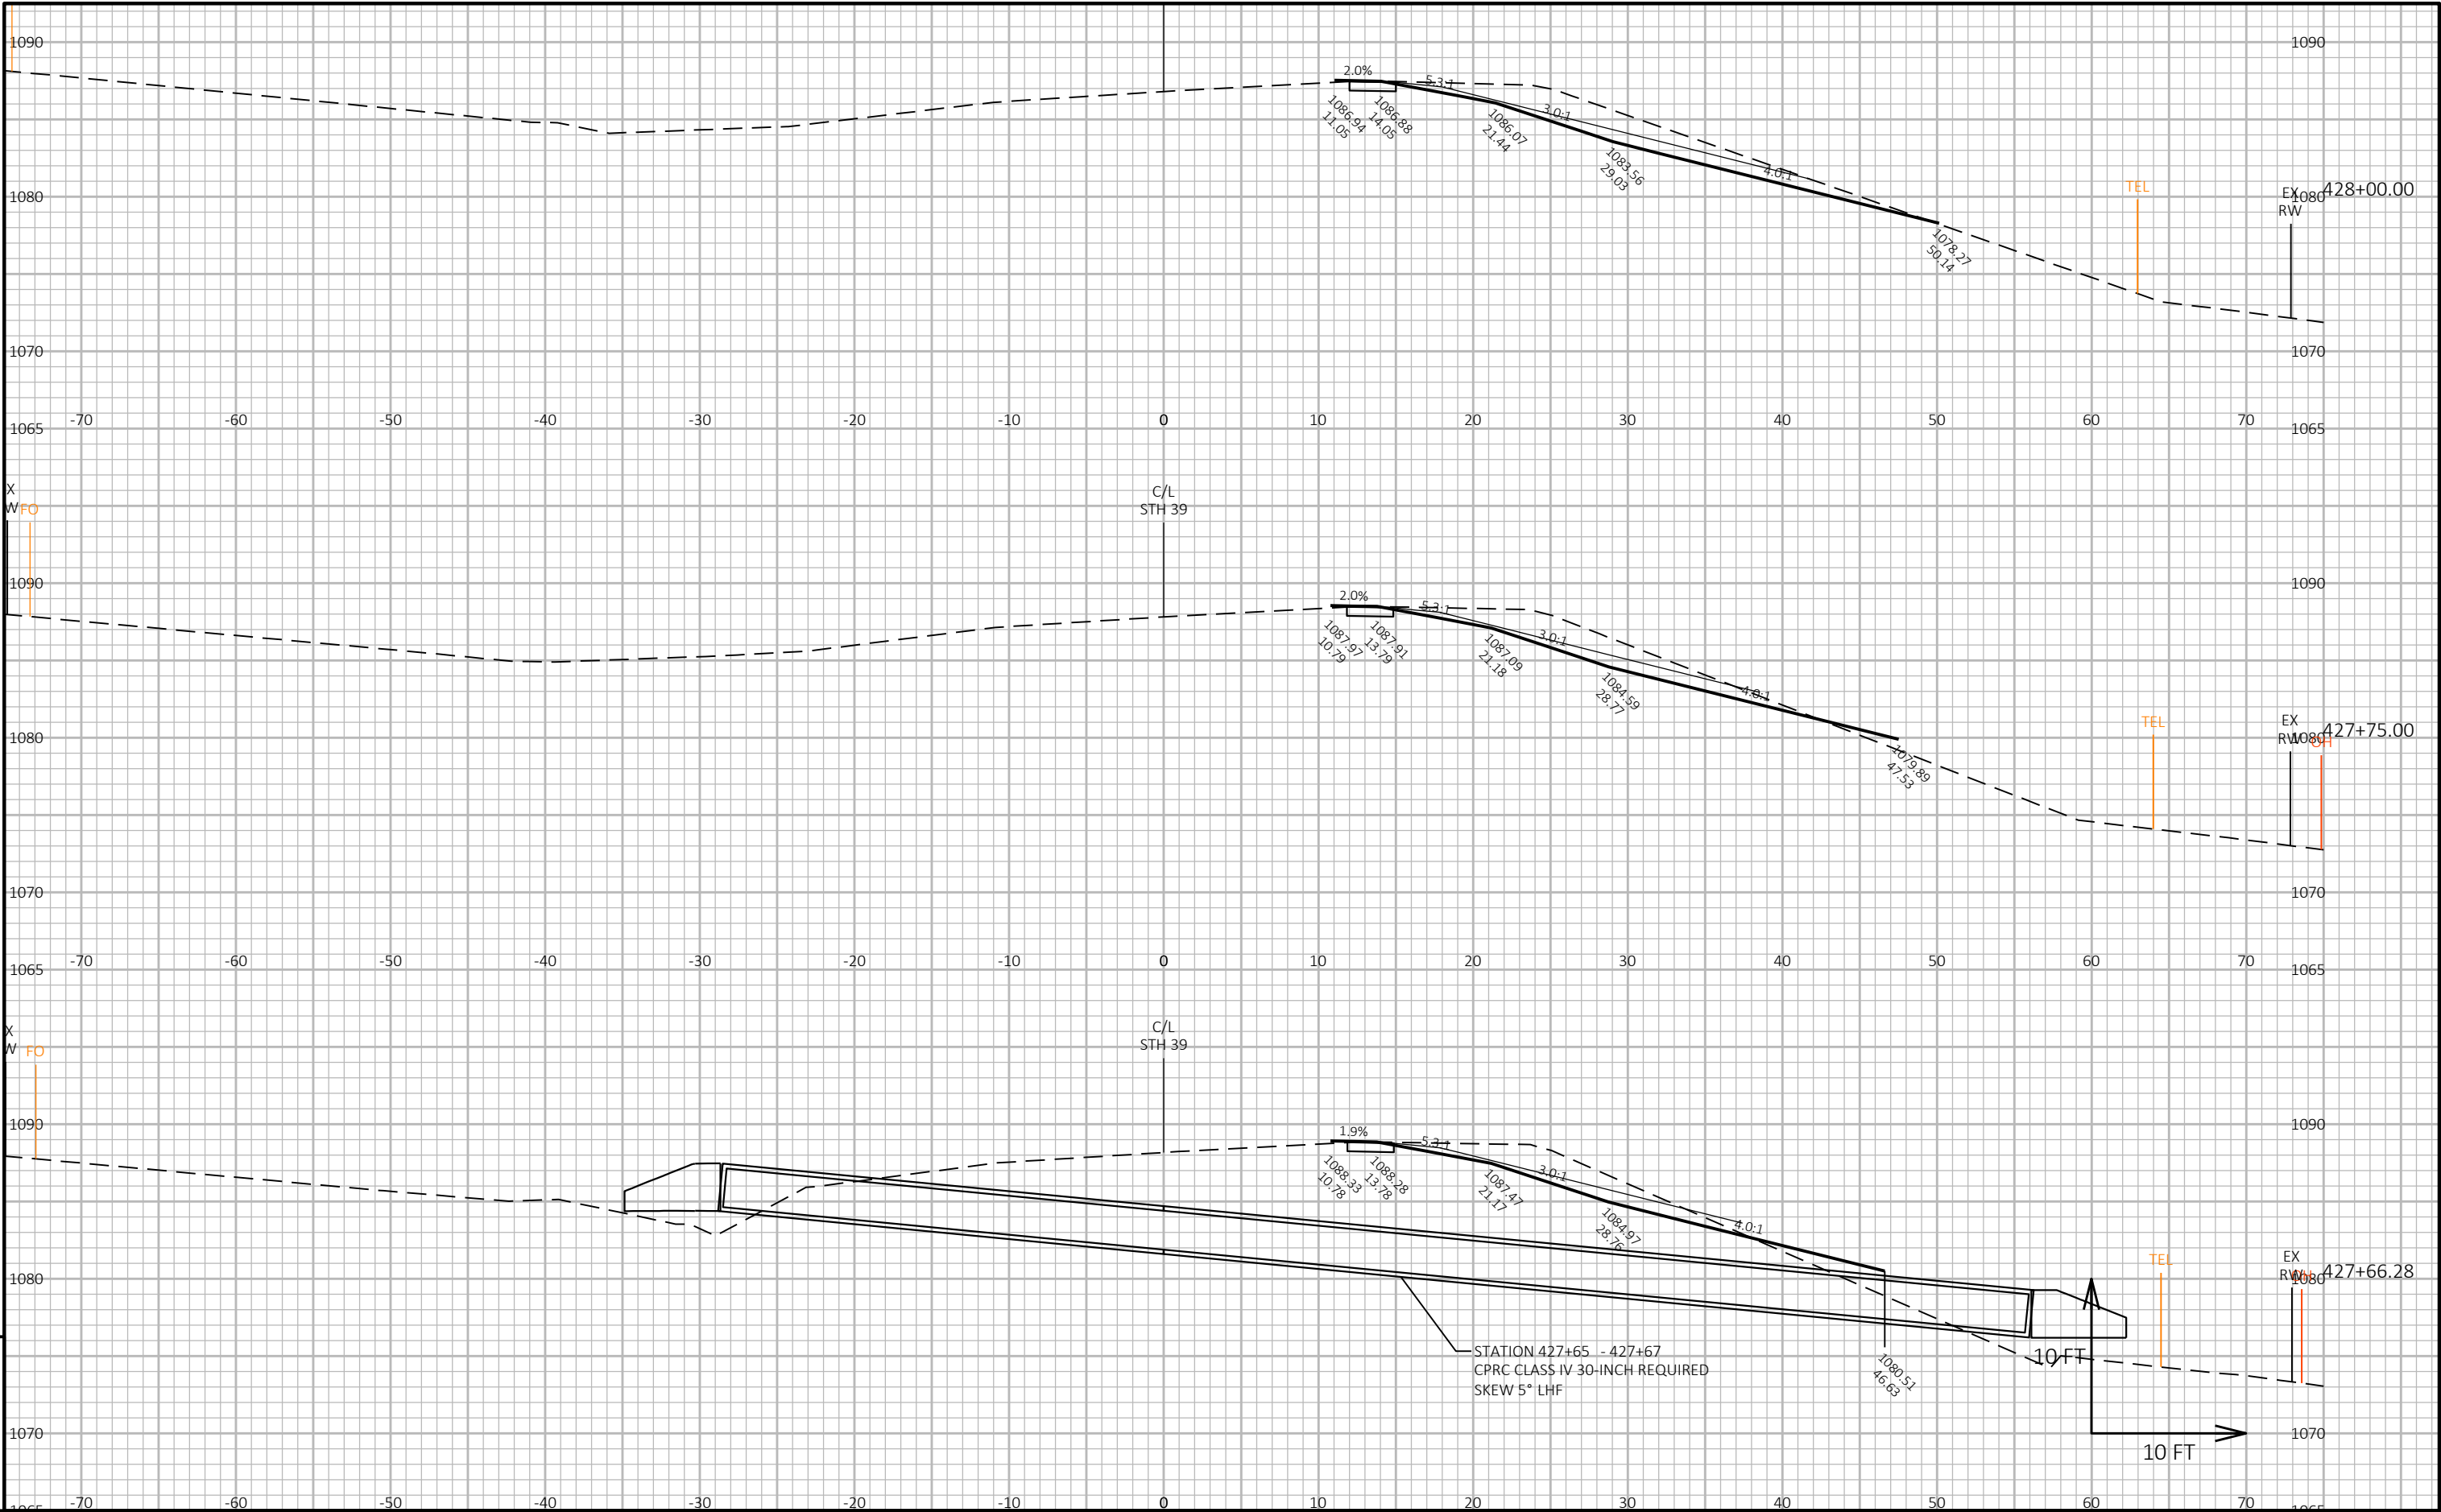


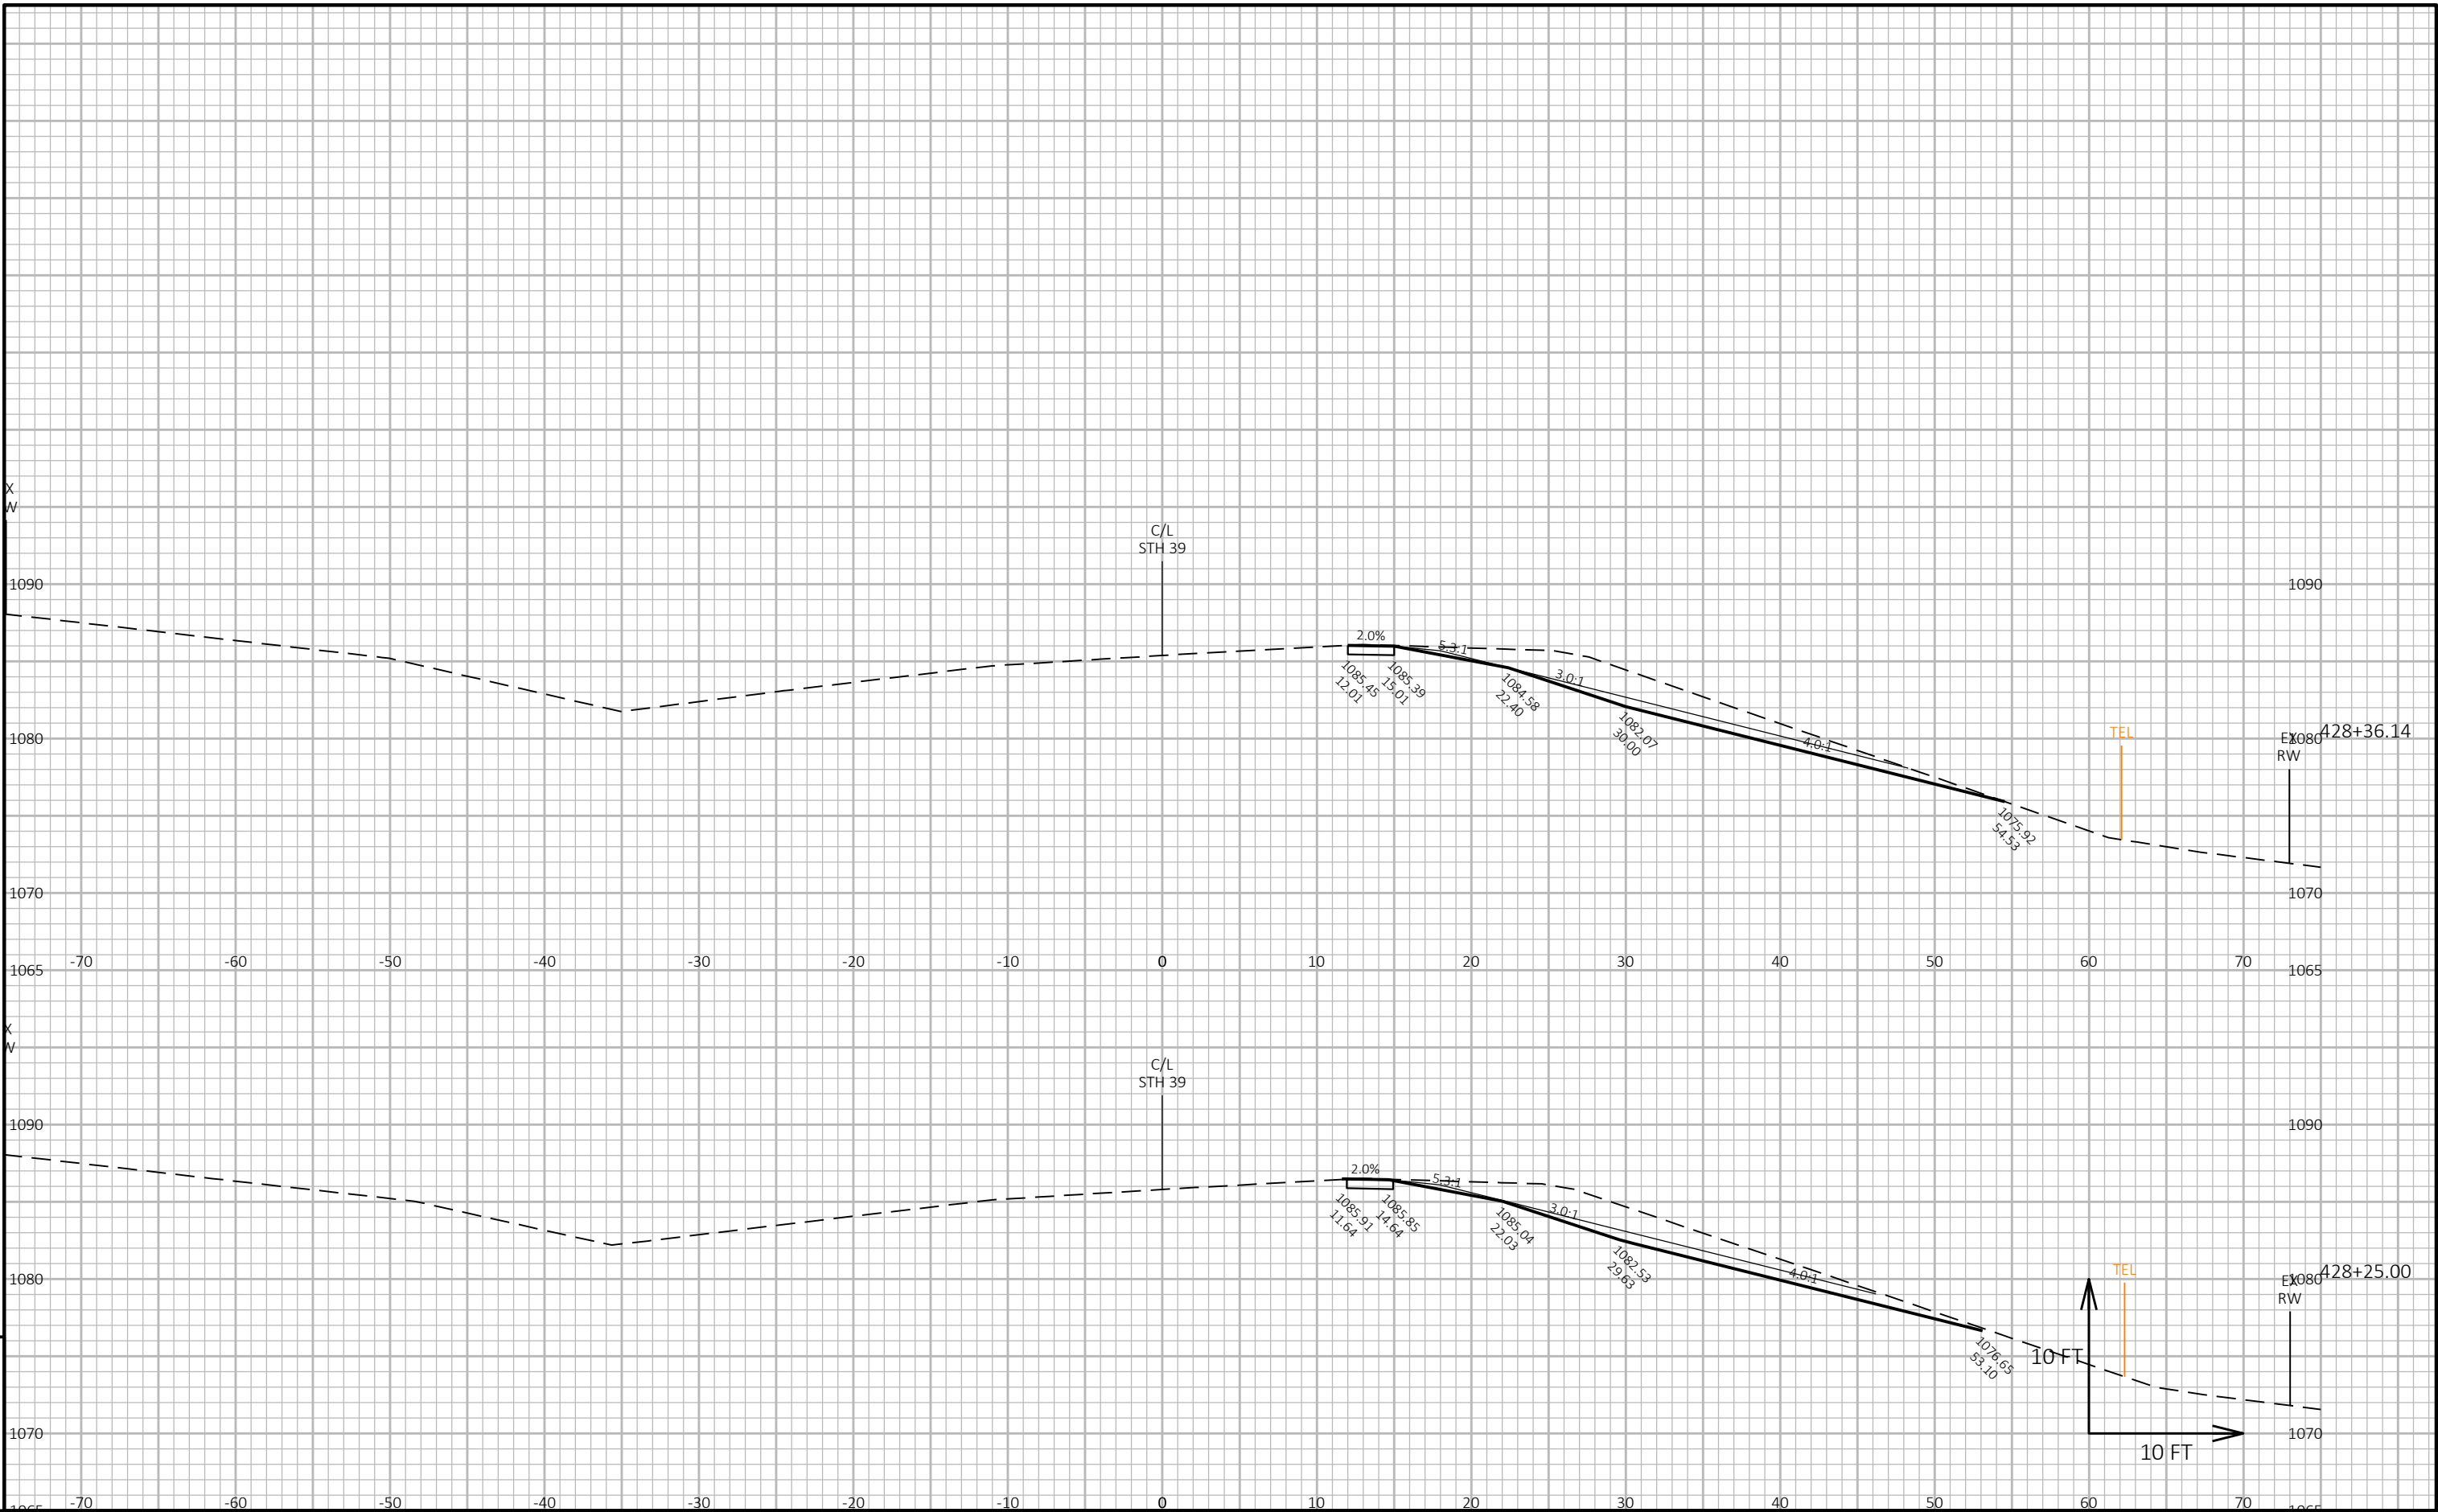

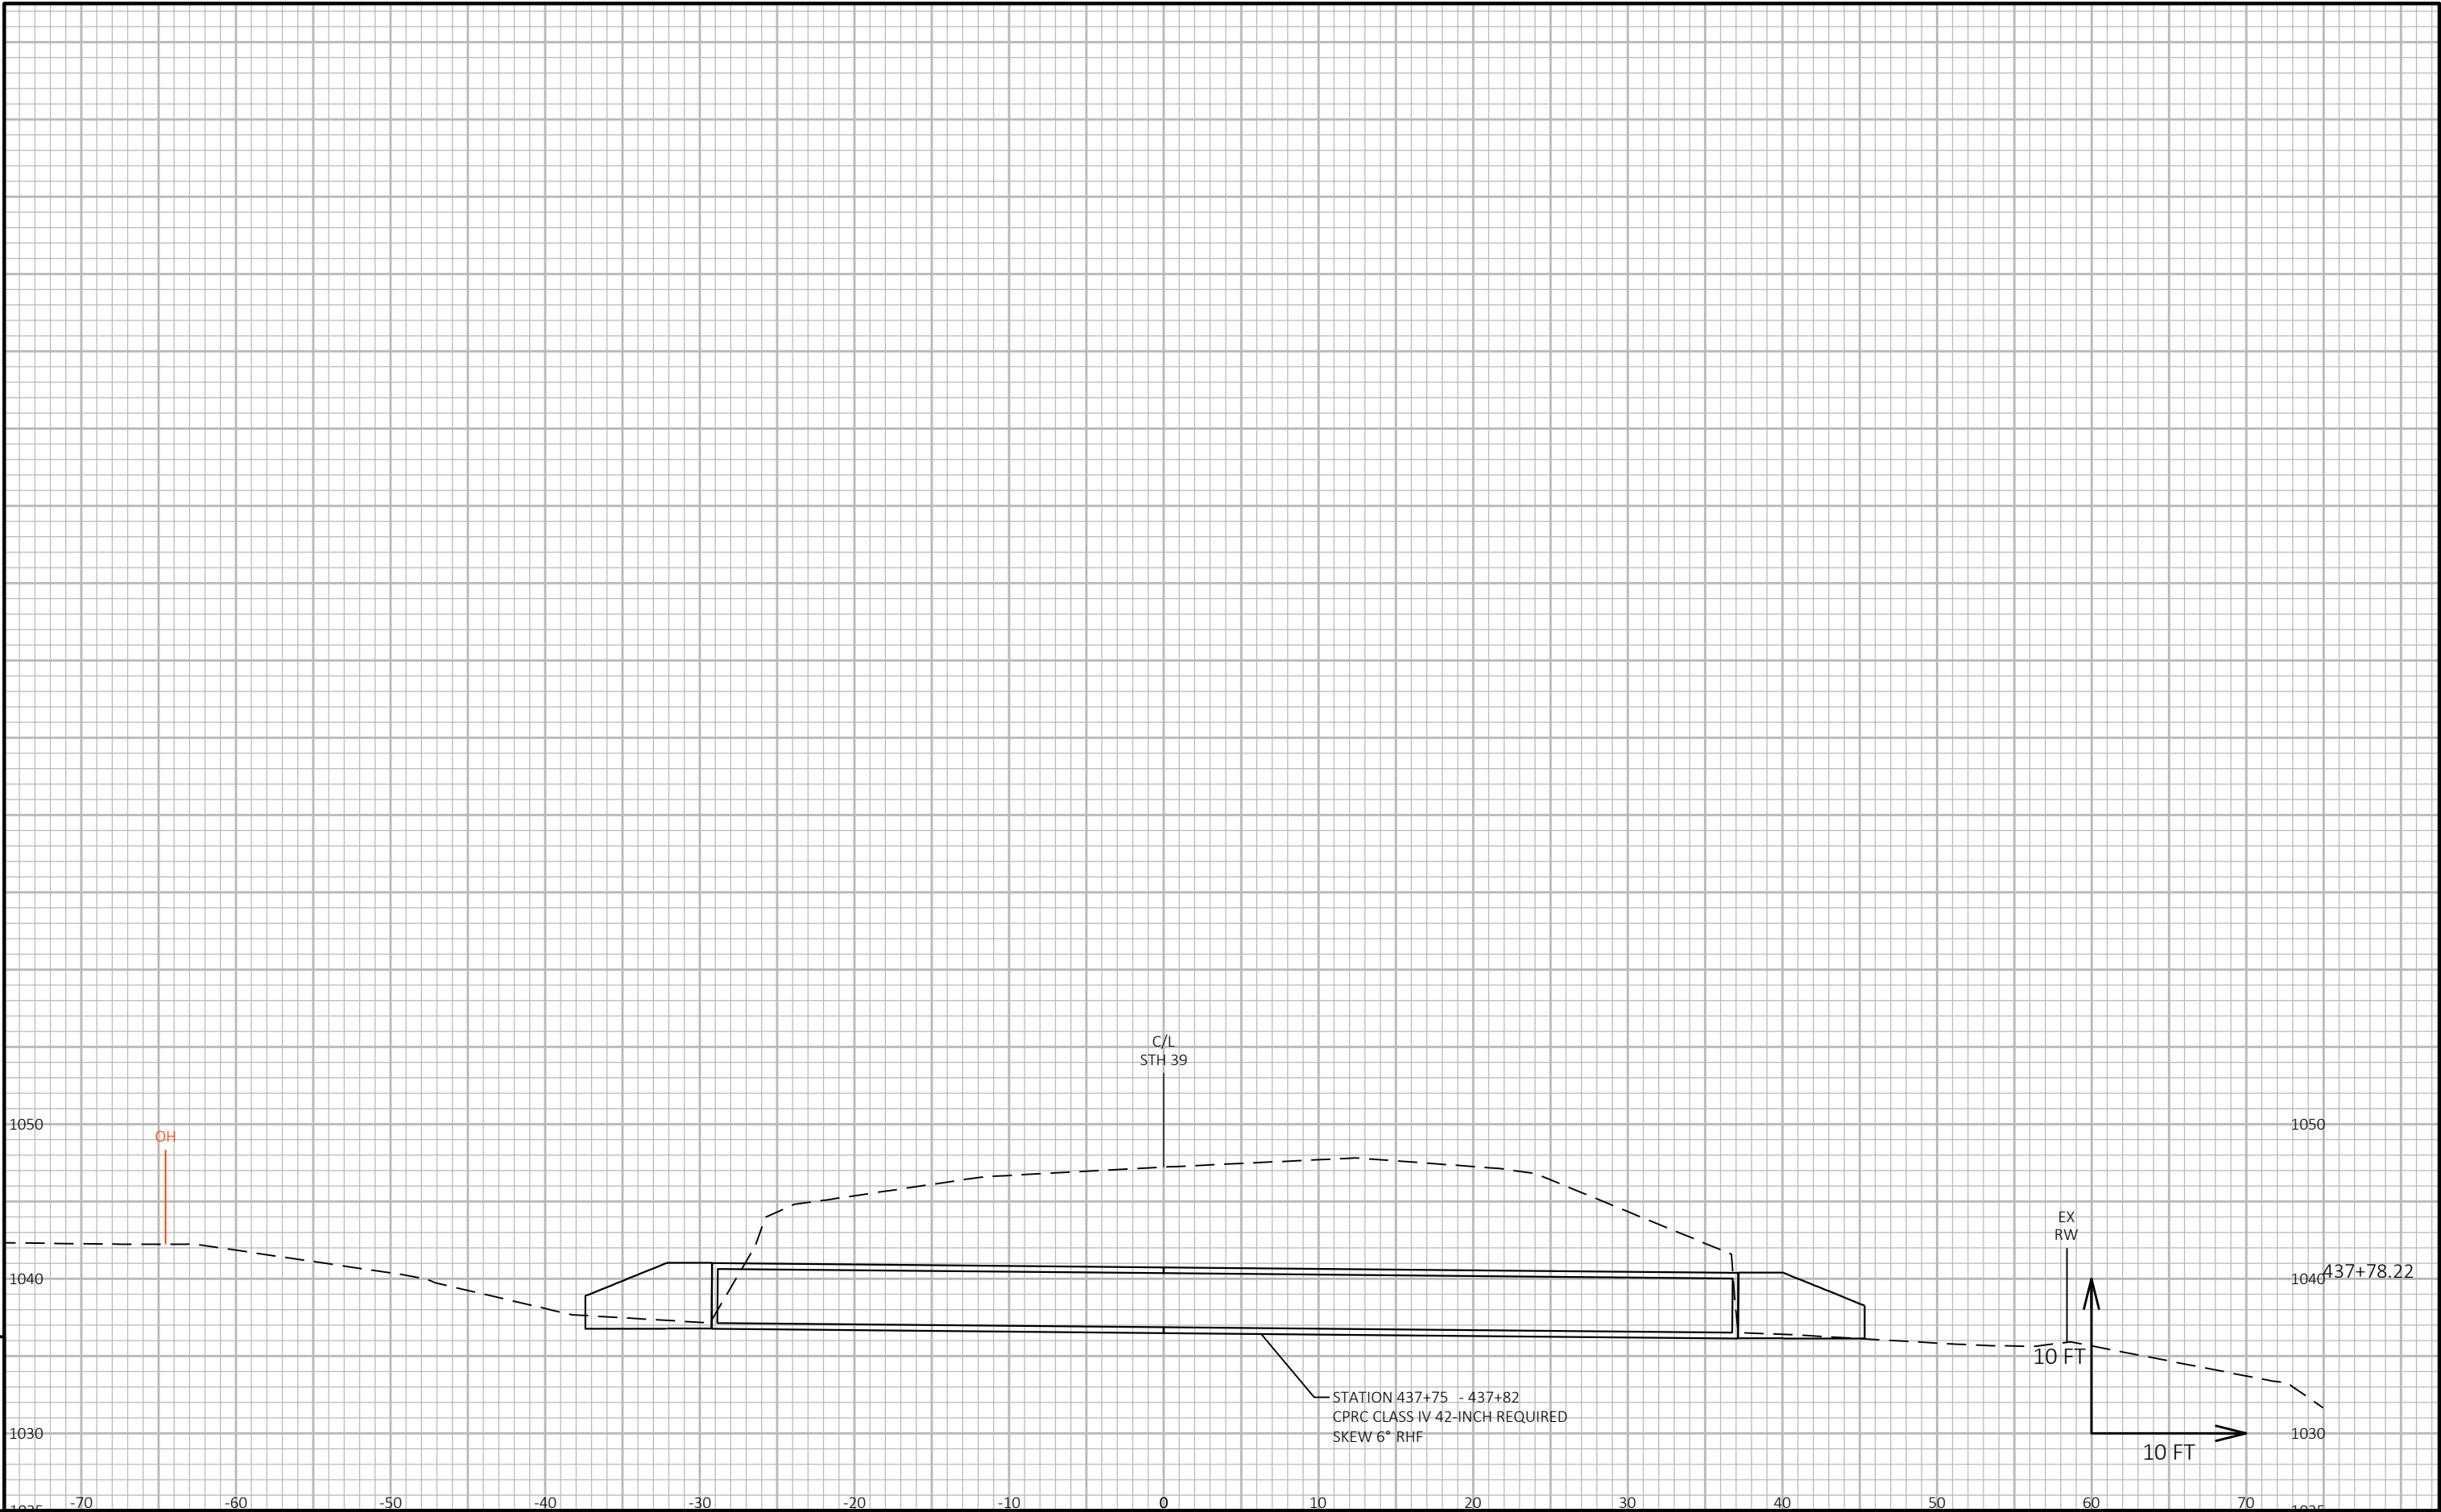


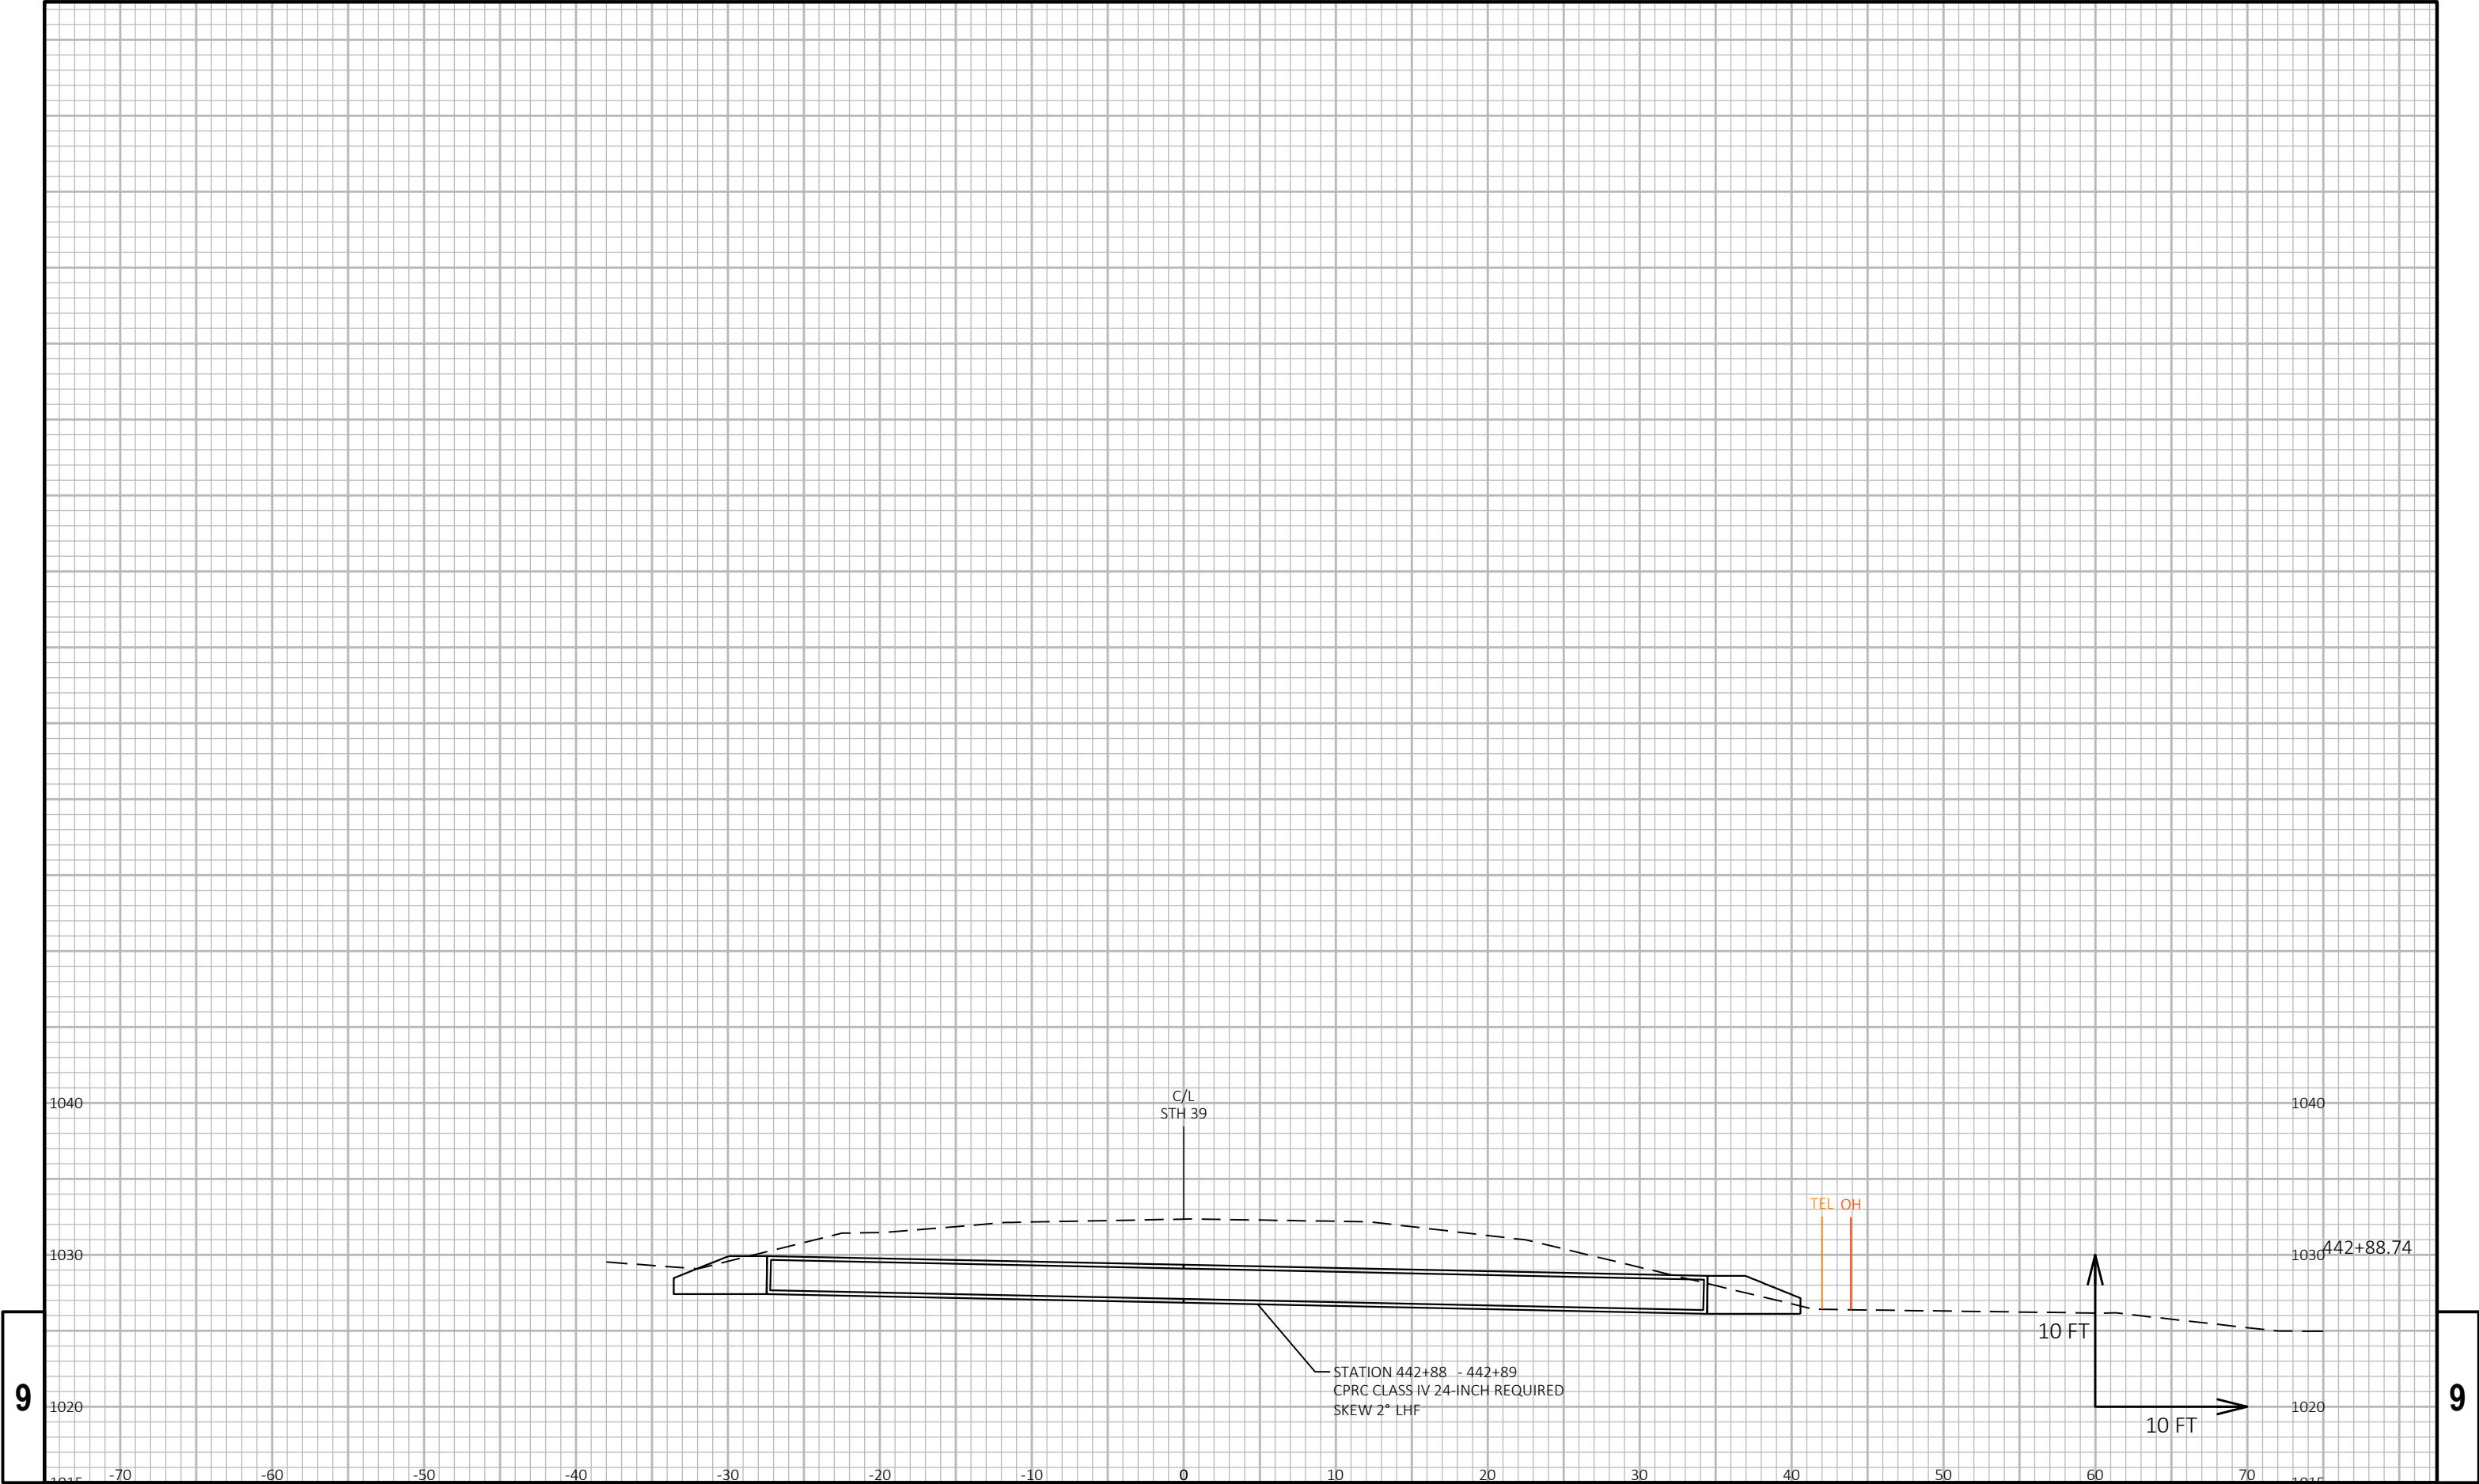

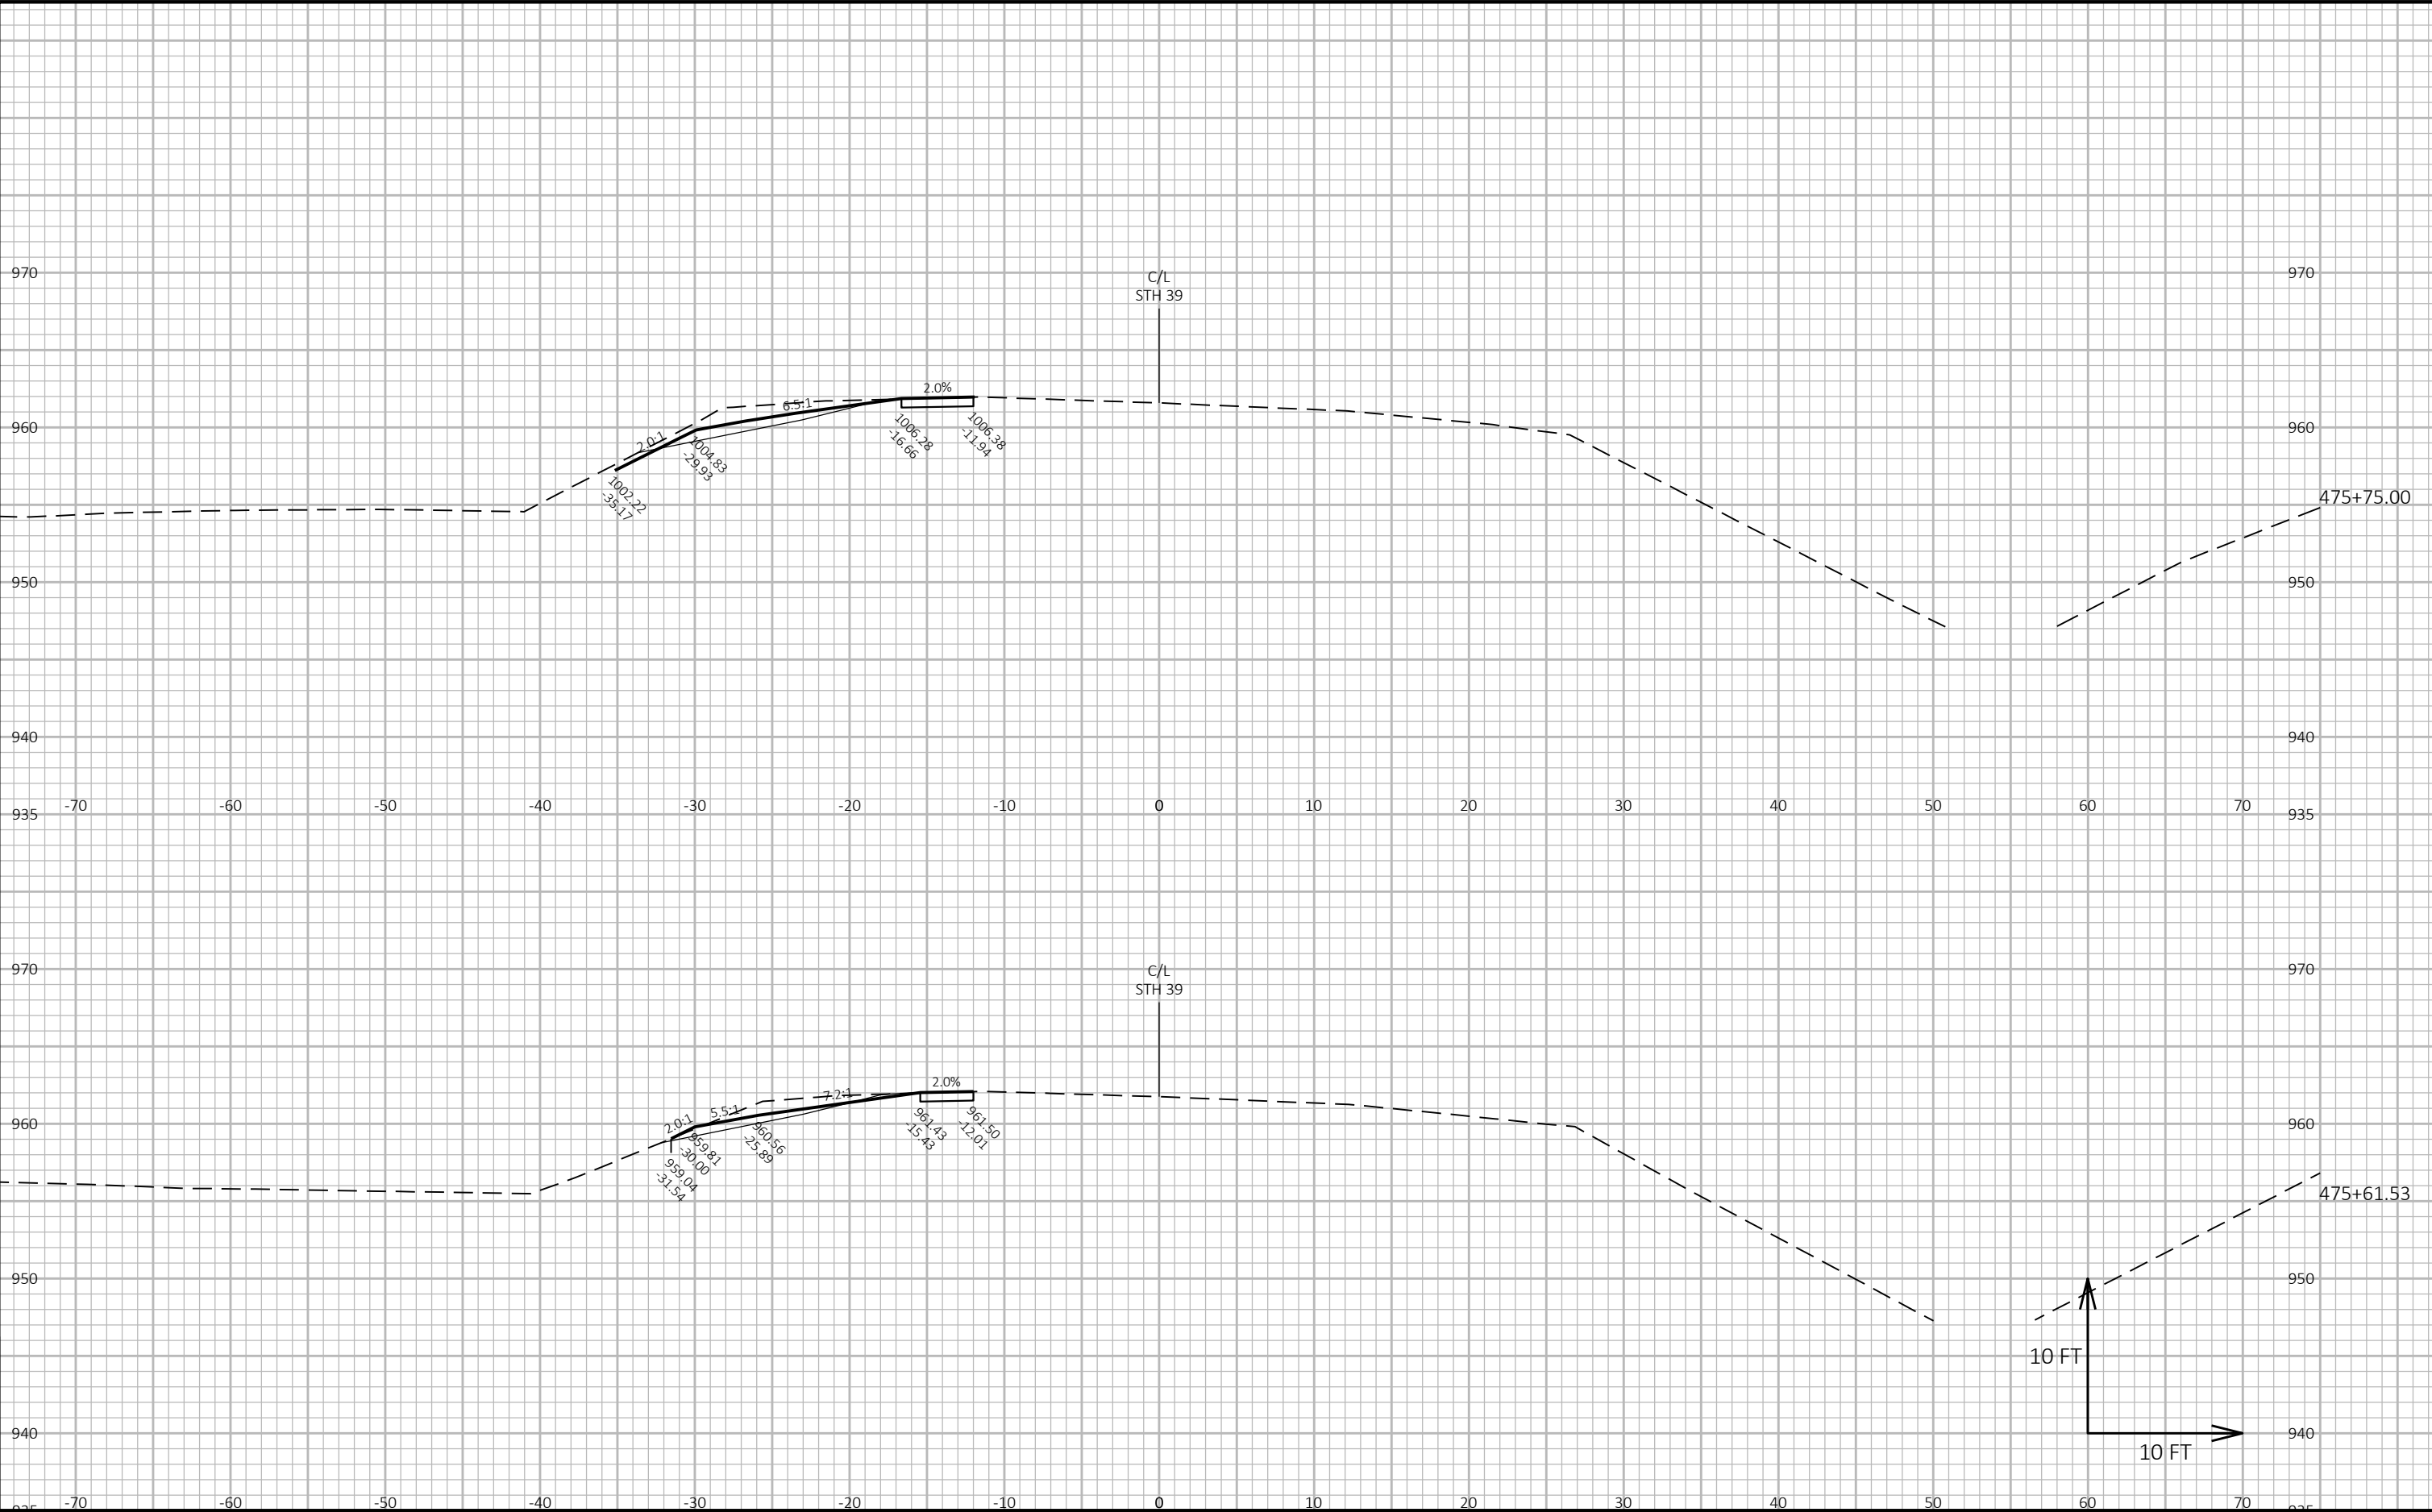

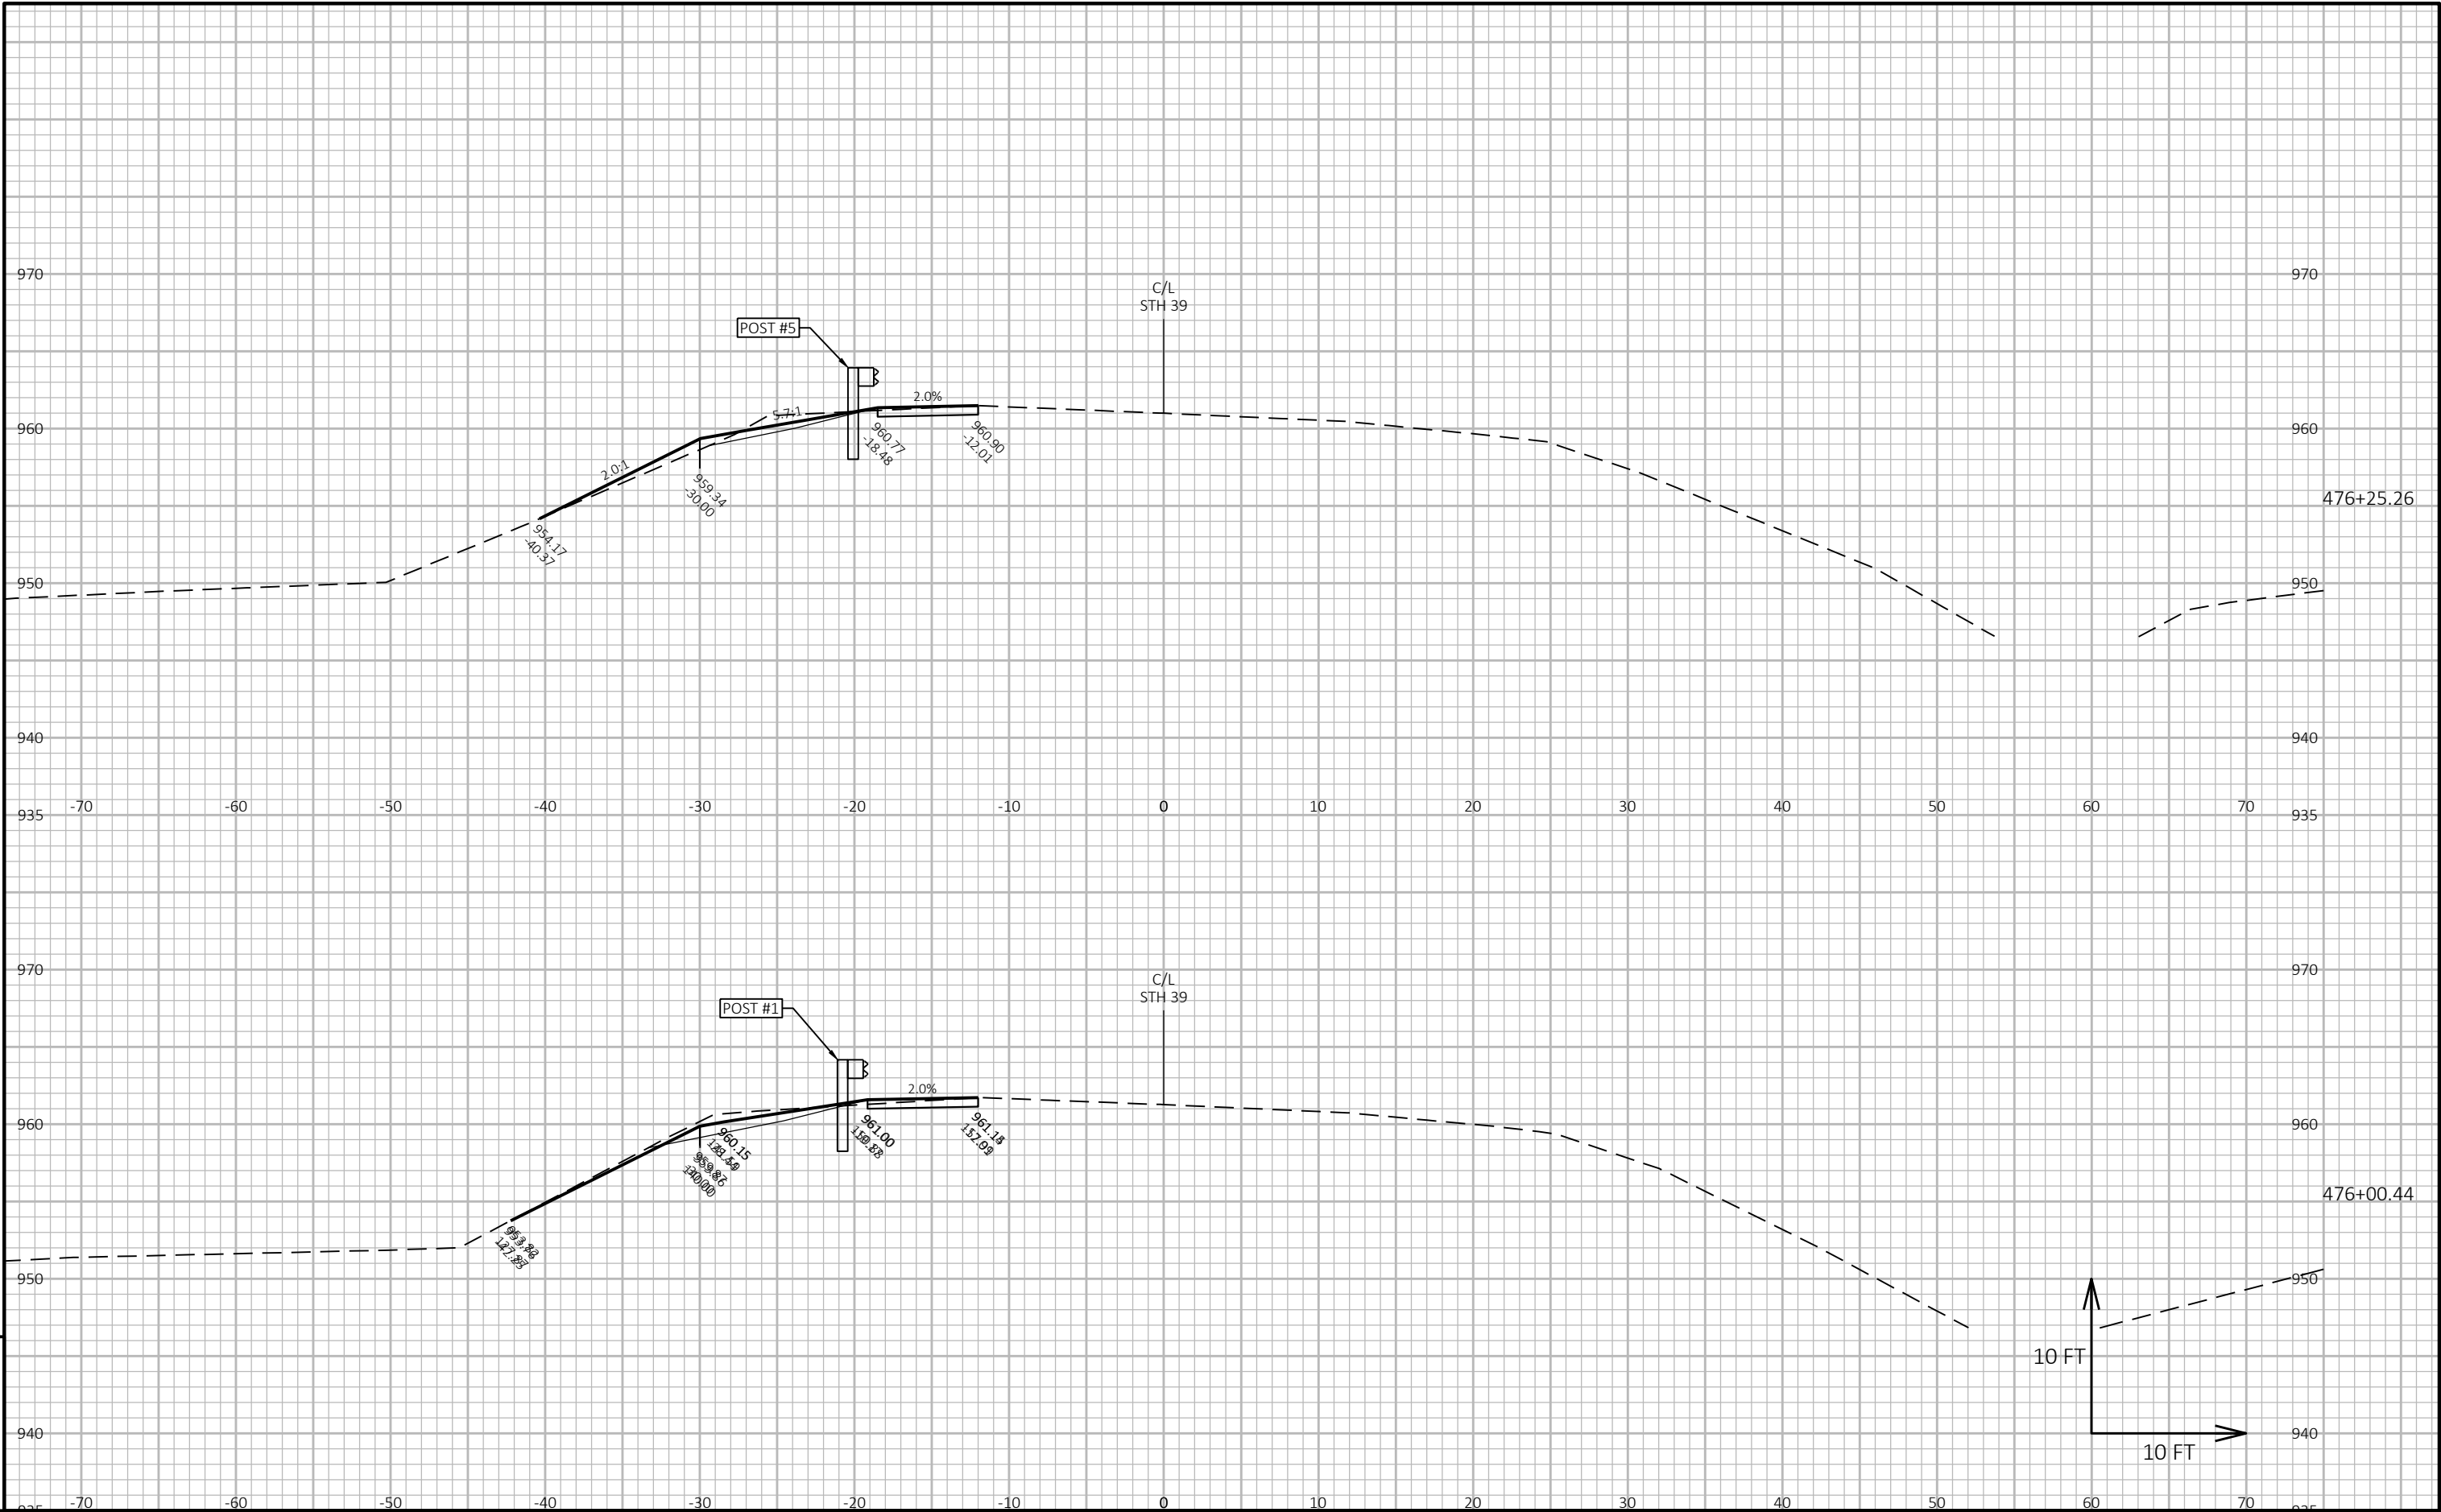




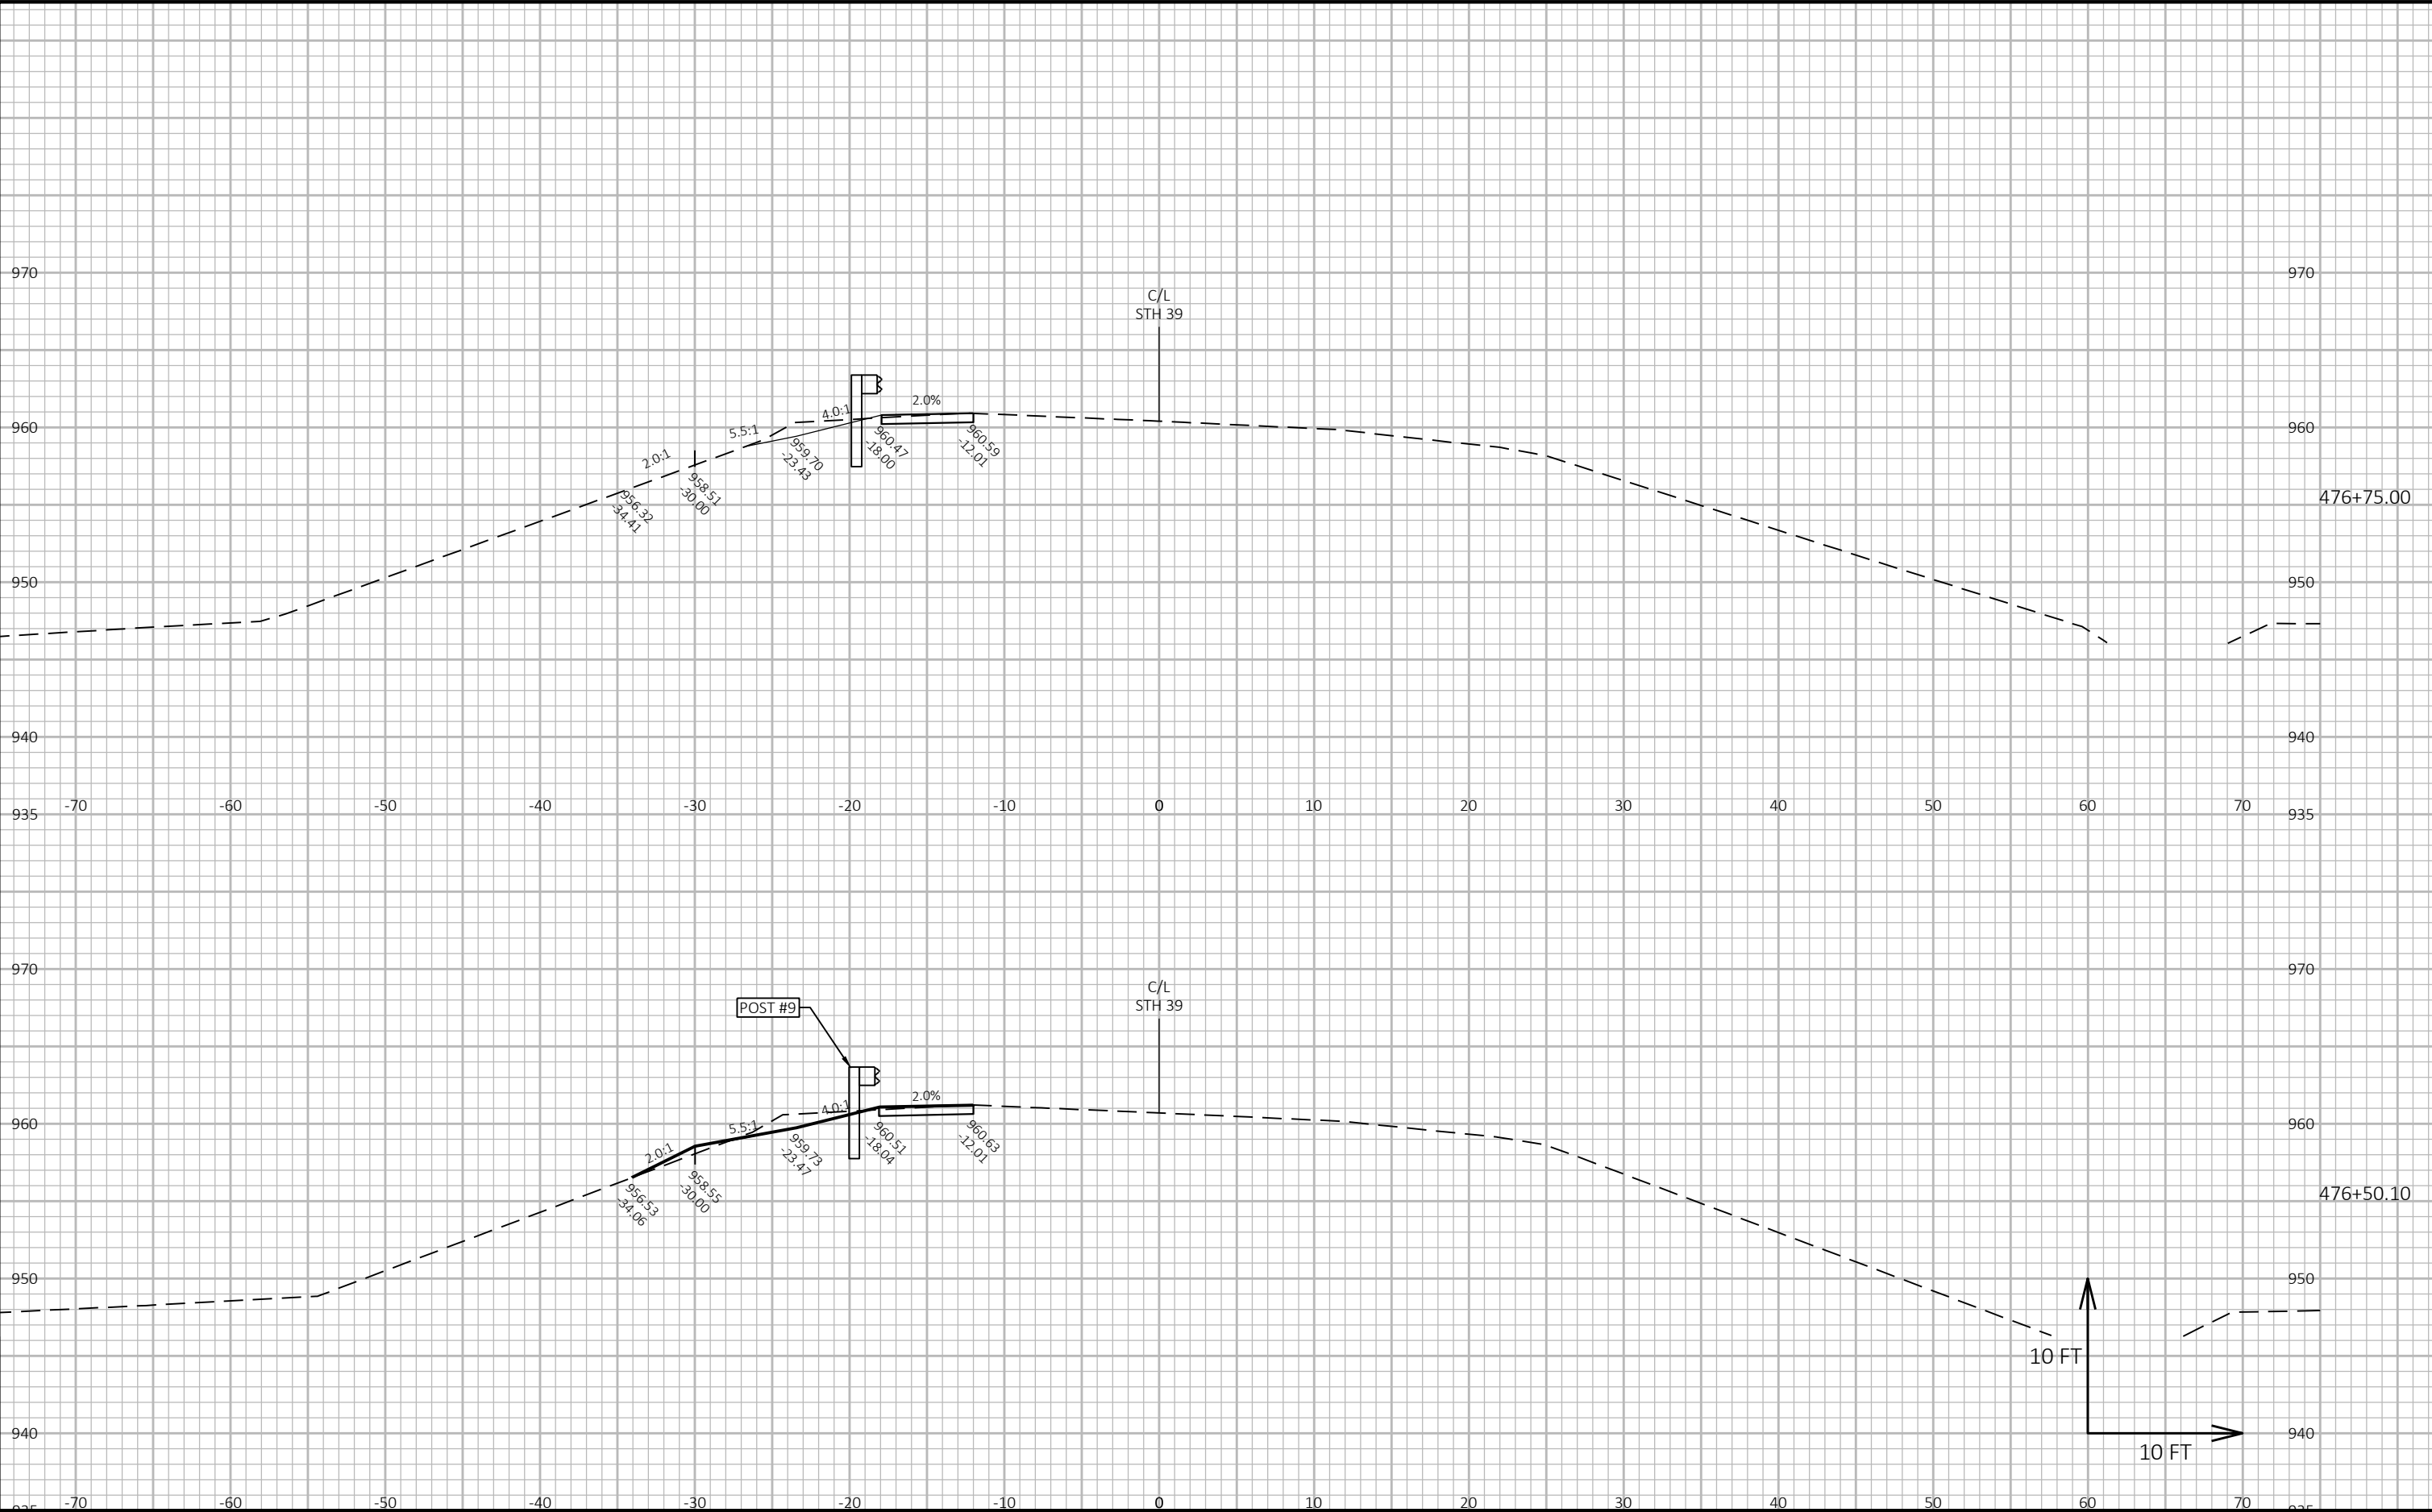


9

9

|                        |             |              |                        |         |
|------------------------|-------------|--------------|------------------------|---------|
| PROJECT NO: 5952-03-73 | HWY: STH 39 | COUNTY: IOWA | CROSS SECTIONS: STH 39 | SHEET E |
|------------------------|-------------|--------------|------------------------|---------|

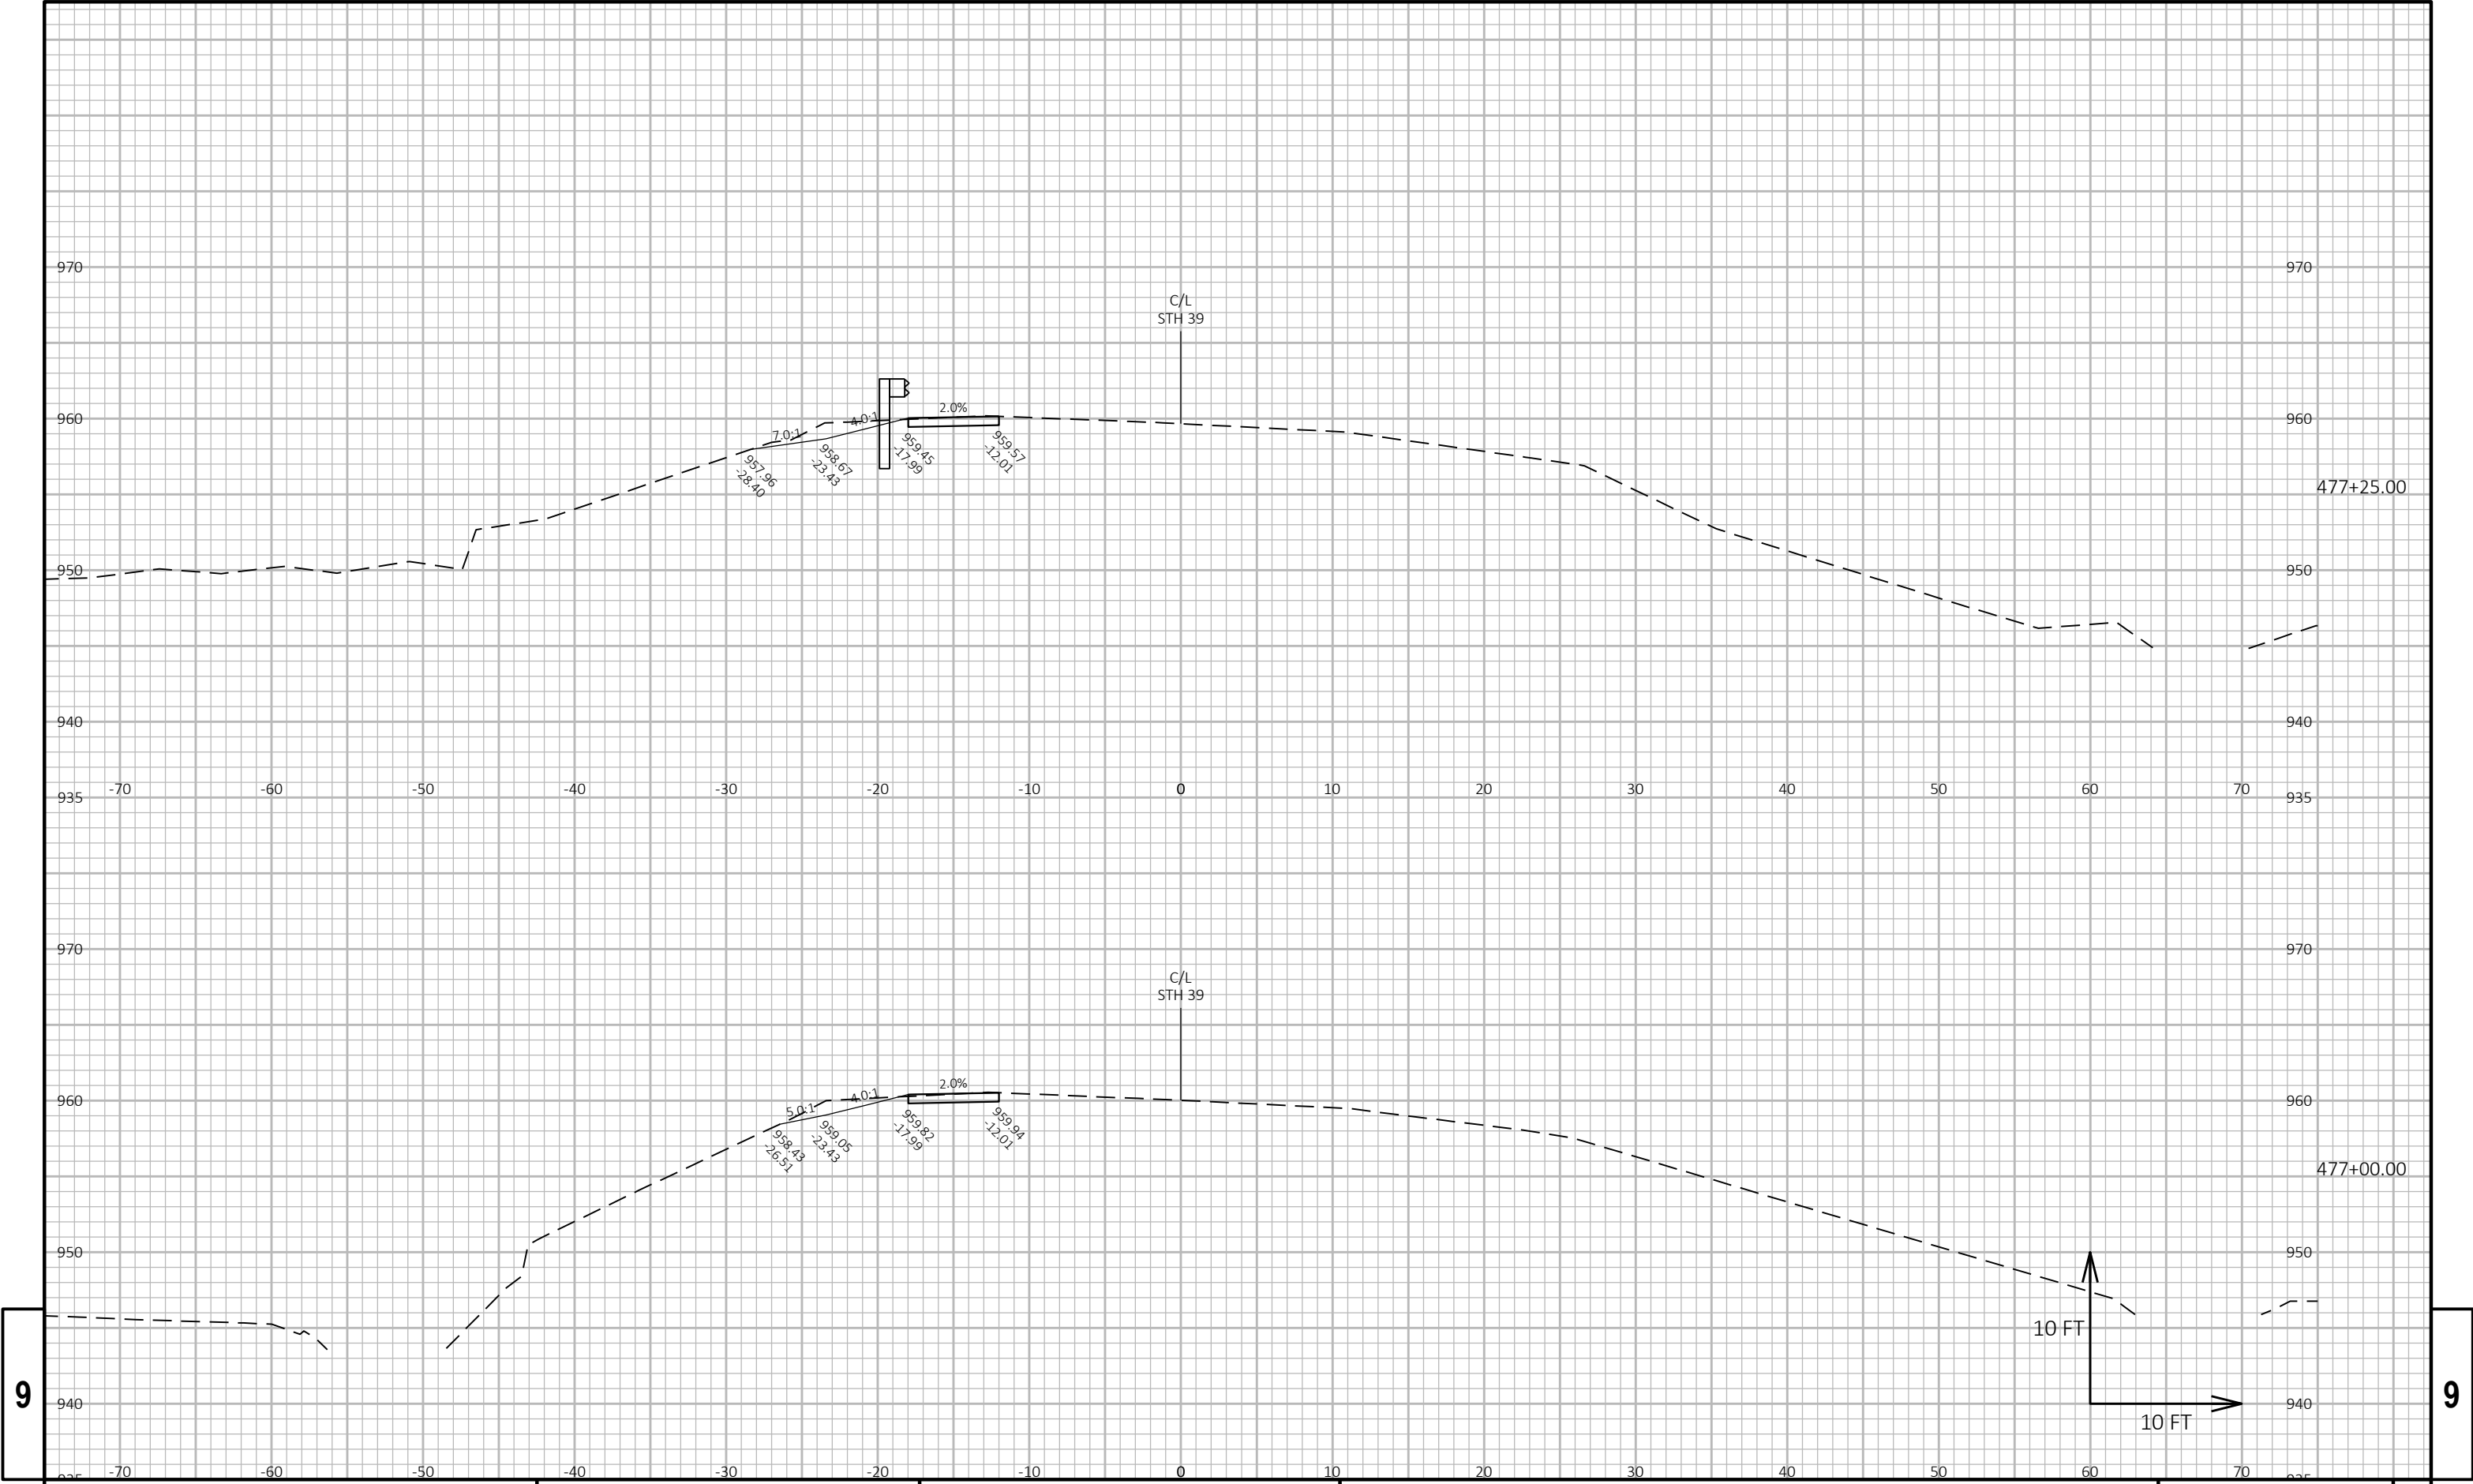




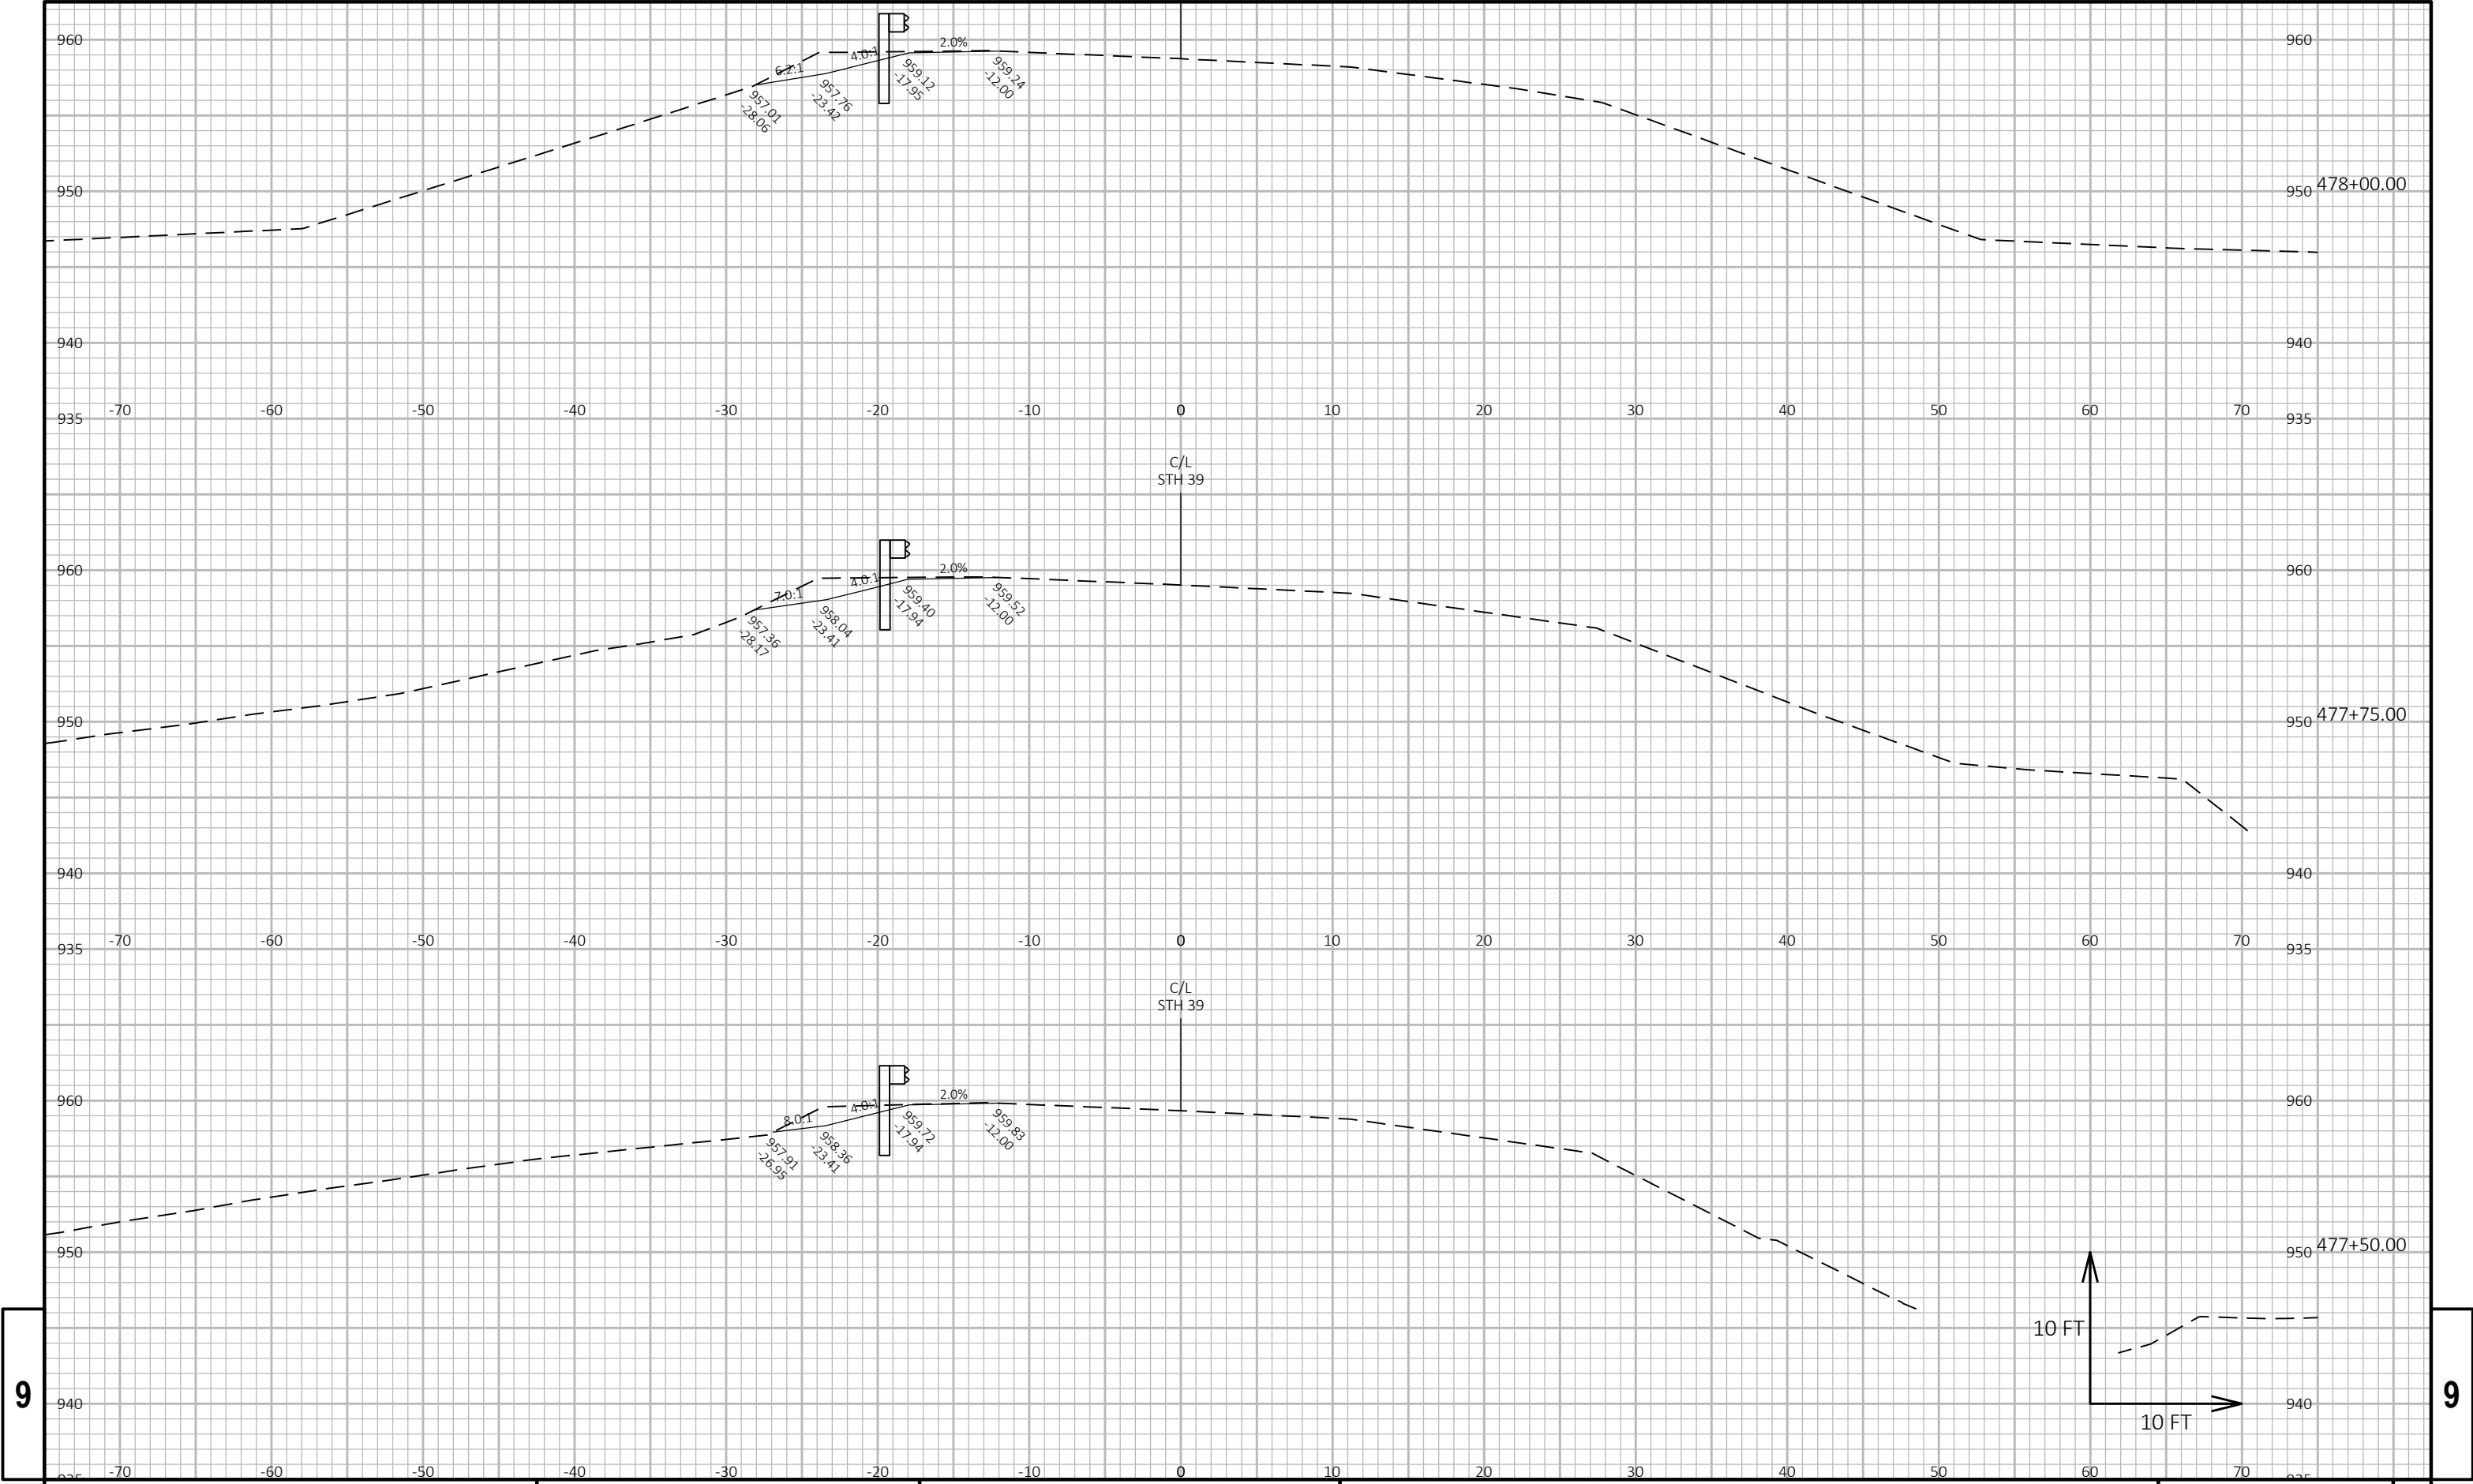


9

9


|             |            |      |        |         |      |                 |        |       |   |
|-------------|------------|------|--------|---------|------|-----------------|--------|-------|---|
| PROJECT NO: | 5952-03-73 | HWY: | STH 39 | COUNTY: | IOWA | CROSS SECTIONS: | STH 39 | SHEET | E |
|-------------|------------|------|--------|---------|------|-----------------|--------|-------|---|

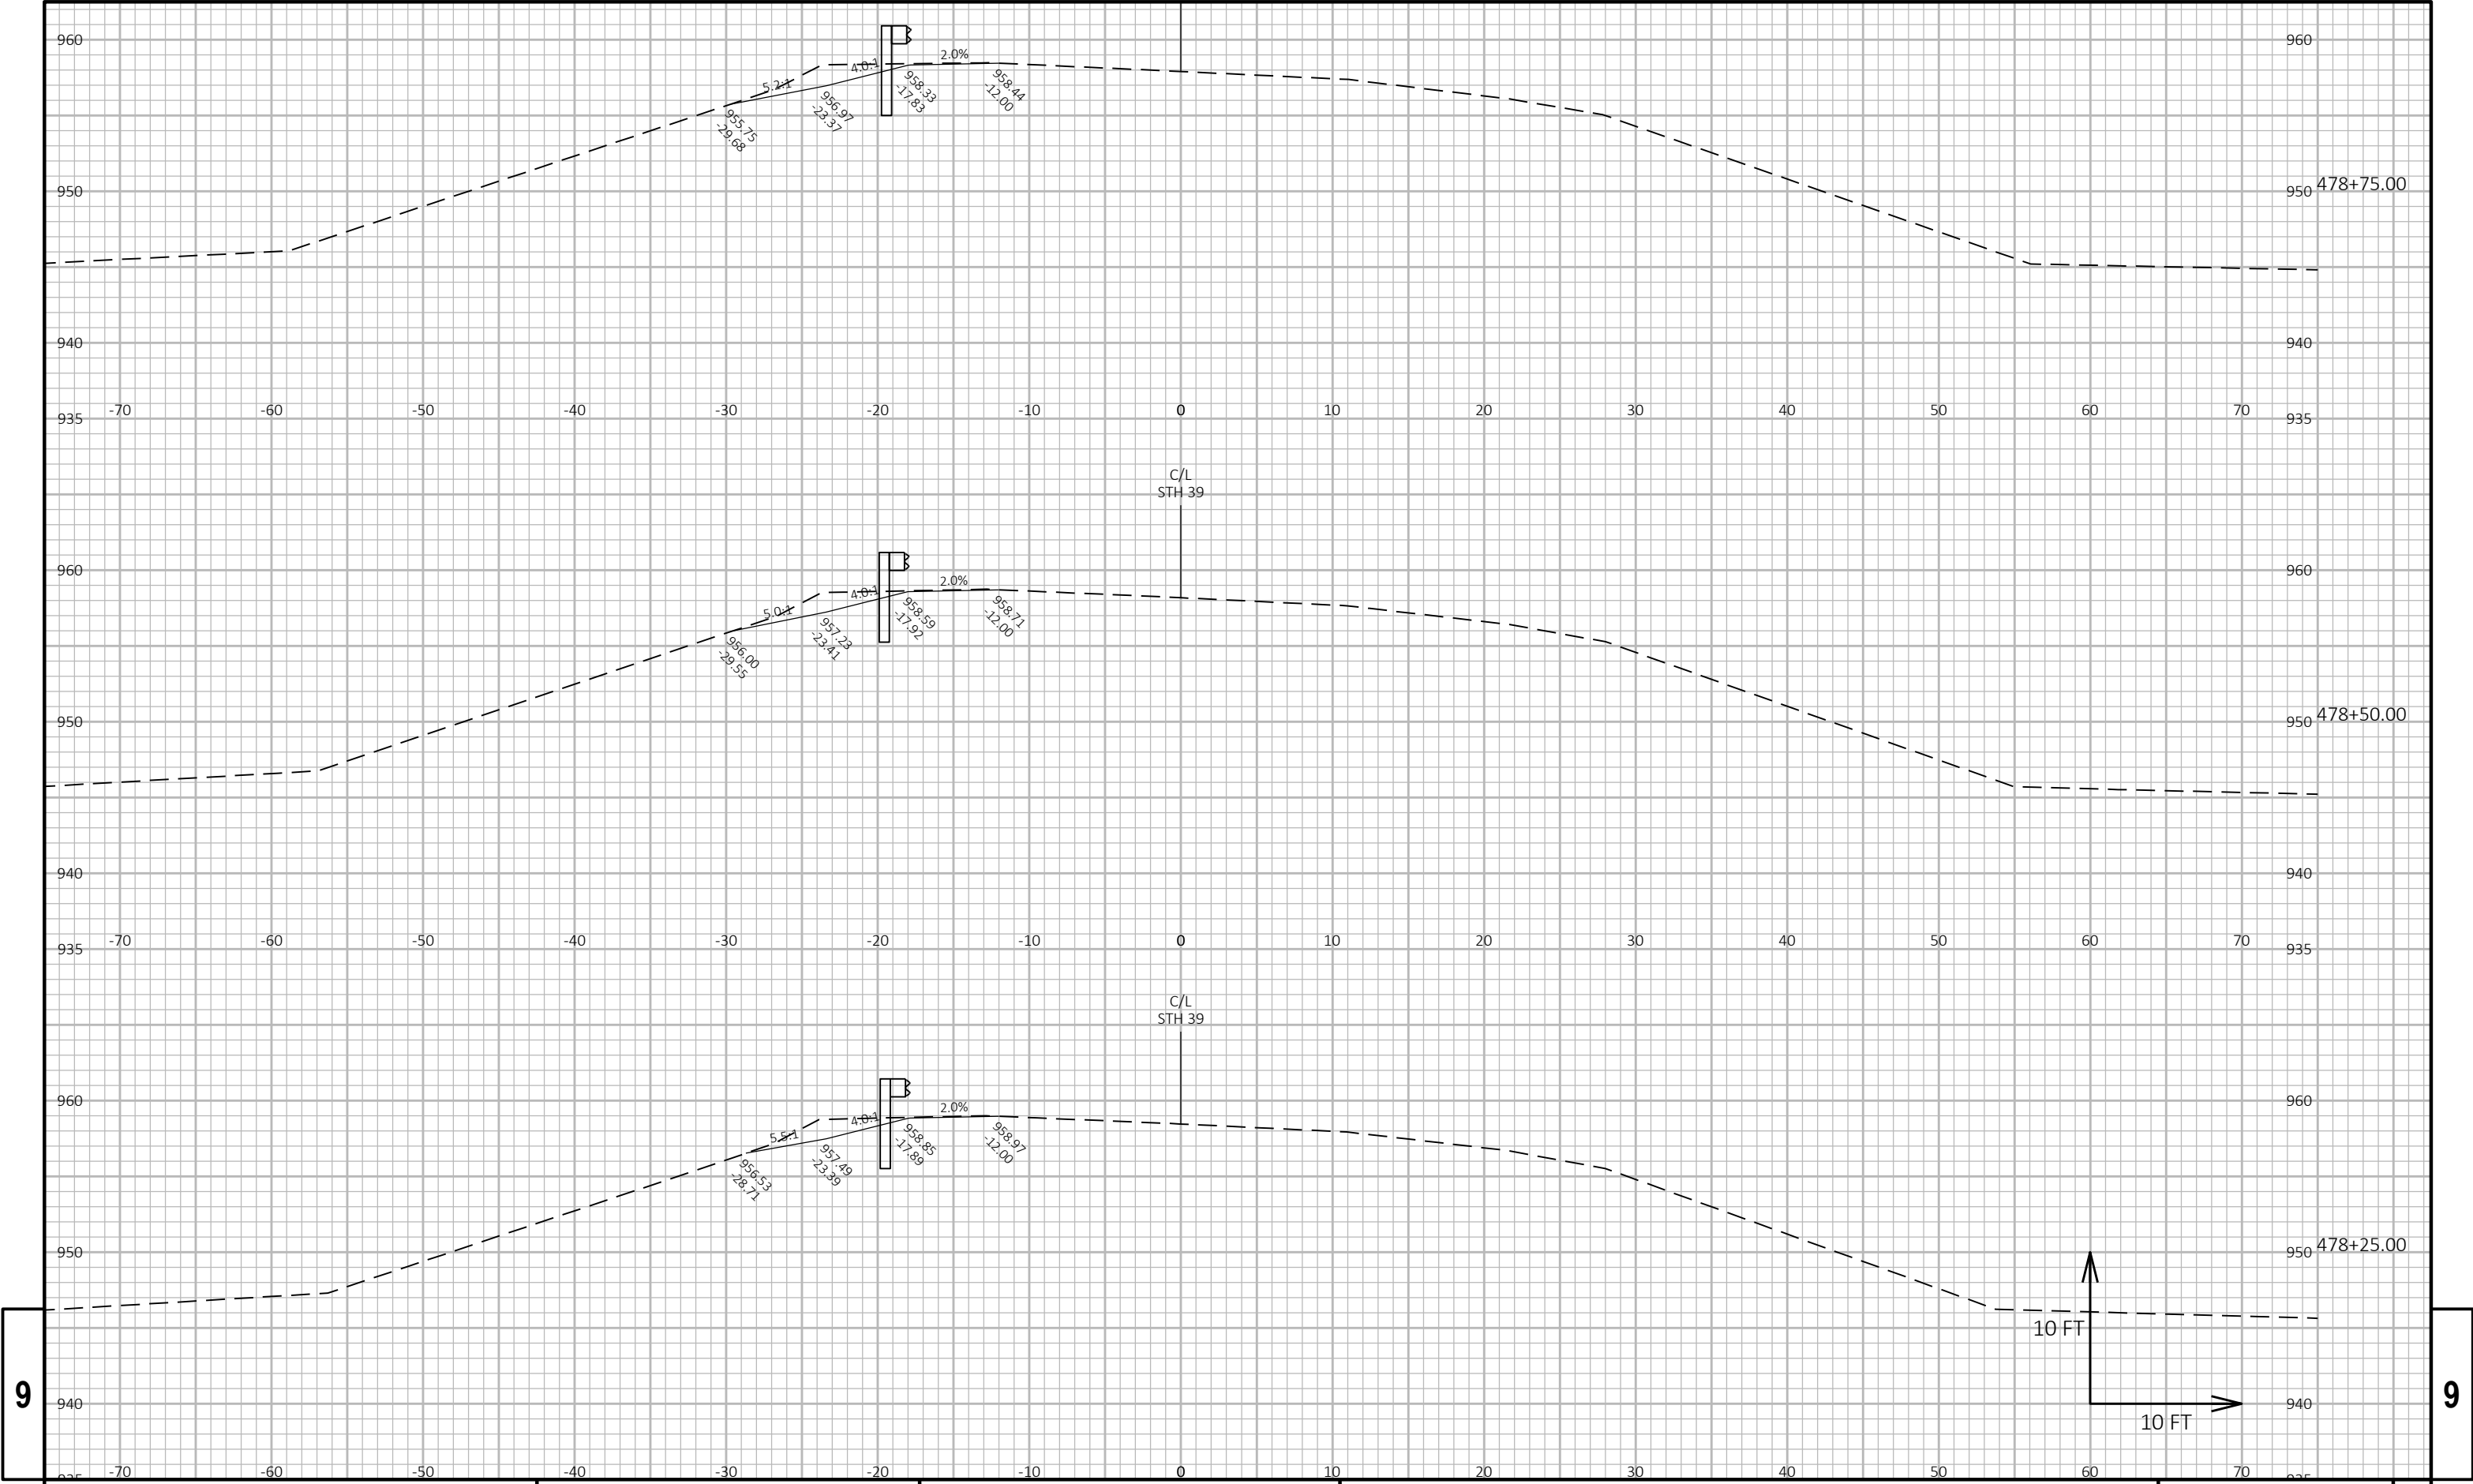

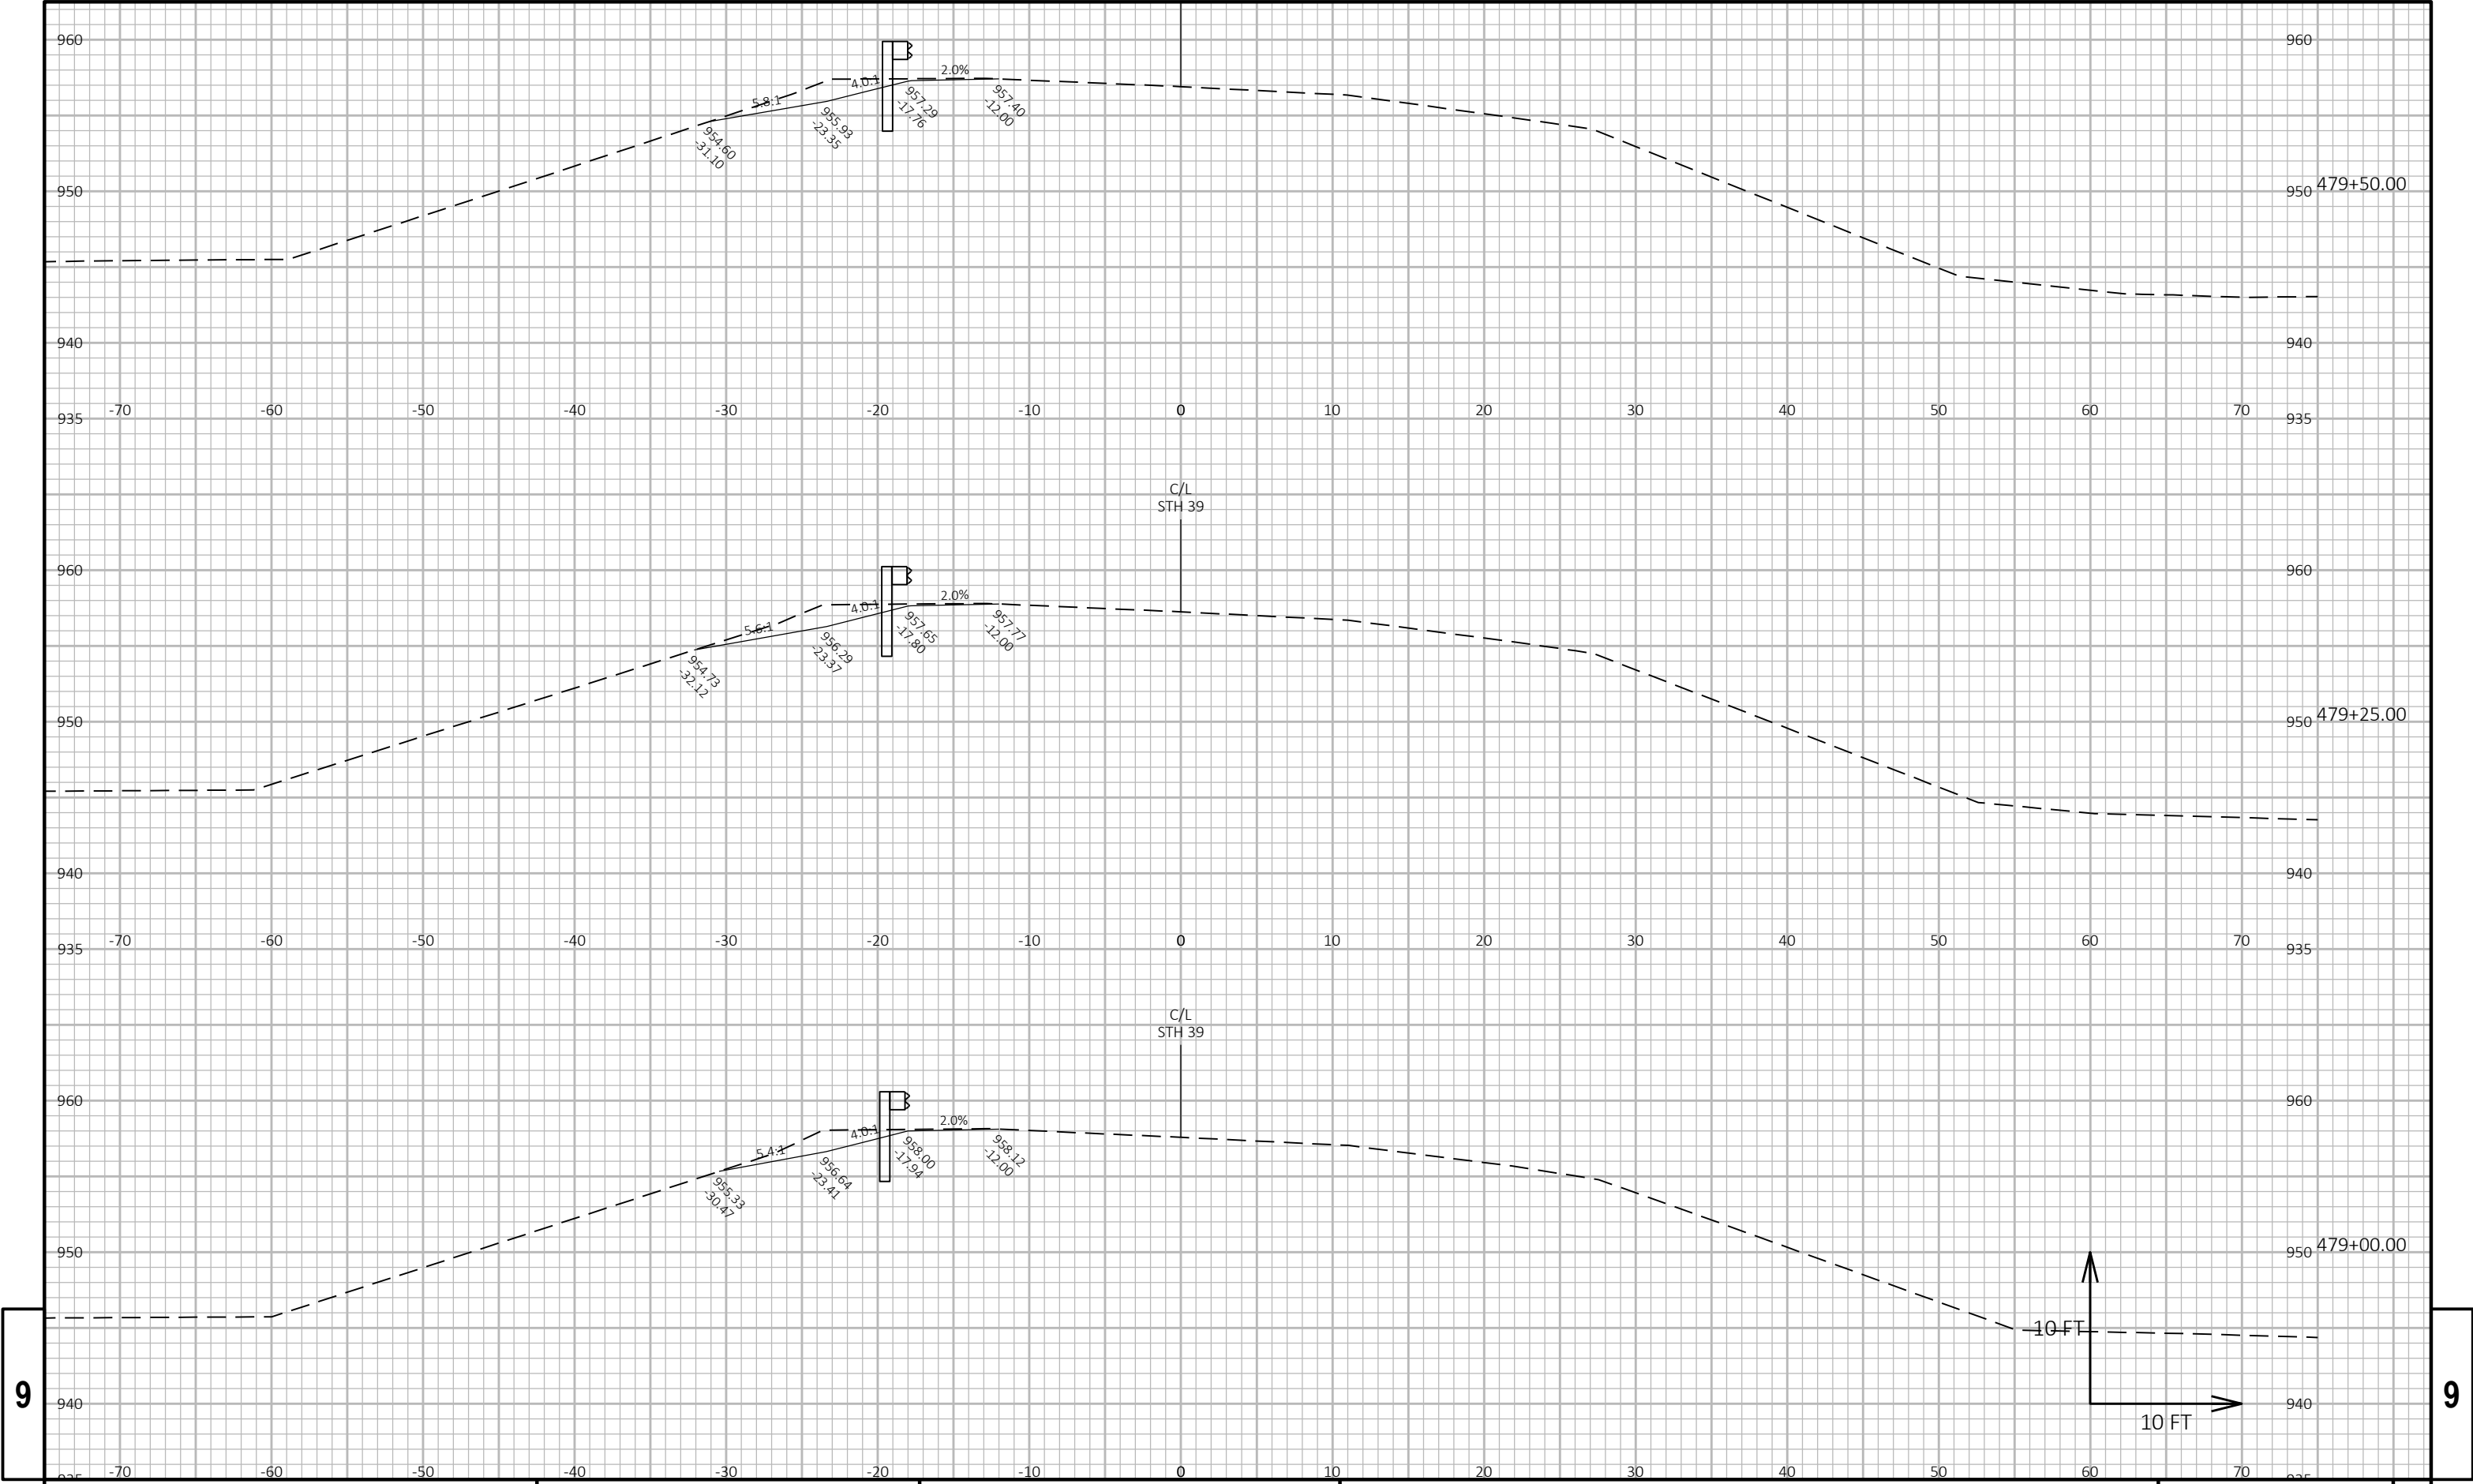

9


9

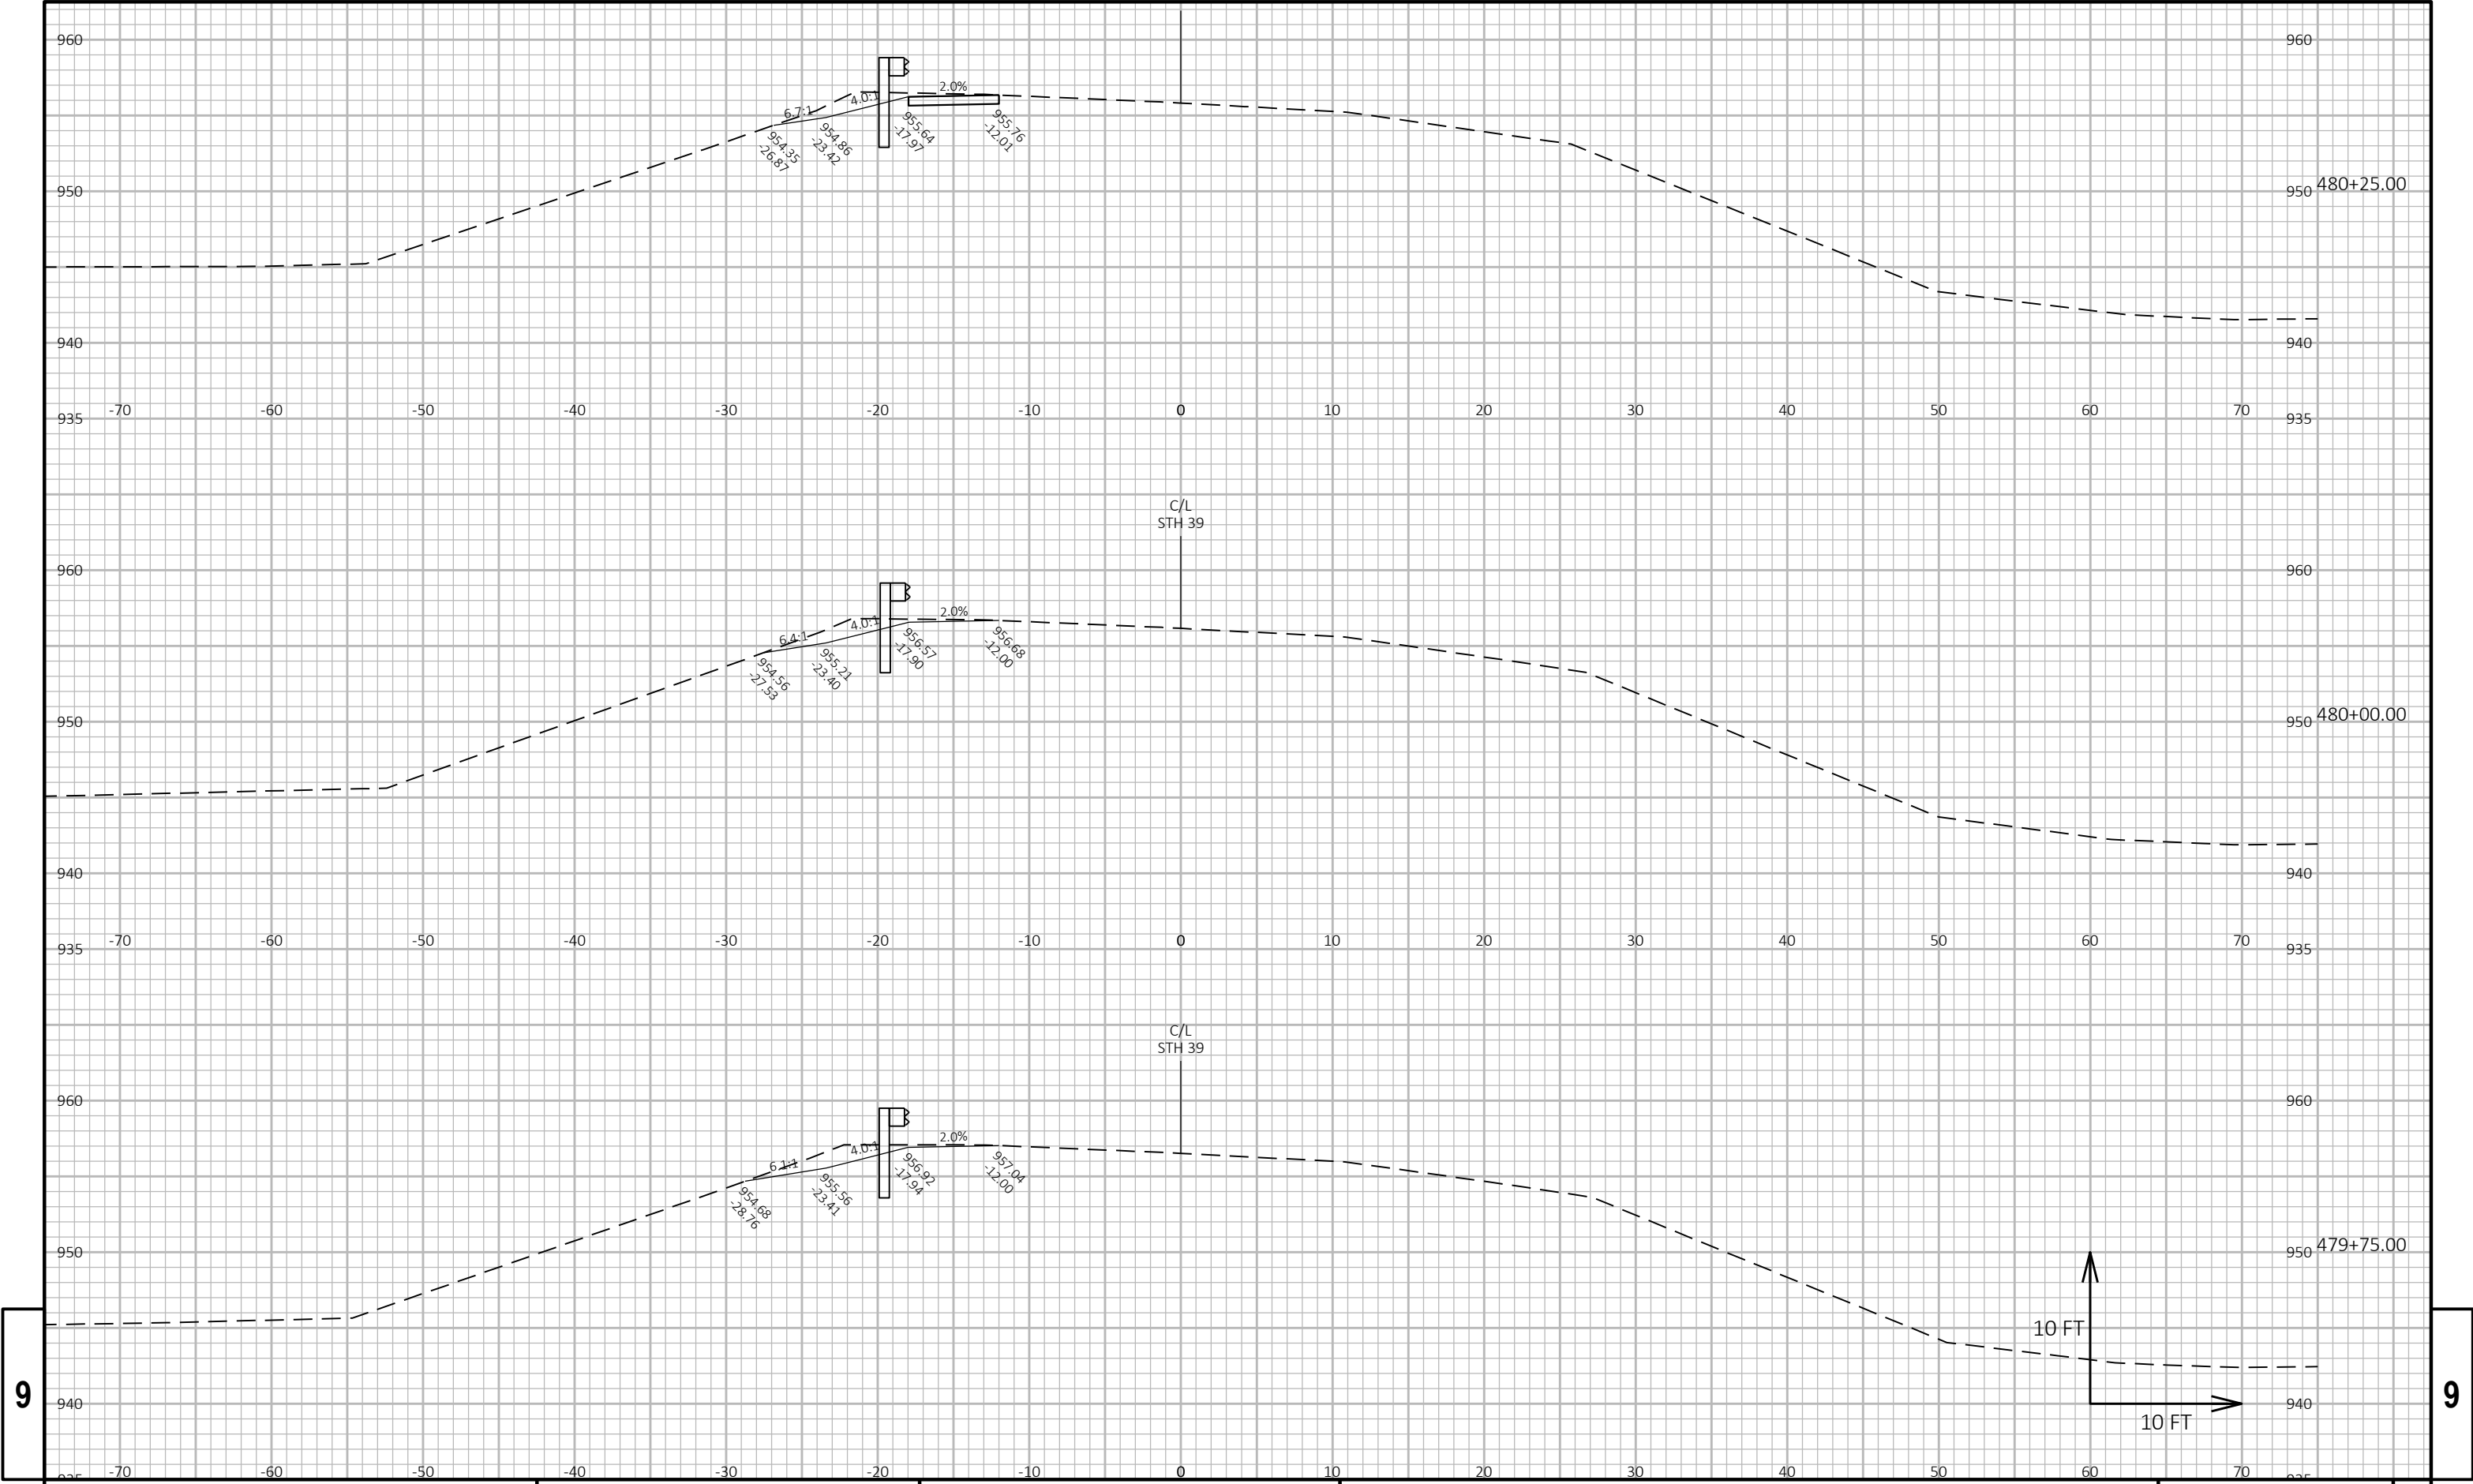

9

9


|             |            |      |        |         |      |                 |        |       |   |
|-------------|------------|------|--------|---------|------|-----------------|--------|-------|---|
| PROJECT NO: | 5952-03-73 | HWY: | STH 39 | COUNTY: | IOWA | CROSS SECTIONS: | STH 39 | SHEET | E |
|-------------|------------|------|--------|---------|------|-----------------|--------|-------|---|

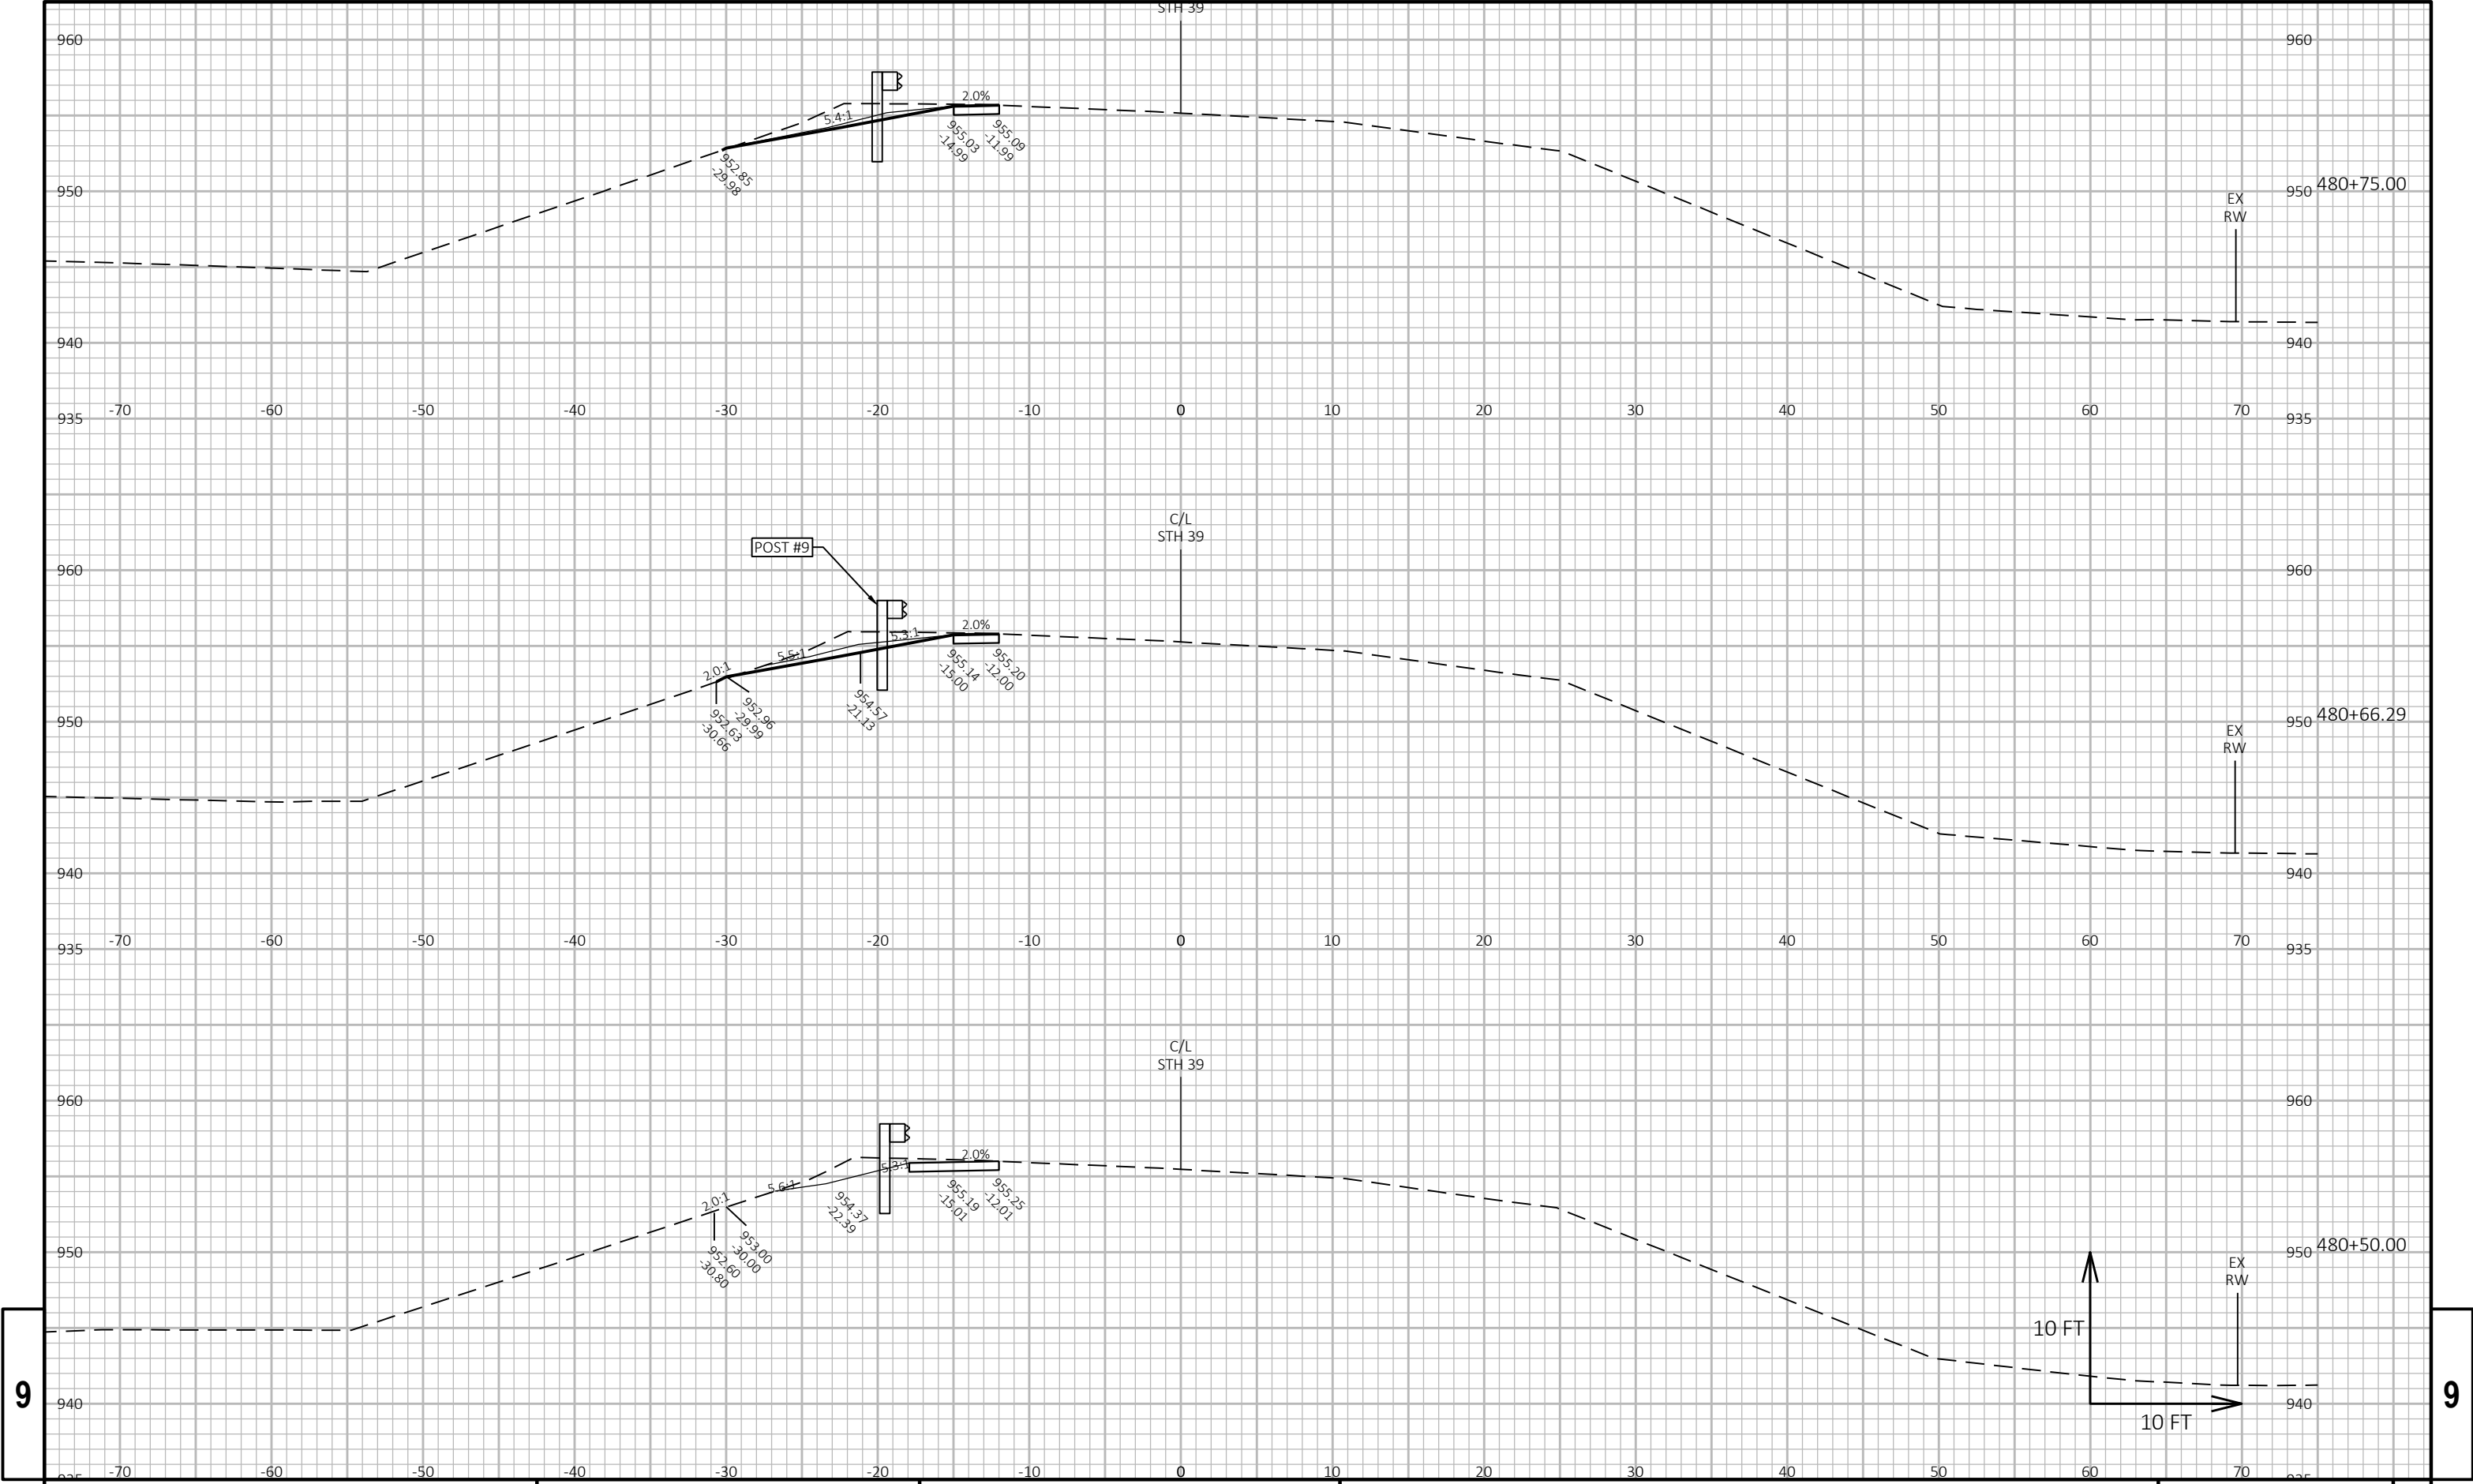

9

9

|                        |             |              |                        |         |
|------------------------|-------------|--------------|------------------------|---------|
| PROJECT NO: 5952-03-73 | HWY: STH 39 | COUNTY: IOWA | CROSS SECTIONS: STH 39 | SHEET E |
|------------------------|-------------|--------------|------------------------|---------|

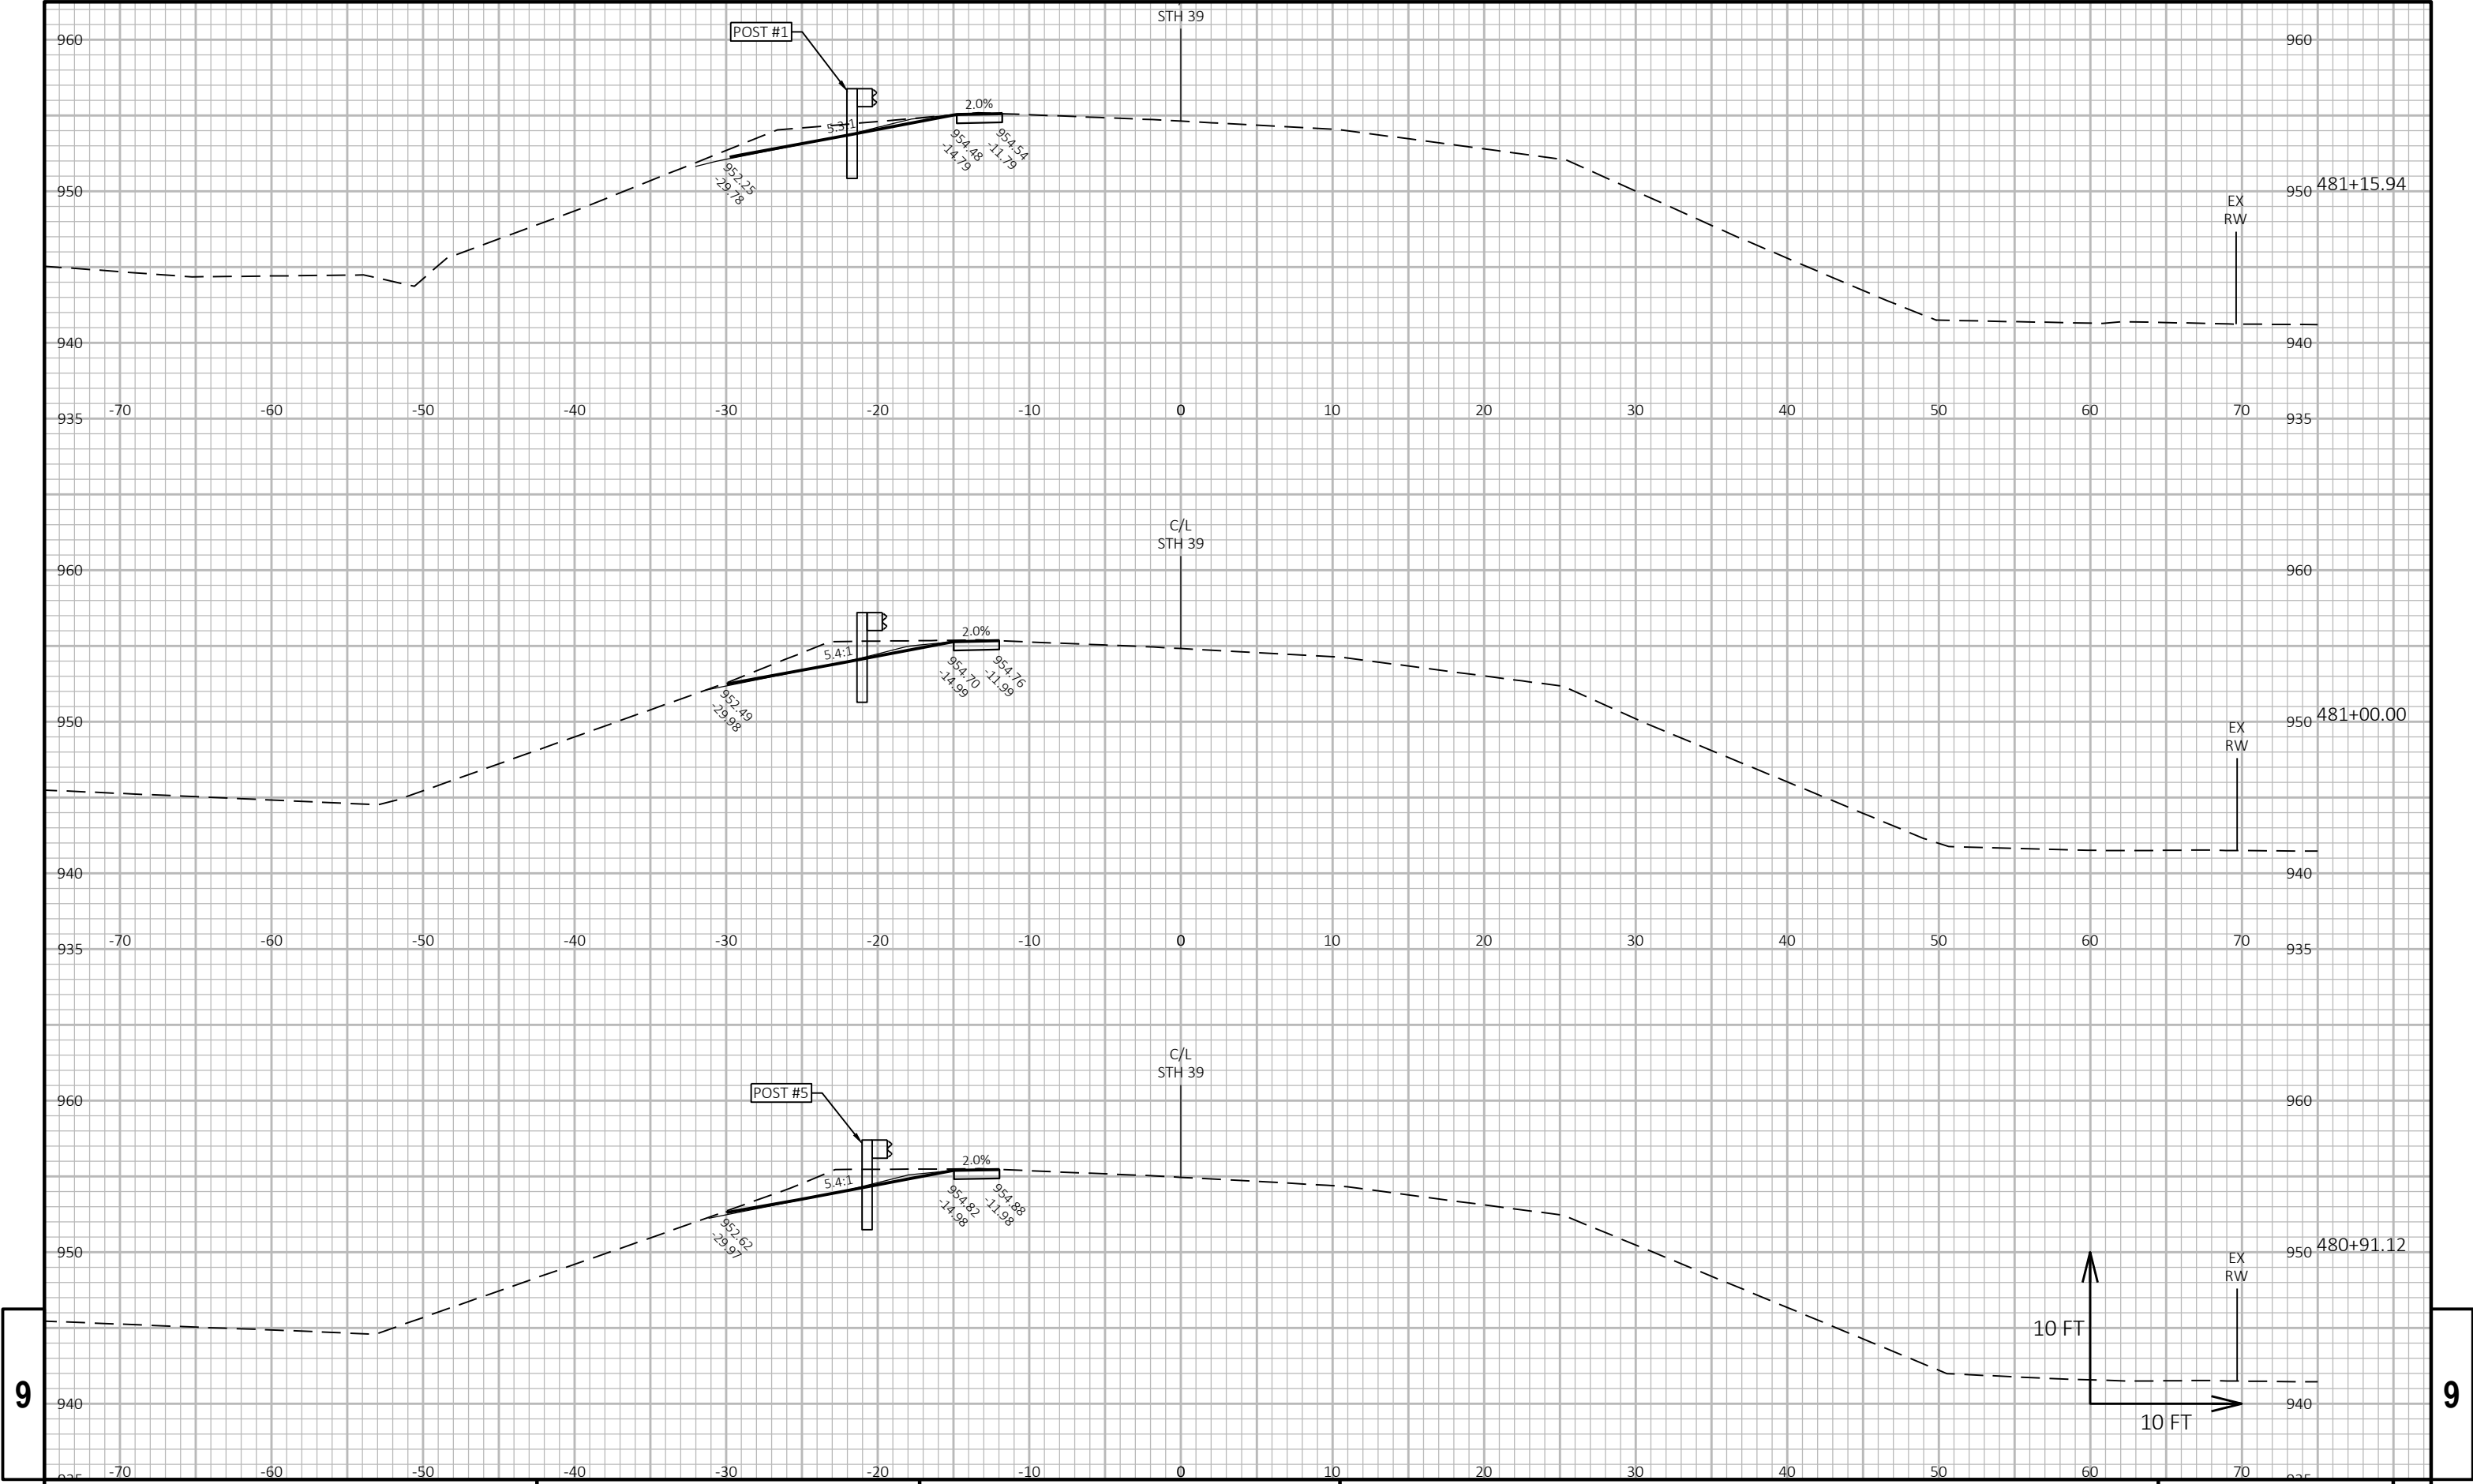


9

9

|                        |             |              |                        |         |
|------------------------|-------------|--------------|------------------------|---------|
| PROJECT NO: 5952-03-73 | HWY: STH 39 | COUNTY: IOWA | CROSS SECTIONS: STH 39 | SHEET E |
|------------------------|-------------|--------------|------------------------|---------|




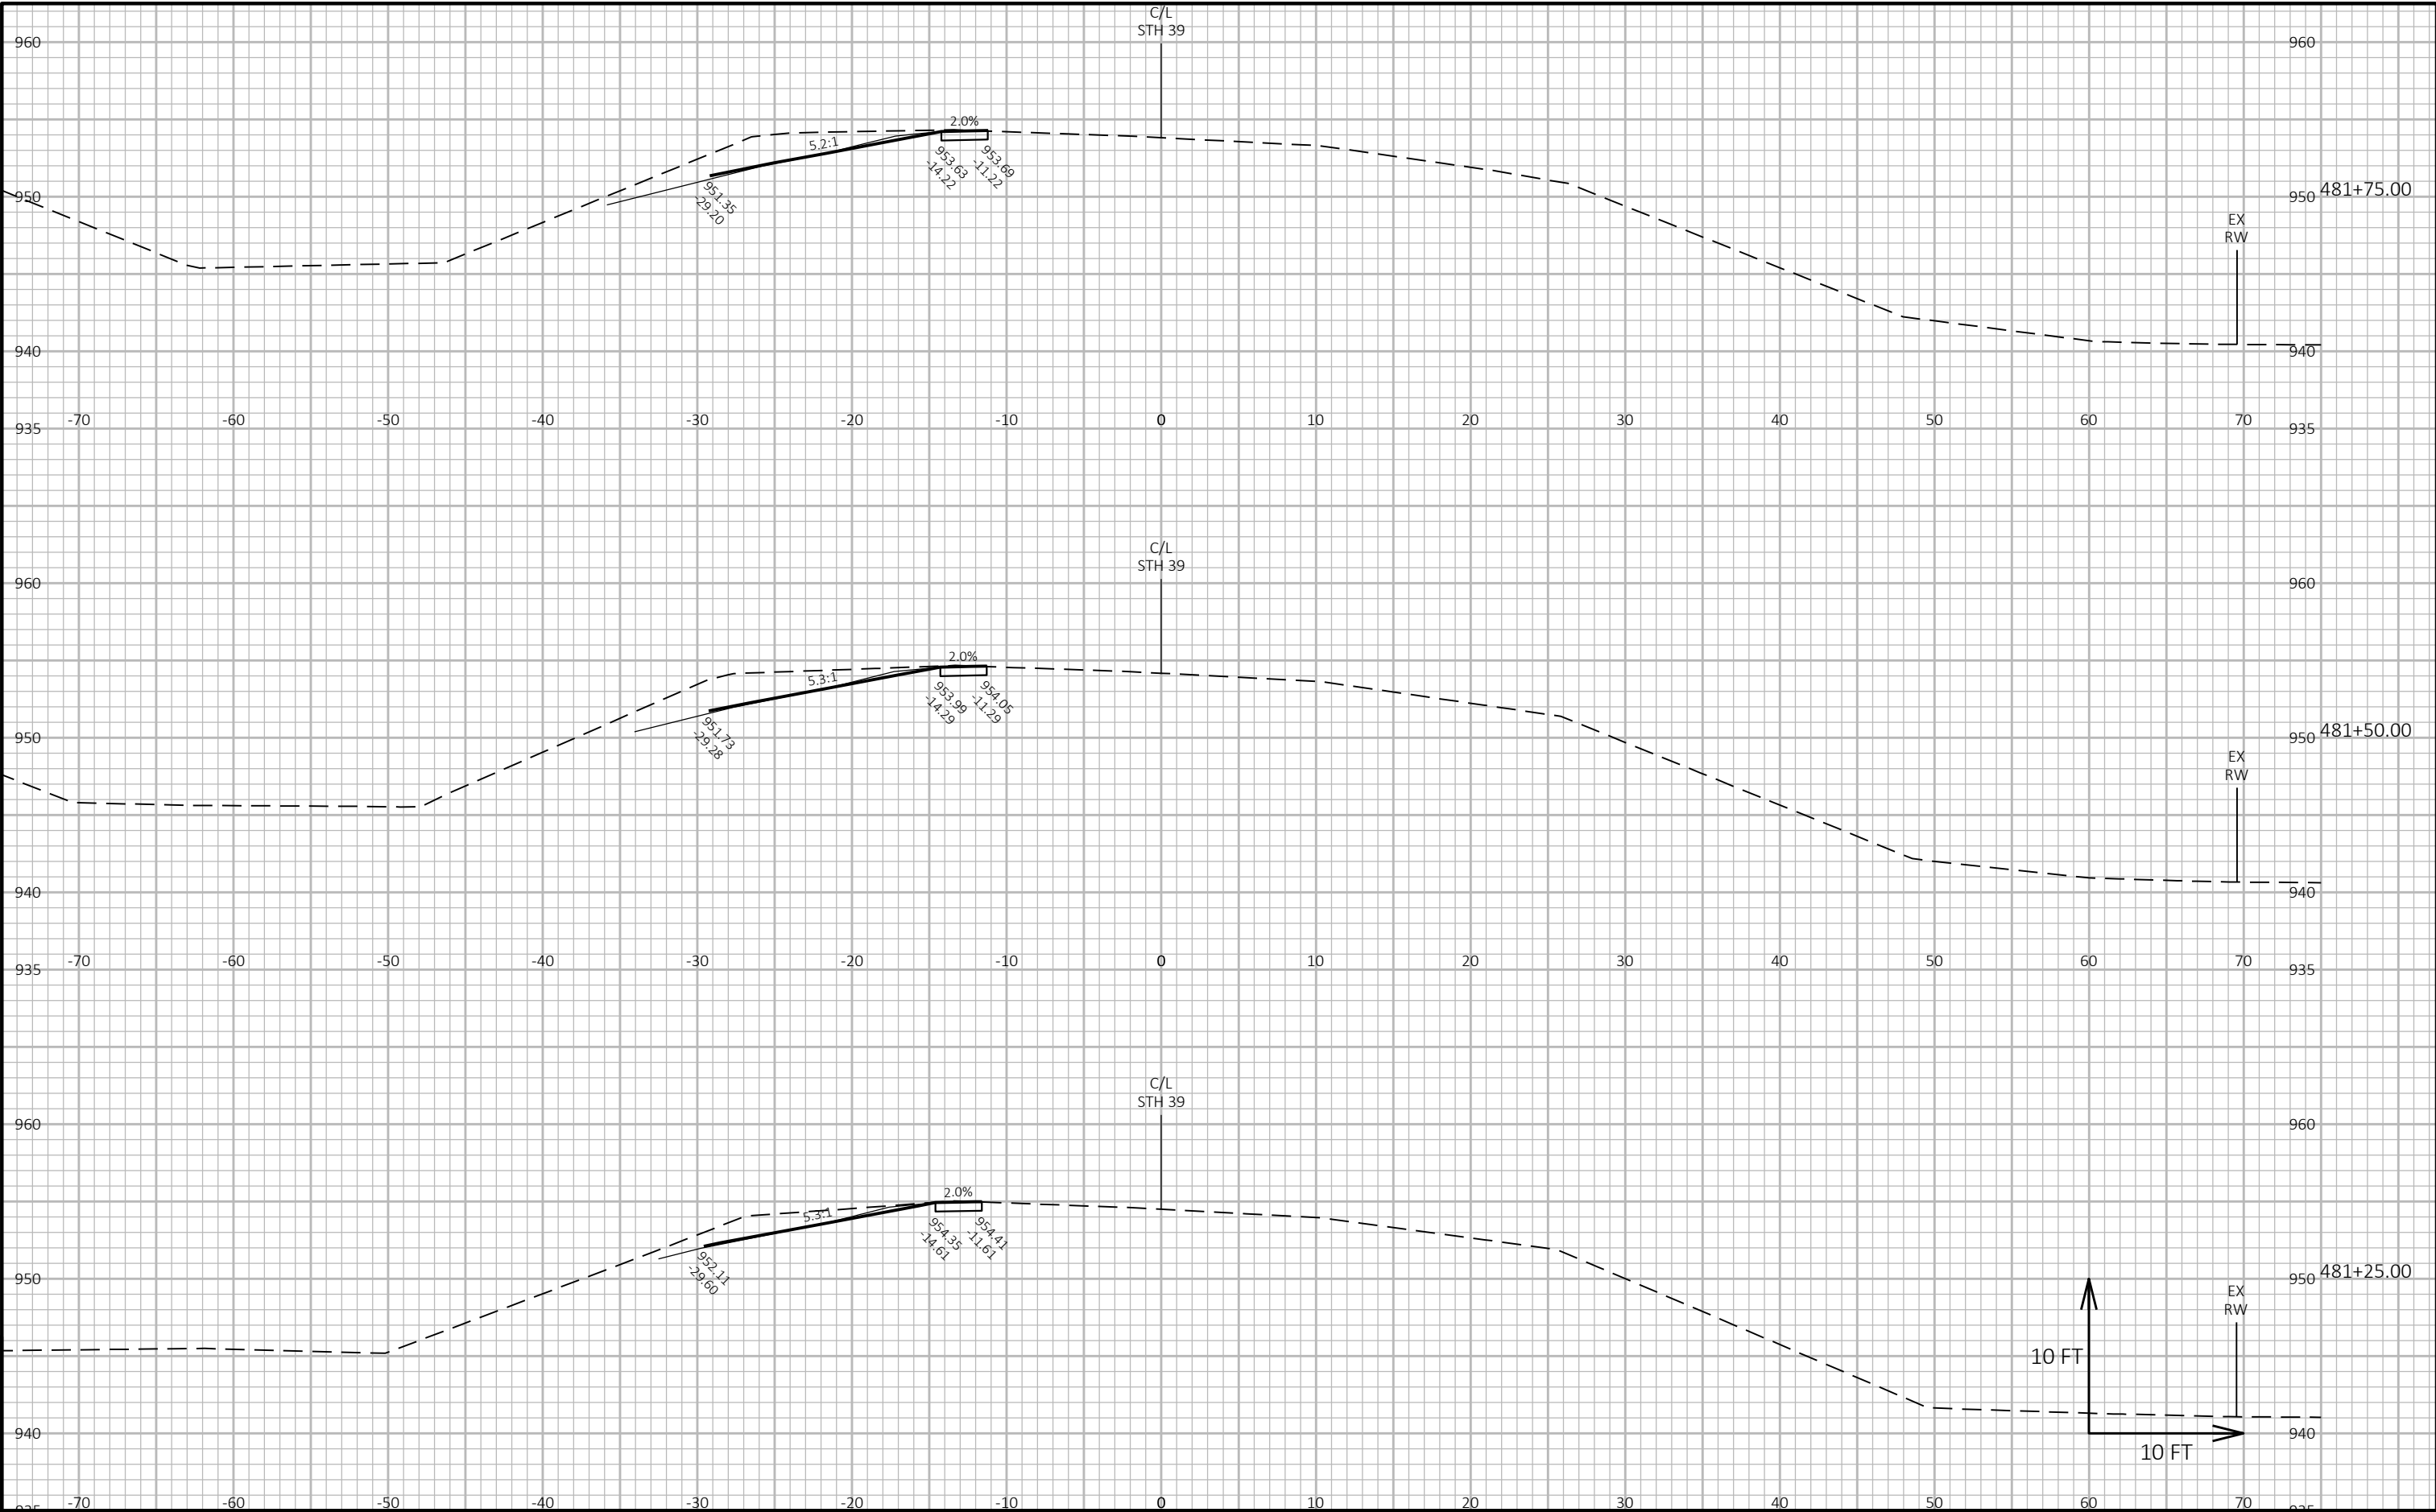

9

9

|                        |             |              |                        |         |
|------------------------|-------------|--------------|------------------------|---------|
| PROJECT NO: 5952-03-73 | HWY: STH 39 | COUNTY: IOWA | CROSS SECTIONS: STH 39 | SHEET E |
|------------------------|-------------|--------------|------------------------|---------|

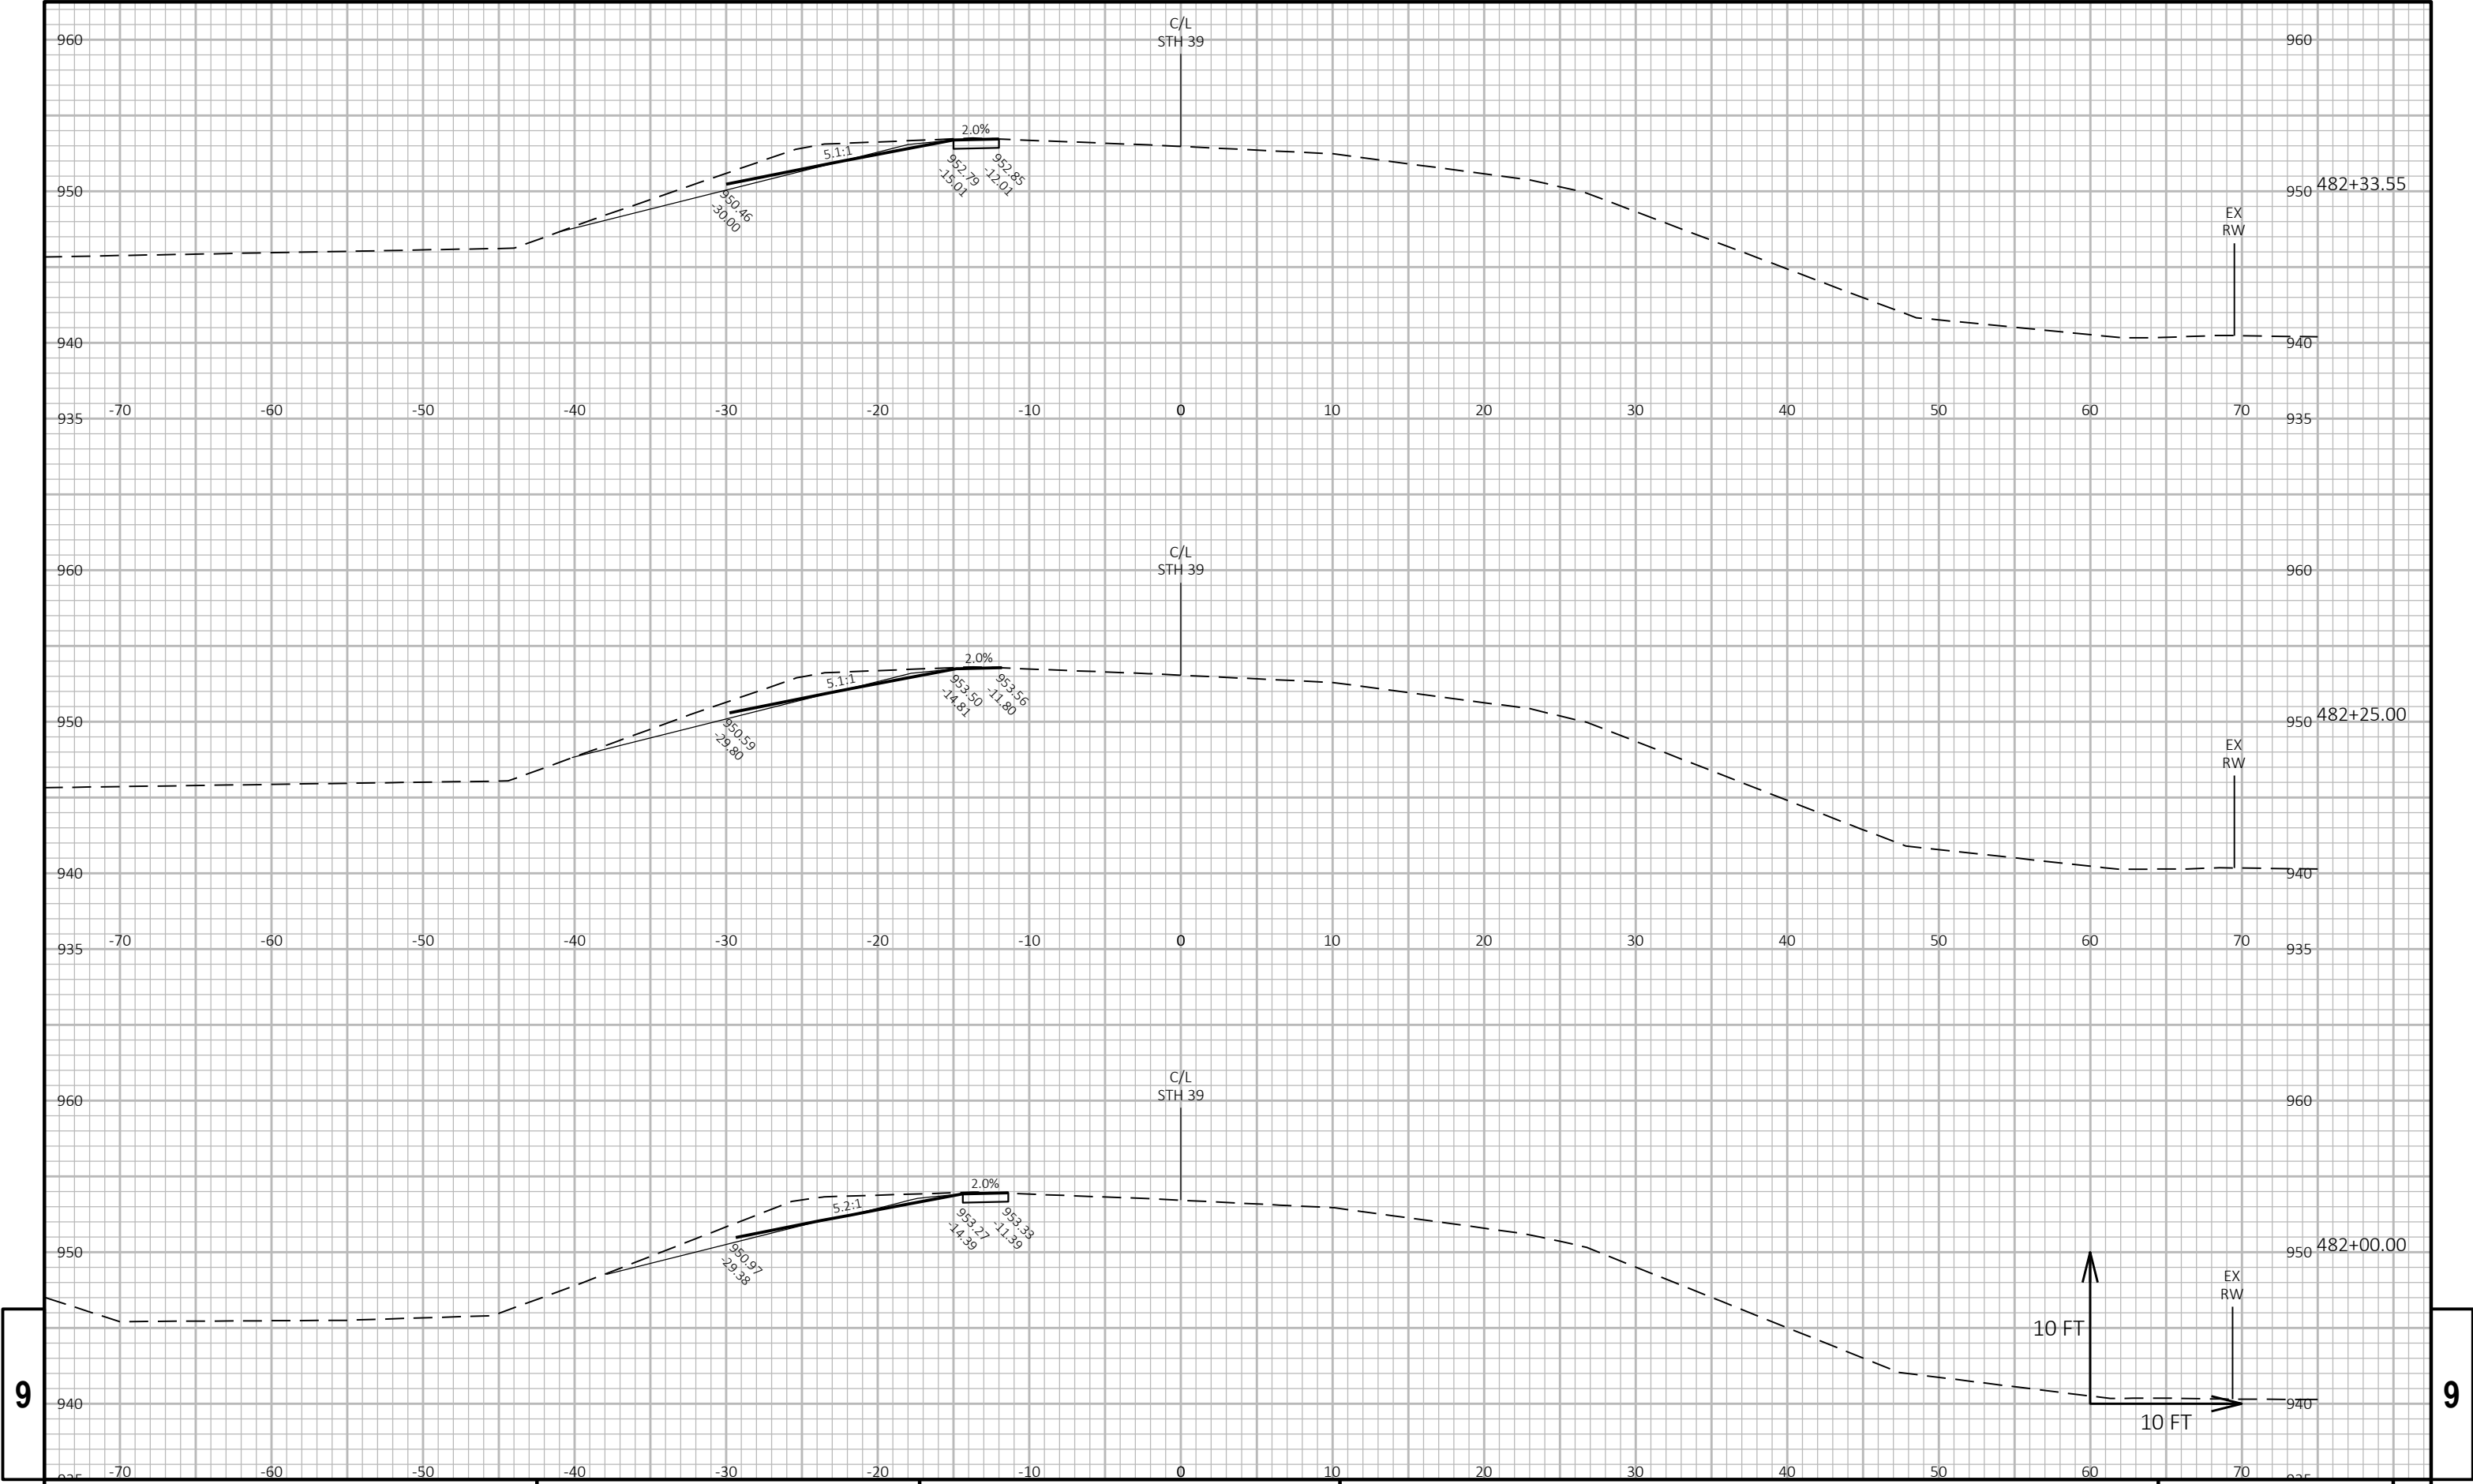


9

9


|                        |             |              |                        |         |
|------------------------|-------------|--------------|------------------------|---------|
| PROJECT NO: 5952-03-73 | HWY: STH 39 | COUNTY: IOWA | CROSS SECTIONS: STH 39 | SHEET E |
|------------------------|-------------|--------------|------------------------|---------|



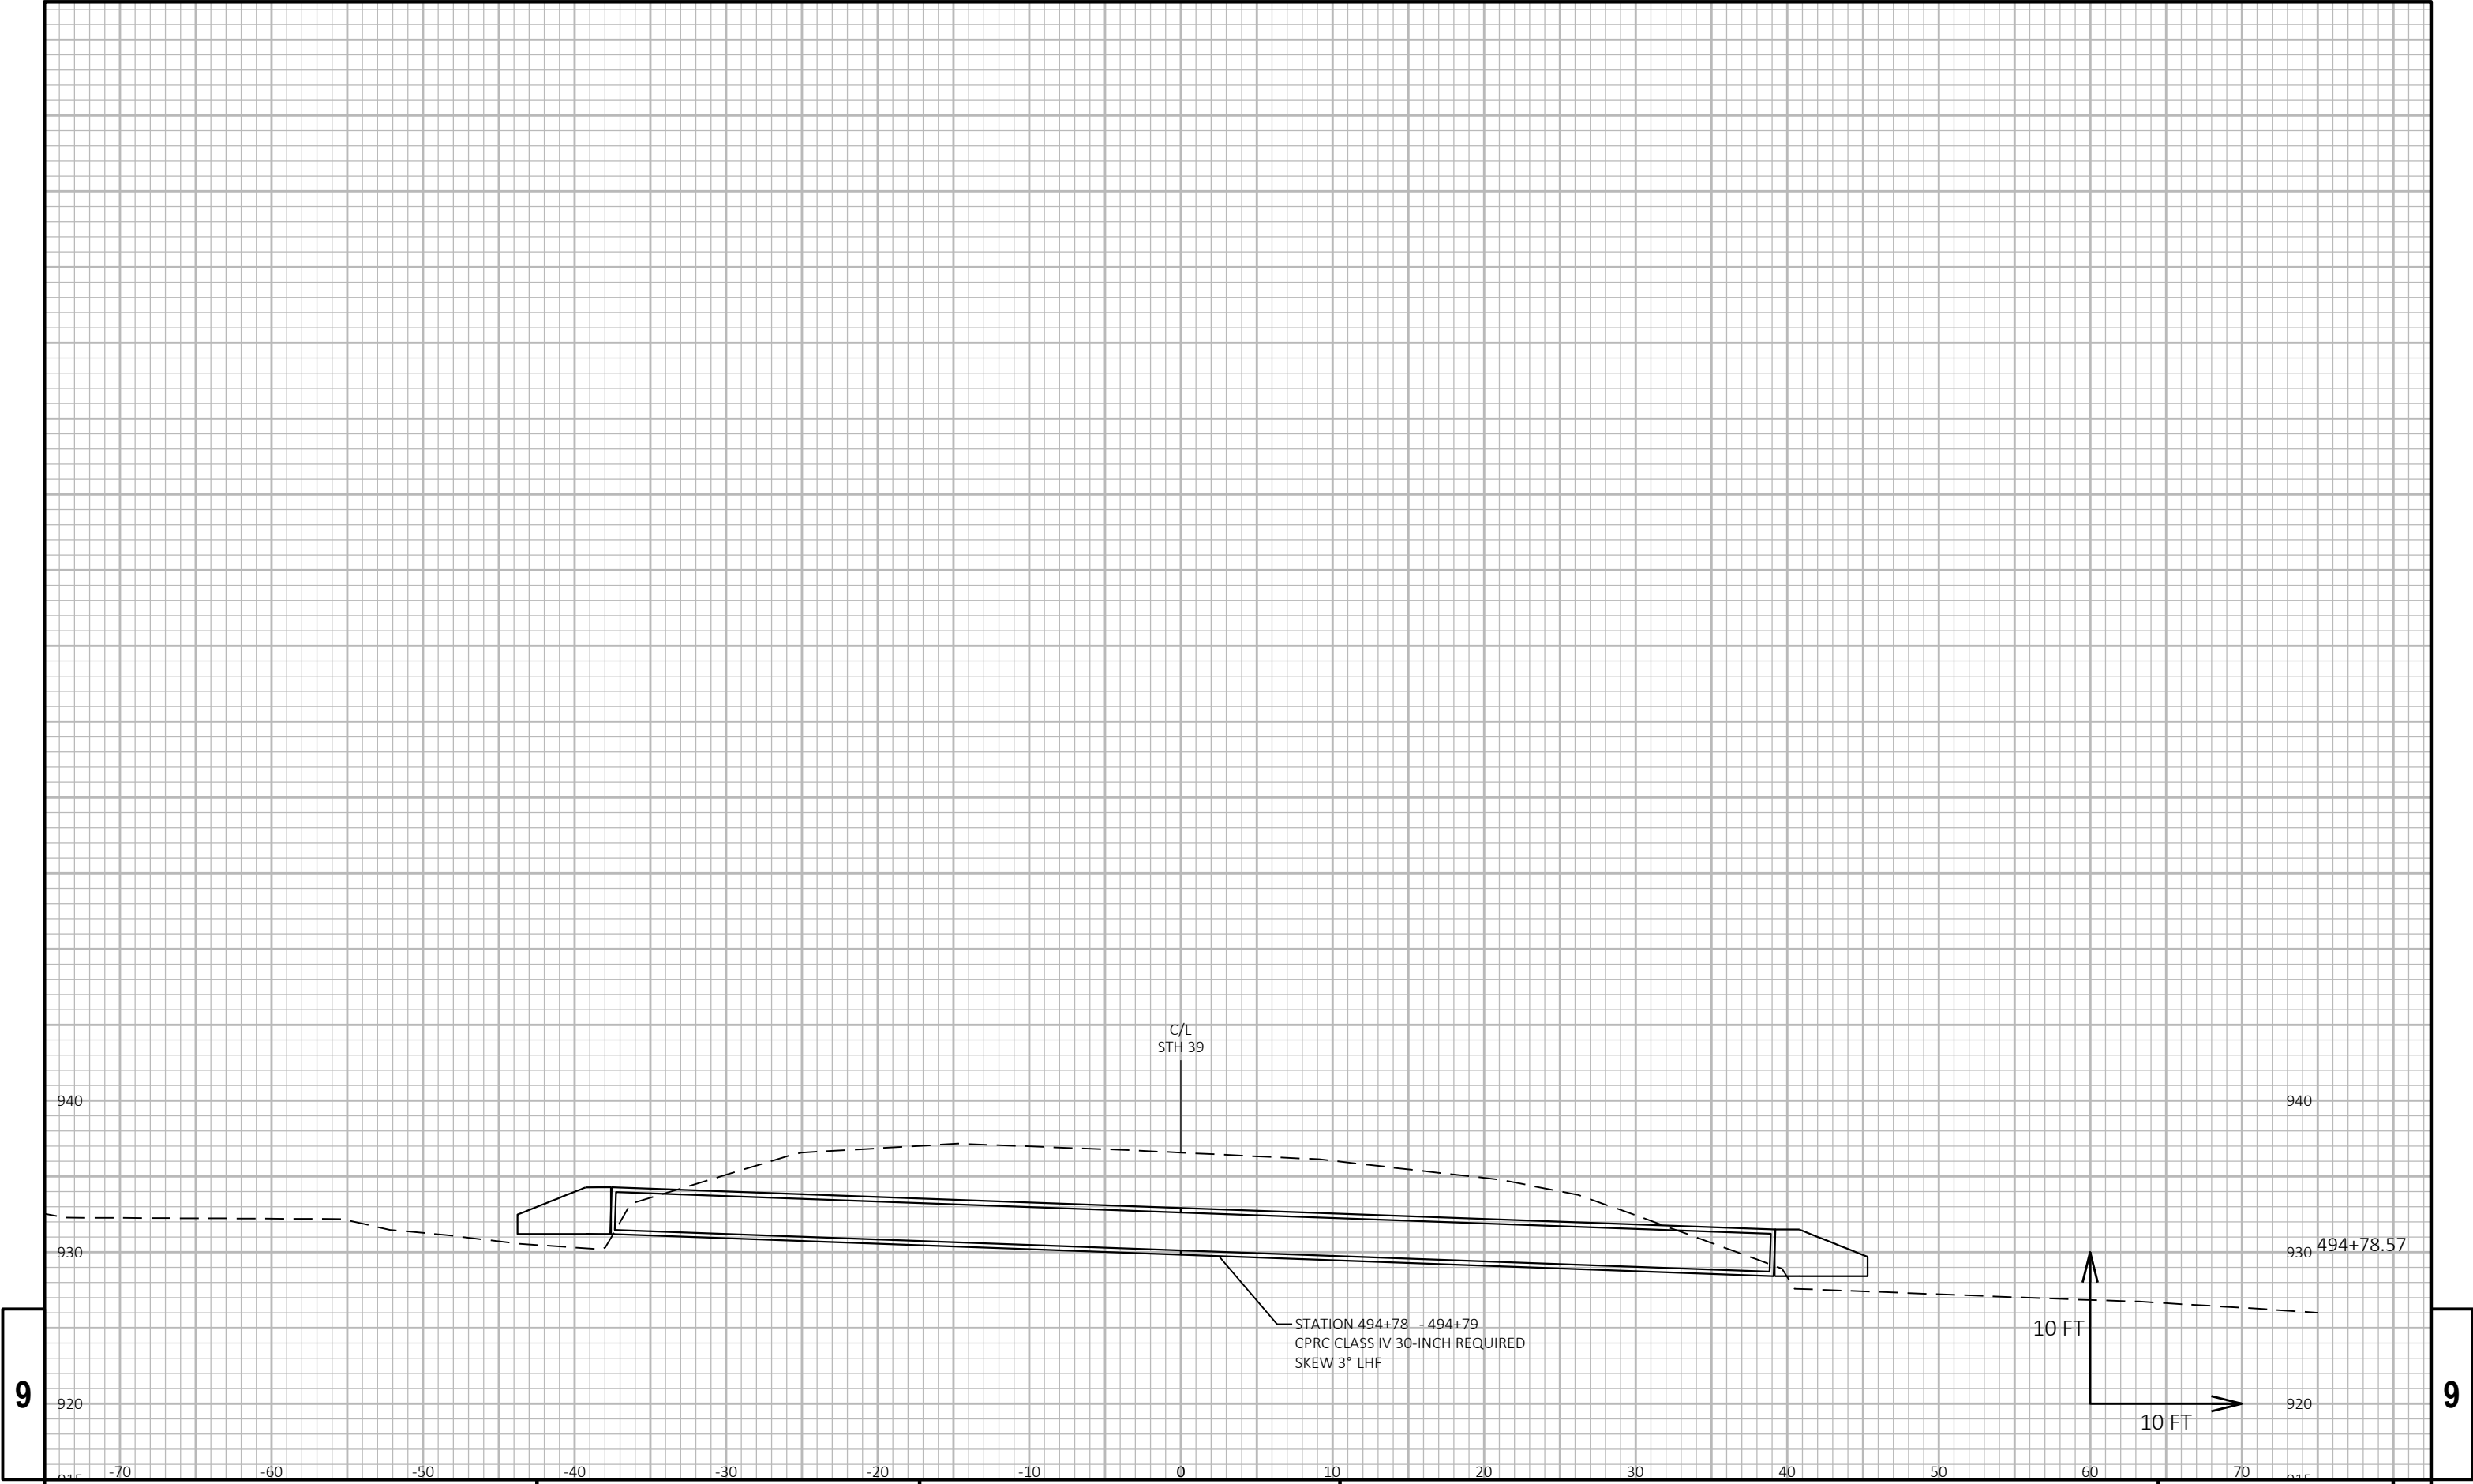

9


9

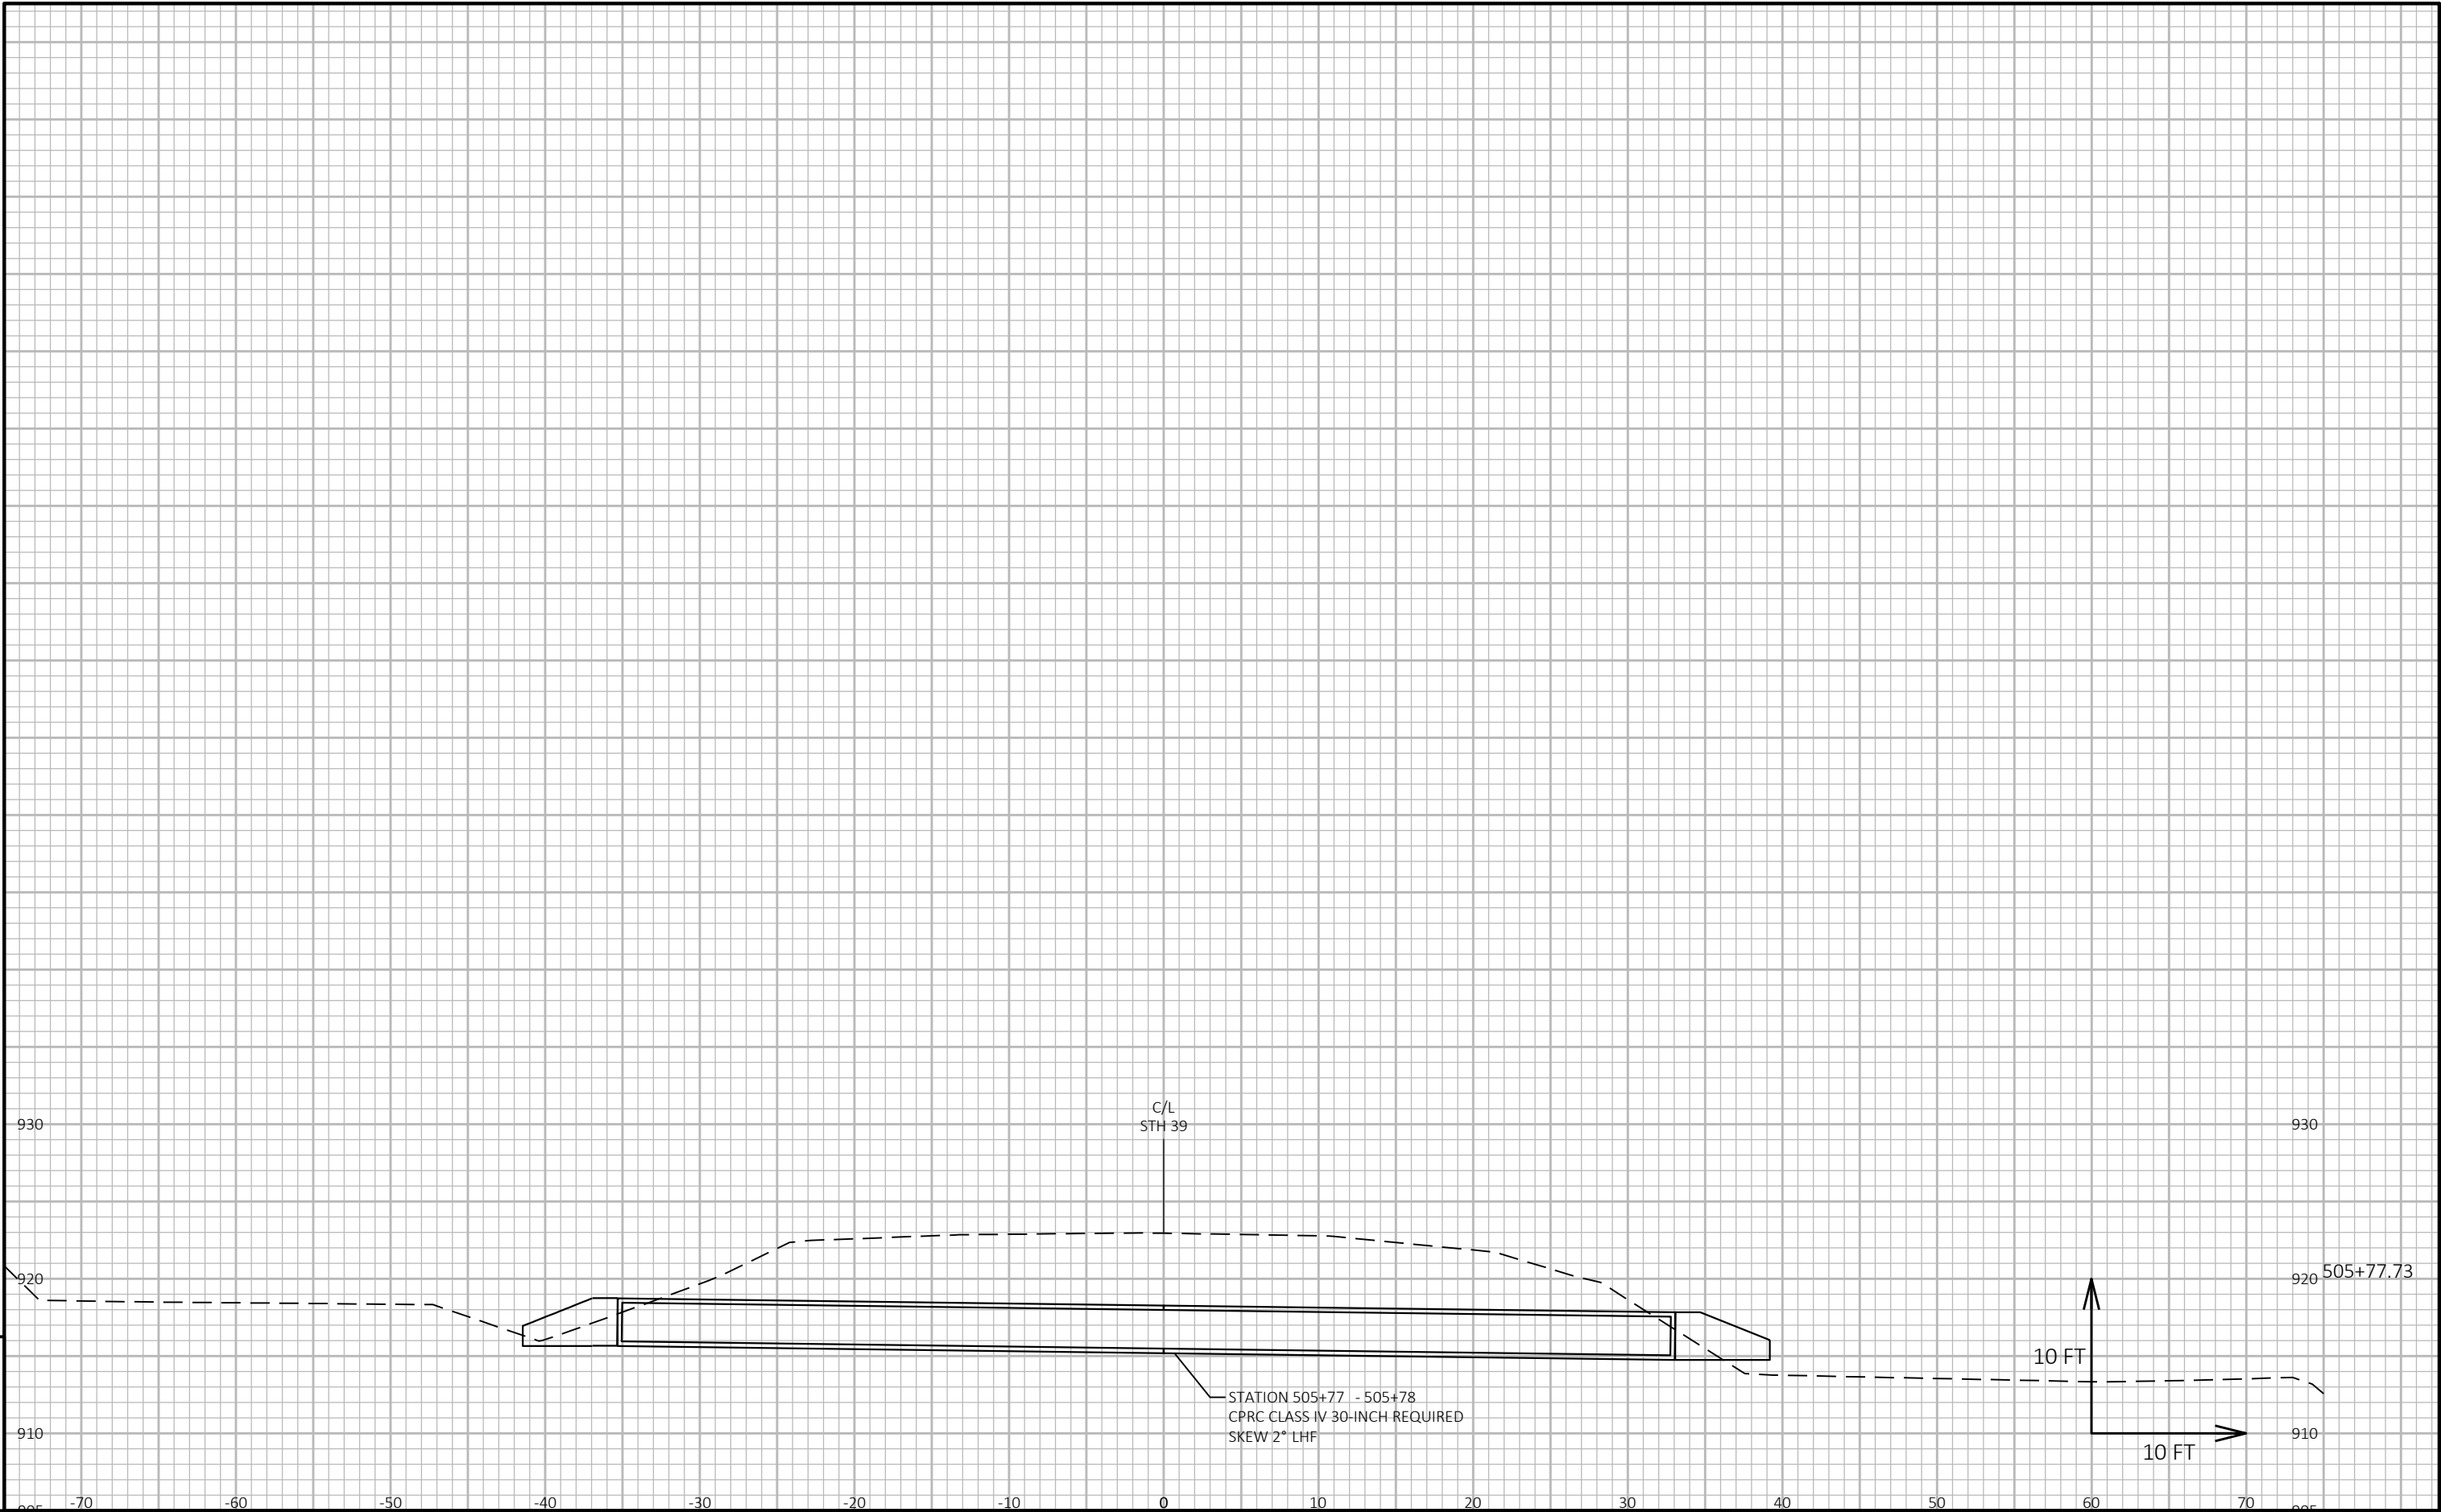


9


9

|                        |             |              |                        |       |   |
|------------------------|-------------|--------------|------------------------|-------|---|
| PROJECT NO: 5952-03-73 | HWY: STH 39 | COUNTY: IOWA | CROSS SECTIONS: STH 39 | SHEET | E |
|------------------------|-------------|--------------|------------------------|-------|---|

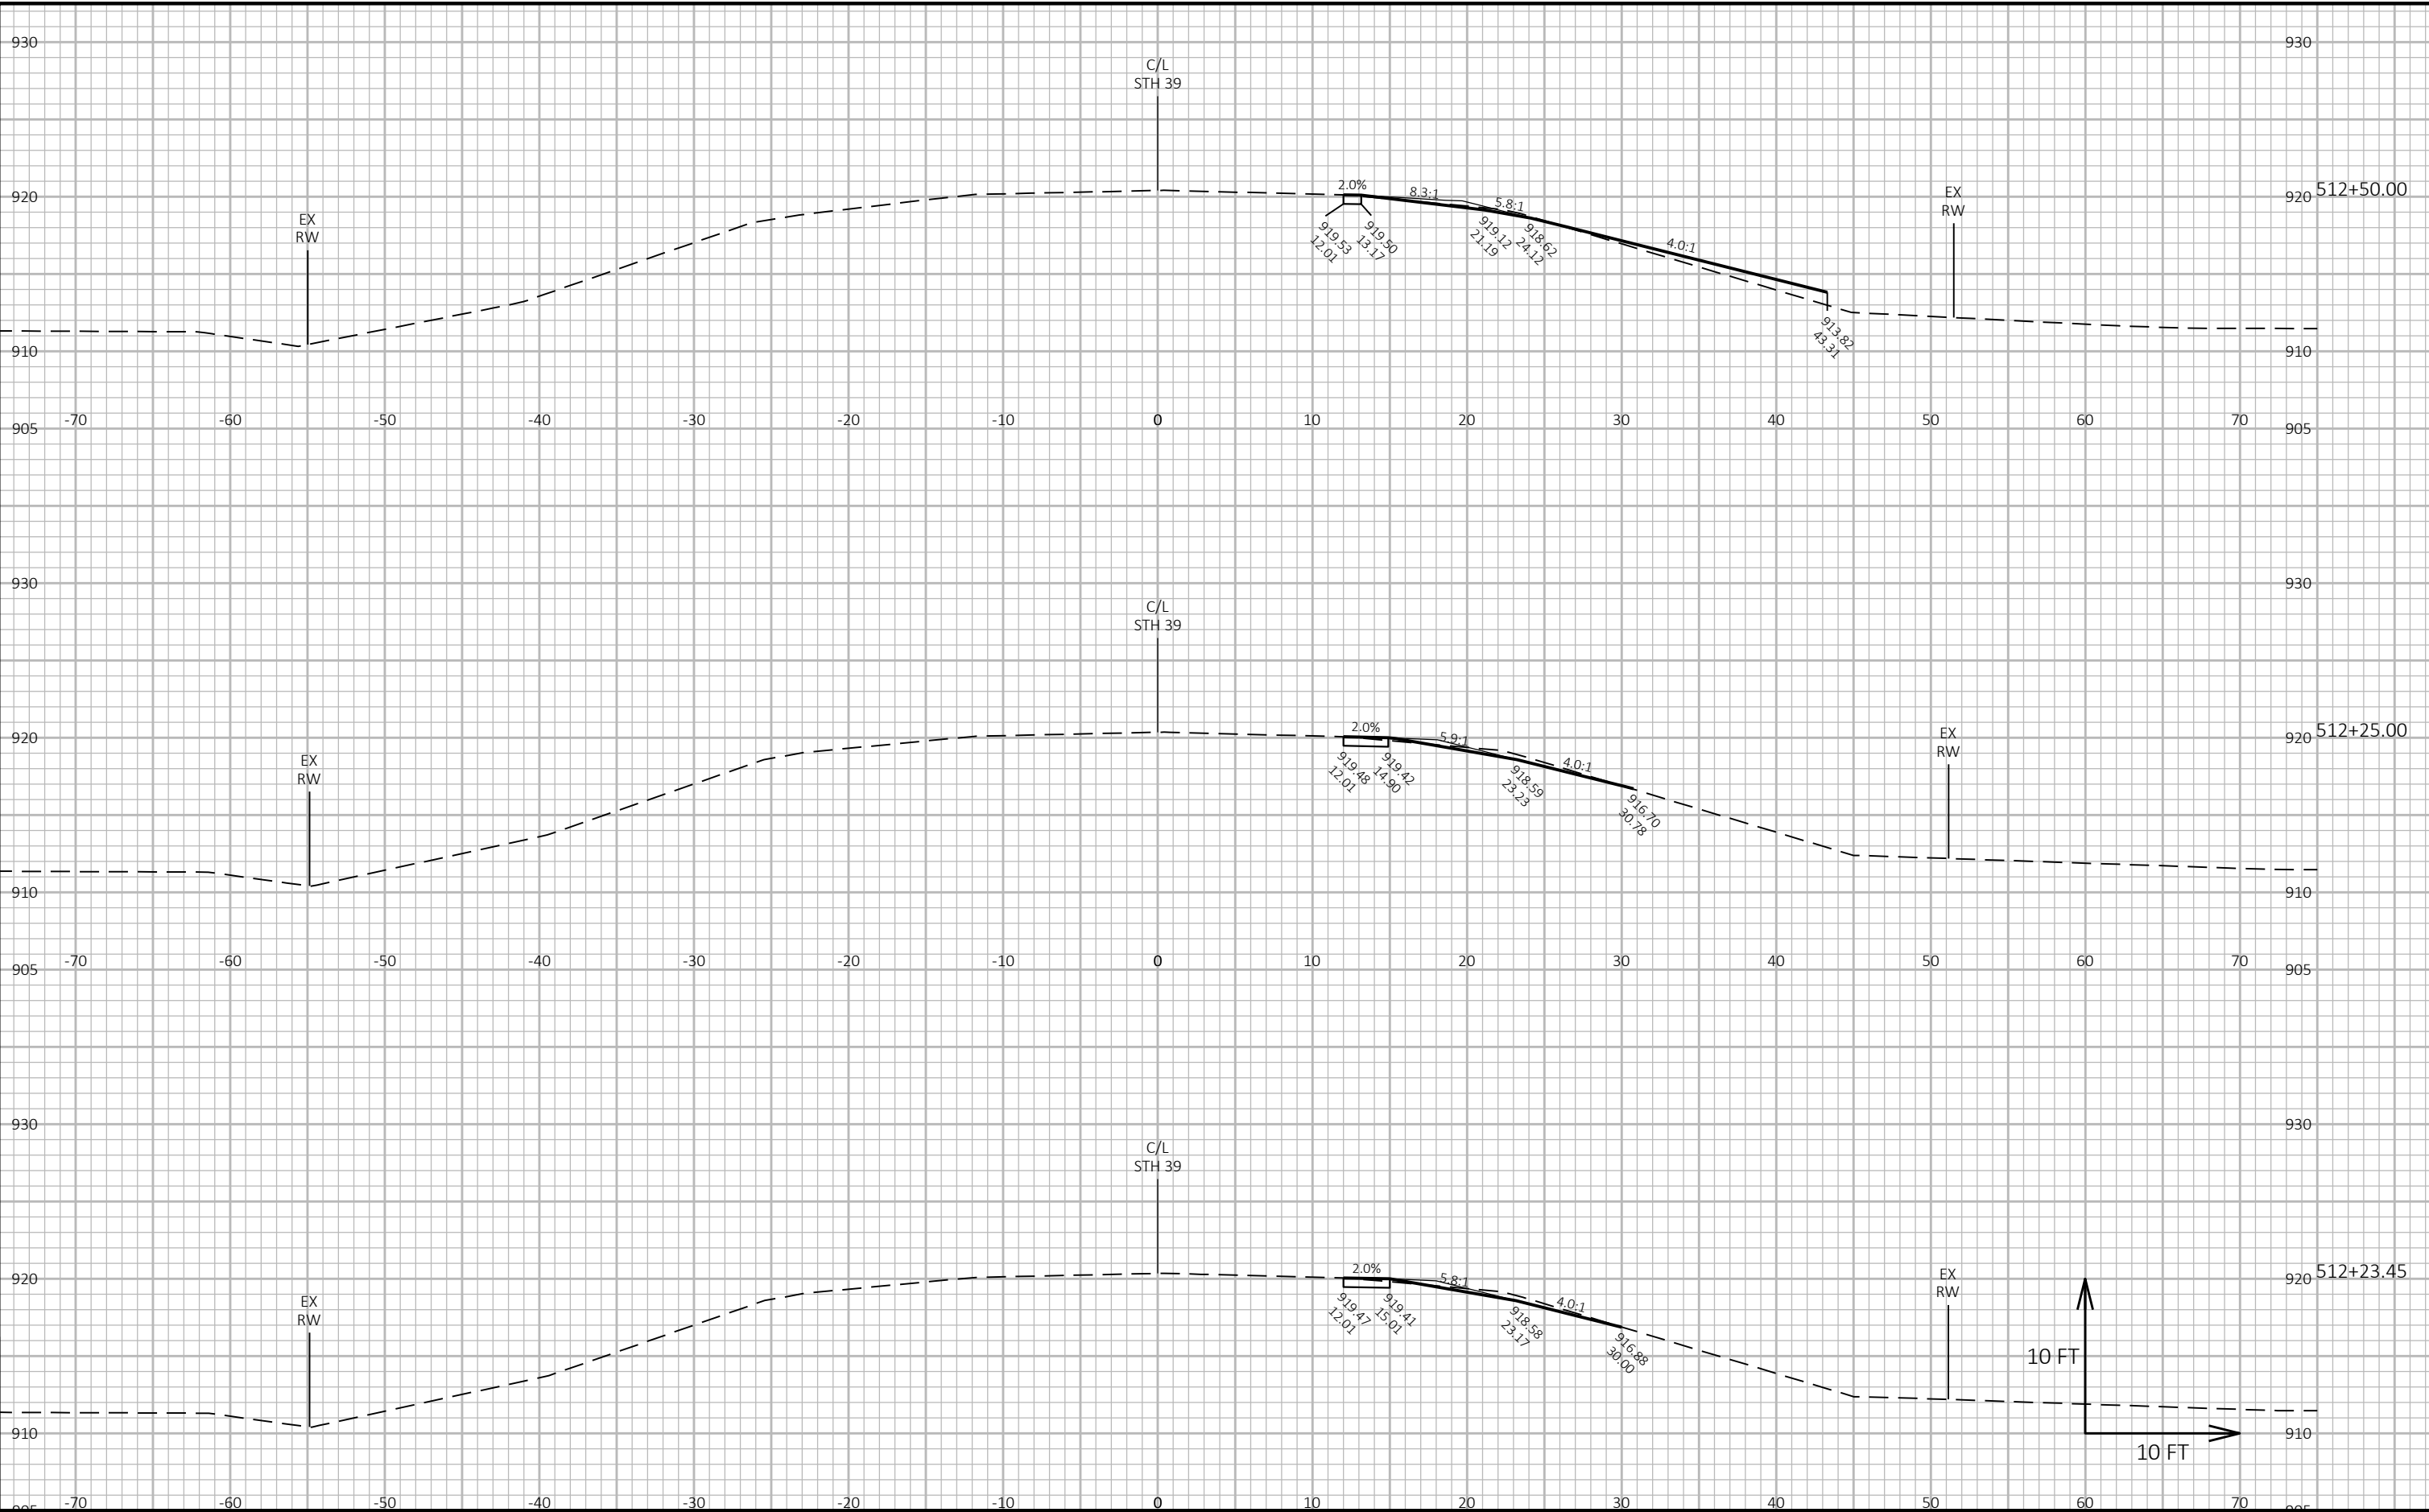





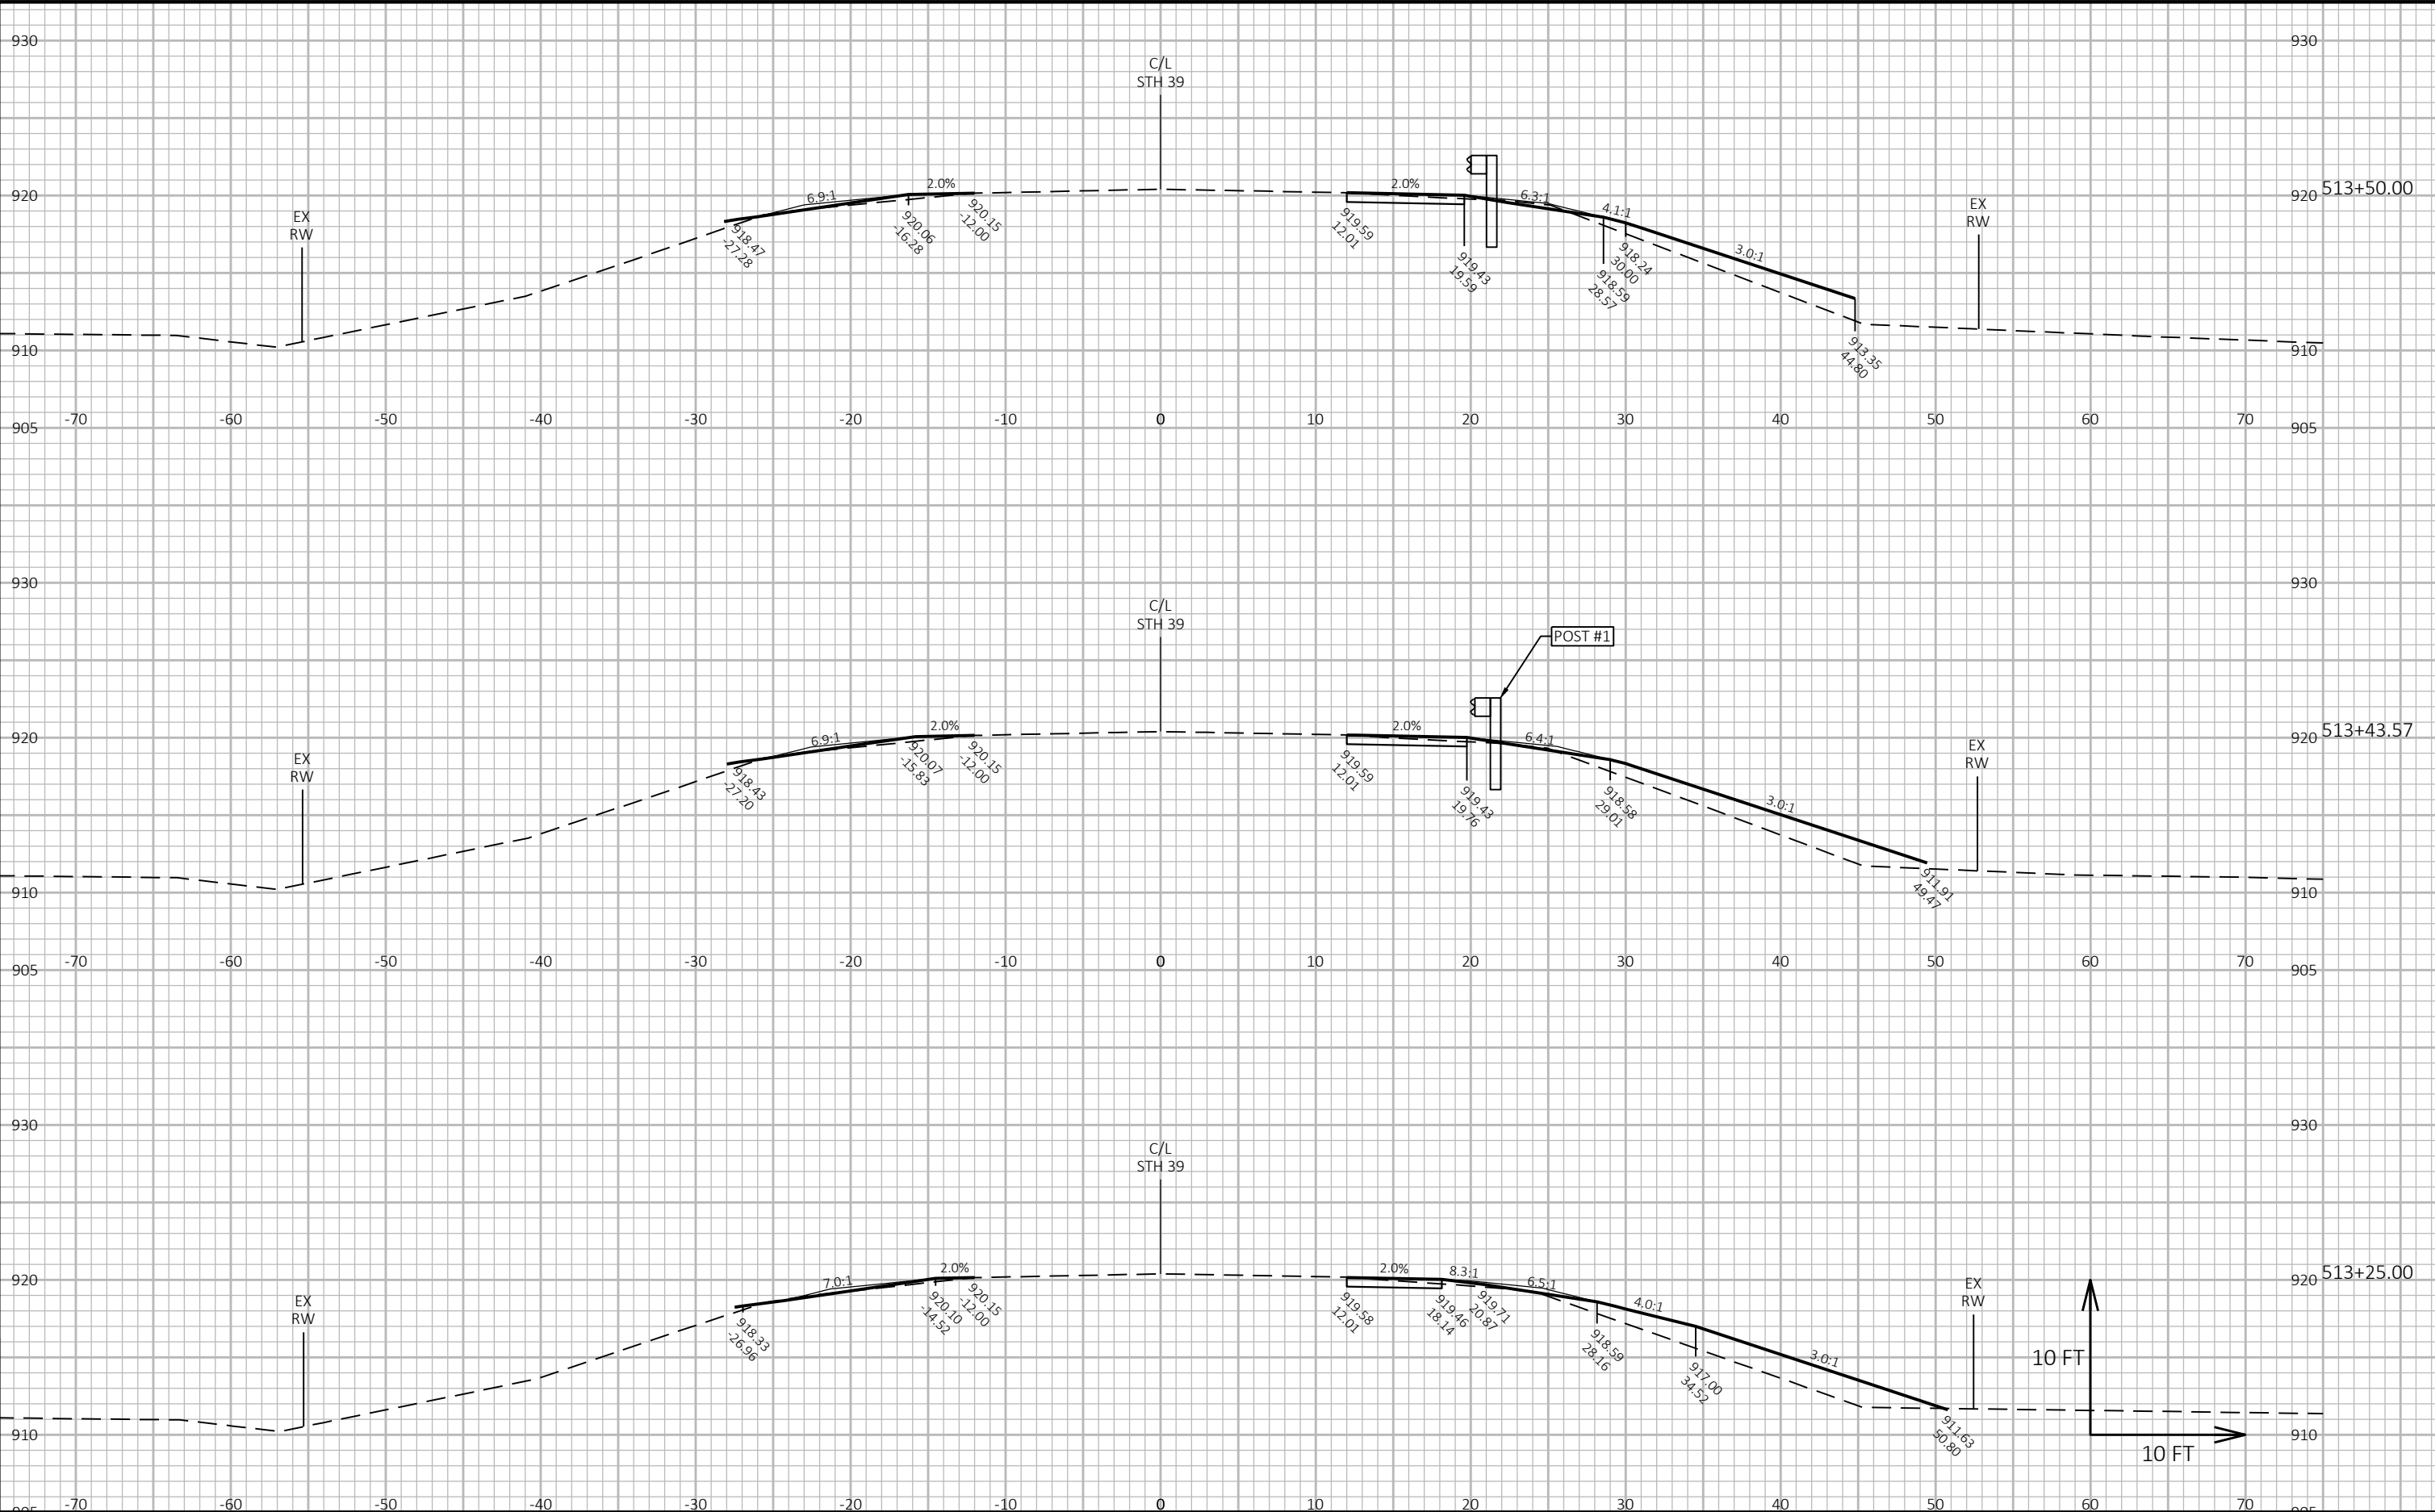

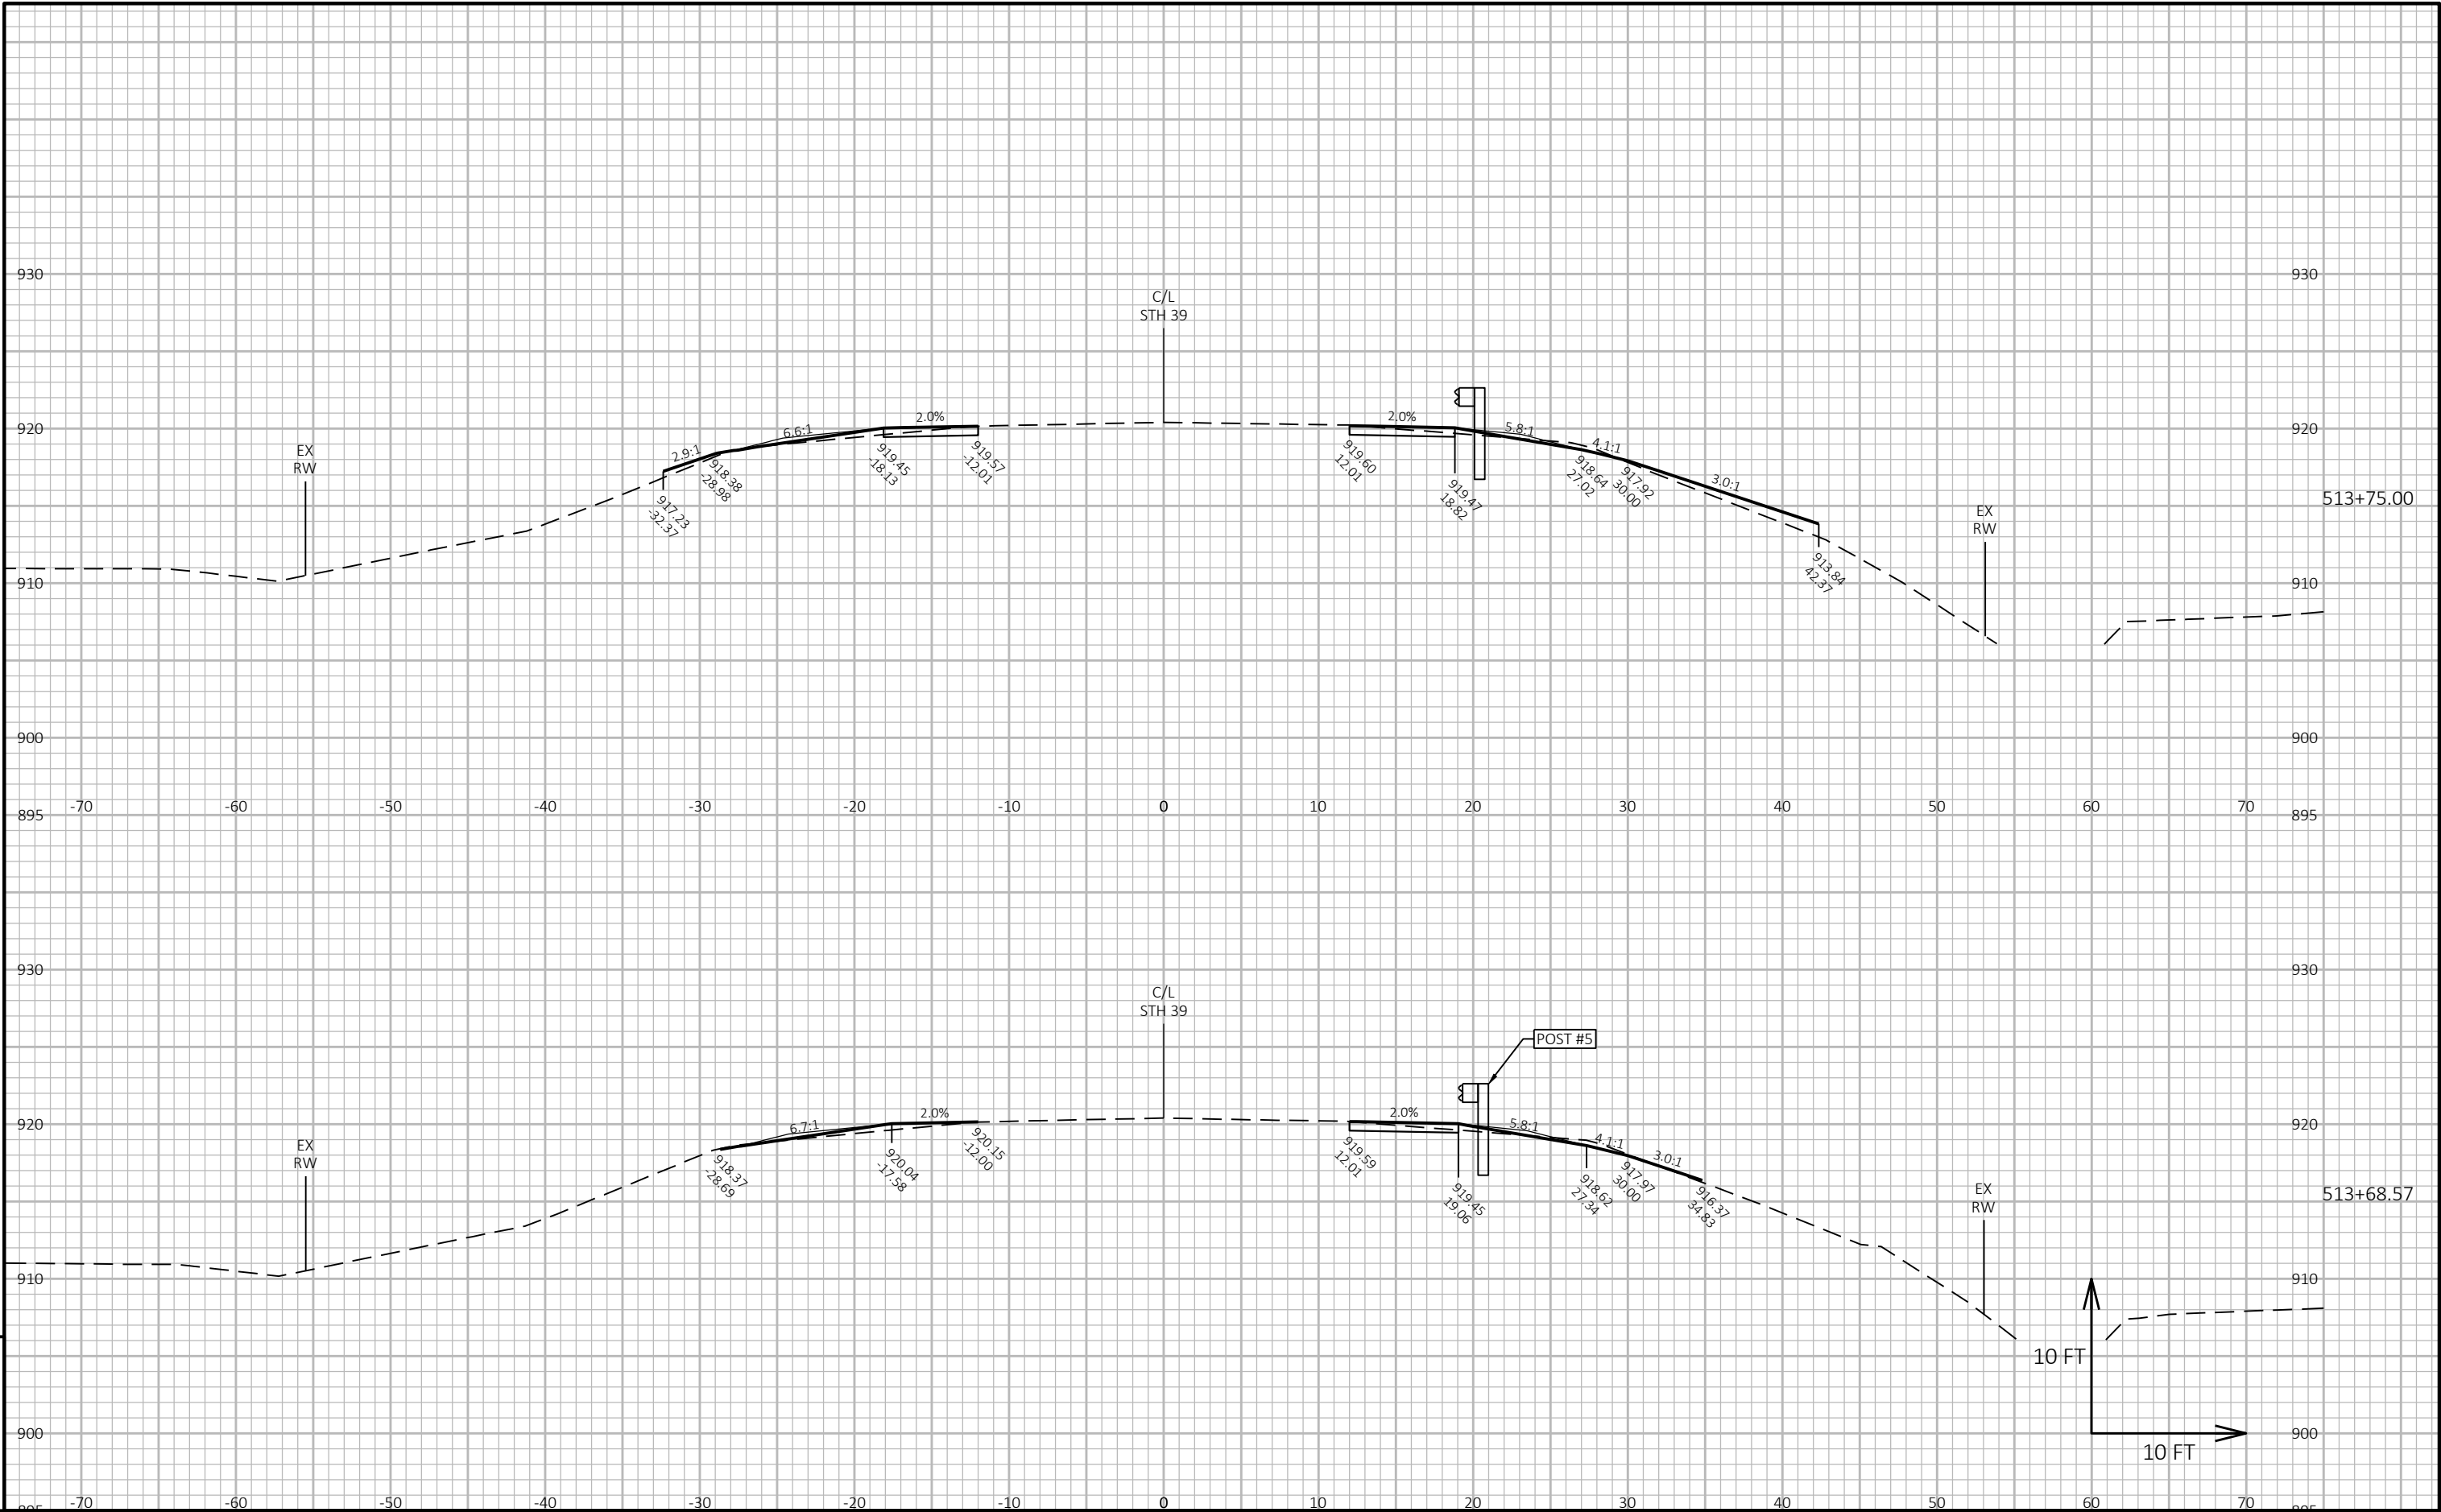



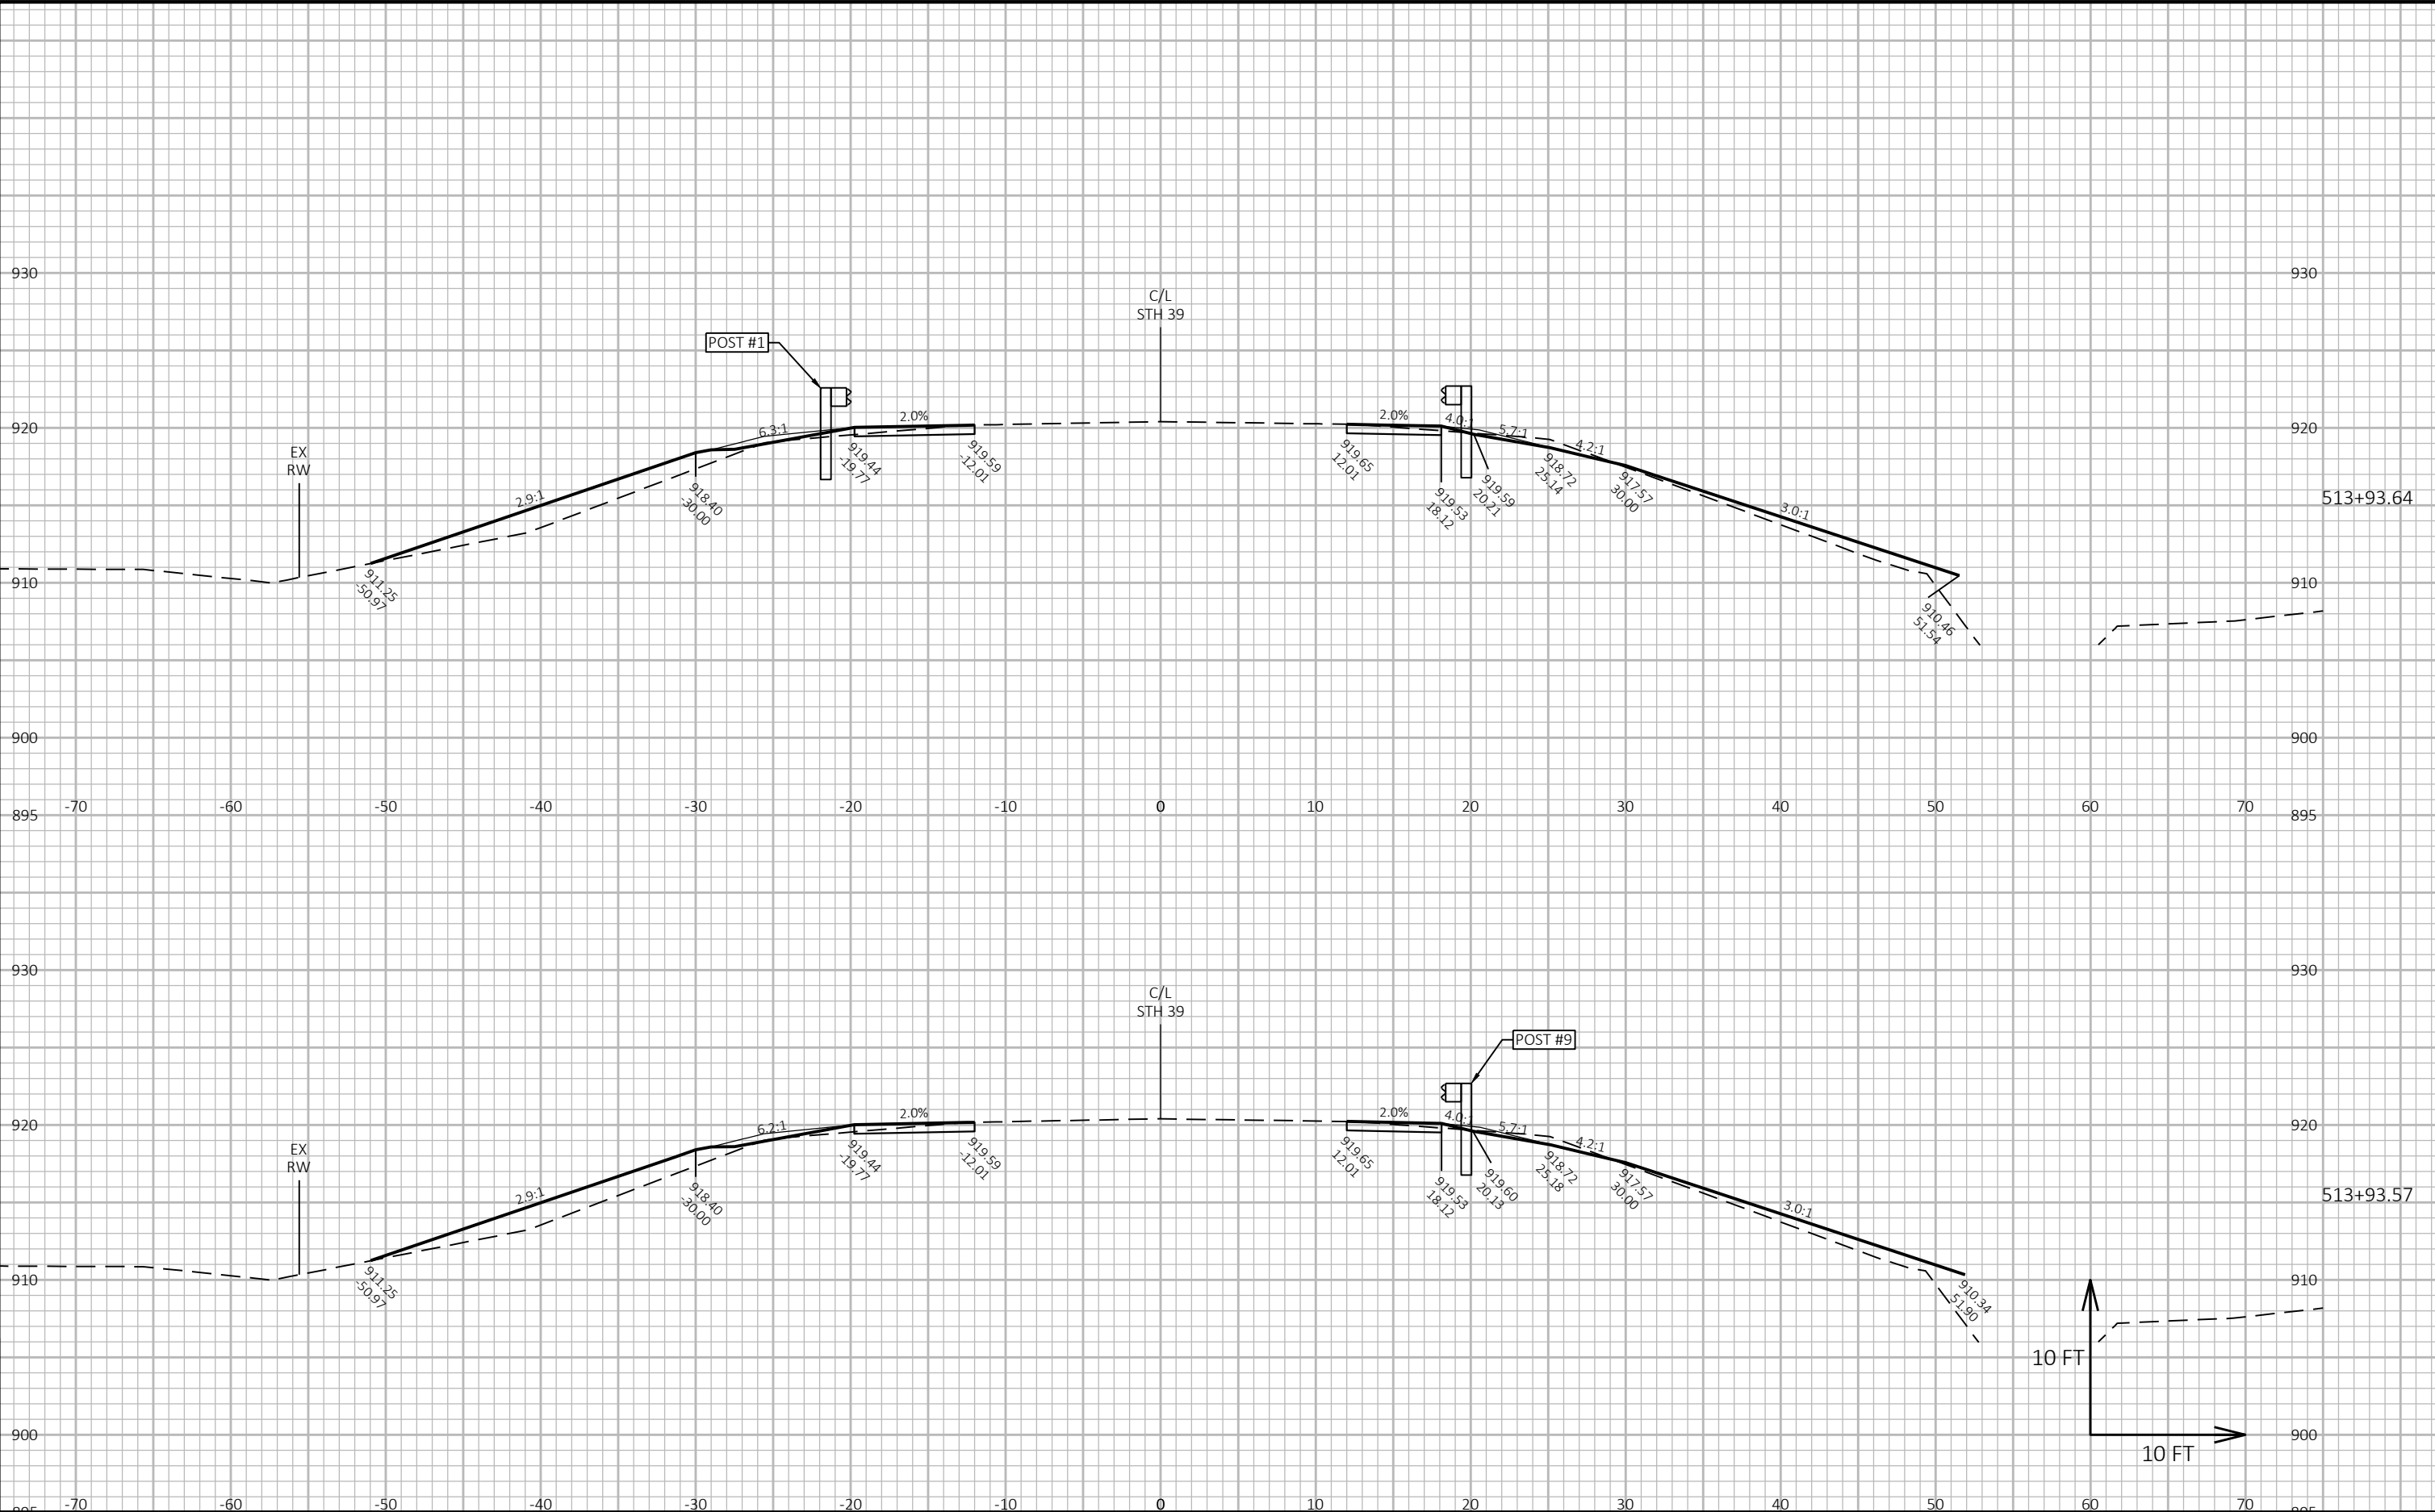


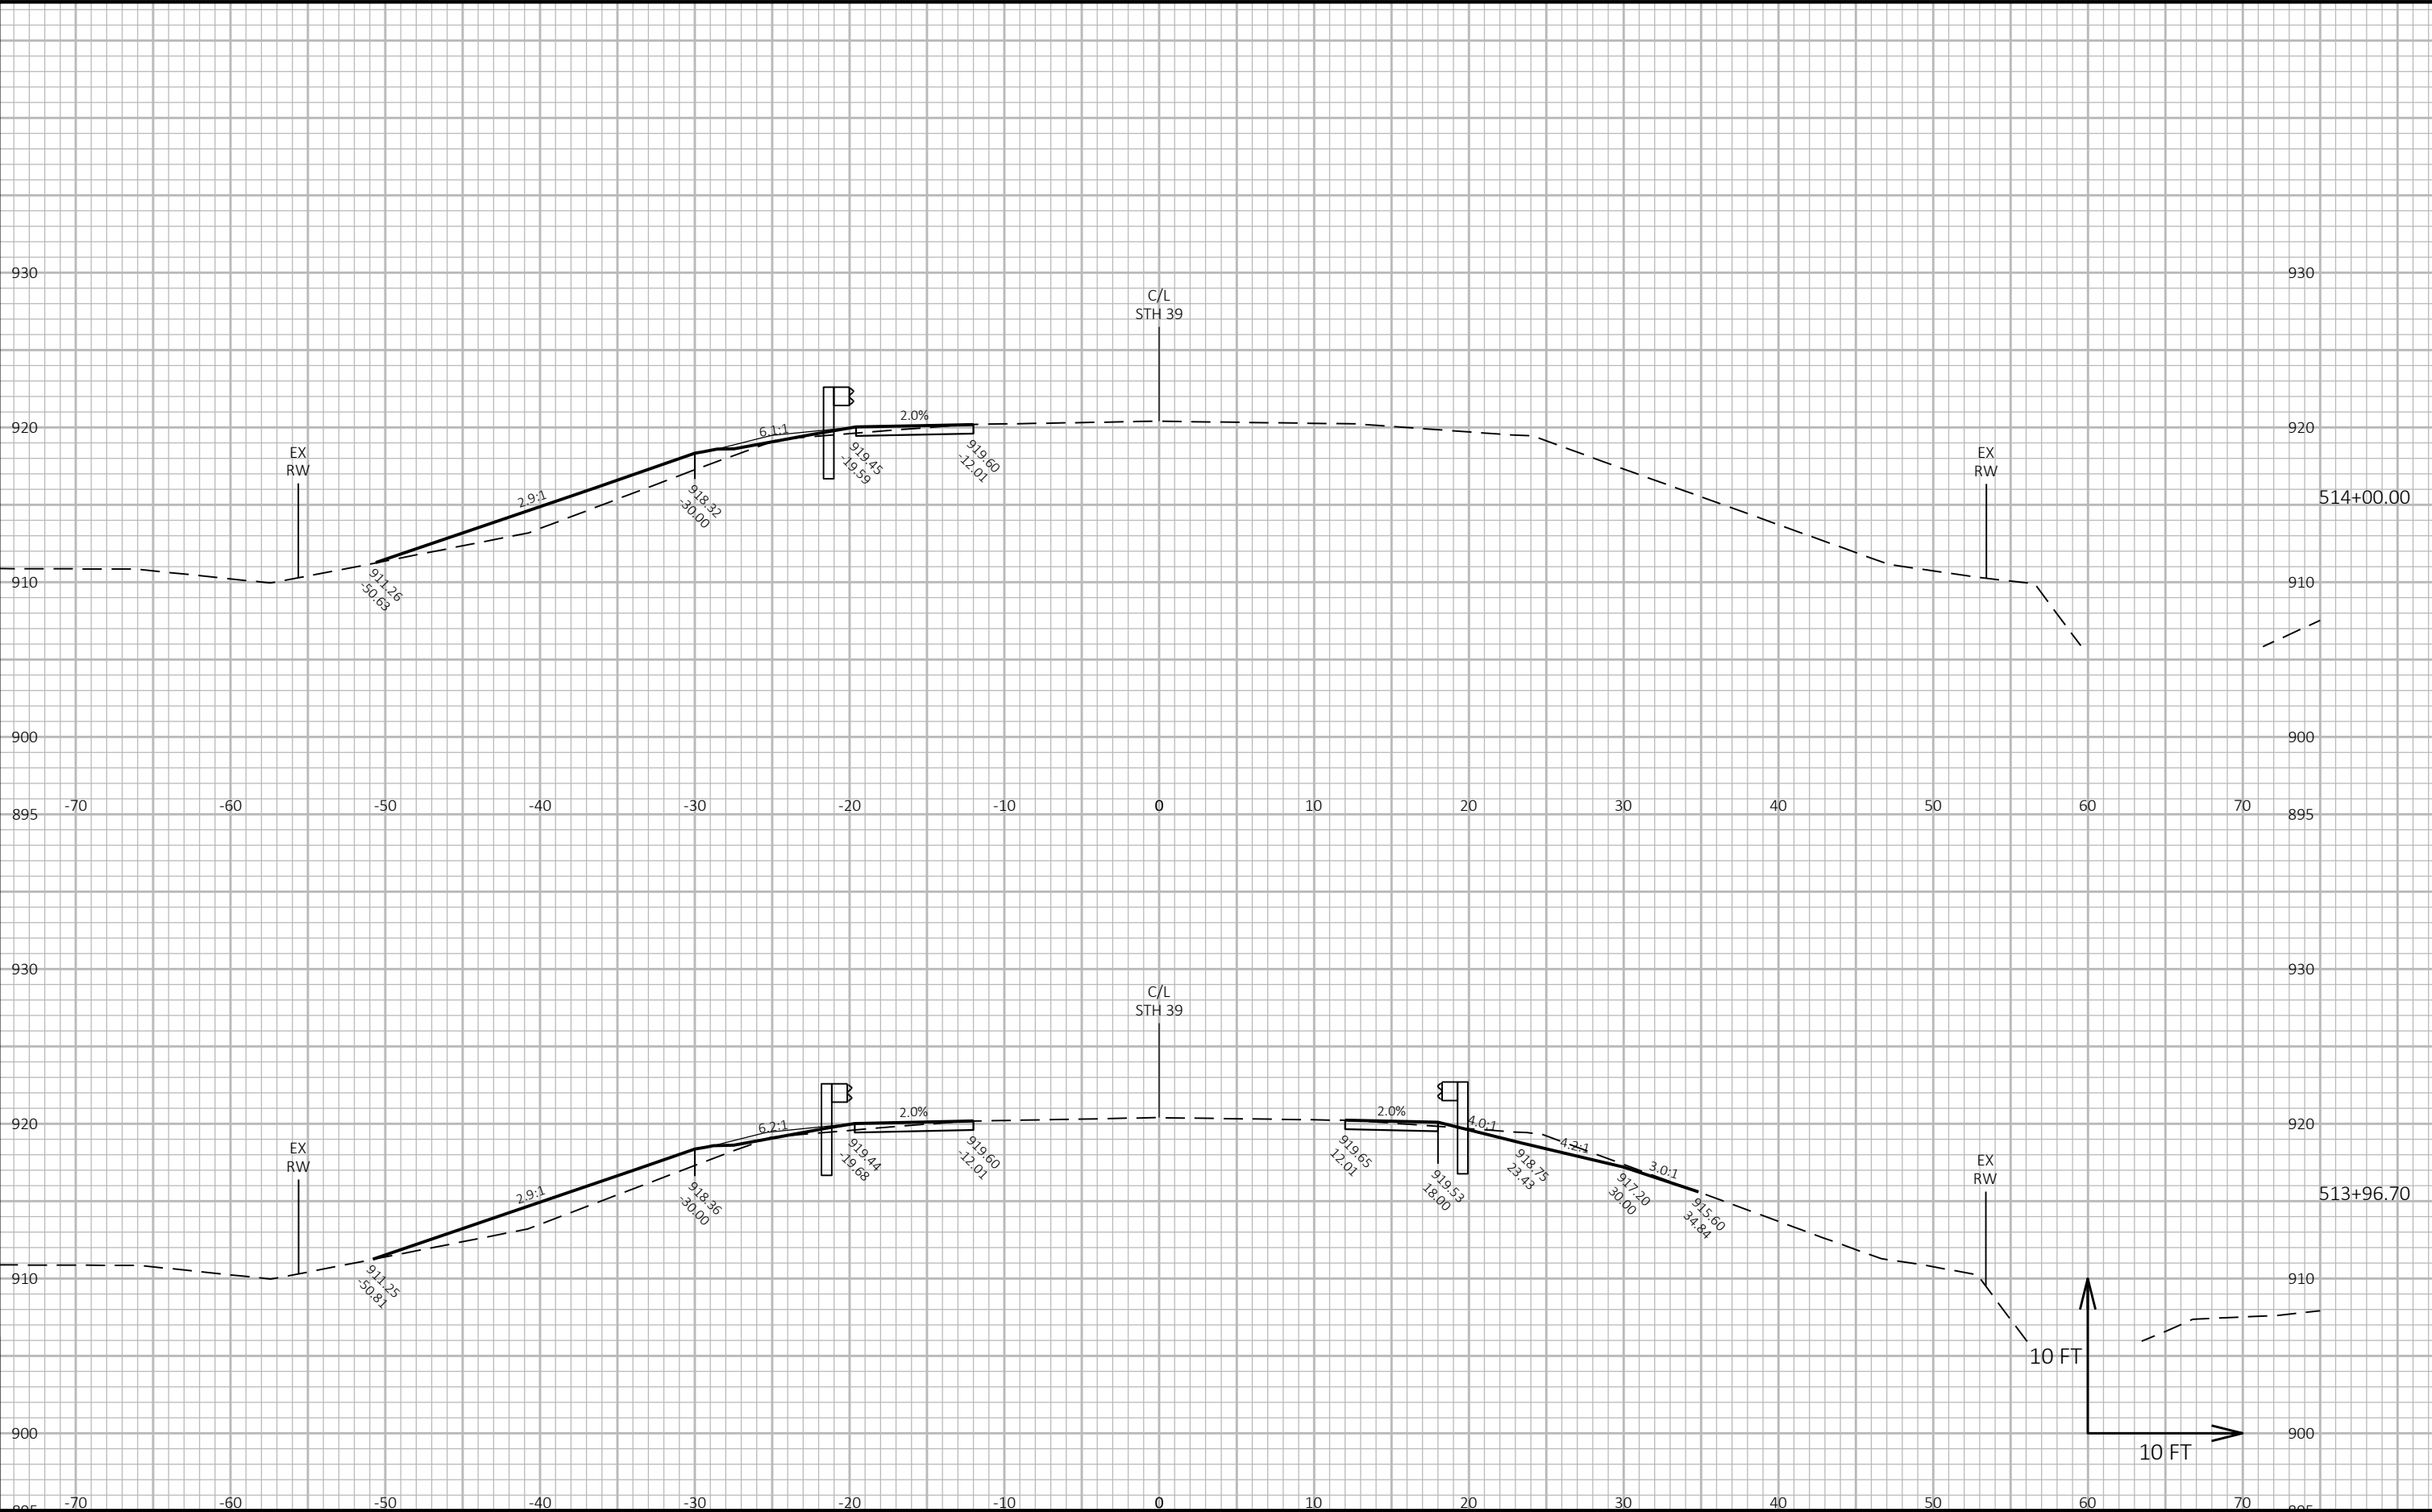

9

9




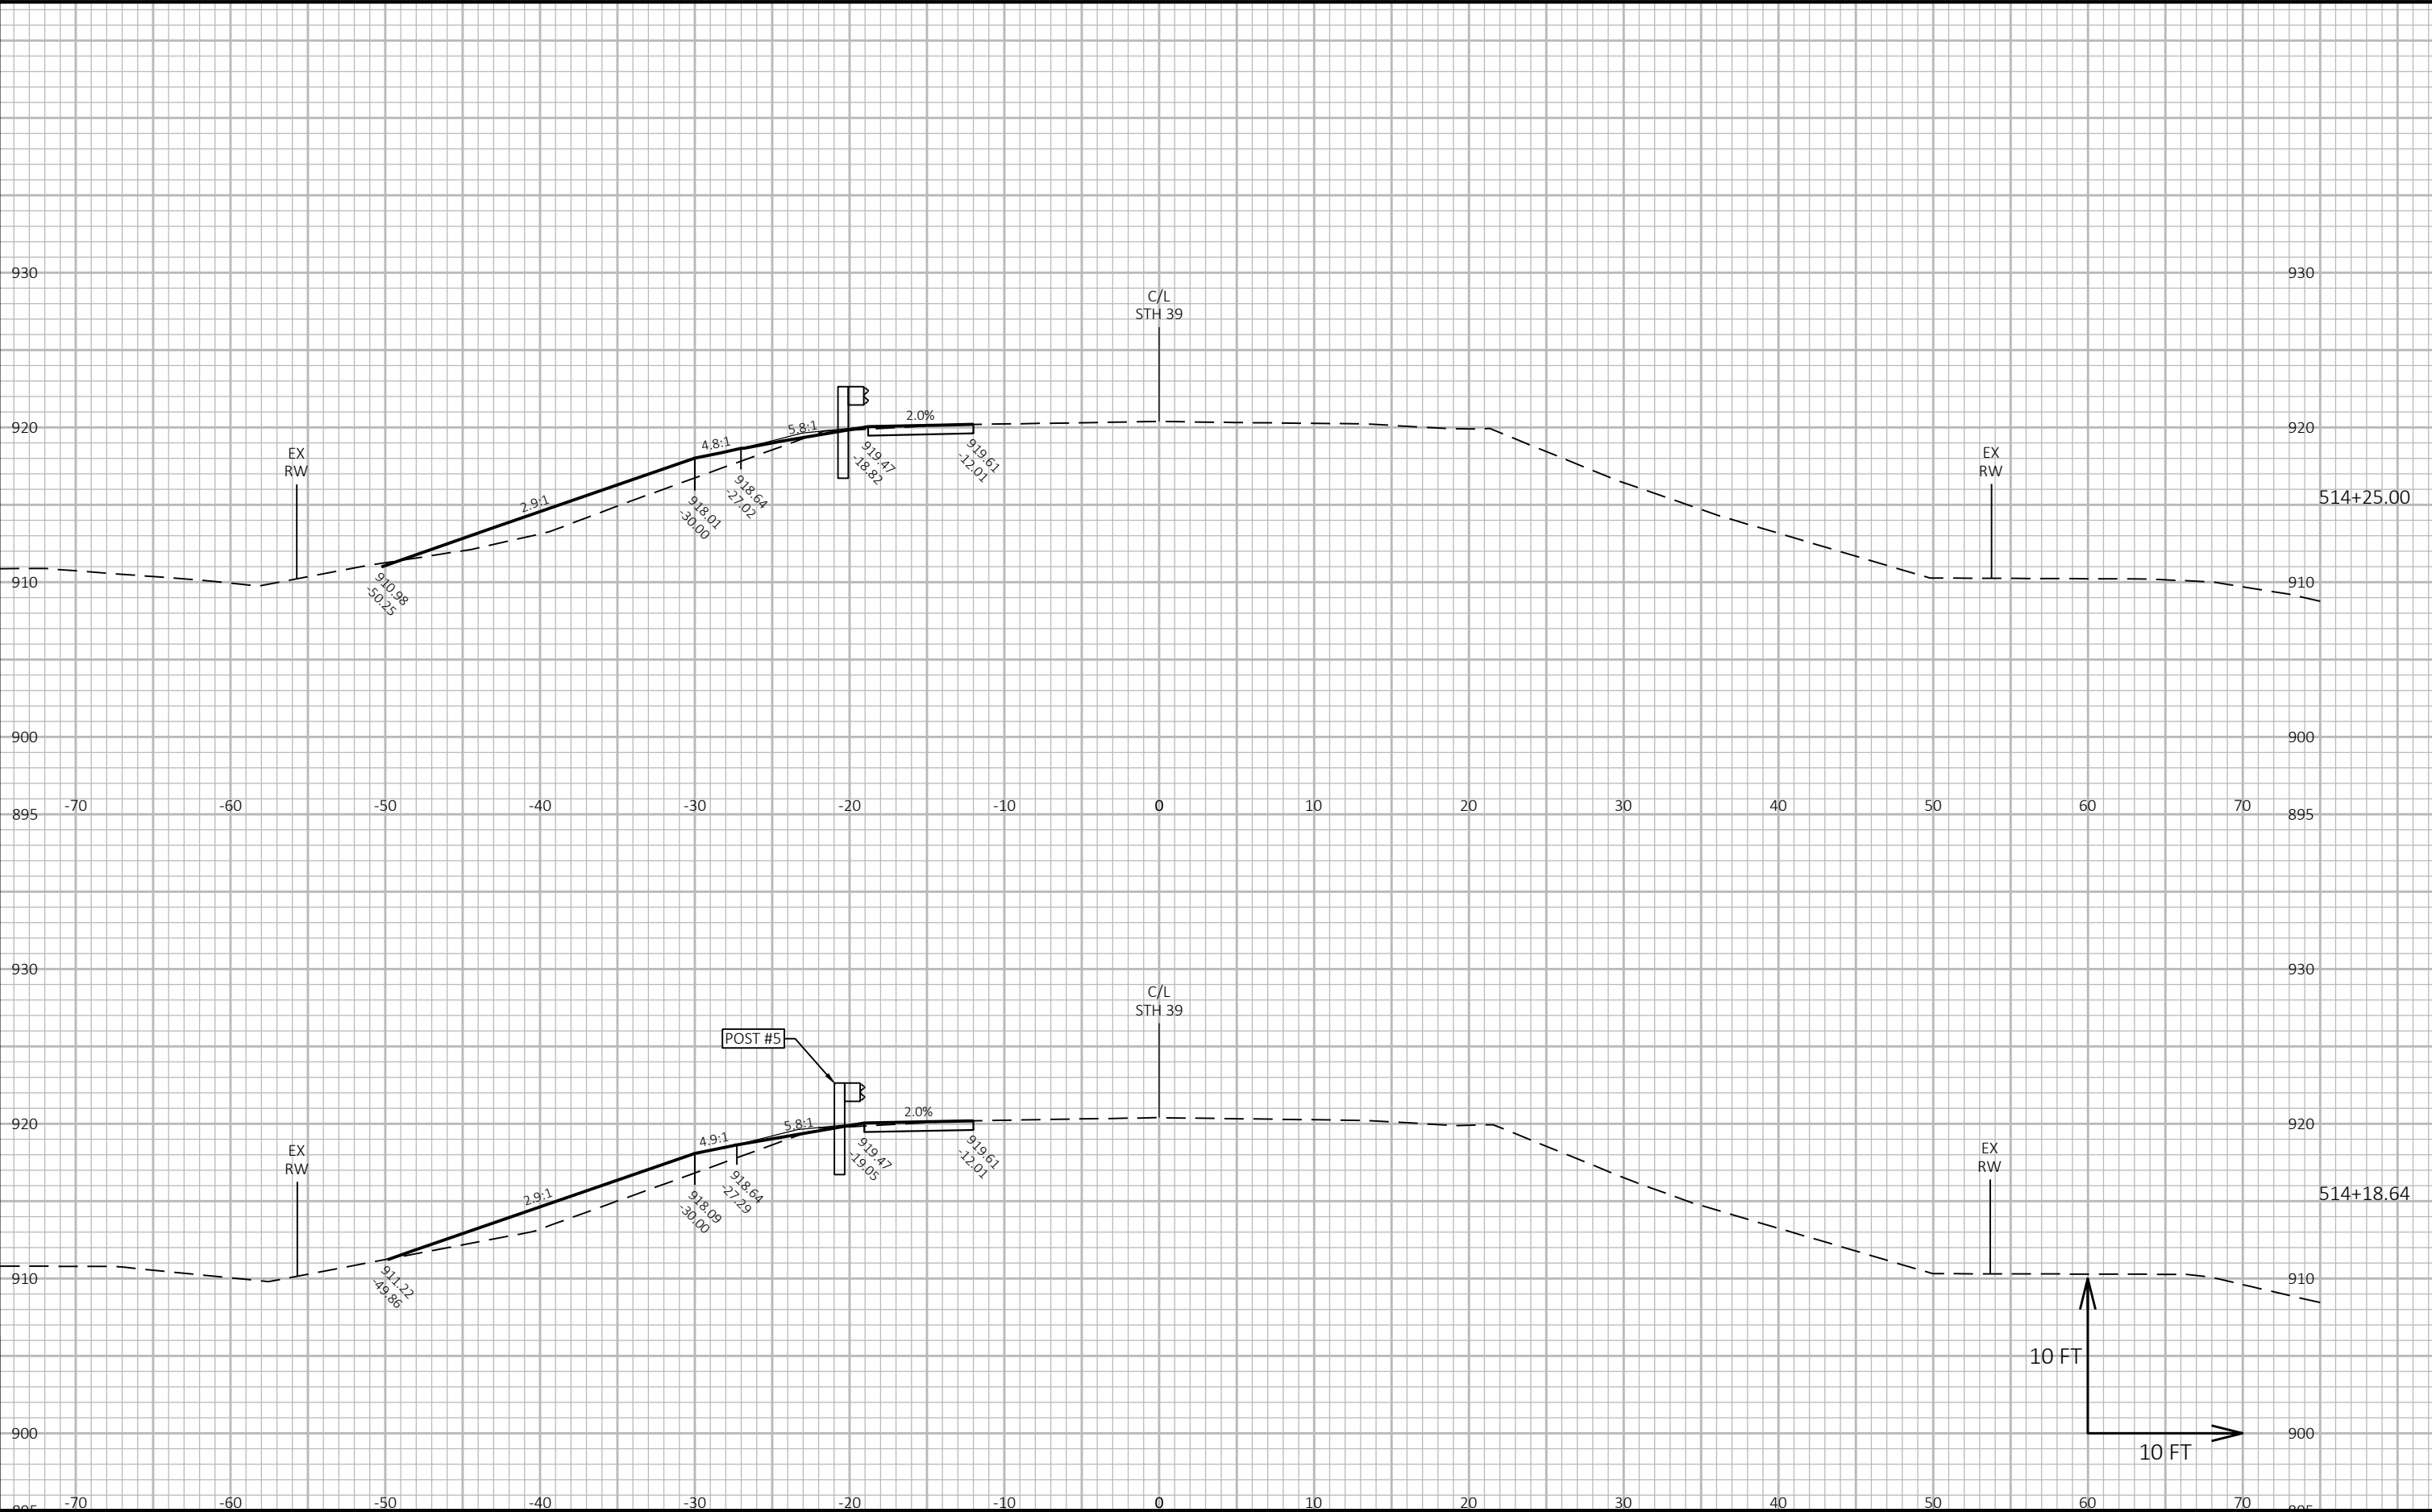

9

9


|                        |             |              |                        |         |
|------------------------|-------------|--------------|------------------------|---------|
| PROJECT NO: 5952-03-73 | HWY: STH 39 | COUNTY: IOWA | CROSS SECTIONS: STH 39 | SHEET E |
|------------------------|-------------|--------------|------------------------|---------|

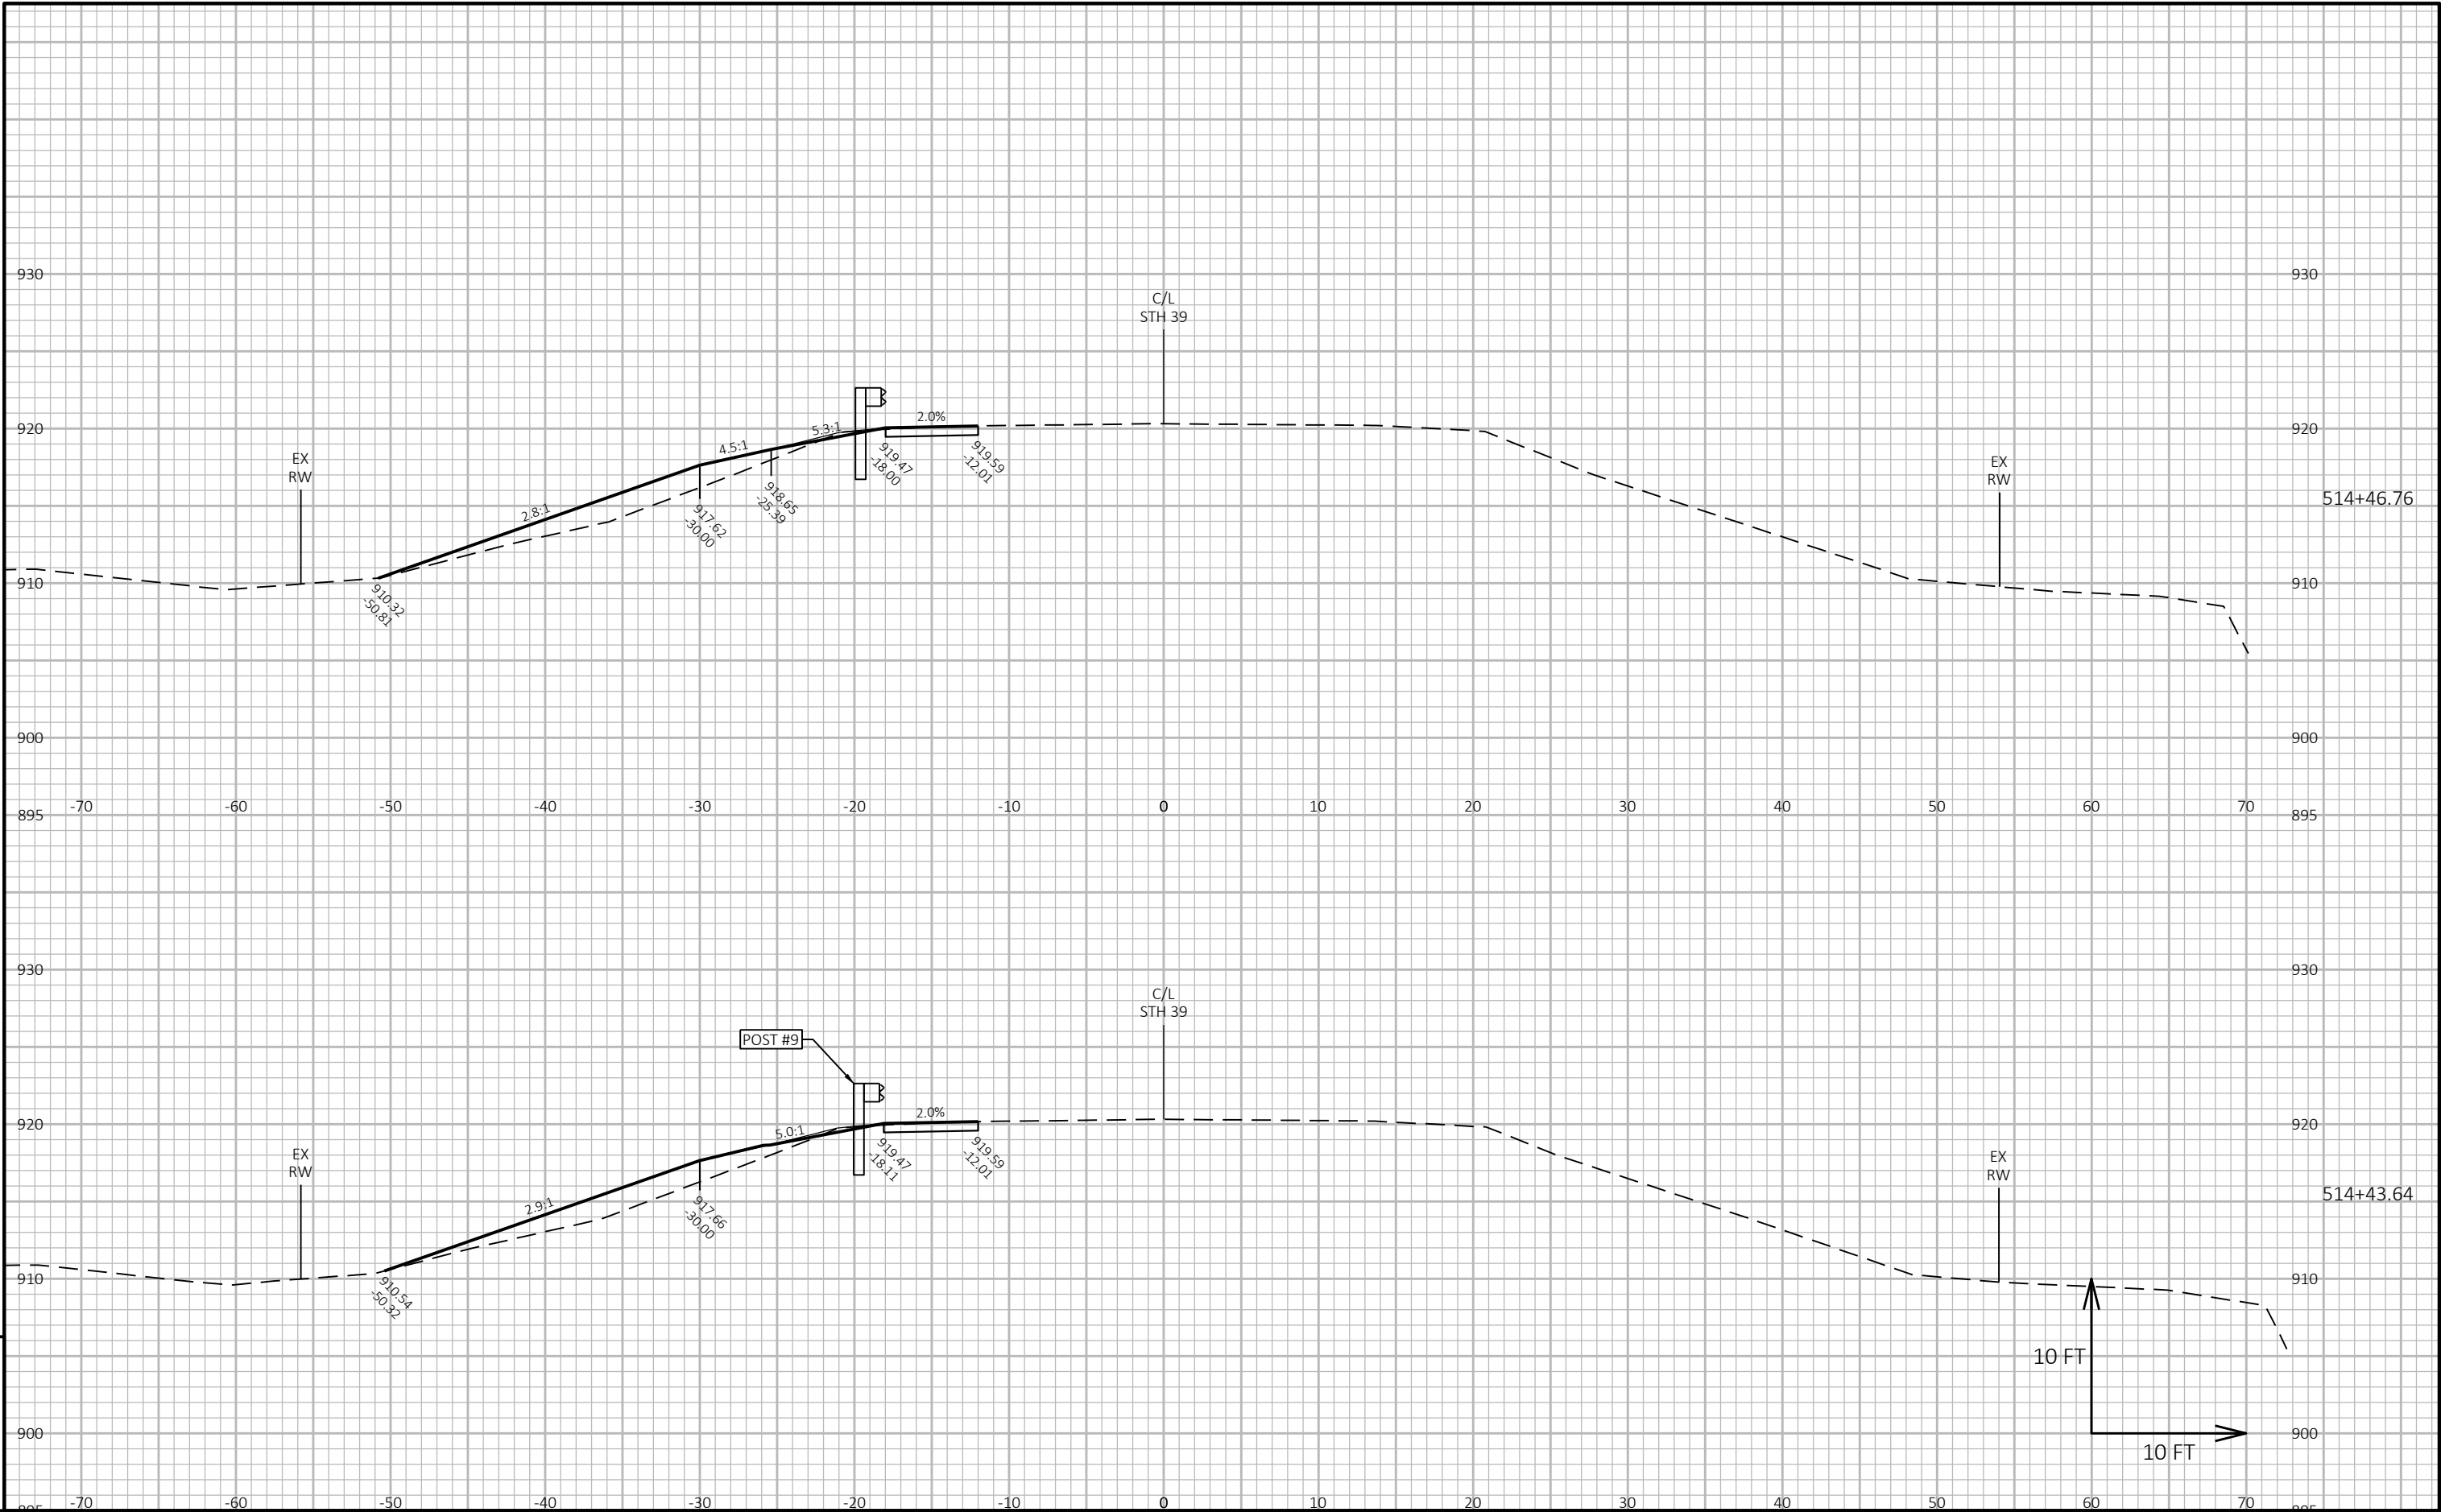


9

9


|                        |             |              |                        |         |
|------------------------|-------------|--------------|------------------------|---------|
| PROJECT NO: 5952-03-73 | HWY: STH 39 | COUNTY: IOWA | CROSS SECTIONS: STH 39 | SHEET E |
|------------------------|-------------|--------------|------------------------|---------|

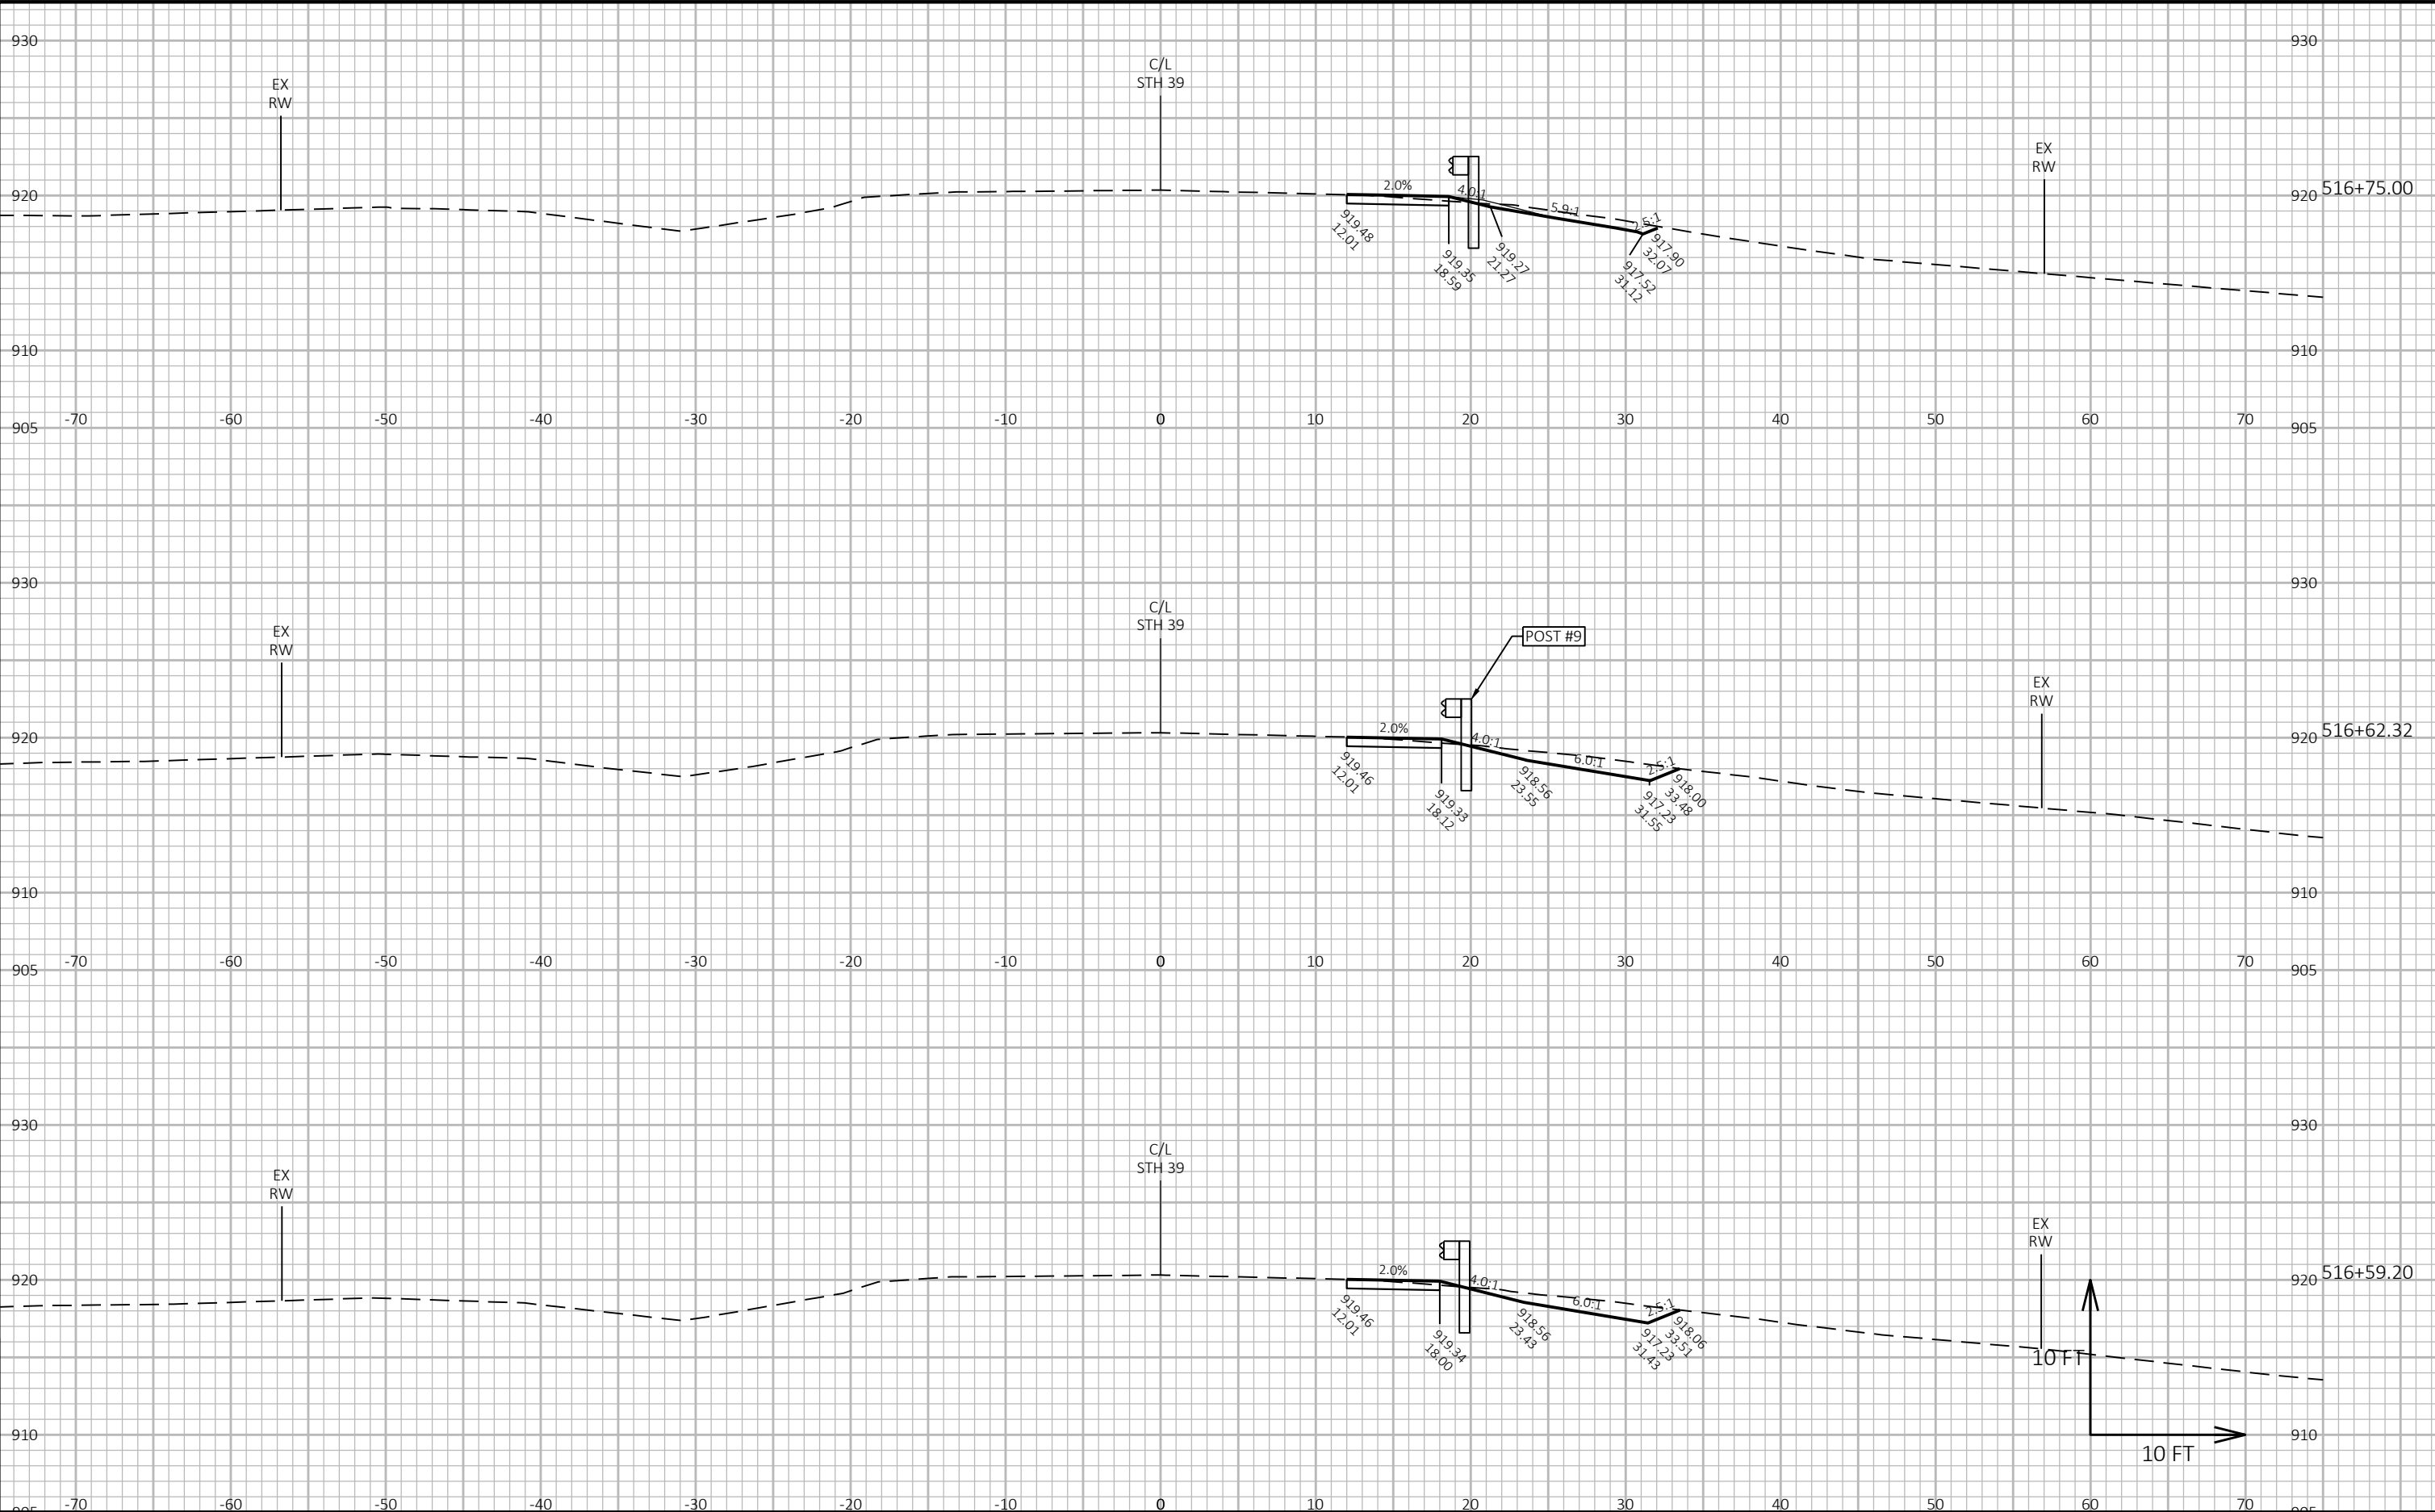


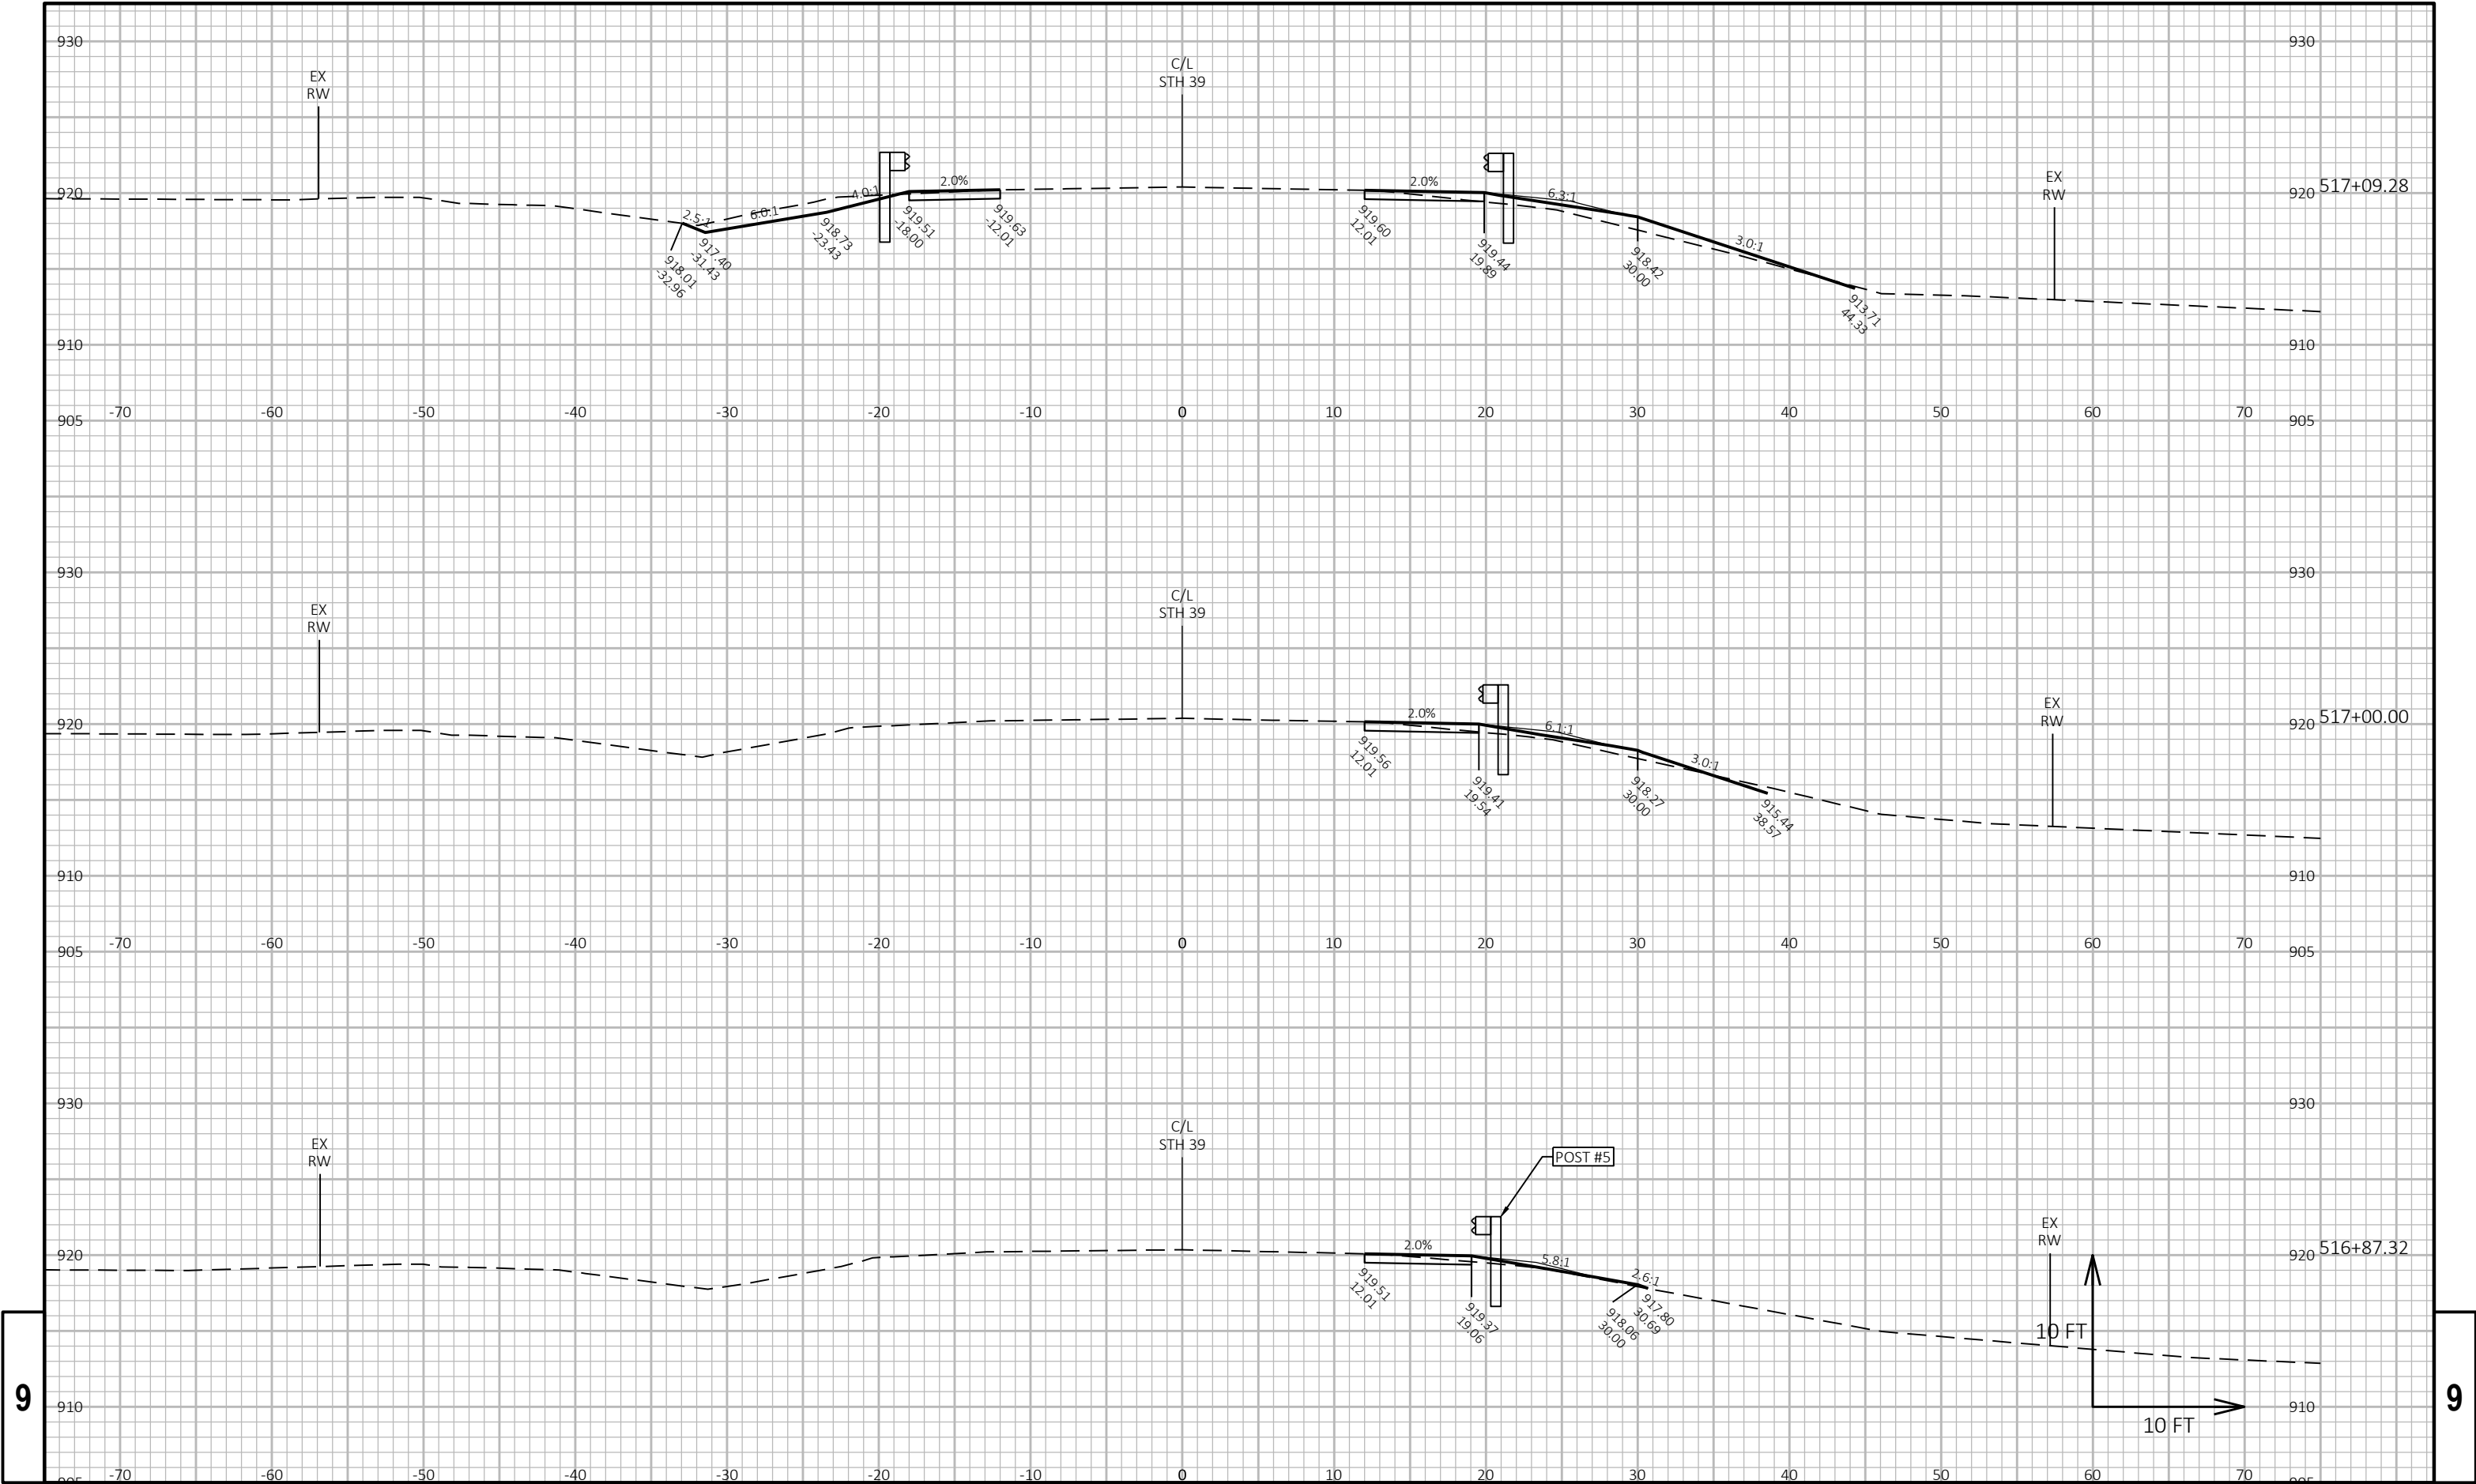


9

9

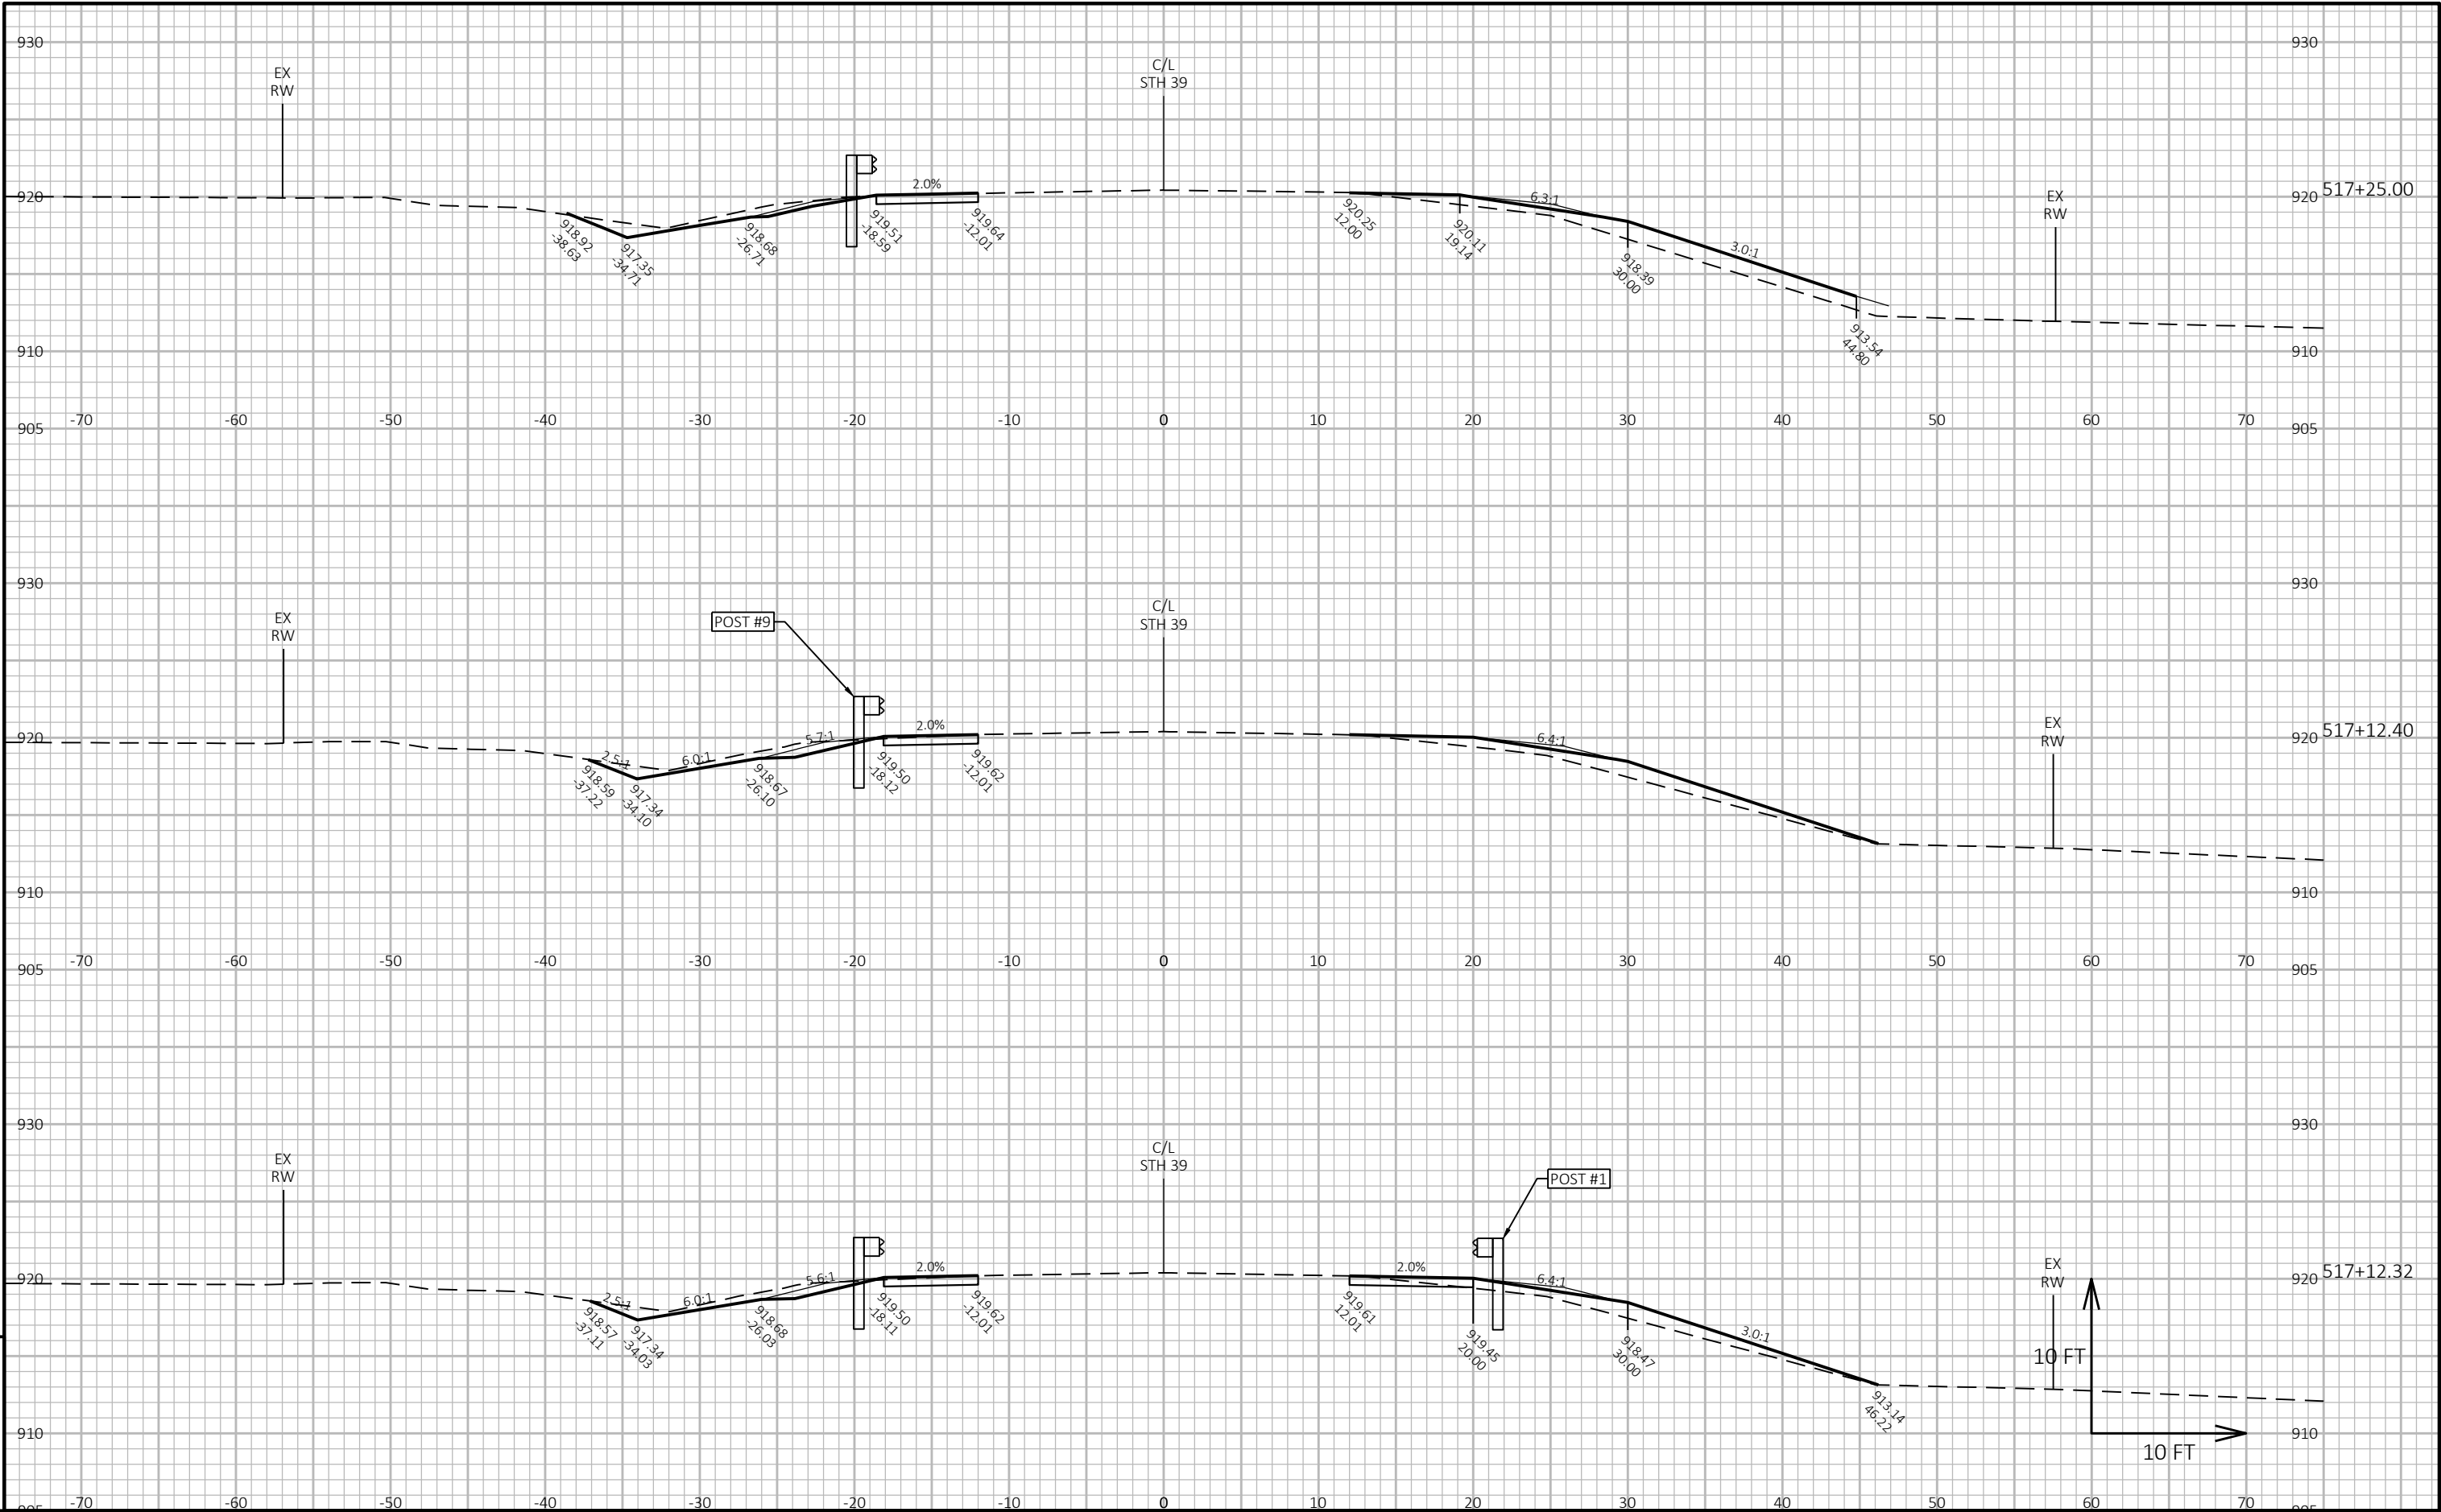

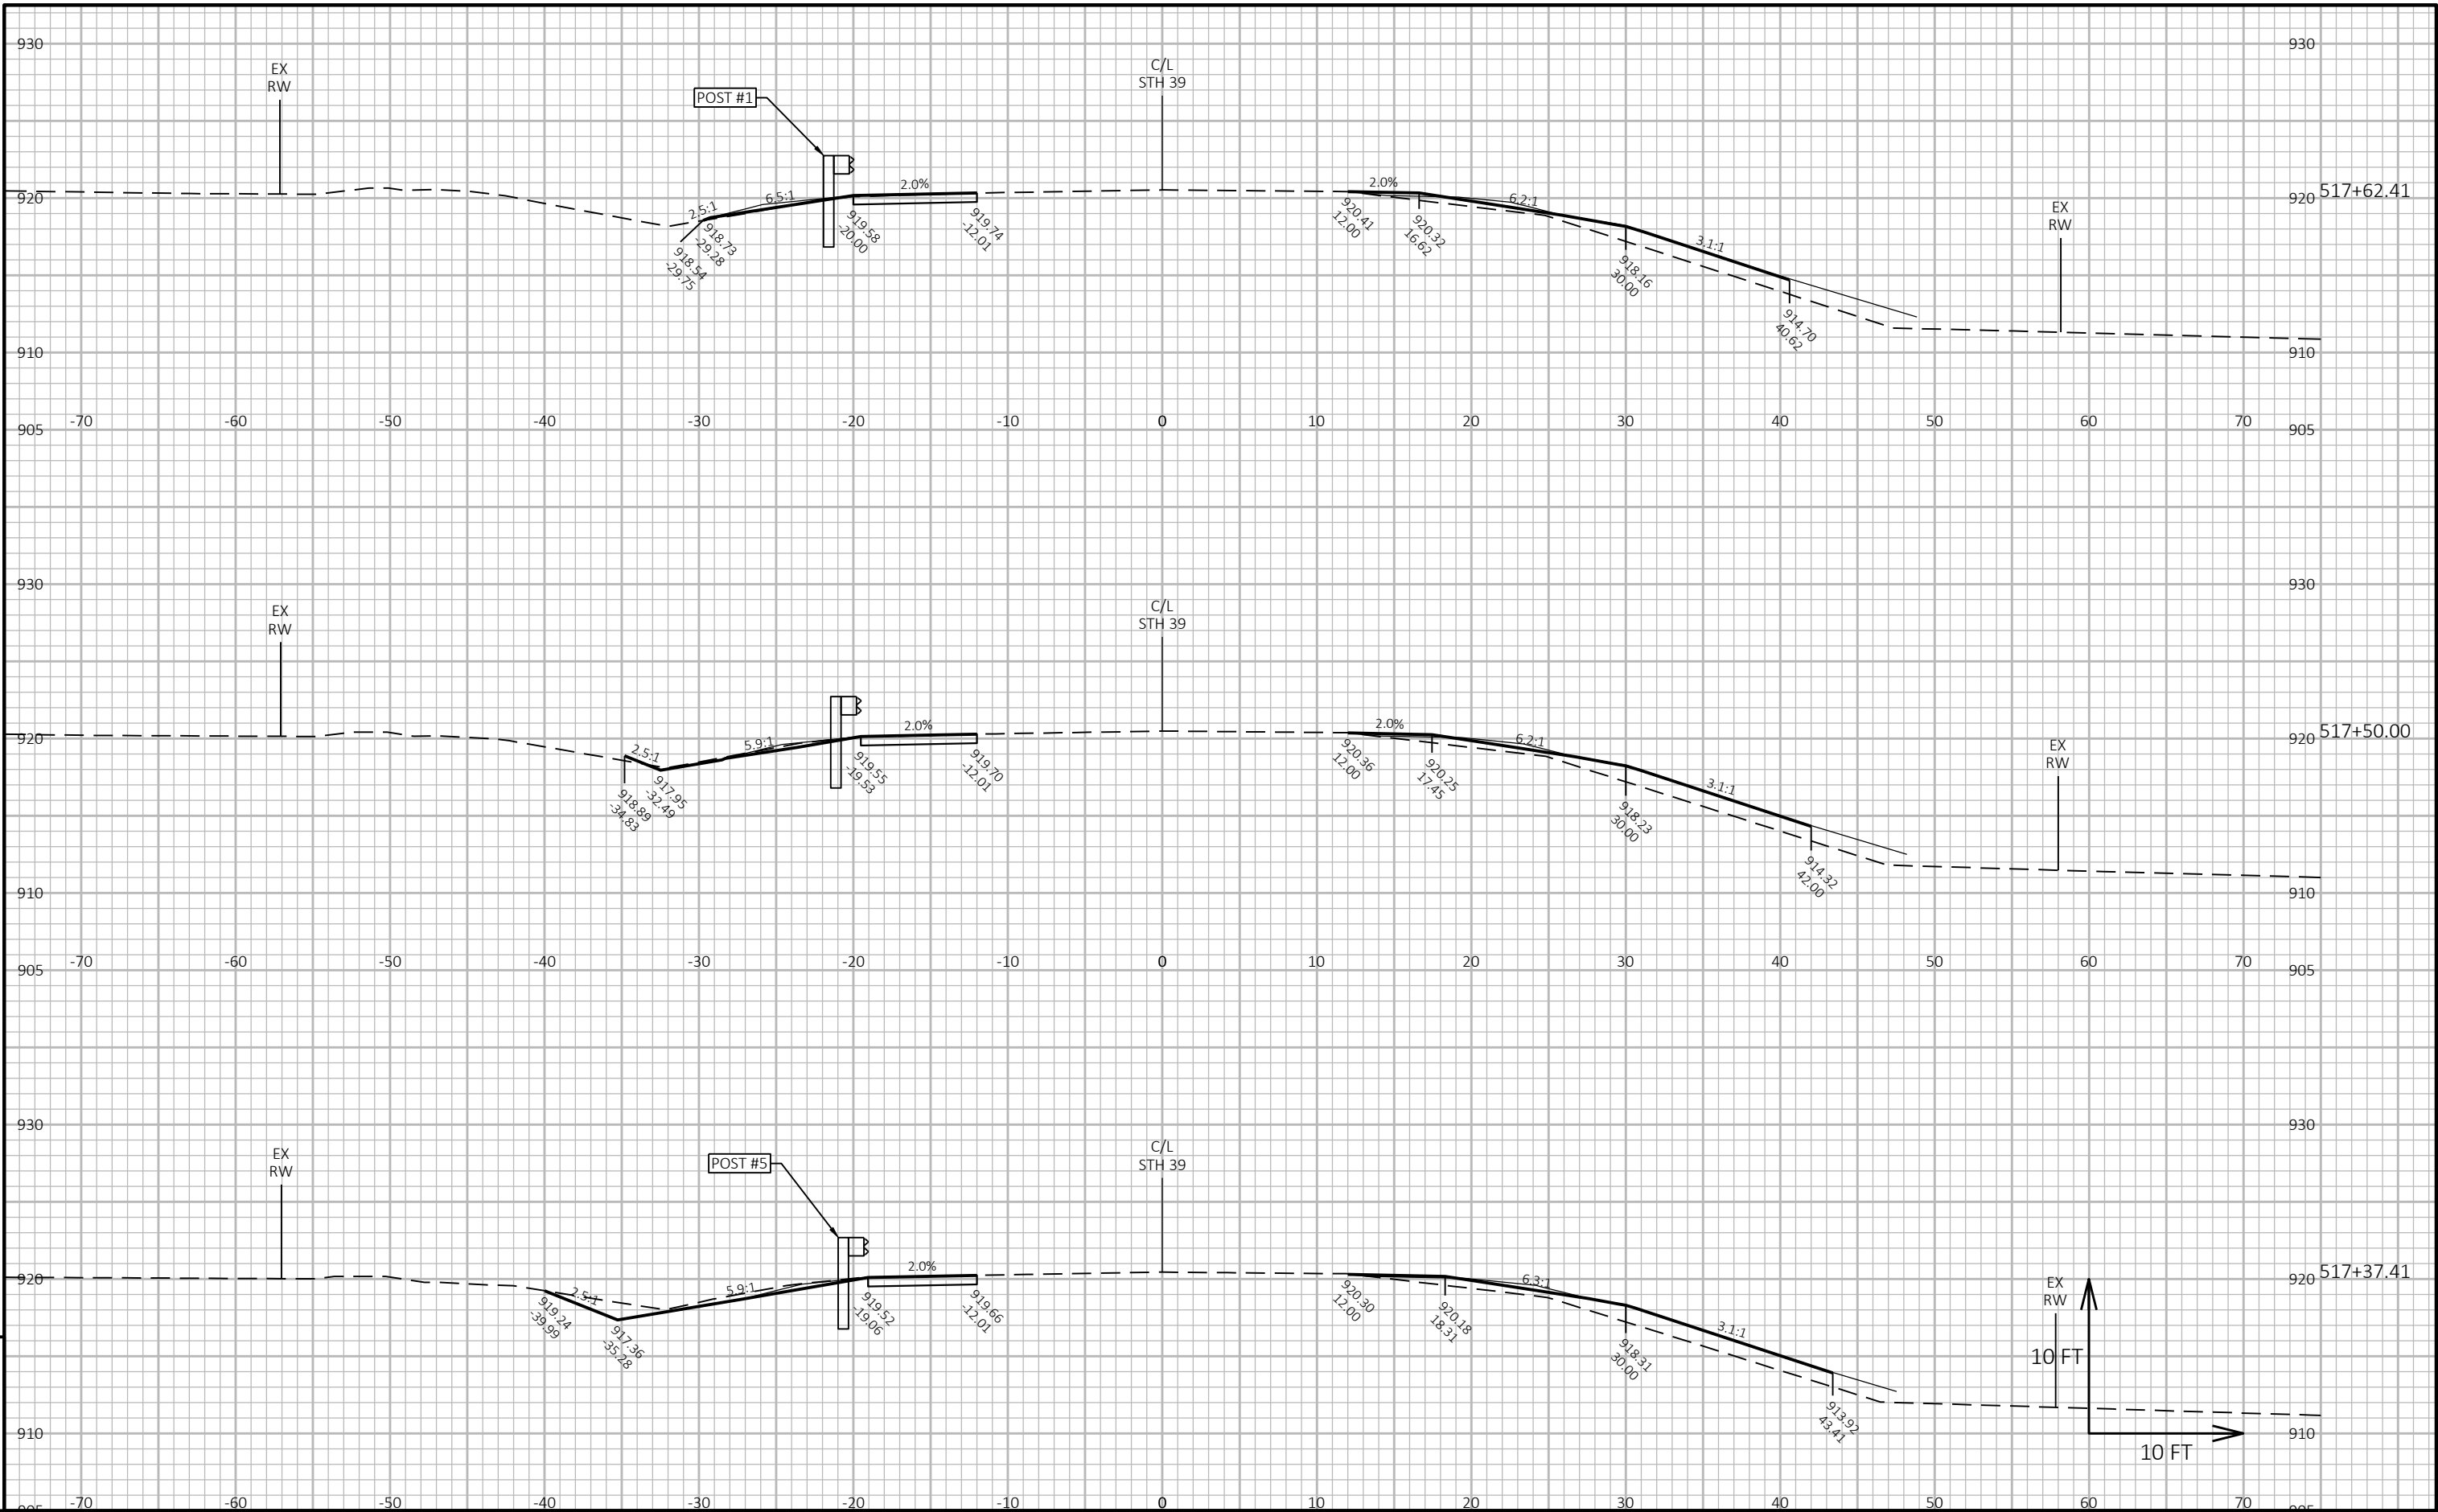




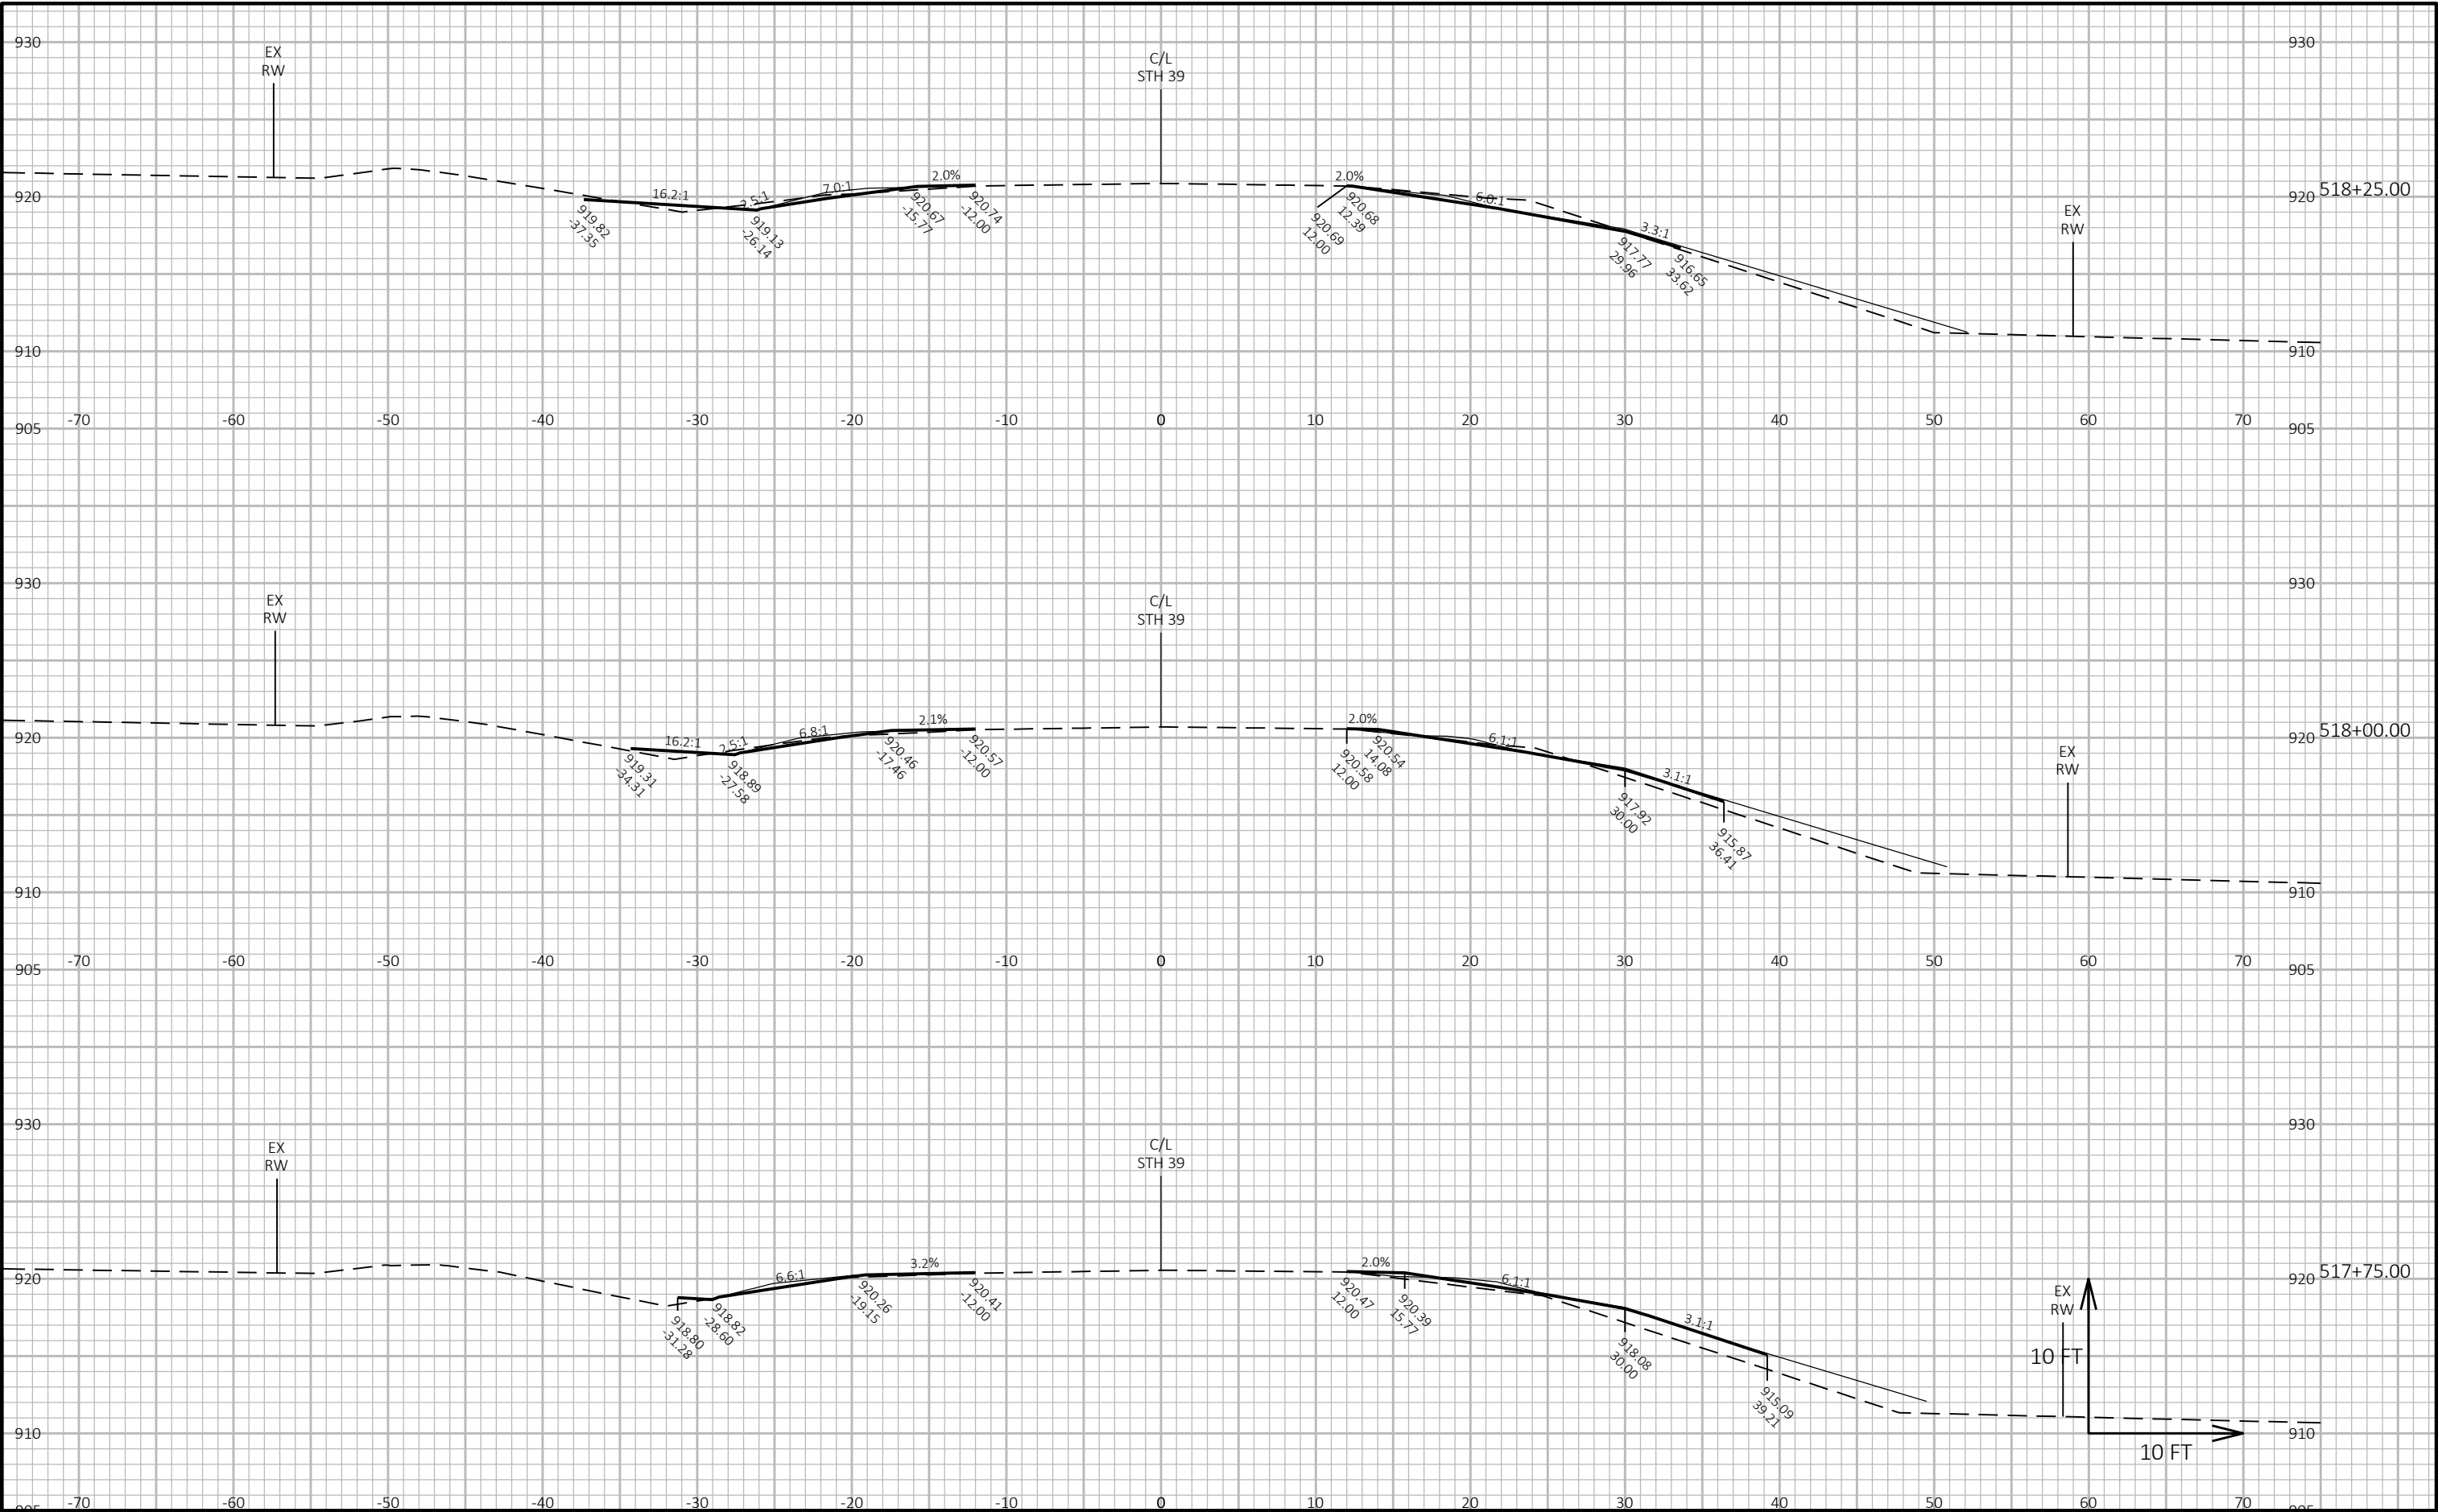






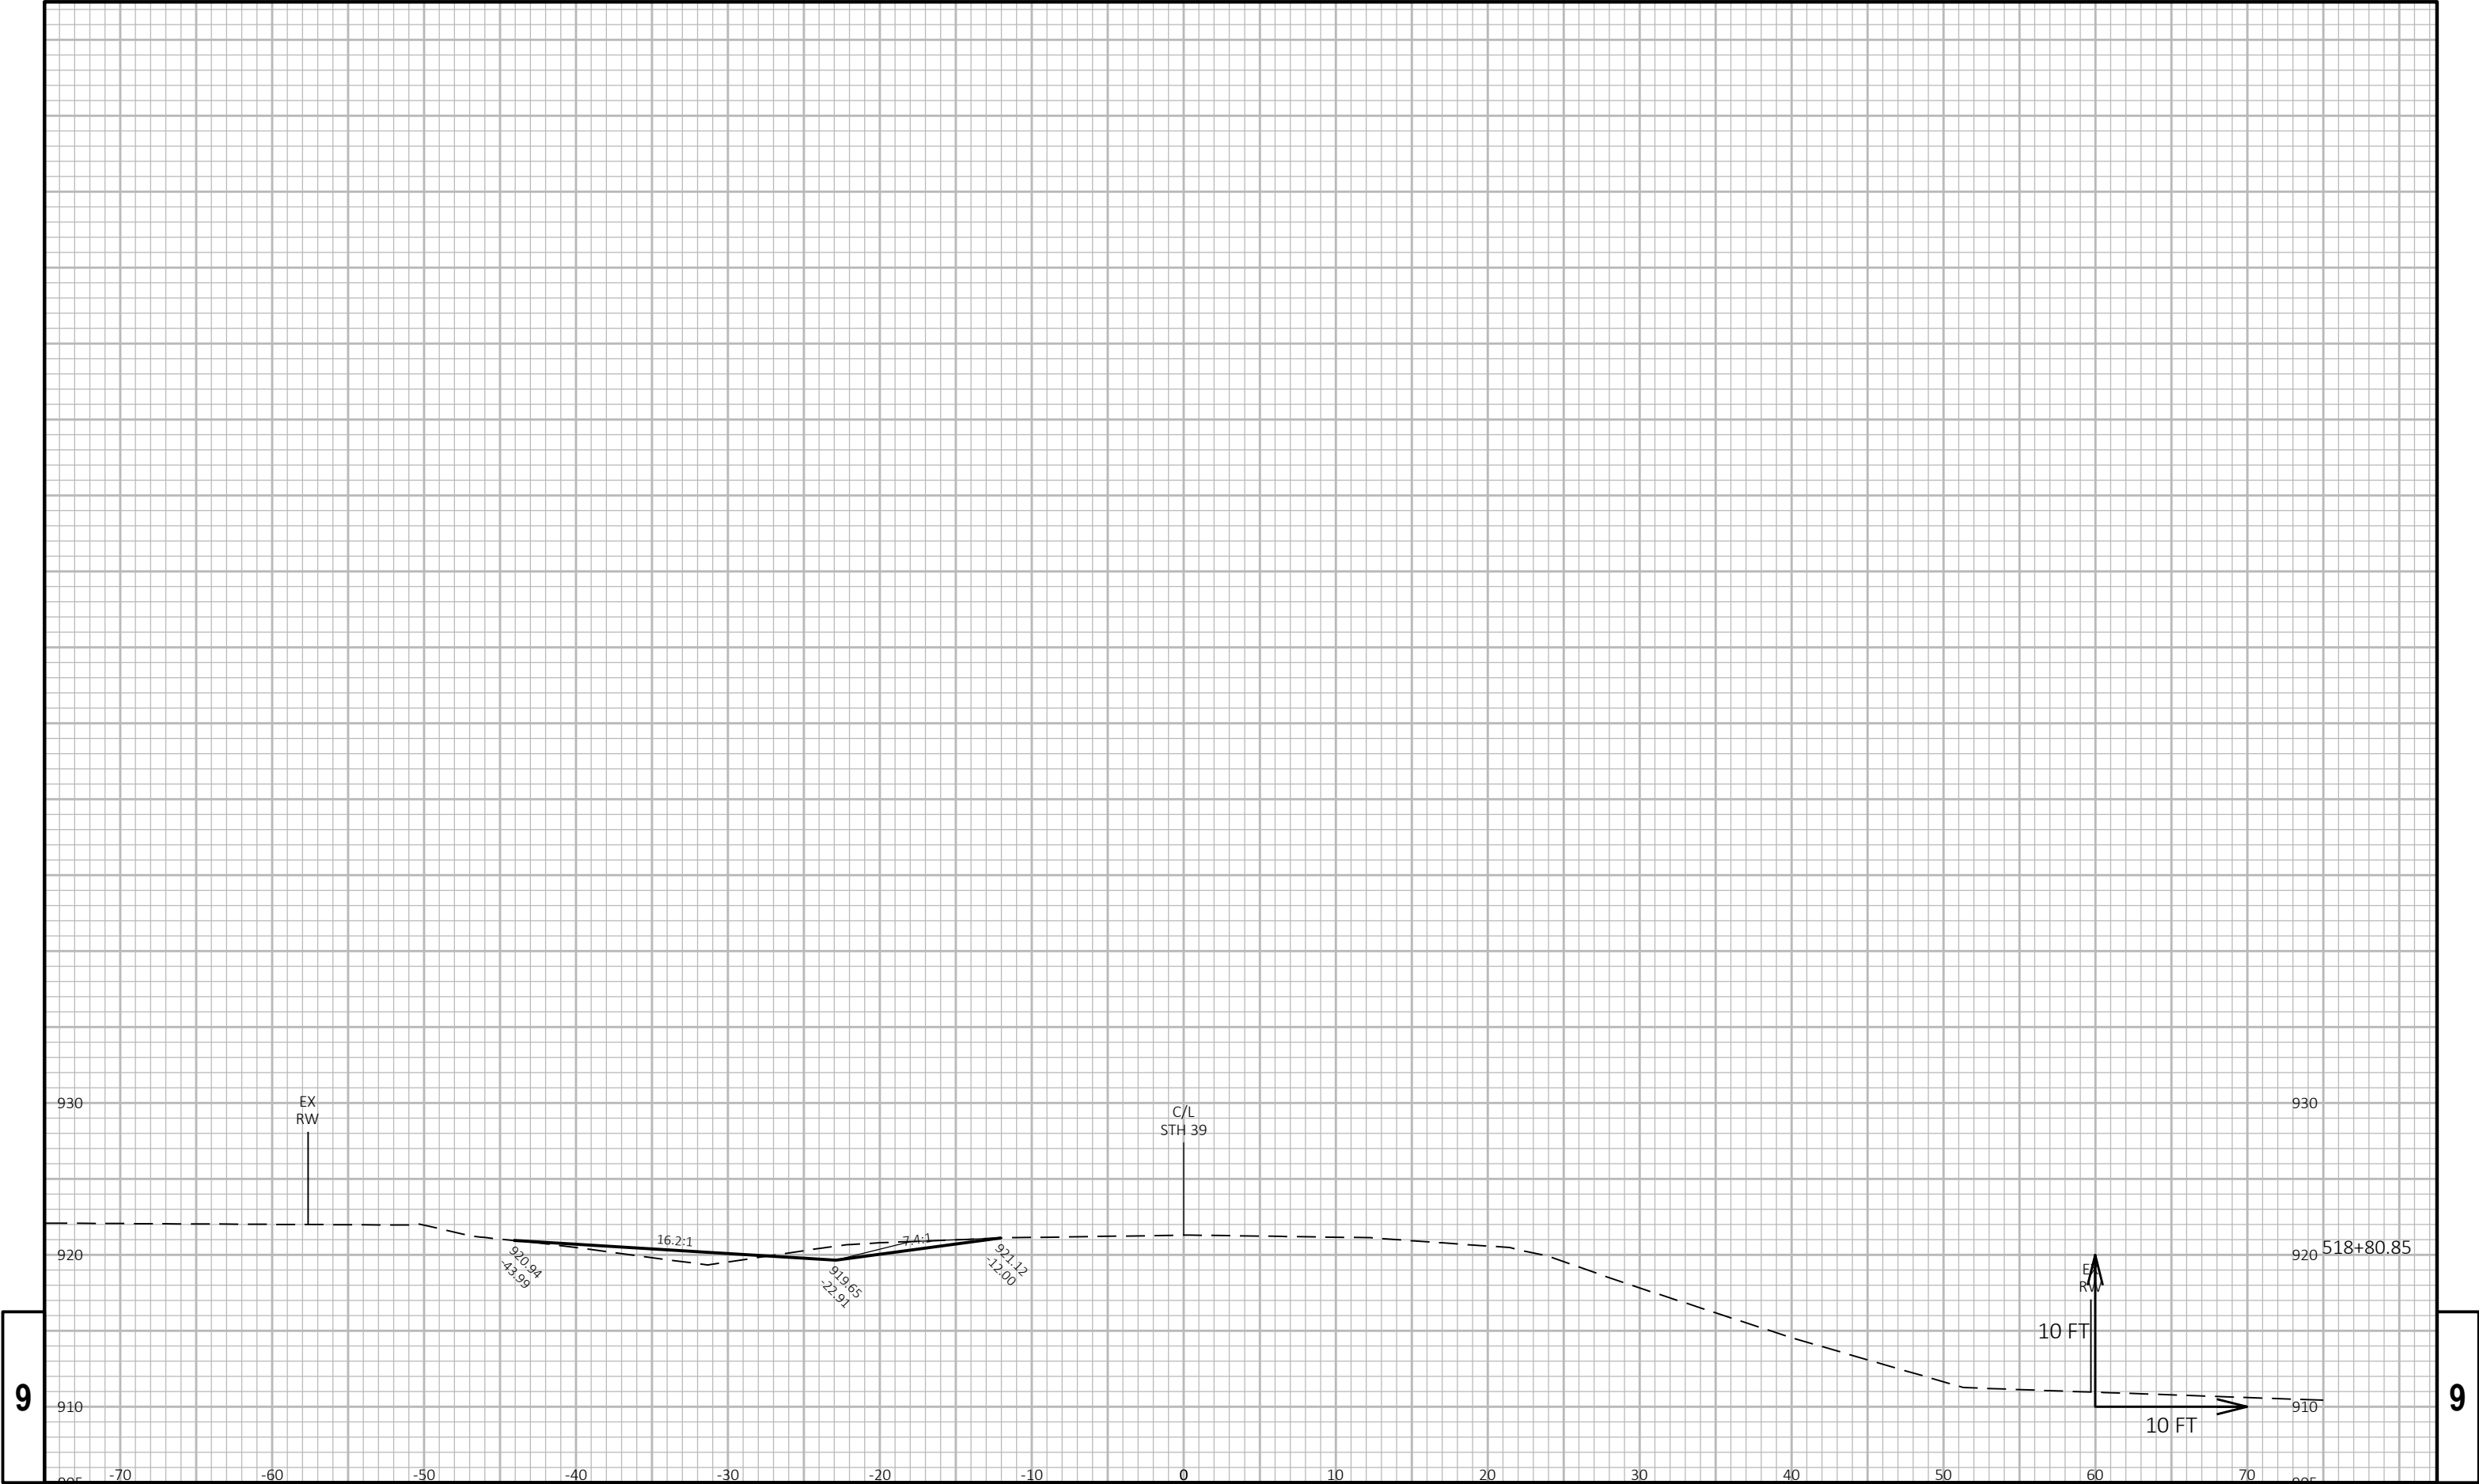

9


9

|                        |             |              |                        |       |   |
|------------------------|-------------|--------------|------------------------|-------|---|
| PROJECT NO: 5952-03-73 | HWY: STH 39 | COUNTY: IOWA | CROSS SECTIONS: STH 39 | SHEET | E |
|------------------------|-------------|--------------|------------------------|-------|---|

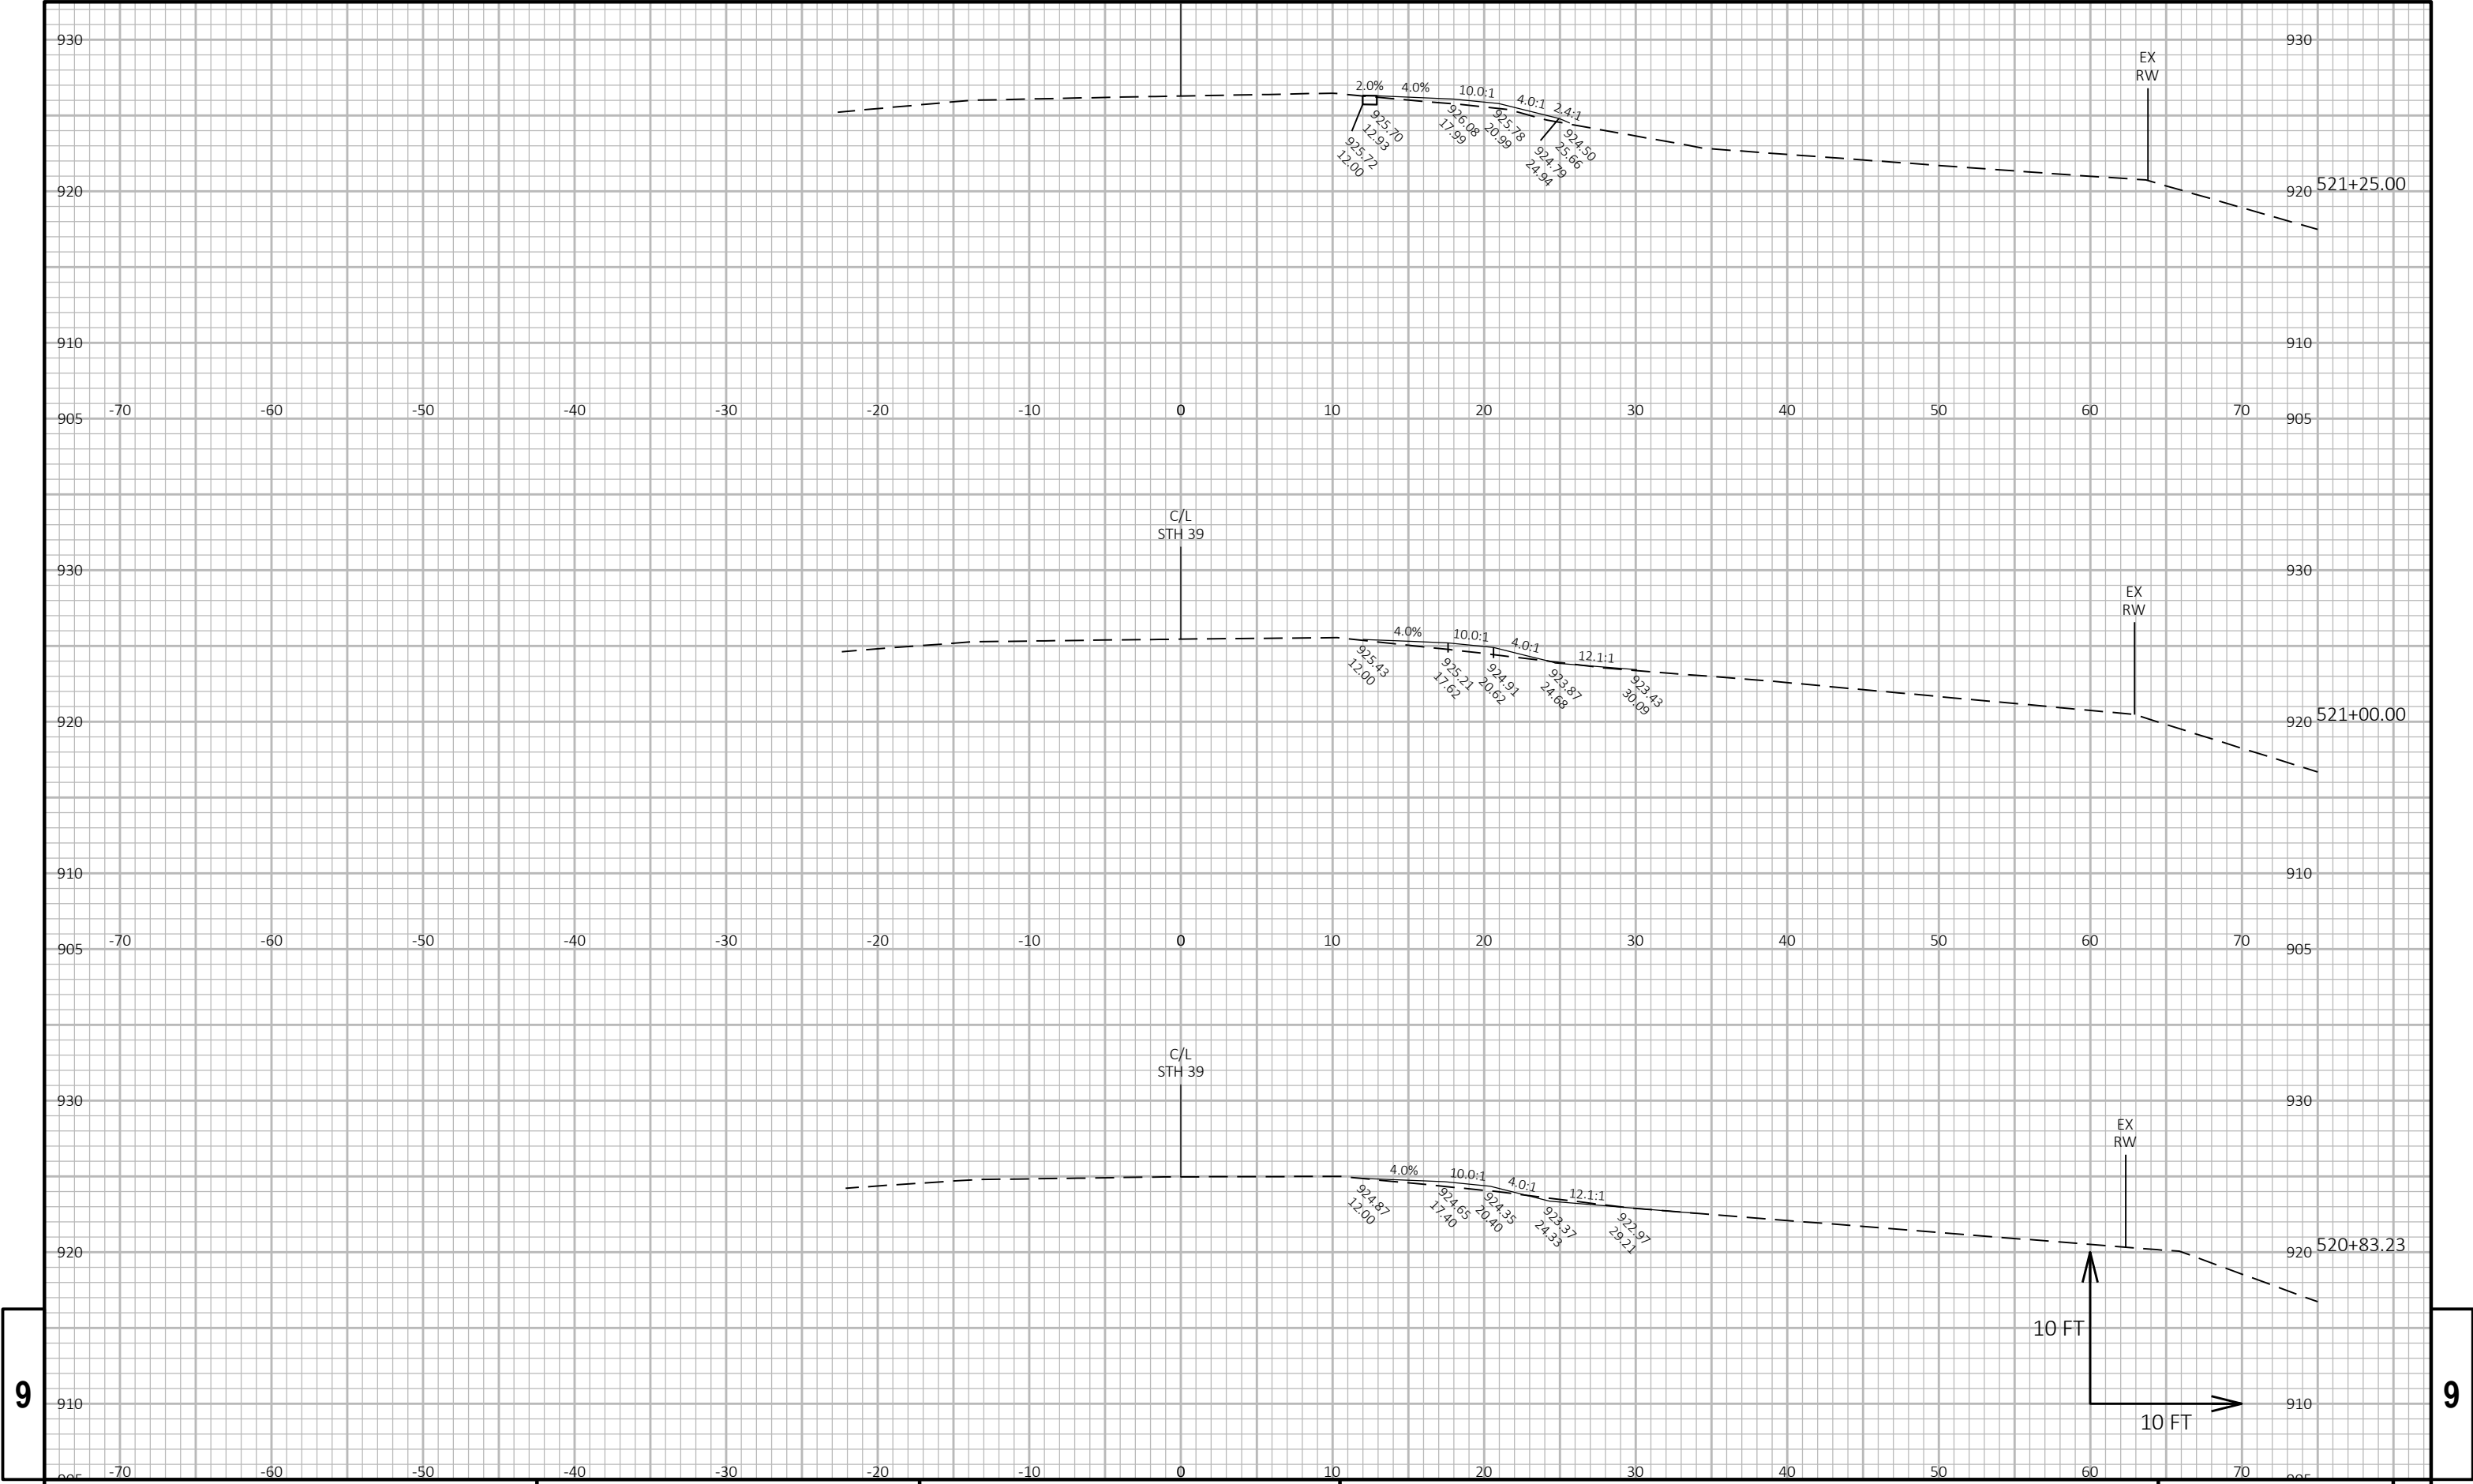


9

9

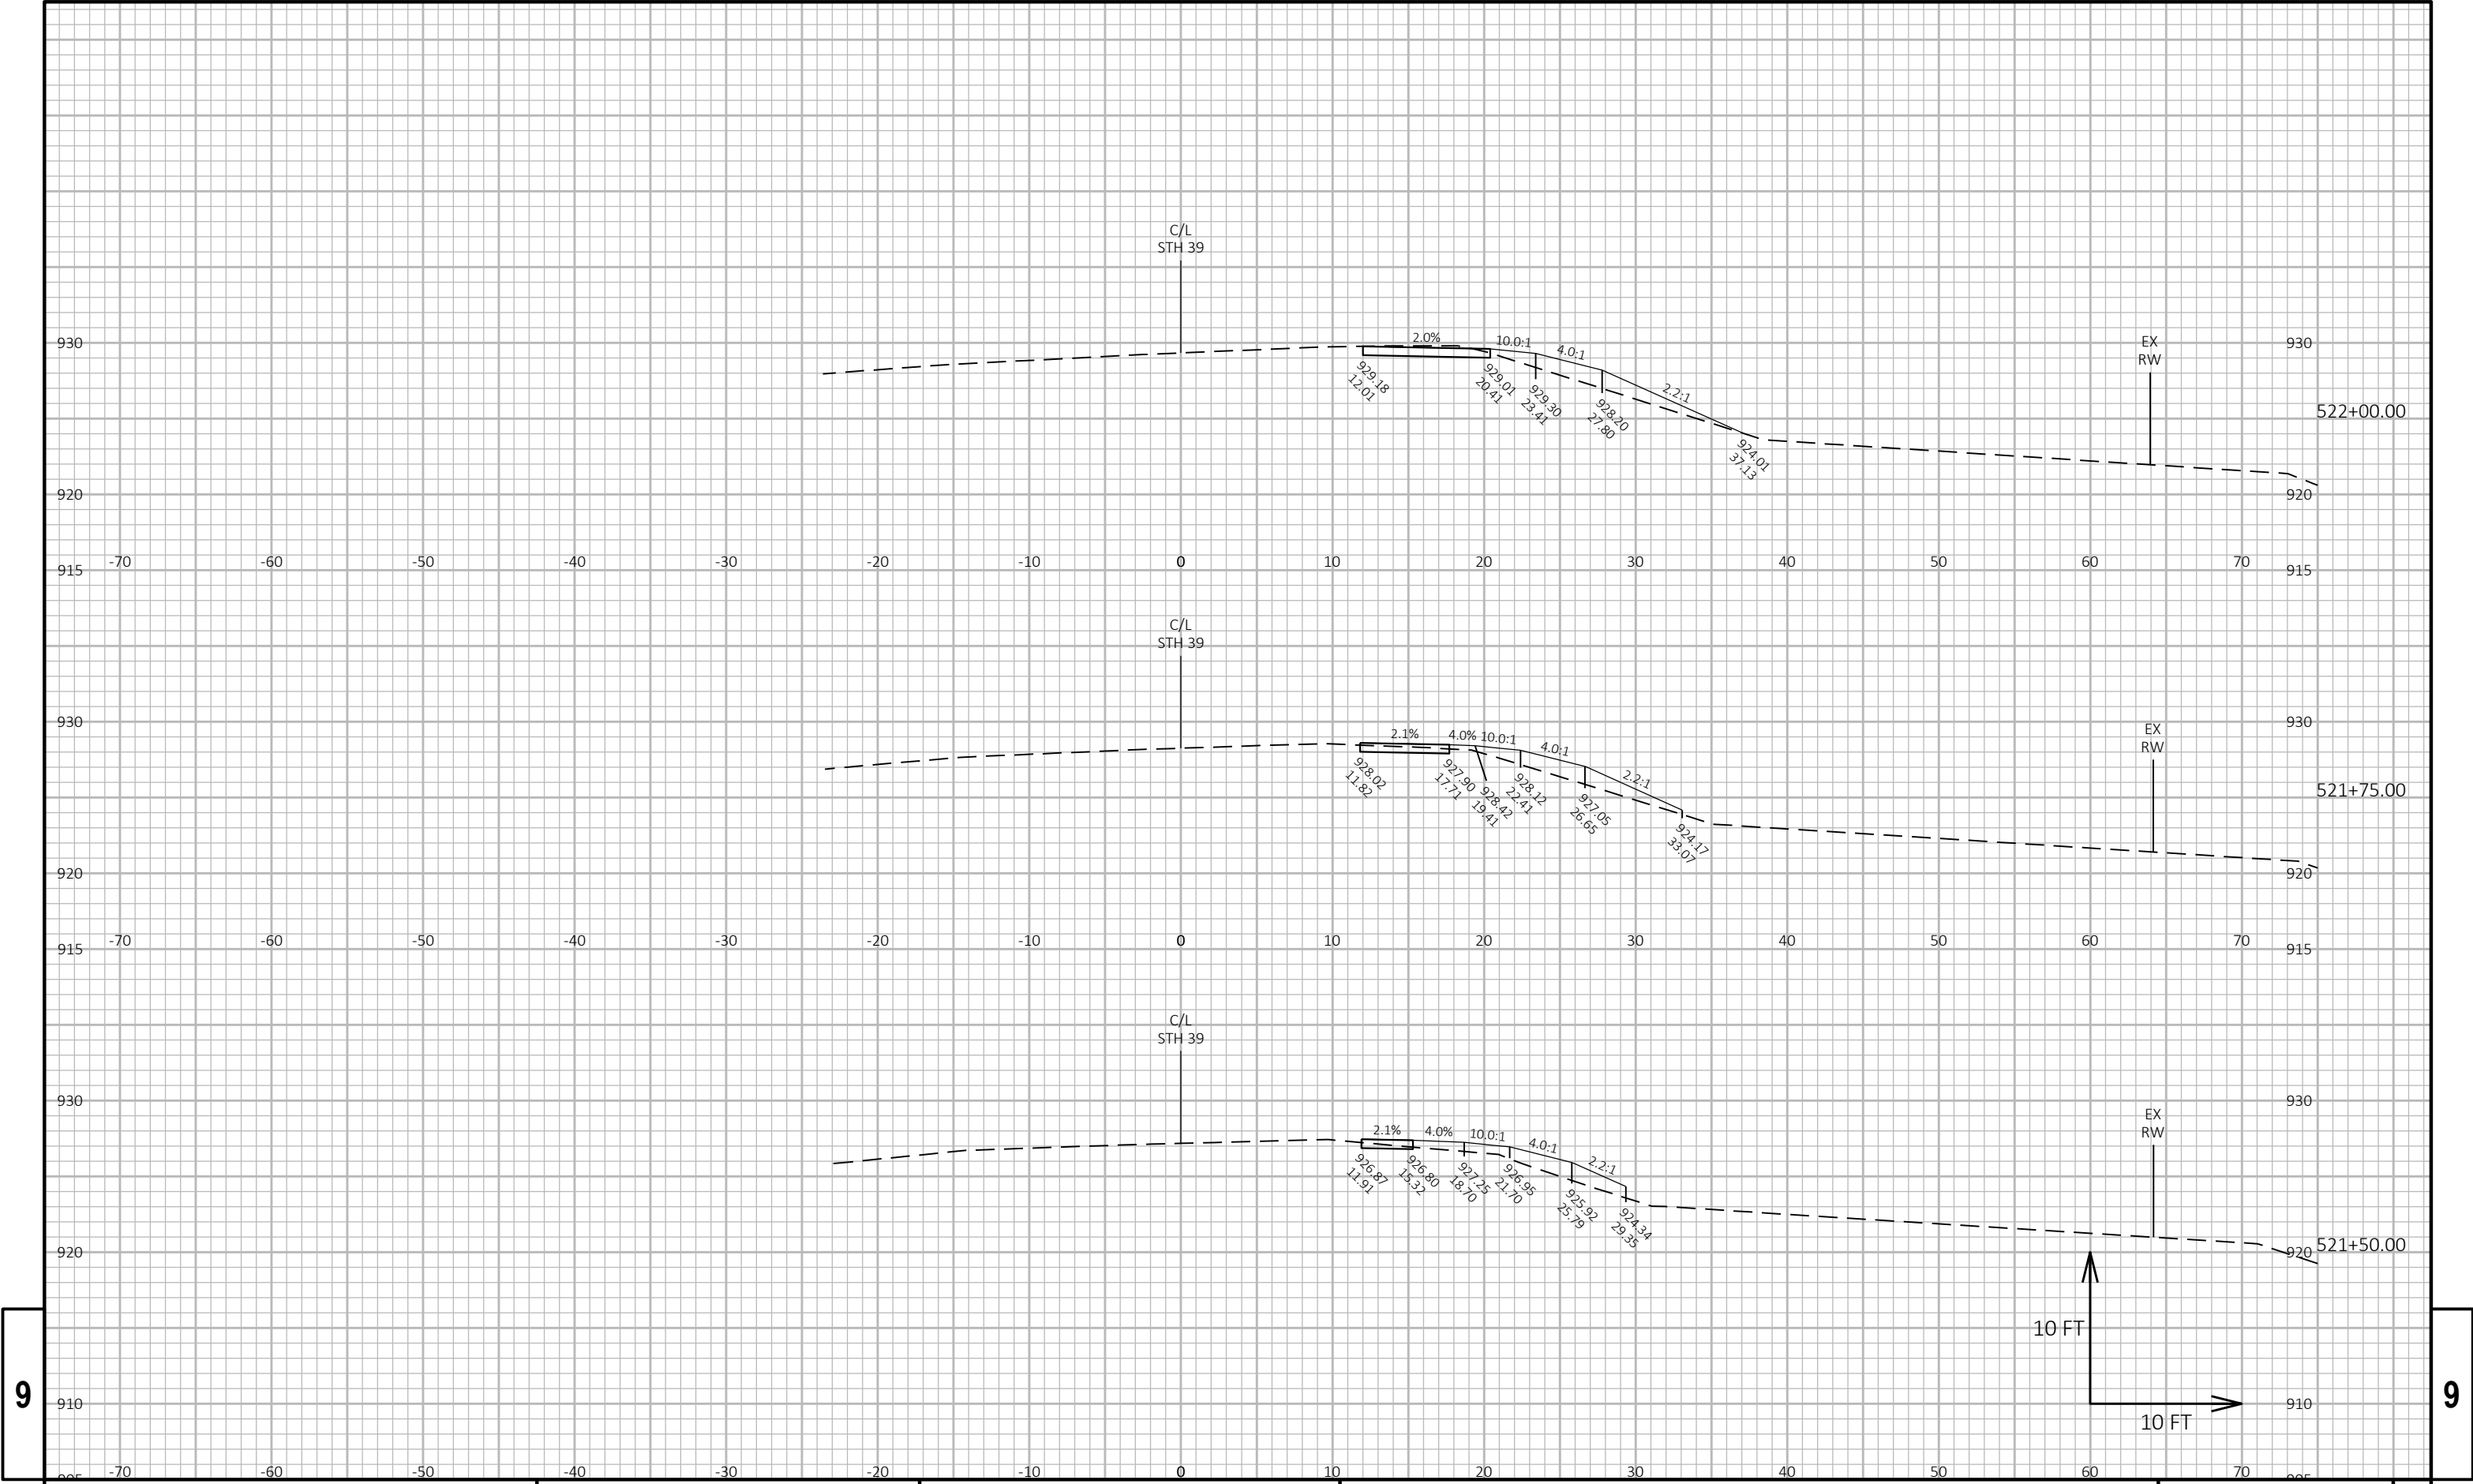


9

9

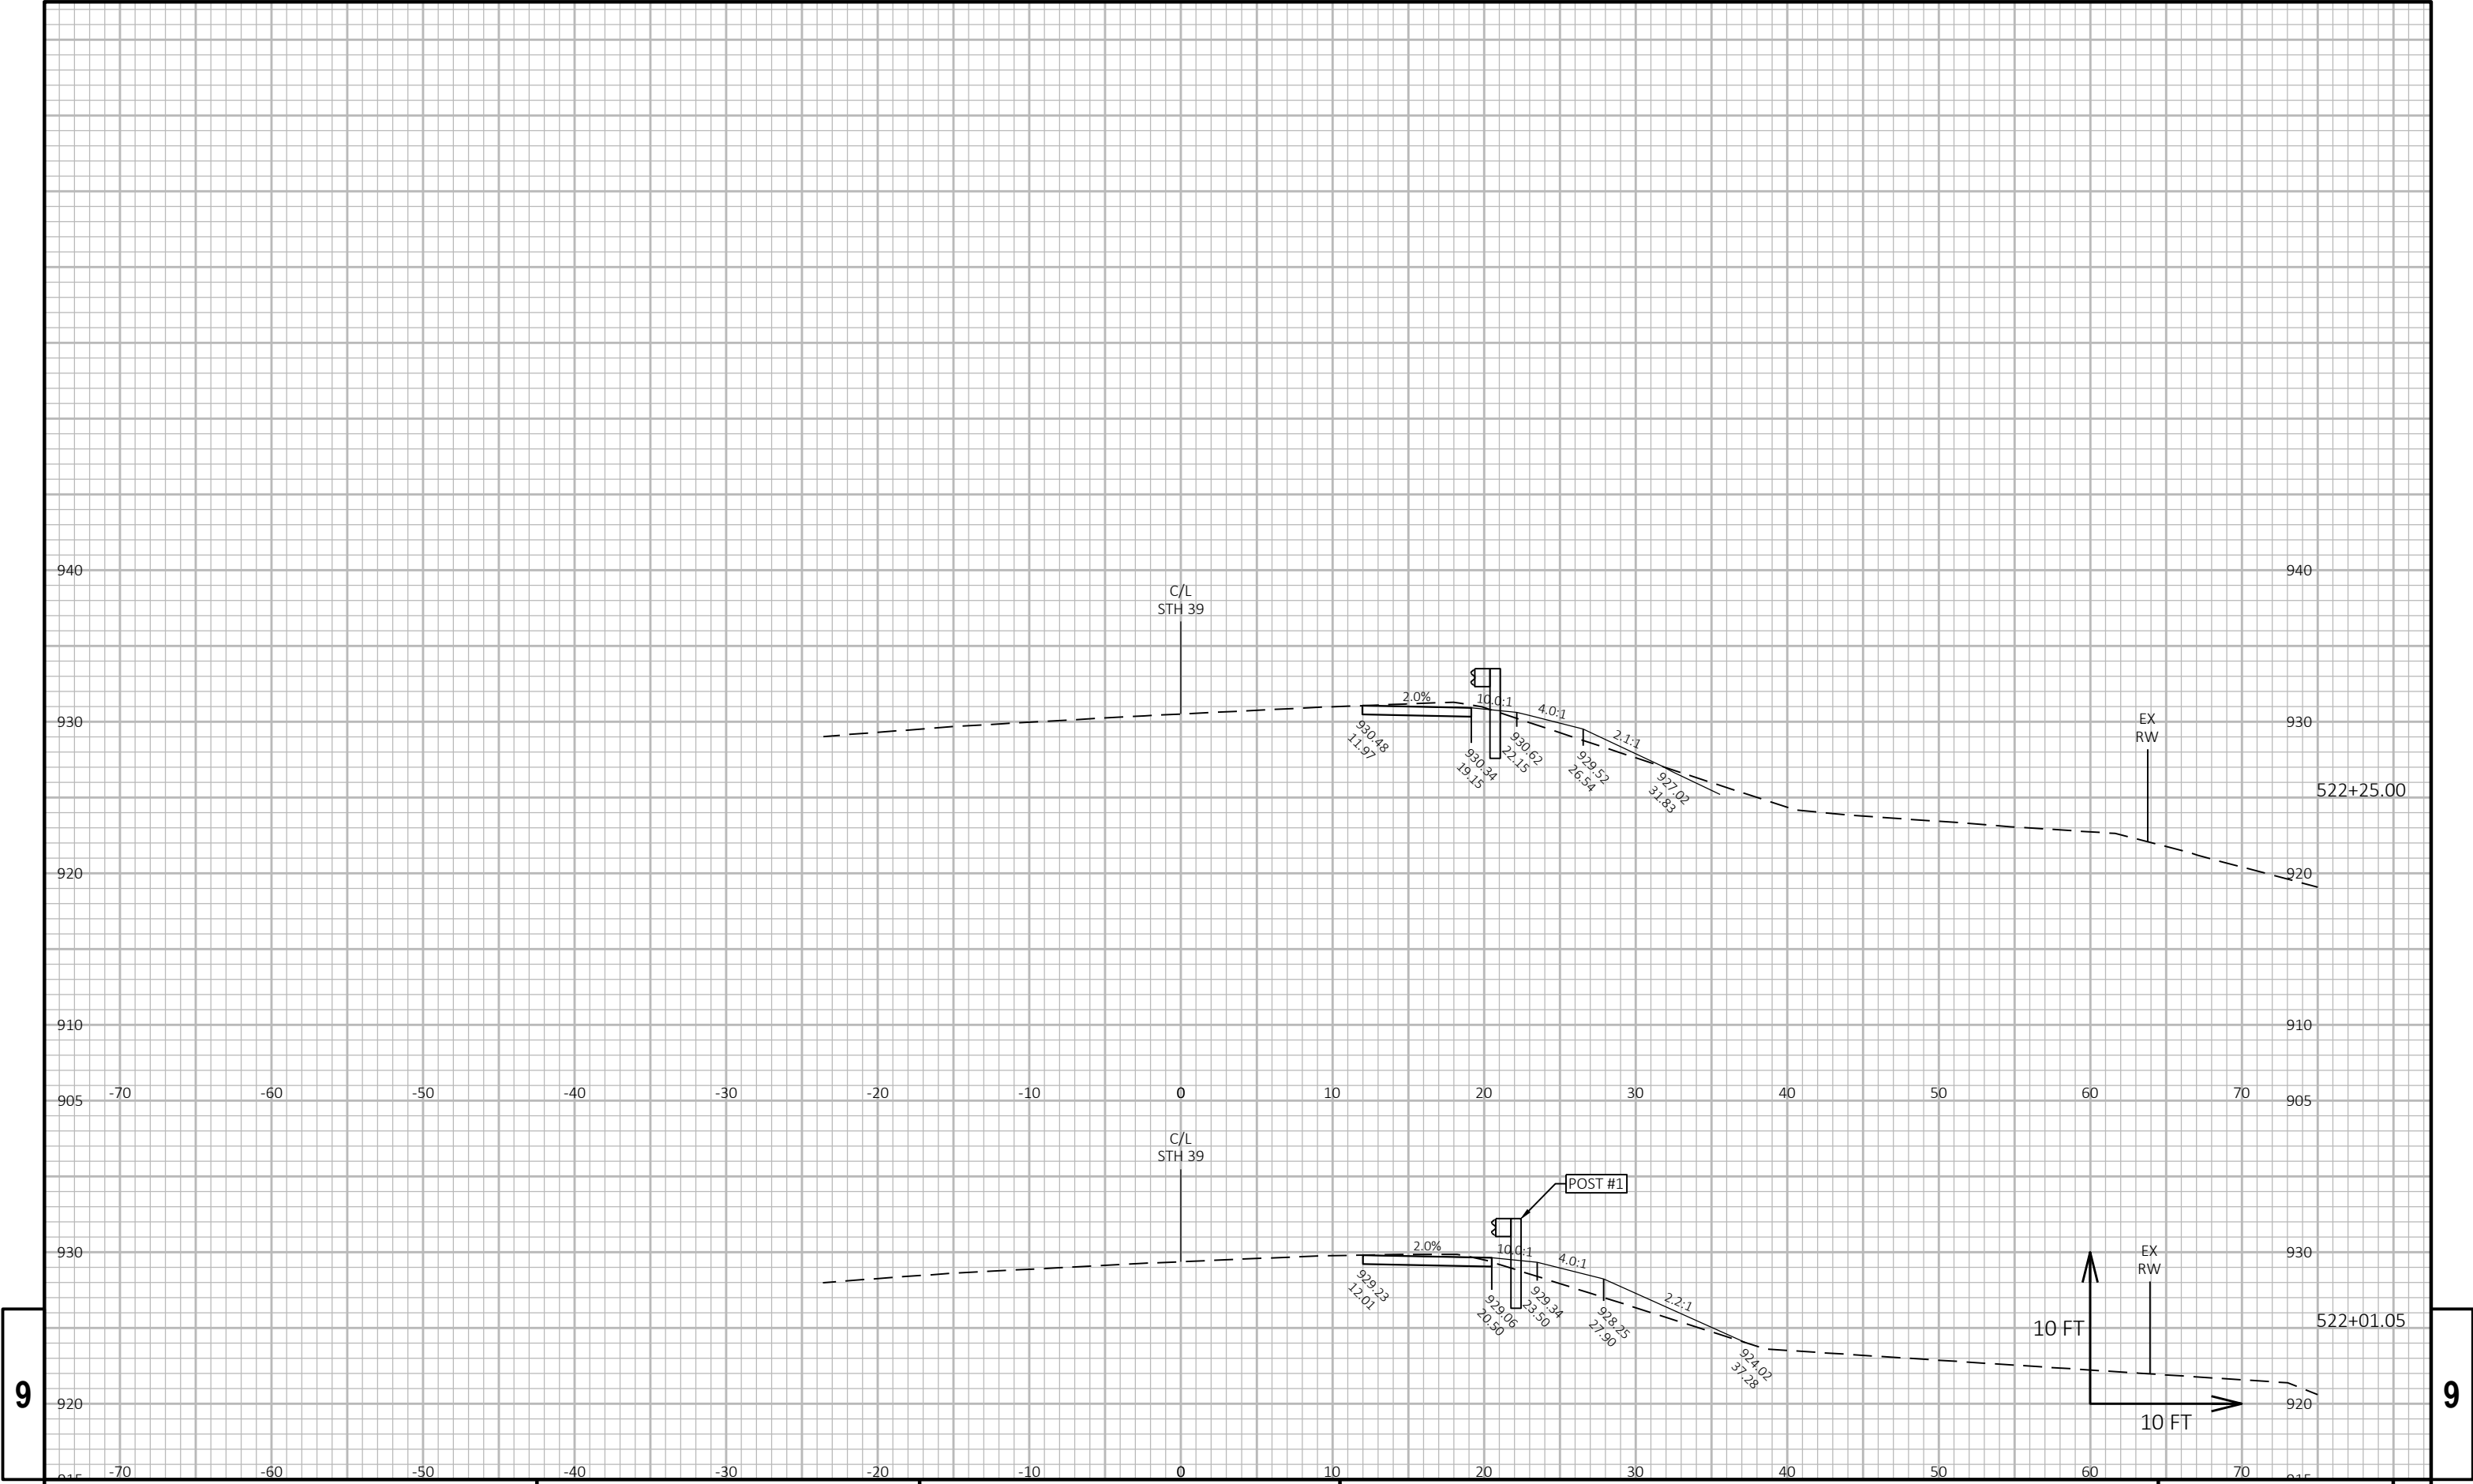


9

9

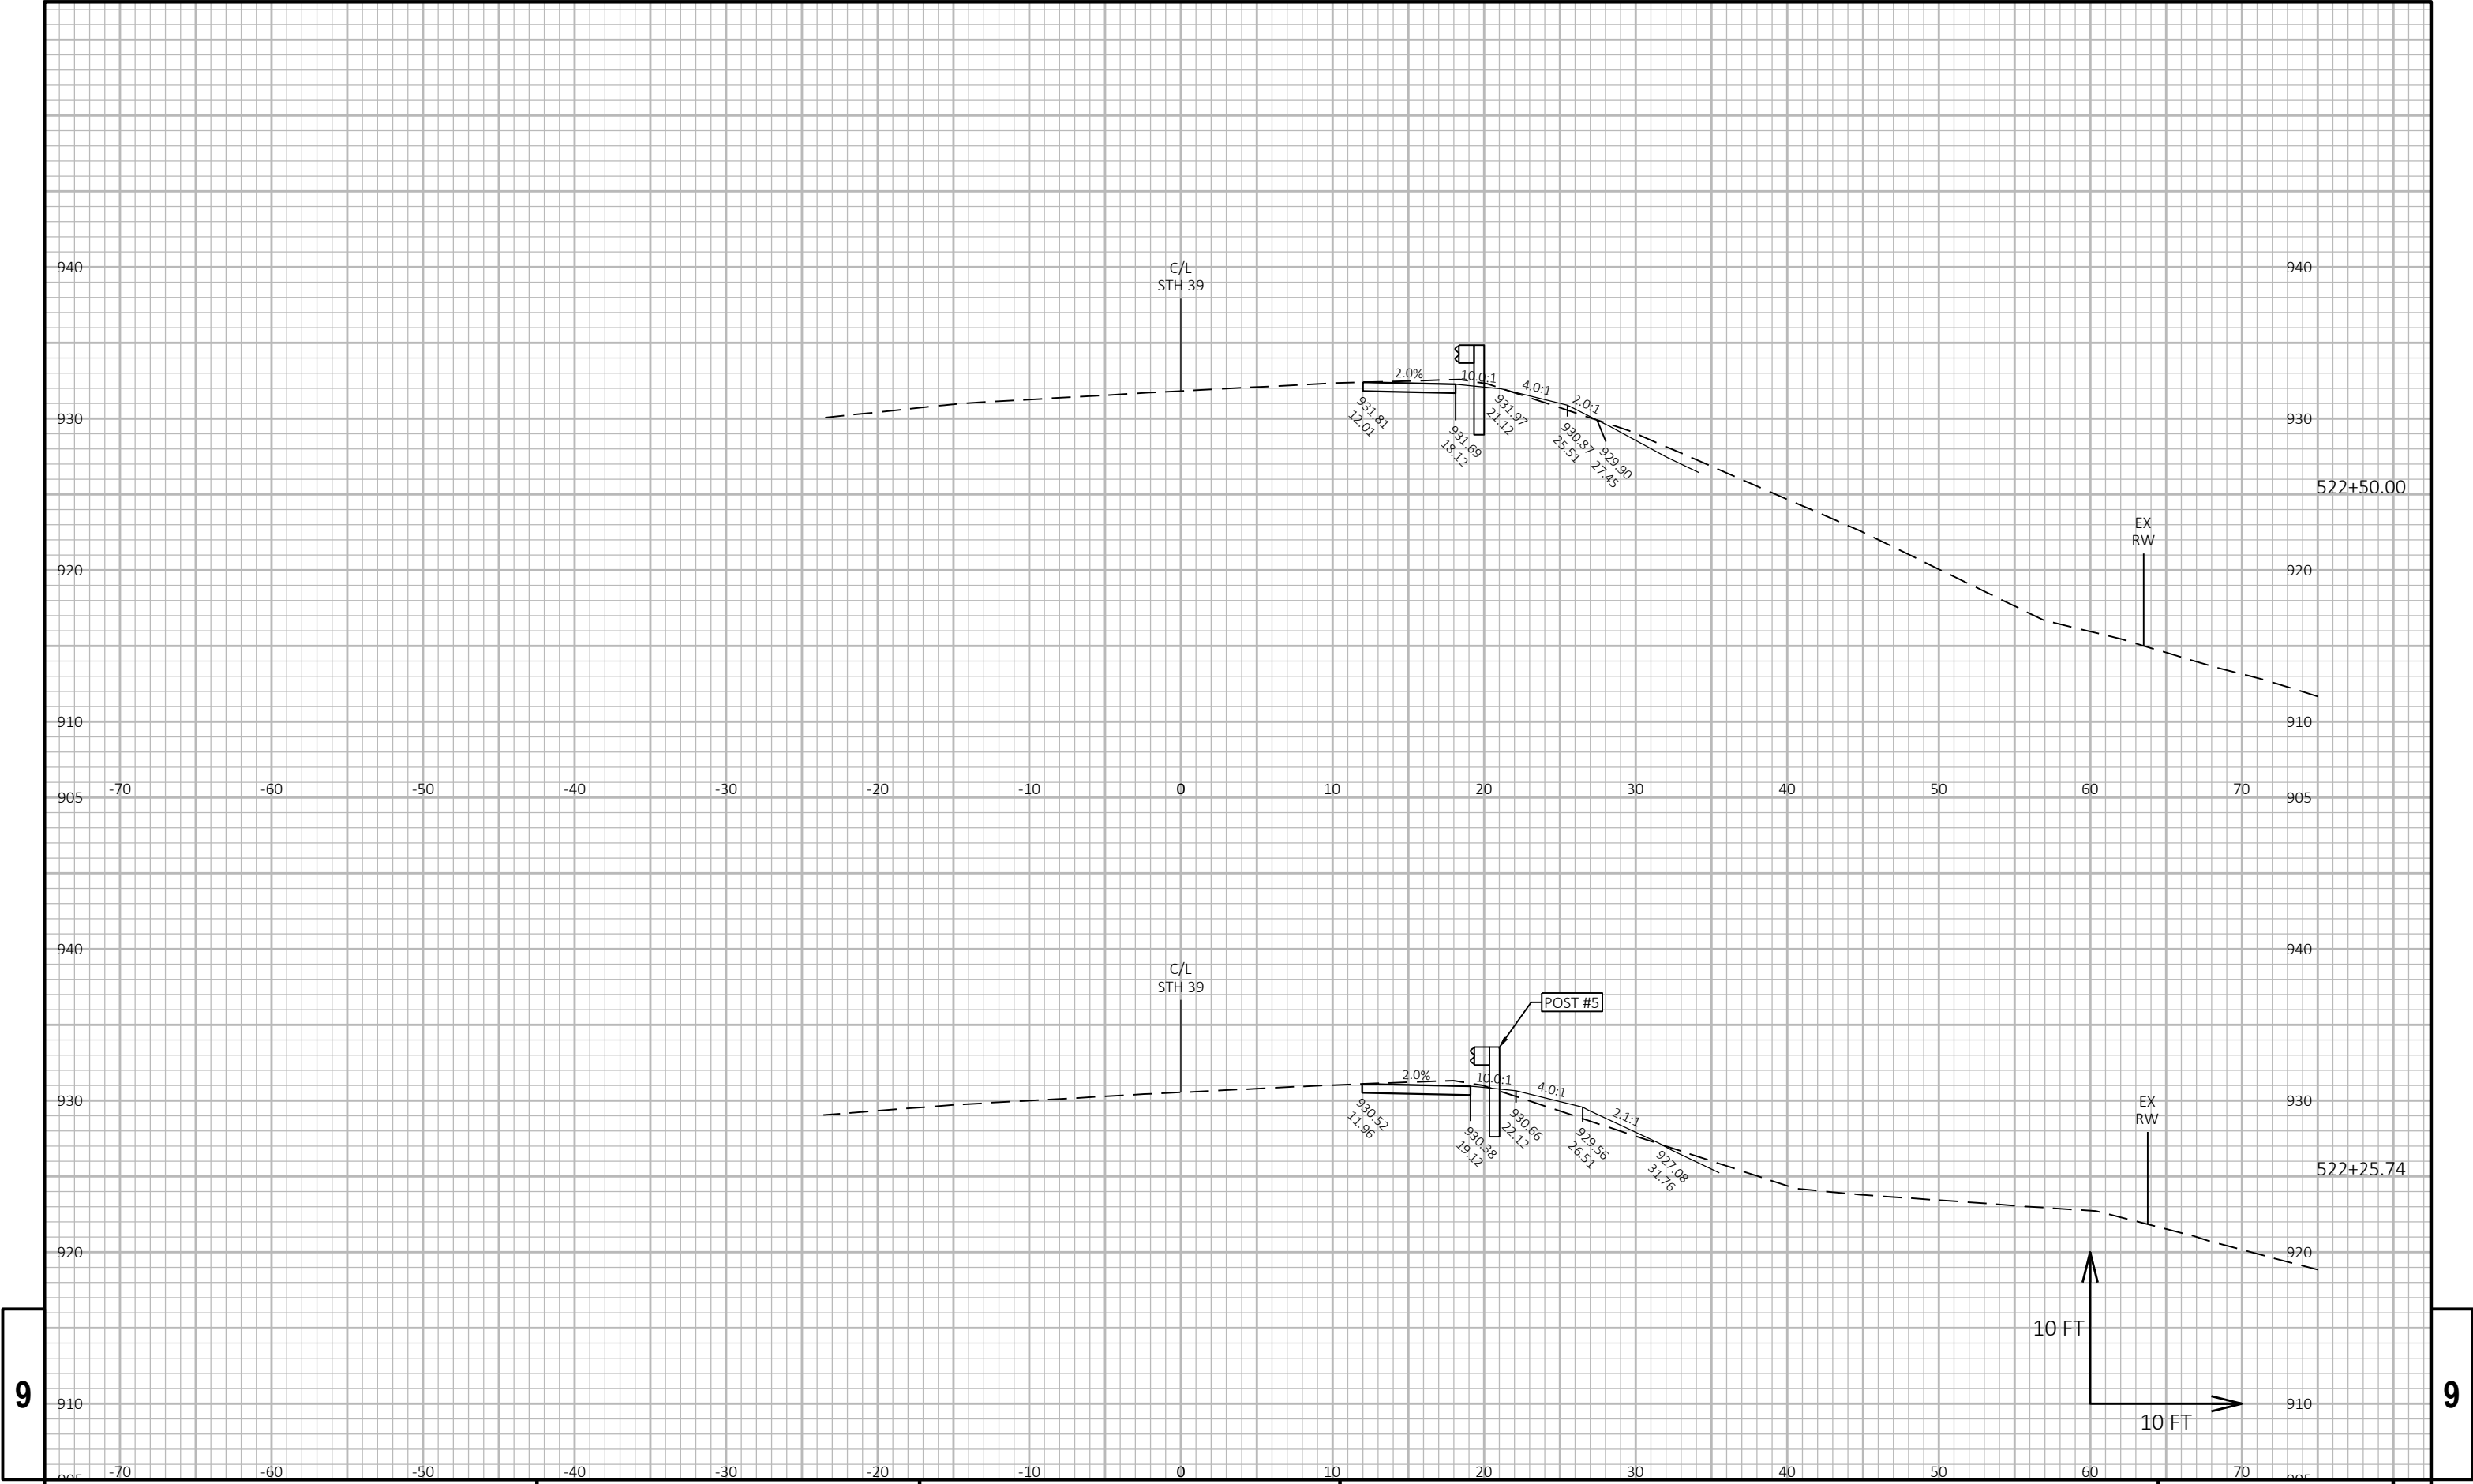

9


9

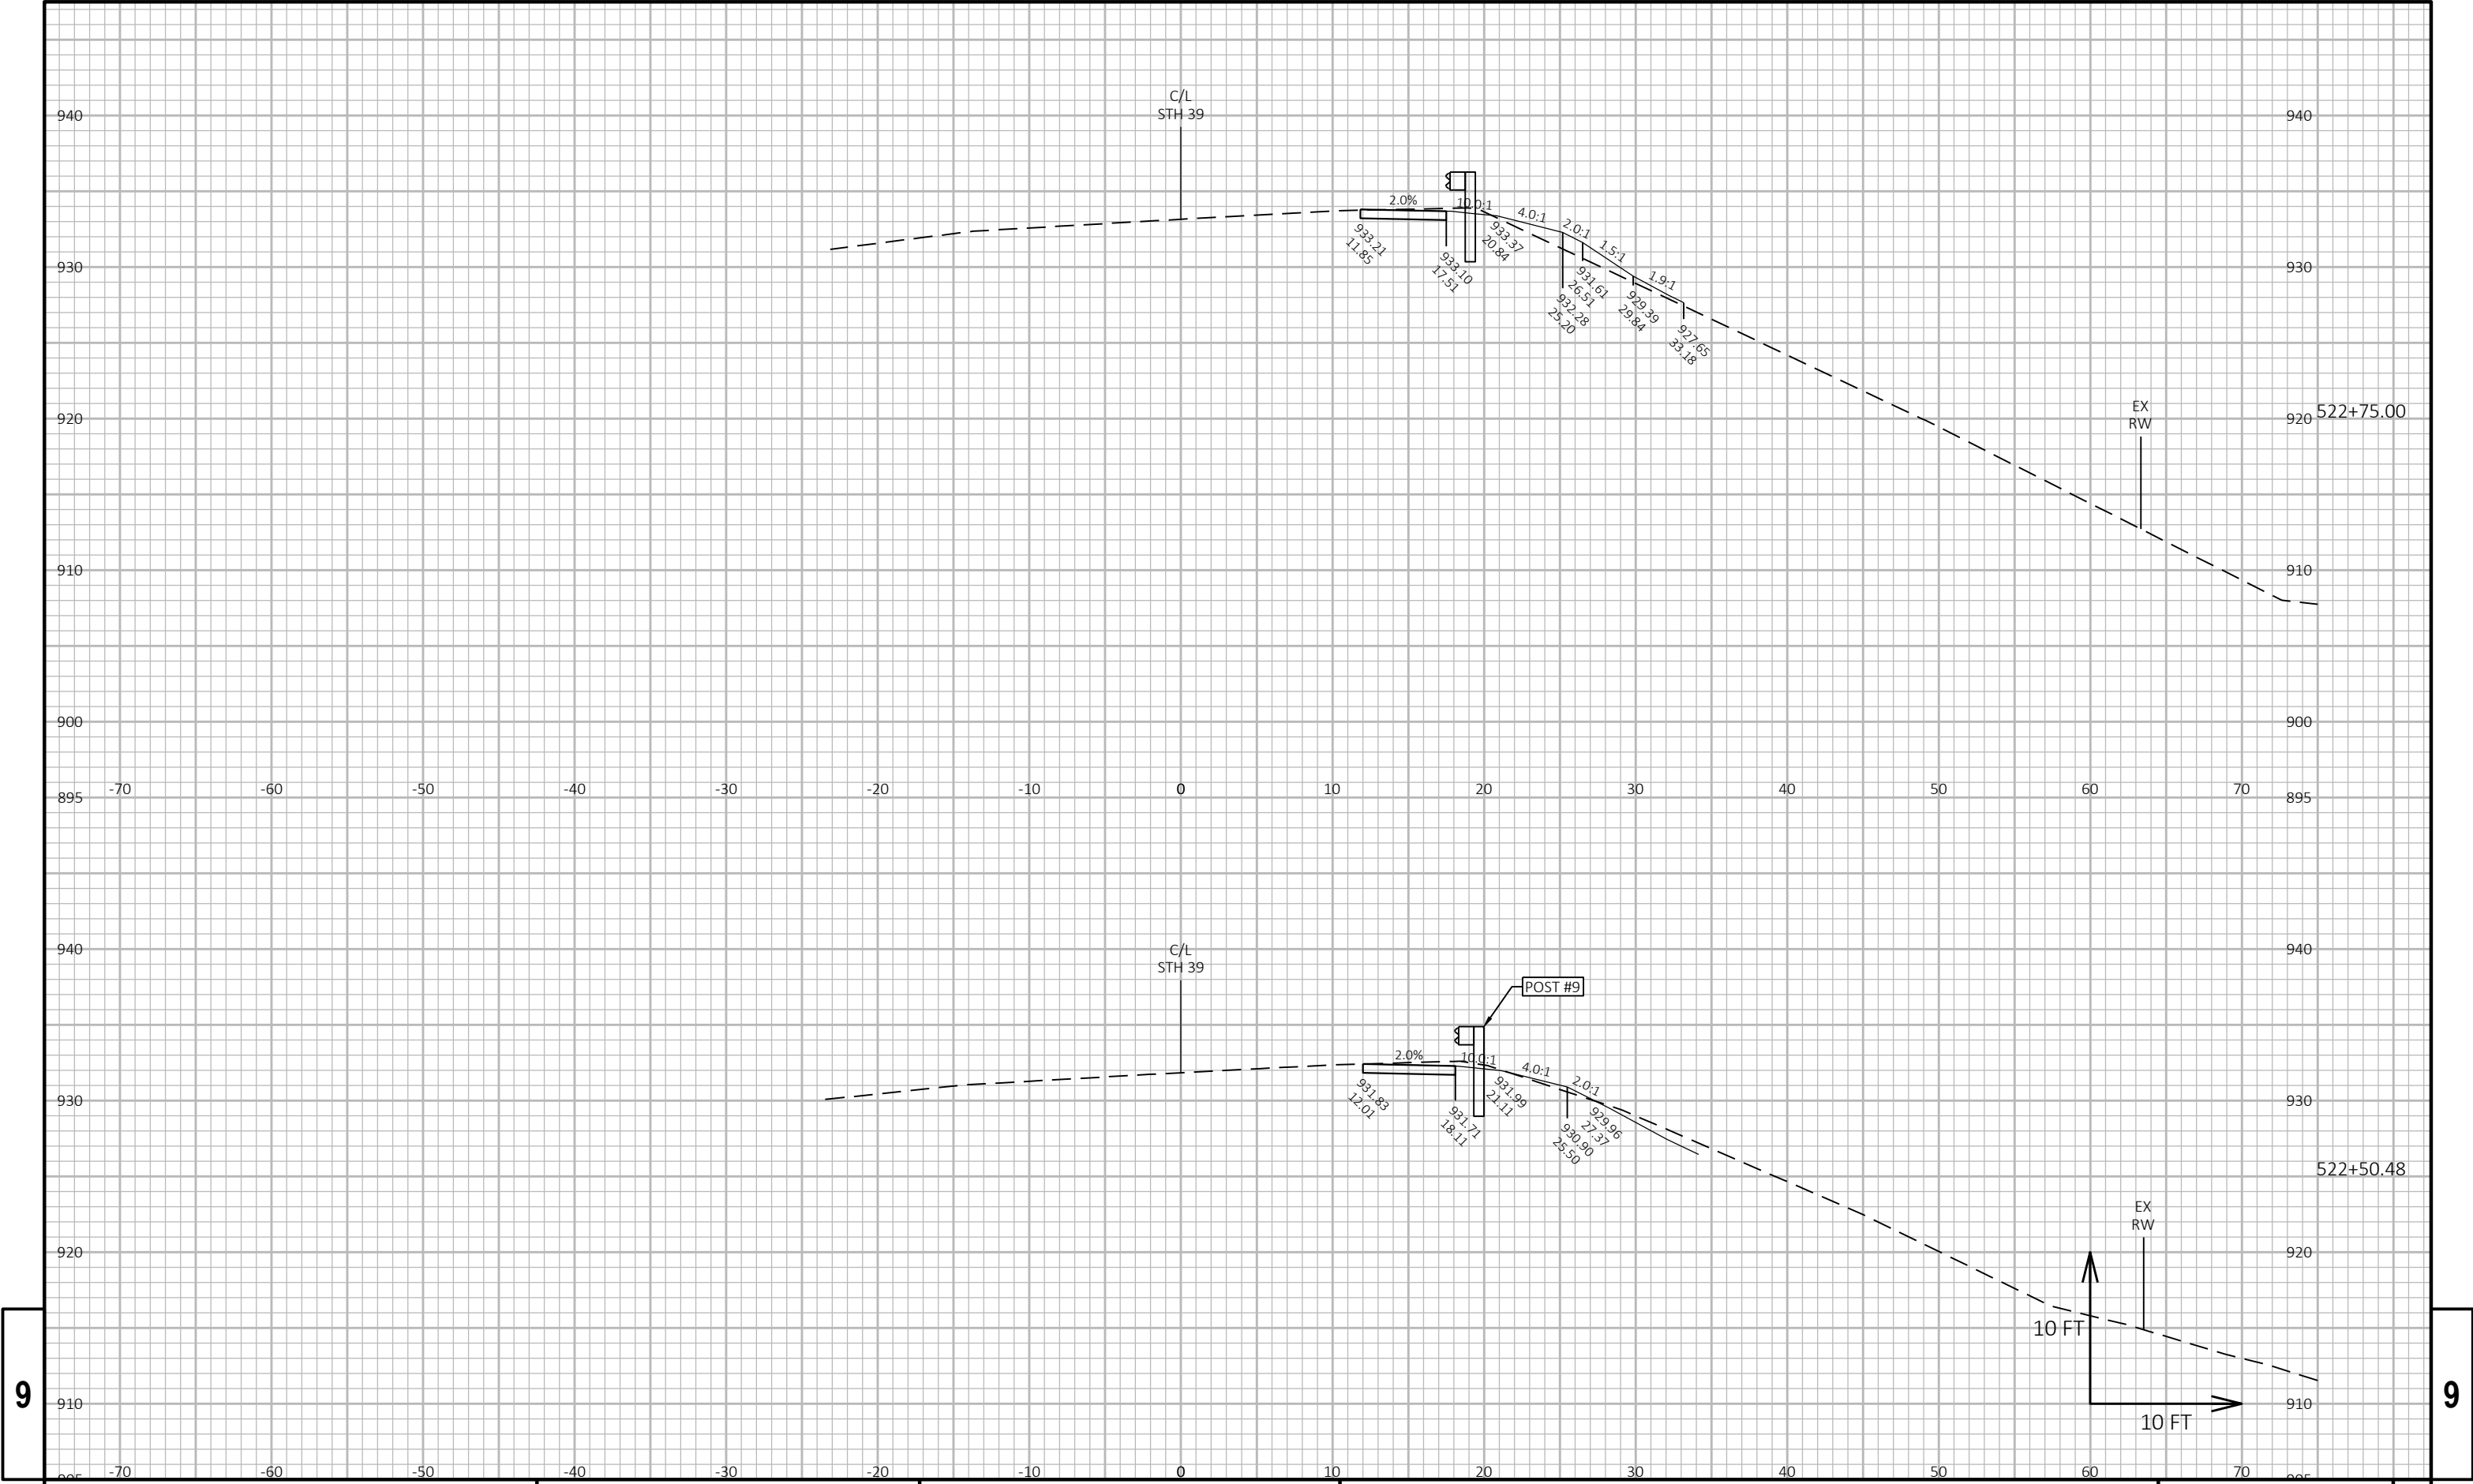

9


9



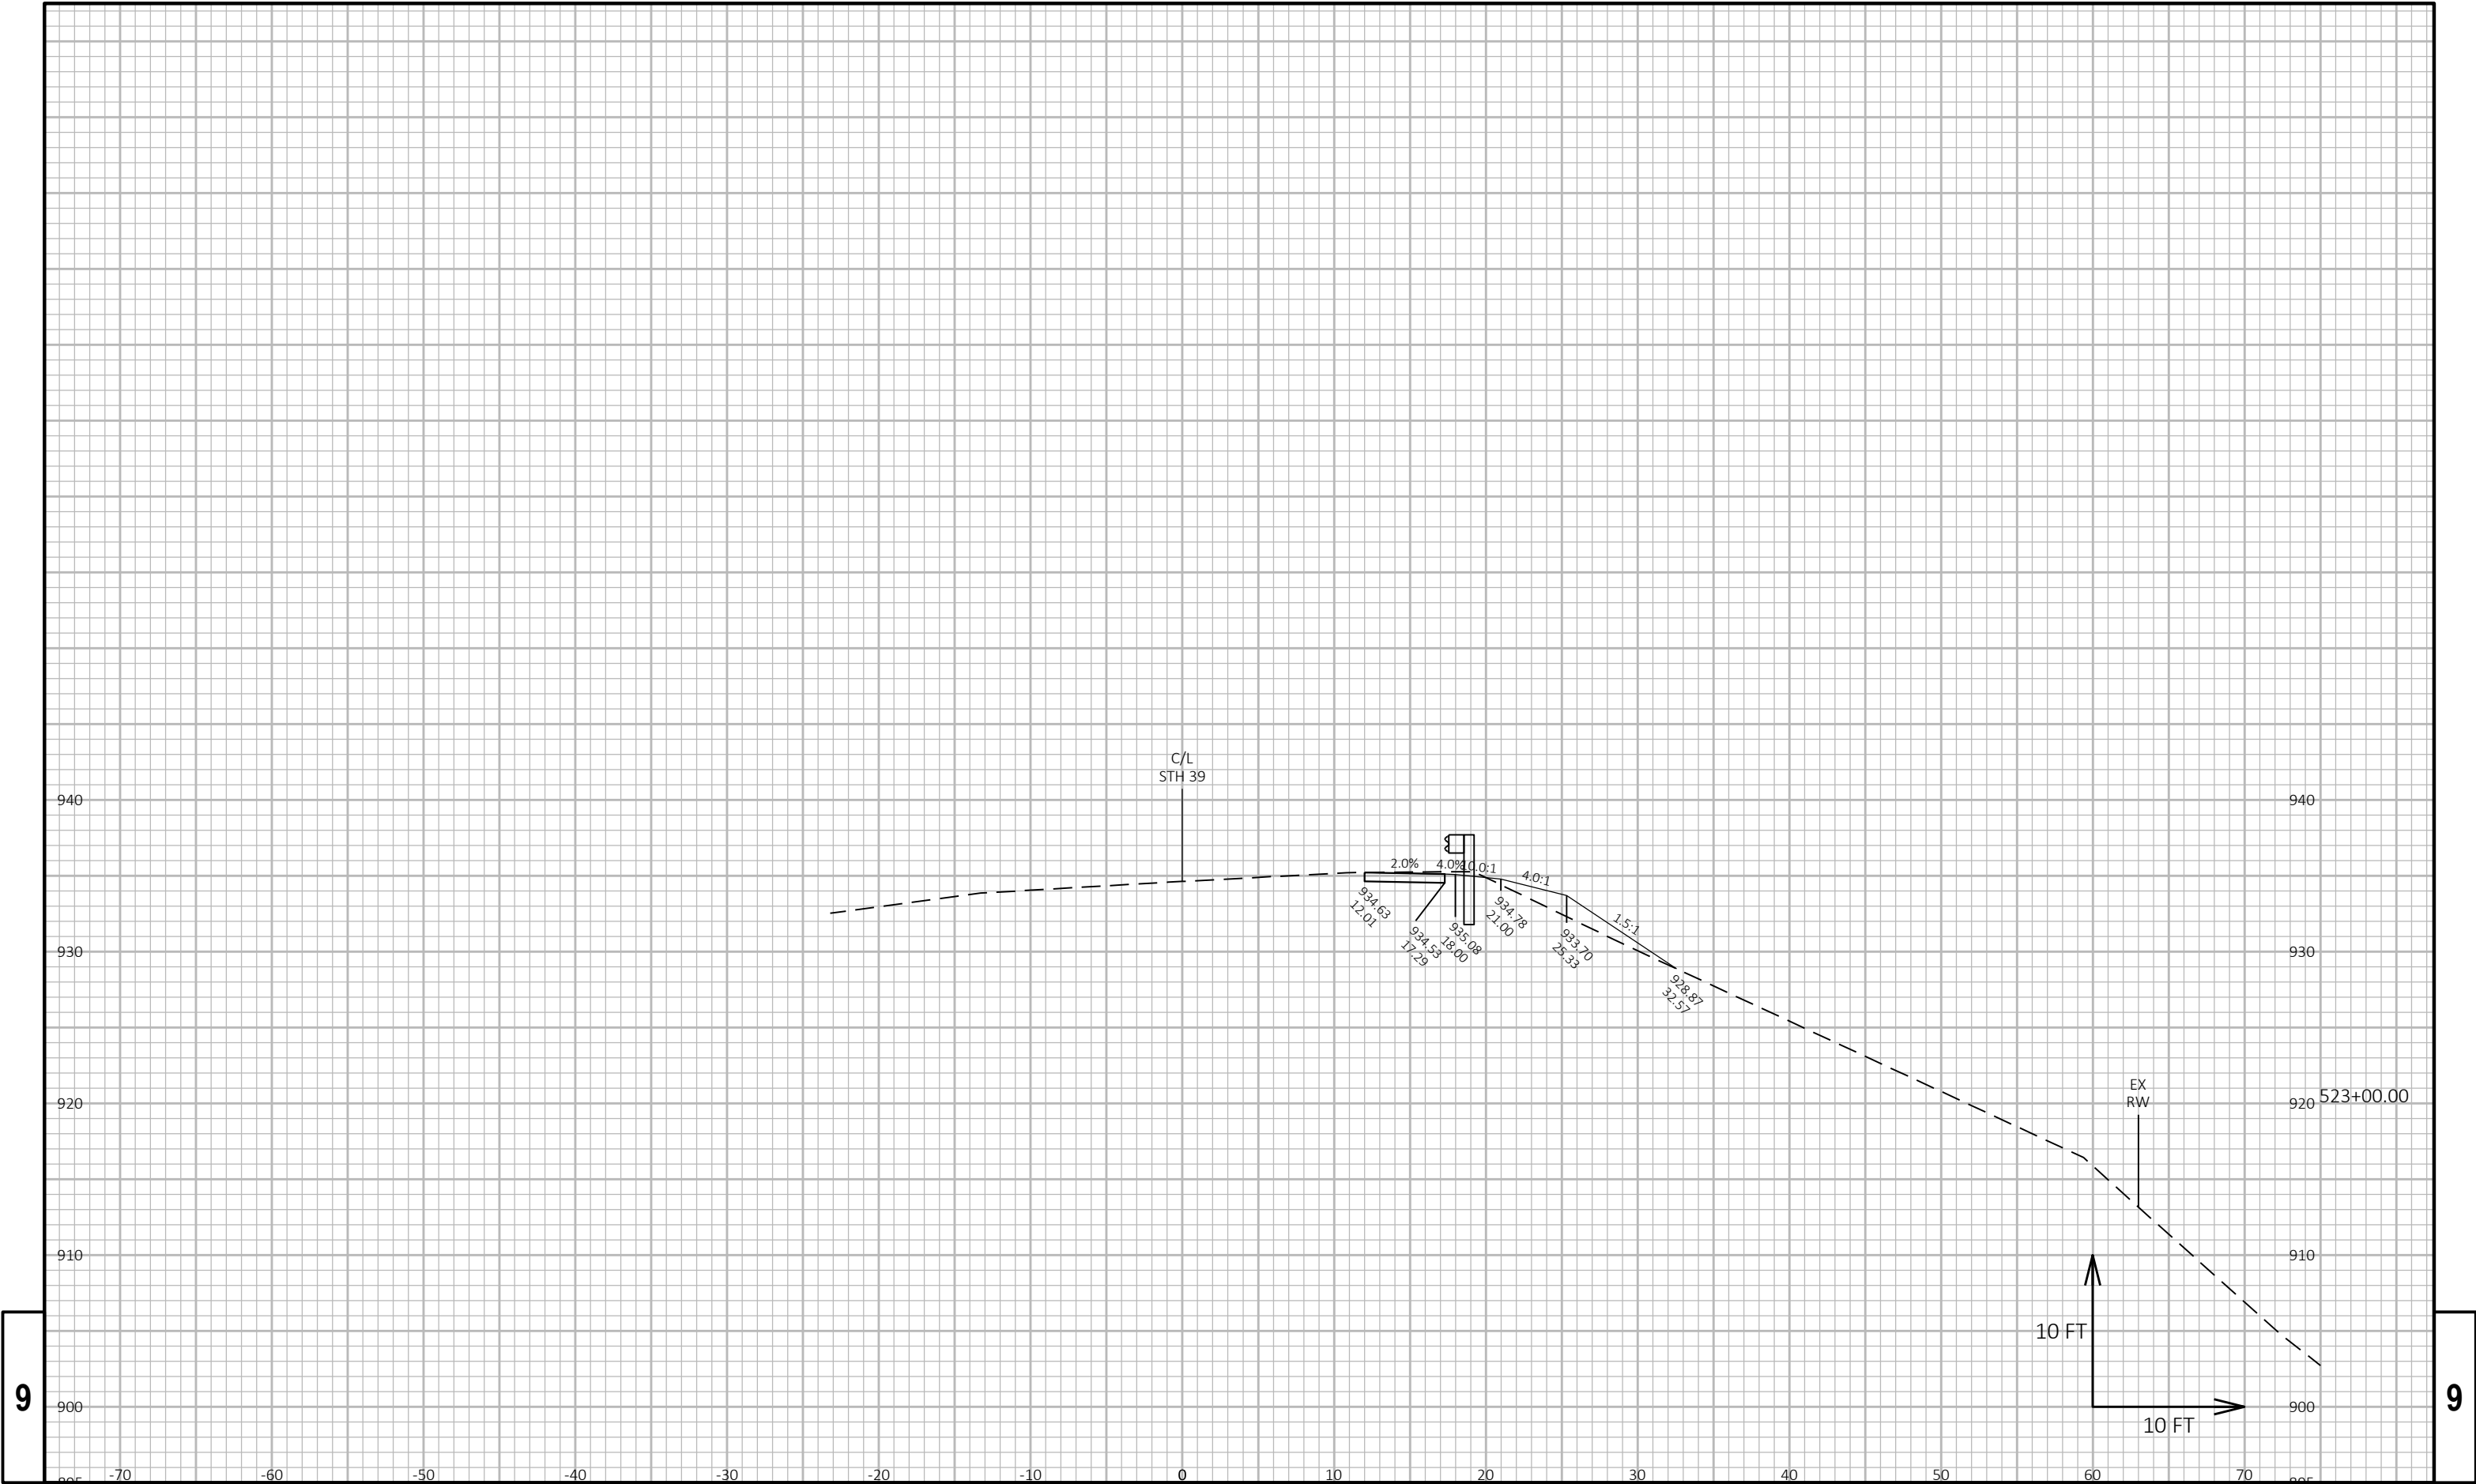

9


9

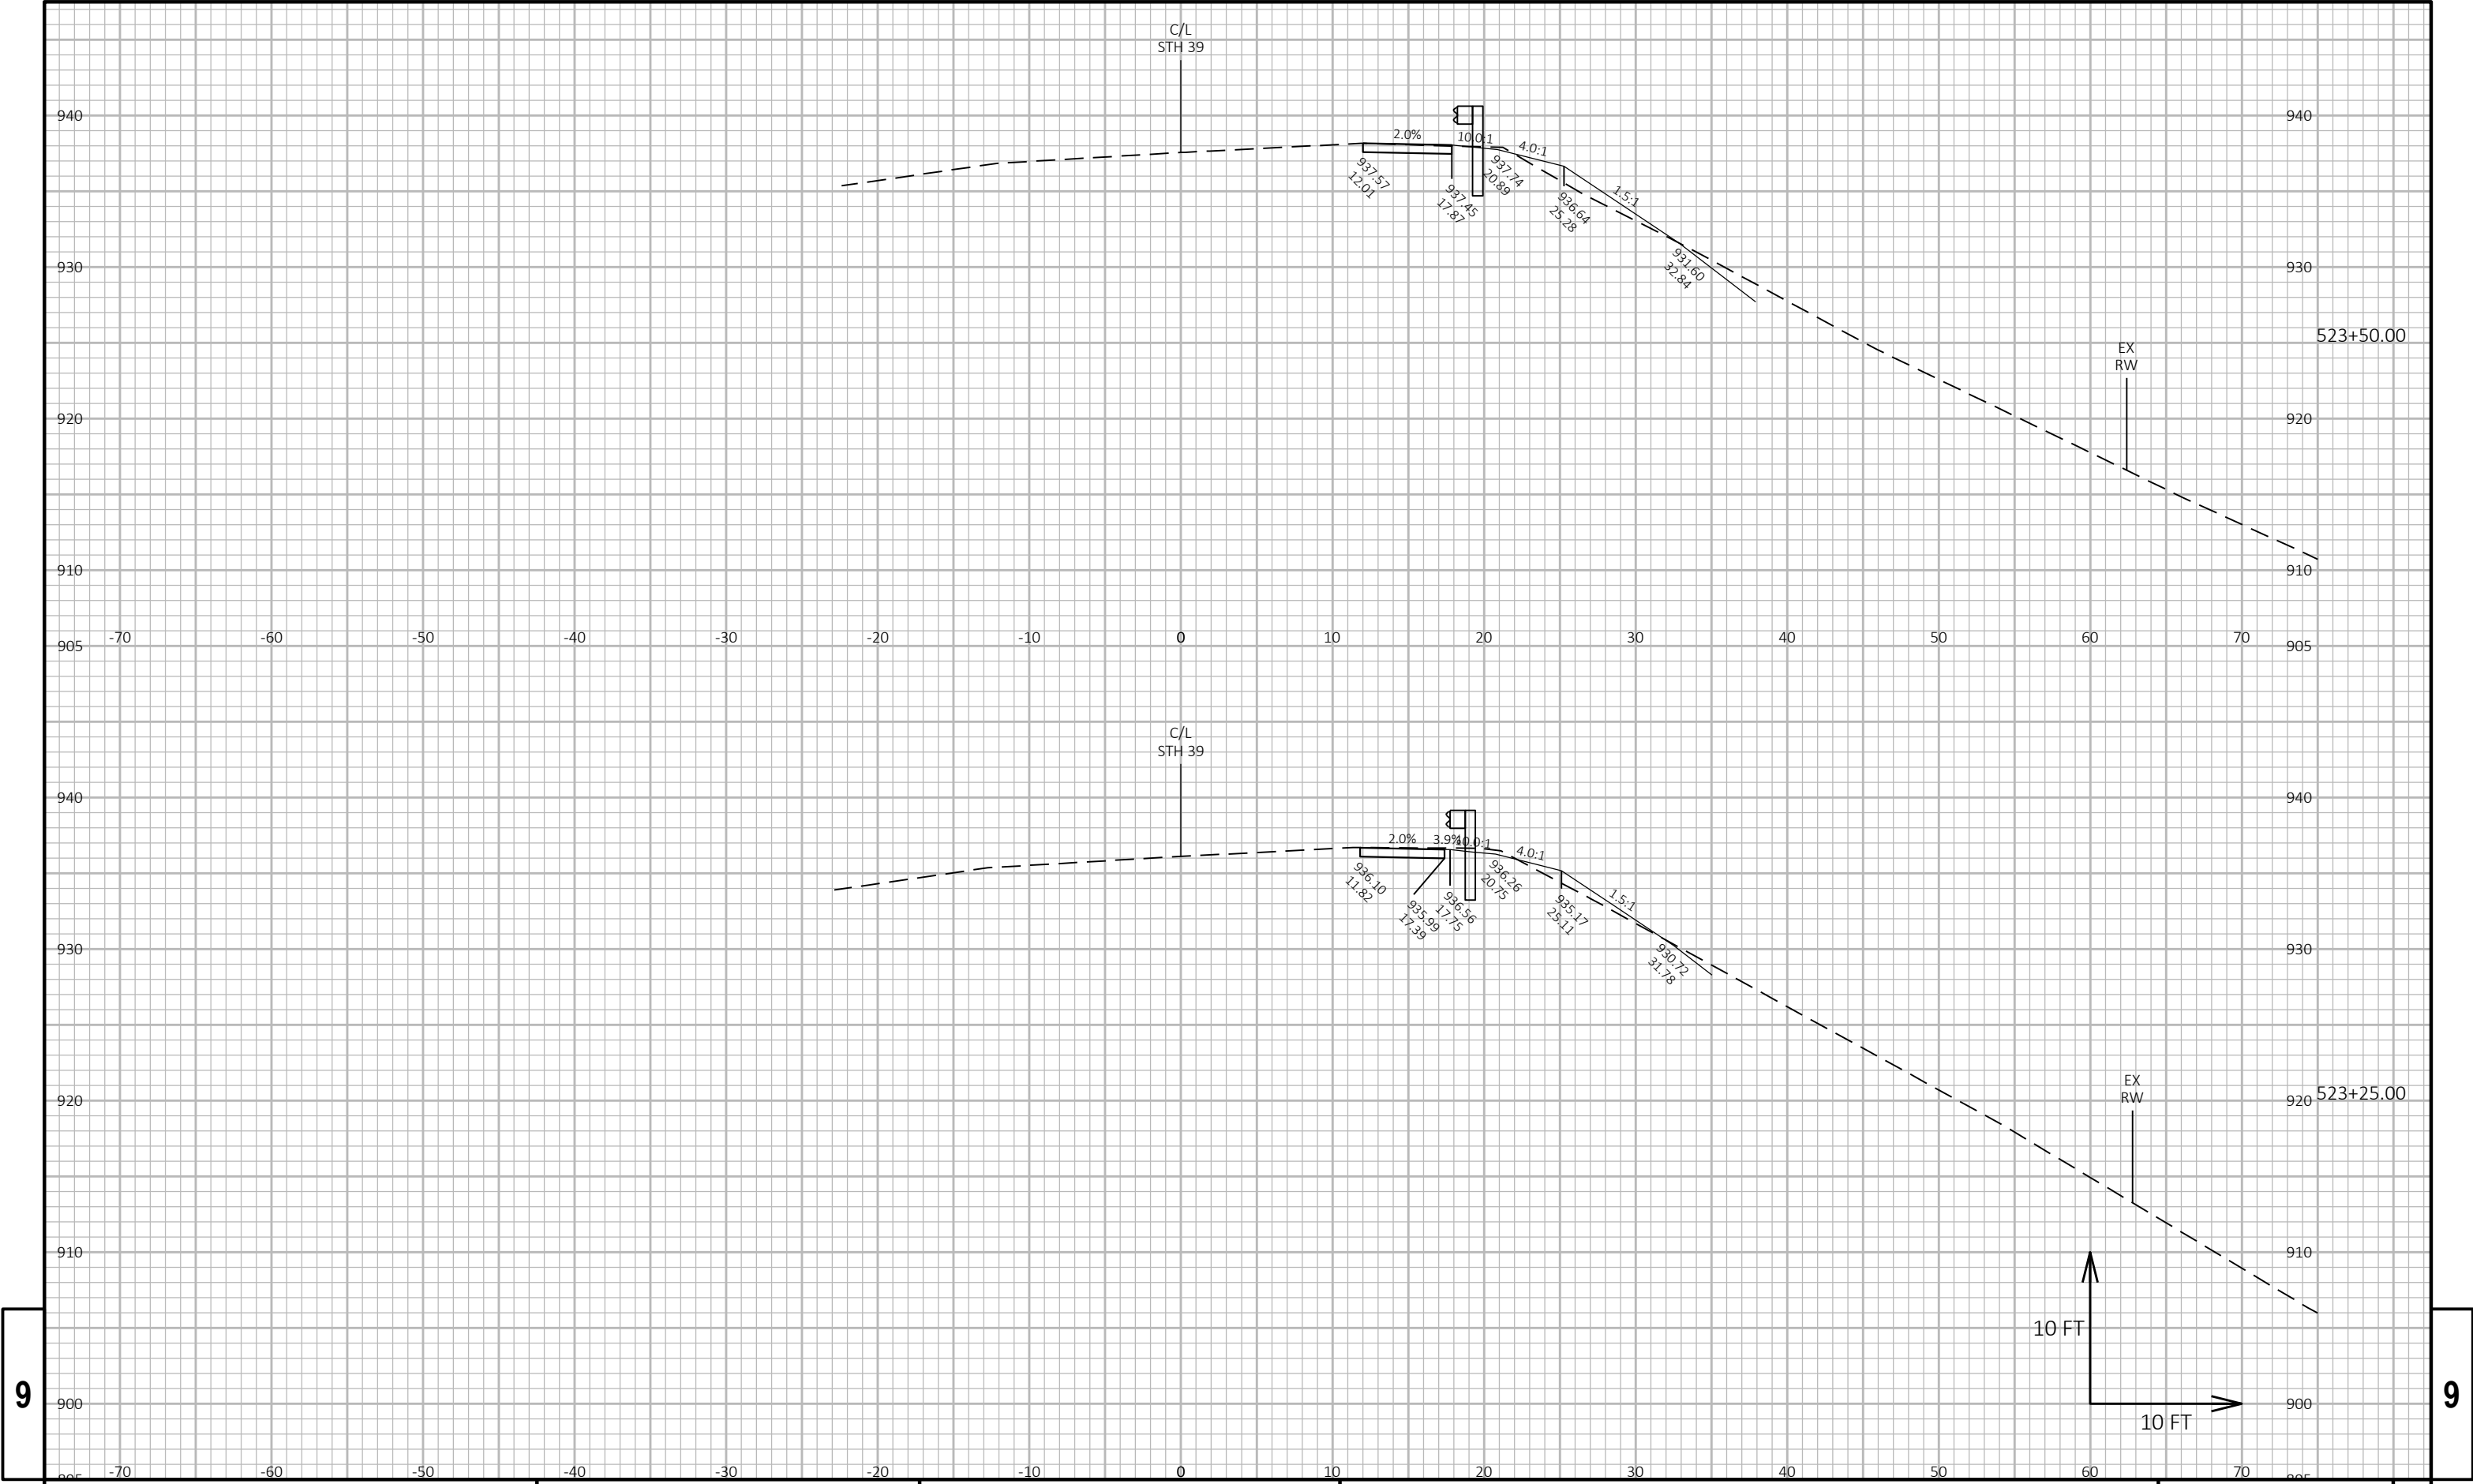

9


9



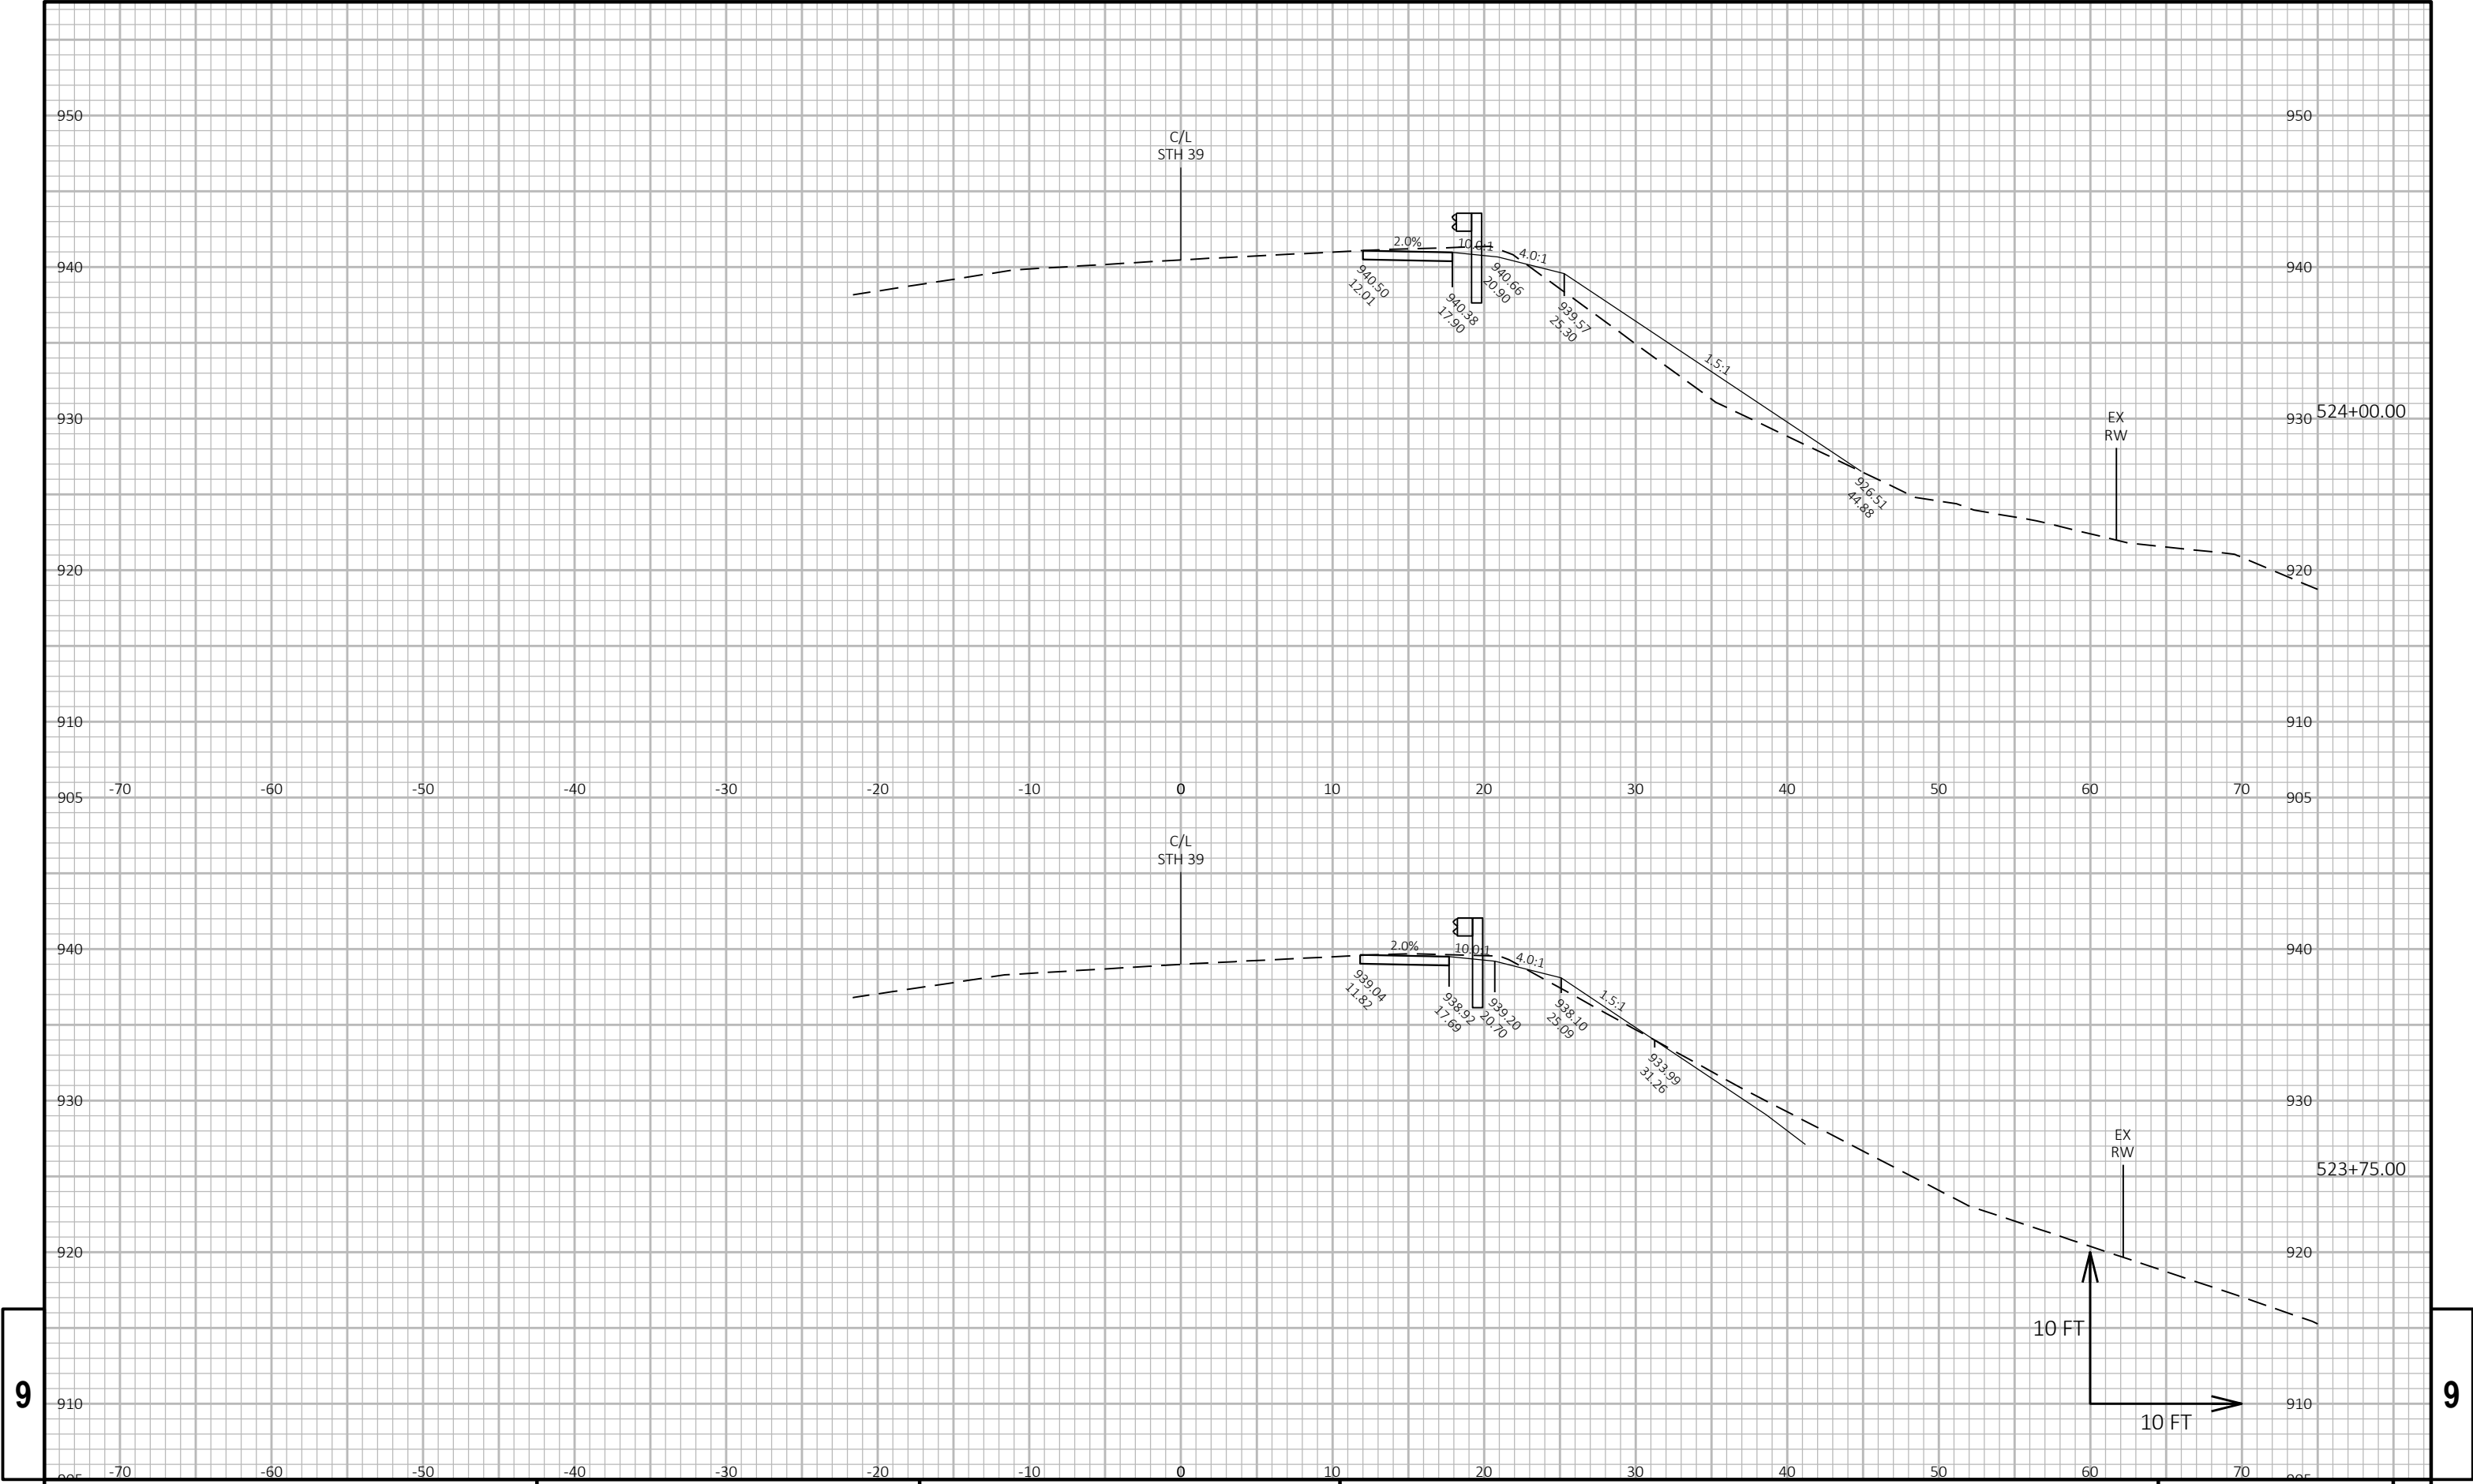

9


9

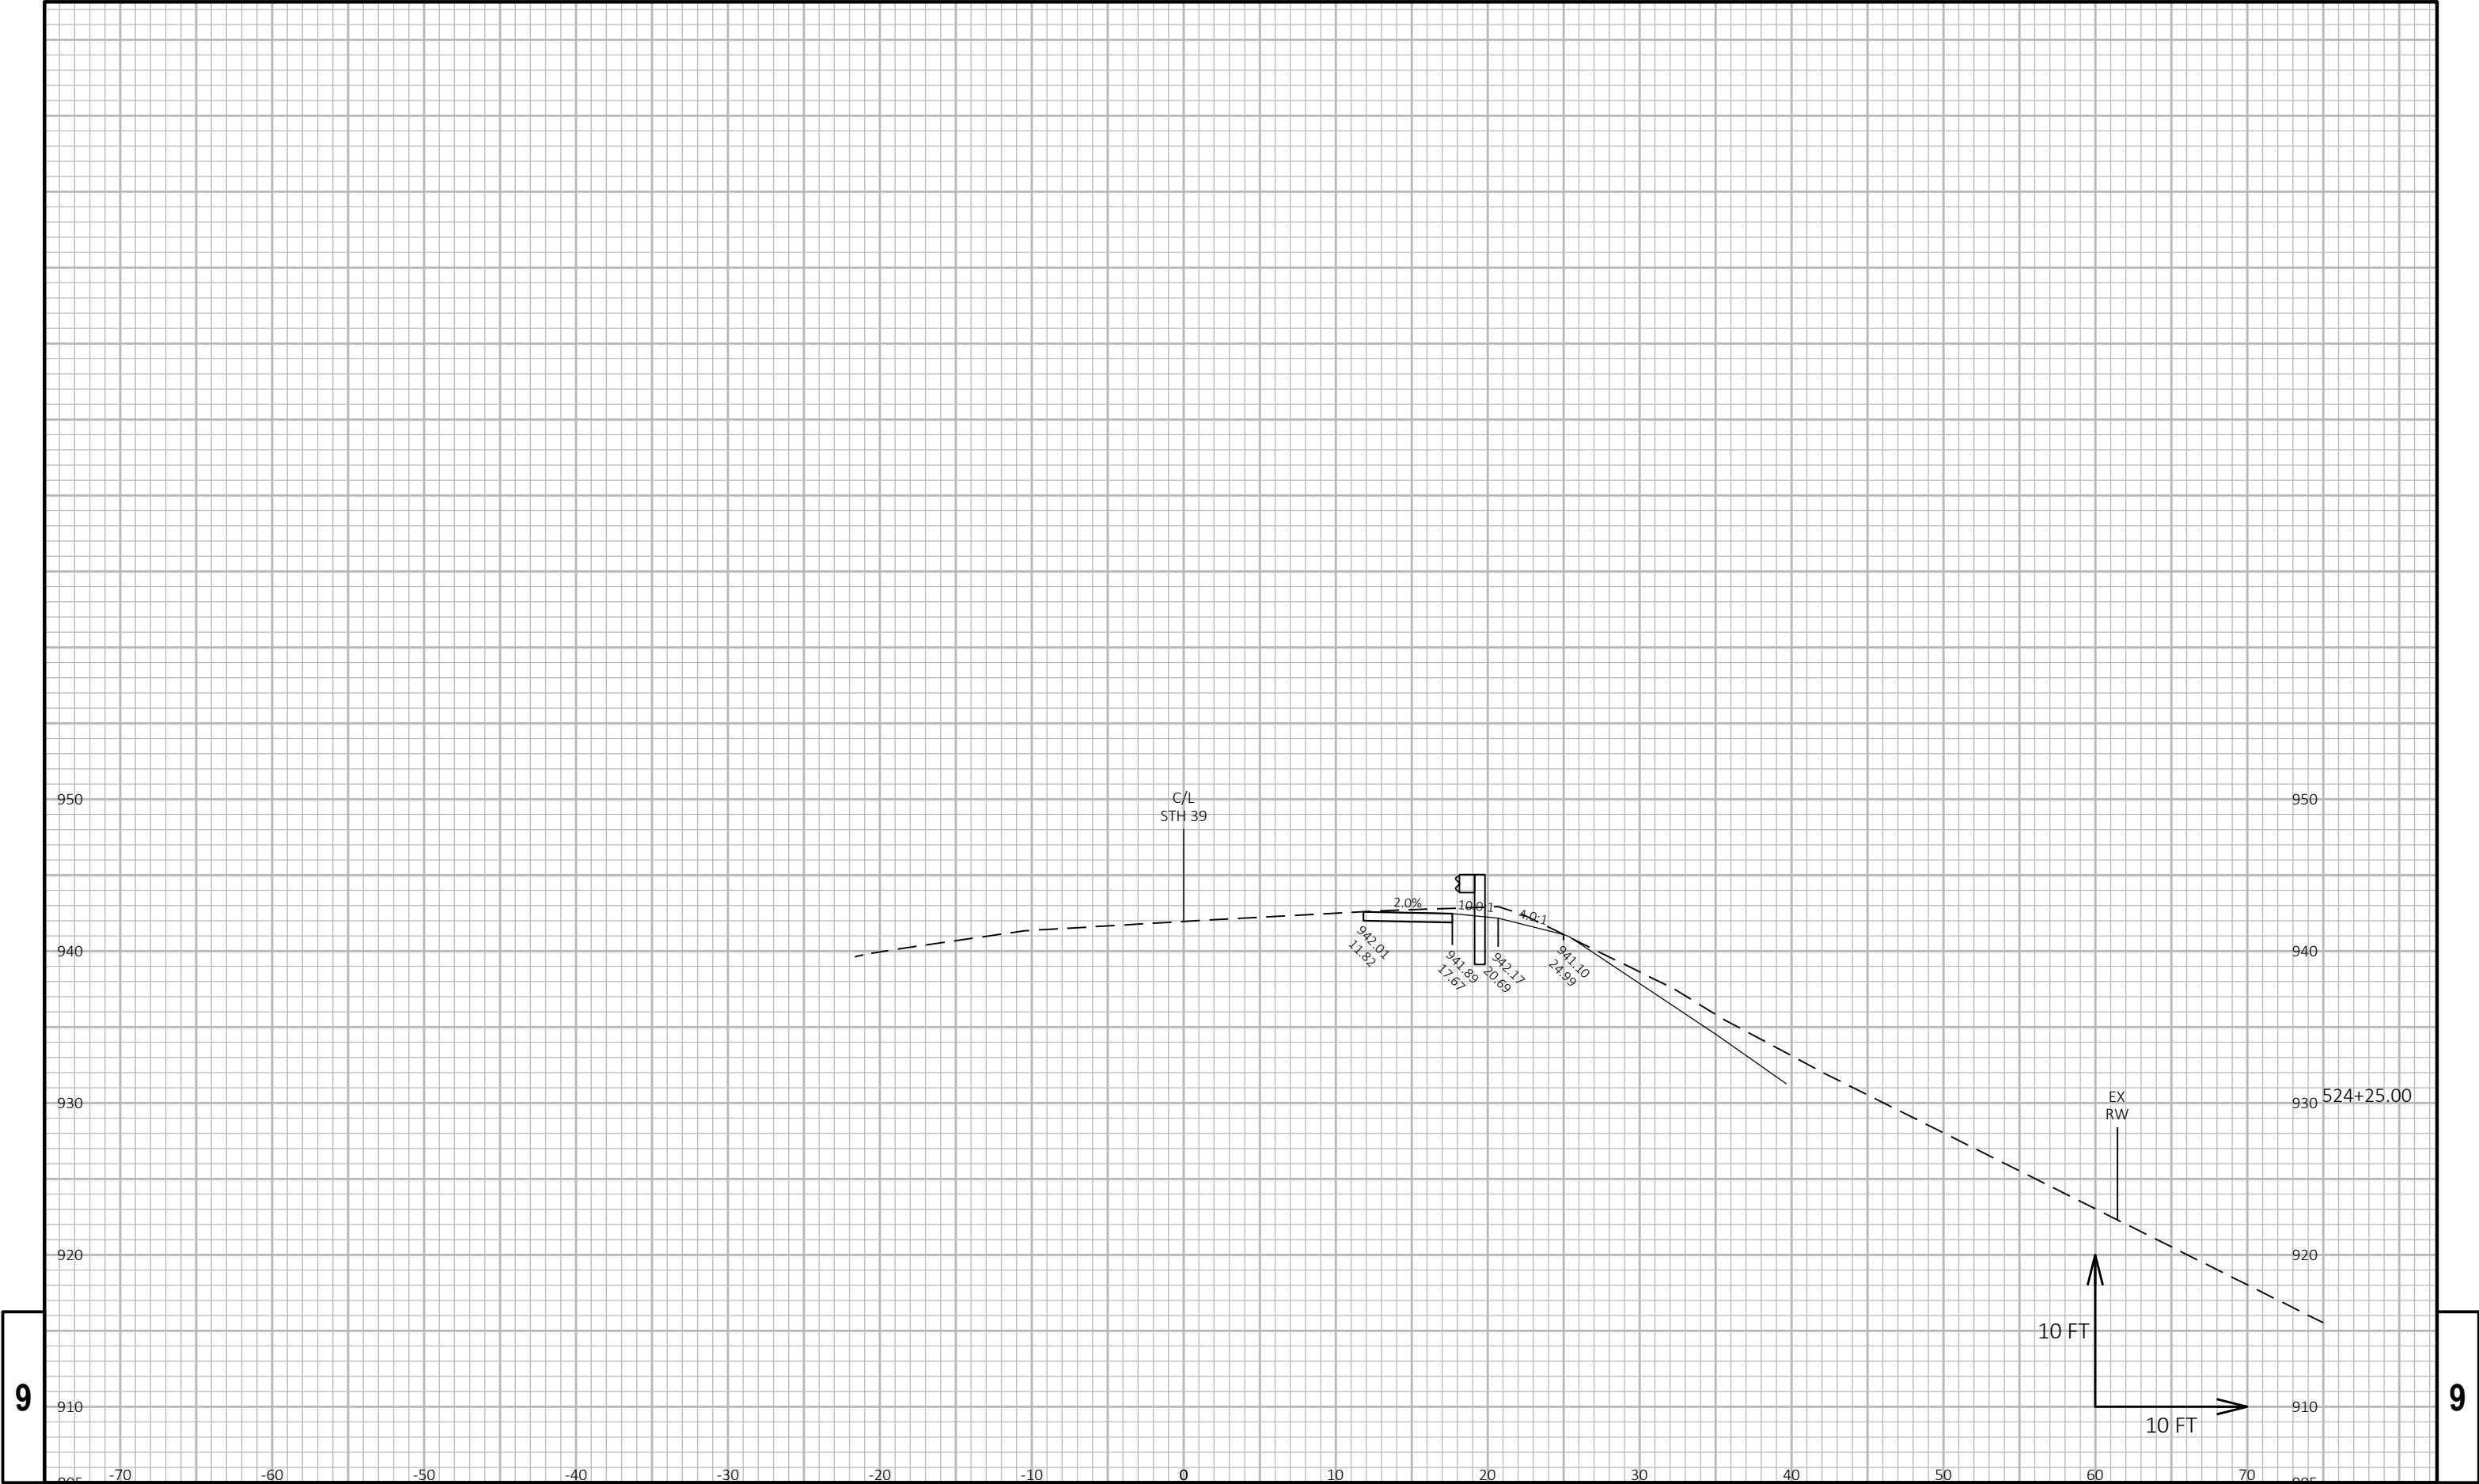

9

9


|                        |             |              |                        |         |
|------------------------|-------------|--------------|------------------------|---------|
| PROJECT NO: 5952-03-73 | HWY: STH 39 | COUNTY: IOWA | CROSS SECTIONS: STH 39 | SHEET E |
|------------------------|-------------|--------------|------------------------|---------|

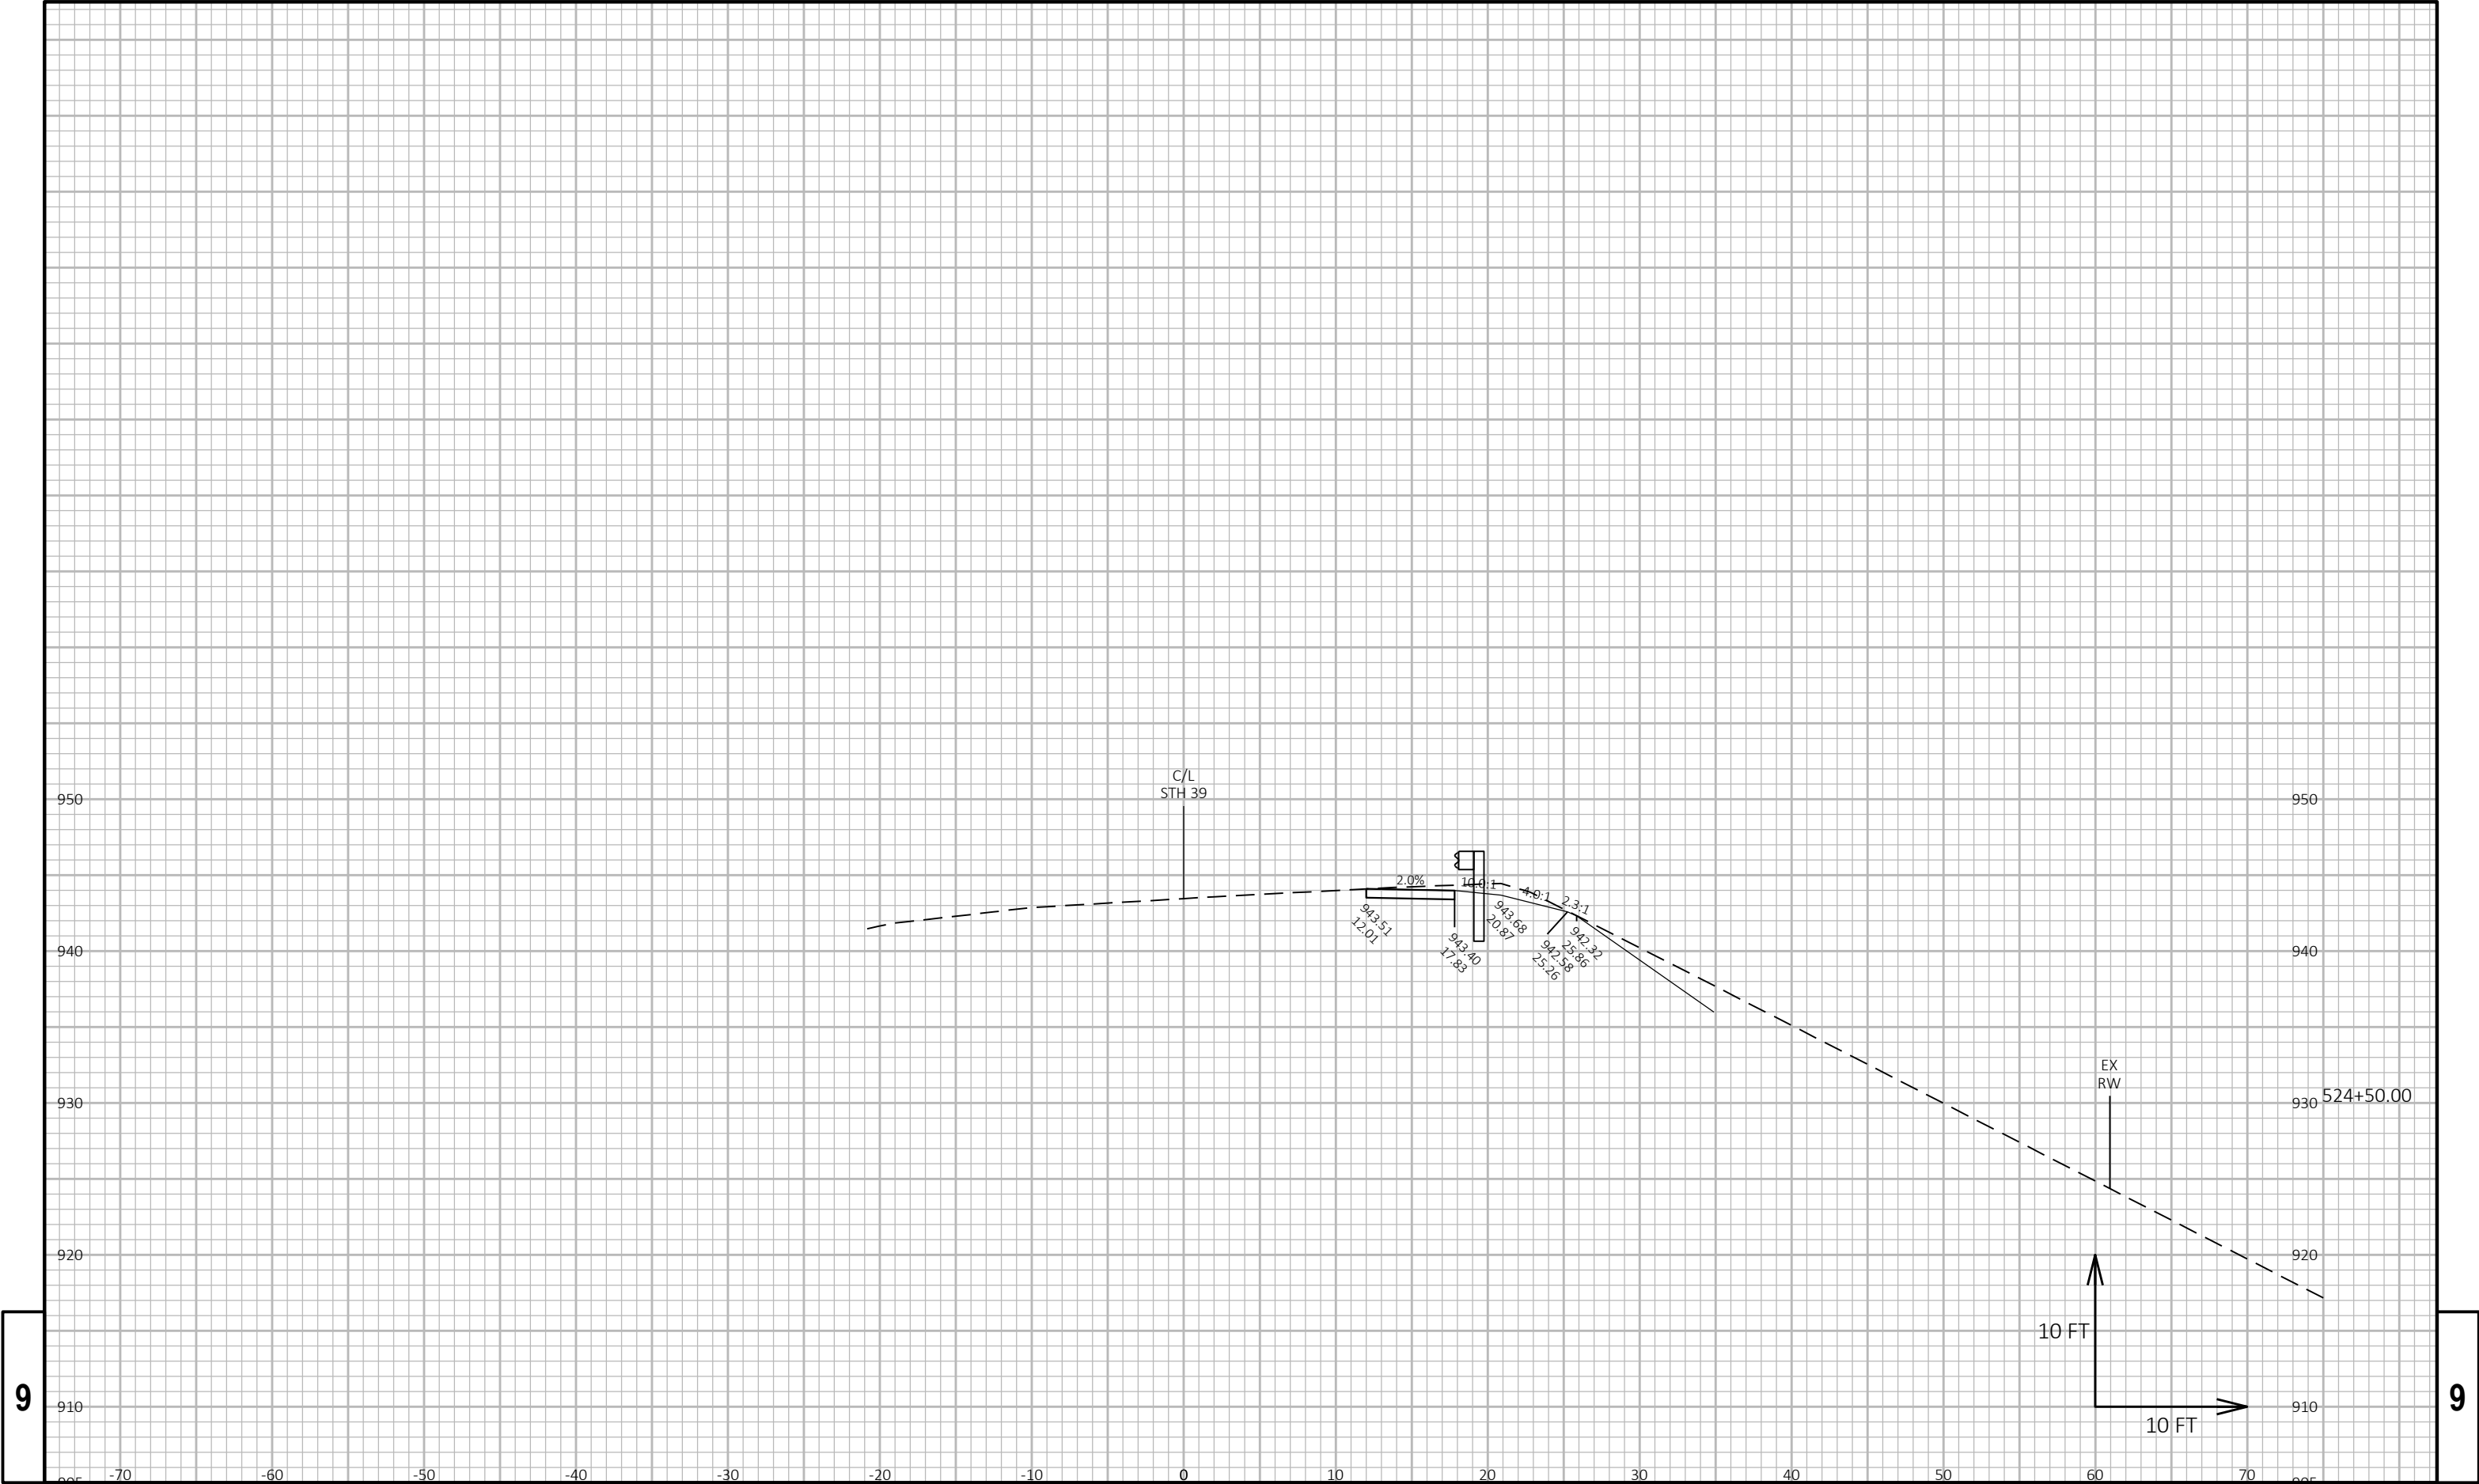

9


9

|                        |             |              |                        |       |   |
|------------------------|-------------|--------------|------------------------|-------|---|
| PROJECT NO: 5952-03-73 | HWY: STH 39 | COUNTY: IOWA | CROSS SECTIONS: STH 39 | SHEET | E |
|------------------------|-------------|--------------|------------------------|-------|---|

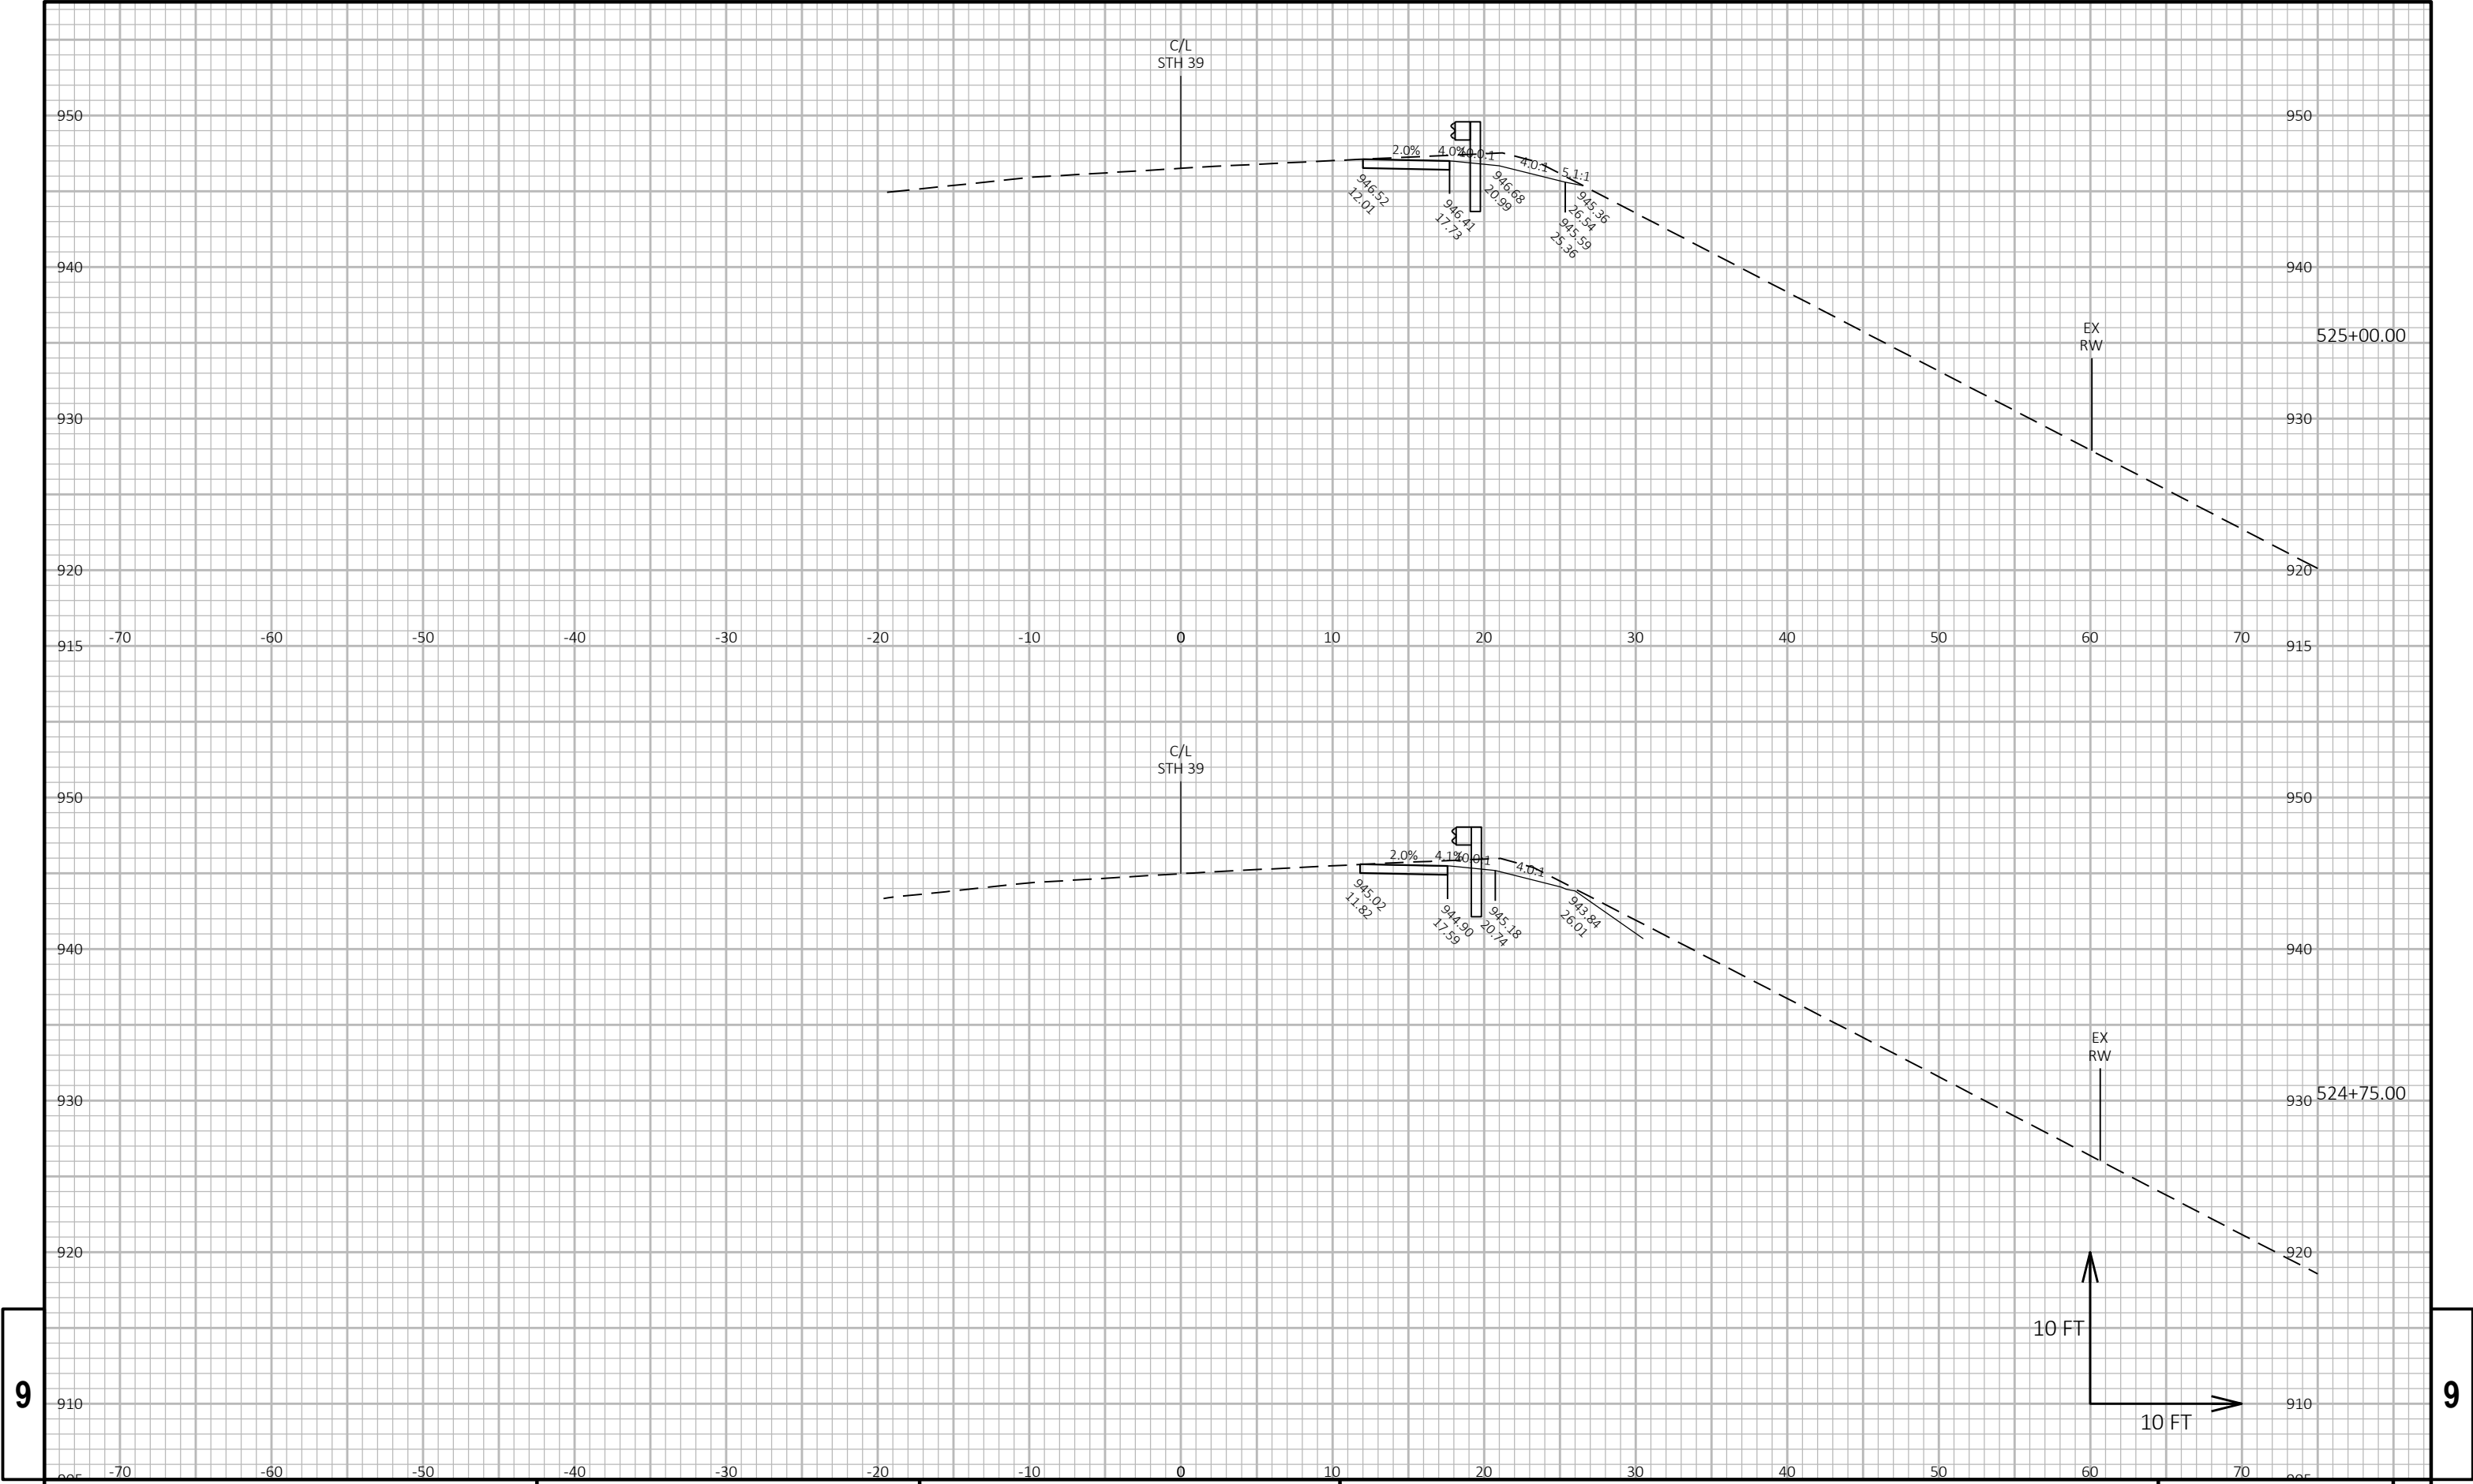


9

9

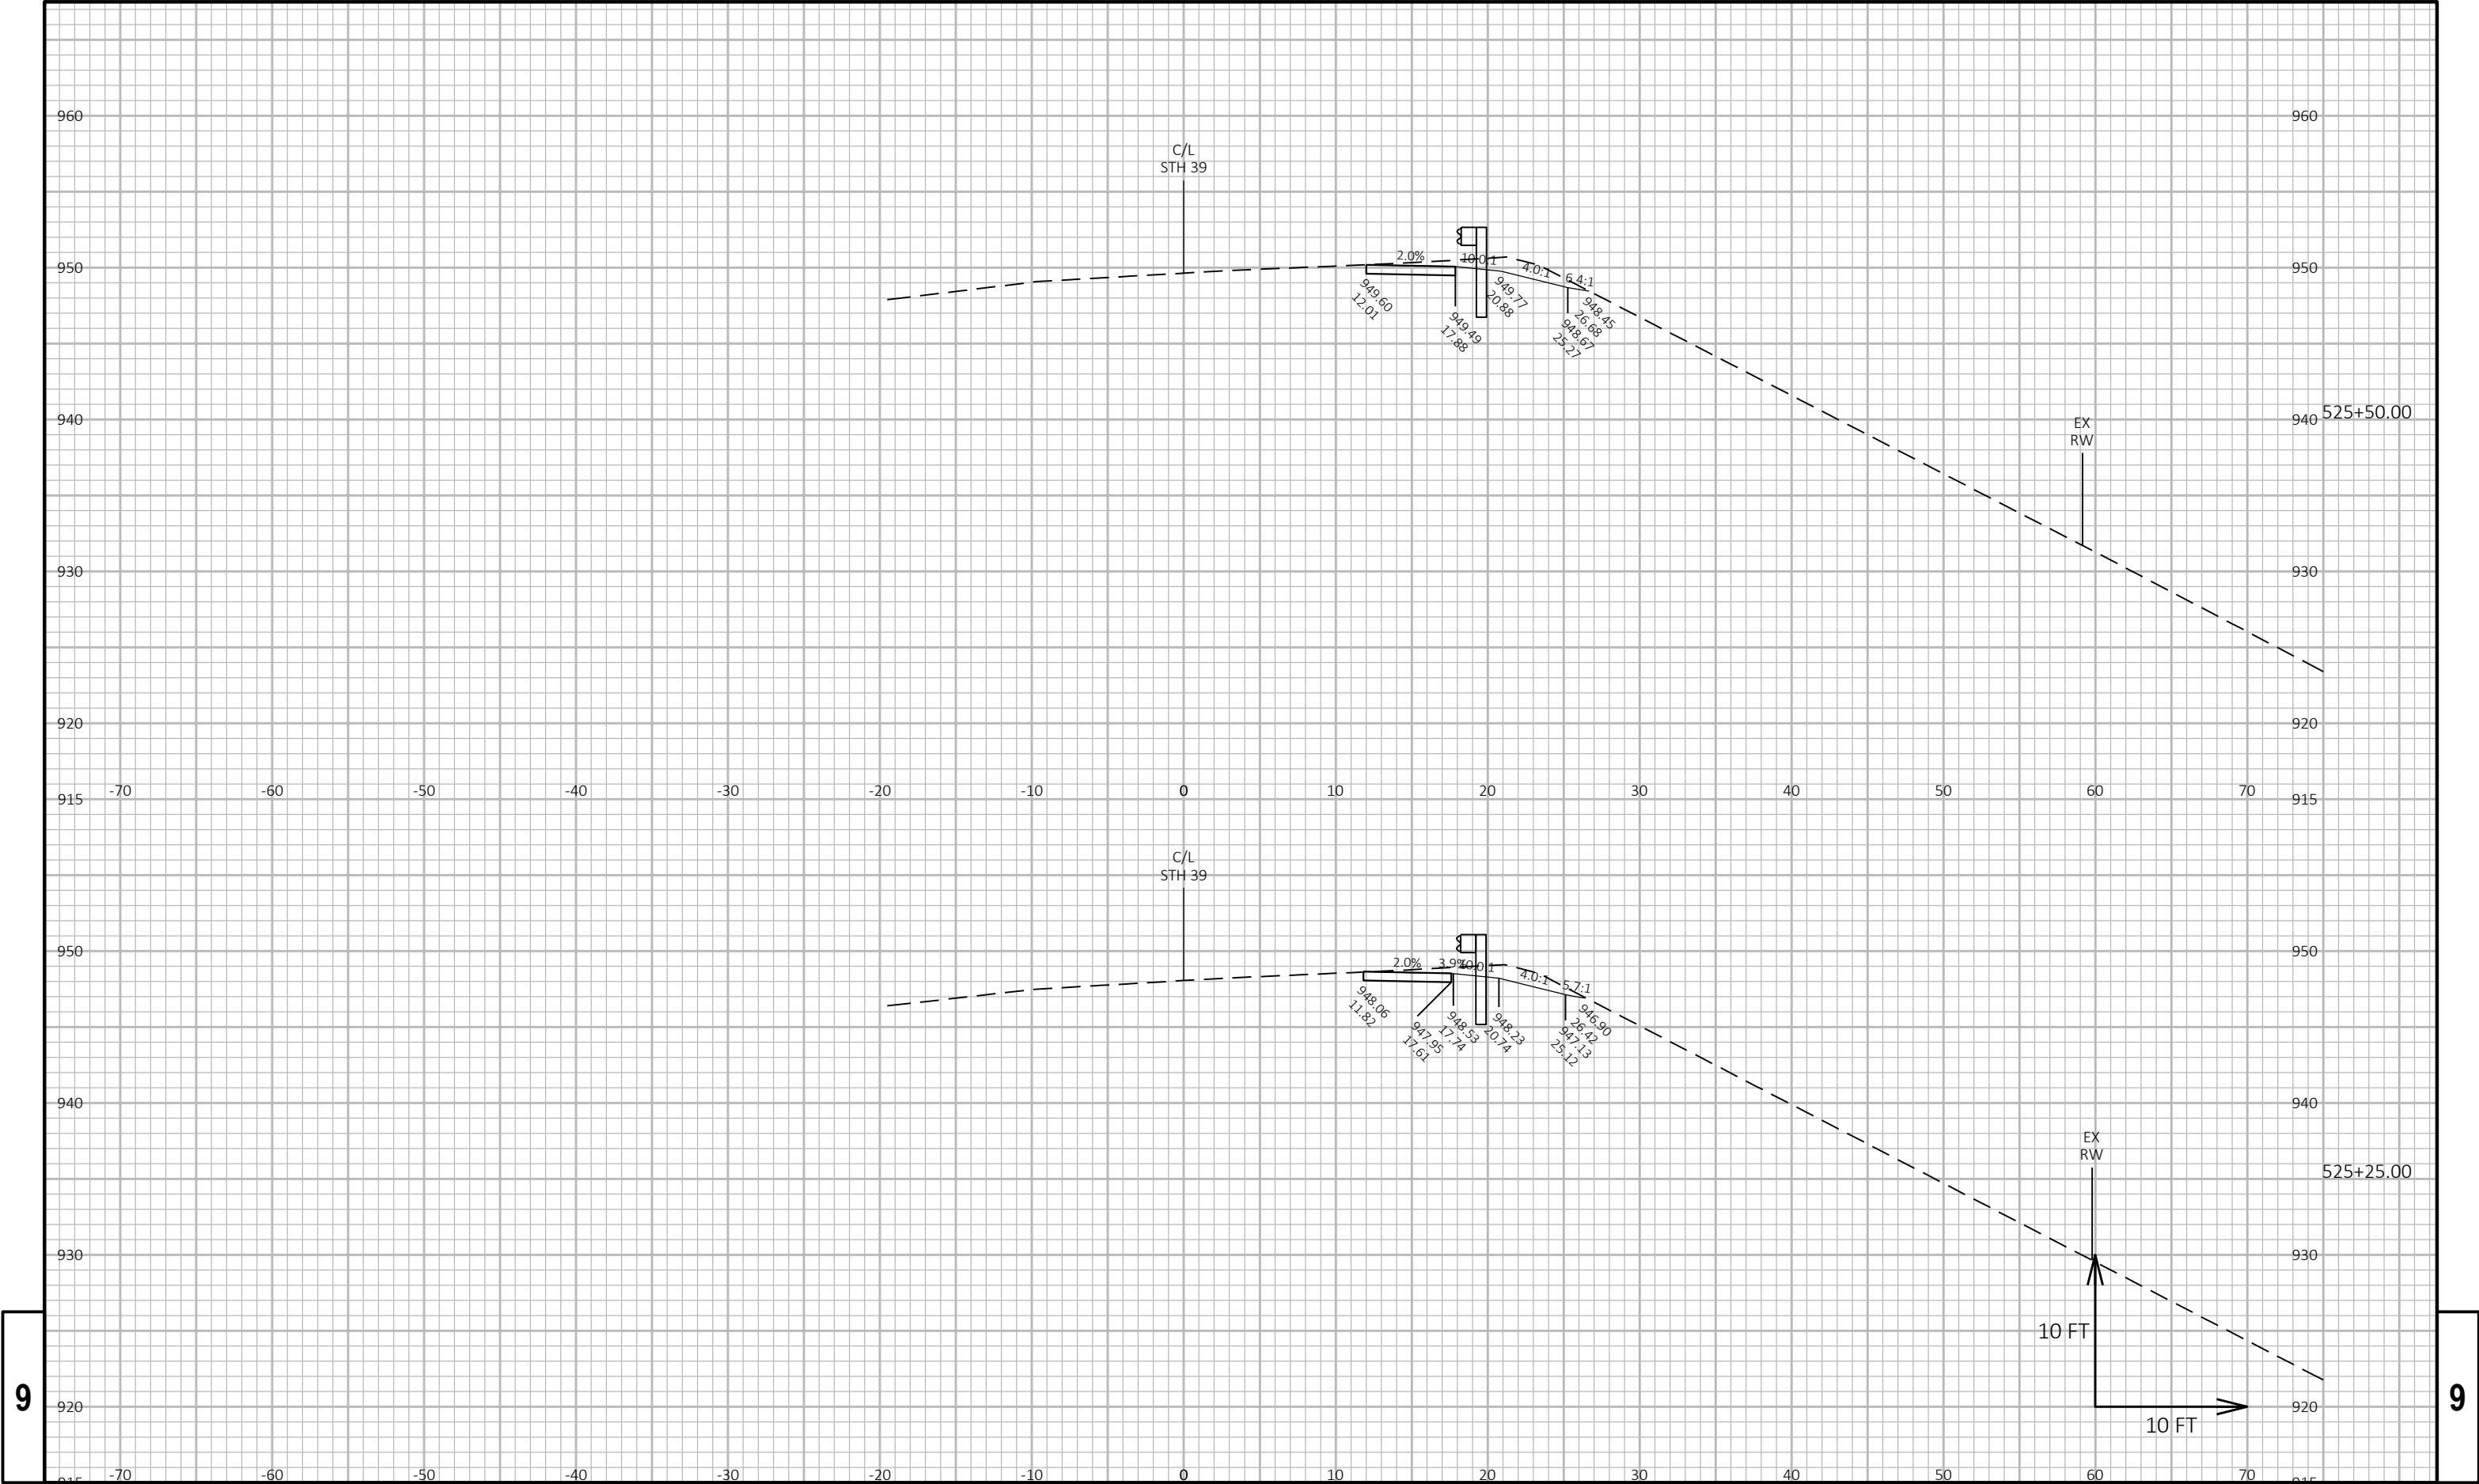

9

9

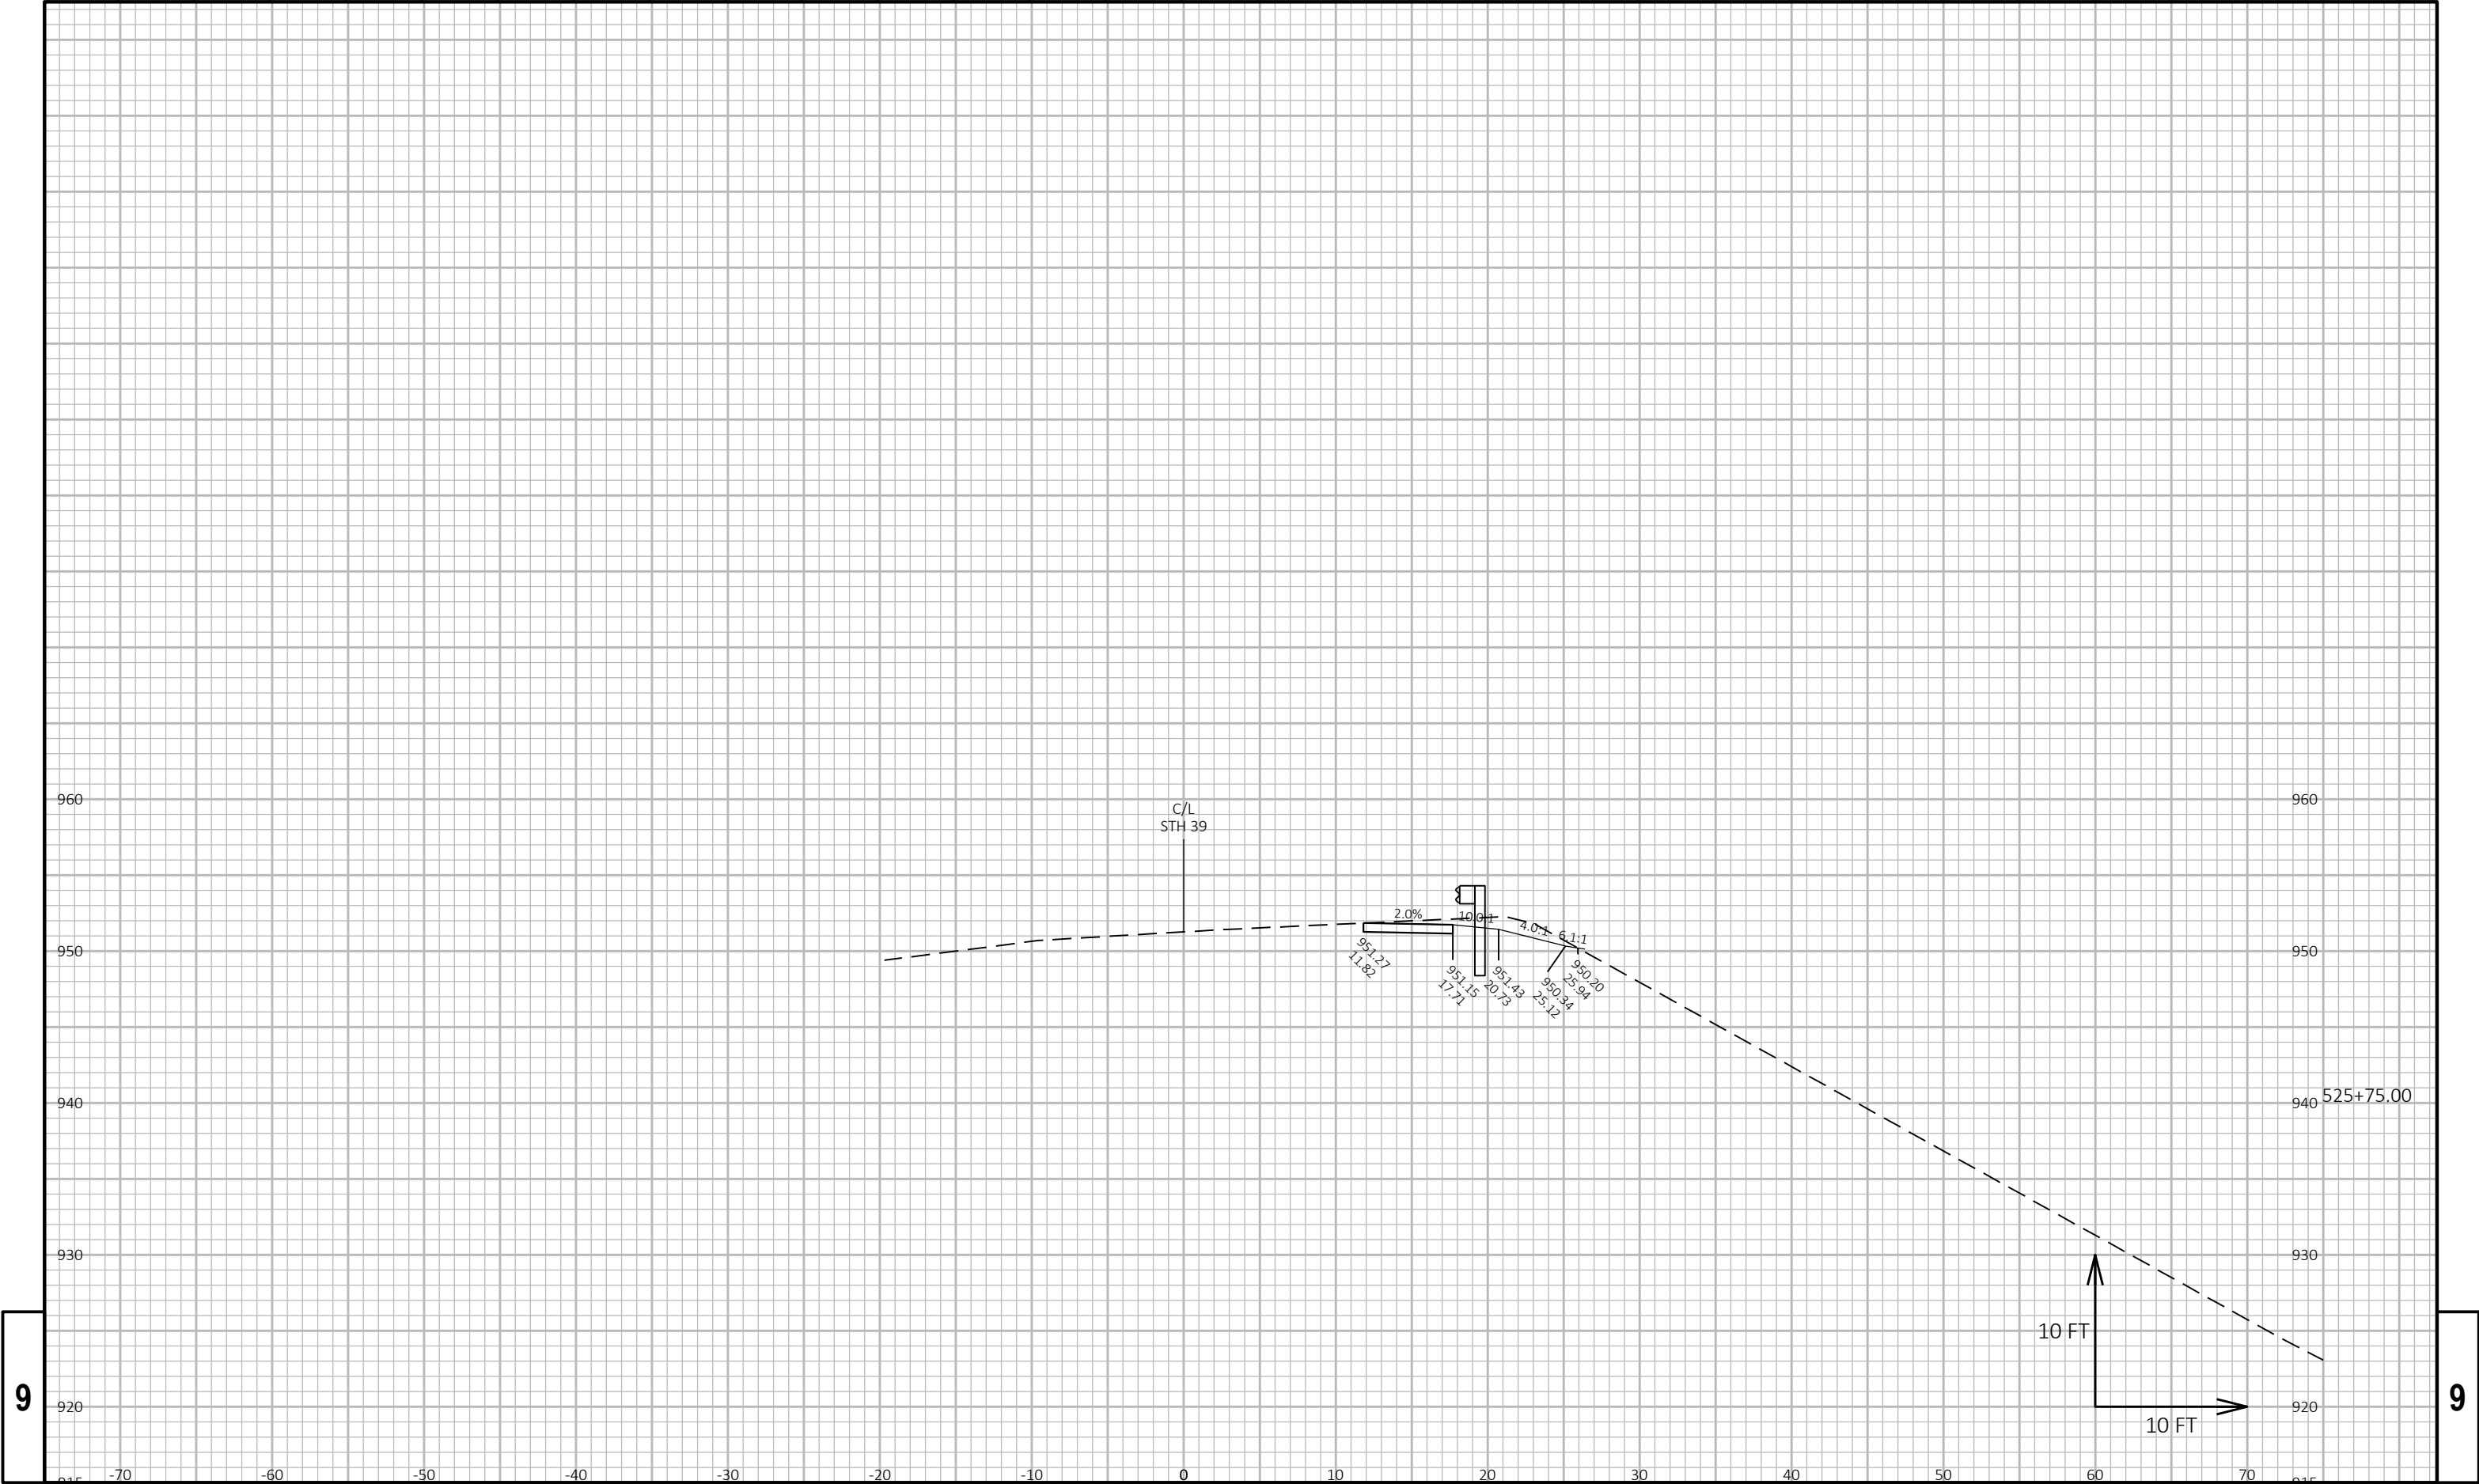


9

9

|                        |             |              |                        |         |
|------------------------|-------------|--------------|------------------------|---------|
| PROJECT NO: 5952-03-73 | HWY: STH 39 | COUNTY: IOWA | CROSS SECTIONS: STH 39 | SHEET E |
|------------------------|-------------|--------------|------------------------|---------|



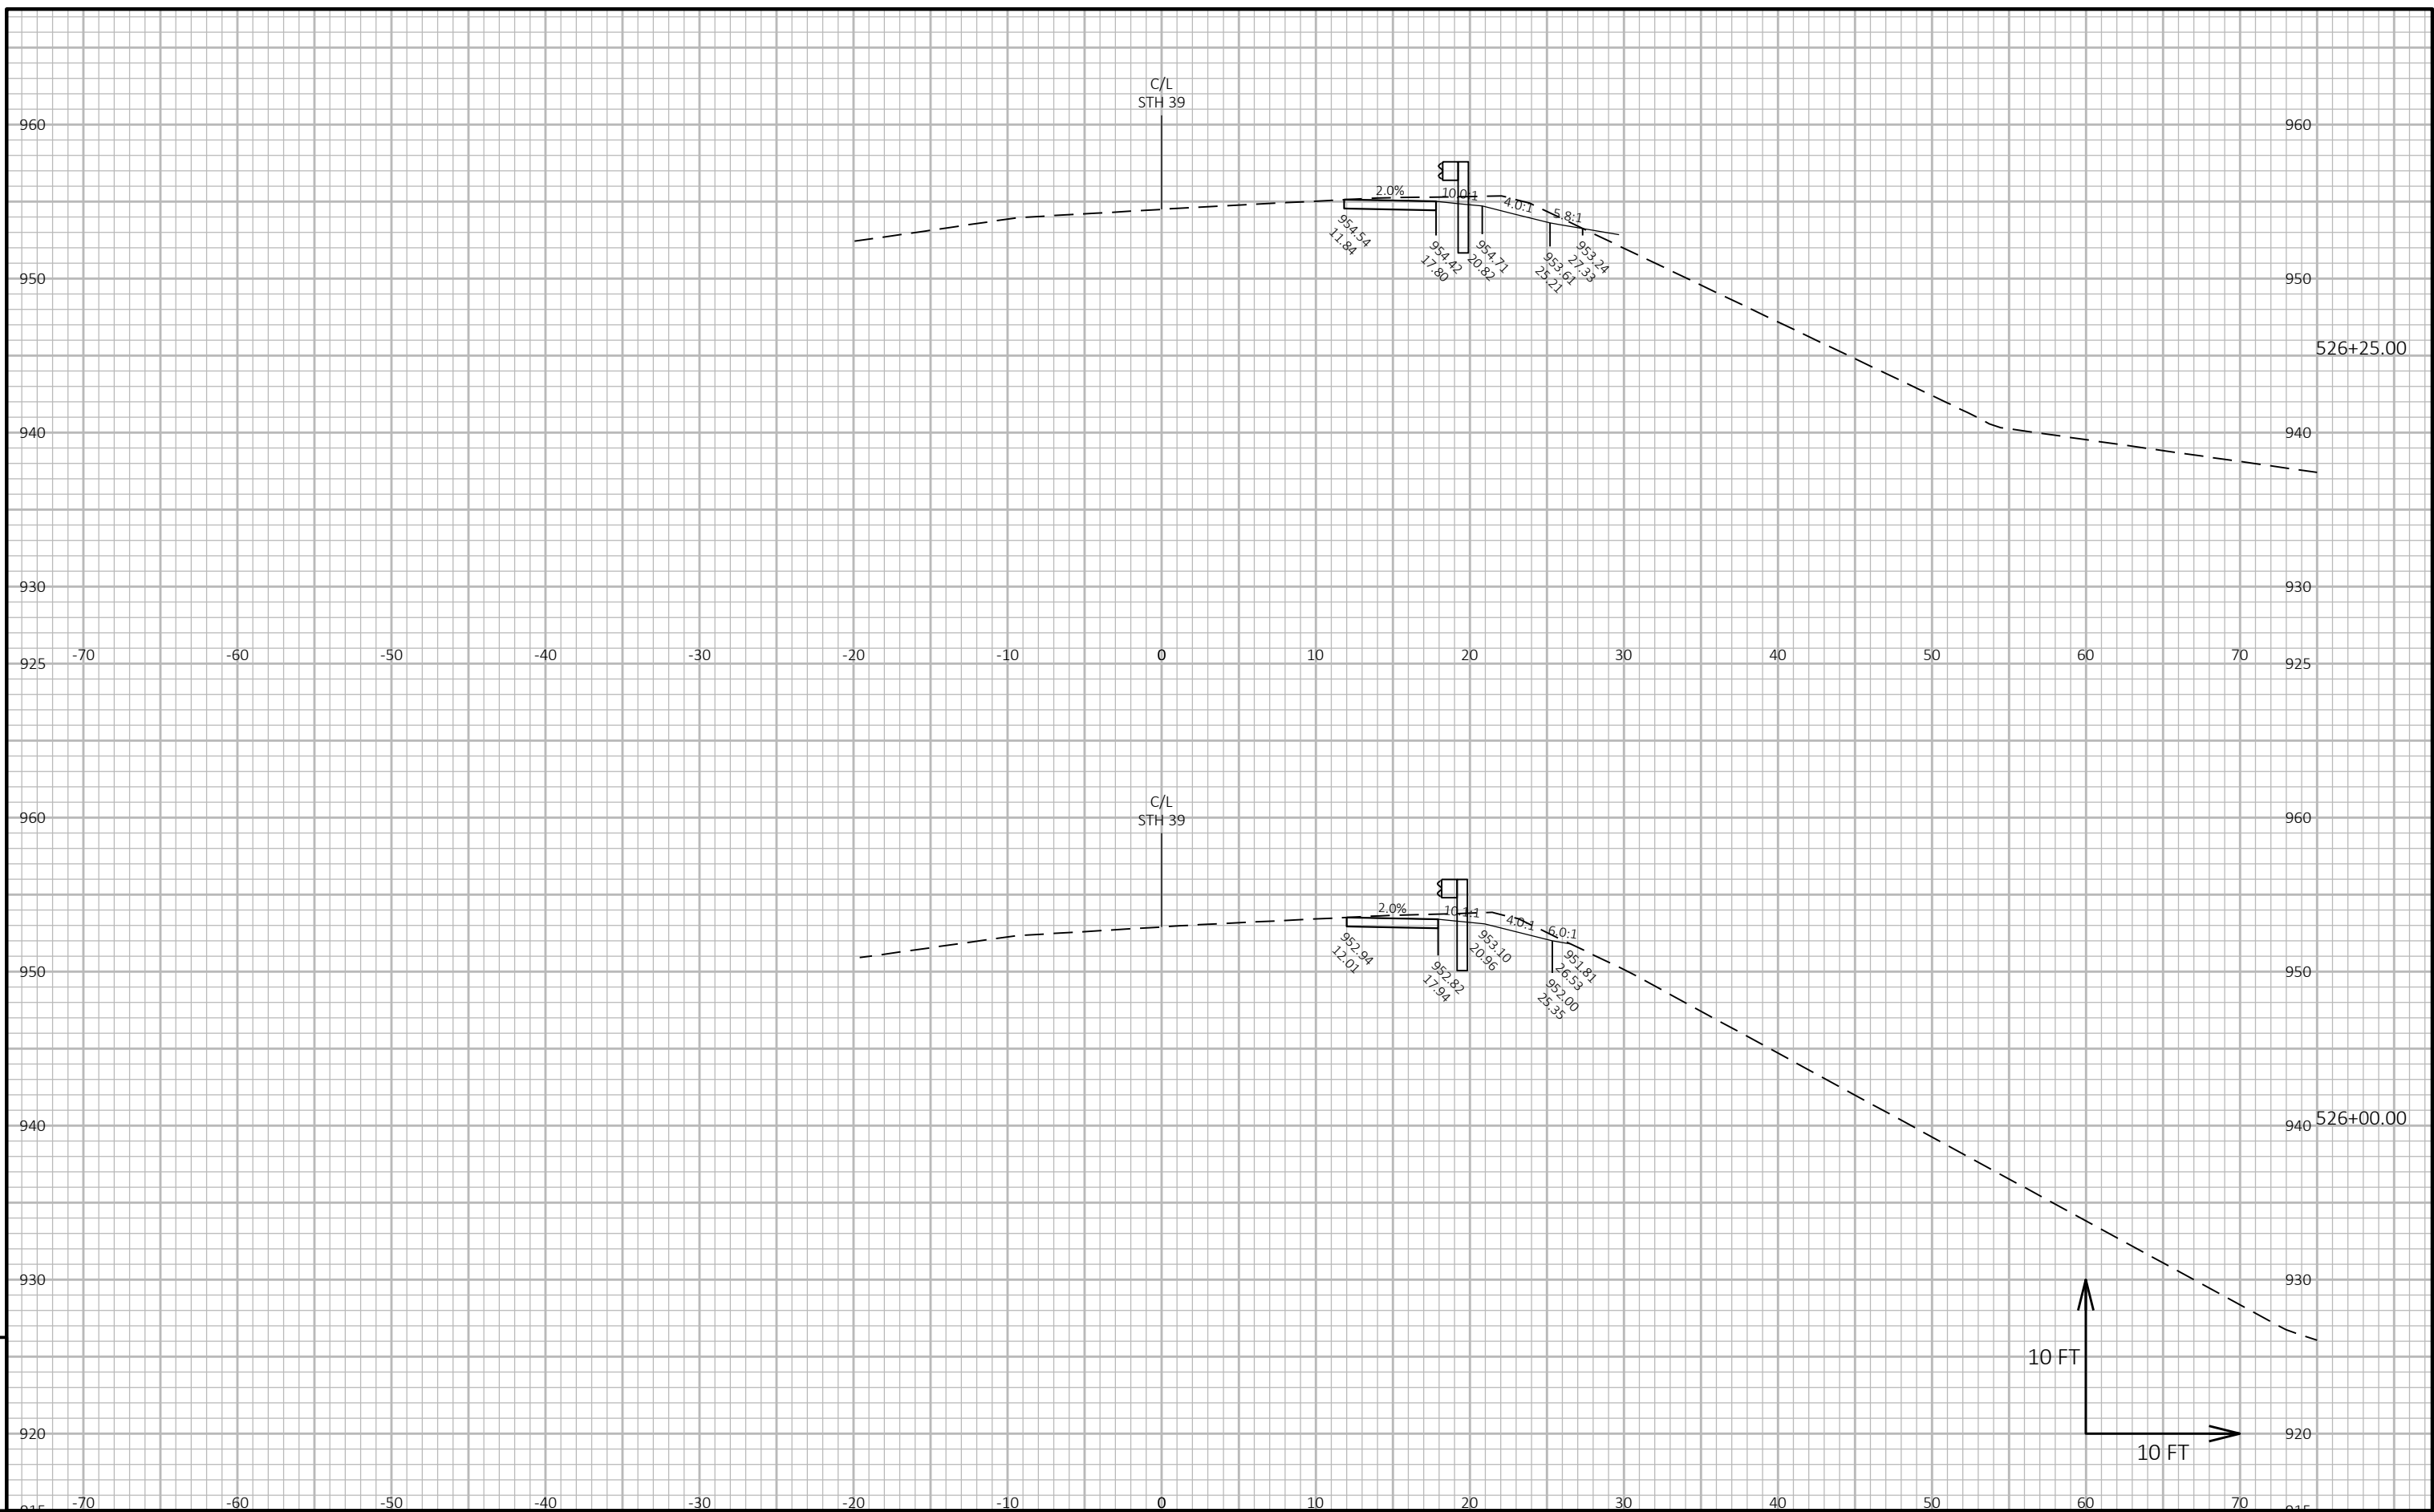

|             |            |
|-------------|------------|
| PROJECT NO: | 5952-03-73 |
|-------------|------------|


HWY: STH 39

COUNTY: IOWA


CROSS SECTIONS: STH 39

SHEET

1

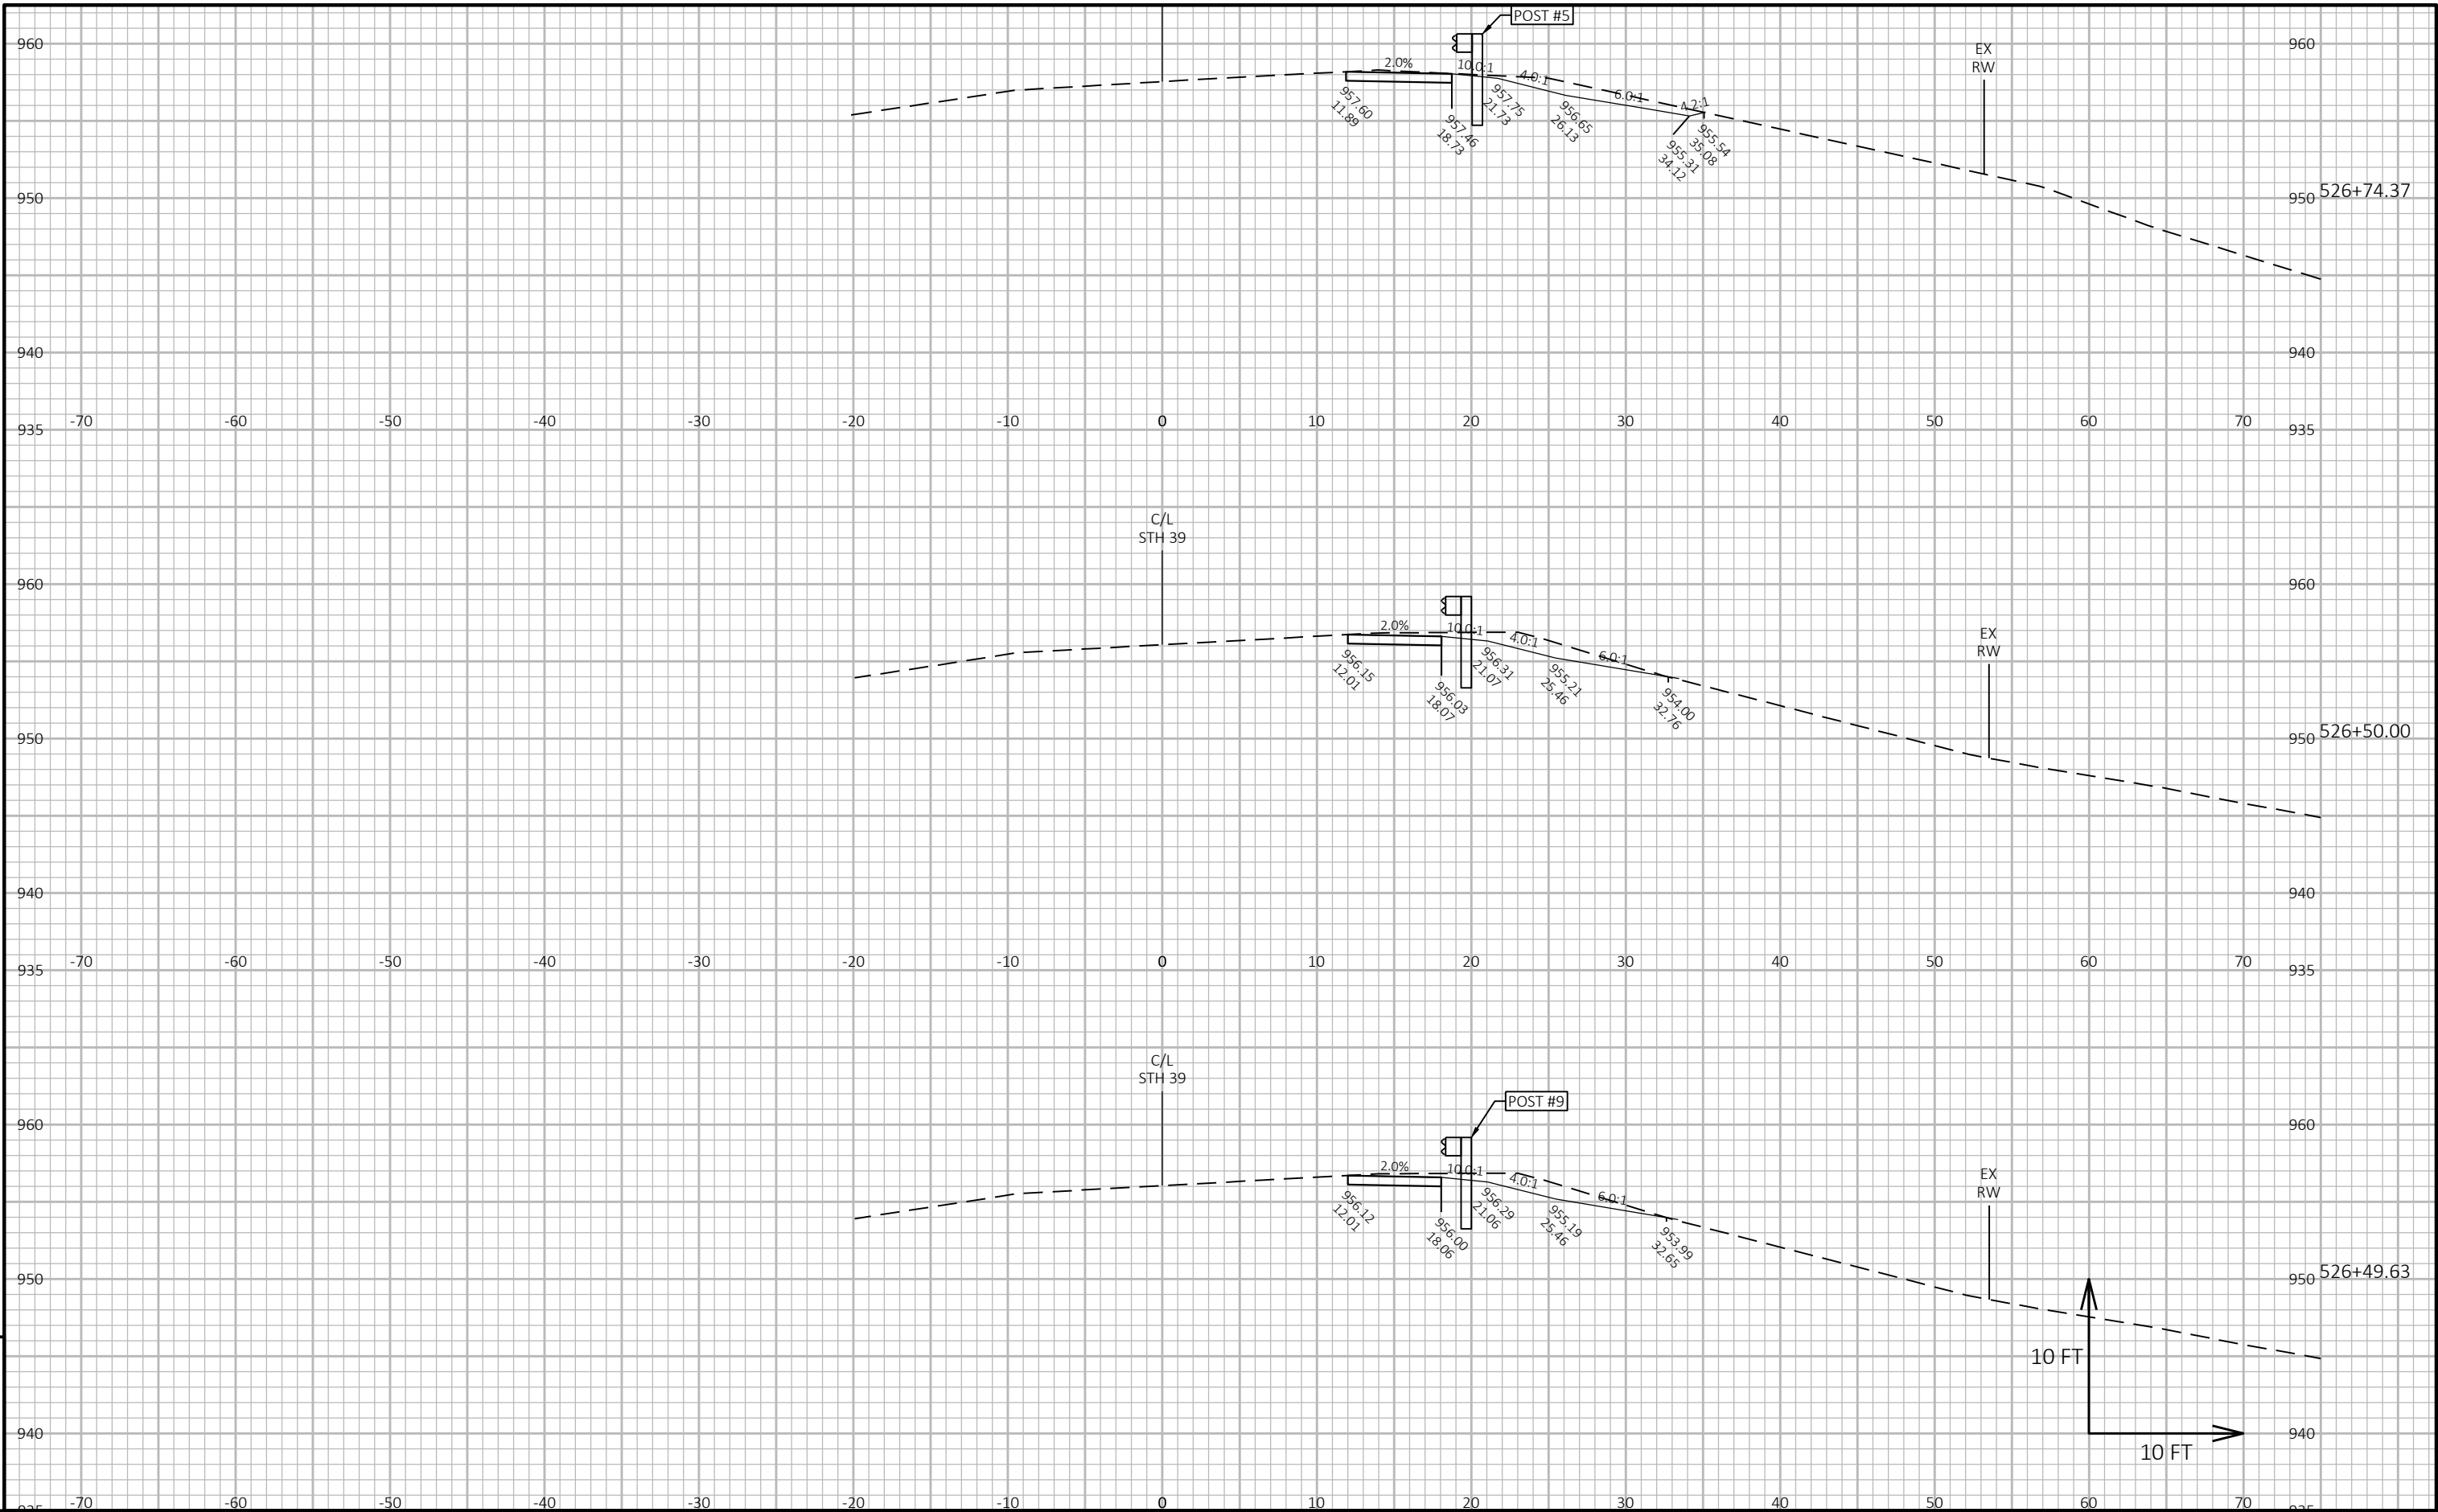




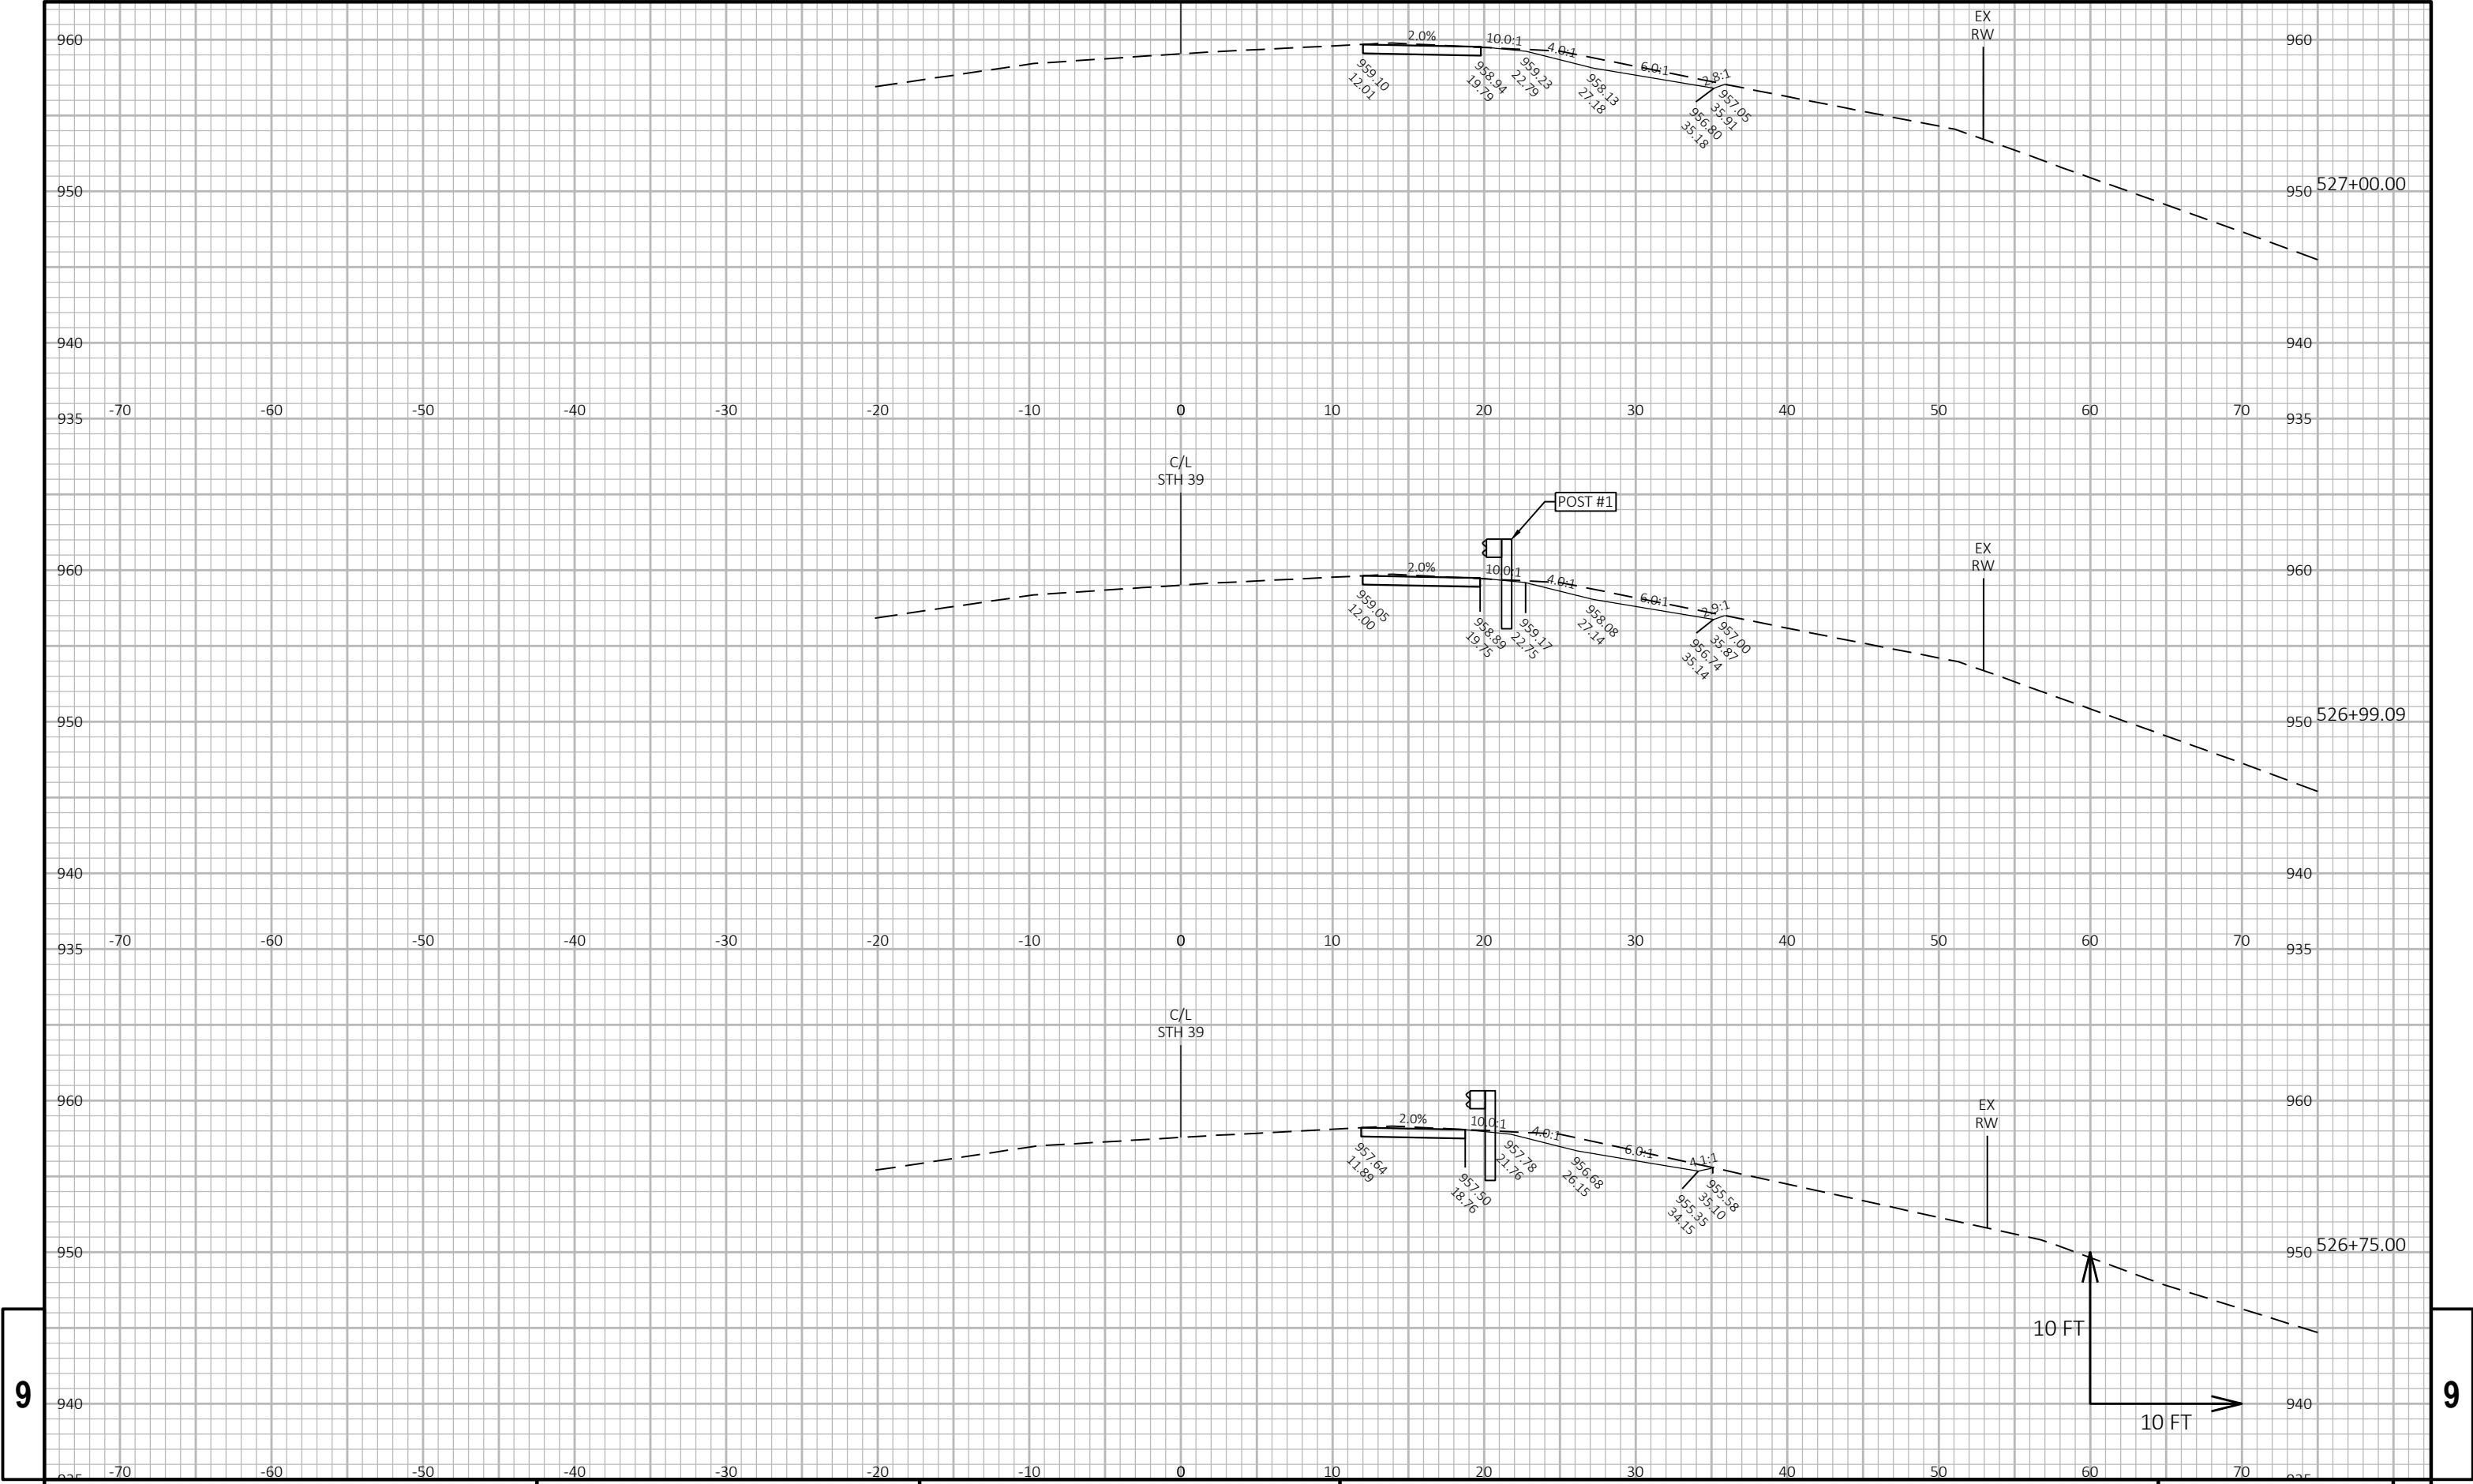

9

9

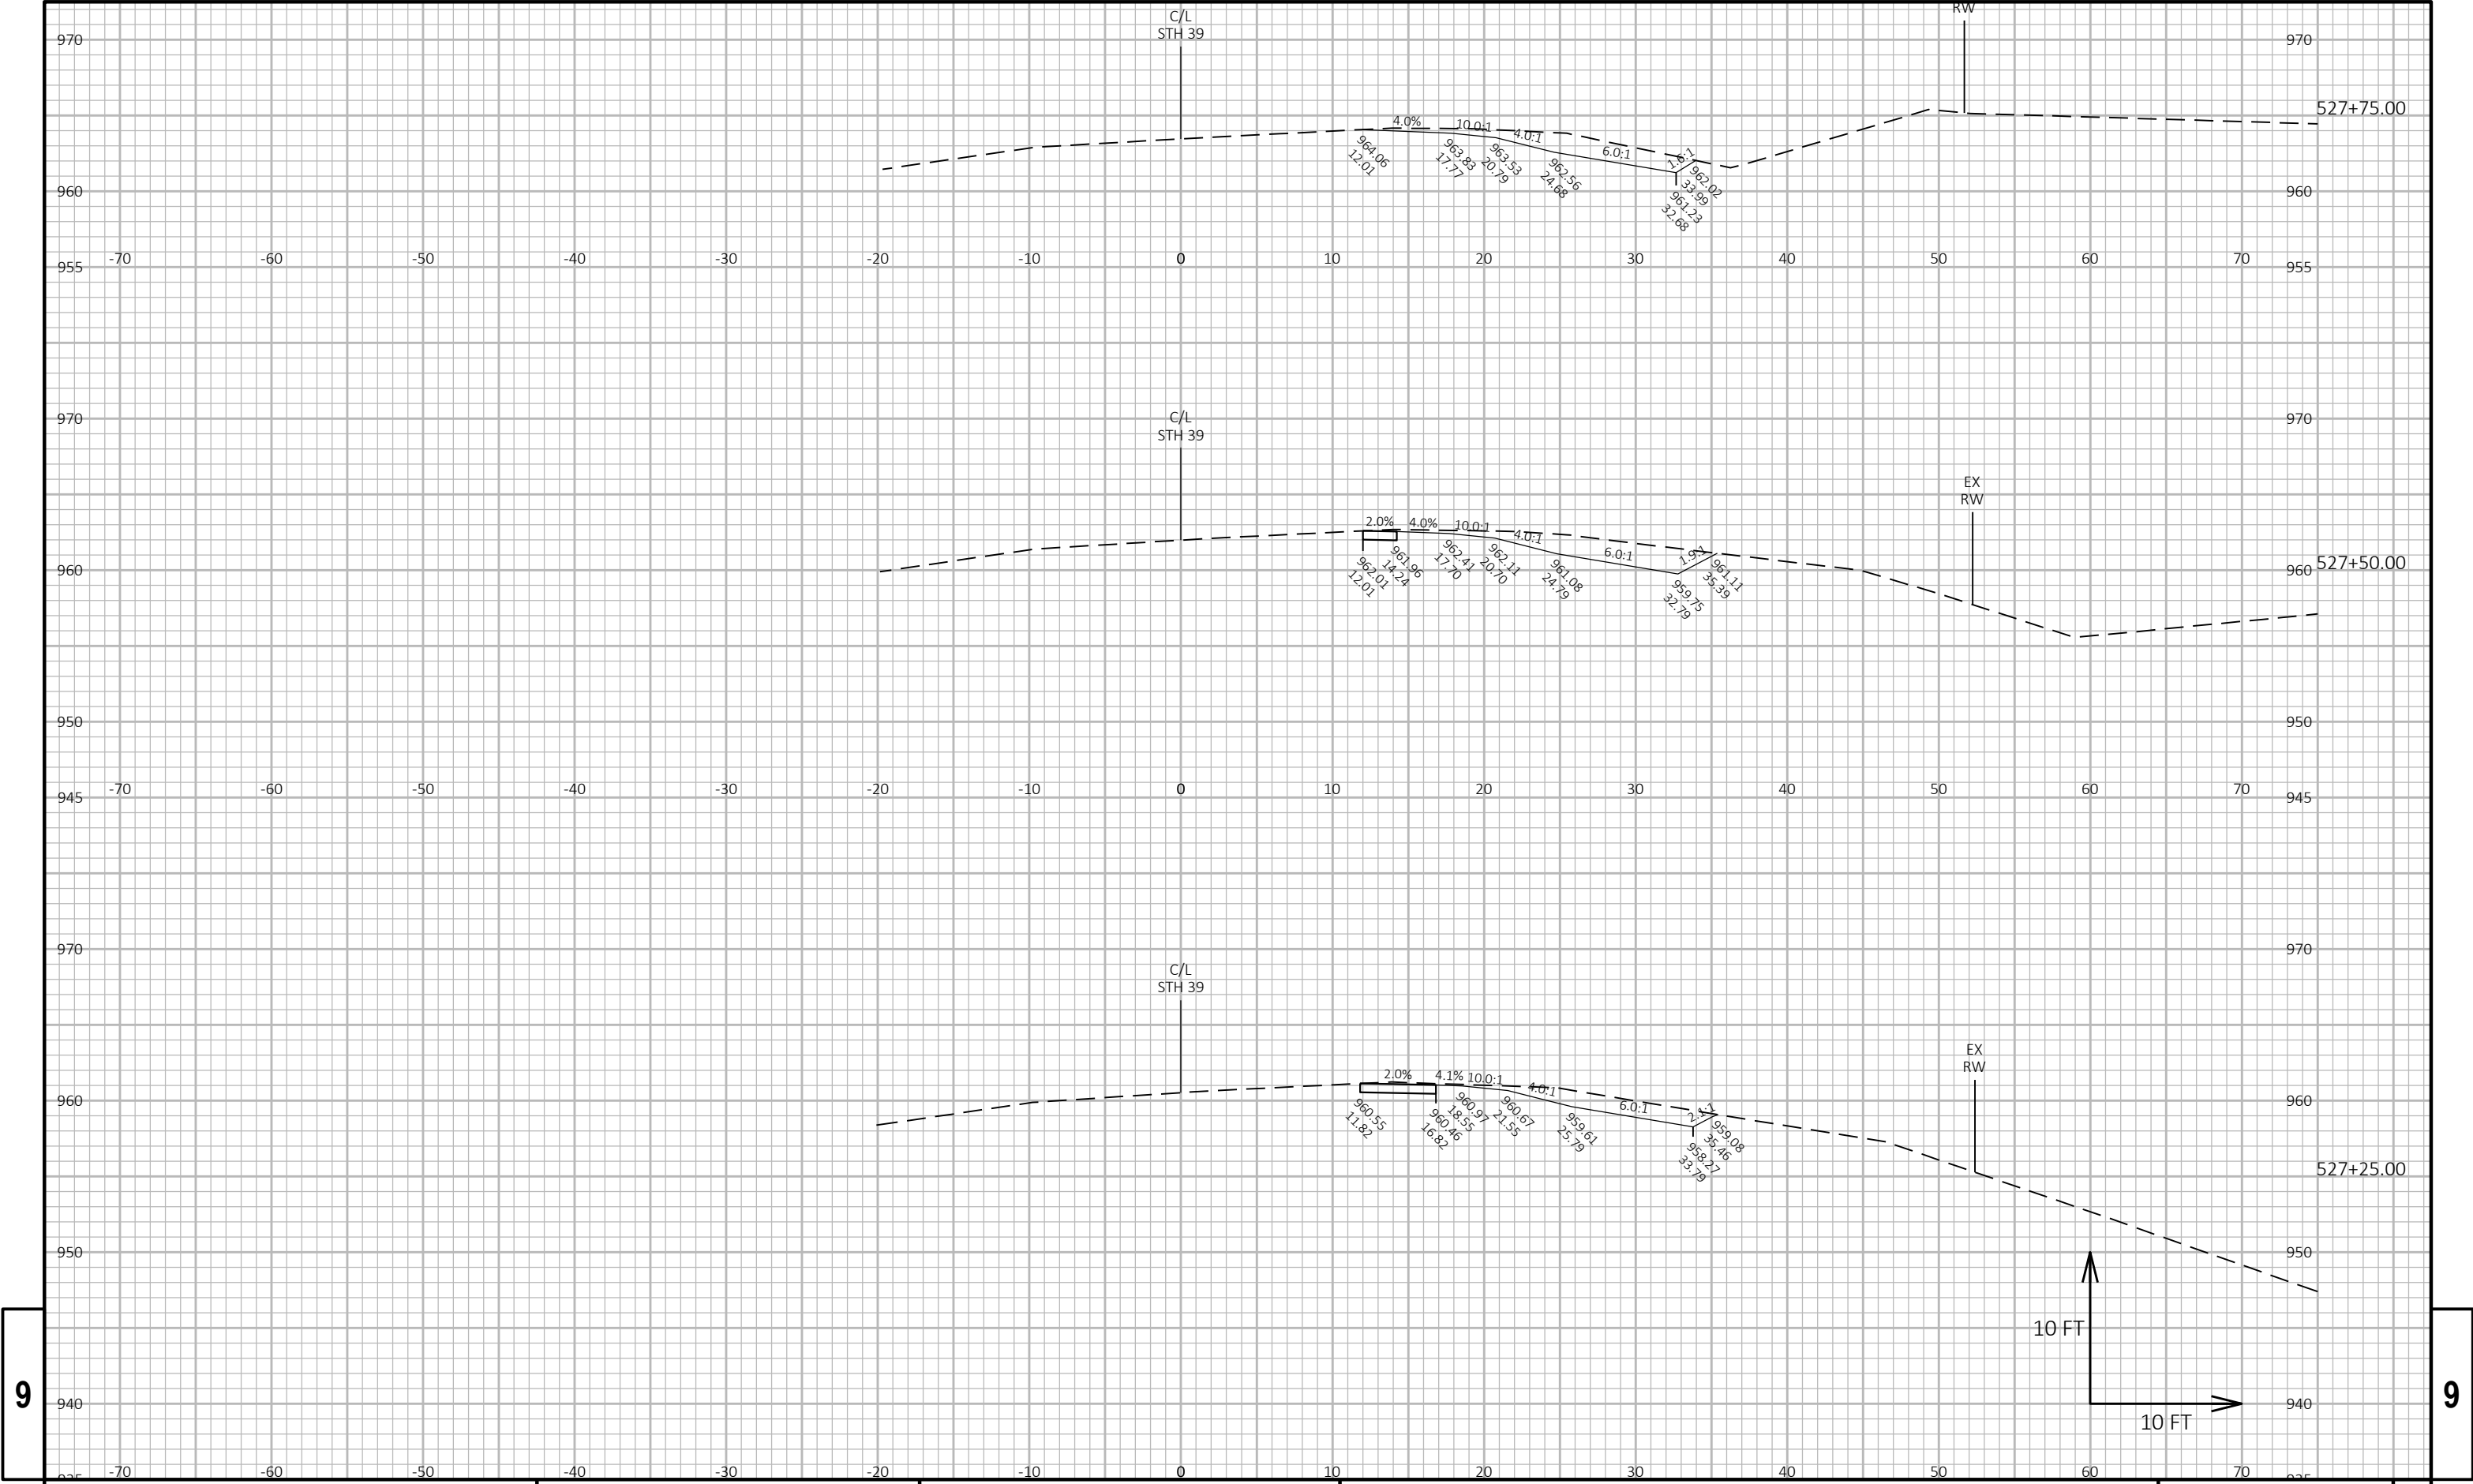

9

9

|                        |             |              |                        |         |
|------------------------|-------------|--------------|------------------------|---------|
| PROJECT NO: 5952-03-73 | HWY: STH 39 | COUNTY: IOWA | CROSS SECTIONS: STH 39 | SHEET E |
|------------------------|-------------|--------------|------------------------|---------|

