

GENERAL NOTES

THERE ARE UTILITY FACILITIES WITHIN THE PROJECT AREA WHICH ARE NOT SHOWN ON THE PLANS. THE CONTRACTOR SHALL COORDINATE HIS CONSTRUCTION ACTIVITIES WITH A CALL TO DIGGERS HOTLINE AND/OR A DIRECT CALL TO THE UTILITIES WHICH HAVE FACILITIES IN THE AREA. NOT ALL UTILITIES ARE MEMBERS OF DIGGERS HOTLINE.

CONTRACTOR WILL BE RESPONSIBLE FOR RESHAPING AND SEEDING ANY PREVIOUSLY GRASSED AREAS WHICH ARE DISTURBED BY HIS OPERATION OUTSIDE OF THE NORMAL CONSTRUCTION LIMITS.

NO TREES OR SHRUBS ARE TO BE REMOVED WITHOUT APPROVAL OF THE ENGINEER.

SAWCUT LOCATIONS SHOWN ON THE PLANS ARE SUBJECT TO ADJUSTMENT BY THE ENGINEER IN THE FIELD.

WHEN THE QUANTITY OF BASE AGGREGATE DENSE OR HMA PAVEMENT IS MEASURED FOR PAYMENT BY THE "TON", THE DEPTH OR THICKNESS AS SHOWN ON THE PLANS IS APPROXIMATE AND THE ACTUAL THICKNESS WILL DEPEND UPON THE DISTRIBUTION OF THE MATERIAL AS DIRECTED BY THE ENGINEER IN THE FIELD.

UTILITIES

ATC MANAGEMENT, INC - ELECTRICITY
801 O'KEEFE ROAD
PO BOX 6113
DE PERE, WI 54115-6113
ATTN: MIKE OLSEN
PHONE: (920) 338-6582
E-MAIL: molsen@atcllc.com

PACKERLAND BROADBAND - COMMUNICATION LINE
105 KENT STREET
PO BOX 190
IRON MOUNTAIN, MI 49801
ATTN: WAYNE CRETTON
PHONE: (906) 282-3768
E-MAIL: wayne.cretton@packerlandbroadband.com

CENTURYLINK - COMMUNICATION LINE
224 INDUSTRIAL DRIVE
NORTH PRAIRIE, WI 53153
ATTN: KEVIN ZICKERT
PHONE: (262) 392-5200
E-MAIL: kevin.zickert@centurylink.com

WISCONSIN PUBLIC SERVICE CORPORATION - GAS/PETROLEUM/ELECTRICITY
700 N ADAMS STREET
PO BOX 19001
GREEN BAY, WI 54307-9001
ATTN: LORI BUTRY
PHONE: (920) 433-1703
E-MAIL: LAButry@integrysgruop.com

NET LEC LLC - COMMUNICATION LINE
450 SECURITY BOULEVARD
PO BOX 19079
GREEN BAY, WI 54307-9079
ATTN: RICK VINCENT
PHONE: (920) 617-7316
E-MAIL: rick.vincent@nsight.com

OCONTO ELECTRIC COOPERATIVE - ELECTRICITY
7479 REA ROAD
OCONTO FALLS, WI 54154
ATTN: JACK PARDY
PHONE: (920) 846-2816
E-MAIL: jpardy@ocontoelectric.com

POUND VILLAGE OF WATER & SEWER UTILITY - WATER
PO BOX 127
POUND, WI 54161-0127
ATTN: KEVIN SCHUTTE
PHONE:
E-MAIL:

WDNR LIAISON

JIM DOPERALSKI
DNR NORTHEAST REGIONAL HQ
2984 SHAWANO AVENUE
GREEN BAY, WI 54313
PHONE: (920) 412-0165
EMAIL: james.doperalski@wisconsin.gov

MARINETTE AND OCONTO
COUNTY COMMISSIONERS

RICHARD RICKABY
MARINETTE COUNTY HIGHWAY COMMISSIONER
501 PINE STREET
PESHTIGO, WI 54157
PHONE: (715) 582-3771
FAX: (715) 582-4348
E-MAIL: rrickaby@marinettecounty.com


PATRICK SCANLAN
OCONTO COUNTY HIGHWAY COMMISSIONER
202 VAN DYKE STREET
OCONTO, WI 54153
PHONE: (920) 834-6885
FAX: (920) 834-6887
E-MAIL: pat.scanlan@co.oconto.wi.us

NE REGION SURVEY COORDINATOR


CORMAC MCINNIS, RLS
944 VANDERPERREN WAY
GREEN BAY, WI 54304
PHONE: (920) 492-5638
E-MAIL: cormac.mcinnis@dot.wi.gov



Dial  or (800)242-8511
www.DiggersHotline.com

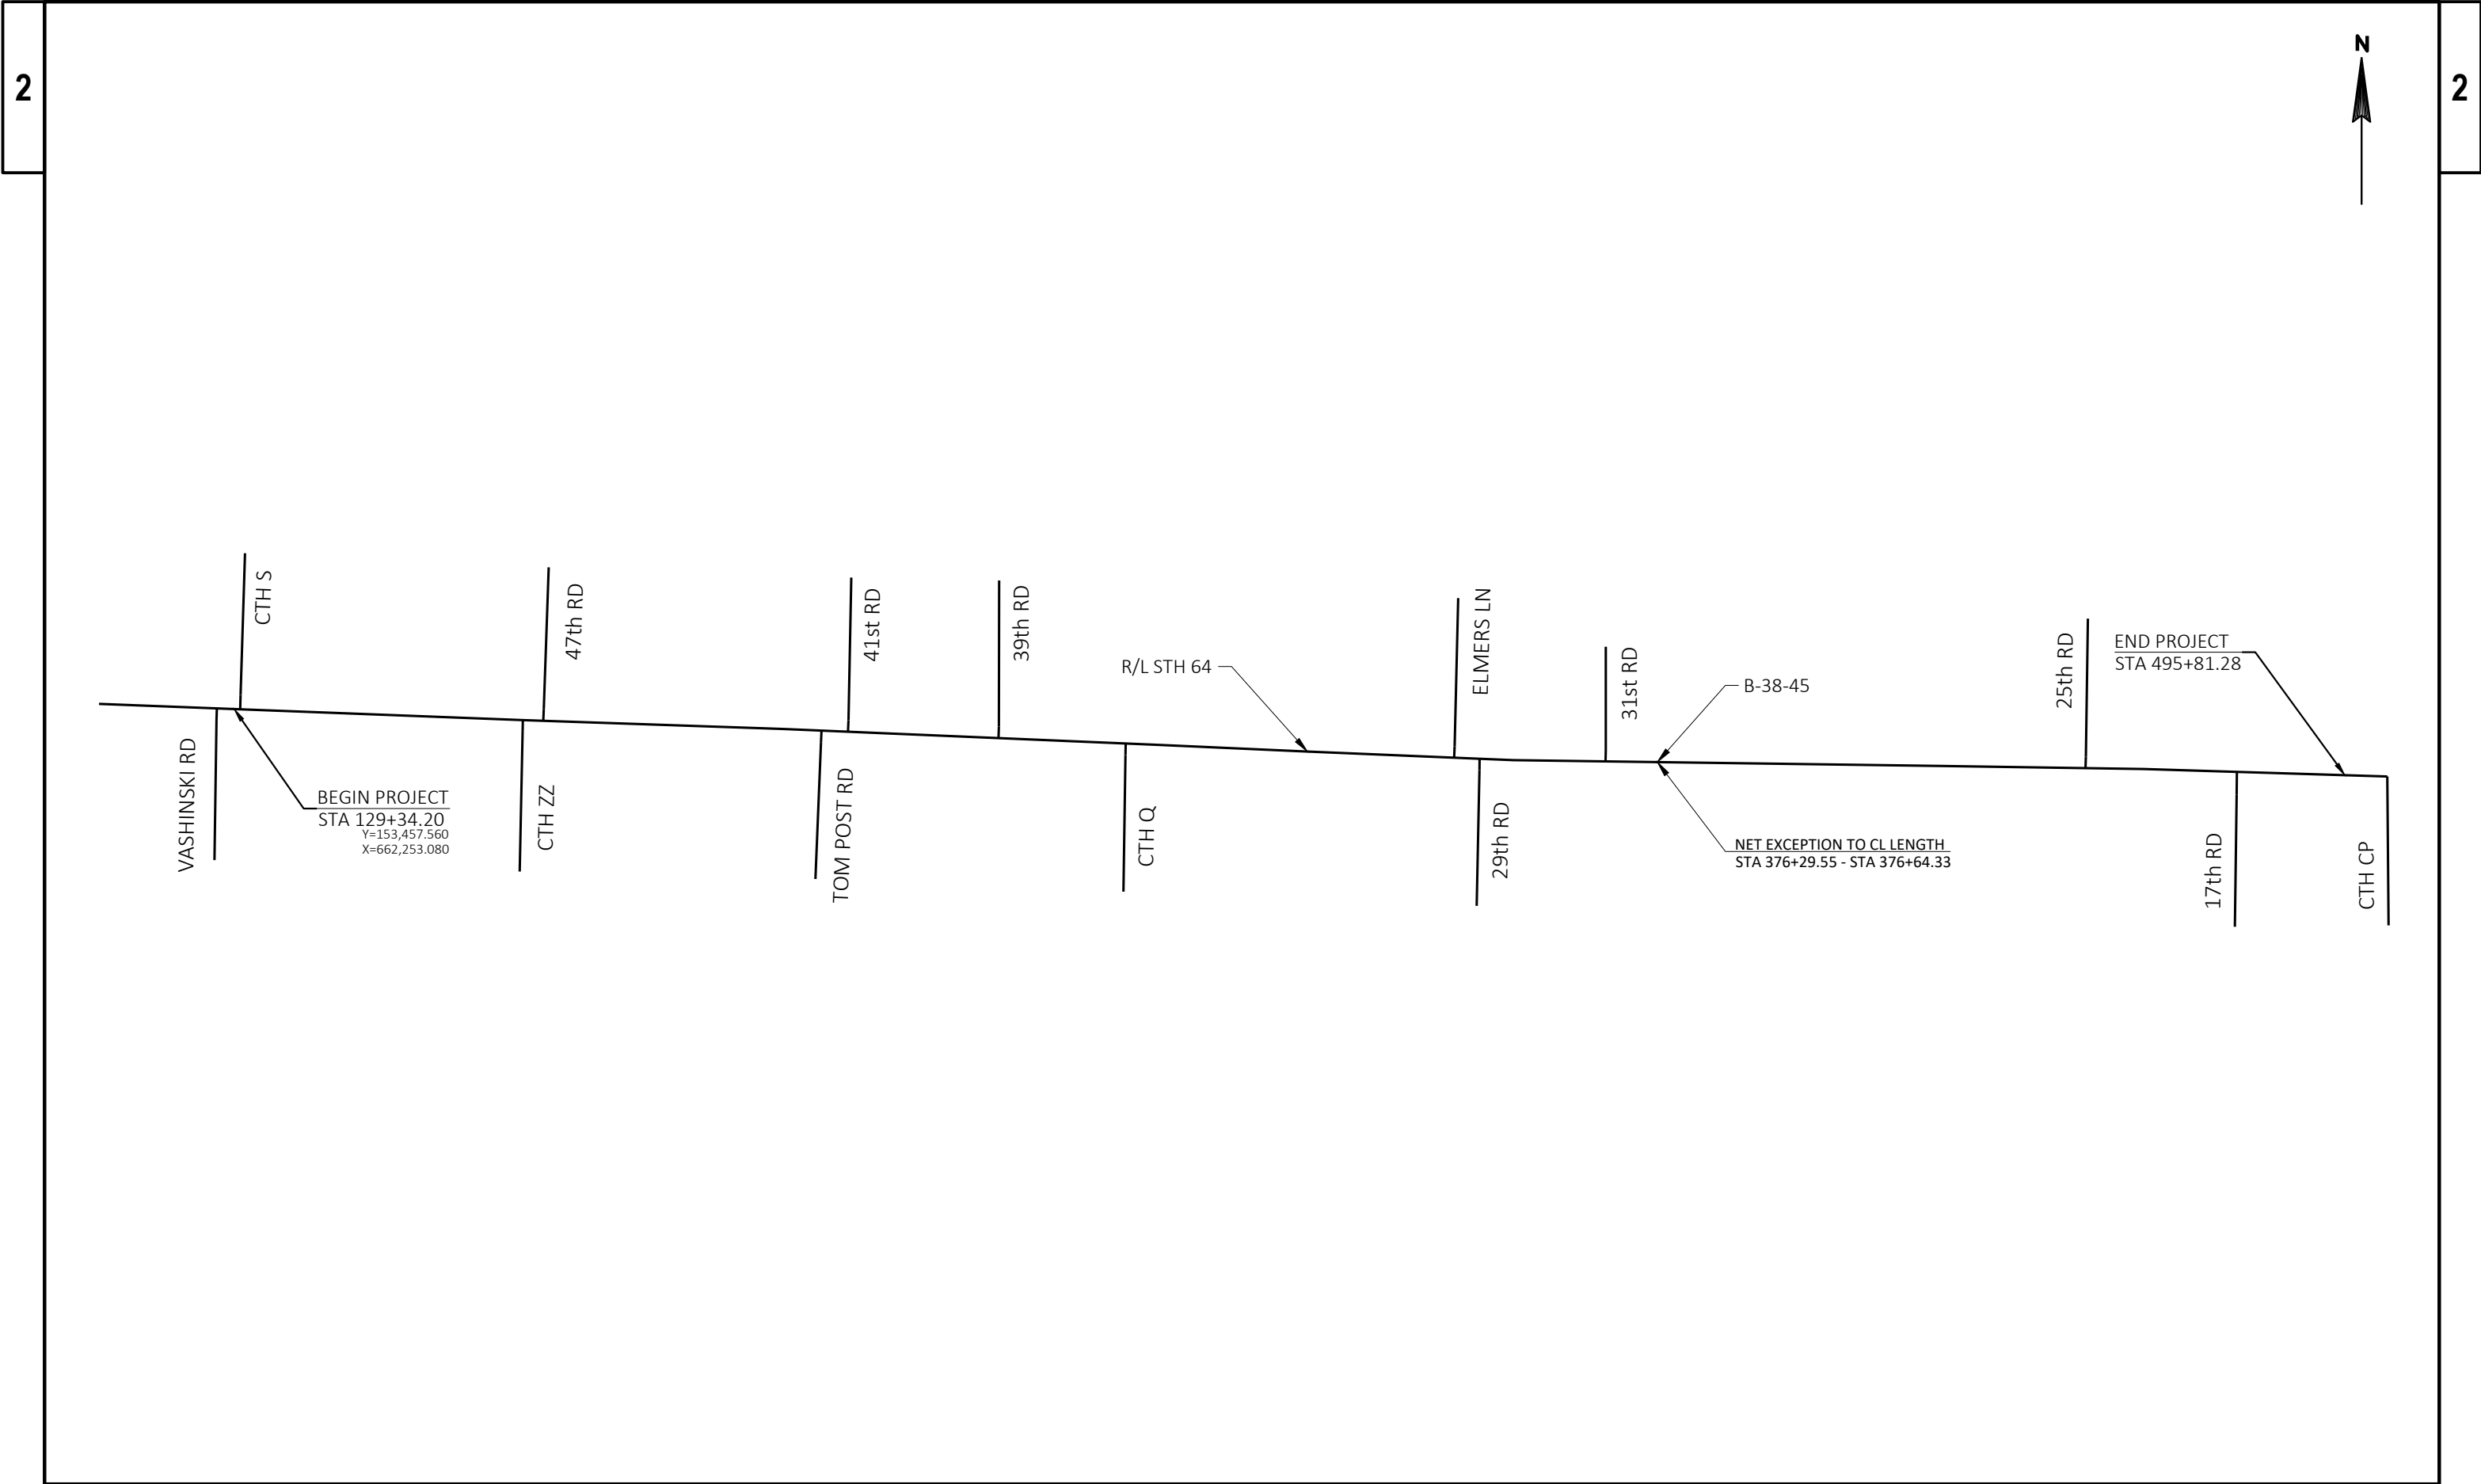


PROJECT NO: 9160-20-60	HWY: STH 64	COUNTY: MARINETTE	PROJECT OVERVIEW	SHEET	E
------------------------	-------------	-------------------	------------------	-------	---

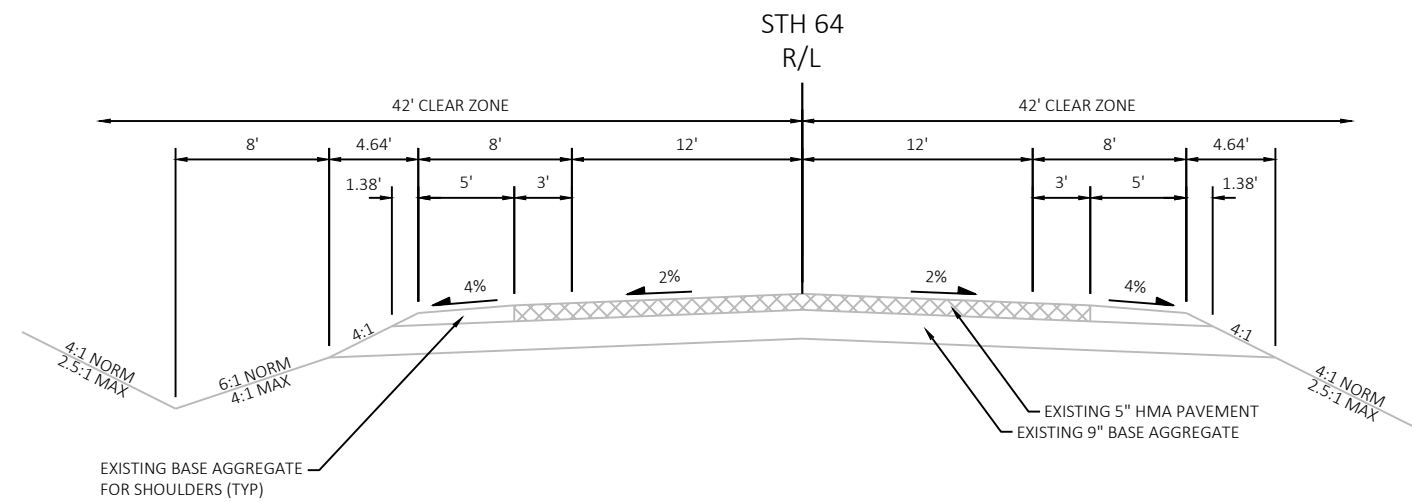


EXISTING TYPICAL SECTION STH 64

STA 129+34 TO STA 130+38
STA 143+60 TO STA 165+00
STA 202+50 TO STA 277+75

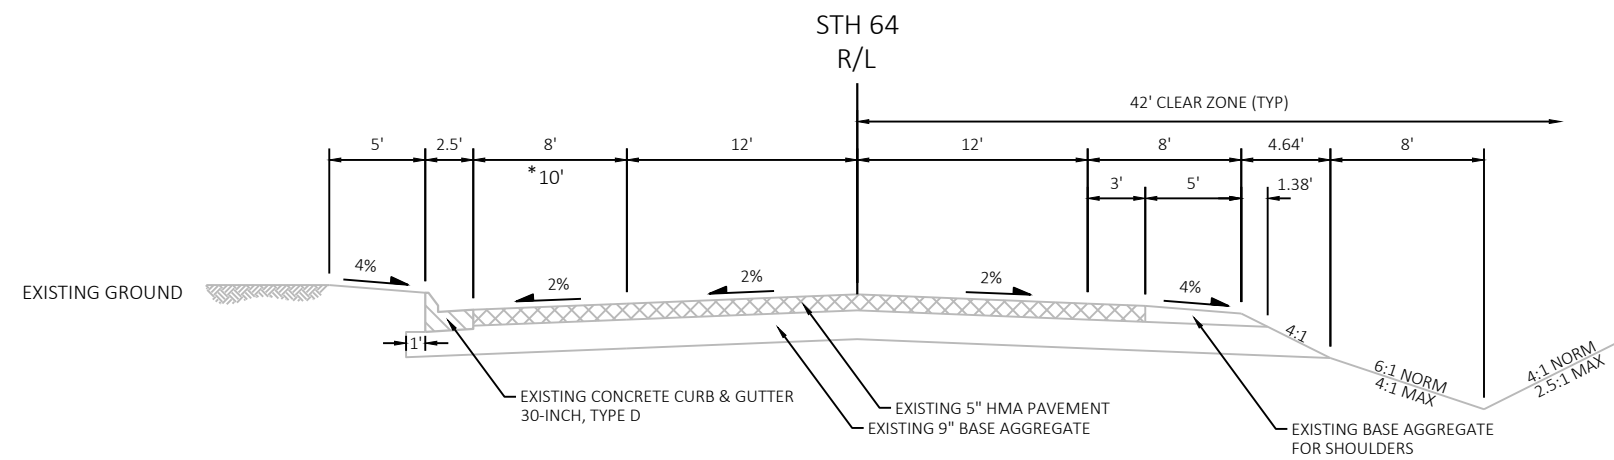


EXISTING TYPICAL SECTION STH 64

*STA 130+38 TO STA 132+12
STA 132+12 TO STA 143+60

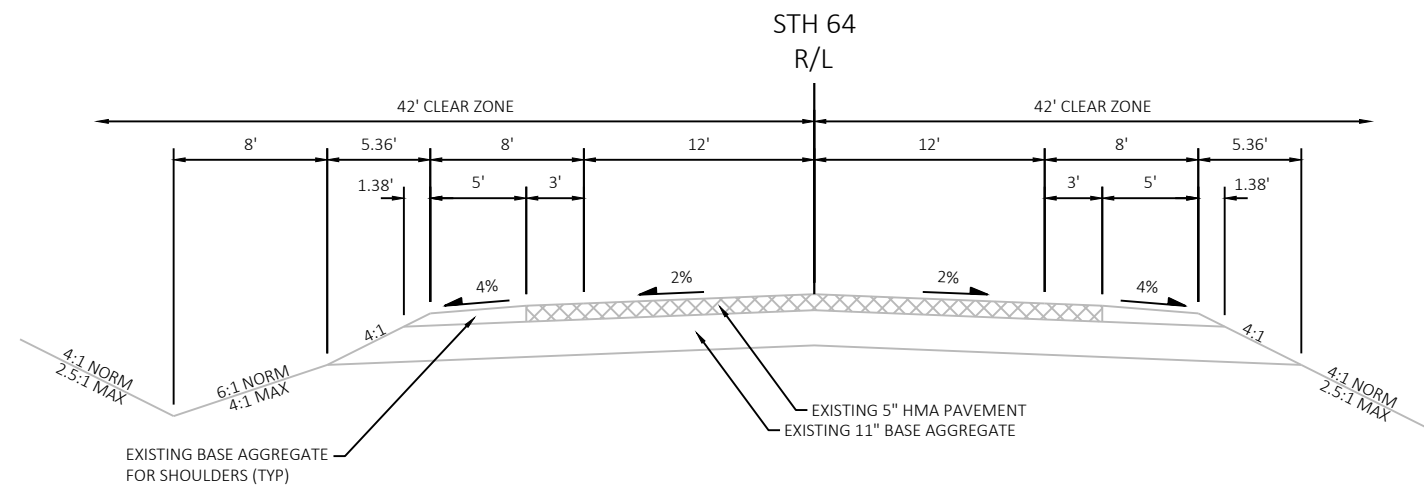


EXISTING TYPICAL SECTION STH 64

STA 165+00 TO STA 177+60 LT	STA 277+75 TO STA 290+00 LT	STA 376+65 TO STA 475+00
STA 165+00 TO STA 176+00 RT	STA 277+75 TO STA 376+30 RT	STA 475+00 TO STA 476+35 LT
STA 186+50 TO STA 202+50 RT	STA 291+50 TO STA 306+50 LT	STA 476+35 TO STA 495+82
STA 188+00 TO STA 202+50 LT	STA 308+00 TO STA 376+30 LT	

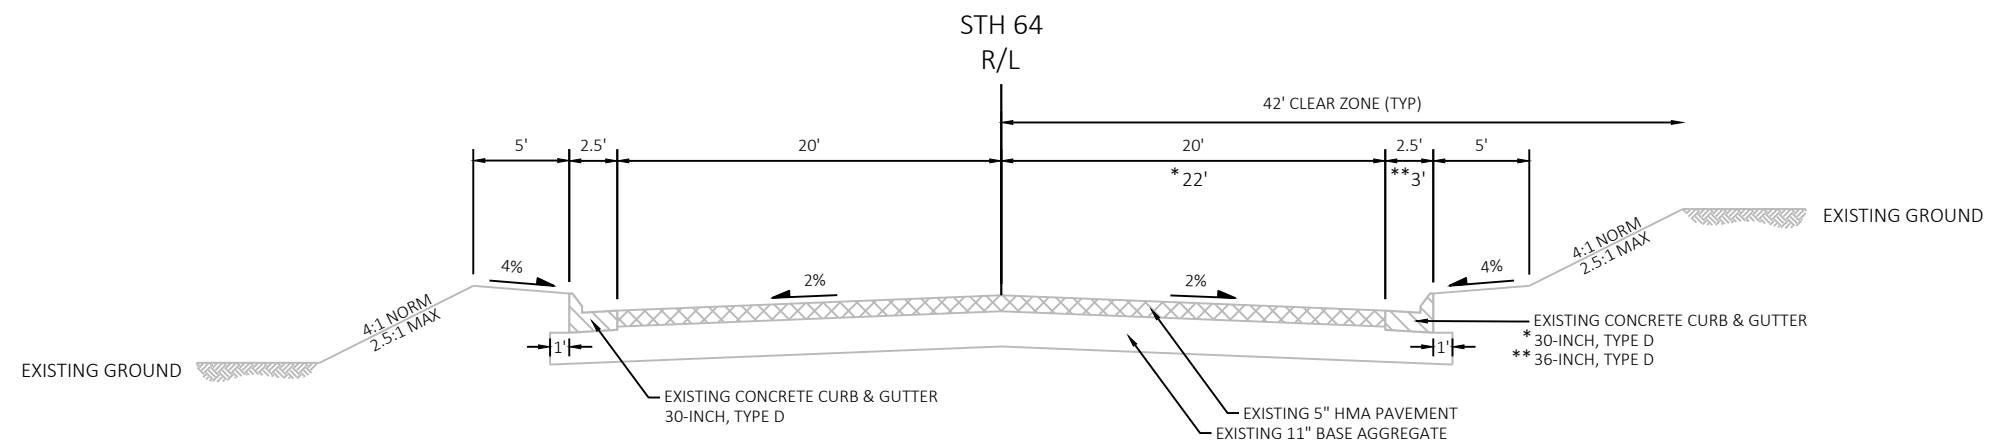


EXISTING TYPICAL SECTION STH 64

* STA 176+00 TO STA 186+50 RT
STA 177+60 TO STA 188+00 LT
STA 290+00 TO STA 291+50 LT
STA 306+50 TO STA 308+00 LT
** STA 475+00 TO STA 476+35 RT

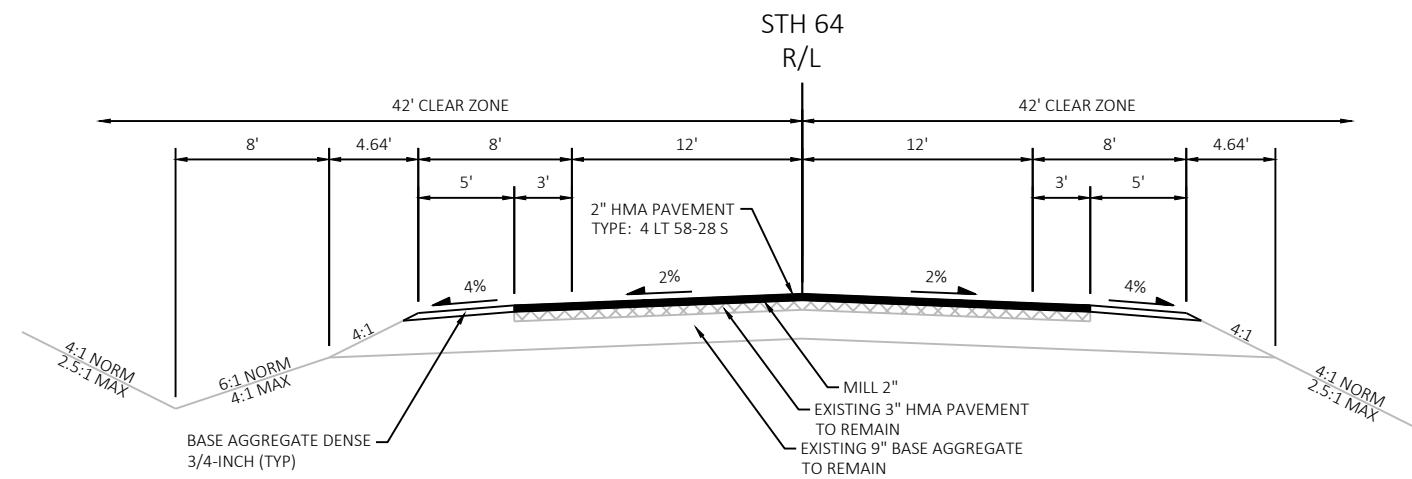


PROPOSED TYPICAL SECTION STH 64

STA 129+34 TO STA 130+38
STA 143+60 TO STA 165+00
STA 202+50 TO STA 277+75

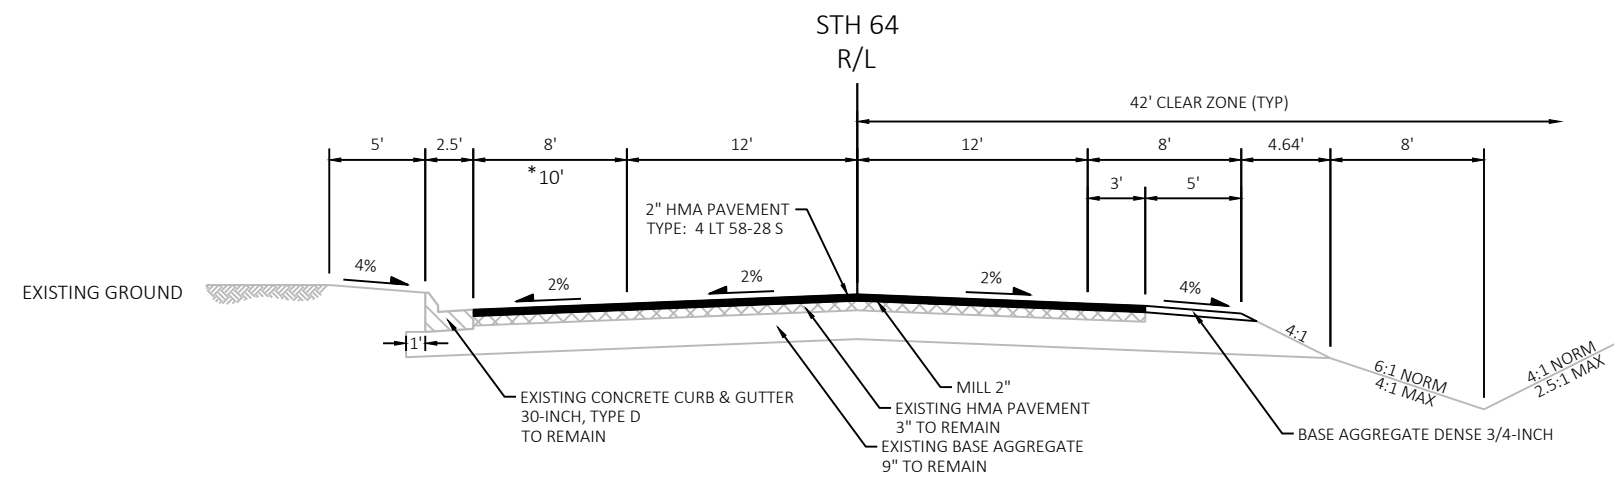


PROPOSED TYPICAL SECTION STH 64

*STA 130+38 TO STA 132+12
STA 132+12 TO STA 143+60

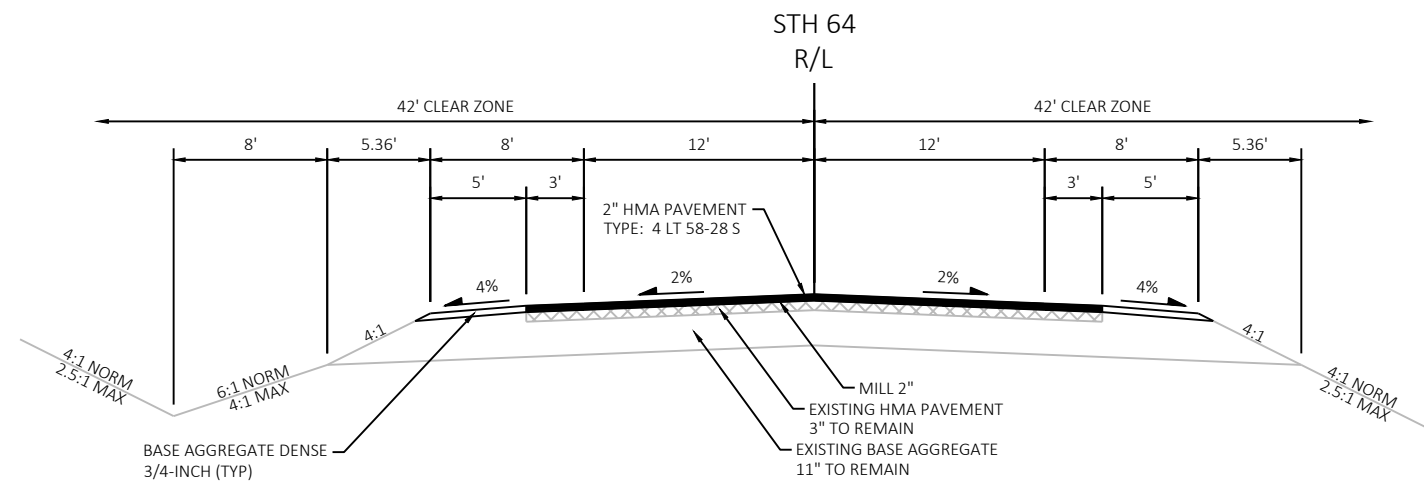



PROPOSED TYPICAL SECTION STH 64

STA 165+00 TO STA 177+60 LT	STA 277+75 TO STA 290+00 LT	STA 376+65 TO STA 475+00
STA 165+00 TO STA 176+00 RT	STA 277+75 TO STA 376+30 RT	STA 475+00 TO STA 476+35 LT
STA 186+50 TO STA 202+50 RT	STA 291+50 TO STA 306+50 LT	STA 476+35 TO STA 495+82
STA 188+00 TO STA 202+50 LT	STA 308+00 TO STA 376+30 LT	

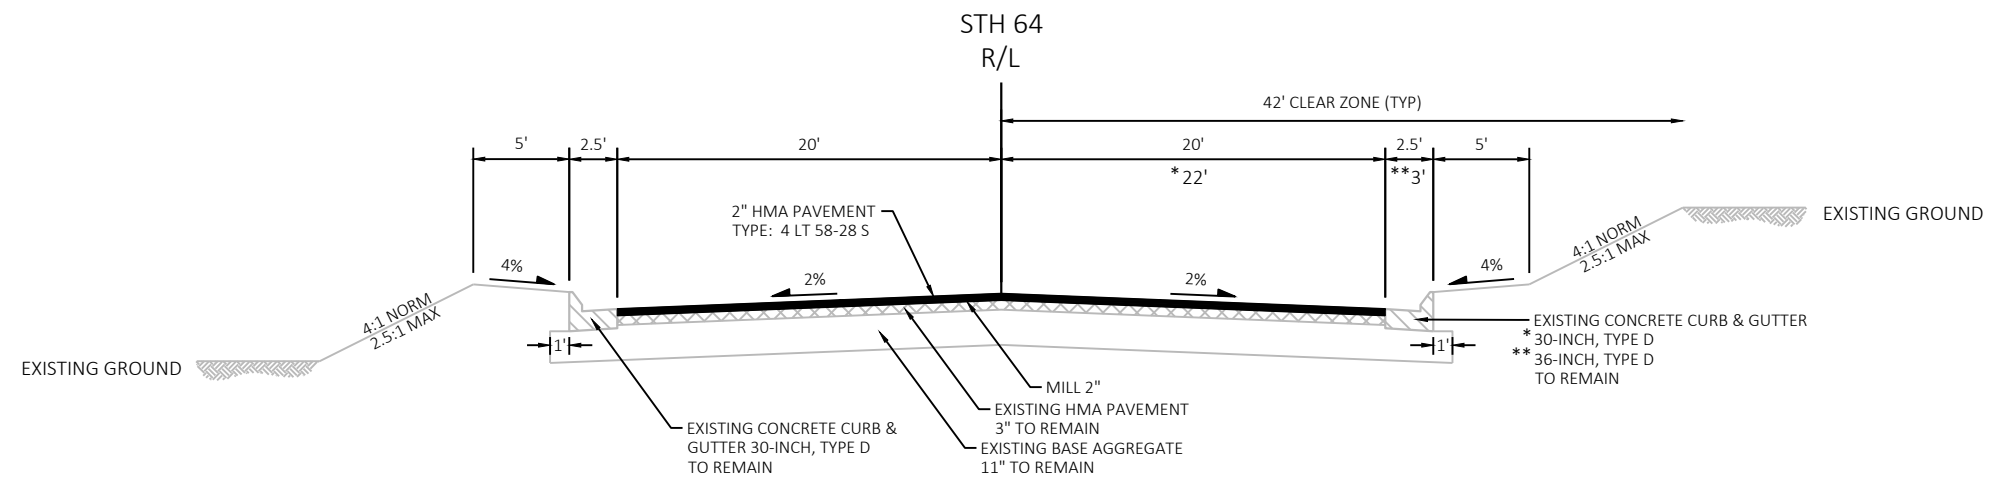


PROPOSED TYPICAL SECTION STH 64



* STA 176+00 TO STA 186+50 RT
STA 177+60 TO STA 188+00 LT
STA 290+00 TO STA 291+50 LT
STA 306+50 TO STA 308+00 LT
** STA 475+00 TO STA 476+35 RT

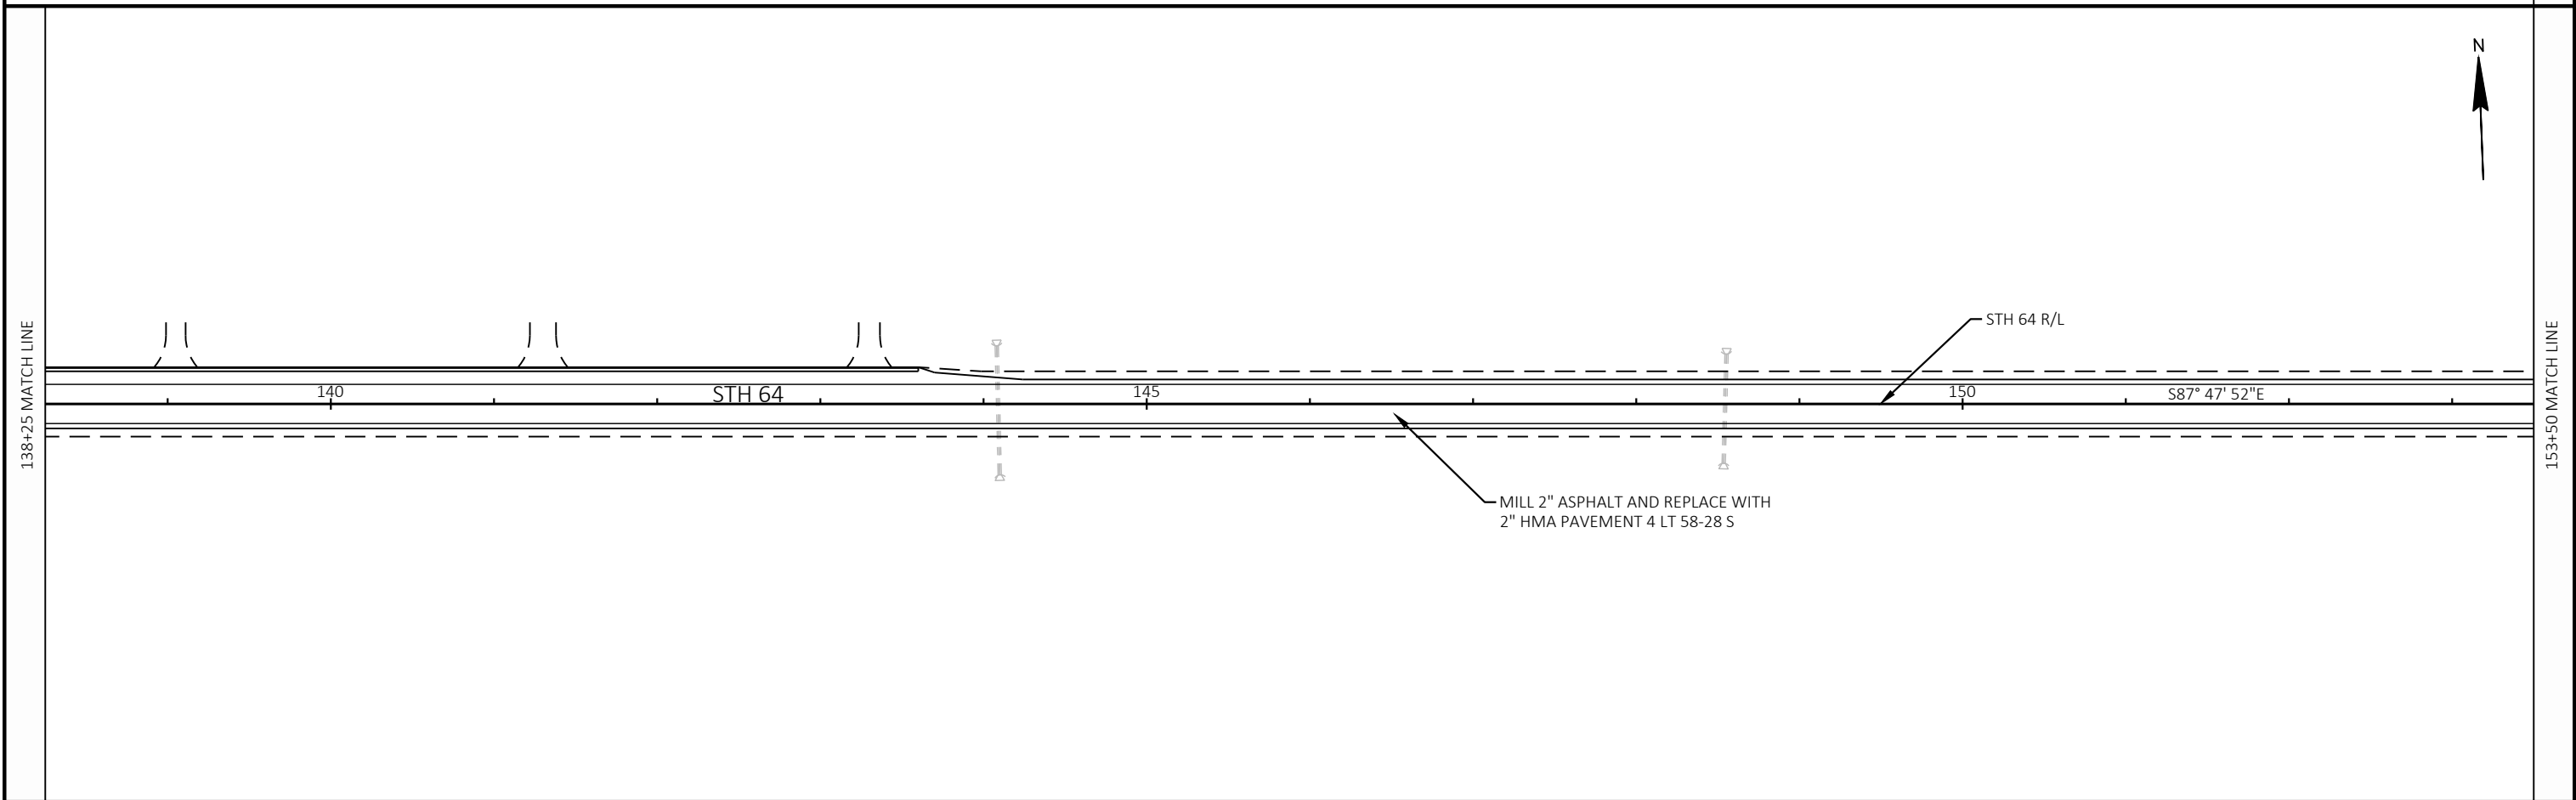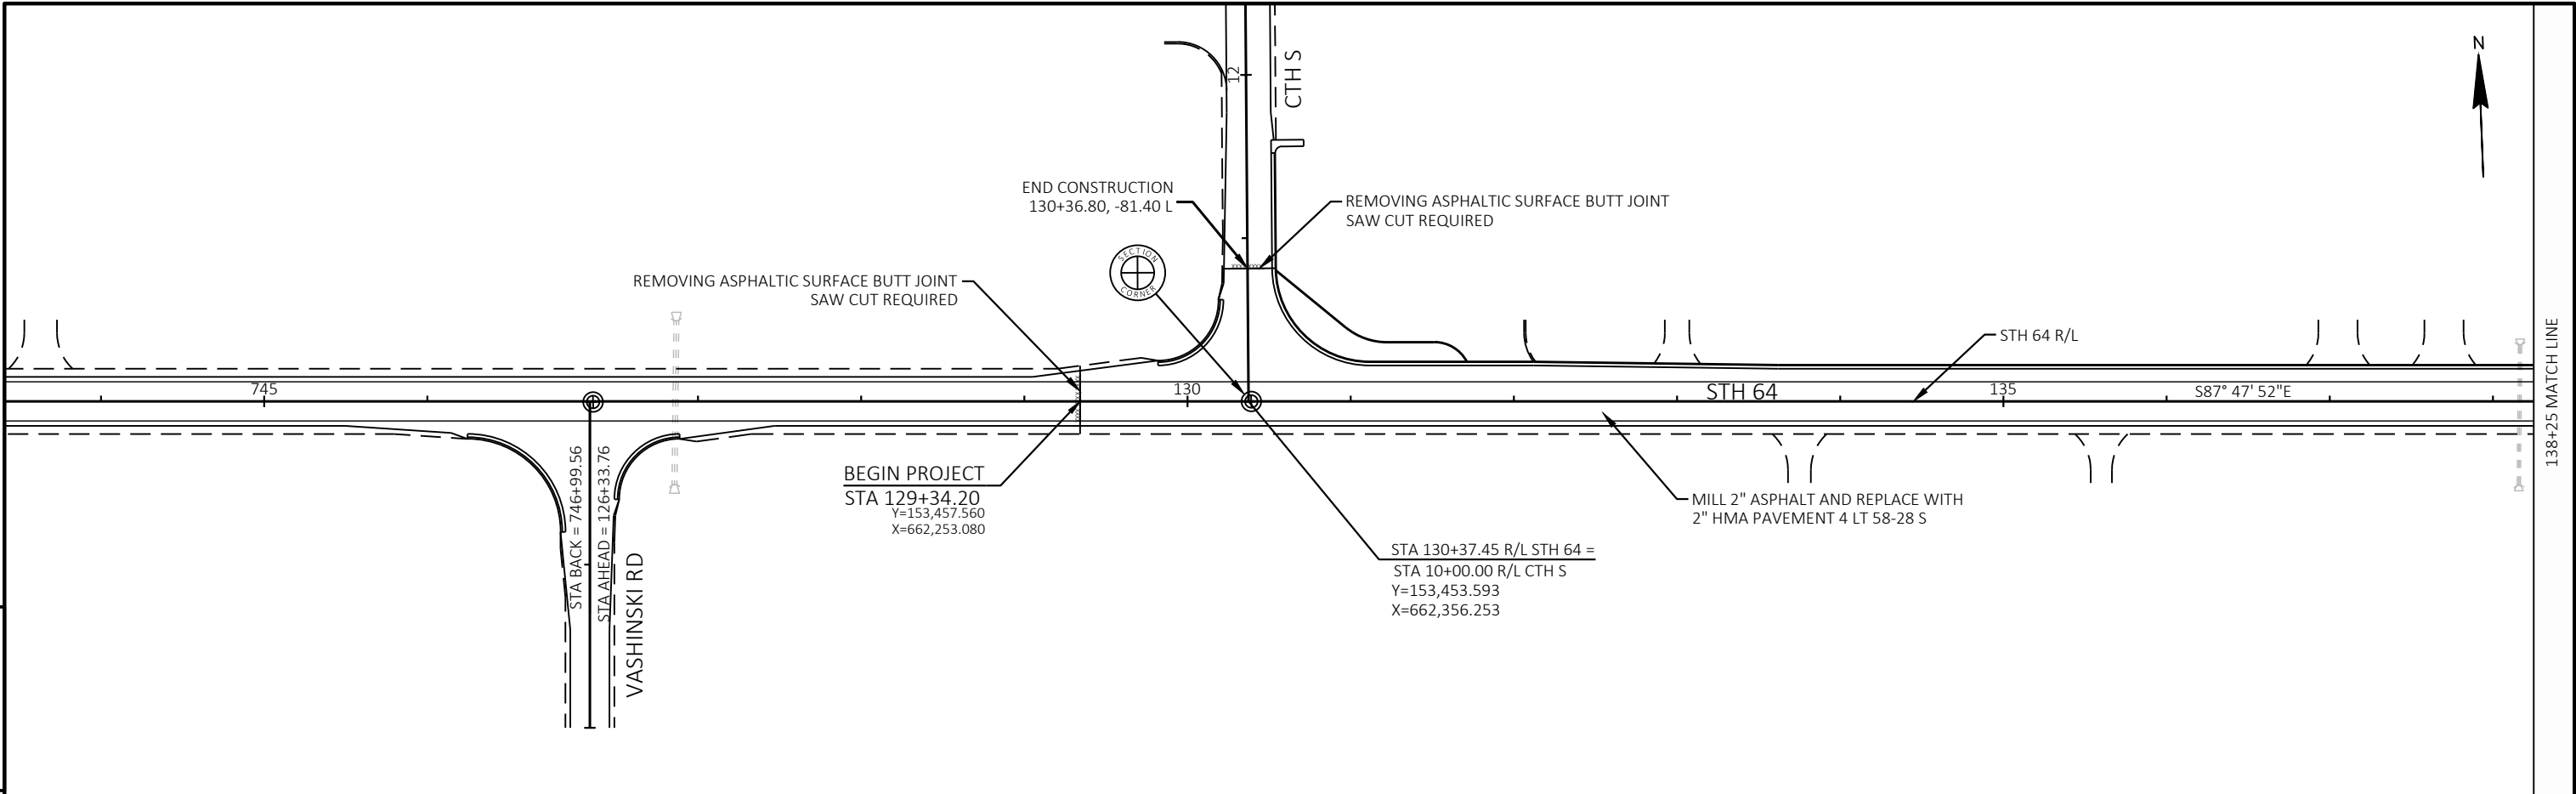


PROJECT NO: 9160-20-60	HWY: STH 64	COUNTY: MARINETTE	PLAN	SHEET	E
------------------------	-------------	-------------------	------	-------	---

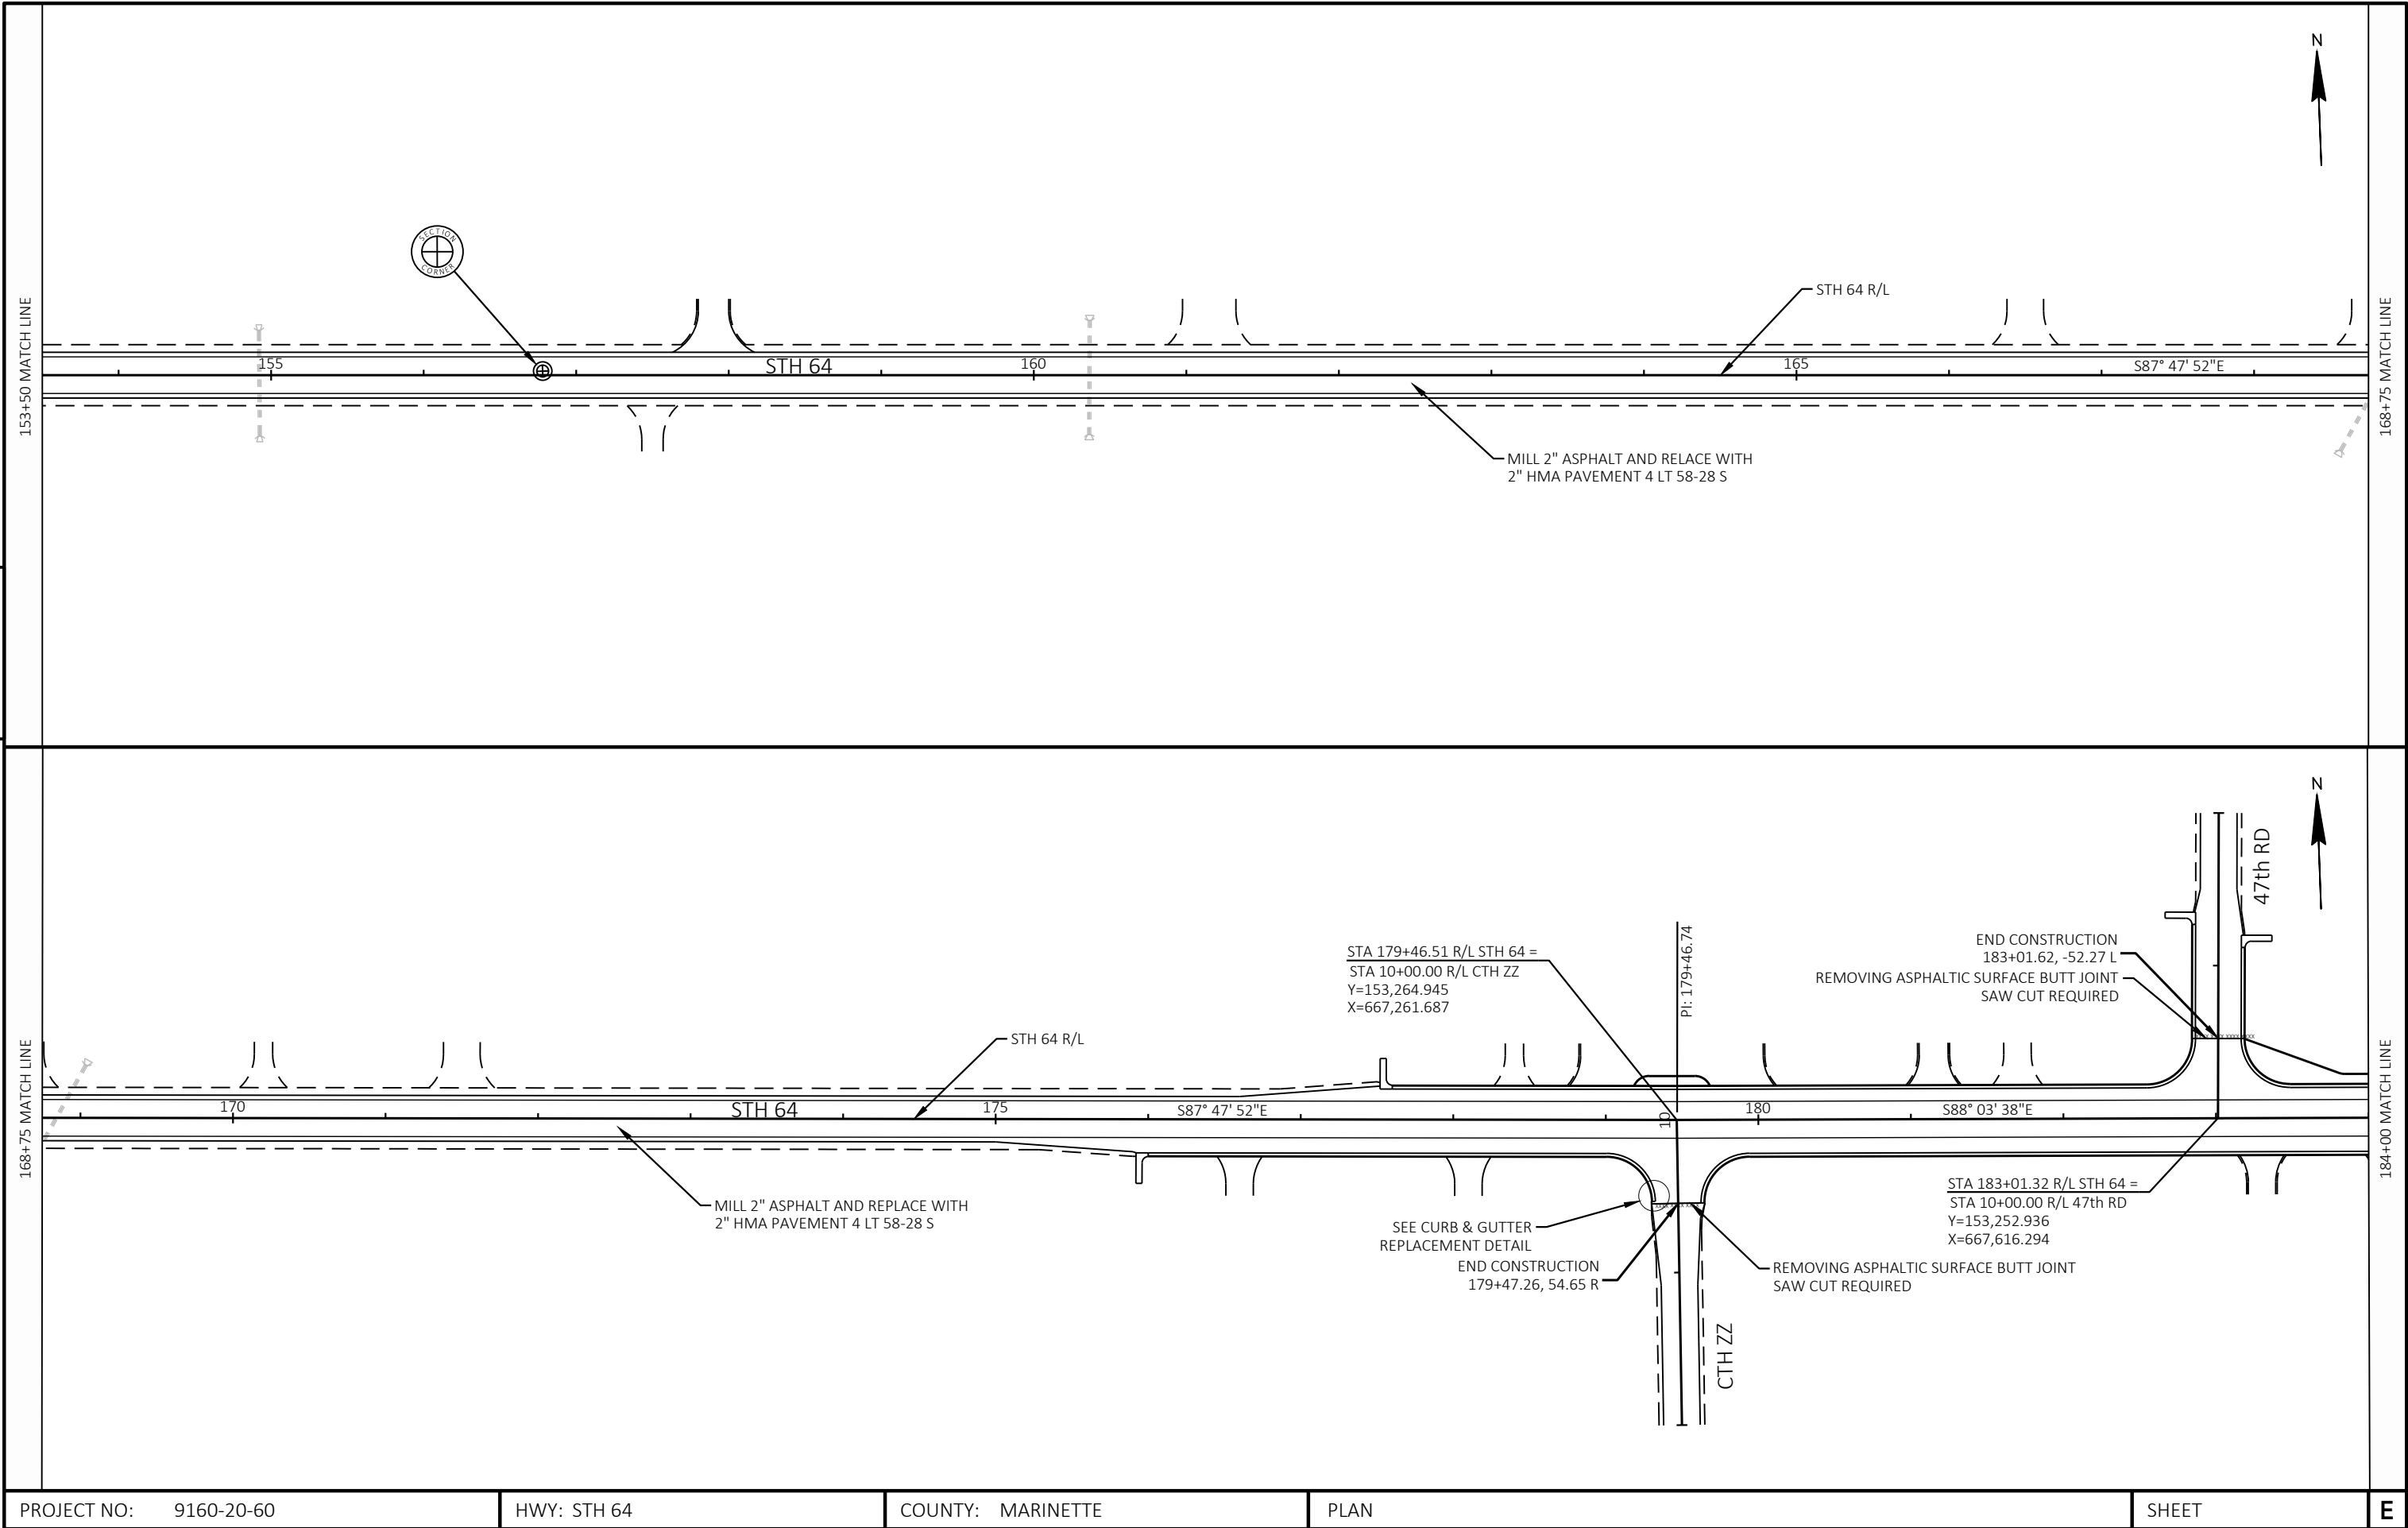


PROJECT NO: 9160-20-60	HWY: STH 64	COUNTY: MARINETTE	PLAN	SHEET	E
------------------------	-------------	-------------------	------	-------	---

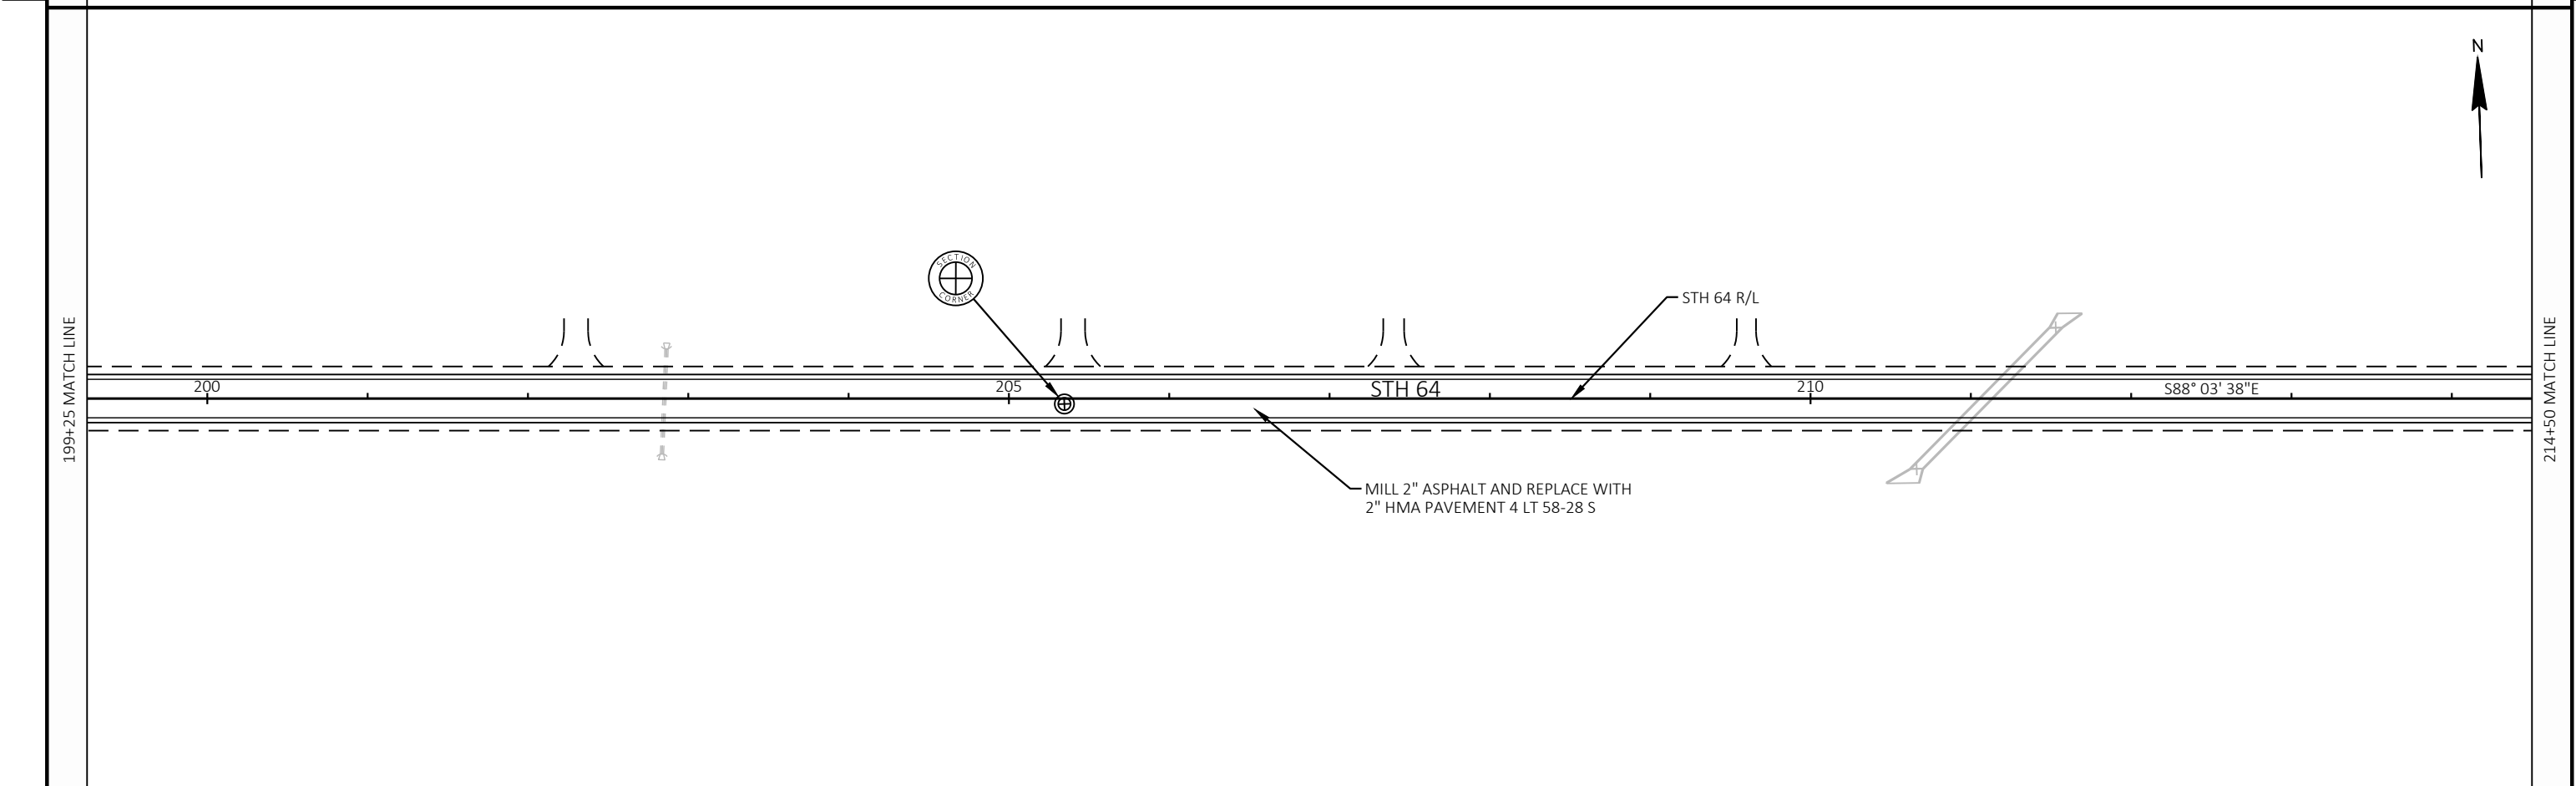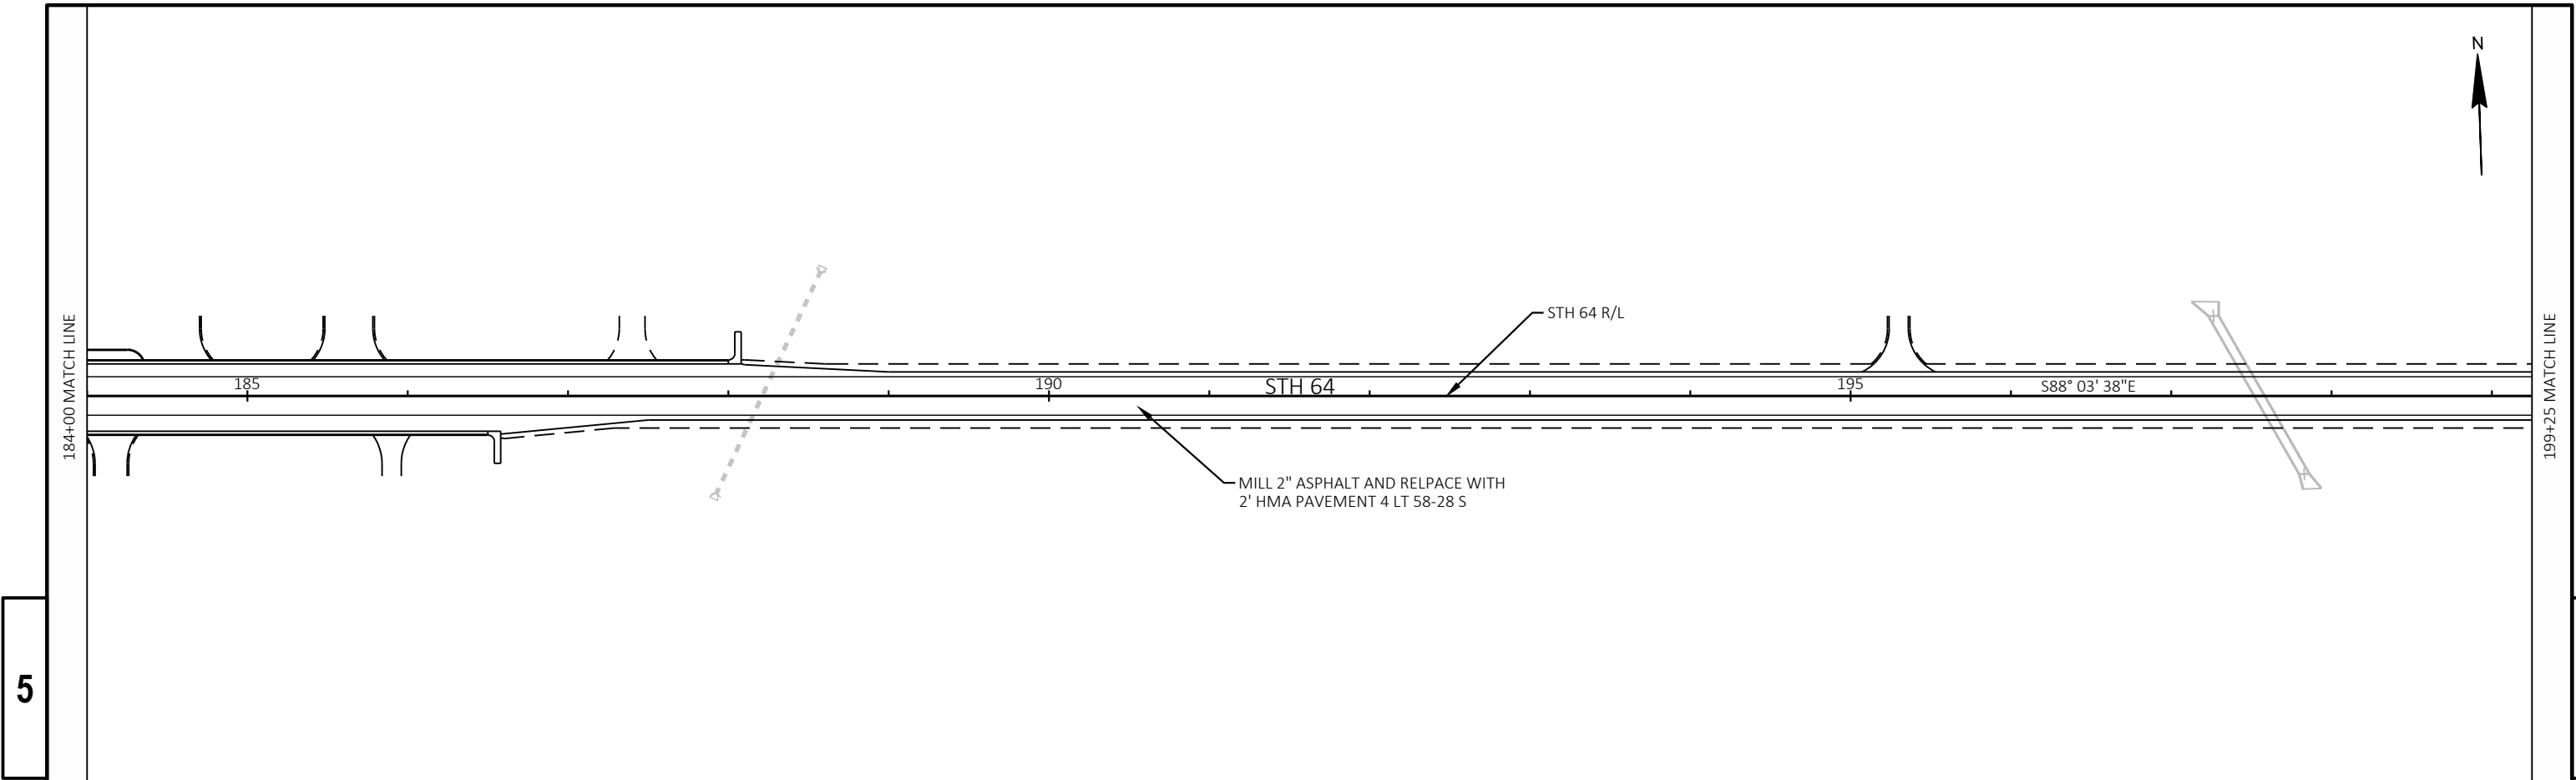


PROJECT NO: 9160-20-60	HWY: STH 64	COUNTY: MARINETTE	PLAN	SHEET	E
------------------------	-------------	-------------------	------	-------	---

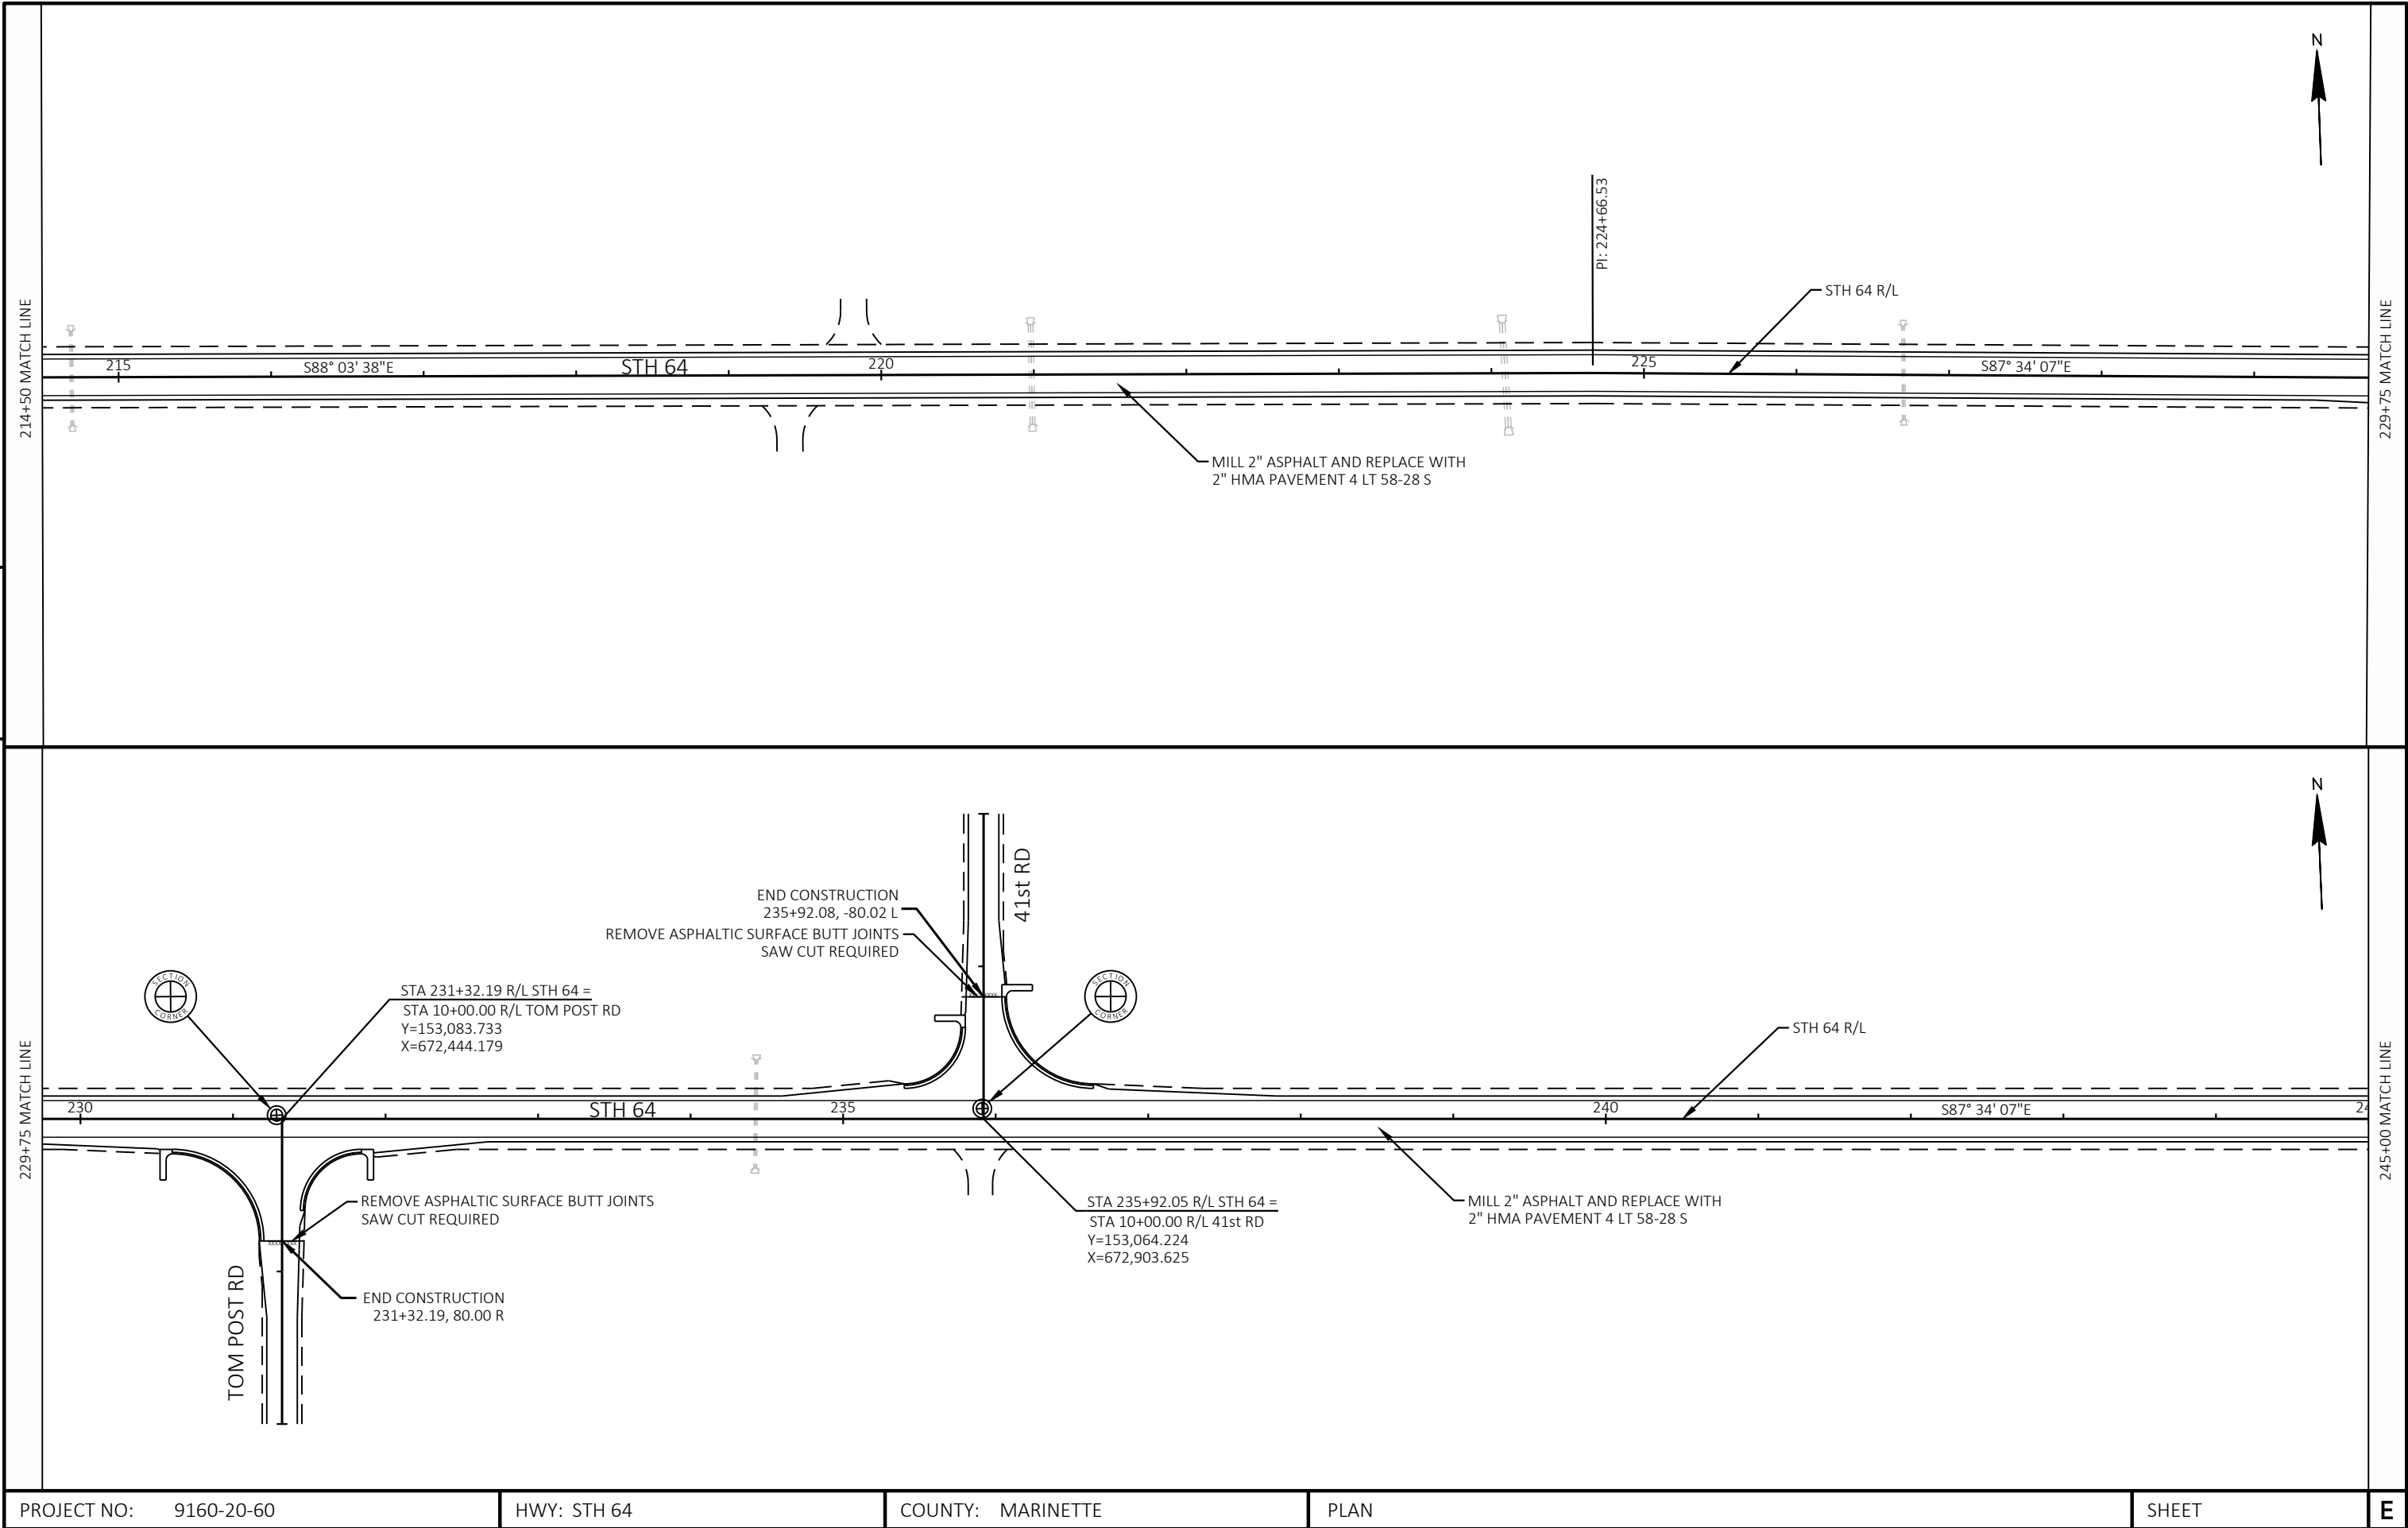


PROJECT NO: 9160-20-60	HWY: STH 64	COUNTY: MARINETTE	PLAN	SHEET	E
------------------------	-------------	-------------------	------	-------	---

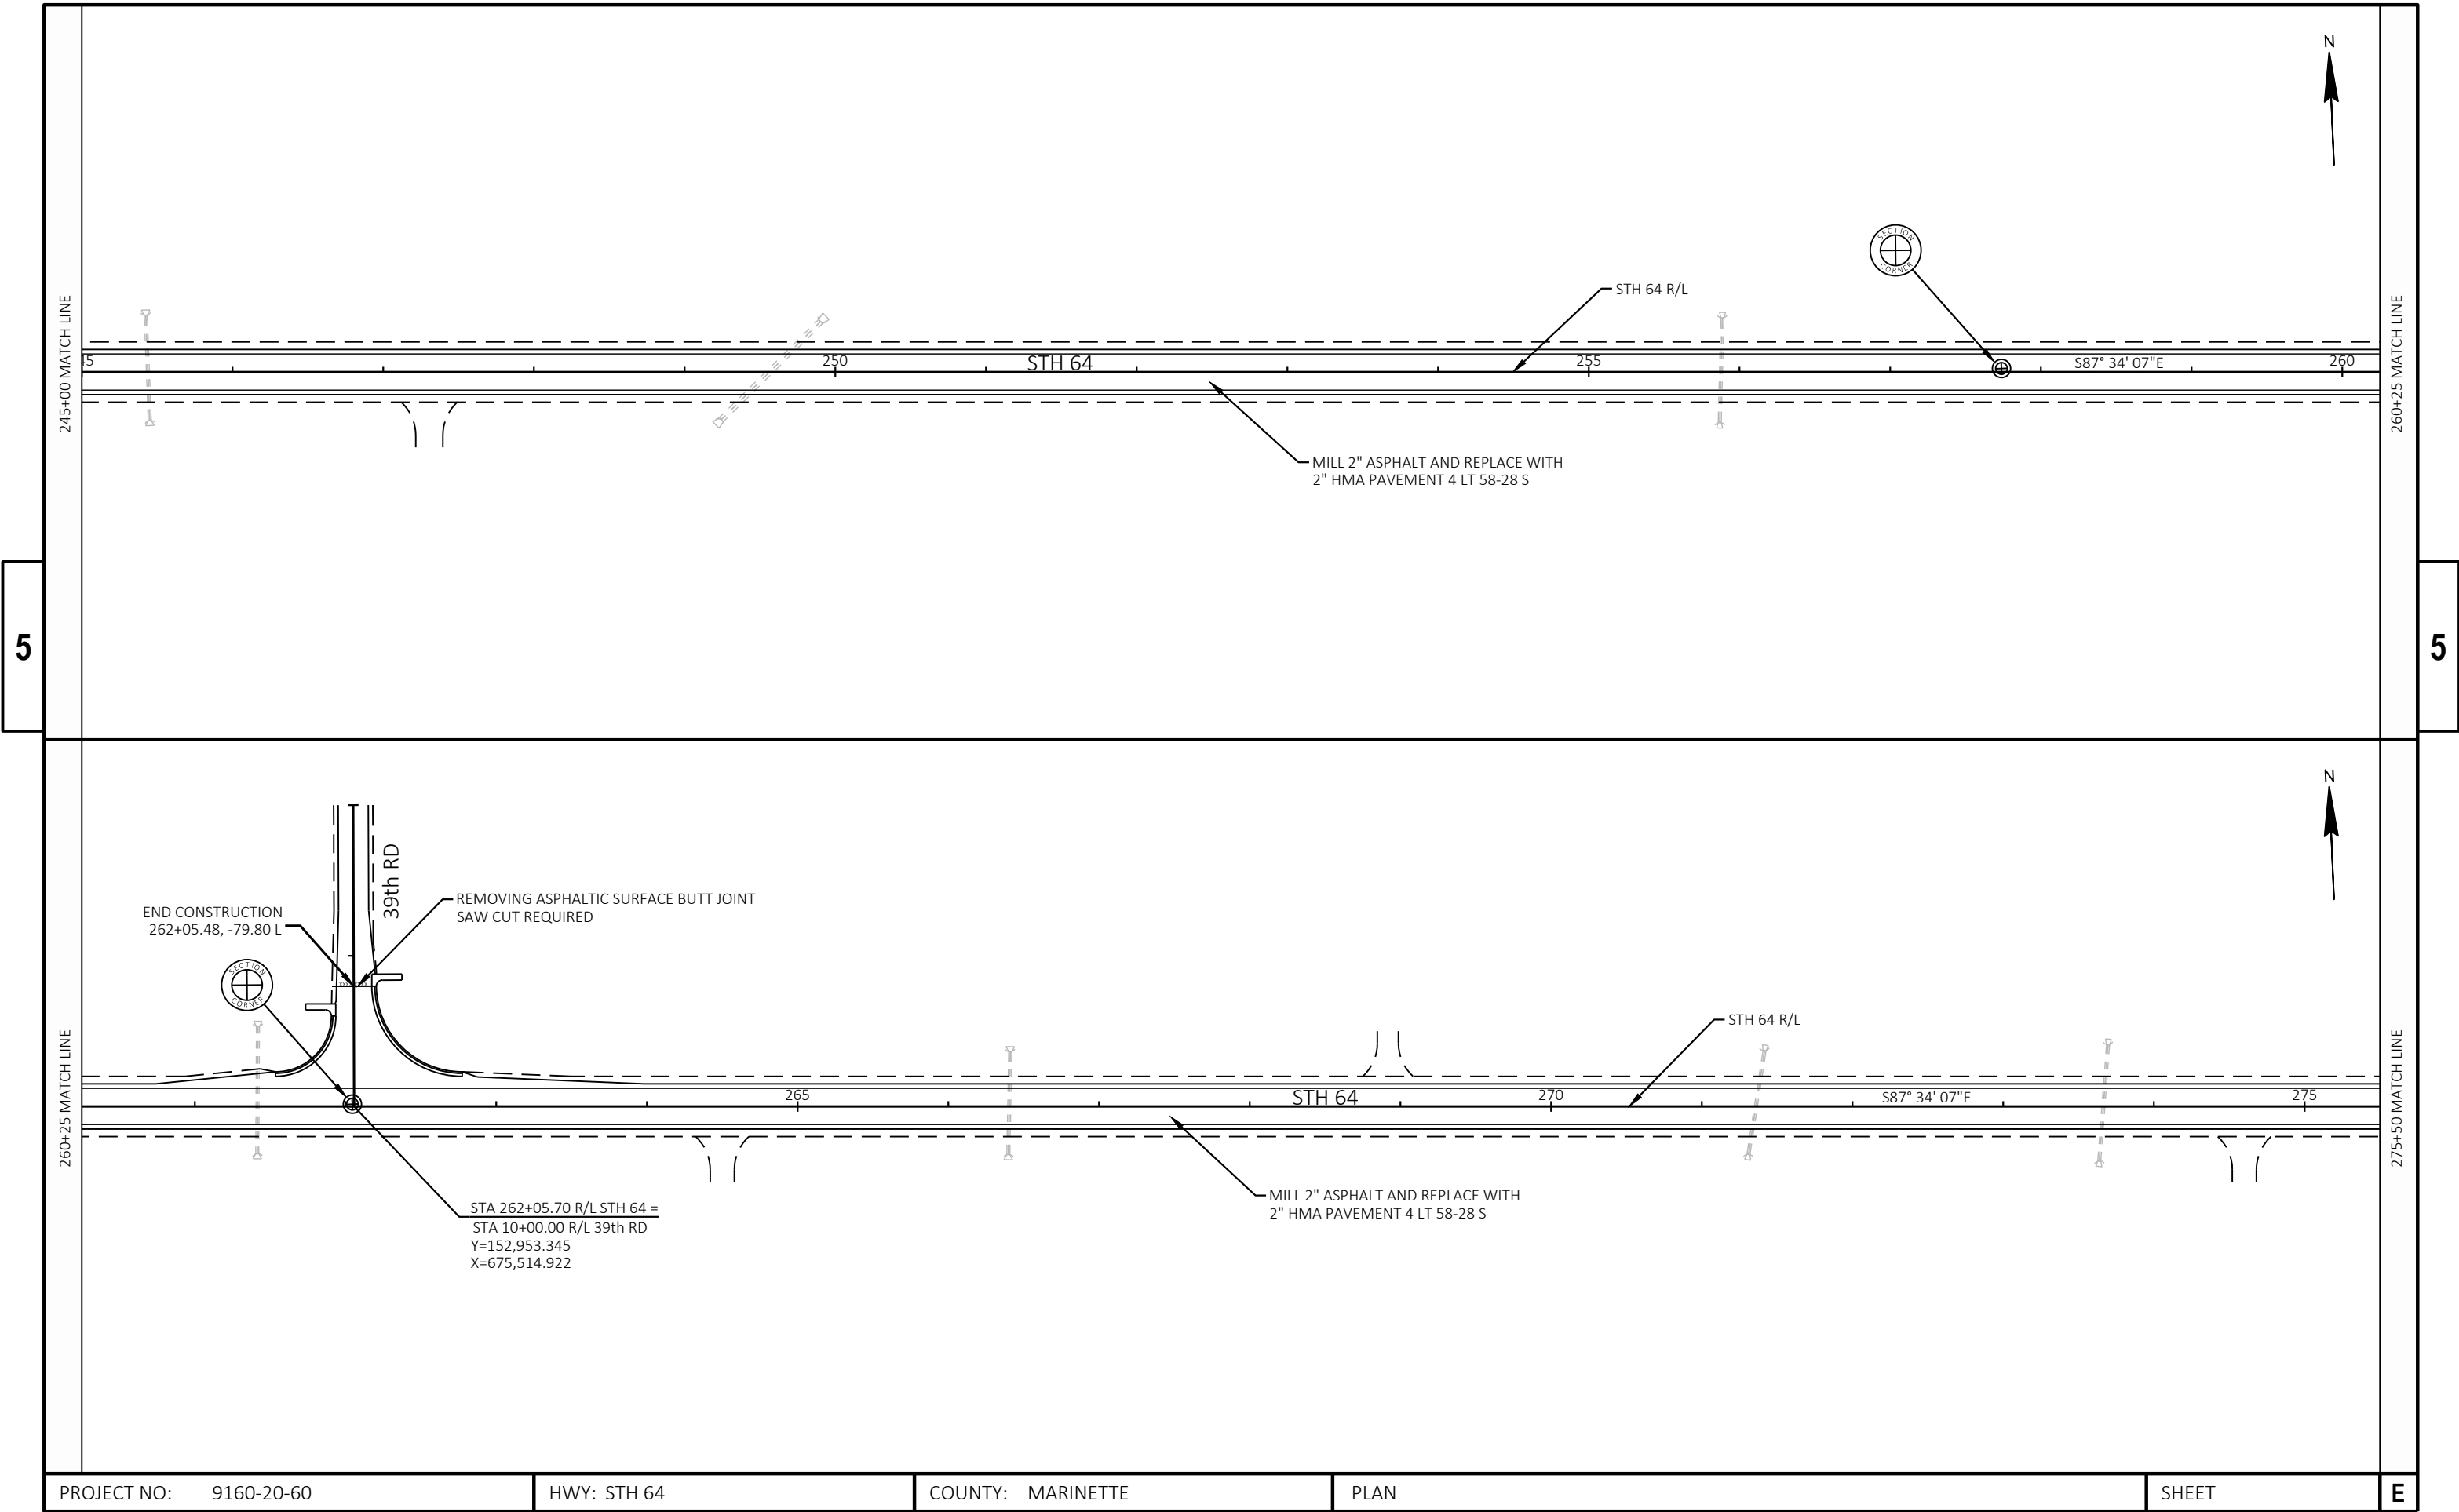


PROJECT NO: 9160-20-60	HWY: STH 64	COUNTY: MARINETTE	PLAN	SHEET	E
------------------------	-------------	-------------------	------	-------	---

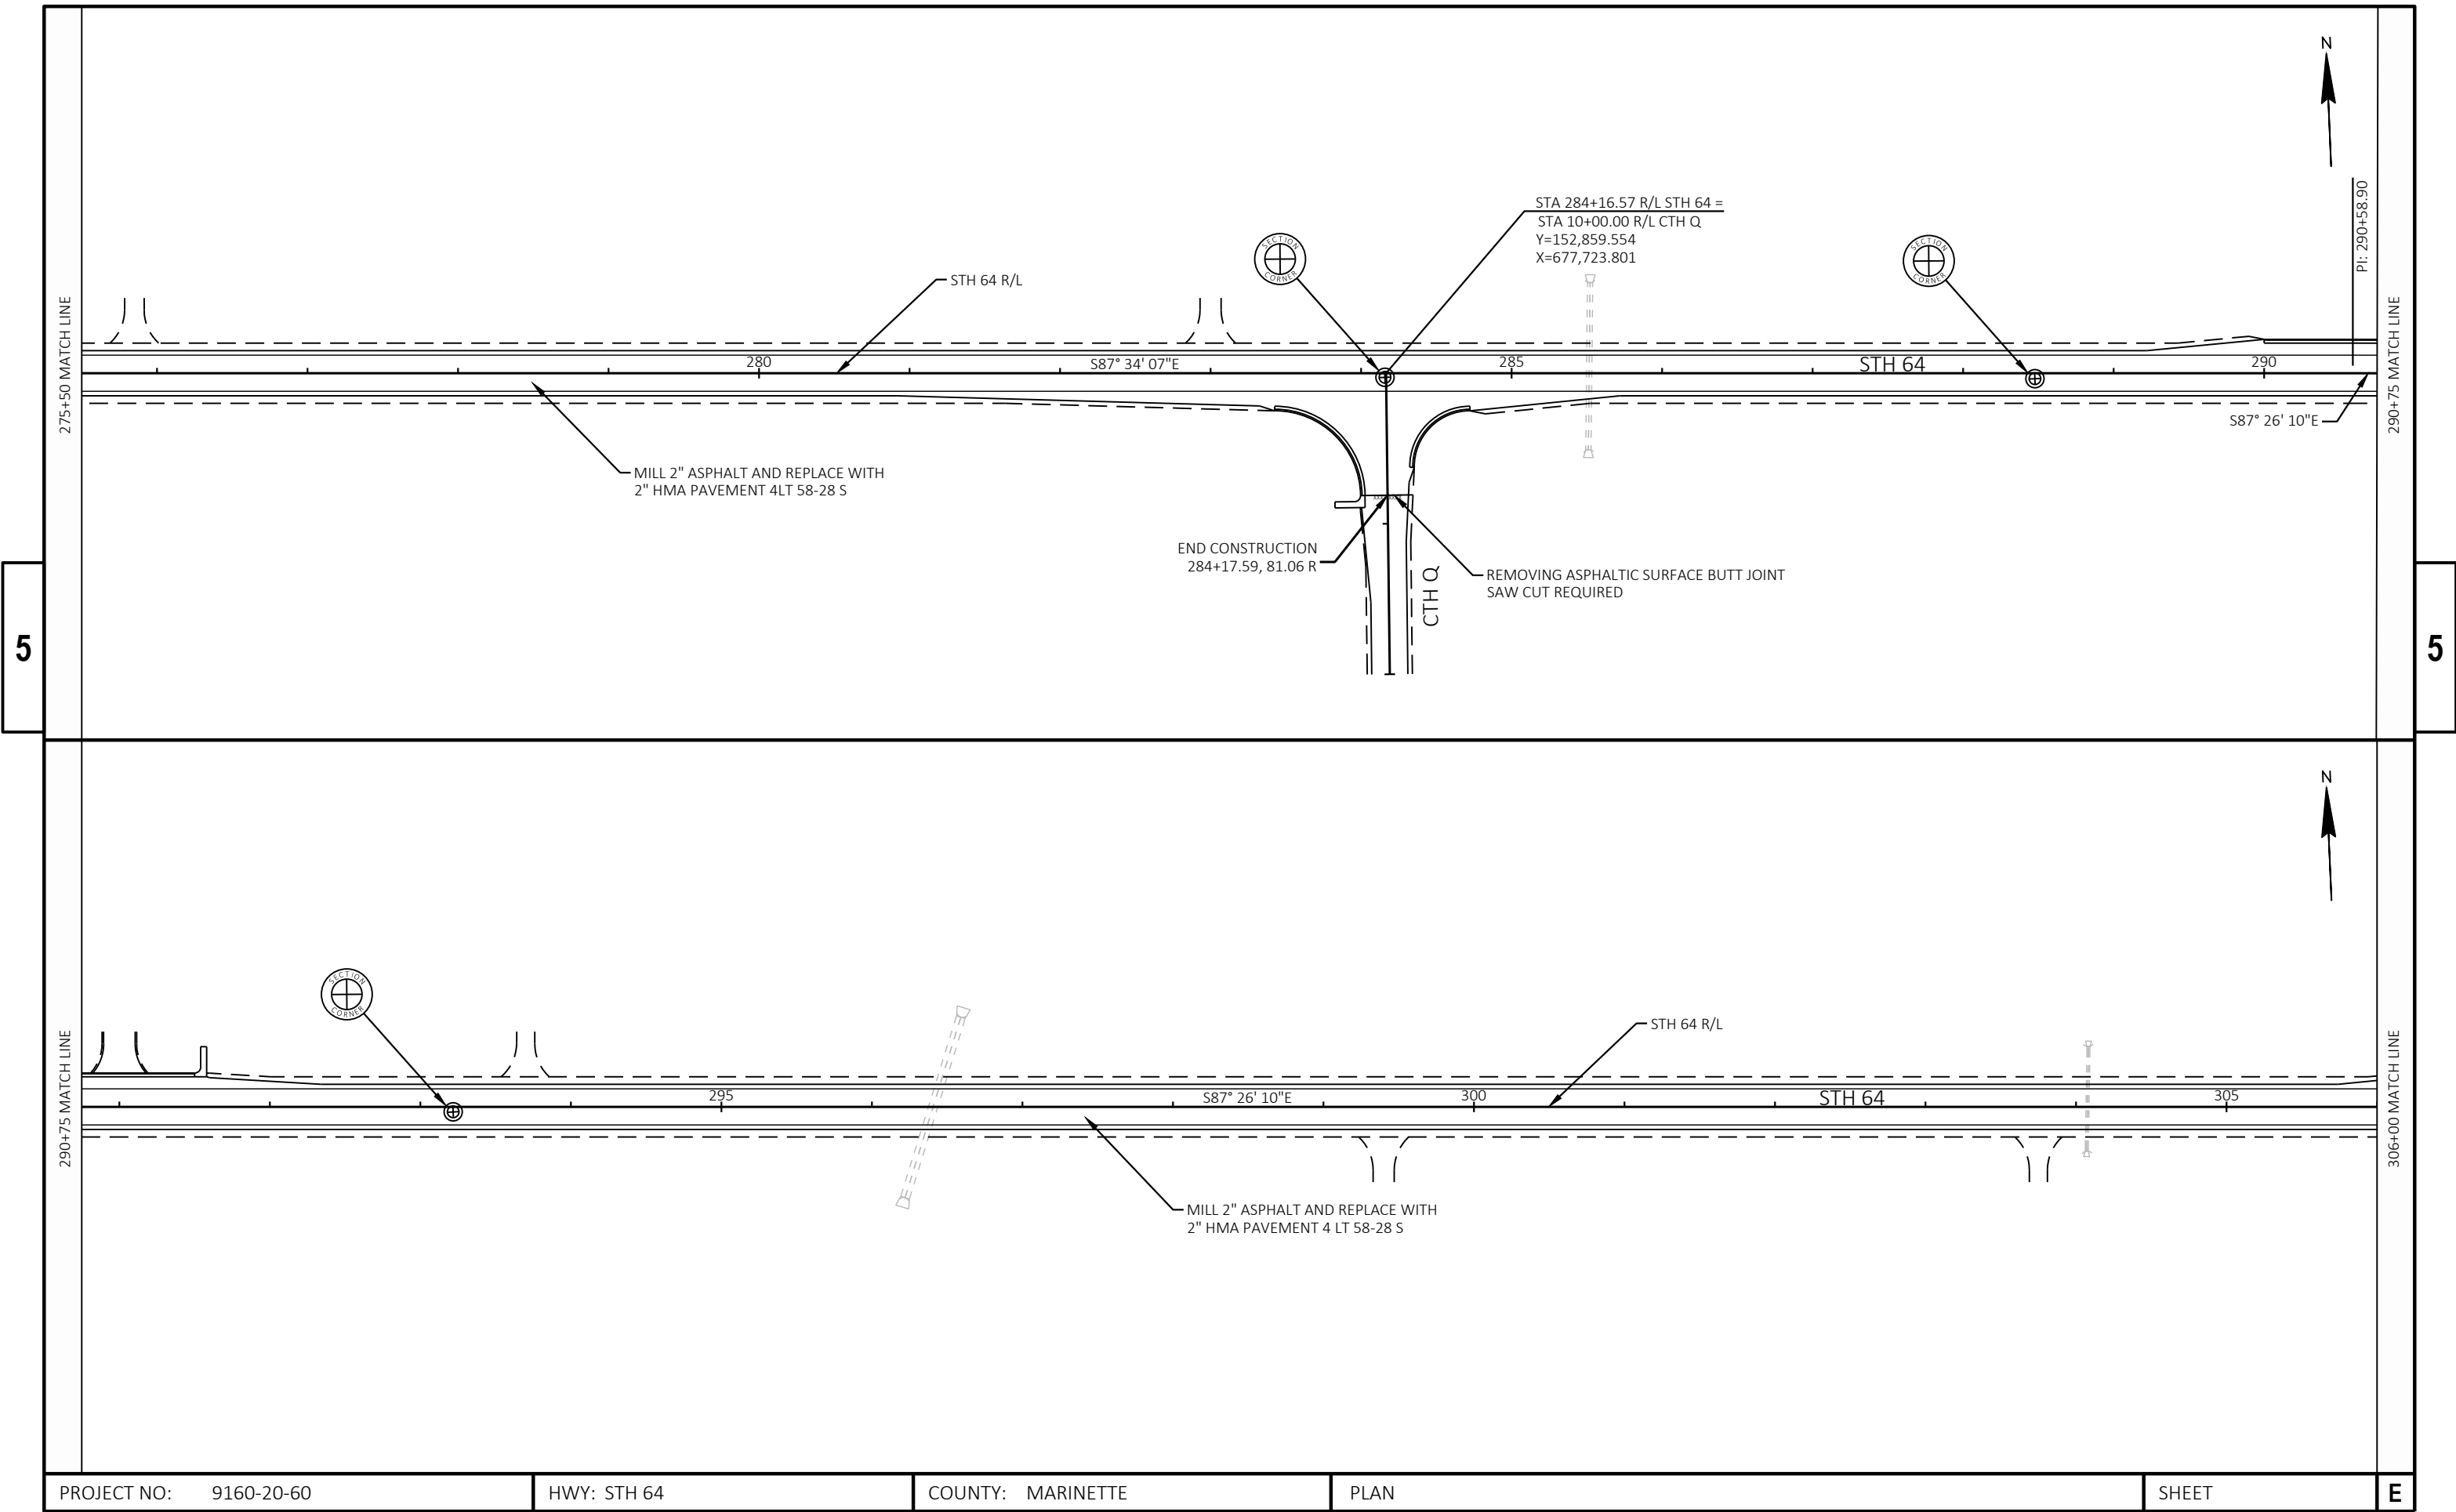


PROJECT NO: 9160-20-60	HWY: STH 64	COUNTY: MARINETTE	PLAN	SHEET	E
------------------------	-------------	-------------------	------	-------	---

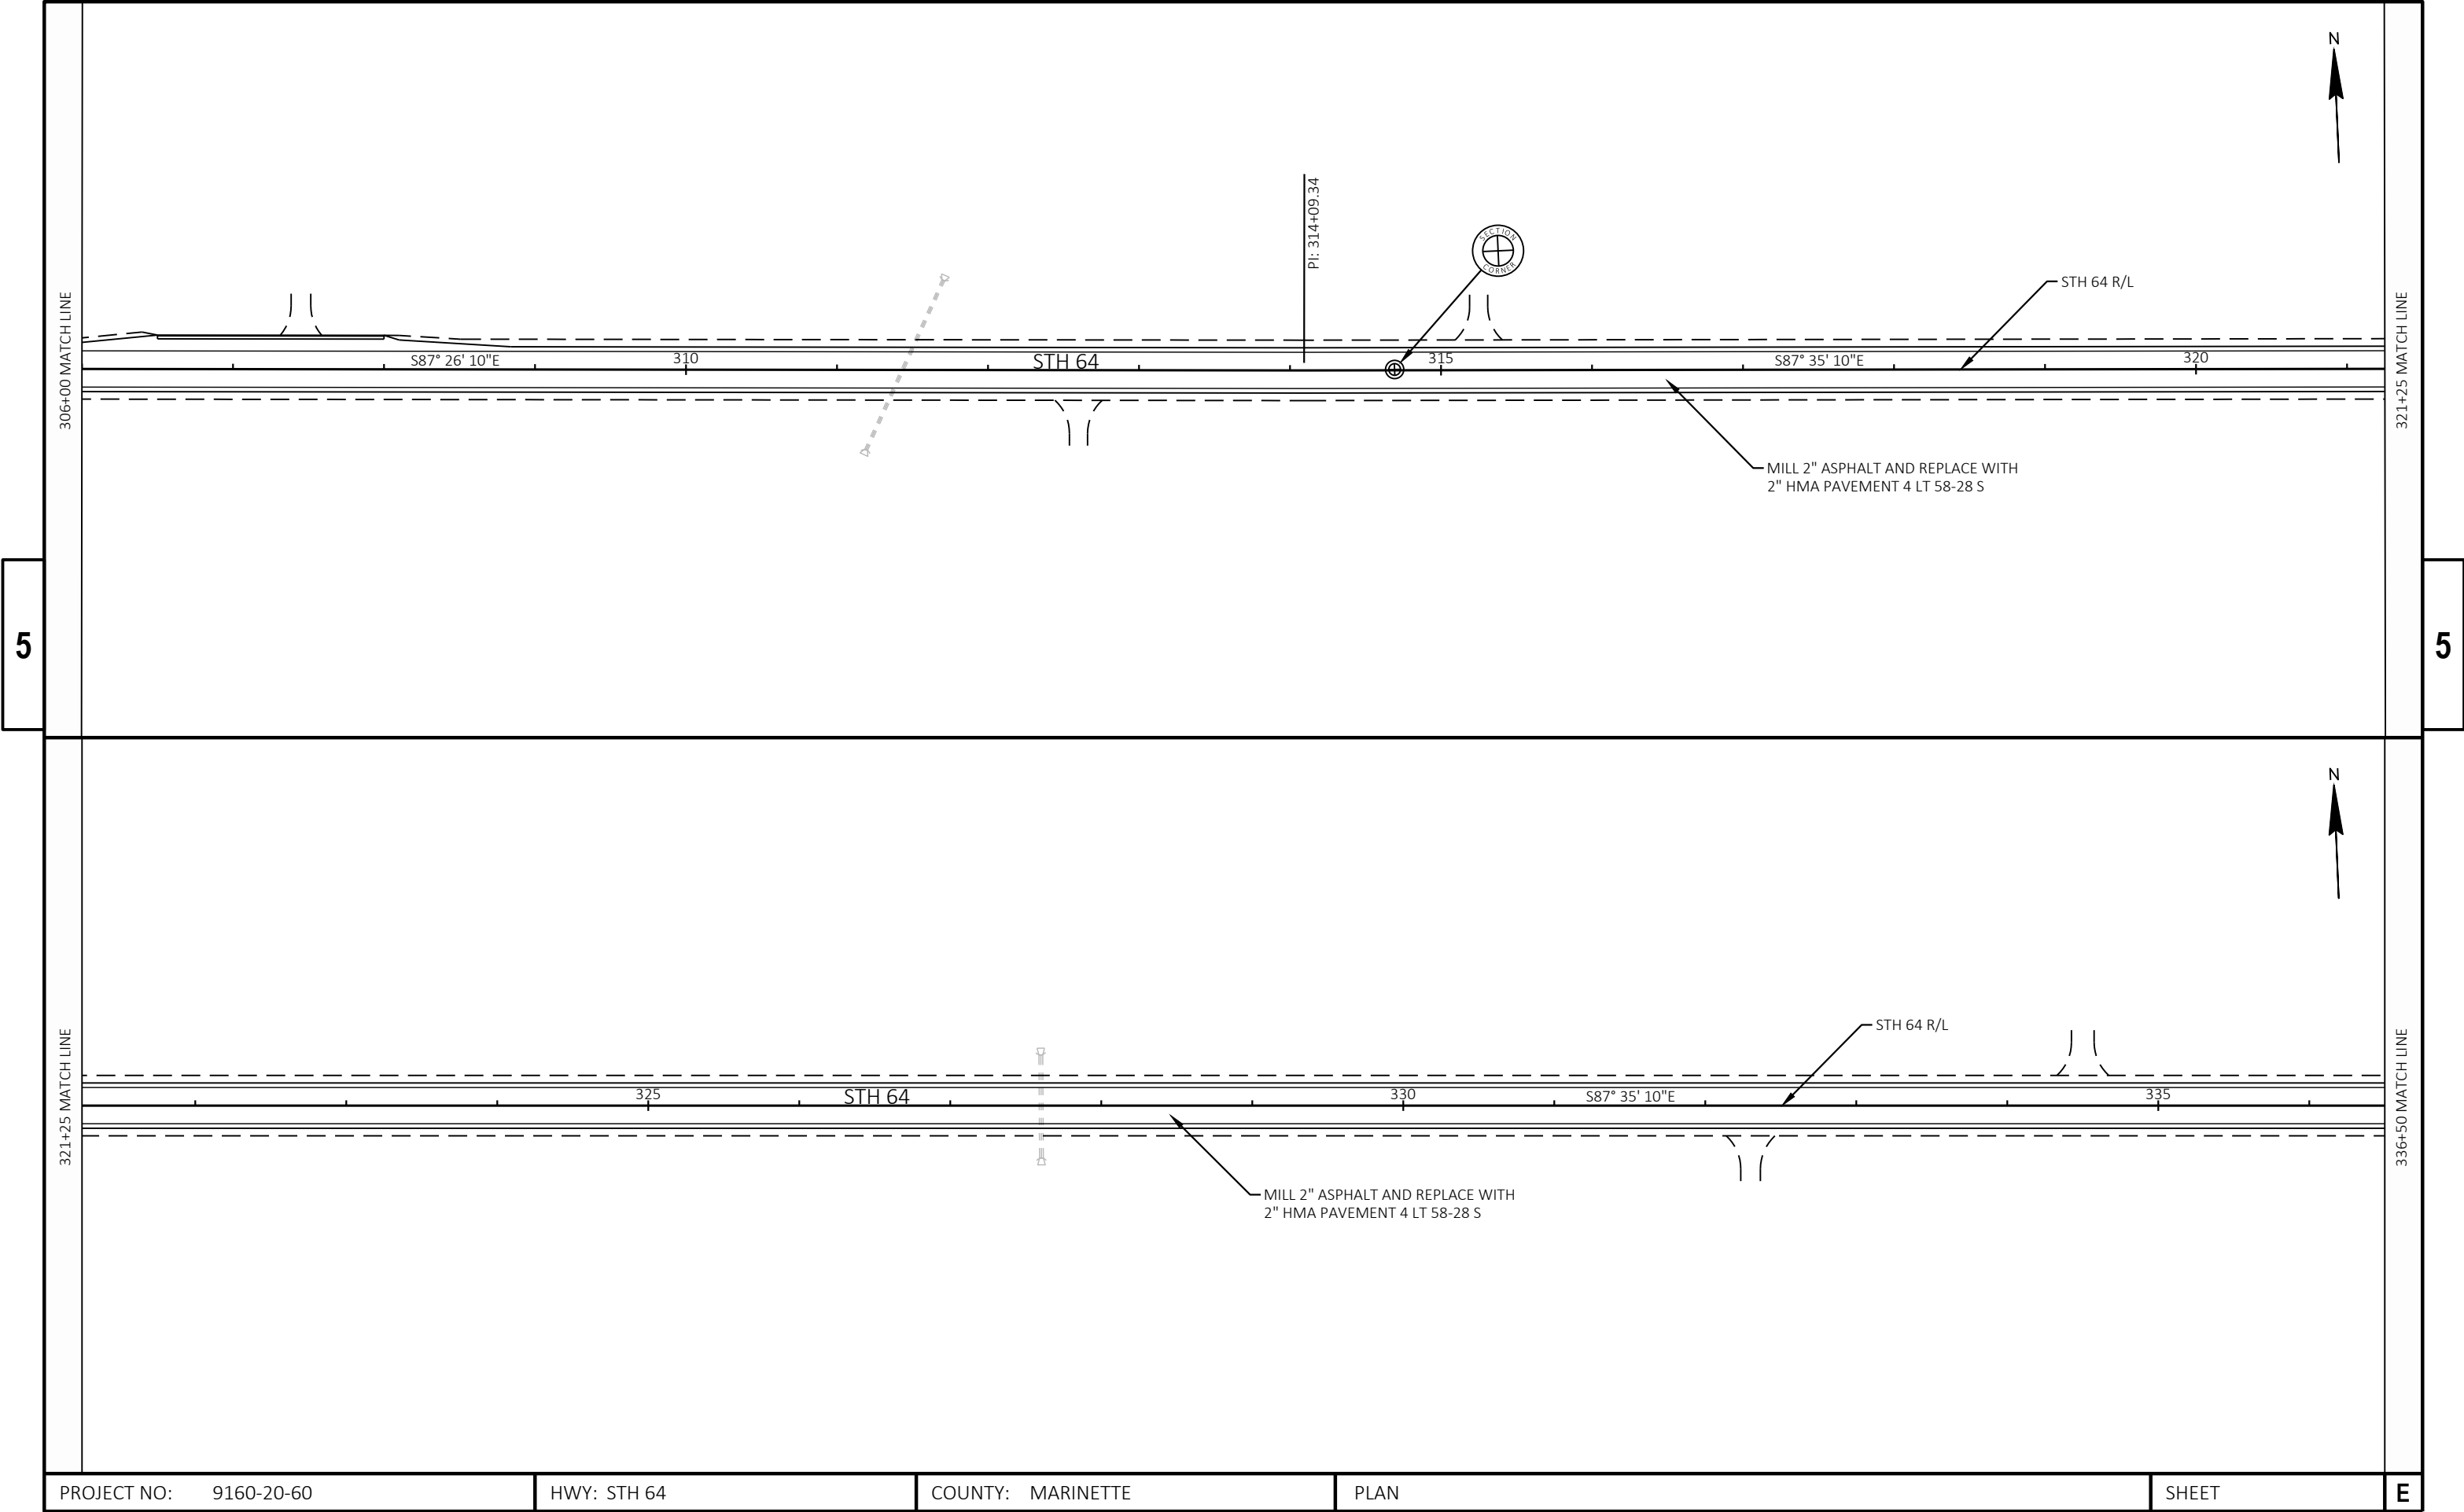


PROJECT NO: 9160-20-60	HWY: STH 64	COUNTY: MARINETTE	PLAN	SHEET	E
------------------------	-------------	-------------------	------	-------	---

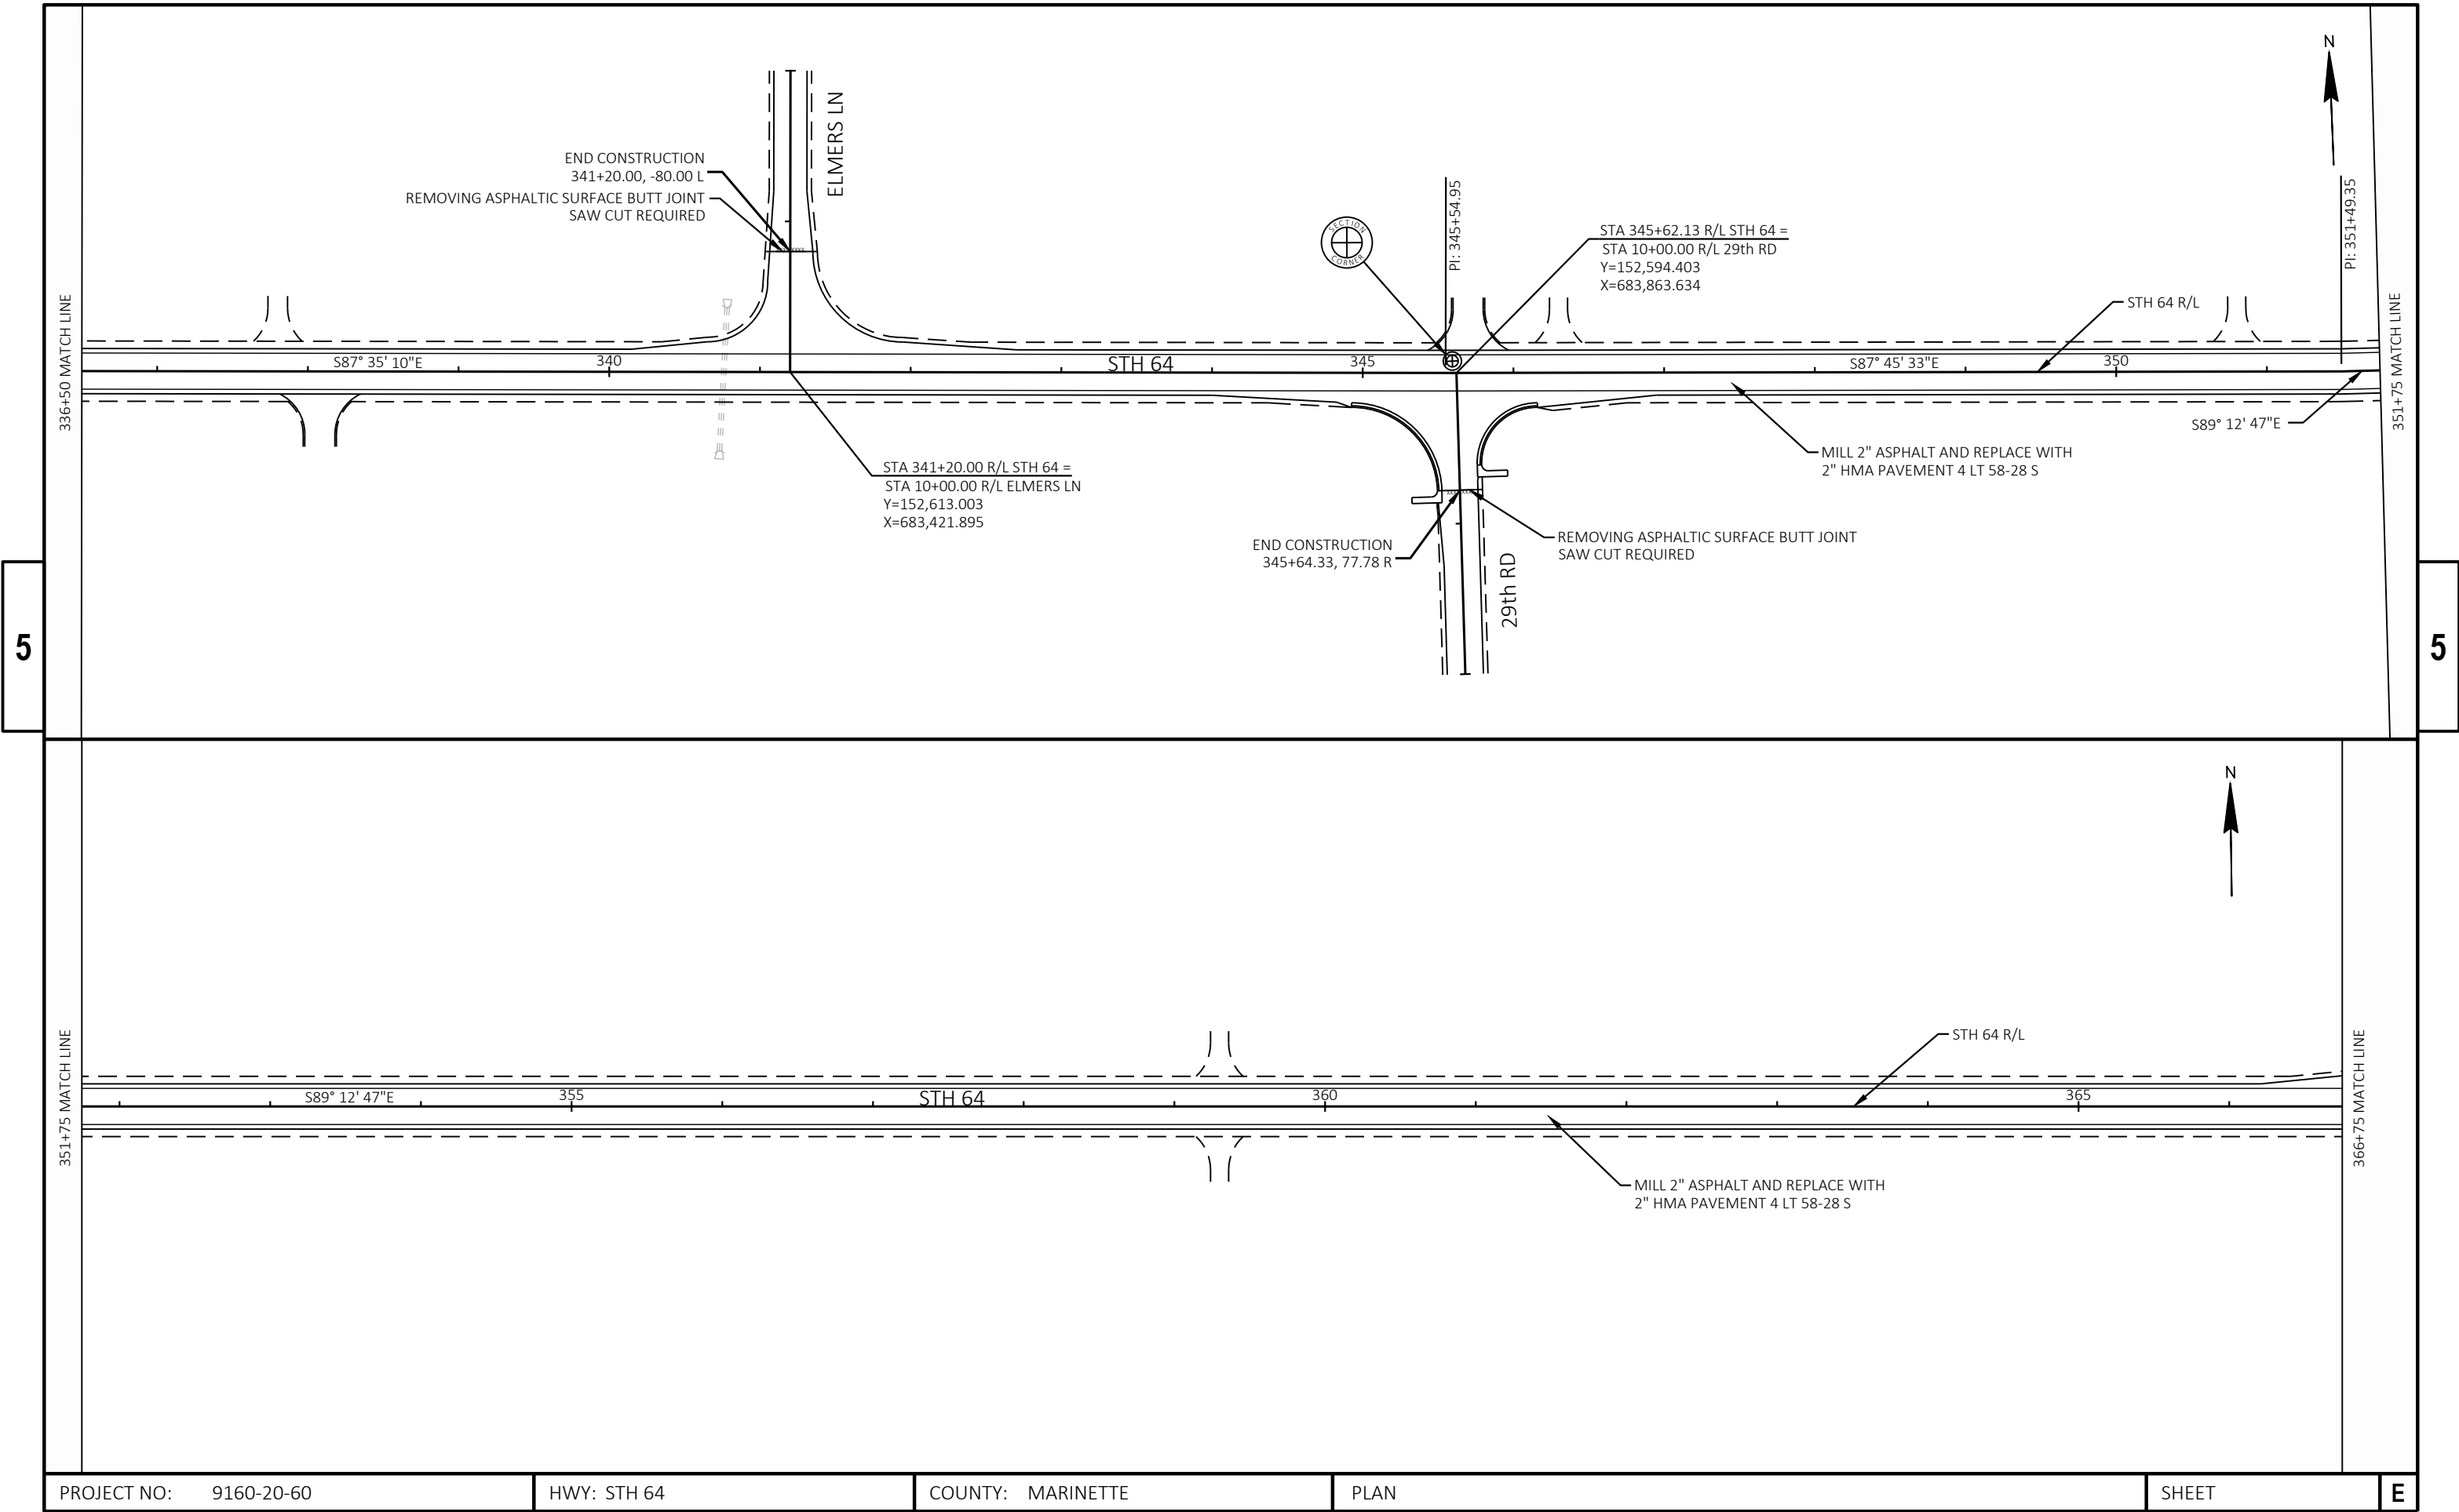


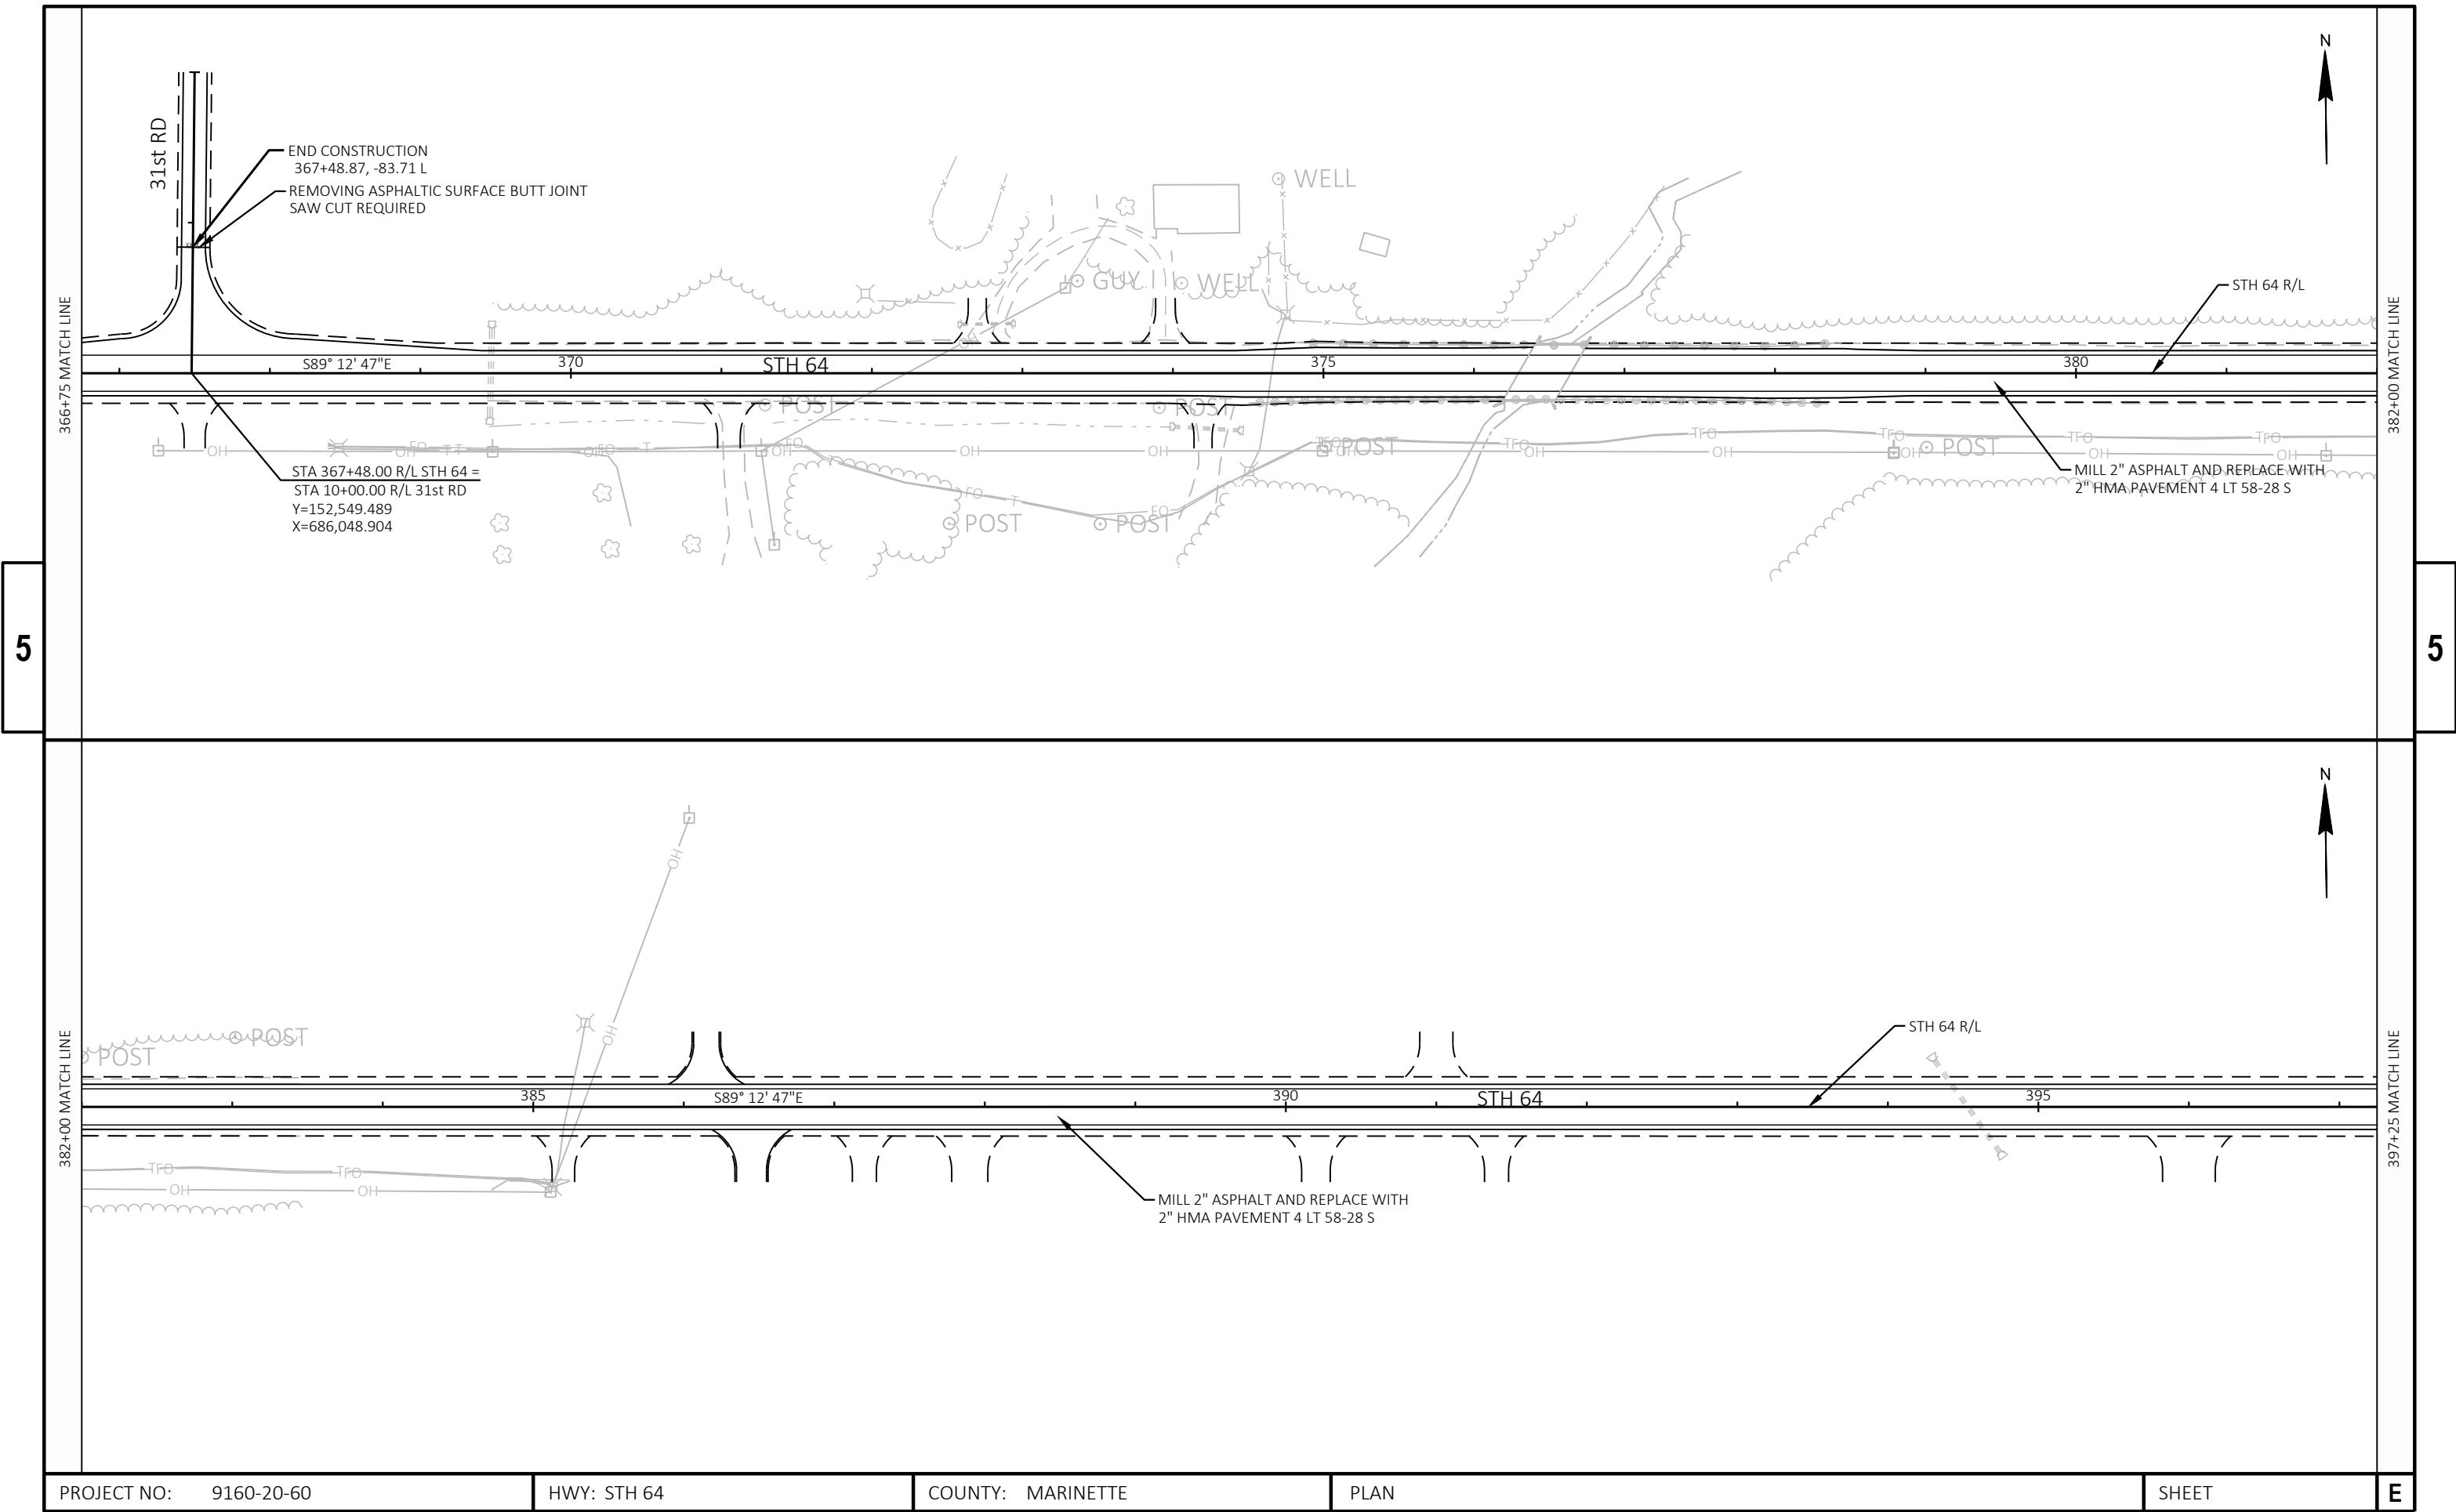


PROJECT NO:	9160-20-60	HWY: STH 64	COUNTY: MARINETTE	PLAN	SHEET	E
-------------	------------	-------------	-------------------	------	-------	---

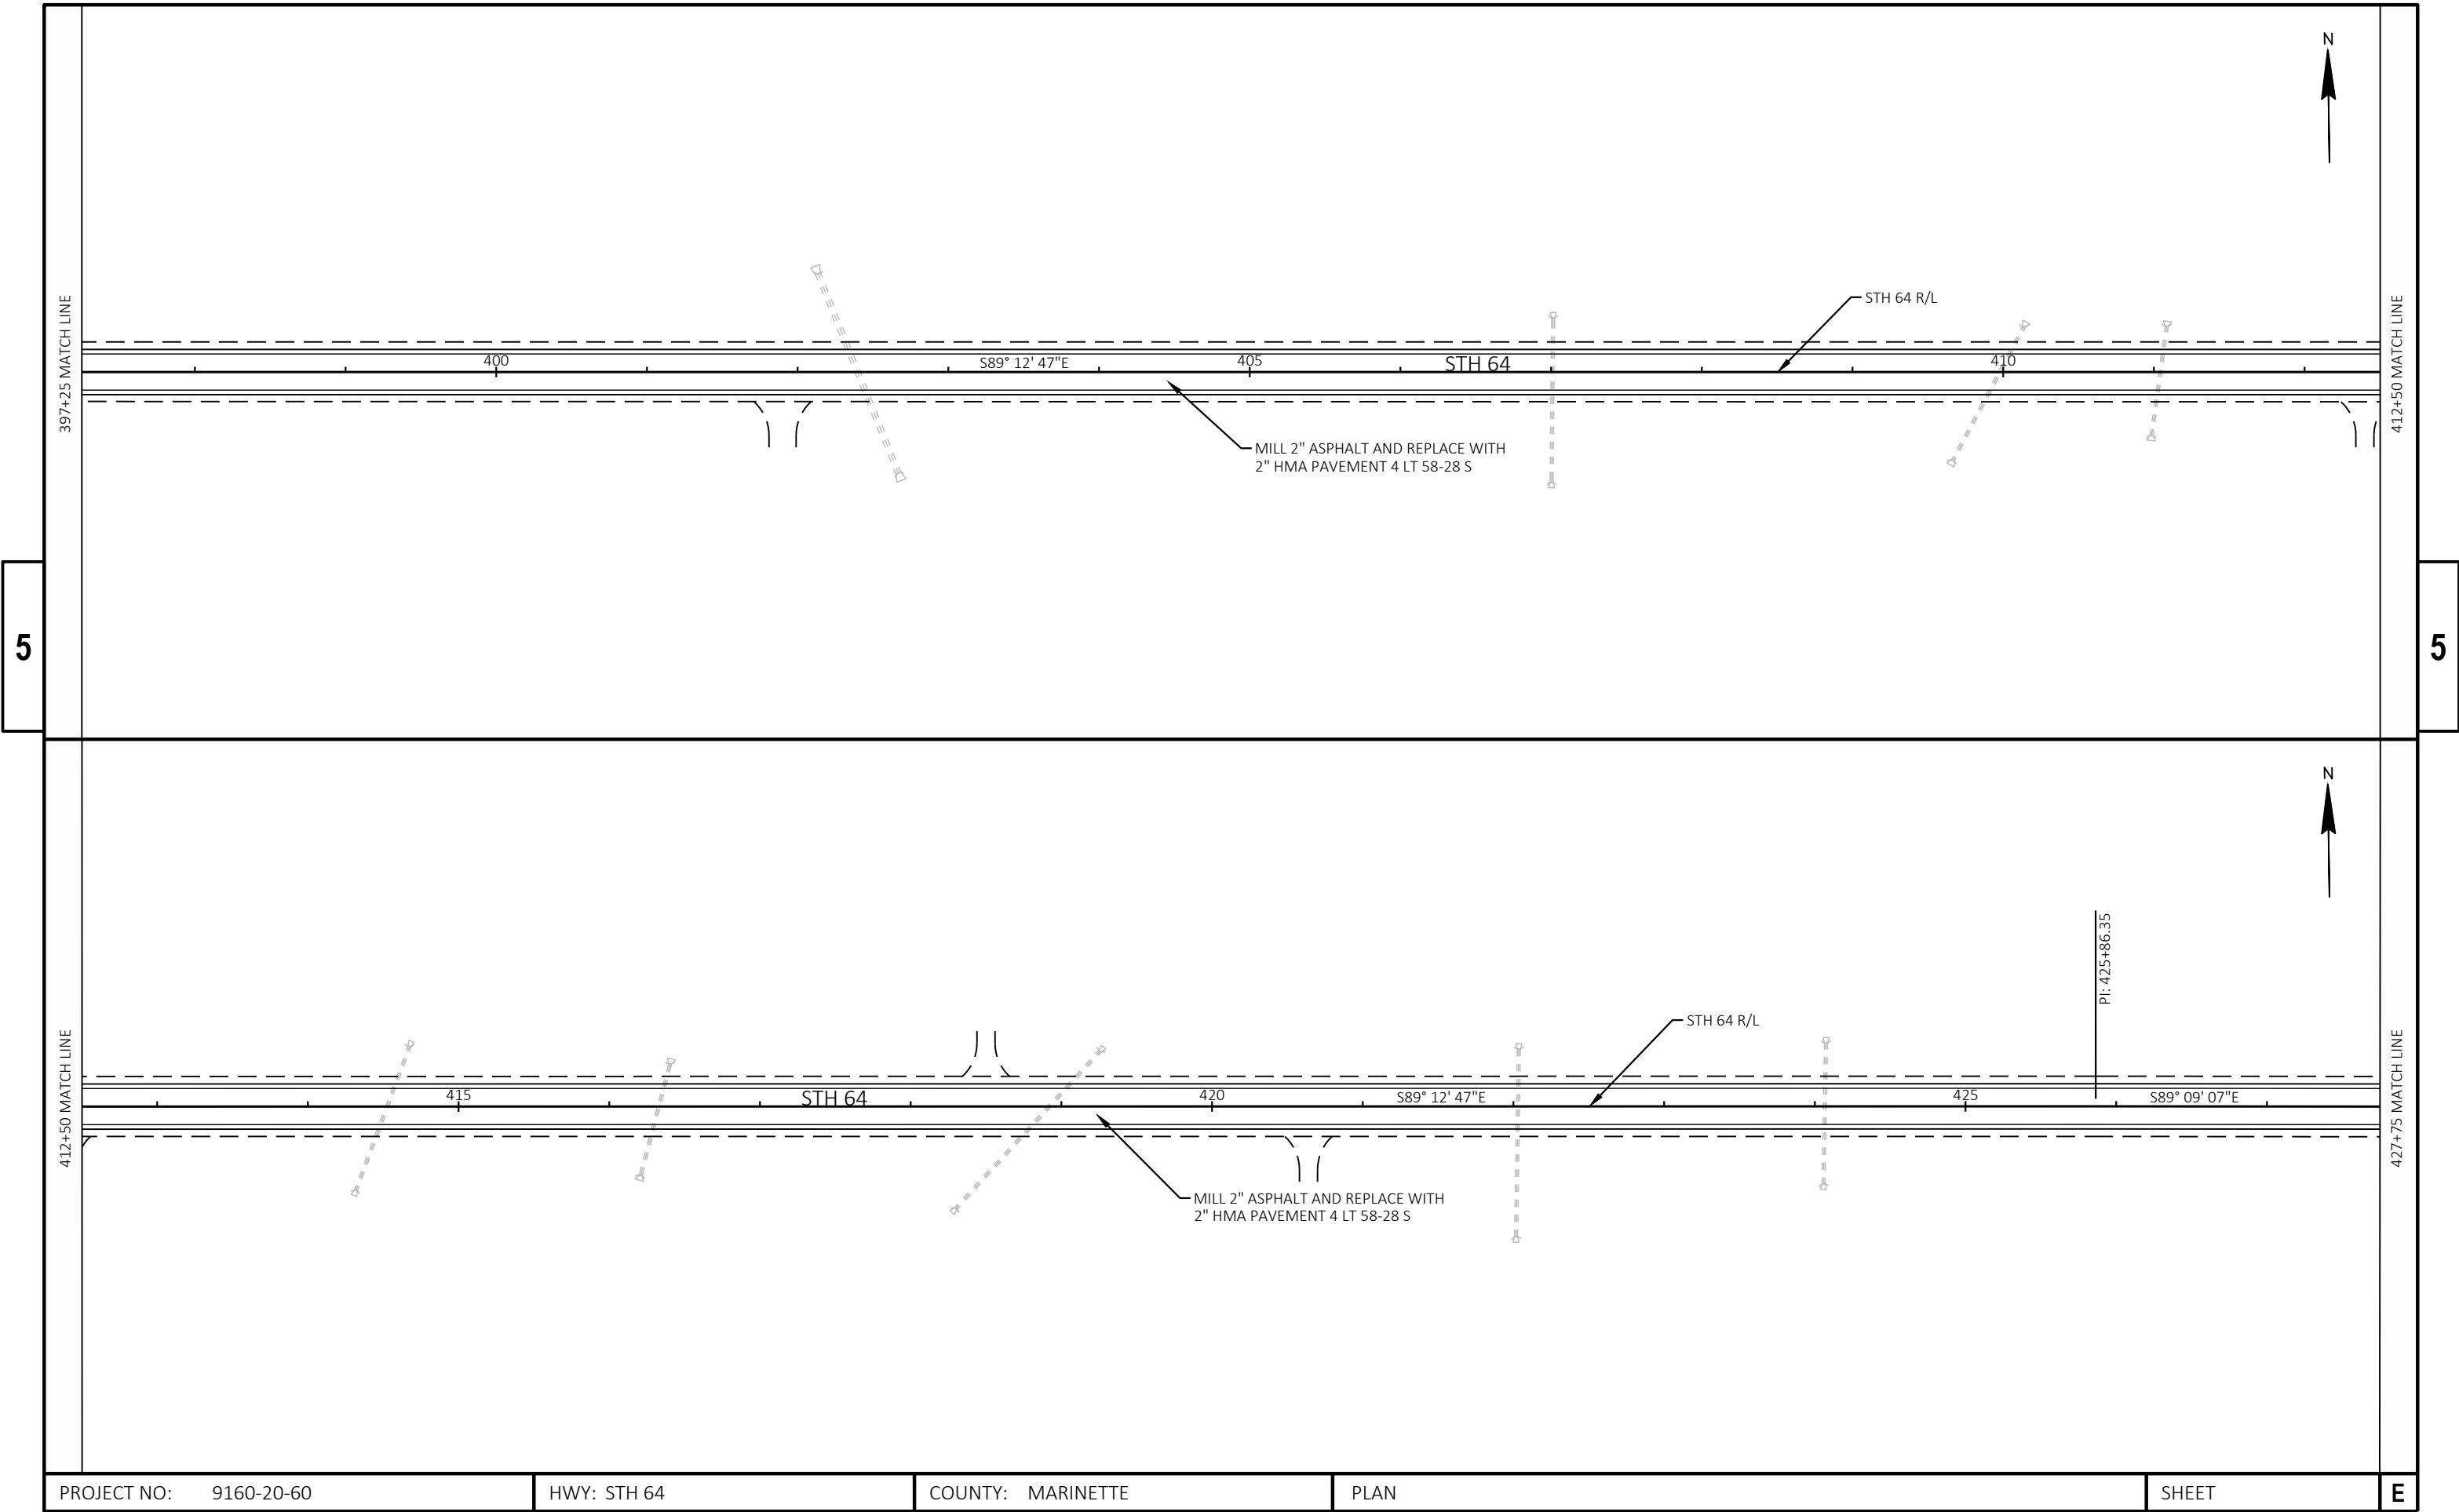


PROJECT NO: 9160-20-60	HWY: STH 64	COUNTY: MARINETTE	PLAN	SHEET	E
------------------------	-------------	-------------------	------	-------	---

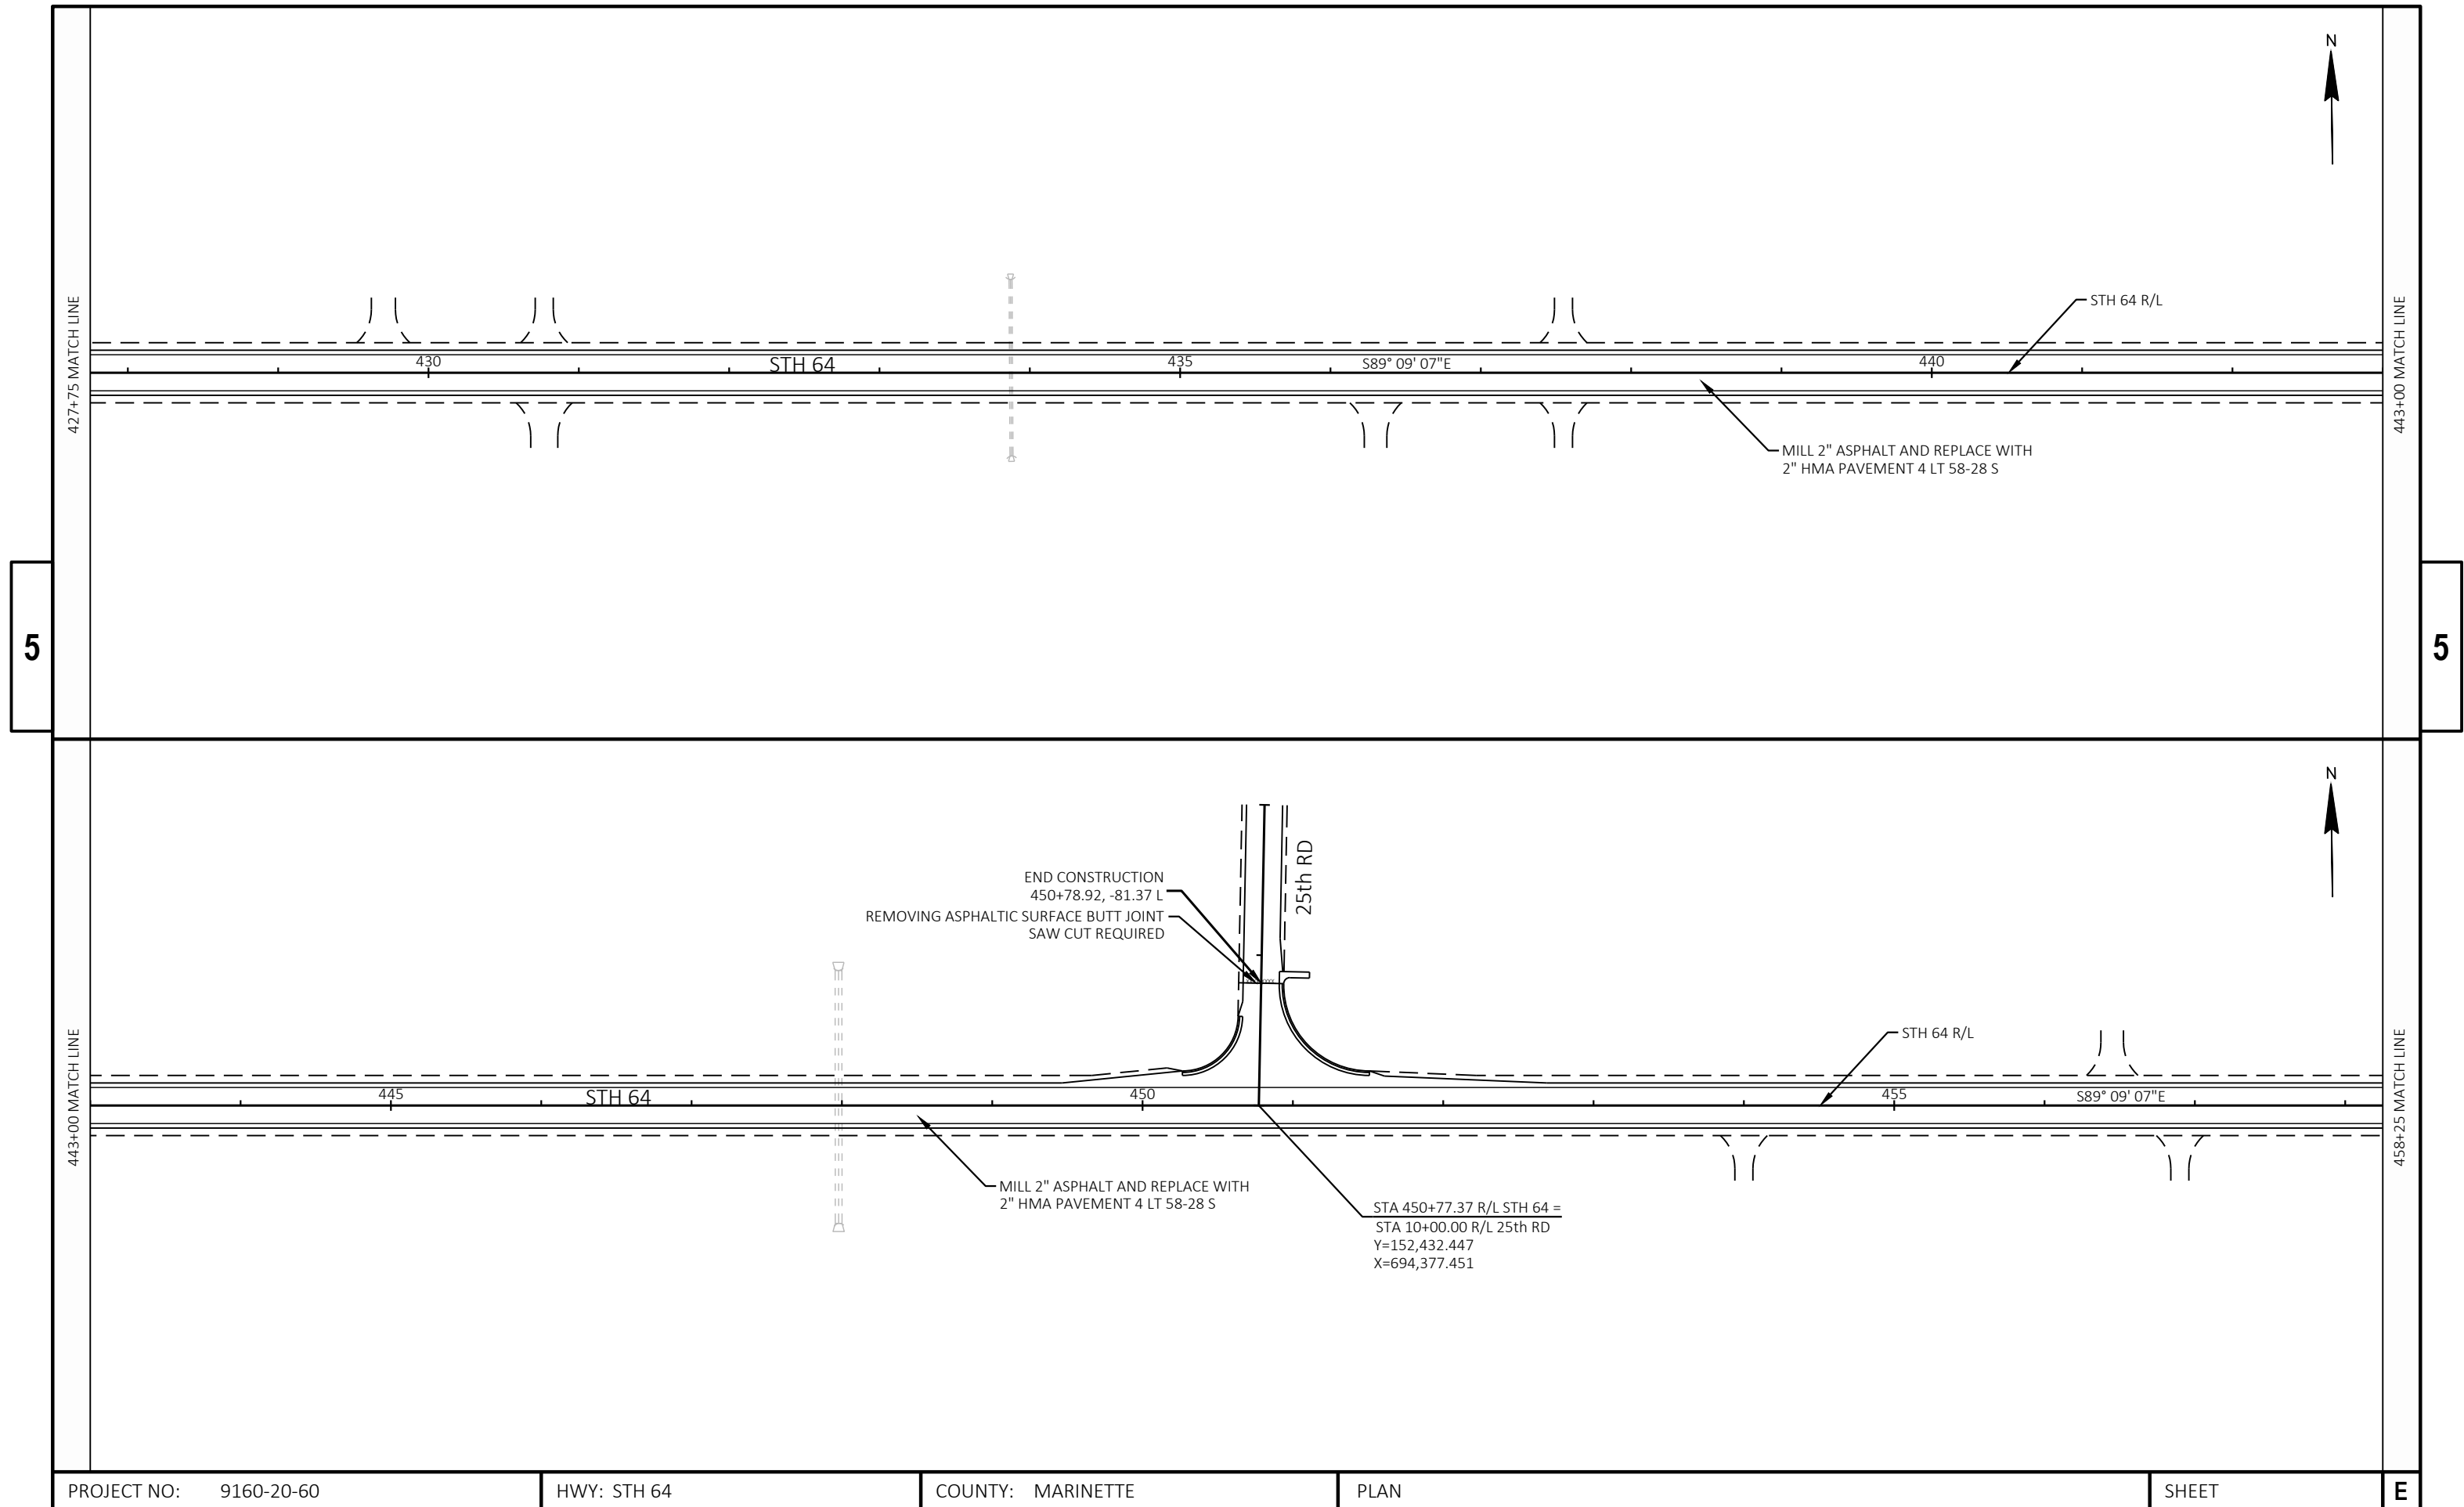

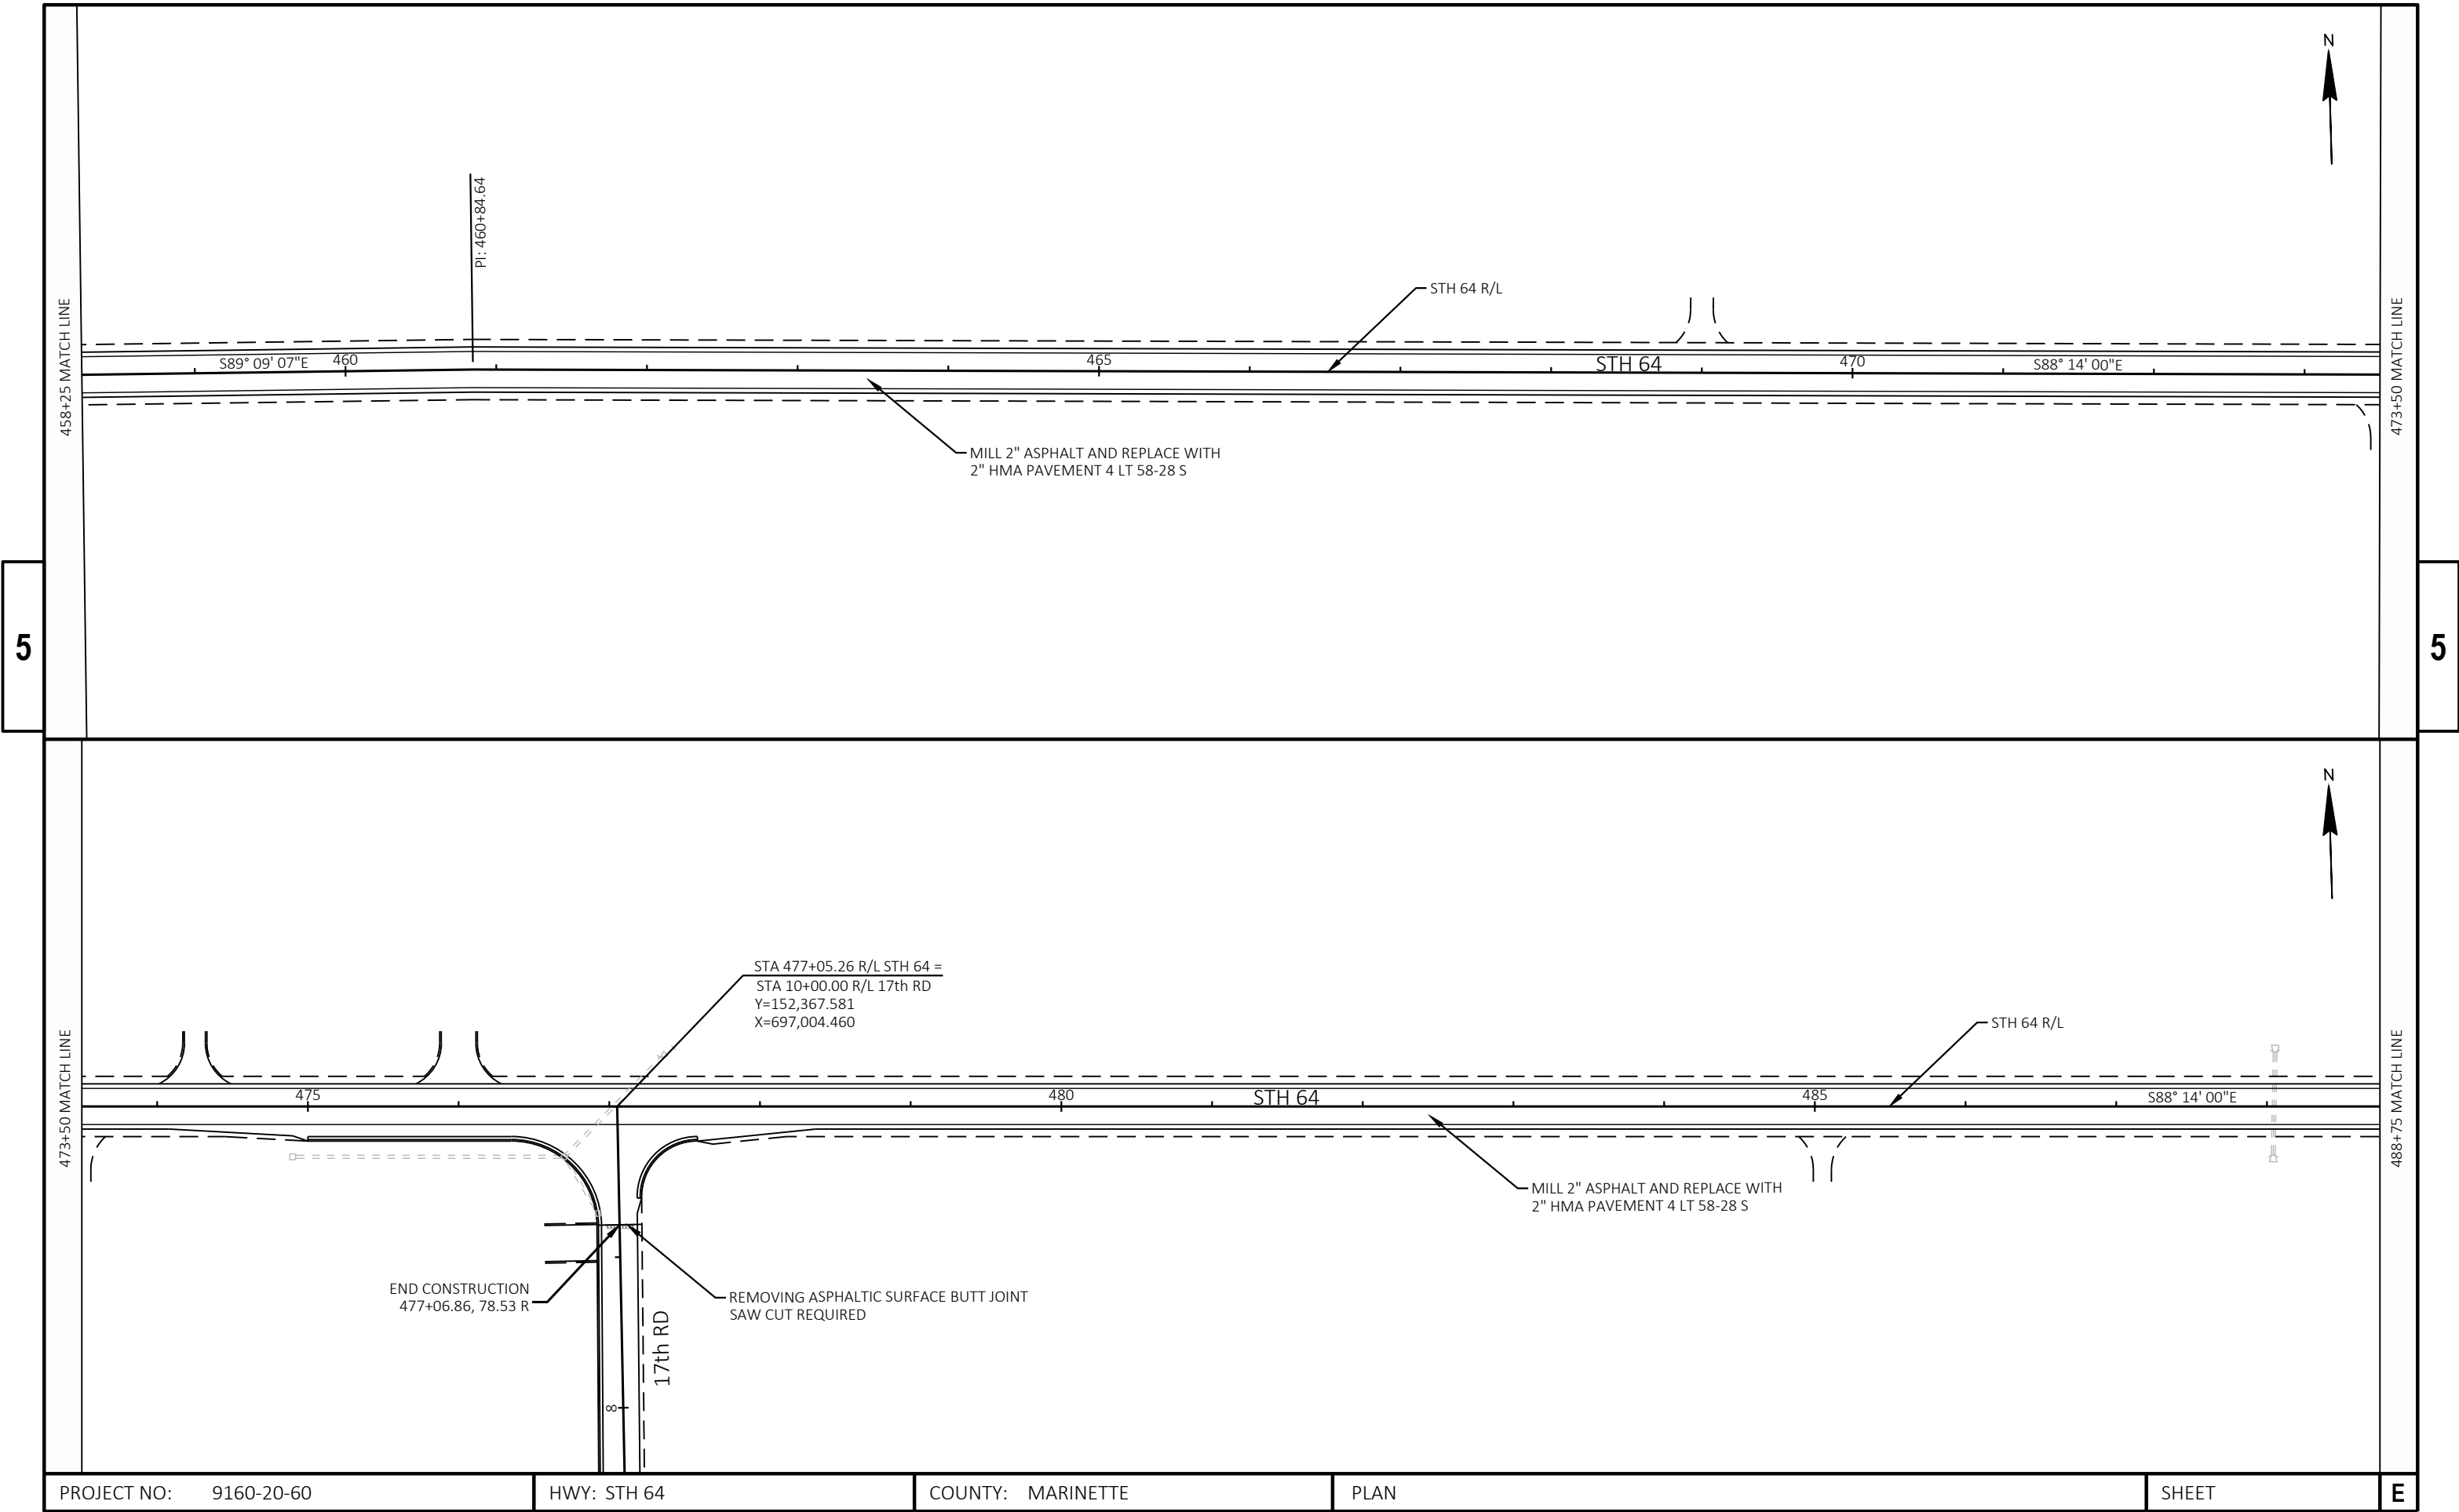

PROJECT NO:	9160-20-60	HWY: STH 64	COUNTY: MARINETTE	PLAN	SHEET	E
-------------	------------	-------------	-------------------	------	-------	---

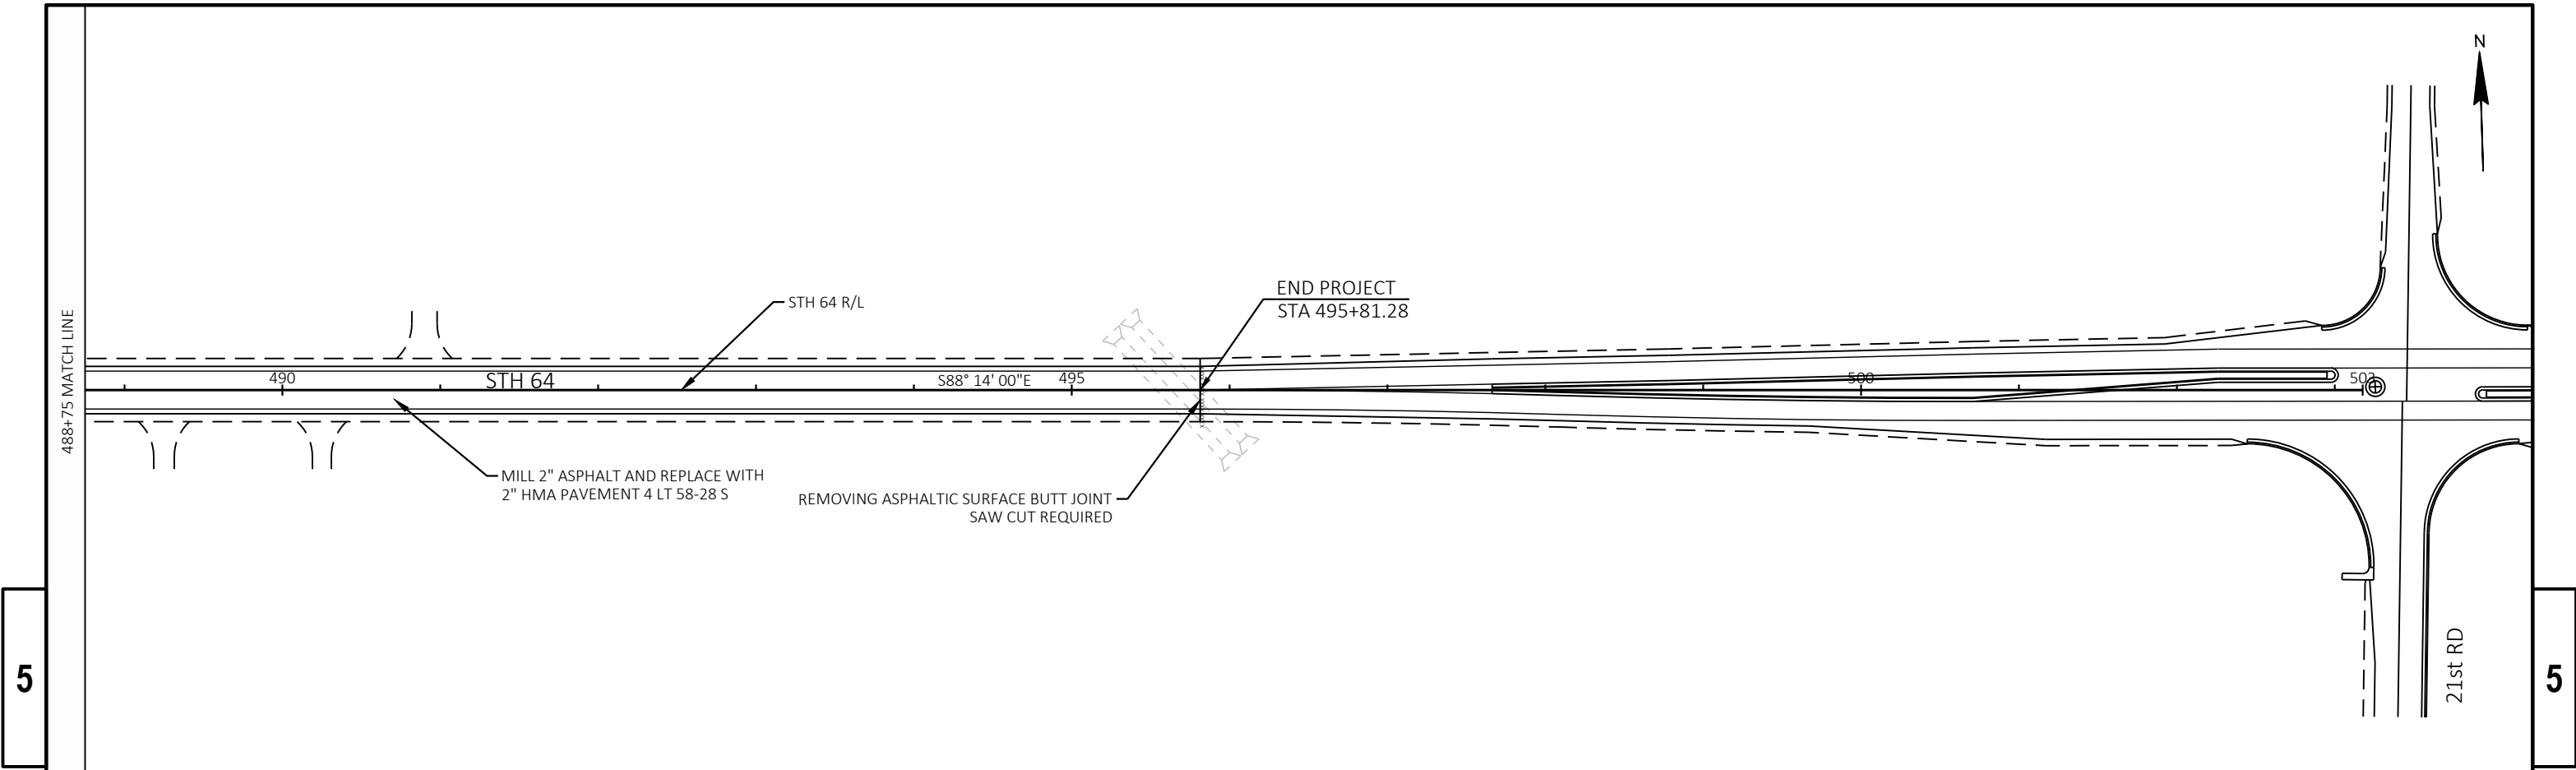

PROJECT NO: 9160-20-60

HWY: STH 64

COUNTY: MARINETTE

PLAN

SHEET

E