

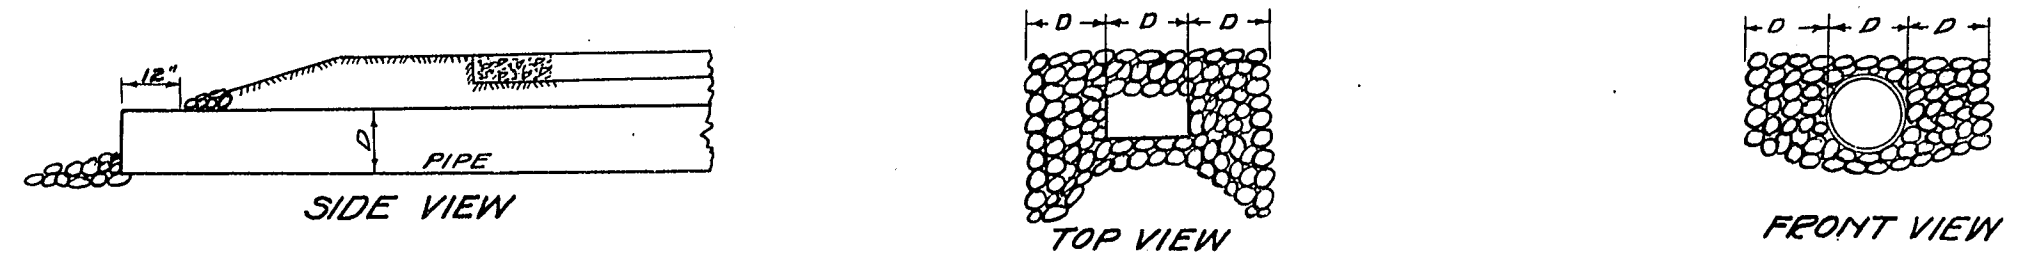
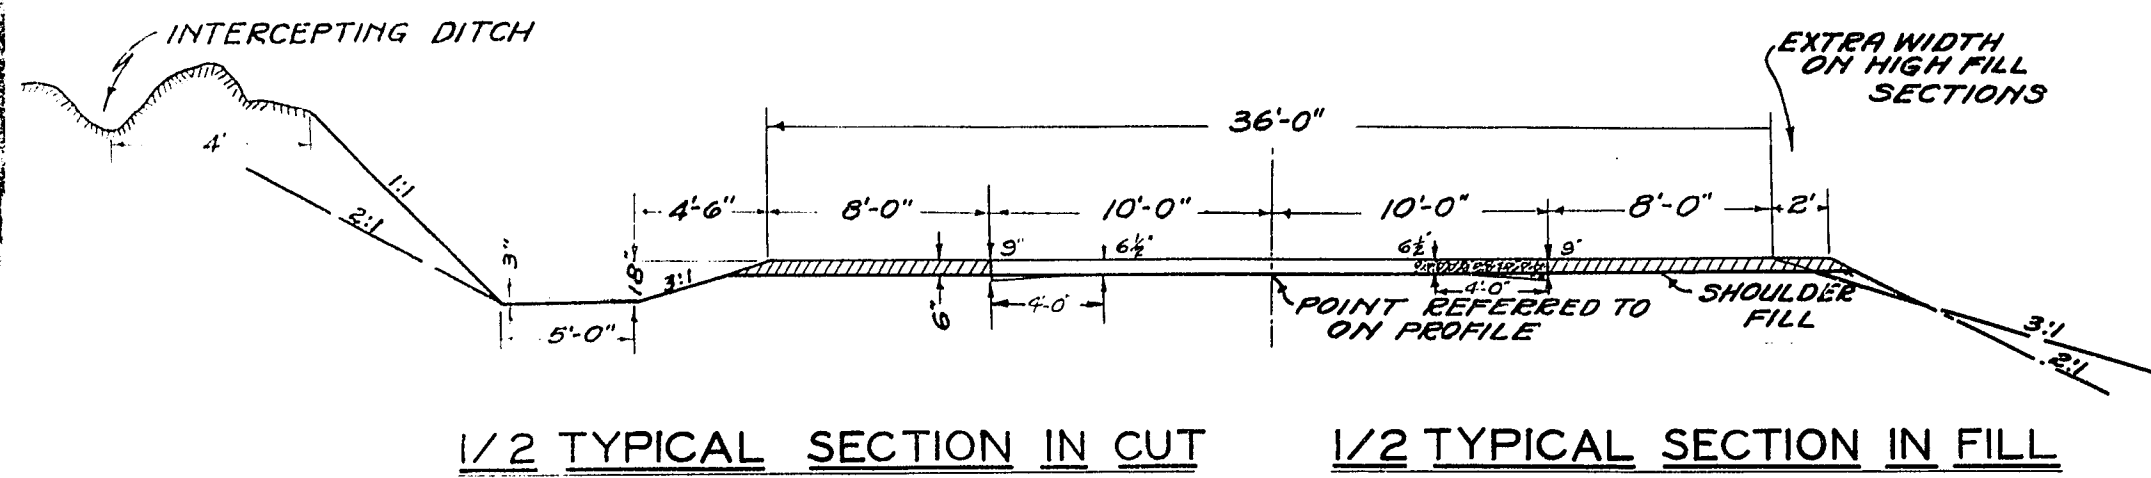


FED. ROAD DIST. NO.	STATE	FED. AID PROJ. NO.	SHEET NO.	TOTAL SHEETS
4	WIS.	444 H	2	51



DIVISION JOB NO. 1350

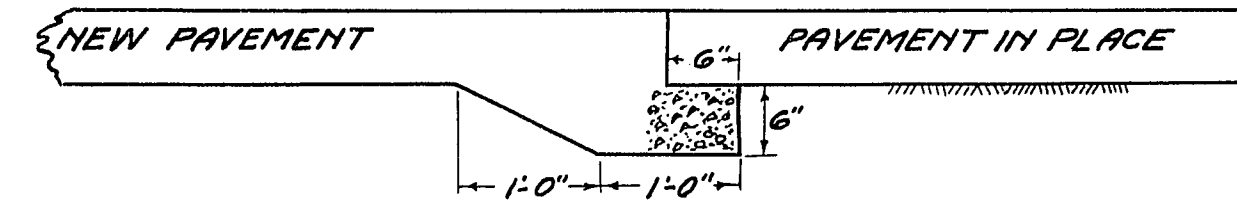

DETAIL OF RIP RAP FOR PIPE CULVERTS

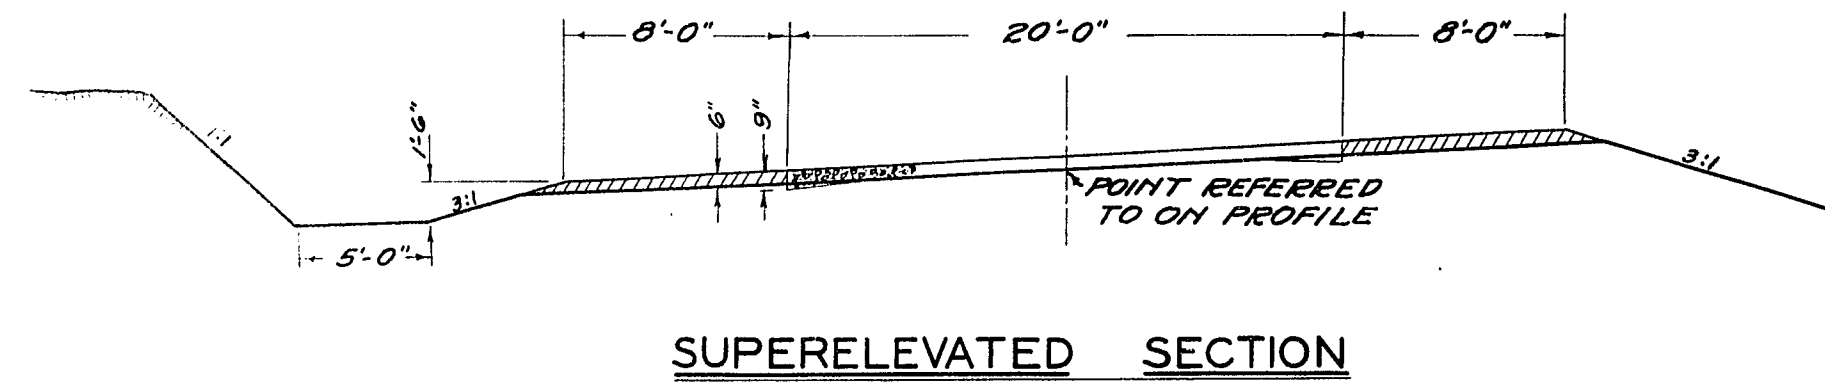

DETAIL SHOWING CONNECTION OF NEW TO EXISTING PAVEMENT

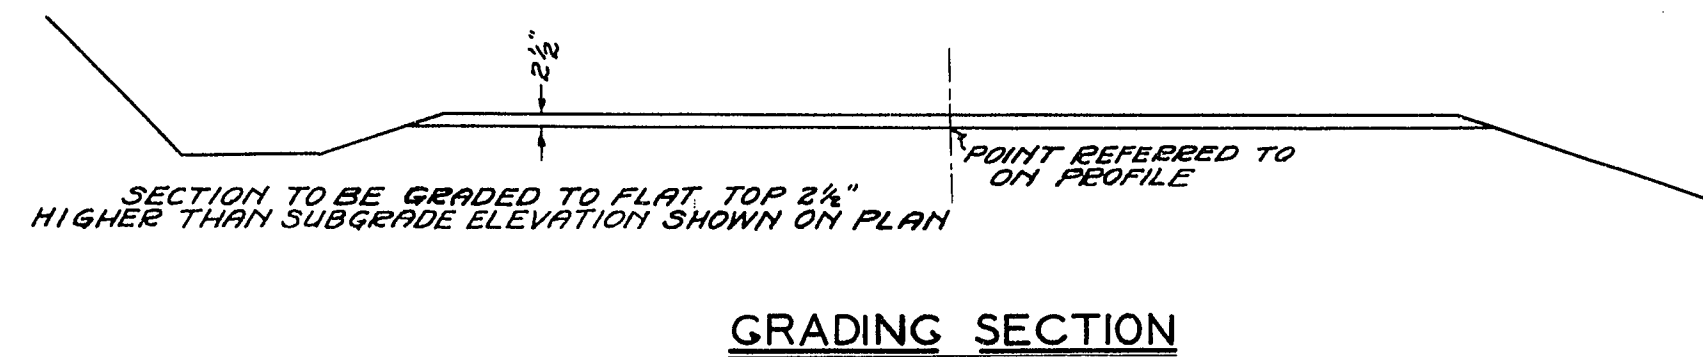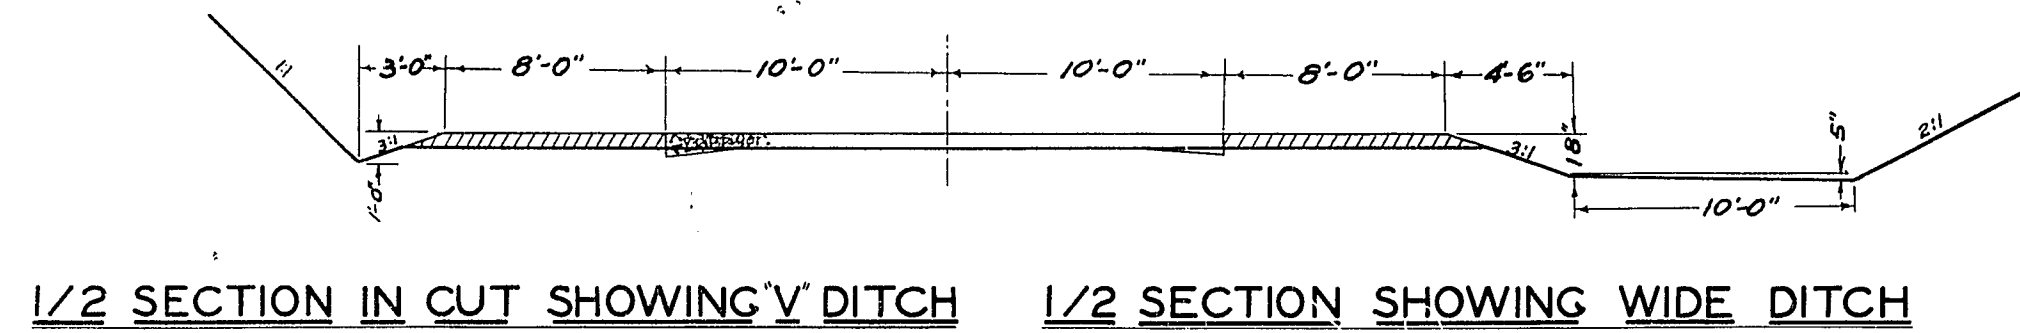

STANDARD STRUCTURAL PLANS AND REVISED STANDARD DETAILS AS APPROVED BY THE U.S. BUREAU OF PUBLIC ROADS ON MAY 13, 1928 AND AS APPROVED FEB. 21, 1931 WILL BE USED ON THIS PROJECT.

APPROVED DETAIL DRAWINGS ARE AS FOLLOWS:

DETAIL	PLATE NO.
GUARD POSTS TYPE "C"	C-36
WIRE ROPE GUARD FENCE TYPE "B"	C-37
CONCRETE HEADER	C-39
20' CONCRETE PAVEMENT	C-40
CONCRETE LIP CURB & SURFACE DRAINS	C-42-1
STEEL FABRIC REINFORCEMENT	C-43-1
CONST. BARRICADE	C-48

TYPICAL CROSS SECTION
FOR
20' ONE COURSE PORTLAND
CEMENT CONCRETE PAVEMENT
SCALE 1"=5'