

STATEMENT TO CONSTRUCTION ENGINEER

RE1528 04/2015 s. 84.09 Wis. Stats.

Wisconsin Department of Transportation

Provide copies to: project engineer, parcel folder and owner

Owner Name(s) Irving J Partika, Matthew F Partika, Paul R Partika	Property Address W9414 Givens Road Hortonville, WI 54944	Area code - phone Home: 920-779-9539 Cell: Matt 920-737-0860 Work:
	Mailing Address Paul Partika, N2634 Winchester Road, Hortonville, WI 54944 Matthew Partika, 312 Honeysuckle Dr, Hortonville, WI 54944	
Tenant, if any	Property Address	Area code - phone Home: Cell: Work:
	Mailing Address	

- All commitments agreed upon between negotiator and property owner are listed below.
- All commitments are subject to approval of WisDOT.
- Basic concepts of construction project have been explained to owner.
- No other commitments, either verbal or implied, are valid.

Commitments made (fences, driveways, trees, drainage or other items):

Drain tile affected by the project acquisition will be repaired or replaced by the contractor during construction. See attached plan for location.
Placement of the ROW fencing will accommodate potential renter's 40' combine head.

Other matters of interest and owner concerns:

Acquired by Award

Property Owner Signature	Date	Negotiator Signature	Date
Property Owner Signature	Date	Barbara Skibinski	
		Print Negotiator Name	

Commitments Approved:



Approving Authority Signature and Title	Date
Print Approving Authority Name	



Project ID 1146-75-22


County Outagamie

Parcel No. 63

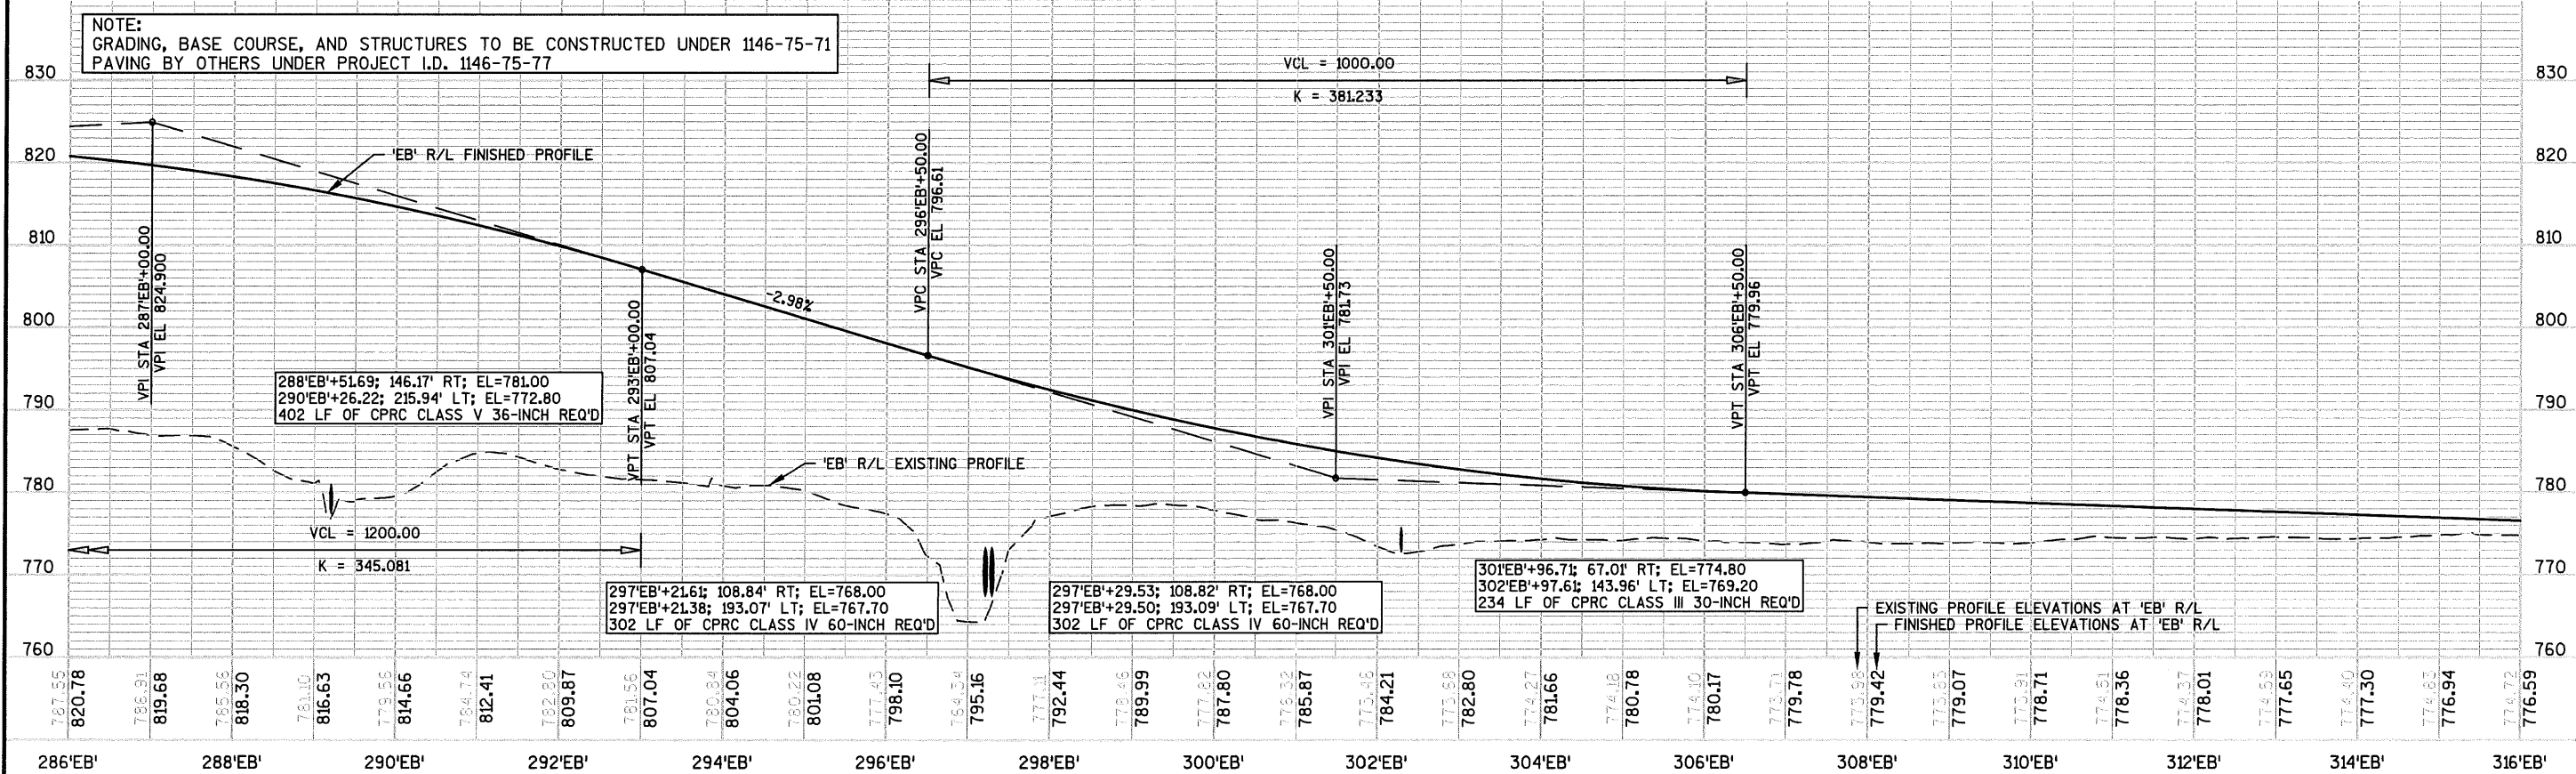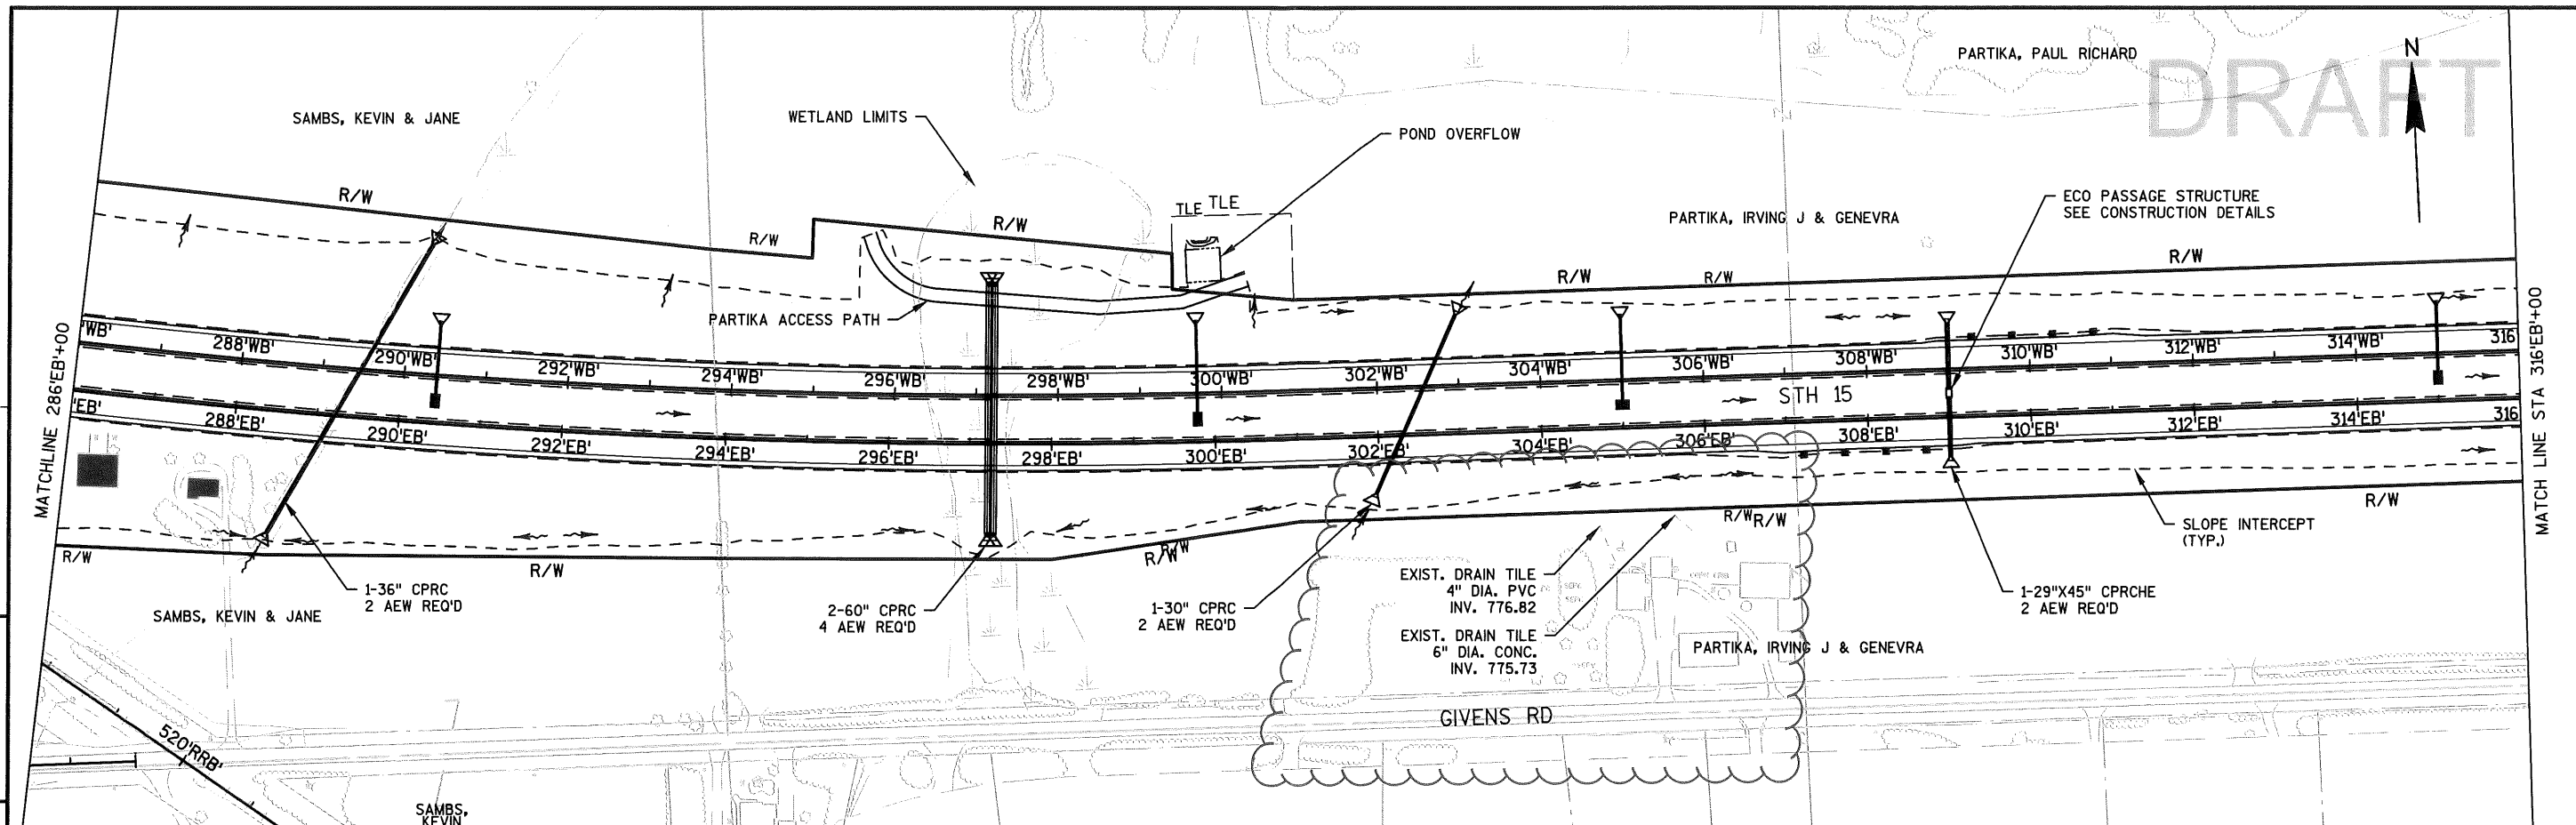


PROJECT NO: 1146-75-71	HWY: STH 15	COUNTY: OUTAGAMIE	PLAN AND PROFILE - STH 15 EB	SHEET PRE 81
------------------------	-------------	-------------------	------------------------------	--------------

5

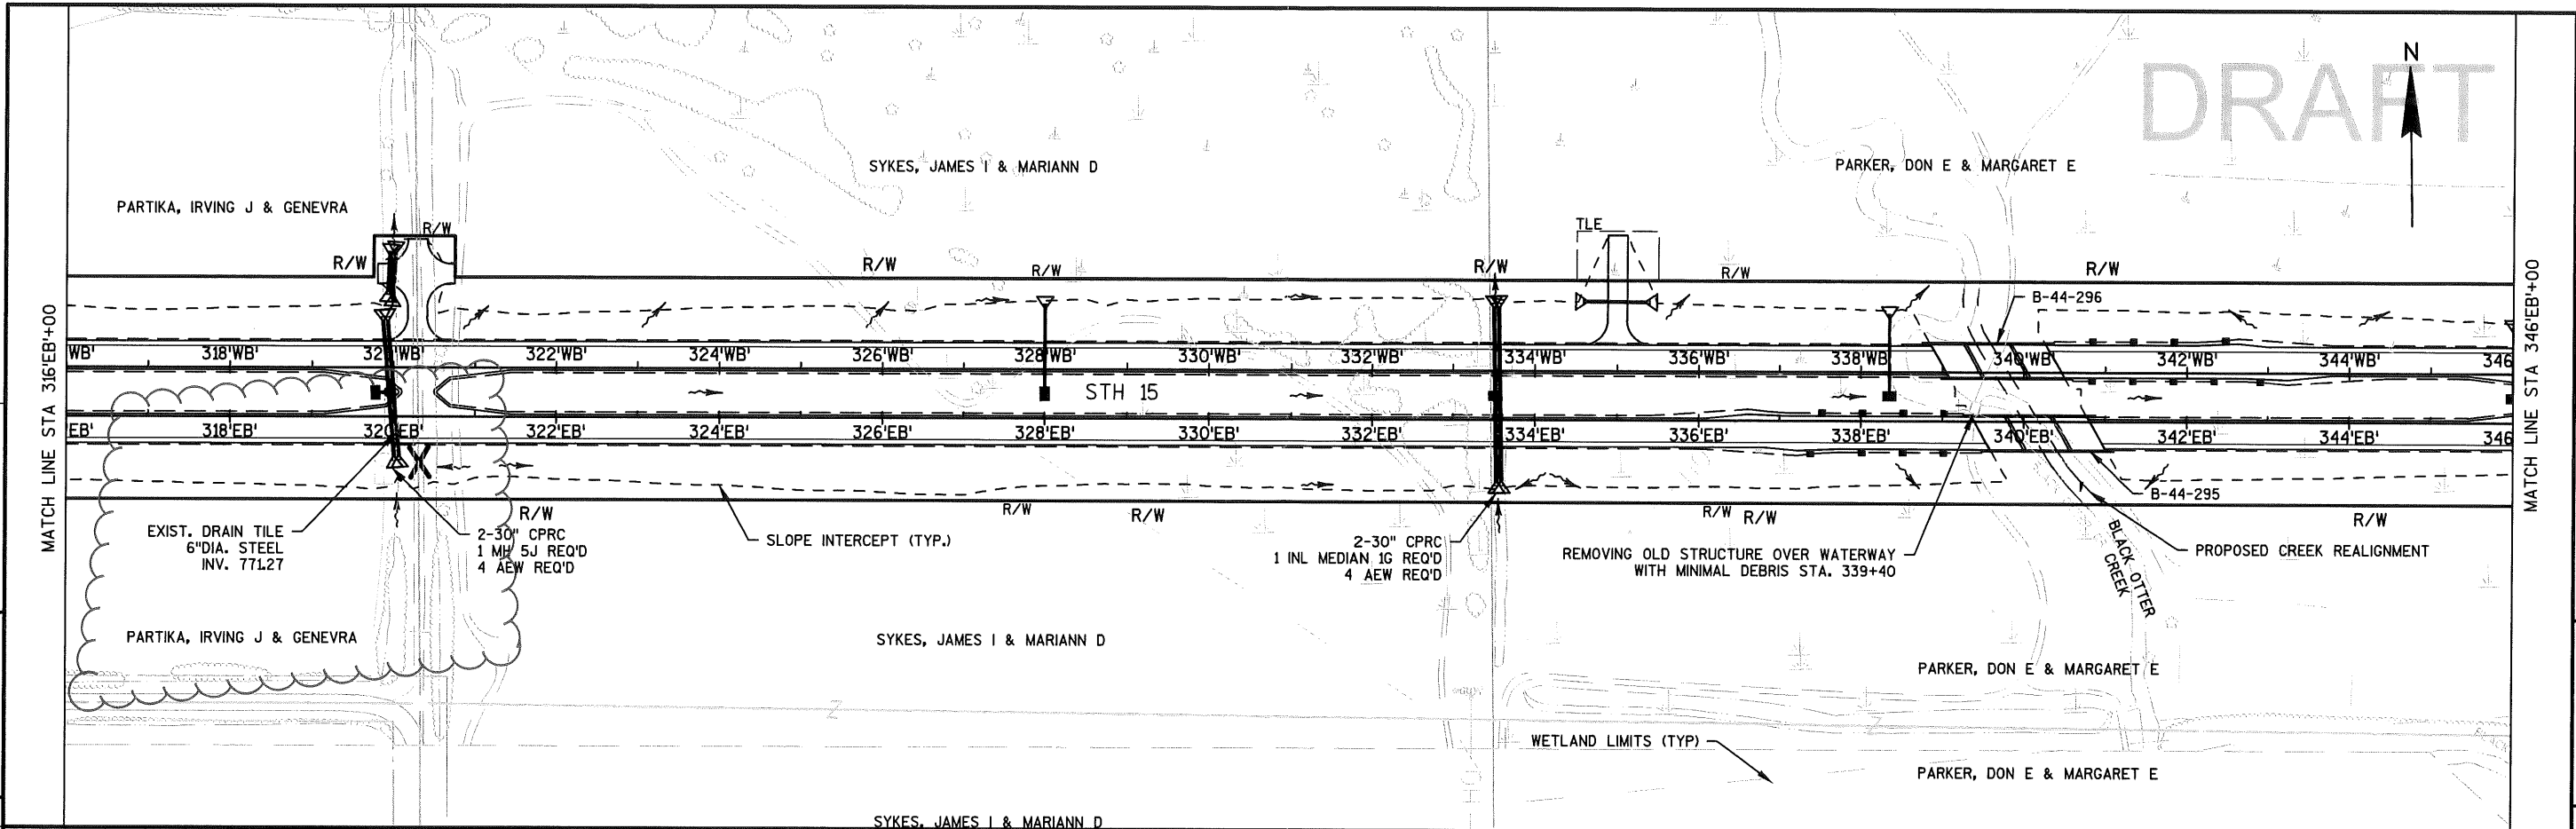

5

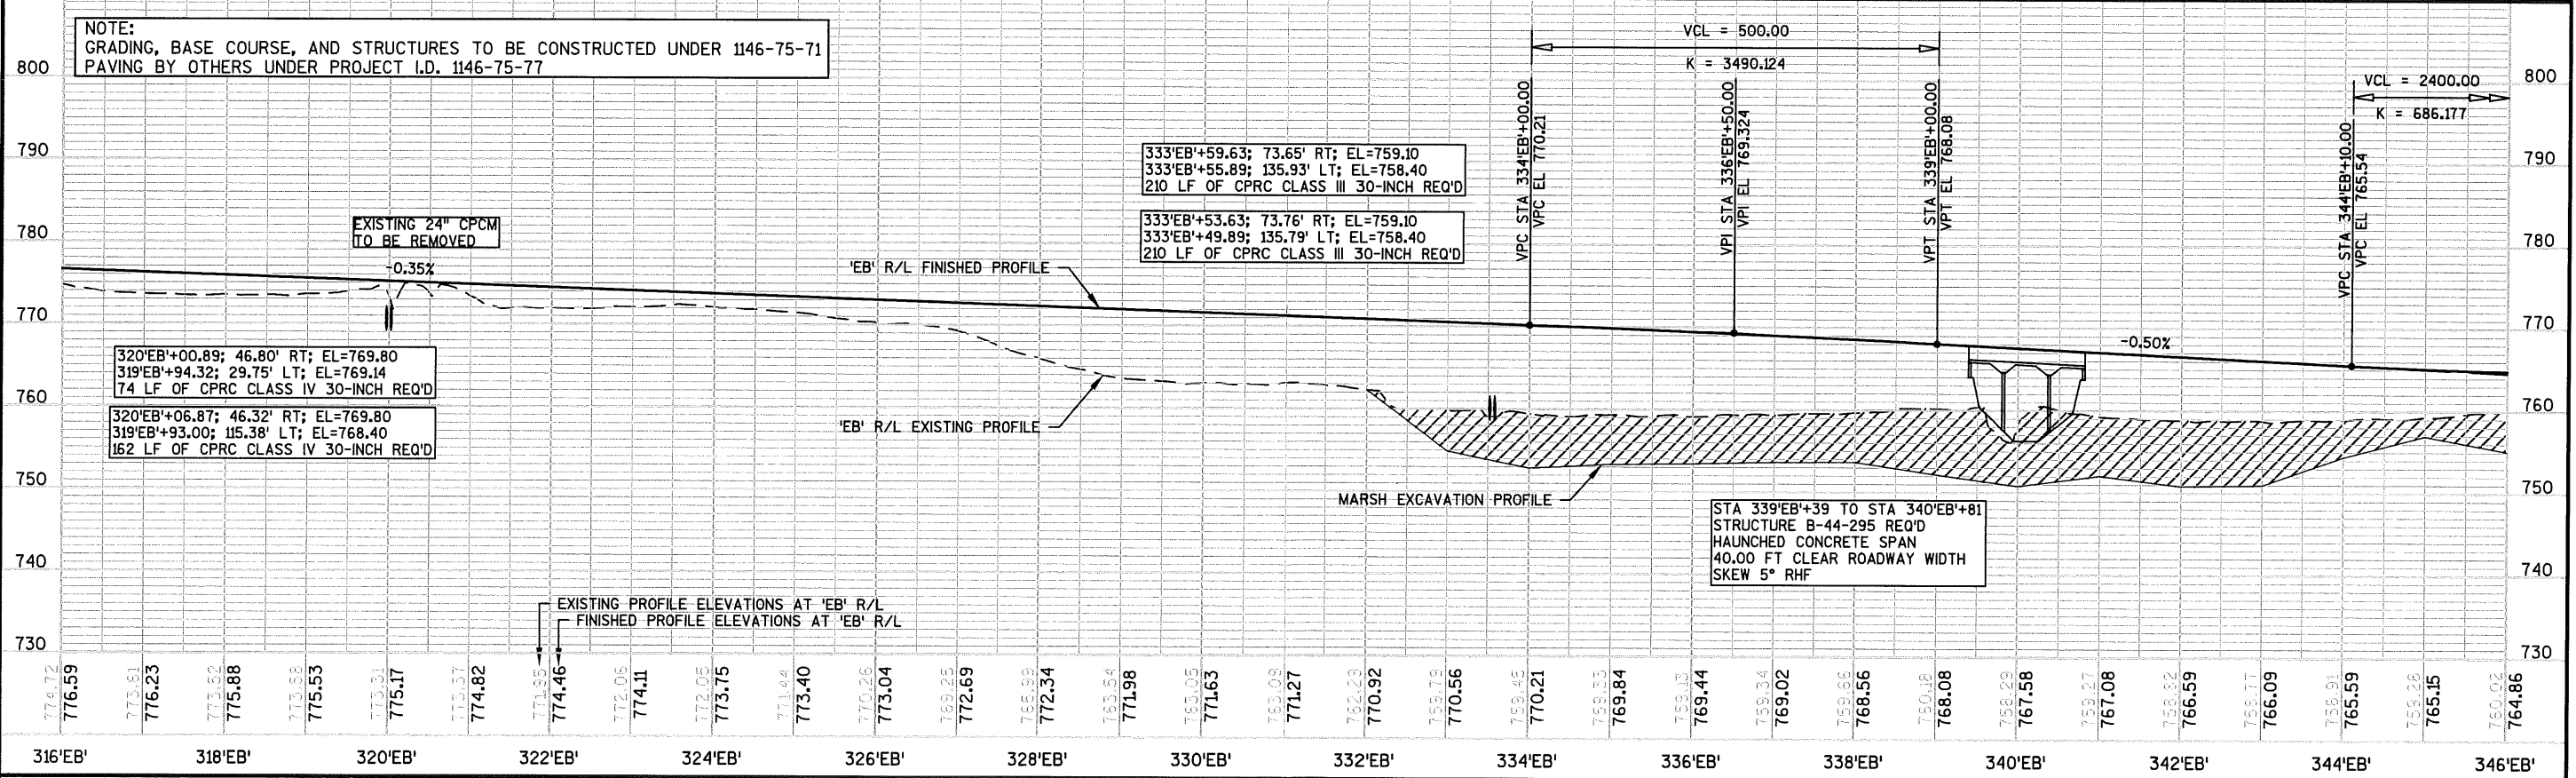

ALL ITEMS ARE CATEGORY 0010
UNLESS OTHERWISE NOTED

DRAFT

3

Mobilizations Summary

619.1000		628.1905		628.1910	
Mobilization		Mobilizations Erosion Control		Mobilizations Emergency Erosion Control	
Project	Each	Each	Each	Each	Remarks
1146-75-71	1	20		15	
Total	1	20		15	

Sawing Summary

		690.0150		690.0250	
		Sawing Asphalt		Sawing Concrete	
Station	to Station	Location	L.F.	L.F.	Remarks
11+30.	--	N. Crest St	24		Roadway limits
18+62.8	to 28+55.19	CTH M	993		Shoulder RT
107+75.	--	Nash St		15	Sidewalk, C+G RT
107+85.	--	Nash St		5	C+G LT
111+88.	--	Nash St		15	Sidewalk, C+G RT
111+98.	--	Nash St		5	C+G LT
26+77.	--	CTH MM	26		Roadway limits
Total			1,043	40	

Fencing Summary

		616.0100		616.0120.S		644.1616.S		SPV.0090	
		Wire Woven Fence		Fencing Small		Temporary Pedestrian		Fence Chain Link	
		4-FT		Animals		Safety Fence		5-FT Special	
Station	to Station	Location	L.F.	L.F.	L.F.	L.F.	L.F.	L.F.	Remarks
281+02	--	349+40	STH 15 EB	6,079	6,079				
279+87	--	339+05	STH 15 WB	2,575	225			3,648	
340+81	--	373+00	STH 15 EB	3,353	3,353				
340+46	--	372+95	STH 15 WB	180	180			2,646	
373+93	--	388+64	STH 15 EB	1,649					
377+87	--	388+69	STH 15 WB	1,793					
389+57	--	465+00	STH 15 EB	7,769					
389+61	--	465+00	STH 15 WB	8,002					
107+75.	--	112+13.	Nash			876			LT,RT
Total				31,400	9,837	876		6,294	

Staking Summary

		650.4500		650.5000		650.9920	
		Construction Staking		Construction Staking		Construction Staking	
		Subgrade		Base		Slope Stakes	
Station	to Station	Location	L.F.	L.F.	L.F.	L.F.	Remarks
275+00	--	278+88	STH 15 EB	388	388	388	
275+00	--	277+07	STH 15 WB	207	207	207	
281+02	--	349+40	STH 15 EB	6,838	6,838	6,838	
279+87	--	339+05	STH 15 WB	5,918	5,918	5,918	
340+81	--	373+00	STH 15 EB	3,219	3,219	3,219	
340+46	--	372+95	STH 15 WB	3,249	3,249	3,249	
373+93	--	388+64	STH 15 EB	1,471	1,471	1,471	
377+87	--	388+69	STH 15 WB	1,082	1,082	1,082	
389+57	--	465+00	STH 15 EB	7,543	7,543	7,543	
389+61	--	465+00	STH 15 WB	7,539	7,539	7,539	
18+89	--	28+71	CTH M		982	982	
11+00	--	26+77	CTH MM		1,577	1,577	
11+30	--	12+62	N. Crest		132	132	
Total			37,454	40,145	40,145		

Concrete Barrier Summary

		603.8000		603.8125	
		Concrete Barrier Temporary		Concrete Barrier Temporary	
		Precast Delivered		Precast Installed	
Station	to Station	Location	LF	LF	Remarks
18+62.8	--	28+55.19	CTH M	1526	Along CL; flare to shoulders
Total			1,526	1,526	

SPV.0060

Reconnect Pipe Underdrain

Station	Location	Offset	Each	Remarks
304+67	STH 15 EB	118' RT	--	Information only
305+80	STH 15 EB	108' RT	--	Information only
319+95	STH 15 EB	19' RT	1	may be encountered to west
Total			1	

PROJECT NO: 1146-75-71

HWY: STH 15

COUNTY: OUTAGAMIE

MISCELLANEOUS QUANTITIES

SHEET:

E