






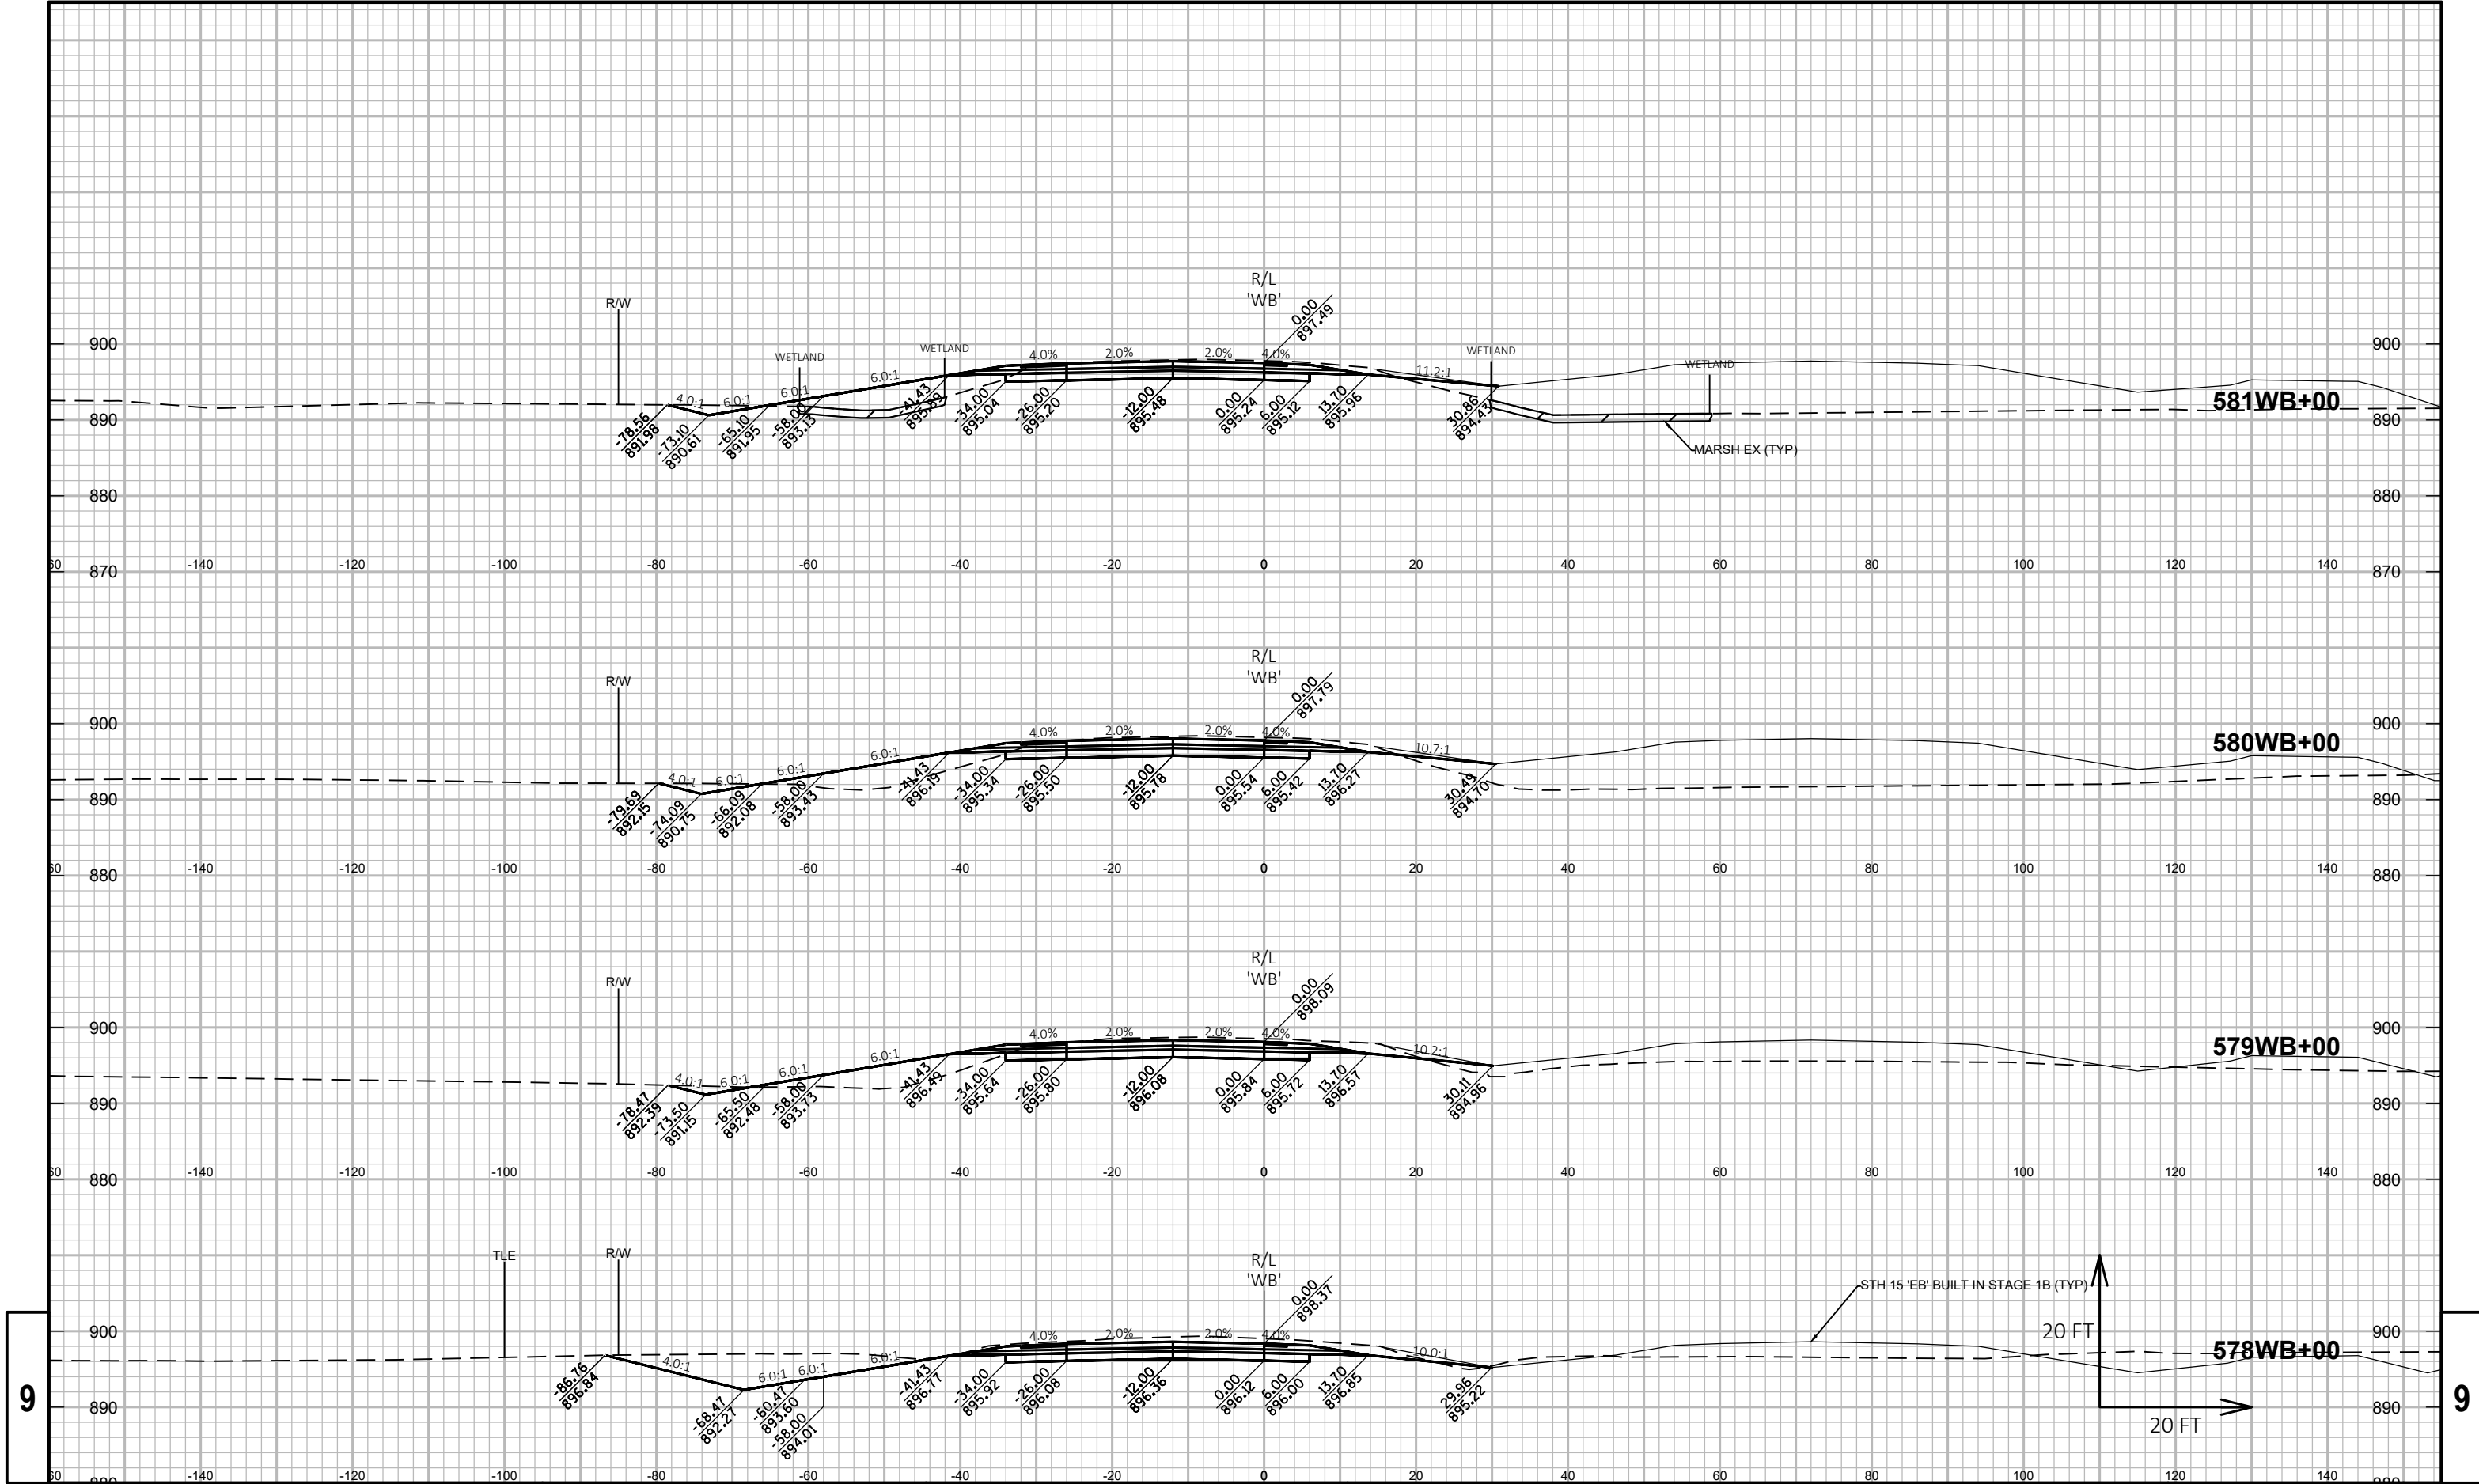


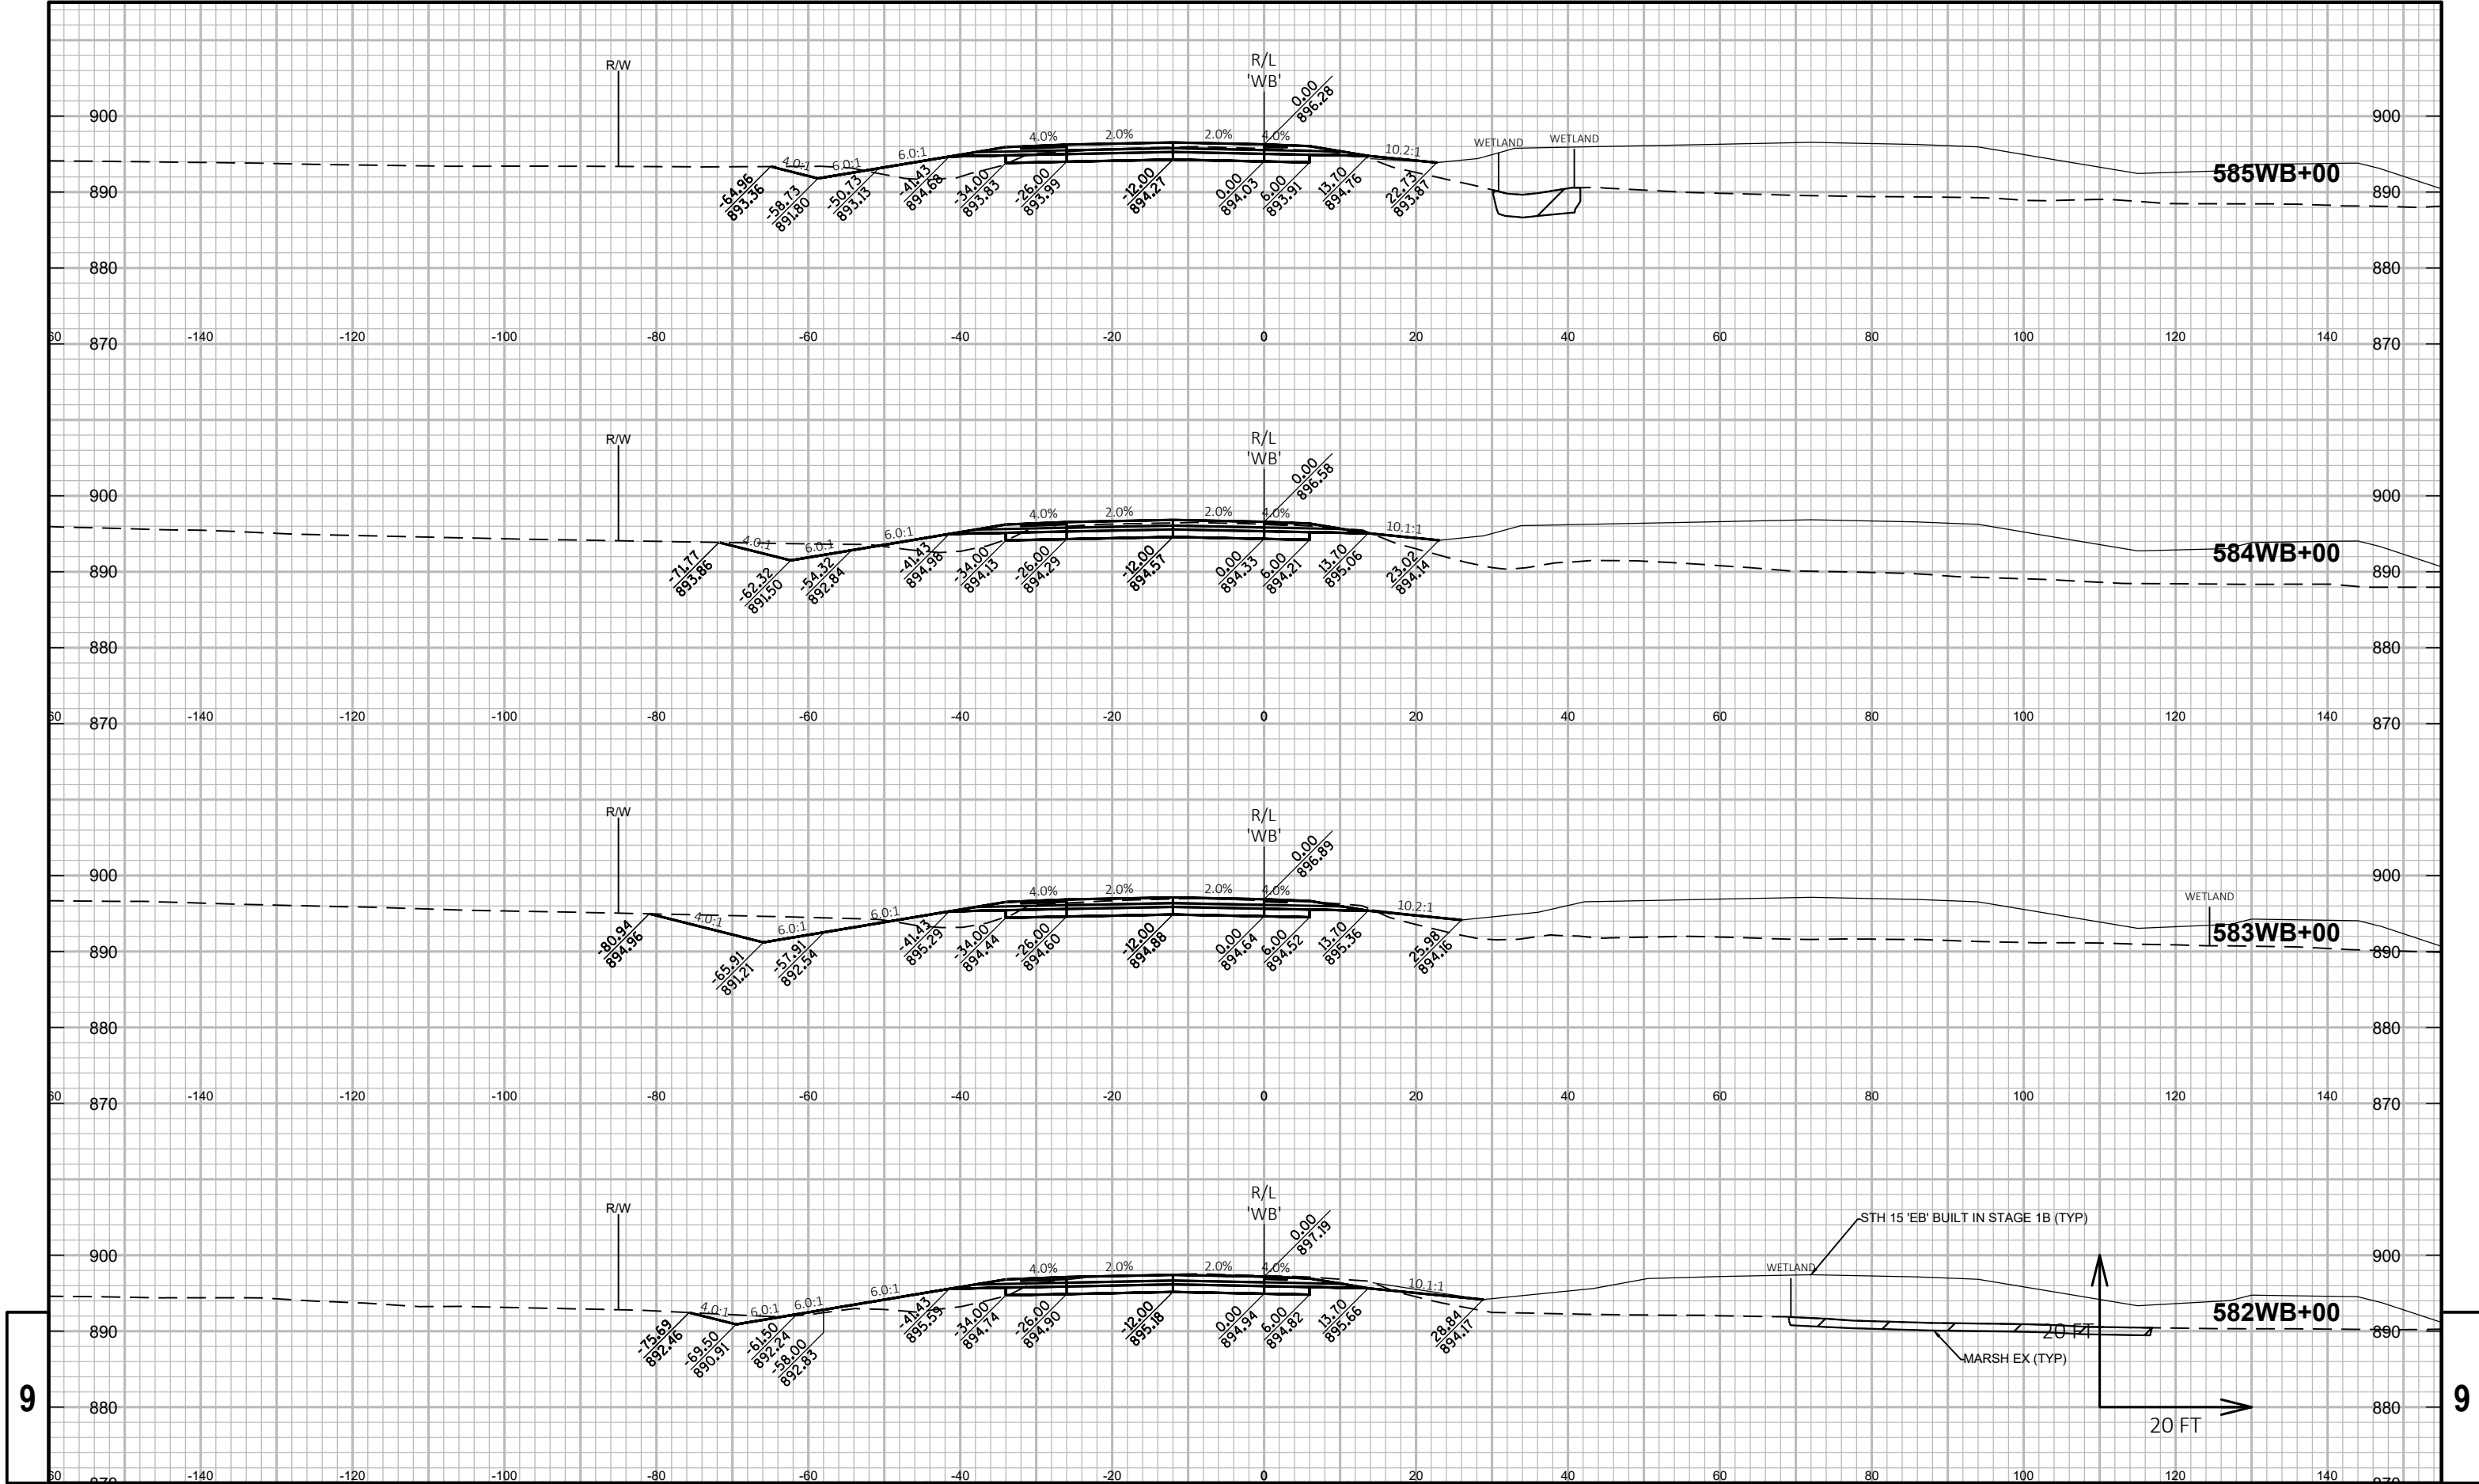


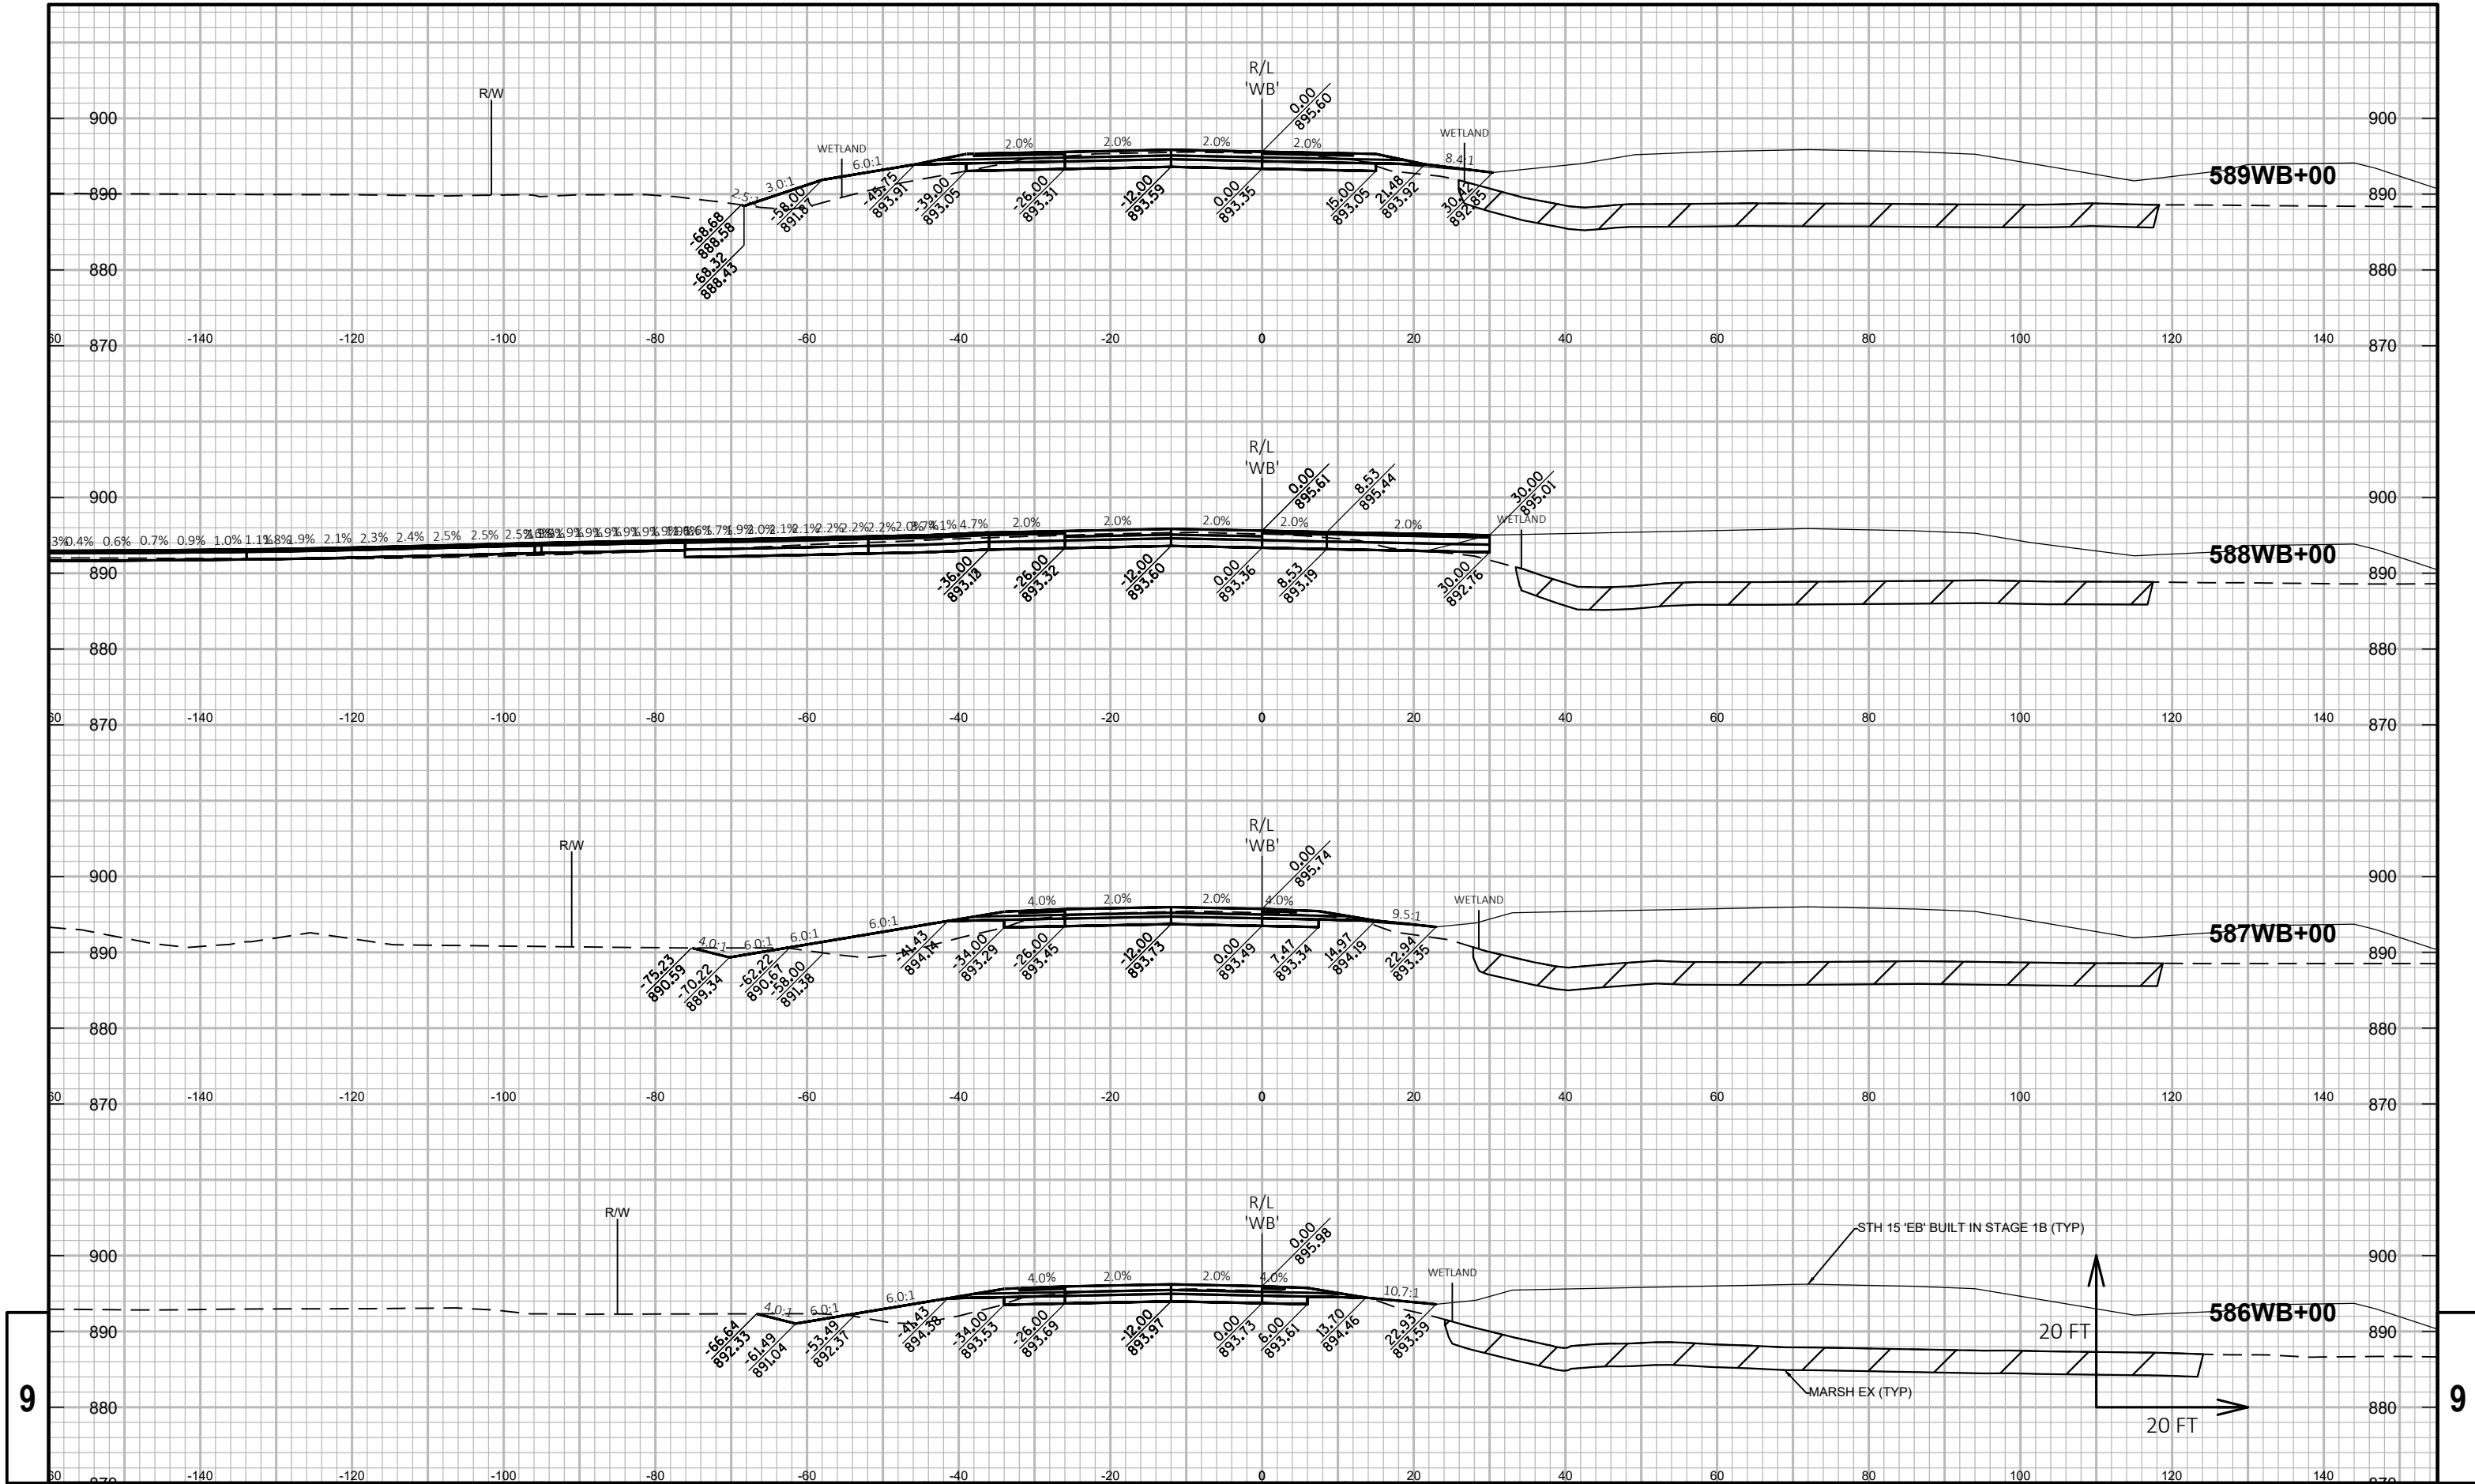


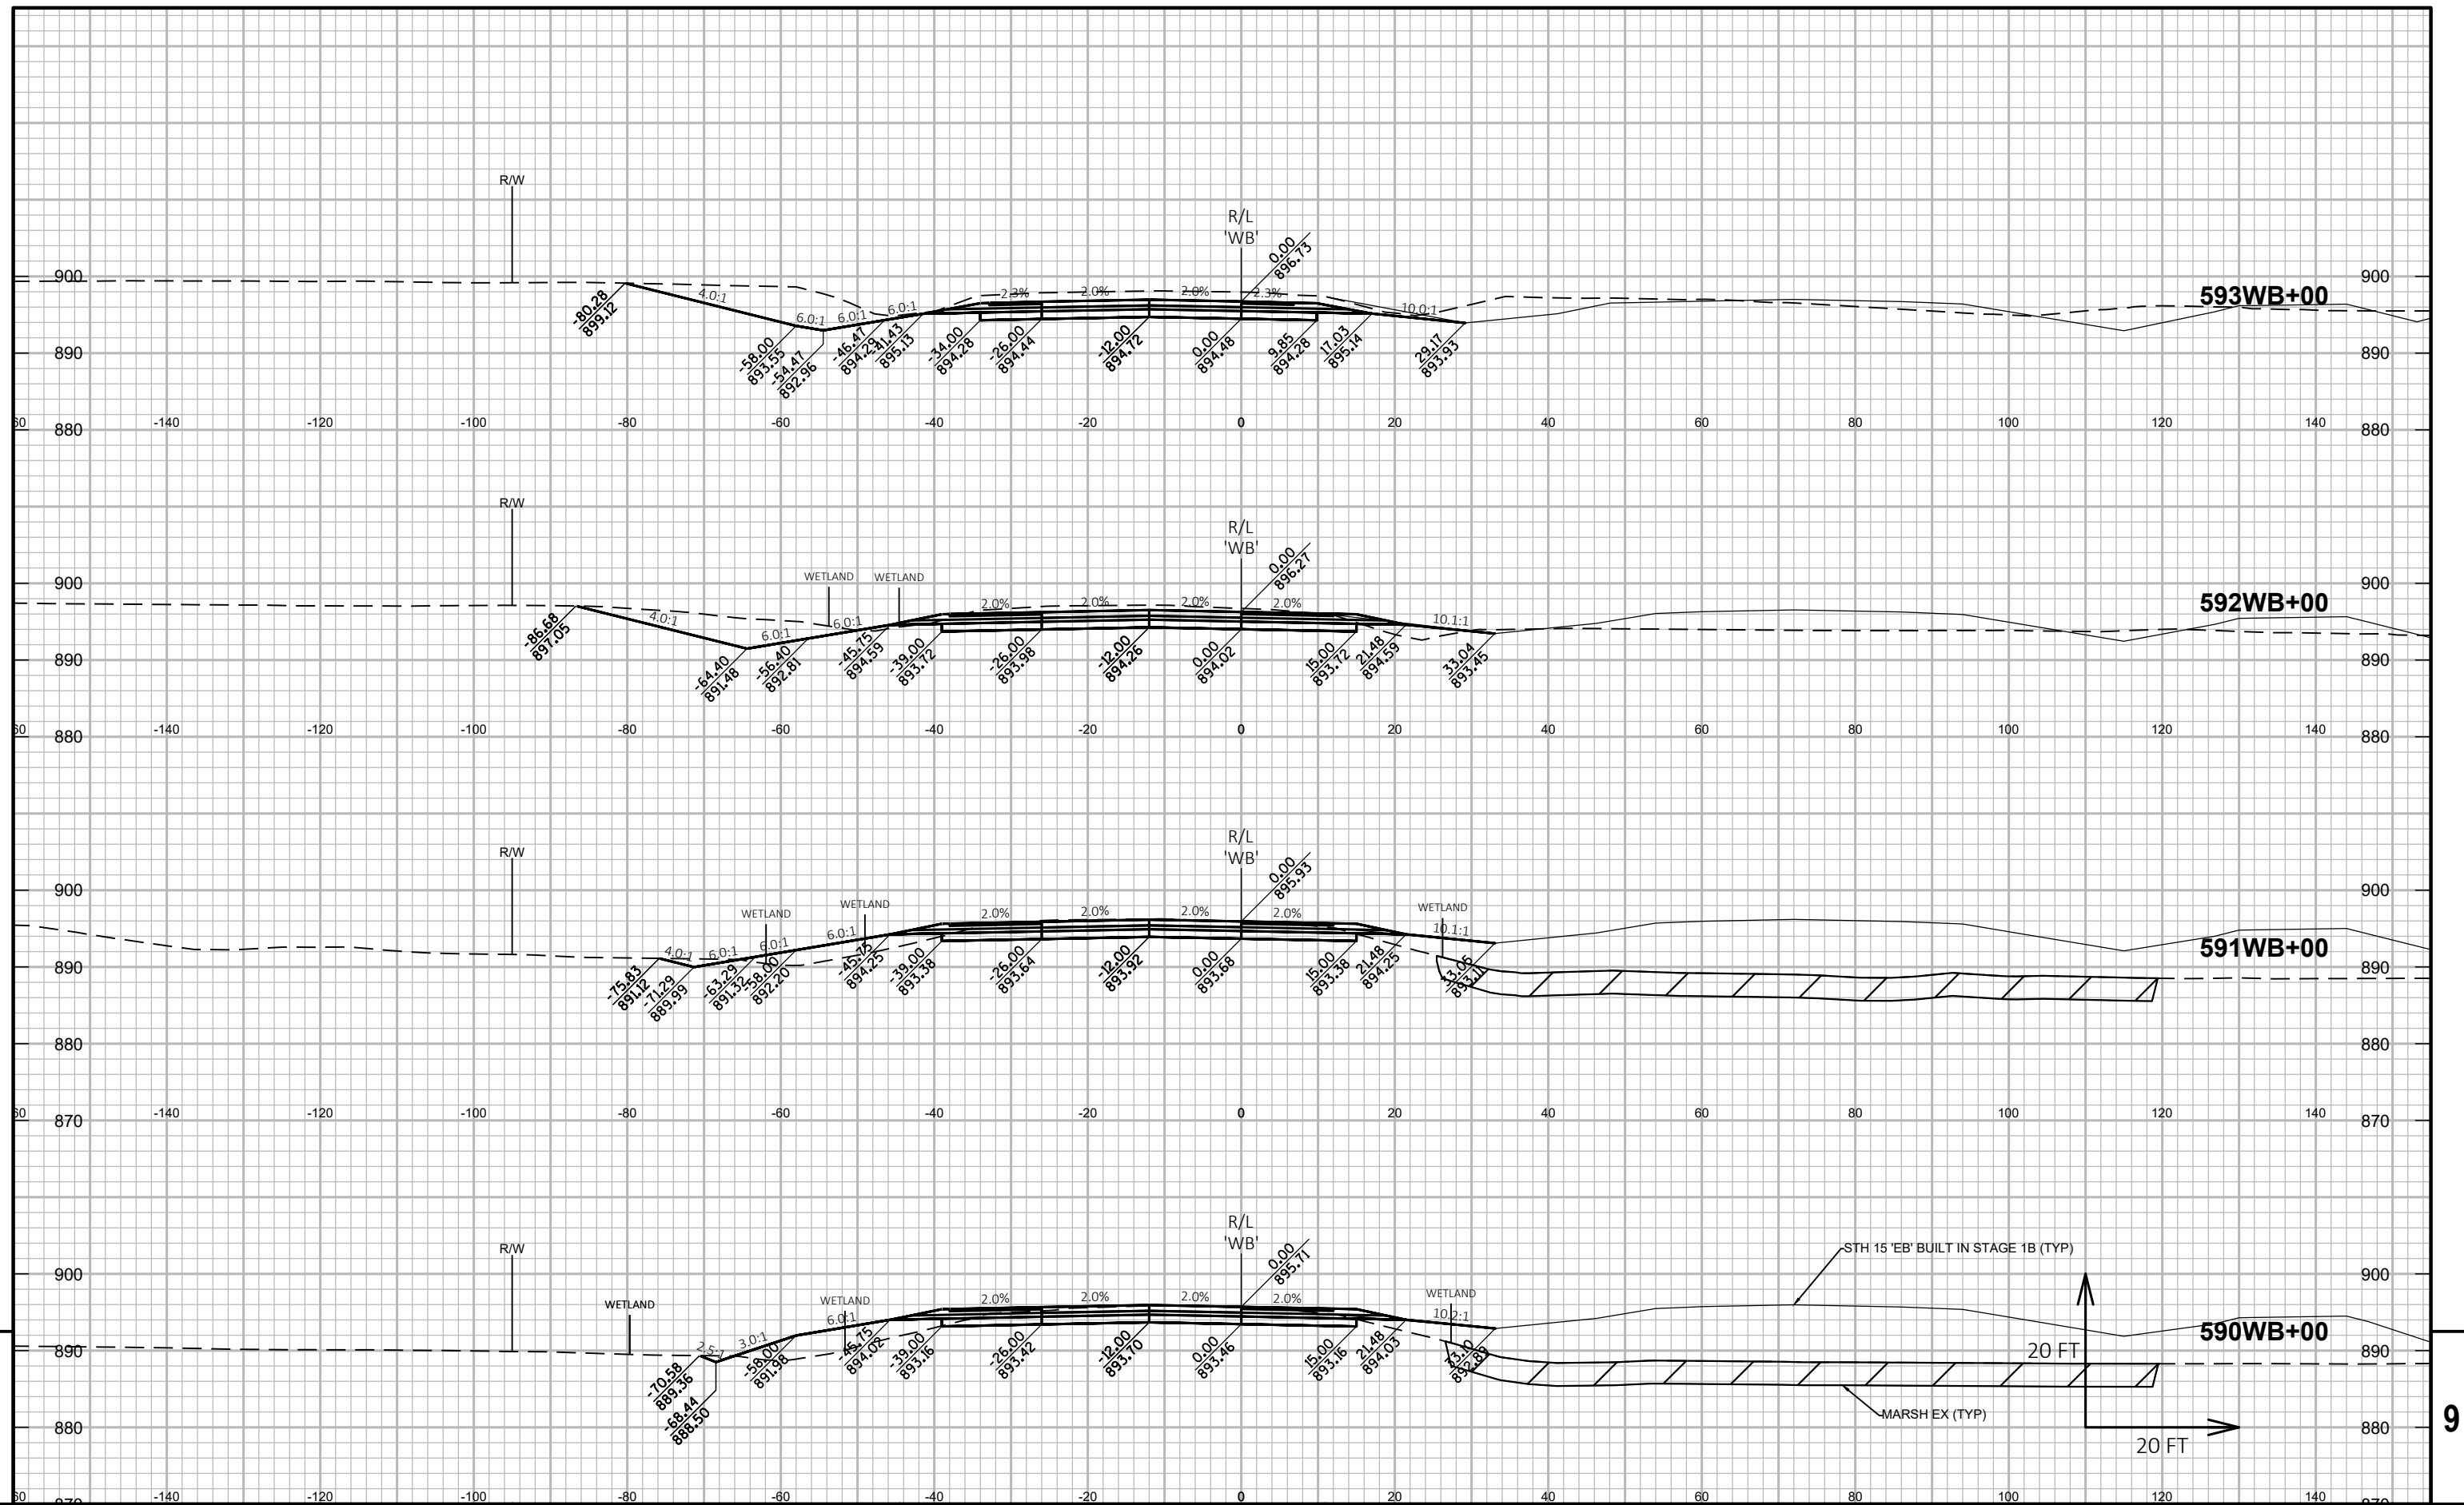


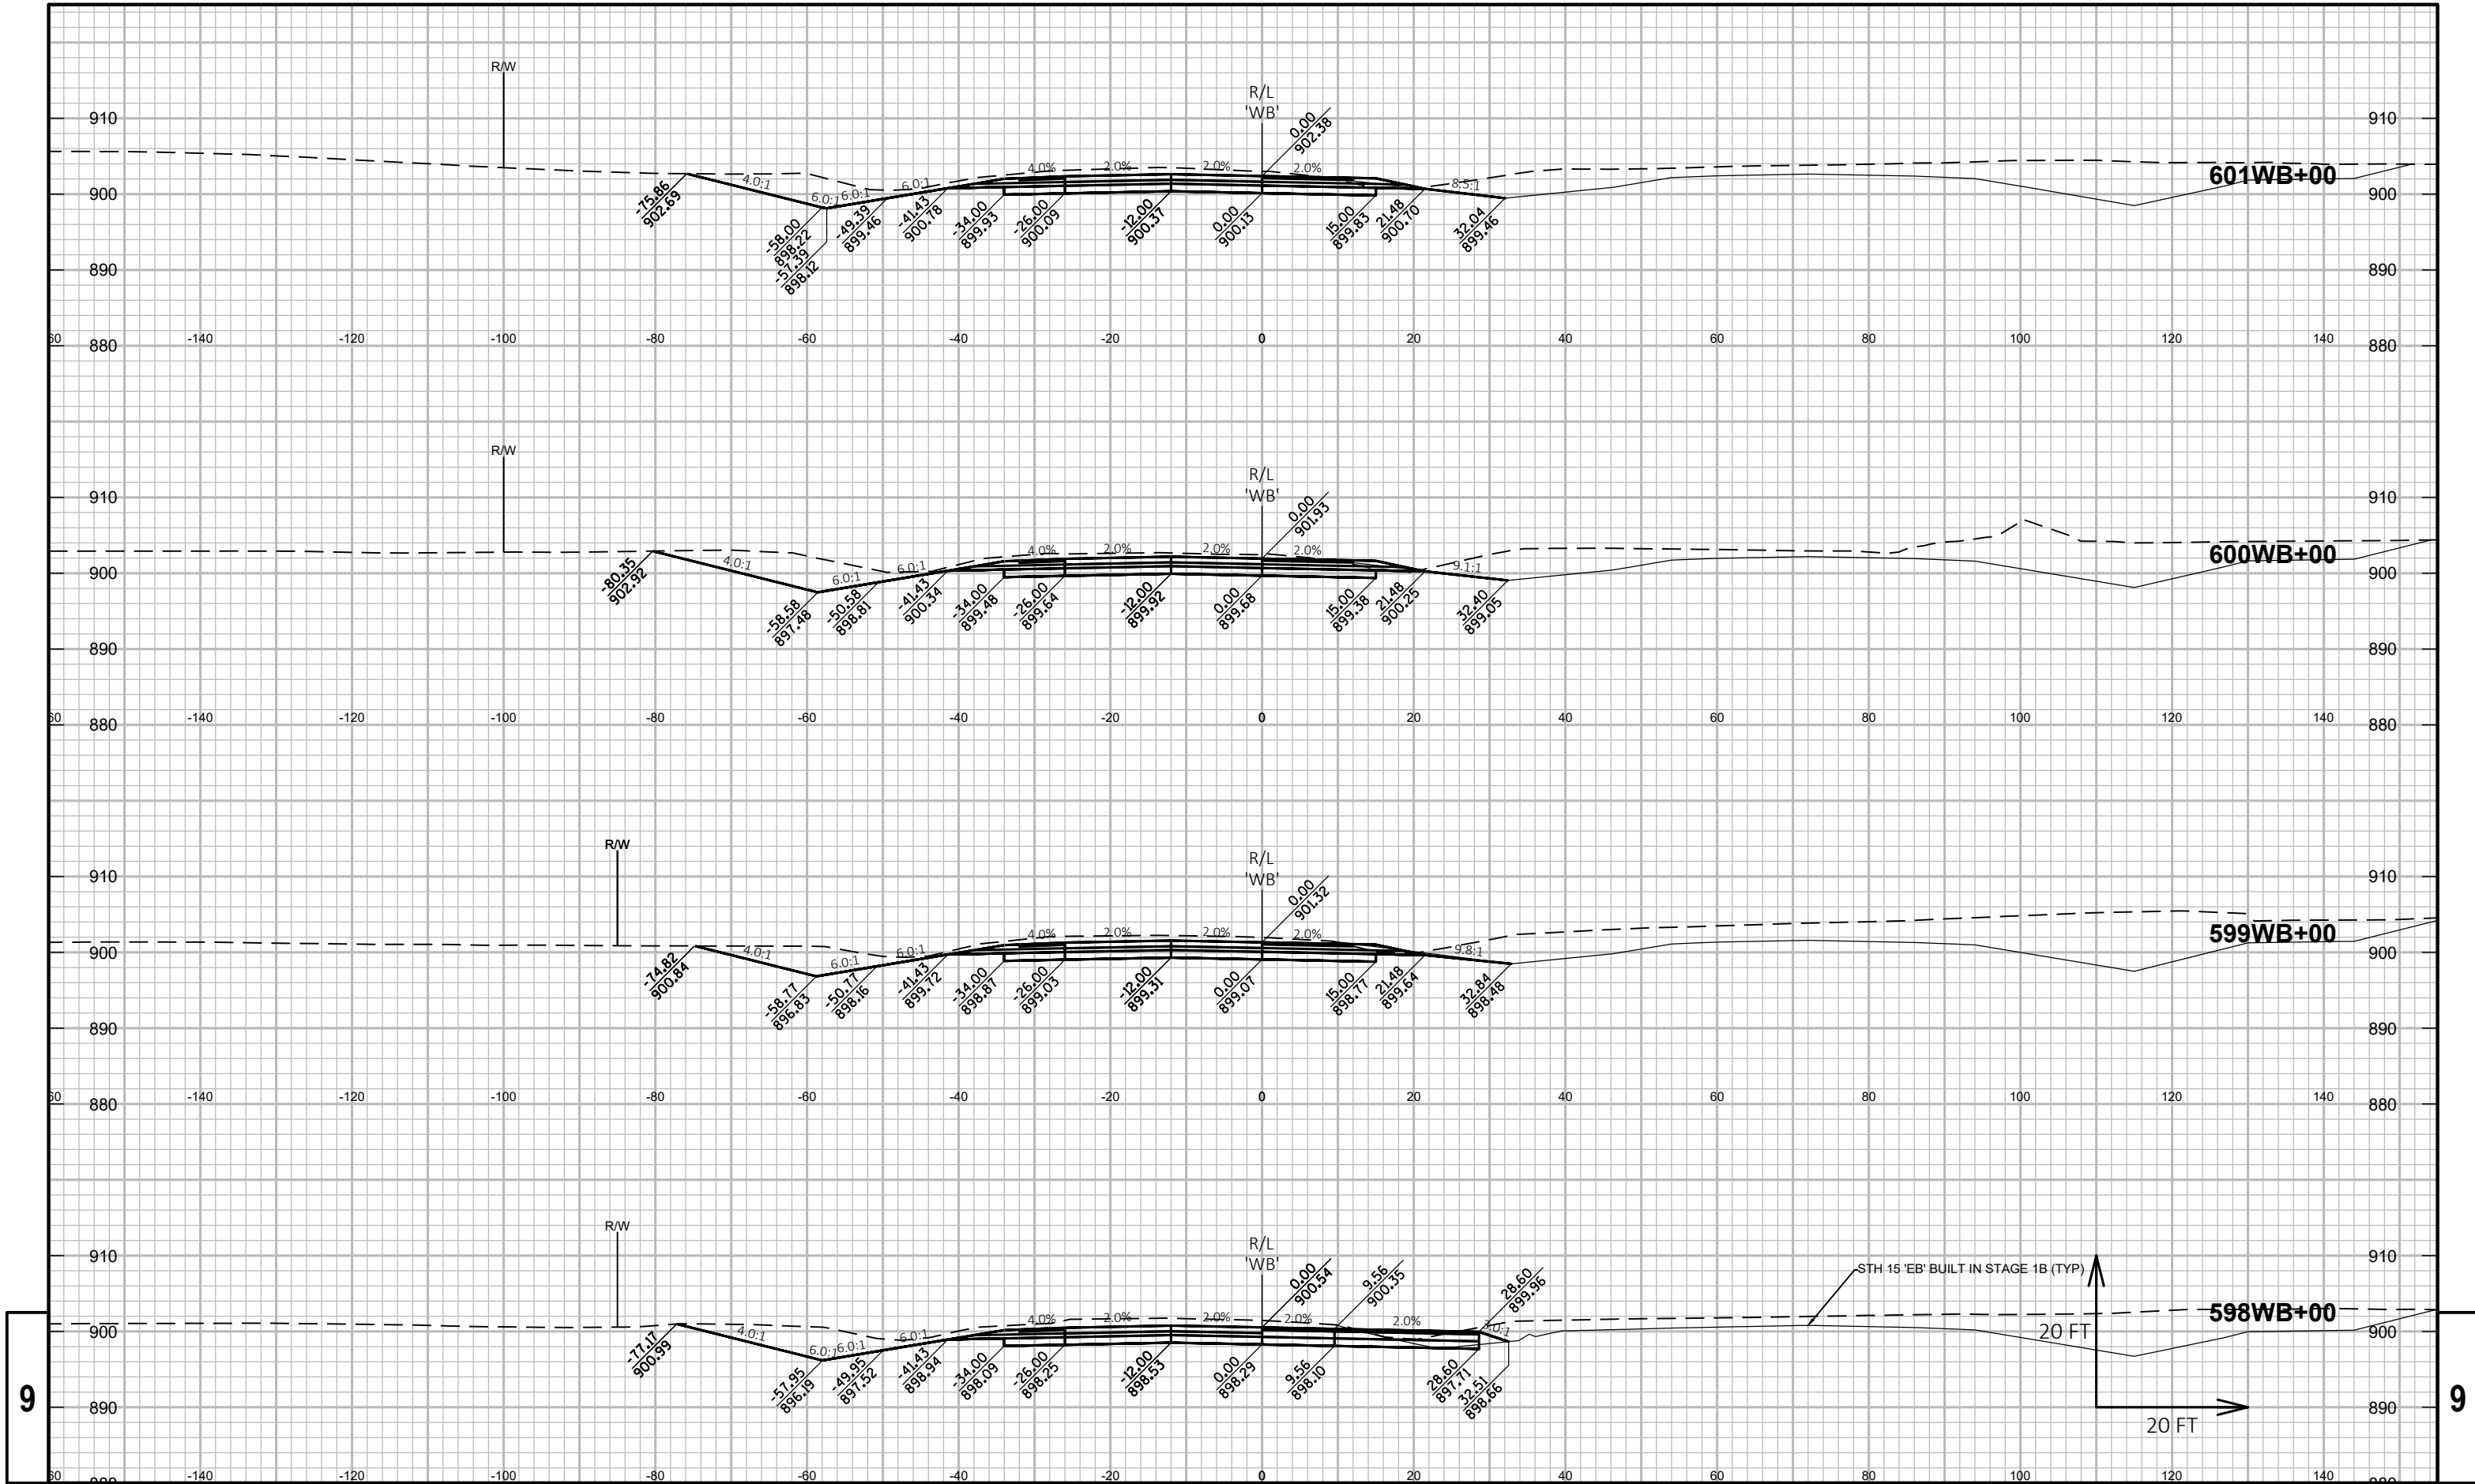

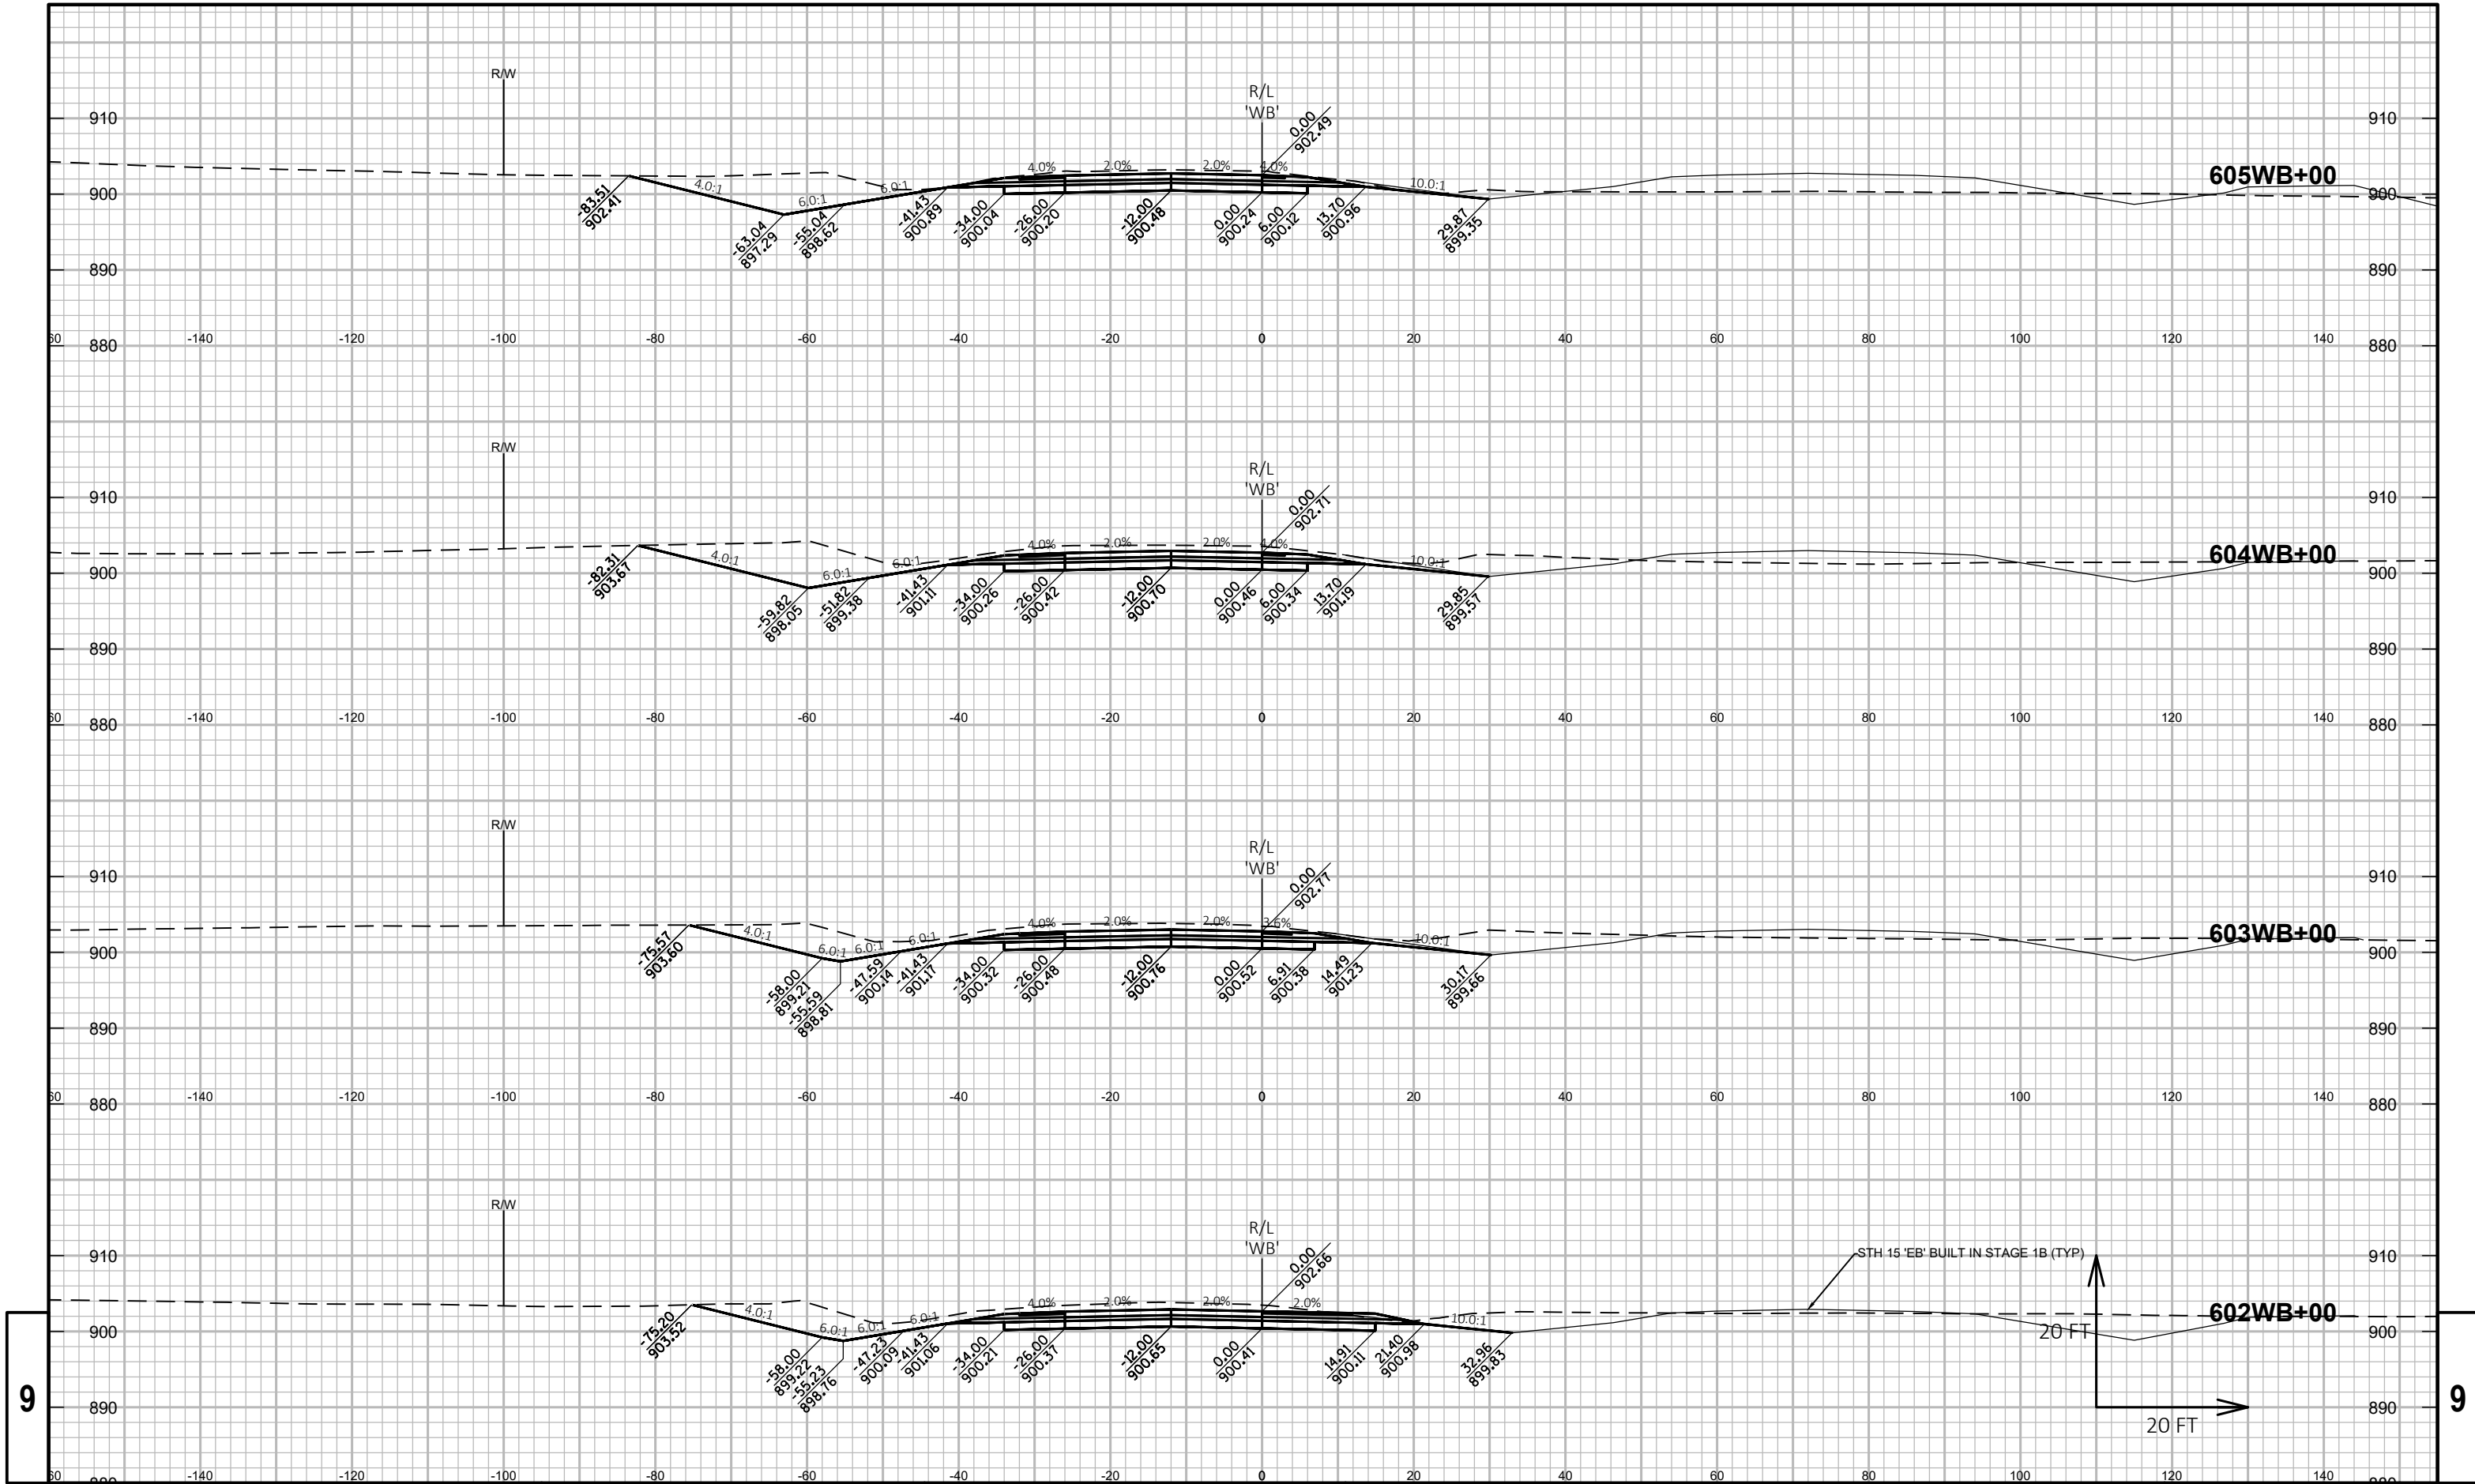

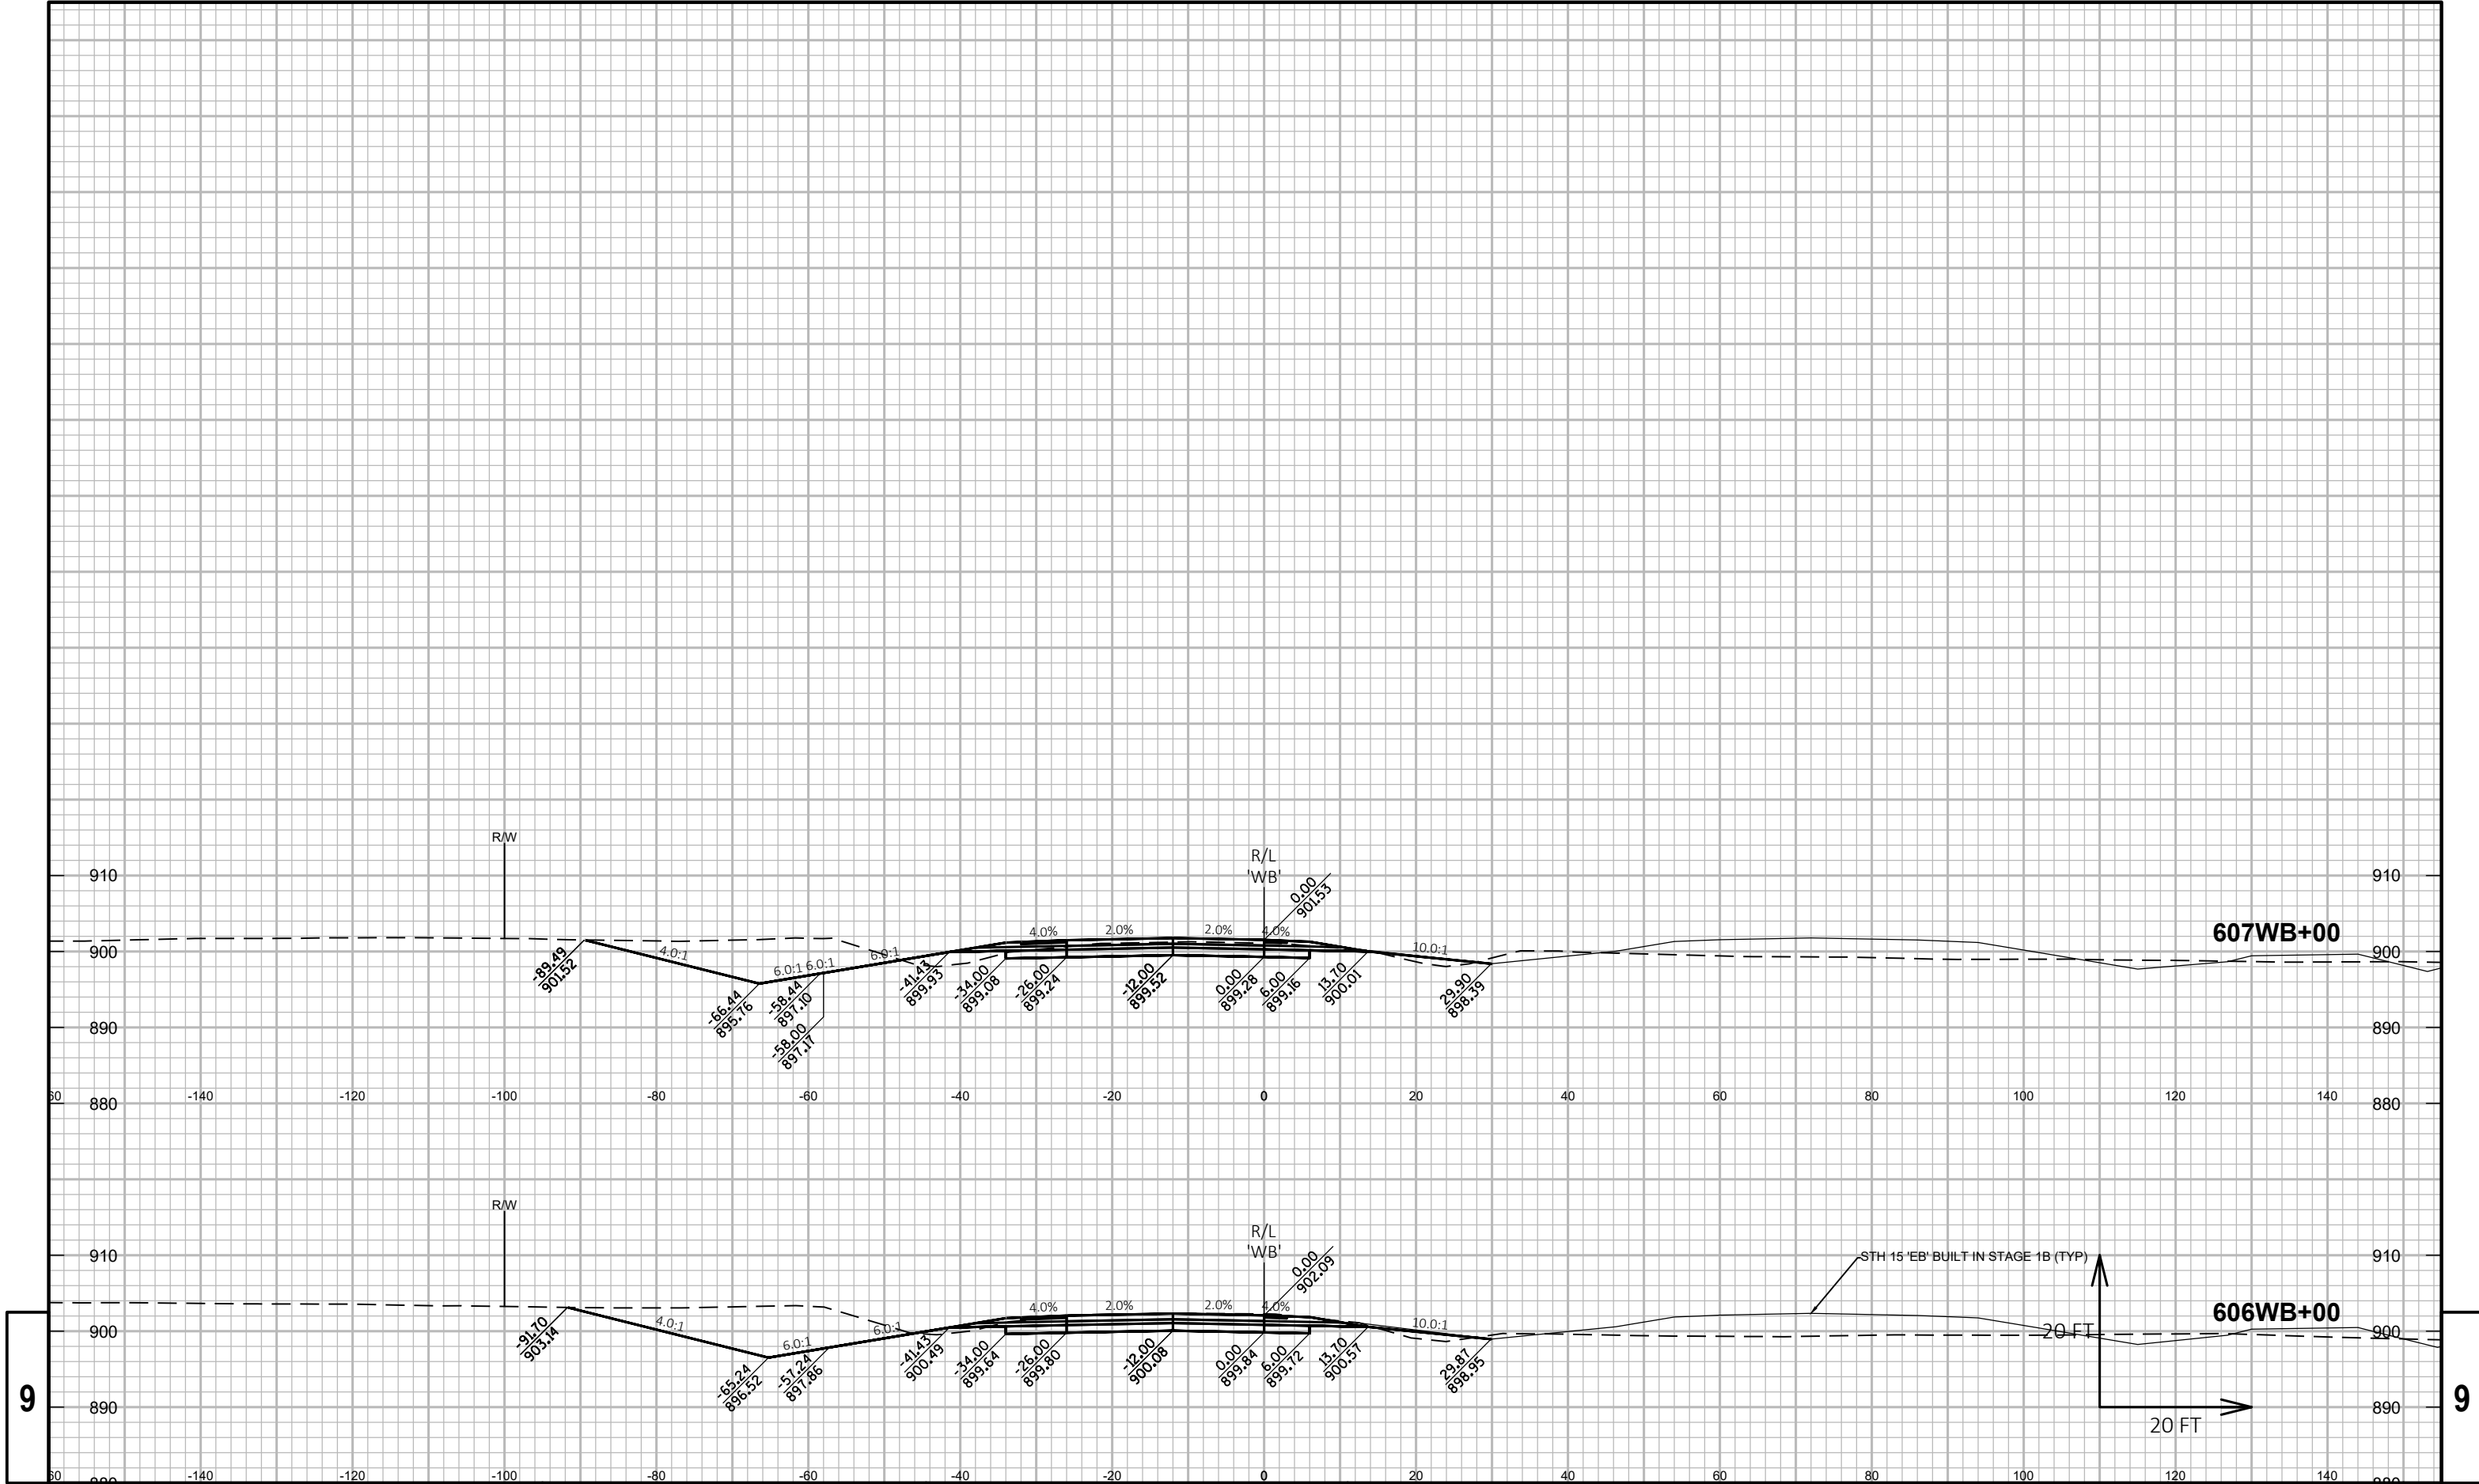

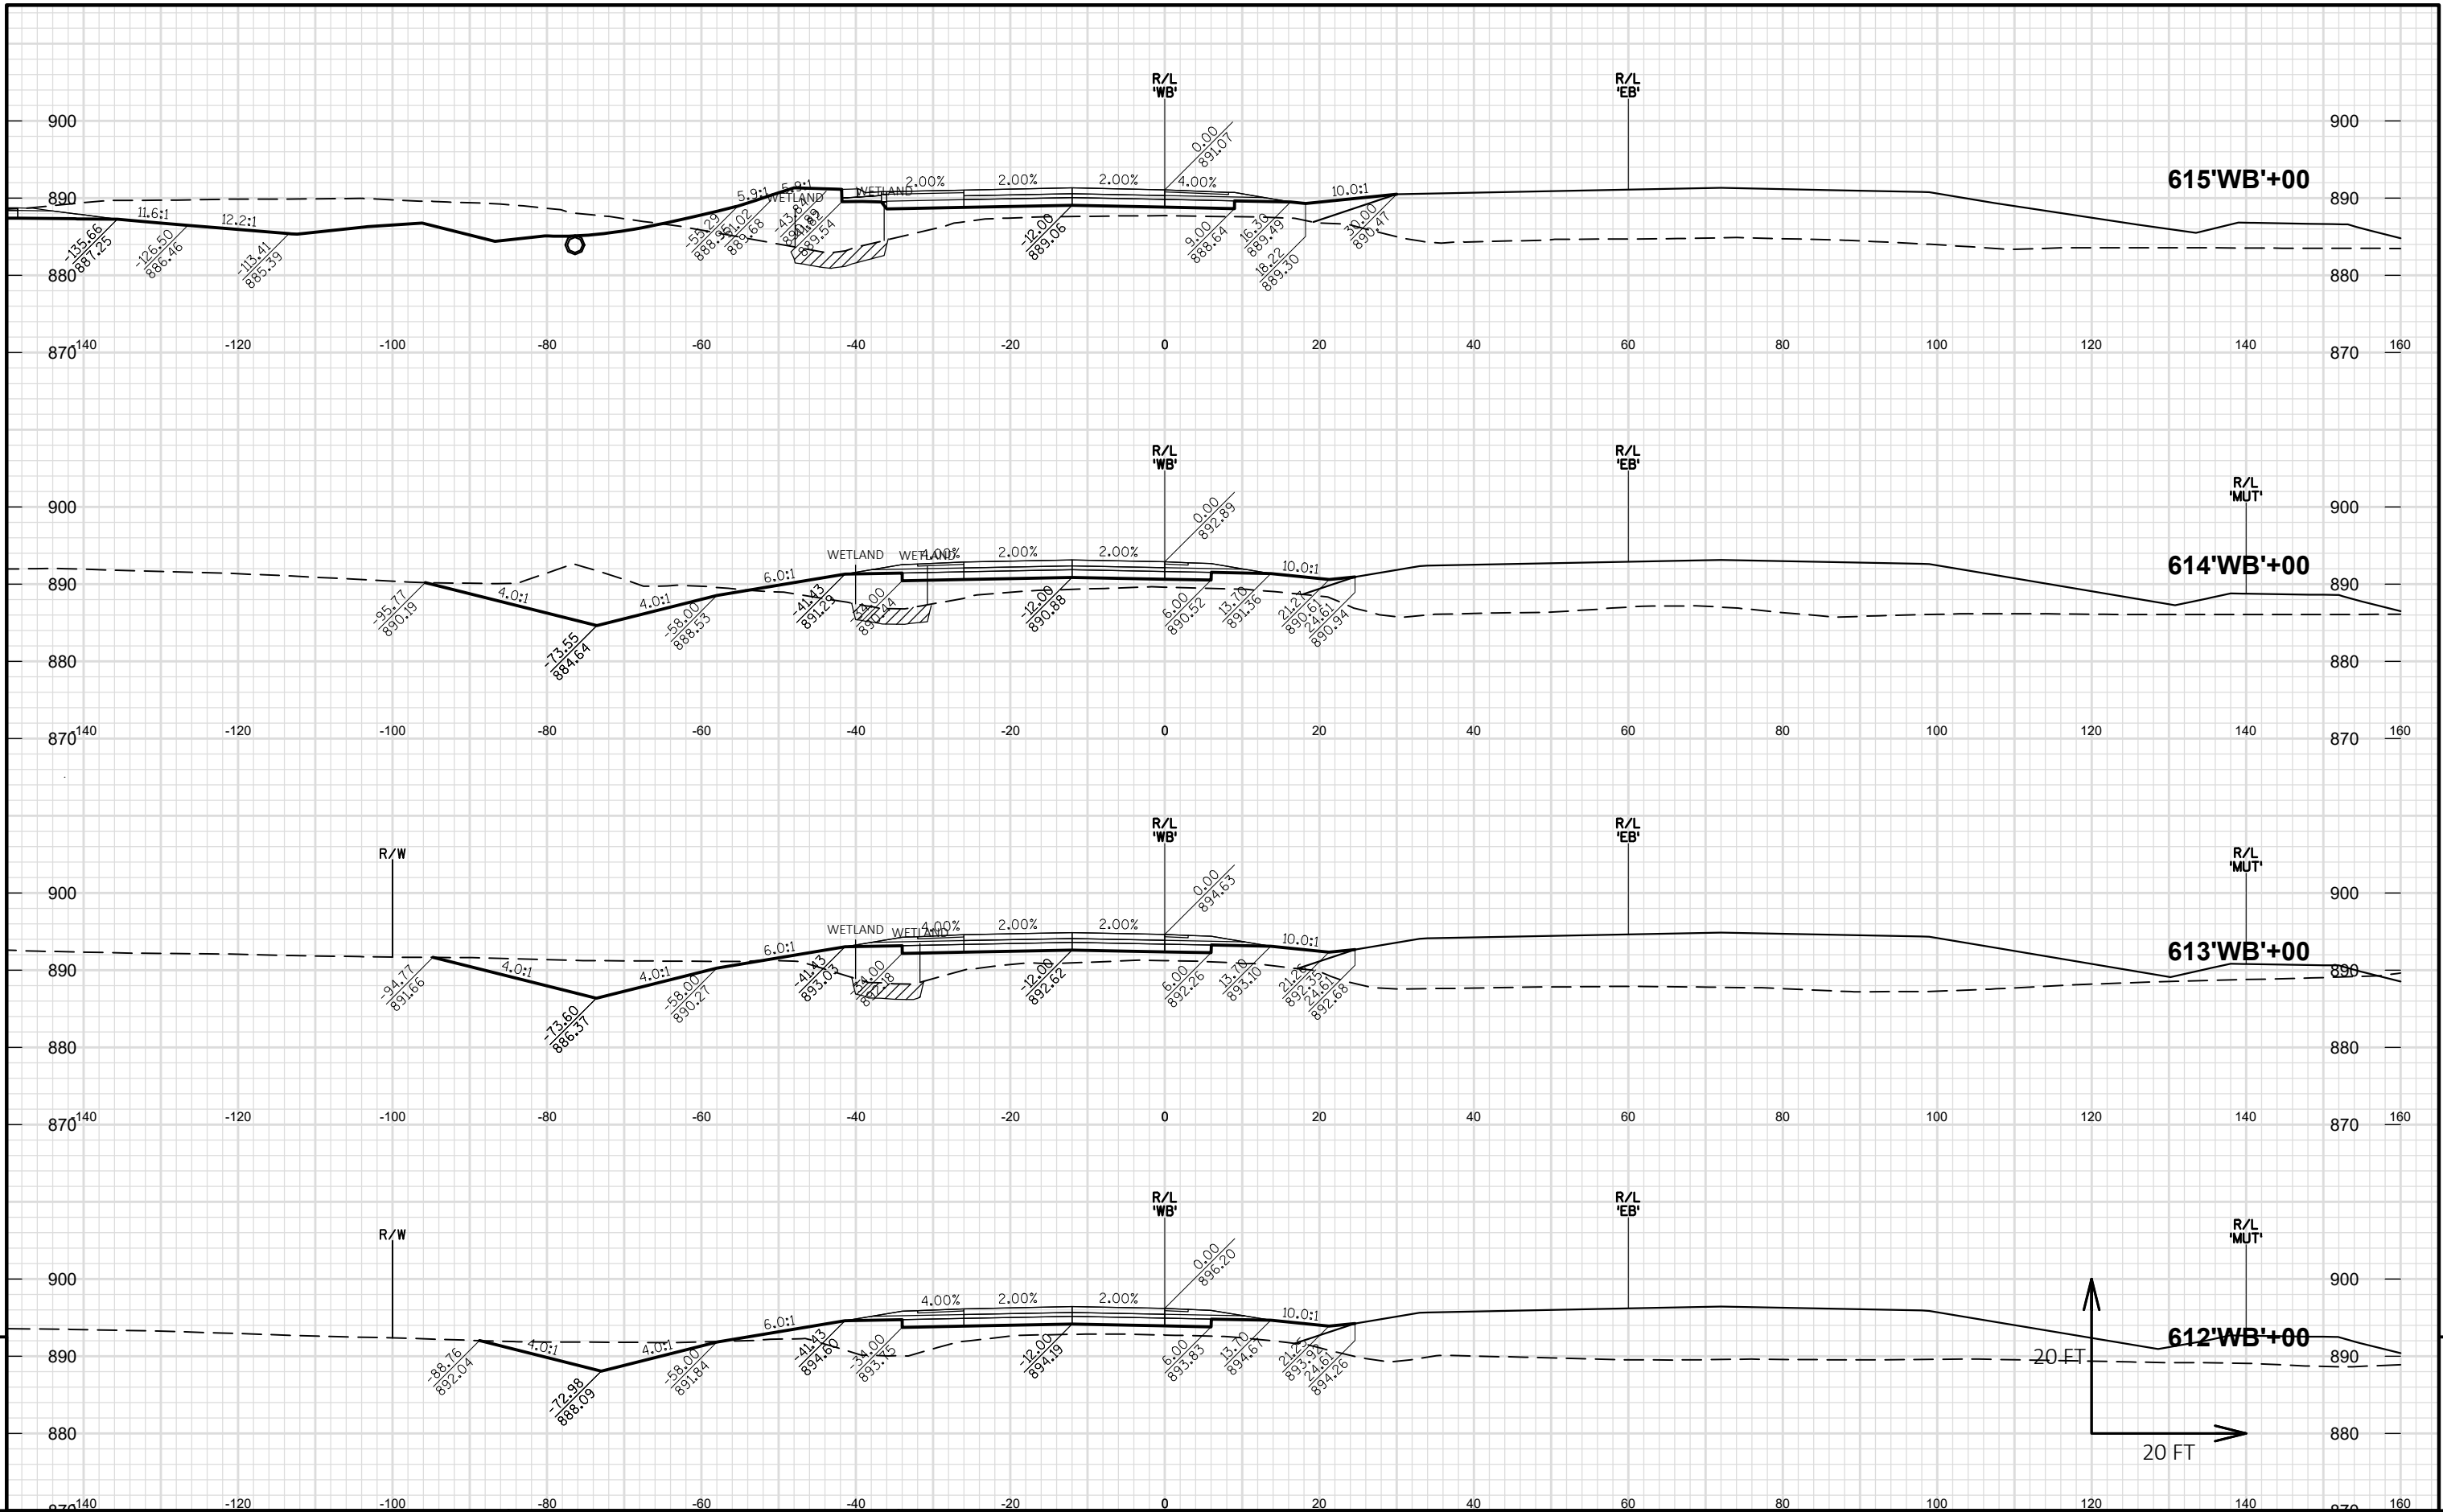

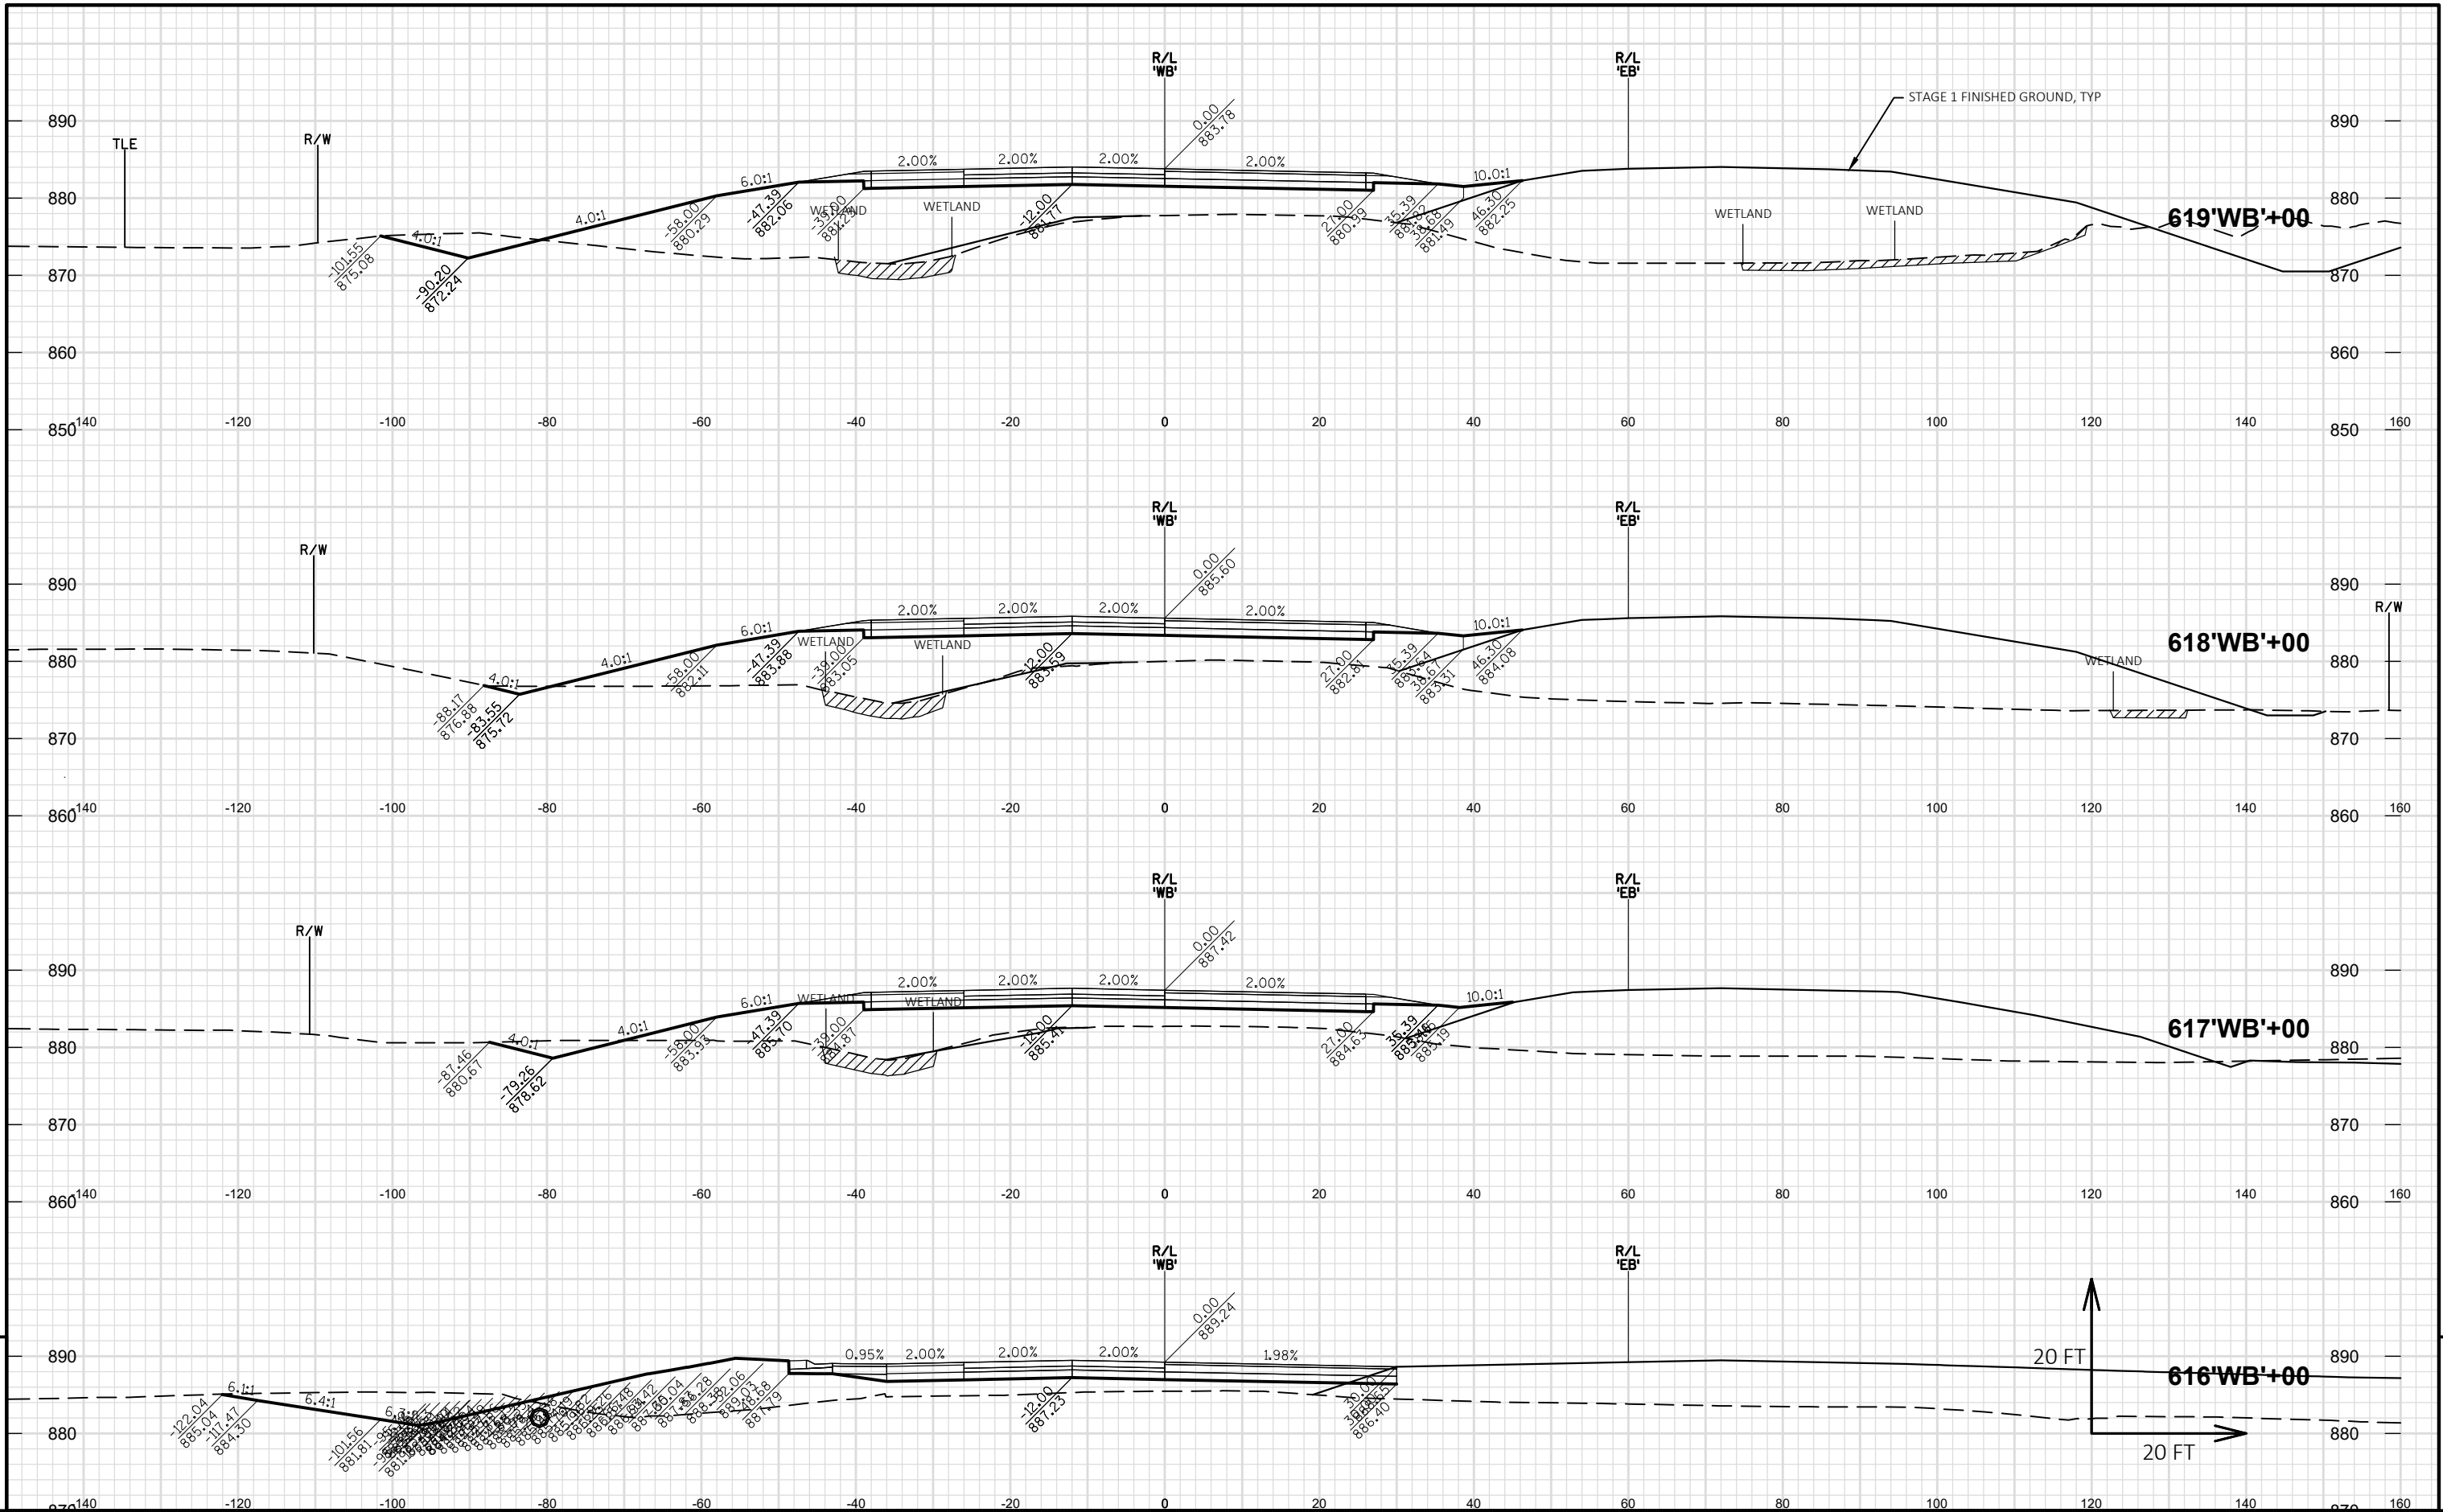

PROJECT NO:	1146-75-72	HWY:	STH 15	COUNTY:	OUTAGAMIE	CROSS SECTIONS:	STH 15 'WB' - STAGE 2A	SHEET	627	E
-------------	------------	------	--------	---------	-----------	-----------------	------------------------	-------	-----	---