


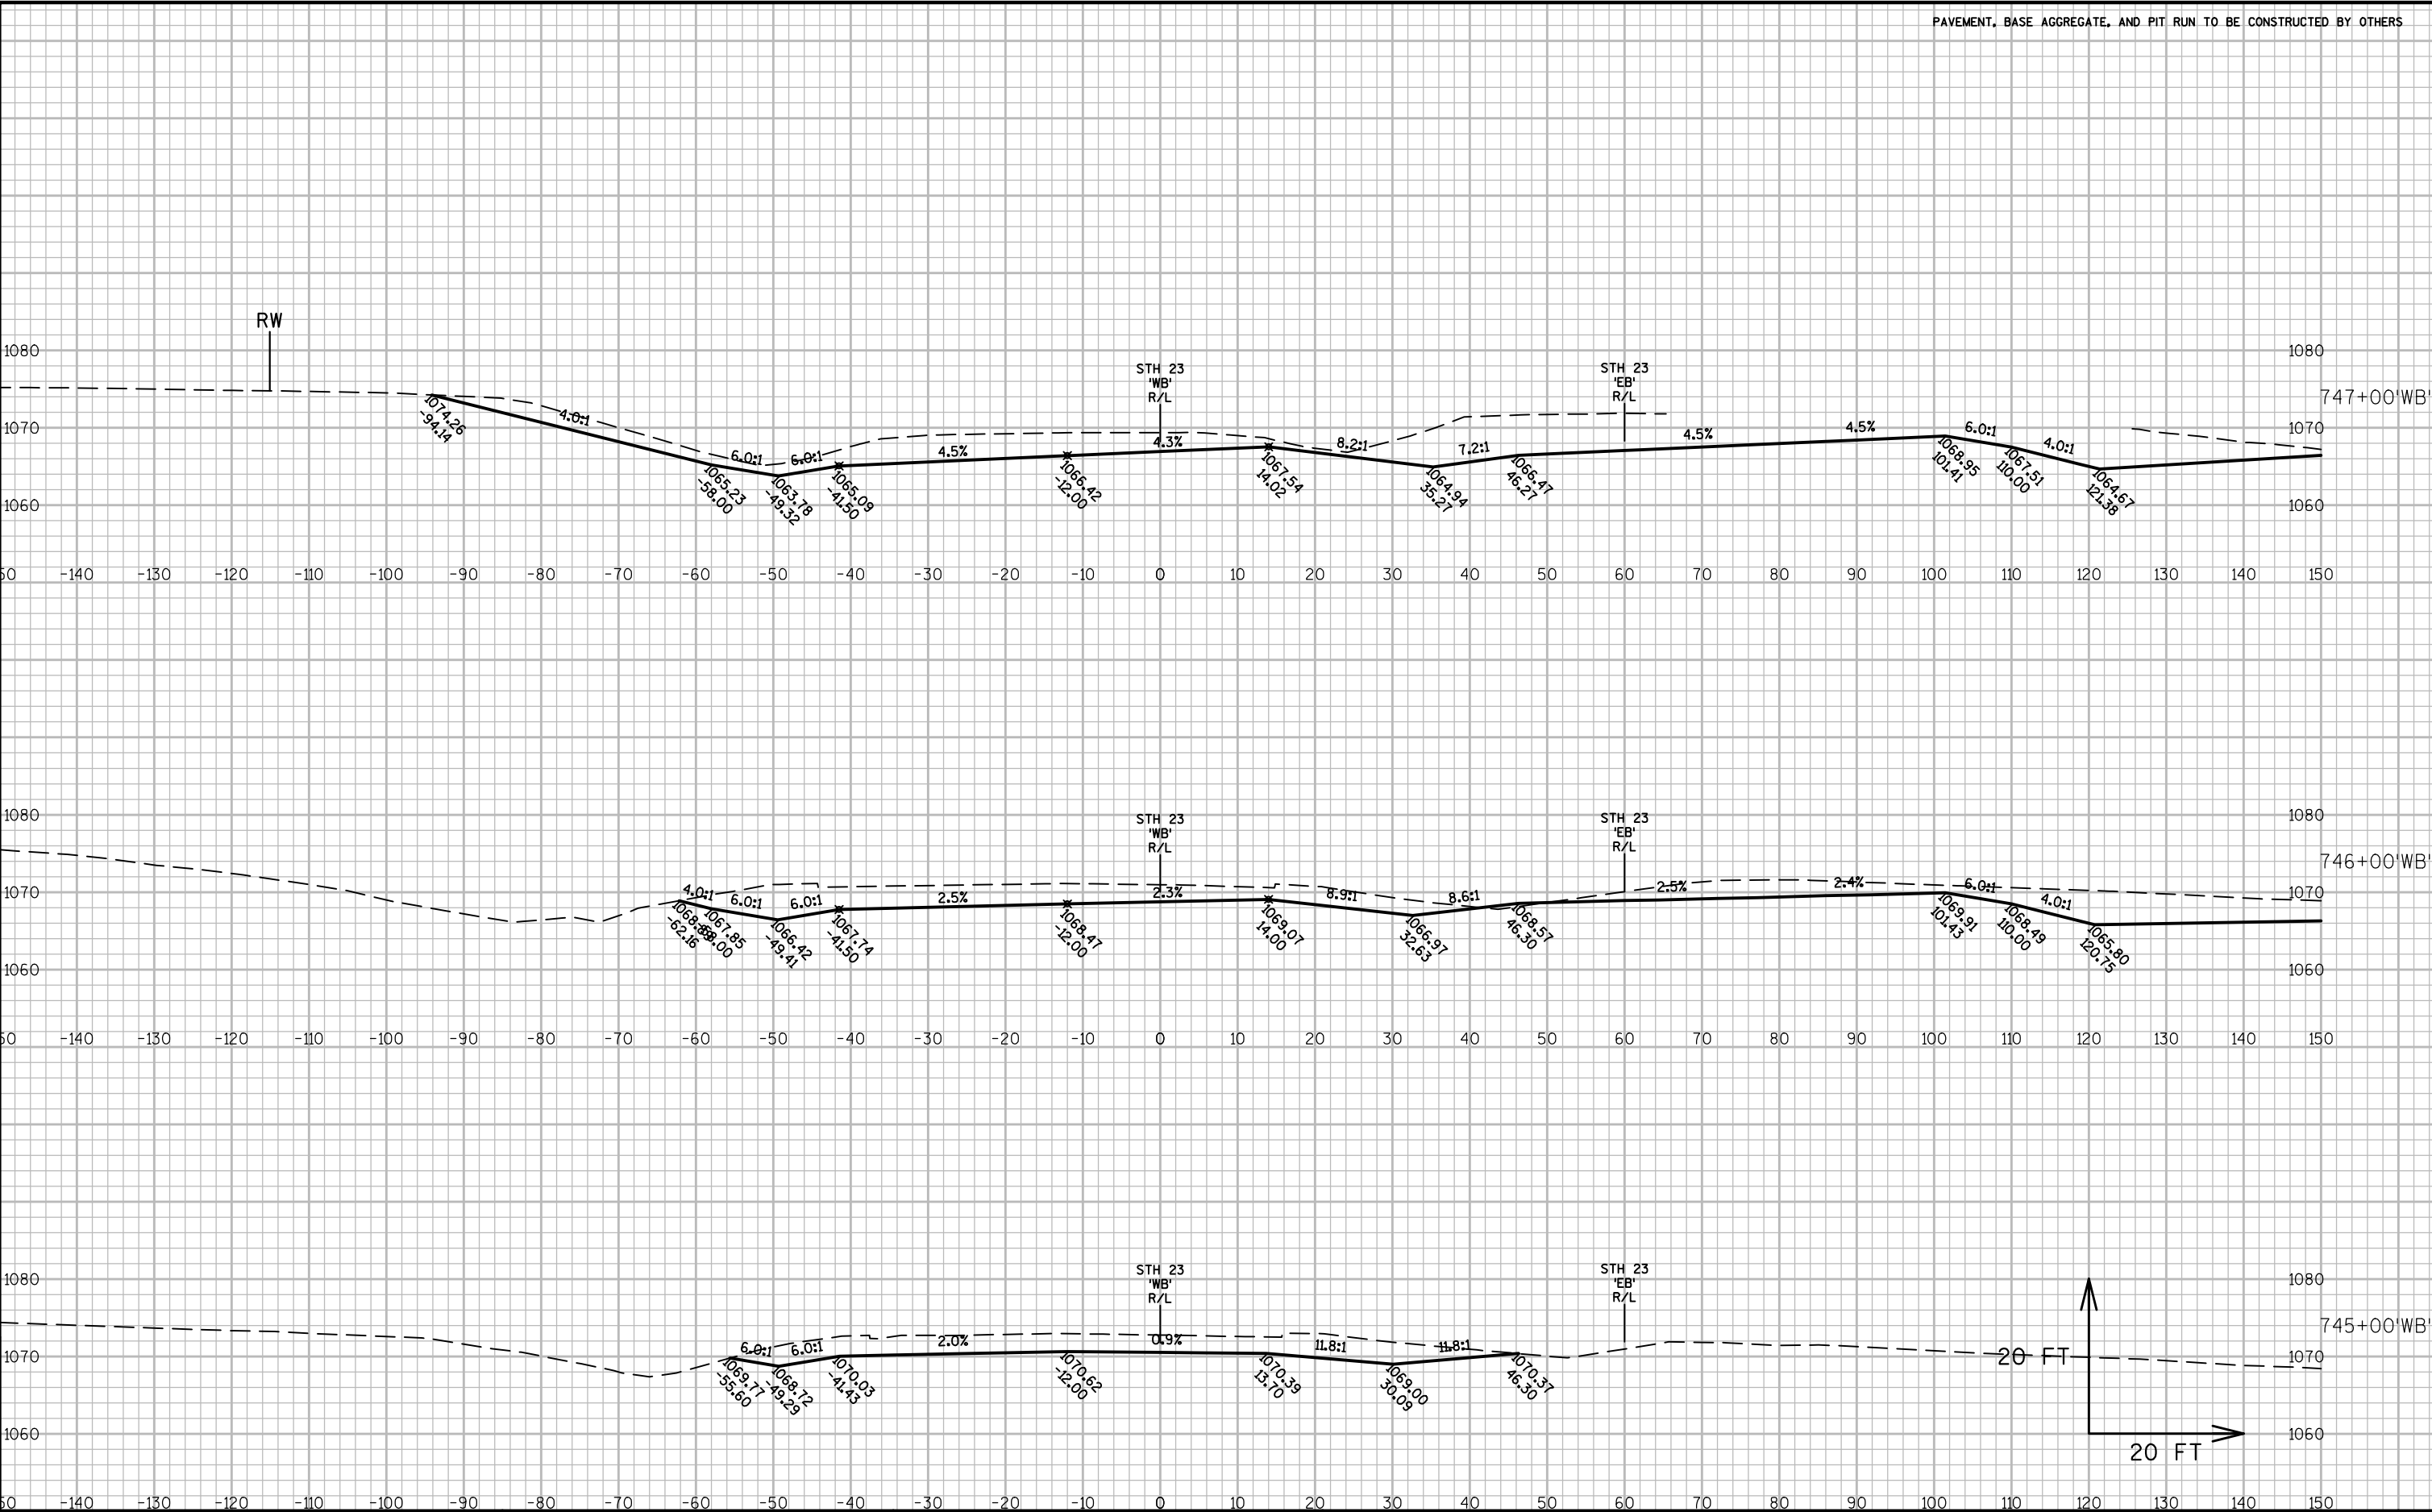
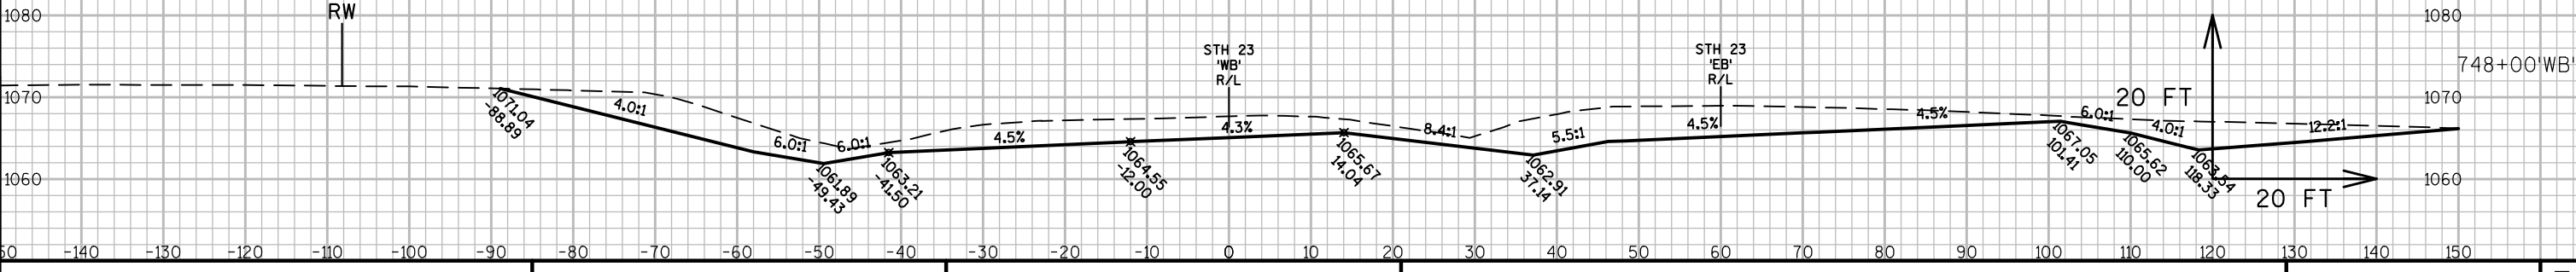
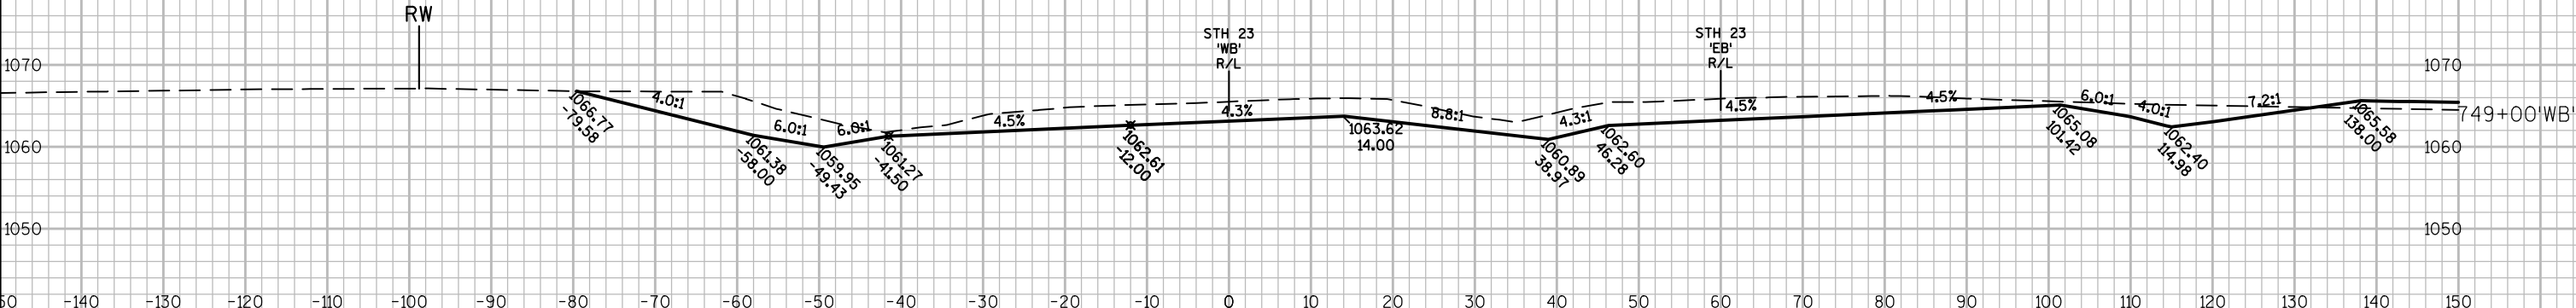
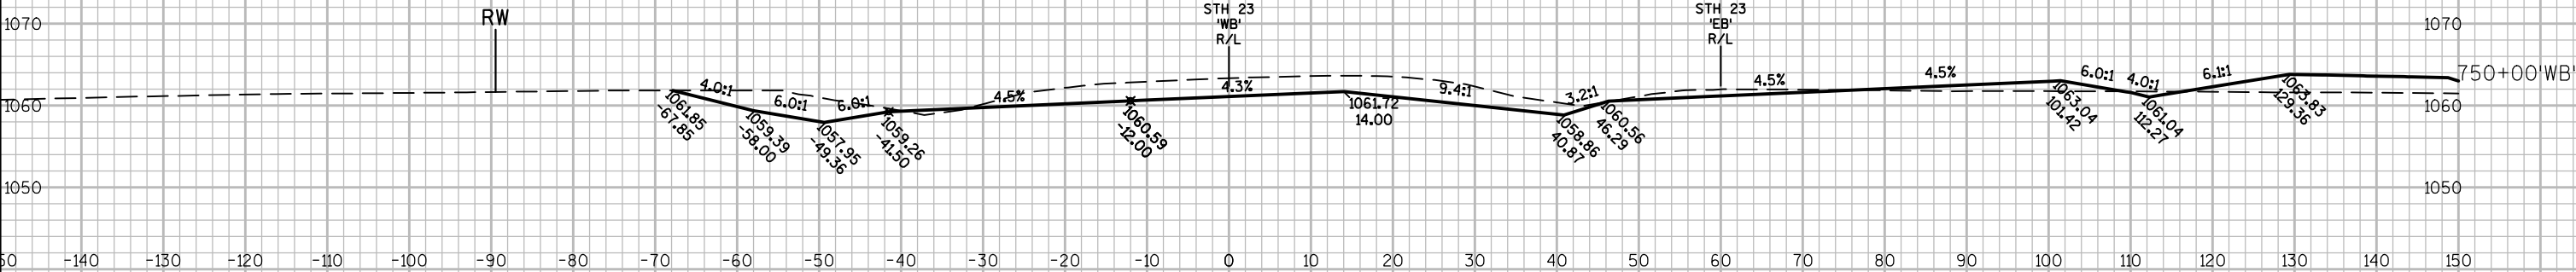


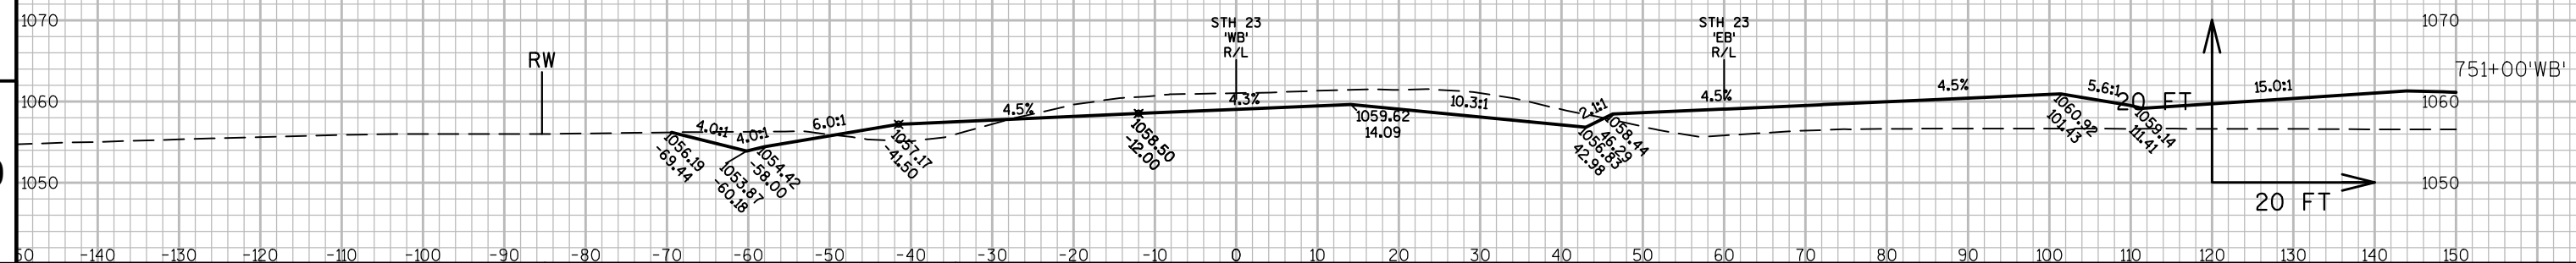

PAVEMENT, BASE AGGREGATE, AND PIT RUN TO BE CONSTRUCTED BY OTHERS

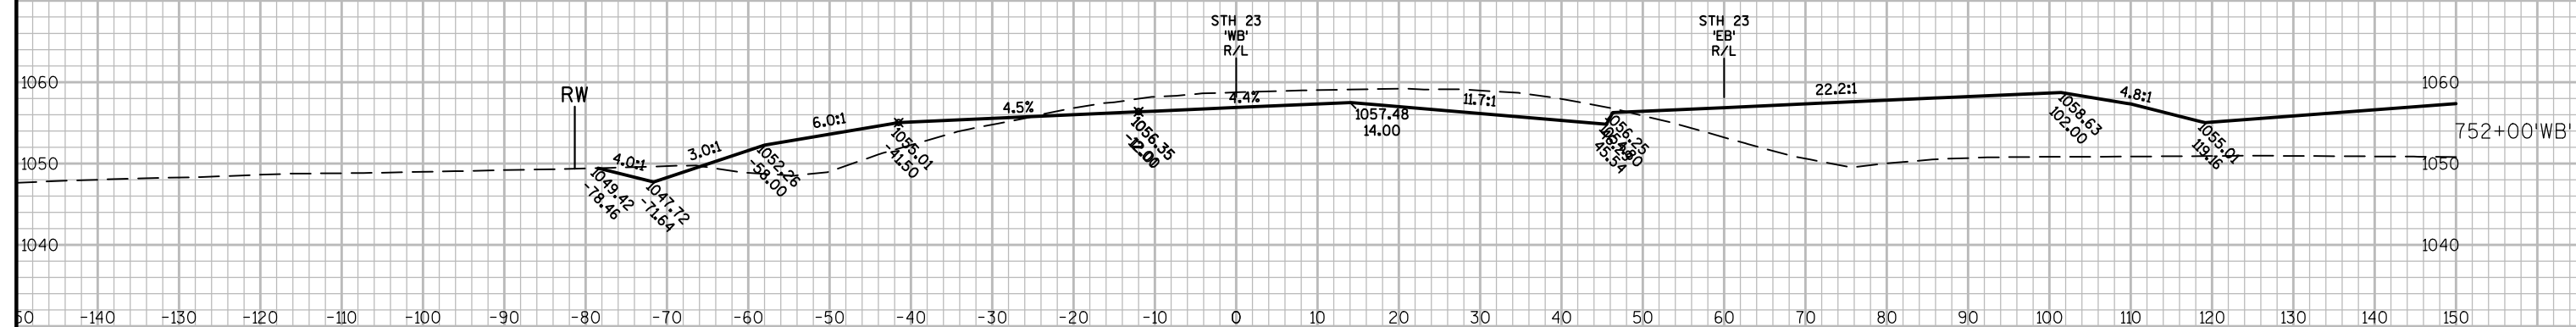

PAVEMENT, BASE AGGREGATE, AND PIT RUN TO BE CONSTRUCTED BY OTHERS

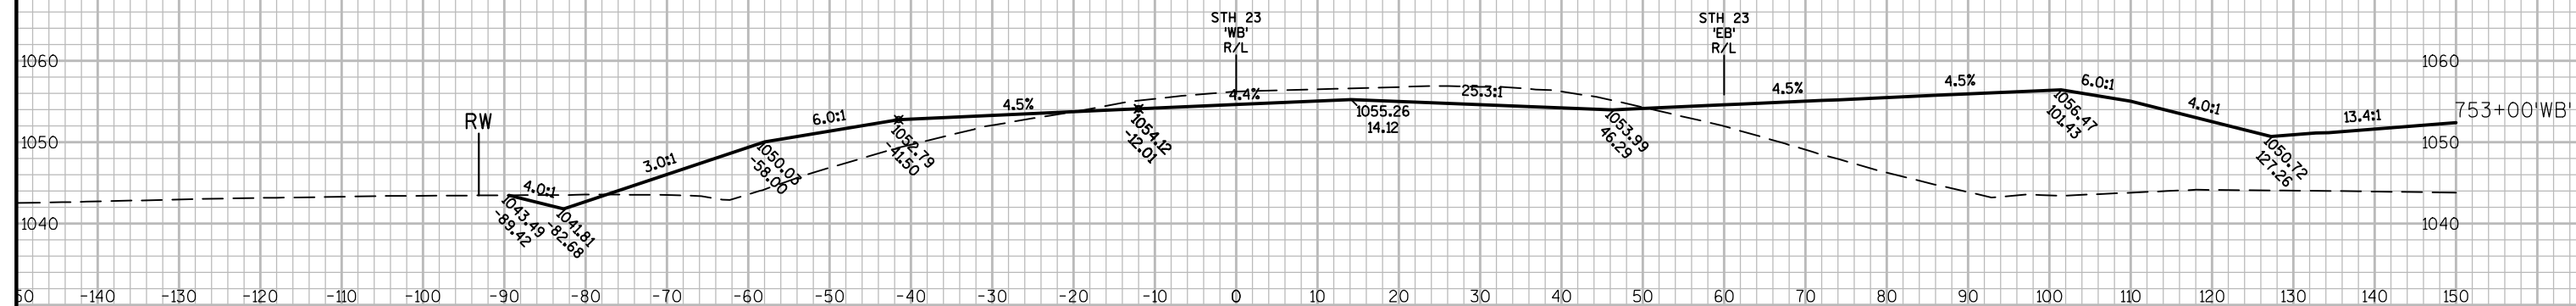

PROJECT NO:1440-13-76

HWY:STH 23

COUNTY: SHEBOYGAN

CROSS SECTIONS: SECTION VIEW GROUP - 1

SHEET

E


FILE NAME : N:\PDS\C3D\14401376\DESIGN\XSECTIONS\PITRUNFILLXSECTIONS.DWG
LAYOUT NAME - SECTION SHEET - (3)

PLOT DATE : 7/9/2019 12:57 PM




PLOT BY : VOGEL, KURT MICHAEL PLOT NAME :

PLOT SCALE : 1 IN:20 FT

WISDOT/CADDS SHEET 49

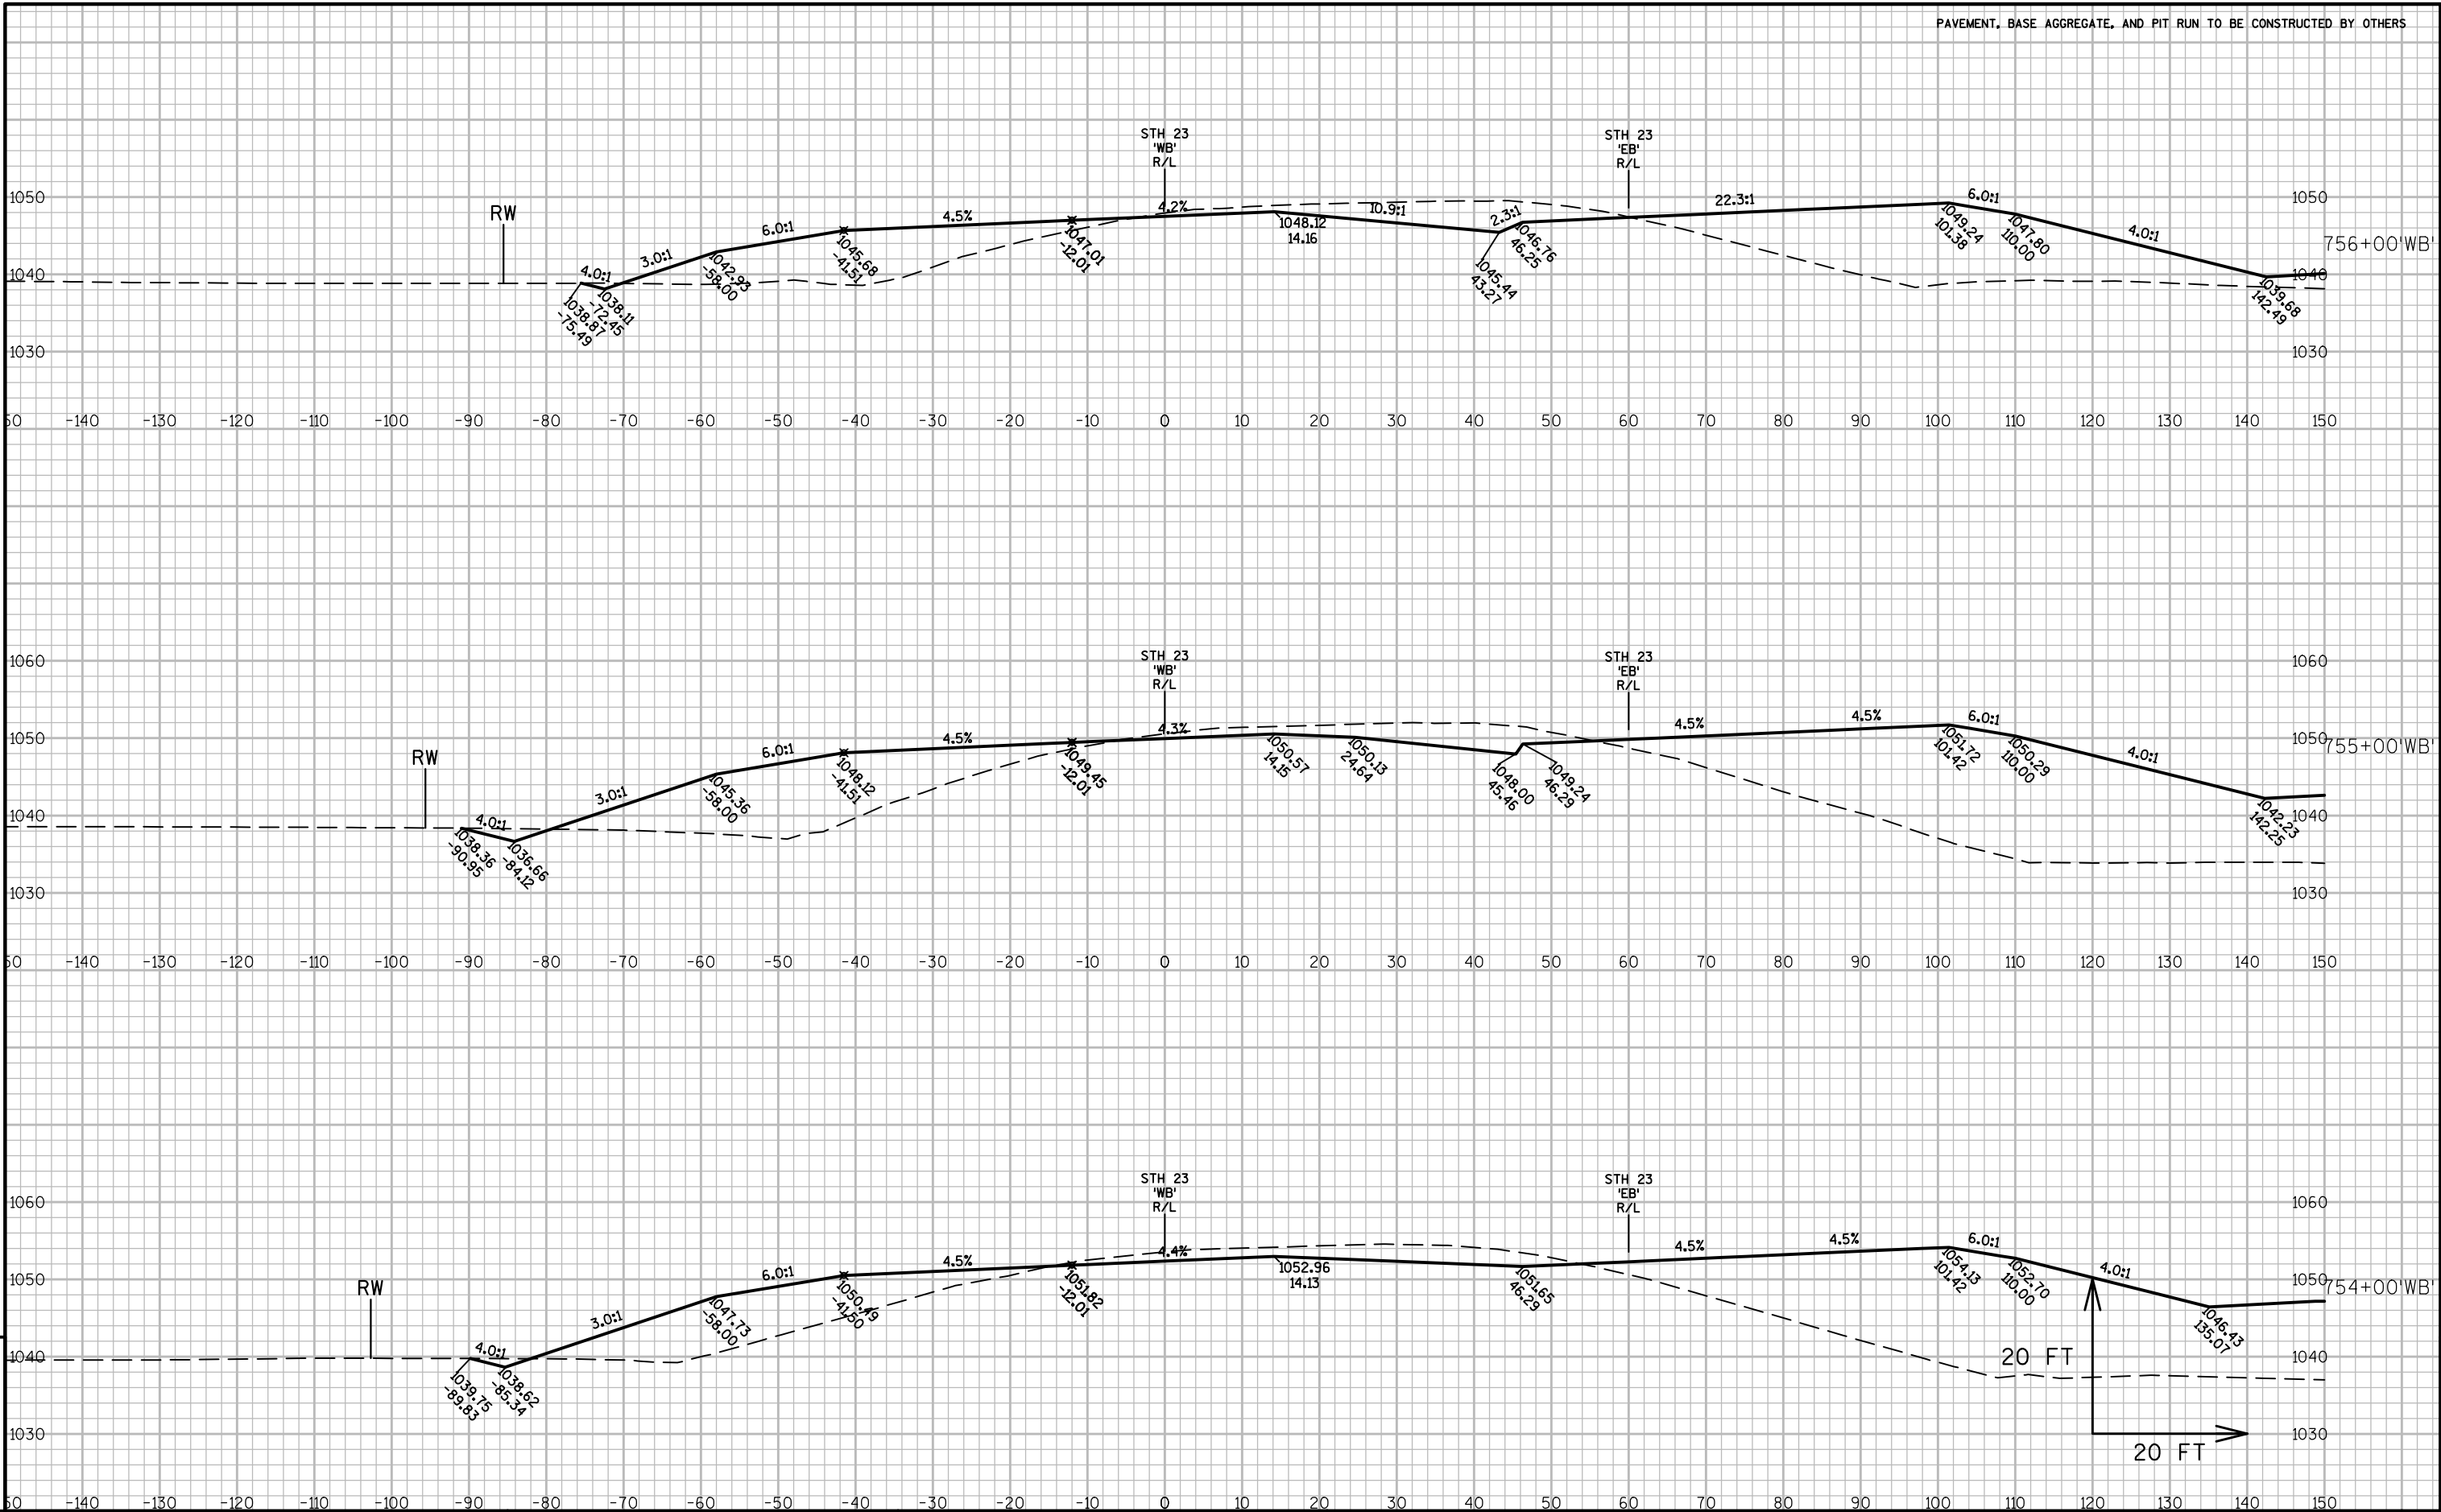

PAVEMENT, BASE AGGREGATE, AND PIT RUN TO BE CONSTRUCTED BY OTHERS

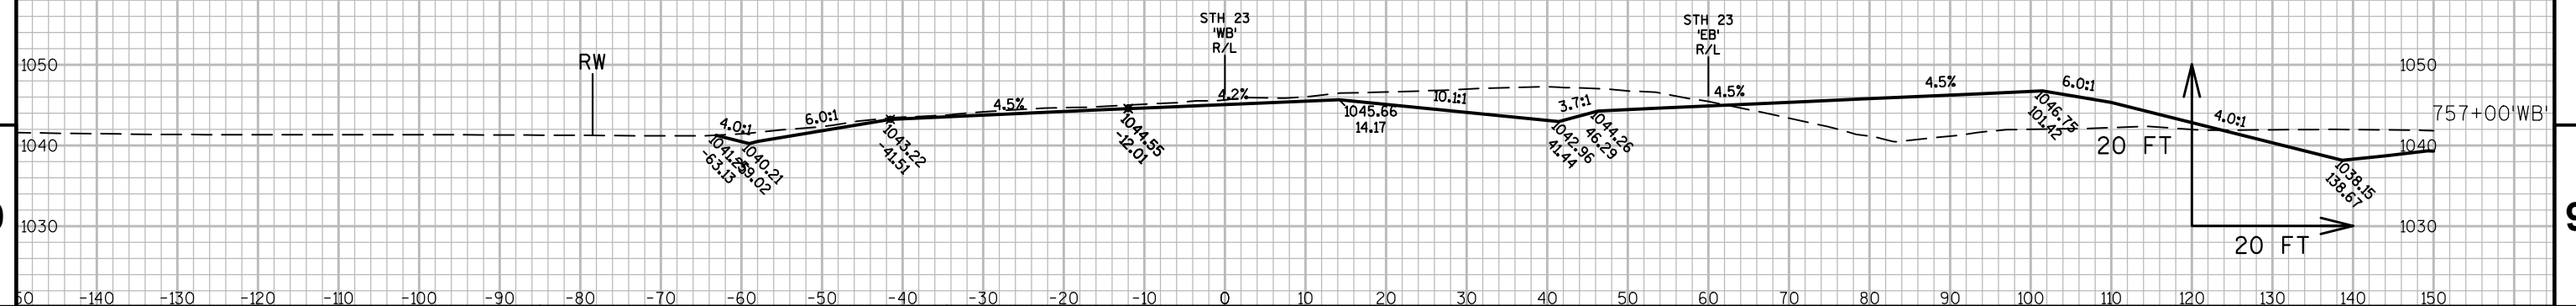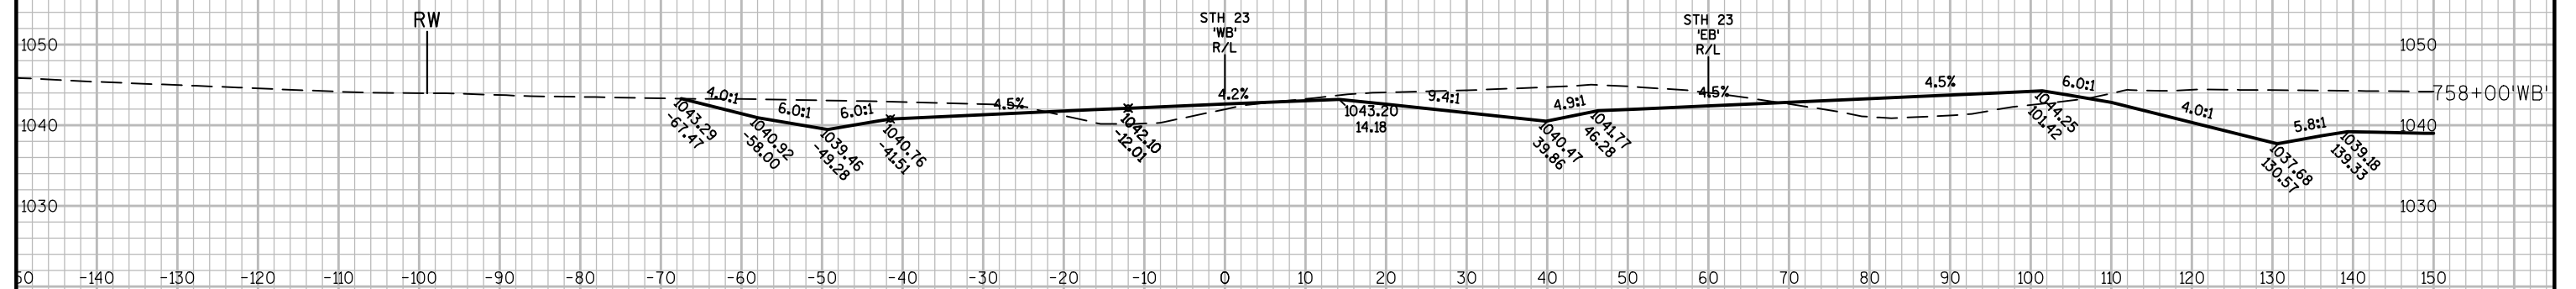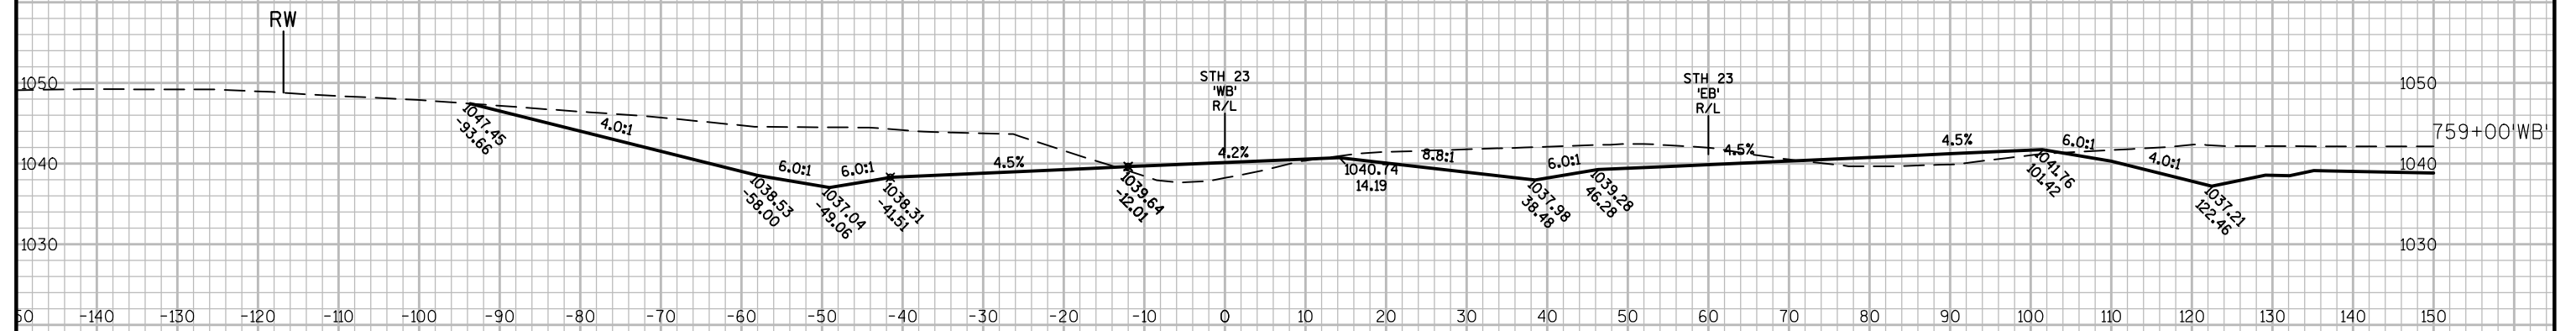

PROJECT NO:1440-13-76

HWY:STH 23

COUNTY: SHEBOYGAN

CROSS SECTIONS: SECTION VIEW GROUP - 1

SHEET

--	--

FILE NAME : N:\PDS\C3D\14401376\DESIGN\XSECTIONS\PITRUNFILLXSECTIONS.DWG
LAYOUT NAME - SECTION SHEET - (5)



PLOT DATE : 7/9/2019 12:57 PM




PLOT BY : VOGEL, KURT MICHAEL PLOT NAME :

PLOT SCALE : 1 IN:20 FT

WISDOT/CADDS SHEET 49

PAVEMENT, BASE AGGREGATE, AND PIT RUN TO BE CONSTRUCTED BY OTHERS

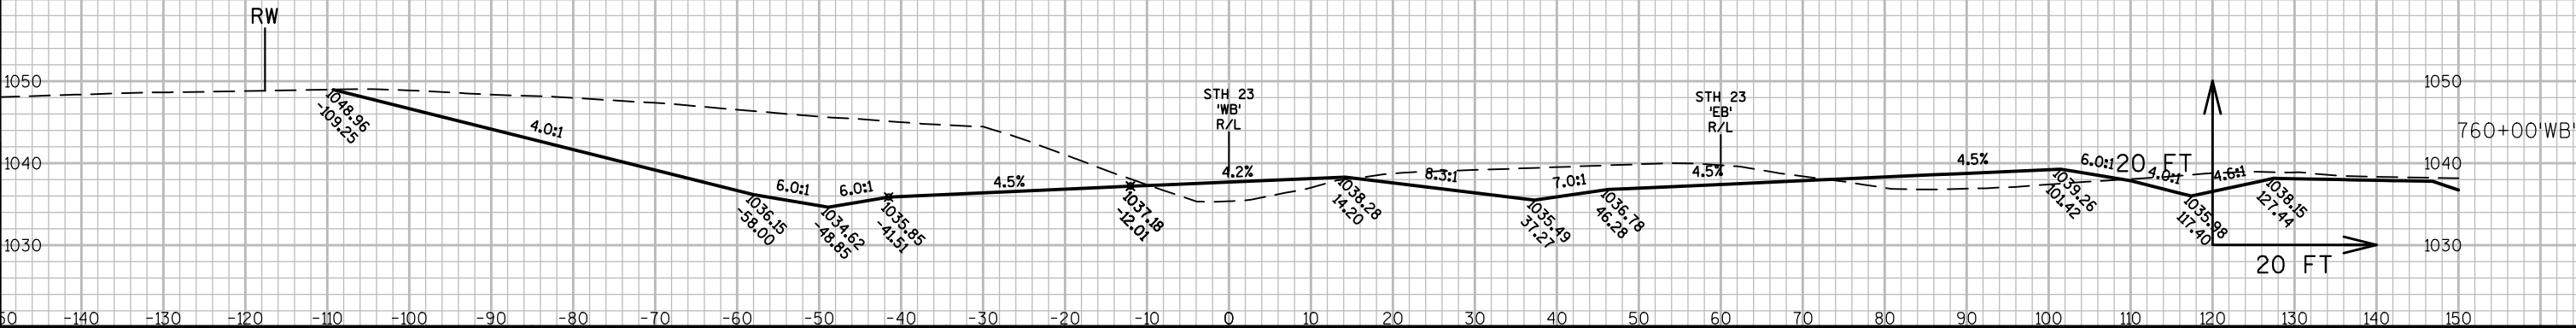
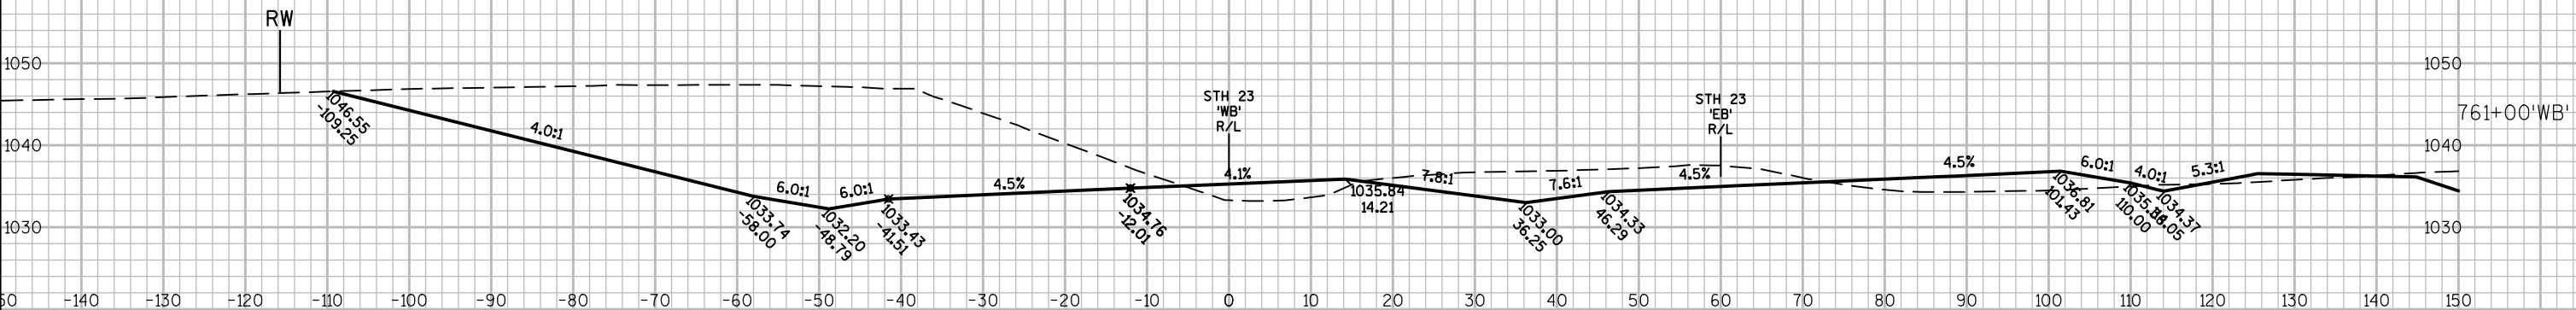


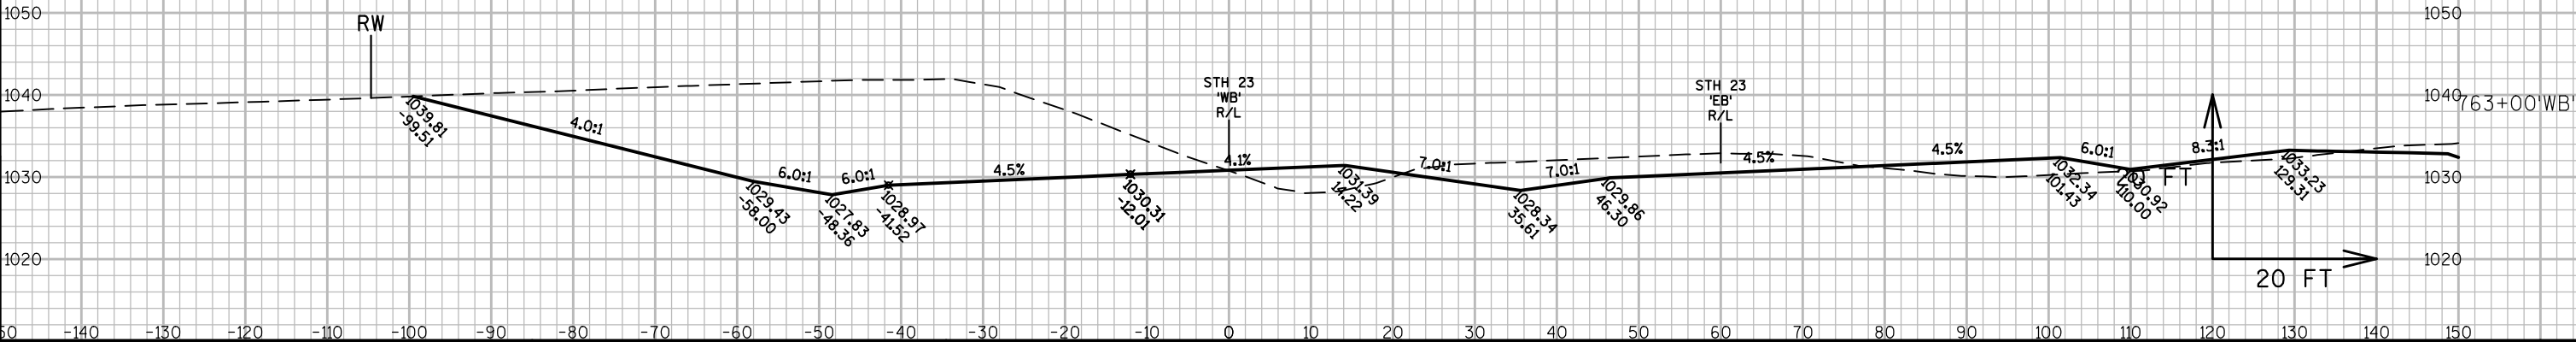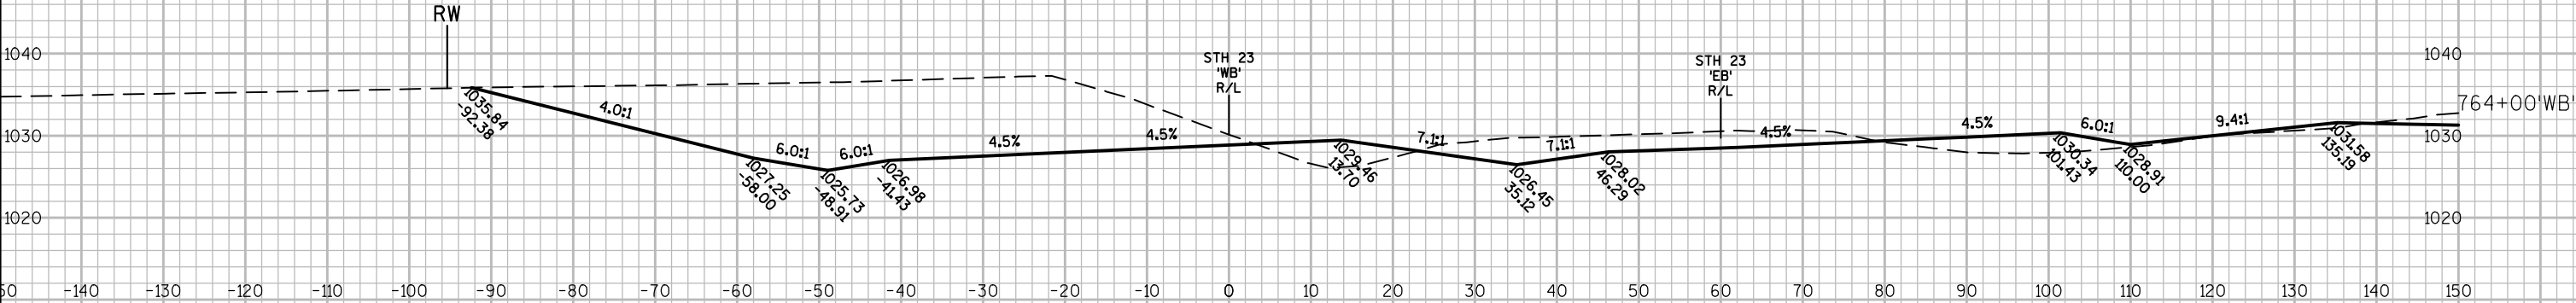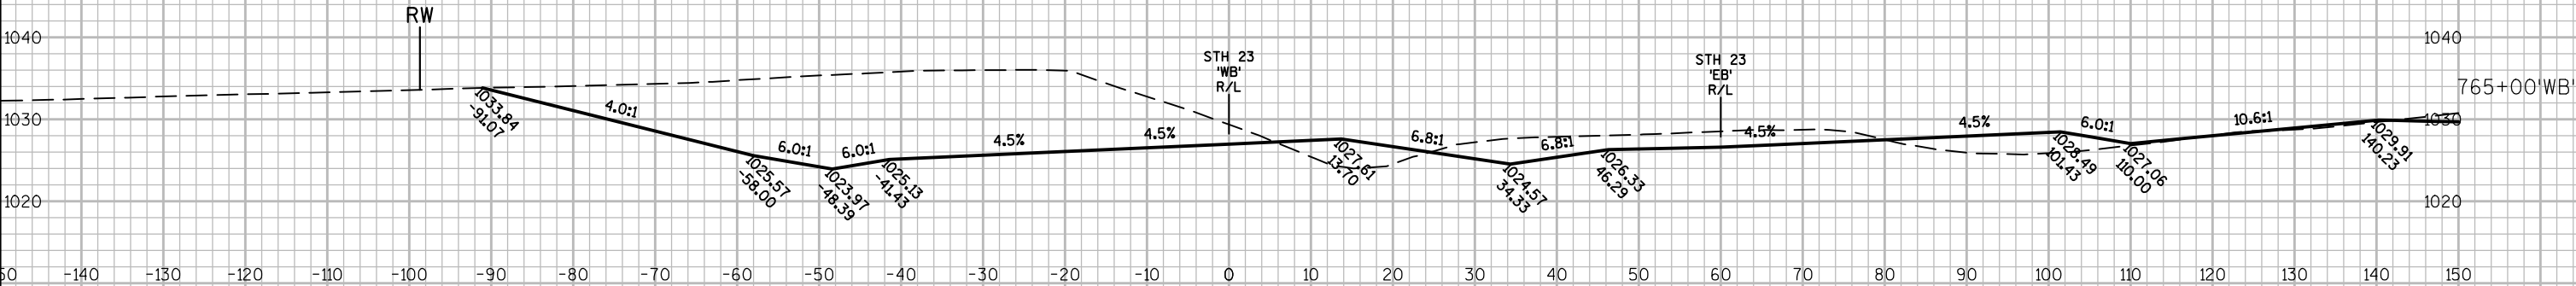

9

9




PAVEMENT, BASE AGGREGATE, AND PIT RUN TO BE CONSTRUCTED BY OTHERS

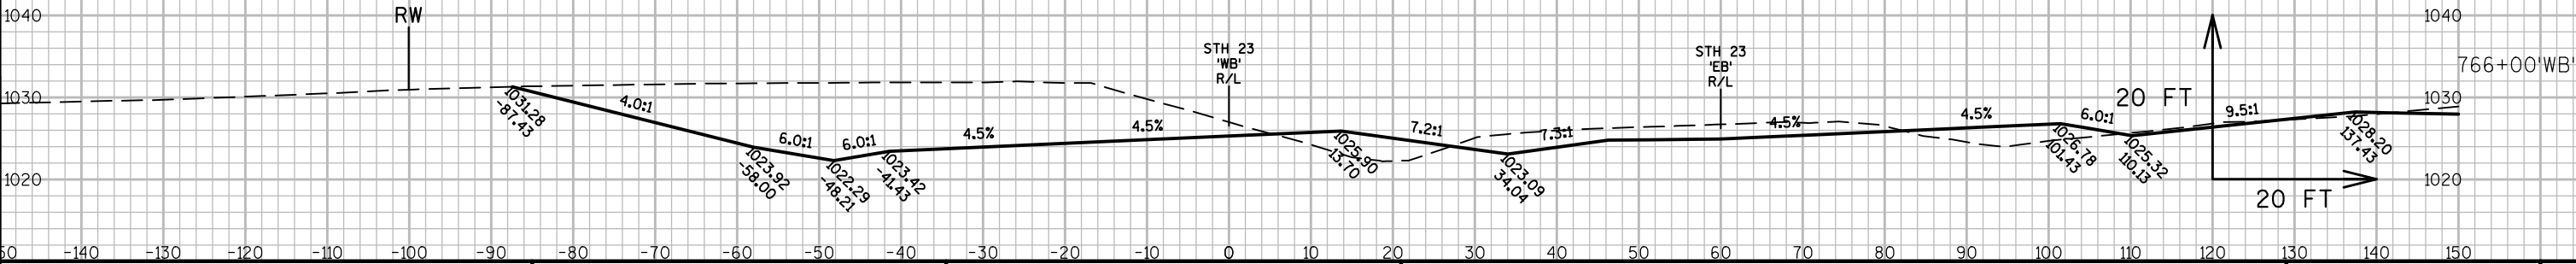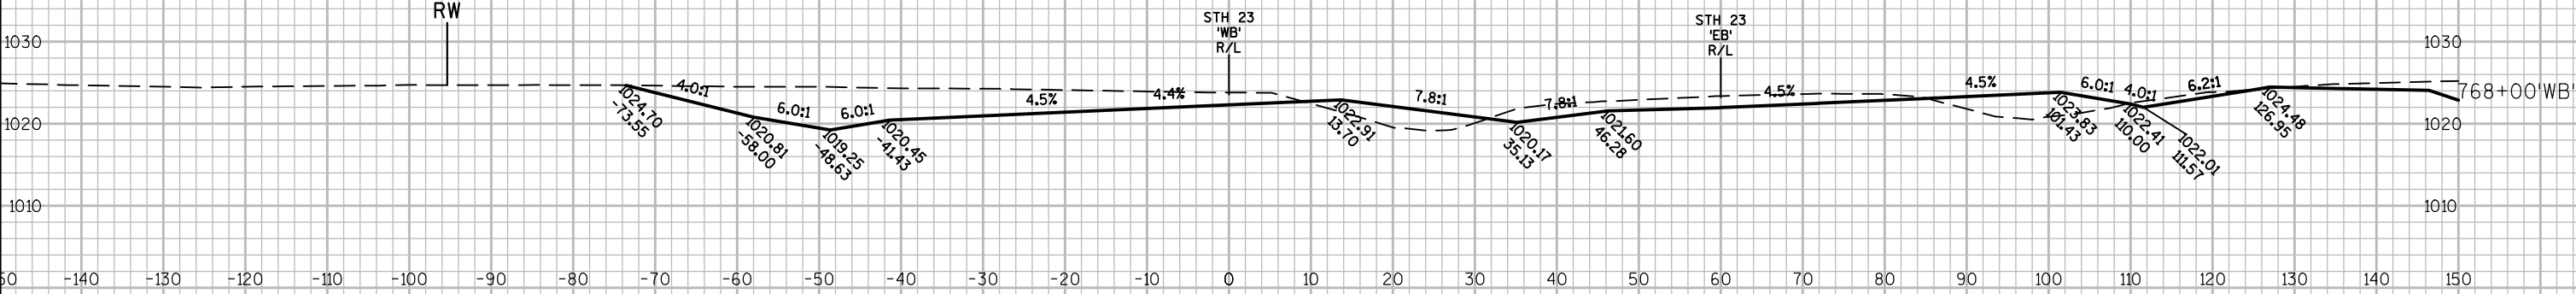





9

9


PAVEMENT, BASE AGGREGATE, AND PIT RUN TO BE CONSTRUCTED BY OTHERS

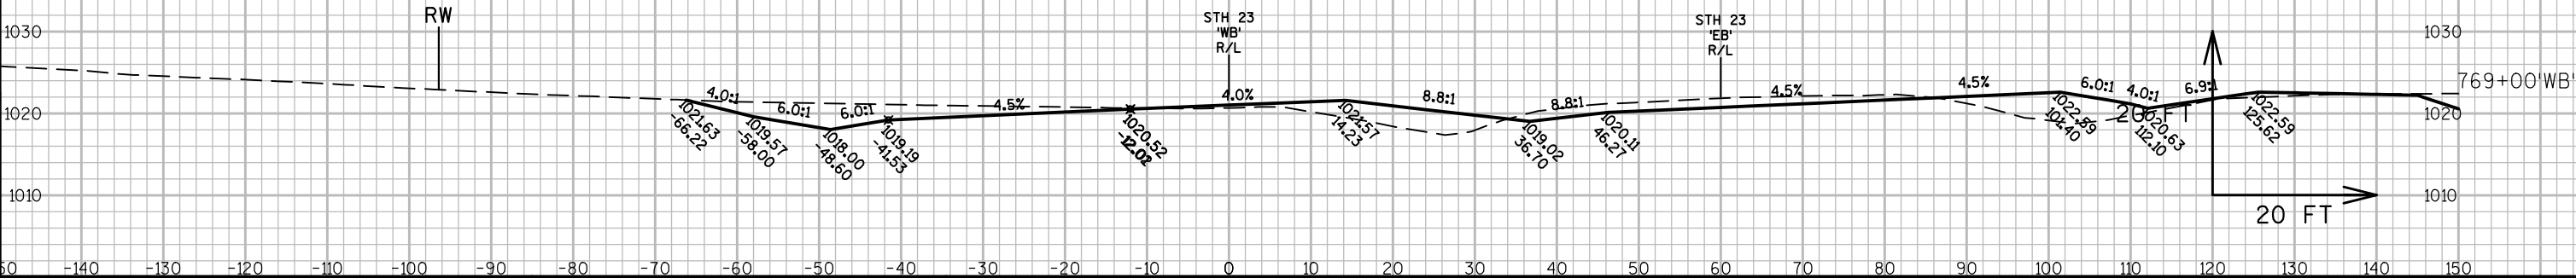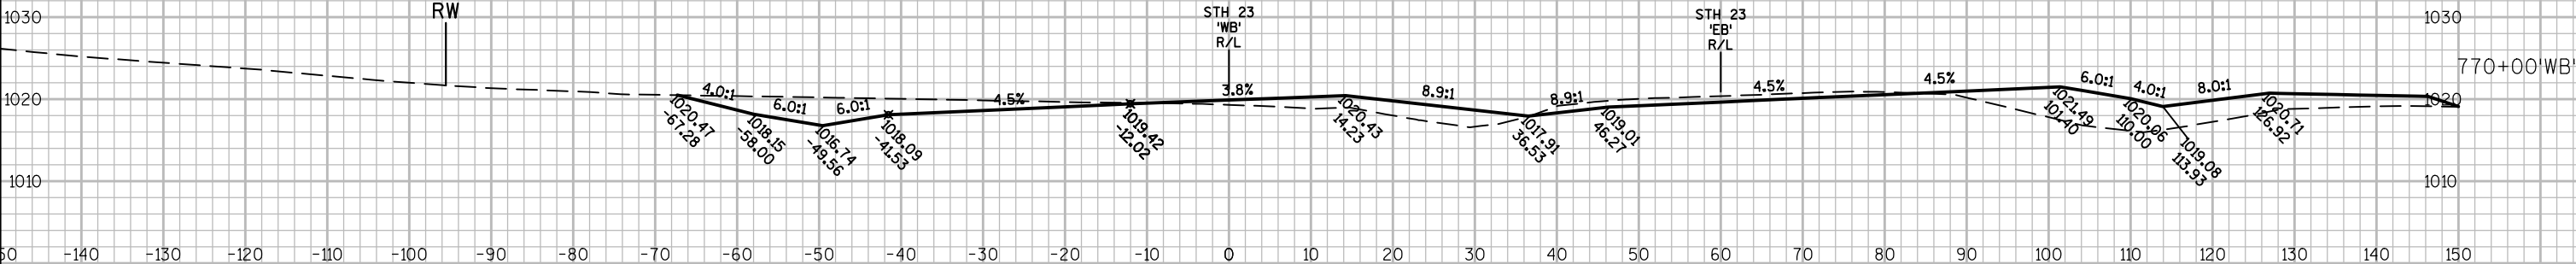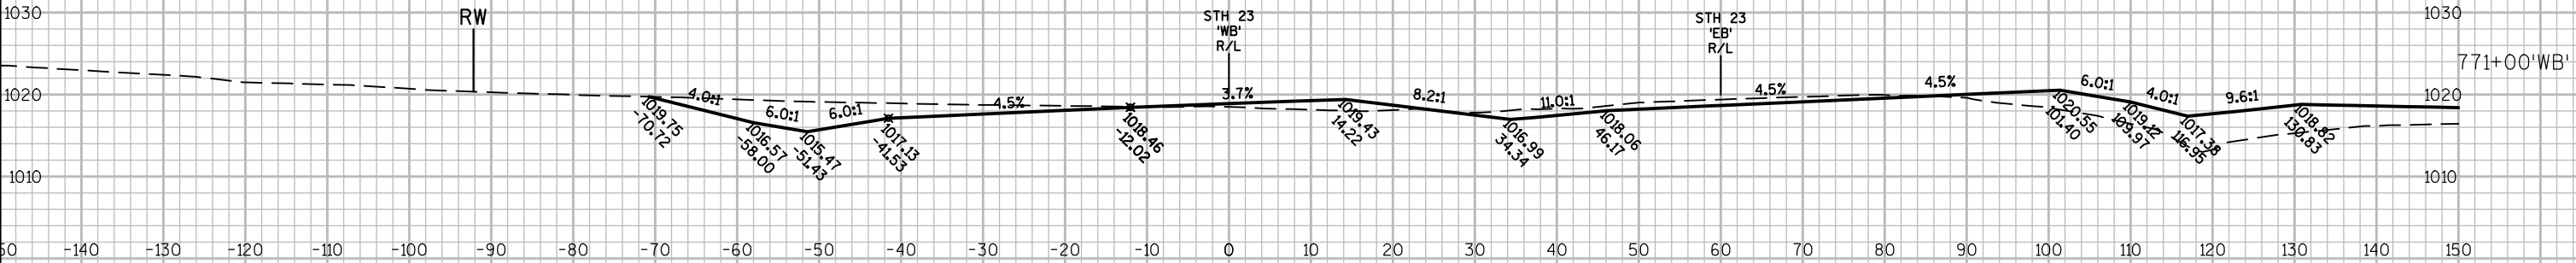

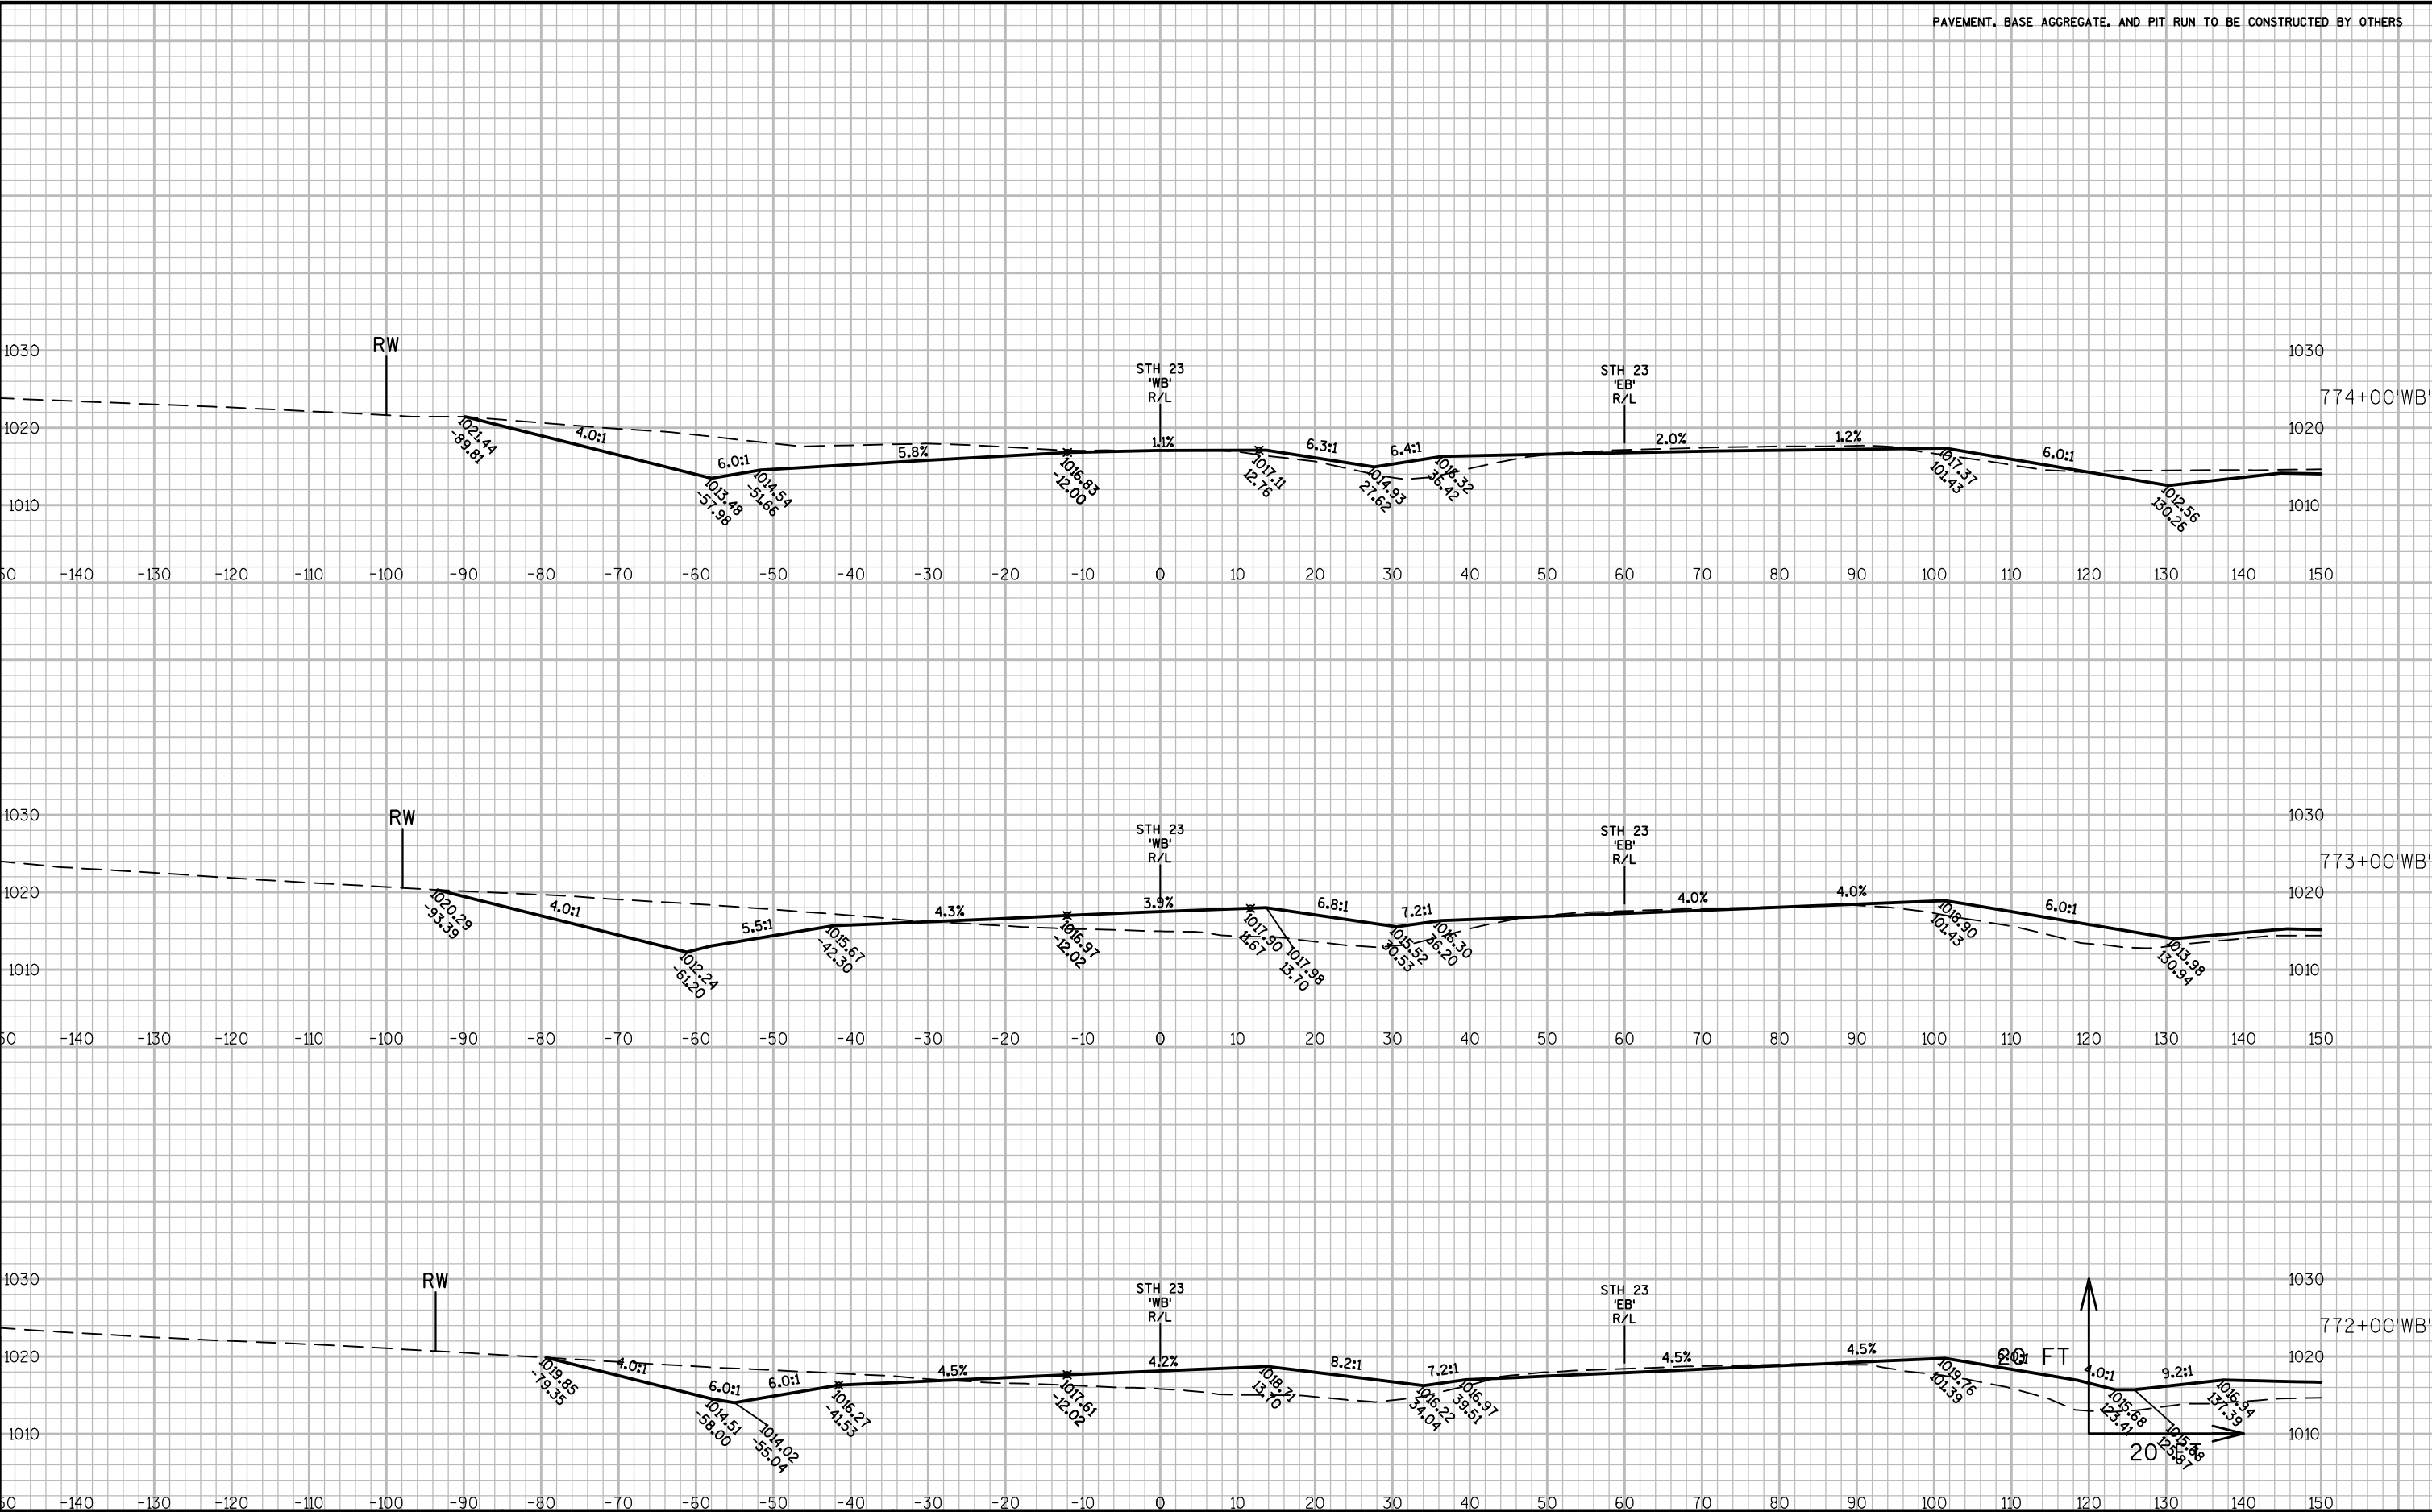

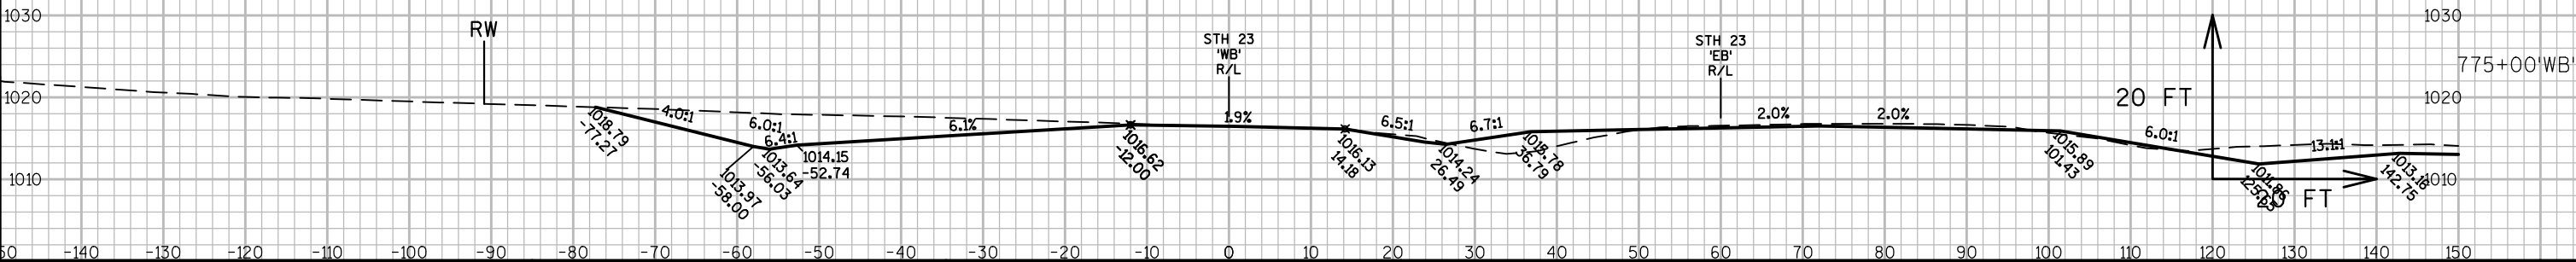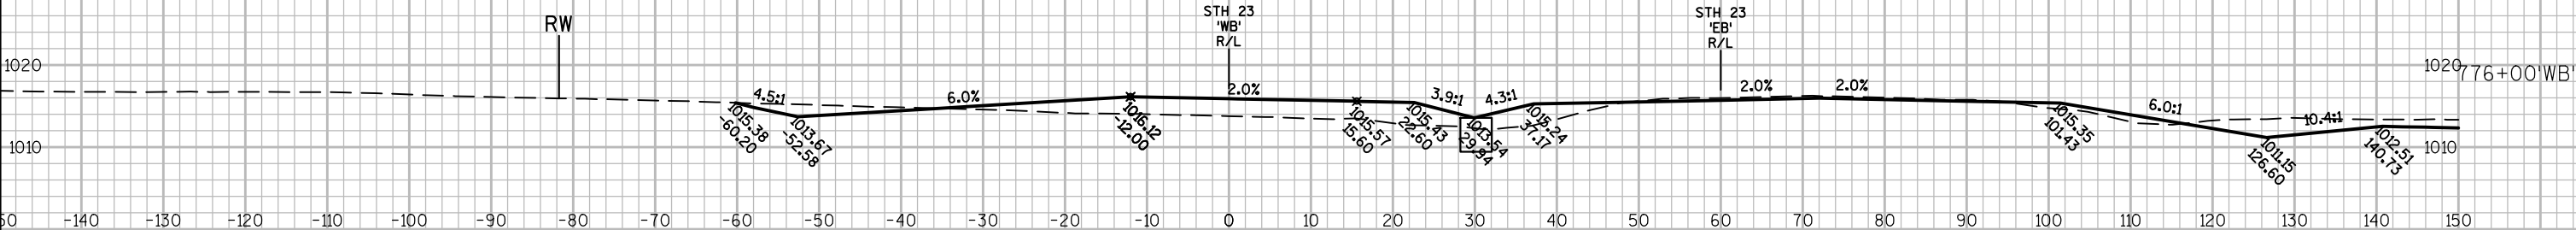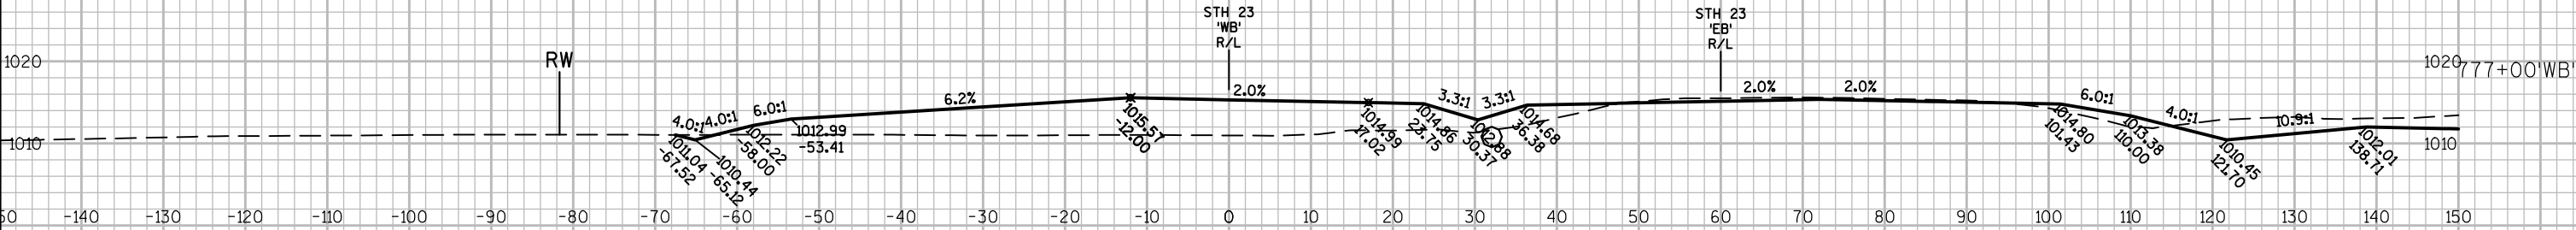

PAVEMENT, BASE AGGREGATE, AND PIT RUN TO BE CONSTRUCTED BY OTHERS

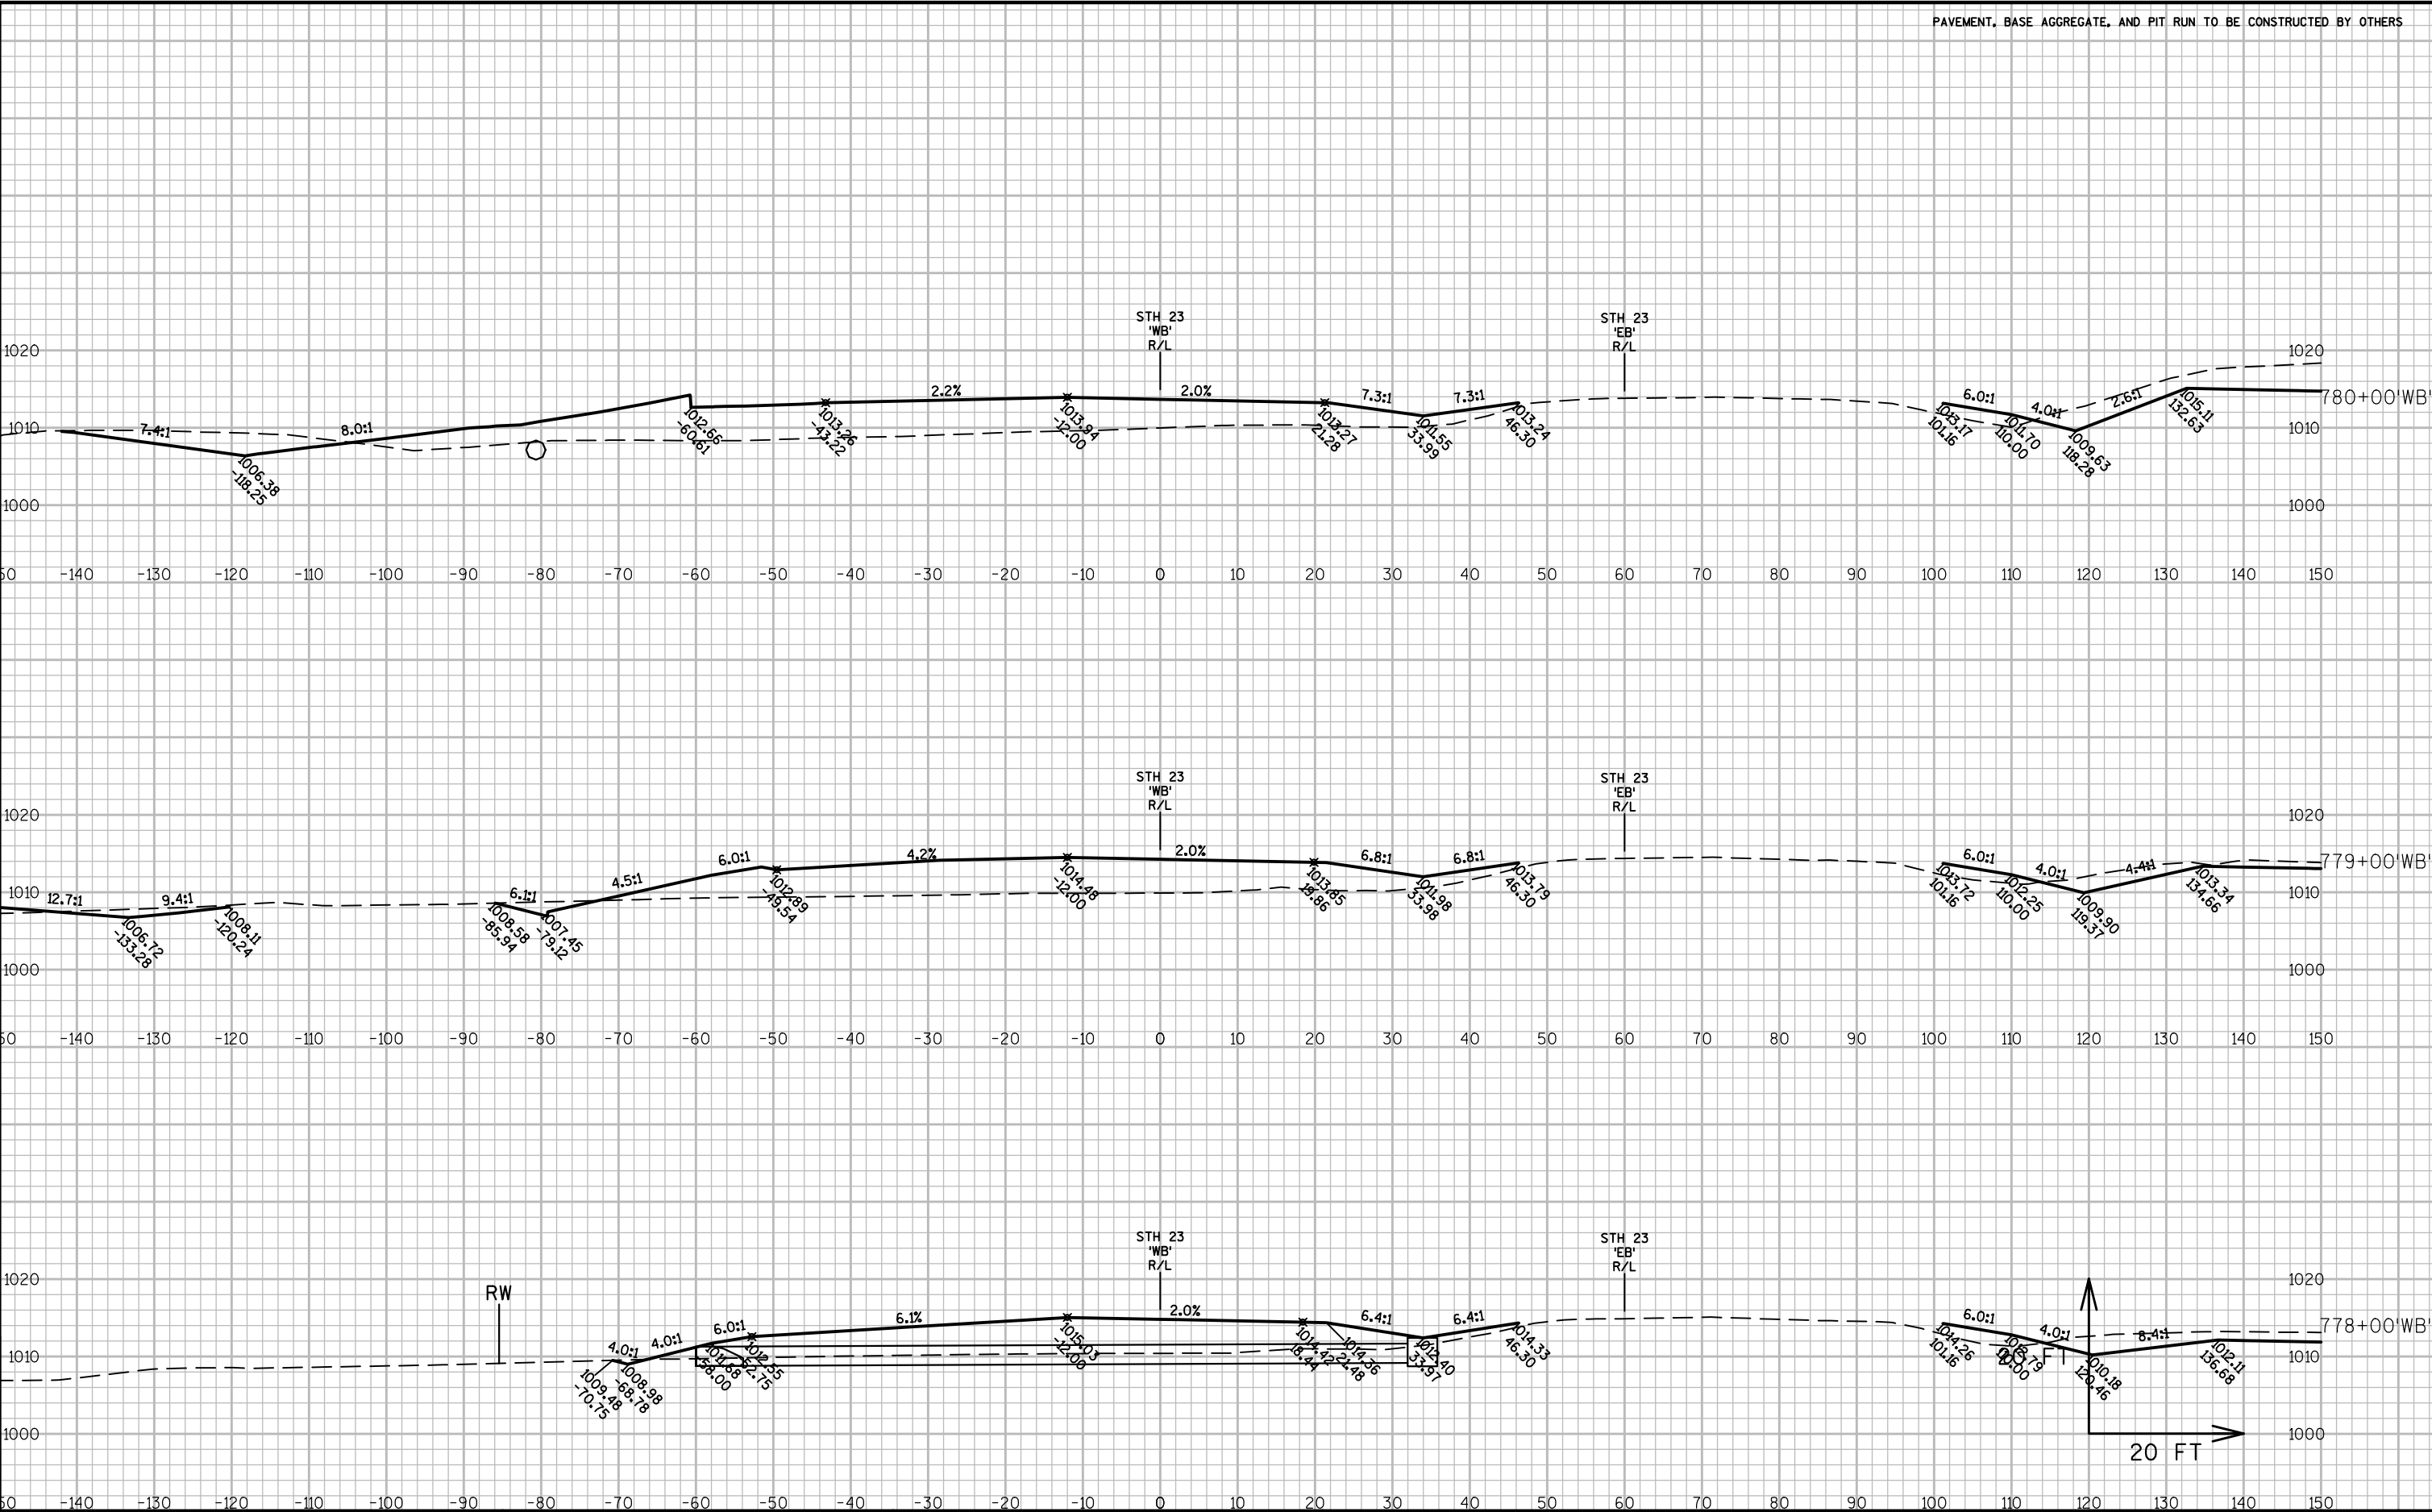

9

9

PROJECT NO:1440-13-76

HWY:STH 23

COUNTY:SHEBOYGAN

CROSS SECTIONS: SECTION VIEW GROUP - 1

SHEET

E


FILE NAME : N:\PDS\C3D\14401376\DESIGN\XSECTIONS\PITRUNFILLXSECTIONS.DWG
LAYOUT NAME - SECTION SHEET - (12)

PLOT DATE : 7/9/2019 12:58 PM

PLOT BY : VOGEL, KURT MICHAEL PLOT NAME :


PLOT SCALE : 1 IN:20 FT




WISDOT/CADDS SHEET 49

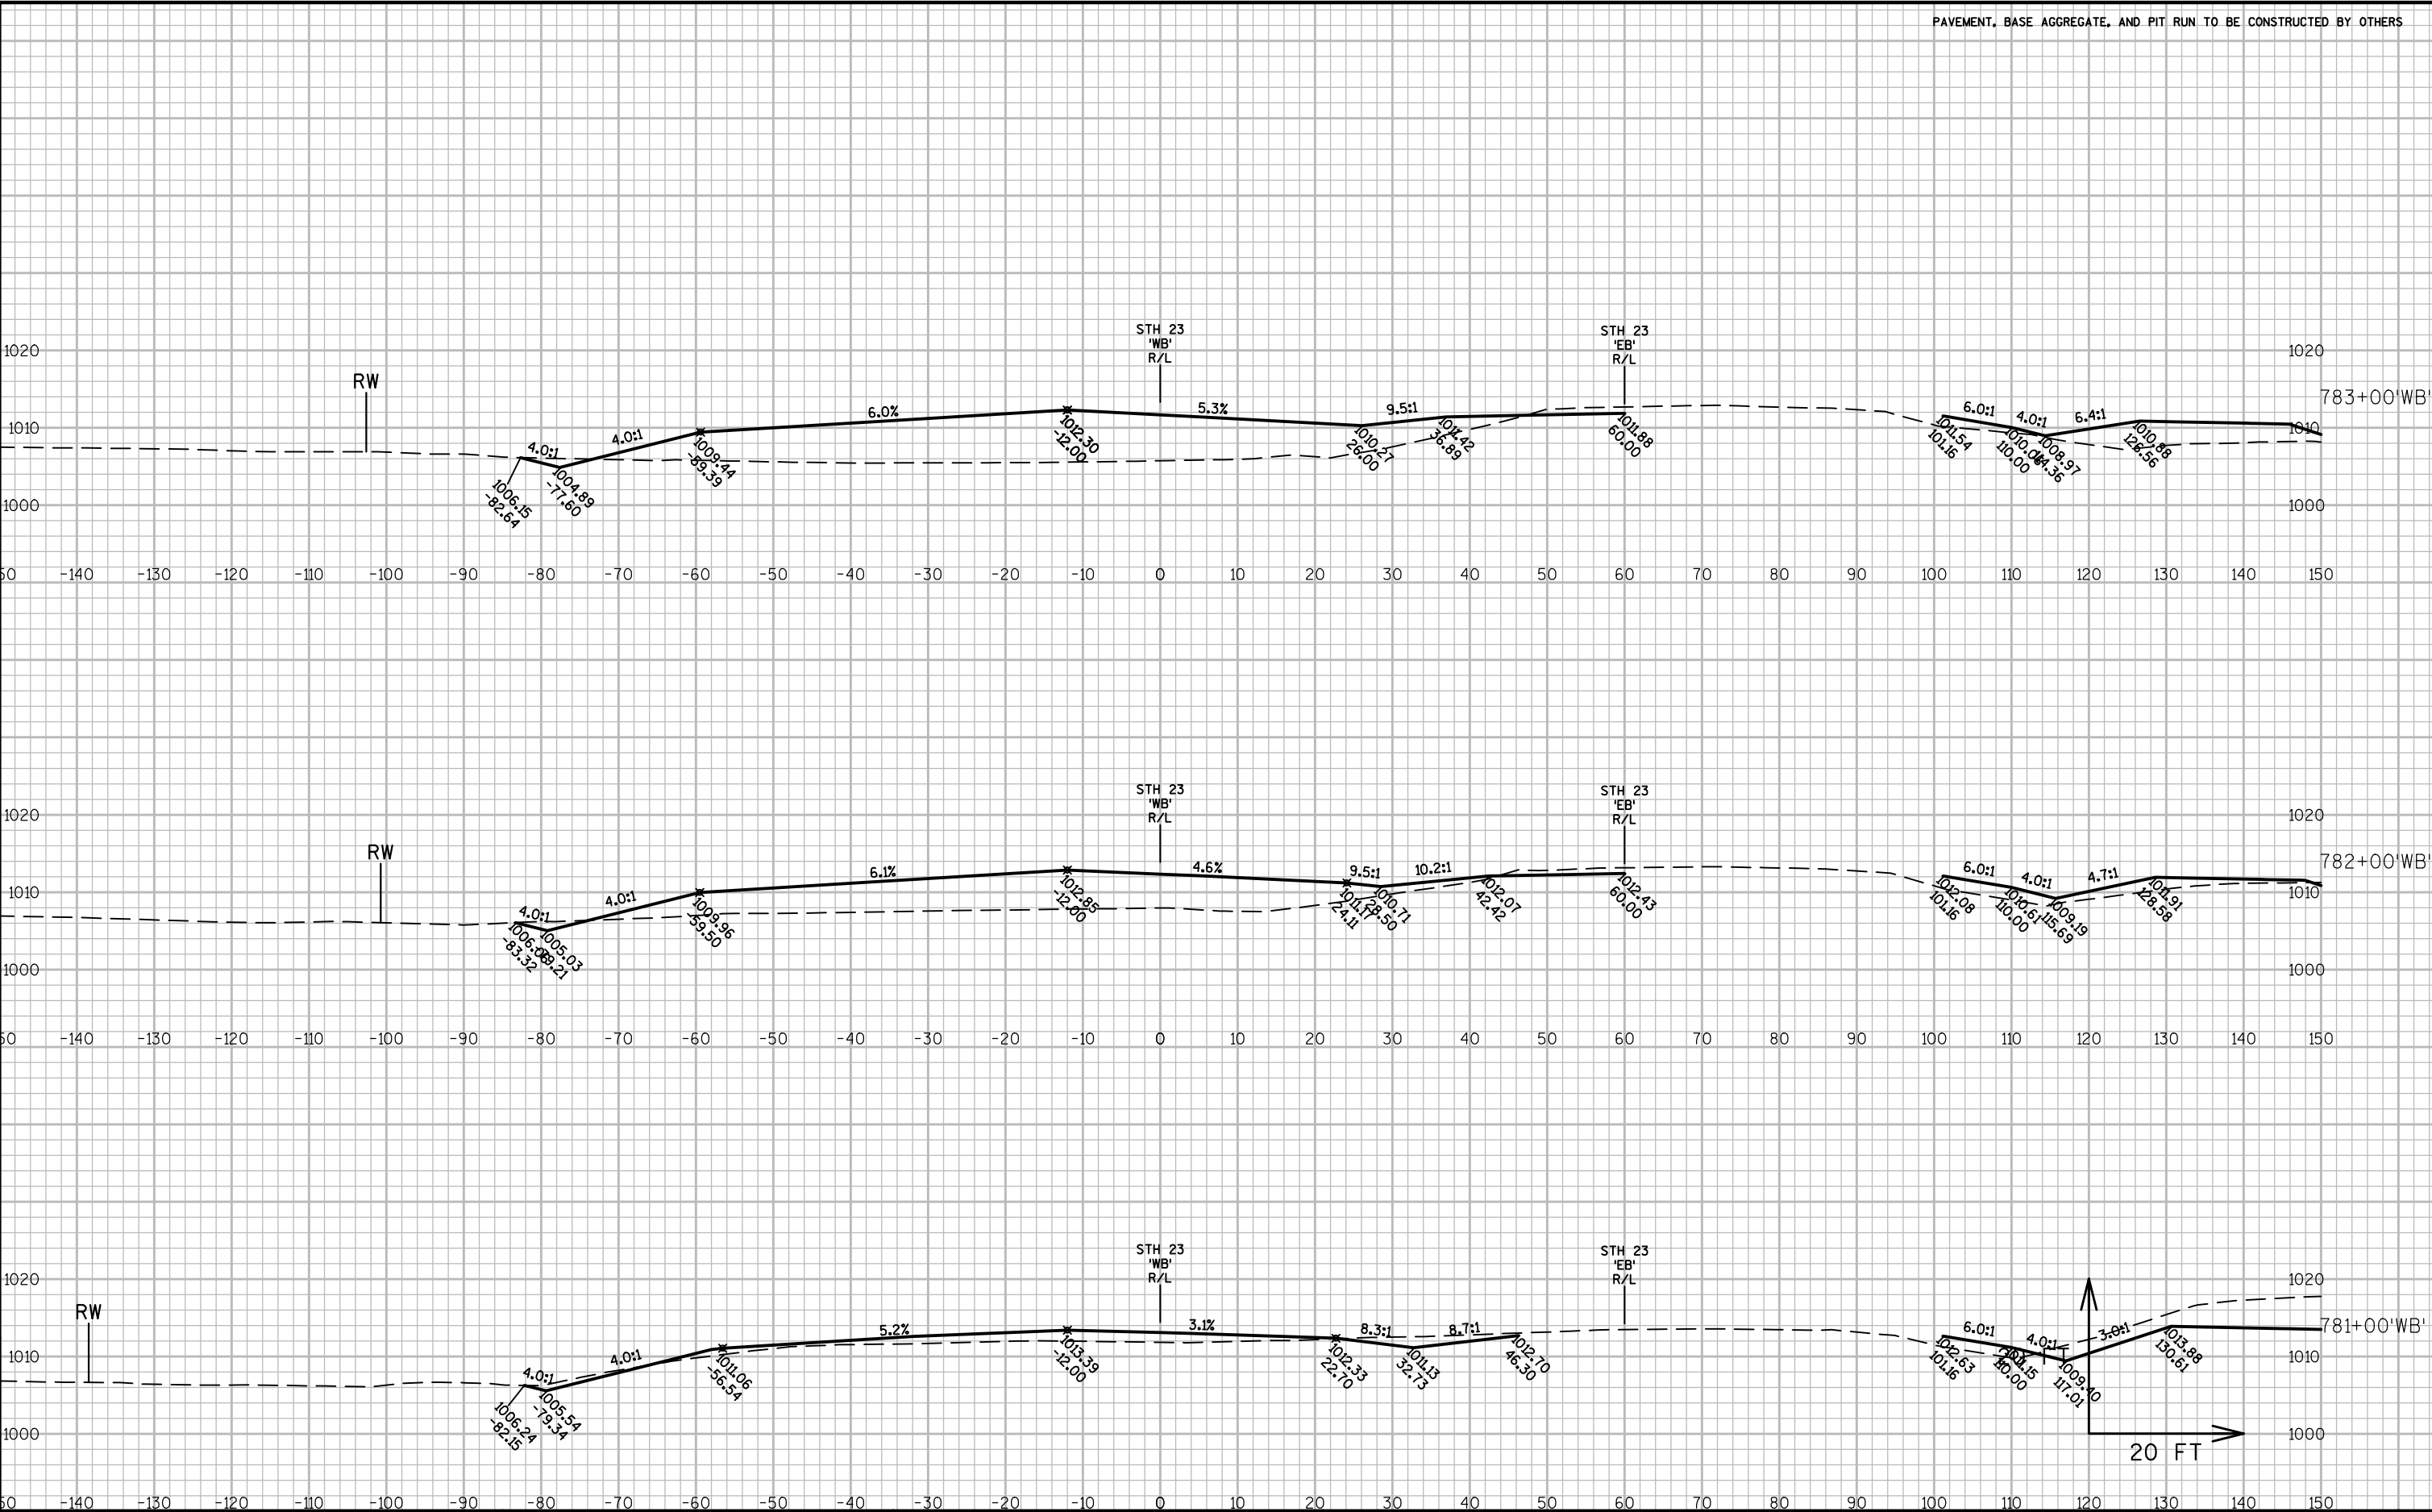





9

9




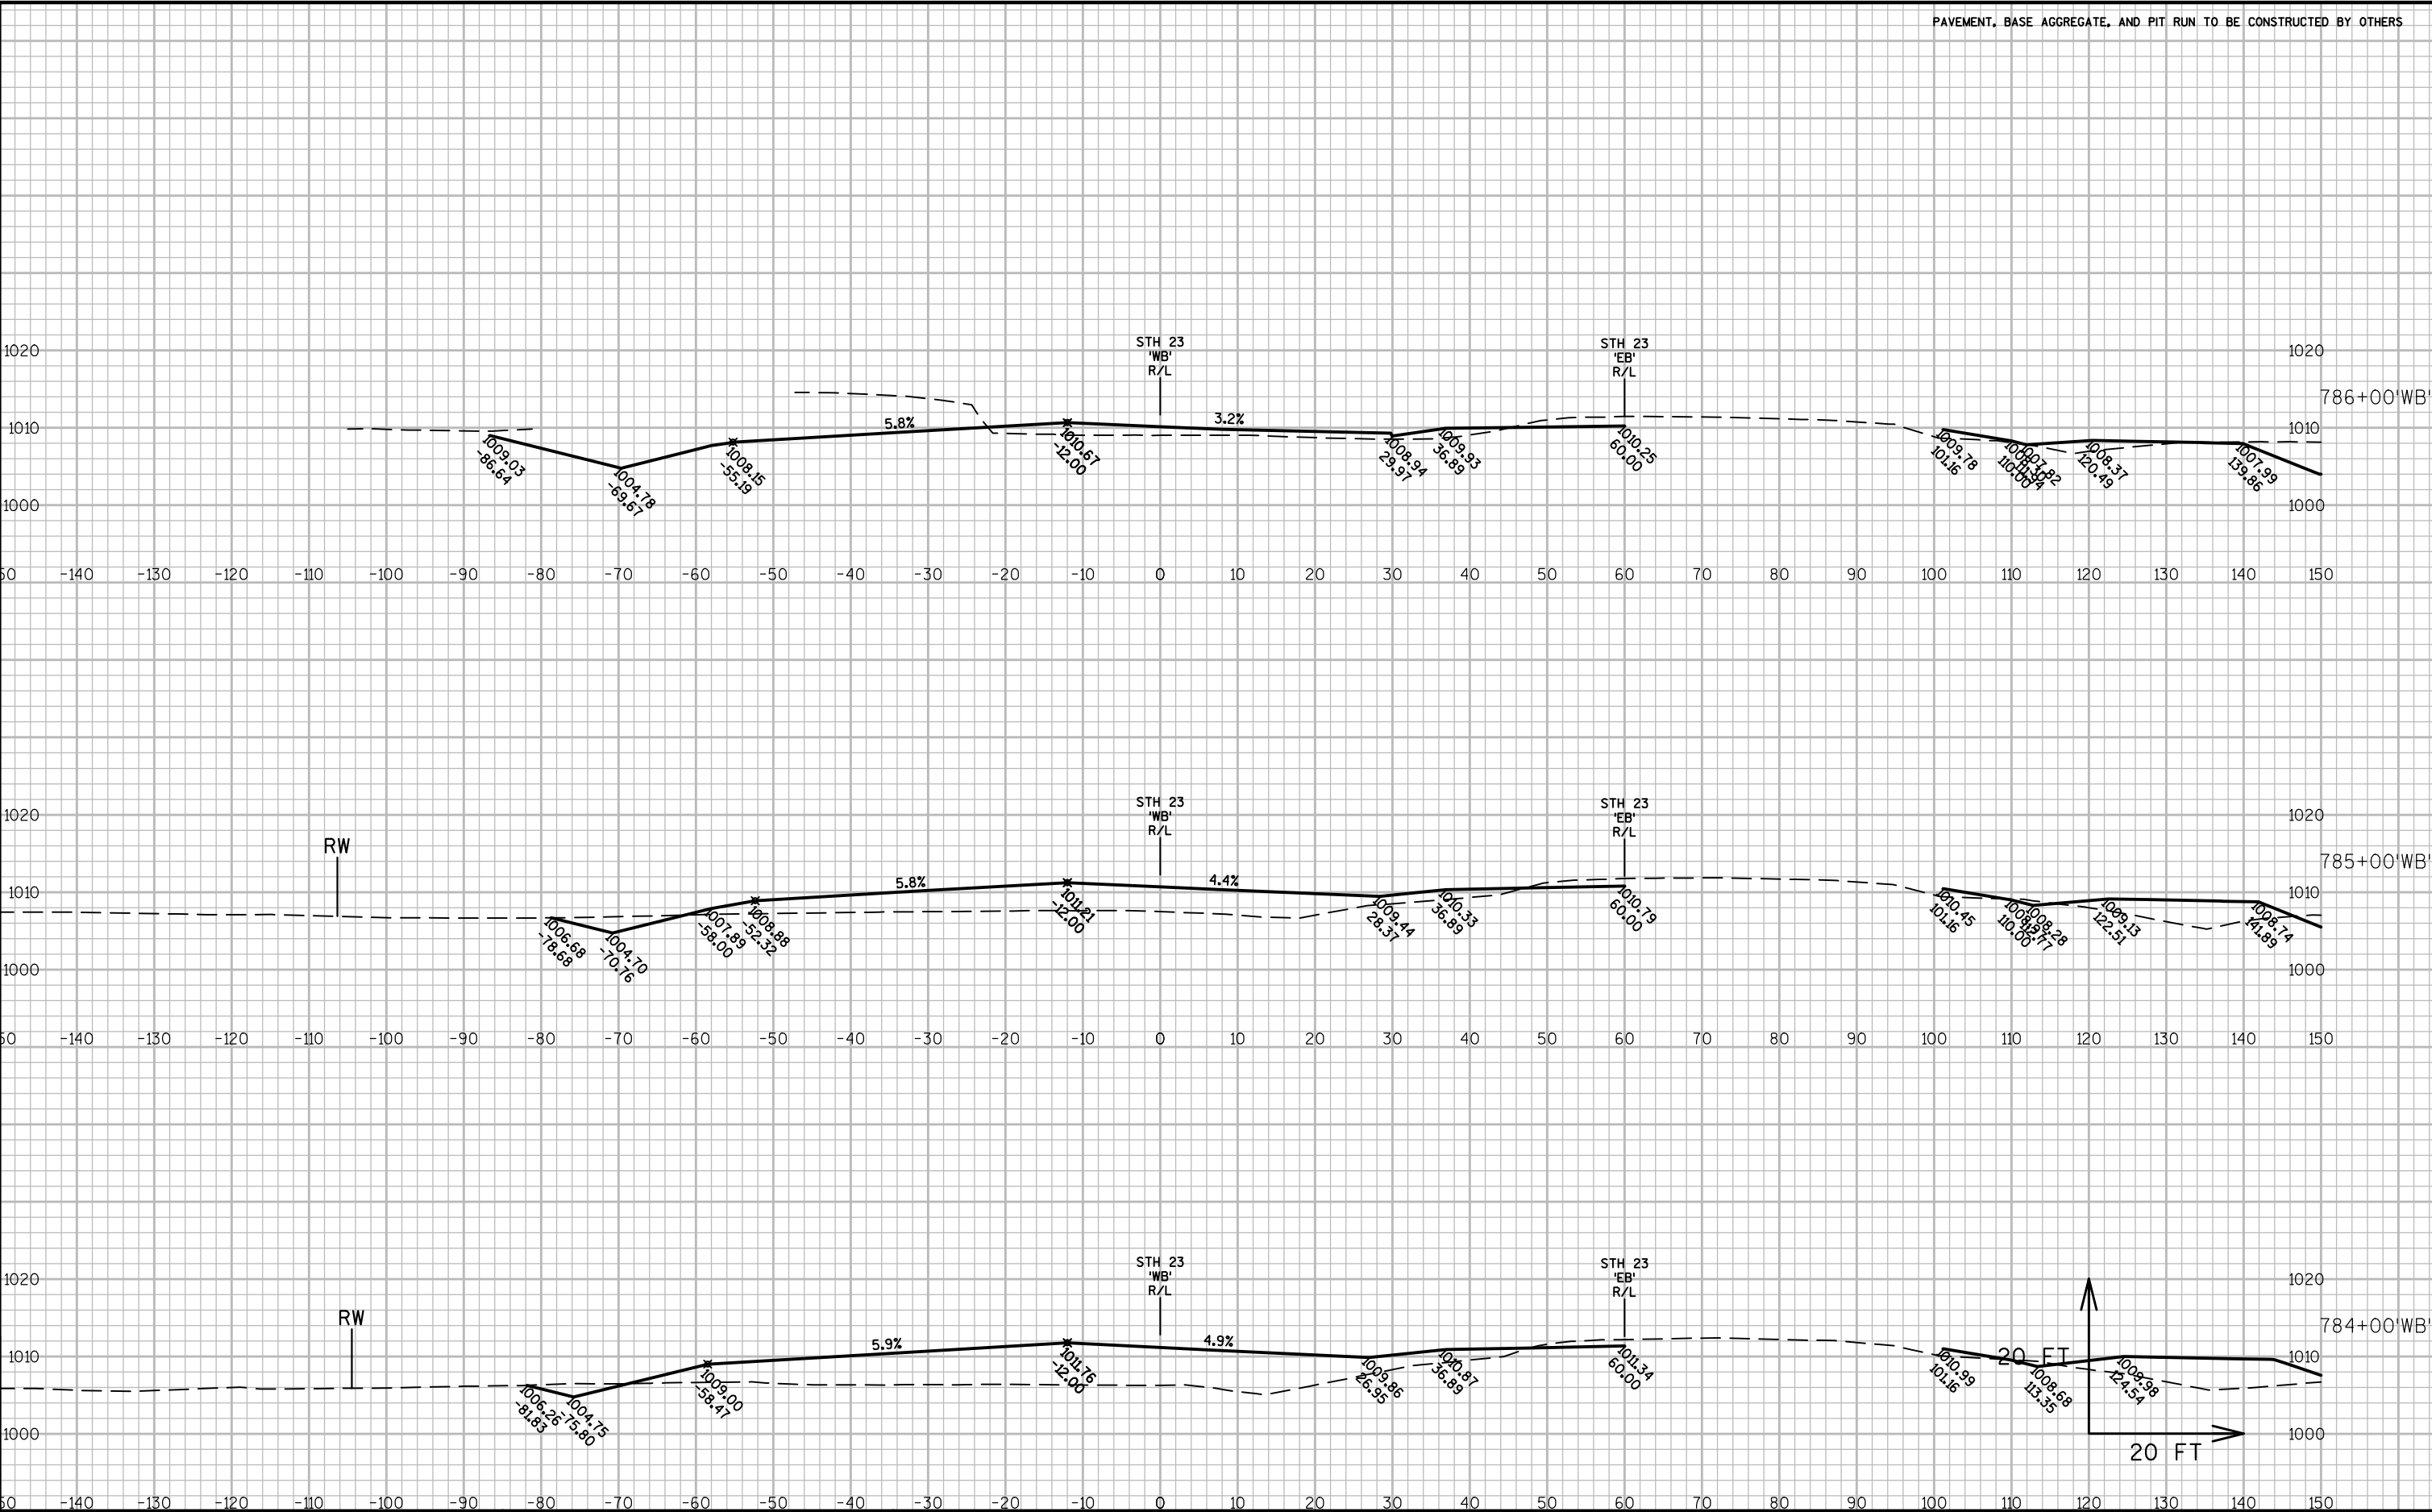


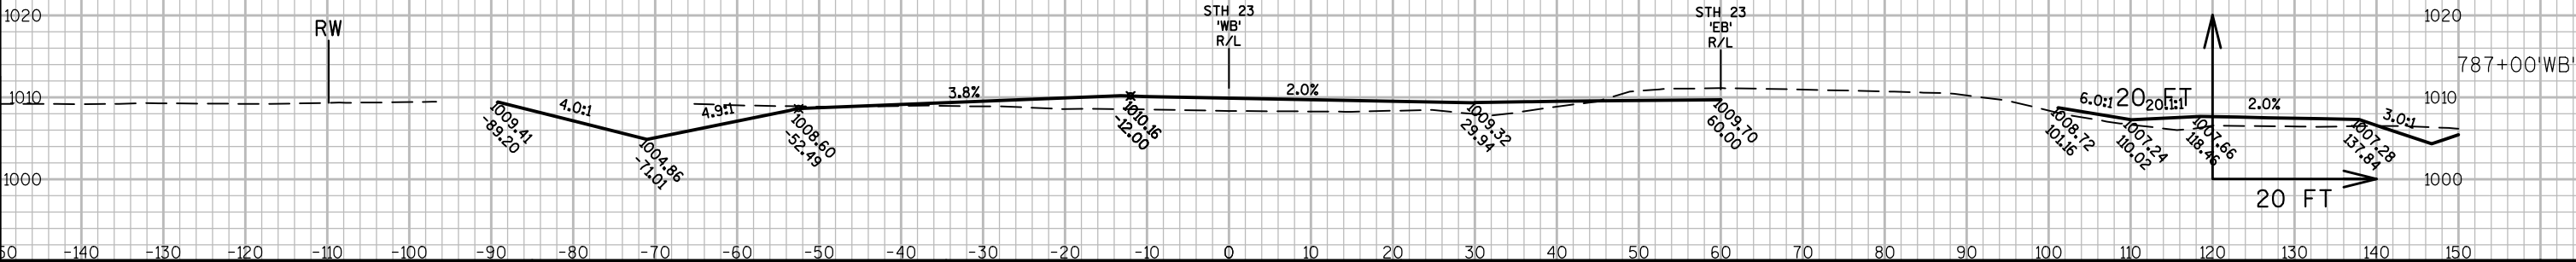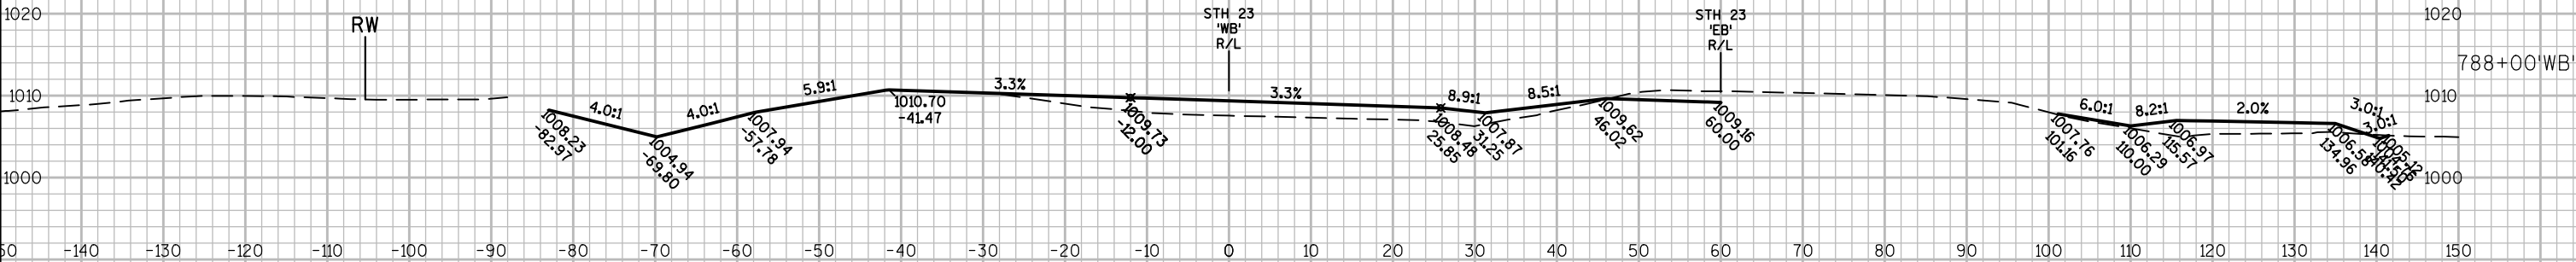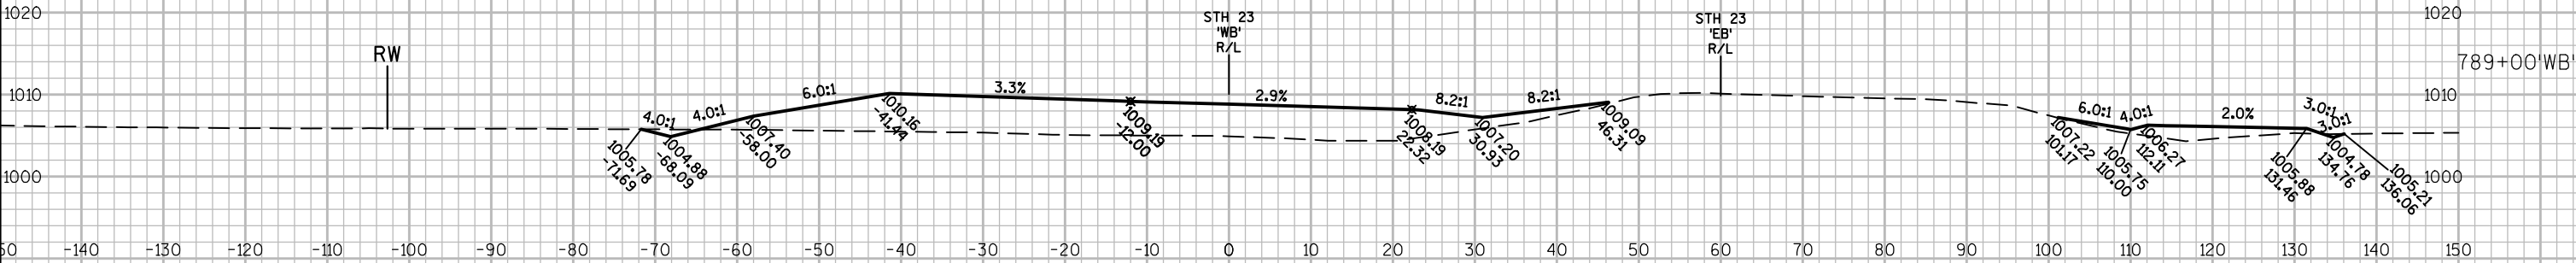




PAVEMENT, BASE AGGREGATE, AND PIT RUN TO BE CONSTRUCTED BY OTHERS

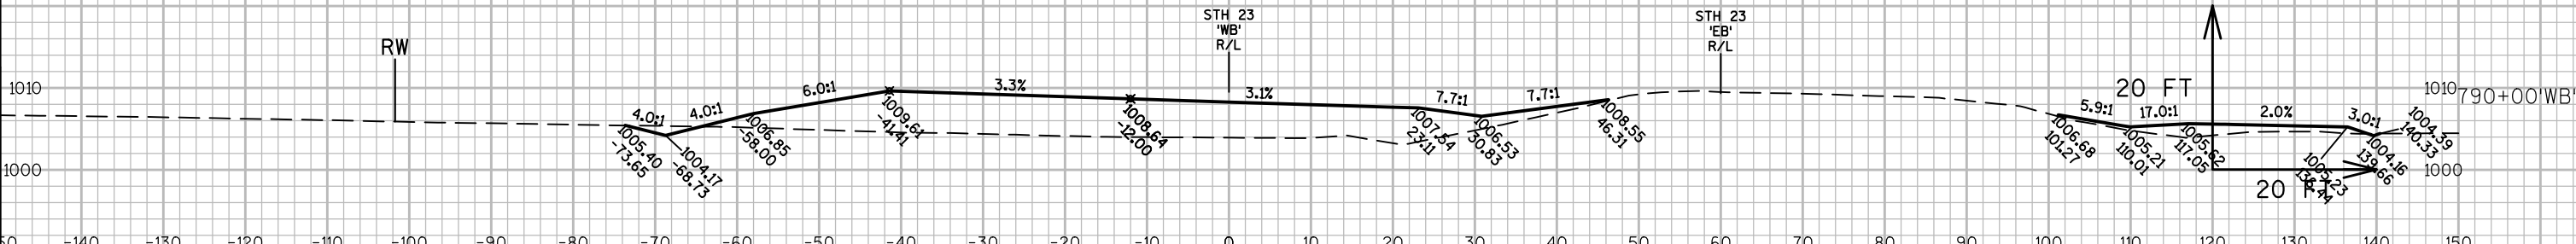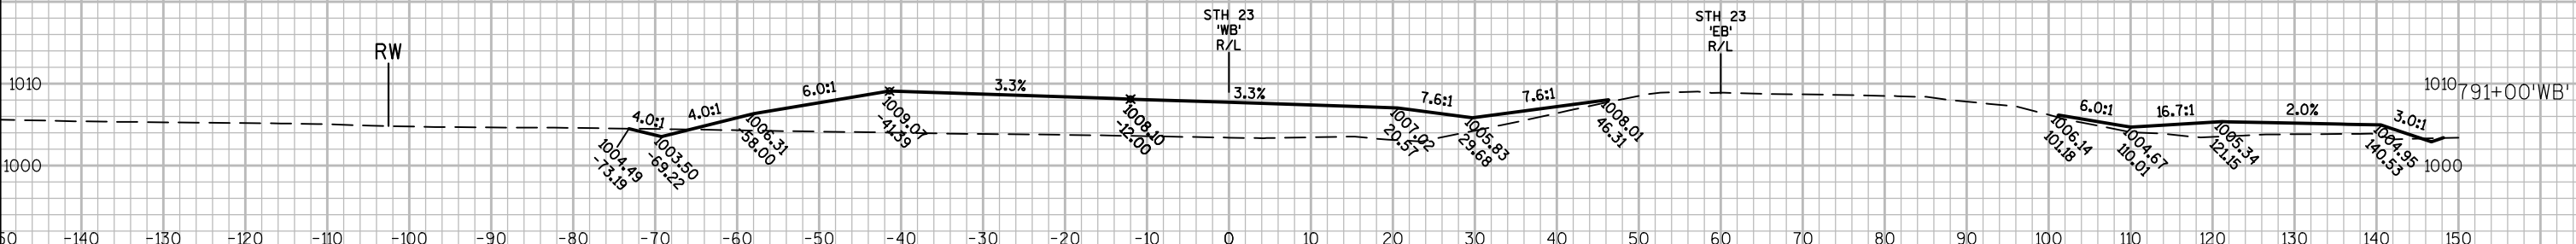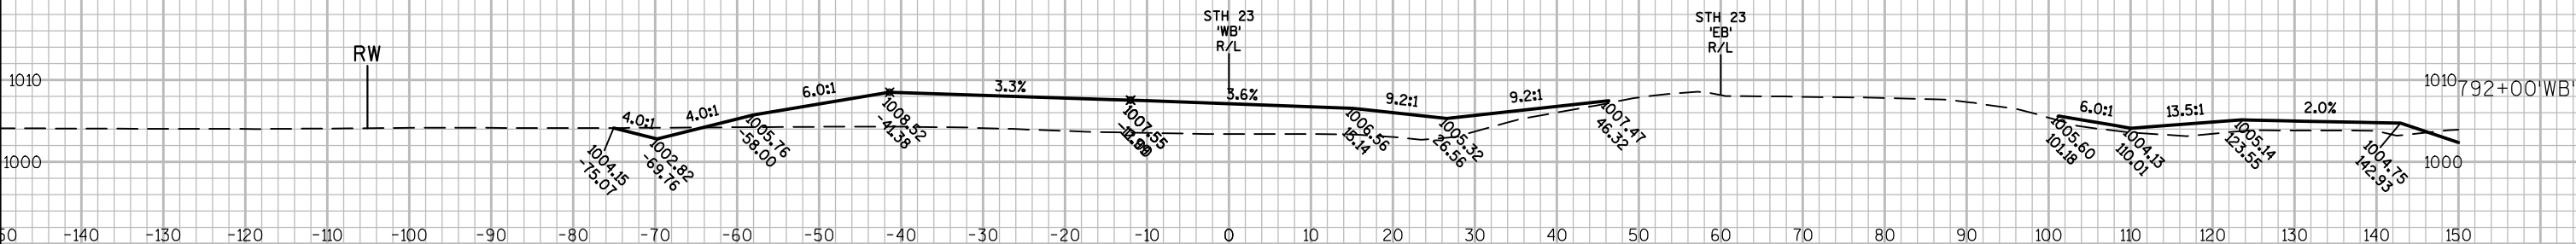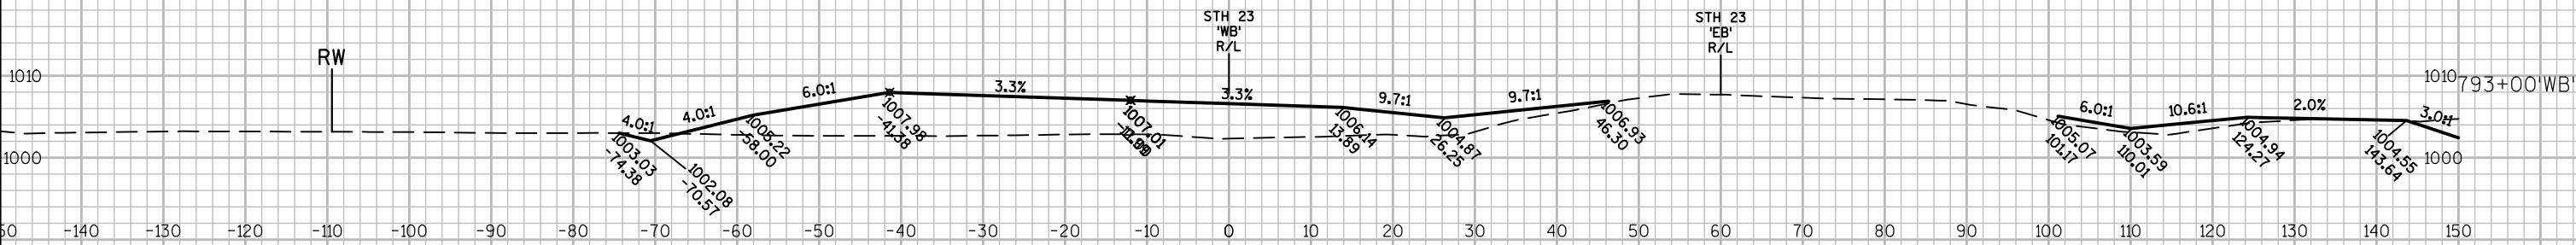




PAVEMENT, BASE AGGREGATE, AND PIT RUN TO BE CONSTRUCTED BY OTHERS

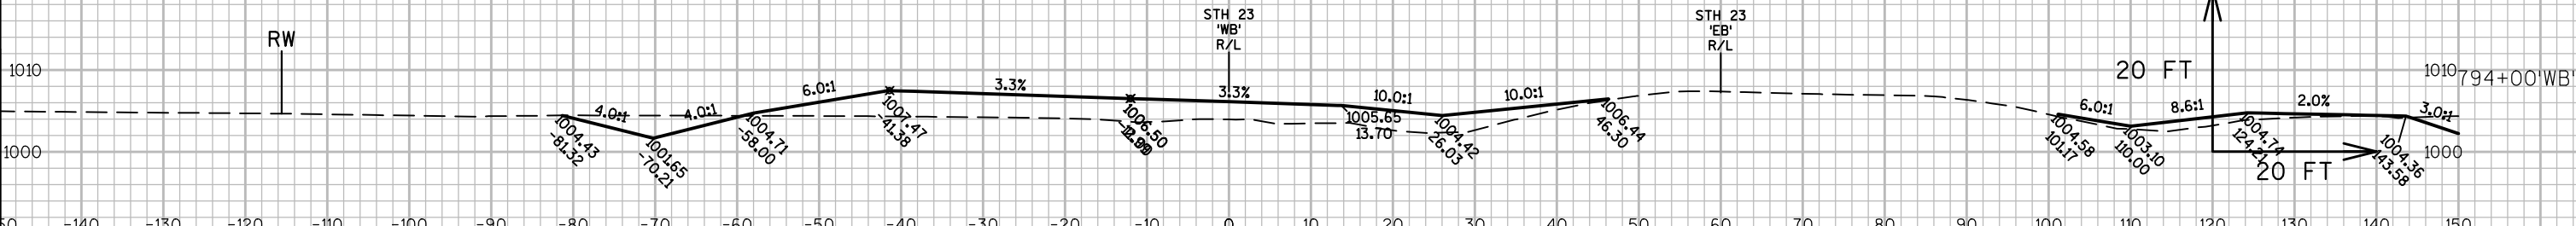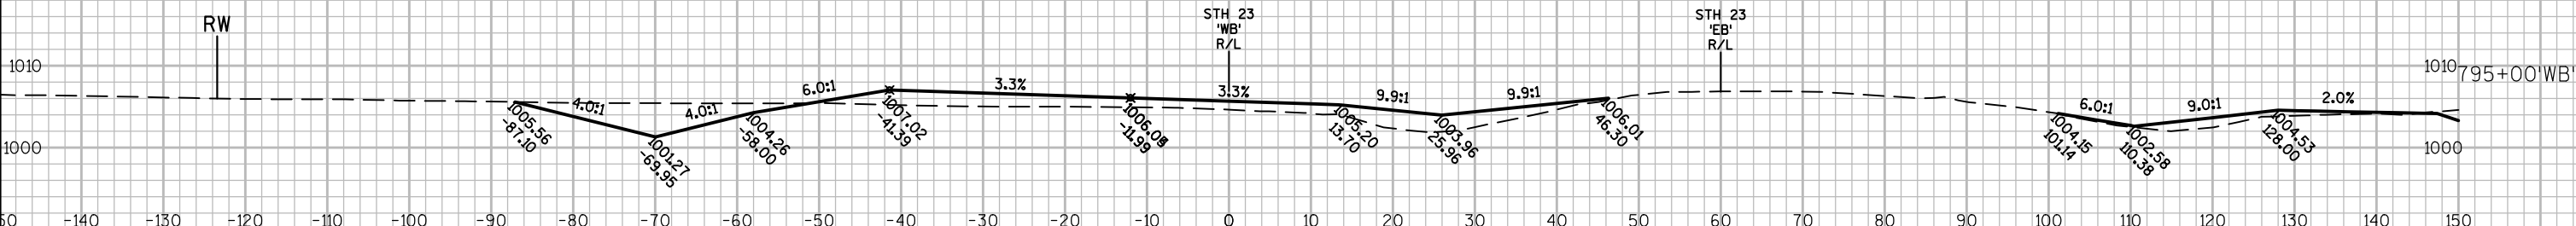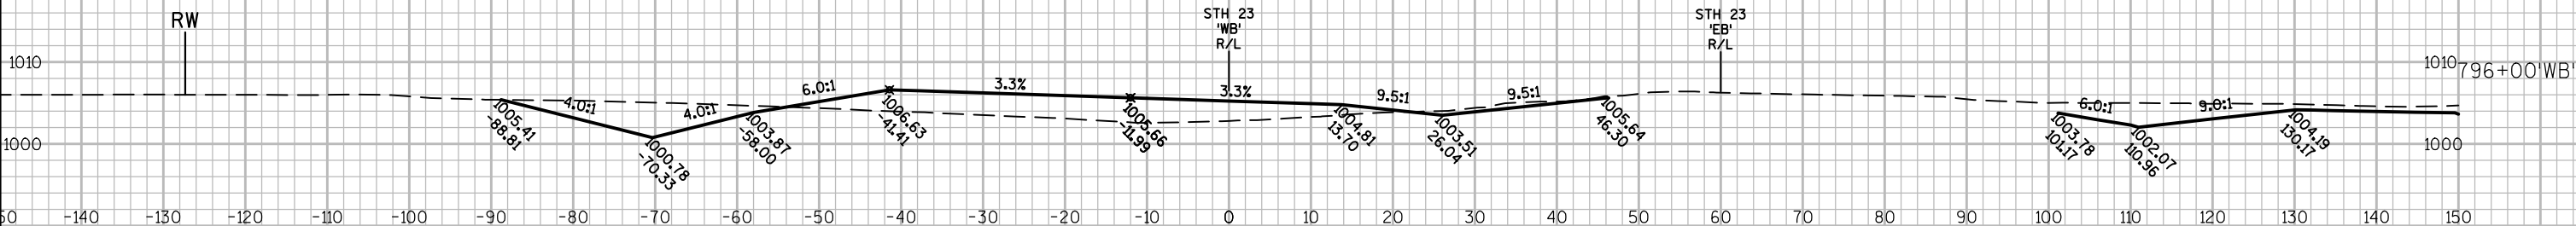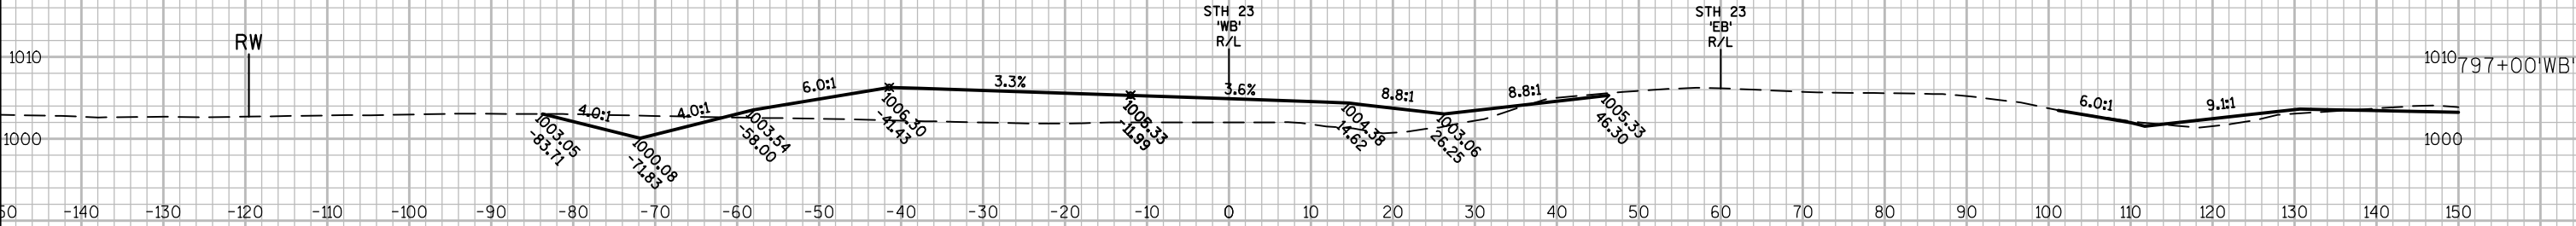




PAVEMENT, BASE AGGREGATE, AND PIT RUN TO BE CONSTRUCTED BY OTHERS

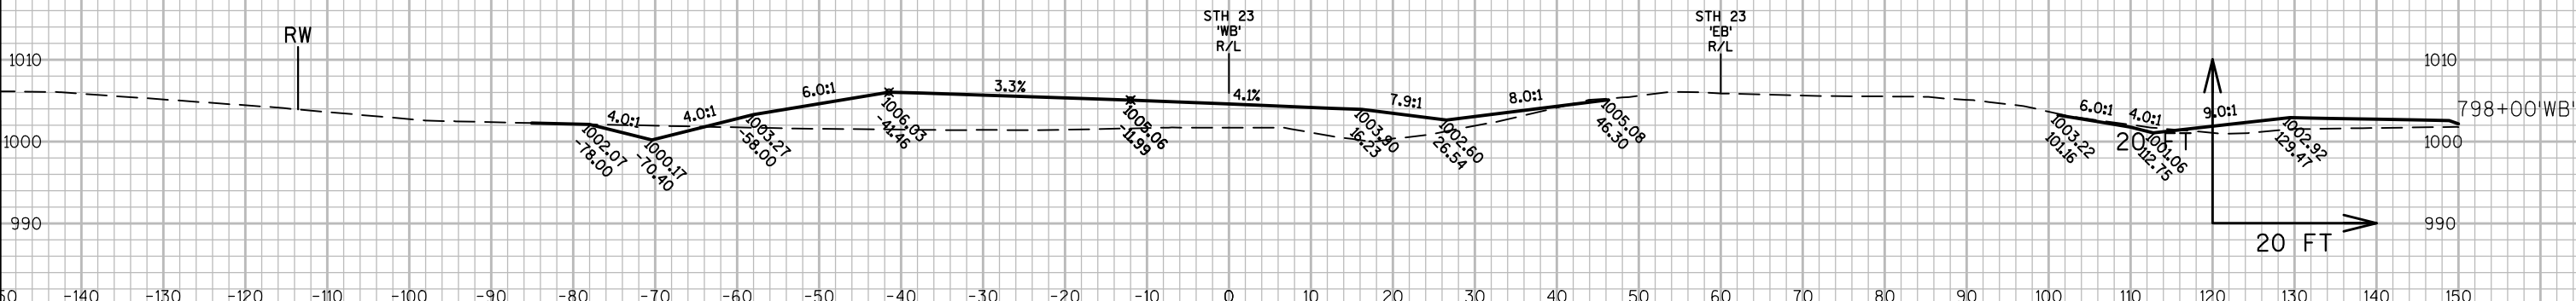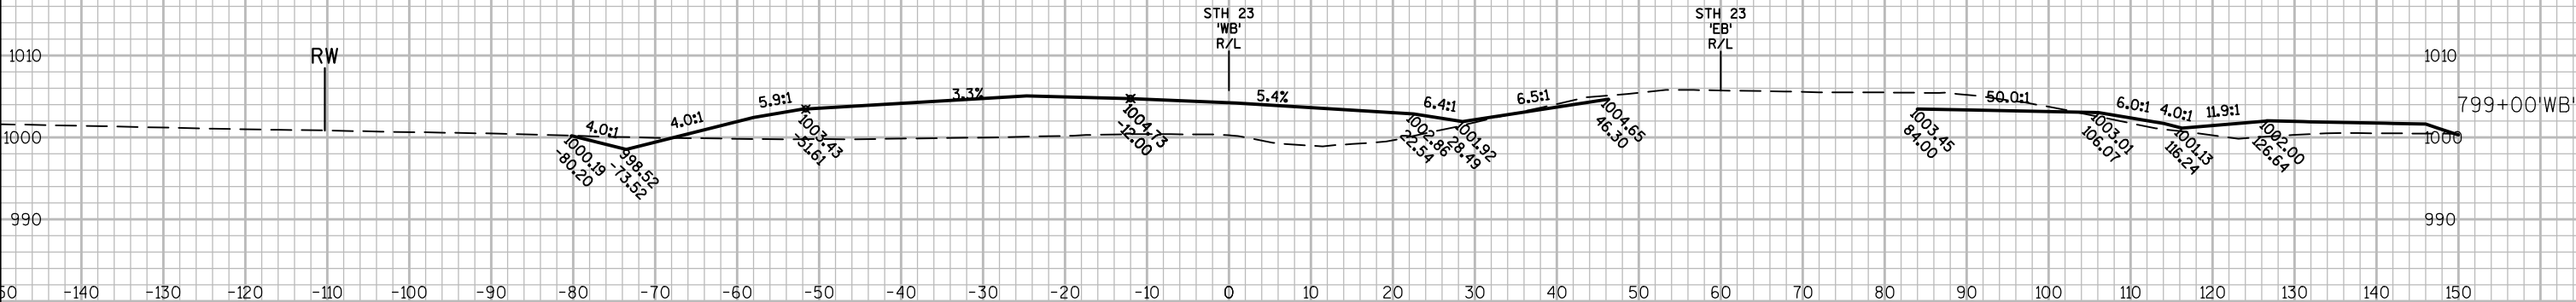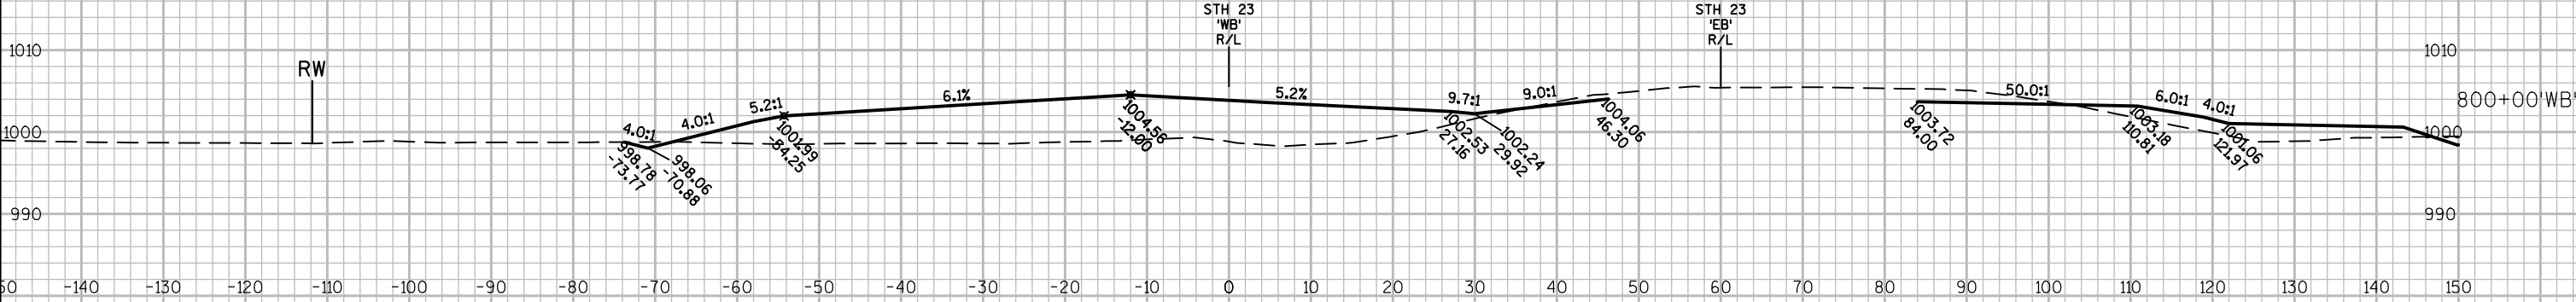

PAVEMENT, BASE AGGREGATE, AND PIT RUN TO BE CONSTRUCTED BY OTHERS

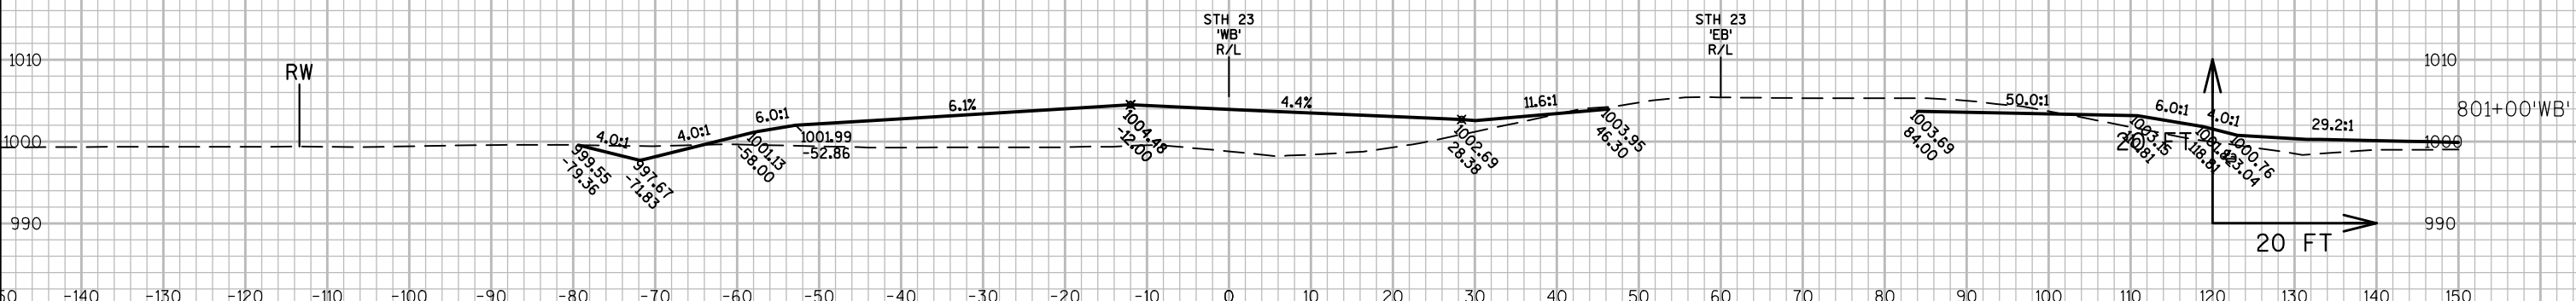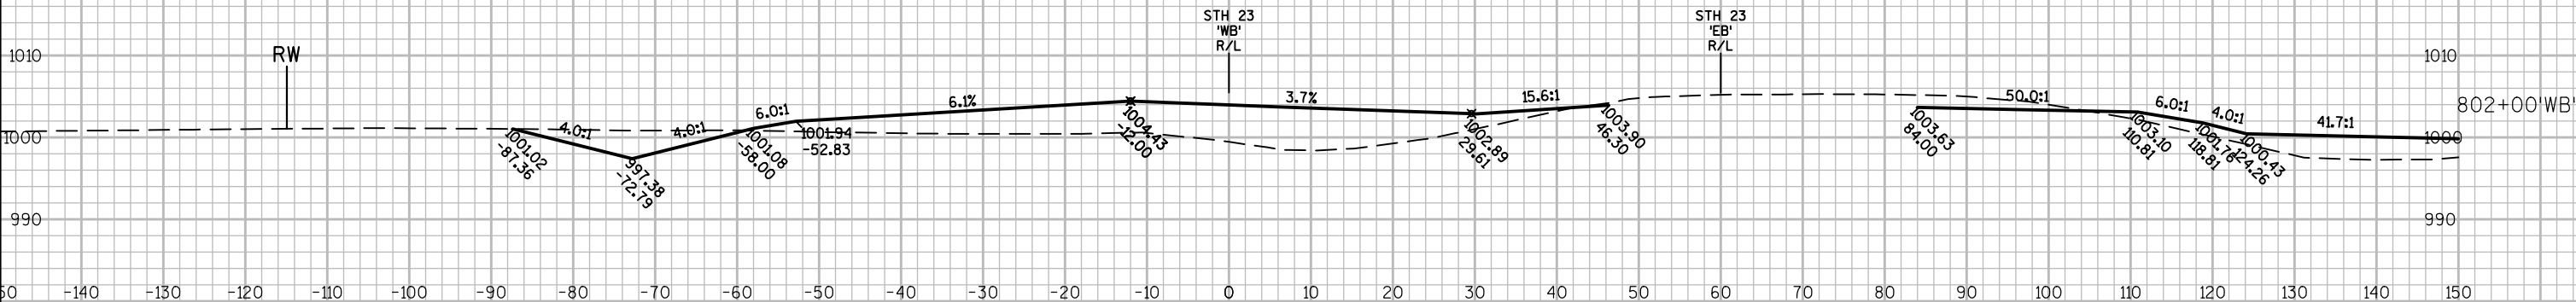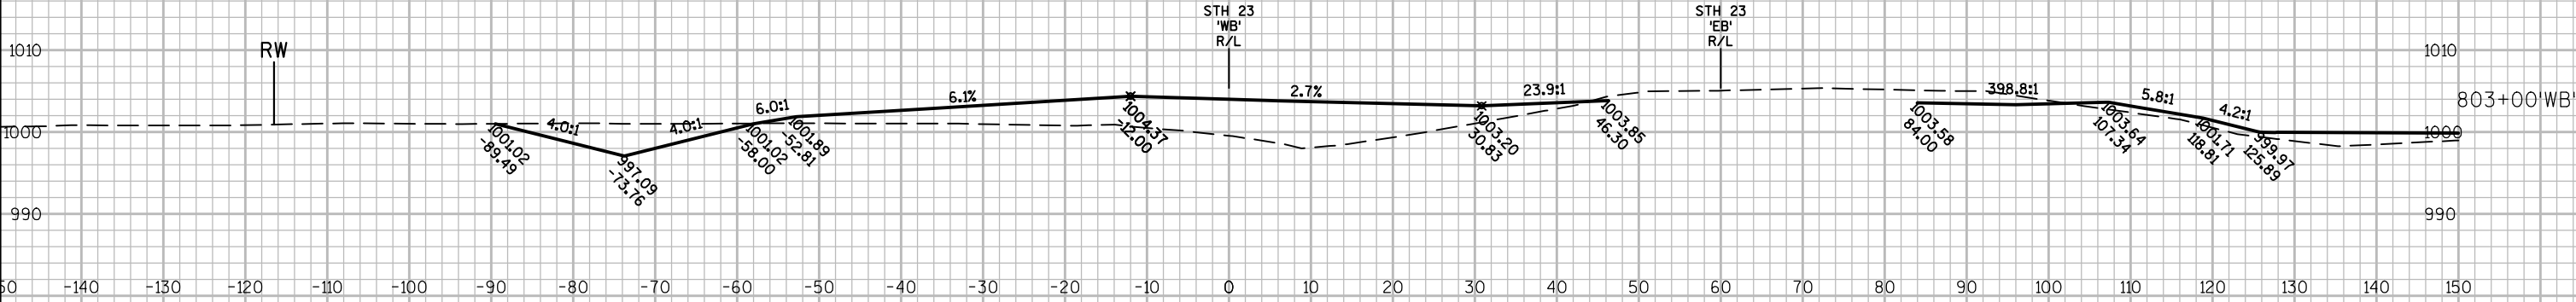

PAVEMENT, BASE AGGREGATE, AND PIT RUN TO BE CONSTRUCTED BY OTHERS

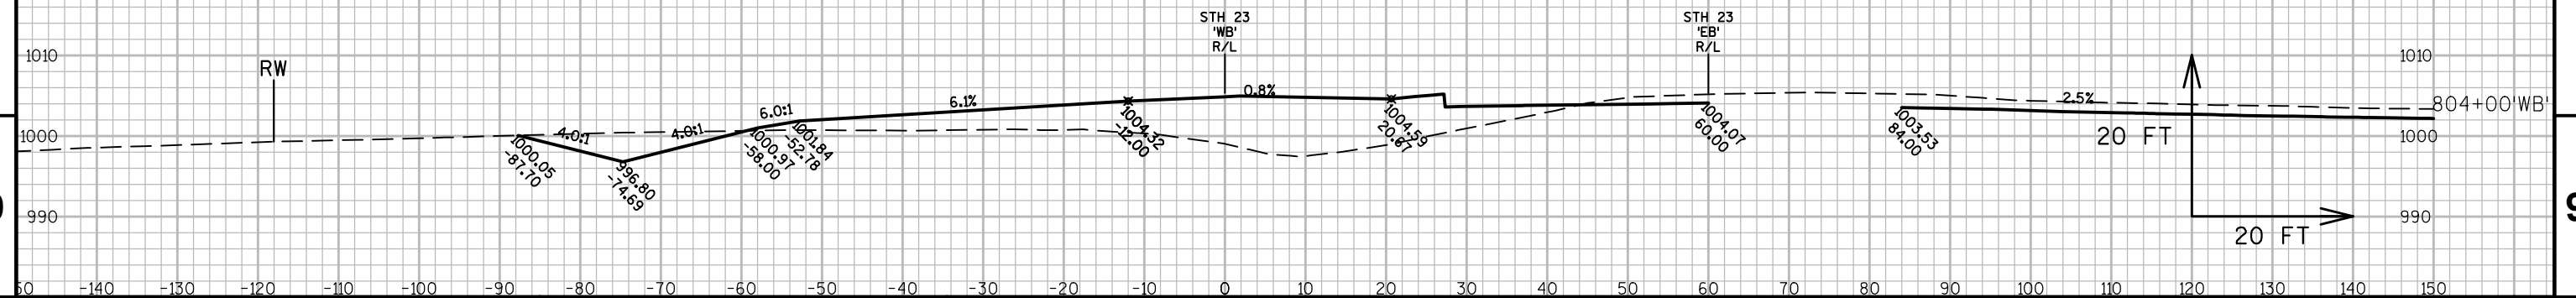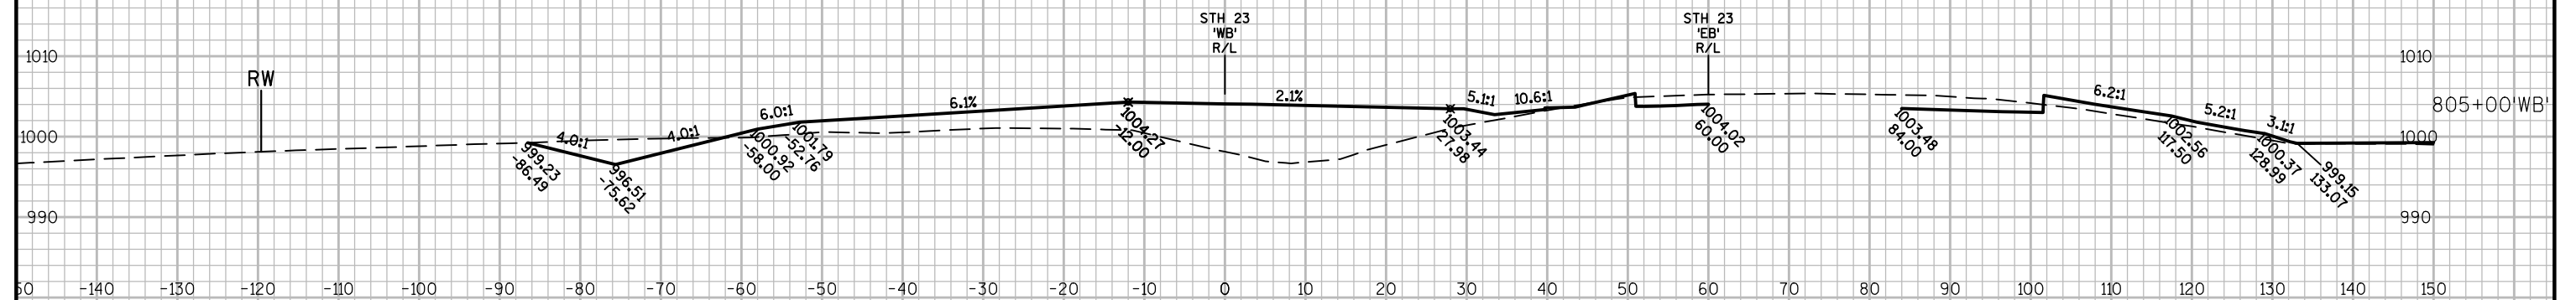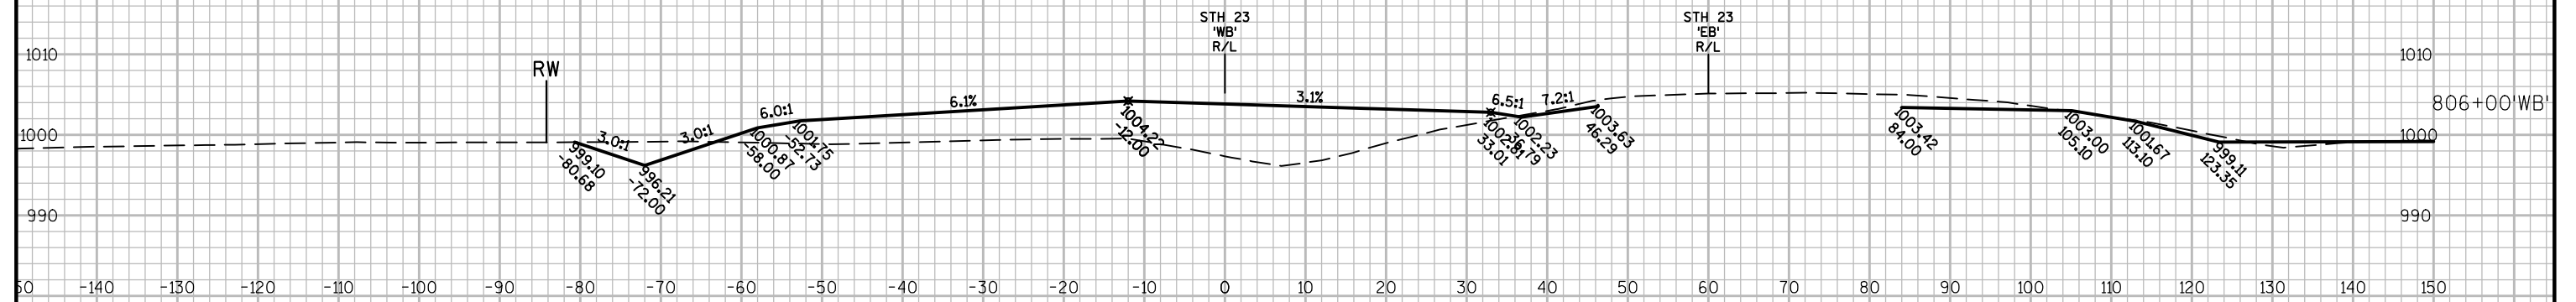

PROJECT NO:1440-13-76

HWY:STH 23

COUNTY: SHEBOYGAN

CROSS SECTIONS: SECTION VIEW GROUP - 1

SHEET

--	--

FILE NAME : N:\PDS\C3D\14401376\DESIGN\XSECTIONS\PITRUNFILLXSECTIONS.DWG
LAYOUT NAME - SECTION SHEET - (20)



PLOT DATE : 7/9/2019 12:59 PM

PLOT BY : VOGEL, KURT MICHAEL PLOT NAME :




PLOT SCALE : 1 IN:20 FT

WISDOT/CADDS SHEET 49

PAVEMENT, BASE AGGREGATE, AND PIT RUN TO BE CONSTRUCTED BY OTHERS

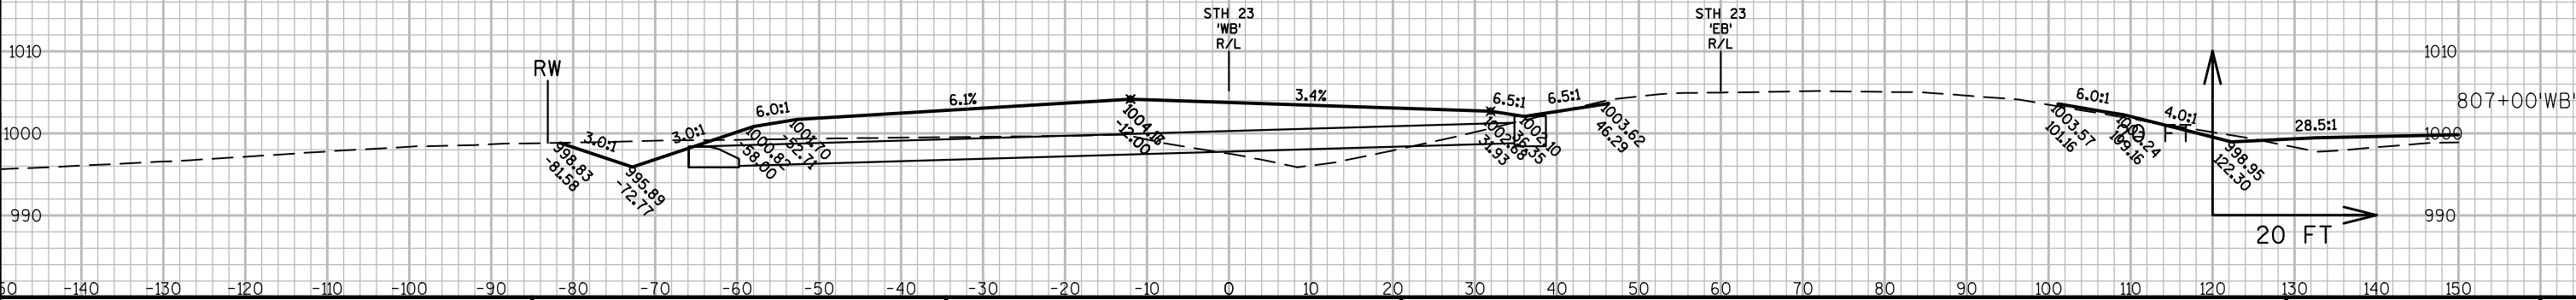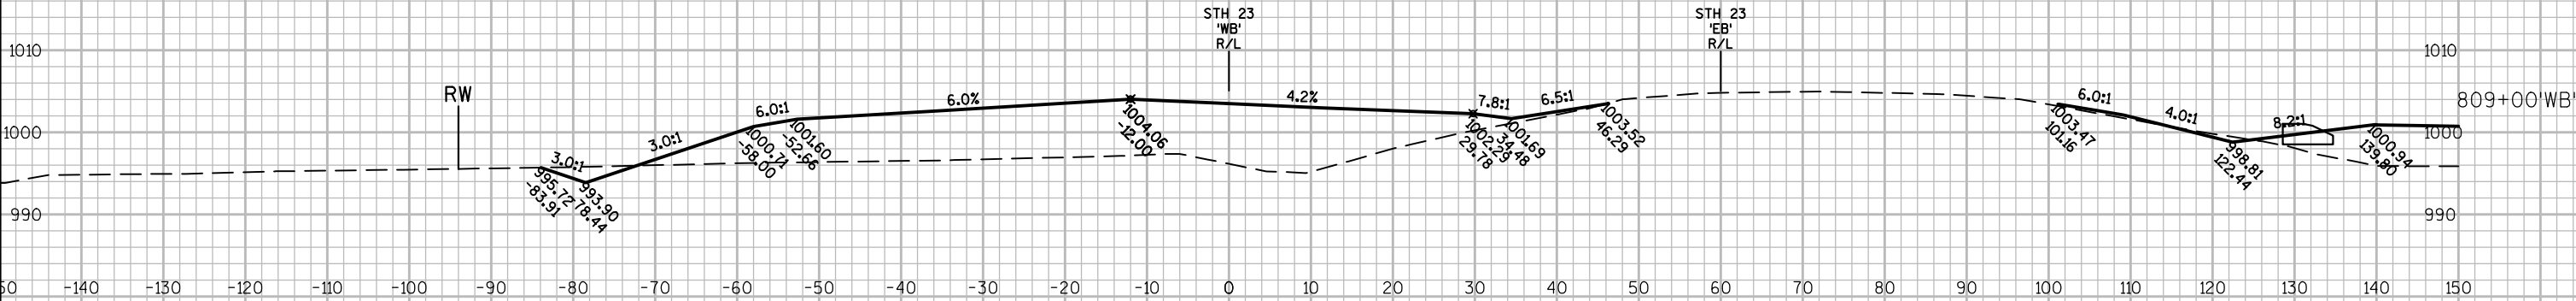

PAVEMENT, BASE AGGREGATE, AND PIT RUN TO BE CONSTRUCTED BY OTHERS

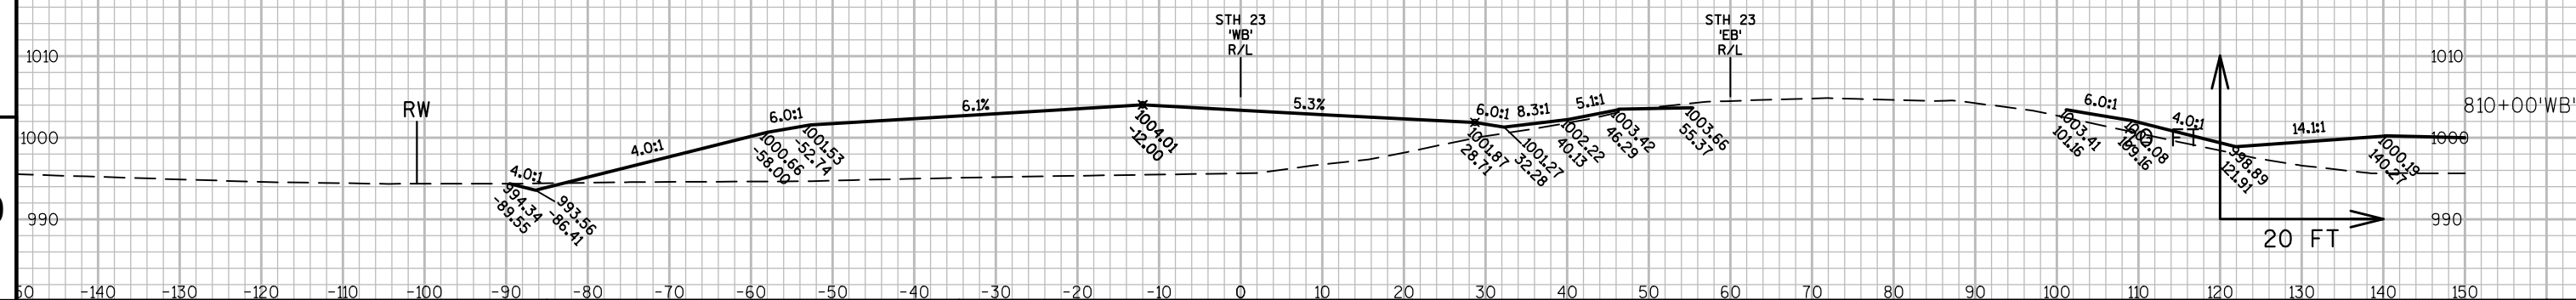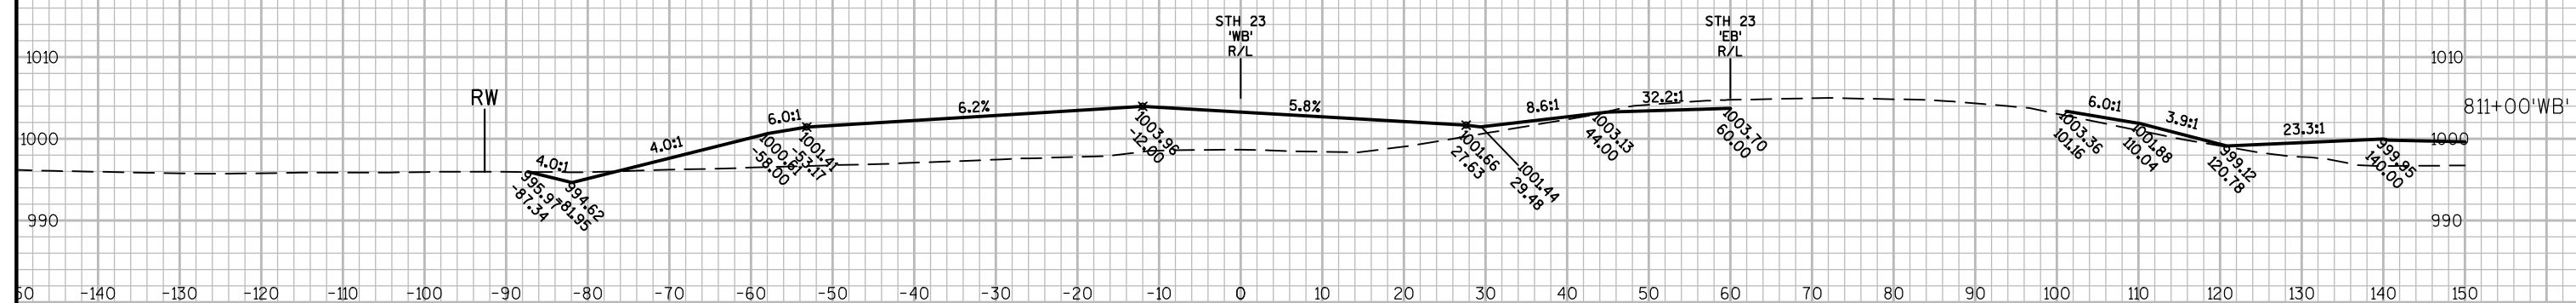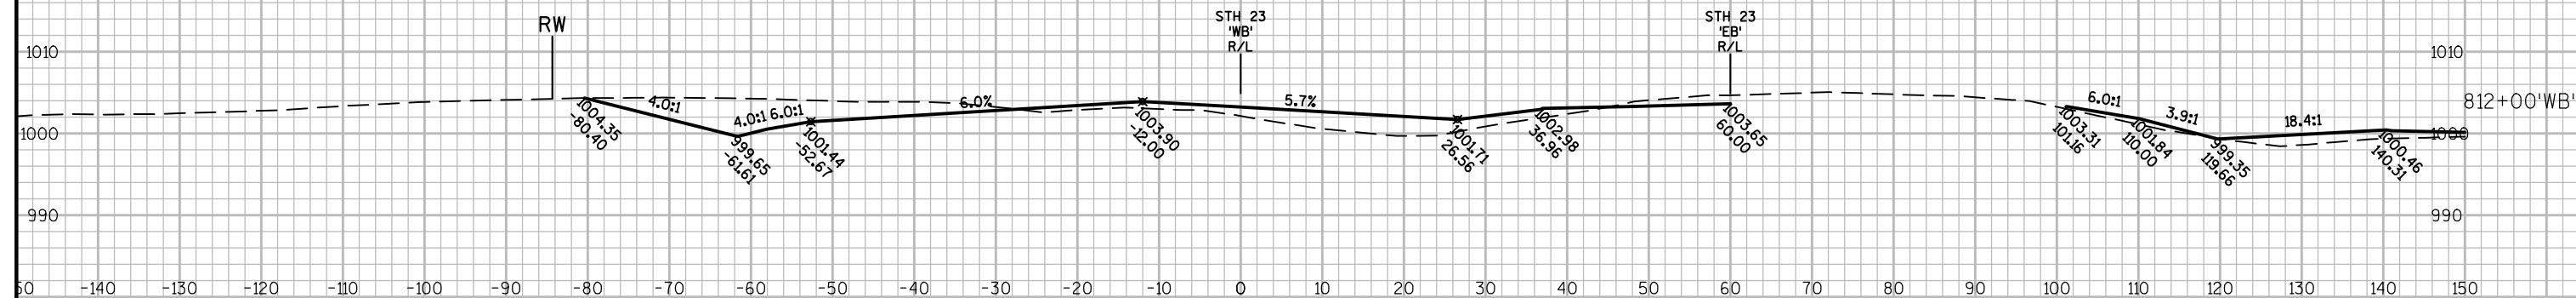

PROJECT NO:1440-13-76

HWY:STH 23

COUNTY: SHEBOYGAN

CROSS SECTIONS: SECTION VIEW GROUP - 1

SHEET

E


FILE NAME : N:\PDS\C3D\14401376\DESIGN\XSECTIONS\PITRUNFILLXSECTIONS.DWG
LAYOUT NAME - SECTION SHEET - (22)

PLOT DATE : 7/9/2019 12:59 PM



PLOT BY : VOGEL, KURT MICHAEL PLOT NAME :

PLOT SCALE : 1 IN:20 FT

WISDOT/CADDS SHEET 49

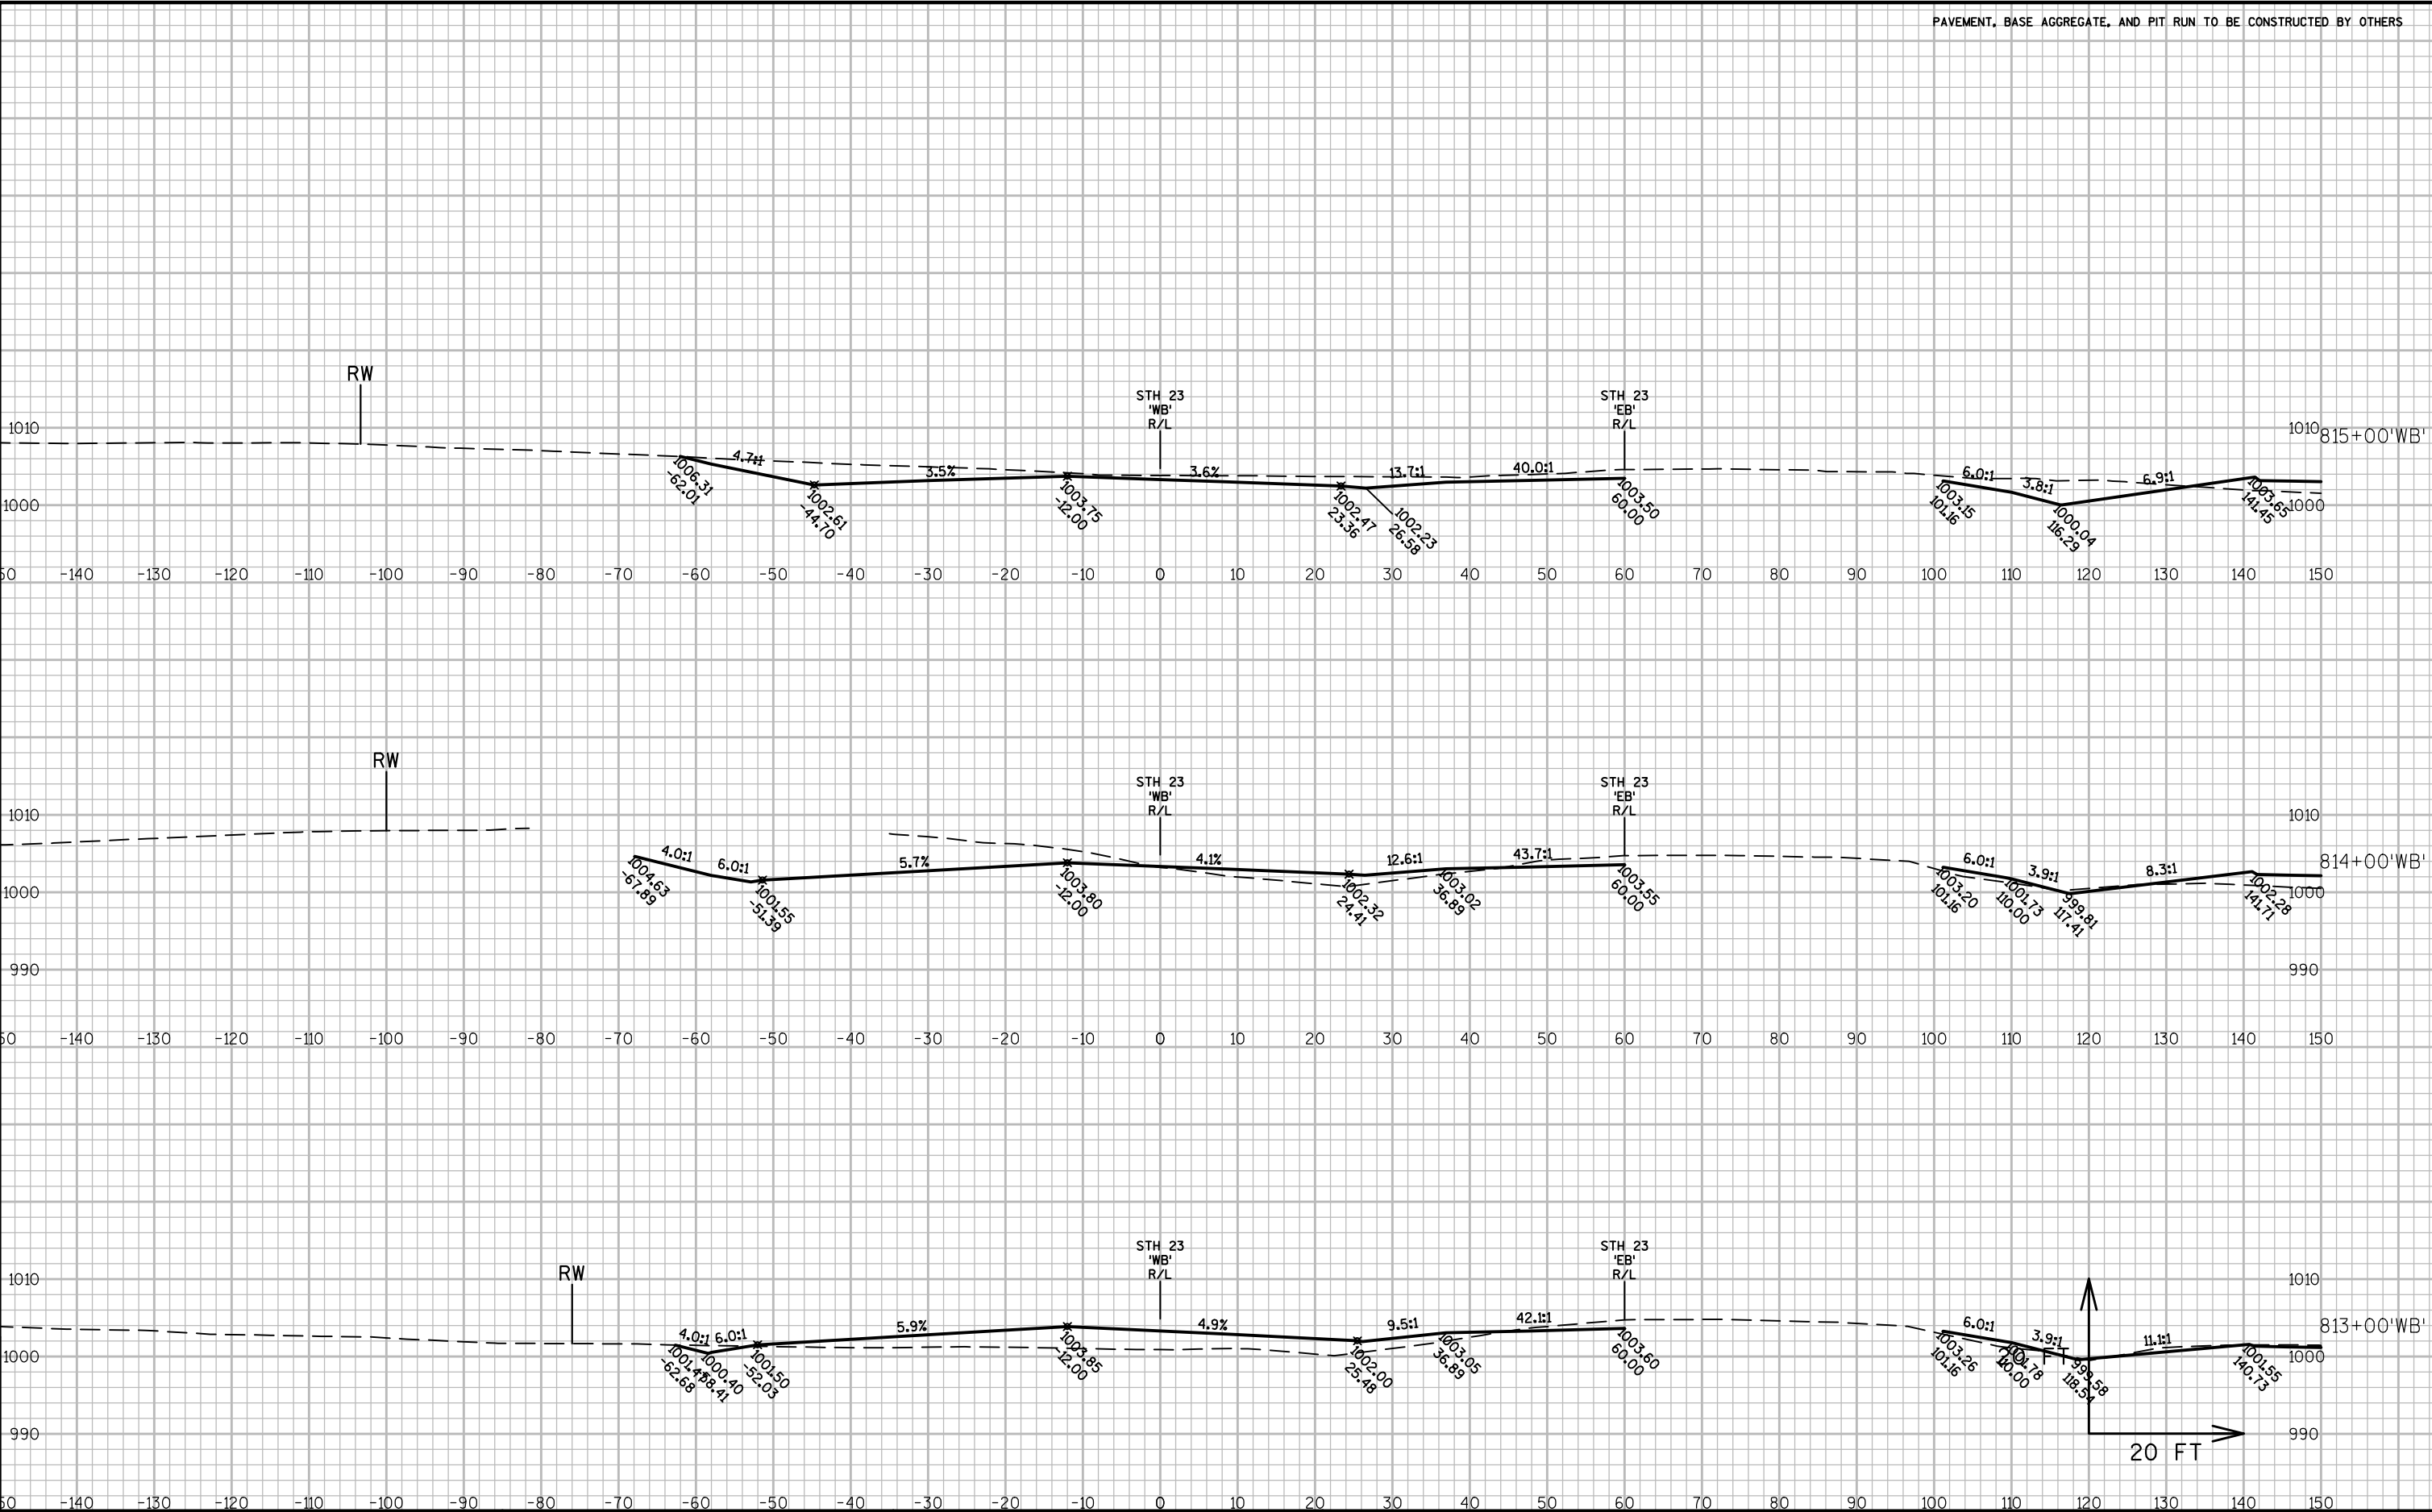

PAVEMENT, BASE AGGREGATE, AND PIT RUN TO BE CONSTRUCTED BY OTHERS

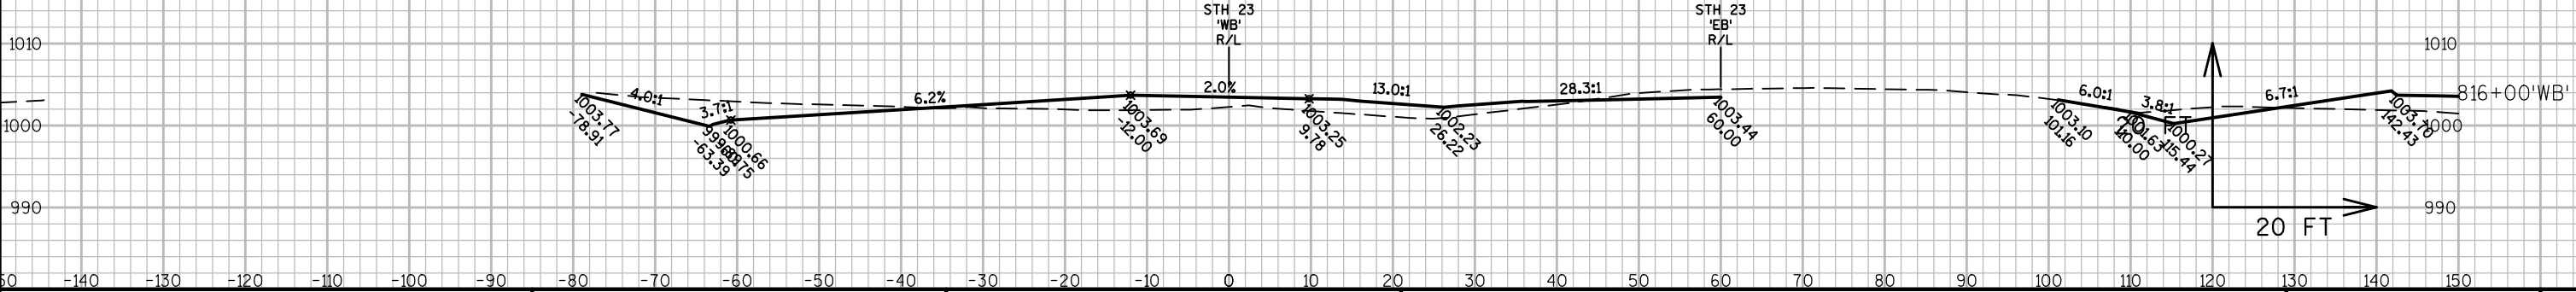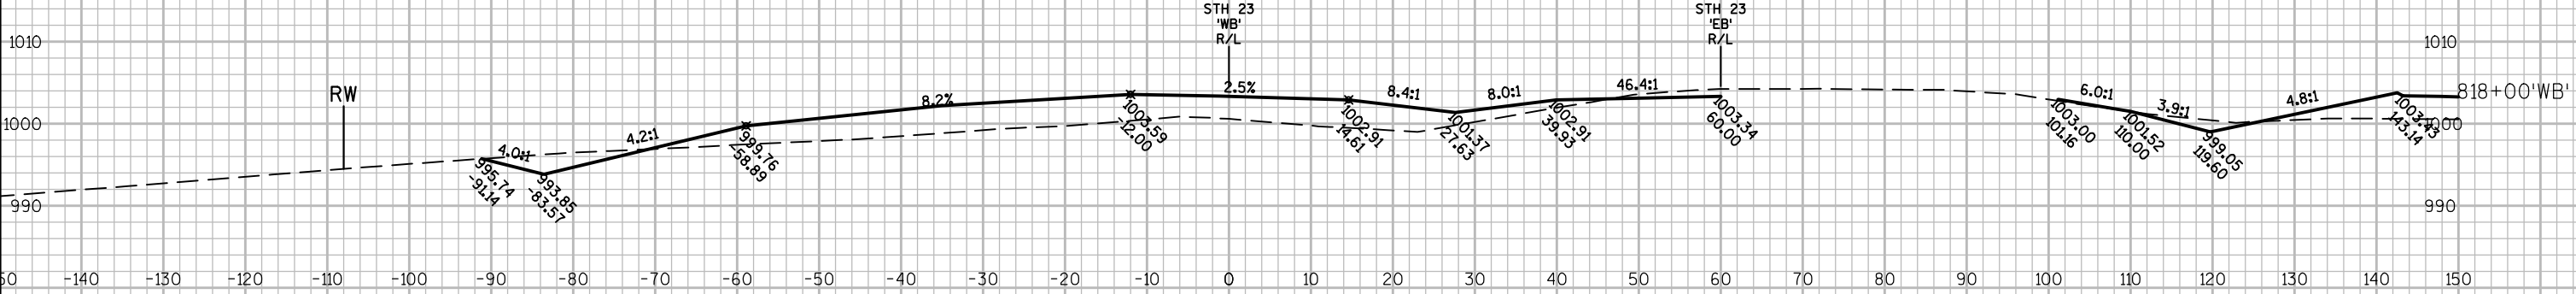

9

9

PROJECT NO:1440-13-76

HWY:STH 23

COUNTY:SHEBOYGAN

CROSS SECTIONS: SECTION VIEW GROUP - 1

SHEET

E

FILE NAME : N:\PDS\C3D\14401376\DESIGN\XSECTIONS\PITRUN\FILLXSECTIONS.DWG
LAYOUT NAME - SECTION SHEET - (24)




PLOT DATE : 7/9/2019 12:59 PM


PLOT BY : VOGEL, KURT MICHAEL PLOT NAME :

PLOT SCALE : 1 IN:20 FT




WISDOT/CADDS SHEET 49

PAVEMENT, BASE AGGREGATE, AND PIT RUN TO BE CONSTRUCTED BY OTHERS

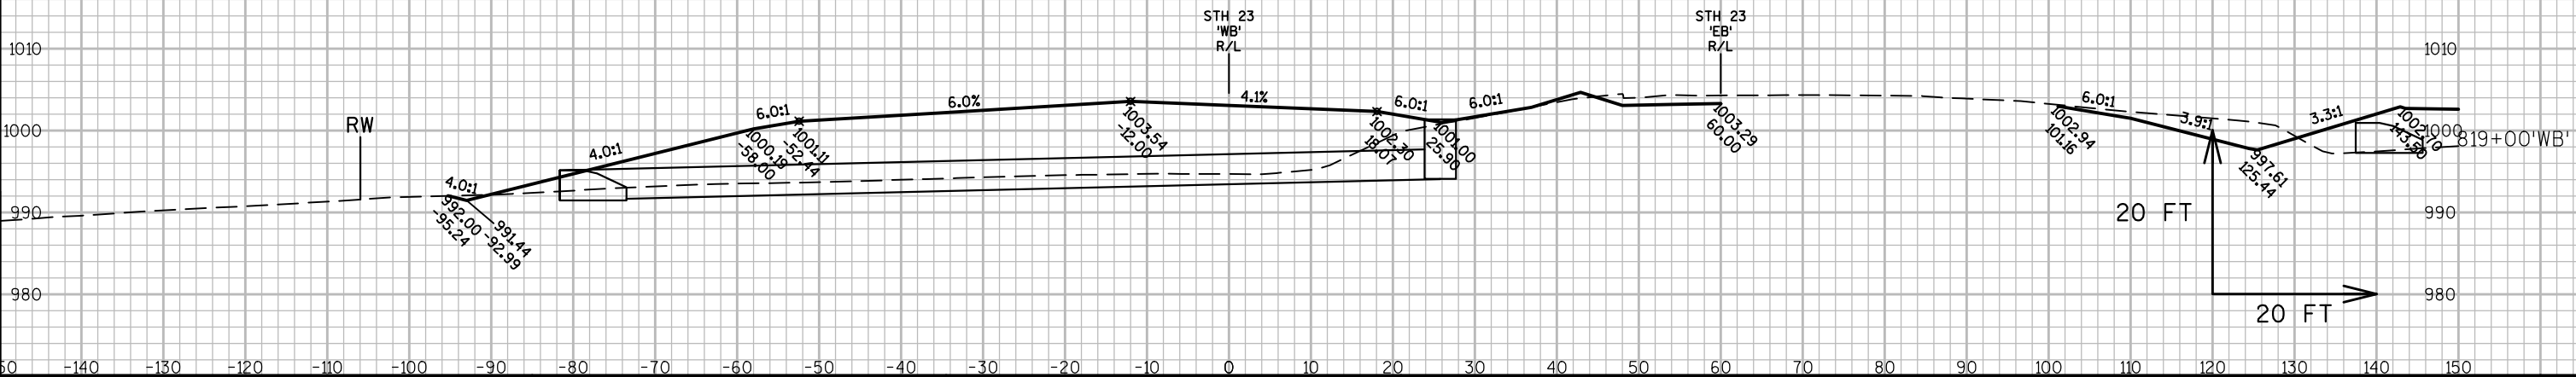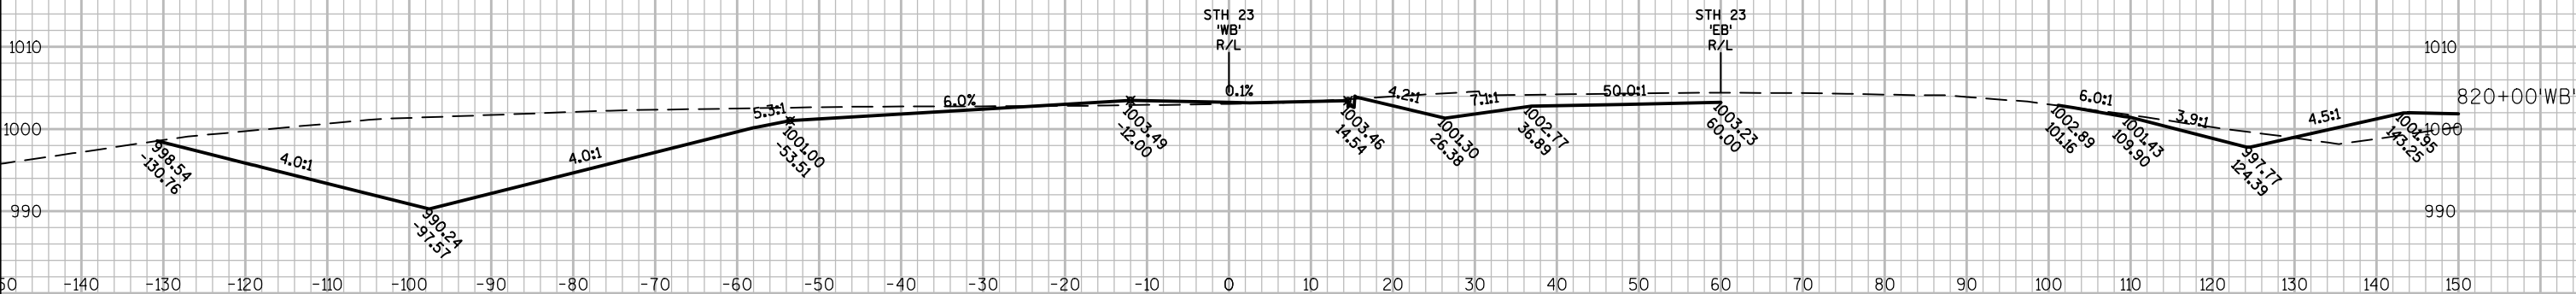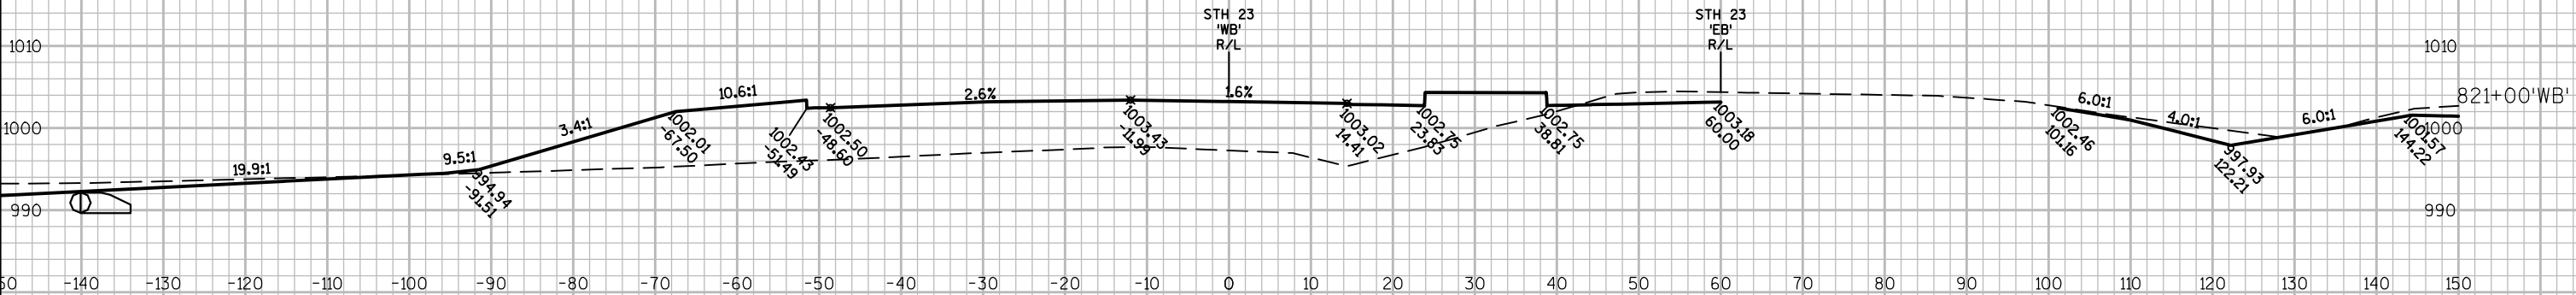

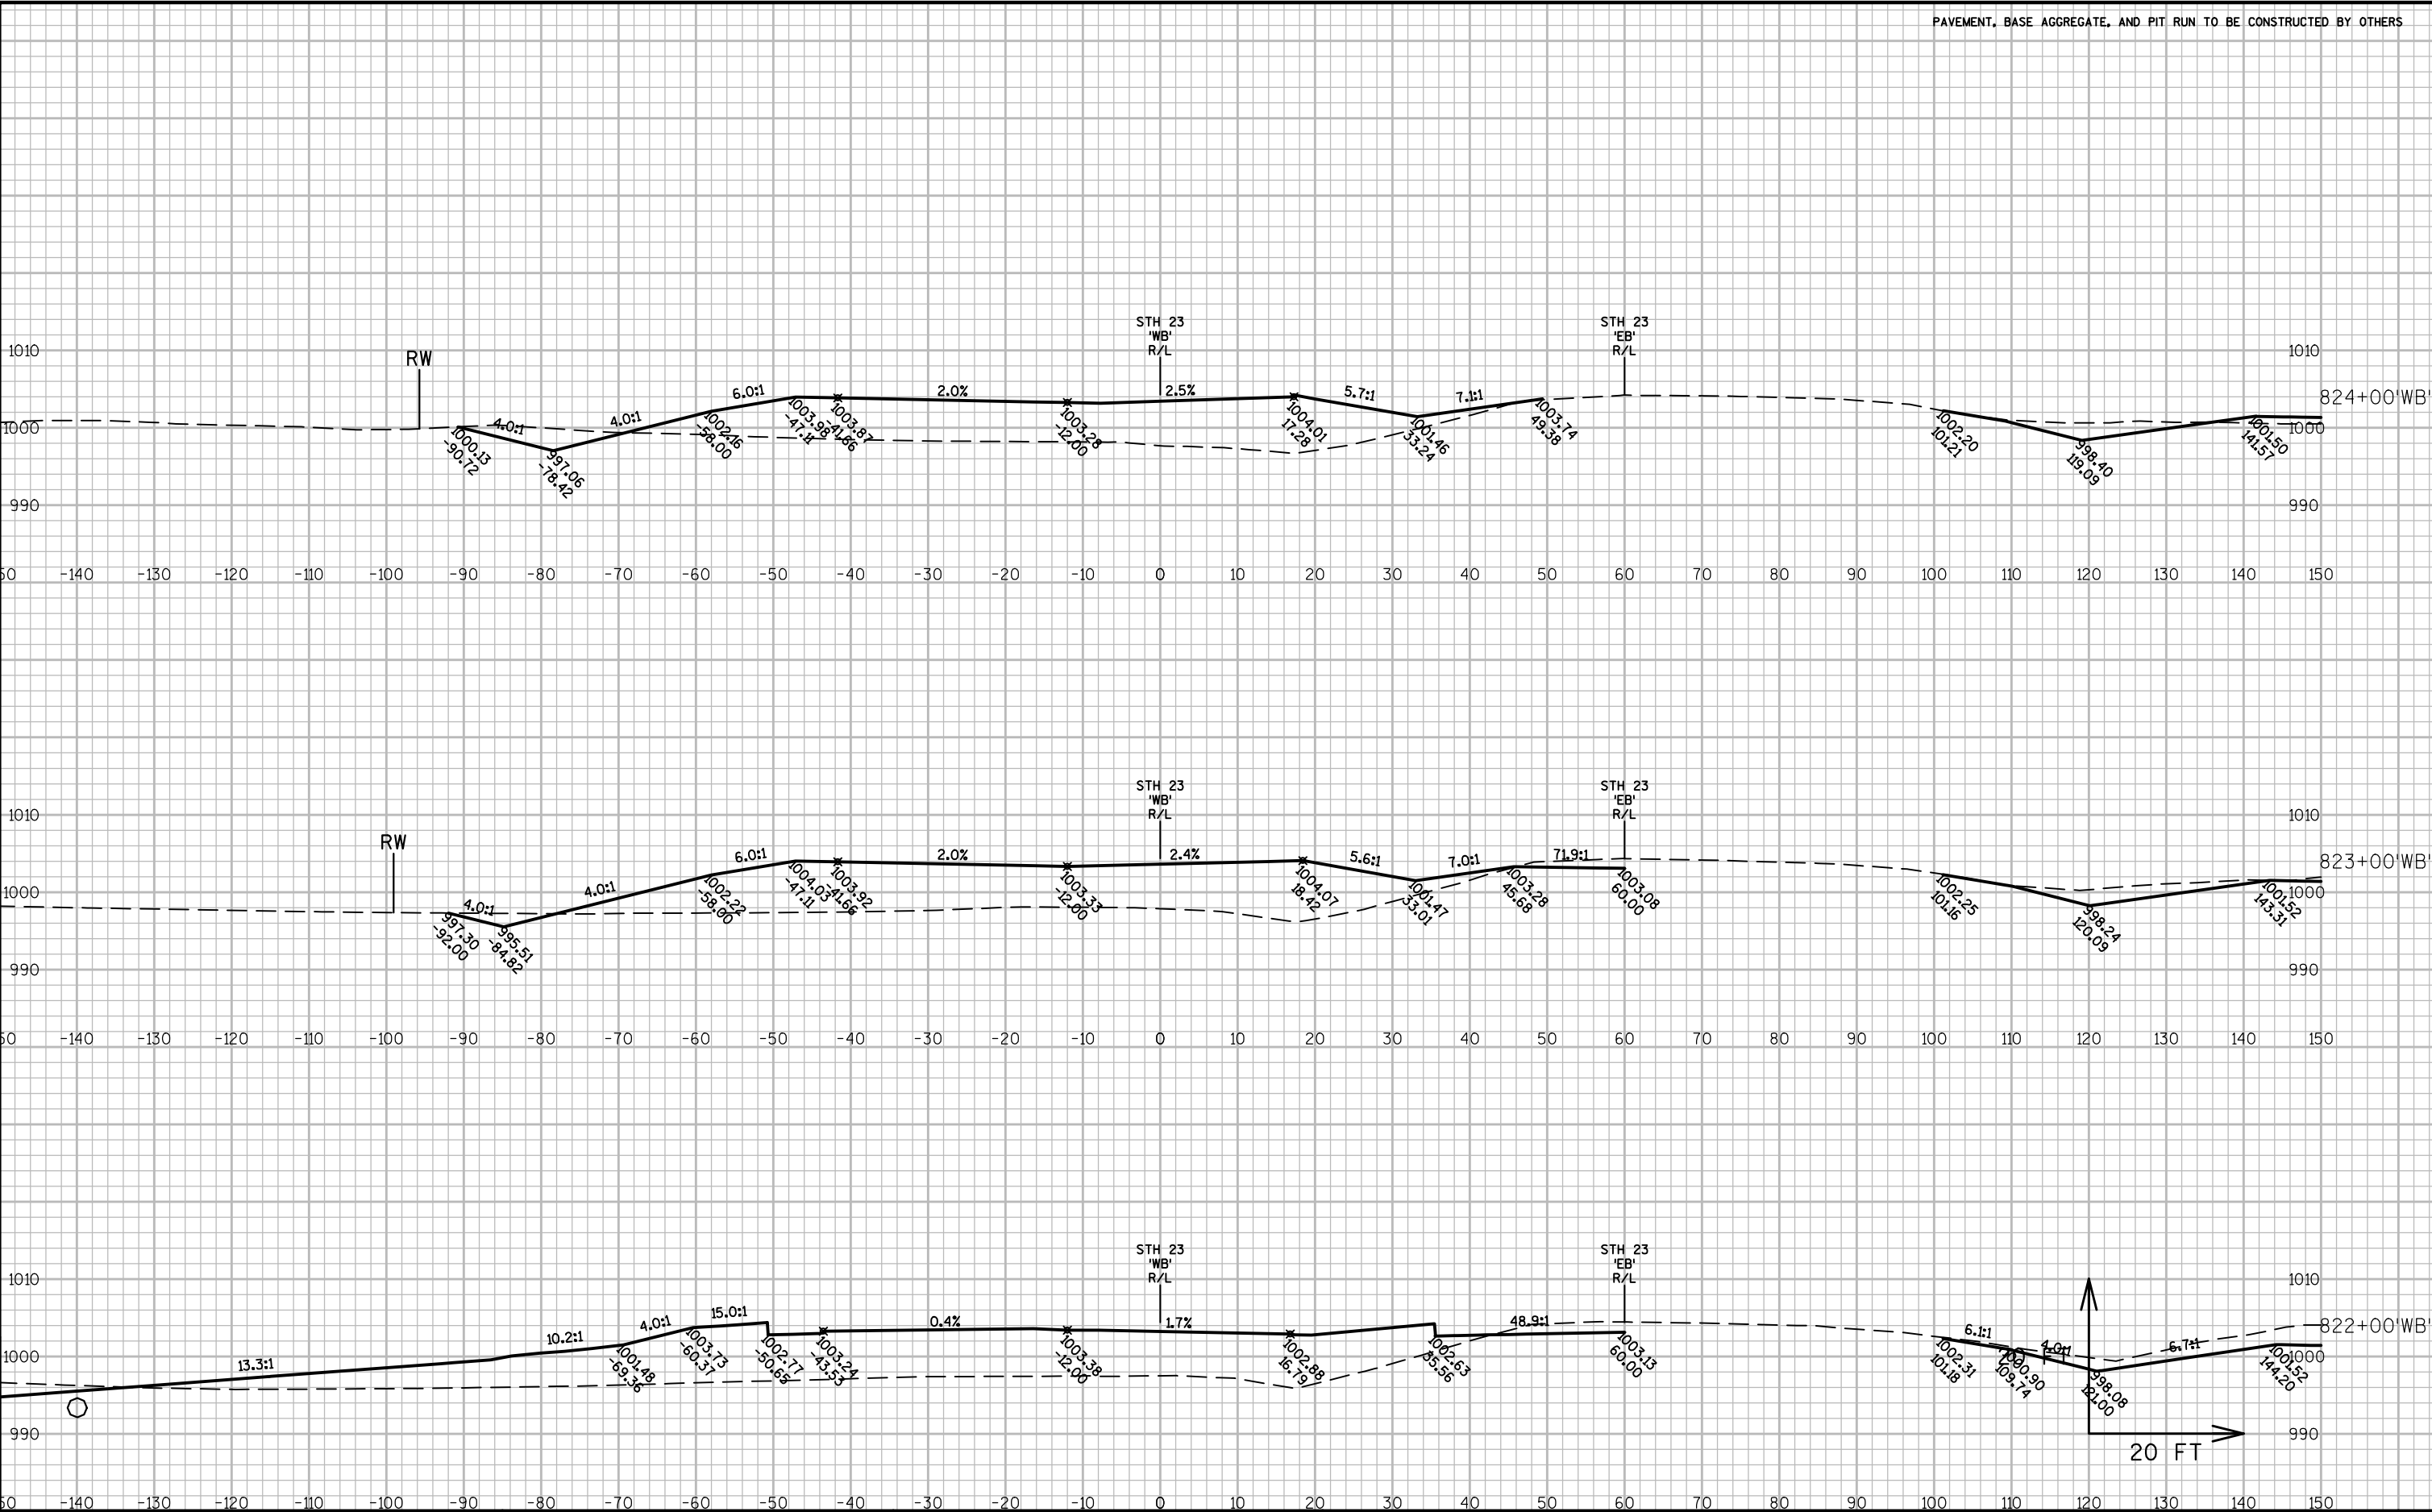

PAVEMENT, BASE AGGREGATE, AND PIT RUN TO BE CONSTRUCTED BY OTHERS

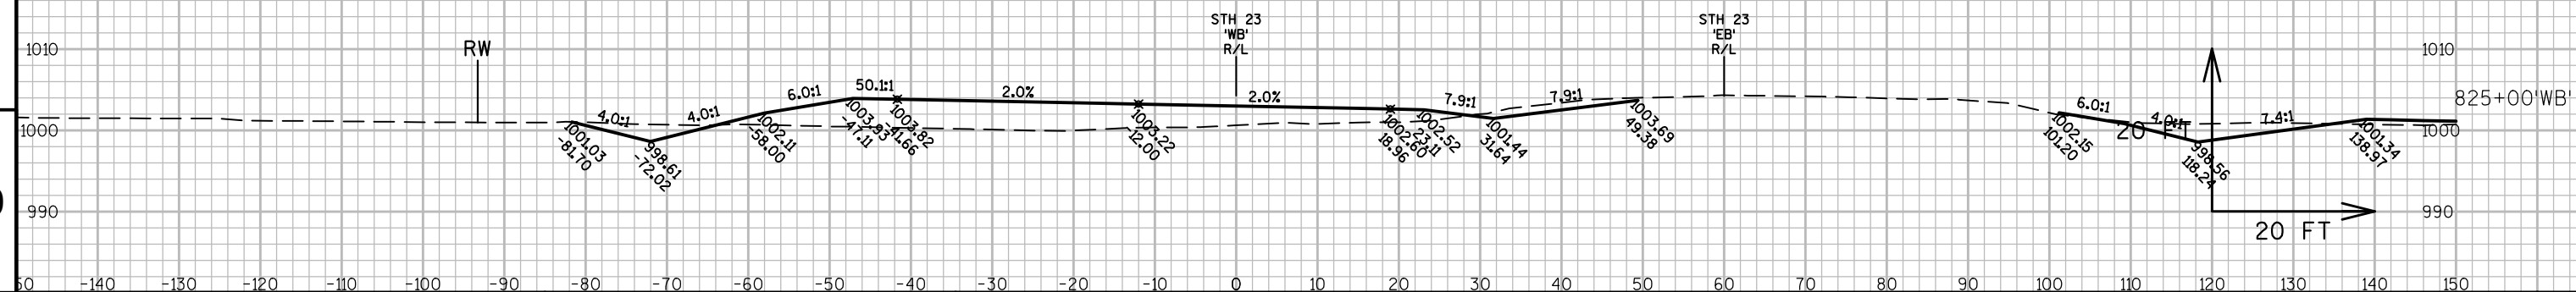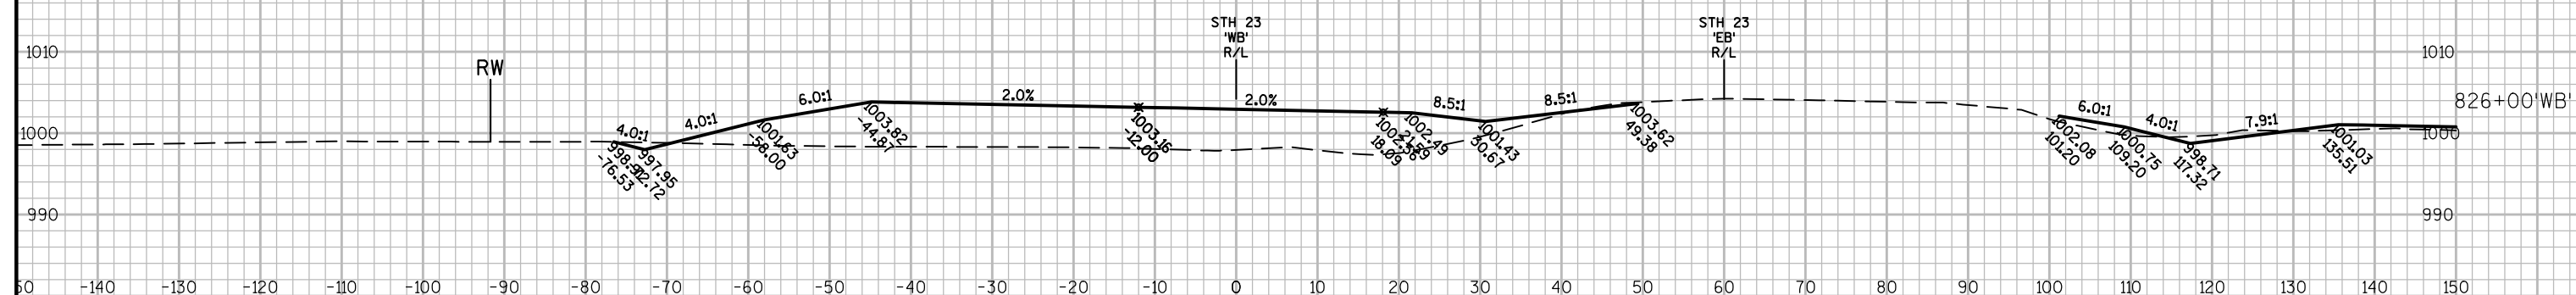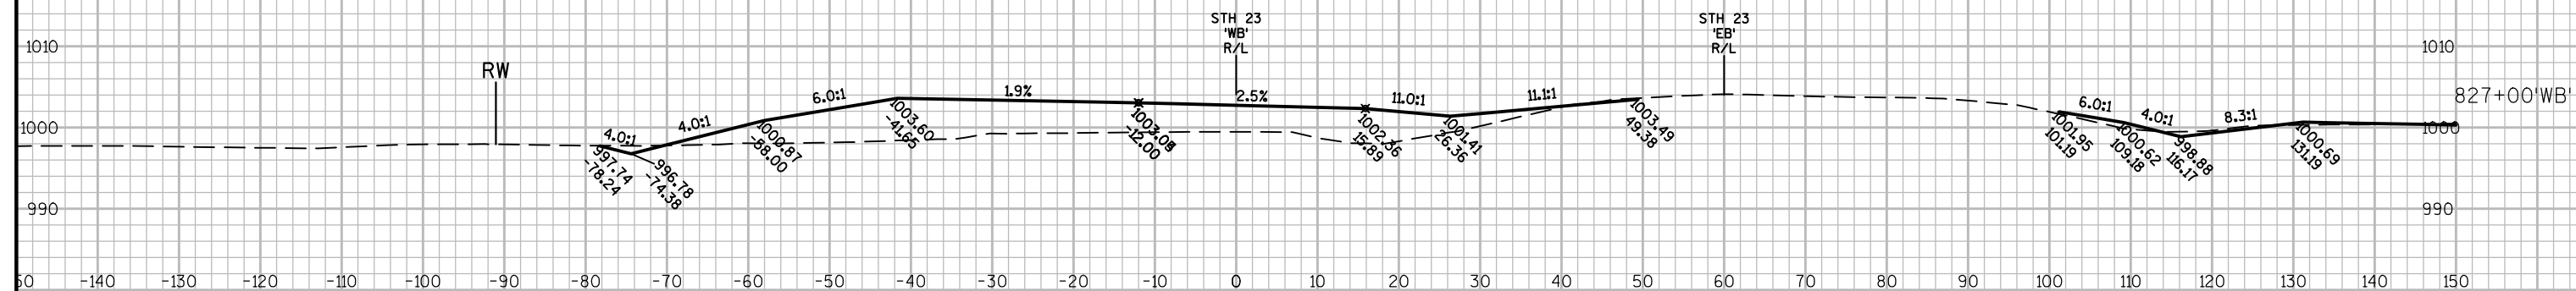

PROJECT NO:1440-13-76

HWY:STH 23

COUNTY: SHEBOYGAN

CROSS SECTIONS: SECTION VIEW GROUP - 1

SHEET

	B
--	---

FILE NAME : N:\PDS\C3D\14401376\DESIGN\XSECTIONS\PITRUNFILLXSECTIONS.DWG
LAYOUT NAME - SECTION SHEET - (27)




PLOT DATE : 7/9/2019 1:00 PM


PLOT BY : VOGEL, KURT MICHAEL PLOT NAME :


PLOT SCALE : 1 IN:20 FT

WISDOT/CADDS SHEET 49



PAVEMENT, BASE AGGREGATE, AND PIT RUN TO BE CONSTRUCTED BY OTHERS

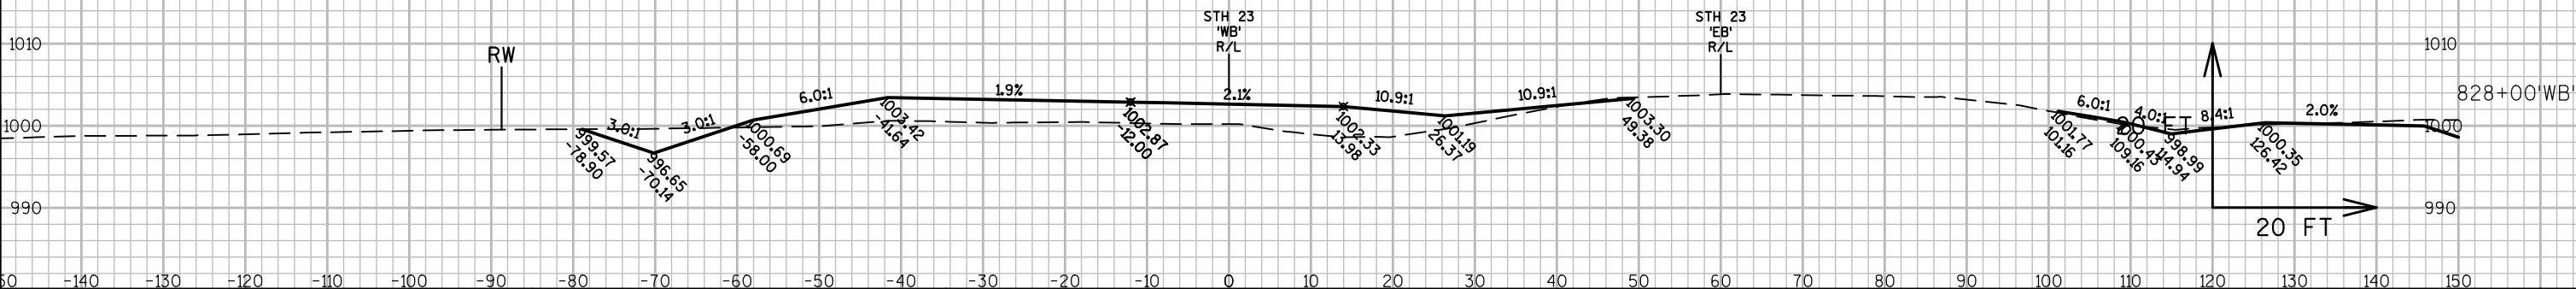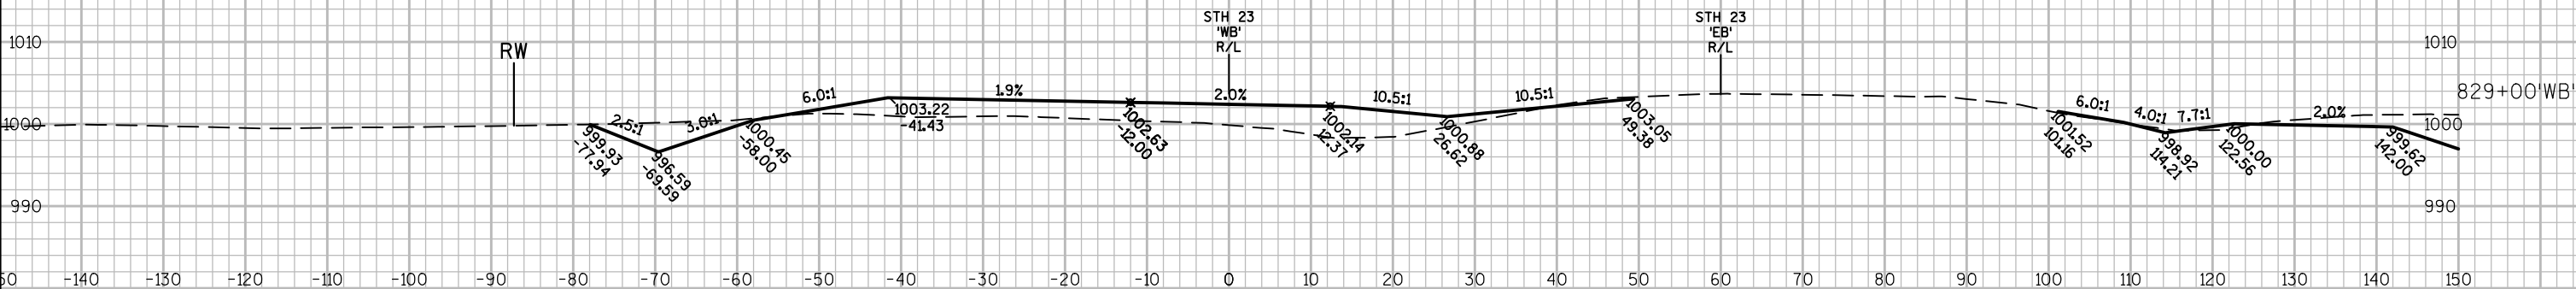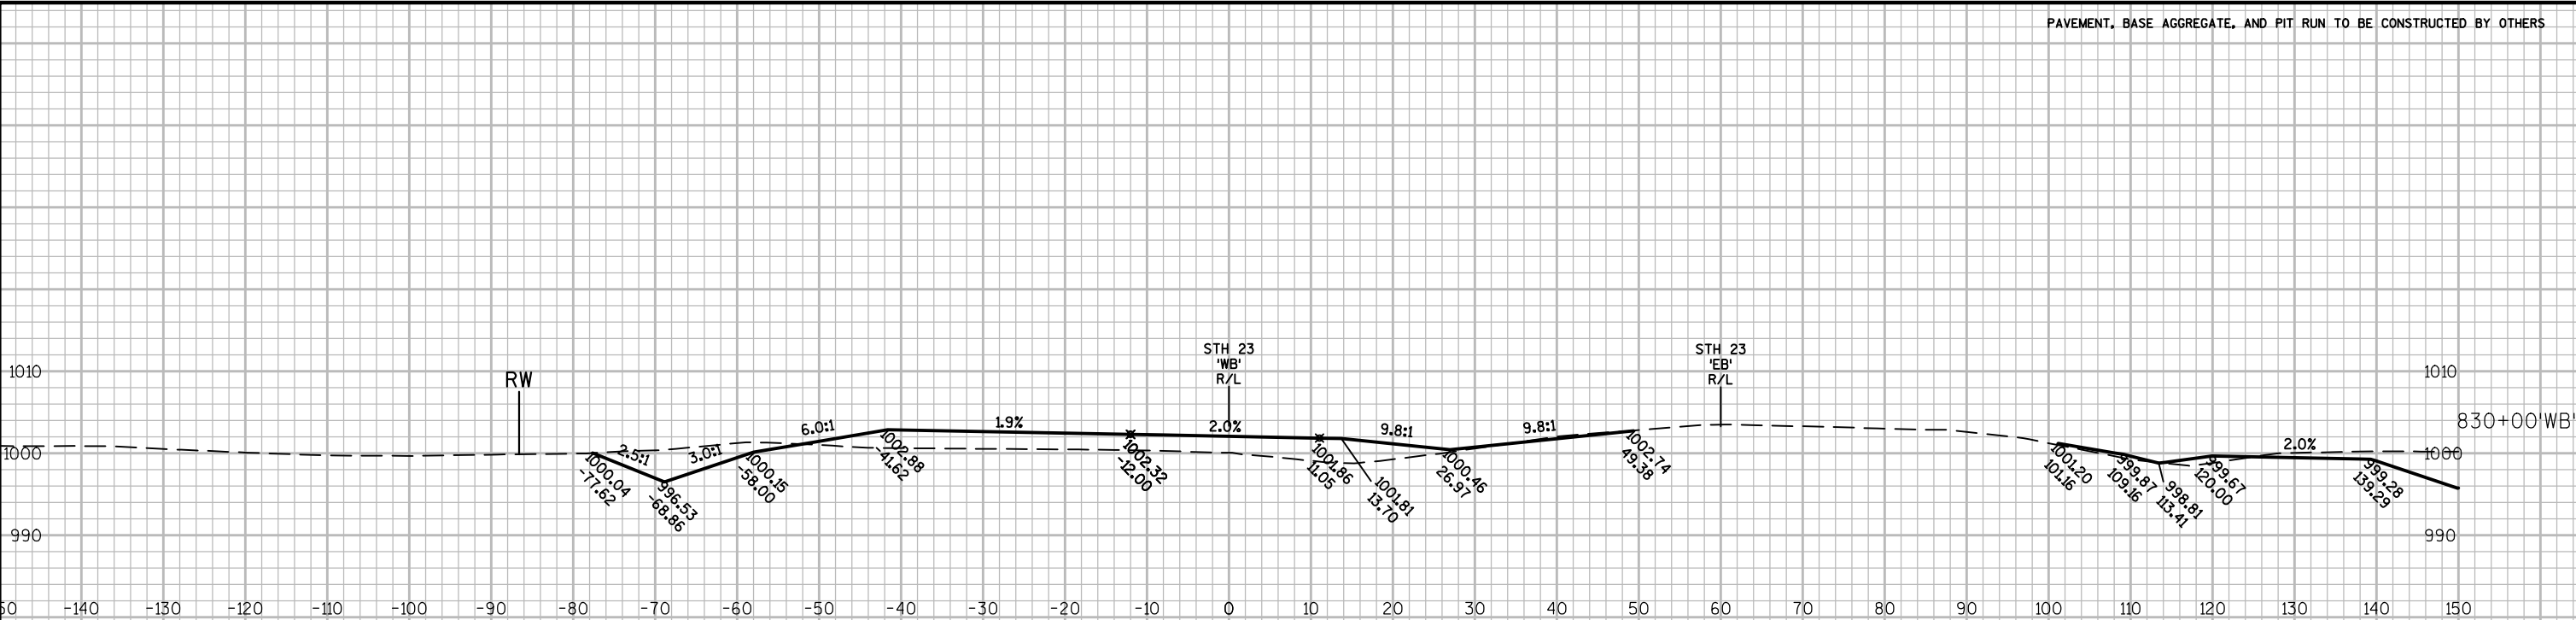



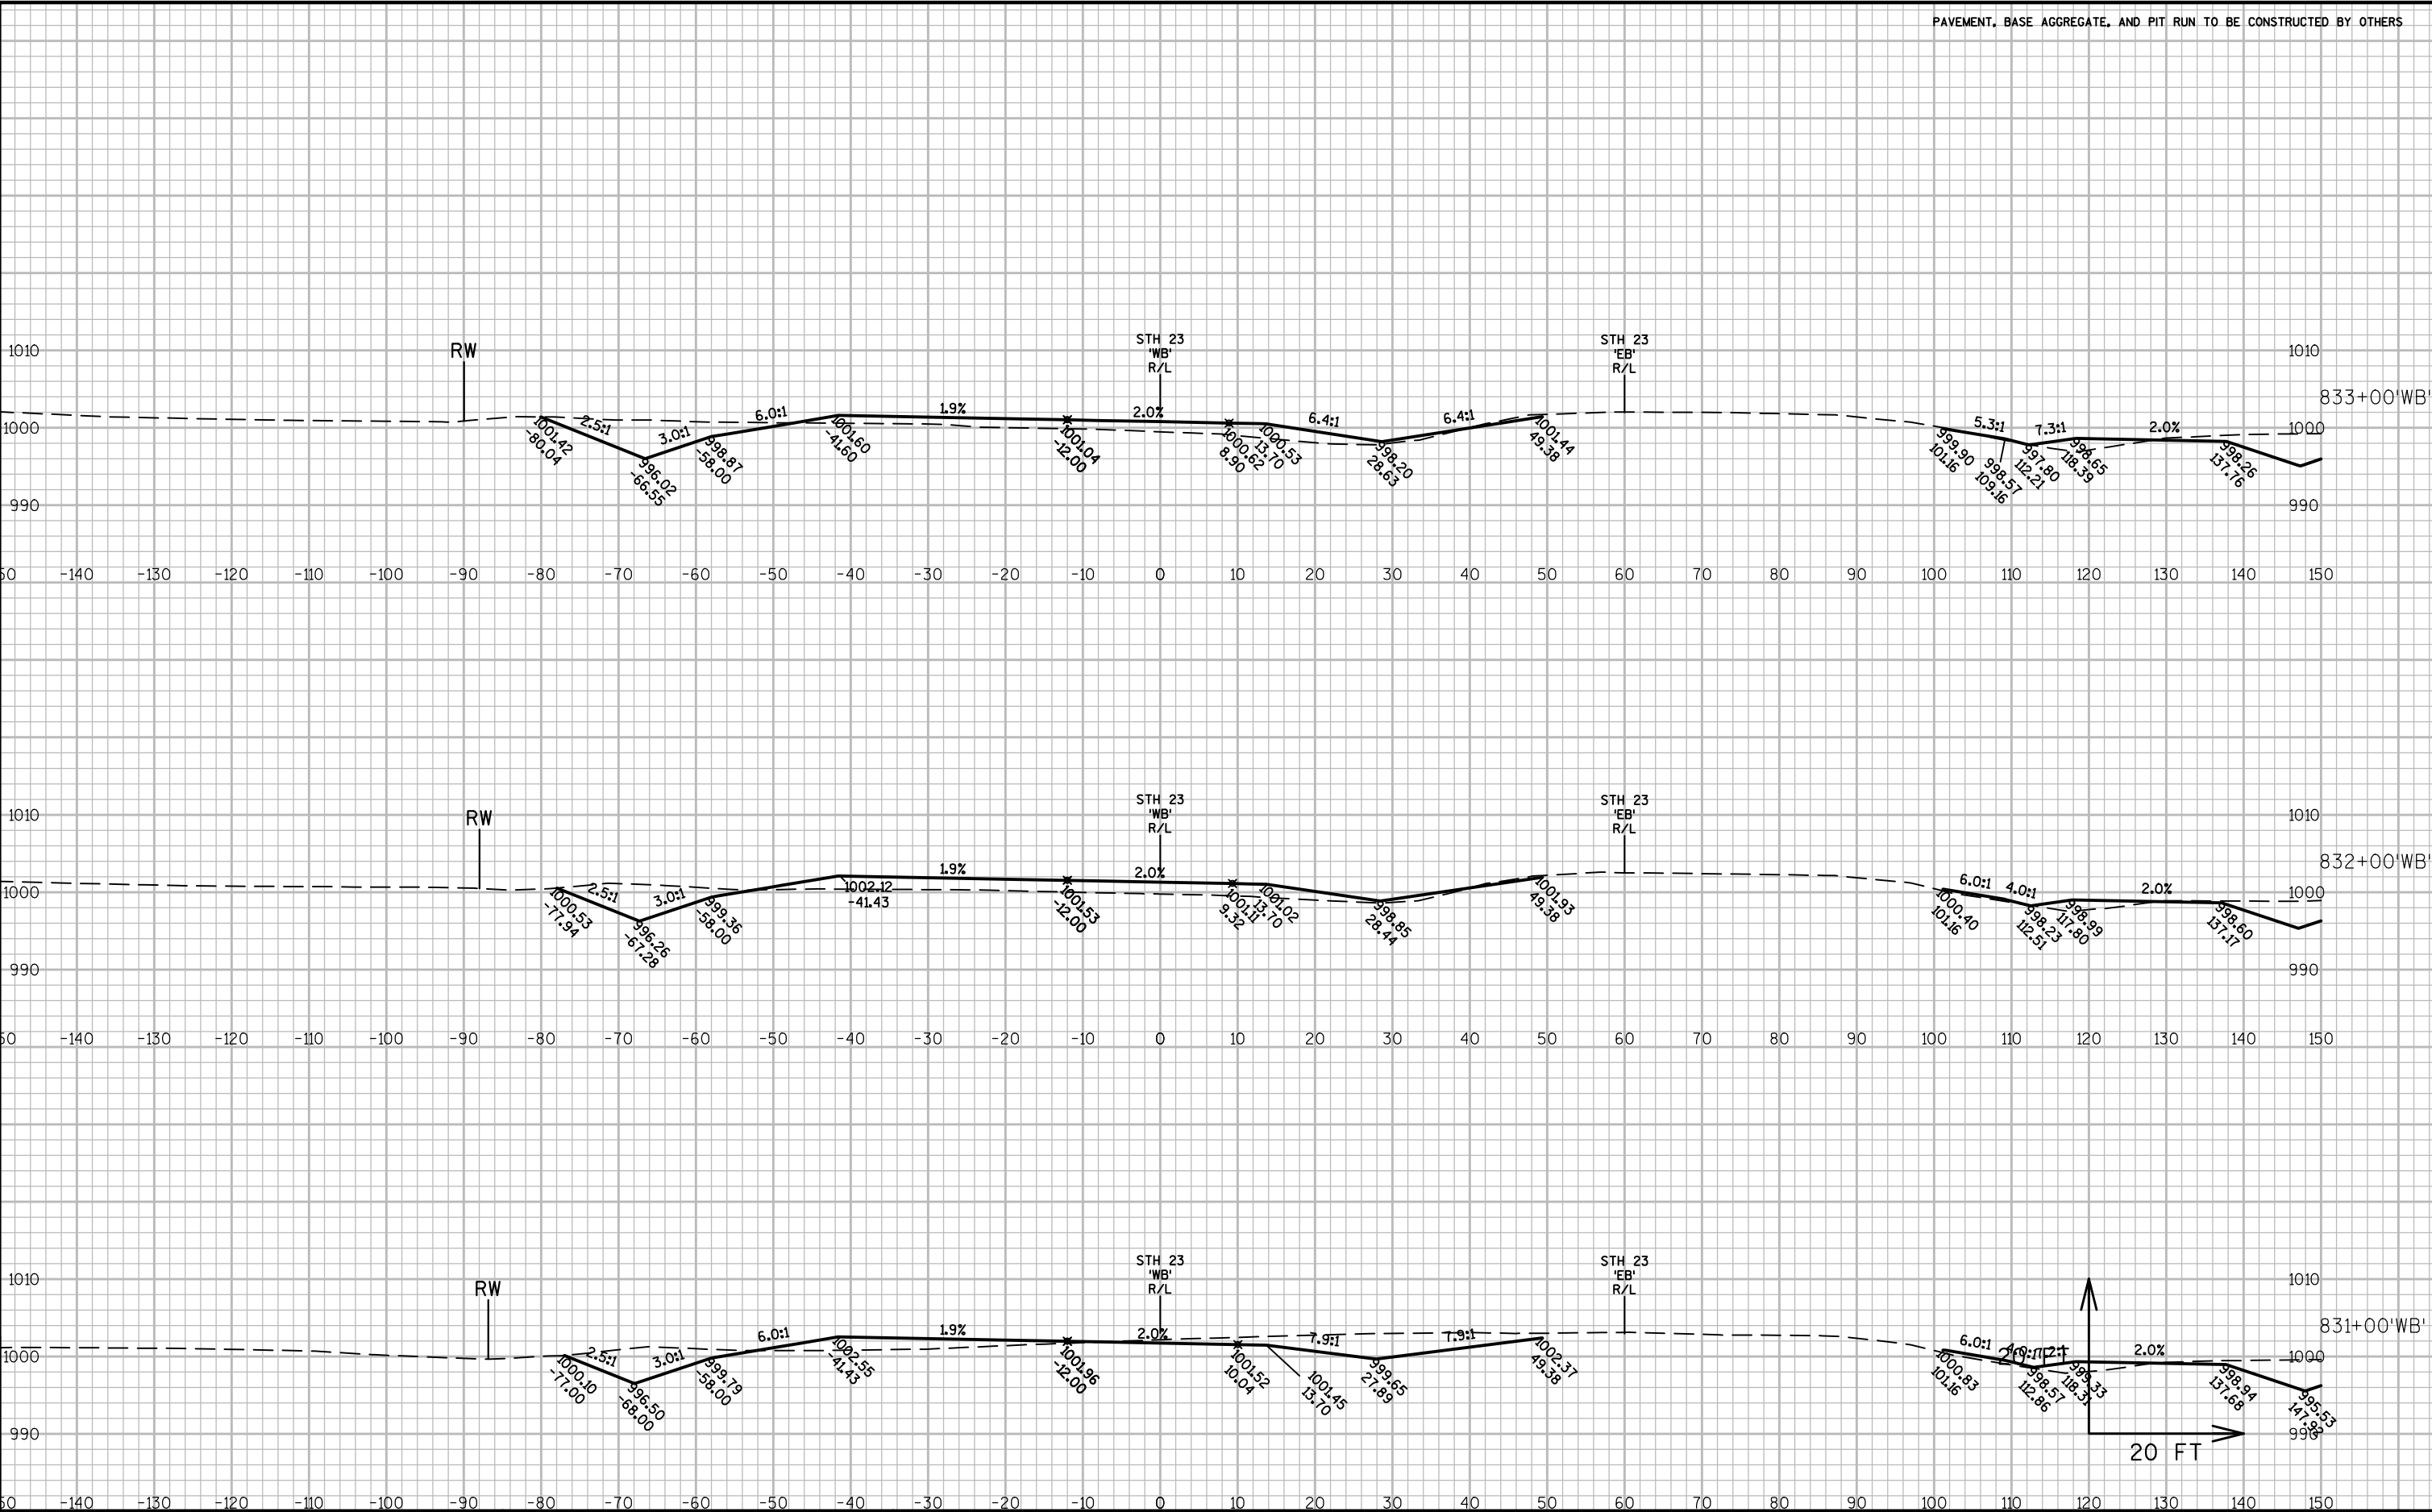


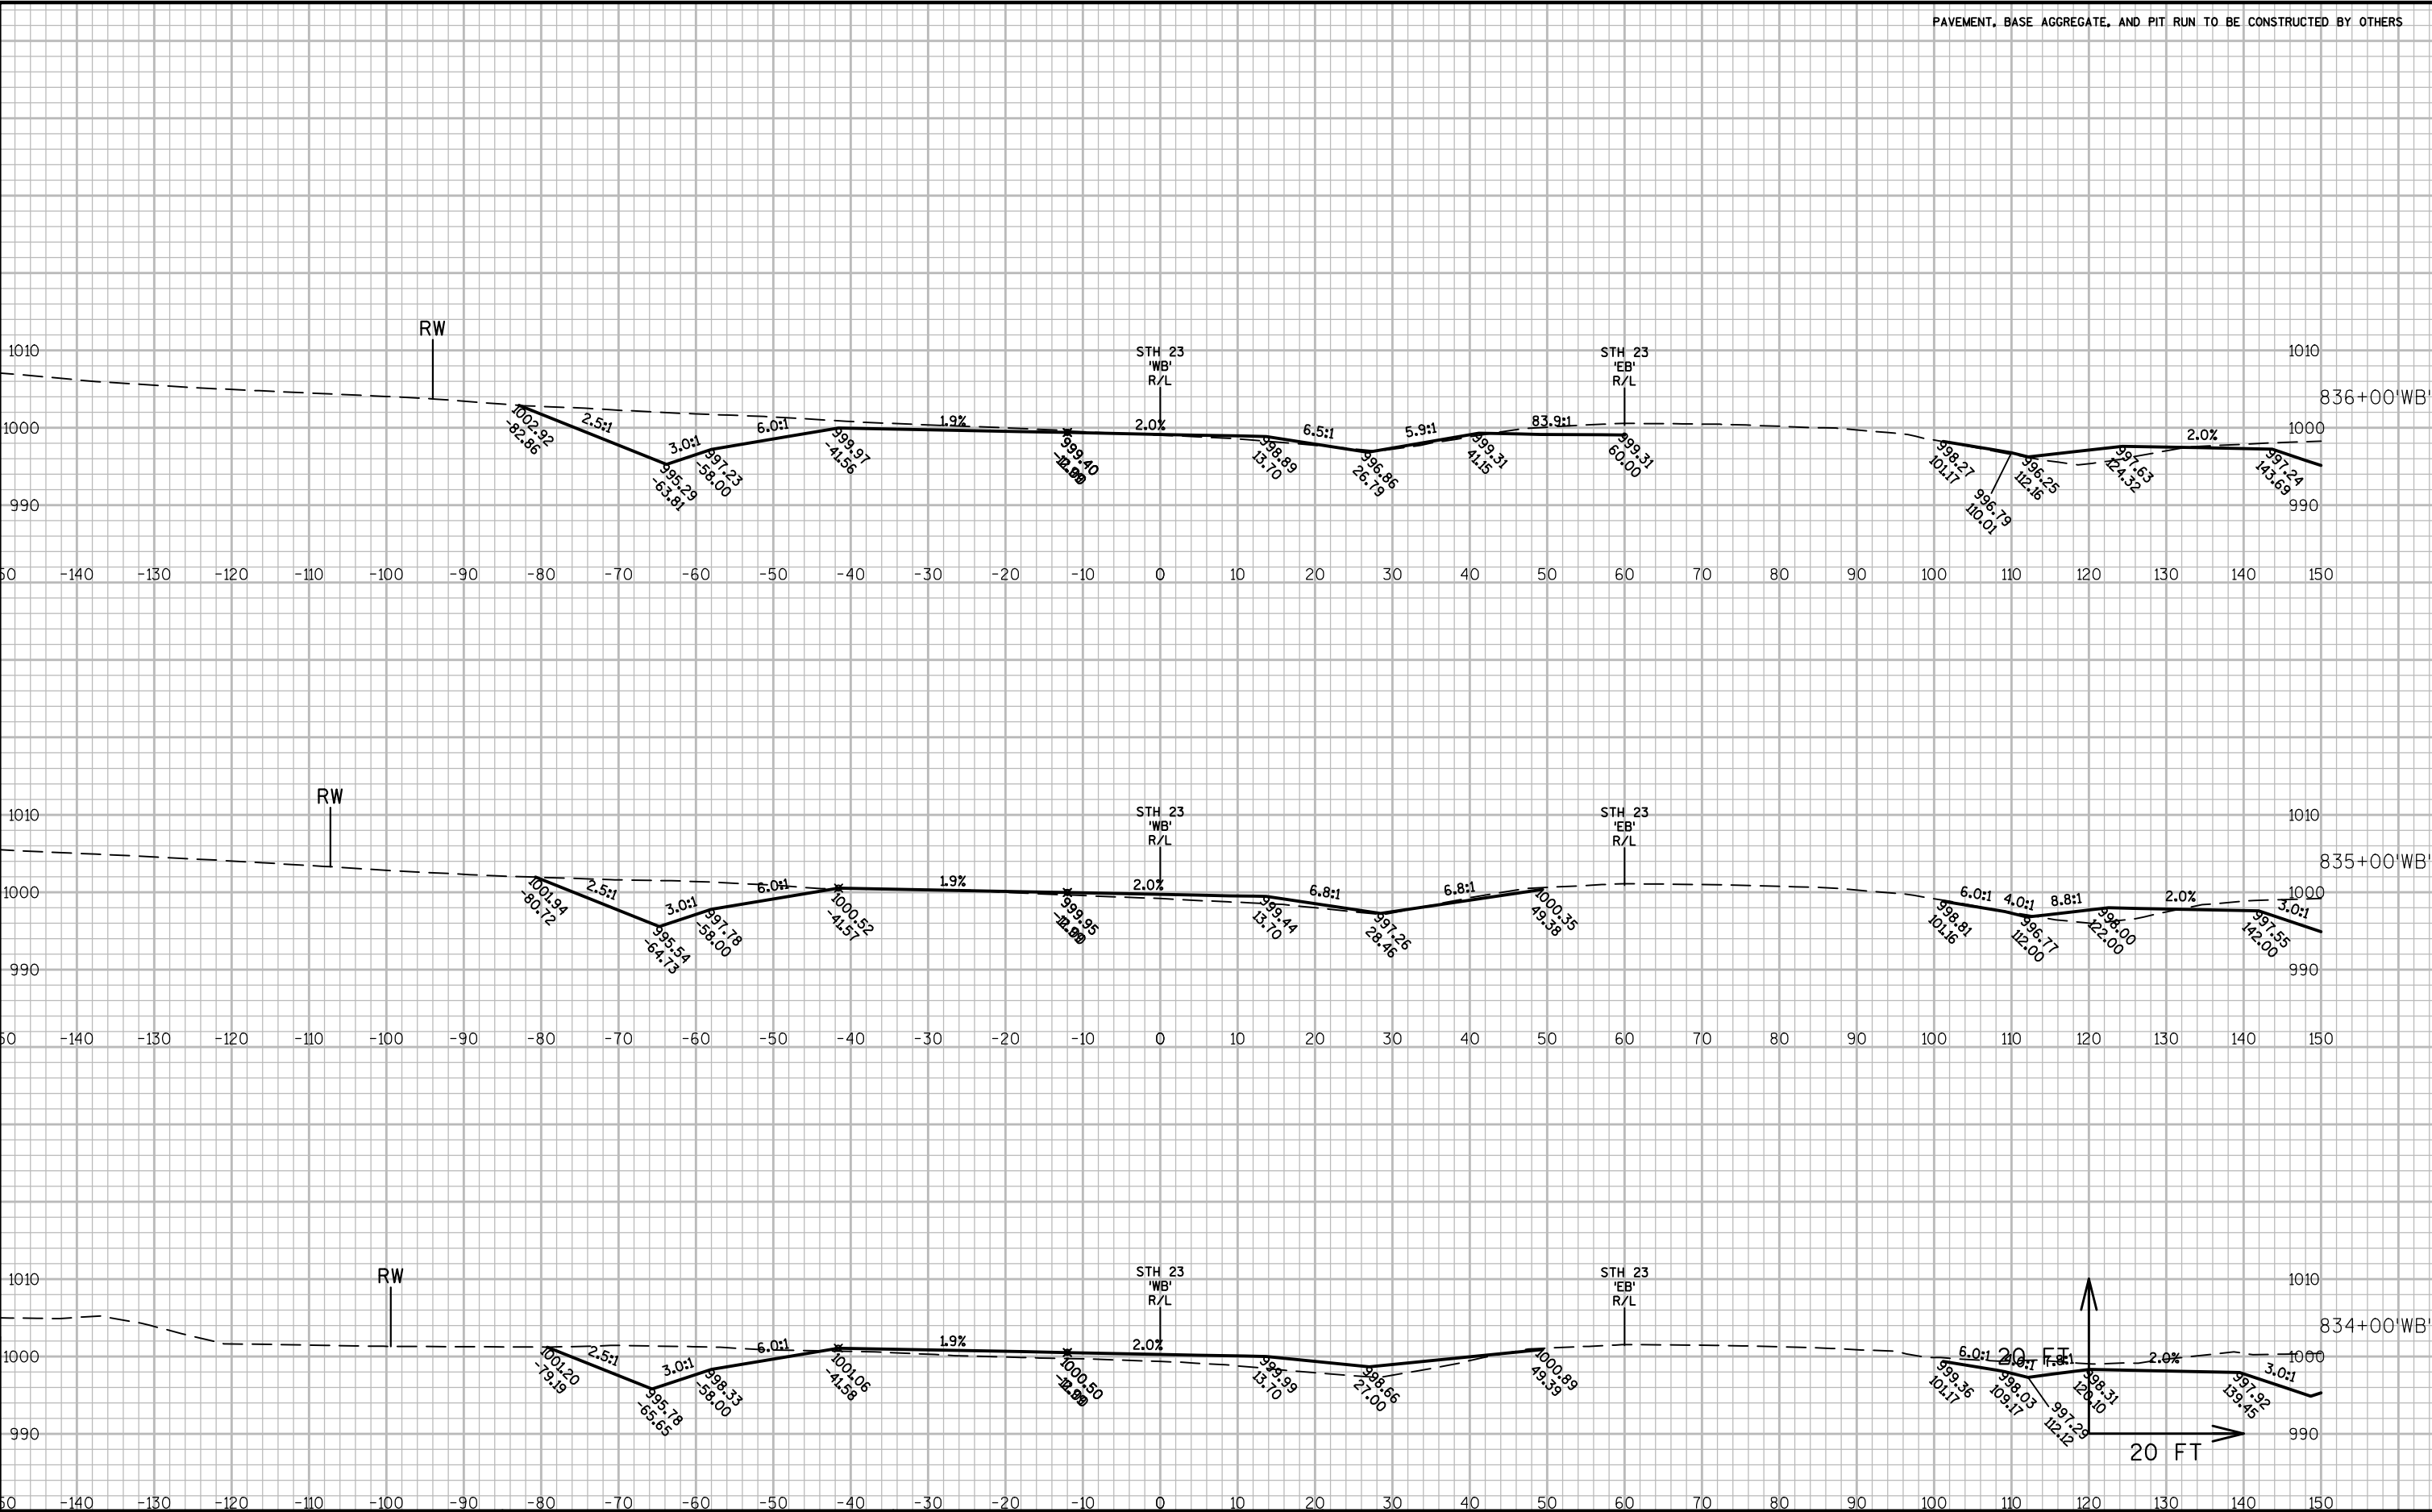

PAVEMENT, BASE AGGREGATE, AND PIT RUN TO BE CONSTRUCTED BY OTHERS

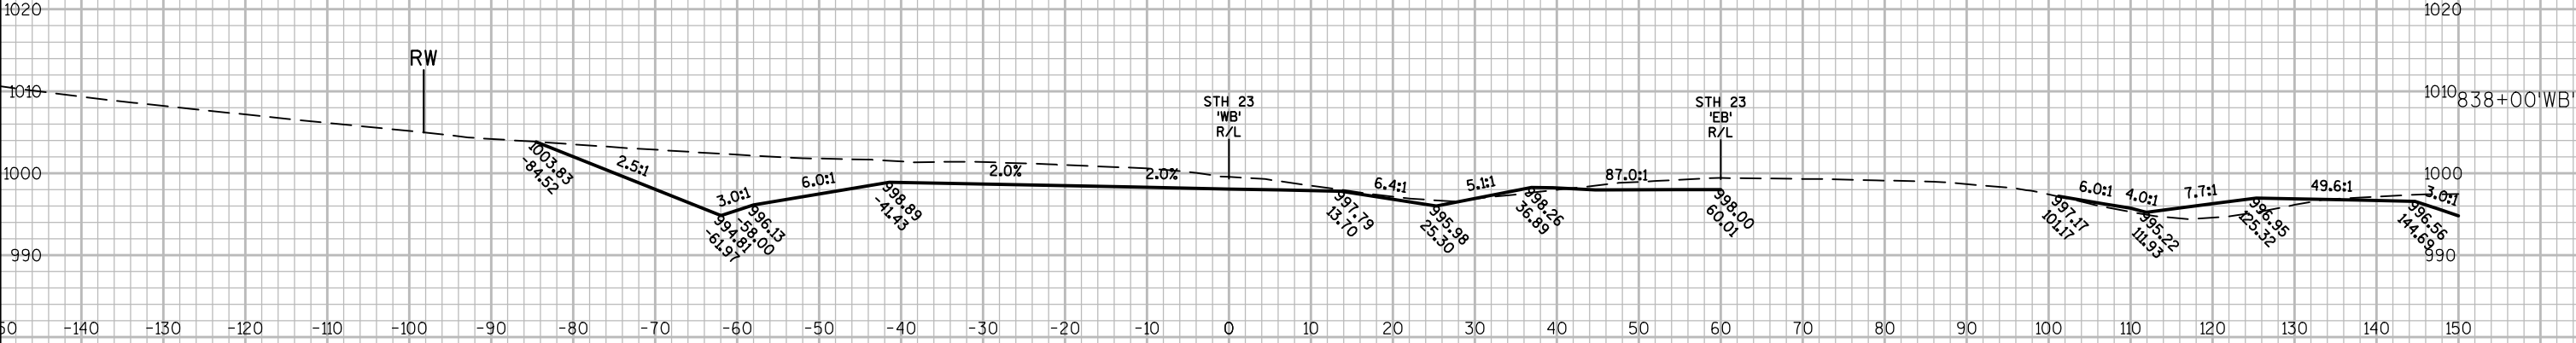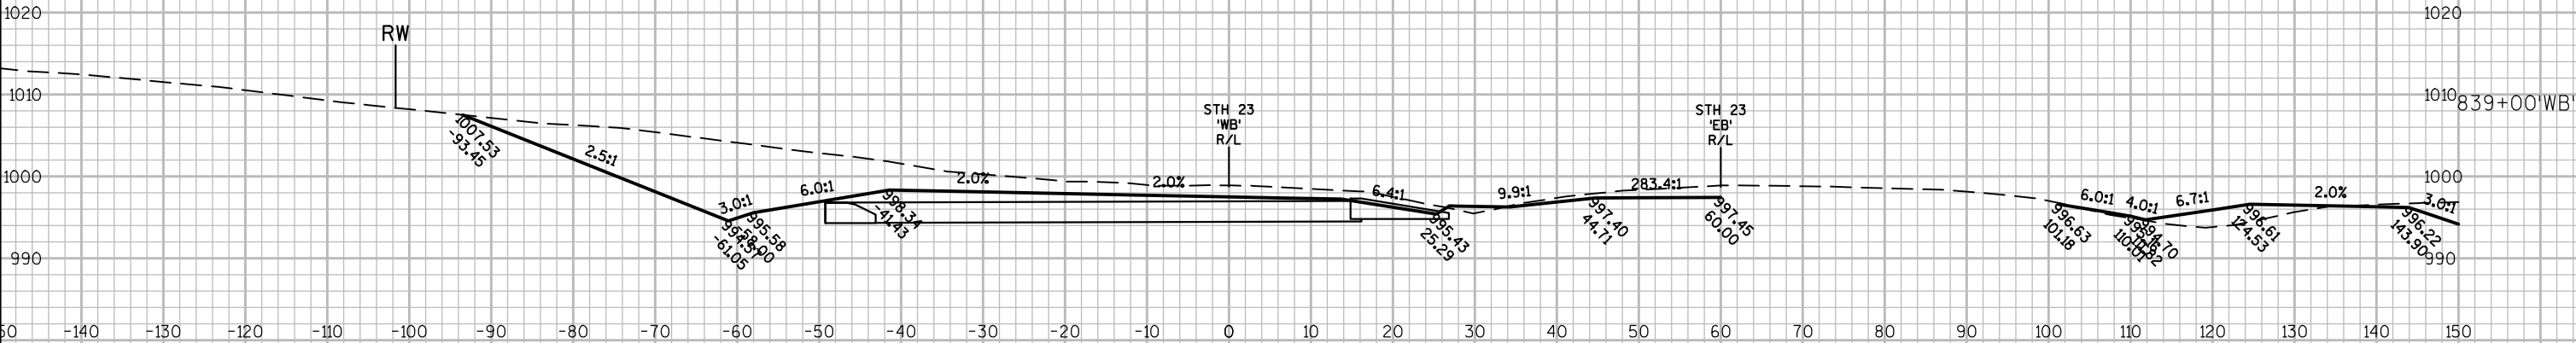

PAVEMENT, BASE AGGREGATE, AND PIT RUN TO BE CONSTRUCTED BY OTHERS

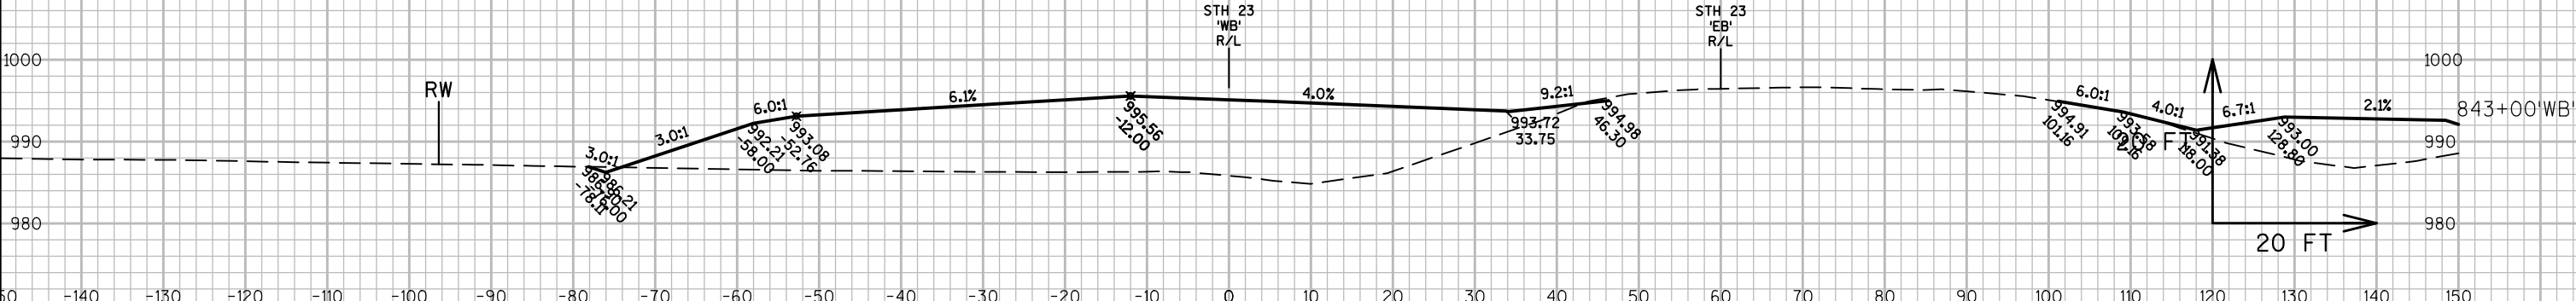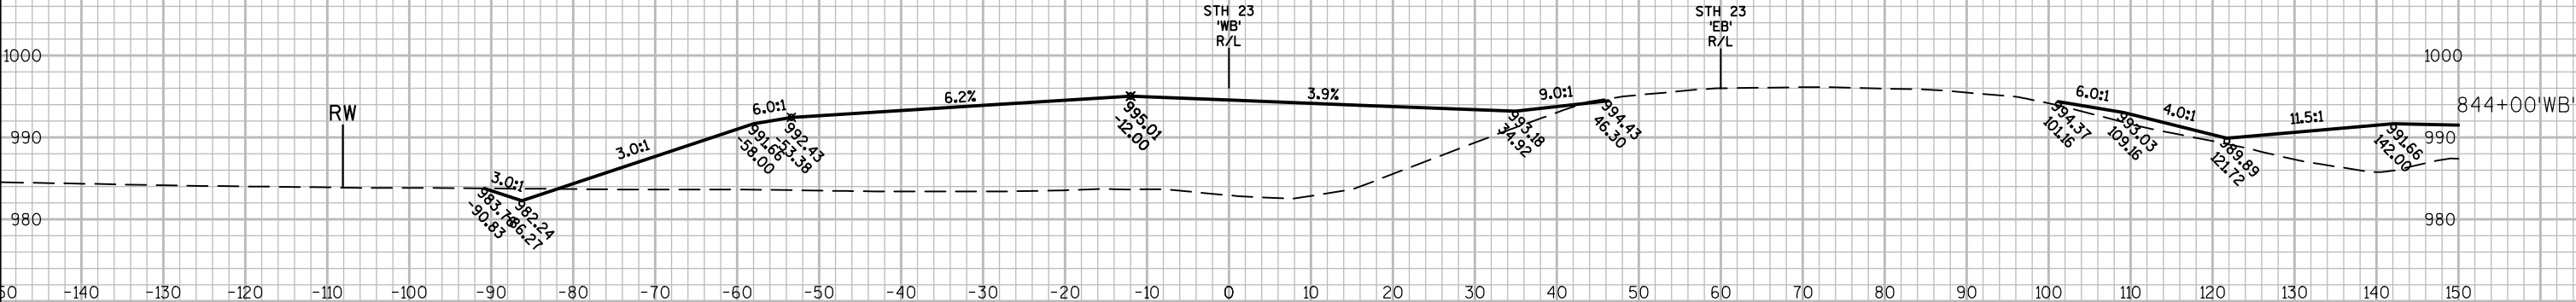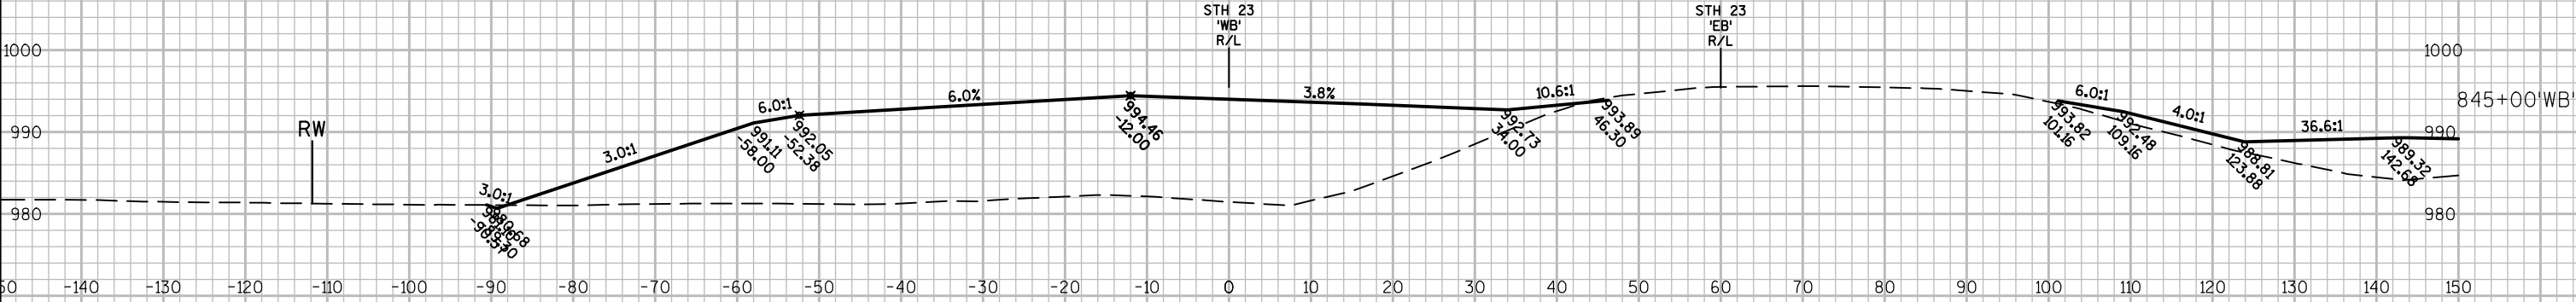

9

9

PROJECT NO:1440-13-76

HWY:STH 23

COUNTY:SHEBOYGAN

CROSS SECTIONS: SECTION VIEW GROUP - 1

SHEET

E


FILE NAME : N:\PDS\C3D\14401376\DESIGN\XSECTIONS\PITRUN\FILLXSECTIONS.DWG
LAYOUT NAME - SECTION SHEET - (33)


PLOT DATE : 7/9/2019 1:01 PM


PLOT BY : VOGEL, KURT MICHAEL PLOT NAME :


PLOT SCALE : 1 IN:20 FT



WISDOT/CADDs SHEET 49

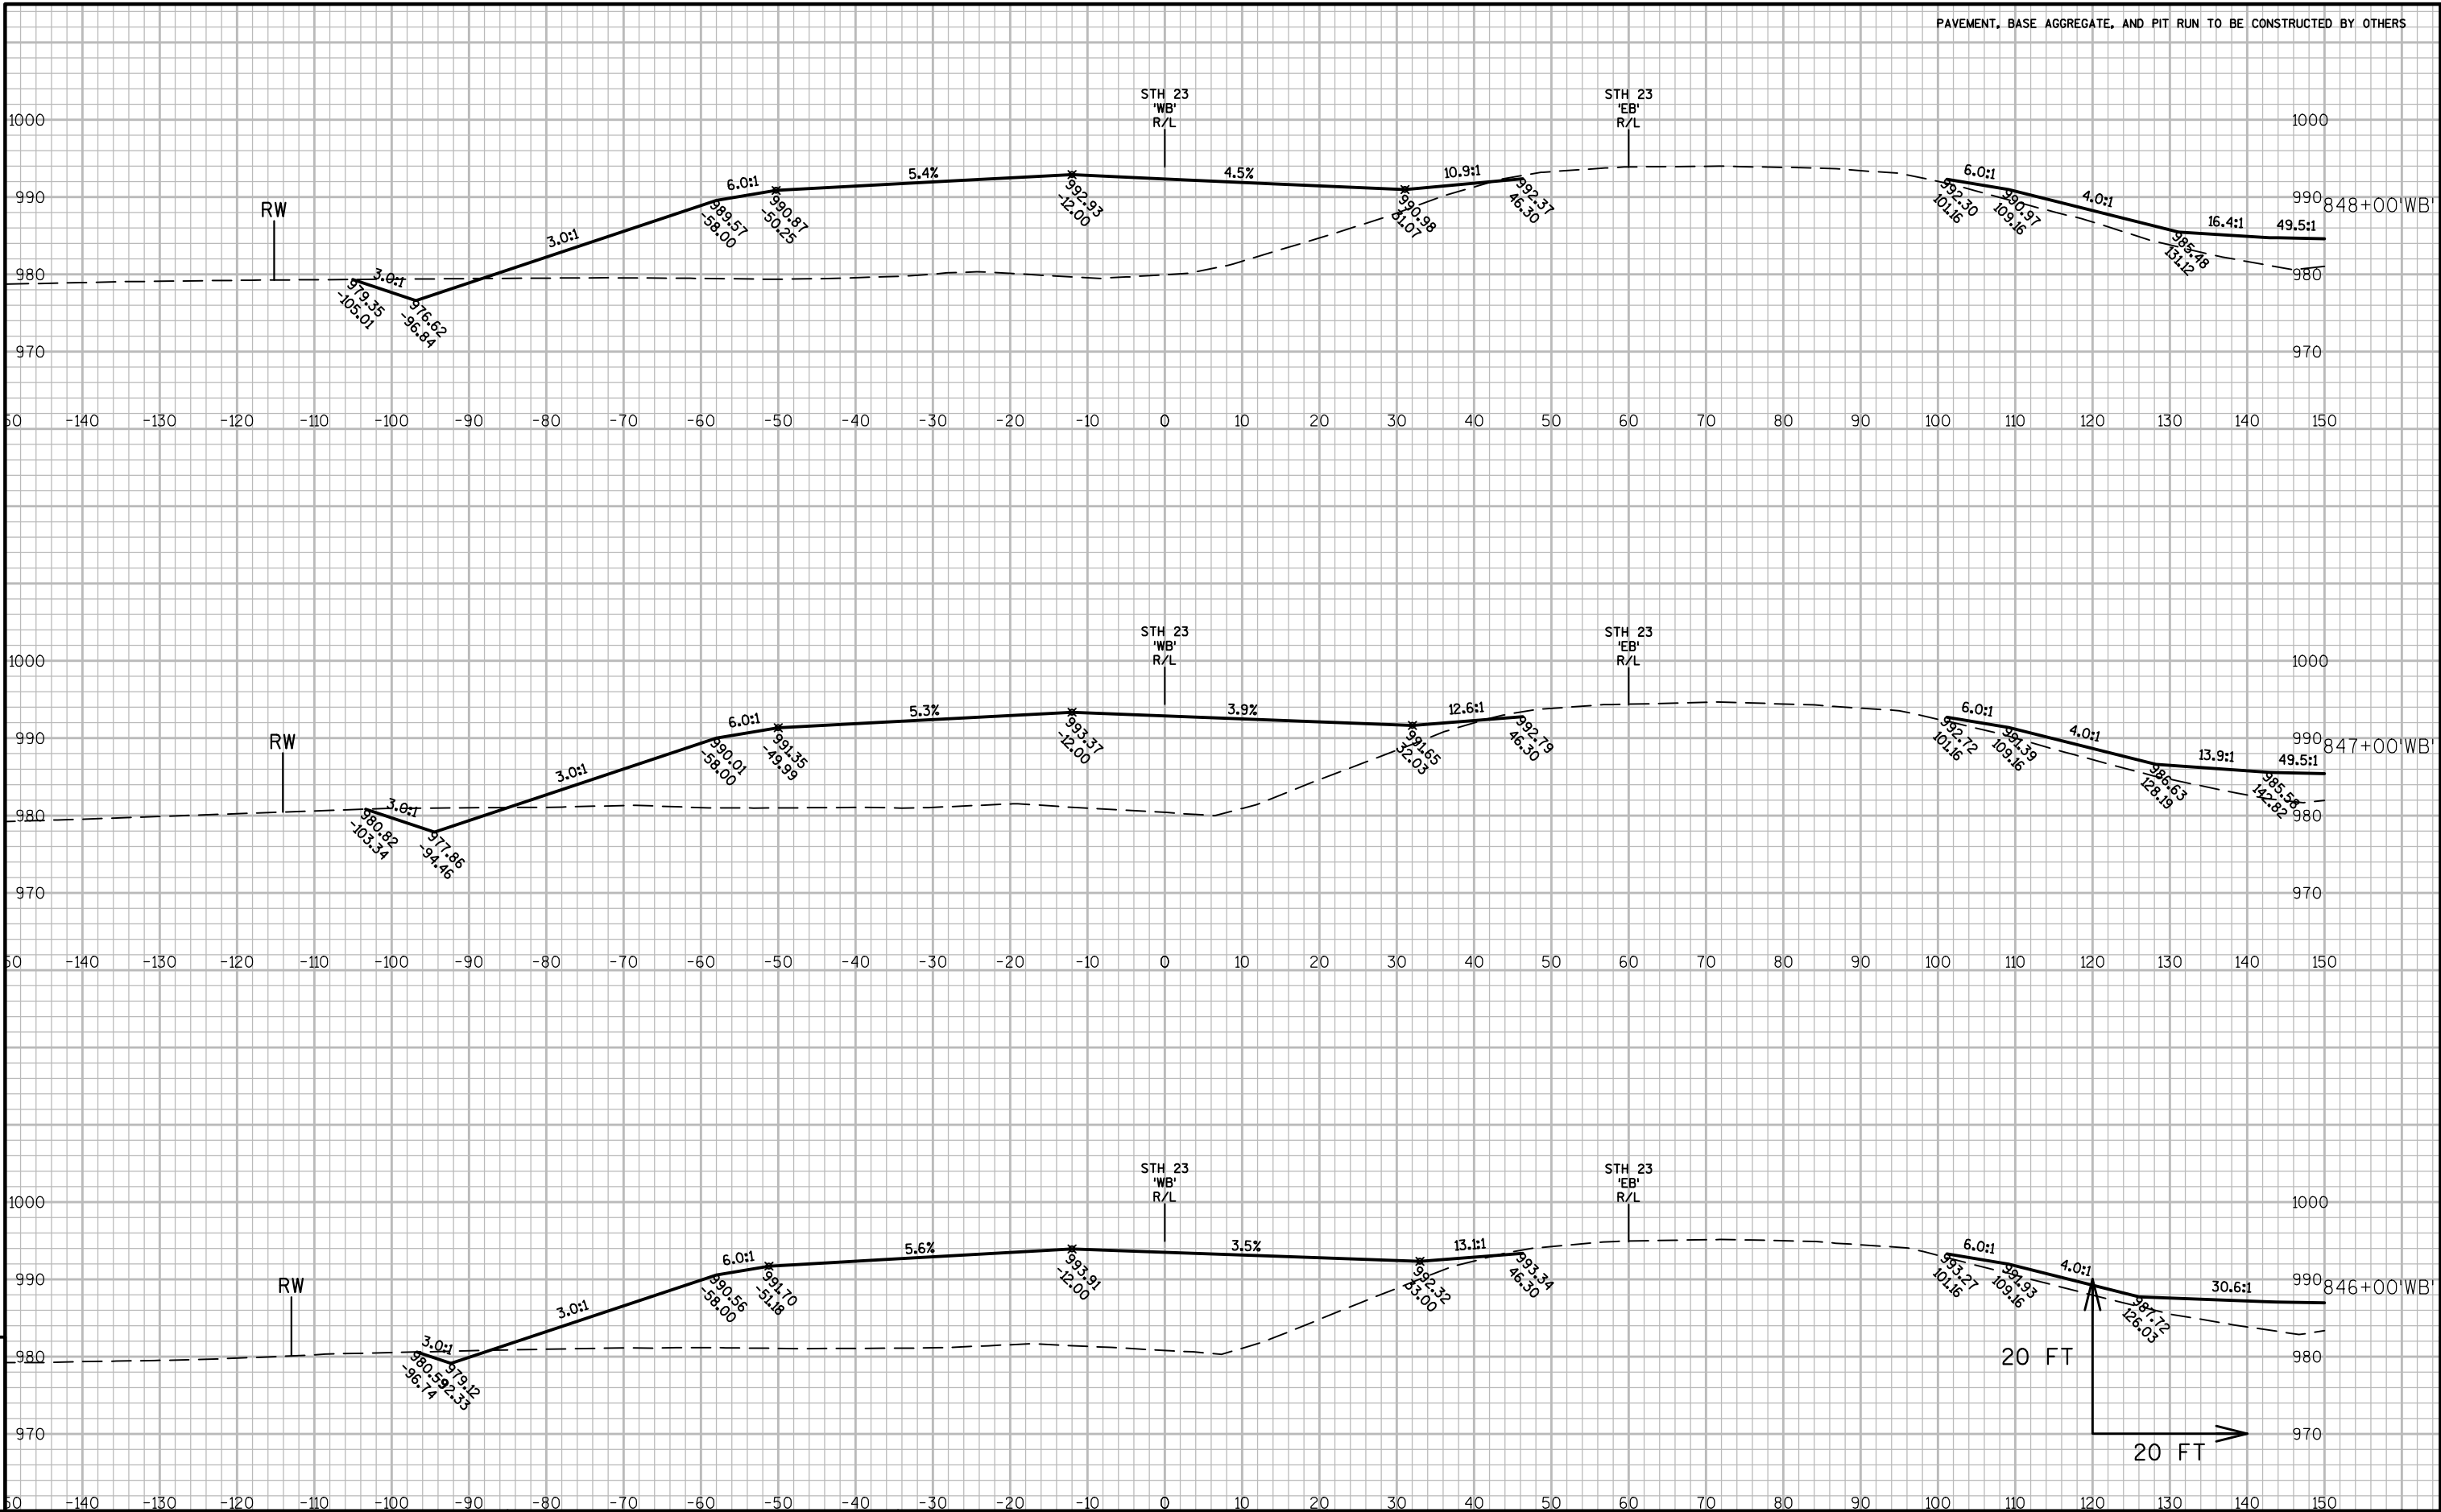


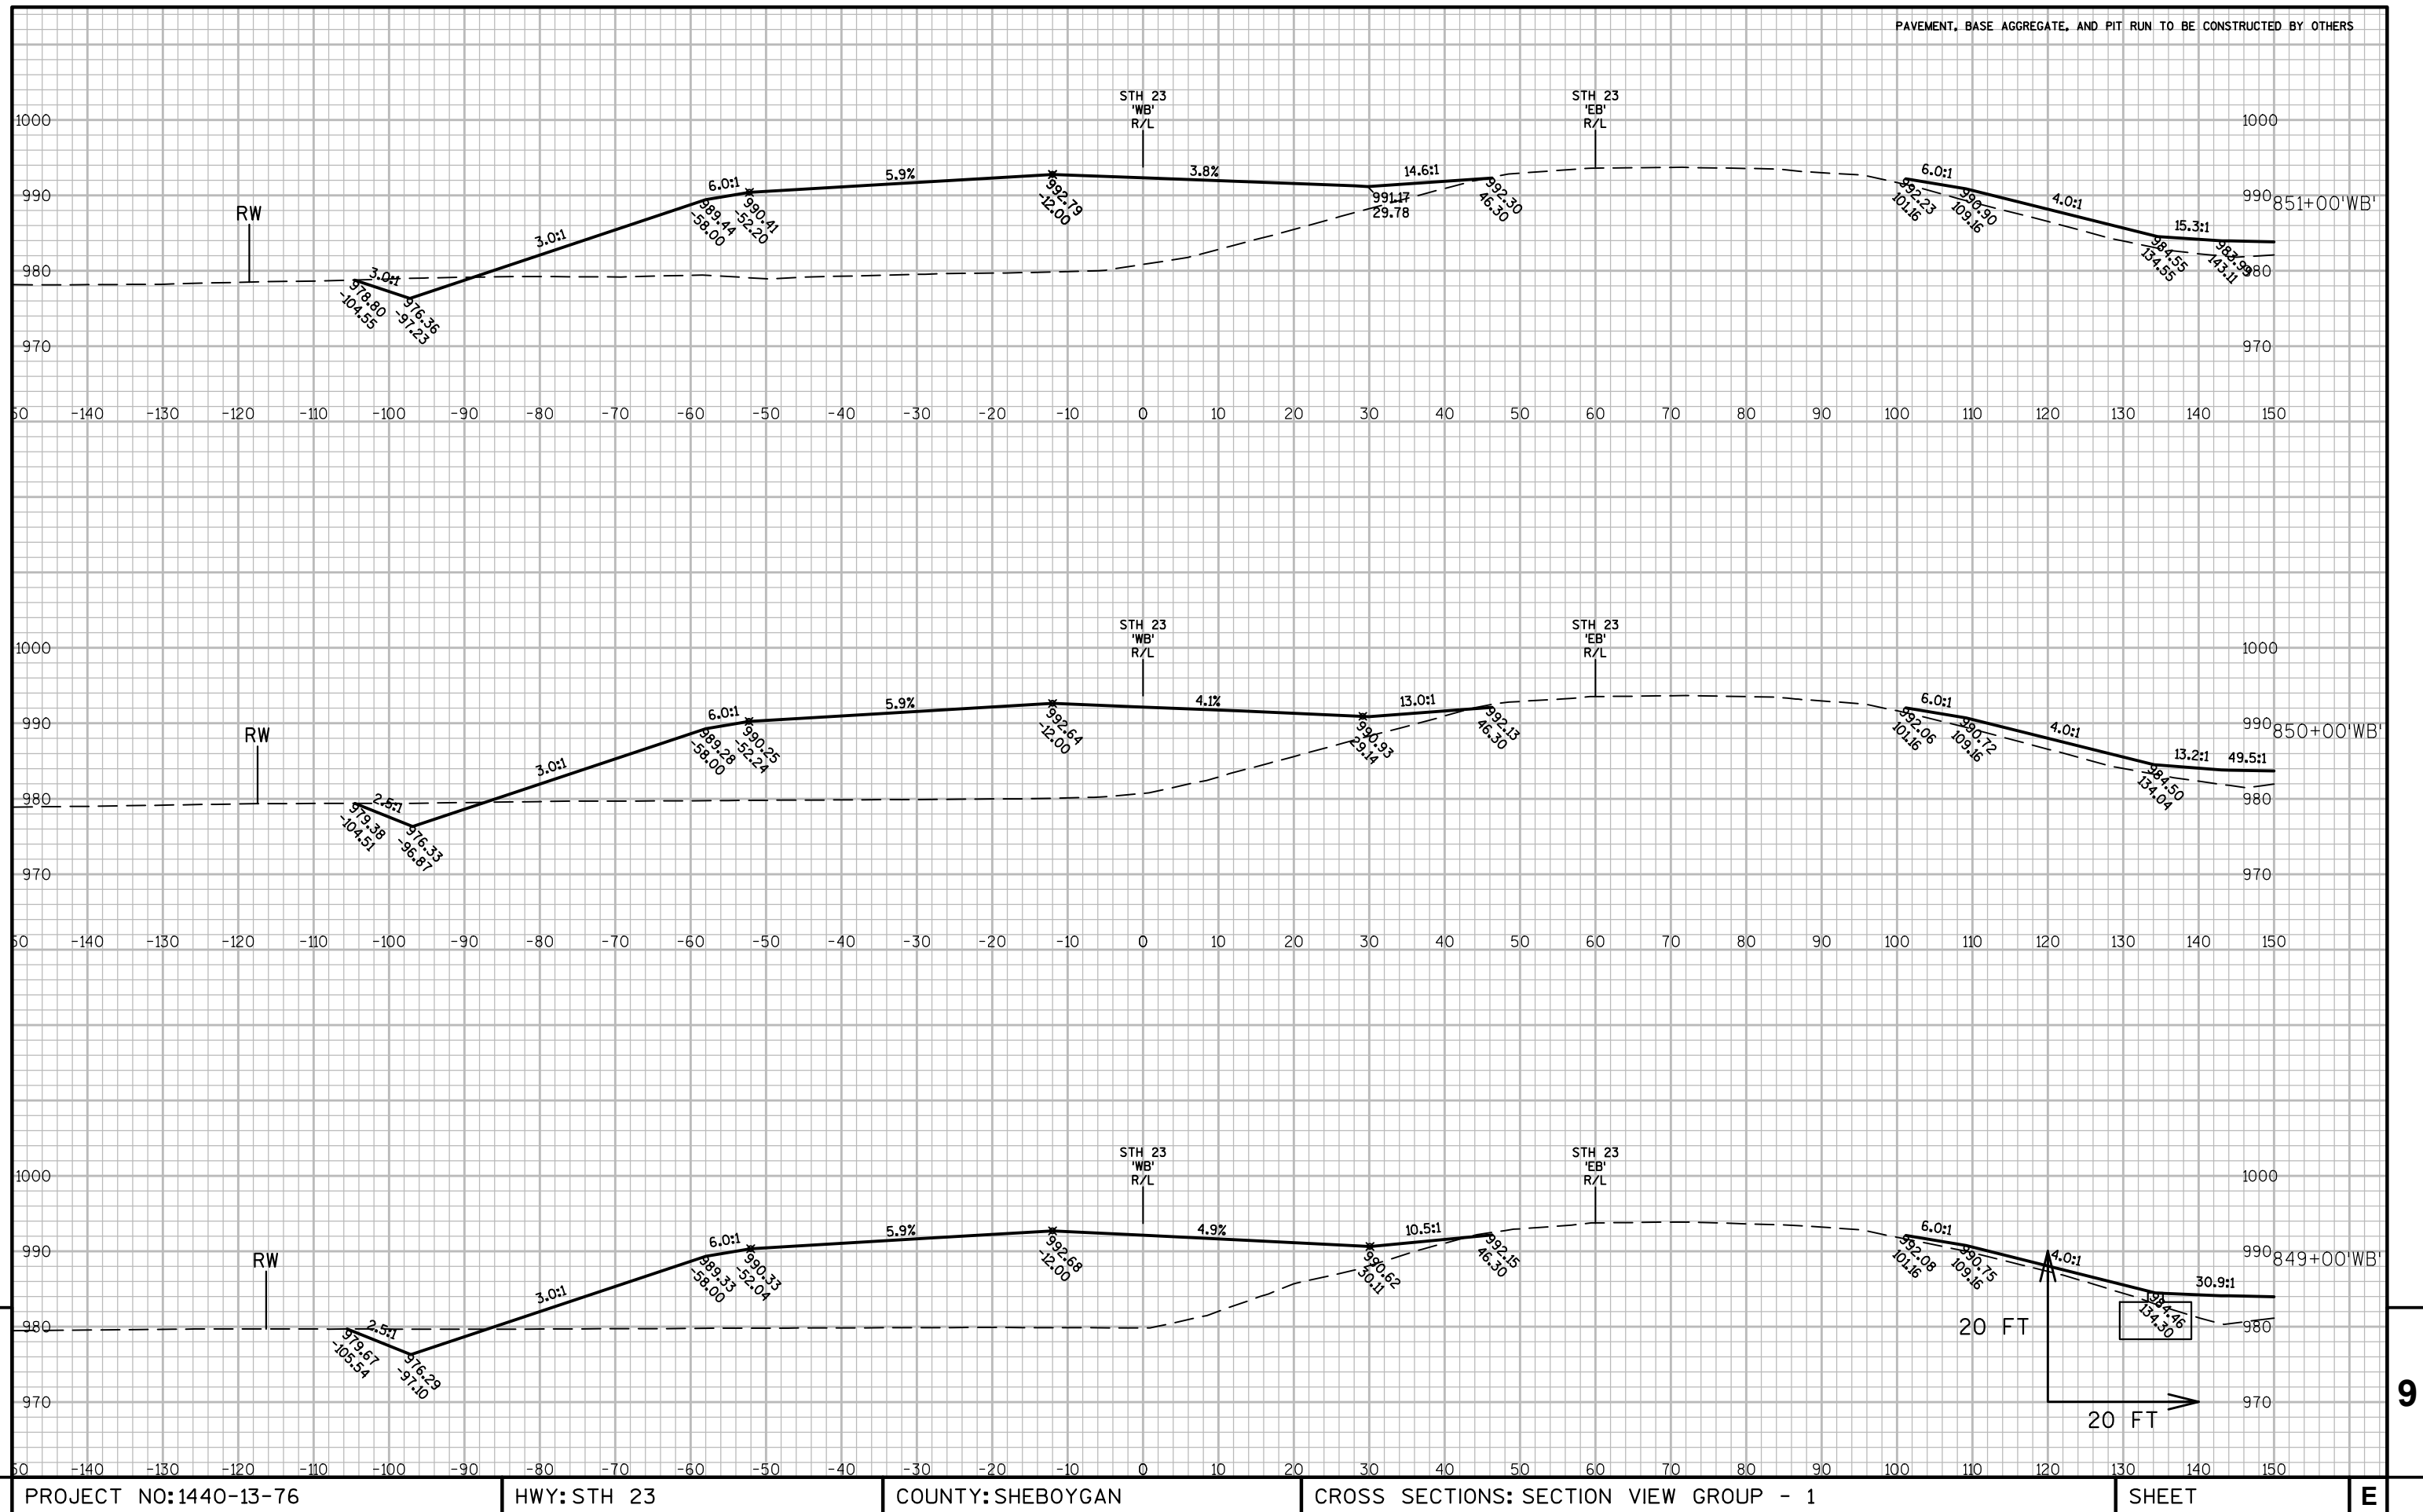




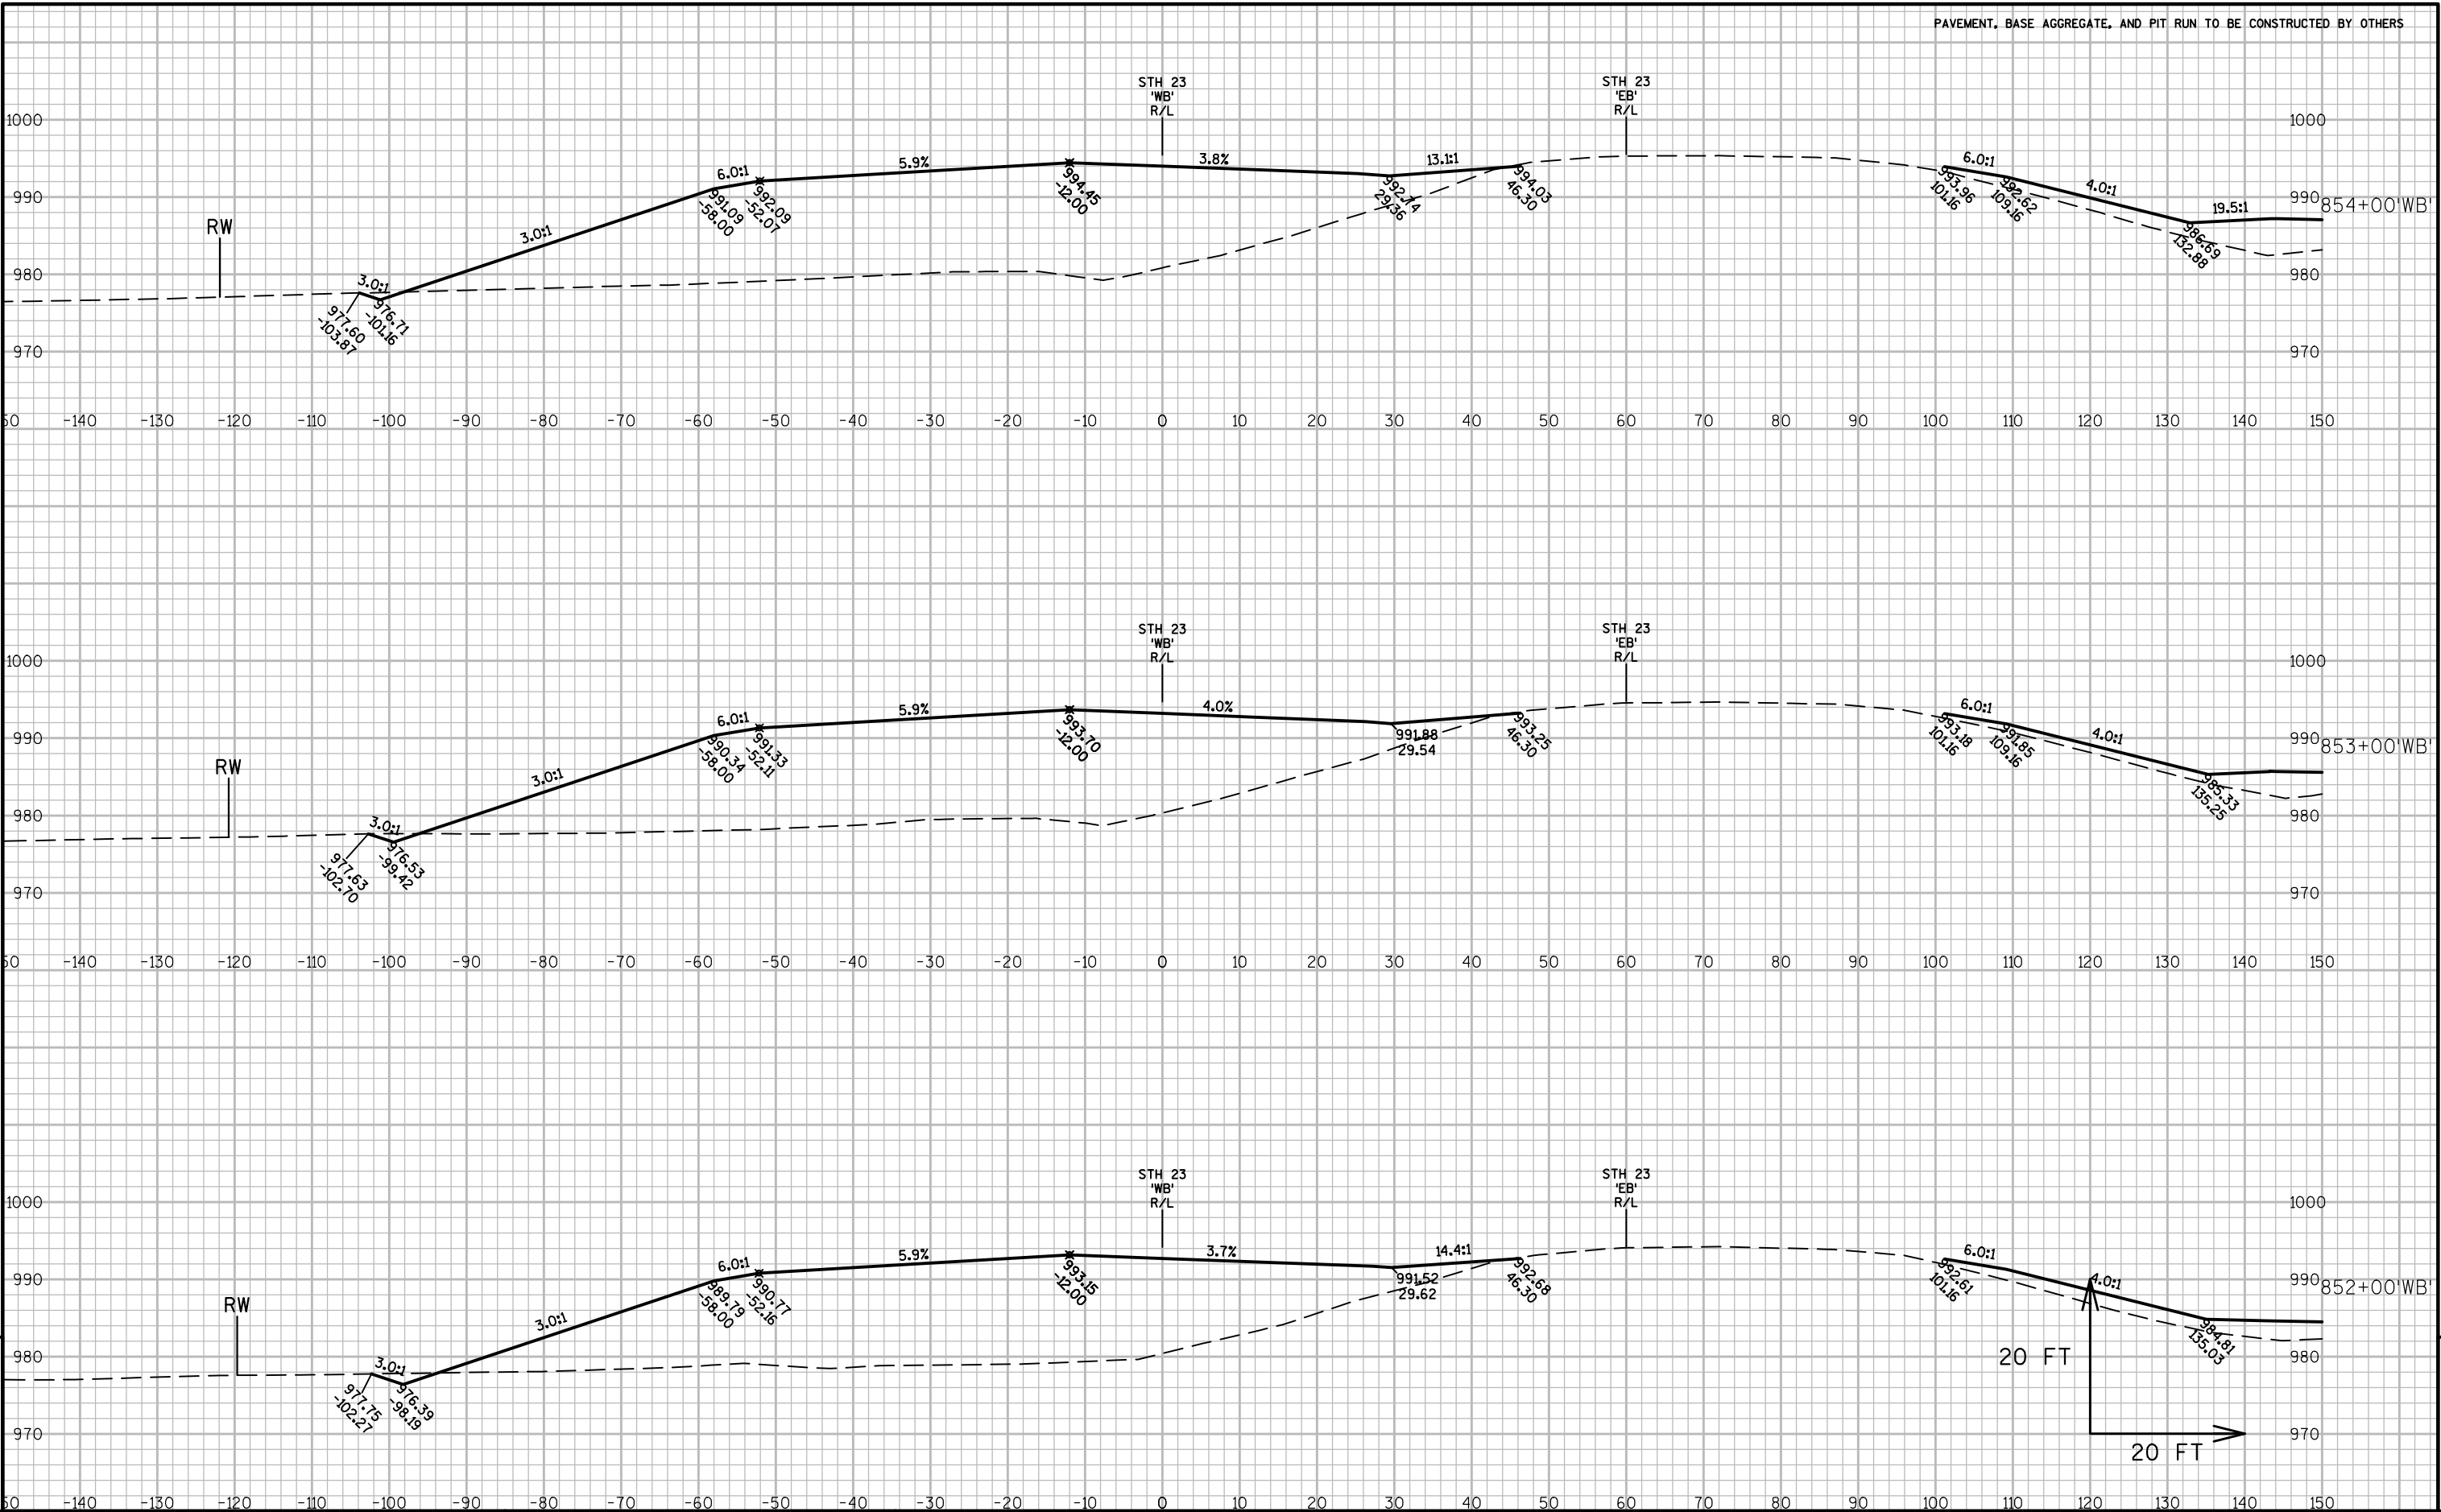


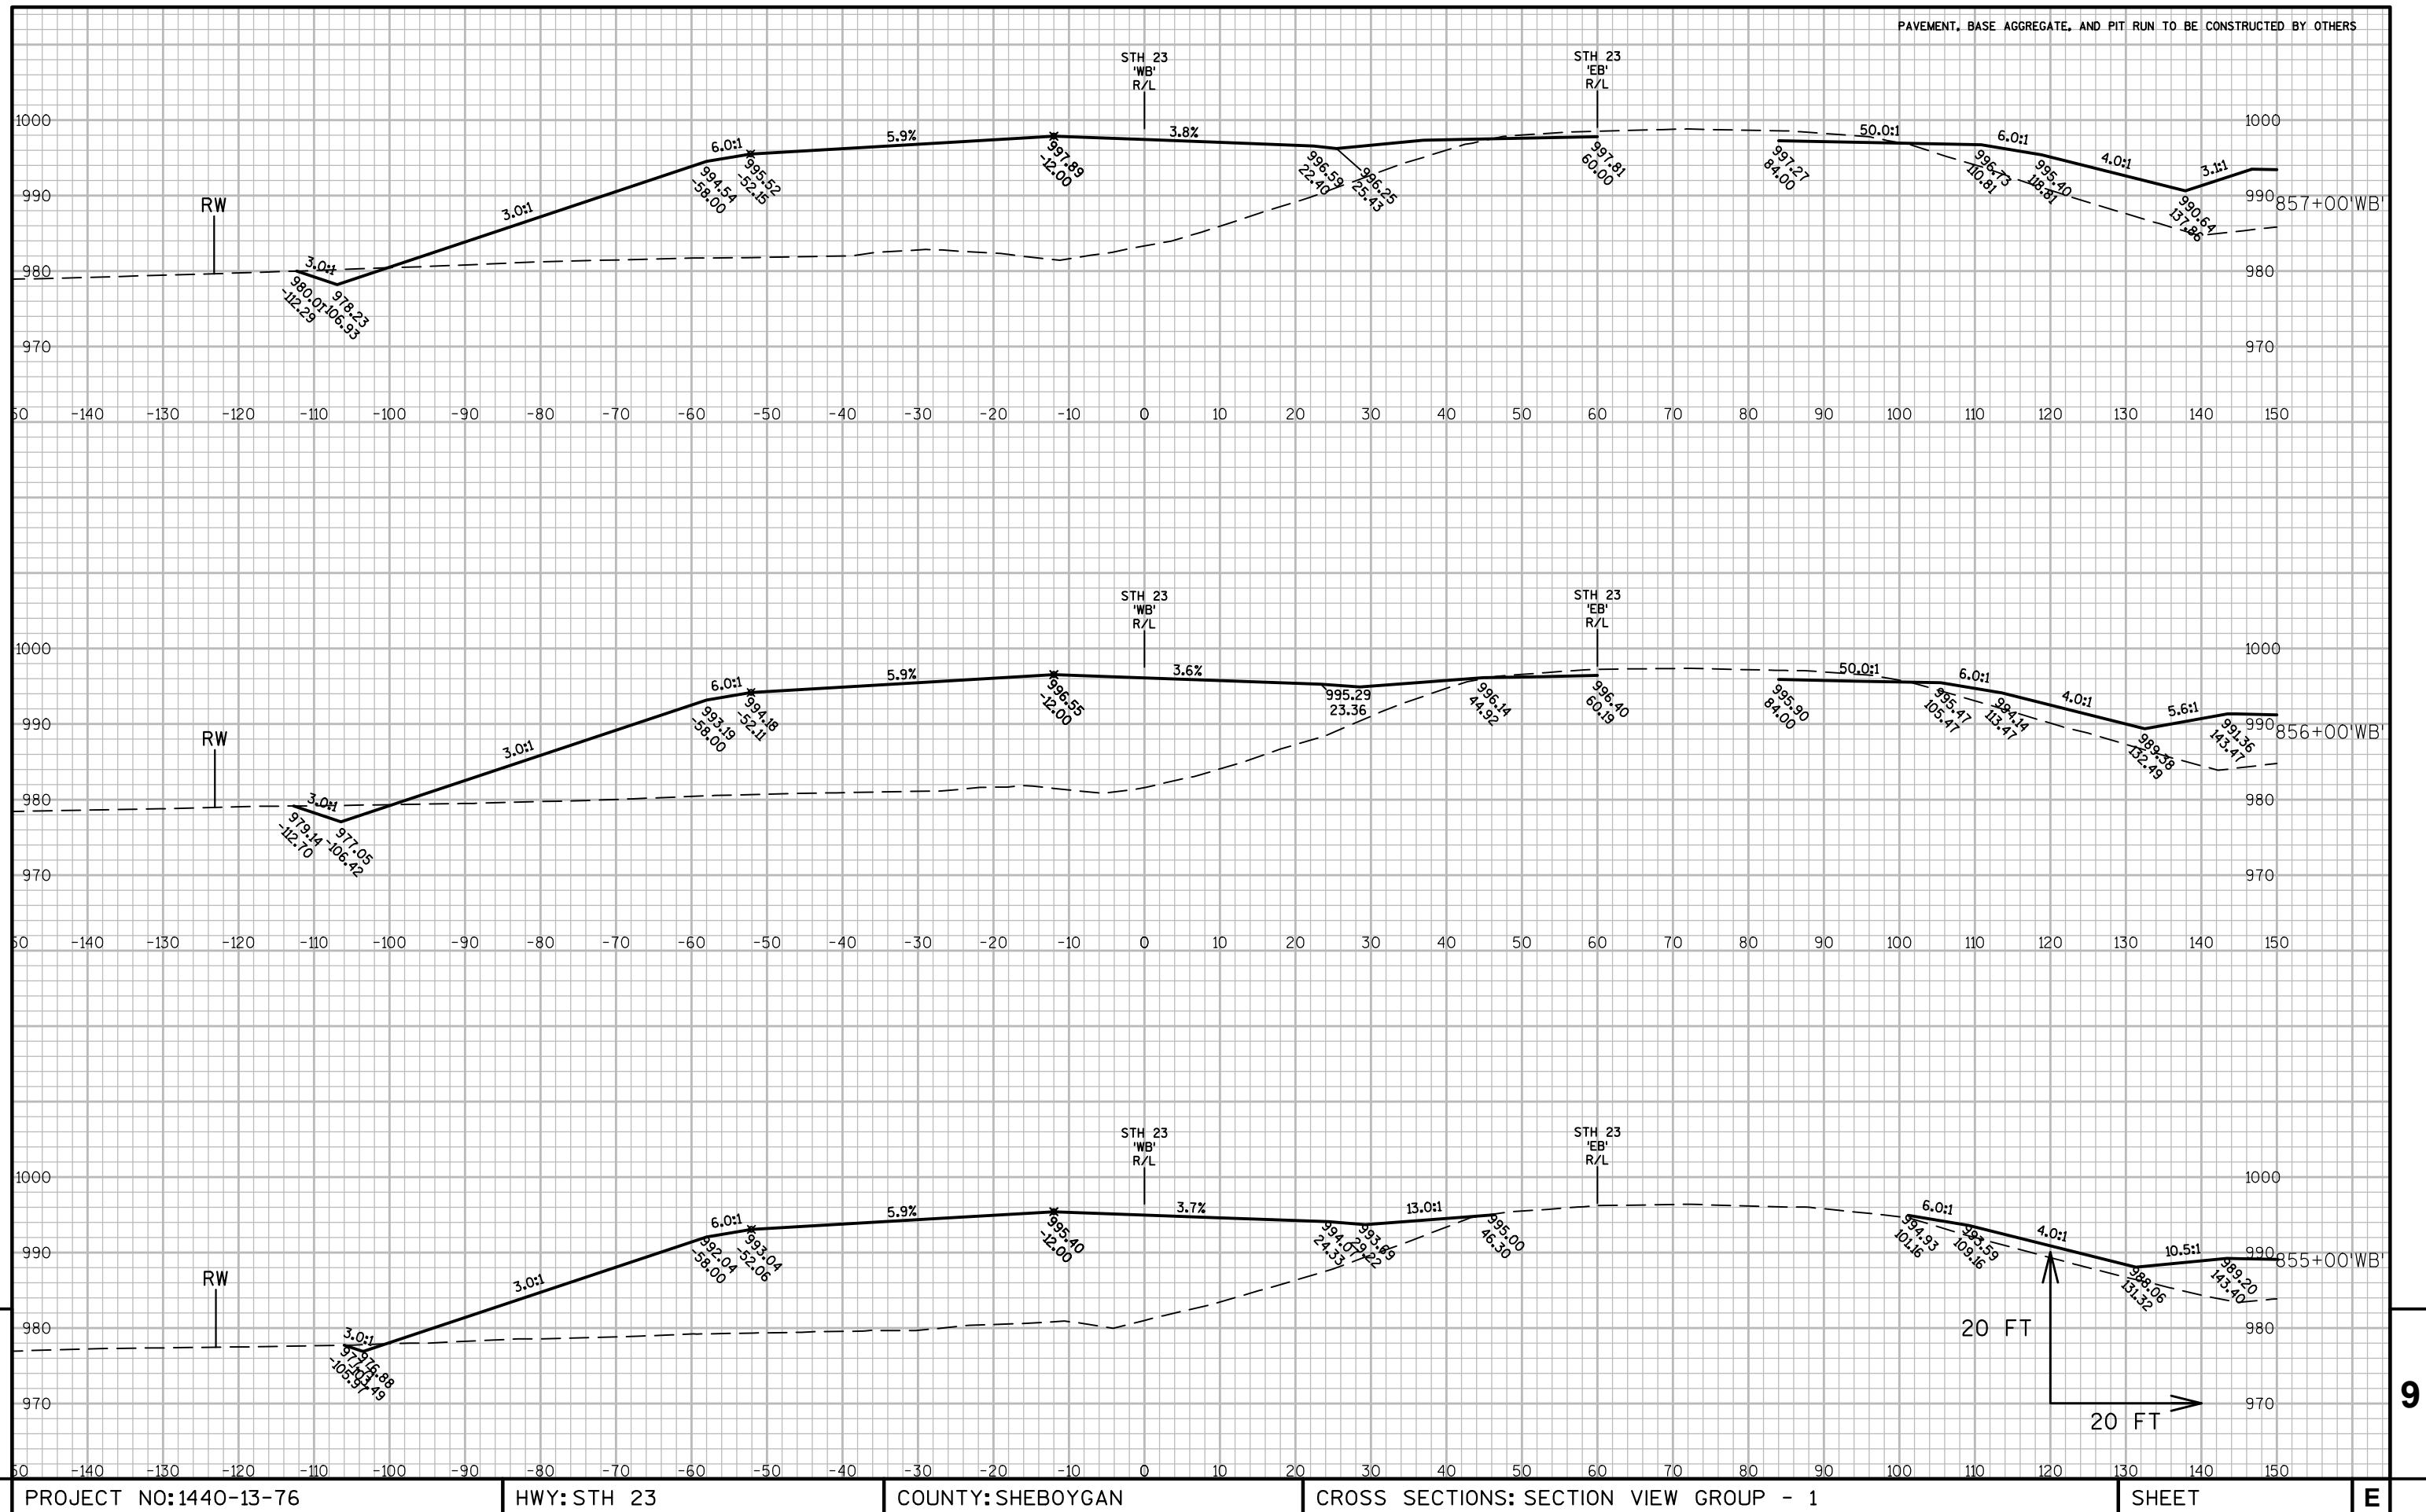


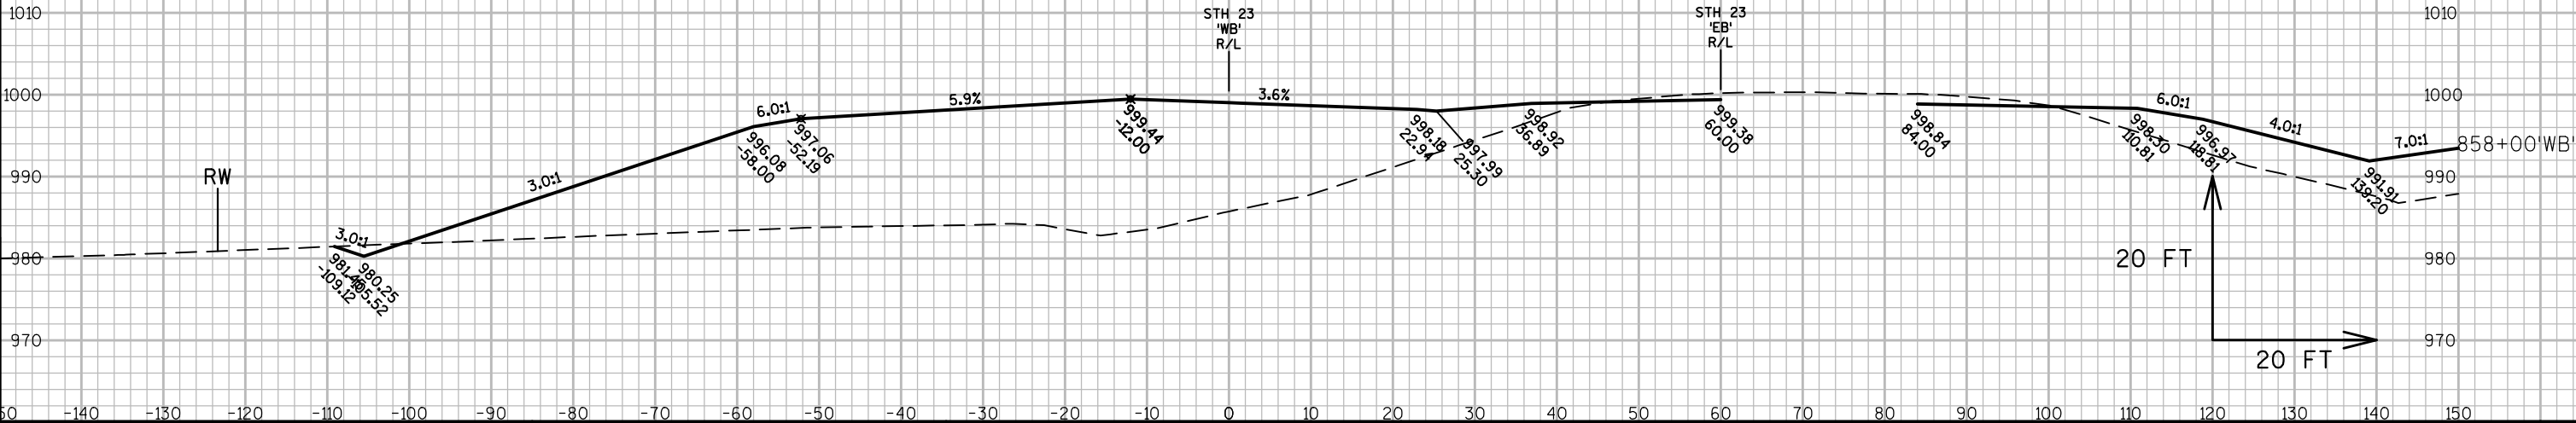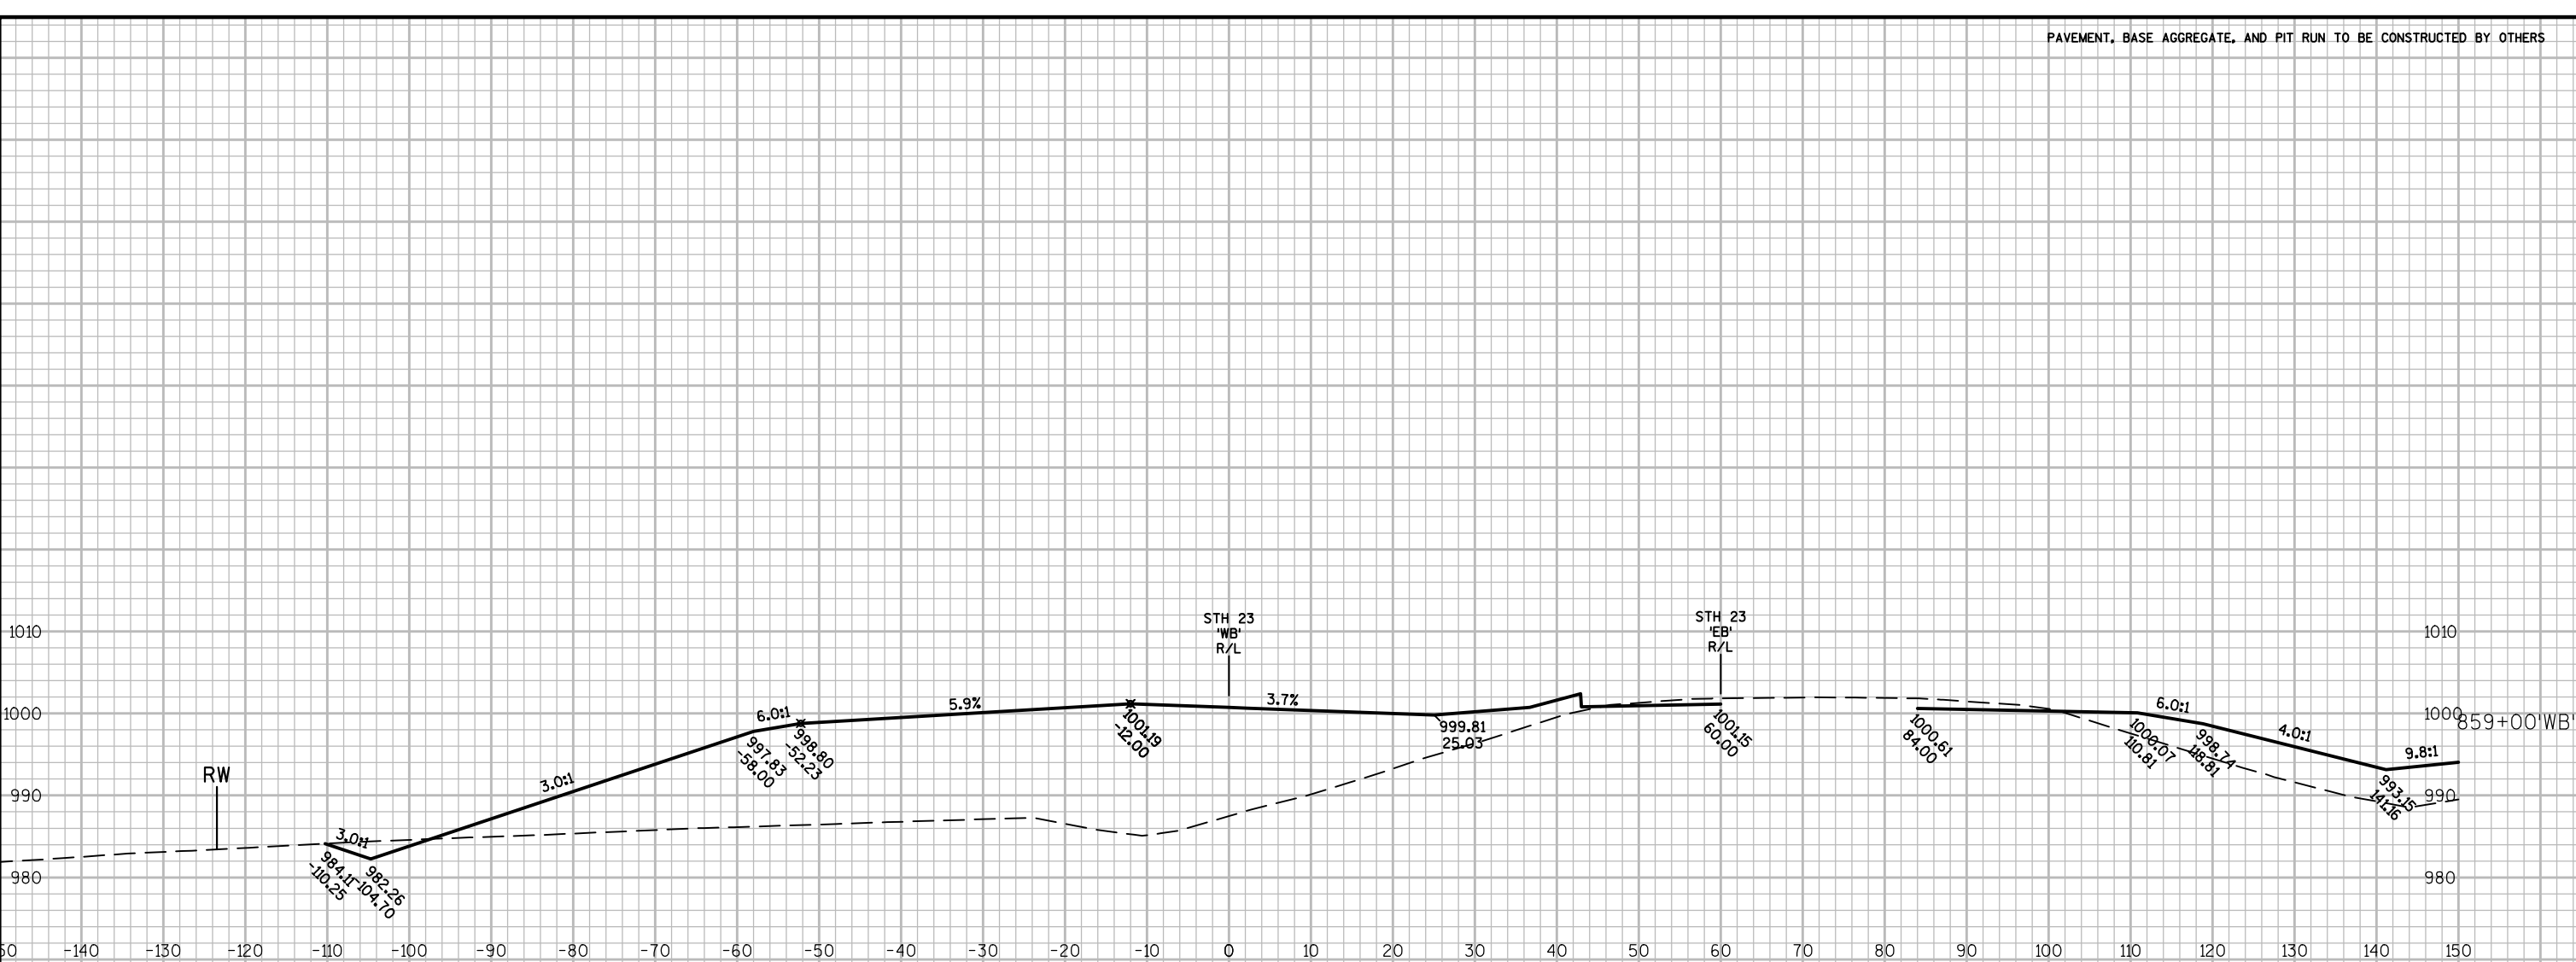

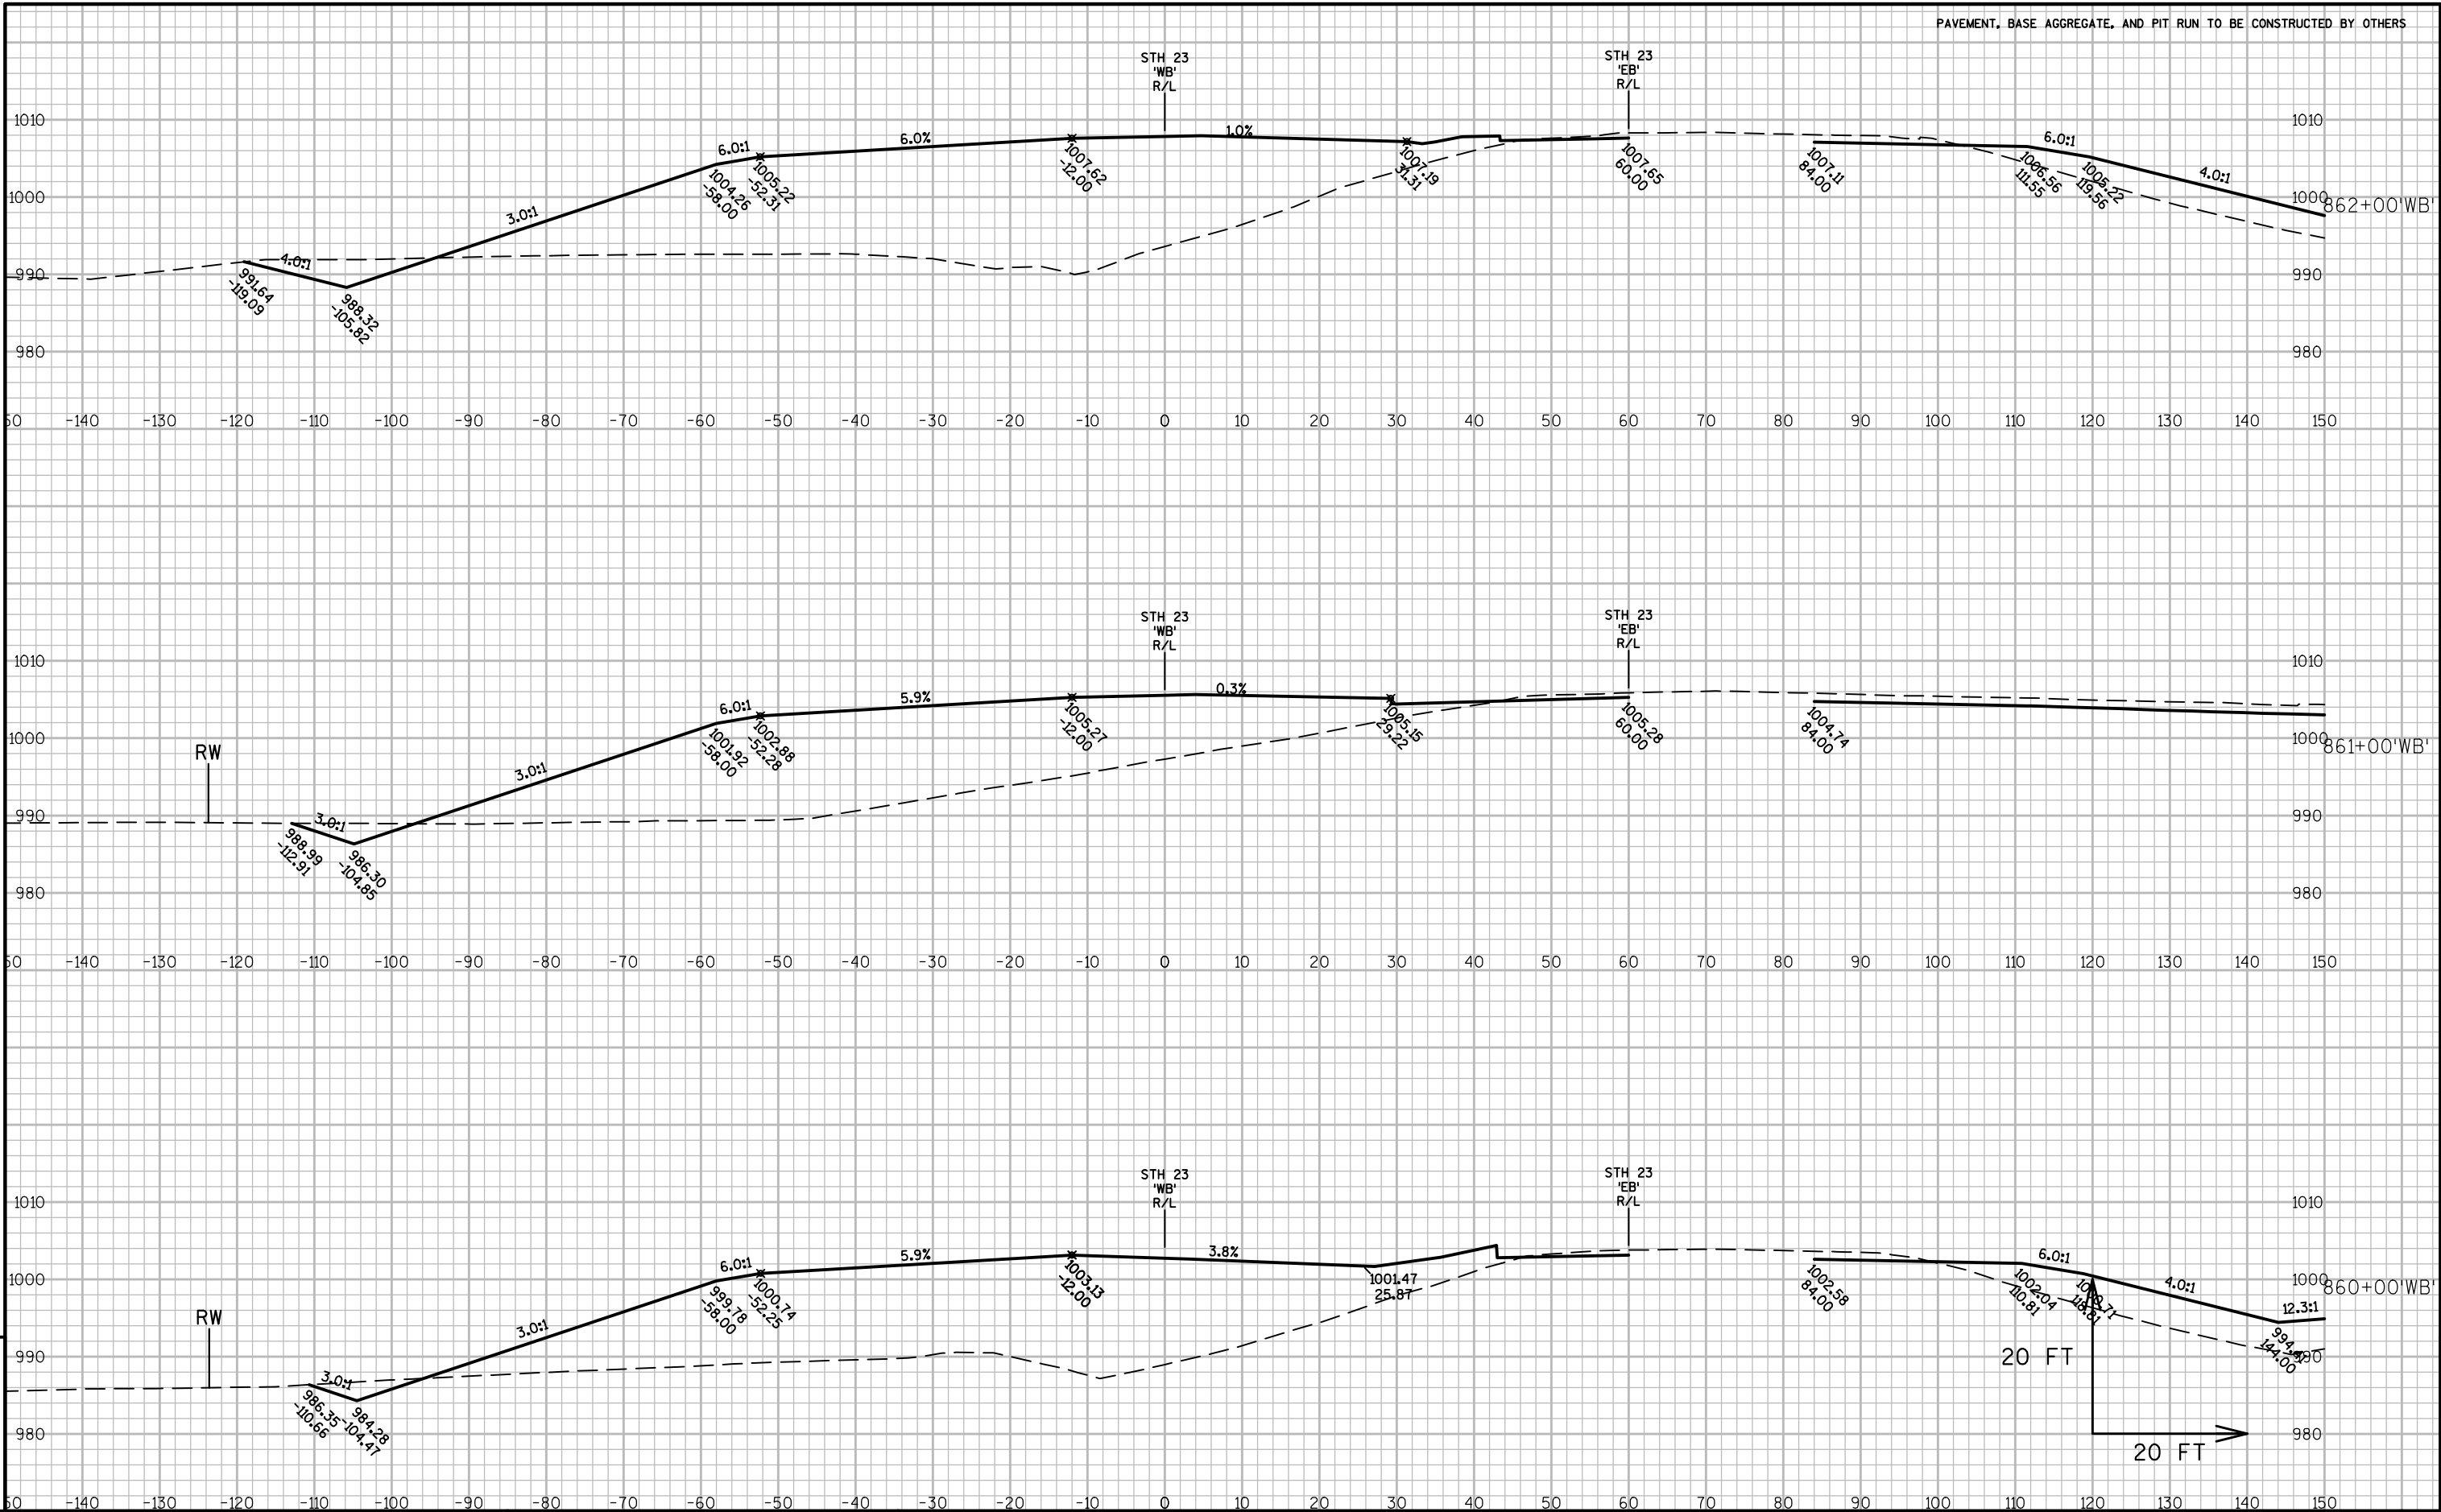

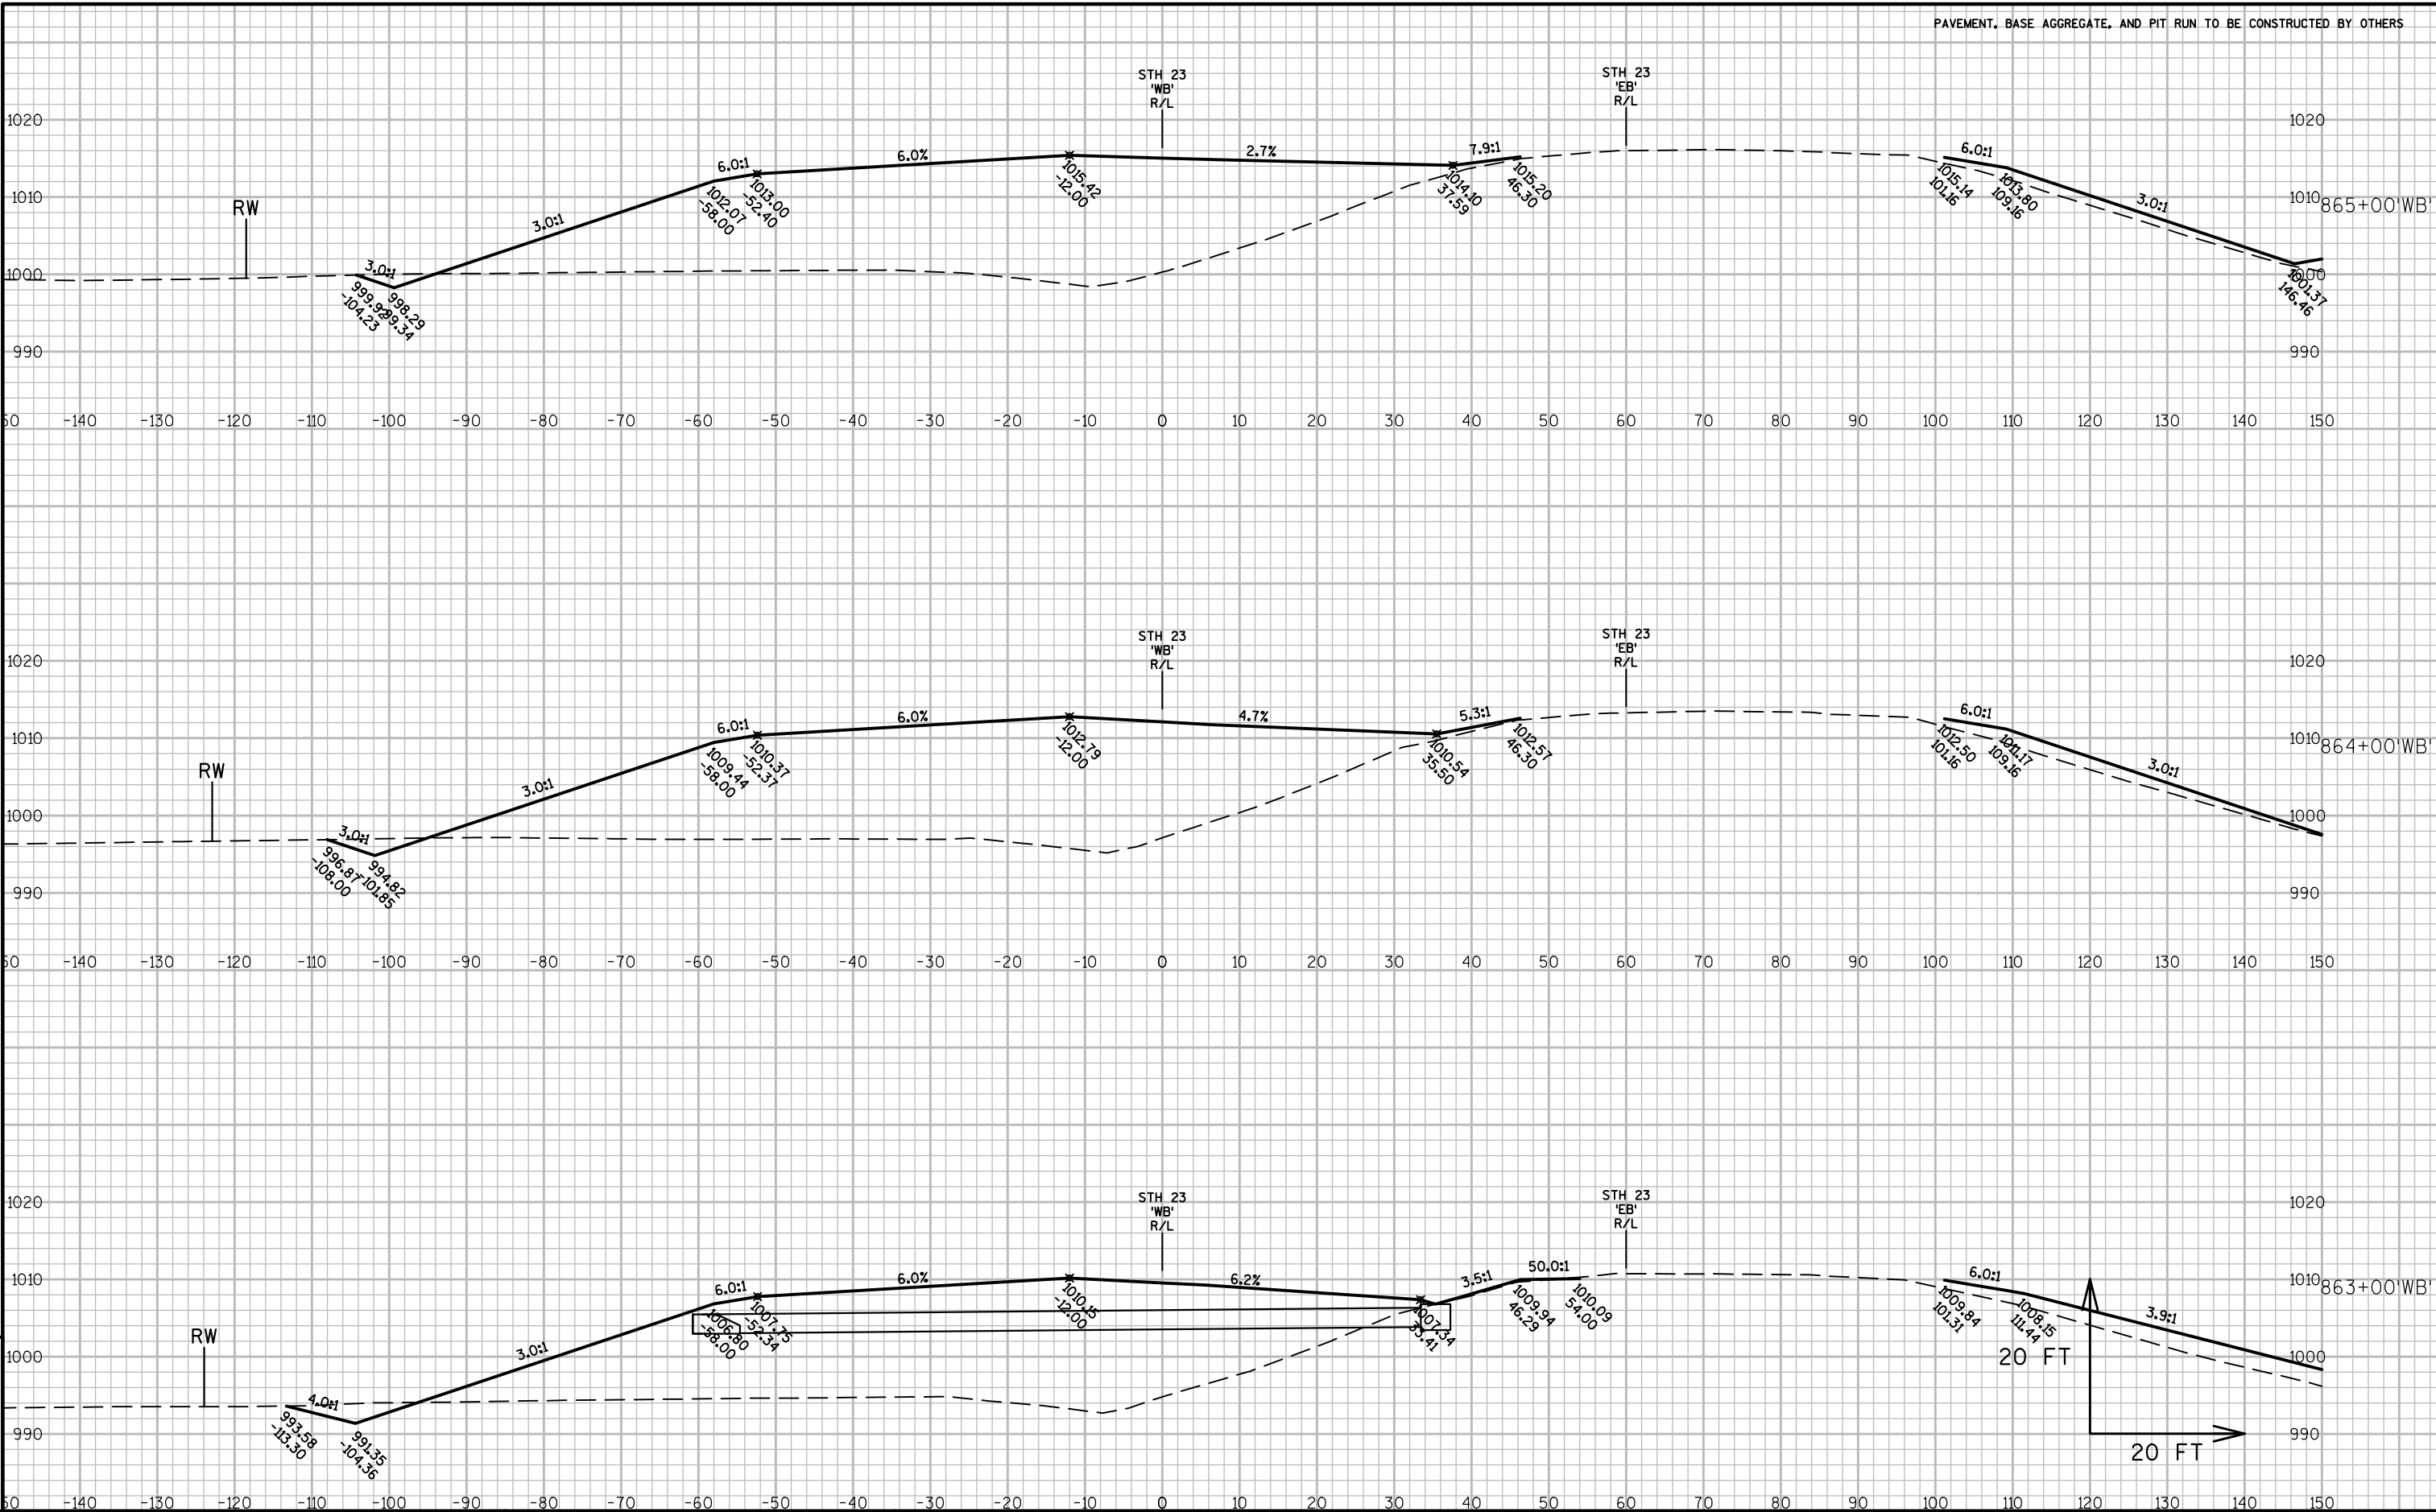


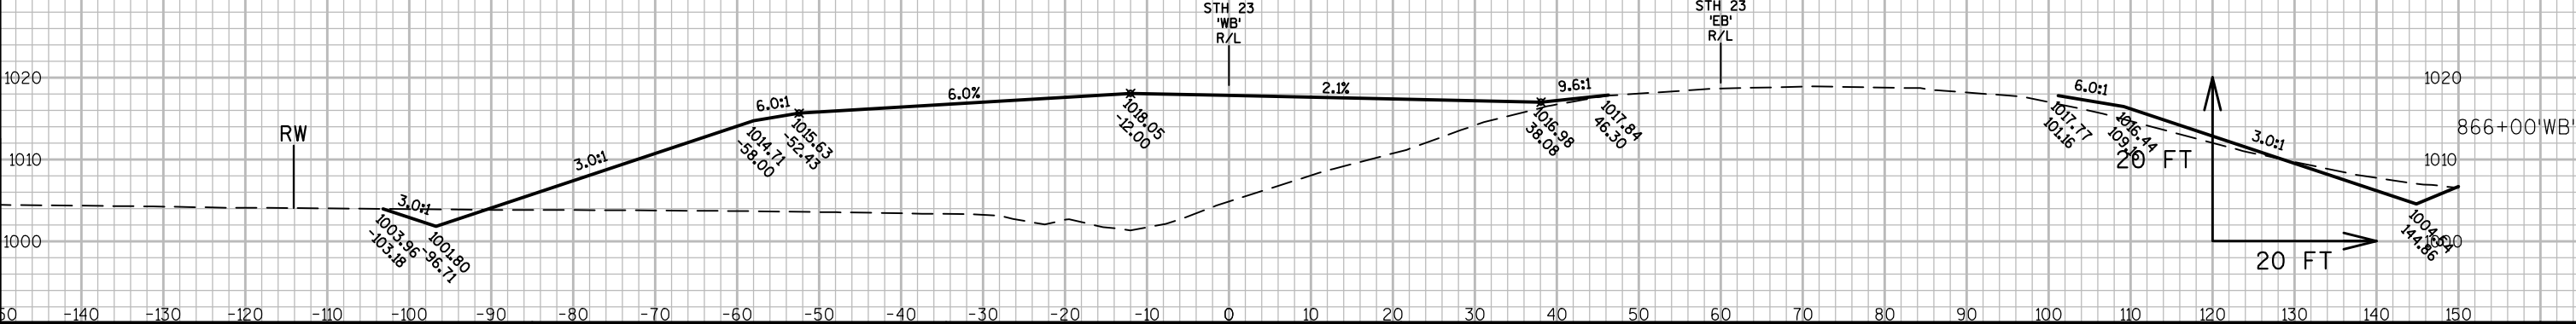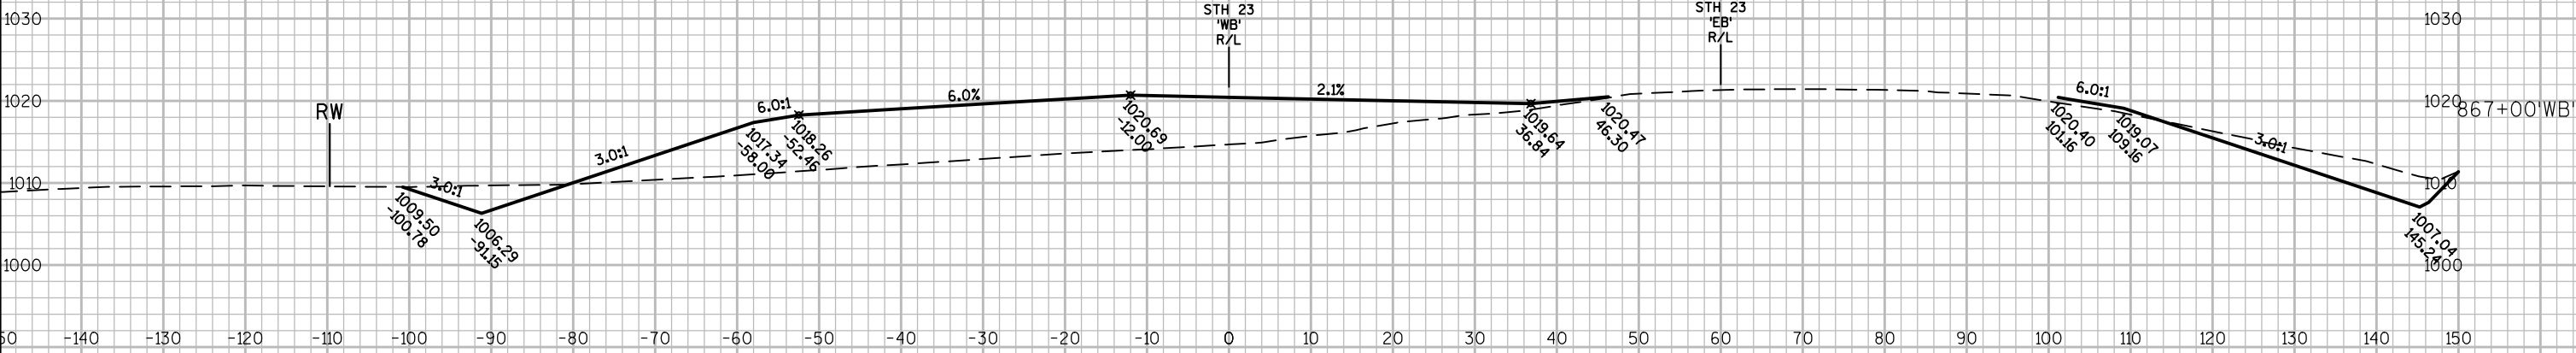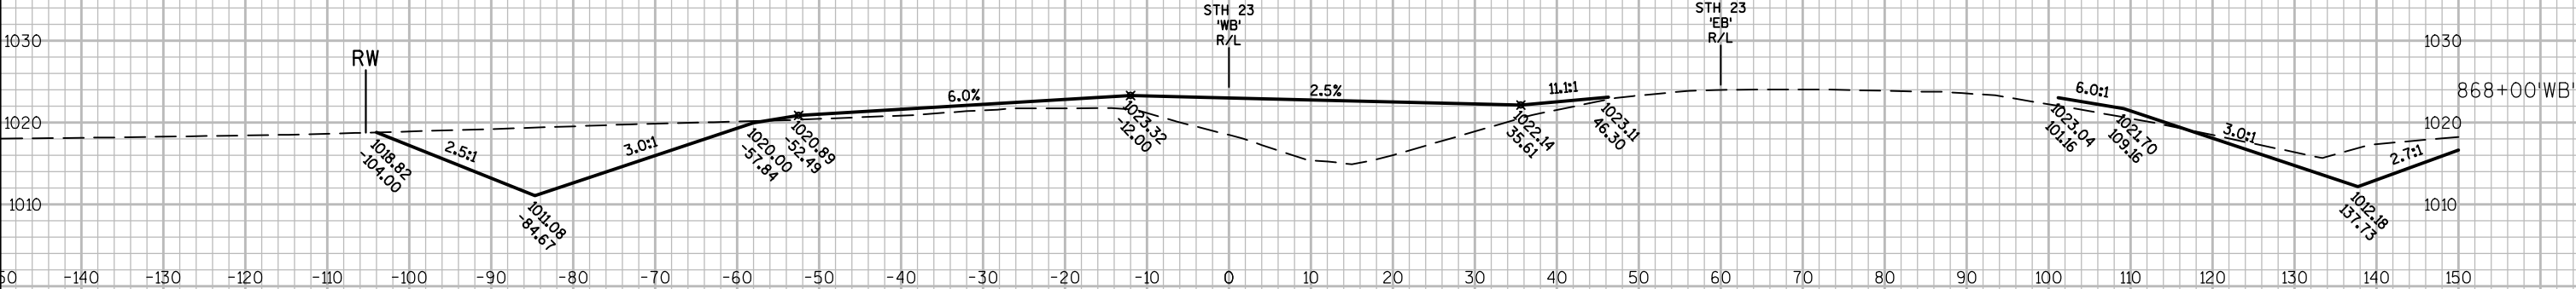


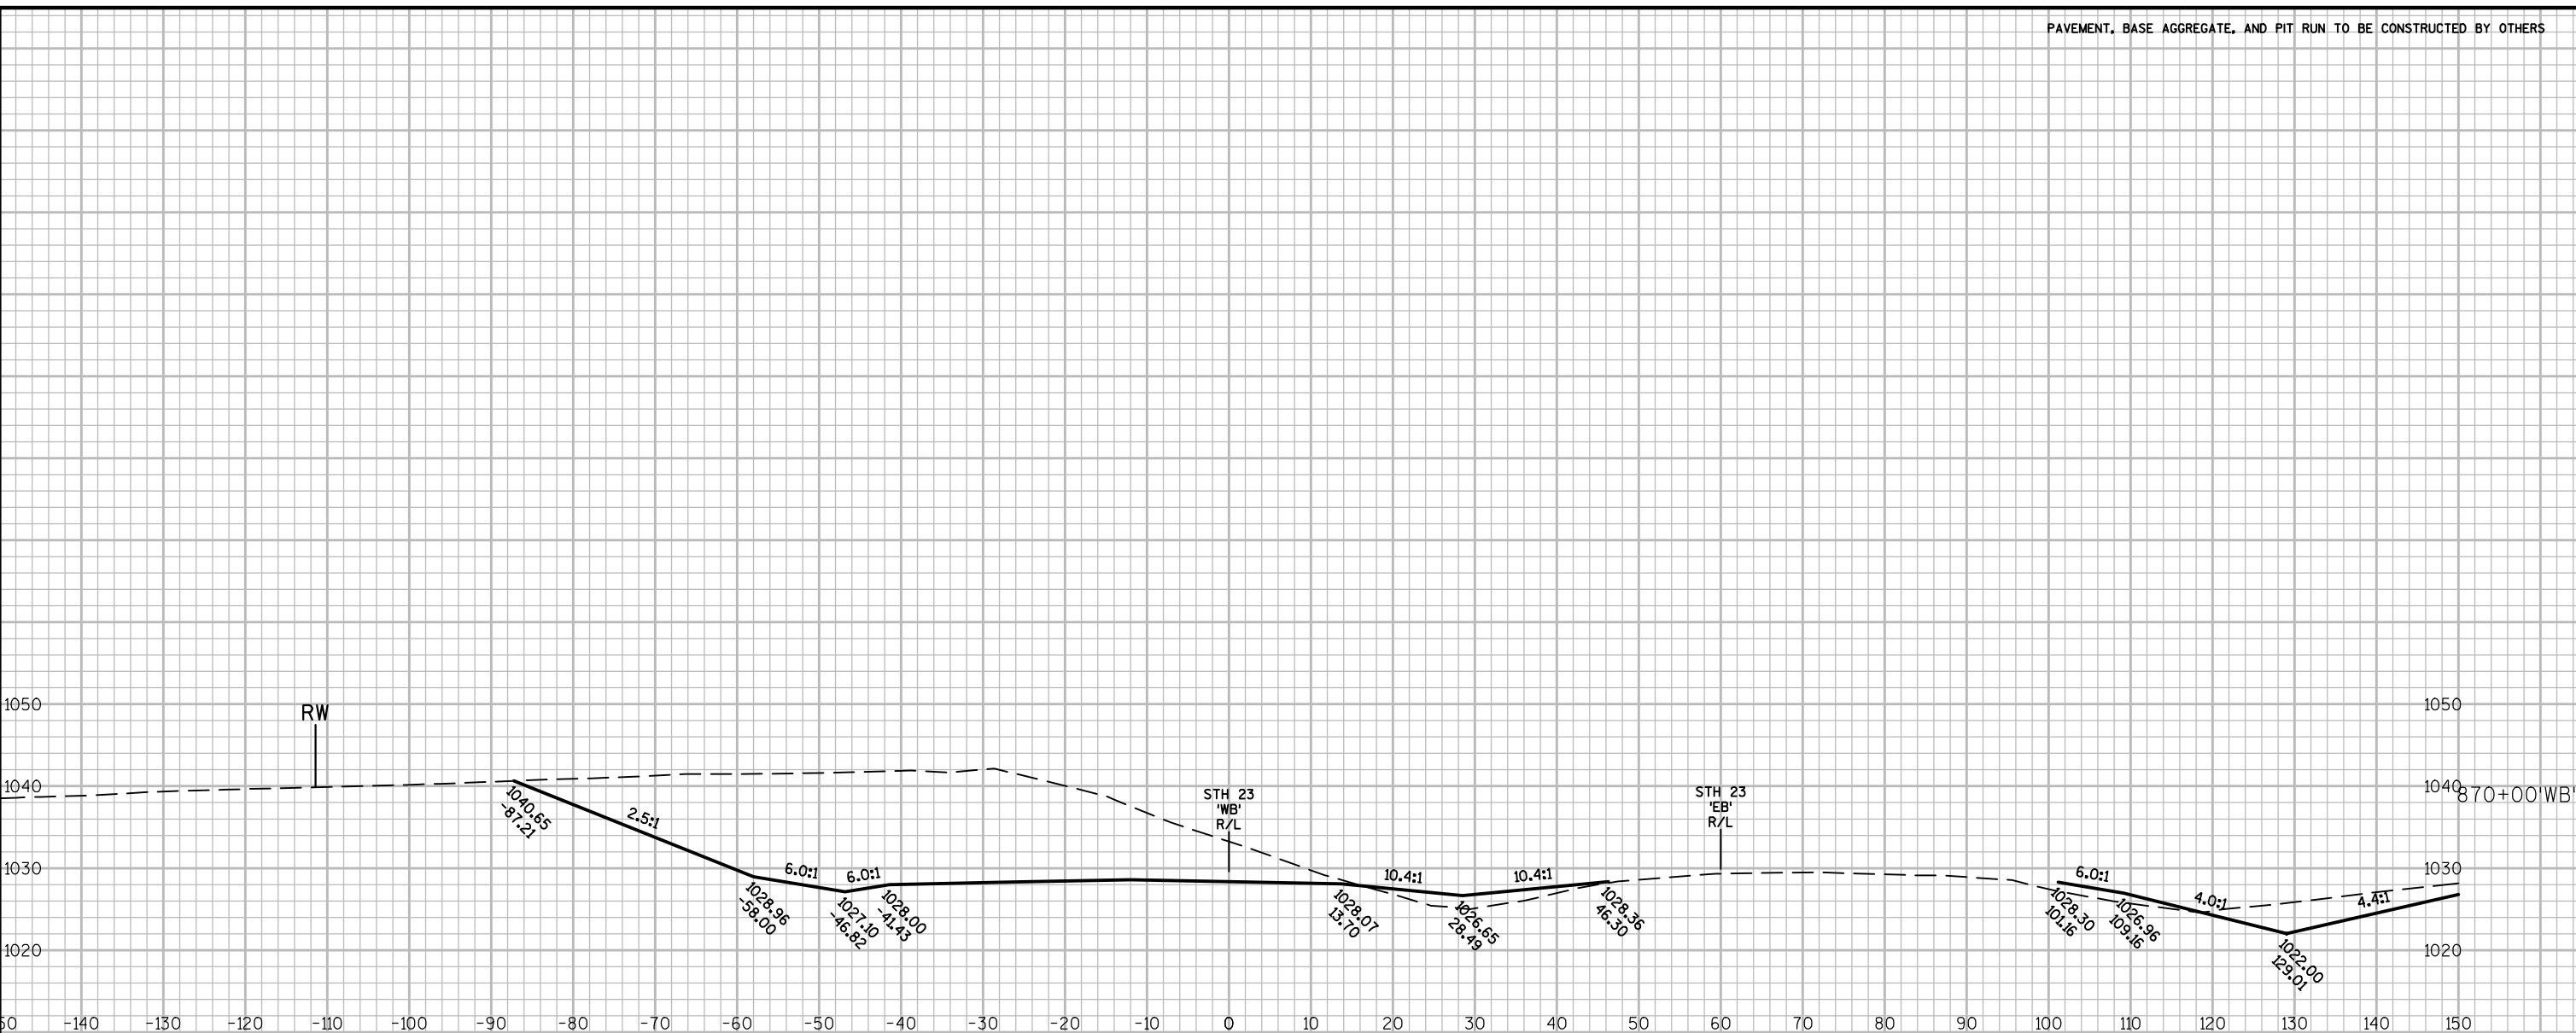



9


9

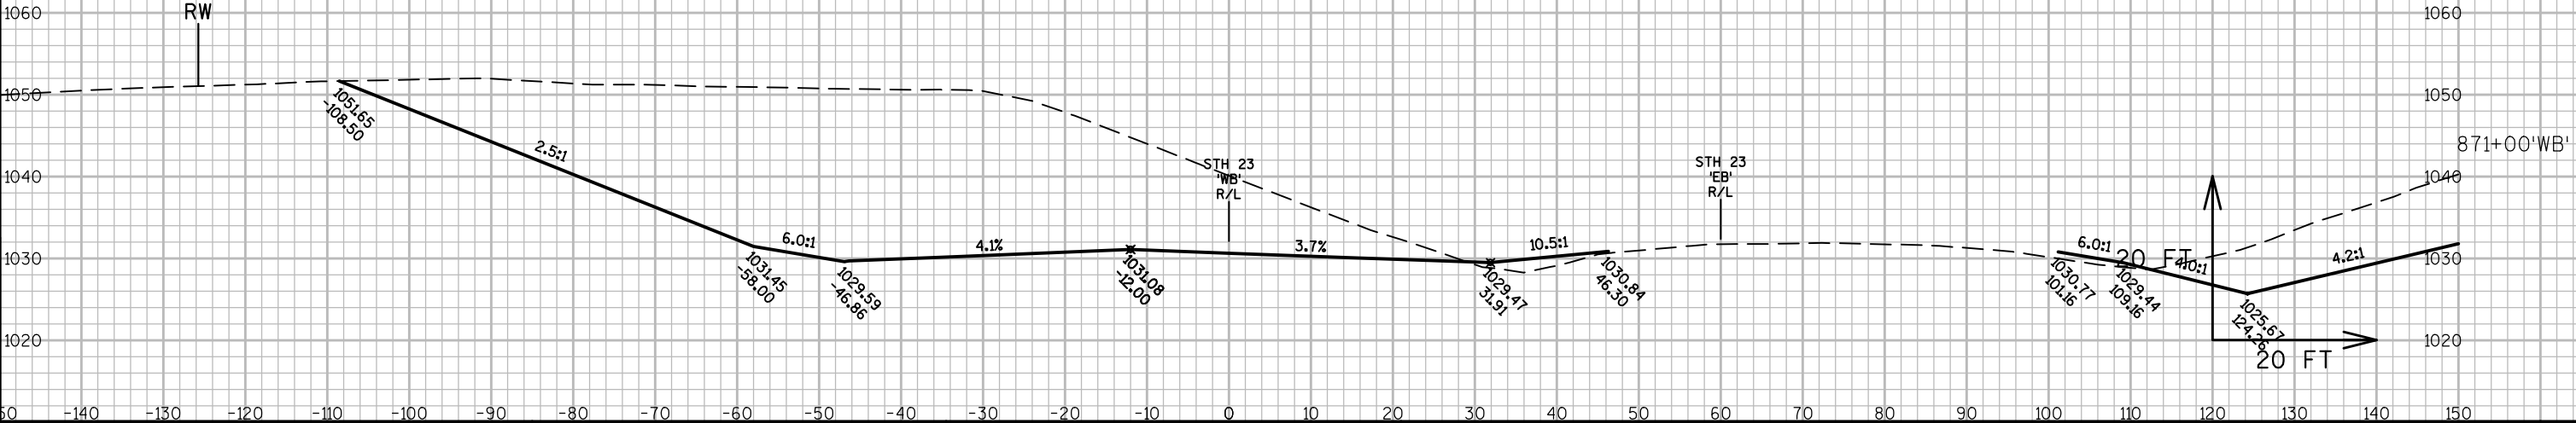

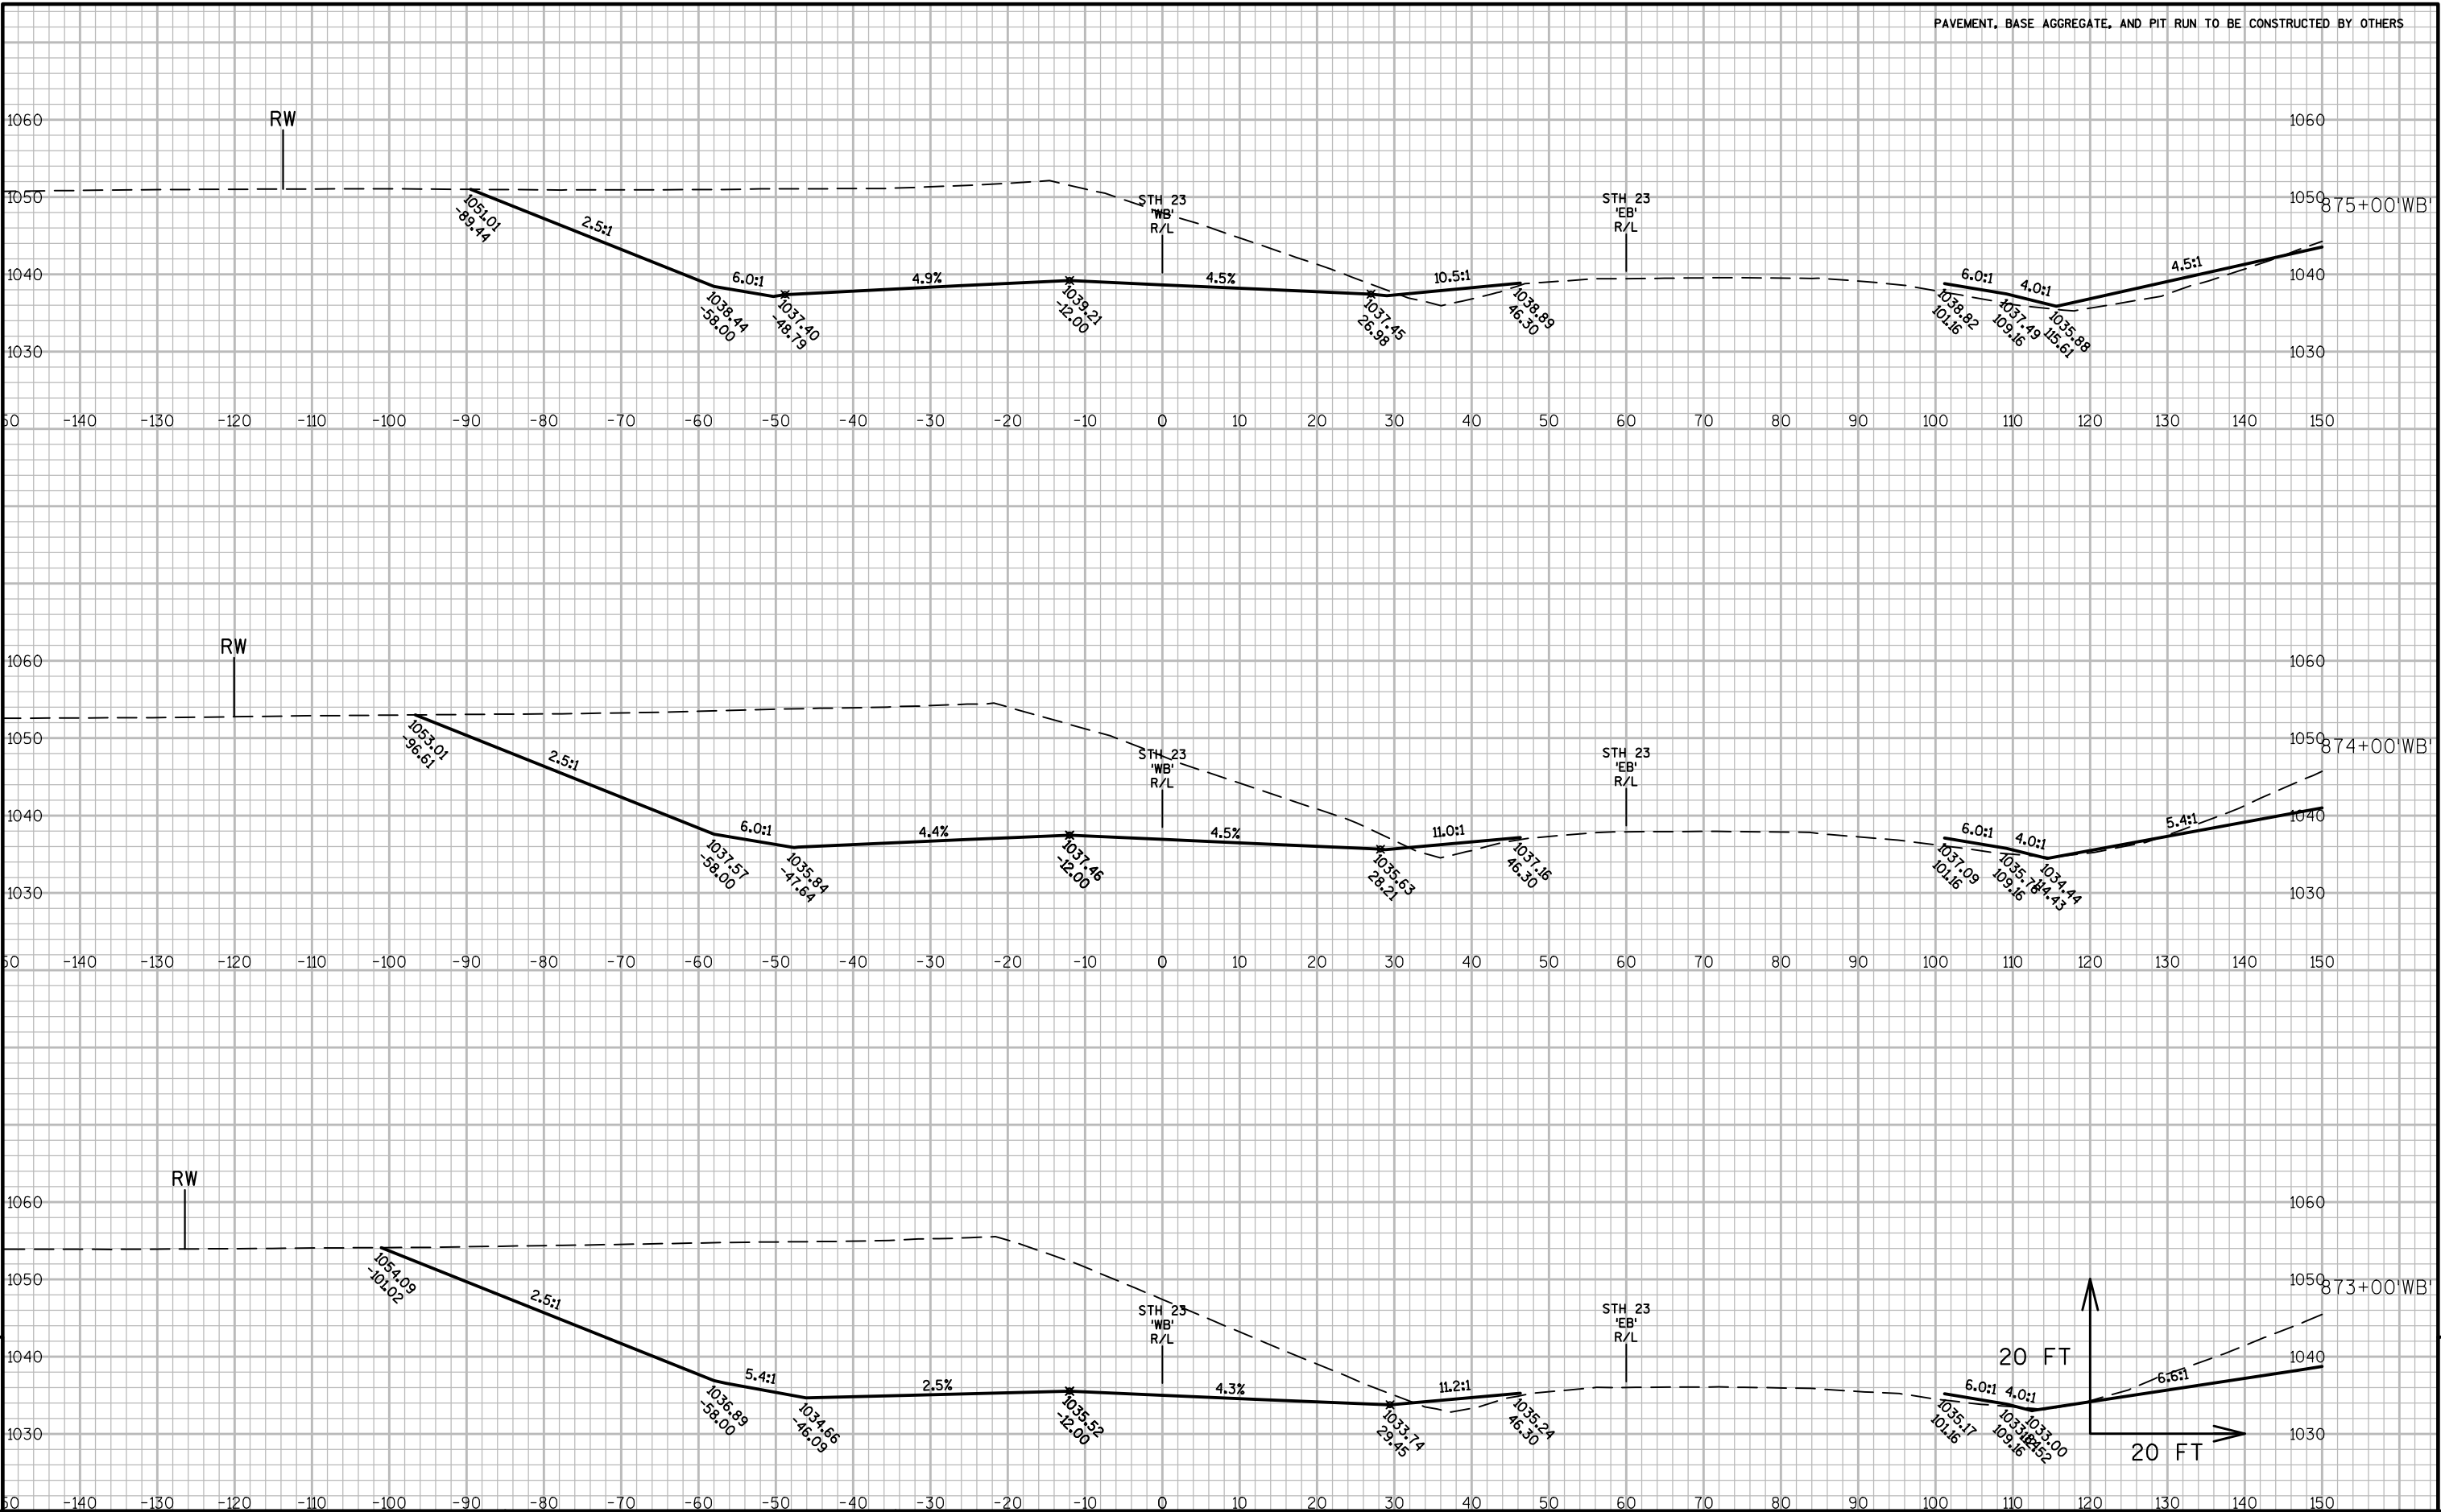

PAVEMENT, BASE AGGREGATE, AND PIT RUN TO BE CONSTRUCTED BY OTHERS

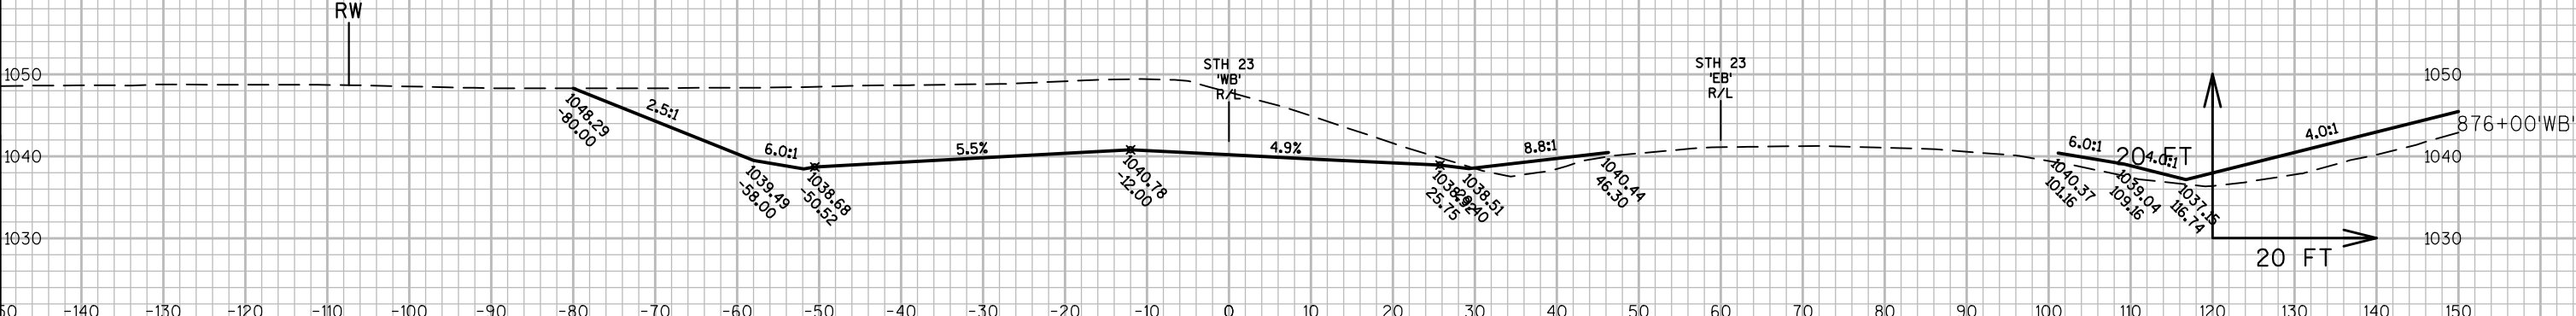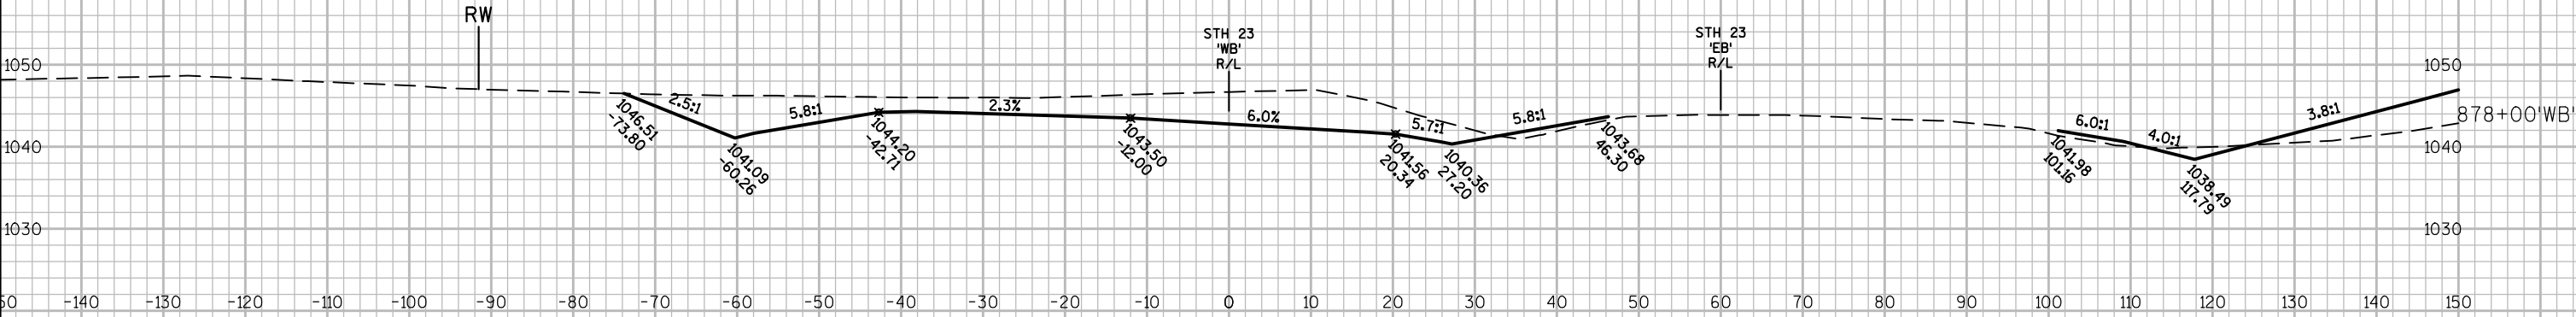

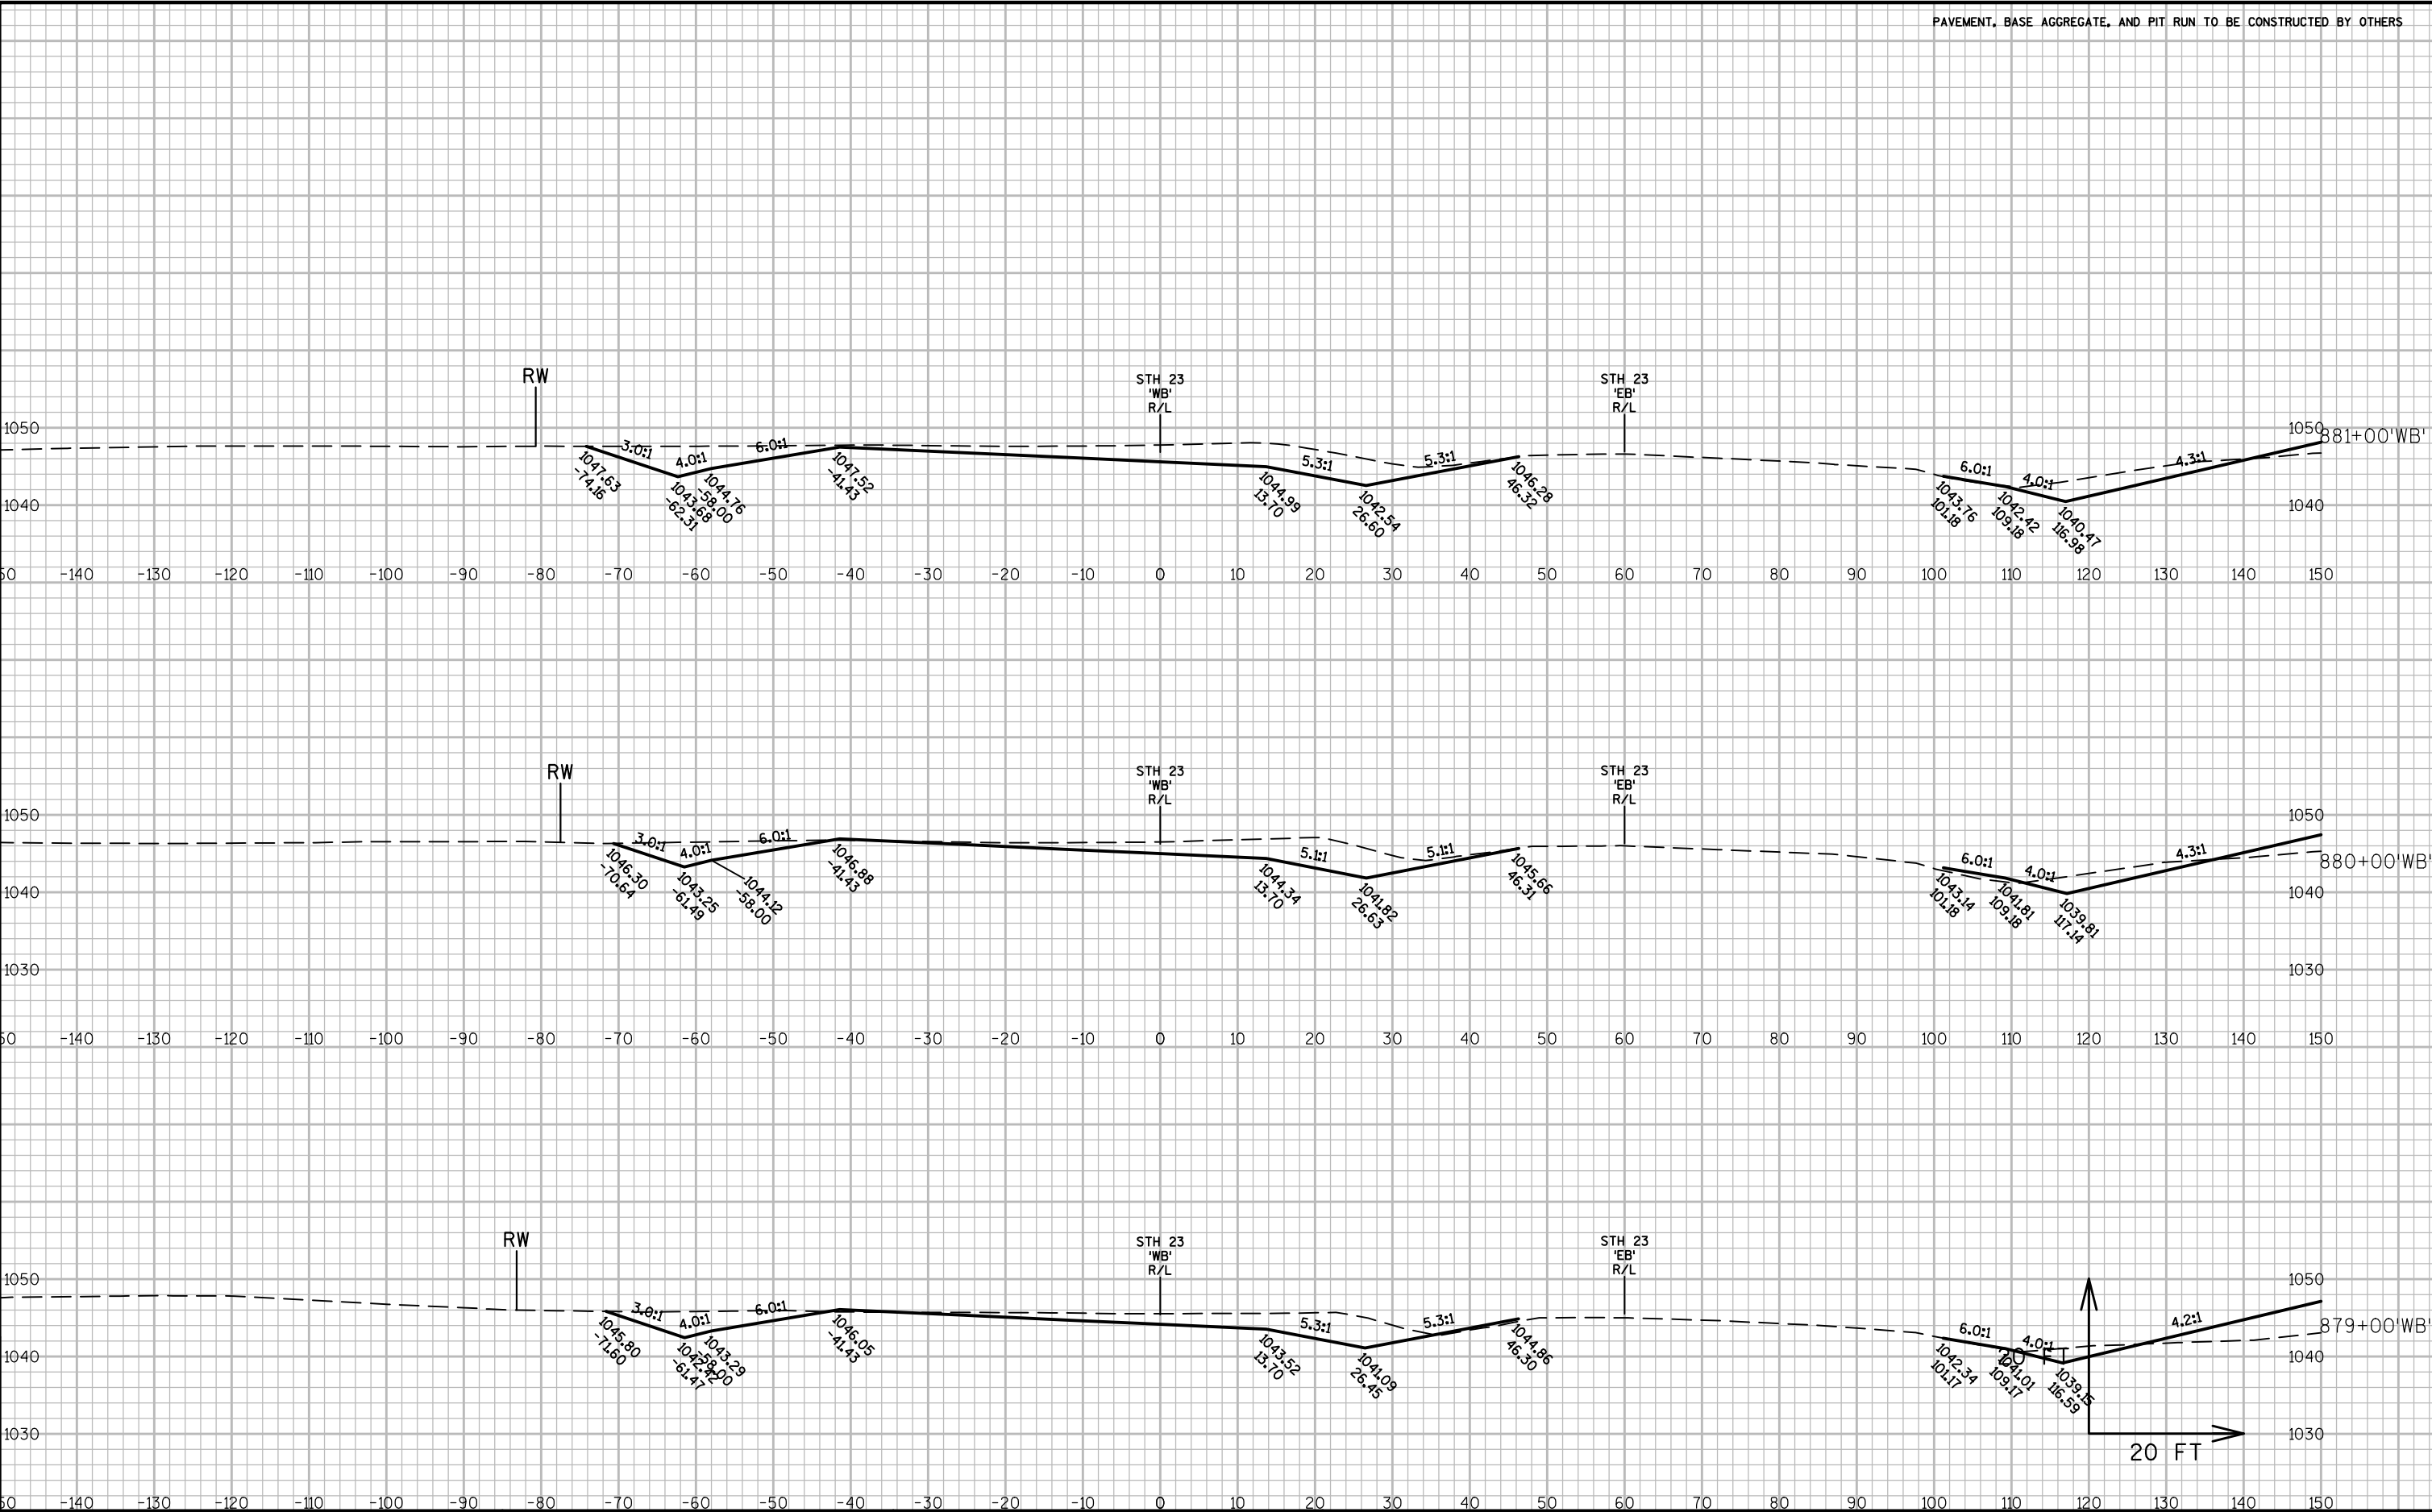

PROJECT NO:1440-13-76

HWY:STH 23




COUNTY:SHEBOYGAN

CROSS SECTIONS: SECTION VIEW GROUP - 1




SHEET

9

PAVEMENT, BASE AGGREGATE, AND PIT RUN TO BE CONSTRUCTED BY OTHERS

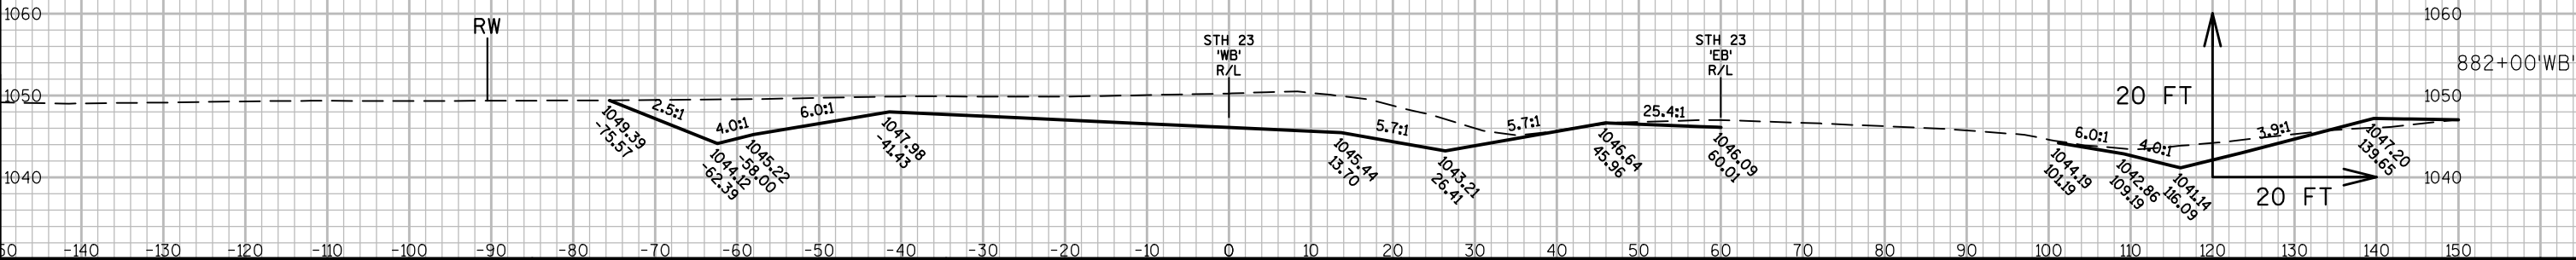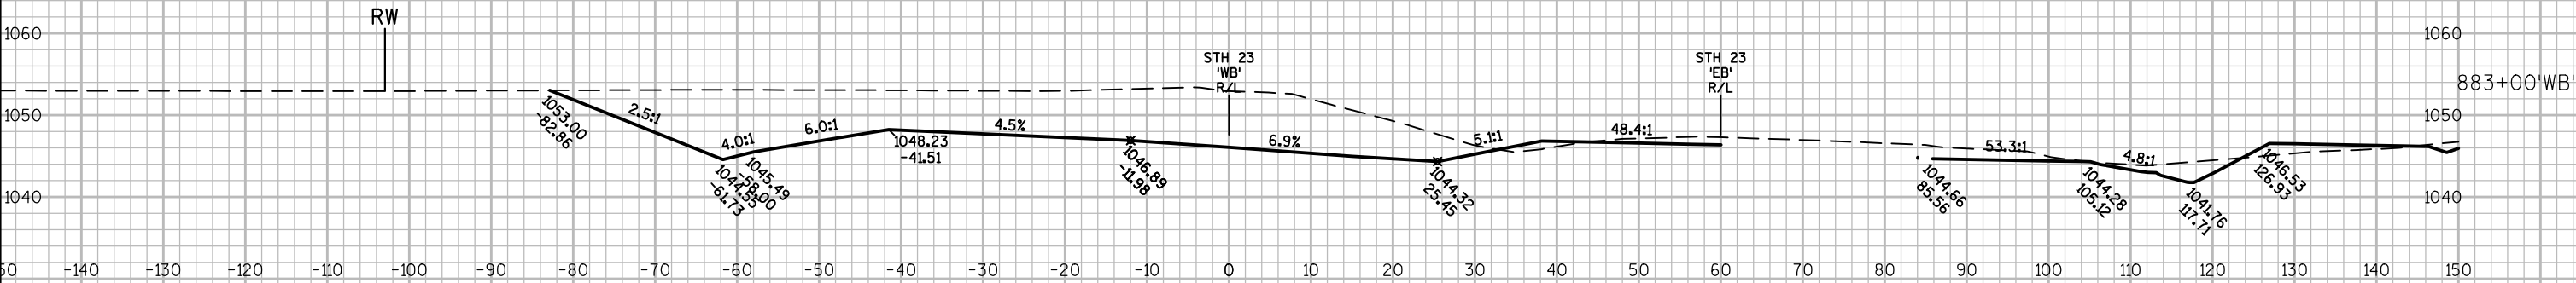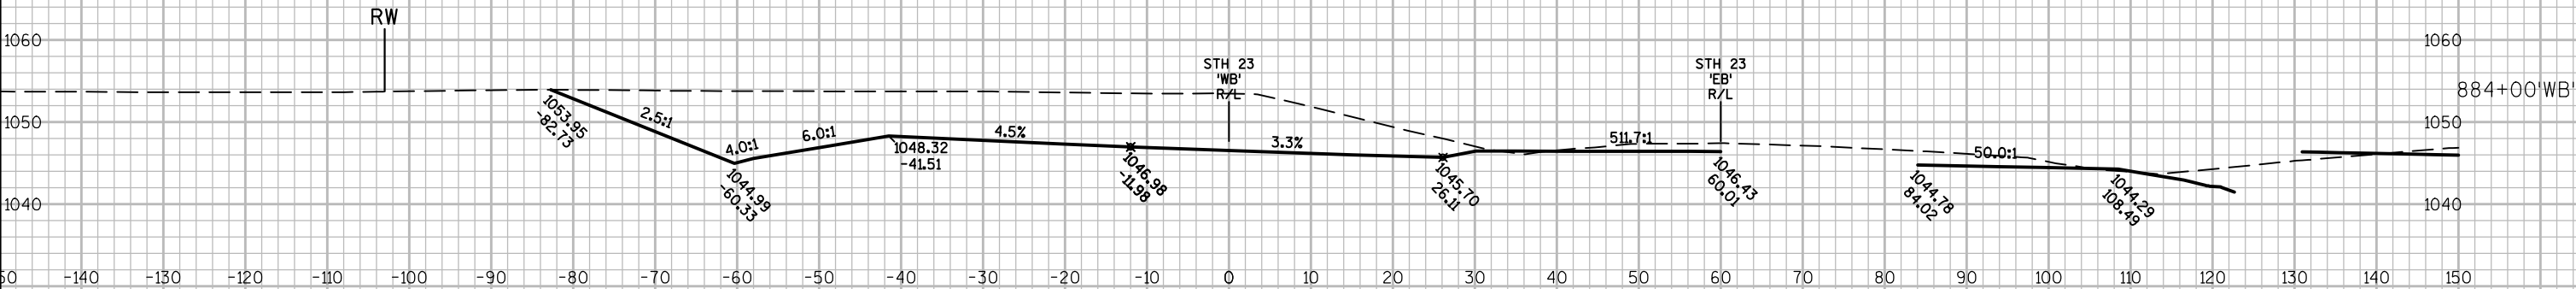

PAVEMENT, BASE AGGREGATE, AND PIT RUN TO BE CONSTRUCTED BY OTHERS

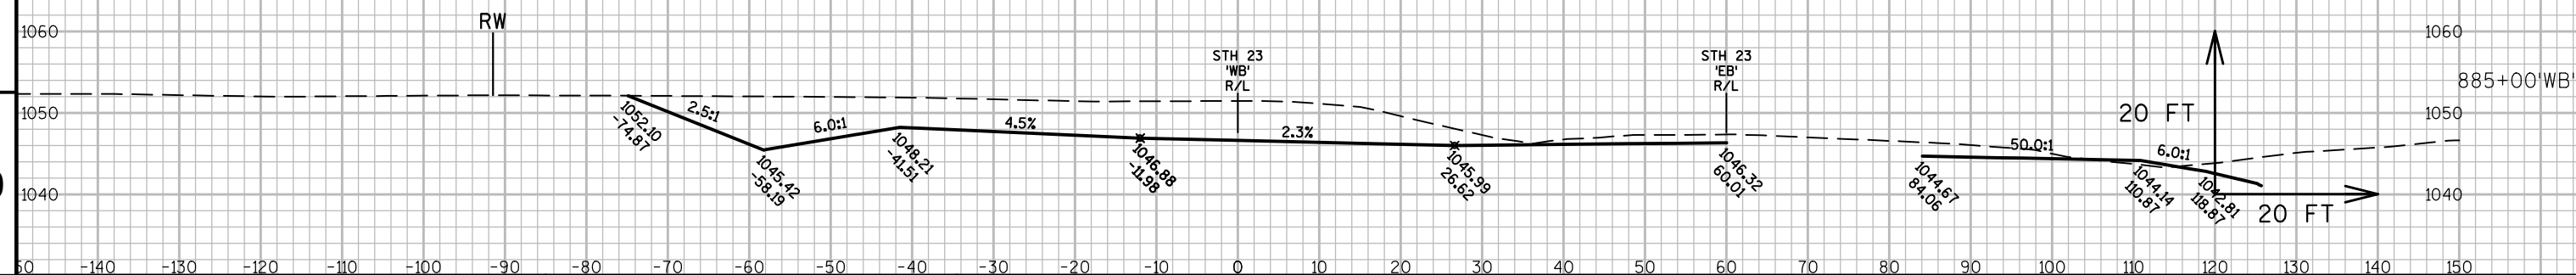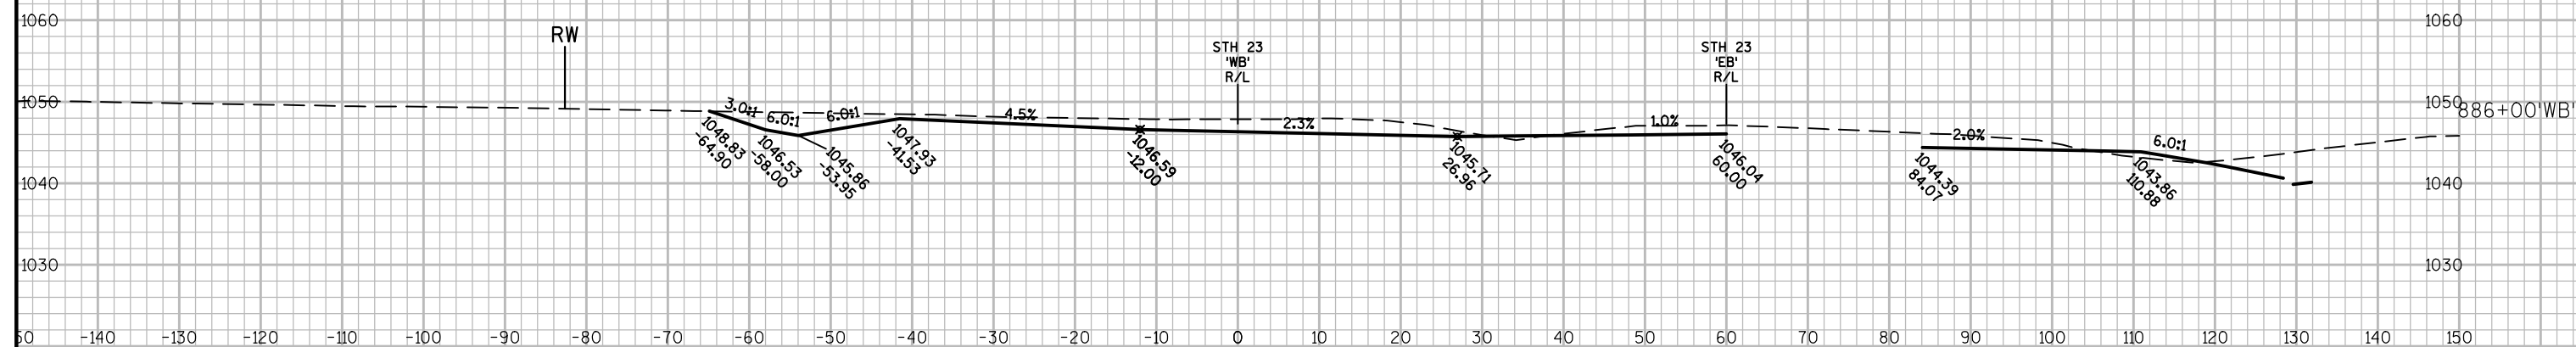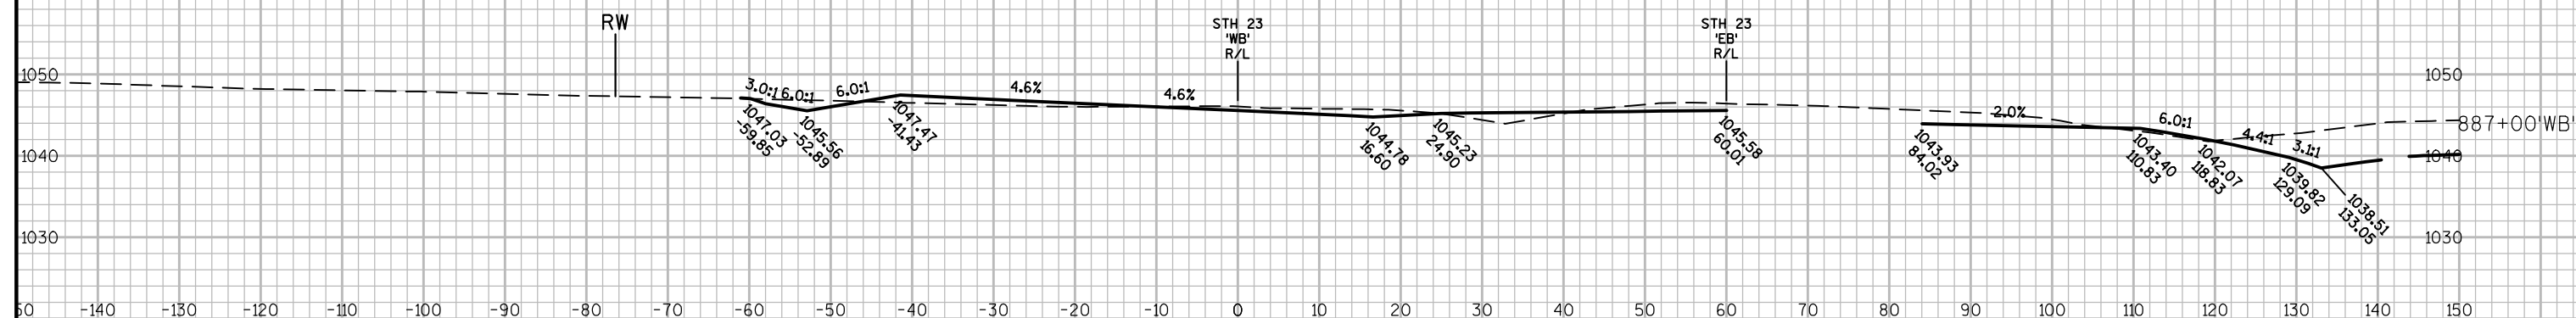

PROJECT NO:1440-13-76

HWY:STH 23

COUNTY: SHEBOYGAN

CROSS SECTIONS: SECTION VIEW GROUP - 1

SHEET

11

FILE NAME : N:\PDS\C3D\14401376\DESIGN\XSECTIONS\PITRUNFILLXSECTIONS.DWG
LAYOUT NAME - SECTION SHEET - (48)




PLOT DATE : 7/9/2019 1:03 PM

PLOT BY : VOGEL, KURT MICHAEL PLOT NAME :

PLOT SCALE : 1 IN:20 FT

WISDOT/CADDS SHEET 49



PAVEMENT, BASE AGGREGATE, AND PIT RUN TO BE CONSTRUCTED BY OTHERS

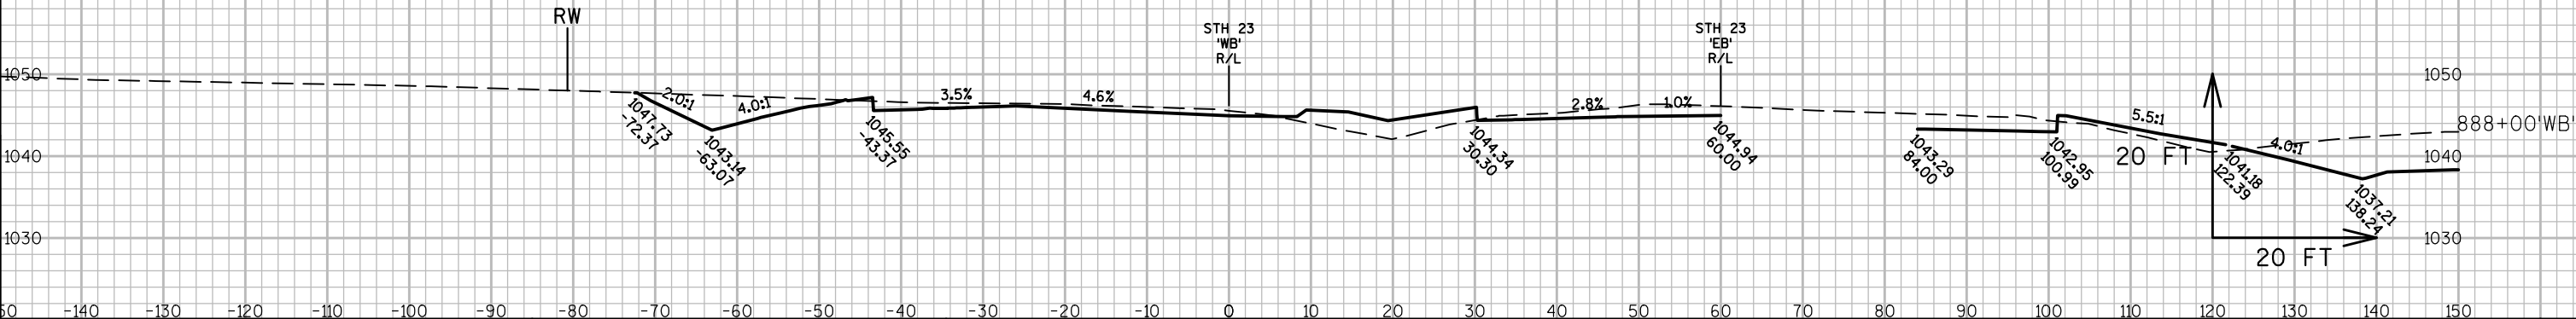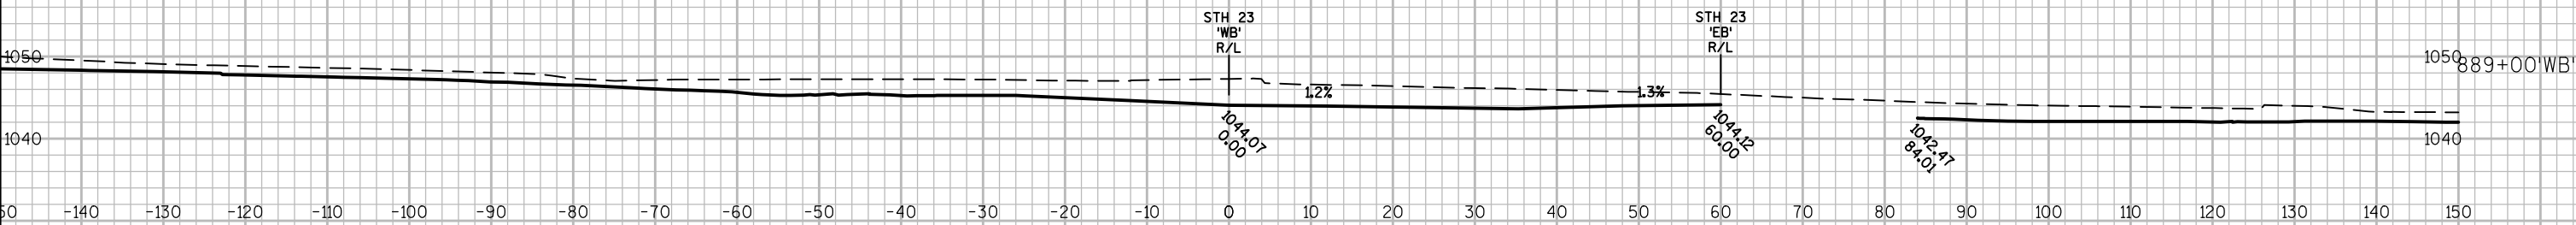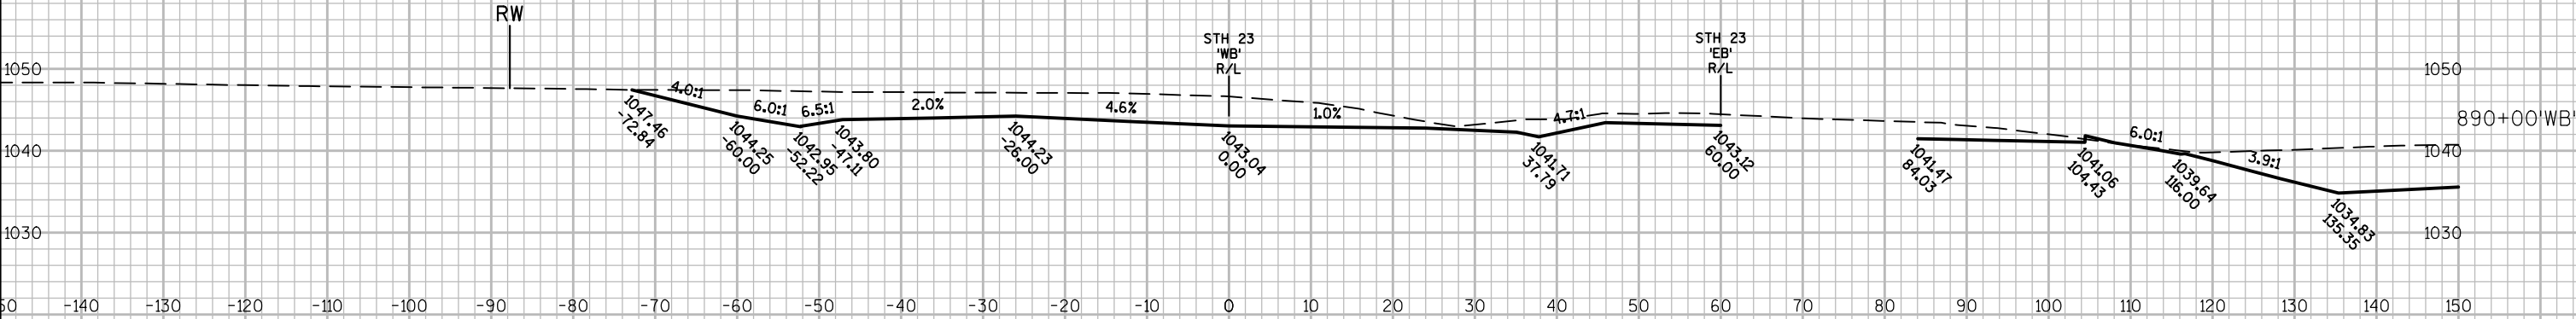





9


9


PAVEMENT, BASE AGGREGATE, AND PIT RUN TO BE CONSTRUCTED BY OTHERS

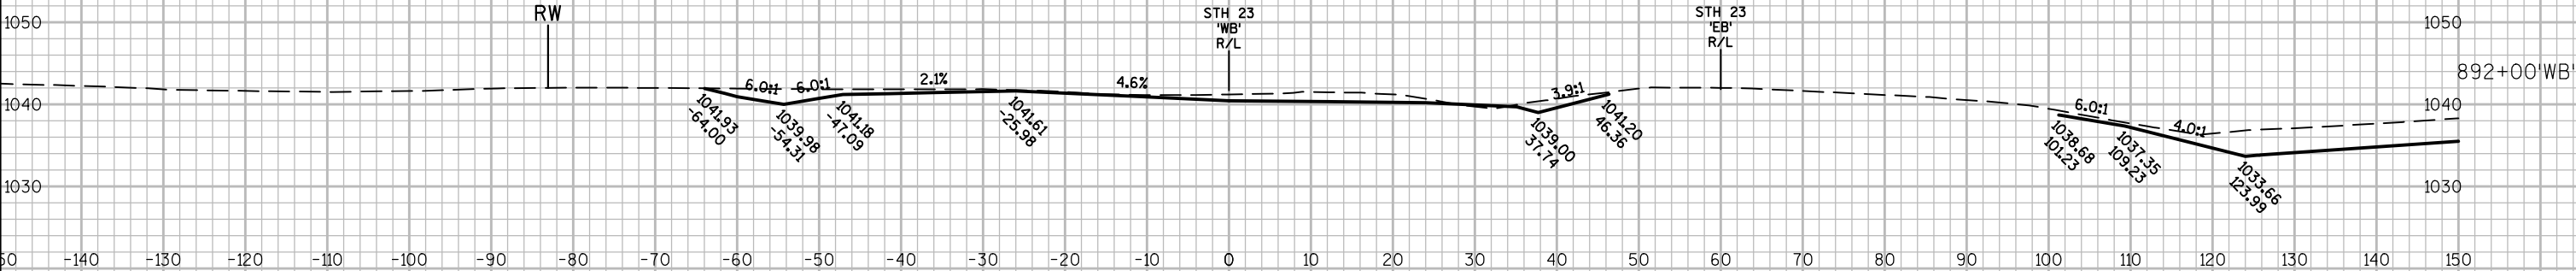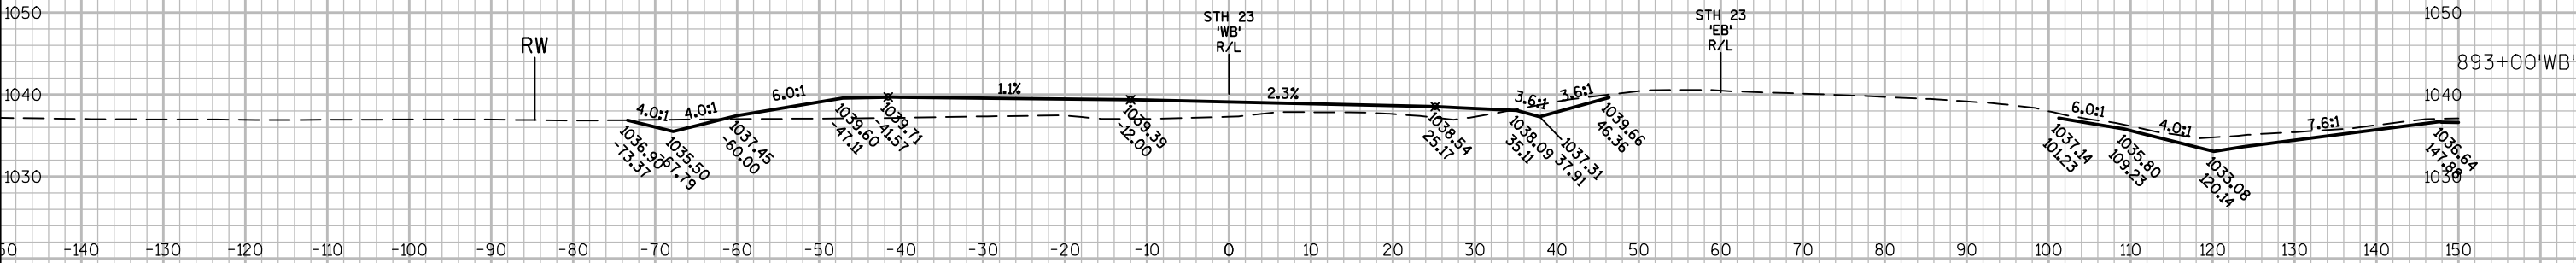



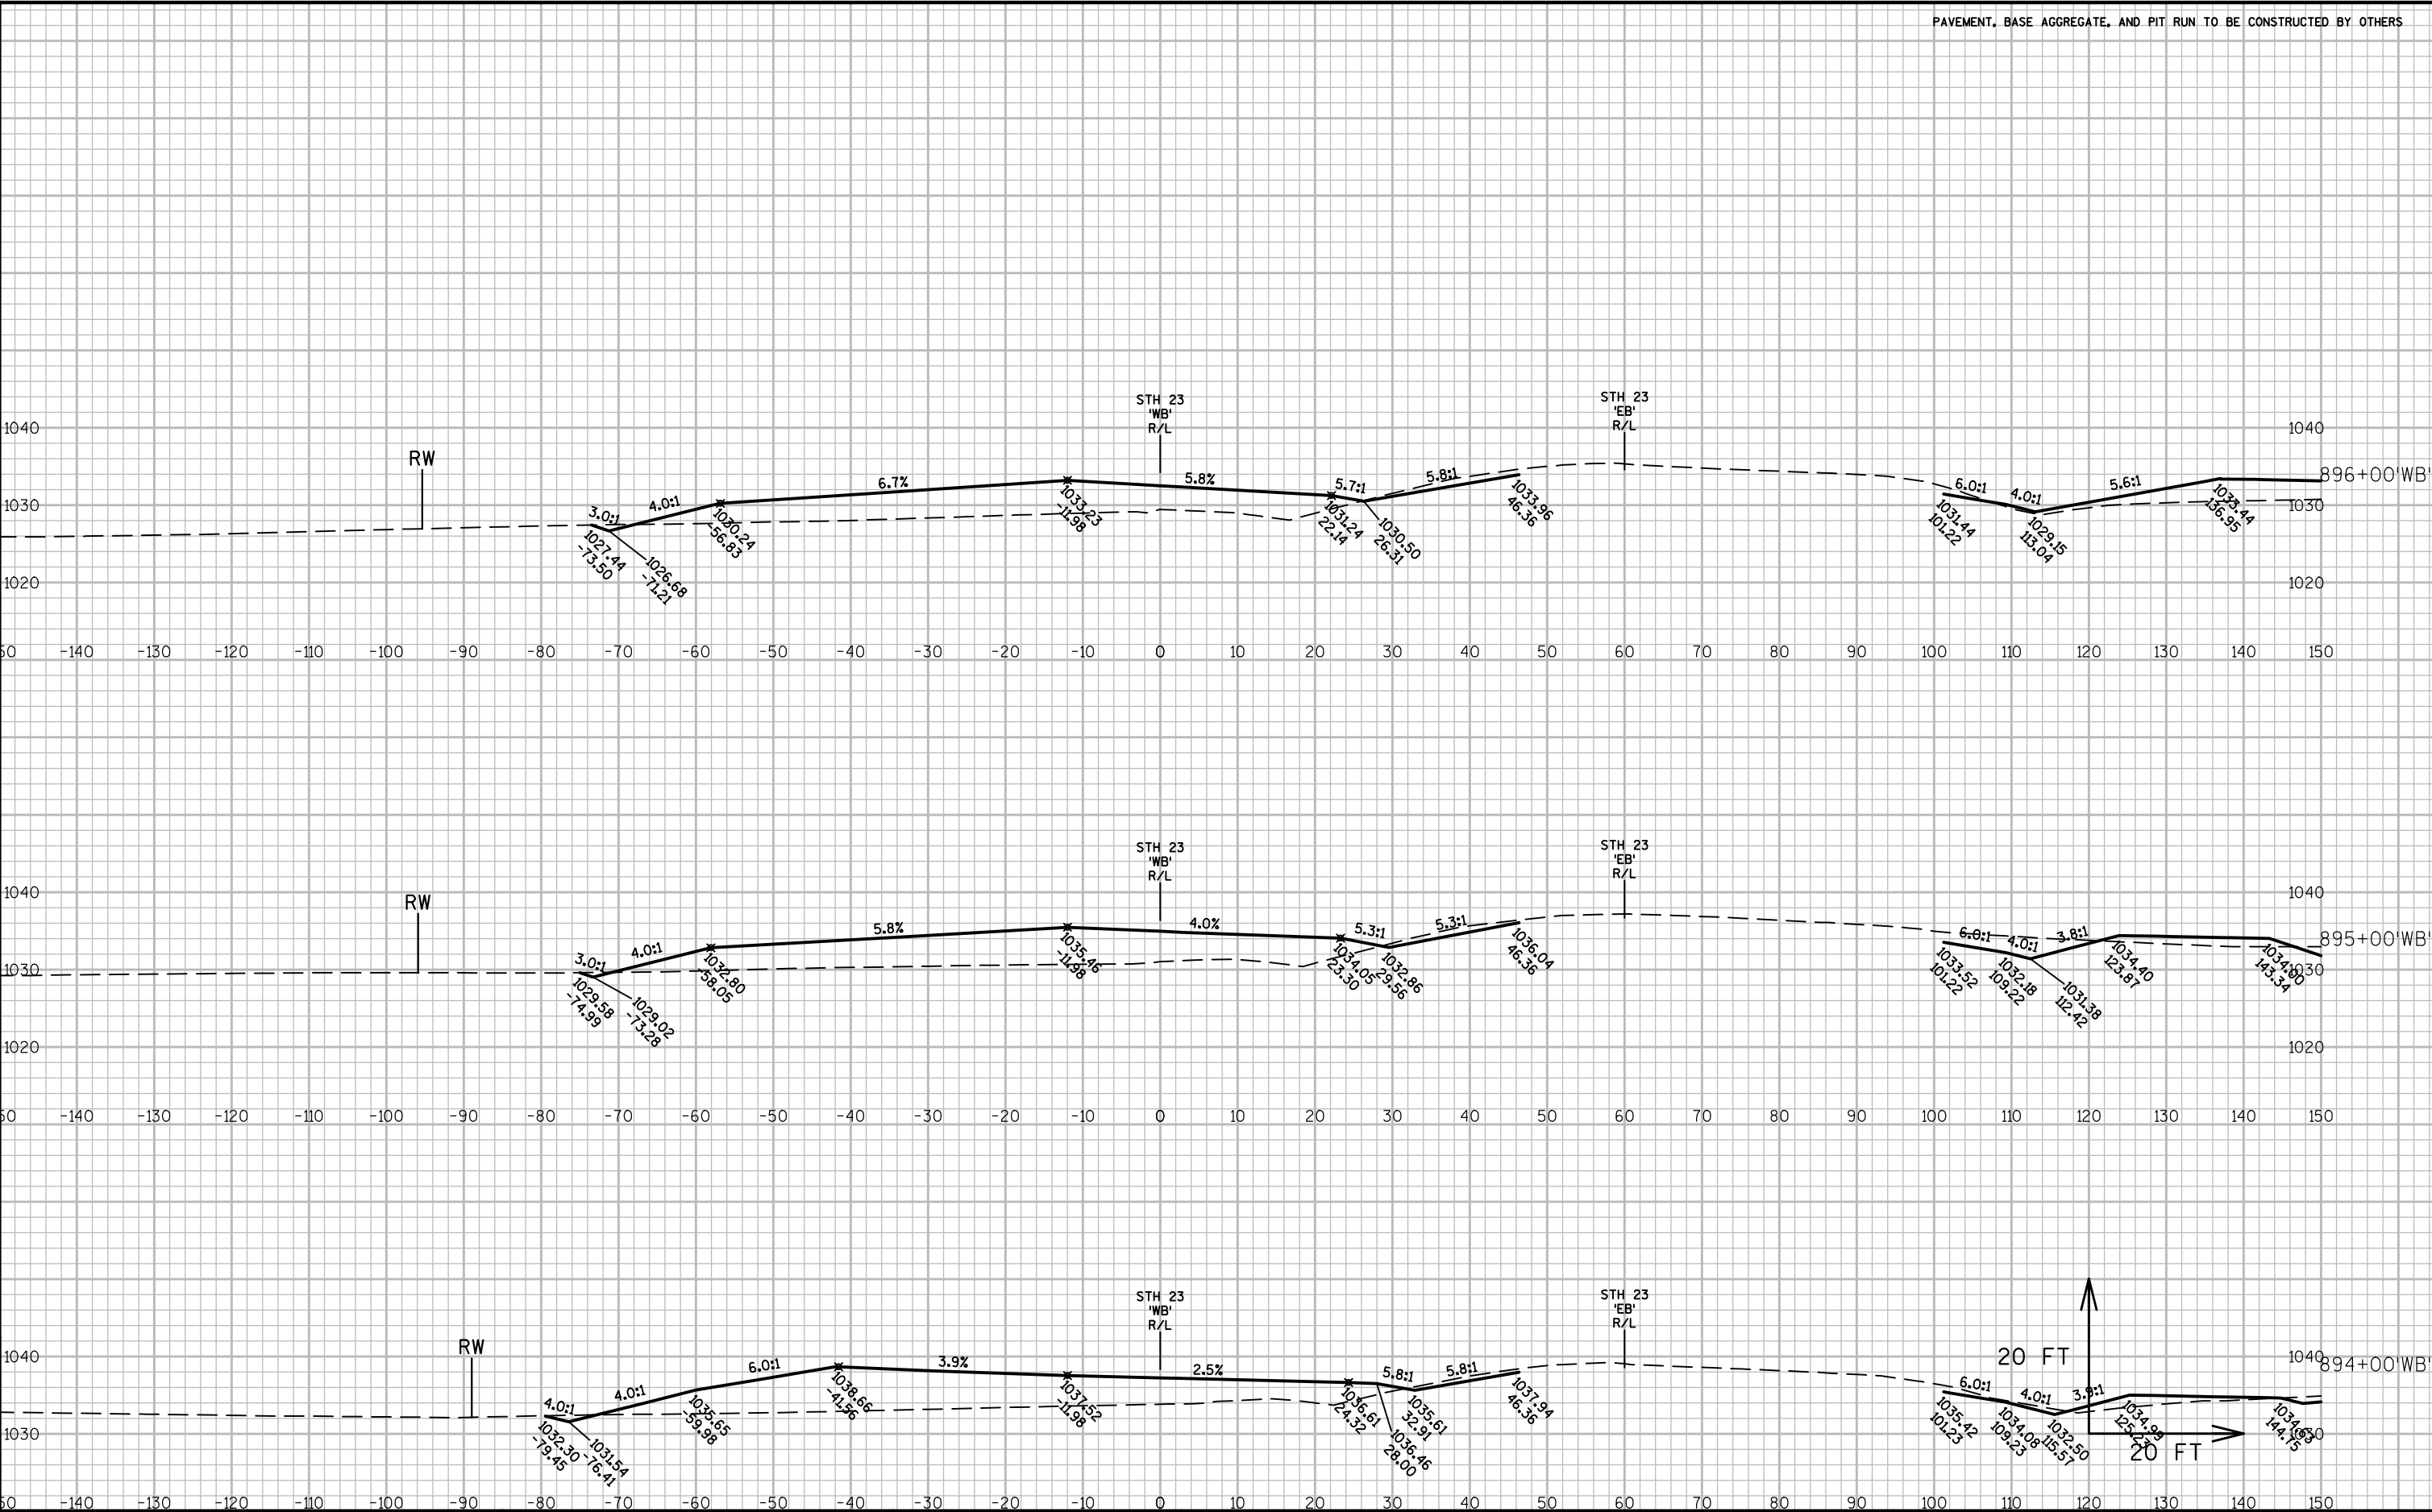


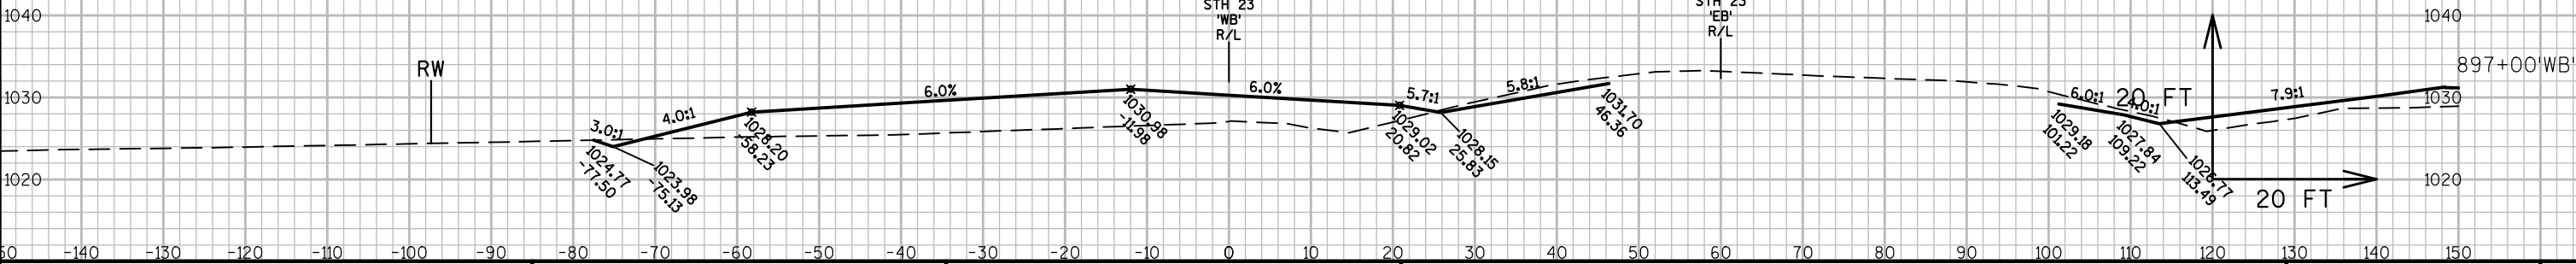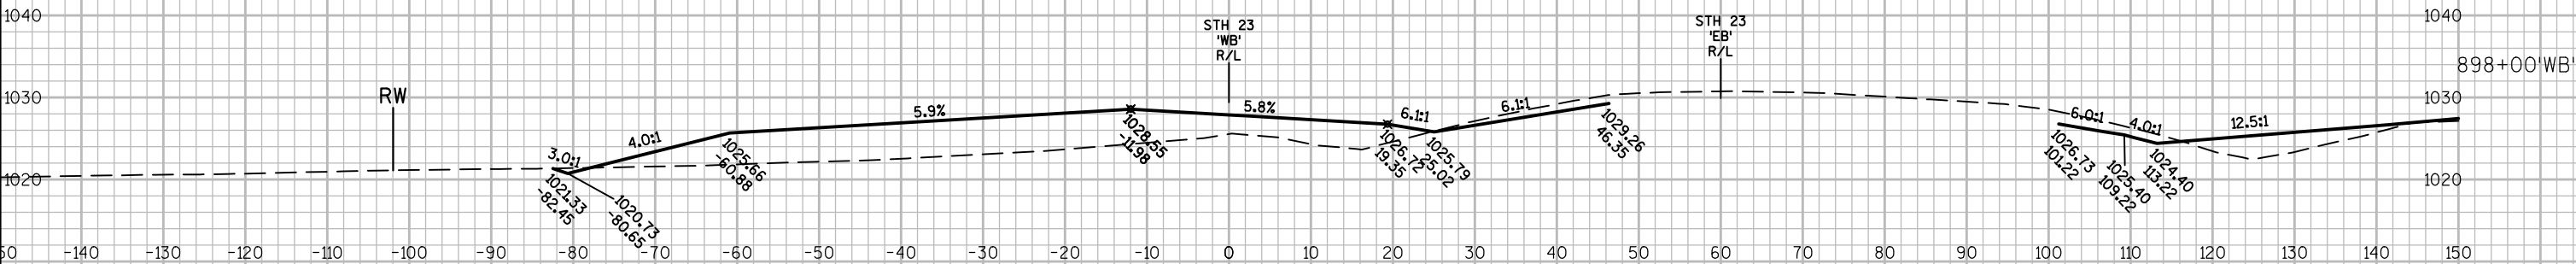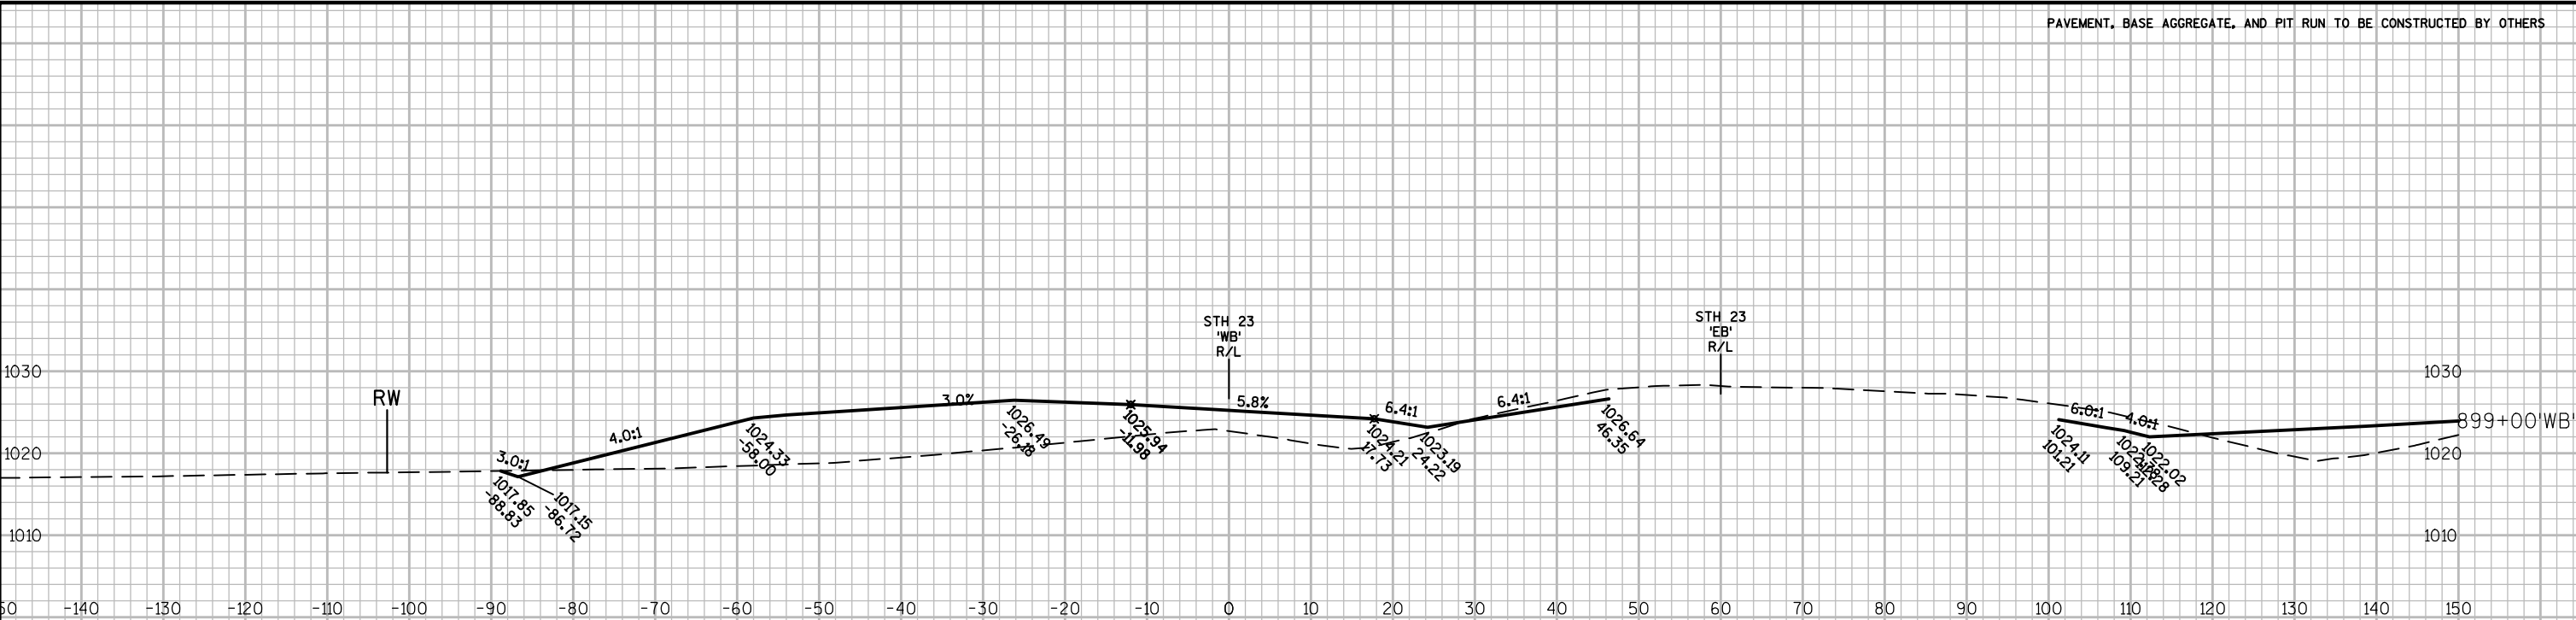

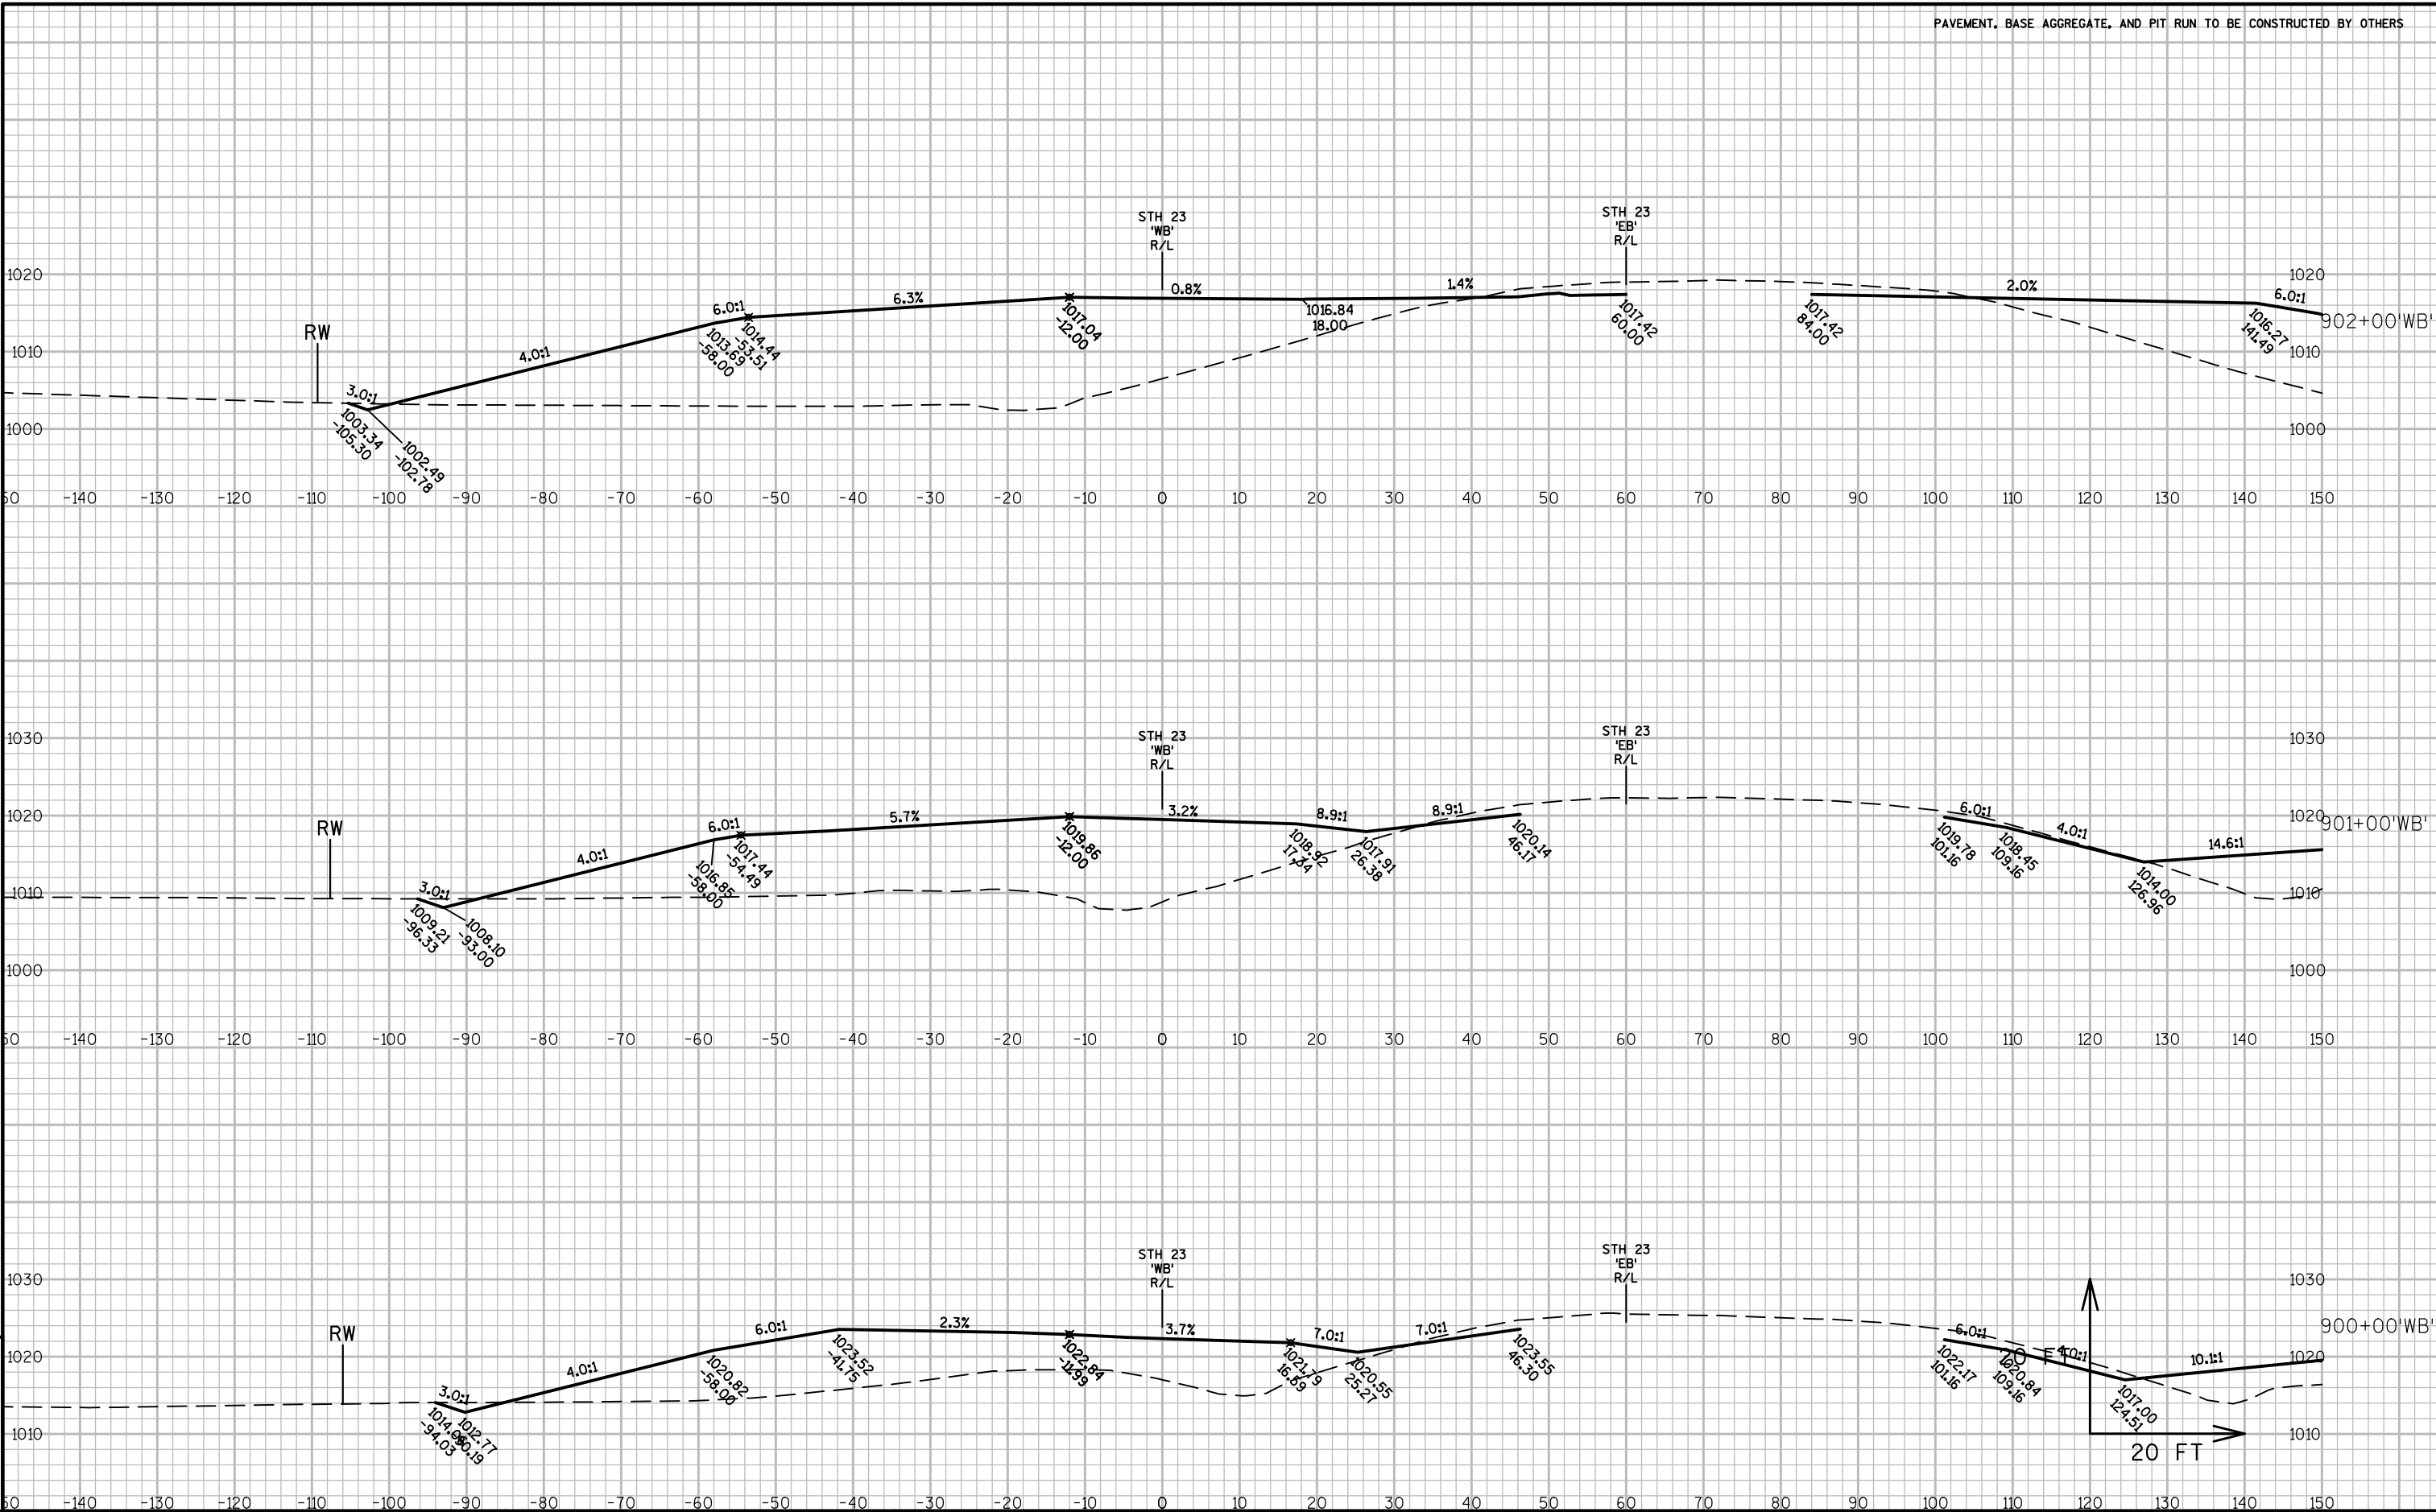


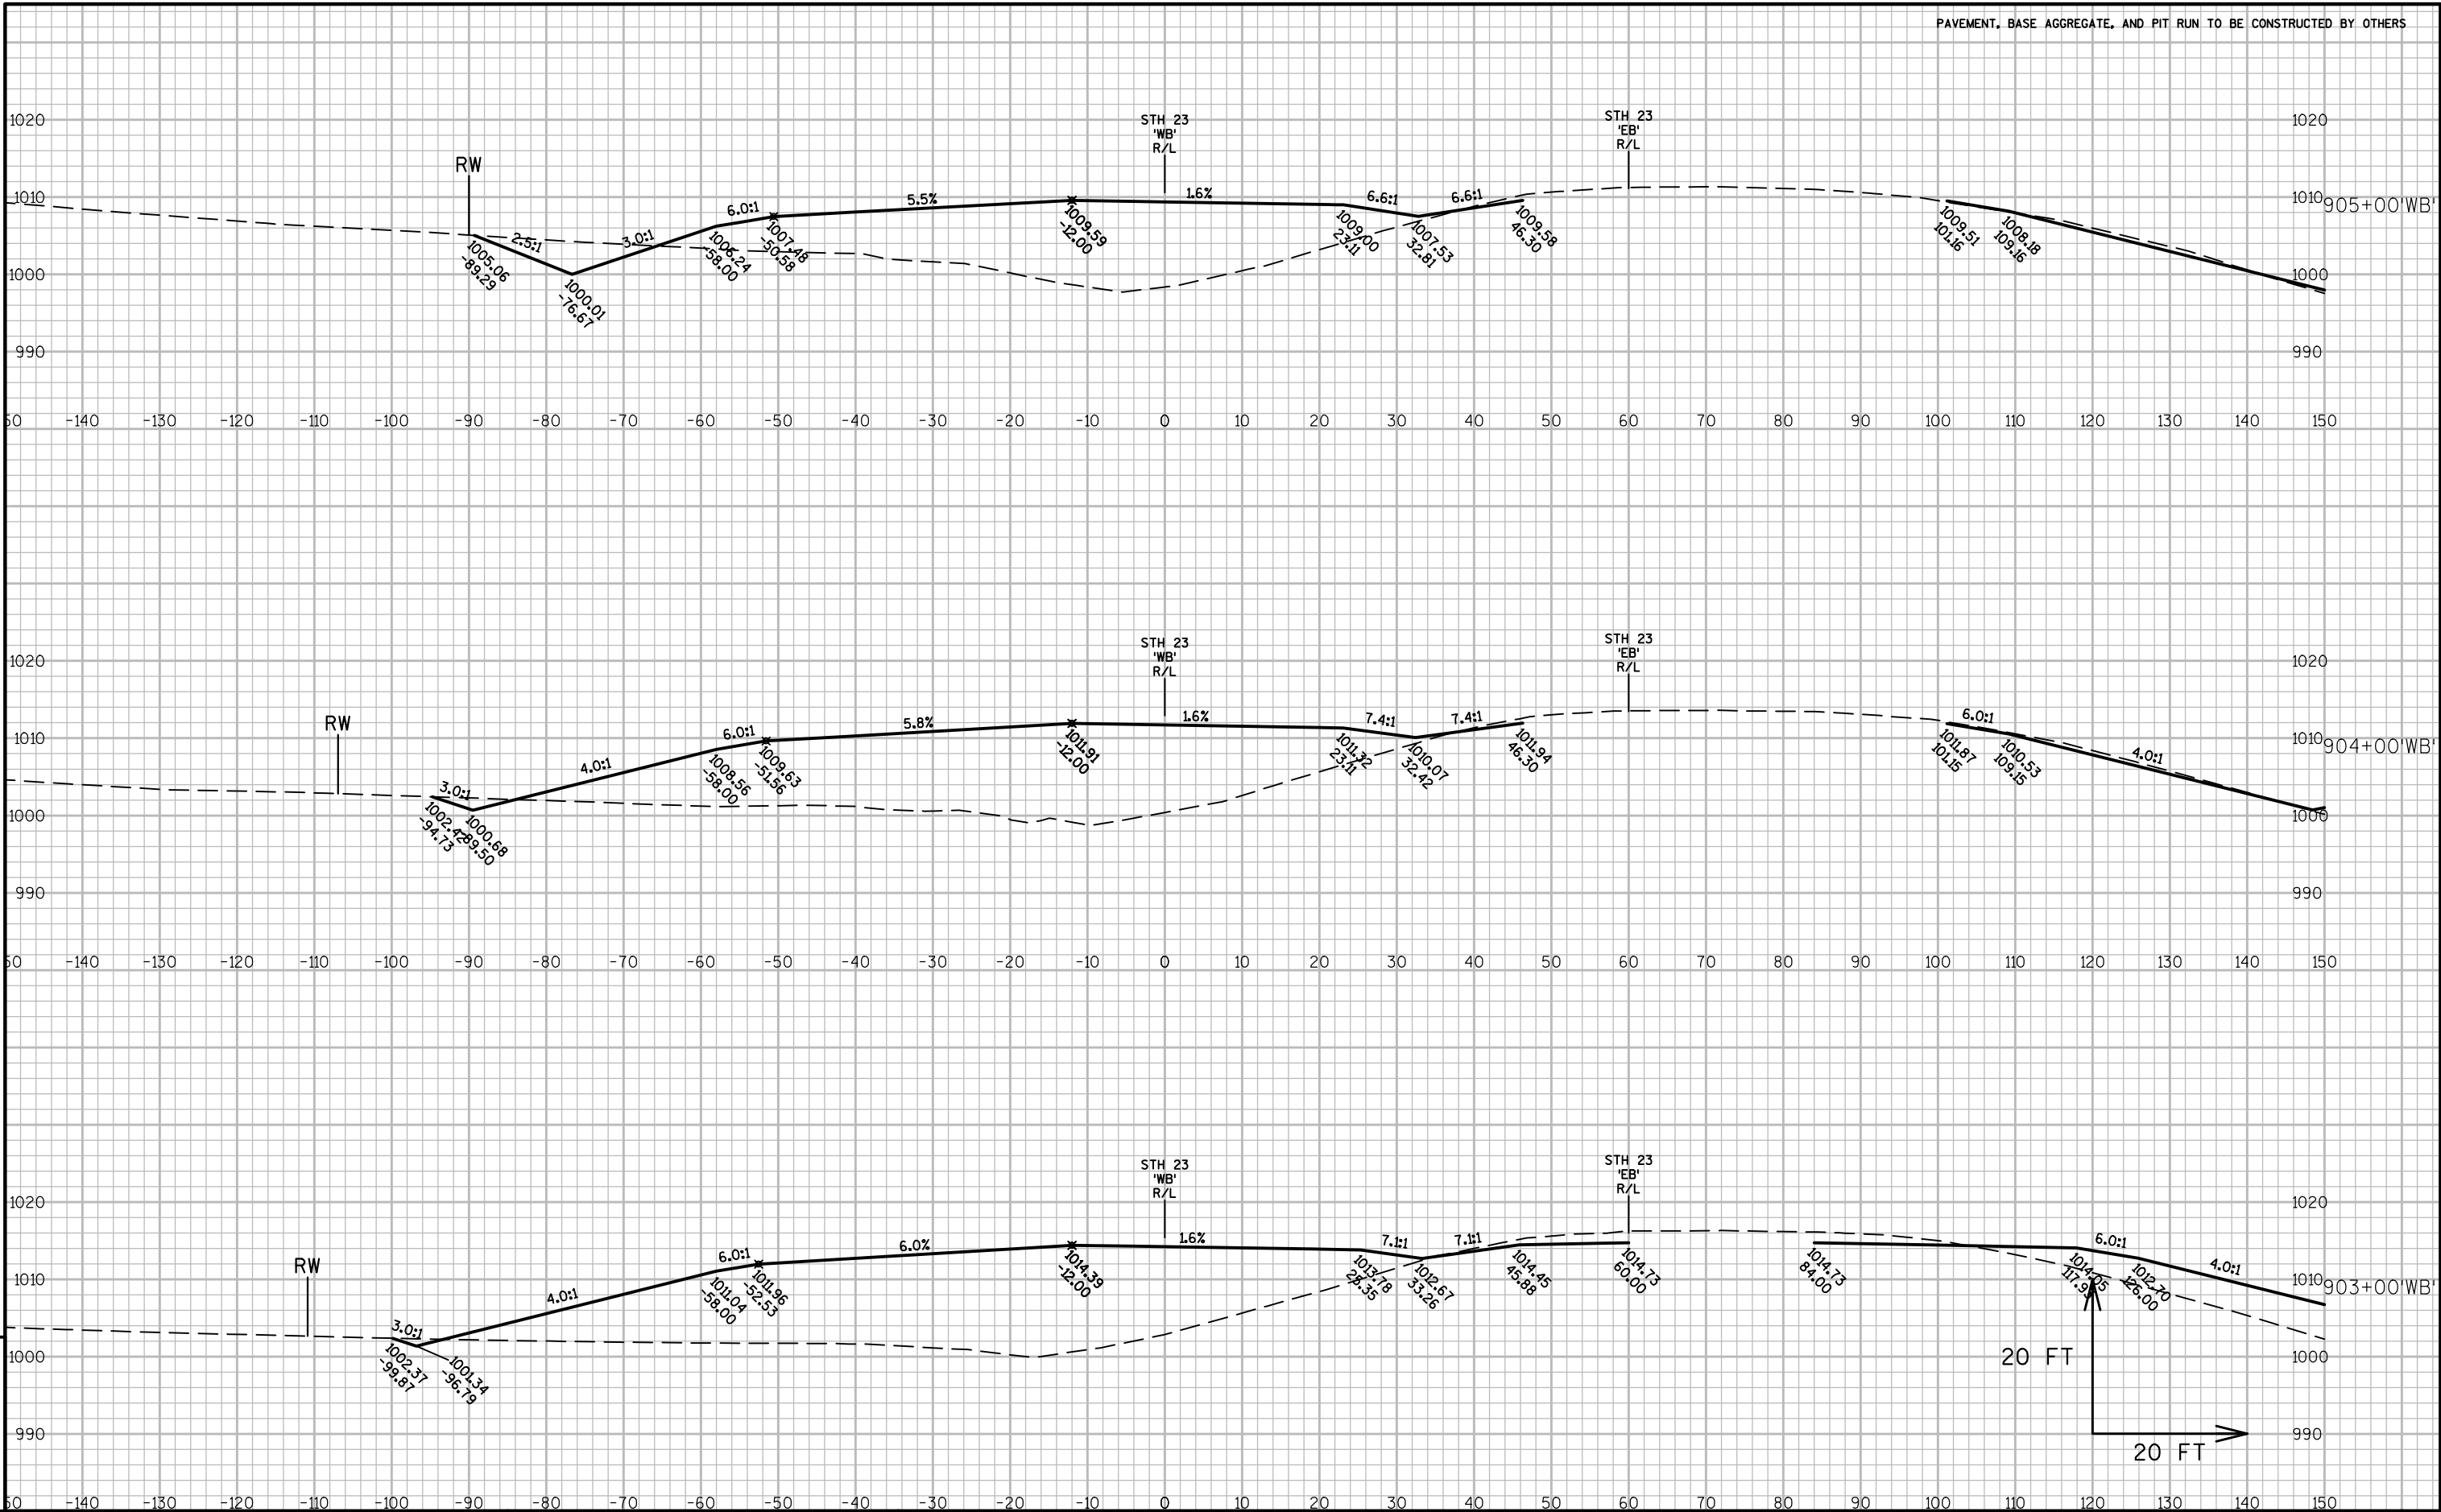

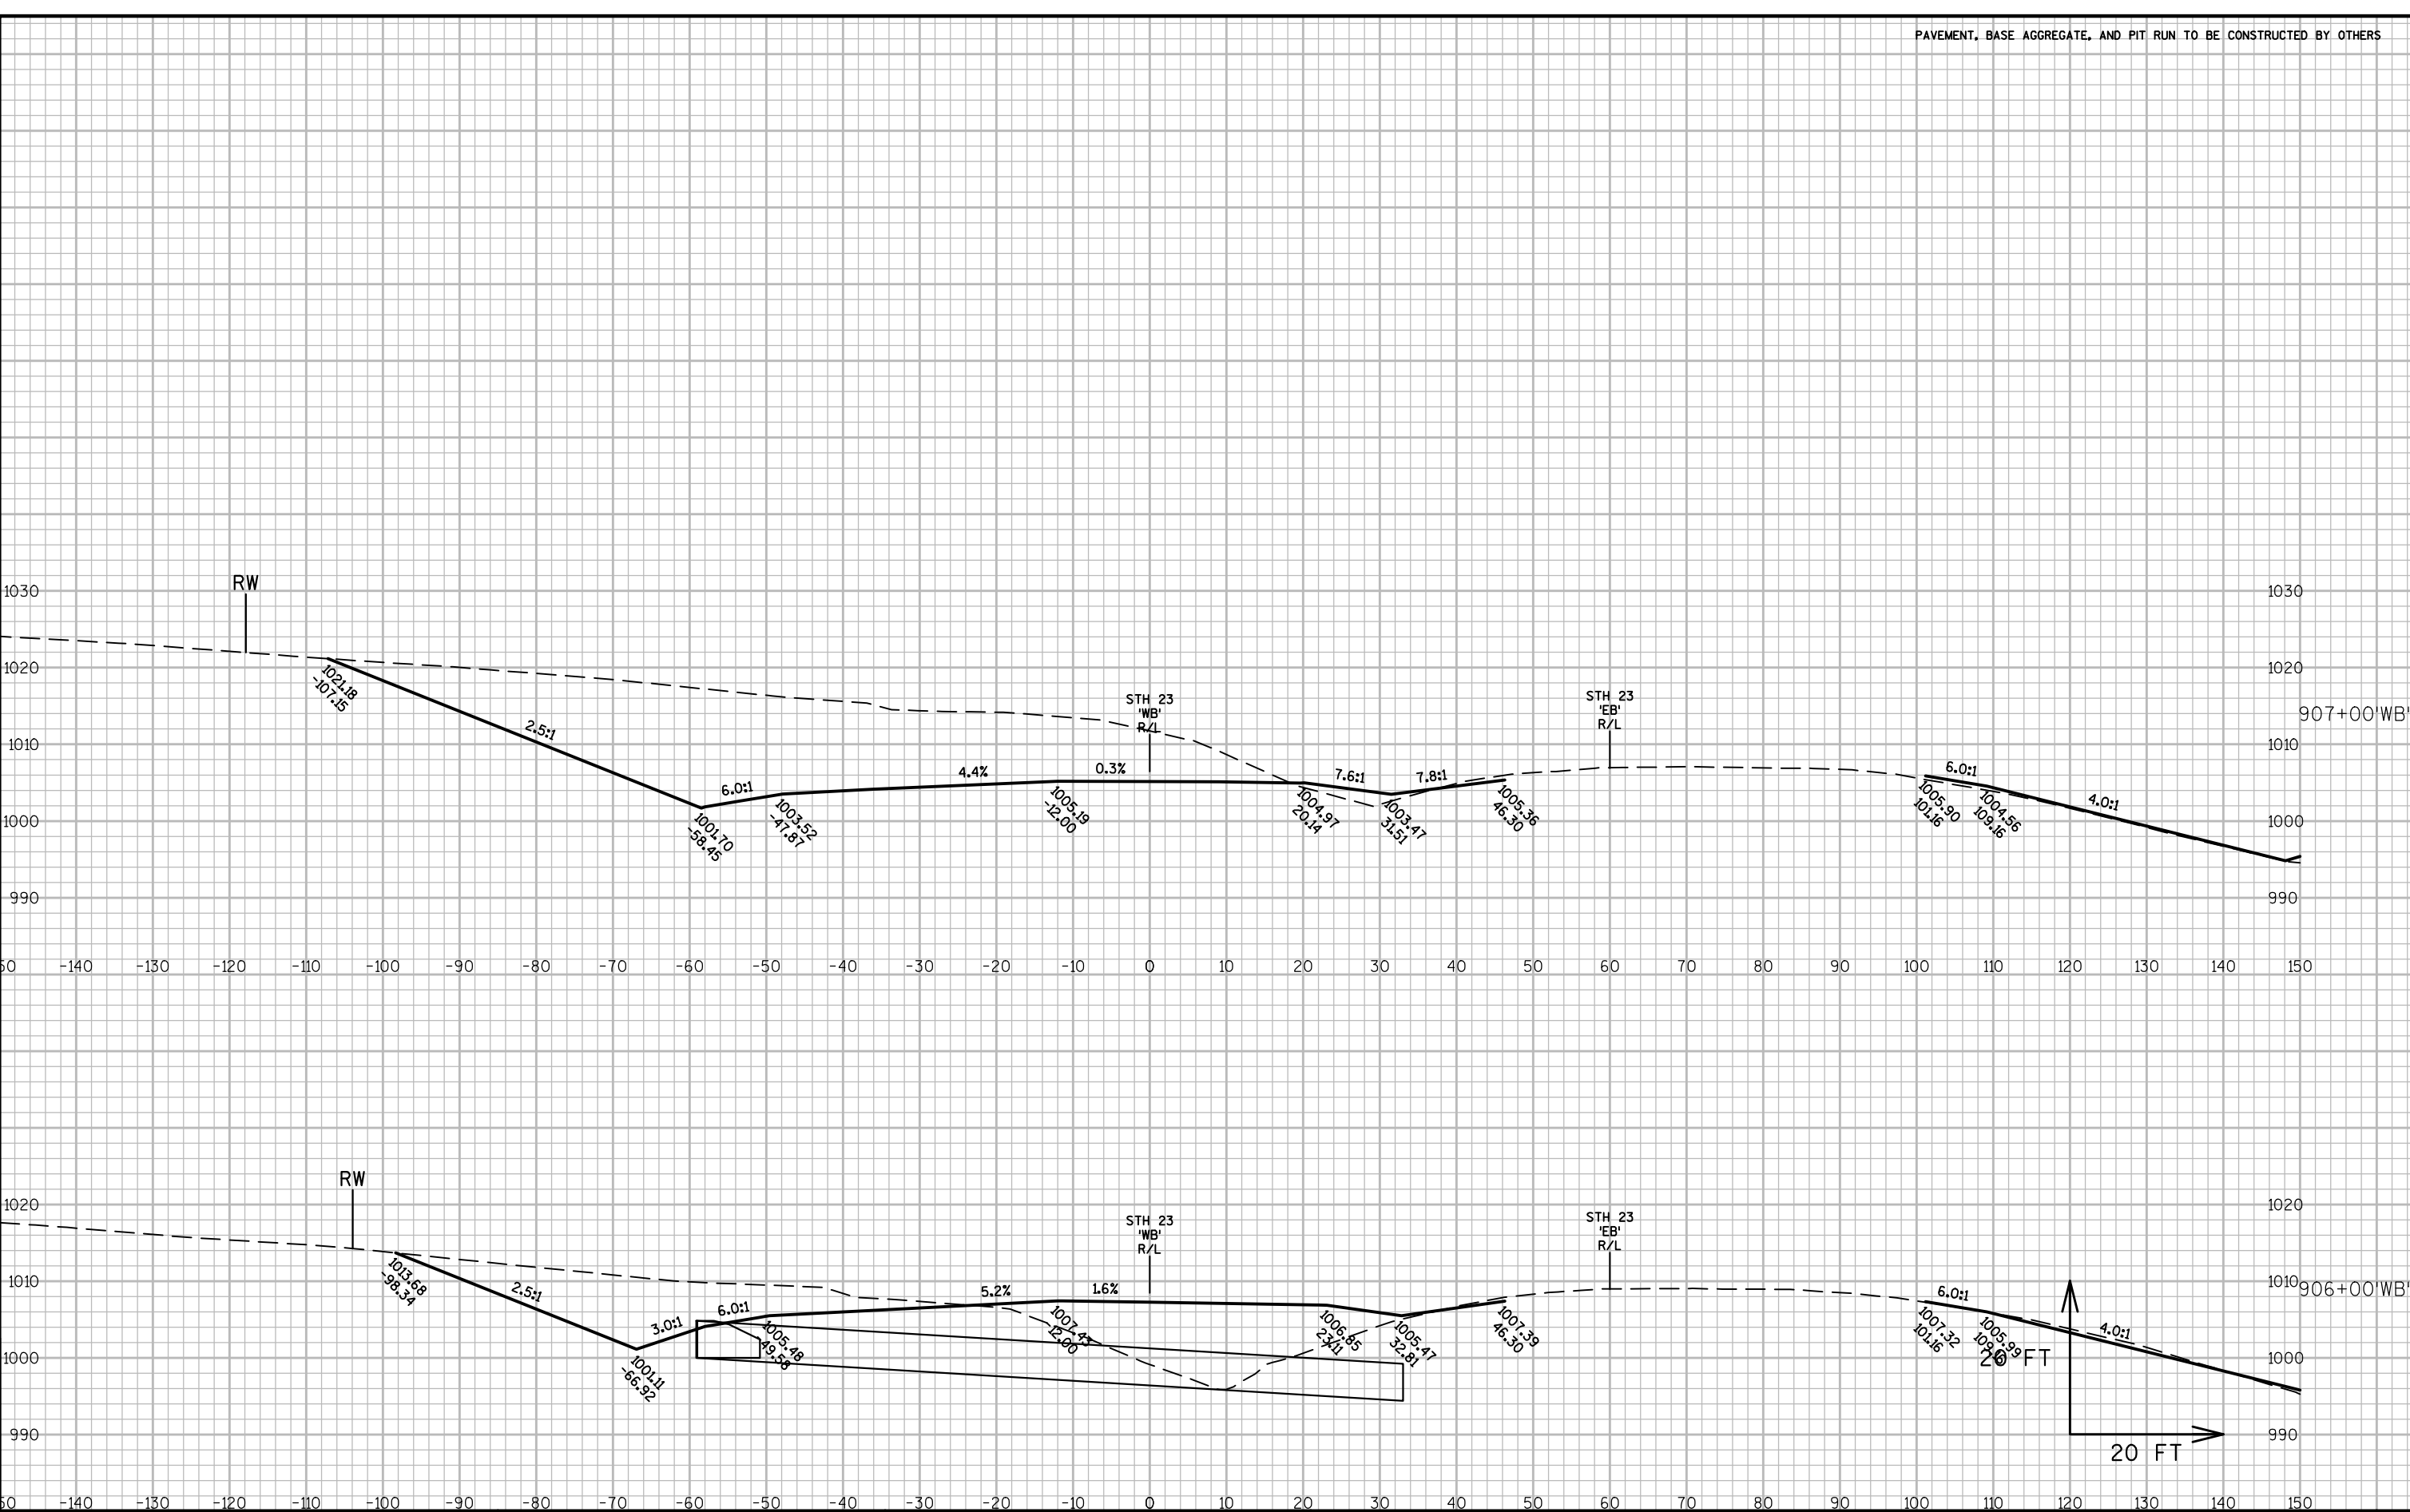

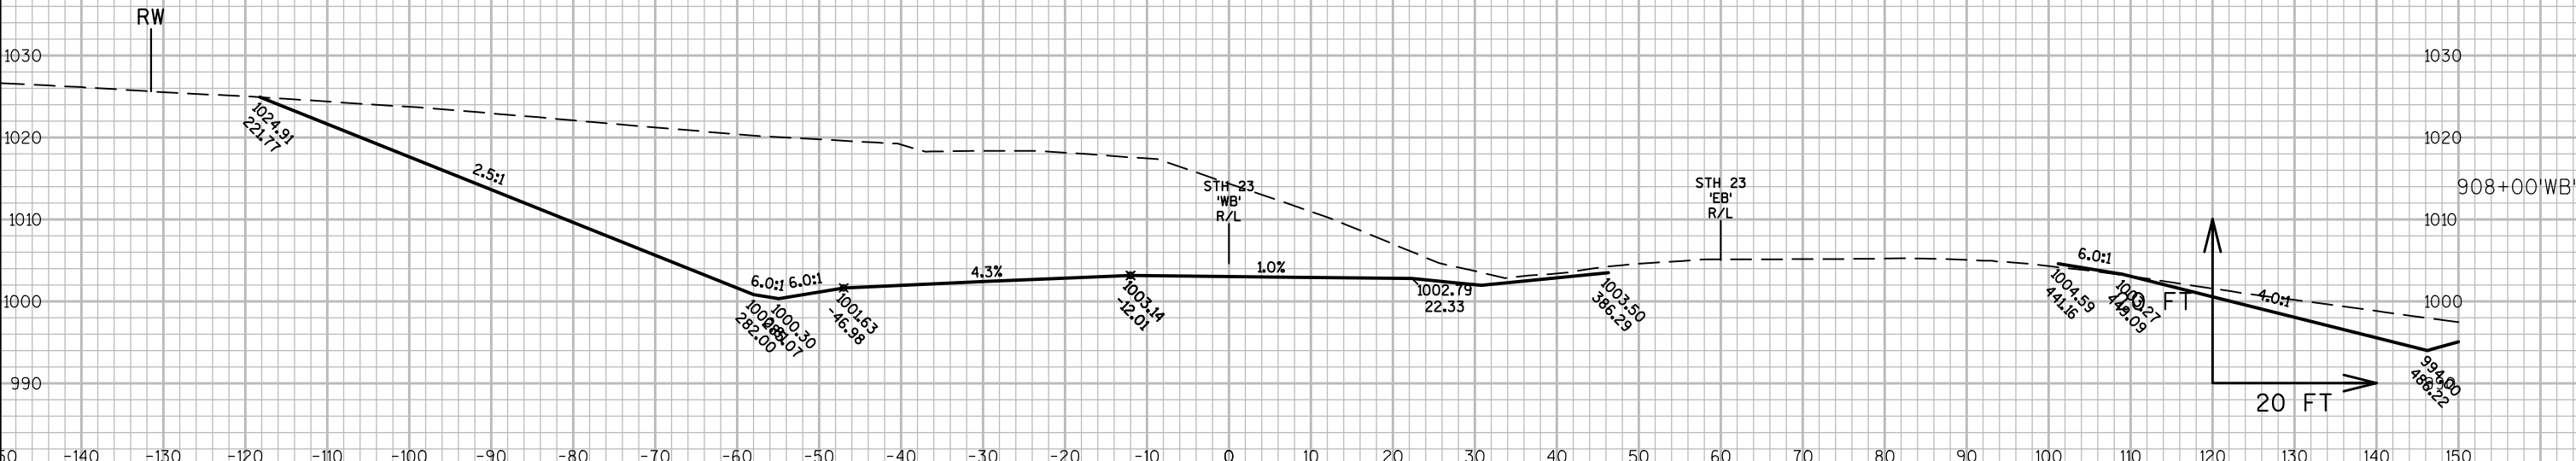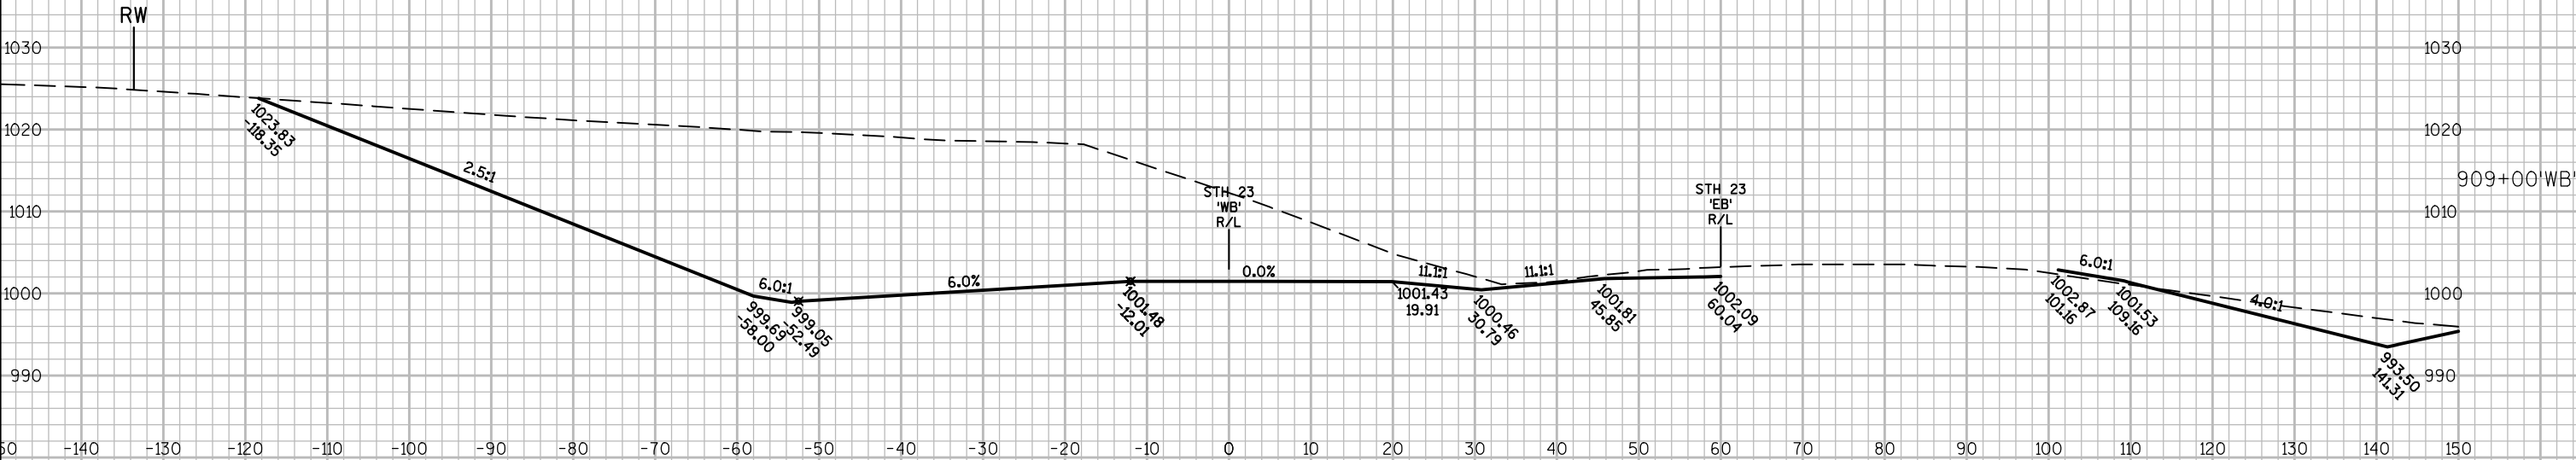

PAVEMENT, BASE AGGREGATE, AND PIT RUN TO BE CONSTRUCTED BY OTHERS

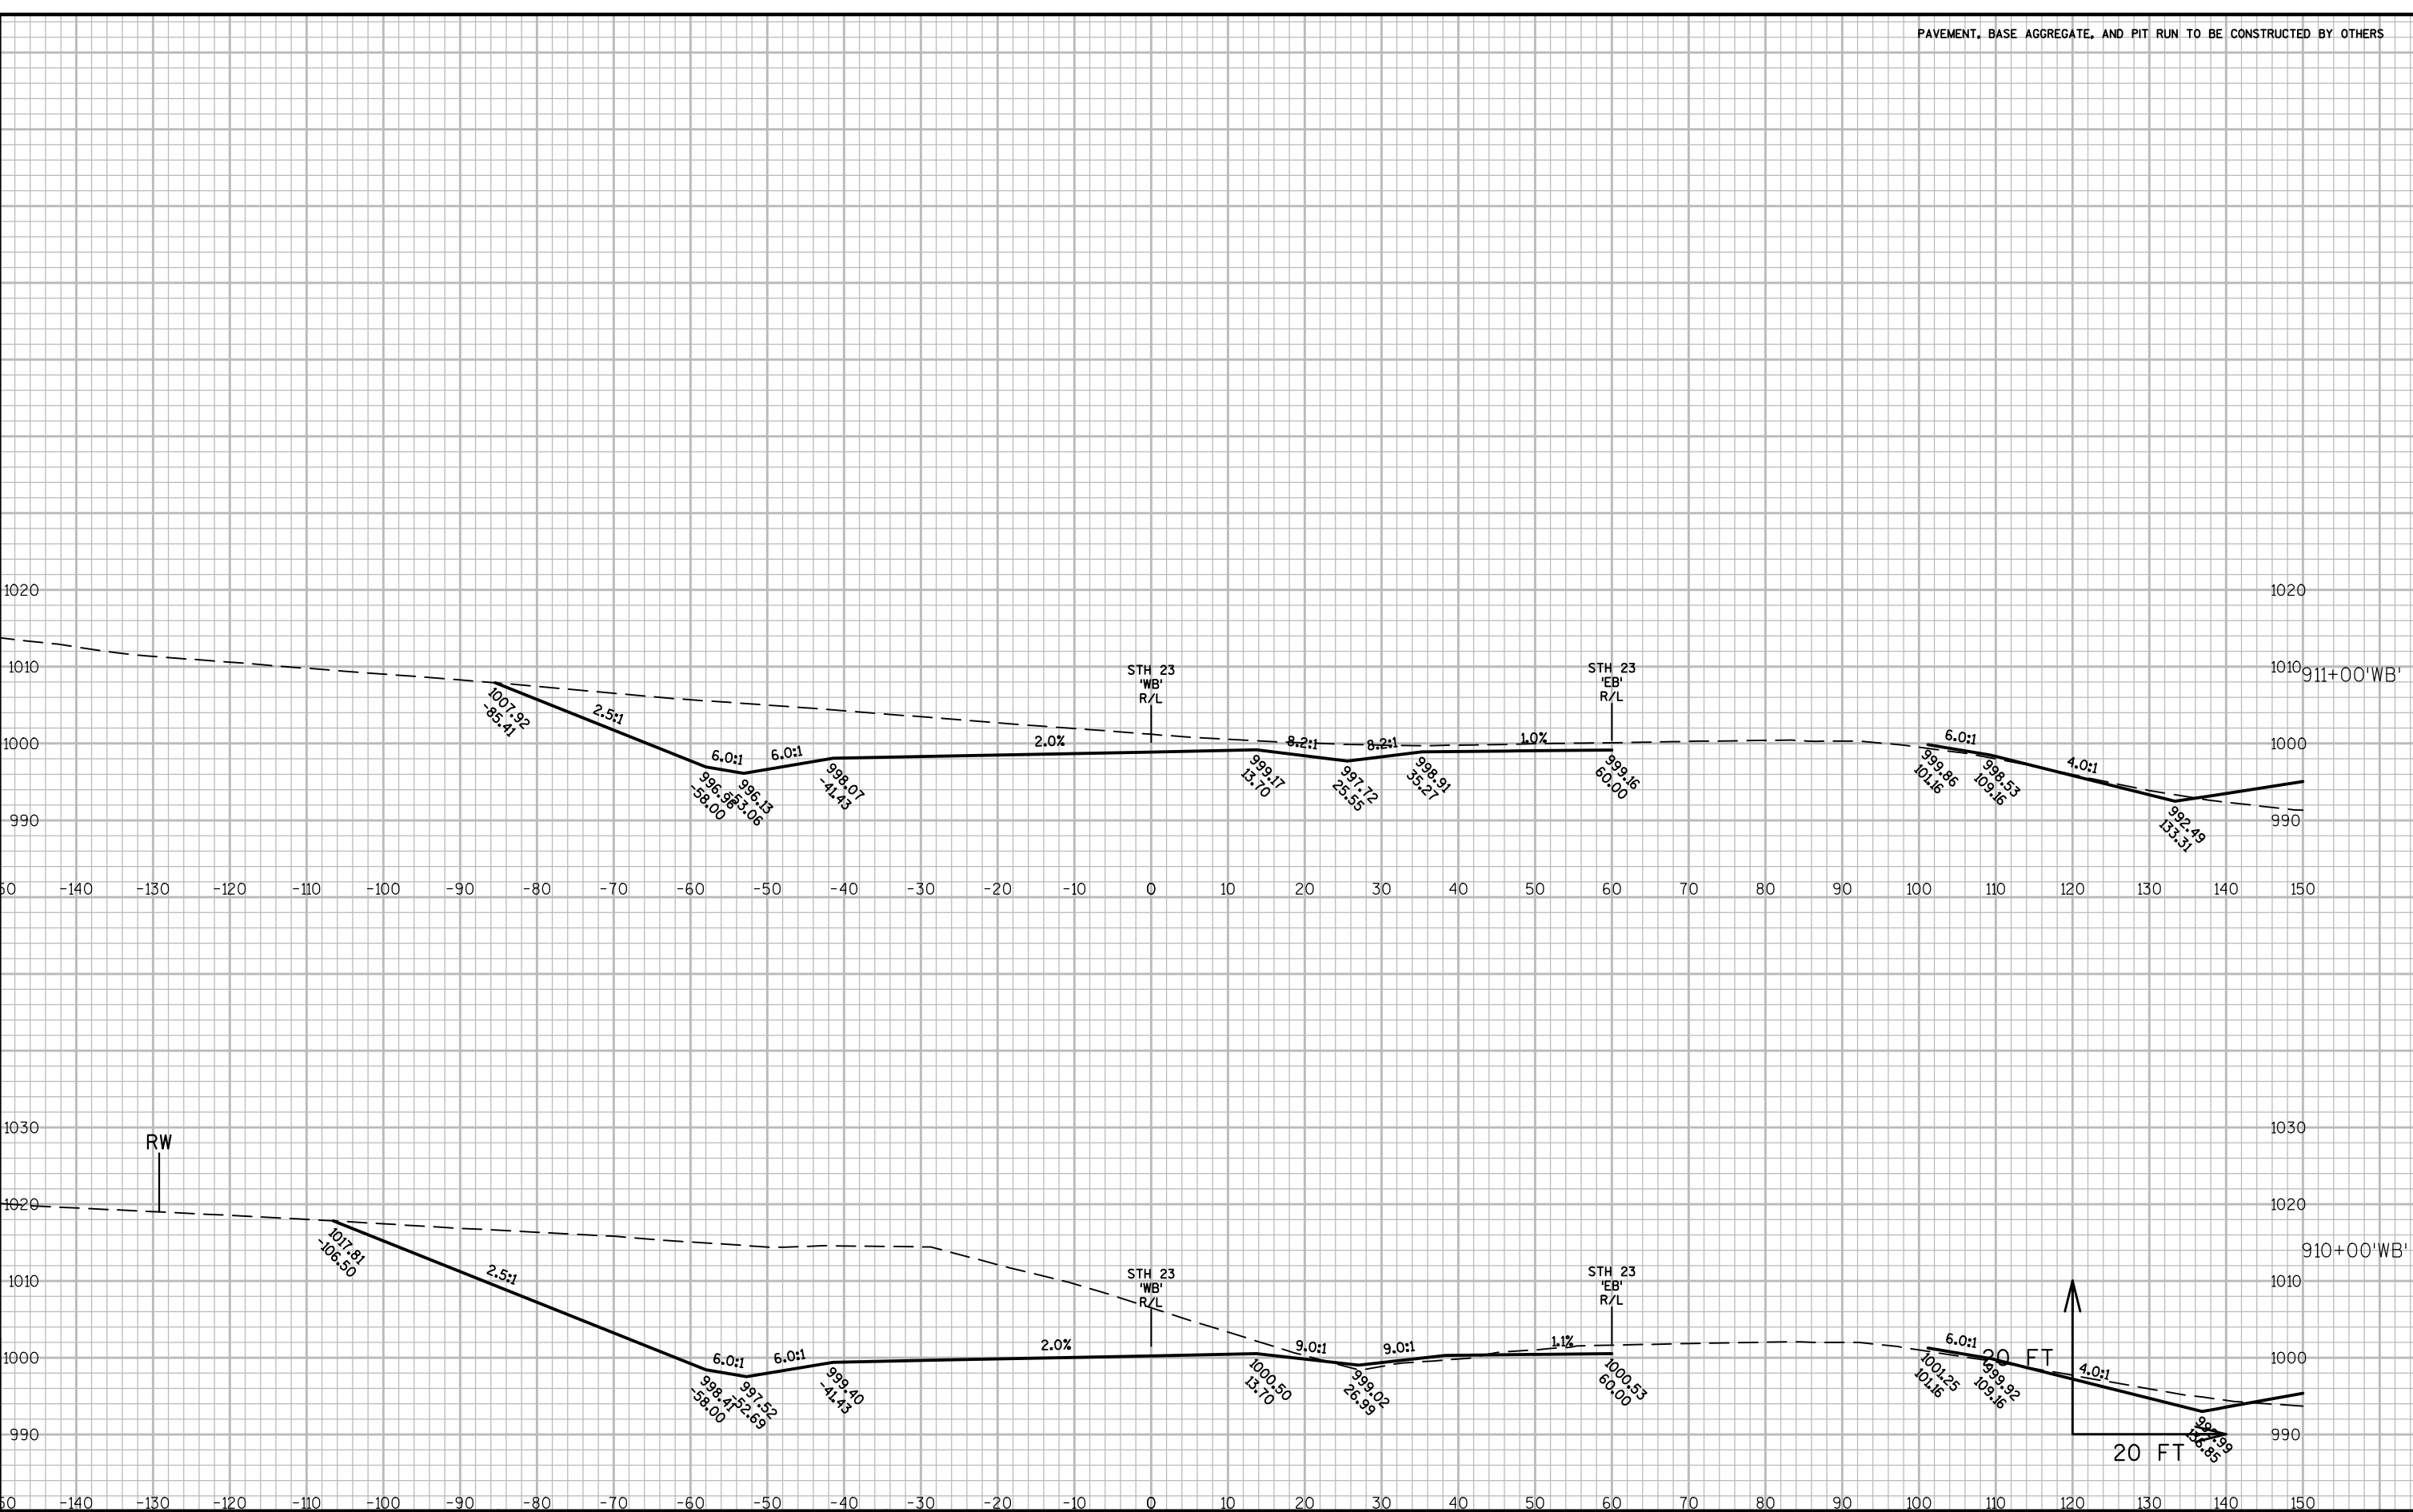

PROJECT NO:1440-13-76

HWY:STH 23

COUNTY:SHEBOYGAN

CROSS SECTIONS: SECTION VIEW GROUP - 1

SHEET

E

FILE NAME : N:\PDS\C3D\14401376\DESIGN\XSECTIONS\PITRUN\FILLXSECTIONS.DWG
LAYOUT NAME - SECTION SHEET - (57)




PLOT DATE : 7/9/2019 1:04 PM

PLOT BY : VOGEL, KURT MICHAEL PLOT NAME :

PLOT SCALE : 1 IN:20 FT



WISDOT/CADDS SHEET 49

PAVEMENT, BASE AGGREGATE, AND PIT RUN TO BE CONSTRUCTED BY OTHERS

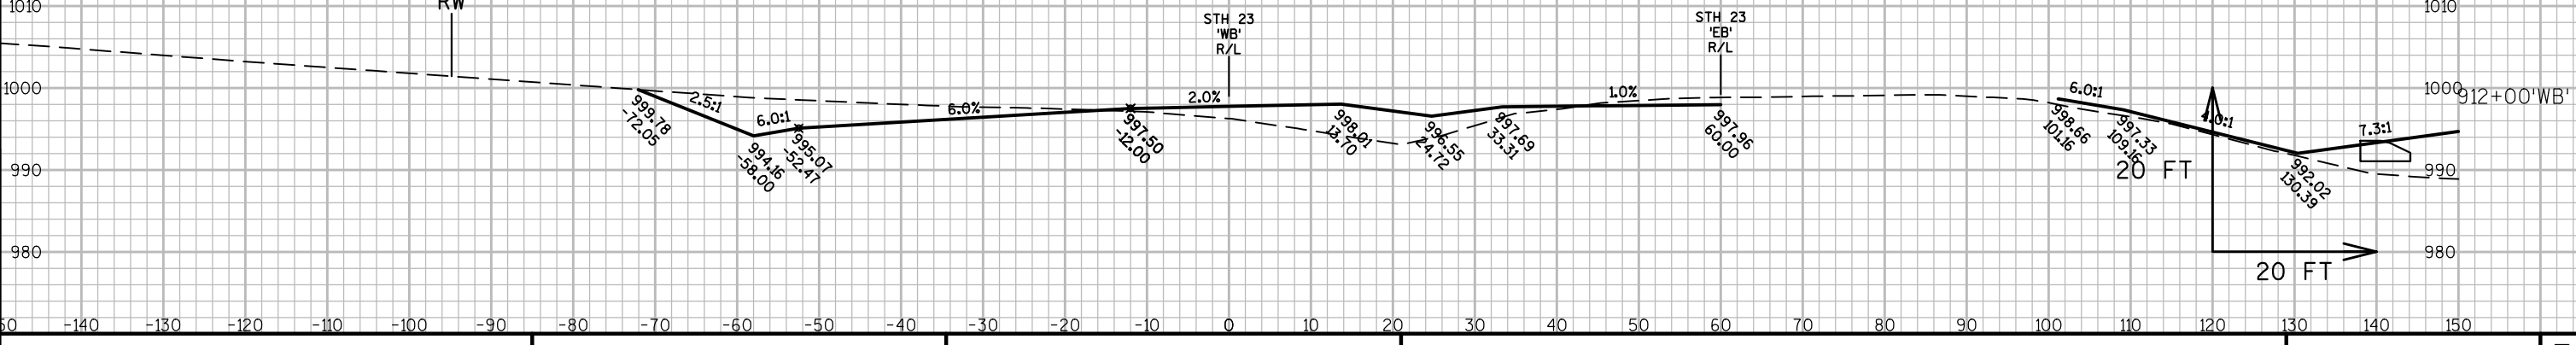
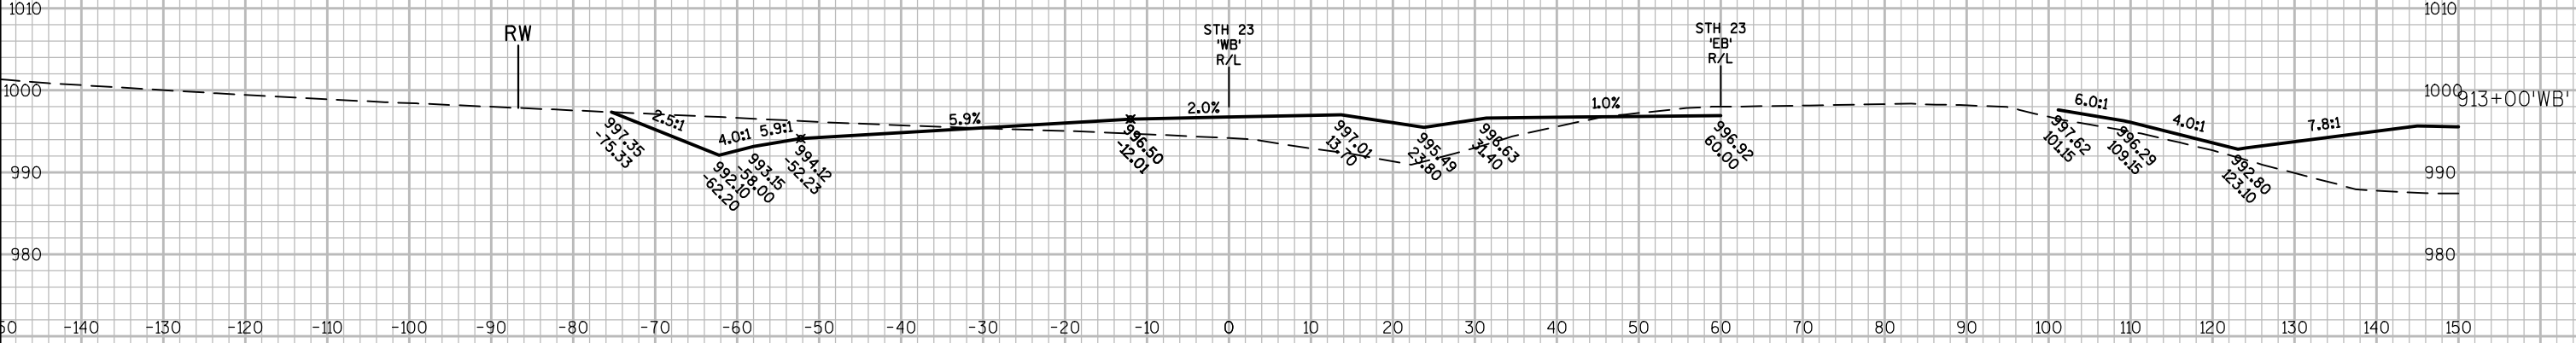
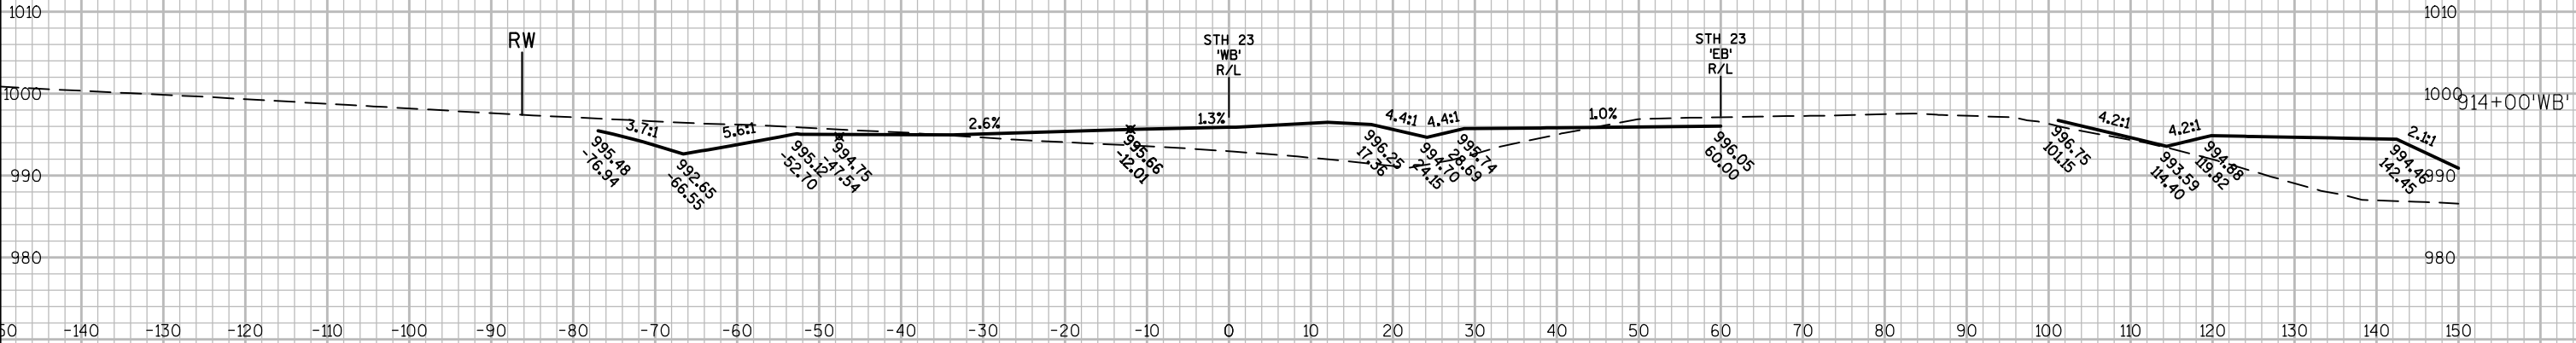





9


9

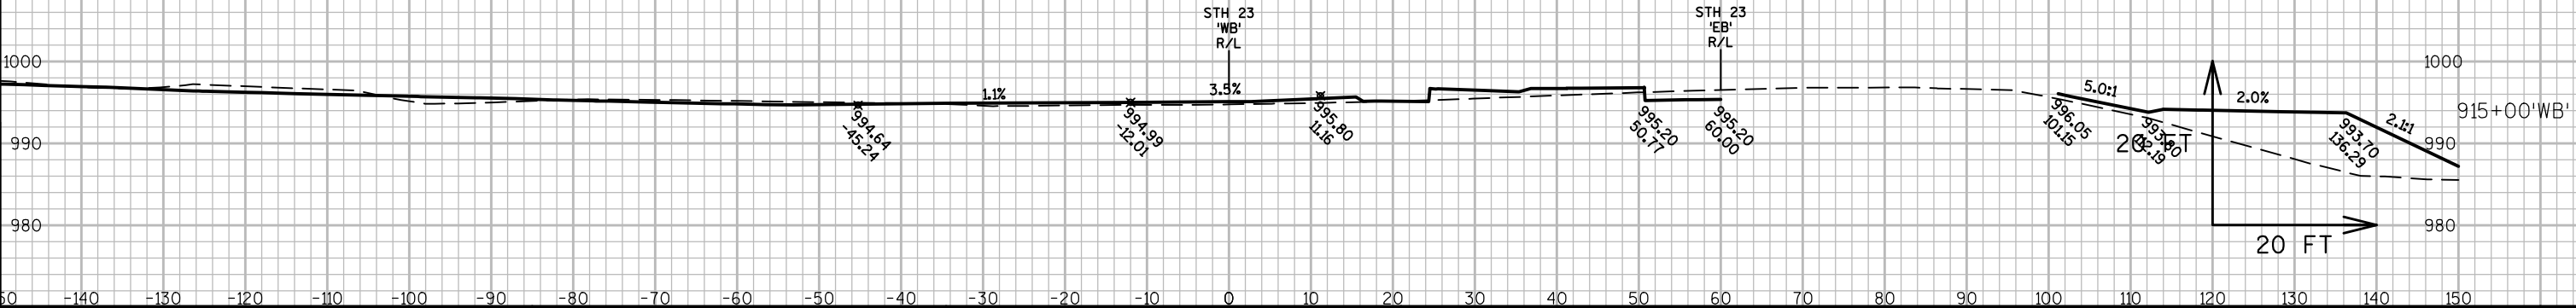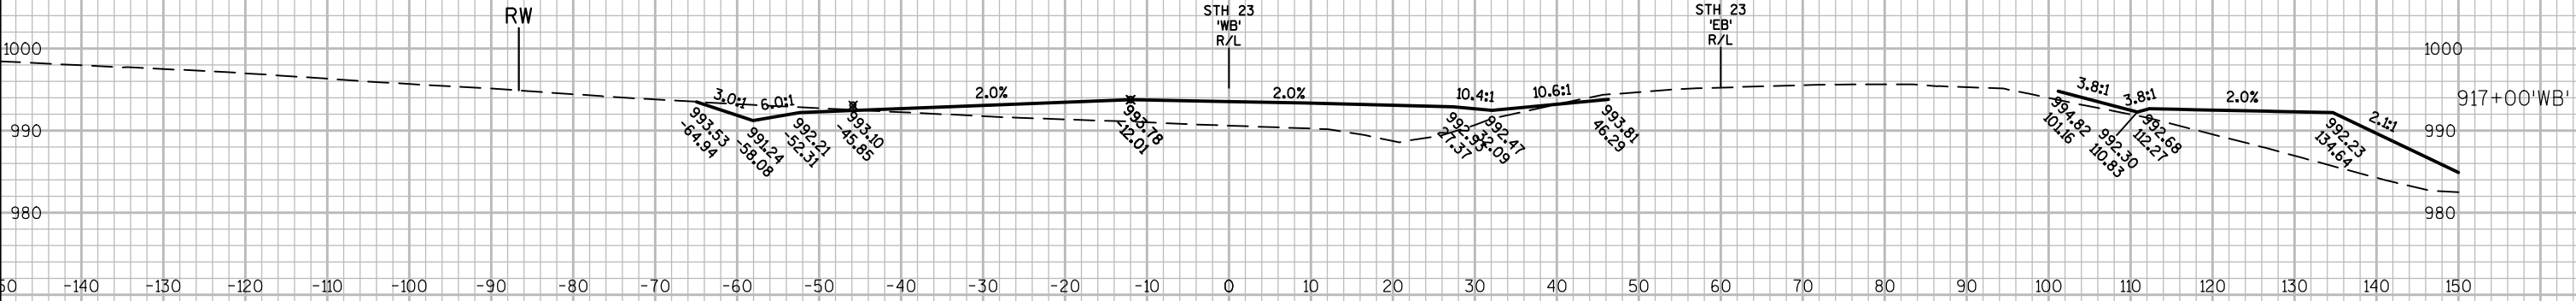


PAVEMENT, BASE AGGREGATE, AND PIT RUN TO BE CONSTRUCTED BY OTHERS

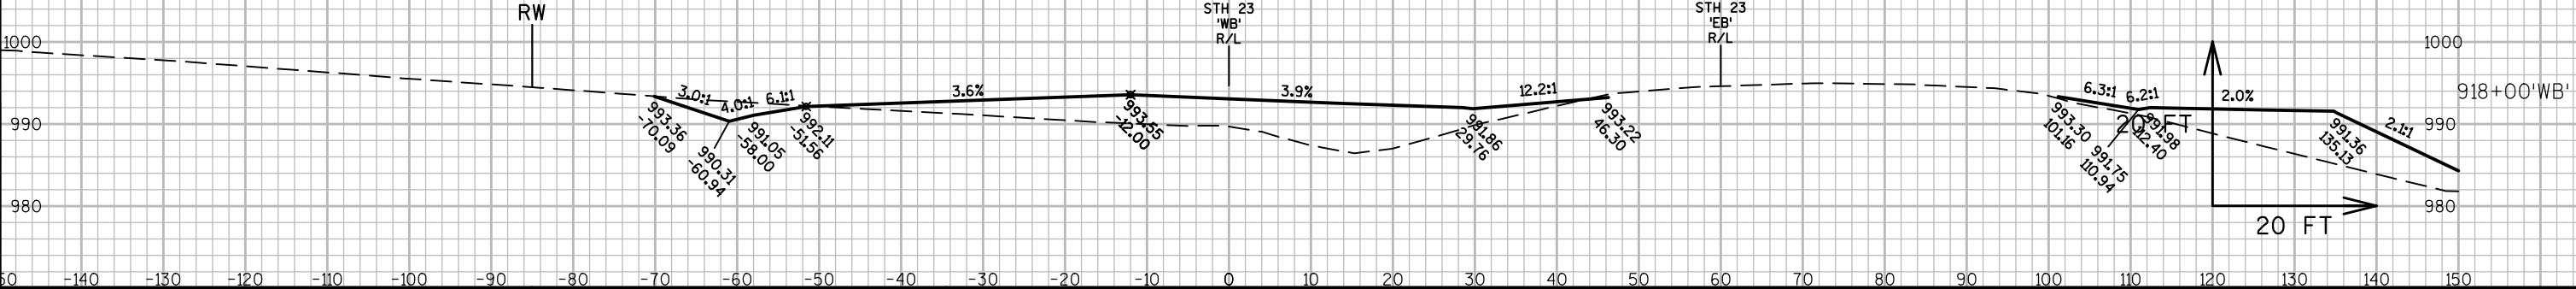
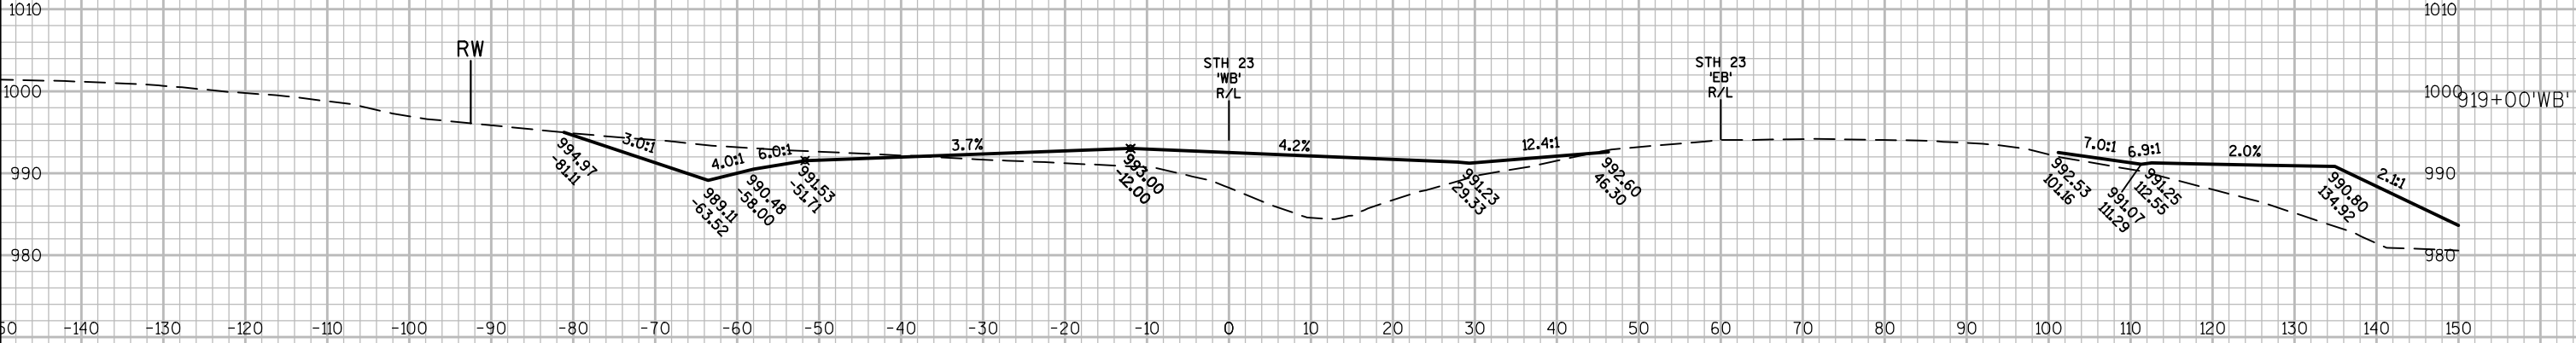
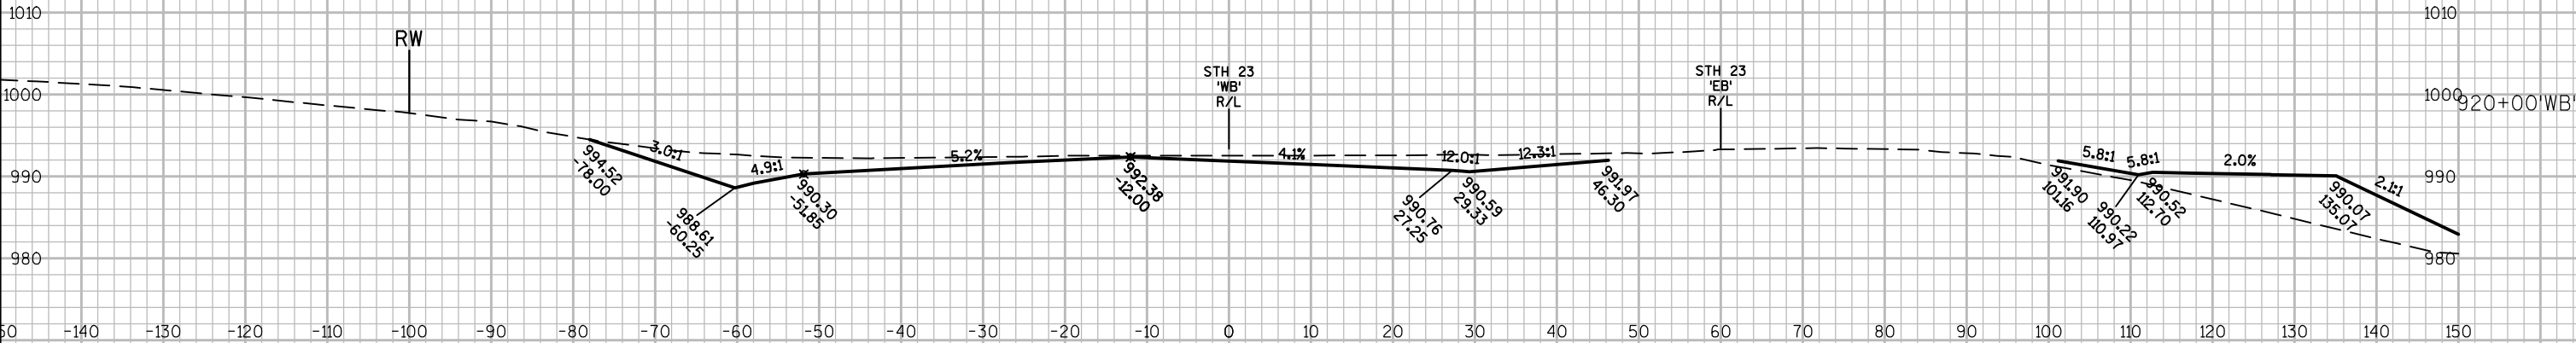


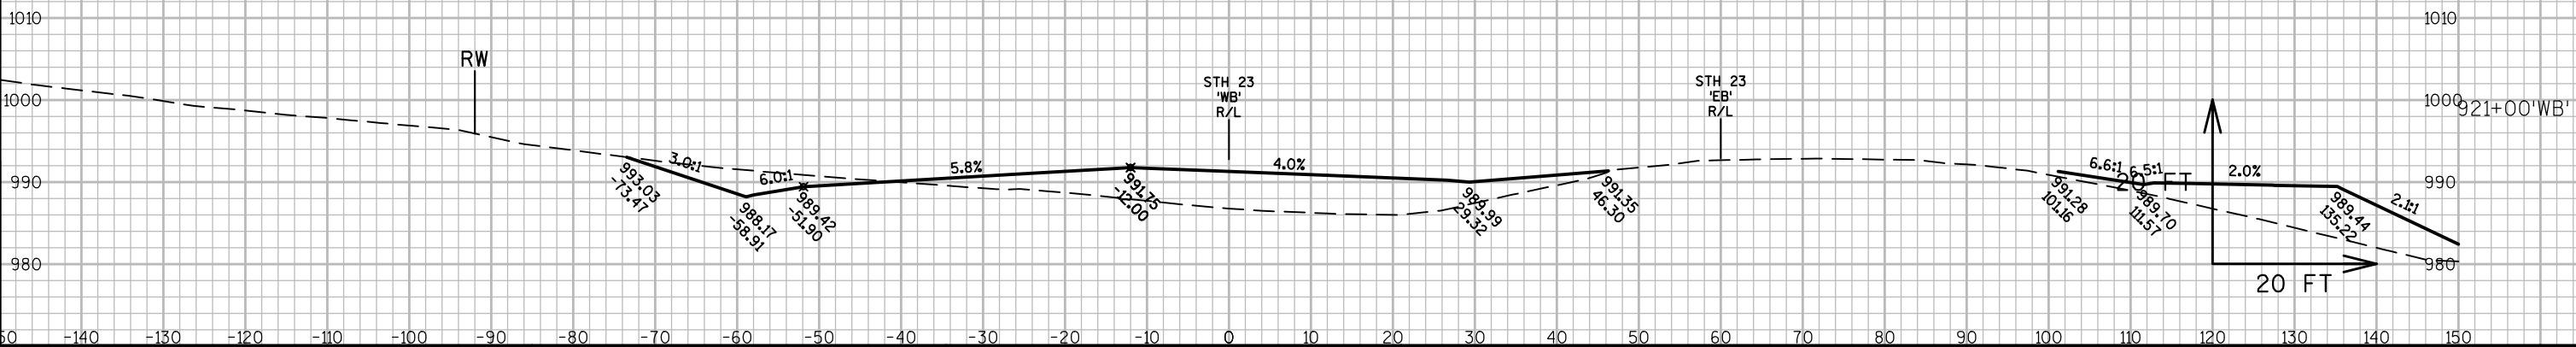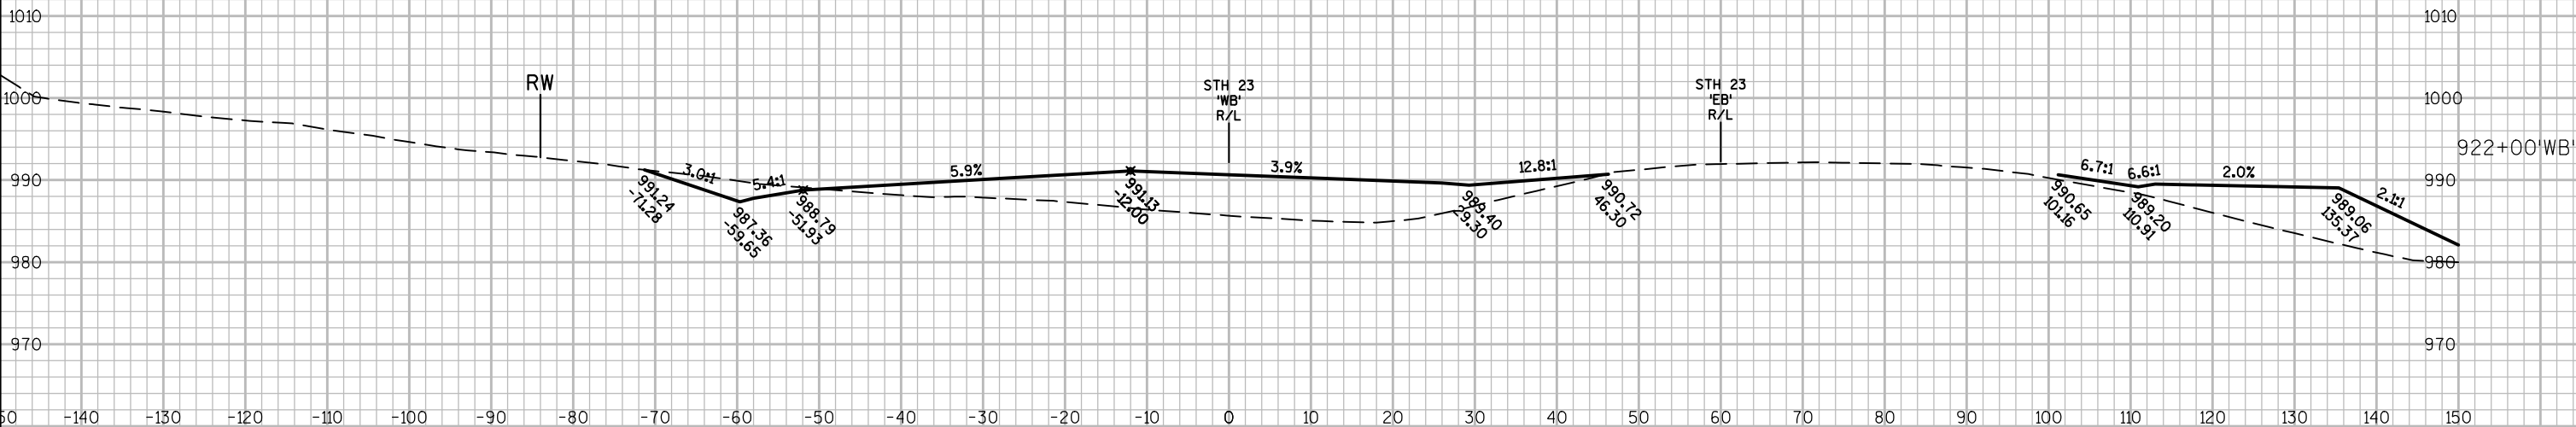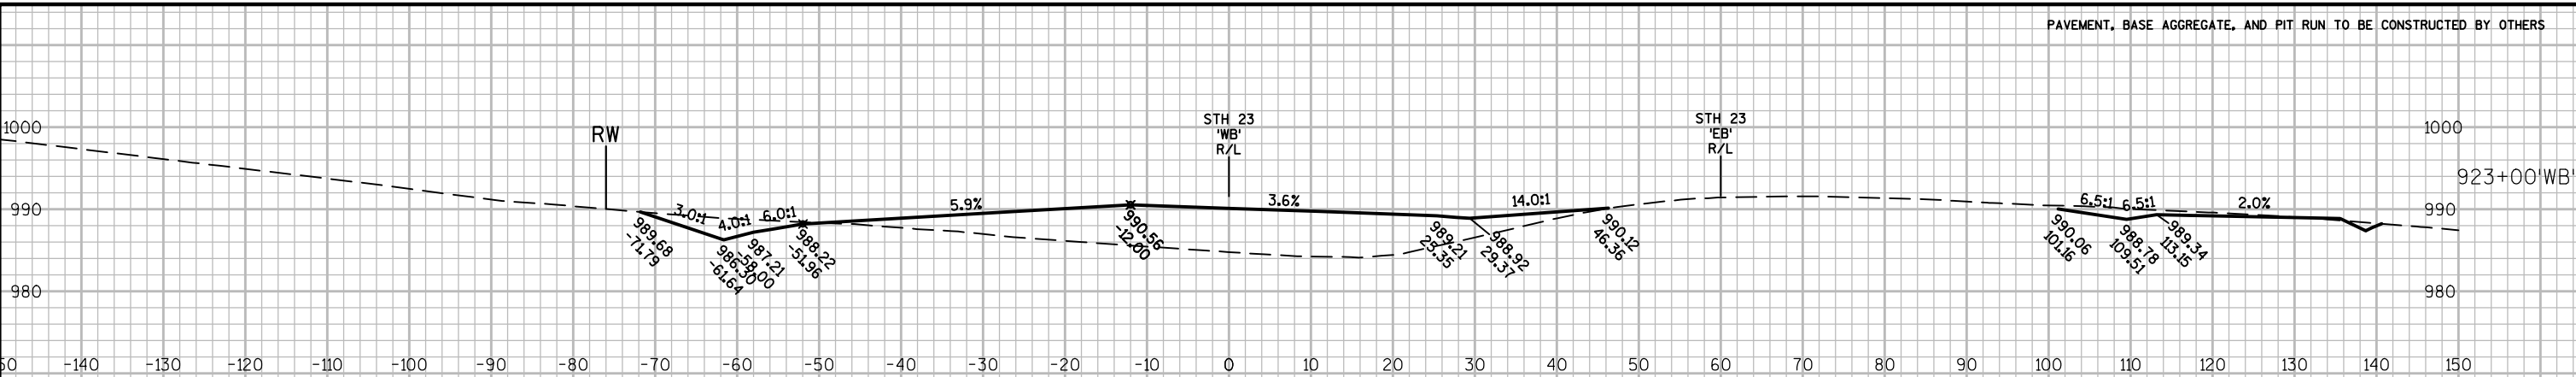

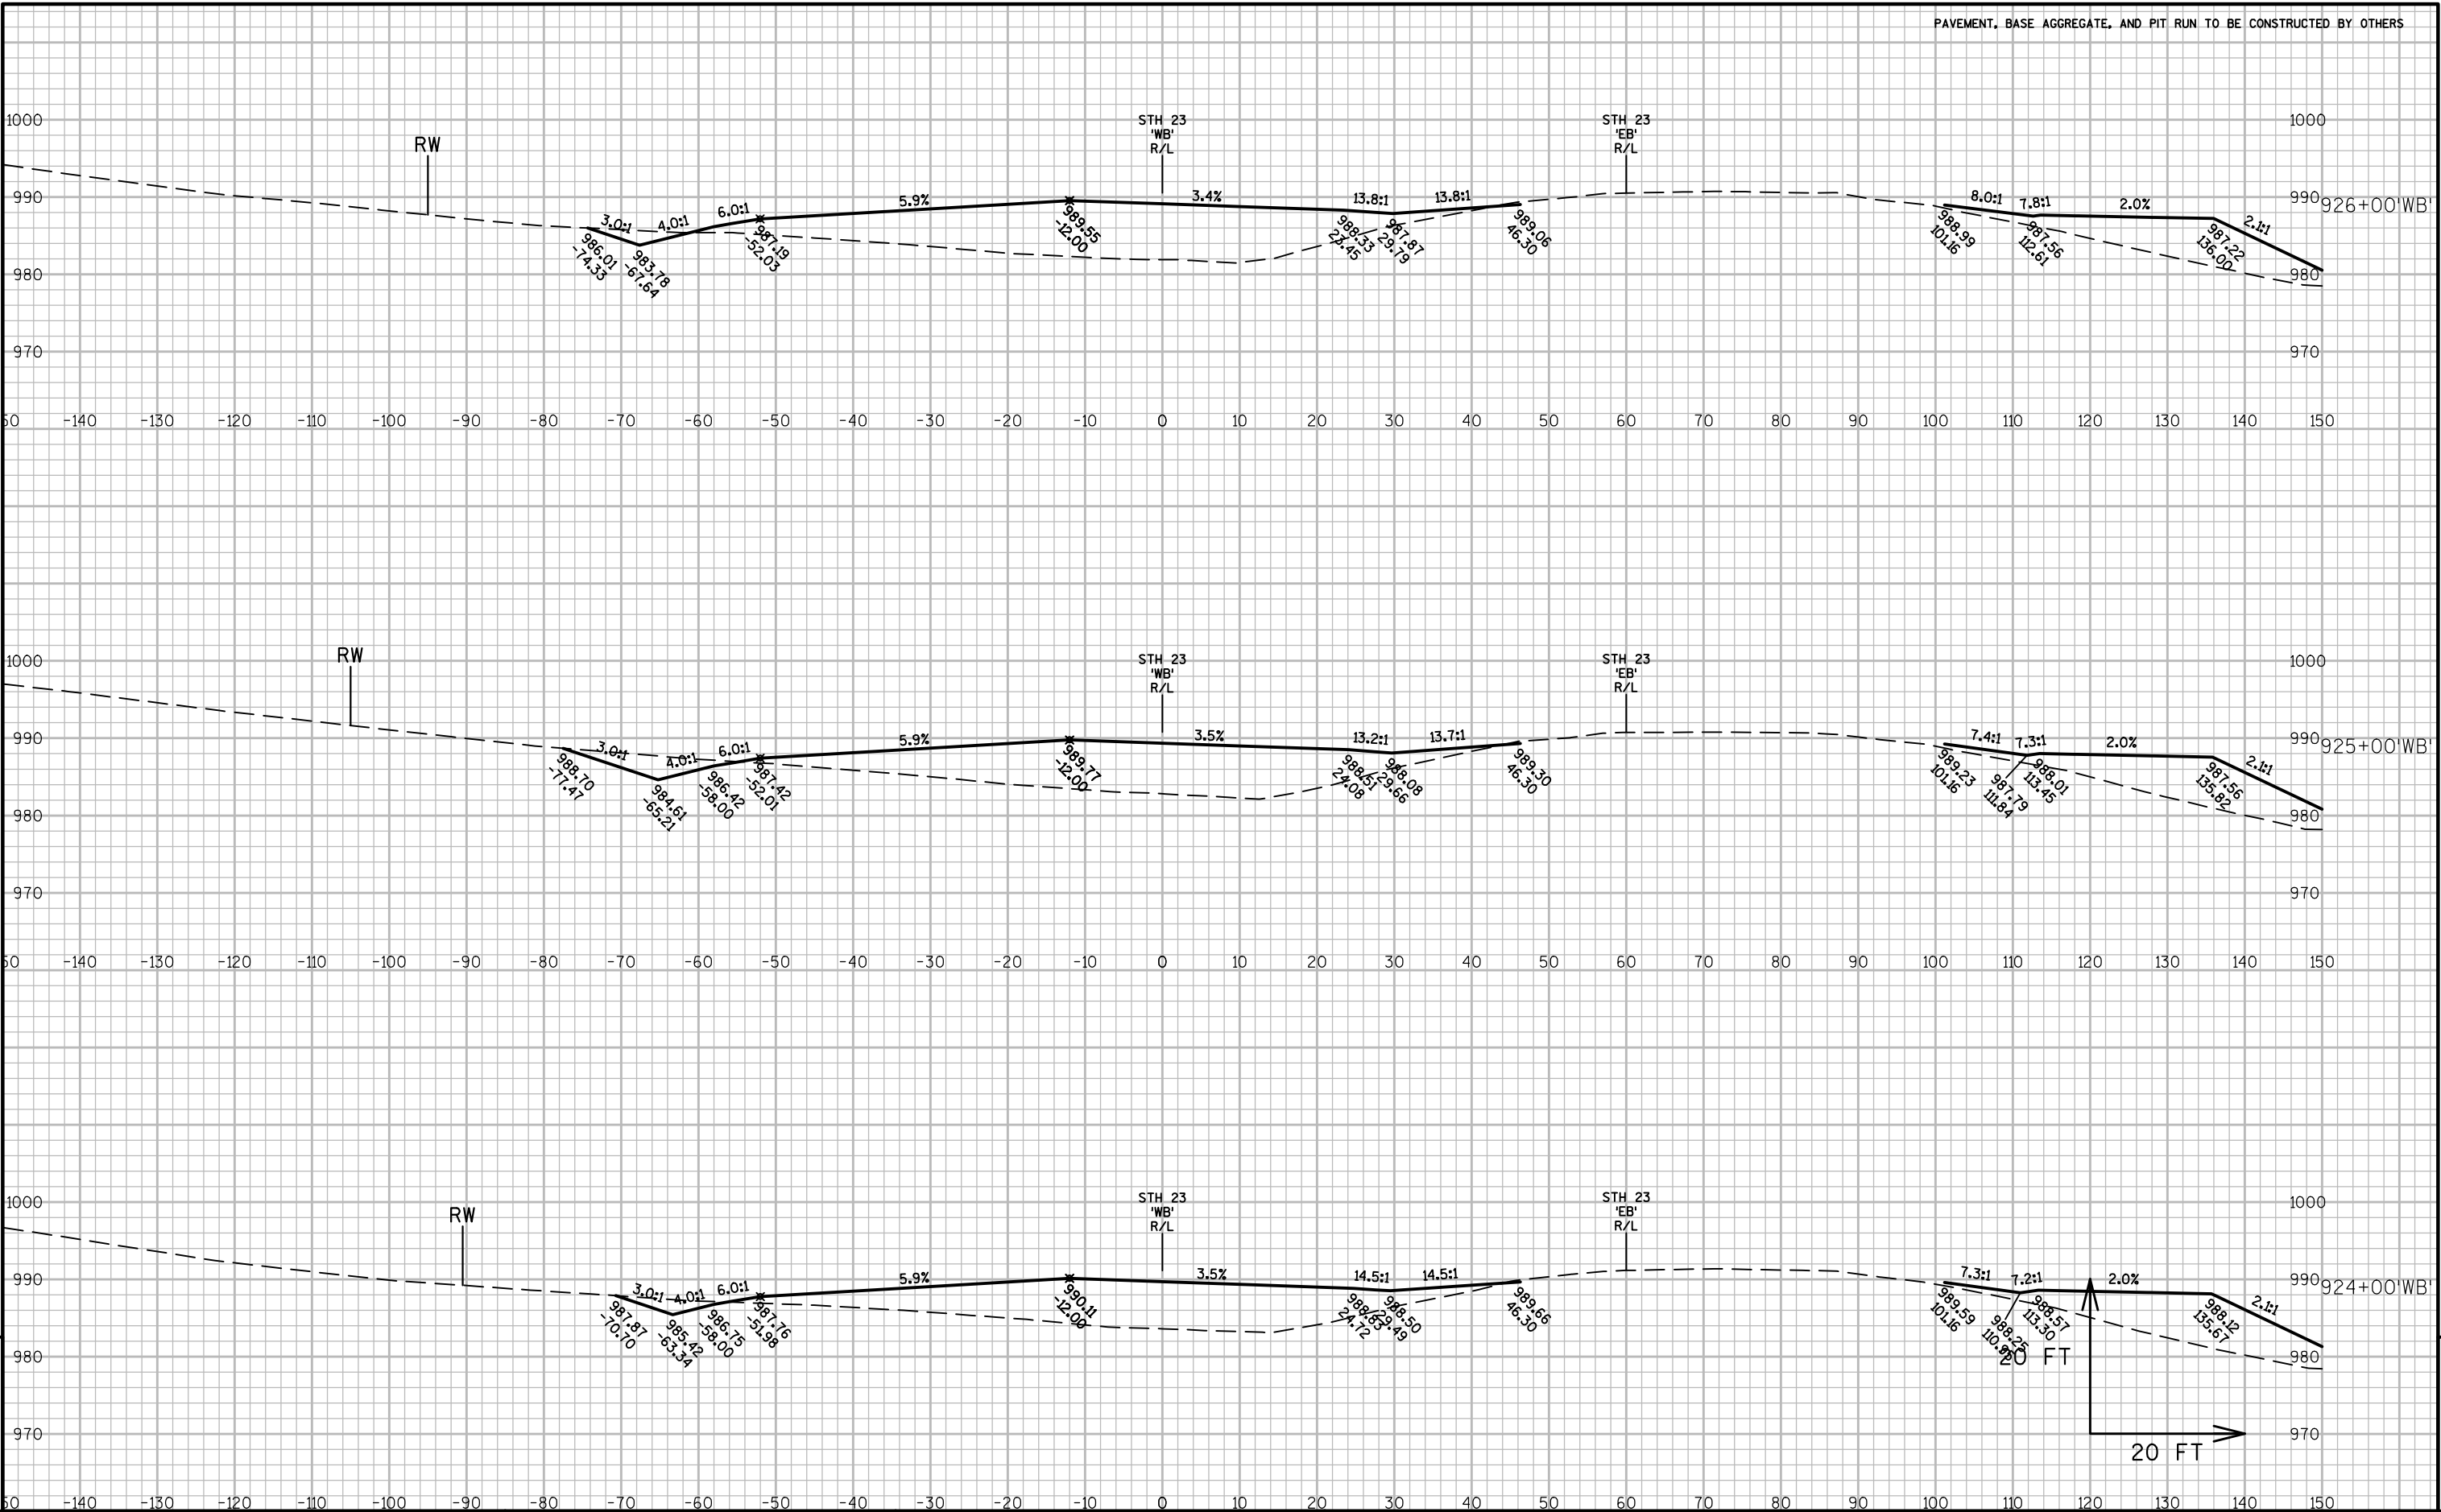

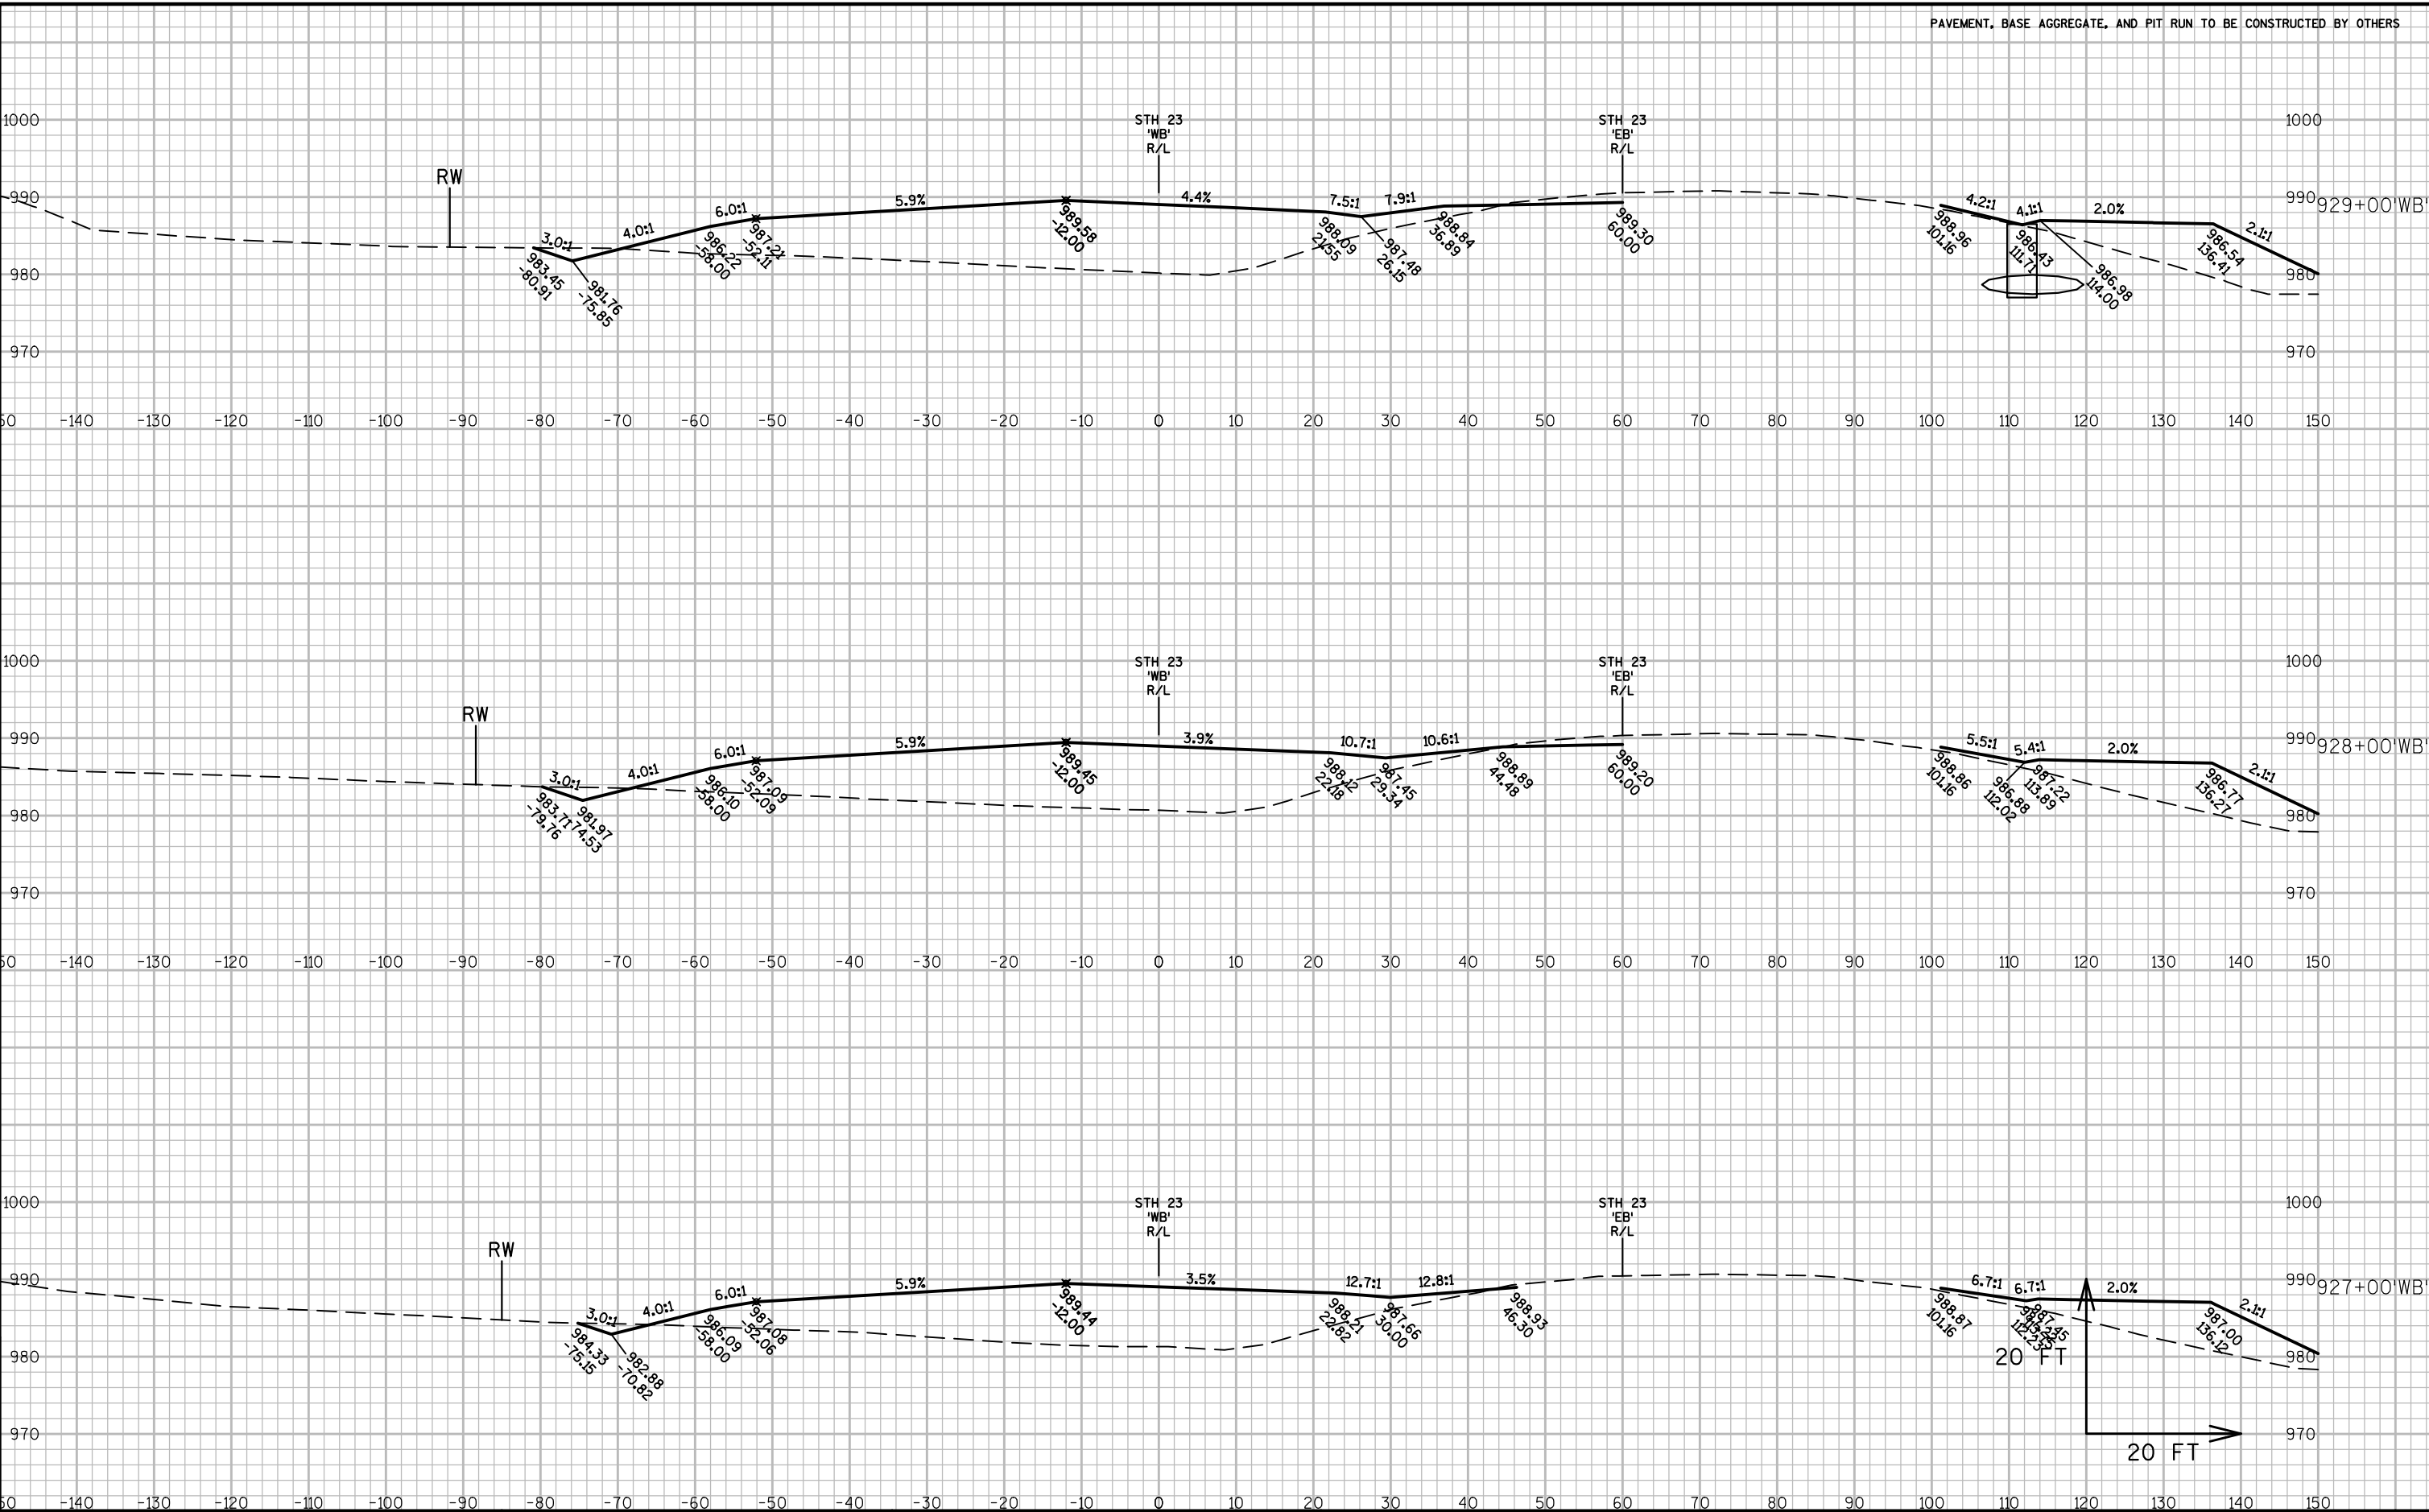

PAVEMENT, BASE AGGREGATE, AND PIT RUN TO BE CONSTRUCTED BY OTHERS

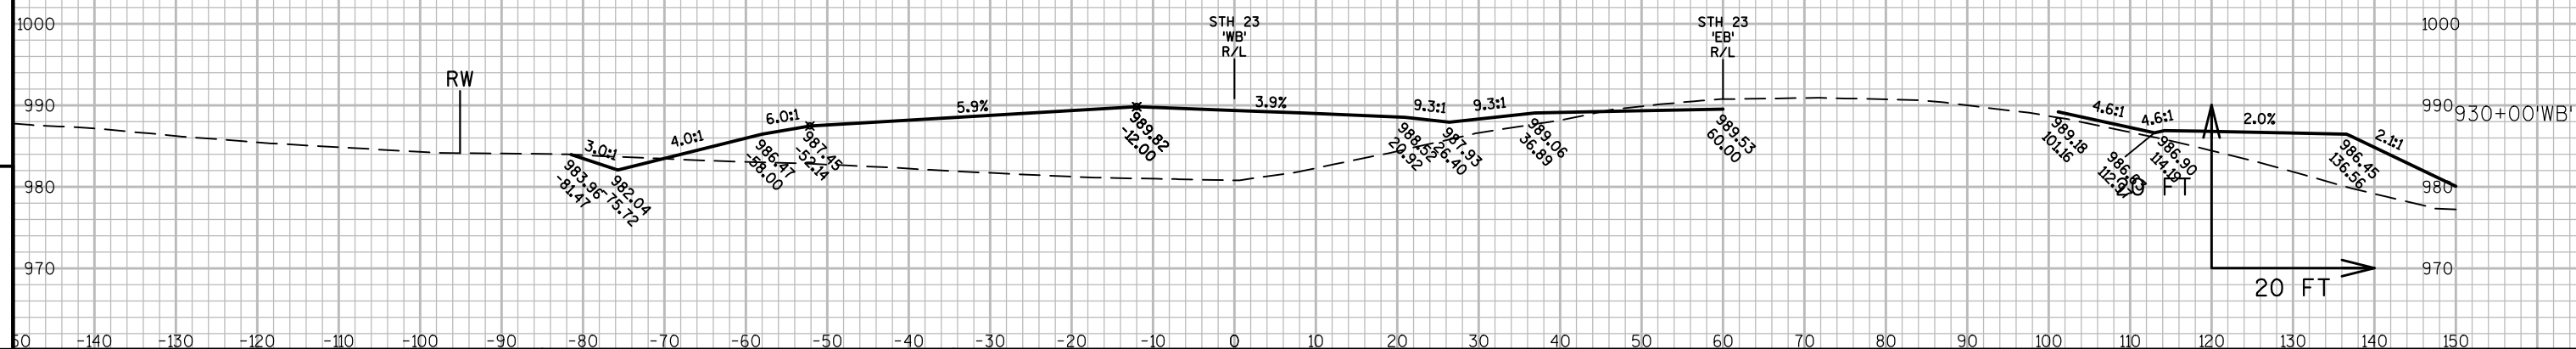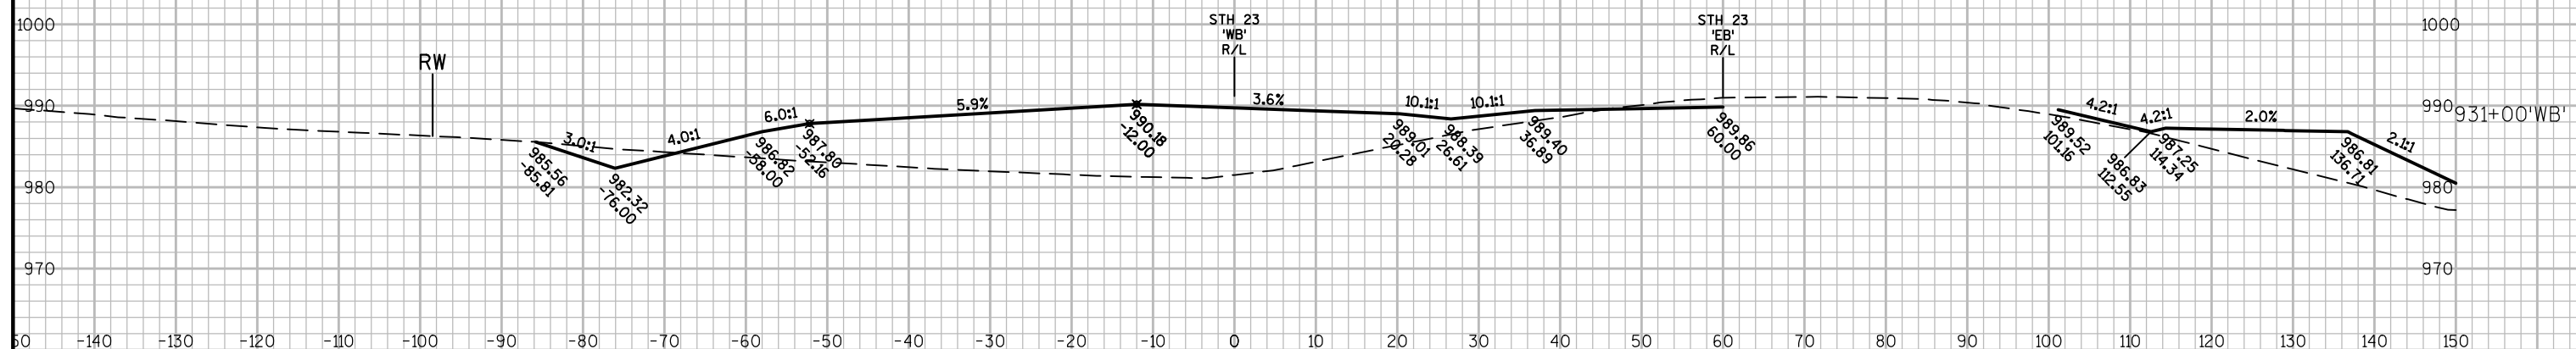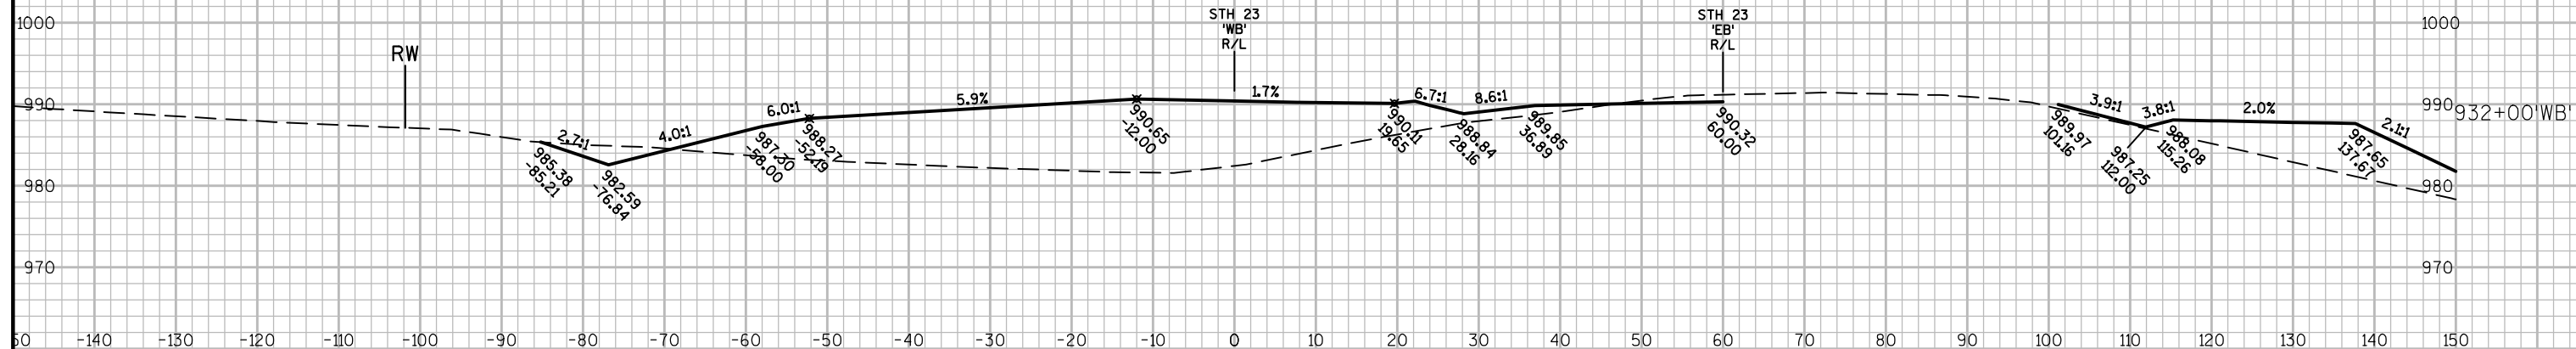

PROJECT NO:1440-13-76

HWY:STH 23

COUNTY: SHEBOYGAN

CROSS SECTIONS: SECTION VIEW GROUP - 1

SHEET

E

FILE NAME : N:\PDS\C3D\14401376\DESIGN\XSECTIONS\PITRUNFILLXSECTIONS.DWG
LAYOUT NAME - SECTION SHEET - (64)




PLOT DATE : 7/9/2019 1:05 PM

PLOT BY : VOGEL, KURT MICHAEL PLOT NAME :

PLOT SCALE : 1 IN:20 FT

WISDOT/CADDS SHEET 49

PAVEMENT, BASE AGGREGATE, AND PIT RUN TO BE CONSTRUCTED BY OTHERS

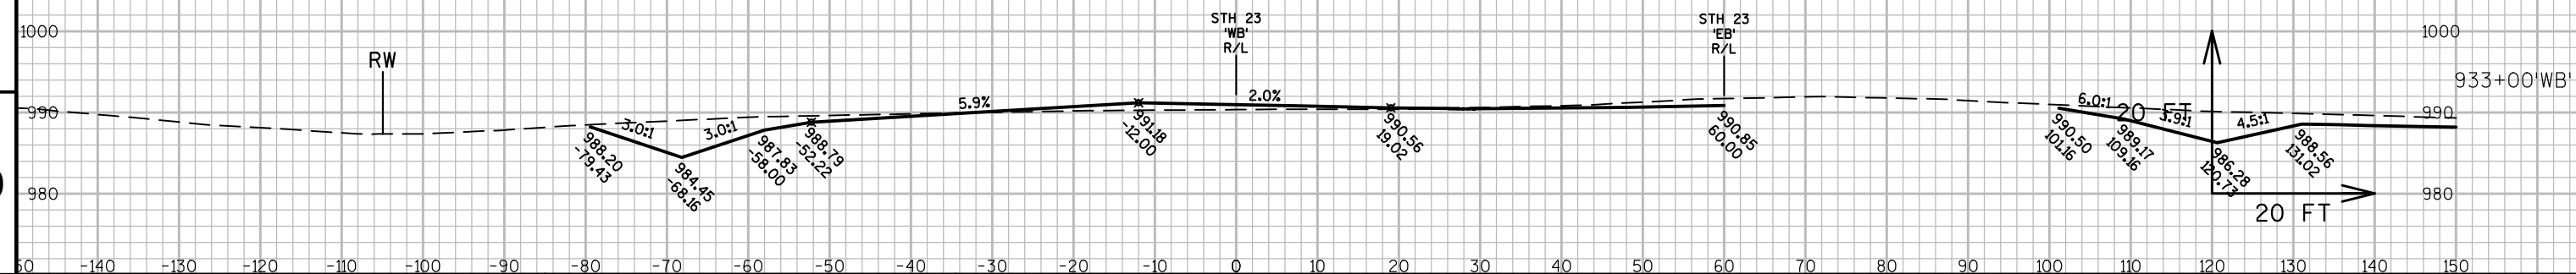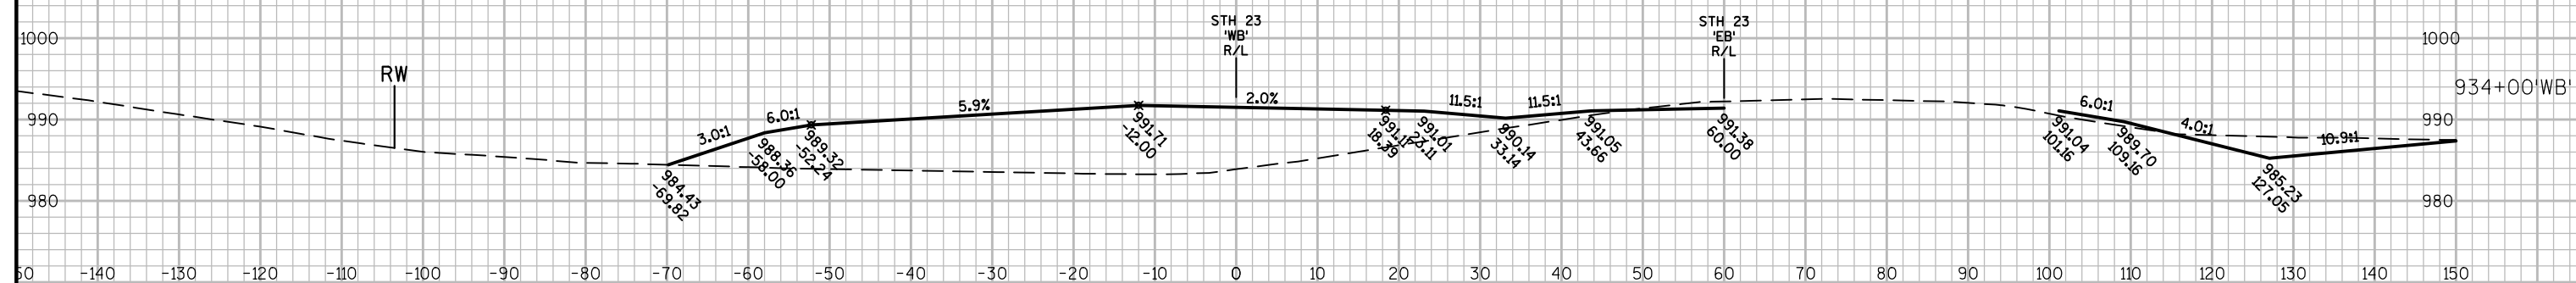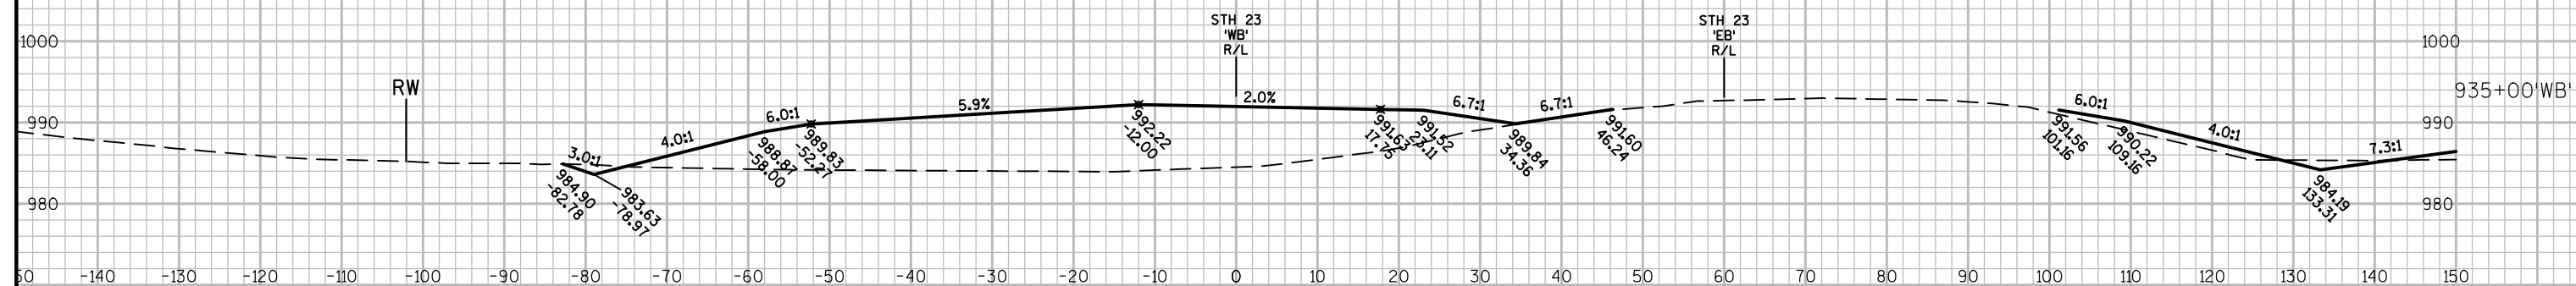

PROJECT NO:1440-13-76

HWY:STH 23

COUNTY: SHEBOYGAN

CROSS SECTIONS: SECTION VIEW GROUP - 1

SHEET

E




FILE NAME : N:\PDS\C3D\14401376\DESIGN\XSECTIONS\PITRUNFILLXSECTIONS.DWG
LAYOUT NAME - SECTION SHEET - (65)

PLOT DATE : 7/9/2019 1:05 PM

PLOT BY : VOGEL, KURT MICHAEL PLOT NAME :

PLOT SCALE : 1 IN:20 FT


WISDOT/CADDS SHEET 49

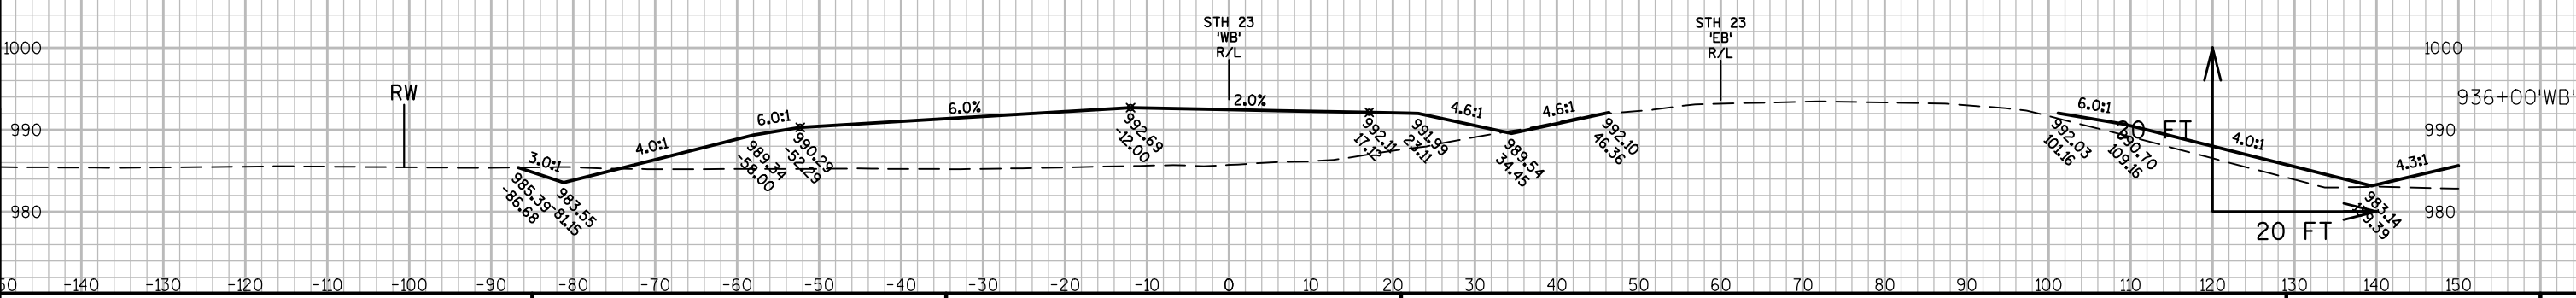
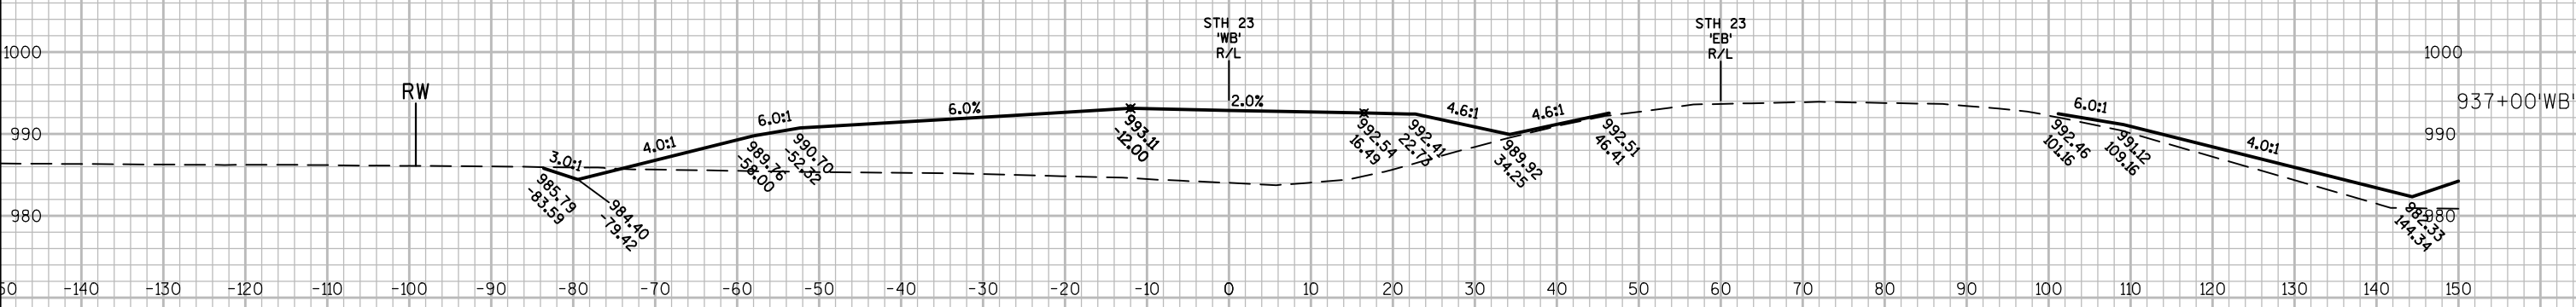
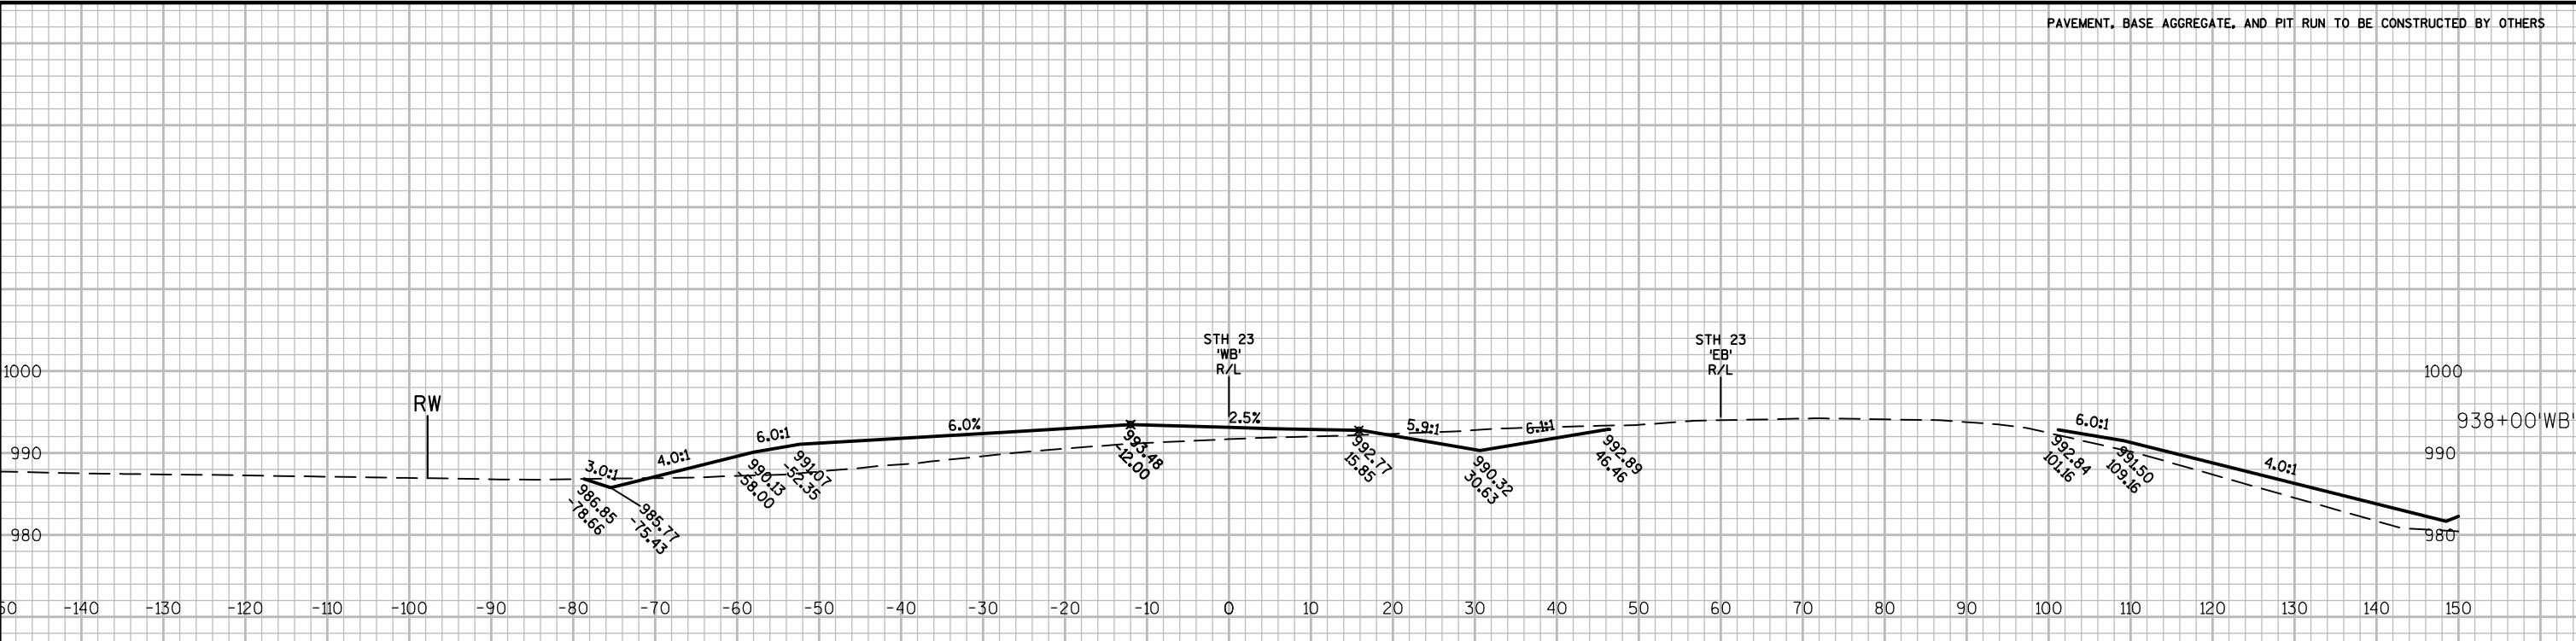


9




9

PAVEMENT, BASE AGGREGATE, AND PIT RUN TO BE CONSTRUCTED BY OTHERS



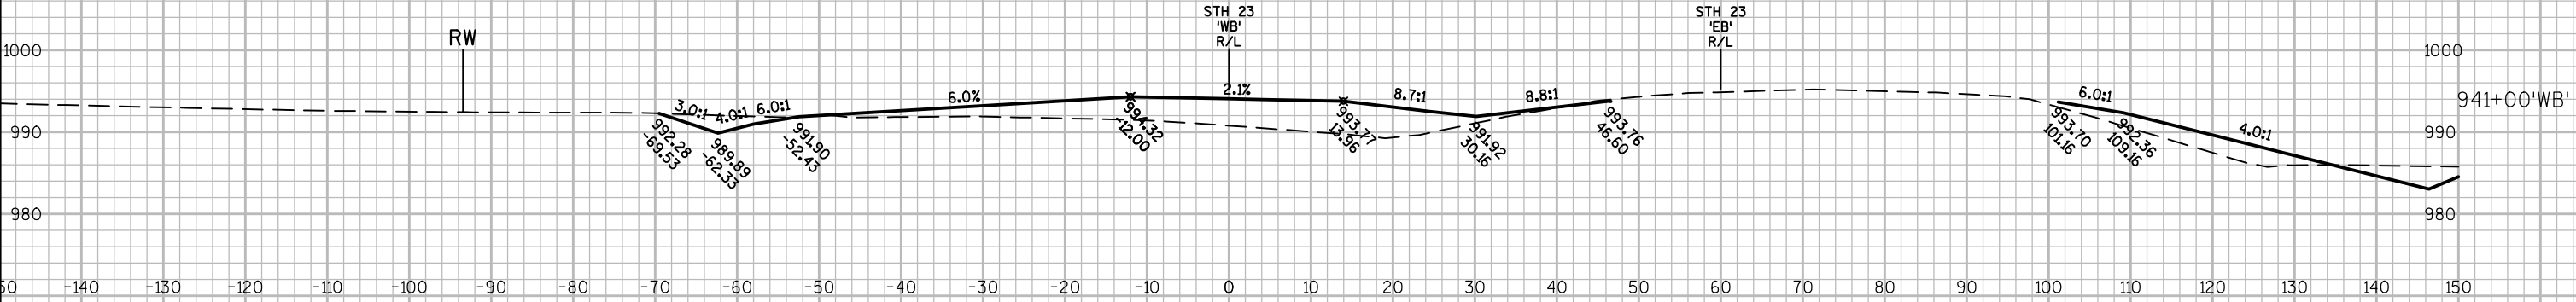


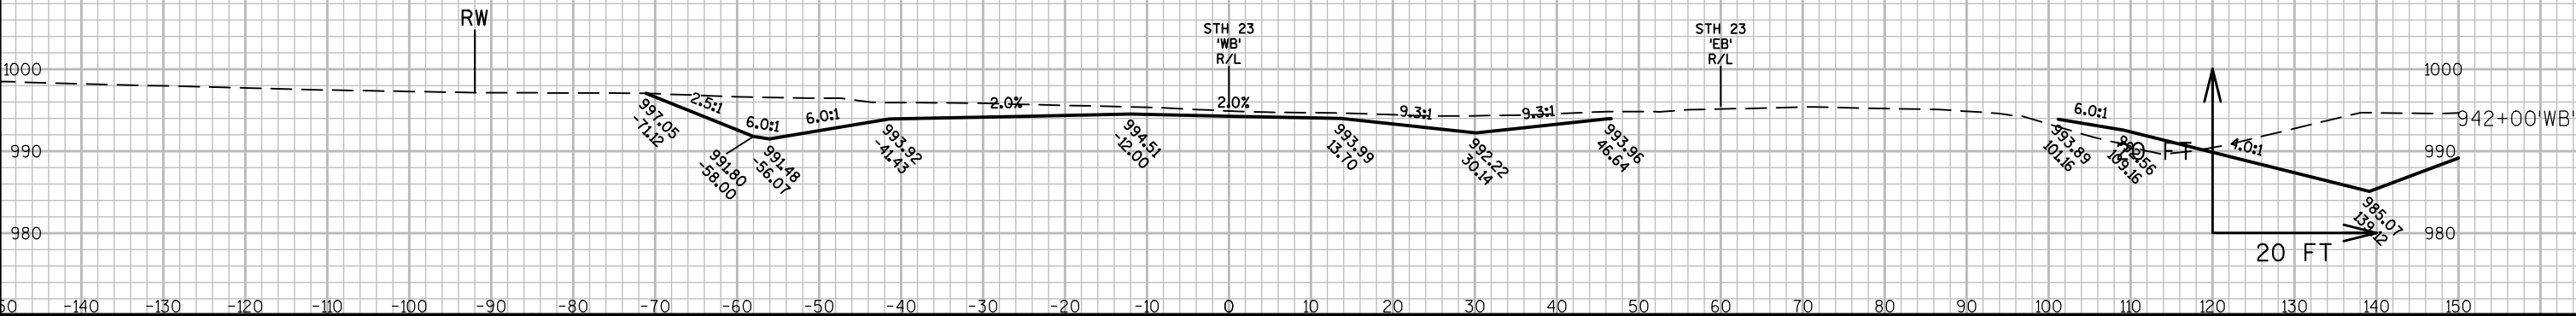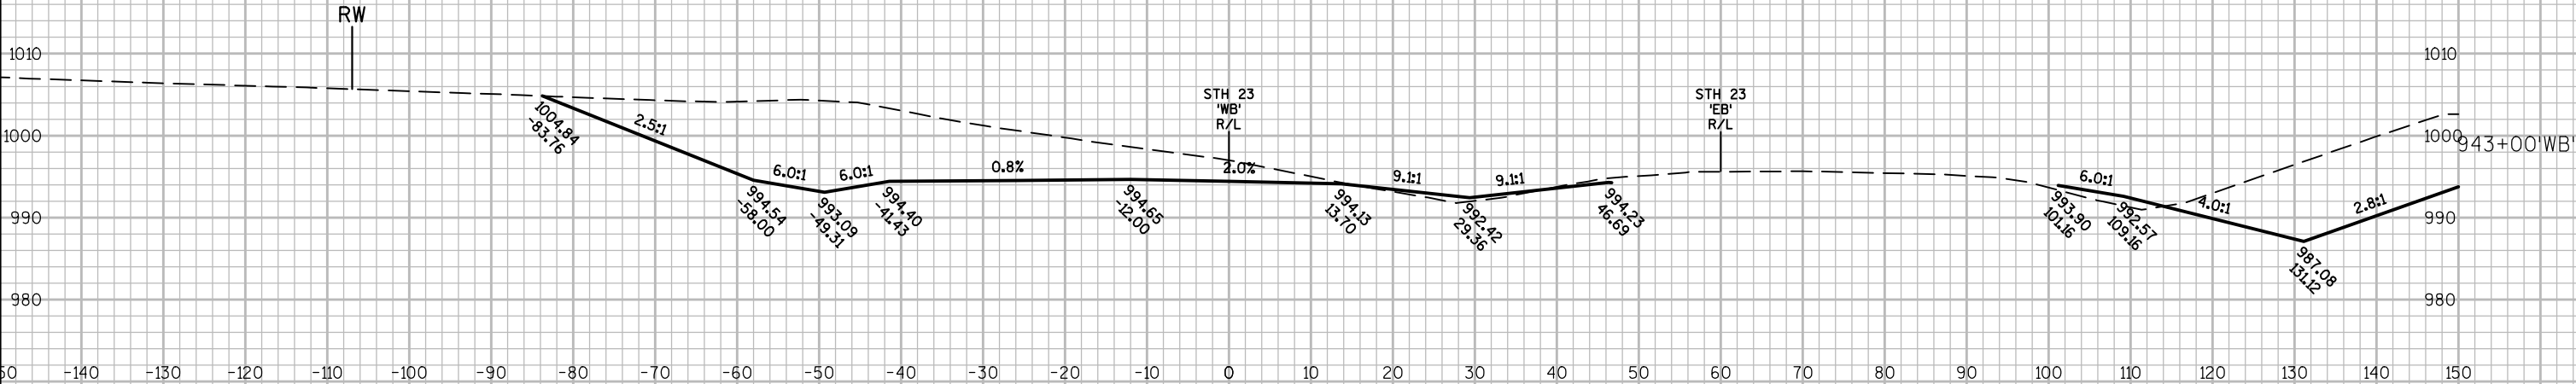
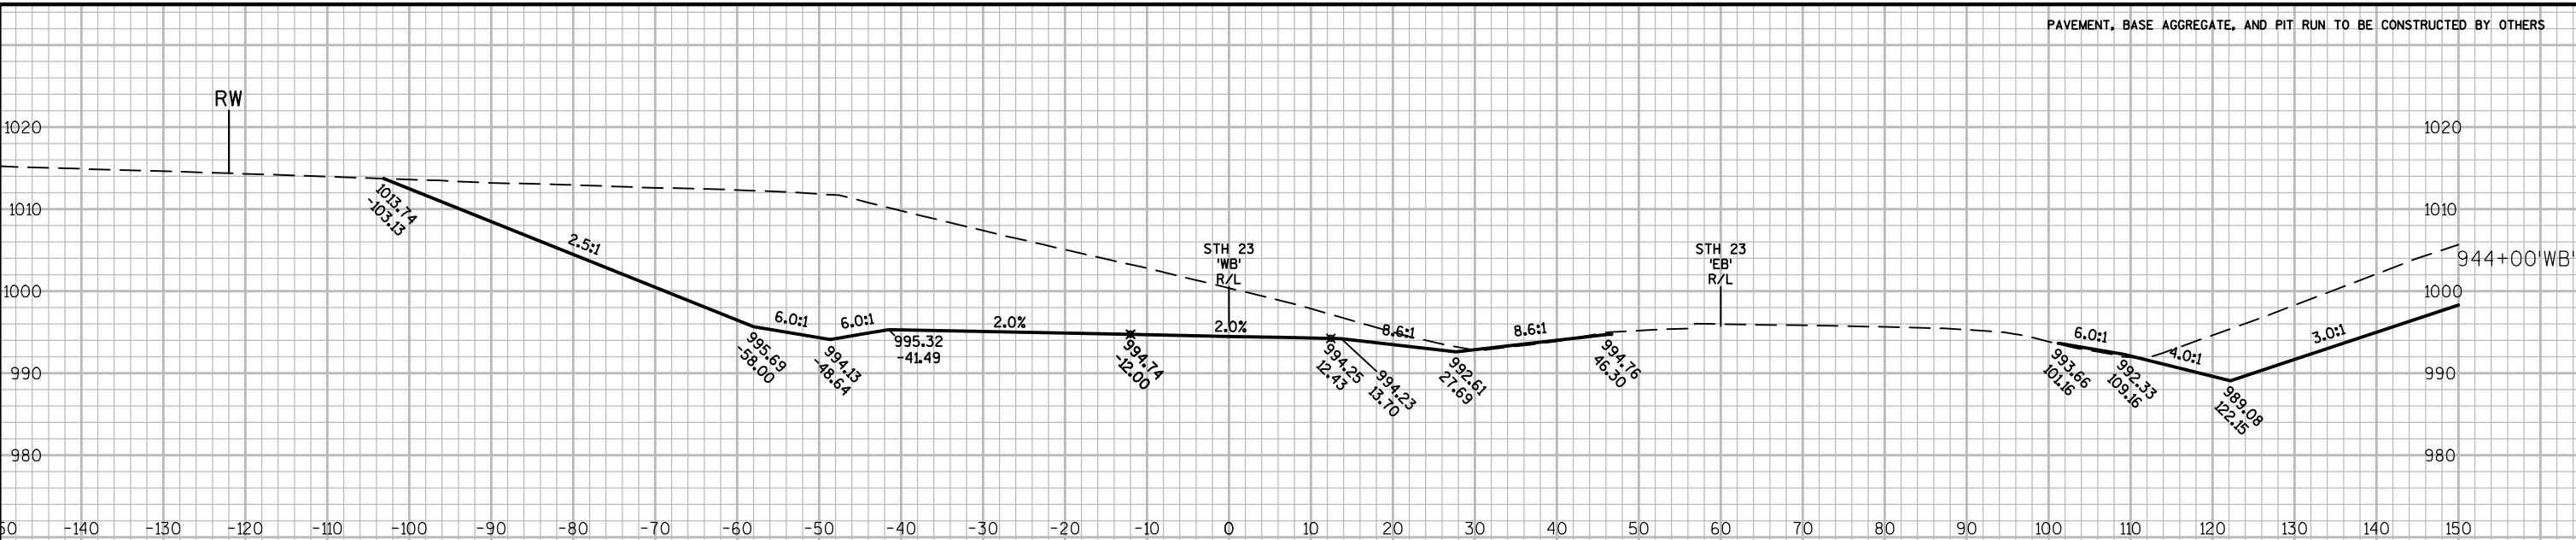



PAVEMENT, BASE AGGREGATE, AND PIT RUN TO BE CONSTRUCTED BY OTHERS

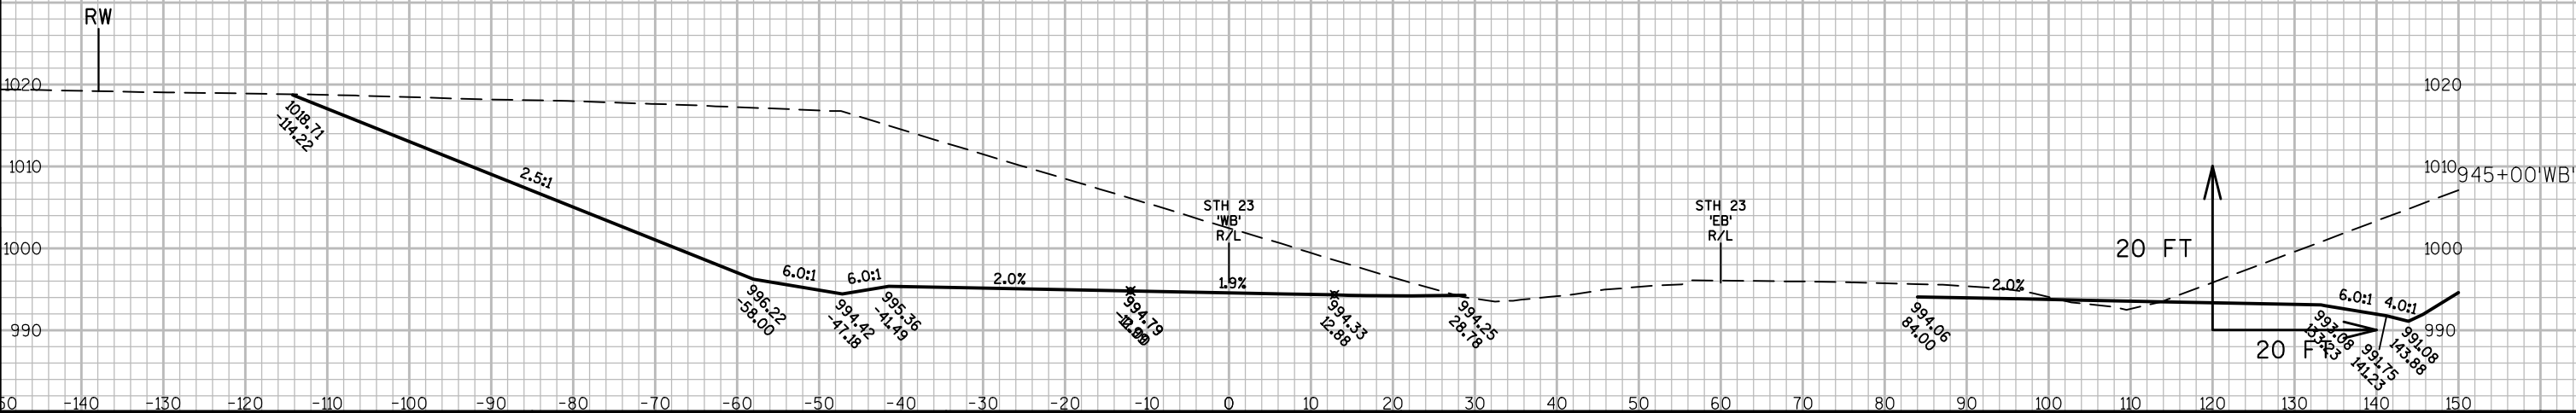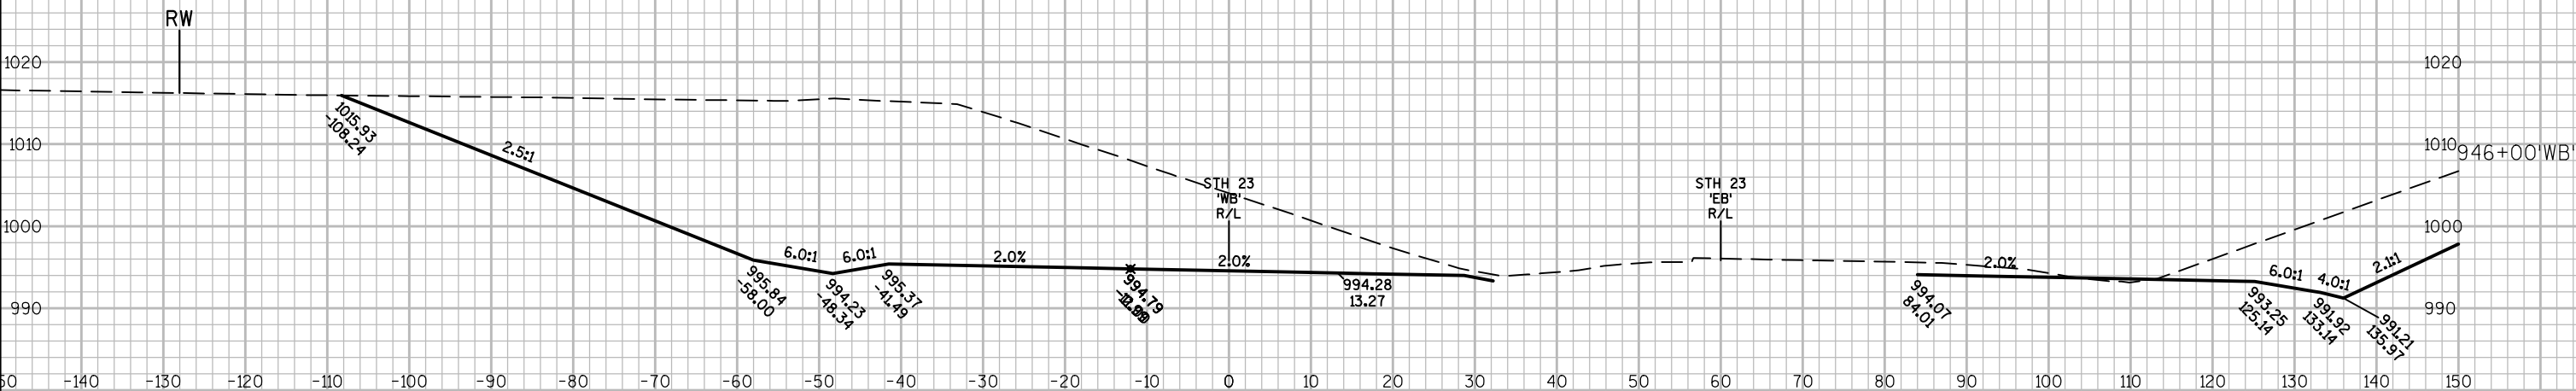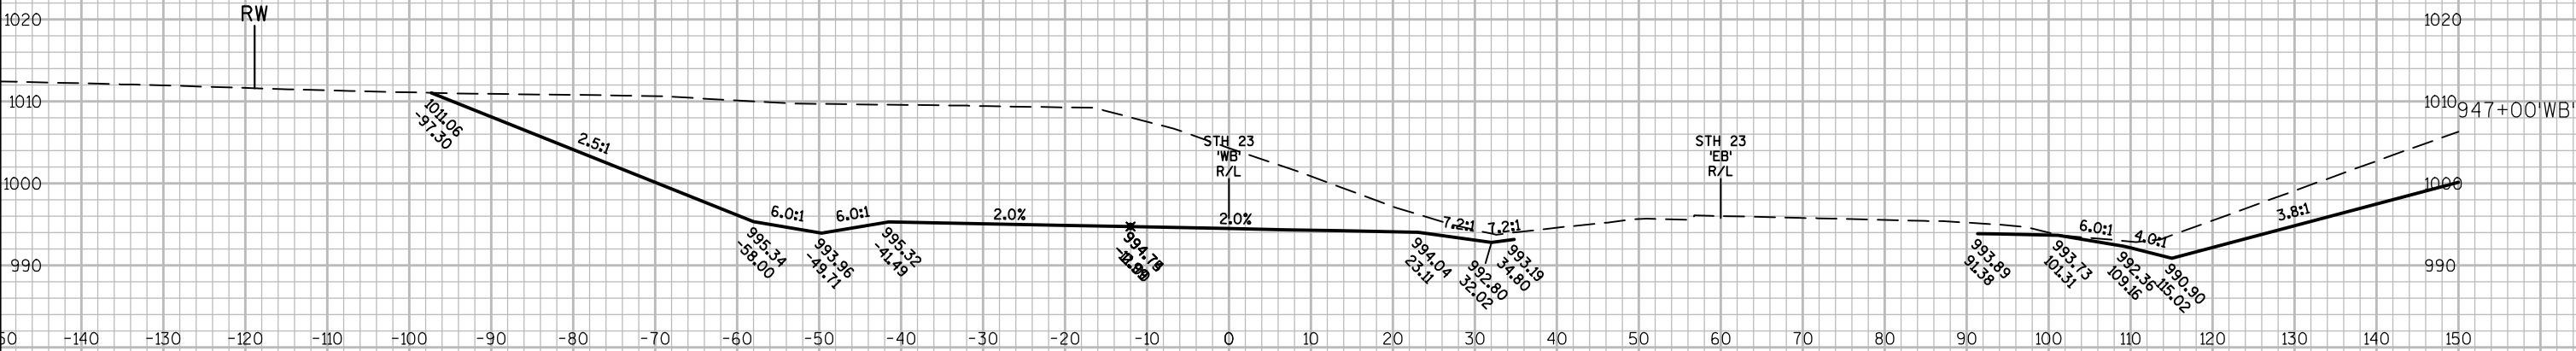


PAVEMENT, BASE AGGREGATE, AND PIT RUN TO BE CONSTRUCTED BY OTHERS

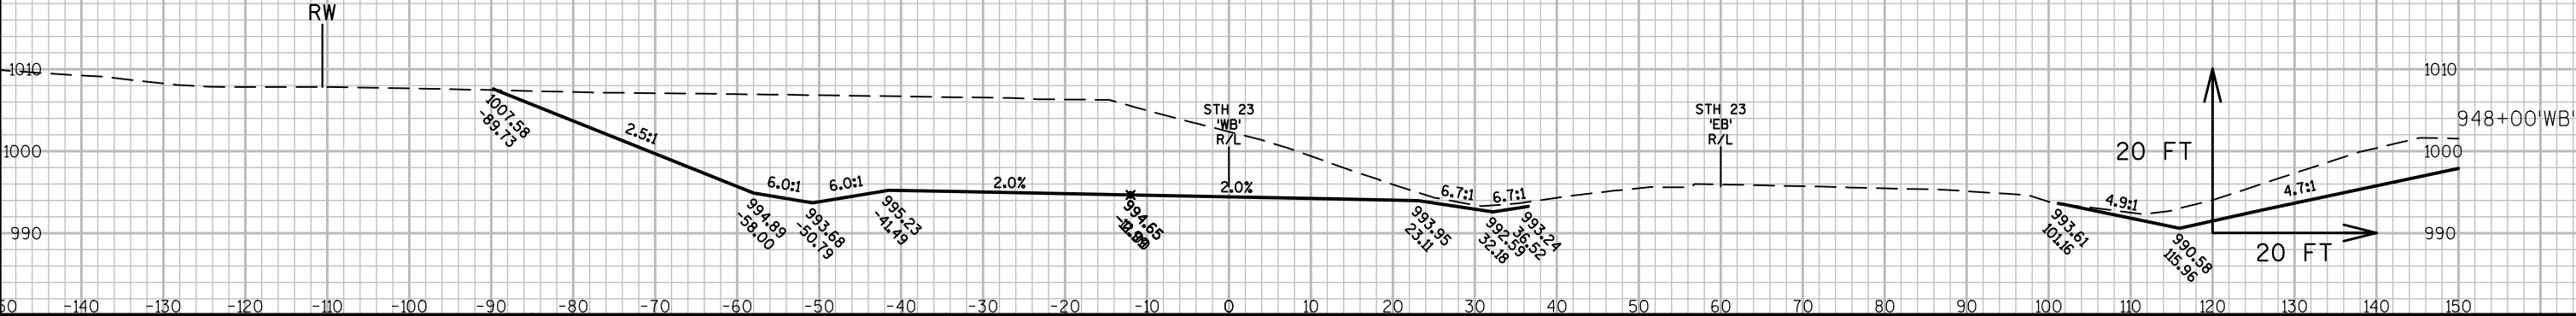
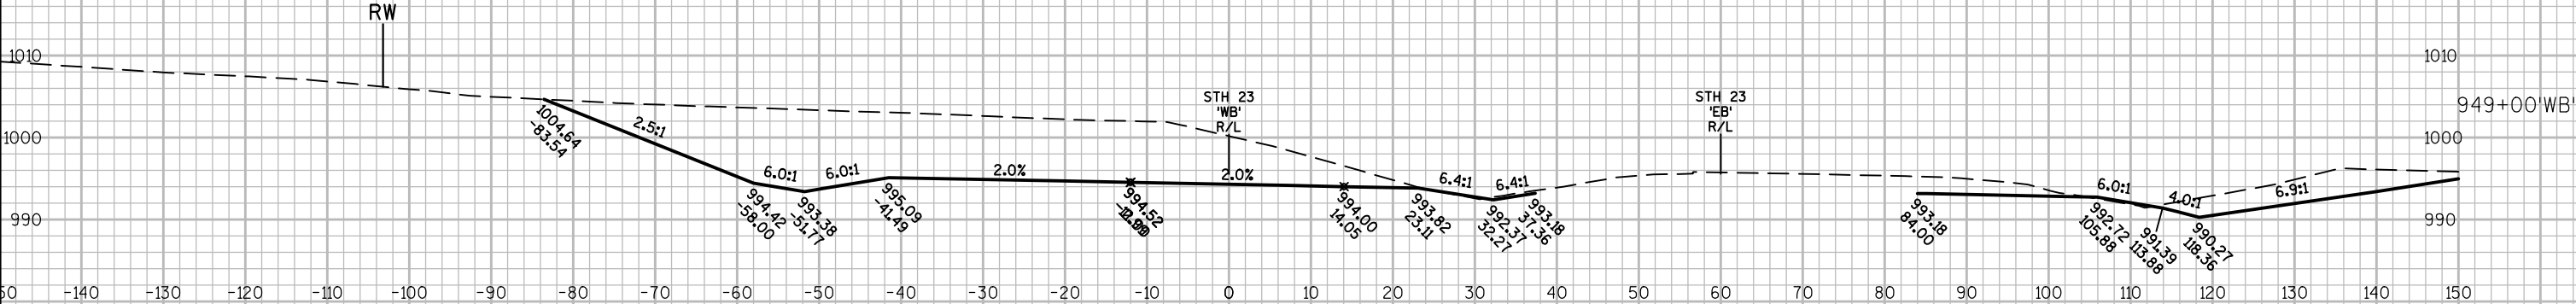
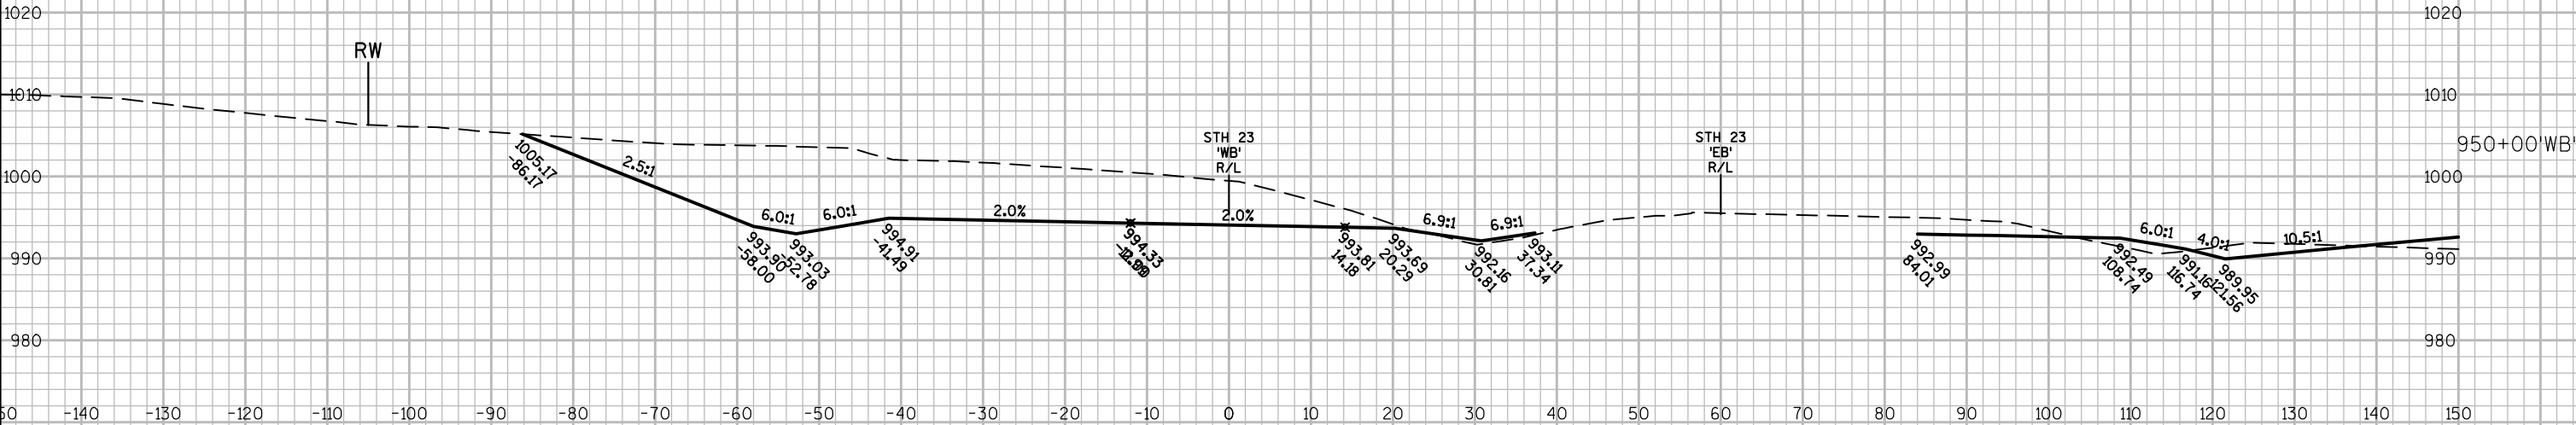


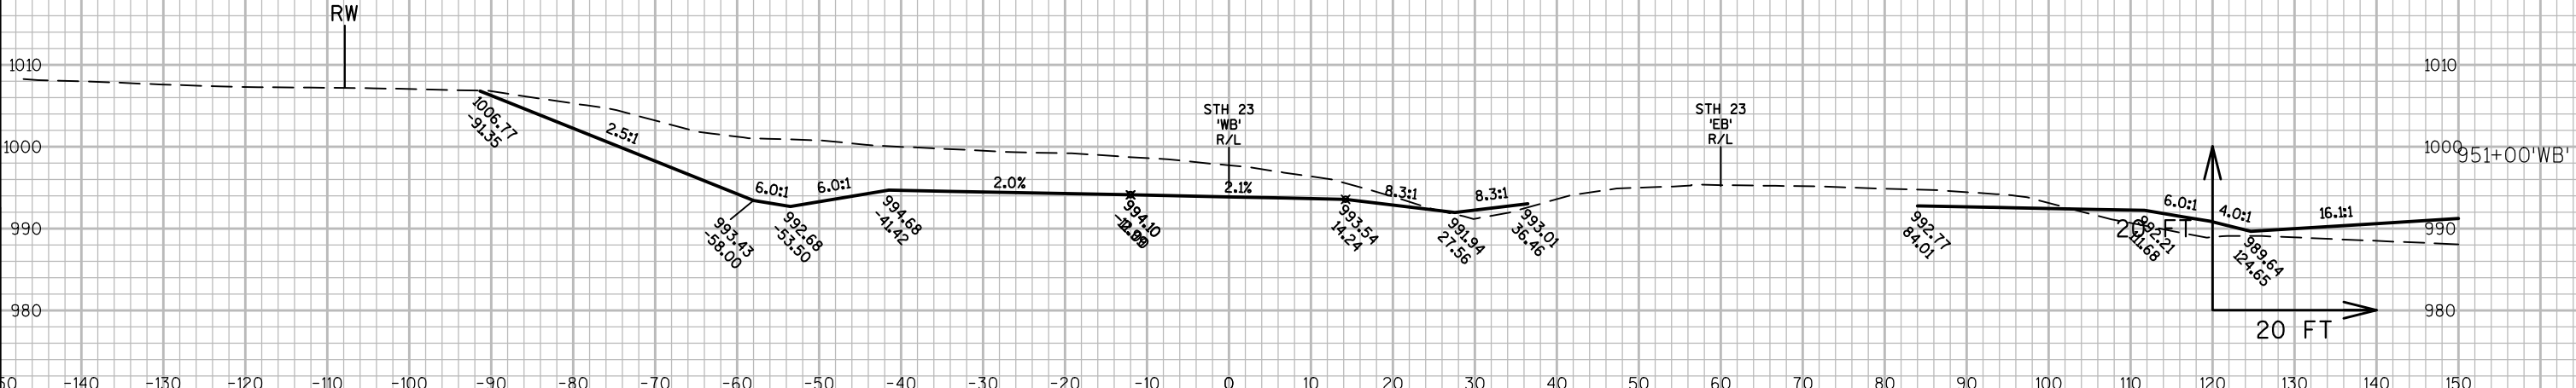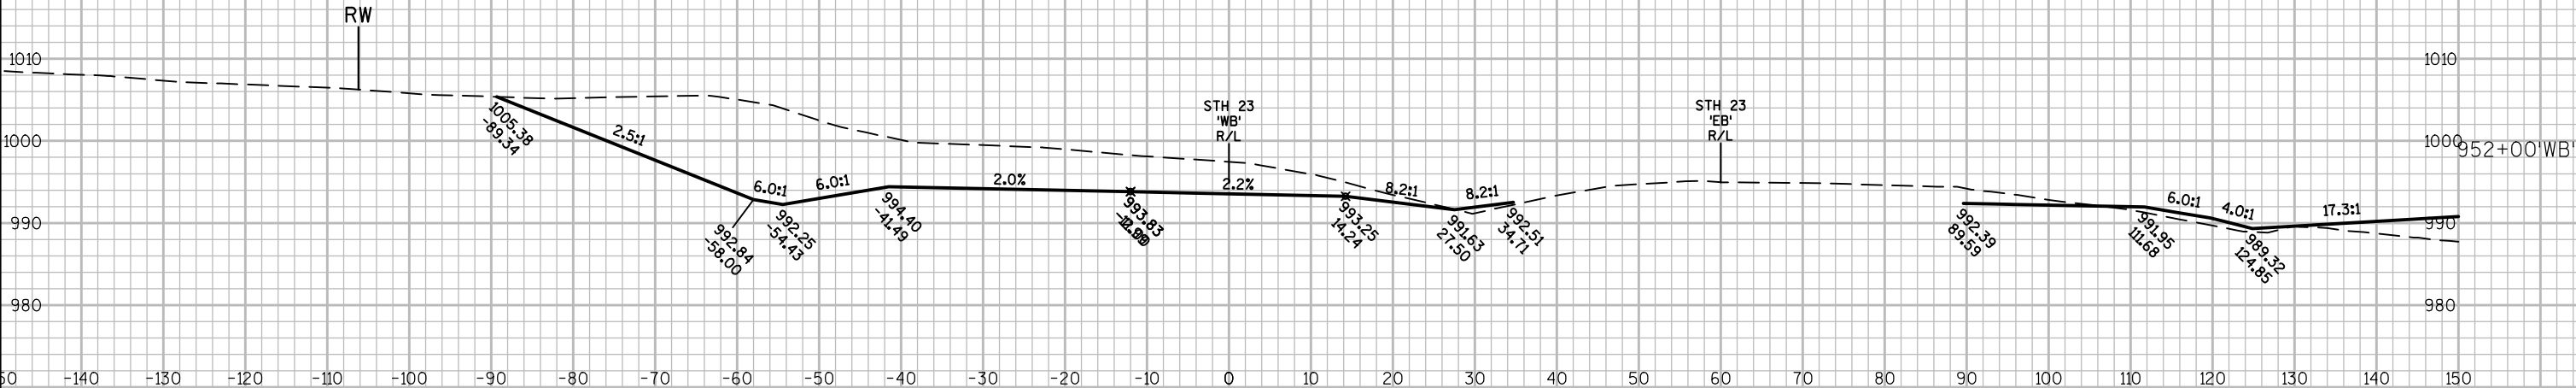

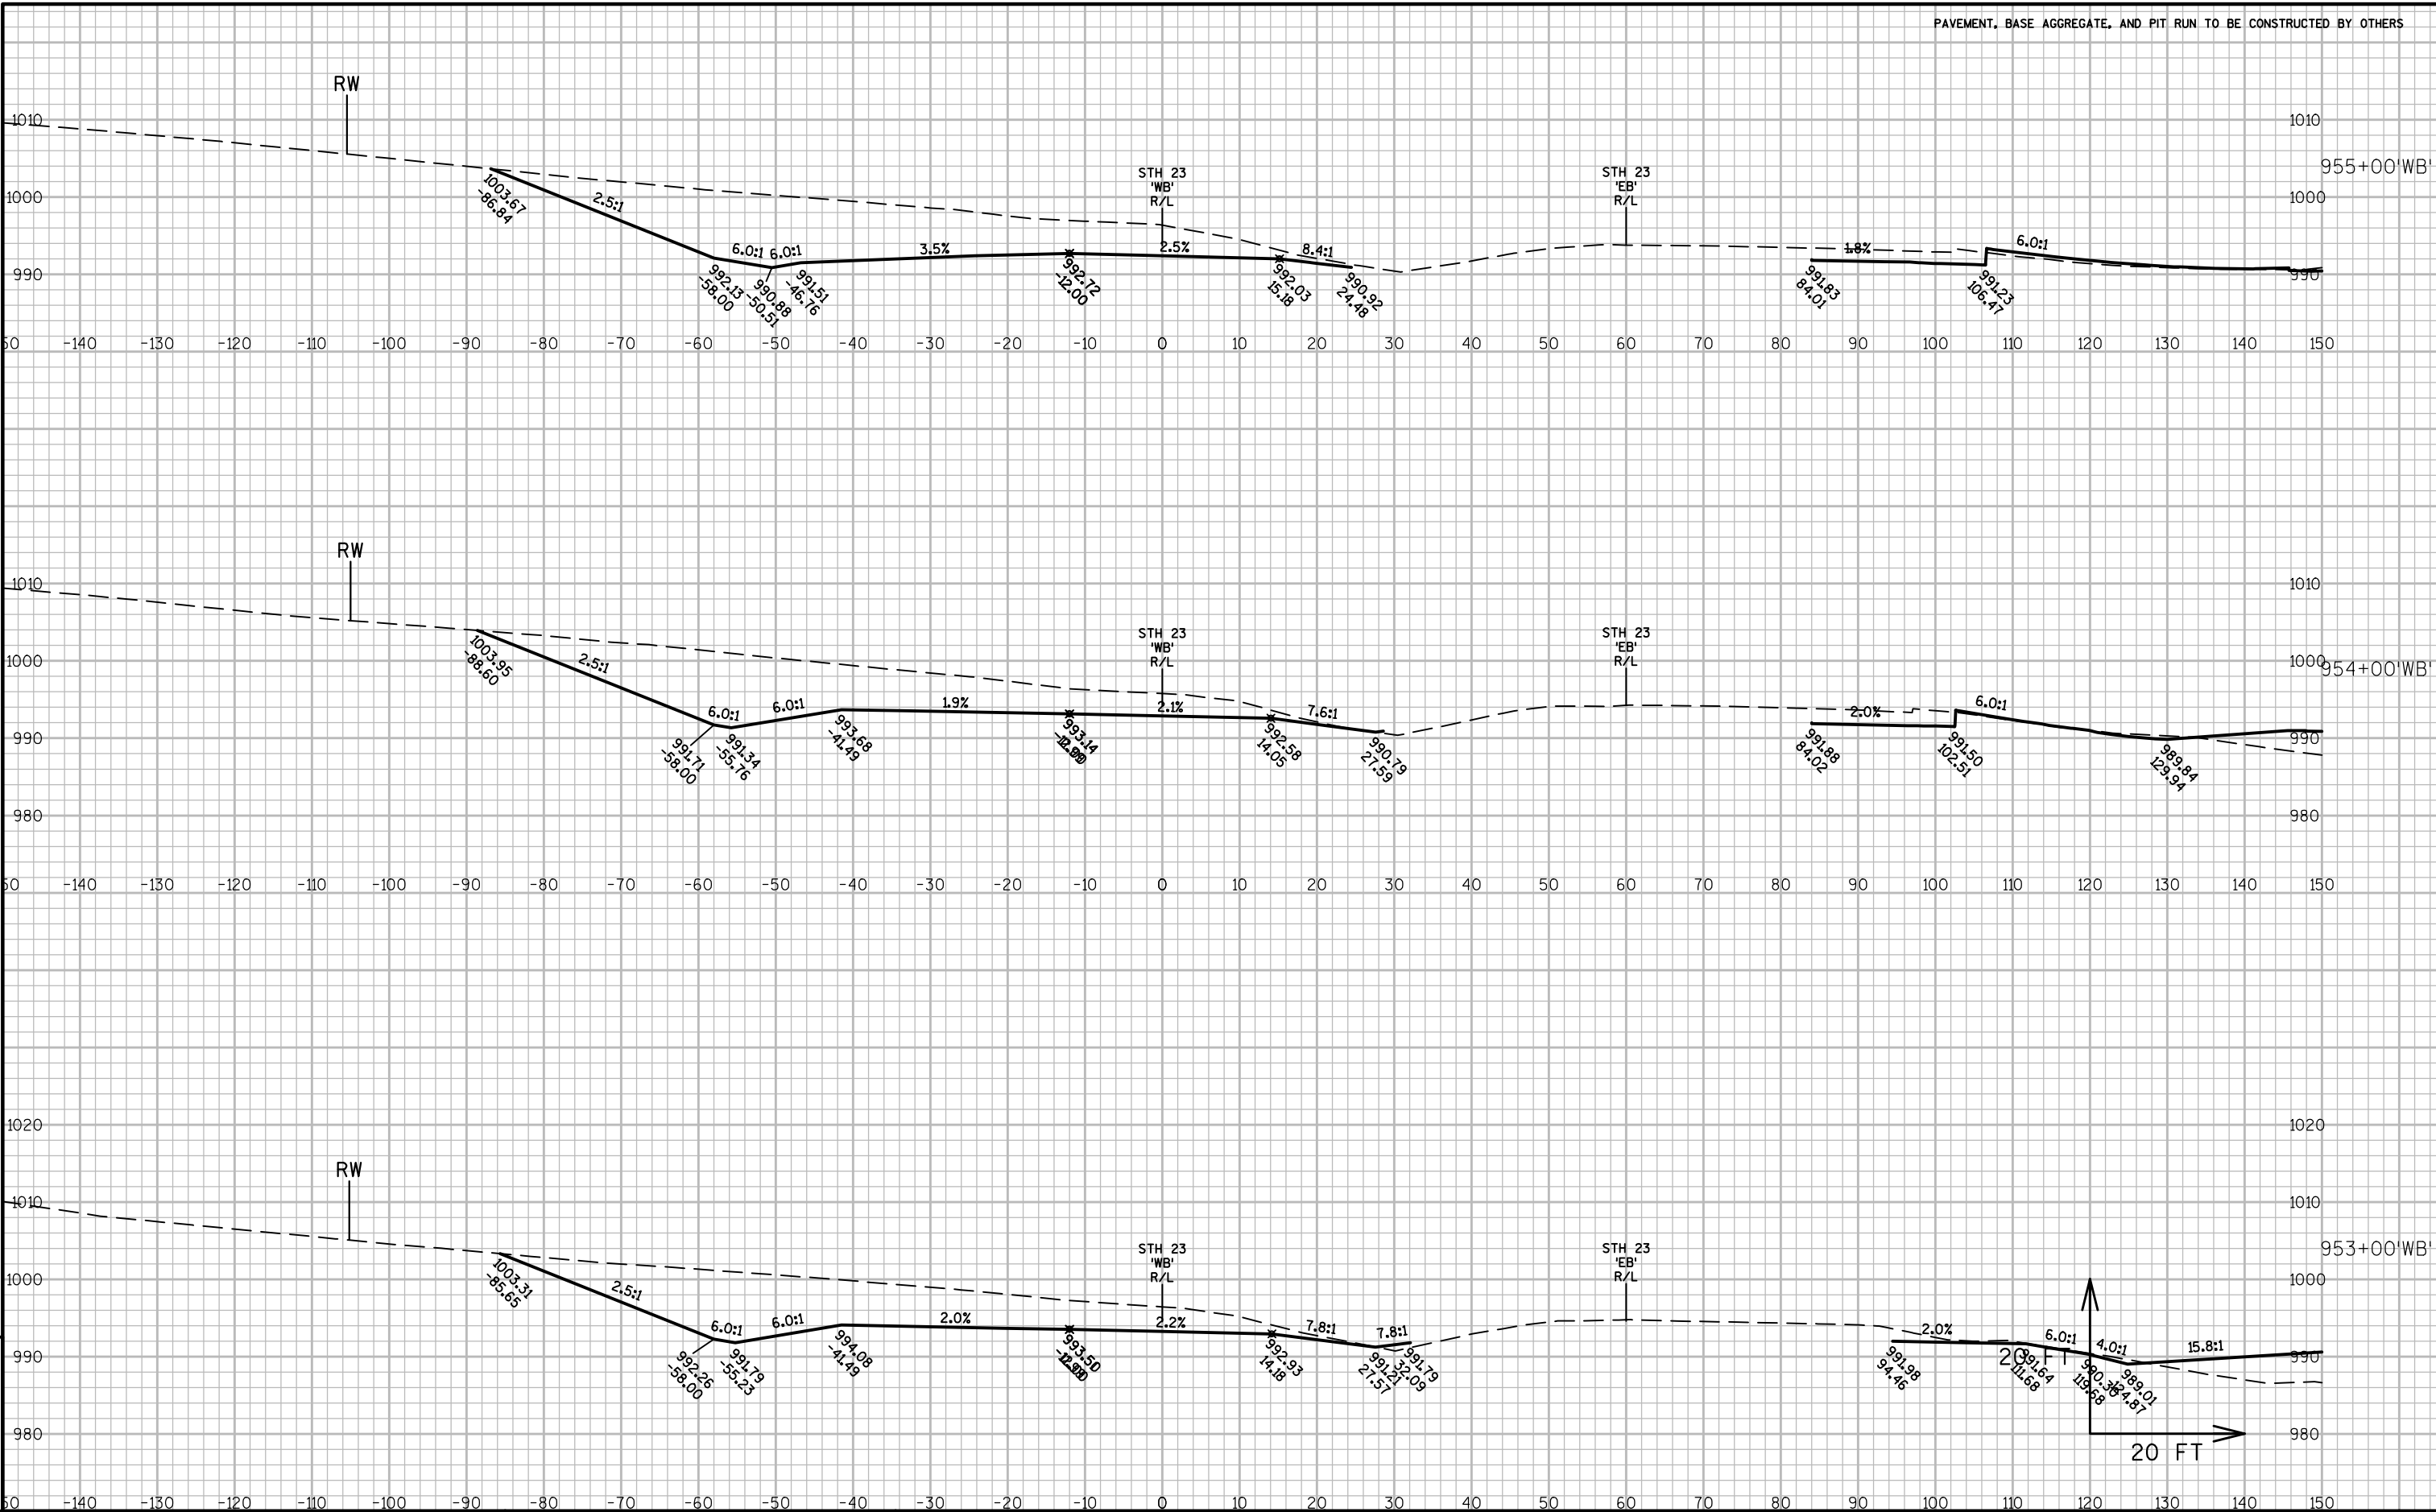

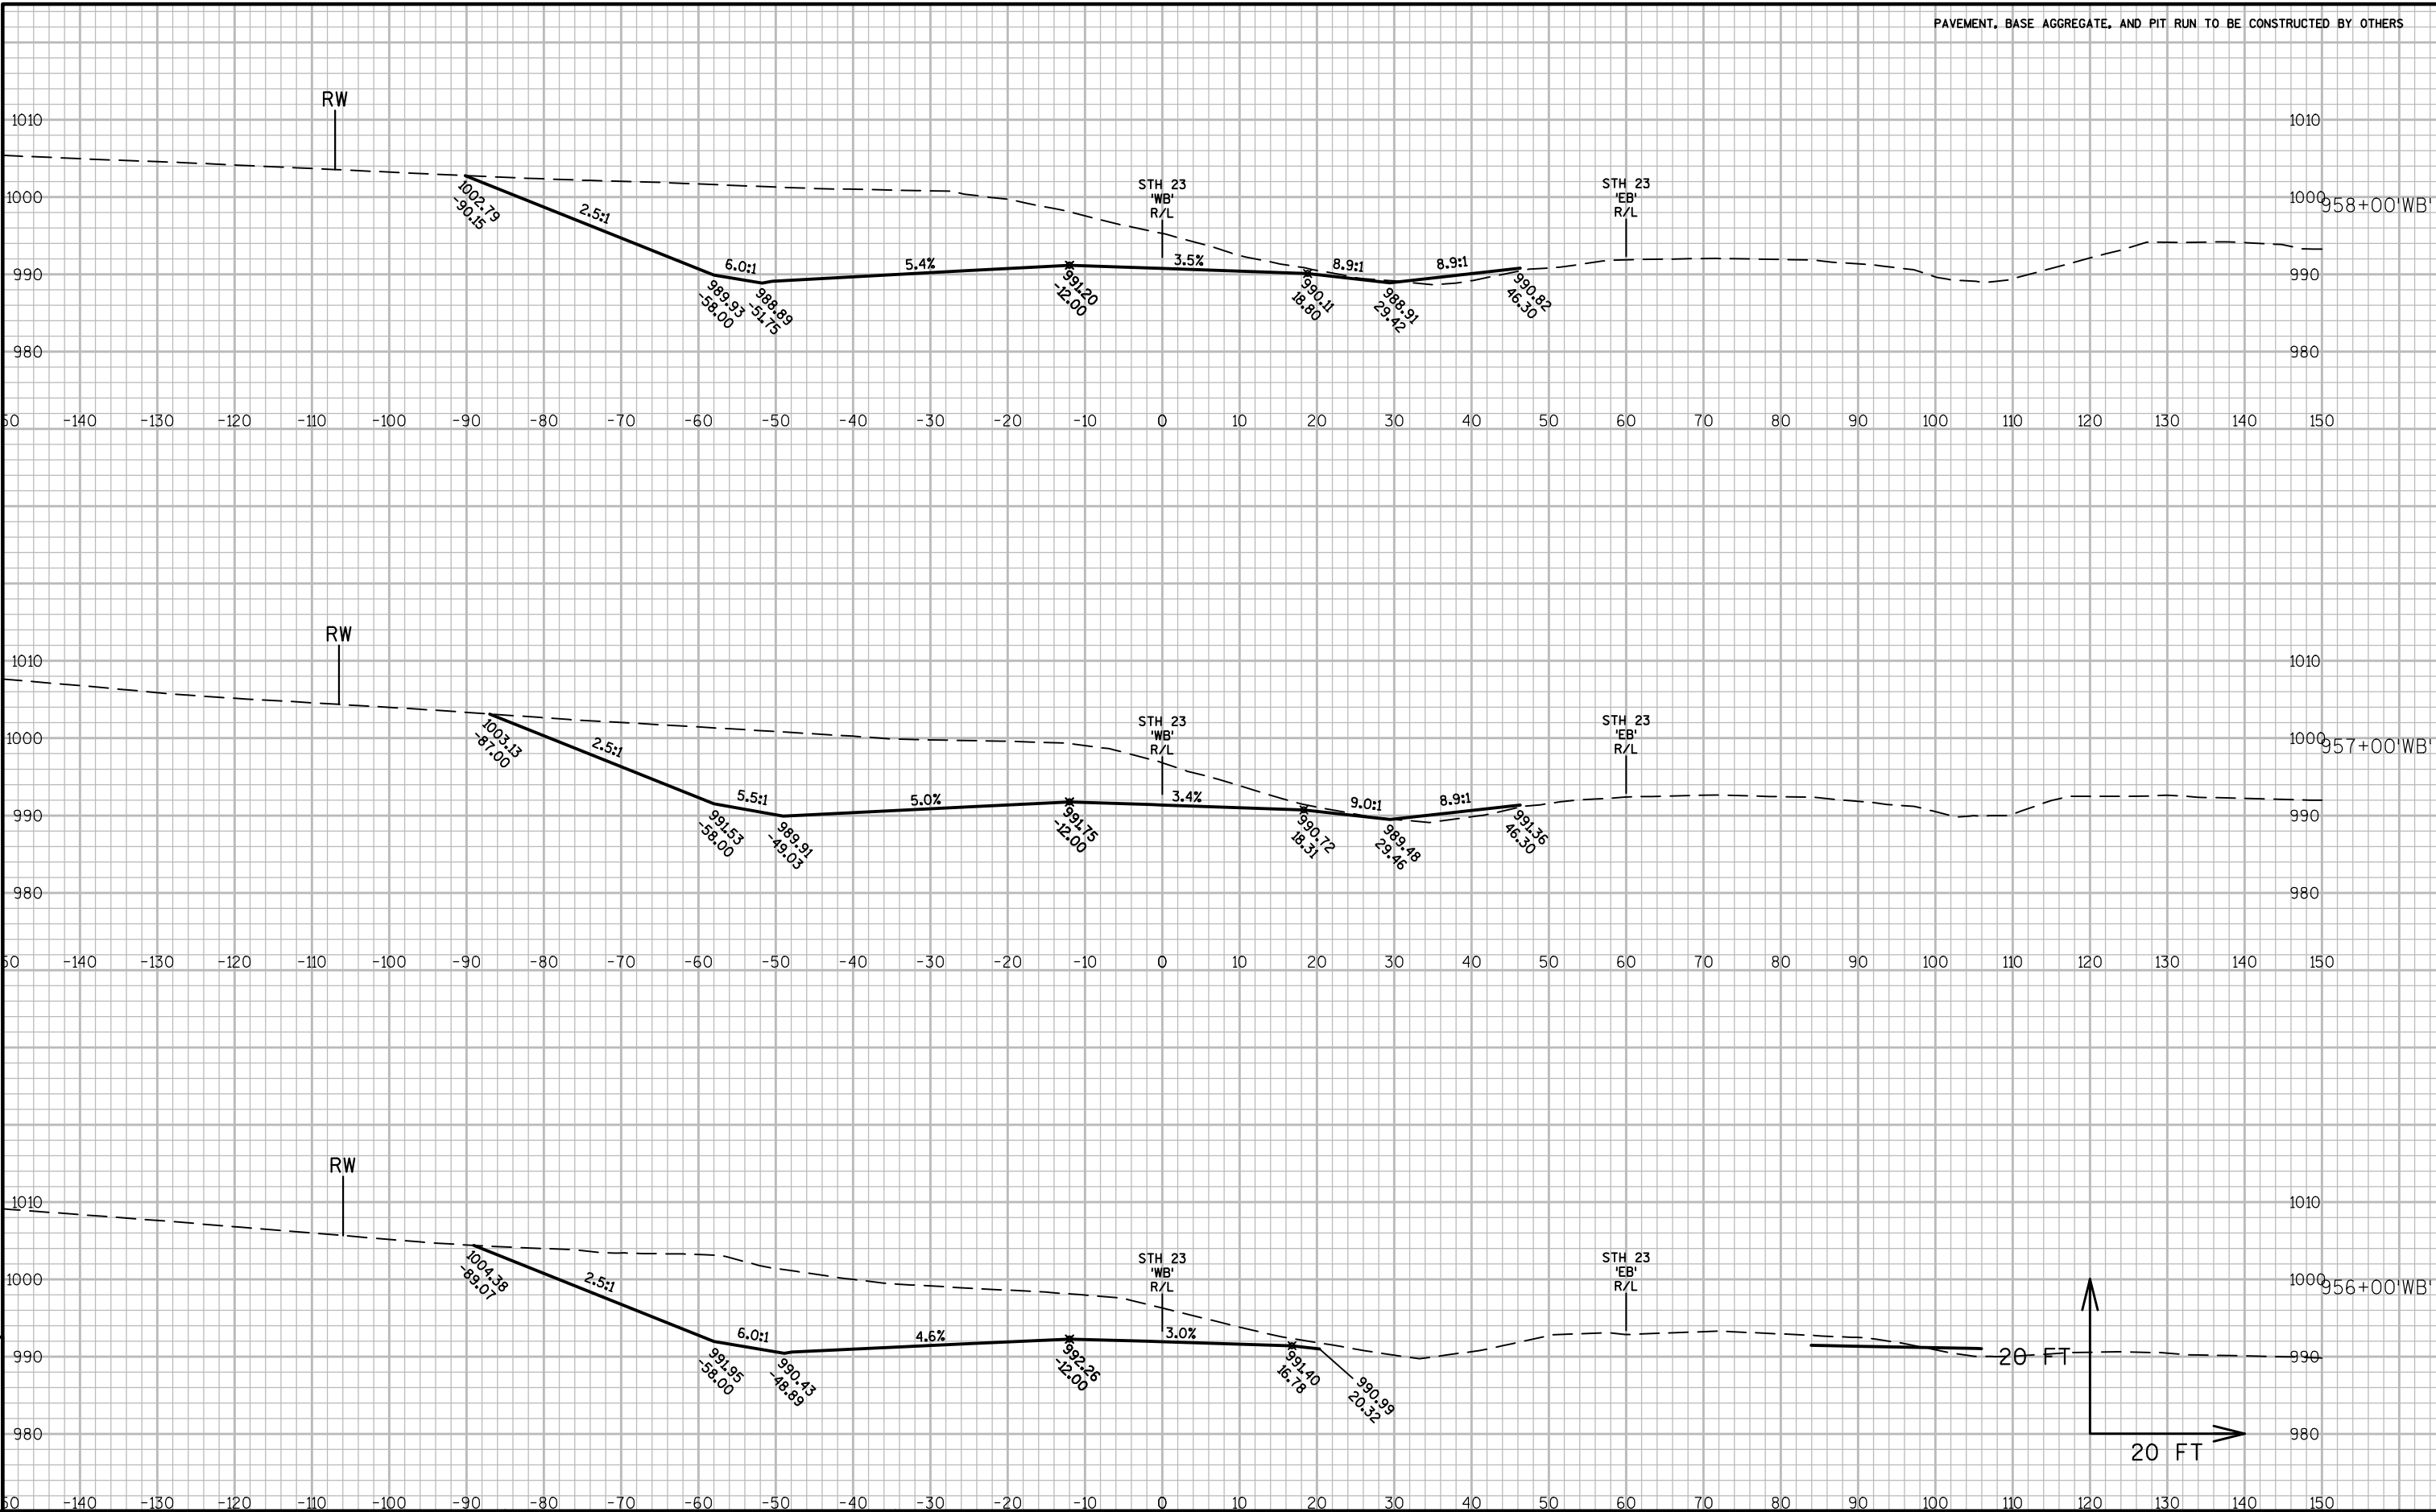

PAVEMENT, BASE AGGREGATE, AND PIT RUN TO BE CONSTRUCTED BY OTHERS

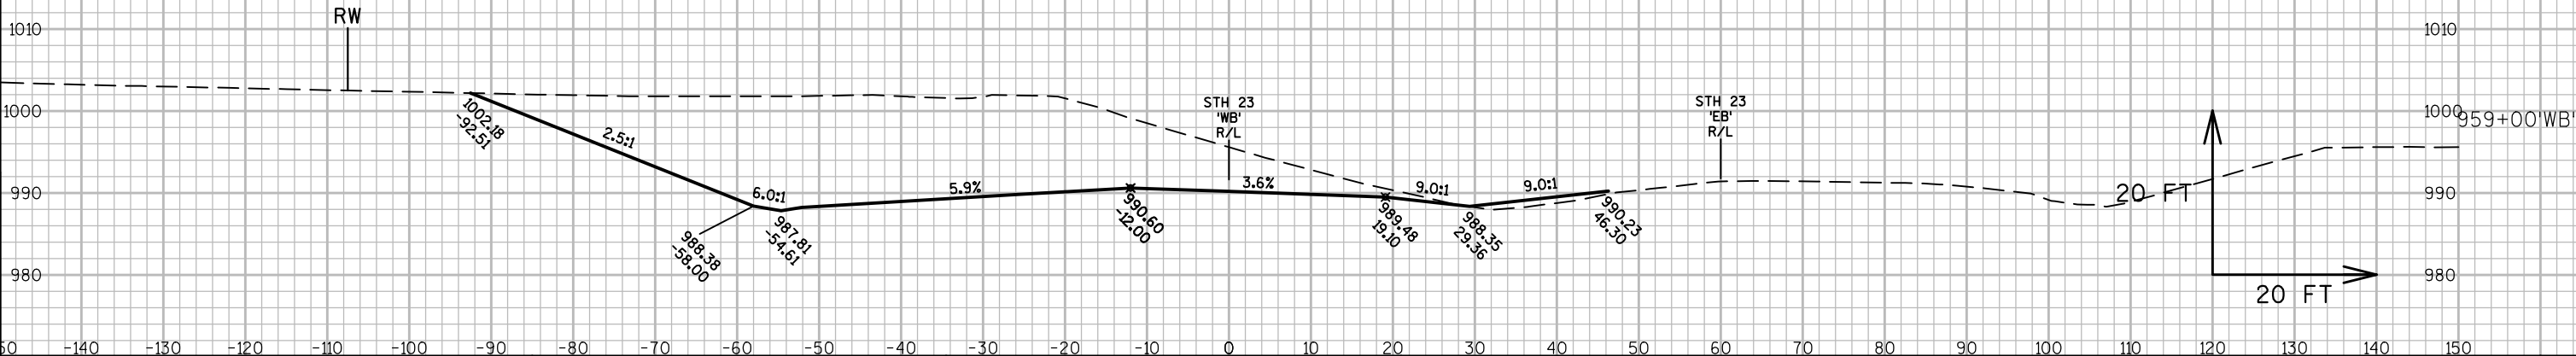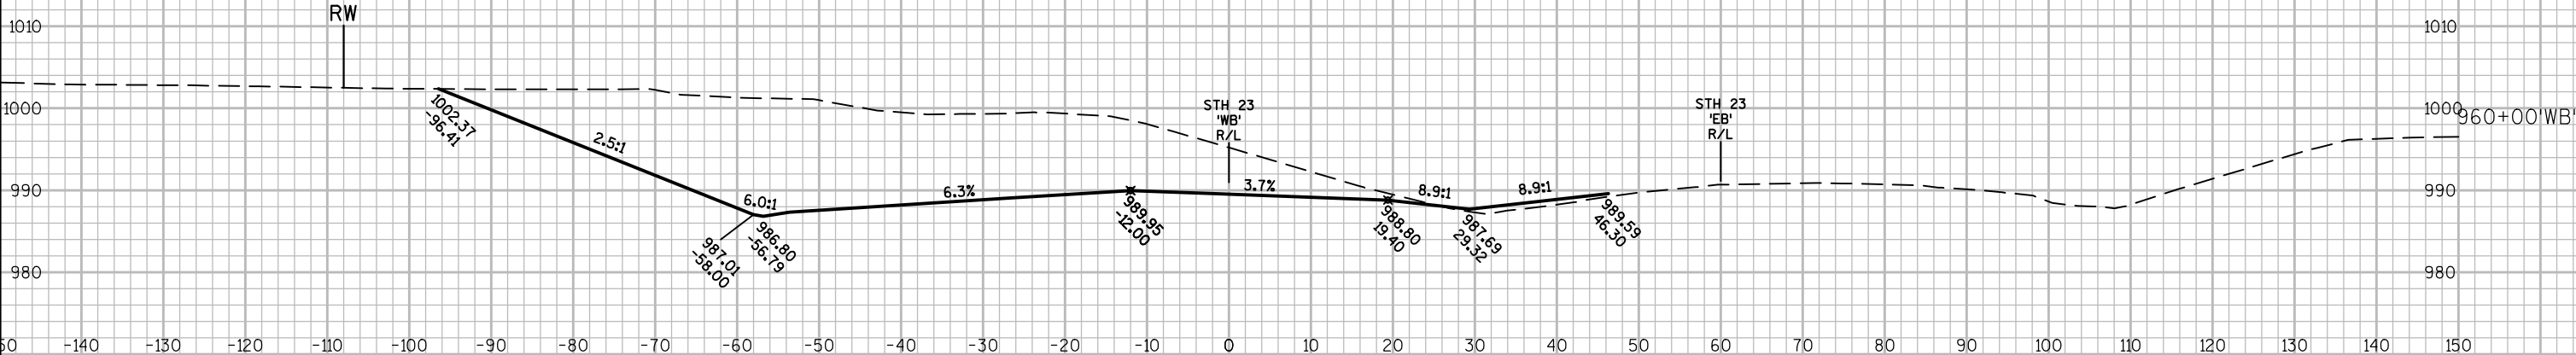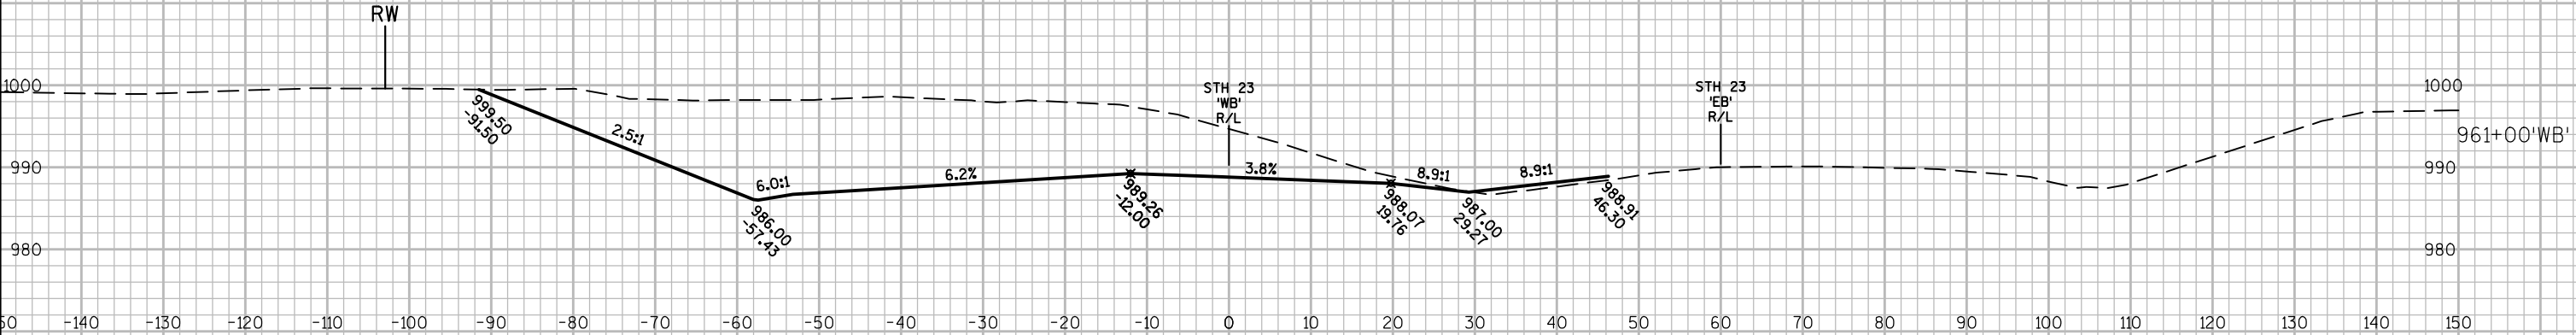

9

9

PROJECT NO:1440-13-76

HWY:STH 23

COUNTY:SHEBOYGAN

CROSS SECTIONS: SECTION VIEW GROUP - 1

SHEET

E




FILE NAME : N:\PDS\C3D\14401376\DESIGN\XSECTIONS\PITRUN\FILLXSECTIONS.DWG
LAYOUT NAME - SECTION SHEET - (74)

PLOT DATE : 7/9/2019 1:06 PM




PLOT BY : VOGEL, KURT MICHAEL PLOT NAME :

PLOT SCALE : 1 IN:20 FT

WISDOT/CADDs SHEET 49

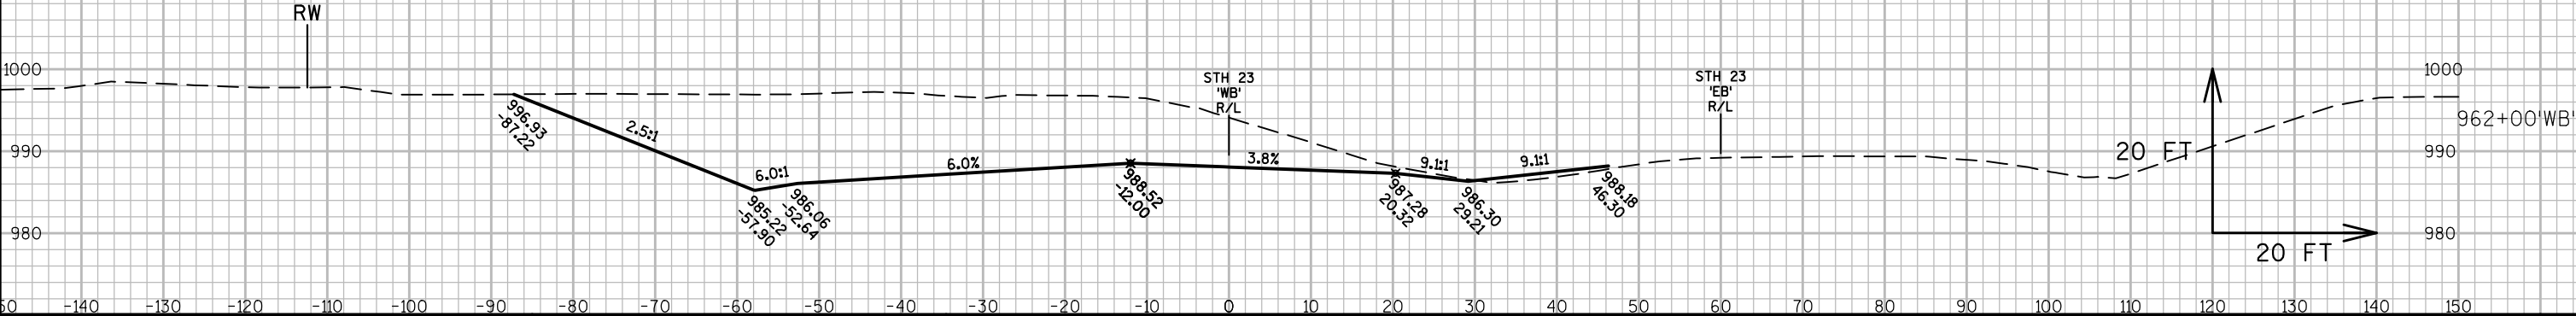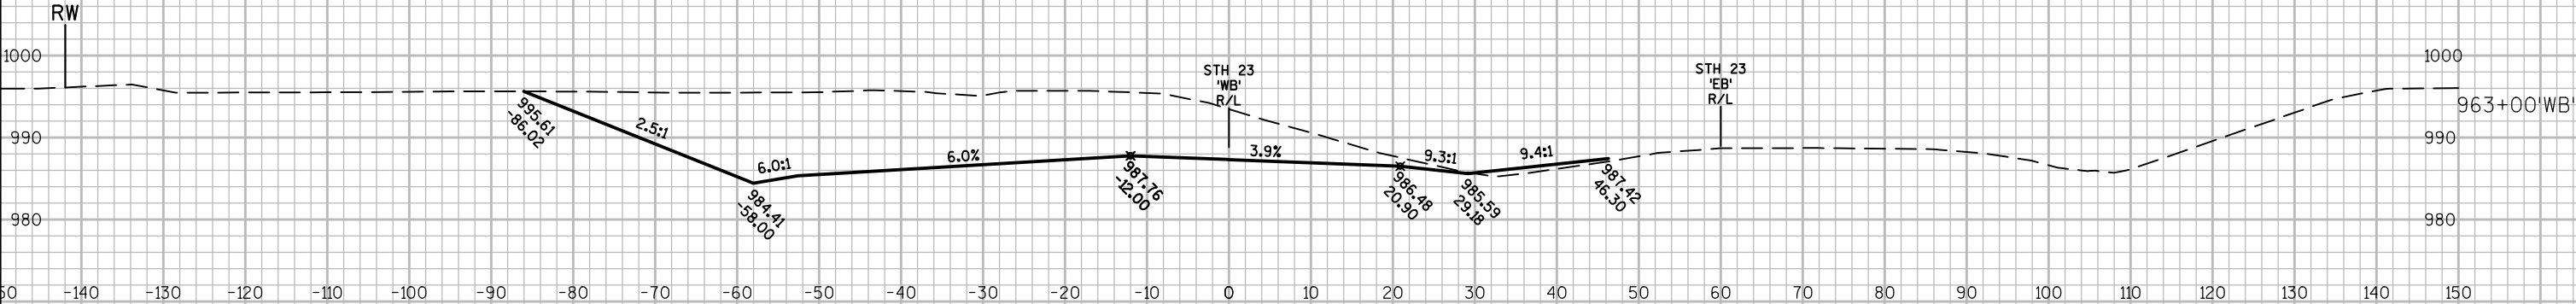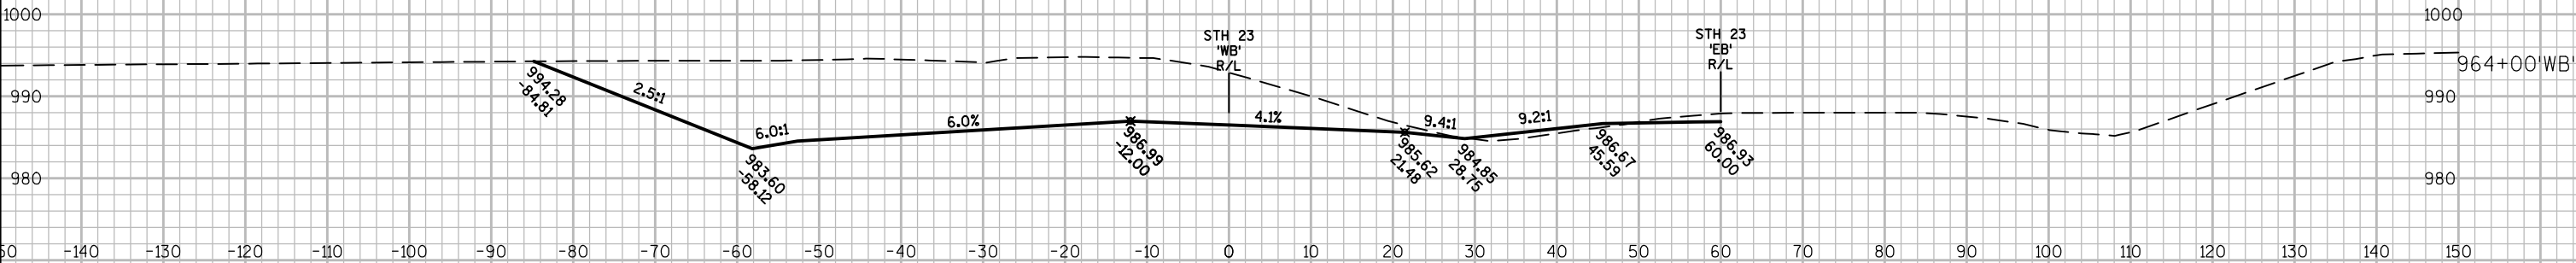


PAVEMENT, BASE AGGREGATE, AND PIT RUN TO BE CONSTRUCTED BY OTHERS

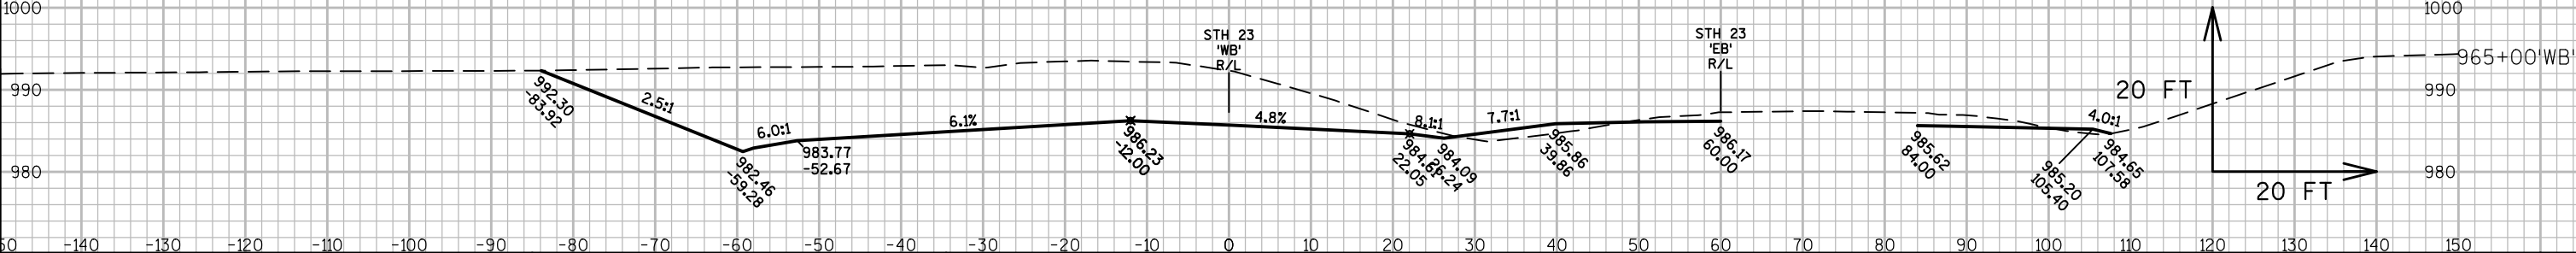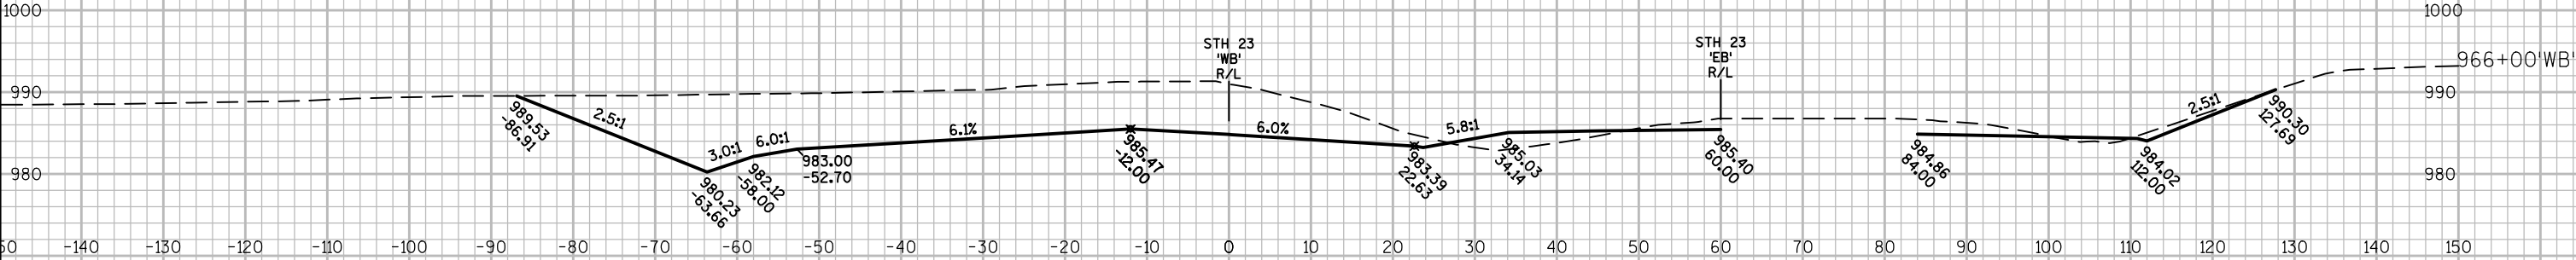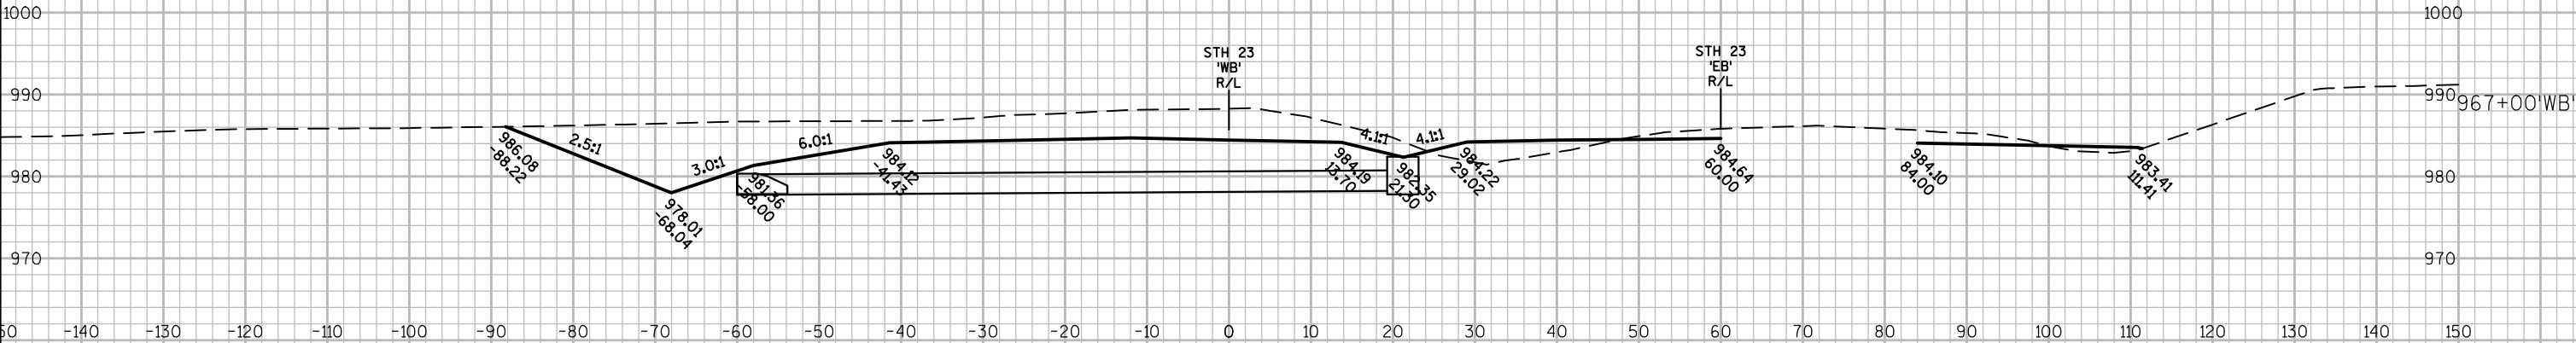

9

9

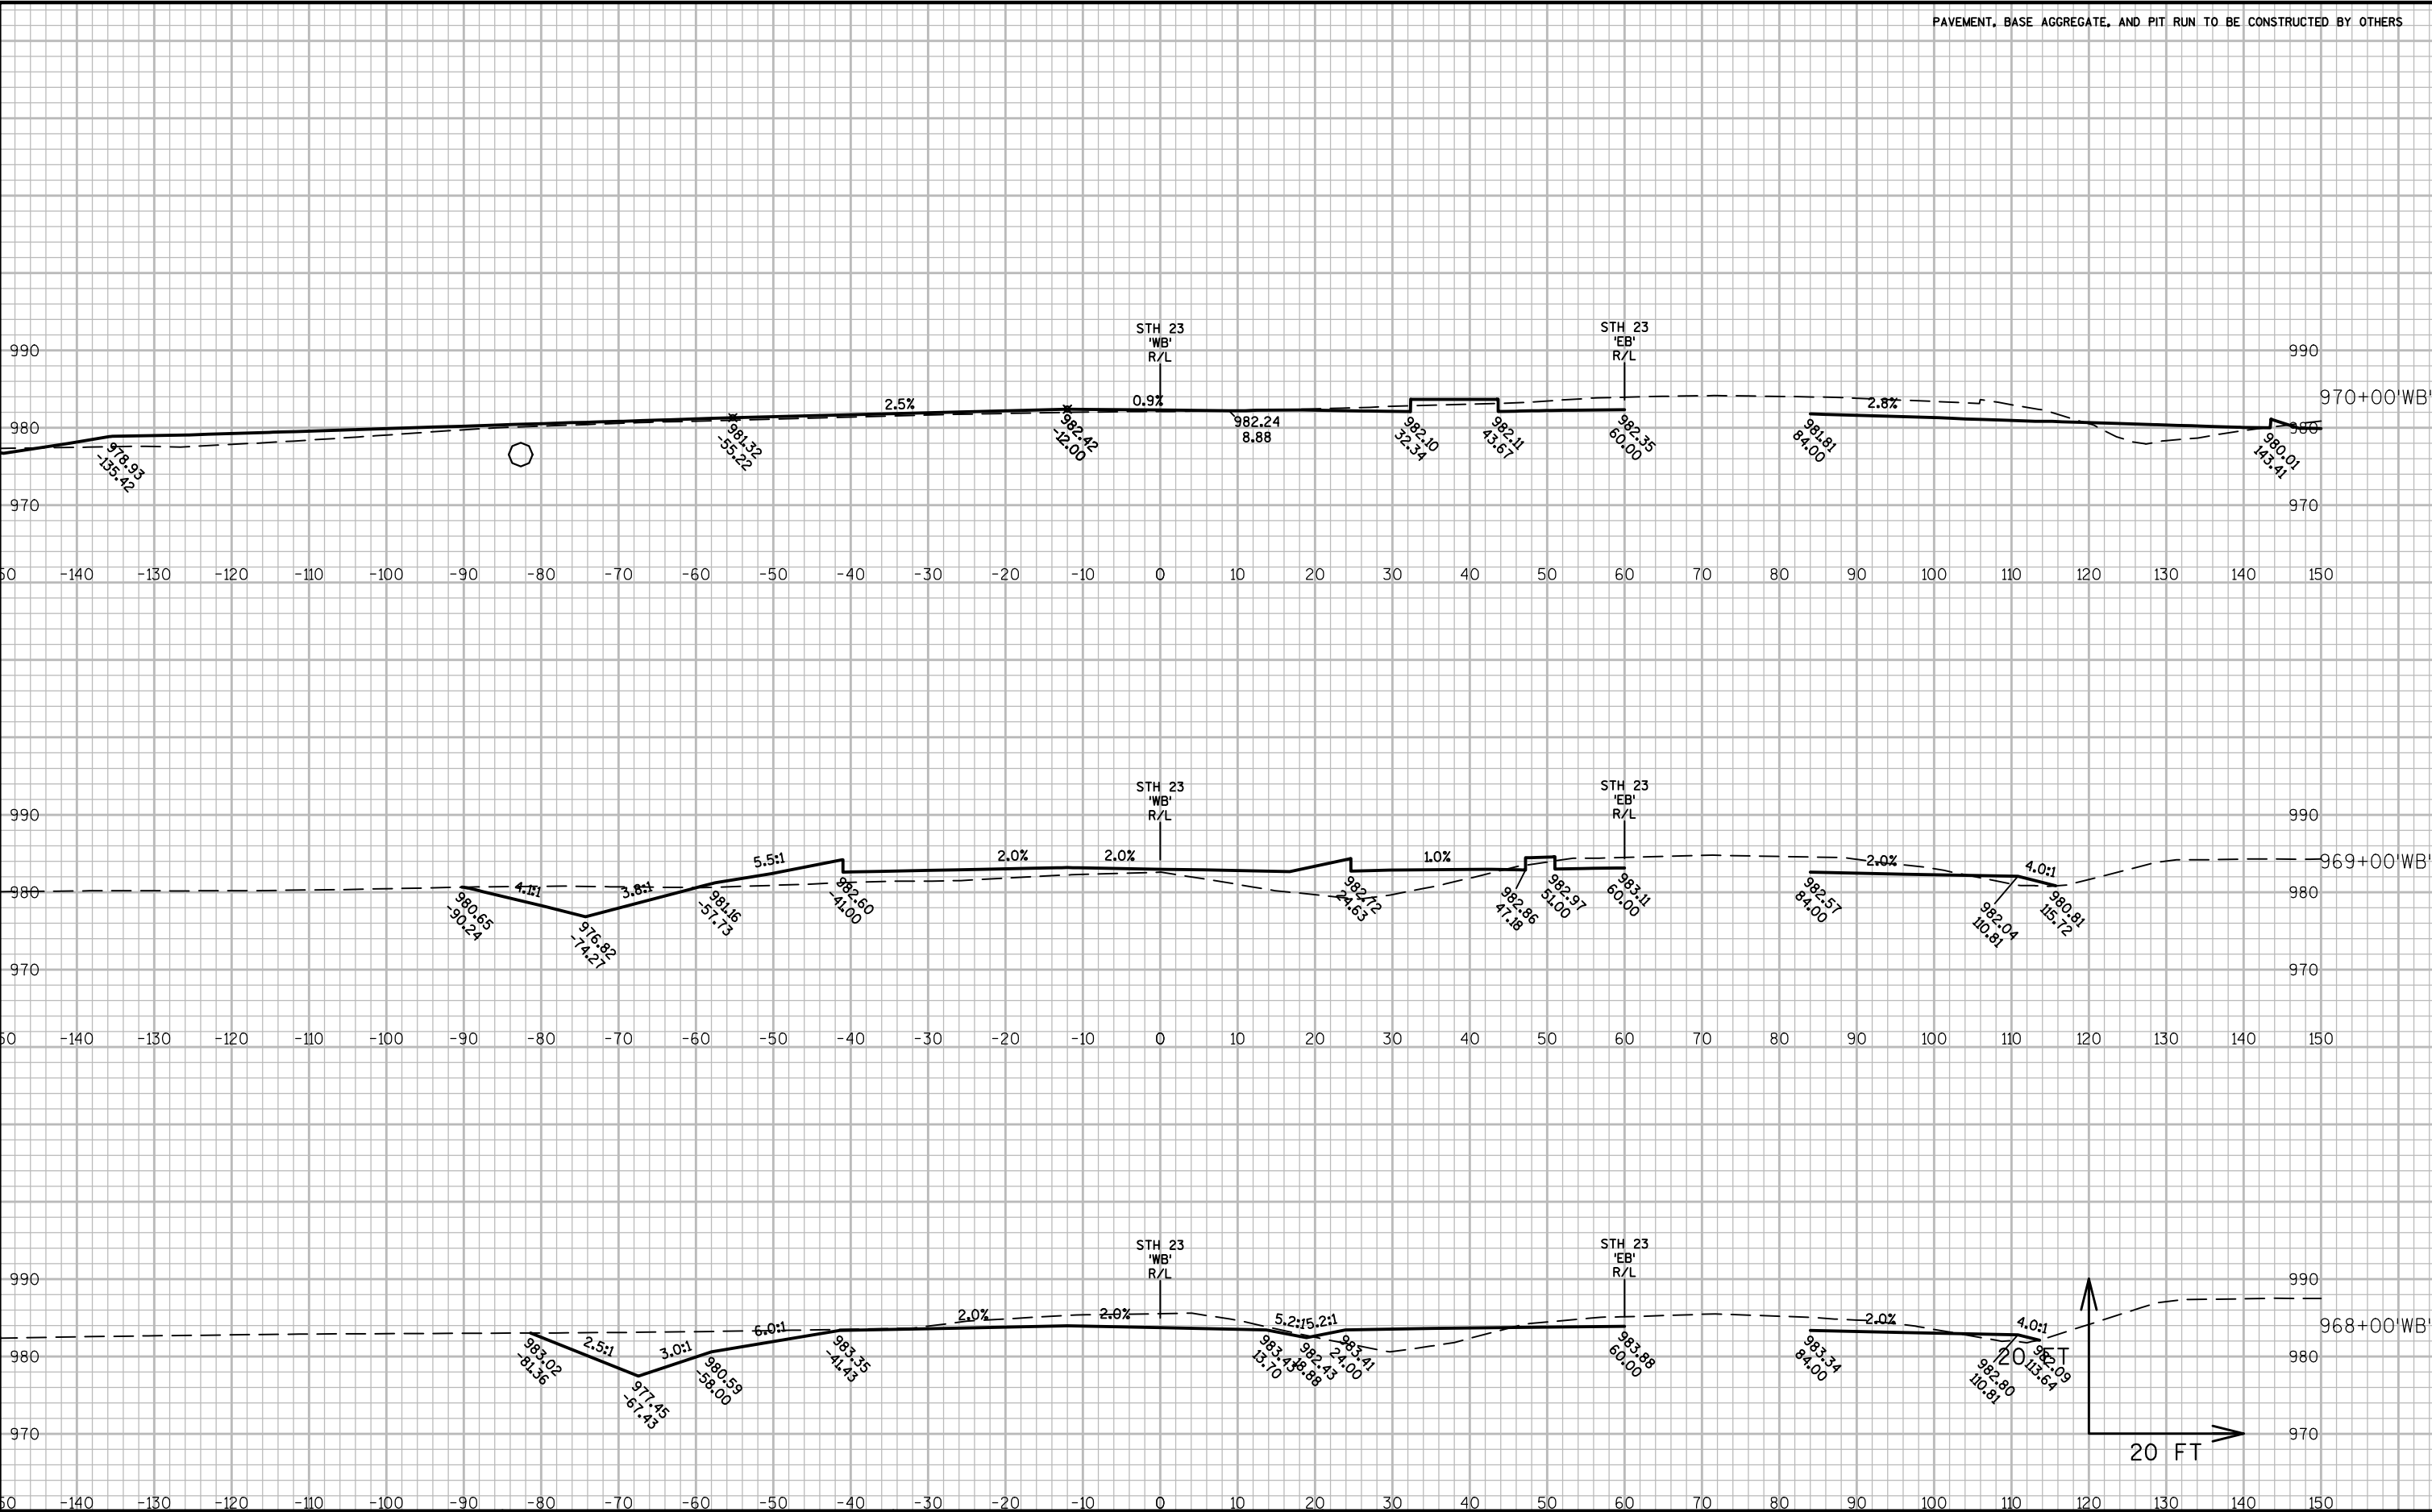

9

9

PROJECT NO:1440-13-76




HWY:STH 23


COUNTY:SHEBOYGAN

CROSS SECTIONS: SECTION VIEW GROUP - 1



SHEET

E

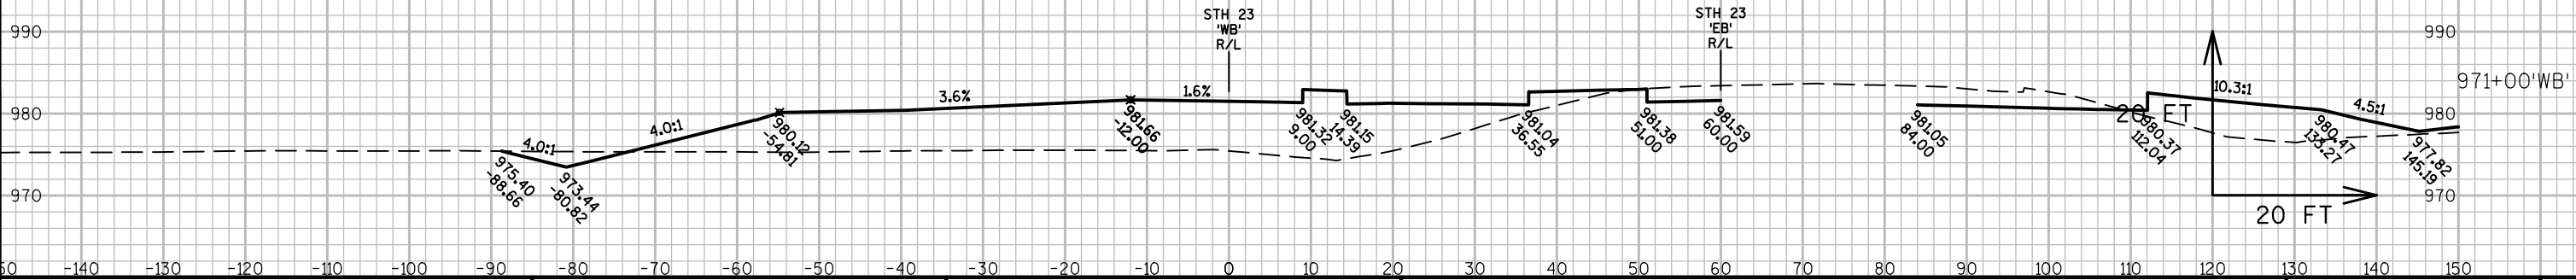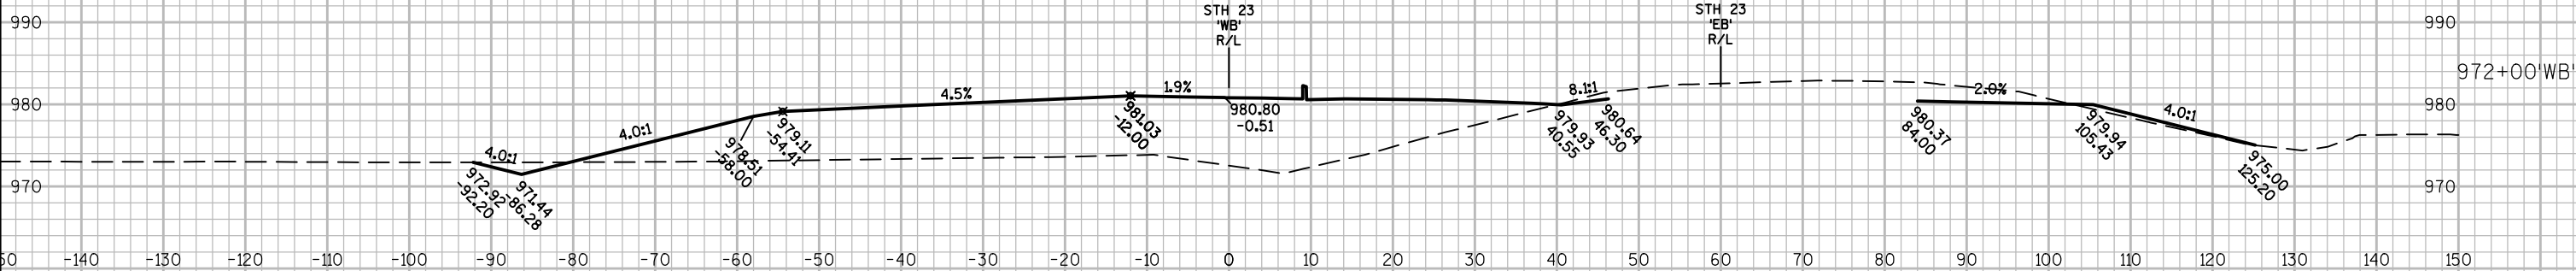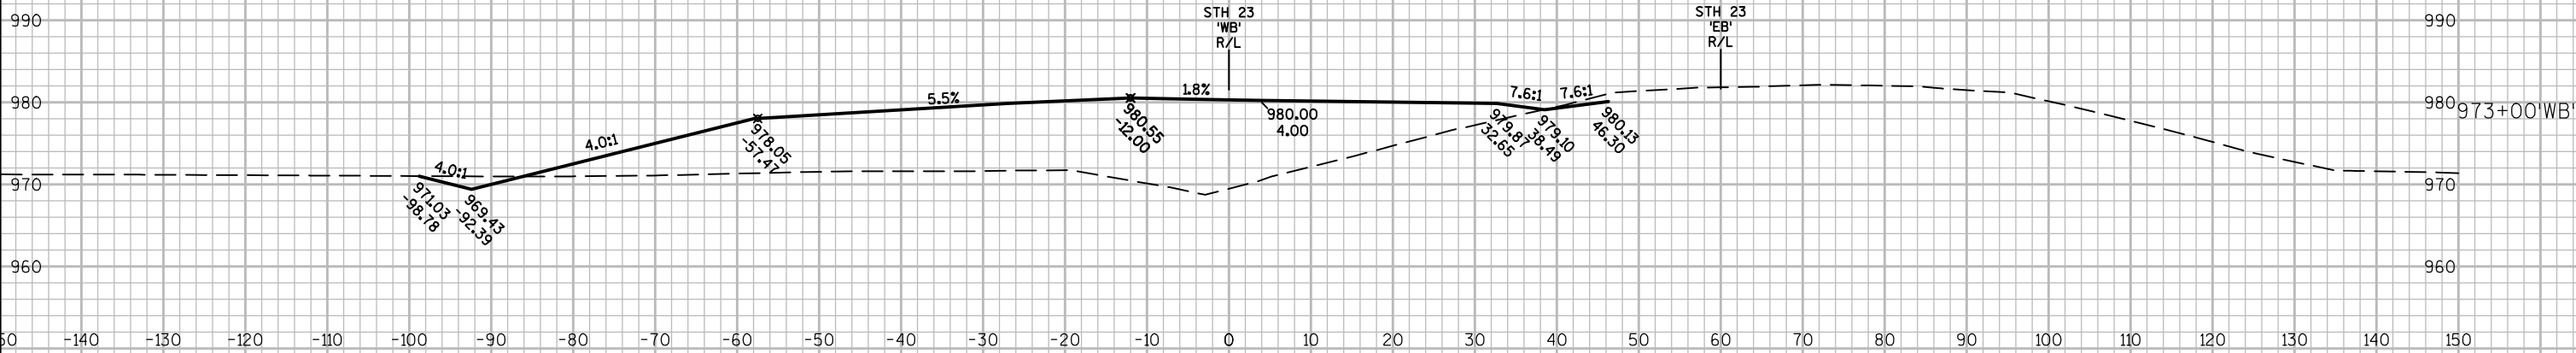


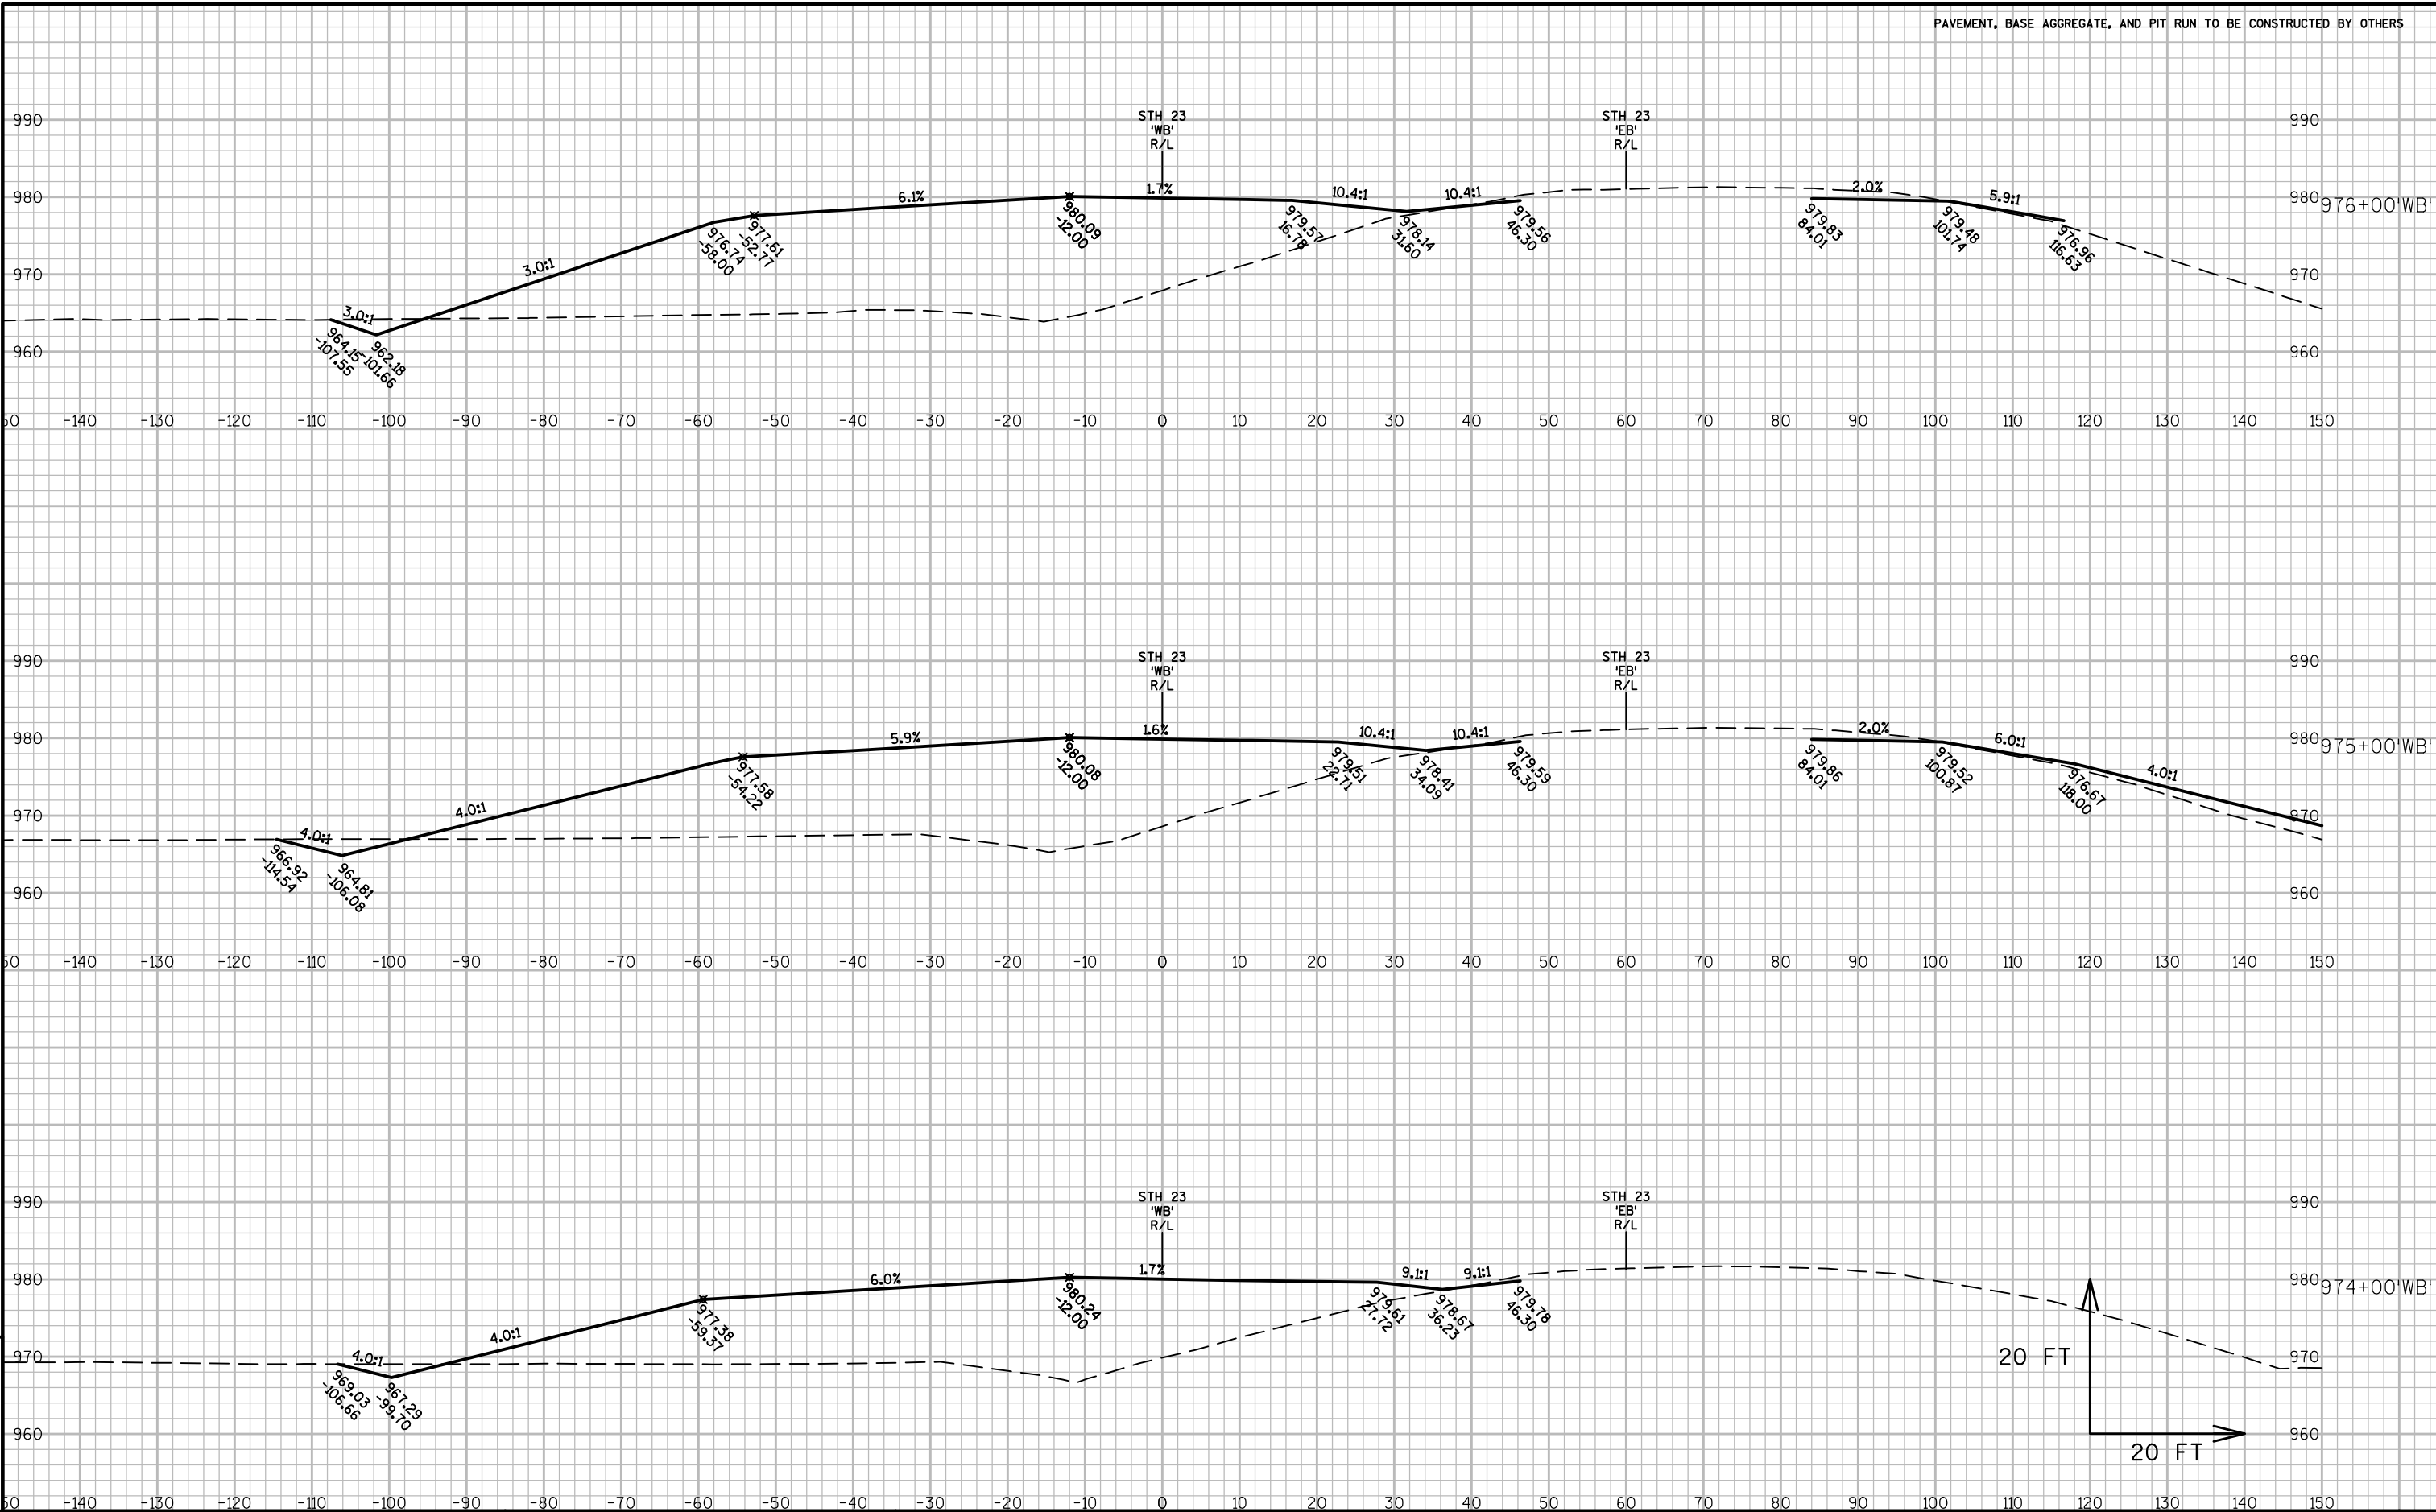





PAVEMENT, BASE AGGREGATE, AND PIT RUN TO BE CONSTRUCTED BY OTHERS

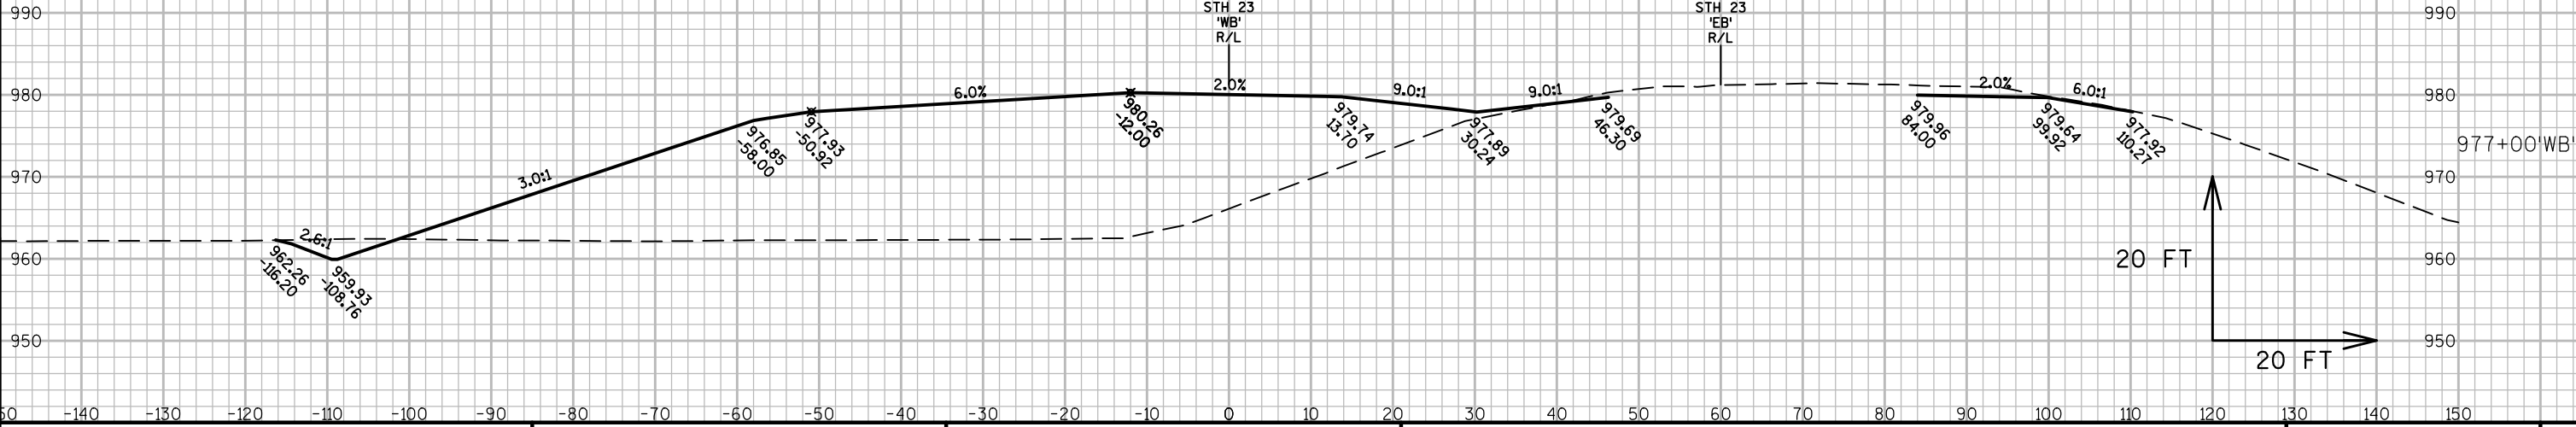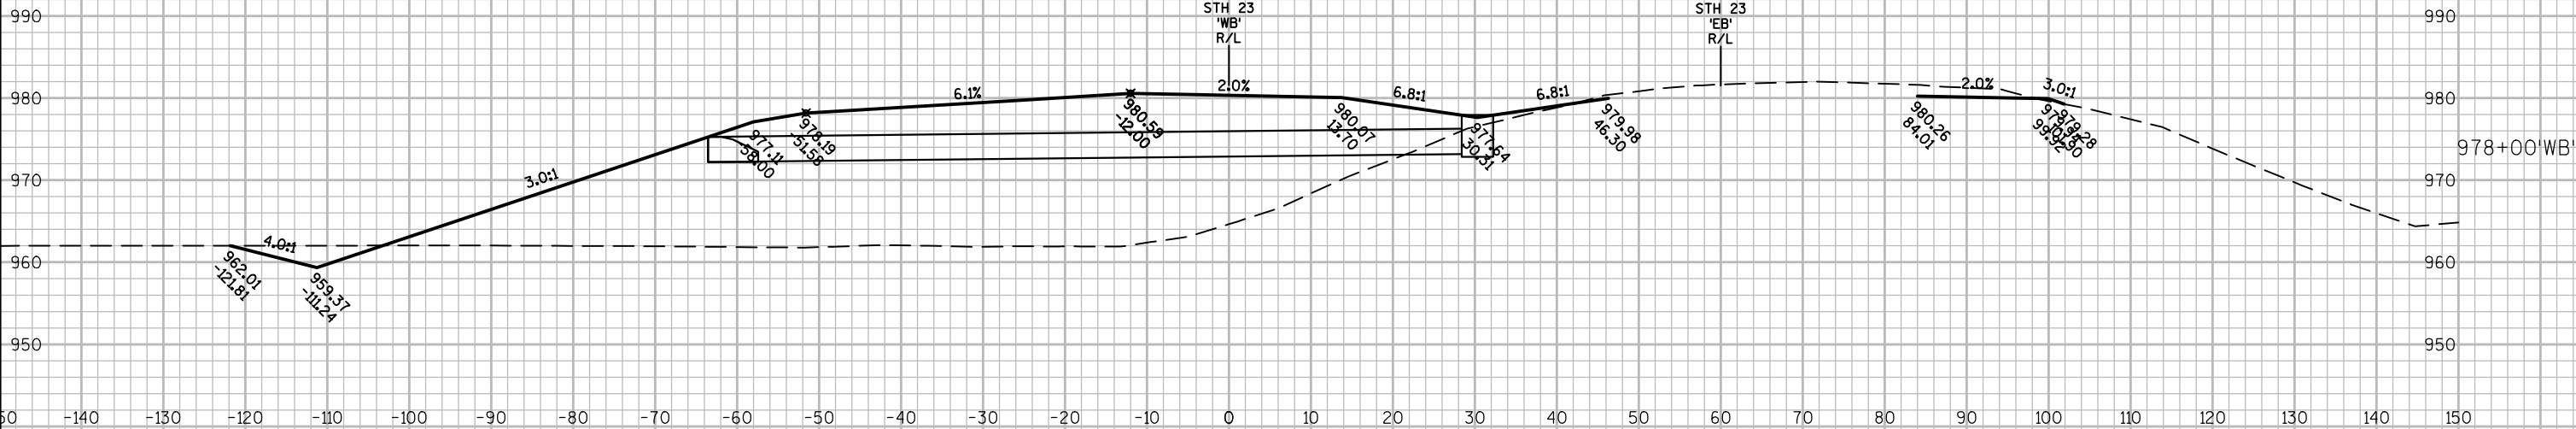




9




9

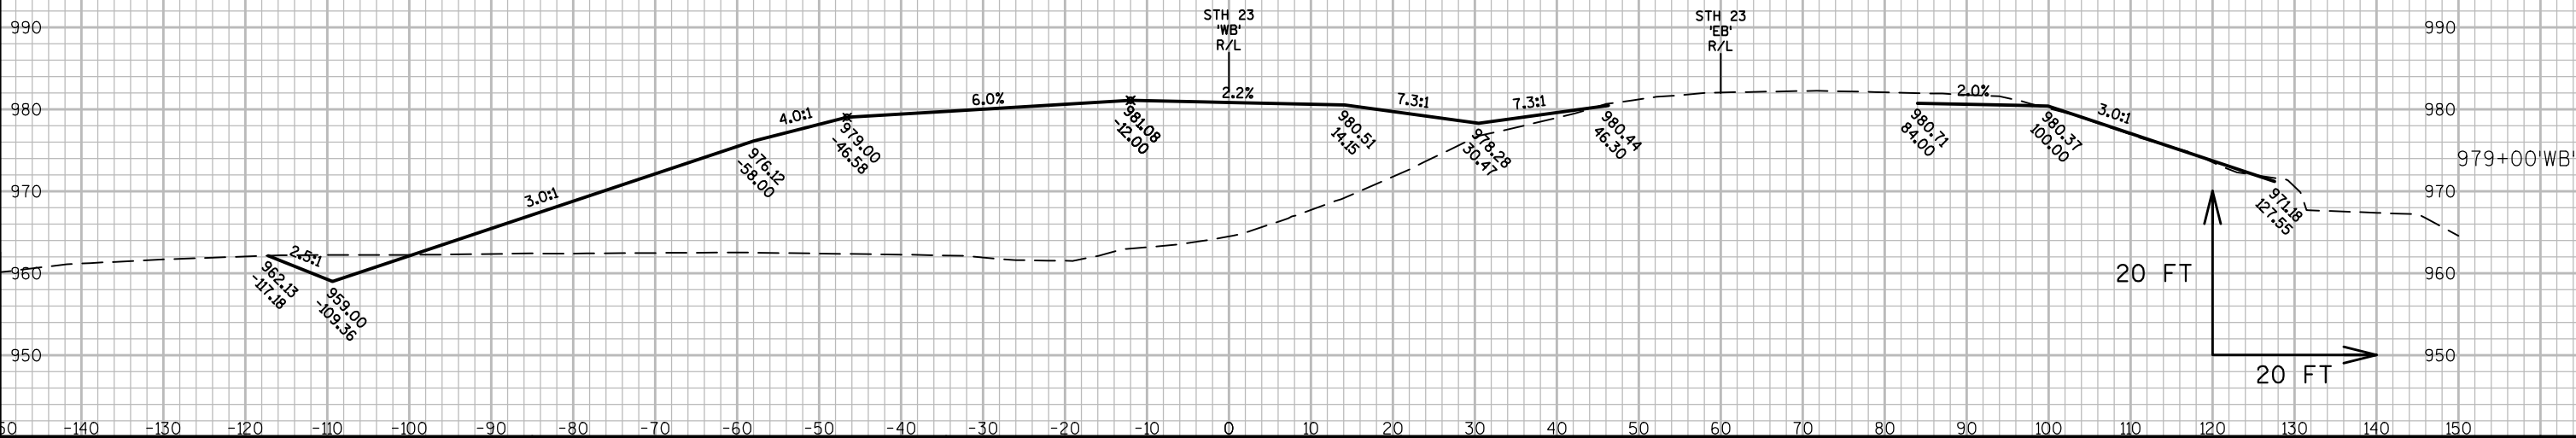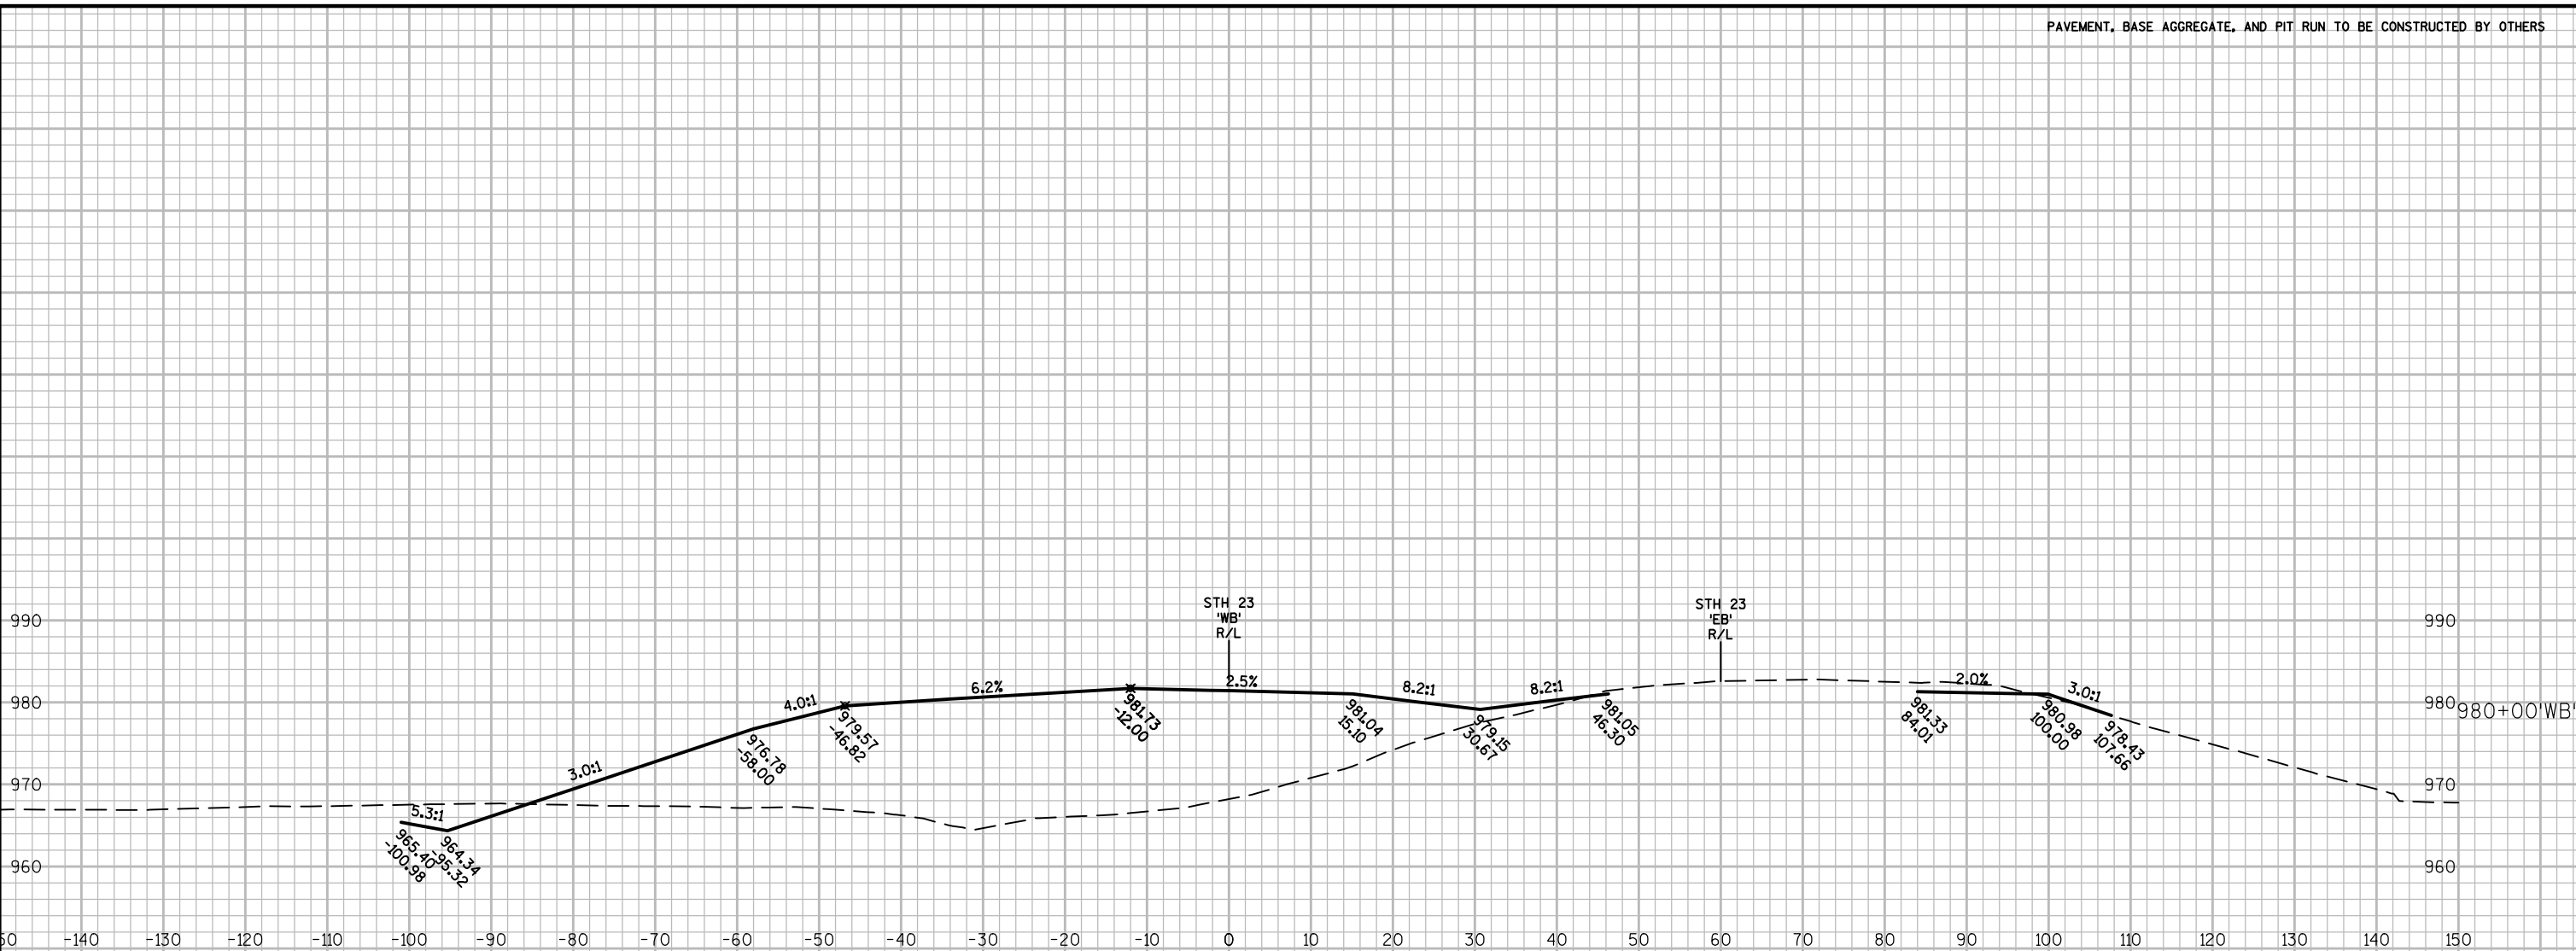


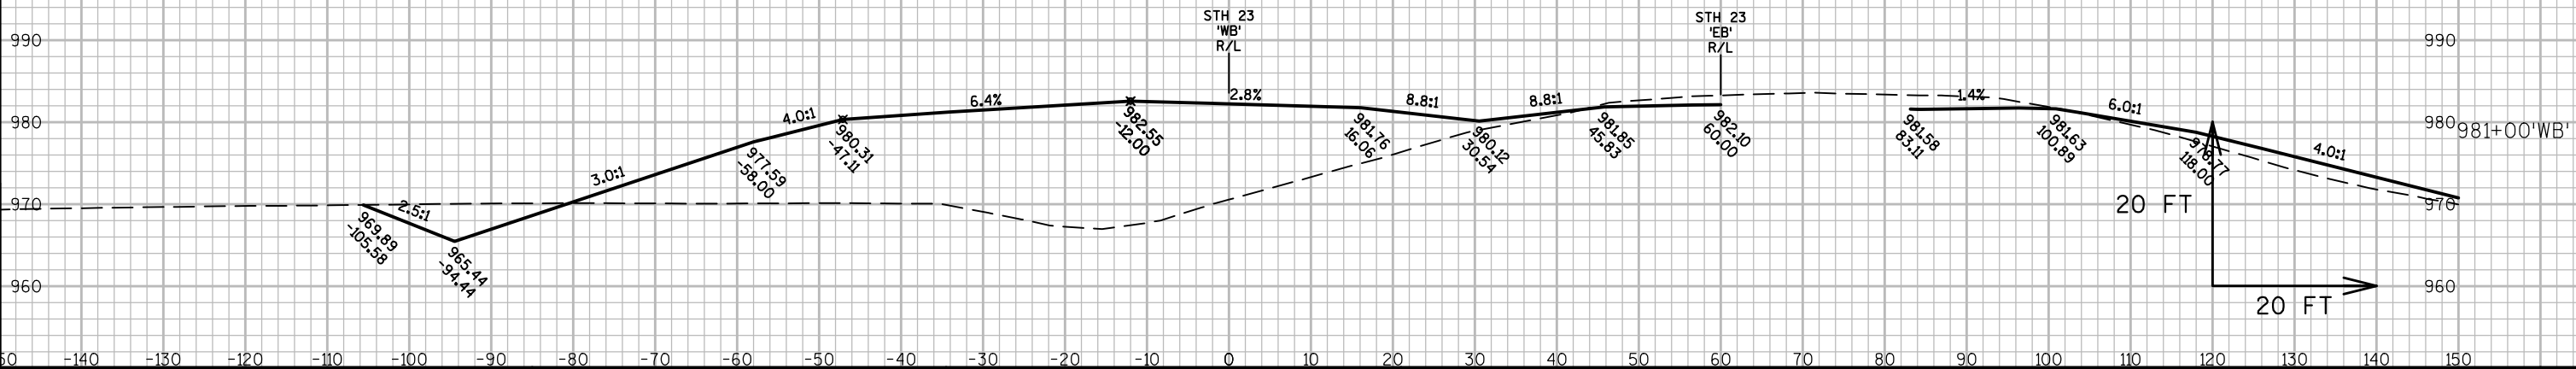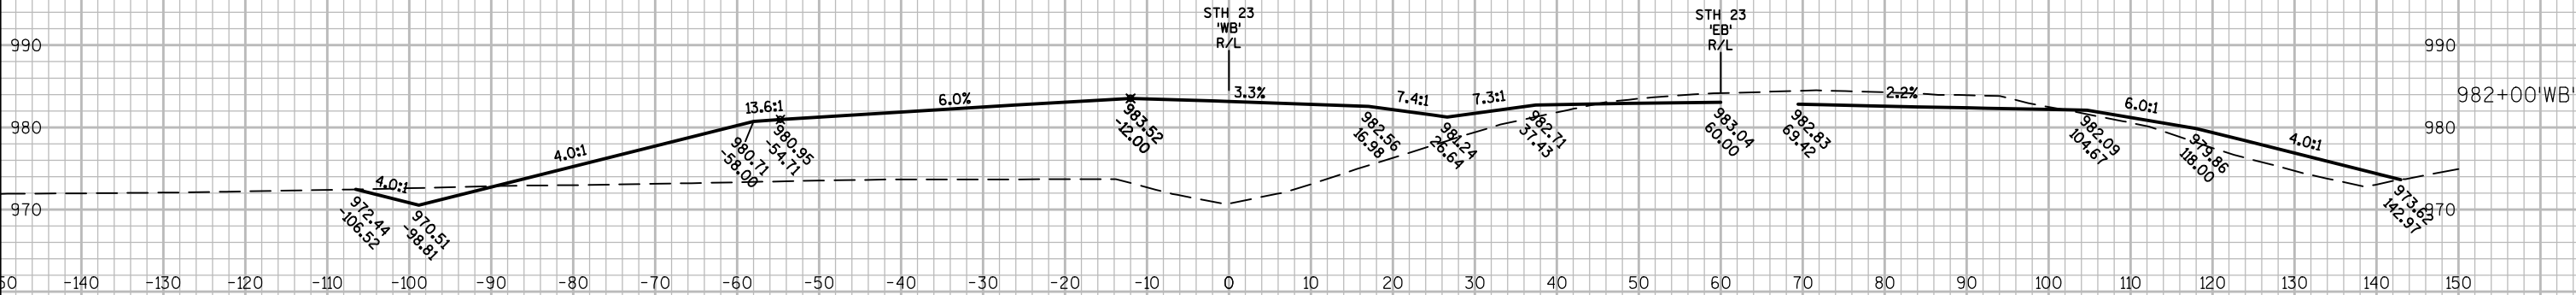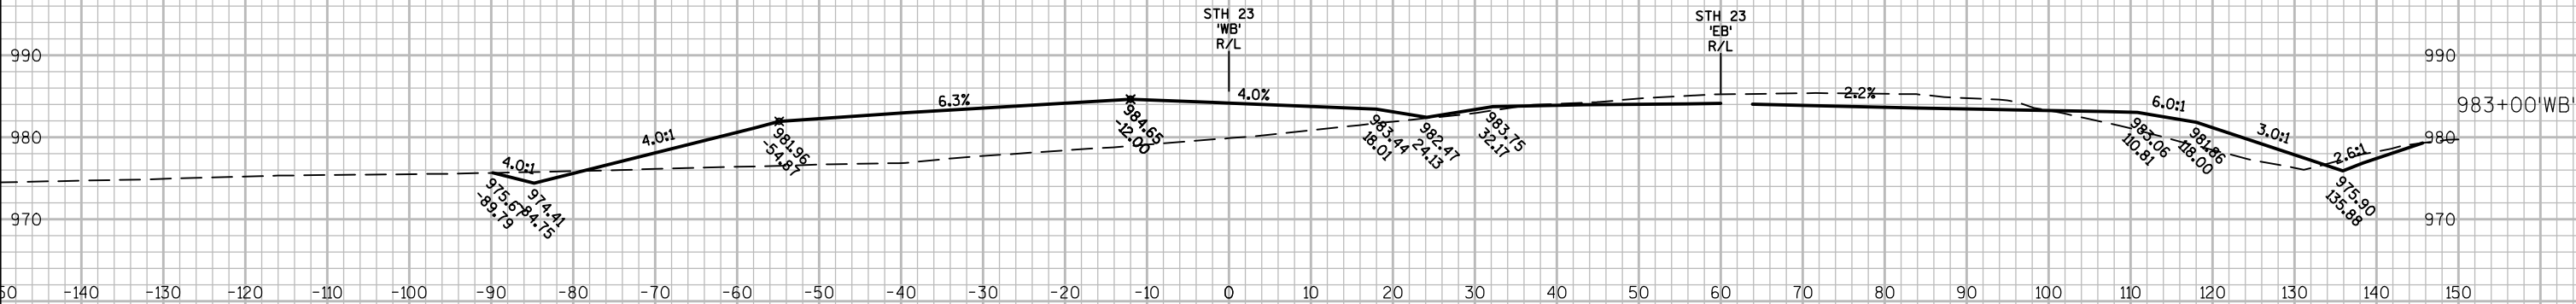




PAVEMENT, BASE AGGREGATE, AND PIT RUN TO BE CONSTRUCTED BY OTHERS

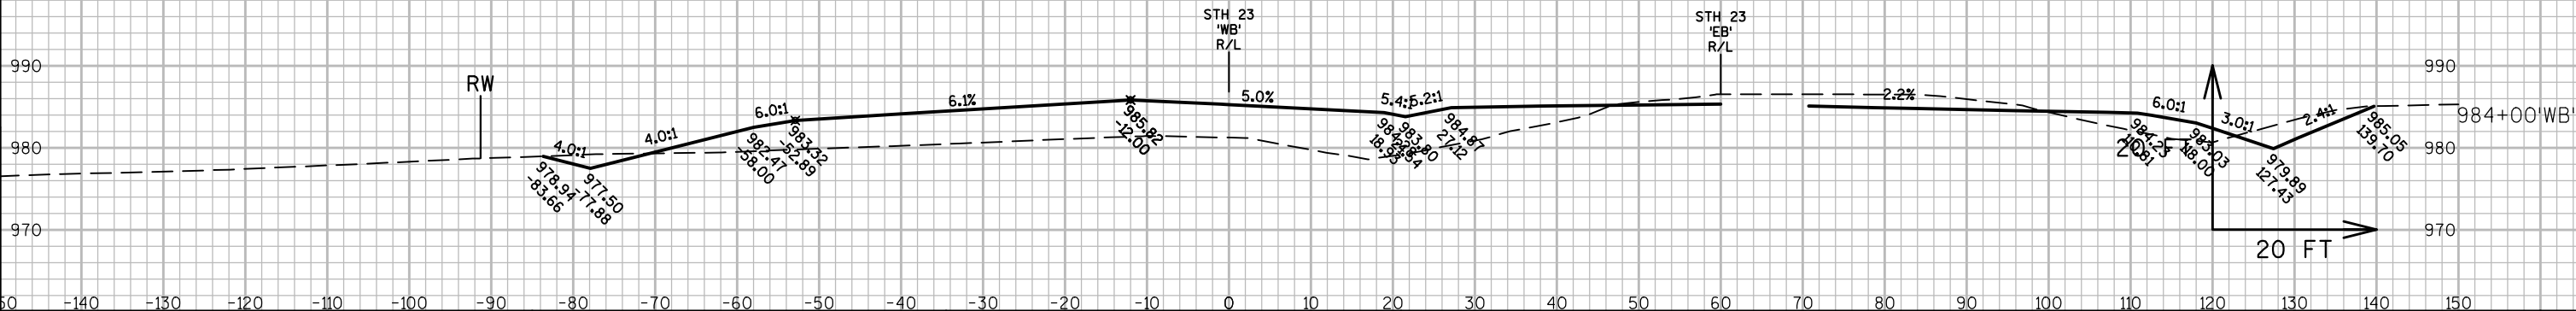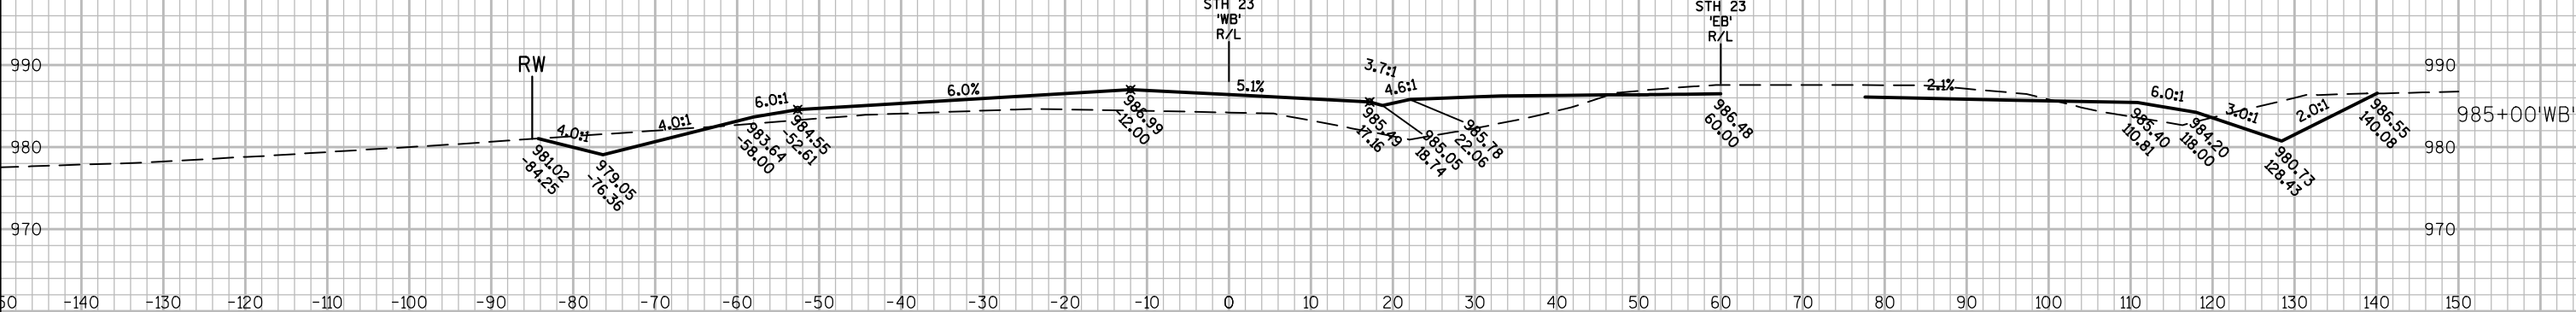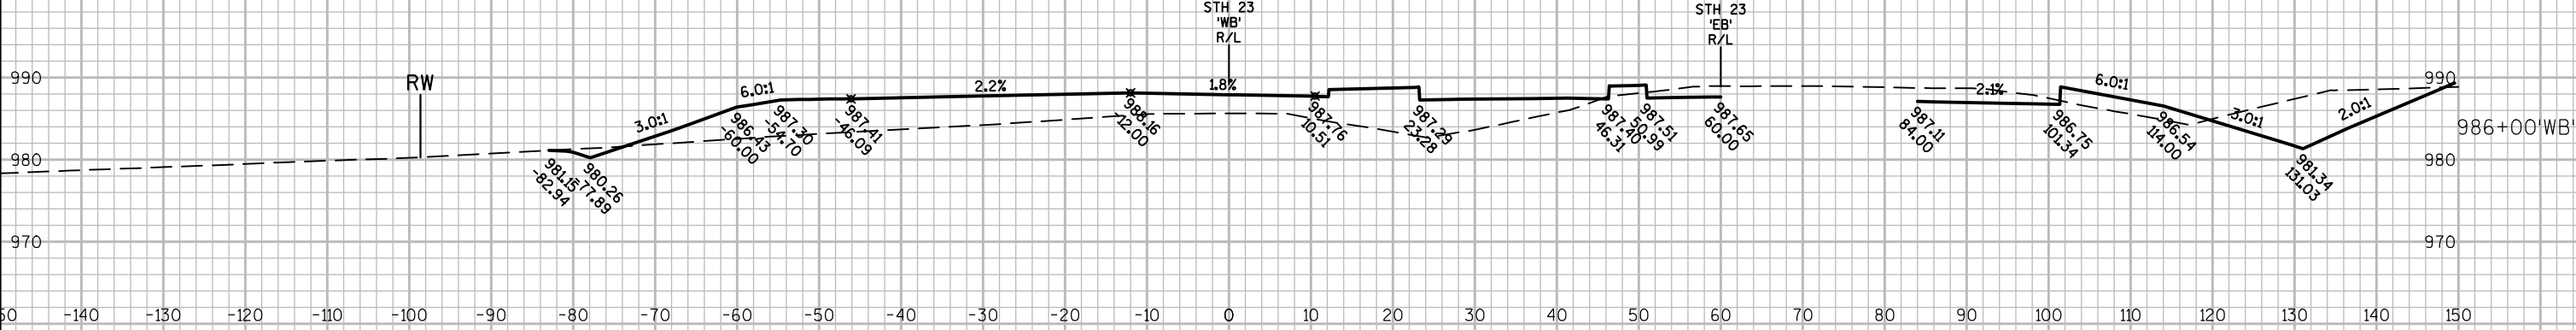


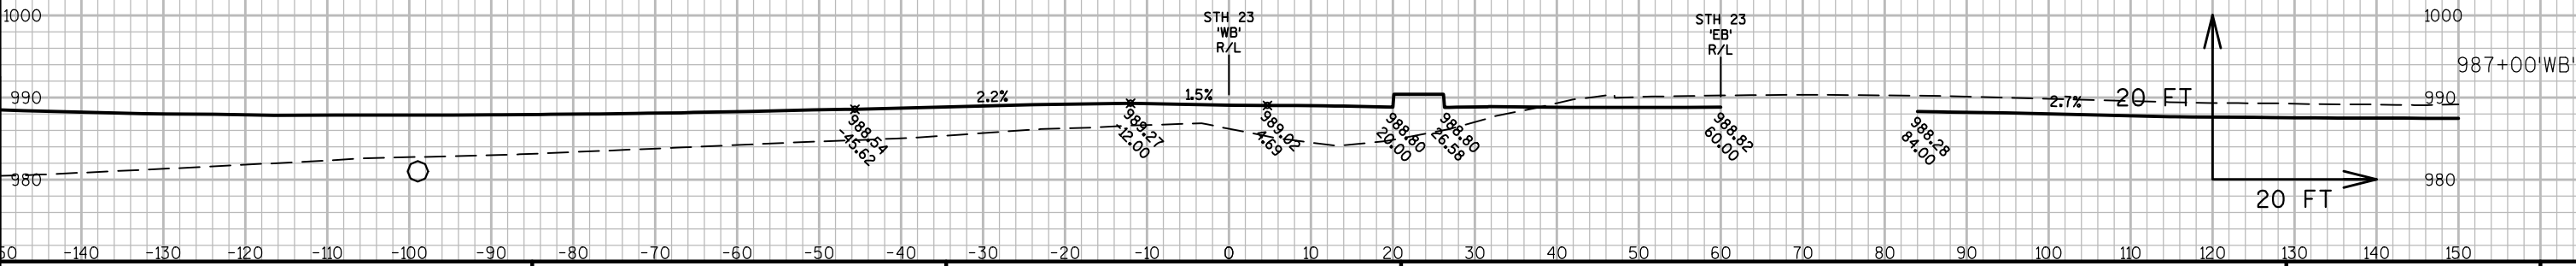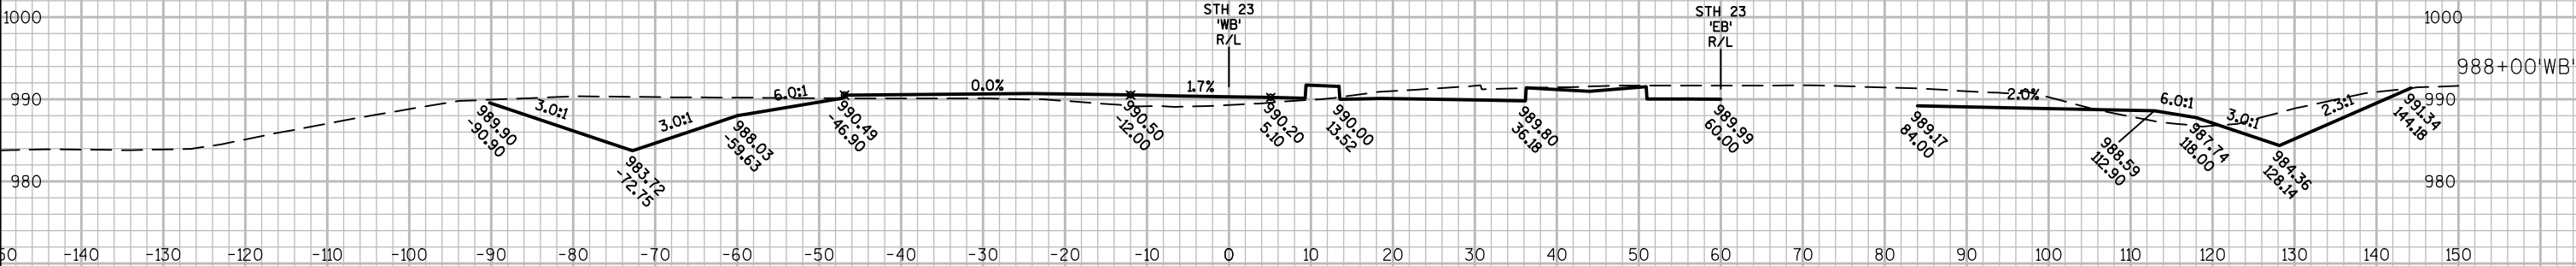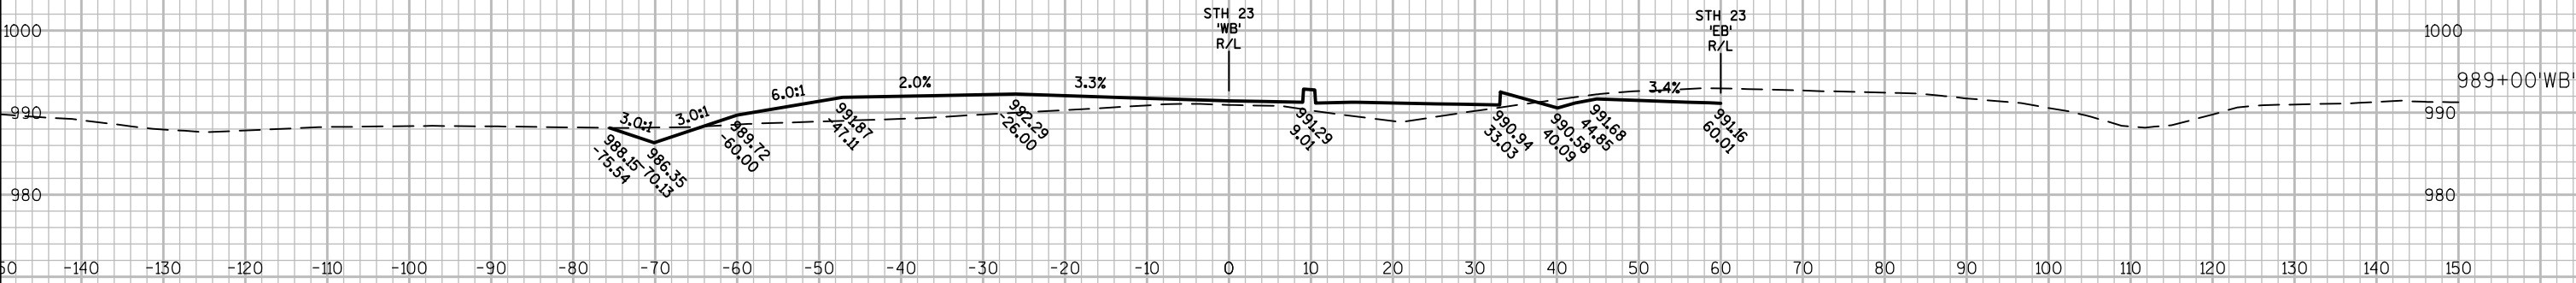


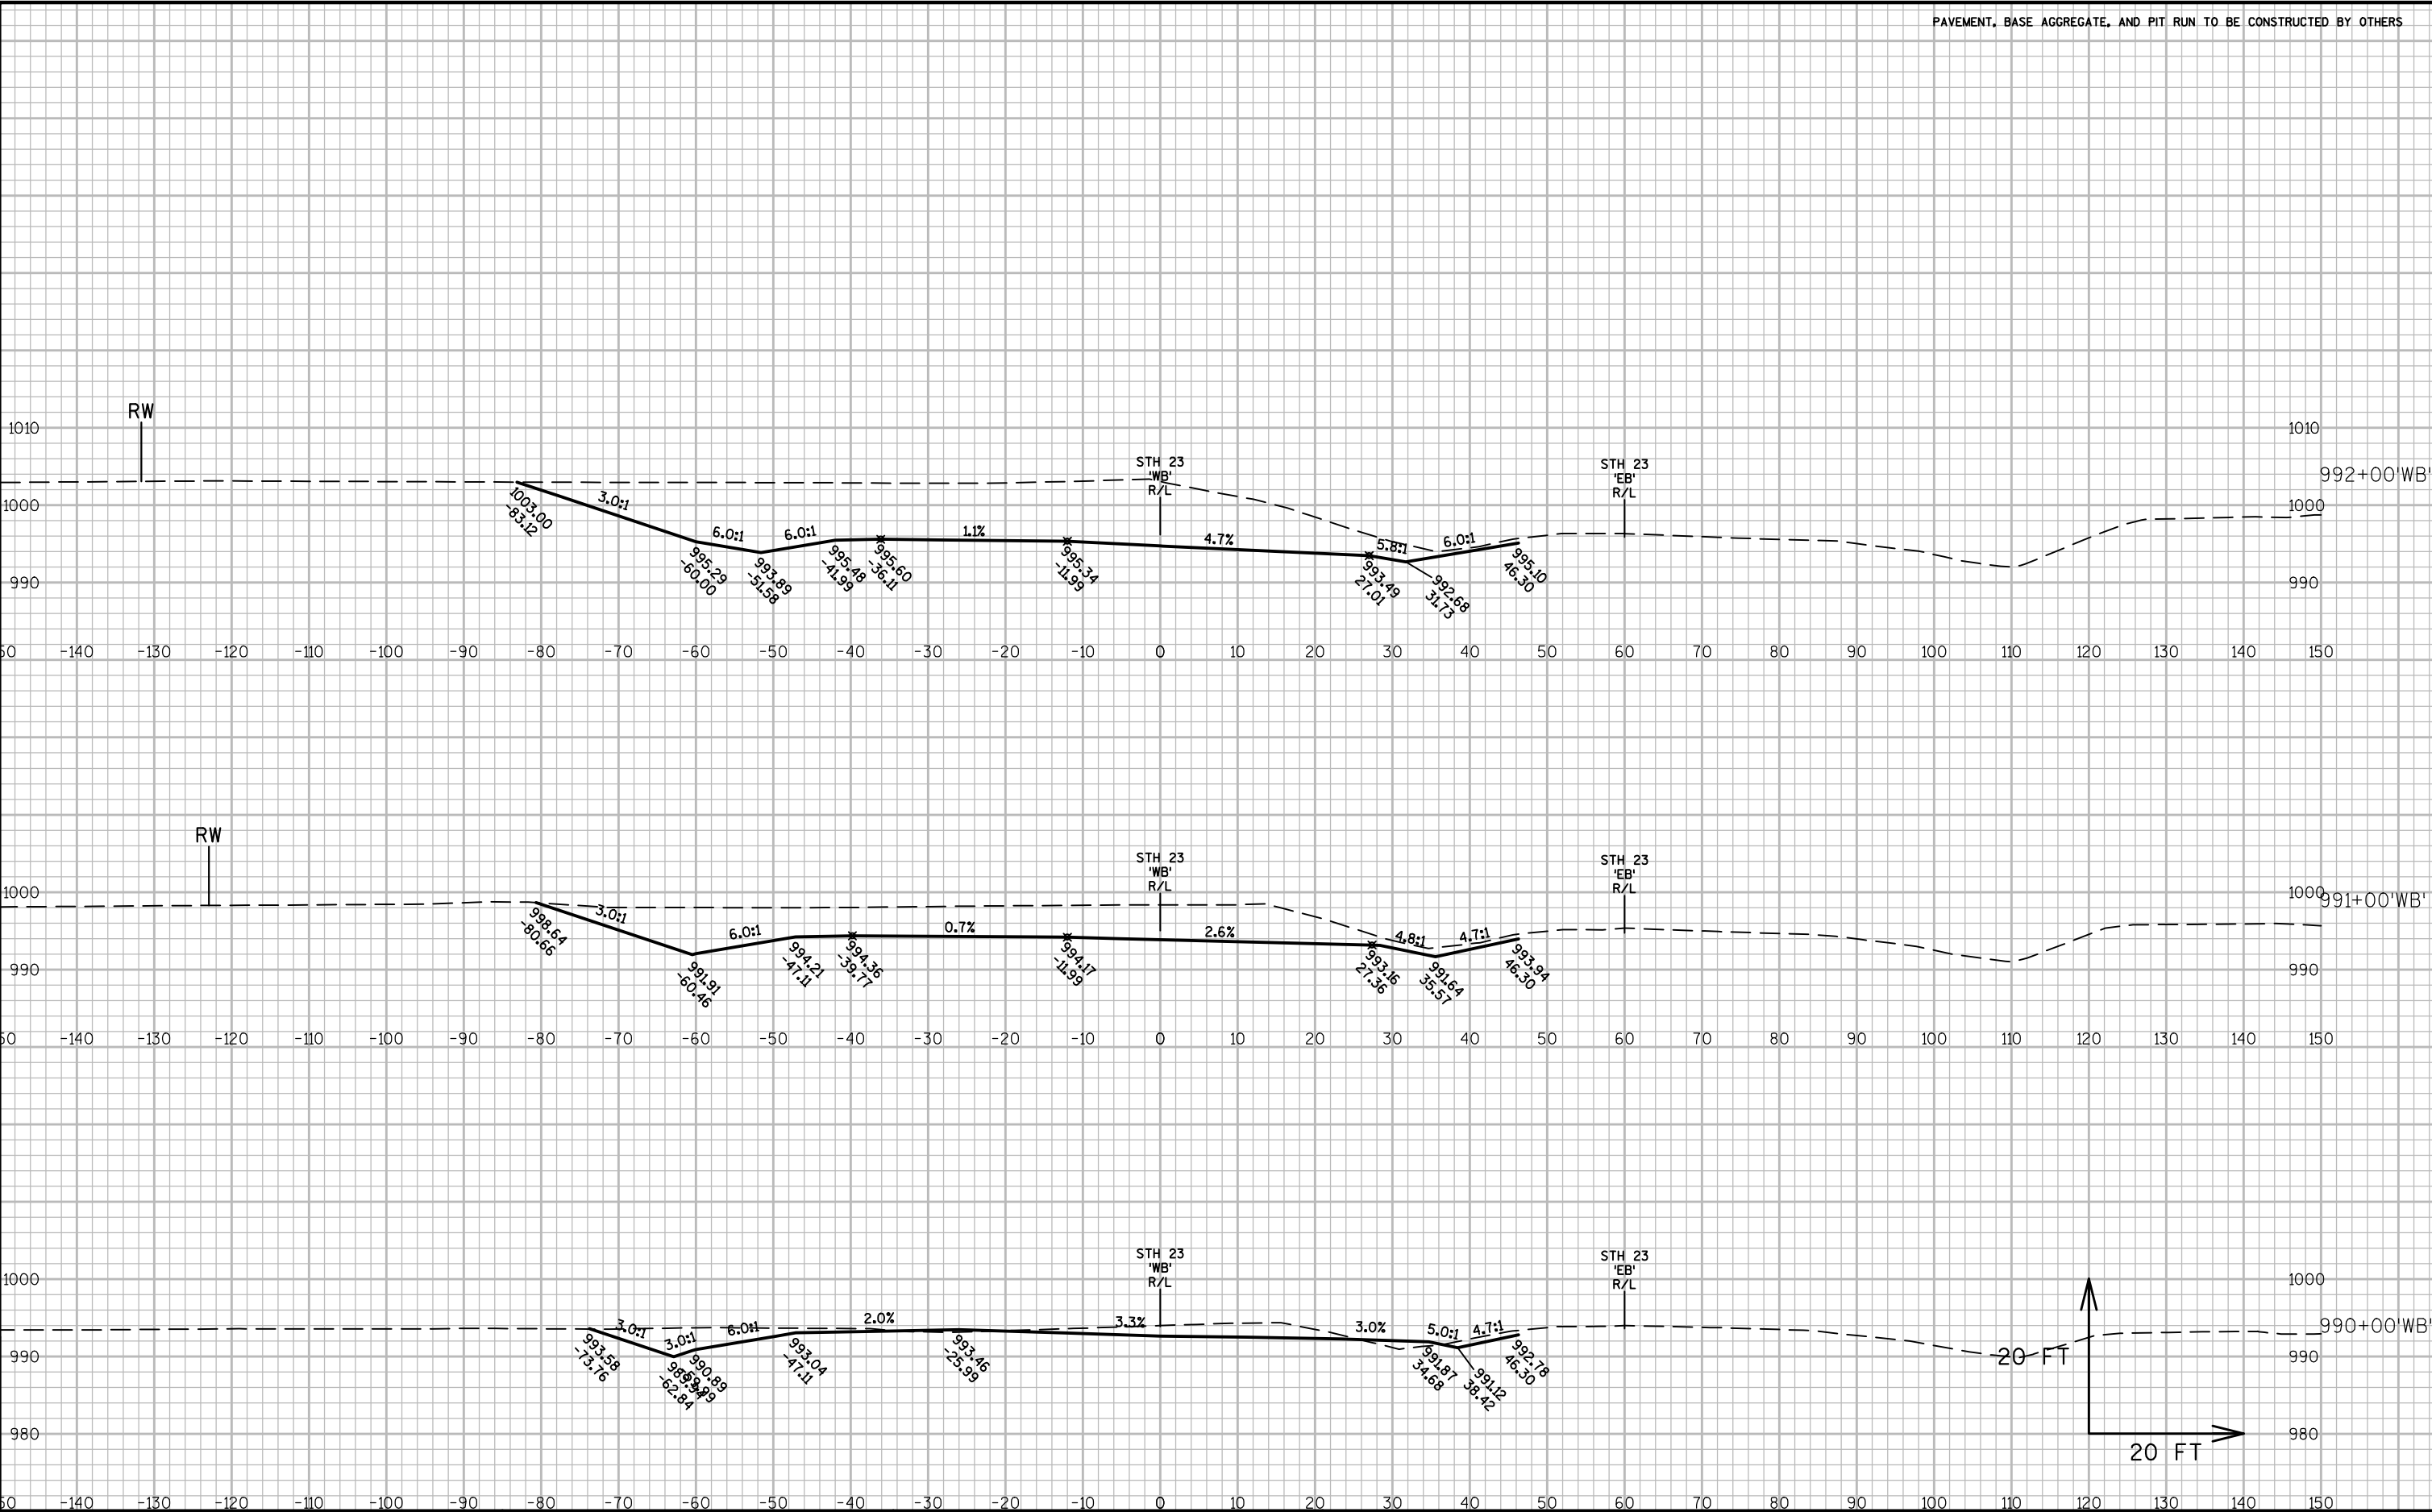


PAVEMENT, BASE AGGREGATE, AND PIT RUN TO BE CONSTRUCTED BY OTHERS

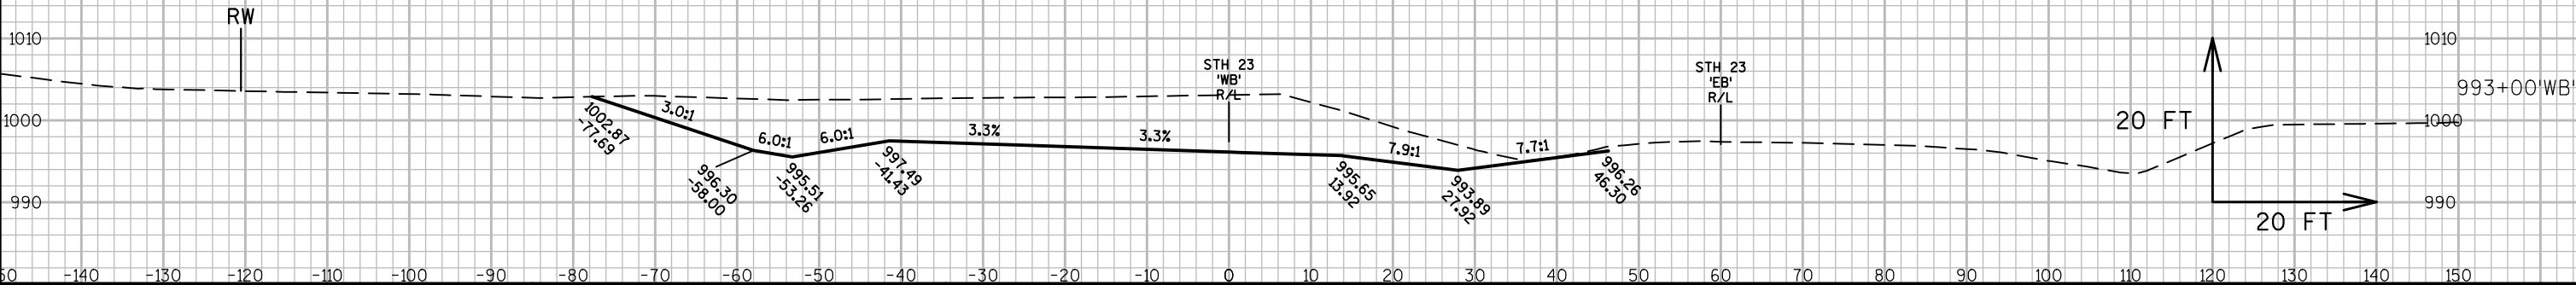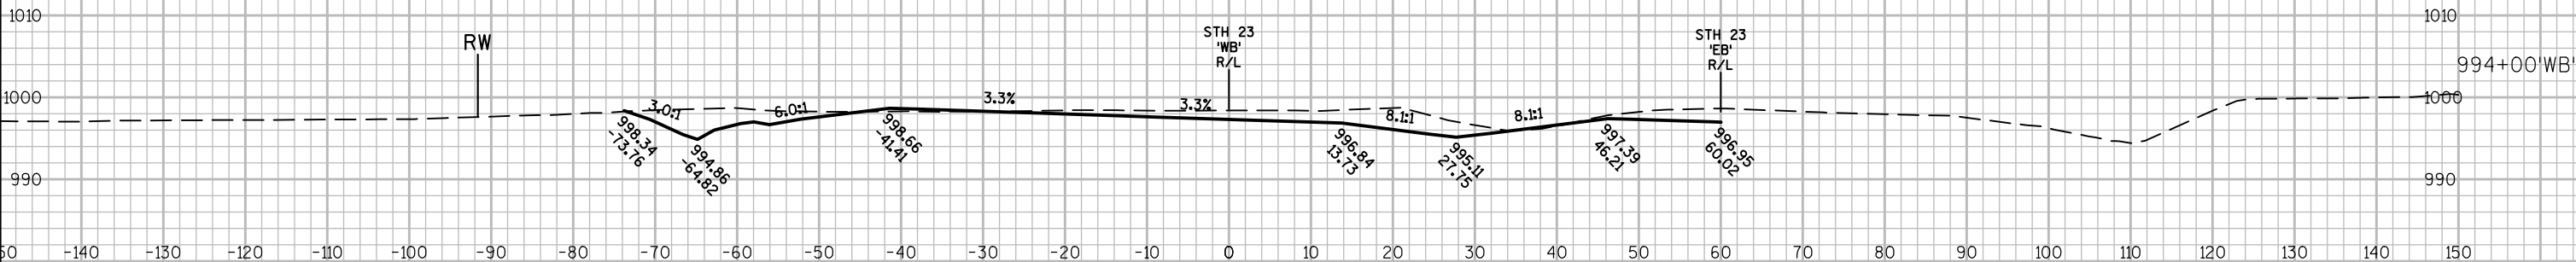
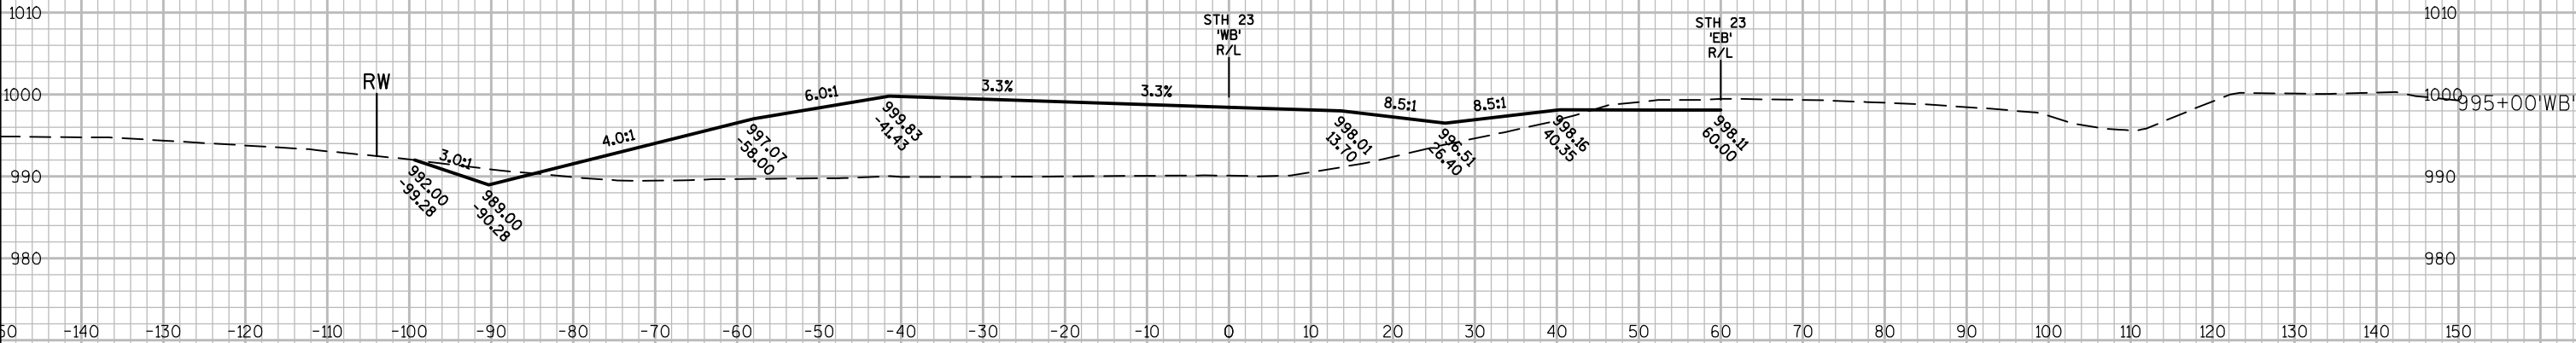


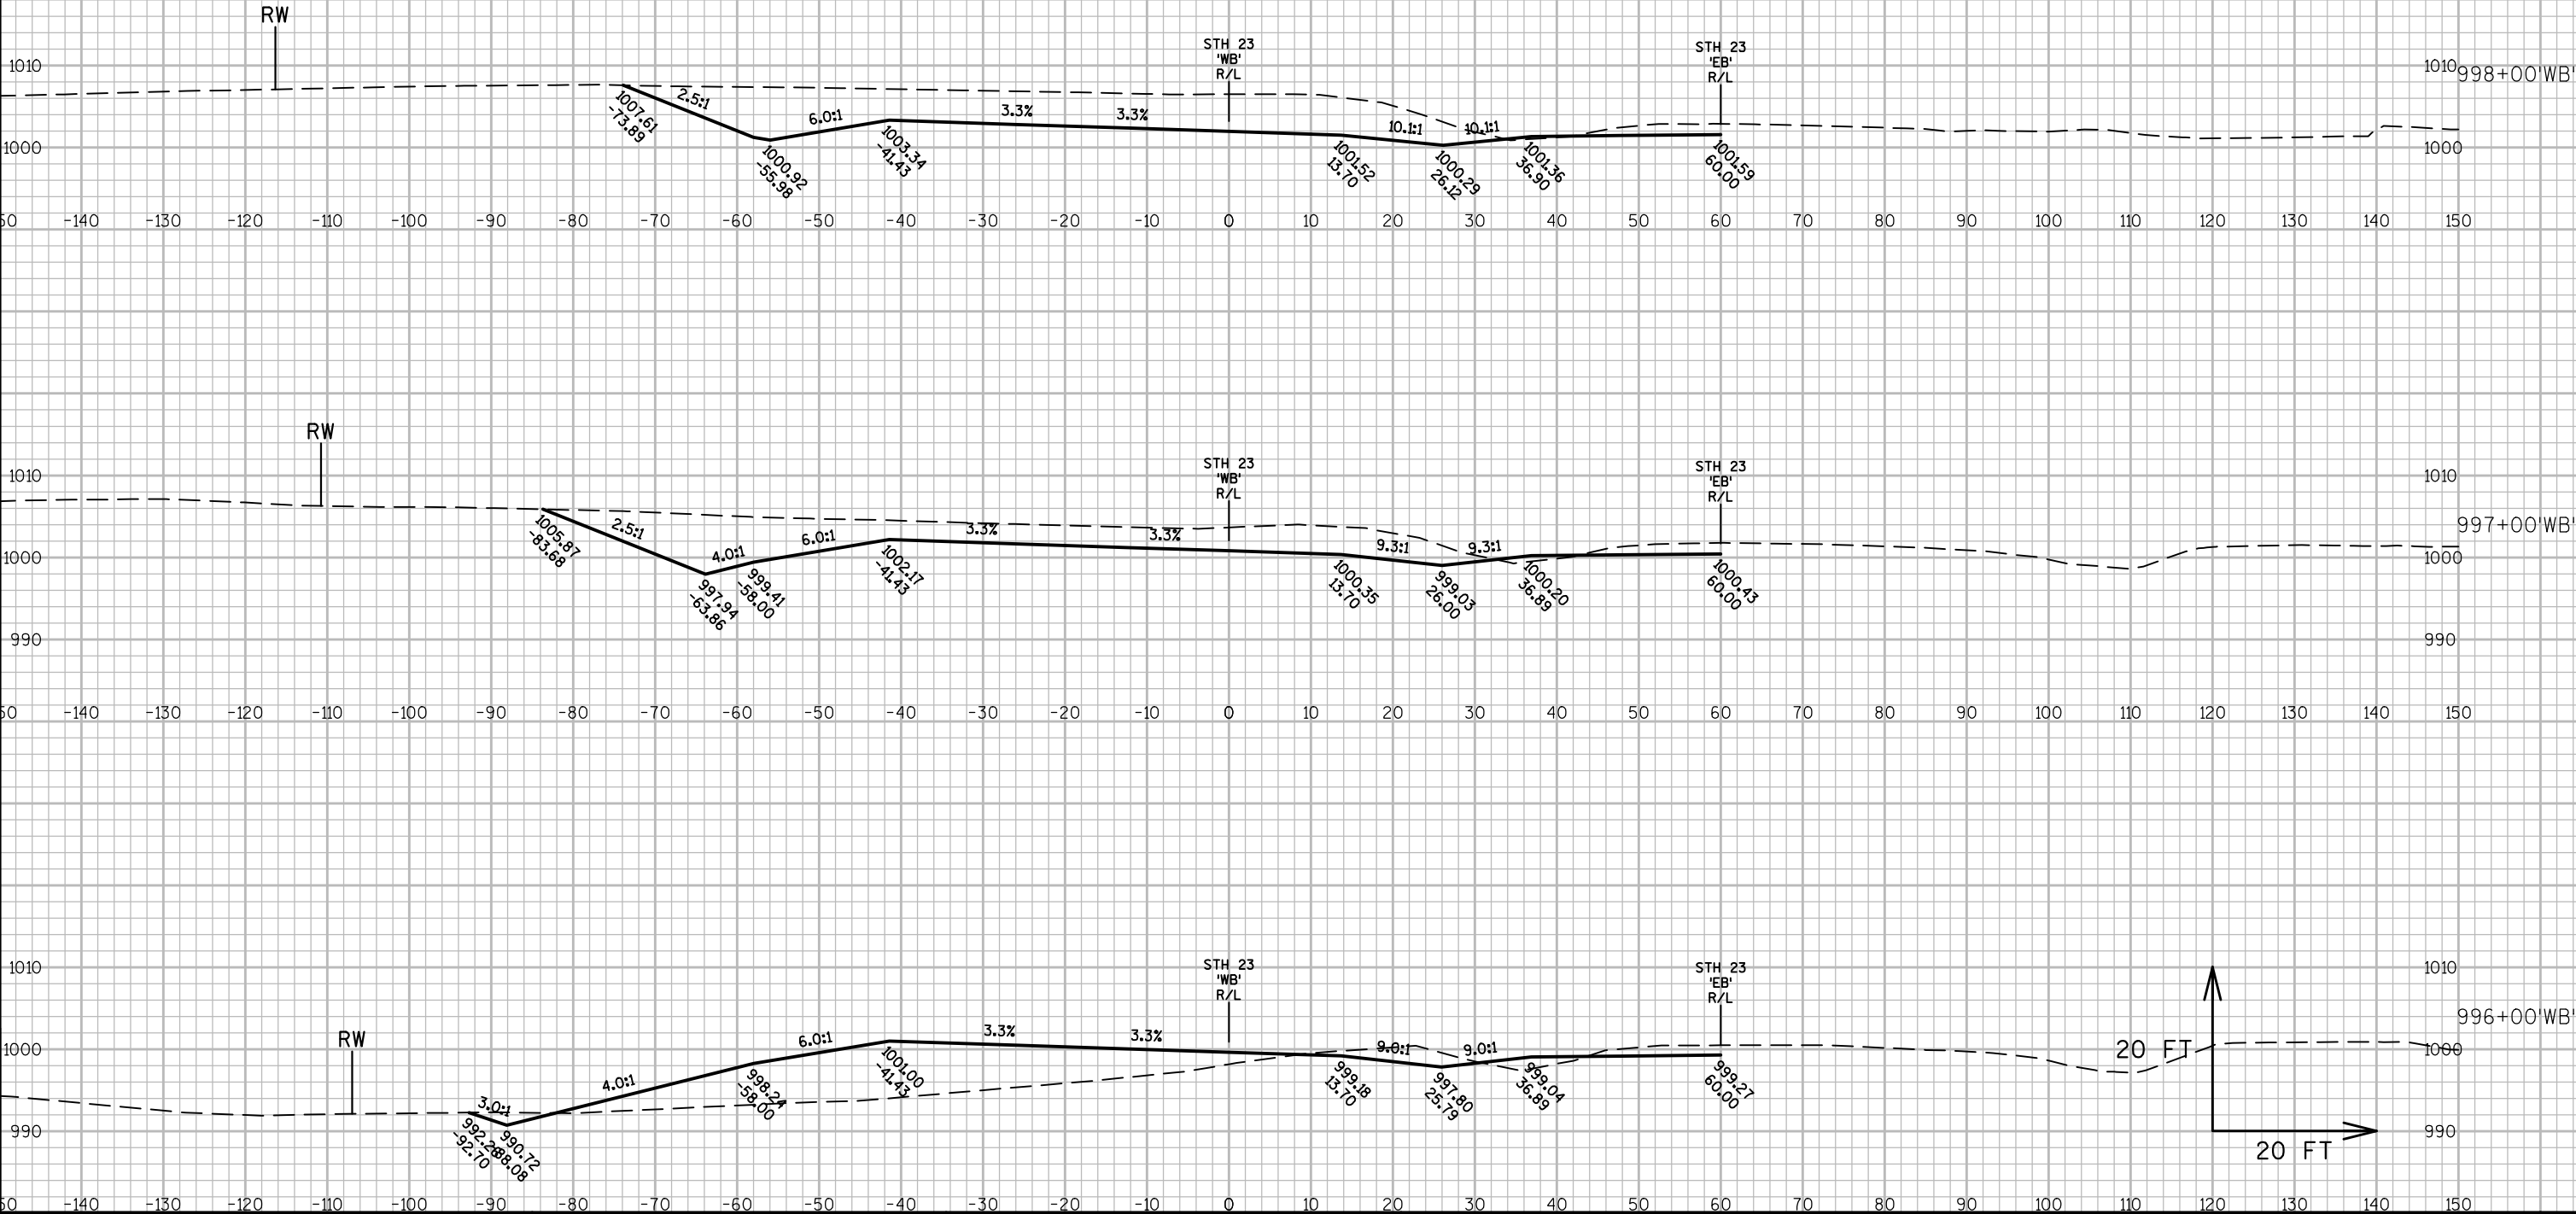

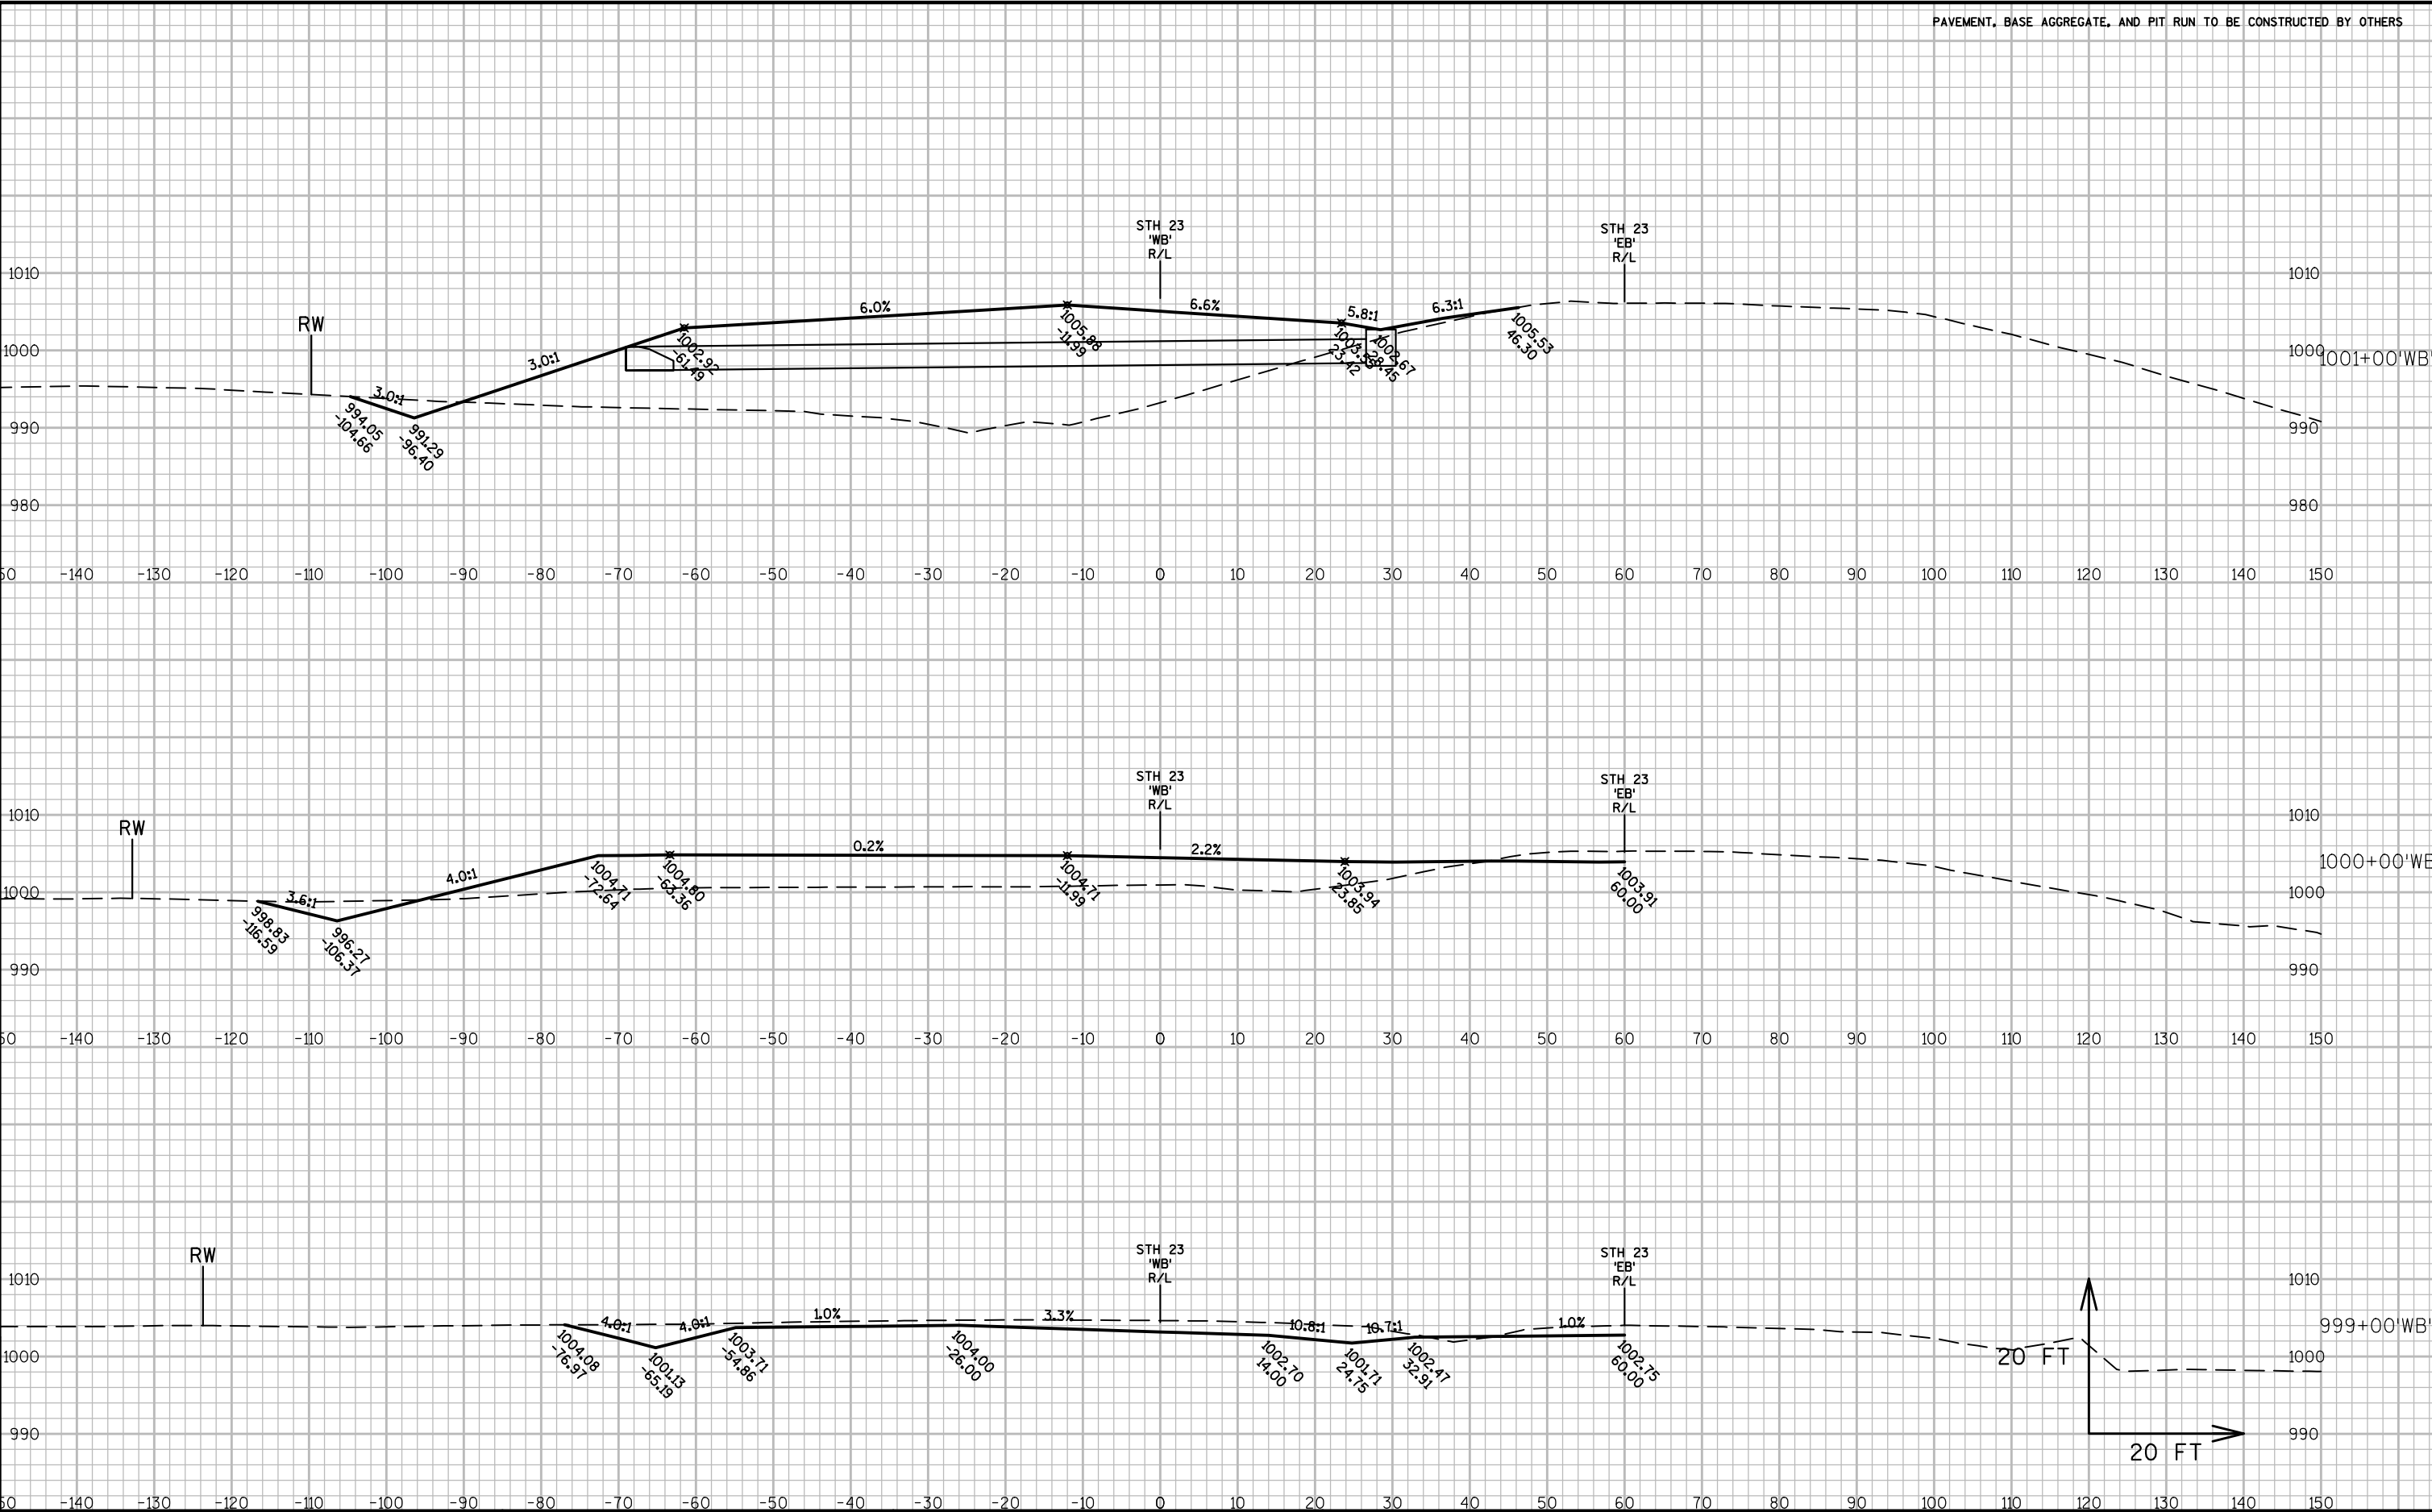

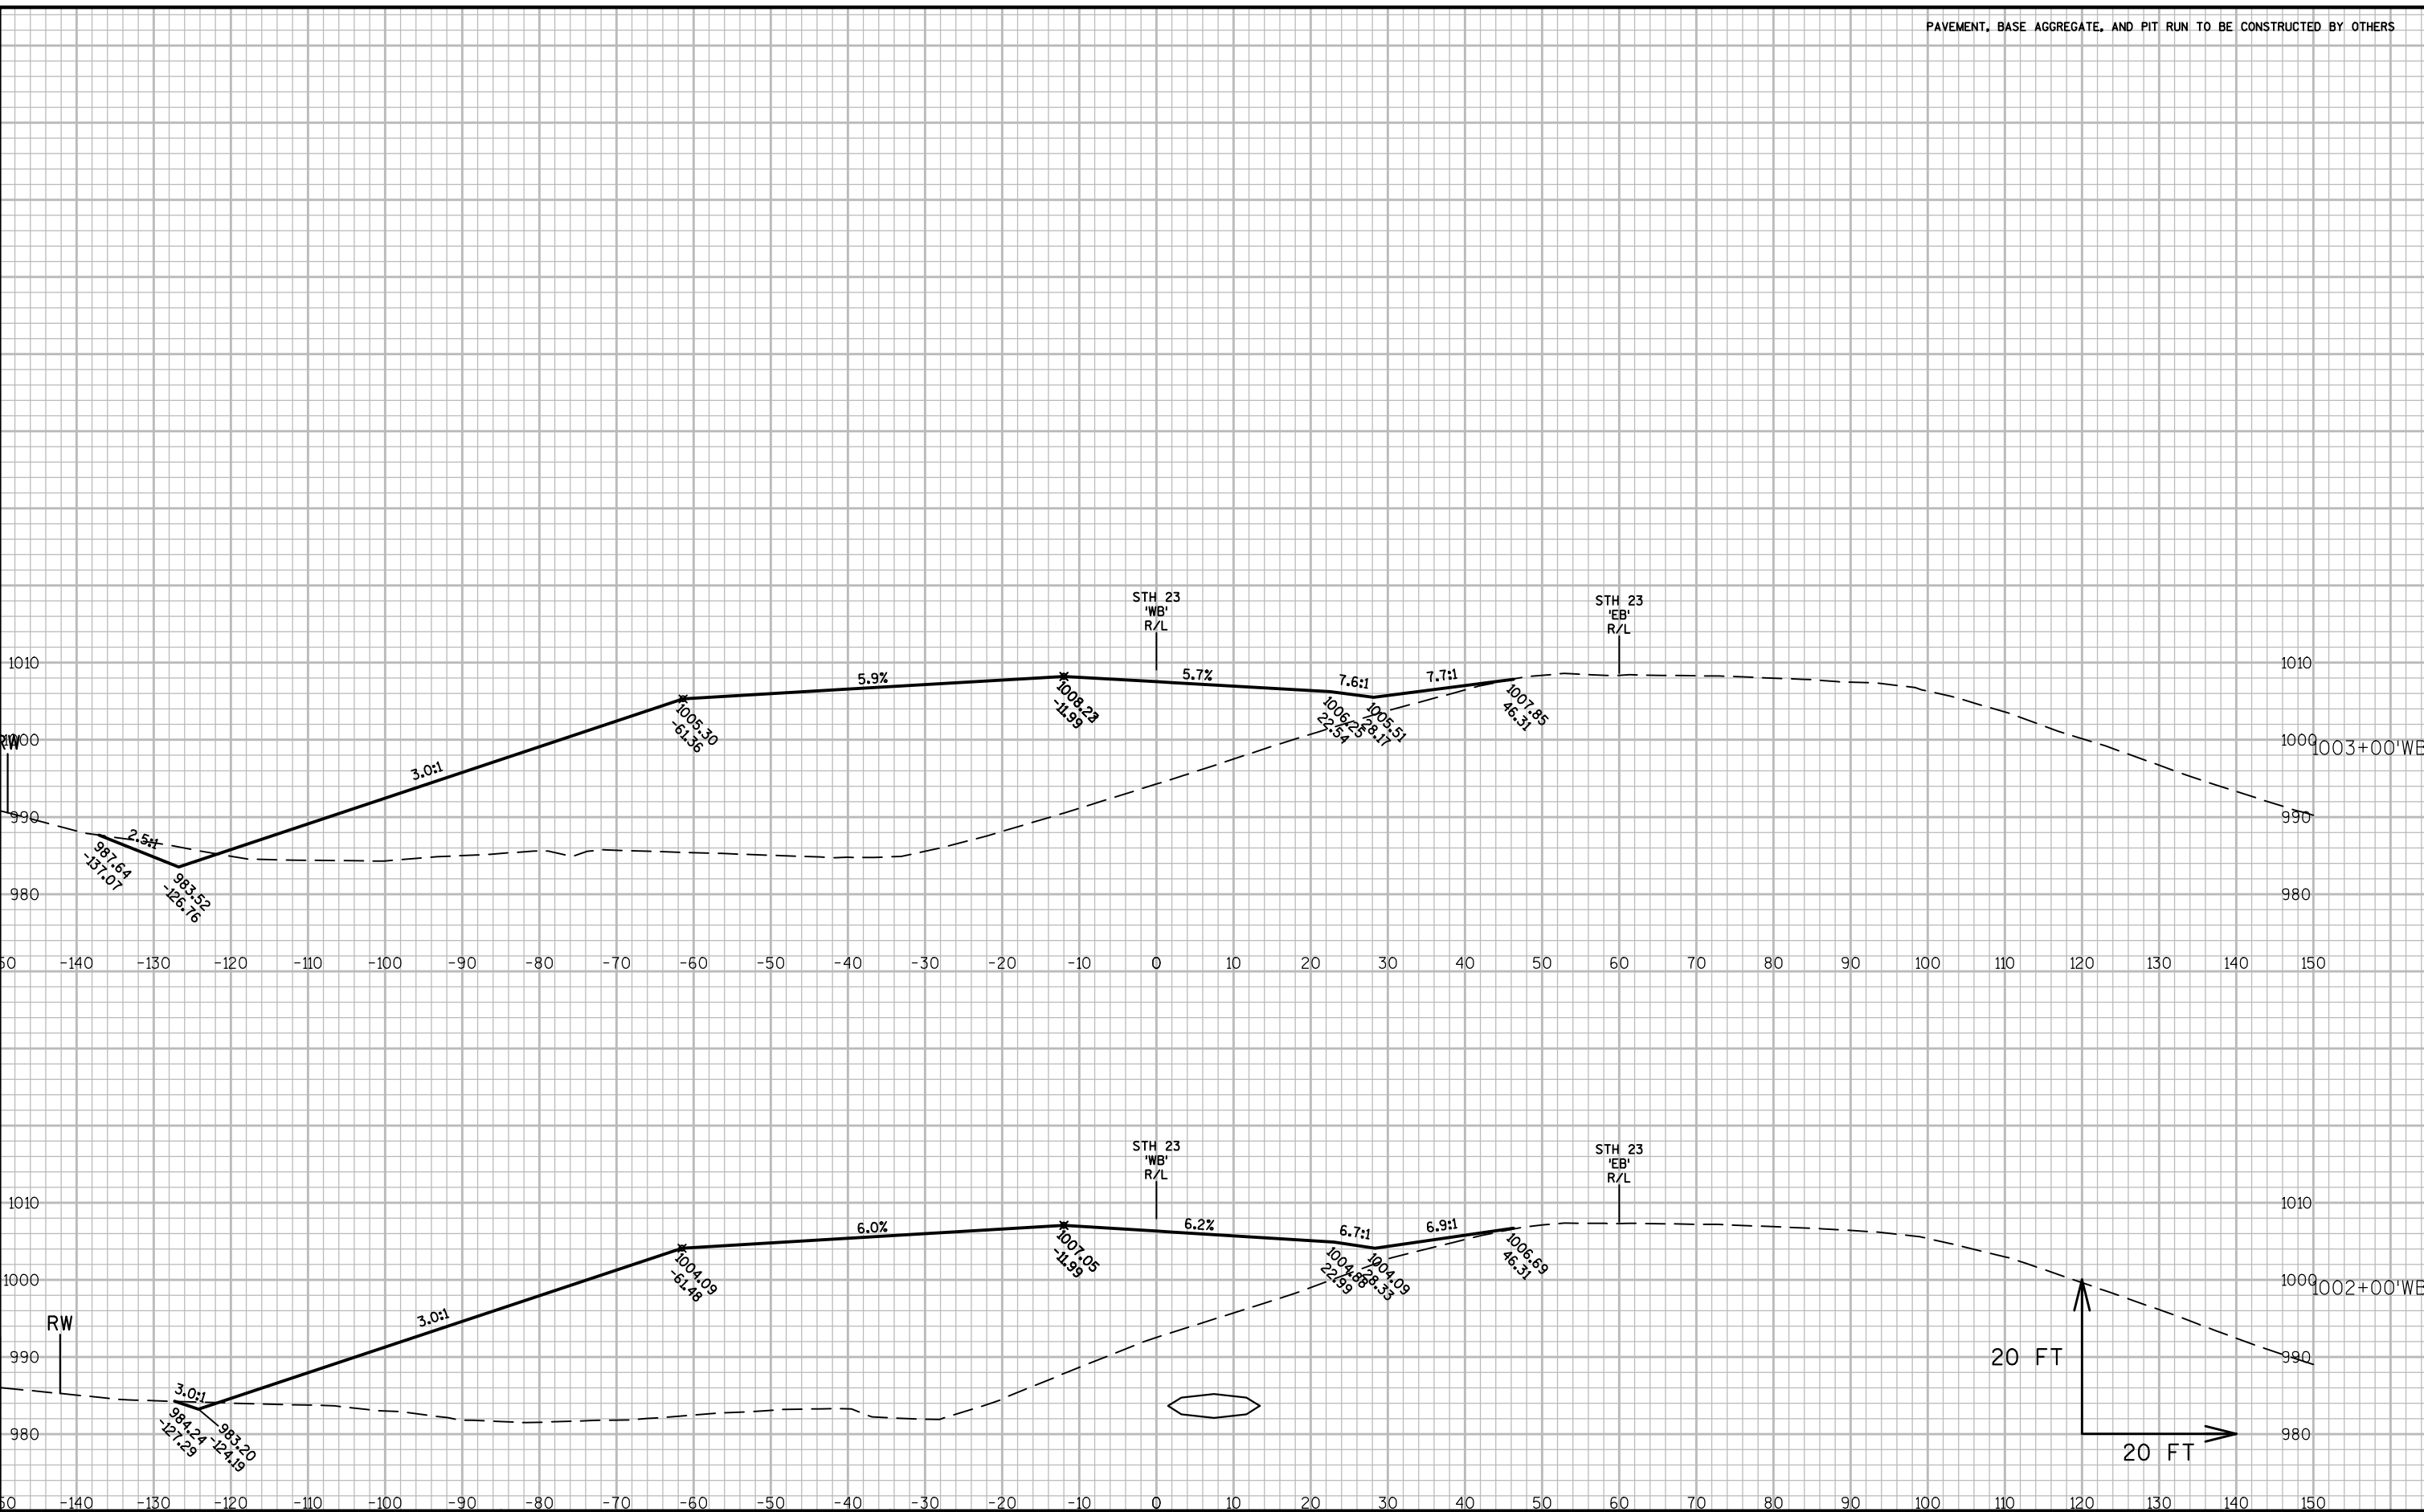

PAVEMENT, BASE AGGREGATE, AND PIT RUN TO BE CONSTRUCTED BY OTHERS

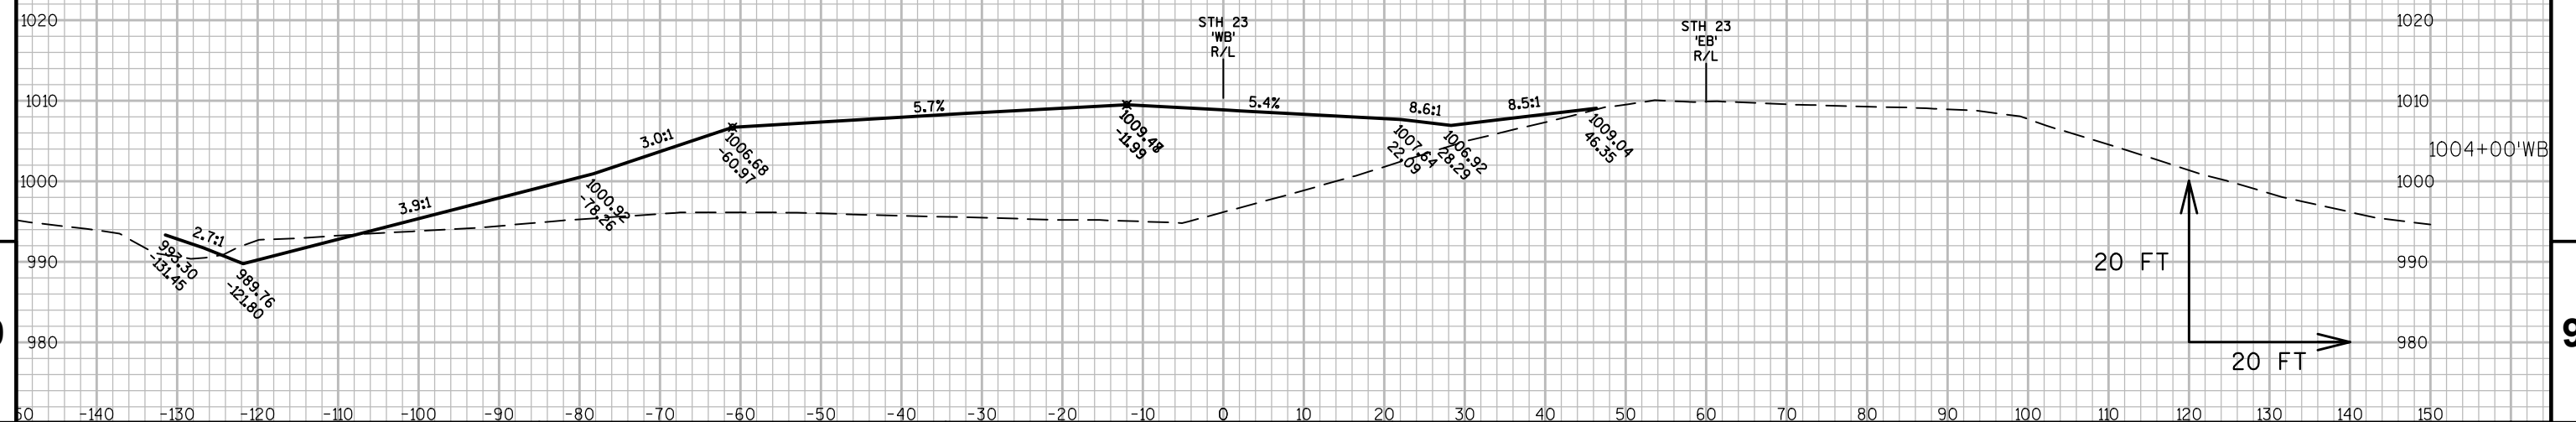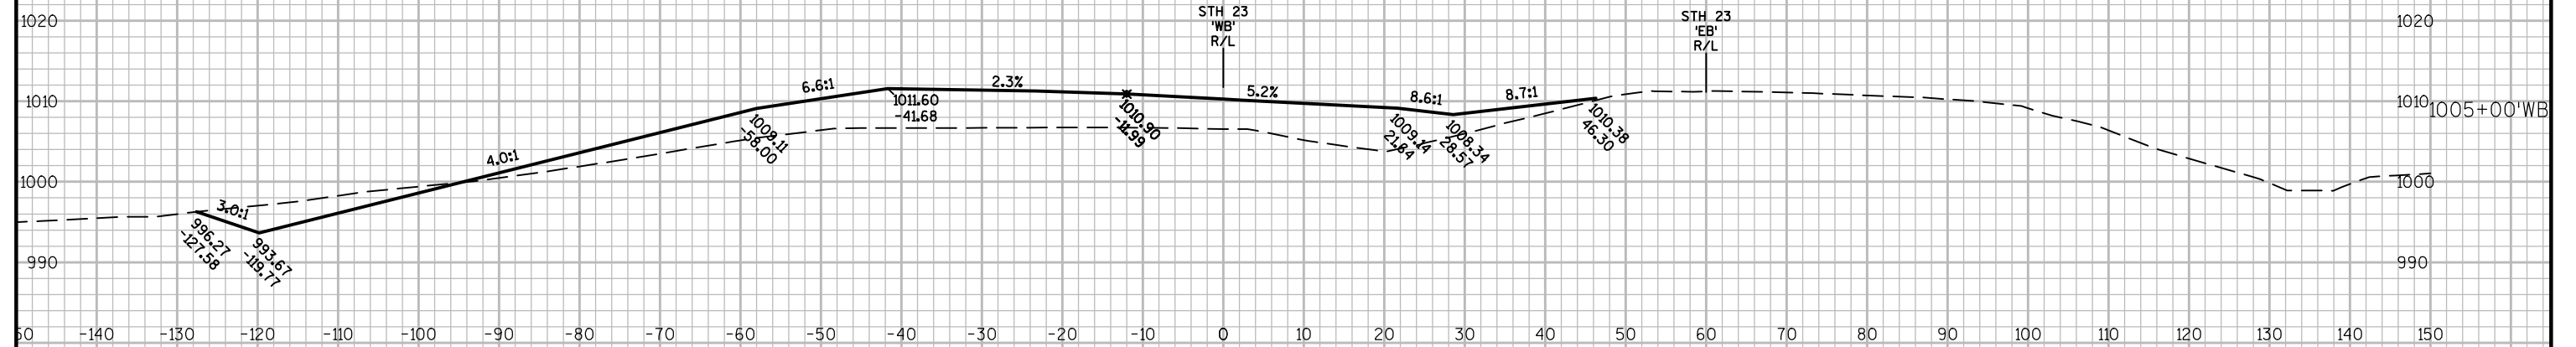

PROJECT NO:1440-13-76

HWY: STH 23

COUNTY: SHEBOYGAN

CROSS SECTIONS: SECTION VIEW GROUP - 1

SHEET

FILE NAME : N:\PDS\C3D\14401376\DESIGN\XSECTIONS\PITRUNFILLXSECTIONS.DWG
LAYOUT NAME - SECTION SHEET - (90)




PLOT DATE : 7/9/2019 1:08 PM

PLOT BY : VOGEL, KURT MICHAEL PLOT NAME :




PLOT SCALE : 1 IN:20 FT

WISDOT/CADDS SHEET 49

PAVEMENT, BASE AGGREGATE, AND PIT RUN TO BE CONSTRUCTED BY OTHERS

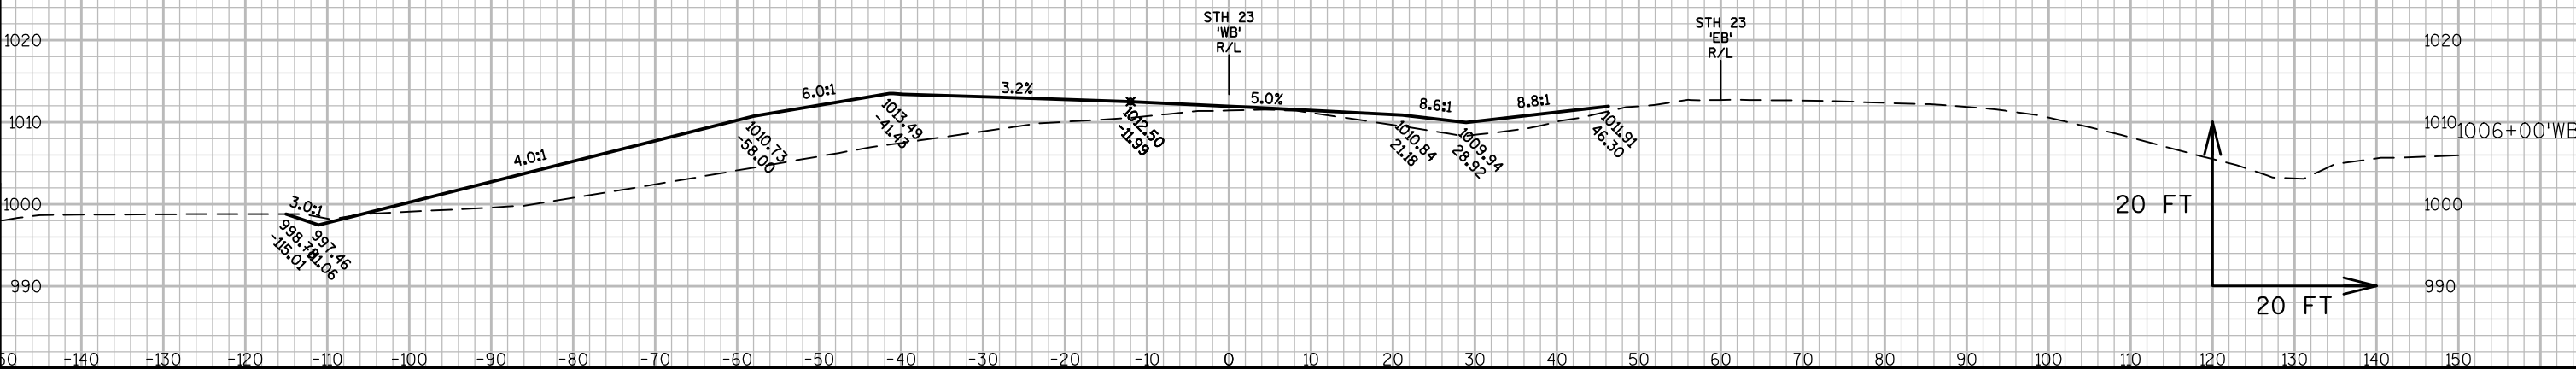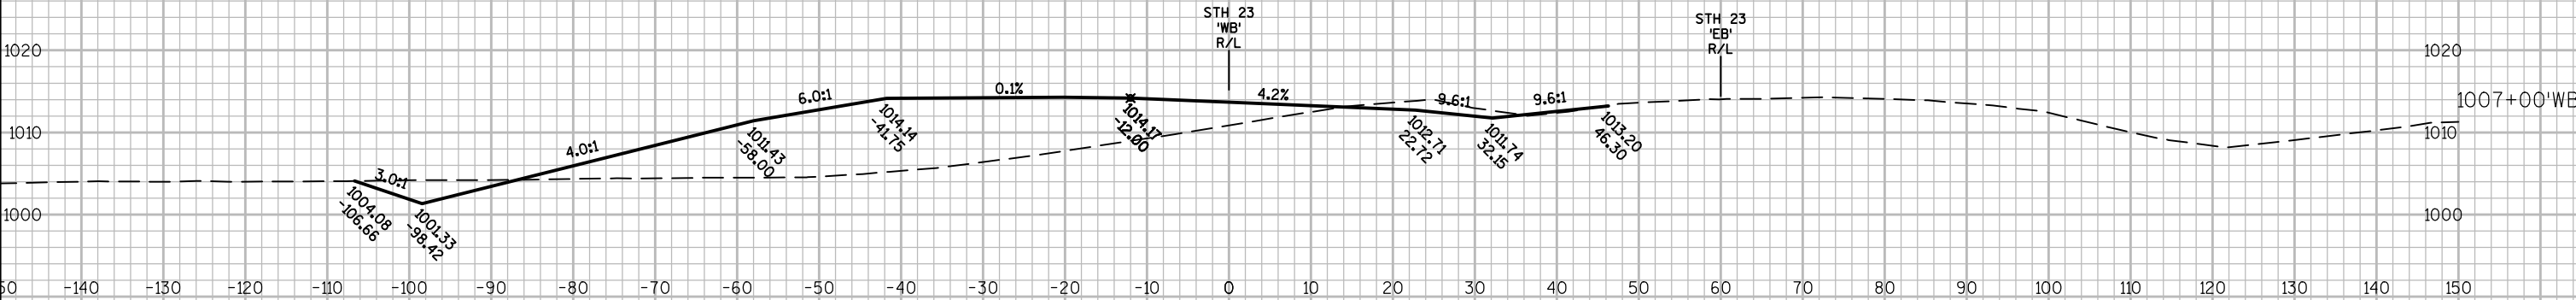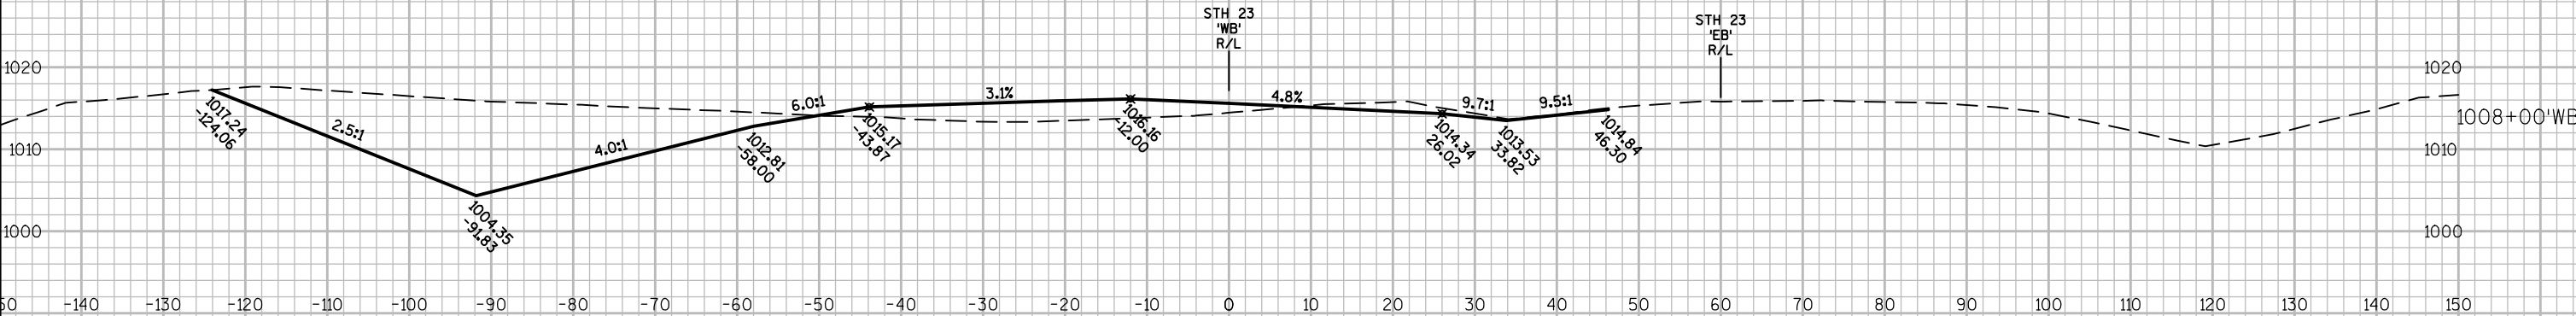


PAVEMENT, BASE AGGREGATE, AND PIT RUN TO BE CONSTRUCTED BY OTHERS

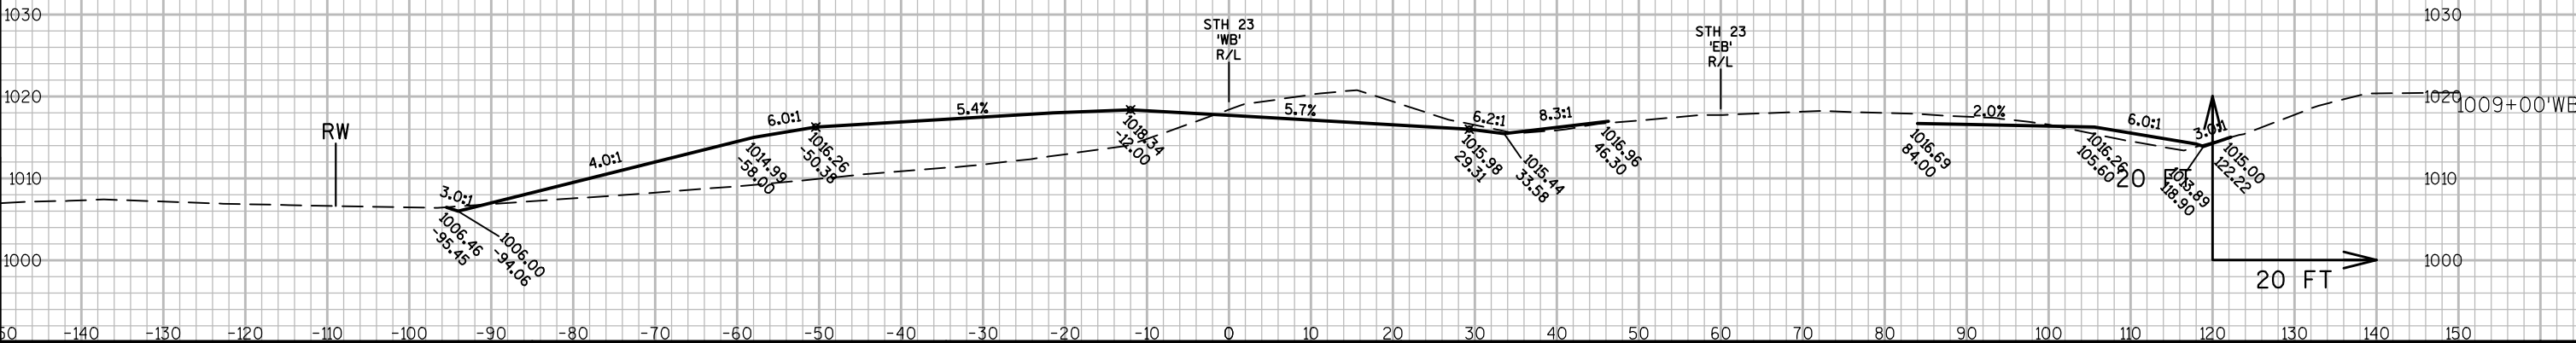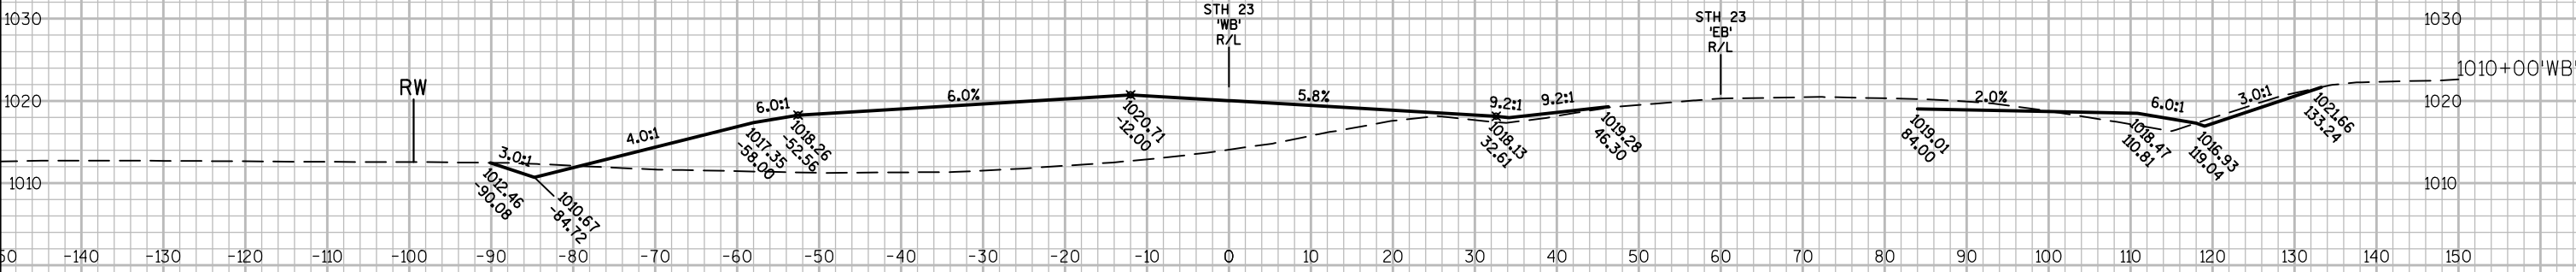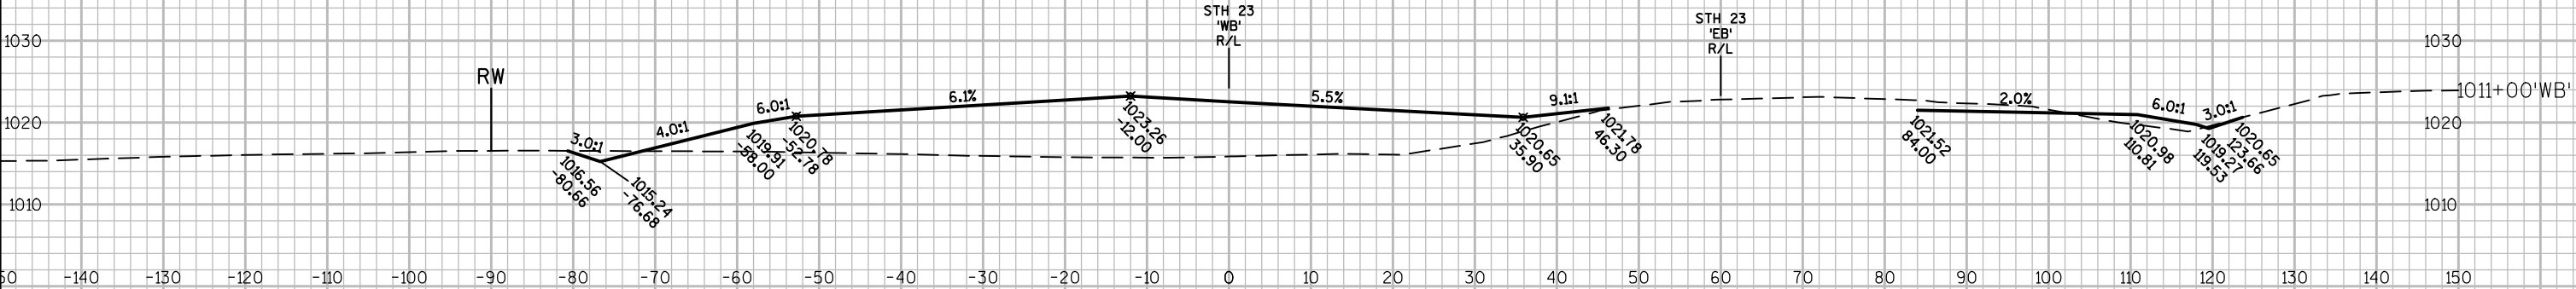

9

9

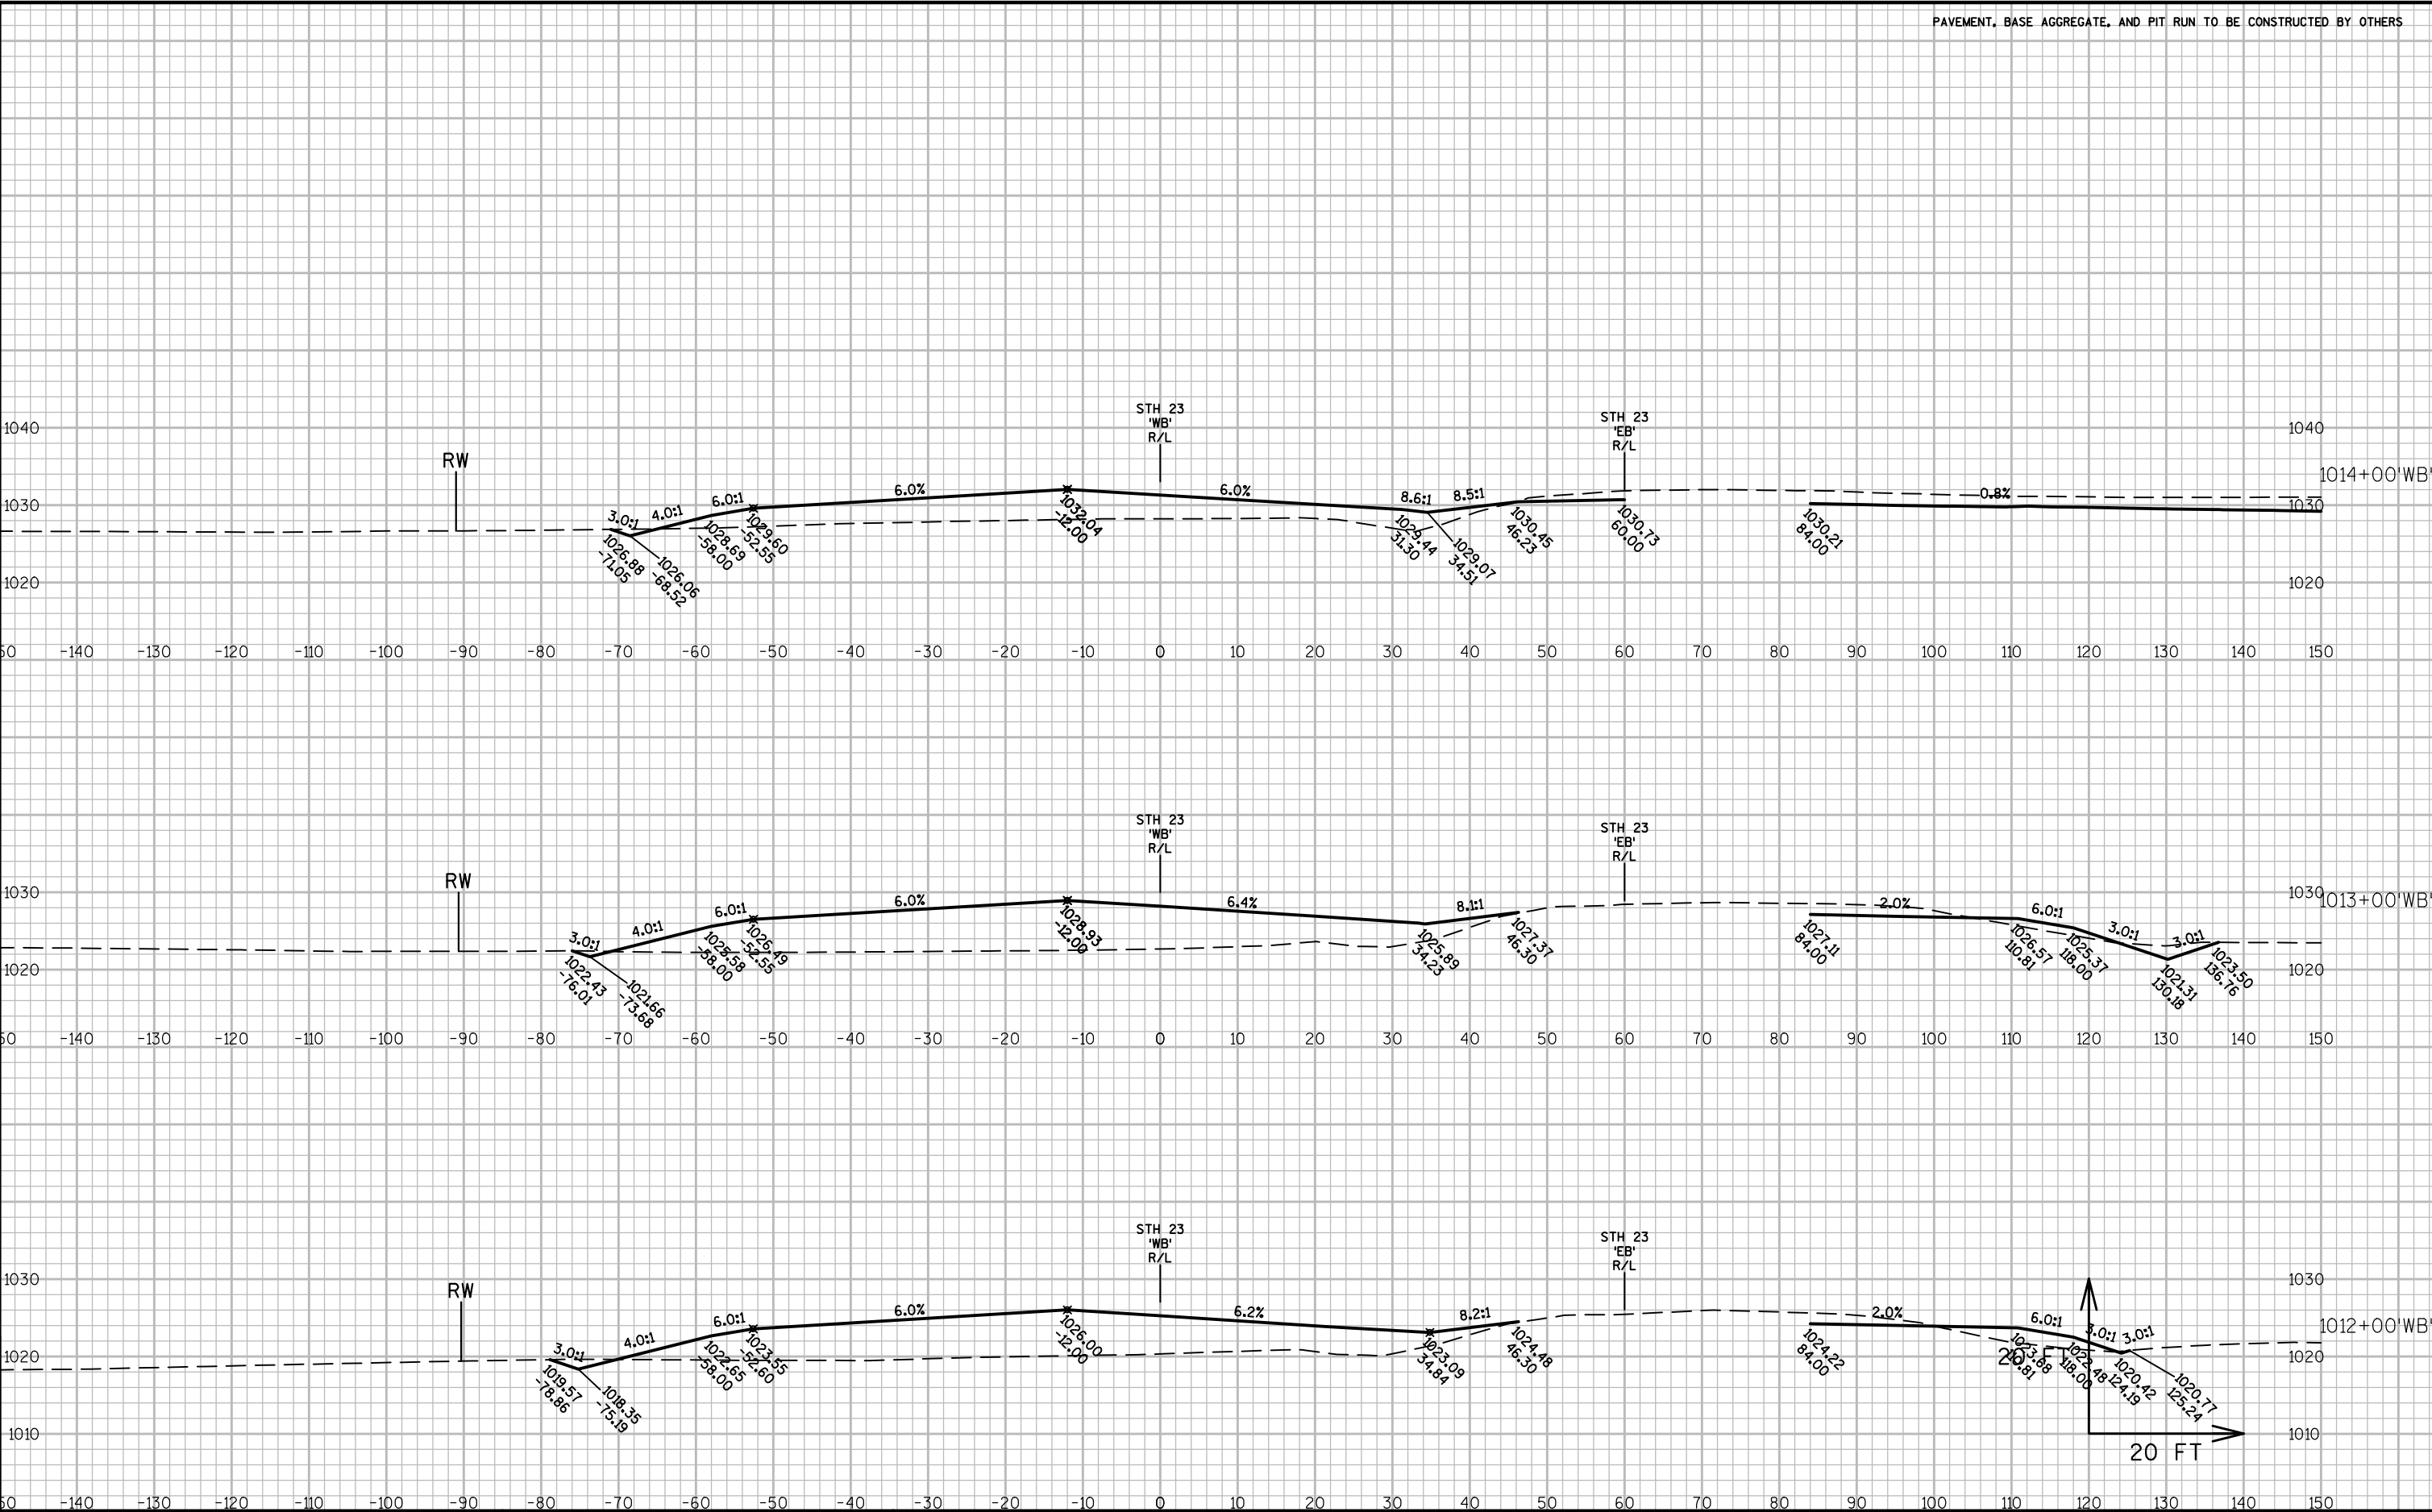

9

9

