


MH 3A02 COVER DETAIL
SEE PRINT 3 FOR PLACEMENT

PLACE (1) 5' x 6'
3/4" STEEL PLATE
SEAL TO MANHOLE ROOF

6" ROOF THICKNESS


CUT 36" ROUND OPENING
FOR FRAME AND COVER

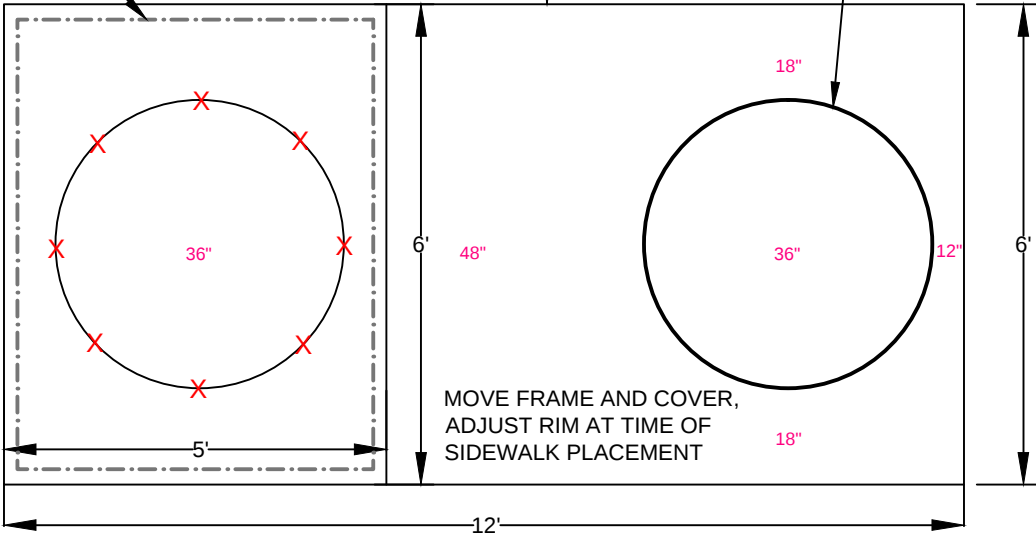

MOVE FRAME AND COVER,
ADJUST RIM AT TIME OF
SIDEWALK PLACEMENT

1 BHAG-900
(1985) 5C ; 44'

TO C.O.

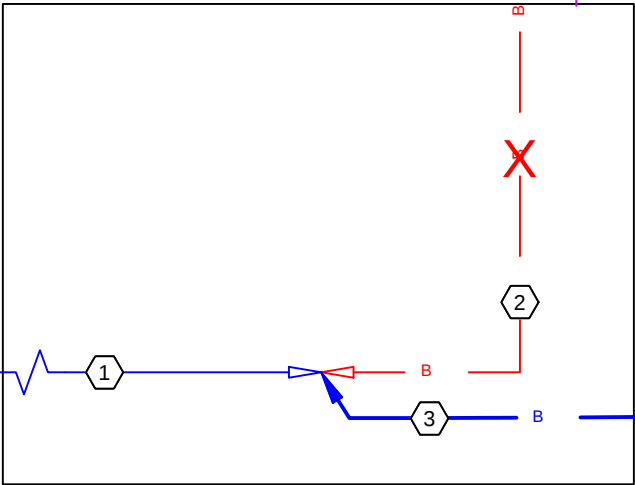


MH 3A50
5' x 9' x 6' 270' CU

2 AFMW-900
(1984) 45X ; 715'

3 ANMW-900
(PPA) 45C ; 781'

TO PRINT 03

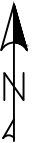


PERMIT TYPE(S): Village of Ashwaubenon	TOWNSHIP: T23N R20E
COUNTY: Brown	SECTION: 10
JAM LAST TASK:	KV: .301 - 15

CONSTRUCTION NOTES:

1. TRUCK ACESSIBLE: Y
2. WORK AREA PROTECTION IS REQUIRED.
3. RESTORATION REQUIRED: Y
4. PERMIT REQUIRED: Y
5. CONTRACTOR IS RESPONSIBLE FOR UNDERSTANDING AND COMPLYING TO ALL REQUIREMENTS FOR PLACEMENT AND RESTORATION PER ANY PERMITTING AND SAFETY STANDARDS.

T-BUG TESTING REQ'D FOR ALL DIGITAL SERVICES

 at&t	PROJECT #	DATE SVC REQ'D	
	A015CG5	03/20/2019	
PROJECT TITLE: Cormier Rd			
DA 3122B	GEO LOC PN7462	NPANNX 920494	WC GNBYWI11
CITY: Village of Ashwaubenon			
PRIMARY ENGR. ID: JK572K		TELEPHONE # (920) 433-4200	
PRIMARY ENGR. NAME: Joe Kassab			
CONTRACTOR NAME: DEBAUCHE COMMUNICATIONS			
REVISION NOTES			
		REV. DATE:	
		PERMIT REQ'D.	Y
		PRINT	2 OF 15

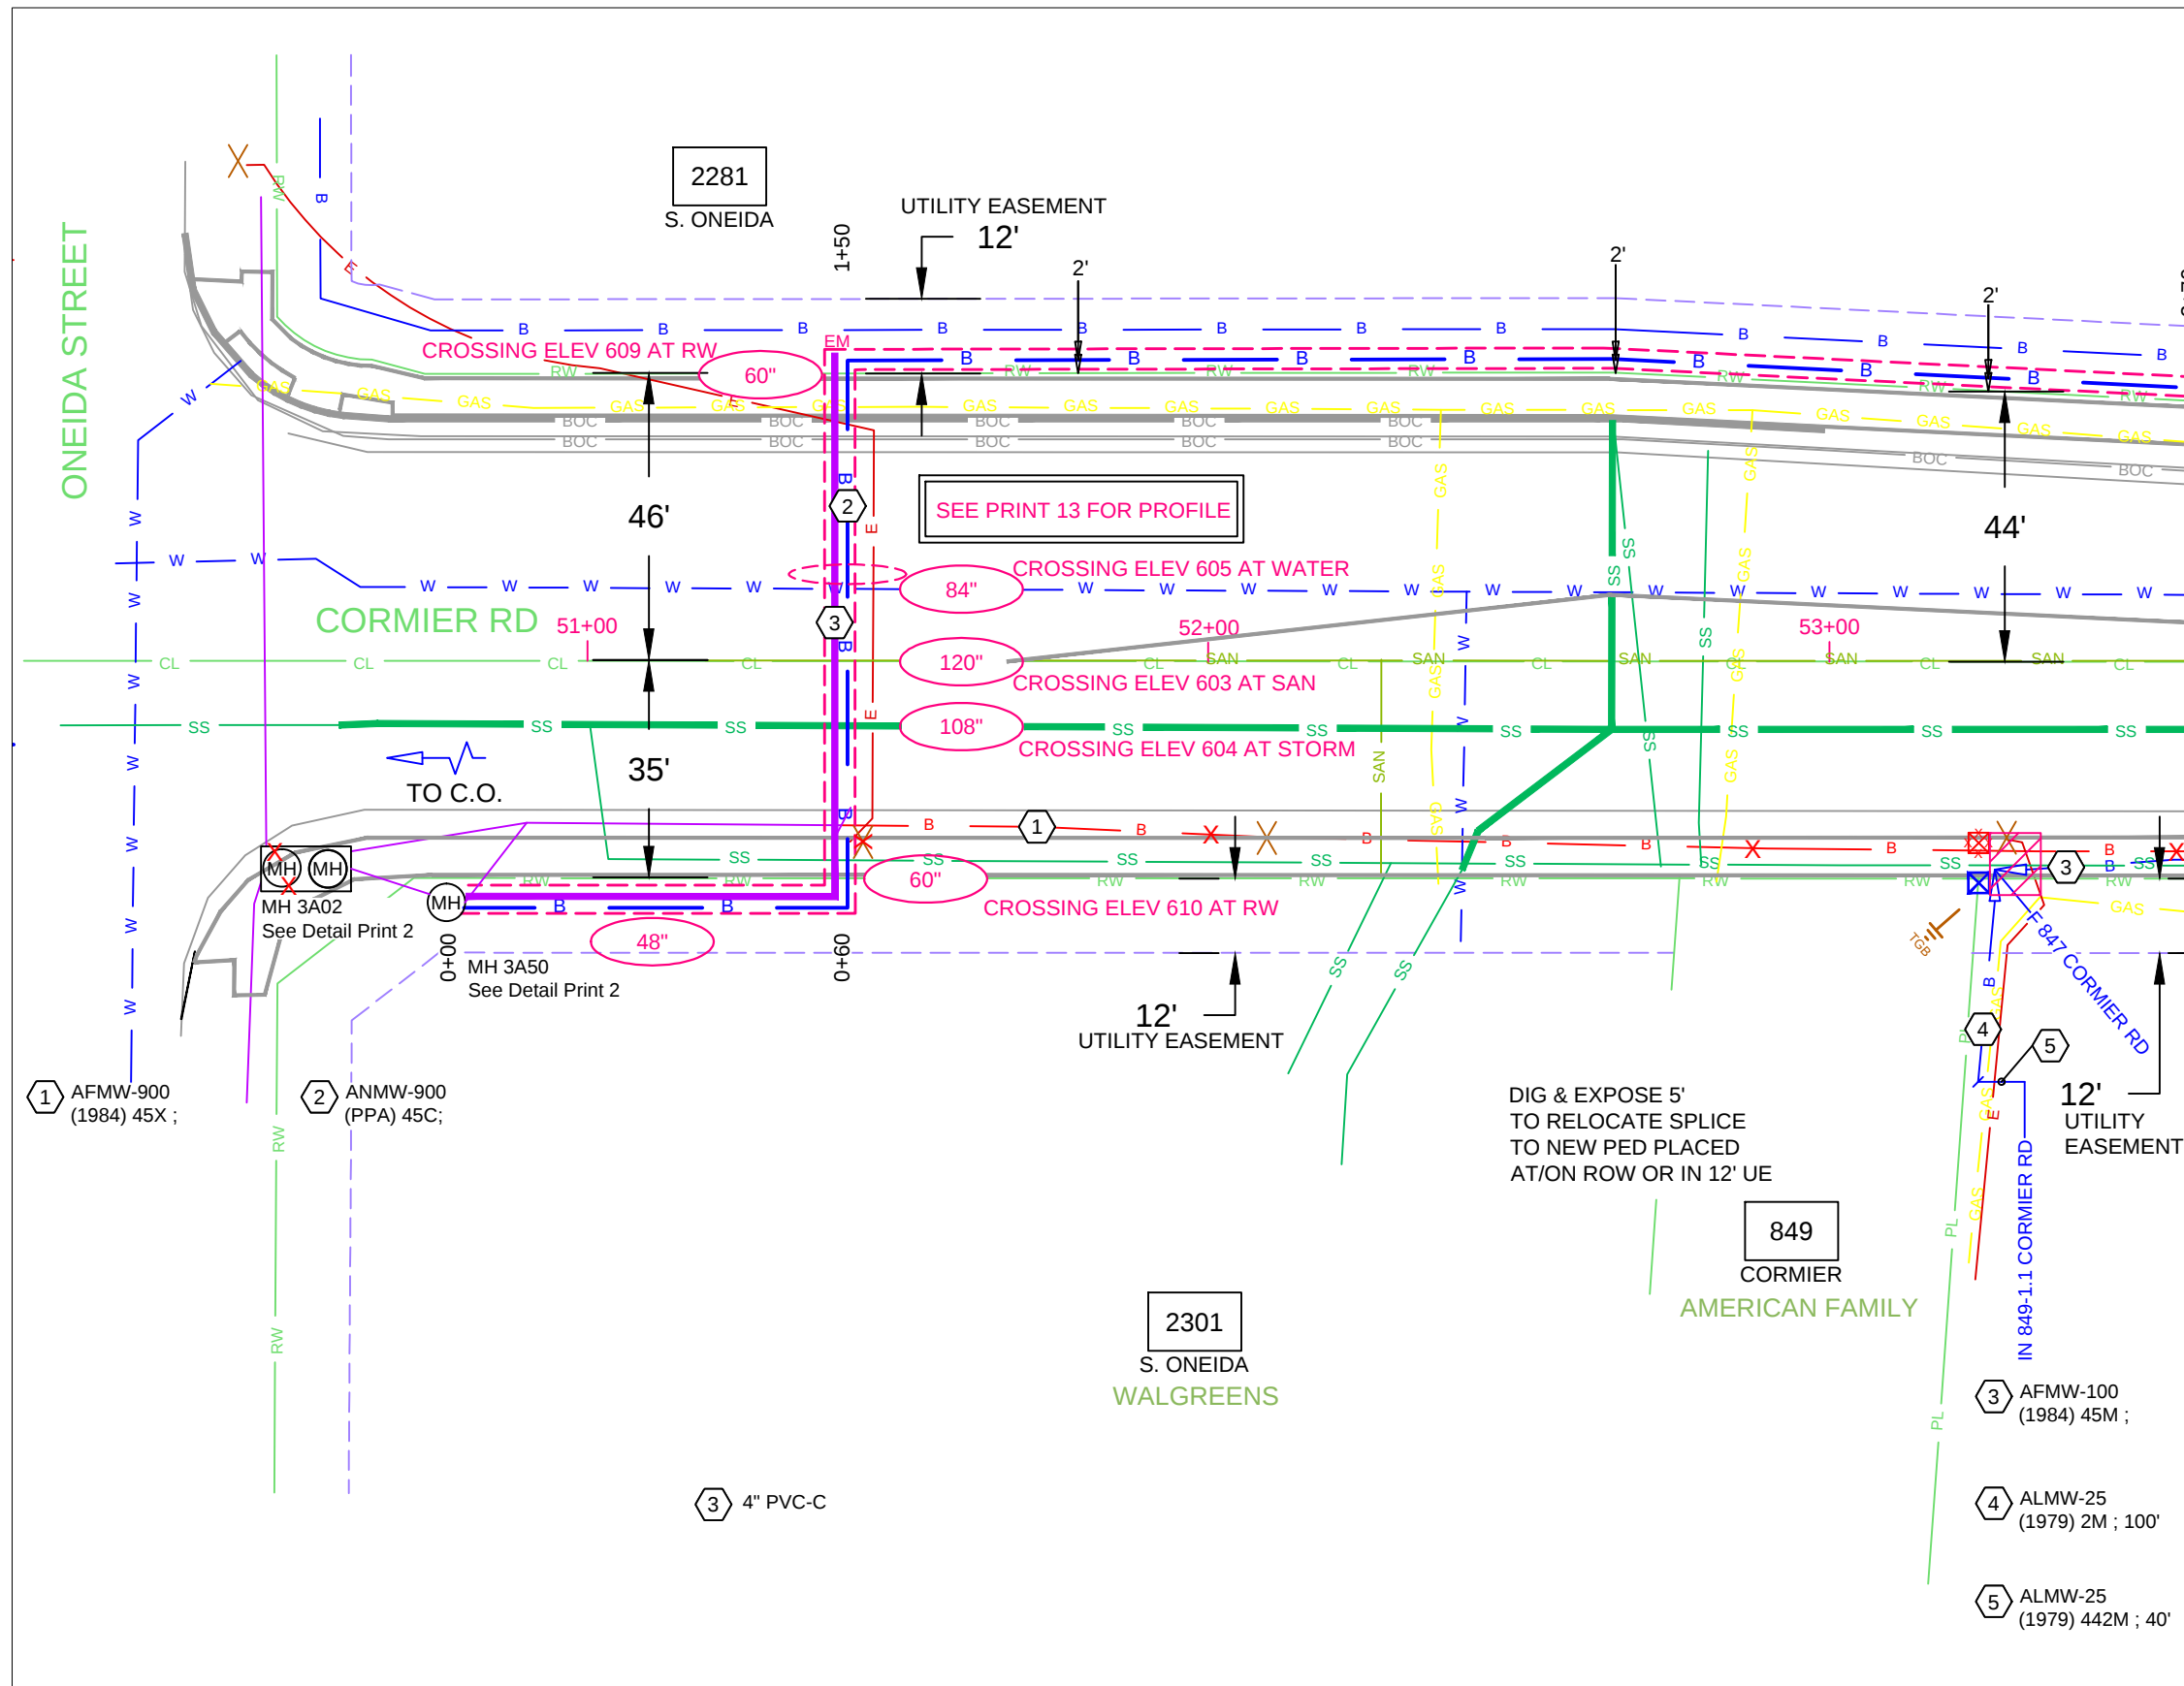

TO PRINT 04

030'60'

030'60'

030'60'

030'60'

PERMIT TYPE(S): Village of Ashwaubenon

TOWNSHIP: T23N R20E

COUNTY: Brown

SECTION: 10

JAM LAST TASK:

KV: .301 - 15

CONSTRUCTION NOTES:

1. TRUCK ACESSIBLE: Y

2. WORK AREA PROTECTION IS REQUIRED.

3. RESTORATION REQUIRED: Y

4. PERMIT REQUIRED: Y

5. CONTRACTOR IS RESPONSIBLE FOR UNDERSTANDING AND COMPLYING TO ALL REQUIREMENTS FOR PLACEMENT AND RESTORATION PER ANY PERMITTING AND SAFETY STANDARDS.

T-BUG TESTING REQ'D FOR ALL DIGITAL SERVICES

at&t

PROJECT #

A015CG5

DATE SVC REQ'D

03/20/2019

PROJECT TITLE: Cormier Rd

DA

3122B

GEO LOC

PN7462

NPANNX

920494

WC

GNBYWI11

CITY: Village of Ashwaubenon

PRIMARY ENGR. ID: JK572K

TELEPHONE # (920) 433-4200

PRIMARY ENGR. NAME: Joe Kassab

CONTRACTOR NAME: DEBAUCHE COMMUNICATIONS

REVISION NOTES

REV. DATE:

PERMIT REQ'D.


Y

PRINT

3

OF 15

AT&T Proprietary (Internal Use Only.) Not for use of disclosure outside of AT&T companies except under written agreement.

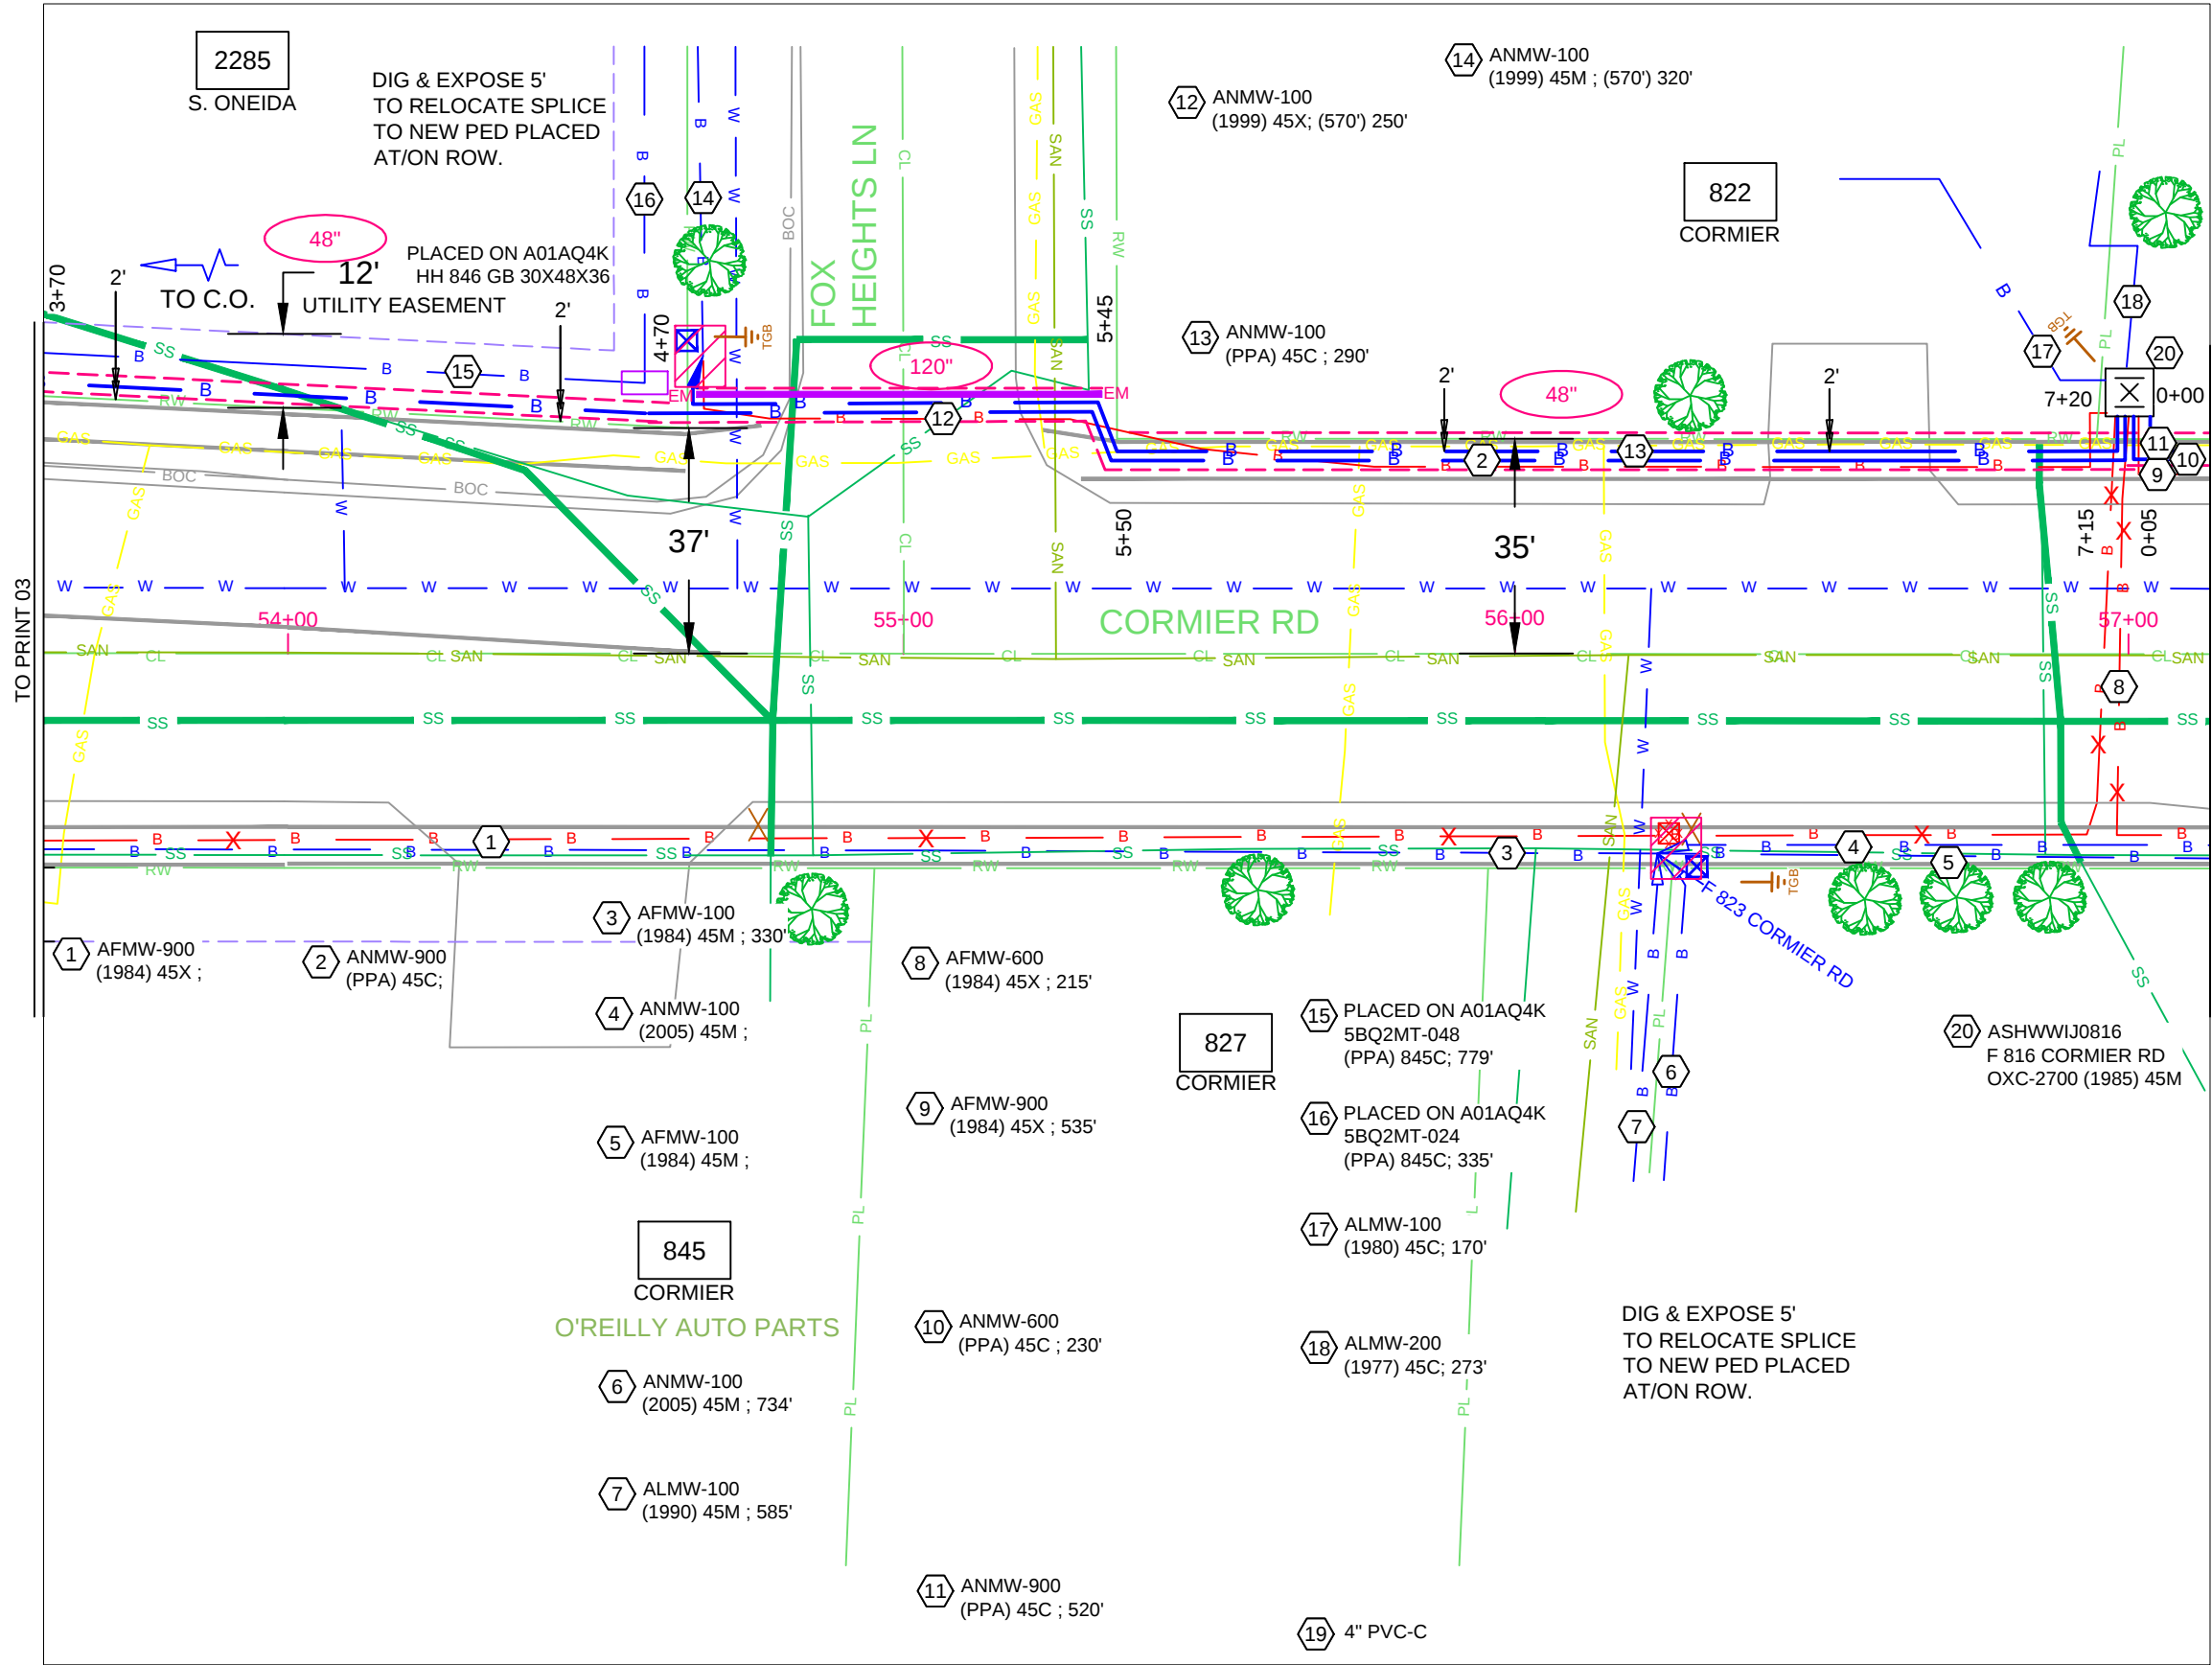

TO PRINT 05



030'60'

↑

PERMIT TYPE(S): Village of Ashwaubenon		TOWNSHIP: T23N R20E	
COUNTY: Brown		SECTION: 10	
JAM LAST TASK:		KV: .301 - 15	
CONSTRUCTION NOTES:			
1. TRUCK ACCESSIBLE: Y			
2. WORK AREA PROTECTION IS REQUIRED.			
3. RESTORATION REQUIRED: Y			
4. PERMIT REQUIRED: Y			
5. CONTRACTOR IS RESPONSIBLE FOR UNDERSTANDING AND COMPLYING TO ALL REQUIREMENTS FOR PLACEMENT AND RESTORATION PER ANY PERMITTING AND SAFETY STANDARDS.			


T-BUG TESTING REQ'D FOR ALL DIGITAL SERVICES


	PROJECT #	DATE SVC REQ'D	
	A015CG5	03/20/2019	
PROJECT TITLE: Cormier Rd			
DA 3122B	GEO LOC PN7462	NPANNX 920494	WC GNBYWI11
CITY: Village of Ashwaubenon			
PRIMARY ENGR. ID: JK572K		TELEPHONE # (920) 433-4200	
PRIMARY ENGR. NAME: Joe Kassab			
CONTRACTOR NAME: DEBAUCHE COMMUNICATIONS			
REVISION NOTES			
REV. DATE:			
PERMIT REQ'D.		Y	
PRINT	4	OF 15	

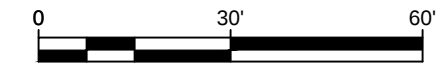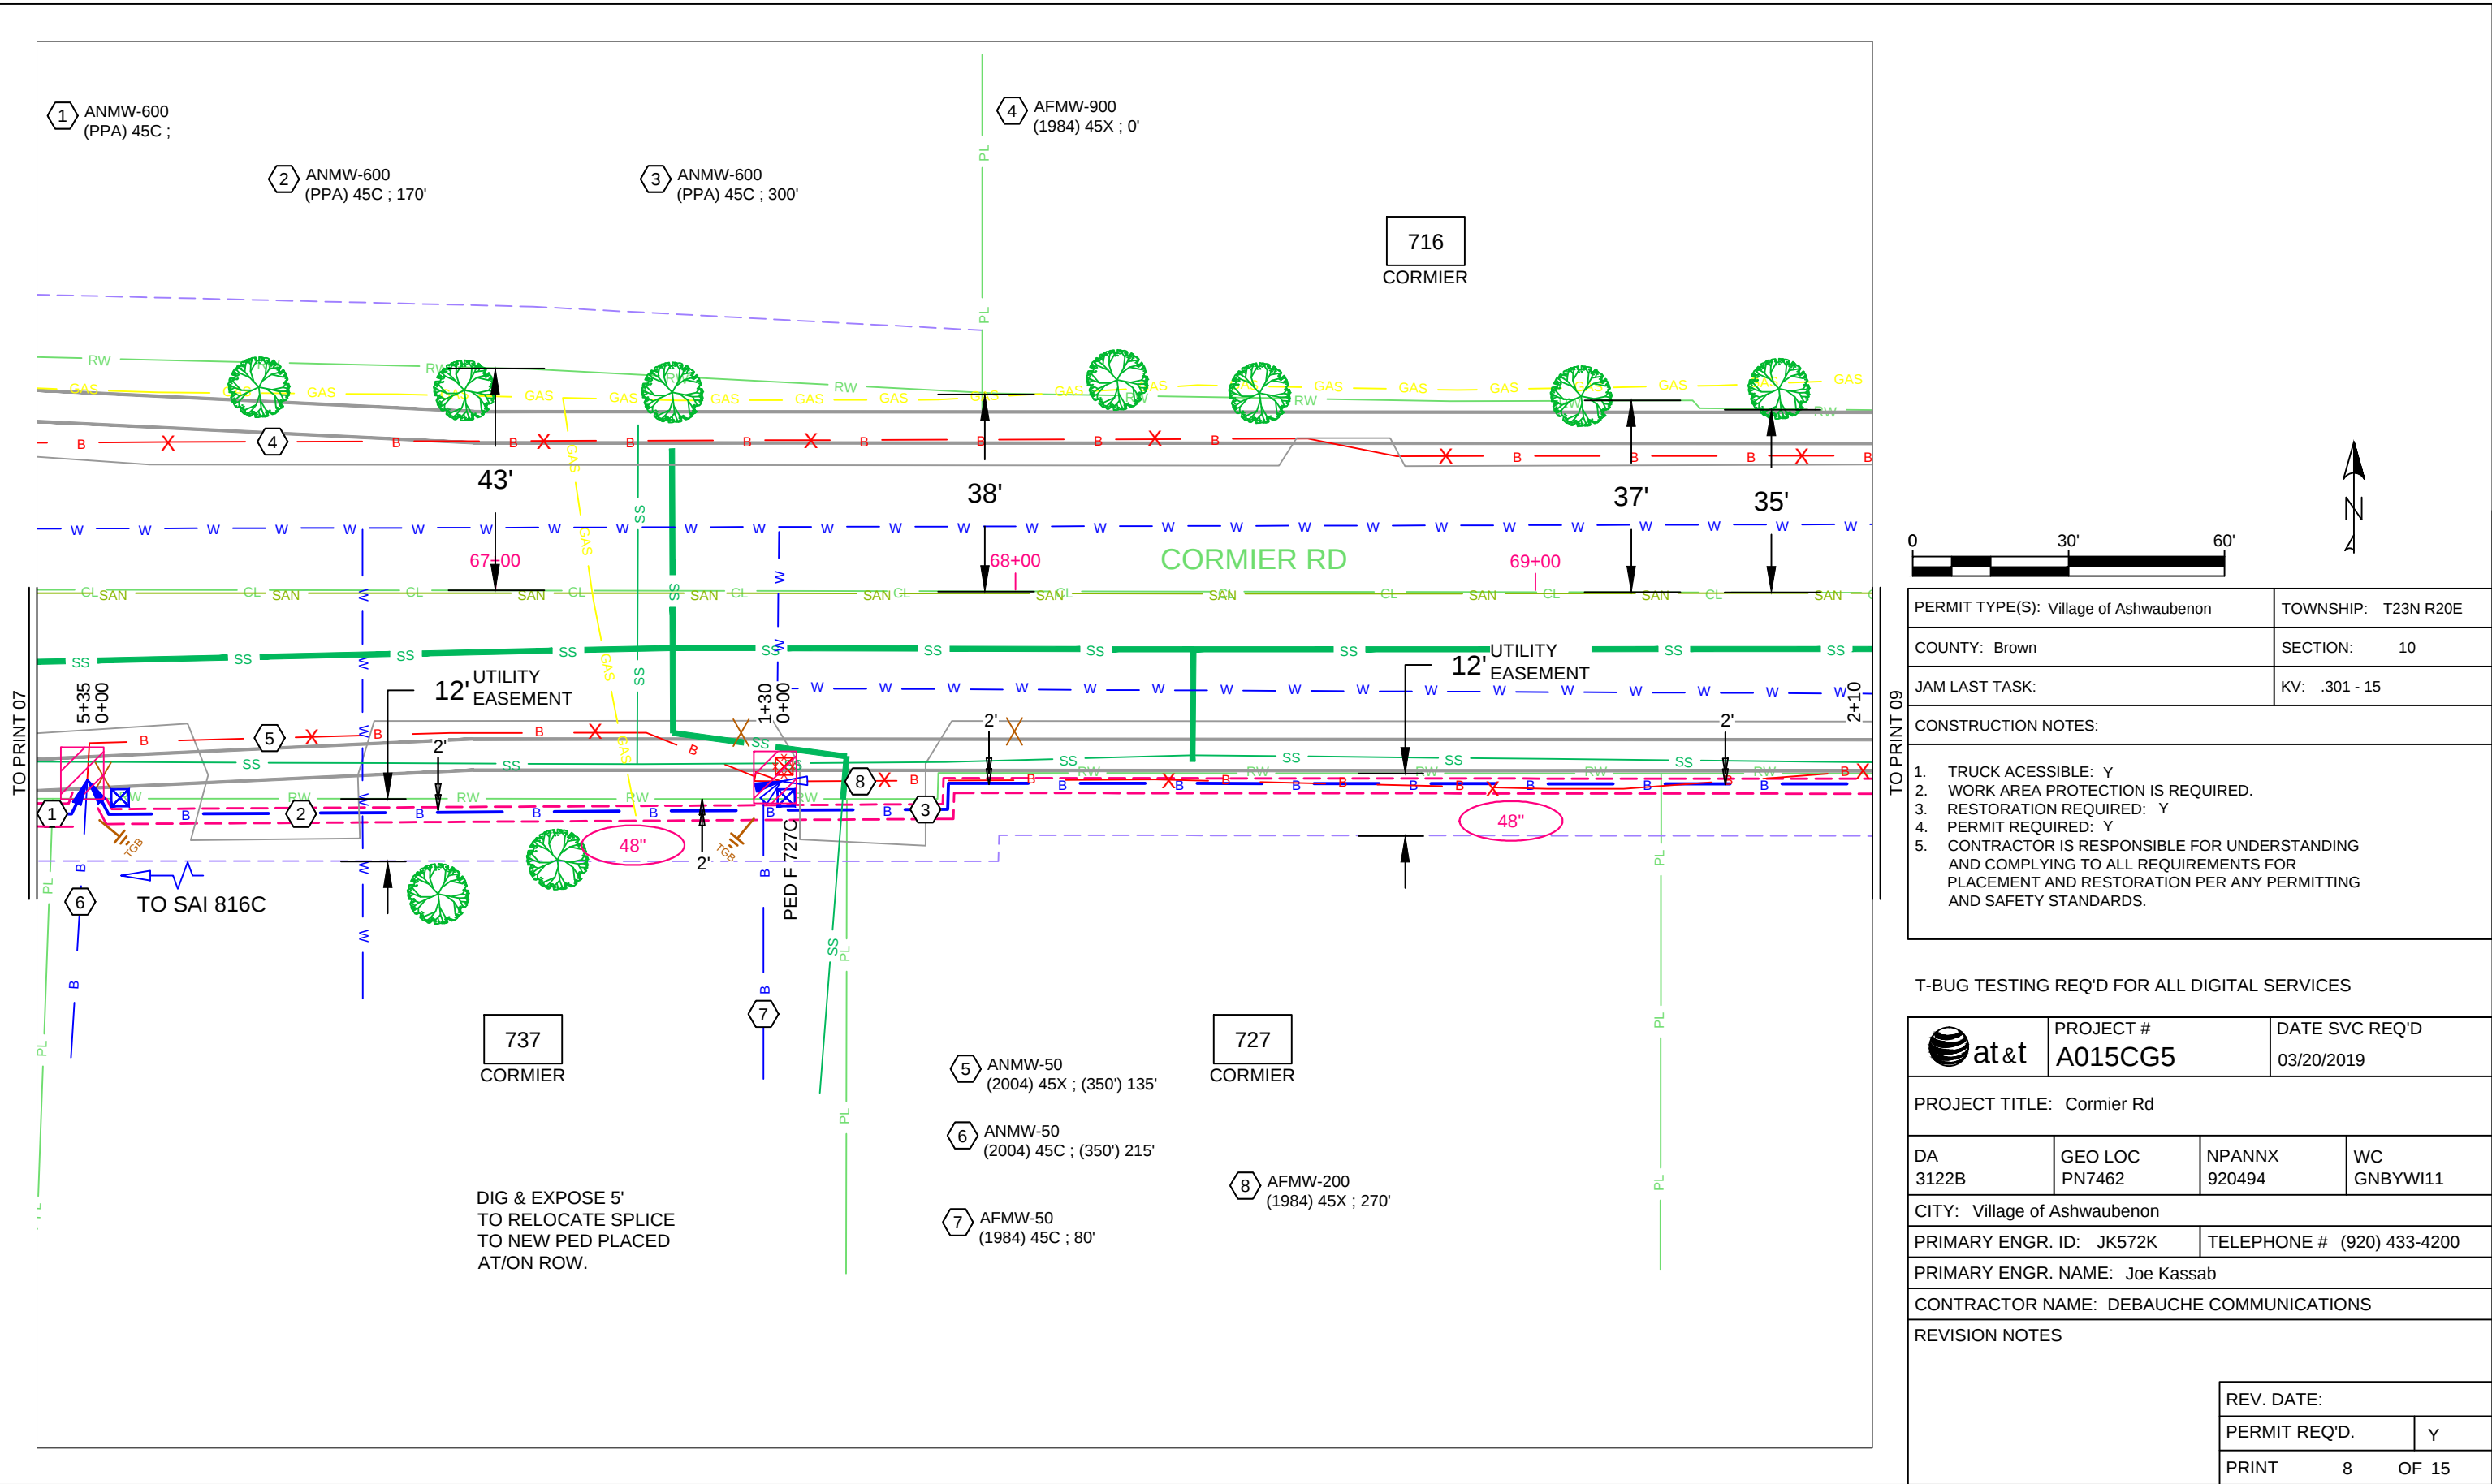


PERMIT TYPE(S): Village of Ashwaubenon	TOWNSHIP: T23N R20E
COUNTY: Brown	SECTION: 10
JAM LAST TASK:	KV: .301 - 15
CONSTRUCTION NOTES:	
1. TRUCK ACCESSIBLE: Y 2. WORK AREA PROTECTION IS REQUIRED. 3. RESTORATION REQUIRED: Y 4. PERMIT REQUIRED: Y 5. CONTRACTOR IS RESPONSIBLE FOR UNDERSTANDING AND COMPLYING TO ALL REQUIREMENTS FOR PLACEMENT AND RESTORATION PER ANY PERMITTING AND SAFETY STANDARDS.	

T-BUG TESTING REQ'D FOR ALL DIGITAL SERVICES			
	PROJECT #	DATE SVC REQ'D	
	A015CG5	03/20/2019	
PROJECT TITLE: Cormier Rd			
DA 3122B	GEO LOC PN7462	NPANNX 920494	WC GNBYWI11
CITY: Village of Ashwaubenon			
PRIMARY ENGR. ID: JK572K		TELEPHONE # (920) 433-4200	
PRIMARY ENGR. NAME: Joe Kassab			
CONTRACTOR NAME: DEBAUCHE COMMUNICATIONS			
REVISION NOTES			
		REV. DATE:	
		PERMIT REQ'D.	Y
		PRINT	8 OF 15

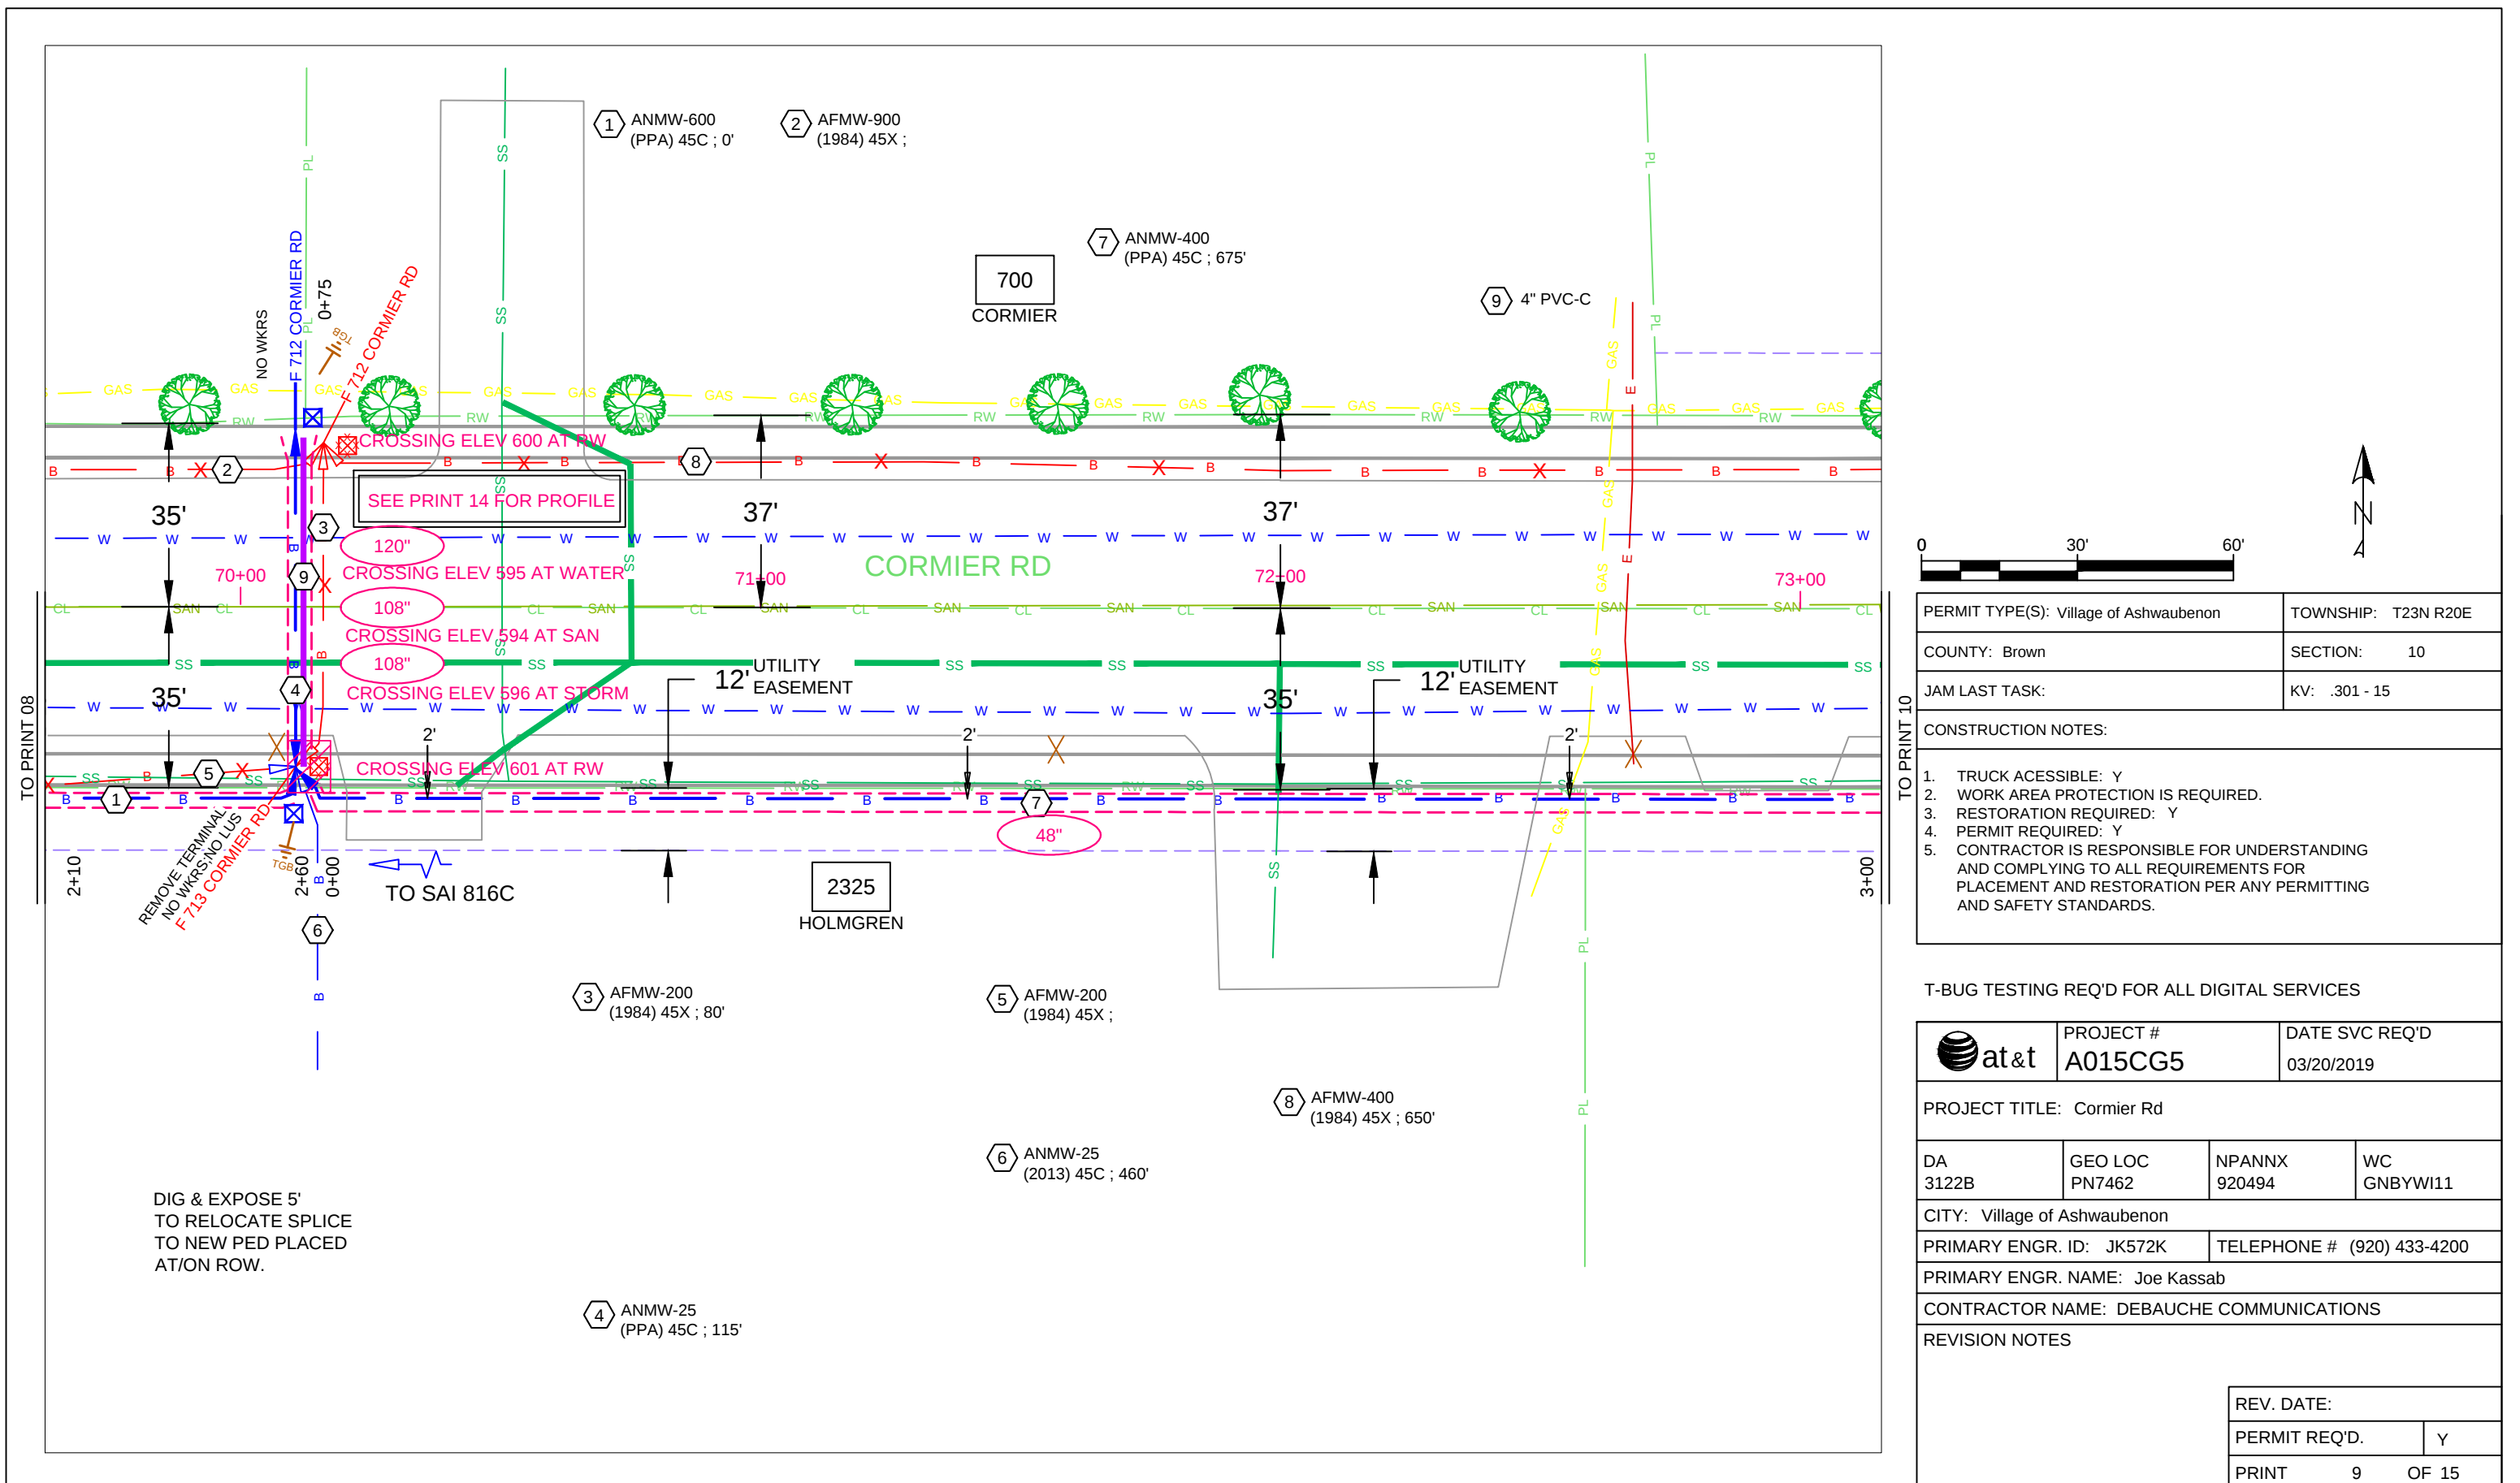

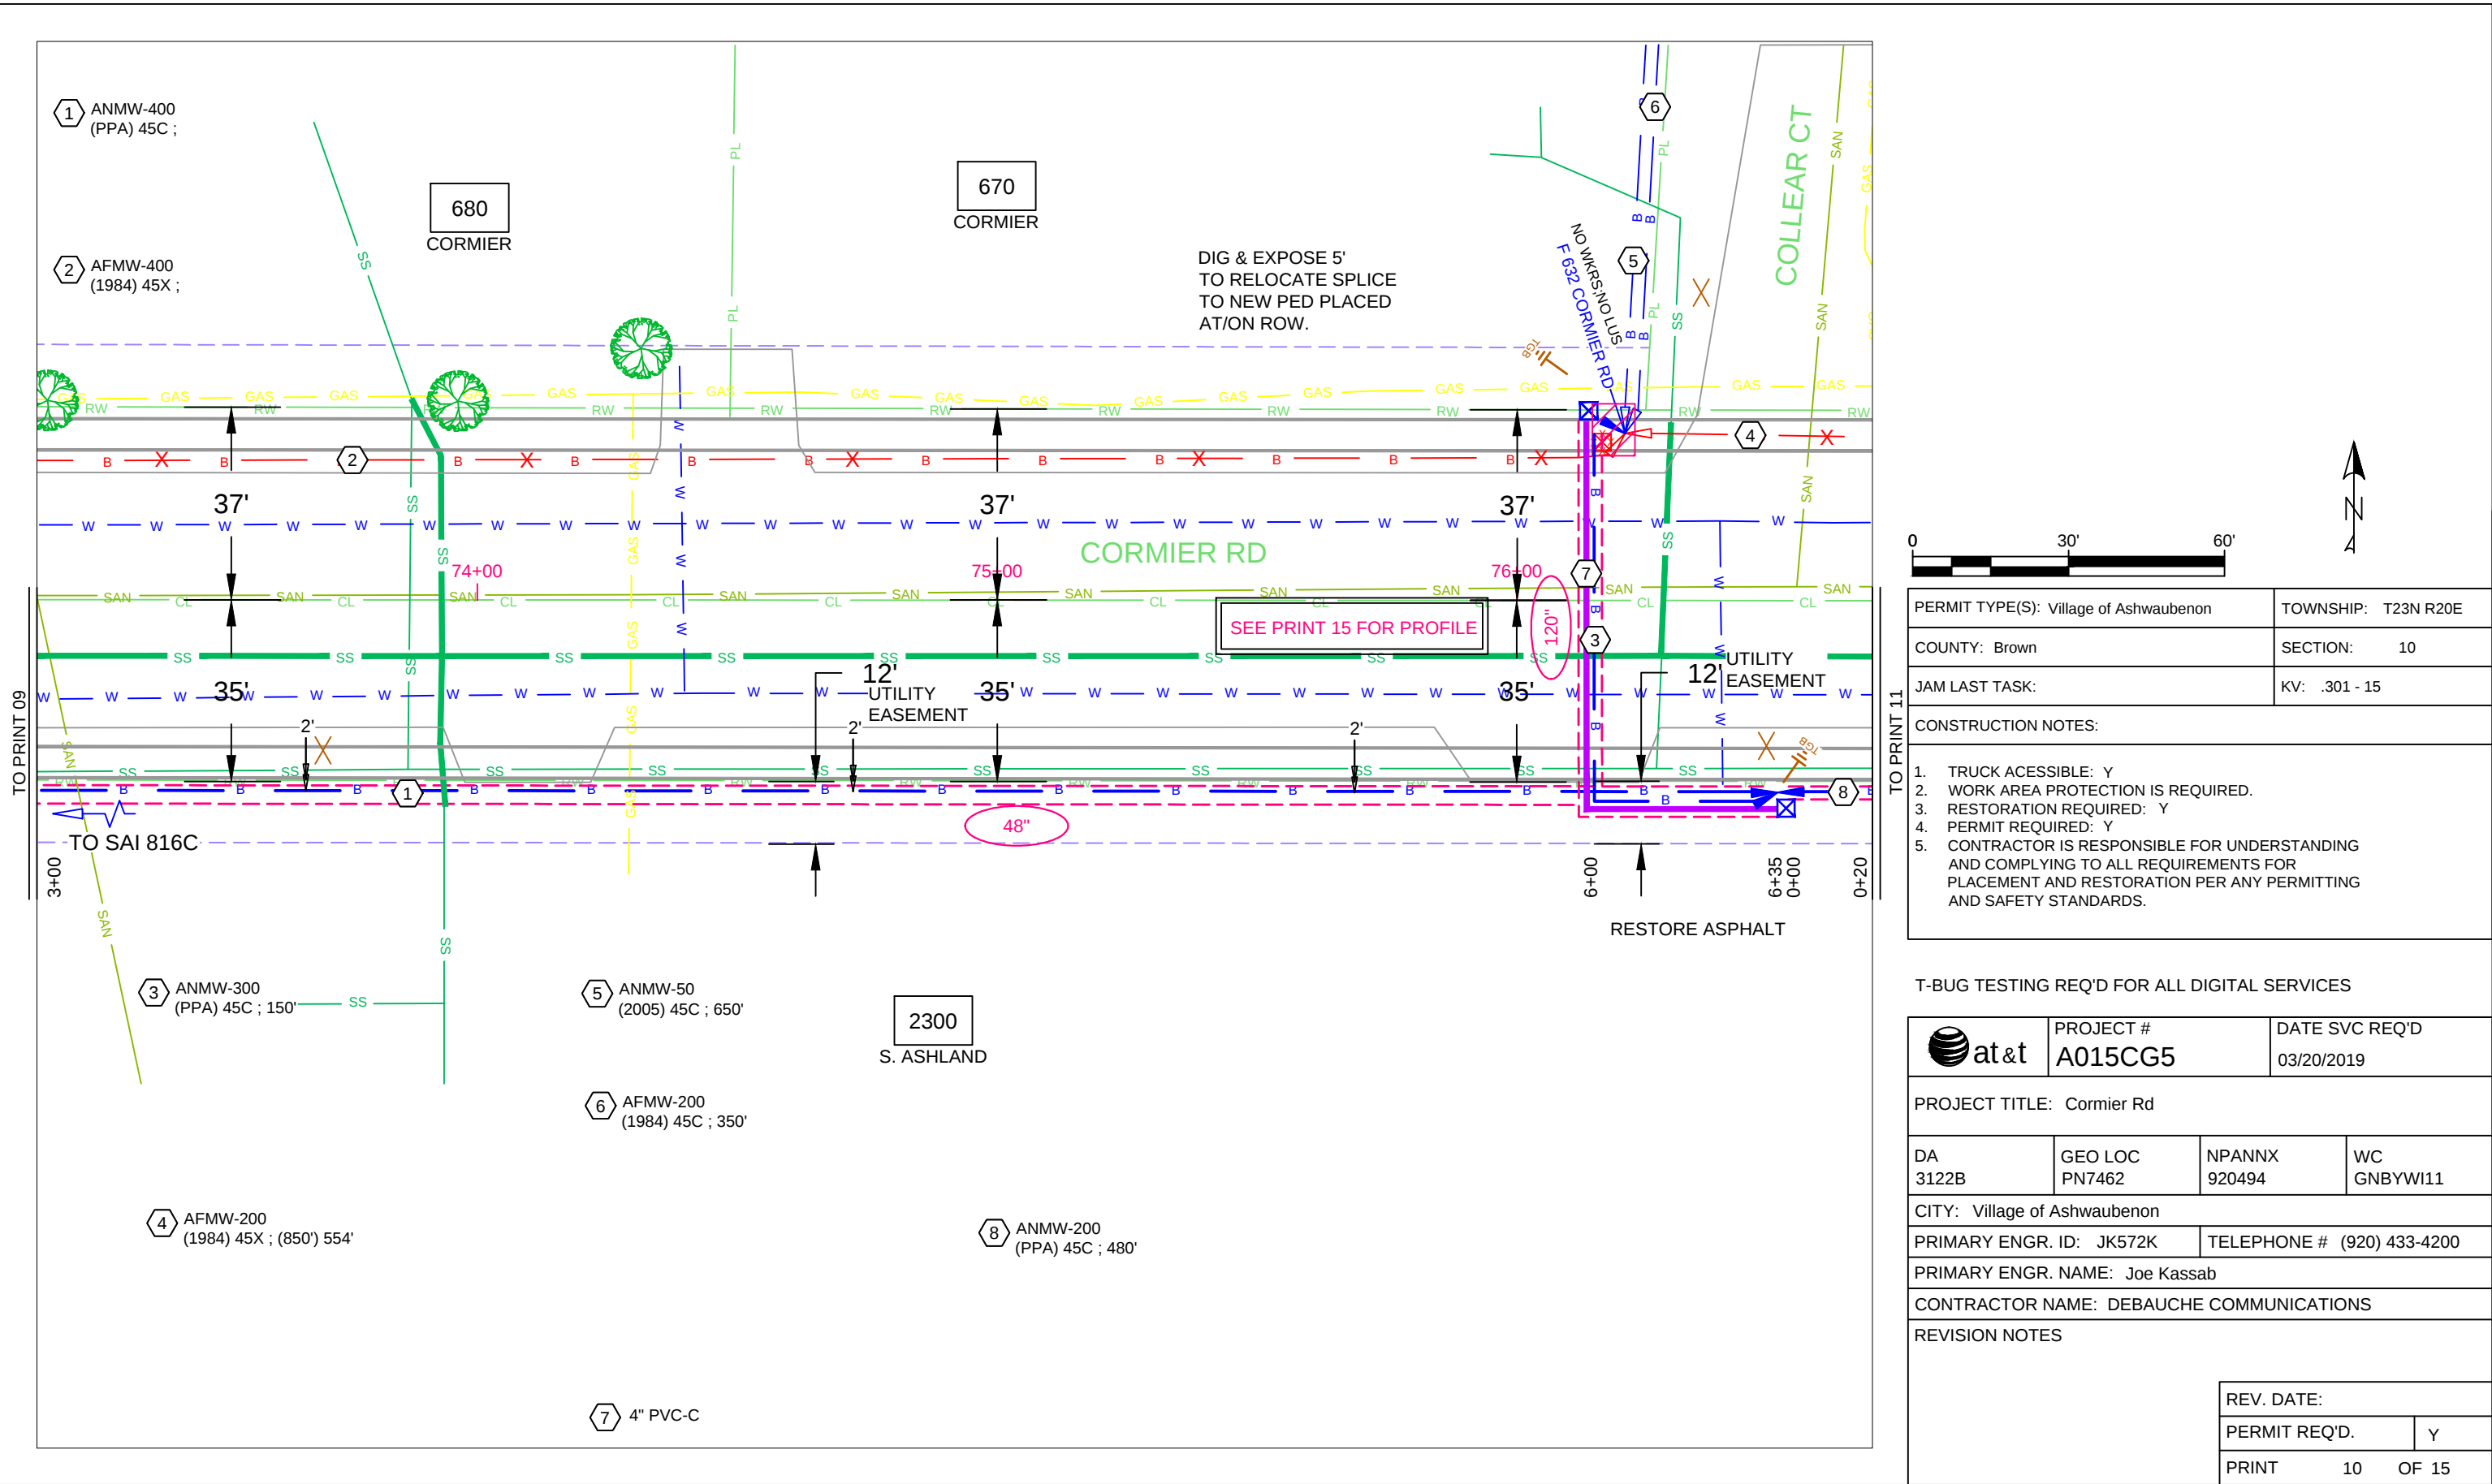


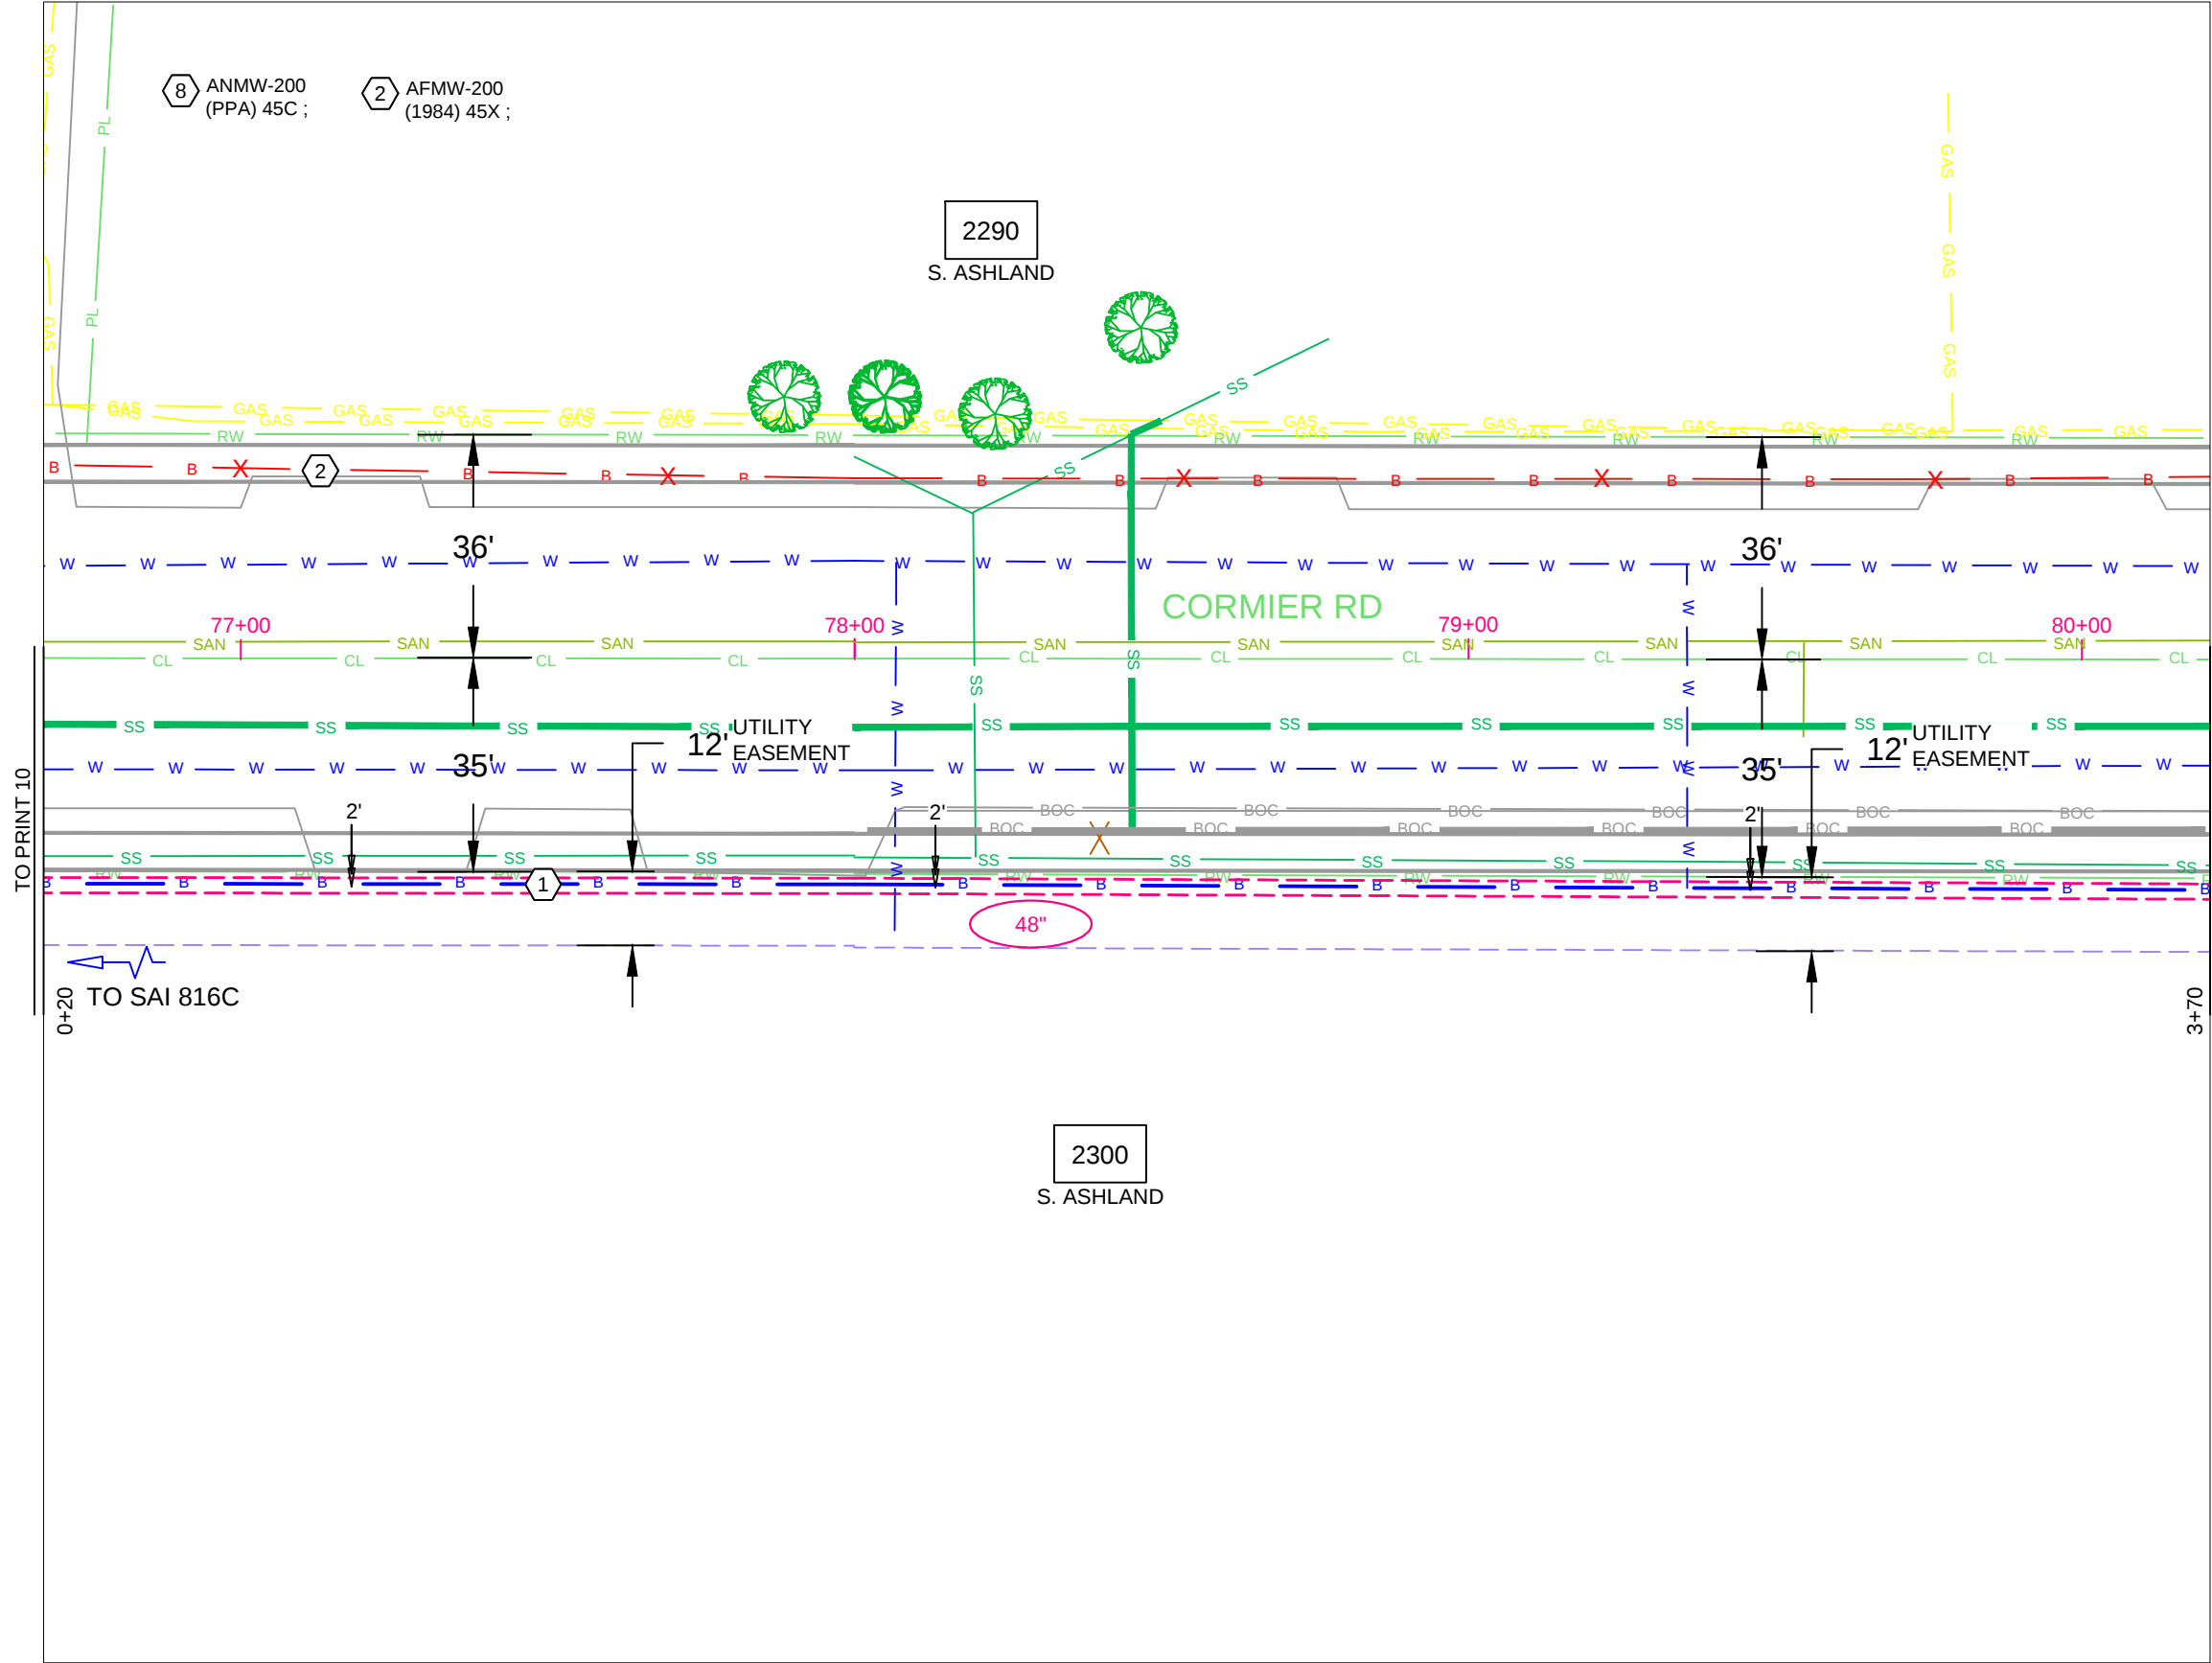

PERMIT TYPE(S): Village of Ashwaubenon	TOWNSHIP: T23N R20E
COUNTY: Brown	SECTION: 10
JAM LAST TASK:	KV: .301 - 15
CONSTRUCTION NOTES:	
1. TRUCK ACCESSIBLE: Y	
2. WORK AREA PROTECTION IS REQUIRED.	
3. RESTORATION REQUIRED: Y	
4. PERMIT REQUIRED: Y	
5. CONTRACTOR IS RESPONSIBLE FOR UNDERSTANDING AND COMPLYING TO ALL REQUIREMENTS FOR PLACEMENT AND RESTORATION PER ANY PERMITTING AND SAFETY STANDARDS.	

T-BUG TESTING REQ'D FOR ALL DIGITAL SERVICES

 at&t	PROJECT #	DATE SVC REQ'D	
	A015CG5	03/20/2019	
PROJECT TITLE: Cormier Rd			
DA 3122B	GEO LOC PN7462	NPANNX 920494	WC GNBYW111
CITY: Village of Ashwaubenon			
PRIMARY ENGR. ID: JK572K		TELEPHONE # (920) 433-4200	
PRIMARY ENGR. NAME: Joe Kassab			
CONTRACTOR NAME: DEBAUCHE COMMUNICATIONS			
REVISION NOTES			
		REV. DATE:	
		PERMIT REQ'D.	Y
		PRINT	11 OF 15

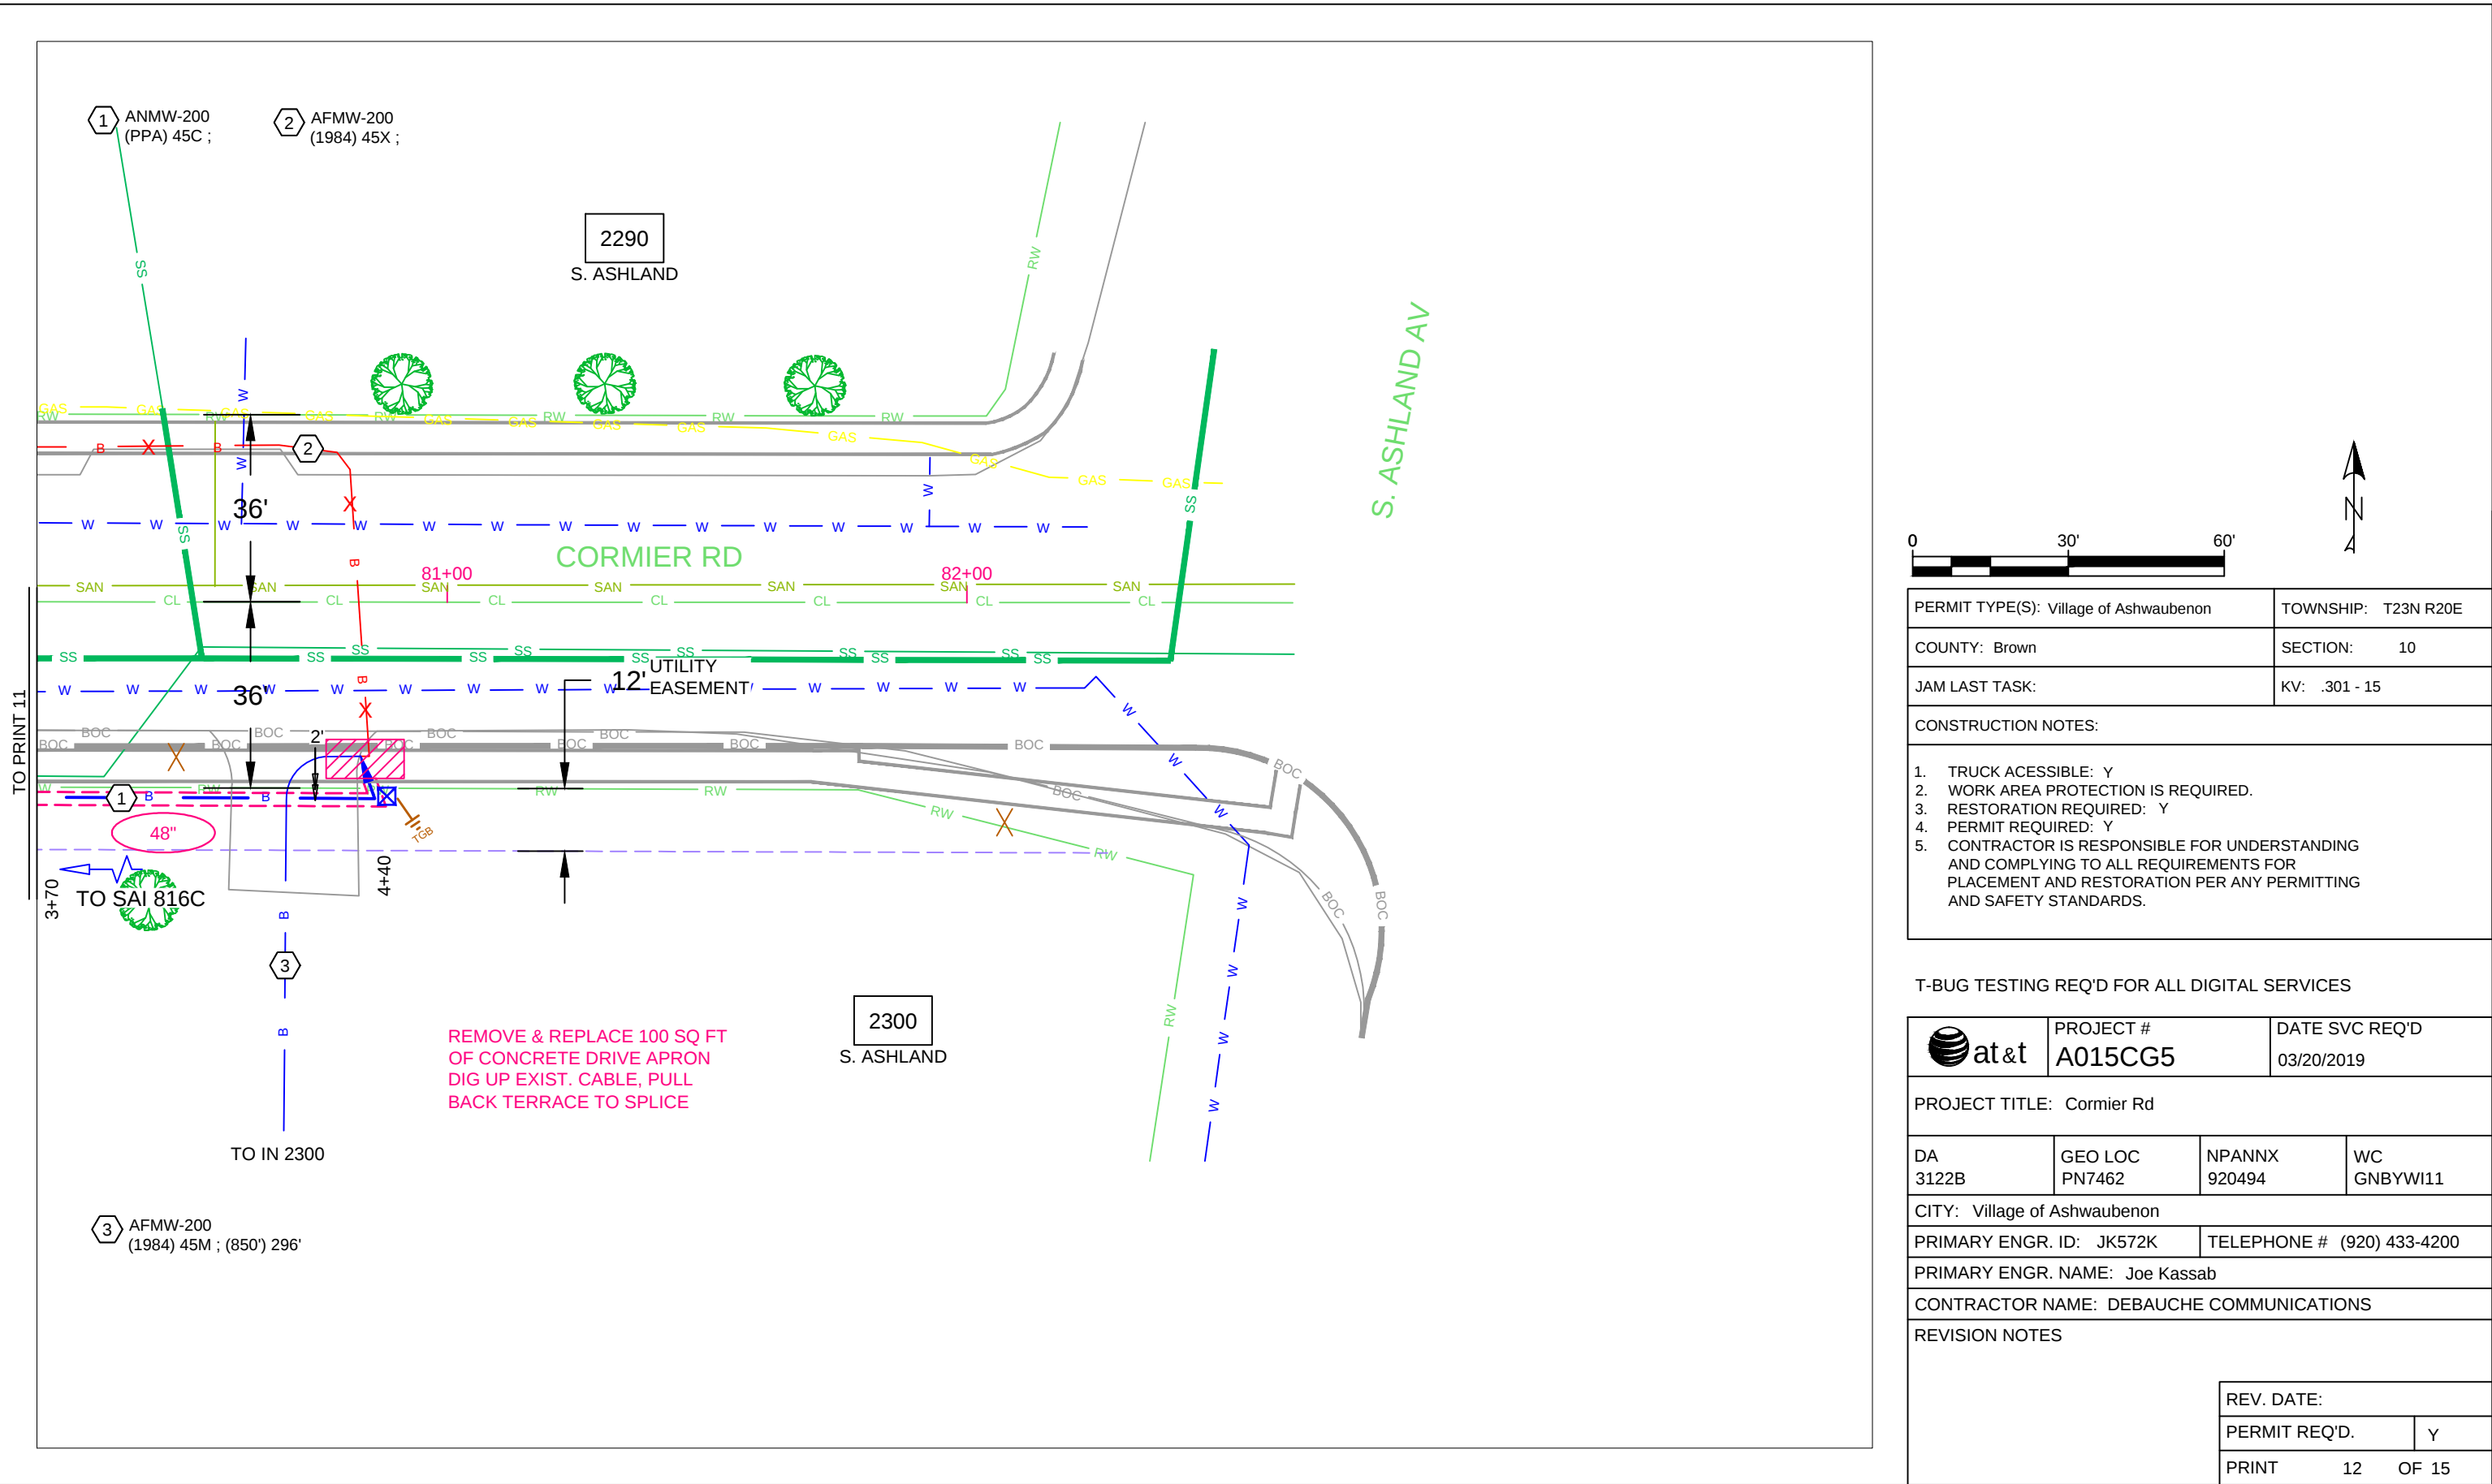


[illegible]


Diagram showing the cross-section of Cormier Road. The centerline (SAN) is at Elev. 590. The shoulder (SS) is at Elev. 595. The road width is 70'-0". The diagram includes a table of stationing data.

Station	Elev.	Width	Grade
608+01	598.00	20'-0"	1.5%
608+10	597.75	15'-0"	2.0%
608+20	597.50	11'-0"	2.0%
608+30	597.25	24'-0"	2.0%
608+40	597.00	15'-0"	1.5%
608+50	596.75	20'-0"	1.5%


CROSS SECTION 61+90 (Print 6)

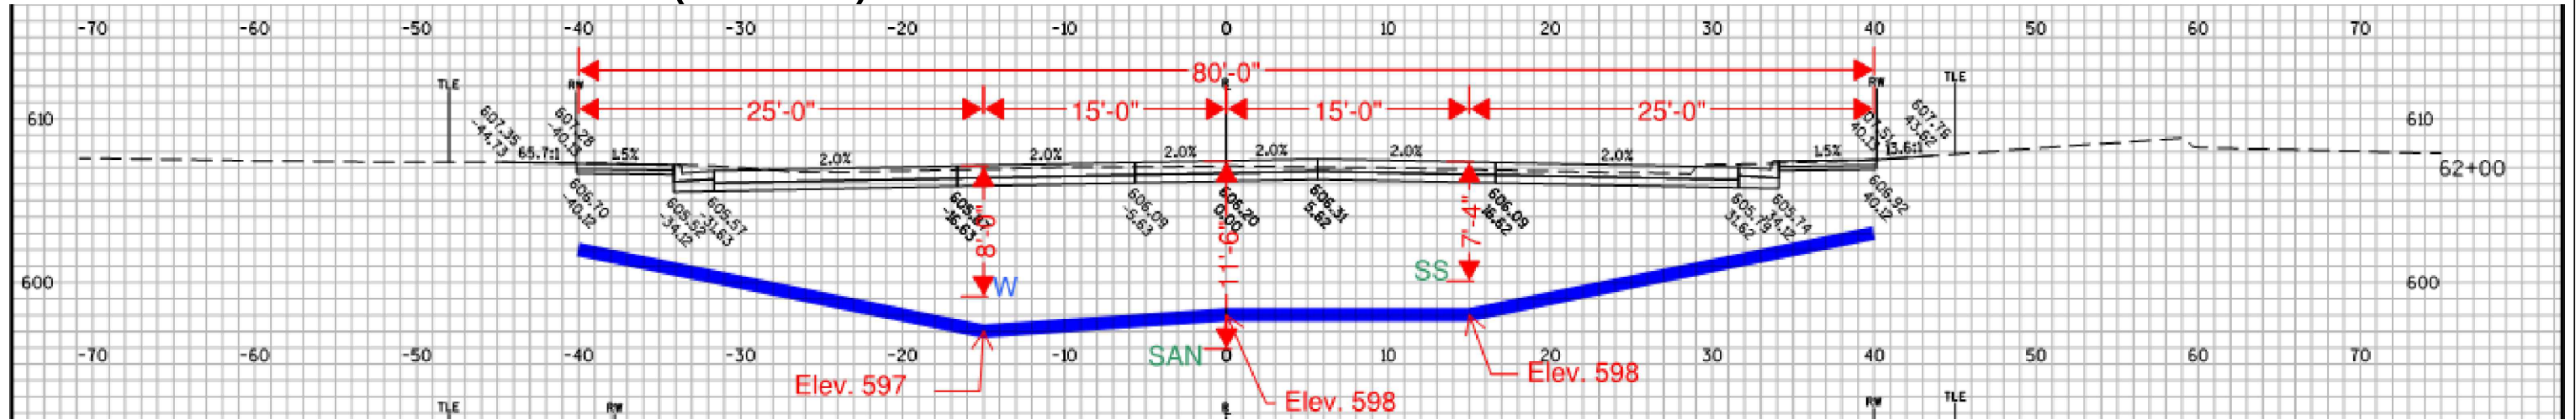

CROSS SECTION 70+15 (Print 9)

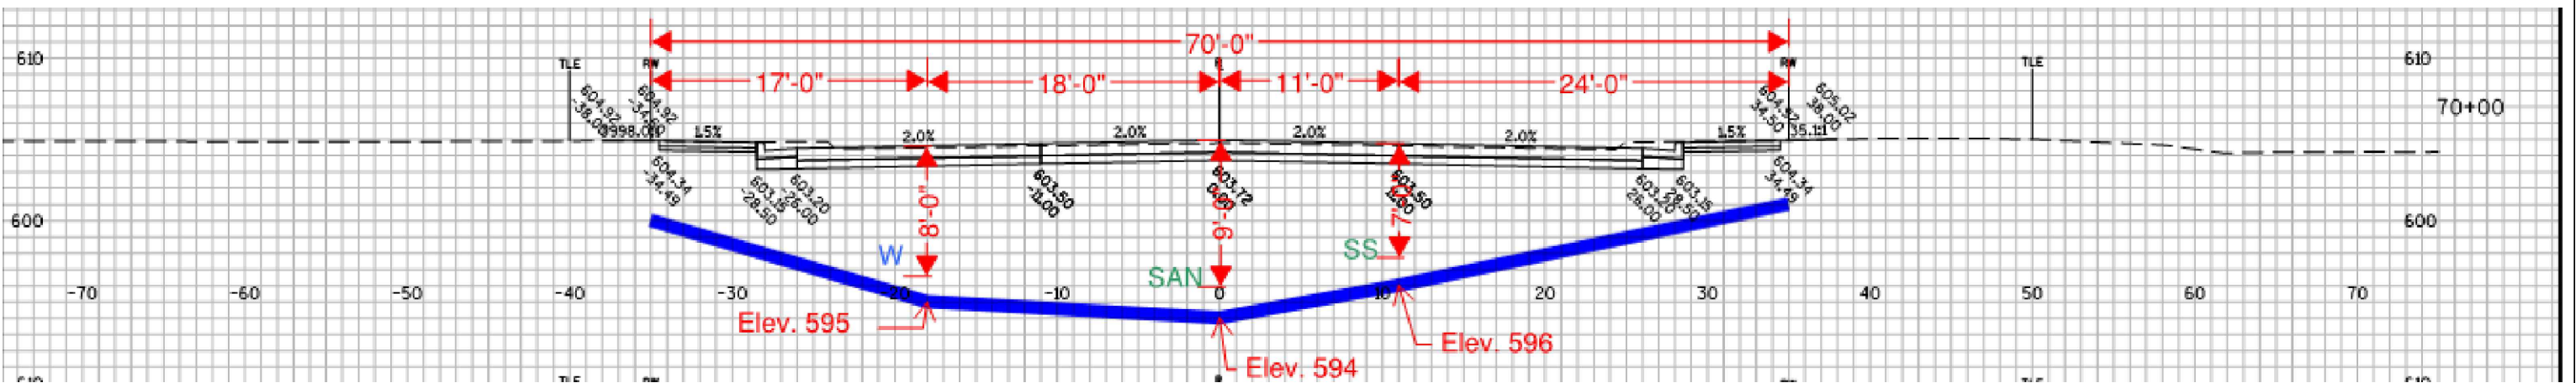

CROSS SECTION 76+15 (Print 10)

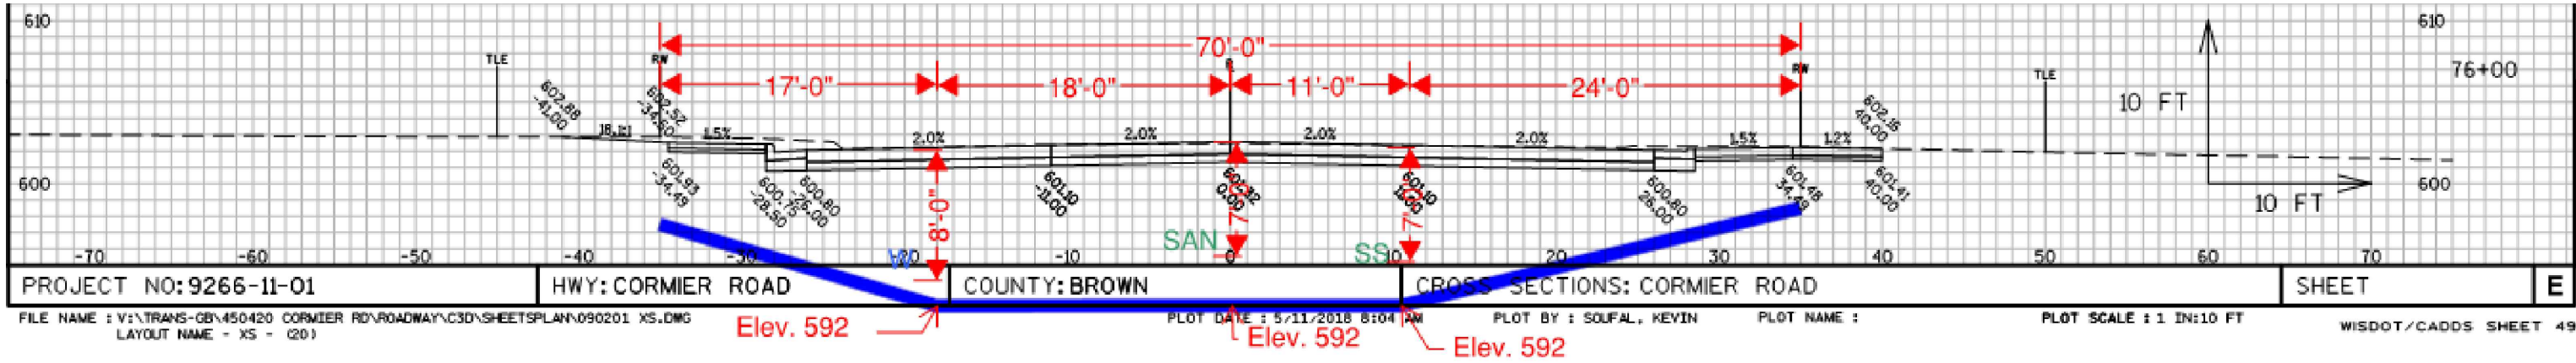

EWO# A015CG5