

Job Description: A015CG5
What: RELOCATE AT&T FACILITIES
Where: Cormier Rd, Village of Ashwaubenon between Oneida St & Ashland Ave
Why: Relocation to Remove Conflicts Due to Road Reconstruction
Why This Way: BEST METHOD PER PRACTICE
Why Now: AT&T FACILITIES MUST BE RELOCATED PRIOR TO START OF CONSTRUCTION.



FRC	Description:	Unit:	
45X	AFMW-900	Ftg	<u>715</u>
45C	ANMW-900	Ftg	<u>781</u>
45X	AFMW-600	Ftg	<u>215</u>
45X	AFMW-900	Ftg	<u>535</u>
45C	ANMW-600	Ftg	<u>230</u>
45C	ANMW-900	Ftg	<u>520</u>
45X	ANMW-100	Ftg	<u>250</u>
45C	ANMW-100	Ftg	<u>290</u>
45X	AFMW-600	Ftg	<u>610</u>
45C	ANMW-400	Ftg	<u>330</u>
45X	AFMW-600	Ftg	<u>1</u>
45X	AFMW-400	Ftg	<u>190</u>
45X	AFMW-900	Ftg	<u>894</u>
45C	ANMW-600	Ftg	<u>575</u>
45C	ANMW-600	Ftg	<u>230</u>
45C	ANMW-400	Ftg	<u>330</u>
45C	ANMW-600	Ftg	<u>230</u>
45C	ANMW-600	Ftg	<u>170</u>
45C	ANMW-600	Ftg	<u>300</u>
45X	ANMW-50	Ftg	<u>135</u>
45X	AFMW-200	Ftg	<u>270</u>
45X	AFMW-200	Ftg	<u>80</u>
45C	ANMW-25	Ftg	<u>115</u>
45C	ANMW-400	Ftg	<u>675</u>
45X	AFMW-400	Ftg	<u>650</u>
45C	ANMW-300	Ftg	<u>150</u>
45X	AFMW-200	Ftg	<u>554</u>
45C	ANMW-200	Ftg	<u>480</u>
45C	4" PVC -C	Ftg	<u>690</u>
	Permit(s)	Yes/No	YES
	Total Workprints	Qty	12

V ASHWAUBENON, CORMIER RD

ONEIDA ST TO ASHLAND AVE

LOCAL STREET BROWN COUNTY

STATE PROJECT NUMBER
9266-11-01

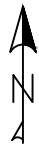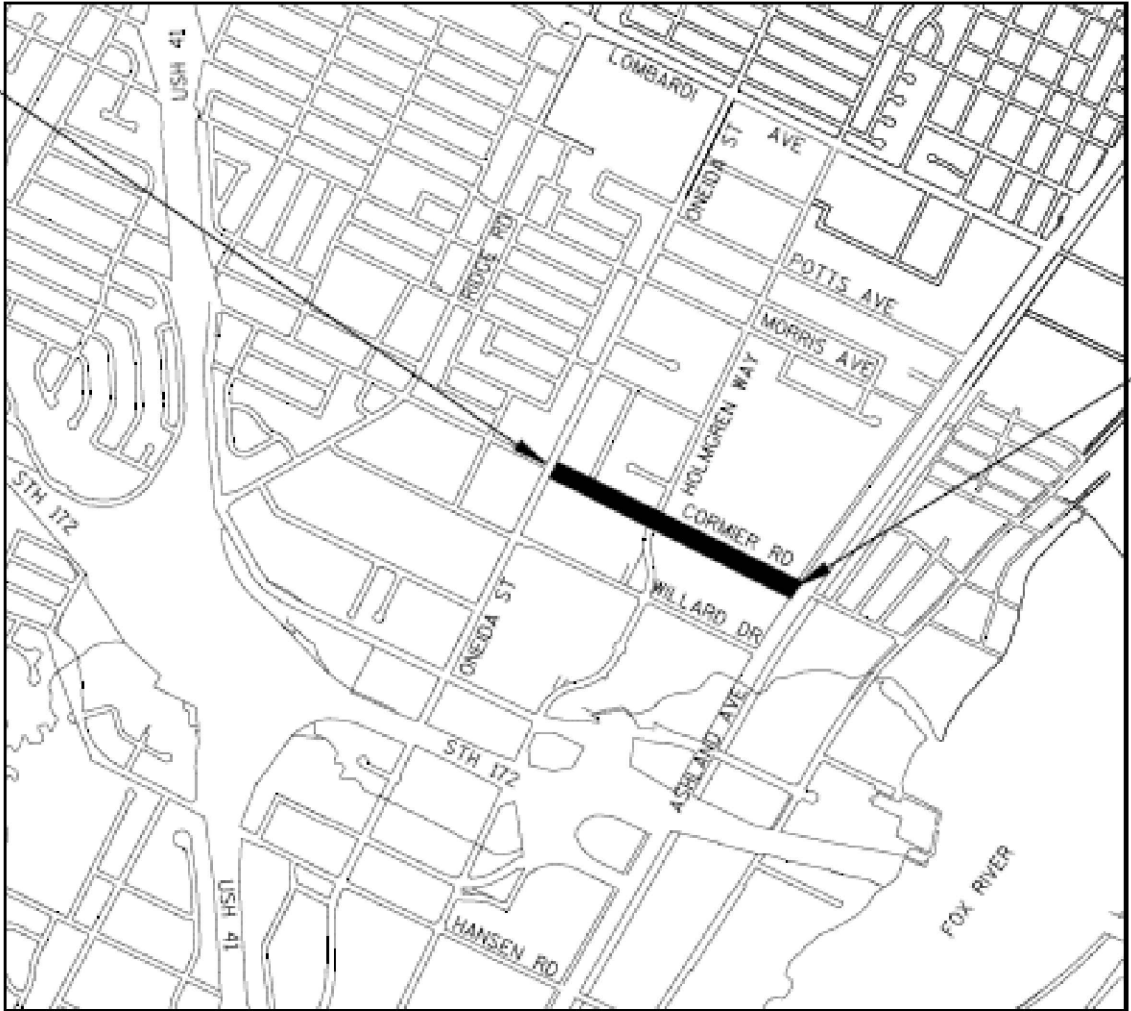


PERMIT TYPE(S): Village of Ashwaubenon	TOWNSHIP: T23N R20E
COUNTY: Brown	SECTION: 10
JAM LAST TASK:	KV: .301 - 15
CONSTRUCTION NOTES:	
1. TRUCK ACESSIBLE: Y 2. WORK AREA PROTECTION IS REQUIRED. 3. RESTORATION REQUIRED: Y 4. PERMIT REQUIRED: Y 5. CONTRACTOR IS RESPONSIBLE FOR UNDERSTANDING AND COMPLYING TO ALL REQUIREMENTS FOR PLACEMENT AND RESTORATION PER ANY PERMITTING AND SAFETY STANDARDS.	

T-BUG TESTING REQ'D FOR ALL DIGITAL SERVICES

 at&t	PROJECT #	DATE SVC REQ'D	
	A015CG5	03/20/2019	
PROJECT TITLE: Cormier Rd			
DA 3122B	GEO LOC PN7462	NPANNX 920494	WC GNBYWI11
CITY: Village of Ashwaubenon			
PRIMARY ENGR. ID: JK572K		TELEPHONE # (920) 433-4200	
PRIMARY ENGR. NAME: Joe Kassab			
CONTRACTOR NAME: DEBAUCHE COMMUNICATIONS			
REVISION NOTES			
		REV. DATE:	
		PERMIT REQ'D.	Y
		PRINT	1 OF 12

LEGEND									
CABLE PROPOSED - AERIAL	— A —	— A —	— A —	CONDUIT PROPOSED	— — — —	PROPERTY LINE	— PL —	PROPOSED AERIAL DROP	~~~~~
CABLE PROPOSED - BURIED	— B —	— B —	— B —	CONDUIT EXISTING	— — — —	RIGHT-OF-WAY	— RW —	PROPOSED BURIED DROP	-----
CABLE EXISTING - BURIED	— B —	— B —	— B —	BORE	[]	RIGHT-OF-WAY PROPOSED	— RW —	AT&T PED EXISTING	☒
CABLE EXISTING - AERIAL	— A —	— A —	— A —	EASEMENT LINE	- - - -	EDGE OF PAVEMENT	— EOP —	AT&T PED REMOVE	☒
CABLE REMOVE - AERIAL	— A —	— X — A	— A —			PROPOSED EDGE OF PAVEMENT	— EOP —	AT&T PED PLACE	☒
CABLE REMOVE - BURIED	— B —	— X — B	— B —						

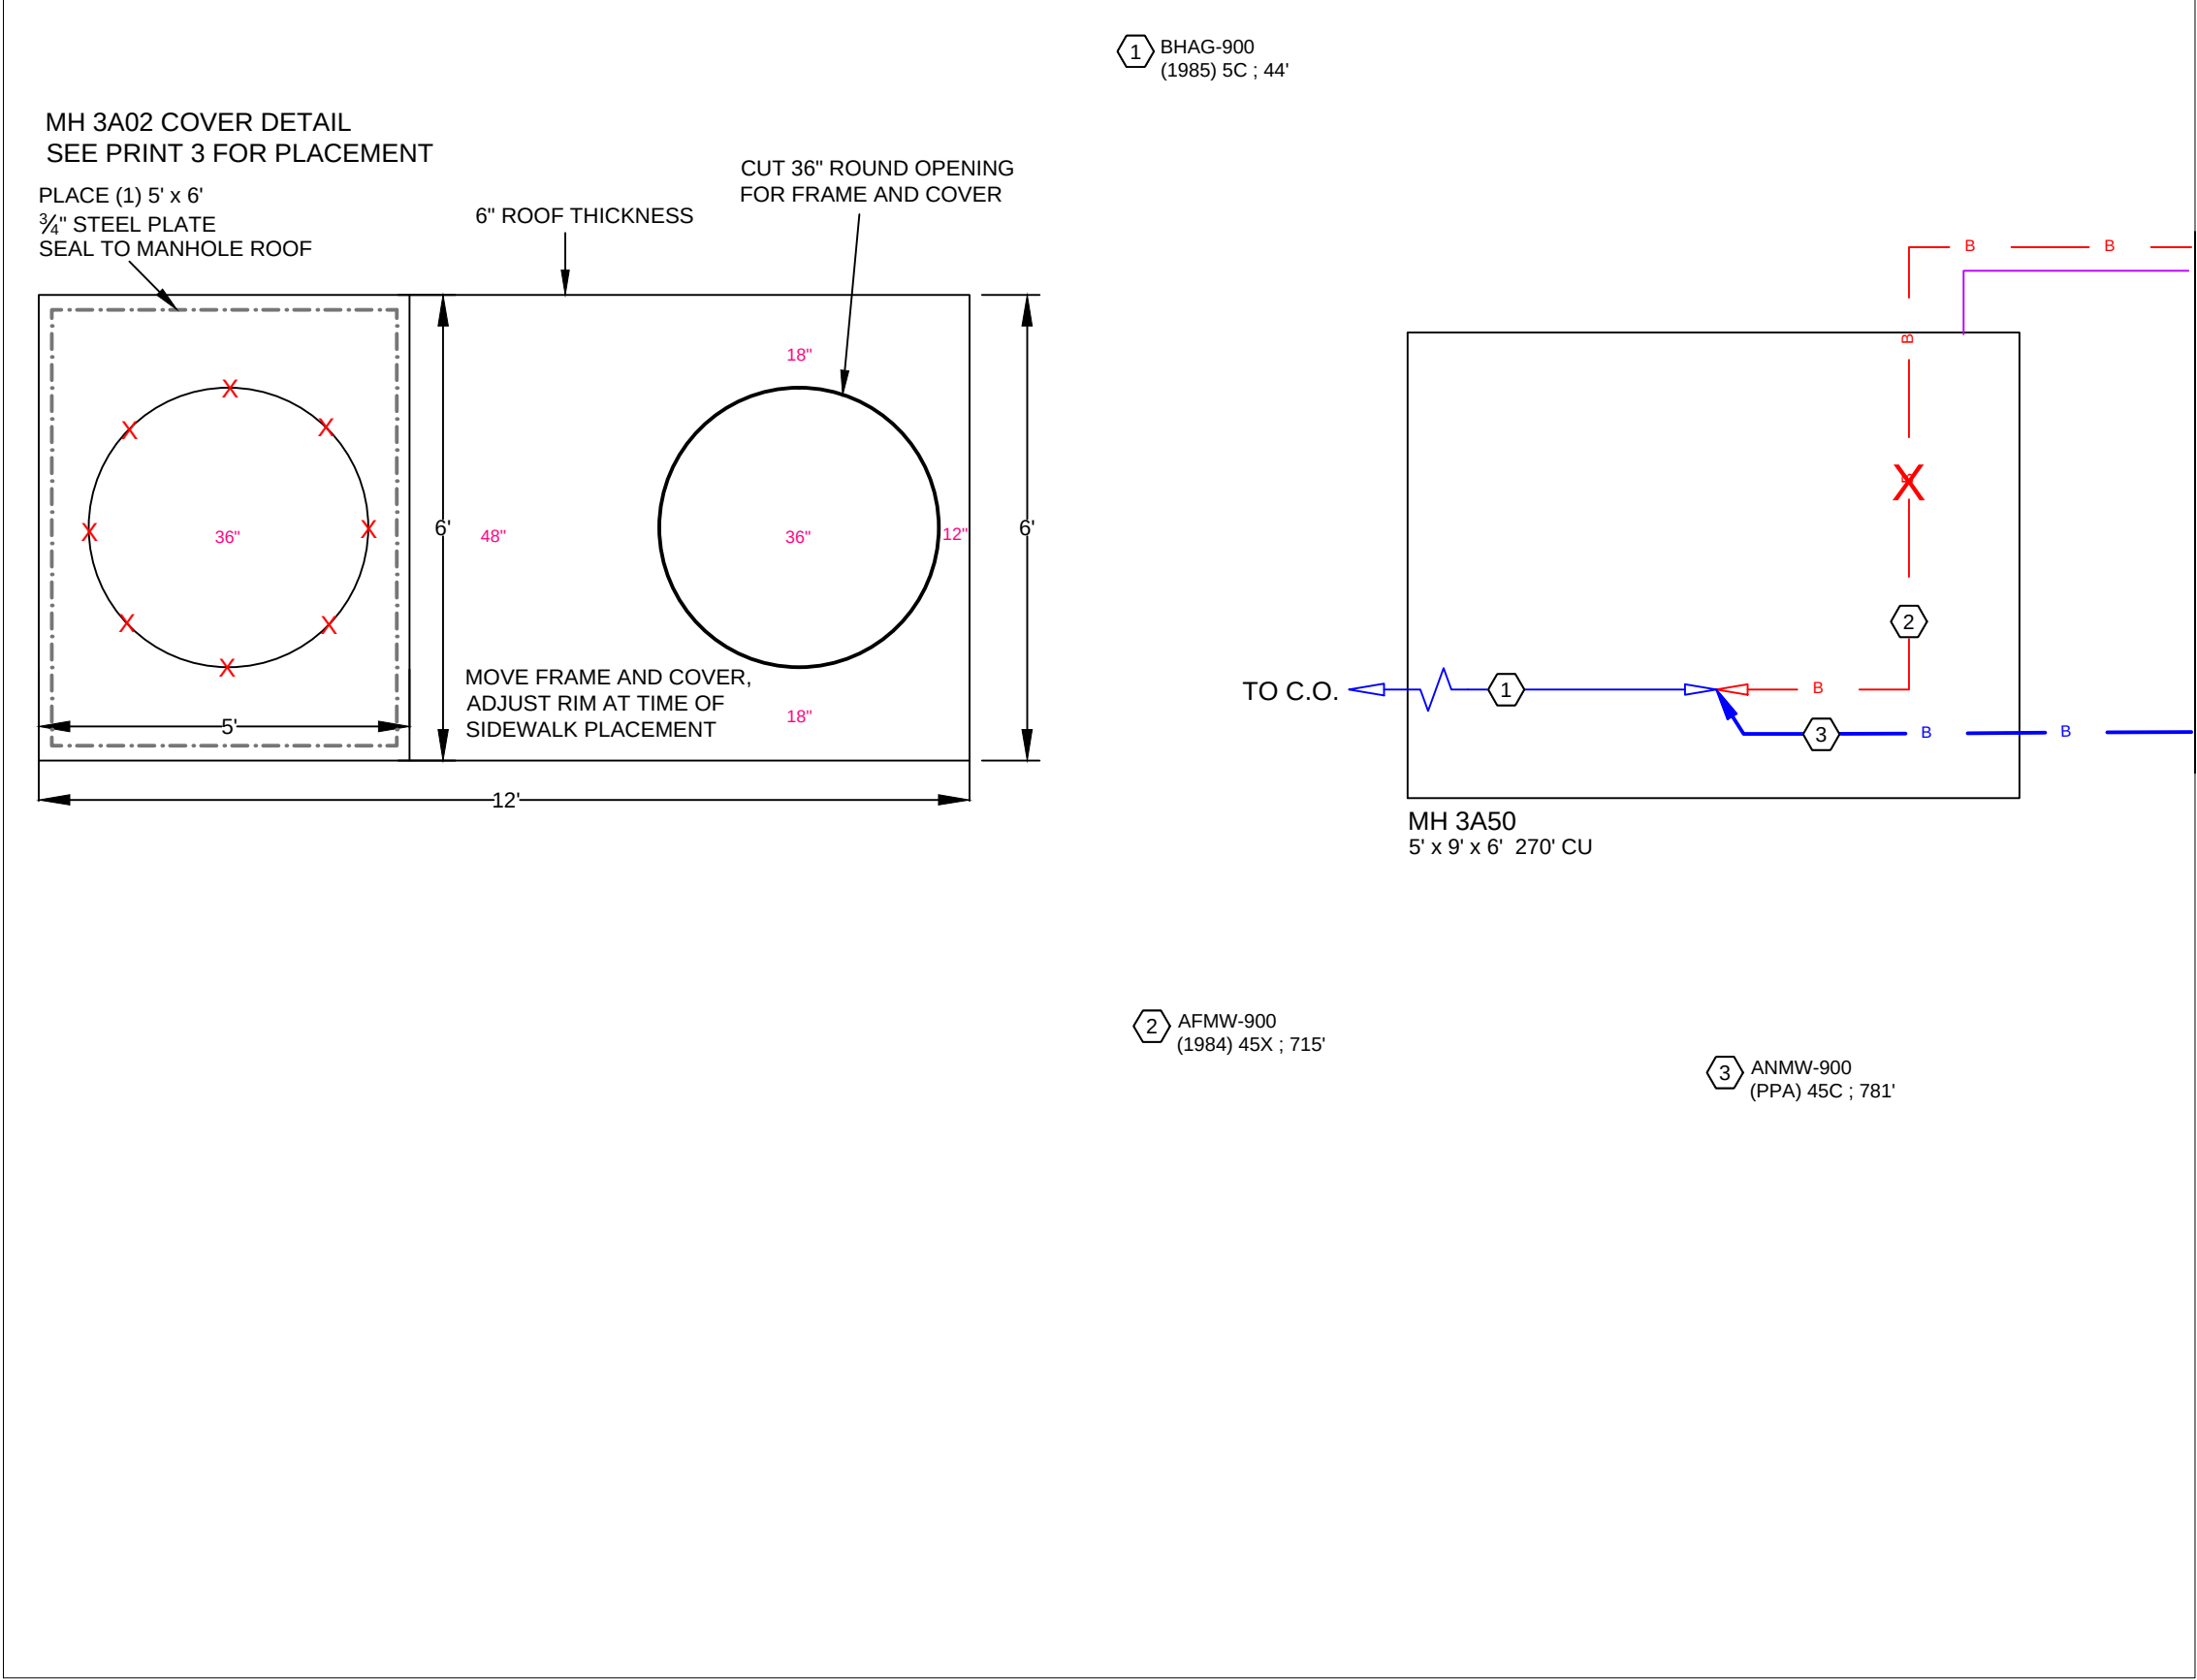

TO PRINT 03


PERMIT TYPE(S): Village of Ashwaubenon	TOWNSHIP: T23N R20E
COUNTY: Brown	SECTION: 10
JAM LAST TASK:	KV: .301 - 15

CONSTRUCTION NOTES:
1. TRUCK ACESSIBLE: Y
2. WORK AREA PROTECTION IS REQUIRED.
3. RESTORATION REQUIRED: Y
4. PERMIT REQUIRED: Y
5. CONTRACTOR IS RESPONSIBLE FOR UNDERSTANDING AND COMPLYING TO ALL REQUIREMENTS FOR PLACEMENT AND RESTORATION PER ANY PERMITTING AND SAFETY STANDARDS.

T-BUG TESTING REQ'D FOR ALL DIGITAL SERVICES

at&t	PROJECT # A015CG5	DATE SVC REQ'D 03/20/2019
PROJECT TITLE: Cormier Rd		
DA 3122B	GEO LOC PN7462	NPANNX 920494
CITY: Village of Ashwaubenon		
PRIMARY ENGR. ID: JK572K		TELEPHONE # (920) 433-4200
PRIMARY ENGR. NAME: Joe Kassab		
CONTRACTOR NAME: DEBAUCHE COMMUNICATIONS		

REVISION NOTES				
			REV. DATE:	
			PERMIT REQ'D.	Y
PRINT	2	OF 12		

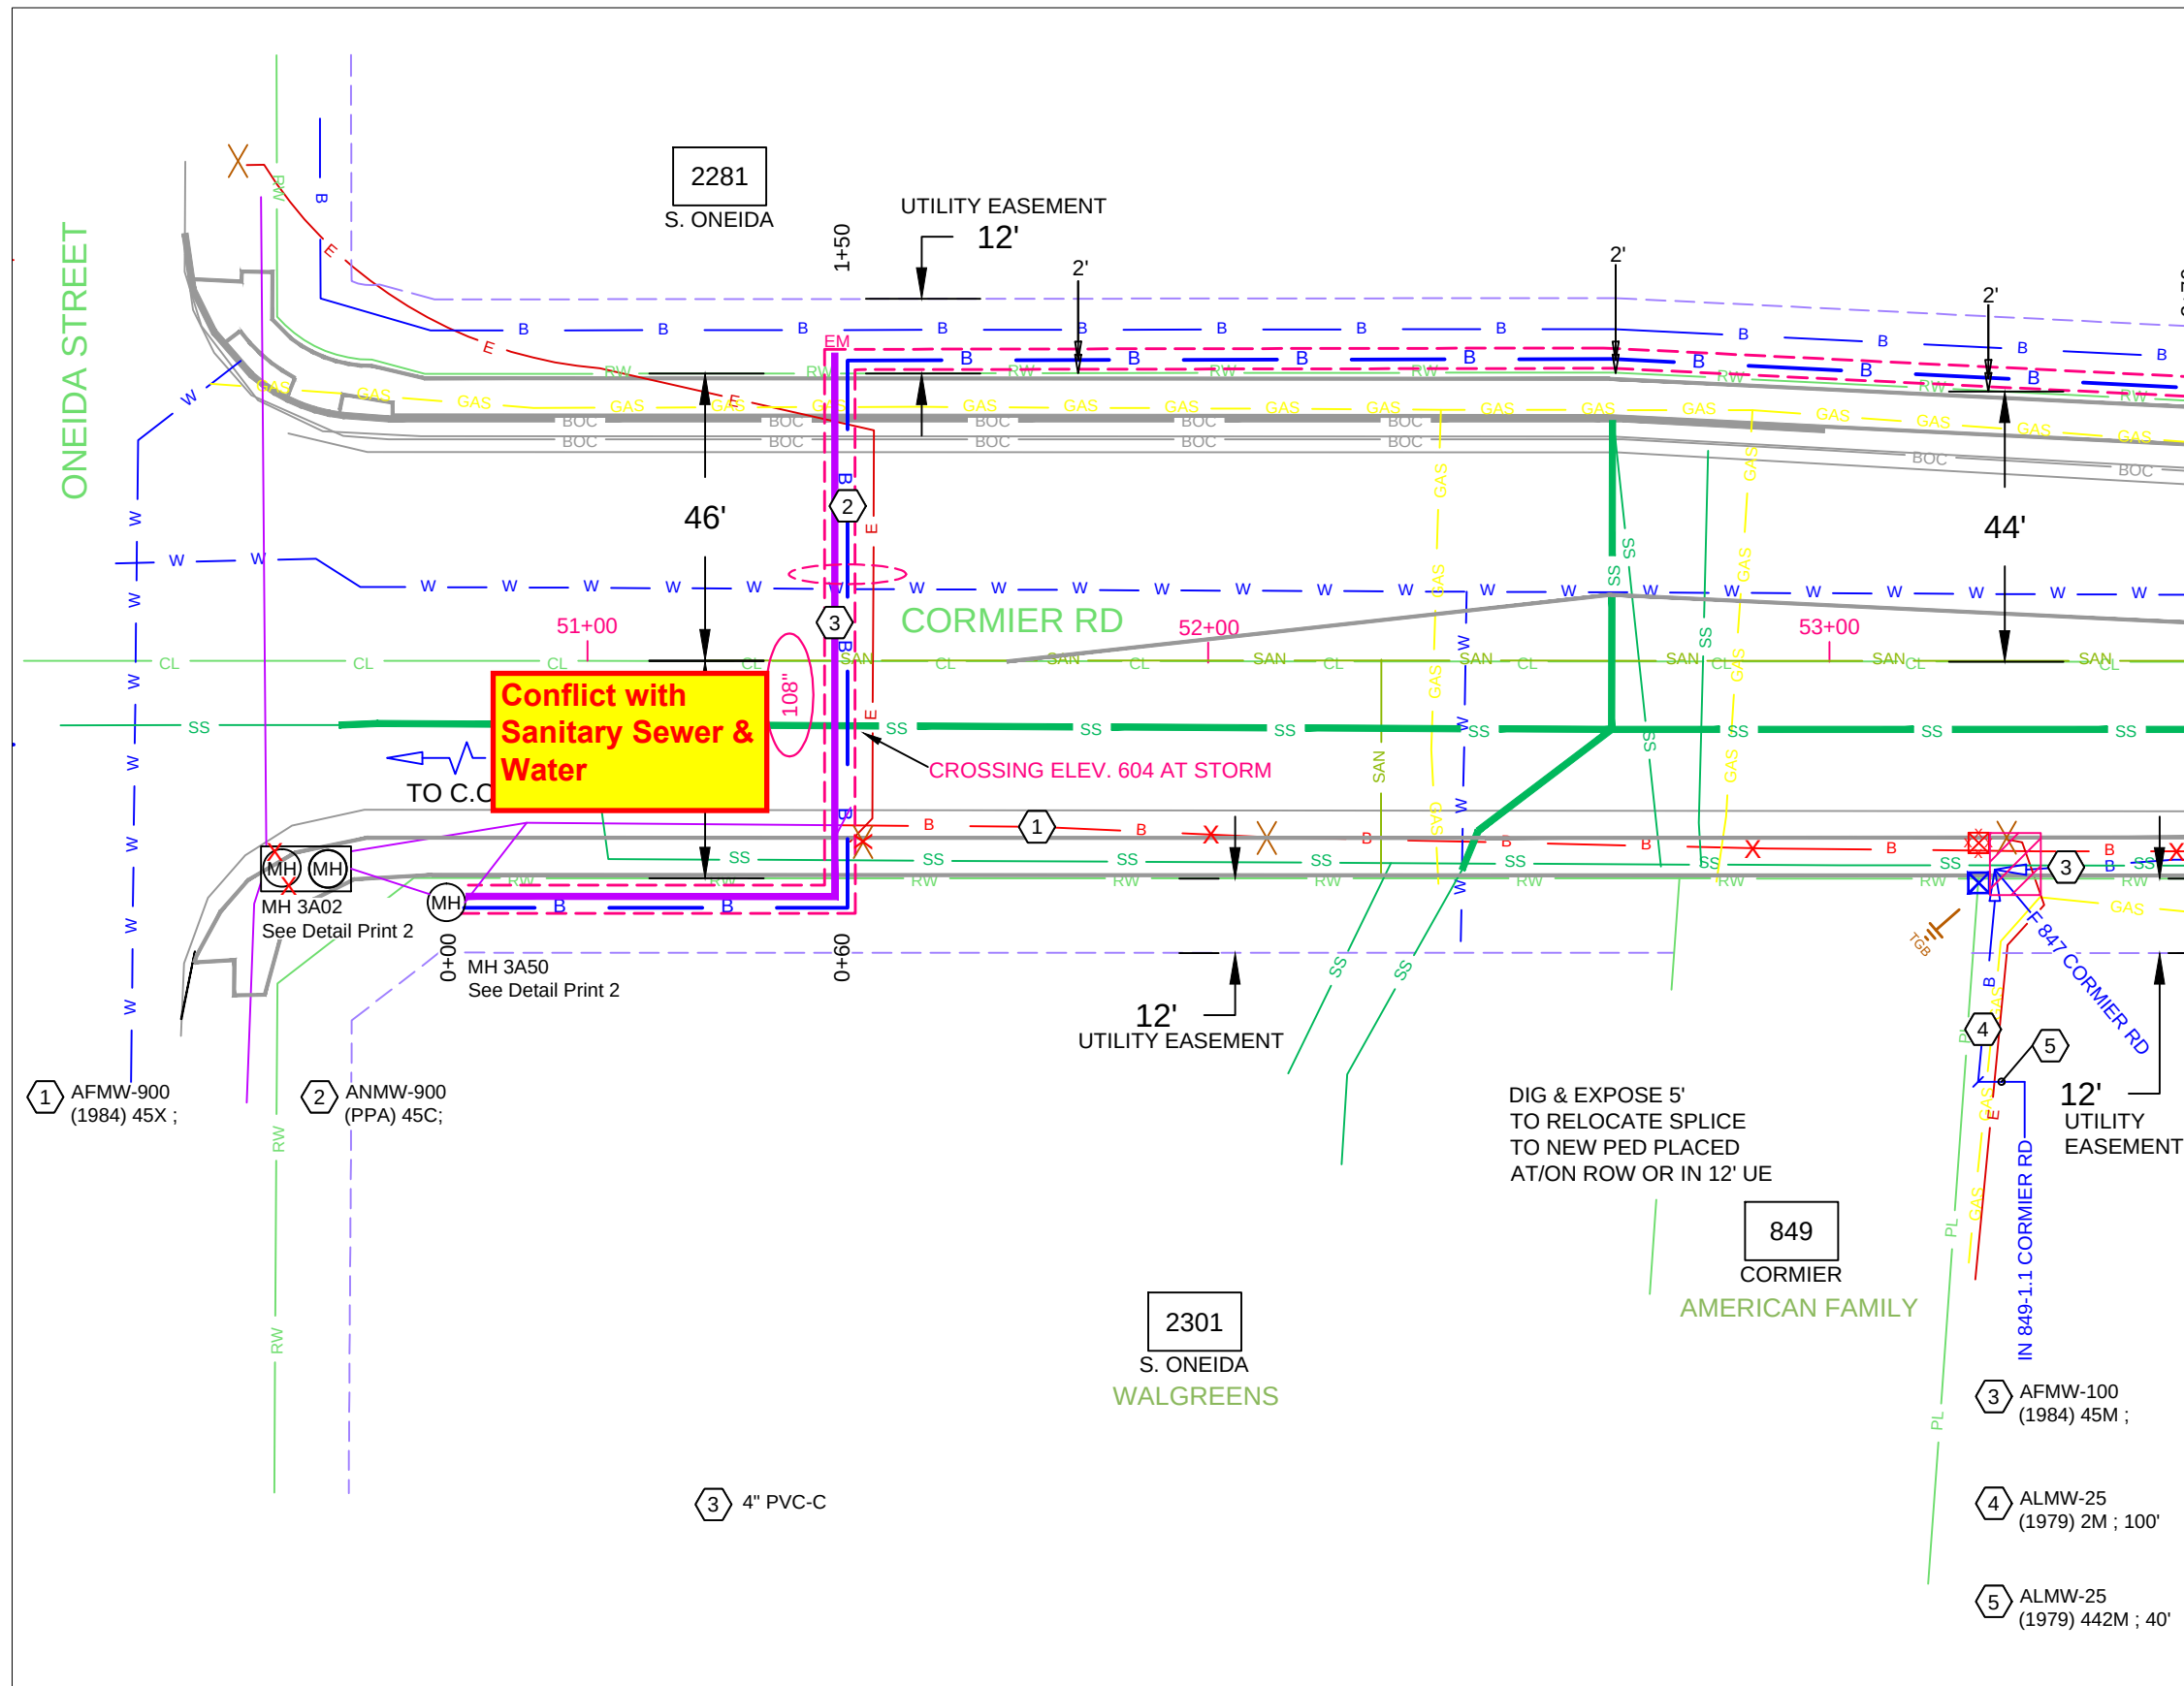




TO PRINT 04



PERMIT TYPE(S): Village of Ashwaubenon	TOWNSHIP: T23N R20E
COUNTY: Brown	SECTION: 10
JAM LAST TASK:	KV: .301 - 15
CONSTRUCTION NOTES:	
1. TRUCK ACCESSIBLE: Y	
2. WORK AREA PROTECTION IS REQUIRED.	
3. RESTORATION REQUIRED: Y	
4. PERMIT REQUIRED: Y	
5. CONTRACTOR IS RESPONSIBLE FOR UNDERSTANDING AND COMPLYING TO ALL REQUIREMENTS FOR PLACEMENT AND RESTORATION PER ANY PERMITTING AND SAFETY STANDARDS.	

T-BUG TESTING REQ'D FOR ALL DIGITAL SERVICES


	PROJECT # A015CG5	DATE SVC REQ'D 03/20/2019	
PROJECT TITLE: Cormier Rd			
DA 3122B	GEO LOC PN7462	NPANNX 920494	WC GNBYWI11
CITY: Village of Ashwaubenon			
PRIMARY ENGR. ID: JK572K		TELEPHONE # (920) 433-4200	
PRIMARY ENGR. NAME: Joe Kassab			
CONTRACTOR NAME: DEBAUCHE COMMUNICATIONS			
REVISION NOTES			
		REV. DATE:	
		PERMIT REQ'D.	Y
		PRINT	3 OF 12

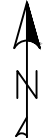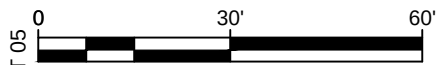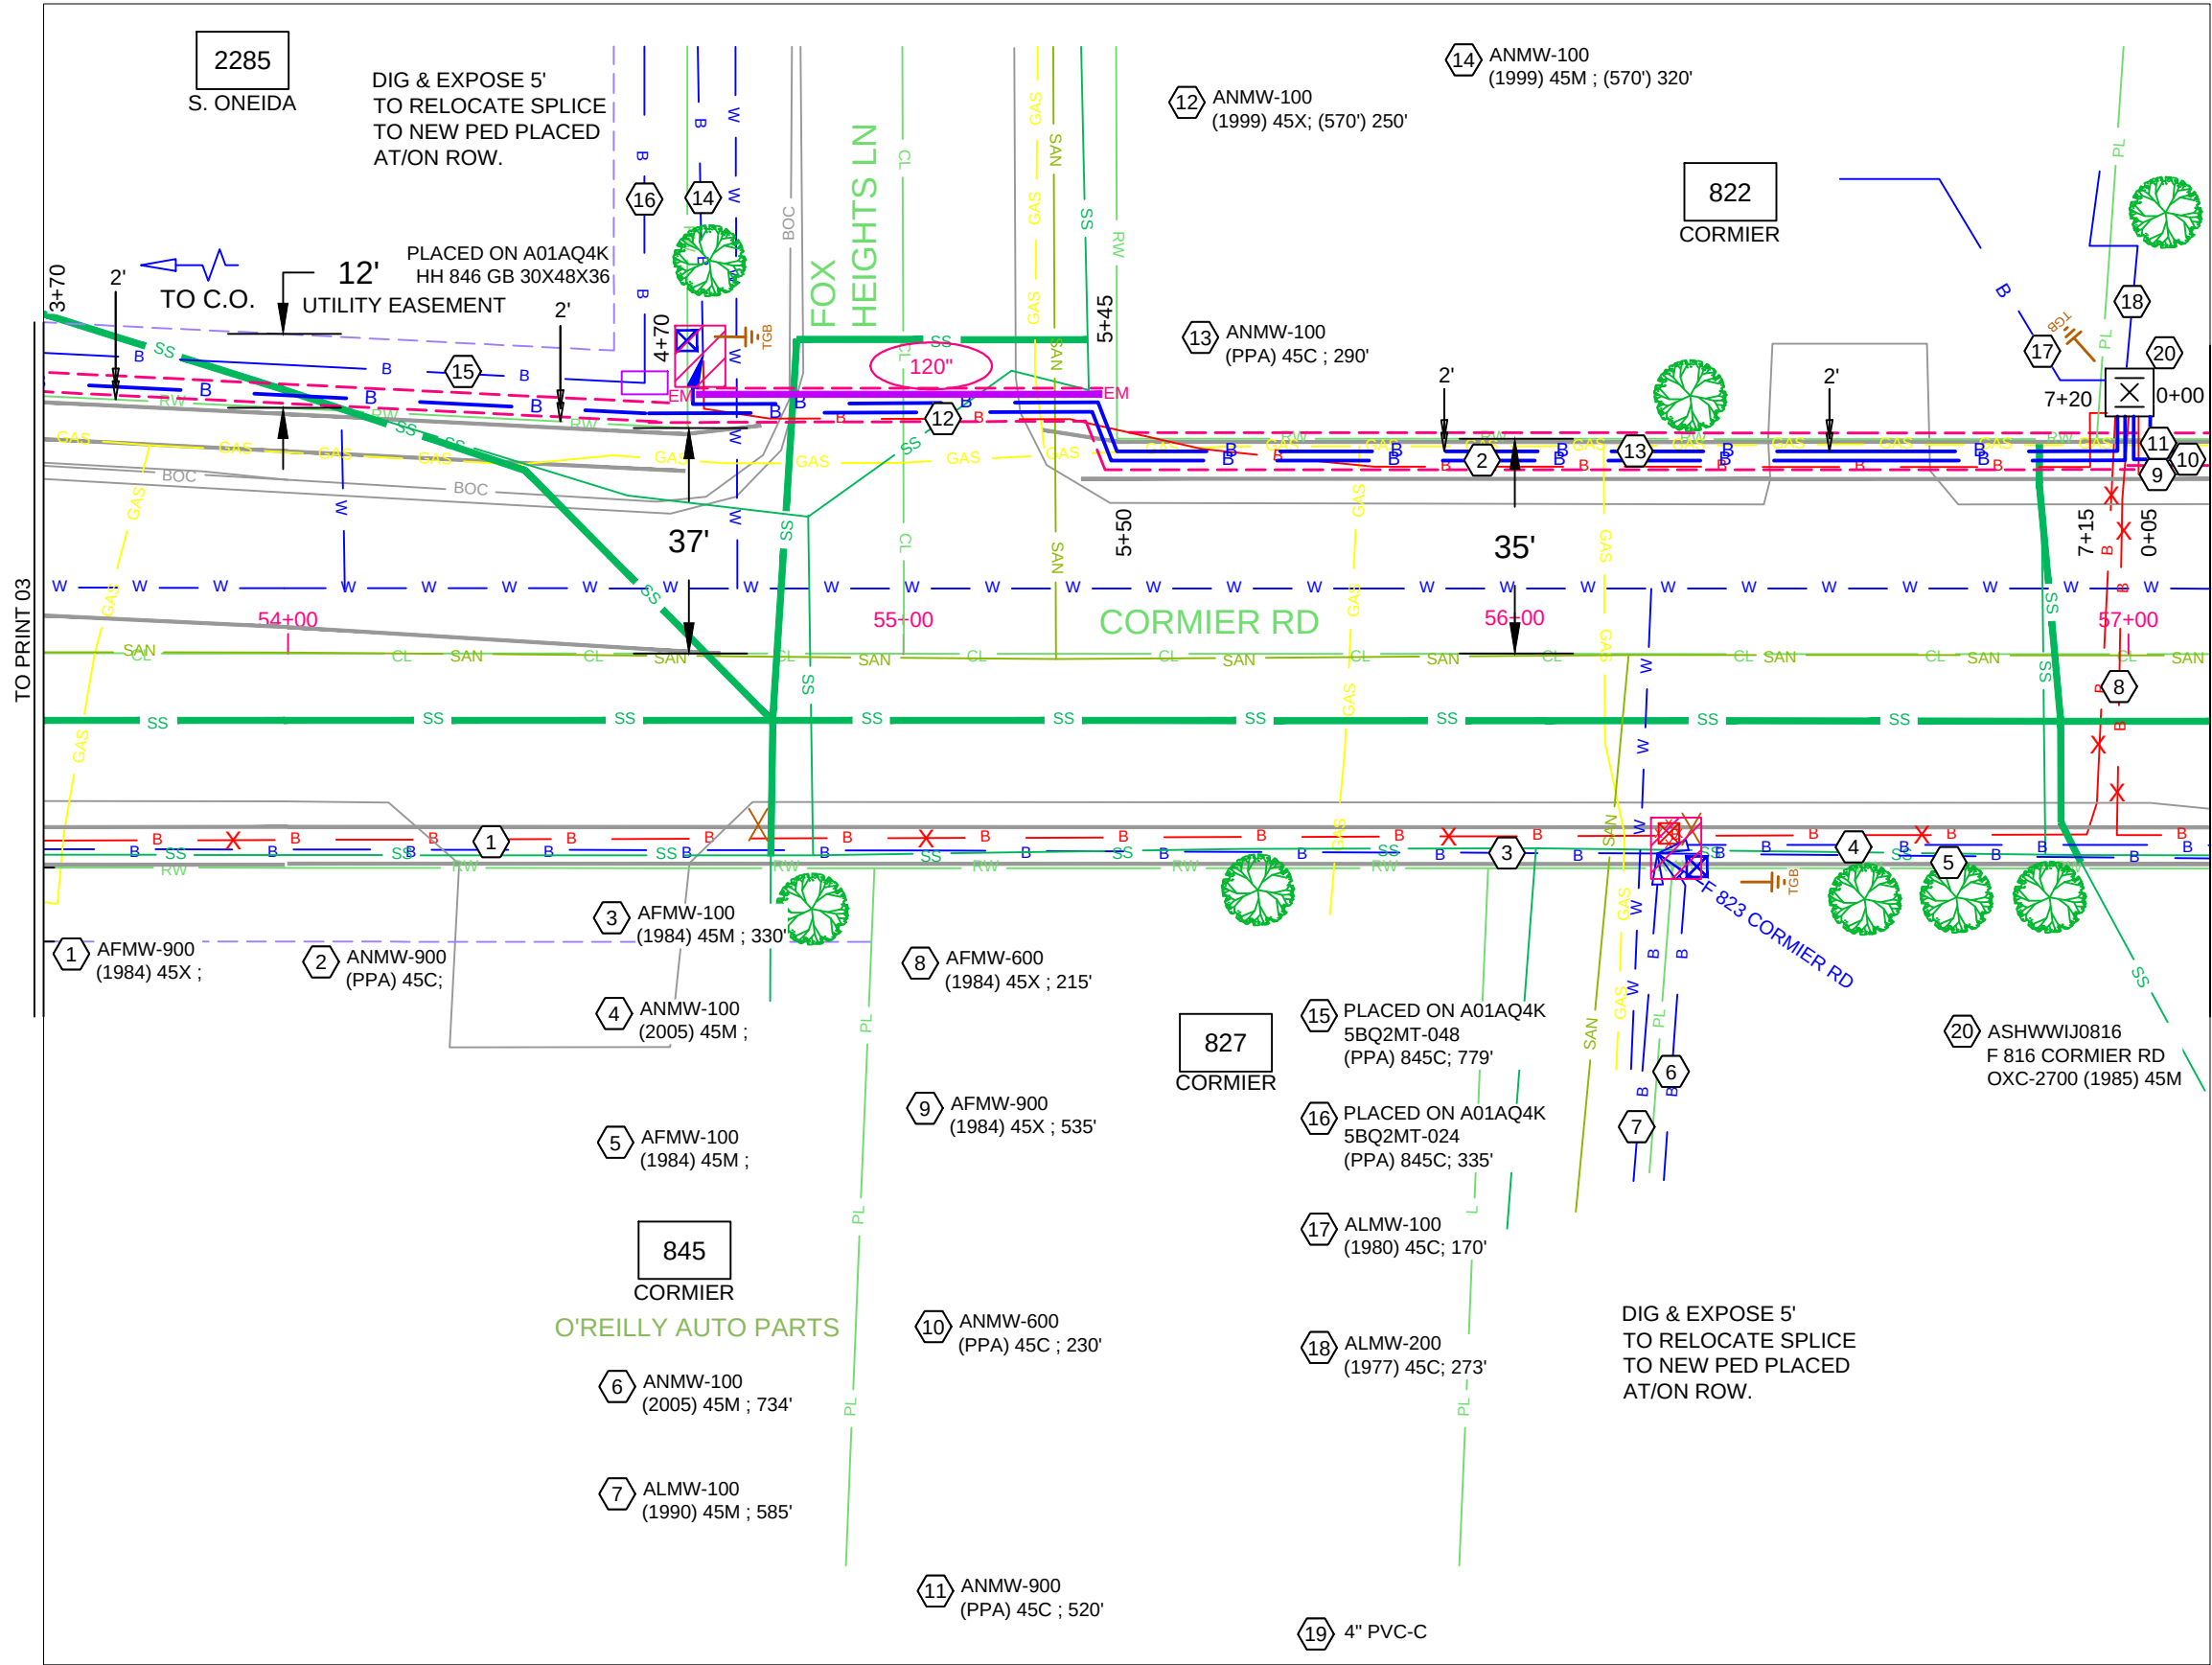


PERMIT TYPE(S): Village of Ashwaubenon	TOWNSHIP: T23N R20E
COUNTY: Brown	SECTION: 10
JAM LAST TASK:	KV: .301 - 15


CONSTRUCTION NOTES:	
1. TRUCK ACCESSIBLE: Y	
2. WORK AREA PROTECTION IS REQUIRED.	
3. RESTORATION REQUIRED: Y	
4. PERMIT REQUIRED: Y	
5. CONTRACTOR IS RESPONSIBLE FOR UNDERSTANDING AND COMPLYING TO ALL REQUIREMENTS FOR PLACEMENT AND RESTORATION PER ANY PERMITTING AND SAFETY STANDARDS.	

T-BUG TESTING REQ'D FOR ALL DIGITAL SERVICES			
		PROJECT # A015CG5	DATE SVC REQ'D 03/20/2019
PROJECT TITLE: Cormier Rd			
DA 3122B	GEO LOC PN7462	NPANNX 920494	WC GNBYWI11
CITY: Village of Ashwaubenon			
PRIMARY ENGR. ID: JK572K		TELEPHONE # (920) 433-4200	
PRIMARY ENGR. NAME: Joe Kassab			
CONTRACTOR NAME: DEBAUCHE COMMUNICATIONS			
REVISION NOTES			
		REV. DATE:	
		PERMIT REQ'D.	Y
		PRINT	4 OF 12

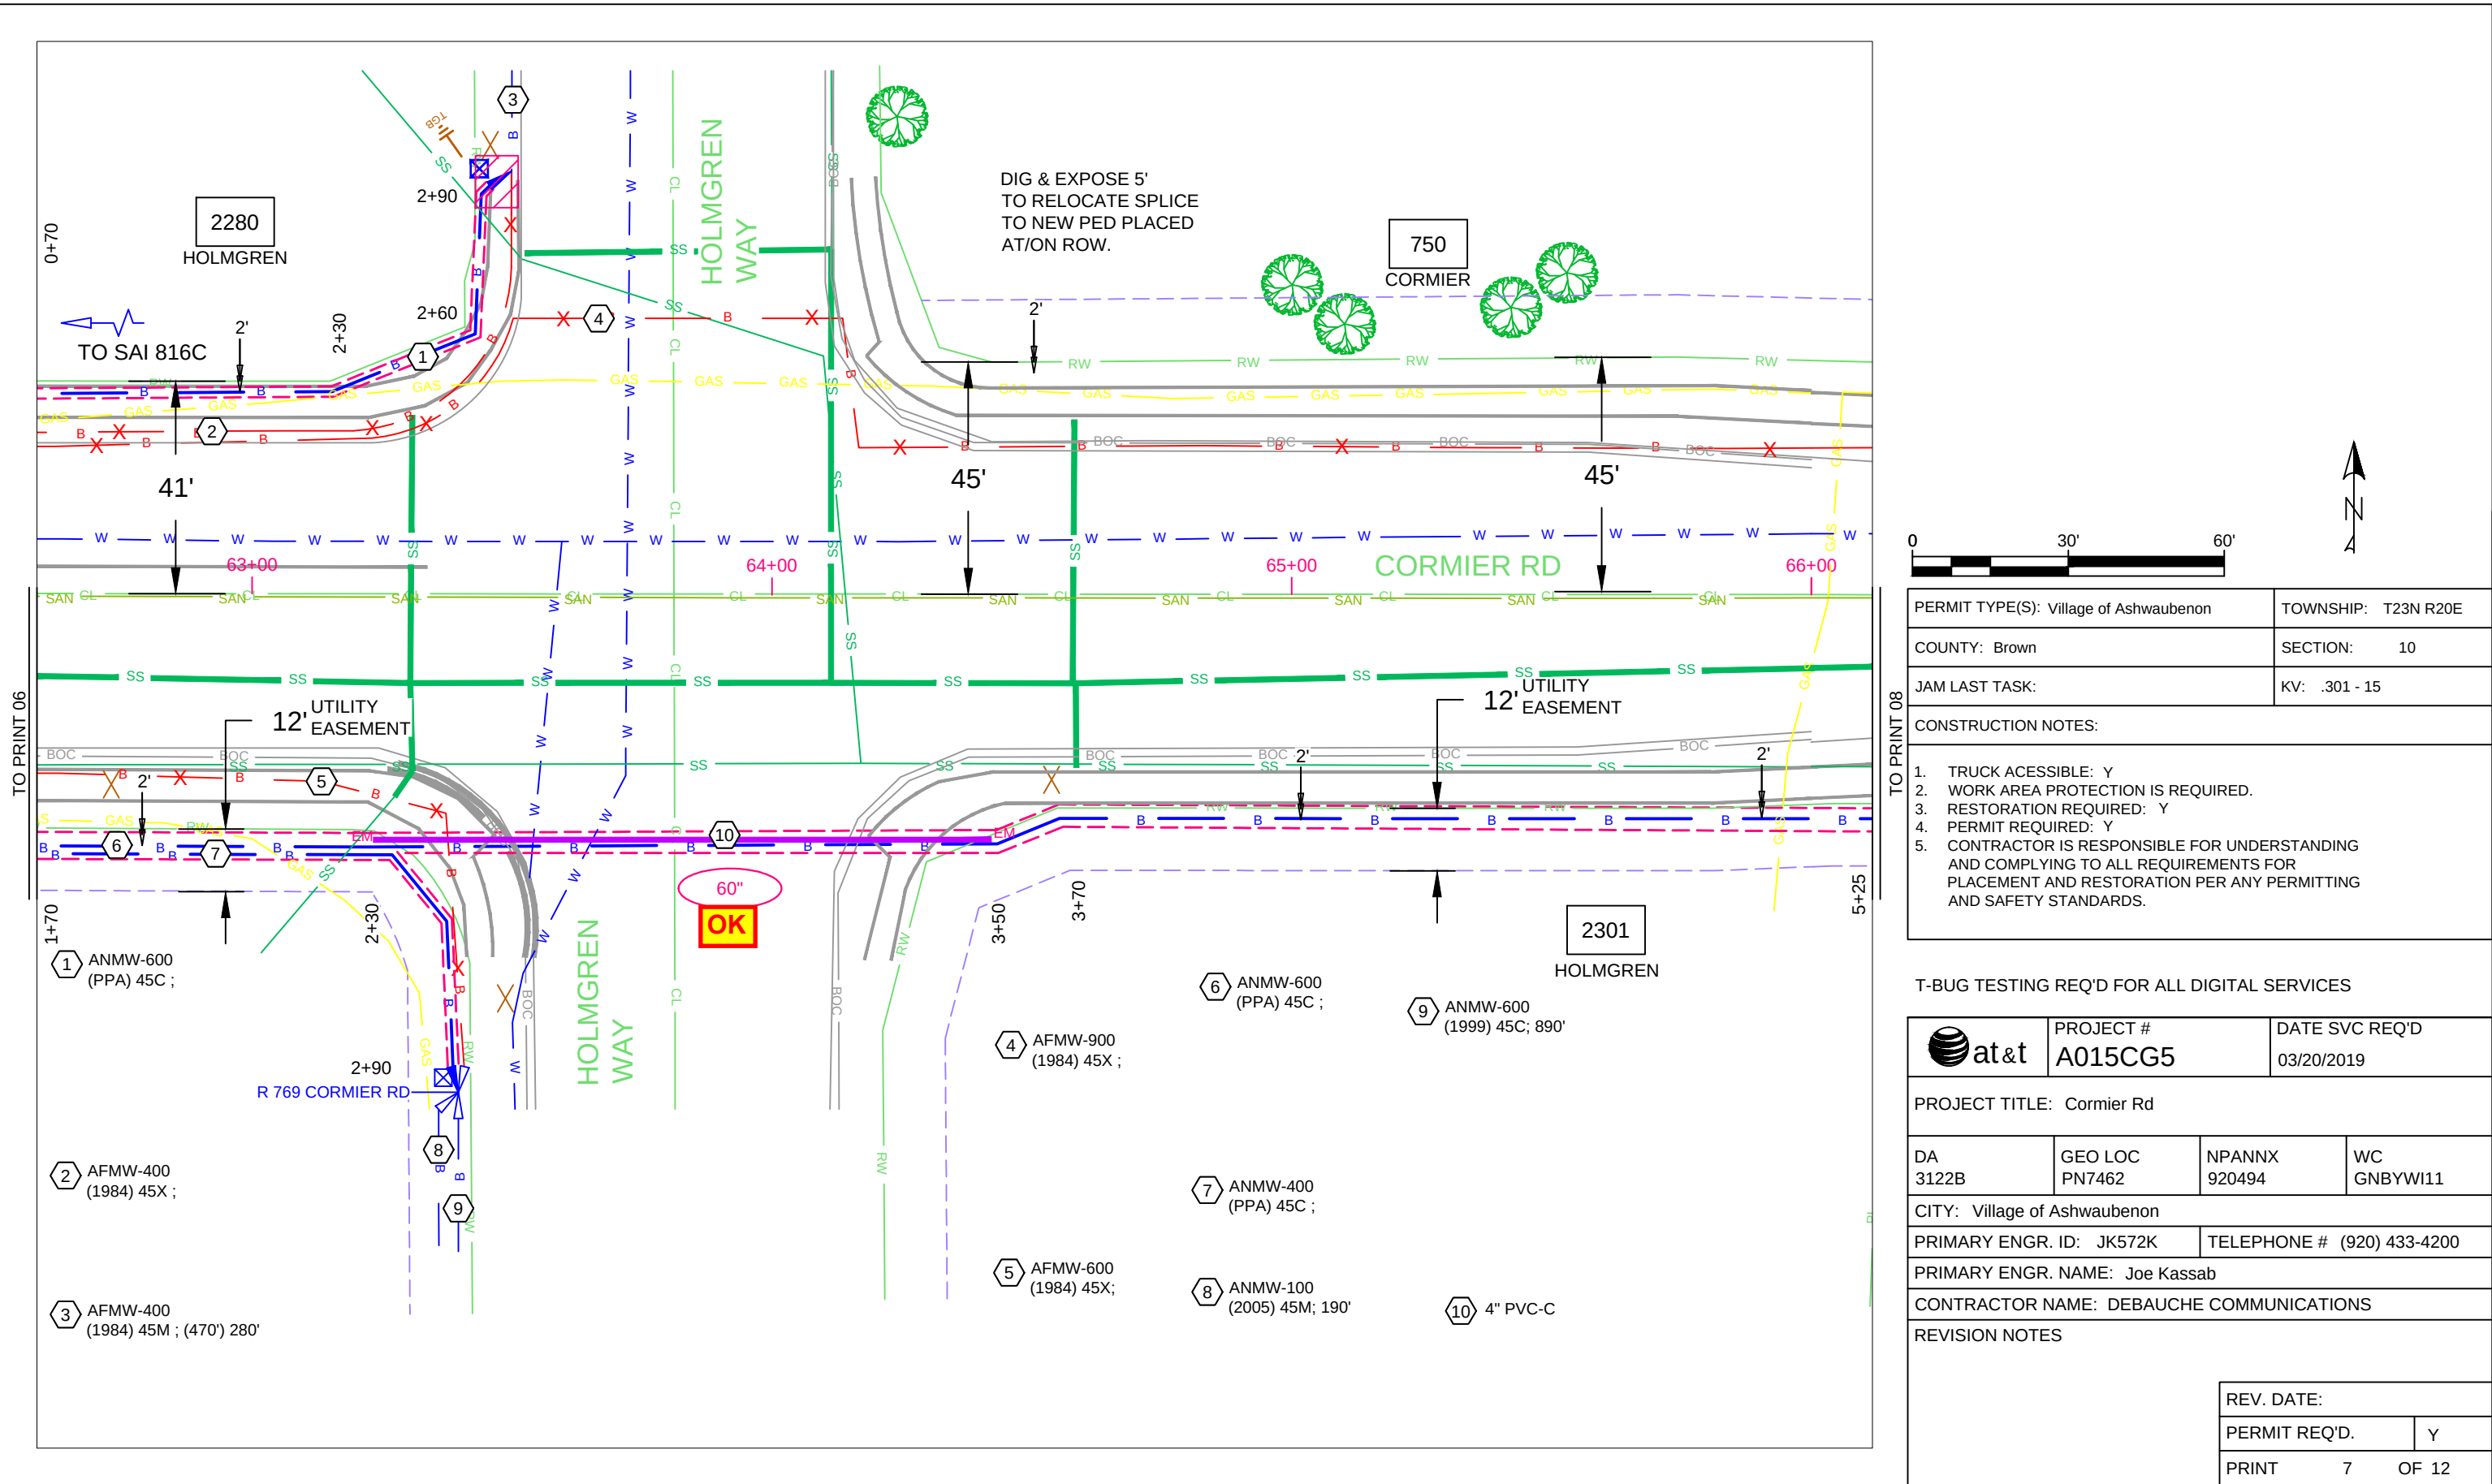

PERMIT TYPE(S): Village of Ashwaubenon		TOWNSHIP: T23N R20E	
COUNTY: Brown		SECTION: 10	
JAM LAST TASK:		KV: .301 - 15	
CONSTRUCTION NOTES:			
1. TRUCK ACESSIBLE: Y			
2. WORK AREA PROTECTION IS REQUIRED.			
3. RESTORATION REQUIRED: Y			
4. PERMIT REQUIRED: Y			
5. CONTRACTOR IS RESPONSIBLE FOR UNDERSTANDING AND COMPLYING TO ALL REQUIREMENTS FOR PLACEMENT AND RESTORATION PER ANY PERMITTING AND SAFETY STANDARDS.			
T-BUG TESTING REQ'D FOR ALL DIGITAL SERVICES			
		PROJECT # A015CG5	DATE SVC REQ'D 03/20/2019
PROJECT TITLE: Cormier Rd			
DA 3122B	GEO LOC PN7462	NPANNX 920494	WC GNBYWI11
CITY: Village of Ashwaubenon			
PRIMARY ENGR. ID: JK572K		TELEPHONE # (920) 433-4200	
PRIMARY ENGR. NAME: Joe Kassab			
CONTRACTOR NAME: DEBAUCHE COMMUNICATIONS			
REVISION NOTES			
REV. DATE:			
PERMIT REQ'D.		Y	
PRINT	7	OF 12	

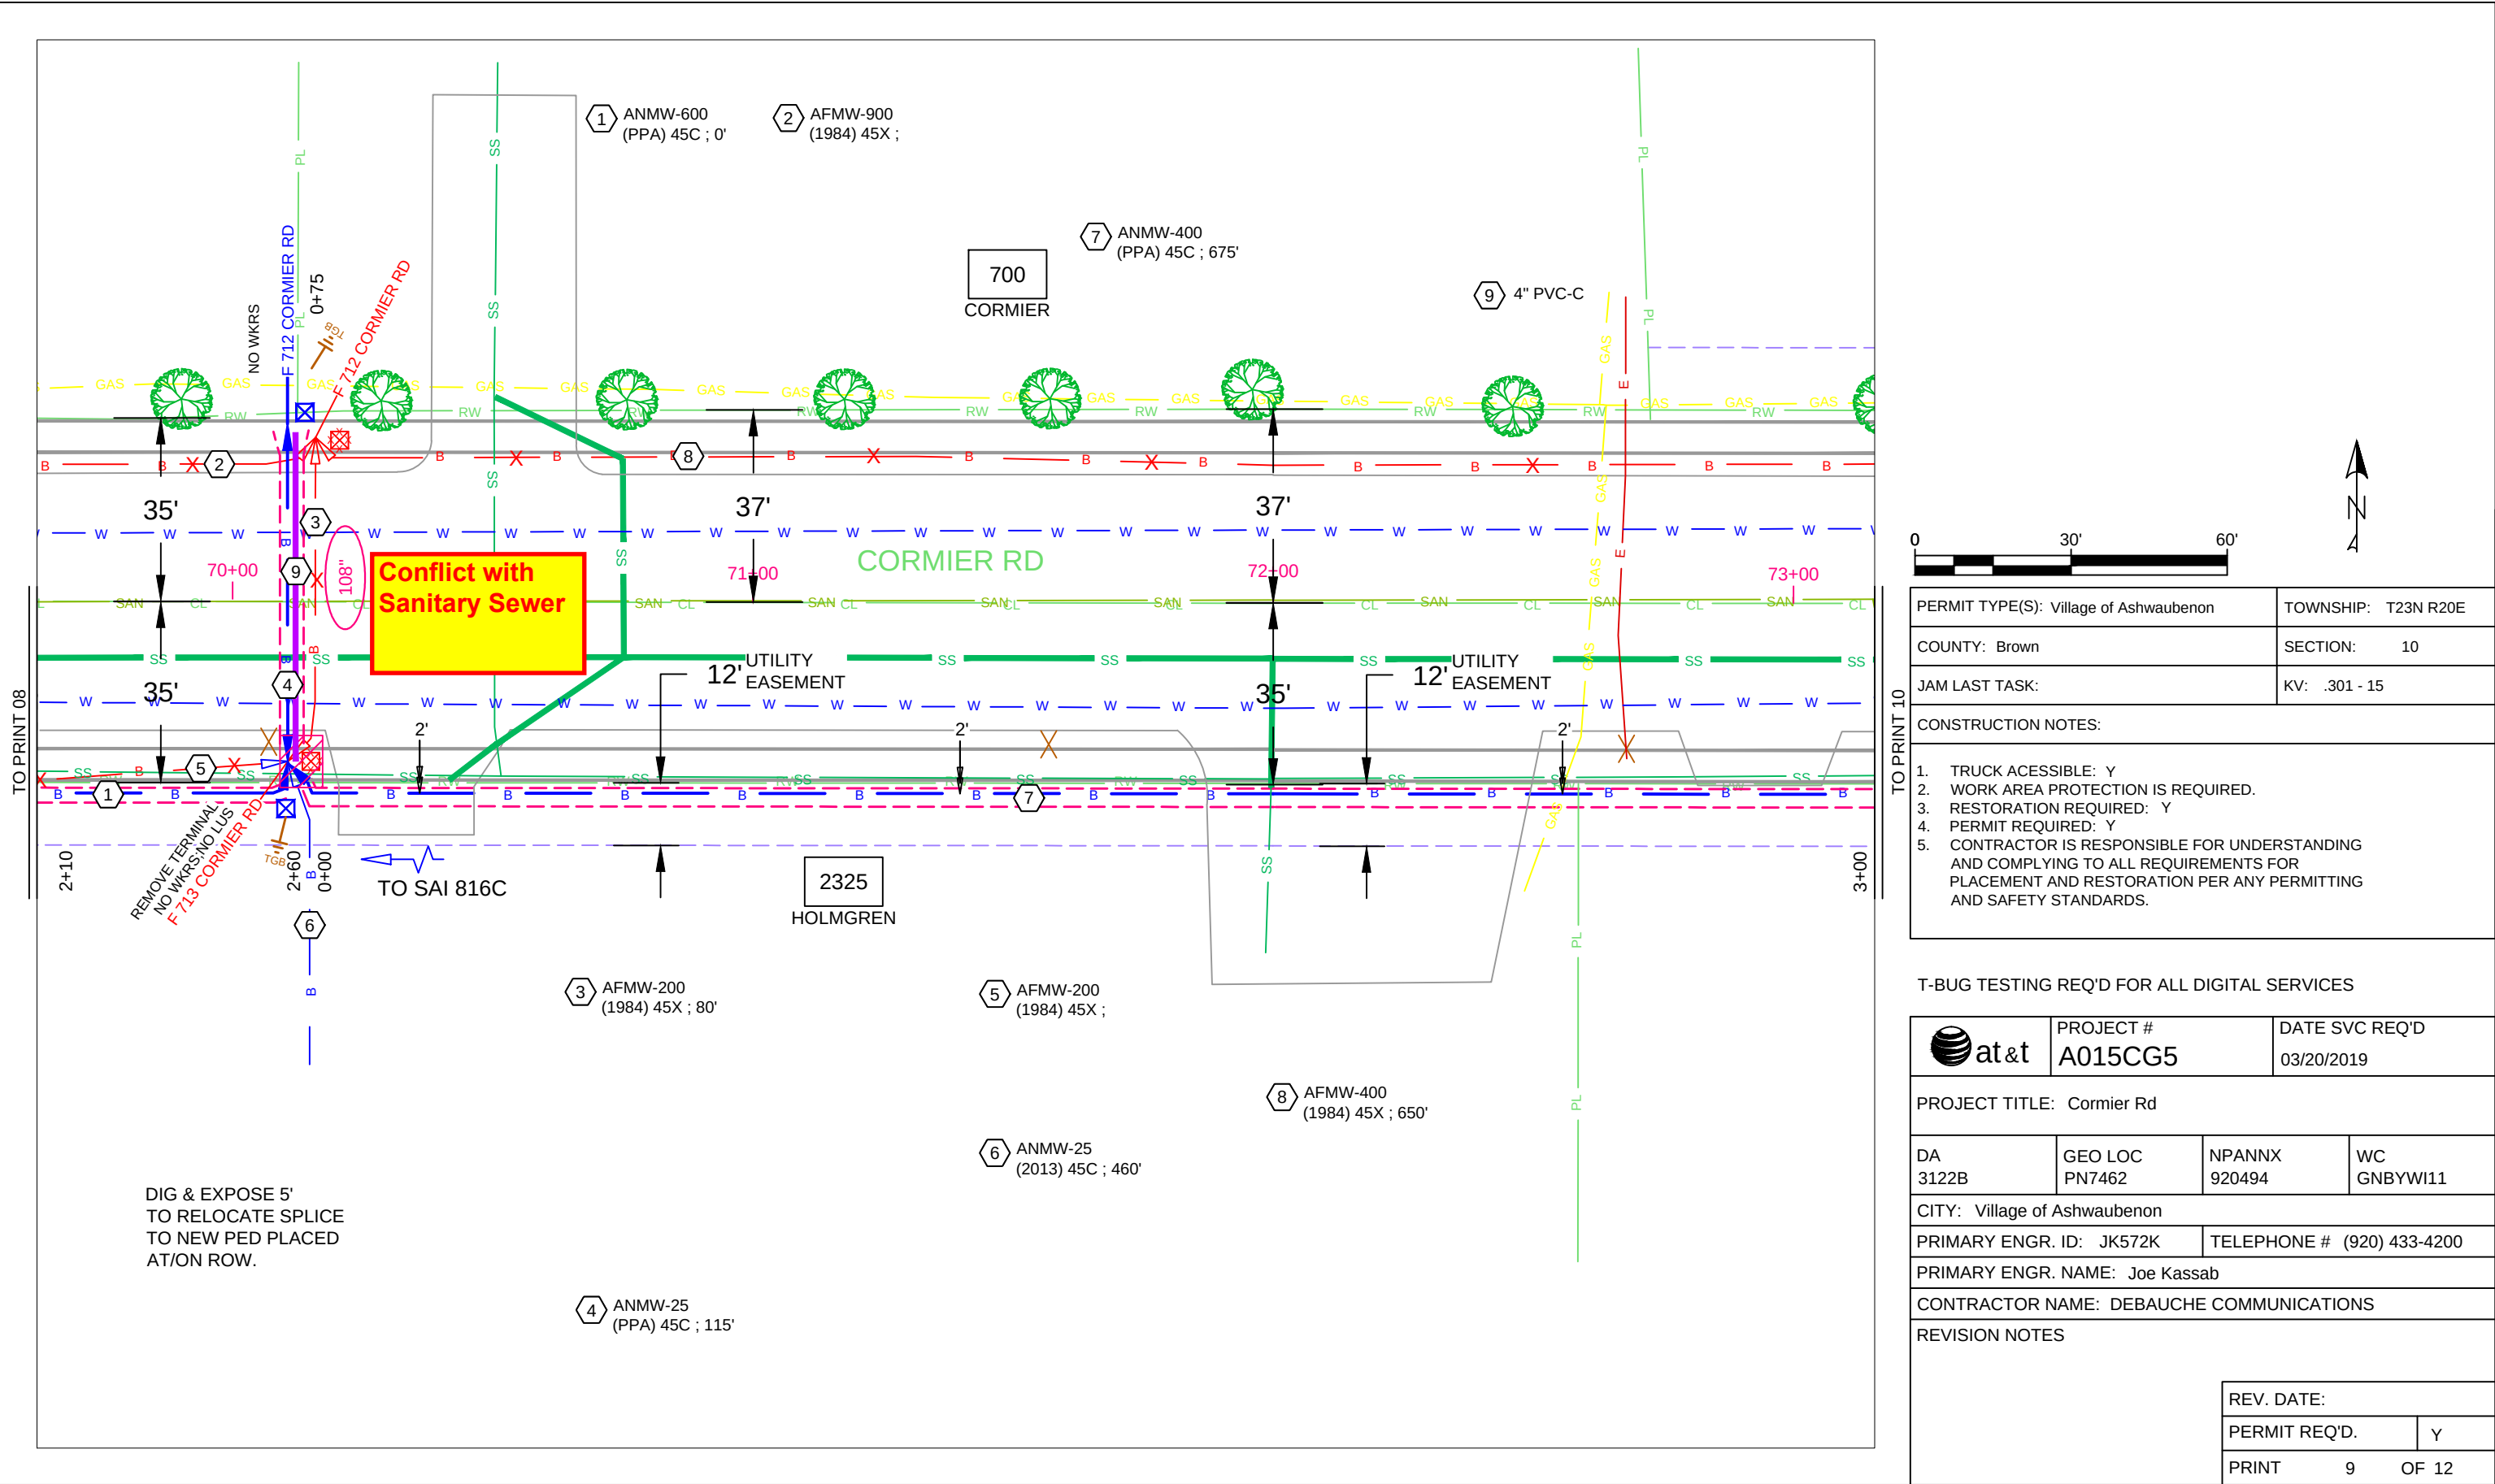

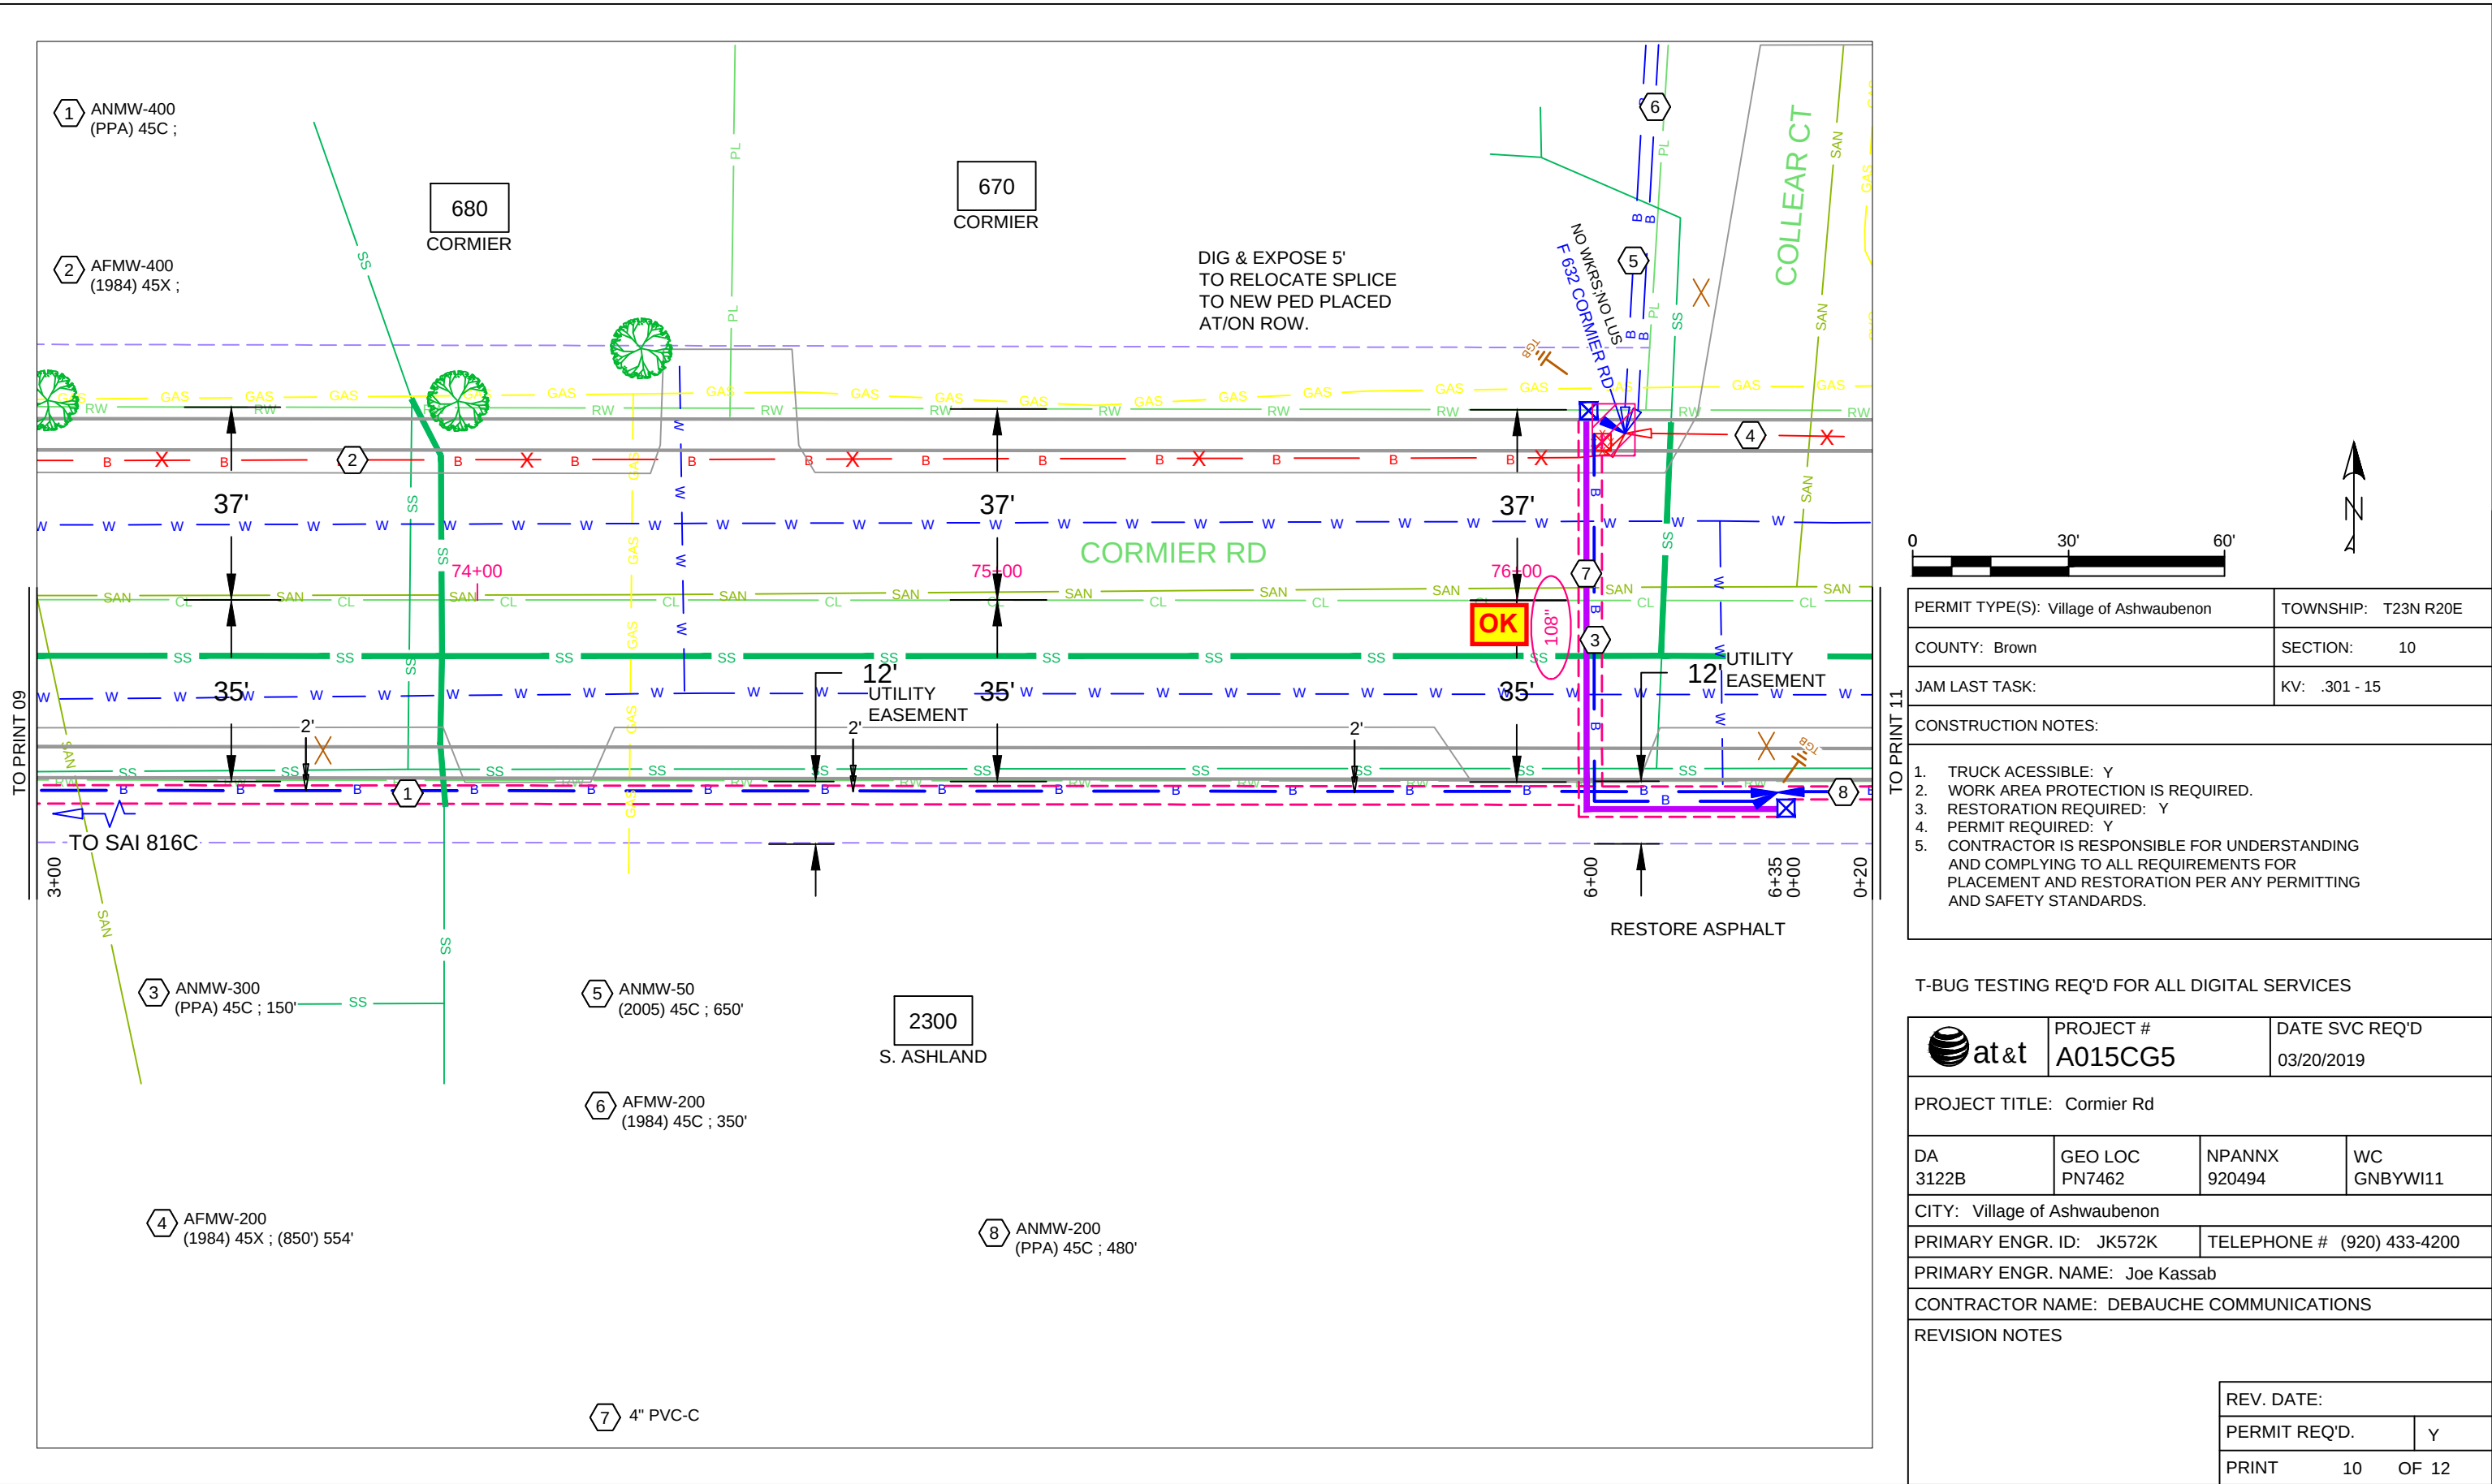

0 30' 60'

PERMIT TYPE(S): Village of Ashwaubenon TOWNSHIP: T23N R20E

COUNTY: Brown SECTION: 10

JAM LAST TASK: KV: .301 - 15

CONSTRUCTION NOTES:

1. TRUCK ACCESSIBLE: Y
2. WORK AREA PROTECTION IS REQUIRED.
3. RESTORATION REQUIRED: Y
4. PERMIT REQUIRED: Y
5. CONTRACTOR IS RESPONSIBLE FOR UNDERSTANDING AND COMPLYING TO ALL REQUIREMENTS FOR PLACEMENT AND RESTORATION PER ANY PERMITTING AND SAFETY STANDARDS.

T-BUG TESTING REQ'D FOR ALL DIGITAL SERVICES

at&t	PROJECT # A015CG5	DATE SVC REQ'D 03/20/2019
------	----------------------	------------------------------

PROJECT TITLE: Cormier Rd

DA 3122B	GEO LOC PN7462	NPANNX 920494	WC GNBYWI11
-------------	-------------------	------------------	----------------

CITY: Village of Ashwaubenon


PRIMARY ENGR. ID: JK572K TELEPHONE # (920) 433-4200

PRIMARY ENGR. NAME: Joe Kassab

CONTRACTOR NAME: DEBAUCHE COMMUNICATIONS

REVISION NOTES

REV. DATE:	
PERMIT REQ'D.	Y
PRINT	10 OF 12

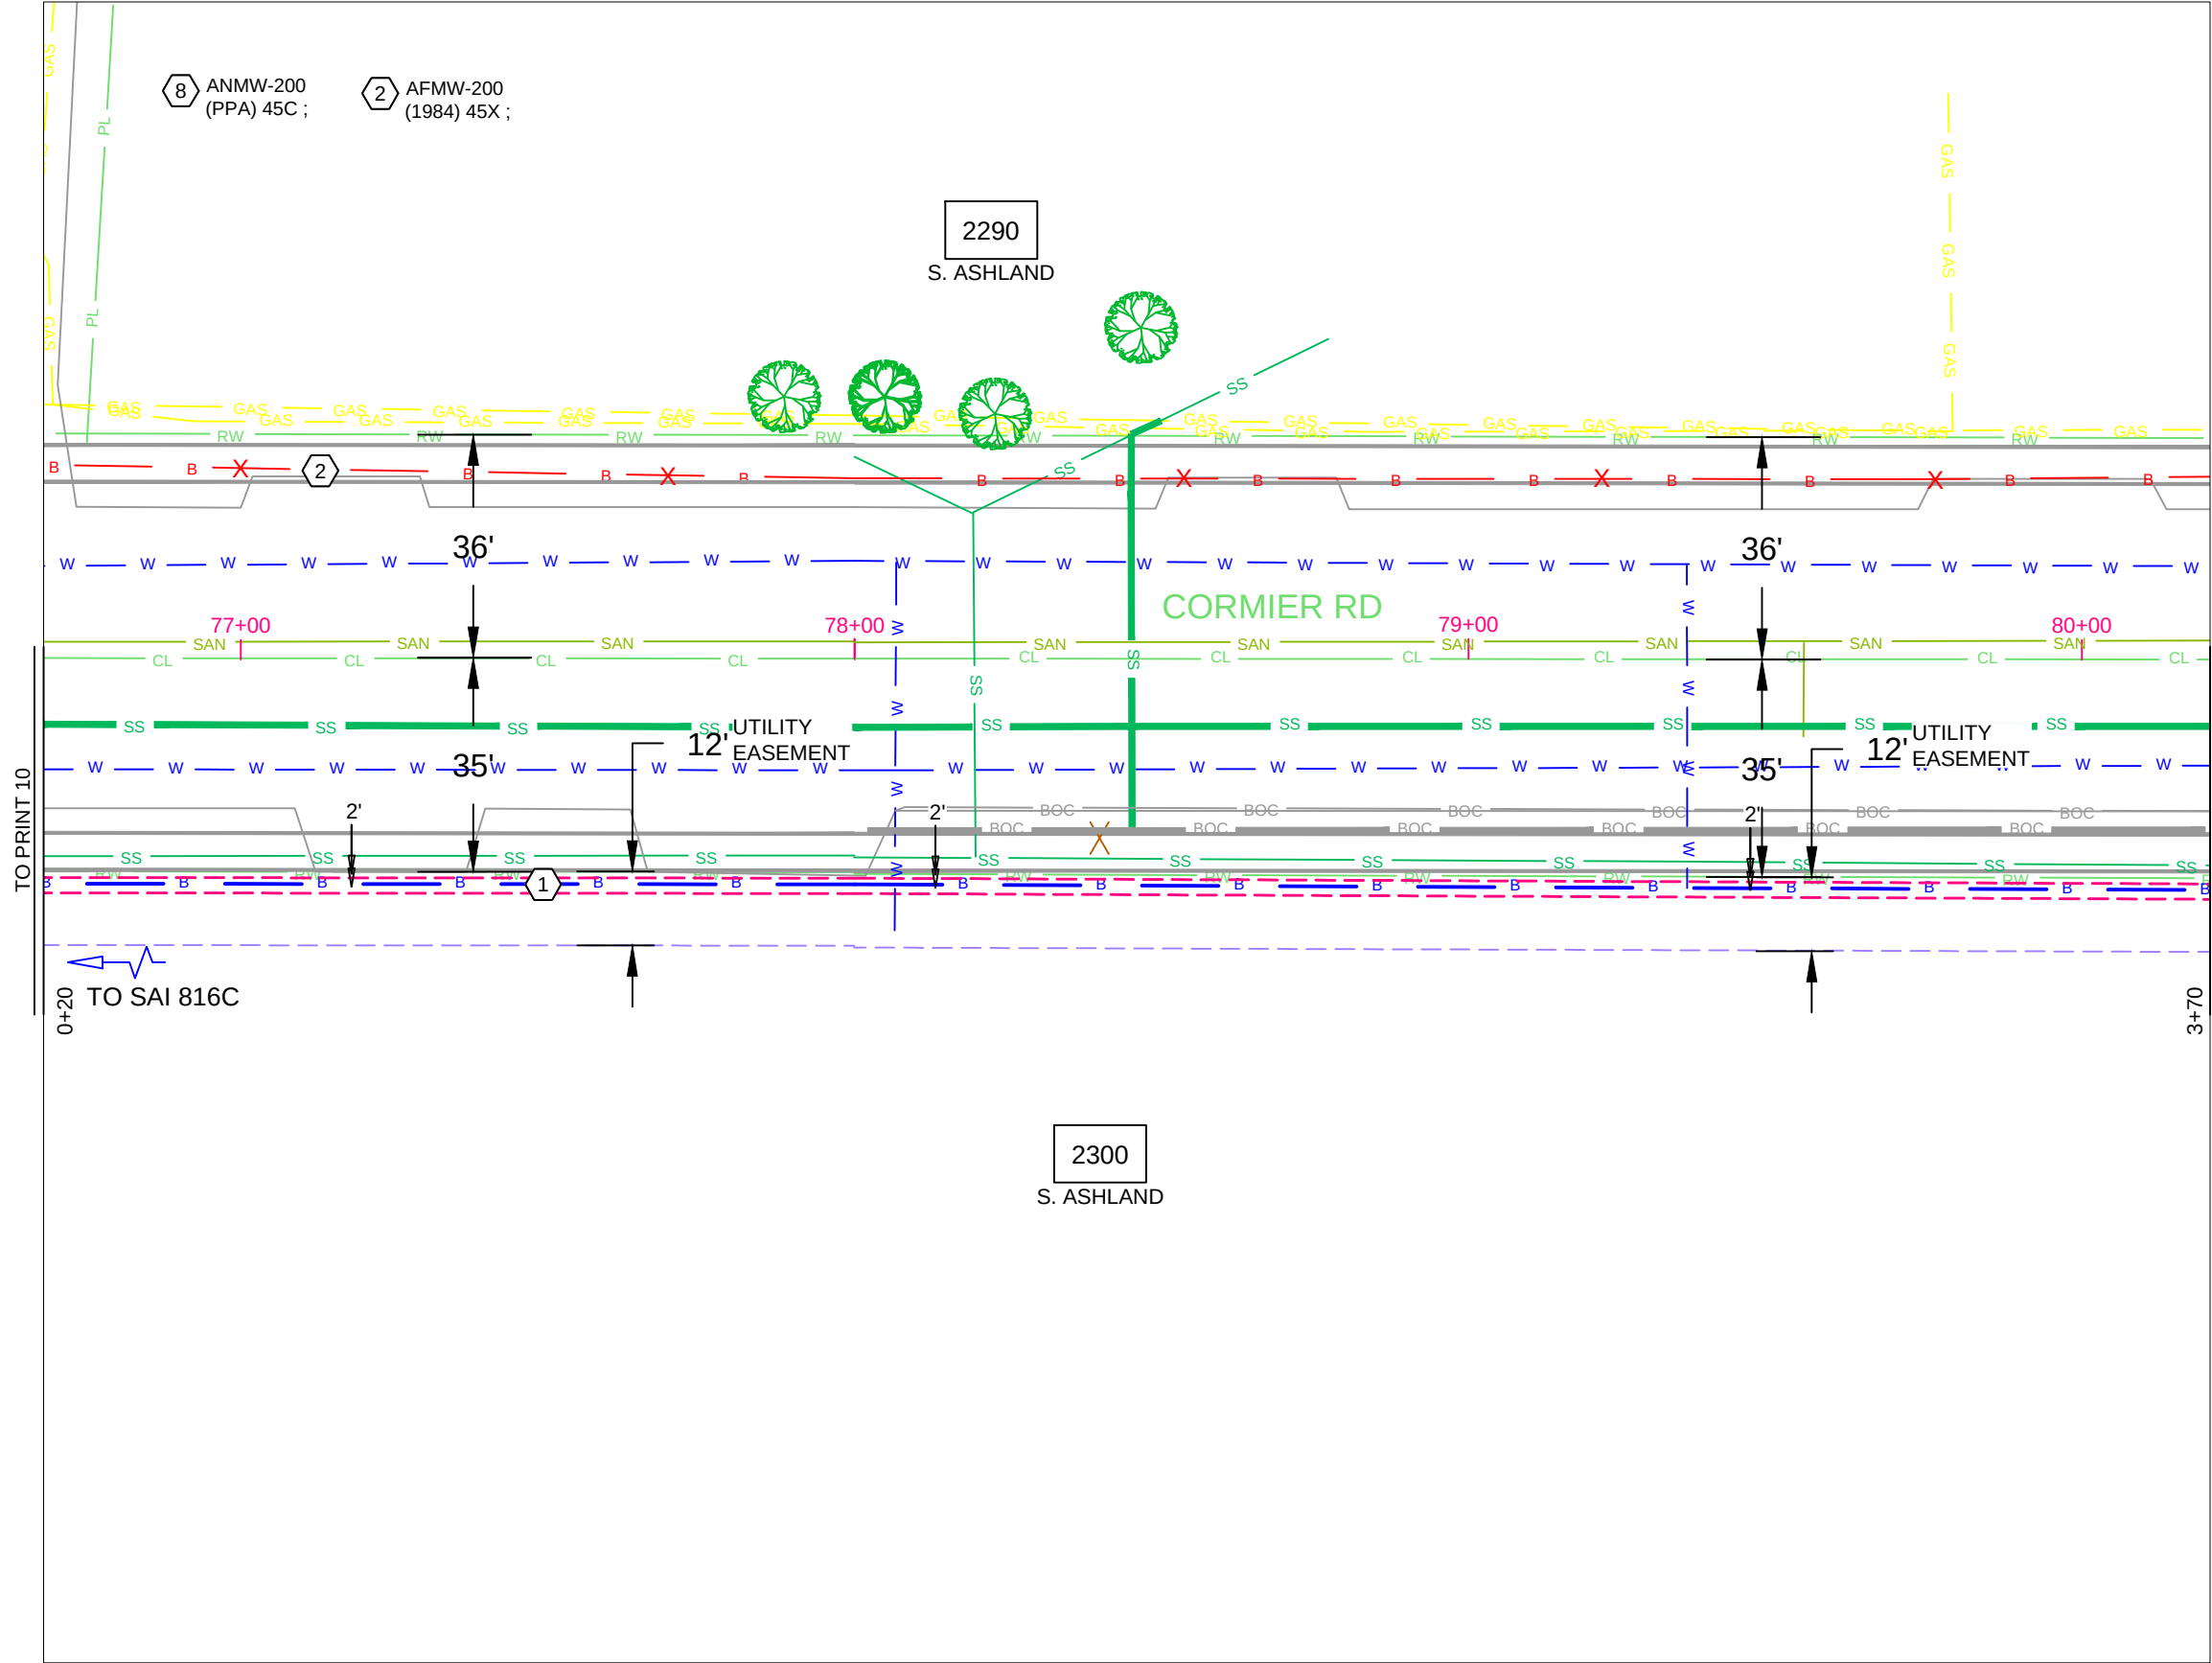

PERMIT TYPE(S): Village of Ashwaubenon	TOWNSHIP: T23N R20E
COUNTY: Brown	SECTION: 10
JAM LAST TASK:	KV: .301 - 15

CONSTRUCTION NOTES:
1. TRUCK ACCESSIBLE: Y
2. WORK AREA PROTECTION IS REQUIRED.
3. RESTORATION REQUIRED: Y
4. PERMIT REQUIRED: Y
5. CONTRACTOR IS RESPONSIBLE FOR UNDERSTANDING AND COMPLYING TO ALL REQUIREMENTS FOR PLACEMENT AND RESTORATION PER ANY PERMITTING AND SAFETY STANDARDS.

T-BUG TESTING REQ'D FOR ALL DIGITAL SERVICES

 at&t		PROJECT # A015CG5	DATE SVC REQ'D 03/20/2019
PROJECT TITLE: Cormier Rd			
DA 3122B	GEO LOC PN7462	NPANNX 920494	WC GNBYWI11
CITY: Village of Ashwaubenon			
PRIMARY ENGR. ID: JK572K		TELEPHONE # (920) 433-4200	
PRIMARY ENGR. NAME: Joe Kassab			
CONTRACTOR NAME: DEBAUCHE COMMUNICATIONS			
REVISION NOTES			
		REV. DATE:	
		PERMIT REQ'D.	Y
		PRINT	11 OF 12

