


PROJECT ID: 9266-11-01
WITH: N/A

COUNTY: BROWN

ORDER OF SHEETS

Section No. 1	Title
Section No. 2	Typical Sections and Details (Includes Erosion Control Plan)
Section No. 3	Estimate of Quantities
Section No. 3	Miscellaneous Quantities
Section No. 4	Right of Way Plat
Section No. 5	Plan and Profile
Section No. 6	Standard Detail Drawings
Section No. 7	Sign Plates
Section No. 8	Structure Plans
Section No. 9	Computer Earthwork Data
Section No. 9	Cross Sections

TOTAL SHEETS =

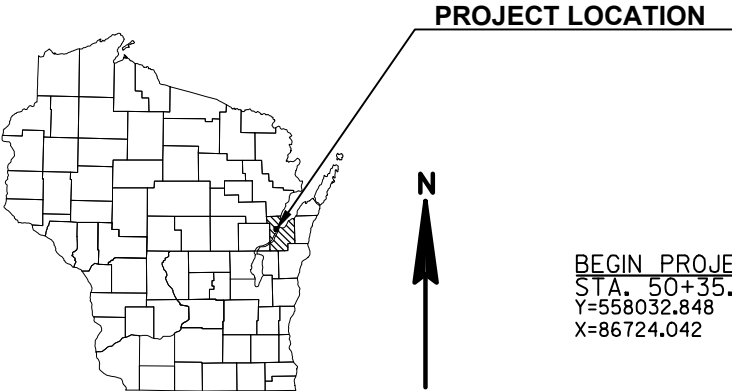

DESIGN DESIGNATION

A.A.D.T.	2019	=	7200
A.A.D.T.	2039	=	8100
D.H.V.	(2039)	=	1102
D.D.		=	59/41
T.		=	3.7%
DESIGN SPEED		=	40 MPH
ESALS		=	1,100,000

CONVENTIONAL SYMBOLS

PLAN	
CORPORATE LIMITS	
PROPERTY LINE	
LOT LINE	
LIMITED HIGHWAY EASEMENT	
EXISTING RIGHT OF WAY	
PROPOSED OR NEW R/W LINE	
SLOPE INTERCEPT	
REFERENCE LINE	
EXISTING CULVERT	
PROPOSED CULVERT (Box or Pipe)	
COMBUSTIBLE FLUIDS	
MARSH AREA	
WOODED OR SHRUB AREA	


PROFILE	
GRADE LINE	
ORIGINAL GROUND	
MARSH OR ROCK PROFILE (To be noted as such)	
SPECIAL DITCH	
GRADE ELEVATION	
CULVERT (Profile View)	
UTILITIES	
ELECTRIC	
FIBER OPTIC	
GAS	
SANITARY SEWER	
STORM SEWER	
TELEPHONE	
WATER	
UTILITY PEDESTAL	
POWER POLE	
TELEPHONE POLE	

STATE OF WISCONSIN
DEPARTMENT OF TRANSPORTATION

PLAN OF PROPOSED IMPROVEMENT

V ASHWAUBENON, CORMIER RD
ONEIDA ST - ASHLAND AVE
CORMIER ROAD
BROWN COUNTY

STATE PROJECT NUMBER
9266-11-01

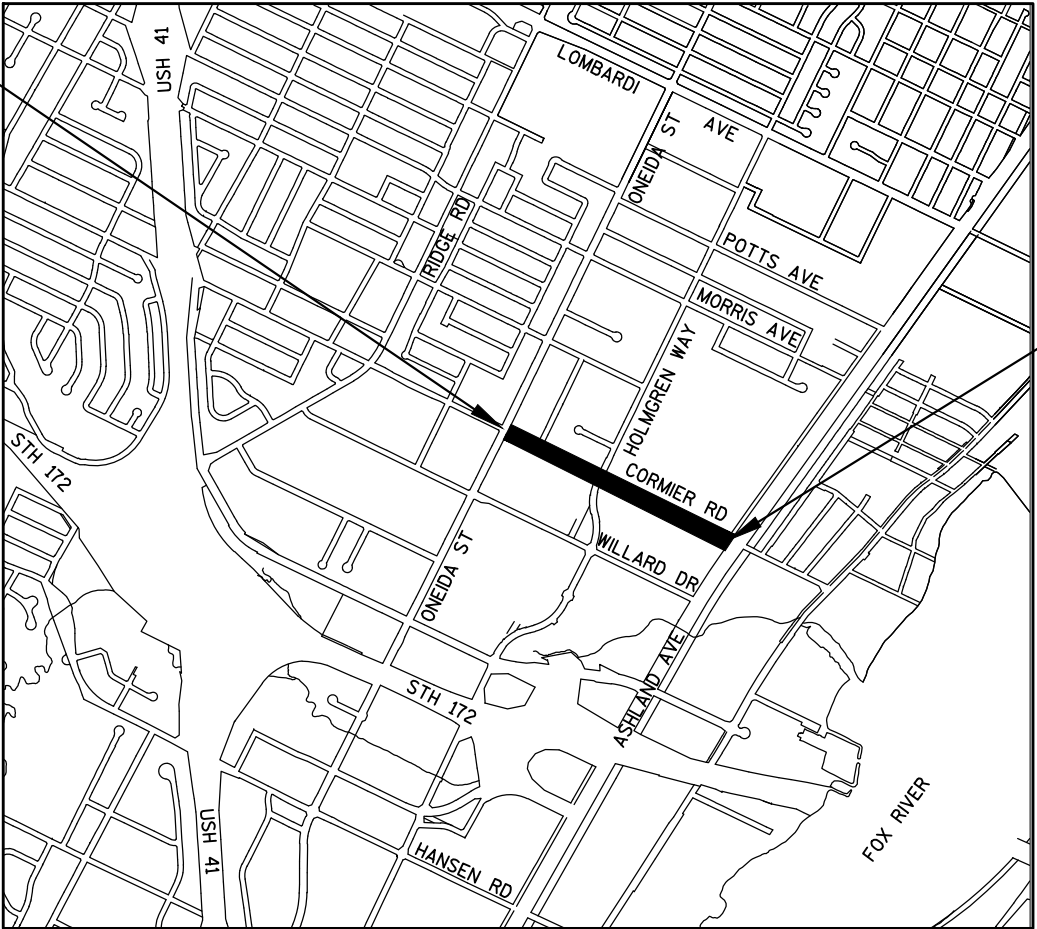

LAYOUT
SCALE 0 1/2 MILE
TOTAL NET LENGTH OF CENTERLINE = 0.617 MI. (URBAN)



HORIZONTAL POSITIONS SHOWN ON THIS PLAN ARE WISCONSIN COUNTY COORDINATES, BROWN COUNTY, NAD83 (2011), IN U.S. SURVEY FEET. VALUES ARE GRID COORDINATES, GRID BEARINGS, AND GRID DISTANCES. GRID DISTANCES MAY BE USED AS GROUND DISTANCES.

STATE PROJECT	FEDERAL PROJECT	
	PROJECT	CONTRACT
9266-11-01		

ACCEPTED FOR VILLAGE OF ASHWAUBENON	
DATE	VILLAGE ADMINISTRATOR
ORIGINAL PLANS PREPARED BY AYRES ASSOCIATES	
(Date)	(Signature)
STATE OF WISCONSIN DEPARTMENT OF TRANSPORTATION	
PREPARED BY	
Surveyor	AYRES ASSOCIATES
Designer	AYRES ASSOCIATES
Management Consultant	SHORT ELLIOTT HENDRICKSON, INC.
APPROVED FOR THE DEPARTMENT	
DATE:	(Management Consultant Signature)
E	

Depth of Gas Main =2.8'
Not enough info on storm.
Gas main in potential conflict w/
Storm Main.

Depth of Gas Main = 3.3'
Gas main in close
proximity to proposed
catch basin.
No conflict likely due to
tie to existing storm.

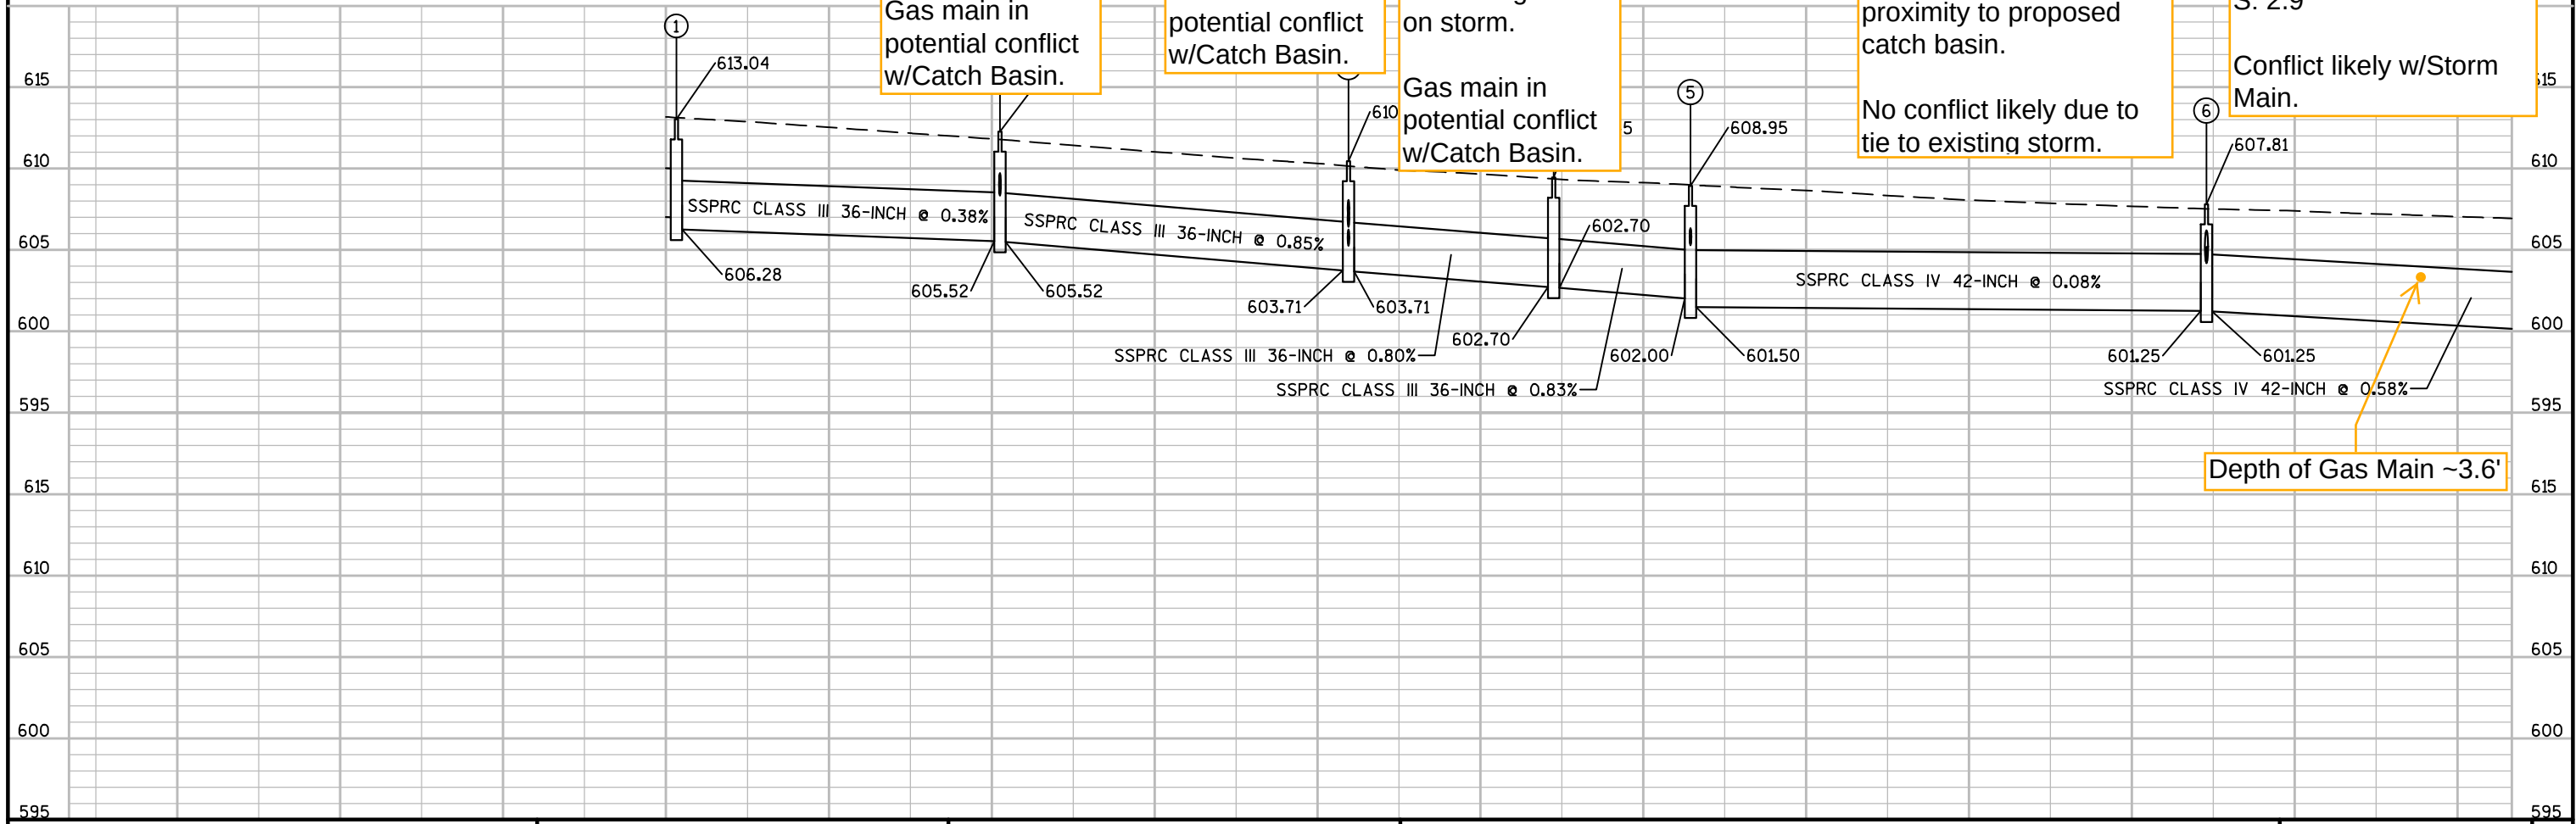
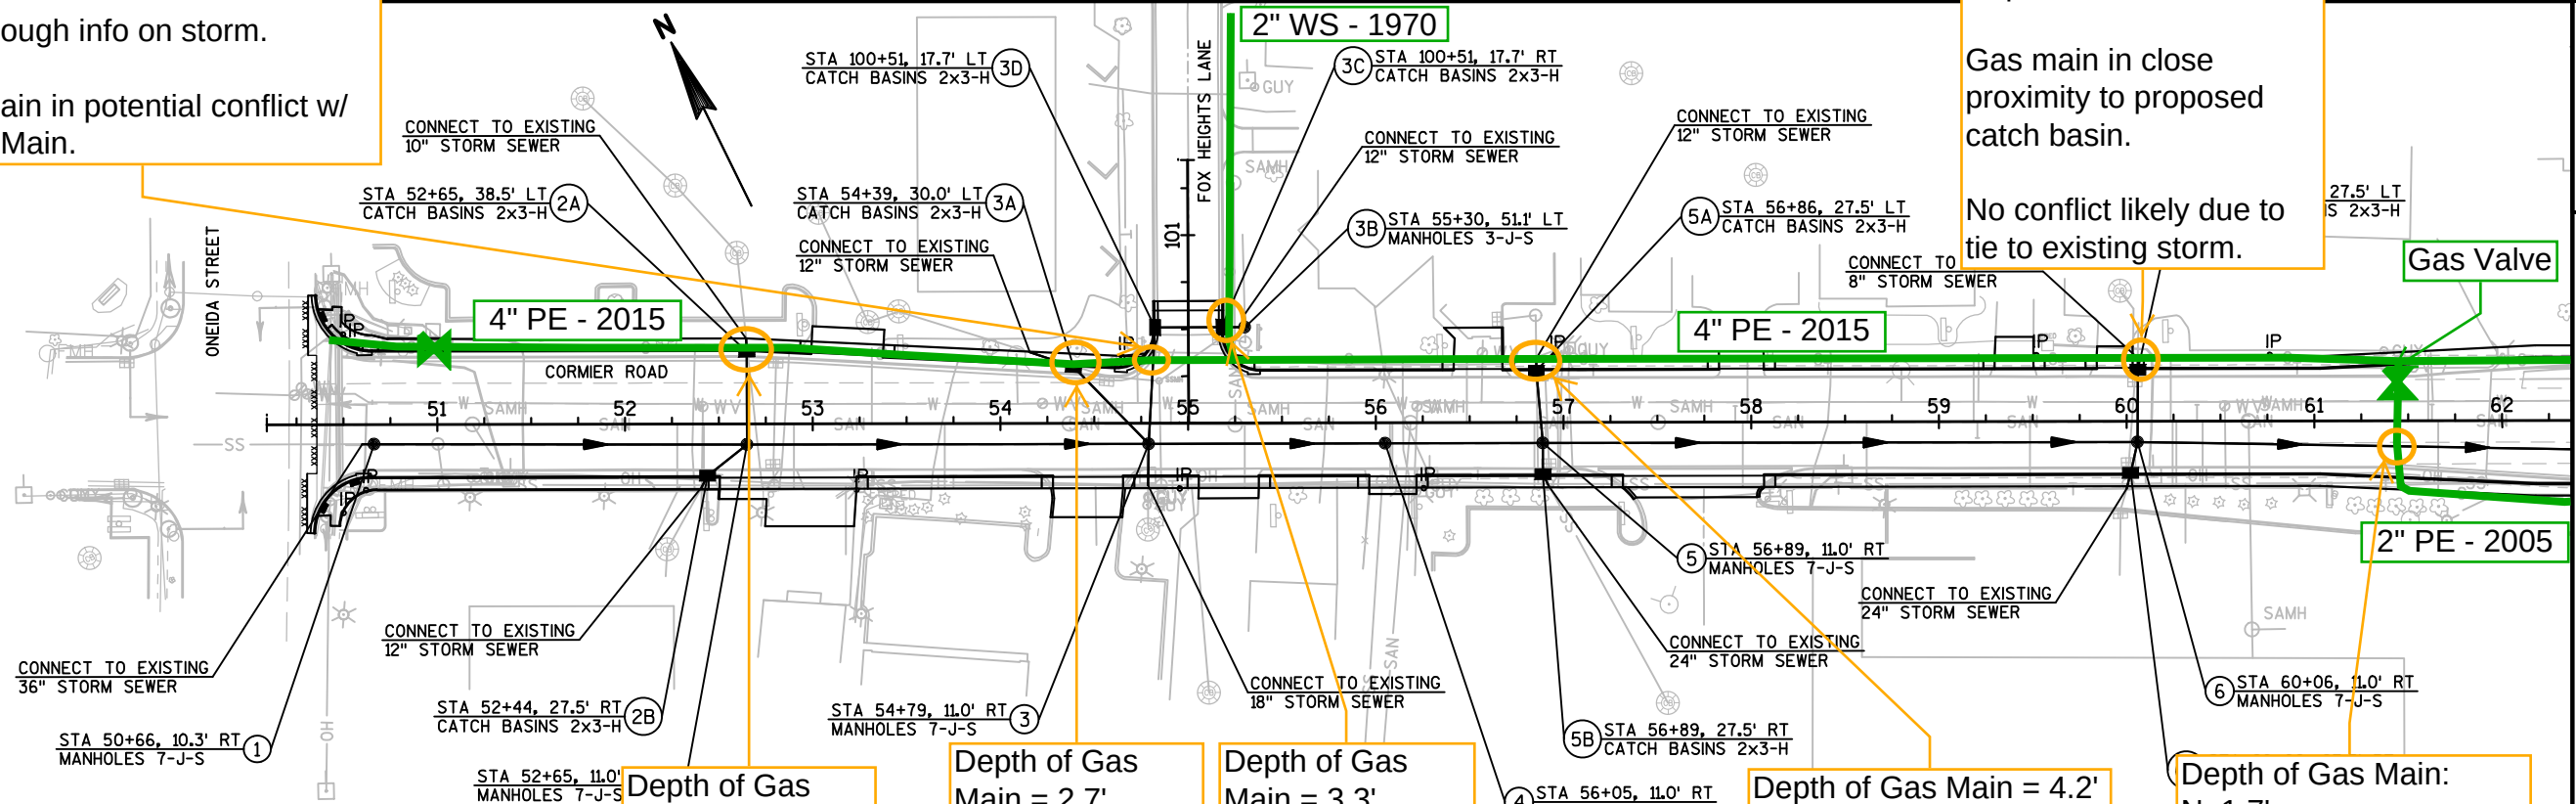


2 Tying into proposed storm.



Depth of Gas Main = 3.1'


No conflict likely.

8" WS High
Pressure Gas main
in this area

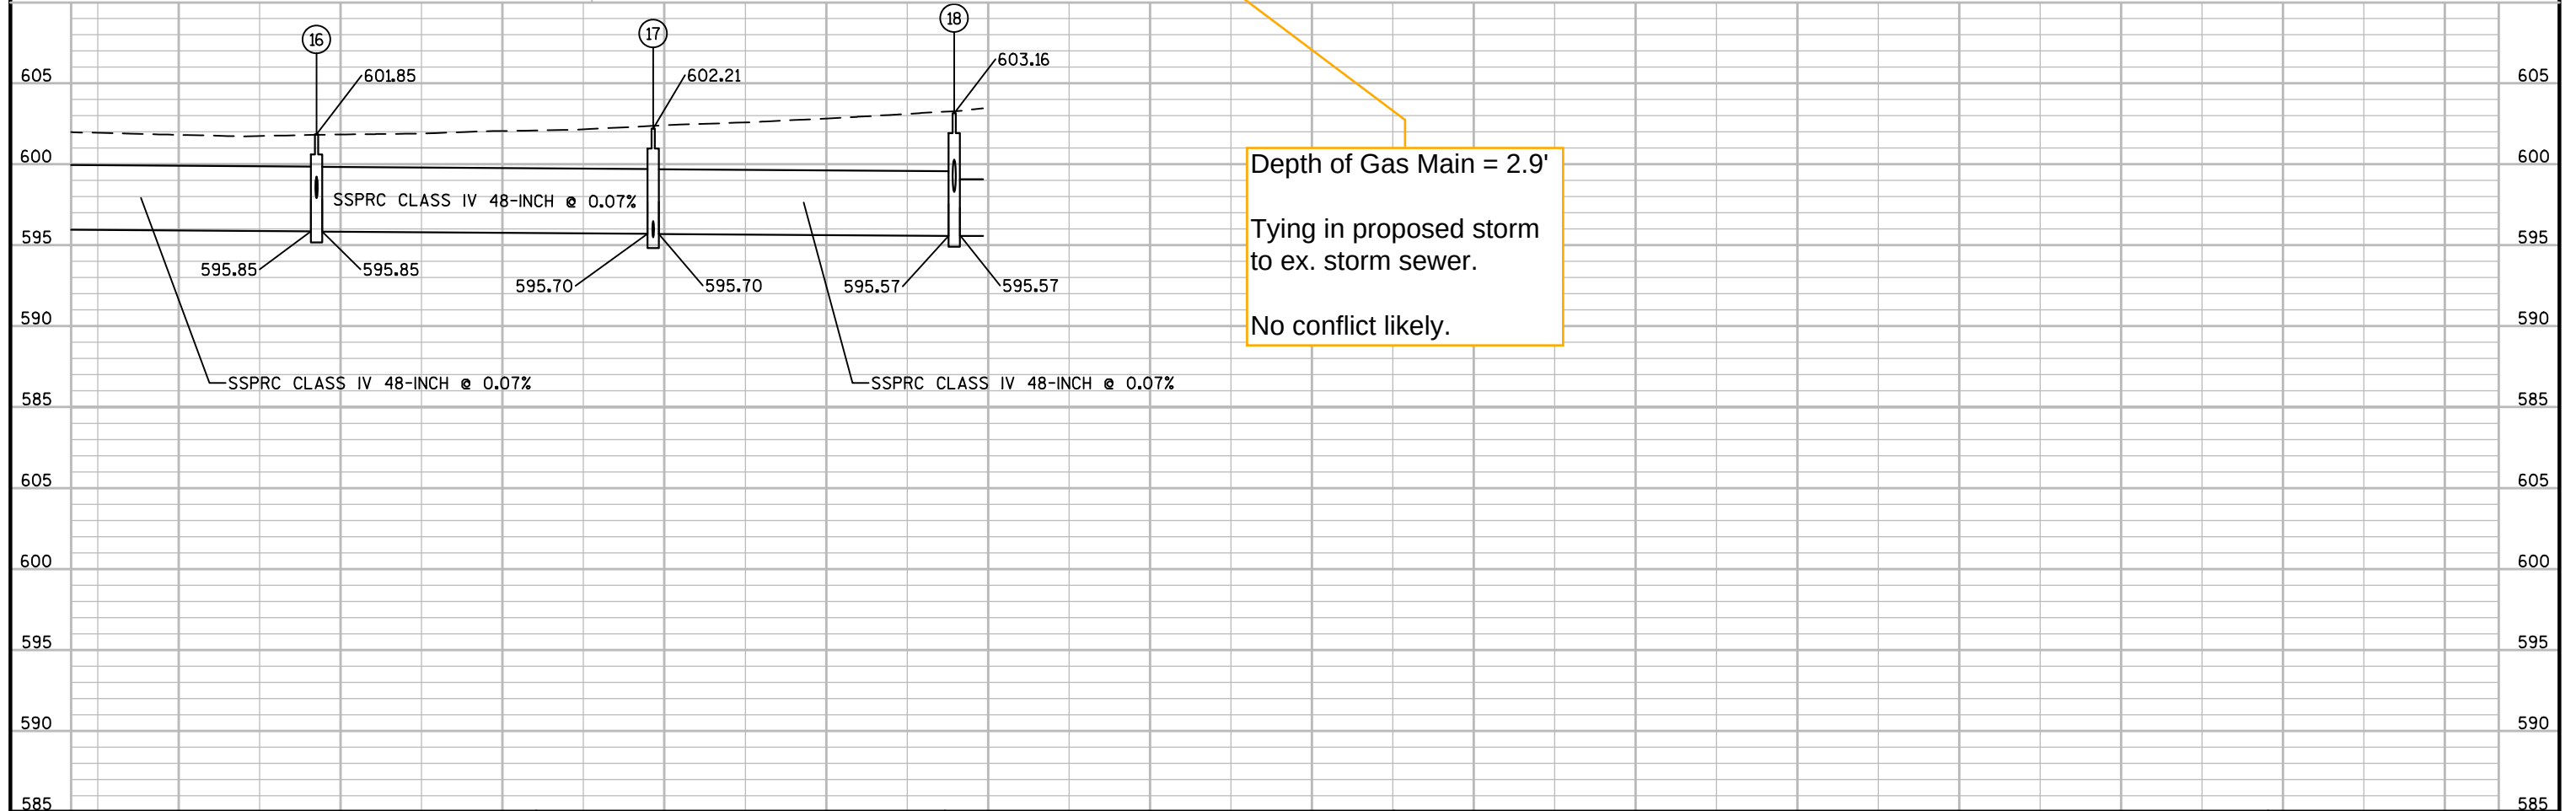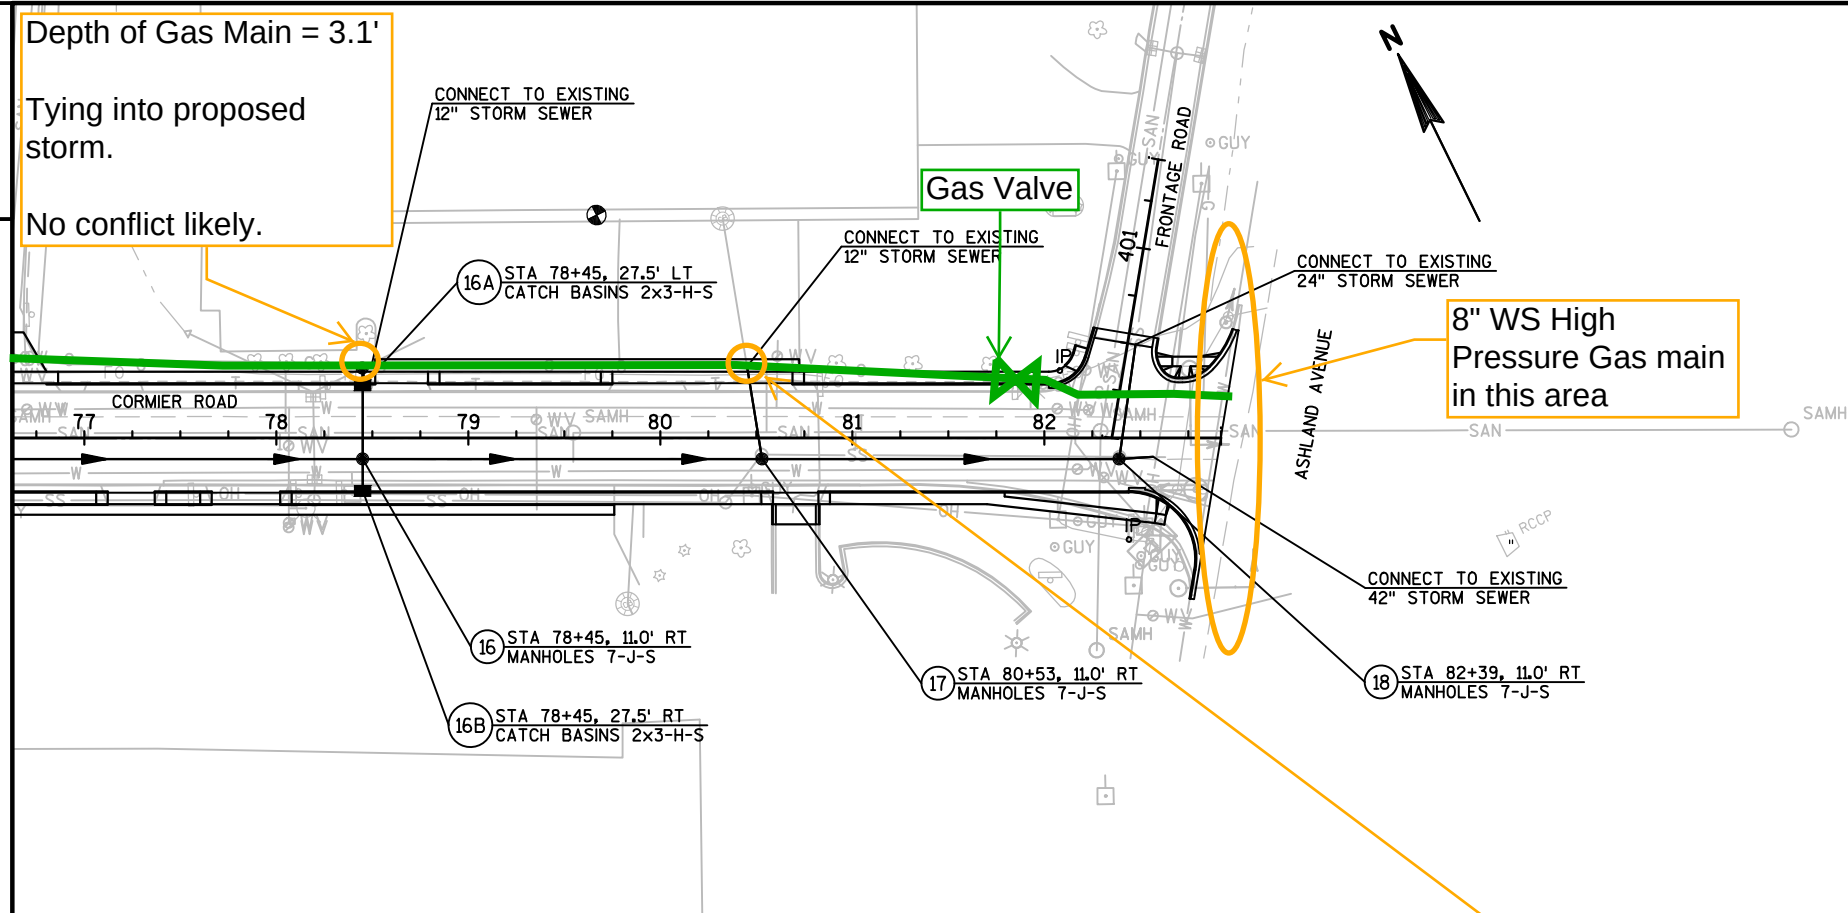


PROJECT NO: 9266-11-01	HWY: CORMIER ROAD	COUNTY: BROWN	STORM SEWER	SHEET	E
------------------------	-------------------	---------------	-------------	-------	----------

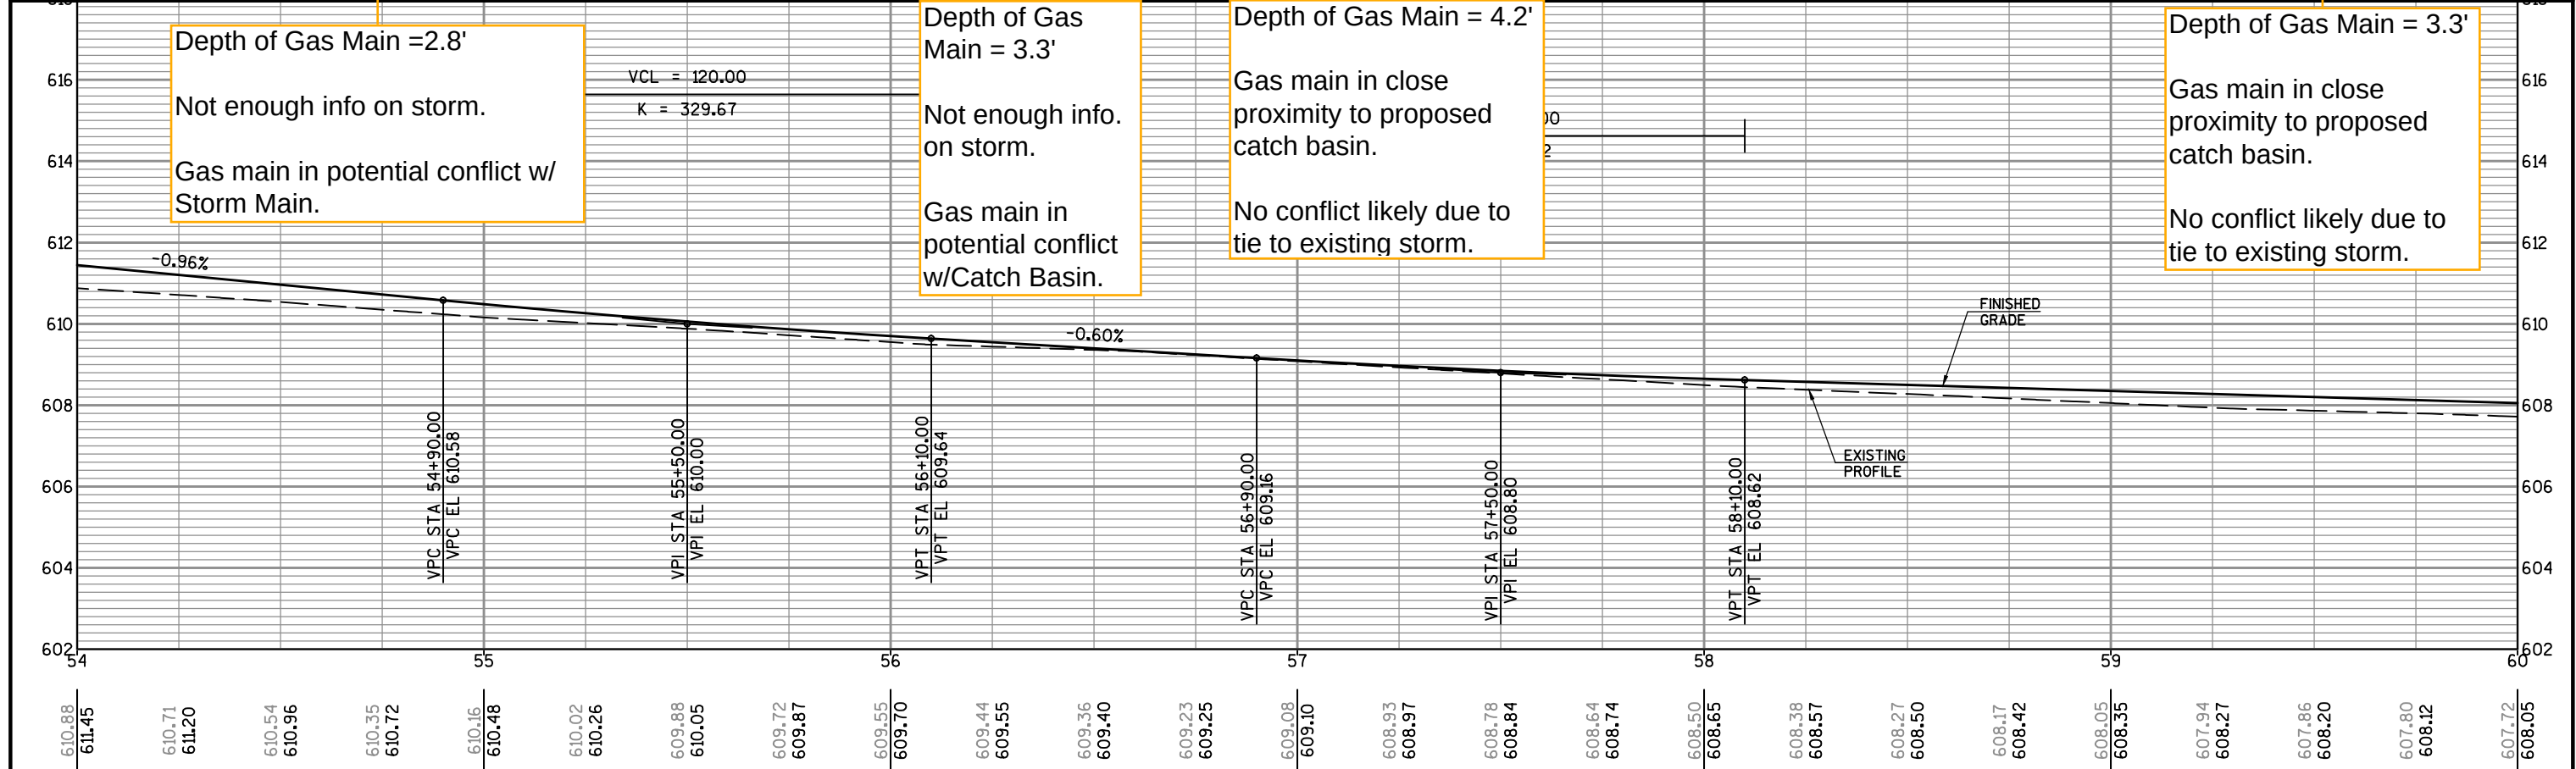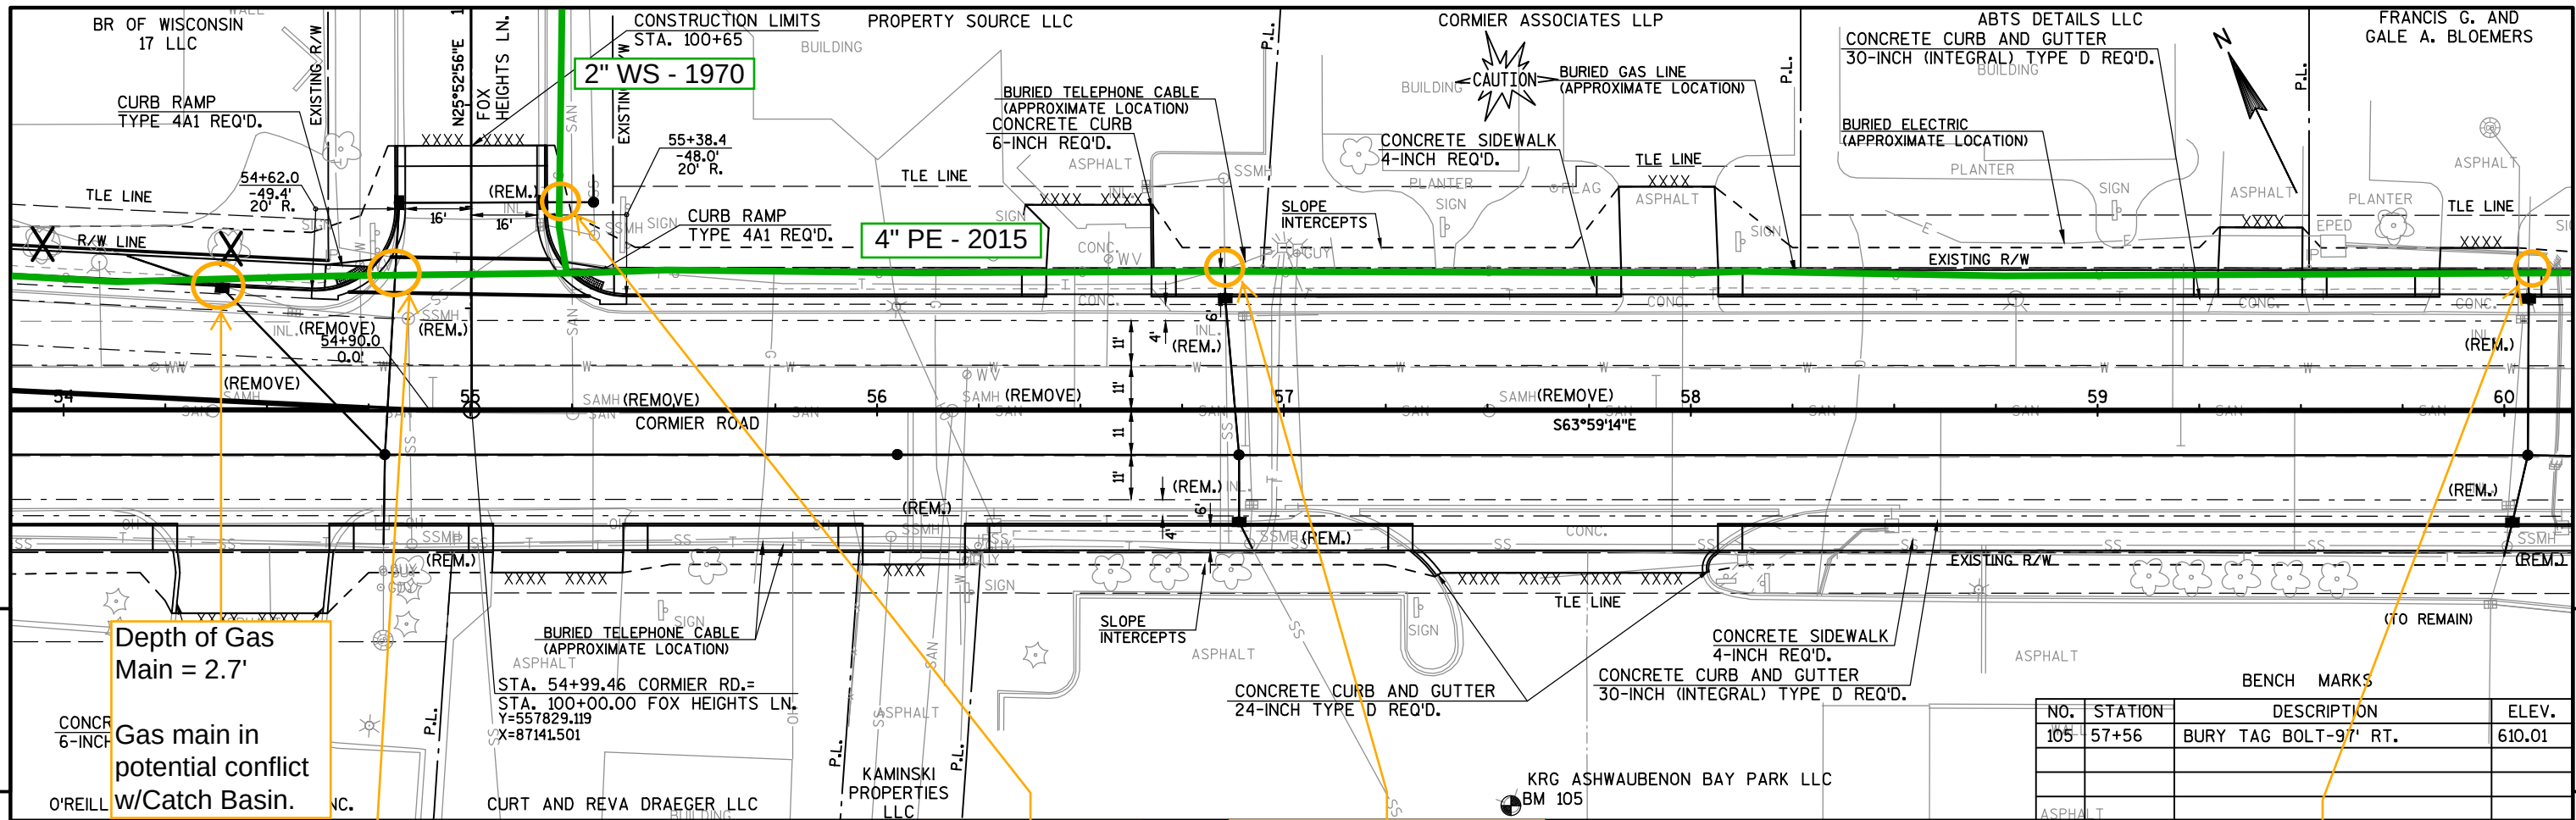

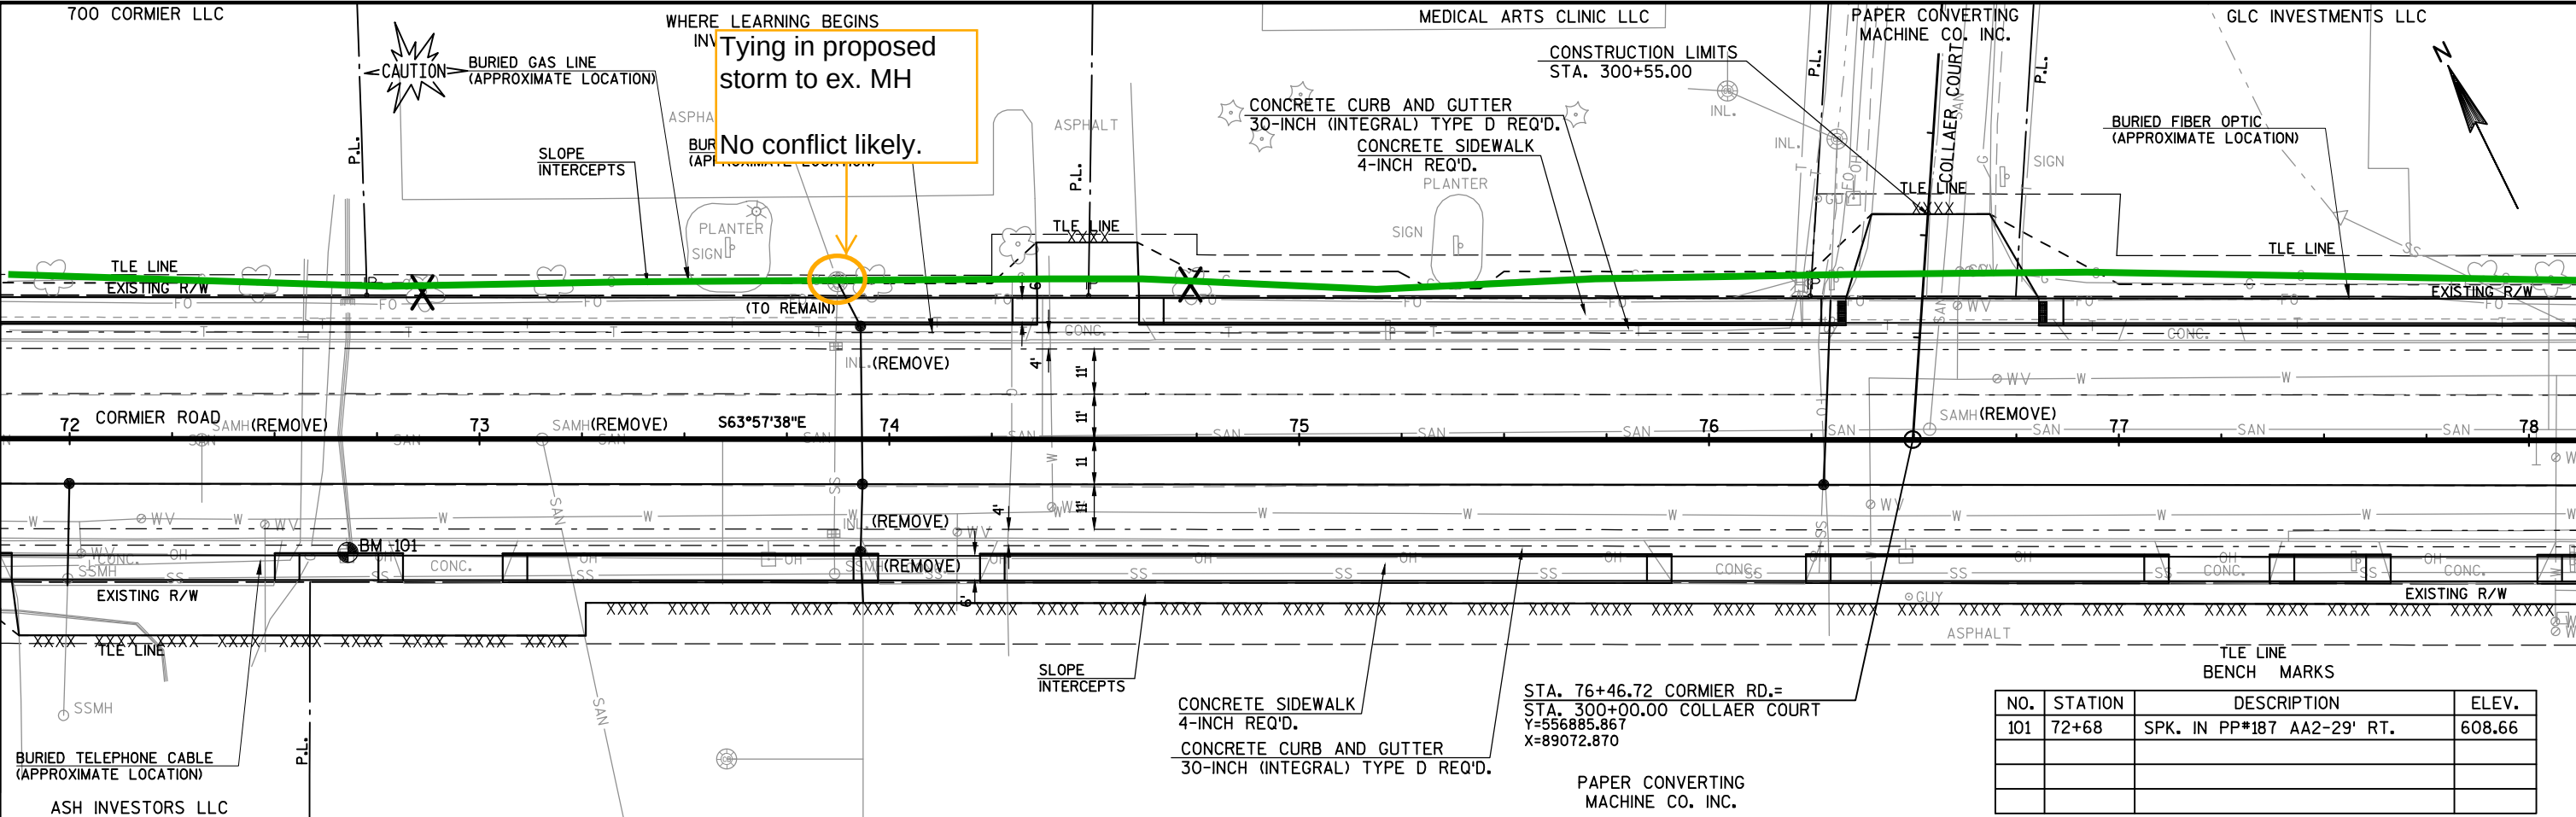


NO.	STATION	DESCRIPTION	ELEV.
101	72+68	SPK. IN PP#187 AA2-29' RT.	608.66

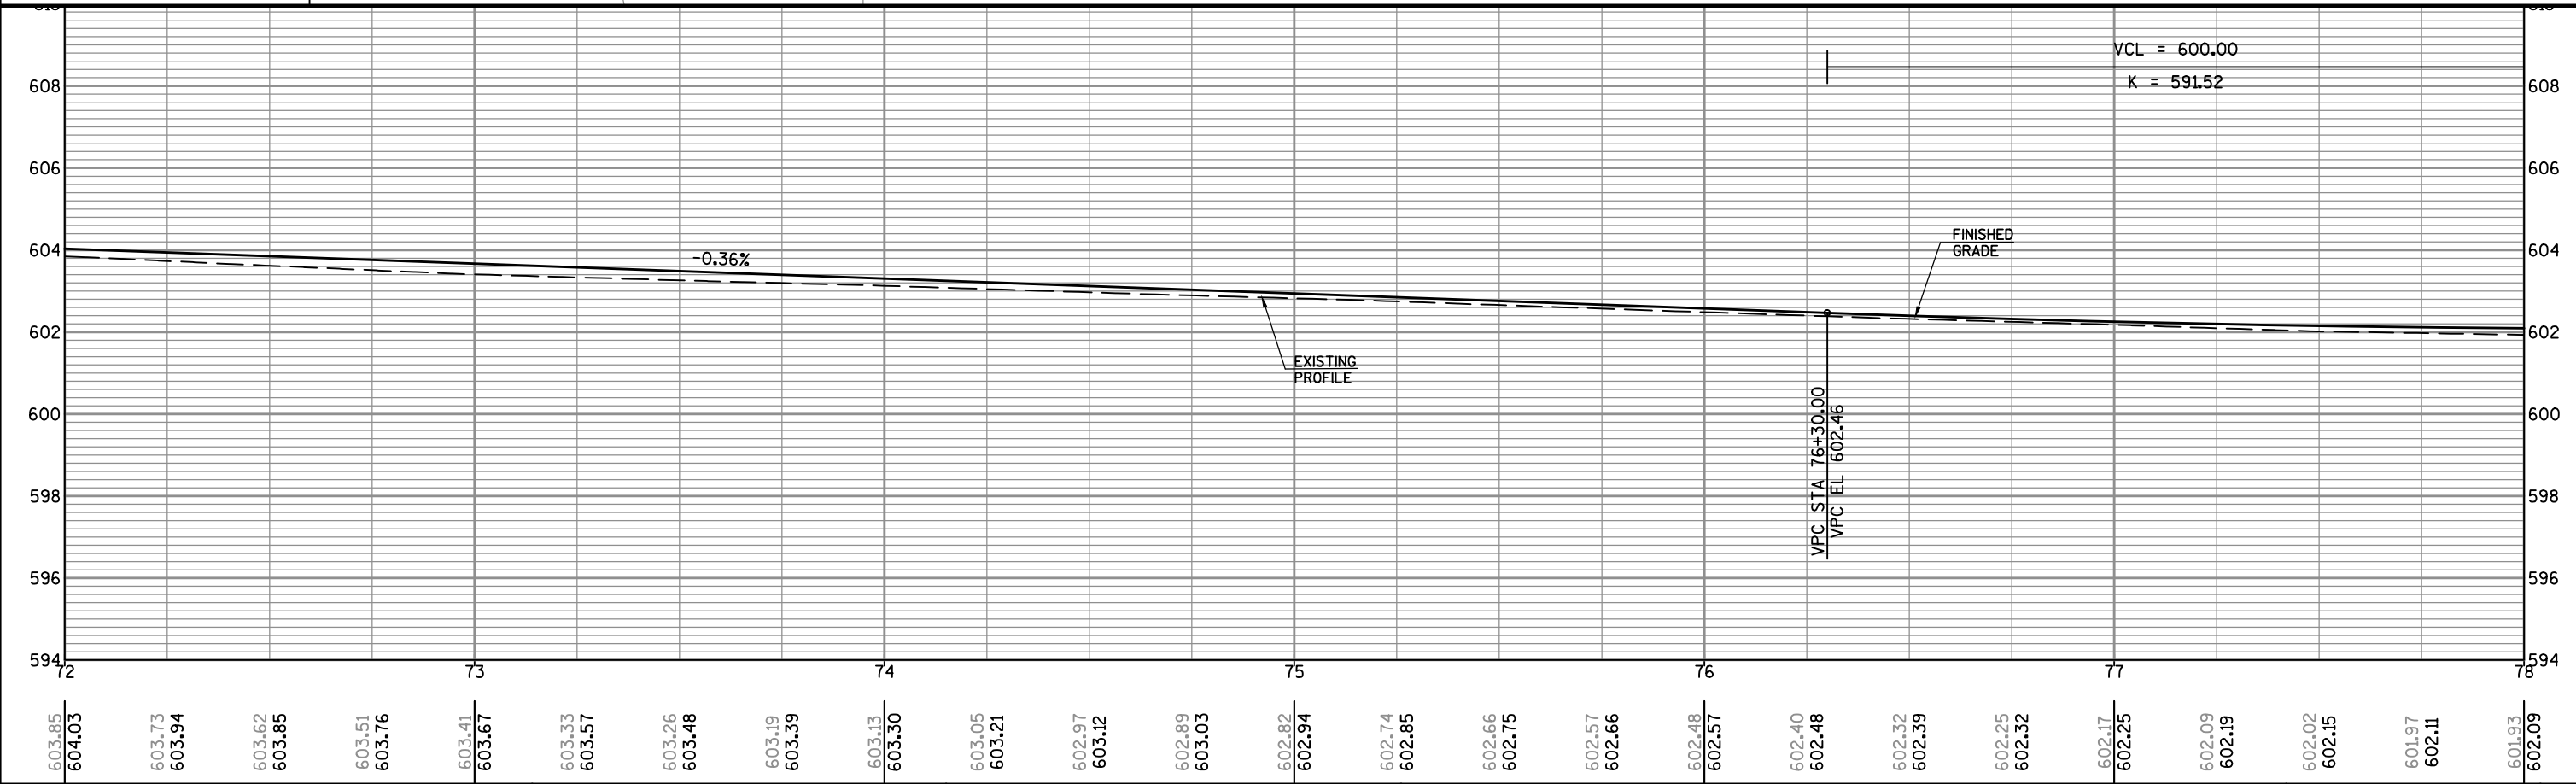

Depth of Gas Main = 3.1'

Tying into proposed storm.

No conflict likely.

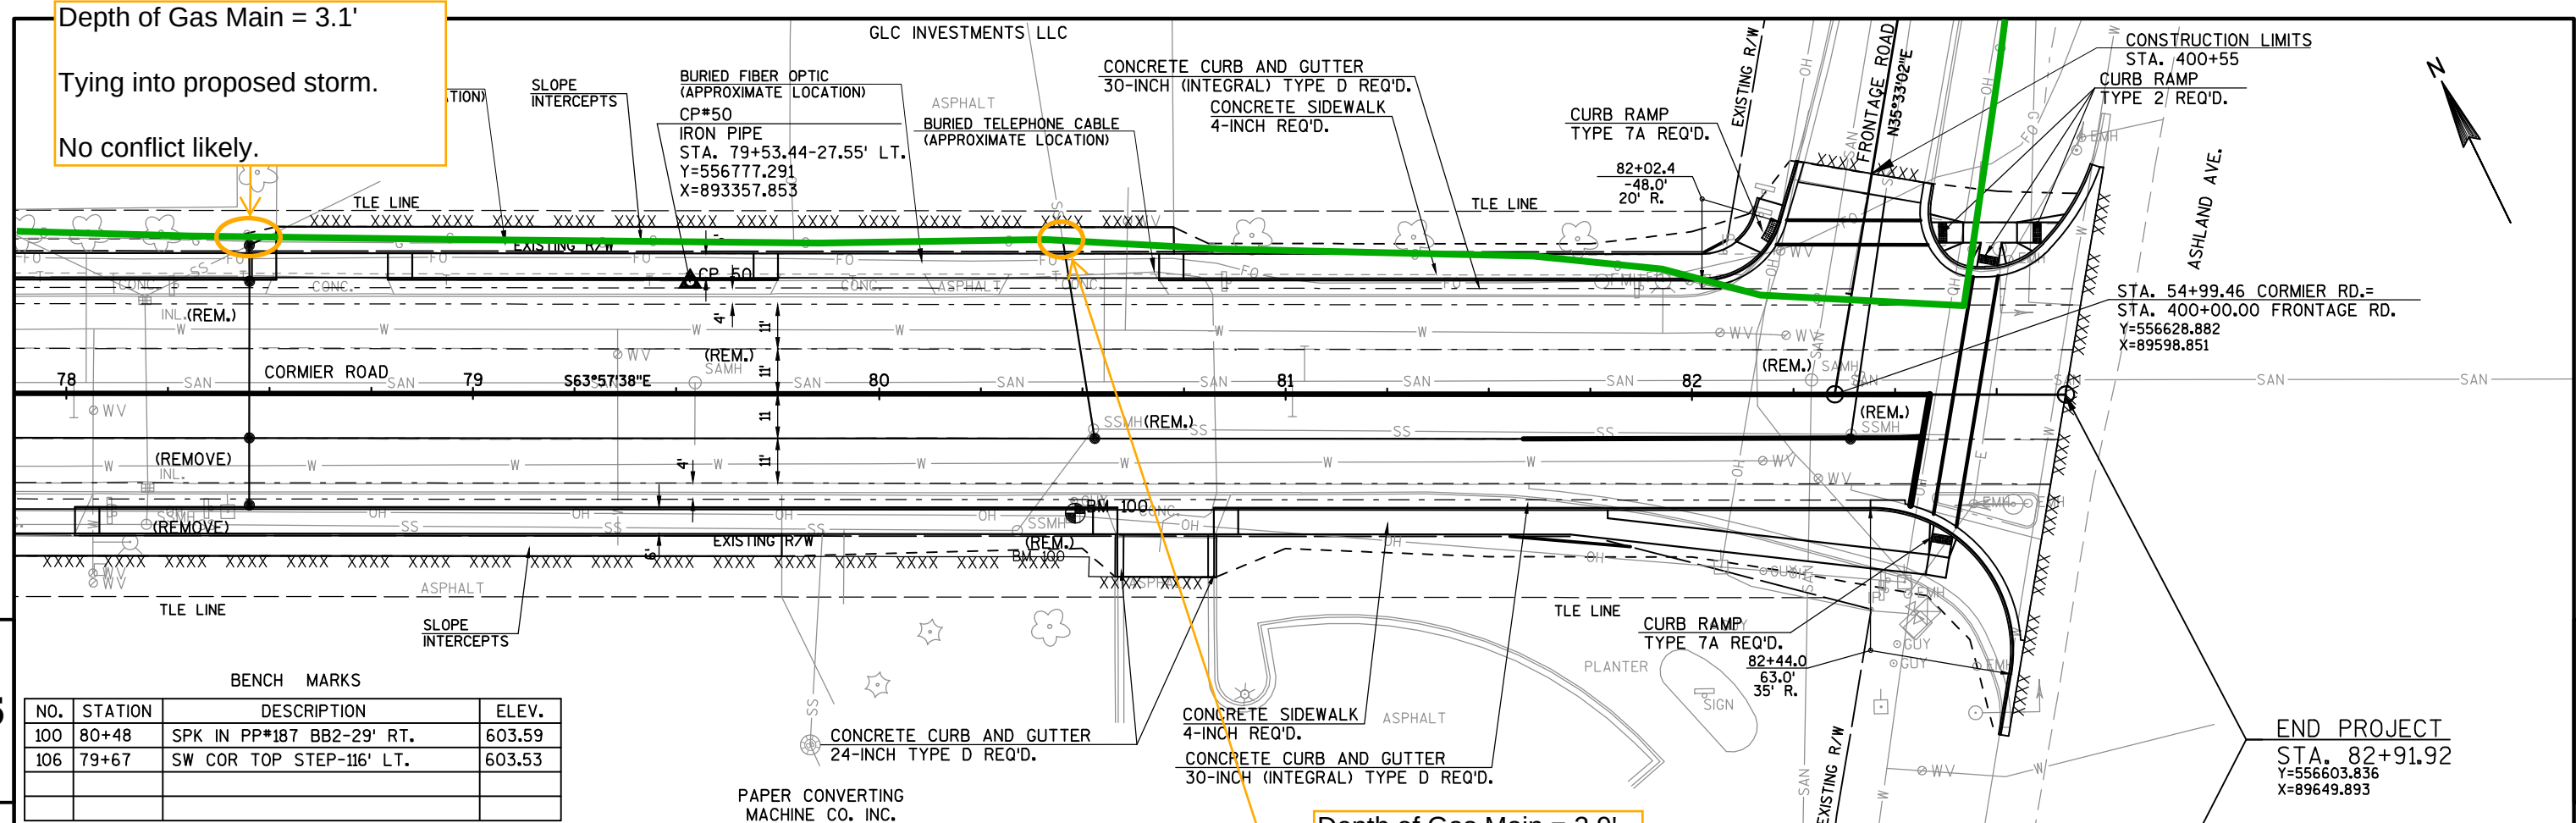

Depth of Gas Main = 2.9'

Tying in proposed storm to
ex. storm sewer.

No conflict likely.

