

GENERAL NOTE

THE LOCATION OF EXISTING AND PROPOSED UTILITY INSTALLATIONS AS SHOWN ON THE PLANS ARE APPROXIMATE. THERE MAY BE OTHER UTILITY INSTALLATIONS WITHIN THE PROJECT AREA THAT ARE NOT SHOWN. THE CONTRACTOR SHALL VERIFY THE LOCATIONS OF ALL UTILITIES PRIOR TO CONSTRUCTION.

NOTE


WISCONSIN DOT NE REGION ELECTRICAL UNIT SHALL APPROVE FINAL LOCATIONS FOR ALL LOOP DETECTORS, CONCRETE BASES, & PED BUTTONS IN THE FIELD PRIOR TO CONSTRUCTION AND MAKE WIRING TERMINATIONS IN THE SIGNAL CABINET. CONTACT THEM 3 DAYS IN ADVANCE AT (920) 366-3107.



Install on SB1 & SB8

MONOTUBE STRUCTURE NUMBERS	
SB6	S-05-0399
SB13	S-05-0400

CONFIGURATION WITH HEAD NUMBERS				
3-V R Y G 3, 4, 5 9, 10, 11 14, 17	4-VLFY R Y FY G 1, 2 6, 7, 8	5-VL R Y G Y G 12, 15 18	5-HL R Y Y G G 13, 16	1-P 19, 20 21, 22

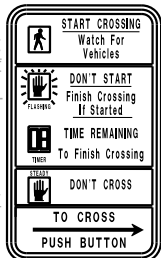


Install on SB1
Install two signs on SB2



Install on SB7



Install on SB4

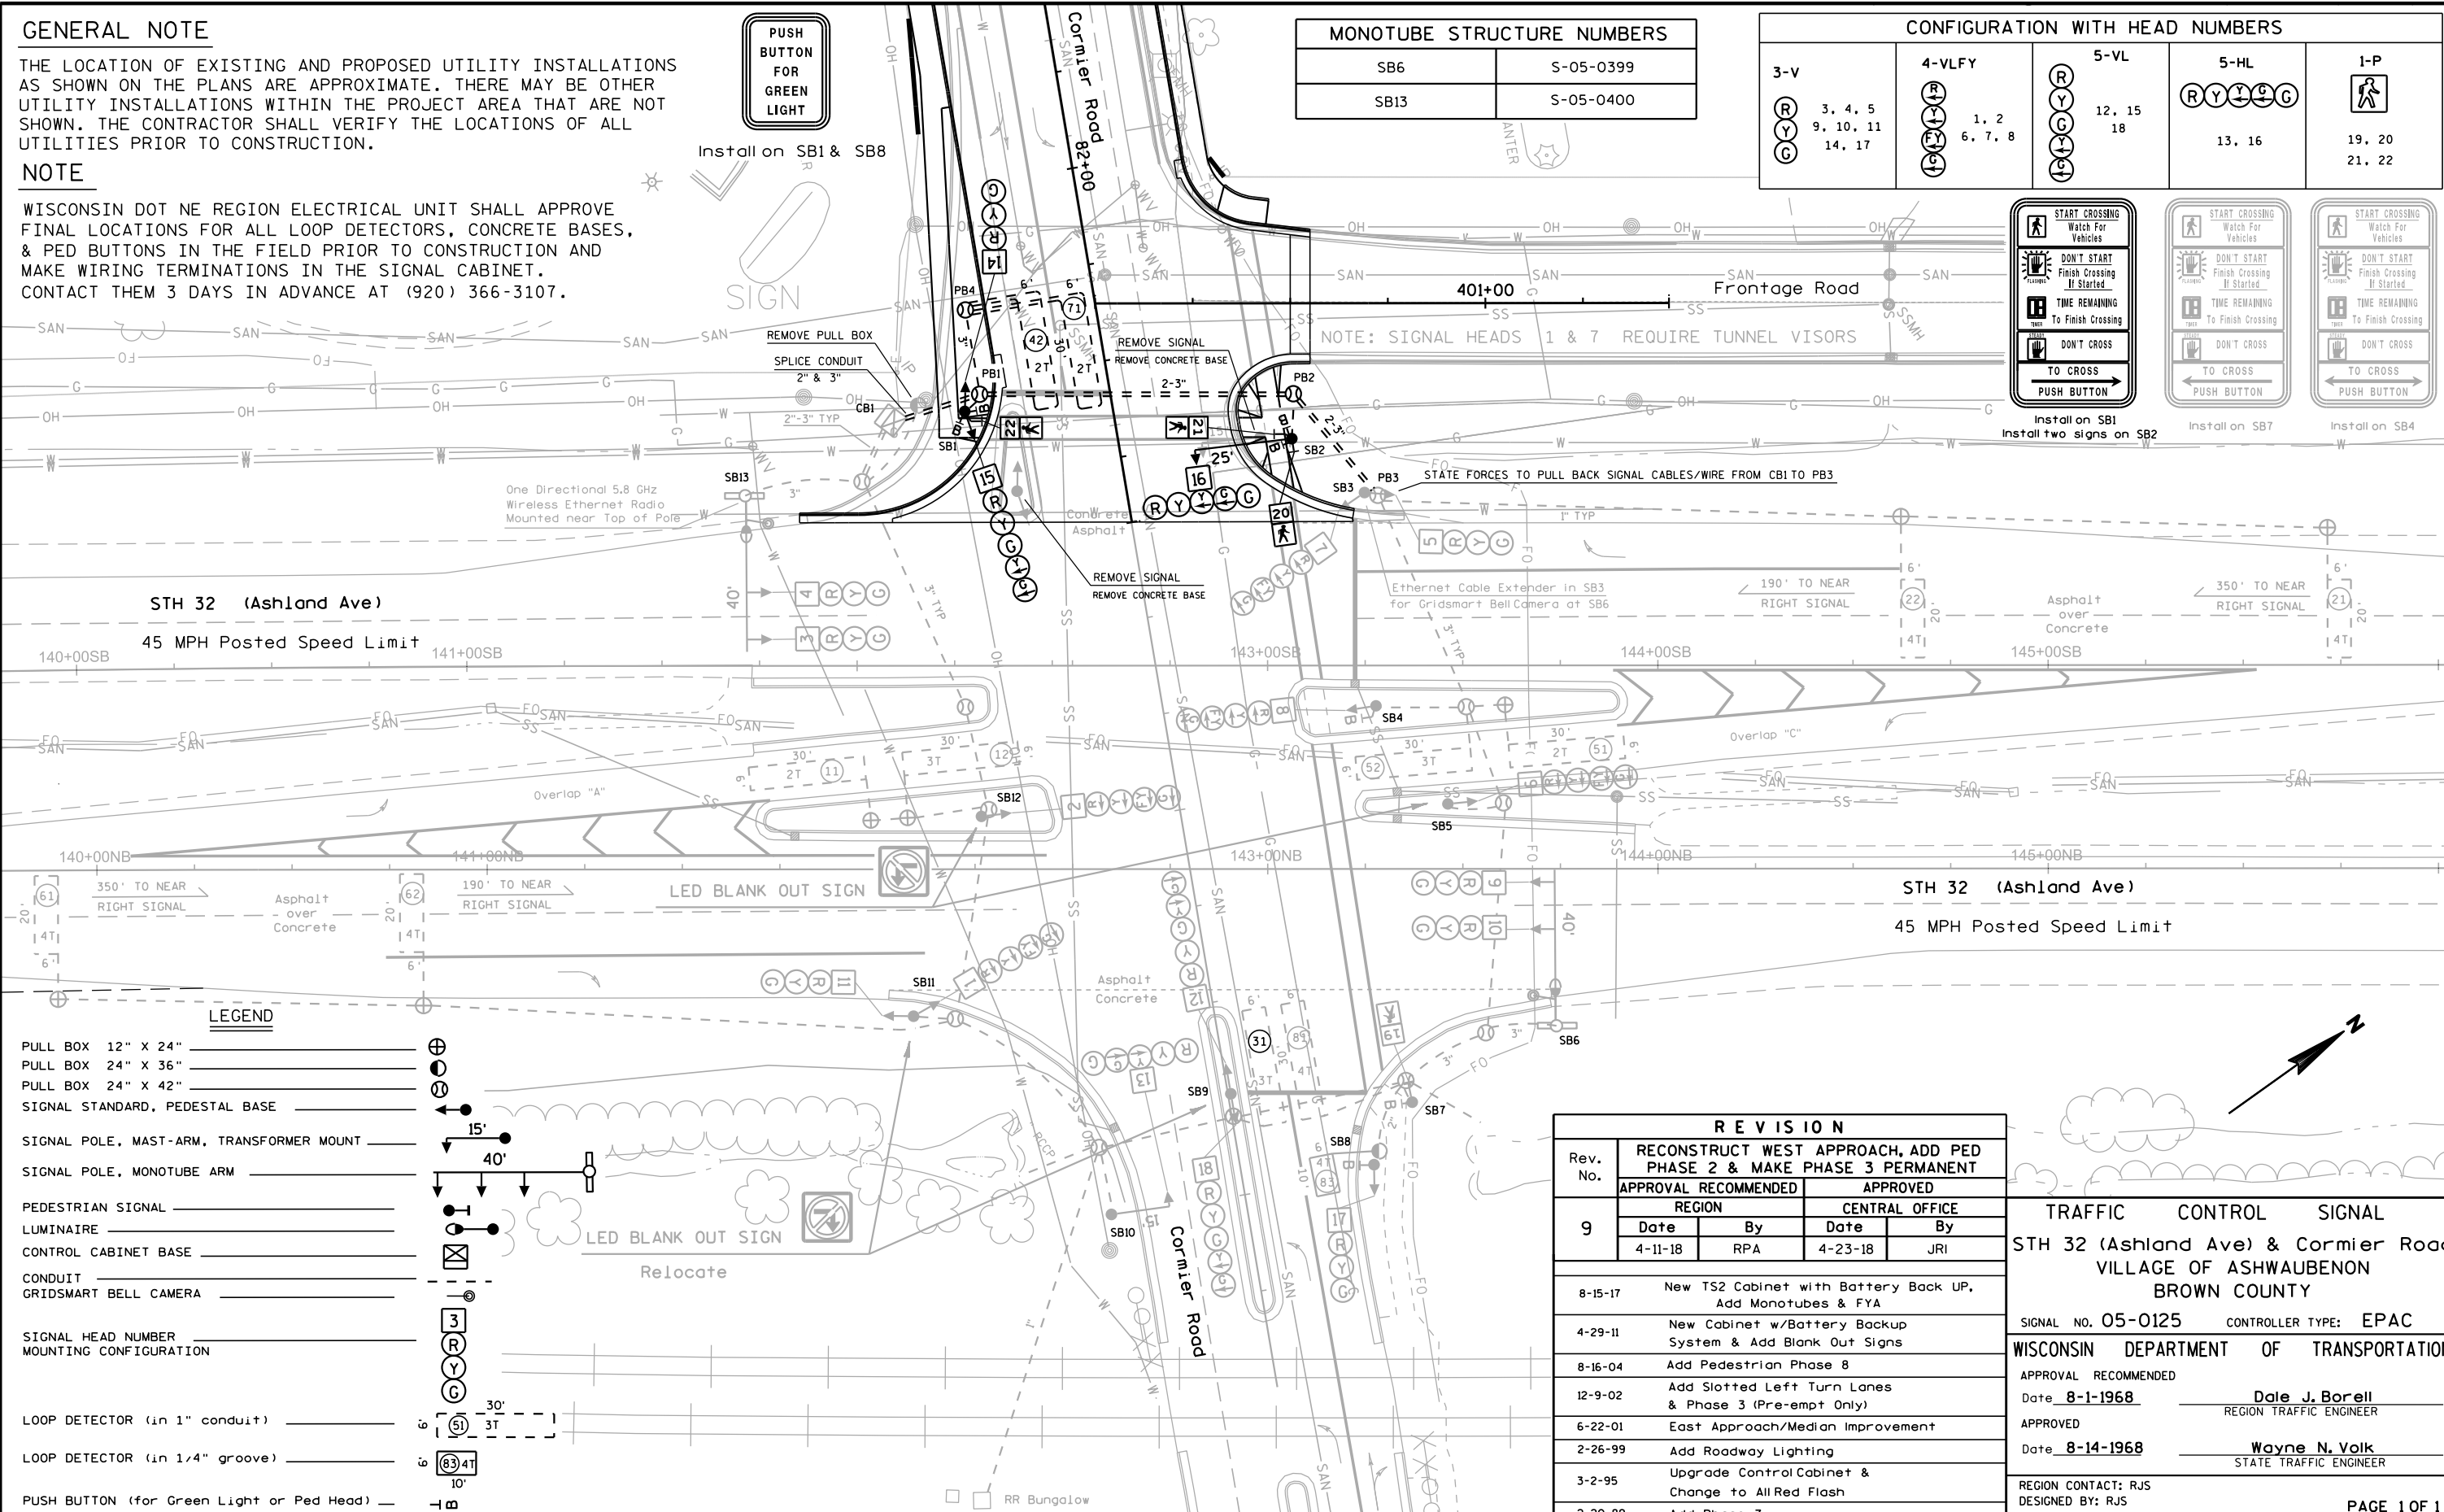

LEGEND

- PULL BOX 12" X 24"
- PULL BOX 24" X 36"
- PULL BOX 24" X 42"
- SIGNAL STANDARD, PEDESTAL BASE
- SIGNAL POLE, MAST-ARM, TRANSFORMER MOUNT
- SIGNAL POLE, MONOTUBE ARM
- PEDESTRIAN SIGNAL
- LUMINAIRE
- CONTROL CABINET BASE
- CONDUIT
- GRIDSMArt BELL CAMERA
- SIGNAL HEAD NUMBER
- MOUNTING CONFIGURATION
- LOOP DETECTOR (in 1" conduit)
- LOOP DETECTOR (in 1/4" groove)
- PUSH BUTTON (for Green Light or Ped Head)

R E V I S I O N				
Rev. No.	RECONSTRUCT WEST APPROACH, ADD PED PHASE 2 & MAKE PHASE 3 PERMANENT			
	APPROVAL RECOMMENDED		APPROVED	
9	REGION		CENTRAL OFFICE	
	Date	By	Date	By
	4-11-18	RPA	4-23-18	JRI
8-15-17	New TS2 Cabinet with Battery Back UP, Add Monotubes & FYA			
4-29-11	New Cabinet w/Battery Backup System & Add Blank Out Signs			
8-16-04	Add Pedestrian Phase 8			
12-9-02	Add Slotted Left Turn Lanes & Phase 3 (Pre-empt Only)			
6-22-01	East Approach/Median Improvement			
2-26-99	Add Roadway Lighting			
3-2-95	Upgrade Control Cabinet & Change to All Red Flash			
2-20-89	Add Phase 7			

TRAFFIC		CONTROL		SIGNAL	
STH 32 (Ashland Ave) & Cormier Road					
VILLAGE OF ASHWAUBENON					
BROWN COUNTY					
SIGNAL NO. 05-0125		CONTROLLER TYPE: EPAC			
WISCONSIN DEPARTMENT OF TRANSPORTATION					
APPROVAL RECOMMENDED					
Date 8-1-1968		Dale J. Borell			
		REGION TRAFFIC ENGINEER			
APPROVED					
Date 8-14-1968		Wayne N. Volk			
		STATE TRAFFIC ENGINEER			
REGION CONTACT: RJS					
DESIGNED BY: RJS					
REVISED BY: RJS					
				PAGE 1 OF 1	