




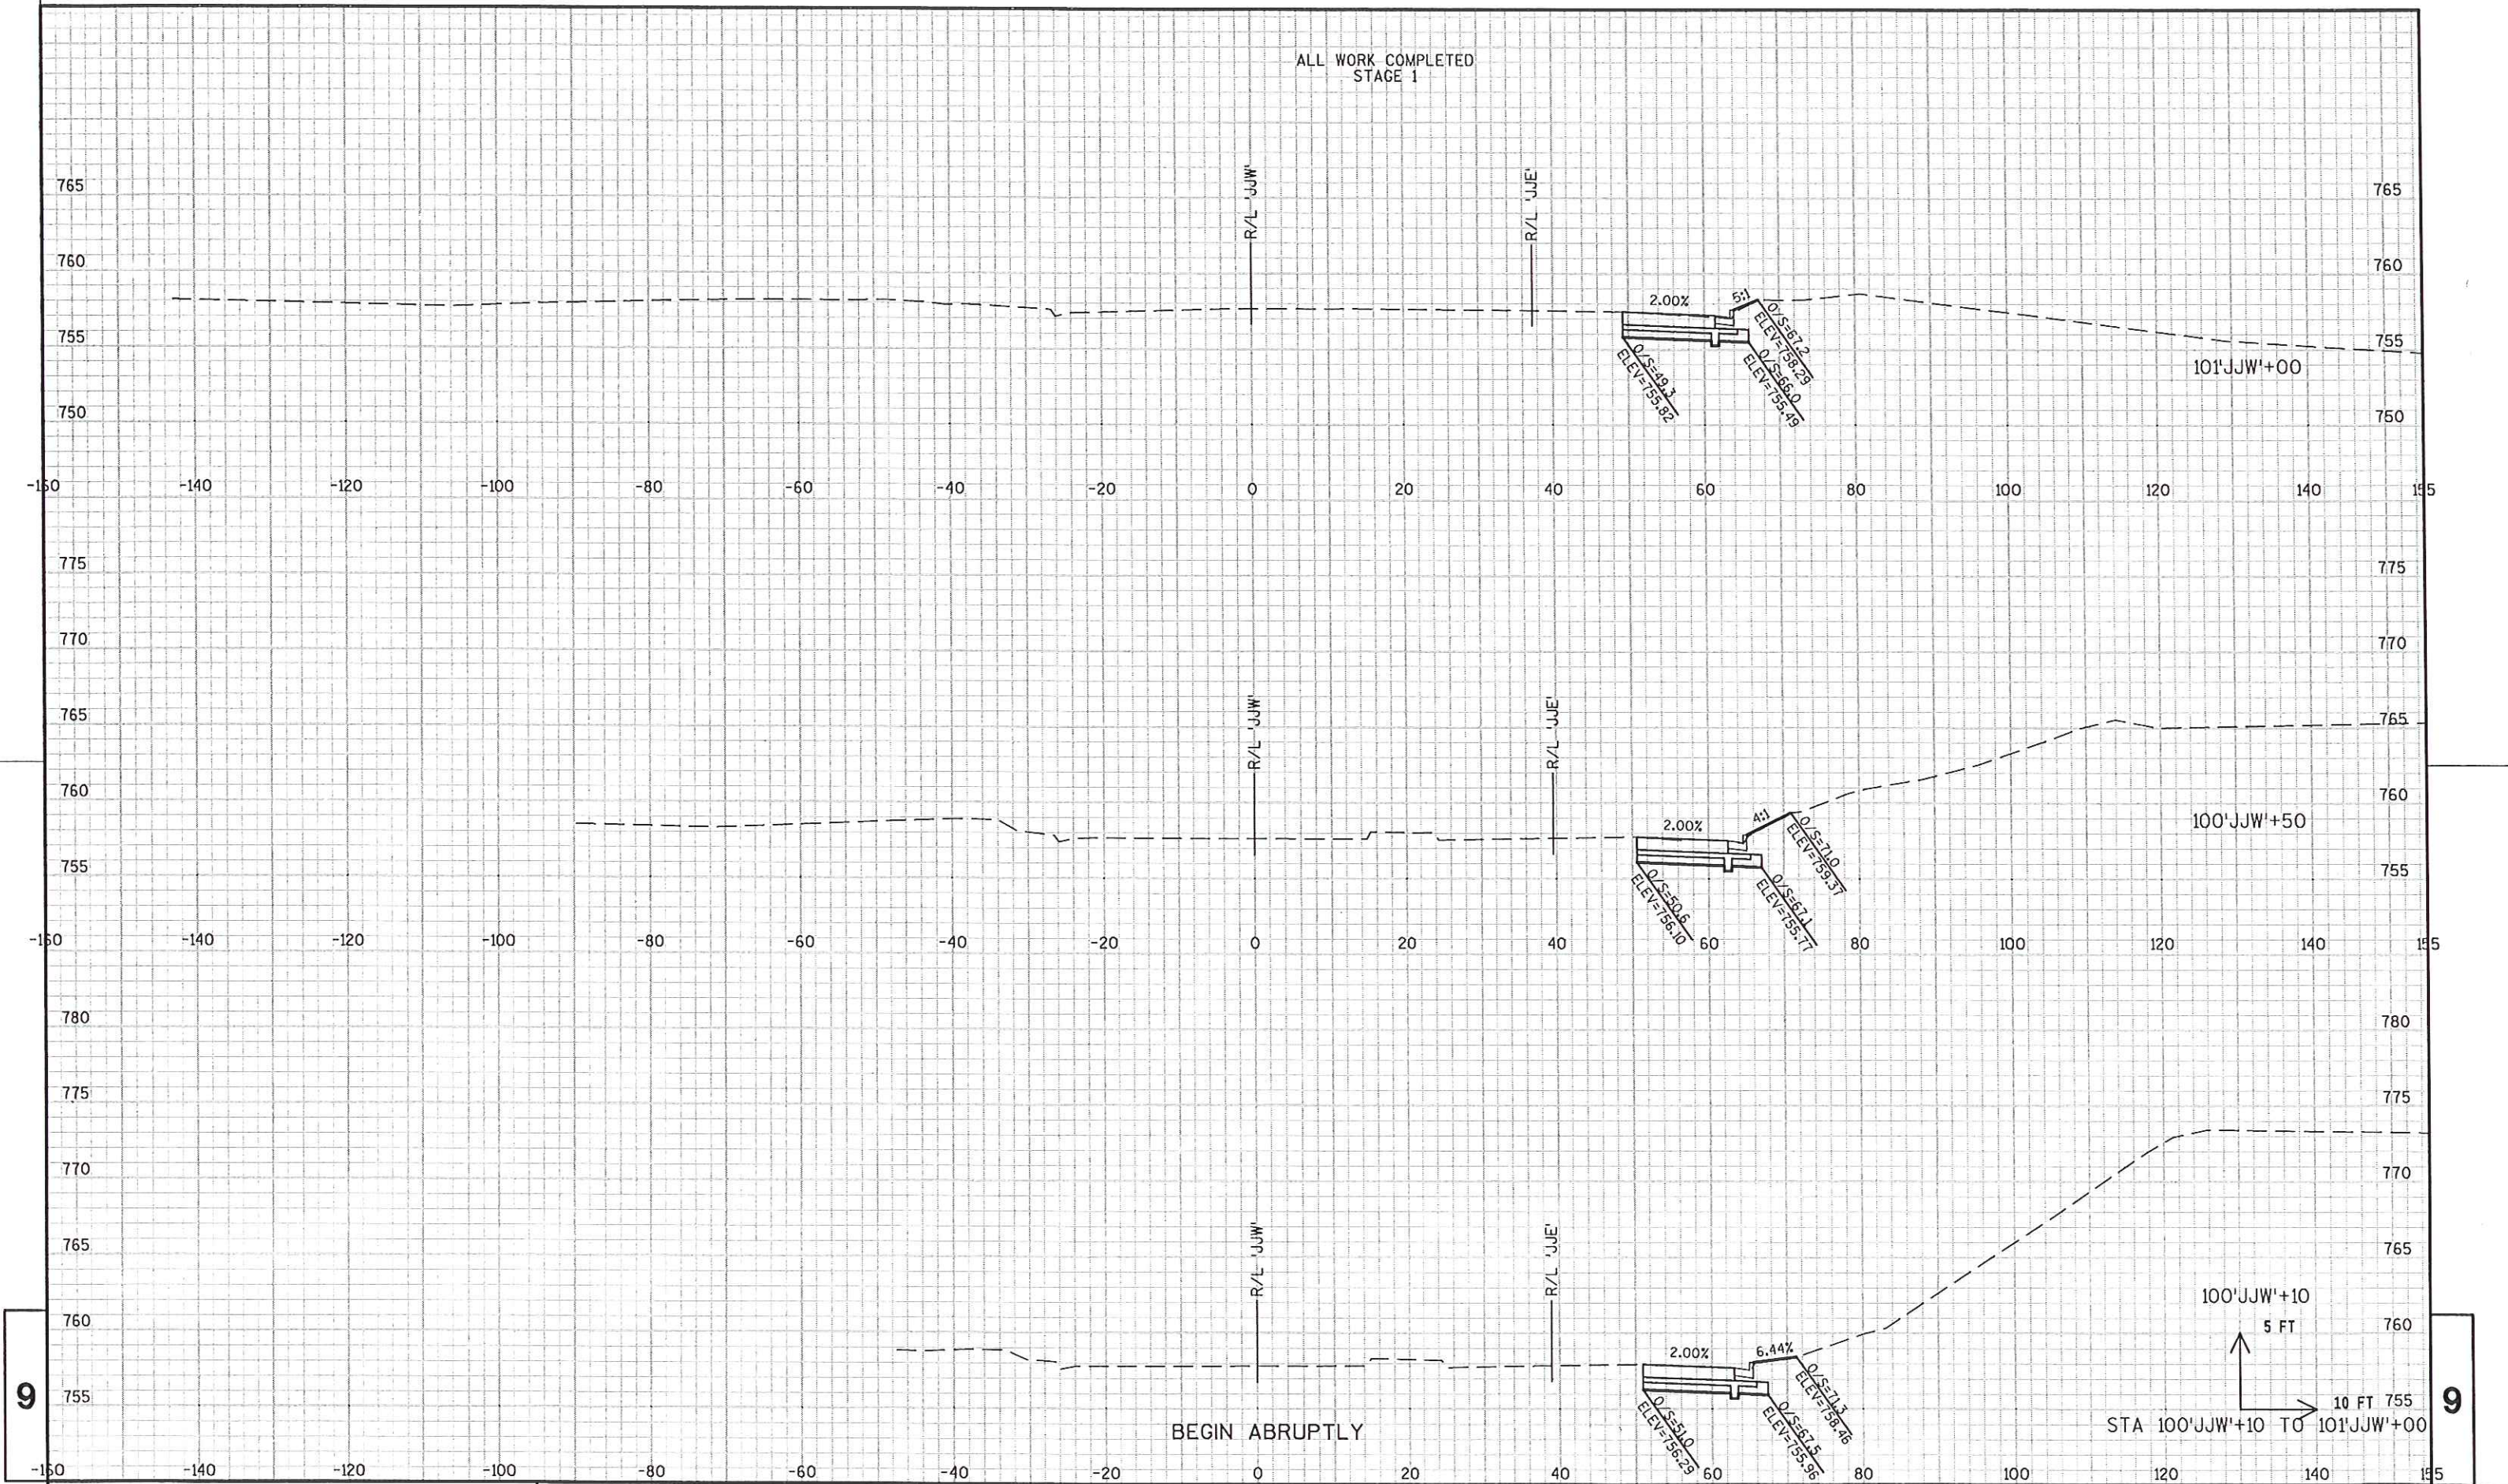

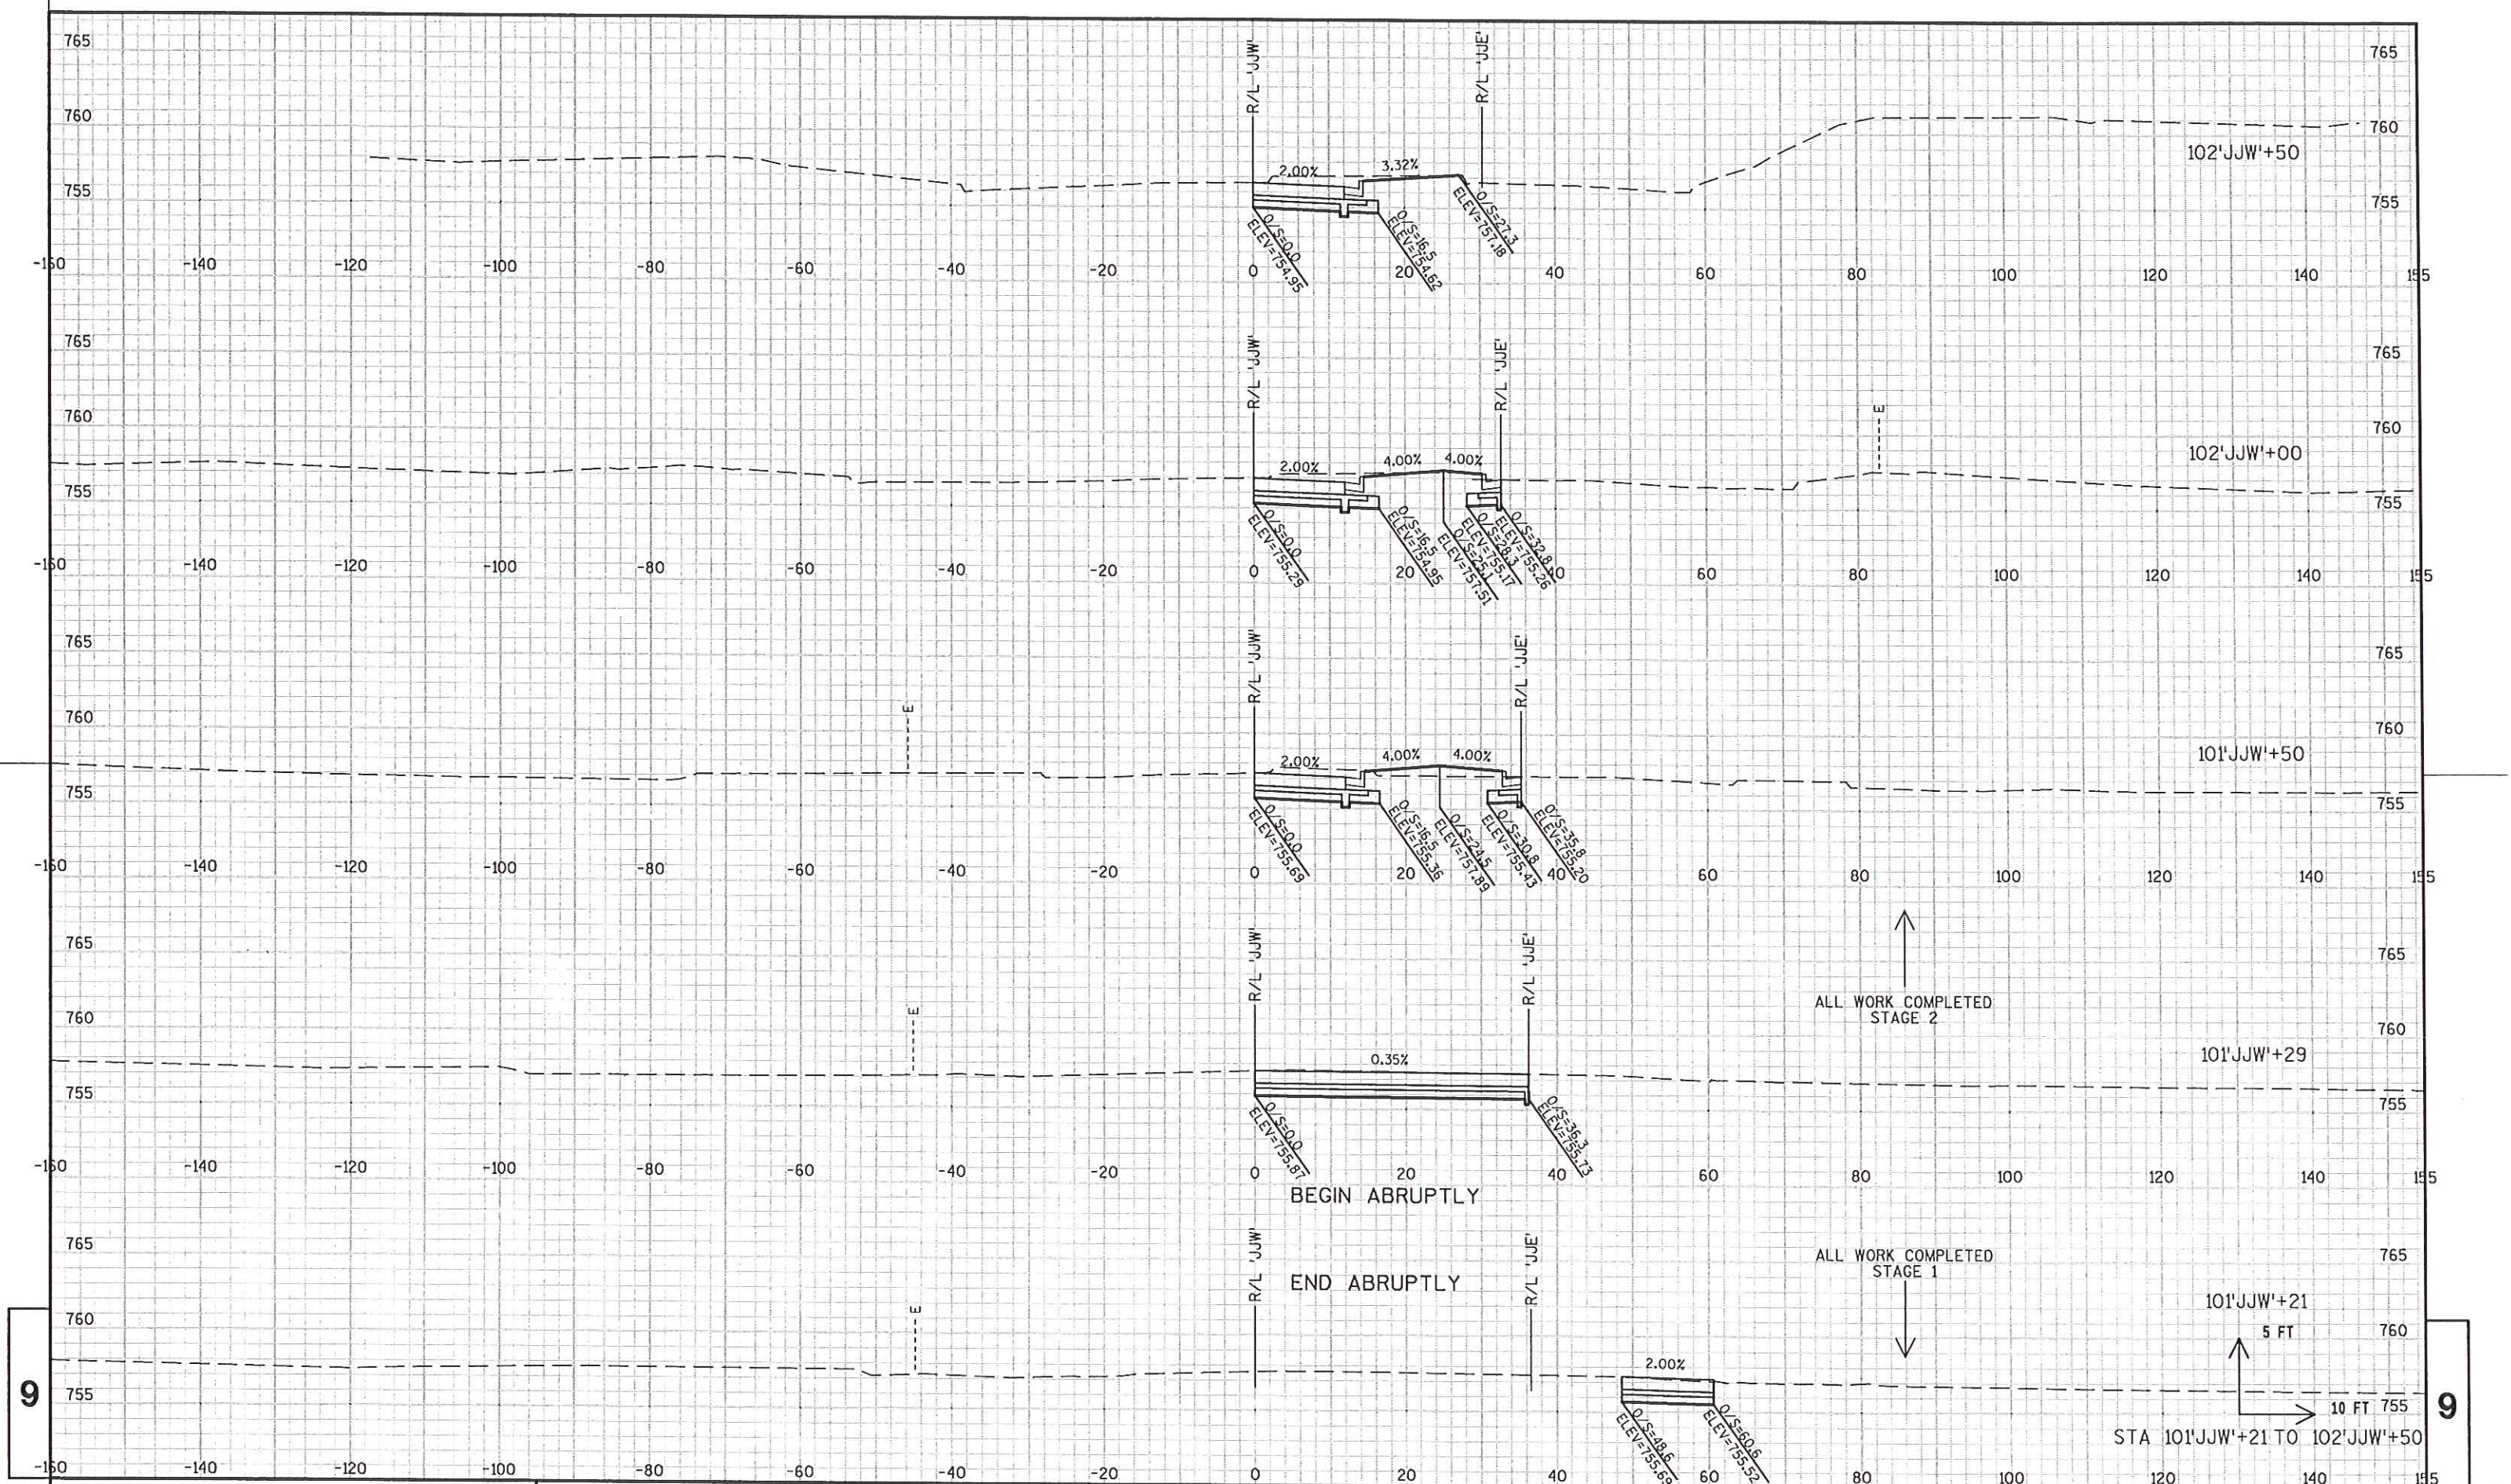

ALL WORK COMPLETED
STAGE 2

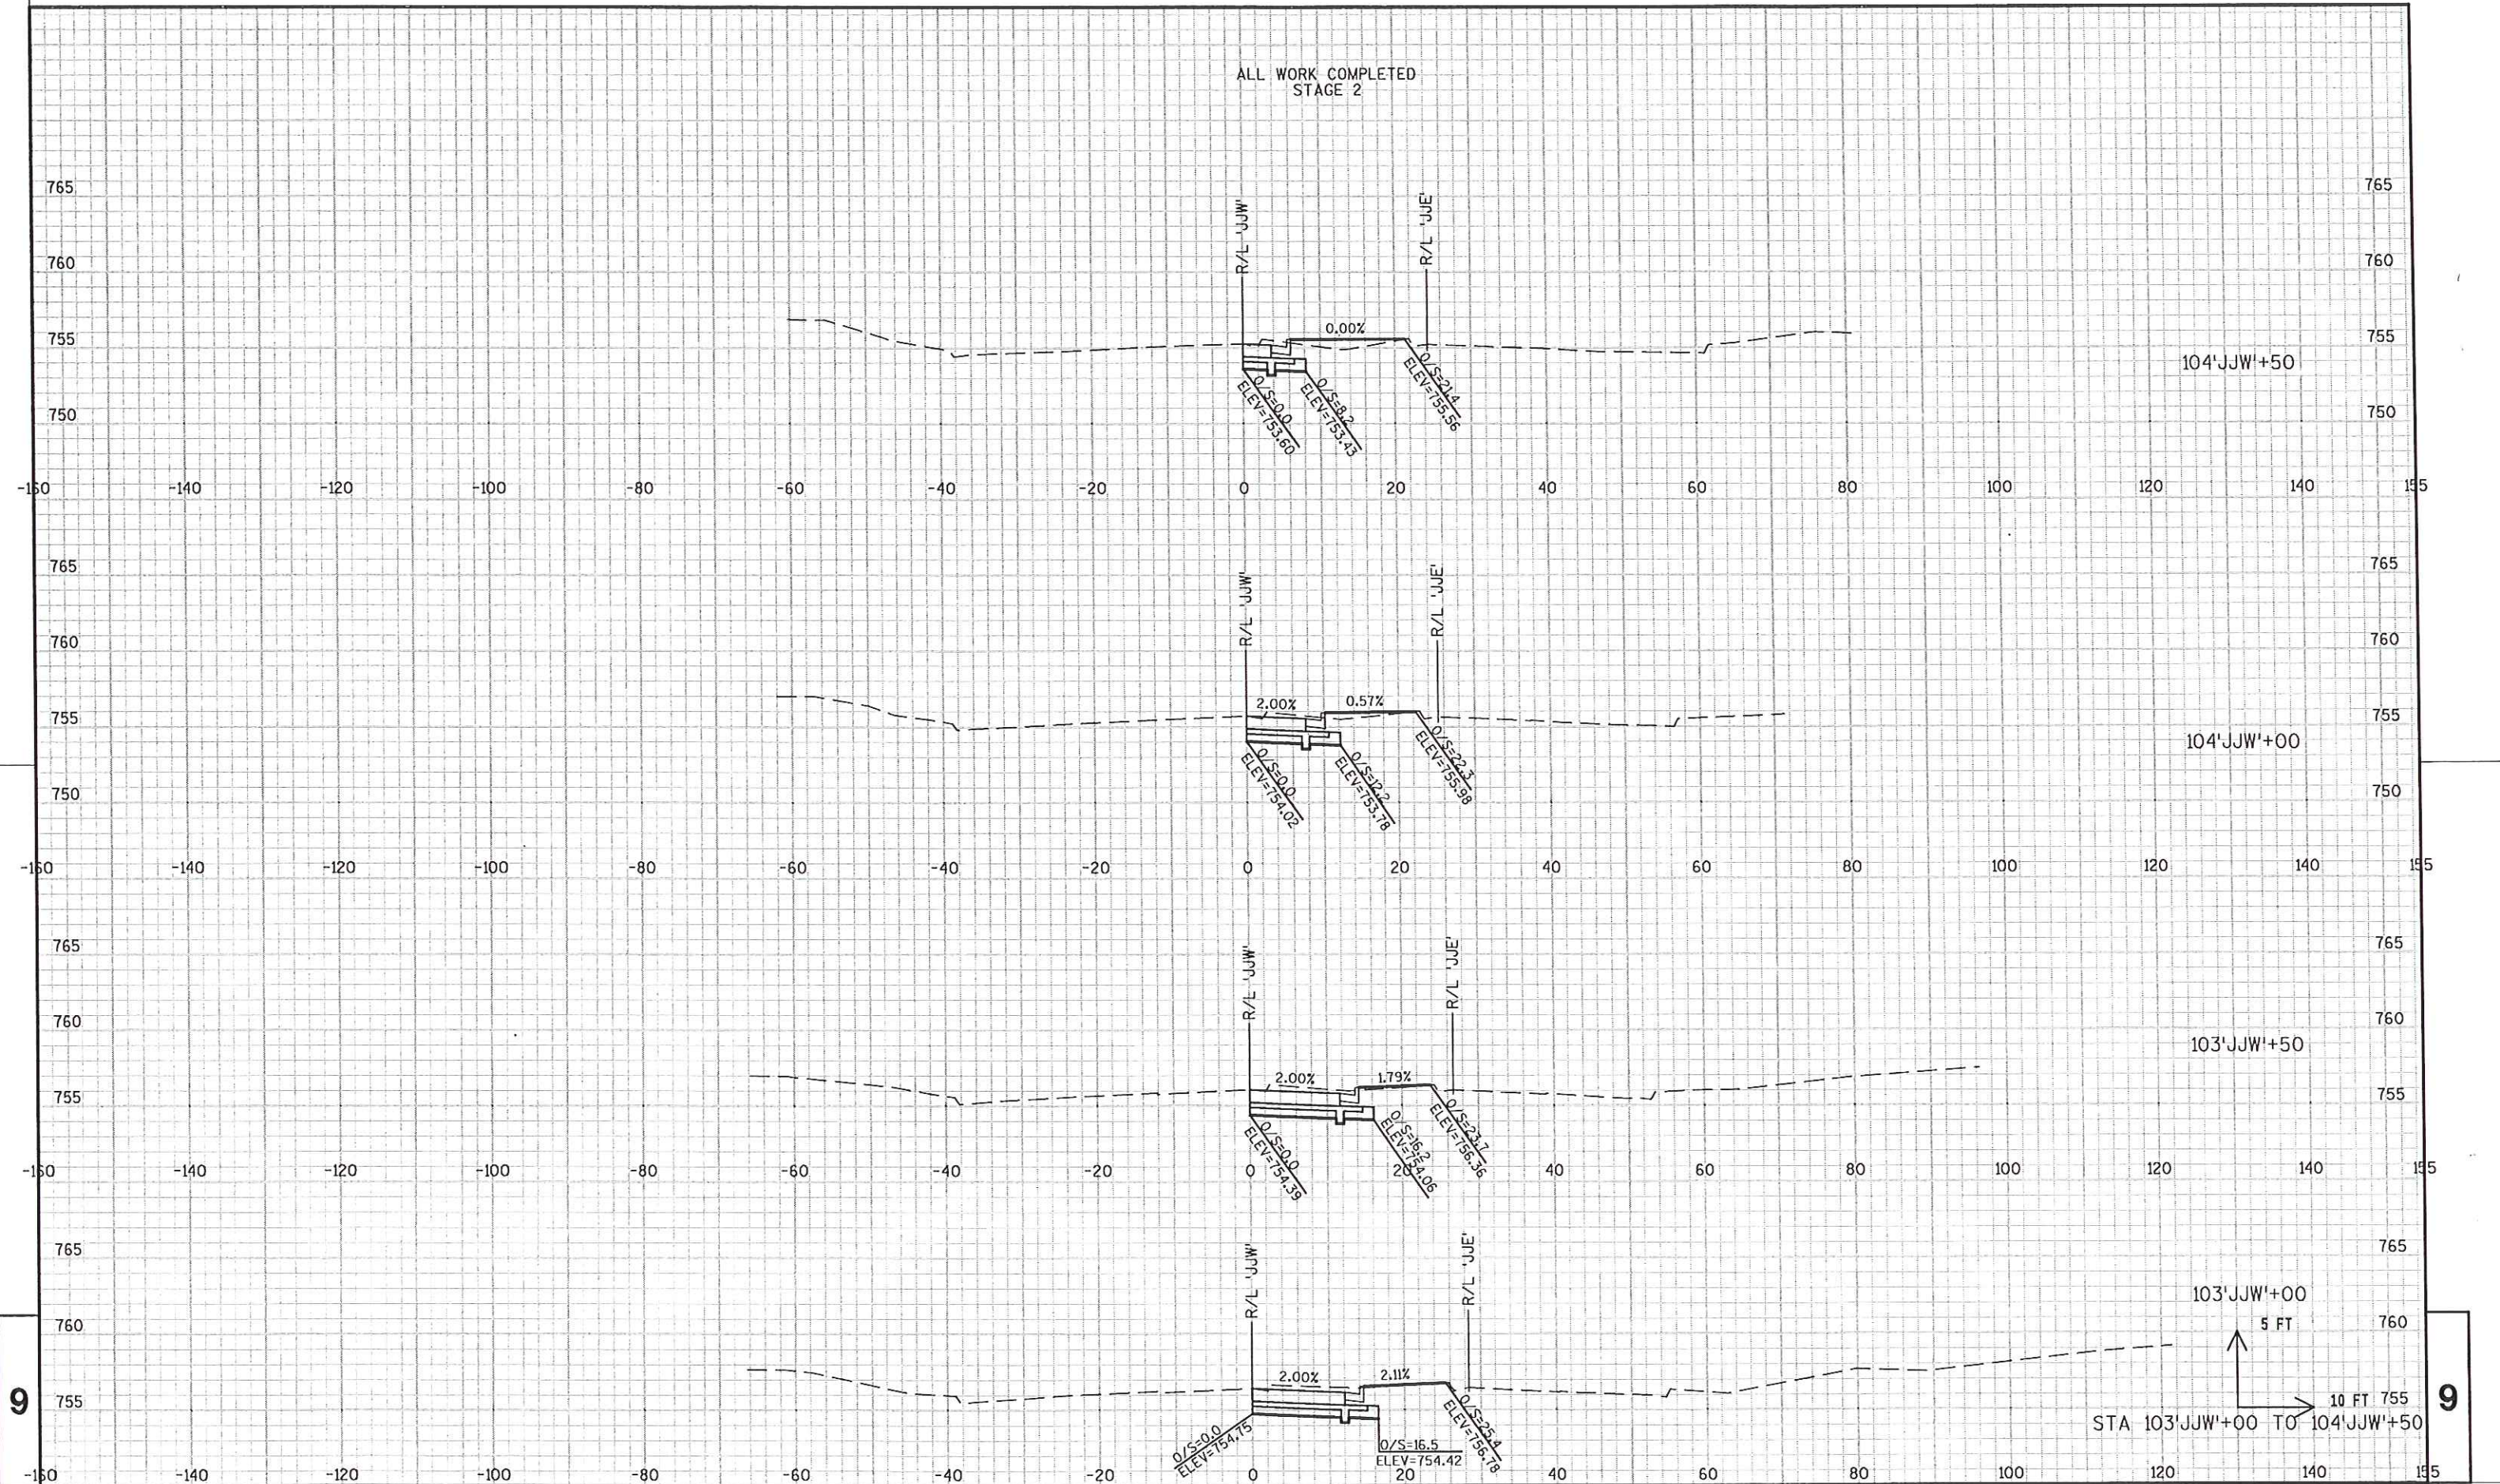

PROJECT NO: 1120-09-73

HWY: USH 41

COUNTY: WINNEBAGO

CROSS SECTIONS: STH 114

SHEET NO: 116

FILE NAME : CH.0973_090101_xs.dgn


PLOT DATE : 03-APR-2009

PLOT BY : jpleroni


PLOT SCALE : 20.000000:1.000000


WISDOT/CADDs SHEET 21

9

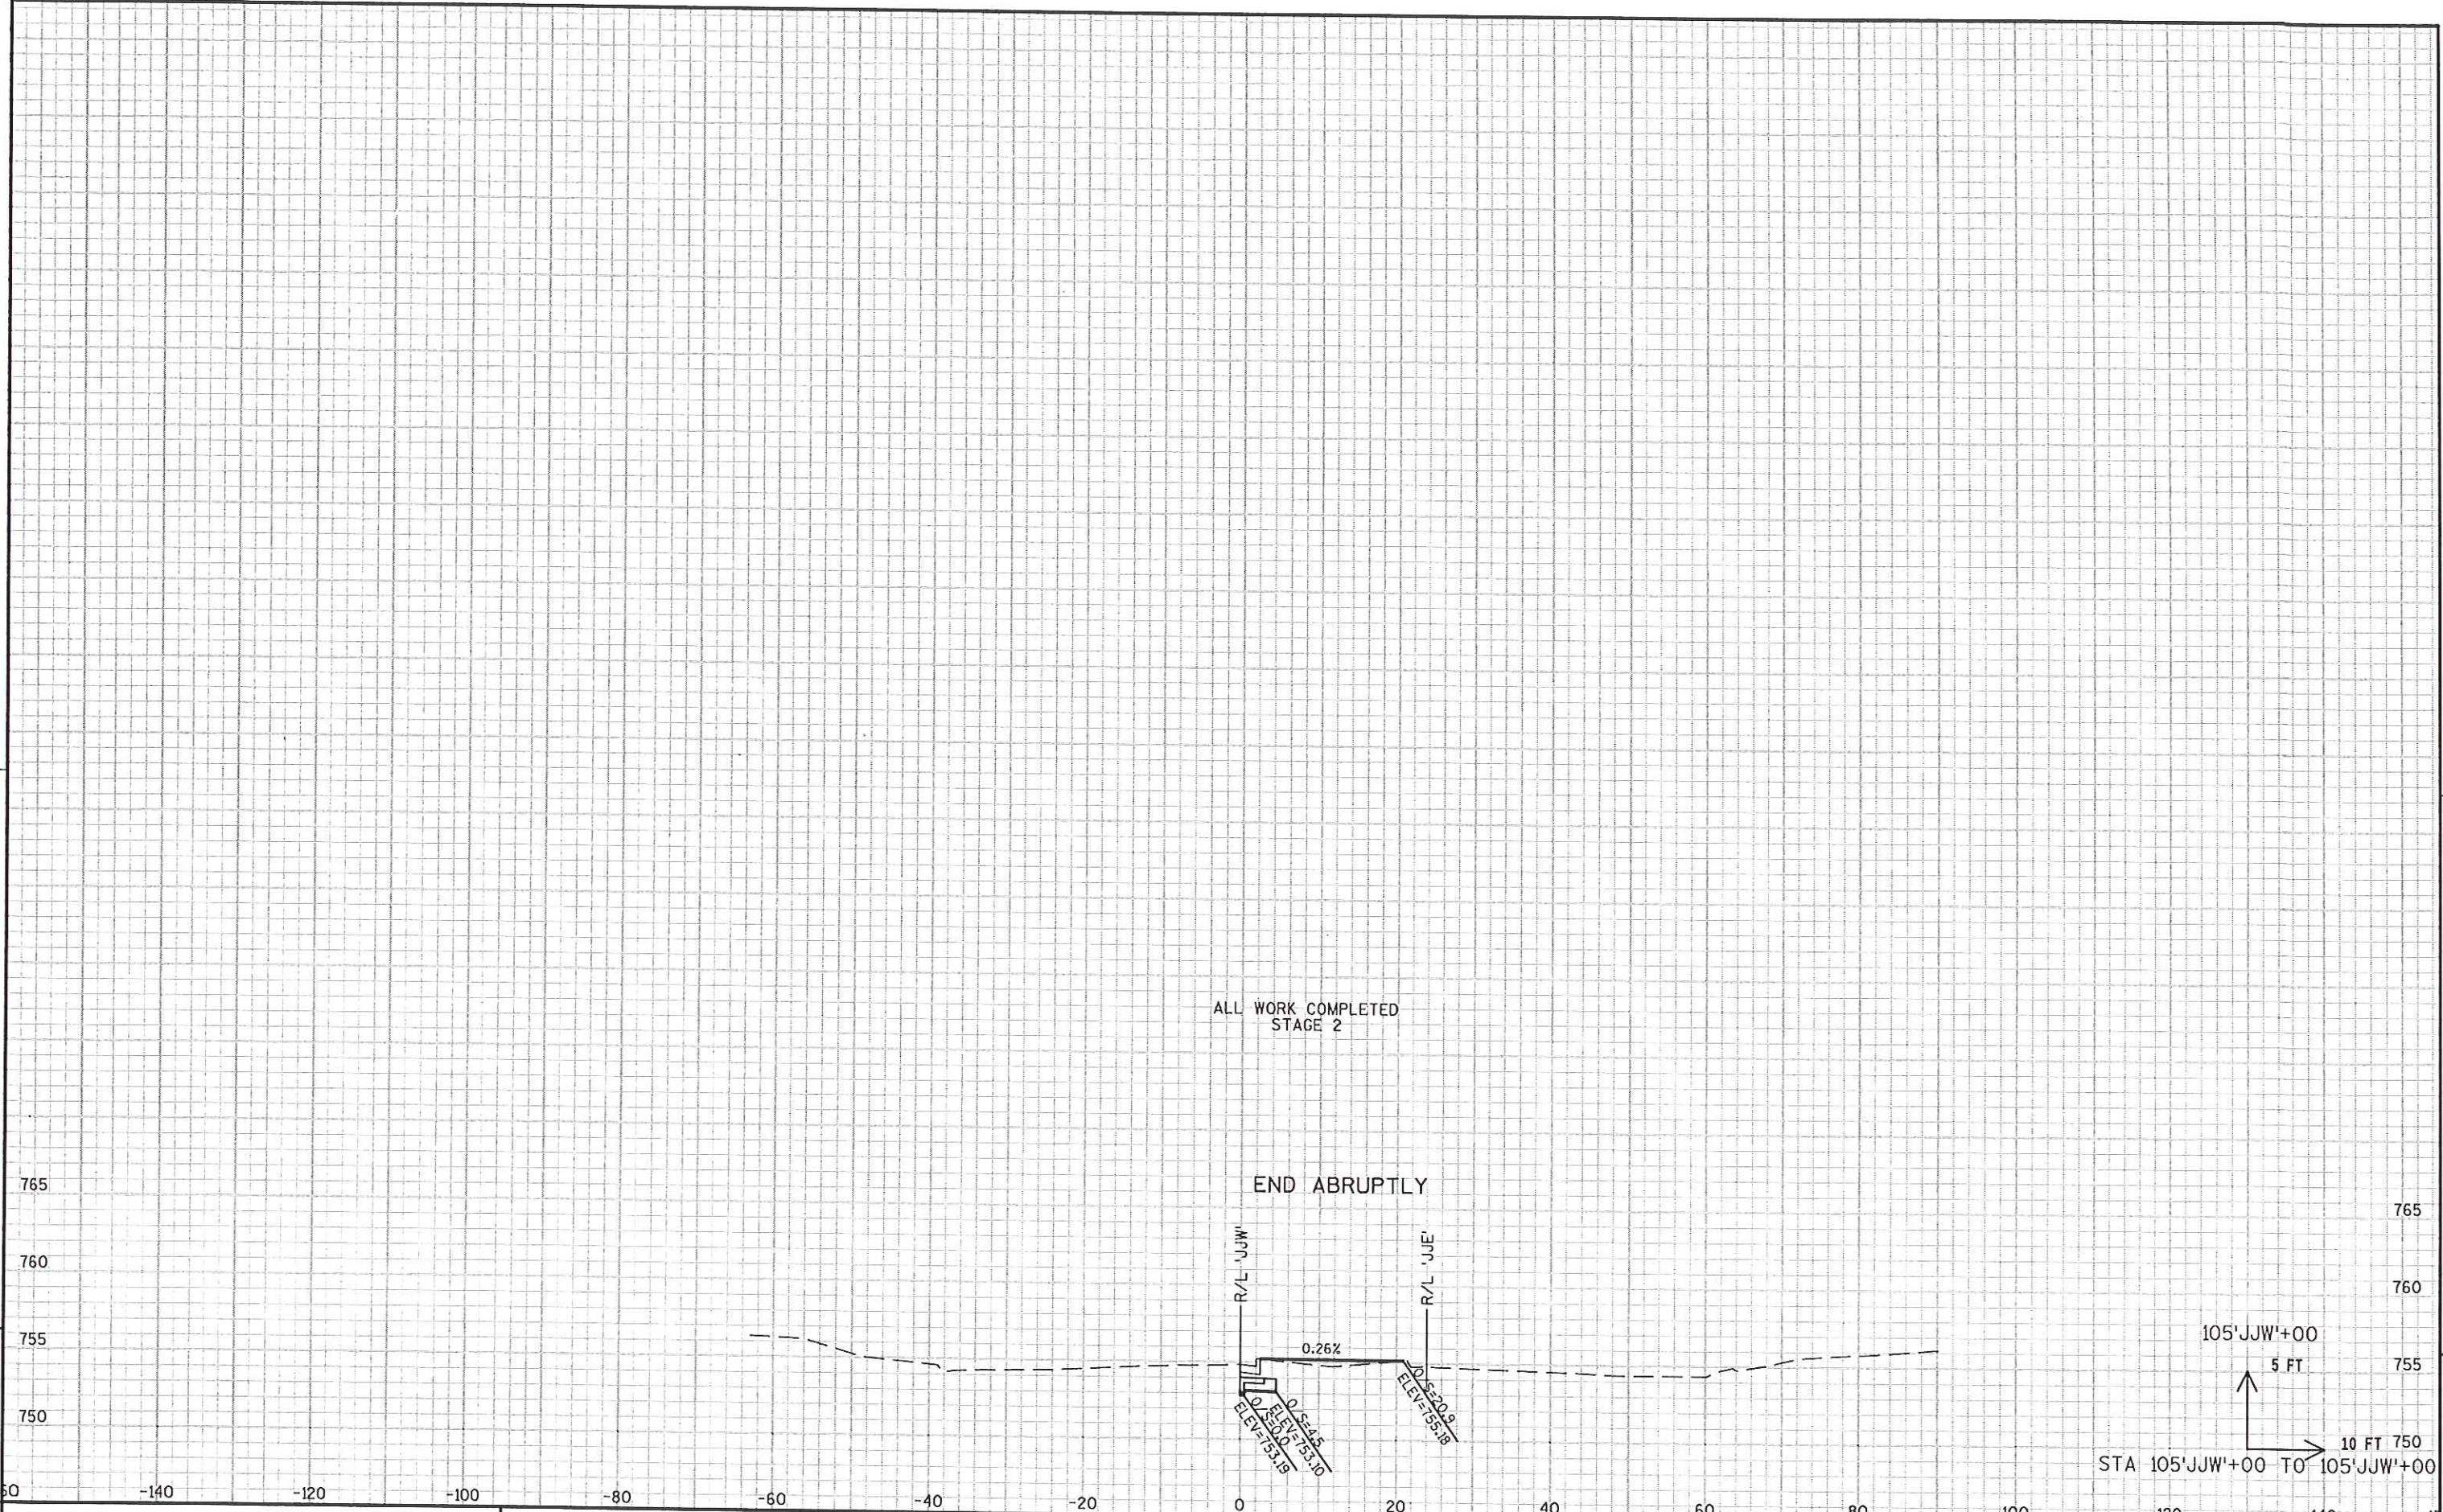

9

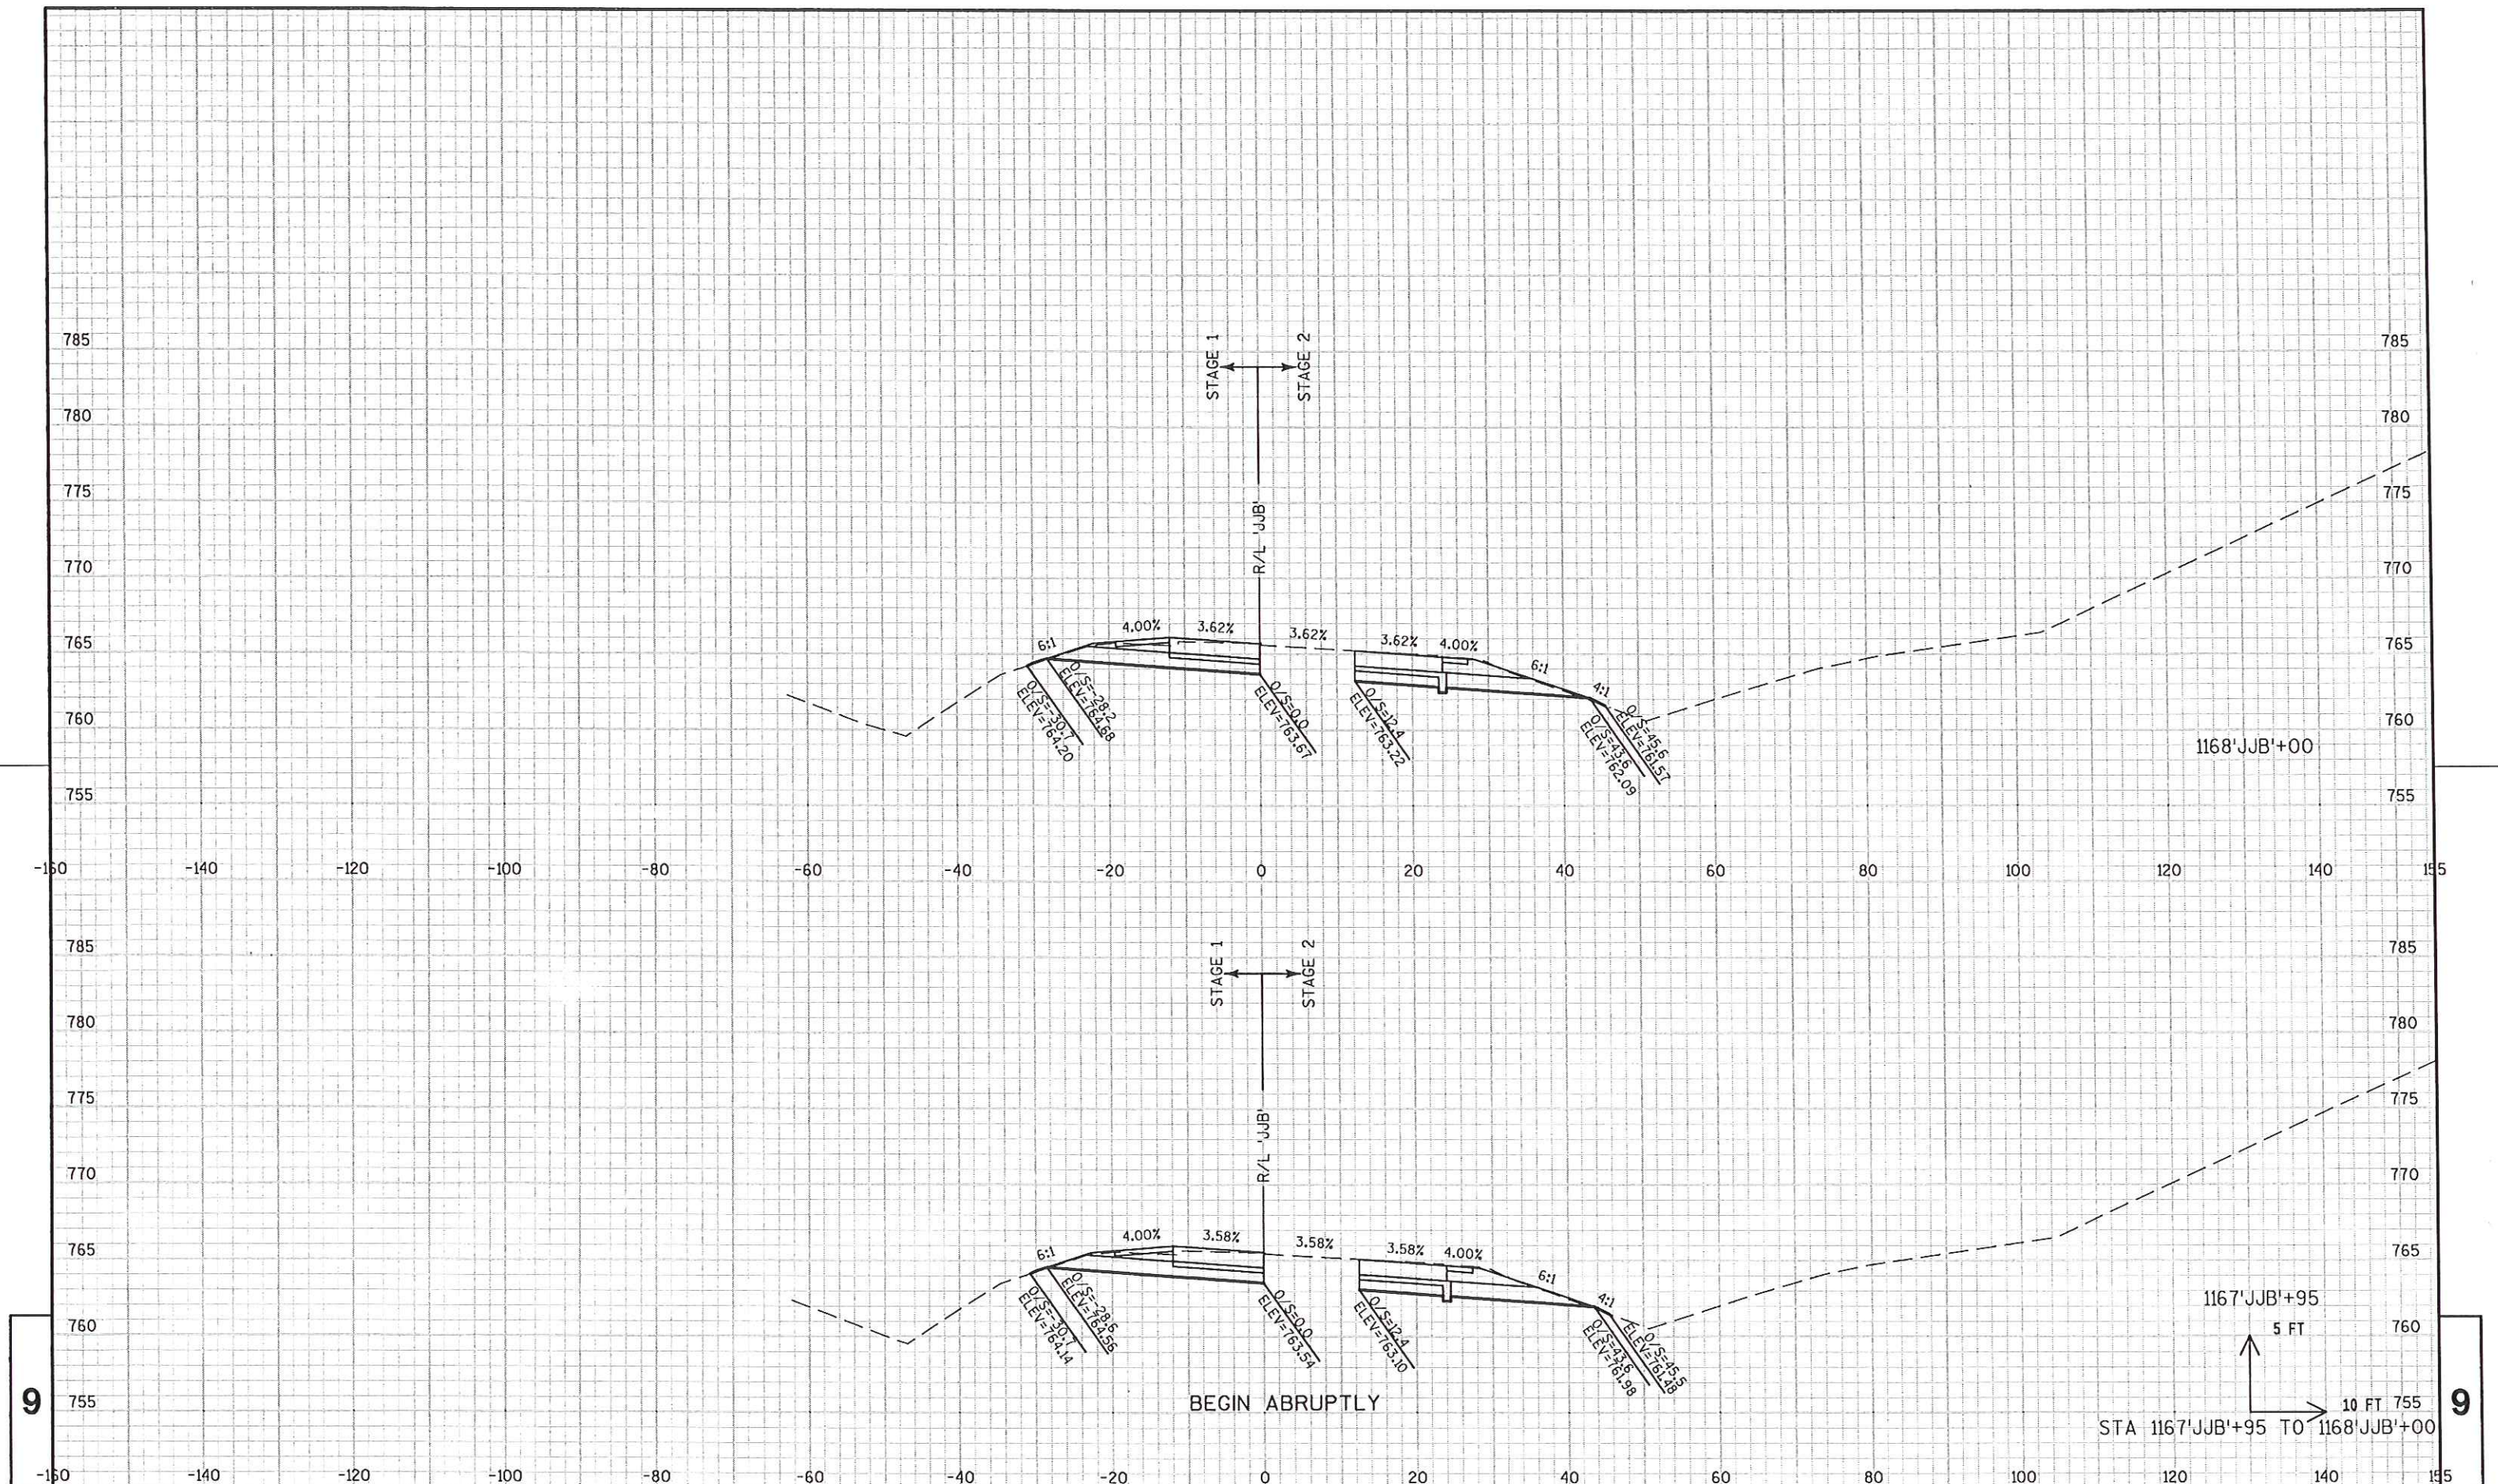

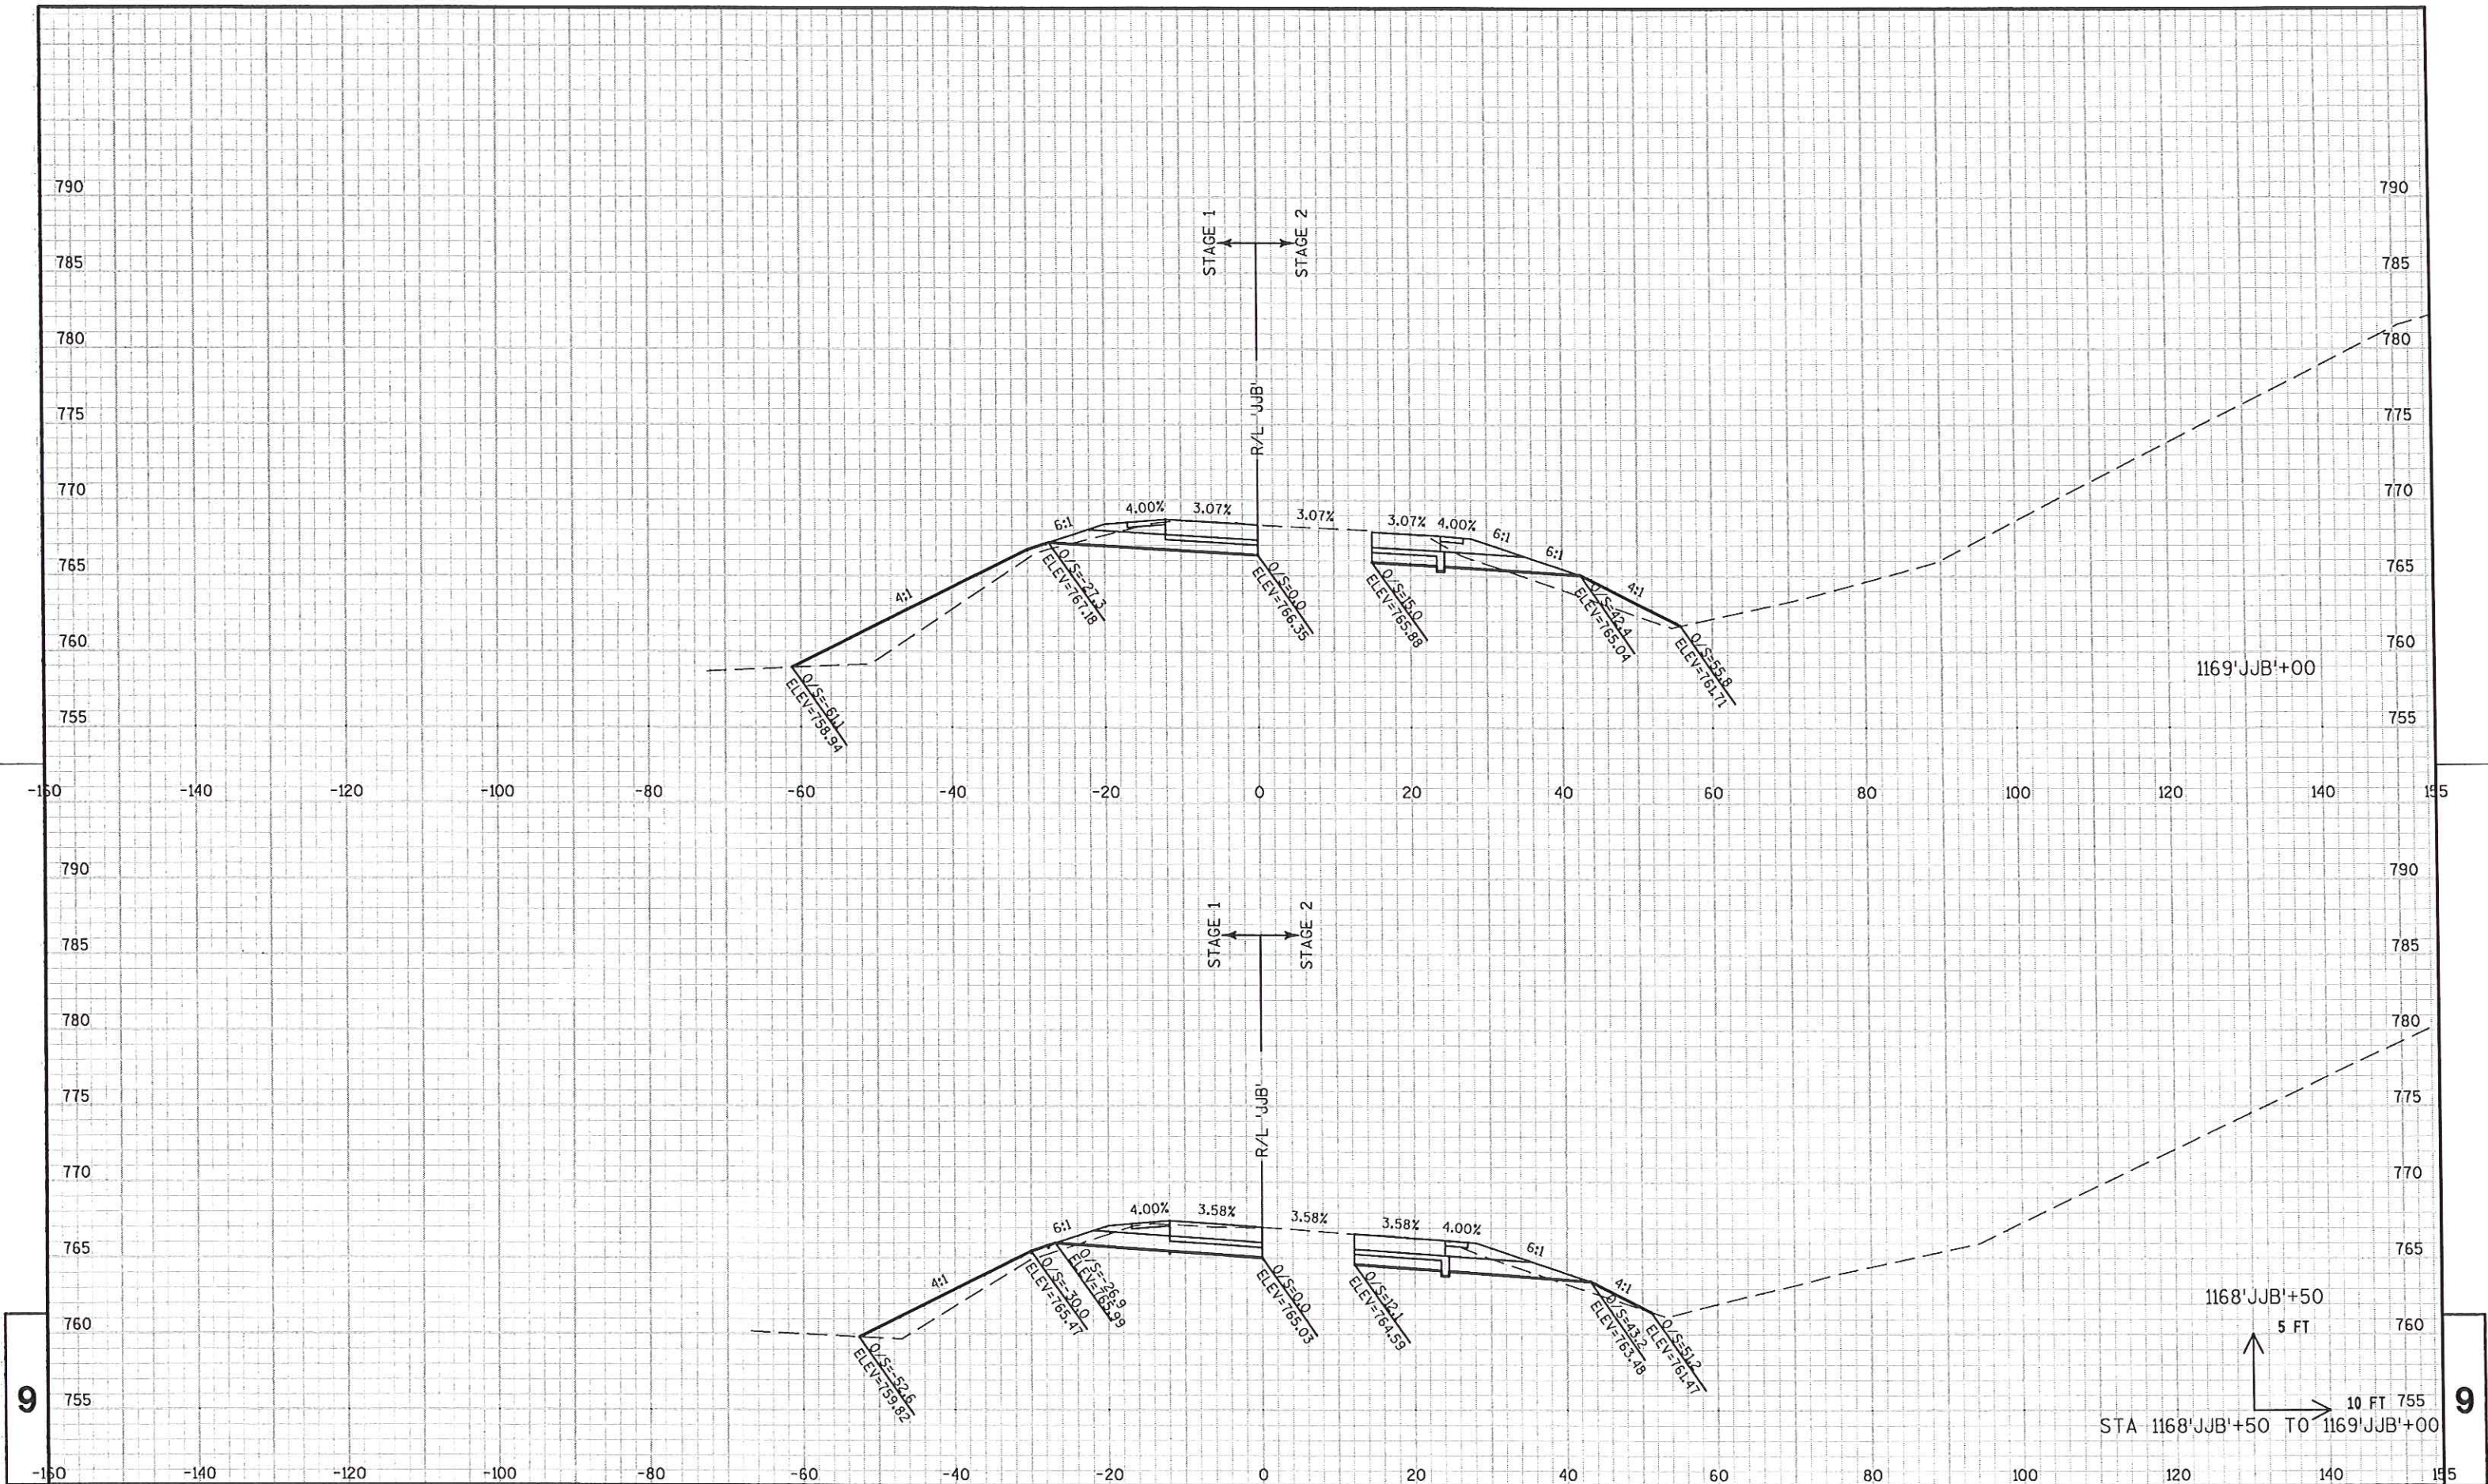

PROJECT NO: 1120-09-73

HWY: USH 41

COUNTY: WINNEBAGO

CROSS SECTIONS: RAMP 'JJB'

SHEET NO: 119


FILE NAME : CH_0973_090102_xs.dgn


PLOT DATE : 03-APR-2009

PLOT BY : jpleron1

PLOT SCALE : 20.000000:1.000000

WISDOT/CADDs SHEET 21

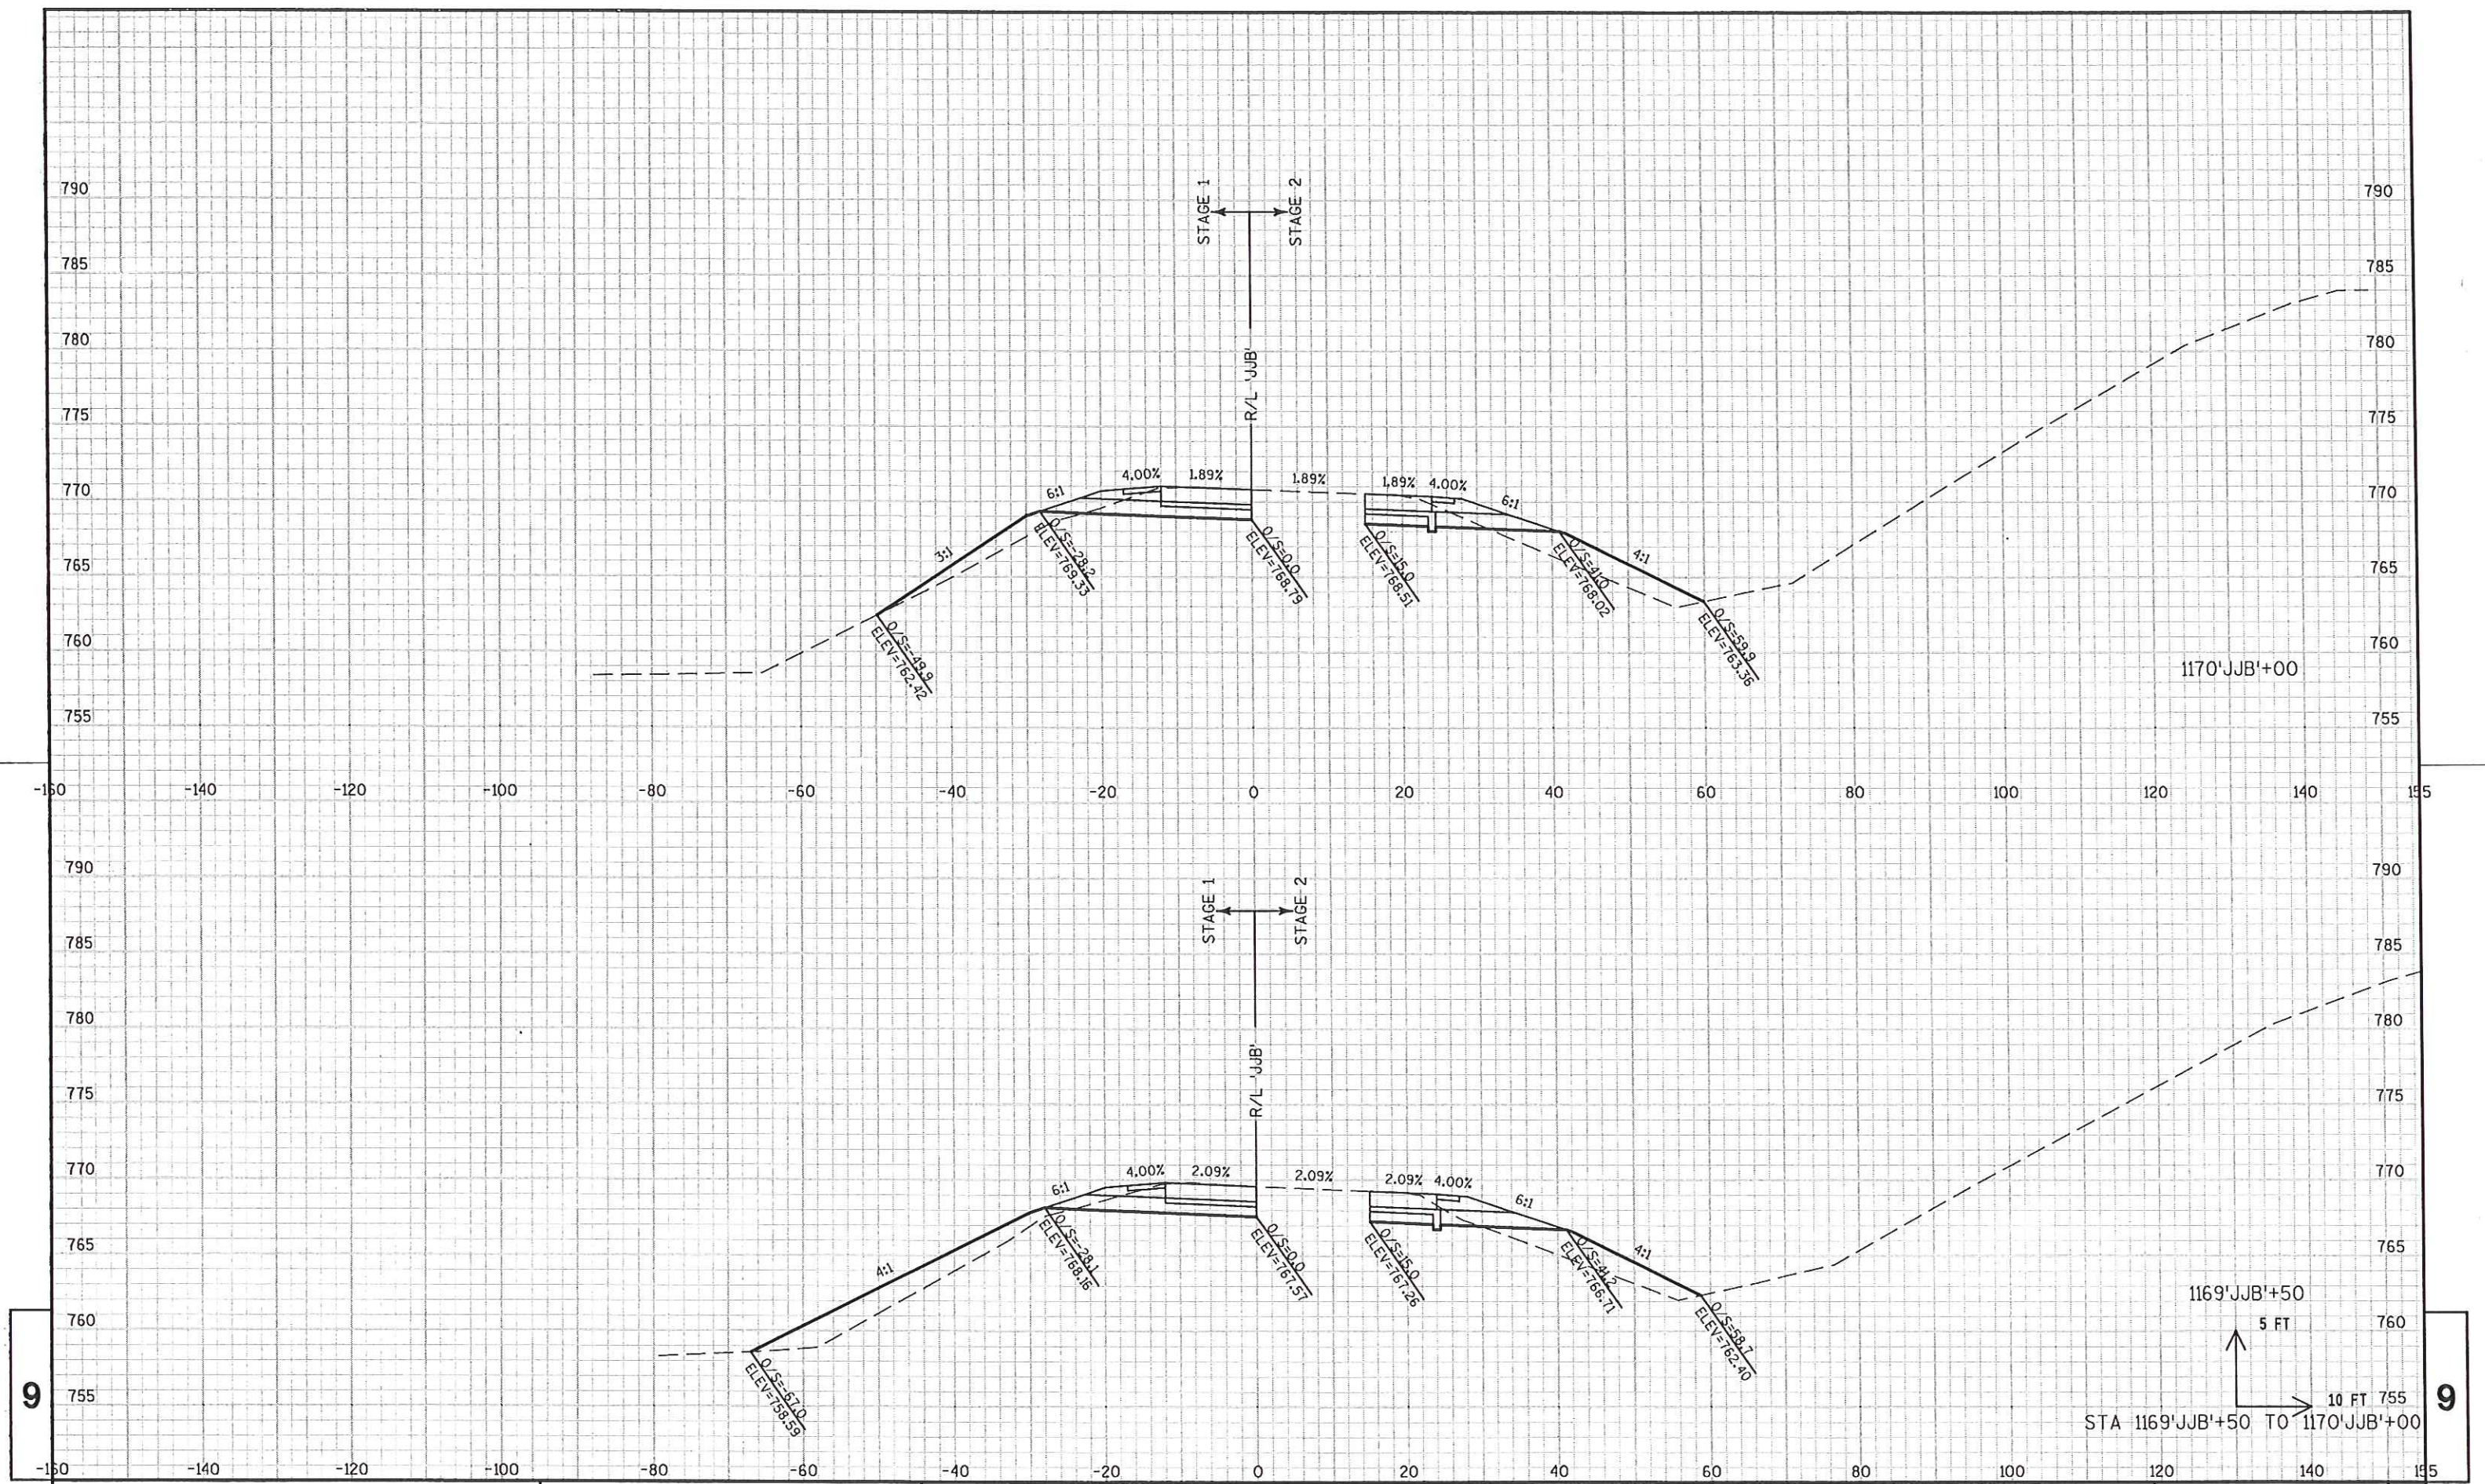

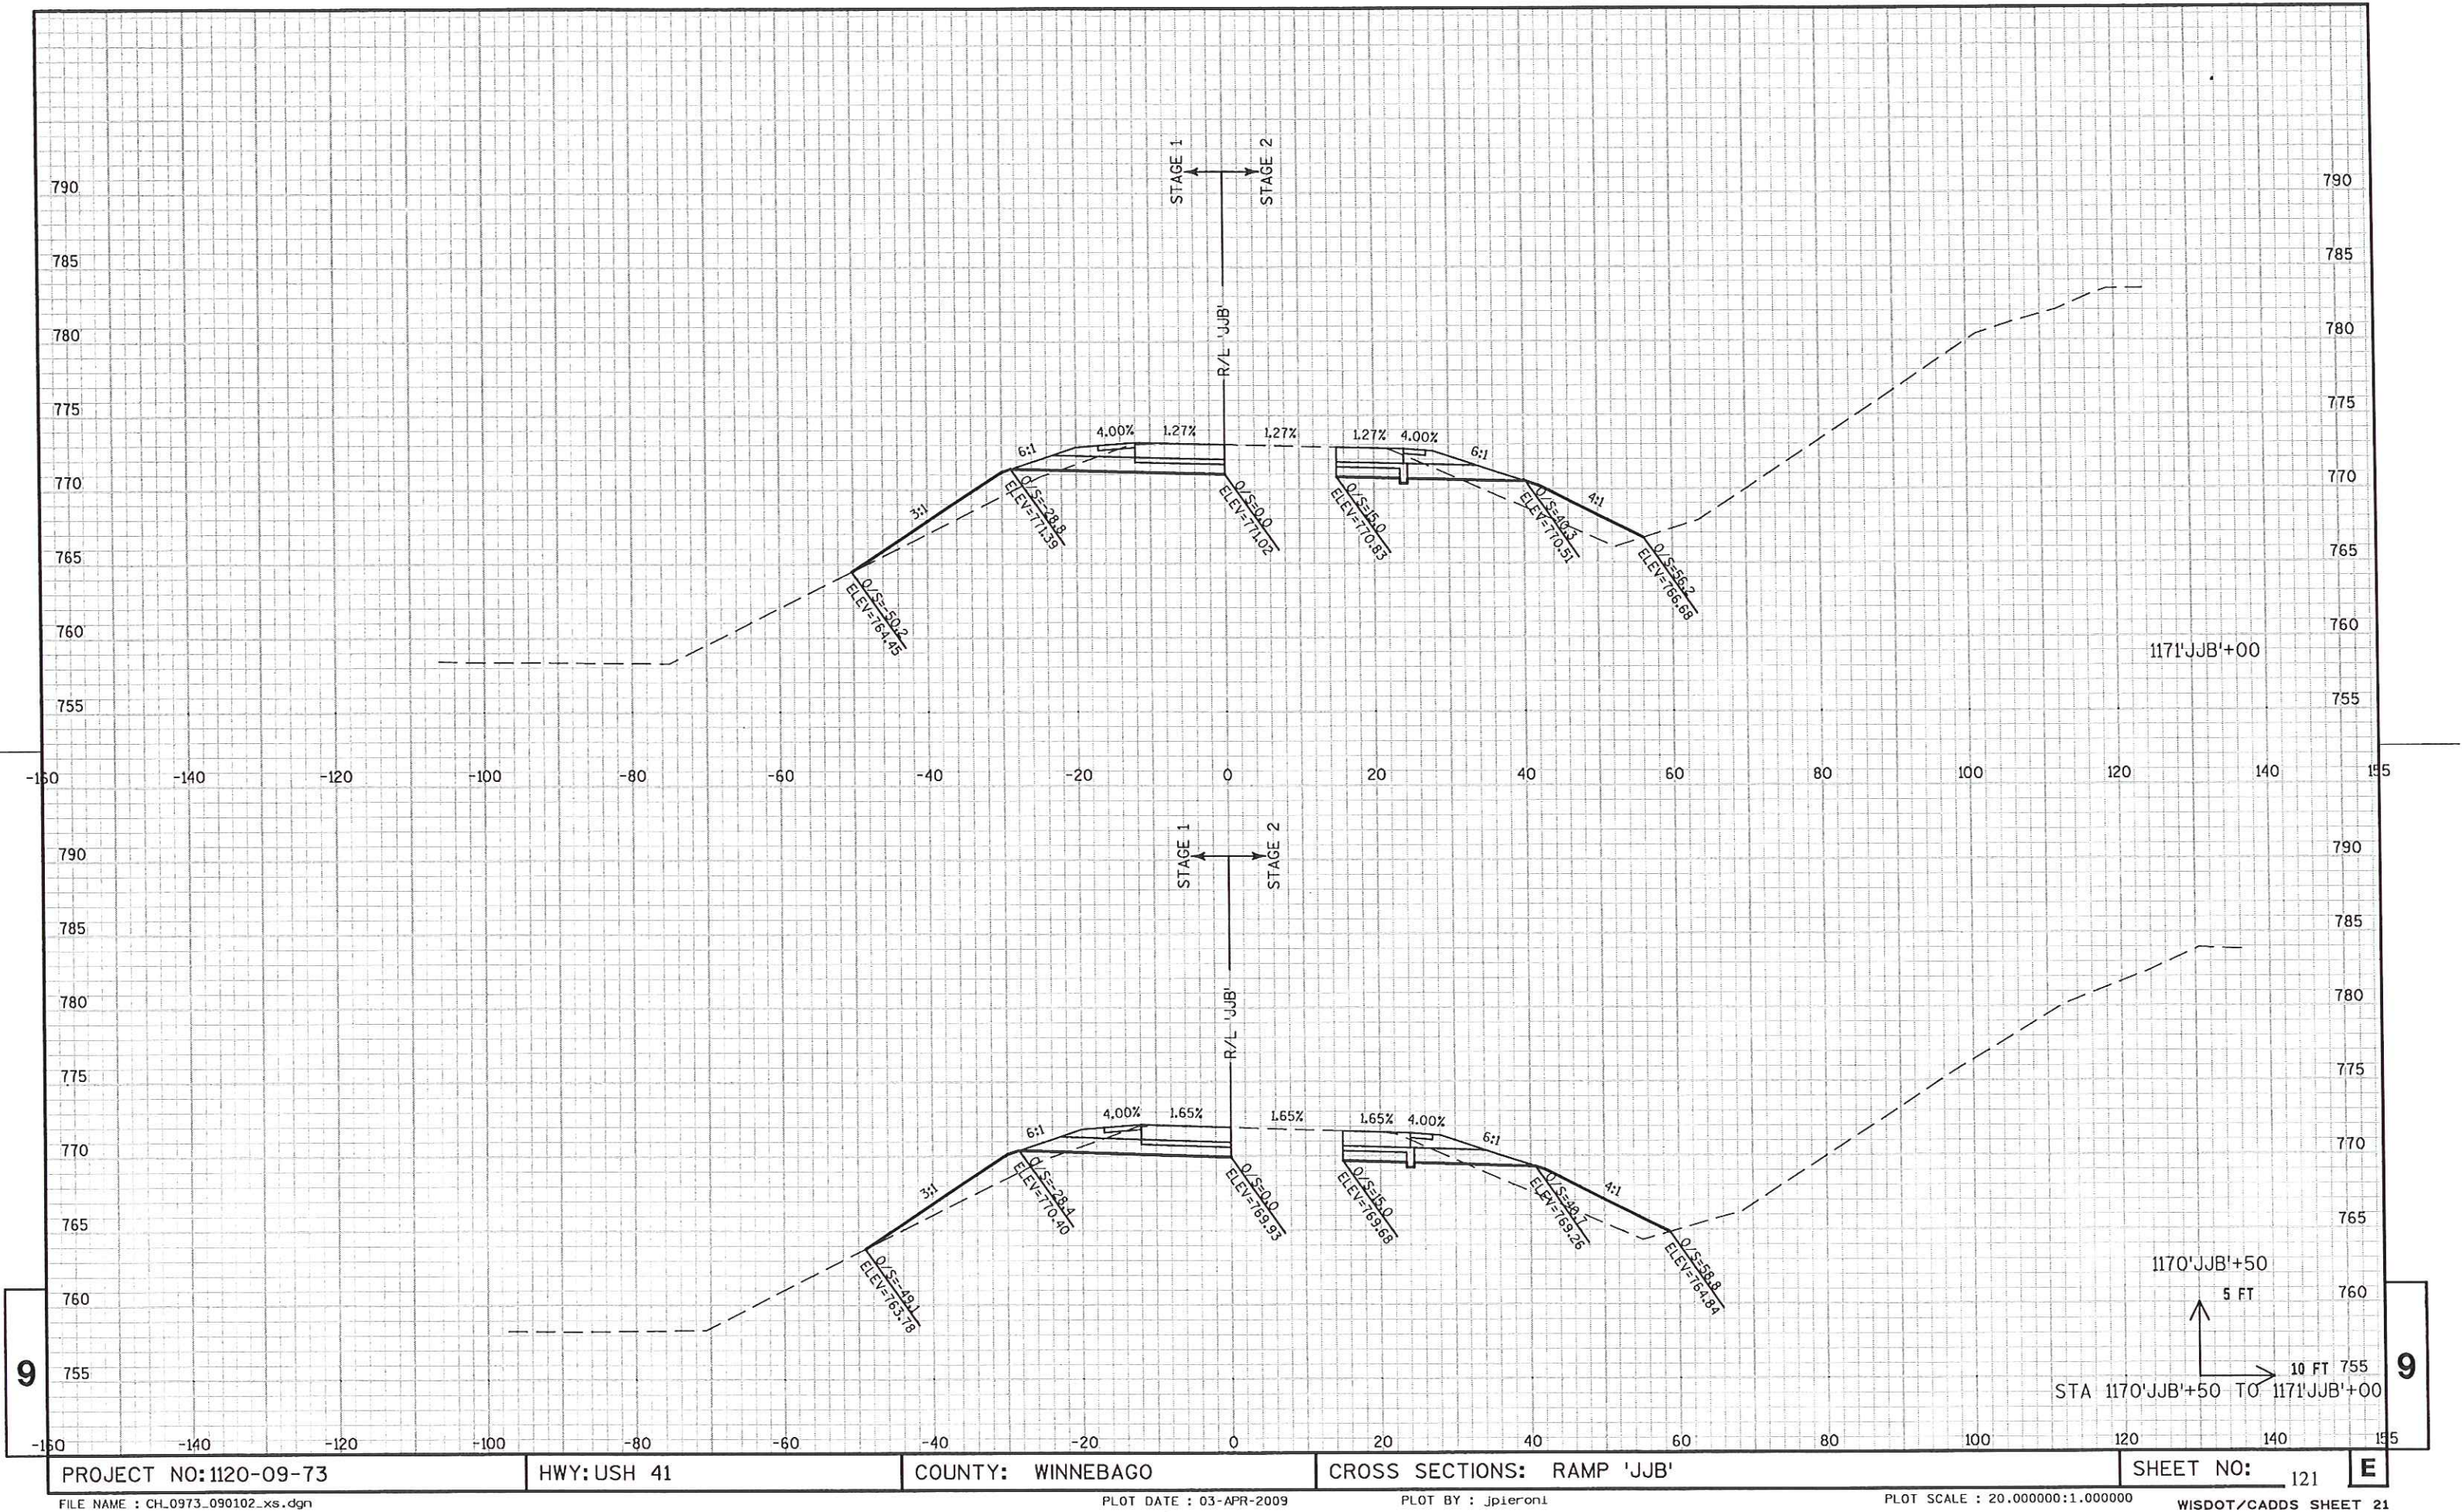

PROJECT NO:1120-09-73

HWY: USH 41

COUNTY: WINNEBAGO

CROSS SECTIONS: RAMP 'JJB'

SHEET NO: 121


FILE NAME : CH.0973_090102_xs.dgn


PLOT DATE : 03-APR-2009

PLOT BY : jpieron1

PLOT SCALE : 20.000000:1.000000

WISDOT/CADDs SHEET 21

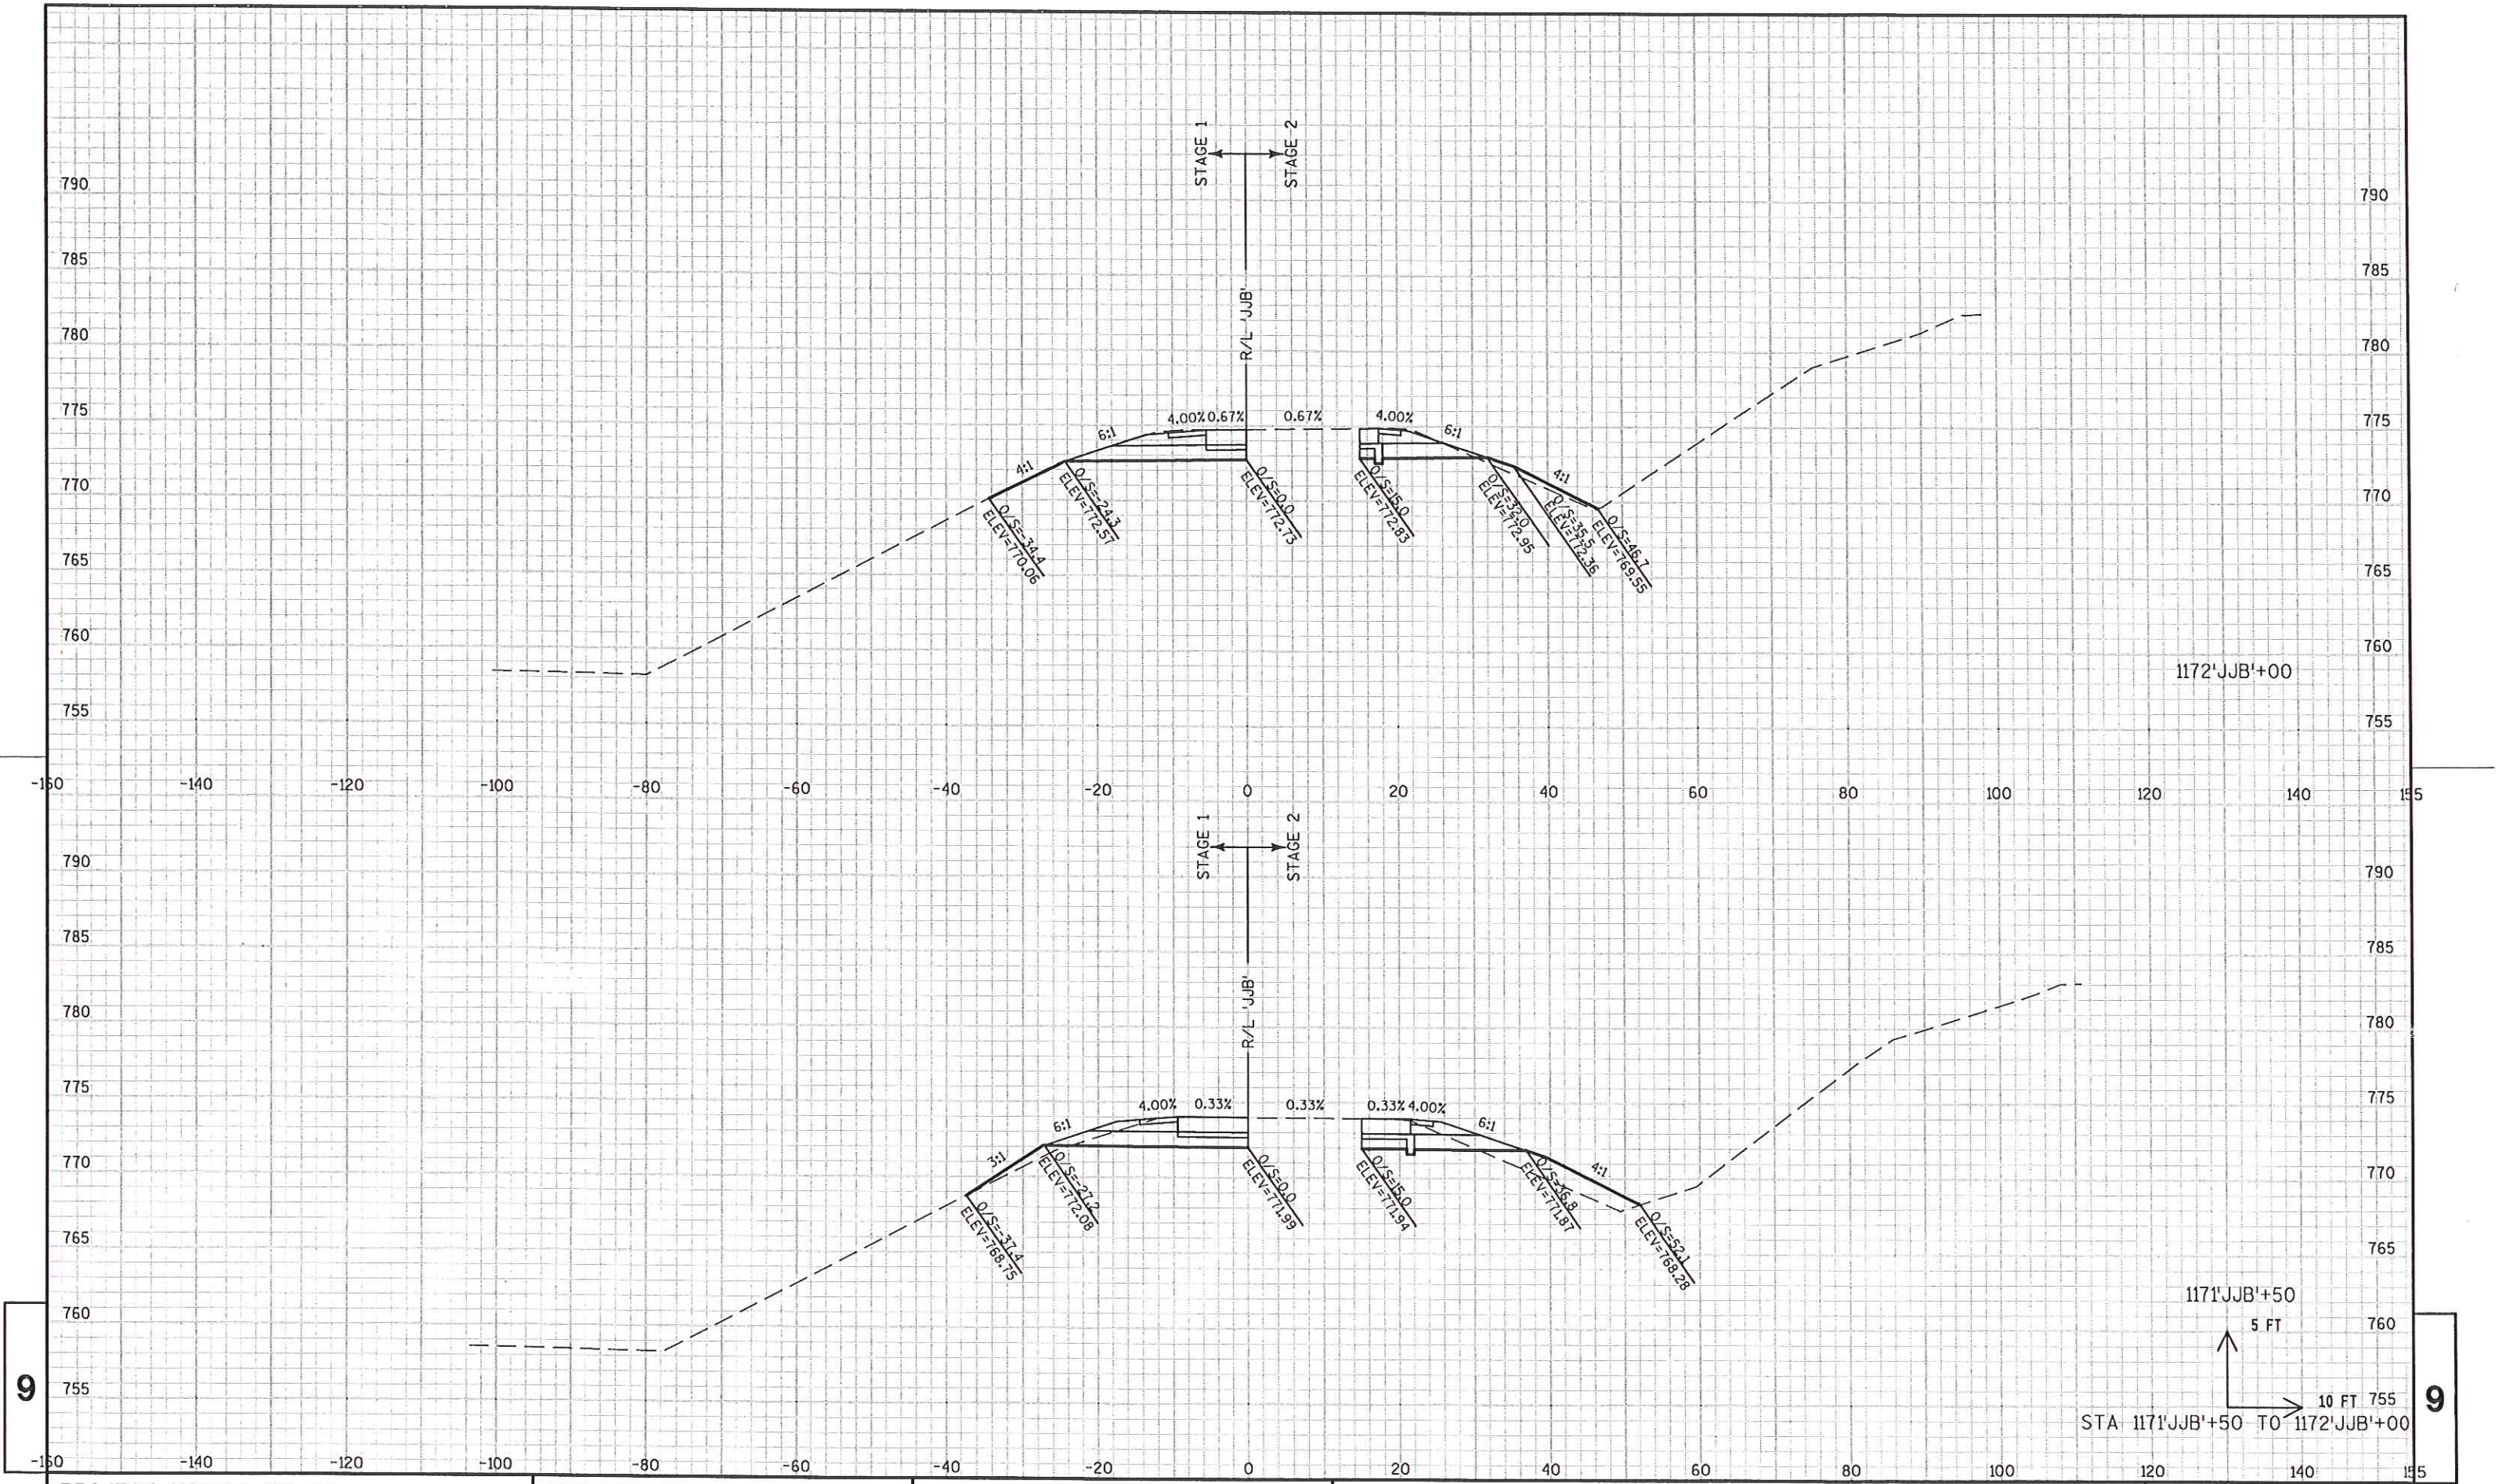

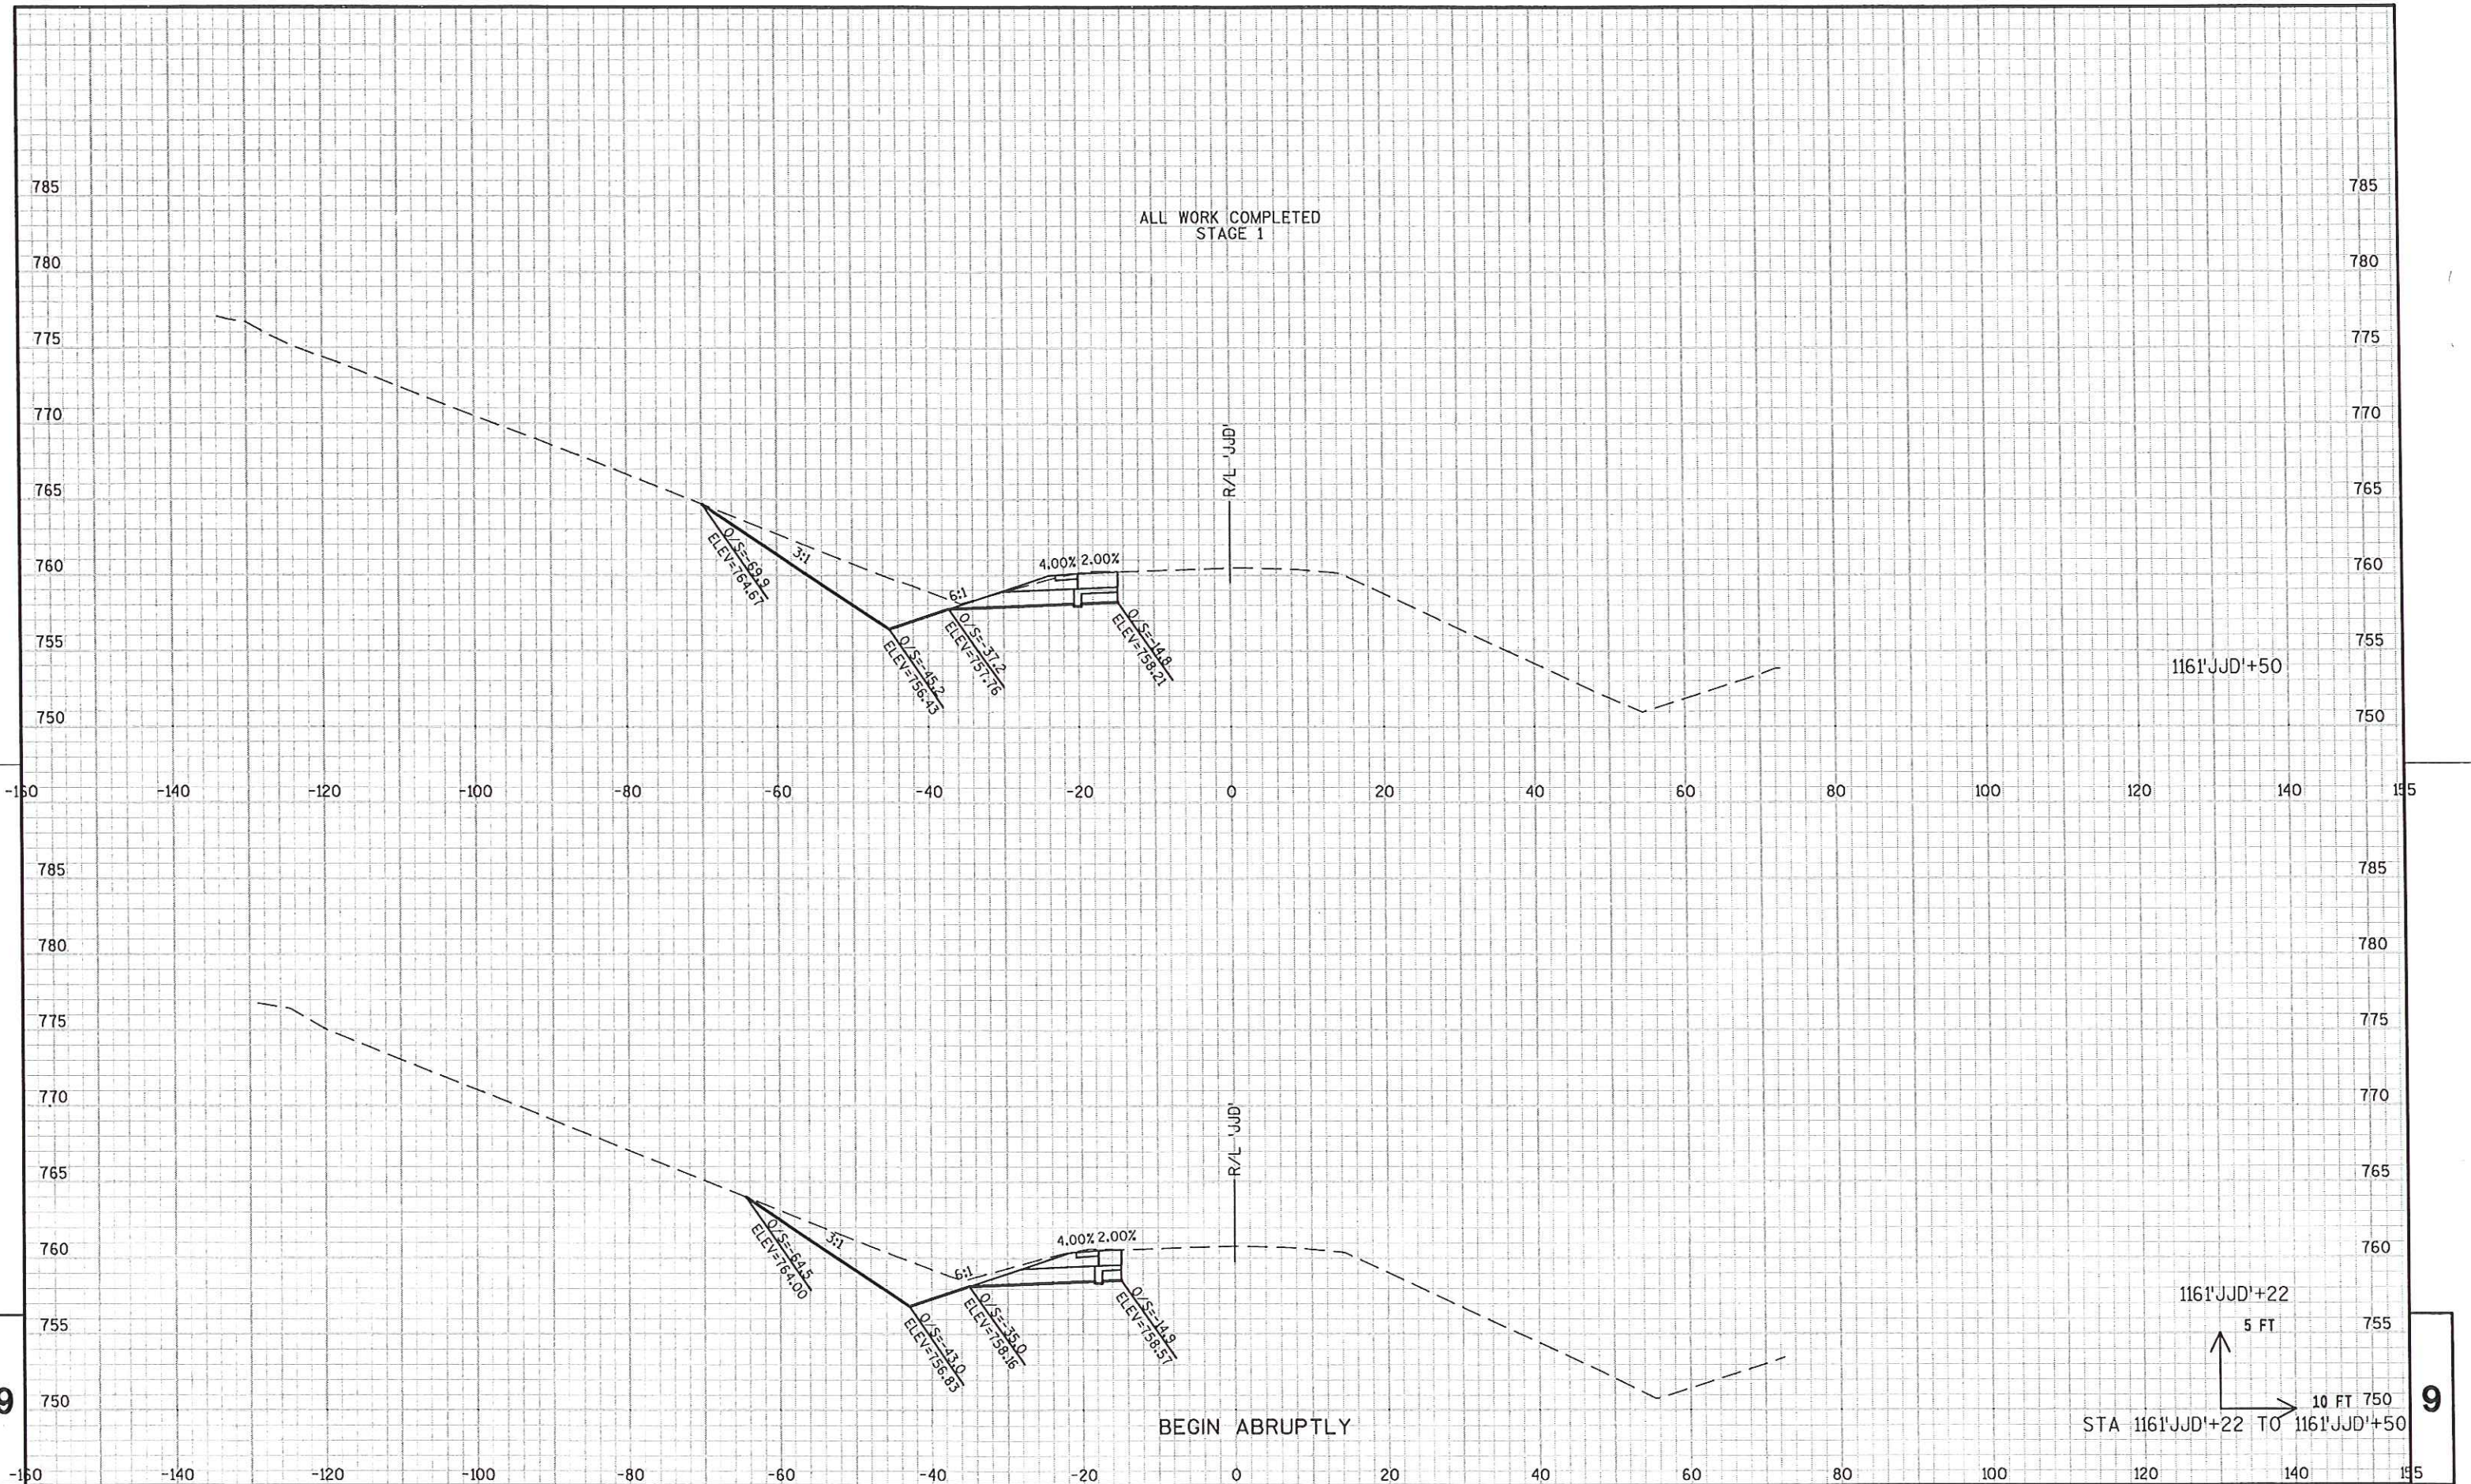

PROJECT NO: 1120-09-71

HWY: USH 41

COUNTY: WINNEBAGO

CROSS SECTIONS: RAMP 'JJD'

SHEET NO: 124


FILE NAME : CH_0973_090103_xs.dgn


PLOT DATE : 03-APR-2009

PLOT BY : jpieroni

PLOT SCALE : 20.000000:1.000000

WISDOT/CADDs SHEET 21

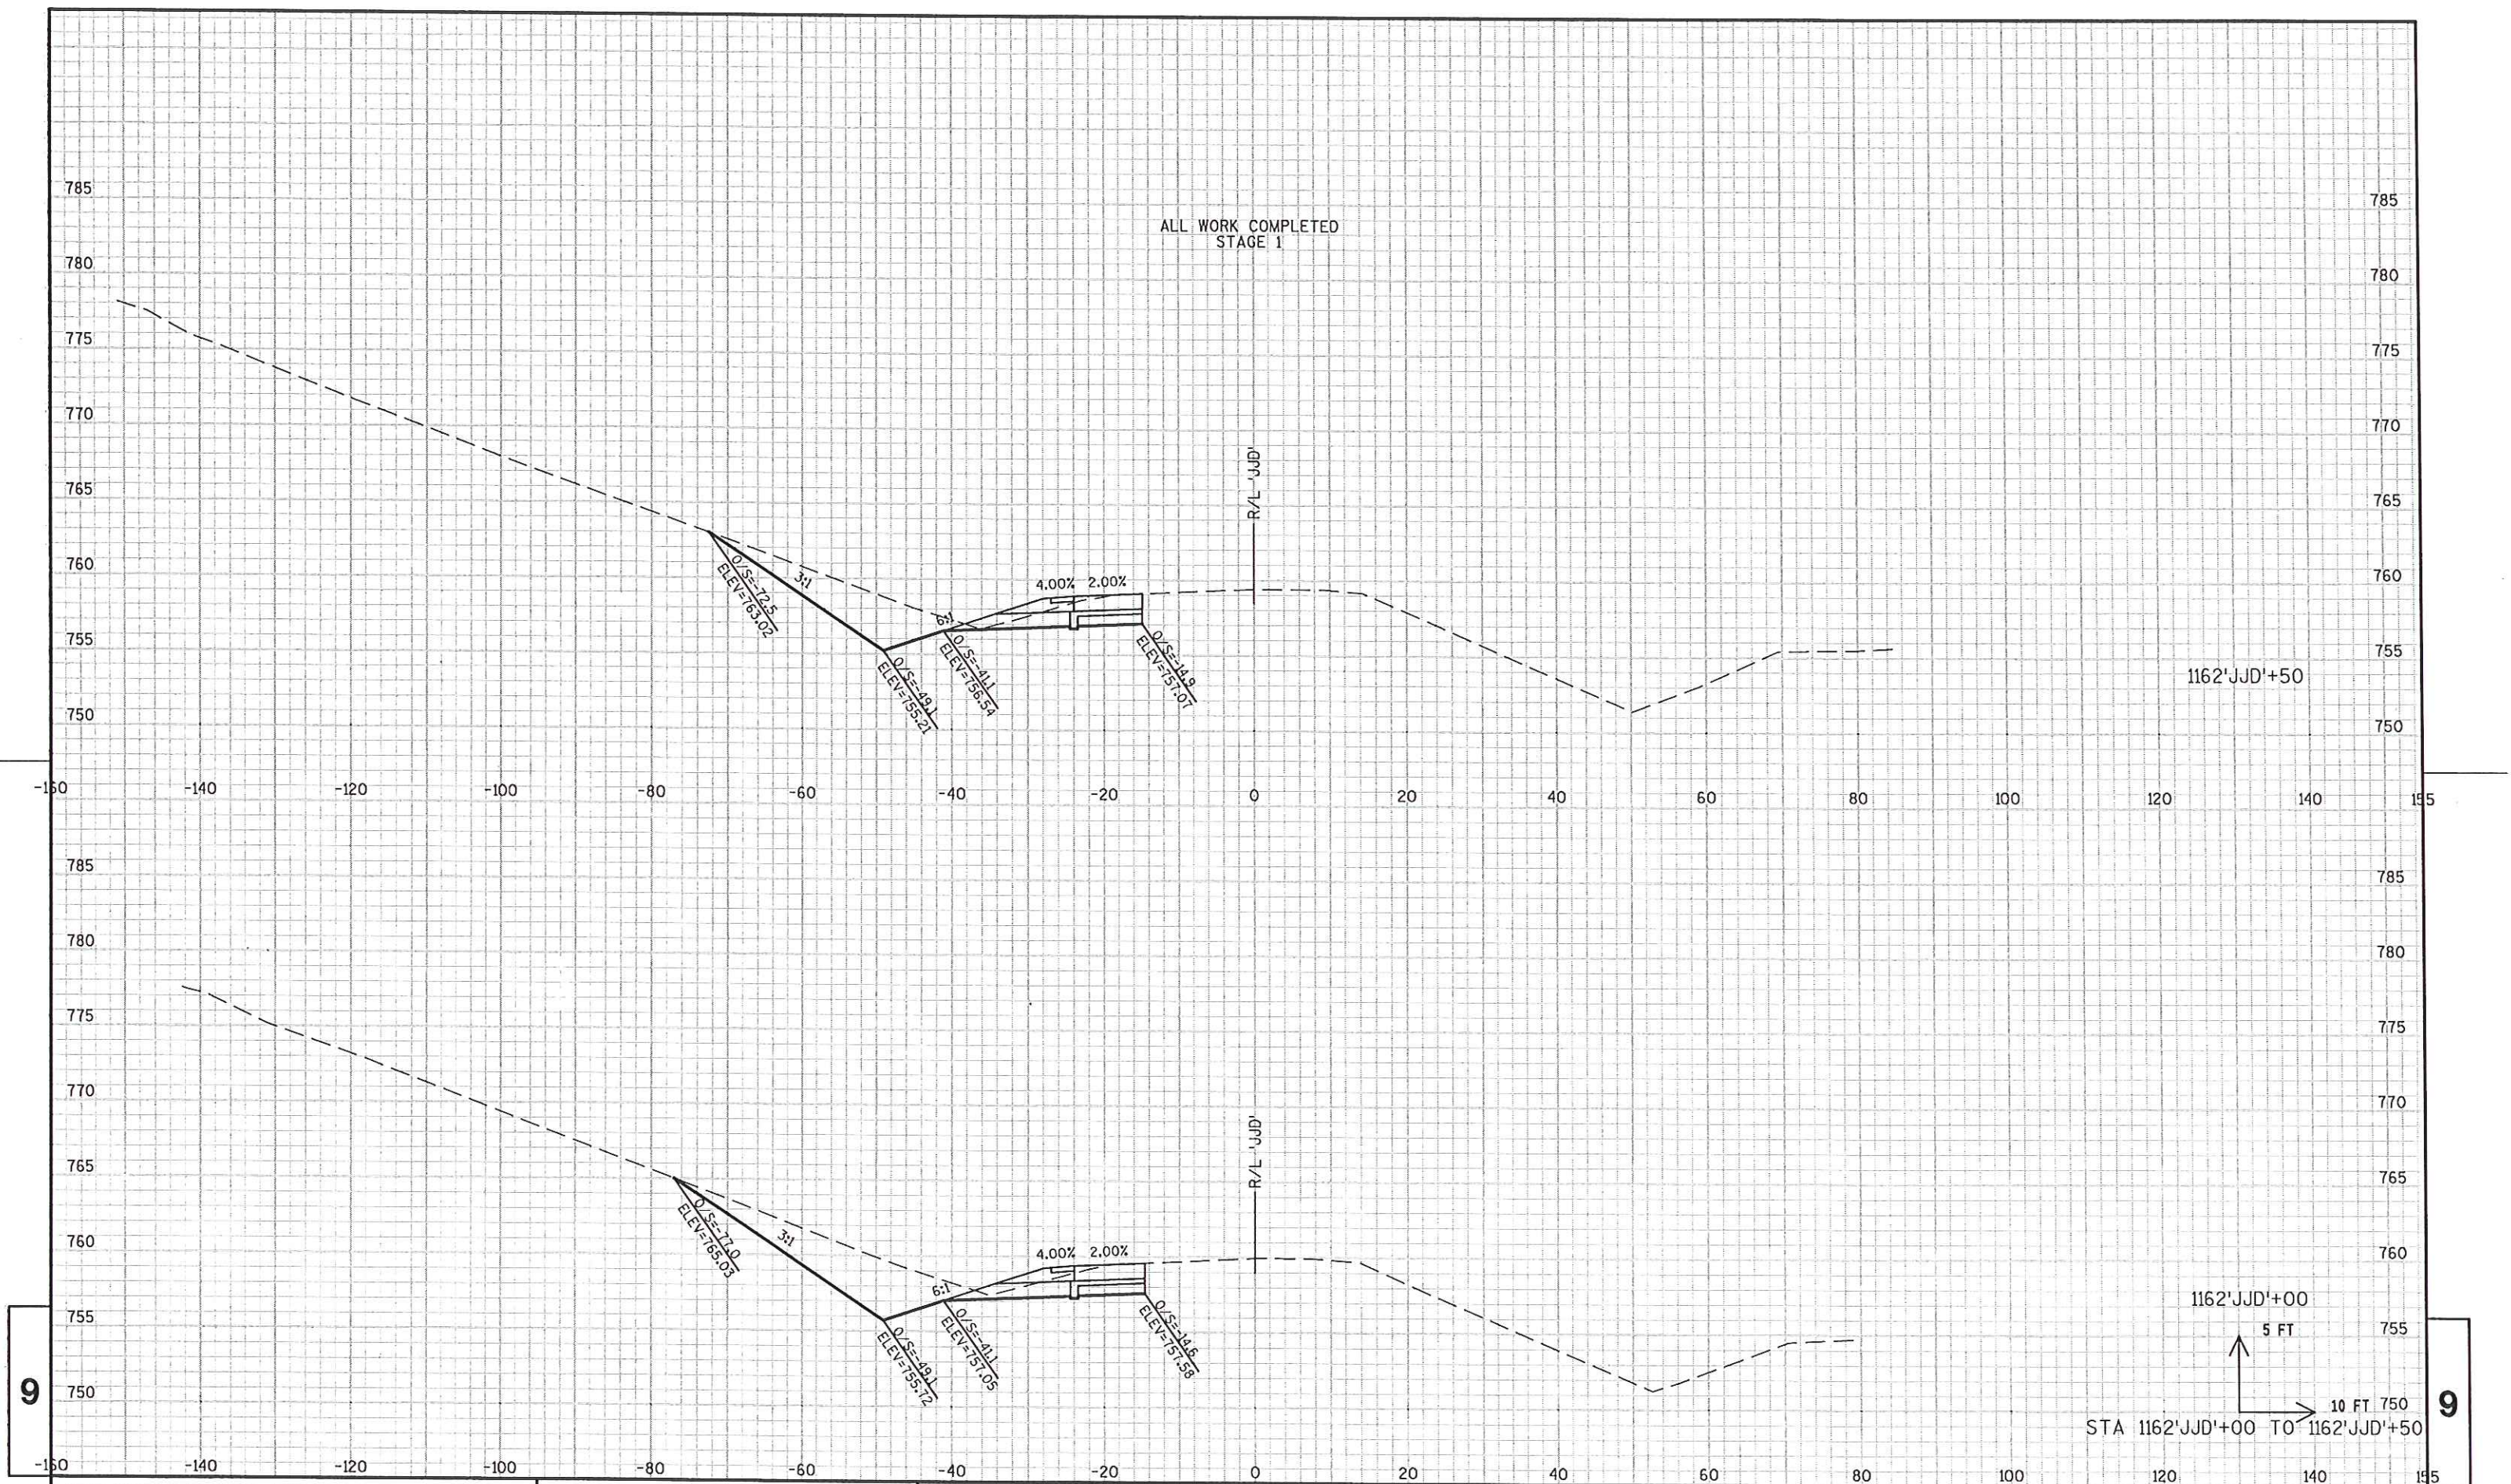

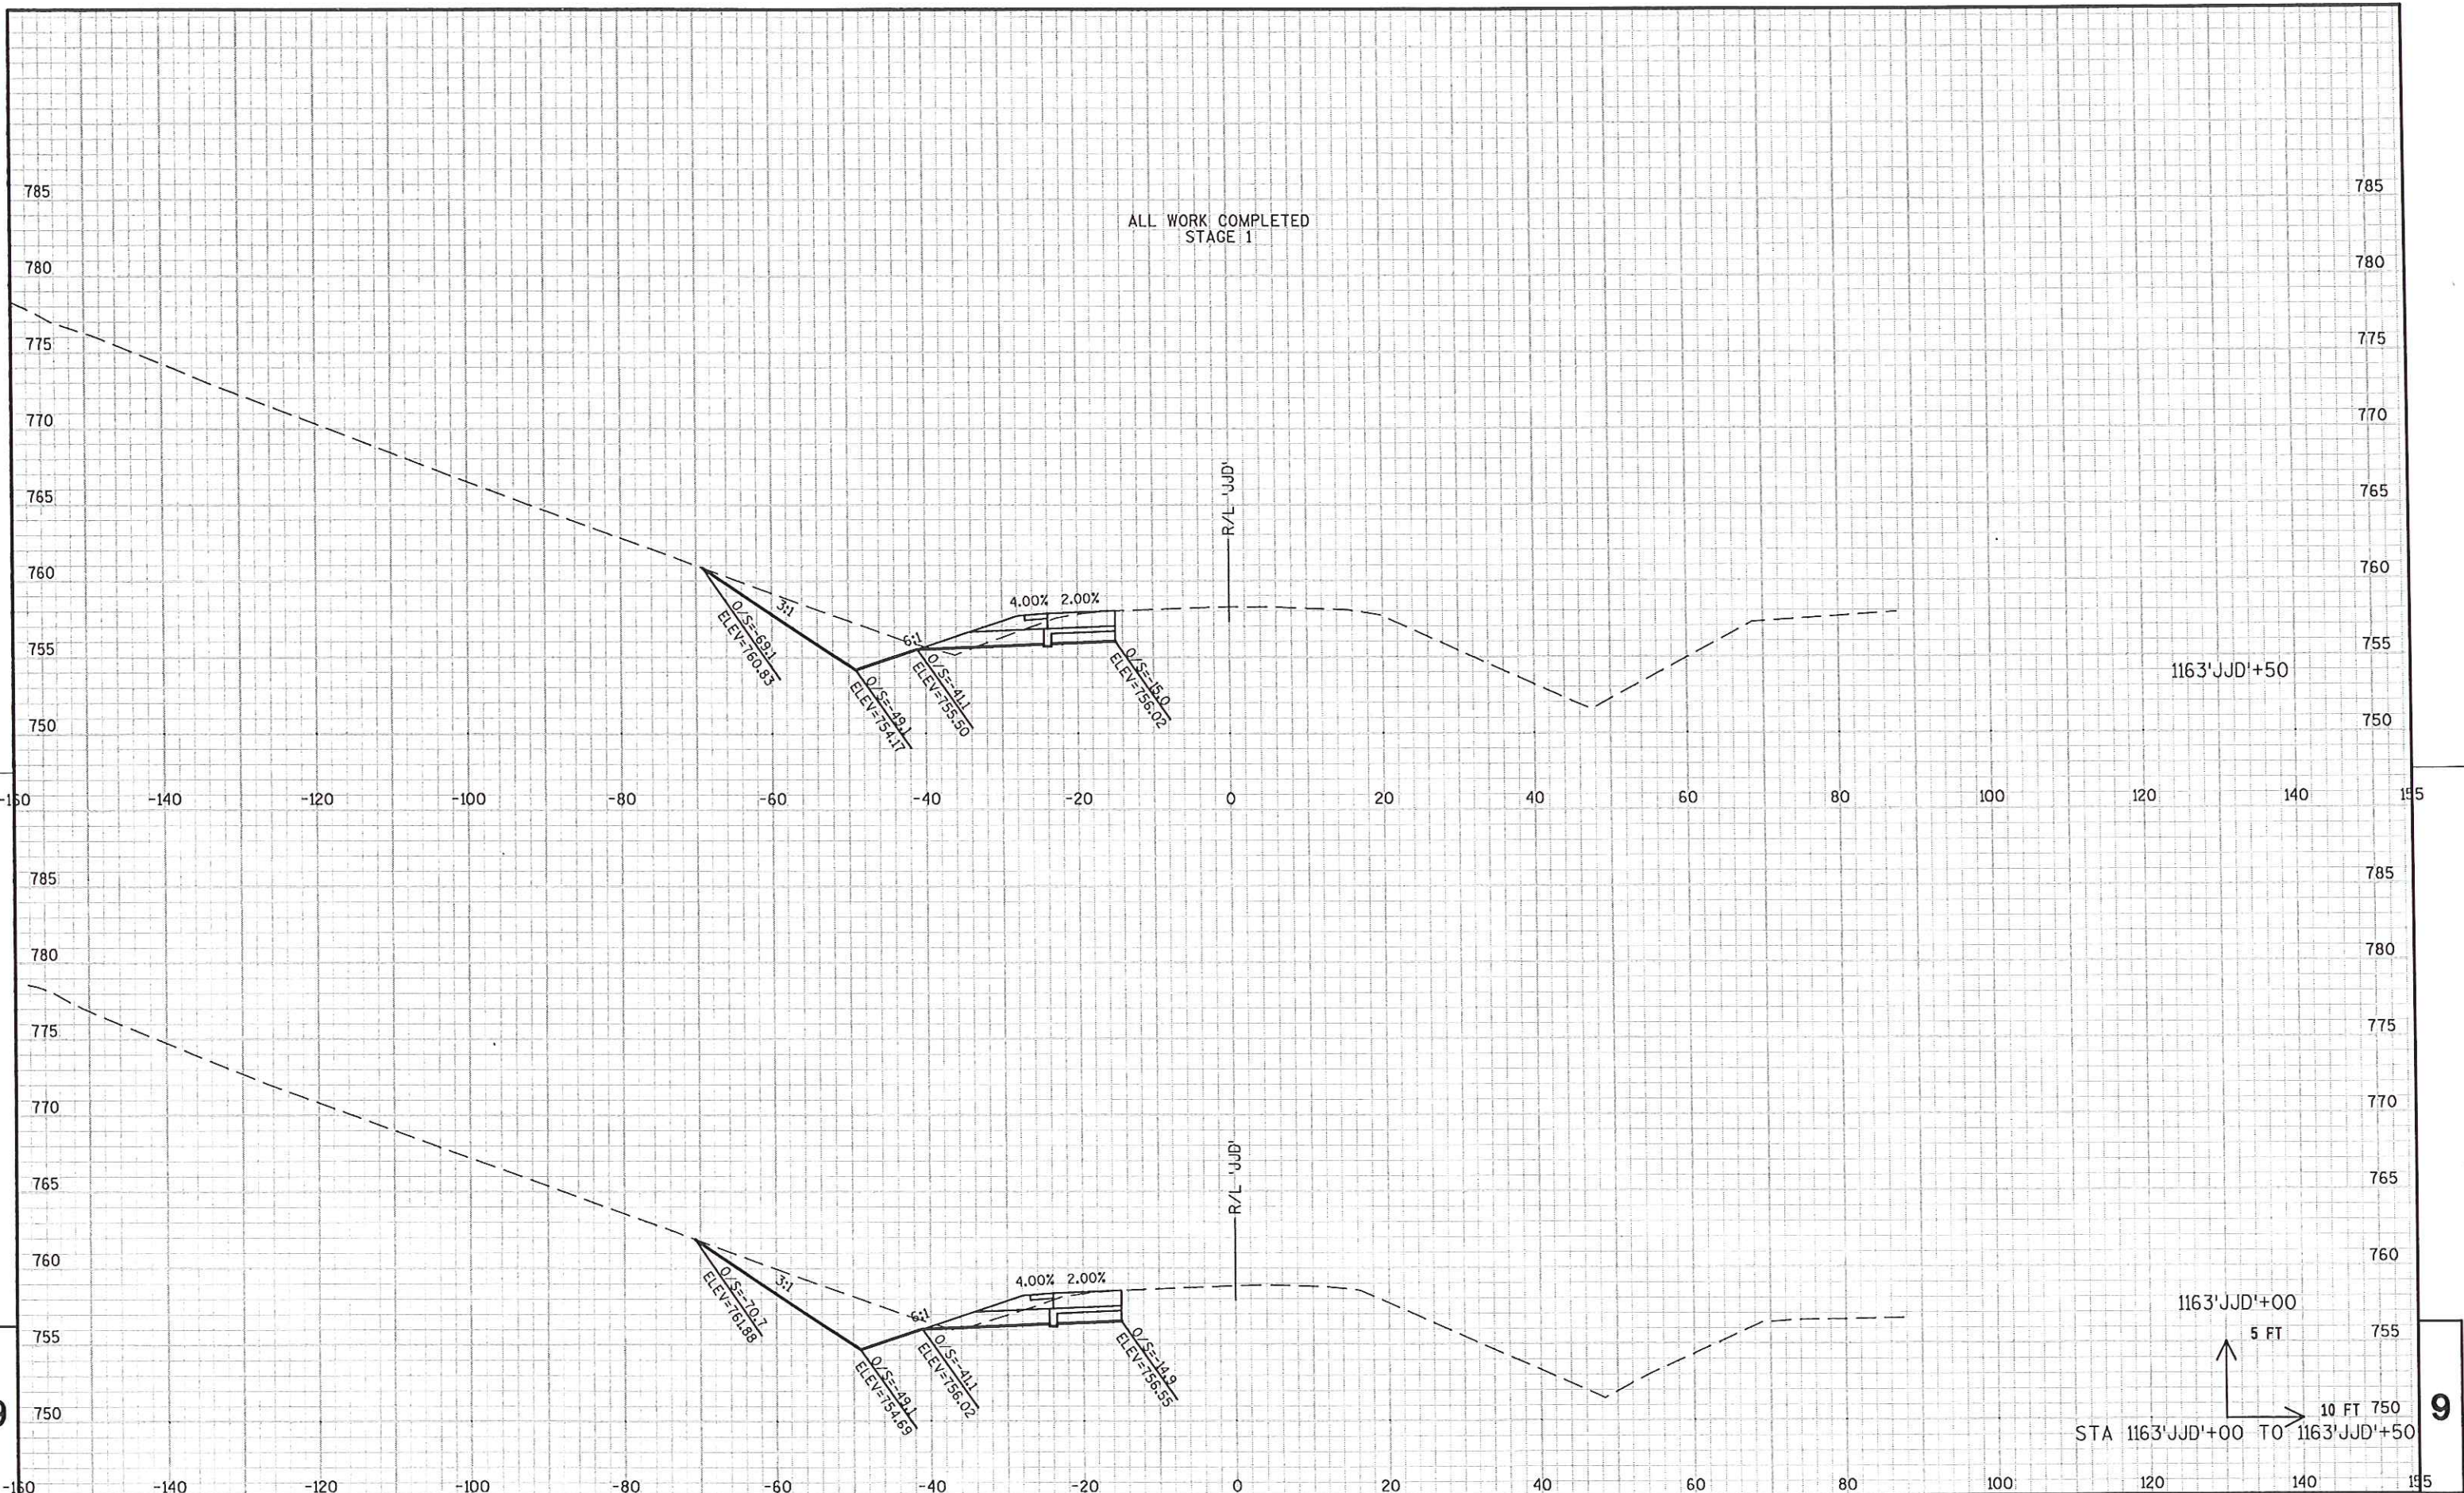

PROJECT NO: 1120-09-71

HWY: USH 41

COUNTY: WINNEBAGO

CROSS SECTIONS: RAMP 'JJD'

SHEET NO: 126

E


FILE NAME : CH-0973_090103_xs.dgn

PLOT DATE : 03-APR-2009

PLOT BY : jplern1

PLOT SCALE : 20.000000:1.000000

WISDOT/CADDs SHEET 21

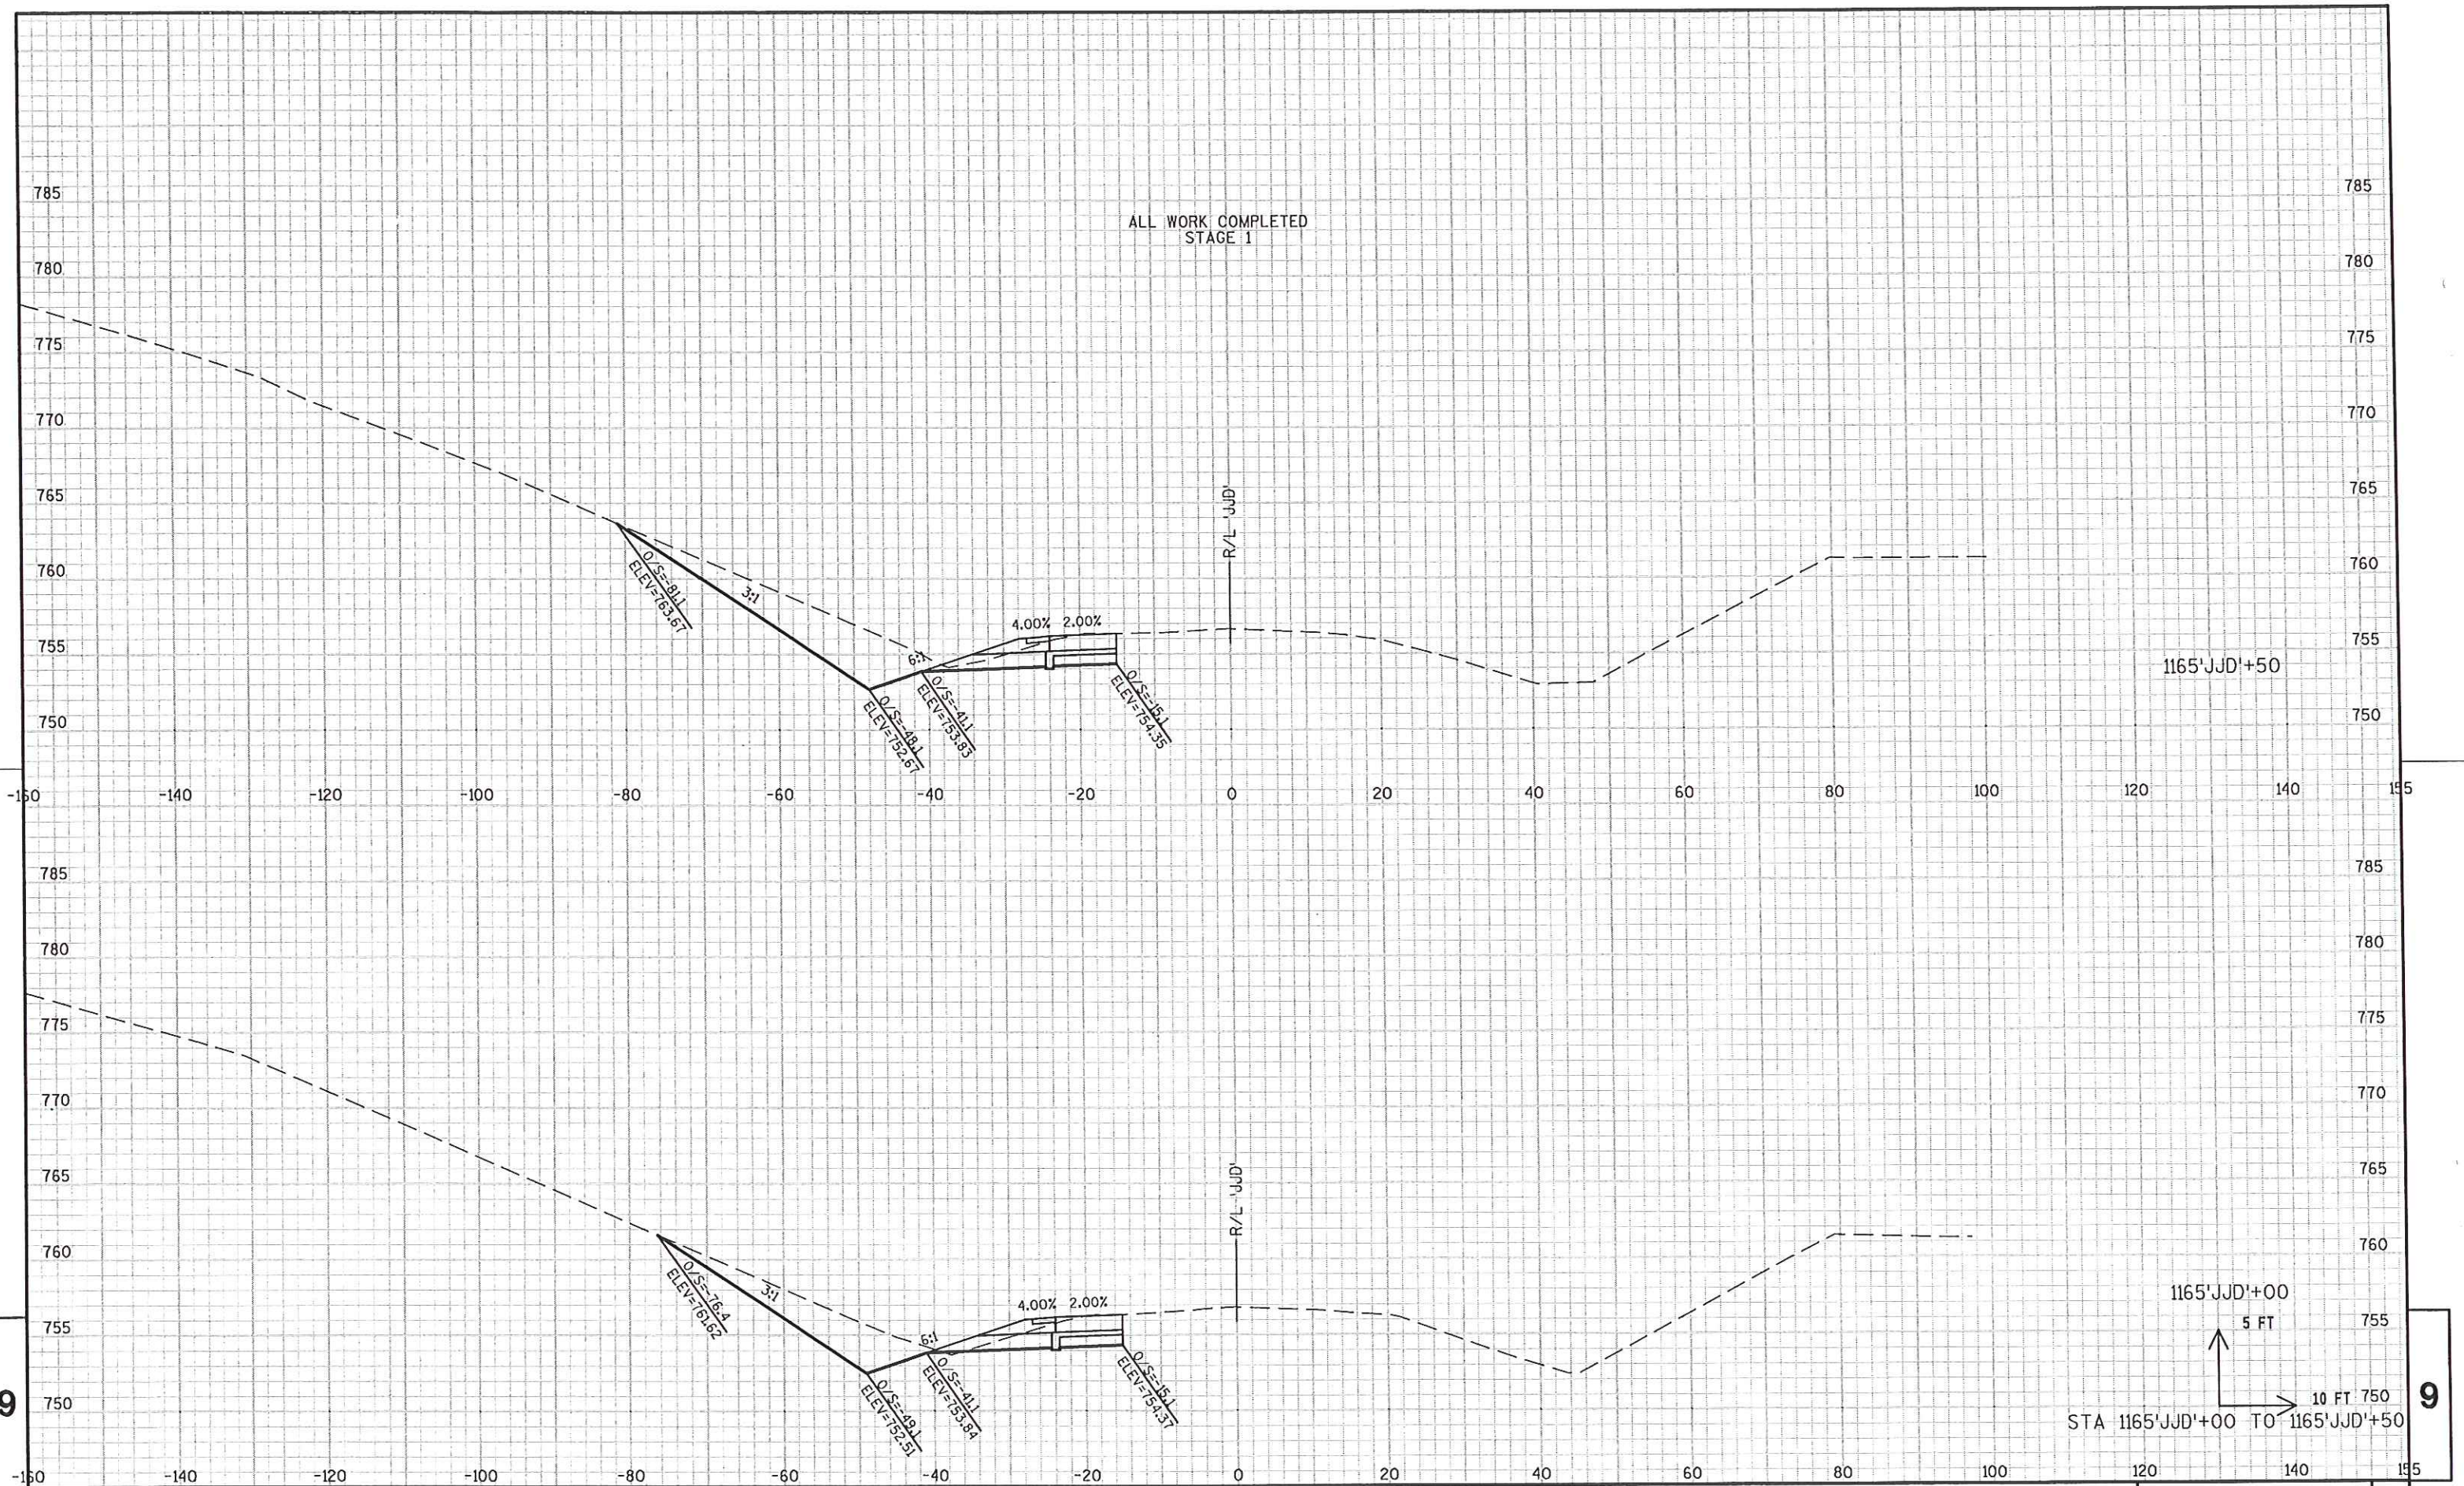

PROJECT NO: 1120-09-71

HWY: USH 41

COUNTY: WINNEBAGO

CROSS SECTIONS: RAMP 'JJD'

SHEET NO: 128

E

FILE NAME : CH_0973_090103_xs.dgn


PLOT DATE : 03-APR-2009


PLOT BY : jplerni

PLOT SCALE : 20.000000:1.000000

WISDOT/CADDs SHEET 21

ALL WORK COMPLETED
STAGE 1

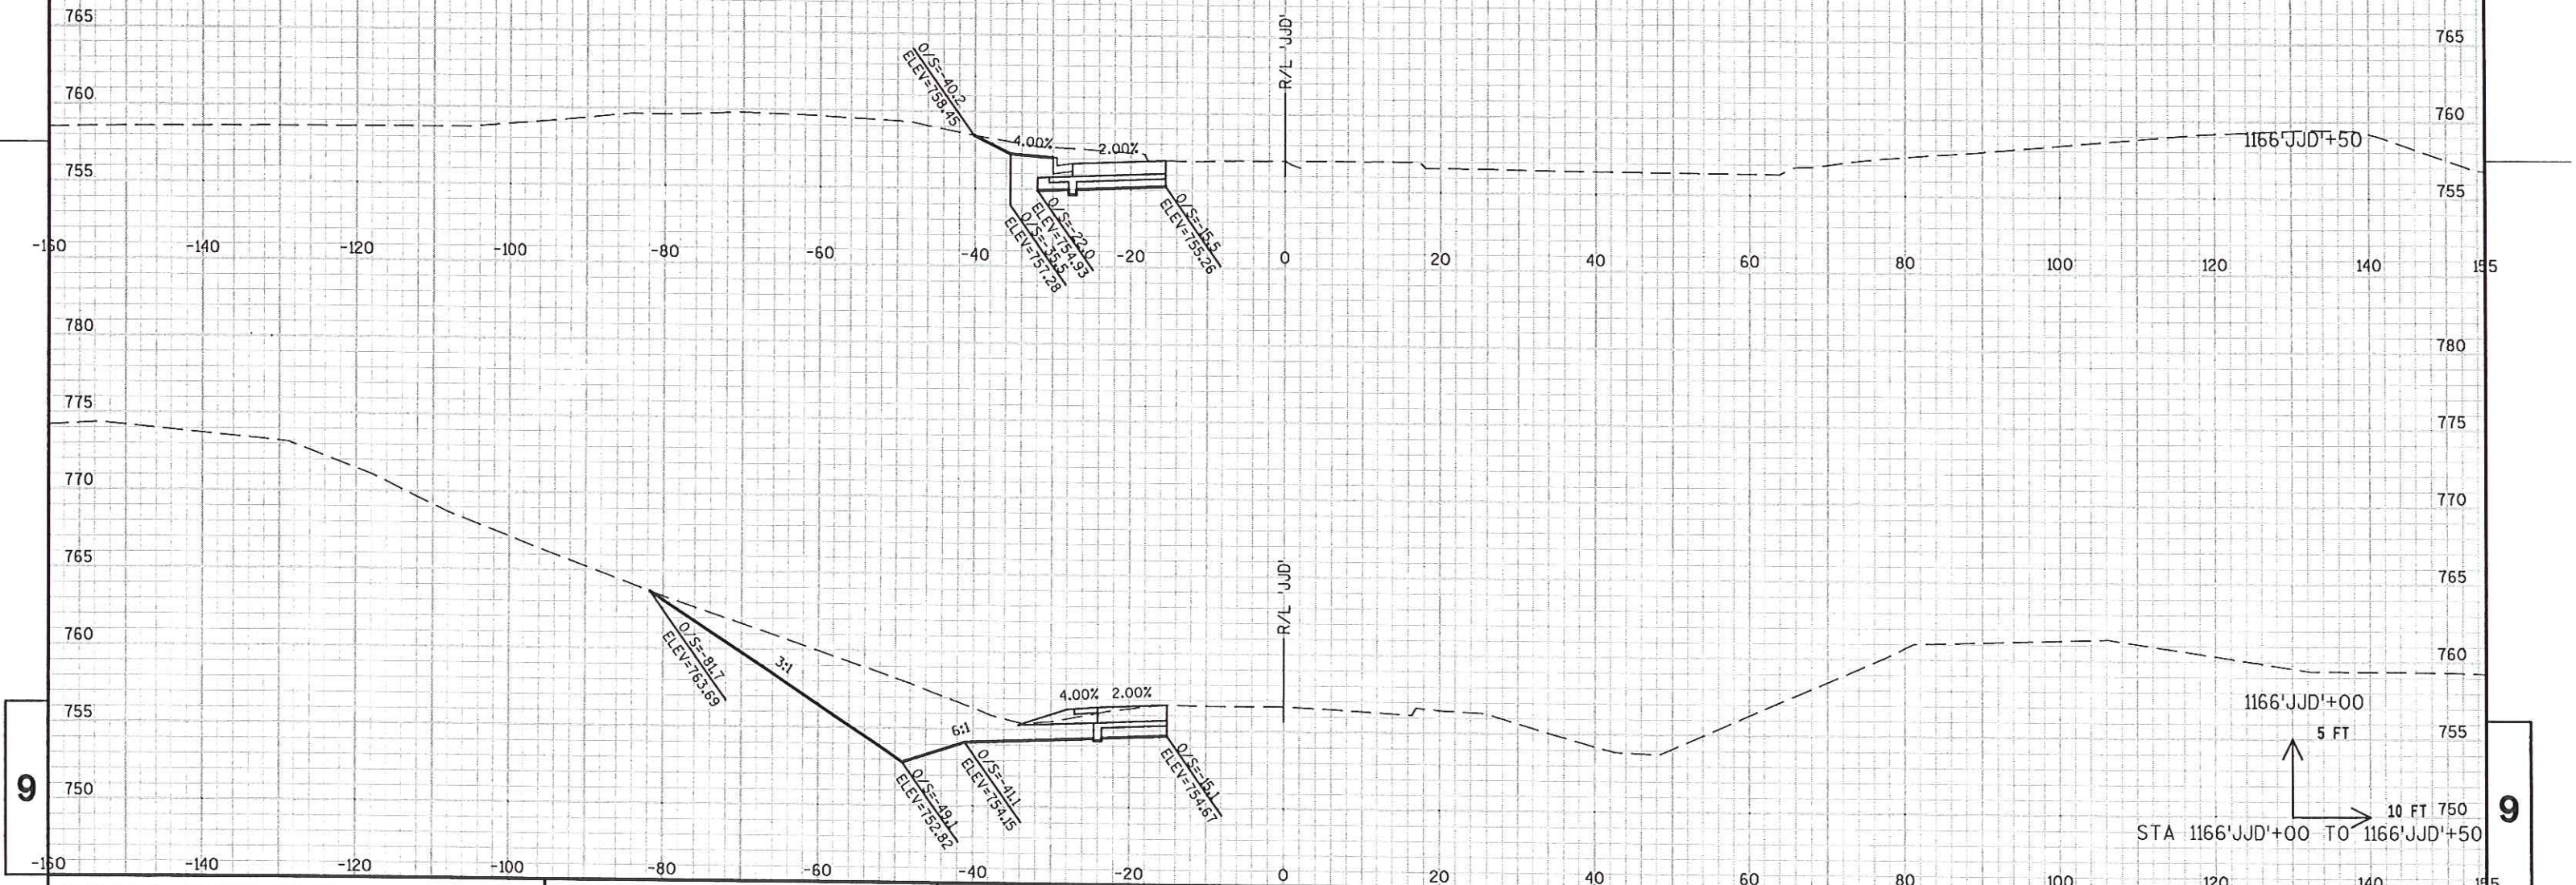

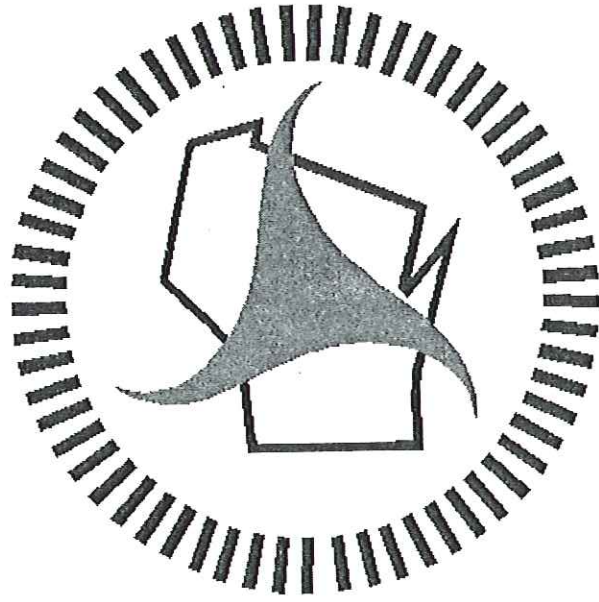

Wisconsin Department of Transportation

Dedicated people creating transportation solutions
through innovation and exceptional service.

<http://www.dot.wisconsin.gov>