




WISDOT/CADDs SHEET 42

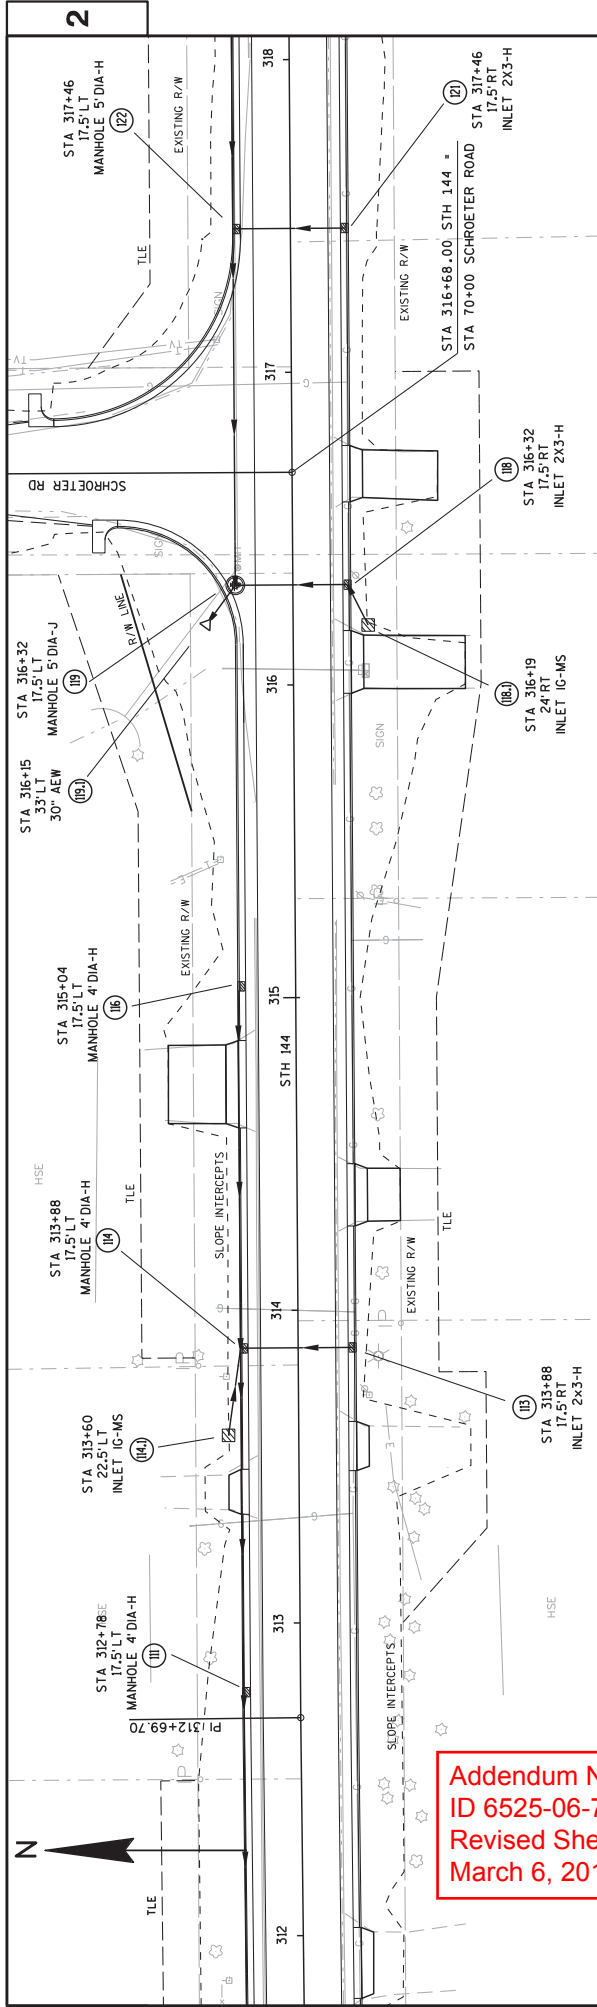


Addendum No. 01
ID 6525-06-71
Revised Sheet 44
March 6, 2017

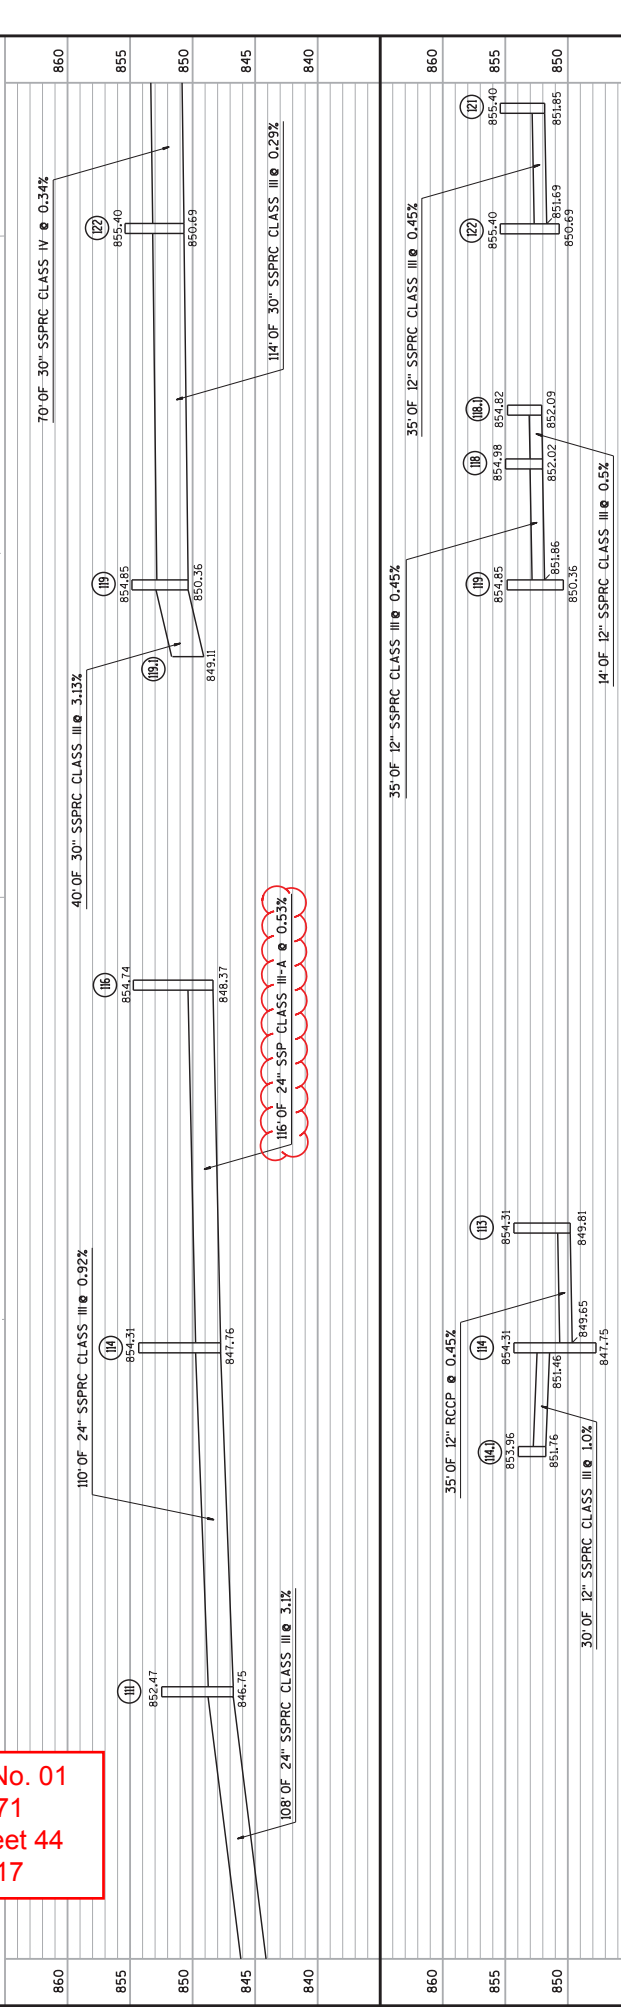


PROJECT NO: 6525-06-71	HWY: STH 144	COUNTY: SHEBOYGAN	STORM SEWER DETAIL	SHEET 44	E
------------------------	--------------	-------------------	--------------------	----------	---

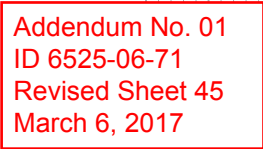


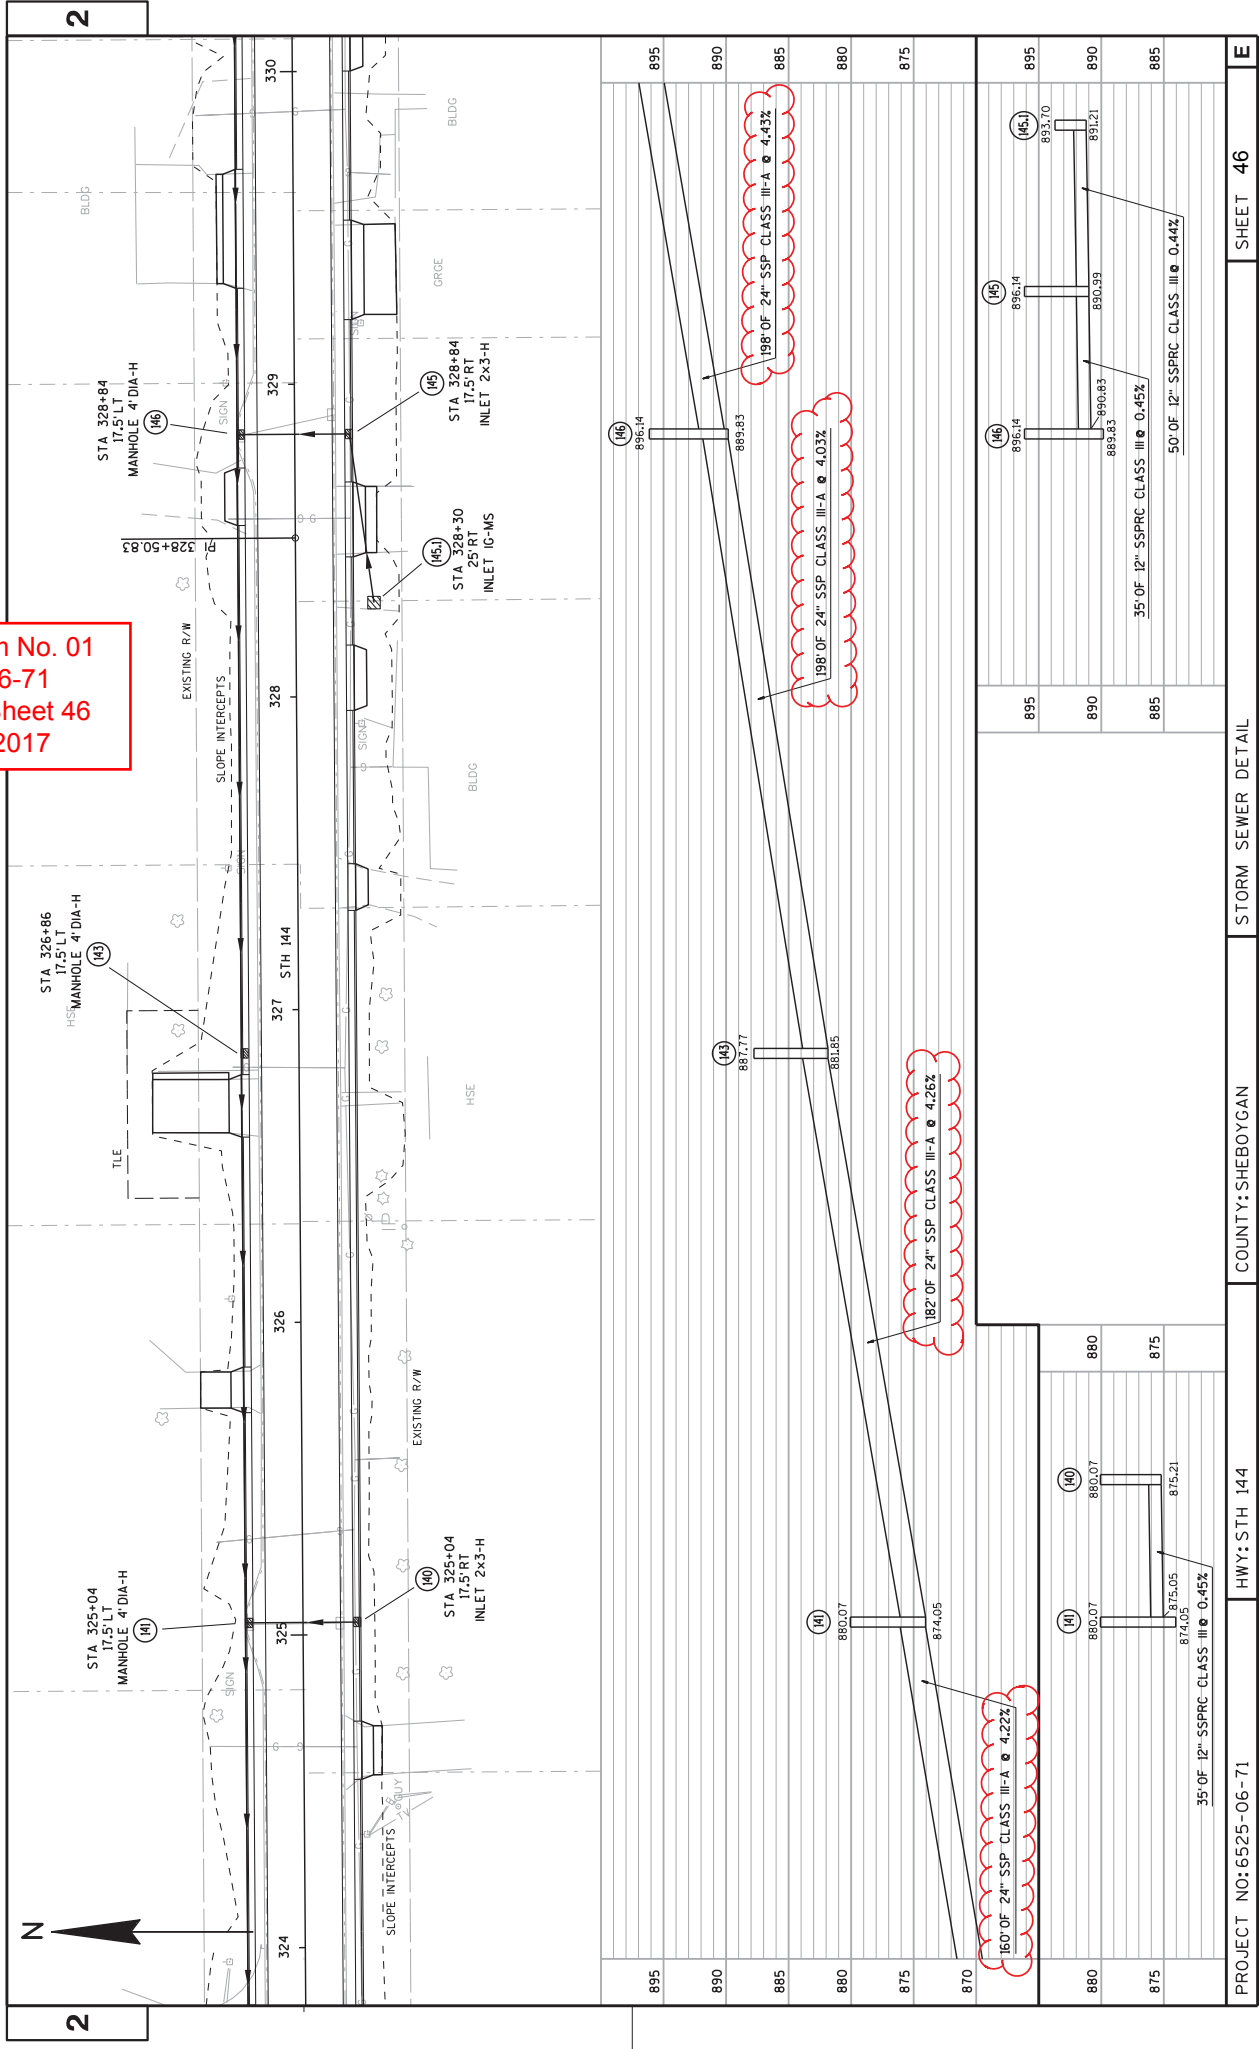


Addendum No. 01
ID 6525-06-71
Revised Sheet 46
March 6, 2017

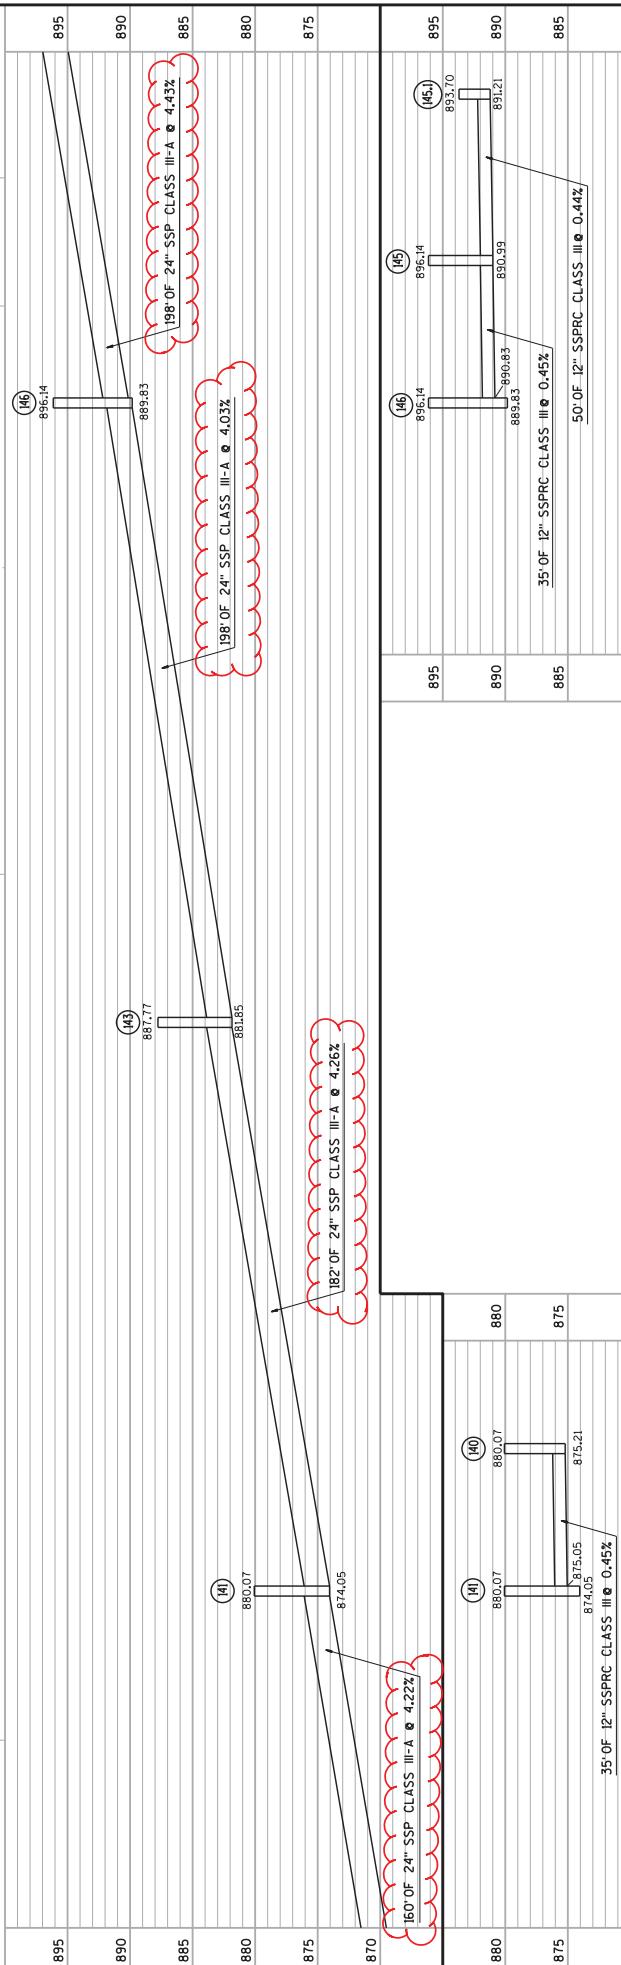



Addendum No. 01
ID 6525-06-71
Revised Sheet 47
March 6, 2017

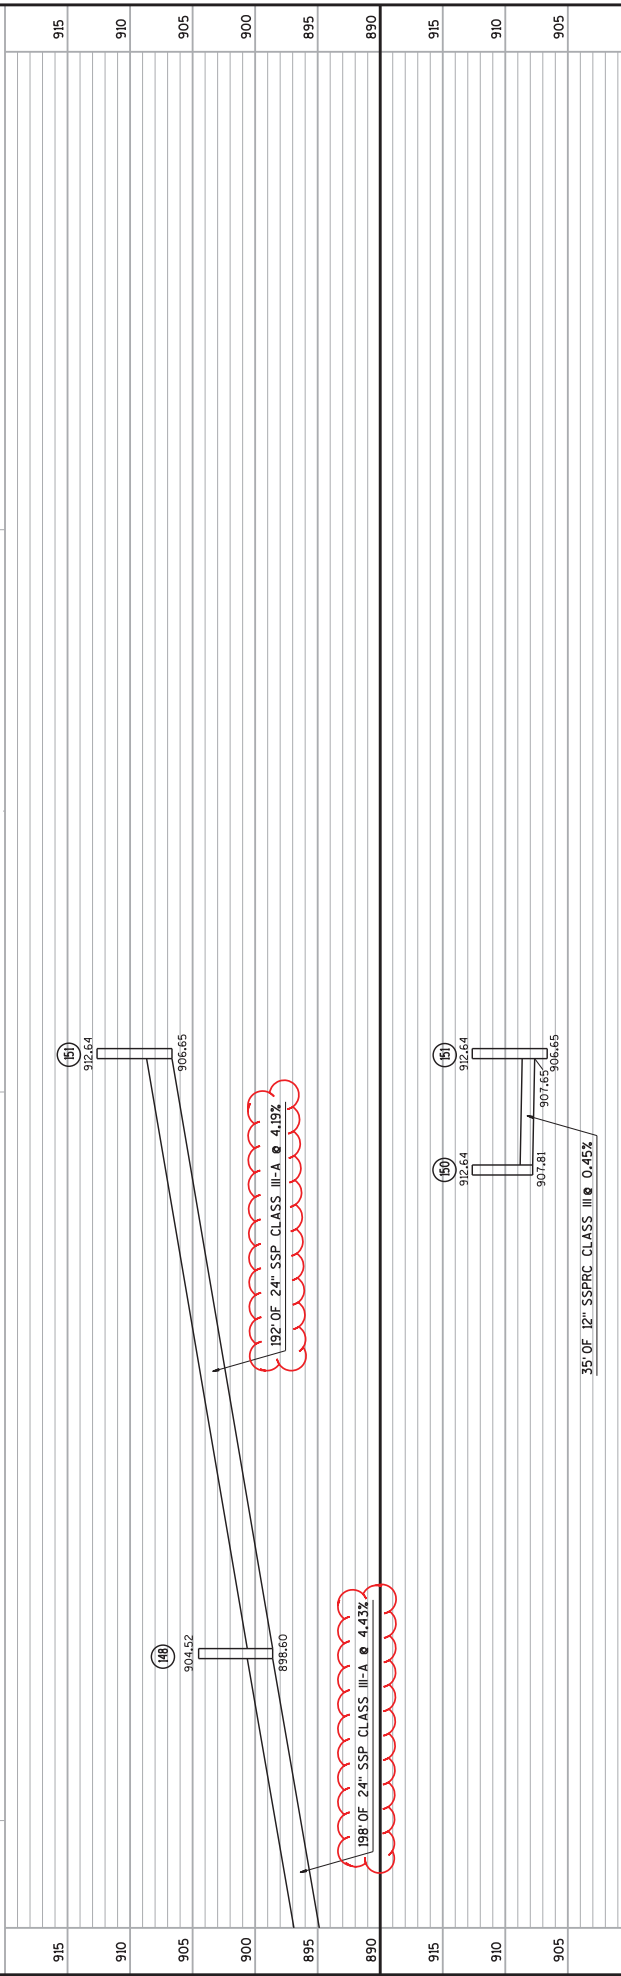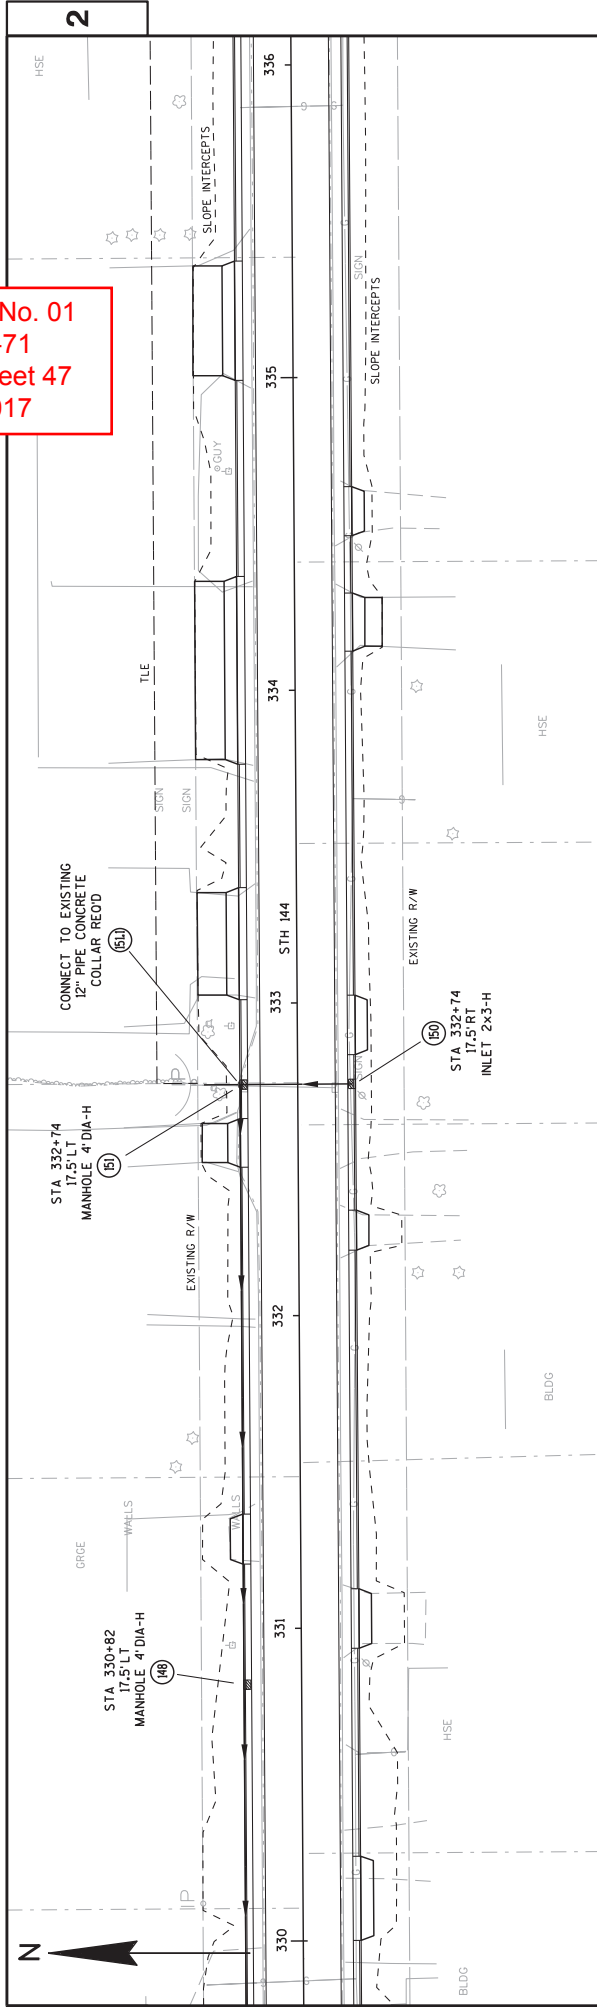

PROJECT NO: 6525-06-71	HWY: STH 144	COUNTY: SHEBOYGAN	STORM SEWER DETAIL	SHEET 47	E
------------------------	--------------	-------------------	--------------------	----------	---

ASPHALTIC SURFACE

CONCRETE MASONRY ENDWALLS

CONCRETE SURFACE REPAIR

CULVERT PIPE SUMMARY (CONTINUED)

**QUANTITY ALSO LISTED ELSEWHERE

CONCRETE COLLARS FOR PIPE

Addendum No. 01
ID 6525-06-71
Revised Sheet 78
March 6, 2017

CULVERT PIPE SUMMARY

CAT	STATION	LOCATION	520.1018** APRON ENDWALLS FOR CULVERT PIPE 18 INCH	520.1030** APRON ENDWALLS FOR CULVERT PIPE 30 INCH	521.0118 CULVERT PIPE CORRUGATED STEEL 18 INCH	521.0130 CULVERT PIPE CORRUGATED STEEL 30 INCH	522.0124 CULVERT PIPE REINFORCED CONCRETE CLASS III 24 INCH	522.0130 CULVERT PIPE REINFORCED CONCRETE CLASS III 30 INCH	522.0148 CULVERT PIPE REINFORCED CONCRETE CLASS III 48 INCH	522.1024** APRON ENDWALLS FOR CULVERT PIPE REINFORCED CONCRETE 24 INCH	522.1030** APRON ENDWALLS FOR CULVERT PIPE REINFORCED CONCRETE 30 INCH	THICKNESS (INCHES)	INLET ELEV.	DISCH. ELEV.	JOINT TIES EACH	REMARKS	
0010	281+50	STH 144					58	56	111	2	2		815.95	815.35	12		
	299+00	STH 144											814.60	813.65	12		
	382+87	STH 144											897.83	896.63	12		
	447+24	STH 144						56					874.44	874.05	12		
	465+34	STH 144 LT		2	32	57							0.079	864.00	863.43		Skew 5°-36' RHF
	511+55	STH 144 RT						88					874.44	874.92			
	535+64	STH 144									2		883.46	883.04	12	Skew 40° RHF	
	TOTAL 0010		2	2	32	57	58	200	111	2	6						

**QUANTITY ALSO LISTED ELSEWHERE

**QUANTITY ALSO LISTED ELSEWHERE

CONCRETE HORIZONTAL ELLIPTICAL PIPE SUMMARY

CATEGORY	STATION	LOCATION	523.0129 CULVERT PIPE REINFORCED CONCRETE HORZ ELIP CLASS HE-III 29X45 INCH	523.0143 CULVERT PIPE REINFORCED CONCRETE HORZ ELIP CLASS HE-III 43X68 INCH	523.0148 CULVERT PIPE REINFORCED CONCRETE HORZ ELIP CLASS HE-III 48X76 INCH	523.0419 CULVERT PIPE REINFORCED CONCRETE HORZ ELIP CLASS HE-IV 19X30 INCH	523.0424 CULVERT PIPE REINFORCED CONCRETE HORZ ELIP CLASS HE-IV 24X38 INCH	INLET ELEV	DISCH ELEV	JOINT TIES EACH	REMARKS
0010	301+16	STH 144		76				814.06	813.6	12	Skew 37° LHF
	358+36	STH 144		54				874.62	874.02	12	
	403+27	STH 144					42	904.46	903.97	12	
	424+01	STH 144			55			876.47	874.94	12	depressed 8"
	449+42	STH 144	64					872.04	871.66	12	
	99+56	LYNN ROAD				80		923.01	922.15	12	
	100+30	LYNN ROAD				136		923.45	921.21	12	
	TOTAL 0010		64	130	55	216	42				

Addendum No. 01
ID 6525-06-71
Revised Sheet 79
March 6, 2017

STORM SEWER SUMMARY

CATEGORY	STR	TO	STR	INLET	DISCHARGE	SLOPE	608.0312 REINFORCED CONCRETE CLASS III 12 - INCH	608.0324 REINFORCED CONCRETE CLASS III 24 - INCH	608.0339 REINFORCED CONCRETE CLASS III 30 - INCH	608.0412 REINFORCED CONCRETE CLASS IV 12 - INCH	608.0424 REINFORCED CONCRETE CLASS IV 24 - INCH	608.0430 REINFORCED CONCRETE CLASS IV 30 - INCH	608.3024 STORM SEWER PIPE CLASS III-A 24 - INCH	REMARKS
00010	102	-	101	821.12	820.24	1.22								
	103	-	102	822.42	821.12	2.95					72			
	105	-	106	833.51	833.35	0.45	35				44			
	106	-	103	832.35	822.42	3.65		272						
	108	-	109	844.56	844.40	0.45	35							
	109	-	106	843.40	832.35	5.09		217						
	111	-	109	846.75	843.40	3.10		108						
	113	-	114	849.81	849.65	0.44	35							
	114	-	111	847.76	845.75	0.92		110						
	114.1	-	114	851.76	851.46	1.00	30							
	116	-	114	848.37	847.76	0.53								
	118	-	119	852.02	851.86	0.45			35				116	
	118.1	-	118	852.09	852.02	0.50	14							
	119	-	119.1	580.36	849.11	3.13			40					
	119.1	-	122	851.85	851.69	0.45			35					
	121	-	122	850.69	850.36	0.29					114			
	124	-	122	850.93	850.69	0.34					70			
	126	-	127	853.41	853.25	0.45			35					
	127	-	124	851.75	850.93	1.19					69			
	129	-	127	853.10	852.25	1.16		73						
	131	-	129	854.95	853.10	2.58		73						
	133	-	131	857.55	854.95	3.42							76	
	136	-	133	860.45	857.55	3.77							77	
	136	-	136	867.30	867.30	4.28							160	CONNECT TO EXISTING
	140	-	143	874.05	867.30	4.22							160	
	141	-	141	881.85	874.05	4.26							182	
	146	-	146	900.06	900.82	8.45							198	
	146.1	-	145	890.21	900.06	0.44							198	
	146	-	143	889.83	881.85	4.03							198	
	148	-	146	898.60	889.83	4.43							198	
	149	-	151	907.34	907.65	0.15							192	
	151	-	148	906.65	898.60	4.19							192	CONNECT TO EXISTING
	151.1	-	151	907.65	907.65								192	
	201	-	201	908.63	898.71	3.53							1359	
TOTAL 00010							341	1142	40	254	165	253	1359	
00020	202.1	-	202	909.86	909.63	1.00			23					
	203	-	202	910.05	909.63	1.00			42					
	204	-	202	909.12	908.63	1.00				49				
	205	-	204	910.53	910.12	1.02			41					
	206	-	204	910.55	910.12	1.00			43					
	206	-	204	910.55	910.12	1.00								

PROJECT NO: 6525-06-71

HWY: STH 144

COUNTY: SHEBOYGAN

MISCELLANEOUS QUANTITIES

SHEET: 81

E

FILE NAME : \NIPDS\...030200_mq.pptx

PLOT DATE : June 14, 1911



PLOT BY : A.R.H.

PLOT NAME :

PLOT SCALE : 11

Addendum No. 01
ID 6525-06-71
Revised Sheet 81
March 6, 2017

Addendum No. 01
ID 6525-06-71
Revised Sheet 119
March 6, 2017

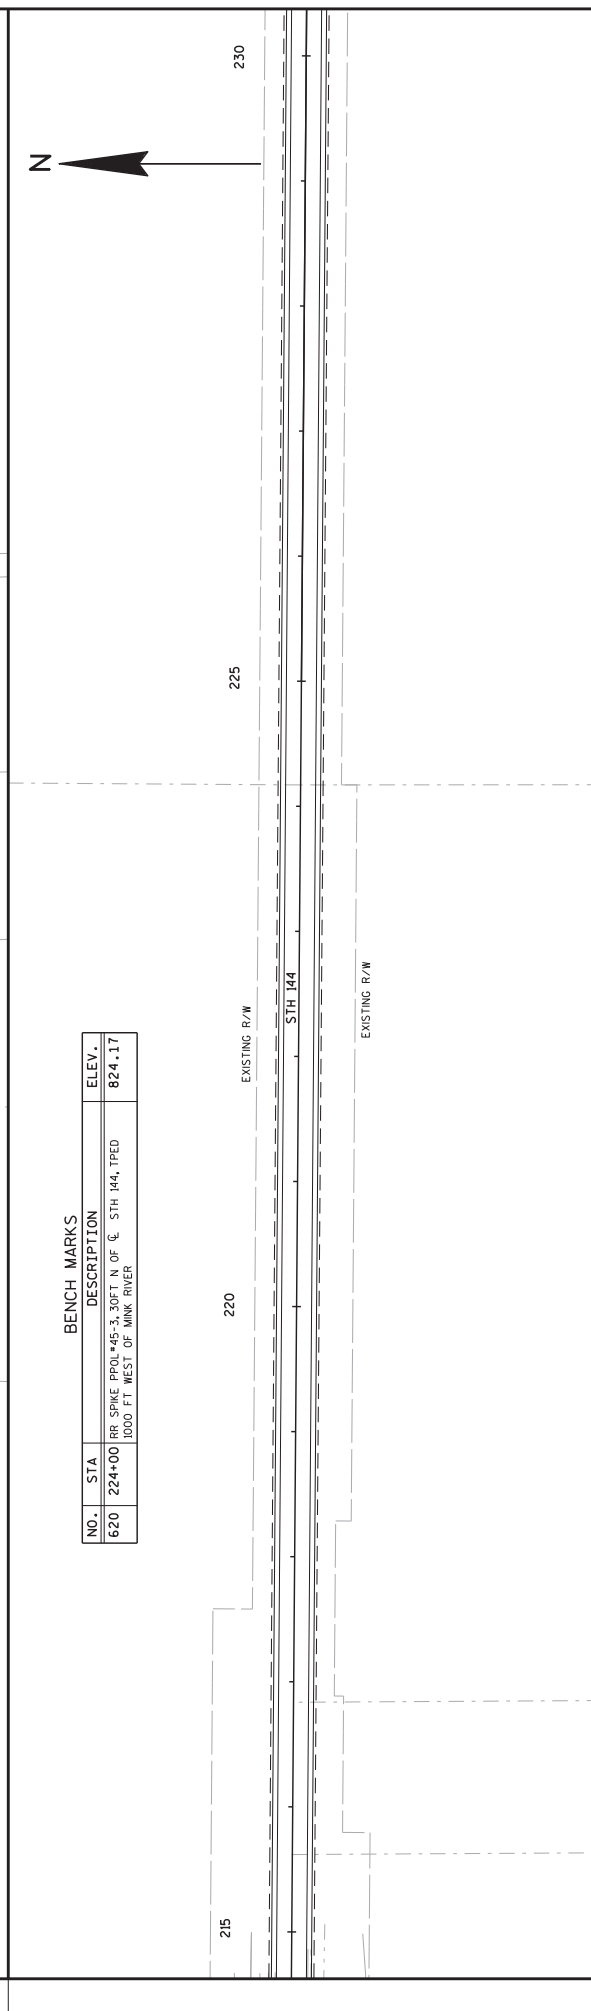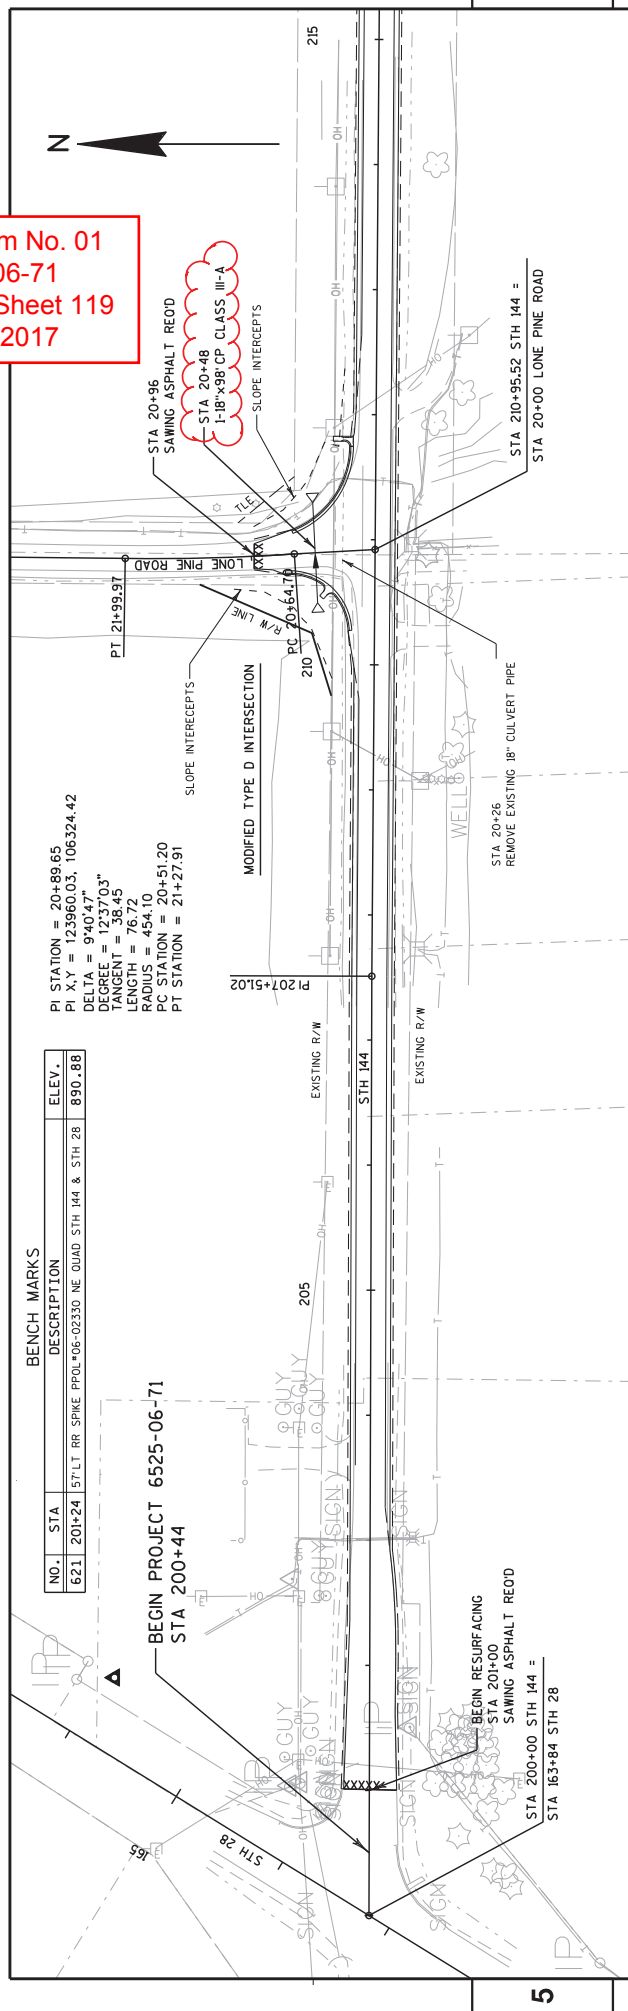

NO.	STA	DESCRIPTION	ELEV.
621	201+24	57' LT RR SPIKE PPOL #06-02330 NE QUAD STH 144 & STH 28	890.88

DENSITY MARKS		
NO.	STA	DESCRIPTION
620	224+00	RR SPIKE PPOL*45-3, 30FT N OF C STH 144, TPED 1000 FT WEST OF MINK RIVER
		ELEV.
		824.17

Addendum No. 01
ID 6525-06-71
Revised Sheet 120
March 6, 2017

