

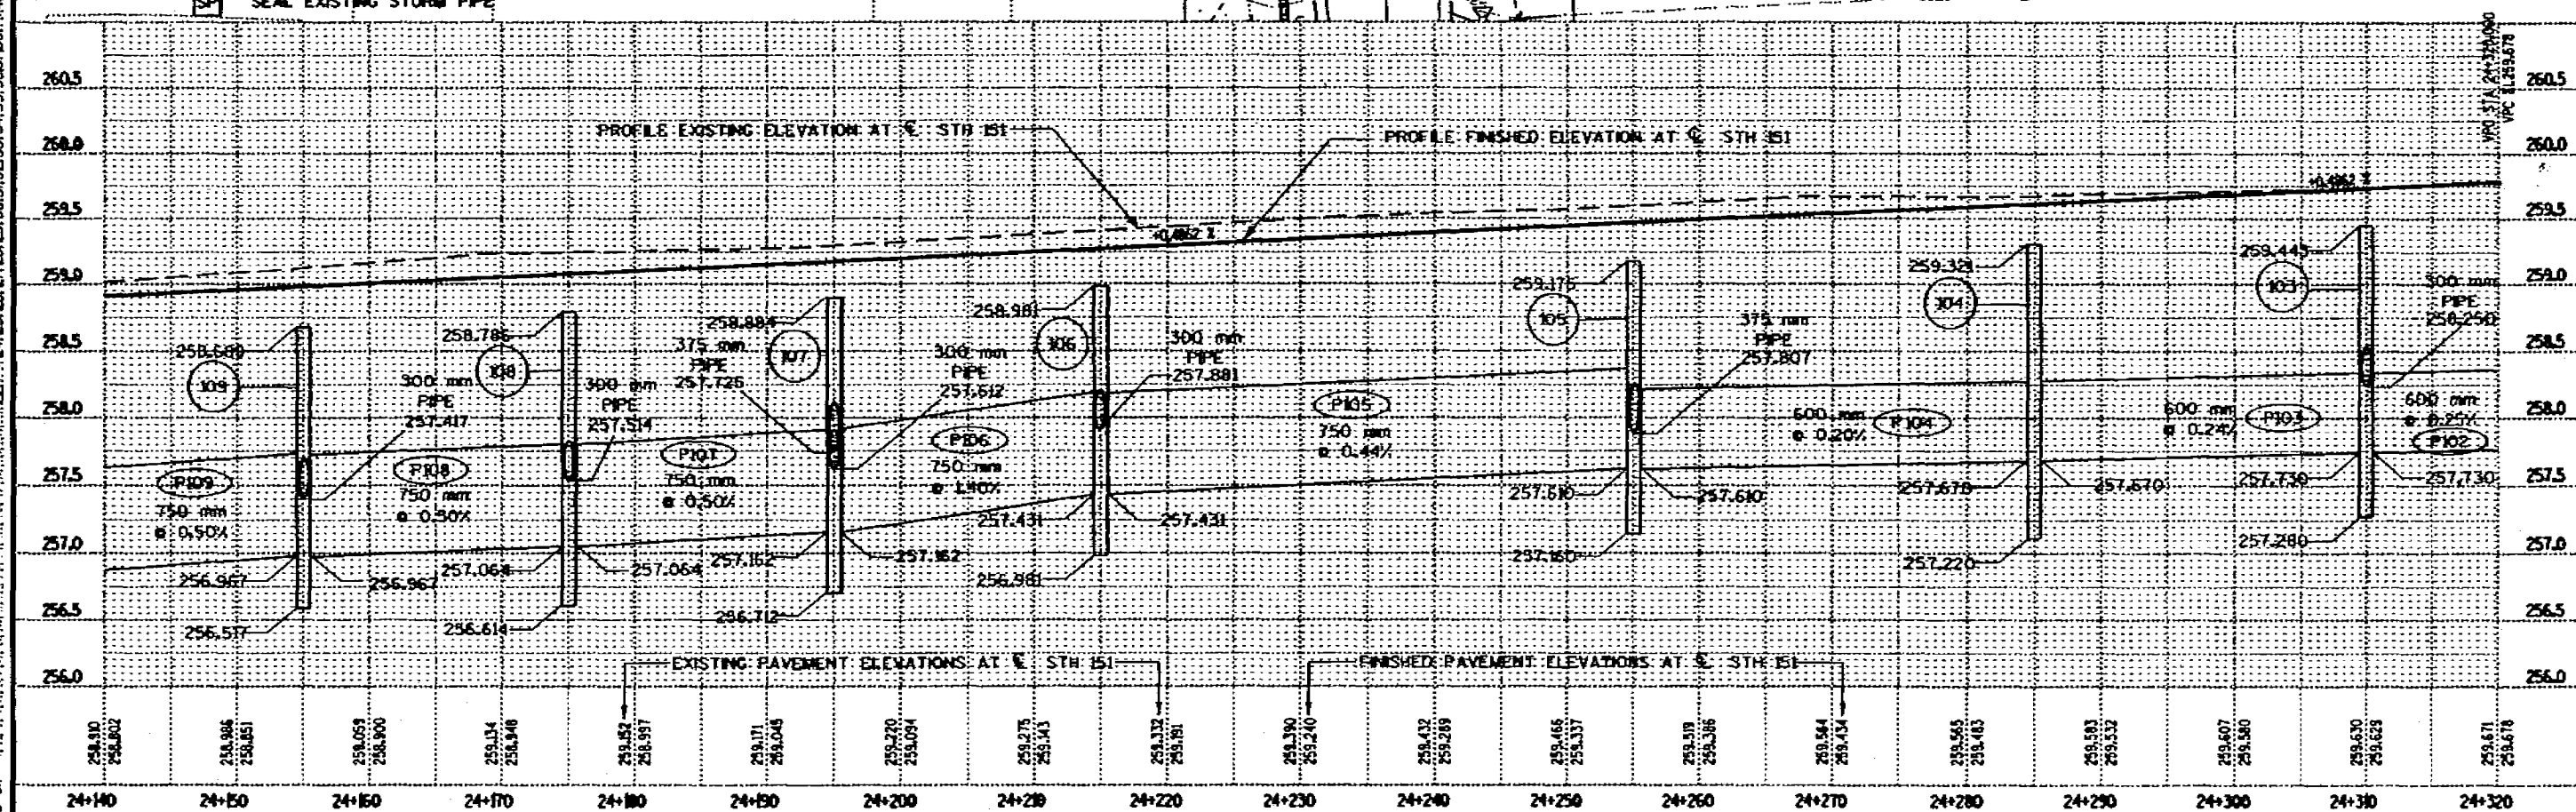
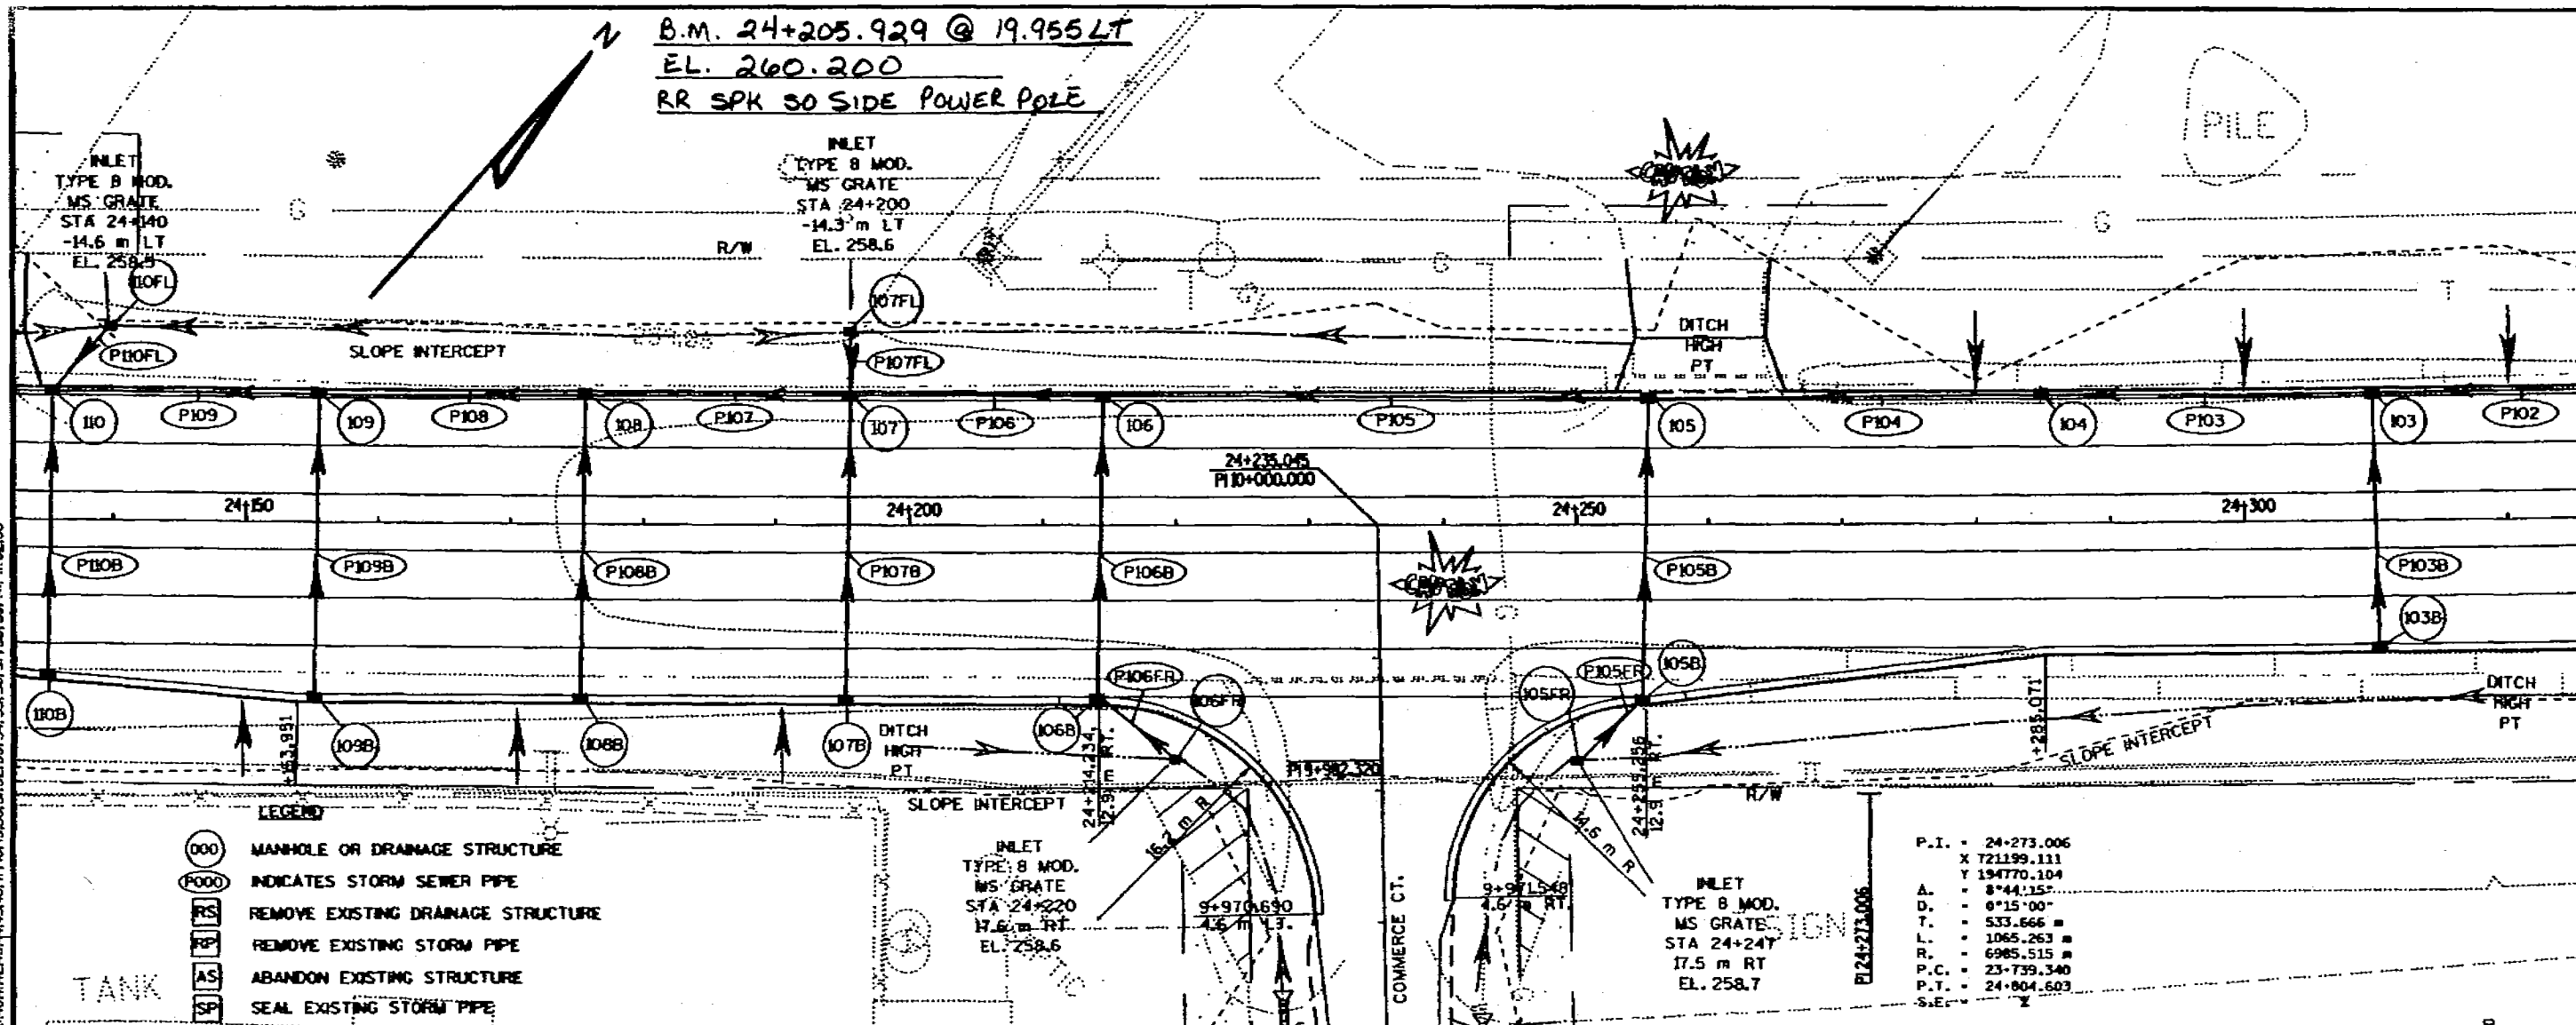


B.M. 24+205.929 @ 19.955 LT
EL. 260.200
RR SPK 30 SIDE POWER POLE

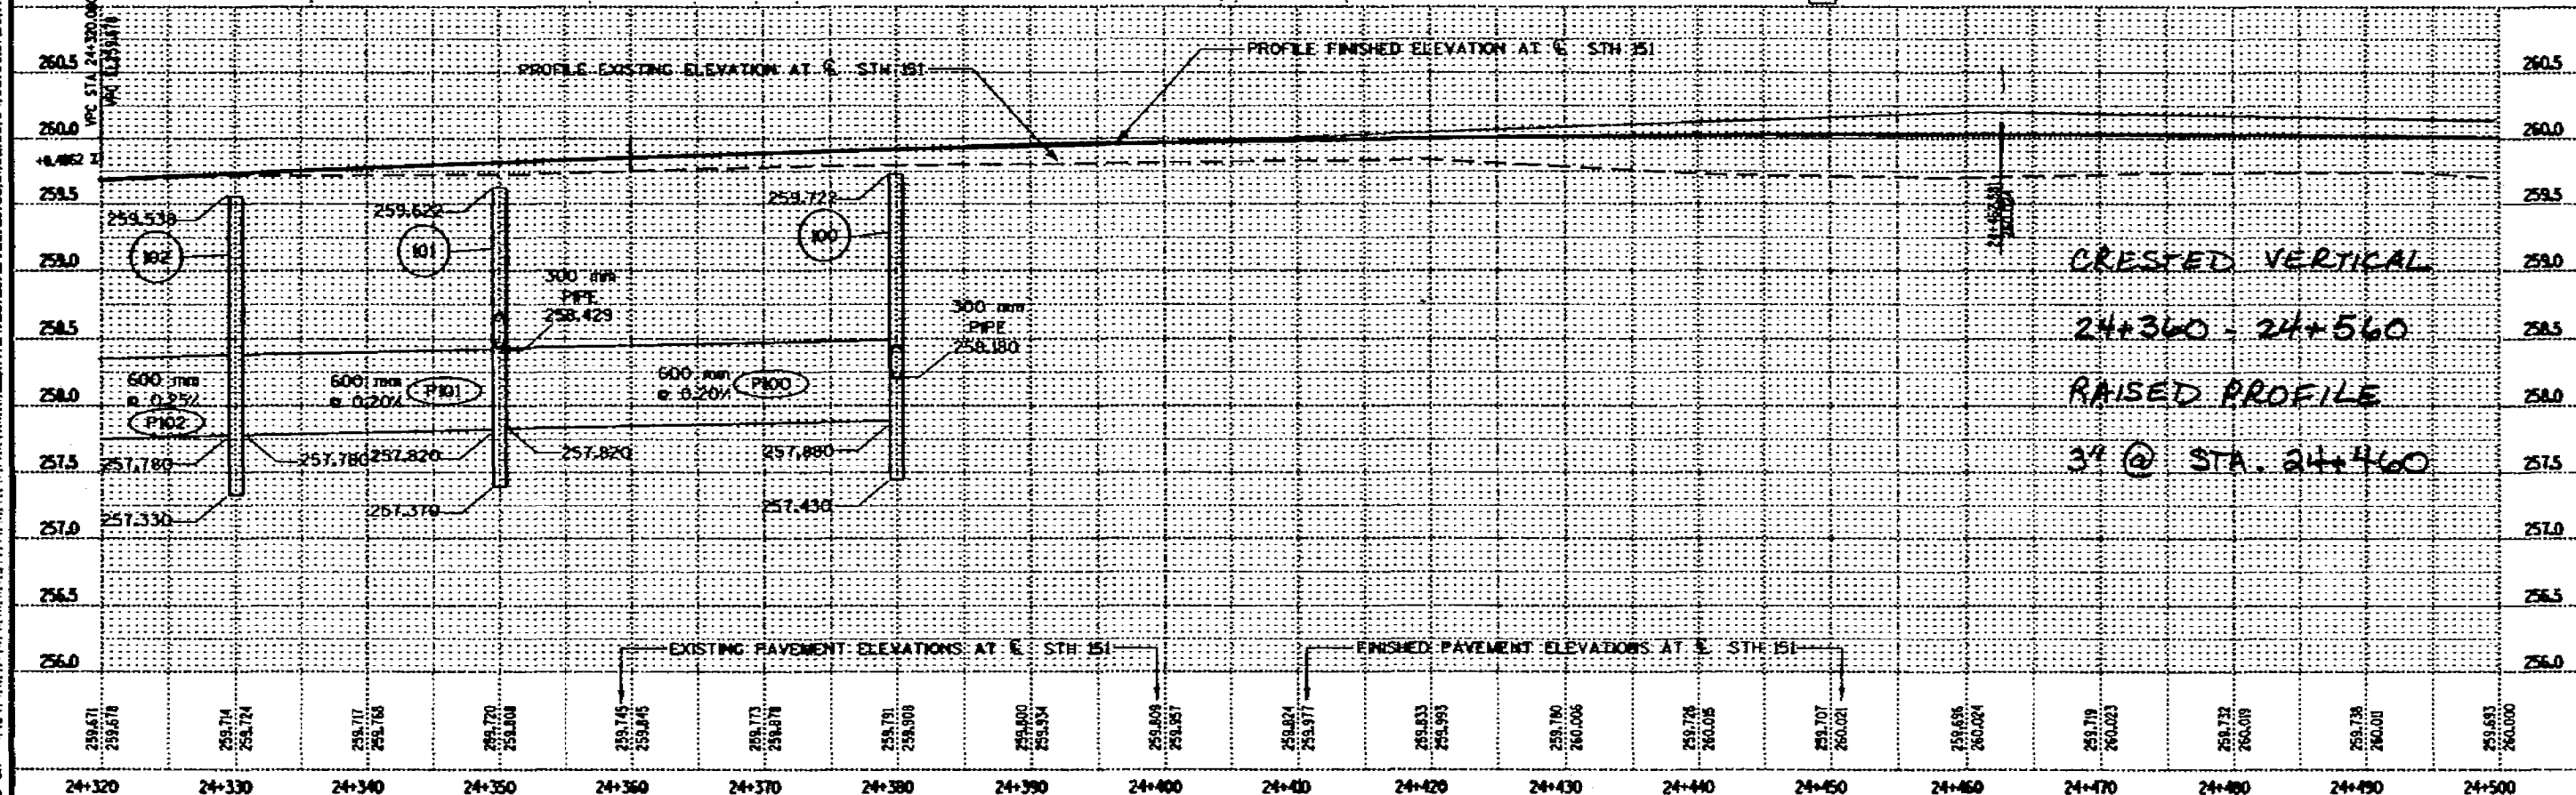


12/5

NO.	STATION	DESCRIPTION	ELEV.
50	24+395	RR SPIKE IN 20" HICKORY TREE	260.381
	45.7 m LT	47.408 m LT	

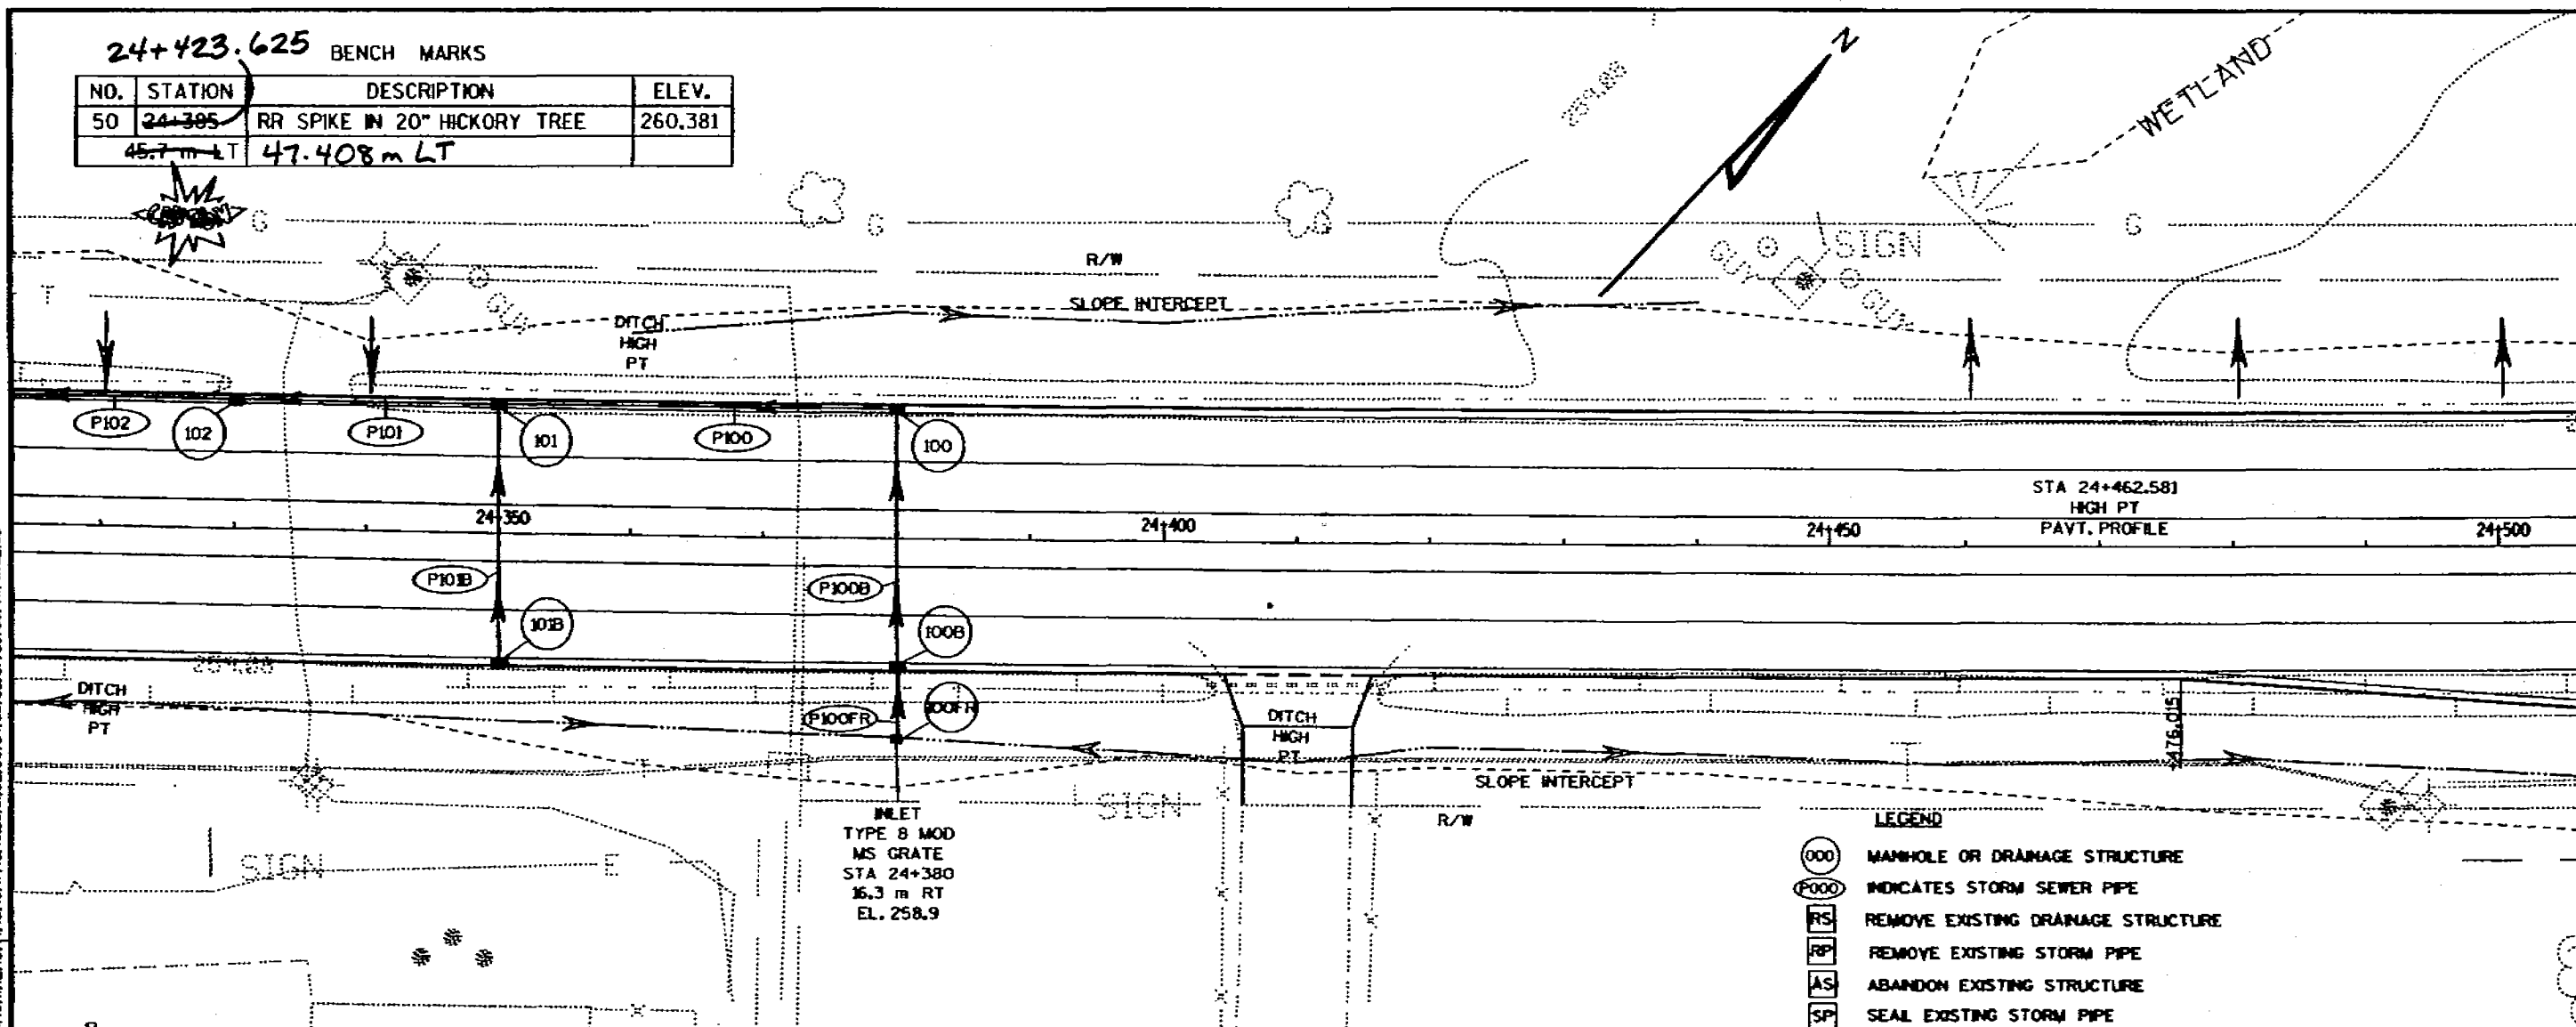




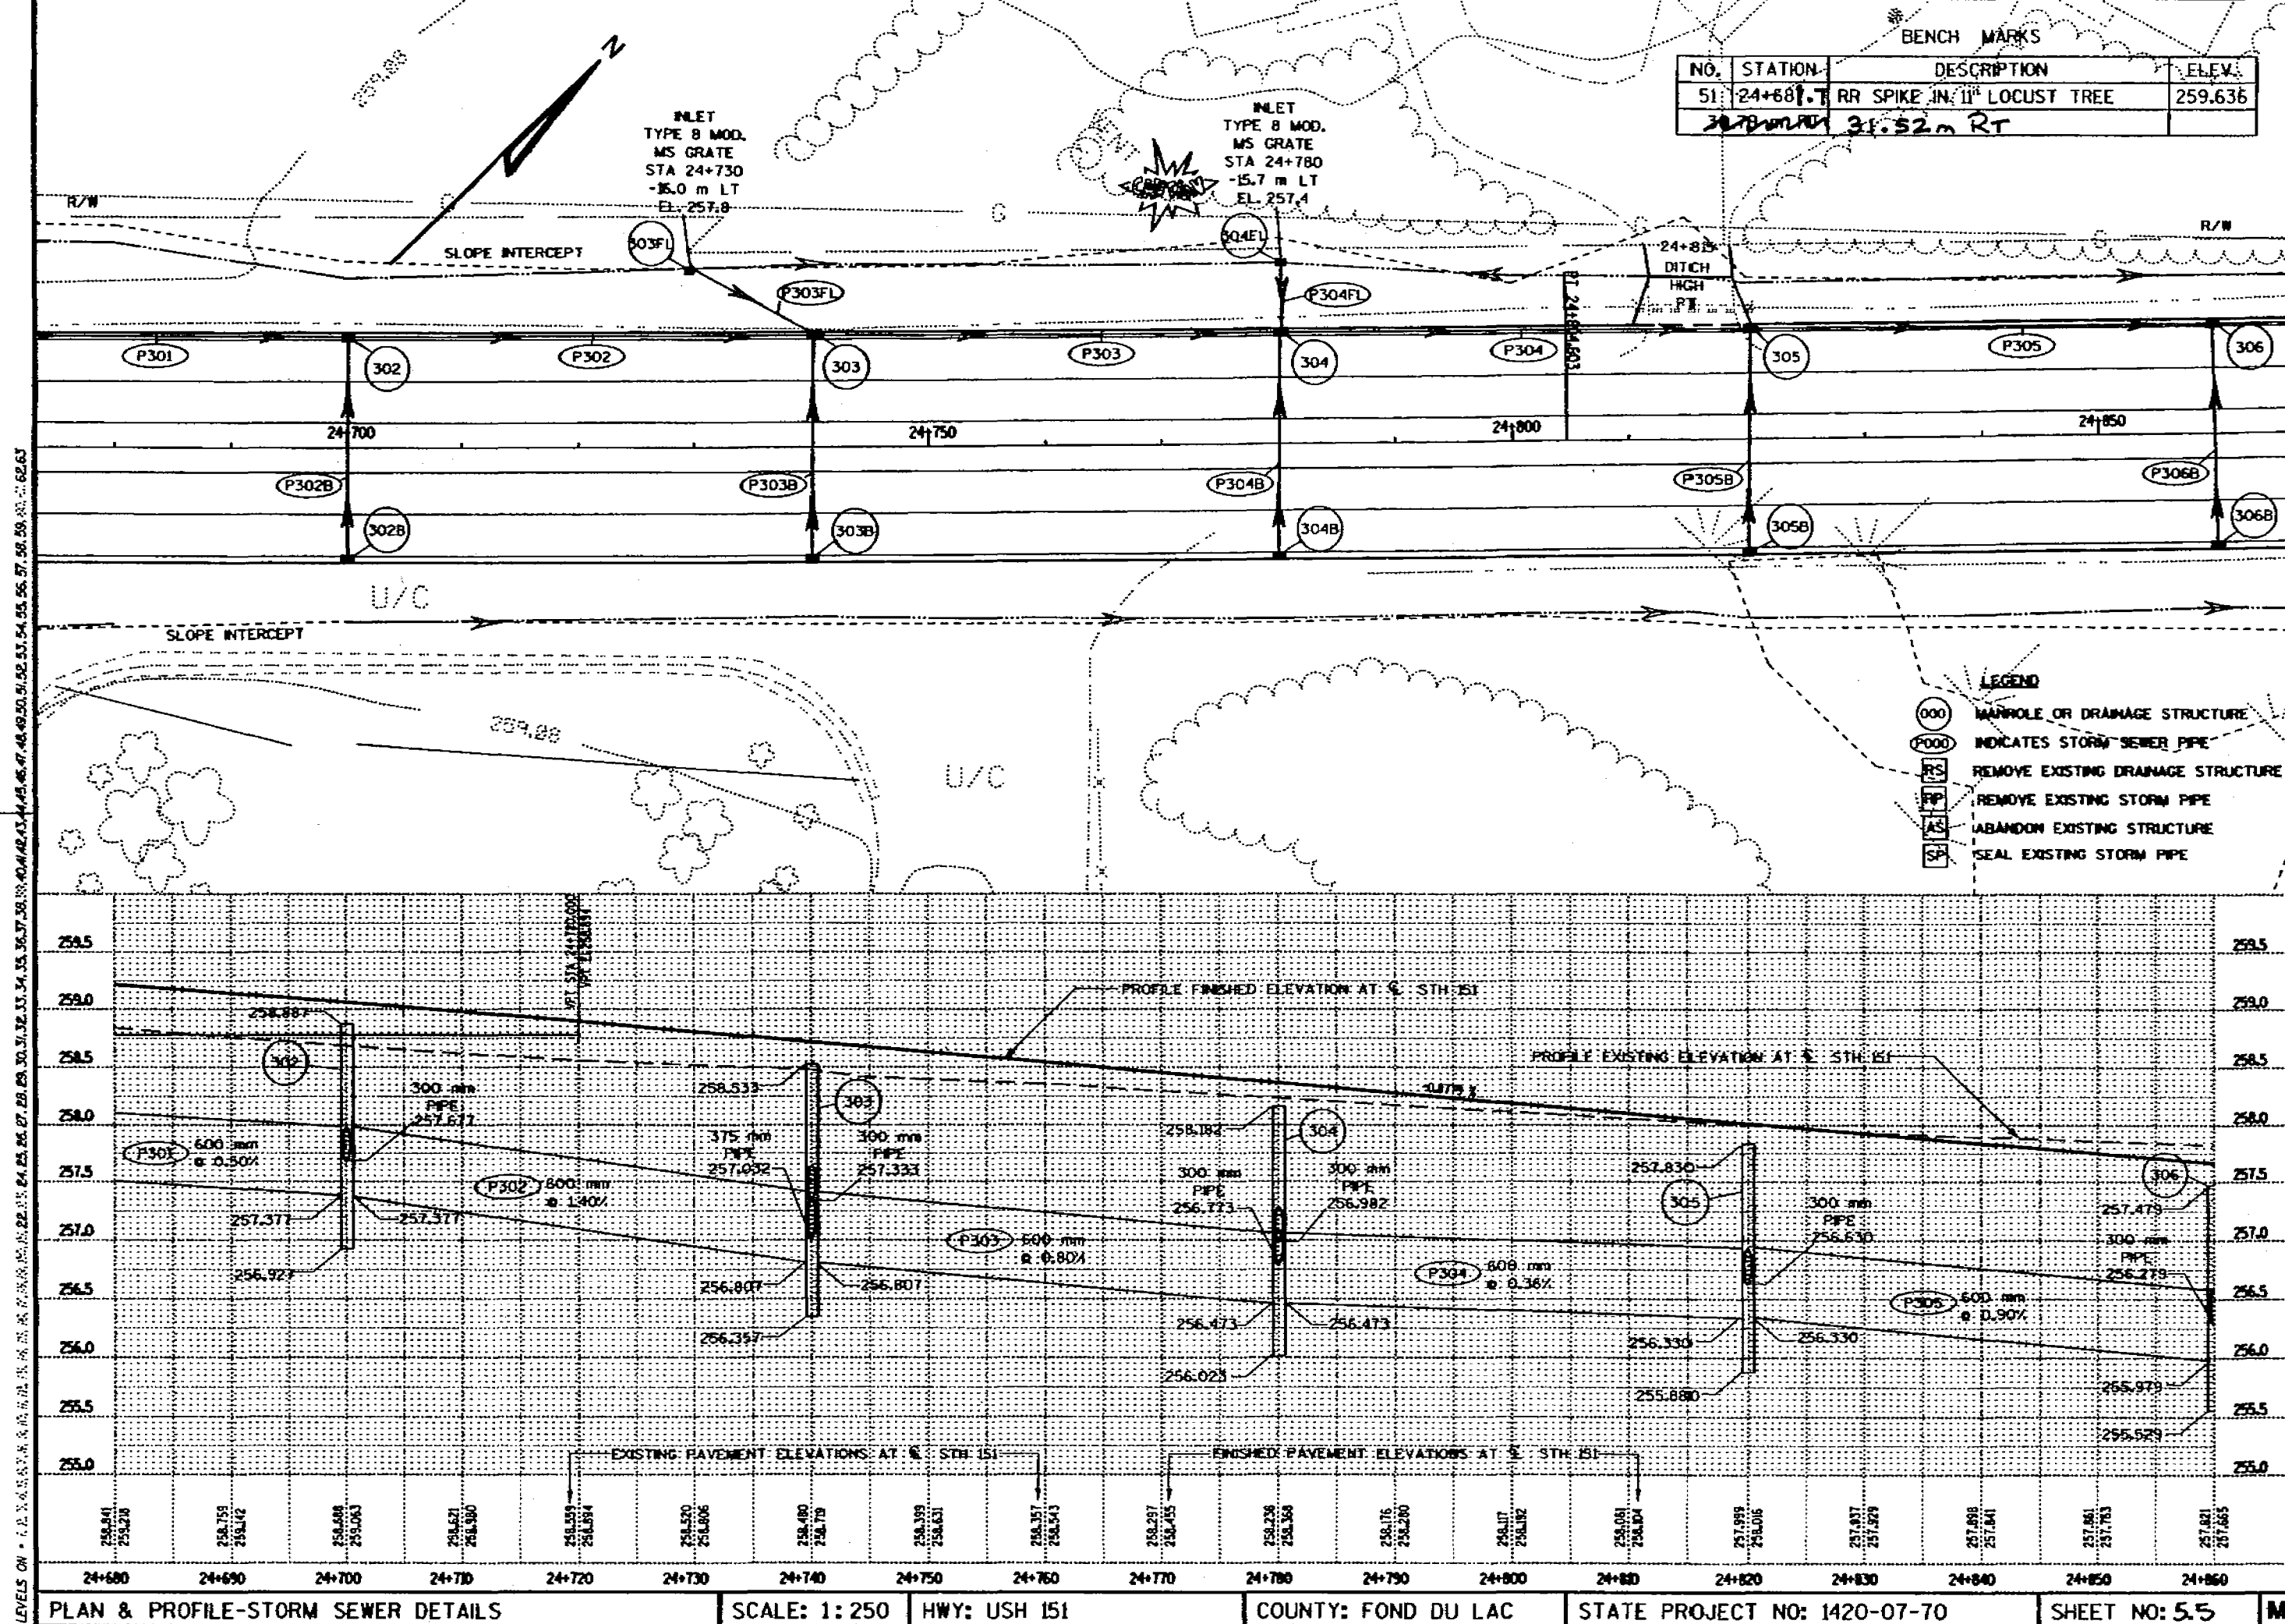


FILE NAME: D:\1420\1420SUPP288.DGN ORIGINATOR: DISTRICT 2 REV. DATE: 11/9/98 PLOT SCALE: 1"=60' PLOT DATE: 08/01/99

LEVELS ON: 1. 2. 

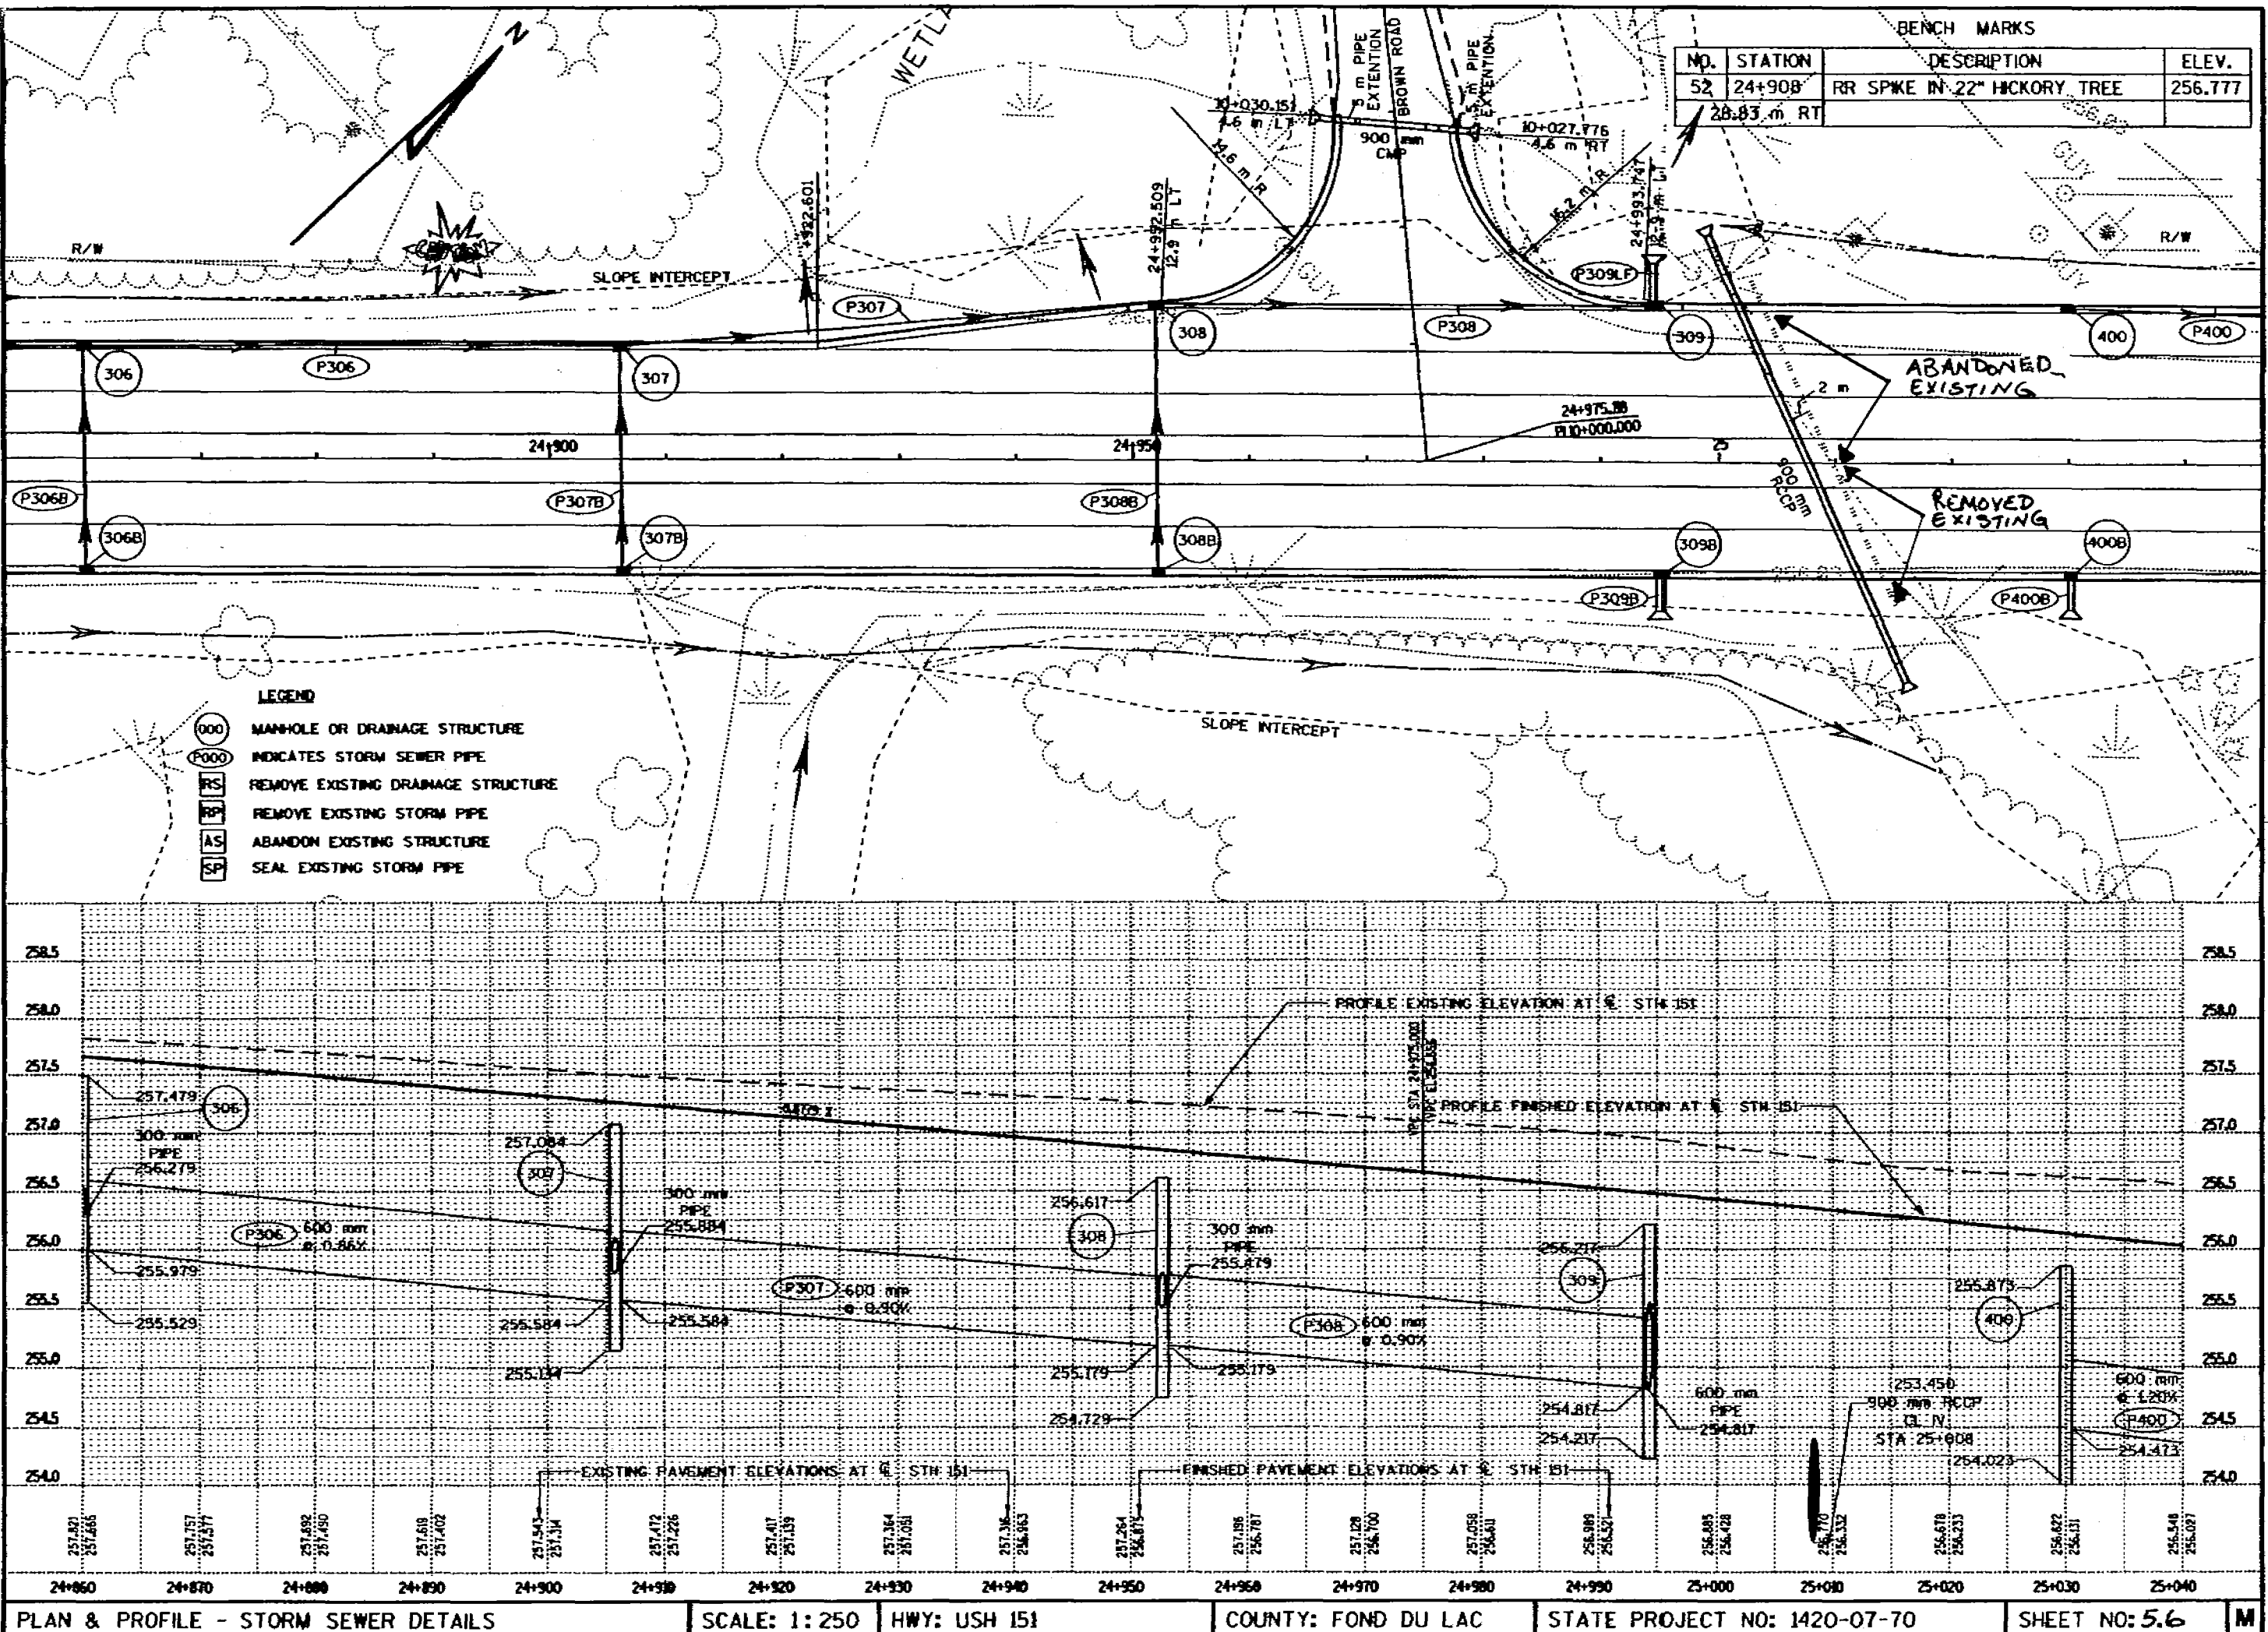

FILE NAME: D2 1420071500P255000
ORIGINATOR: DISTRICT 2
REV. DATE: 11/4/98
PLOT SCALE: 1"=50'-0" (PLAN) 1"=10'-0" (PROFILE)
PLOT DATE: 08-20-98
7/21

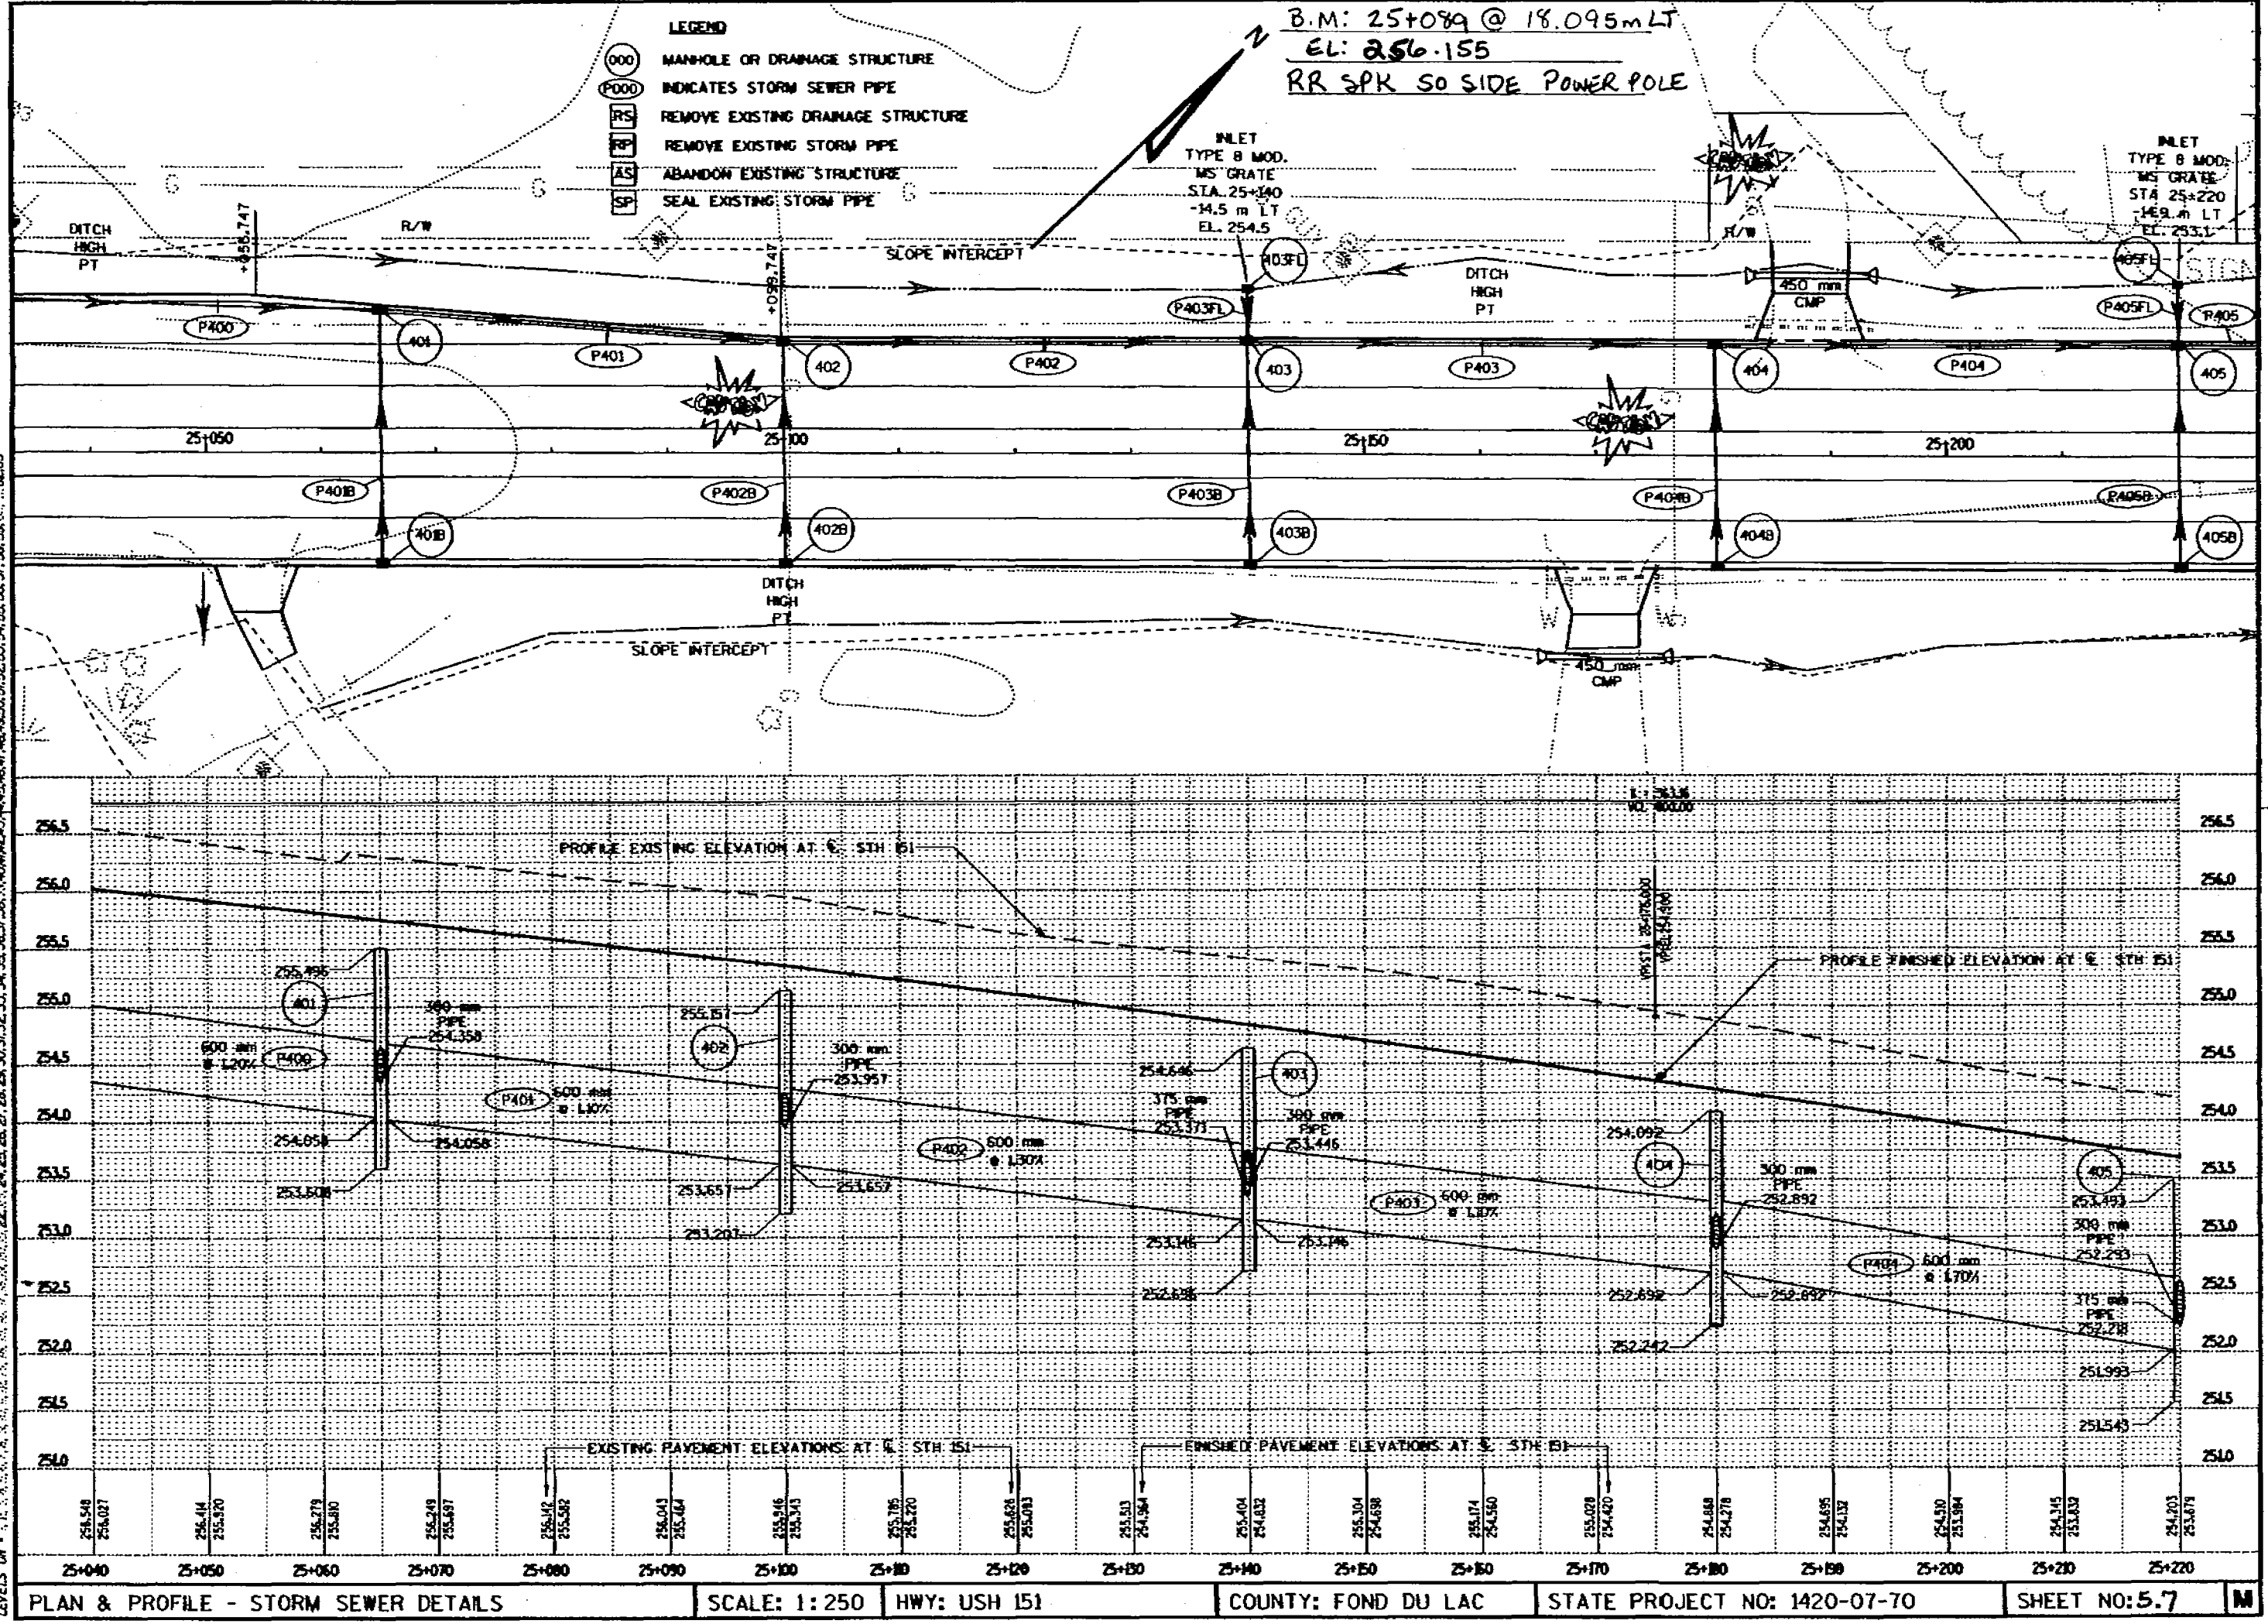



FILE NAME: D:\14207\BUPP280.DGN ORIGINATOR: DISTRICT 2 REV. DATE: 11/4/98 PLOT SCALE: 1"=20' PLOT DATE: 11/4/98


BENCH MARKS			
NO.	STATION	DESCRIPTION	ELEV.
53	25+308	RR SPIKE IN PP #15-17-30,40/7	252.573
17.96 m LT			

- LEGEND
- (000) MANHOLE OR DRAINAGE STRUCTURE
 - (P000) INDICATES STORM SEWER PIPE
 - (RS) REMOVE EXISTING DRAINAGE STRUCTURE
 - (RP) REMOVE EXISTING STORM PIPE
 - (AS) ABANDON EXISTING STRUCTURE
 - (SP) SEAL EXISTING STORM PIPE

INLET
TYPE 8 MOD.
MS. GRATE
STA 25+220
14.9 m LT
EL. 253.1

INLET
TYPE 8 MOD.
MS. GRATE
STA 25+340
15.0 m LT
EL. 251.0

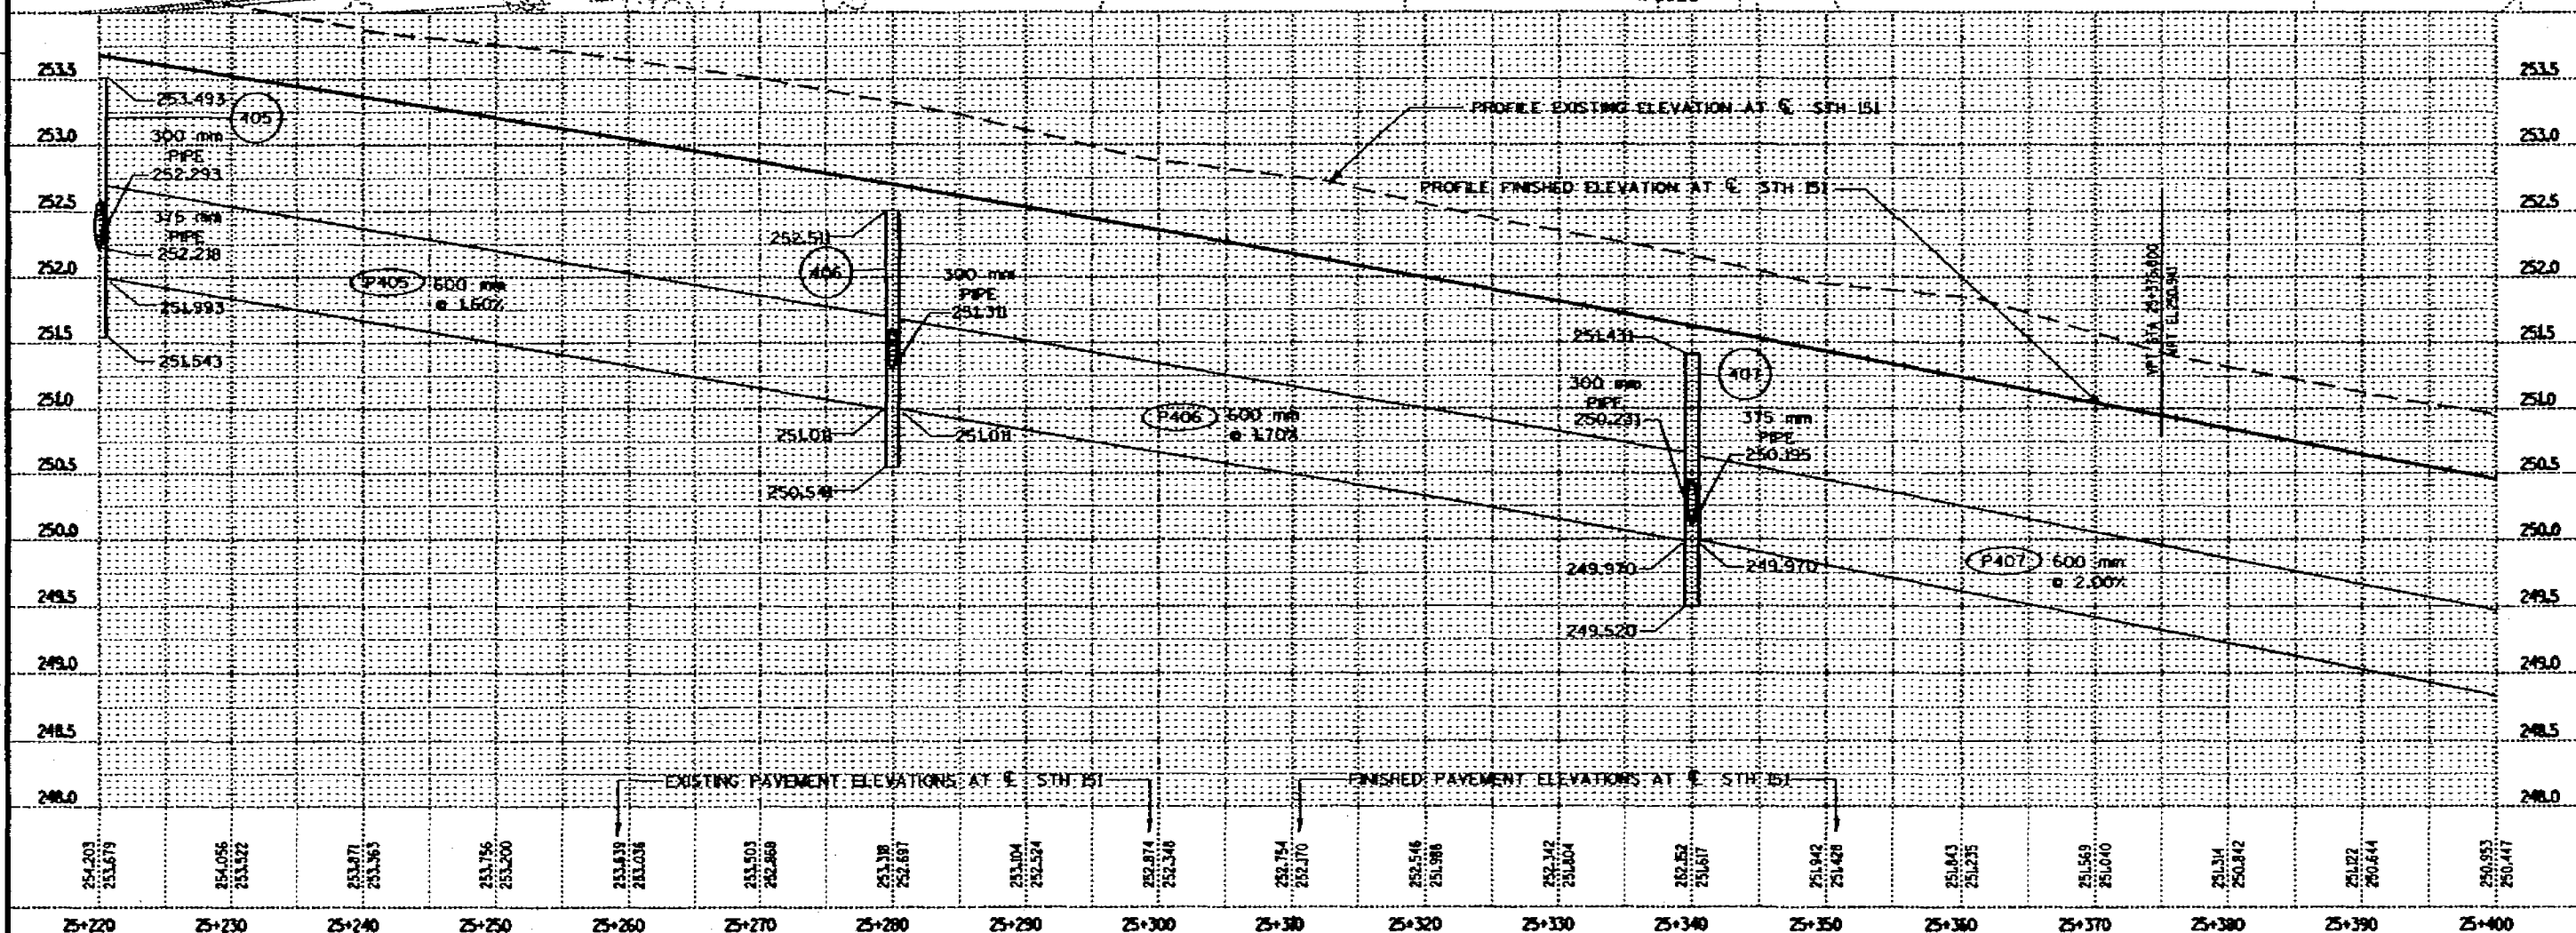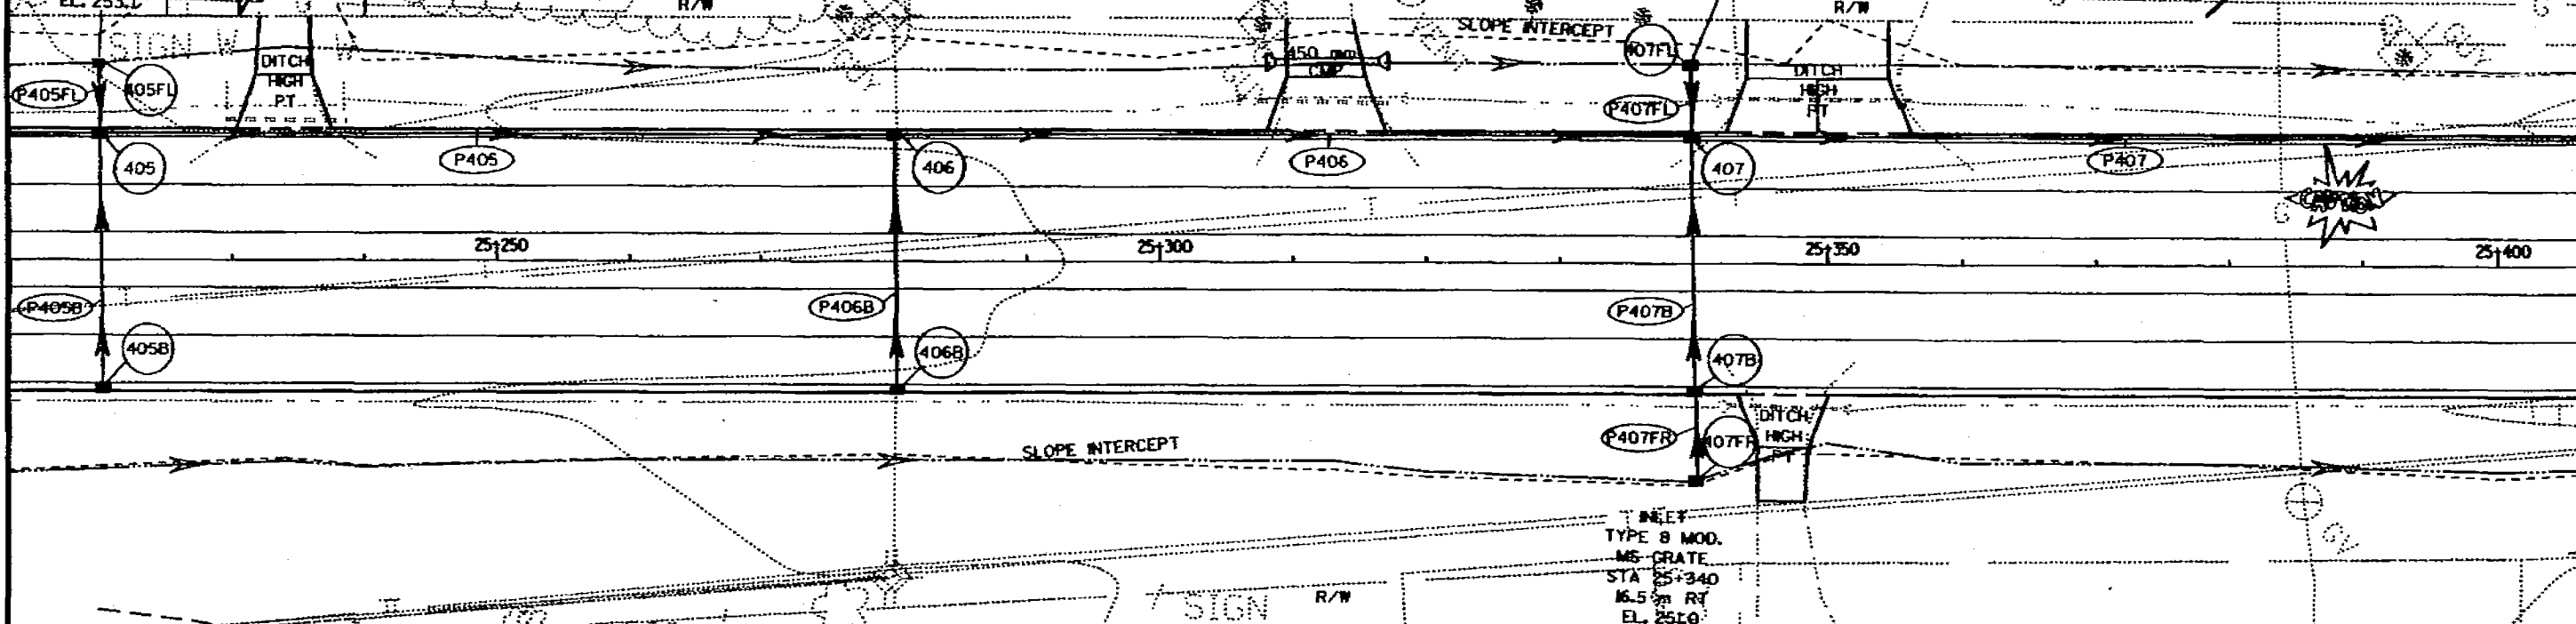


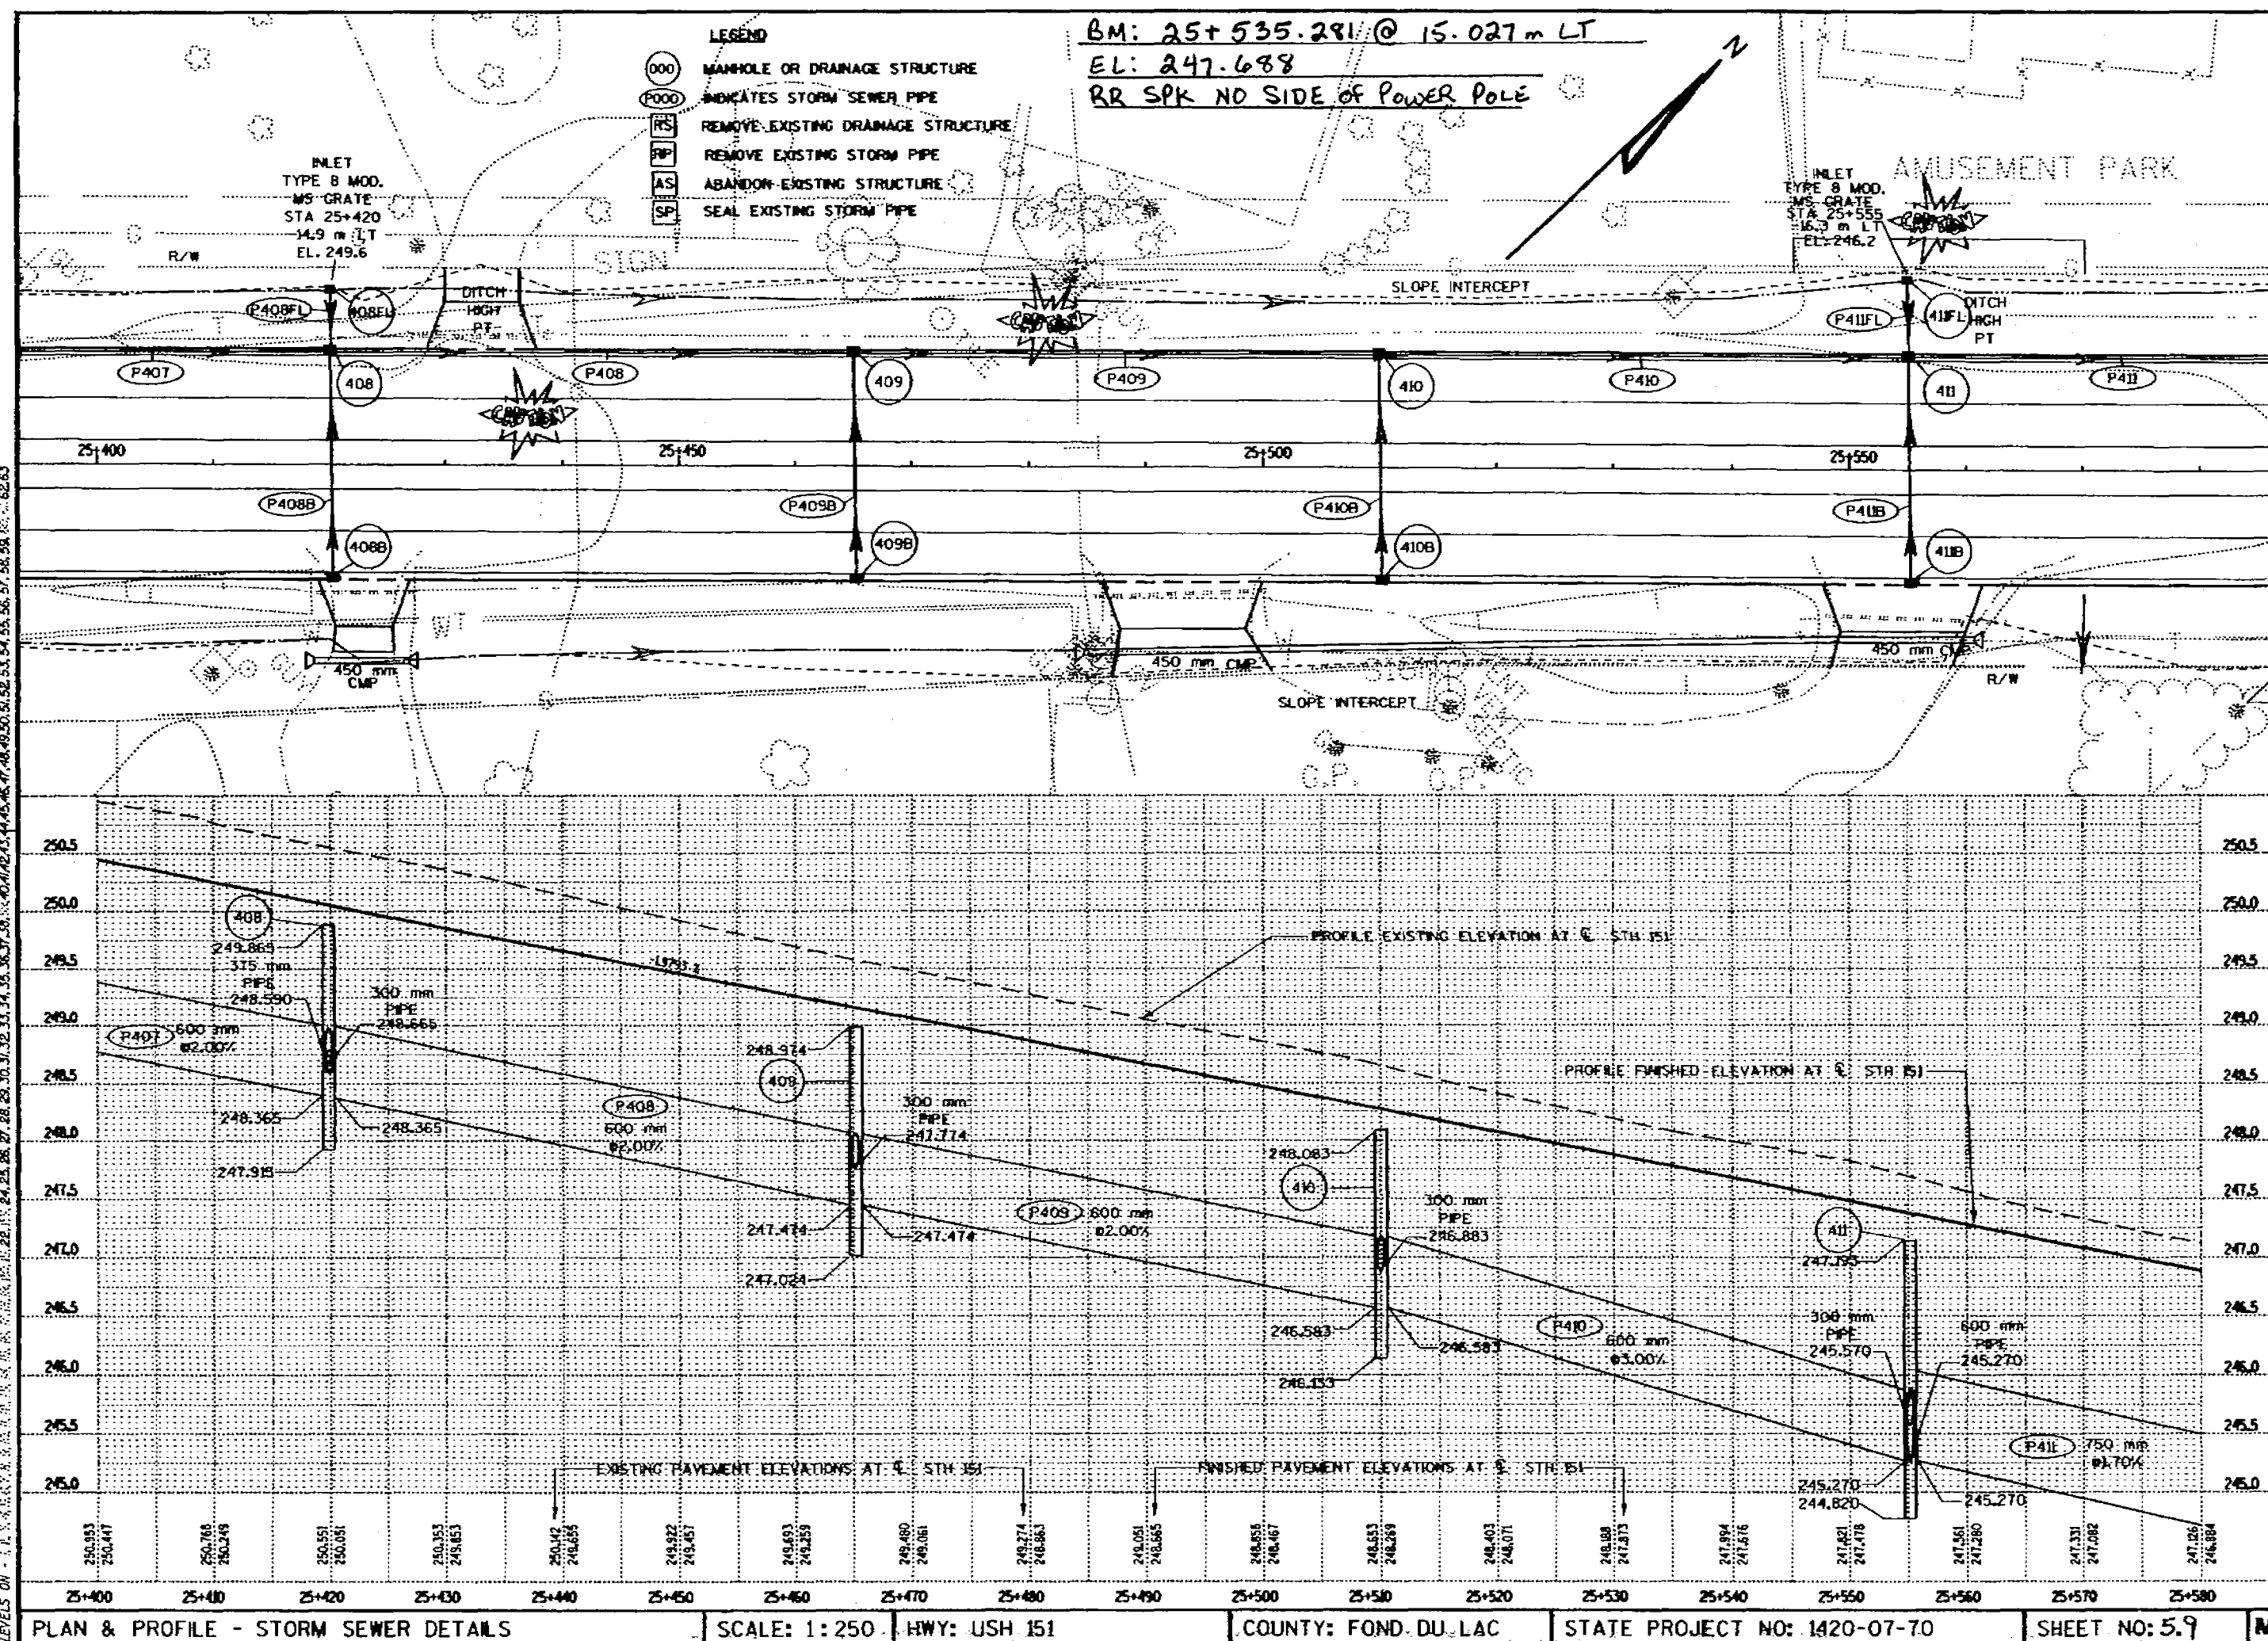

FILE NAME: 02 142007ISSP282.DGN ORIGINATOR: DISTRICT 2 10/21


LEVELS ON = 1, 2, 3, 4, 5, 6, 7, 8, 9, 10, 11, 12, 13, 14, 15, 16, 17, 18, 19, 20, 21, 22, 23, 24, 25, 26, 27, 28, 29, 30, 31, 32, 33, 34, 35, 36, 37, 38, 39, 40, 41, 42, 43, 44, 45, 46, 47, 48, 49, 50, 51, 52, 53, 54, 55, 56, 57, 58, 59, 60, 61, 62, 63

REV. DATE: 11/4/88 PLOT SCALE: 1"=100' PLOT DATE: 11/11/88

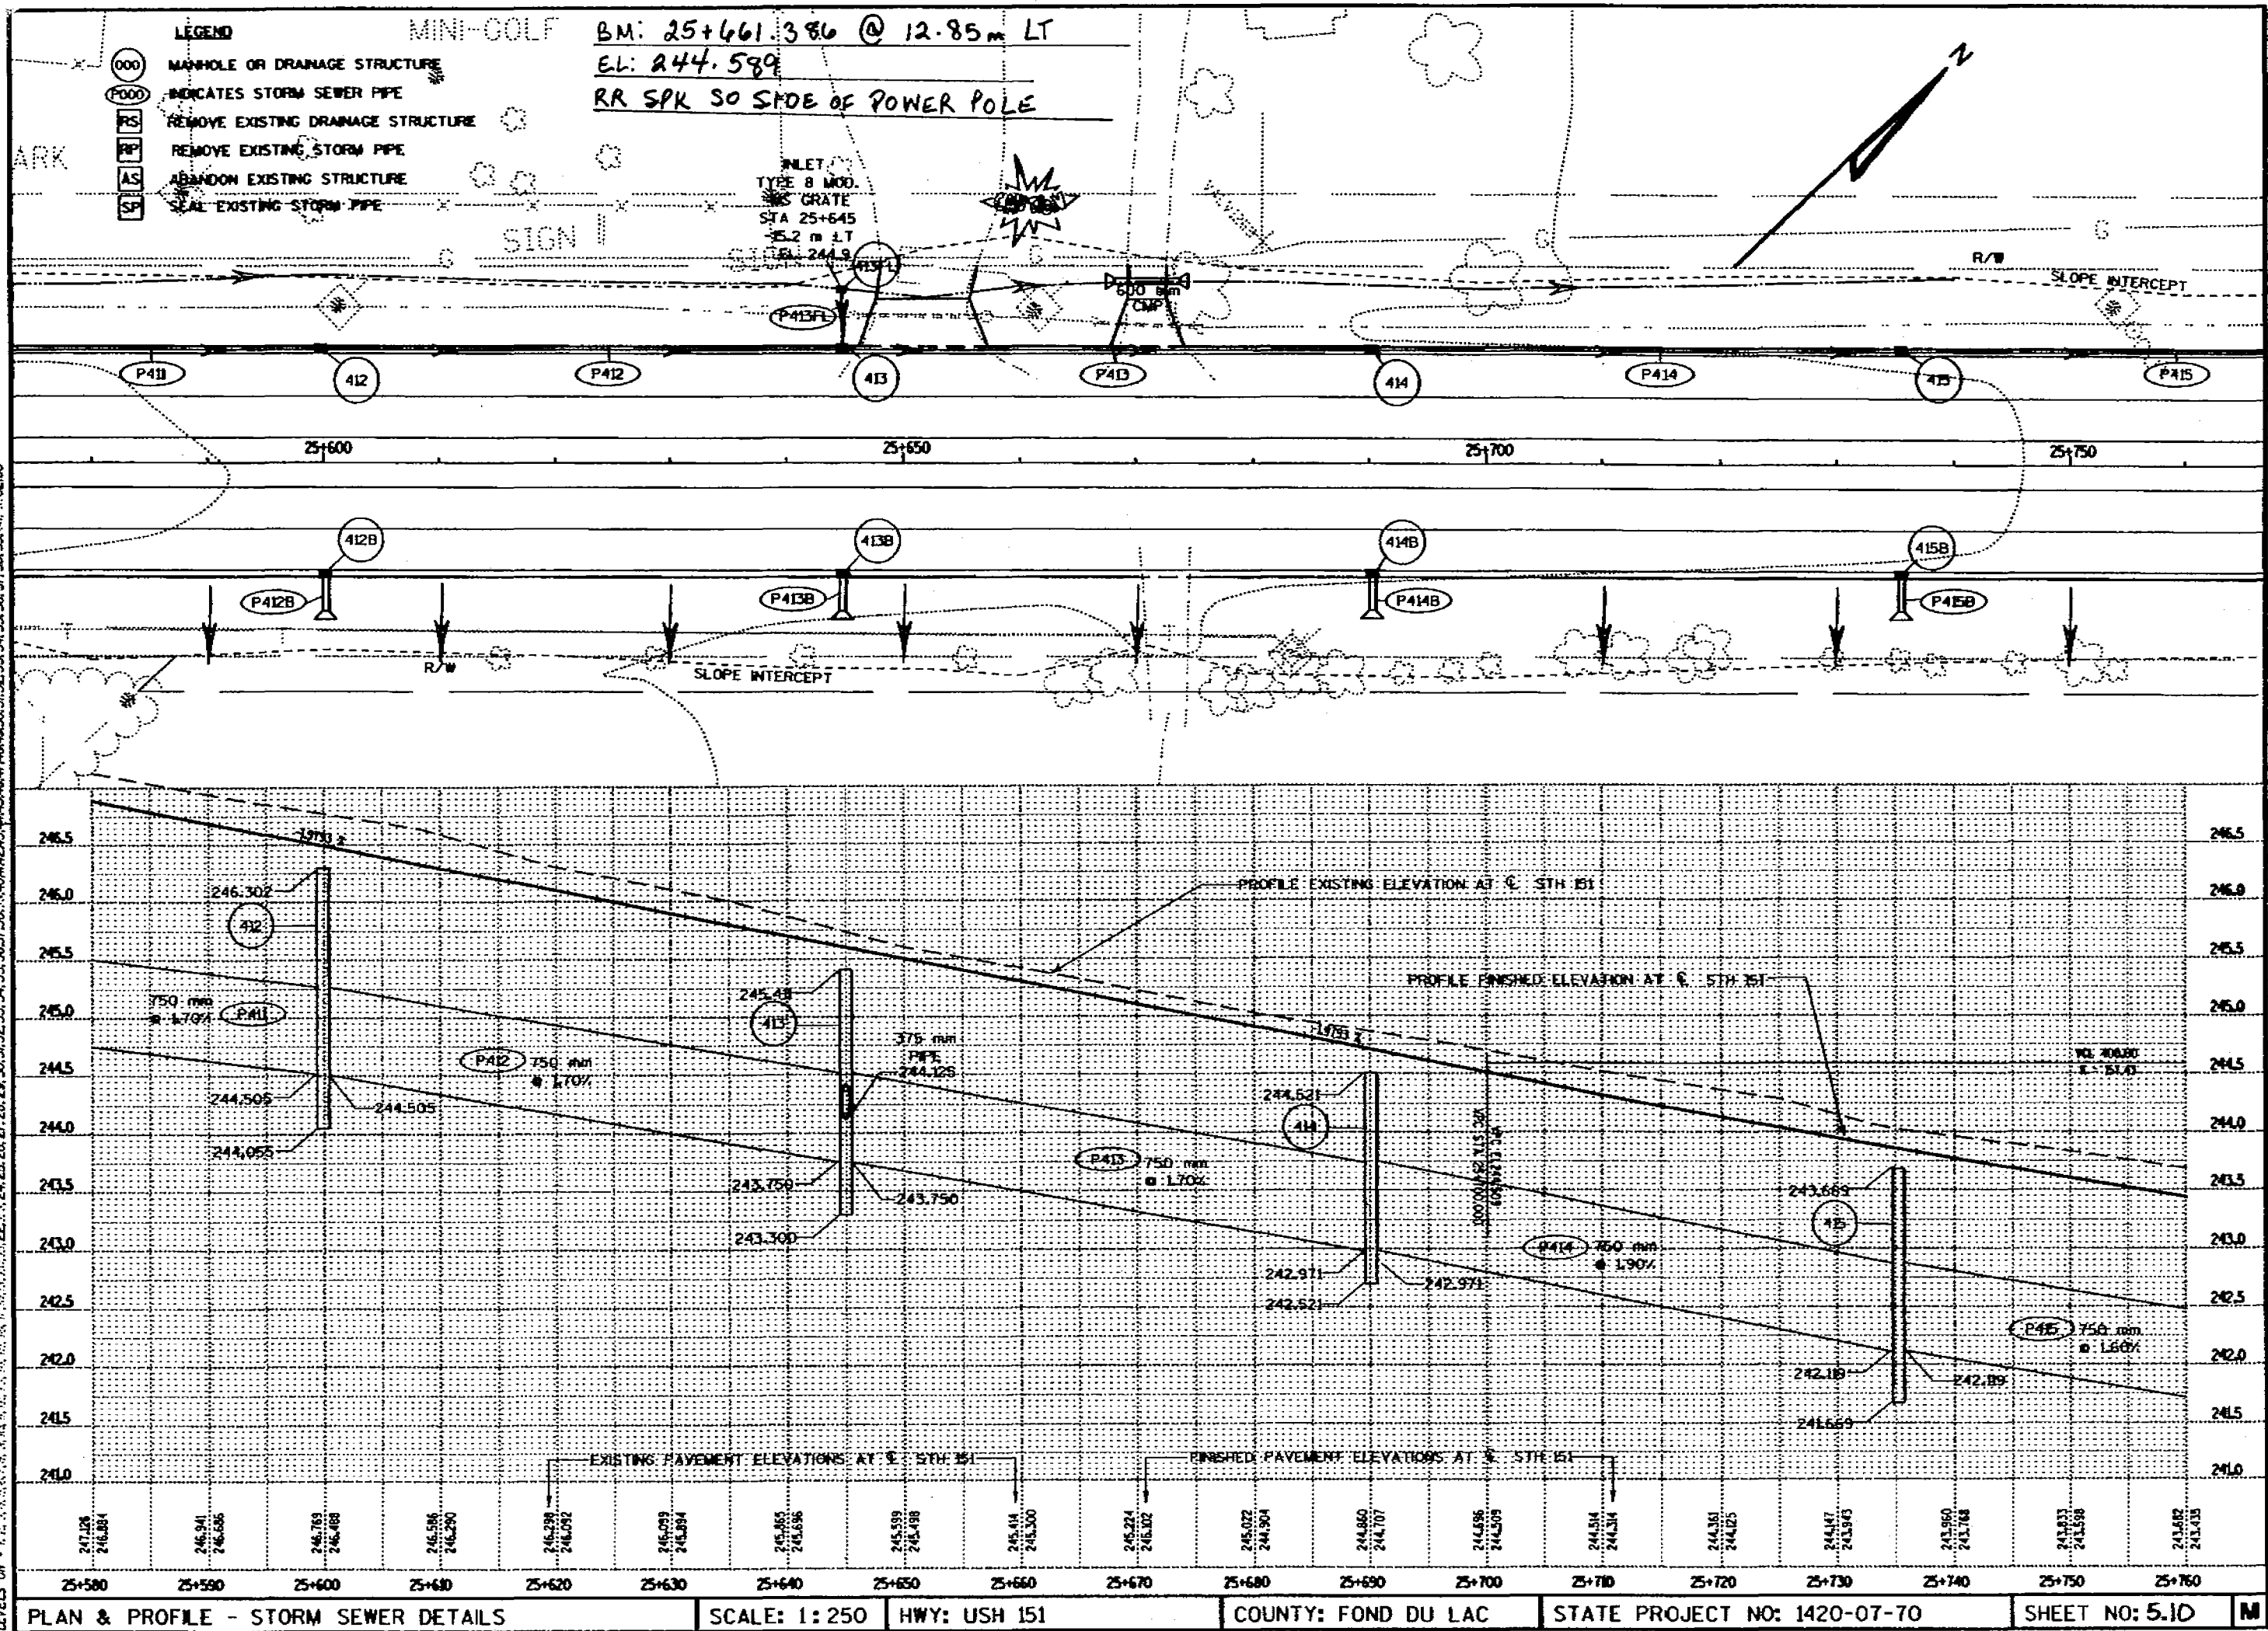


FILE NAME: D2 1420071SUPP263.DGN
ORIGINATOR: DISTRICT 2
REV. DATE: 11/4/98
PLOT SCALE: 1"=40.00'
PLOT DATE: 11/4/98
11/21

BENCH MARKS			
NO.	STATION	DESCRIPTION	ELEV.
54	25+915	RR SPIKE IN 44" OAK TREE	241.401
17.66 m LT			


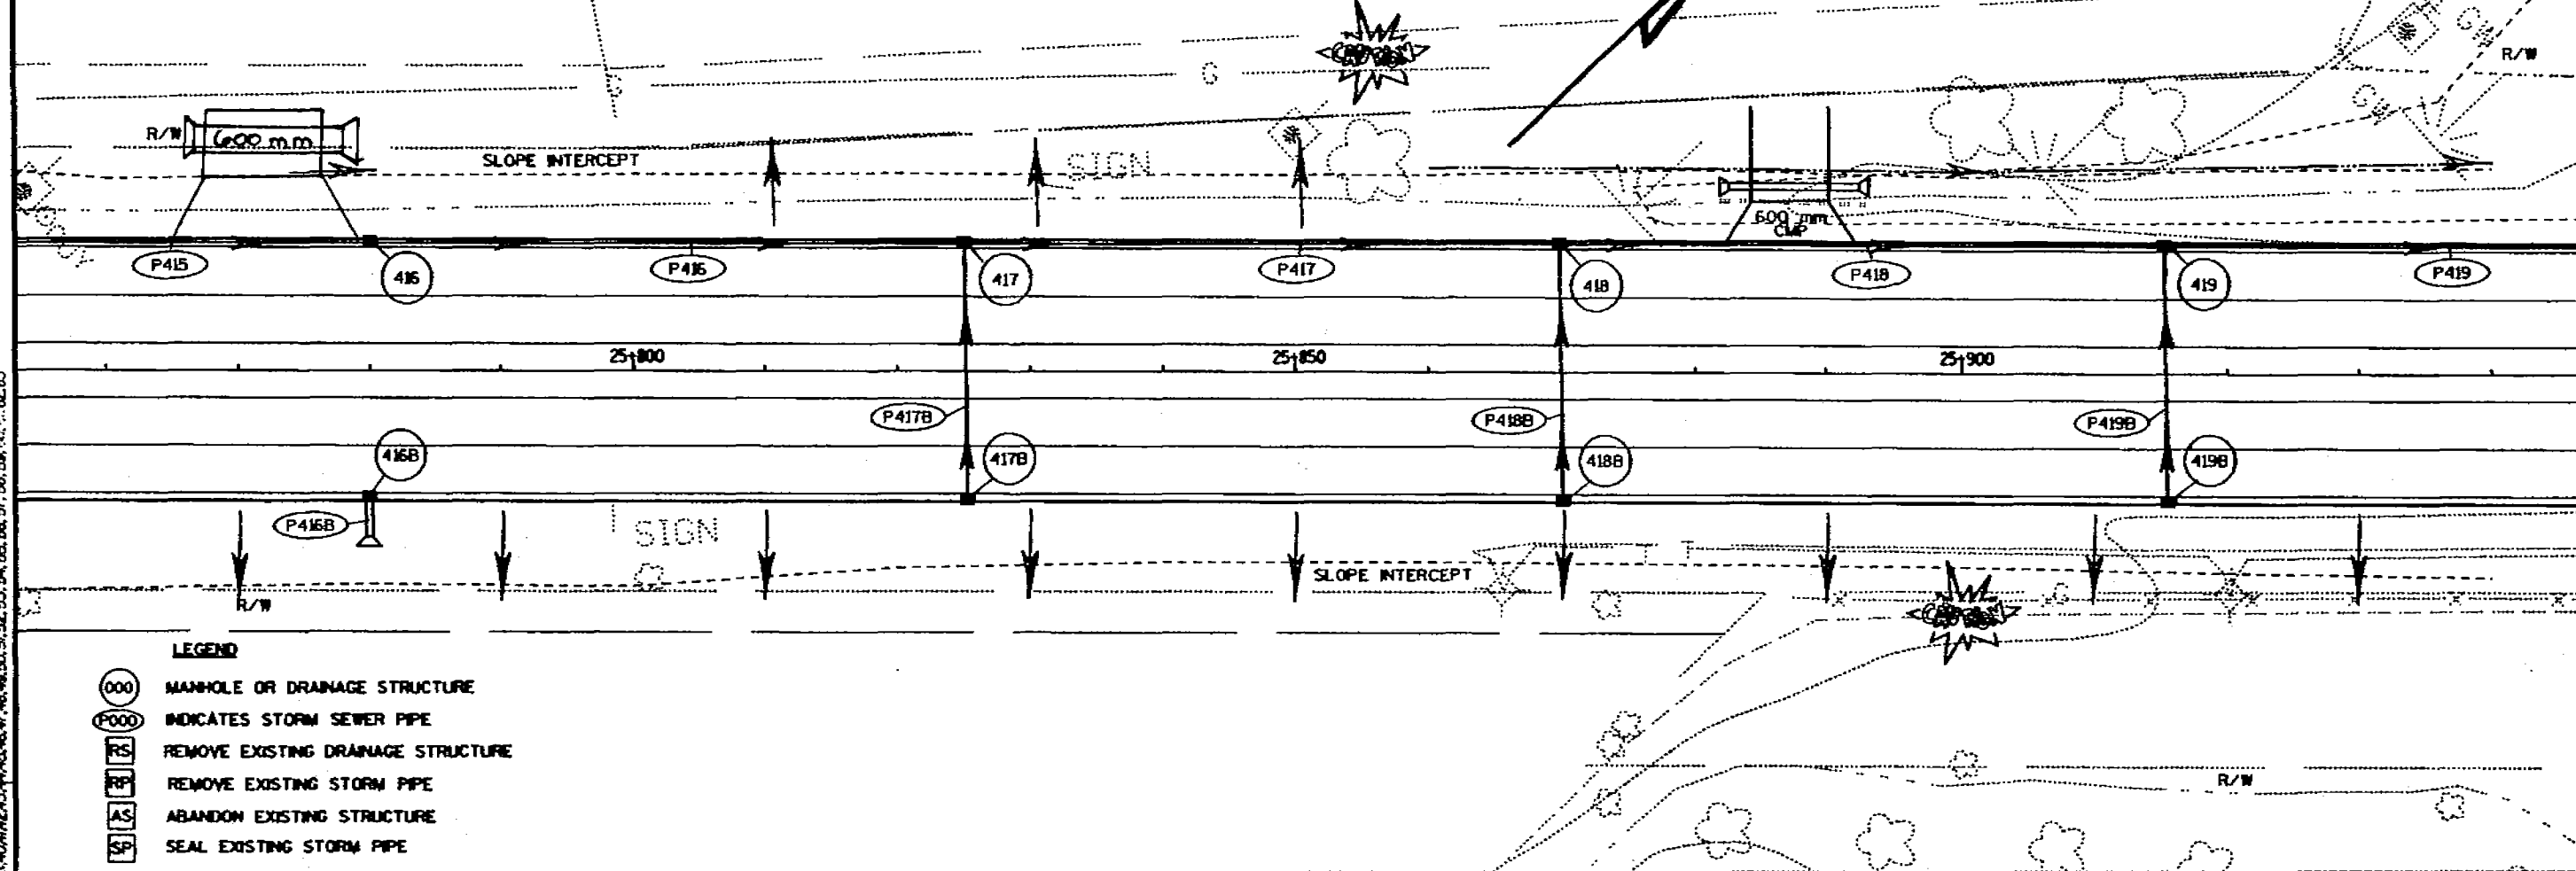


- LEGEND
- 000 MANHOLE OR DRAINAGE STRUCTURE
 - P000 INDICATES STORM SEWER PIPE
 - RS REMOVE EXISTING DRAINAGE STRUCTURE
 - RP REMOVE EXISTING STORM PIPE
 - AS ABANDON EXISTING STRUCTURE
 - SP SEAL EXISTING STORM PIPE

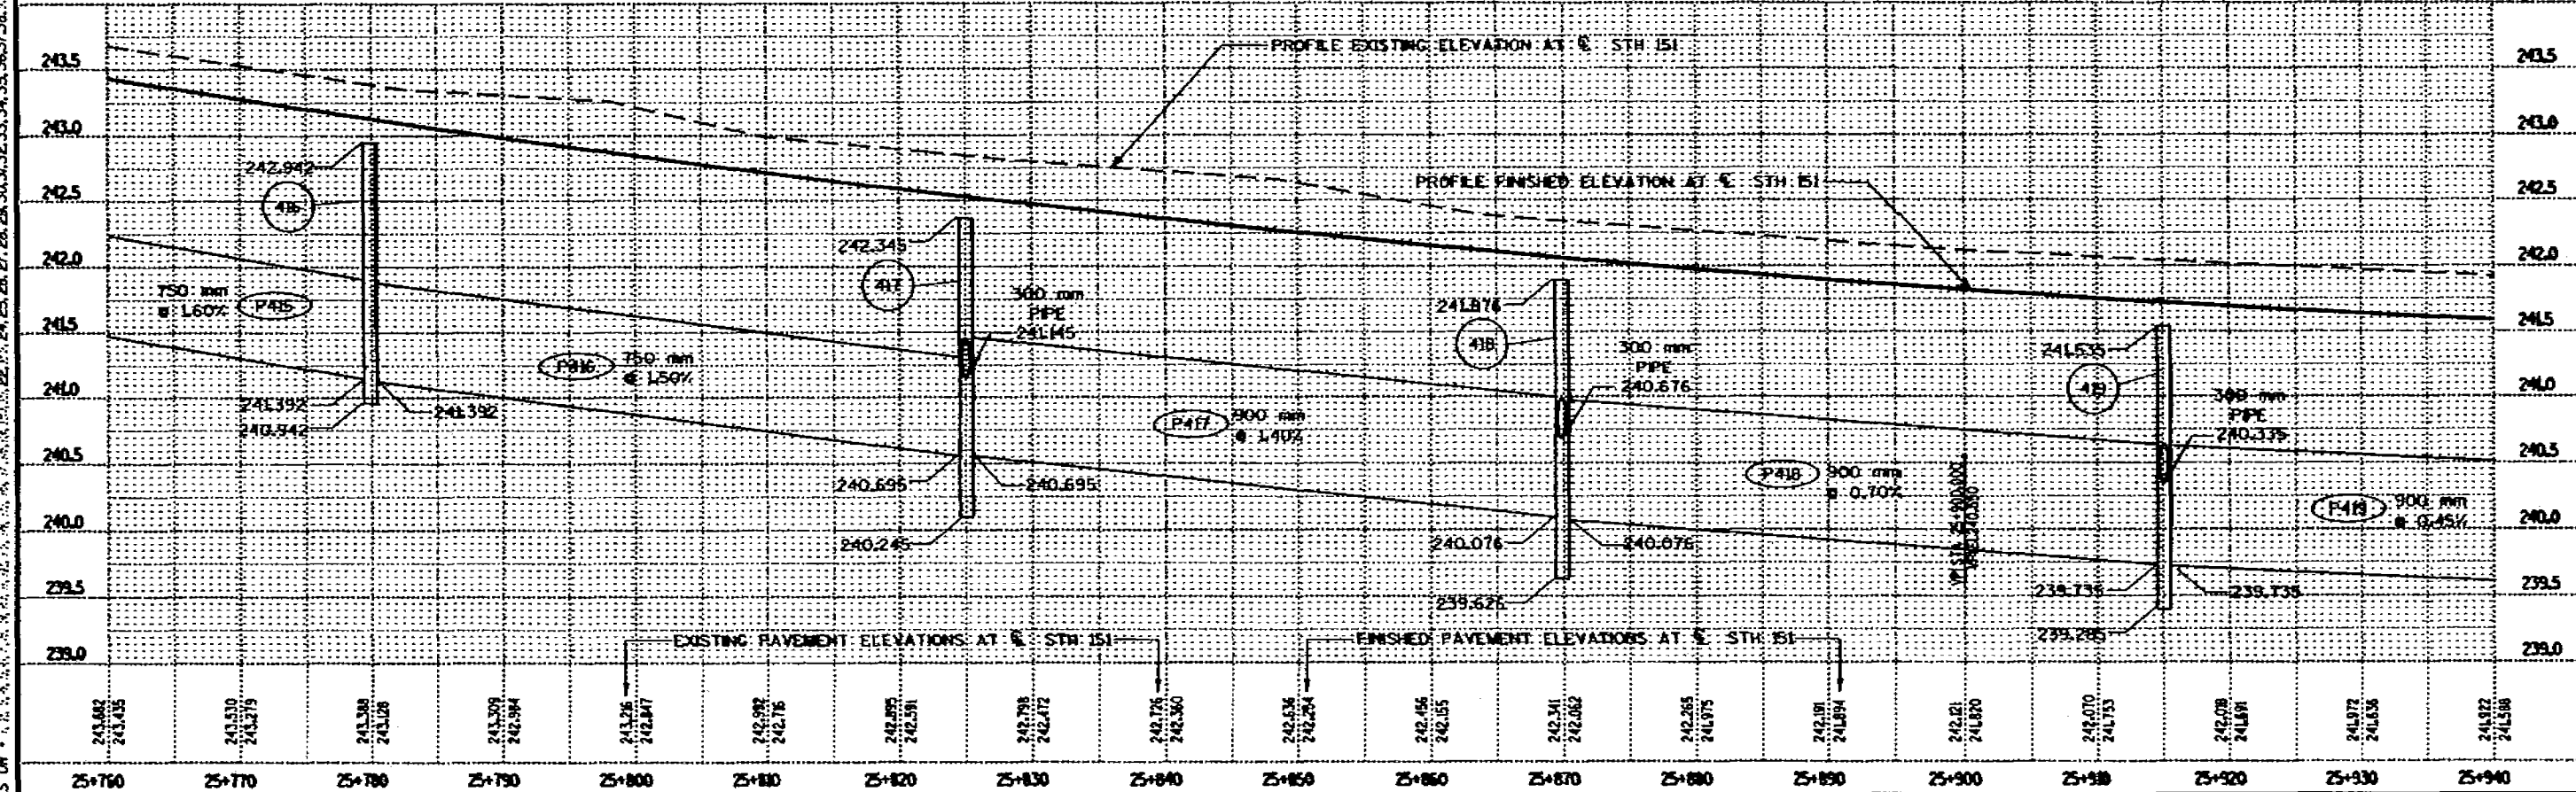




BM: 26+246.006 @ 27.431 m LT EL: 242.880

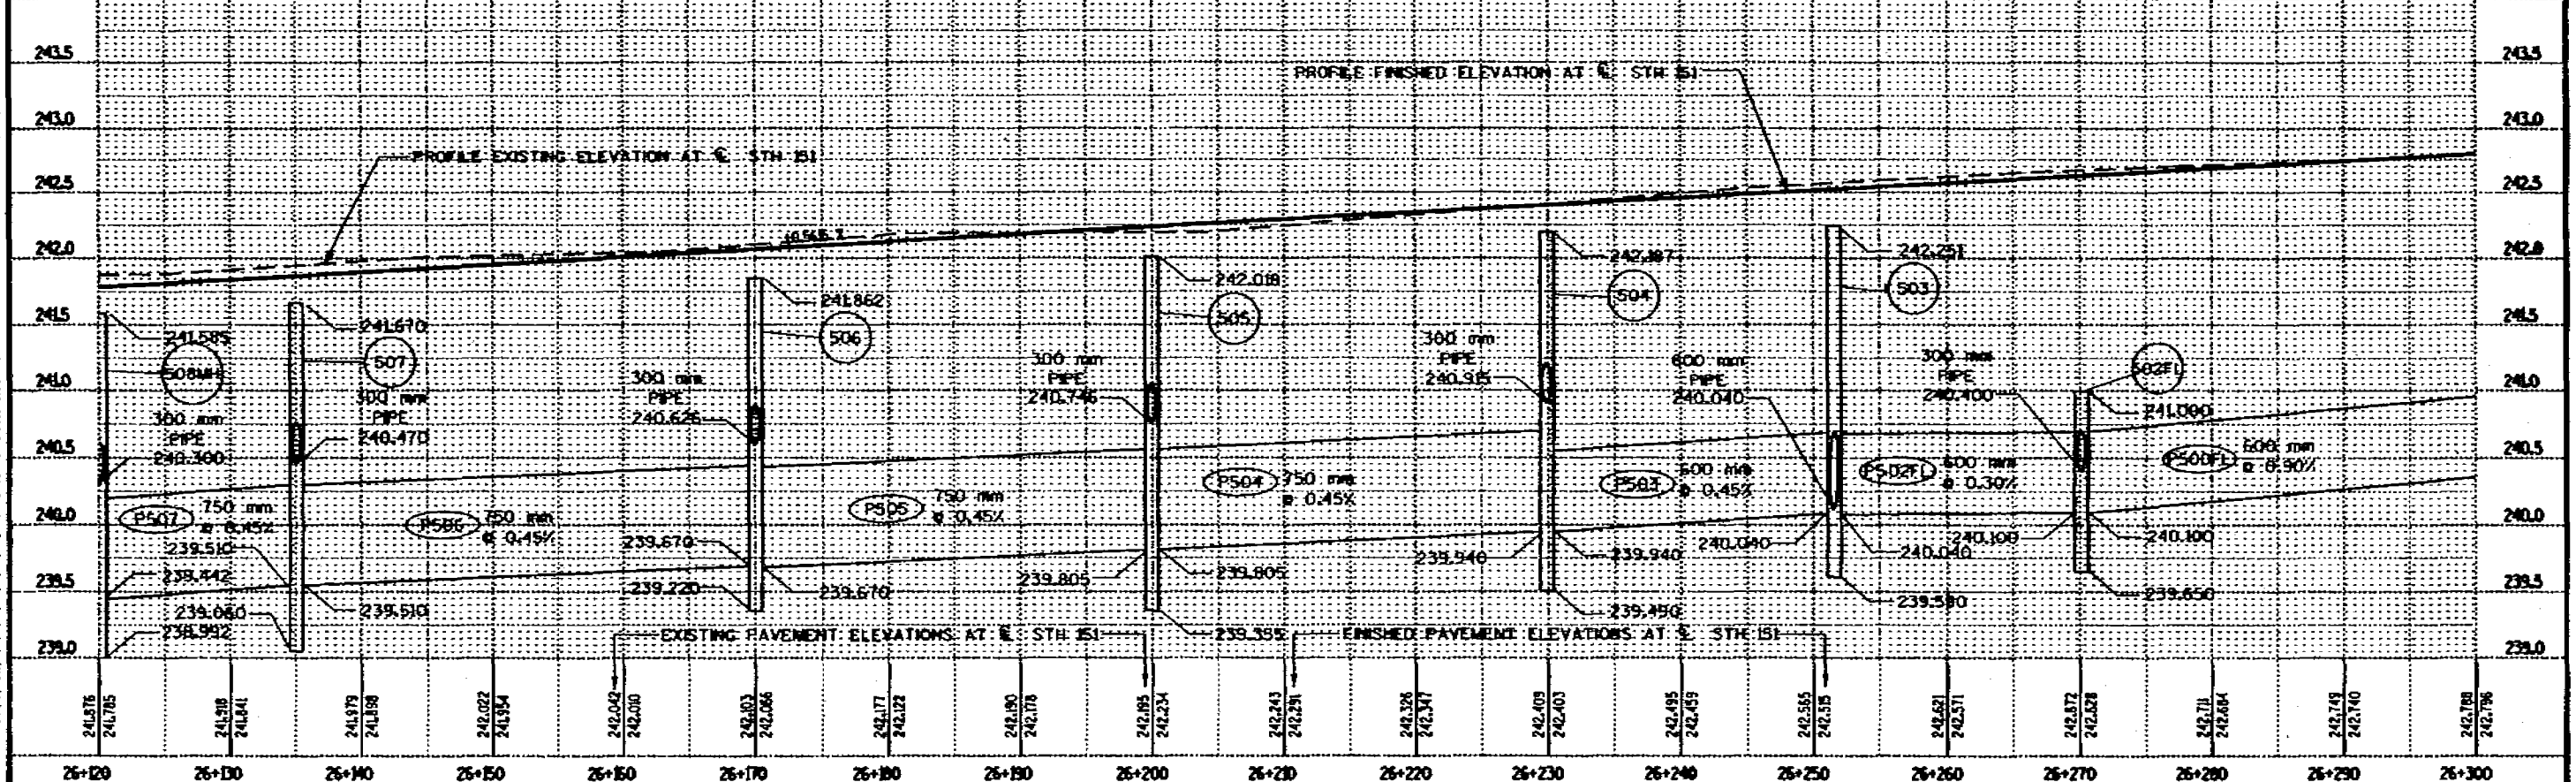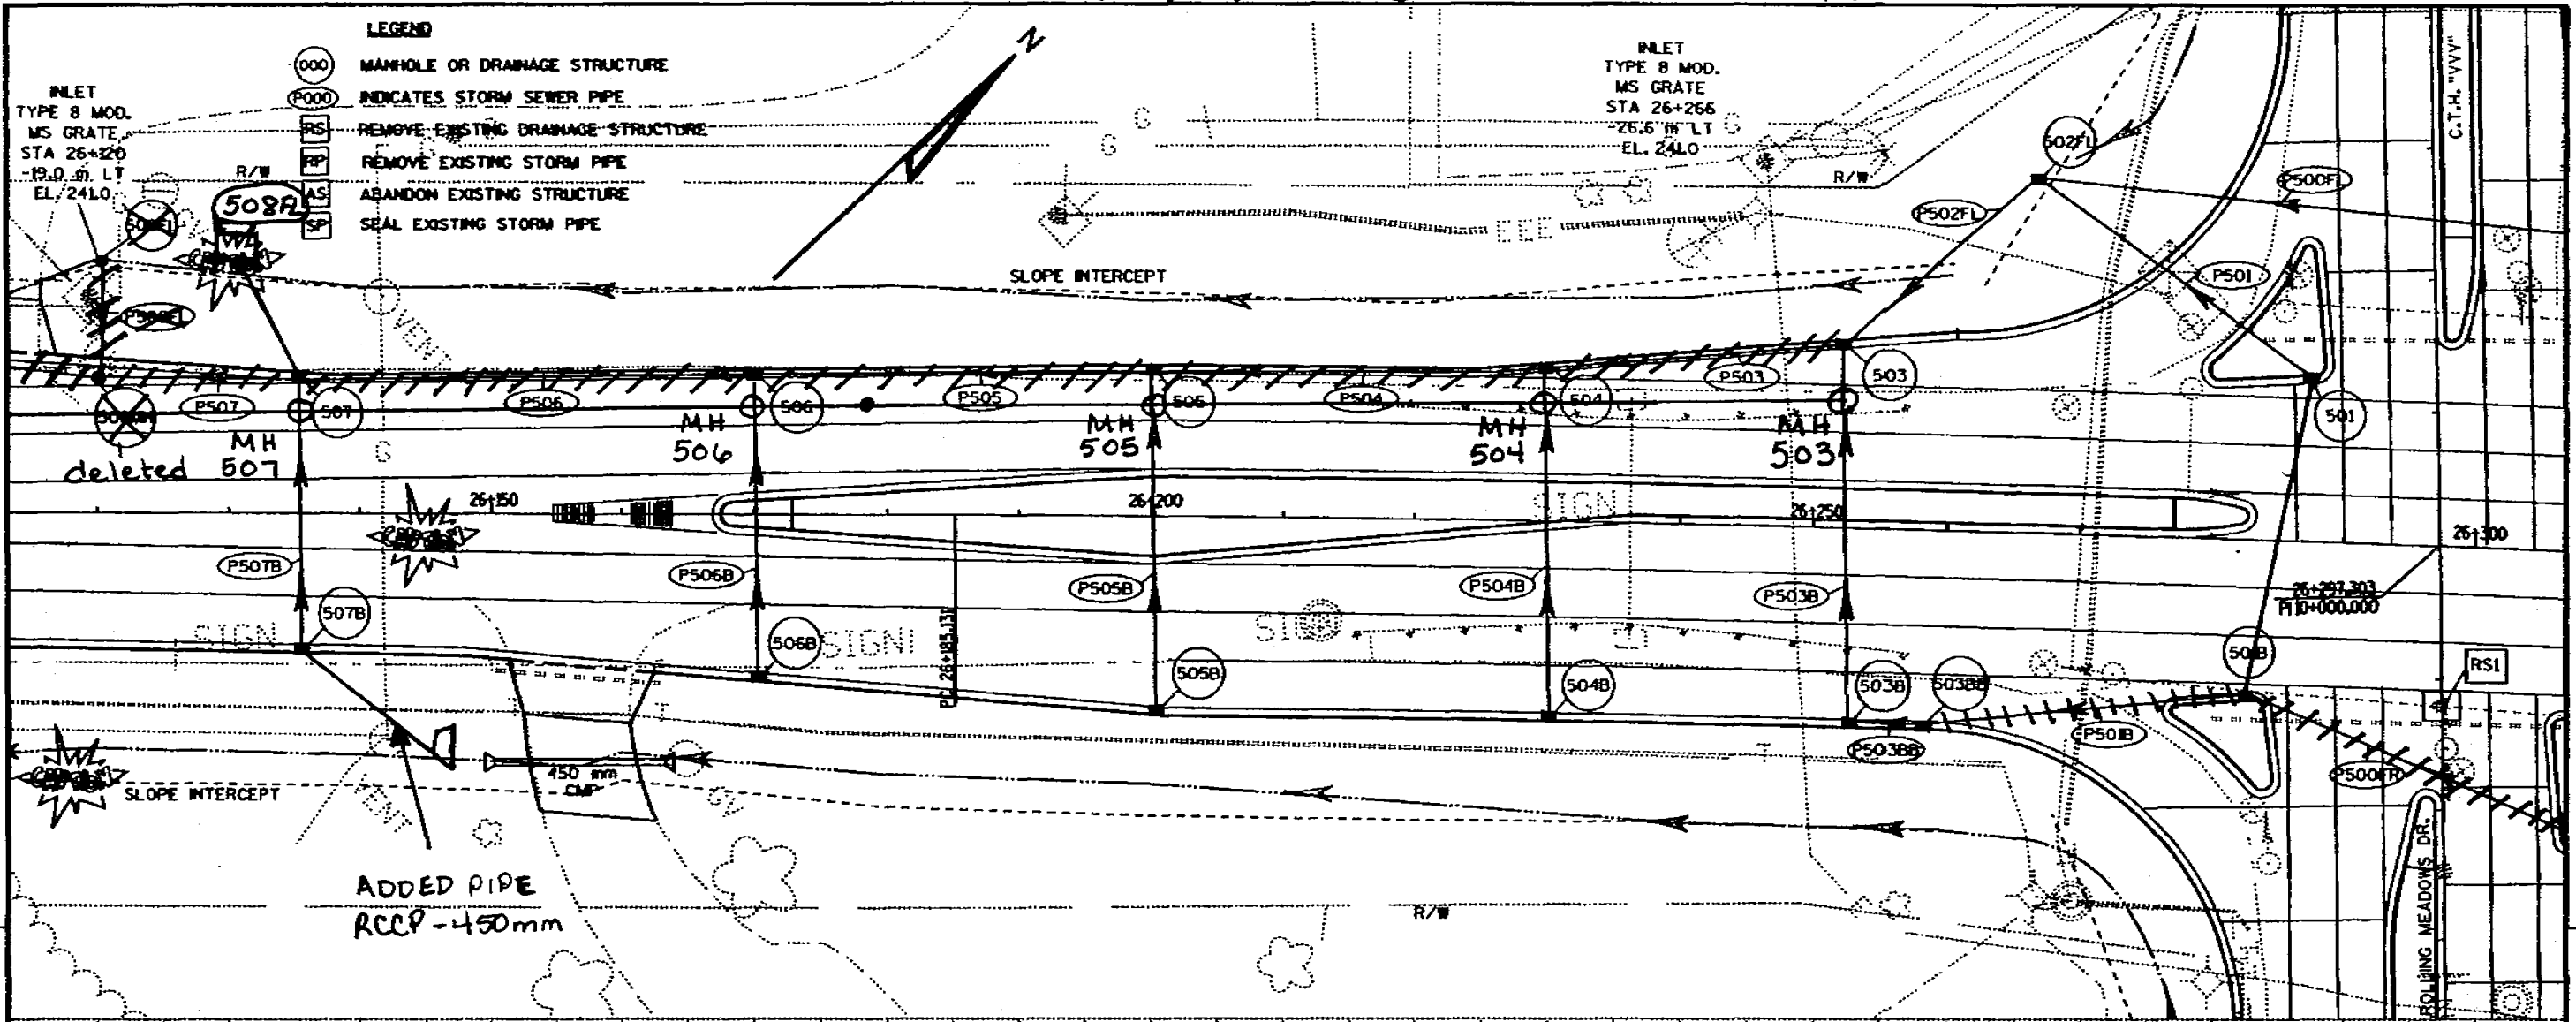



FILE NAME: D2 14200TISUPP86.DGN
 REV. DATE: 11/15/98
 PLOT DATE: 11/15/98
 PLOT SCALE: 1"=50'-0"

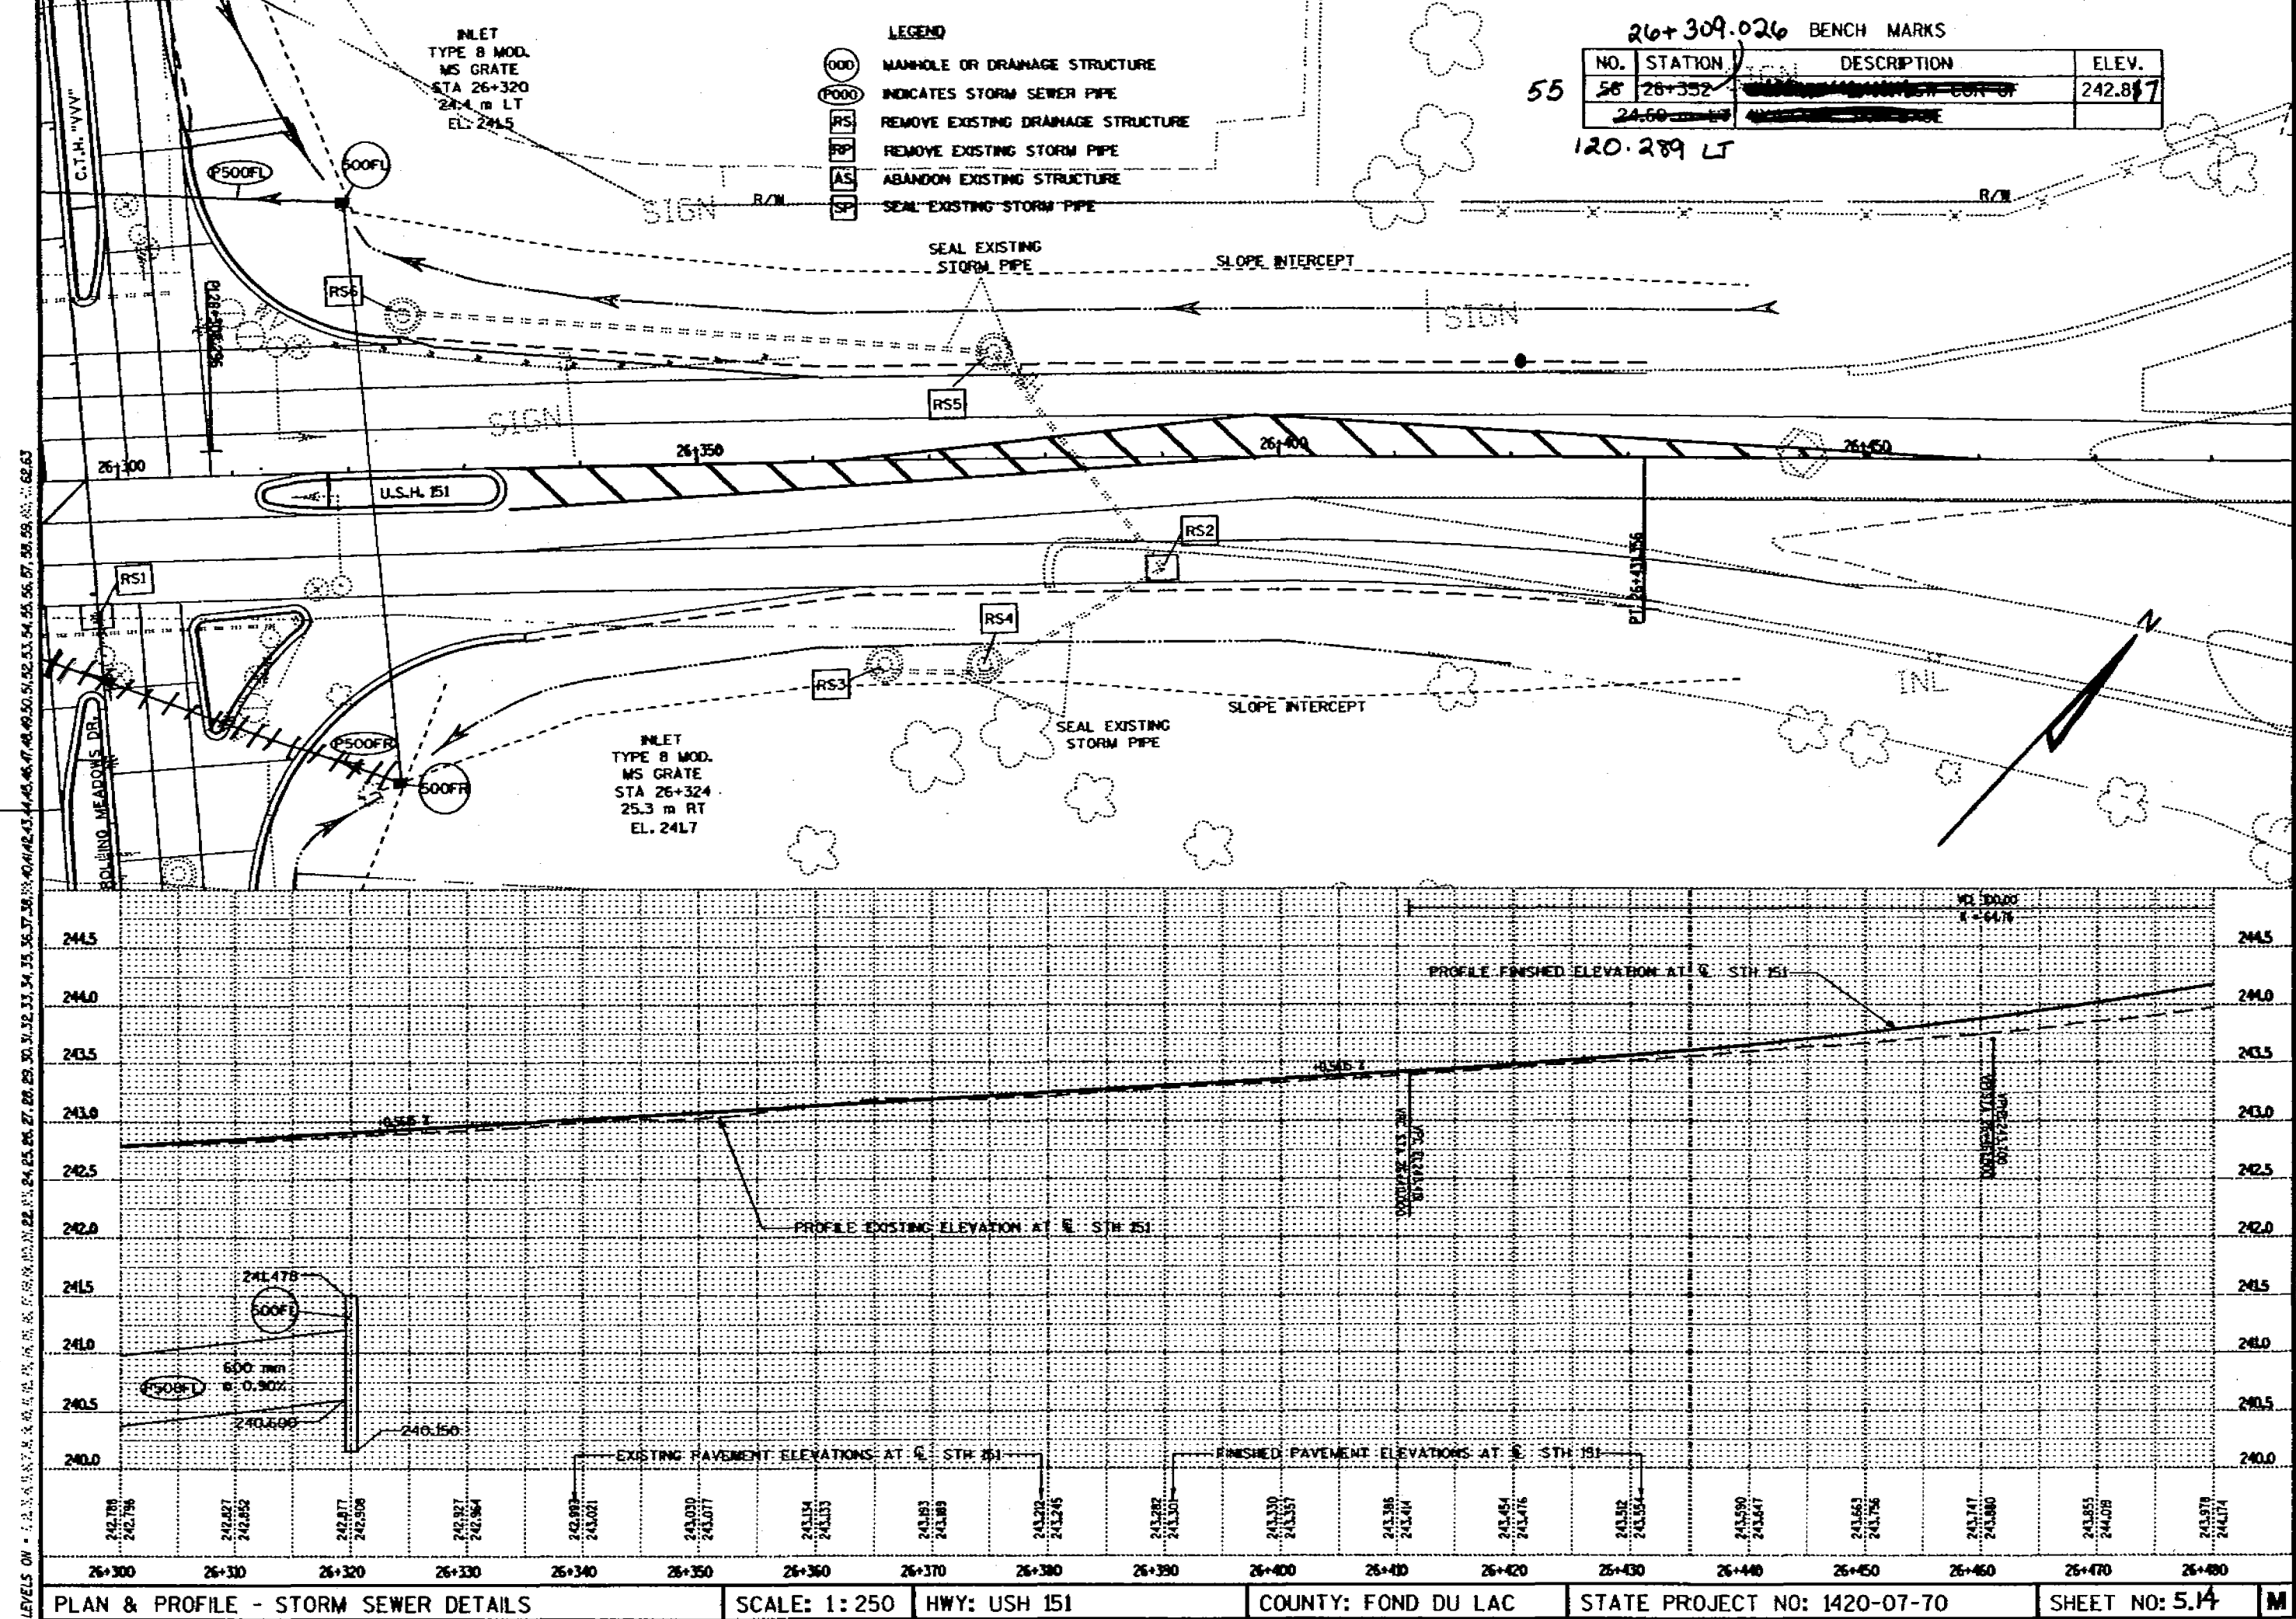

BM: 26+401.890 @ 23.078 m LT EL: 243.302

BENCH MARKS			
NO.	STATION	DESCRIPTION	ELEV.
55	26+278	RR SPIKE IN PP #15-17-21L3,26/28	242.87
74.37 m LT			
56	26+352	CHISELED CORNER OF 4'x4' CONC SIGN BASE	242.85
24.96 m LT			
EL. 244.0			



- LEGEND
- 000 MANHOLE OR DRAINAGE STRUCTURE
 - 0000 INDICATES STORM SEWER PIPE
 - PS REMOVE EXISTING DRAINAGE STRUCTURE
 - RP REMOVE EXISTING STORM PIPE
 - AS ABANDON EXISTING STRUCTURE
 - SP SEAL EXISTING STORM PIPE

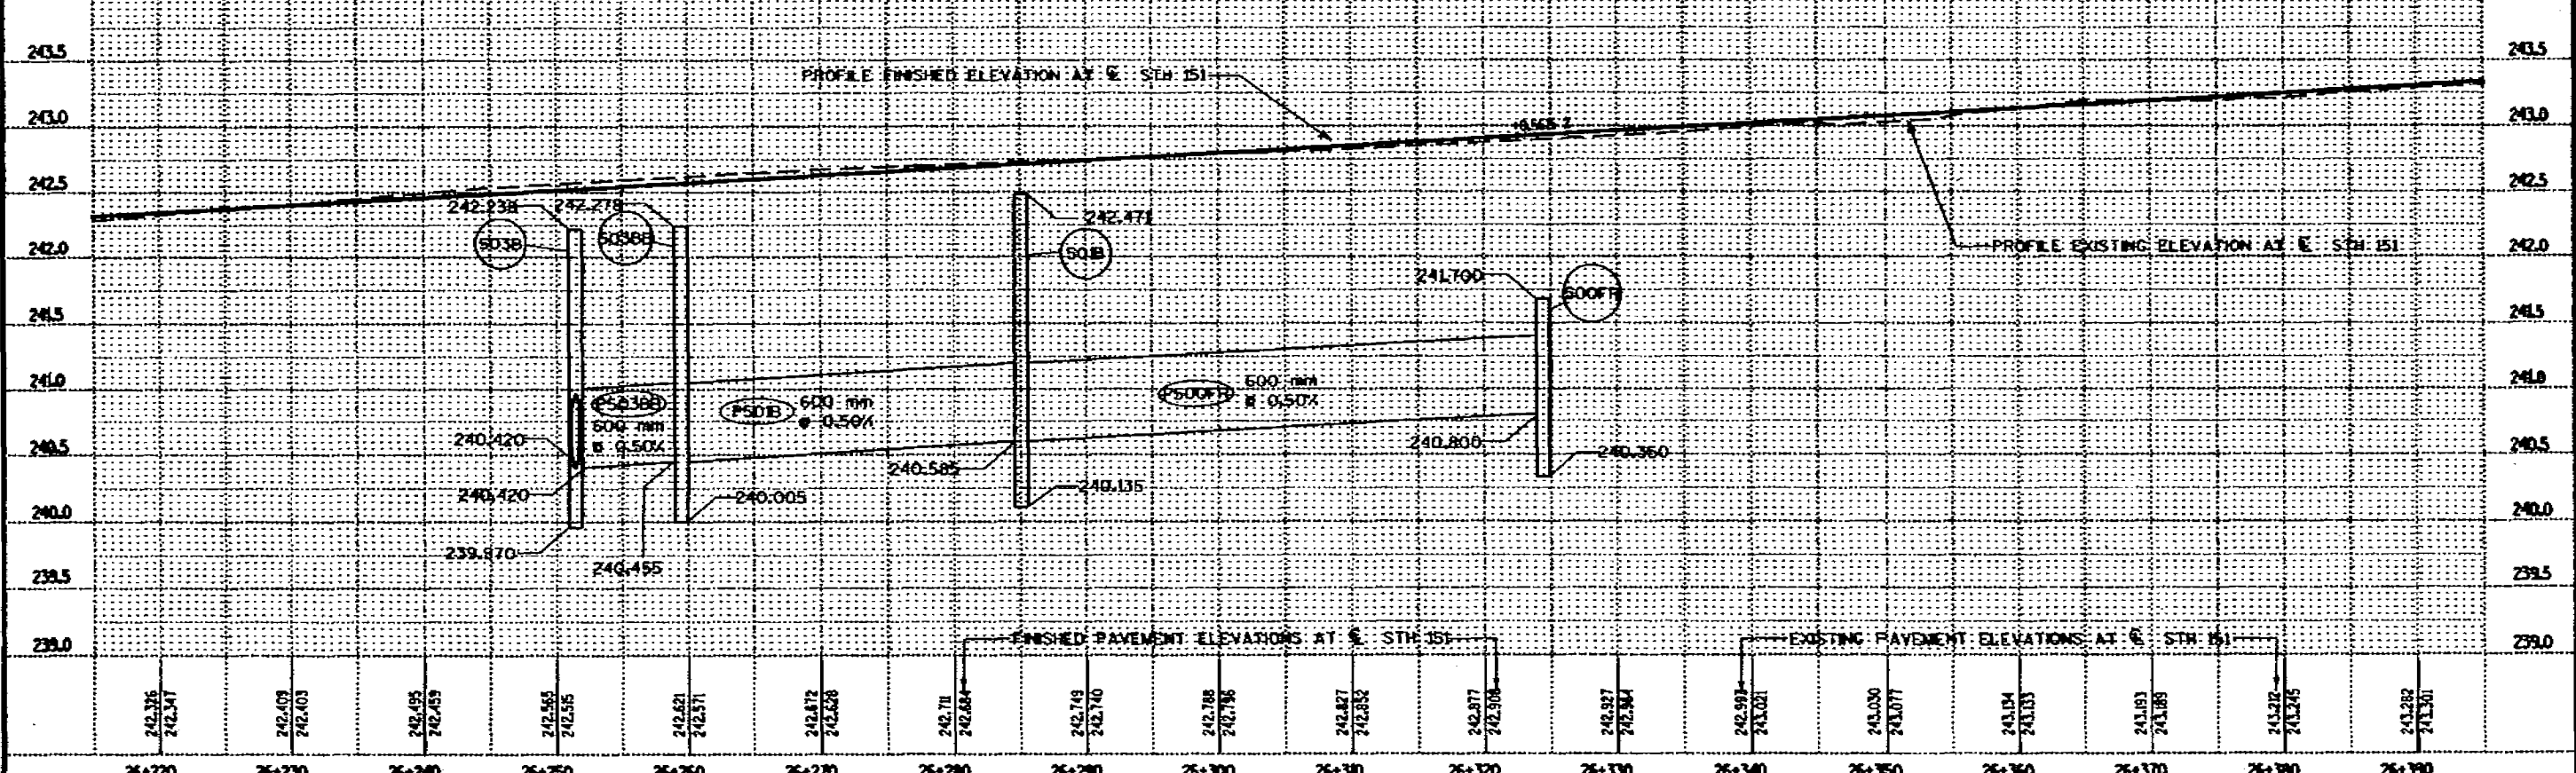
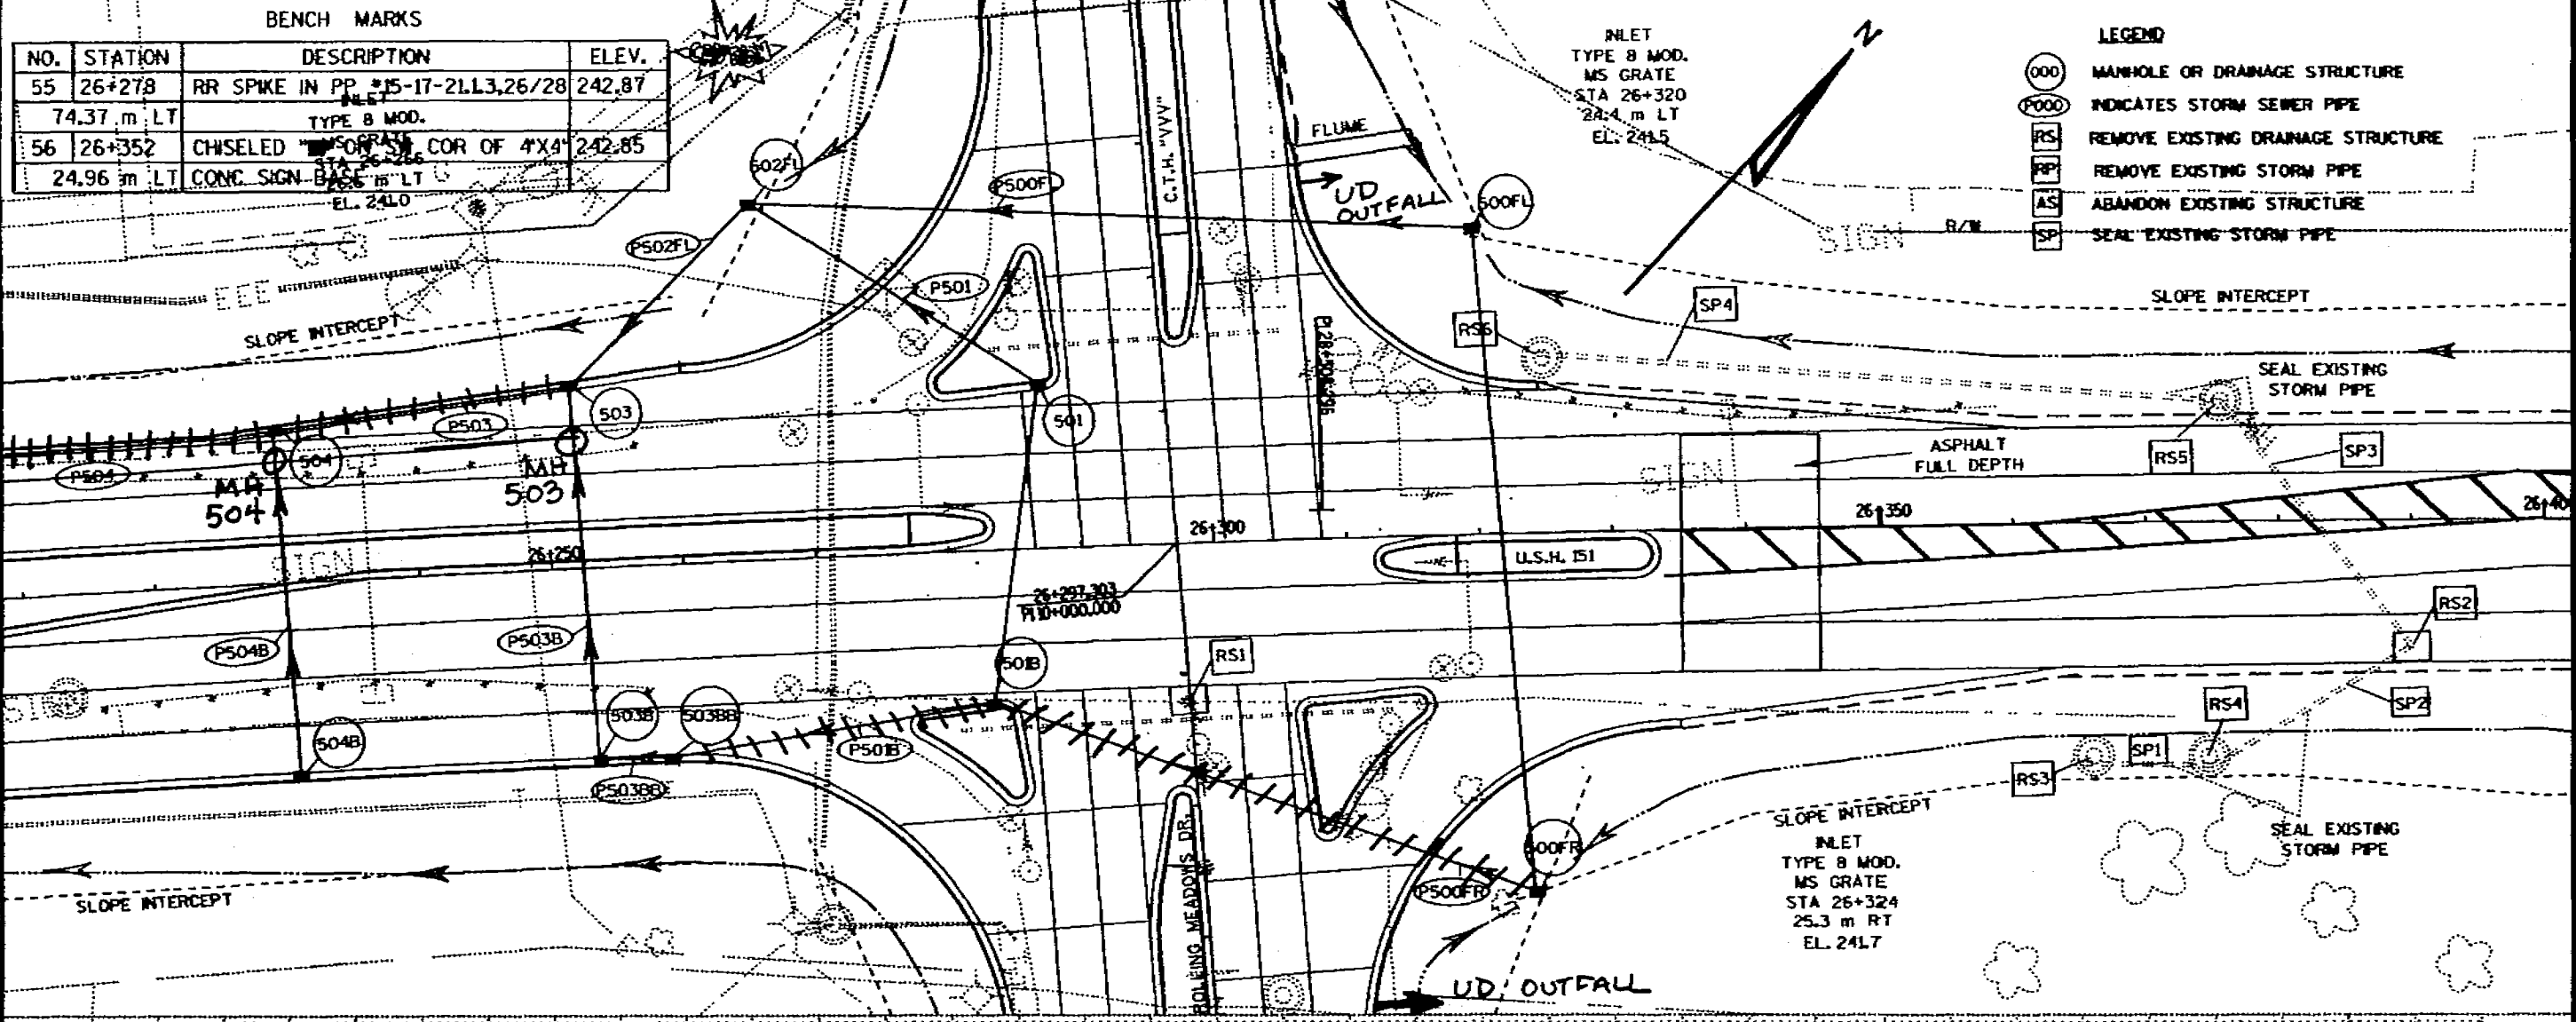


LEVELS ON = 1, 2, 3, 4, 5, 6, 7, 8, 9, 10, 11, 12, 13, 14, 15, 16, 17, 18, 19, 20, 21, 22, 23, 24, 25, 26, 27, 28, 29, 30, 31, 32, 33, 34, 35, 36, 37, 38, 39, 40, 41, 42, 43, 44, 45, 46, 47, 48, 49, 50, 51, 52, 53, 54, 55, 56, 57, 58, 59, 60, 61, 62, 63



17/21

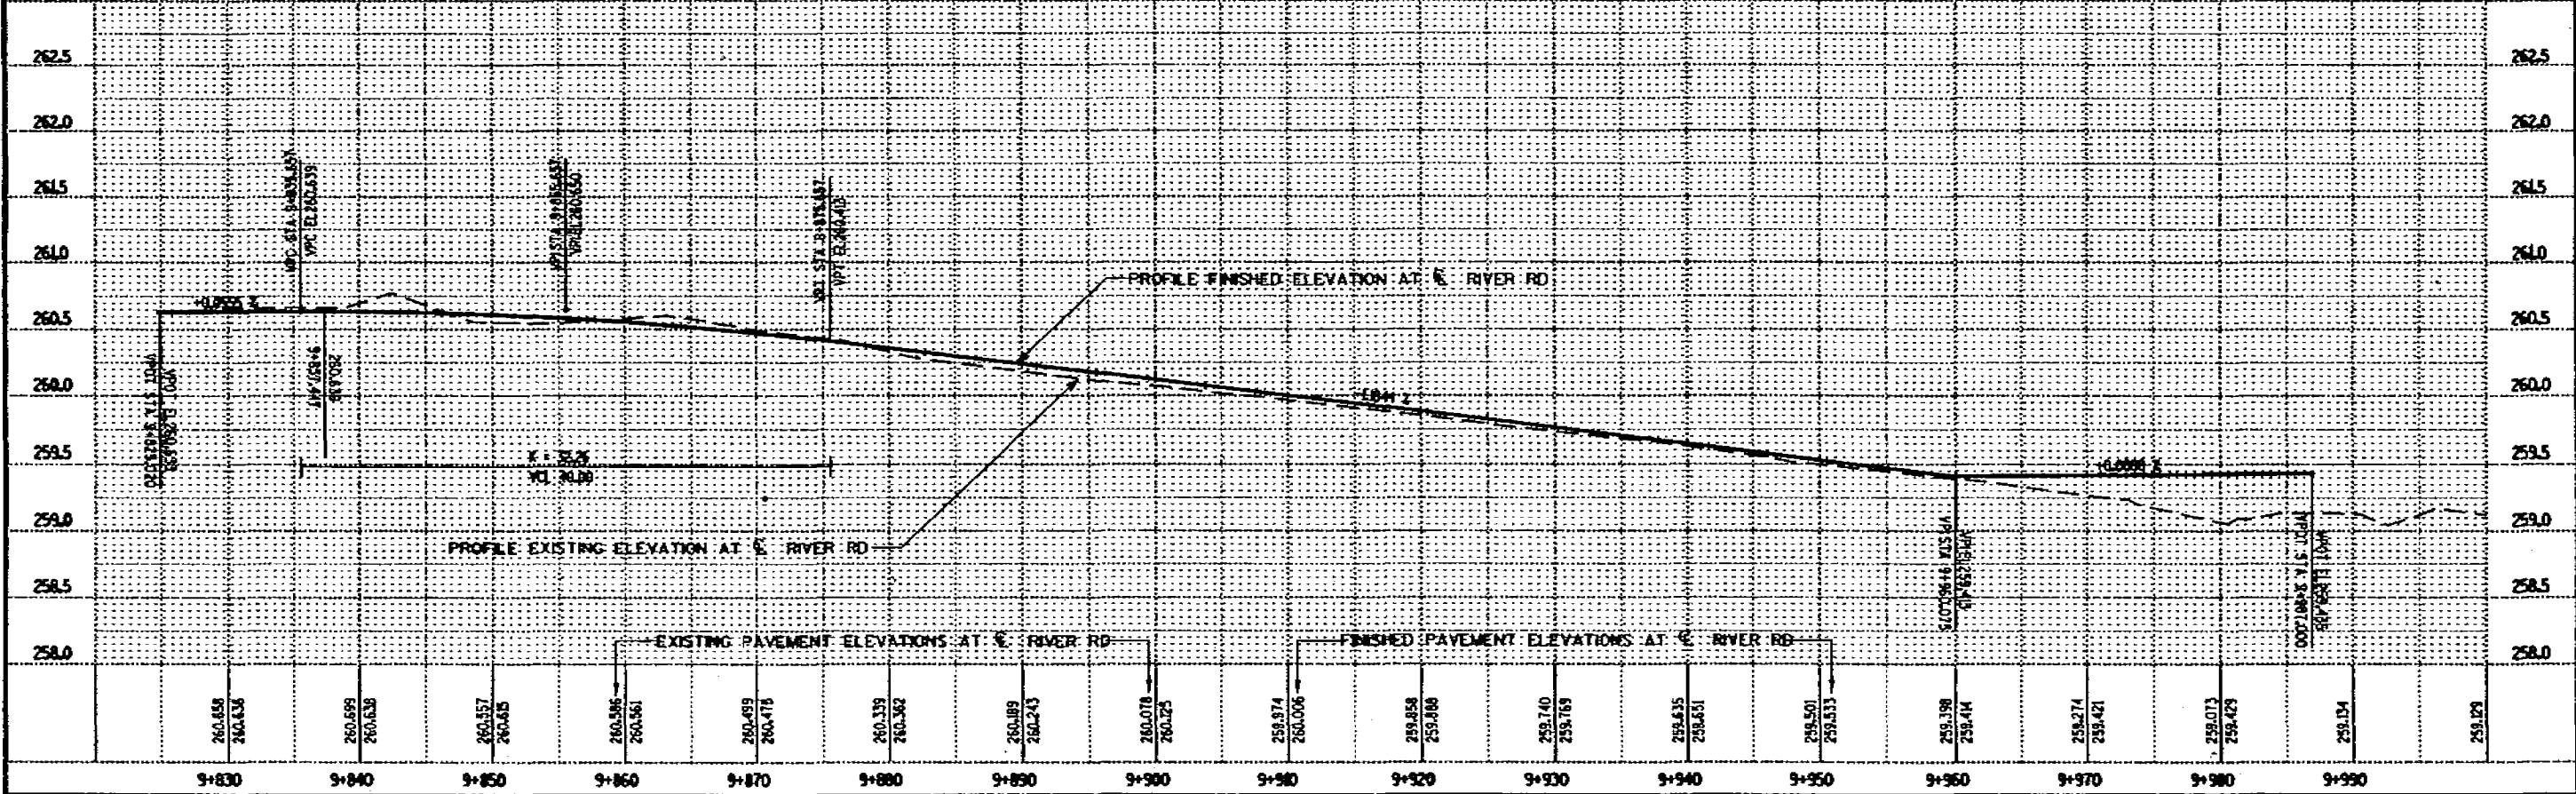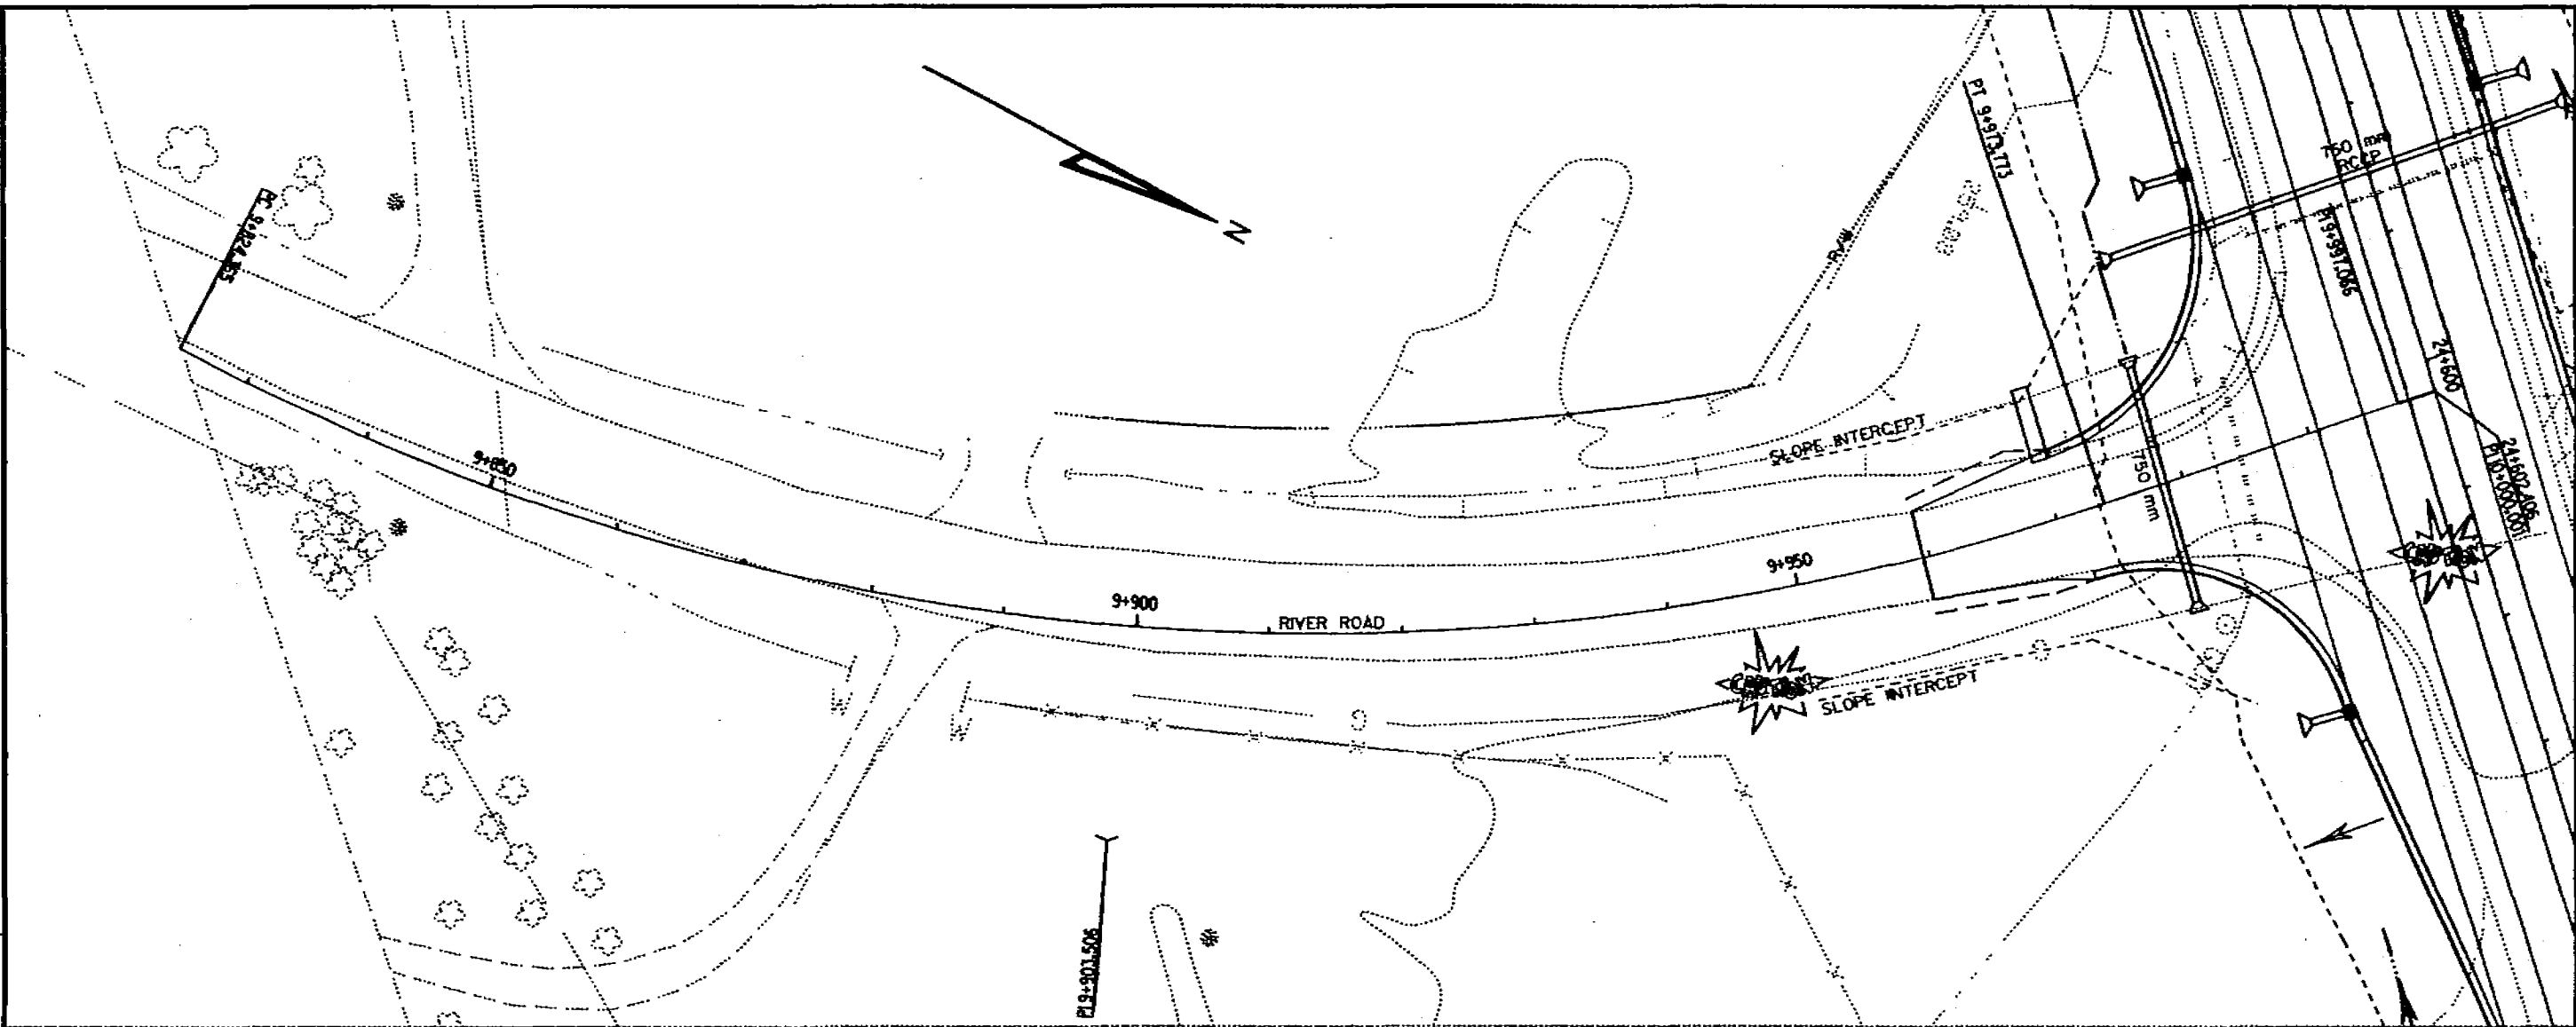

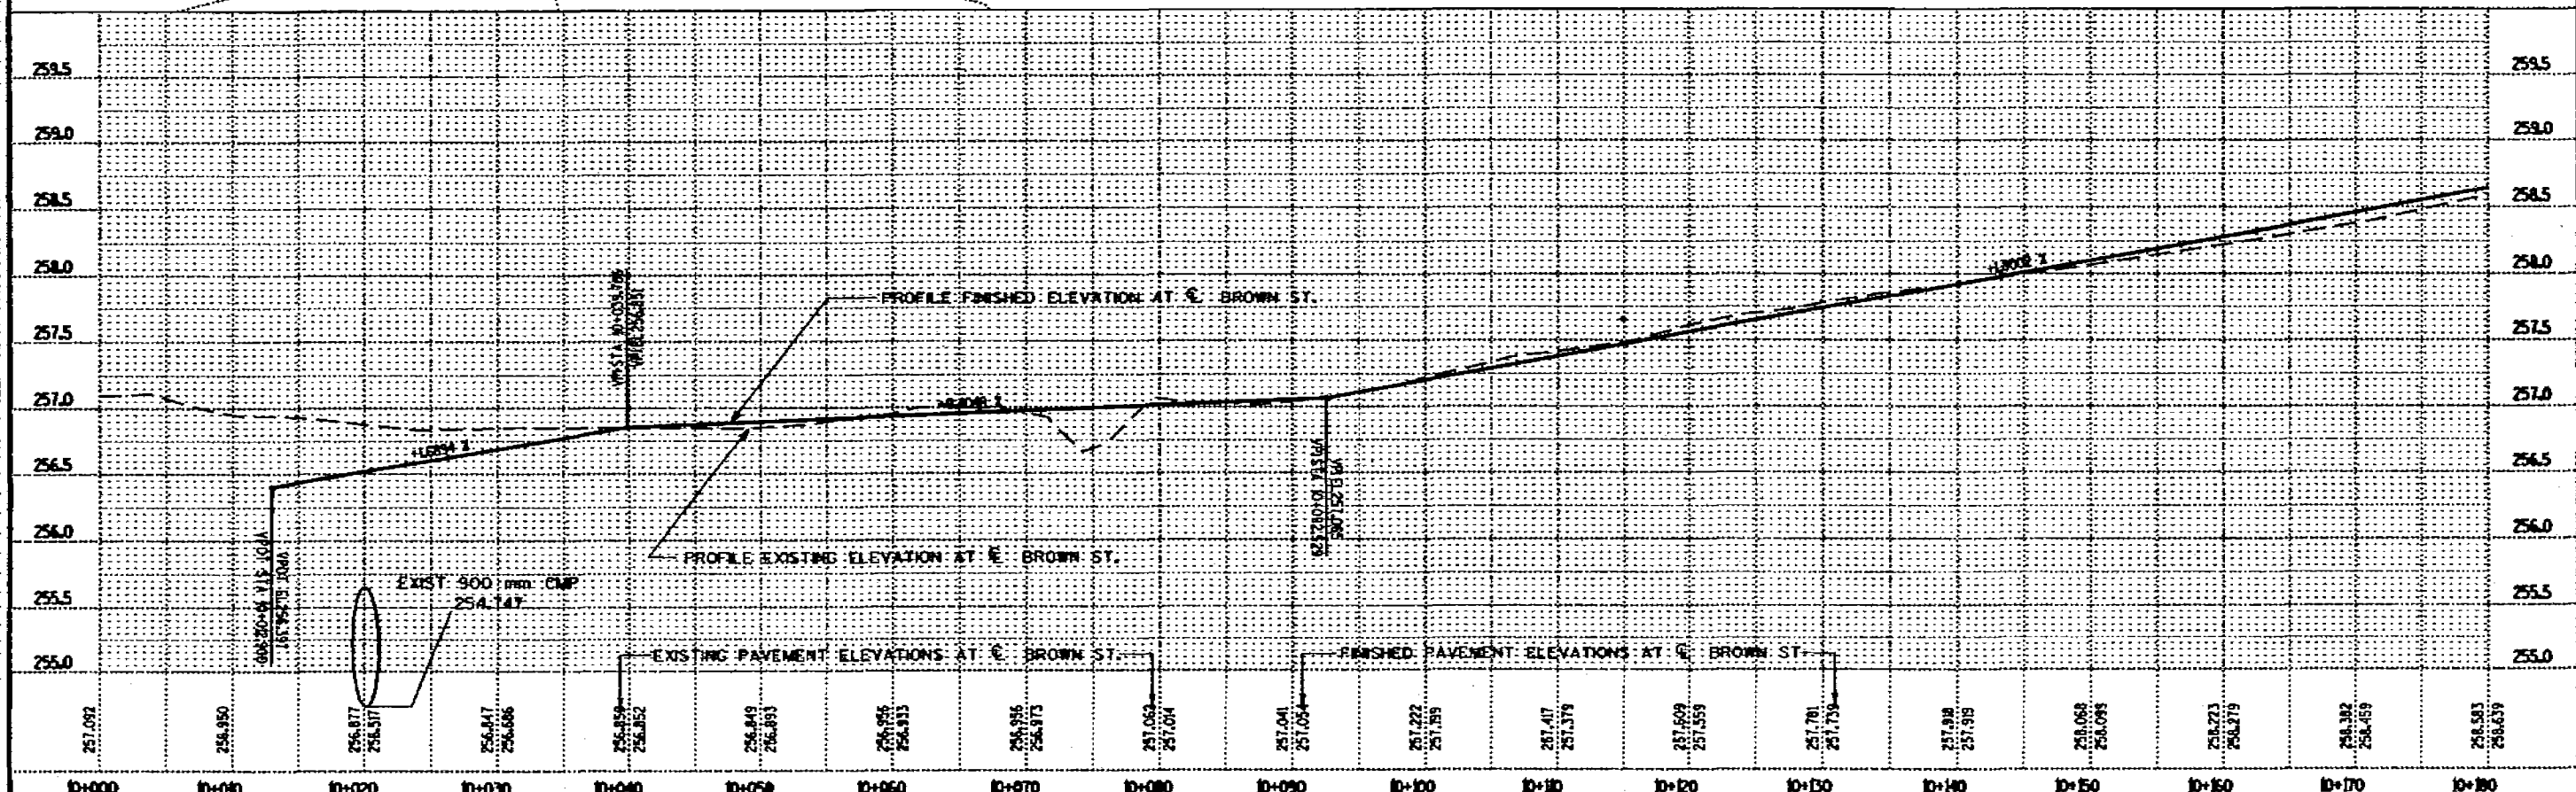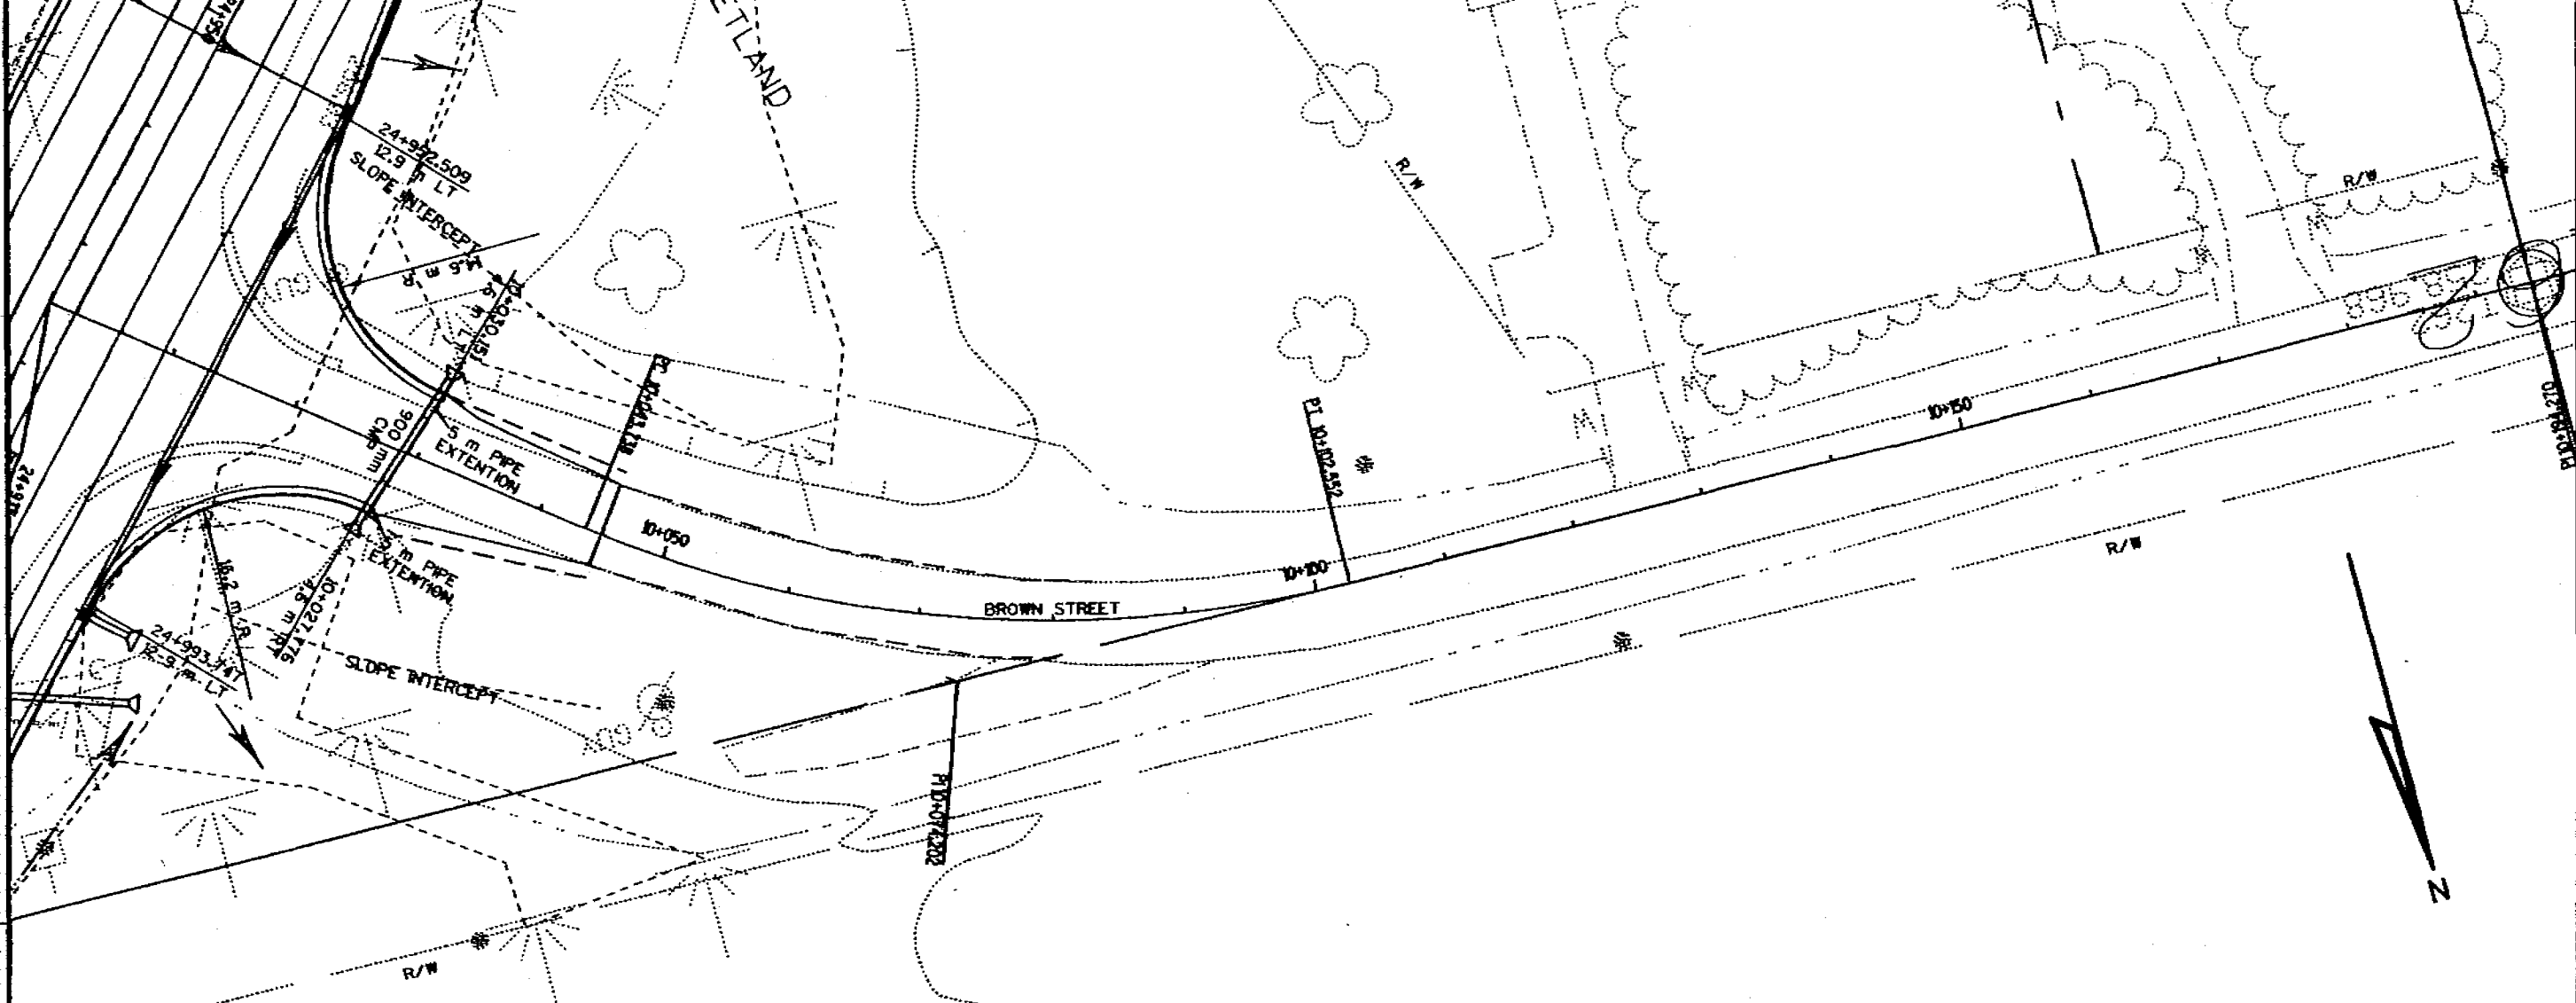

LEVELS ON = 1, 2, 3, 4, 5, 6, 7, 8, 9, 10, 11, 12, 13, 14, 15, 16, 17, 18, 19, 20, 21, 22, 23, 24, 25, 26, 27, 28, 29, 30, 31, 32, 33, 34, 35, 36, 37, 38, 39, 40, 41, 42, 43, 44, 45, 46, 47, 48, 49, 50, 51, 52, 53, 54, 55, 56, 57, 58, 59, 60, 61, 62, 63



