
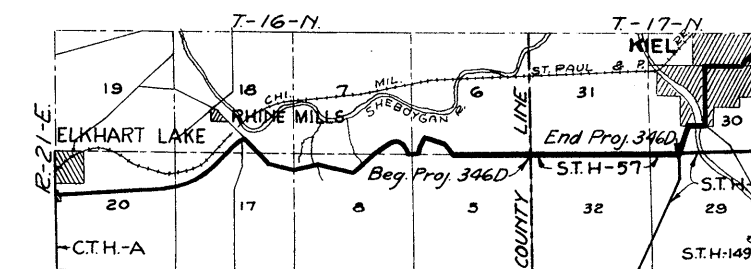


FED. ROAD DIST. NO.	STATE	FED. AID PROJ. NO.	SHEET NO.	TOTAL SHEETS
4	WIS.	346D	6	

DIVISION JOB NO. 2935

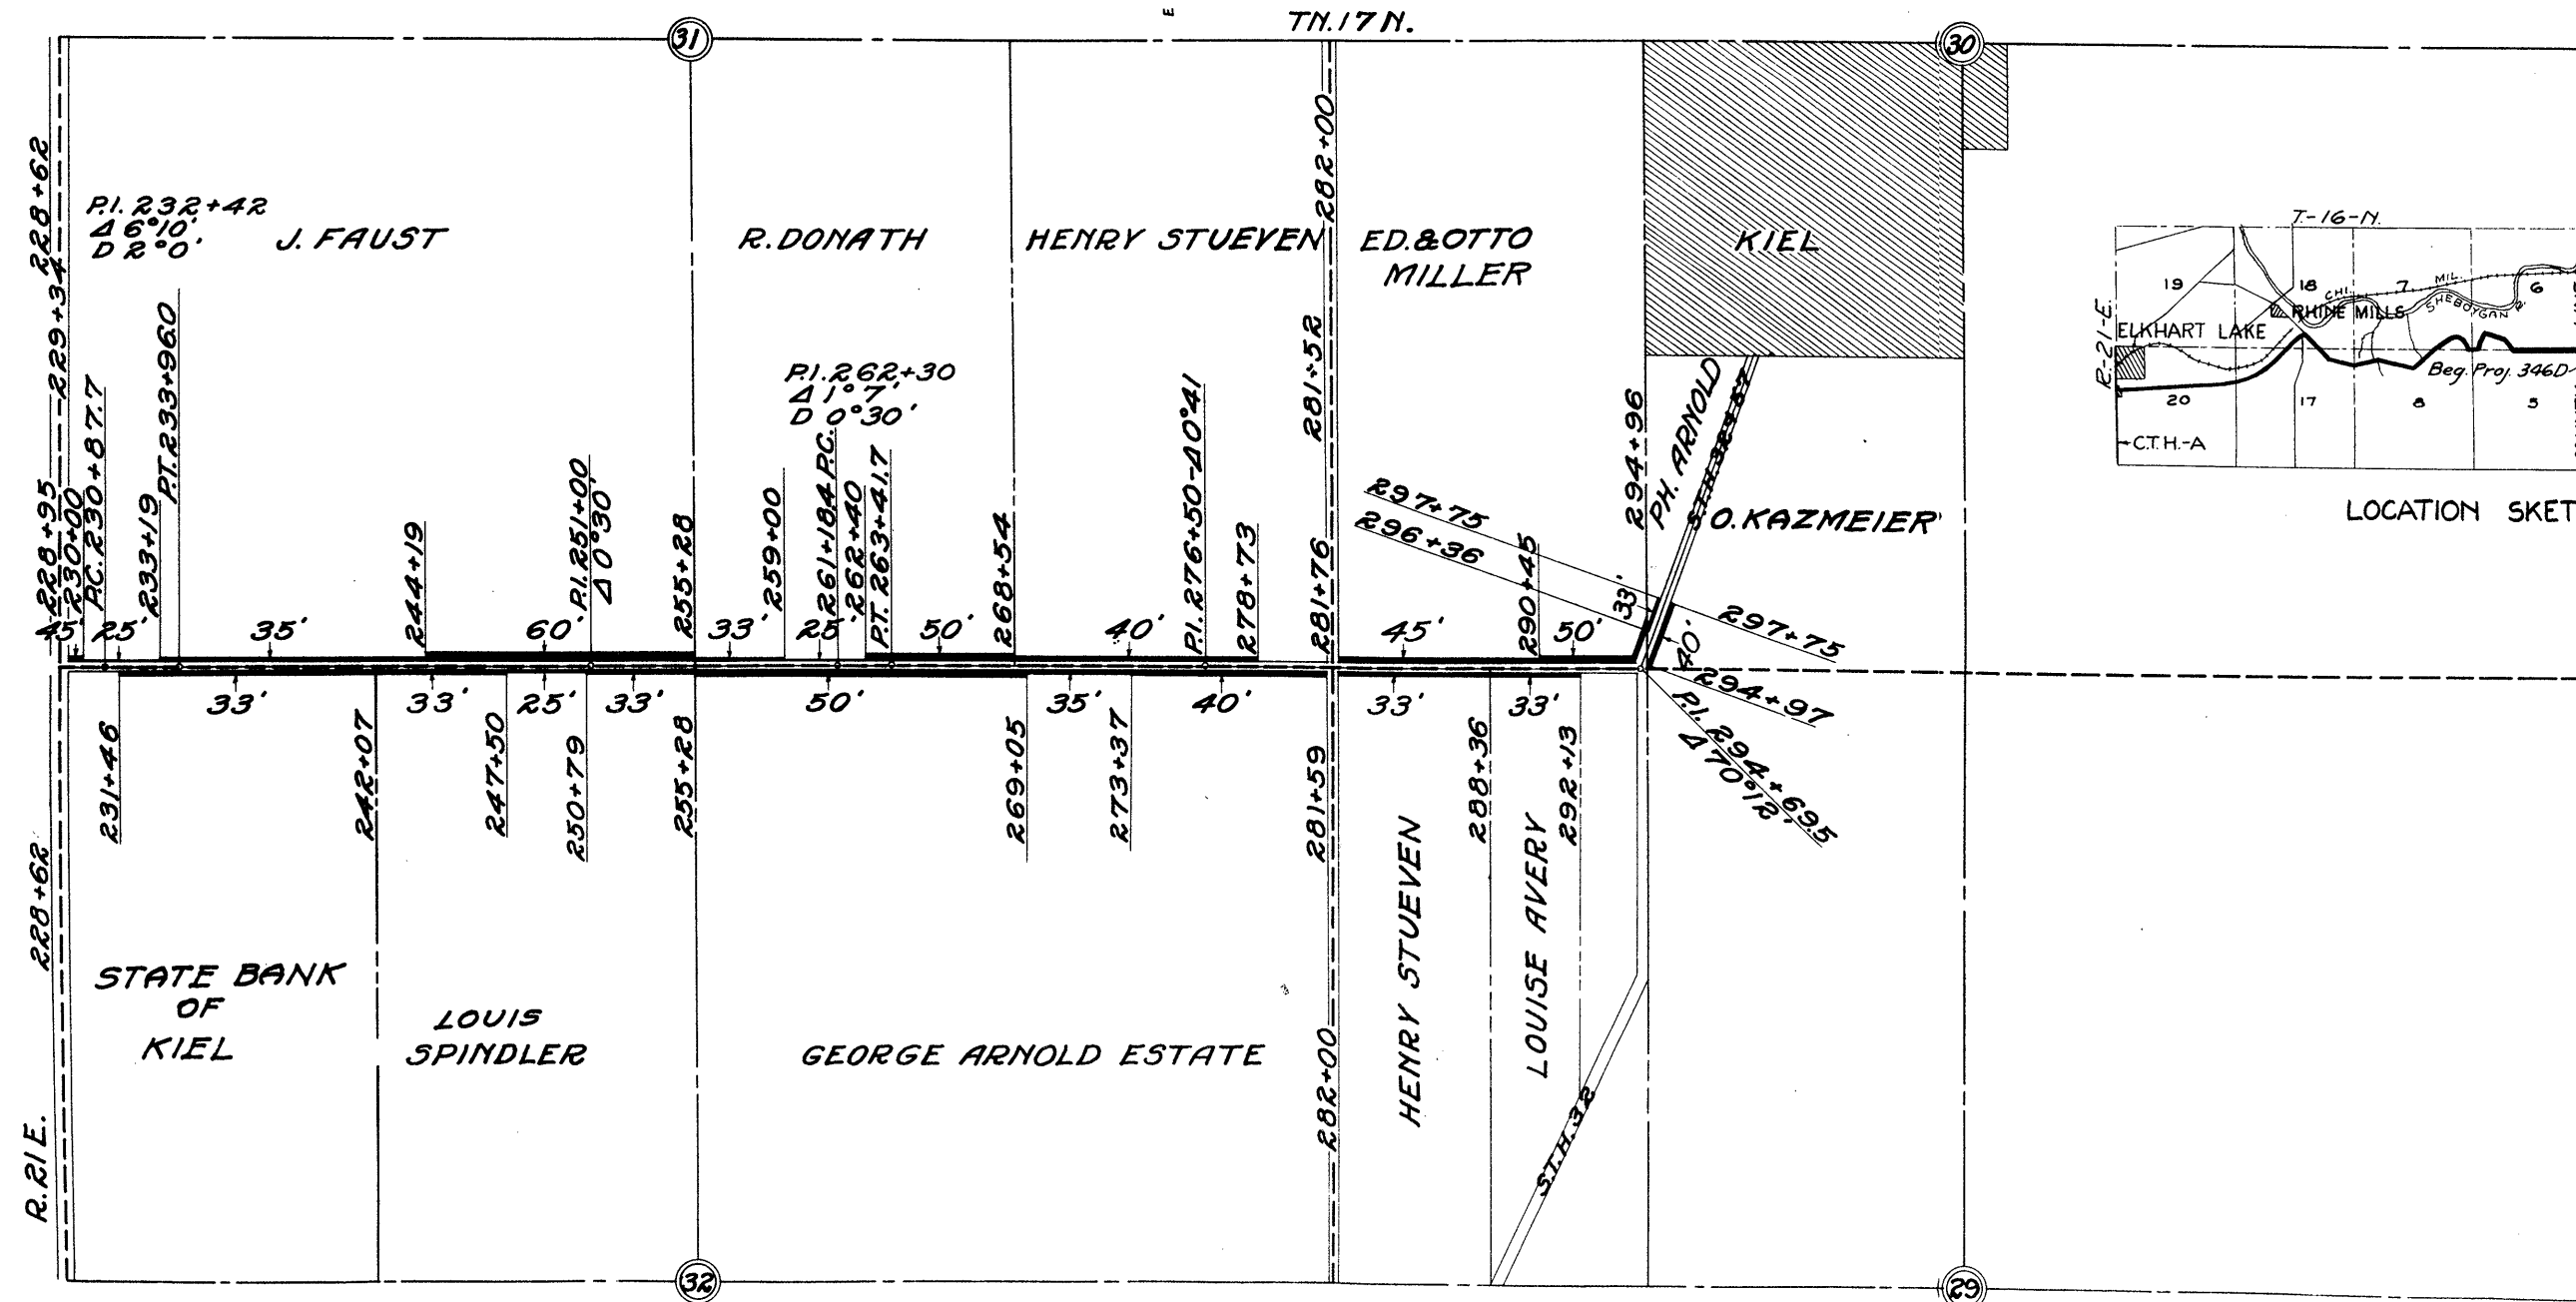

LOCATION SKETCH

DESCRIPTION	OWNER	ACRES
E 1/2 SEC. 31	J. FAUST	1.071
SW 1/4 SEC. 32	STATE BANK OF KIEL	0.680
NW 1/4 SEC. 32	"	0.374
SE 1/4 SEC. 31	R. DONATH	0.534
NE 1/4 SEC. 31	HENRY STUEVEN	0.417
S 1/4 SEC. 29	"	0.292
N 1/4 SEC. 32	GARNOLD ESTATE	1.341
SE 1/4 SEC. 30	ED. & OTTO MILLER	0.840
NE 1/4 SEC. 30	PH. ARNOLD	0.038
N 1/4 SEC. 29	LOUISE AVERY	0.078
NE 1/4 SEC. 30	O. KAZMEIER	0.121



PLAT OF RIGHT OF WAY REQUIRED
FEDERAL AID PROJECT NO. 346D
ELKHART LAKE - KIEL ROAD
STATE TRUNK HIGHWAY 57
MANITOWOC COUNTY