

PLOT SCALE: 10560

PLOT NAME: 100

REV. DATE:

12-10-98

ORIGINATOR: BALDWIN


CONVENTIONAL SIGNS AND ABBREVIATIONS

AC.	ACRES	P.	PAGE
AC. REM.	ACRES REMAINING	PED	PEDESTAL
A.P.	ACCESS POINT	O	R/W MONUMENT
B.	BARN	P.L.	PROPERTY LINE
BLDG.	BUILDING	P.L.E.	PERMANENT LIMITED EASEMENT
CO.	COMPANY	P.L.	PROPERTY LINE
CORP.	CORPORATION	Q.L.	QUARTER LINE
C.S.M.	CERTIFIED SURVEY MAP	R.	RANGE
C.T.H.	COUNTY TRUNK HIGHWAY	RD.	ROAD
D.	DEED	R/W	RIGHT OF WAY
ET. AL.	AND OTHERS	S.	SHED
	EXISTING R/W LINE	S.F.	SECTION LINE
G.	GARAGE	S.F.	SQUARE FEET
GN	GRID NORTH	S.L.	SIXTEENTH LINE
H.	HOUSE	m ²	SQUARE METER
ha	HECTARE	S.T.H.	STATE TRUNK HIGHWAY
INC.	INCORPORATED	T.	TOWN
I.P.	IRON PIN	TEMP.	TEMPORARY
L.C.	LAND CONTRACT	TI	TEMPORARY INTEREST
km	KILOMETER	T.L.E.	TEMPORARY LIMITED EASEMENT
L.C.B.	LONG CHORD BEARING	VOL.	VOLUME
m	METER	WIS.	WISCONSIN

	COMPENSABLE	NON-COMPENSABLE
POWER POLE	▲	□
TELEPHONE POLE	⚡	□
SIGN	⚡	□
TELEPHONE PEDESTAL	✕	□

NO ACCESS (BY ACQUISITION)	
NO ACCESS (BY STATUTORY AUTHORITY)	●●●●●
NO ACCESS (BY PREVIOUS PROJECT OR COVENANT)	◆◆◆◆◆

GN

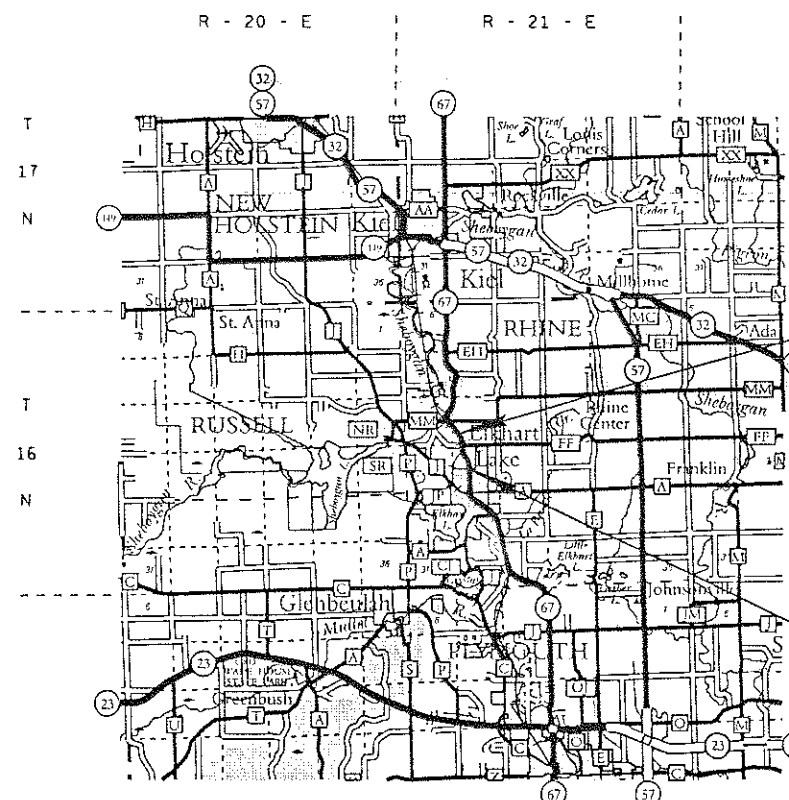

END RELOCATION ORDER

PROJECT 4532-07-22
STATION 12+400.000

309.042 m S 24°-37'-59" E OF THE
WEST QUARTER CORNER OF SECTION 7
TOWNSHIP 16 NORTH, RANGE 21 EAST
N 207 683.447
E 759 242.370

BEGIN RELOCATION ORDER

PROJECT 4532-07-22
STATION 10+950.000

216.022 m S 82°-44'-59" W OF THE
CENTER OF SECTION 20
TOWNSHIP 16 NORTH, RANGE 21 EAST
N 206 346.792
E 759 737.692

NOTES

COORDINATES AND BEARINGS ON THIS PLAT ARE ORIENTED TO THE WISCONSIN COORDINATE SYSTEM SOUTH ZONE (NAD 83, 1991 ADJUSTMENT). ALL PLAT COORDINATES ARE PROVIDED IN METRIC GROUND DATA AND CAN BE CONVERTED TO METRIC GRID BY MULTIPLYING BY THE GRID FACTOR PROVIDED ON THE DETAIL SHEETS. ALL PLAT DISTANCES ARE GROUND LENGTHS AND ARE PROVIDED IN METRIC (METERS) AND ENGLISH (FEET). TO CONVERT GROUND LENGTHS TO GRID LENGTHS MULTIPLY THE DISTANCES BY THE GRID FACTOR PROVIDED ON THE DETAIL SHEETS.

RIGHT OF WAY MONUMENTS ARE TYPE 2 AND ARE PLACED PRIOR TO OR AT THE TIME OF LAND TITLE TRANSFER.

RIGHT OF WAY BOUNDARIES ARE DEFINED WITH COURSES OF THE PERIMETER OF THE HIGHWAY LANDS REFERENCED TO THE U.S. PUBLIC LAND SURVEY OR OTHER SURVEYS OF PUBLIC RECORD.

TOTAL NET LENGTH OF CENTERLINE = 1.450 km

REVISION DATE
4-15-99
9-8-99
2-20-09

STATE OF WISCONSIN
DEPARTMENT OF TRANSPORTATION

APPROVED FOR DISTRICT OFFICE:

DATE: 12/19/07

PLOT SCALE: 4000


PLOT NAME: 4+01

REV. DATE: 05-05-99

ORIGINATOR: 11-12-97

LEVELS ON = 1, 2, 3, 4, 5, 6, 7, 8, 9, 10, 11, 12, 13, 14, 15, 16, 17, 18, 19, 20, 21, 22, 23, 24, 25, 26, 27, 28, 29, 30, 31, 32, 33, 34, 35, 36, 37, 38, 39, 40, 41, 42, 43, 44, 45, 46, 47, 48, 49, 50, 51, 52, 53, 54, 55, 56, 57, 58, 59, 60, 61, 62, 63

PARCEL NUMBER	SHEET NUMBER	OWNER
1	4.2	VILLAGE OF ELKHART LAKE
2	4.2	ANTHONY C. REITER III & BETTE BELLE LIBKE
3	4.2	LAWRENCE K. & KAREN M. WARD
4	4.2	DAVID SUEMNICHT
5	4.2	VILLAGE OF ELKHART LAKE
6	4.2 & 4.3	GLACIAL HILLS DEVELOPMENT
7	4.2 & 4.3	HENRY W. & LAVERNE C. REISS
8	4.3	EMERY A. & ELLEN J. SEBOE
9	4.3	DAVID W. & LINDA J. STEFFEN
10	4.3	MARK O. & MYLA J. VANDERHOOF
11	4.3	CITY OF PLYMOUTH, ETAL
12	4.3	JOHN H. & MARY T. CURTIS
13	4.2	JOINT SCHOOL DIST. NO. 1
14	4.3	WISCONSIN CENTRAL LIMITED
15	4.3	EMERY A. & ELLEN J. SEBOE
30	4.2 & 4.3	GTE NORTH (40)
31	4.2 & 4.3	WIS. ELECTRIC POWER CO. (41)
32	4.3	WIS. PUBLIC SERVICE CORP. (42)

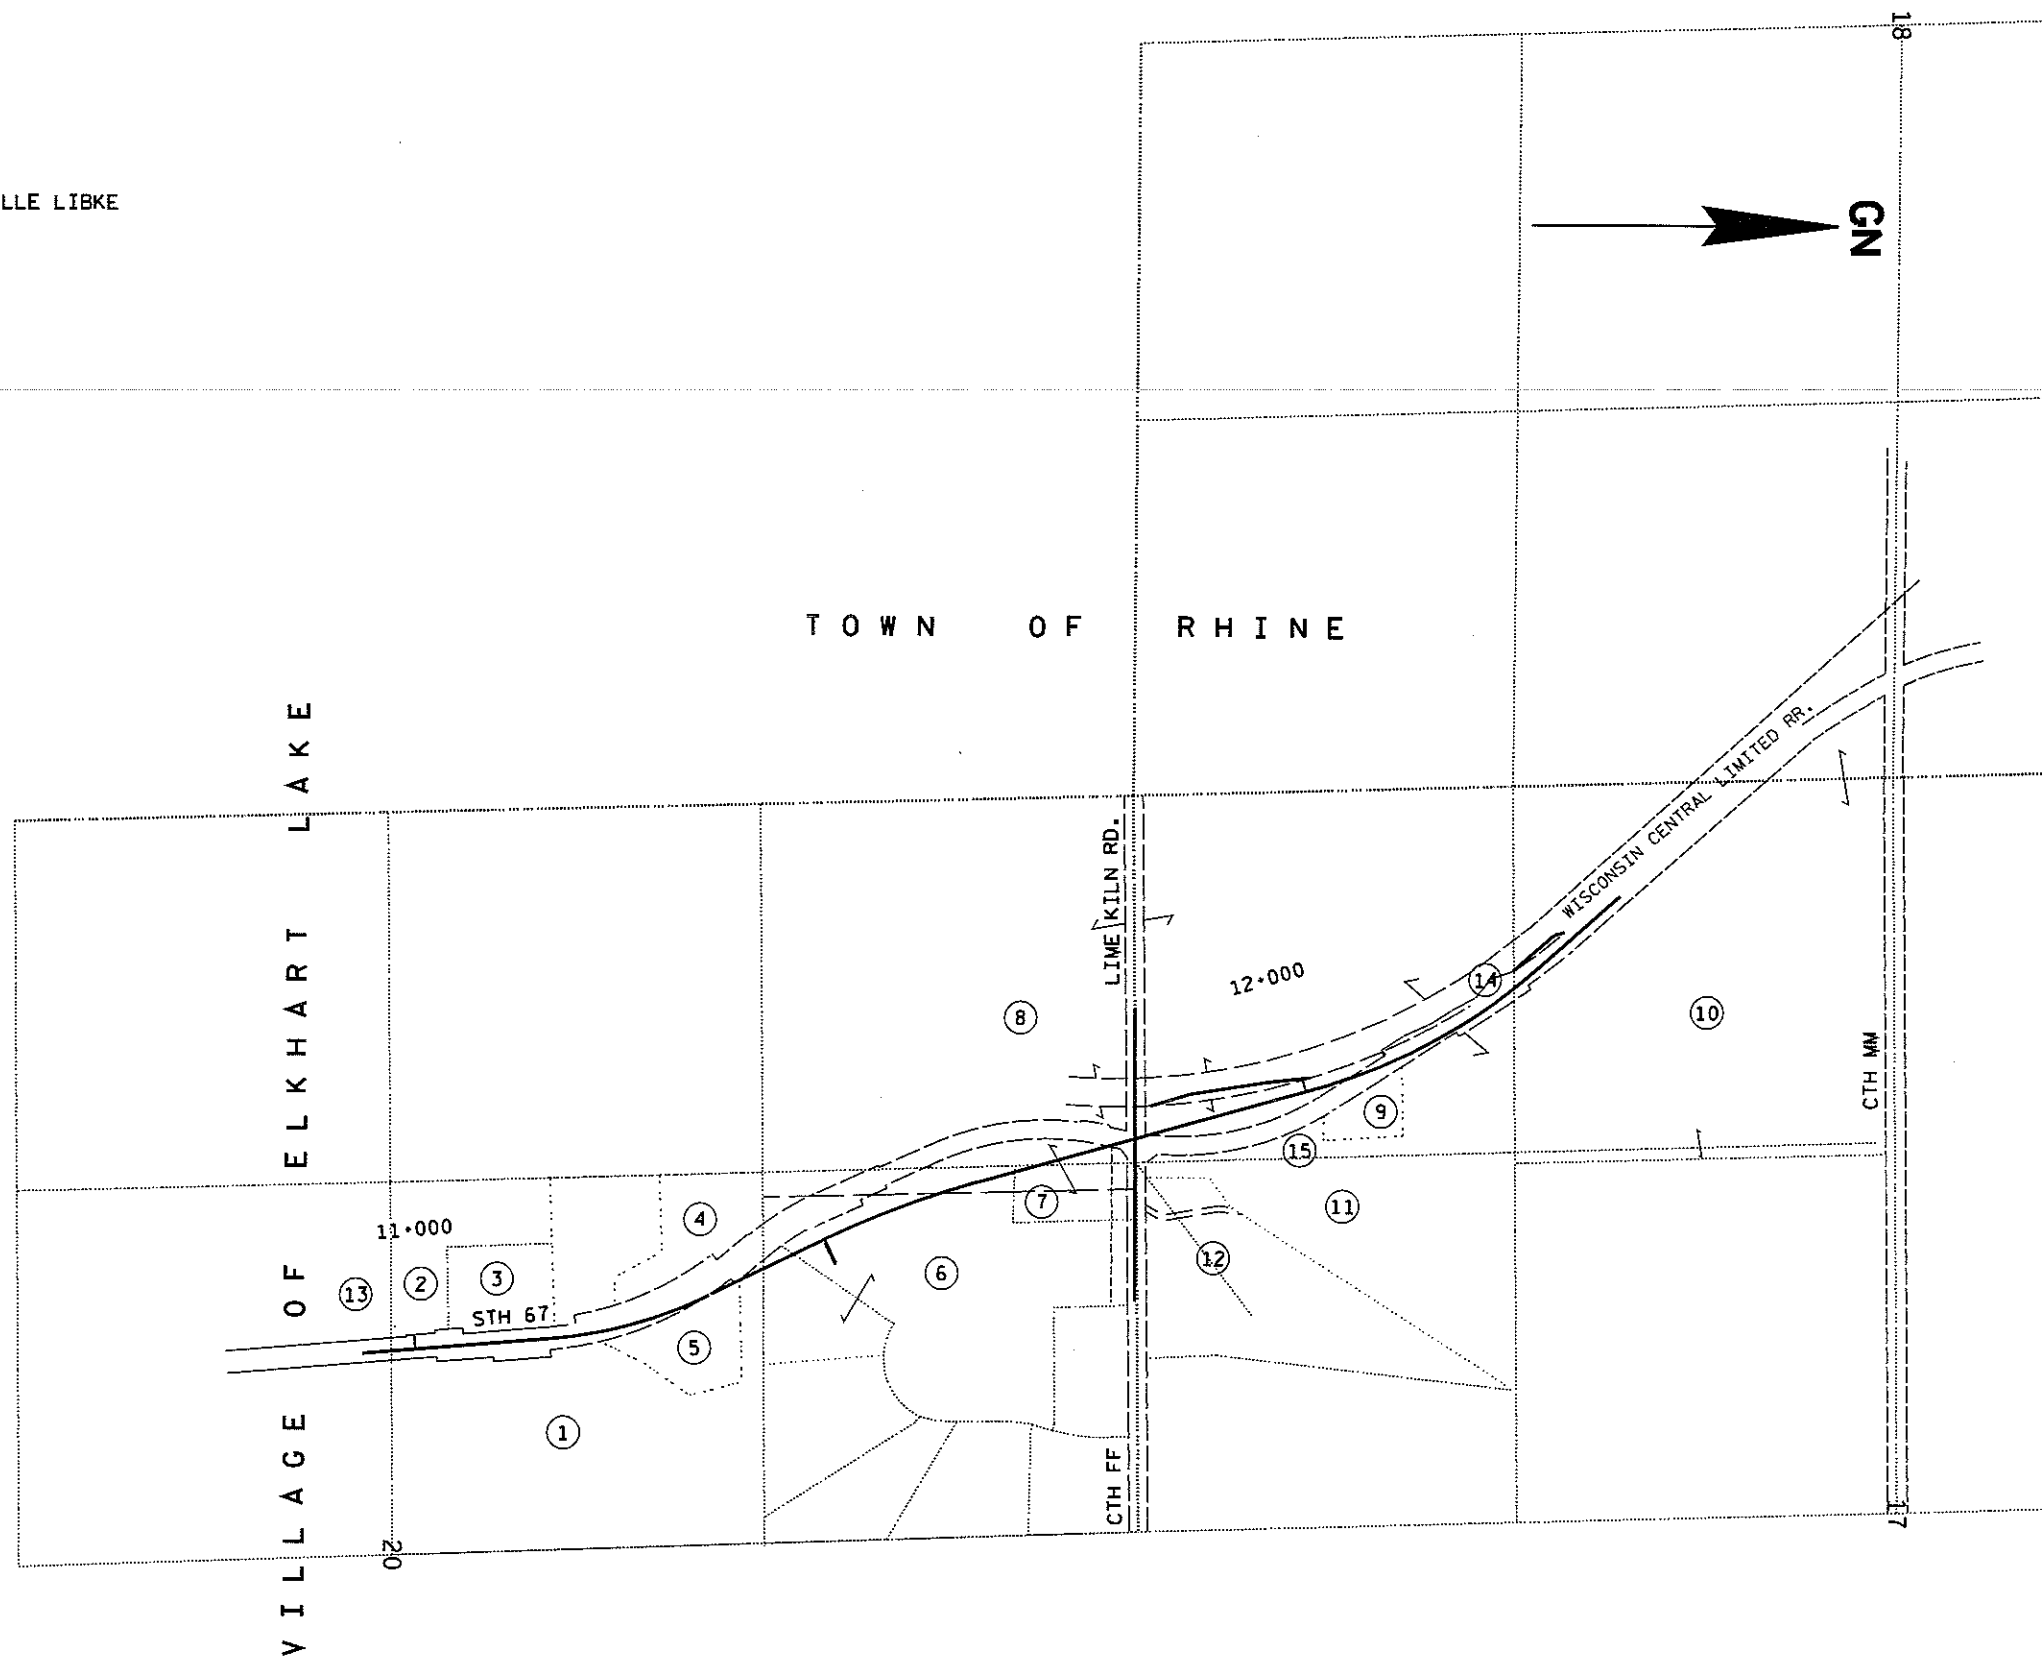

REVISION DATE 4-15-99 9-8-99 2-20-09	DATE 12-9-98	NOT TO SCALE	HWY: STH 67 COUNTY: SHEBOYGAN	FEDERAL PROJECT NO: STATE R/W PROJECT NO: 4532-07-22	SHEET NO: 4.1	M
---	-----------------	--------------	----------------------------------	---	---------------	---

FILE NAME: D3 453207:4+01


PLOT SCALE: 1000

PLOT NAME: D3401

REV. DATE: 4-15-99

ORIGINATOR: 11-12-97

LEVELS ON: 1, 2, 3, 4, 5, 6, 7, 8, 9, 10, 11, 12, 13, 14, 15, 16, 17, 18, 19, 20, 21, 22, 23, 24, 25, 26, 27, 28, 29, 30, 31, 32, 33, 34, 35, 36, 37, 38, 39, 40, 41, 42, 43, 44, 45, 46, 47, 48, 49, 50, 51, 52, 53, 54, 55, 56, 57, 58, 59, 60, 61, 62, 63

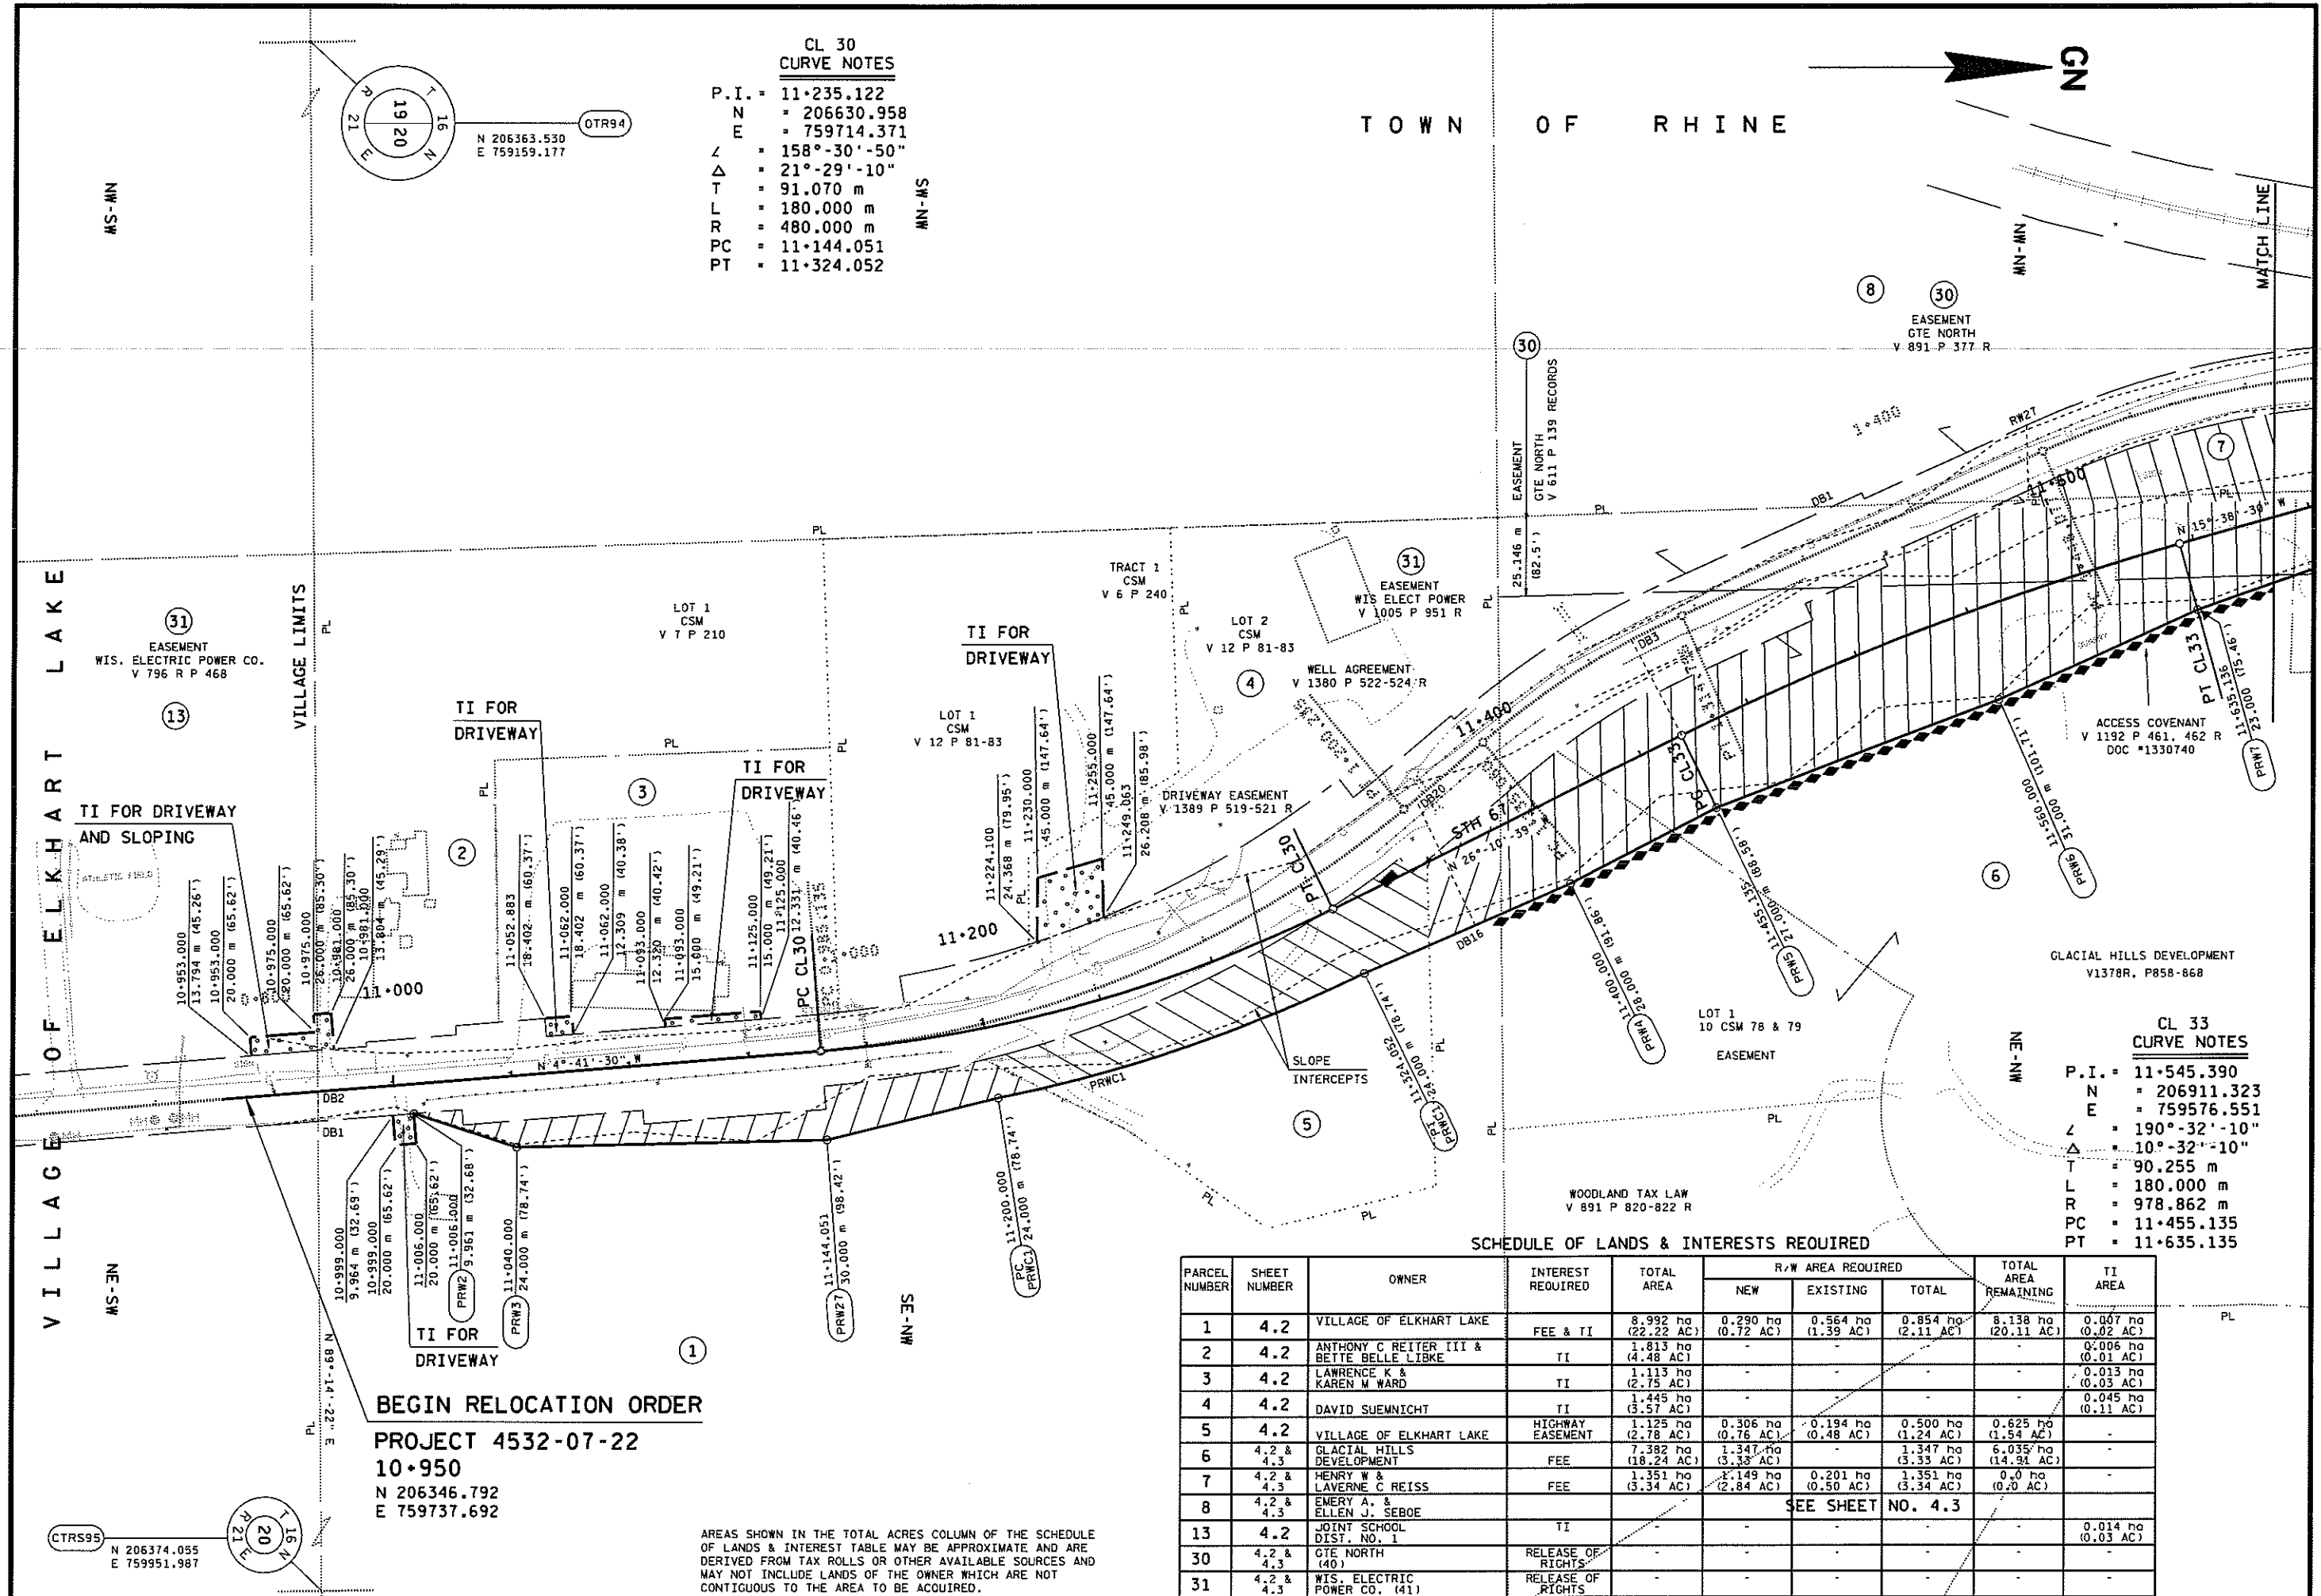

REVISION DATE
 4-15-99
 9-8-99 N.C.
 2-20-09

DATE 12-9-98
 GRID FACTOR 0.999915

SCALE, METERS
 0 50 100

HWY: STH 67
 COUNTY: SHEBOYGAN

FEDERAL PROJECT NO:
 STATE R/W PROJECT NO: 4532-07-22

SHEET NO: 4.2 M

AREAS SHOWN IN THE TOTAL ACRES COLUMN OF THE SCHEDULE OF LANDS & INTEREST TABLE MAY BE APPROXIMATE AND ARE DERIVED FROM TAX ROLLS OR OTHER AVAILABLE SOURCES AND MAY NOT INCLUDE LANDS OF THE OWNER WHICH ARE NOT CONTIGUOUS TO THE AREA TO BE ACQUIRED.

END RELOCATION ORDER
PROJECT 4532-07-22
12+400.000
N 207683.447
E 759242.370

CL31
CURVE NOTES

P.I. = 12+148.211
N = 207492.310
E = 759413.881
L = 153°-44'-22"
Δ = 26°-15'-38"
T = 139.959 m
L = 275.000 m
R = 600.000 m
PC = 12+008.253
PT = 12+283.252

PLE FOR
SLOPING &
DRAINAGE 0.05 AC

TOWN OF RHINE

PLE FOR
SLOPING &
DRAINAGE 0.27 AC

30
EASEMENT
GTE NORTH
V 891 P 377.378 R
PI 9+977.632
L = 178°-59'-51"
N = 207165.223
E = 759482.978

11+808.990 STH 67-
10+000.000 CTH F

SLOPE
INTERCEPTS

PLE FOR
DRAINAGE

PI 10+038.194
L = 180°-44'-22"
N = 207166.382
E = 759543.529

SCHEDULE OF LANDS & INTERESTS REQUIRED

PARCEL NUMBER	SHEET NUMBER	OWNER	INTEREST REQUIRED	TOTAL AREA	R/W AREA REQUIRED			TOTAL AREA REMAINING	TI AREA	PLE AREA
					NEW	EXISTING	TOTAL			
6	4.2 & 4.3	GLACIAL HILLS DEVELOPMENT	SEE SHEET NO. 4.2							
7	4.2 & 4.3	HENRY W & LAVERNE C REISS	SEE SHEET NO. 4.2							
8	4.2 & 4.3	EMERY A & ELLEN J SEBOE	FEE, TI & PLE	27.402 ha (67.71 AC)	0.992 ha (2.45 AC)	1.184 ha (2.93 AC)	2.176 ha (5.38 AC)	25.226 ha (62.33 AC)	0.005 ha (0.01 AC)	0.019 ha (0.05 AC)
9	4.3	DAVID W & LINDA J STEFFEN	FEE & TI	0.405 ha (1.00 AC)	0.015 ha (0.04 AC)	0.015 ha (0.04 AC)	0.030 ha (0.07 AC)	0.390 ha (0.96 AC)	0.005 ha (0.01 AC)	-
10	4.3	MARK O & MYLA J VANDERHOOF	FEE	14.986 ha (37.03 AC)	0.117 ha (0.29 AC)	0.204 ha (0.50 AC)	0.321 ha (0.79 AC)	14.665 ha (36.24 AC)	-	-
11	4.3	CITY OF PLYMOUTH ETAL	FEE & PLE	4.577 ha (11.31 AC)	0.023 ha (0.06 AC)	0.016 ha (0.04 AC)	0.039 ha (0.10 AC)	4.538 ha (11.21 AC)	-	0.027 ha (0.07 AC)
12	4.3	JOHN H & MARY T CURTIS	FEE	4.237 ha (10.47 AC)	0.004 ha (0.01 AC)	-	0.004 ha (0.01 AC)	4.233 ha (10.45 AC)	-	-
14	4.3	WISCONSIN CENTRAL LIMITED	PLE	-	-	-	-	-	-	0.129 ha (0.32 AC)
15	4.3	EMERY A & ELLEN J SEBOE	PLE	25.226 ha (62.33 AC)	-	-	-	-	-	0.007 ha (0.02 AC)
30	4.2 & 4.3	GTE NORTH (40)	RELEASE OF RIGHTS	-	-	-	-	-	-	-
31	4.2 & 4.3	WISCONSIN ELECTRIC POWER COMPANY (41)	RELEASE OF RIGHTS	-	-	-	-	-	-	-
32	4.3	WISCONSIN PUBLIC SERVICE (42)	RELEASE OF RIGHTS	-	-	-	-	-	-	-

REVISION DATE

4-15-99 N.C.

9-8-99

2-20-09

DATE

12-9-98

GRID FACTOR

0.999915

SCALE, METERS

0 50 100

HWY: STH 67

COUNTY: SHEBOYGAN

FEDERAL PROJECT NO:

STATE R/W PROJECT NO: 4532-07-22

SHEET NO: 4.3

M

FILE NAME: D3 453207.D3402

PLOT SCALE: 1000

PLOT NAME: D3402

REV. DATE: 09-16-99

ORIGINATOR: 11-12-97

LEVELS ON: 1, 2, 3, 4, 5, 6, 7, 8, 9, 10, 11, 12, 13, 14, 15, 16, 17, 18, 19, 20, 21, 22, 23, 24, 25, 26, 27, 28, 29, 30, 31, 32, 33, 34, 35, 36, 37, 38, 39, 40, 41, 42, 43, 44, 45, 46, 47, 48, 49, 50, 51, 52, 53, 54, 55, 56, 57, 58, 59, 60, 61, 62, 63

ORIGINATOR: LEVELS ON 1 2 3 4 5 6 7 8 9 10 11 12 13 14 15 16 17 18 19 20 21 22 23 24 25 26 27 28 29 30 31 32 33 34 35 36 37 38 39 40 41 42 43 44 45 46 47 48 49 50 51 52 53 54 55 56 57 58 59 60 61 62 63
REV. DATE: PLOT NAME: d3404 PLOT SCALE: 1:1

PARCEL 14				
	DISTANCE METERS (FEET)	BEARING	GROUND COORDINATES	
OTR82	418.996 m (1374.65')	S 89°04'48" W	N 207174.077 E	759923.808
DB10	197.499 m (647.96')	N 15°38'30" W	N 207167.349 E	759504.866
PC CL48	ARC = 251.984 m (826.72') L.C. = 250.136 m (820.65') L.C.B. = N 27°40'23" W R. = 600.000 m (1968.50')		N 207357.534 E	759451.617
PT CL48			N 207579.057 E	759335.448
PC CL49 = DB22			N 207579.057 E	759335.448
PT CL49	46.748 m (153.37')	N 41°54'08" W	N 207596.479 E	759320.408
DB23	9.916 m (32.53')	S 48°05'52" W	N 207631.273 E	759289.187
TLE11	11.476 m (37.65')	S 12°47'09" E	N 207624.650 E	759281.807
TLE9	59.154 m (194.08')	S 41°53'11" E	N 207613.459 E	759284.347
TLE12	15.086 m (49.49')	N 50°17'45" E	N 207569.420 E	759323.841
DB22			N 207579.057 E	759335.448

PARCEL 14				
	DISTANCE METERS (FEET)	BEARING	GROUND COORDINATES	
OTR82	453.079 m (1486.48')	S 89°04'48" W	N 207174.077 E	759923.808
PC RRRW4 = DB21	ARC = 16.000 m (52.49') L.C. = 15.999 m (52.49') L.C.B. = N 2°35'35" W R. = 714.046 m (2342.66')		N 207166.801 E	759470.787
PT RRRW4 = TLE1			N 207182.784 E	759470.064
PC RRRW5			N 207182.784 E	759470.064
PT RRRW5 = TLE4	48.919 m (160.50')	S 6°10'25" E	N 207354.043 E	759439.143
TLE3	80.505 m (264.12')	S 9°13'22" E	N 207305.407 E	759444.404
TLE2	45.004 m (147.65')	S 16°27'58" E	N 207225.943 E	759457.307
TLE1			N 207182.784 E	759470.064

REVISION DATE 9-8-99	DATE 12-9-98	NOT TO SCALE	HWY: STH 67	FEDERAL PROJECT NO:		
2-20-09			COUNTY: SHEBOYGAN	STATE R/W PROJECT NO: 4532-07-22	SHEET NO: 4.5	M

FILE NAME: d3 453207:d3404.dgn