


SCHEDULE OF LANDS AND INTERESTS REQUIRED

NOTE: ACQUIRE EASEMENTS FOR HIGHWAY PURPOSES EXCEPT AS OTHERWISE NOTED

NO.	OWNER	ACRES REQ'D.	RODS OF FENCING TO MOVE TO BUILD	INTEREST REQUIRED	
				FREE SPECIAL USE PERMIT TO THE STATE	DEED OF DEDICATION
1	U. S. OF AMERICA	92.41		80	
2	N. J. STEPHENS	2.28		102	
3	OCONTO COUNTY	2.91		164	
4	H. HAYNES & W. HAYNES	4.66		163	
5	H. HAMLIN	4.63		165	
6	R. LENNINGTON	4.70			
7	C. V. MARTIN	0.67			
8	LULU W. PLAIN	4.13			

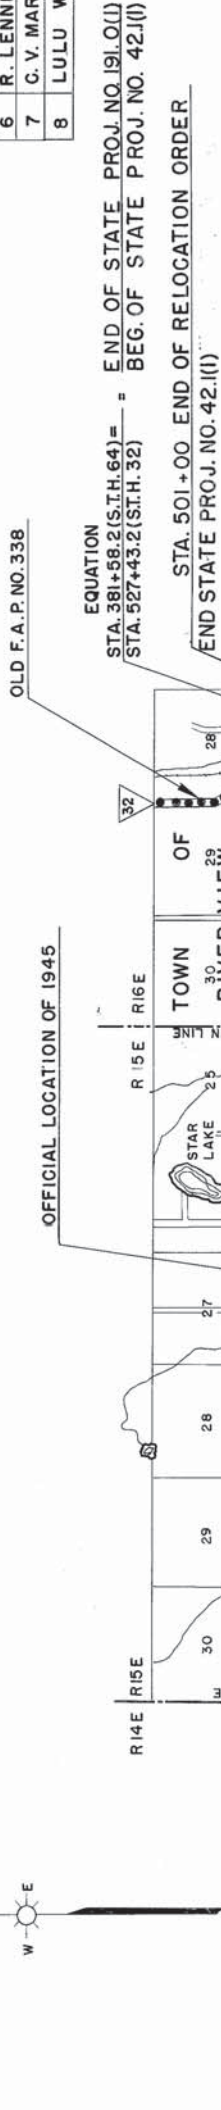



NOTE
EXCEPT WHEN OTHERWISE NOTED, ALL BEARINGS ON THIS PLAT ARE TRUE BEARINGS COMPUTED FROM POLARIS OBSERVATIONS.

PROJECT LOCATION SKETCH

STATE HIGHWAY COMMISSION OF WISCONSIN
PLAT OF RIGHT OF WAY REQUIRED
STATE PROJECT NO. 191.0 (1) & 421 (1)
WEST COUNTY LINE - MOUNTAIN ROAD
S.T.H. NO. 64 OCONTO COUNTY
LENGTH 6.922 MI.
DATED JULY 23, 1946
JUNE 5, 1948

FED. ROAD DIST. NO.	STATE	PROJ.	SHEET NO.	TOTAL SHEETS
4	WISC.	5019(S)	4.1	127

DIVISION JOB NO. 3976

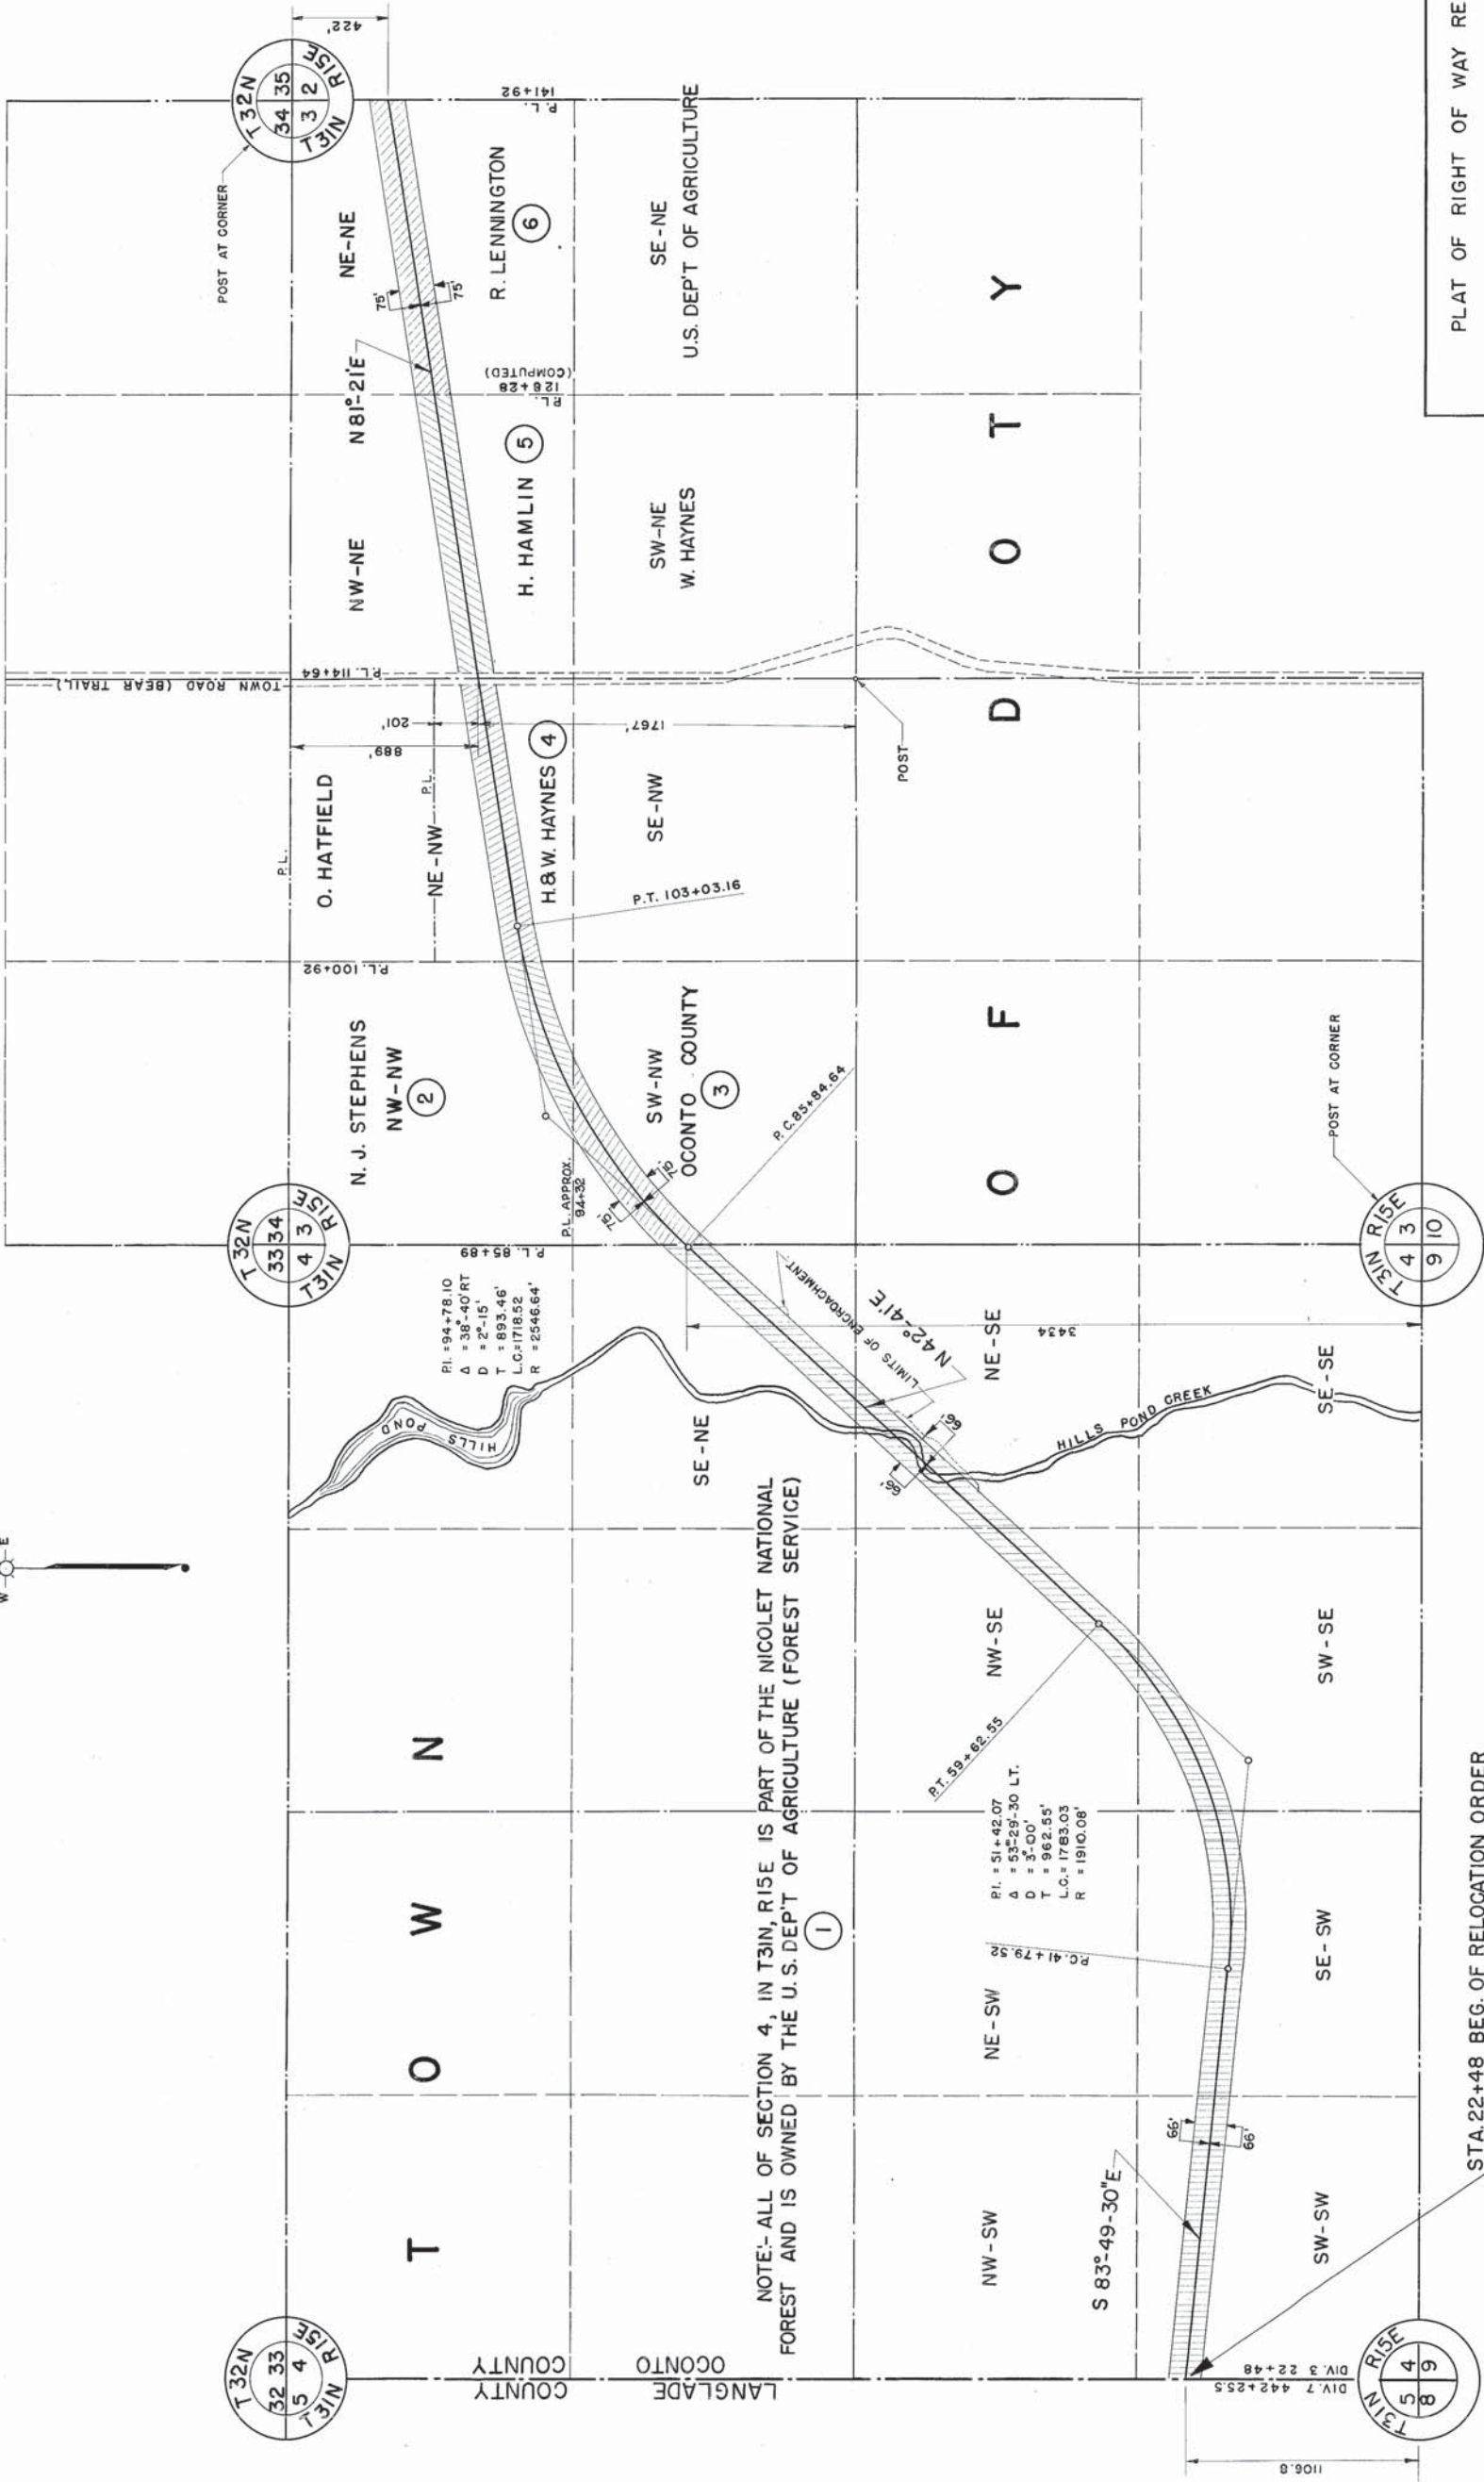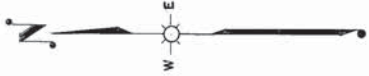

STA. 22+48 BEG. OF RELOCATION ORDER
BEG. STATE PROJ. NO. 191.0(1)

PLAT OF RIGHT OF WAY REQUIRED

STATE PROJECT NO. 191.0(1) & 42.1(1)

SCALE

0' 200' 400' 800'
JUNE 5, 1948
DATED JULY 23, 1946



STATE PROJECT NO. 191.0(1) & 42.1(1)

SCALE

0' 200' 400'

JUNE 5, 194

DATED JULY 23, 194

PLAT OF RIGHT OF WAY REQUIRED

STATE PROJECT NO. 191.0(1) & 42.1(1)

SCALE

SCALE  0' 200' 400'

