


R/W PROJECT NUMBER 6230-04-21	SHEET NUMBER	TOTAL SHEETS
FEDERAL PROJECT NUMBER	4.0	6
PLAT OF RIGHT OF WAY REQUIRED FOR BLACK CREEK - SEYMOUR		
STH 54		OUTAGAME COUNTY

CONVENTIONAL SIGNS AND ABBREVIATIONS

AC.	ACRES	m	METER
AC. REM.	ACRES REMAINING	P.	PAGE
A.P.	ACCESS POINT	PED	PEDESTAL
B.	BARN	O	R/W MONUMENT
BLDG.	BUILDING	P.L.	PROPERTY LINE
CO.	COMPANY	P.L.E.	PERMANENT LIMITED EASEMENT
CORP.	CORPORATION	P.L.	PROPERTY LINE
C.S.W.	CERTIFIED SURVEY MAP	---	QUARTER LINE
C.T.H.	COUNTY TRUNK HIGHWAY	R.	RANGE
D.	DEED	RD.	ROAD
ET. AL.	AND OTHERS	R/W	RIGHT OF WAY
---	EXISTING R/W LINE	S.	SHED
G.	GARAGE	---	SECTION LINE
GN	GRID NORTH	S.F.	SQUARE FEET
H.	HOUSE	---	SIXTEENTH LINE
ha	HECTARE	s.m.	SQUARE METER
INC.	INCORPORATED	S.T.H.	STATE TRUNK HIGHWAY
I.P.	IRON PIN	T.	TOWN
L.C.	LAND CONTRACT	TEMP.	TEMPORARY
km	KILOMETER	T.L.E.	TEMPORARY LIMITED EASEMENT
L.C.B.	LONG CHORD BEARING	VOL.	VOLUME
		WIS.	WISCONSIN

	COMPENSABLE	NON-COMPENSABLE
POWER POLE	⏏	⏏
TELEPHONE POLE	⏏	⏏
SIGN	⏏	⏏
TELEPHONE PEDESTAL	⏏	⏏
NO ACCESS (BY ACQUISITION)		
NO ACCESS (BY STATUTORY AUTHORITY)		
NO ACCESS (BY PREVIOUS PROJECT OR COVENANT)	◆◆◆◆◆	◆◆◆◆◆

GN

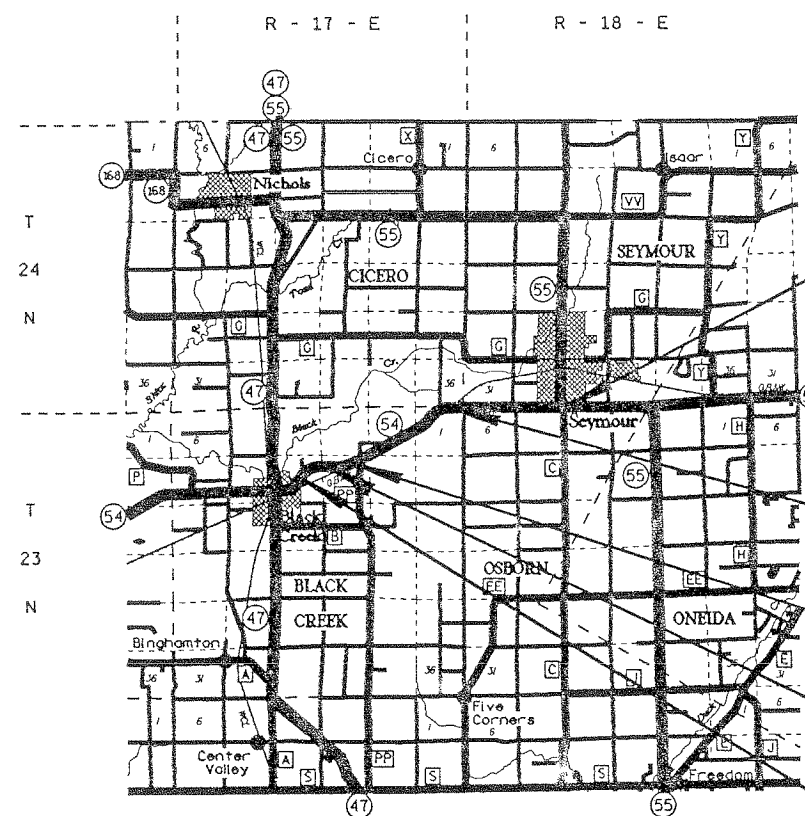

END RELOCATION ORDER

PROJECT 6230-04-21
STATION 22+080

Y = 75,510.757
X = 733,047.782
184.223 m EAST OF AND 0.833 m NORTH OF THE NORTHWEST
CORNER OF SECTION 4 TOWNSHIP 23 NORTH RANGE 18 EAST.

EQUATION
18+164.254 AH=
18+219.304 BK

EQUATION
14+388.113 AH=
14+724.439 BK

EQUATION
13+648.026 AH=
13+466.396 BK

BEGIN RELOCATION ORDER

PROJECT 6230-04-21
STATION 12+200


Y = 72,872.408
X = 723,812.587
273.605 m SOUTH OF AND 258.297 m WEST OF THE CENTER
OF SECTION 9 TOWNSHIP 23 NORTH RANGE 17 EAST.



NOTES

COORDINATES AND BEARINGS ON THIS PLAT ARE ORIENTED TO THE WISCONSIN COORDINATE SYSTEM CENTRAL ZONE (NAD 83). ALL PLAT DISTANCES ARE GROUND LENGTHS AND ARE PROVIDED IN METRIC (METERS) AND ENGLISH (FEET). TO CONVERT GROUND LENGTHS TO GRID LENGTHS MULTIPLY THE DISTANCES BY THE GRID FACTOR PROVIDED ON THE DETAIL SHEETS. TO CONVERT METRIC COORDINATES TO STATE PLANE (ENGLISH) COORDINATES MULTIPLY METRIC COORDINATES BY 3.2808334.

RIGHT OF WAY MONUMENTS ARE TYPE 2 AND ARE PLACED PRIOR TO OR AT THE TIME OF LAND TITLE TRANSFER.

RIGHT OF WAY BOUNDARIES ARE DEFINED WITH COURSES OF THE PERIMETER OF THE HIGHWAY LANDS REFERENCED TO THE U.S. PUBLIC LAND SURVEY OR OTHER SURVEYS OF PUBLIC RECORD.

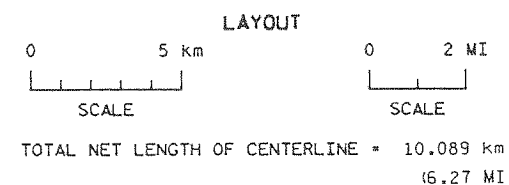

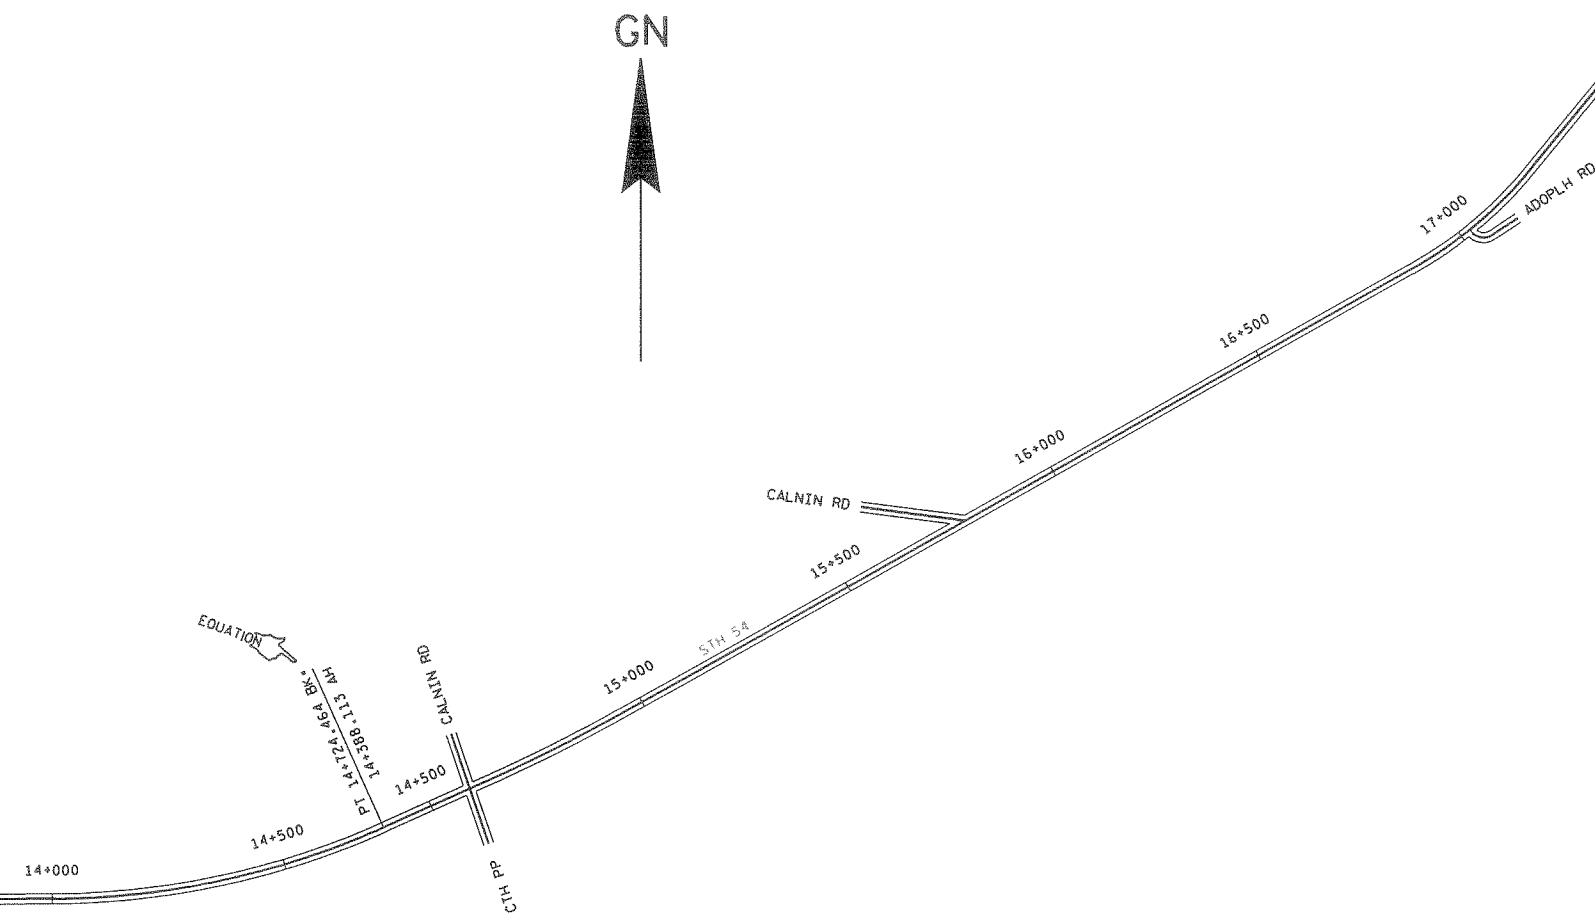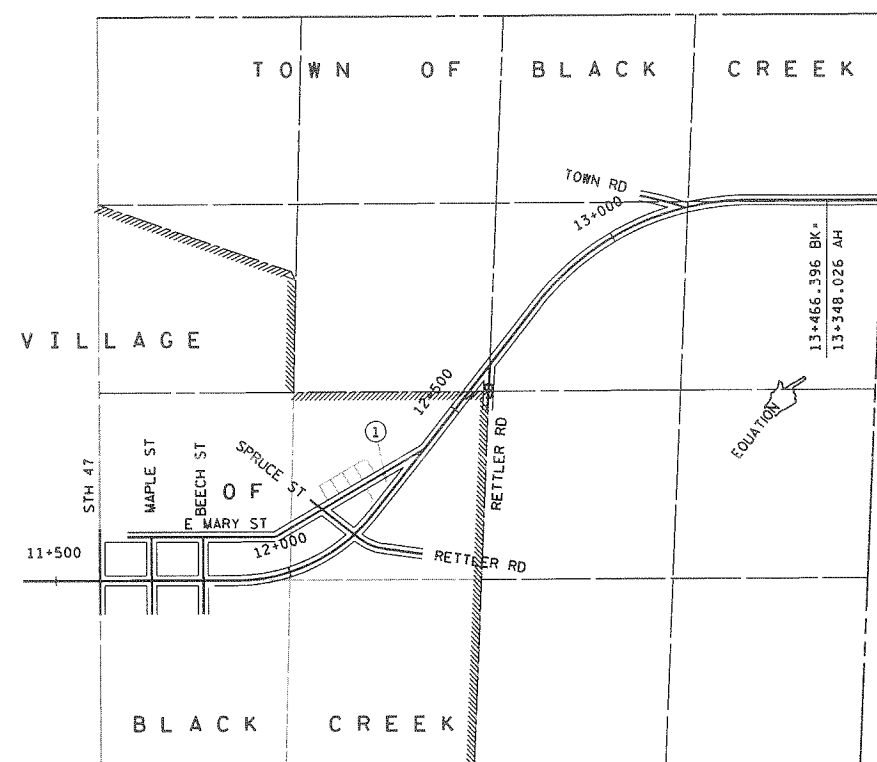


INDEX OF PARCELS

PARCEL	SHEET NUMBER	NAME
1	4.3	KENNETH E. LANGNER
2	4.4	ROBERT W. & JANICE M. KNAUS
3	4.4	RALPH E. & ARLENE E. KNEISLER
4	4.4	WALTER & JOANNE HEIN
5	4.4	MICHAEL M. & JILL M. WRITT
11	4.5	JERRY L. & KATHLEEN M. MUELLER
12	4.5	HARTLAND CICERO MUTUAL INSURANCE CO.
13	4.5	WESTERFELD OIL CO. , INC.
13-1	4.5	WESTERFELD OIL CO. , INC.
14	4.5	CLIFFORD W. & BEVERLY J. REIS
15	4.5	WISCONSIN GAS CO.
16	4.5	CITY OF SEYMOUR
17	4.4	GTE
18	4.5	DARLA K. PLUMB
19	4.5	DONALD J. HOFF

REVISION DATE	DATE	NOT TO SCALE	HWY: STH 54	FEDERAL PROJECT NO:		
3-4-96	6-14-95					
5-23-96			COUNTY: OUTAGAMIE	STATE R/W PROJECT NO: 6230-04-21	SHEET NO: 4.1	M
8-5-02 NC						

ORIGINATOR: 6-7-95
REVISION DATE: 6-14-95
PLOT NAME: 4+02
PLOT SCALE: 8
LEVELS ON: 1, 2, 3, 4, 5, 6, 7, 8, 9, 10, 11, 12, 13, 14, 15, 16, 17, 18, 19, 20, 21, 22, 23, 24, 25, 26, 27, 28, 29, 30, 31, 32, 33, 34, 35, 36, 37, 38, 39, 40, 41, 42, 43, 44, 45, 46, 47, 48, 49, 50, 51, 52, 53, 54, 55, 56, 57, 58, 59, 60, 61, 62, 63

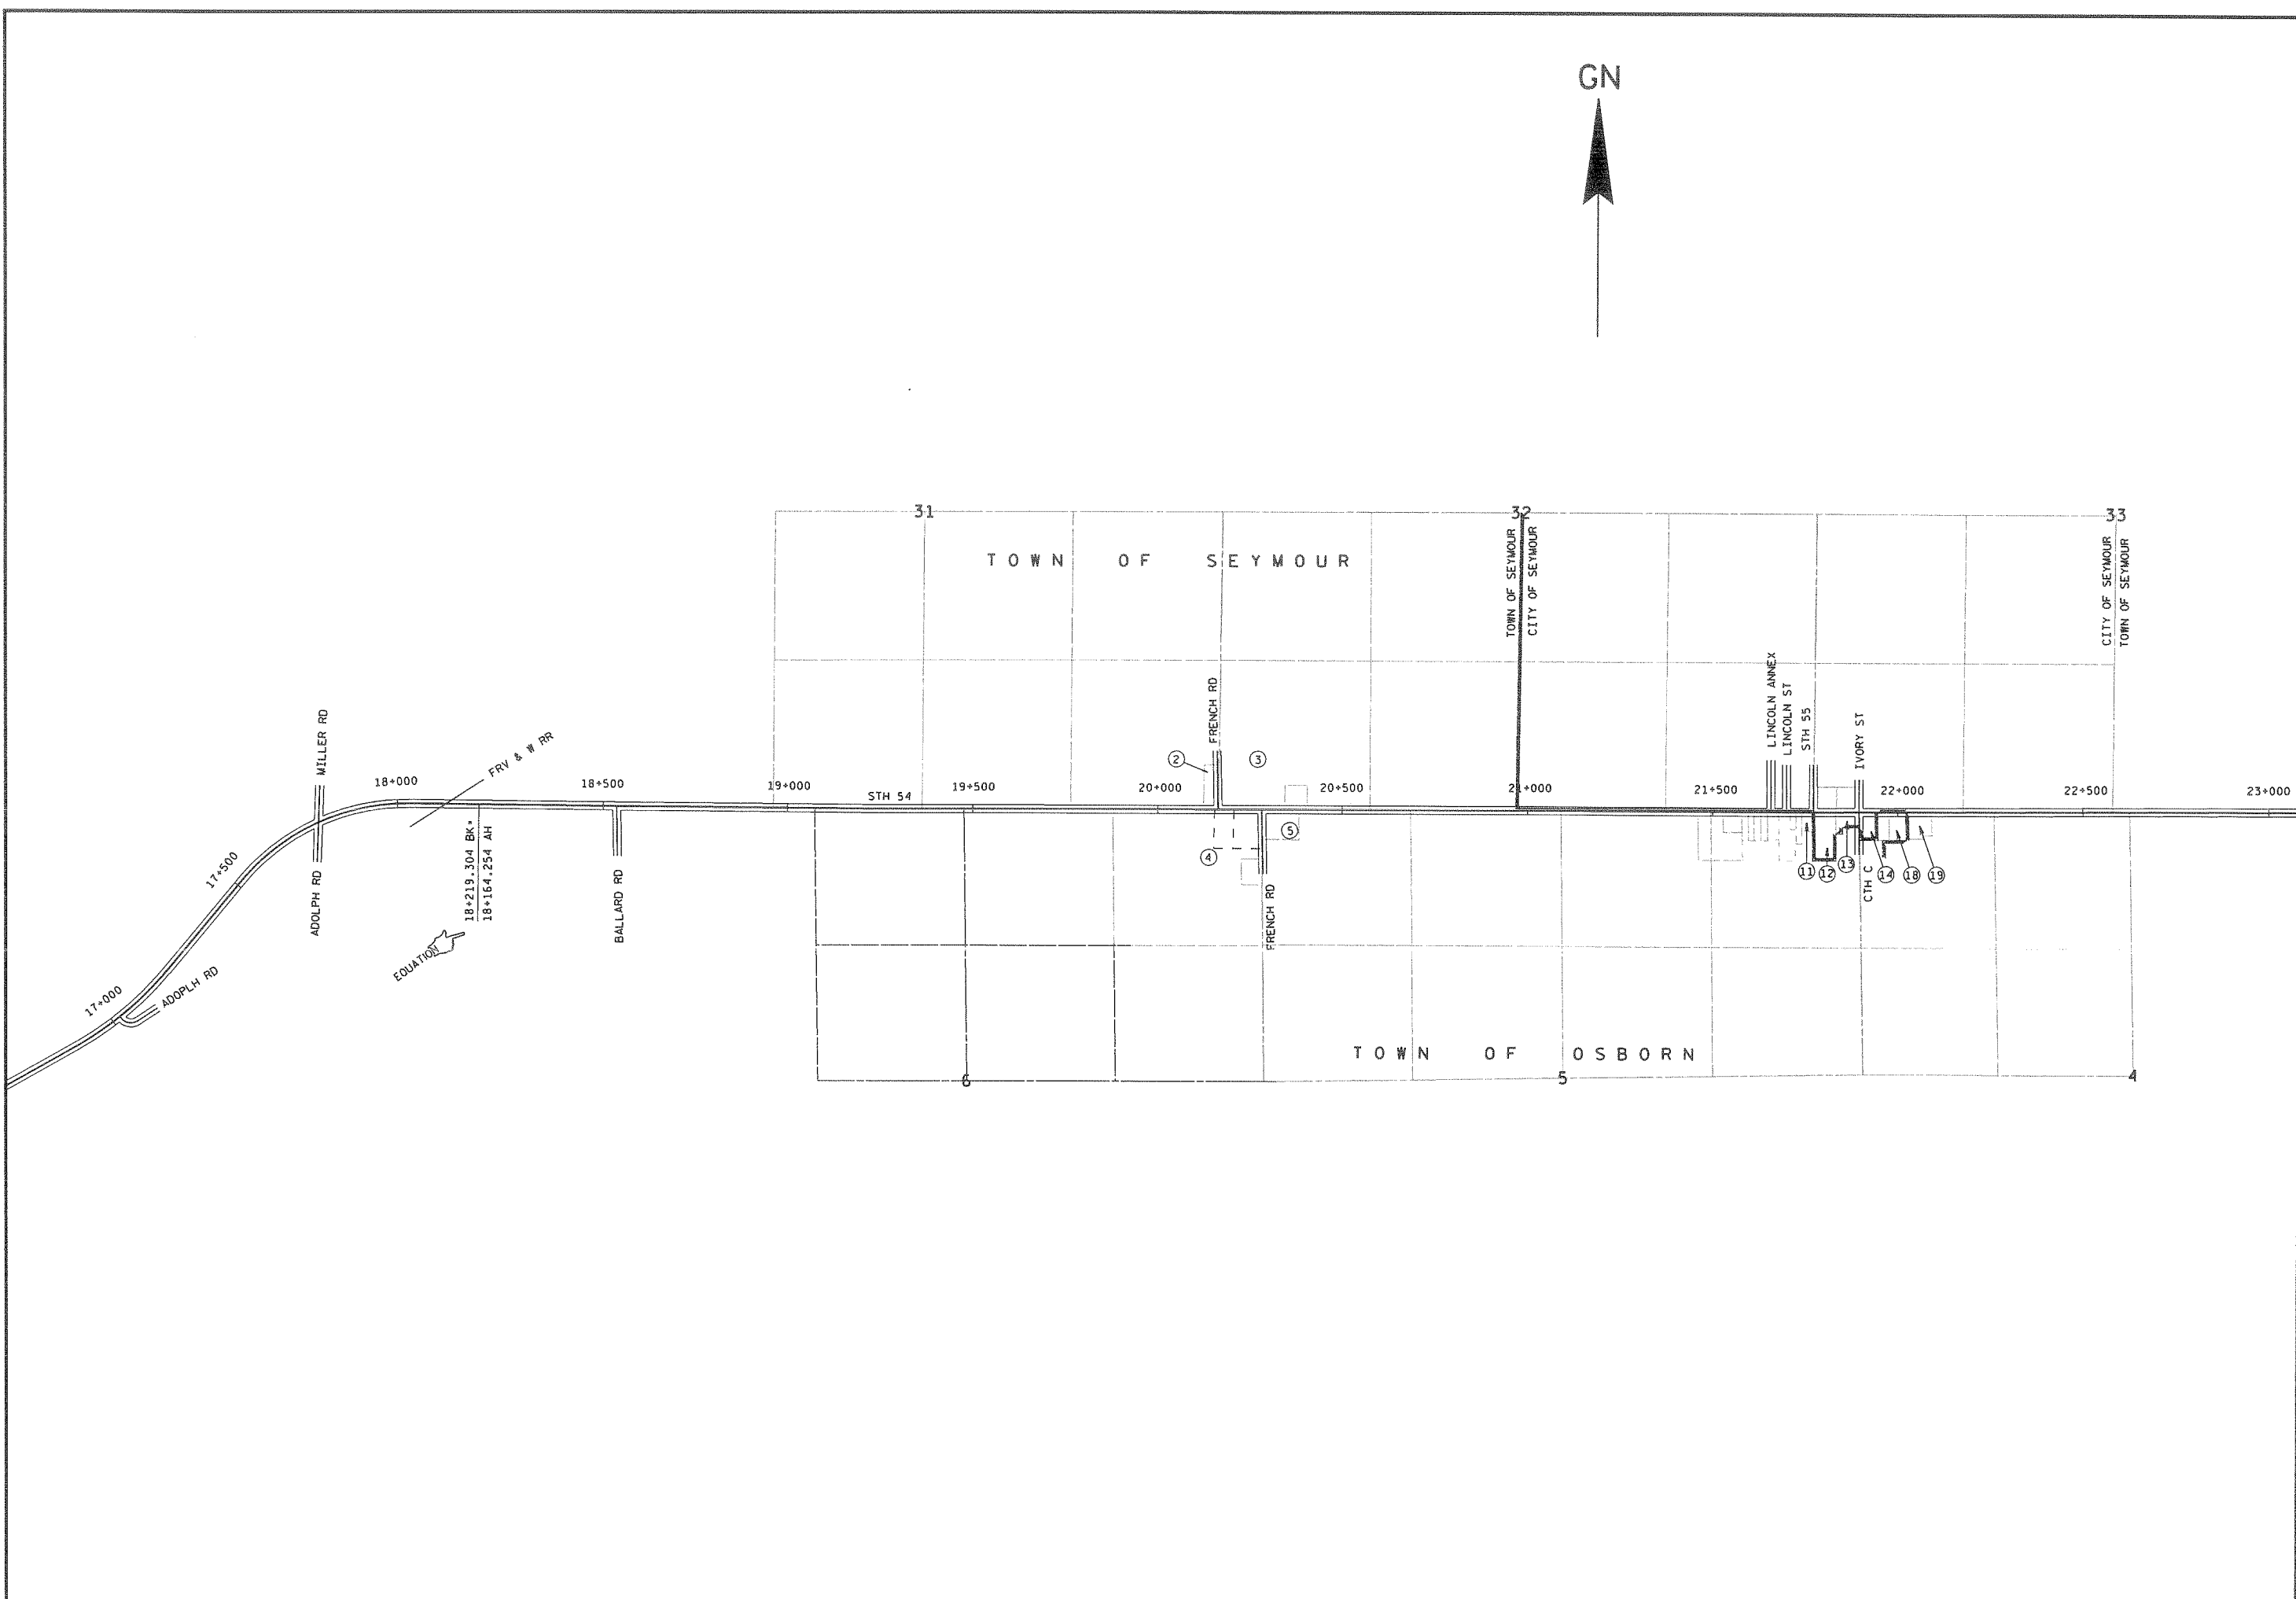

REVISION DATE 3-4-96 5-23-96 8-5-02 NC	DATE 6-14-95	NOT TO SCALE	HWY: STH 54	FEDERAL PROJECT NO:		
			COUNTY: OUTAGAMIE	STATE R/W PROJECT NO: 6230-04-21	SHEET NO: 4.2	M


PLOT SCALE:

PLOT NAME:

REV. DATE: 8-31-95

ORIGINATOR:

LEVELS ON = 12.23, 24.25, 26.27, 28.29, 30.31, 32.33, 34.35, 36.37, 38.39, 40.41, 42.43, 44.45, 46.47, 48.49, 50.51, 52.53, 54.55, 56.57, 59.61, 63.65, 66.68

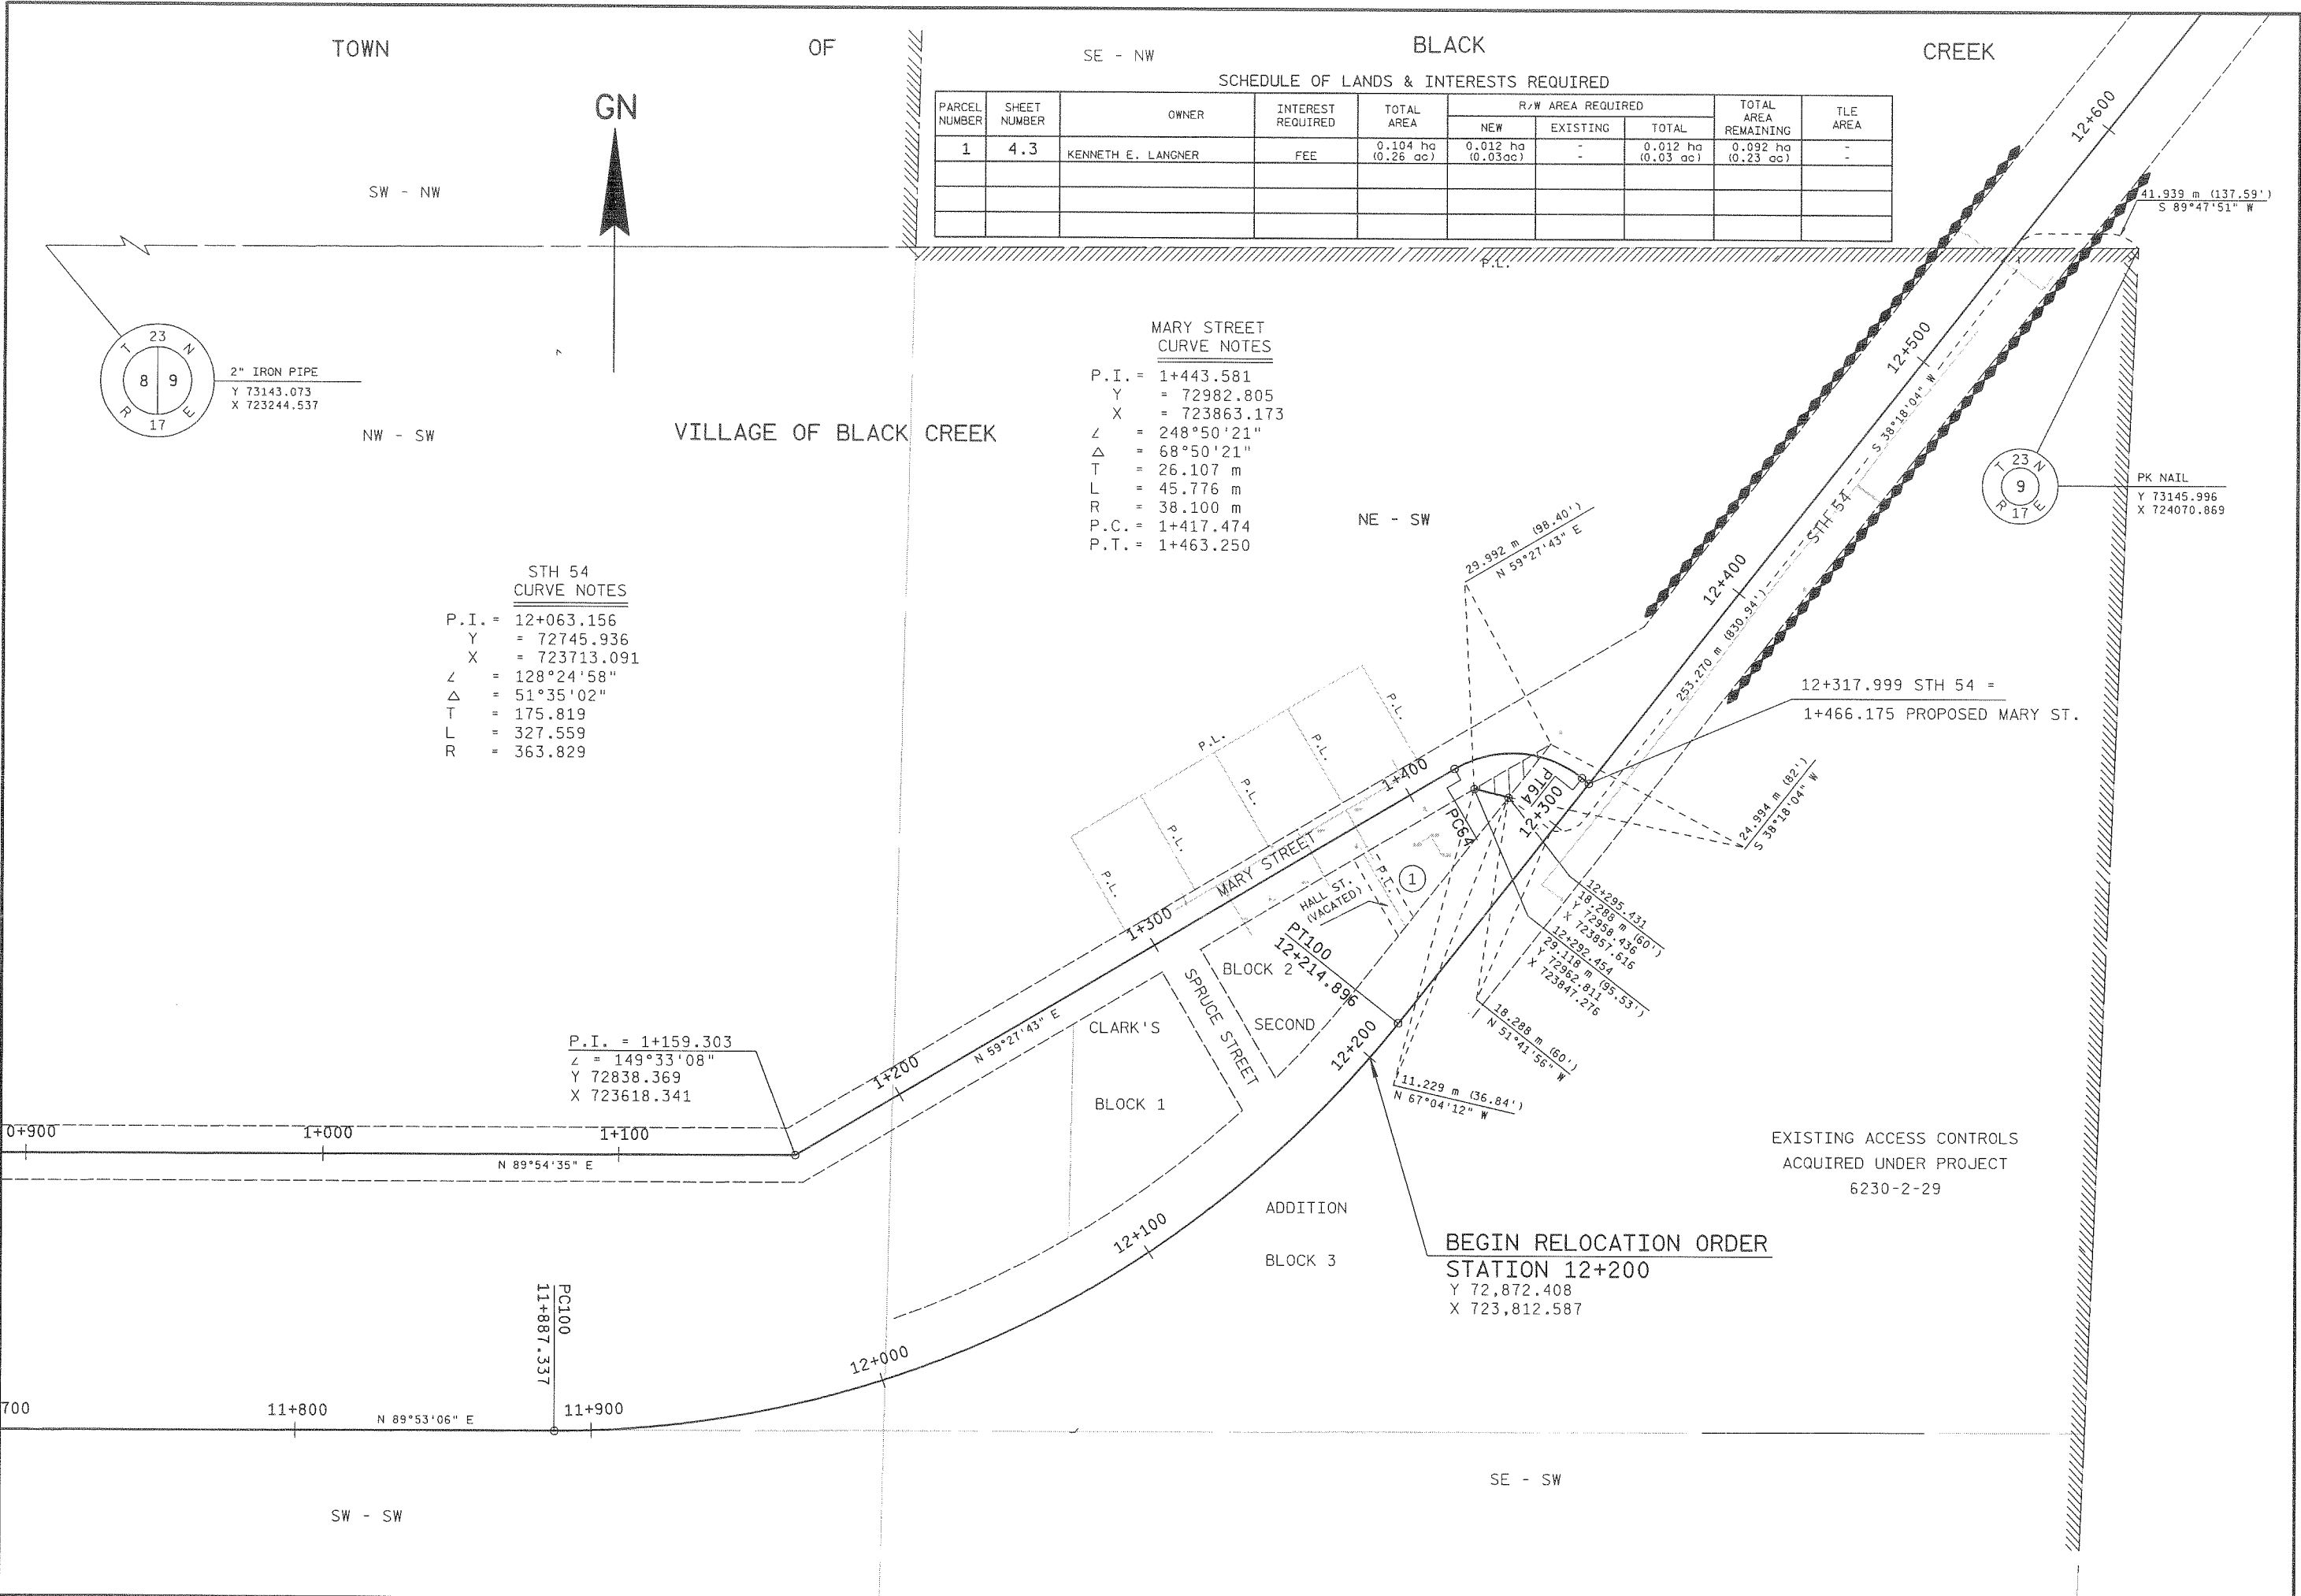

SCHEDULE OF LANDS & INTERESTS REQUIRED								
PARCEL NUMBER	SHEET NUMBER	OWNER	INTEREST REQUIRED	TOTAL AREA	R/W AREA REQUIRED			TOTAL AREA REMAINING
					NEW	EXISTING	TOTAL	
1	4.3	KENNETH E. LANGNER	FEE	0.104 ha (0.26 ac)	0.012 ha (0.03 ac)	-	0.012 ha (0.03 ac)	0.092 ha (0.23 ac)

STH 54
CURVE NOTES
P.I. = 12+063.156
Y = 72745.936
X = 723713.091
Δ = 51°35'02"
T = 175.819
L = 327.559
R = 363.829

MARY STREET
CURVE NOTES
P.I. = 1+443.581
Y = 72982.805
X = 723863.173
Δ = 68°50'21"
T = 26.107 m
L = 45.776 m
R = 38.100 m
P.C. = 1+417.474
P.T. = 1+463.250

P.I. = 1+159.303
Δ = 149°33'08"
Y 72838.369
X 723618.341

BEGIN RELOCATION ORDER
STATION 12+200
Y 72,872.408
X 723,812.587

REVISION DATE 3-4-96 5-23 96 N.C.	DATE 6-14-95	SCALE, METERS 0 50 100	HWY: STH 54	FEDERAL PROJECT NO:	
	GRID FACTOR 0.999940		COUNTY: OUTAGAMIE	STATE R/W PROJECT NO: 6230-04-21	SHEET NO: 4.3

M


PLOT SCALE: 25.4

PLOT NAME: D3403

REV. DATE: 3-13-96, 5-29-96, 2-23-98, 2-23-96, 5-23-96

ORIGINATOR:

LEVELS ON: 1, 2, 3, 4, 5, 6, 7, 8, 9, 10, 11, 12, 13, 14, 15, 16, 17, 18, 19, 20, 21, 22, 23, 24, 25, 26, 27, 28, 29, 30, 31, 32, 33, 34, 35, 36, 37, 38, 39, 40, 41, 42, 43, 44, 45, 46, 47, 48, 49, 50, 51, 52, 53, 54, 55, 56, 57, 58, 59, 60, 61, 62, 63

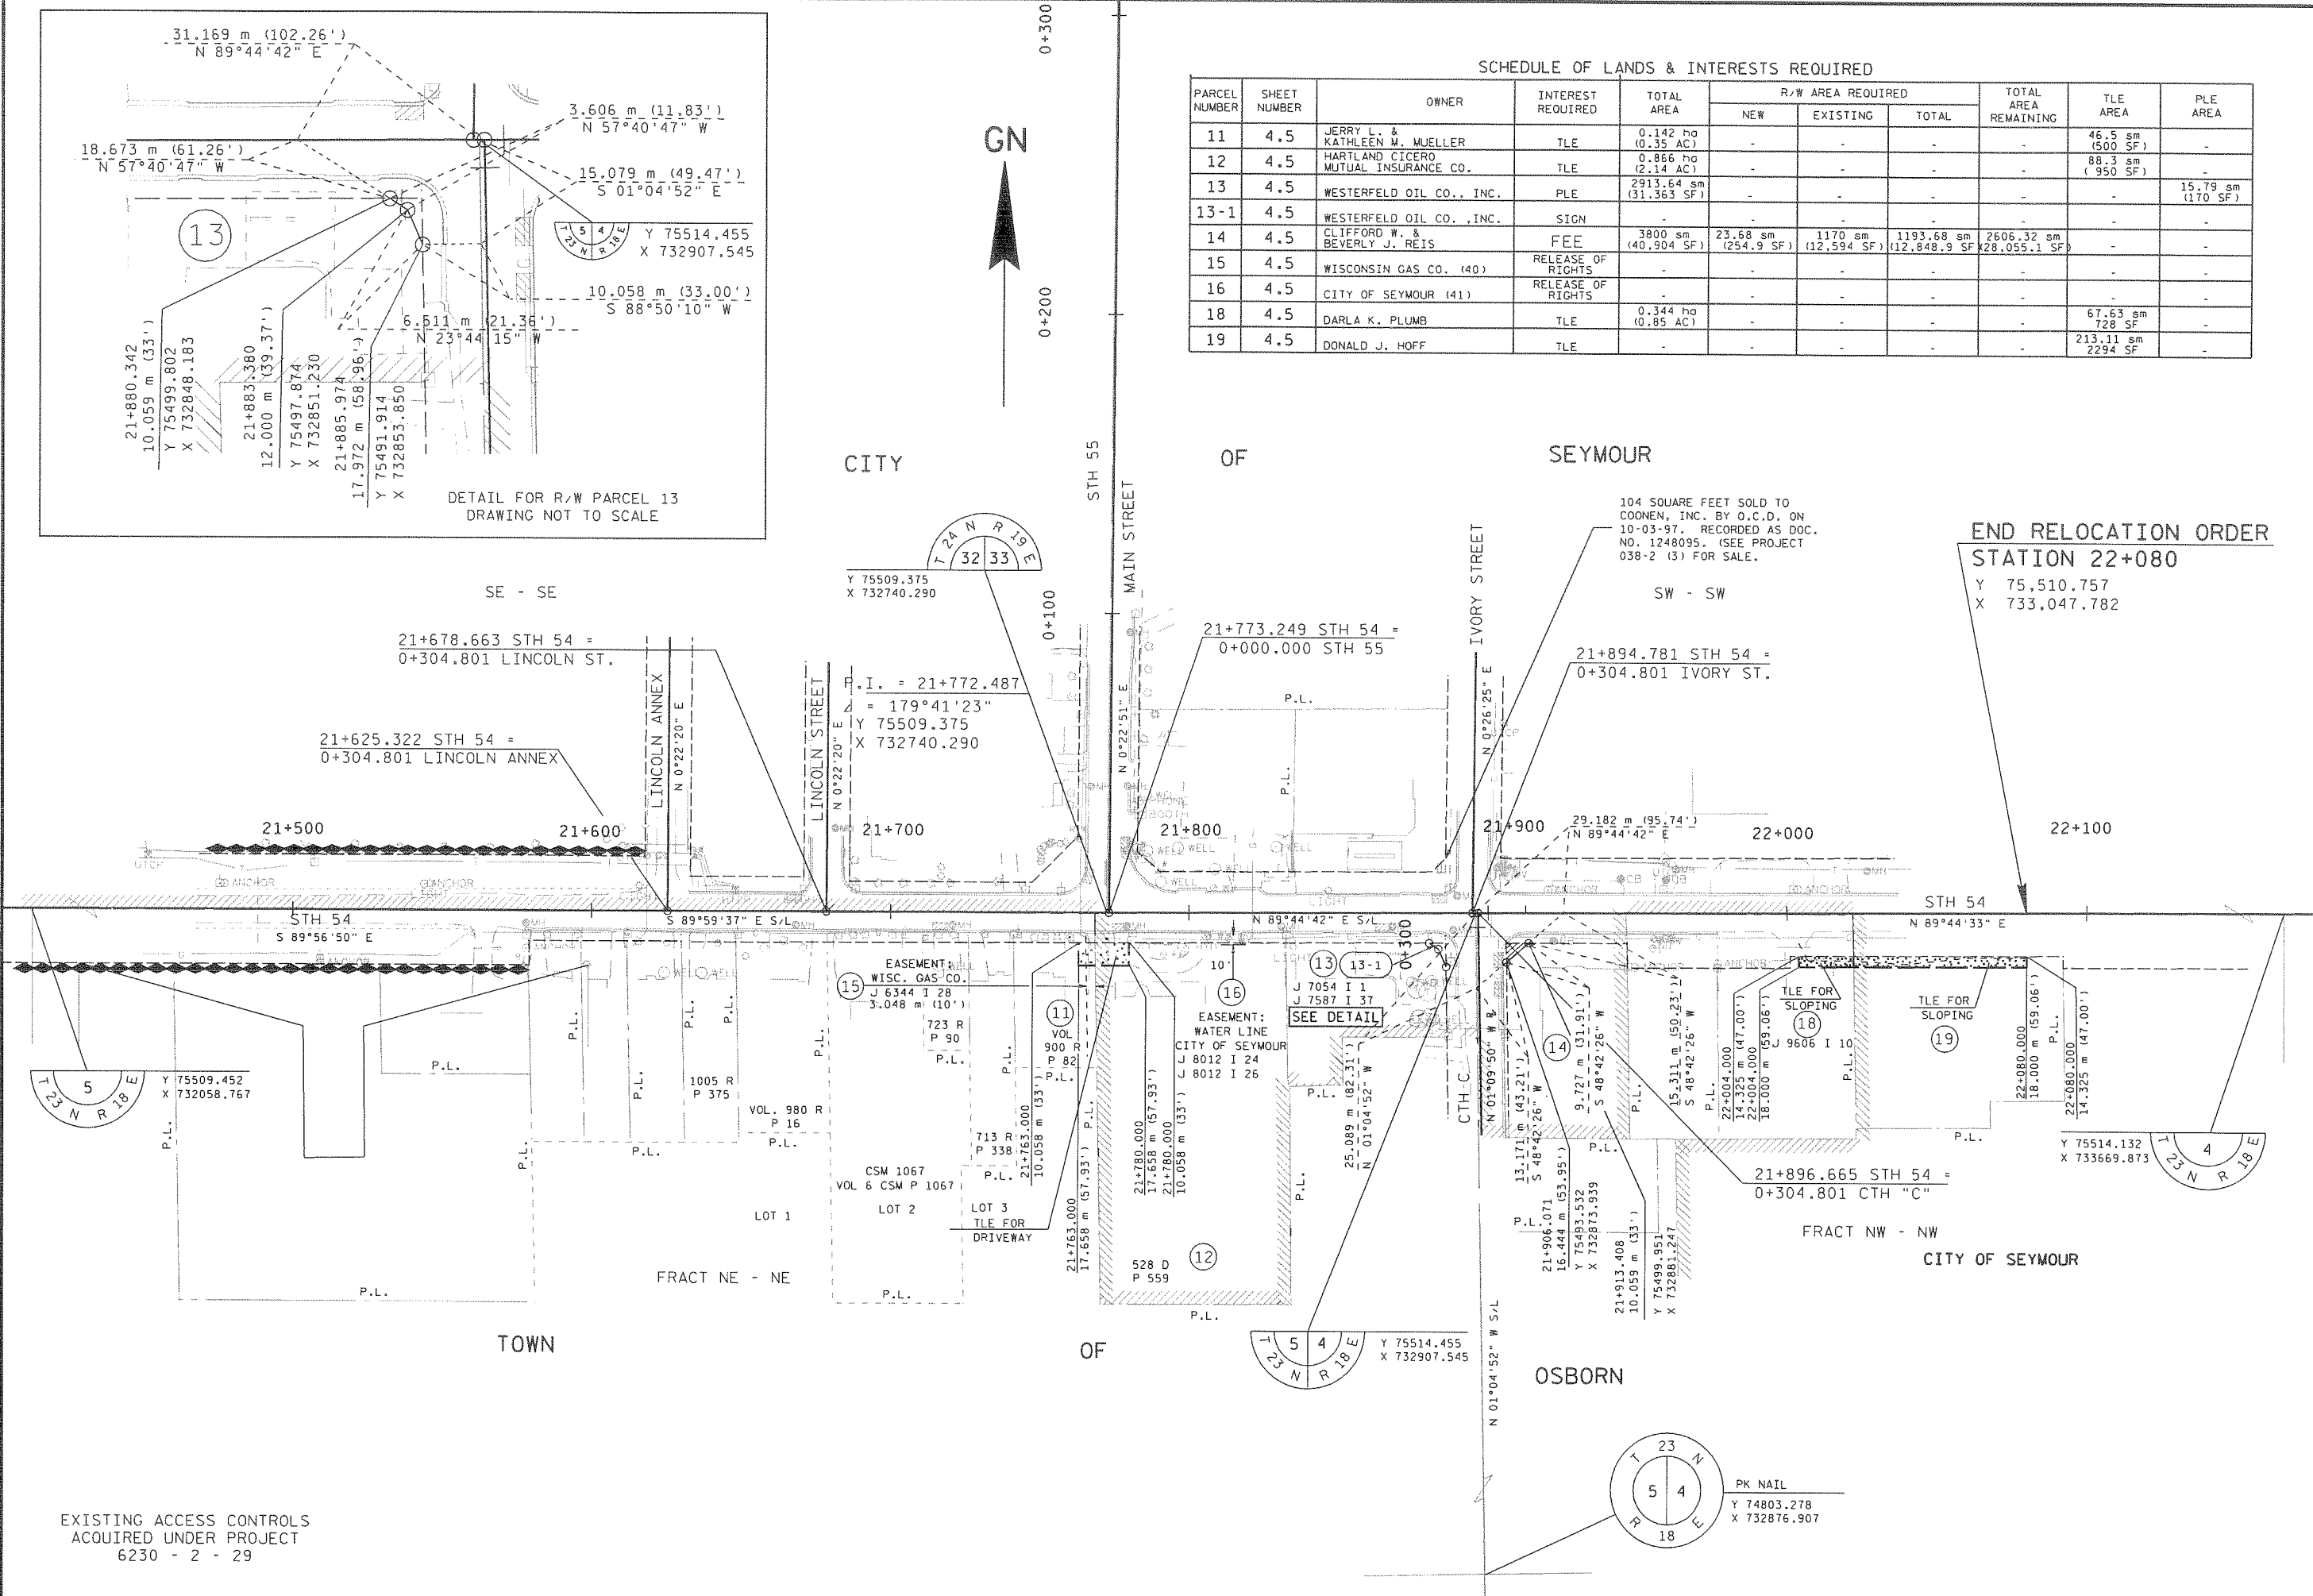

PARCEL NUMBER	SHEET NUMBER	OWNER	INTEREST REQUIRED	TOTAL AREA	R/W AREA REQUIRED			TOTAL AREA REMAINING	TLE AREA	PLE AREA
					NEW	EXISTING	TOTAL			
11	4.5	JERRY L. & KATHLEEN M. MUELLER	TLE	0.142 ha (0.35 AC)	-	-	-	-	46.5 sm (500 SF)	-
12	4.5	HARTLAND CICERO MUTUAL INSURANCE CO.	TLE	0.866 ha (2.14 AC)	-	-	-	-	88.3 sm (950 SF)	-
13	4.5	WESTERFELD OIL CO., INC.	PLE	2913.64 sm (31.363 SF)	-	-	-	-	-	15.79 sm (170 SF)
13-1	4.5	WESTERFELD OIL CO., INC.	SIGN	-	-	-	-	-	-	-
14	4.5	CLIFFORD W. & BEVERLY J. REIS	FEE	3800 sm (40,904 SF)	23.68 sm (254.9 SF)	1170 sm (12,594 SF)	1193.68 sm (12,848.9 SF)	2606.32 sm (28,055.1 SF)	-	-
15	4.5	WISCONSIN GAS CO. (40)	RELEASE OF RIGHTS	-	-	-	-	-	-	-
16	4.5	CITY OF SEYMOUR (41)	RELEASE OF RIGHTS	-	-	-	-	-	-	-
18	4.5	DARLA K. PLUMB	TLE	0.344 ha (0.85 AC)	-	-	-	-	67.63 sm (728 SF)	-
19	4.5	DONALD J. HOFF	TLE	-	-	-	-	-	213.11 sm (2294 SF)	-

EXISTING ACCESS CONTROLS
ACQUIRED UNDER PROJECT
6230 - 2 - 29

REVISION DATE 3-4-96 5-23-96 8-5-02 NC	DATE 6-14-95	SCALE, METERS 0 50 100	HWY: STH 54 COUNTY: OUTAGAMIE	FEDERAL PROJECT NO: STATE R/W PROJECT NO: 6230-04-21	SHEET NO: 4.5	M
---	-----------------	---------------------------	----------------------------------	---	---------------	---