
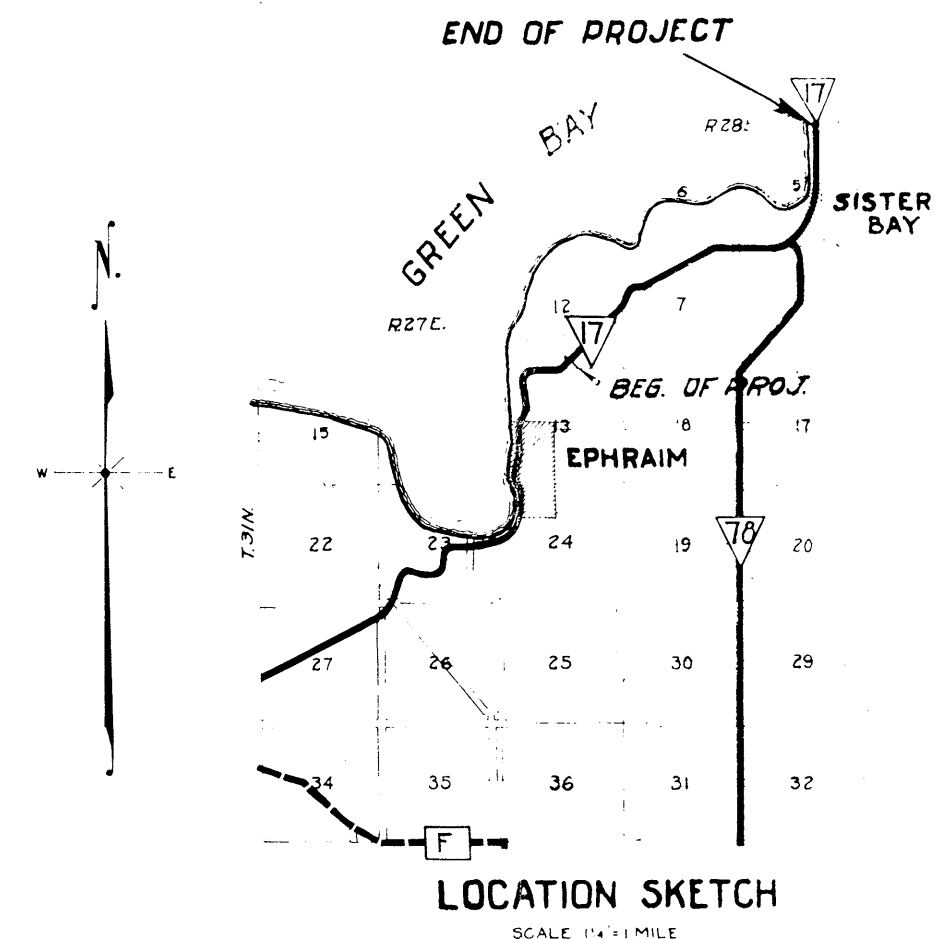


[illegible]

S.T.H. NO. 17
PLAT OF RIGHT OF WAY REQUIRED
STATE AND PROJECT NO. 3197
FISH CREEK-SISTER BAY ROAD
DOOR COUNTY
SCALE = 1" = 400'

FED. ROAD DIST. NO.	STATE	AID PROJ. NO.	SHEET NO.	TOTAL SHEETS
4	WISC.		4	
DIVISION JOB NO. 3197				

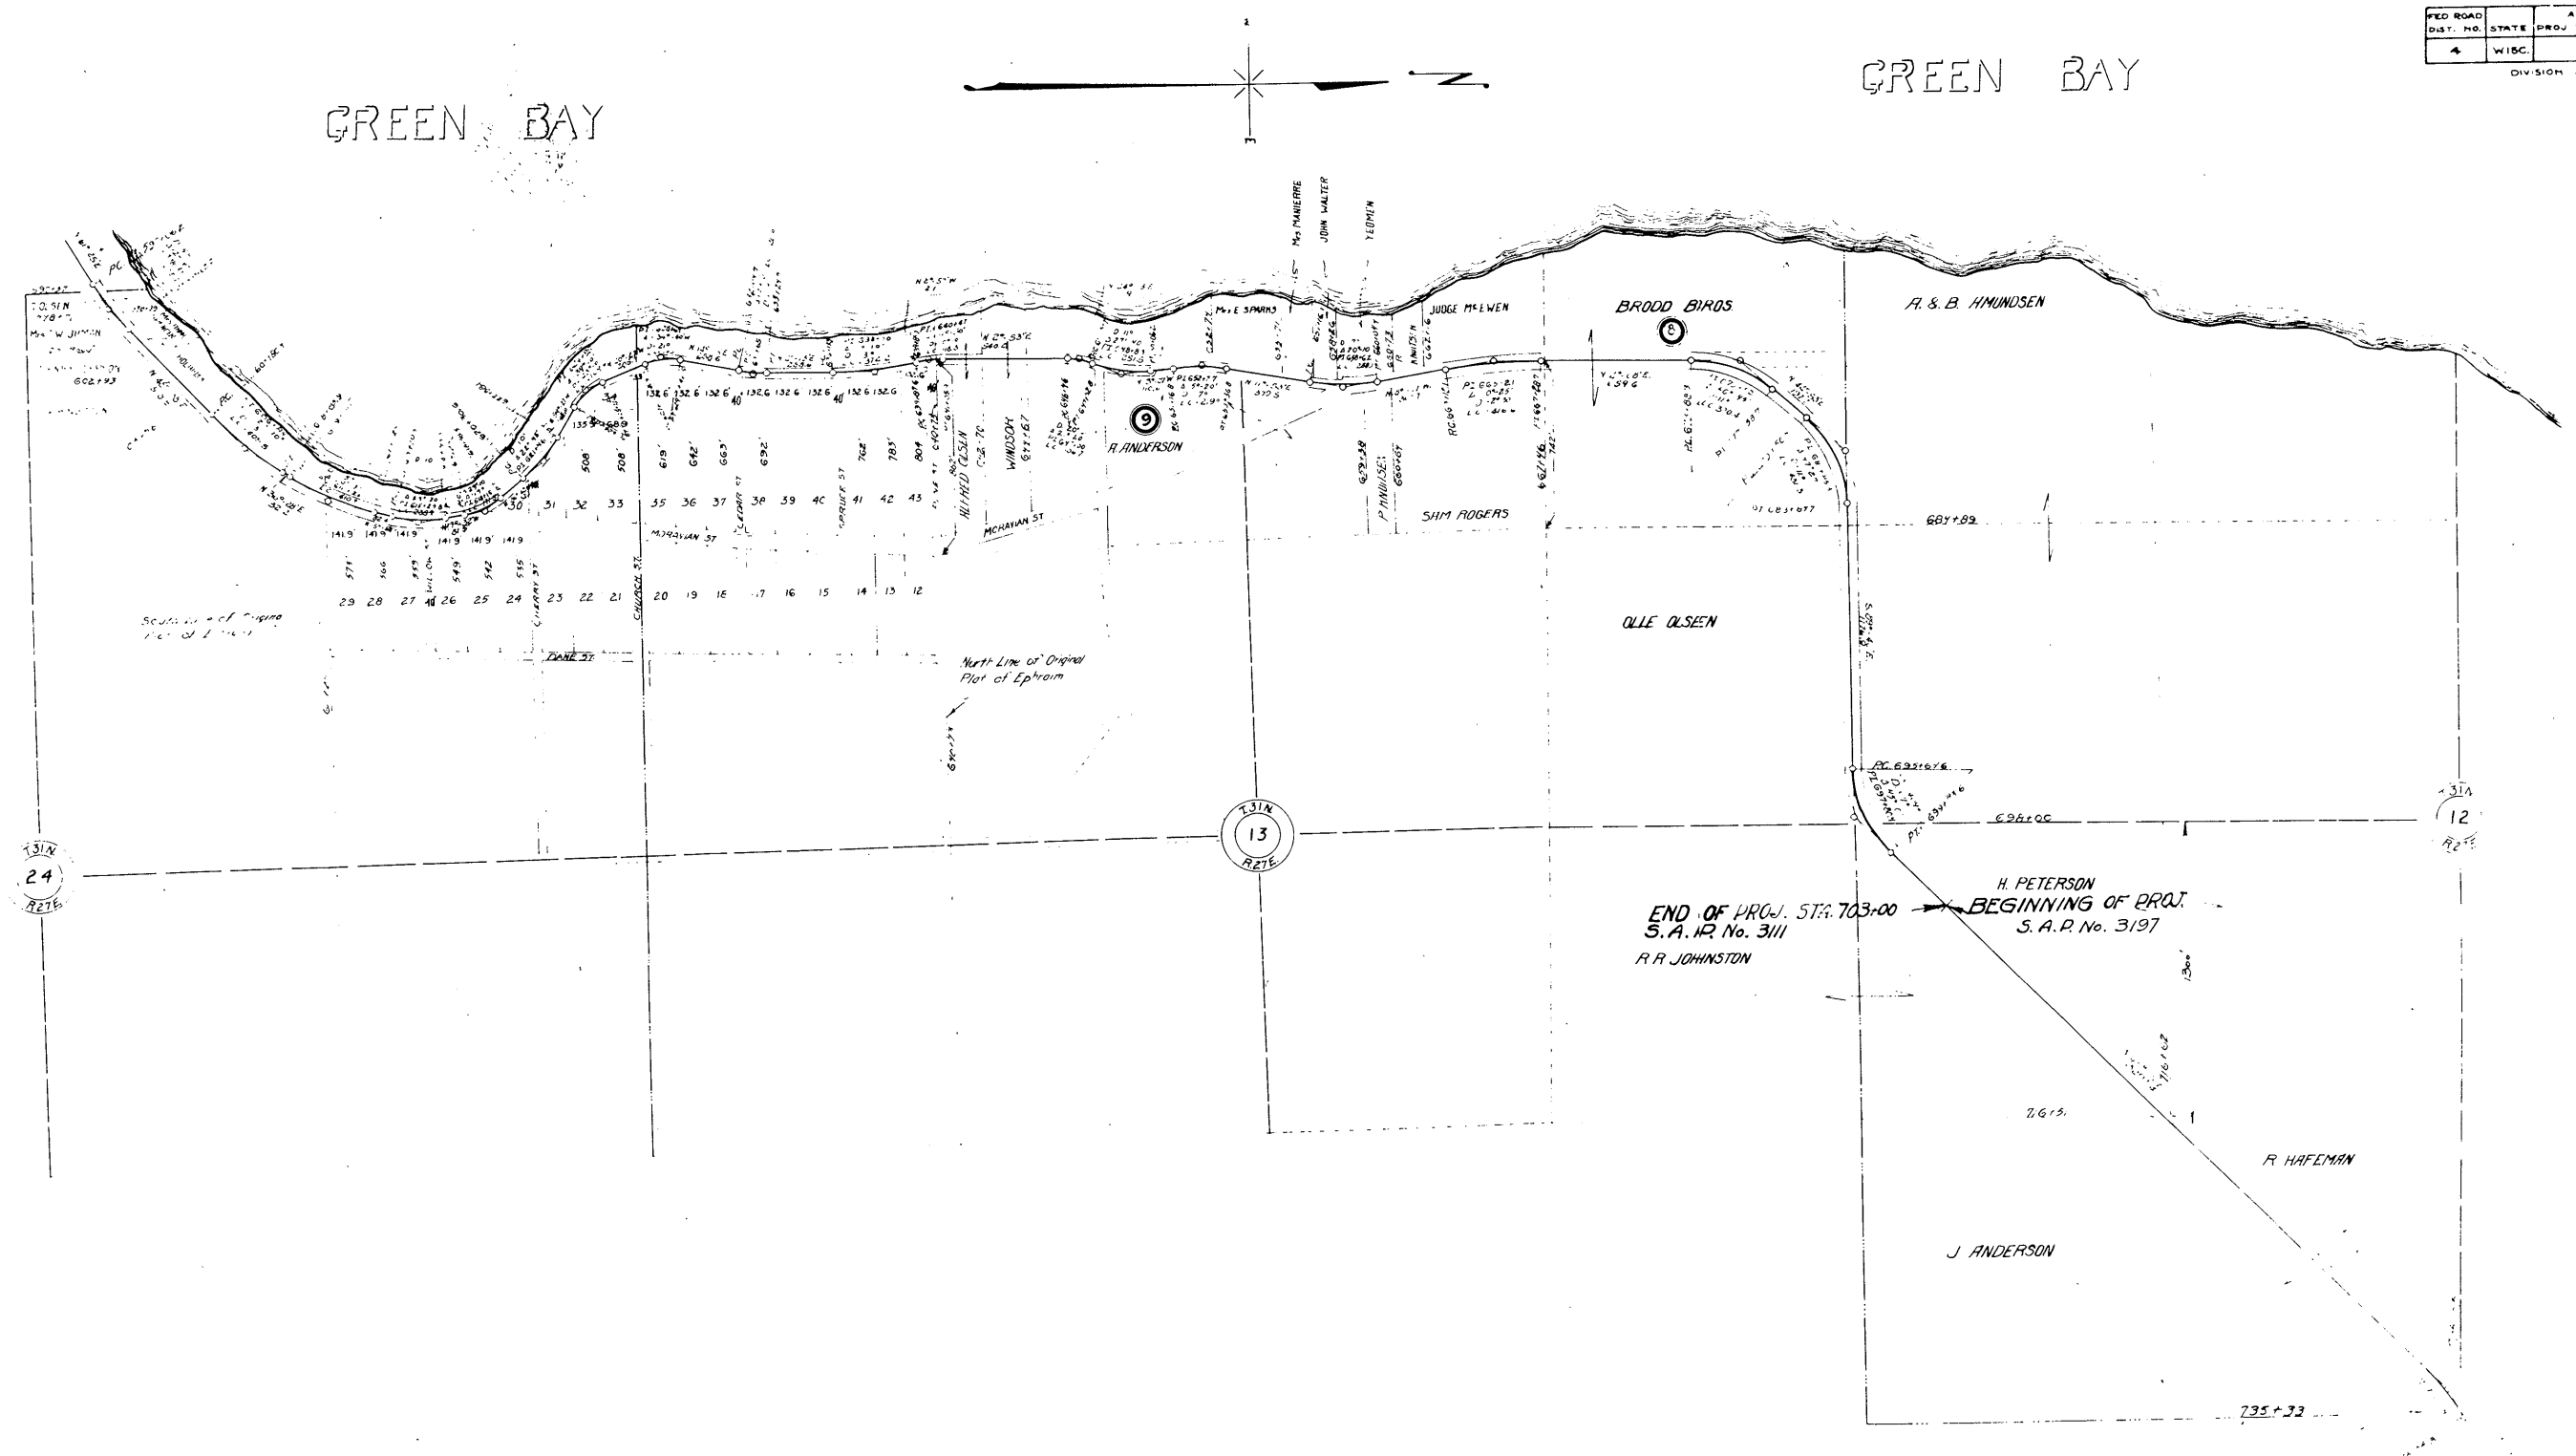

S.T.H. NO. 17
 PLAT OF RIGHT OF WAY REQUIRED
 STATE AID PROJECT NO. 3197
 FISH CREEK- SISTER BAY ROAD
 DOOR COUNTY
 SCALE 1" = 400'

FED. ROAD DIST. NO.	STATE	AID PROJ. NO.	SHEET NO.	TOTAL SHEETS
4	WISC		5	

DIVISION JOB NO. 3197

T.31N
6
R.28E

GREEN BAY

LIBERTY GROVE

T.31N
7
R.28E

T.31N
5
R.28E

T.31N
8
R.28E

S.T.H. NO. 17
PLAT OF RIGHT OF WAY REQUIRED
STATE AID PROJECT NO. 3197
FISH CREEK-SISTER BAY ROAD
DOOR COUNTY
SCALE 1" = 400'