

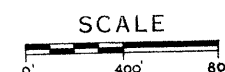
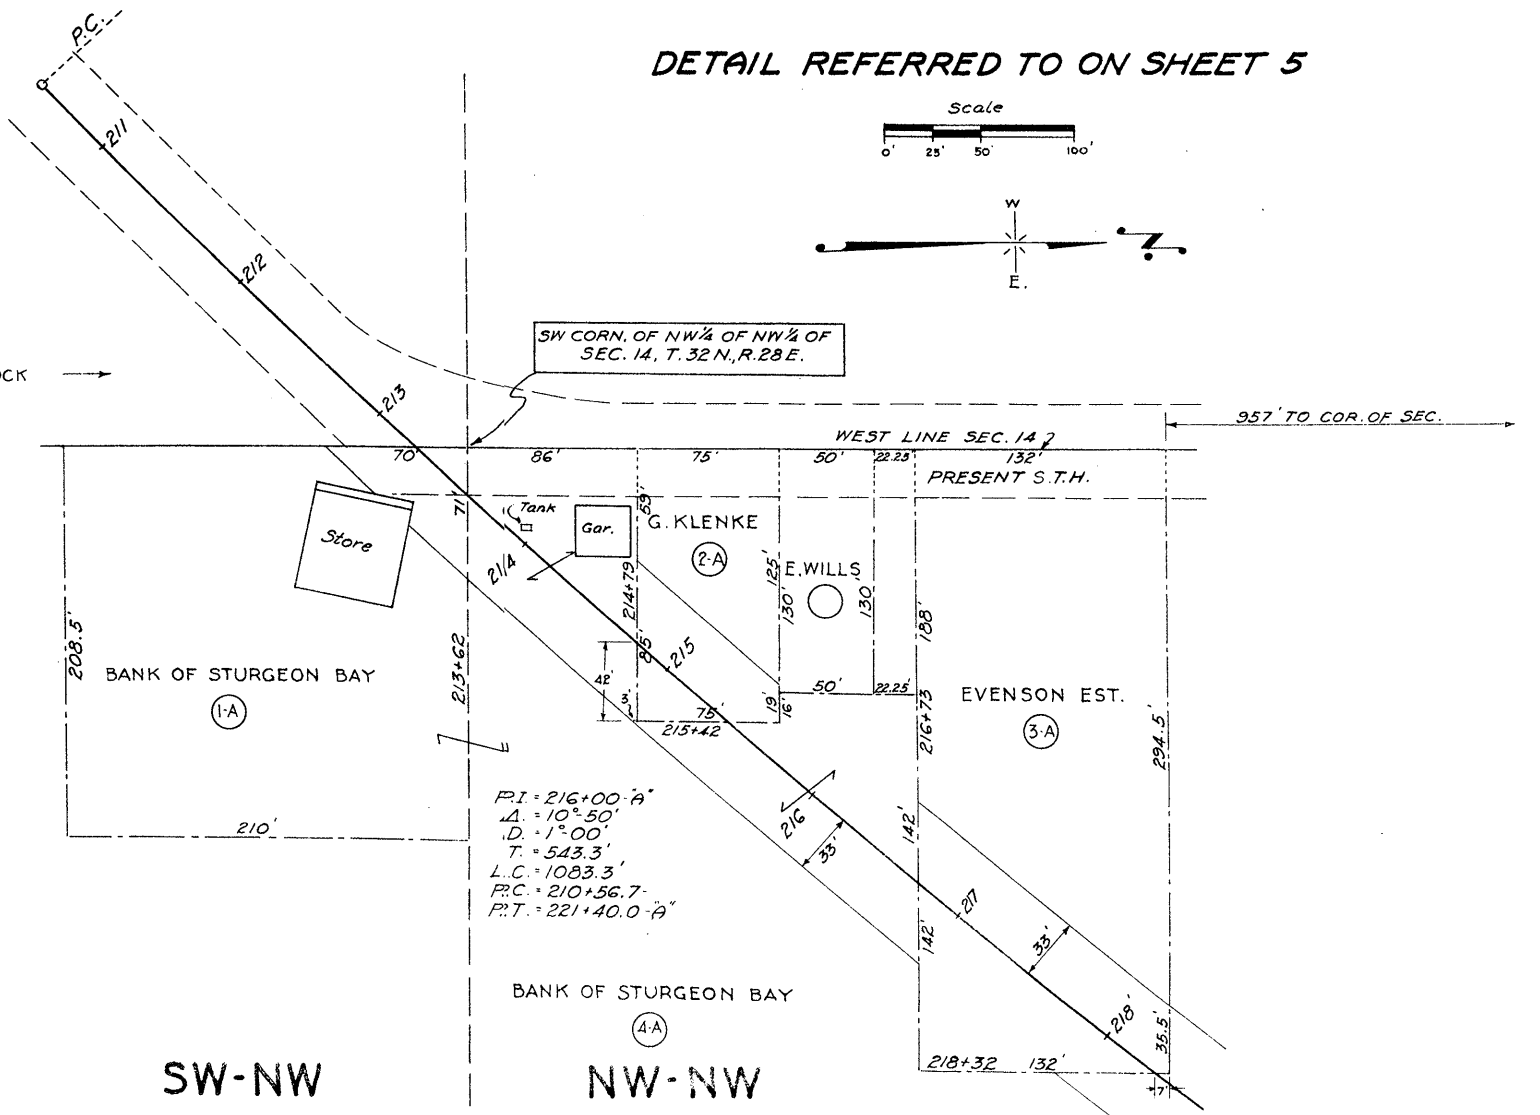


DIVISION JOB NO. 3516

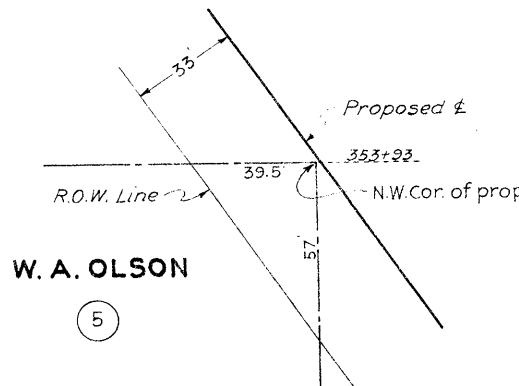


FED. ROAD DIST. NO.	STATE	N.R.S. PROJ. NO.	SHEET NO.	TOTAL SHEETS
4	WIS.	494-A	6	


DIVISION JOB NO. 3516

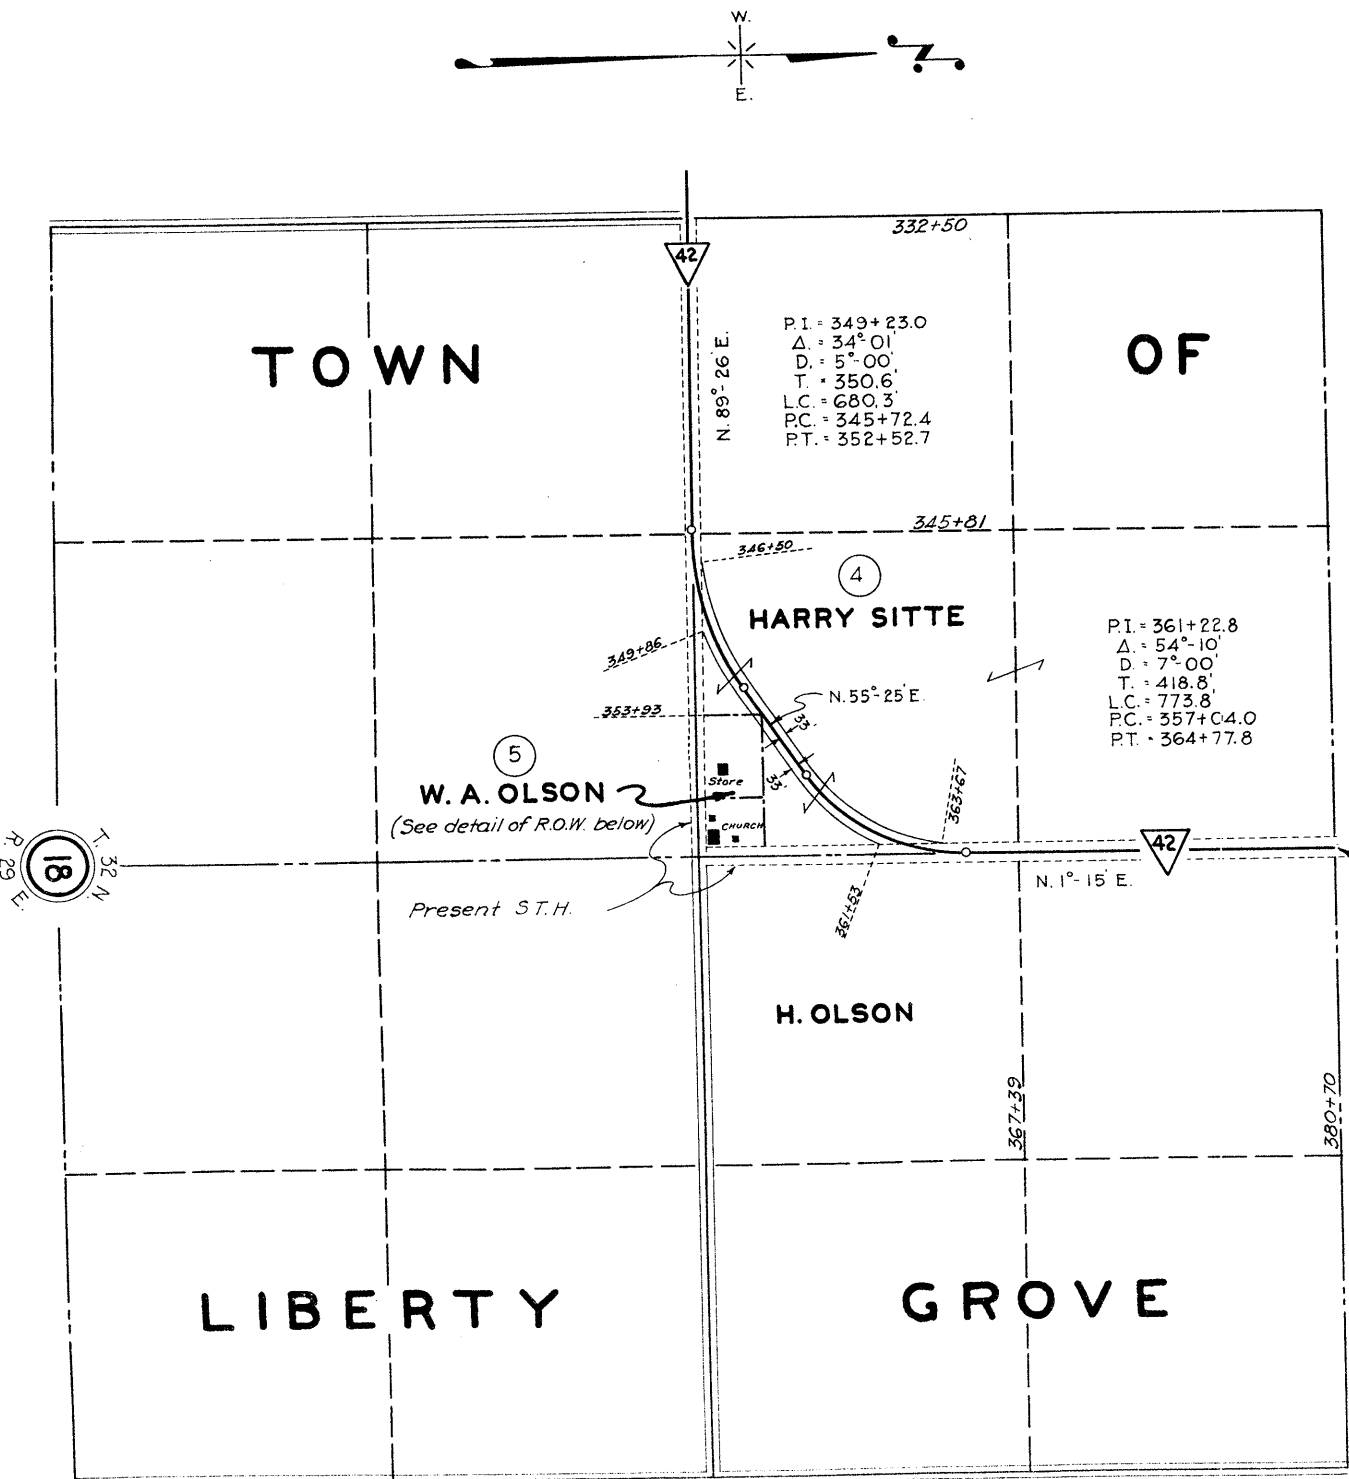

REVISED APRIL 4, 1935
 PLAT OF RIGHT OF WAY REQUIRED
 U.S. P.W. HIGHWAY PROJECT NO.
N.R.S. 494-A
SISTER BAY - GILLS ROCK ROAD
 S.T.H. No 42 DOOR COUNTY
 SCALE: 0' 400' 800'

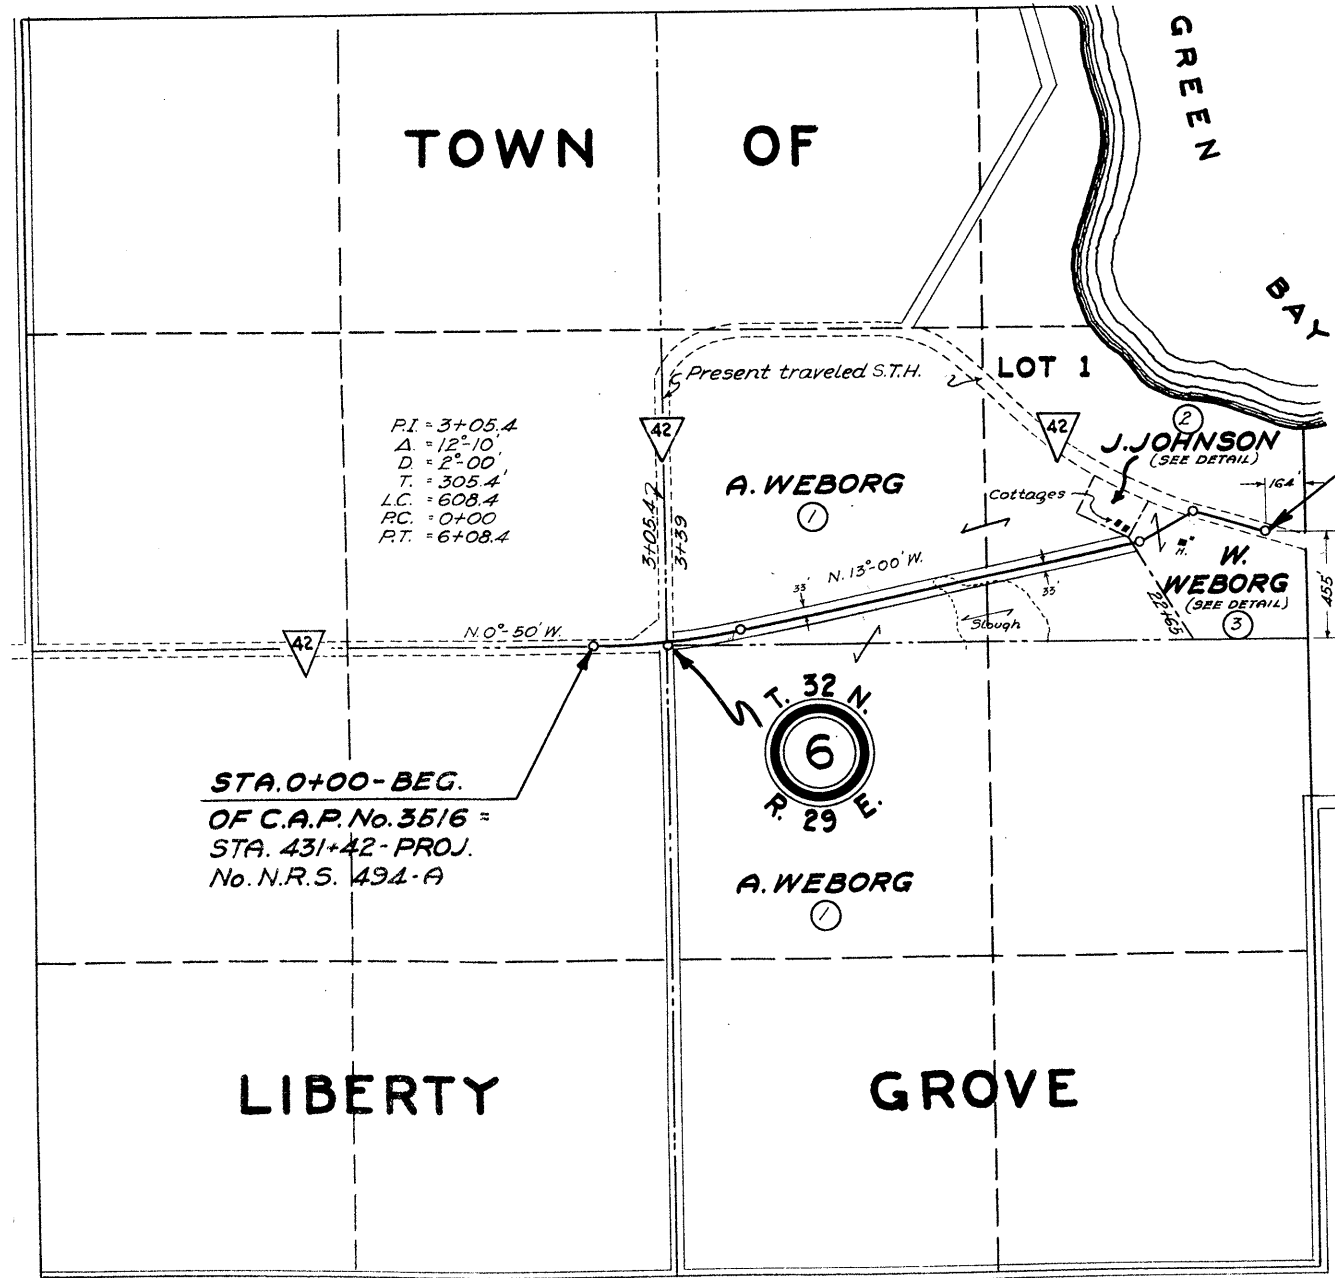

STA. 28+62.1-END OF RELOC. ORDER C.A.P. No. 3516 = STA. 460+01.6- END OF RELOC. ORDER- PROJ. N.R.S. 494-A.

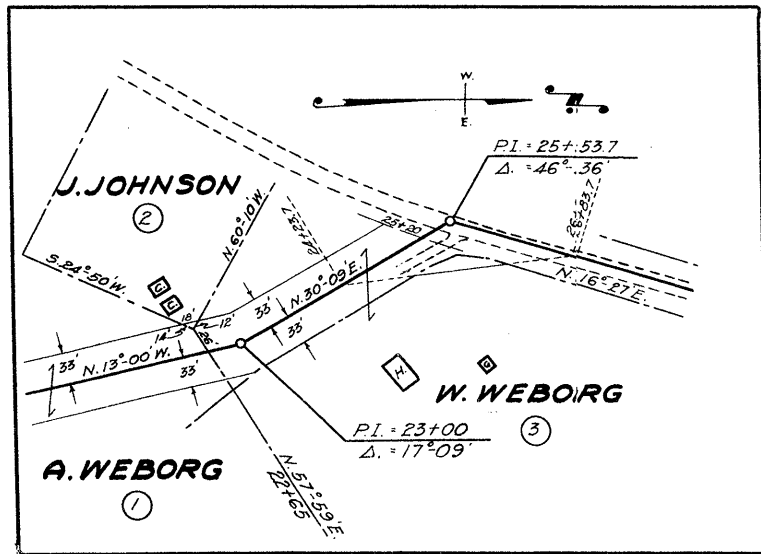

No.	OWNER	DESCRIPTION	ACS.	MORTGAGEE	ADDRESS	R/W.	FEN.	DAM.	TOT.	PAID	REMARKS
1	A. WEBORG	SE 1/4 NW 1/4, SW 1/4 NE 1/4, LOT 1, SEC. 6, T. 32 N. R. 29 E. 2.82									
2	J. JOHNSON	LOT 1, SEC. 6, T. 32 N. R. 29 E.	0.01								
3	W. WEBORG	LOT 1, " " " "	0.40								

REVISED APRIL 4, 1935
 PLAT OF RIGHT OF WAY REQUIRED
 U.S. P.W. HIGHWAY PROJECT NO.
 N.R.S. 494-A
 SISTER BAY — GILLS ROCK ROAD
 S T.H. No 42 DOOR SCALE
 0 400 800