


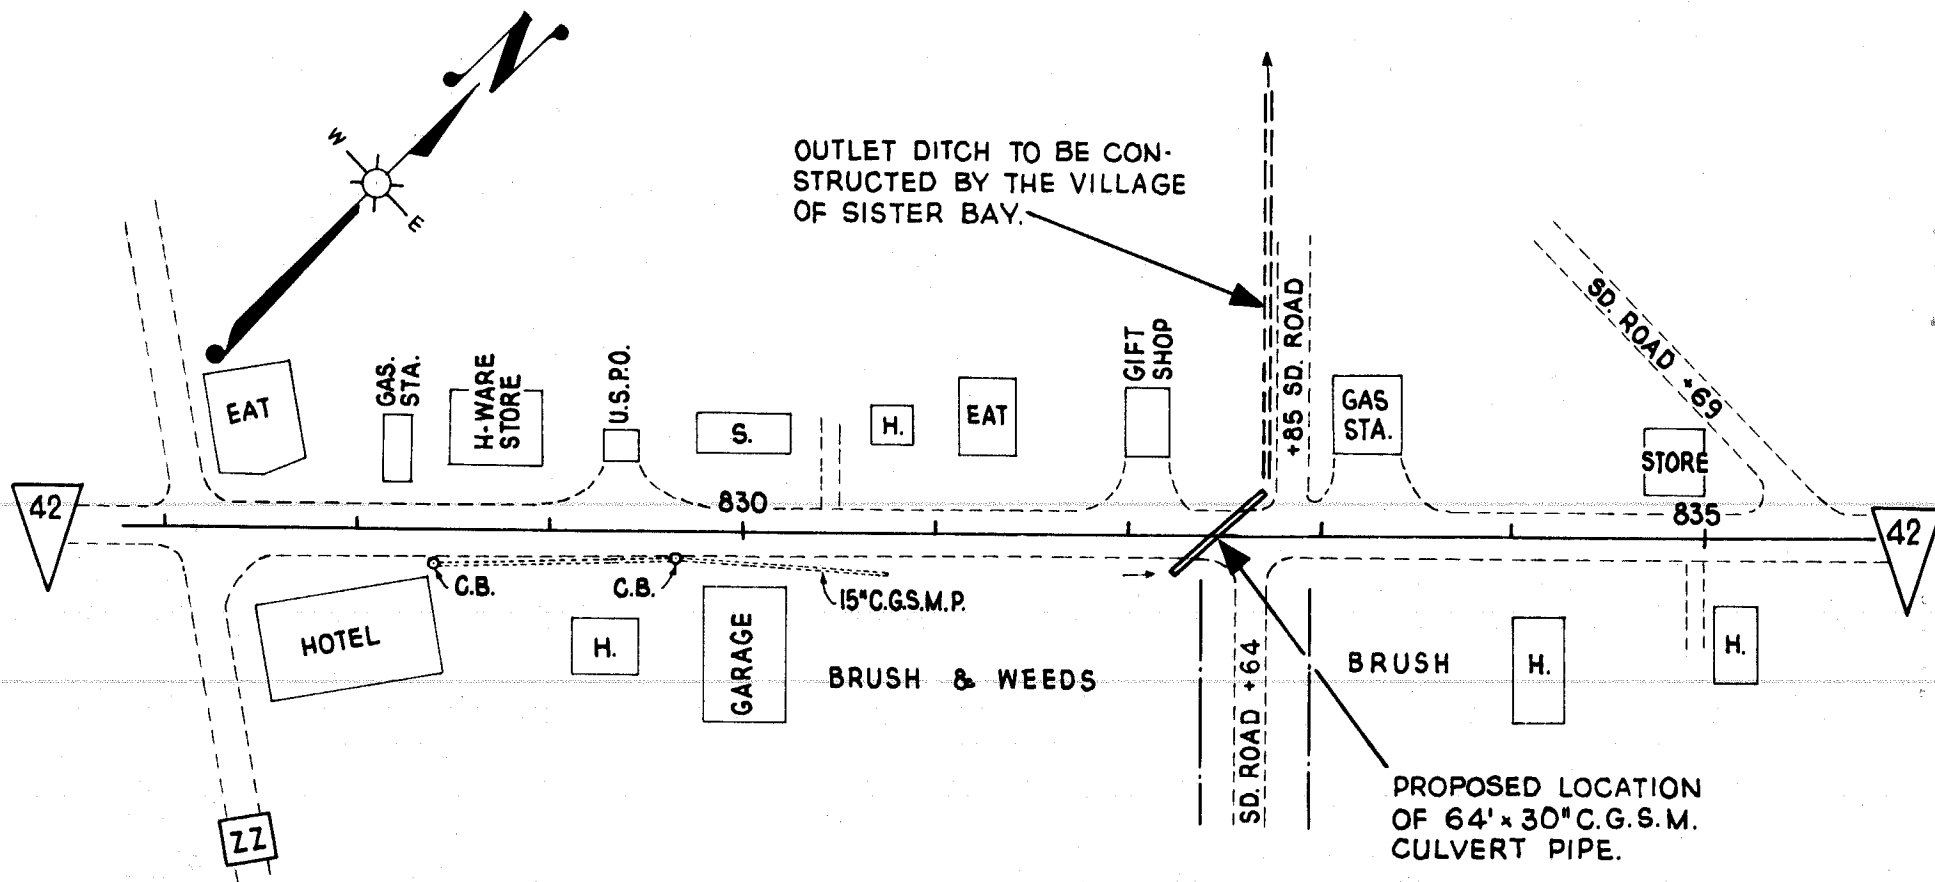

SKETCH SHOWING
PROPOSED LOCATION OF 64' x 30" CULVERT PIPE

S. T. H. 42
VILLAGE OF SISTER BAY
DOOR COUNTY

Scale 1" = 100'