
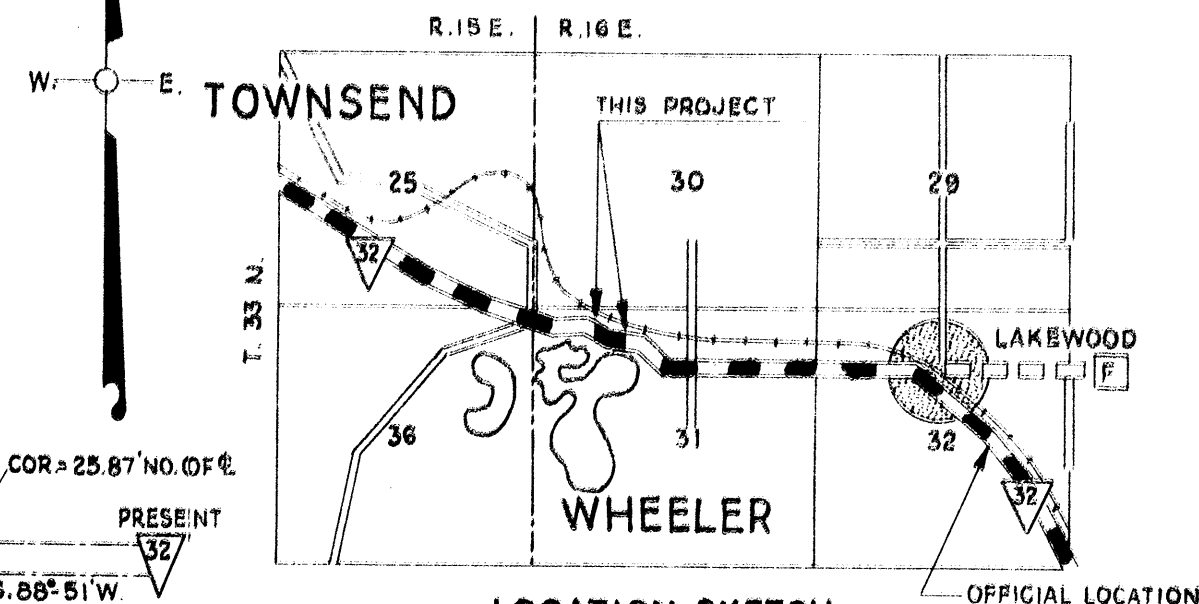


FED. ROAD DIST. NO.	STATE	FED. AID PROJ. NO.	SHEET NO.	TOTAL SHEETS
4	WISC.	339	1	1

DIVISION JOB NO. 3835

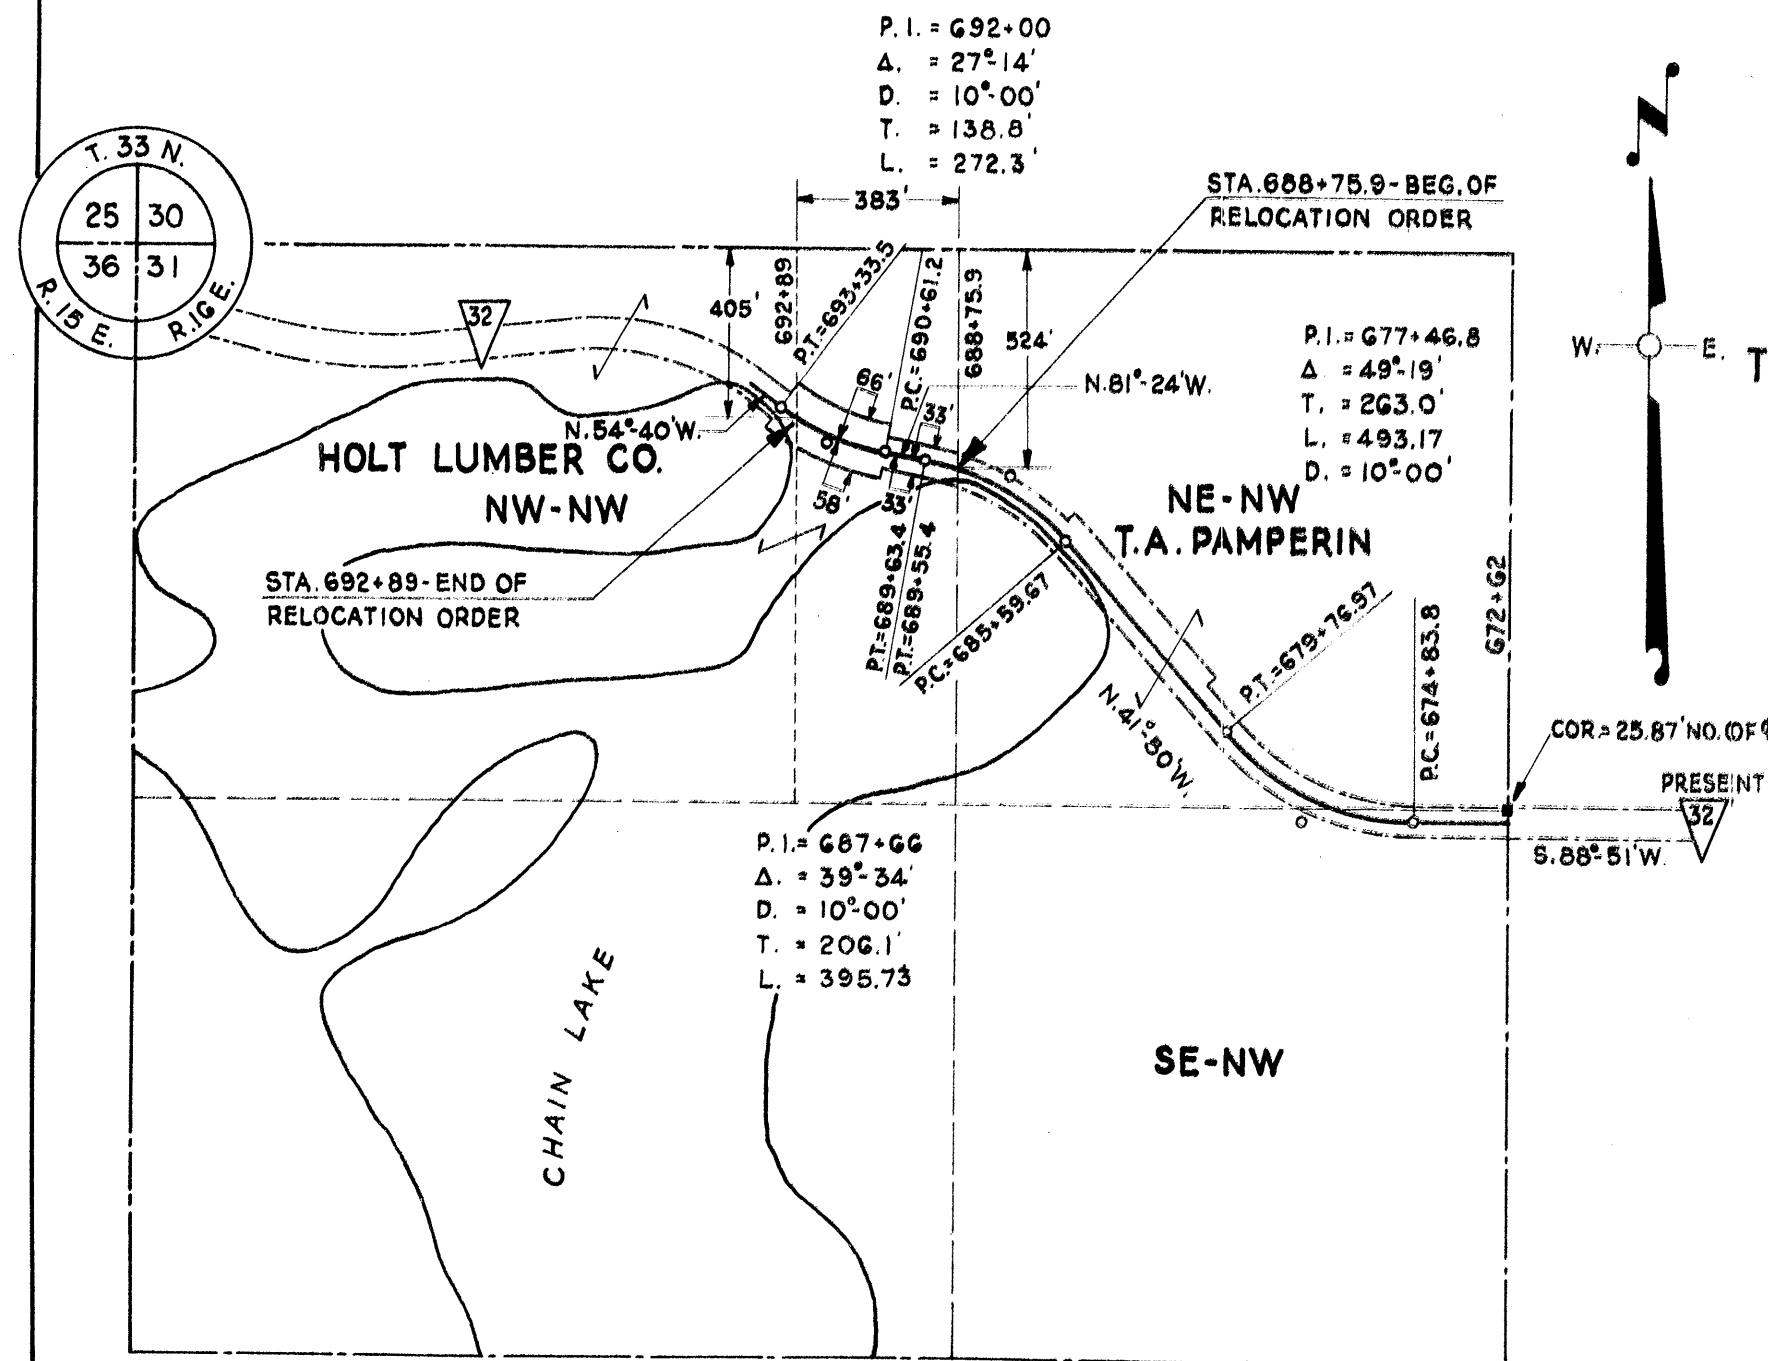

LOCATION SKETCH


SCALE 1 1/2" = 1 MI.

1.05 ACRES REQ'D. FROM HOLT LBR. CO.

PLAT OF RIGHT OF WAY REQUIRED
DIVISION JOB NO. 3835
LAKEWOOD - NORTH COUNTY LINE ROAD
S.T.H. NO. 32 OCONTO COUNTY





NO.	OWNER	ADDRESS	AC'S	DESCRIPTION	MORTGAGEE	ADDRESS	AMOUNT PAID					REMARKS
							R/W	FENCE	BLOGS	TOTAL	PAID	
1	STANDARD OIL CO.			E 1/2, NW 1/4 SEC. 32 T. 33N. R. 16E.								
2	N. TALEY			" " " " " "								
3	O. ISAACSON			" " " " " "								
4	VILLAGE OF LAKEWOOD			" " " " " "								
5	A. W. ANDERSON			" " " " " "								
6	D. ANDERSON			" " " " " "								
7	CONGREGATIONAL CHURCH			" " " " " "								
8	SCHOOL PROPERTY			" " " " " "								
9	B. PREDITH		0.38	NW 1/4, NW 1/4 SEC. 32 T. 33N. R. 16E.								
10	J. ANDERSON		0.04	SW 1/4, NW 1/4 SEC. 32								
11	M. FLYNN		1.03	N 1/2, NE 1/4 SEC. 31								
12	WM. GRADY		0.18	S 1/2, NE 1/4 SEC. 31								
13												
14	T.A. PAMPERIN		2.60	NE 1/4, NW 1/4 SEC. 31								
15	PAMPERIN LAND CO.		0.13	SE 1/4, NW 1/4 SEC. 31								
16	HOLT LUMBER CO.		2.13	NW 1/4, NW 1/4 SEC. 31								
17	G. HAESSLY		2.16	SE 1/4, SW 1/4 SEC. 23 T. 33N. R. 15E.								
18	CECILIA SCHMITT		1.22	SW 1/4, SE 1/4 SEC. 23 T. 33N. R. 15E.								
19	J. FLYNN		1.86	NE 1/4, SW 1/4, SE 1/4, NW 1/4 SEC. 23 T. 33N. R. 15E.								
20	MRS. A. M. BERGLAND		0.60	SE 1/4, NW 1/4 SEC. 23 T. 33N. R. 15E.								
21	J. CHECOTA		0.22	SE 1/4, NW 1/4 SEC. 23								
22	MARY J. FULLER		0.10	SW 1/4, NW 1/4 SEC. 23								
23	R.O. PINTCH		2.45	N 1/2, NW 1/4 SEC. 23								
24	E. BENNETT		2.12	SW 1/4, SW 1/4 SEC. 14								
25	HOLT LUMBER CO.		3.71	NW 1/4, SW 1/4 SEC. 14								
26	A. THOMPSON		2.47	NE 1/4, SE 1/4, SE 1/4, NE 1/4 SEC. 15 T. 33N. R. 15E.								
27	ED VAN BLARKUM		3.20	NE 1/4, NE 1/4 SEC. 15								
28	J. HALL		3.63	W 1/2 of SEC. 10 T. 33N. R. 15E.								
29	HOLT LUMBER CO.		2.48	NW 1/4, NW 1/4 SEC. 10								
30	JONES LUMBER CO.		0.66	SW 1/4, SW 1/4 SEC. 3								
22-A	WENDEL & ROSA KROHN		1.38	SE 1/4, NW 1/4 SEC. 23 T. 32N. R. 15E.								
9-A	CHICAGO & NORTHWESTERN R.R.		0.07	NW 1/4, NW 1/4 SEC. 32 T. 33N. R. 15E.								
16-K	HOLT LUMBER CO.		1.12	SE 1/4, SE 1/4 SEC. 10 T. 33N. R. 15E.								
16-L	" " "		1.97	SW 1/4, NE 1/4 SEC. 10								
16-M	" " "		0.60	SE 1/4, NW 1/4 SEC. 10								
16-N	" " "		2.40	NE 1/4, NW 1/4 SEC. 10								
29-R	" " "		7.54	SE 1/4, SE 1/4 SEC. 4								

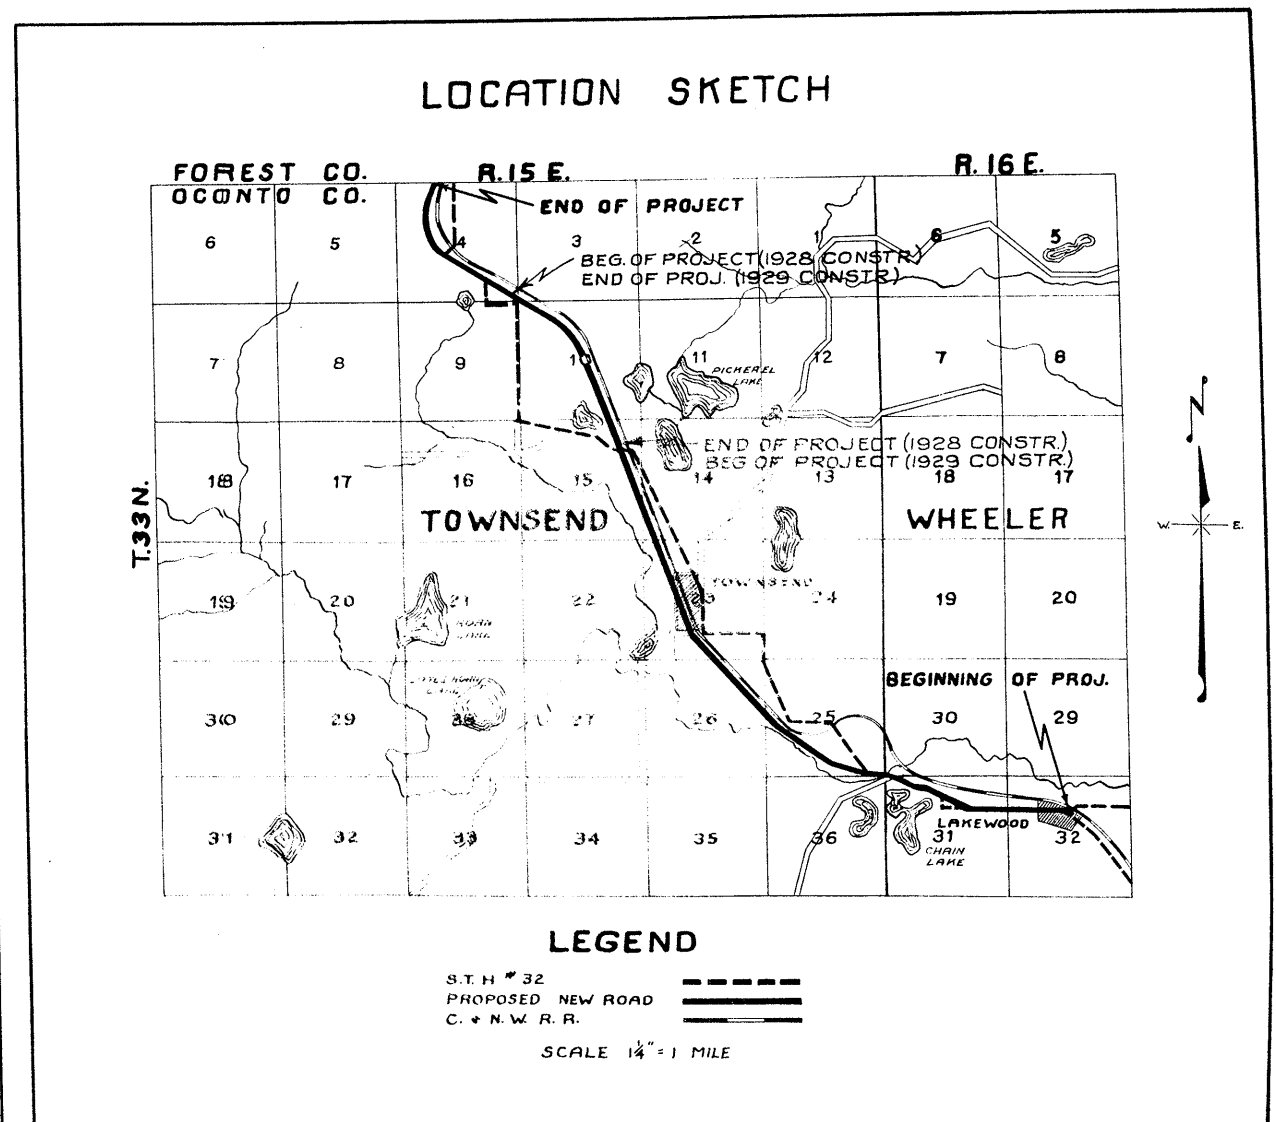

S.T.H. NO. 32
PLAT OF RIGHT OF WAY REQUIRED
FEDERAL AID PROJECT NO. 339
LAKEWOOD-NORTH COUNTY LINE ROAD
OCONTO COUNTY
SCALE: - 1 INCH = 400 FEET

FED. ROAD DIST. NO.	STATE	FED. AID PROJ. NO.	SHEET NO.	TOTAL SHEETS
4	WISC.	339	4	70


DIVISION JOB NO. 3836

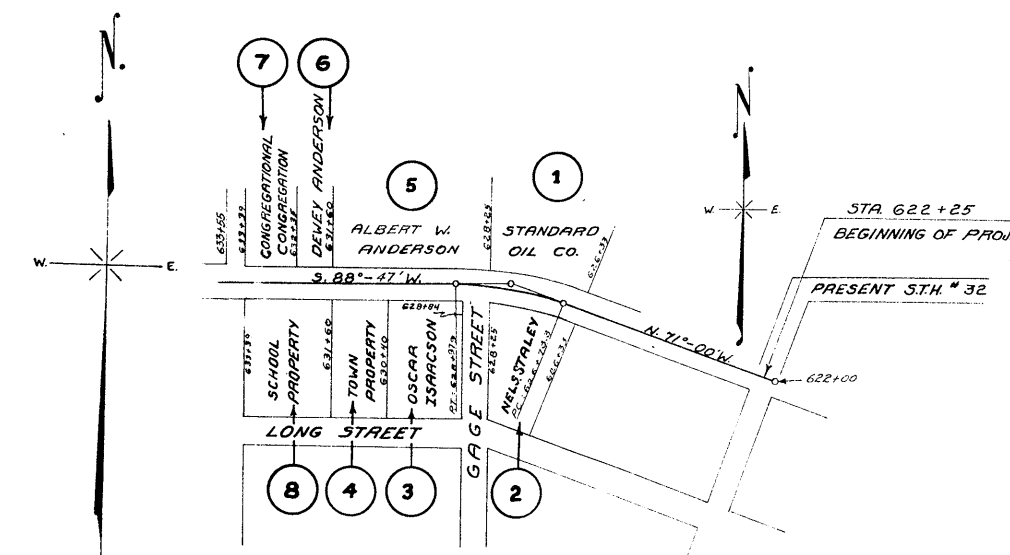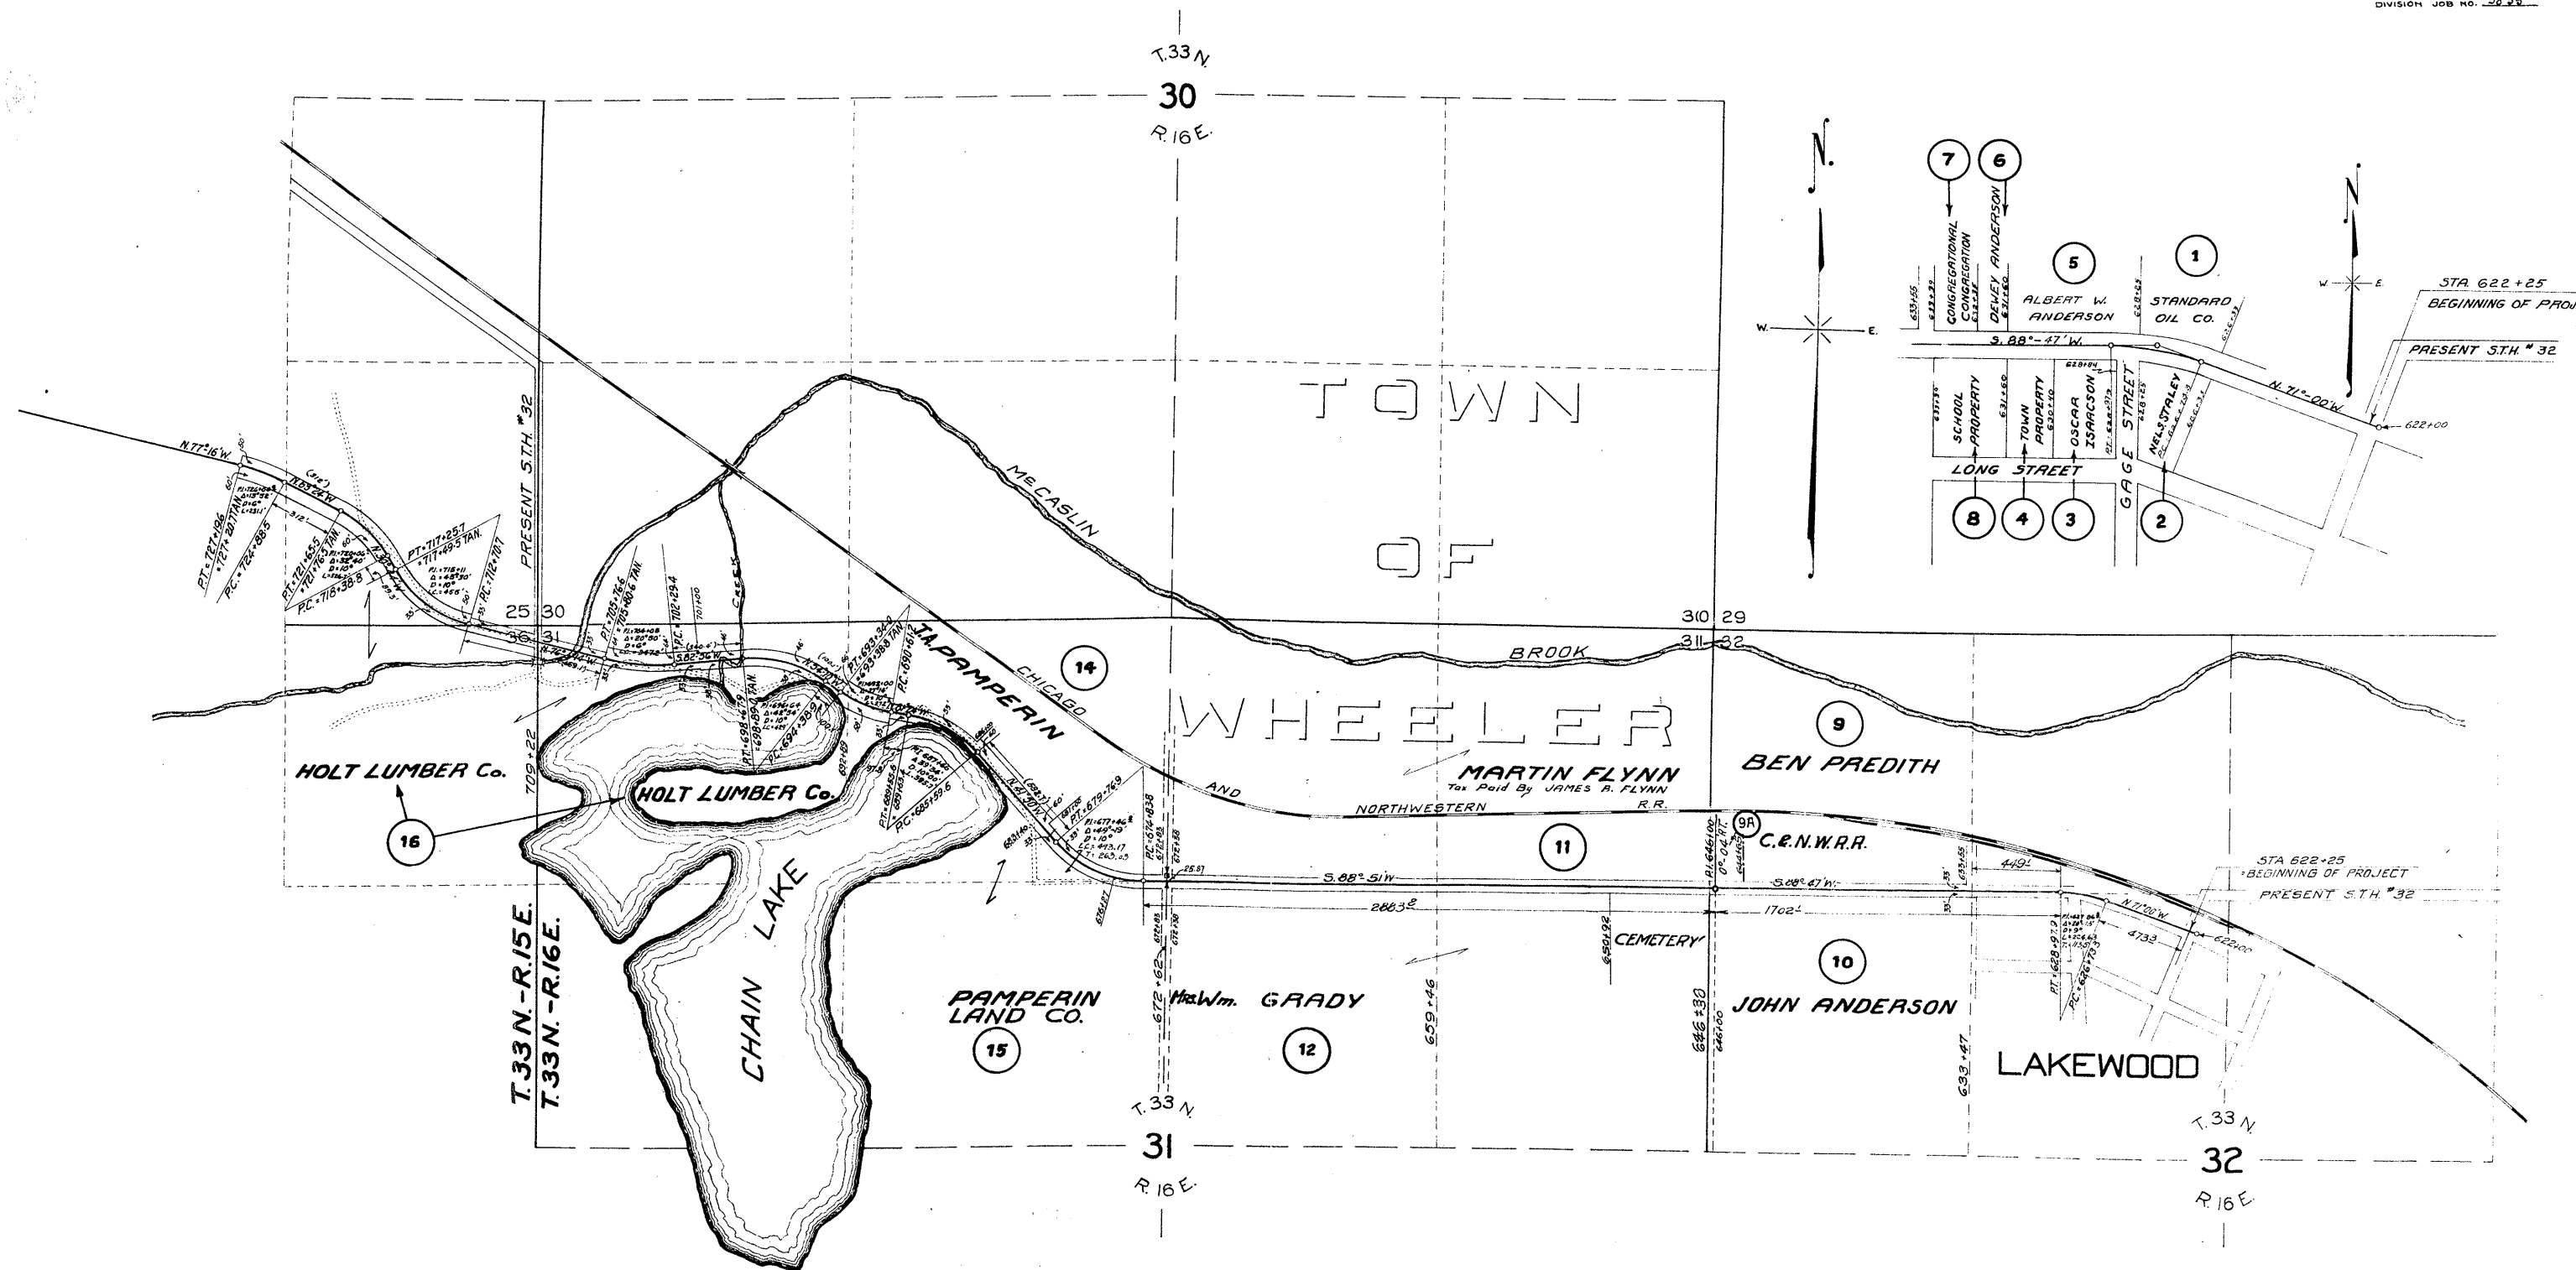

S.T.H. NO. 32
 PLAT OF RIGHT OF WAY REQUIRED
 FEDERAL AID PROJECT NO. 339
 LAKEWOOD-NORTH COUNTY LINE ROAD
 OCONTO COUNTY
 SCALE 1"=400'

FED. ROAD DIST. NO.	STATE	FED. AID PROJ. NO.	SHEET NO.	TOTAL SHEETS
4	WISC.	339	5	70


DIVISION JOB NO. 3835

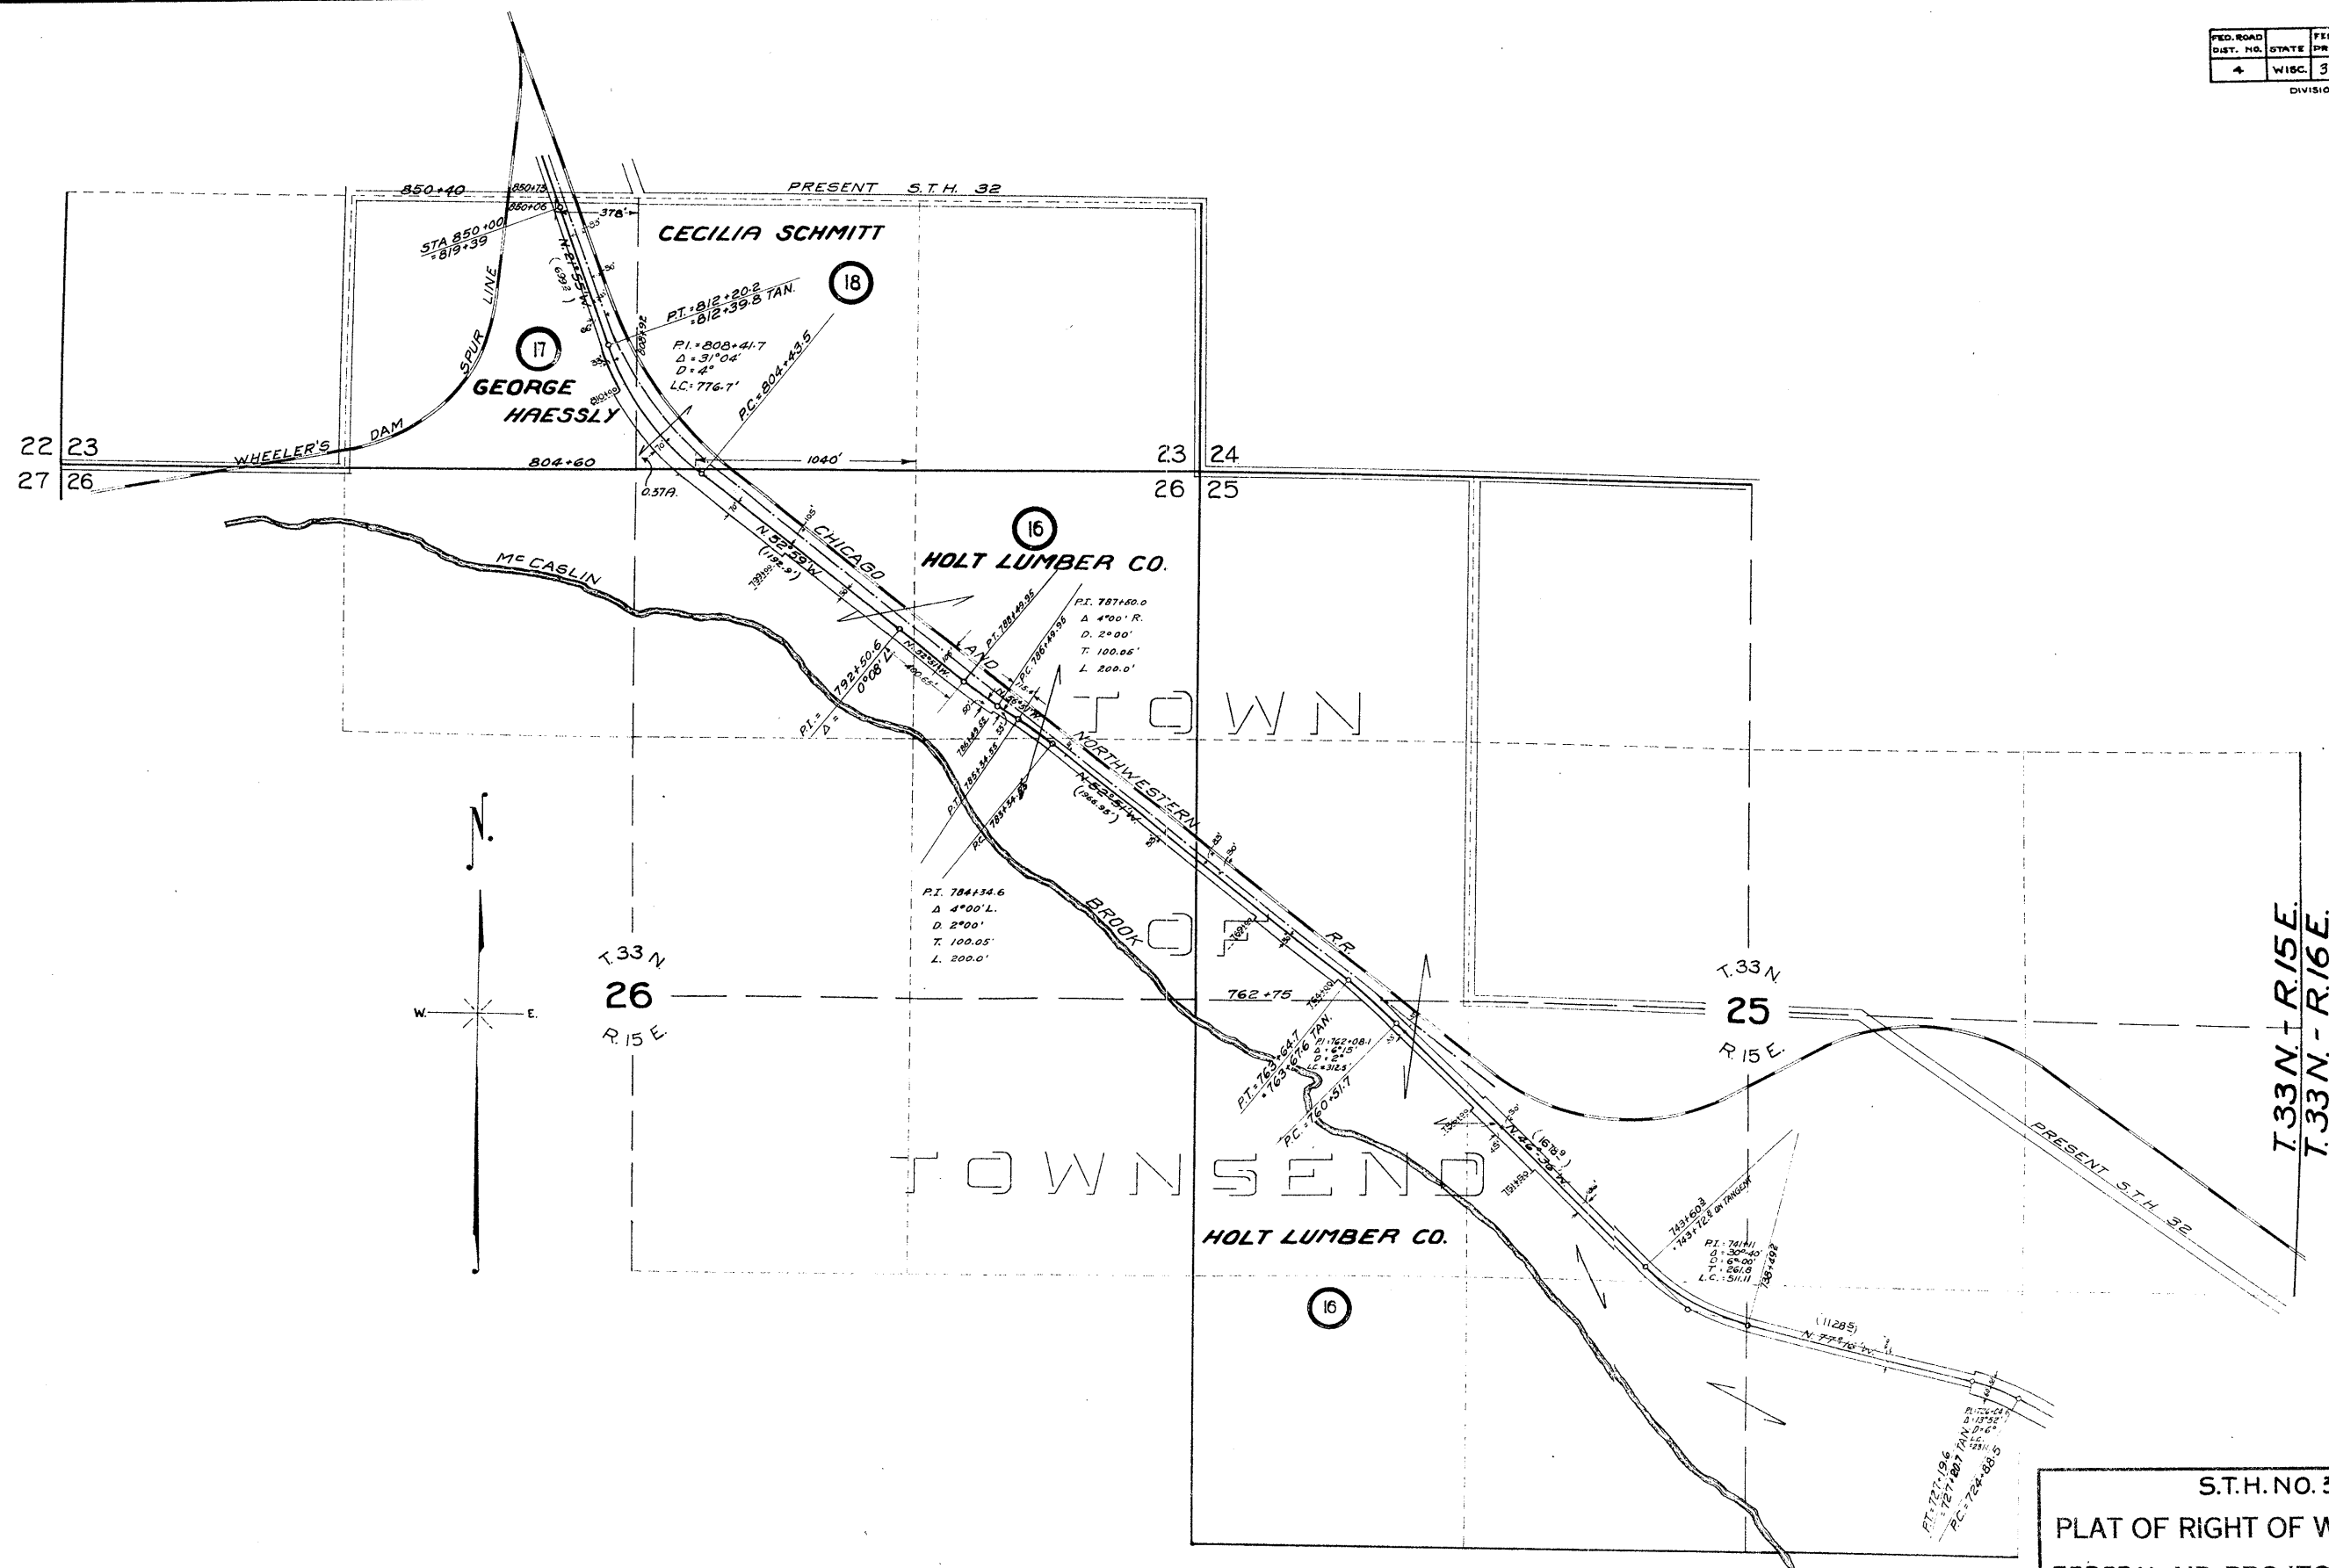

S.T.H. NO. 32
 PLAT OF RIGHT OF WAY REQUIRED
 FEDERAL AID PROJECT NO. 339
 LAKEWOOD NORTH COUNTY LINE ROAD
 OCONTO COUNTY
 SCALE 1"=400'

FED. ROAD DIST. NO.	STATE	FED. AID PROJ. NO.	SHEET NO.	TOTAL SHEETS
4	WISC.	389	6	70

DIVISION JOB NO. 3835

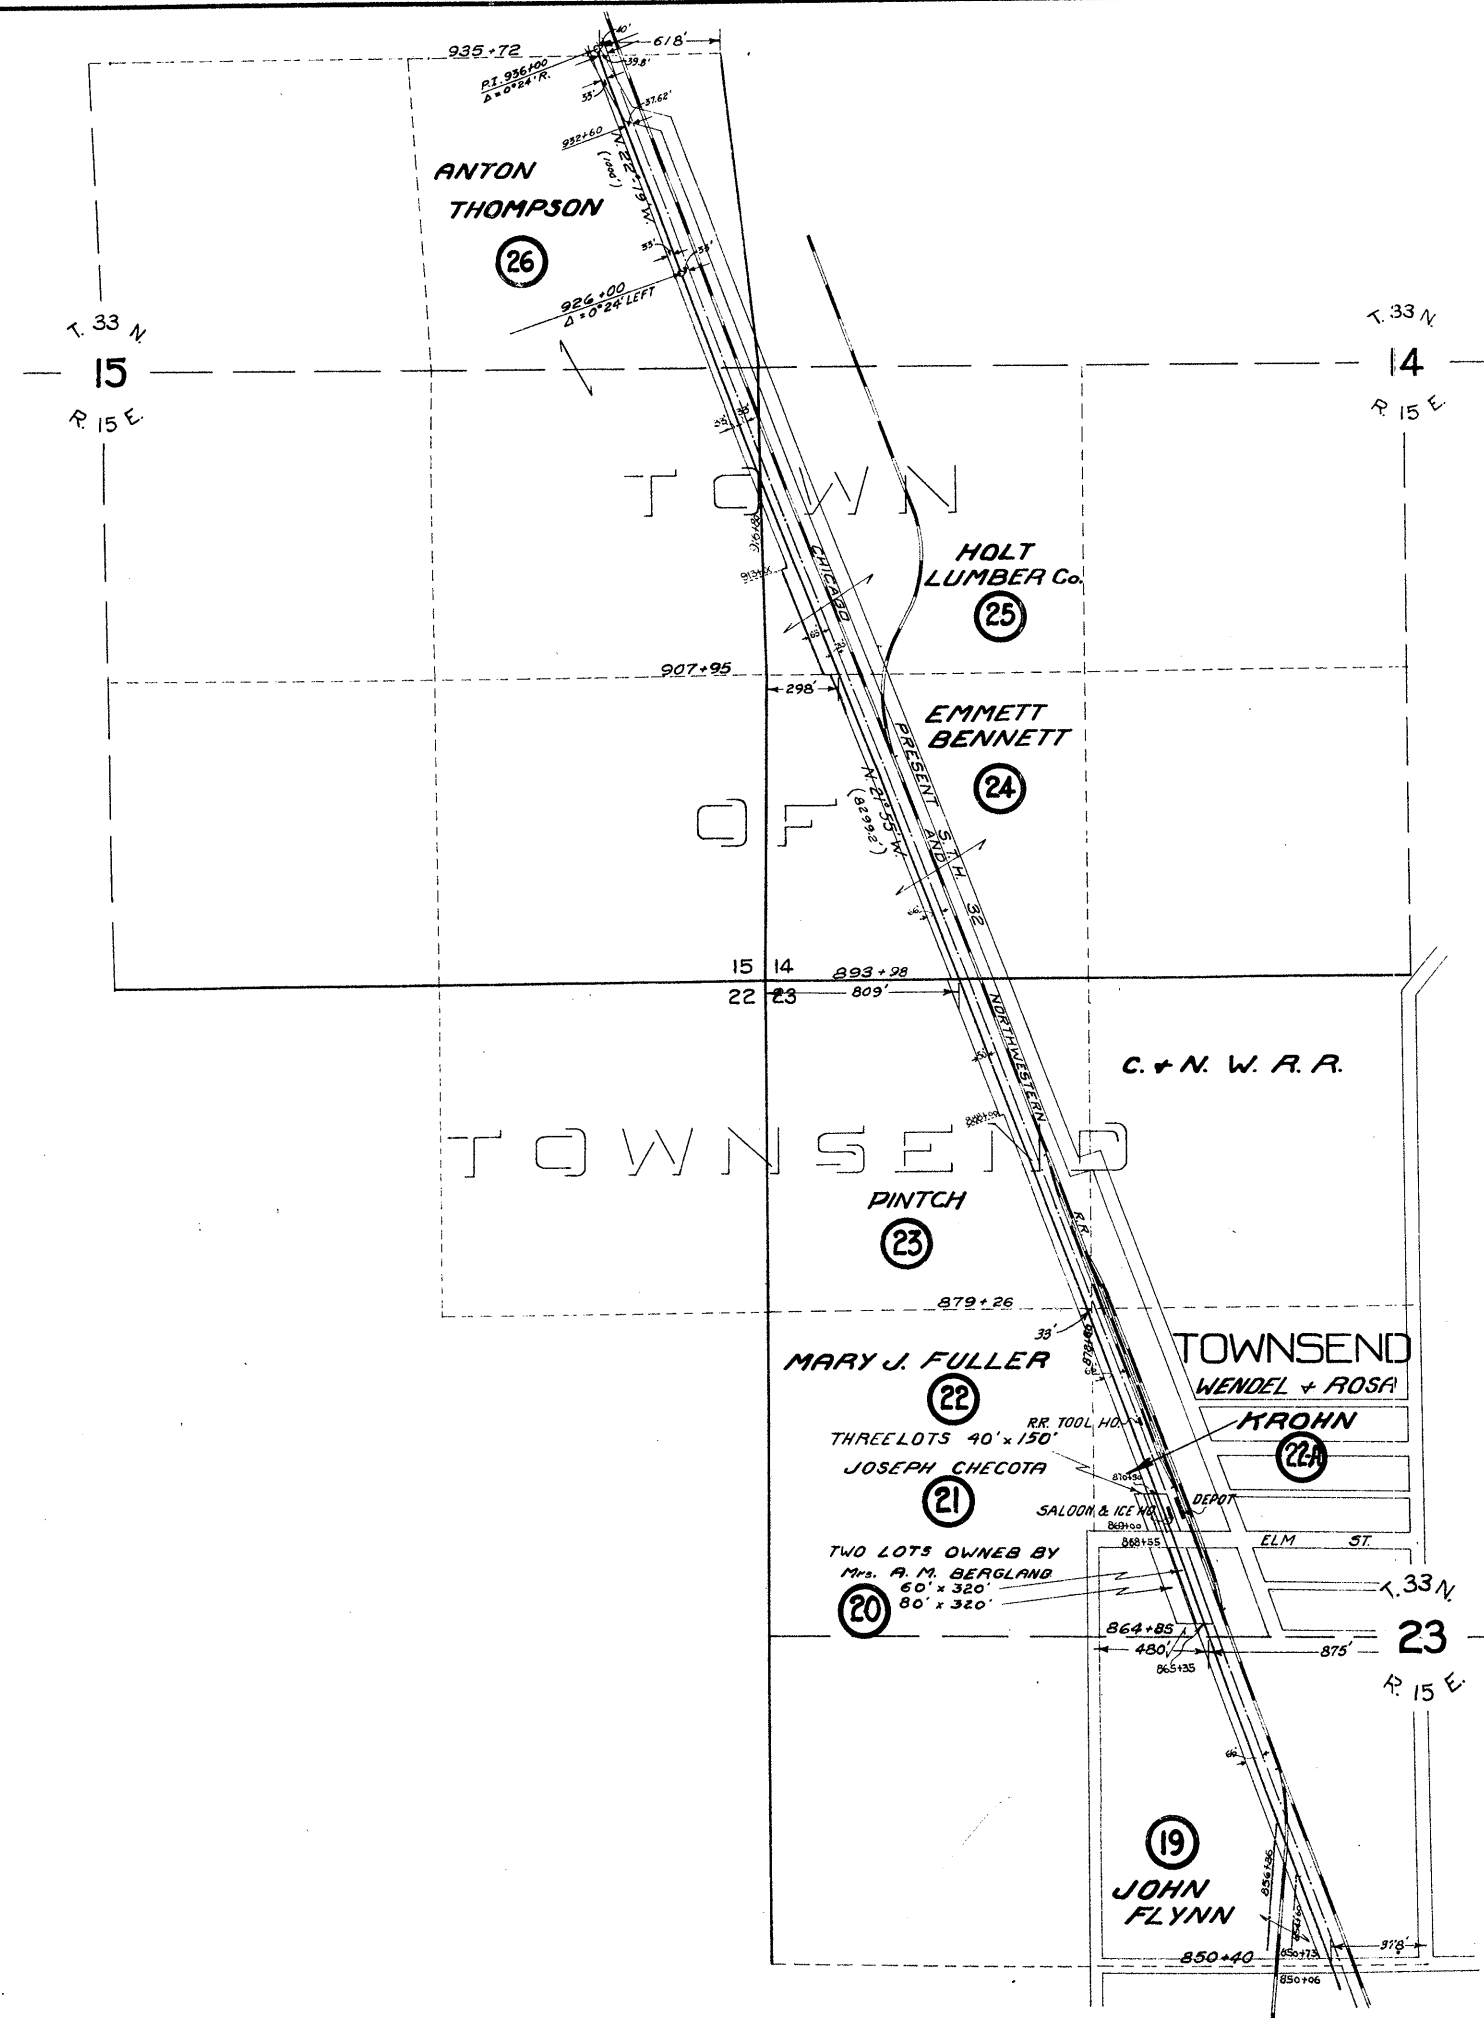

S.T.H. NO. 32
 PLAT OF RIGHT OF WAY REQUIRED
 FEDERAL AID PROJECT NO. 339
 LAKEWOOD NORTH COUNTY LINE ROAD
 OCONTO COUNTY
 SCALE 1"=400'

FED. ROAD DIST. NO.	STATE	FED. AID PROJ. NO.	SHEET NO.	TOTAL SHEETS
4	WISC.	339	7	70
DIVISION JOB NO. 3835				

