


R/W PROJECT NUMBER	SHEET NUMBER	TOTAL SHEETS
9130-08-21		
FEDERAL PROJECT NUMBER	4.1	4
PLAT OF RIGHT-OF-WAY REQUIRED FOR TOWNSEND - NORTH COUNTY LINE		
STH 32		OCONTO CO
CONSTRUCTION PROJECT NUMBER		
9130-08-71		

CONVENTIONAL SIGNS AND ABBREVIATIONS

AC.	ACRES	N	NORTH
AC. REM.	ACRES REMAINING	PED	PEDESTAL
A.P.	ACCESS POINT	●	R/W MONUMENT
B.	BARN	P.L.	PROPERTY LINE
BLDG.	BUILDING	P.L.E.	PERMANENT LIMITED EASEMENT
CO.	COMPANY	R.	RANGE
CORP.	CORPORATION	RD.	ROAD
C.T.H.	COUNTY TRUNK HIGHWAY	RT.	RIGHT
D.	DEED	R/W	RIGHT OF WAY
E.	EAST	S.	SHED
ET. AL.	AND OTHER	S.T.H.	STATE TRUCK HIGHWAY
G.	GARAGE	T.	TOWN
GN	GRID NORTH	TEMP.	TEMPORARY
H.	HOUSE	T.I.	TEMPORARY INTEREST
INC.	INCORPORATED	T.L.E.	TEMPORARY LIMITED EASEMENT
L.	LENGTH OF CURVE	U.G.	UNDERGROUND
L.C.	LONG CHORD OF CURVE	VOL.	VOLUME
L.C.B.	LONG CHORD BEARING	W.	WEST
LT.	LEFT	WIS.	WISCONSIN

	NO ACCESS (By Acquisition)	----	QUARTER LINE
◆◆◆◆◆	NO ACCESS (By Previous Acquisition)	---	EXISTING R/W LINE
●●●●●	NO ACCESS (By Statutory Authority)	---	PROPOSED OR NEW R/W LINE
////	CORPORATE LIMITS	----	SECTION LINE
----	HIGHWAY EASEMENT	----	SIXTEENTH LINE
----	MINOR LOT LINE	----	STATE, COUNTY OR TOWN LINE (Use when not a section or quarter sec. line)
P.L. 122+58.1	PROPERTY LINE	----	FENCE LINE
		----	TREE LINE

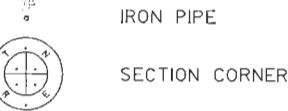


- ⊕ SECTION CORNER MONUMENT T-32-N
- ⊕ MONUMENT
- △ TRIANGULATION POINT OR HORIZONTAL CONTROL STATION

	COMPENSABLE	NON-COMPENSABLE
POWER POLE	■	□
TELEPHONE POLE	●	○
SIGN	⊥	⊥
TELEPHONE PEDESTAL	⊥	⊥



T-33-N

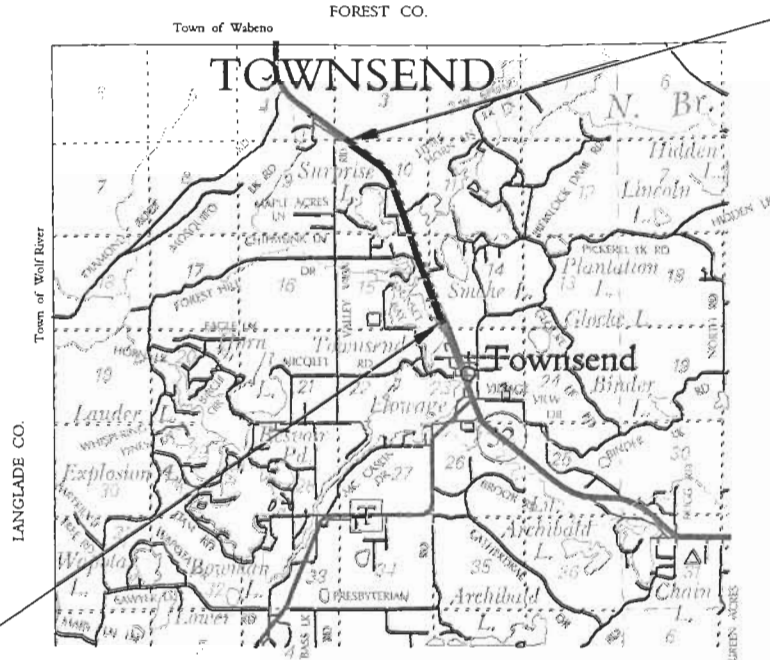

END RELOCATION ORDER
351.10' N. OF AND 137.99' E. OF THE
SW COR. OF SEC 3, T-33-N, R-15-E

BEGIN RELOCATION ORDER
1147.30' N. OF AND 430.06' E. OF THE
SW COR. OF SEC 14, T-33-N, R-15-E

NOTES

COORDINATES AND BEARINGS ON THIS PLAT ARE ORIENTED TO THE WISCONSIN COUNTY COORDINATE SYSTEM, OCONTO COUNTY ZONE, NAD 83 (1991) ADJUSTMENT. THE COORDINATES SHOWN ARE GRID COORDINATES AND ARE TO BE USED AS GRID OR GROUND VALUES ON THIS PLAT.

RIGHT-OF-WAY MONUMENTS WILL BE PLACED PRIOR TO THE COMPLETION OF THE PROJECT.

RIGHT-OF-WAY BOUNDARIES ARE DEFINED WITH COURSES OF THE PERIMETER OF THE HIGHWAY LANDS REFERENCED TO THE U.S. PUBLIC LAND SURVEY SYSTEM OR OTHER SURVEYS OF PUBLIC RECORD.

LAYOUT
SCALE 0 1.0 MI.
TOTAL NET LENGTH OF CENTERLINE = 4.789 MI.

ORIGINAL PLANS PREPARED BY
Robert E. Lee & Associates, Inc.
ENGINEERING, SURVEYING, ENVIRONMENTAL SERVICES
4554 GOLDEN POND PARK CT.
ONEIDA, WI 54155 PHONE (920) 662-9641
FAX (920) 662-9641 WWW.RELEINC.COM

WISCONSIN
SCOTT M. DE BAKER
S-2483
GREEN BAY WI
LAND SURVEYOR


11/20/03 (Date)
(Signature)

REVISION DATE
12-17-03
3-31-05

STATE OF WISCONSIN
DEPARTMENT OF TRANSPORTATION
APPROVED FOR DISTRICT OFFICE
DATE: 12/15/03 Dave Kischer (Signature)

E

LEVELS ON - 1, 2, 3, 4, 5, 6, 7, 8, 9, 10, 11, 12, 13, 14, 15, 16, 17, 18, 19, 20, 21, 22, 23, 24, 25, 26, 27, 28, 29, 30, 31, 32, 33, 34, 35, 36, 37, 38, 39, 40, 41, 42, 43, 44, 45, 46, 47, 48, 49, 50, 51, 52, 53, 54, 55, 56, 57, 58, 59, 60, 61, 62, 63

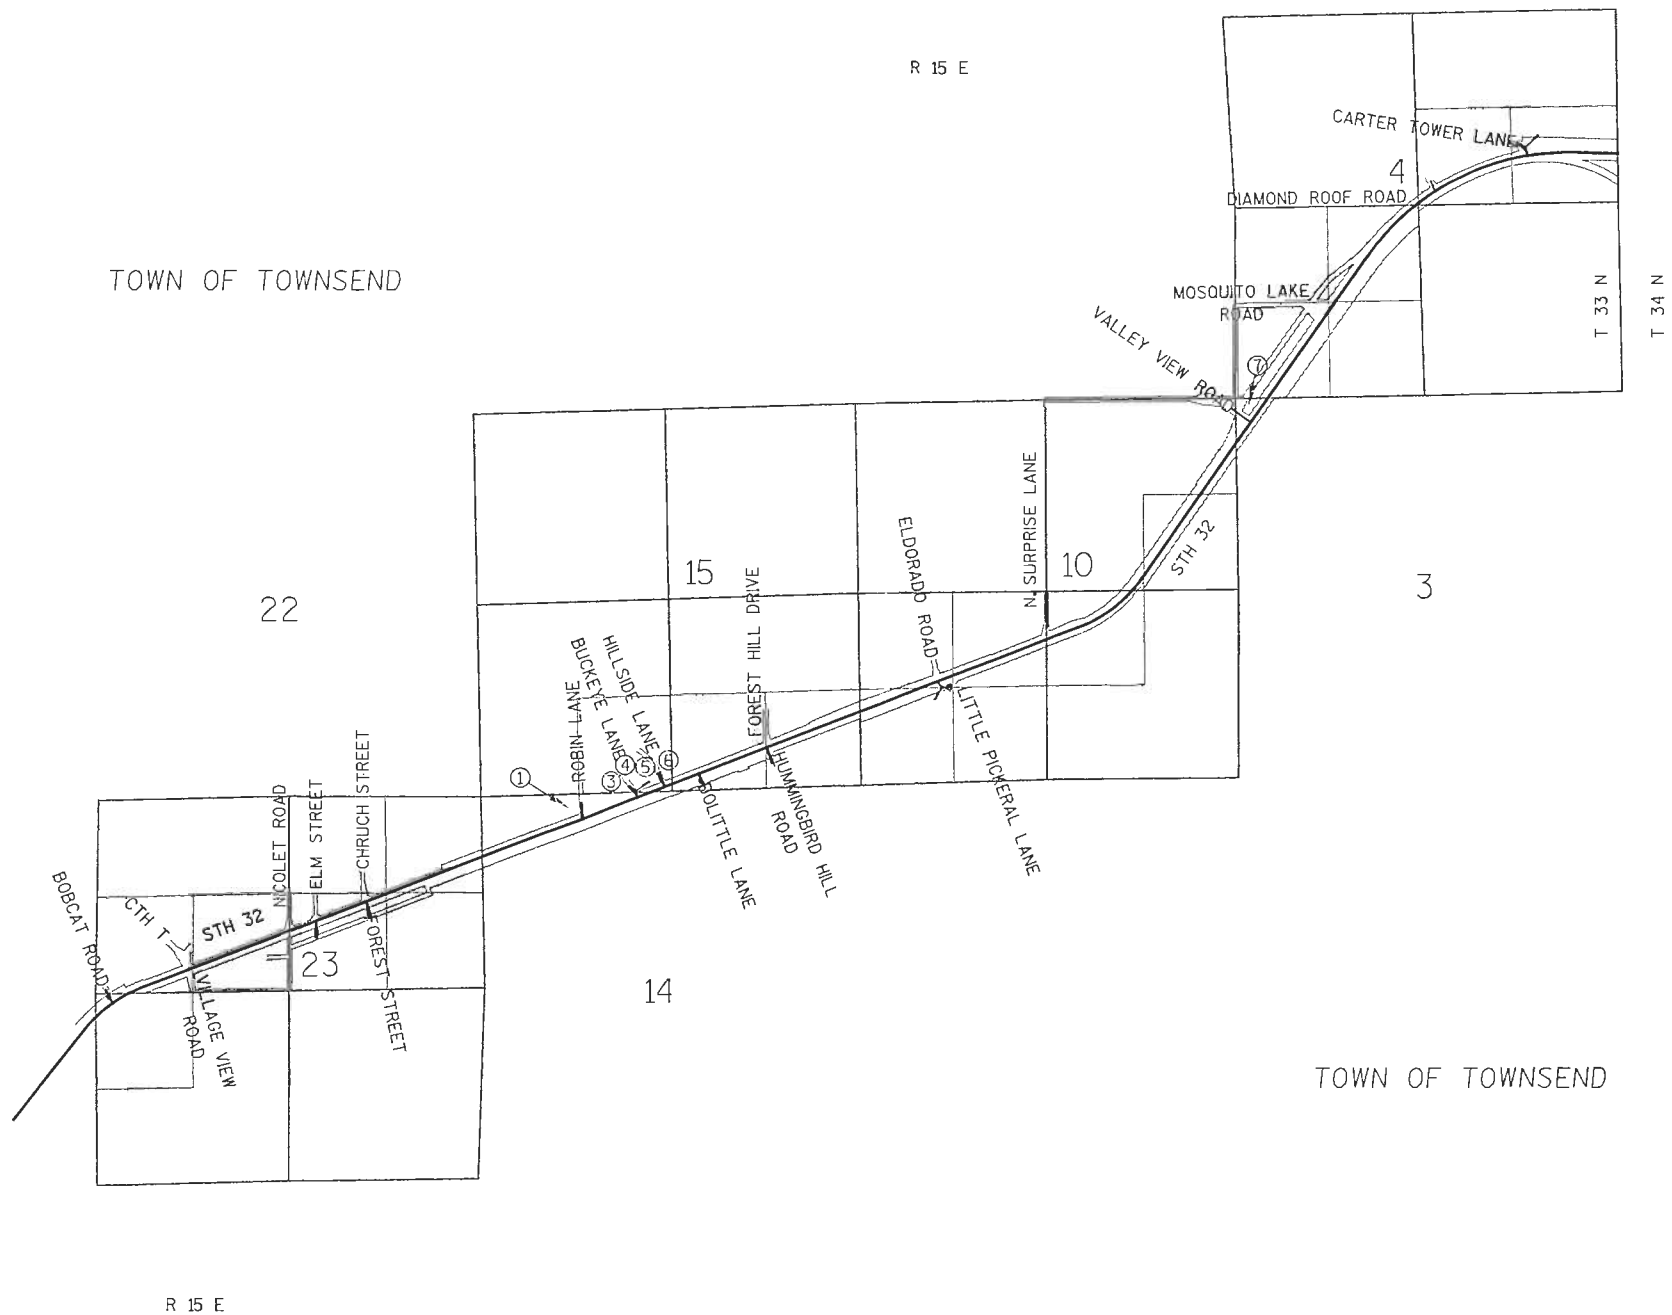

REVISION DATE
12-17-03 NC
3-31-05 NC

DATE 11-20-03

NOT TO SCALE

HWY: STH 32

COUNTY: OCONTO


STATE R/W PROJECT NUMBER 9130-08-21

CONSTRUCTION PROJECT NUMBER 9130-08-71

PLAT SHEET NO: 4.2

PS&E SHEET NO:

E

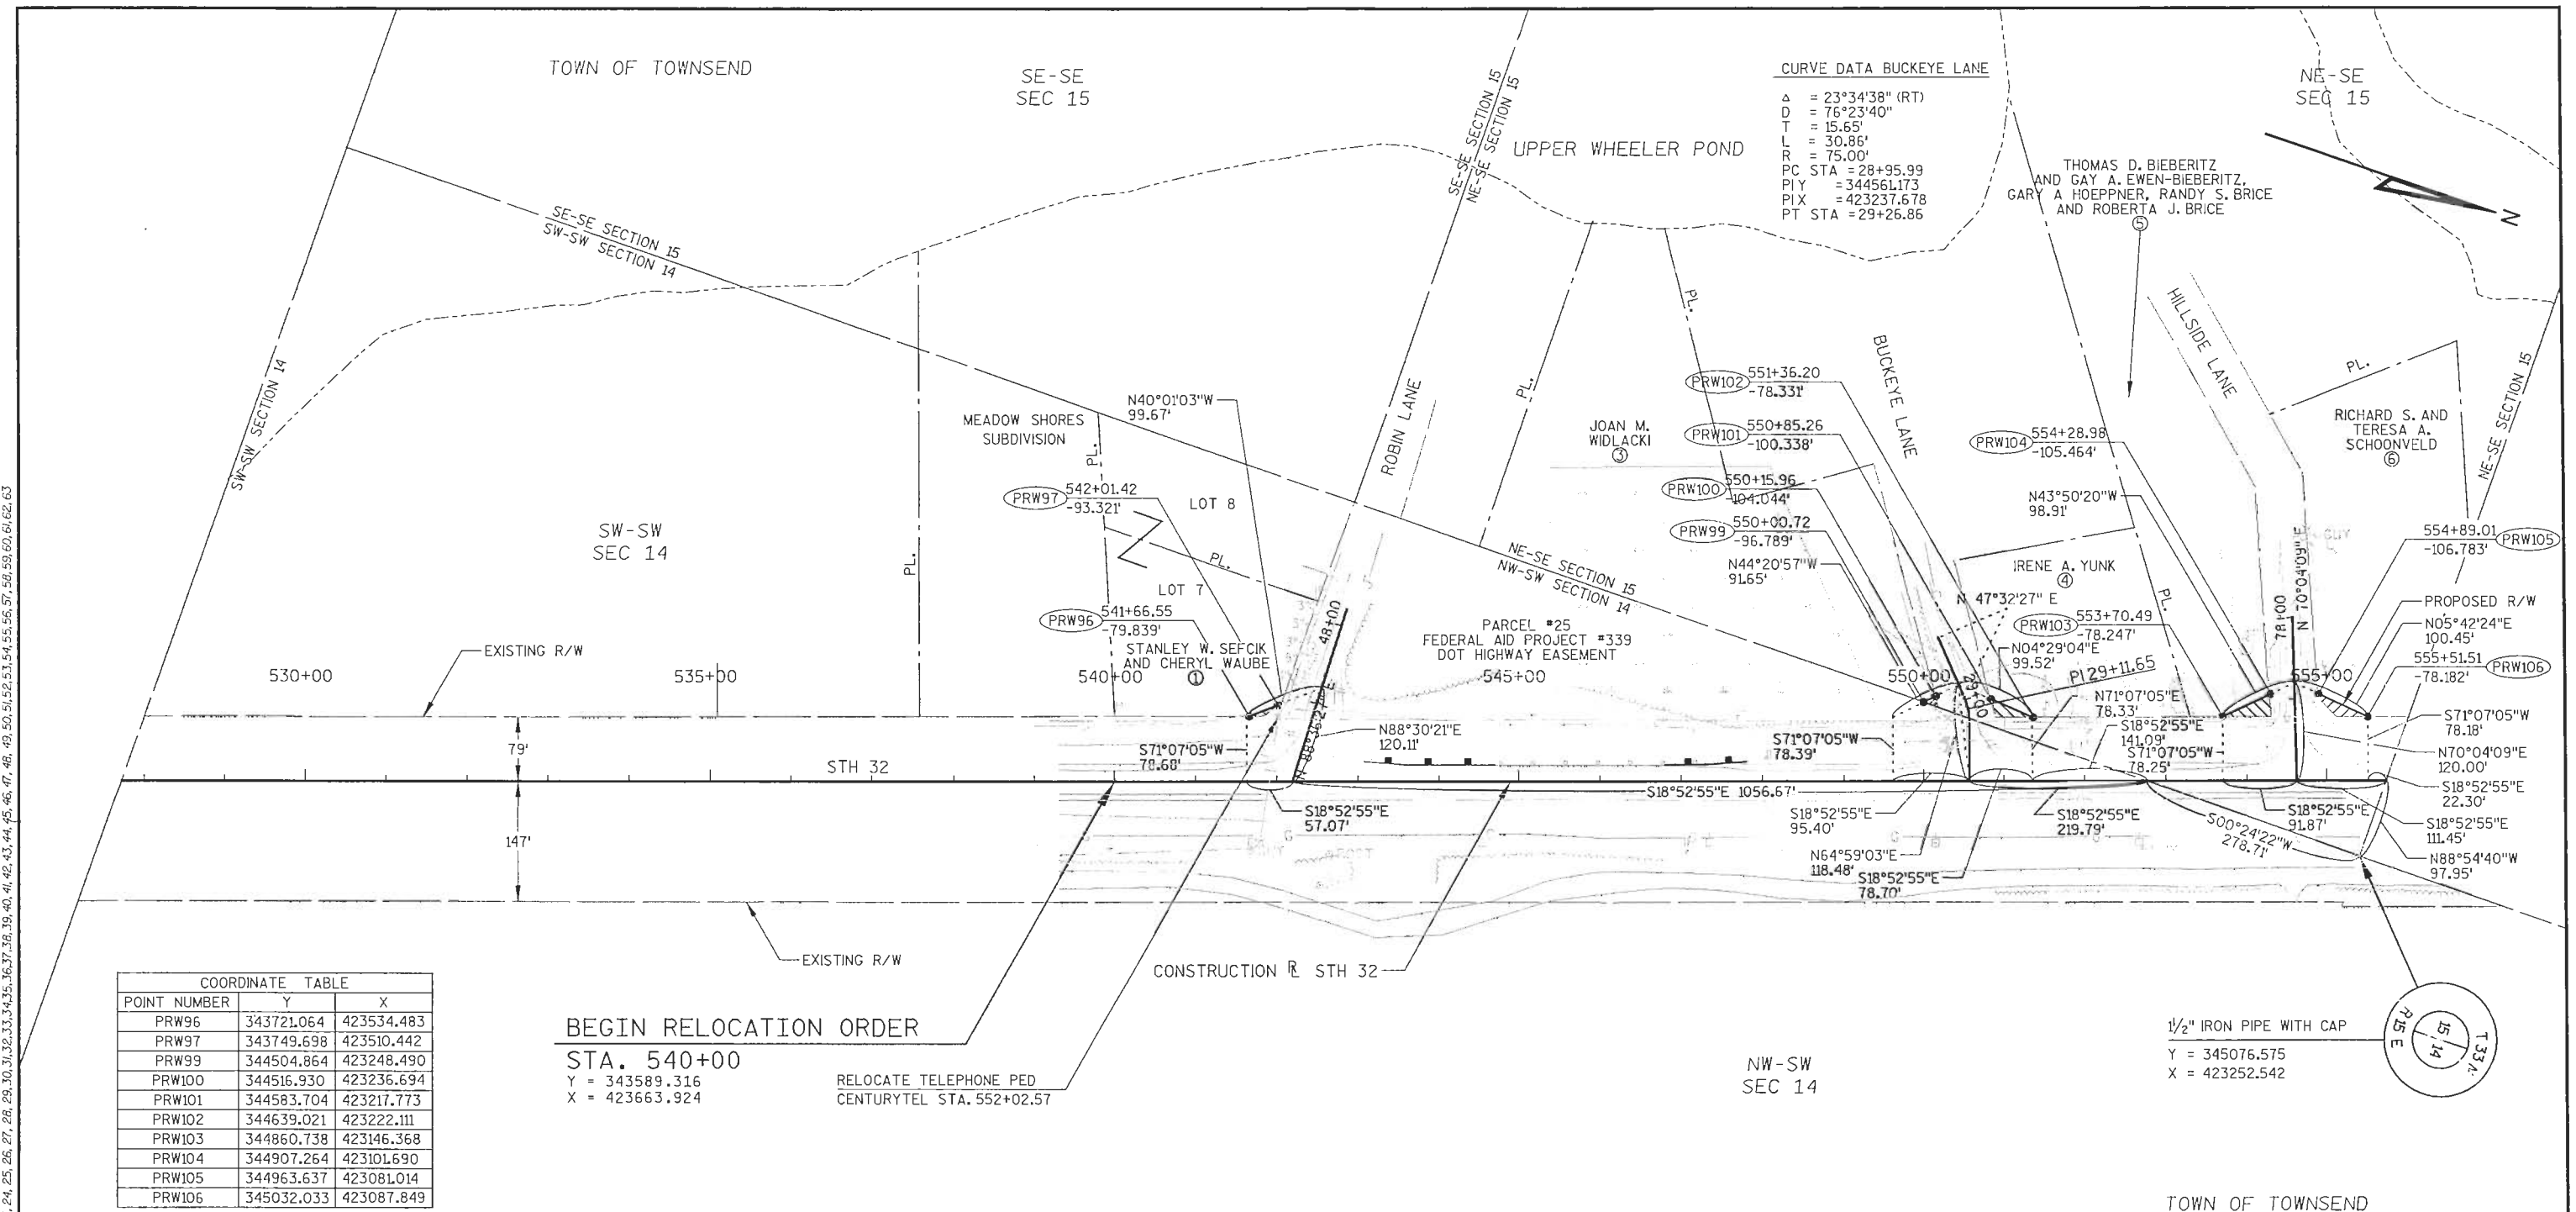

COORDINATE TABLE		
POINT NUMBER	Y	X
PRW96	343721.064	423534.485
PRW97	343749.698	423510.442
PRW99	344504.864	423248.490
PRW100	344516.930	423236.694
PRW101	344583.704	423217.773
PRW102	344639.021	423222.111
PRW103	344860.738	423146.368
PRW104	344907.264	423101.690
PRW105	344963.637	423081.014
PRW106	345032.033	423087.849

COURSE TABLE			
FROM	TO	BEARING	DIST.
PRW96	PRW97	N 40°01'03" W	37.39'
PRW99	PRW100	N 44°20'57" W	16.87'
PRW101	PRW102	N 04°29'04" E	55.49'
PRW103	PRW104	N 43°50'20" W	64.50'
PRW105	PRW106	N 05°42'24" E	68.74'

NOTE:
EXISTING R/W ON STH 32
WAS ACQUIRED FROM PROJECT
9132-02-21, F 042-(18) AND FROM FEDERAL AID PROJECT 339

PARCEL NUMBER	OWNER (S)	INTEREST REQUIRED	TOTAL AREA	R/W AREA REQUIRED			TOTAL AREA REMAINING	T.L.E. AREA
				NEW	EXISTING	TOTAL		
1	STANLEY W. SEFCIK AND CHERYL WAUBE	FEE	1,030 AC	0.003 AC	---	0.003 AC	1,027 AC	---
3	JOAN M. WIDLAKIAS TRUSTEE OF JOAN M. WIDLACKI DECLARATION OF TRUST	FEE	3,880 AC	0.003 AC	---	0.003 AC	3,877 AC	---
4	IRENE A. YUNK	FEE	1,500 AC	0.011 AC	---	0.011 AC	1,489 AC	---
5	THOMAS D. BIEBERITZ AND GAY A. EWEN-BIEBERITZ, GARY A. HOEPPNER, RANDY S. BRICE AND ROBERTA J. BRICE	FEE	2,366 AC	0.019 AC	---	0.019 AC	2,347 AC	---
6	RICHARD S. AND TERESA A. SCHOONVELD	FEE	1,920 AC	0.014 AC	---	0.014 AC	1,906 AC	---

AREAS SHOWN IN THE TOTAL AREA COLUMN MAY BE APPROXIMATE AND ARE DERIVED FROM TAX ROLLS OR OTHER AVAILABLE SOURCES AND MAY NOT INCLUDE LANDS OF THE OWNER WHICH ARE NOT CONTIGUOUS TO THE AREA TO BE ACQUIRED

REVISION DATE 12-17-03 3-31-05 EDITED PARCEL 5 AND 6 OWNERS NAMES	DATE 11-20-03	SCALE, FEET 	HWY: STH 32	STATE R/W PROJECT NUMBER 9130-08-21	PLAT SHEET NO: 4.3	
	GRID FACTOR 1.00000		COUNTY: OCONTO	CONSTRUCTION PROJECT NUMBER 9130-08-71	PS&E SHEET NO:	E

